

PROPOSED TOP ELEV. OF RETAINING WALL	PROPOSED BOTTOM ELEV. OF KHAL	EXISTING ELEV. OF LEFT BANK	EXISTING ELEV. OF RIGHT BANK	EXISTING BOTTOM ELEV. OF KHAL	ACCUMULATE DISTANCE (M)	N.O.
		11.80	17.00	17.00	0	P-18
					300	P-19

PROPOSED TOP ELEV. OF RETAINING WALL	PROPOSED BOTTOM ELEV. OF KHAL	EXISTING ELEV. OF LEFT BANK	EXISTING ELEV. OF RIGHT BANK	EXISTING BOTTOM ELEV. OF KHAL	ACCUMULATE DISTANCE (M)	N.O.
		13.50	17.00	17.00	0	P-22
					150	P-23
					300	P-24

———— EXISTING RIGHT GROUND LINE
 ———— EXISTING LEFT GROUND LINE
 ———— EXISTING BOTTOM LINE


PROFILE OF BEGUNBARI KHAL			
NO P-18, P-21, P-19, P-22 - P-23			
DWG. NO.	12	SCALE	H=1:8000, V=1:100
		DATE	FEBRUARY, 1967



NO.	EXISTING ELEV. OF LEFT BANK	EXISTING ELEV. OF RIGHT BANK	EXISTING BOTTOM ELEV. OF KHAL	ACCUMULATE DISTANCE (M)	PROPOSED TOP ELEV. OF RETAINING WALL	PROPOSED BOTTOM ELEV. OF KHAL
R-1	7.3	7.5	1.0	0		
R-2	7.3	7.3	1.85	60		
R-3	7.3	6.90	2.20	100		
R-4	7.7	6.71	2.45	160		
R-5	7.4	6.71	2.45	160		
R-6	7.4	6.71	2.23	620		
R-7	7.4	6.71	2.70	700		
R-8	7.4	6.71	2.68	740		
R-9	7.4	6.71	2.16	800		
R-10	7.4	6.71	2.54	850		
R-11	7.4	6.71	3.8	1000		
R-12	7.4	6.71	3.9	1000		
R-13	7.4	6.71	3.20	1400		
R-14	7.4	6.71	3.0	1500		

LEGEND
 ——— EXISTING RIGHT GROUND LINE
 ——— EXISTING LEFT GROUND LINE
 ——— EXISTING BOTTOM LINE

PROFILE OF SEGUN BAGICHA KHAL NO. RI-R 24.
 DWG. NO. L-13 SCALE H=1:5,000, V=1:100
 DATE FEBRUARY, 1987

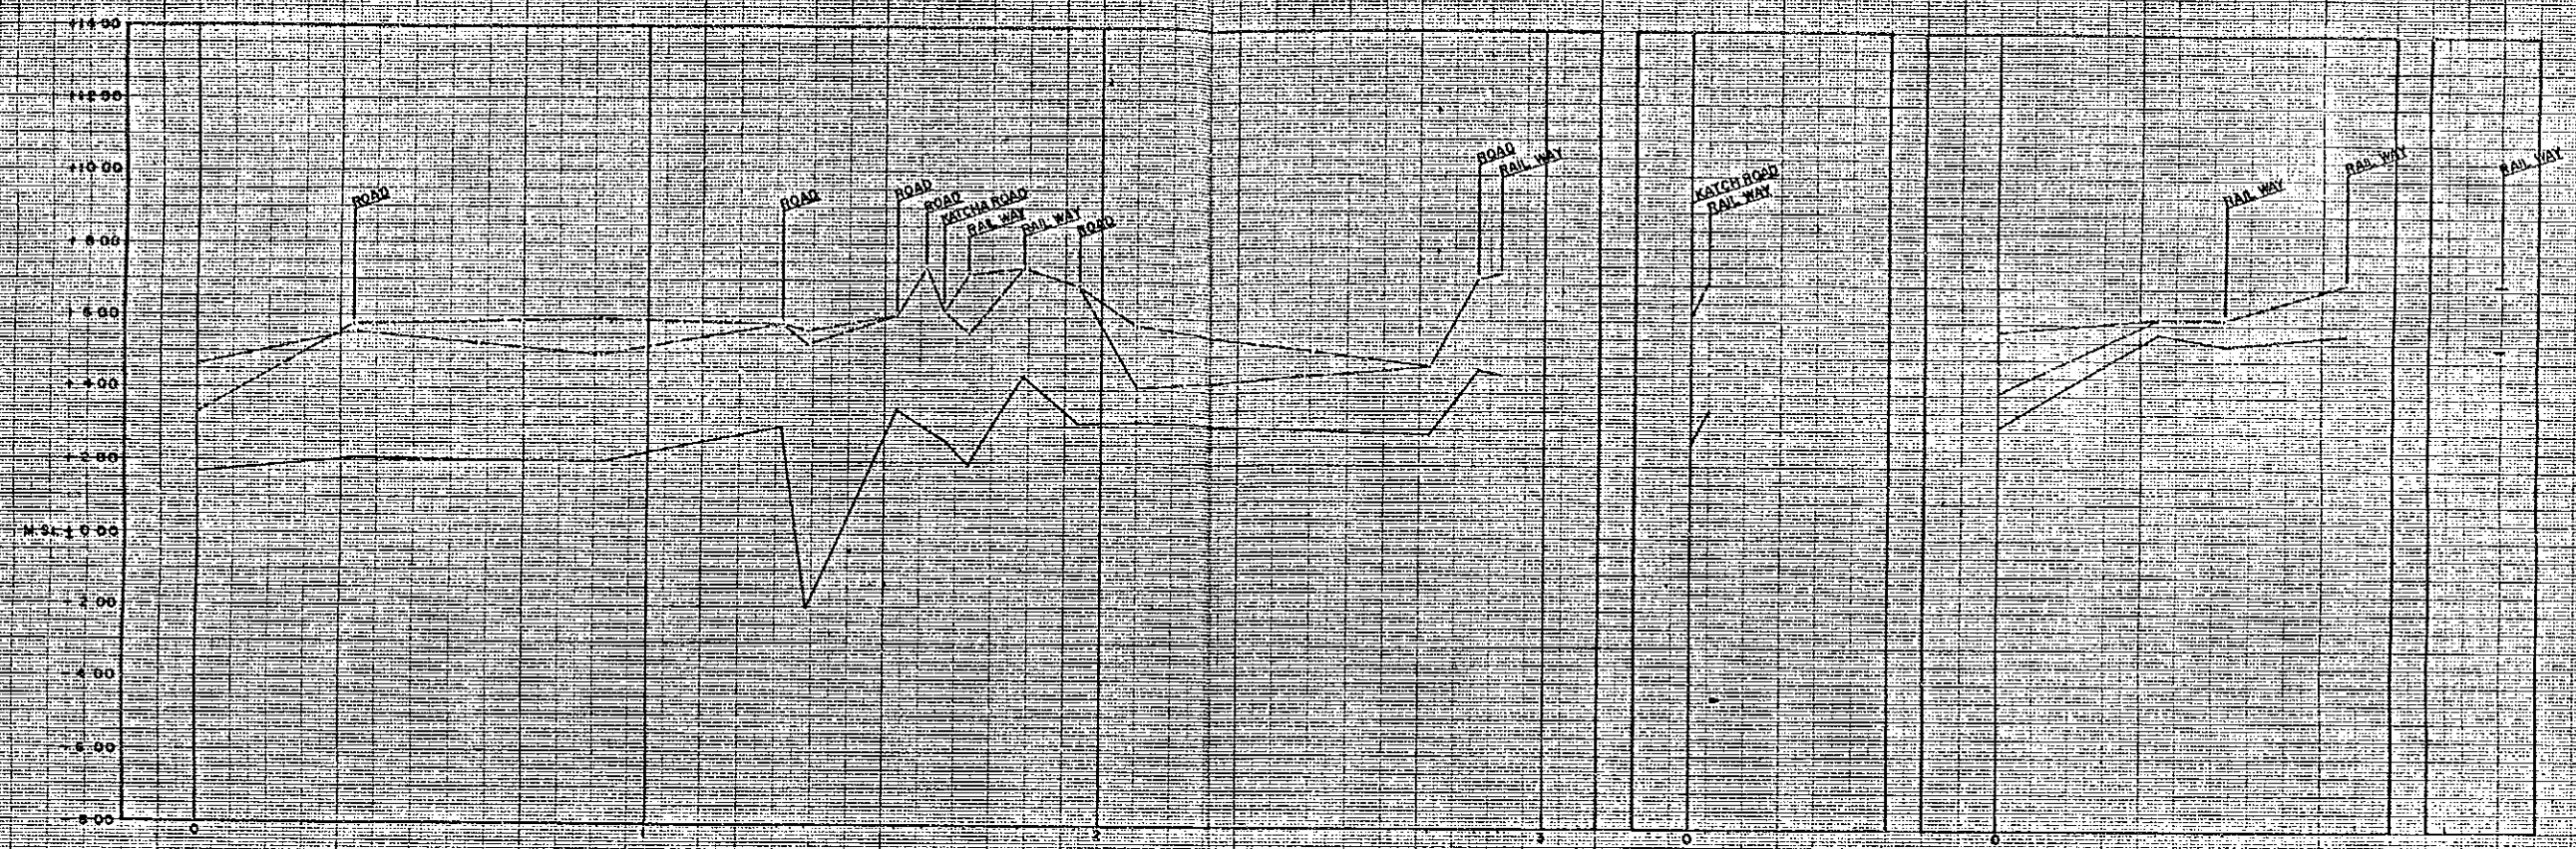


NO	ACCUMULATE DISTANCE (M)	EXISTING BOTTOM ELEV. OF KHAL	EXISTING ELEV. OF RIGHT BANK	EXISTING ELEV. OF LEFT BANK	PROPOSED BOTTOM ELEV. OF KHAL	PROPOSED TOP ELEV. OF RETAINING WALL
T-1	0	1.71	4.00	4.00		
T-2	200	2.00	5.72	5.58		
T-3	895	2.00	5.9	4.93		
T-4	1290	2.93	5.71	5.7		
T-5	1350	12.02	5.26	5.80		
T-6	1530	5.42	6.02	6.22		
T-7	1610	5.91	7.32	7.32		
T-8	1650	2.60	6.11	6.11		
T-9	1700	1.91	7.20	5.98		
T-10	1830	4.36	7.52	7.32		
T-11	1950	3.07	6.87	6.87		
T-12	2080	3.10	5.73	4.03		
T-13	2140	2.08	4.74	4.75		
T-14	2650	4.65	7.8	7.15		
T-15	2910	4.00	7.30	7.30		
T-16	3000	2.60	6.11	6.11		
T-17	3200	3.51	7.11	7.11		
T-18	3200	3.00	5.73	4.03		
T-19	3500	6.7	6.15	6.16		
T-20	3500	5.48	6.8	6.10		
T-21	3700	5.73	7.1	7.1		
T-22	3800	5.36	7.5	7.5		

LEGEND

- EXISTING RIGHT GROUND LINE
- EXISTING LEFT GROUND LINE
- EXISTING BOTTOM LINE

PROFILE OF KHLGAON KHAL			
NO. Y-14, 17-19, 21-27, 27A			
DWG NO.	L-14	SCALE	N=1:8000 V=1:100
		DATE	FEBRUARY, 1967

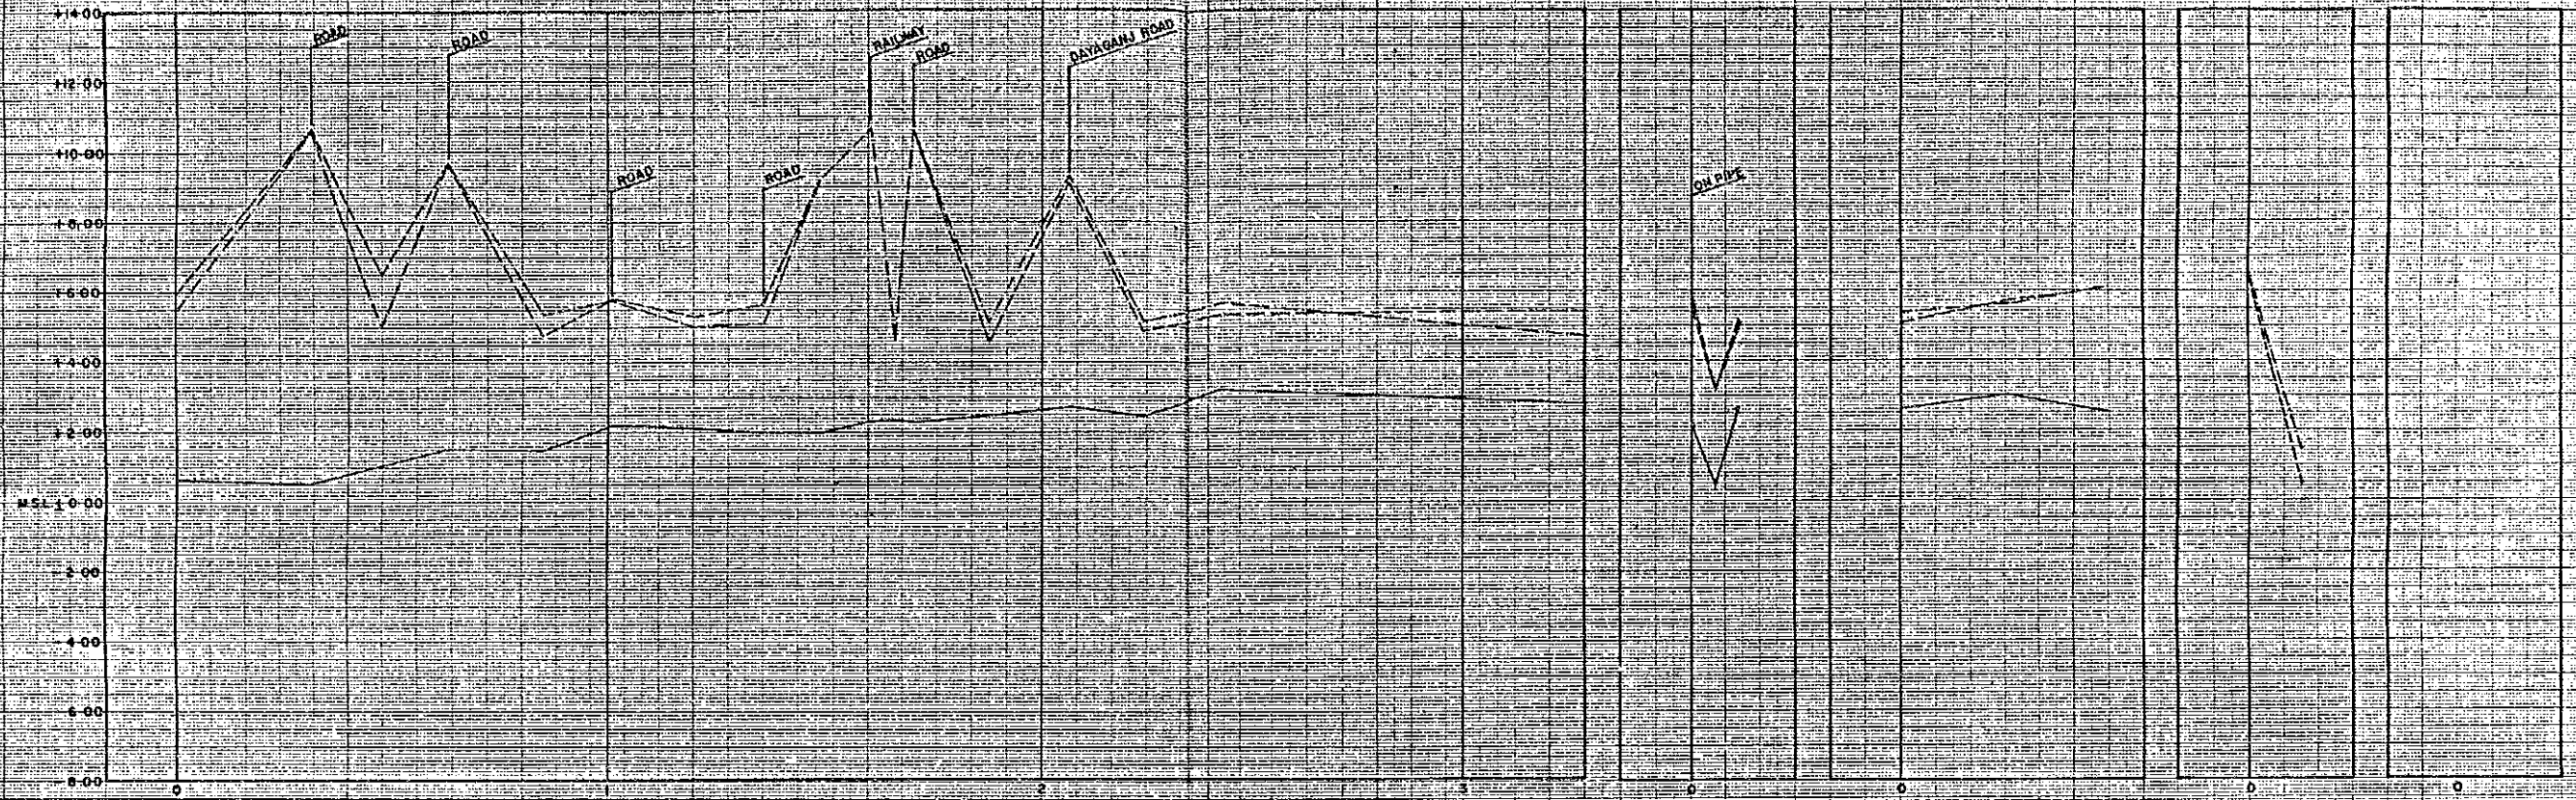

NO.	ACCUMULATE DISTANCE (M)	EXISTING BOTTOM ELEV. OF KHAL	EXISTING ELEV. OF RIGHT BANK	EXISTING ELEV. OF LEFT BANK	PROPOSED BOTTOM ELEV. OF KHAL	PROPOSED TOP ELEV. OF RETAINING WALL
U-1	0	8.64	9.18	9.48		
U-2	35	8.52	9.57	10.54		
U-3	102	8.0	9.5	9.03		
U-4	235	7.51	9.65	9.63		
U-5	380	7.4	9.7	9.37		
U-6	512	7.16	9.45	9.77		
U-7	639	7.0	9.47	9.03		
U-8	758	6.84	9.65	9.06		
U-9	880	6.89	9.21	9.19		
U-10	1010	6.82	9.05	9.80		
U-11	1164	6.54	8.68	9.60		
U-12	1335	6.26	8.63	9.60		
U-13	1510	6.17	8.55	9.12		
U-14	1690	6.20	9.10	9.73		
U-15	1873	6.23	8.87	9.4		
U-16	2060	6.19	8.52	9.64		

LEGEND

- EXISTING RIGHT GROUND LINE
- EXISTING LEFT GROUND LINE
- EXISTING BOTTOM LINE

PROFILE OF DHOLAL KHAL
 NO. U1-U4, U5-U7, U10-U13, U17-U20, U23-U26, U31-U36
 SWS. NO. **L-15** SCALE **H=1:6,000 V=1:100**
 DATE **FEBRUARY, 1987**