
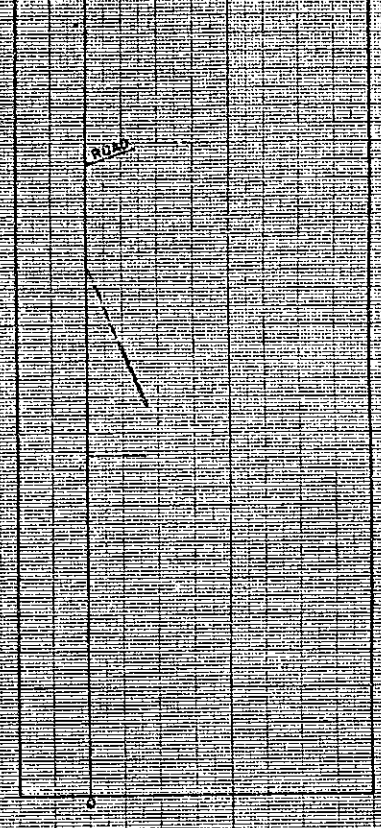
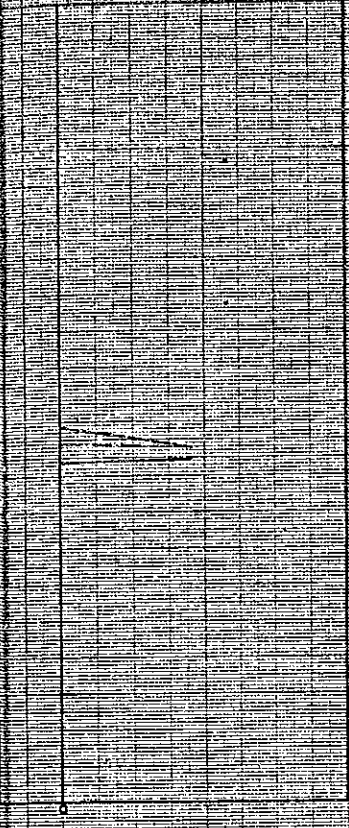
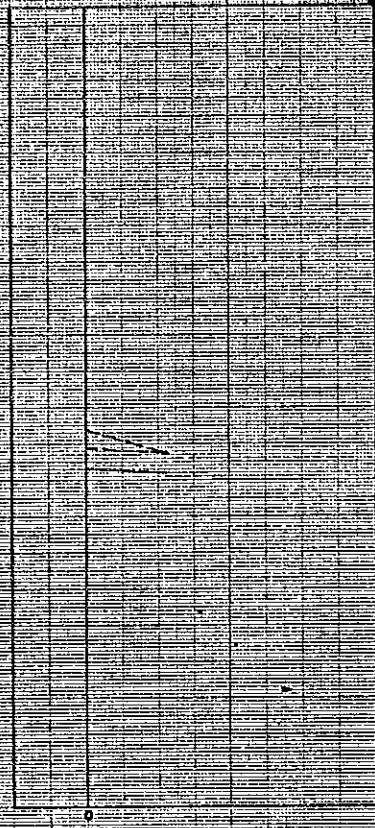


PROPOSED TOP ELEV OF RETAINING WALL	PROPOSED BOTTOM ELEV. OF KHAL	EXISTING ELEV. OF LEFT BANK	EXISTING ELEV. OF RIGHT BANK	EXISTING BOTTOM ELEV. OF KHAL	ACCUMULATE DISTANCE (M)	NO.

LEGEND
 - - - - - EXISTING RIGHT GROUND LINE
 - - - - - EXISTING LEFT GROUND LINE
 - - - - - EXISTING BOTTOM LINE

PROFILE OF GERANI KHAL NOVI-VIS.
 DWG. NO. L-16 SCALE 1:1000 DATE FEBRUARY, 1987

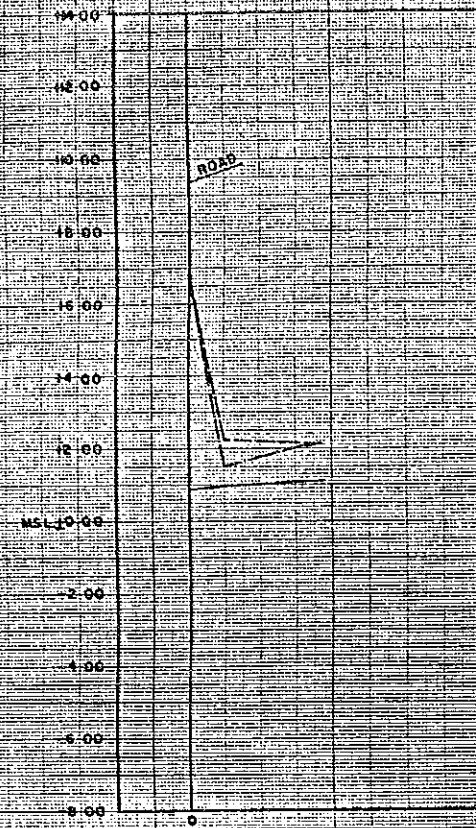






LEGEND

- EXISTING RIGHT GROUND LINE
- EXISTING LEFT GROUND LINE
- EXISTING BOTTOM LINE

PROFILE OF GERAM KHAL: M3V6-V8V11-V12-V13		
V15-V16		
DWG NO. E-17	SCALE	HIT 8000 V 1100
	DATE	FEBRUARY 1987

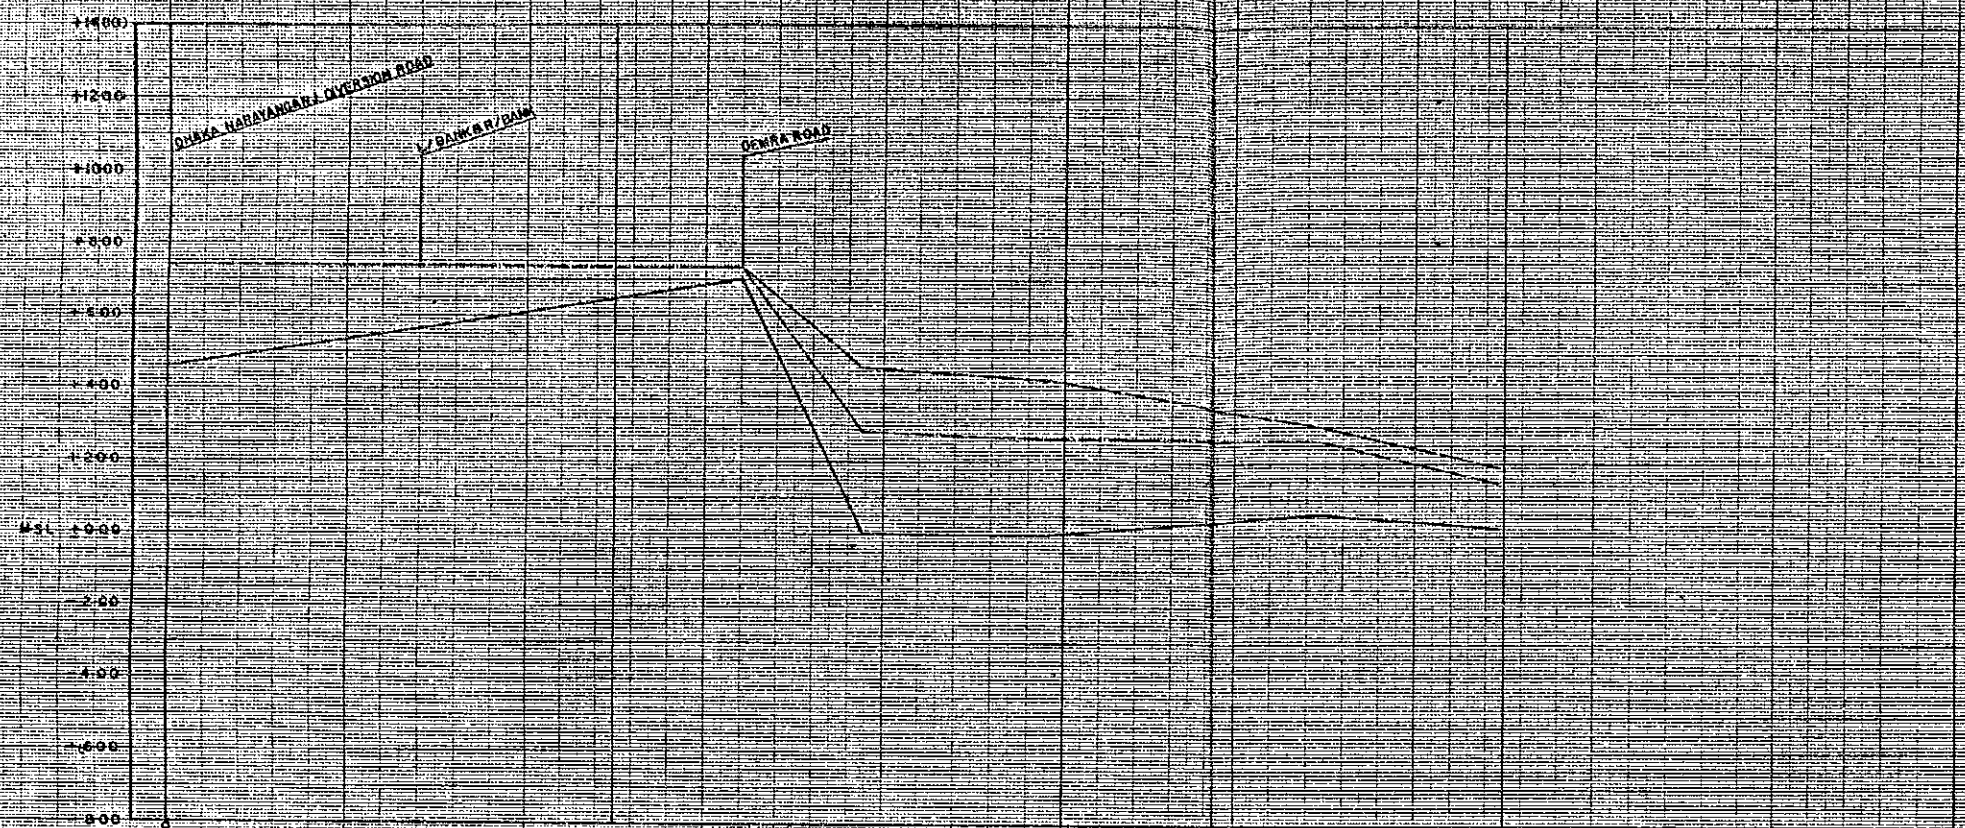


PROPOSED TOP ELEV. OF RETAINING WALL	PROPOSED BOTTOM ELEV. OF KHAL	EXISTING ELEV. OF LEFT BANK	EXISTING ELEV. OF RIGHT BANK	EXISTING BOTTOM ELEV. OF KHAL	ACCUMULATE DISTANCE (M)	NO.
		7.55	7.35	7.05	1200	1
		7.67	7.55	7.08	1300	2
		7.78	7.25	7.05	1965	3
		7.6	7.0	6.55	2565	4
		7.47	6.8	6.0	3375	5

LEGEND

- EXISTING RIGHT GROUND LINE
- EXISTING LEFT GROUND LINE
- EXISTING BOTTOM LINE

PROFILE OF DEB DULAL KHAL NOWI-WS			
DWG. NO.	L-18	SCALE	H:1:5,000, V:1:100
		DATE	FEBRUARY, 1987

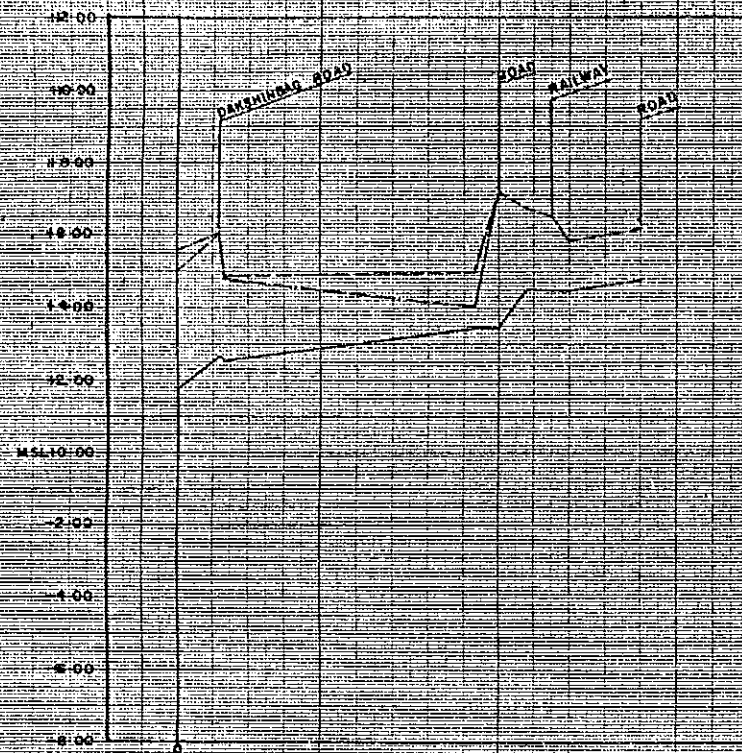

NO.	EXISTING BOTTOM ELEV. OF KHAL	EXISTING ELEV. OF RIGHT BANK	EXISTING ELEV. OF LEFT BANK	PROPOSED BOTTOM ELEV. OF KHAL	PROPOSED TOP ELEV. OF RETAINING WALL
LEGEND
 EXISTING RIGHT GROUND LINE
 EXISTING LEFT GROUND LINE
 EXISTING BOTTOM LINE

PROFILE OF BASABU KHAL NO. Y1-Y3			
DWG. NO.	L-19	SCALE	H = C 5000 V = 1100
		DATE	FEBRUARY, 1967