




CROSS SECTION
OF
BANANI KHAL-1,2

DRAWING NO.
C-5

SCALE: 1"=100' V 1"=100'
DATE:

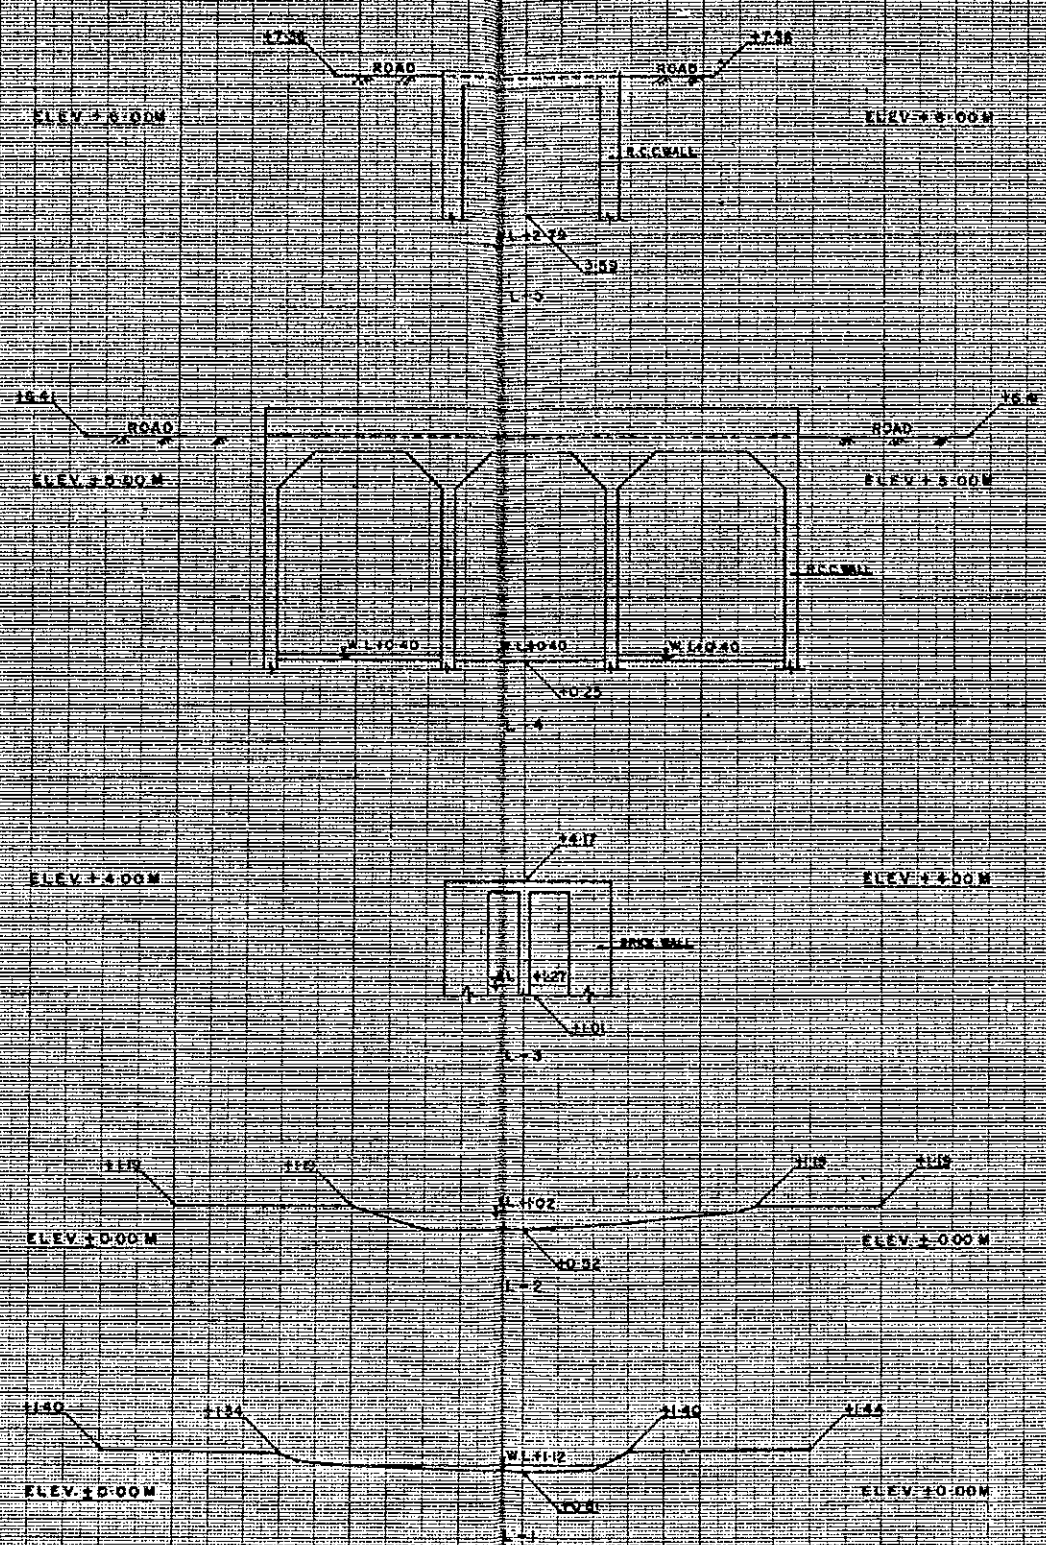



CROSS SECTION OF GULSHAN KHAL	
DRAWING NO. C-6	SCALE H=1:100, V=1:100
	DATE

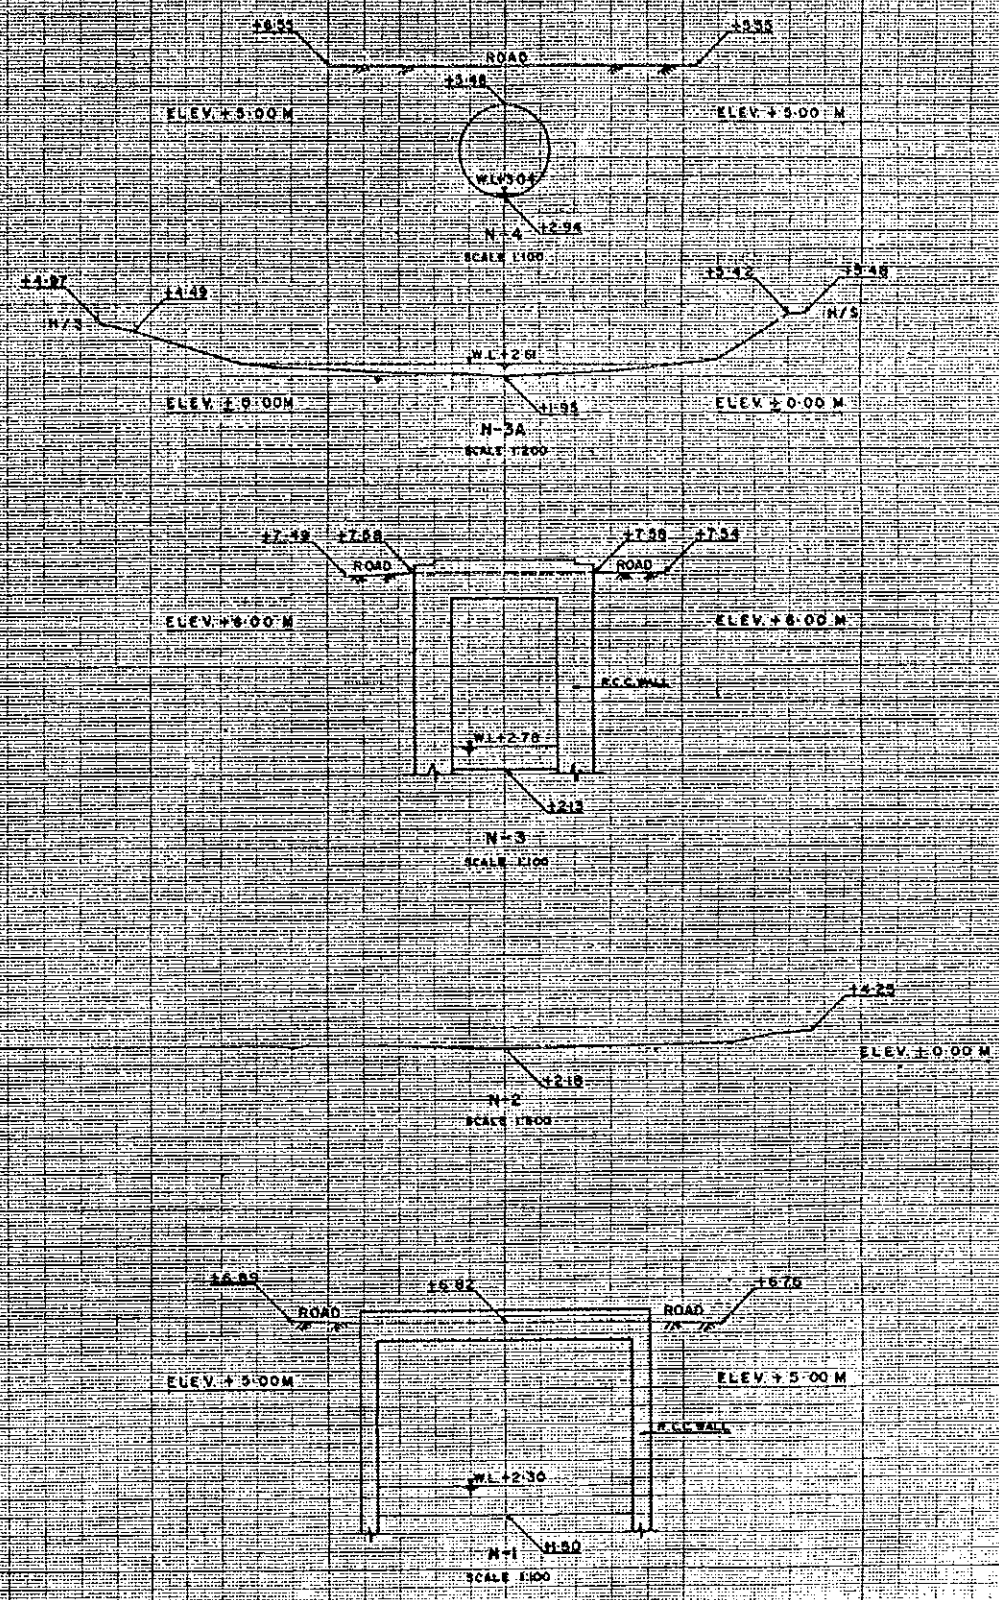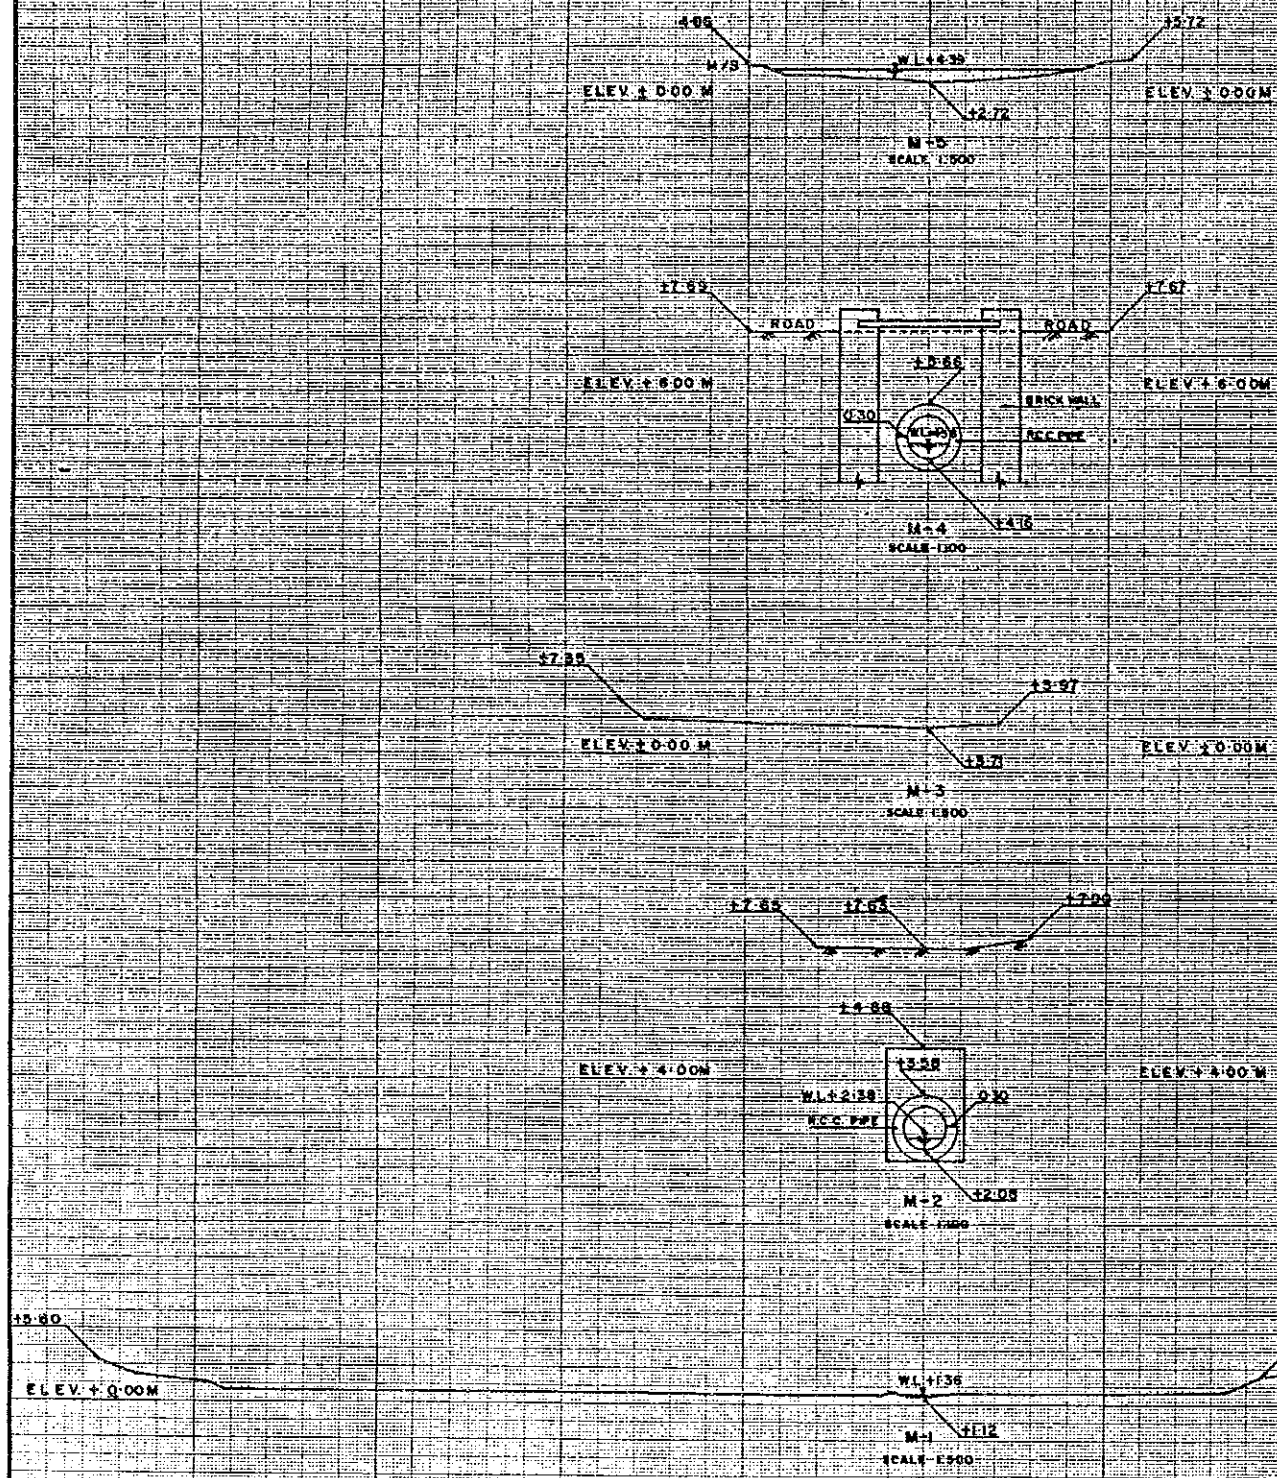

**CROSS SECTION
OF
MAHAKALI KHAL 1,2 NO.1-NO.5, NO.1-NO.5**

DRAWING NO.
C-7

SCALE	H=1:100, V=1:100
DATE	

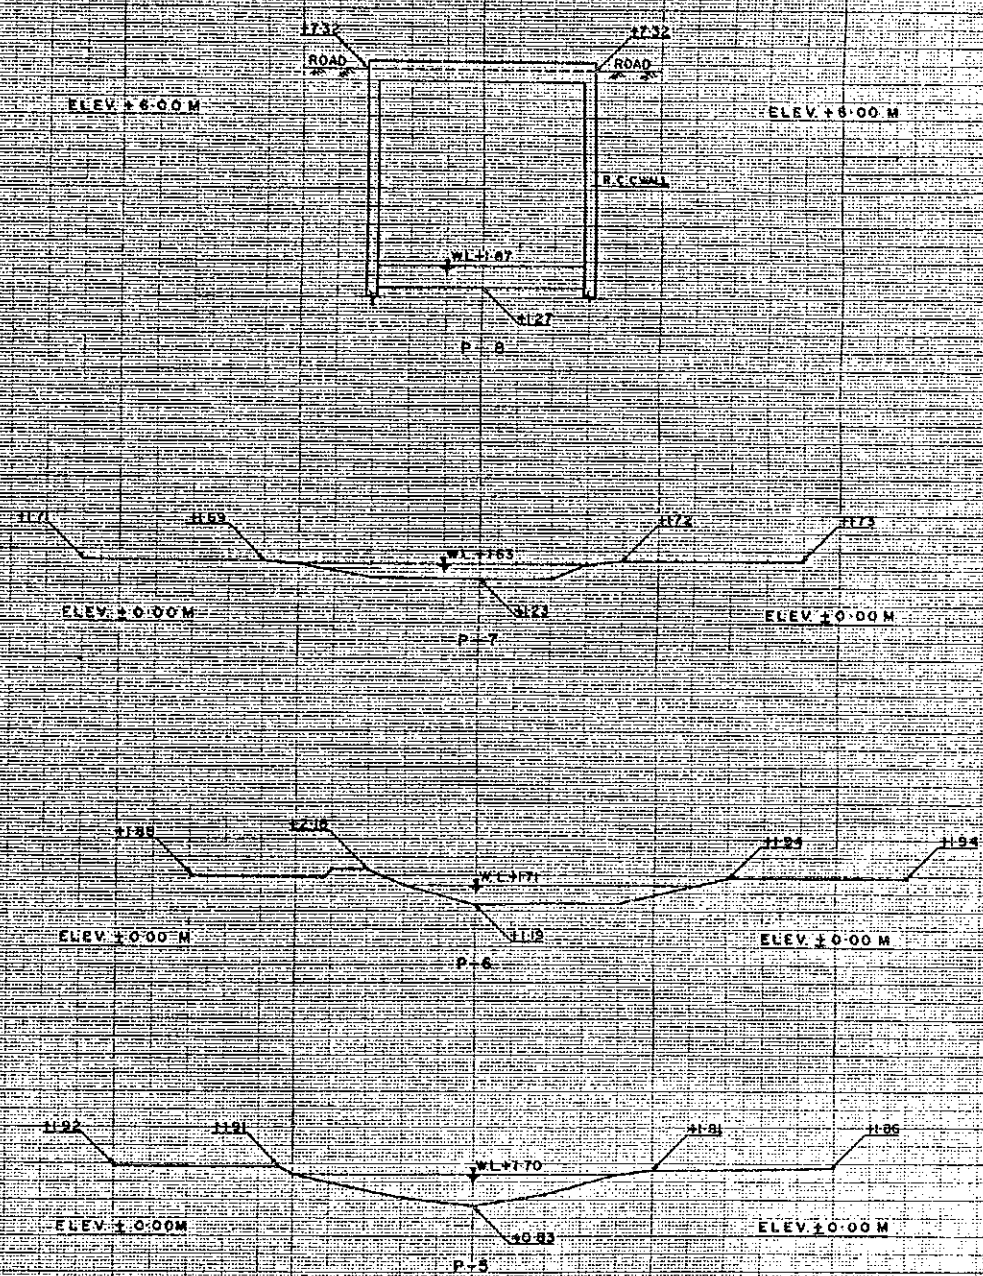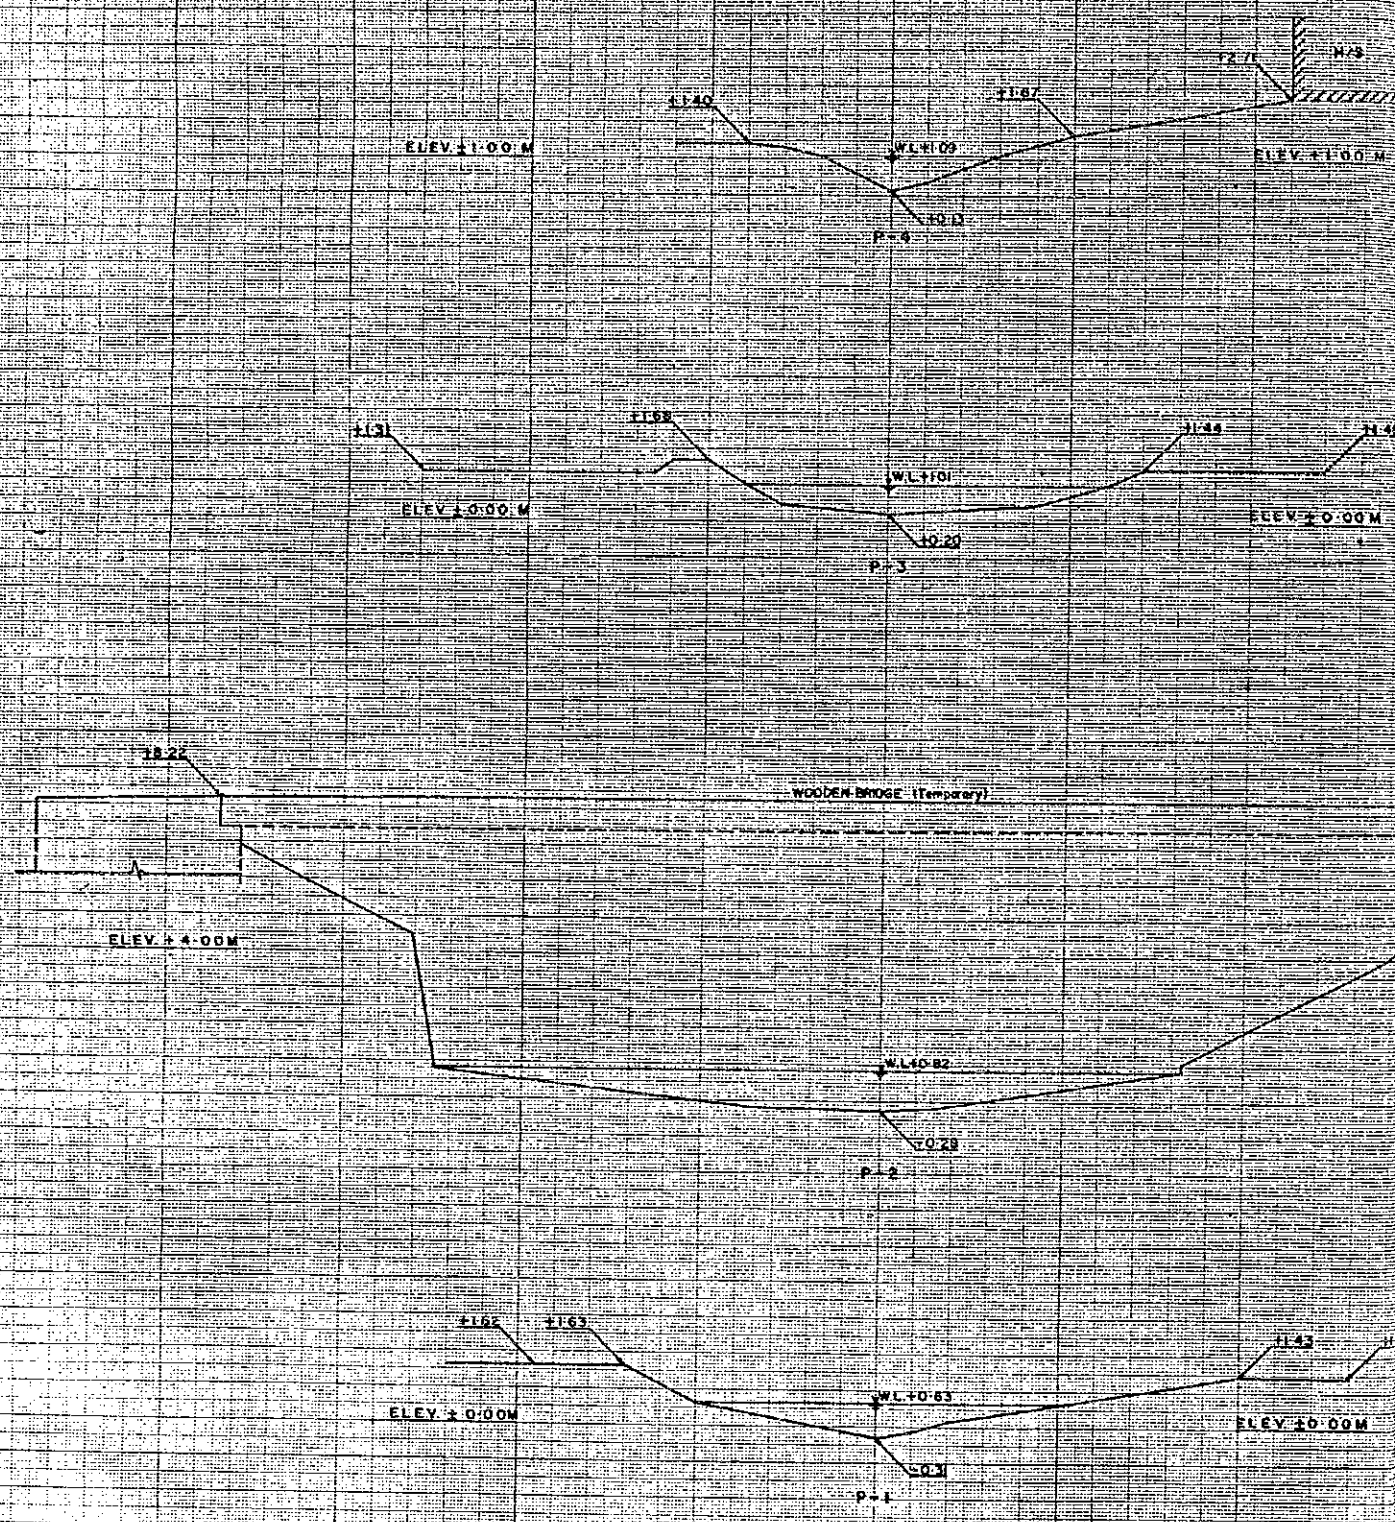

DRAWING NO.
C-8

CROSS SECTION OF BEGUNBARI KHAL	
SCALE	1:1100, V:1:100
DATE	