


Republic of Indonesia

**Master Plan
for
Land Erosion and Volcanic Debris Control
in the Area of Mt. Merapi**

DRAWINGS

March 1980

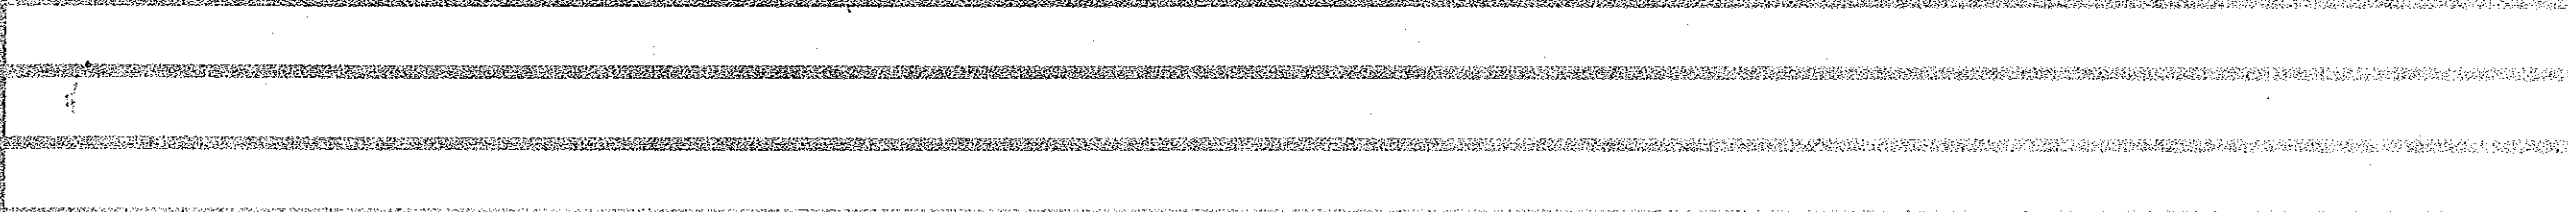

JICA
LAND
GLB
SDS
LIBRARY

JAPAN INTERNATIONAL COOPERATION AGENCY

S D S
80-70

JICA LIBRARY



1055174[5]

Republic of Indonesia

**Master Plan
for
Land Erosion and Volcanic Debris Control
in the Area of Mt. Merapi**

DRAWINGS


March 1980



JAPAN INTERNATIONAL COOPERATION AGENCY


国際協力事業団	
受入 月日 84. 9. 13	E108
登録No. 109559	61.8 SDS

KEY MAP

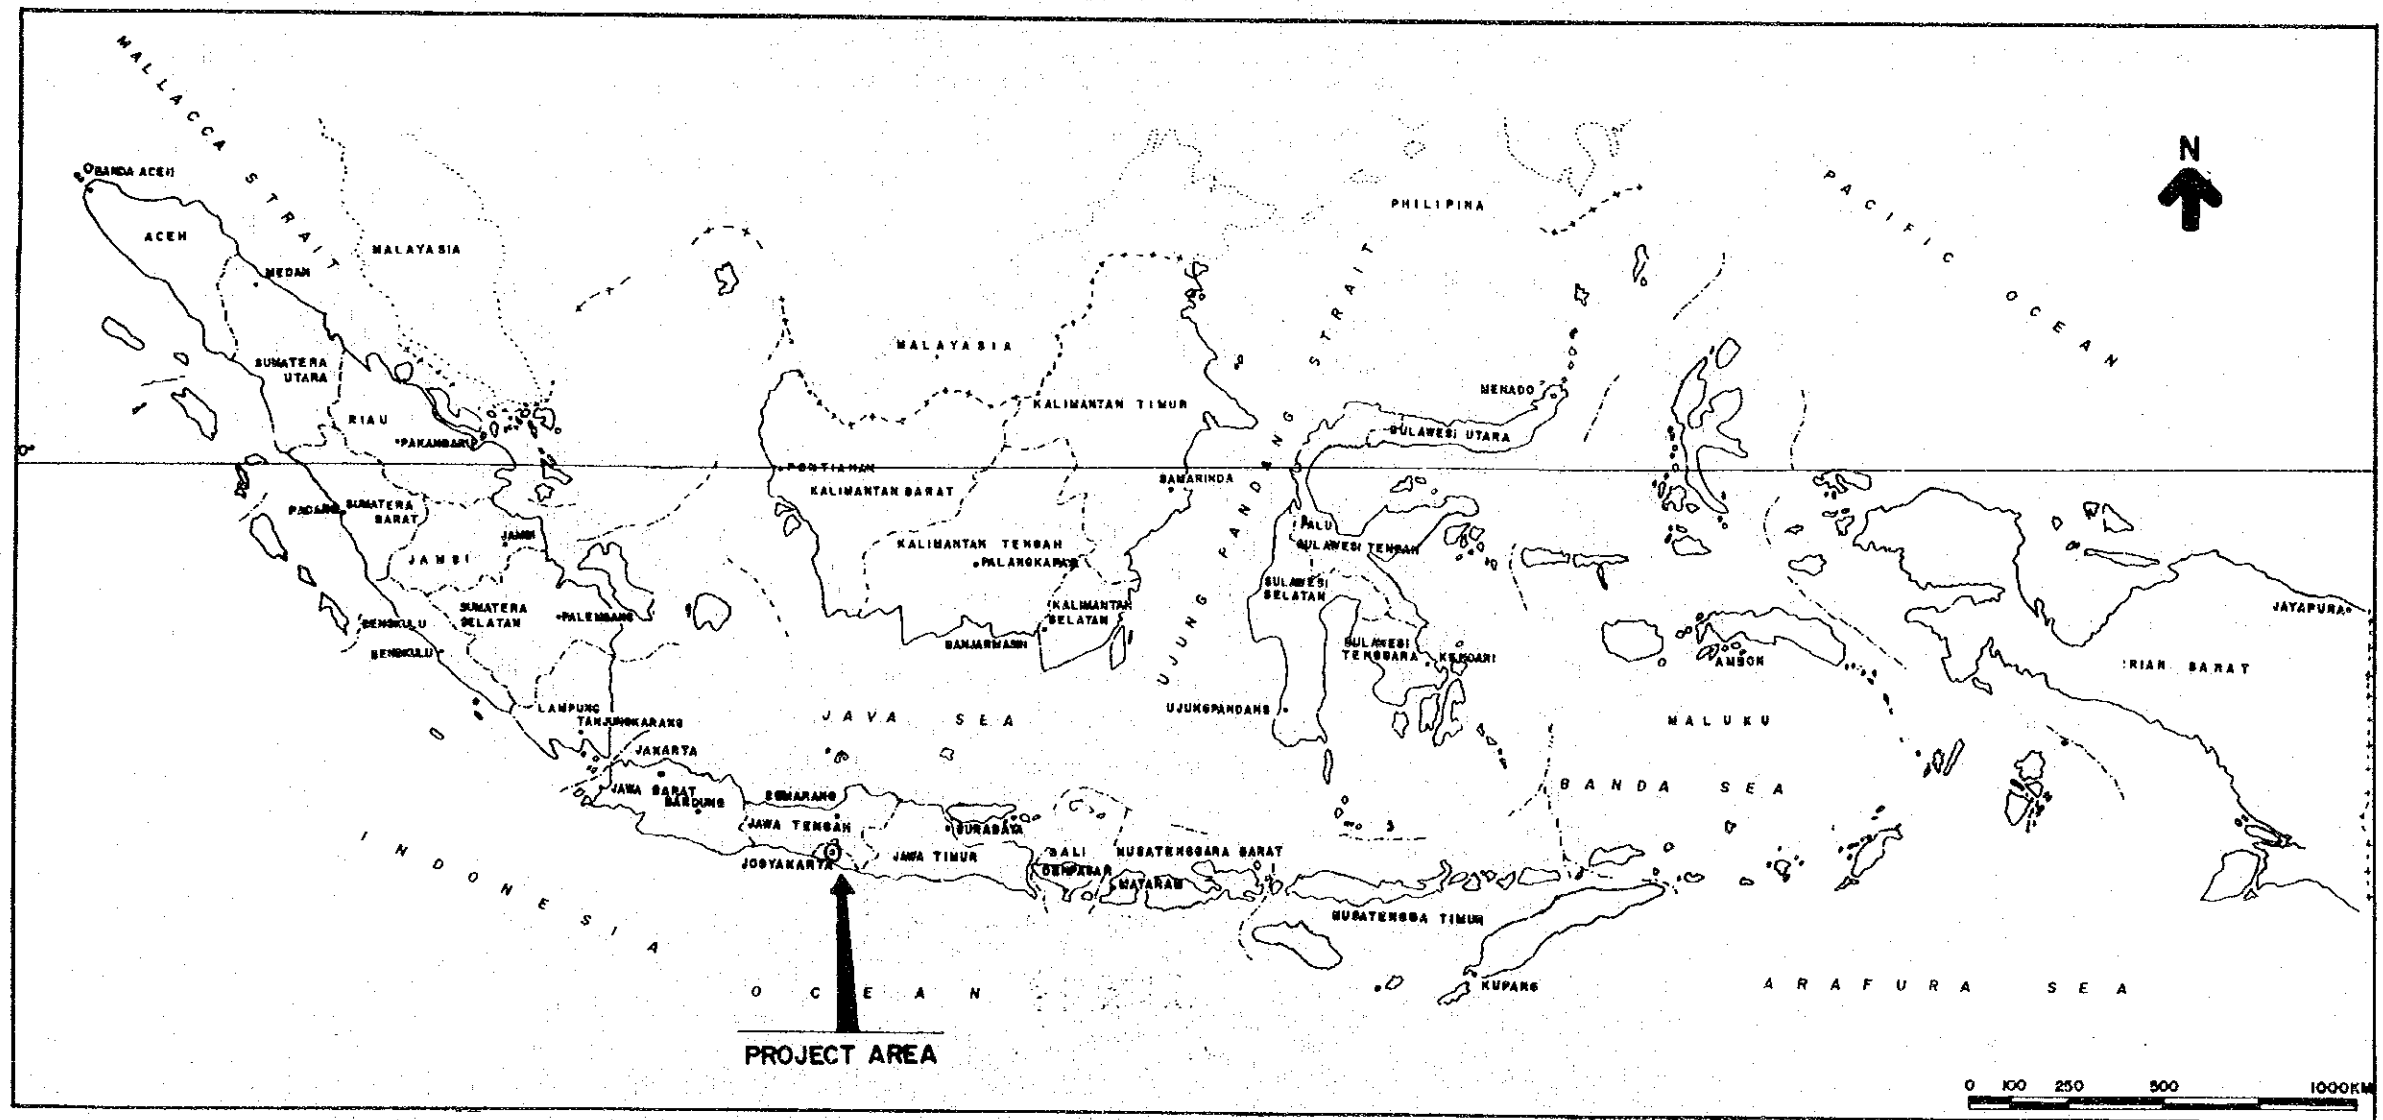


LIST OF DRAWINGS

1. Map of General Plan
2. Map of Sabo Facilities Location Plan (1)
 - (1) K. Krasak (4) K. Putih (7) K. Senow
 - (2) K. Bebung (5) K. Blongkeng (8) K. Trising
 - (3) K. Batang (6) K. Lamat (9) K. Pabelan
3. Map of Sabo Facilities Location Plan (2)
 - (1) K. Woro (2) K. Gendol
4. Map of Sabo Facilities Location Plan (3)
5. General Longitudinal Profile of K. Bebung
6. " of K. Krasak
7. " of K. Batang
8. " of K. Putih
9. " of K. Blongkeng
10. " of K. lamat
11. " of K. woro
12. " of K. Gendol
13. " of K. Beyong
14. " of K. Kuning
15. " of K. Pabelan
16. " of K. Trising
17. " of K. Senawo
18. Check dam, General Sections
19. Consolidation dam, General Sections
20. Embankment, Revelment, Training Levee and Groin,
Standard Sections
21. General Plan and General Profiles of K. Krasak
(Between head work and Siphone)
22. Protection of Abuts, Improvement of Head Work,
General Sections
23. Check Dam (W0-D5), Standard Details
24. General Longitudinal Profile of K. Bebung
(Altanative Plans L and 2)

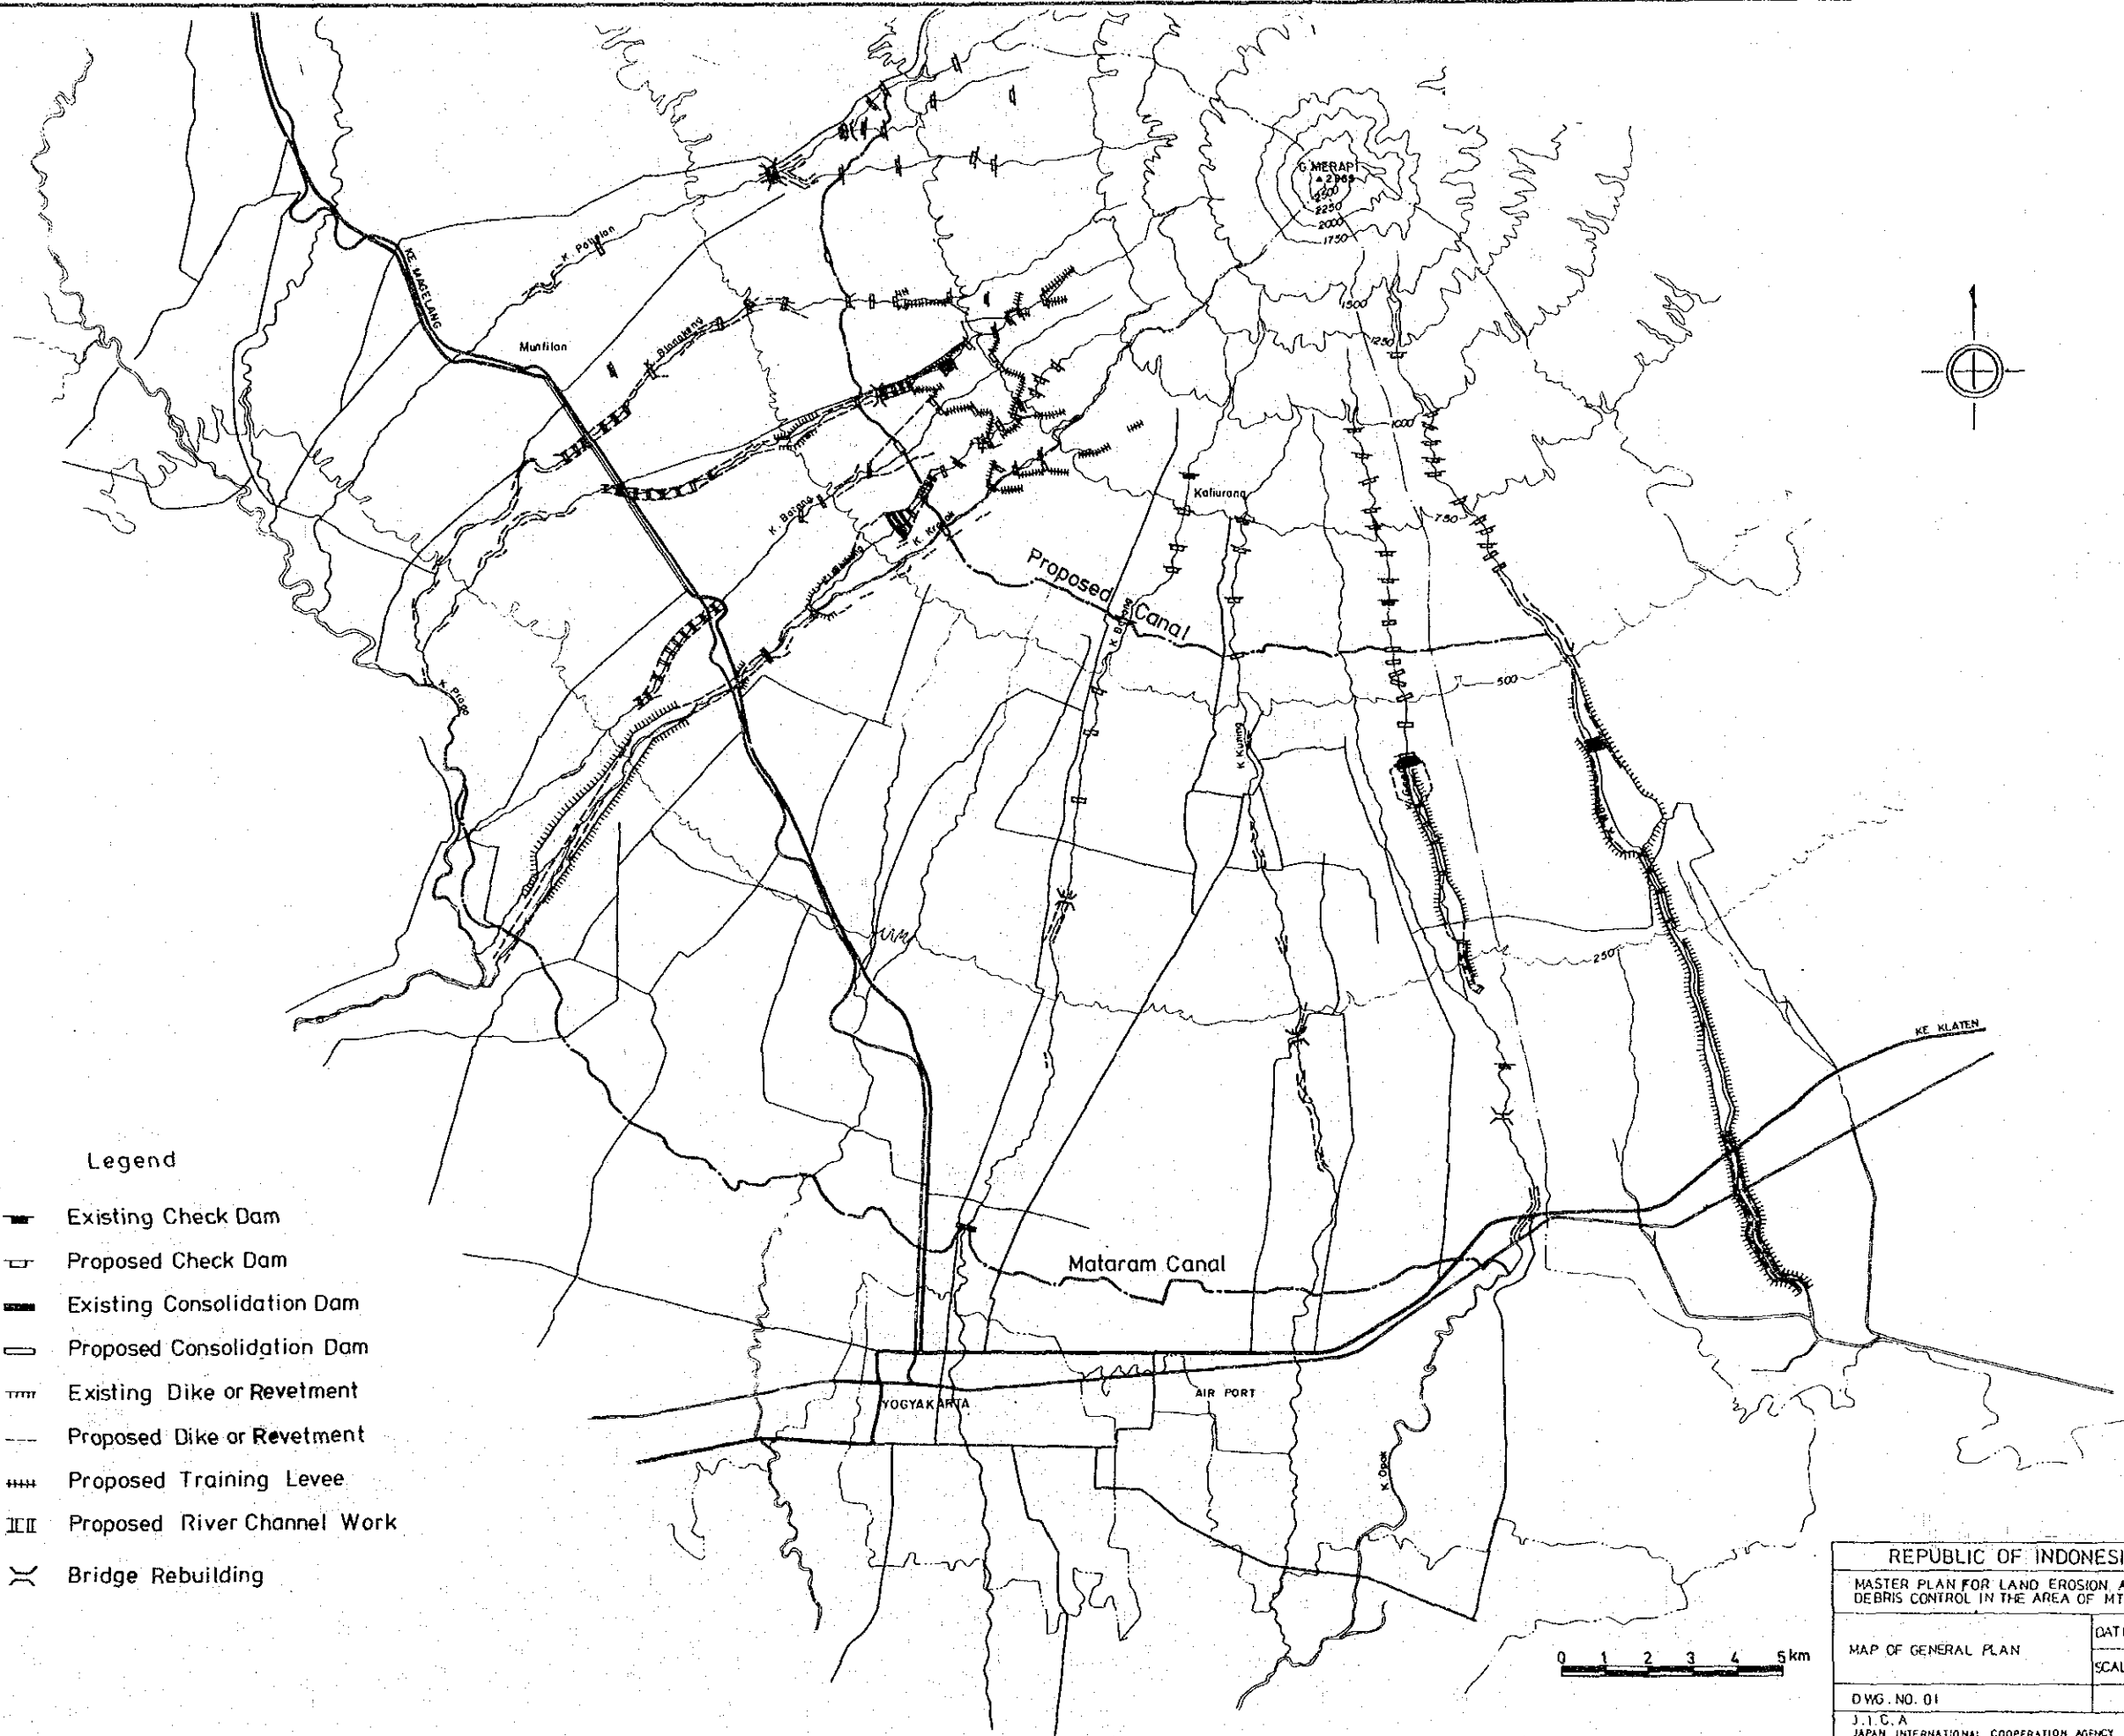



Legend

- ▬ Existing Check Dam
- Proposed Check Dam
- Existing Consolidation Dam
- Proposed Consolidation Dam
- ▬ Existing Dike or Revetment
- ▬ Proposed Dike or Revetment
- ▬ Proposed Training Levee
- ▬ Proposed River Channel Work
- ⌋ Bridge Rebuilding

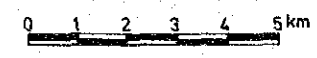

REPUBLIC OF INDONESIA	
MASTER PLAN FOR LAND EROSION AND VOLCANIC DEBRIS CONTROL IN THE AREA OF MT MERAPI	
MAP OF GENERAL PLAN	DATE MARCH 1980
	SCALE
DWG. NO. 01	1/24
J.I.C.A. JAPAN INTERNATIONAL COOPERATION AGENCY	



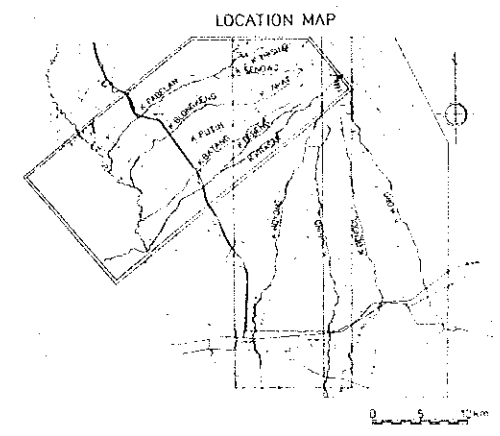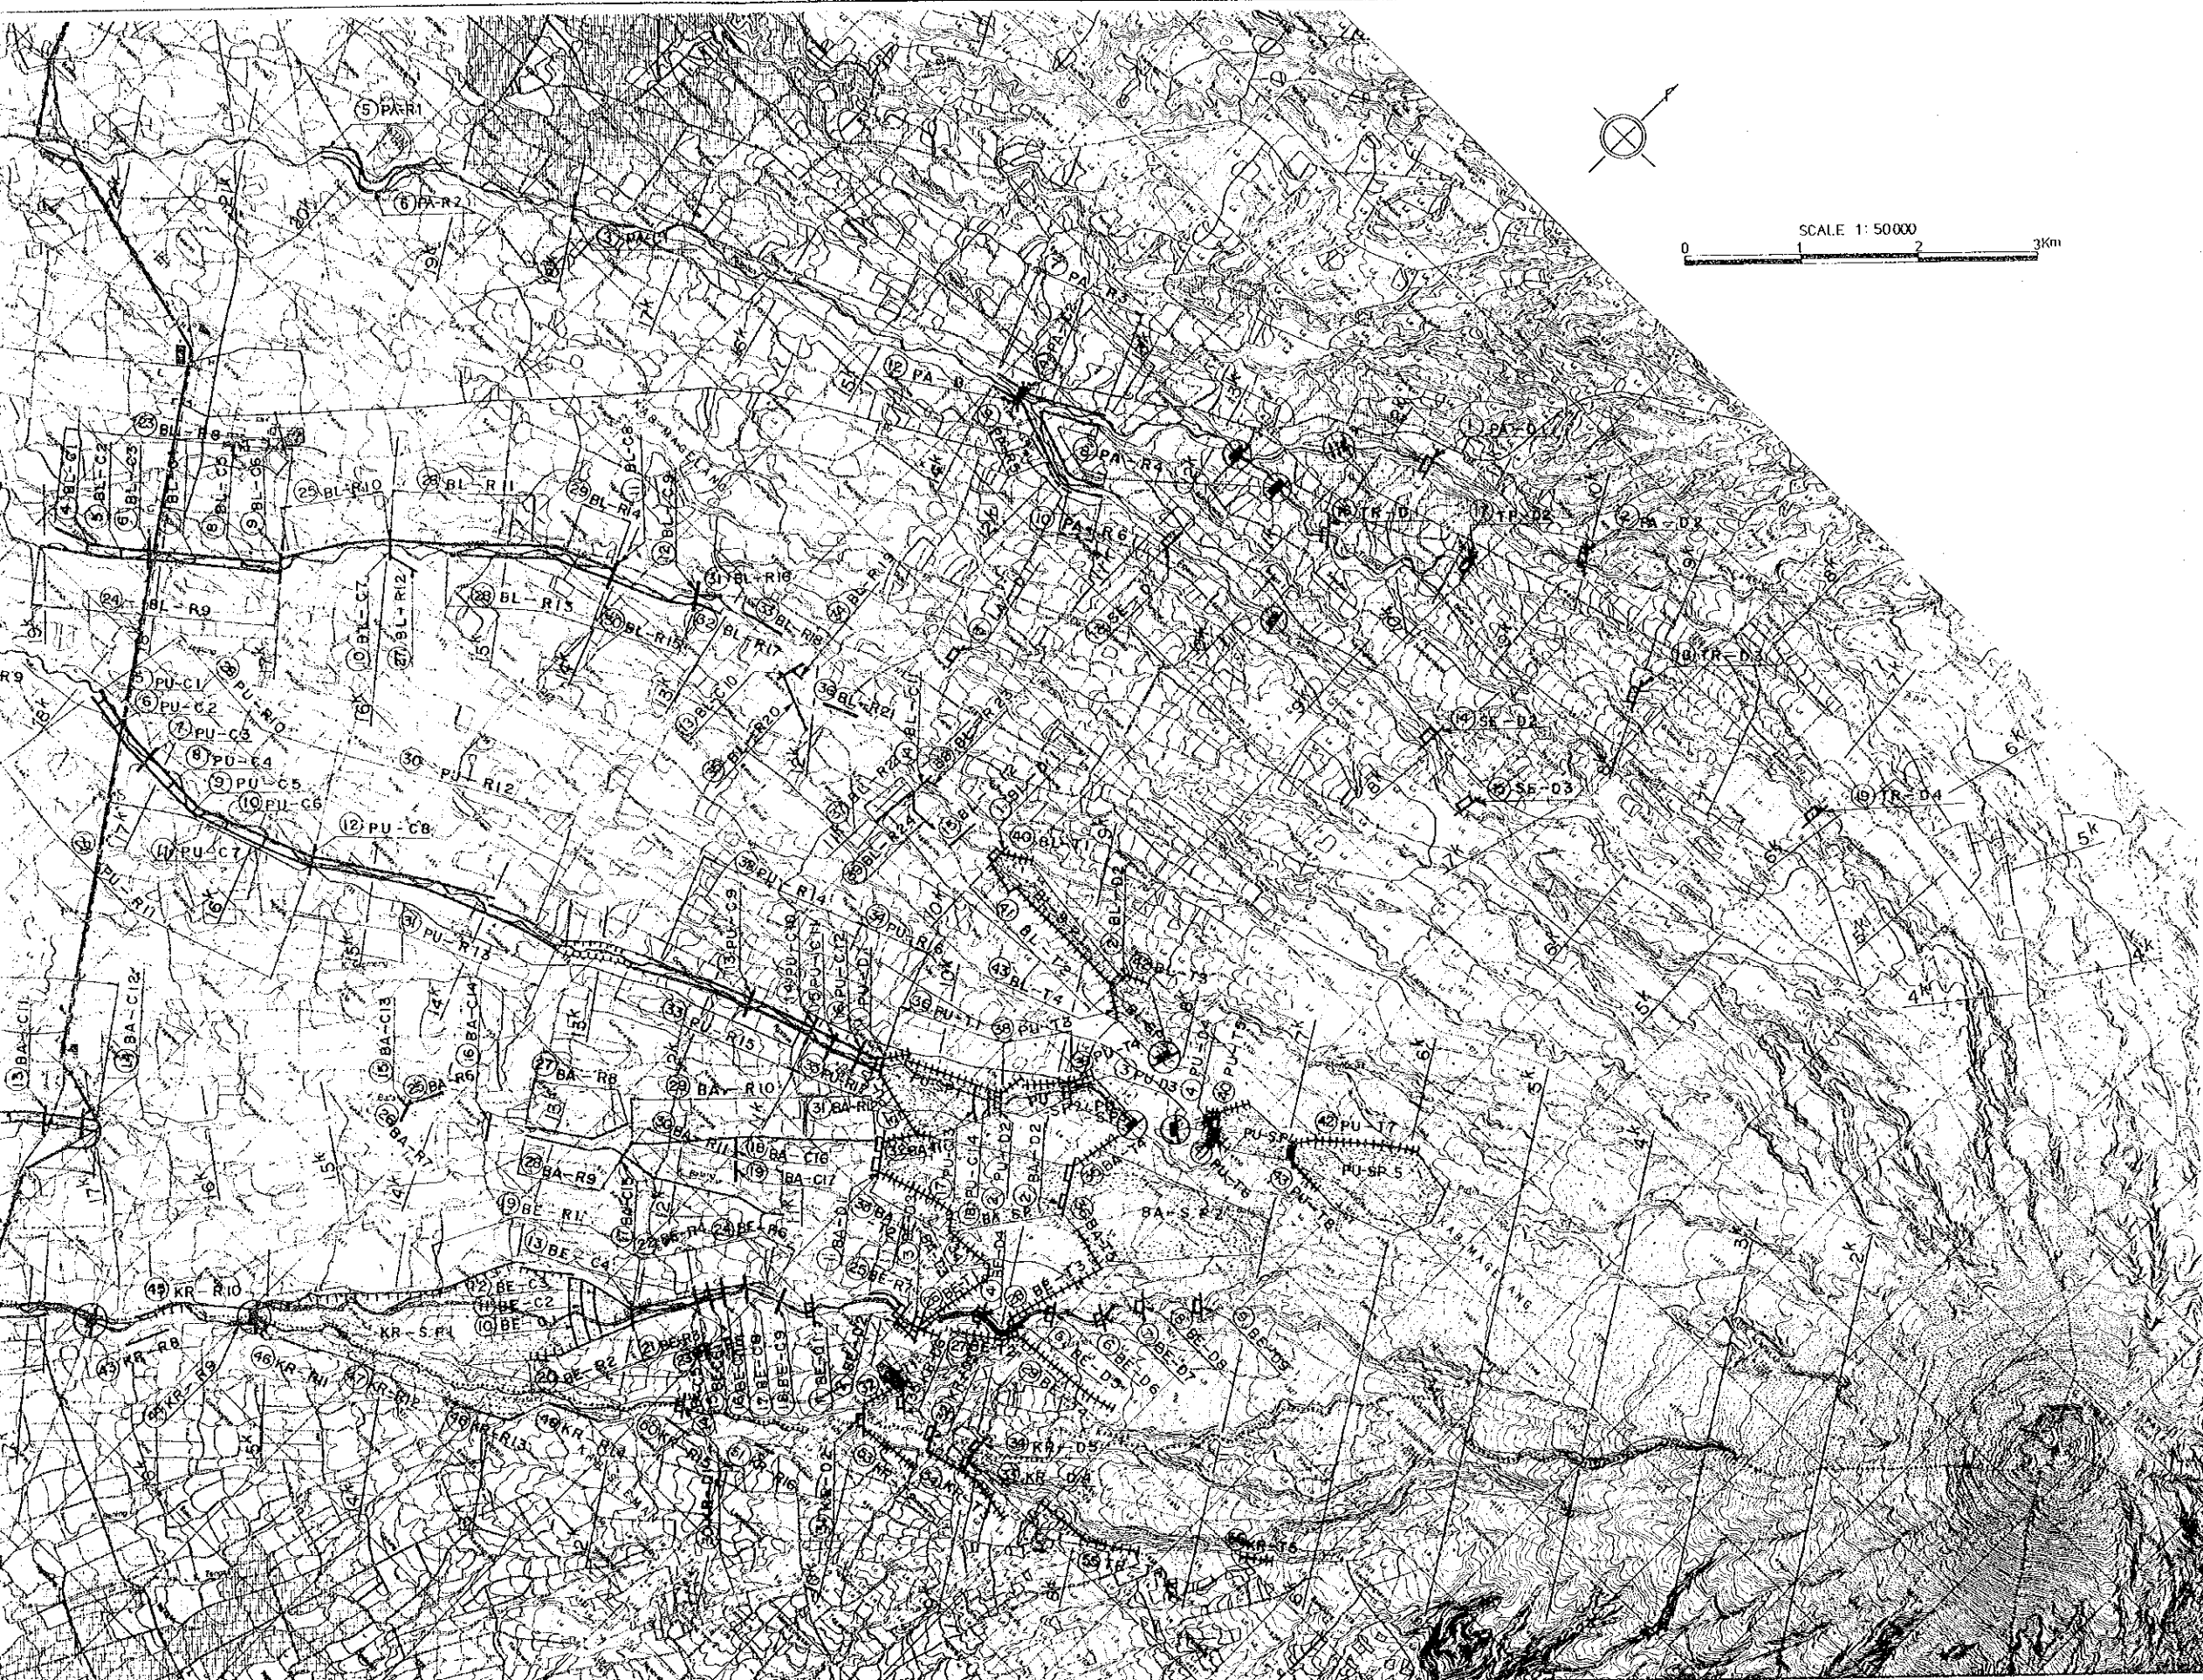

- LEGEND**
- CHECK DAM
 - PROPOSED CHECK DAM
 - PROPOSED CONSOLIDATION DAM
 - REVETMENT
 - PROPOSED REVETMENT
 - PROPOSED TRAINING LEVEE
 - PROPOSED GROIN
 - REBUILDING BRIDGE

REPUBLIC OF INDONESIA	
MASTER PLAN FOR LAND EROSION AND VOLCANIC DEBRIS CONTROL IN THE AREA OF MT. MERAPI	
MAP OF SABO FACILITIES LOCATION PLAN (1)	DATE MARCH 1980
1. K. KRASAK 2. K. BLOKING 3. K. BATANG 4. K. PUTHI 5. K. BLOKING 6. K. LAMAT 7. K. SENOW 8. K. TRISING 9. K. PABELAN	SCALE 1:50 000
DWG. NO. 02	2/24
J. I. C. A. JAPAN INTERNATIONAL COOPERATION AGENCY	