

REPUBLIC OF INDONESIA
MINISTRY OF PUBLIC WORKS
DIRECTORATE GENERAL OF WATER RESOURCES DEVELOPMENT

JENERANG RIVER FLOOD CONTROL PROJECT (PHASE II)

DRAWINGS

MARCH 1982

JAPAN INTERNATIONAL COOPERATION AGENCY


JICA LIBRARY
107160000

DRAWING OF CONTENTS

TOPOGRAPHICAL MAP (1/5,000)	1 - 3
TOPOGRAPHICAL MAP (1/10,000)	4 - 12
JENEBERANG RIVER LONGITUDINAL PROFILE (1)	13
JENEBERANG RIVER LONGITUDINAL PROFILE (2)	14
JENEBERANG RIVER CROSS-SECTION	15 - 44
JENEBERANG RIVER LONGITUDINAL PROFILE (LEFT COURSE)	45
JENEBERANG RIVER CROSS-SECTION (LEFT COURSE)	46 - 47
OLD JENEBERANG RIVER LONGITUDINAL PROFILE	48
OLD JENEBERANG RIVER CROSS-SECTION	49 - 51
SINRIJALA CHANNEL LONGITUDINAL PROFILE	52
SINRIJALA CHANNEL CROSS-SECTION	53 - 58
PANAMPU CHANNEL LONGITUDINAL PROFILE	59
PANAMPU CHANNEL CROSS-SECTION	60 - 68
PAMPANG RIVER LONGITUDINAL PROFILE	69
PAMPANG RIVER CROSS-SECTION	70
MONGINSIDI & JONGAYA ROUTE LONGITUDINAL PROFILE	71
JL. PANAKKUKANG LONGITUDINAL PROFILE	72
JL. MALINO & IRRIGATION CHANNEL LONGITUDINAL PROFILE	73

THE JENERBERANG RIVER FLOOD CONTROL PROJECT (PHASE II) NO.1


1:5.000 SULAWESI SELATAN

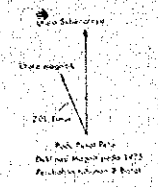

ALTERASIAN

No	Uraian	Luas (Ha)	Vol (M ³)
1
2
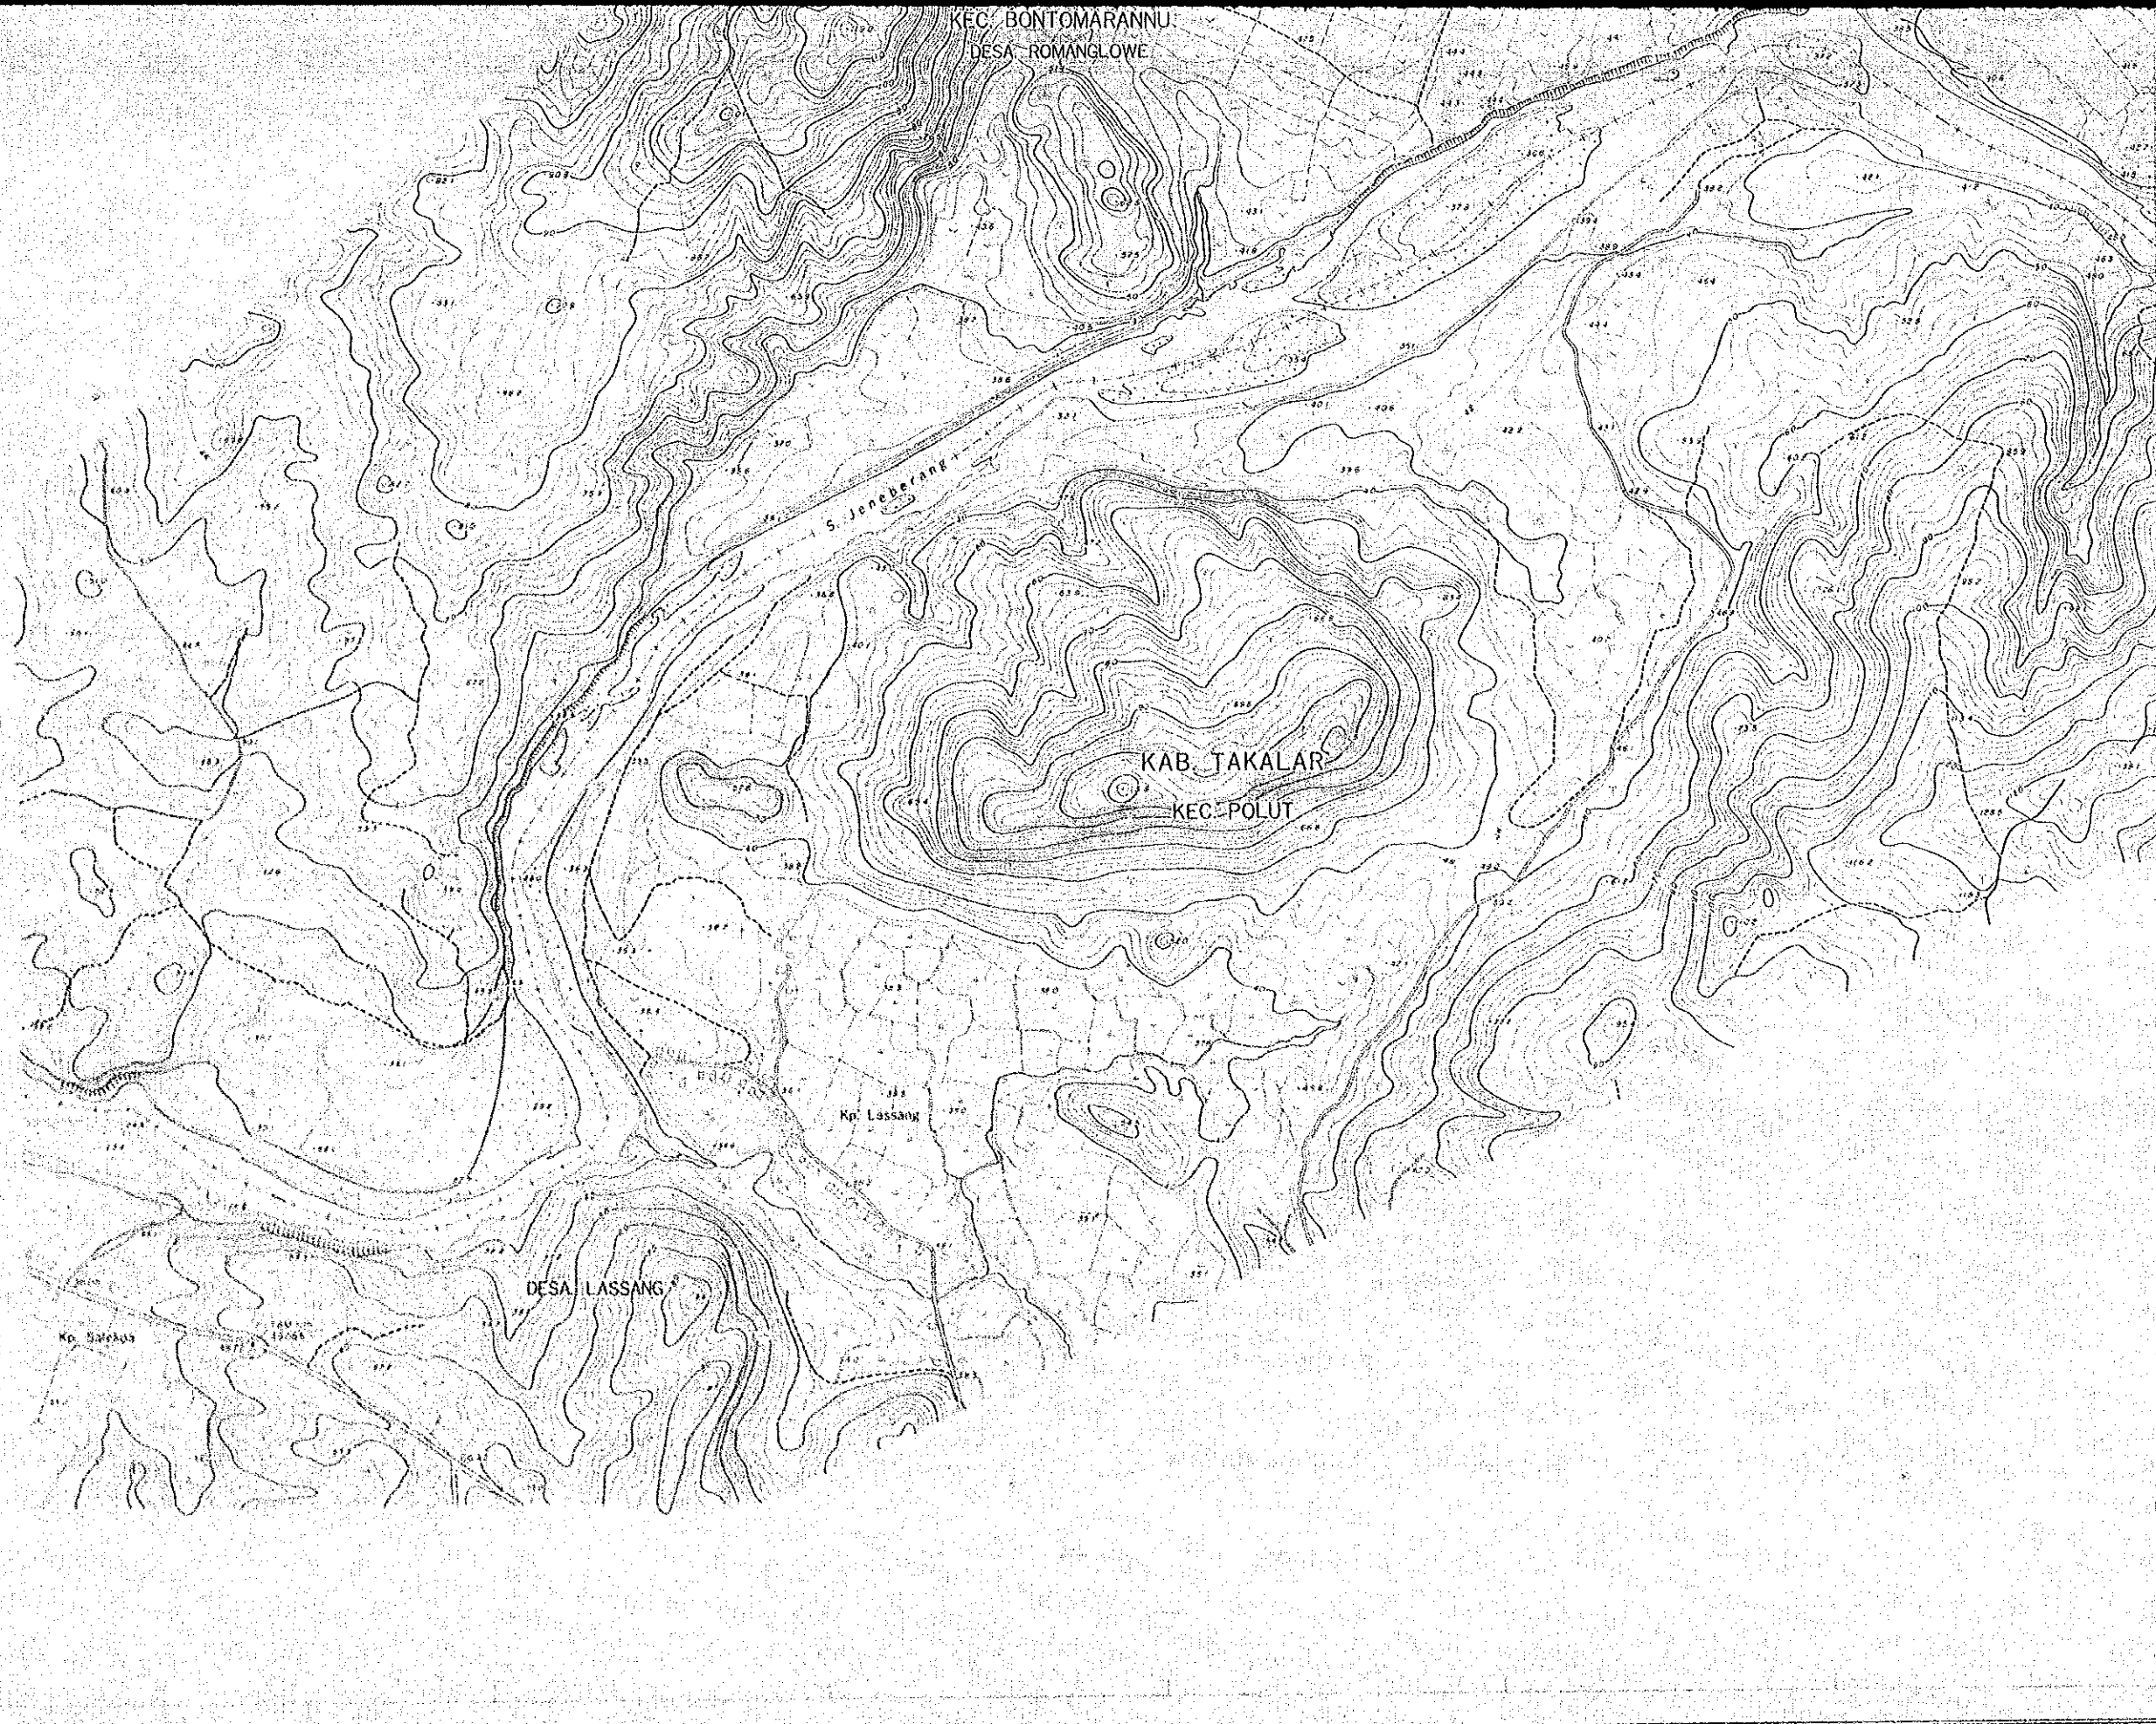

1	1:5000
2	1:10000
3	1:25000
4	1:50000
5	1:100000
6	1:250000
7	1:500000
8	1:1000000
9	1:2500000
10	1:5000000
11	1:10000000
12	1:25000000
13	1:50000000
14	1:100000000
15	1:250000000
16	1:500000000
17	1:1000000000
18	1:2500000000
19	1:5000000000
20	1:10000000000

DIRECTOR OF PLANNING AND PROGRAMMING
OF THE DIRECTORATE GENERAL OF WATER
RESOURCES DEVELOPMENT,
MINISTRY OF PUBLIC WORKS.

SEKALA 1:5,000

1	1:5000	2	1:10000
3	1:25000	4	1:50000
5	1:100000	6	1:250000
7	1:500000	8	1:1000000
9	1:2500000	10	1:5000000
11	1:10000000	12	1:25000000
13	1:50000000	14	1:100000000
15	1:250000000	16	1:500000000
17	1:1000000000	18	1:2500000000
19	1:5000000000	20	1:10000000000

JAPAN INTERNATIONAL COOPERATION AGENCY

