

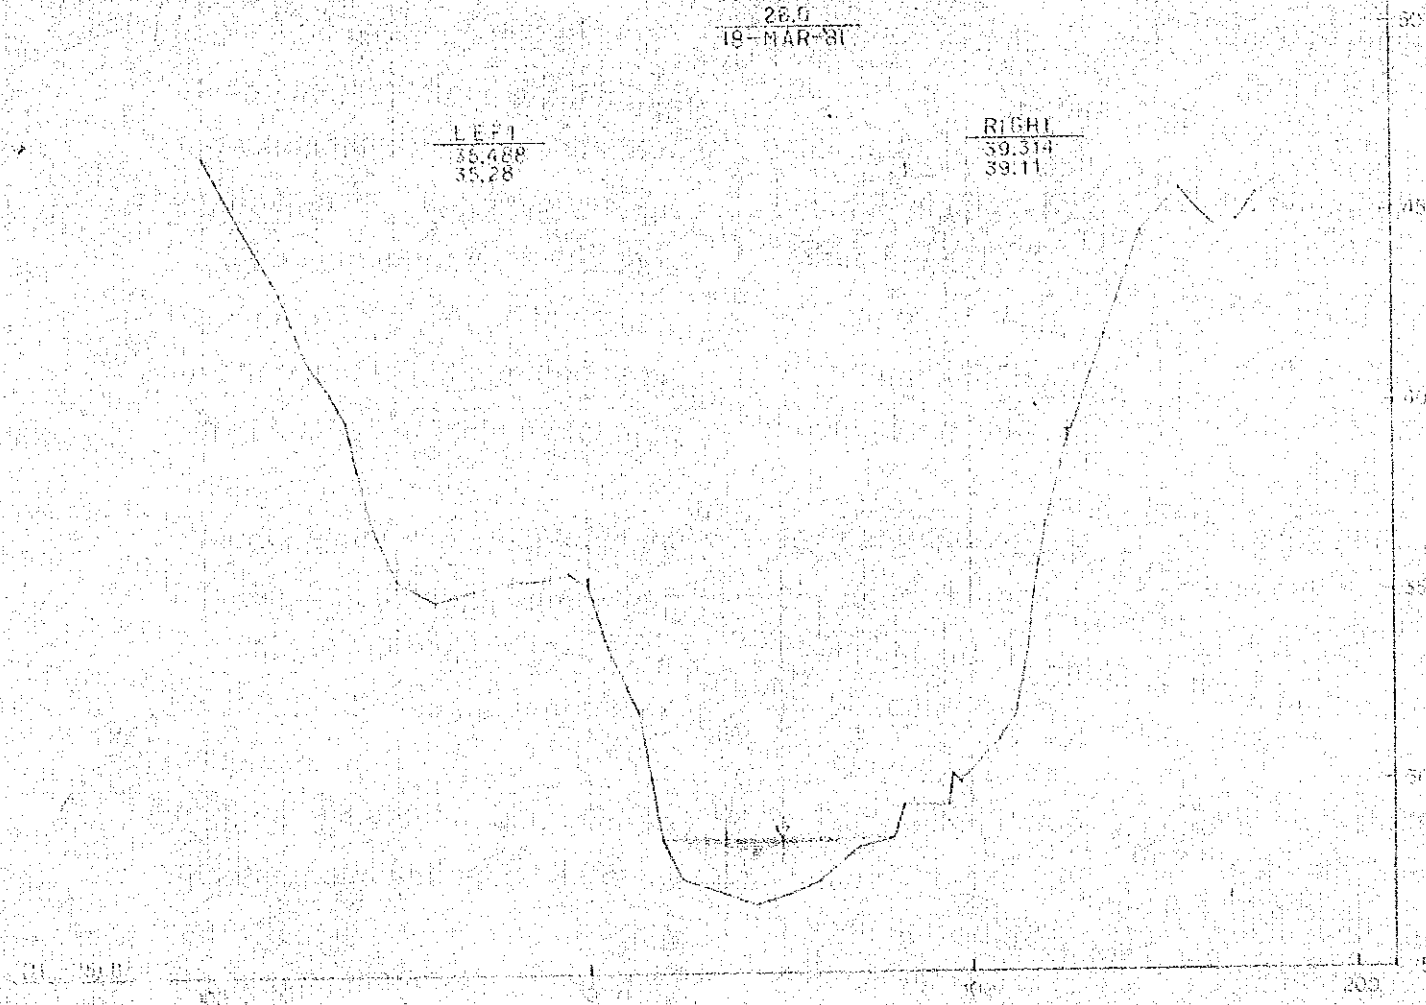


THE JENEBERANG RIVER

SCALE $\left\{ \begin{array}{l} \text{HEIGHT } 1:100 \\ \text{SIDE } 1:1000 \end{array} \right.$

28.6
19-MAR-81


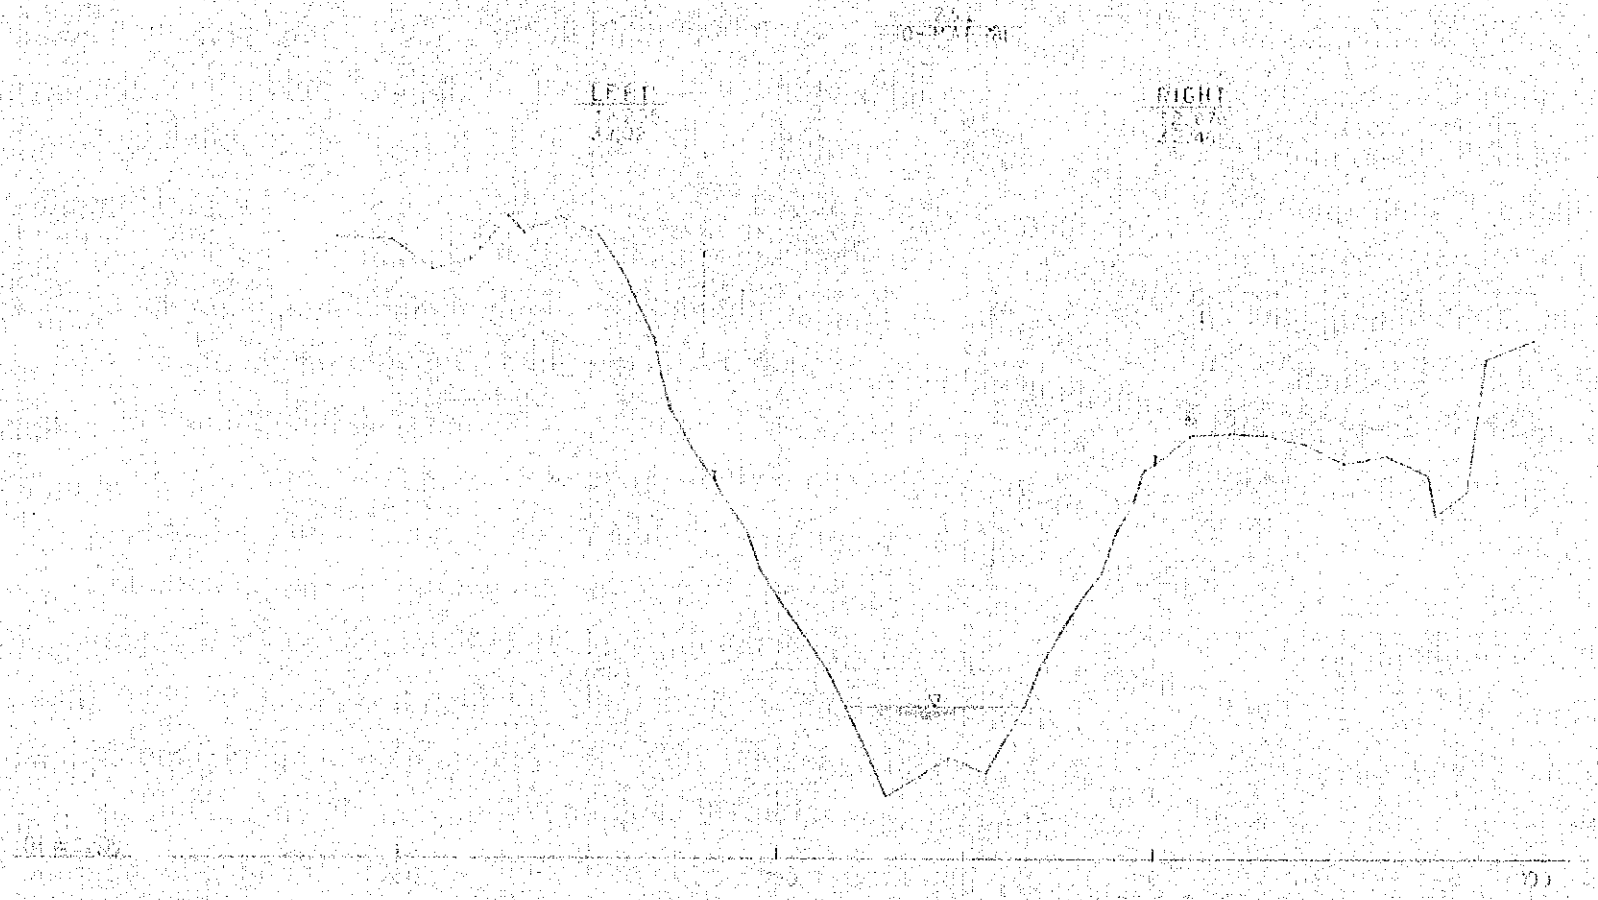


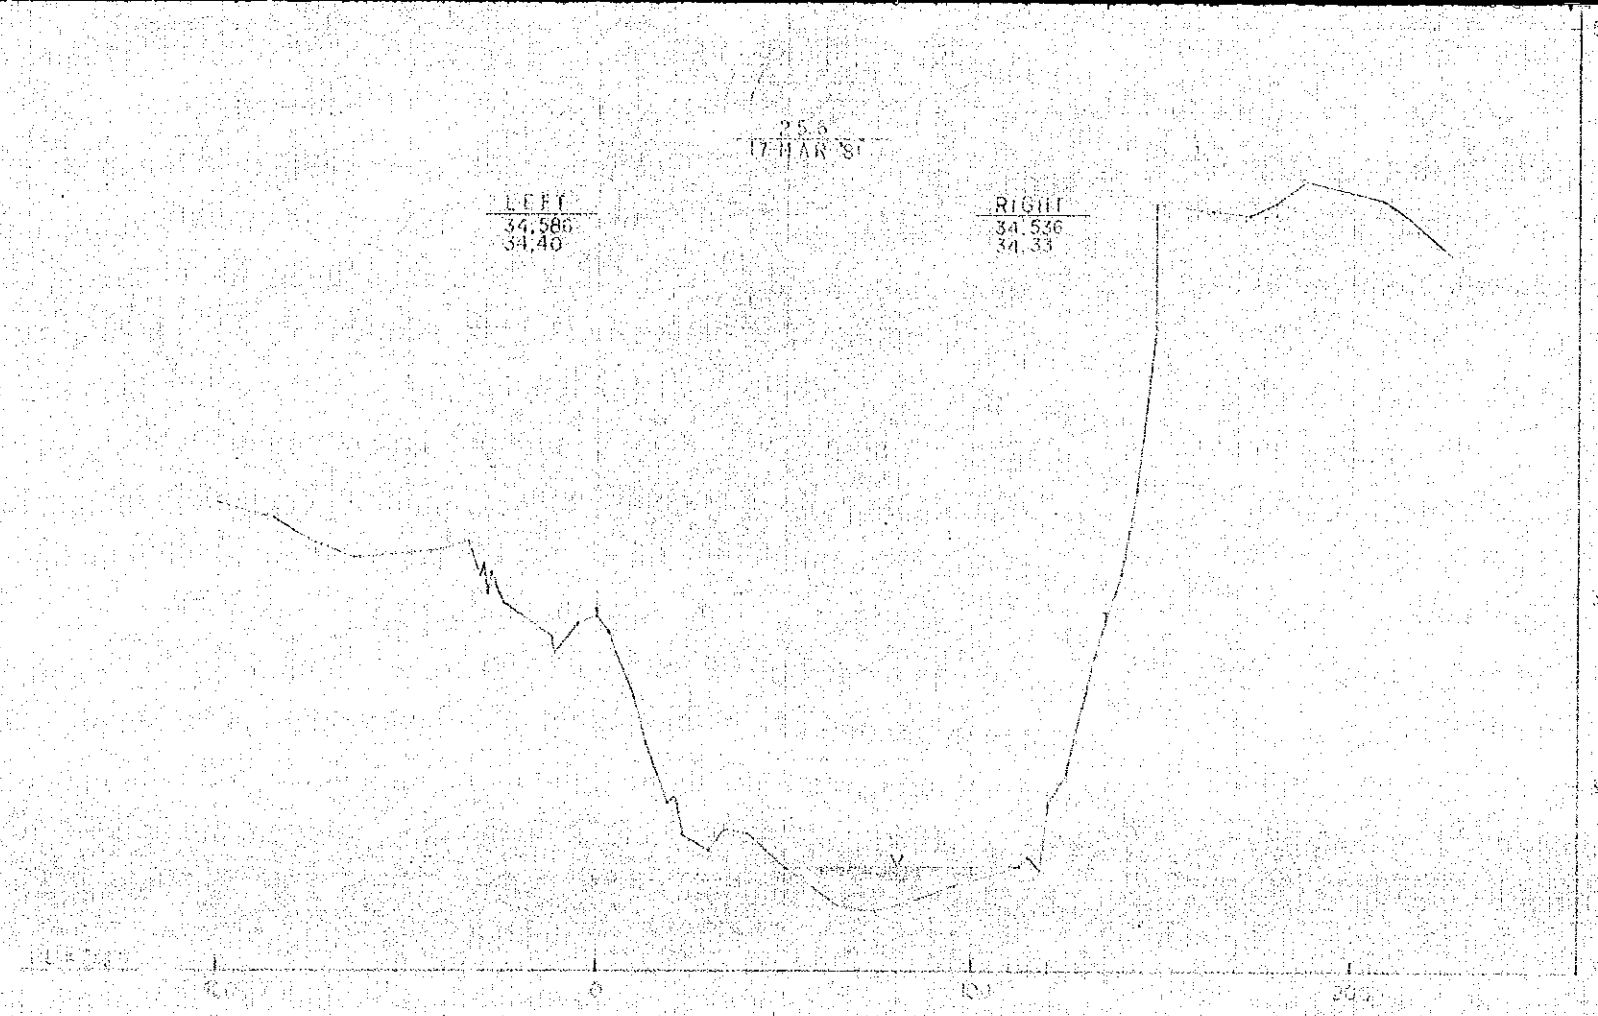

THE JEMBERANG RIVER

SCALE $\left\{ \begin{array}{l} \text{HEIGHT } 1:100 \\ \text{SIDE } 1:1000 \end{array} \right.$





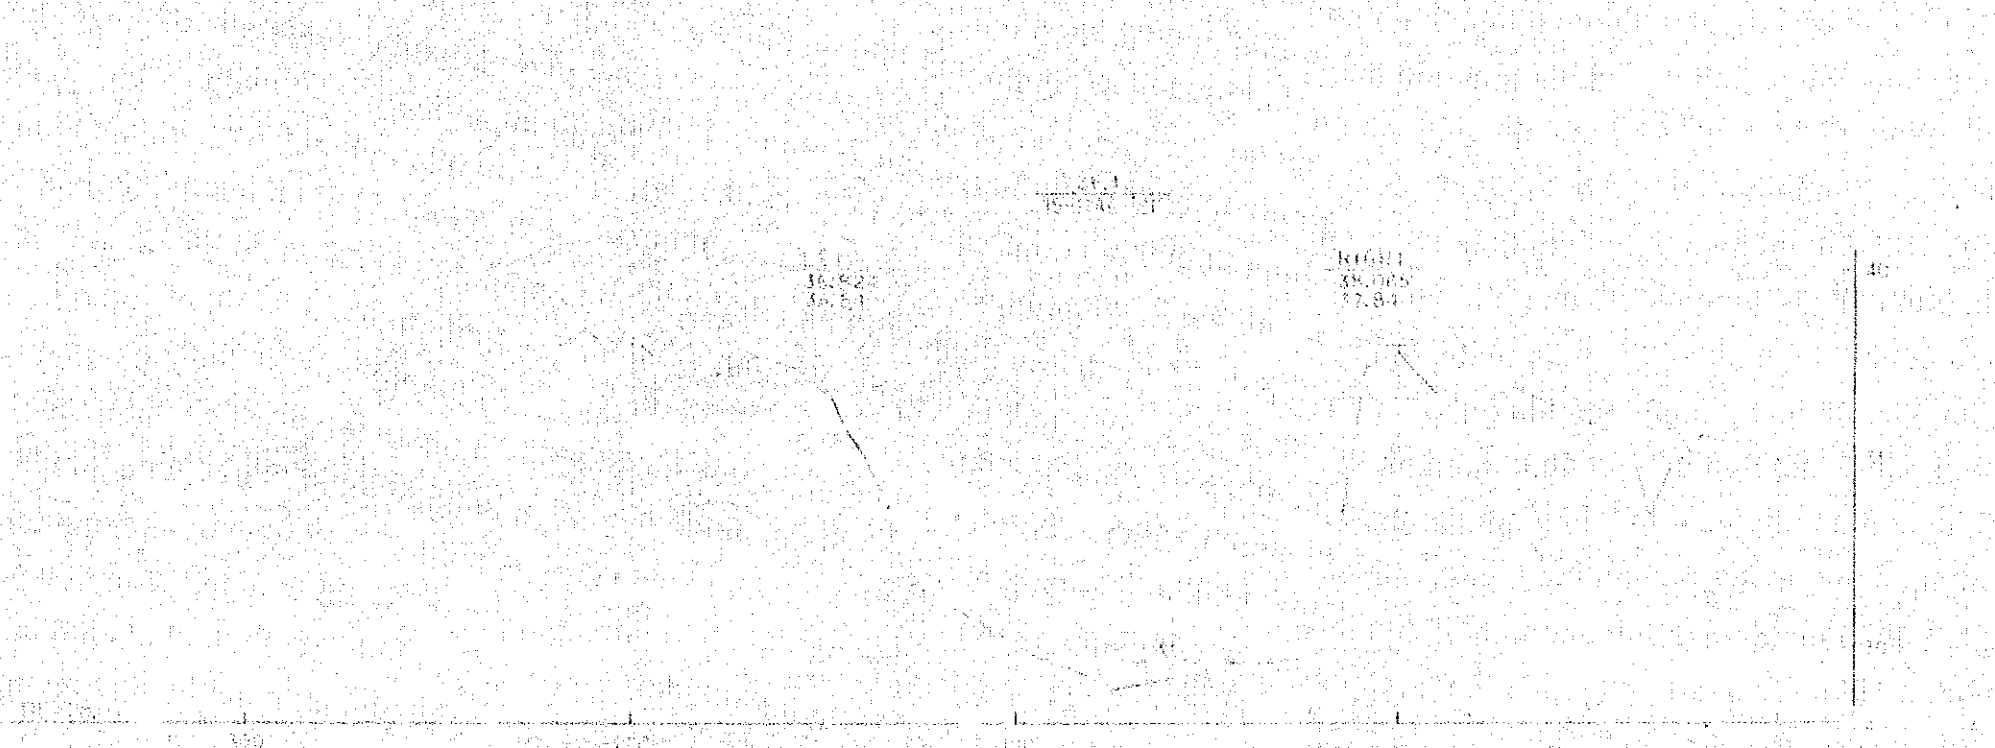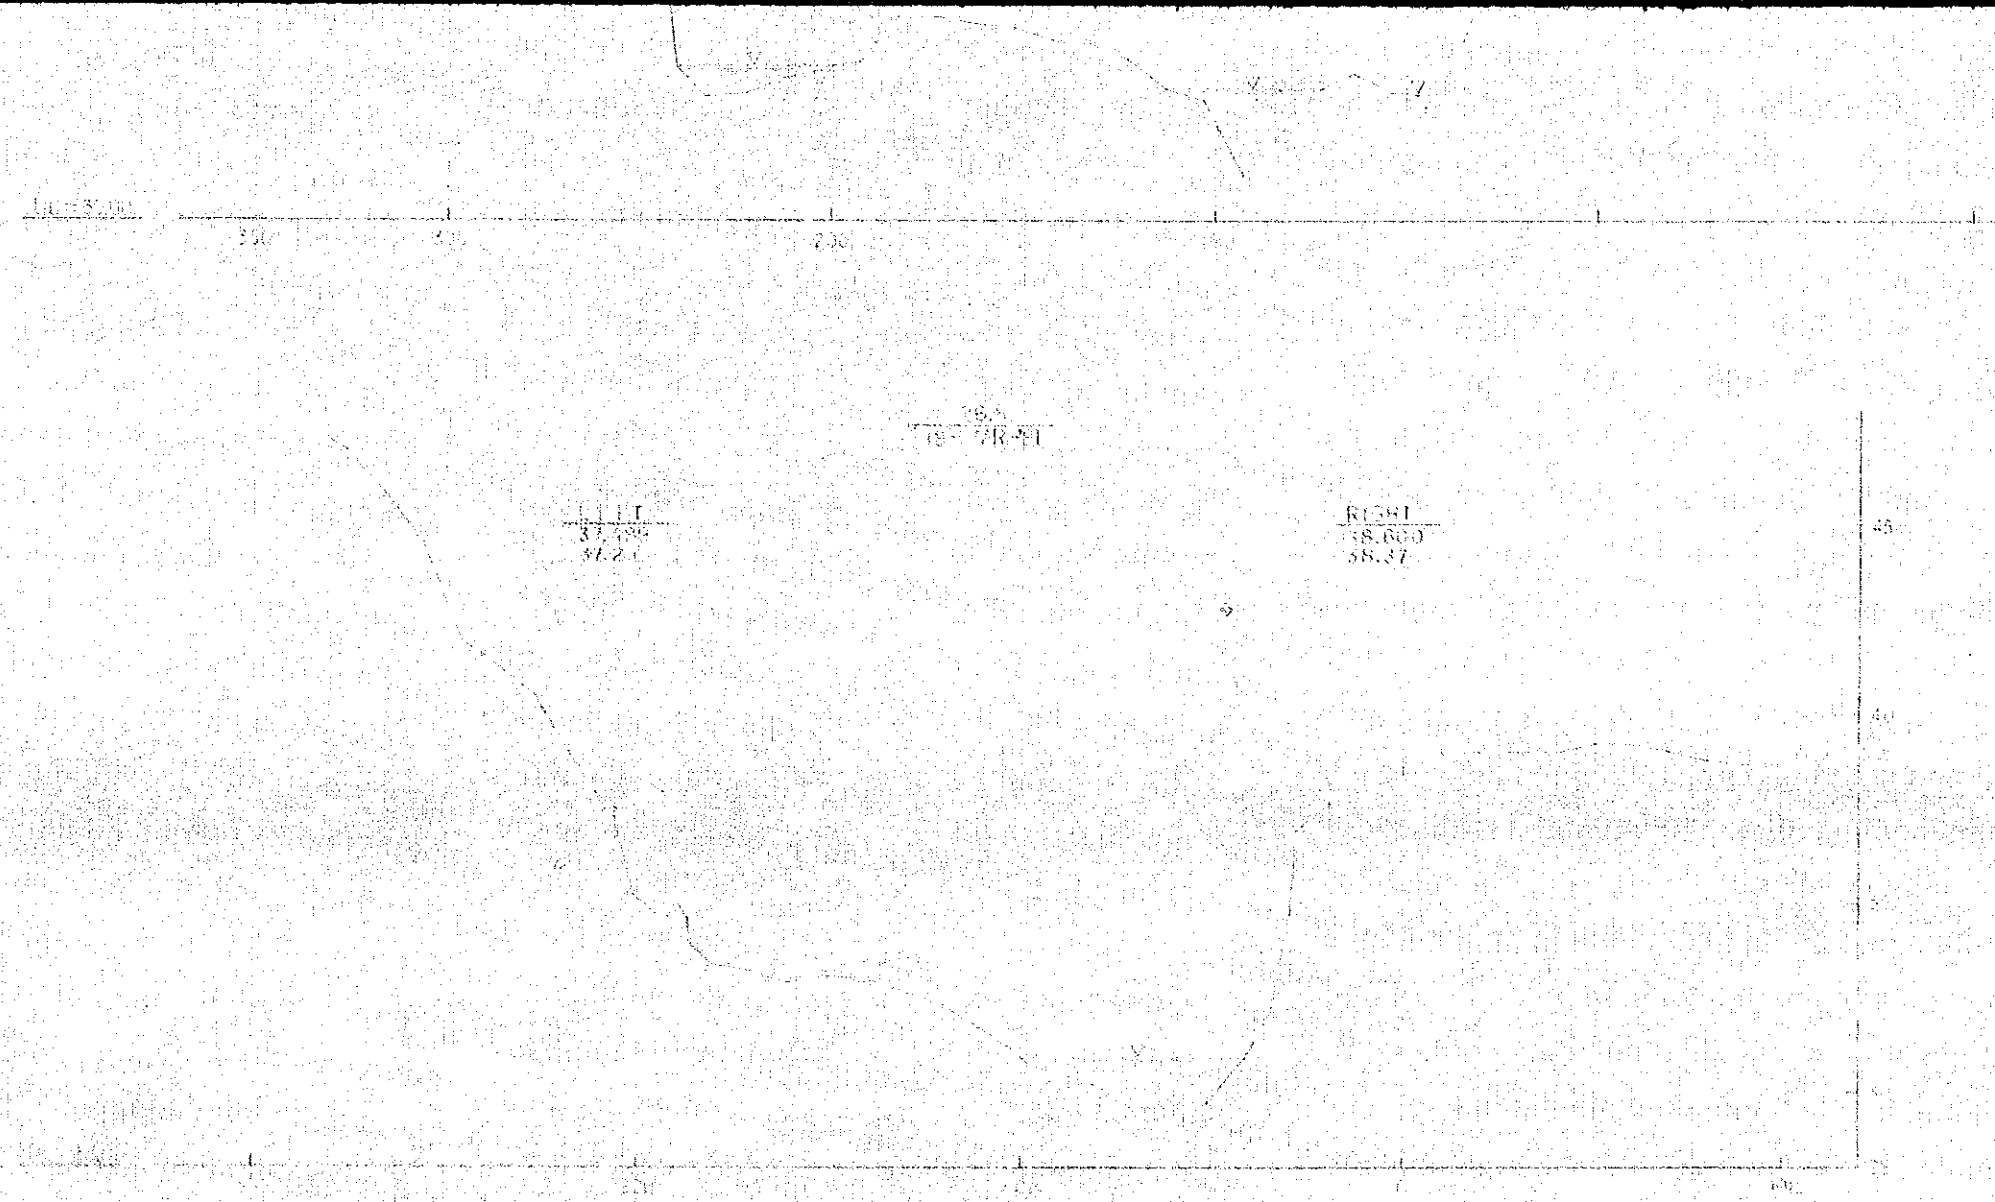

THE JENEBERANG RIVER

SCALE $\left\{ \begin{array}{l} \text{HEIGHT } 1:100 \\ \text{SIDE } 1:1000 \end{array} \right.$


292
17-MAR-81

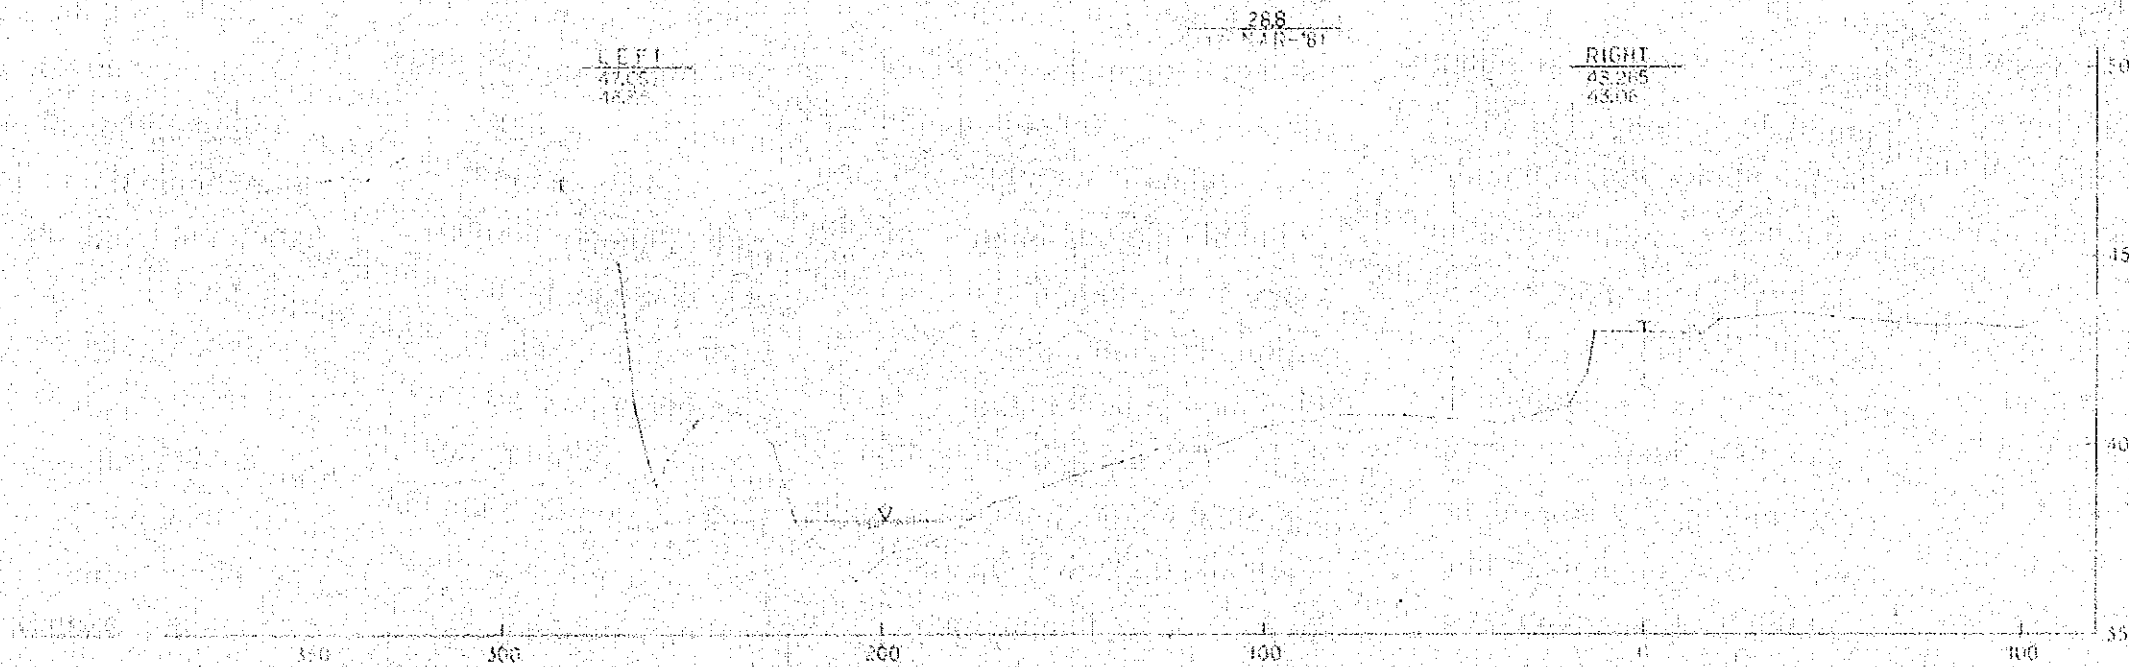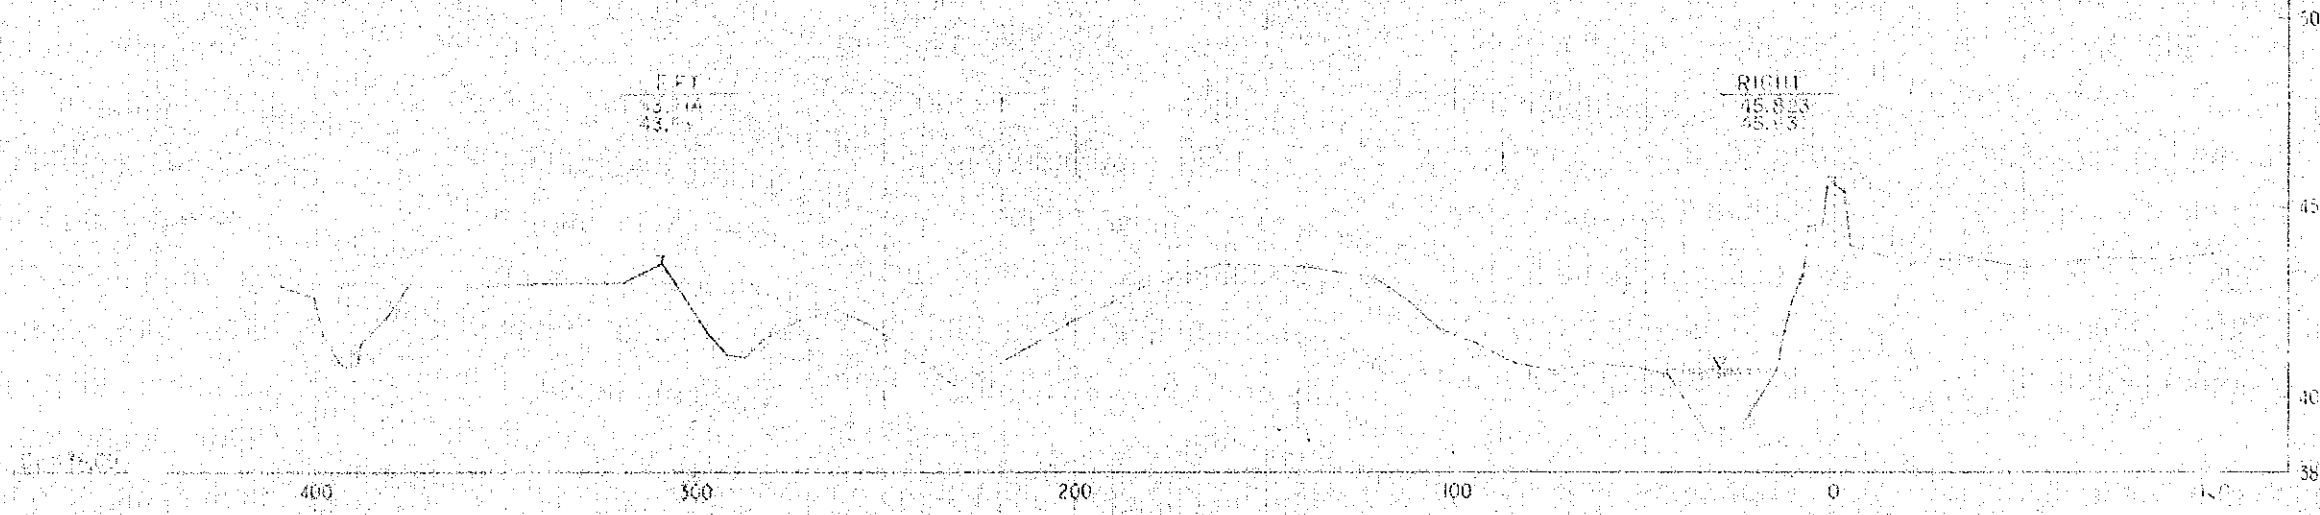

28.4
10-MAR-81

LEFT
45.35
45.77


RIGHT
42.70
42.53

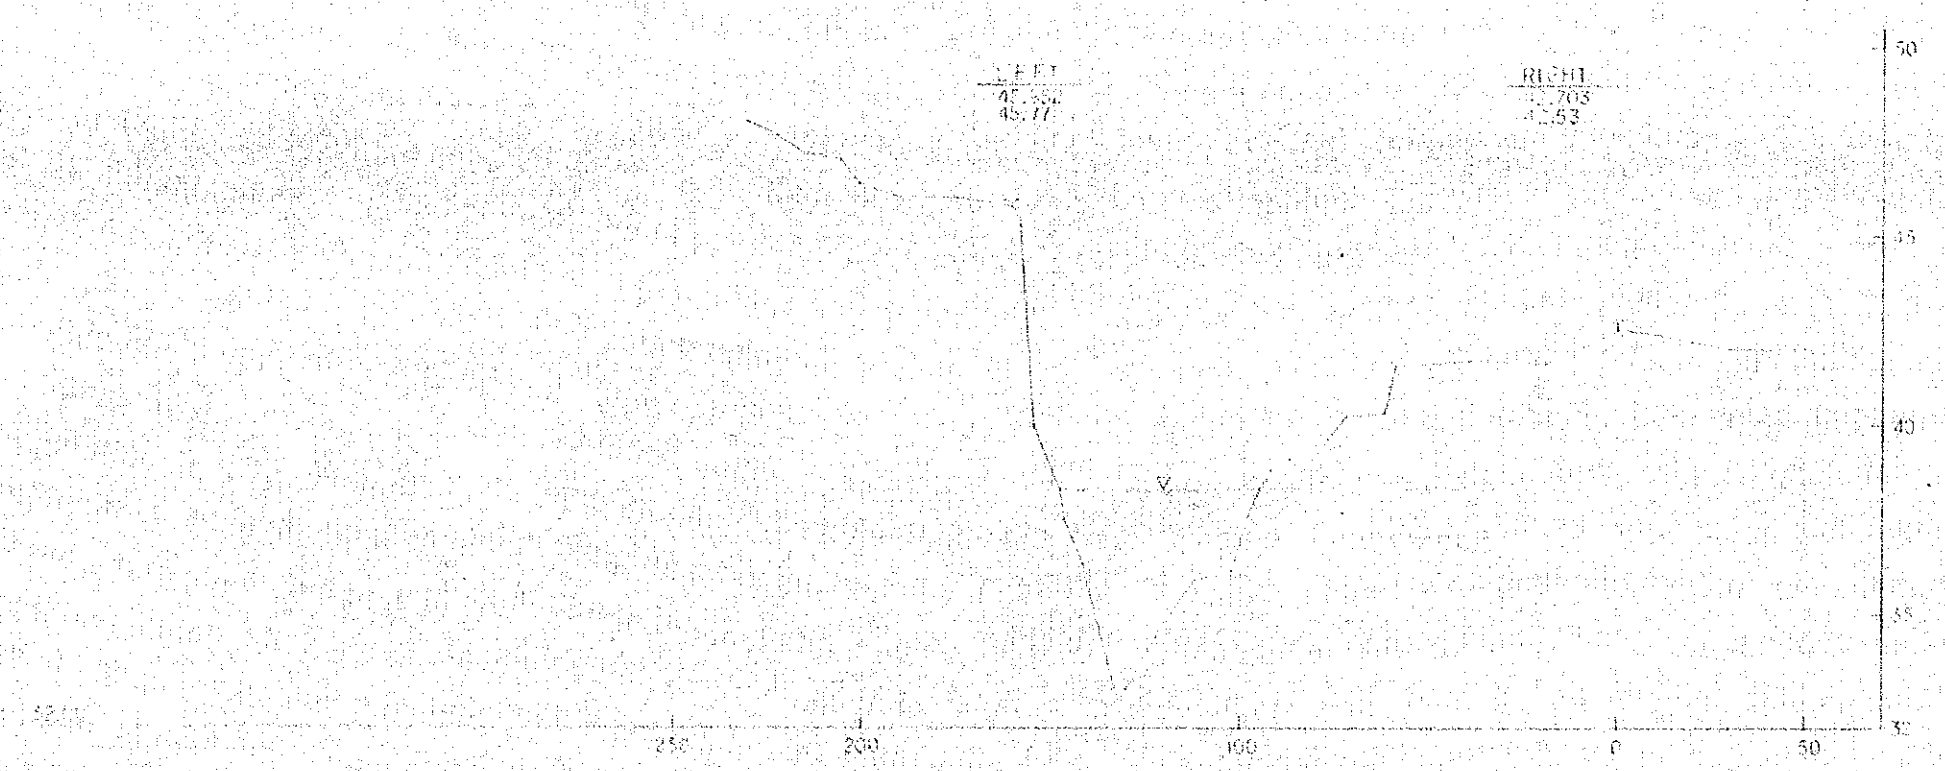

28.0
10-MAR-81

LEFT
40.27
40.07

RIGHT
43.36
43.17

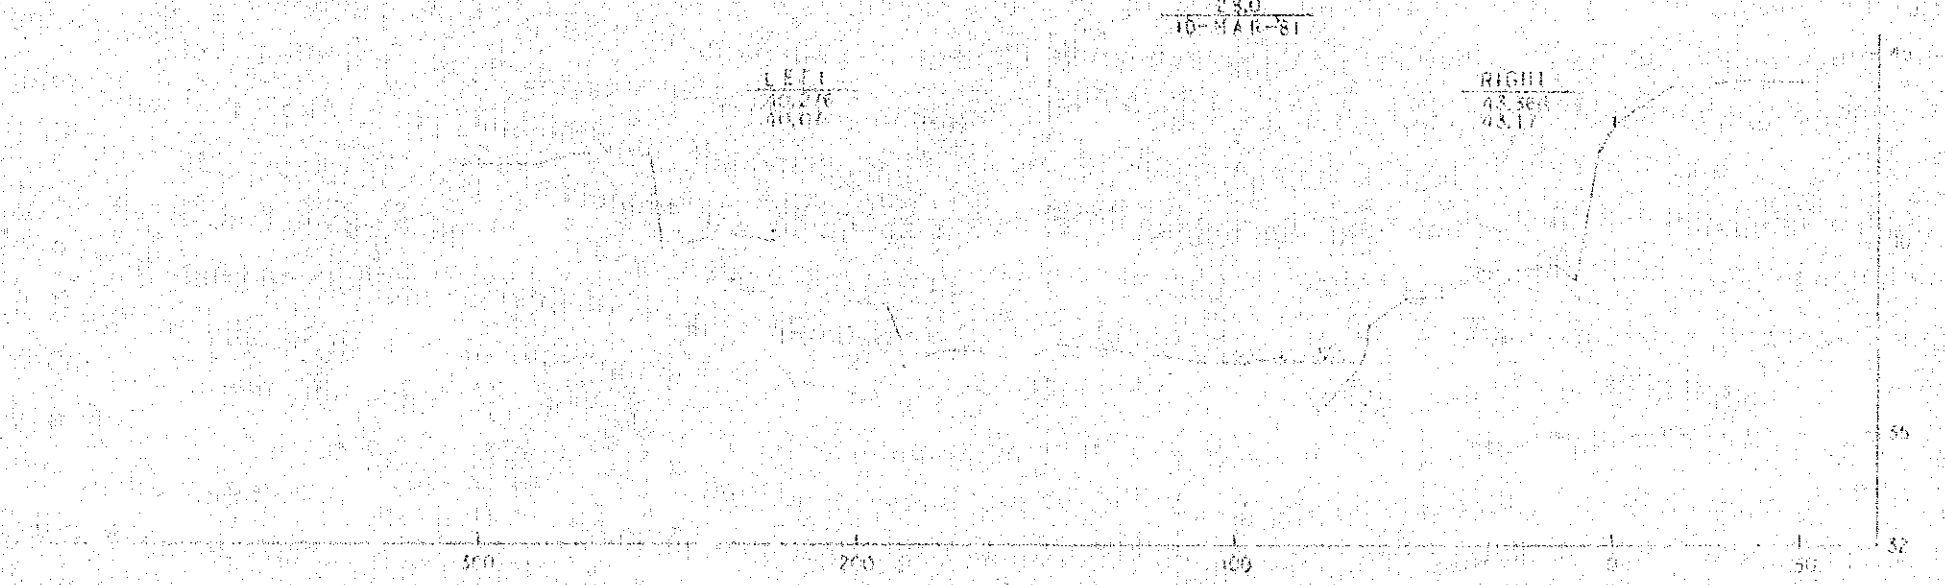

THE JENGERANG RIVER

SCALE HEIGHT 1:100
SIDE 1:1000

30.4
12-MAR-81

LEFT
50.588
50.36

RIGHT
48.727
48.511

DL - 41.00

300 250 200 100 0 100 50

5.2
5.0
4.8
4.6
4.4
4.2
4.0

30.0
13-MAR-81

LEFT
46.131
46.09

RIGHT
47.513
47.70

LEFT
46.759
46.48

RIGHT
47.959
47.79

5.0
4.8
4.6
4.4
4.2
4.0




400 350 300 250 200 100 0

29.6
16-MAR-81

LEFT
44.013
44.013

RIGHT
46.107
46.107

4.8

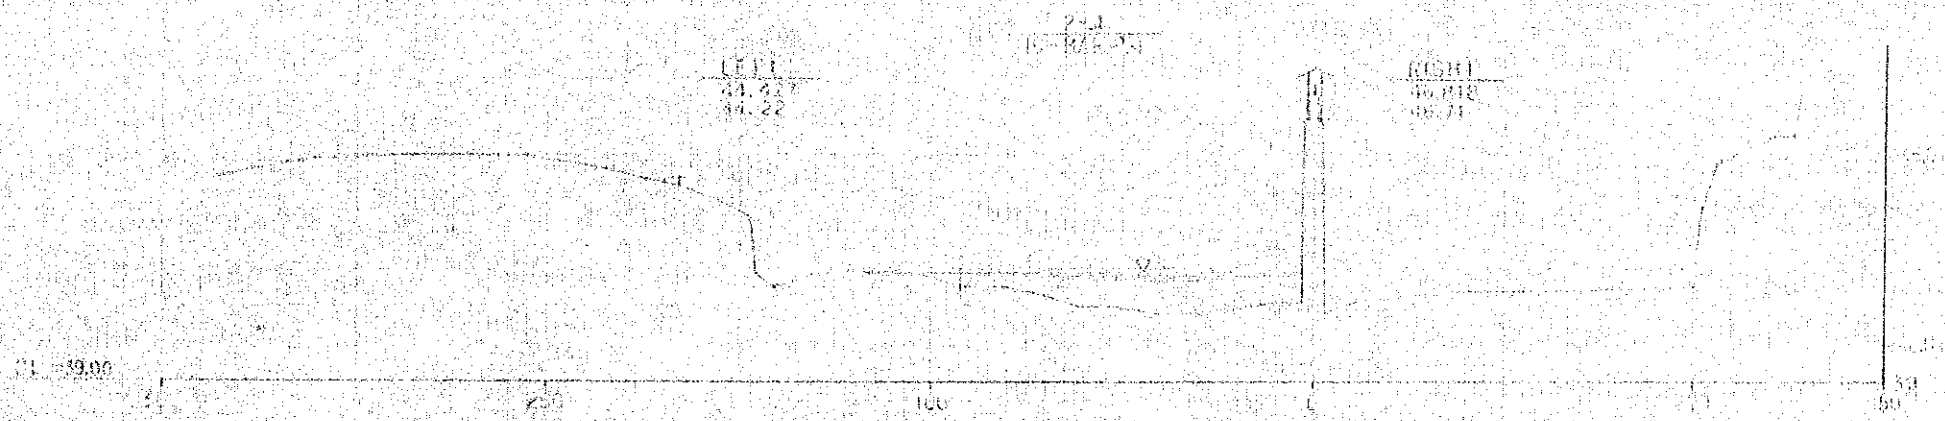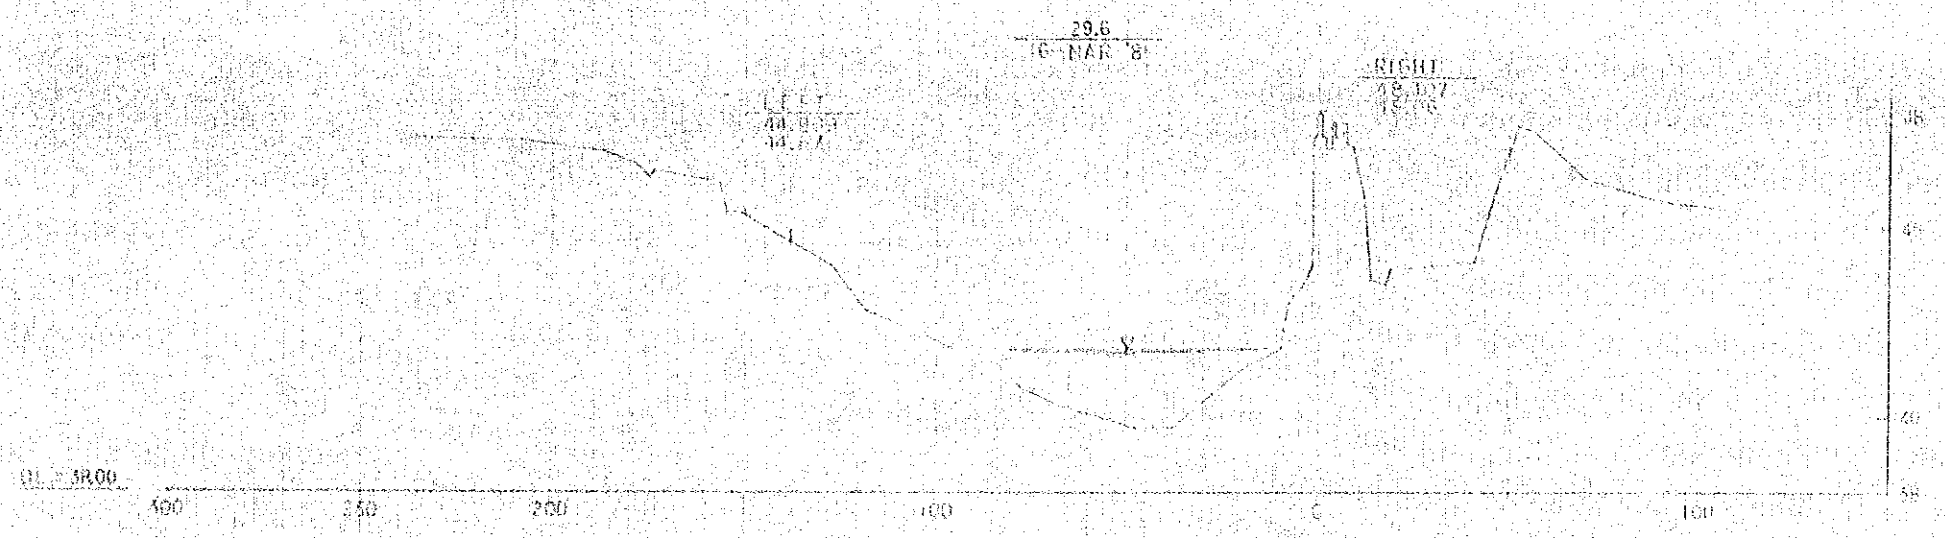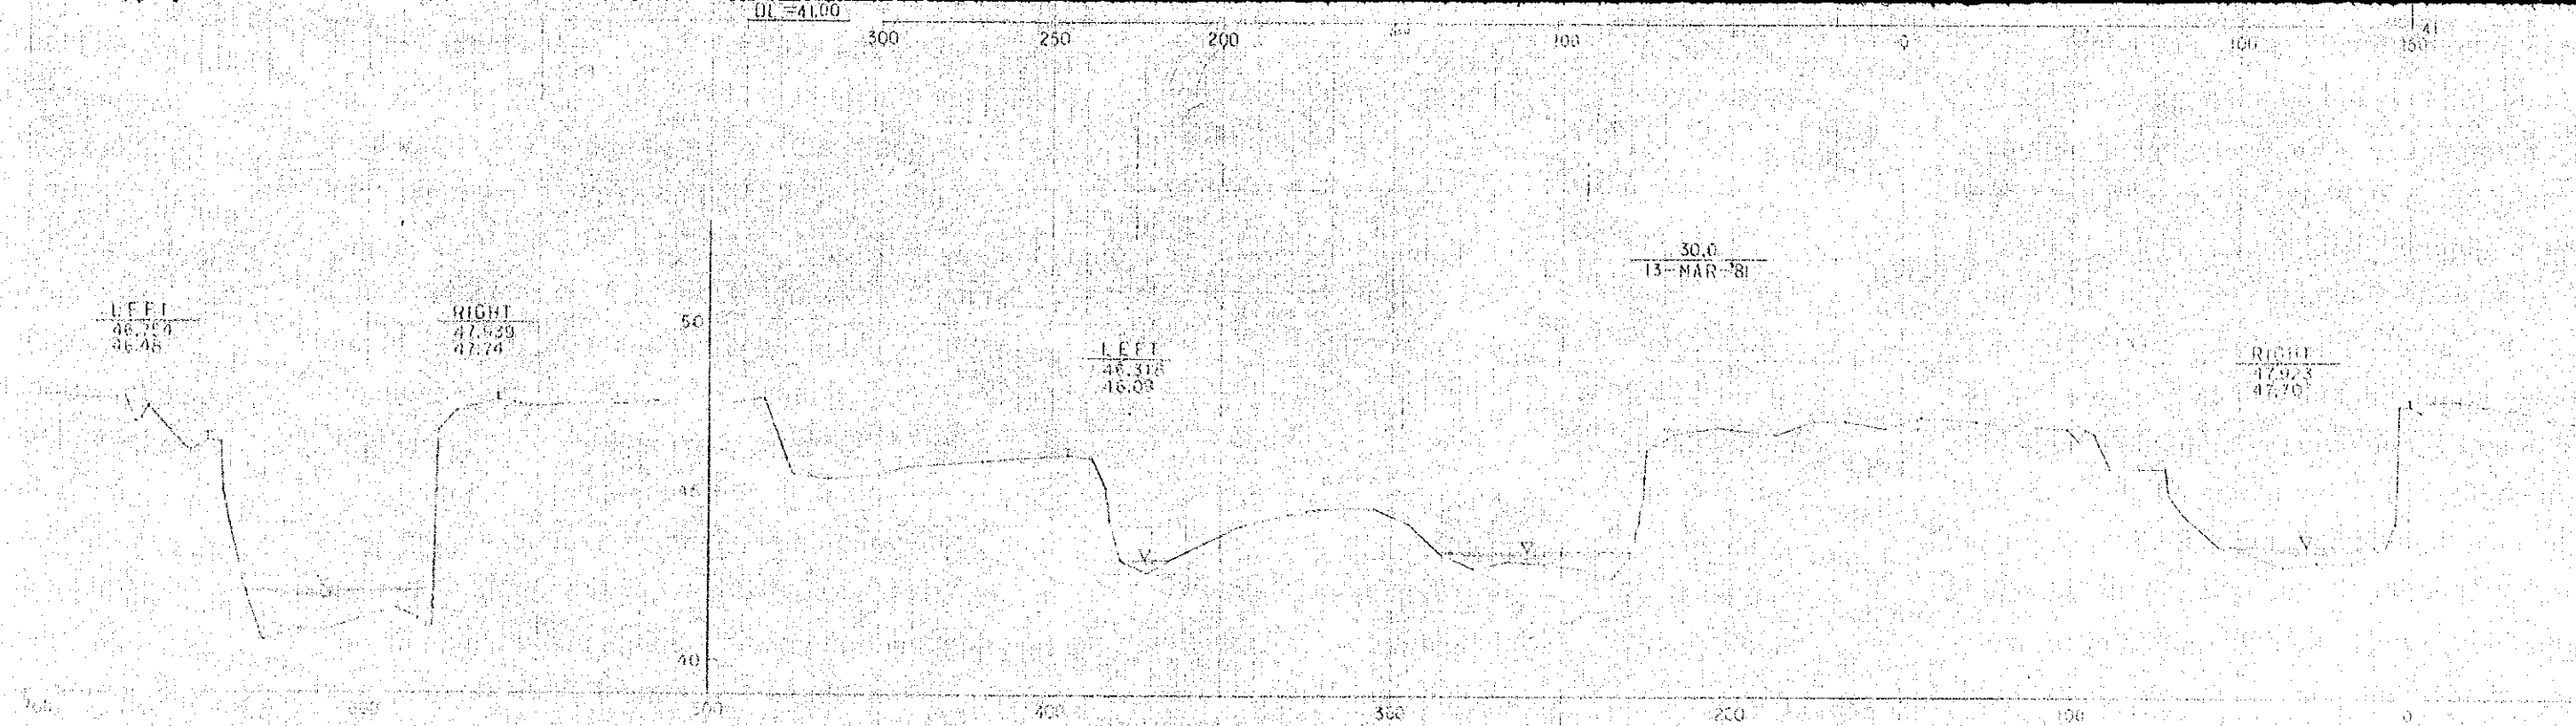


THE JENFERANG RIVER
HEIGHT 1:100
SCALE SIDE 1:1000

30.6
15 MAR 54

RIGHT
49.830
49.79

LEFT
50.605
50.89

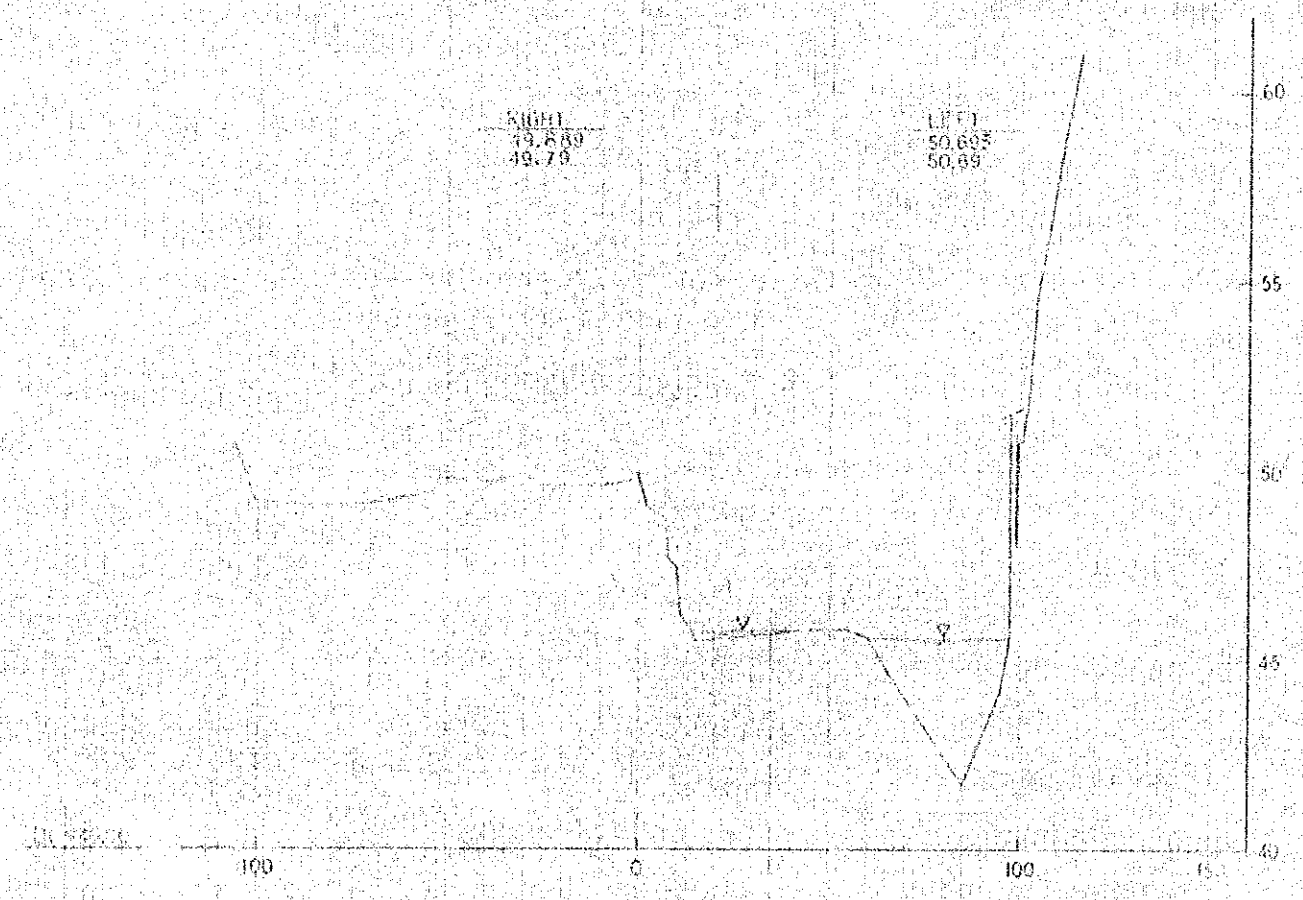


THE JENEBERANG RIVER

SCALE $\left\{ \begin{array}{l} \text{HEIGHT } 1:100 \\ \text{SIDE } 1:1000 \end{array} \right.$

30.6
12 MAR '51

RIGHT
44.889
19.73

LEFT
50.695
50.69

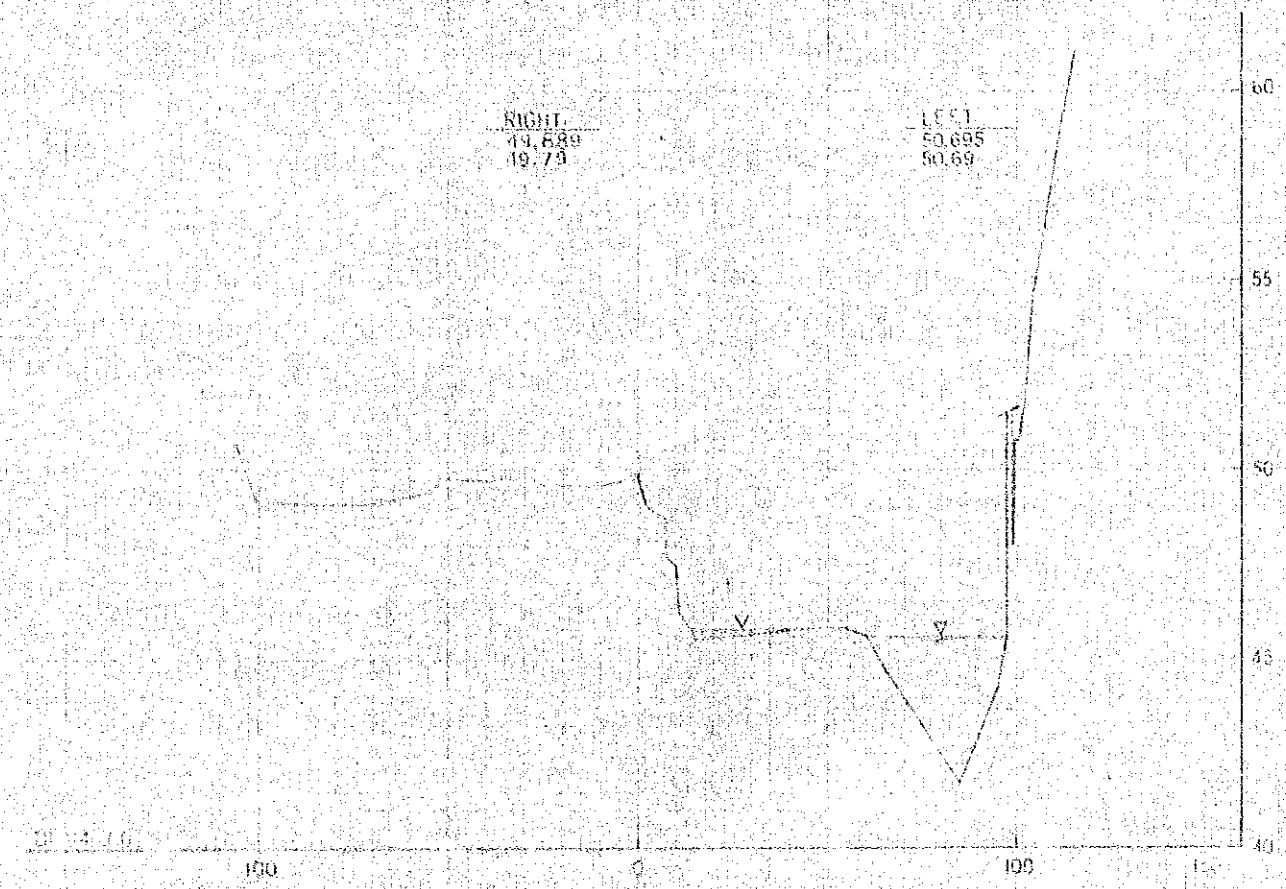

THE JENERANG RIVER

SCALE $\left\{ \begin{array}{l} \text{HEIGHT } 1:1000 \\ \text{SIDE } 1:1000 \end{array} \right.$

31.2
11-MAR-81

LEFT
55.311
55.17


RIGHT
55.710
55.53



30.8
11-MAR-81

LEFT
57.011
47.25

RIGHT
57.111
53.06

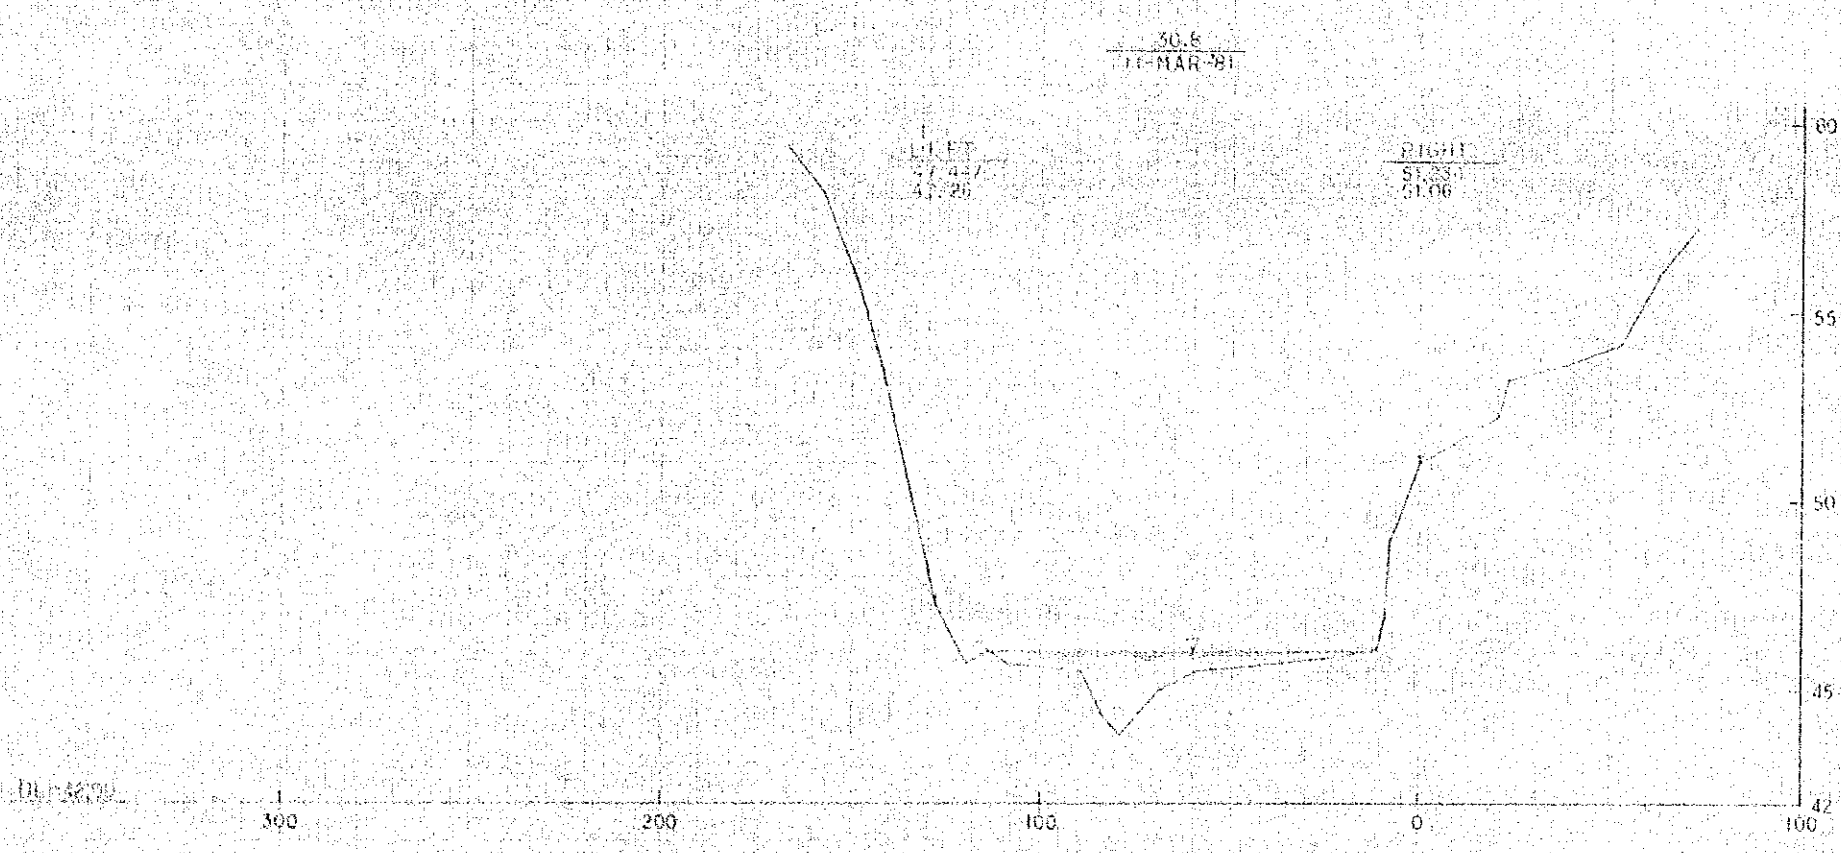

THE JENERBERANG RIVER

SCALE $\left\{ \begin{array}{l} \text{HEIGHT } 1:100 \\ \text{SIDE } 1:1000 \end{array} \right.$


LEFT
123.871
123.72

RIGHT
123.821
123.62



LEFT
120.830
120.64

RIGHT
120.866
120.72

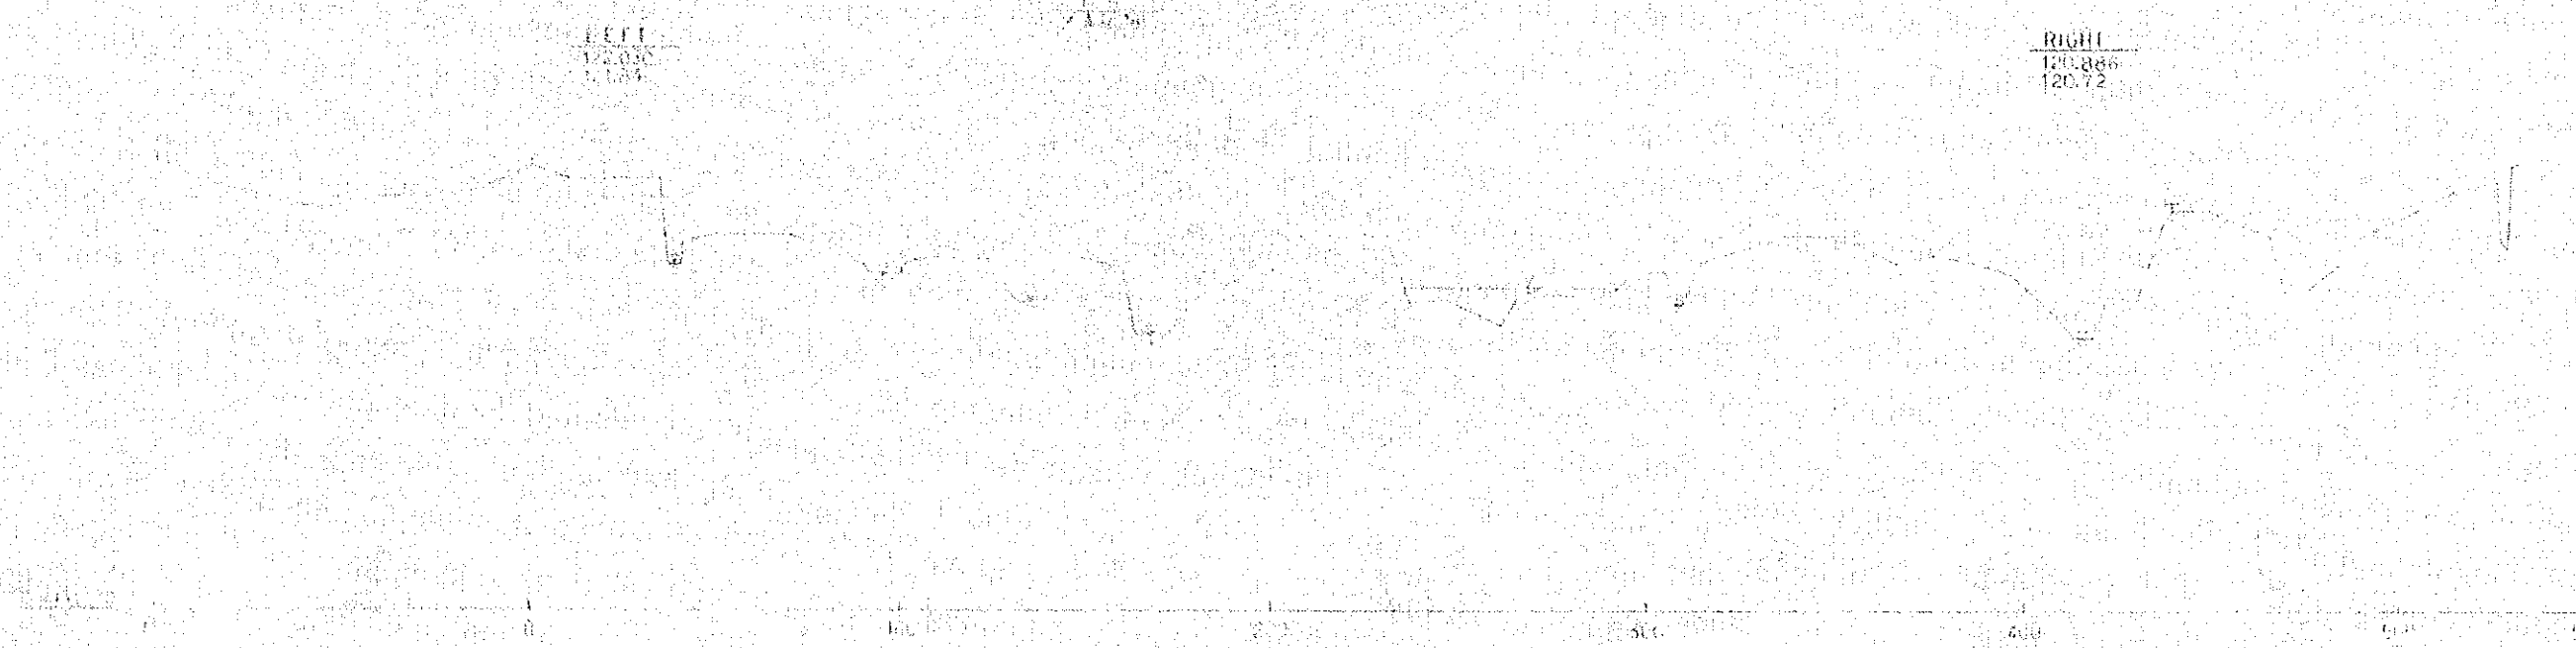


THE JENEBERANG RIVER

SCALE
HEIGHT 1:100
SIDE 1:1000

DM 3
6-MAR-51

LEFT
116.640
116.445

RIGHT
117.374
117.20

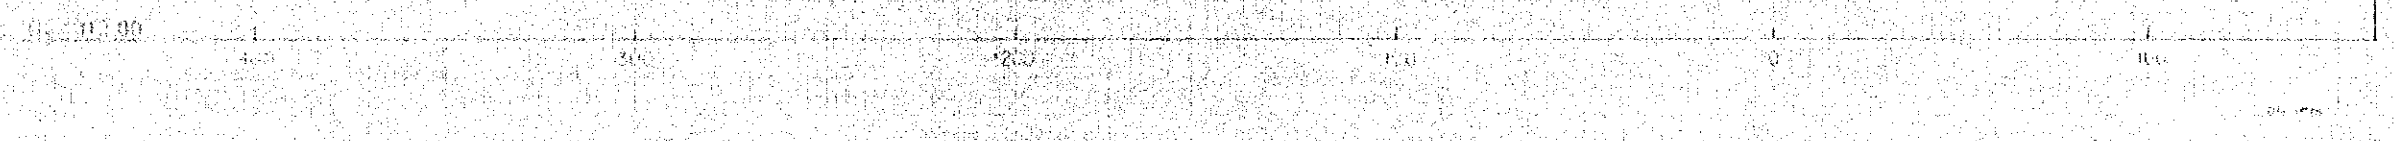

DM
6-MAR-51

LEFT
116.678
120.70

RIGHT
117.229
117.03

