

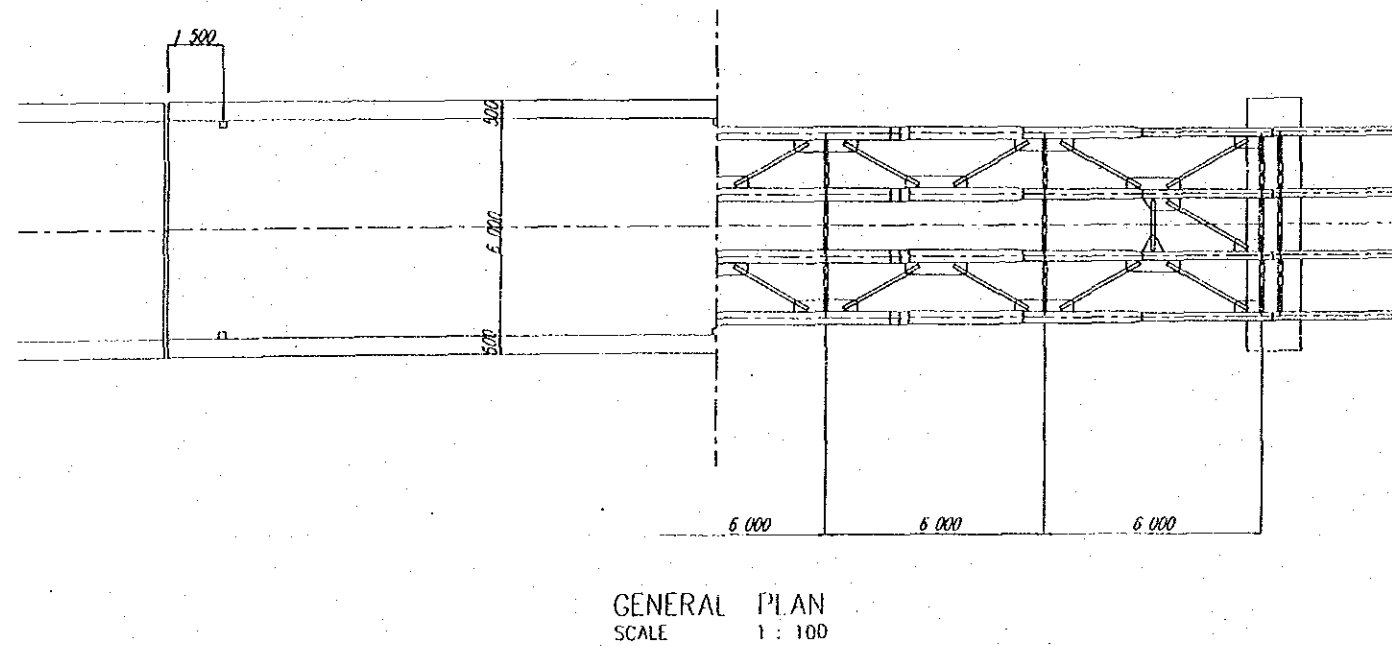
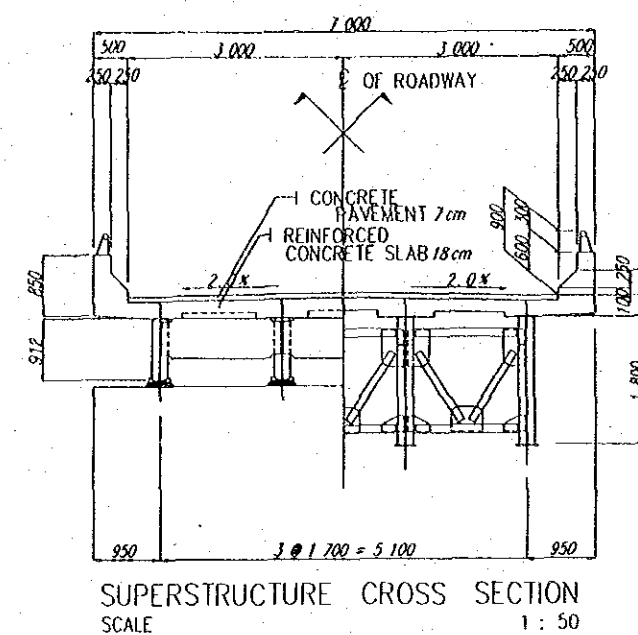



THE PROJECT FOR BRIDGE CONSTRUCTION IN RURAL REGION IN NORTHEAST THAILAND		
BRIDGE NO.	LAM NAM PHUAI	SHEET NO.
14.02	B. THUNG PHO A. SI BUN RUAH C. UOON THAM	OF

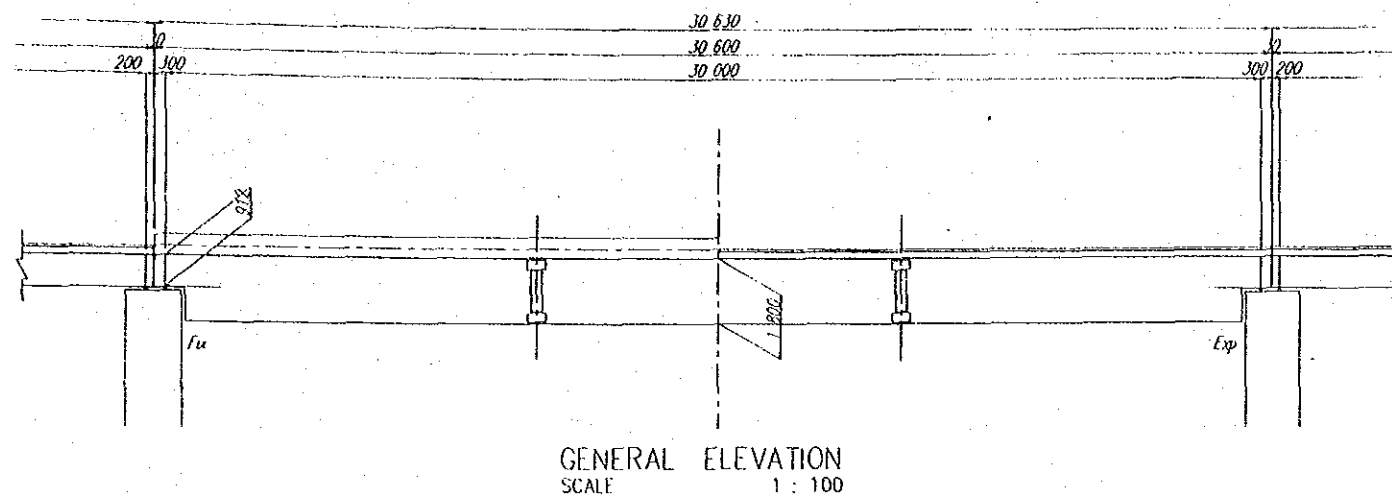


THE PROJECT FOR BRIDGE CONSTRUCTION IN RURAL REGION IN NORTHEAST THAILAND		
BRIDGE NO.	LAM NAM KHAM	SHEET NO.
11.01	B. KHOK KONG A. MUANG C. BAKHON NAKHON	OF

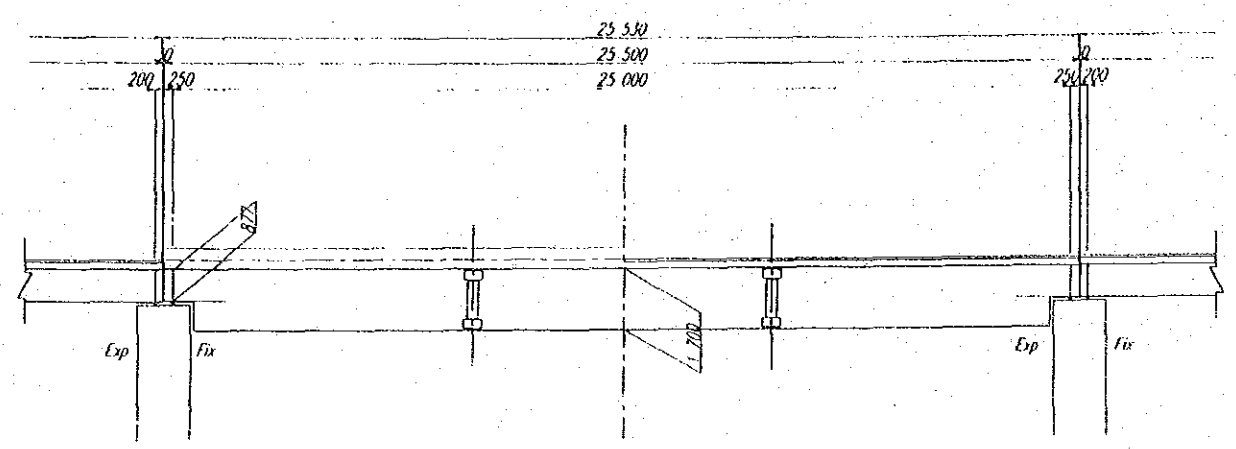

GENERAL ELEVATION
SCALE 1 : 100




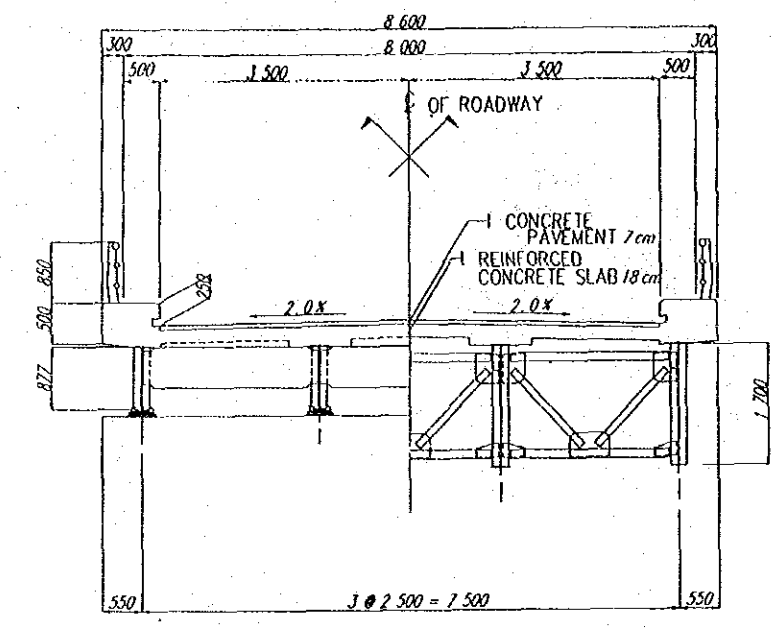


SUPERSTRUCTURE CROSS SECTION
SCALE 1 : 50

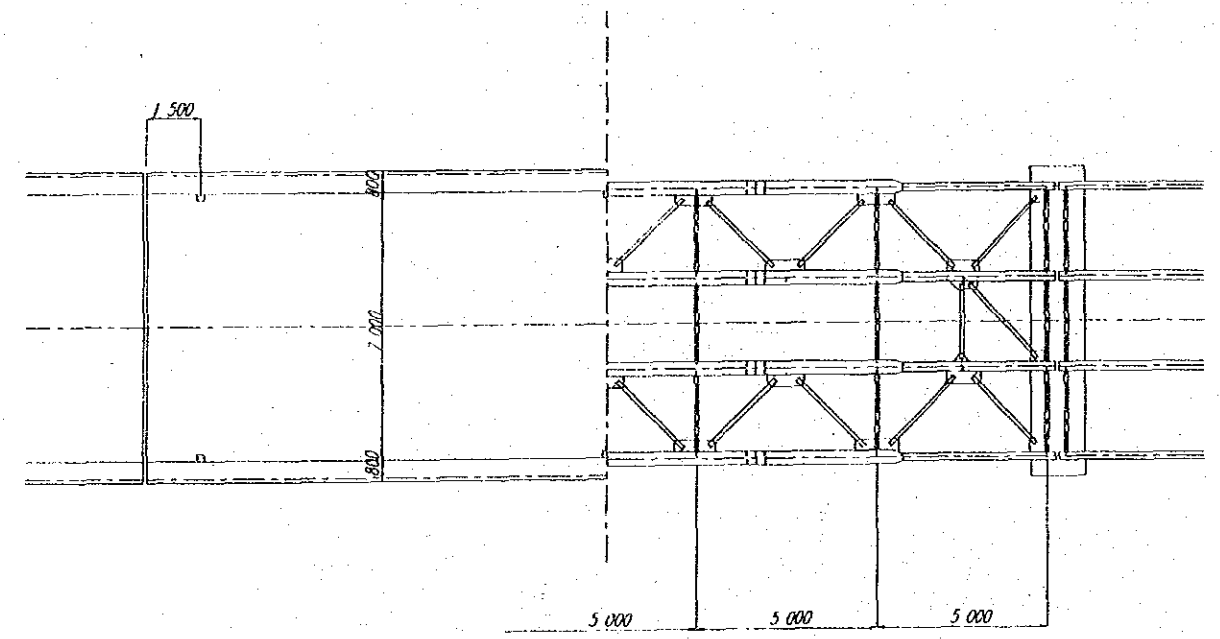


GENERAL PLAN
SCALE 1 : 100

BRIDGE NO.	HUAI KHUM MUN	SHEET NO.
02.08	B. HUAI BAI C. KHON KAEN	OF

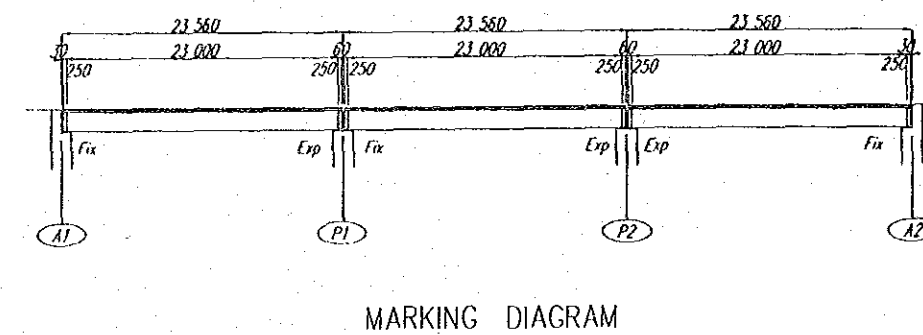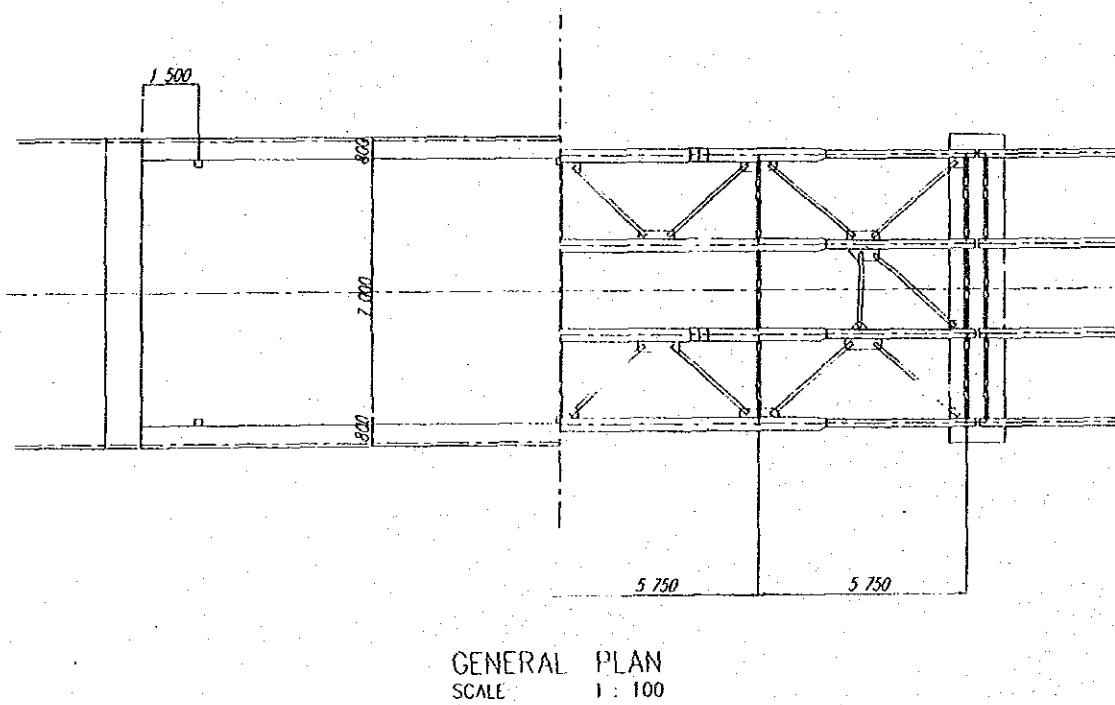
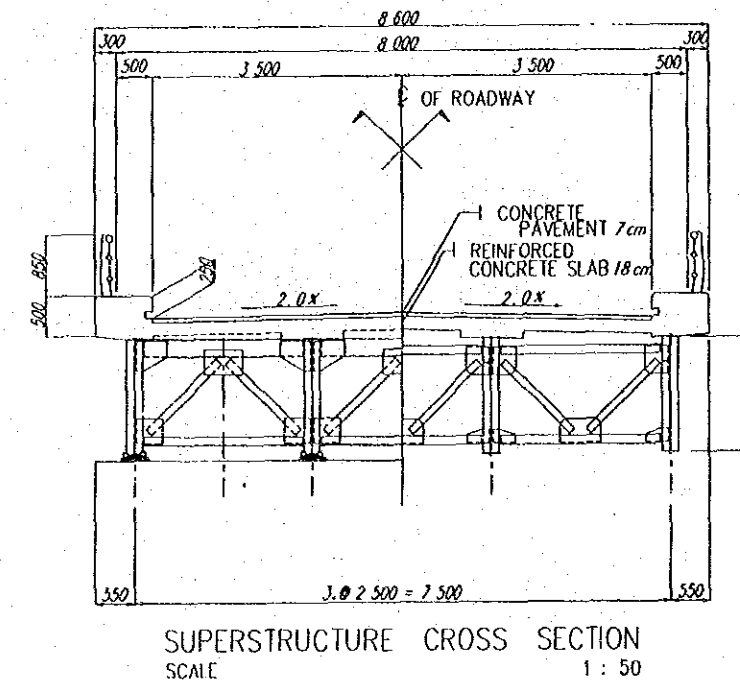
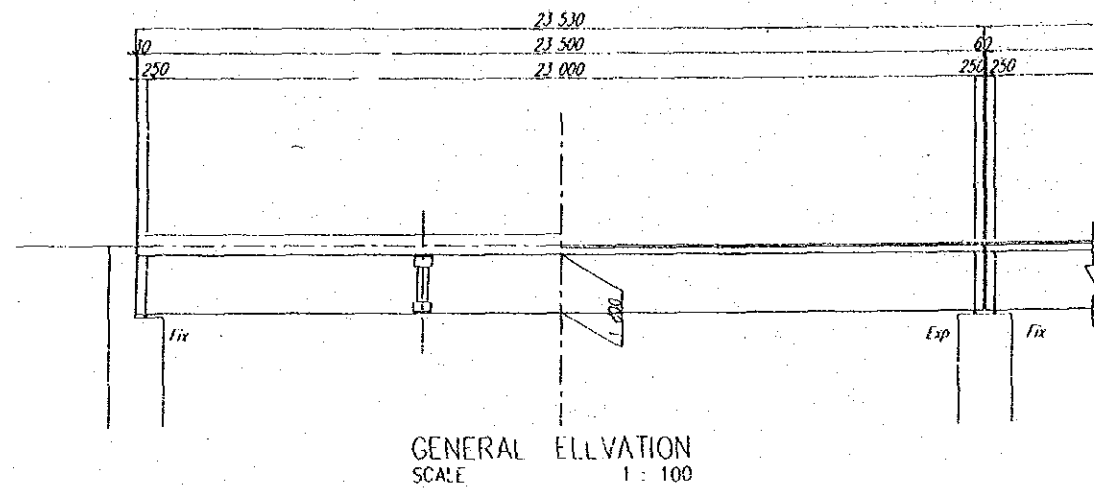


STRUCTURE VIEW OF SUBSTRUCTURE FOR GROUP II




THE PROJECT FOR BRIDGE CONSTRUCTION IN RURAL REGION IN NORTHEAST THAILAND		
BRIDGE NO.	HUAI SOENG NO.1	SHEET NO.
04.01	B. PIMMA CHONG C. NAYON PHUMOM A. NA KAE	OF

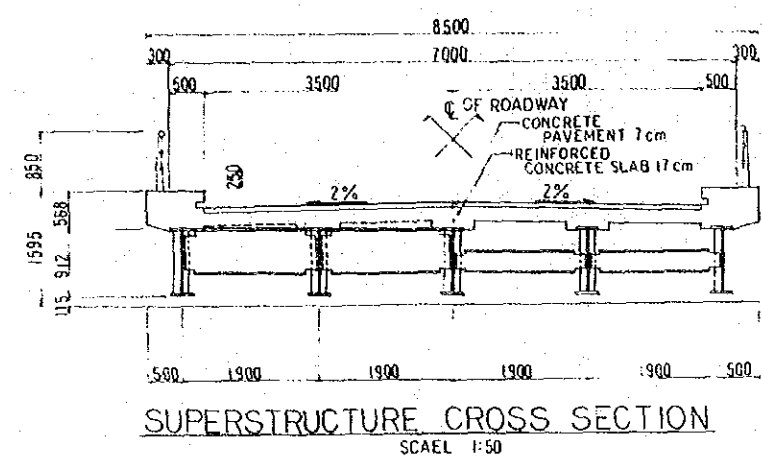


ABOUT MENT (A1.2)
SCALE 1:100

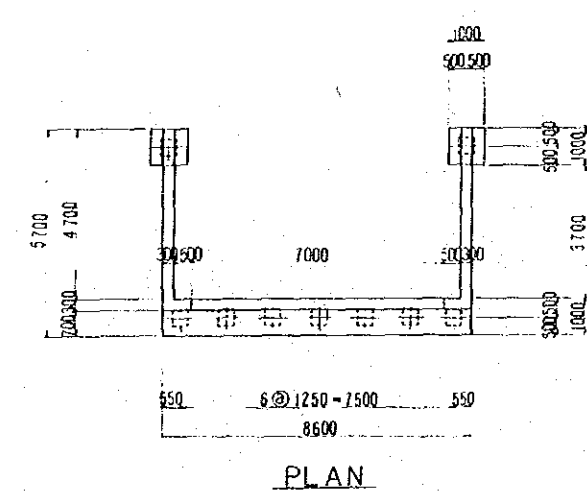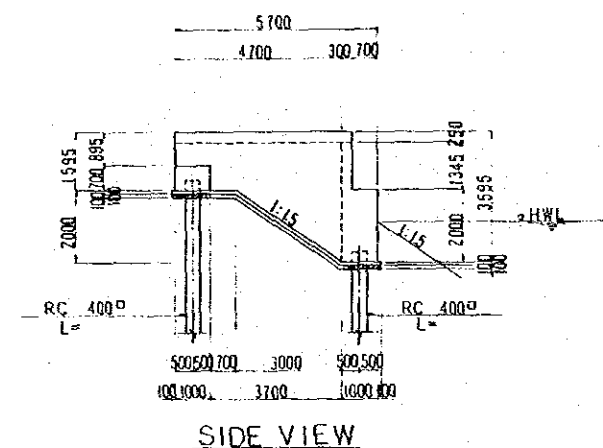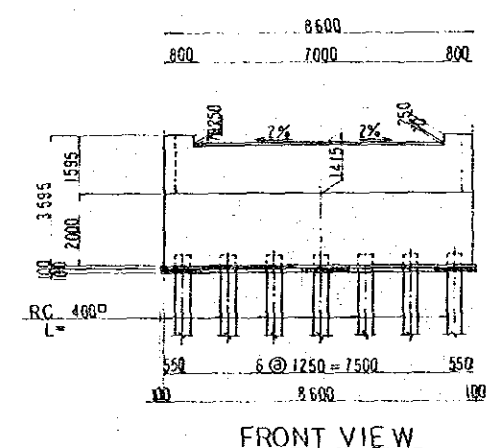




PIER (P1)
SCALE 1:100

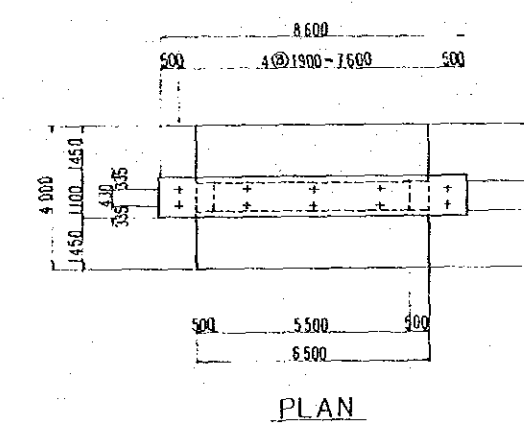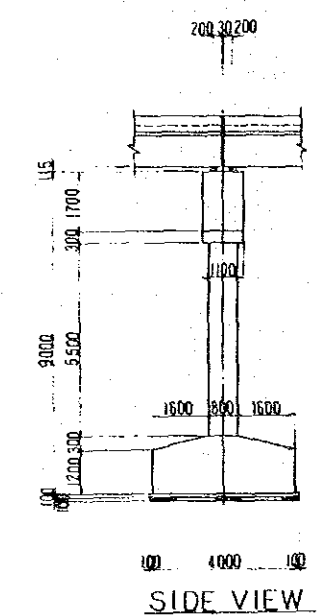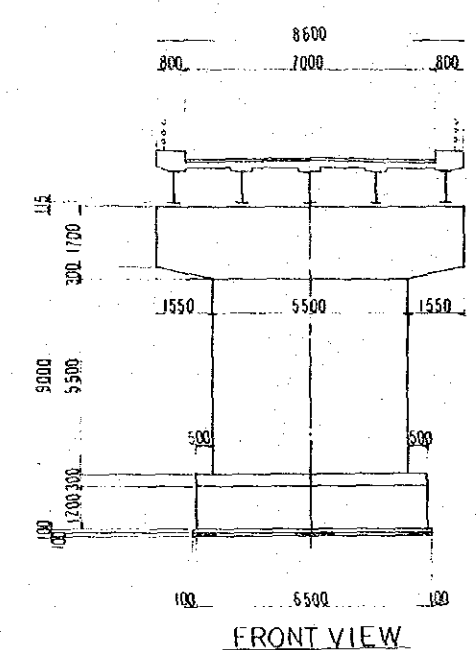




THE PROJECT FOR BRIDGE CONSTRUCTION IN RURAL REGION IN NORTHEAST THAILAND		
BRIDGE NO.	HUAI SOENG NO. 2	SHEET NO.
04.02	B PHRA CHONG C. NAKHON PHANOM	A NA KAE OF

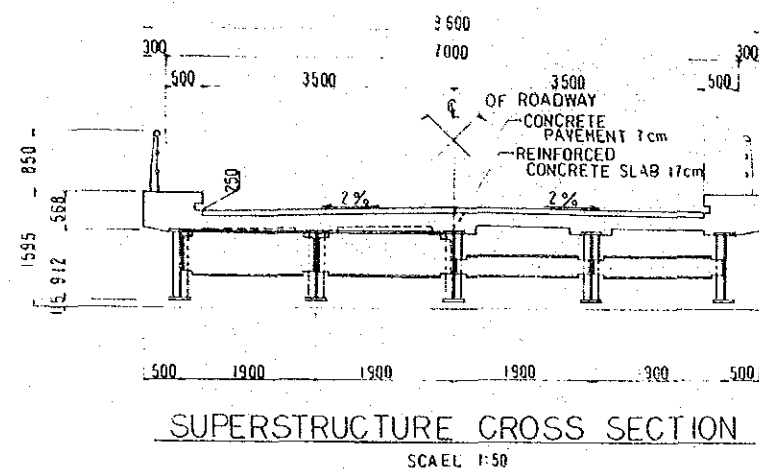


ABOUT MENT (A12)
SCALE 1:100

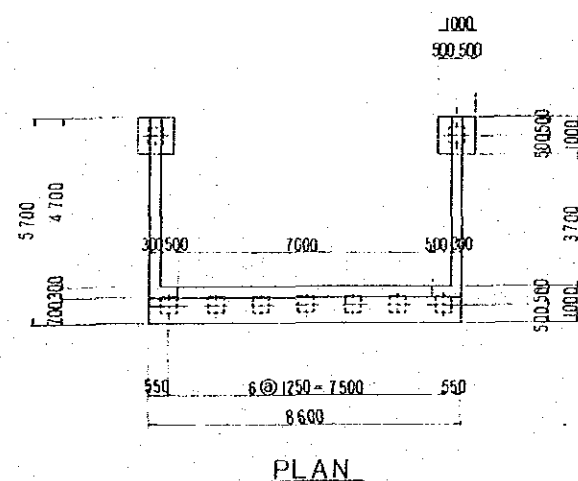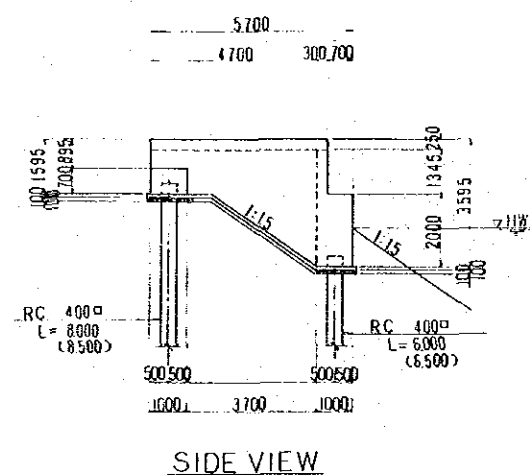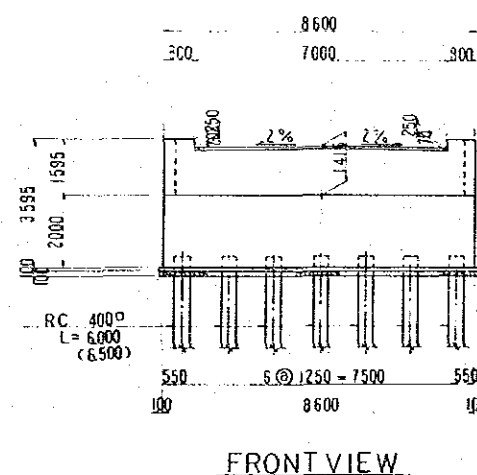

PIER (P1)
SCALE 1:100

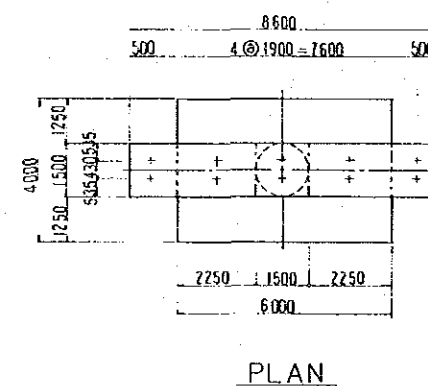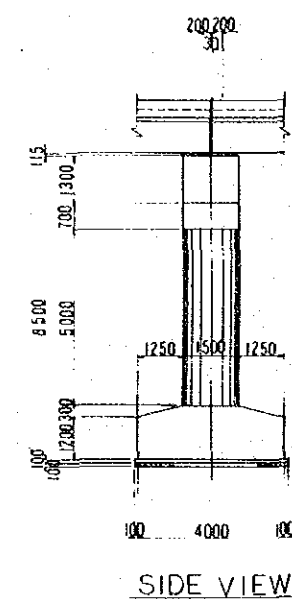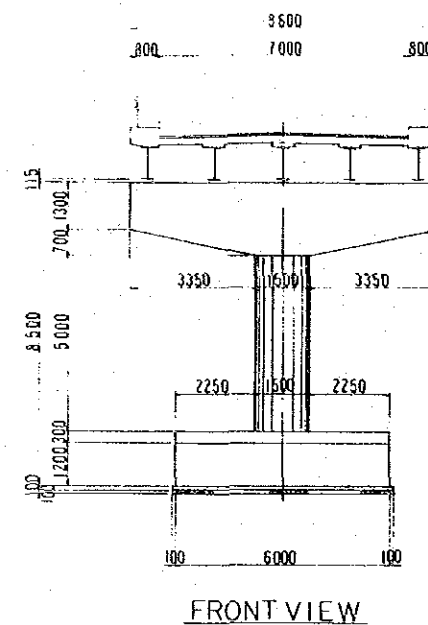


THE PROJECT FOR BRIDGE CONSTRUCTION IN RURAL REGION IN NORTHEAST THAILAND		
BRIDGE NO.	HUAI KHUM MUN	SHEET NO.
02-05	B. HUAI SAI A. U-BONRAT C. KHON KAEN	07

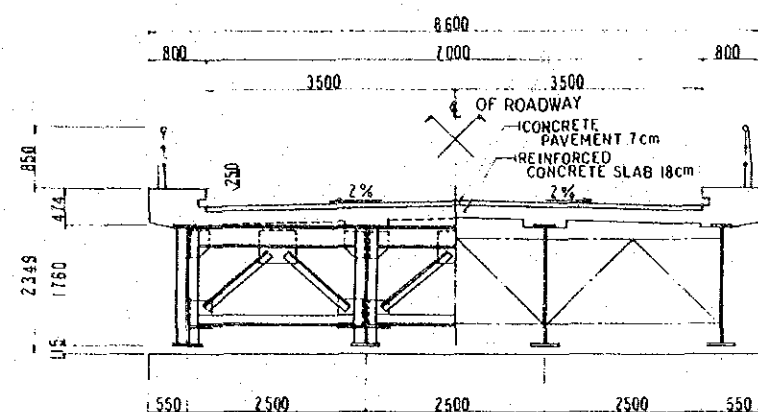


SUPERSTRUCTURE CROSS SECTION
SCALE 1:50


ABOUTMENT (A1.2)
SCALE 1:100

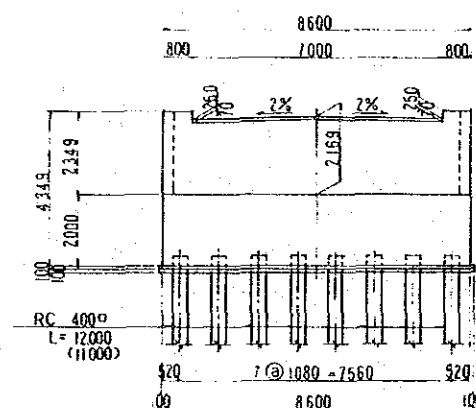

FRONT VIEW

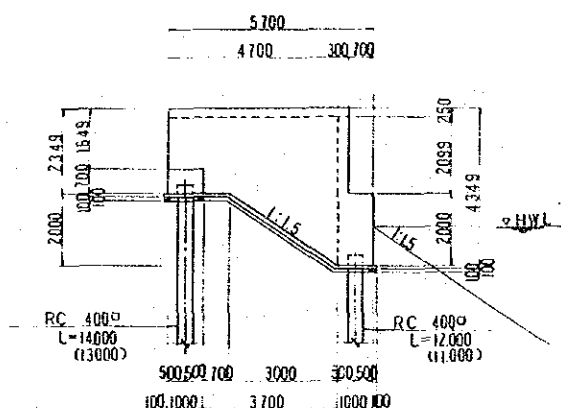


SIDE VIEW

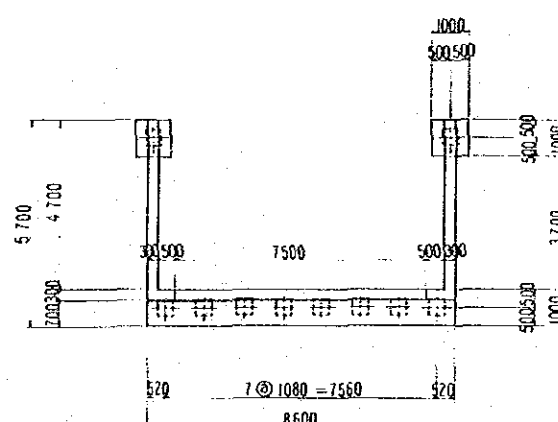


PLAN


PIER (P1)
SCALE 1:100

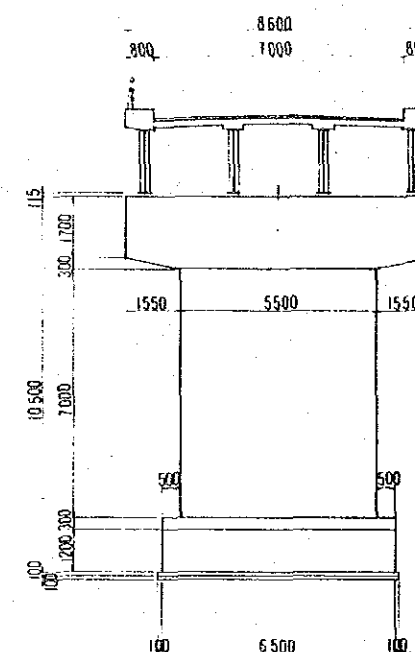

FRONT VIEW

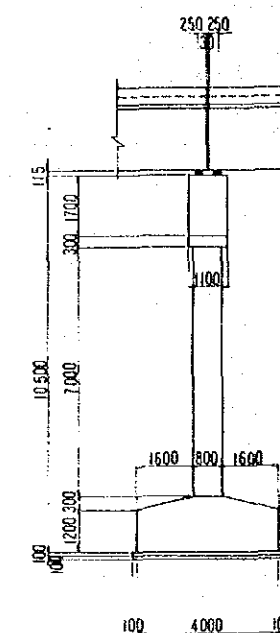


SIDE VIEW






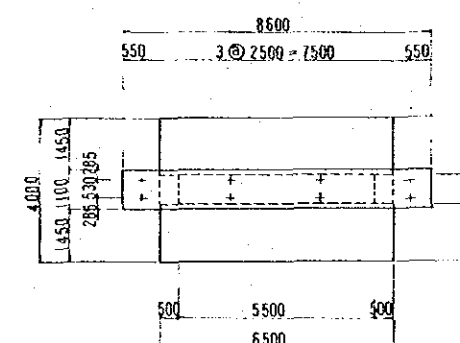


PLAN


THE PROJECT FOR BRIDGE CONSTRUCTION IN RURAL REGION IN NORTHEAST THAILAND		
BRIDGE NO.	LAM NAM KHAM	SHEET NO.
11.01	B. KHOK KOHS A. MUANG C. SAKHON MAKHOM	OF

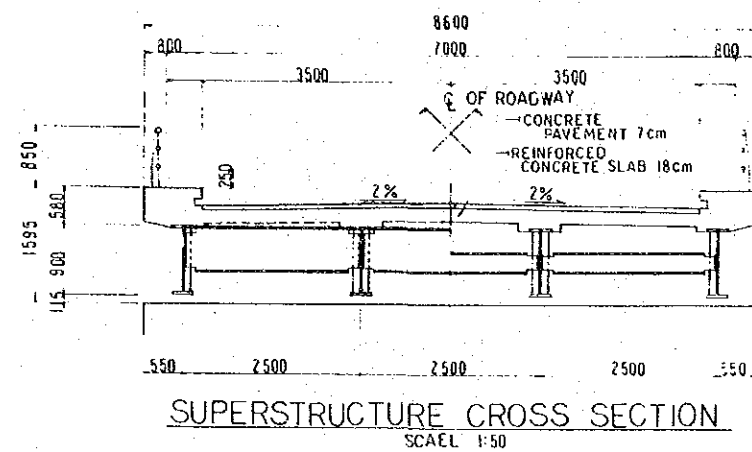

ABOUT MENT (A12)
SCALE: 1:100

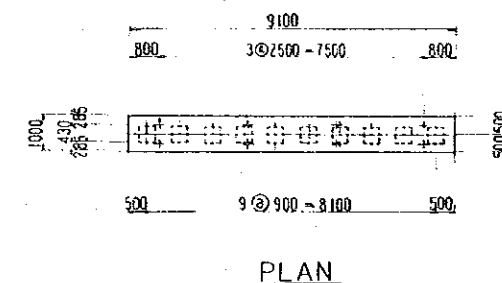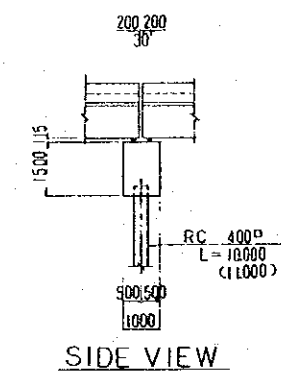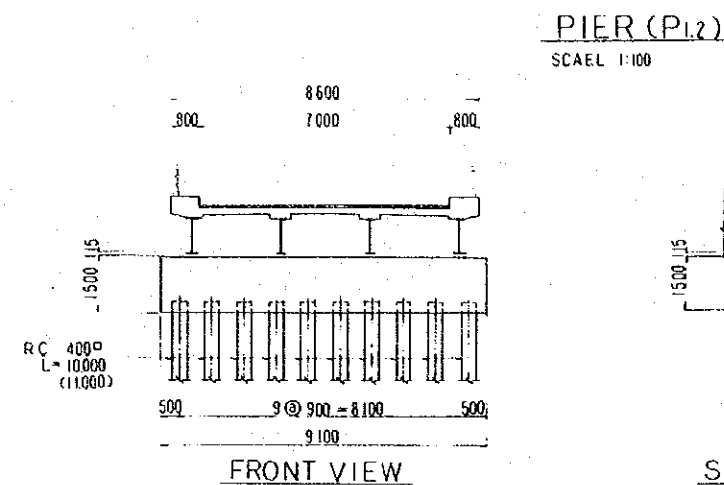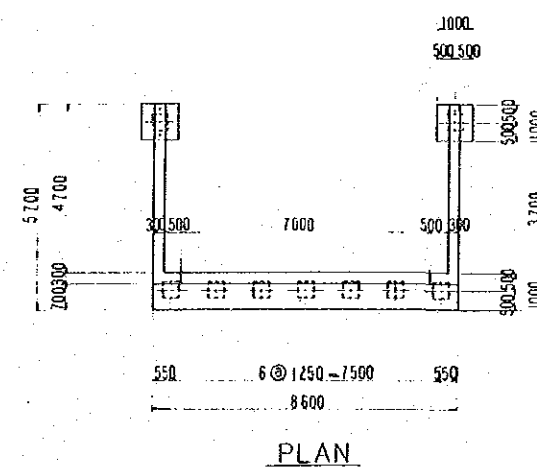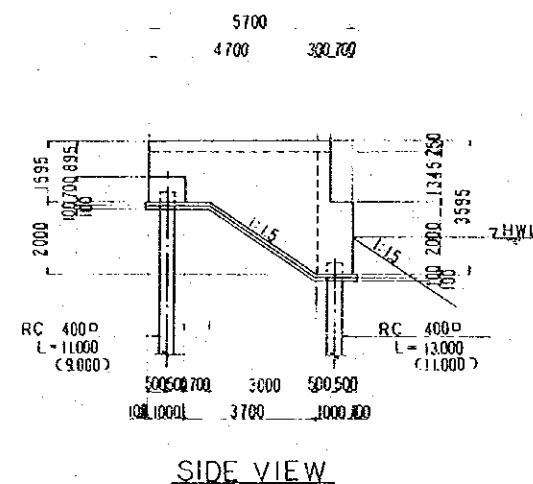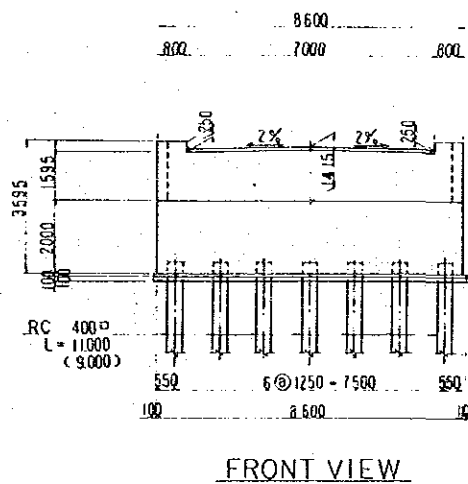


THE PROJECT FOR BRIDGE CONSTRUCTION IN RURAL REGION IN NORTHEAST THAILAND		
BRIDGE NO.	LAM NAM PHUAI	SHEET NO
14.02	B. THUNG PHO A. SI BUN RUANG C. UON THANI	OF

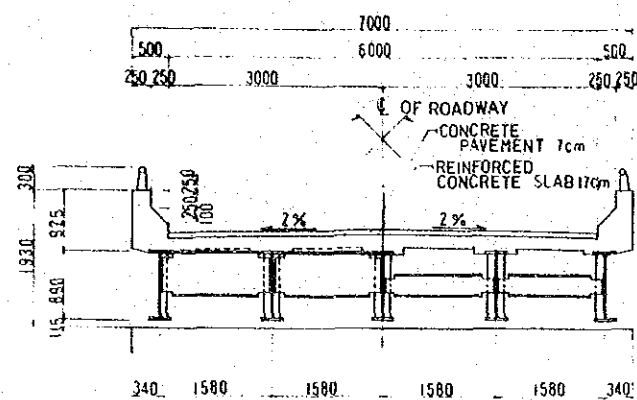


SUPERSTRUCTURE CROSS SECTION
SCALE 1:50


ABOUTMENT (A12)
SCALE 1:100

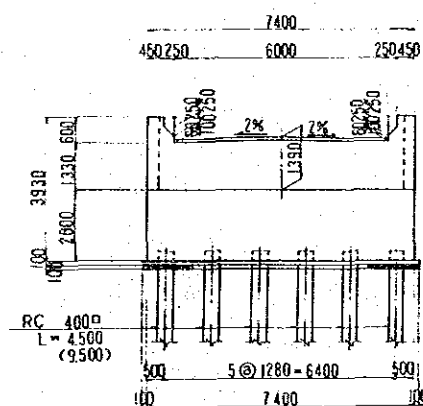


FRONT VIEW

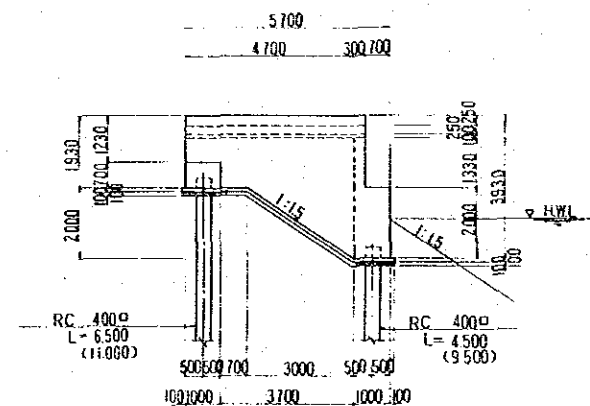


SIDE VIEW

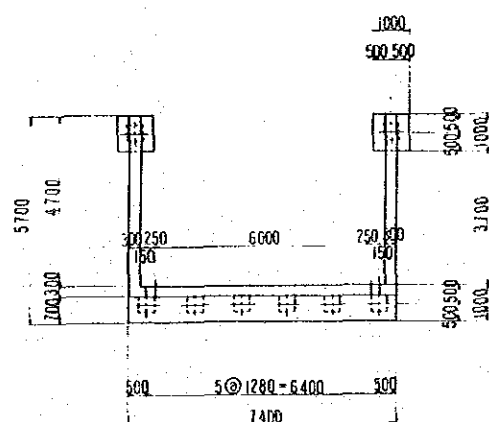


PLAN

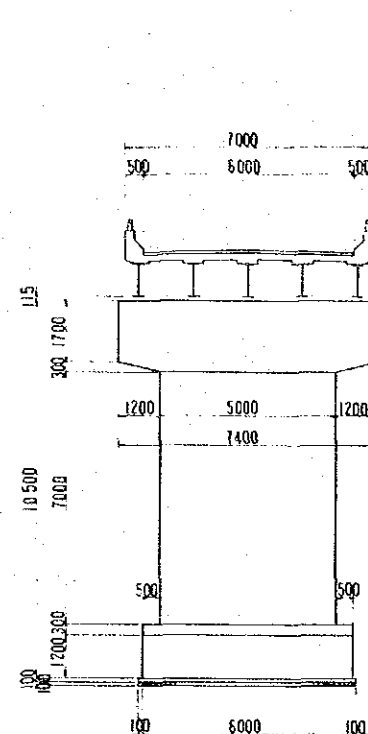

FRONT VIEW

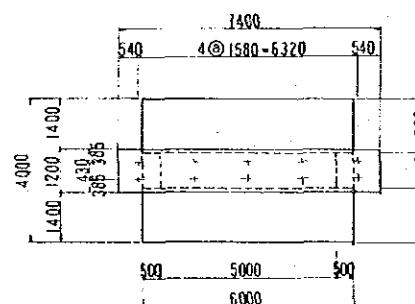


PLAN

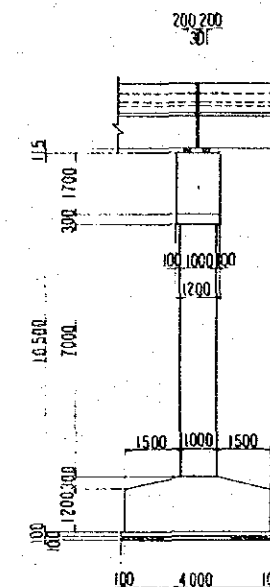


SIDE VIEW

PIER (P123)
SCALE 1:100

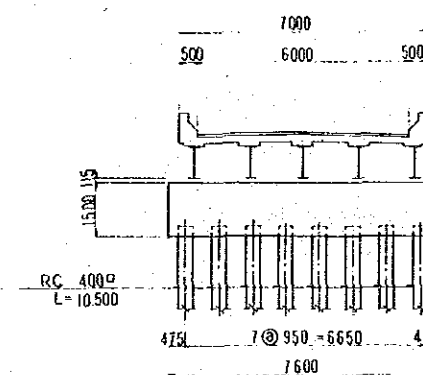


FRONT VIEW

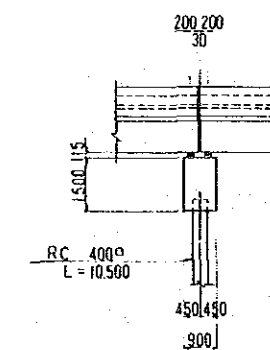


SIDE VIEW

PIER (P4)
SCALE 1:100


THE PROJECT FOR BRIDGE CONSTRUCTION IN RURAL REGION IN NORTHEAST THAILAND		
BRIDGE NO.	LAM KLANG	SHEET NO.
05 01	B DAN KHONKHOB C NAKHON RATCHASIMA	A NONSUNG OF

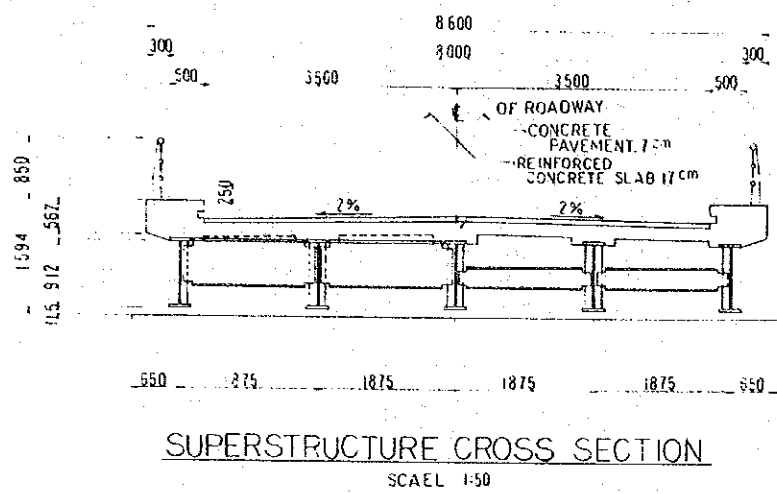

SUPERSTRUCTURE CROSS SECTION
SCALE 1:50

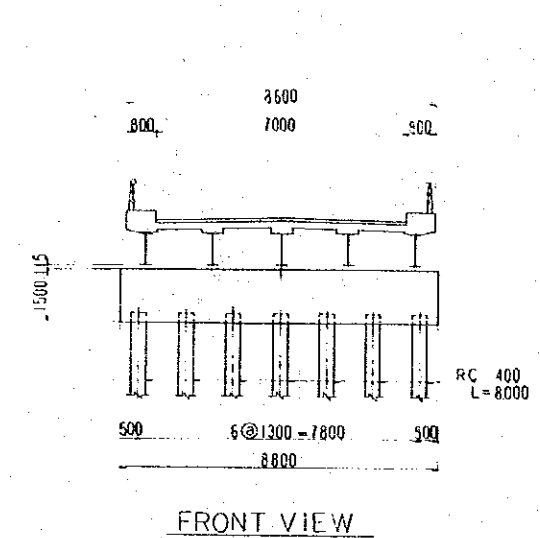


FRONT VIEW

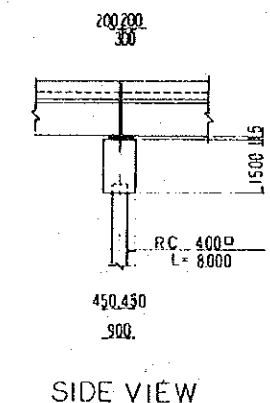


SIDE VIEW


ABOUTMENT (A12)
SCALE 1:100

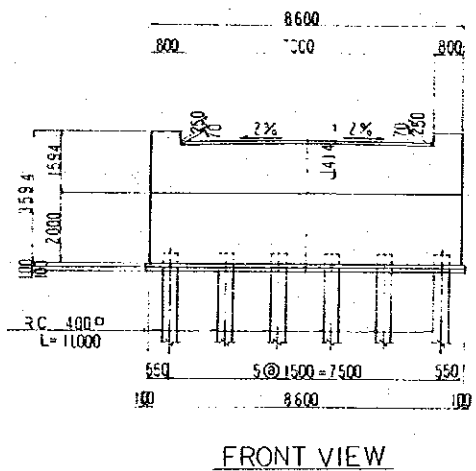


FRONT VIEW

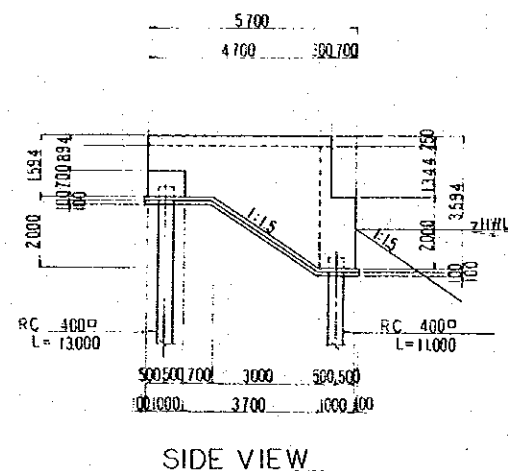

SIDE VIEW

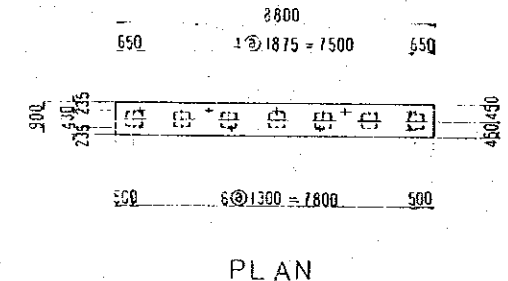


PLAN

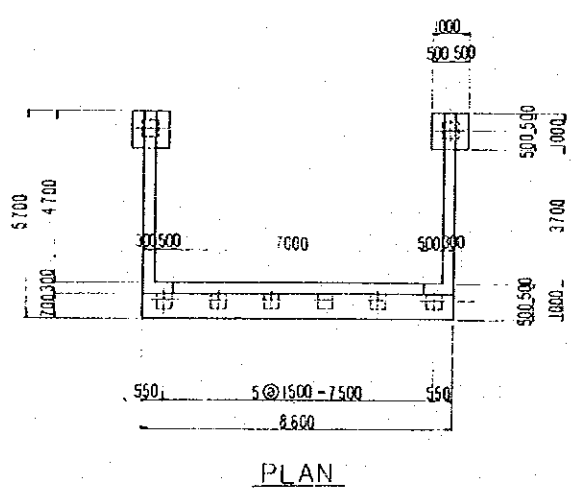


PLAN

THE PROJECT FOR BRIDGE CONSTRUCTION IN RURAL REGION IN NORTHEAST THAILAND		
BRIDGE NO.	LAM NAM MUN	SHEET NO.
05.02	S. KHAM KLANG A. PHU MU C. NAKHON RATCHABURA	07

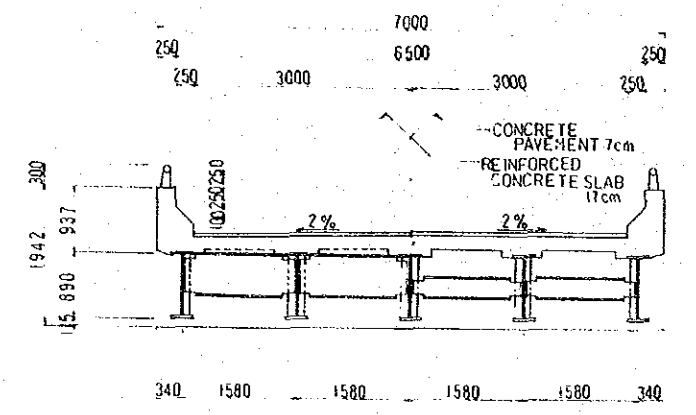


SUPERSTRUCTURE CROSS SECTION
SCALE 1:50


ABOUT MENT(A1.2)
SCALE 1:100

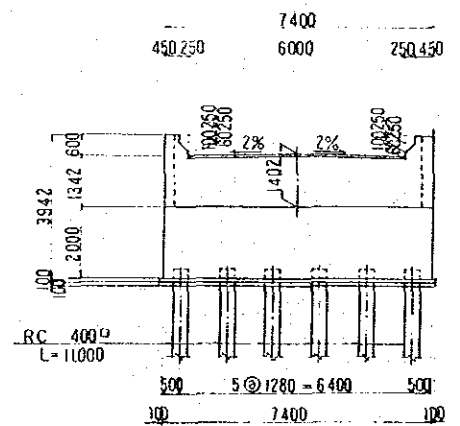


FRONT VIEW

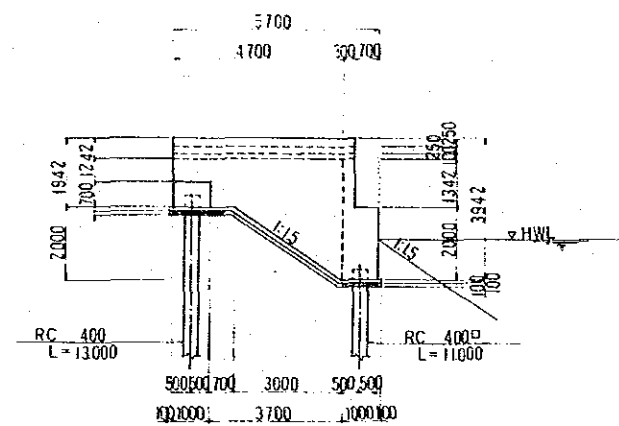

SIDE VIEW

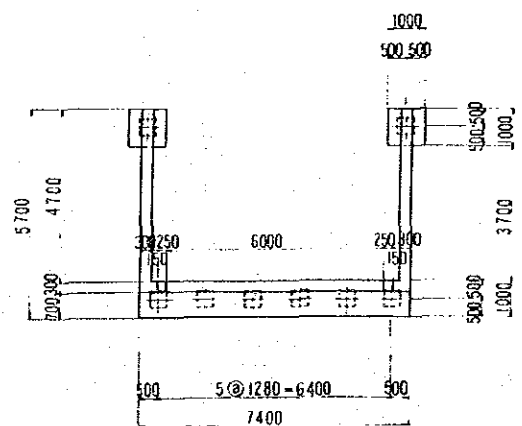


PLAN

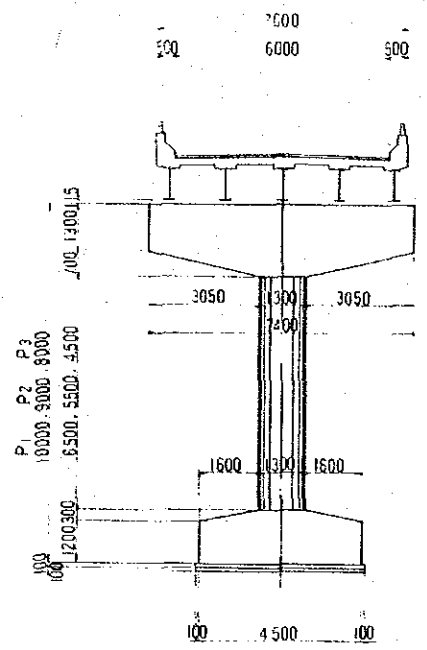


FRONT VIEW


PIRE (P123)
SCALE 1:100

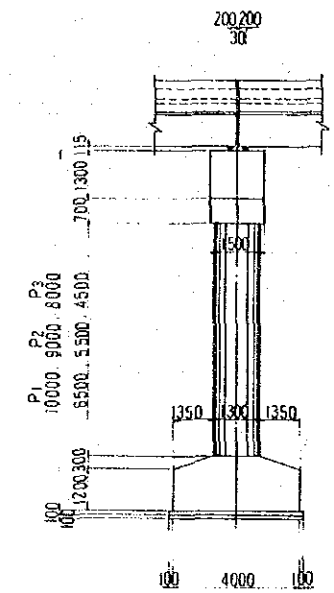

SIDE VIEW

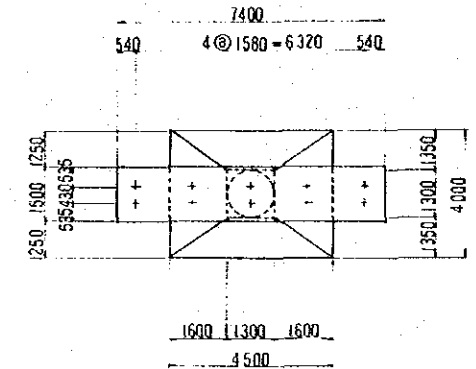


PLAN

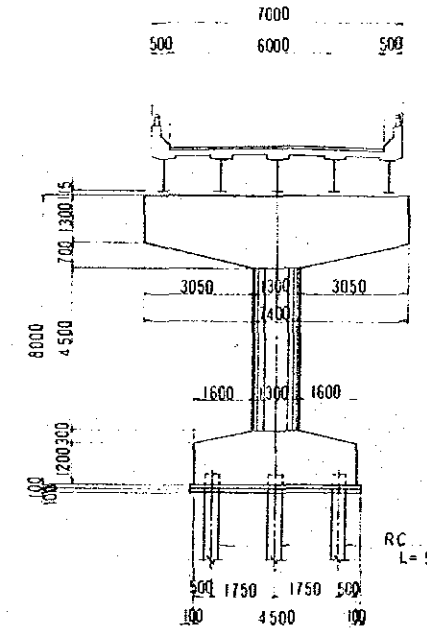


FRONT VIEW

PIRE (P4)
SCALE 1:100

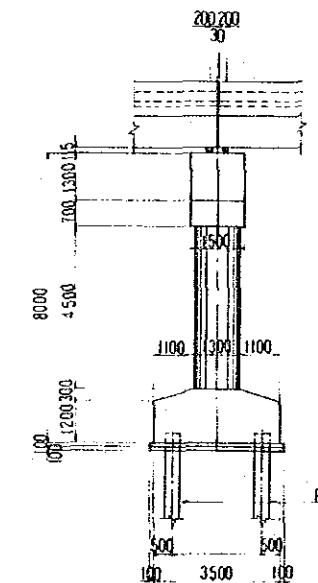


SIDE VIEW






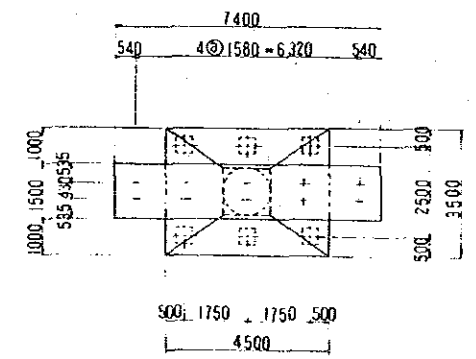


PLAN


THE PROJECT FOR BRIDGE CONSTRUCTION IN RURAL REGION IN NORTHEAST THAILAND		
BRIDGE NO.	LAM PHRA PHILOENG	SHEET NO.
05.05	B. PHRA BANG A. NAKHONBANG C. NAKHON RATCHABURI	OF

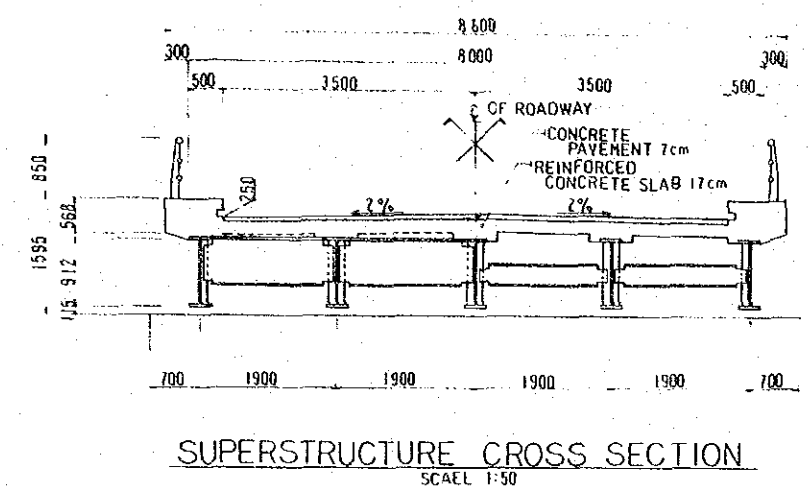




ABOUT MENT (A12)
SCAEL 1:100

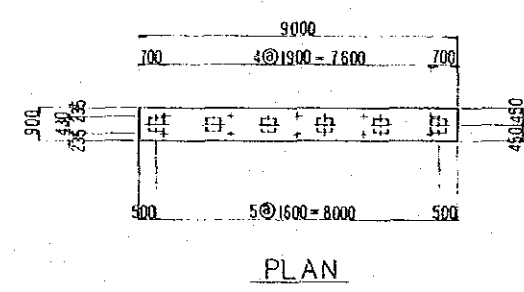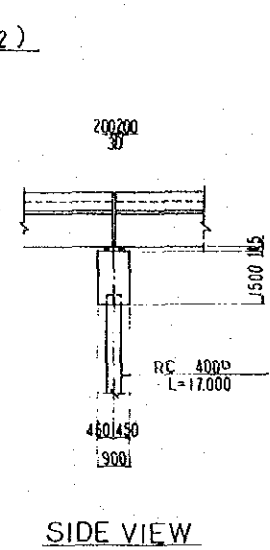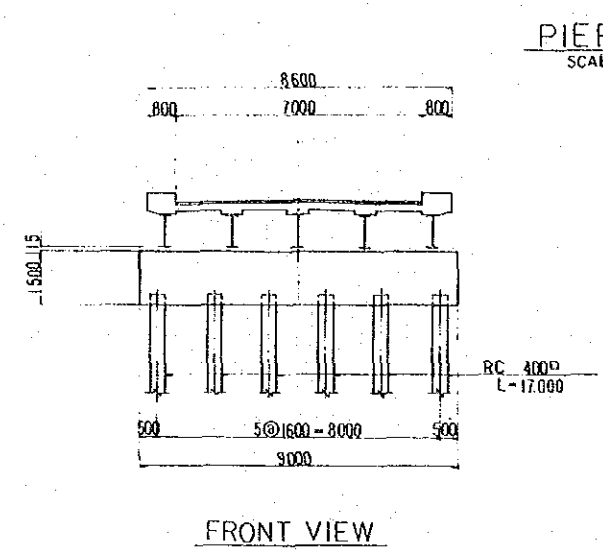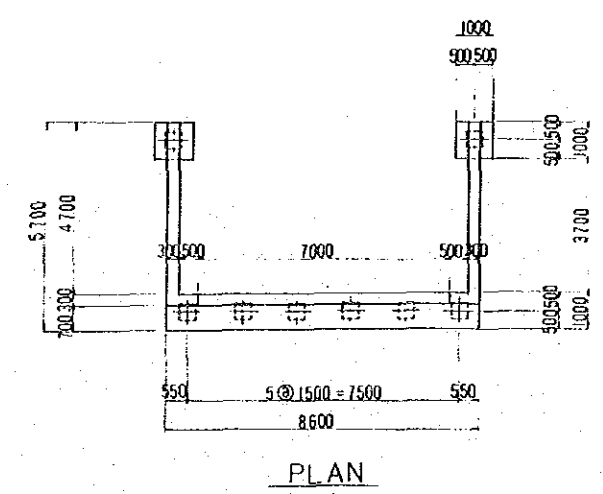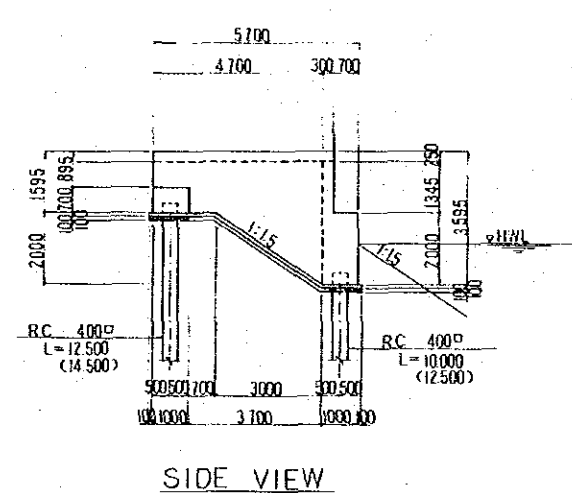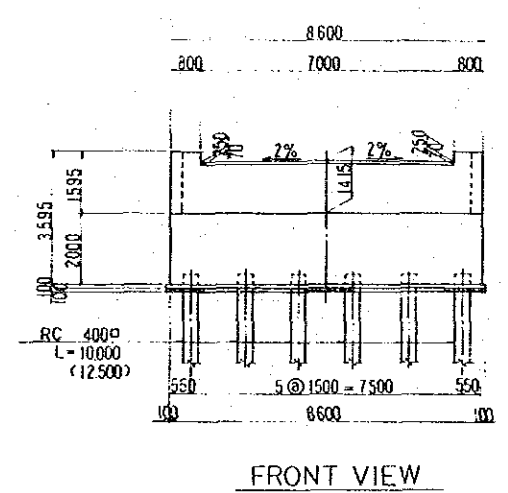




THE PROJECT FOR BRIDGE CONSTRUCTION IN RURAL REGION IN NORTHEAST THAILAND		
BRIDGE NO.	HUAI KAE	SHEET NO.
01-01	B. DAN TAE C. KALABIN	OF

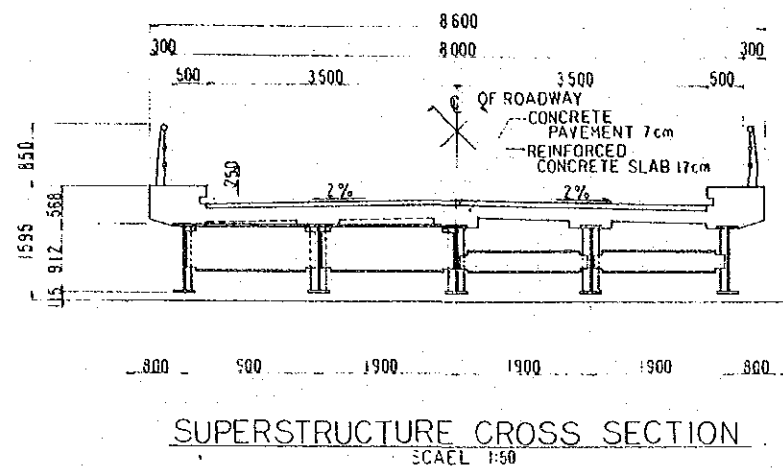


ABOUT MENT (A12)
SCALE 1:100

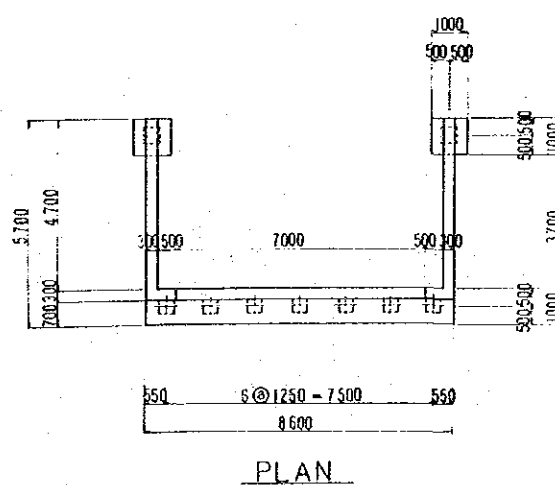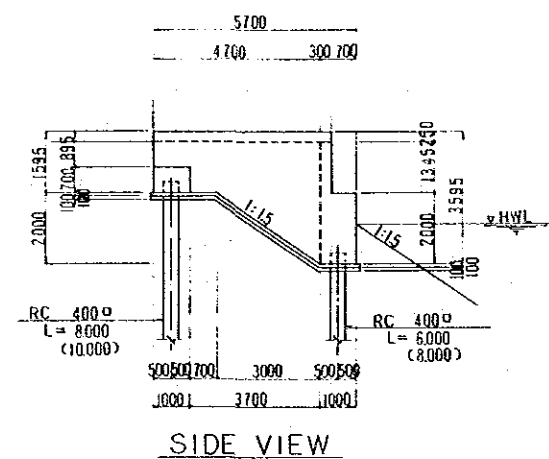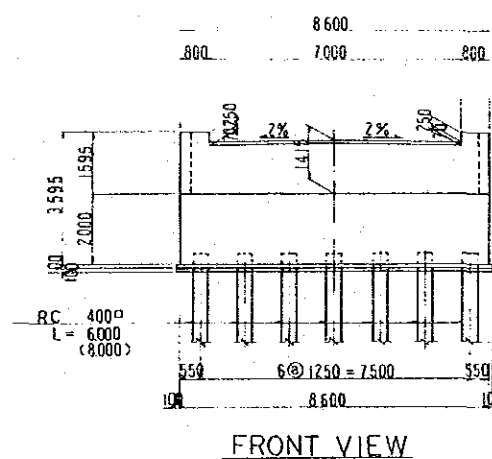

PIER (P1)
SCALE 1:100

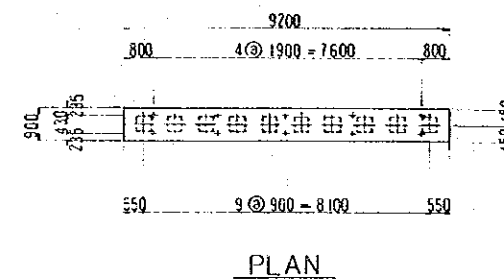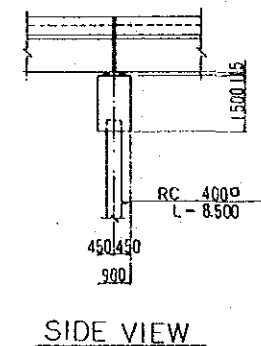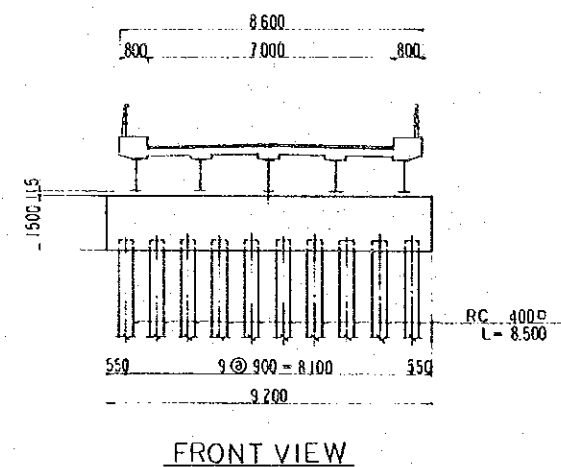

THE PROJECT FOR BRIDGE CONSTRUCTION IN RURAL REGION IN NORTHEAST THAILAND		
BRIDGE NO.	LAM SOM	SHEET NO.
15 07	B KHANUAN C USON RATCHATHANI	01

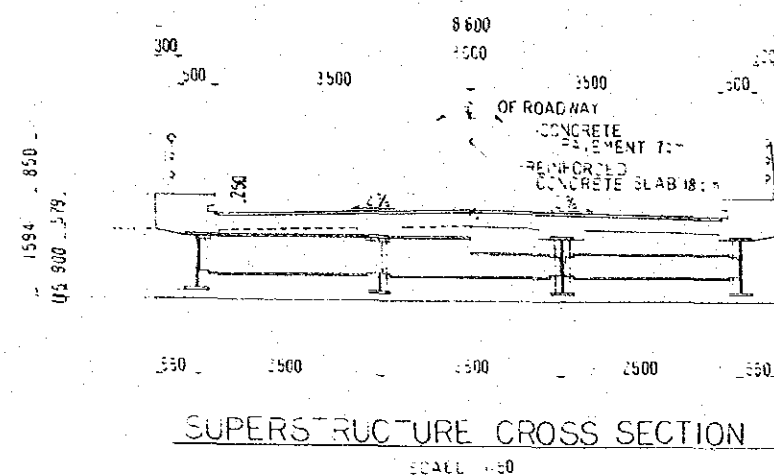


SUPERSTRUCTURE CROSS SECTION


SCALE 1:50

ABOUT MENT (1:2)


SCALE 1:100

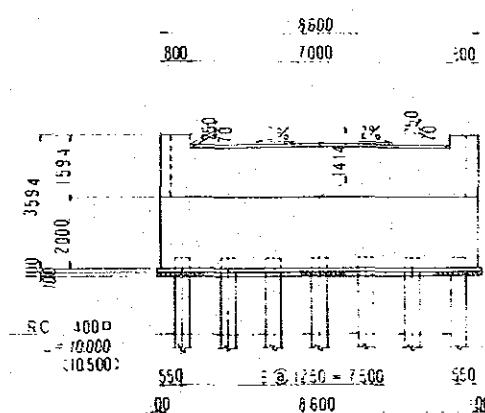

FRONT VIEW

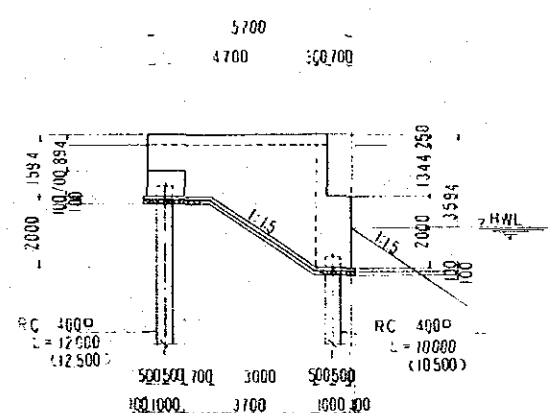


SIDE VIEW

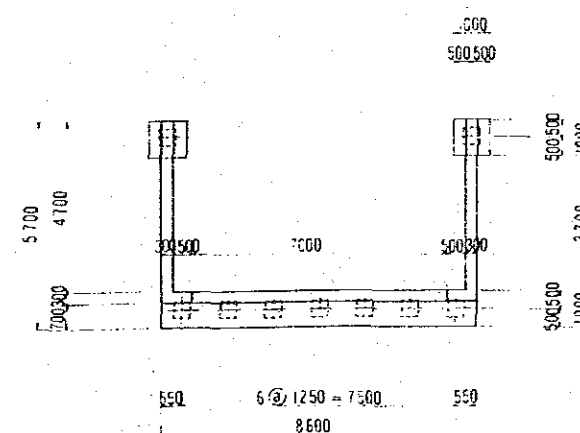


PLAN

PIER (P12)


SCALE 1:50

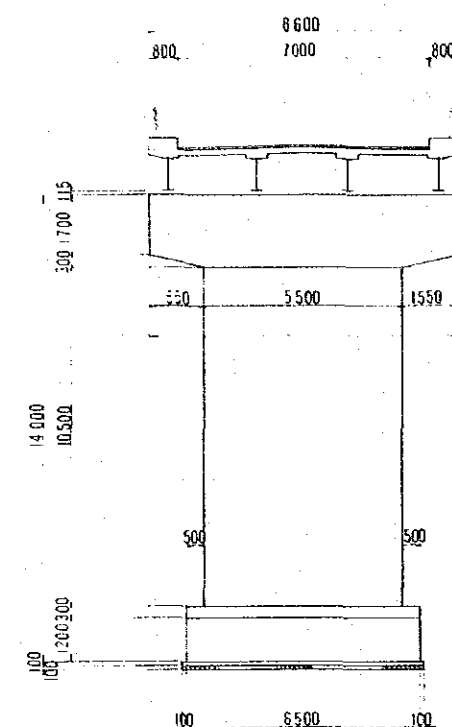

FRONT VIEW

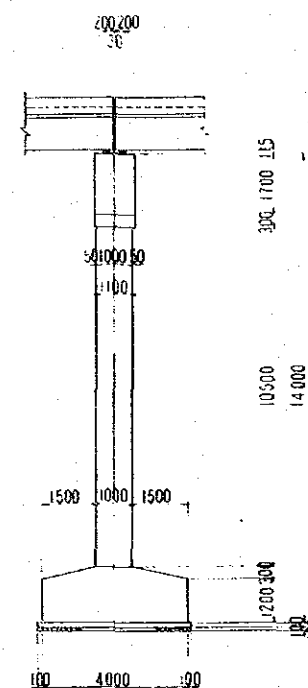


SIDE VIEW

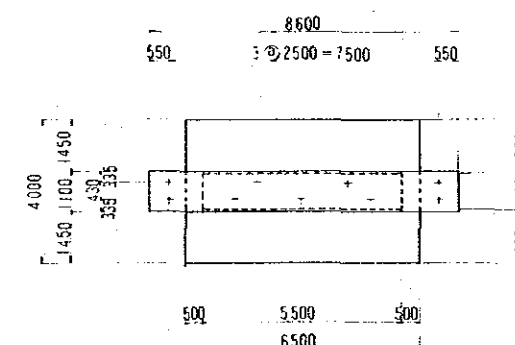


PLAN

APPROACH ROAD AND GROUTED RIP-RAP


APPROACH ROAD PROFILE グループ II

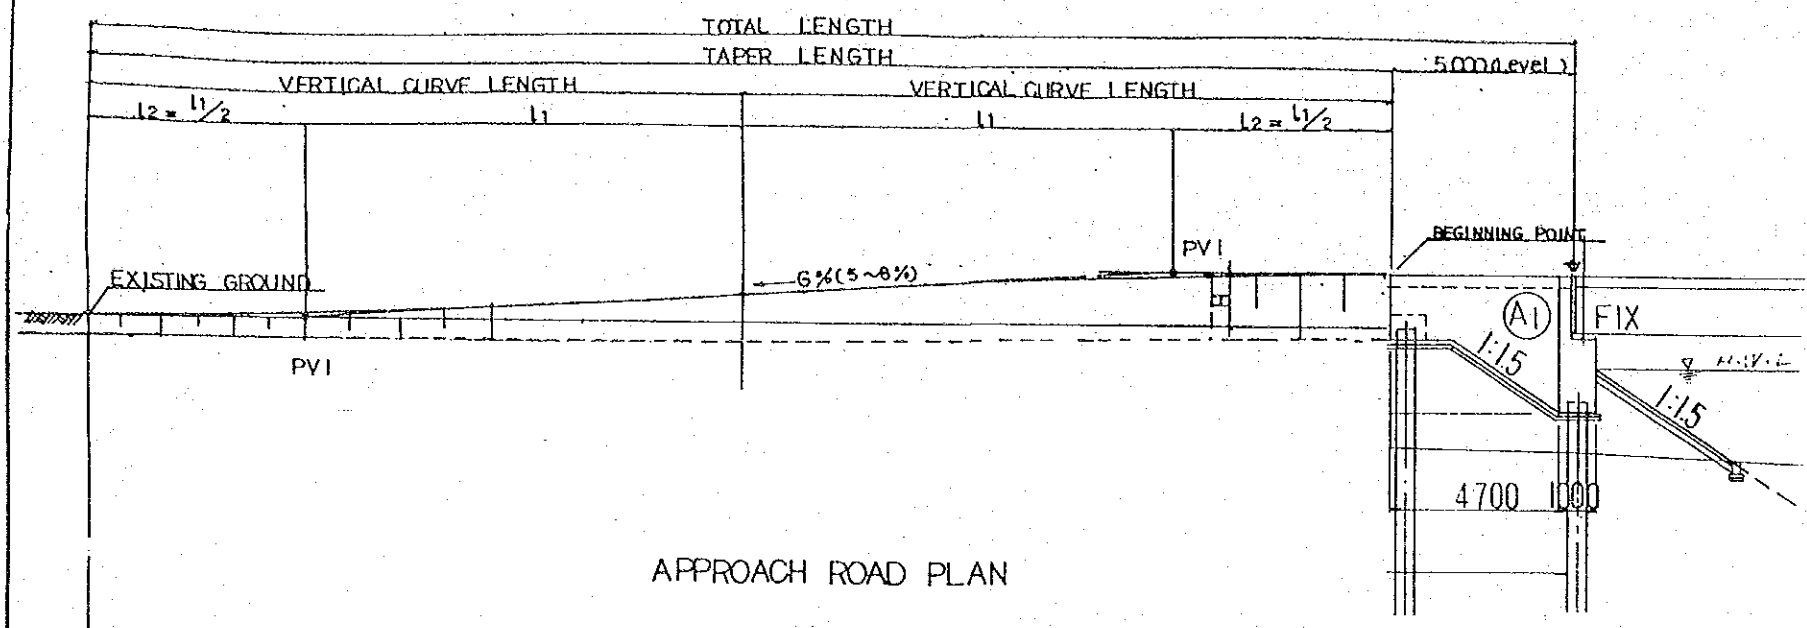


APPROACH ROAD PLAN

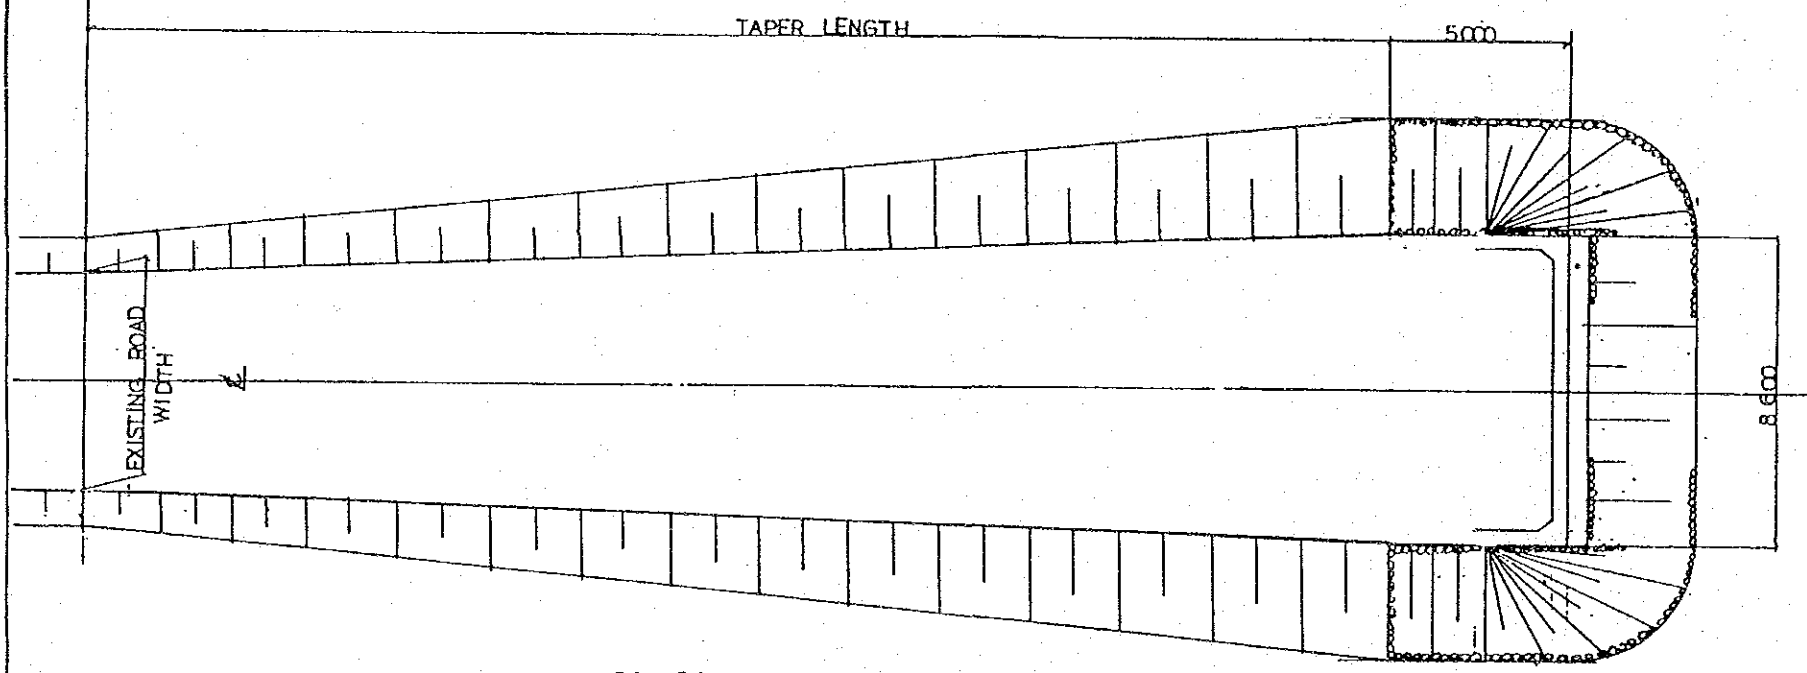

CROSS SECTION OF APPROACH

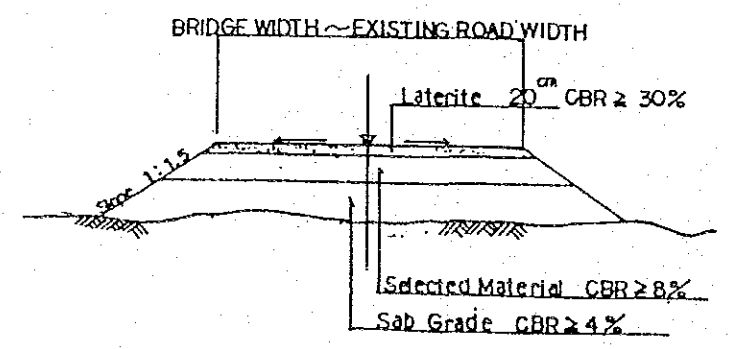

GROUTED RIP-RAP (PROTECTION)

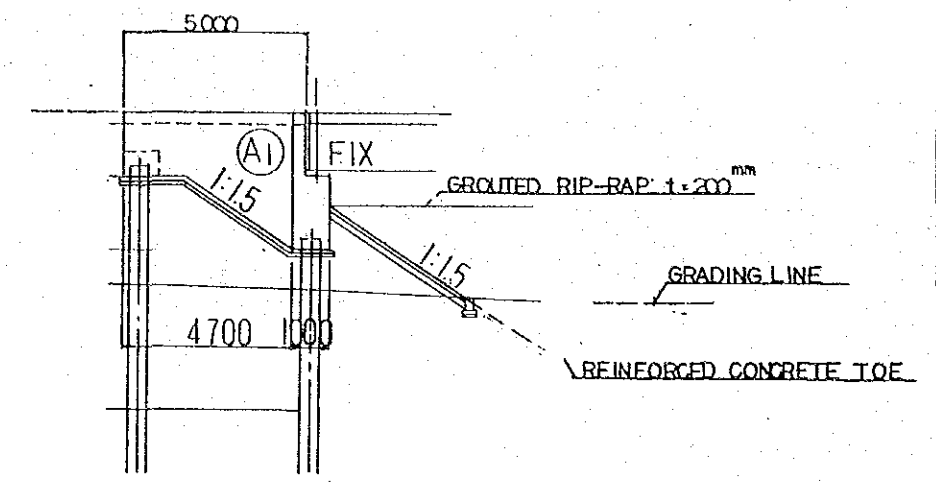

JICA