





F. DRAWINGS OF MONITORING STATIONS

F.3 Site C

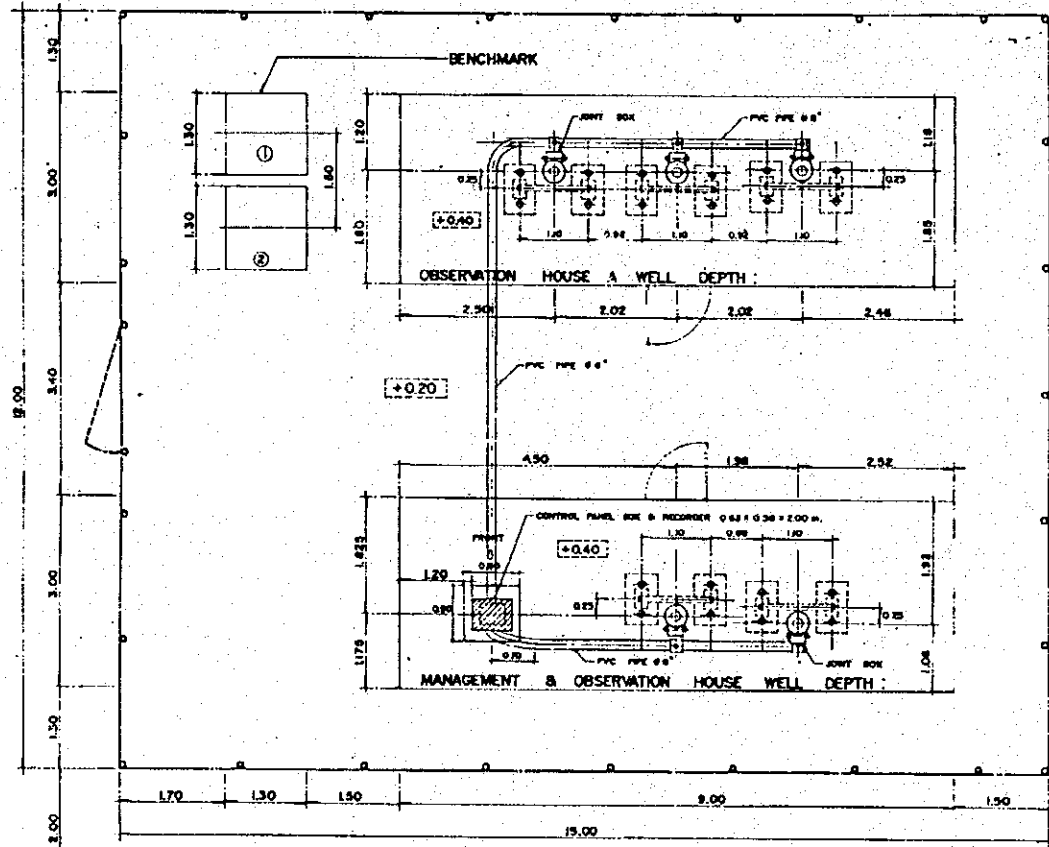


LAYOUT PLAN OF THE OBSERVATION HOUSE SITE C (KLONG KRU)




ROAD ±0.00

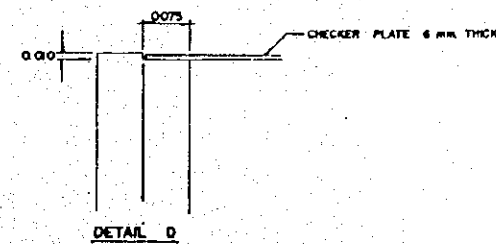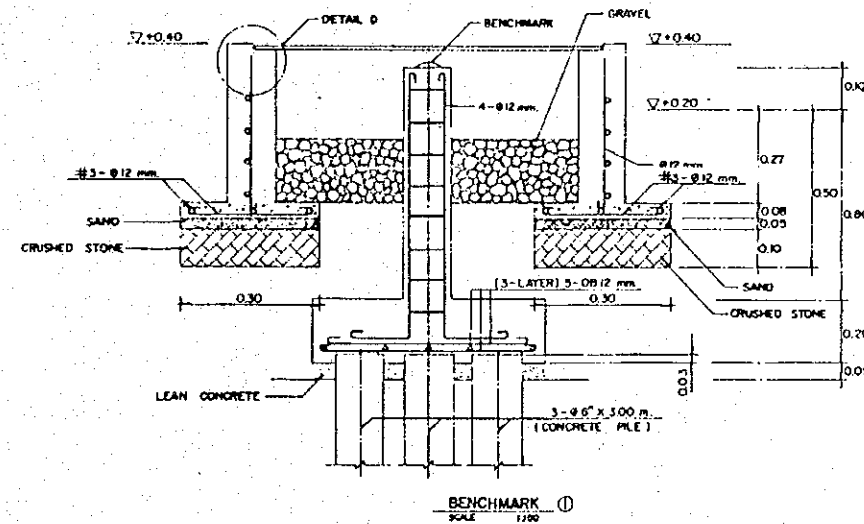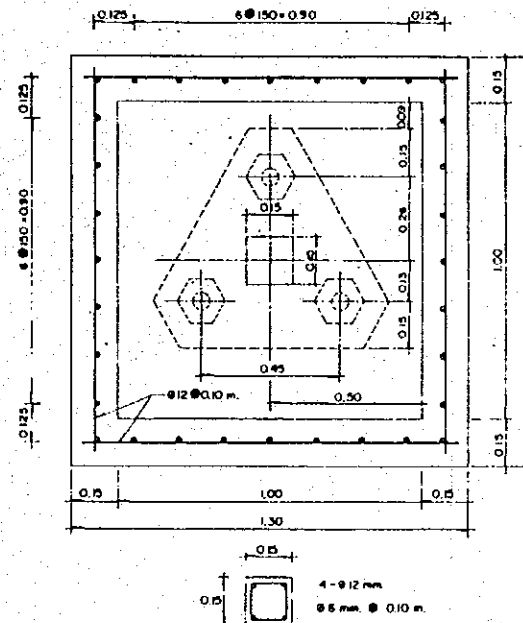


PROJECT: SITE C (KLONG KRU)		
SHOWN	LAYOUT PLAN	REVISION
SCALE	1:50	① 7-6-93
DATE	19-5-93	
CONTRACTOR	SIAM TONE CO., LTD.	DWG. NO. 1/4

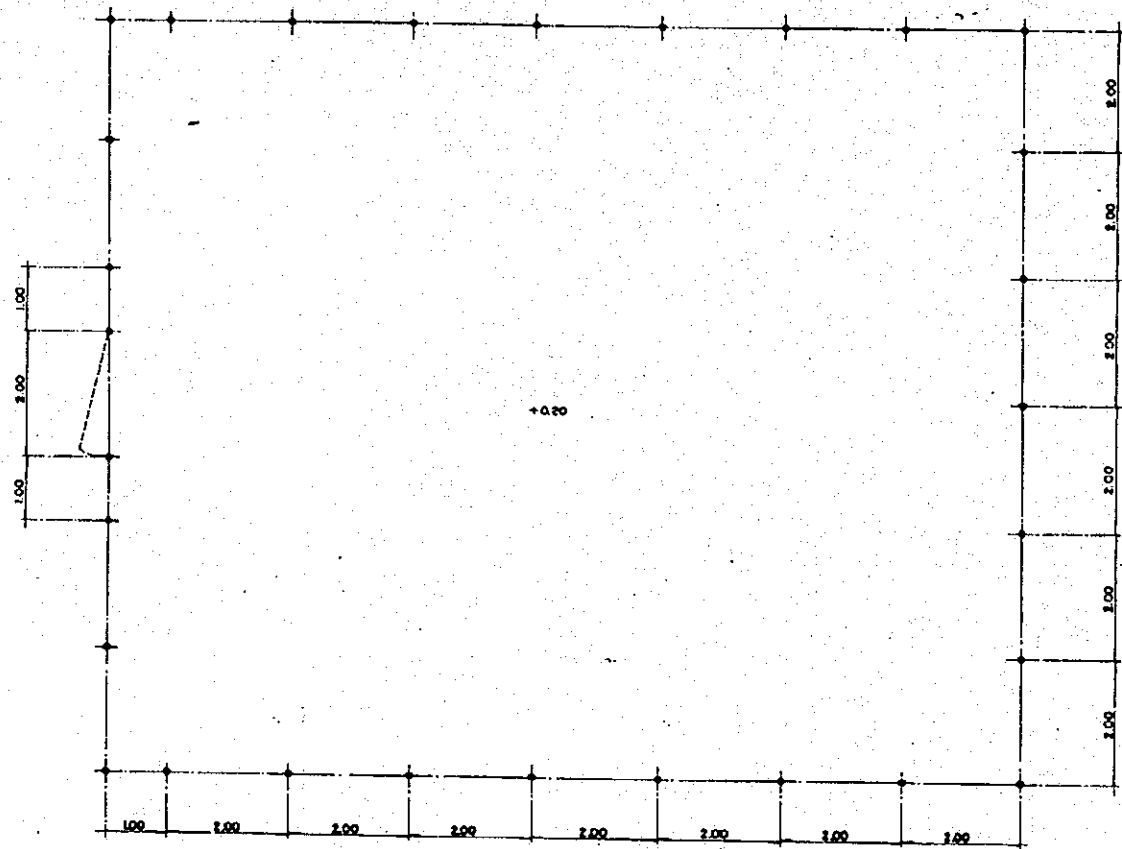




STEEL NET FENCE  
SCALE 1:50

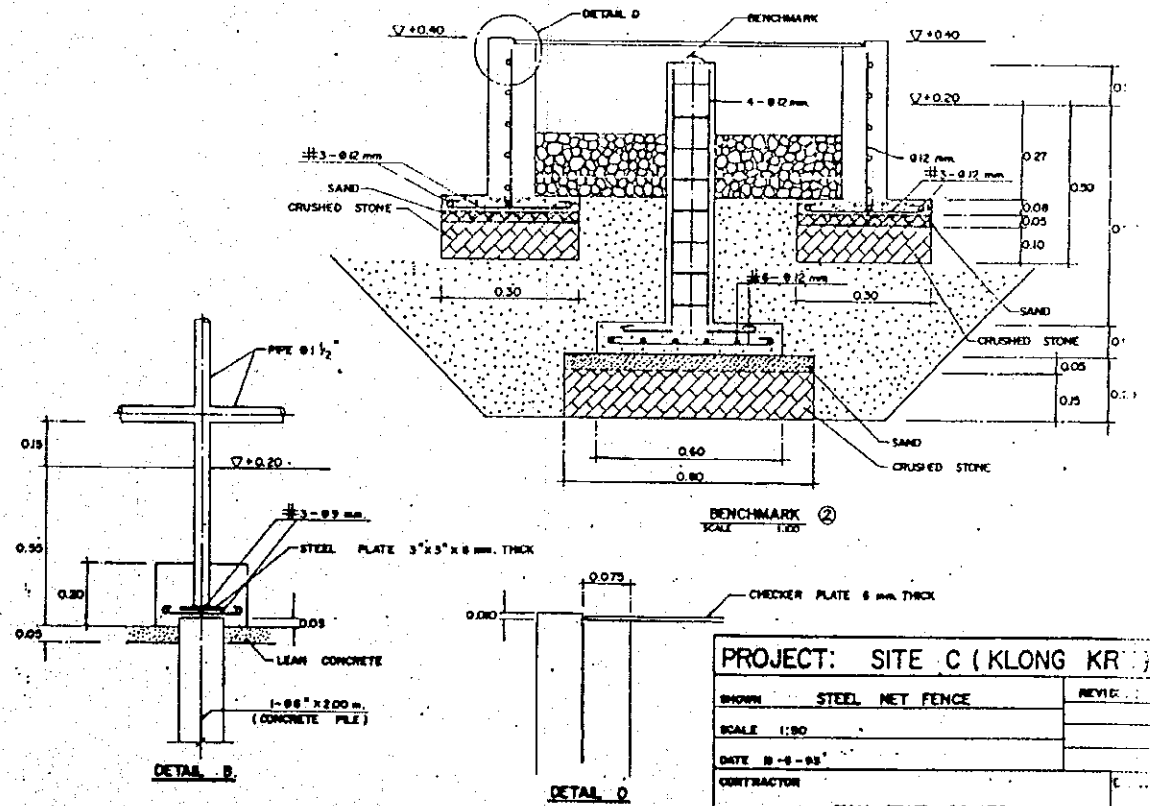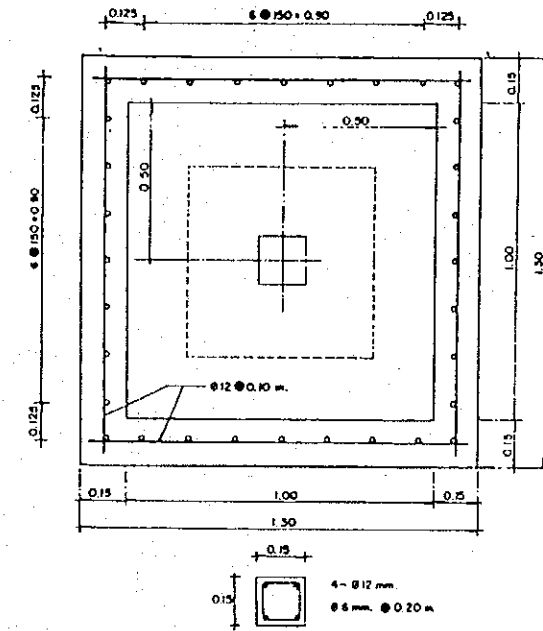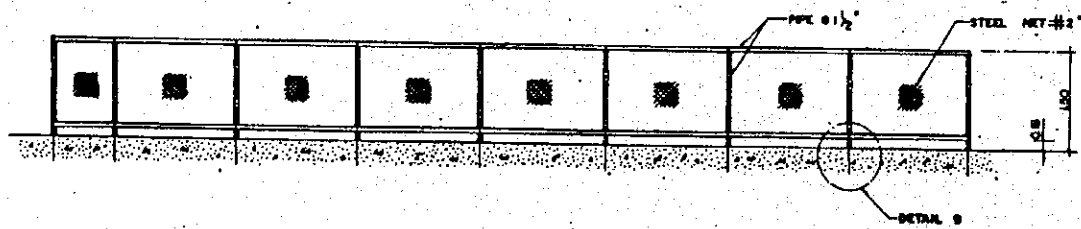


PROJECT: SITE C (KLONG KR...)	
SHOWN: STEEL NET FENCE	REVIEW:
SCALE: 1:50	
CONTRACTOR: SIAM TONE CO., LTD.	

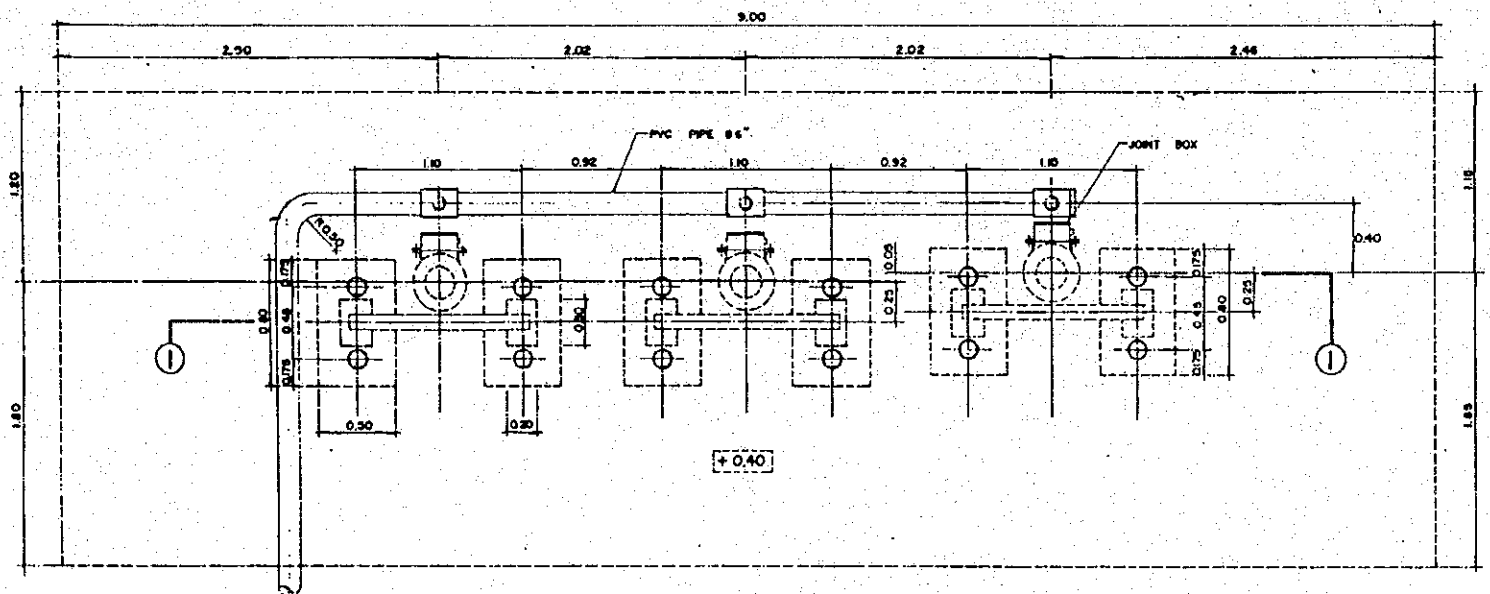

**OBSERVATION HOUSE A**  
SCALE 1:20

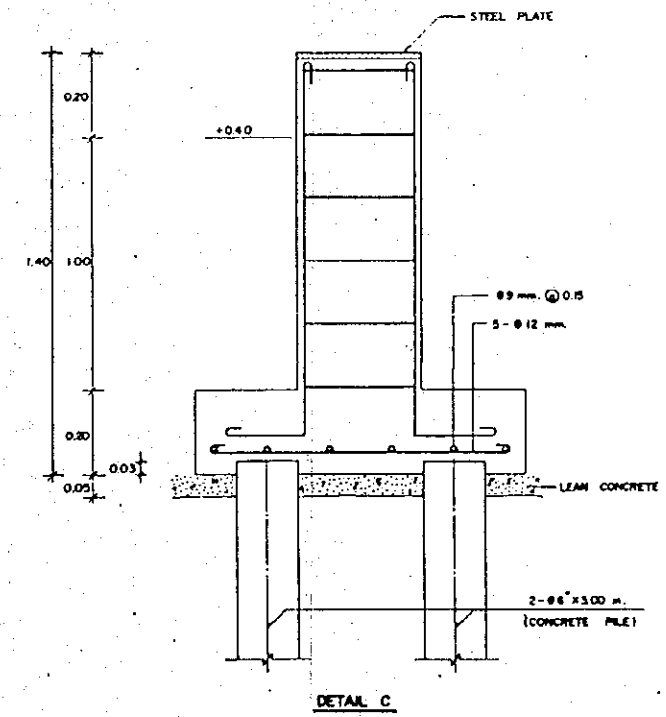
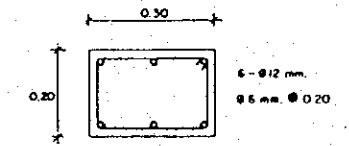
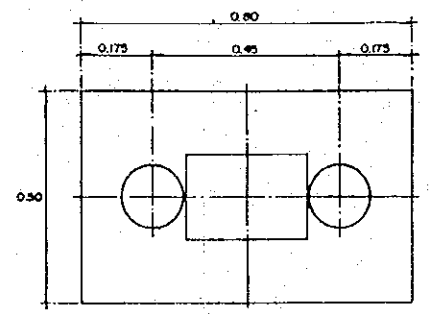


**DETAIL C**

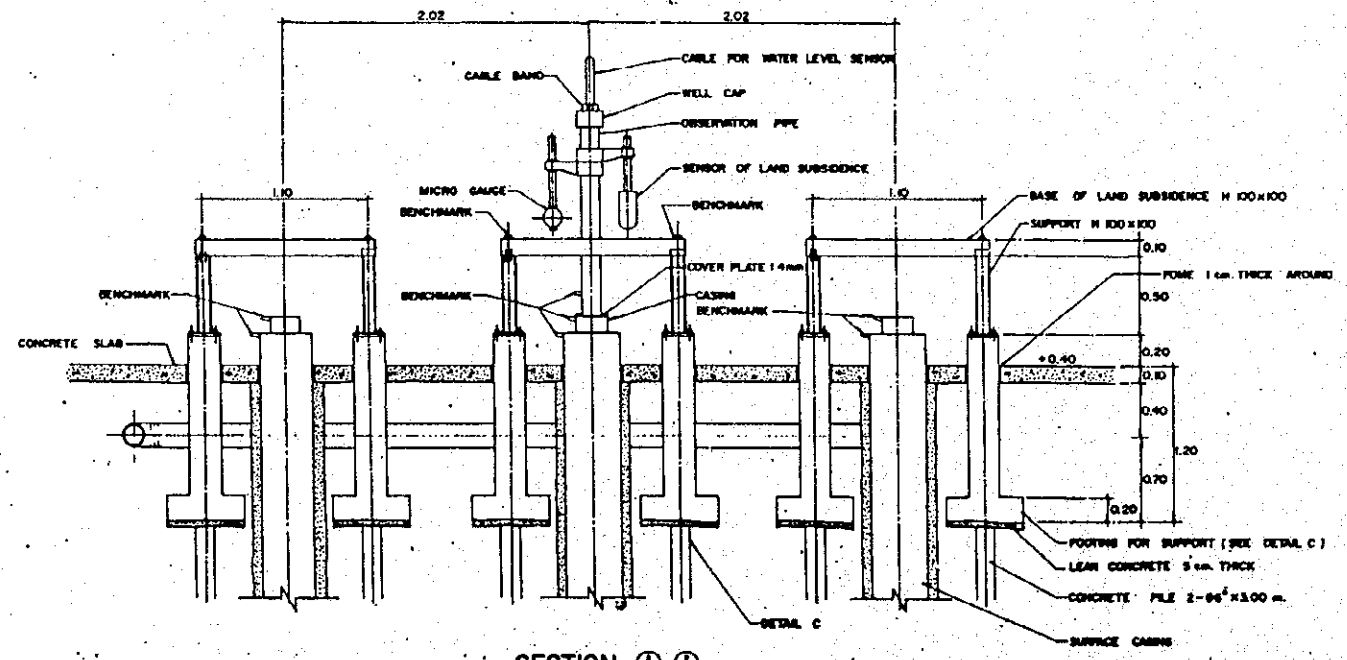


**SECTION ①-①**

<b>PROJECT: SITE C (KLONG KRU)</b>	
SHOWS DETAIL OF EQUIPMENT SETTING OF OBSERVATION HOUSE A	REVISION
SCALE 1:20	① 6-5-55
DATE 6-5-55	② 7-6-55
CONTRACTOR	DWG. NO.
<b>SIAM-TONE CO., LTD.</b>	<b>3/4</b>
<small>9/75 Mod (Ea) (S) Supp. Vol. Prod. Dept., Bangkok, Siam-Tone Co., Ltd. No. 54518-500 Tel. 545504</small>	

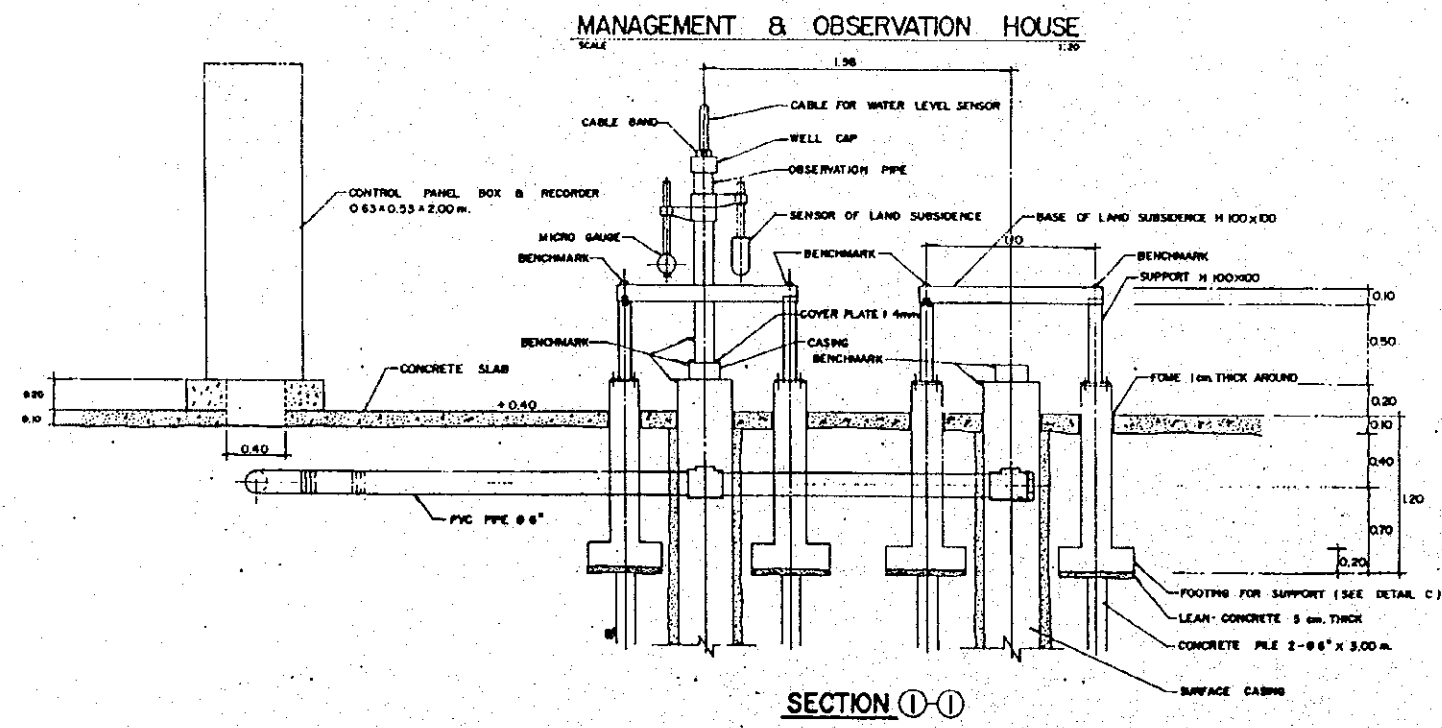
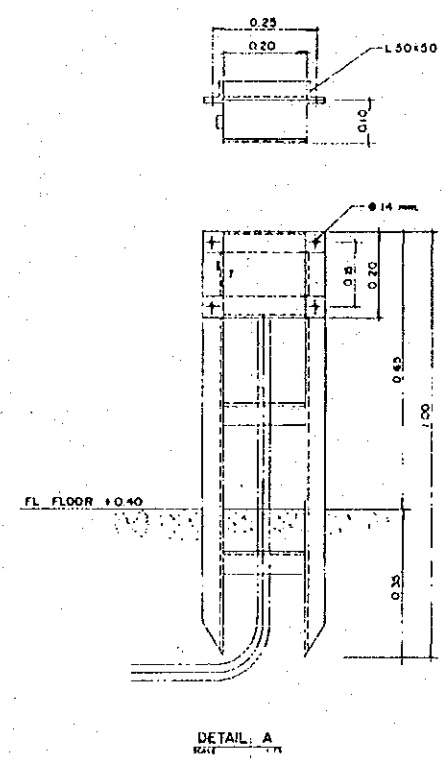
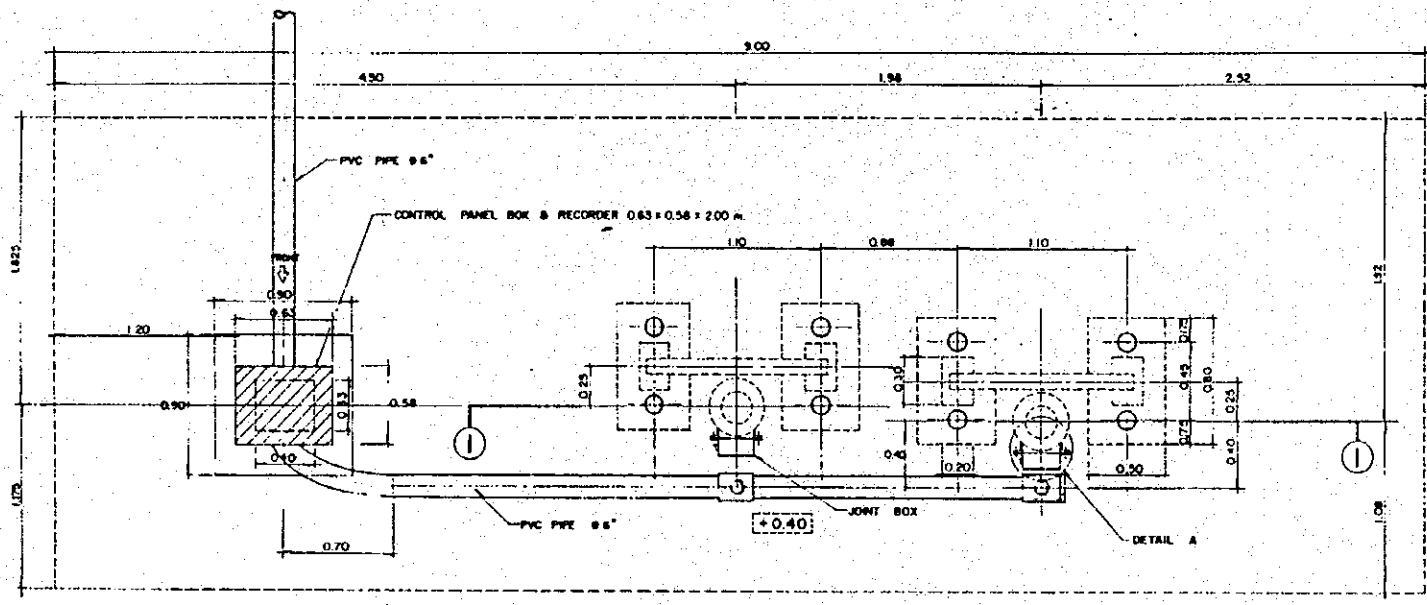


PROJECT: SITE C (KLONG KRU)	
DETAIL OF EQUIPMENT SETTING	
SHOWN OF MANAGEMENT & OBSERVATION HOUSE	REVISION
SCALE 1:20	① 7-6-93
DATE 19-3-93	
CONTRACTOR	DWG. NO.
SIAM TONE CO., LTD.	4/4


37/8 Moo 612A/51 Bangna - Sea Road, Bangkok, Siam 10740 Tel. 323374

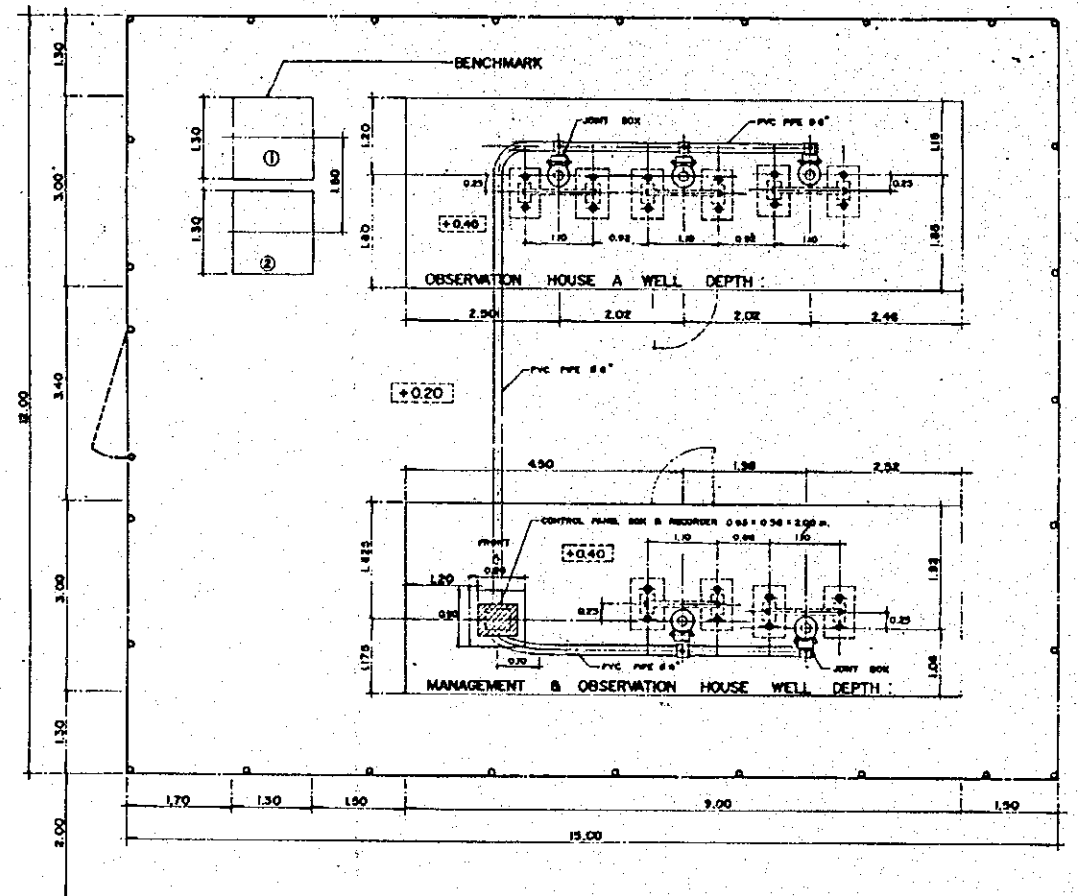


LAYOUT PLAN OF THE OBSERVATION HOUSE SITE C (KLONG KRU)  
SCALE 1:20

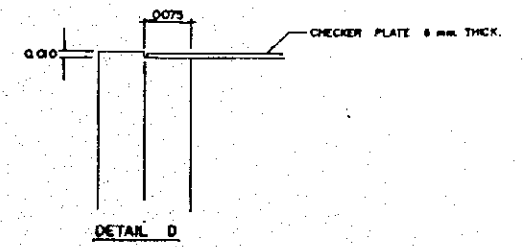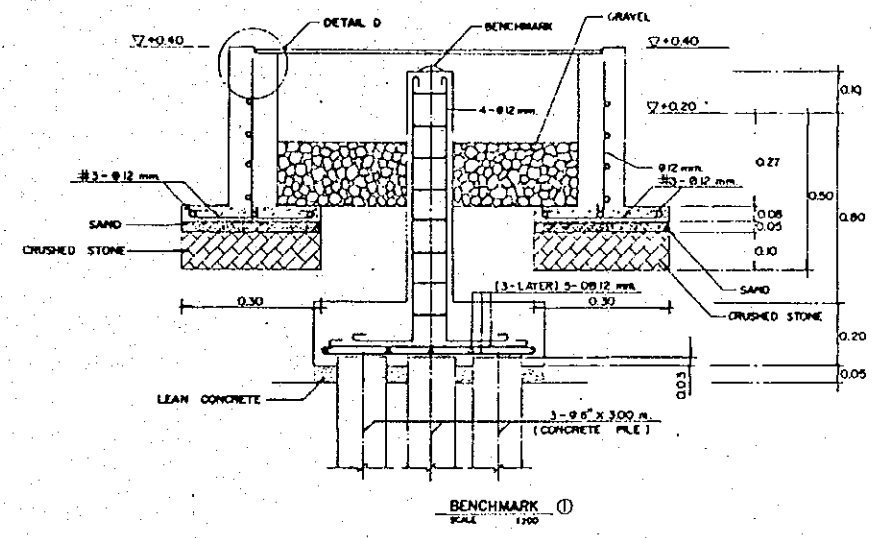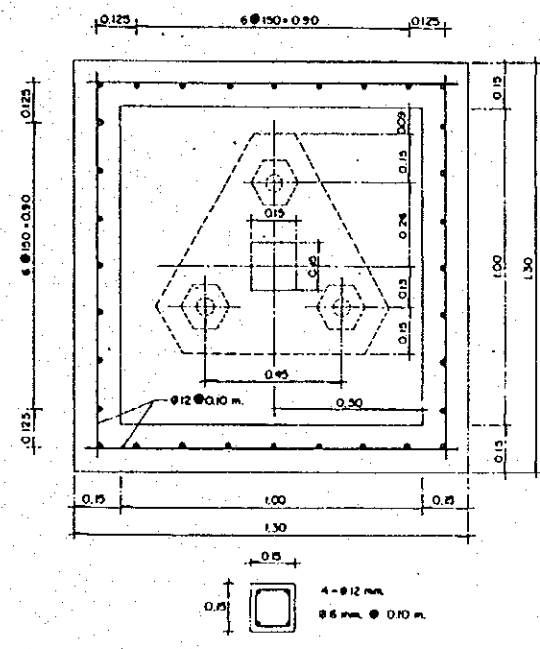



PROJECT: SITE C (KLONG KRU)		
SHOW	LAYOUT PLAN	REVISION
SCALE	1:20	① 7-6-95
DATE	19-5-95	
CONTRACTOR	SIAM TONE CO., LTD.	DWG. NO. 1/4
<small>5/13 Mass 18 m. 153 Bangkok - New Road, Bangkok, Telephone 02-440 375104</small>		

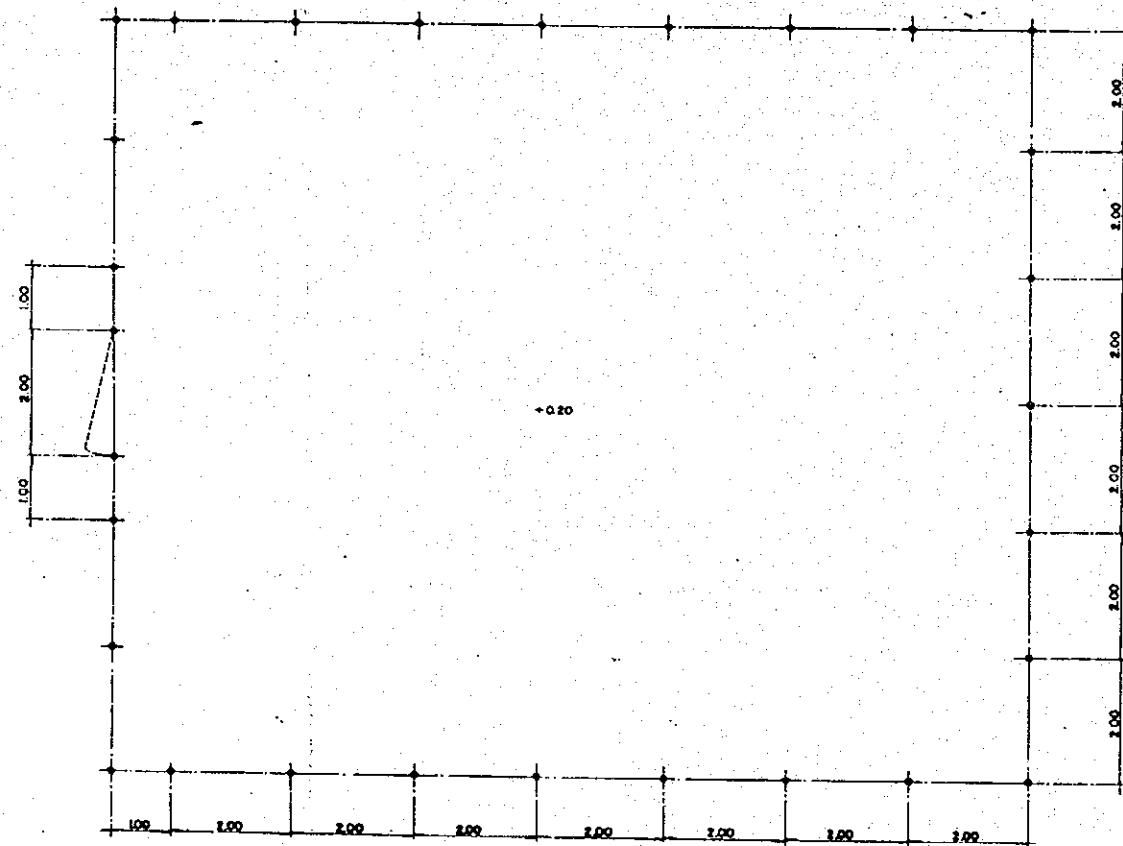


STEEL NET FENCE  
SCALE 1:30

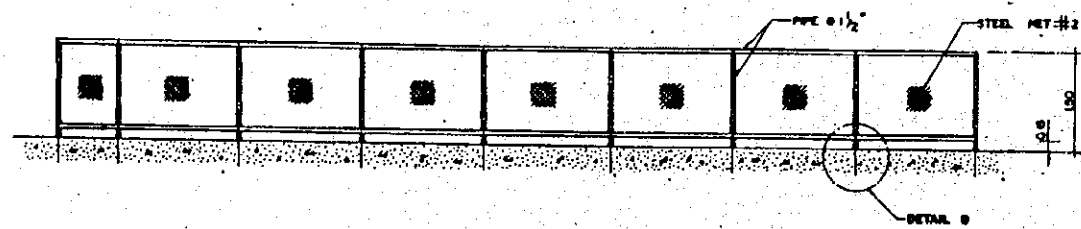


DETAIL B

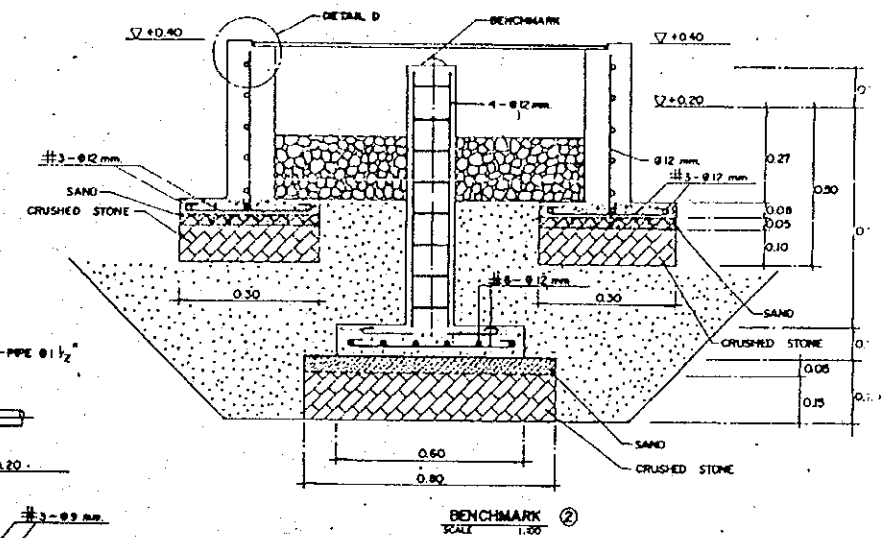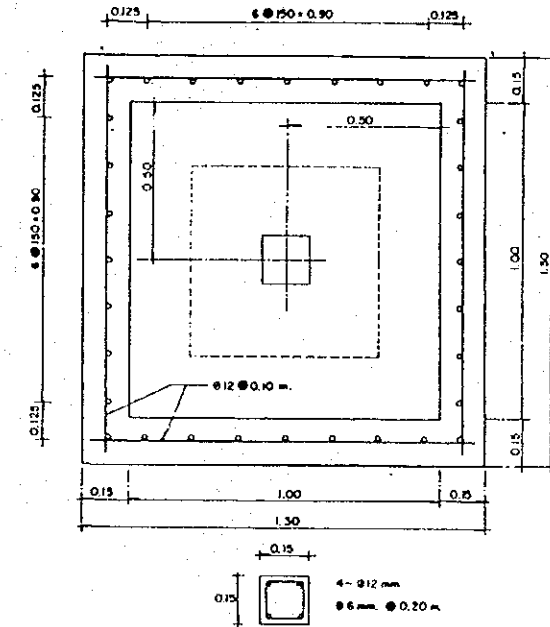

BENCHMARK  
SCALE 1:30




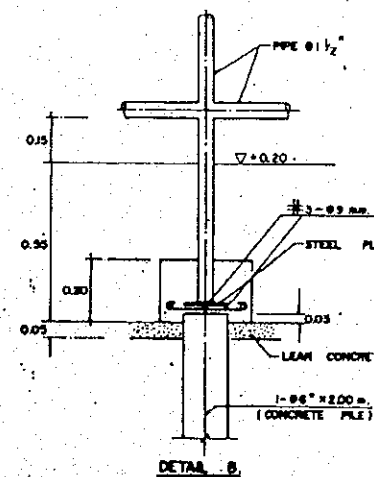


DETAIL B

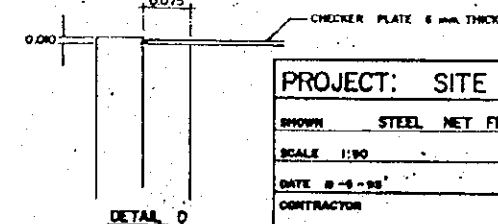


DETAIL D

PROJECT: SITE C (KLONG KR)		
SHOWN	STEEL NET FENCE	REVIC
SCALE	1:30	
CONTRACTOR	SIAM TONE CO., LTD.	

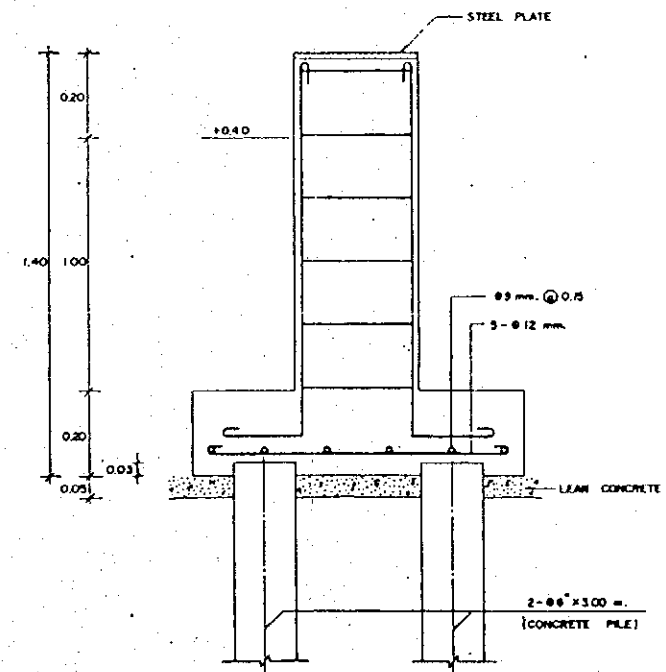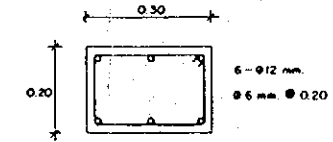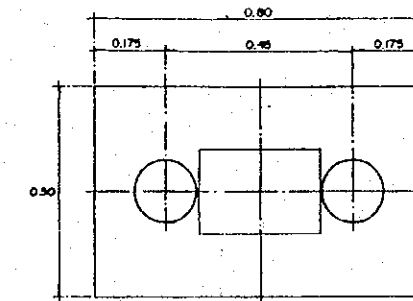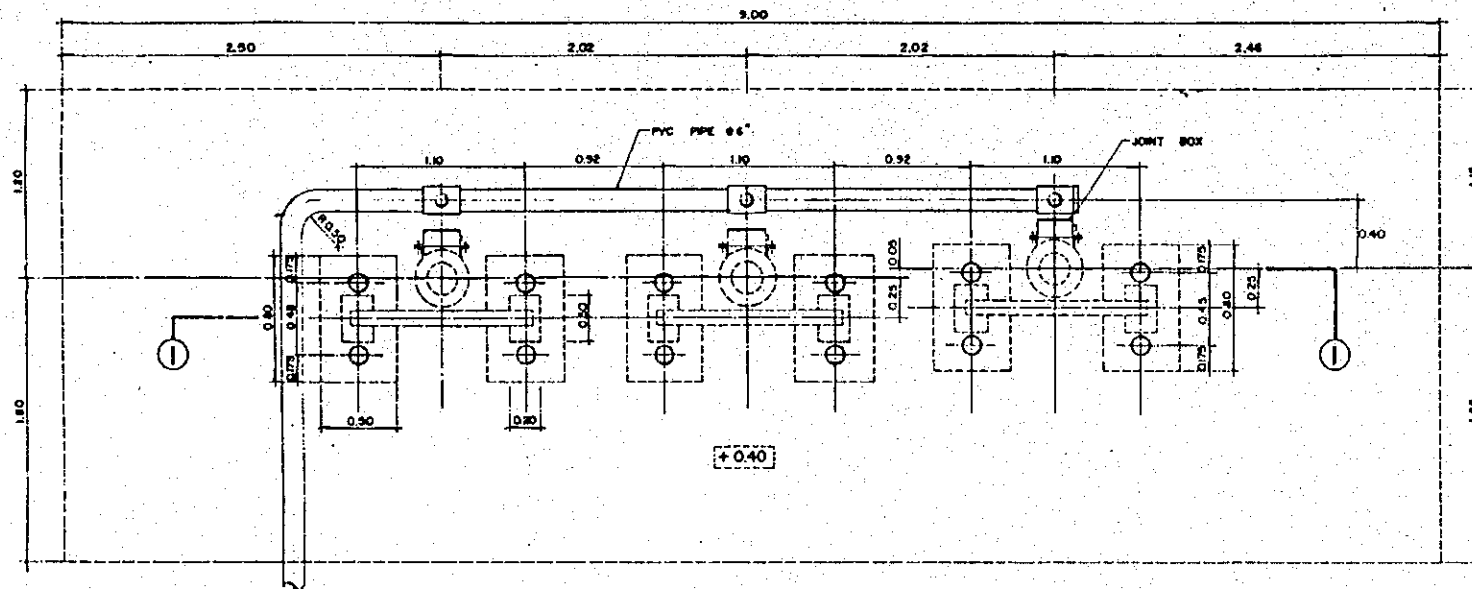



OBSERVATION HOUSE A  
SCALE 1/20

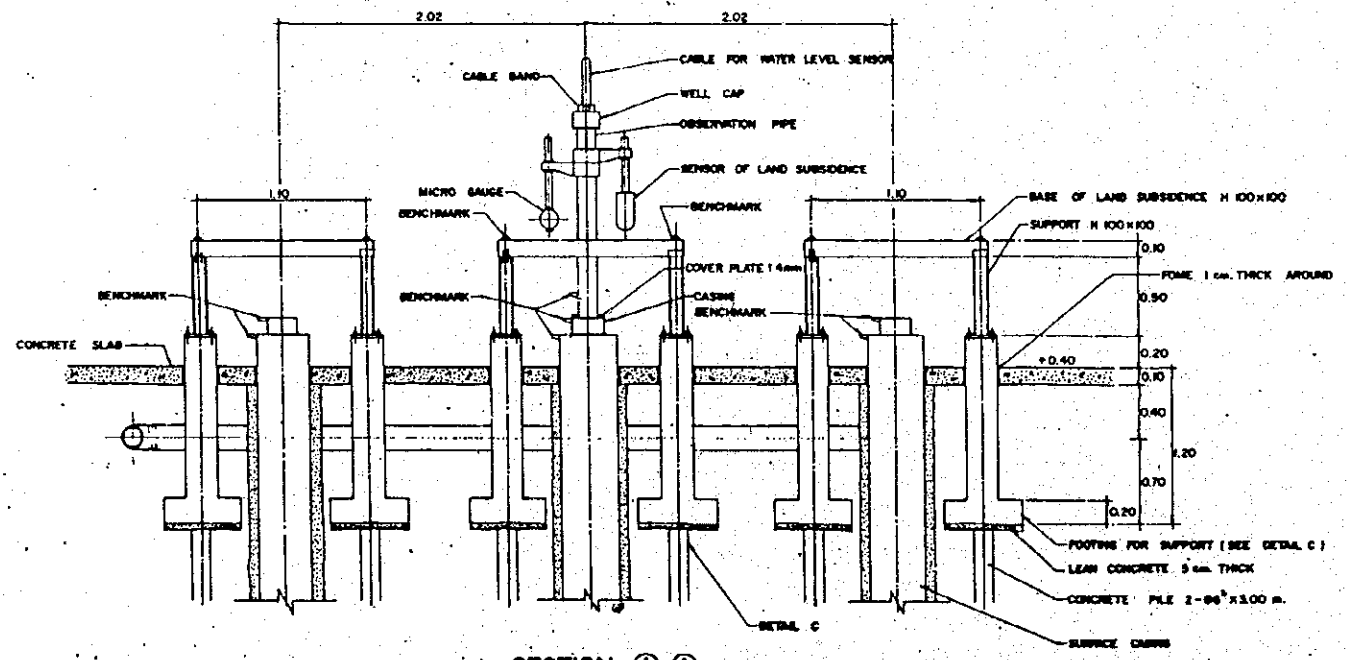


SECTION 1-1

PROJECT: SITE C (KLONG KRU)	
DESIGN BY: BETA OF EQUIPMENT	REVISION
SHOWN: SETTING OF OBSERVATION HOUSE A	① 6-5-55
SCALE: 1:20	② 7-6-55
DATE: 11-5-55	
CONTRACTOR: SIAM TONE CO., LTD.	DWG. NO.: 3/4




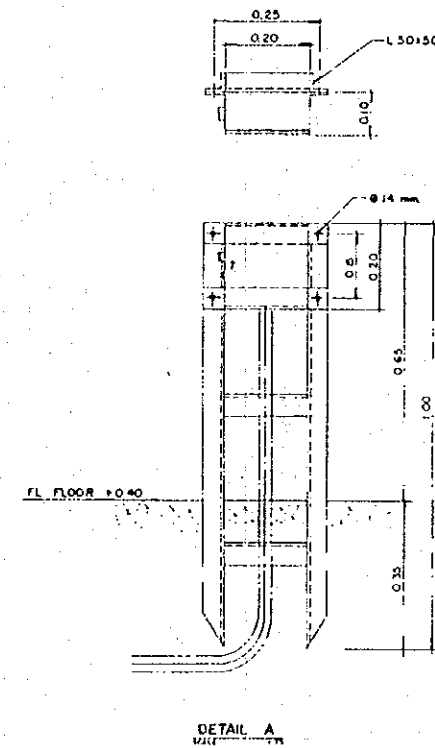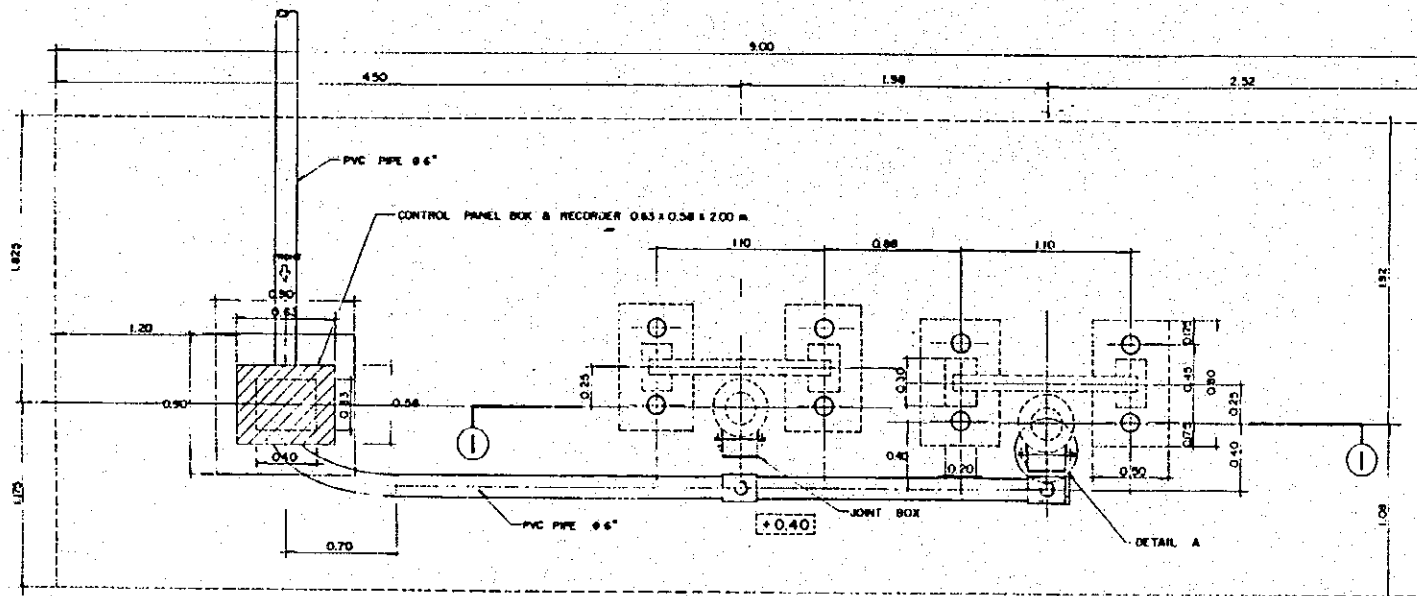




**MANAGEMENT & OBSERVATION HOUSE**  
SCALE 1/20

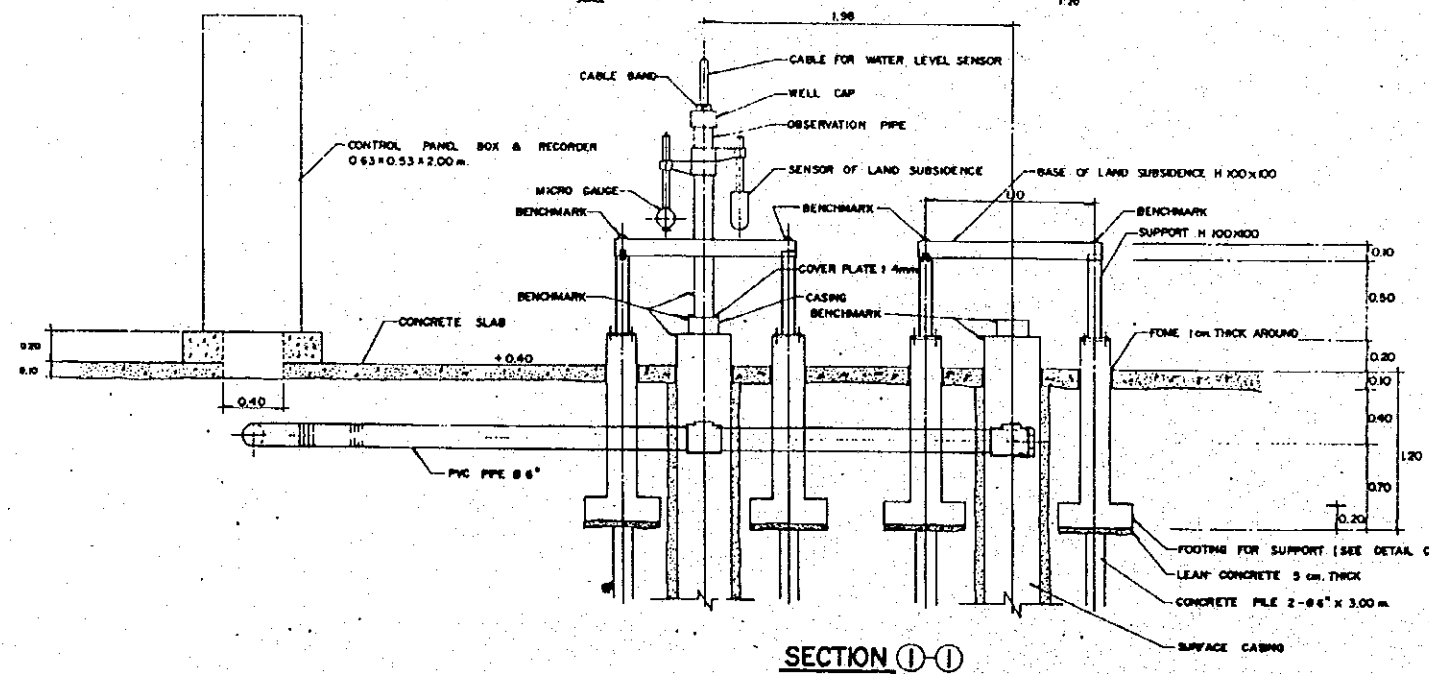


PROJECT: SITE C (KLONG KRUI)	
DETAIL OF EQUIPMENT SETTING SHOWN OF MANAGEMENT & OBSERVATION HOUSE	REVISION ① 7-6-93
SCALE 1:20	
DATE 19-5-93	
CONTRACTOR SIAM TONE CO., LTD.	DWG. NO. 4/4
S/O. No. 6 (11-13) Bangkok - West Road, Bangkok, Telephone: 02290 Fax: 923304	

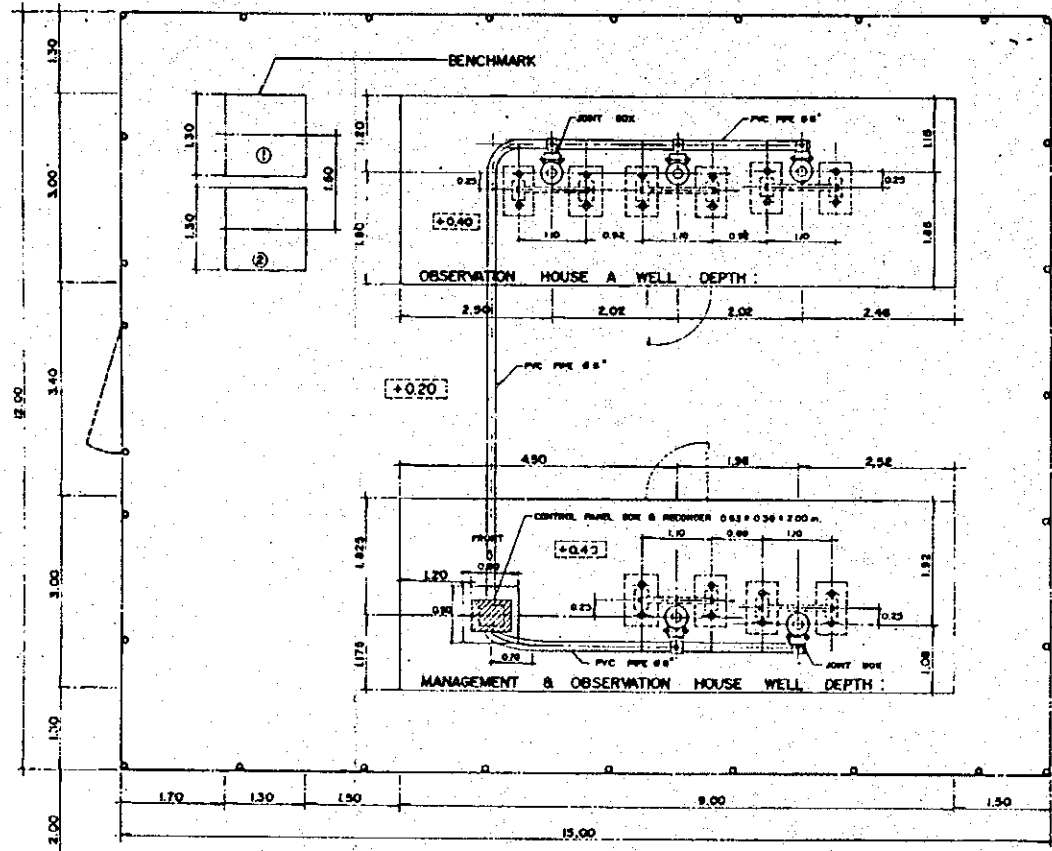





LAYOUT PLAN OF THE OBSERVATION HOUSE SITE C (KLONG KRU)  
SCALE 1:30

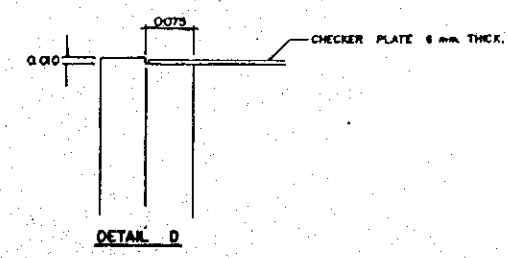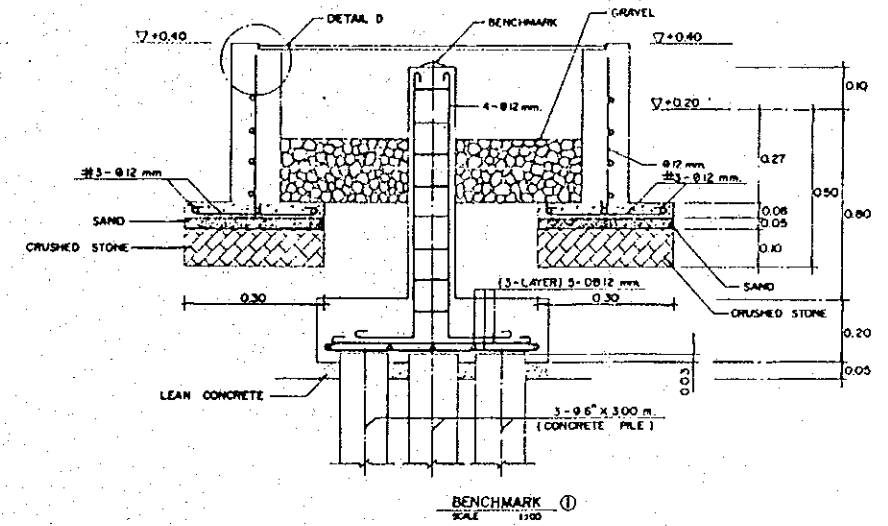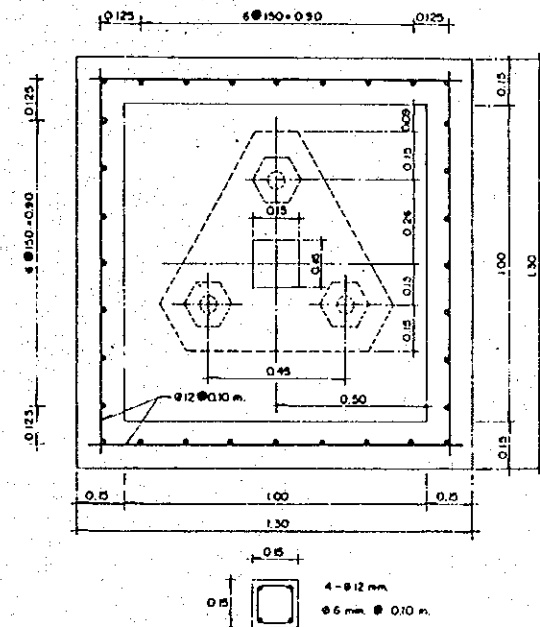

PROJECT: SITE C (KLONG KRU)		
SHOWN	LAYOUT PLAN	REVISION
SCALE	1:30	① 7-6-93
DATE	10-3-93	
CONTRACTOR	SIAM TONE CO., LTD.	DWG. NO. 1/4

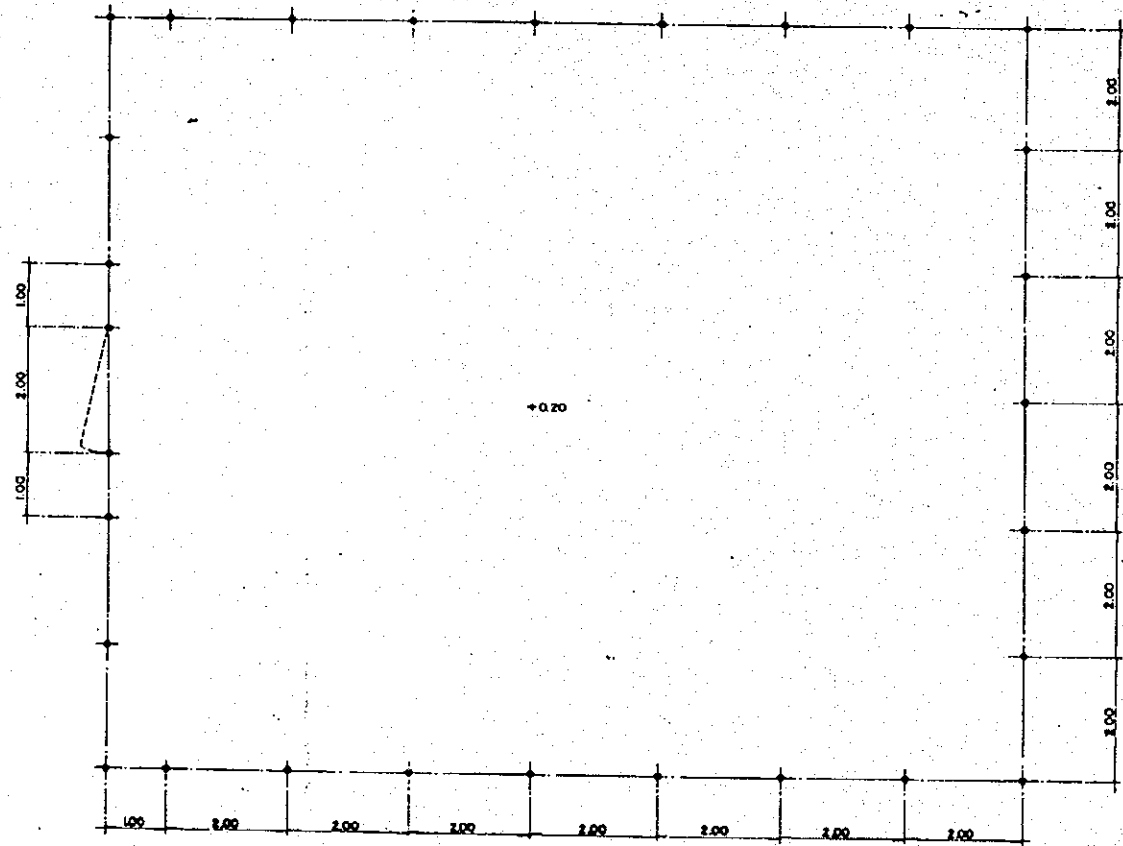


STEEL NET FENCE  
SCALE 1:50

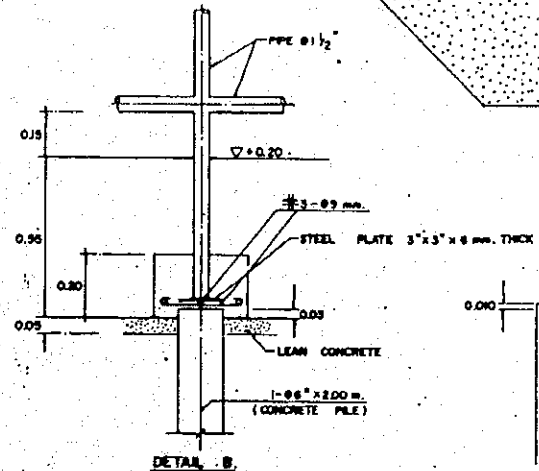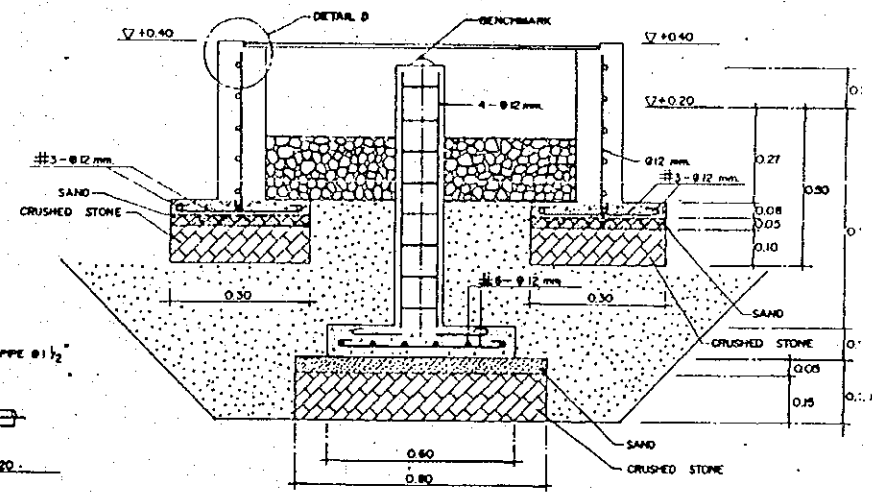
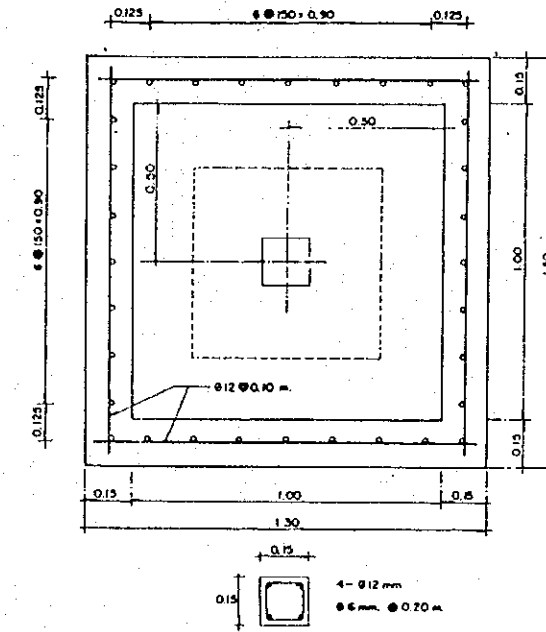
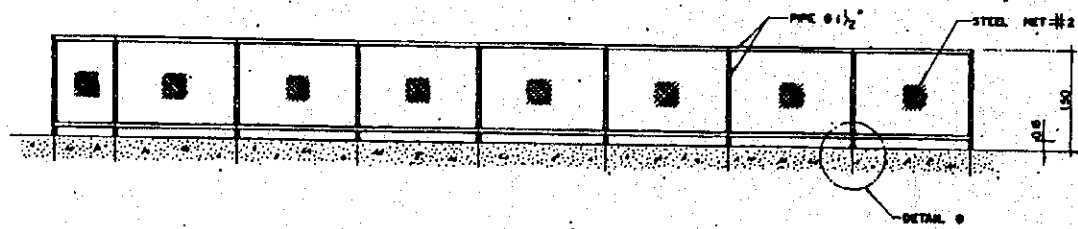


DETAIL D


PROJECT: SITE C (KLONG KR...)	
BY: STEEL NET FENCE	REVIEW:
SCALE: 1:50	
DATE: 11-11-55	
CONTRACTOR: SIAM TONE CO., LTD.	

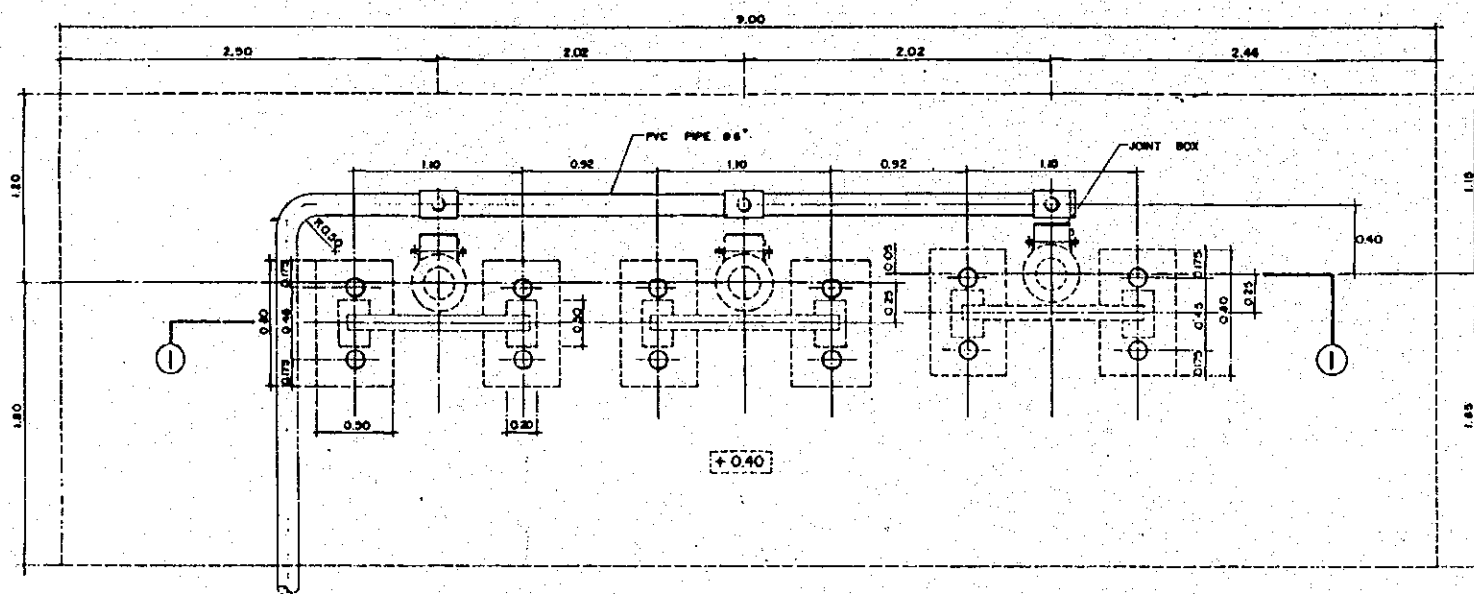

**OBSERVATION HOUSE A**  
SCALE 1:30

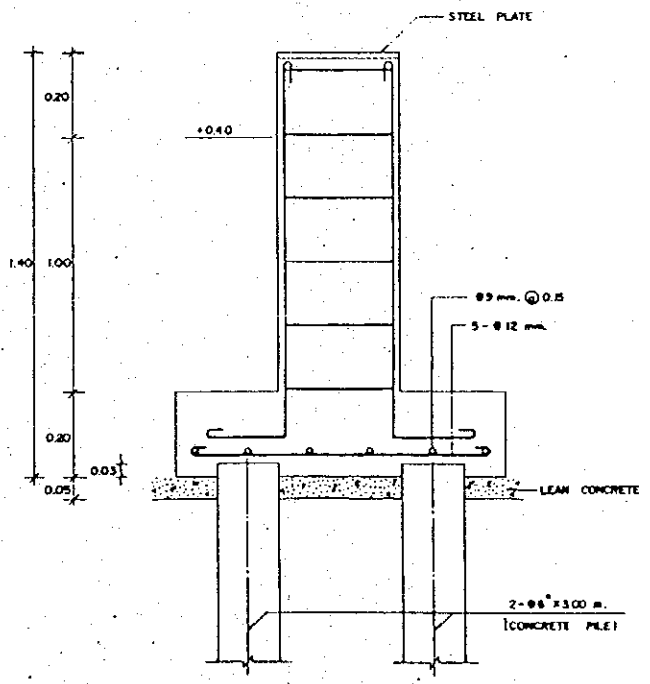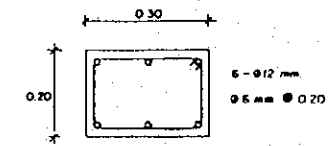
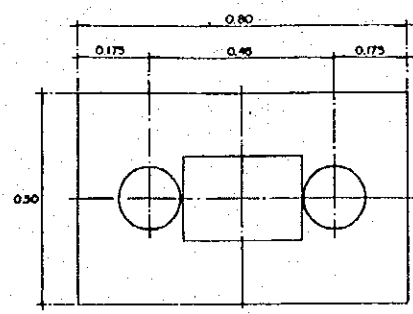


**DETAIL C**

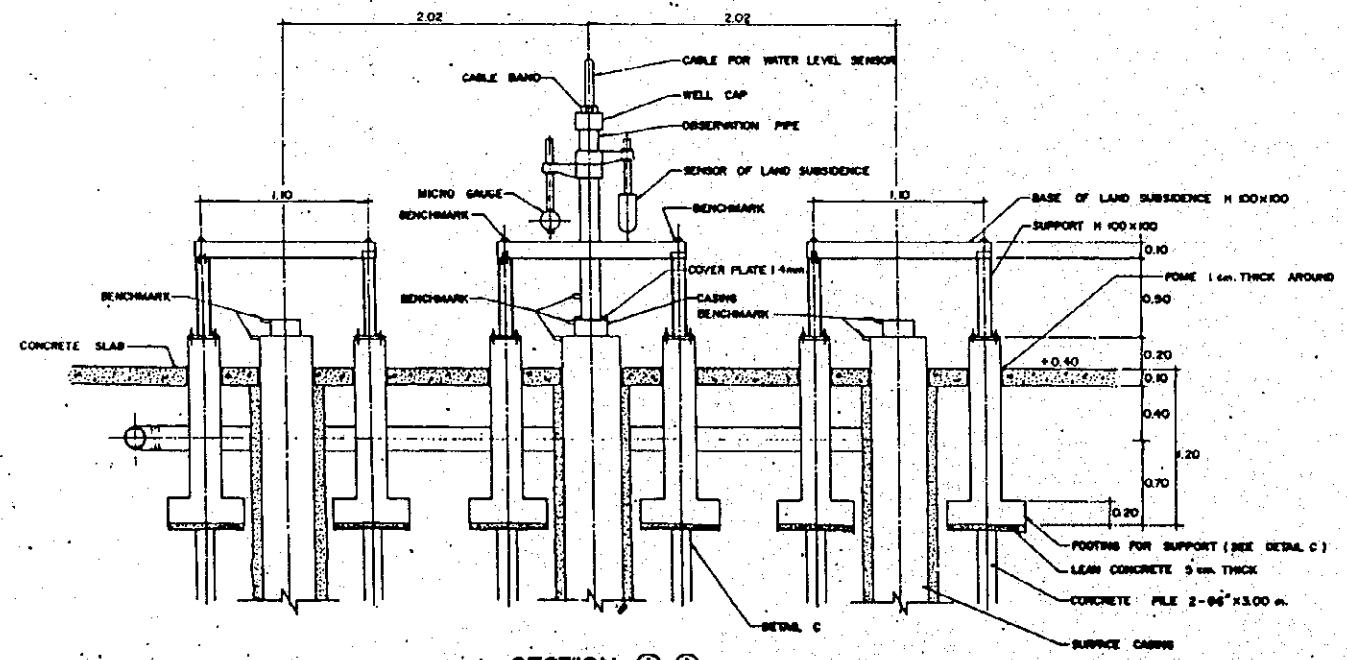


**SECTION 1-1**

<b>PROJECT: SITE C (KLONG KRU)</b>	
DETAIL OF EQUIPMENT SETTING OF OBSERVATION HOUSE A	REVISION
SCALE 1:20	① 6-5-53
DATE 9-5-53	② 7-6-53
CONTRACTOR <b>SIAM TONE CO., LTD.</b>	DWG. NO. <b>3/4</b>

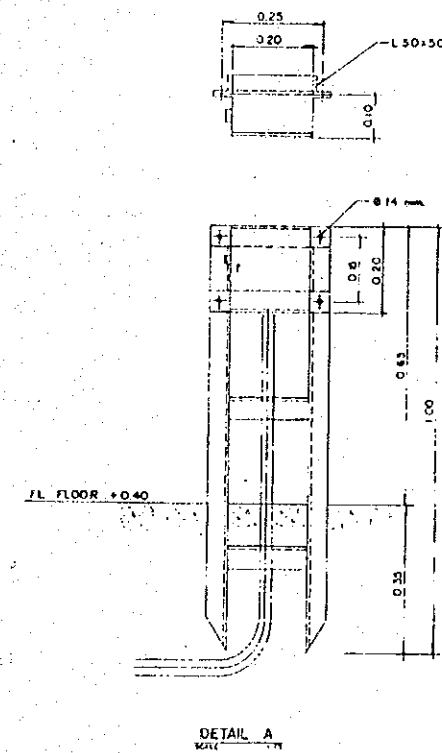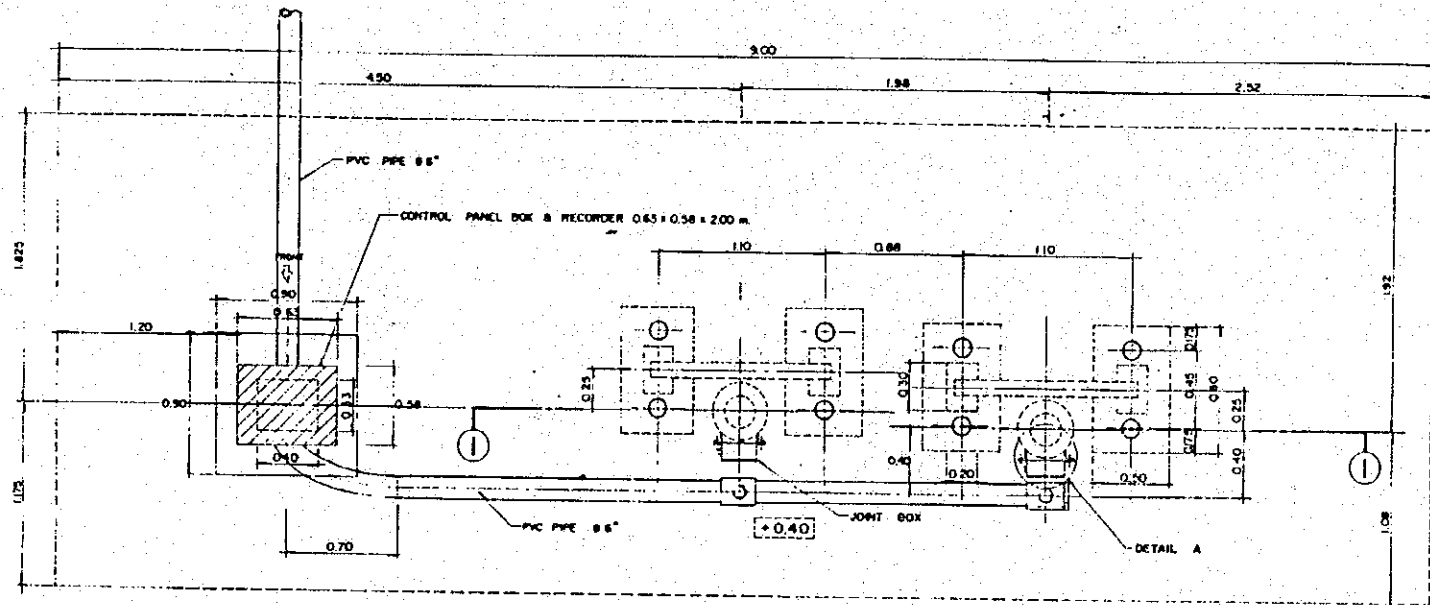

**MANAGEMENT & OBSERVATION HOUSE**

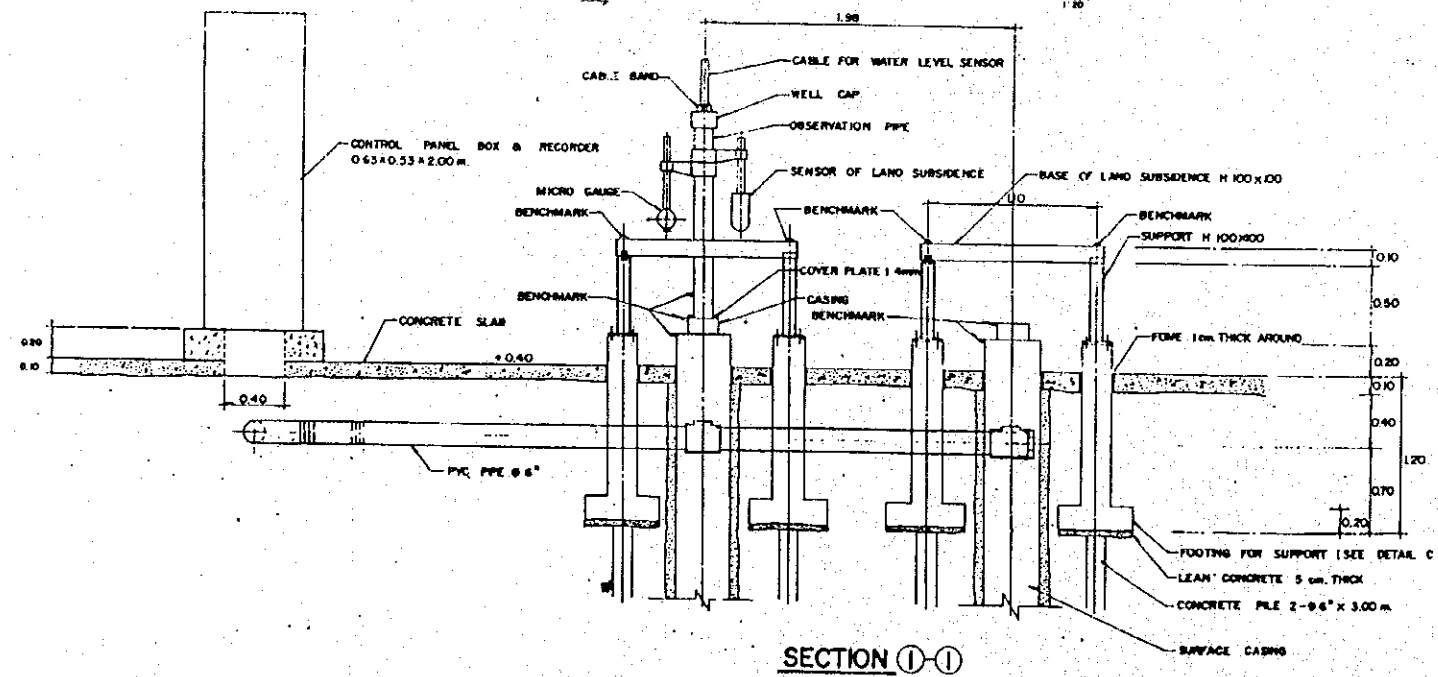

PROJECT: SITE C (KLONG KRUI)	
DETAIL OF EQUIPMENT SETTING	REVISION
SHOW OF MANAGEMENT & OBSERVATION HOUSE	① 7-6-93
SCALE 1:20	
DATE 19-5-93	
CONTRACTOR	DWG. NO.
SIAM TONE CO., LTD.	4/4

~

111