


DEPARTMENT OF PUBLIC WORKS AND HIGHWAYS
REPUBLIC OF THE PHILIPPINES

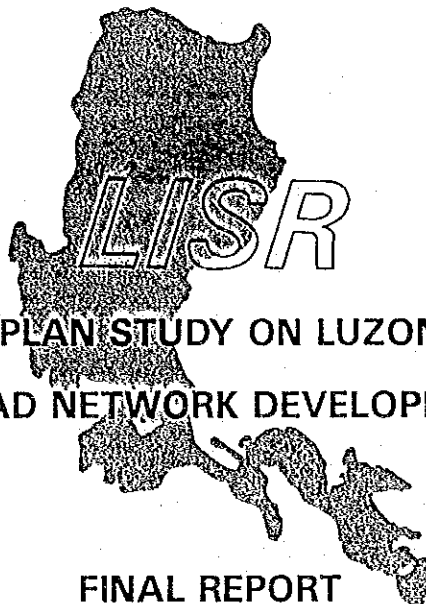

MASTER PLAN STUDY ON LUZON ISLAND
STRATEGIC ROAD NETWORK DEVELOPMENT PROJECT

FINAL REPORT

MAPS

- EXISTING ROAD CONDITION 1-3
- NETWORK DEVELOPMENT PLAN 1-3
- IMPLEMENTATION SCHEDULE

JULY 1993

KATAHIRA & ENGINEERS INTERNATIONAL
NIPPON KOEI CO., LTD.

S	S	F
J		R
93-072		

JICA LIBRARY




1120276191



国際協力事業団



27934

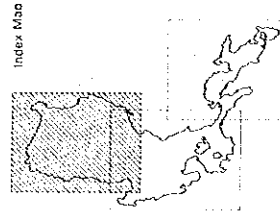

LEGEND:

EXPRESSWAY	CONDITION	WIDTH
—————	W ≥ 6.0 m	W < 6.0 m
—————	Good/Fair	
—————	Bad/Very Bad	
—————	UNPAVED ROAD	
—————	IMPASSABLE	

- City Capital of Province
- Capital of Province
- City
- Municipality
- Provincial Boundary

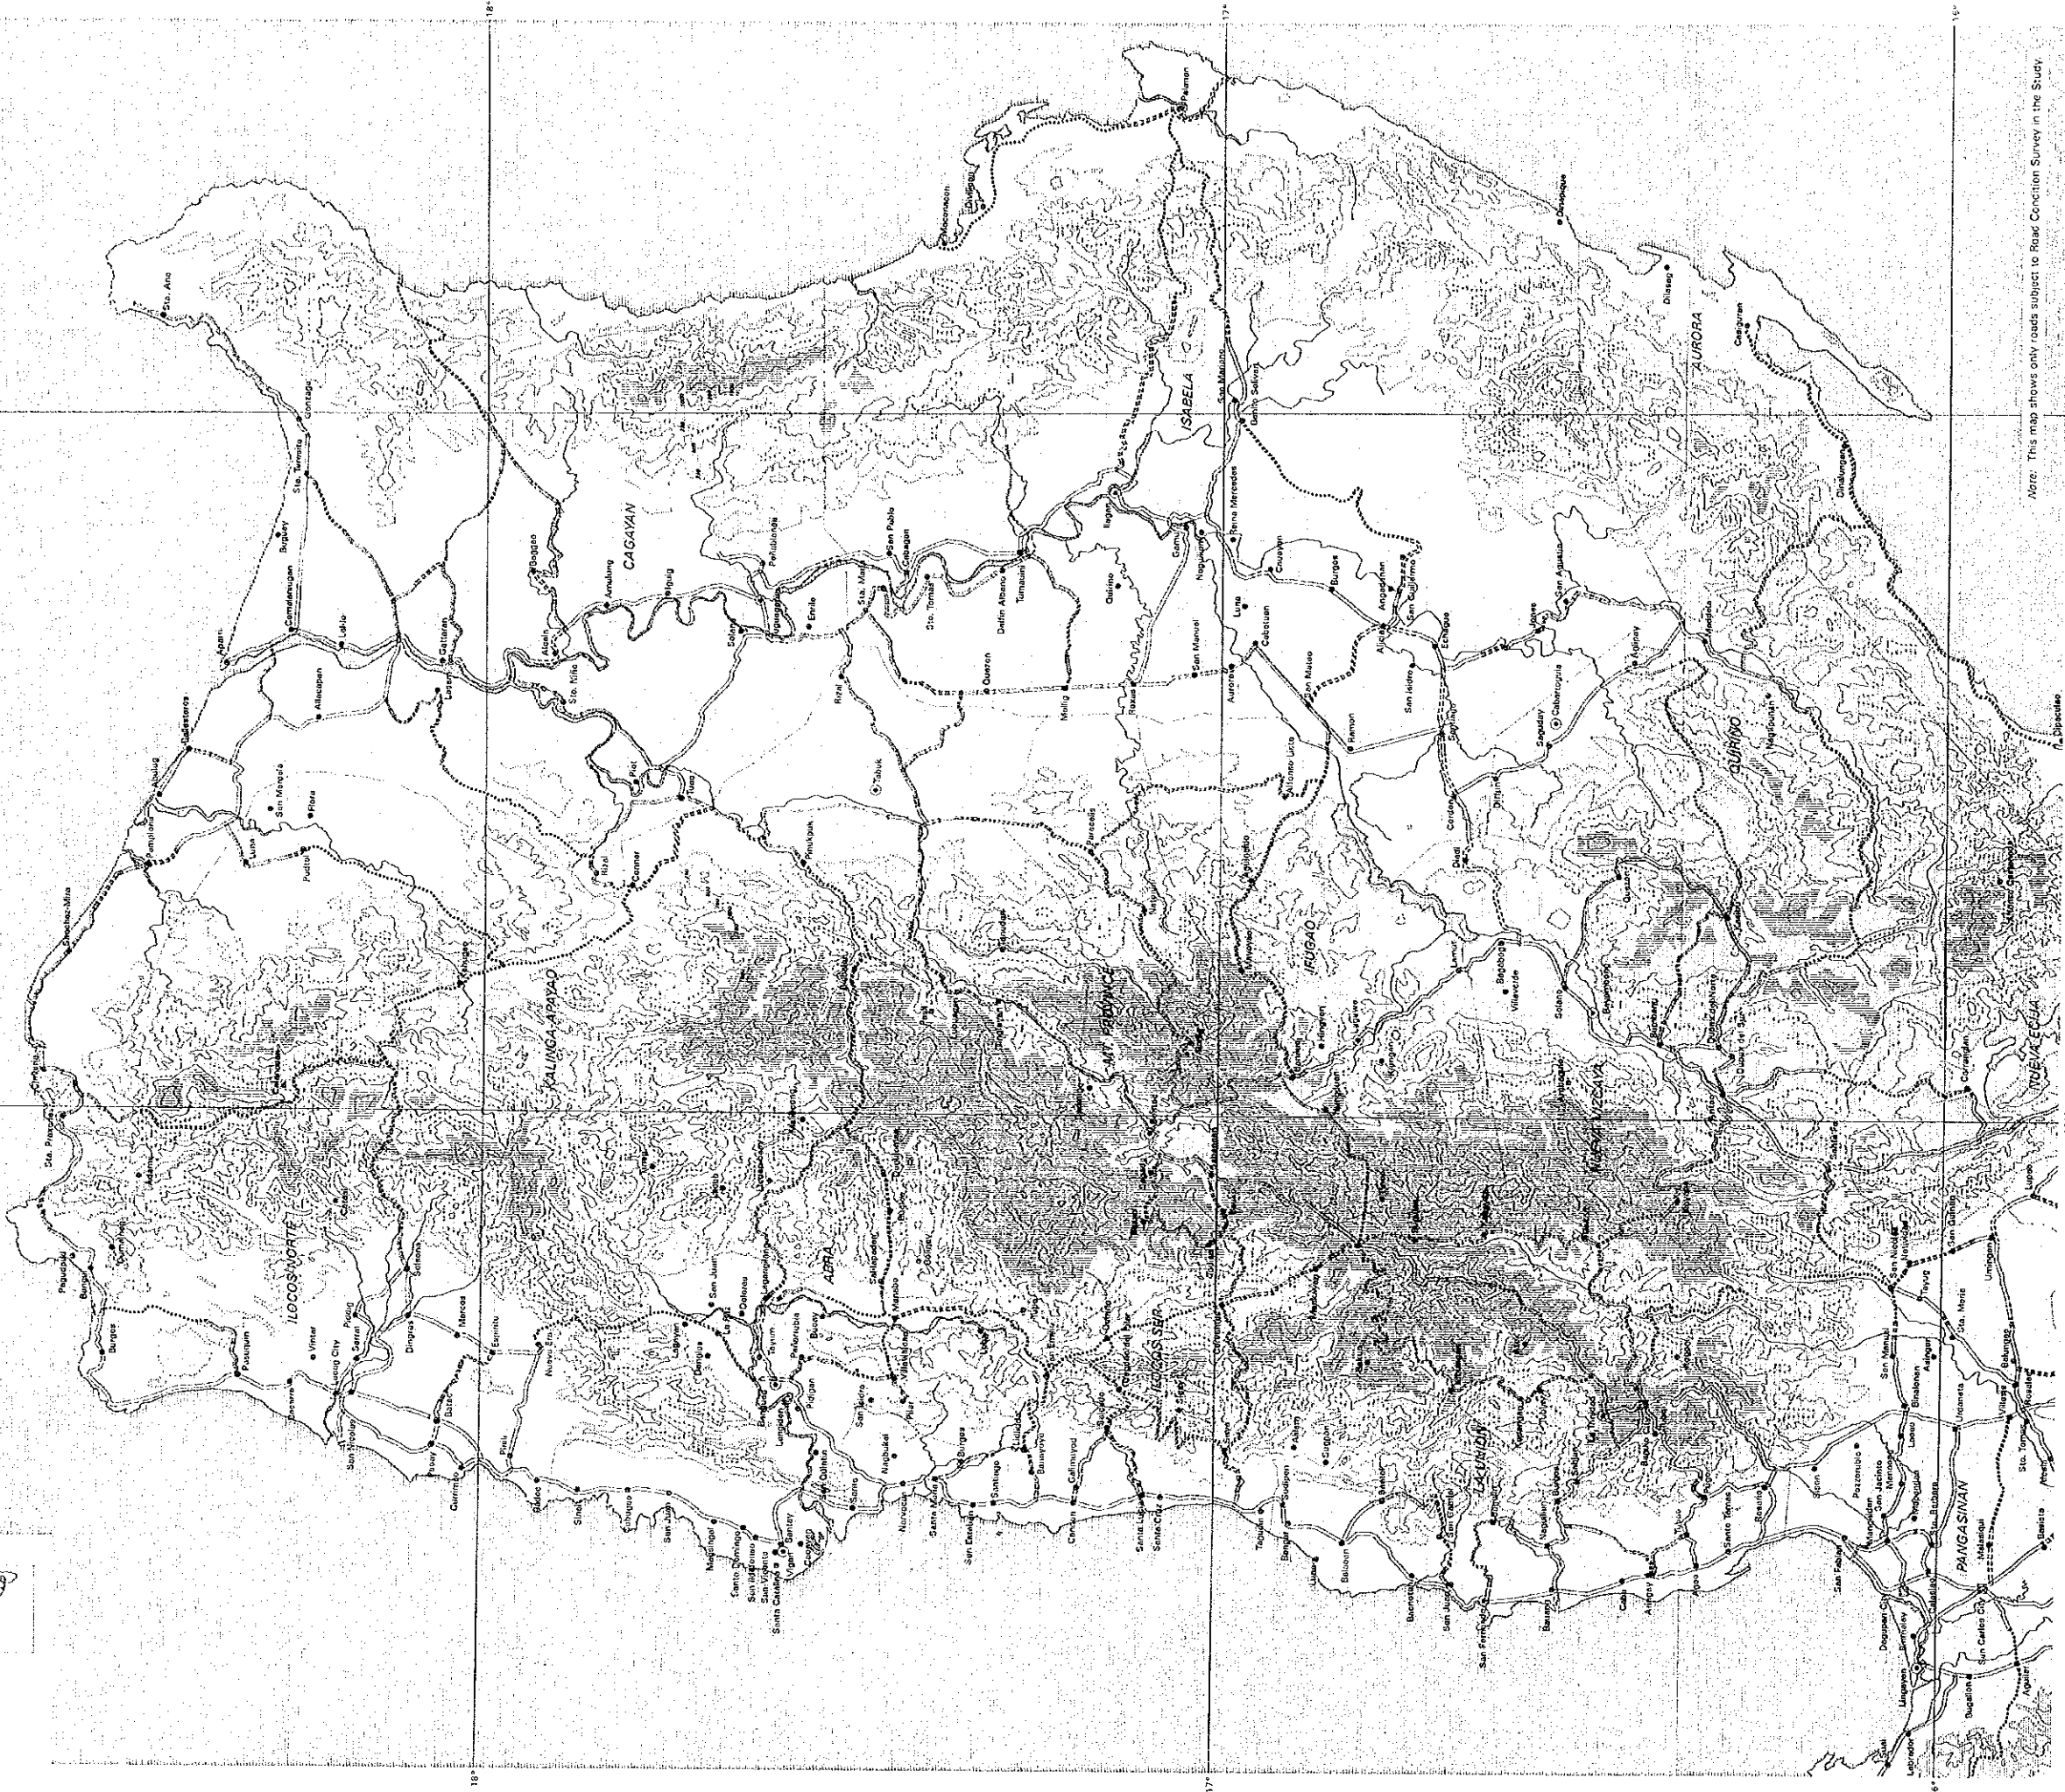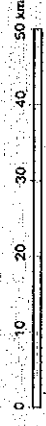

Note: This map shows only roads subject to Road Condition Survey in the Study.



JAPAN INTERNATIONAL COOPERATION AGENCY
DEPARTMENT OF PUBLIC WORKS AND HIGHWAYS
REPUBLIC OF THE PHILIPPINES



MASTER PLAN STUDY ON LUZON ISLAND STRATEGIC
ROAD NETWORK DEVELOPMENT PROJECT

EXISTING ROAD CONDITION - 1



KATAHIRA & ENGINEERS
INTERNATIONAL




NIPPON KOEI CO., LTD.

Sheet No.

1/7


JULY 1993

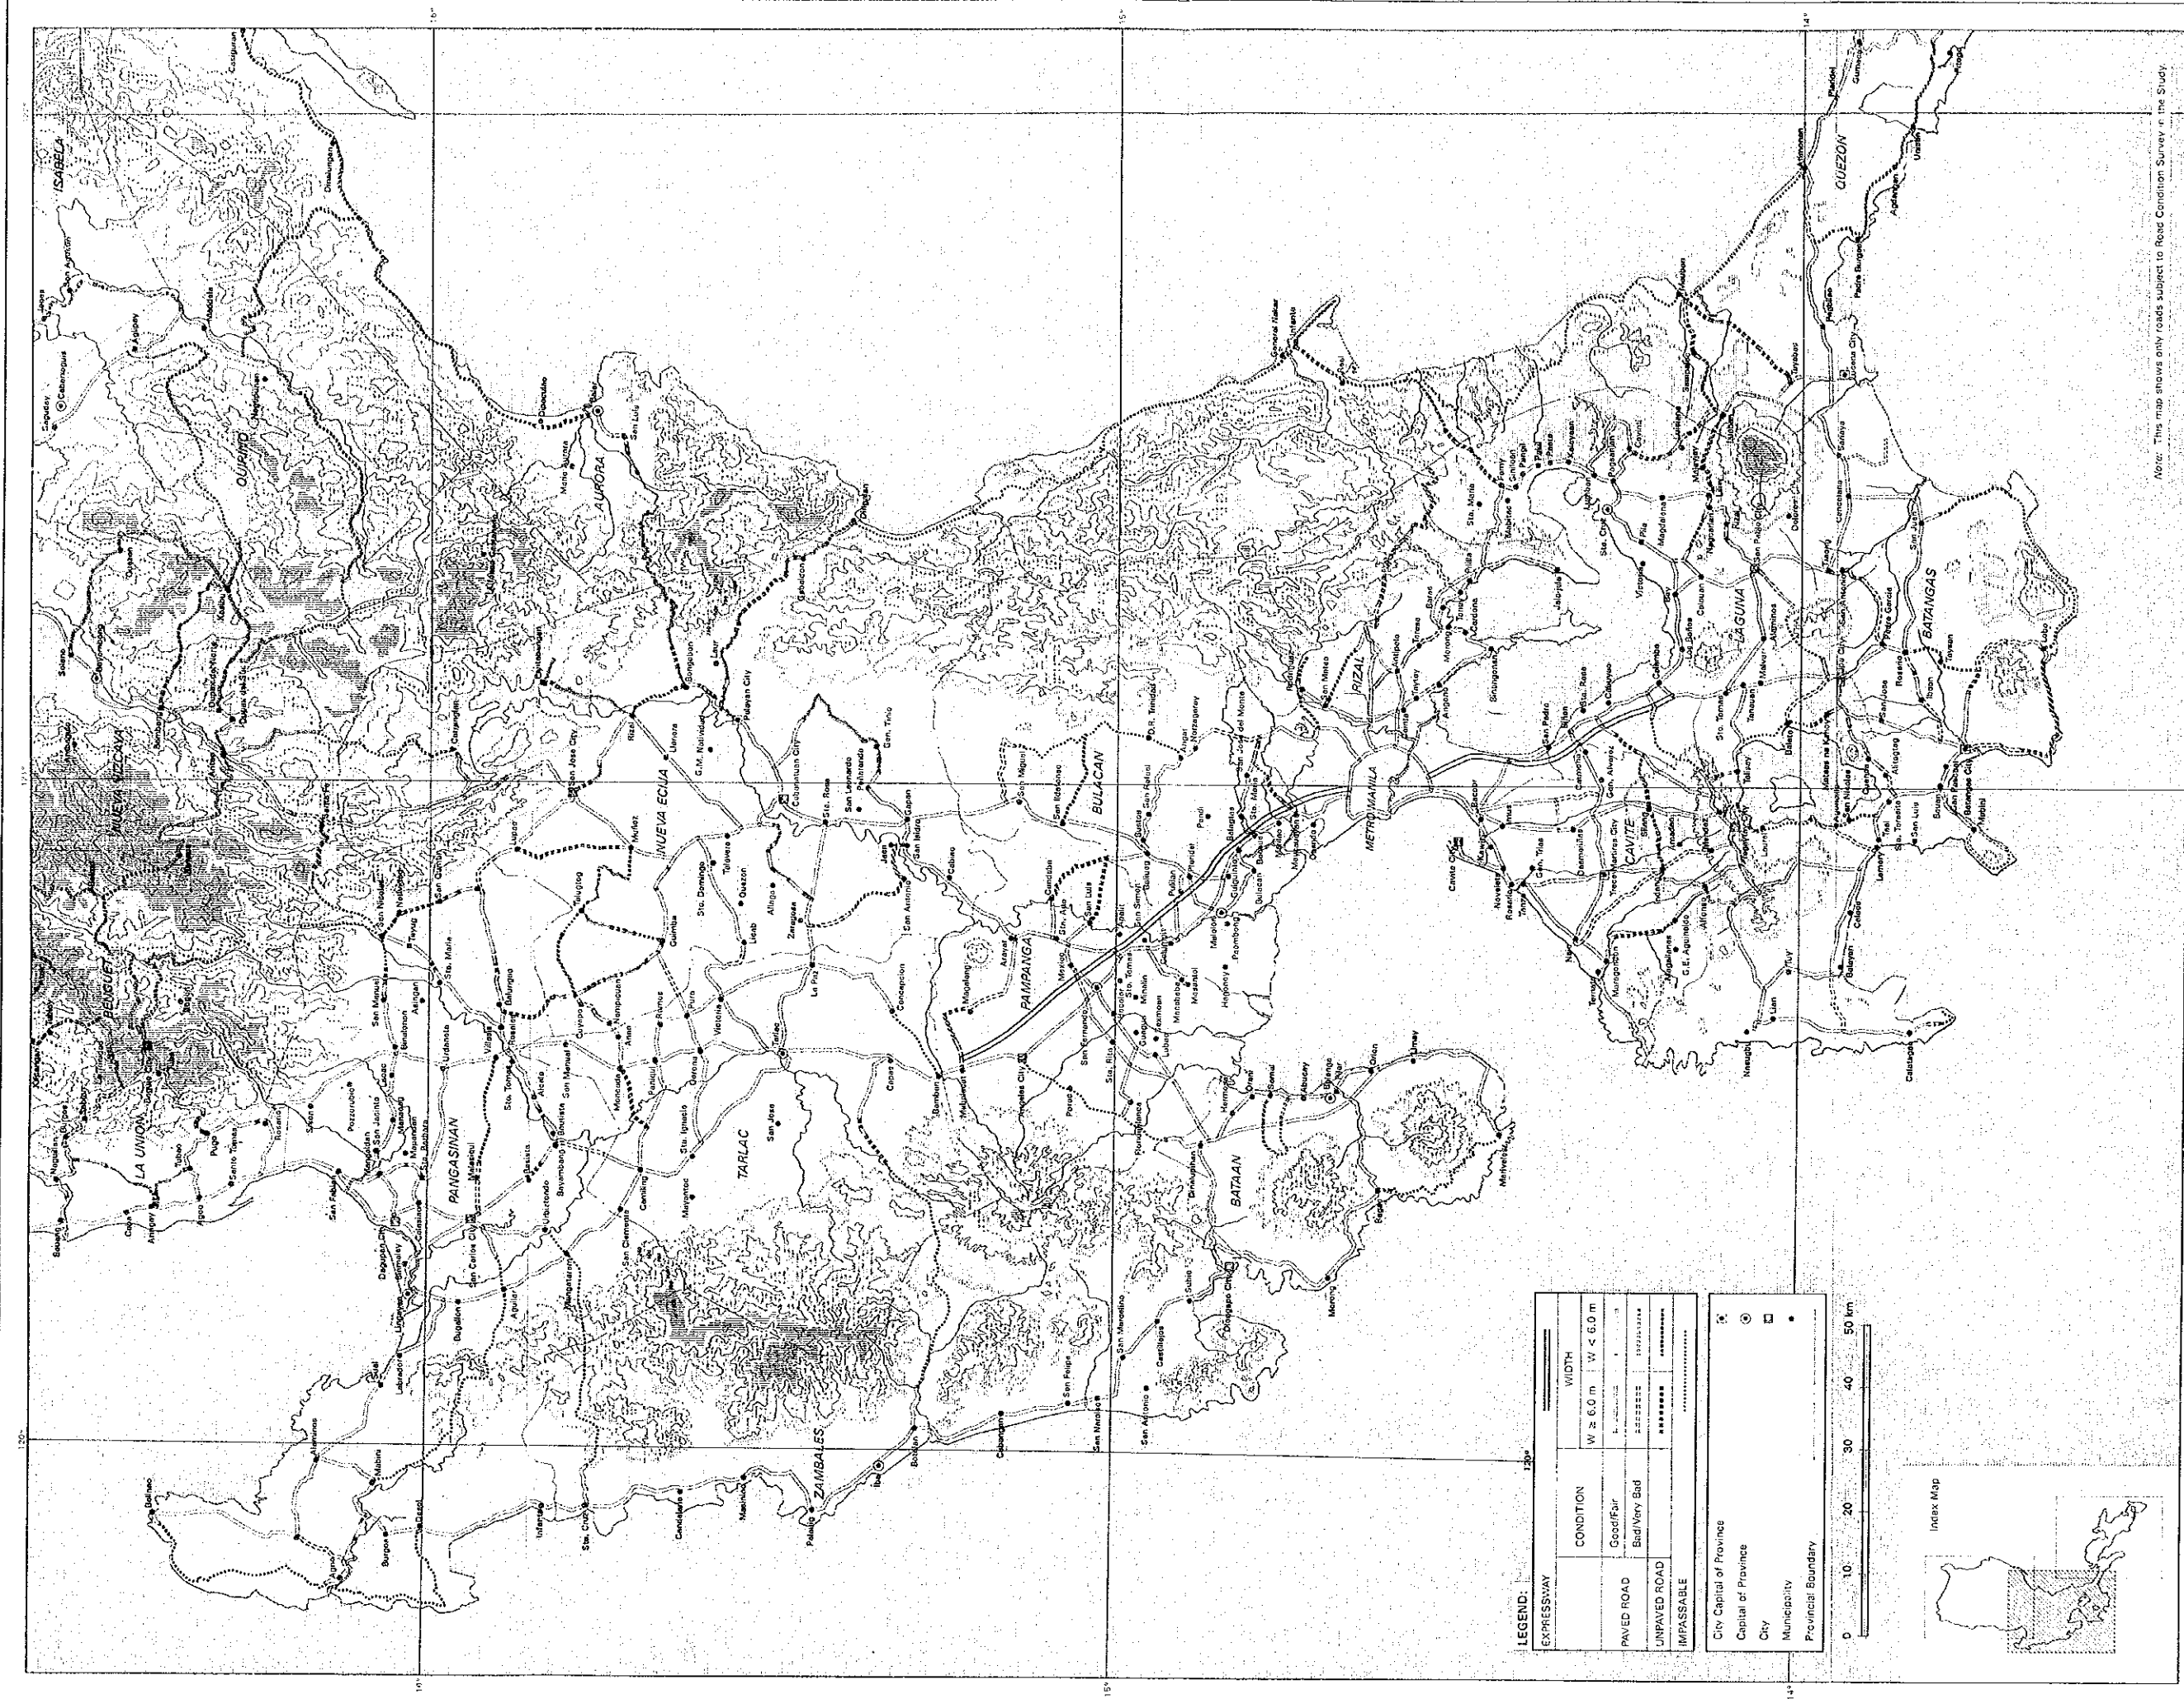

LEGEND:

EXPRESSWAY	CONDITION	WIDTH
—————	Good/Fair	W ≥ 6.0 m W < 6.0 m
—————	Bad/Very Bad	—————
—————	UNPAVED ROAD	—————
—————	IMPASSABLE	—————

- City Capital of Province
- Capital of Province
- City
- Municipality
- Provincial Boundary

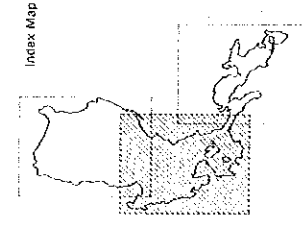

Note: This map shows only roads subject to Road Condition Survey in the Study.



JAPAN INTERNATIONAL COOPERATION AGENCY
DEPARTMENT OF PUBLIC WORKS AND HIGHWAYS
REPUBLIC OF THE PHILIPPINES

LISR

MASTER PLAN STUDY ON LUZON ISLAND STRATEGIC ROAD NETWORK DEVELOPMENT PROJECT

EXISTING ROAD CONDITION - 2





KATAHIRA & ENGINEERS INTERNATIONAL



NIPPON KOEI CO., LTD.

Sheet No. 2/7


JULY 1993

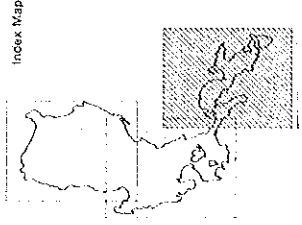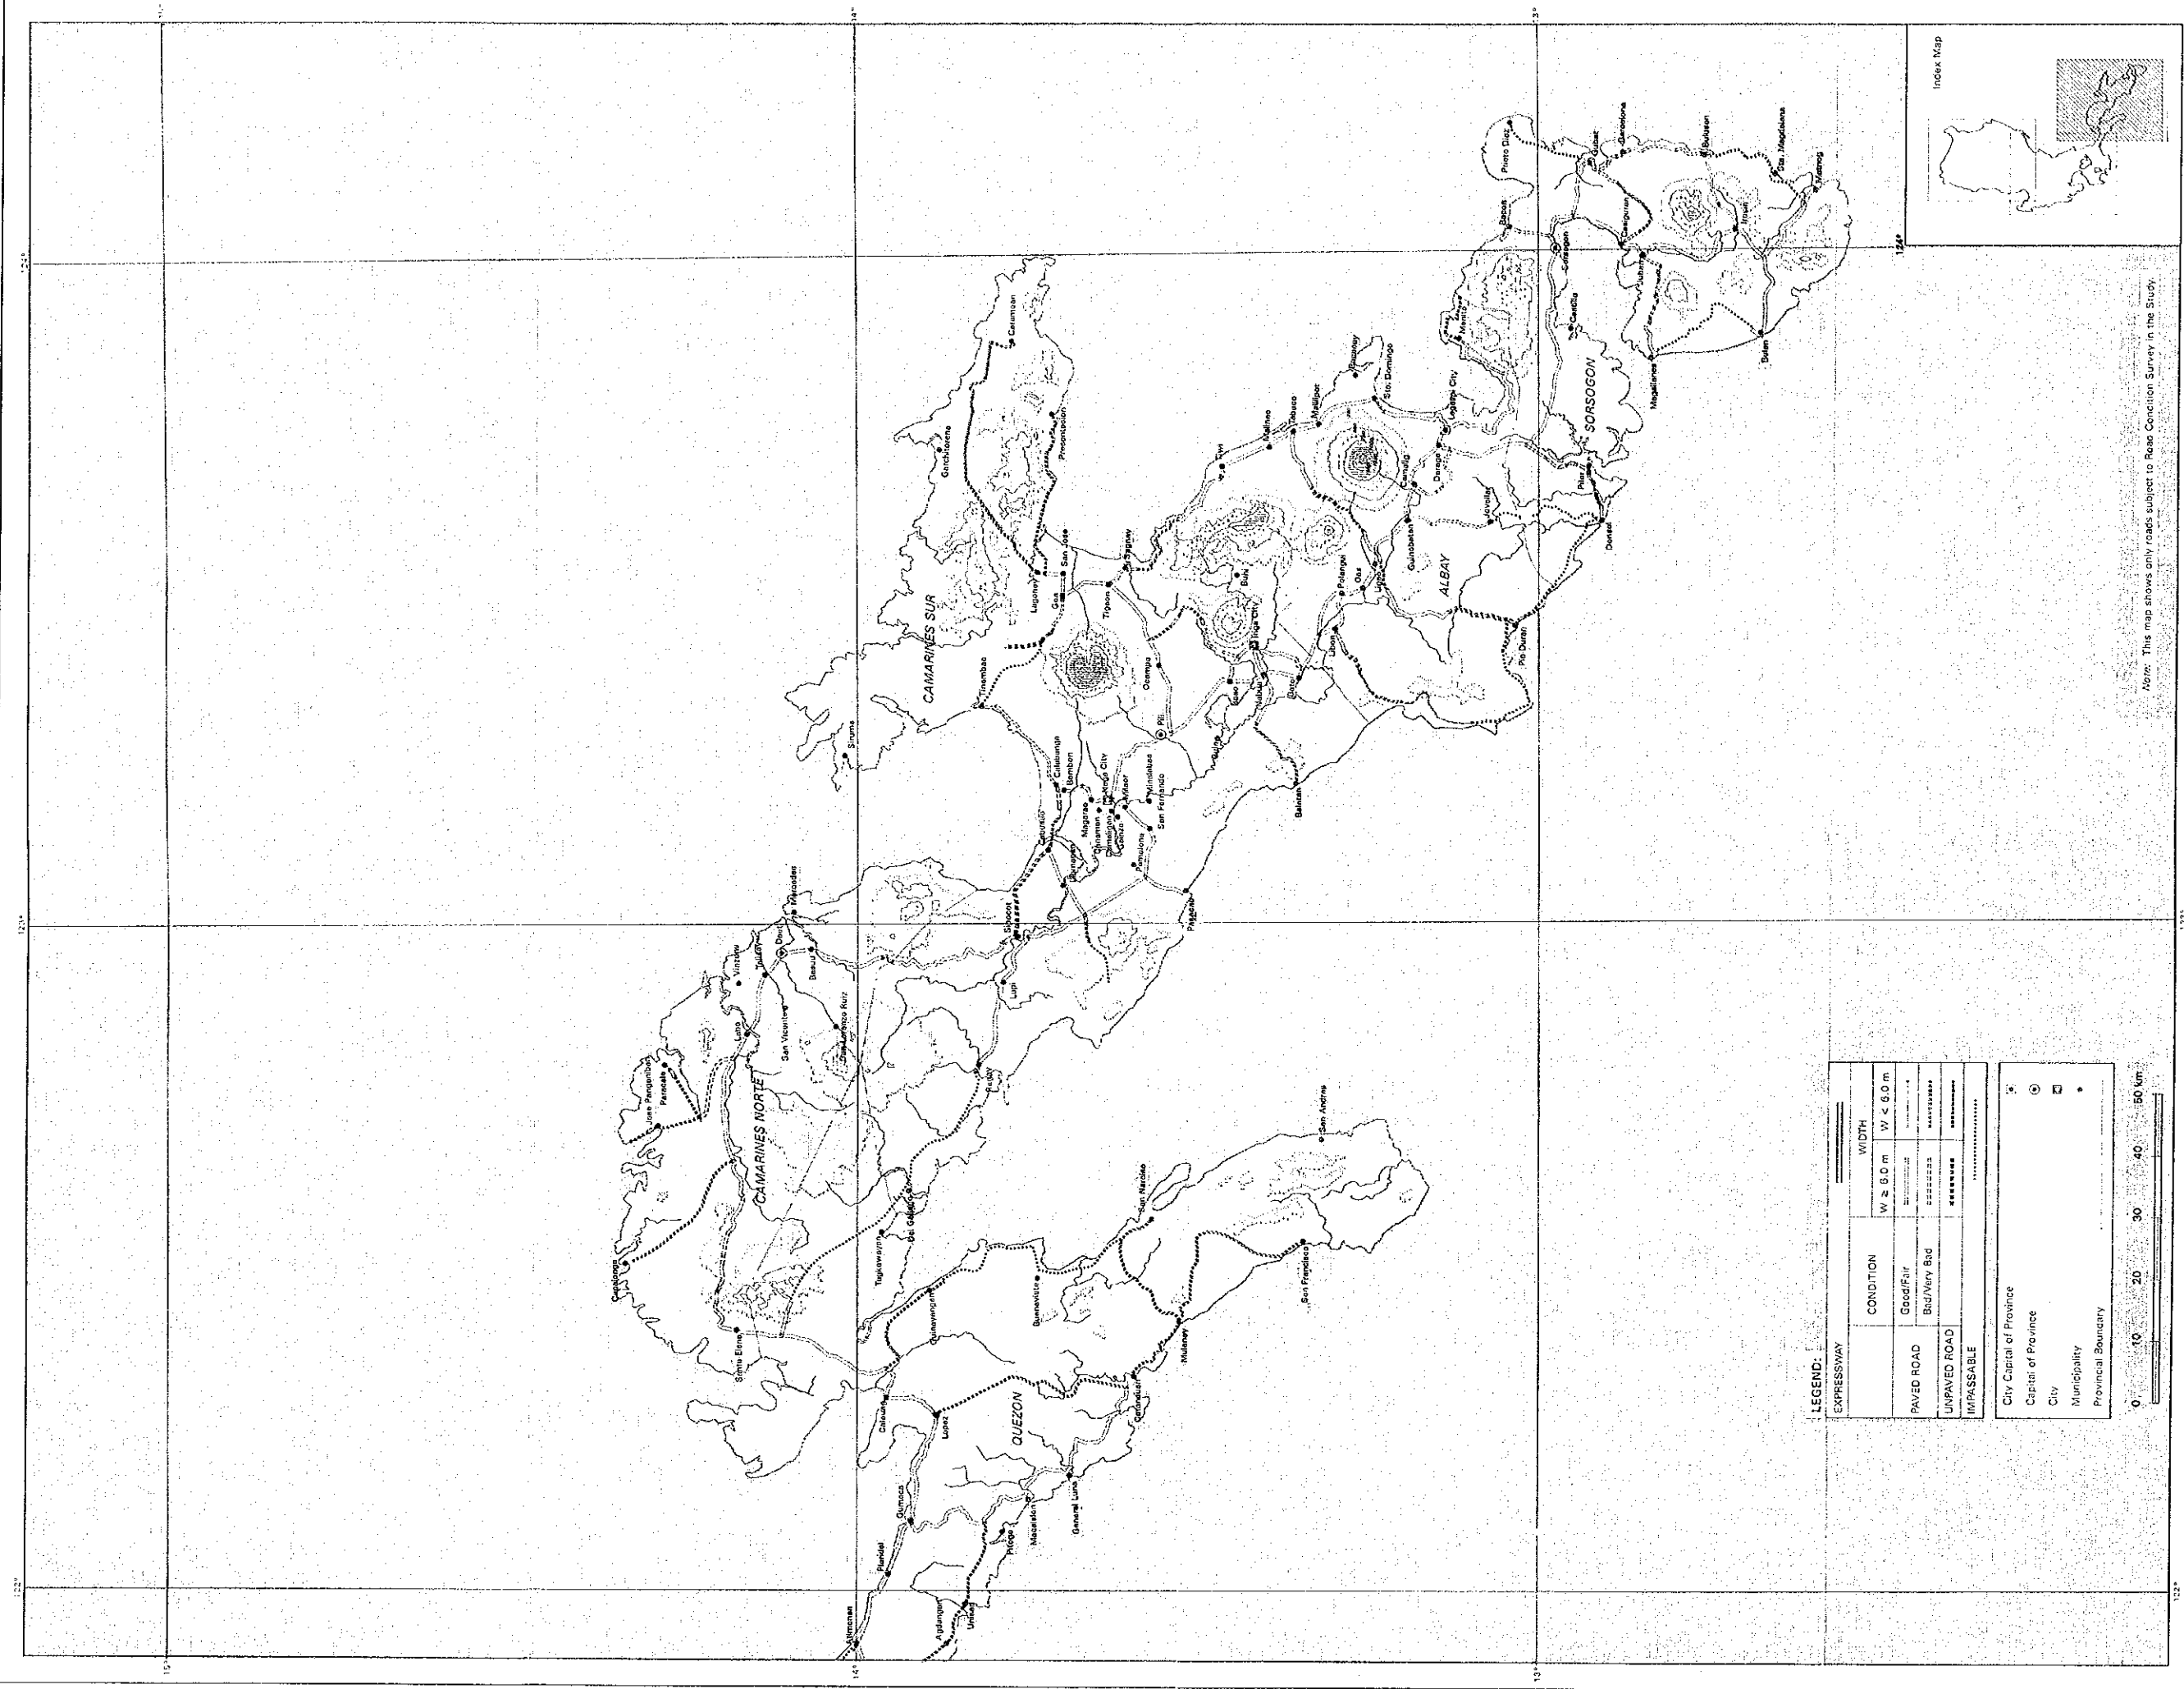

LEGEND:

ROAD TYPE	CONDITION	WIDTH	
		W ≥ 6.0 m	W < 6.0 m
EXPRESSWAY	Good/Fair	—————	—————
PAVED ROAD	Bad/Very Bad	—————	—————
UNPAVED ROAD		—————	—————
IMPASSABLE		—————	—————

City Capital of Province	●
Capital of Province	⊙
City	⊠
Municipality	•
Provincial Boundary	—————

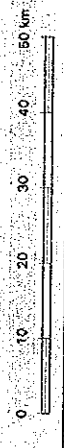

JICA
 JAPAN INTERNATIONAL COOPERATION AGENCY
 DEPARTMENT OF PUBLIC WORKS AND HIGHWAYS
 REPUBLIC OF THE PHILIPPINES


LISR

MASTER PLAN STUDY ON LUZON ISLAND STRATEGIC ROAD NETWORK DEVELOPMENT PROJECT

EXISTING ROAD CONDITION - 3

KATAHIRA & ENGINEERS INTERNATIONAL
 NIPPON KOEI CO., LTD.



Sheet No. 3/7
 JULY 1993

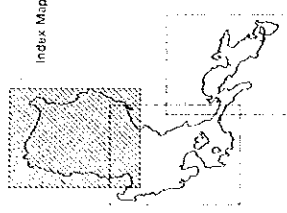

LEGEND:

4-Lane Expressway	2-Lane Expressway	4-Lane Expressway	2-Lane Expressway	4-Lane Expressway	2-Lane Expressway
4-Lane Road	2-Lane Road	4-Lane Road	2-Lane Road	4-Lane Road	2-Lane Road
Rehabilitation	Expansion	Expansion	Expansion	Expansion	Expansion
Disaster Prevention Work					

- City Capital of Province
- Capital of Province
- City
- Municipality
- ▬ Province Boundary

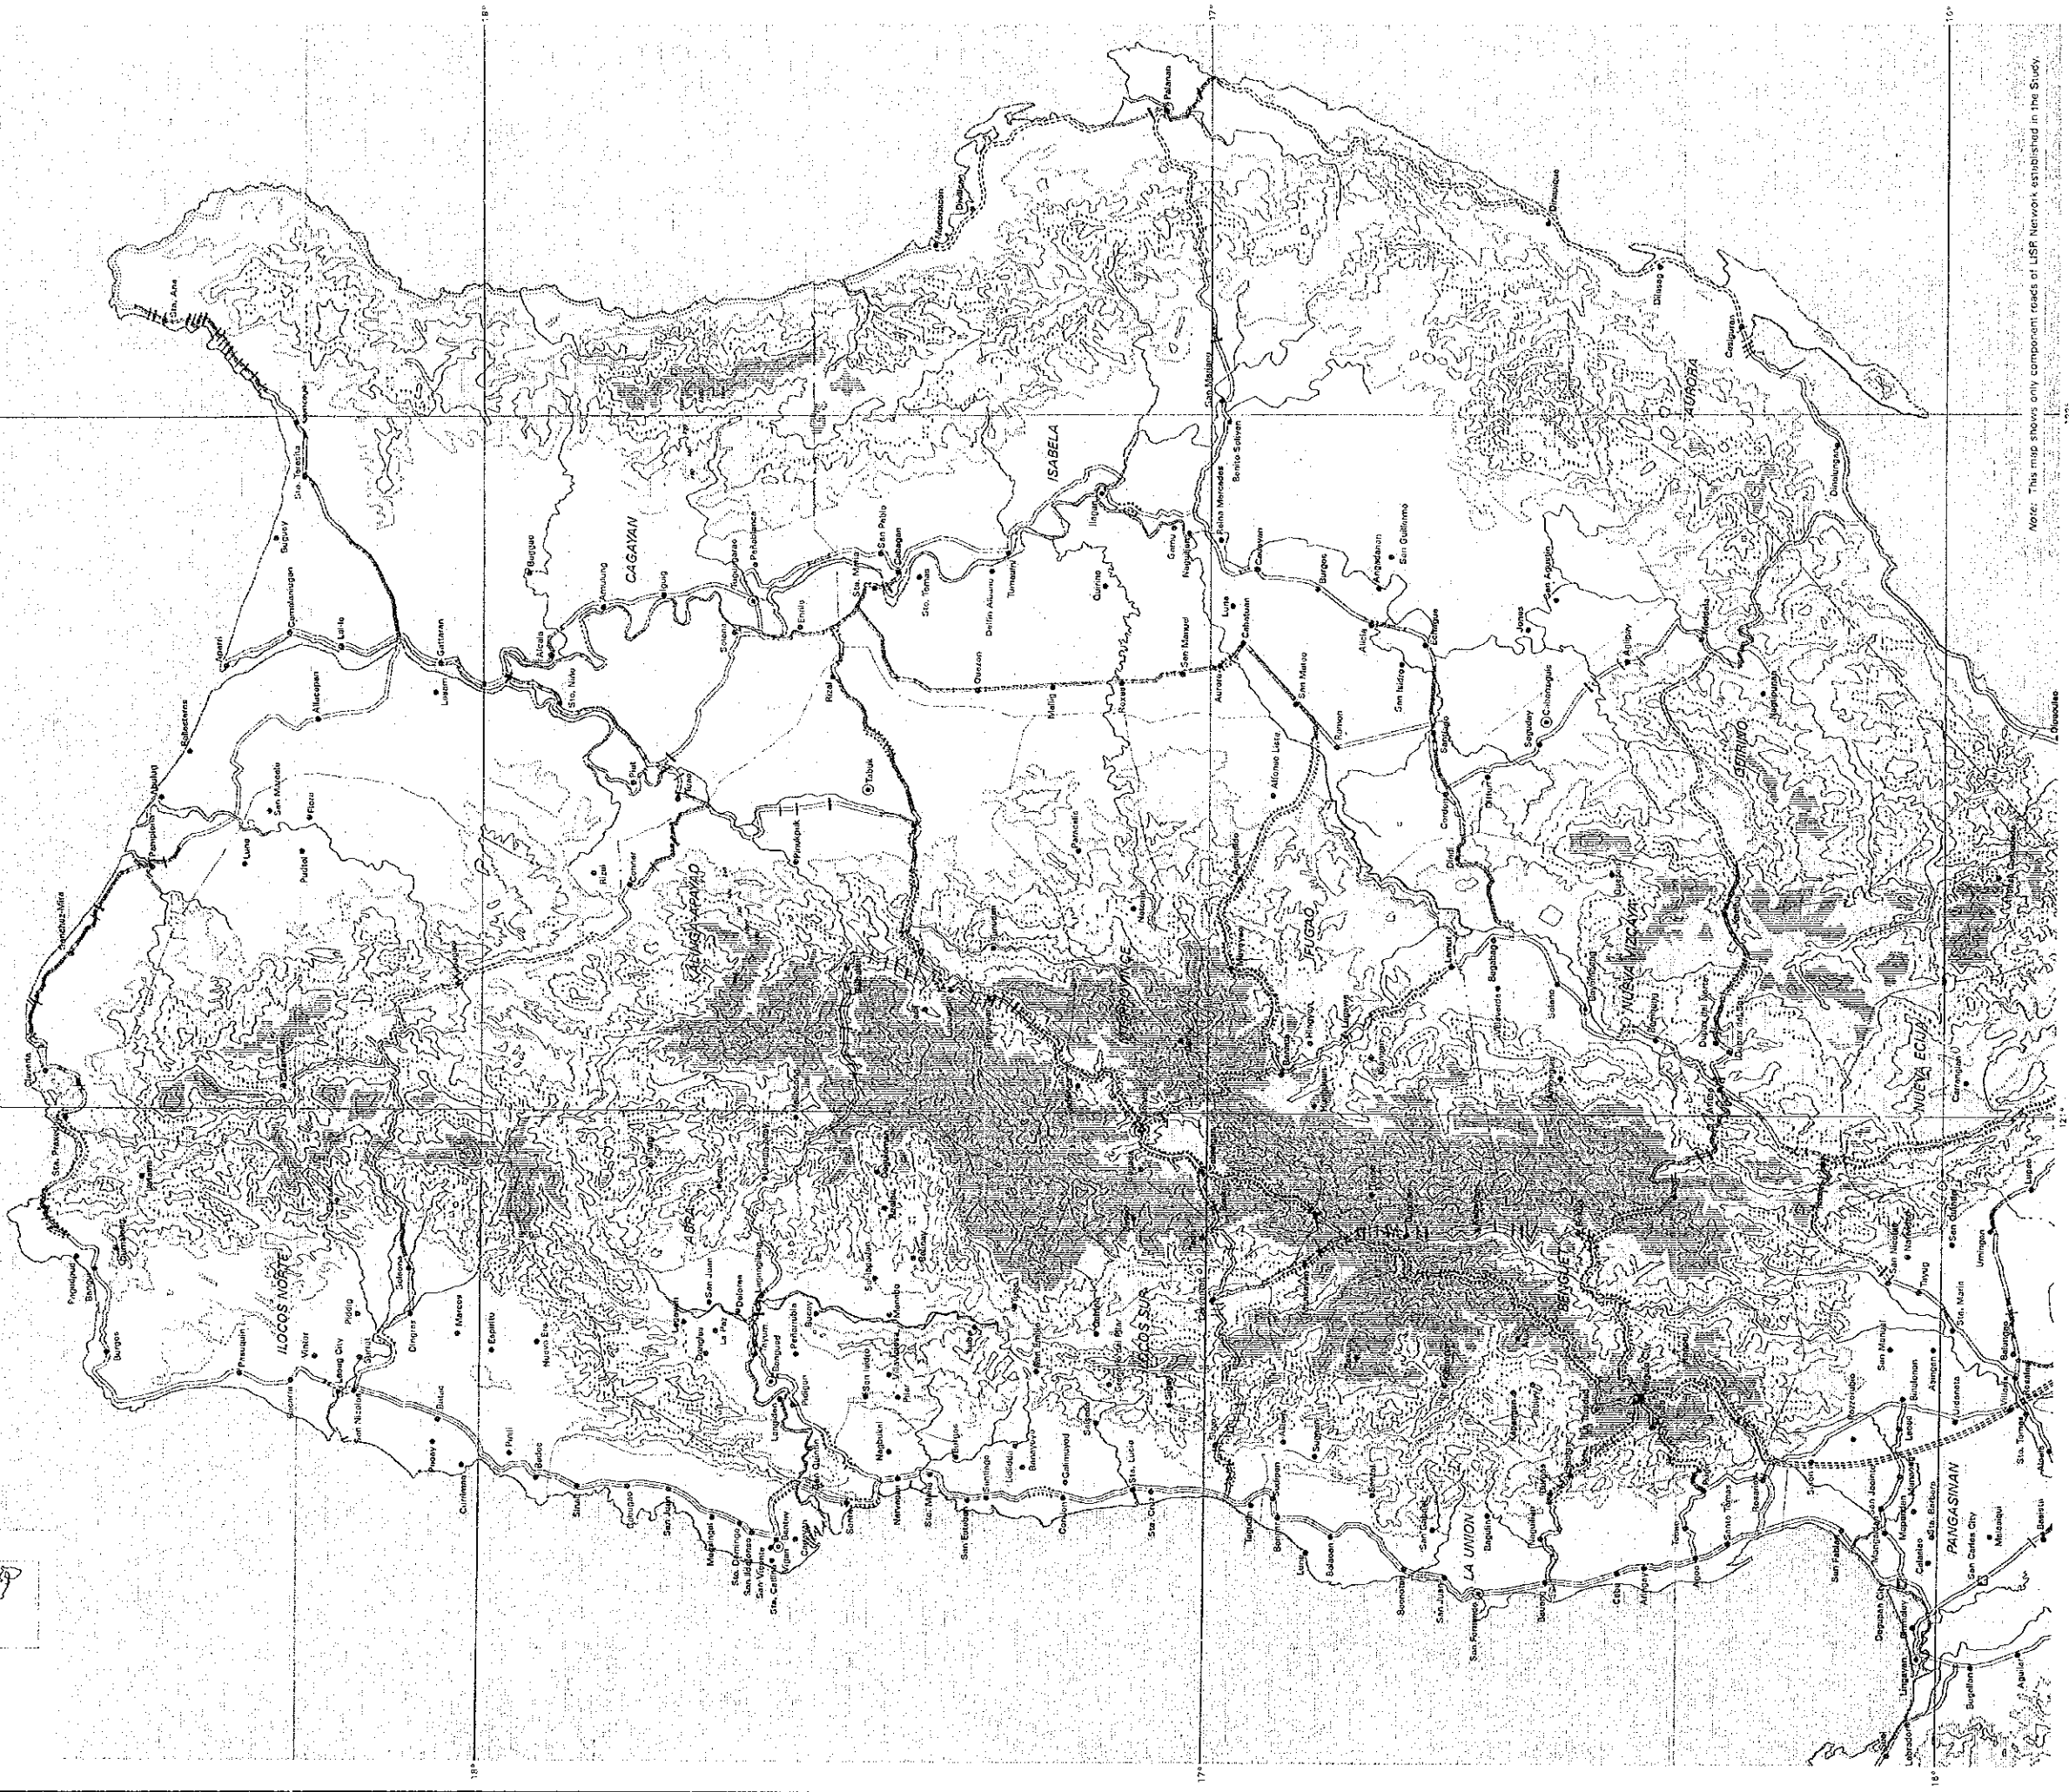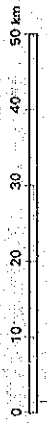

Note: This map shows only component roads of LISR Network established in the Study.



JAPAN INTERNATIONAL COOPERATION AGENCY
DEPARTMENT OF PUBLIC WORKS AND HIGHWAYS
REPUBLIC OF THE PHILIPPINES




MASTER PLAN STUDY ON LUZON ISLAND STRATEGIC
ROAD NETWORK DEVELOPMENT PROJECT

NETWORK DEVELOPMENT PLAN - 1



KATAHIRA & ENGINEERS
INTERNATIONAL
NIPPON KOEI CO., LTD.

Sheet No. **4/7**
JULY 1993

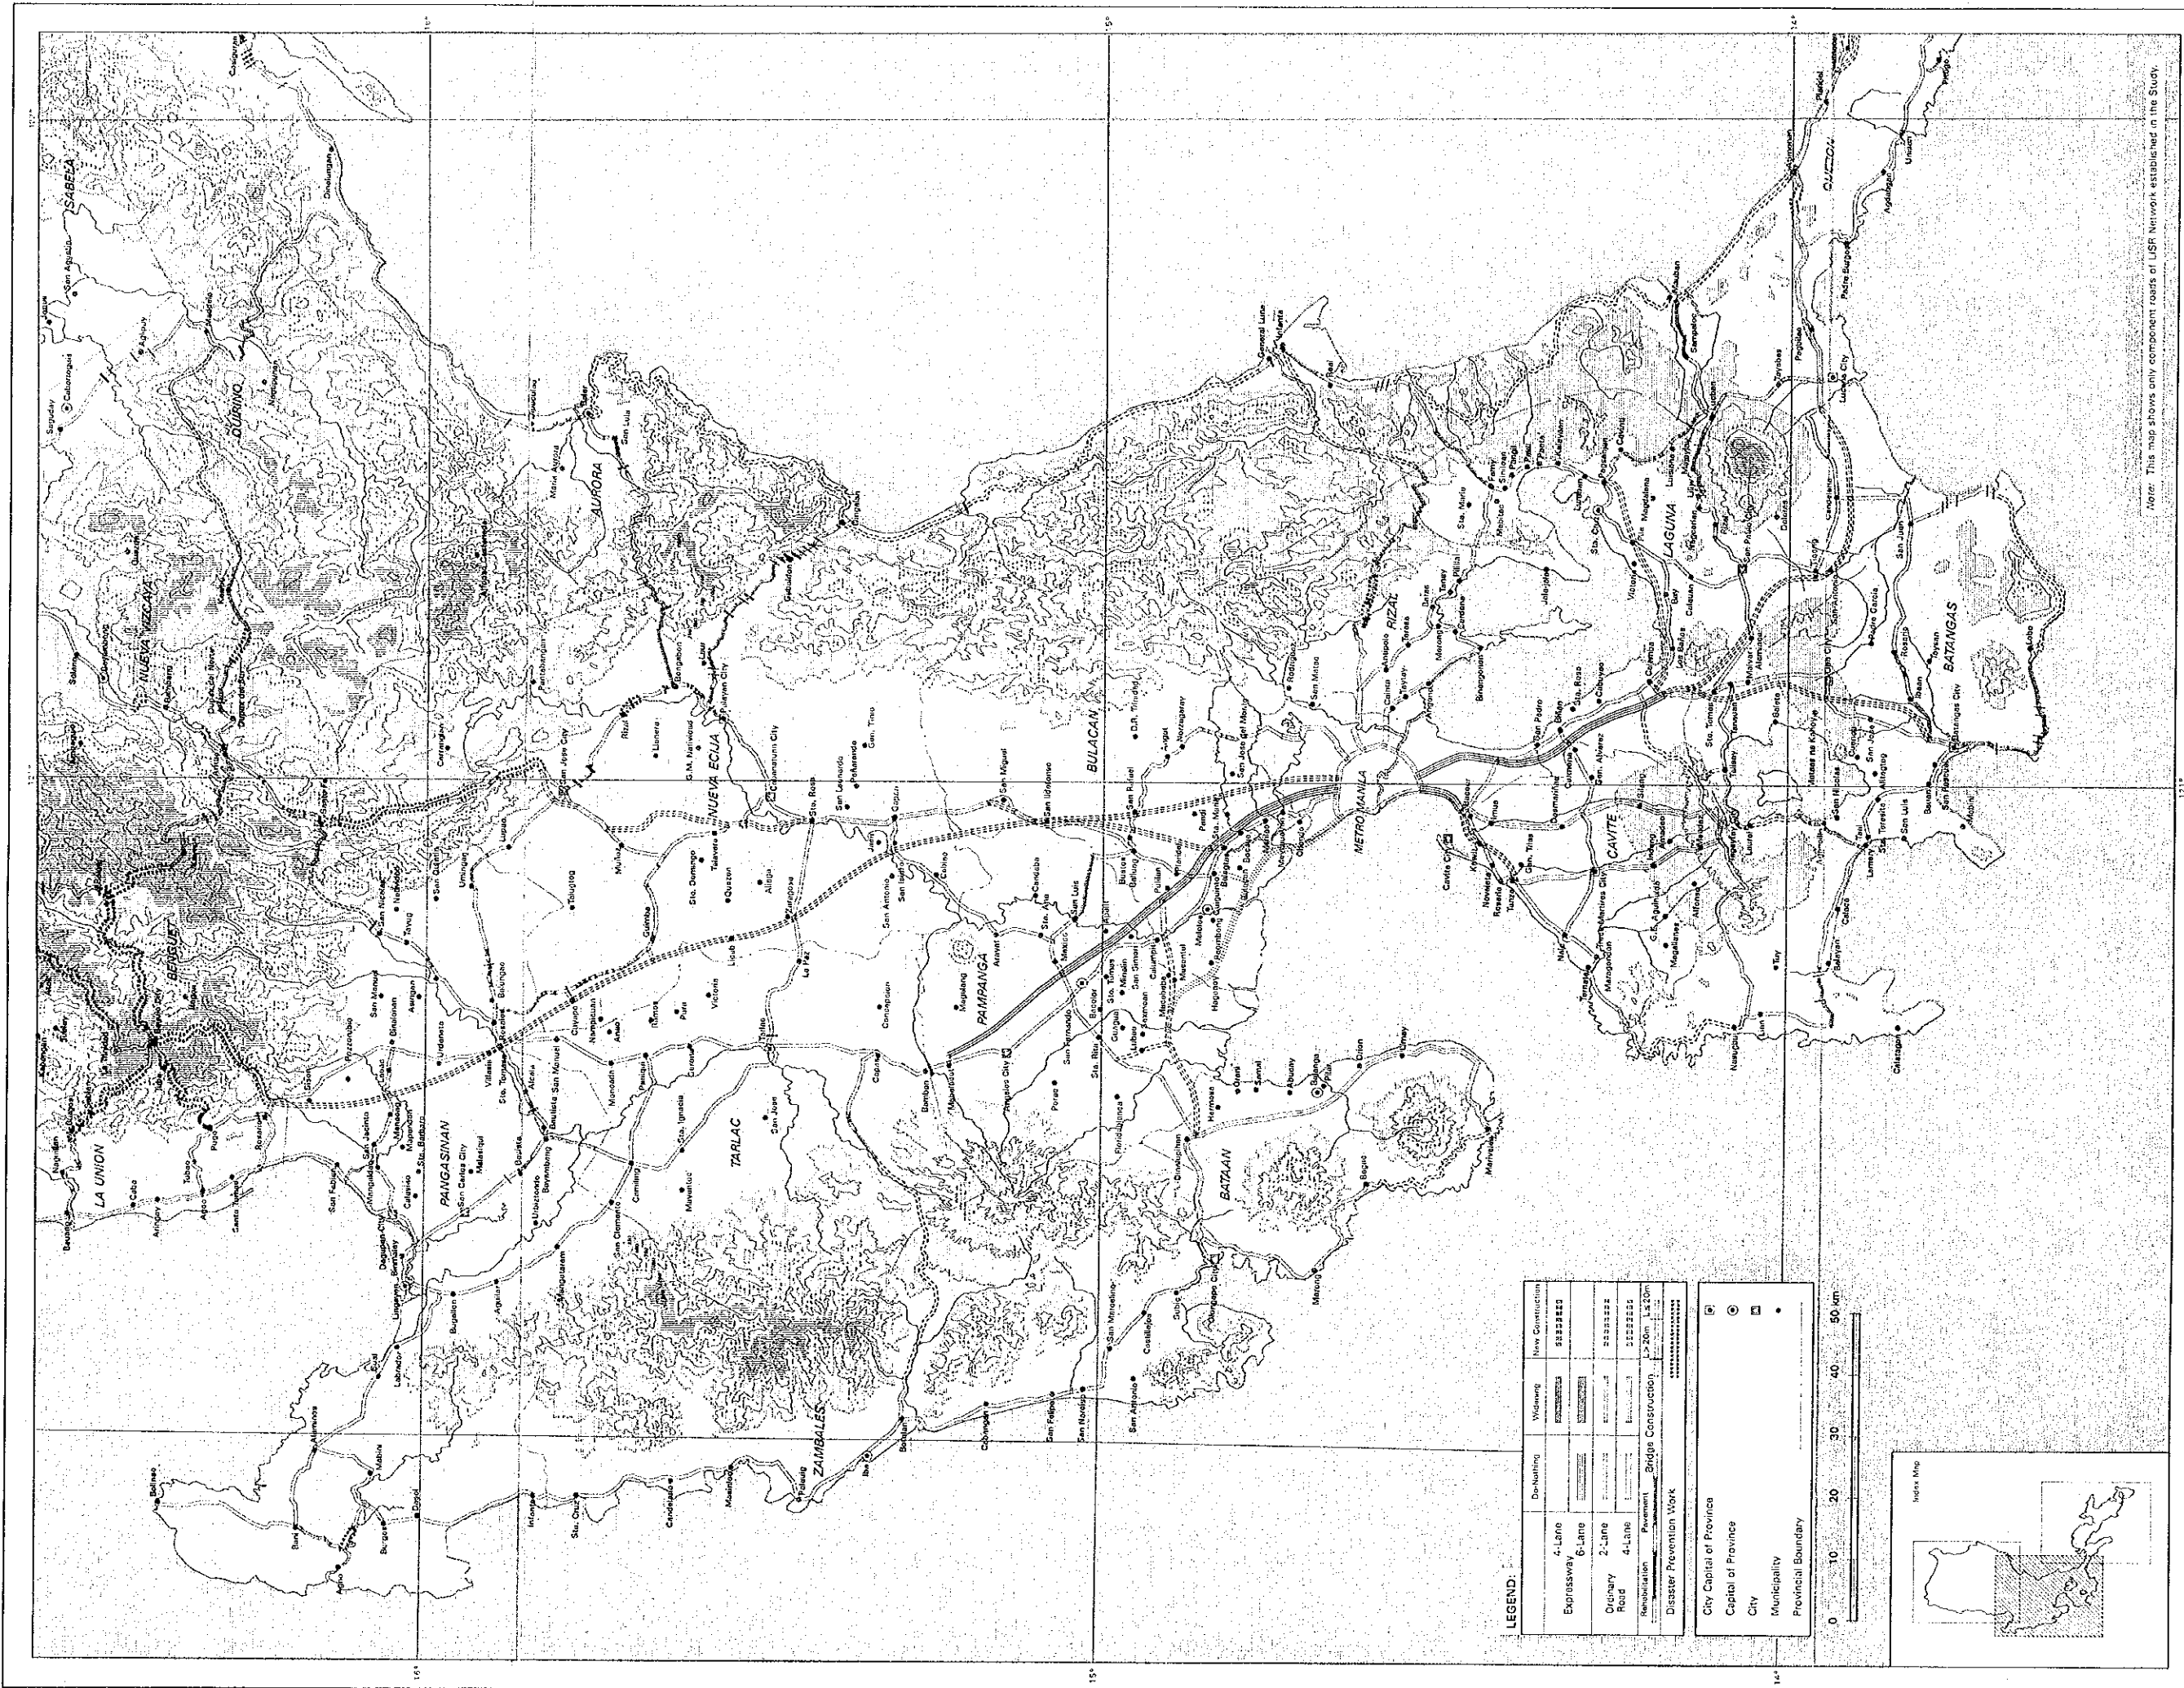



Note: This map shows only component roads of LSR Network established in the Study.

LEGEND:

Expressway	4-Lane	6-Lane	2-Lane	4-Lane	Rehabilitation	Bridges Construction	Disaster Prevention Work
Do-Nothing	Widening	New Construction					
▬▬▬▬▬▬	▬▬▬▬▬▬	▬▬▬▬▬▬	▬▬▬▬▬▬	▬▬▬▬▬▬	▬▬▬▬▬▬	▬▬▬▬▬▬	▬▬▬▬▬▬

City Capital of Province	⊠
Capital of Province	⊙
City	⊠
Municipality	•
Provincial Boundary	—

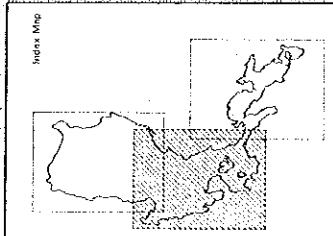

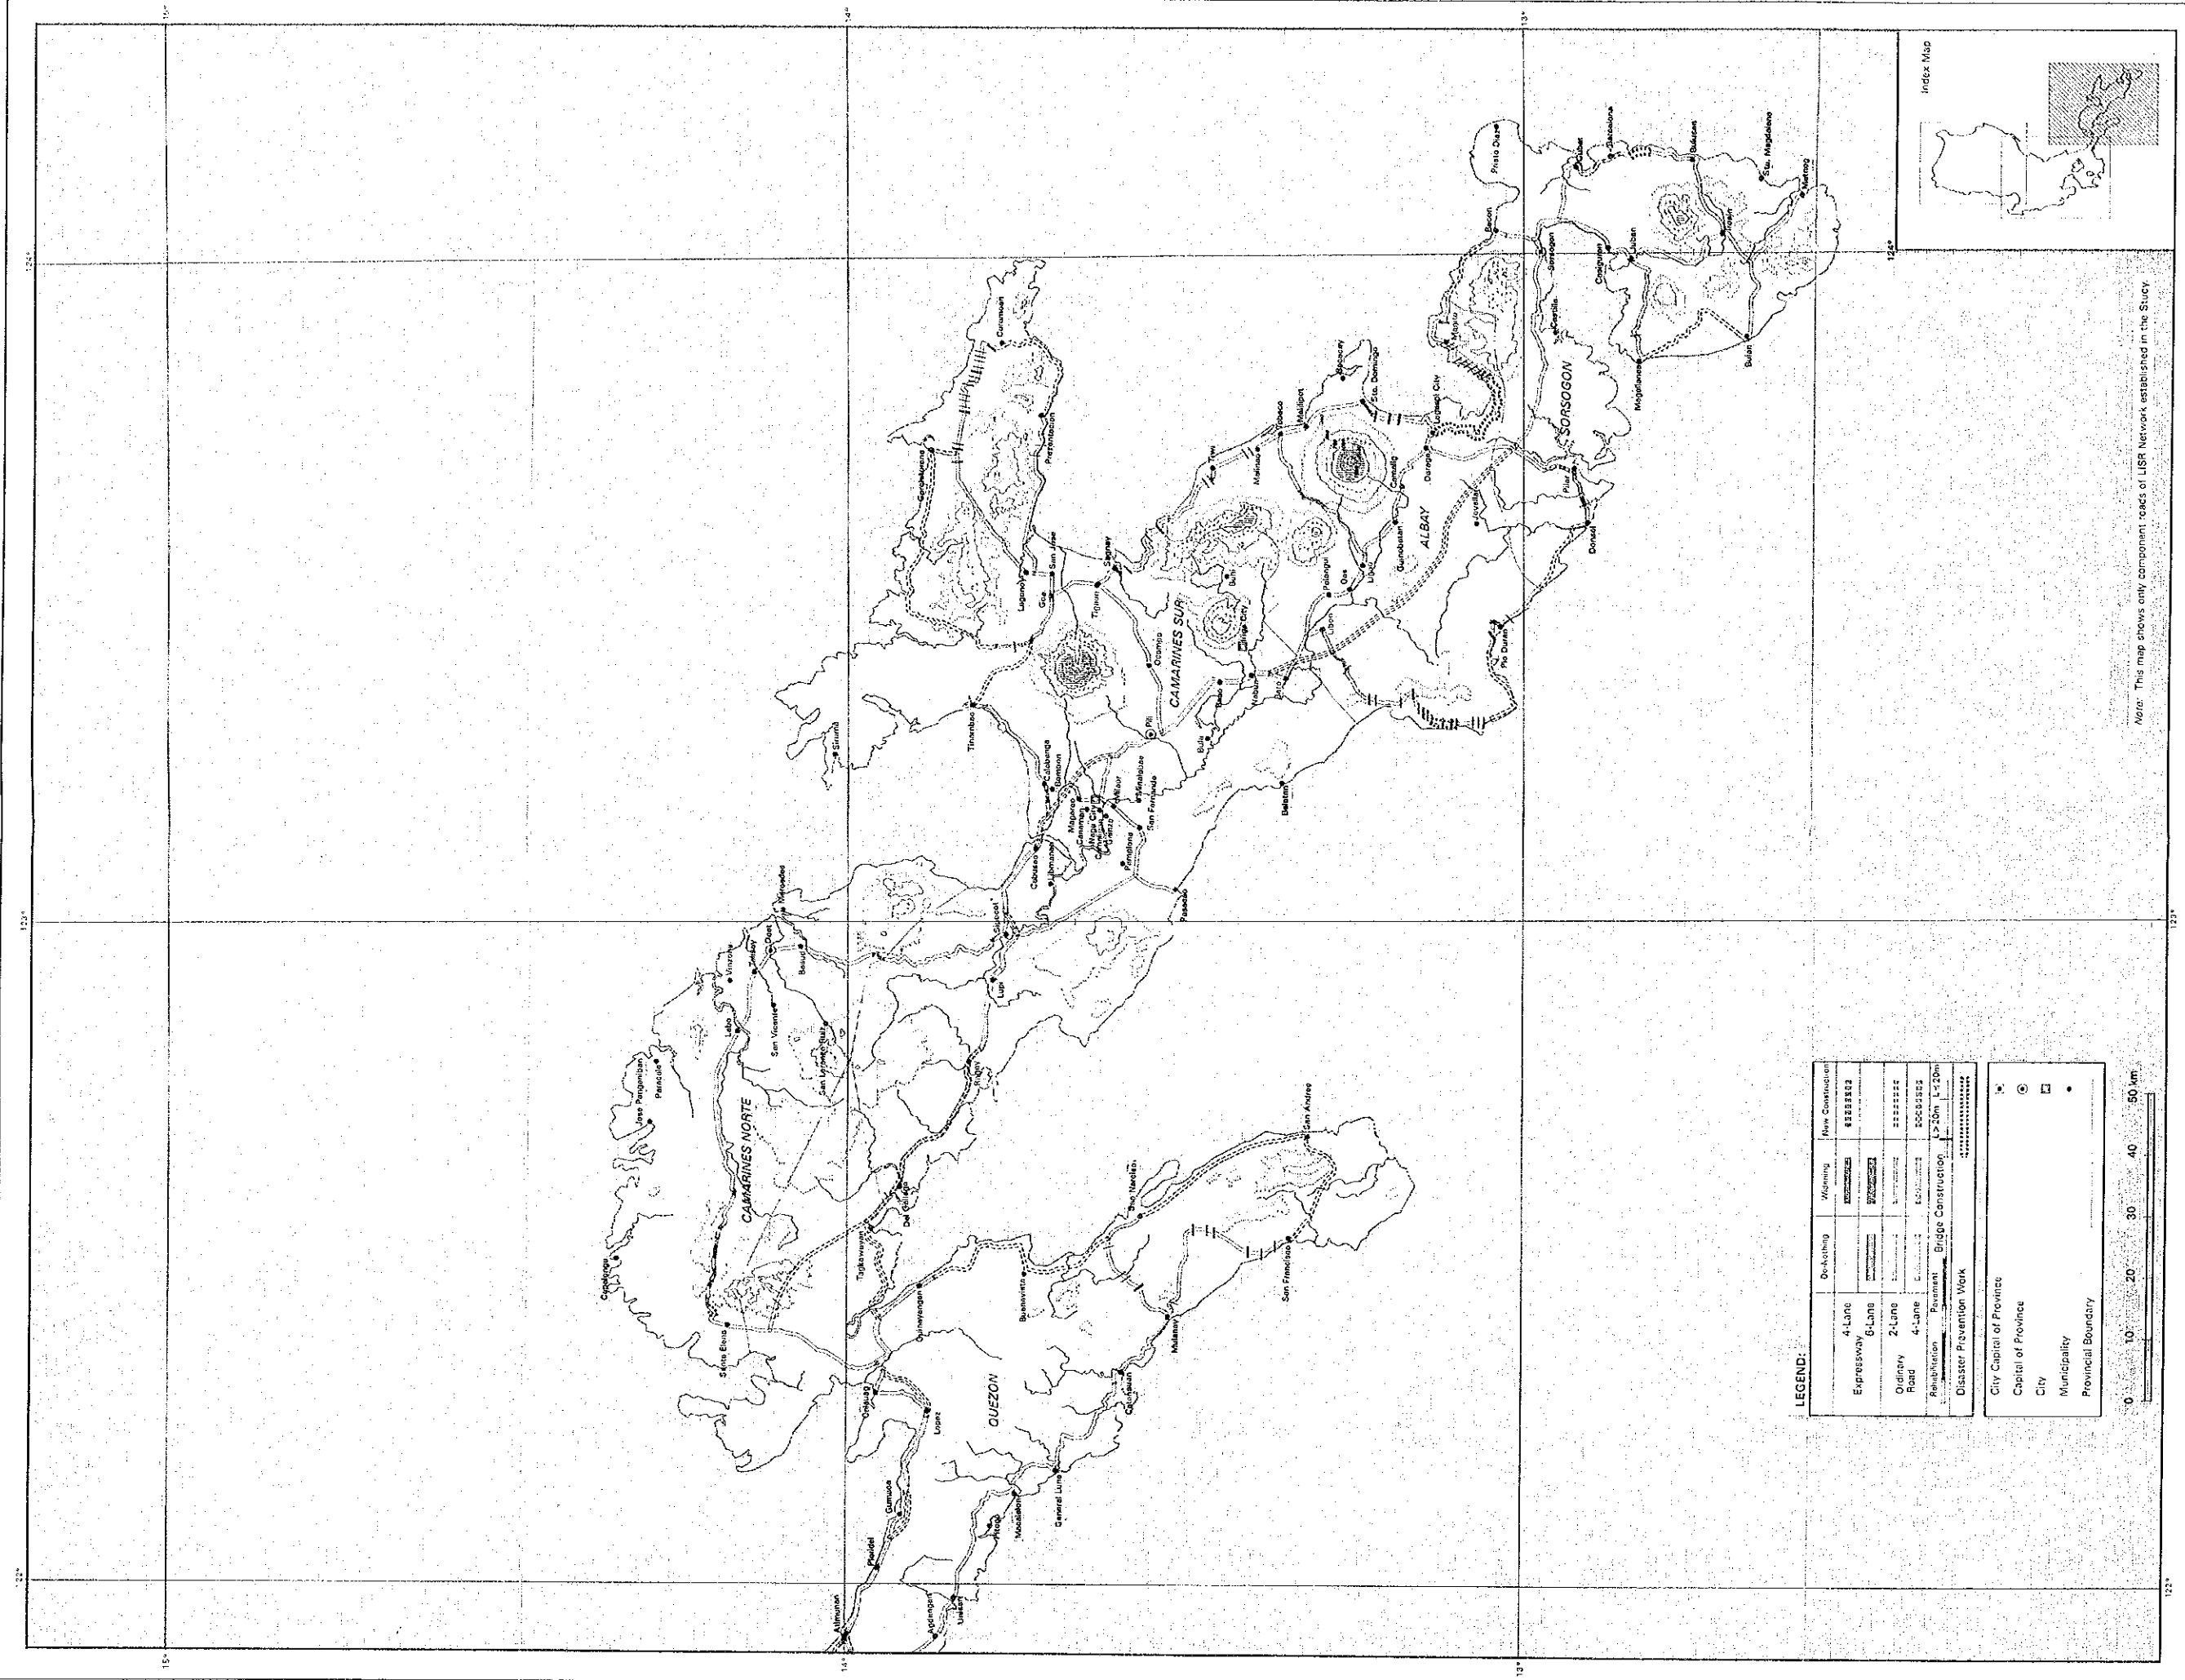



LEGEND:

	De-Nothing	Warning	New Construction
Expressway	4-Lane	6-Lane	2-Lane
Ordinary Road	4-Lane	2-Lane	4-Lane
Rehabilitation	Payment	Bridge Construction	> 20m, 1-120m
Disaster Prevention Work			

City Capital of Province	☐
Capital of Province	●
City	□
Municipality	•
Provincial Boundary	—



Note: This map shows only component roads of LISR Network established in the Study

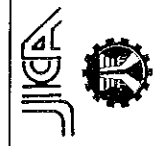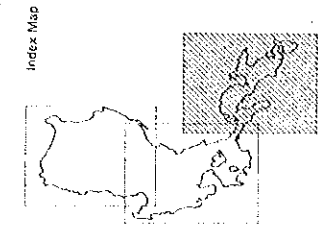

JAPAN INTERNATIONAL COOPERATION AGENCY
DEPARTMENT OF PUBLIC WORKS AND HIGHWAYS
REPUBLIC OF THE PHILIPPINES

LISR

MASTER PLAN STUDY ON LUZON ISLAND STRATEGIC
ROAD NETWORK DEVELOPMENT PROJECT

NETWORK DEVELOPMENT PLAN - 3

KATAHIRA & ENGINEERS
INTERNATIONAL




NIPPON KOEI CO., LTD.

Sheet No.

6/7

JULY 1993

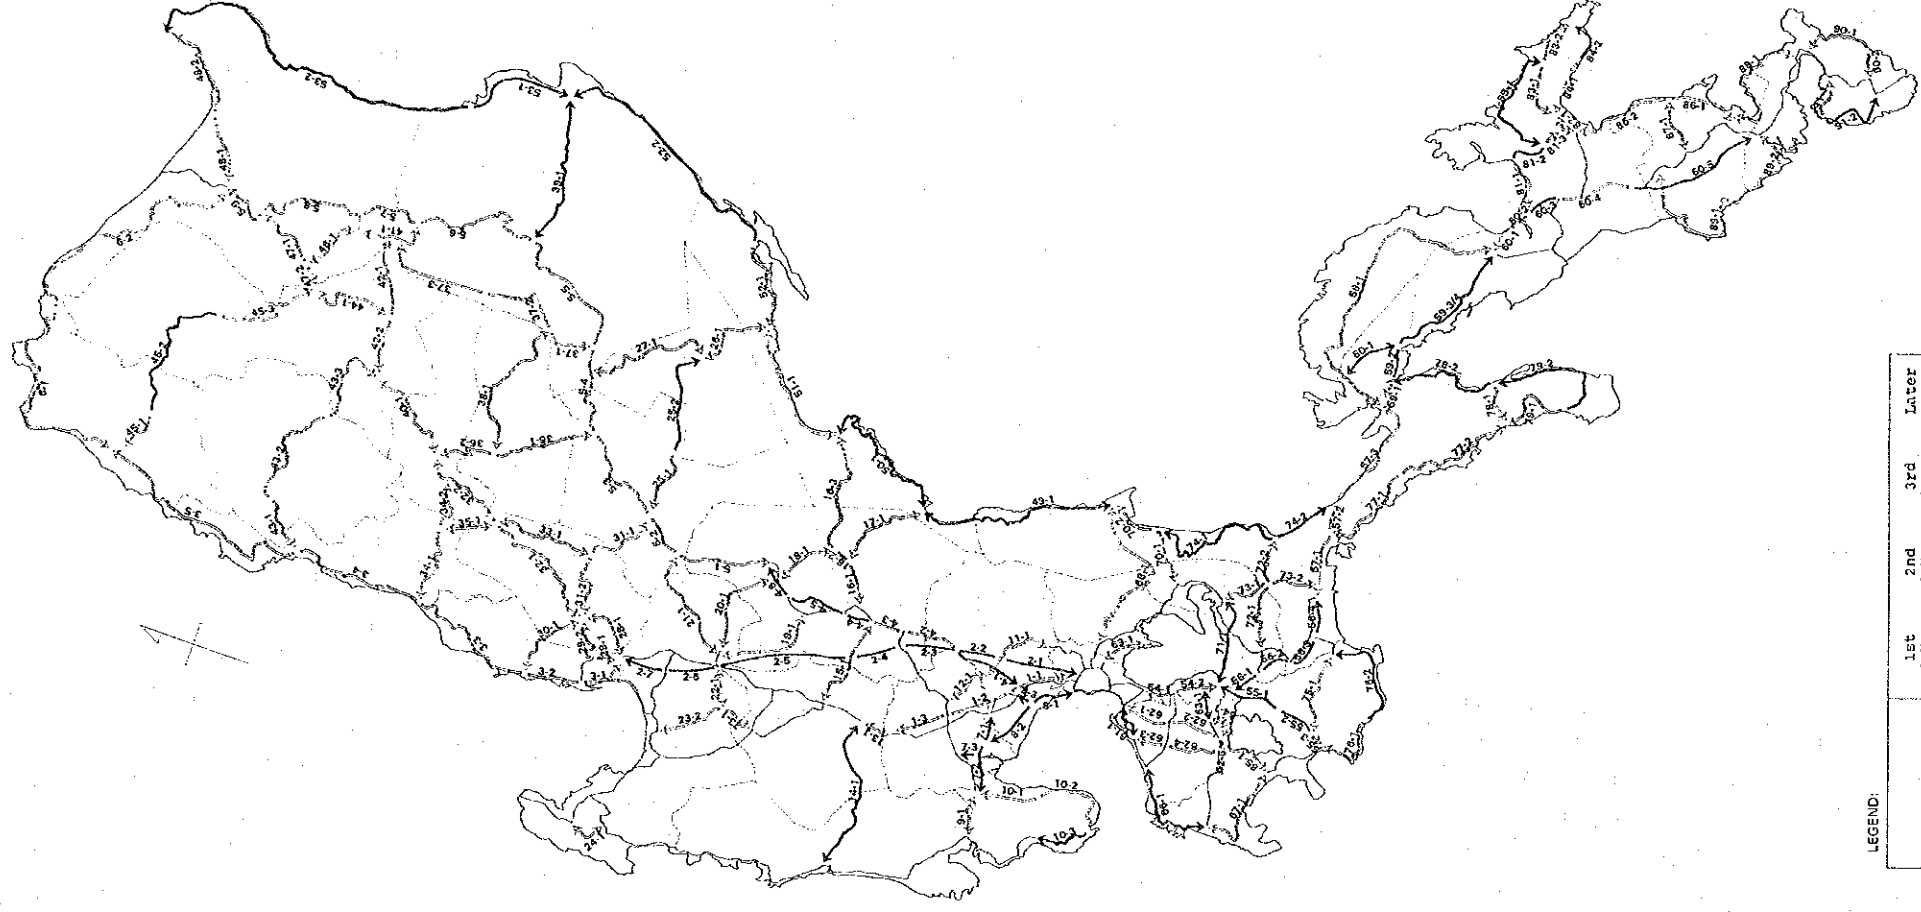


LEGEND:

	1st 6-Year Program	2nd 6-Year Program	3rd 6-Year Program	Inter 6-Year Years
Improvements/ Widening	←	←	←	←
New Construction	←	←	←	←

XX-X
┌ Segment No.
└ Project No.

Project	Segment	1st 6-Year Program 1993	2nd 6-Year Program 2001/2002	3rd 6-Year Program 2009/2010
1 North Luzon Expressway	1-1			
1 North Luzon Expressway	1-2			
2 New North Luzon Expressway	2-1			
2 New North Luzon Expressway	2-2			
2 New North Luzon Expressway	2-3			
2 New North Luzon Expressway	2-4			
2 New North Luzon Expressway	2-5			
2 New North Luzon Expressway	2-6			
2 New North Luzon Expressway	2-7			
3 Manila North Rd. Rosario-Loaog	3-1			
3 Manila North Rd. Rosario-Loaog	3-2			
LEGEND: Detailed Engineering Construction

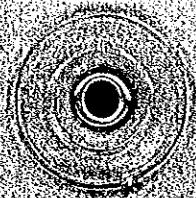

JICA