

October effect (total) 77.5 (144.4)
 21.6
 16.5
 247.4 - 68.1
 251.0
 Type 4
 sets) Type 3-1 (12 sets) Type 4
 November effect (total) 103.0 (247.4)
 110.5
 54.6
 Type 3-1 (8 sets) Type 4
 SECTION (A~A)

PLANE

78000

77900

22600

22500

22400

No. 2
Depository


No. 1
Depository

No. 1
Waste Pit

Drainage
Pond
Transform
Station

Amount of survey in 1993

Place	Quantity	Note
Inclined Shaft	251m	8° 30' (degree) Mine Mouth 3.6m
Waste Pit	30	15m x 2
Pump Station		
Transform Station	(15)m ³	15m ³ x 1
Drainage Pond	(15)	
Depository	(130)	65m ³ x 2 (for Jumbo & LHD)

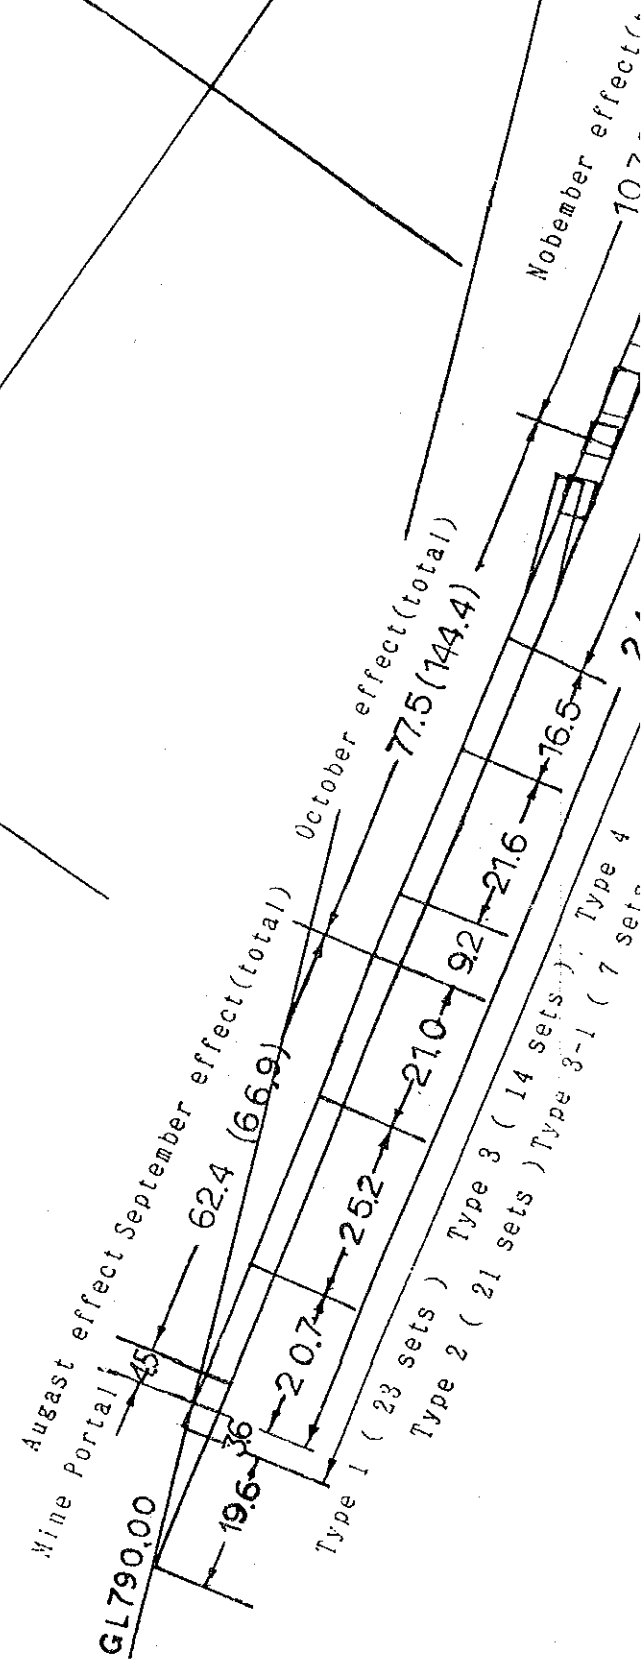

A

1

PLANE

22400


A

Drainage Pond
Transform
Station

No. 2
Depository

No. 1
Depository

No. 1
Waste Pit

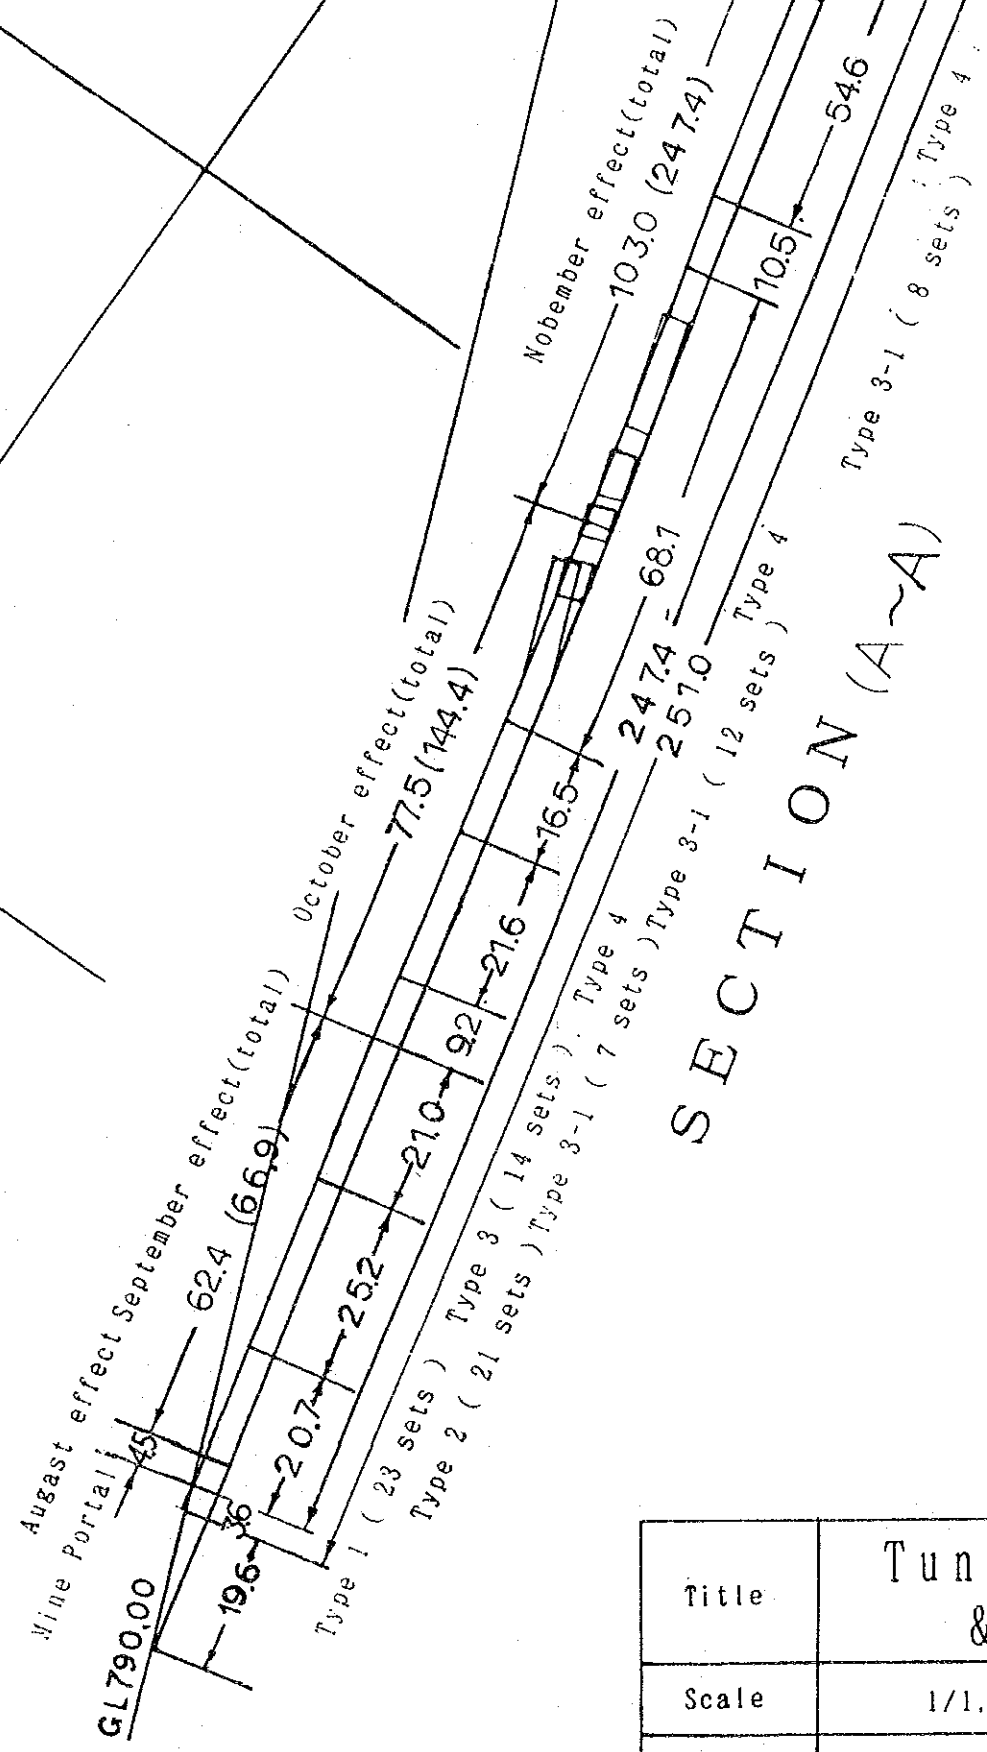

SECTION (A~A)

Title	Tunnel Project & Each Month Progress		
Scale	1/1,000	Date	
Drawing-No.			

JICA