



THE REPUBLIC OF INDONESIA  
 DIRECTORATE GENERAL OF WATER RESOURCES DEVELOPMENT  
 MINISTRY OF PUBLIC WORKS  
 THE STUDY OF THE MASTER PLAN ON WATER RESOURCES  
 DEVELOPMENT AND FEASIBILITY STUDY  
 FOR URGENT FLOOD CONTROL AND URBAN DRAINAGE  
 FOR SEMARANG CITY AND SUBURBS  
 CROSS SECTION E.8-7.2  
 EAST FLOODWAY  
 DECEMBER 1992  
 SHEET NO. 14/24  
 JAPAN INTERNATIONAL COOPERATION AGENCY






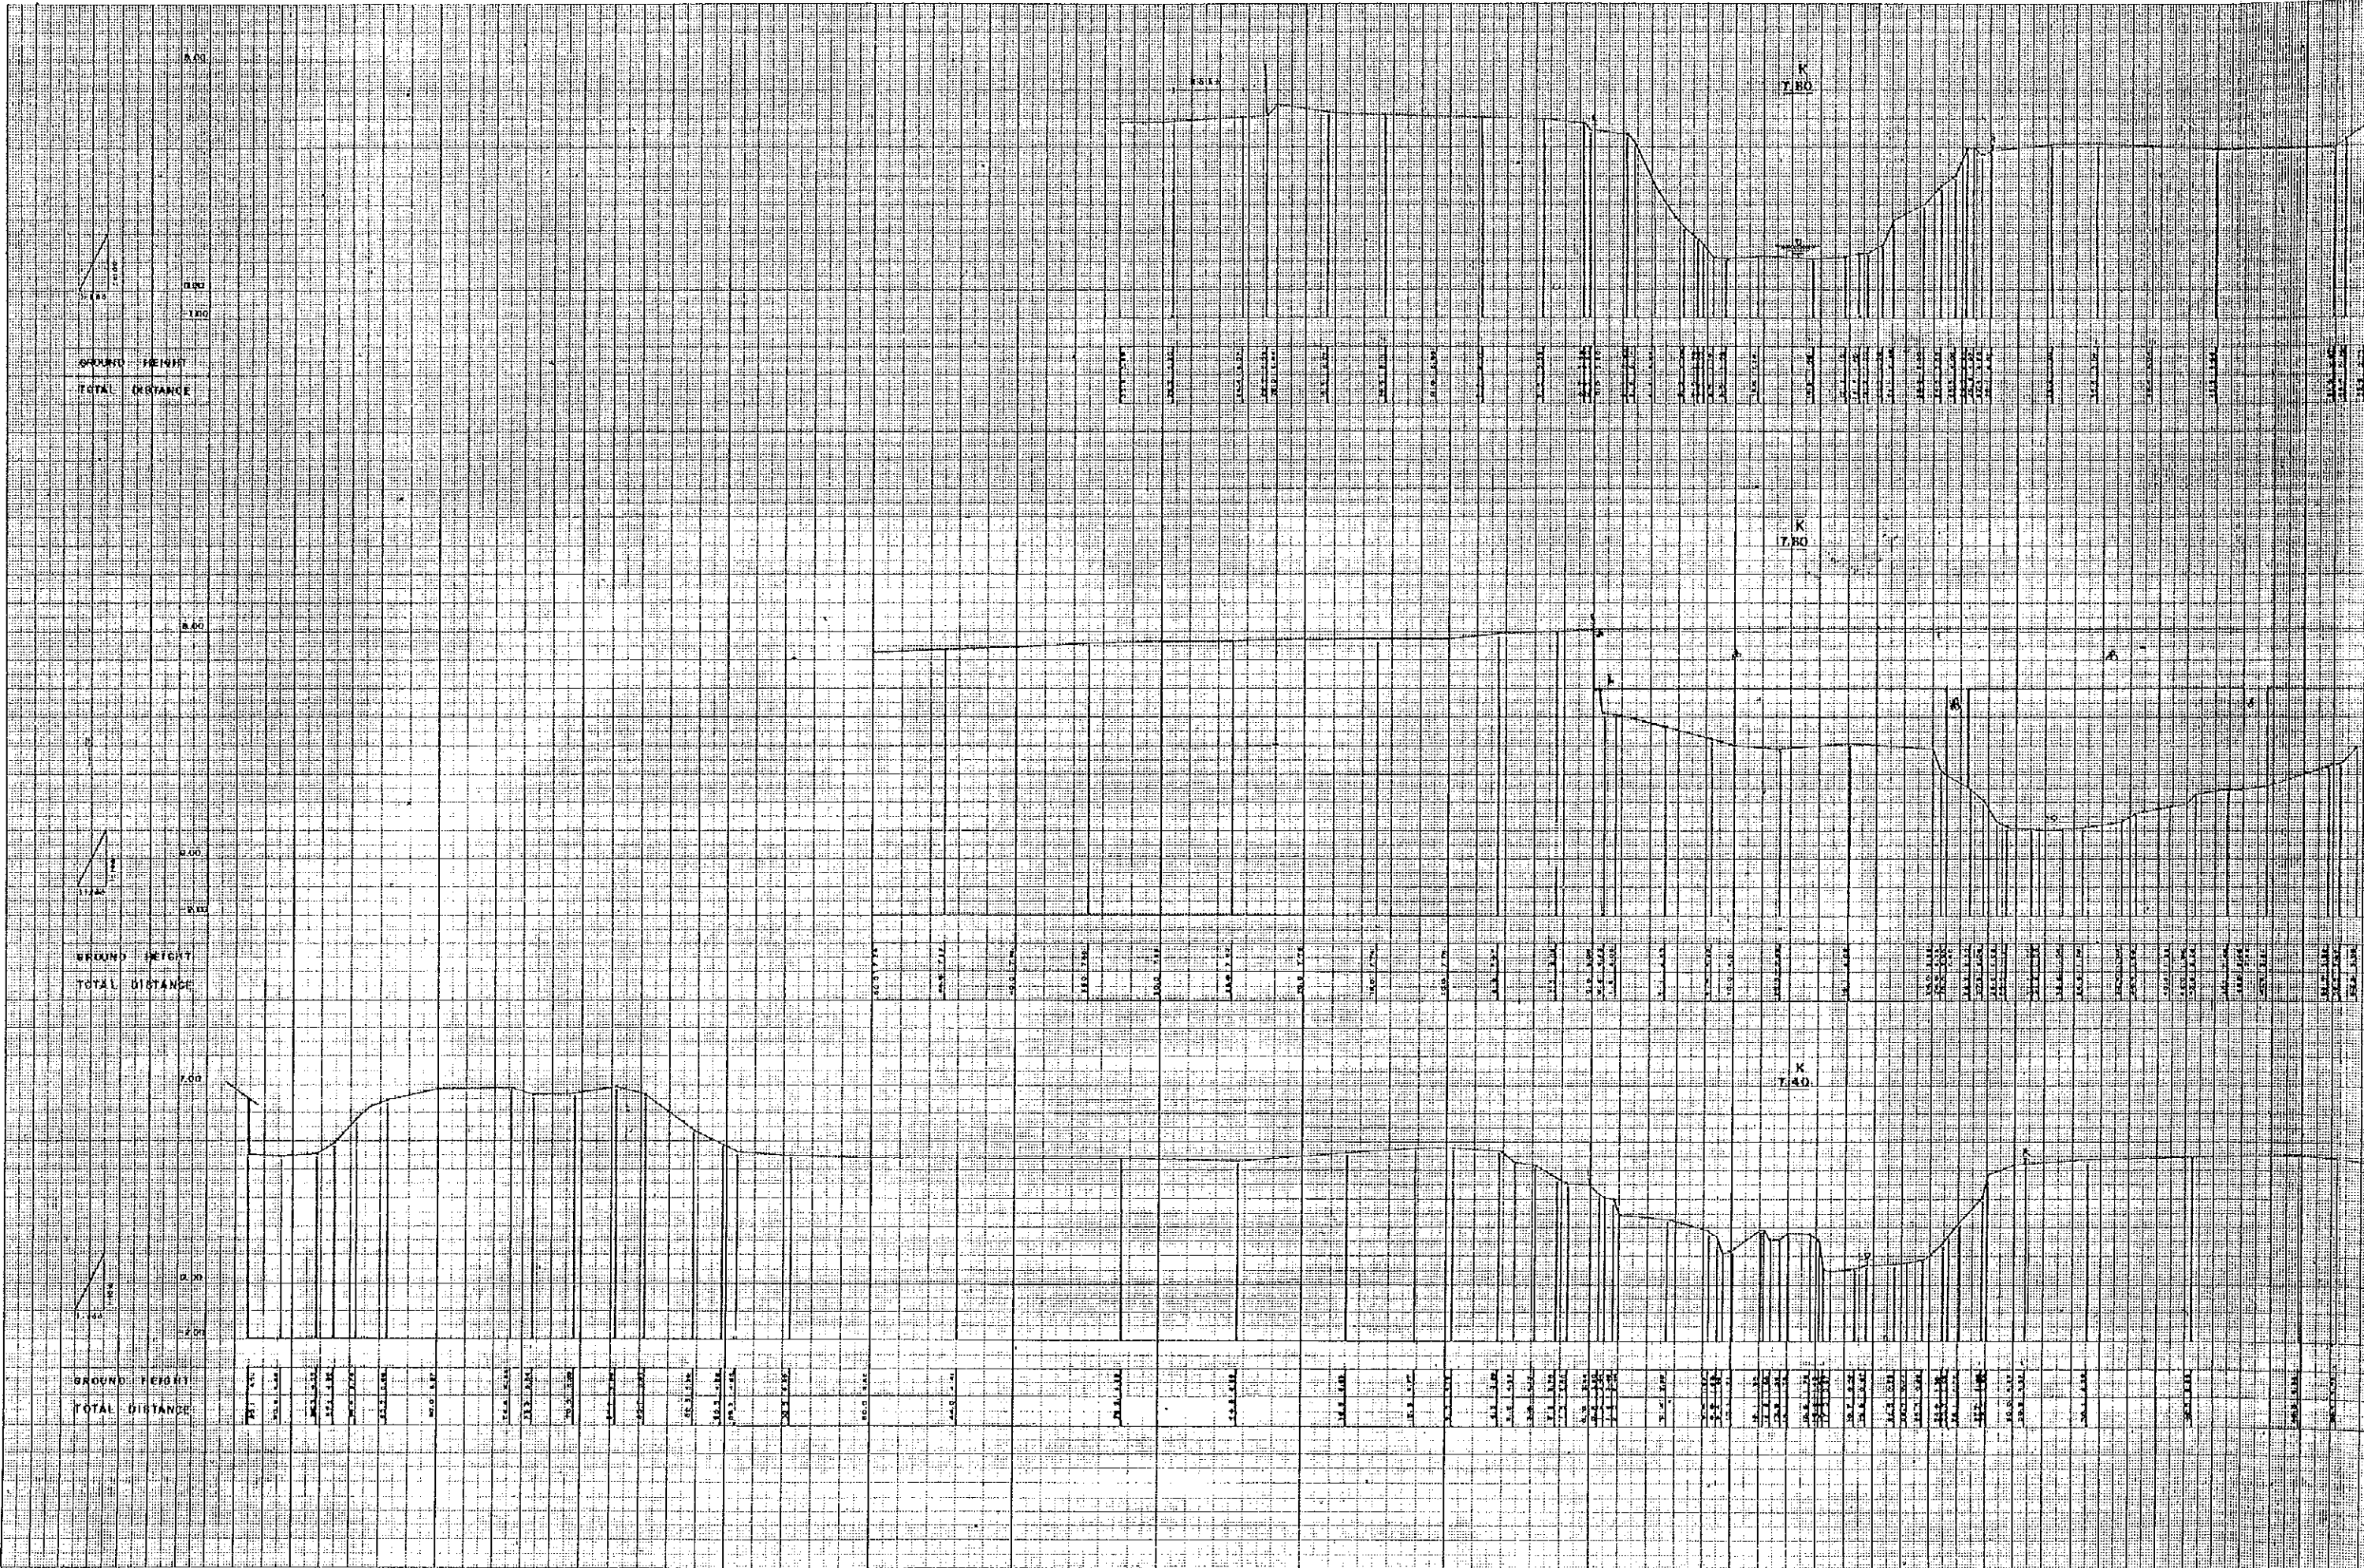

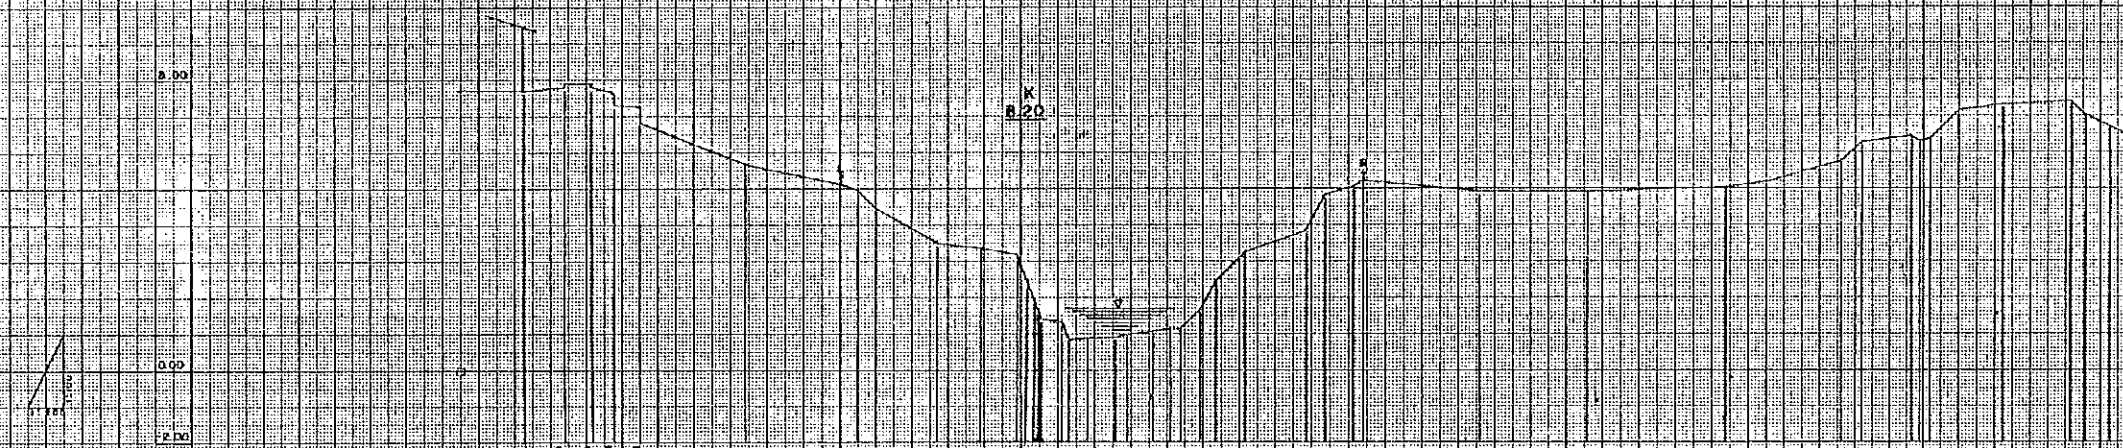

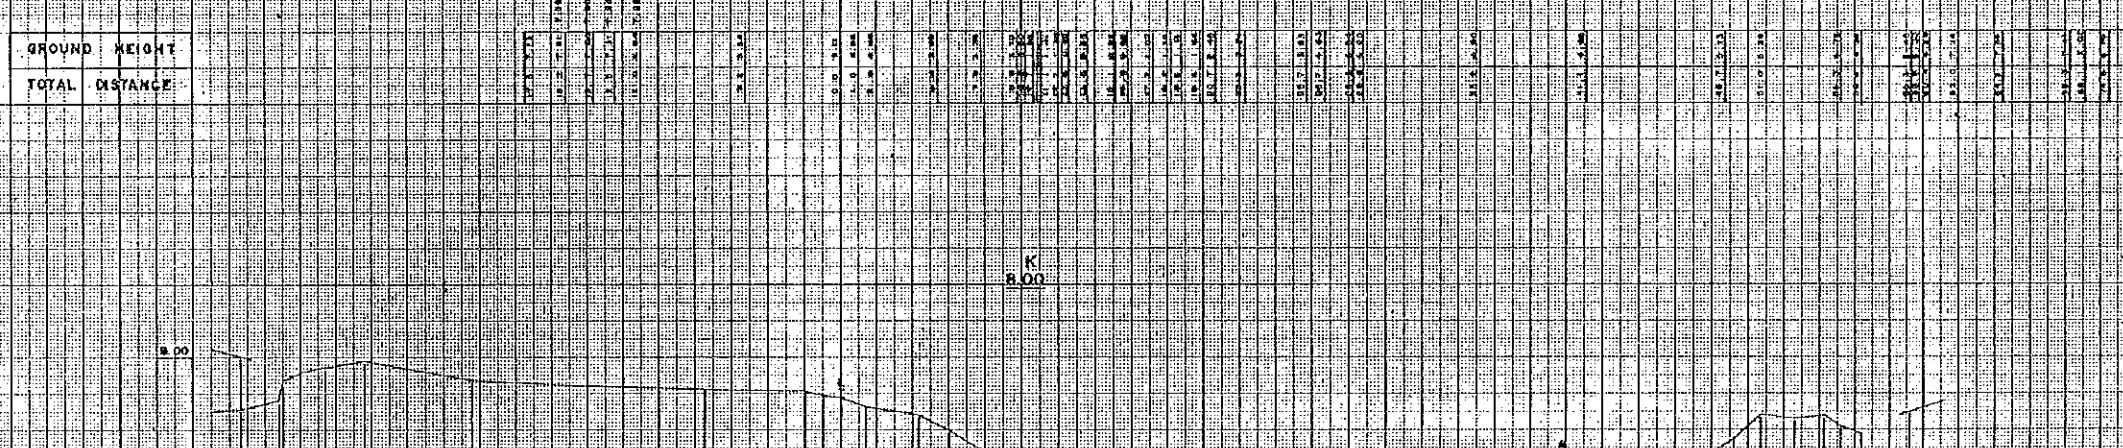





THE REPUBLIC OF INDONESIA  
 DIRECTORATE GENERAL OF WATER RESOURCES DEVELOPMENT  
 MINISTRY OF PUBLIC WORKS  
 THE STUDY OF THE MASTER PLAN ON WATER RESOURCES  
 DEVELOPMENT AND FEASIBILITY STUDY  
 FOR URGENT FLOOD CONTROL AND URBAN DRAINAGE  
 FOR SEMARANG CITY AND SUBURBS  
 CROSS SECTION 8.0—8.4  
 EAST FLOOD WAY  
 DECEMBER 1992 SHEET NO. 16/24  
 XV - 04 JAPAN INTERNATIONAL COOPERATION AGENCY

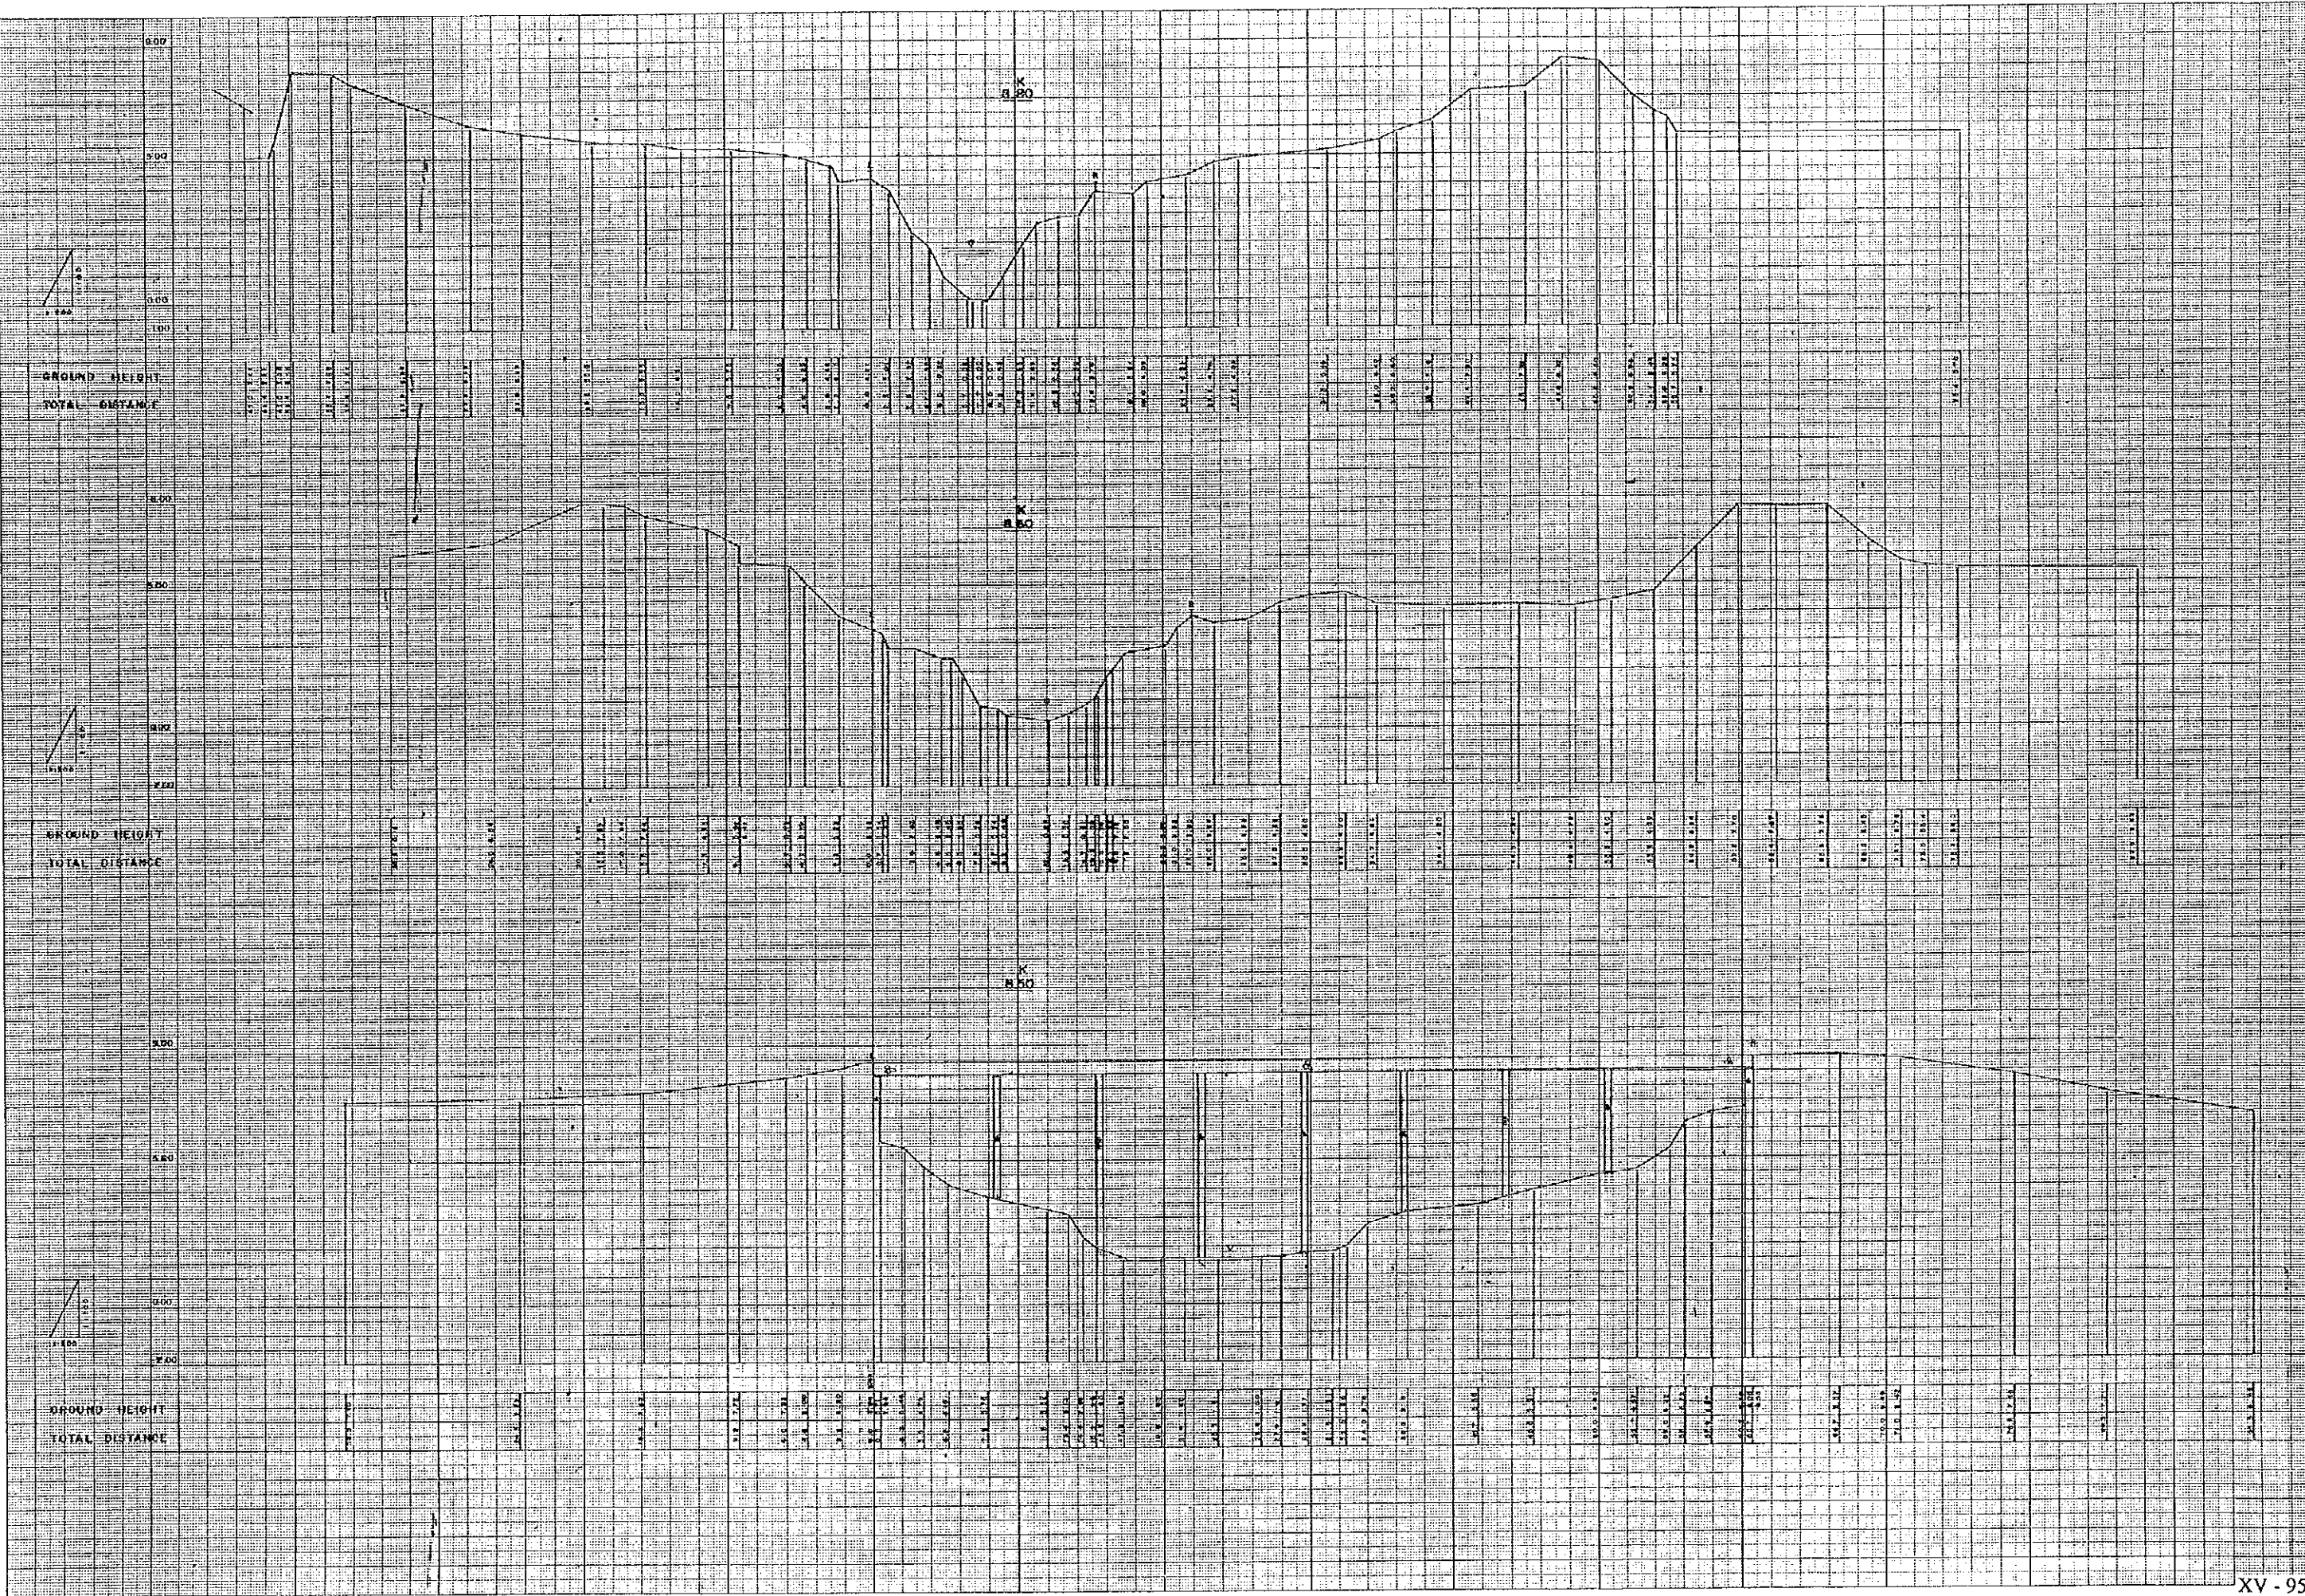


95









K  
9.25

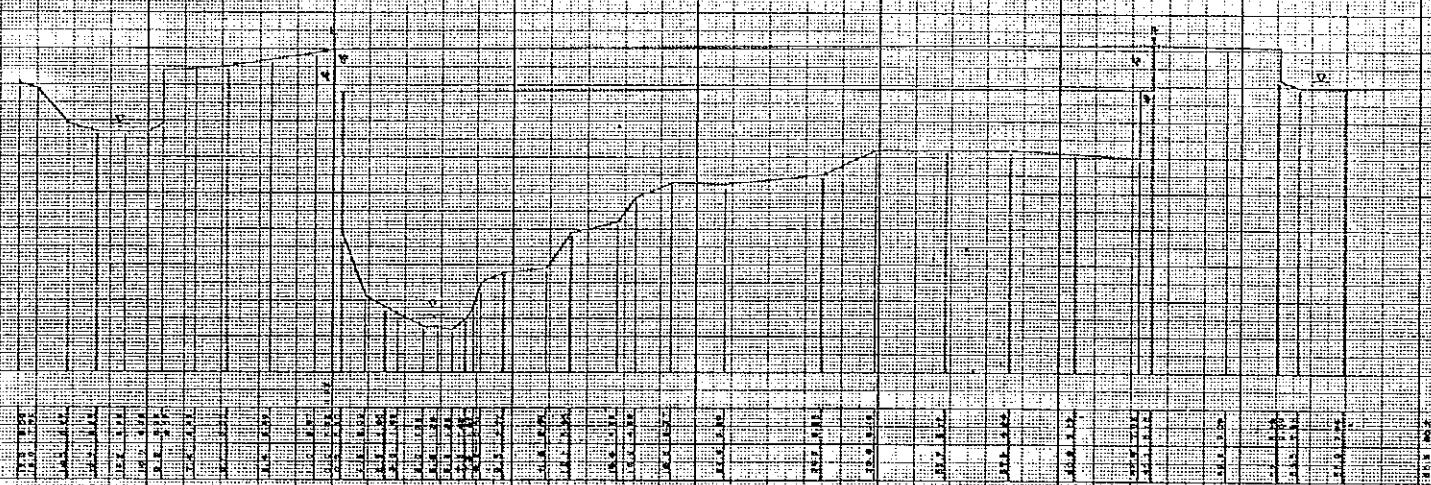

K  
9.20

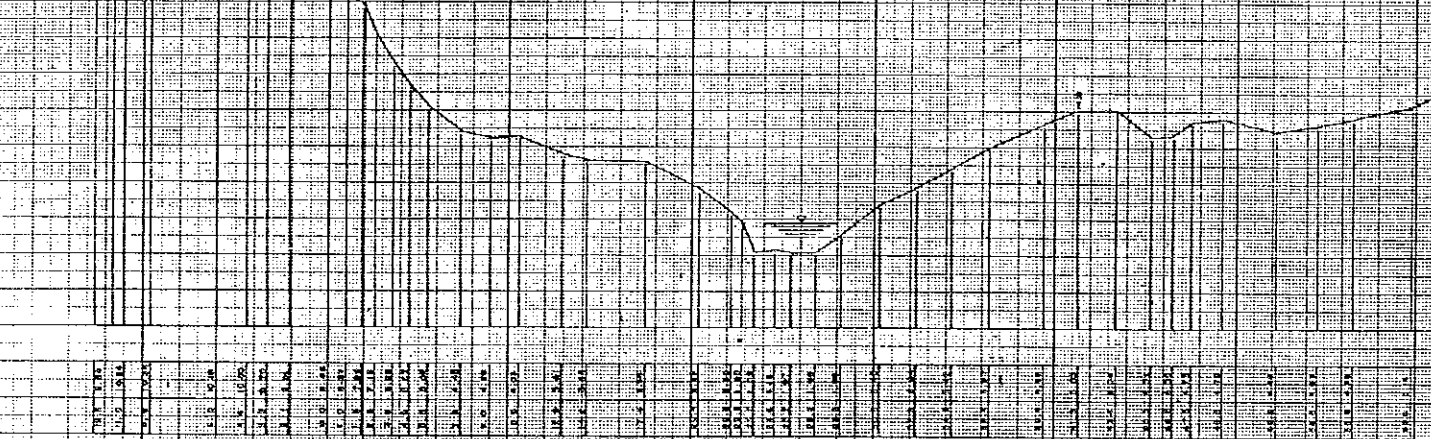

K  
9.20

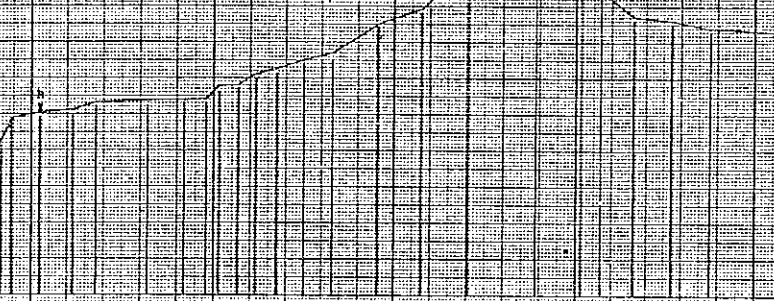

101.00	100.50	100.00	0.00
--------	--------	--------	-------	-------	------	------	------	------	------	------	------	------	------	------	------	------	------	------	------	------	------	------	------	------


THE REPUBLIC OF INDONESIA  
 DIRECTORATE GENERAL OF WATER RESOURCES DEVELOPMENT  
 MINISTRY OF PUBLIC WORKS

THE STUDY OF THE MASTER PLAN ON WATER RESOURCES  
 DEVELOPMENT AND FEASIBILITY STUDY  
 FOR URGENT FLOOD CONTROL AND URBAN DRAINAGE  
 FOR SEMARANG CITY AND SUBURBS


CROSS SECTION 9.0—9.25  
**EAST FLOODWAY**


NOVEMBER 1992  
 SHEET NO. 10/24

JAPAN INTERNATIONAL COOPERATION AGENCY

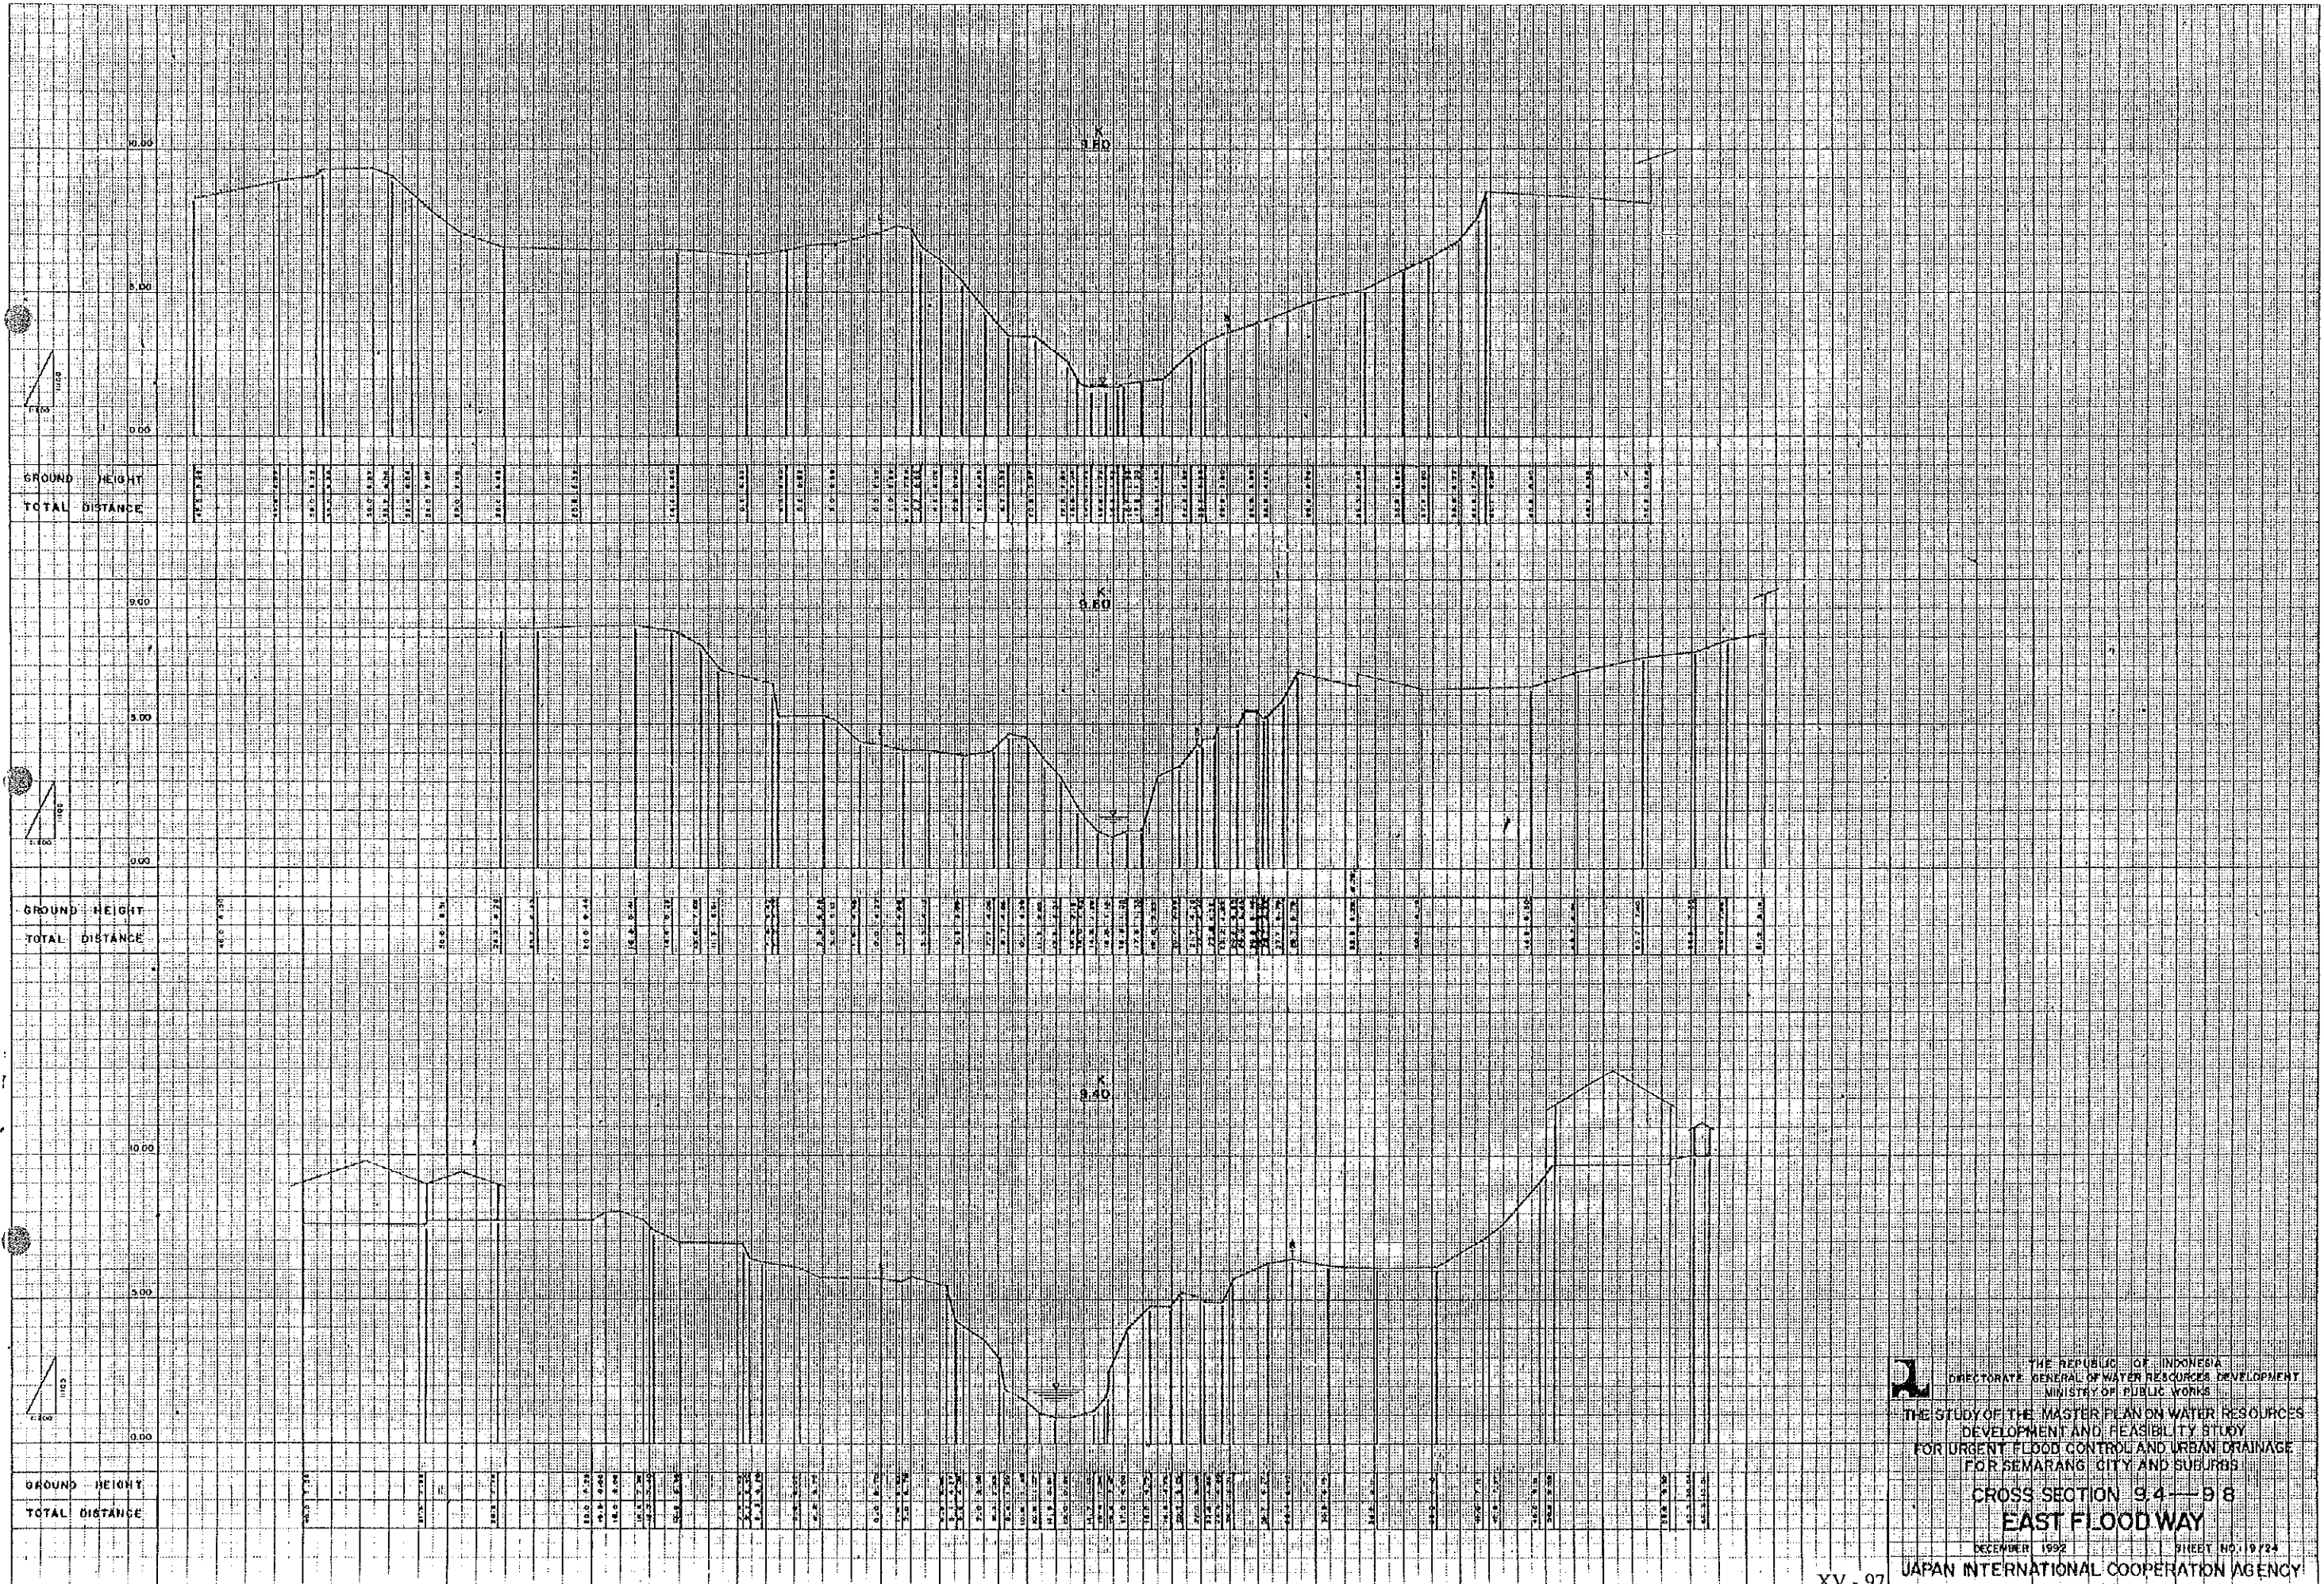

THE REPUBLIC OF INDONESIA  
 DIRECTORATE GENERAL OF WATER RESOURCES DEVELOPMENT  
 MINISTRY OF PUBLIC WORKS  
 THE STUDY OF THE MASTER PLAN ON WATER RESOURCES  
 DEVELOPMENT AND FEASIBILITY STUDY  
 FOR URGENT FLOOD CONTROL AND URBAN DRAINAGE  
 FOR SEMARANG CITY AND SUBURBS  
 CROSS SECTION 9.4—9.8  
 EAST FLOOD WAY  
 DECEMBER 1992 SHEET NO. 19/24  
 JAPAN INTERNATIONAL COOPERATION AGENCY

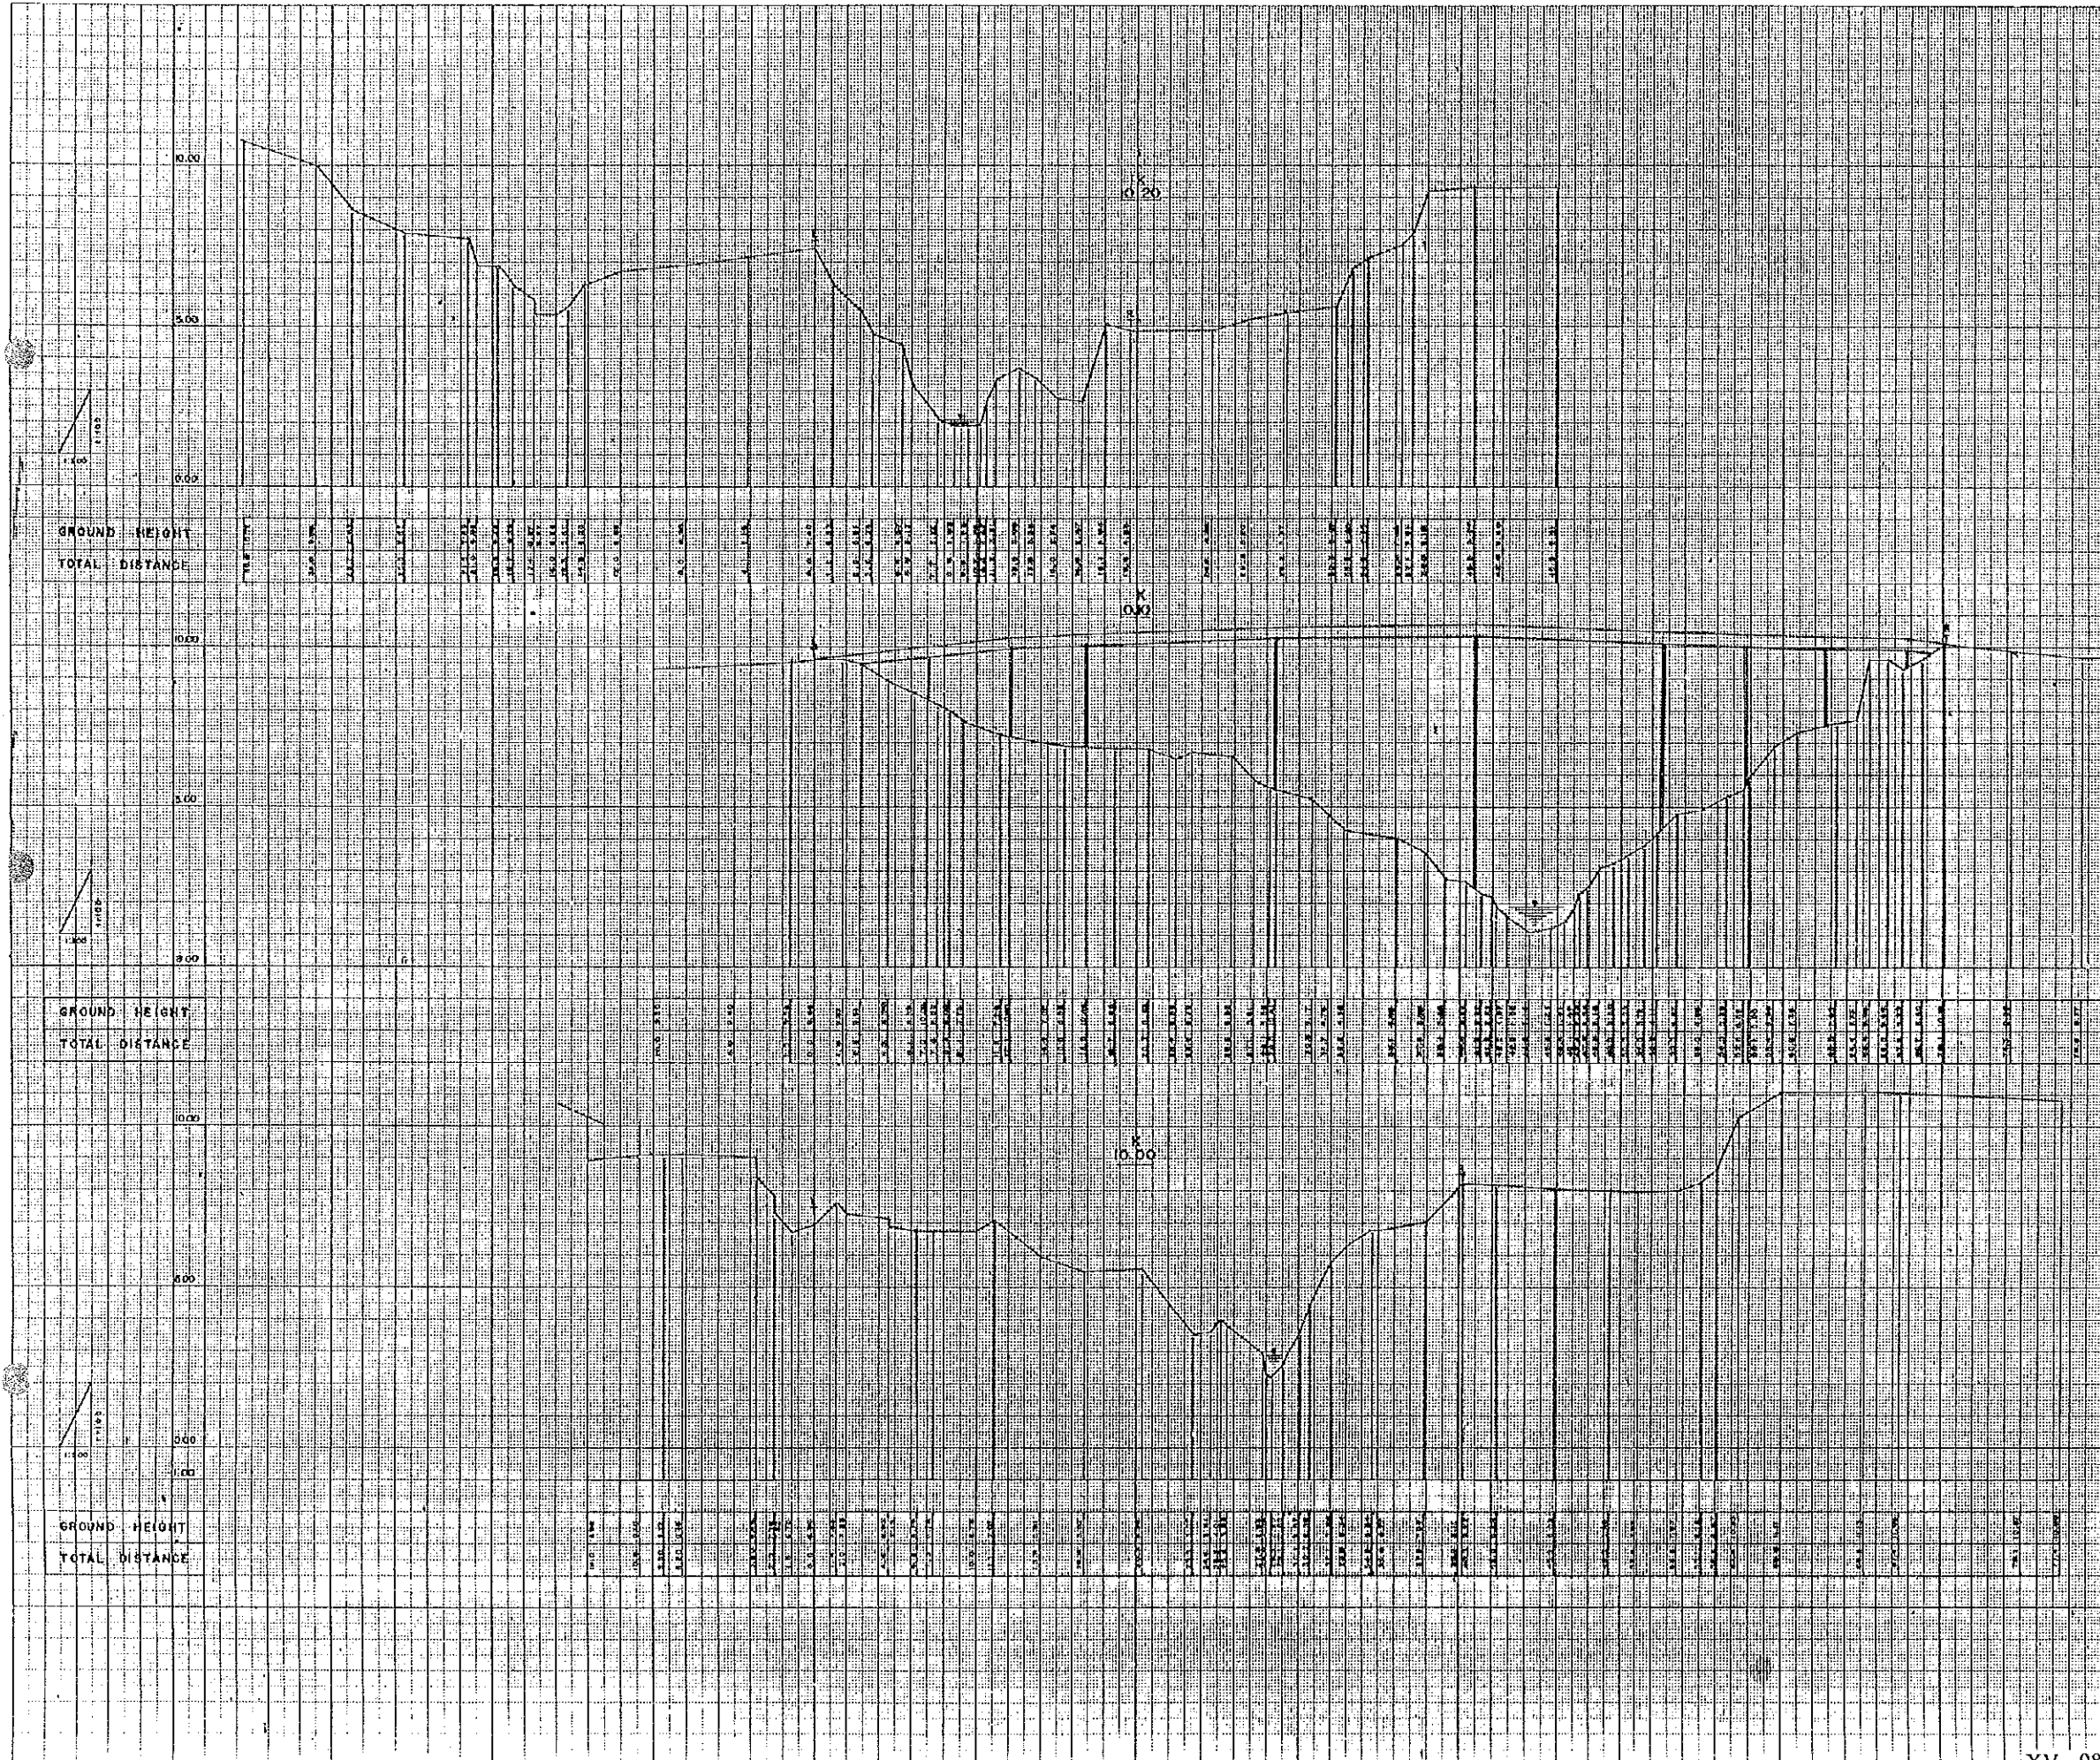


 THE REPUBLIC OF INDONESIA  
 DIRECTORATE GENERAL OF WATER RESOURCES DEVELOPMENT  
 MINISTRY OF PUBLIC WORKS  
 THE STUDY OF THE MASTER PLAN ON WATER RESOURCES  
 DEVELOPMENT AND FEASIBILITY STUDY  
 FOR URGENT FLOOD CONTROL AND URBAN DRAINAGE  
 FOR BEMARANG CITY AND SUBURBS  
 CROSS SECTION 10.0—10.2  
**EAST FLOOD WAY**  
