


INVENTORY OF PAVEMENT SURFACE CONDITION

Km. 1450+000

Date: 11-3-95

Sheet No: 1/2





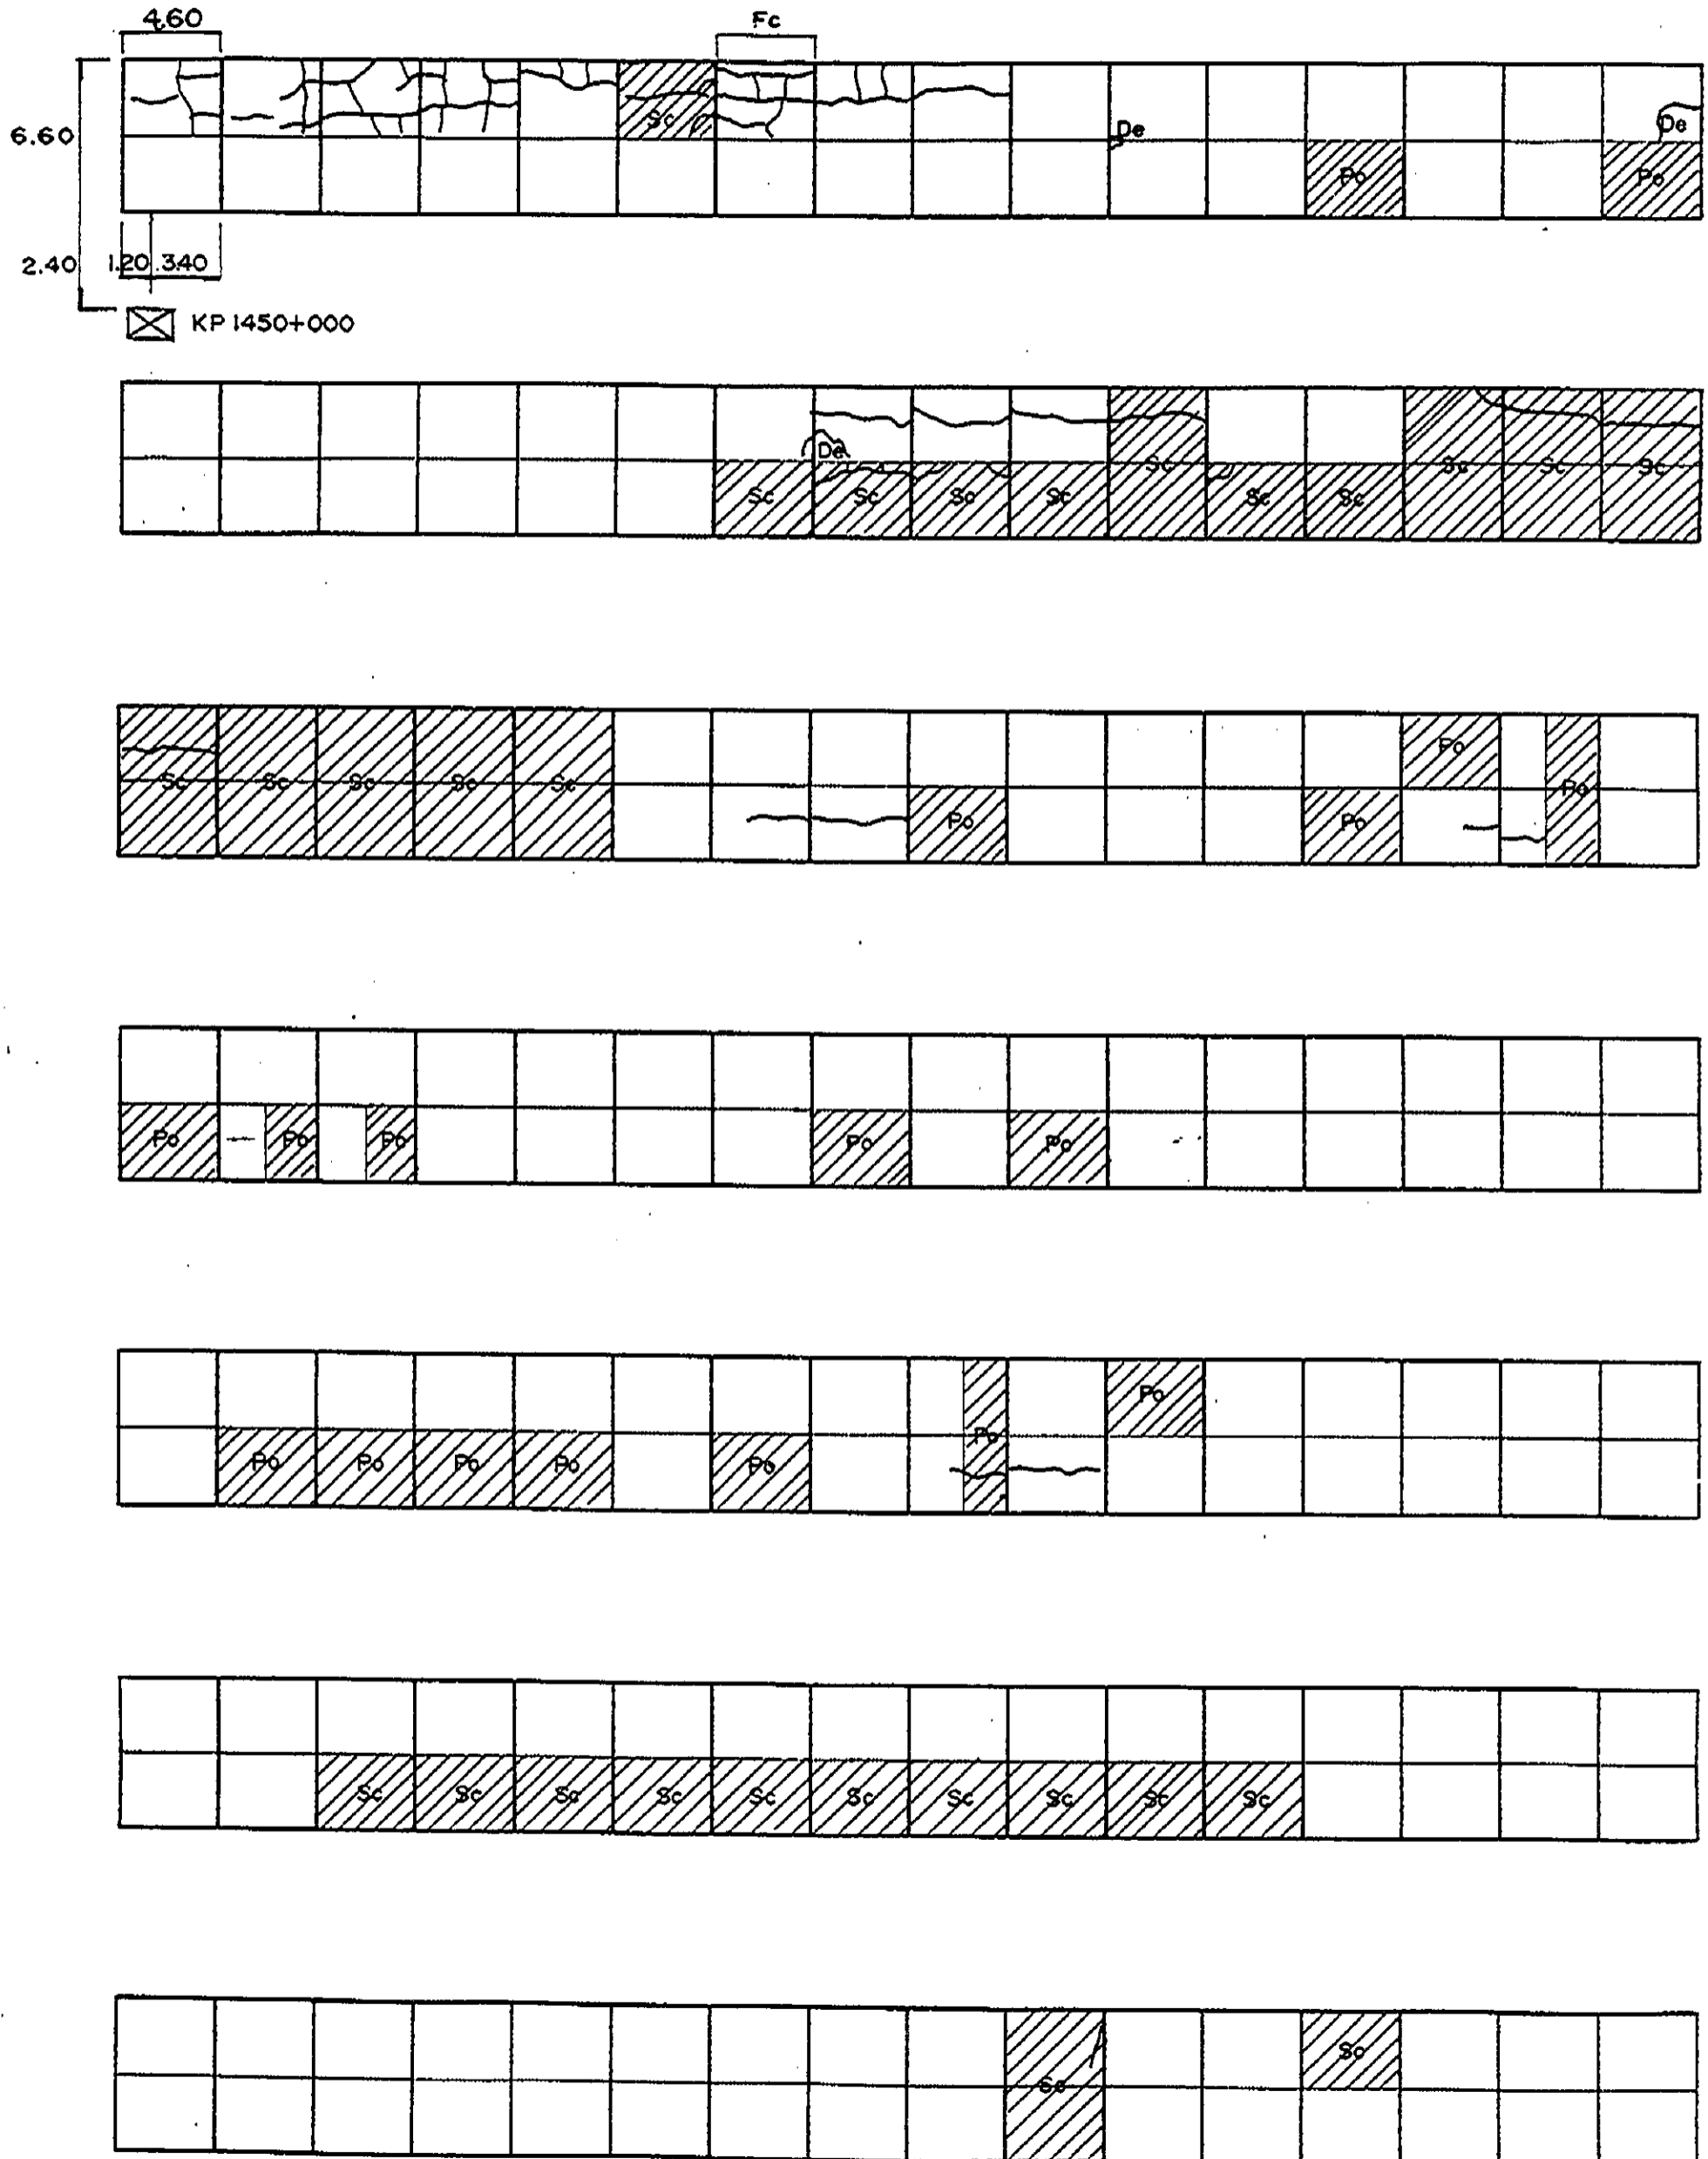


INVENTORY OF PAVEMENT SURFACE CONDITION

Km. 1450+000

Date: 11-3-95

Sheet No: 2/2


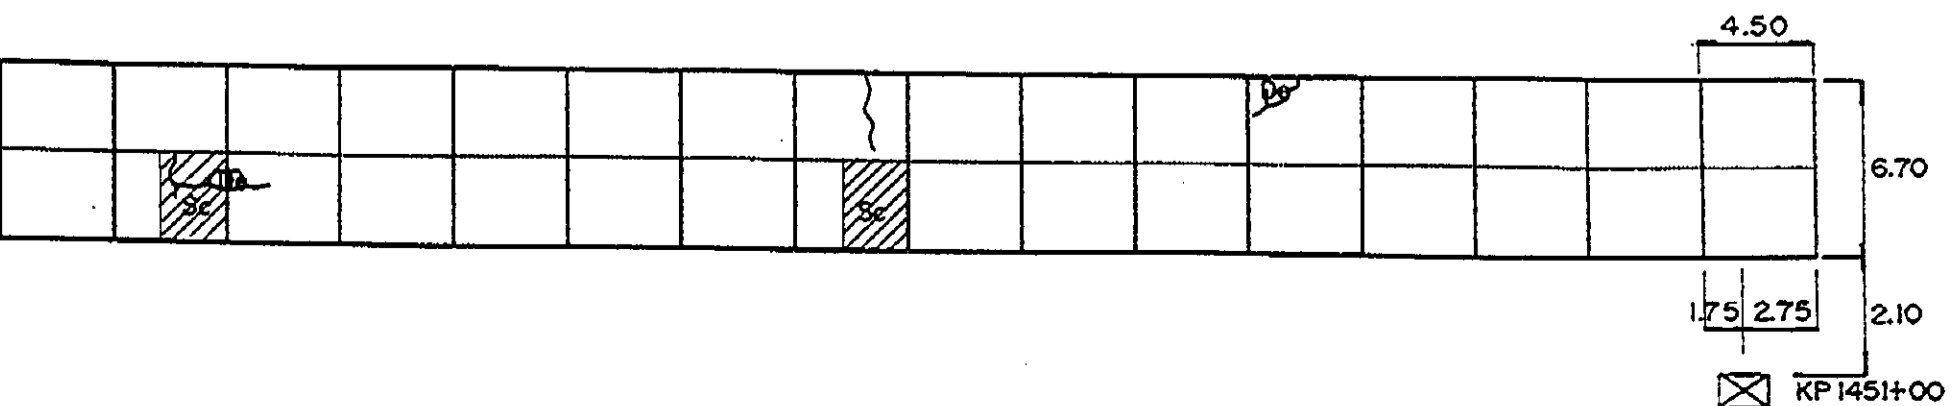
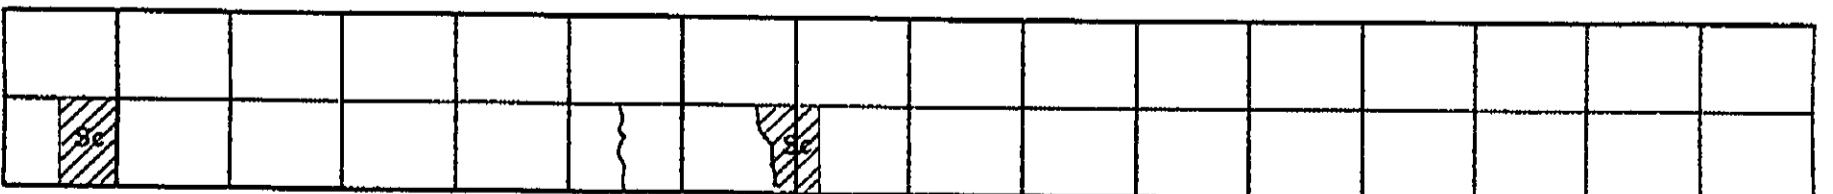
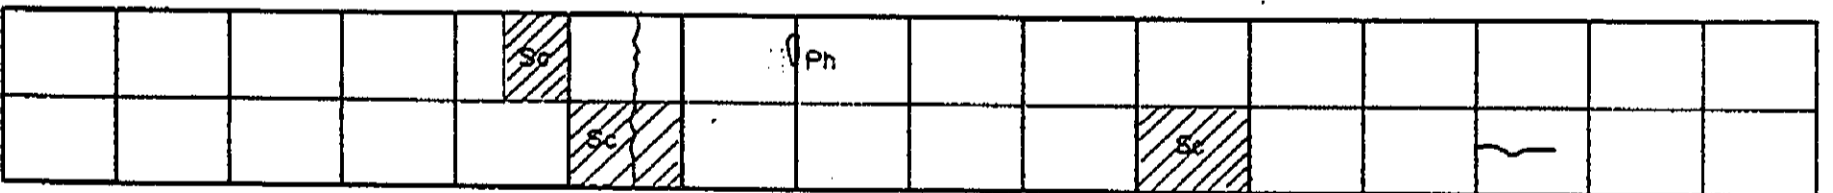
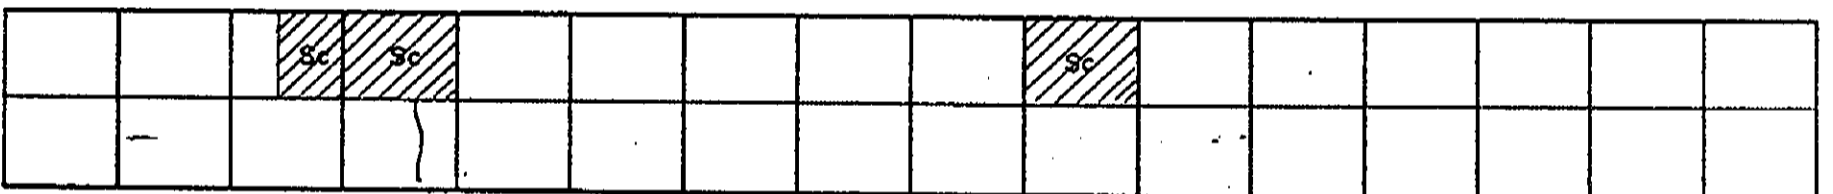
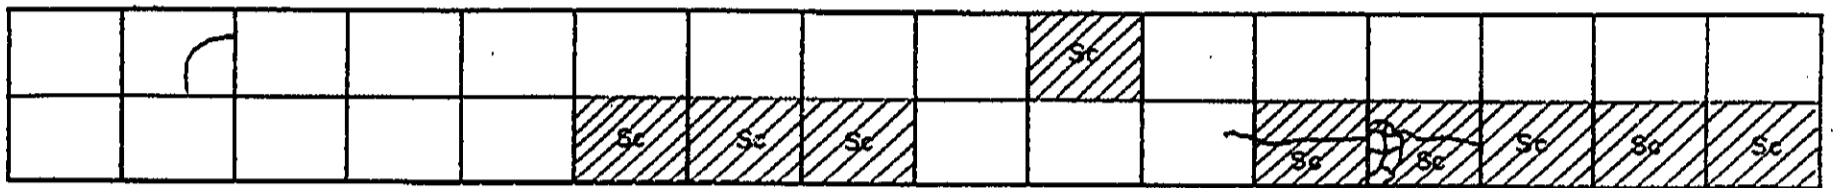


INVENTORY OF PAVEMENT SURFACE CONDITION

Date: 11-3-95

Sheet No: 1/2

Km. 1451+000

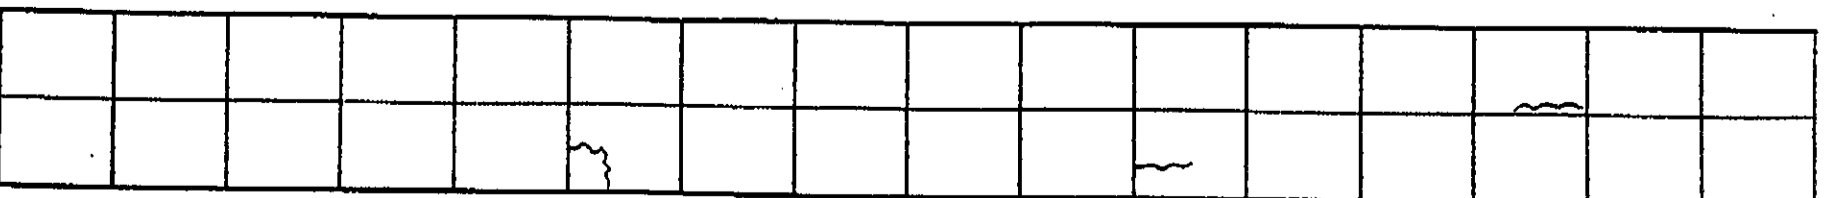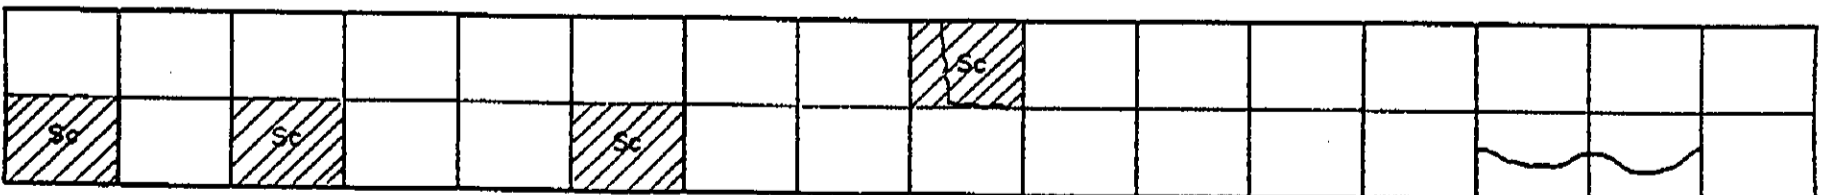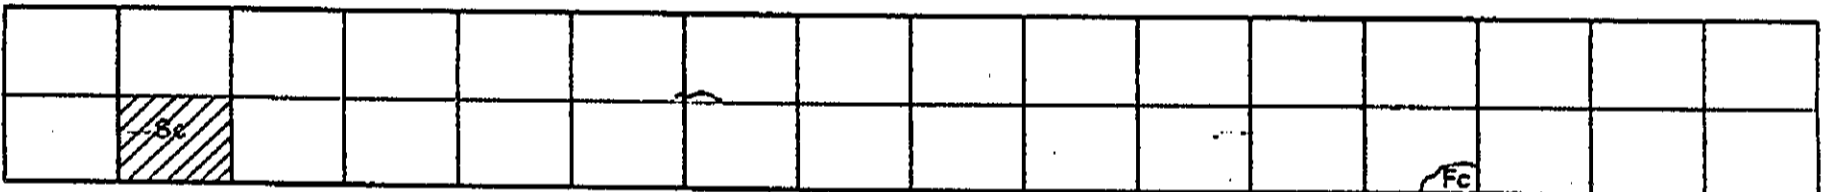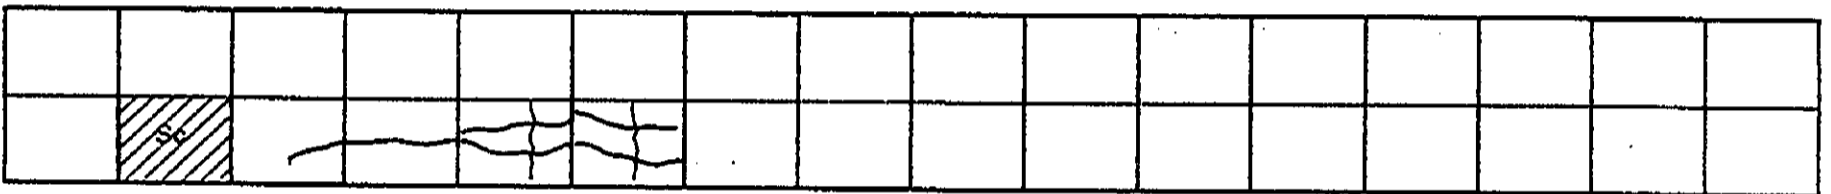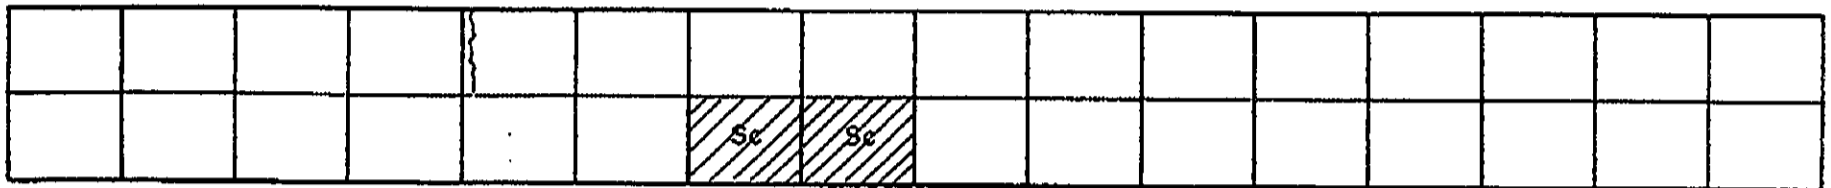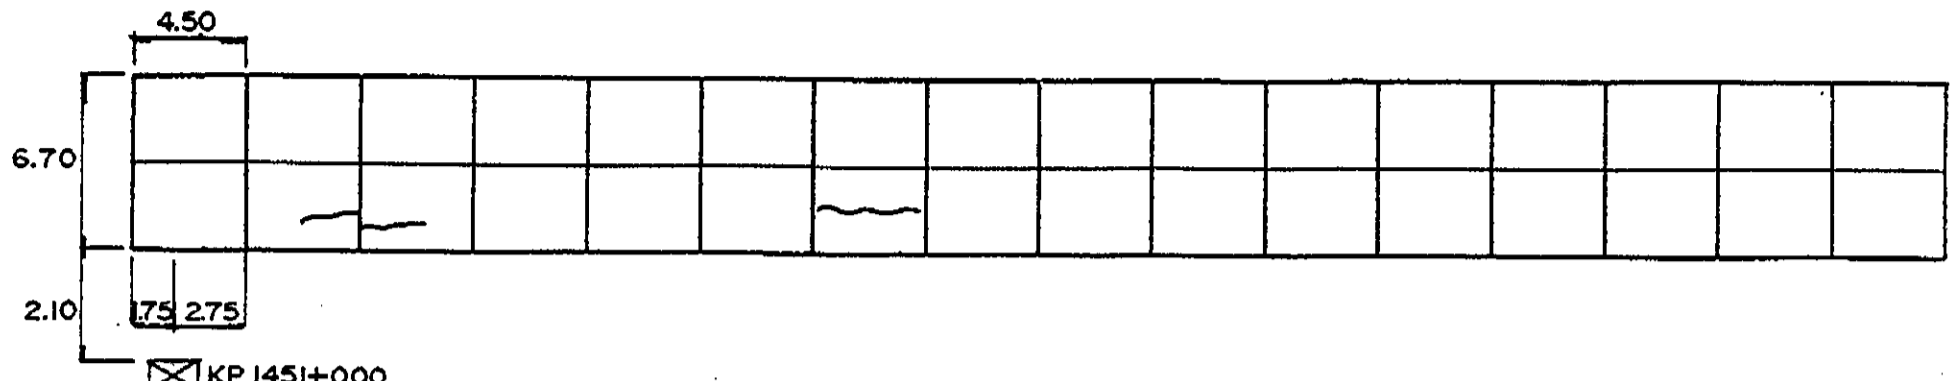

INVENTORY OF PAVEMENT SURFACE CONDITION

Km. 1451+000

Date: 11-3-95

Sheet No: 2/2

			—	—	}	}		}					}		

		Sc	Sc		}	}	}								


}					}			Sc	Sc	Sc	Sc	Sc			

—			Sc	Sc		}									

Ph							Op		}	}					

									}				}	}	}

}															
	Sc	Sc	Sc	Sc	Sc										





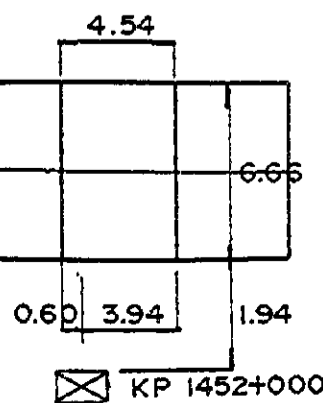


INVENTORY OF PAVEMENT SURFACE CONDITION

Date: 11-3-95

Sheet No: 1/2

Km. 1452 + 000



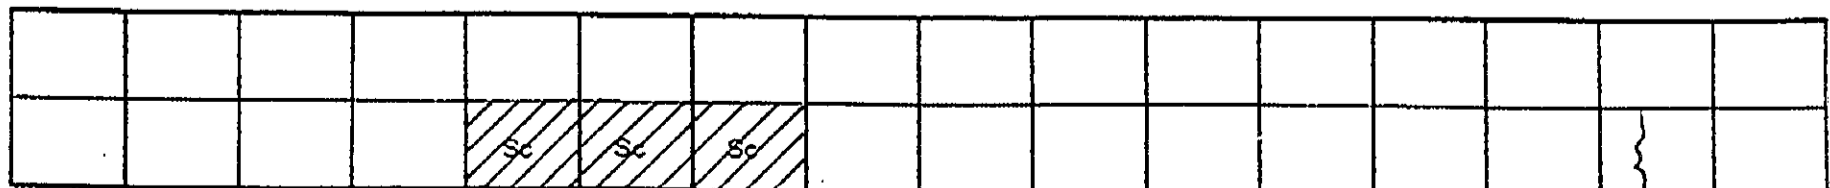
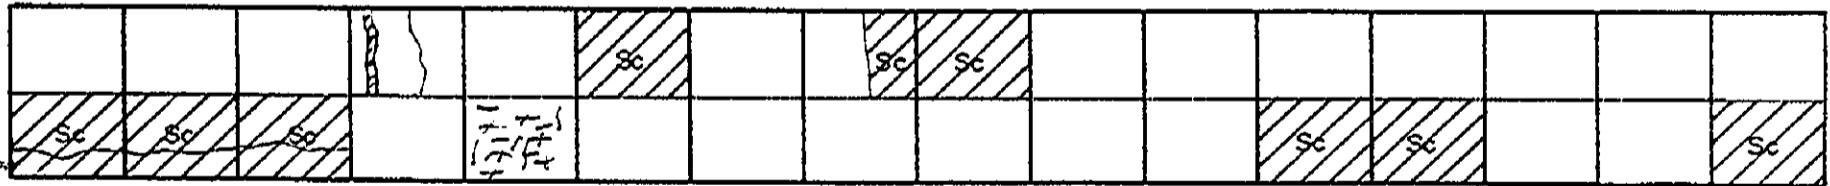
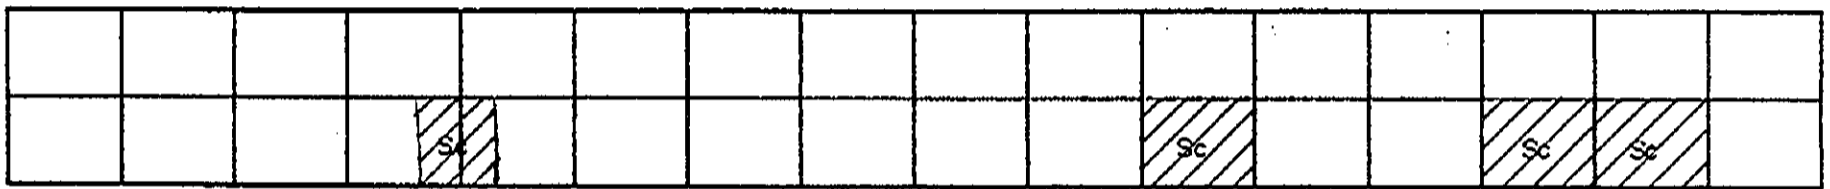
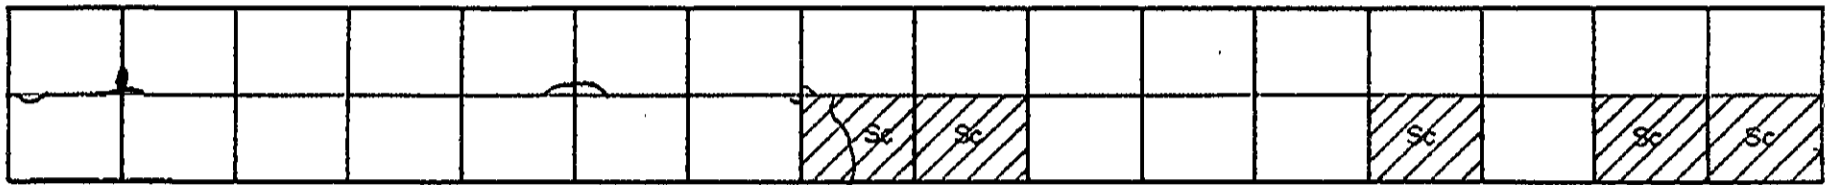
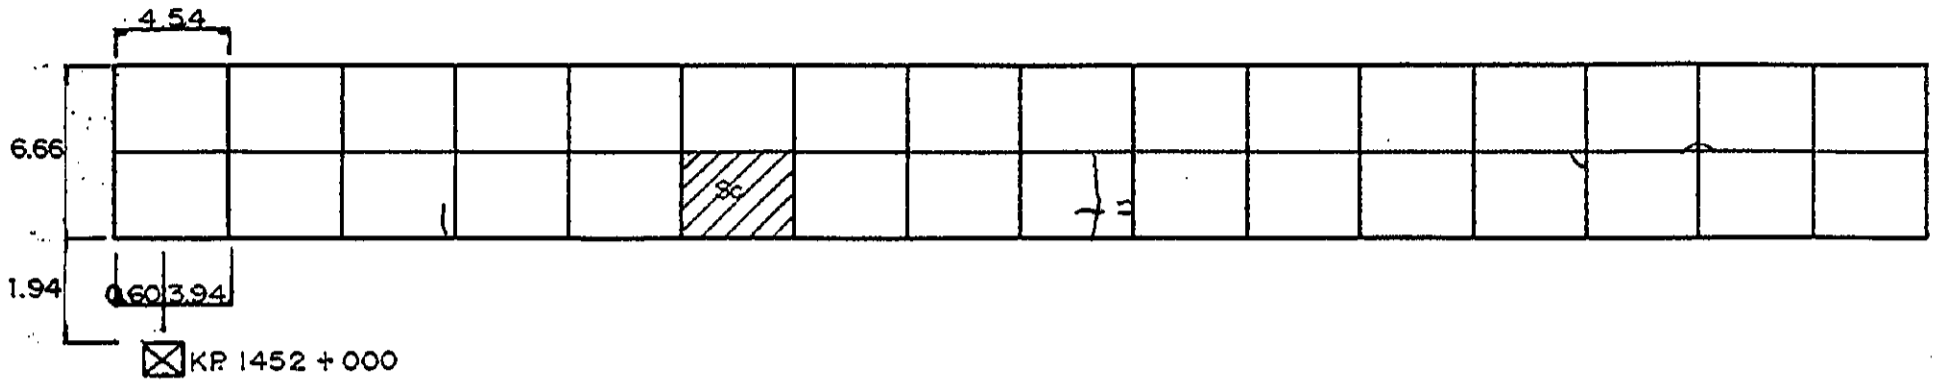


INVENTORY OF PAVEMENT SURFACE CONDITION

Date: 11-3-95

Sheet No: 1/3

Km. 1453 + 000

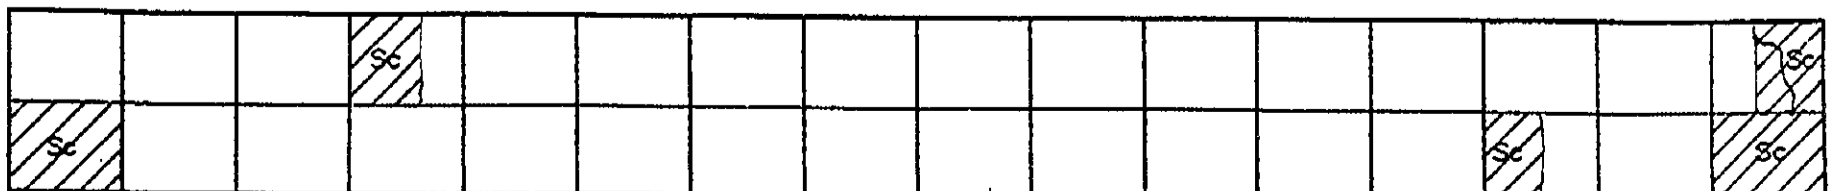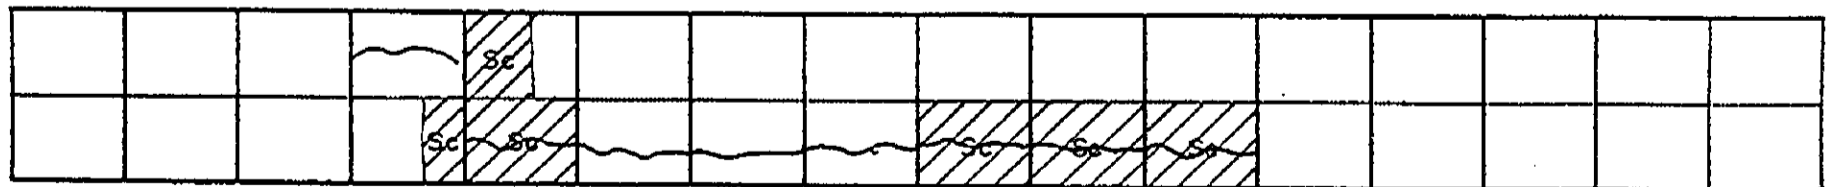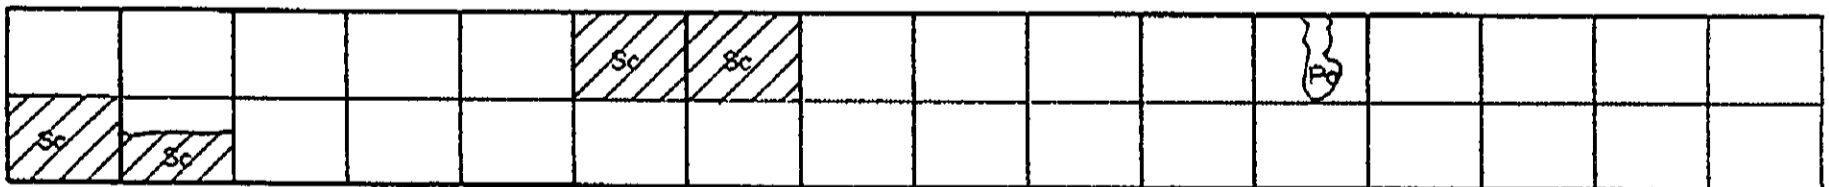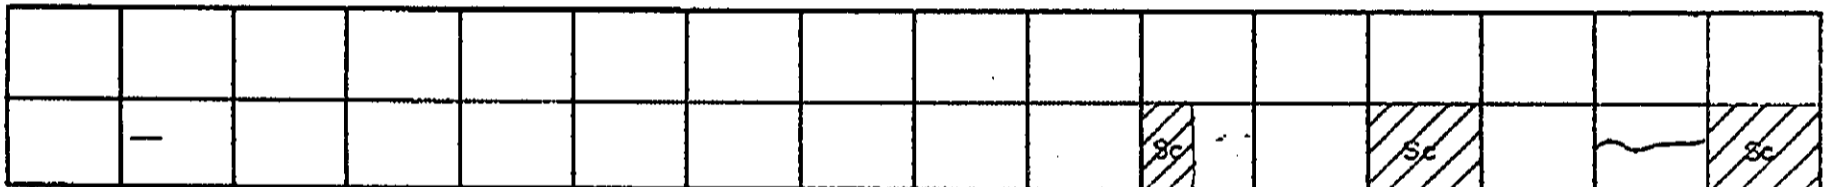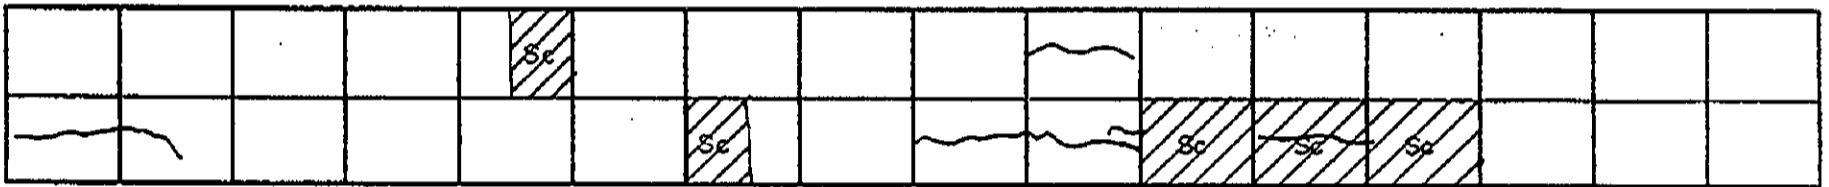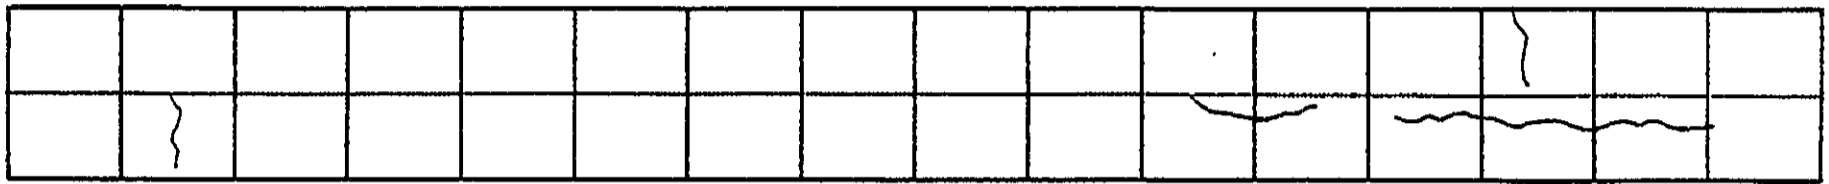
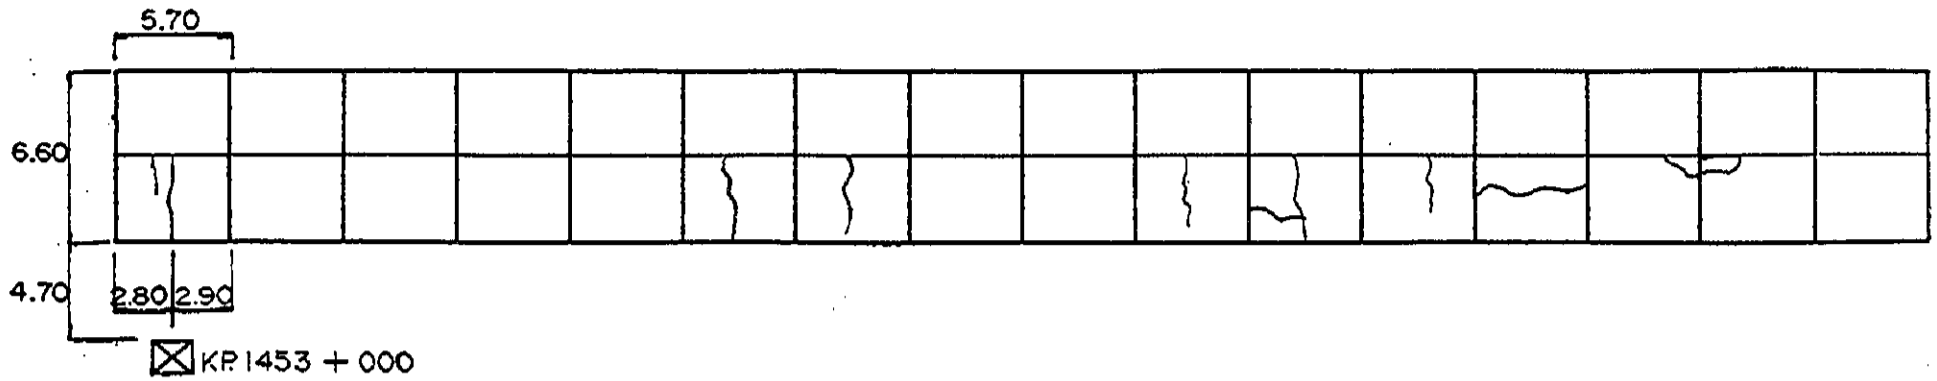


INVENTORY OF PAVEMENT SURFACE CONDITION





Date: 11-4-95

Sheet No: 1/3

Km. 1454+000

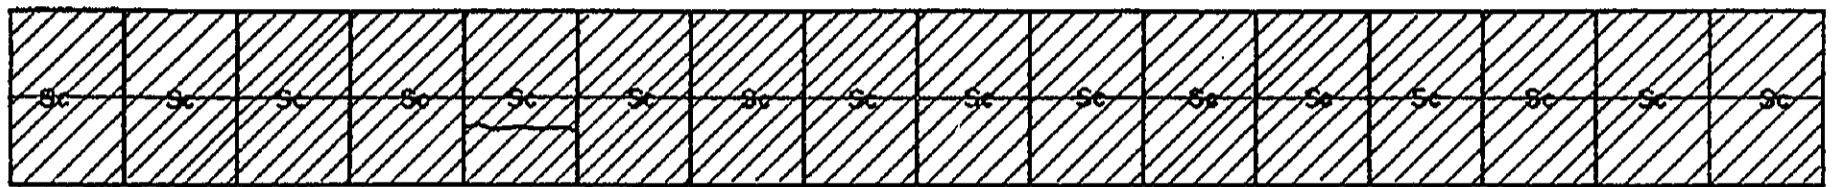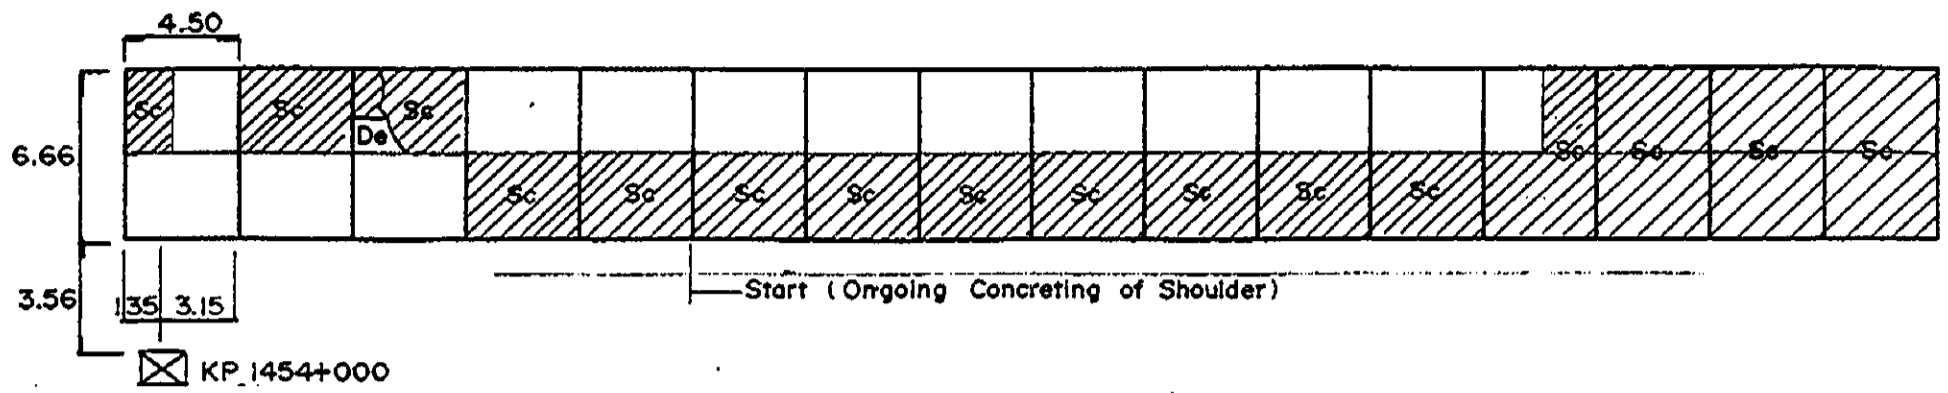

End 130
(On-going Concreting of Shoulder)

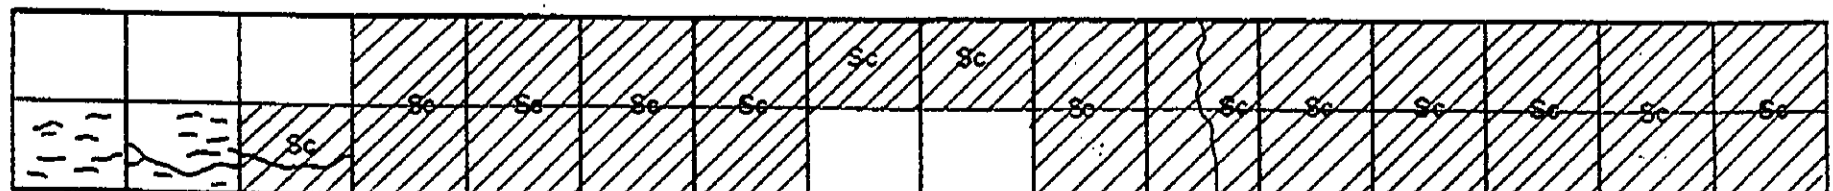
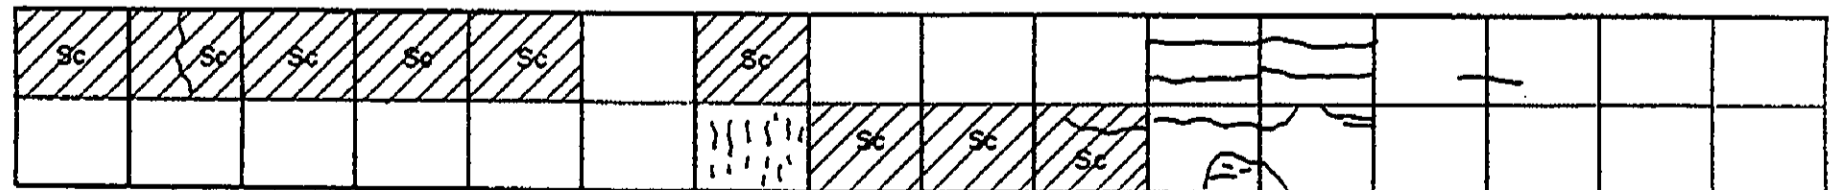
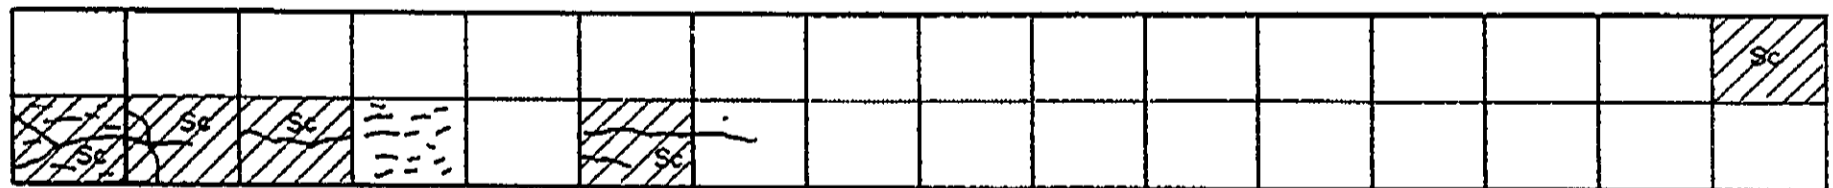
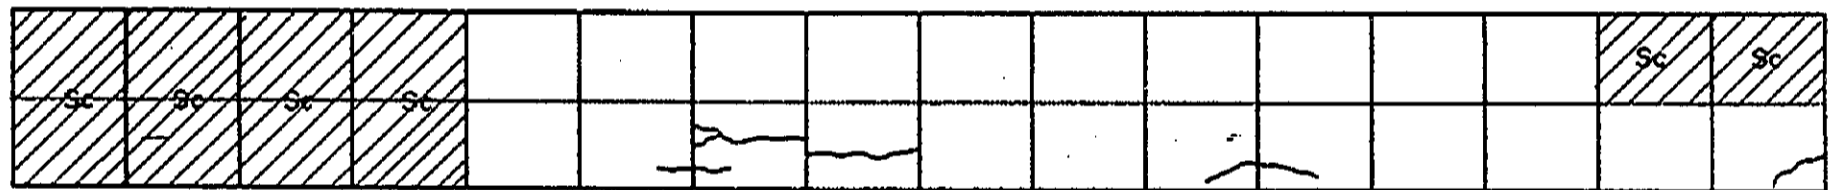


INVENTORY OF PAVEMENT SURFACE CONDITION


Date: 11-4-95

Sheet No: 1/2

Km. 1455+000

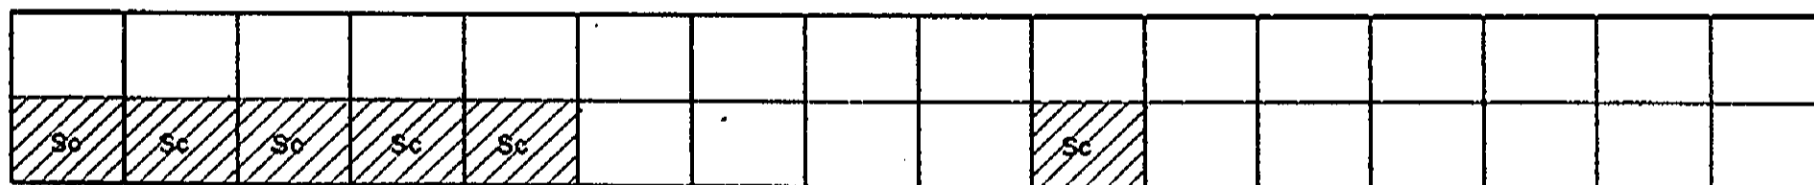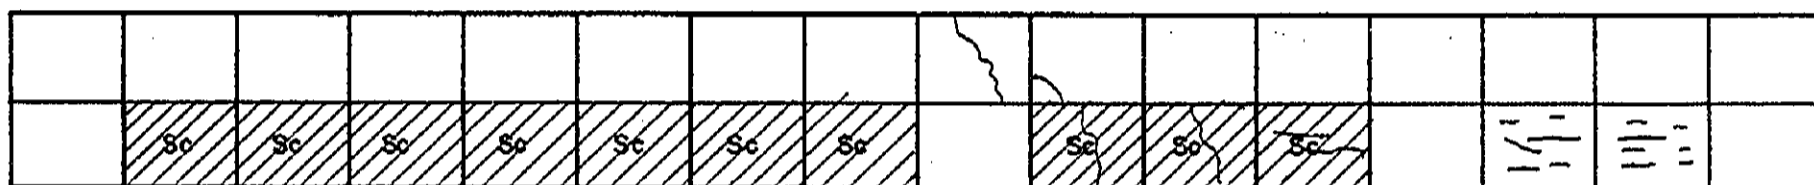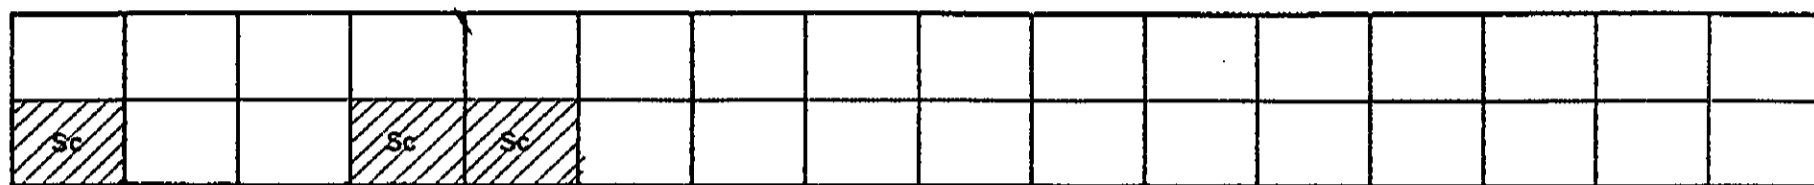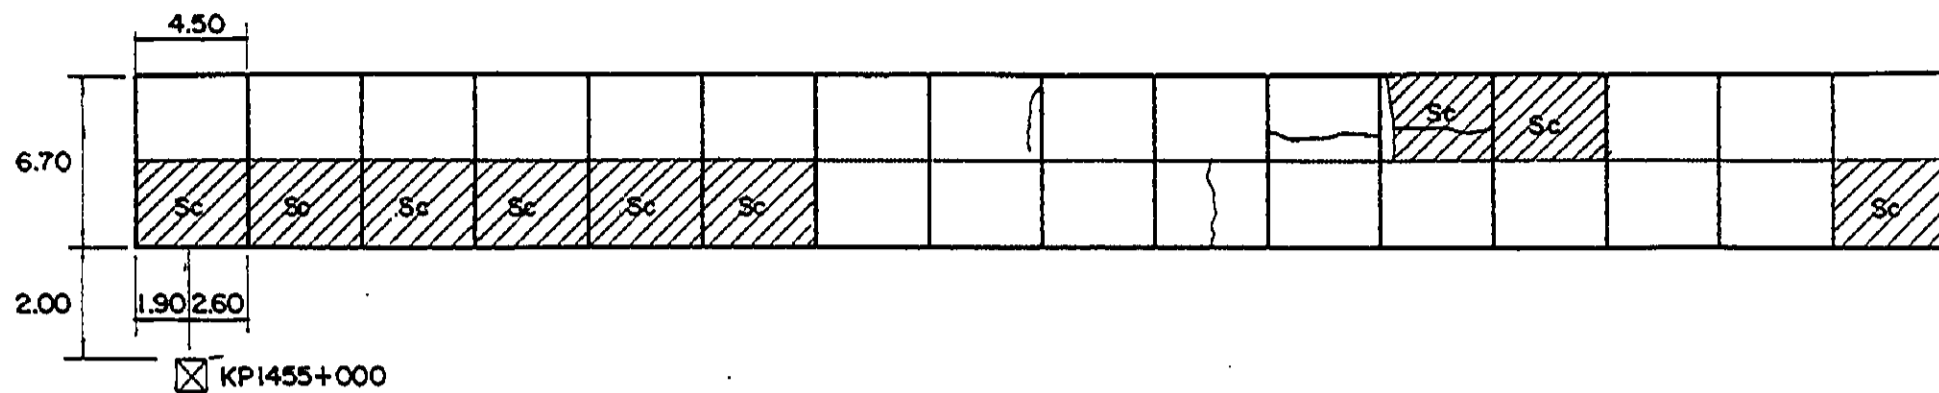

1.35 Considering inner lane only Beginning of 4-Lanes 3.41







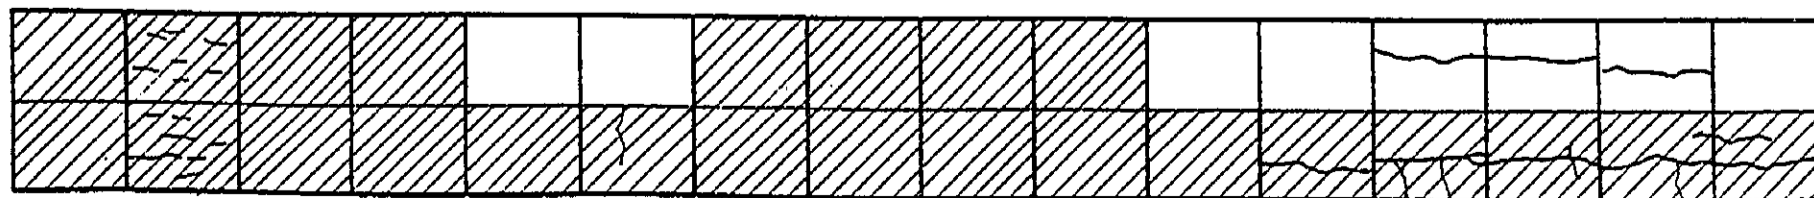


INVENTORY OF PAVEMENT SURFACE CONDITION

Date : 11-4-95

Km. 1455+000

Sheet No : 2/2

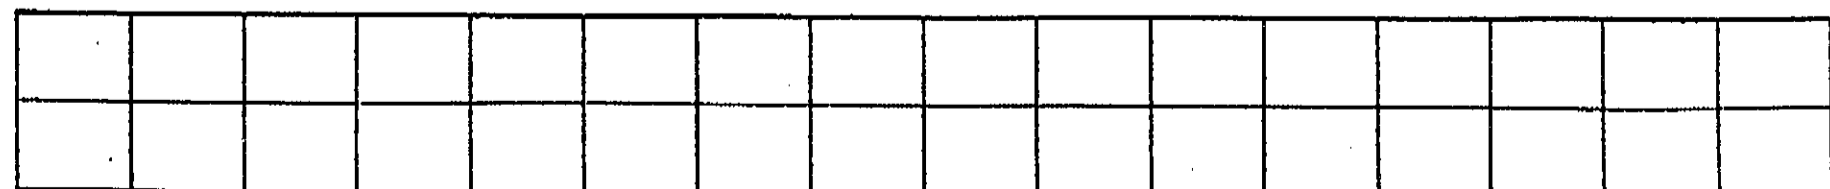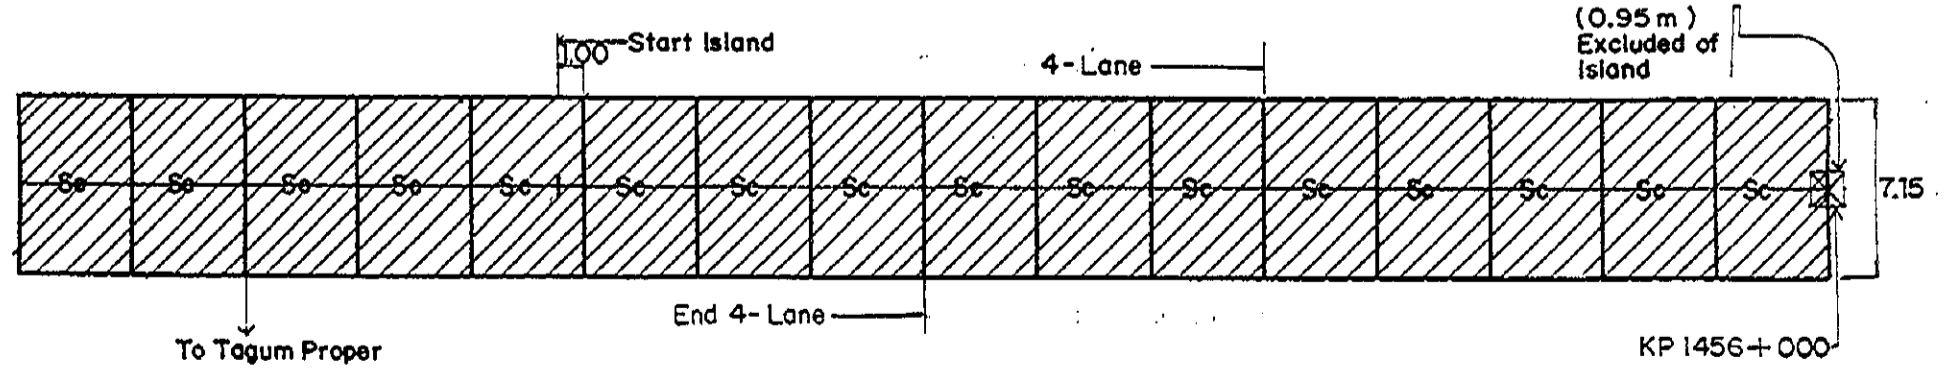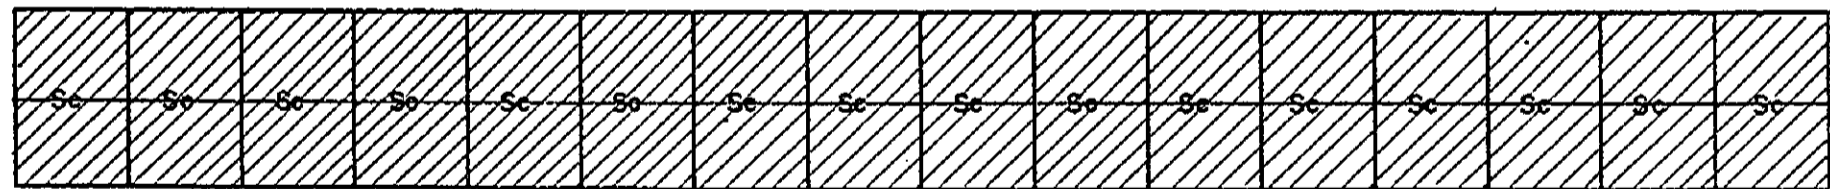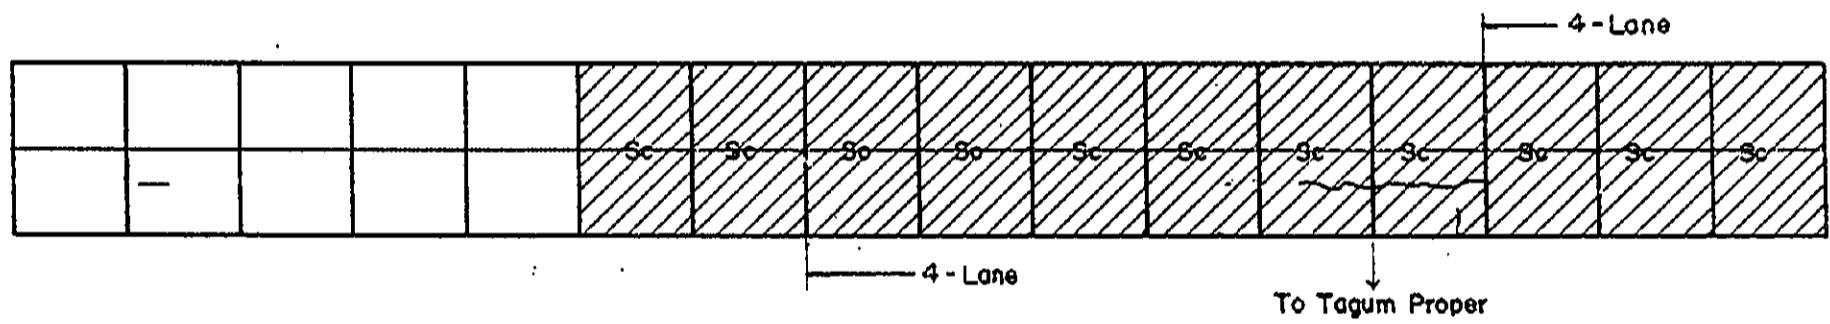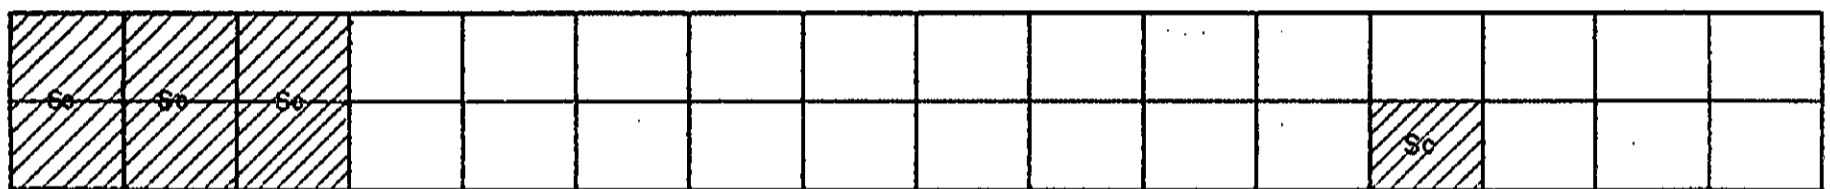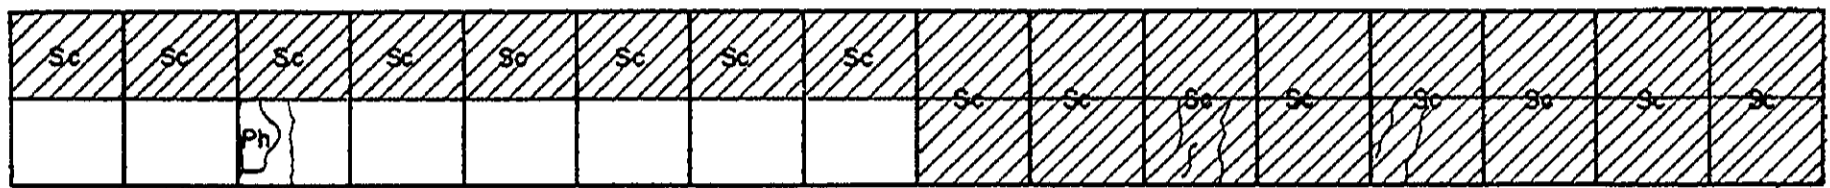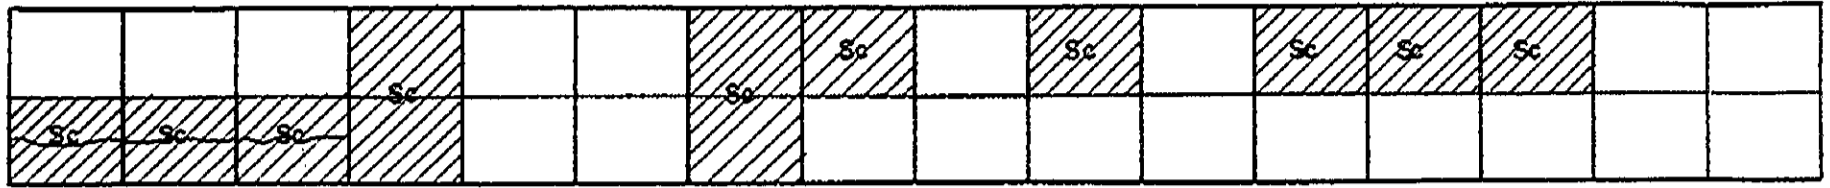


PAN-PHILIPPINE HIGHWAY IMPROVEMENT PROJECT
(MINDANAO SECTION)

PAVEMENT DISTRESS SURVEY
PACKAGE 17

Km.1456+000 - Km.1468+000

DECEMBER , 1996

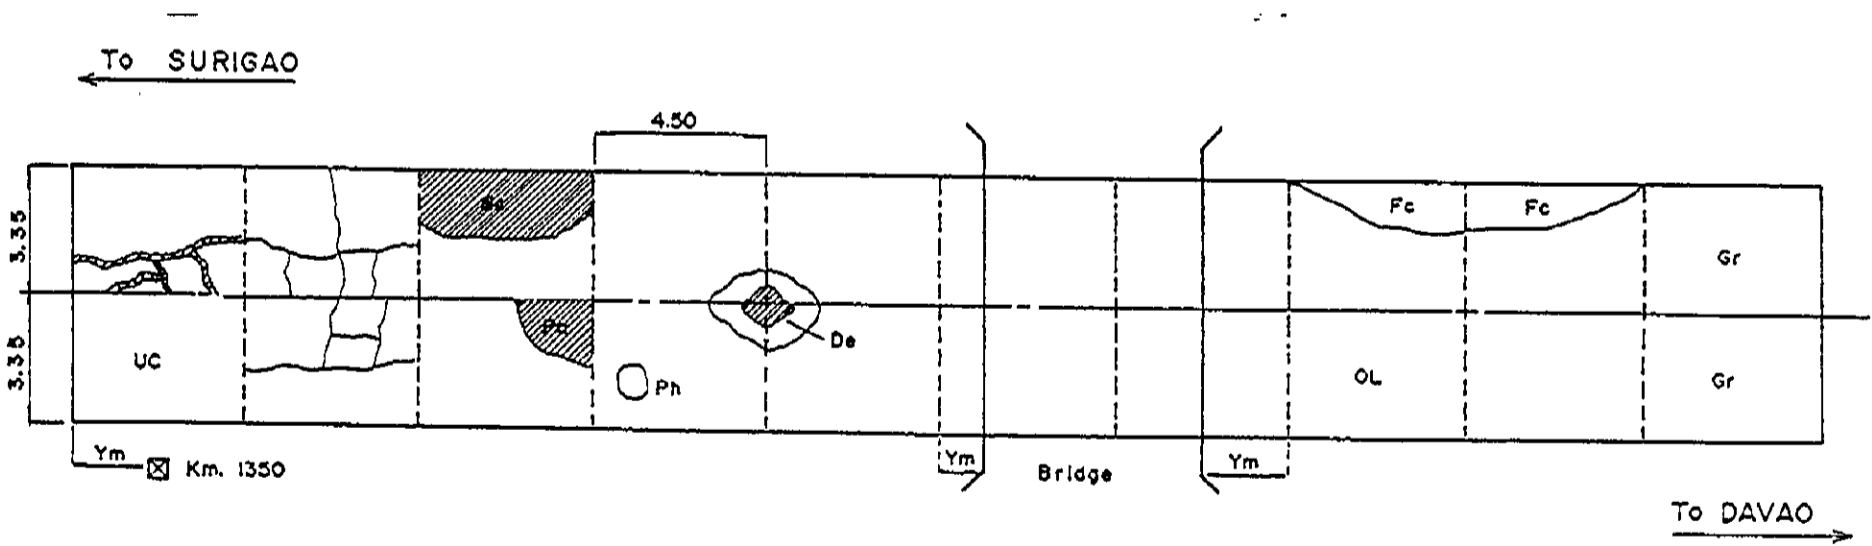

LEGENDS :

- | | | | |
|-------------------------|---------------|---|--|
| 1. Cracks | Open Cracks | — | 8. Overlay - OL |
| | Sealed Cracks | ▨ | (Sketch area of pavement with overlay) |
| 2. Potholes | - Ph | | 9. Under Construction - UC |
| 3. Patching | - Pa | | 10. Gravel - Gr |
| 4. Cracks with Faulting | - Fc | | (Except Under Construction) |
| 5. Scaling | - Sc | | 11. Other Information |
| 6. Depression | - De | | • Kilometer Post |
| 7. Pop out | - Po | | • Bridge |







FIGURE 2.1-1 LEGENDS USED FOR SKETCHING PAVEMENT DISTRESS

INVENTORY OF PAVEMENT SURFACE CONDITION

Date : 11-4-95

Sheet No : 1/2

Km. 1456+000

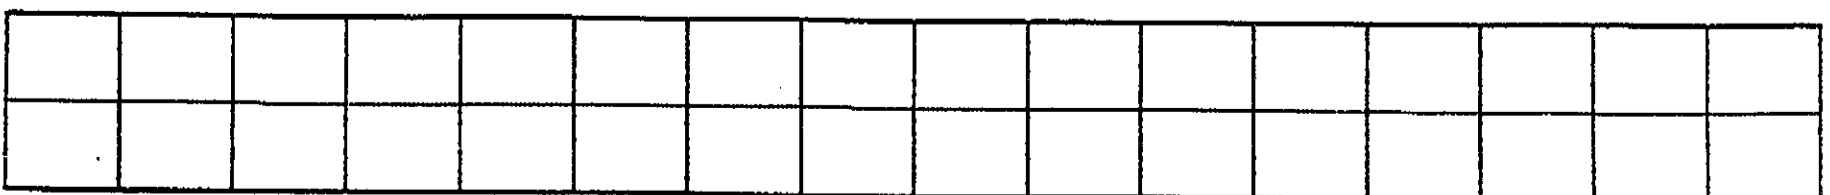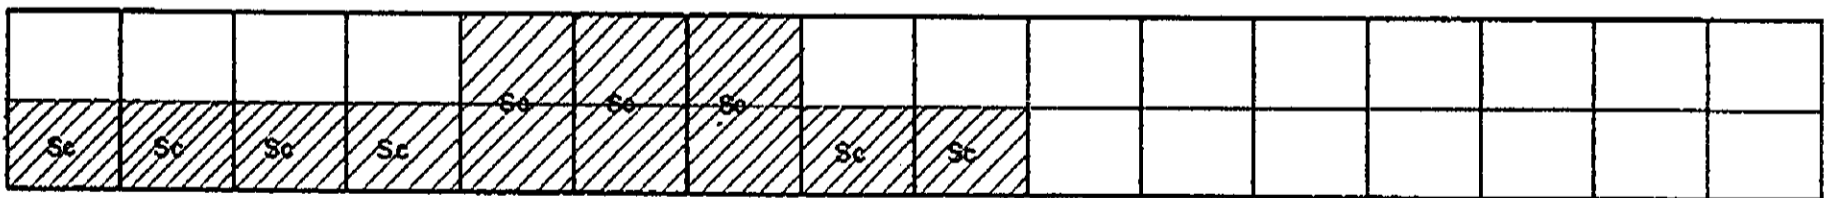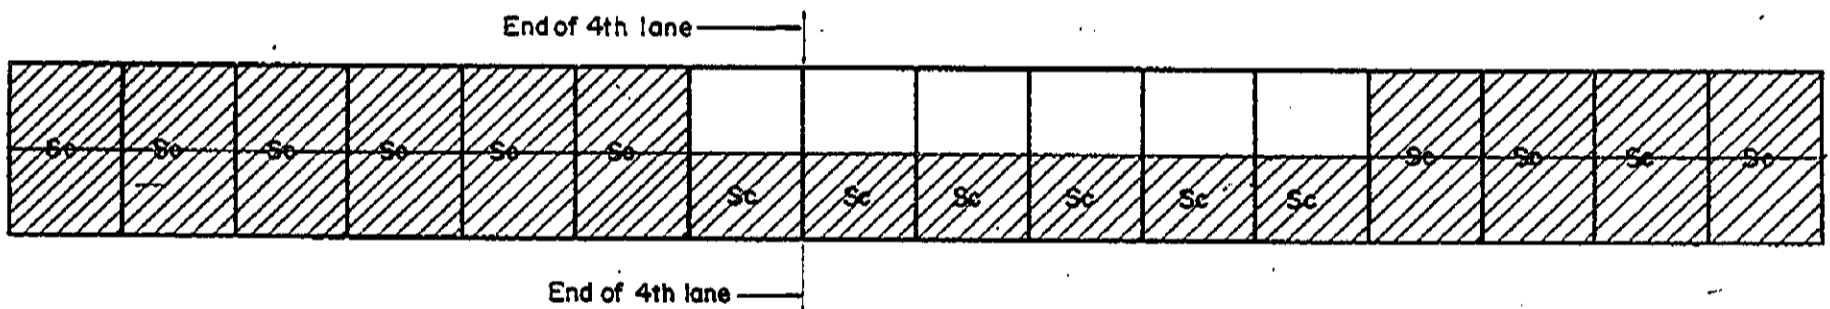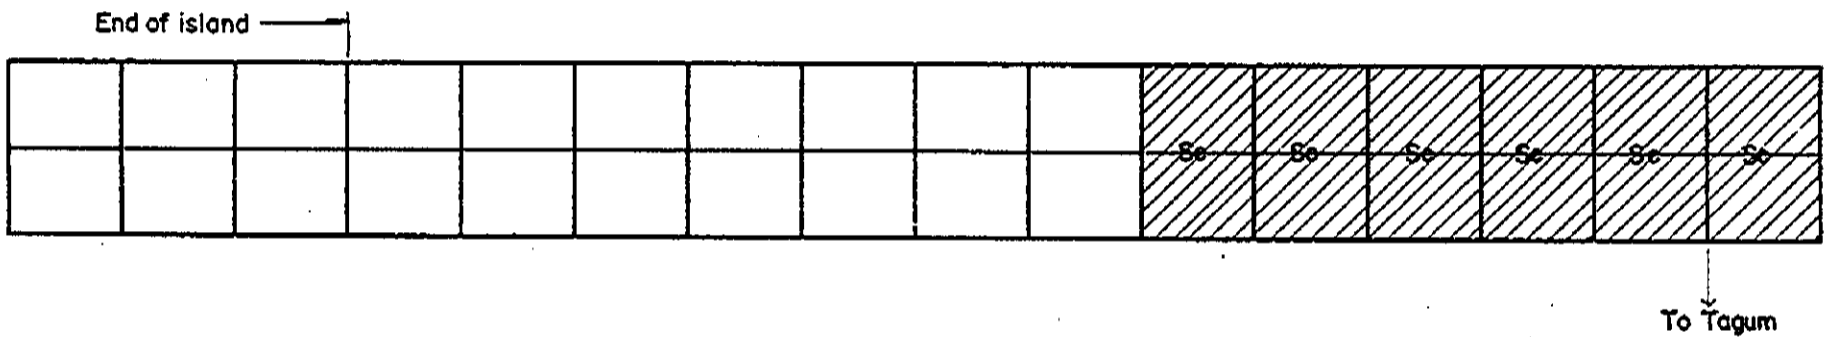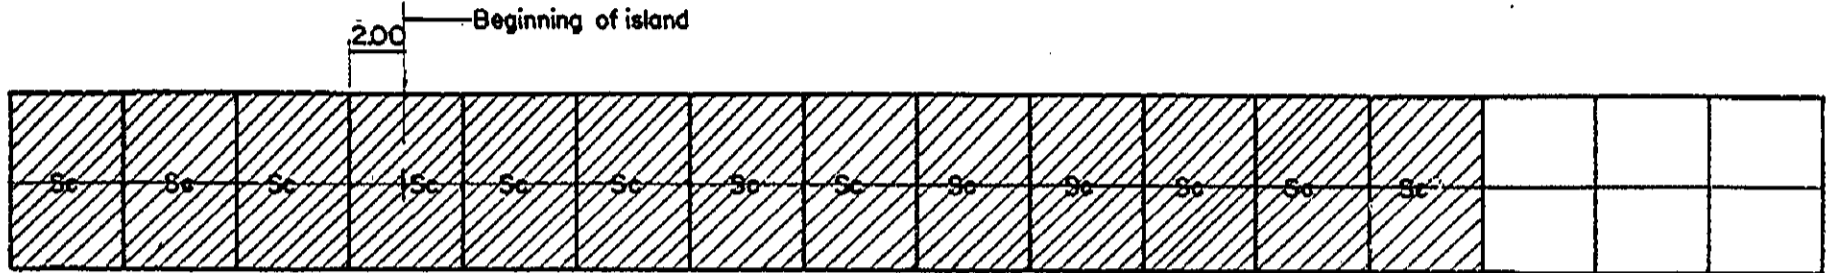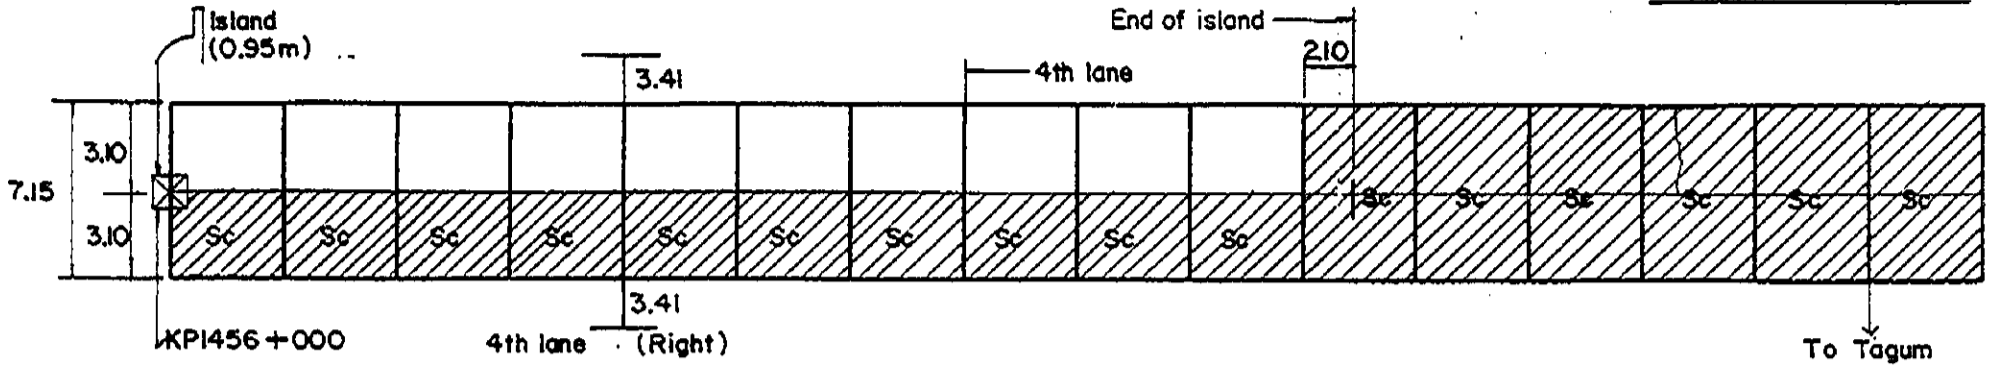

INVENTORY OF PAVEMENT SURFACE CONDITION

Date : 11-4-95

Km. 1456+000

Sheet No : 2/2

Sc	Sc	Sc	Sc	Sc	Sc	Sc	Sc							

To Tagum proper
4th lane

4th lane

									Sc	Sc	Sc	Sc	Sc	Sc

To Tagum proper

Sc	Sc													

4.50
4th lane
3.45

680

1.60 2.90 3.60 (From 4th lane edge) 3.45
4th lane








☒ KPI457+000

INVENTORY OF PAVEMENT SURFACE CONDITION

Date: 11-4-95

Sheet No: 1/3

Km. 1457+000

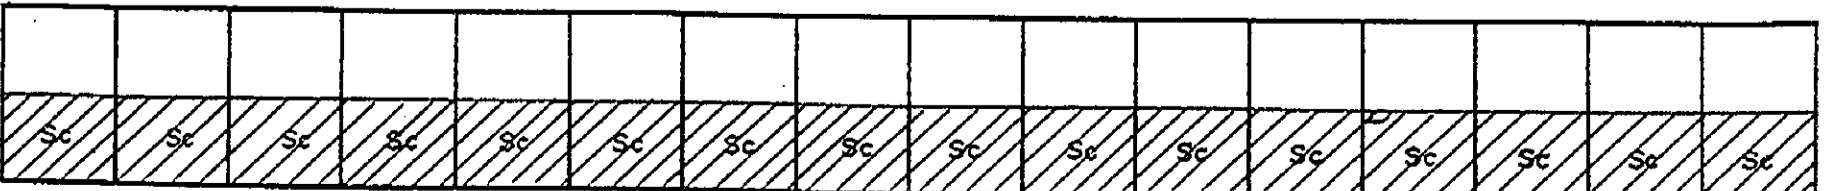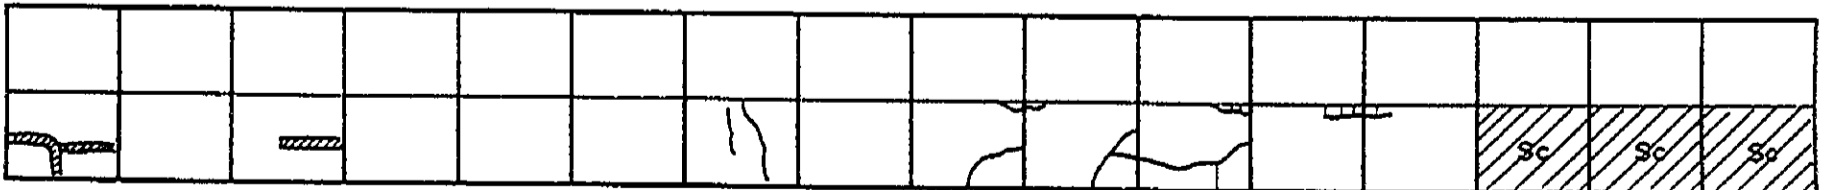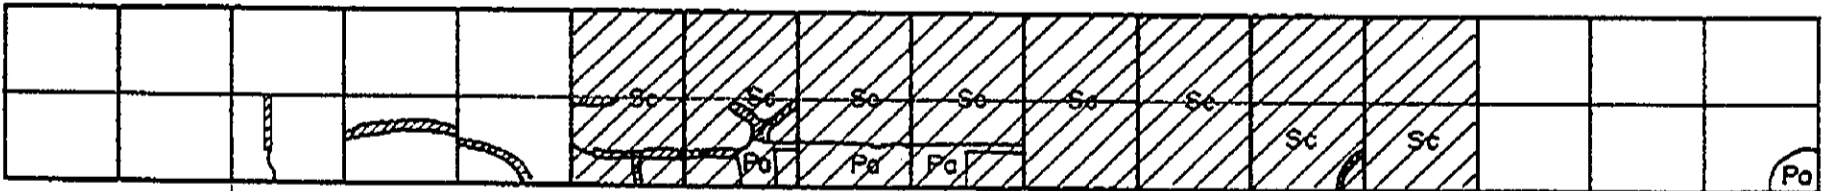
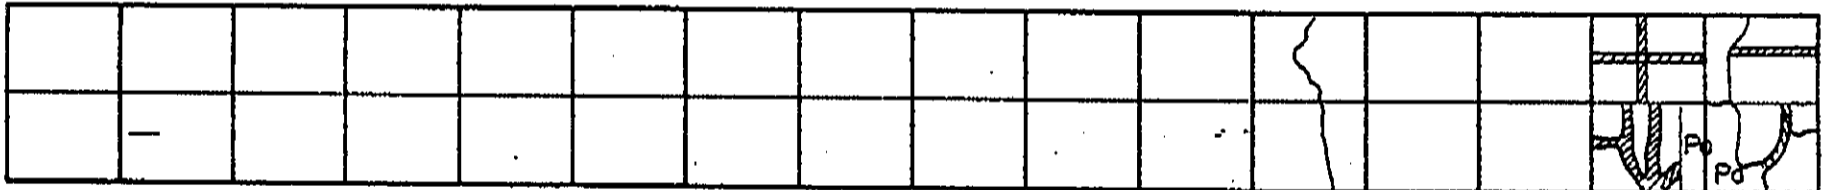
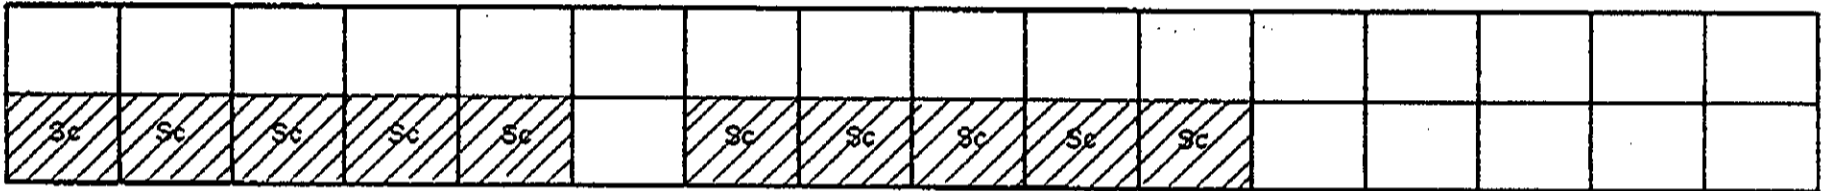
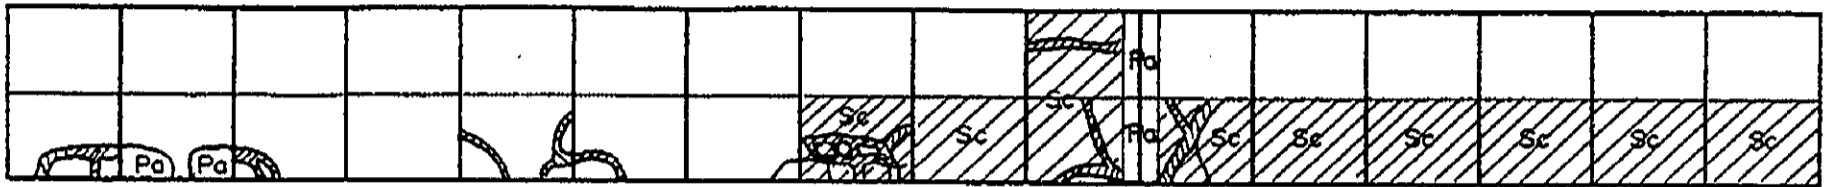
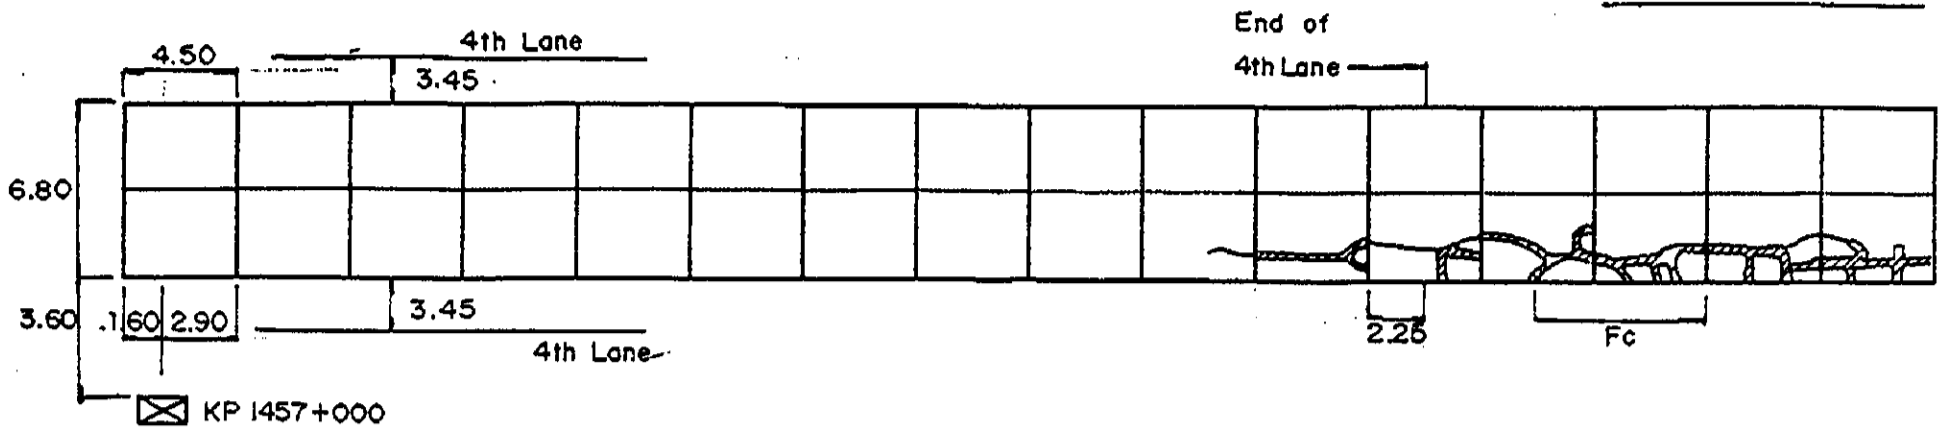


INVENTORY OF PAVEMENT SURFACE CONDITION

Date: 11 - 4 - 95

Km. 1458 + 000 a 1459 + 000

Sheet No: 1/5

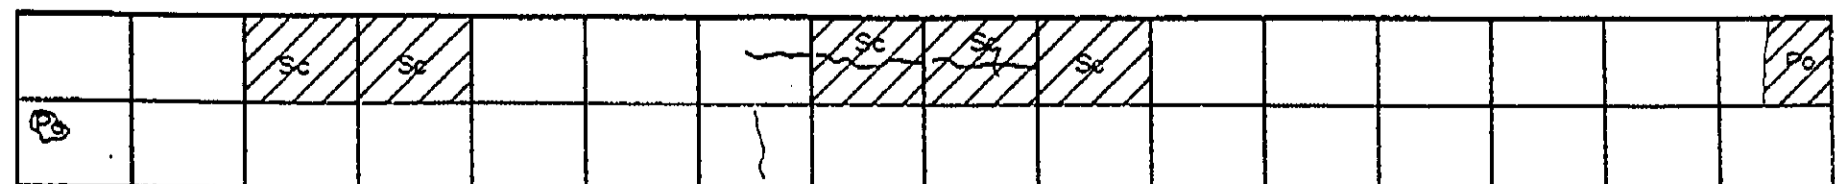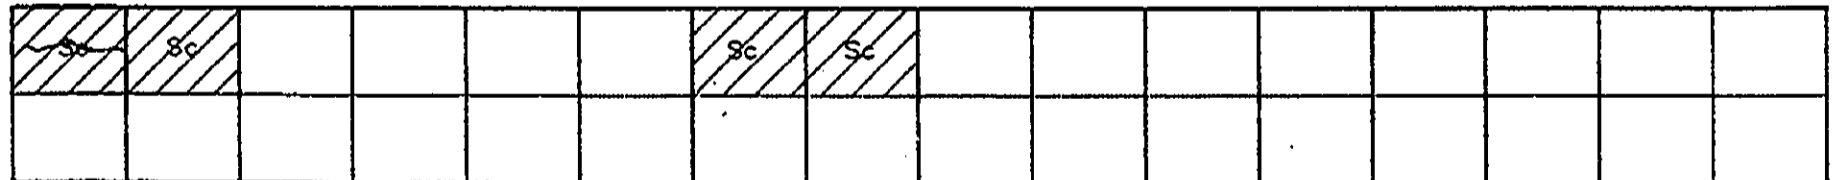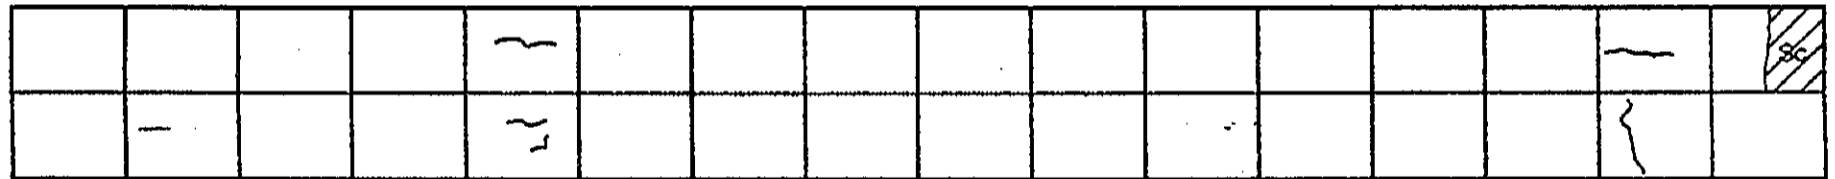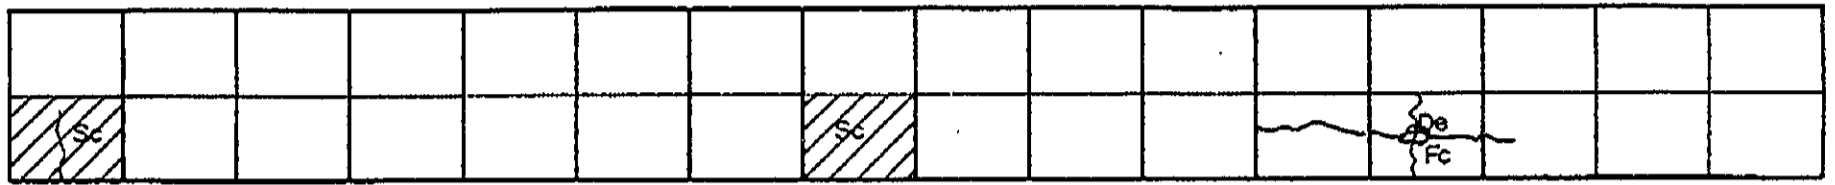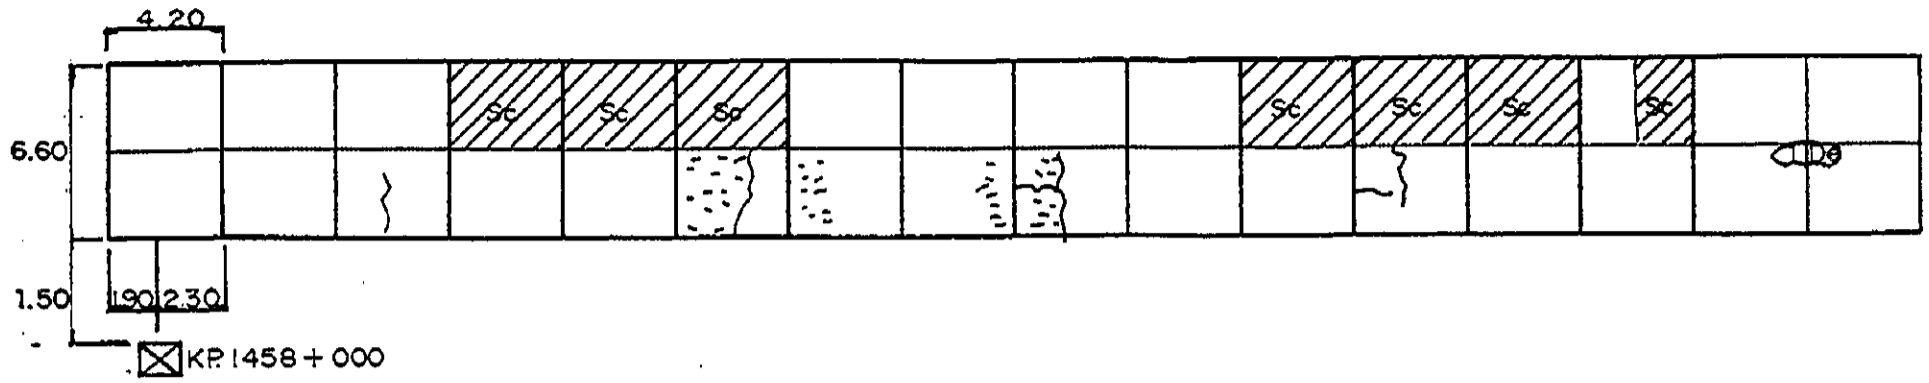

INVENTORY OF PAVEMENT SURFACE CONDITION

Km. 1458+000 & 1459+000

Date: 11-4-95

Sheet No: 3/5

Po																				
																		Po		

Fc

3.10 3.10

	-																			

Sc

Po

Sc

Fc

Fc

Fc

Fc

Fc

Fc

Fc

INVENTORY OF PAVEMENT SURFACE CONDITION

Km. 1460 + 000

Date: 11-4-95

Sheet No: 2/2

✓	✓			✓											
✓			✓							✓					

								✓							

						✓		✓							

✓	-							✓					✓		

				✓											✓

					✓										
									✓	✓	✓				







150 3.00 1.30
☑ KP.1461 + 000

INVENTORY OF PAVEMENT SURFACE CONDITION

Date : 11 - 4 - 95

Sheet No : 1/2

Km. 1463 + 000

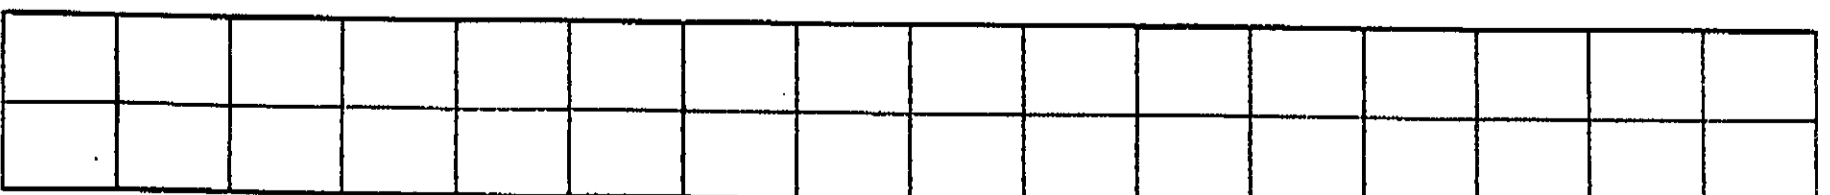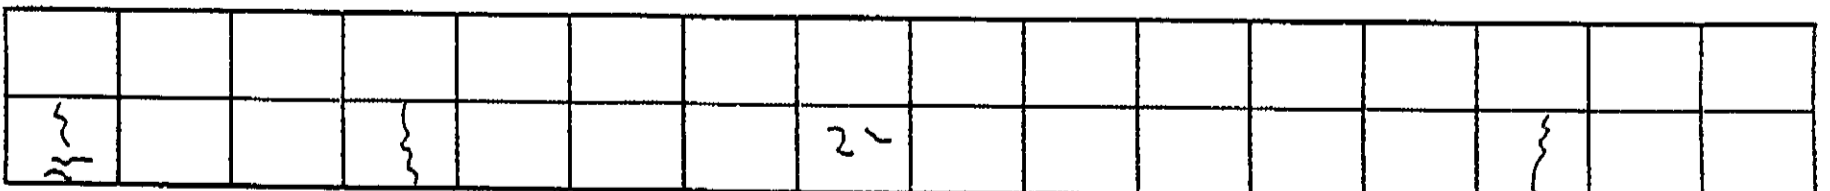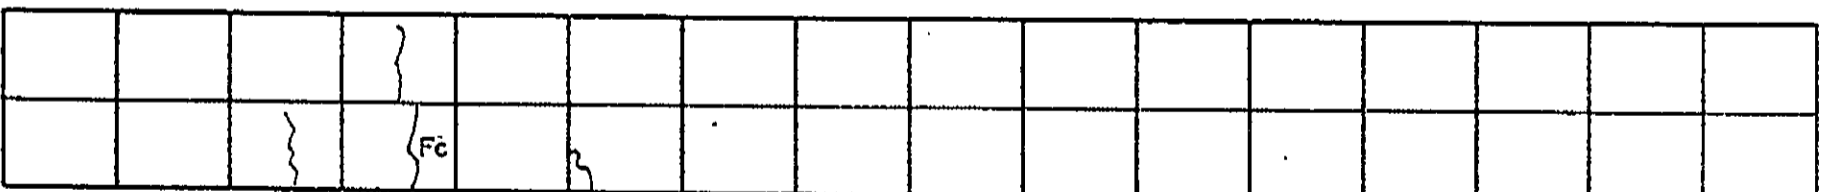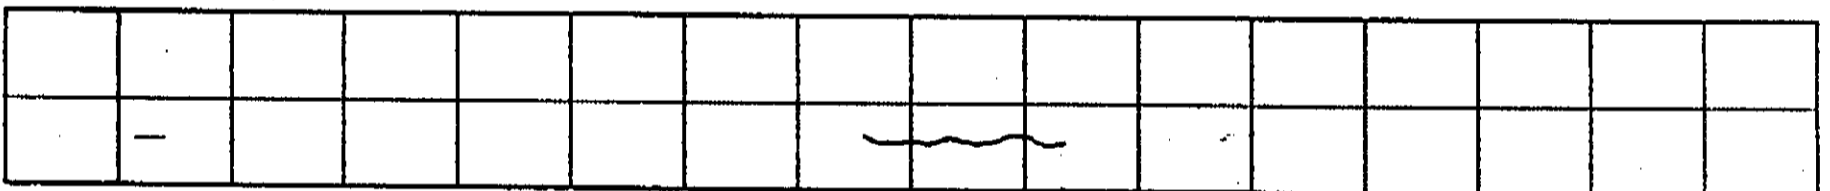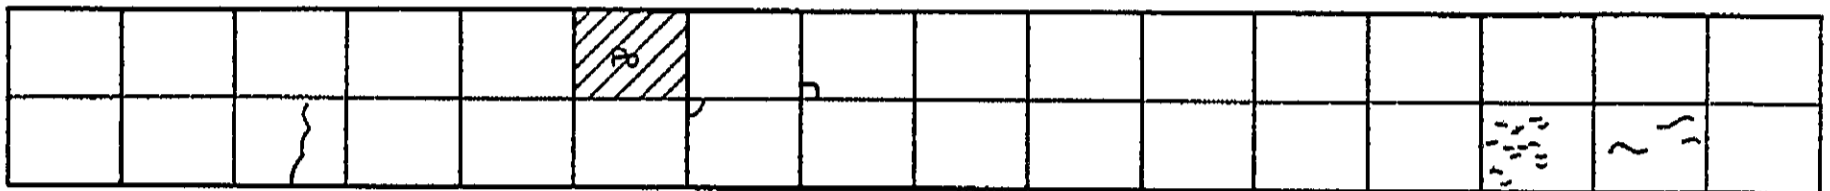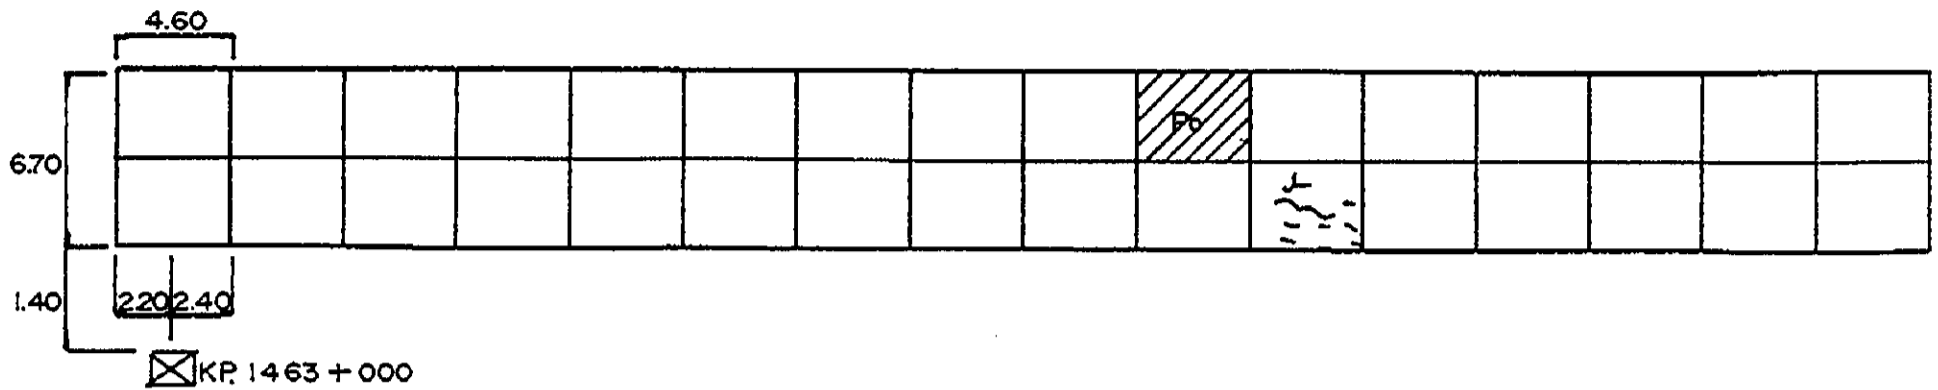

INVENTORY OF PAVEMENT SURFACE CONDITION

Km. 1463 + 000

Date: 11 - 4 - 95

Sheet No: 2/2








1.80 2.70
 1.55
 ☒ KP 1460 + 000

INVENTORY OF PAVEMENT SURFACE CONDITION

Date: 11-4-95

Sheet No: 1/3

Km. 1464 + 000

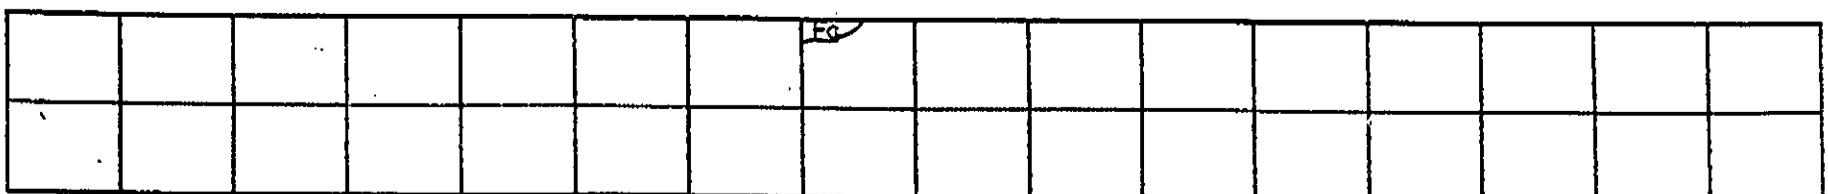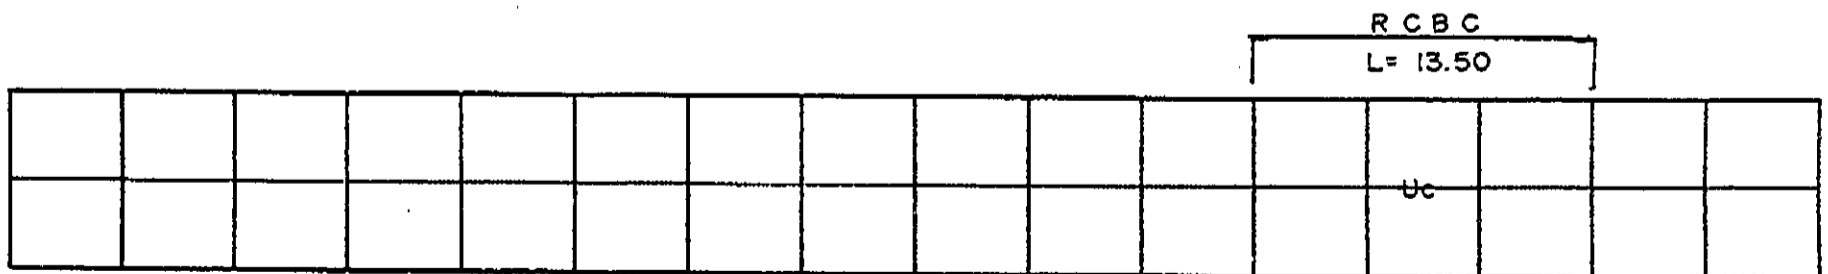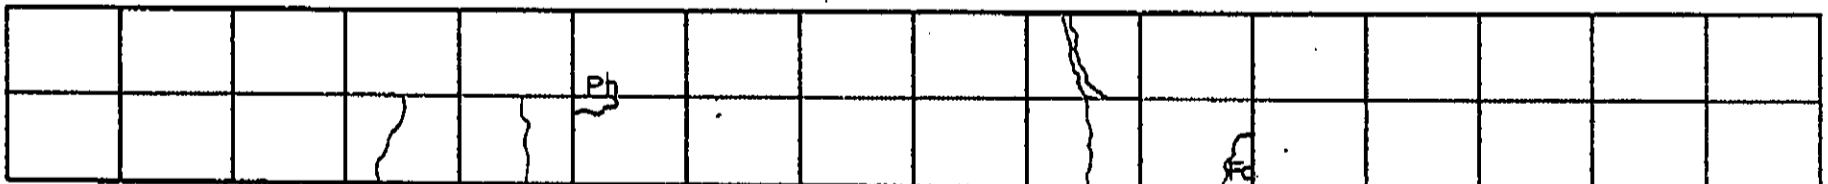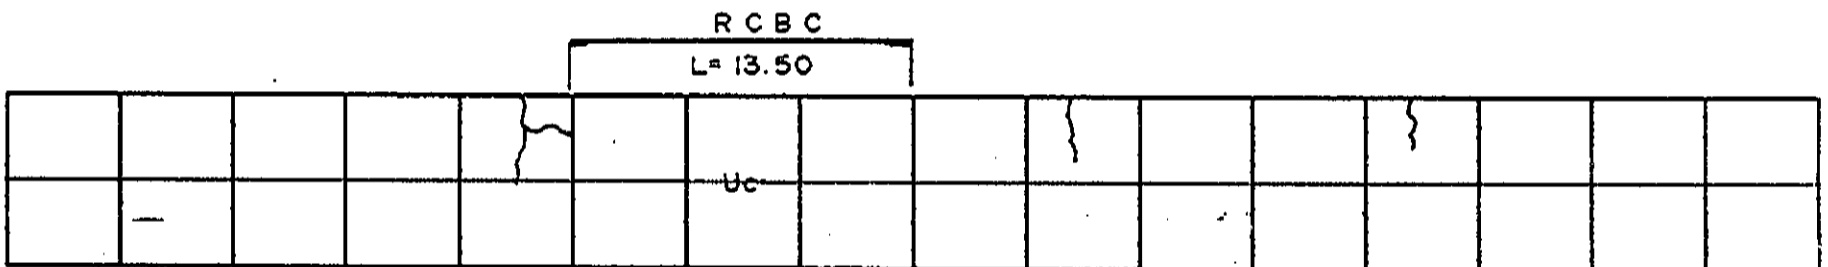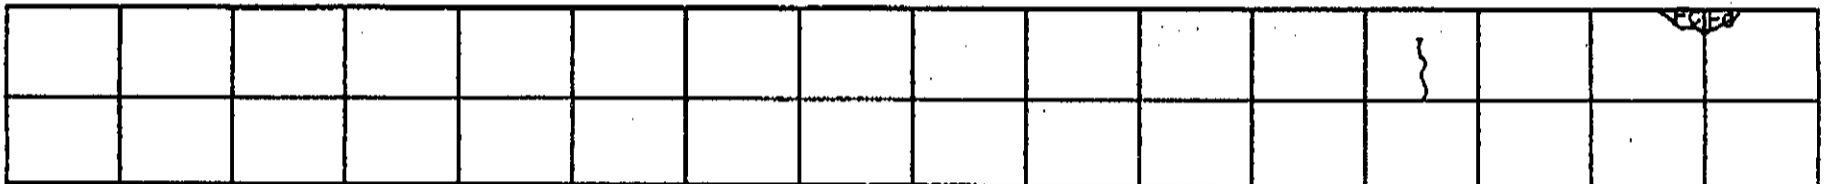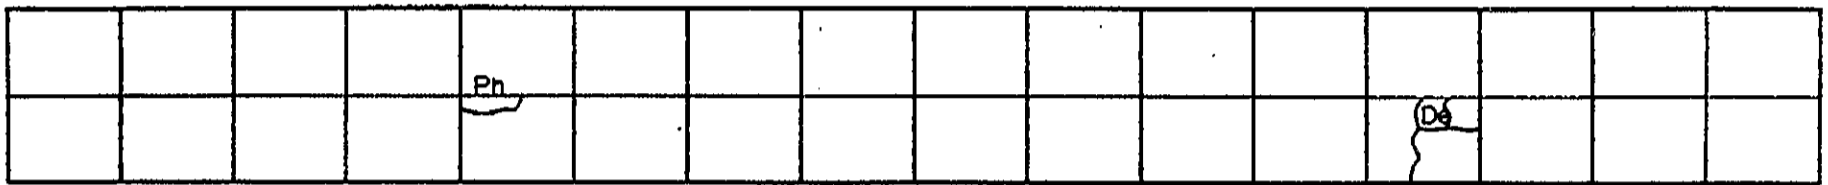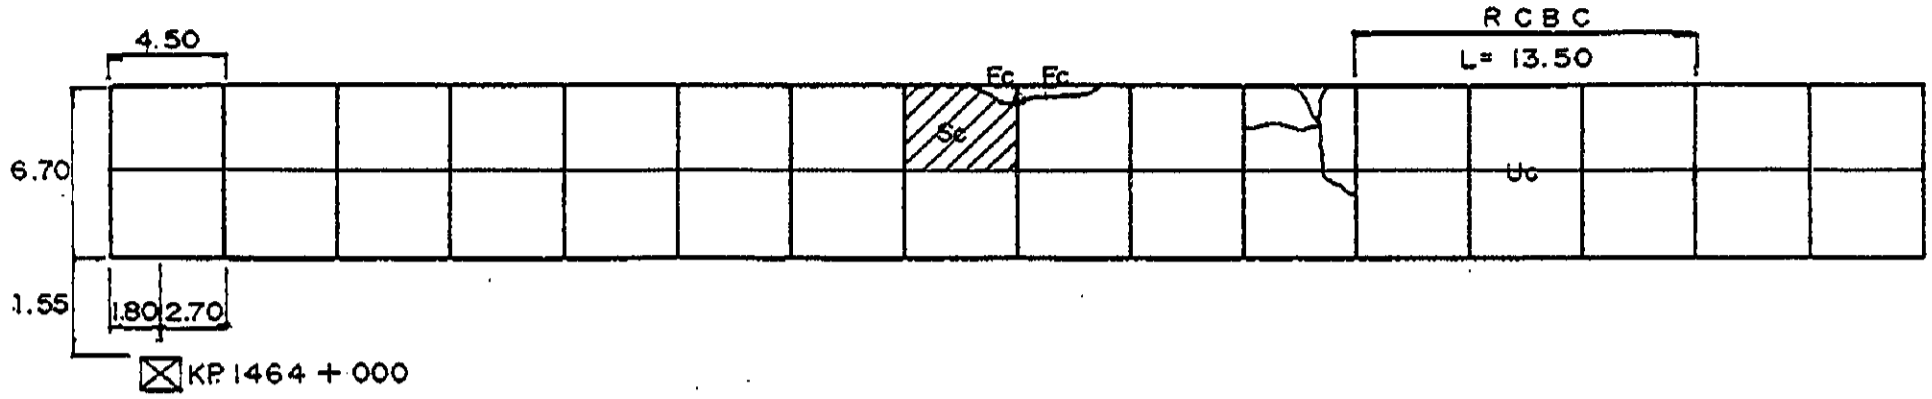

INVENTORY OF PAVEMENT SURFACE CONDITION

Date: 11 - 4 - 95

Km. 1464 + 000

Sheet No: 2/3

R C B C
L = 13.50

						Uc								

R C B C
L = 13.50

													Uc	

	Fc													

R C B C
L = 13.50








Sinking Sinking

INVENTORY OF PAVEMENT SURFACE CONDITION

Date: 11-4-95

Sheet No: 1/3

Km. 1465+000

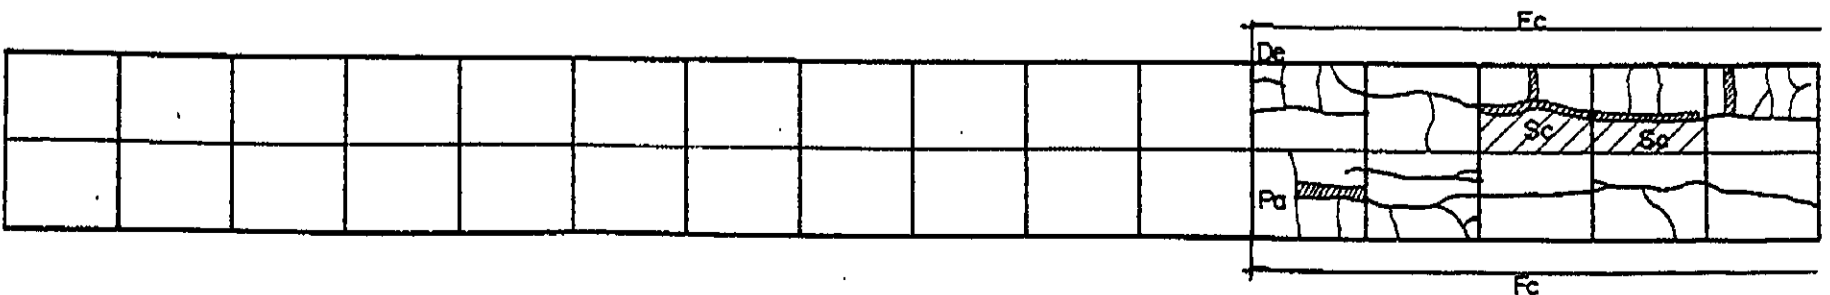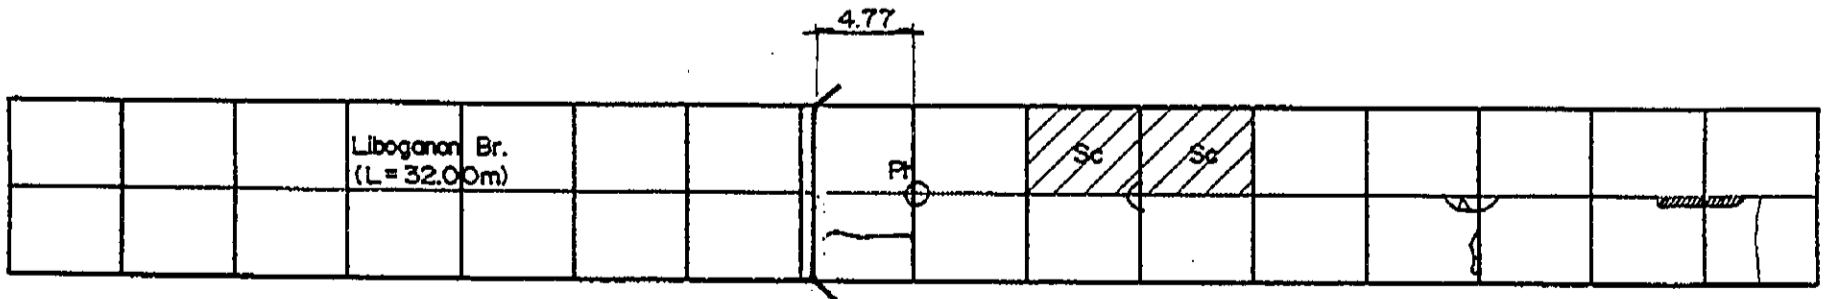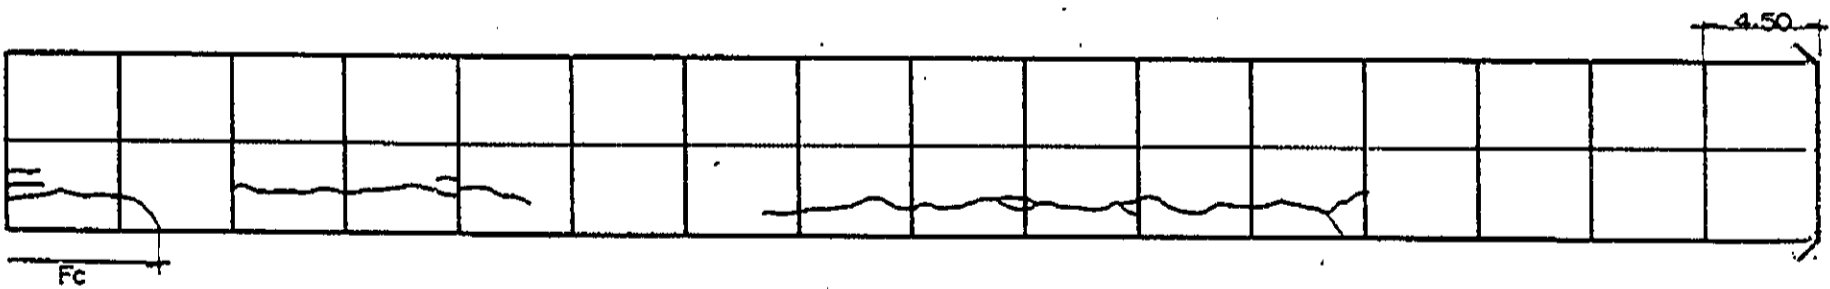
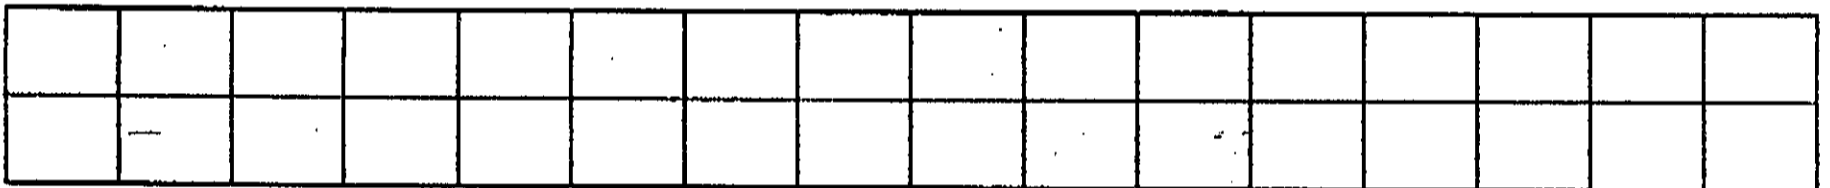
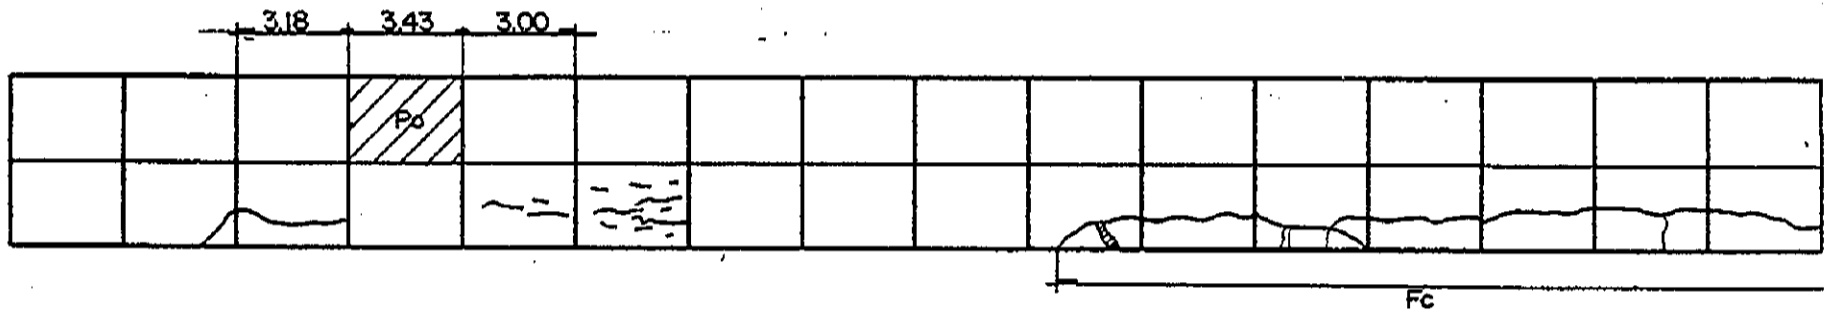
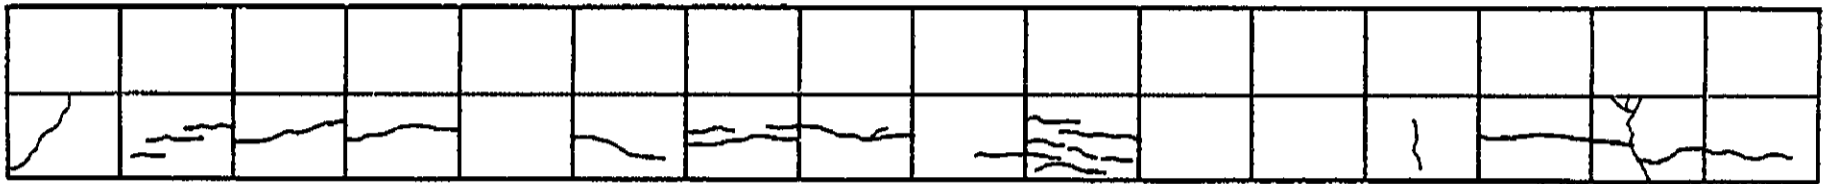
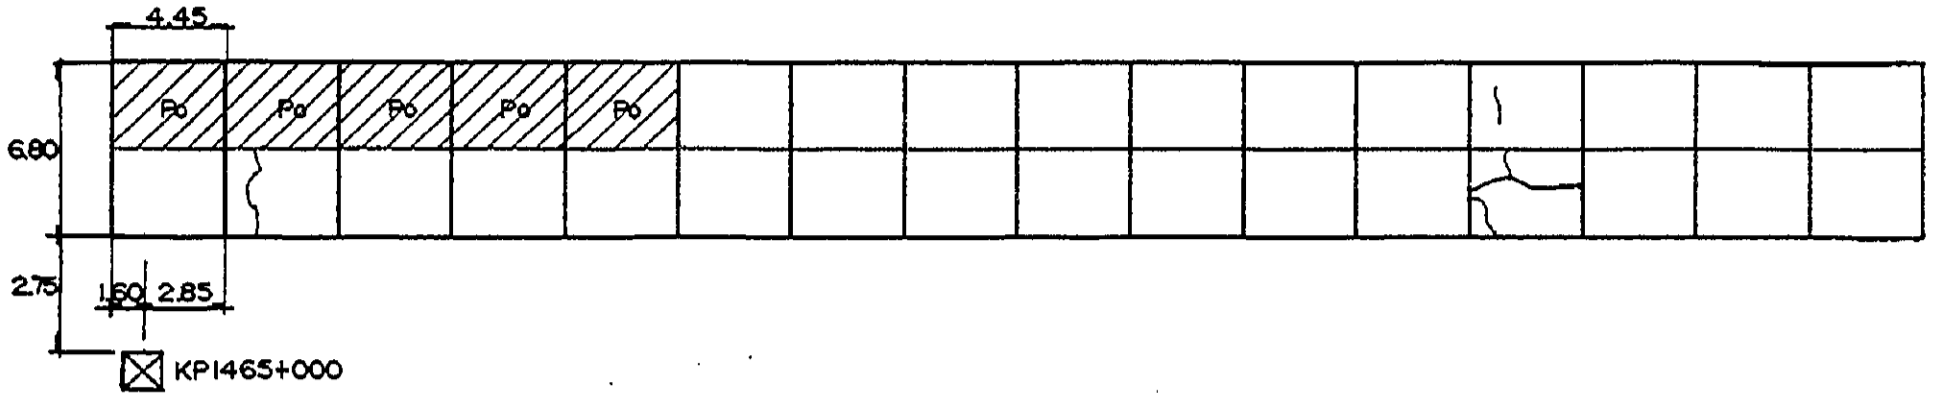


INVENTORY OF PAVEMENT SURFACE CONDITION

Km. 1465+000

Date : 11-4-95

Sheet No : 2/3



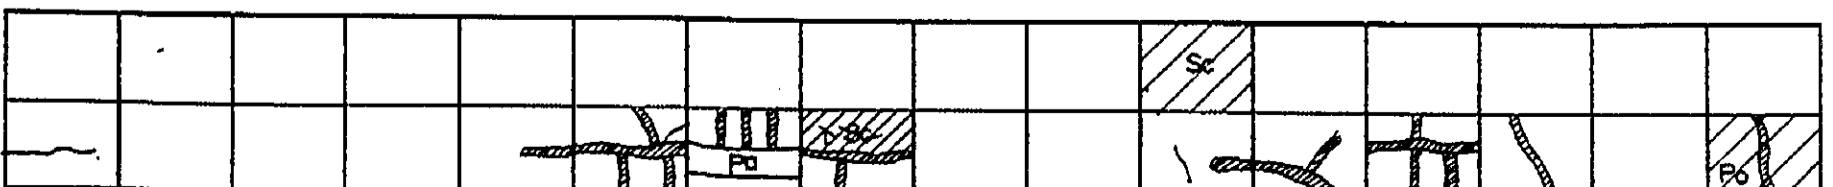
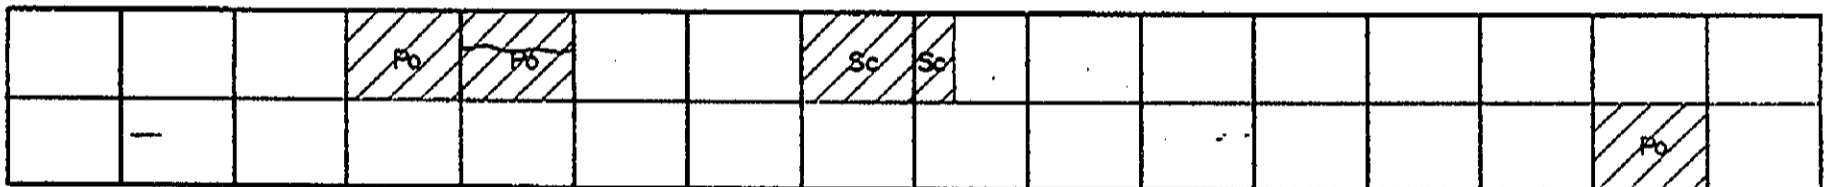
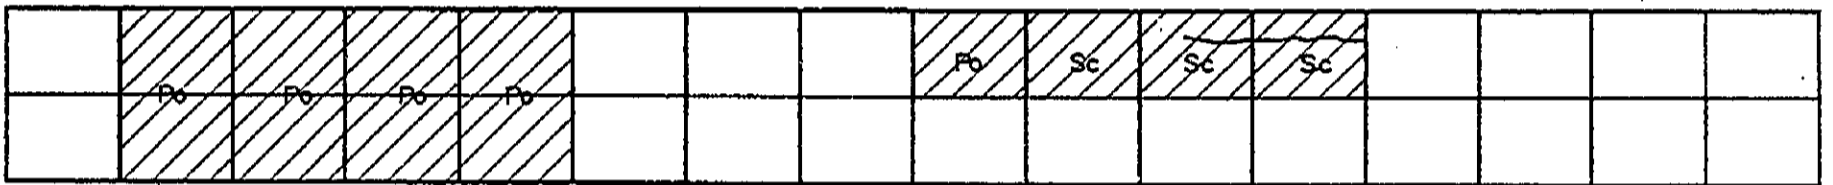
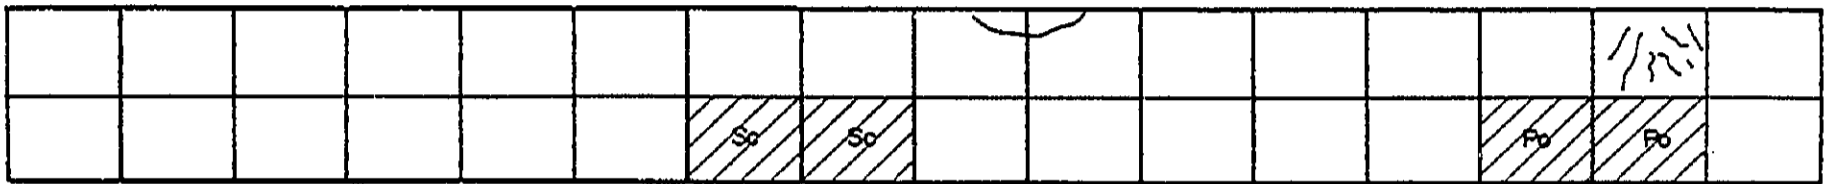
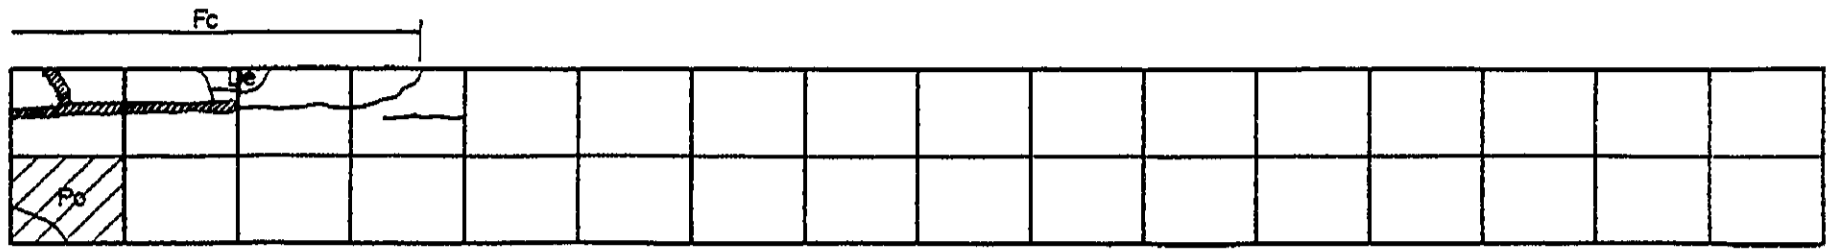


INVENTORY OF PAVEMENT SURFACE CONDITION

Date: 11-5-95

Sheet No: 1/2

Km. 1466+000

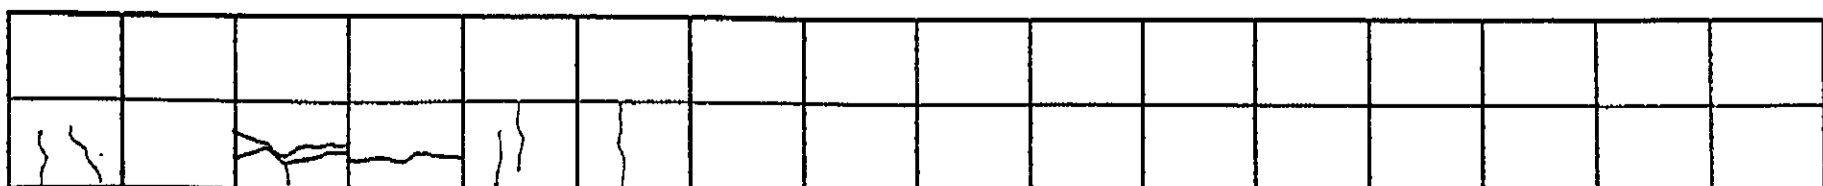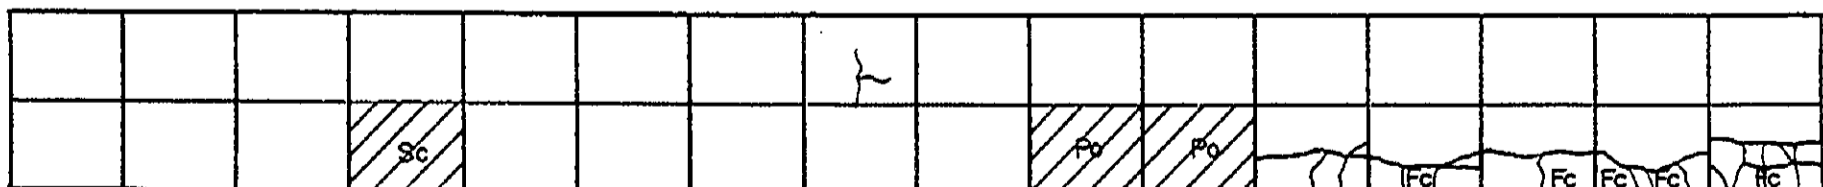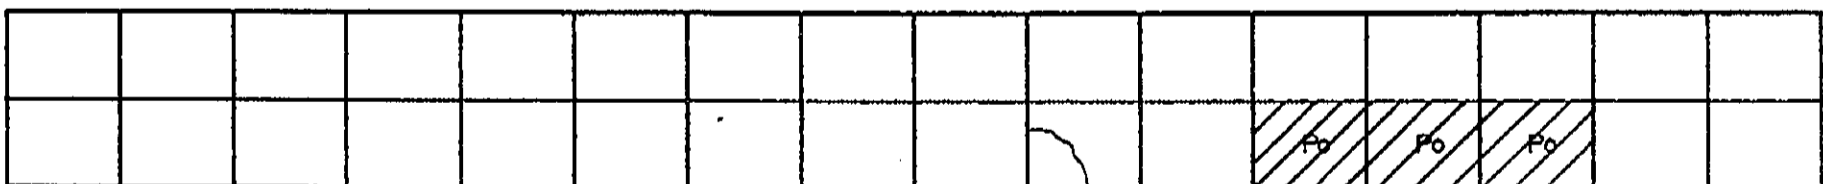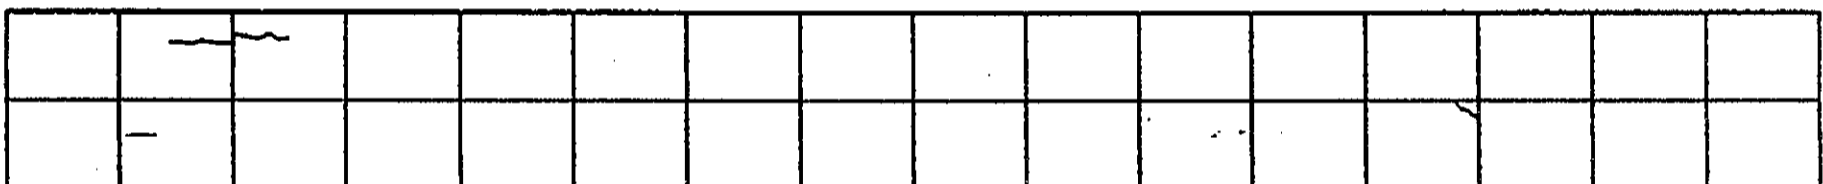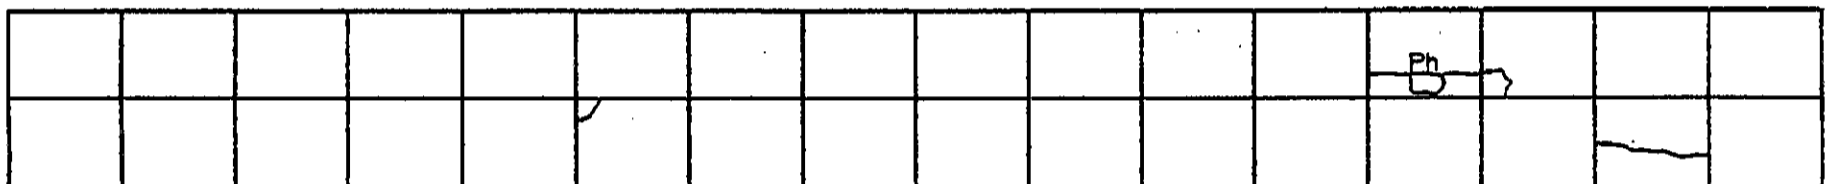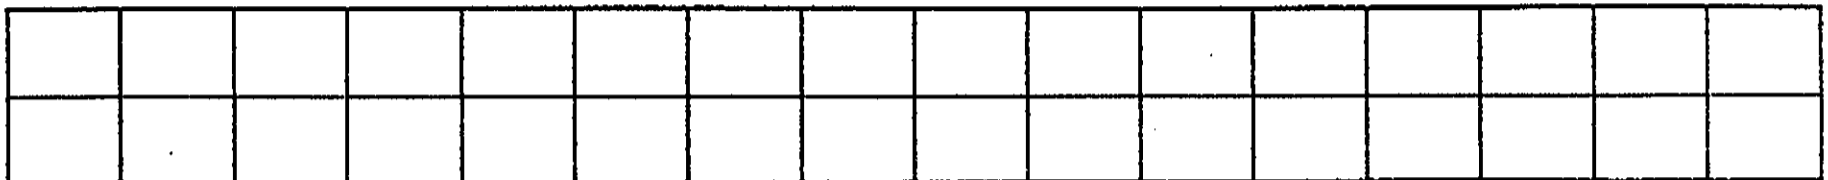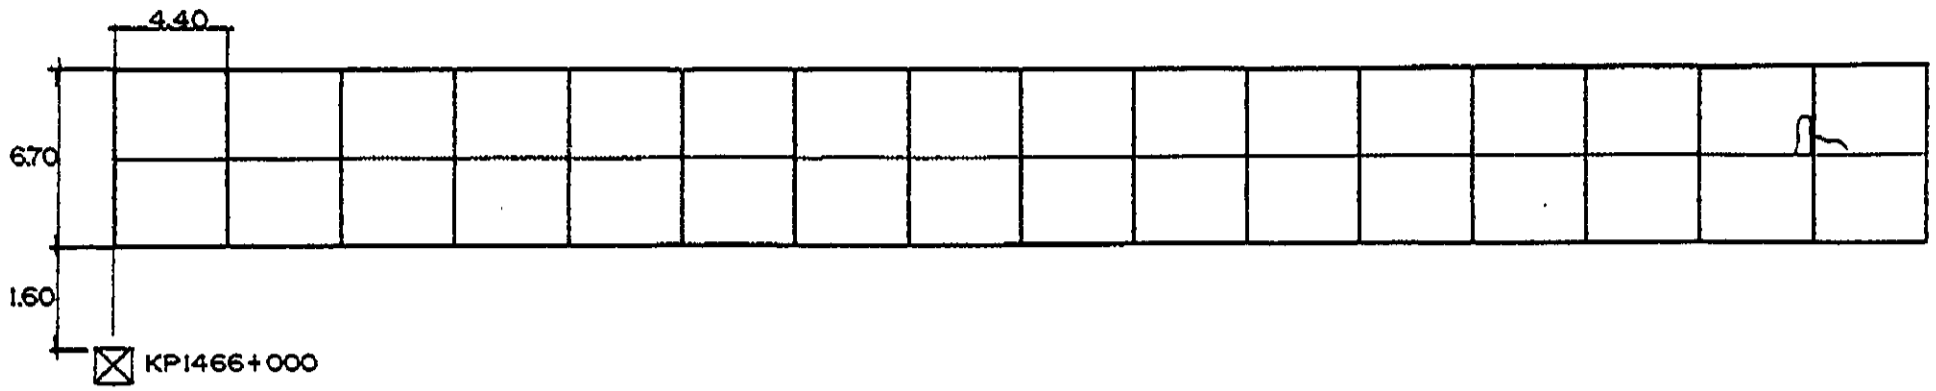

INVENTORY OF PAVEMENT SURFACE CONDITION

Date : 11-5-95

Km. 1466+000

Sheet No : 2/2

			Sc	Sc										
			Po	Po										

			Sc	Sc										

									Fc				Fc	

										Gov. Miranda Br. (L=146.00m)				

4.85

										Gov. Miranda Br. (L=146.00m)				

						Pa sinking	Pa	Fc	Fc	Fc	Fc	Fc	Fc	Fc

6.20


							Sc						6.68	

3.35 1.15 1.26
 KPI467+000

PAN-PHILIPPINE HIGHWAY IMPROVEMENT PROJECT
(MINDANAO SECTION)

PAVEMENT DISTRESS SURVEY
PACKAGE 18
Km.1468+000 - Km.1497+000

DECEMBER , 1996

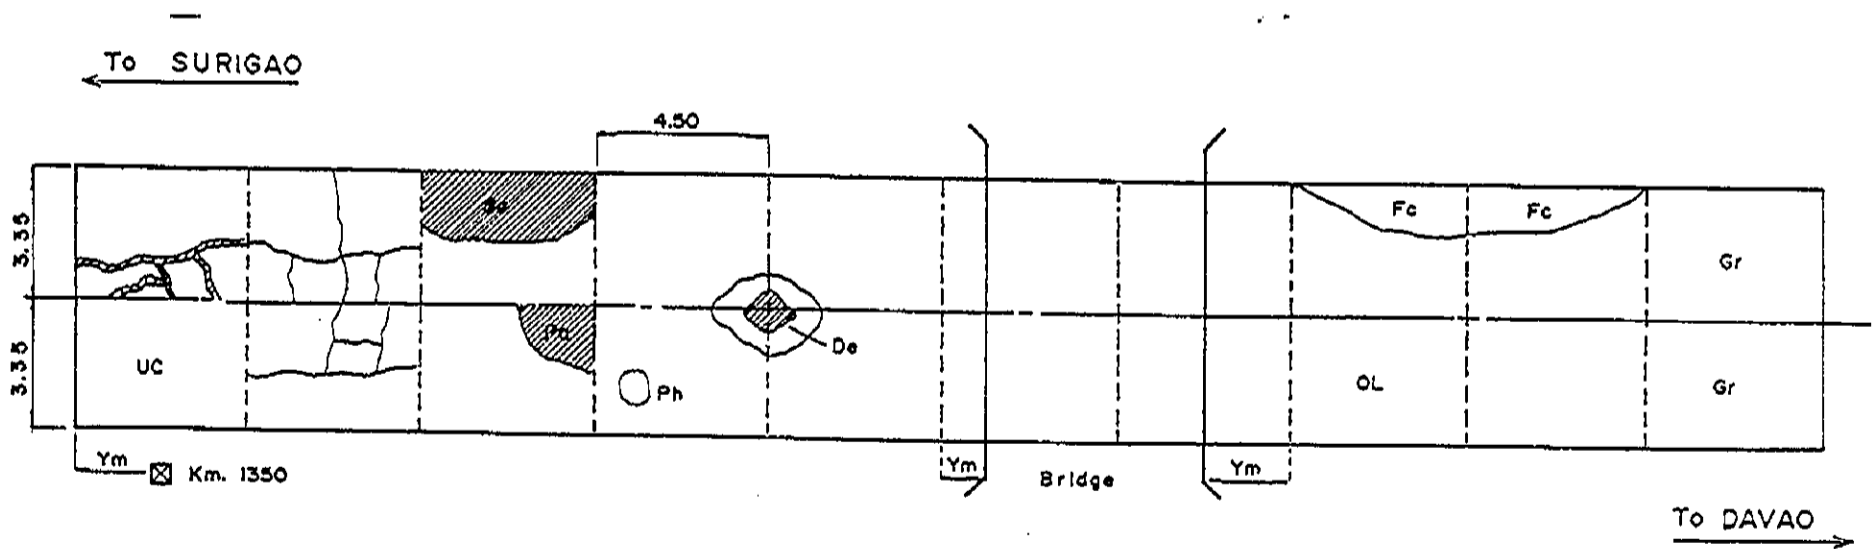

LEGENDS :

- | | | | |
|-------------------------|---------------|---|--|
| 1. Cracks | Open Cracks | — | 8. Overlay - OL |
| | Sealed Cracks | — | (Sketch area of pavement with overlay) |
| 2. Potholes | - Ph | | 9. Under Construction - UC |
| 3. Patching | - Pa | | 10. Gravel - Gr |
| 4. Cracks with Faulting | - Fc | | (Except Under Construction) |
| 5. Scaling | - Sc | | 11. Other Information |
| 6. Depression | - De | | • Kilometer Post |
| 7. Pop out | - Po | | • Bridge |








FIGURE 2.1-1 LEGENDS USED FOR SKETCHING PAVEMENT DISTRESS

INVENTORY OF PAVEMENT SURFACE CONDITION

Date : 11-5-95

Sheet No : 1/3

Km. 1468+000

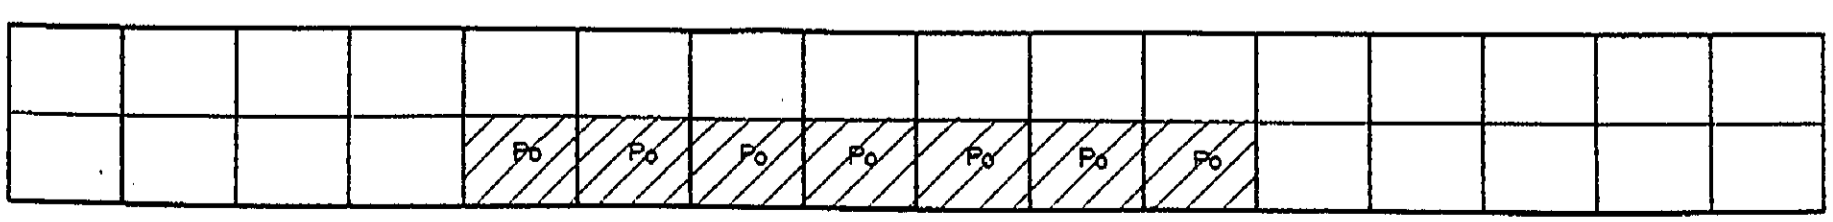
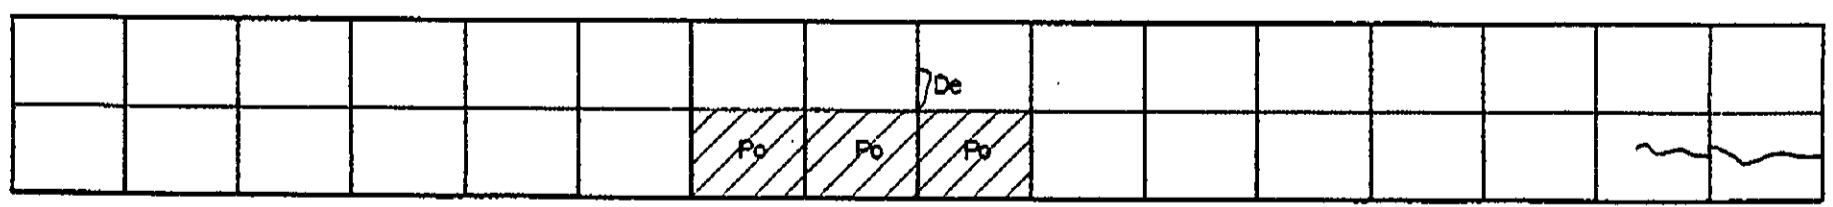
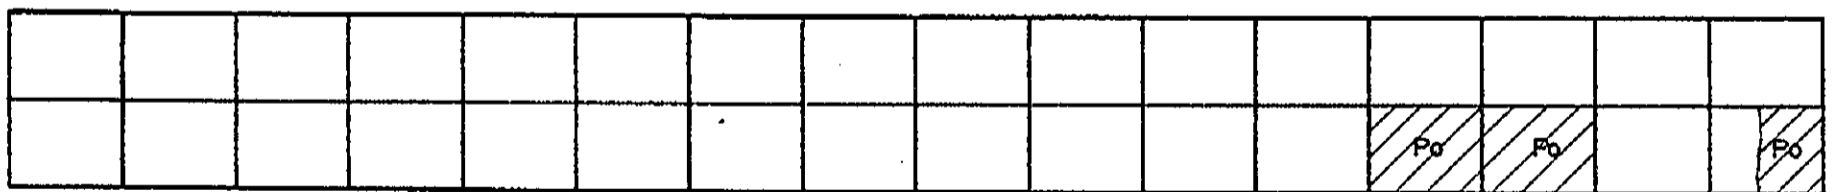
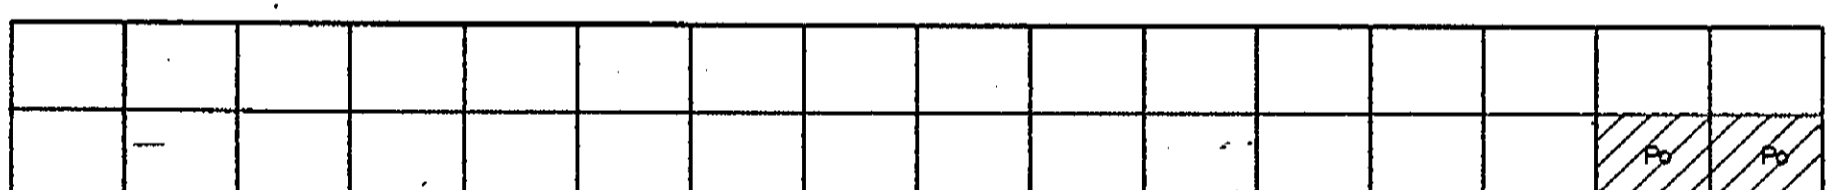
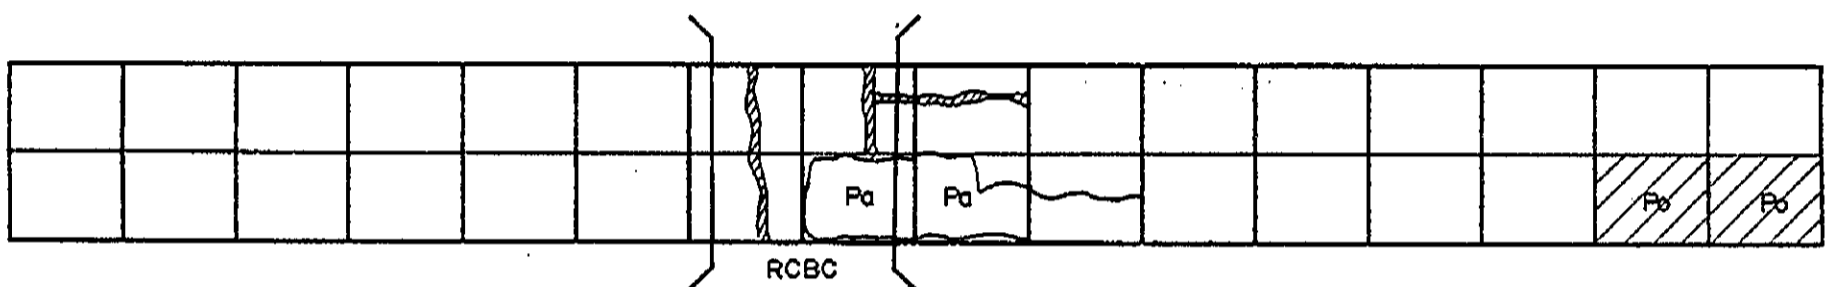
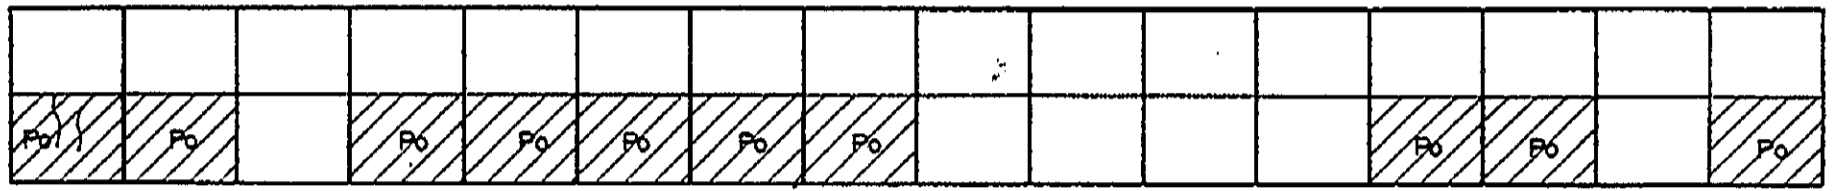
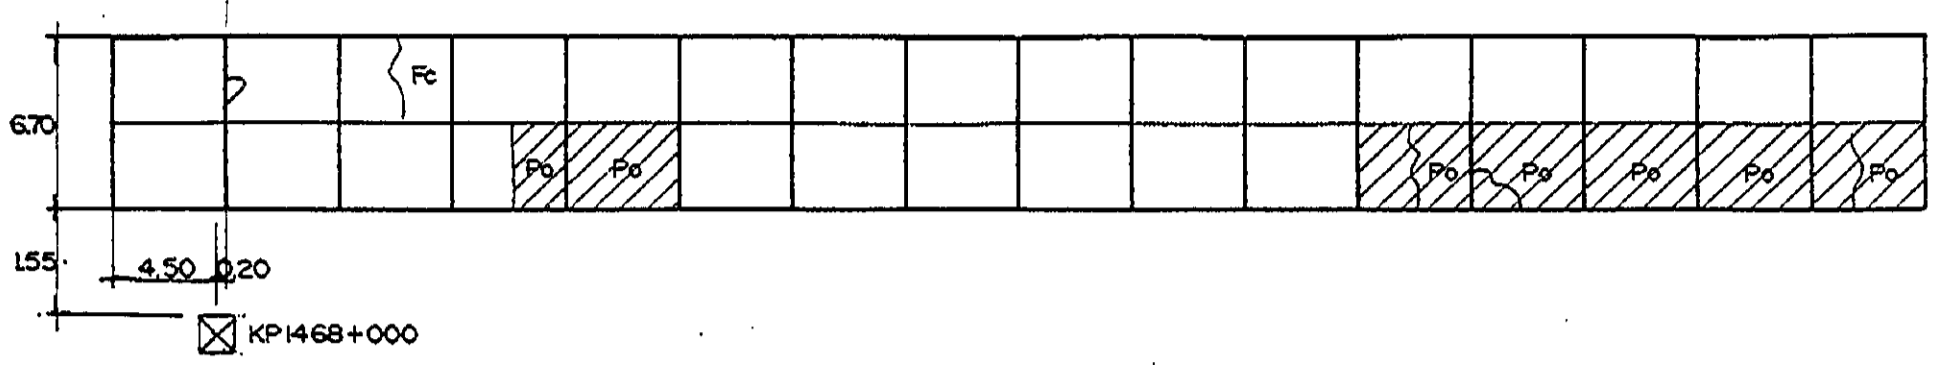


INVENTORY OF PAVEMENT SURFACE CONDITION

Date : 11 - 5 - 95

Km. 1469 + 000 & 1470 + 000

Sheet No : 1/4

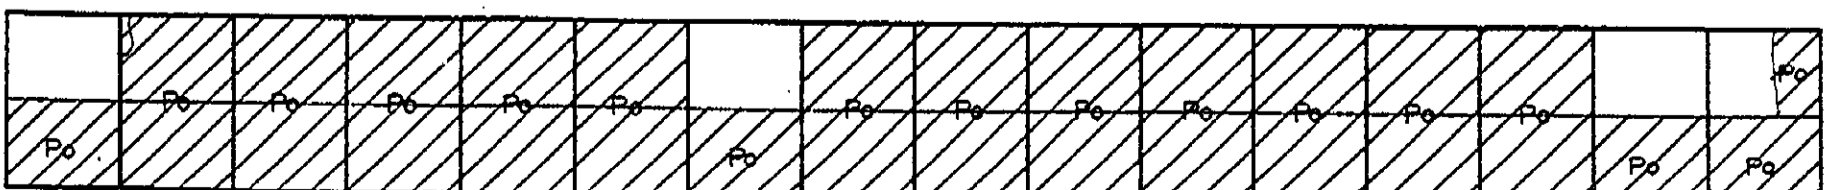
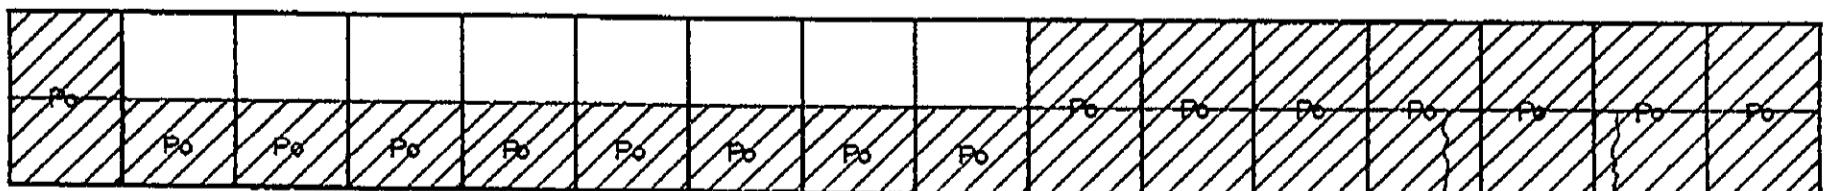
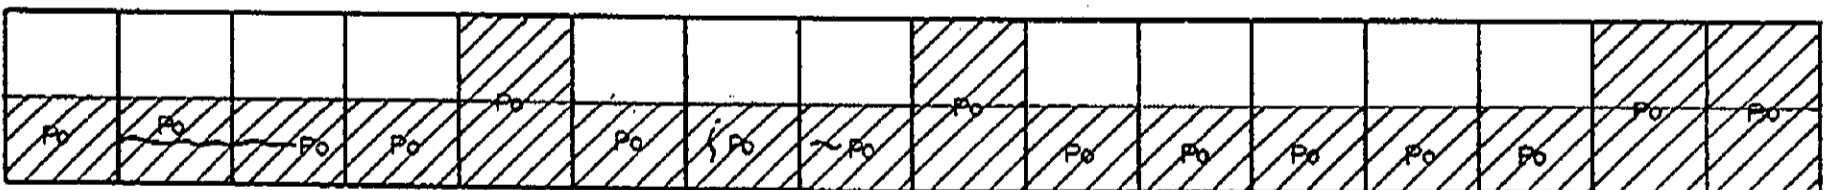
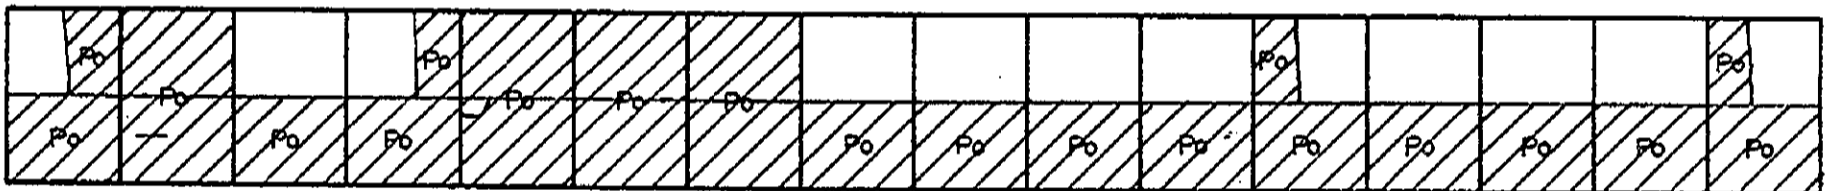
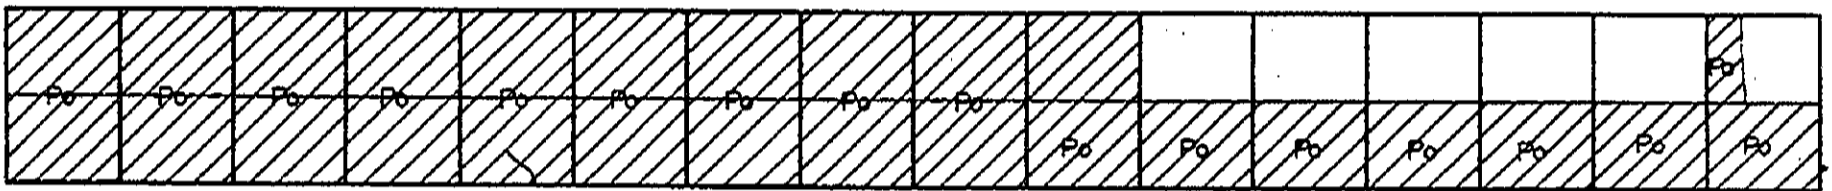
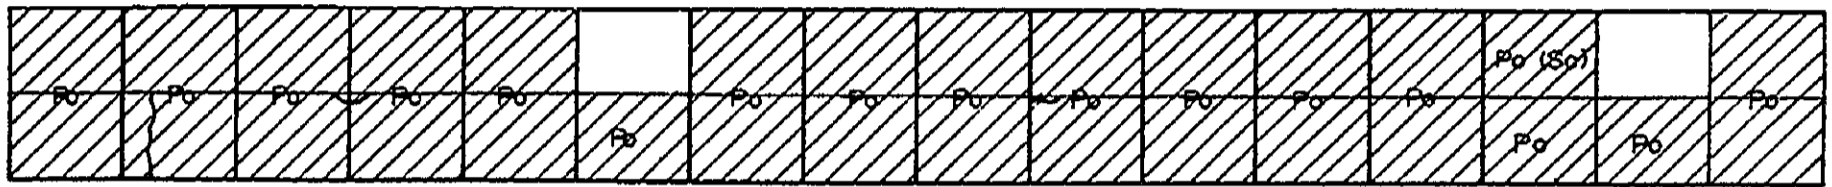
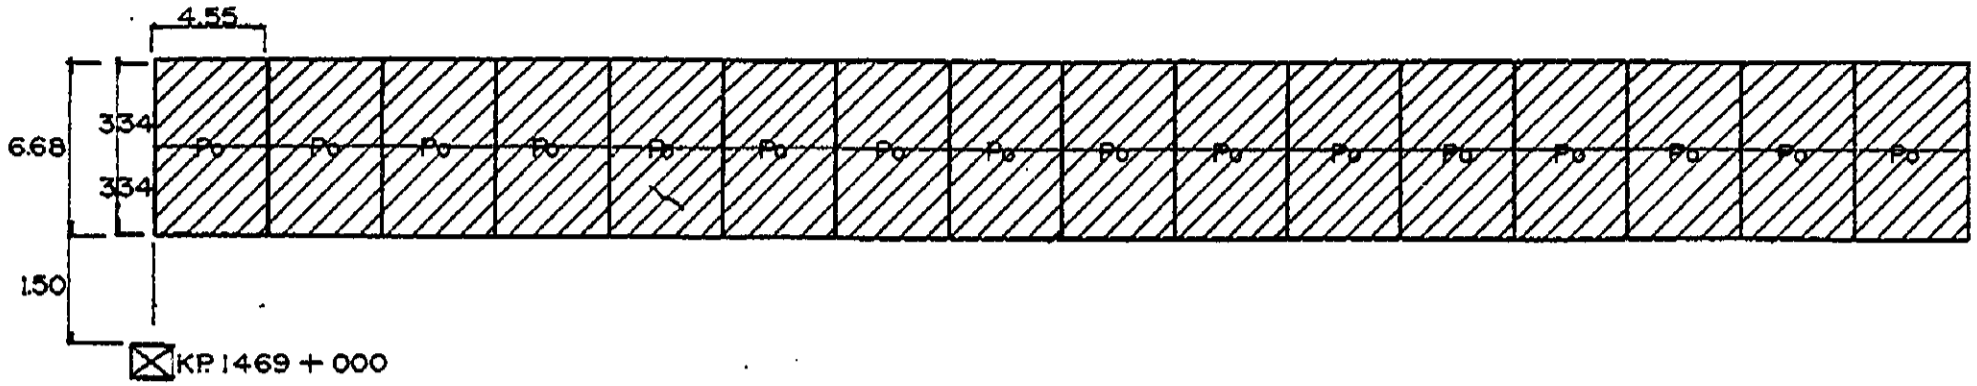


INVENTORY OF PAVEMENT SURFACE CONDITION

Km. 1469 + 000 & 1470+000

Date : 11- 5- 95

Sheet No : 2/4

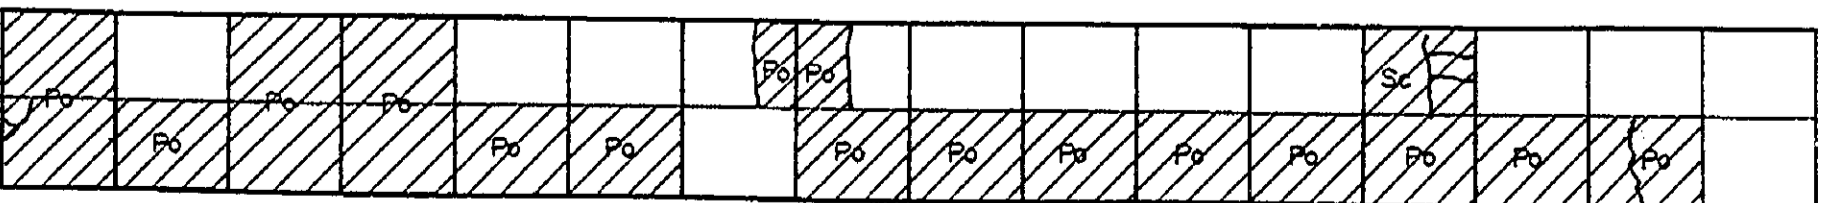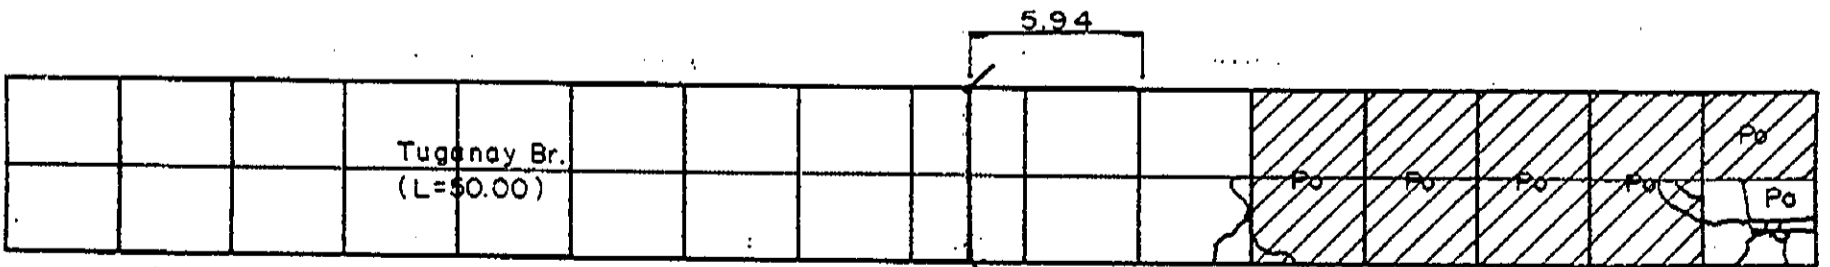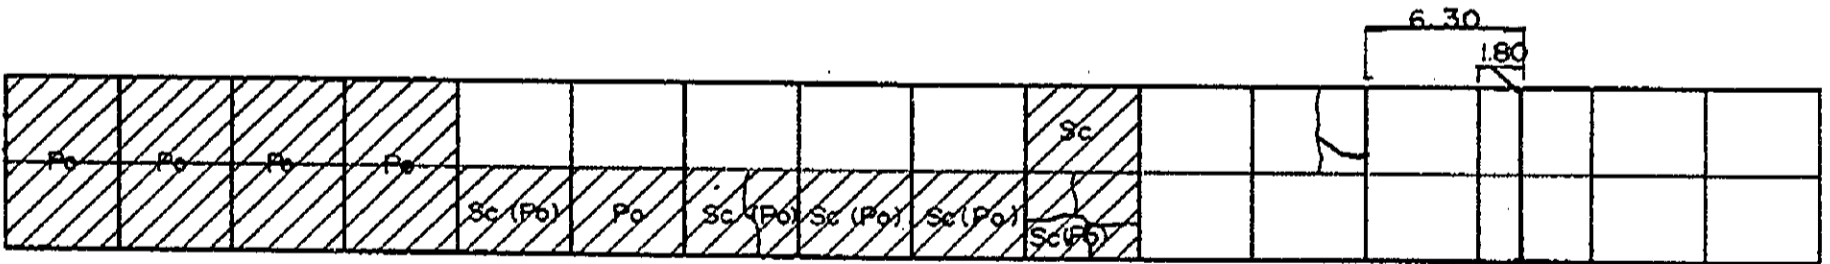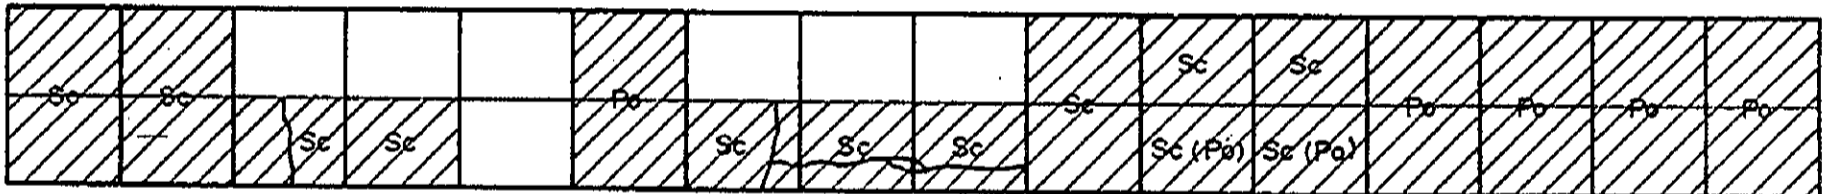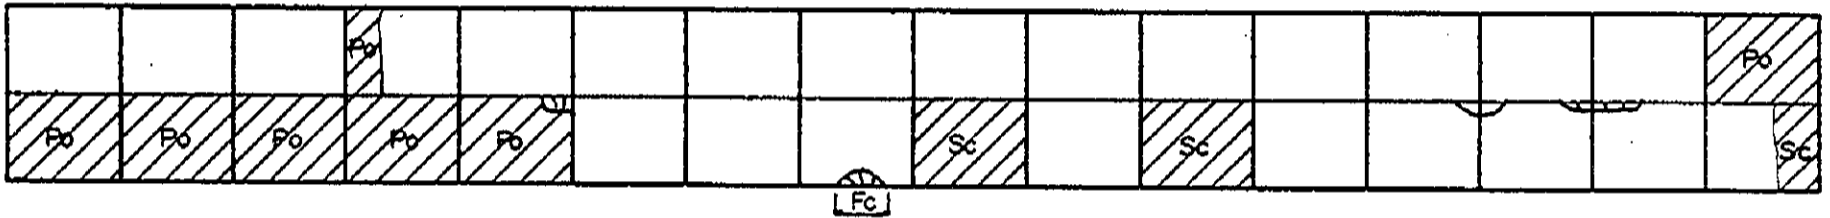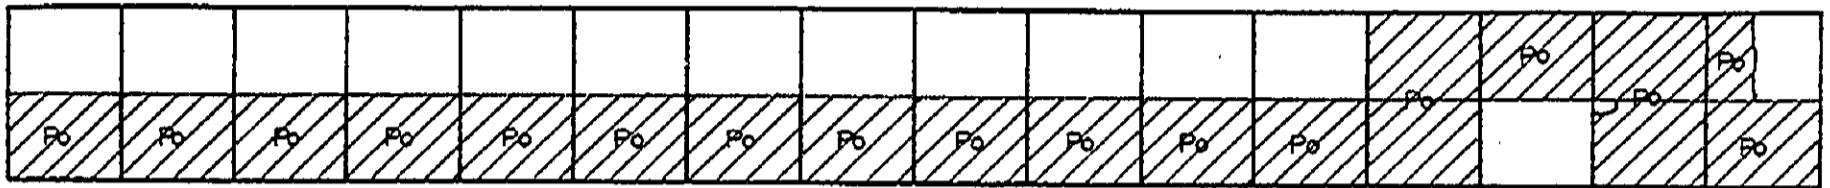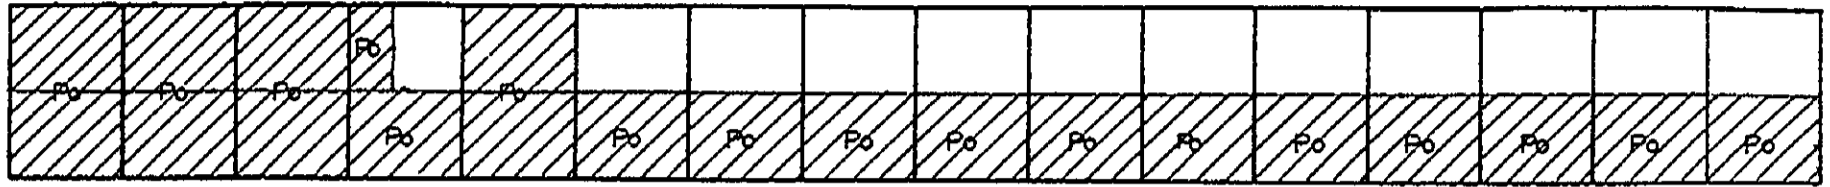

INVENTORY OF PAVEMENT SURFACE CONDITION

Km. 1469 + 000 & 1470 + 000

Date: 11 - 5 - 95

Sheet No: 4/4

Po	Po	Po	Po	Po	Po	Po	Po	Po	Po	Po	Po	Po	Po	Po	Po








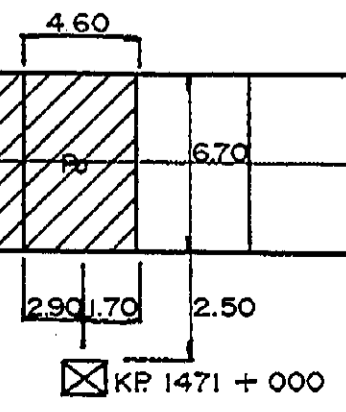

INVENTORY OF PAVEMENT SURFACE CONDITION

Date: 11-5-95

Sheet No: 1/2

Km. 1471+000

