



**(LA COLMENA - TEBYCUARY)**

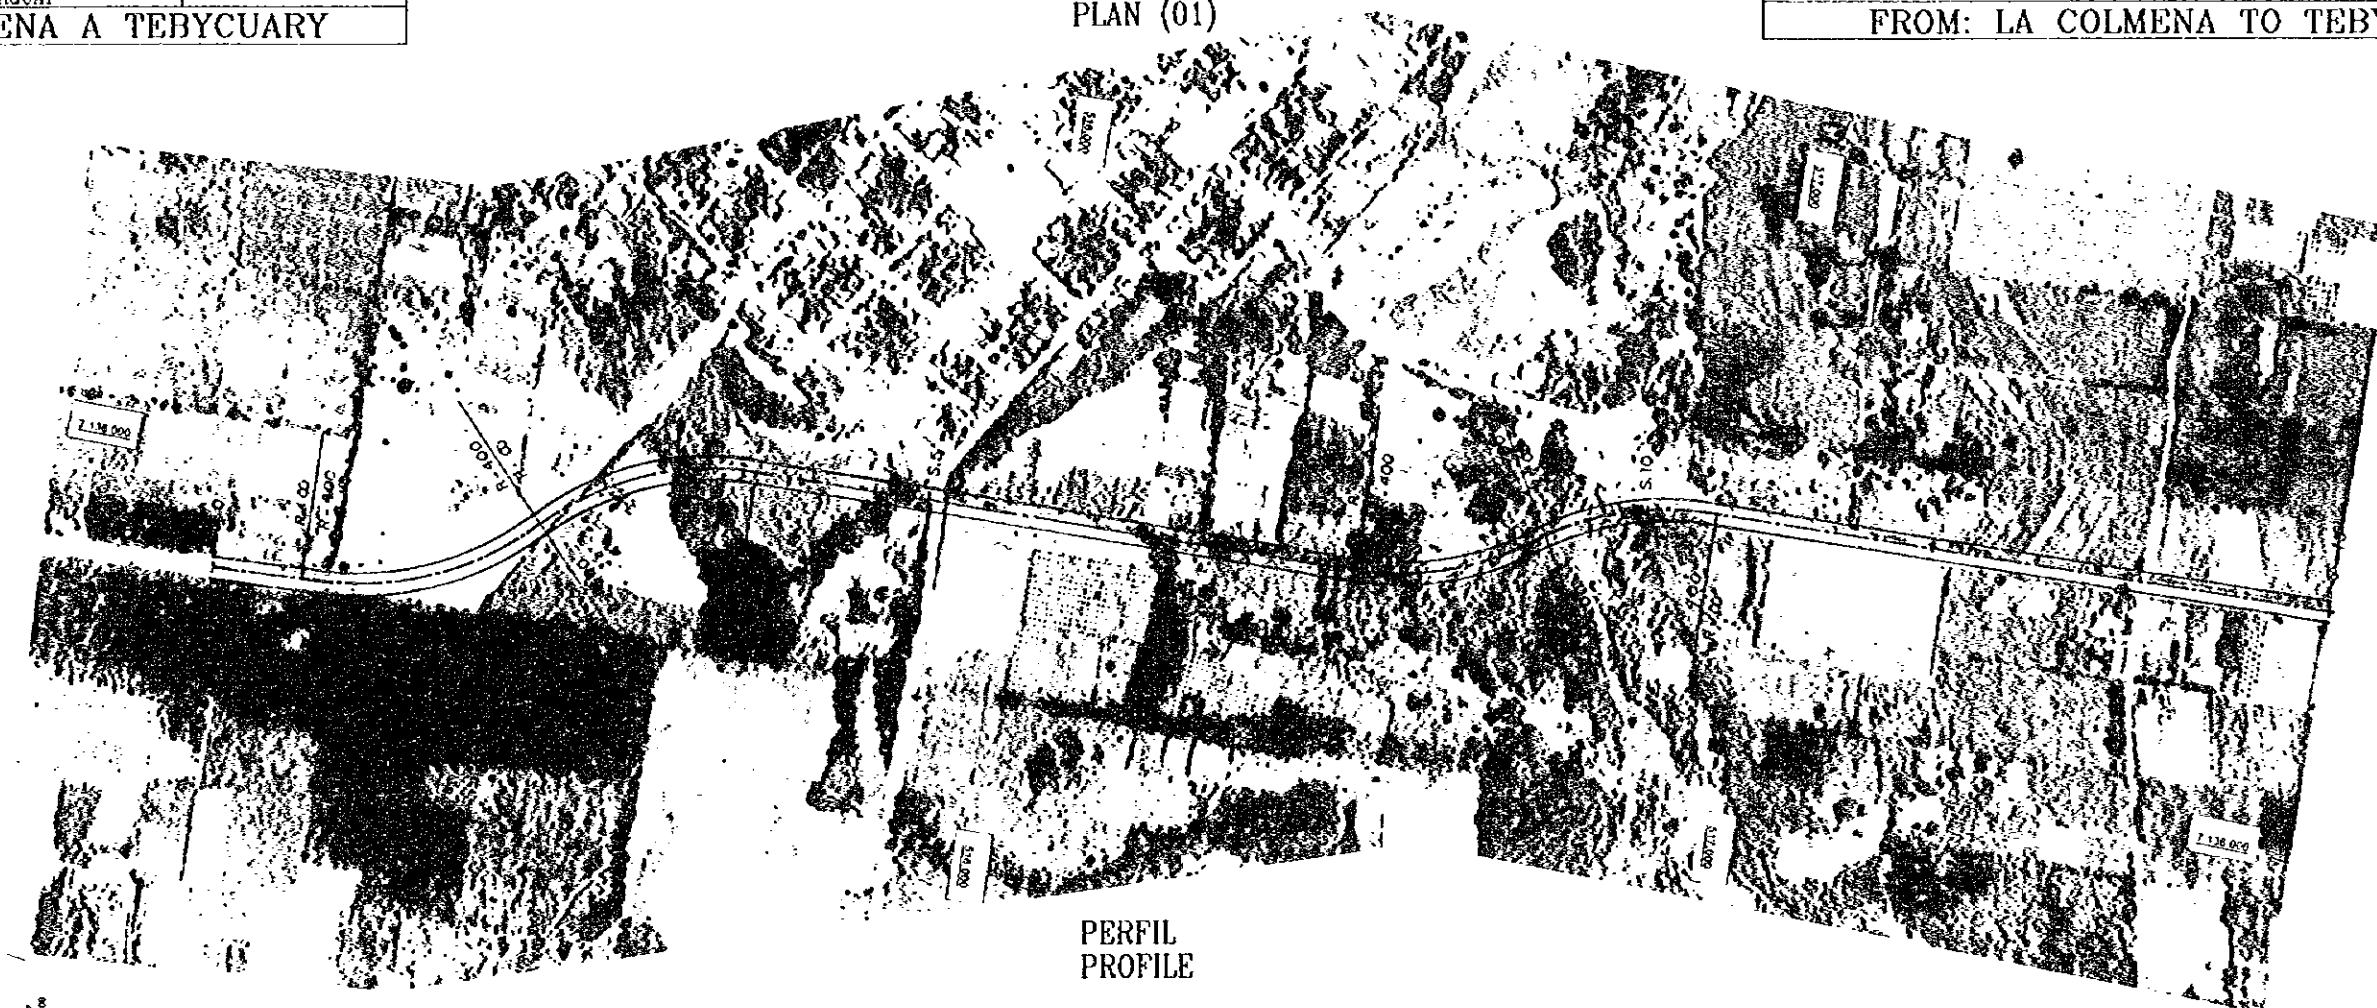

PERFIL PROFILE

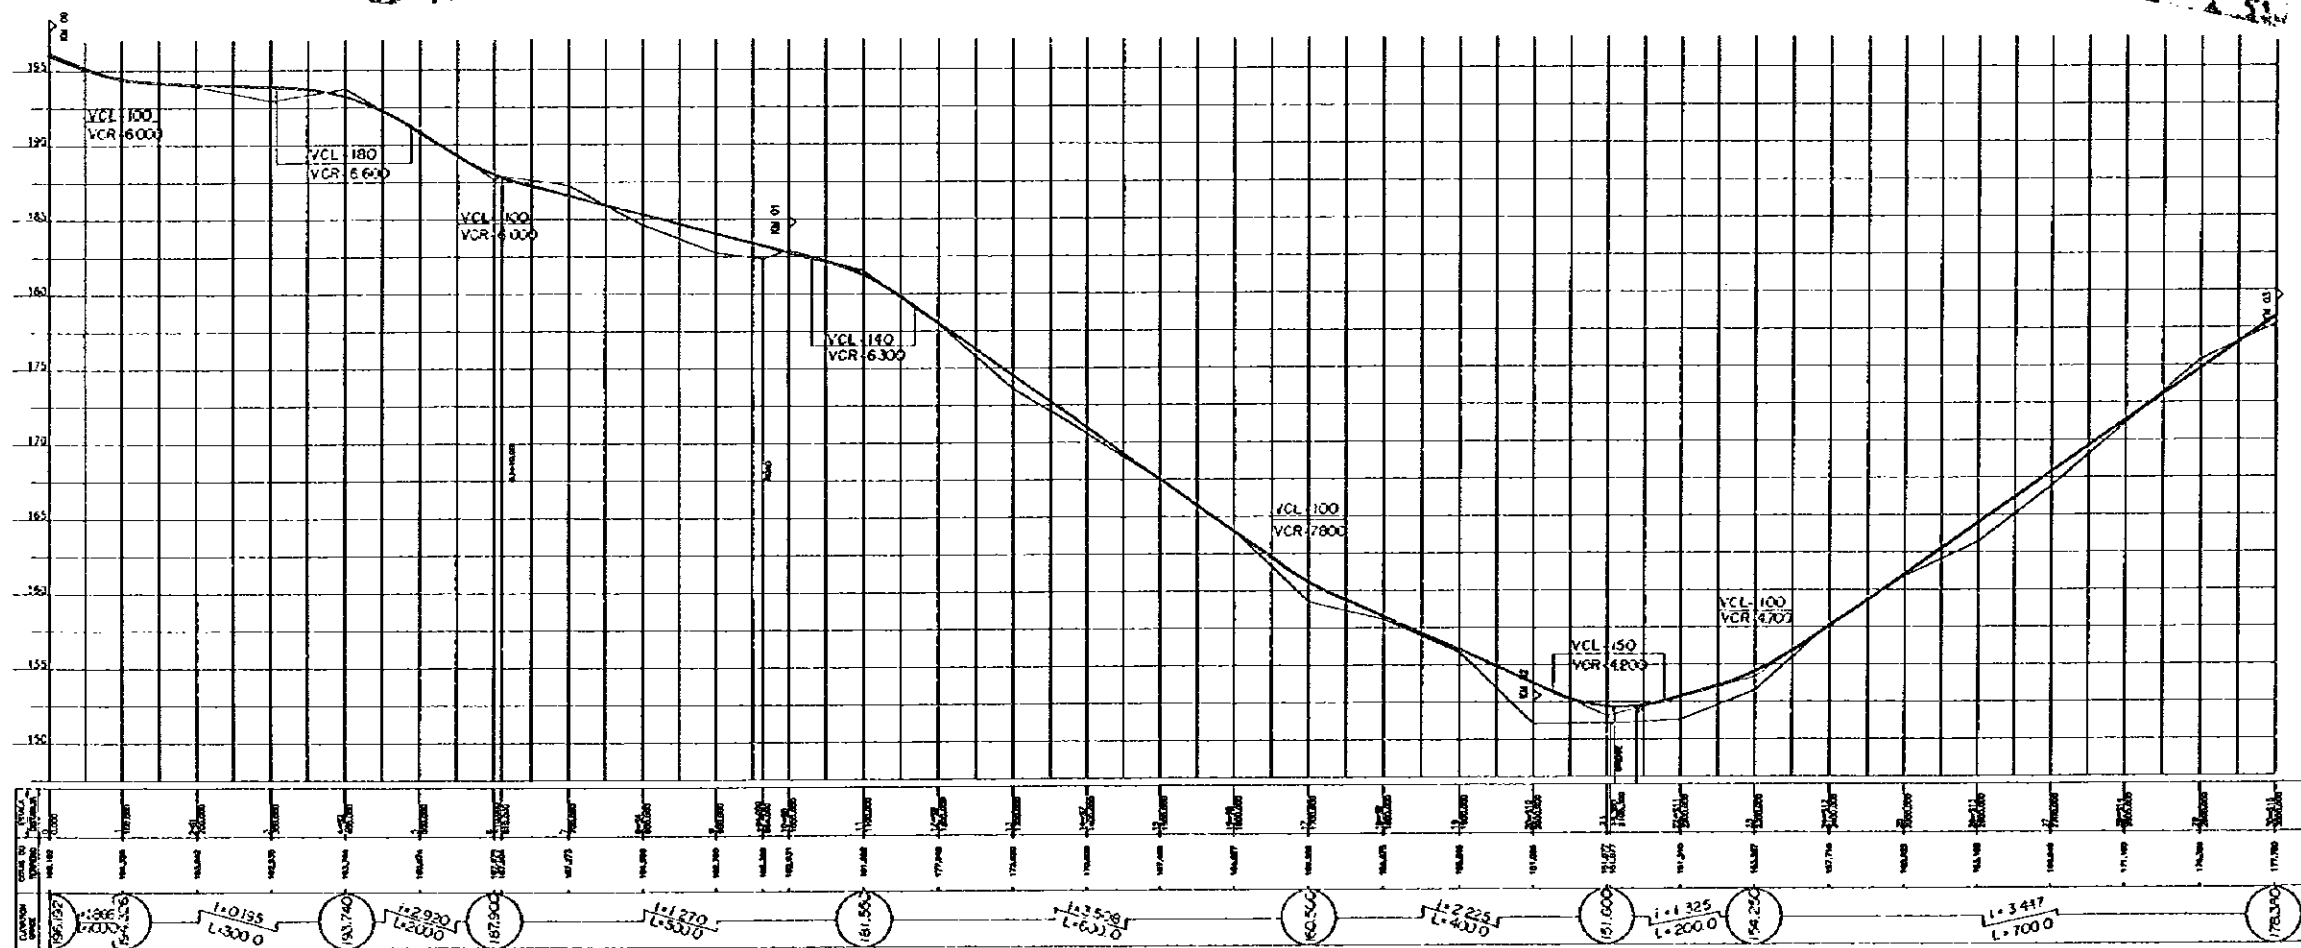


ESCALA SCALE: HORIZONTAL 1:25000, VERTICAL 1:1000


DE: LA COLMENA A TEBYCUARY

FROM: LA COLMENA TO TEBYCUARY

PLANTA  
PLAN (02)

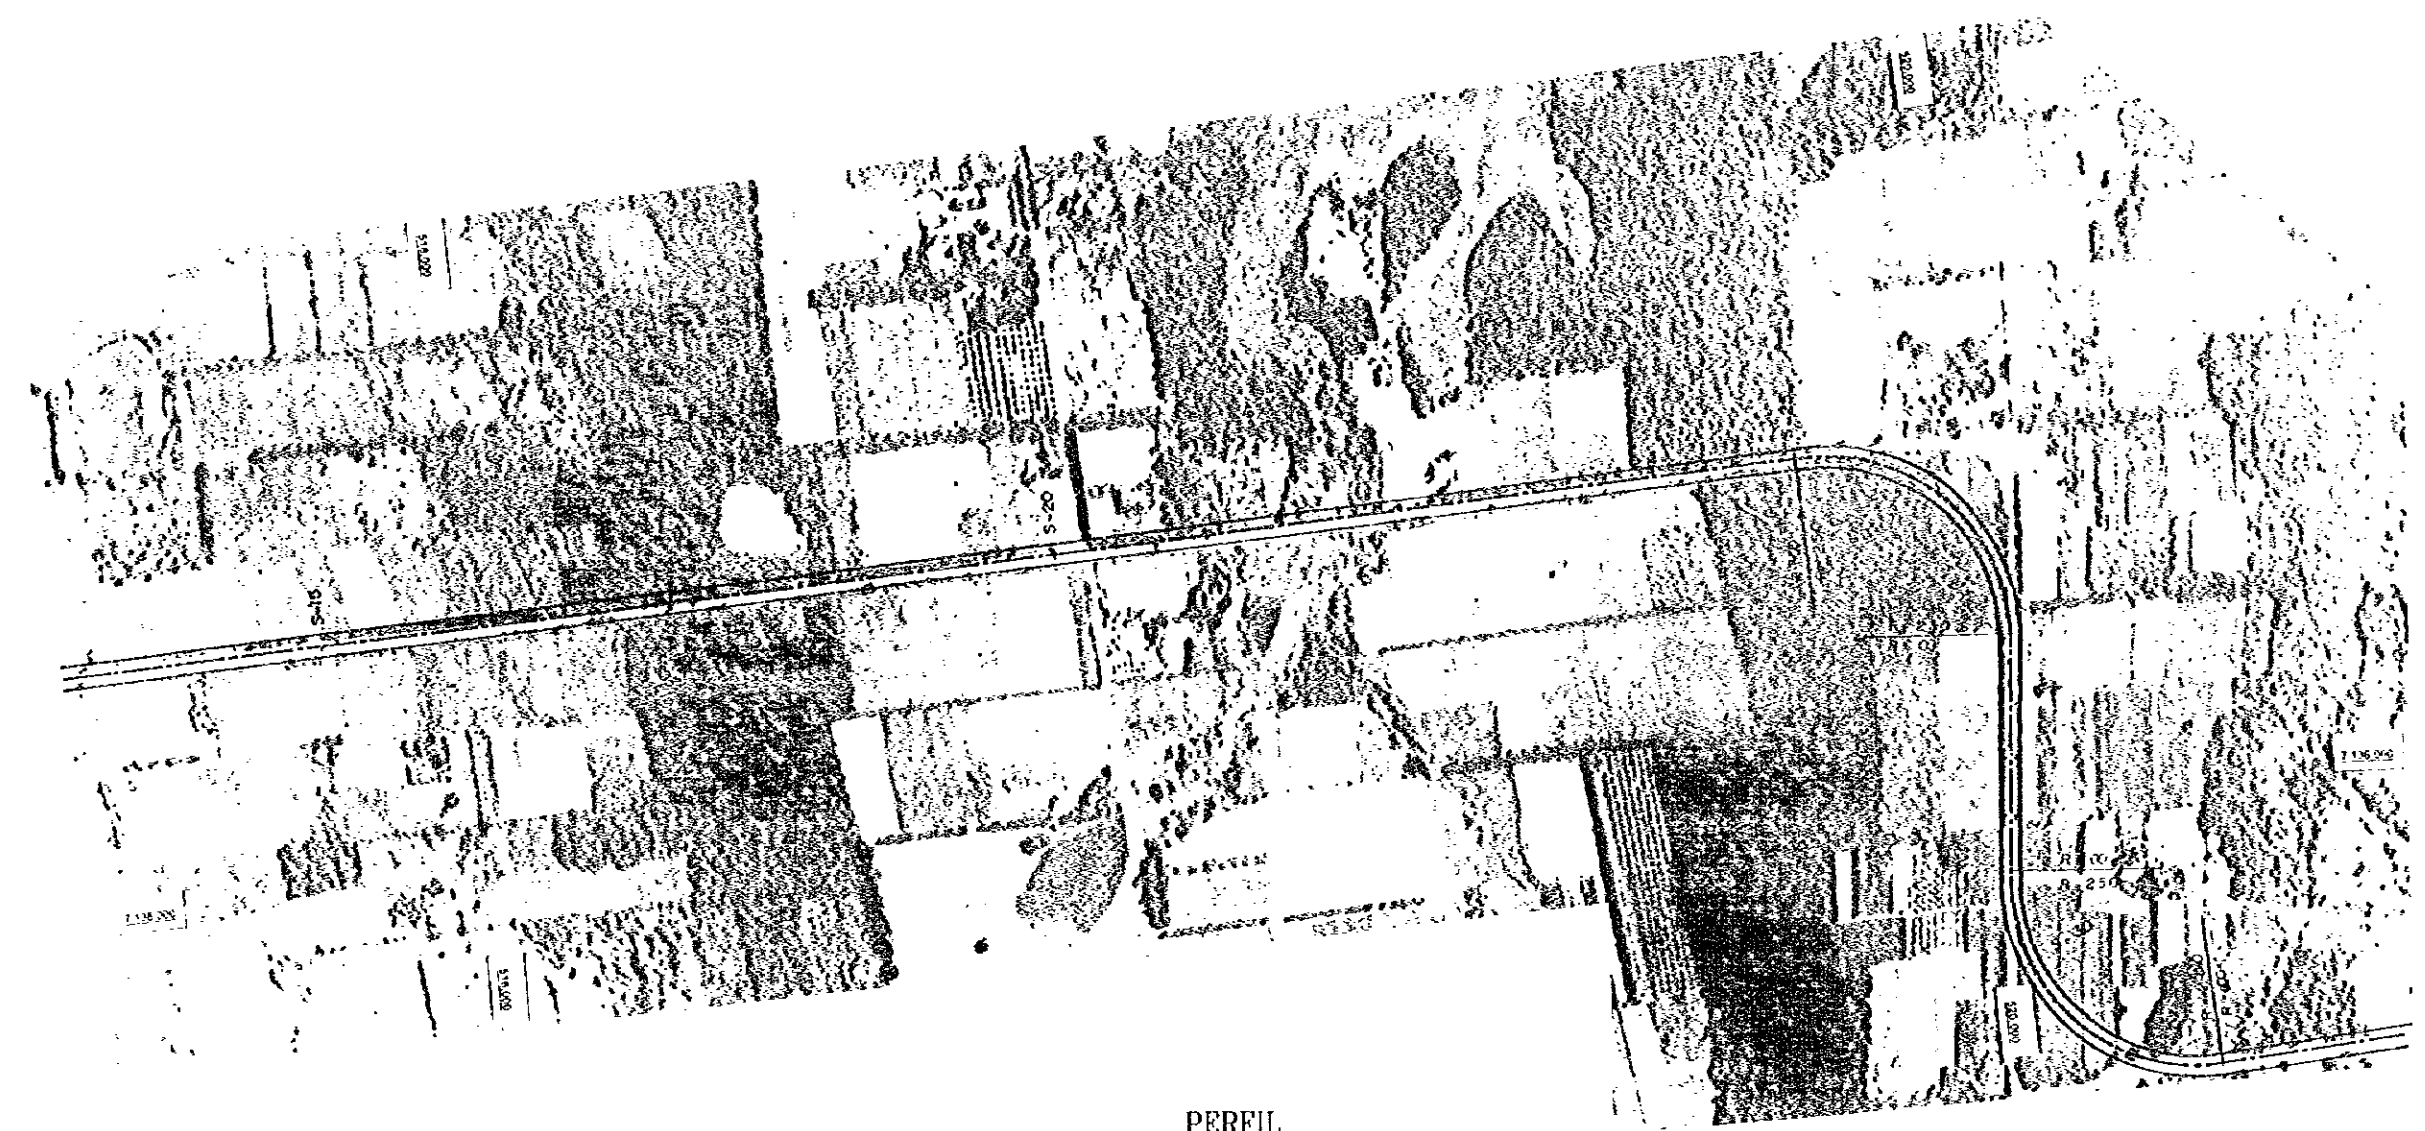

PERFIL  
PROFILE

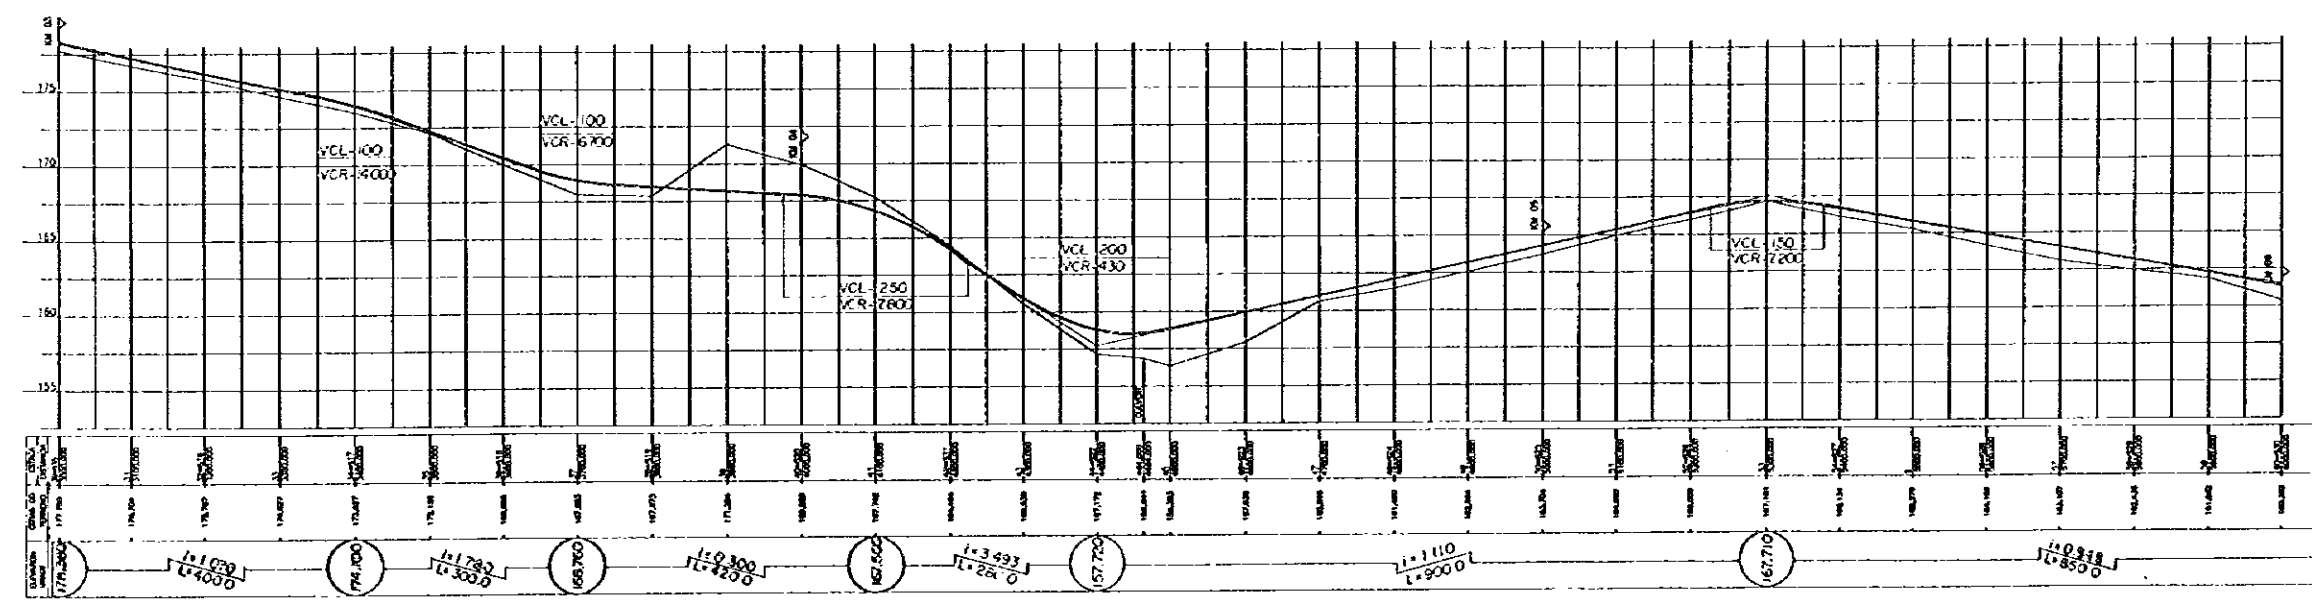


ESCALA  
SCALE : HORIZONTAL , VERTICAL


DE: LA COLMENA A TEBYCUARY

FROM: LA COLMENA TO TEBYCUARY

PLANTA  
PLAN (03)

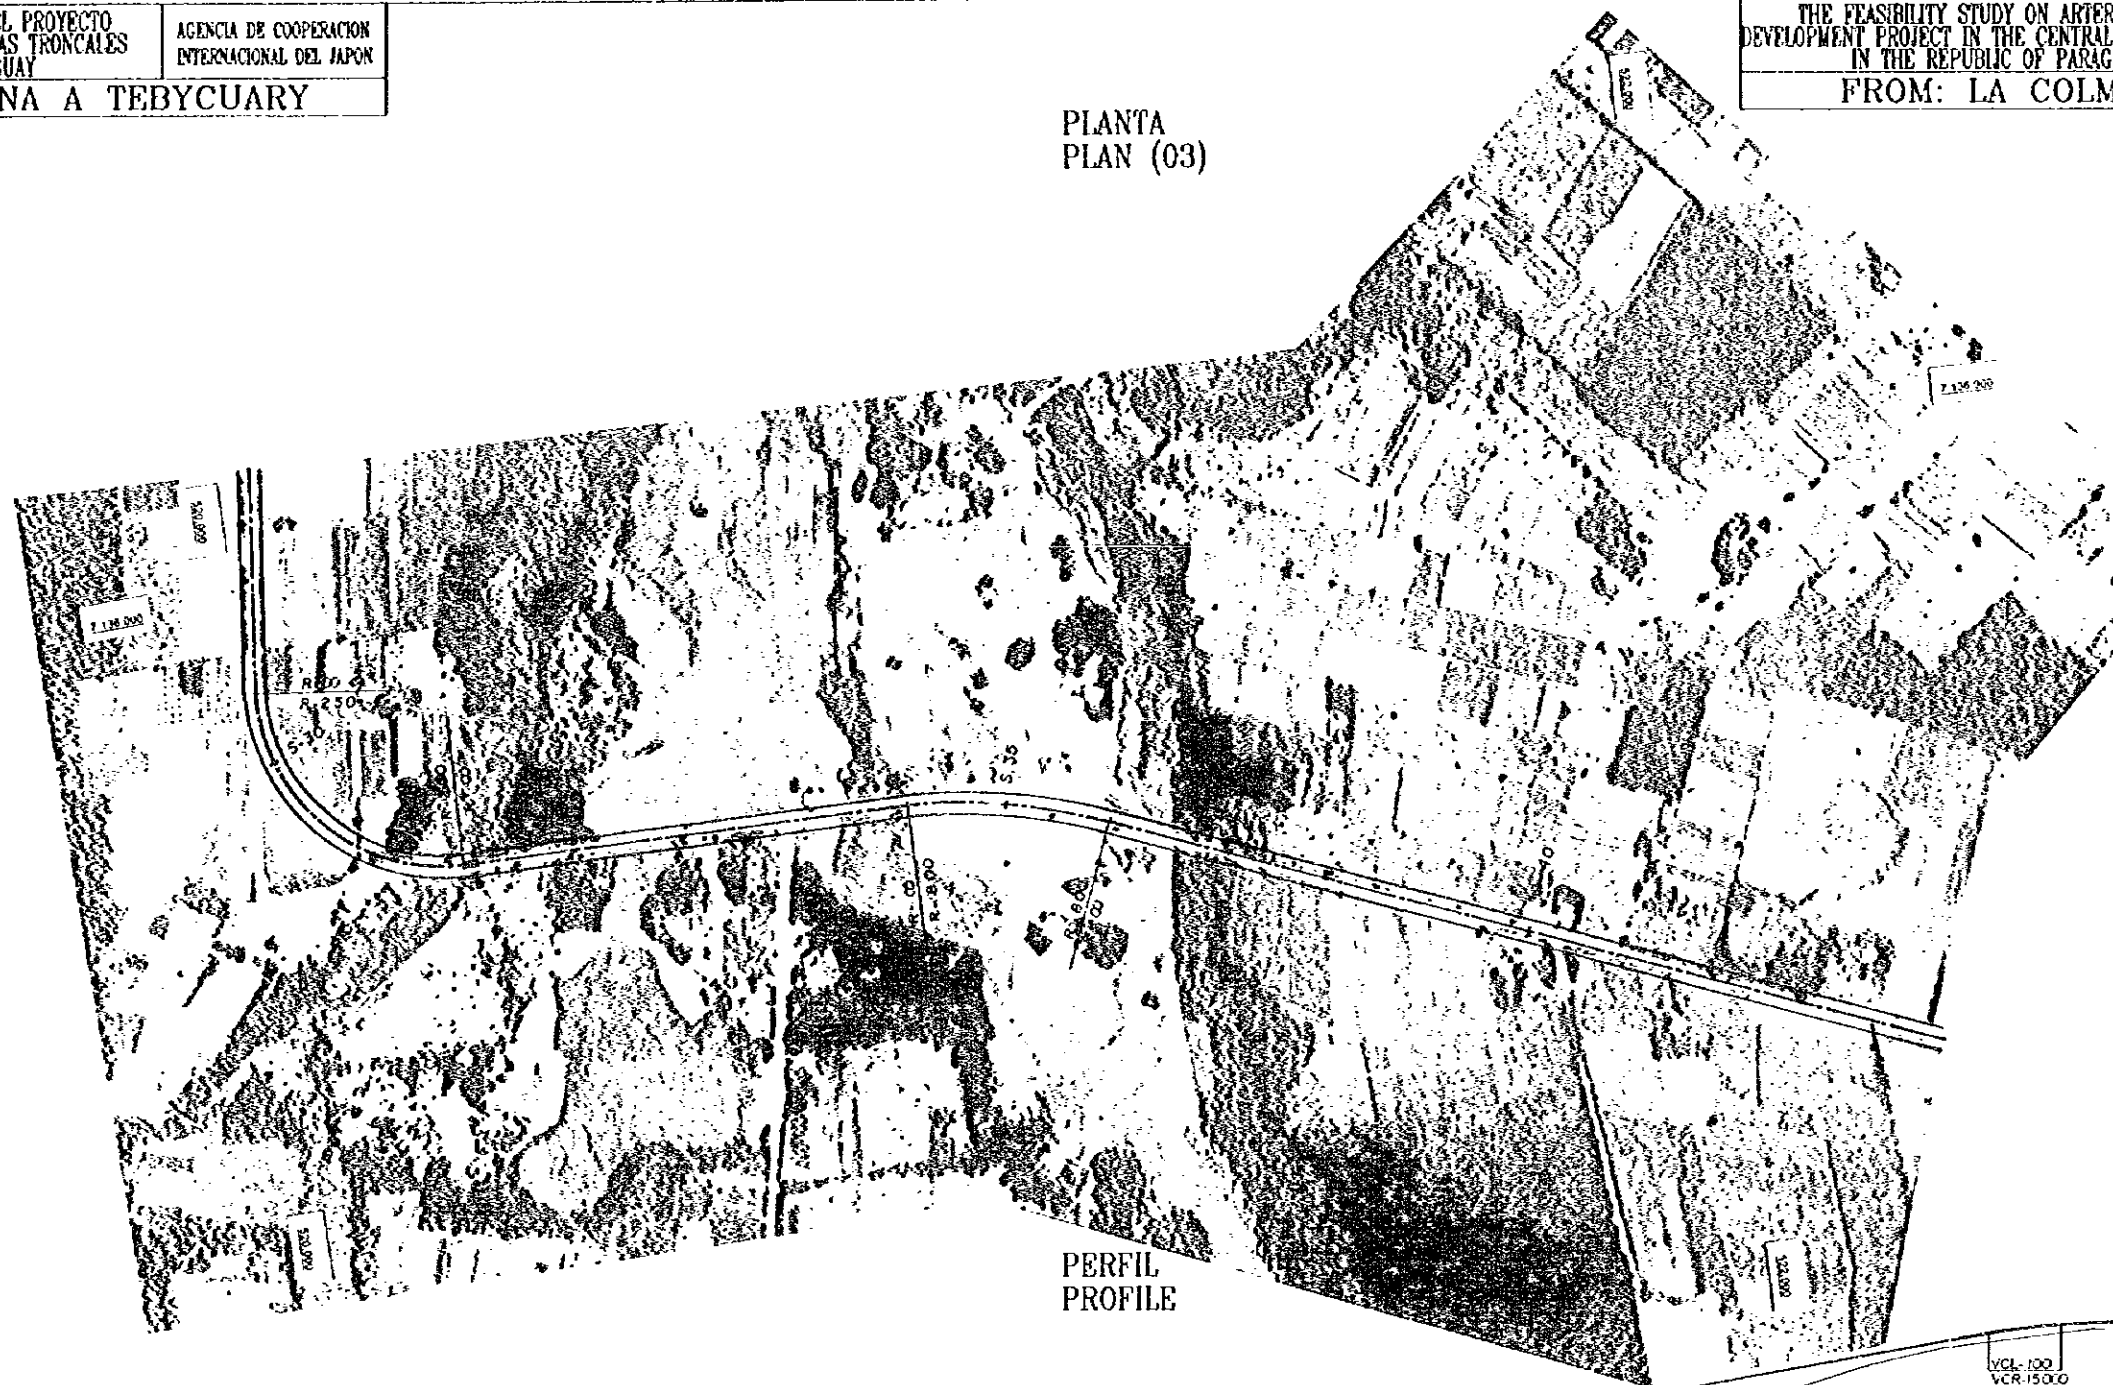

PERFIL  
PROFILE

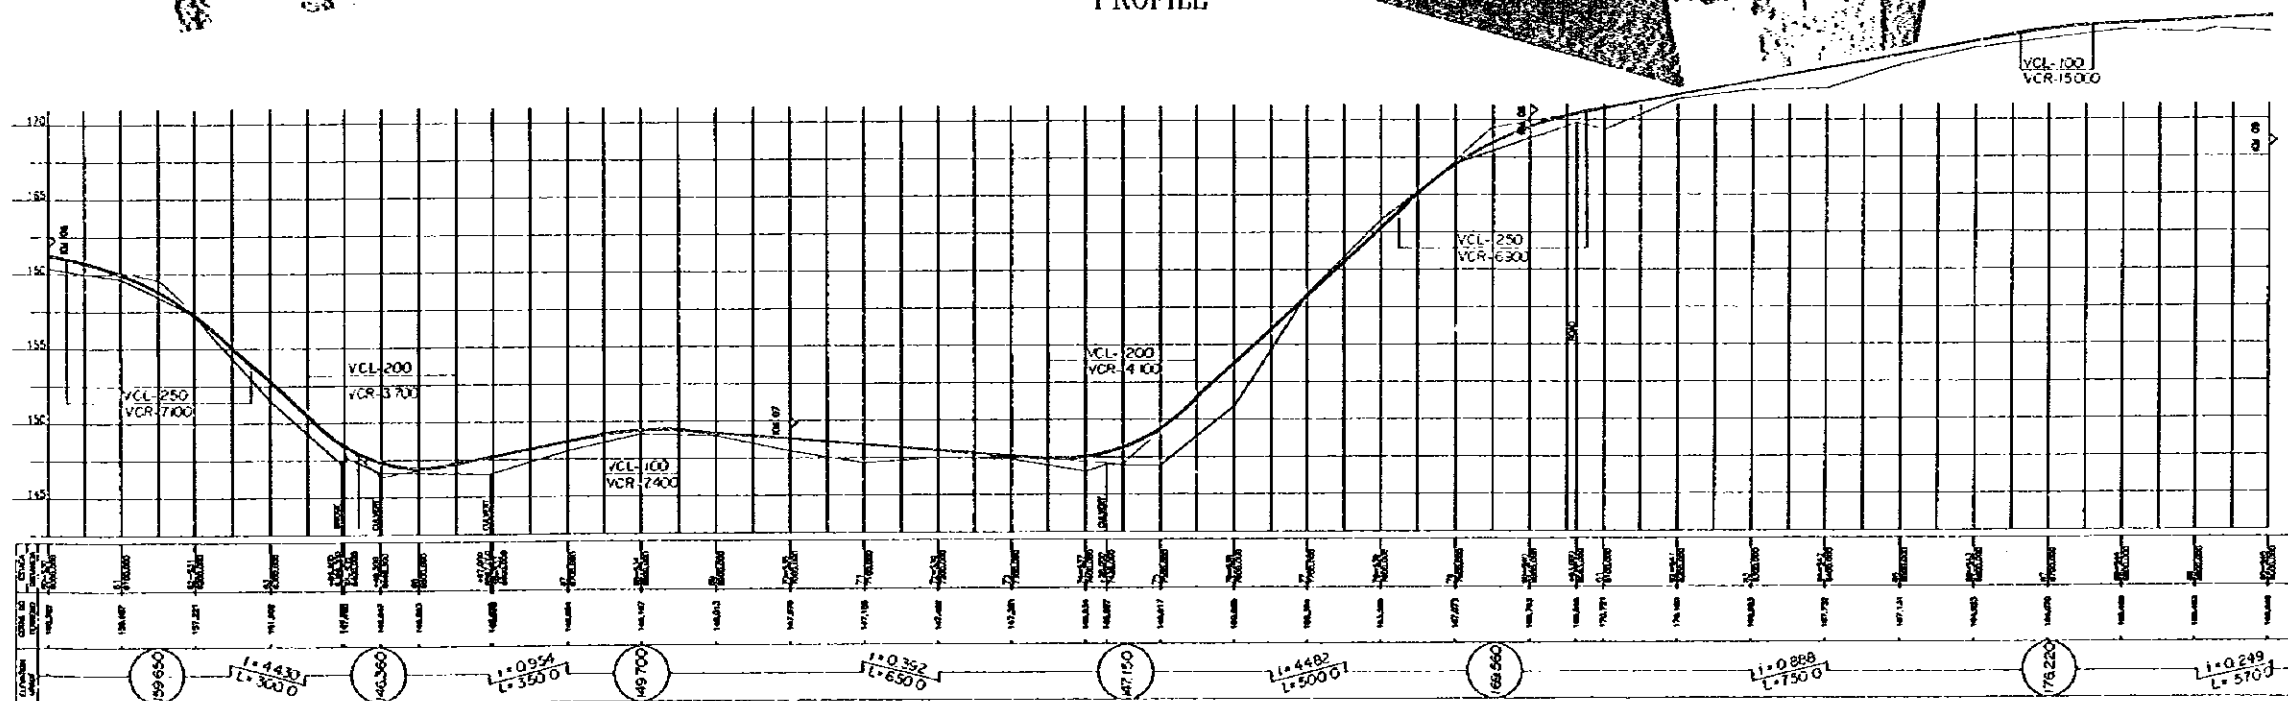


ESCALA  
SCALE: HORIZONTAL VERTICAL


DE: LA COLMENA A TEBYCUARY

FROM: LA COLMENA TO TEBYCUARY

PIANTA  
PLAN (04)

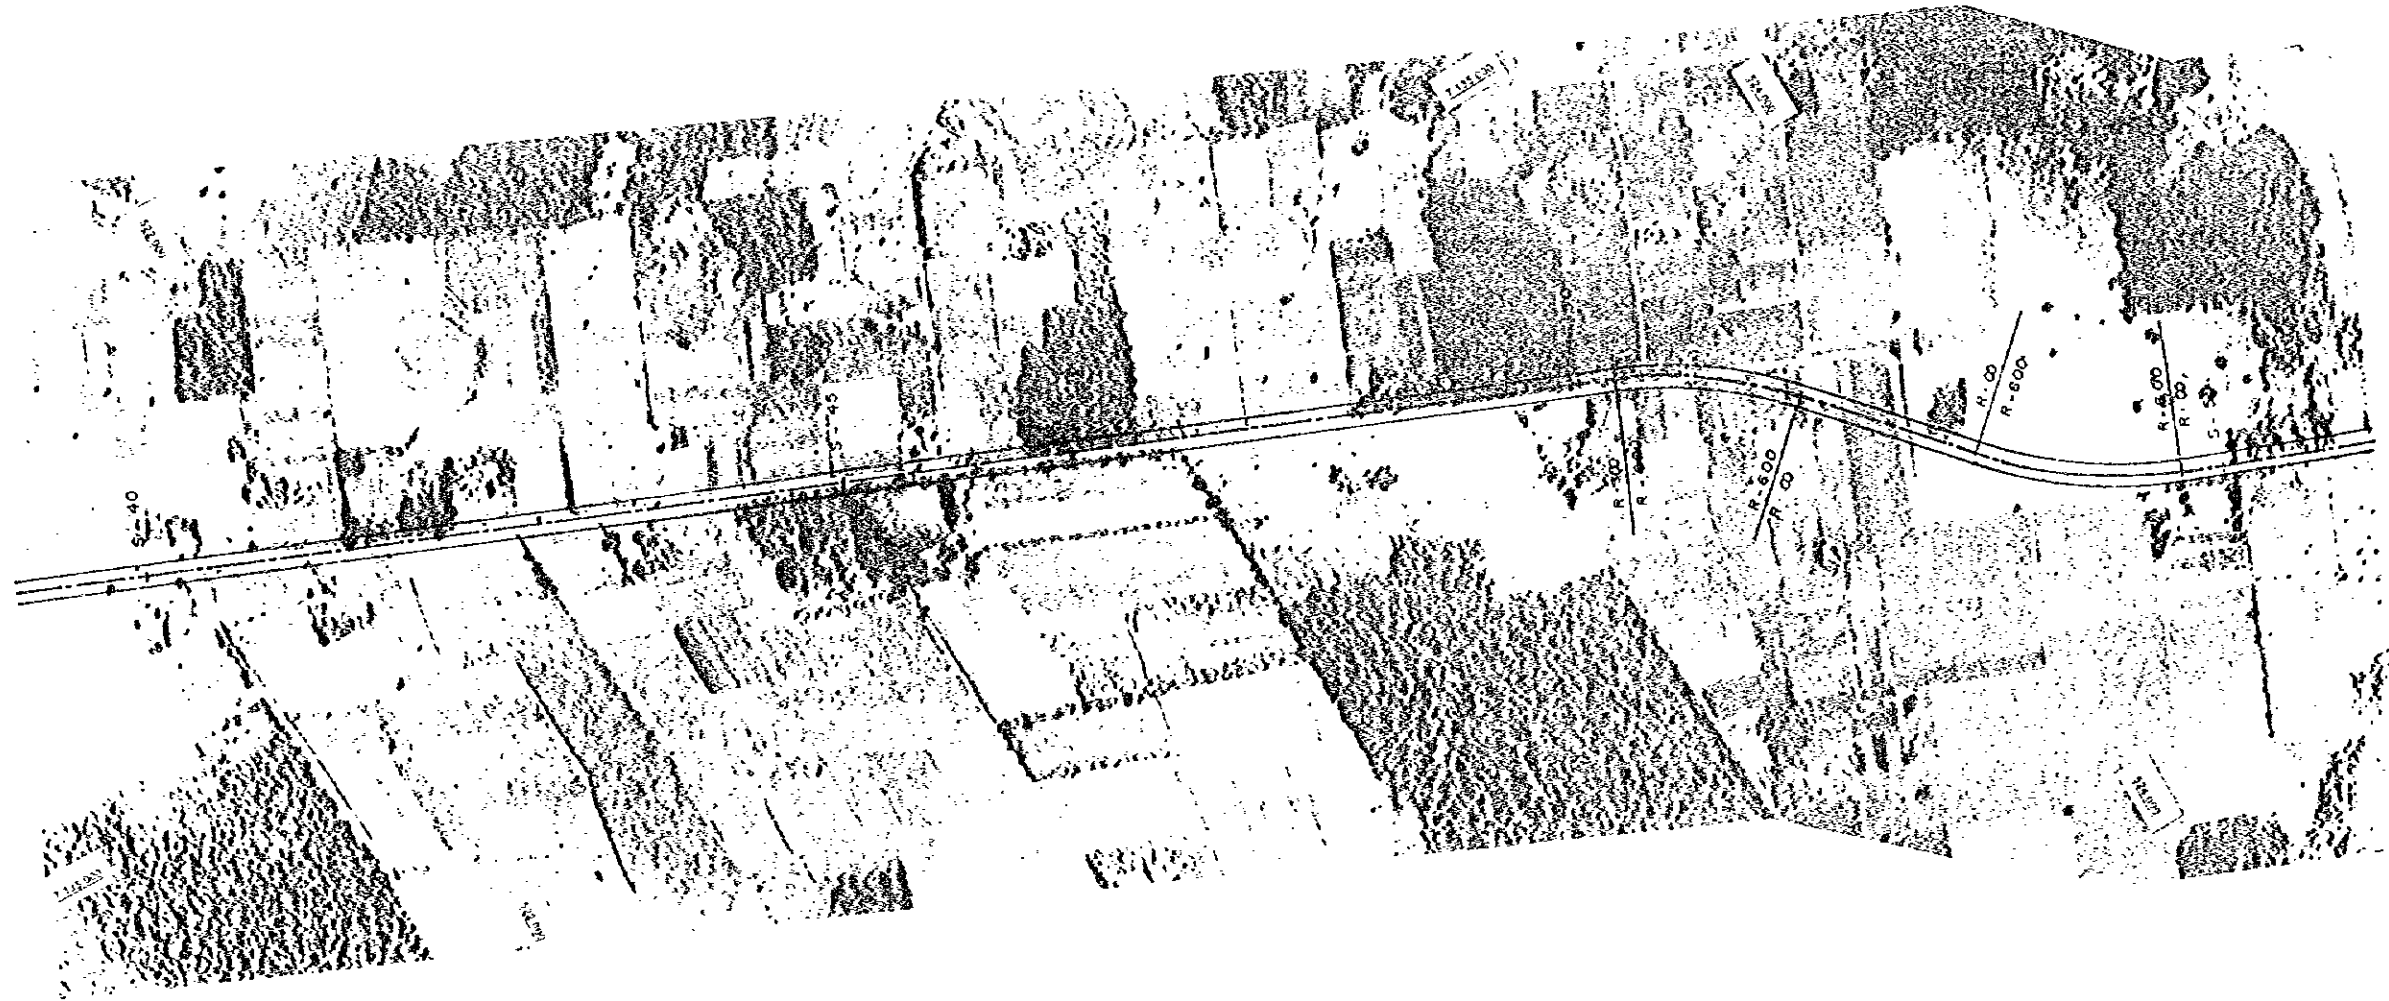

PERFIL  
PROFILE

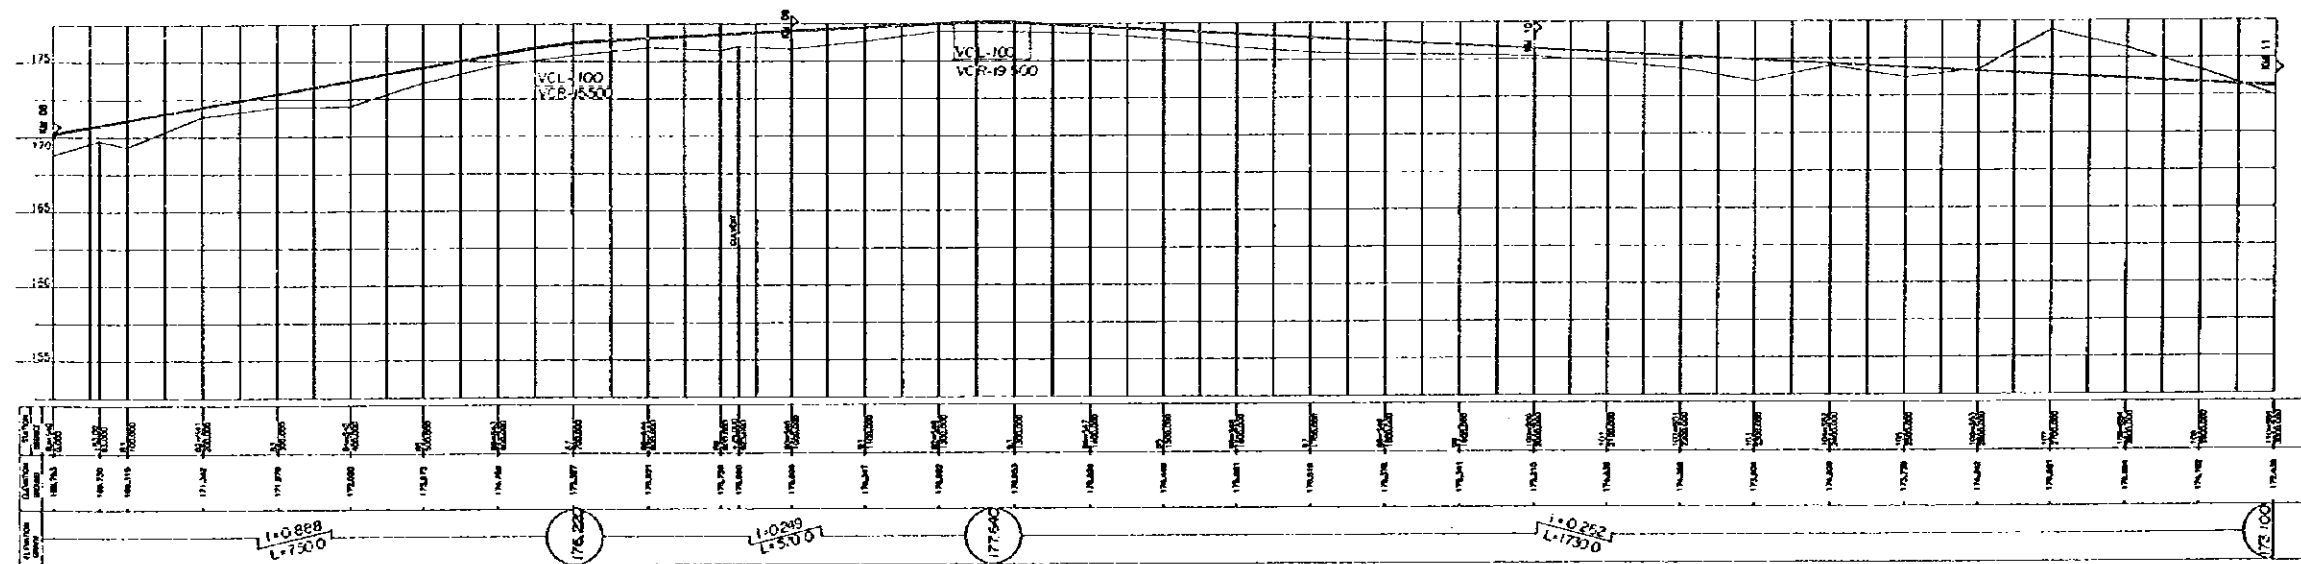


ESCALA  
SCALE: HORIZONTAL VERTICAL


DE: LA COLMENA A TEBYCUARY



FROM: LA COLMENA TO TEBYCUARY

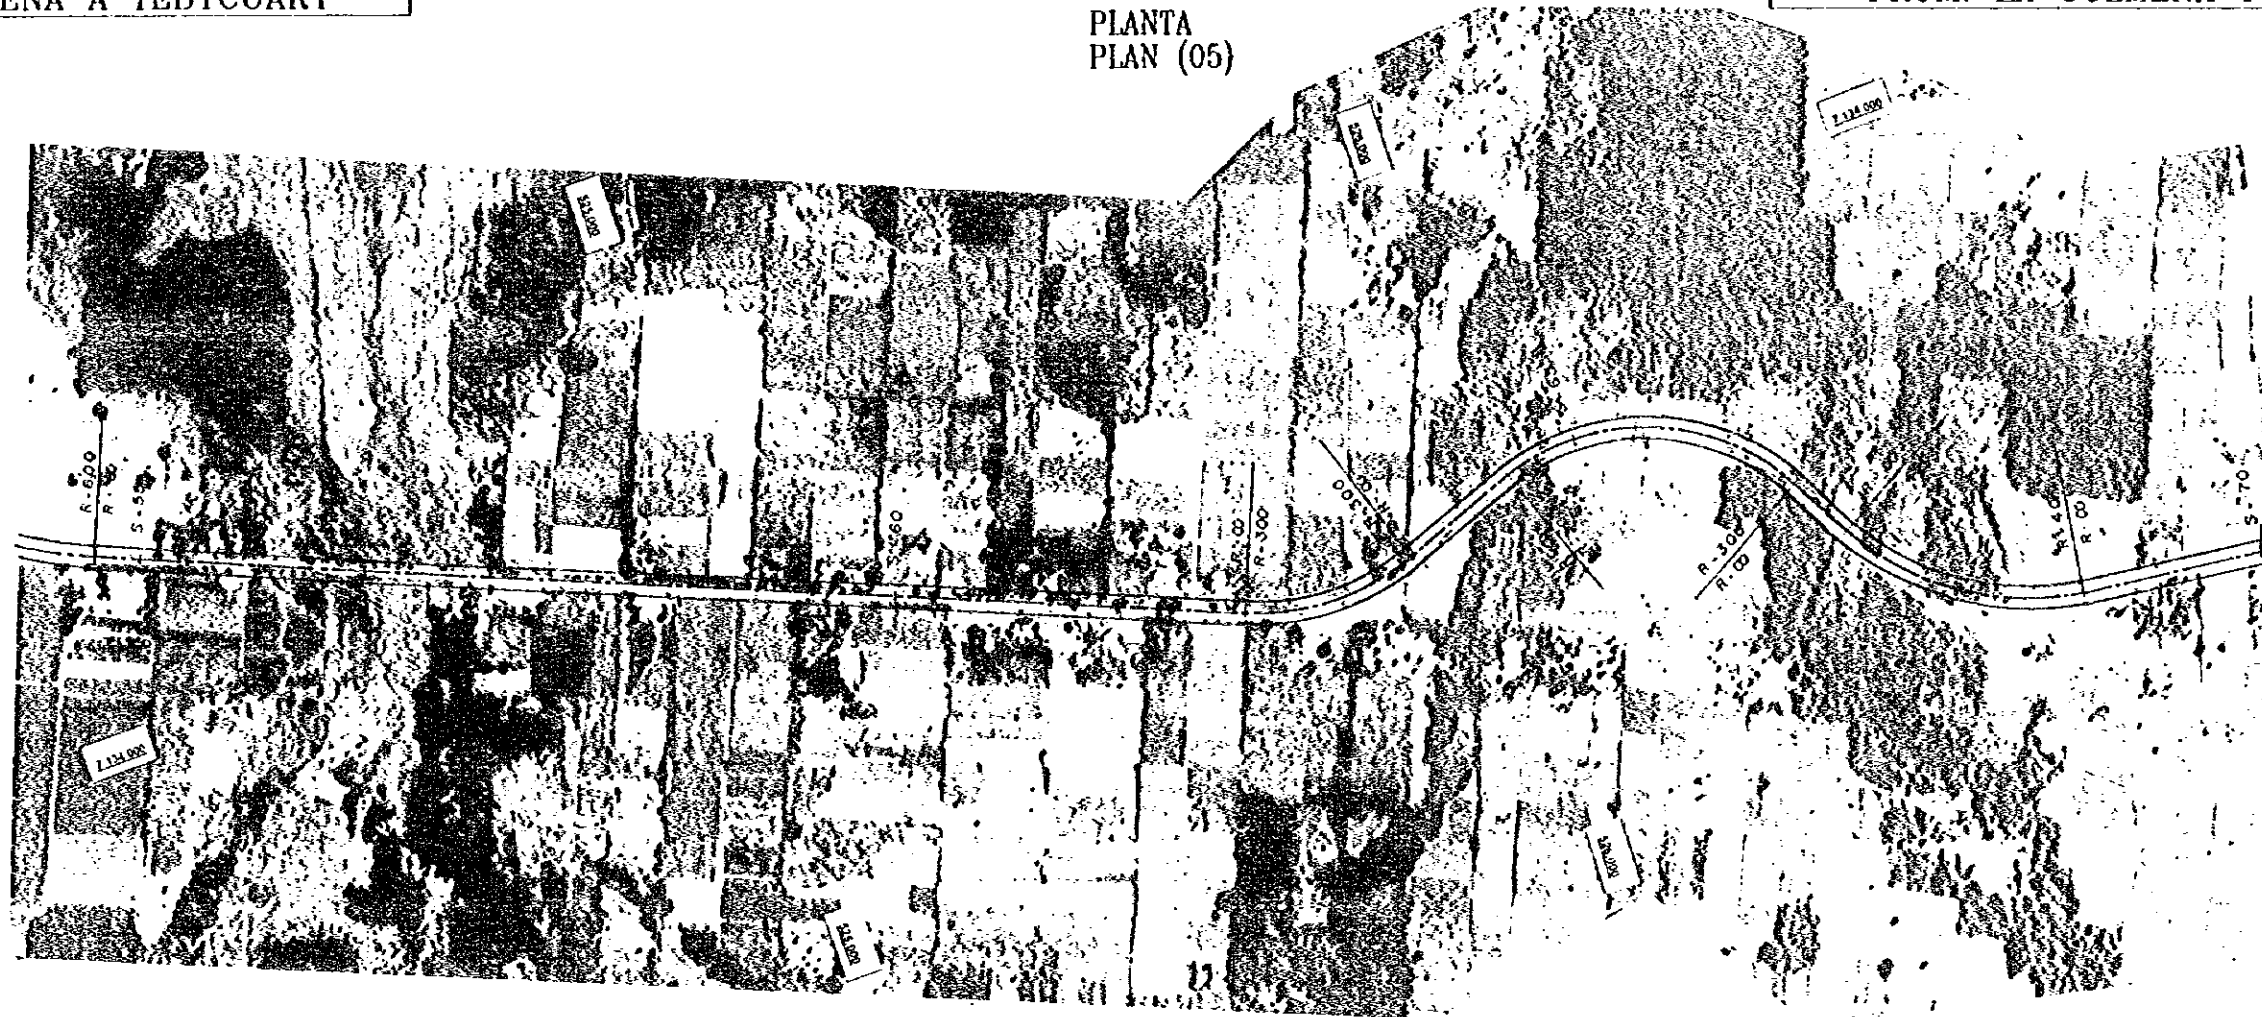PLANTA PLAN (05)

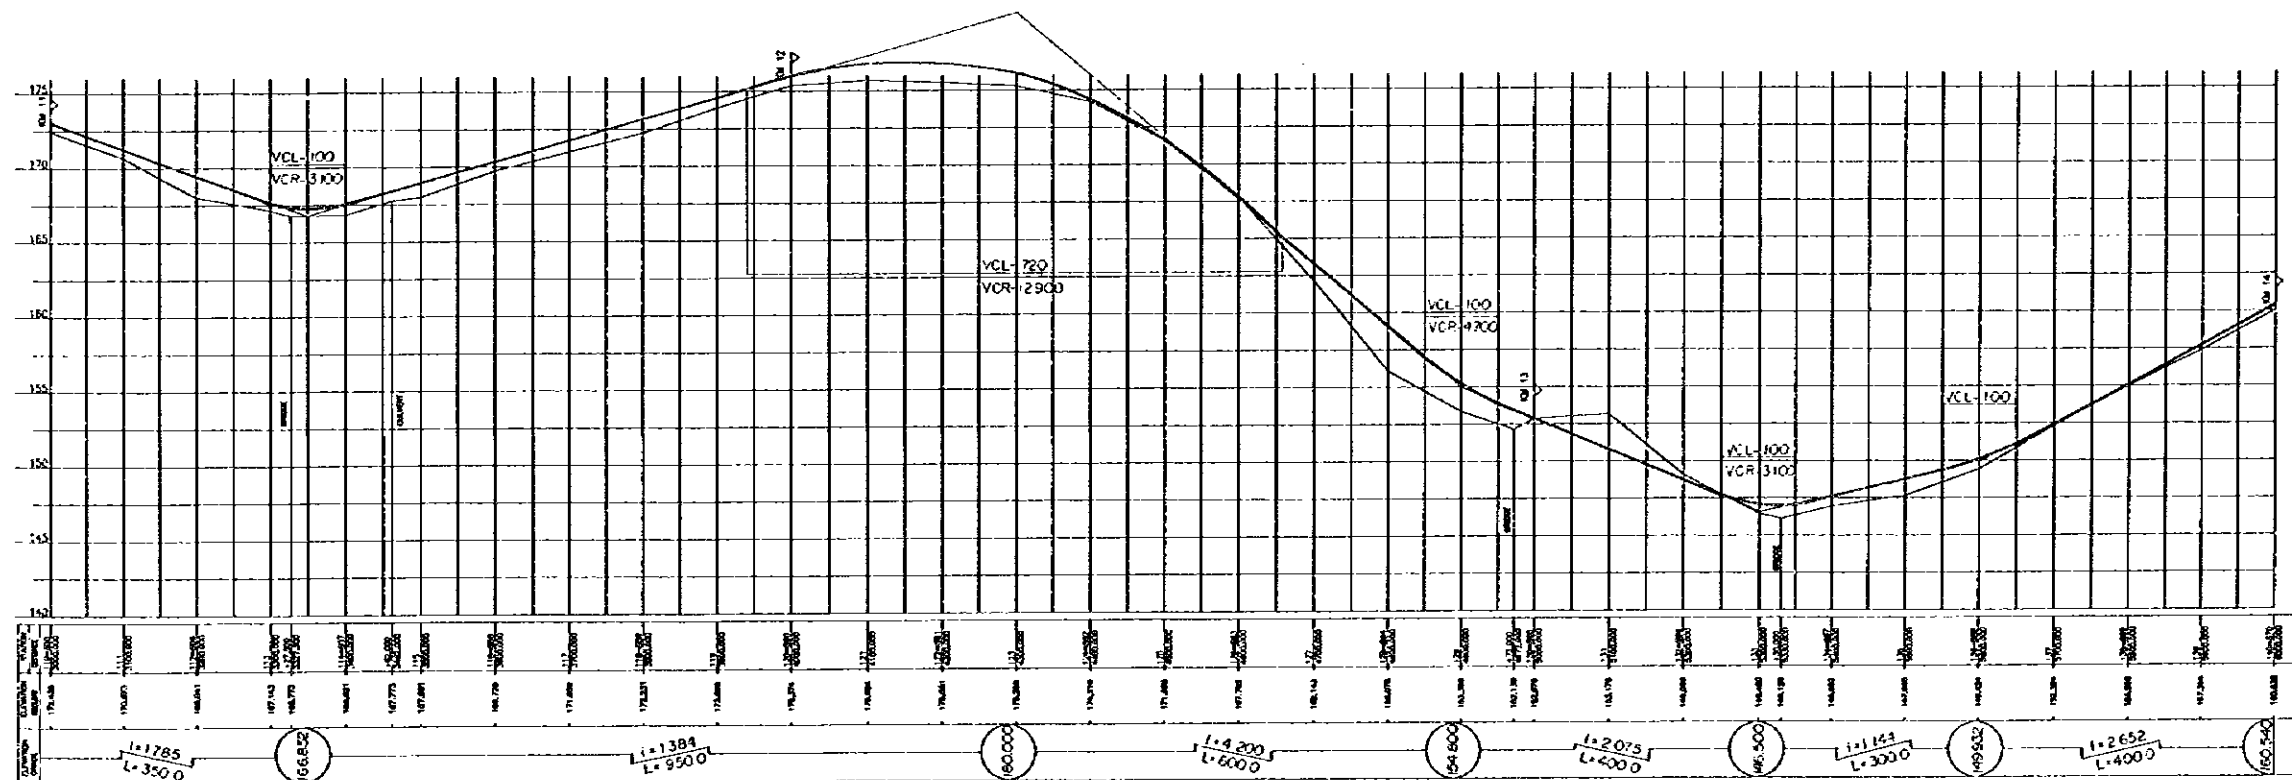

PERFIL PROFILE



ESCALA SCALE: HORIZONTAL  VERTICAL 


DE: LA COLMENA A TEBYCUARY

FROM: LA COLMENA TO TEBYCUARY

PLANTA  
PLAN (06)



PERFIL  
PROFILE

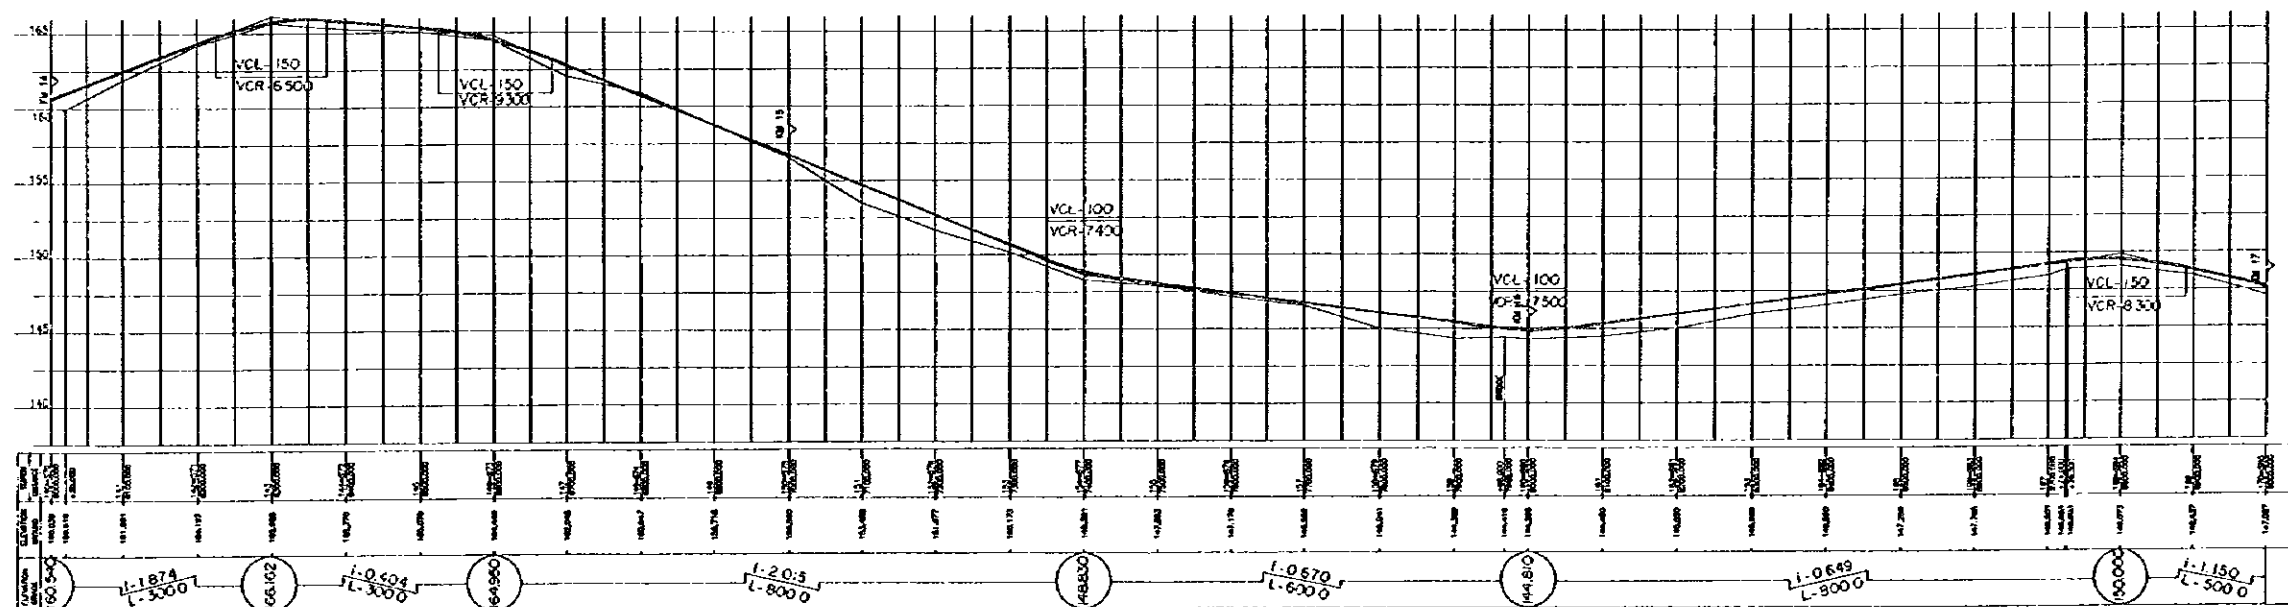

ESCALA  
SCALE: HORIZONTAL VERTICAL







DE: LA COLMENA A TEBYCUARY

FROM: LA COLMENA TO TEBYCUARY

PLANTA PLAN (08)

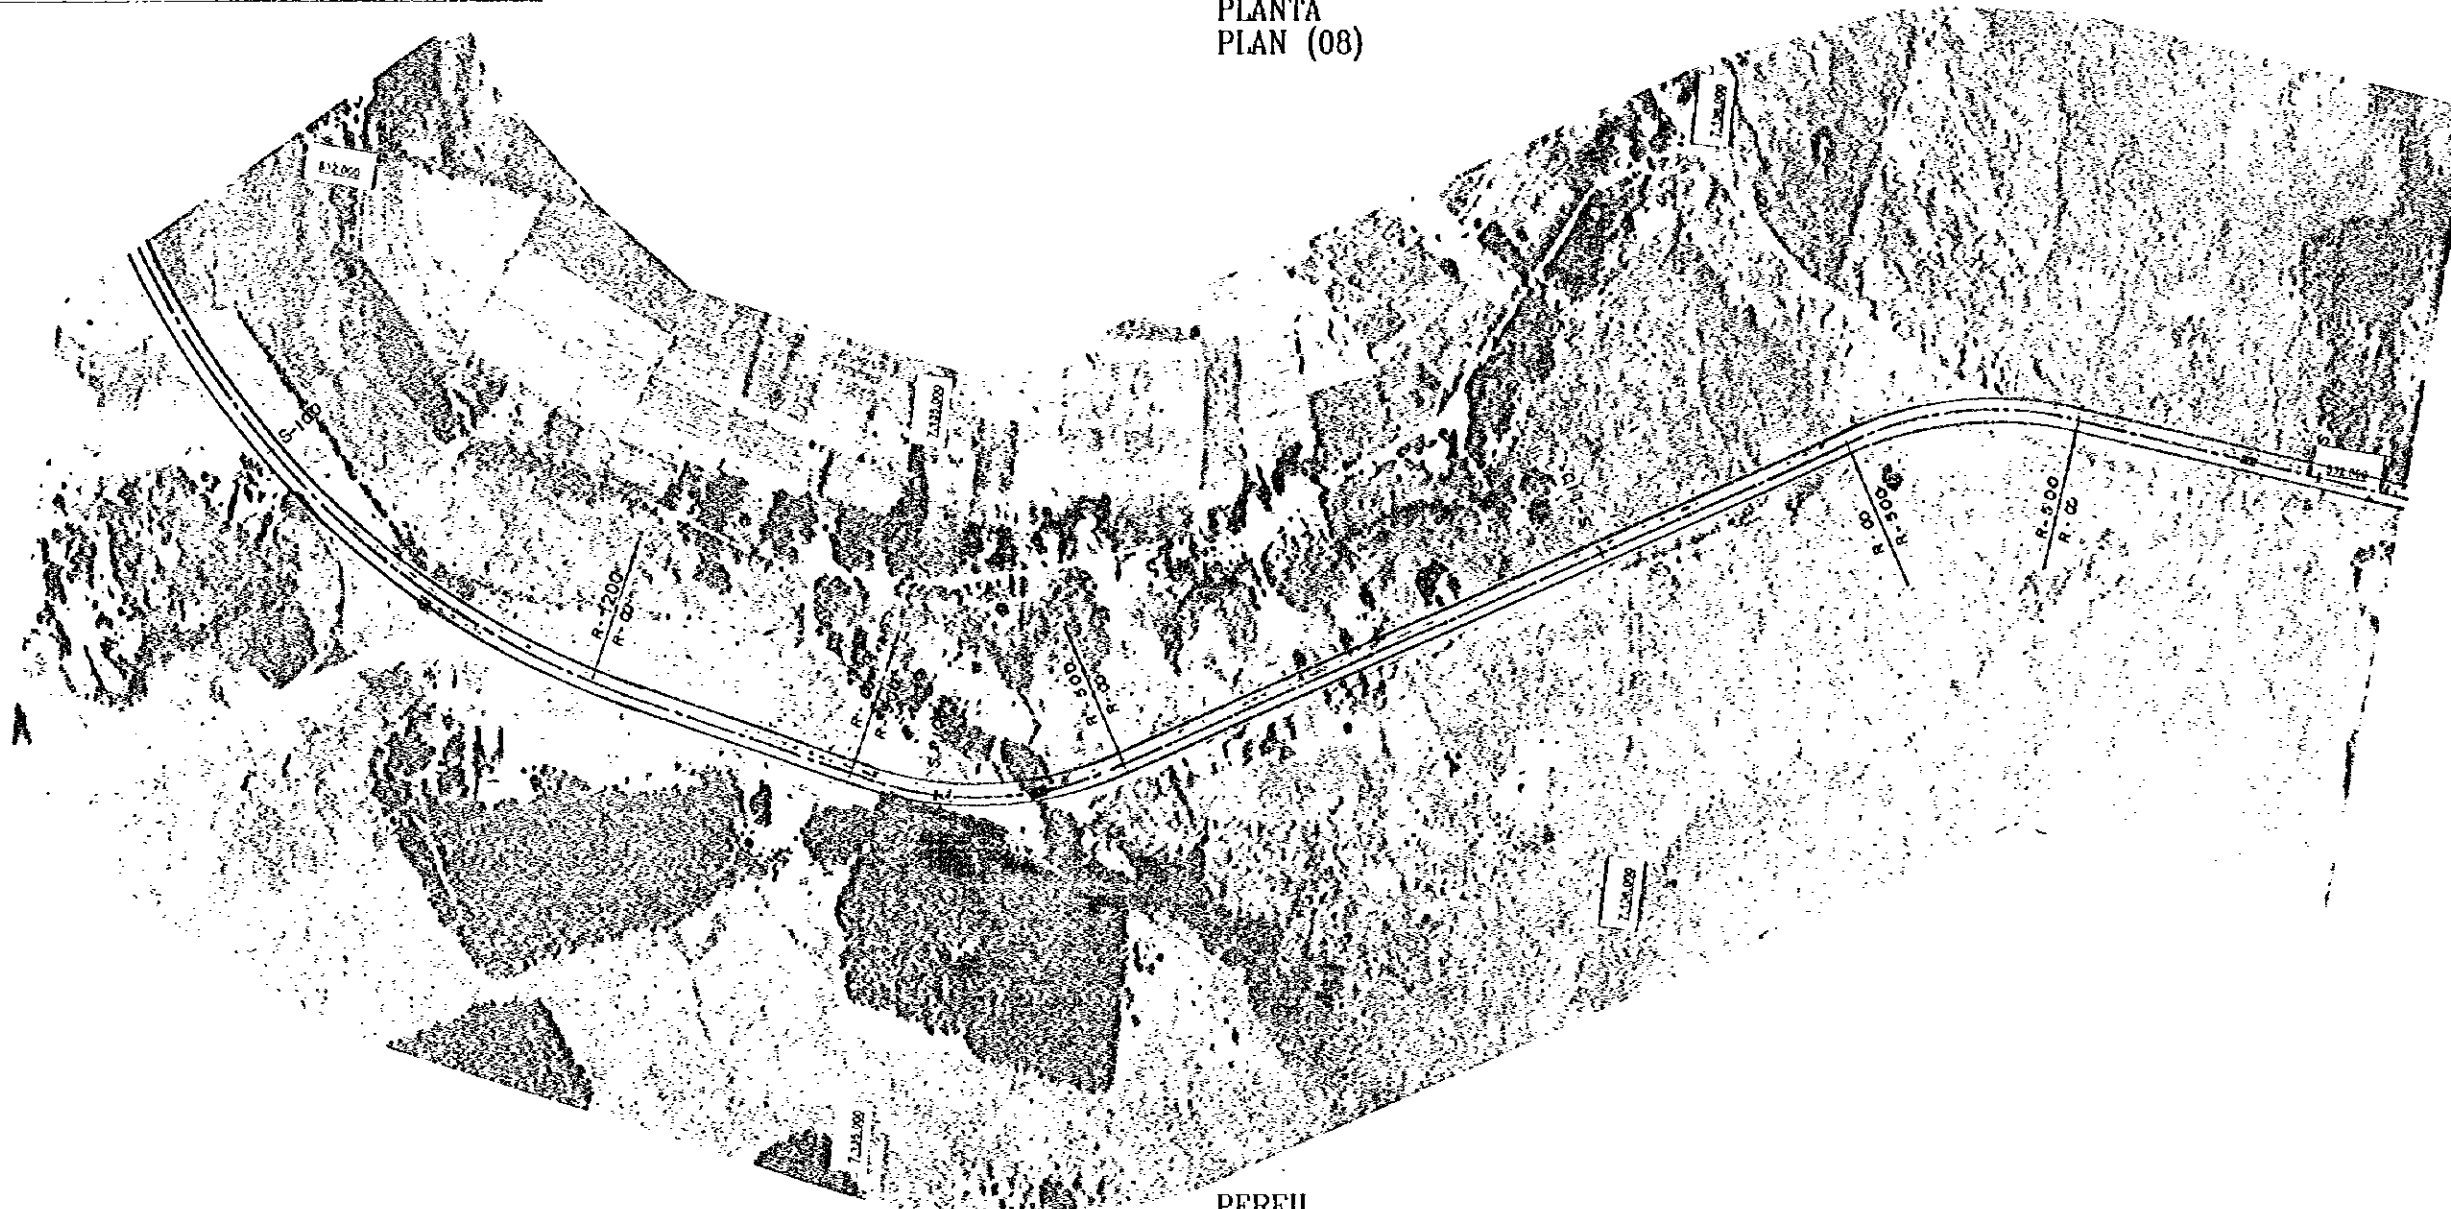

PERFIL PROFILE

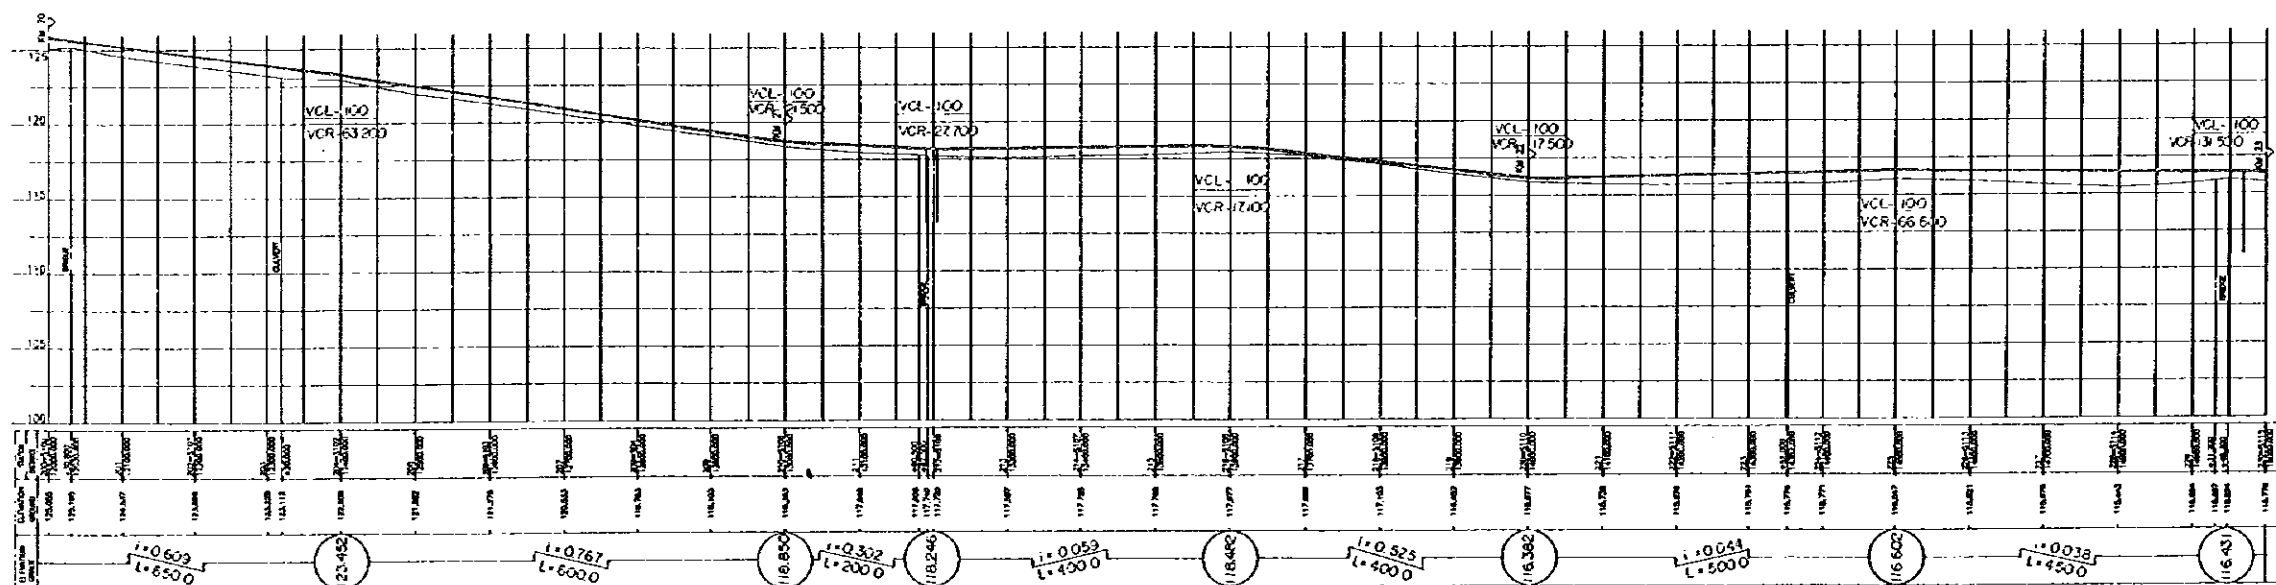


ESCALA SCALE: HORIZONTAL 1:4000, VERTICAL 1:400


DE: LA COLMENA A TEBYCUARY

FROM: LA COLMENA TO TEBYCUARY

PLANTA  
PLAN (09)

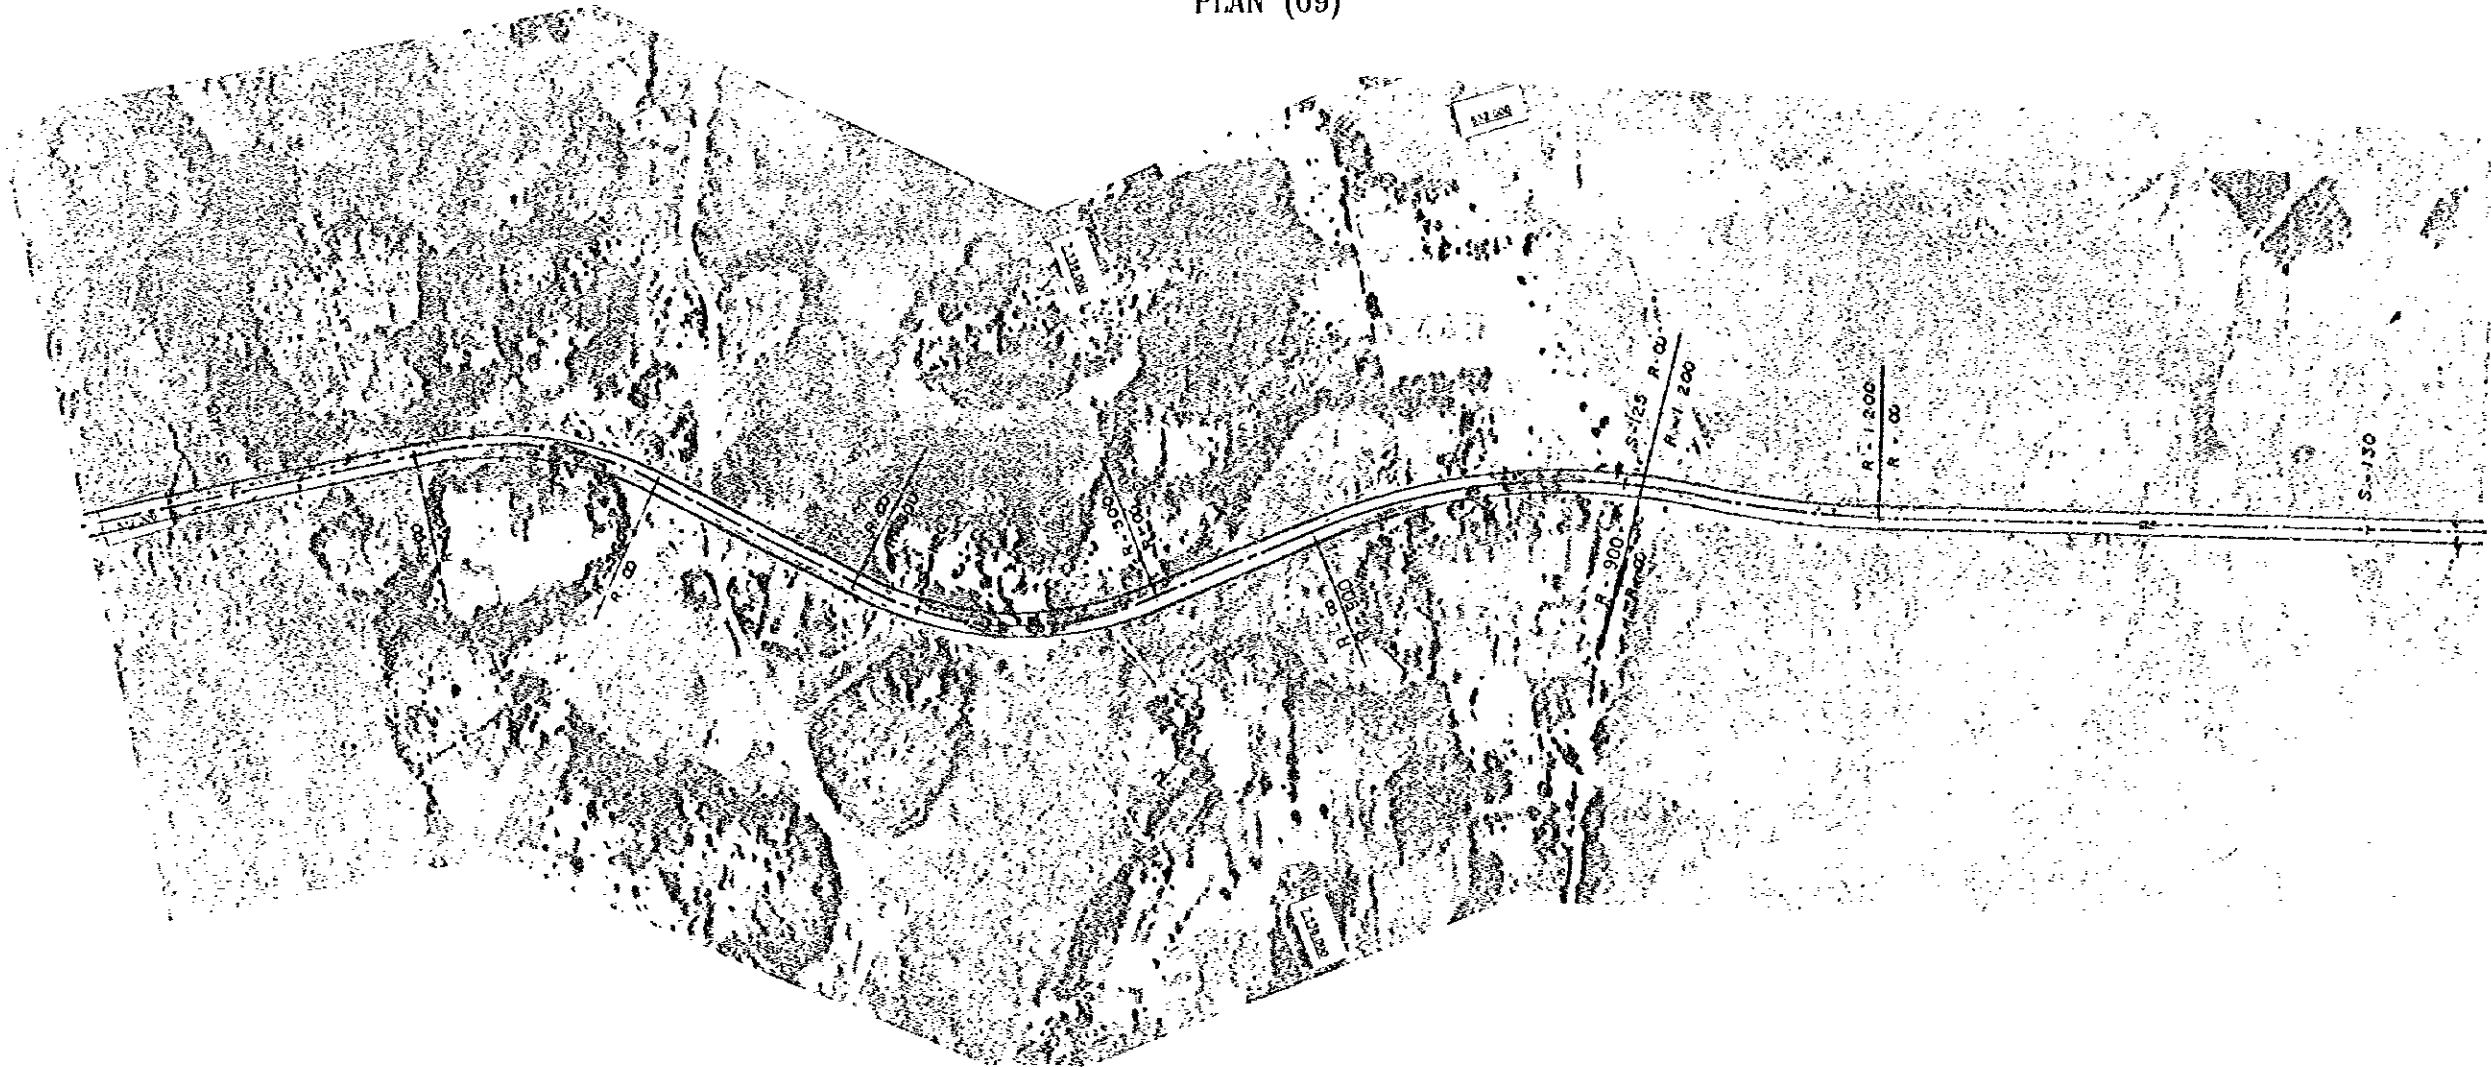

PERFIL  
PROFILE

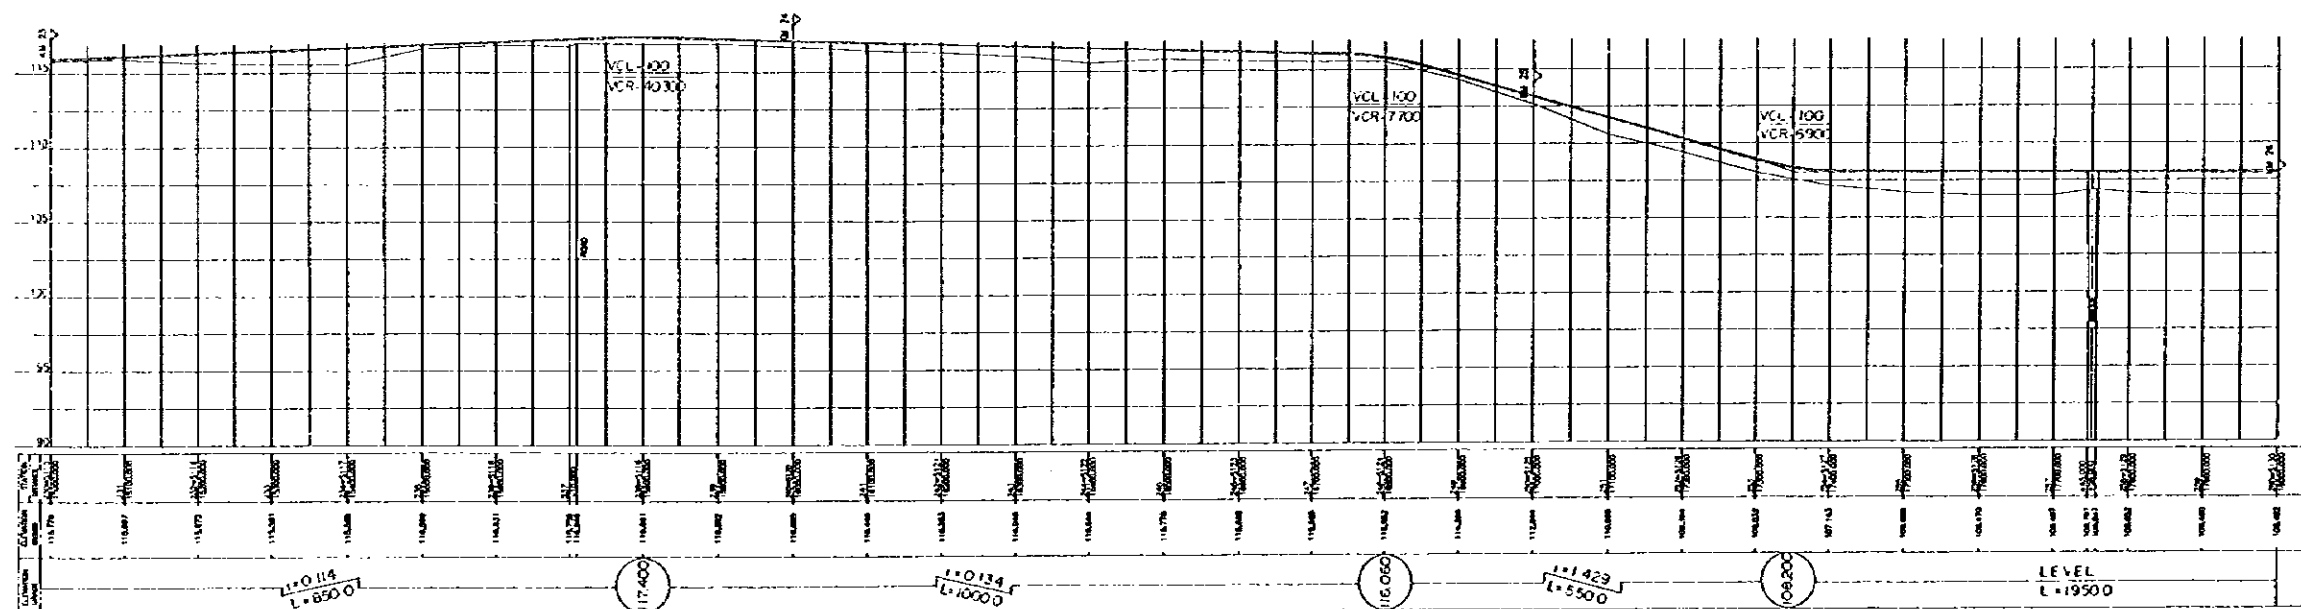


ESCALA  
SCALE: HORIZONTAL , VERTICAL


DE: LA COLMENA A TEBYCUARY

FROM: LA COLMENA TO TEBYCUARY

PLANTA PLAN (10)

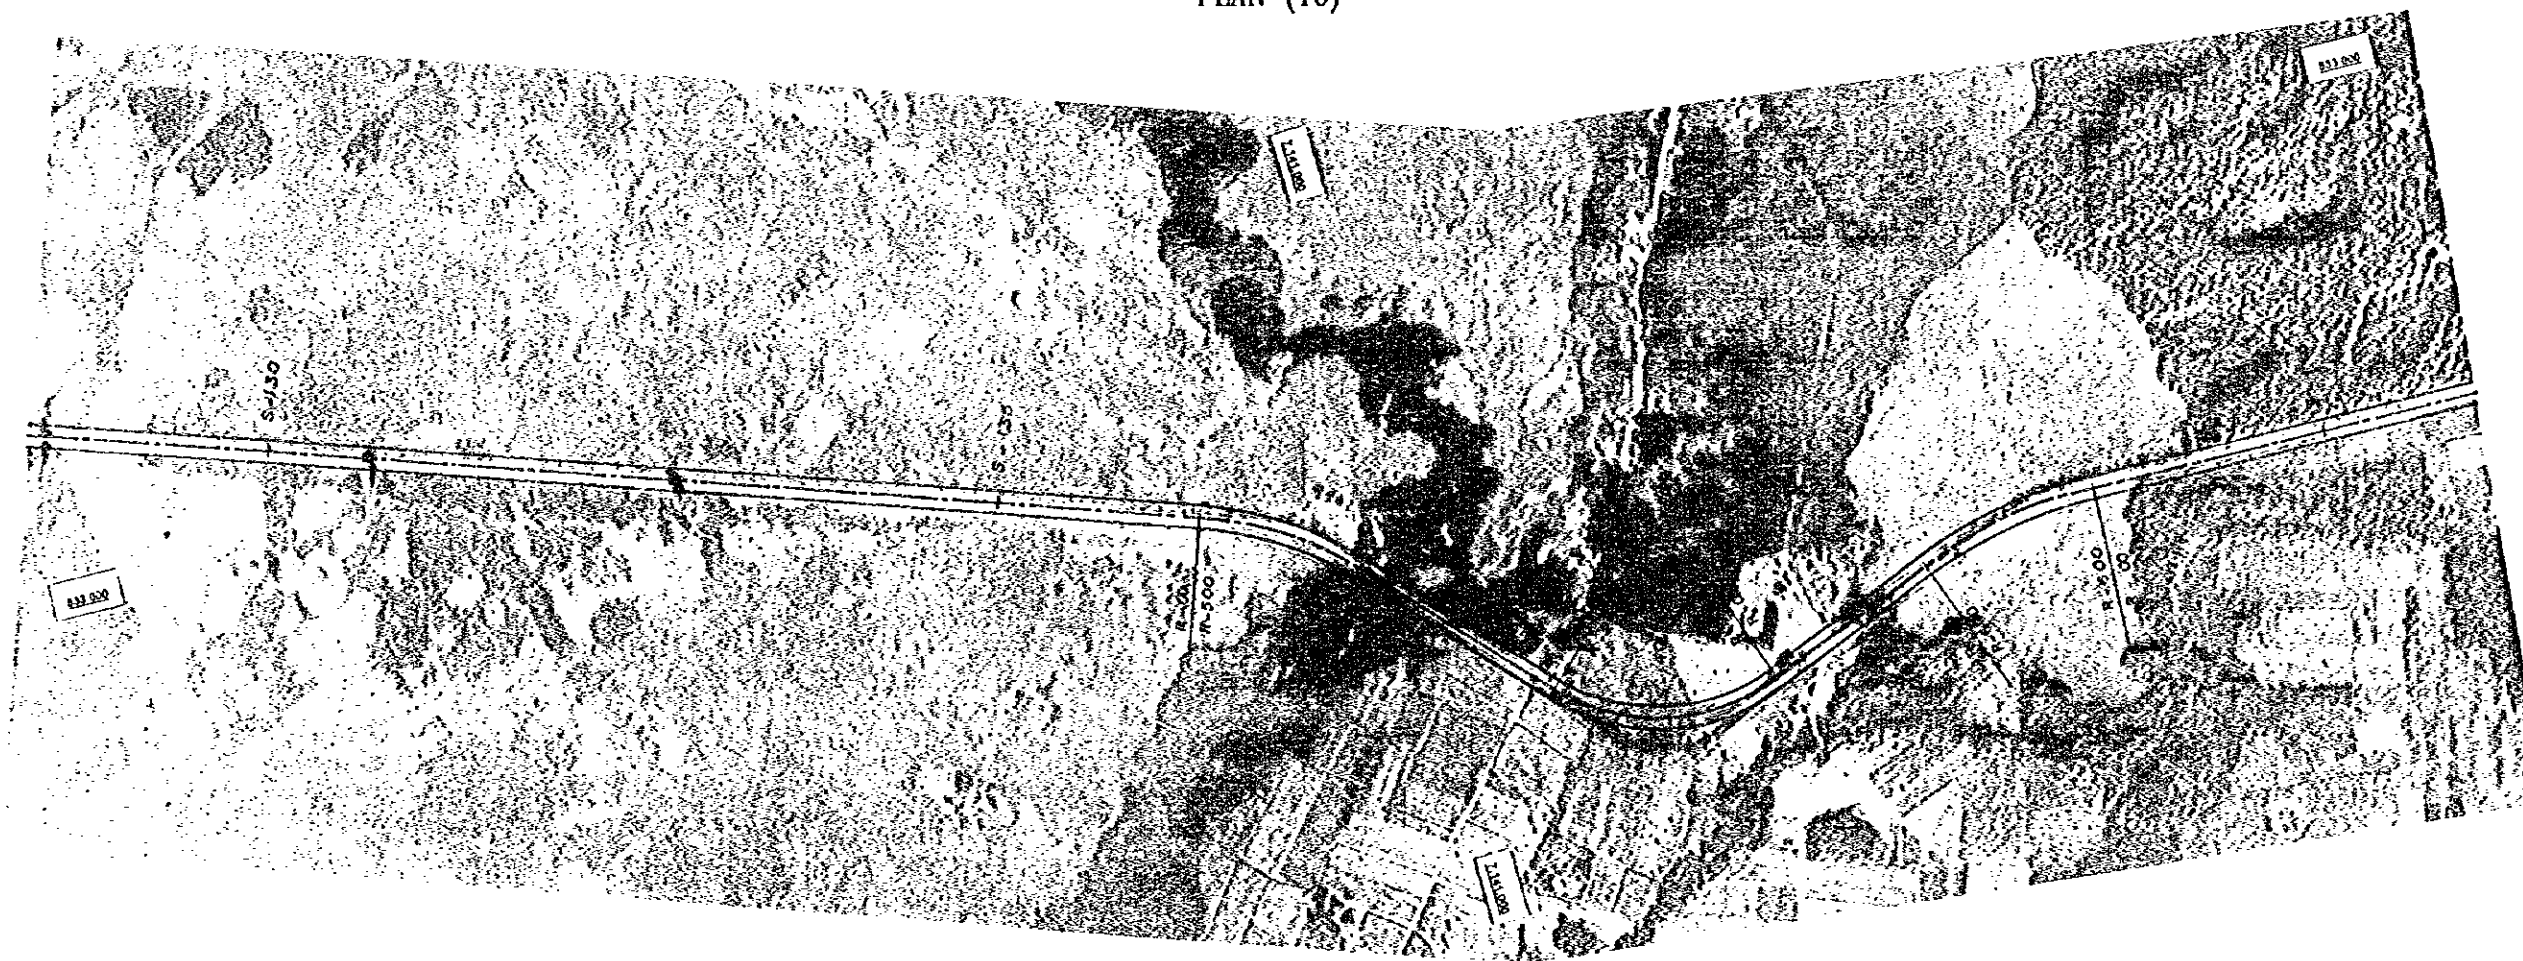

PERFIL PROFILE

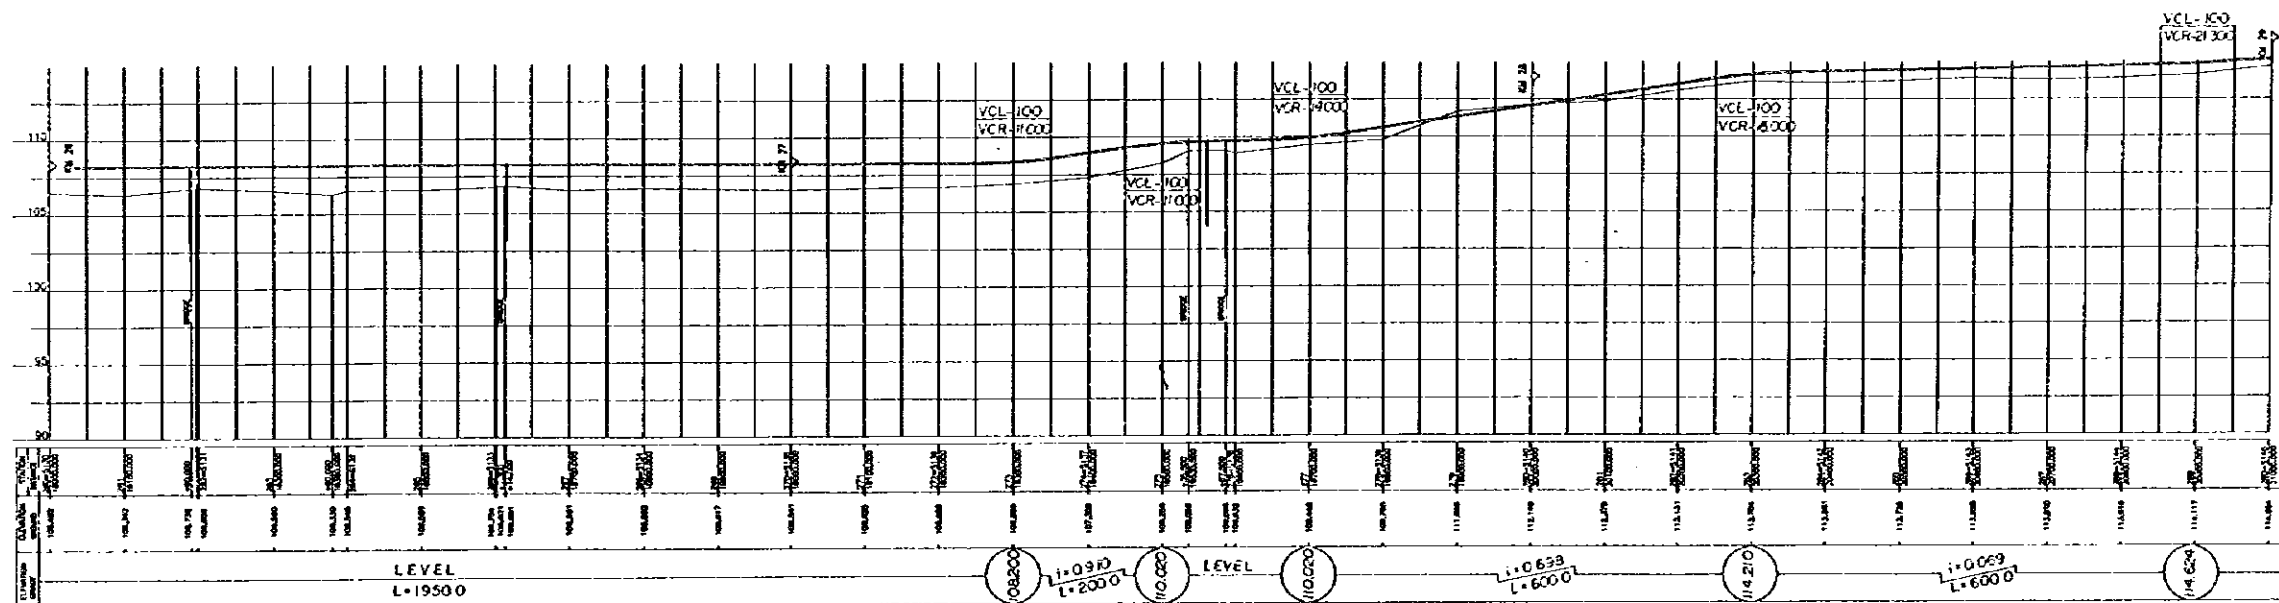


ESCALA SCALE: HORIZONTAL 1:2000 VERTICAL 1:200


DE: LA COLMENA A TEBYCUARY

FROM: LA COLMENA TO TEBYCUARY

PLANTA  
PLAN (11)

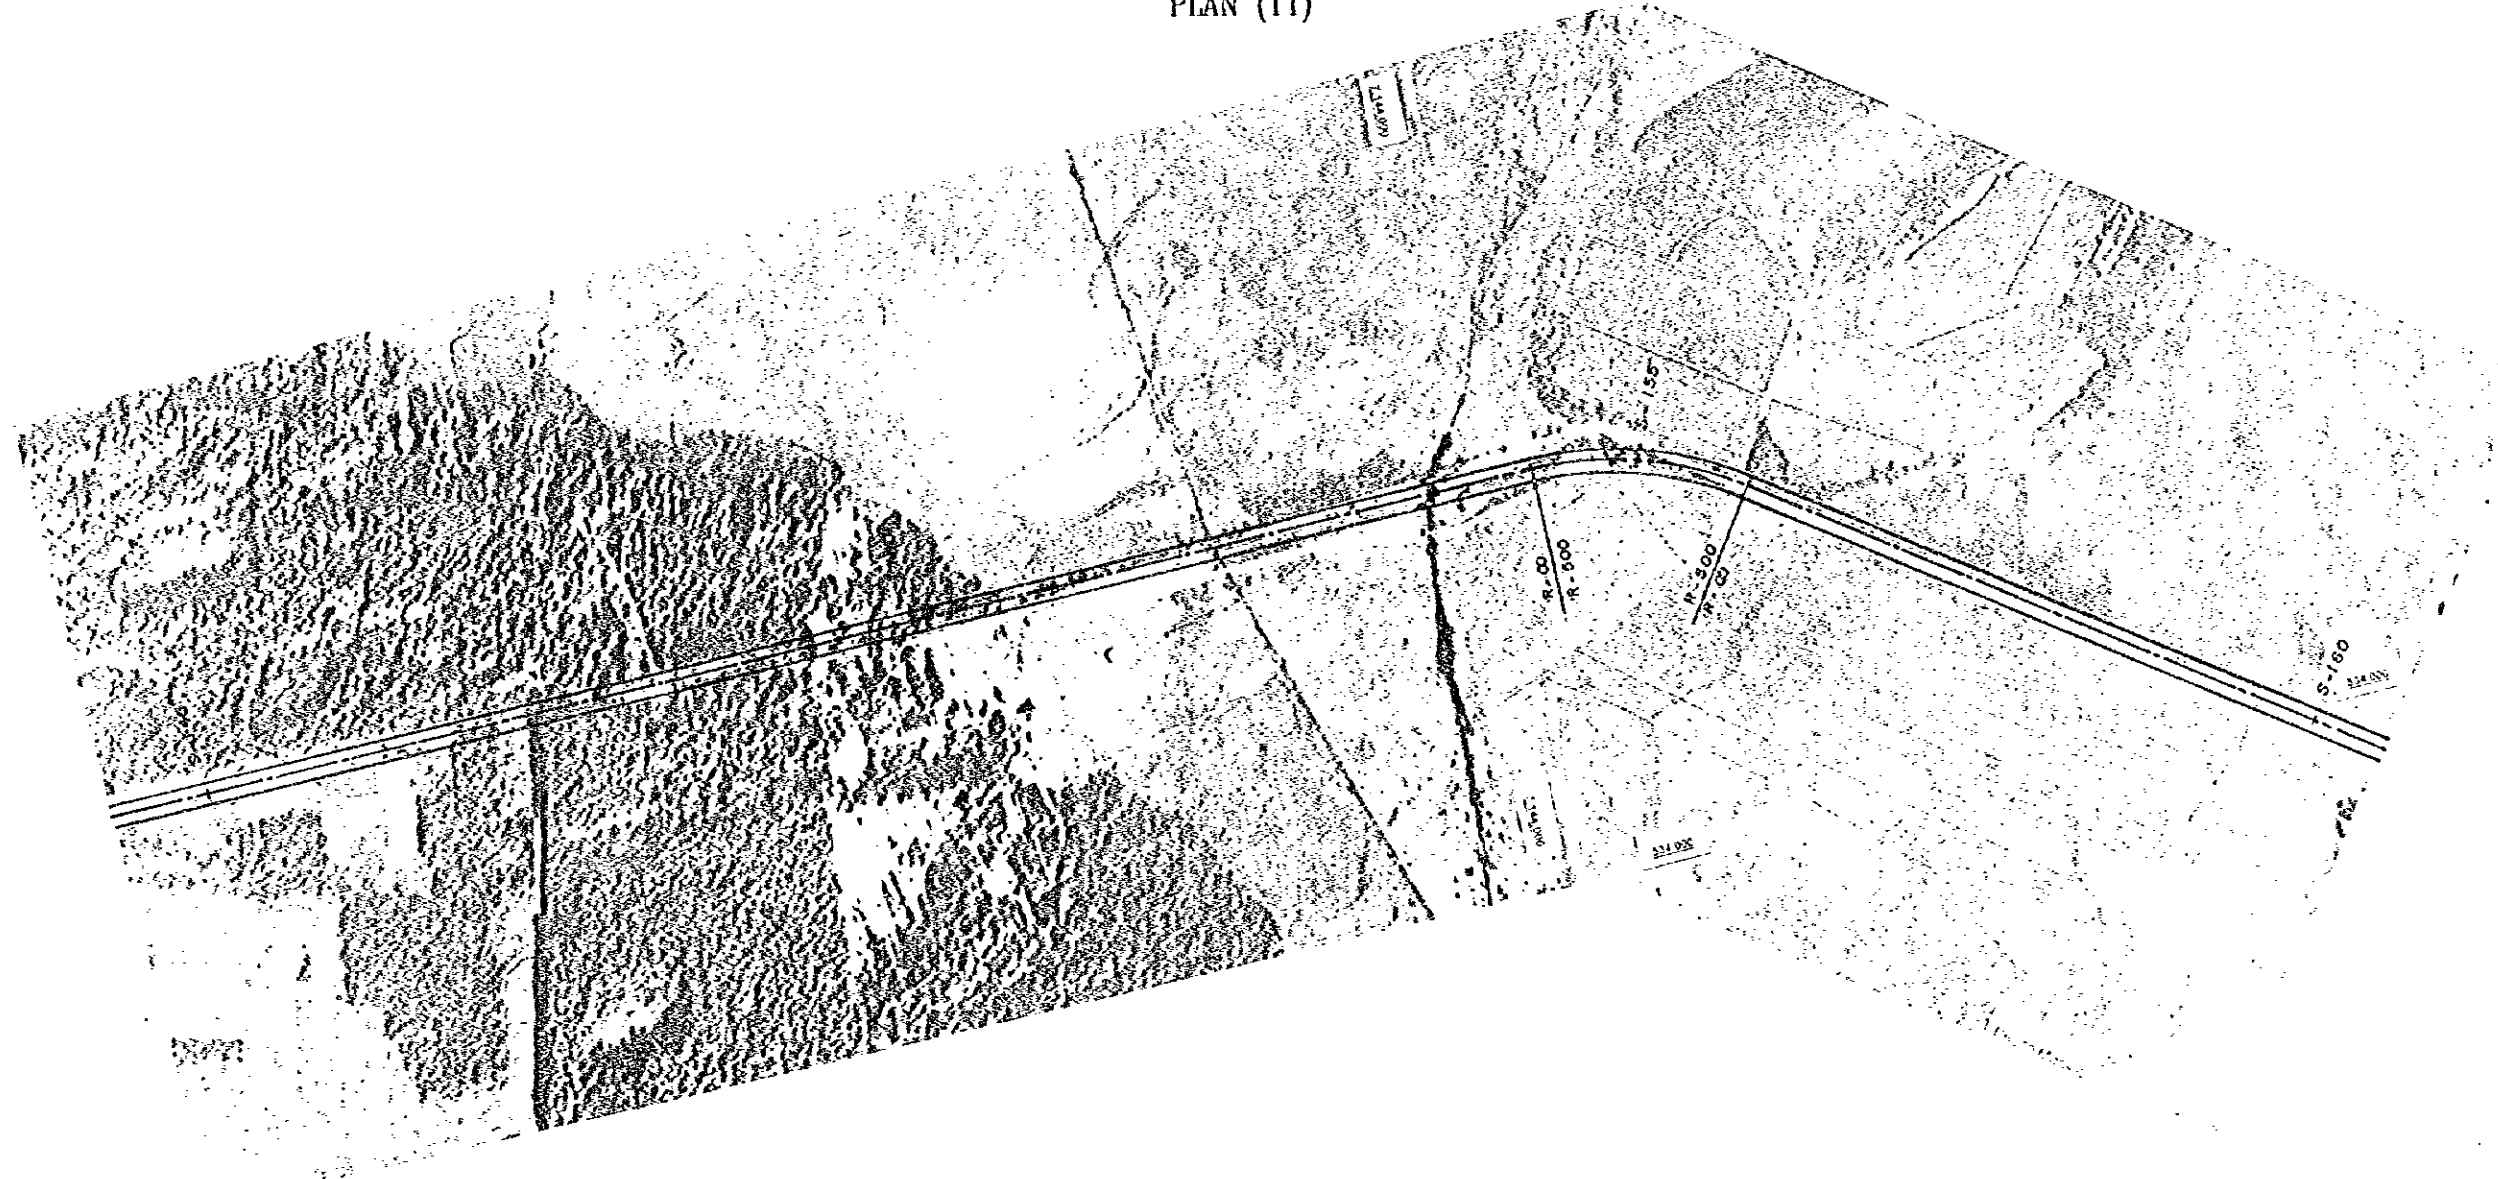

PERFIL  
PROFILE

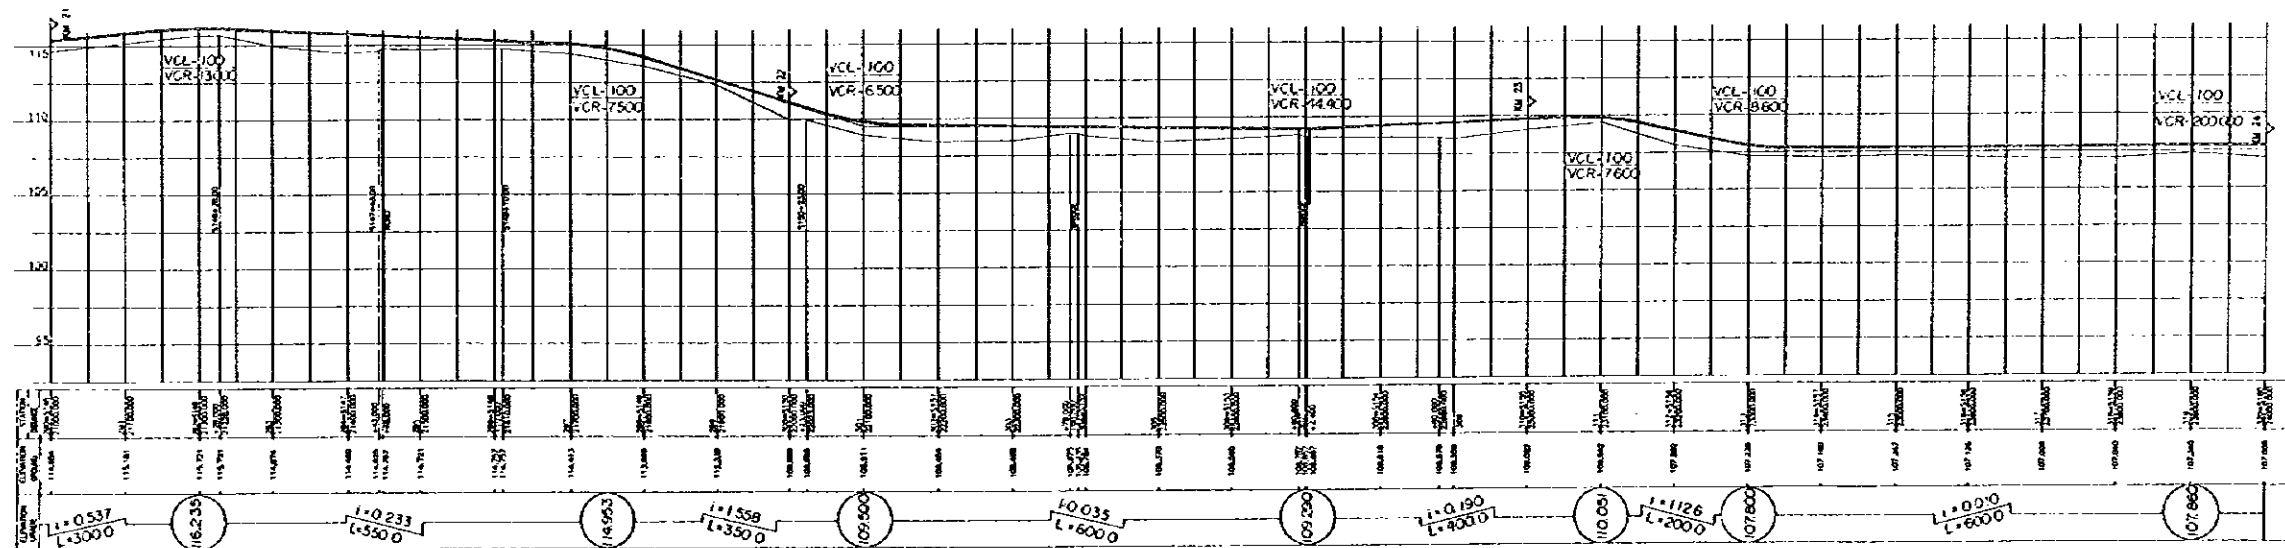


ESCALA  
SCALE: HORIZONTAL  , VERTICAL 


DE: LA COLMENA A TEBYCUARY

FROM: LA COLMENA TO TEBYCUARY

PLANTA PLAN (12)

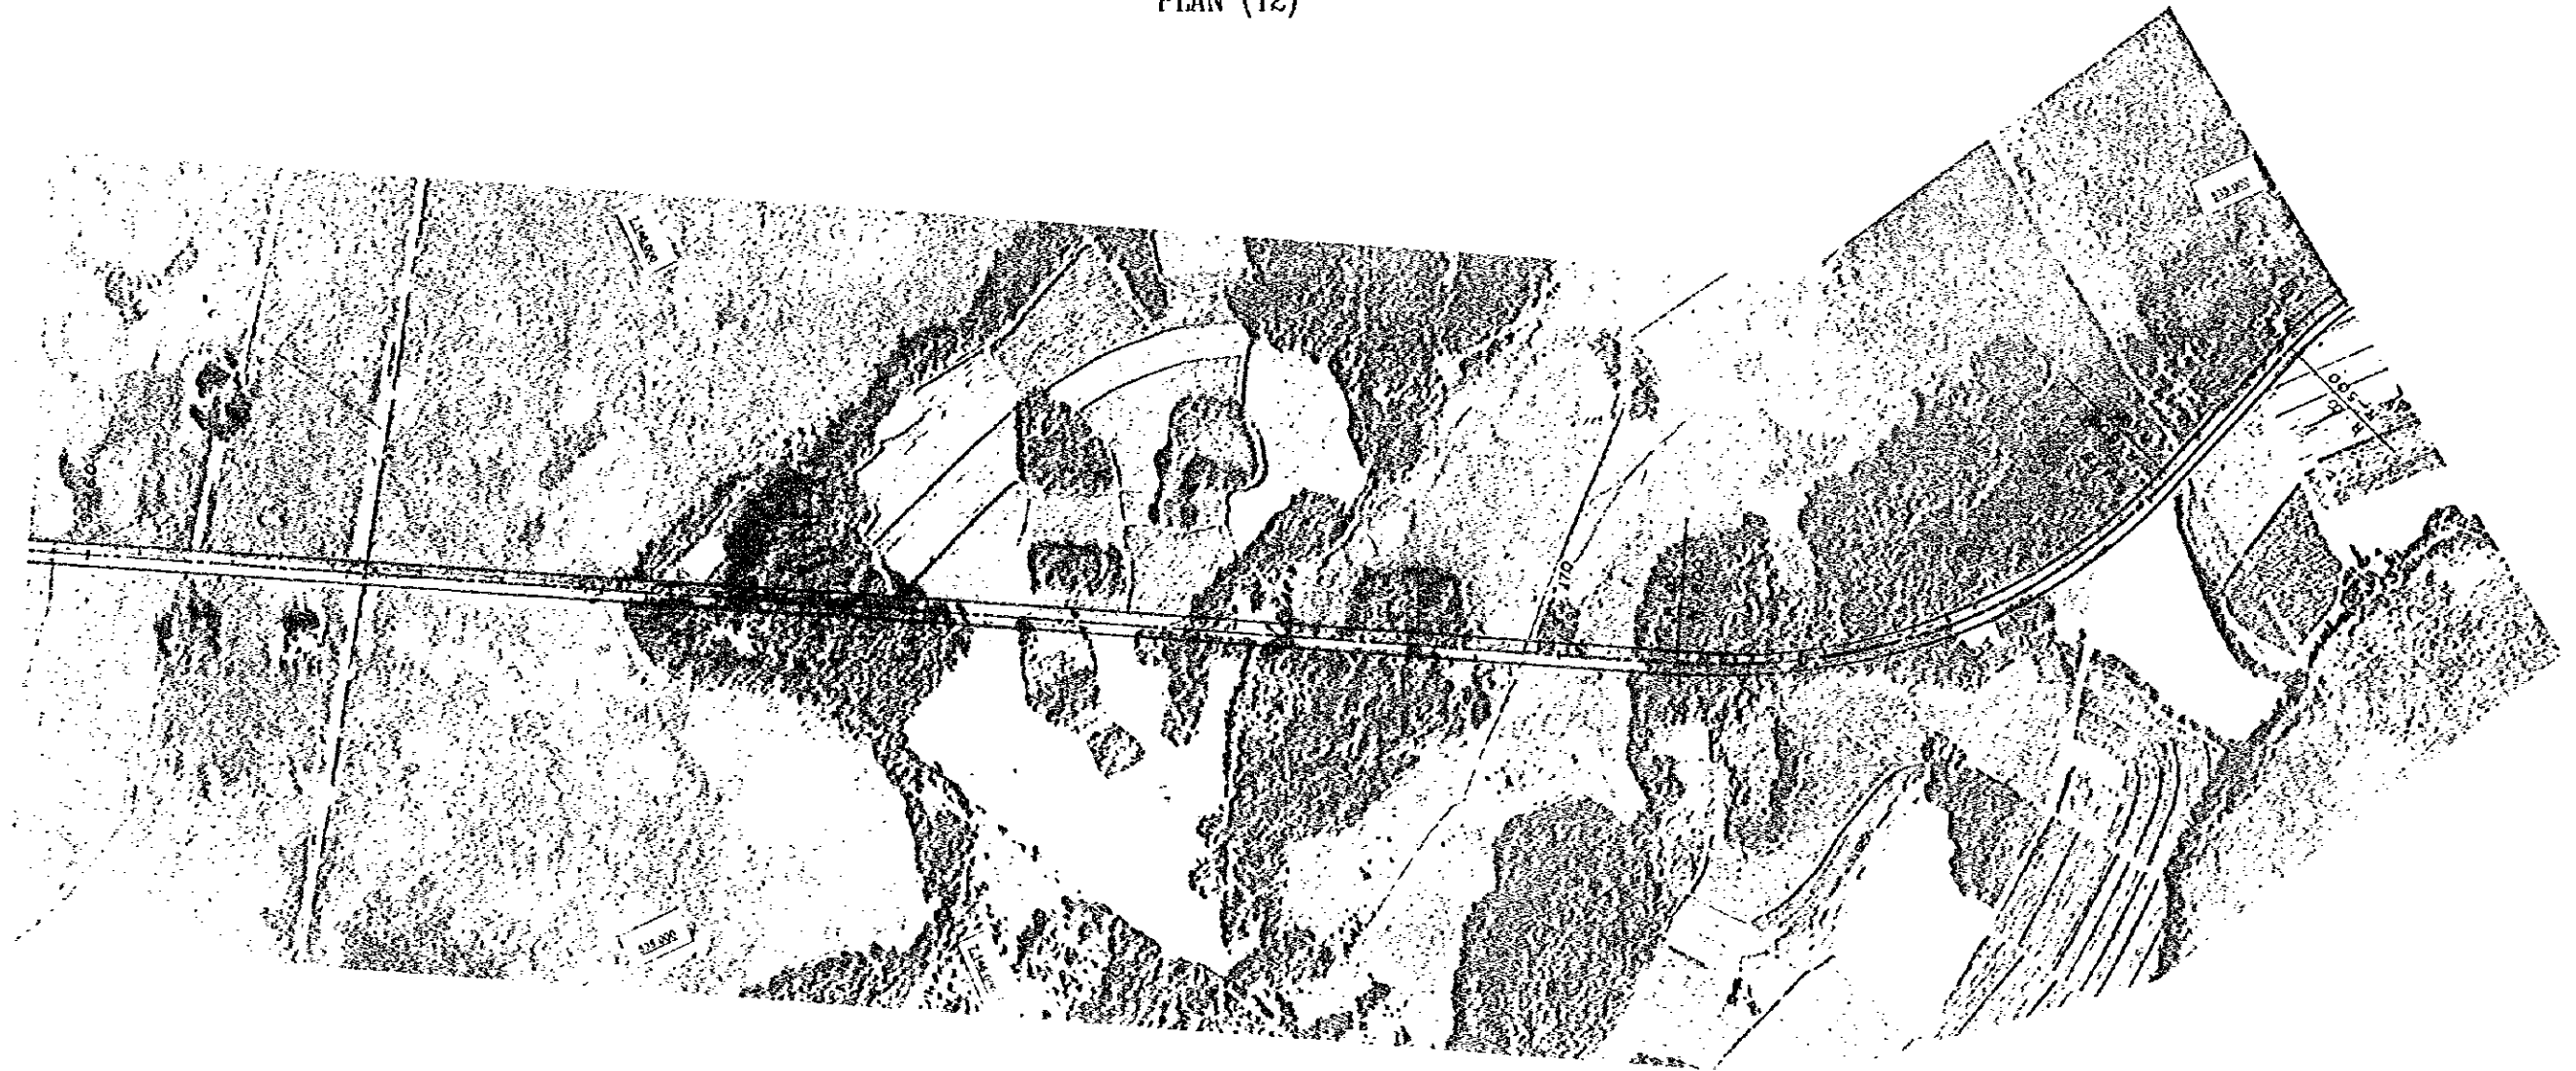

PERFIL PROFILE

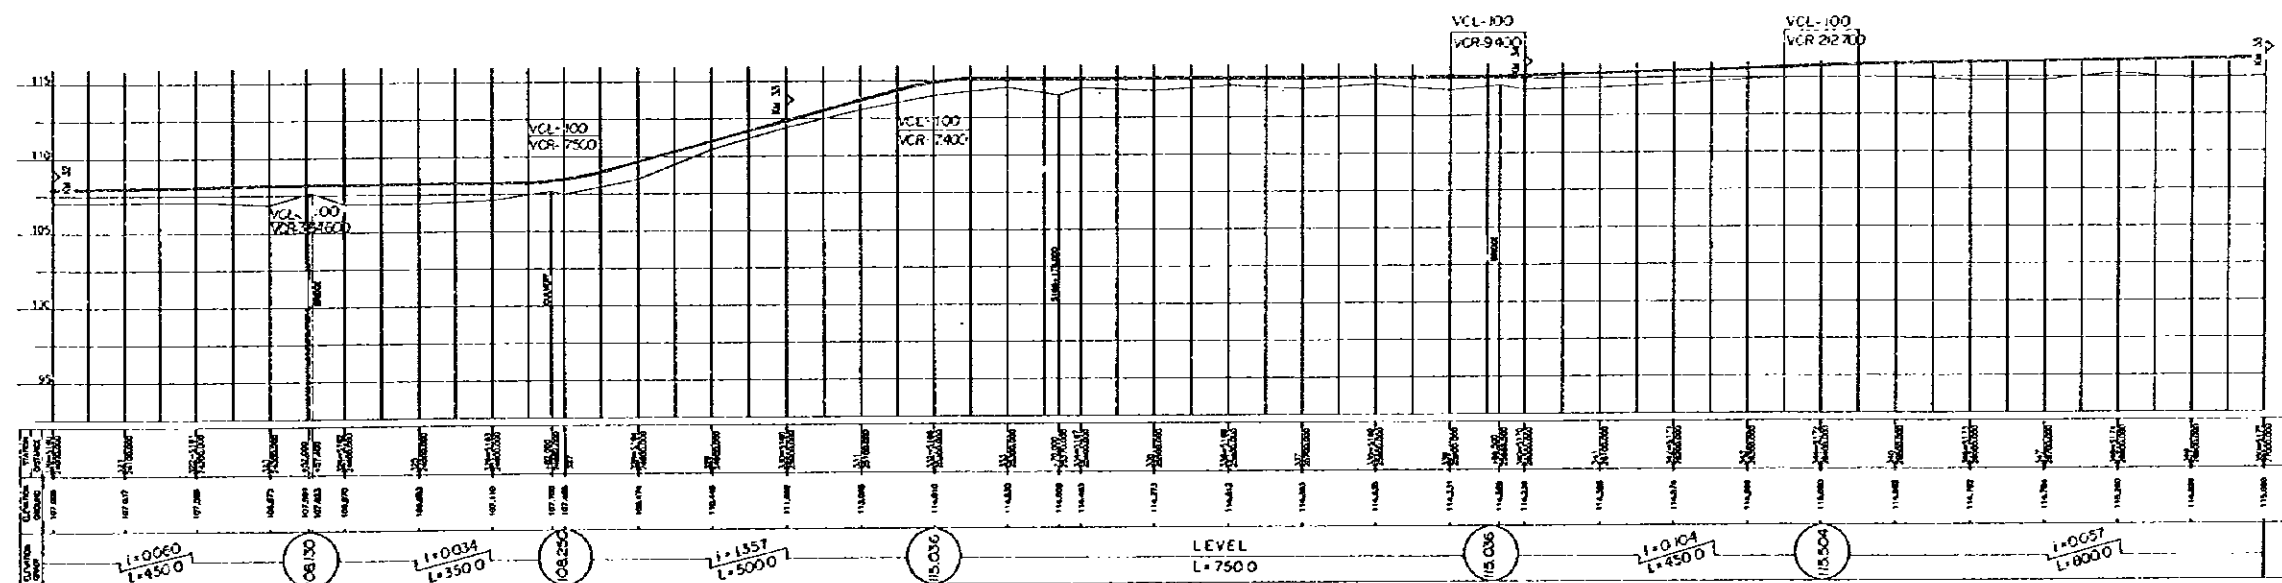


ESCALA SCALE: HORIZONTAL 1:5000, VERTICAL 1:500


DE: LA COLMENA A TEBYCUARY

FROM: LA COLMENA TO TEBYCUARY

PIANTA  
PLAN (13)

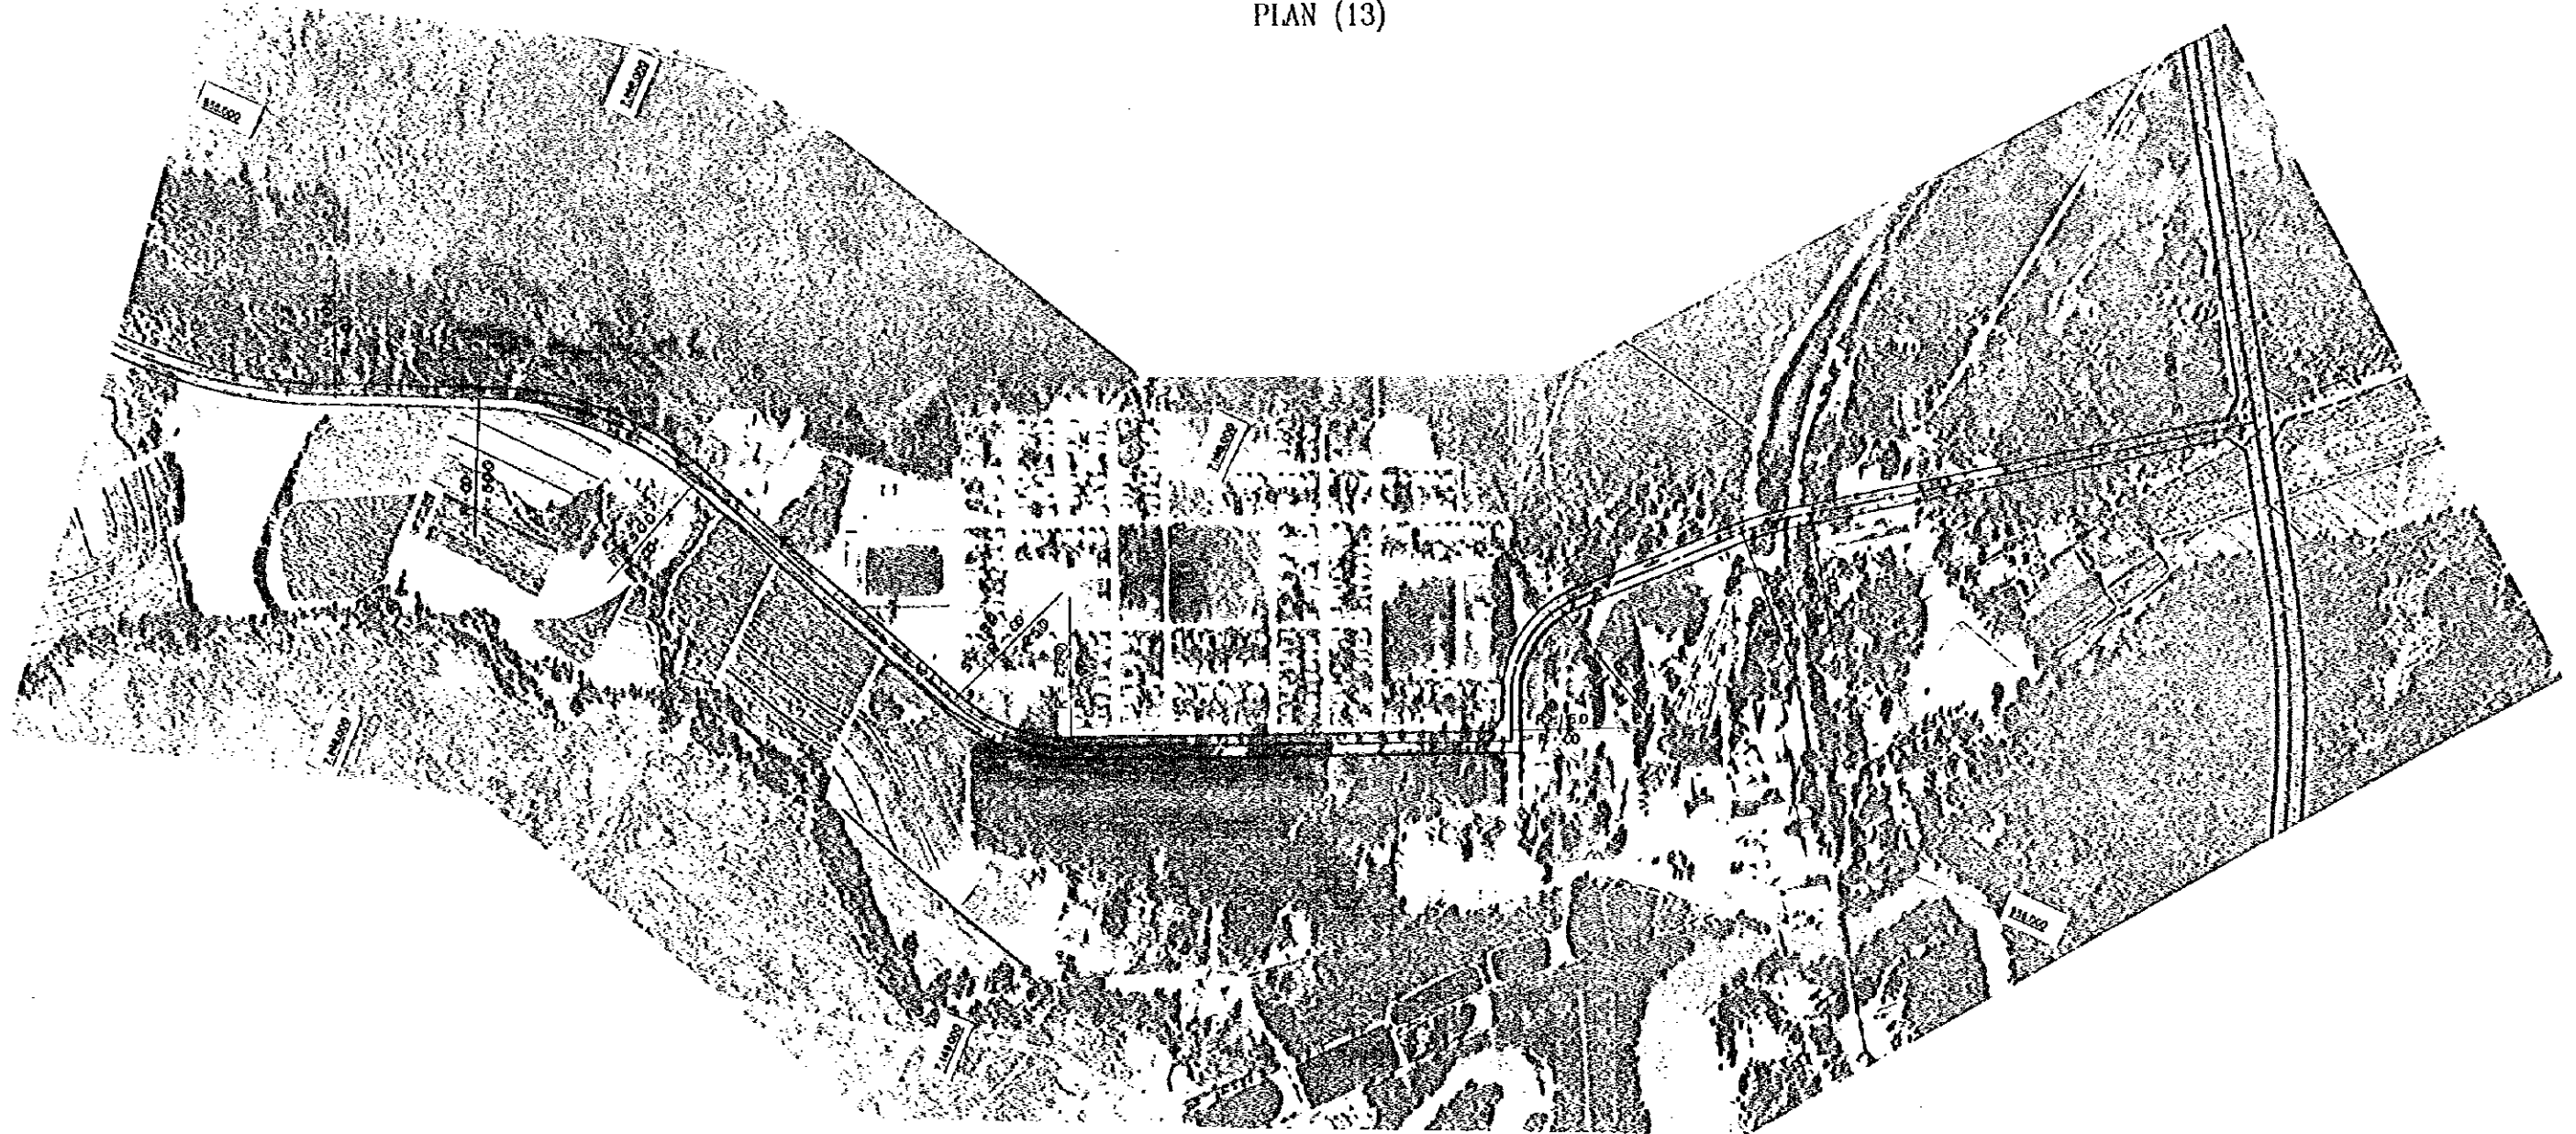

PERFIL  
PROFILE

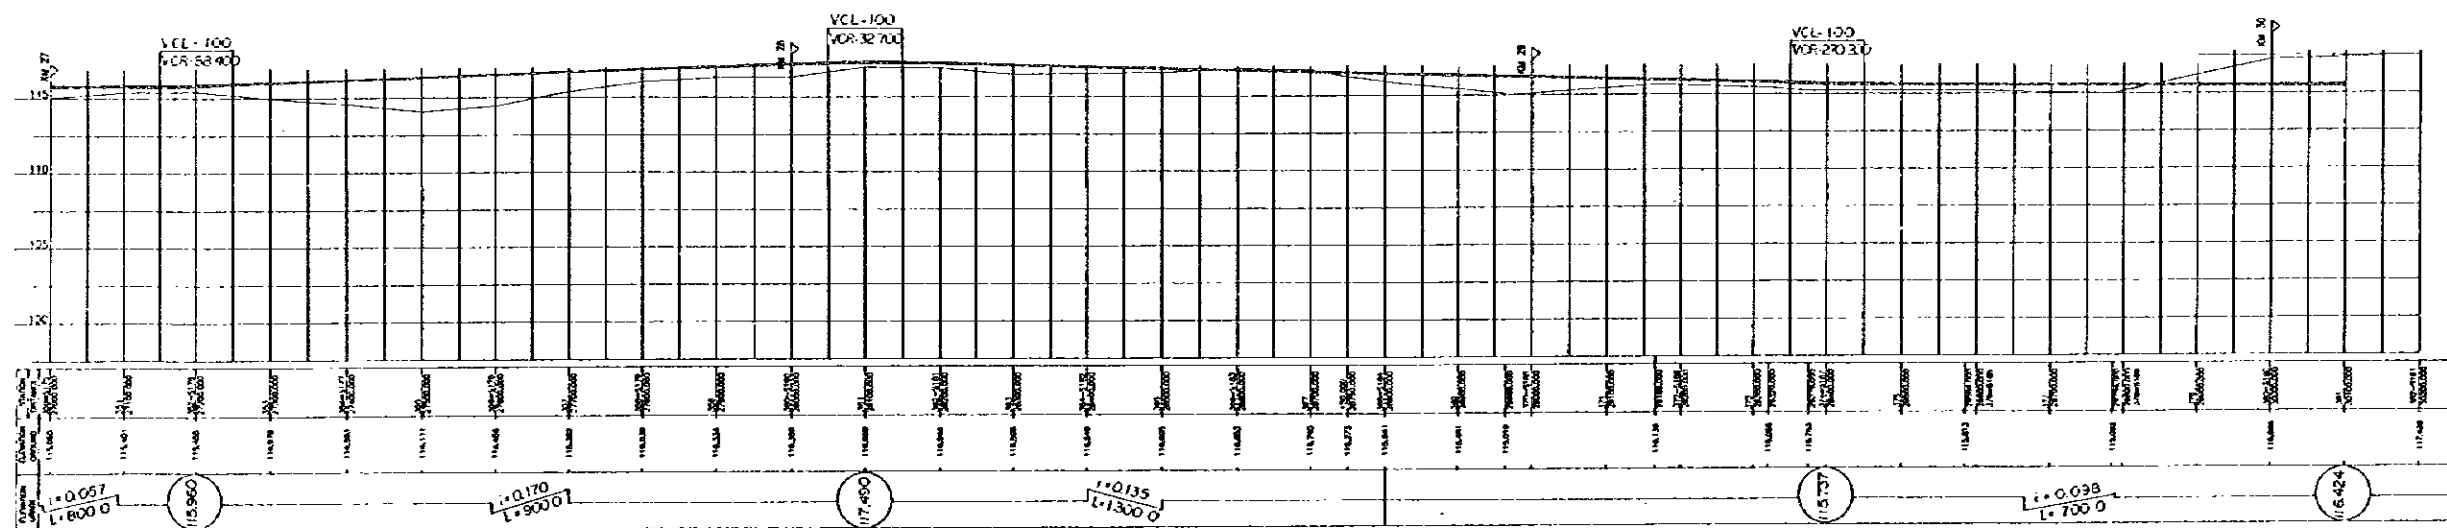

ESCALA  
SCALE : HORIZONTAL  VERTICAL 







JICA

