

STA 2 + 00

GH = 60.05  
PH = 60.075

STA 5 + 00

GH = 51.60  
PH = 51.600

STA 1 + 00

GH = 60.51

STA 4 + 00

GH = 58.29  
PH = 48.665

STA 0 + 00

GH = 60.92  
PH = 60.920

STA 3 + 00

GH = 59.28  
PH = 59.469

AFRICAN DEVELOPMENT BANK  
GOVERNMENT OF MAURITIUS

BEAU-BASSIN - PORT LOUIS  
LINK ROAD  
FINAL DESIGN

COROMANDEL INTERCHANGE  
CROSS SECTION  
E RAMP

Scale 1 : 200

SHEET NO.  
136/217

Date: 1980

JAPAN INTERNATIONAL COOPERATION AGENCY

STA 8 + 00

G.H. = 55.52  
P.H. = 54.718

D.L. = 50.00

STA 7 + 00

G.H. = 55.70  
P.H. = 55.190

D.L. = 50.00

STA 6 + 00

G.H. = 56.98  
P.H. = 56.805

D.L. = 50.00

STA 11 + 00

G.H. = 51.61  
P.H. = 51.843

D.L. = 50.00

STA 10 + 00

G.H. = 51.23  
P.H. = 52.653

D.L. = 50.00

STA 9 + 00

P.H. = 52.69  
P.H. = 53.690

D.L. = 50.00

AFRICAN DEVELOPMENT BANK  
GOVERNMENT OF MAURITIUS

BEAU BASSIN - PORT LOUIS  
LINK ROAD  
FINAL DESIGN

COROMANDEL INTERCHANGE  
CROSS SECTION  
E RAMP

Scale 1 : 200

SHEET NO.  
137/217

Date:

1980

JAPAN INTERNATIONAL COOPERATION AGENCY

STA. 14 + 00  
G.H. = 49.25

STA. 17 + 00  
G.H. = 50.43  
P.H. = 50.633

STA. 13 + 00  
G.H. = 52.45  
P.H. = 51.363

STA. 16 + 00  
G.H. = 50.89  
P.H. = 51.299

STA. 12 + 00  
G.H. = 52.65  
P.H. = 51.413

STA. 15 + 00  
G.H. = 51.51  
P.H. = 51.589

AFRICAN DEVELOPMENT BANK  
GOVERNMENT OF MAURITIUS

BEAU BASSIN - PORT LOUIS  
LINK ROAD  
FINAL DESIGN

COROMANDEL INTERCHANGE  
CROSS SECTION  
E RAMP

Scale 1 : 200

SHEET NO.  
138 / 217

Date: 1980

JAPAN INTERNATIONAL COOPERATION AGENCY

STA.20 + 00

GH = 48.70  
PH = 48.473

D.L. = 50.00

M.L.

STA.19 + 00

GH = 49.43  
PH = 49.193

D.L. = 50.00

M.L.

STA.18 + 00

GH = 50.01  
PH = 49.913

D.L. = 50.00

D.L. = 50.00

STA.23 + 00

GH = 47.02  
PH = 47.029

STA.22 + 00

GH = 47.37  
PH = 47.279

D.L. = 50.00

STA.21 + 00

GH = 48.17  
PH = 47.843

D.L. = 50.00

AFRICAN DEVELOPMENT BANK  
GOVERNMENT OF MAURITIUS

BEAU BASSIN - PORT LOUIS  
LINK ROAD  
FINAL DESIGN

COROMANDEL INTERCHANGE  
CROSS SECTION  
E RAMP

Scale 1 : 200

SHEET NO.  
139 / 217

Date: 1980  
JAPAN INTERNATIONAL COOPERATION AGENCY



STA. 24+00

GH = 46.87

D.L. = 50.00


AFRICAN DEVELOPMENT BANK  
GOVERNMENT OF MAURITIUS  
BEAU BASSIN - PORT LOUIS  
LINK ROAD  
FINAL DESIGN

COROMANDEL INTERCHANGE  
CROSS SECTION  
E RAMP


Scale 1 : 200

SHEET NO.  
140 / 217

Date: 1980  
JAPAN INTERNATIONAL COOPERATION AGENCY

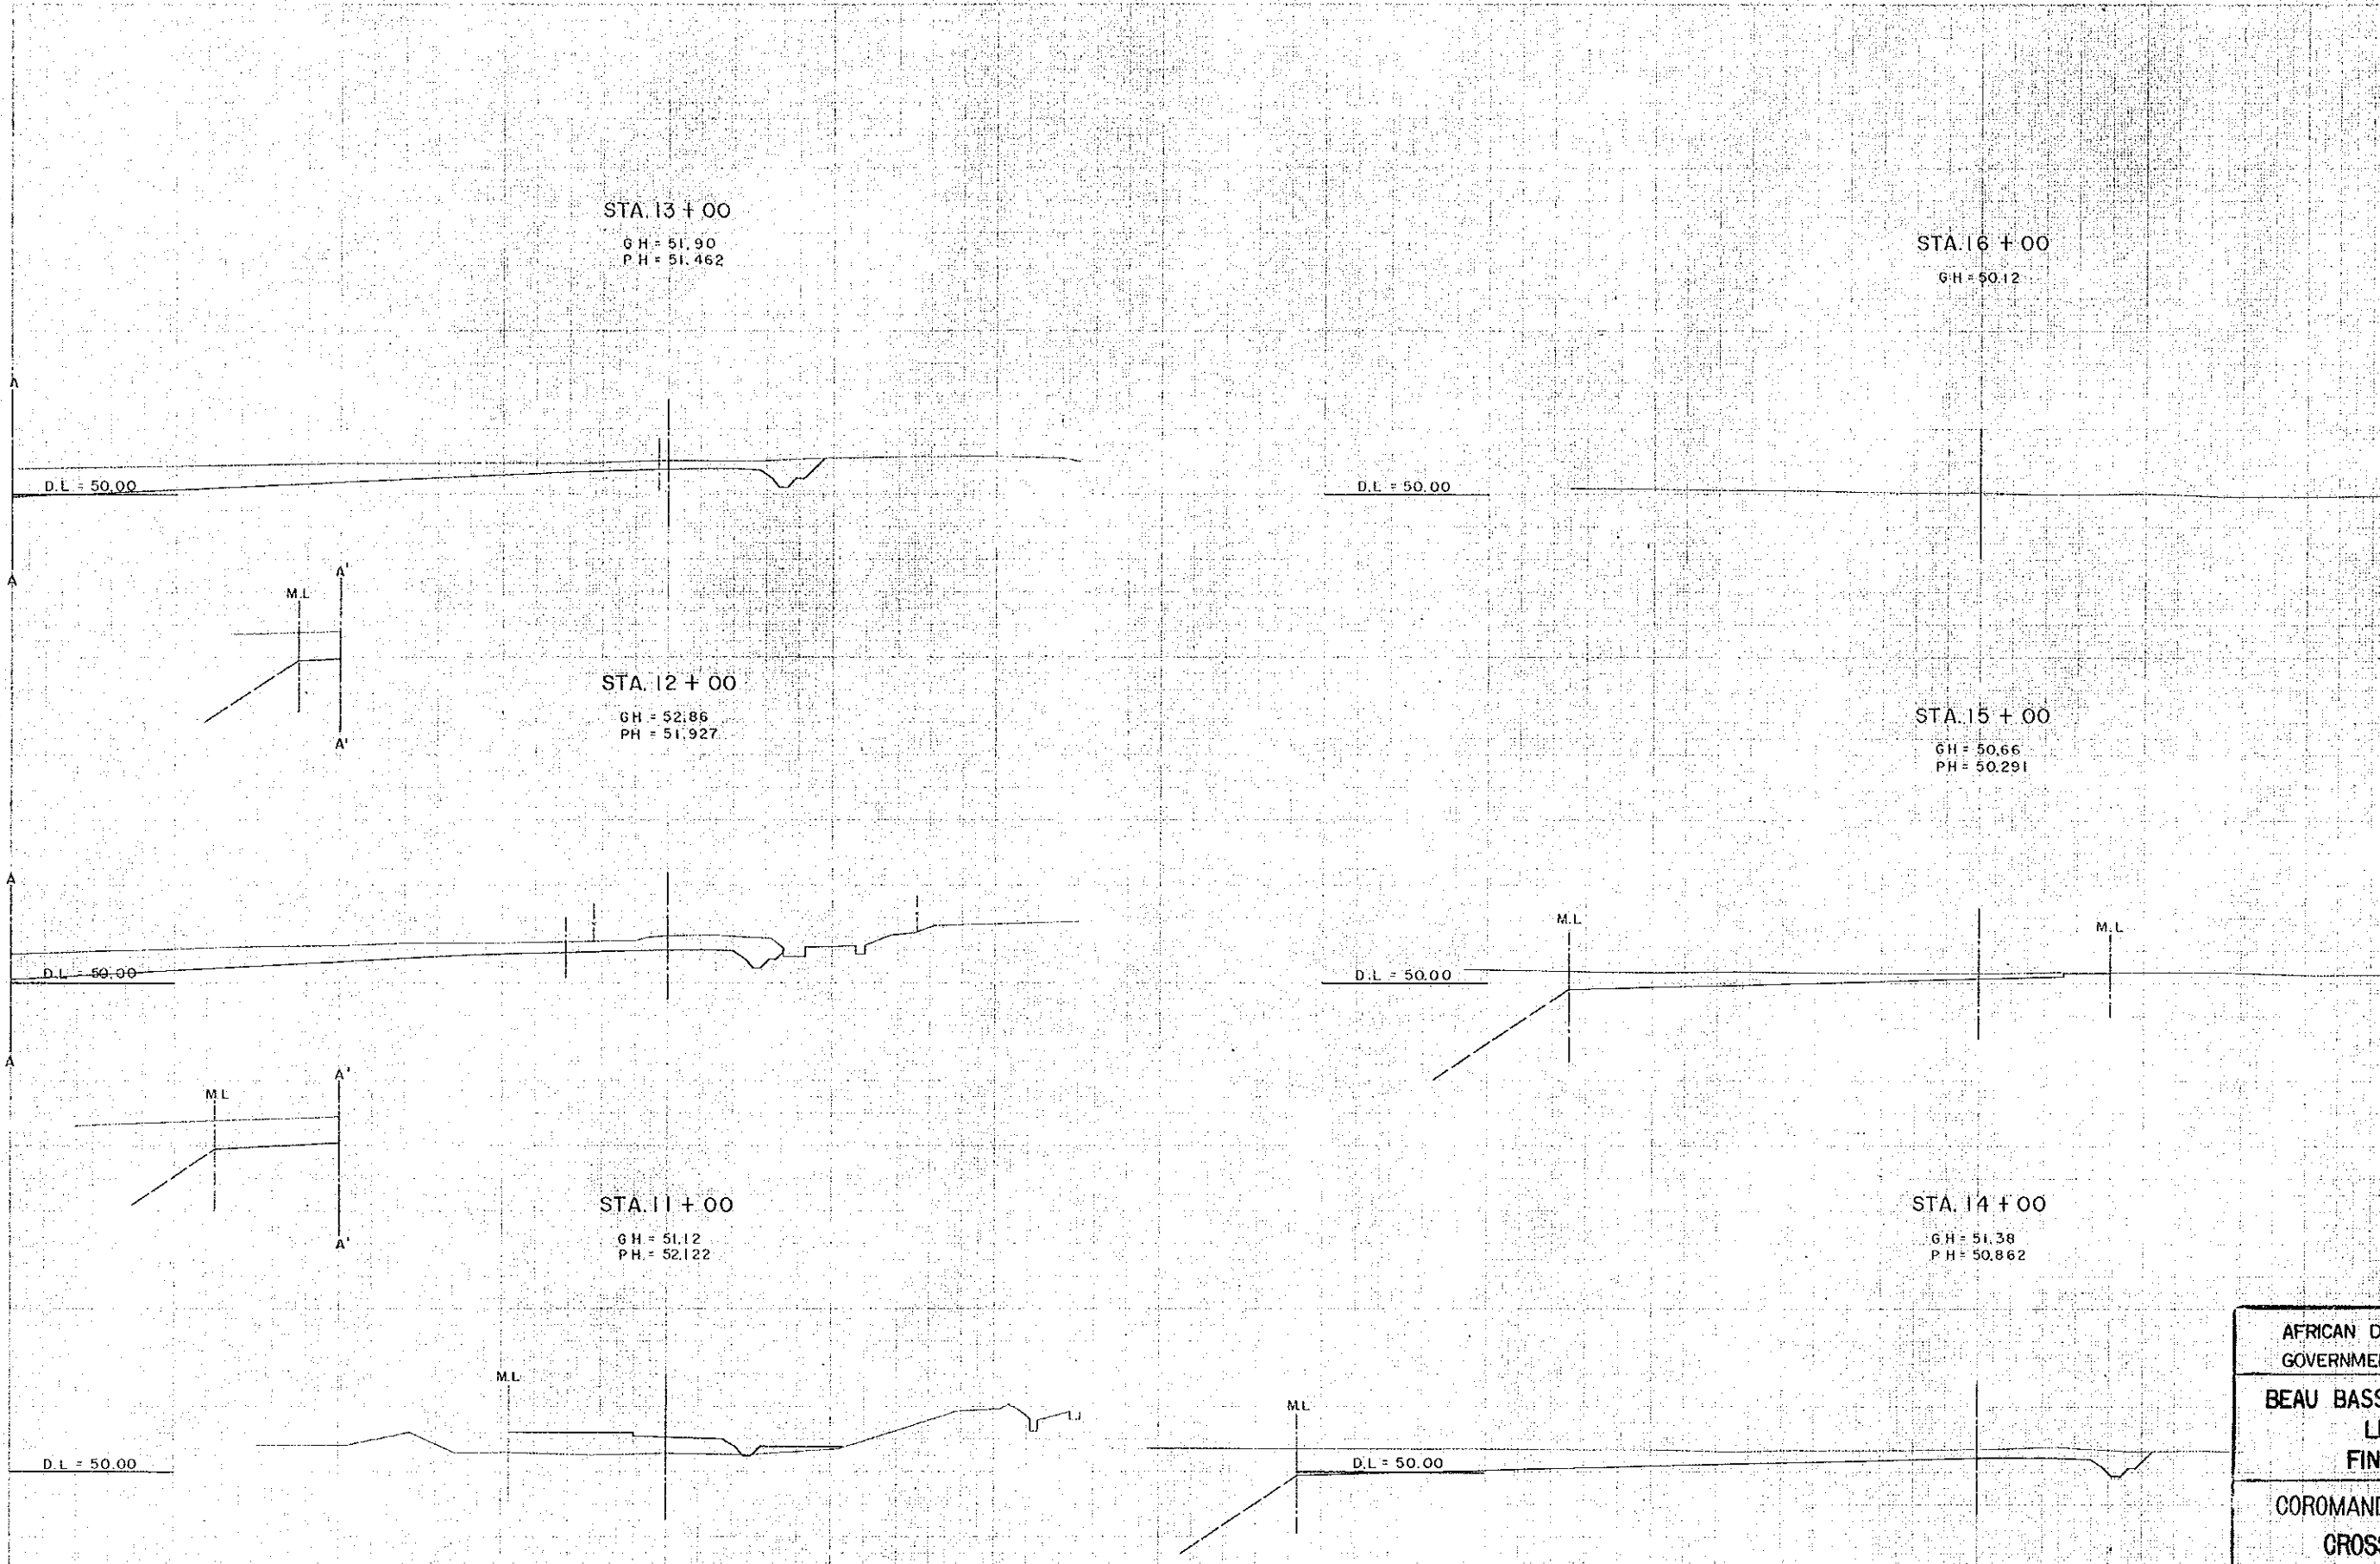


AFRICAN DEVELOPMENT BANK GOVERNMENT OF MAURITIUS	
BEAU BASSIN - PORT LOUIS LINK ROAD FINAL DESIGN	
COROMANDEL INTERCHANGE CROSS SECTION F RAMP	
Scale 1 : 200	SHEET NO. 141/217
Date:	1980
JAPAN INTERNATIONAL COOPERATION AGENCY	

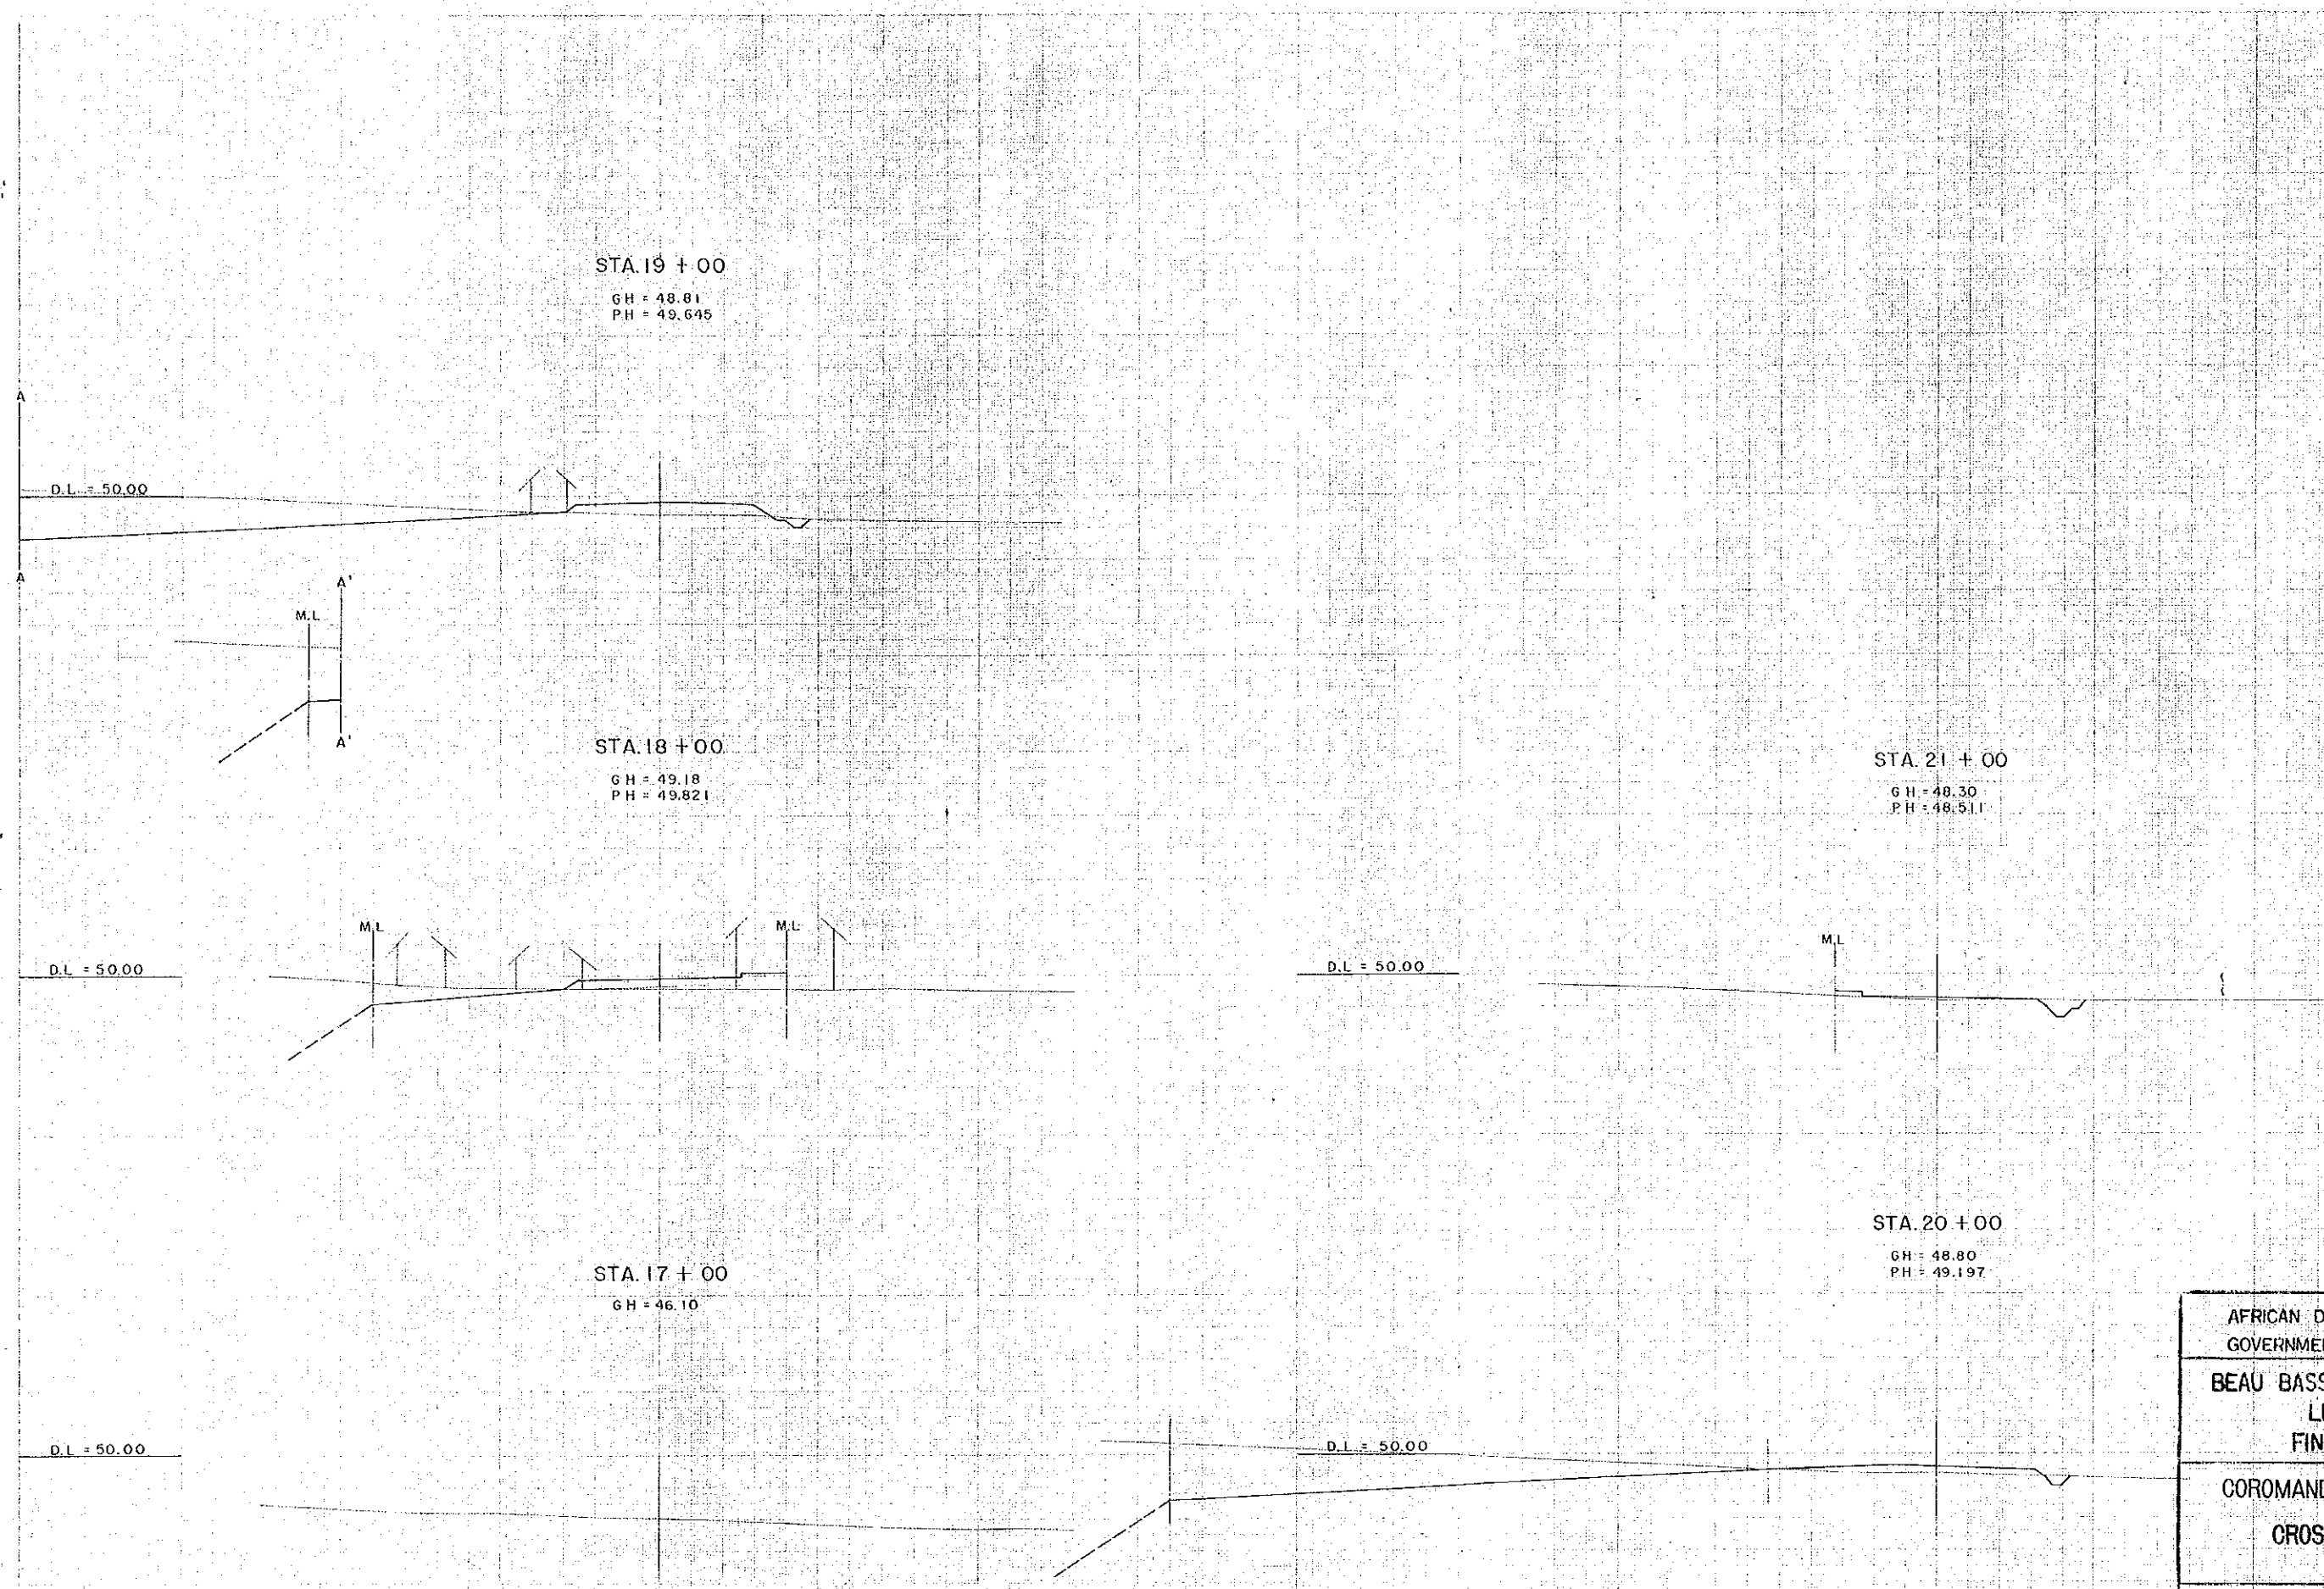

AFRICAN DEVELOPMENT BANK GOVERNMENT OF MAURITIUS	
BEAU BASSIN - PORT LOUIS LINK ROAD FINAL DESIGN	
COROMANDEL INTERCHANGE CROSS SECTION F RAMP	
Scale 1 : 200	SHEET NO. 142/217
Date:	1980
JAPAN INTERNATIONAL COOPERATION AGENCY	

STA. 2 + 00


GH = 46.93  
PH = 46.980

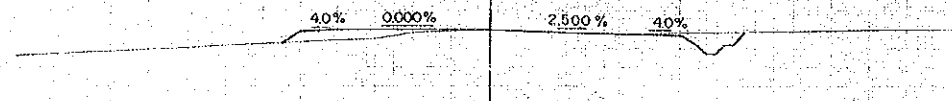

D.L. = 40.00

STA. 5 + 00


PH = 46.90  
PH = 46.900

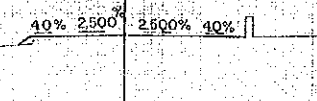

D.L. = 40.00

STA. 1 + 00


GH = 46.97  
PH = 47.040

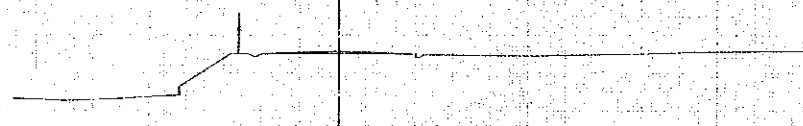

D.L. = 40.00

STA. 4 + 00


GH = 46.86  
PH = 46.885

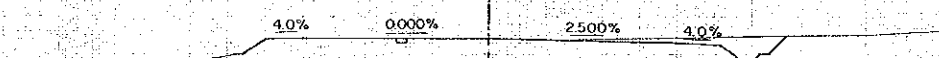

D.L. = 40.00

STA. 0 + 00


GH = 47.11  
PH = 47.100

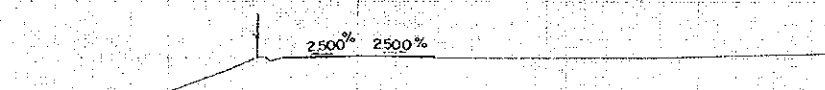

D.L. = 40.00

STA. 3 + 00

GH = 46.88  
PH = 46.920

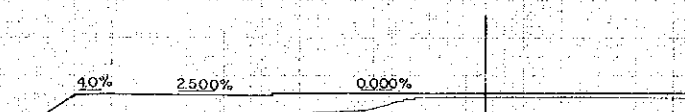

D.L. = 40.00

AFRICAN DEVELOPMENT BANK  
GOVERNMENT OF MAURITIUS  
BEAU BASSIN - PORT LOUIS  
LINK ROAD  
FINAL DESIGN

COROMANDEL INTERCHANGE  
CROSS SECTION  
G RAMP

Scale 1 : 200

SHEET NO.  
143 / 217

Date: 1980  
JAPAN INTERNATIONAL COOPERATION AGENCY



STA. 6 + 00

G.H. = 46.95  
P.H. = 46.940

D.L. = 40.00

AFRICAN DEVELOPMENT BANK  
GOVERNMENT OF MAURITIUS

BEAU BASSIN - PORT LOUIS  
LINK ROAD  
FINAL DESIGN

COROMANDEL INTERCHANGE  
CROSS SECTION  
G RAMP

Scale 1 : 200

SHEET NO.  
144 / 217

Date: 1980

JAPAN INTERNATIONAL COOPERATION AGENCY

STA. 10 + 00

GH = 47.13  
PH = 38.880

D.L. = 50.00

STA. 9 + 00

GH = 46.23  
PH = 36.997

D.L. = 50.00

STA. 8 + 00

GH = 45.70  
PH = 35.233

D.L. = 50.00

M.L.

STA. 13 + 00

GH = 49.27  
PH = 44.529

D.L. = 50.00

STA. 12 + 00

GH = 48.63  
PH = 42.646

D.L. = 50.00

STA. 11 + 00

GH = 48.16  
PH = 40.763

D.L. = 50.00

AFRICAN DEVELOPMENT BANK  
GOVERNMENT OF MAURITIUS

BEAU BASSIN - PORT LOUIS  
LINK ROAD  
FINAL DESIGN

COROMANDEL INTERCHANGE  
CROSS SECTION  
H RAMP

Scale 1 : 200

SHEET NO.  
145/217

Date: 1980  
JAPAN INTERNATIONAL COOPERATION AGENCY

STA. 16 + 00

GH = 51.58  
PH = 50.178

D.L. = 50.00

STA. 15 + 00

GH = 51.04  
PH = 48.295

D.L. = 50.00

STA. 14 + 00

GH = 49.91  
PH = 46.412

D.L. = 50.00

STA. 18 + 00

GH = 53.19  
PH = 53.493

D.L. = 50.00

STA. 17 + 00

GH = 52.25  
PH = 52.052

D.L. = 50.00

AFRICAN DEVELOPMENT BANK  
GOVERNMENT OF MAURITIUS

BEAU BASSIN - PORT LOUIS  
LINK ROAD  
FINAL DESIGN

COROMANDEL INTERCHANGE  
CROSS SECTION  
H RAMP

Scale 1 : 200

SHEET NO.  
146 / 217


Date: 1980

JAPAN INTERNATIONAL COOPERATION AGENCY




STA. 17 + 00

GH = 40.08  
PH = 41.049

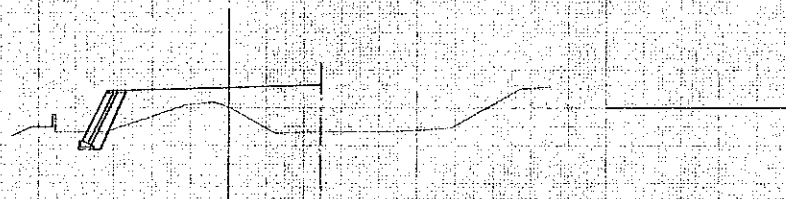


STA. 16 + 00

GH = 39.03  
PH = 41.499

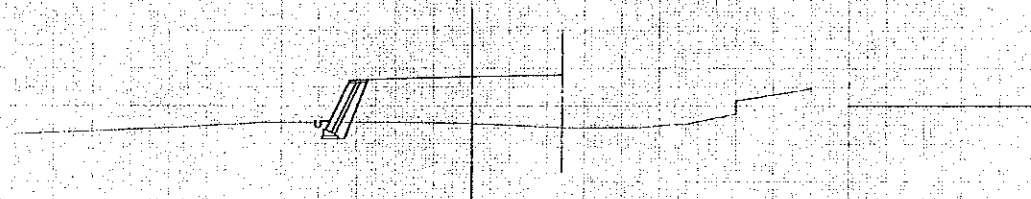


STA. 15 + 00

GH = 39.66  
PH = 42.316

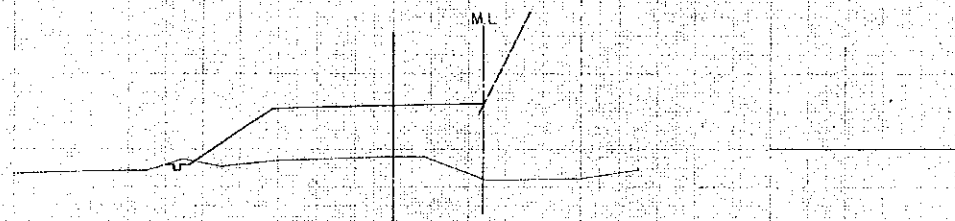


STA. 20 + 00

GH = 39.36  
PH = 41.166

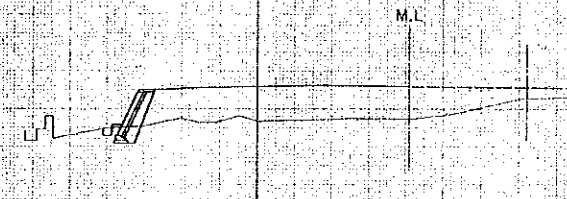


STA. 19 + 00

GH = 39.85  
PH = 41.066

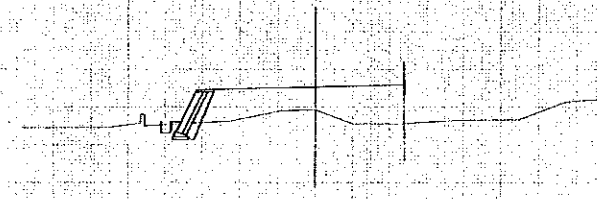

STA. 18 + 00

GH = 40.06  
PH = 40.966

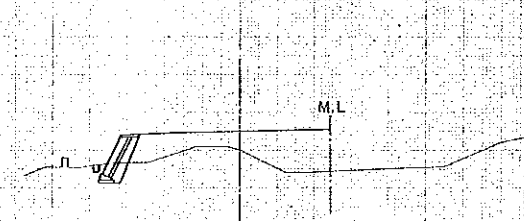

AFRICAN DEVELOPMENT BANK GOVERNMENT OF MAURITIUS	
BEAU BASSIN - PORT LOUIS LINK ROAD FINAL DESIGN	
MOTORWAY JUNCTION CROSS SECTION A RAMP	
Scale 1 : 200	SHEET NO. 147/217
Date:	1980
JAPAN INTERNATIONAL COOPERATION AGENCY	




STA. 23+00

GH = 39.86  
PH = 41.466




STA. 22+00

GH = 39.71  
PH = 41.366

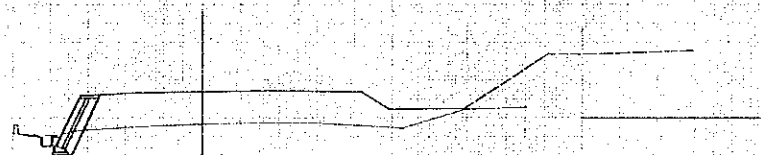


STA. 21+00

GH = 39.49  
PH = 41.266

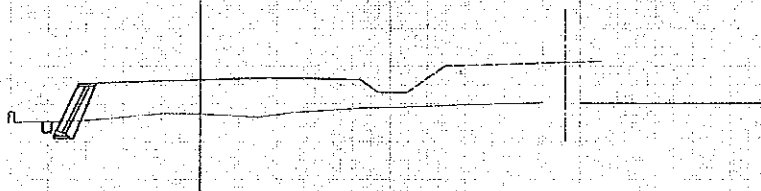


STA. 26+00

GH = 39.39  
PH = 41.670

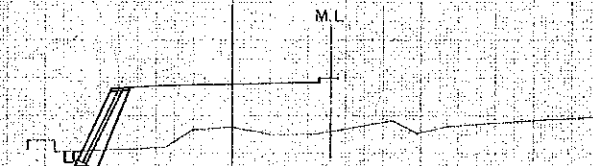


STA. 25+00

GH = 39.41  
PH = 41.666

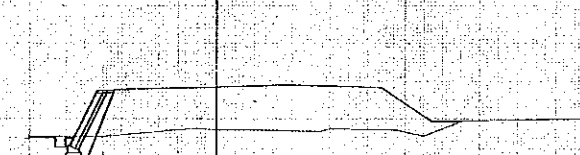

STA. 24+00

GH = 39.92  
PH = 41.566

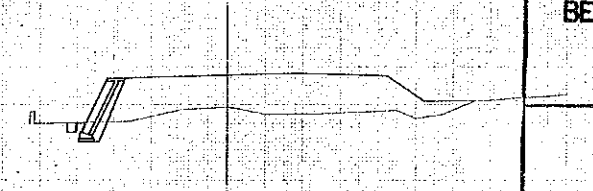

AFRICAN DEVELOPMENT BANK GOVERNMENT OF MAURITIUS	
BEAU BASSIN - PORT LOUIS LINK ROAD FINAL DESIGN	
MOTORWAY JUNCTION CROSS SECTION A RAMP	
Scale 1 : 200	SHEET NO. 148/217
Date:	1980
JAPAN INTERNATIONAL COOPERATION AGENCY	