

STA. 16+40
G.H. = 222.89

STA. 17+00
G.H. = 224.02
P.H. = 224.395

D.L. = 215.00

STA. 16+20
G.H. = 222.25
P.H. = 222.665

D.L. = 215.00

STA. 16+80
G.H. = 223.76

D.L. = 215.00

STA. 16+00
G.H. = 221.52


D.L. = 215.00

STA. 16+60
G.H. = 223.43
P.H. = 223.634

D.L. = 215.00

D.L. = 215.00

AFRICAN DEVELOPMENT BANK GOVERNMENT OF MAURITIUS	
BEAU BASSIN - PORT LOUIS LINK ROAD FINAL DESIGN	
ACCESS ROAD CROSS SECTION	
Scale 1 : 100	SHEET NO. 215/217
Date: 1980	
JAPAN INTERNATIONAL COOPERATION AGENCY	

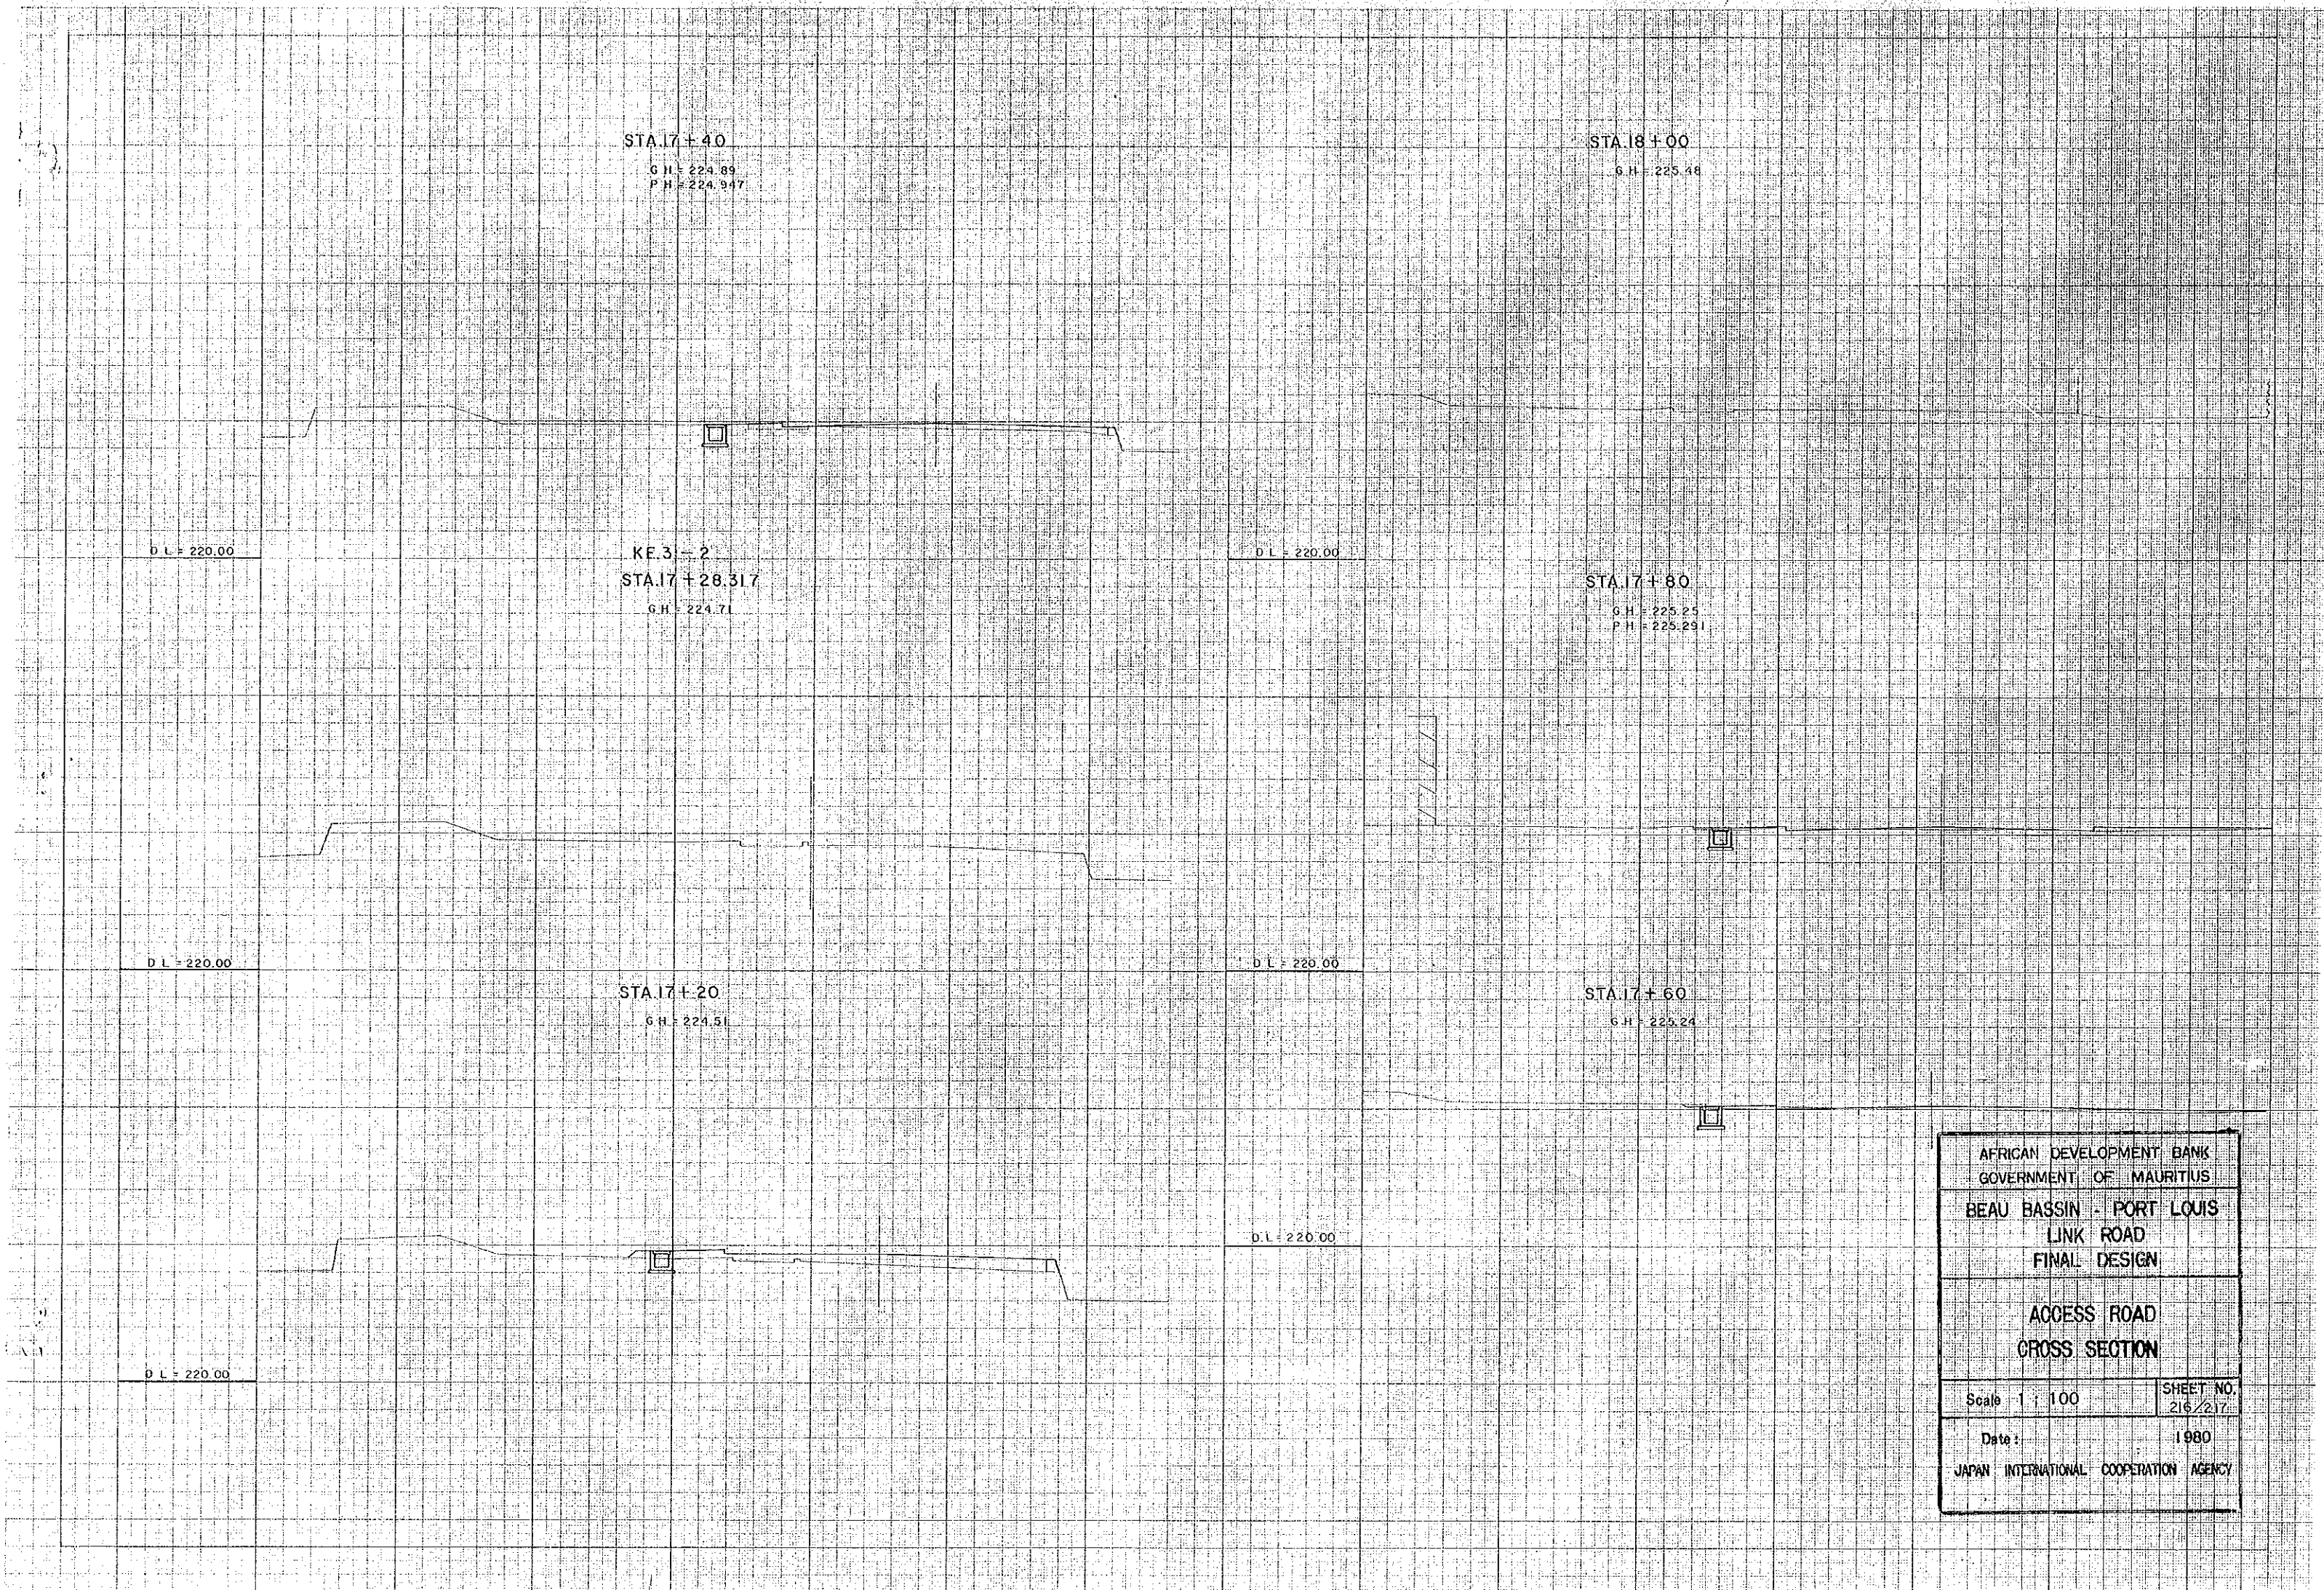

AFRICAN DEVELOPMENT BANK GOVERNMENT OF MAURITIUS	
BEAU BASSIN - PORT LOUIS LINK ROAD FINAL DESIGN	
ACCESS ROAD CROSS SECTION	
Scale 1 : 100	SHEET NO. 216/217
Date: 1980	
JAPAN INTERNATIONAL COOPERATION AGENCY	

STA 18 + 20

G.H. = 225.56

KA 3 - 2
STA 18 + 11.650

G.H. = 225.96
P.H. = 225.481

D.L. = 220.00

D.L. = 220.00

AFRICAN DEVELOPMENT BANK GOVERNMENT OF MAURITIUS	
BEAU BASSIN - PORT LOUIS LINK ROAD FINAL DESIGN	
ACCESS ROAD CROSS SECTION	
Scale 1 : 100	SHEET NO. 217/217
Date: 1980	
JAPAN INTERNATIONAL COOPERATION AGENCY	

JICA