


E. CROSS SECTION


THE STUDY ON CONSTRUCTION OF THE BRIDGE
OVER THE RIVER RUPSA IN KHULNA (PHASE 2)

SECTION DETAIL


SCALE	SHEET NO.
1:500	E-01

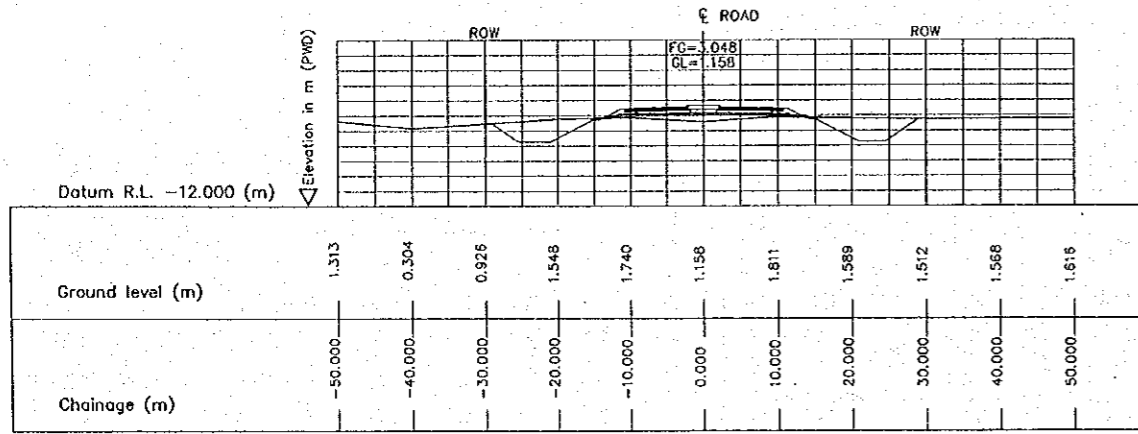


3 CROSS SECTION (STA. 1100.000)
E-01 SCALE 1:1000

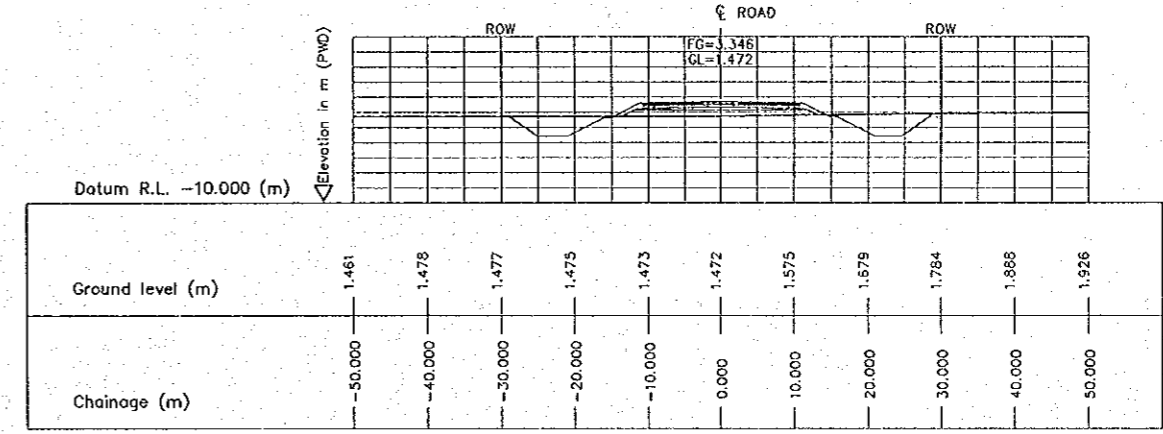


6 CROSS SECTION (STA. 1250.000)
E-01 SCALE 1:1000

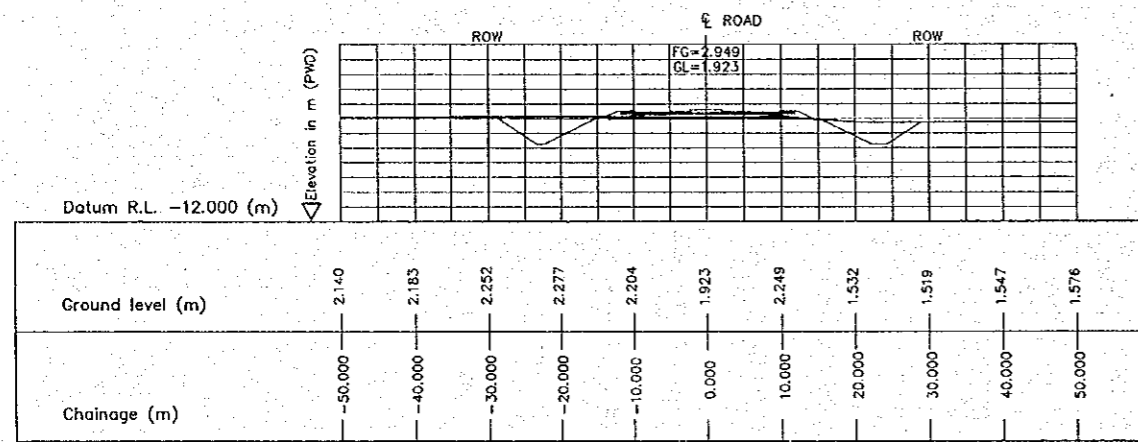


2 CROSS SECTION (STA. 1050.000)
E-01 SCALE 1:1000

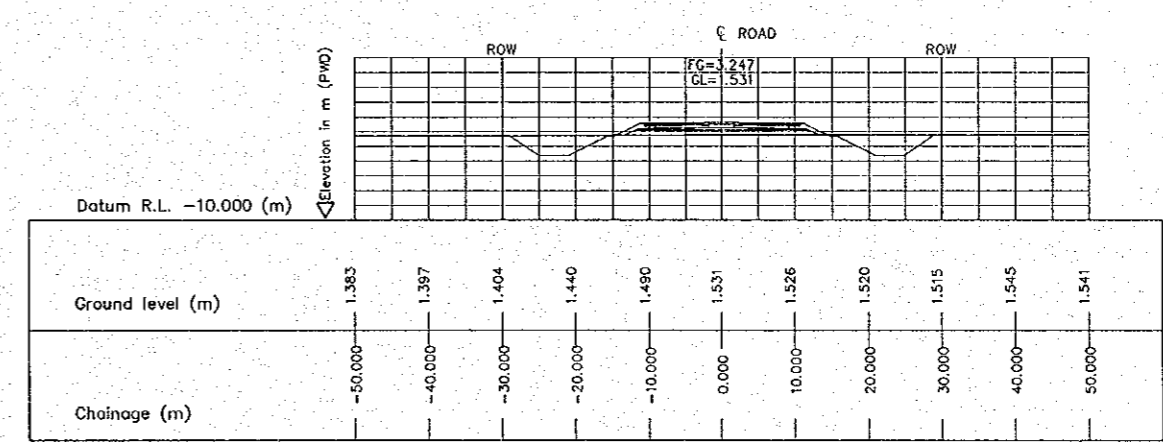

5 CROSS SECTION (STA. 1200.000)
E-01 SCALE 1:1000

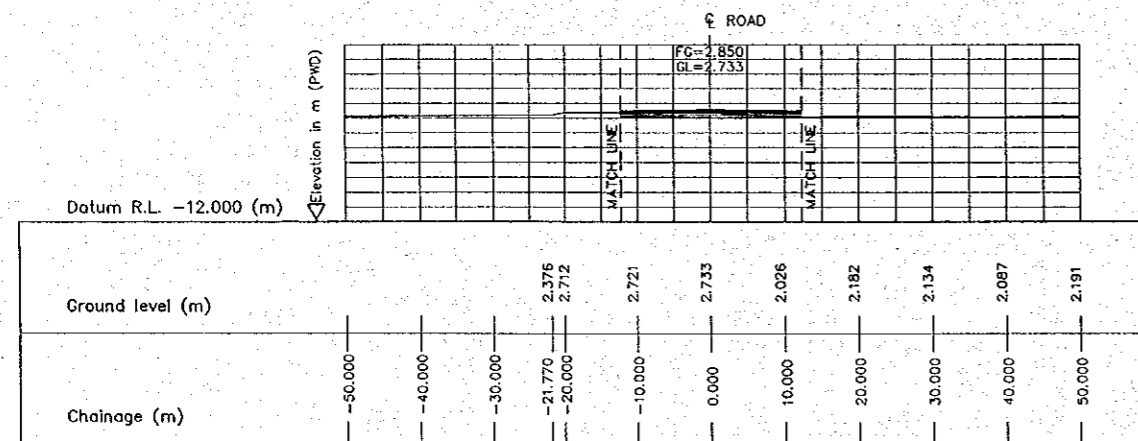

1 CROSS SECTION (STA. 1000.000)
E-01 SCALE 1:1000

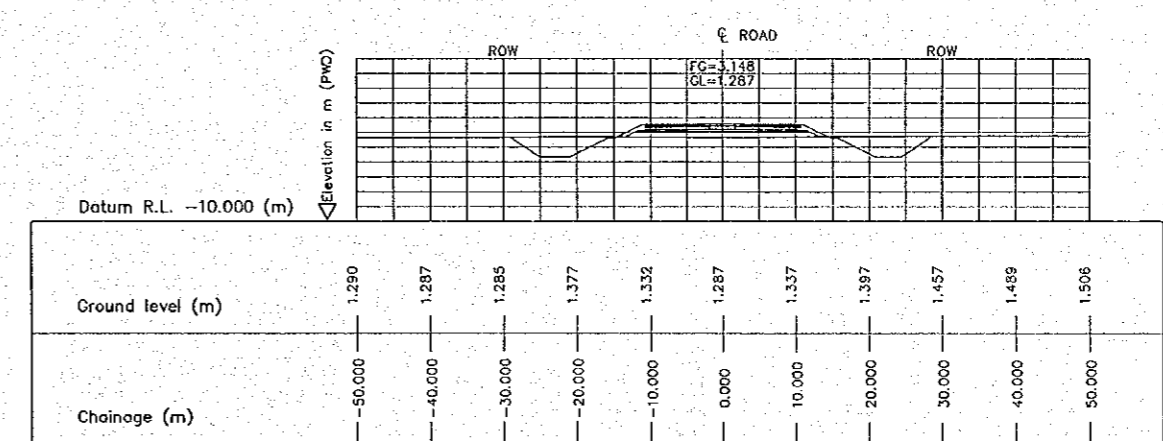


4 CROSS SECTION (STA. 1150.000)
E-01 SCALE 1:1000


THE STUDY ON CONSTRUCTION OF THE BRIDGE
OVER THE RIVER RUPSA IN KHULNA (PHASE 2)

SECTION DETAIL


SCALE	SHEET NO.
1:500	E-02

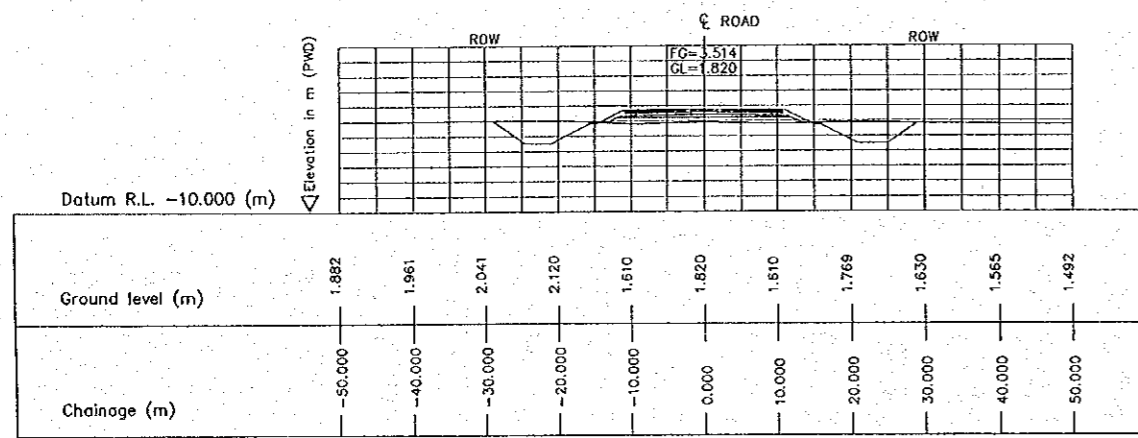


3 CROSS SECTION (STA. 1400.000)
SCALE 1:1000

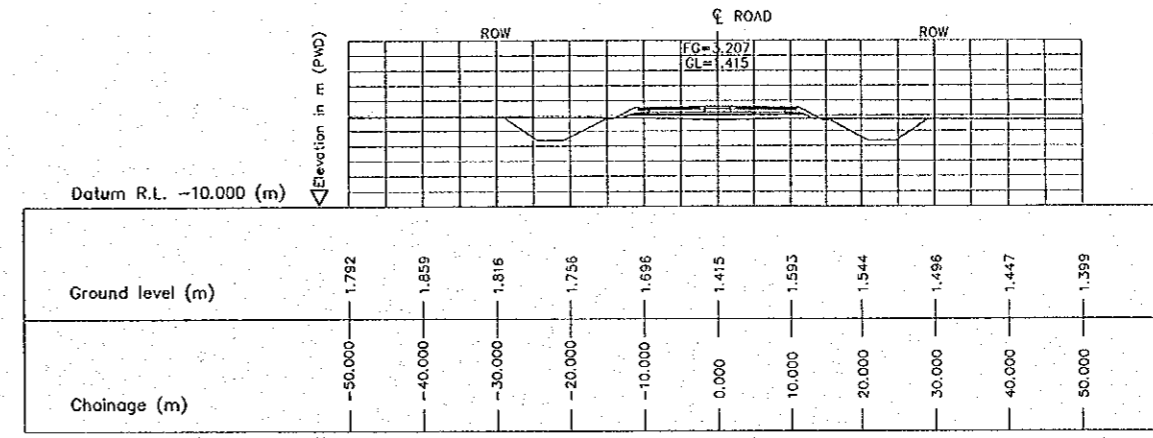


6 CROSS SECTION (STA. 1550.000)
SCALE 1:1000

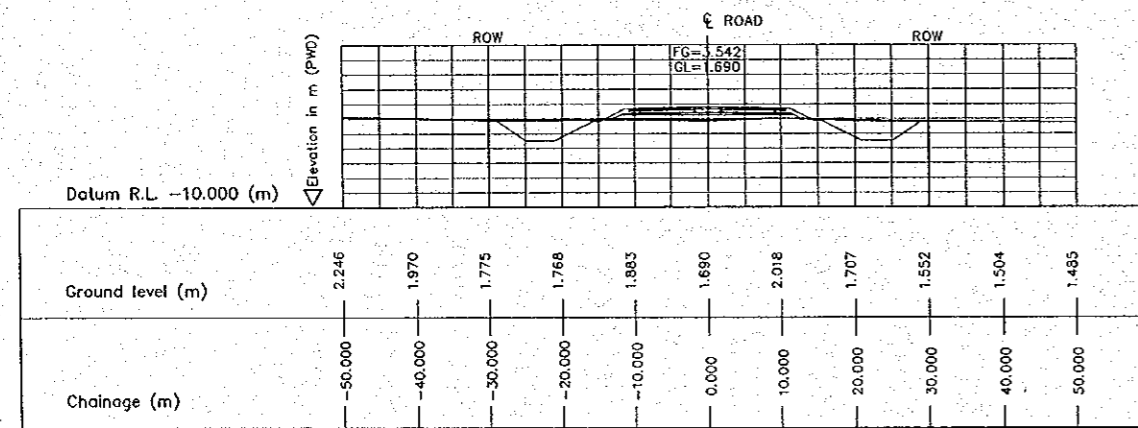


2 CROSS SECTION (STA. 1350.000)
SCALE 1:1000

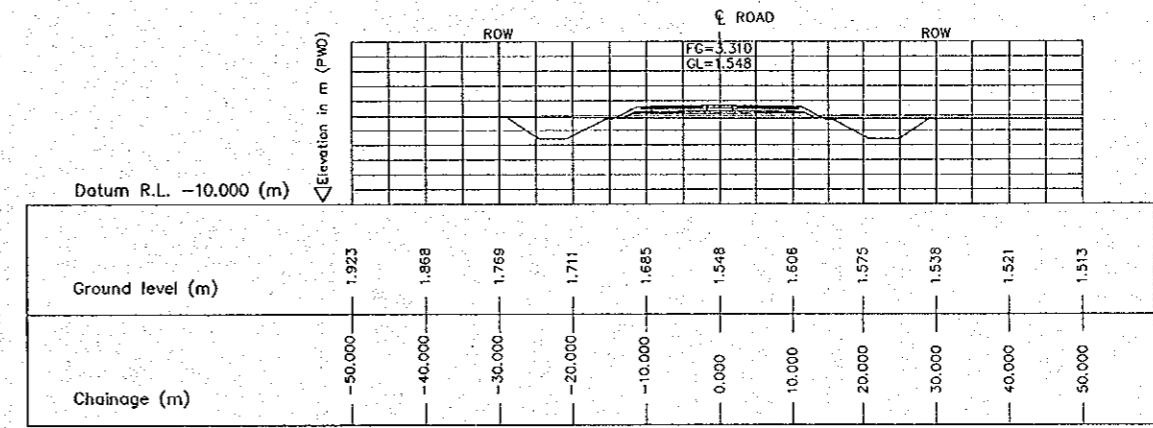

5 CROSS SECTION (STA. 1500.000)
SCALE 1:1000

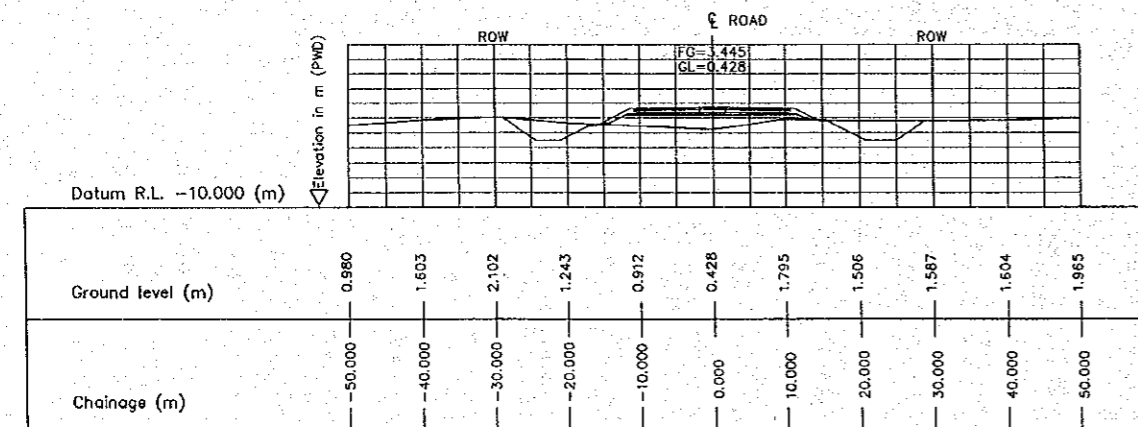

1 CROSS SECTION (STA. 1300.000)
SCALE 1:1000

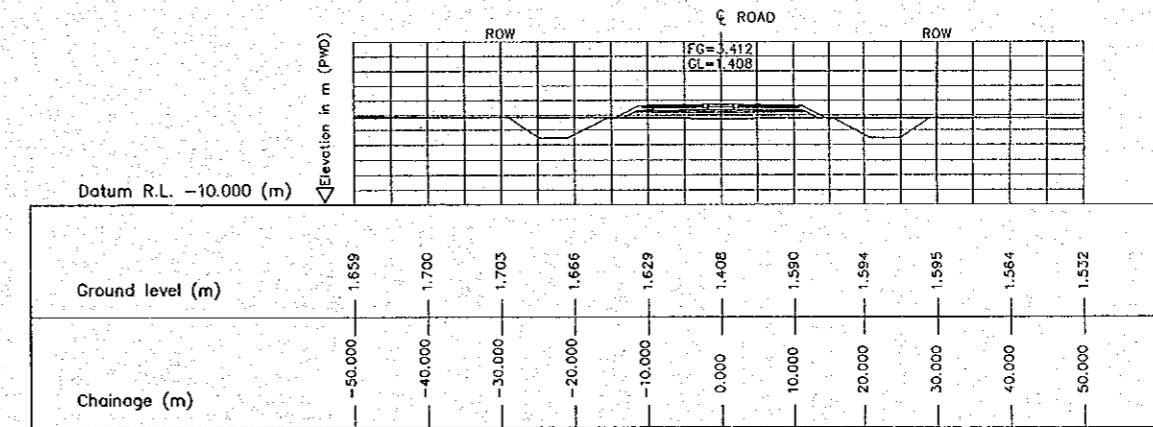


4 CROSS SECTION (STA. 1450.000)
SCALE 1:1000


THE STUDY ON CONSTRUCTION OF THE BRIDGE
OVER THE RIVER RUPSA IN KHULNA (PHASE 2)

SECTION DETAIL


SCALE 1:500 SHEET NO. E-03

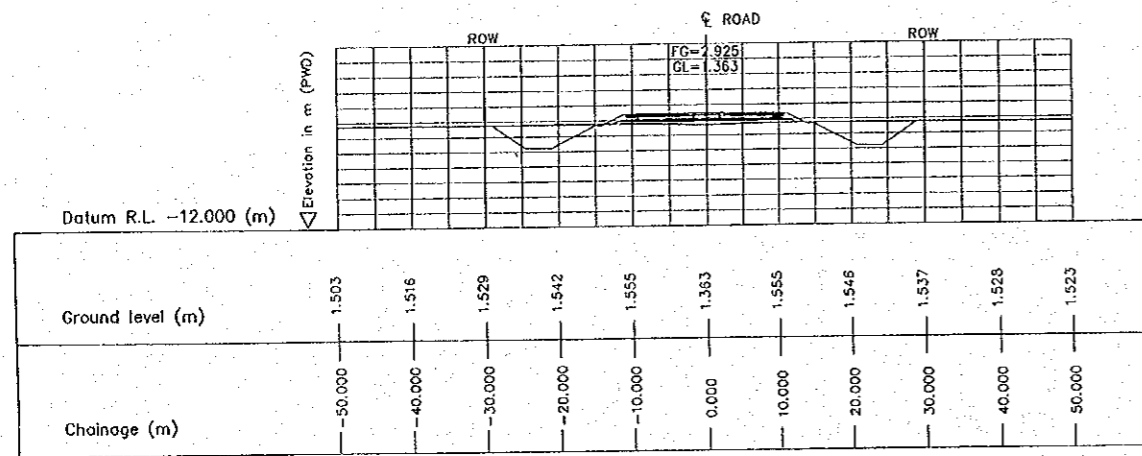


3 CROSS SECTION (STA. 1700.000)
SCALE 1:500

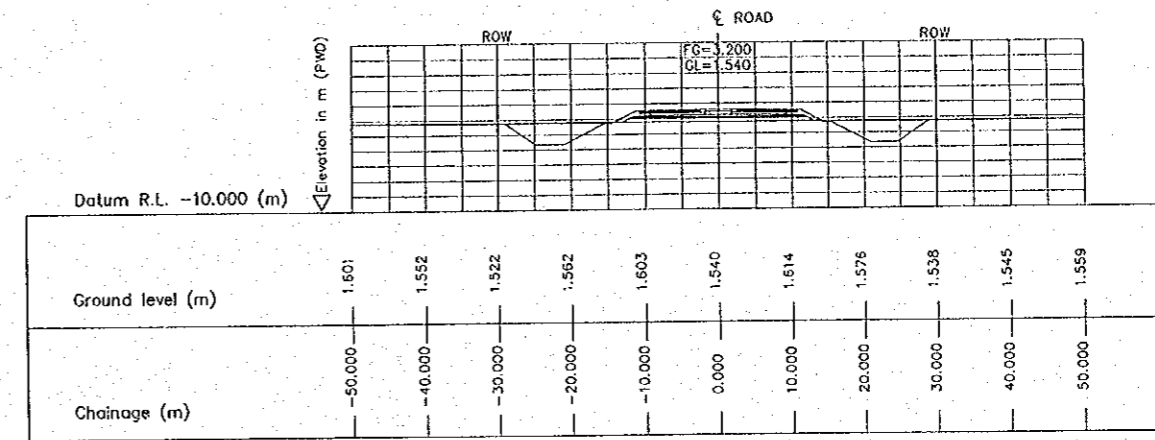


6 CROSS SECTION (STA. 1850.000)
SCALE 1:500

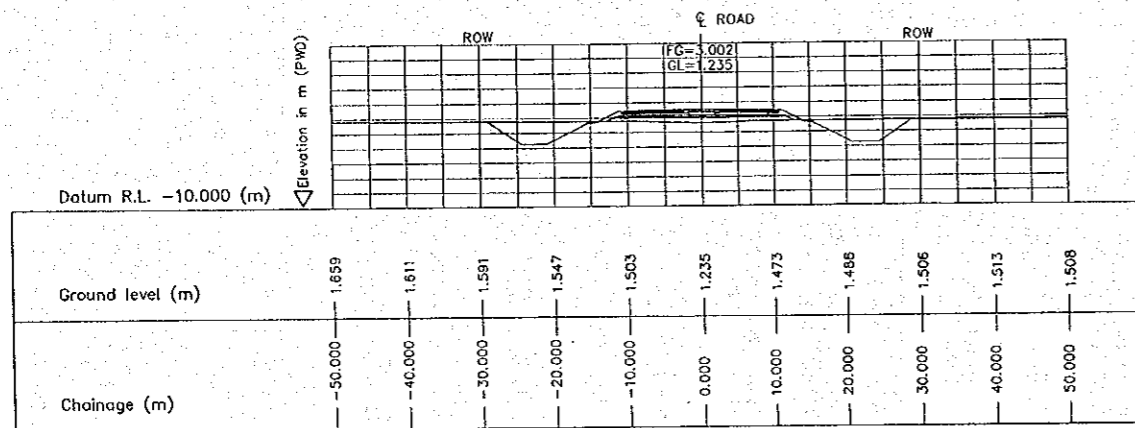


2 CROSS SECTION (STA. 1650.000)
SCALE 1:500

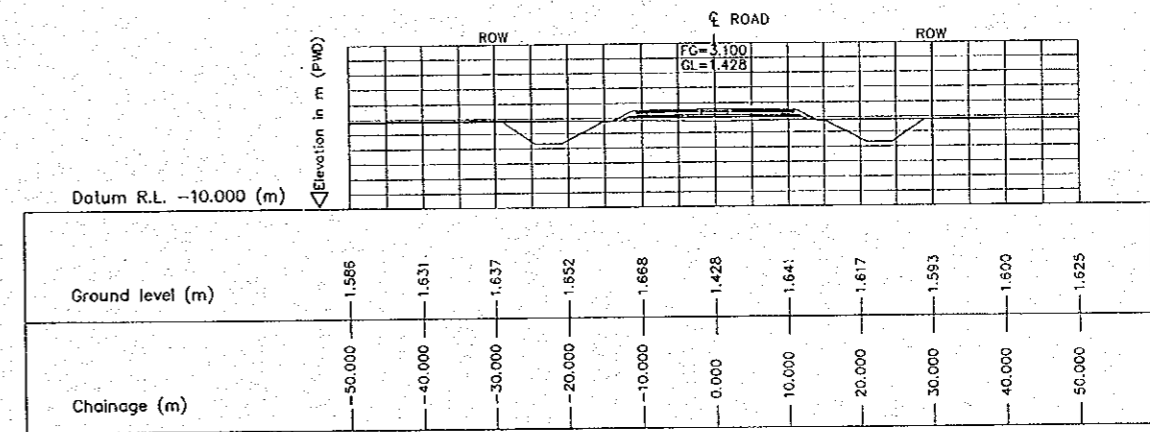

5 CROSS SECTION (STA. 1800.000)
SCALE 1:500

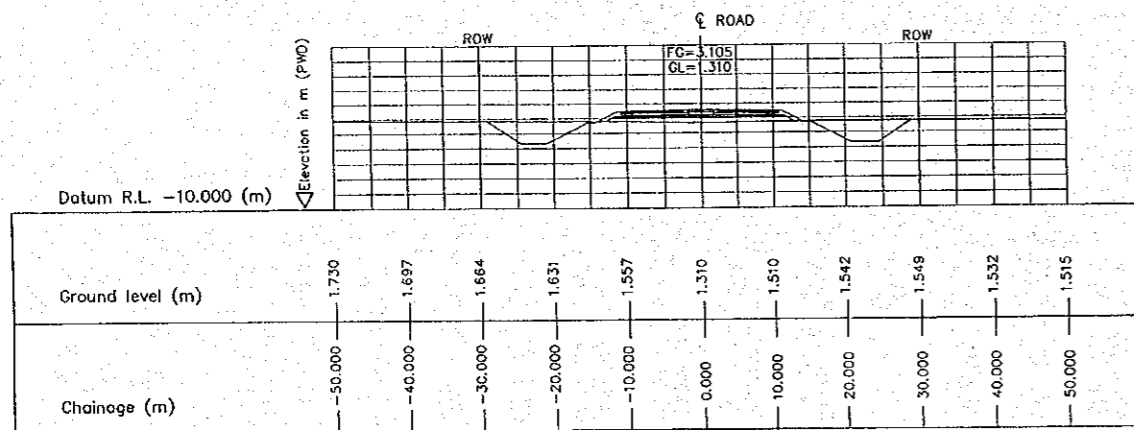

1 CROSS SECTION (STA. 1600.000)
SCALE 1:500

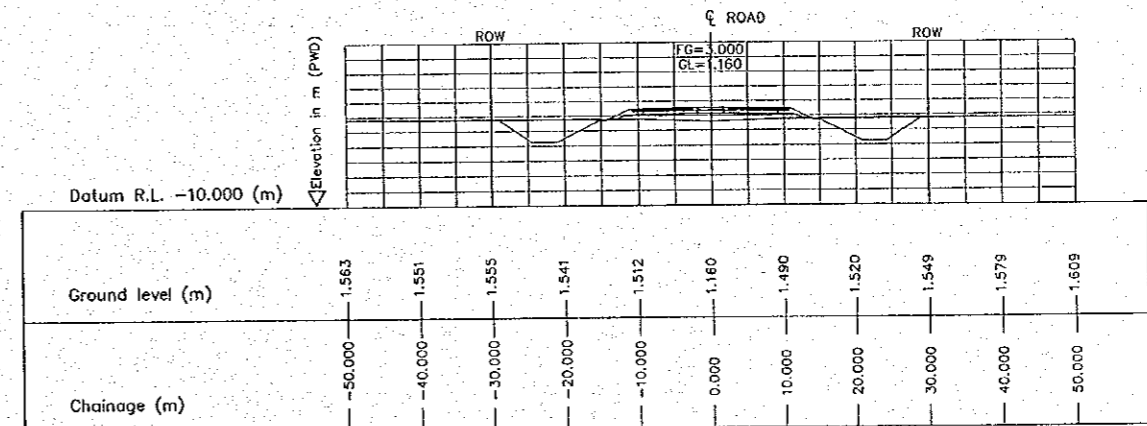


4 CROSS SECTION (STA. 1750.000)
SCALE 1:500


THE STUDY ON CONSTRUCTION OF THE BRIDGE
OVER THE RIVER RUPSA IN KHULNA (PHASE 2)

SECTION DETAIL


SCALE	SHEET NO.
1:500	E-04

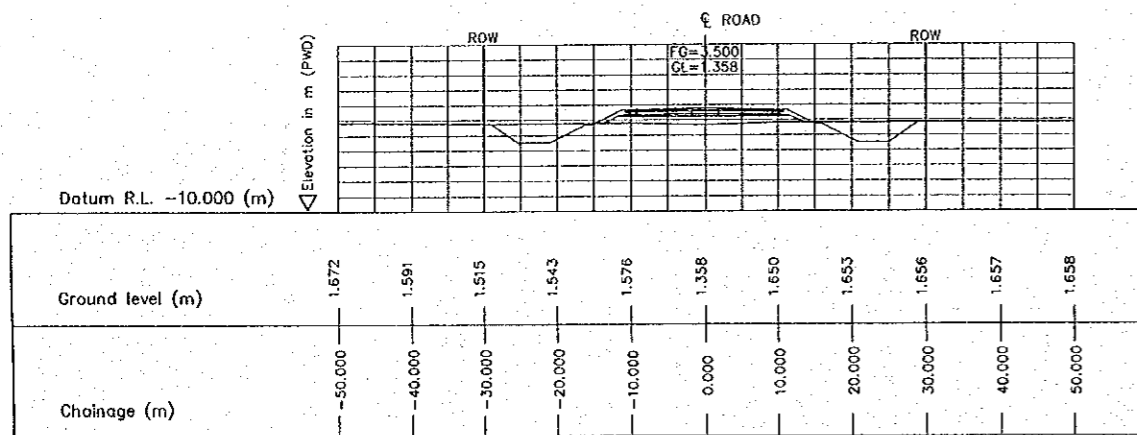


3 CROSS SECTION (STA. 2000.000)
E-04 SCALE 1:500

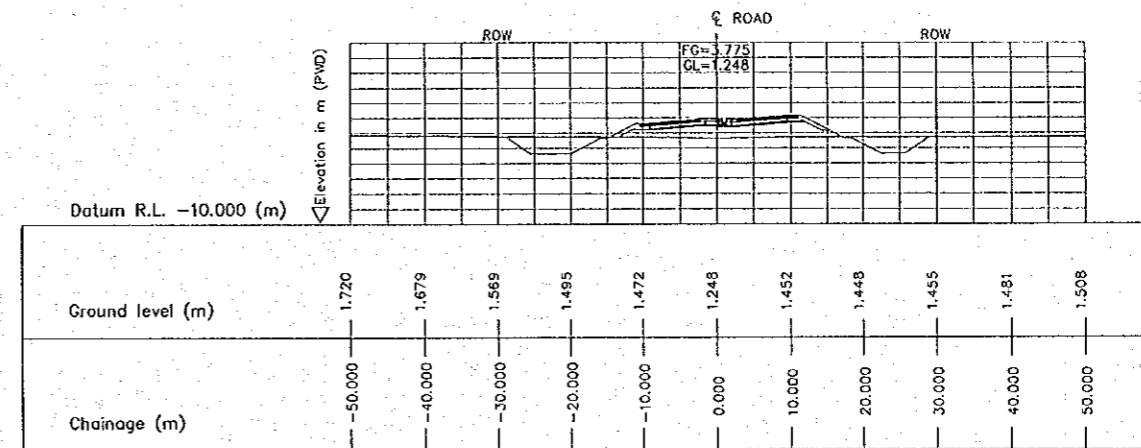


6 CROSS SECTION (STA. 2150.000)
E-04 SCALE 1:500

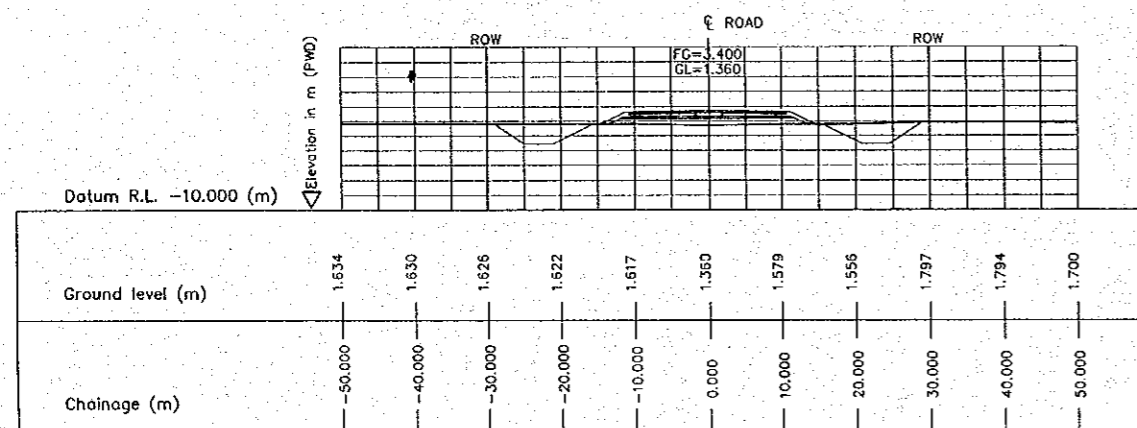


2 CROSS SECTION (STA. 1950.000)
E-04 SCALE 1:500

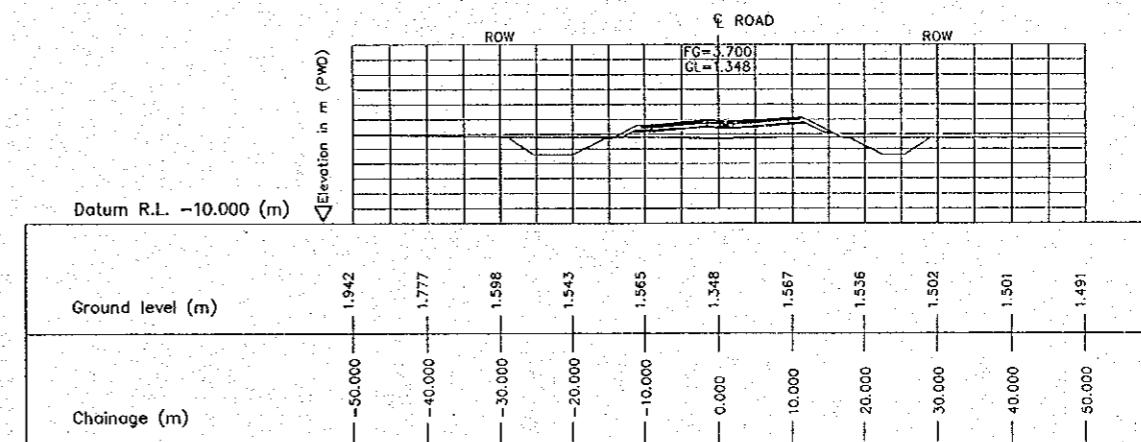

5 CROSS SECTION (STA. 2100.000)
E-04 SCALE 1:500

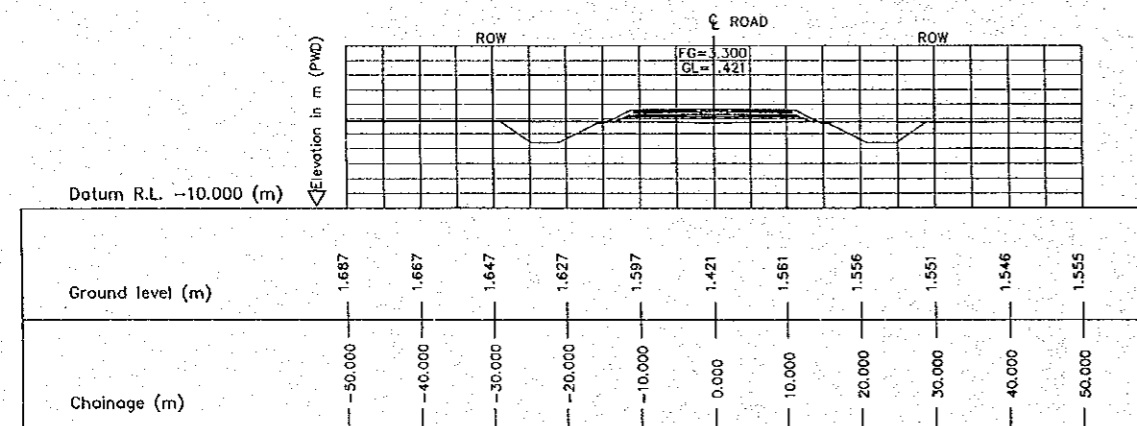

1 CROSS SECTION (STA. 1900.000)
E-04 SCALE 1:500

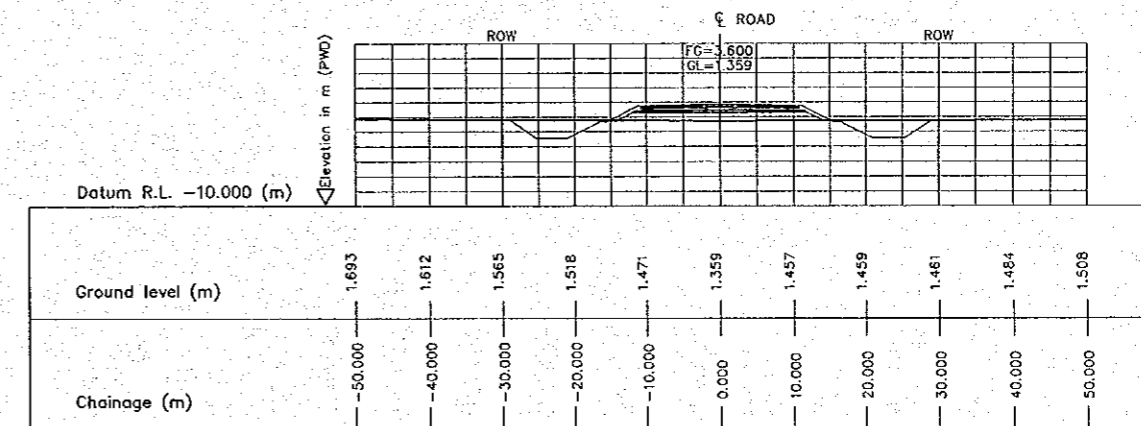


4 CROSS SECTION (STA. 2050.000)
E-04 SCALE 1:500


THE STUDY ON CONSTRUCTION OF THE BRIDGE
OVER THE RIVER RUPSA IN KHULNA (PHASE 2)

SECTION DETAIL


SCALE	SHEET NO.
1: 500	E-05

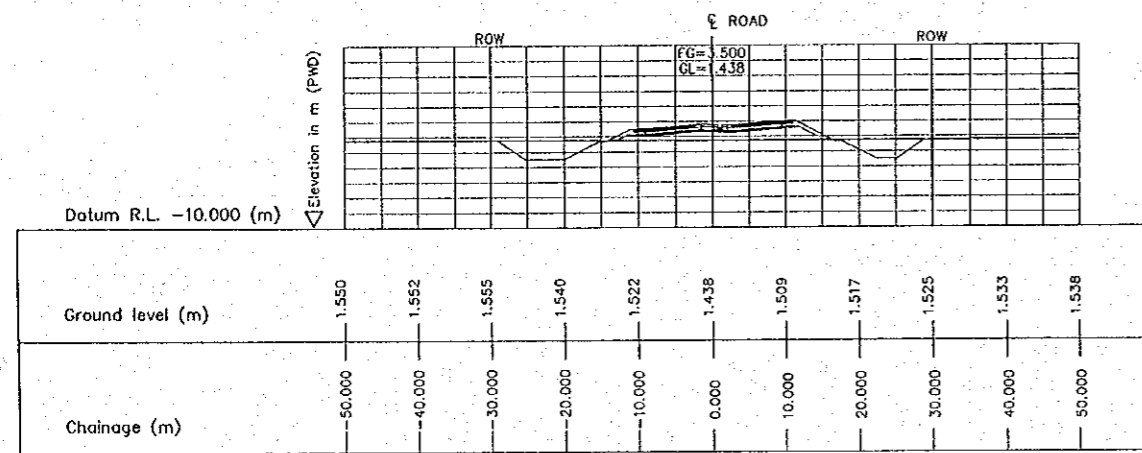


3 CROSS SECTION (STA. 2300.000)
E-05 SCALE 1:500

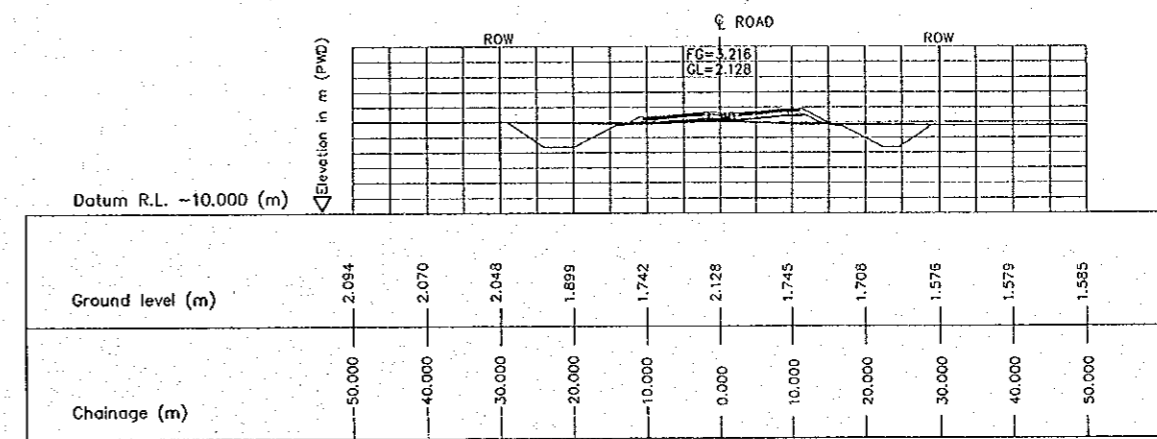


6 CROSS SECTION (STA. 2450.000)
E-05 SCALE 1:500

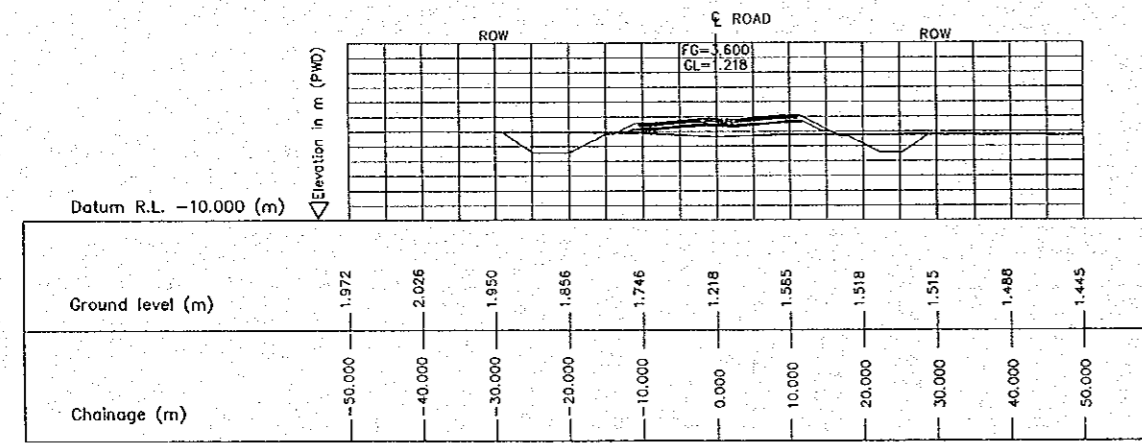


2 CROSS SECTION (STA. 2250.000)
E-05 SCALE 1:500

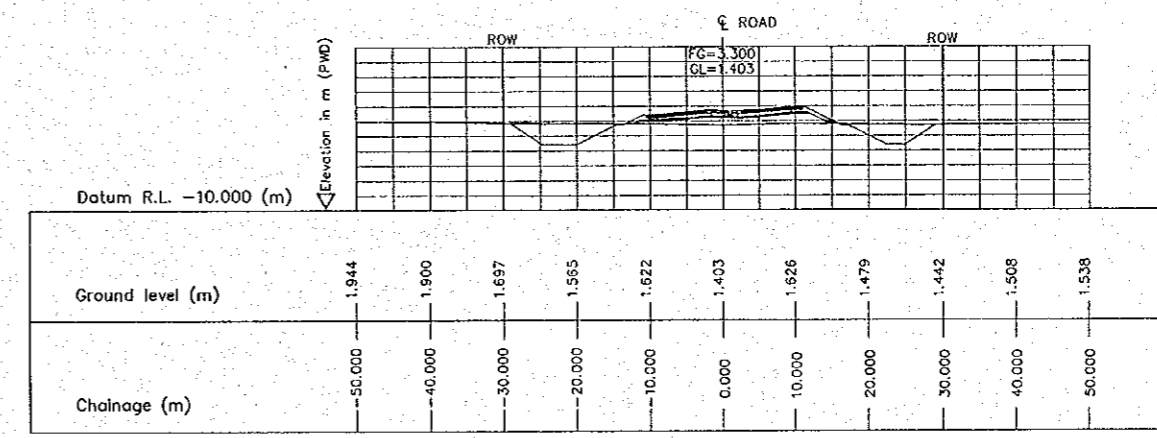

5 CROSS SECTION (STA. 2400.000)
E-05 SCALE 1:500

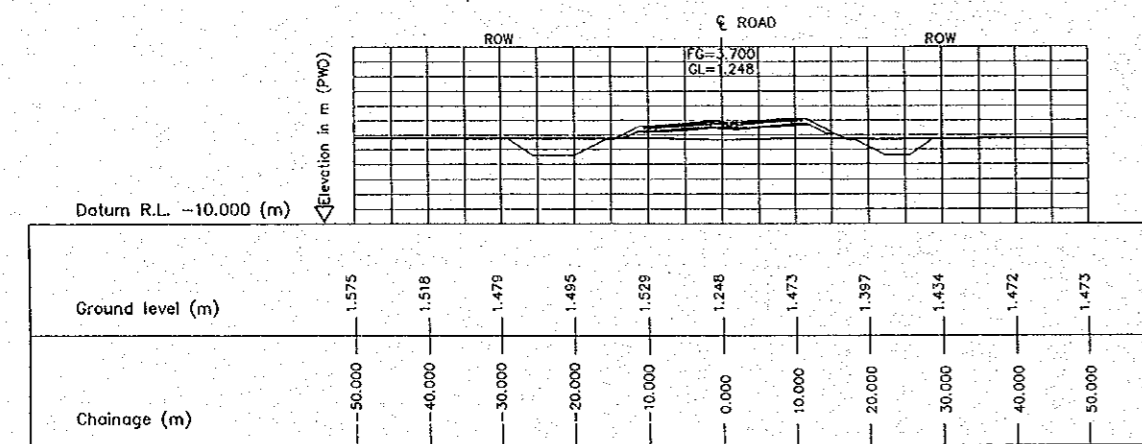

1 CROSS SECTION (STA. 2200.000)
E-05 SCALE 1:500

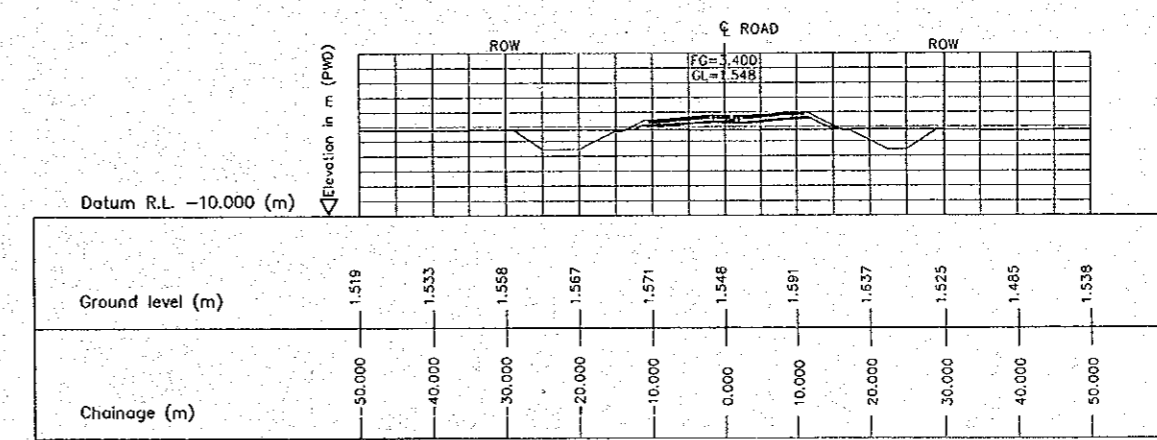


4 CROSS SECTION (STA. 2350.000)
E-05 SCALE 1:500


THE STUDY ON CONSTRUCTION OF THE BRIDGE
OVER THE RIVER RUPSA IN KHULNA (PHASE 2)

SECTION DETAIL


SCALE	SHEET NO.
1:500	E-06

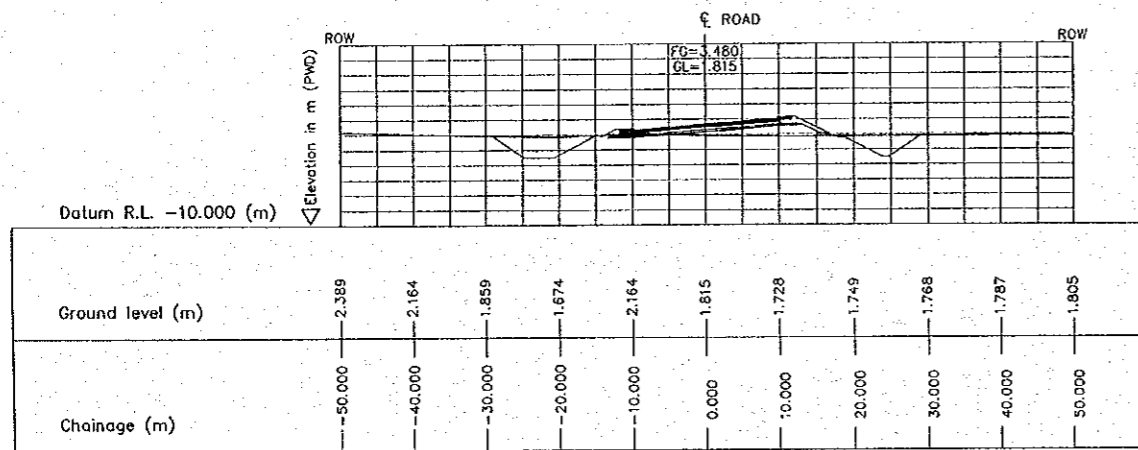


3 CROSS SECTION (STA. 2600.000)
E-06 SCALE 1:500

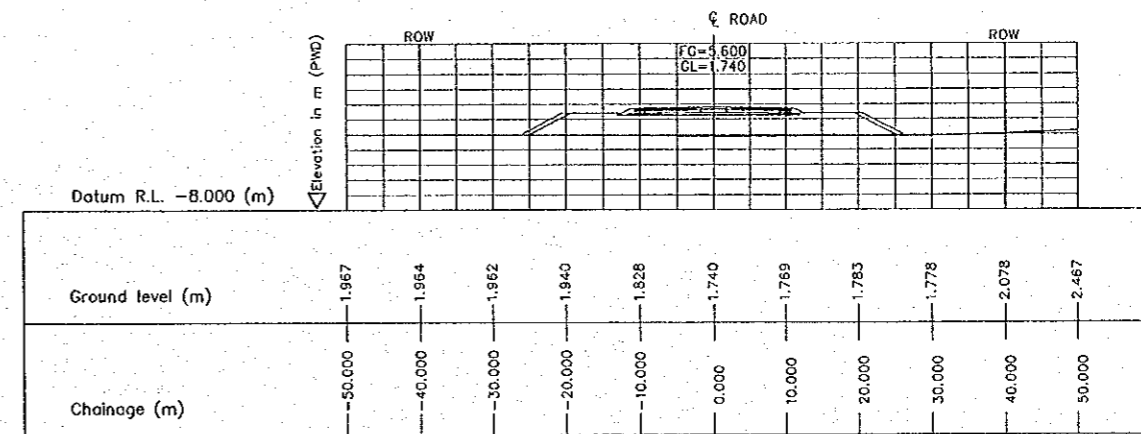


6 CROSS SECTION (STA. 2750.000)
E-06 SCALE 1:500

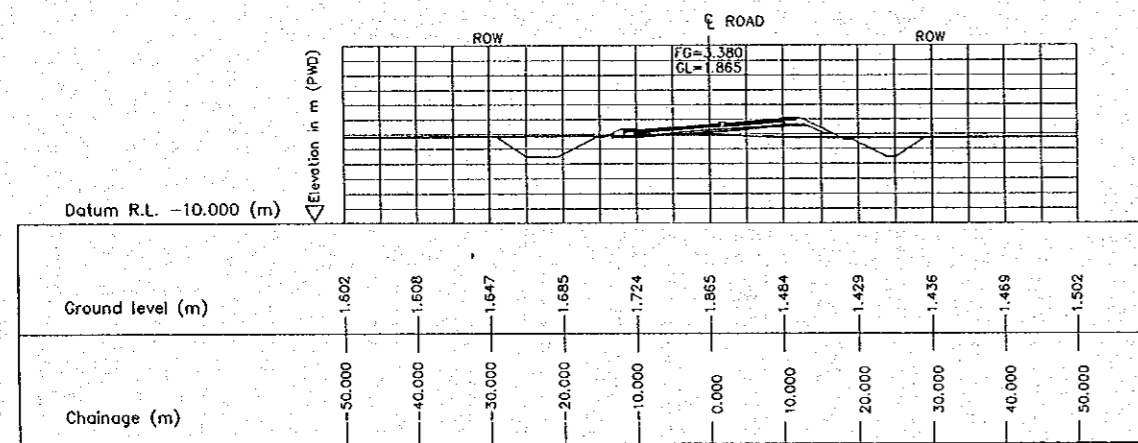


2 CROSS SECTION (STA. 2550.000)
E-06 SCALE 1:500

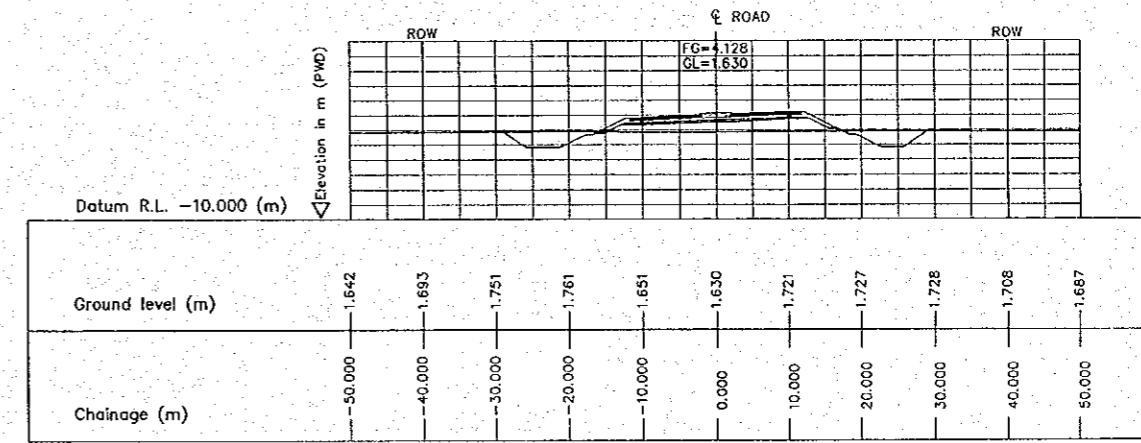

5 CROSS SECTION (STA. 2700.000)
E-06 SCALE 1:500

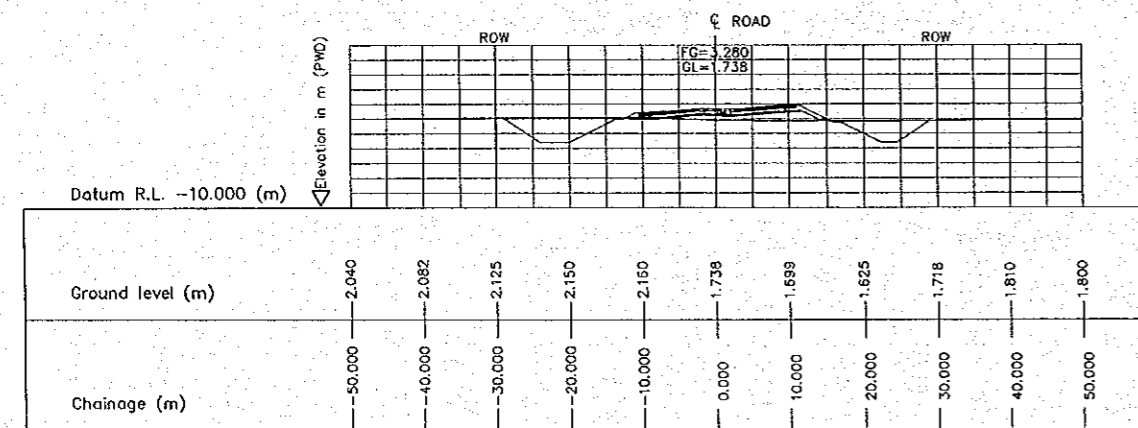

1 CROSS SECTION (STA. 2500.000)
E-06 SCALE 1:500

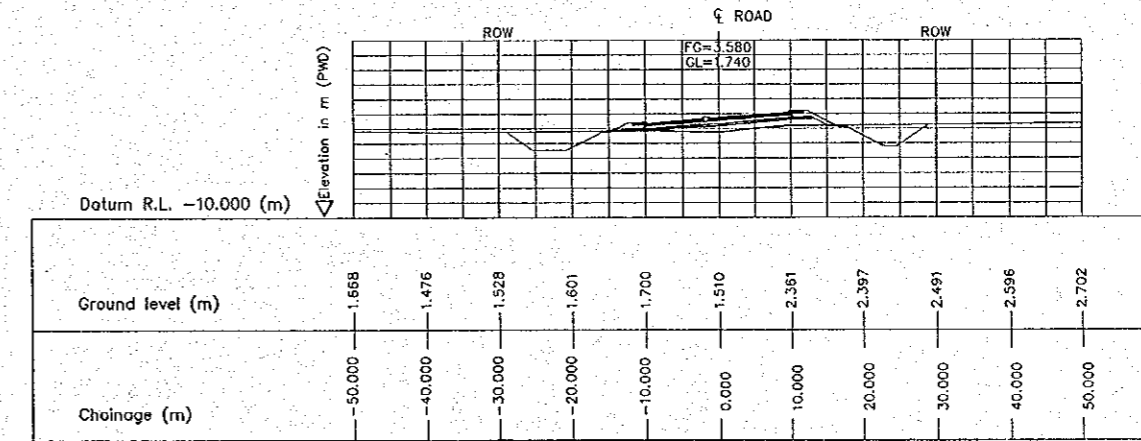







4 CROSS SECTION (STA. 2650.000)
E-06 SCALE 1:500

THE STUDY ON CONSTRUCTION OF THE BRIDGE
OVER THE RIVER RUPSA IN KHULNA (PHASE 2)

SECTION DETAIL

SCALE
1:500


SHEET NO.
E-07

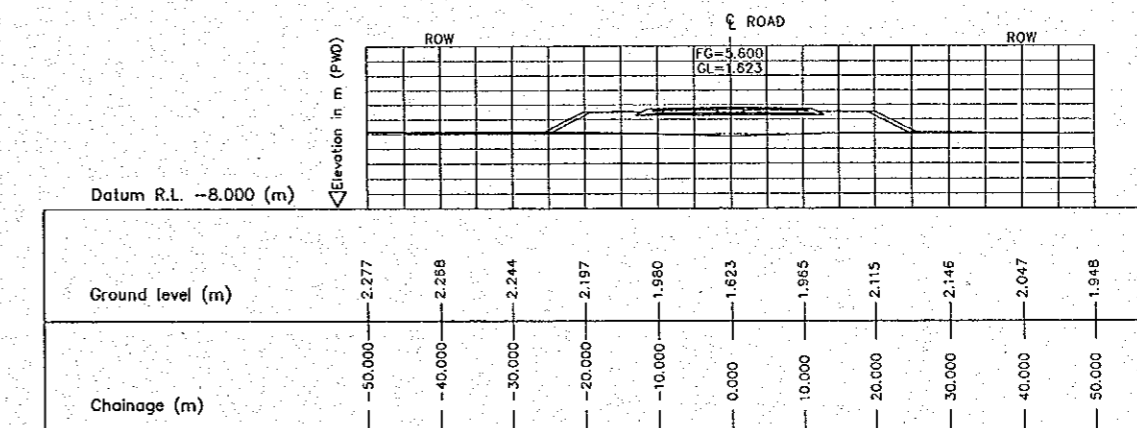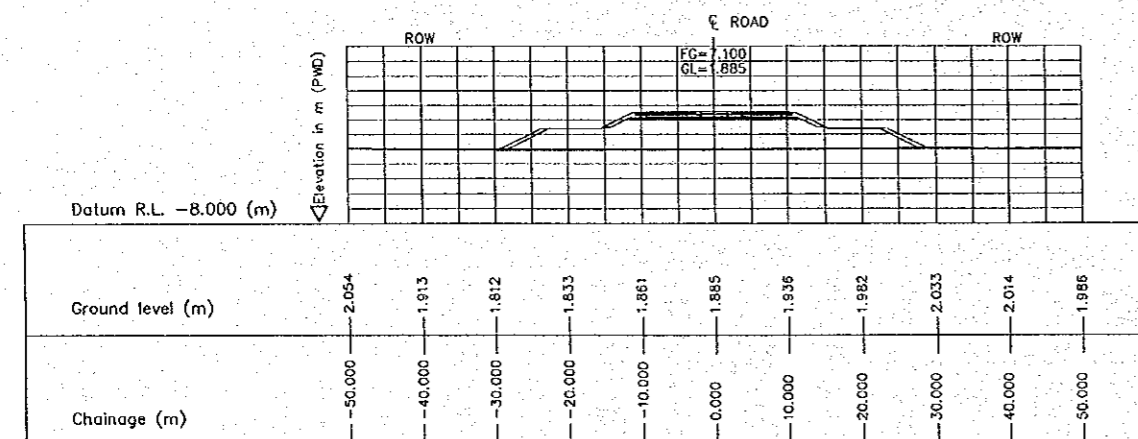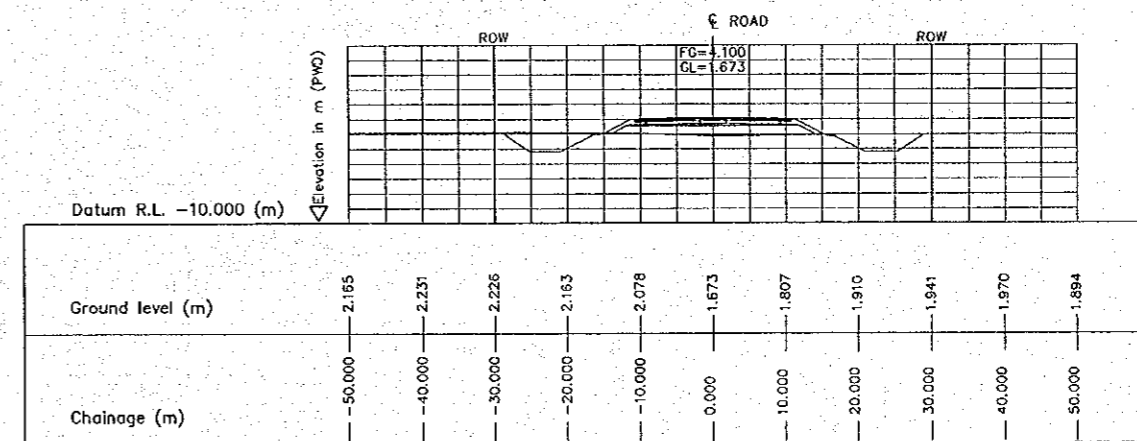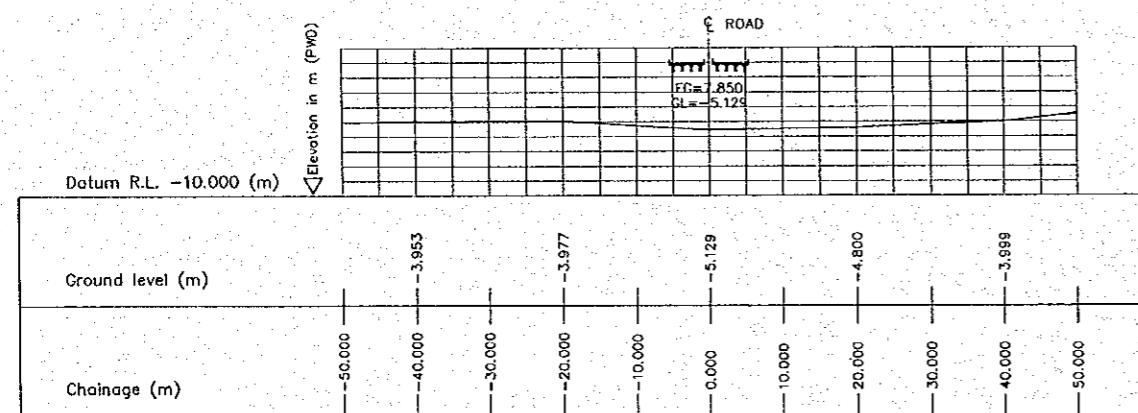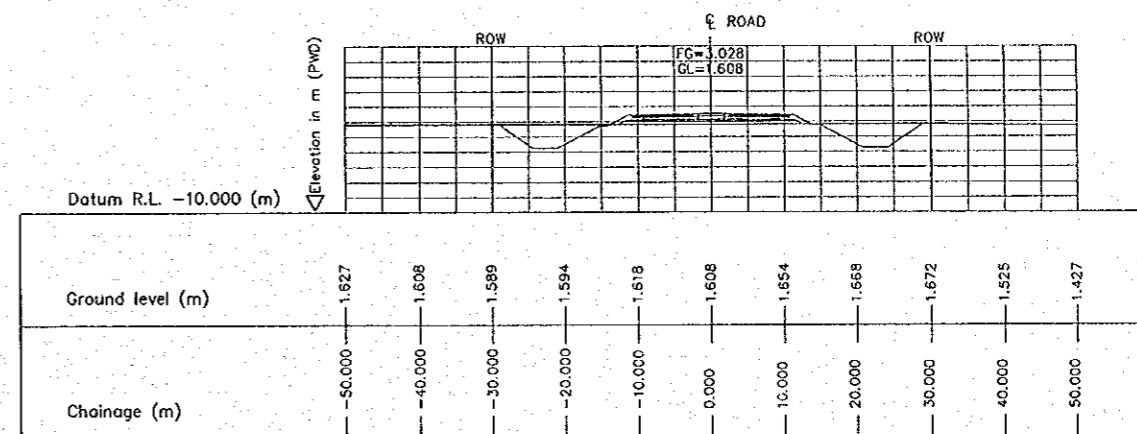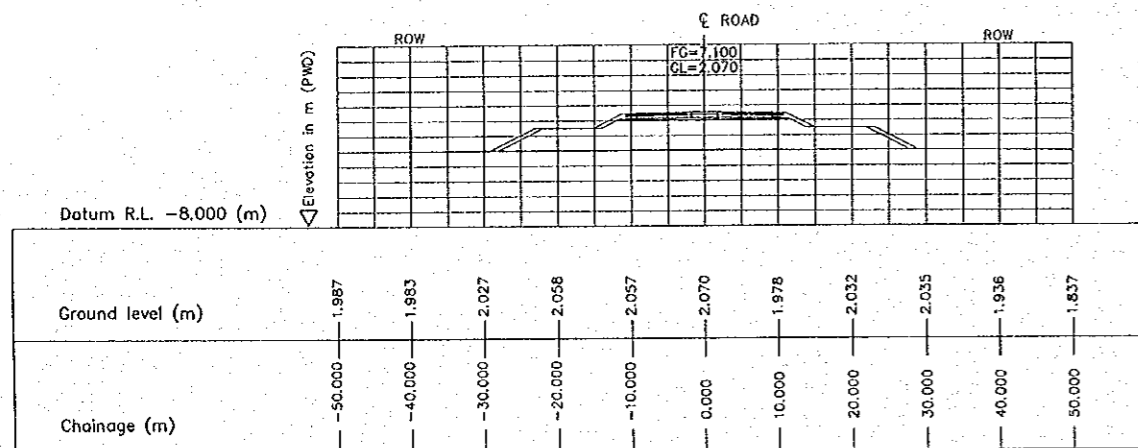


THE STUDY ON CONSTRUCTION OF THE BRIDGE
OVER THE RIVER RUPSA IN KHULNA (PHASE 2)

SECTION DETAIL


SCALE	SHEET NO.
1:500	E-08

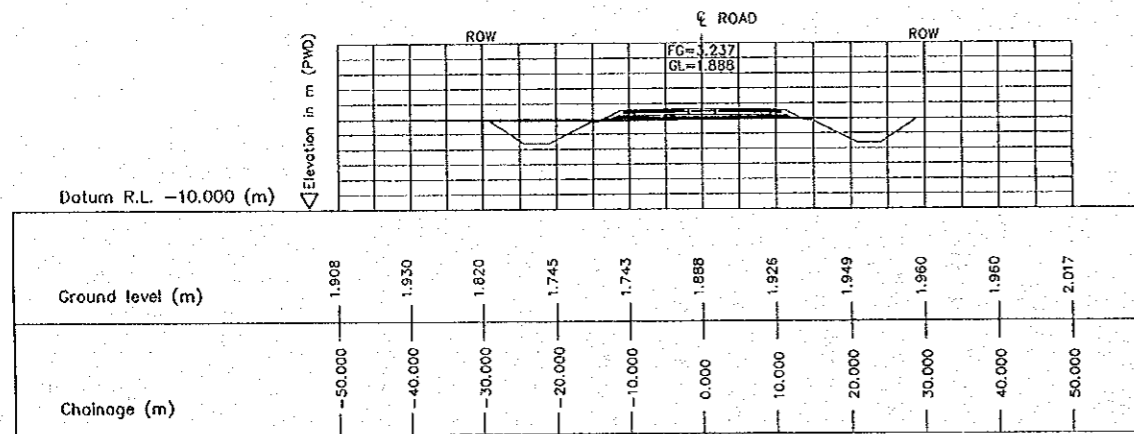


3 CROSS SECTION (STA. 3200.000)
E-08 SCALE 1:500

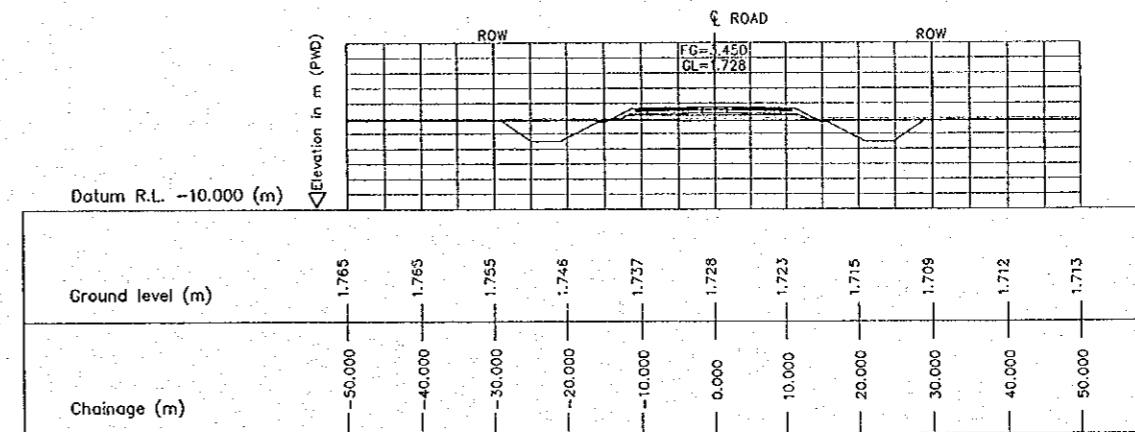


6 CROSS SECTION (STA. 3350.000)
E-08 SCALE 1:500

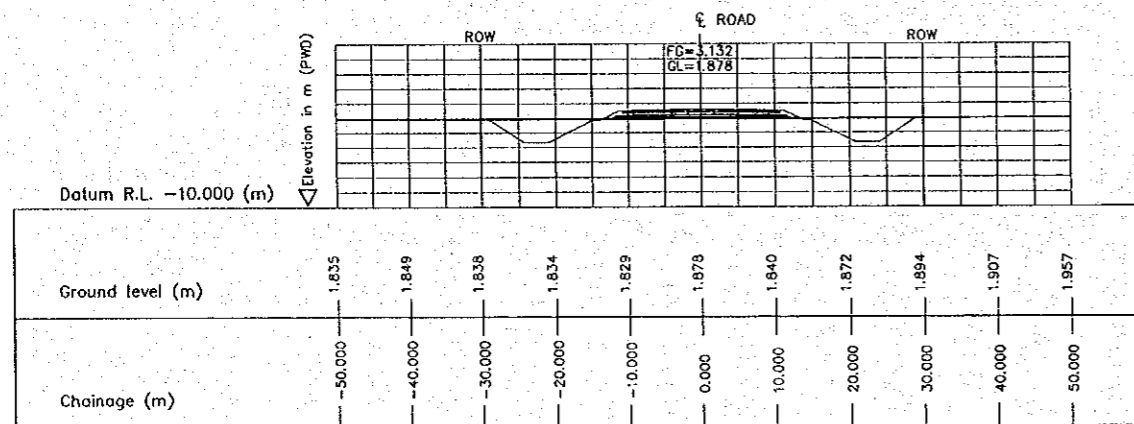


2 CROSS SECTION (STA. 3150.000)
E-08 SCALE 1:500

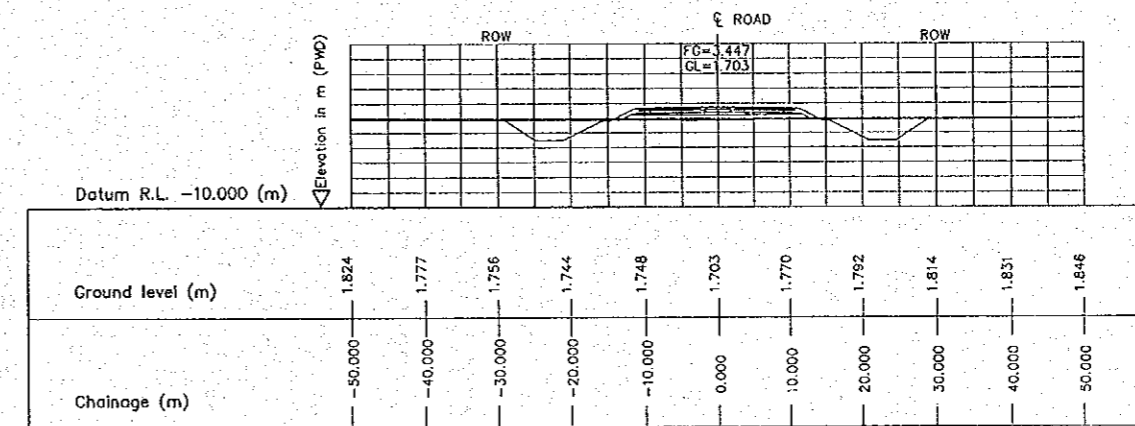

5 CROSS SECTION (STA. 3300.000)
E-08 SCALE 1:500

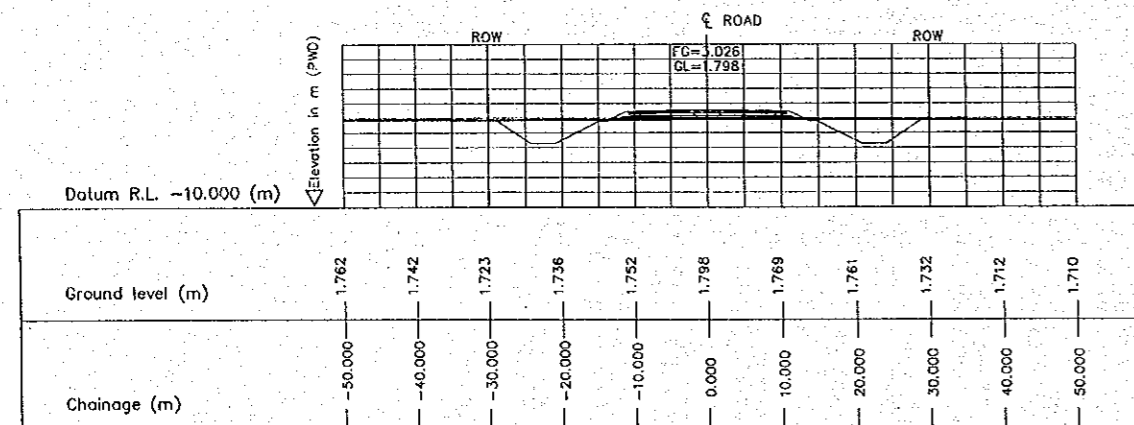

1 CROSS SECTION (STA. 3100.000)
E-08 SCALE 1:500

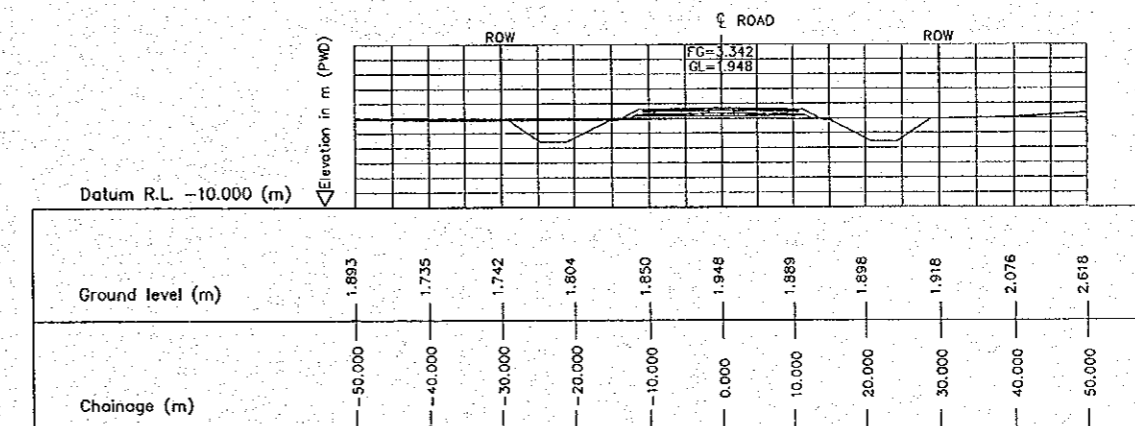


4 CROSS SECTION (STA. 3250.000)
E-08 SCALE 1:500


THE STUDY ON CONSTRUCTION OF THE BRIDGE
OVER THE RIVER RUPSA IN KHULNA (PHASE 2)

SECTION DETAIL


SCALE: 1:500 SHEET NO. E-09

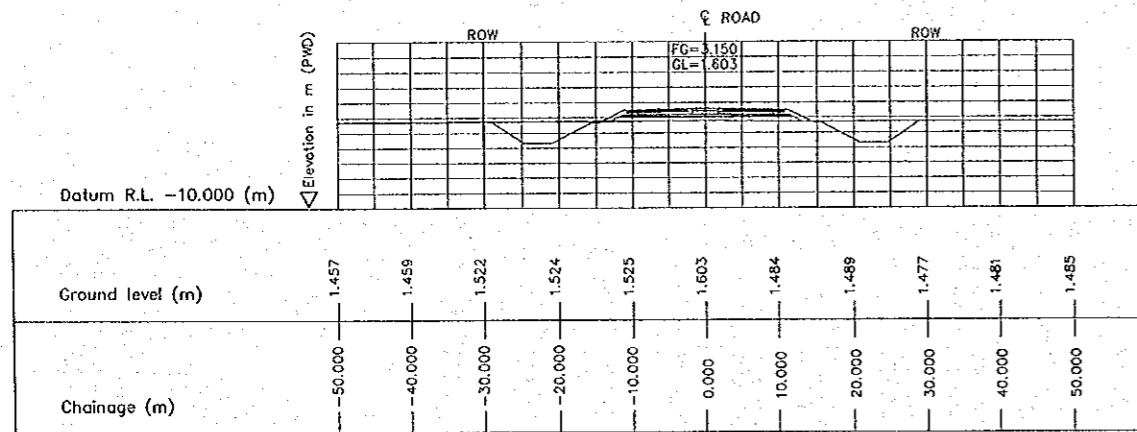


3 CROSS SECTION (STA. 3500.000)
E-09 SCALE 1:500

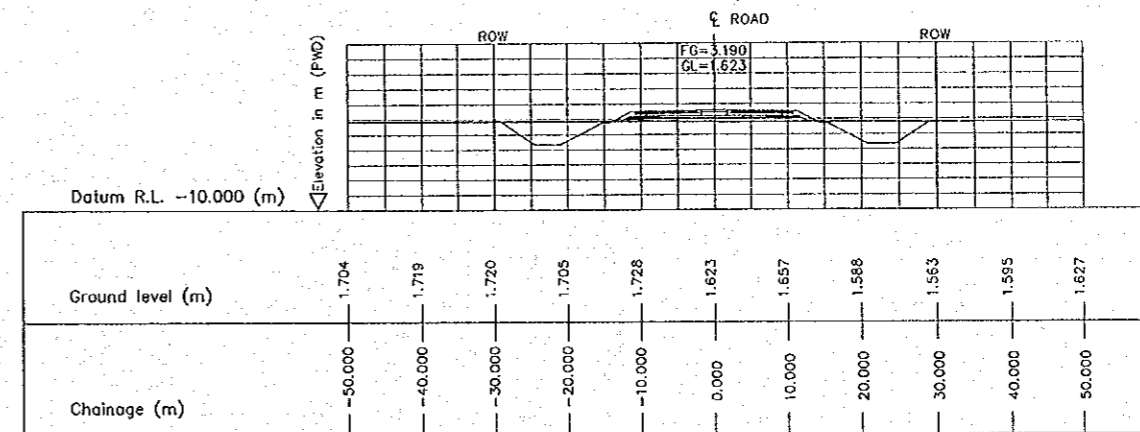


6 CROSS SECTION (STA. 3650.000)
E-09 SCALE 1:500

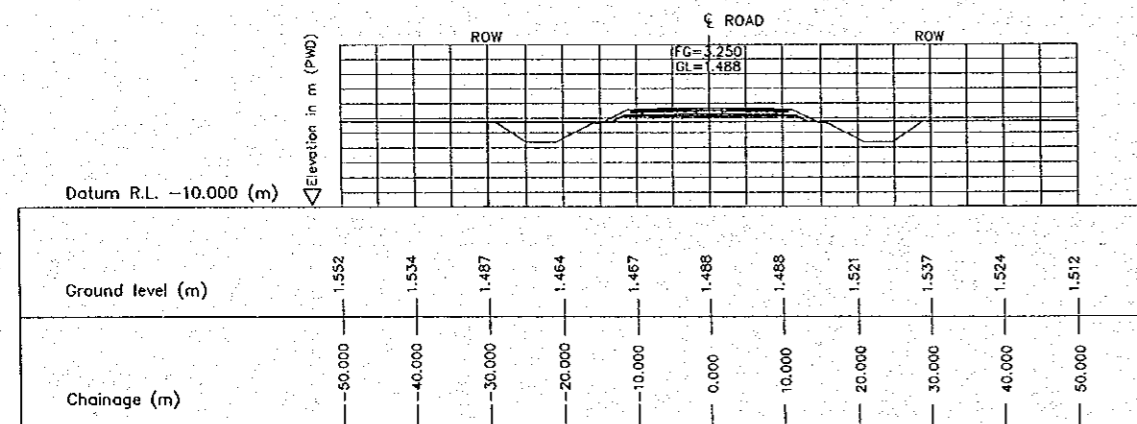


2 CROSS SECTION (STA. 3450.000)
E-09 SCALE 1:500

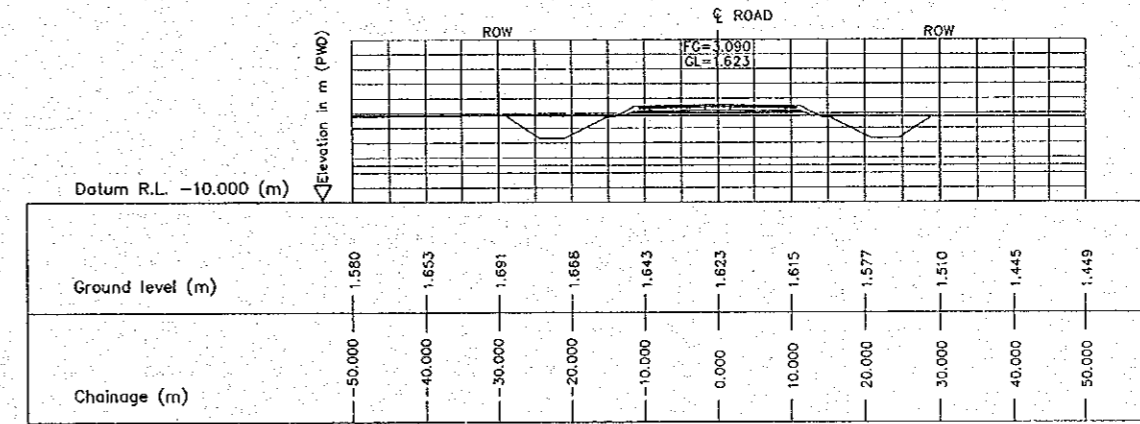

5 CROSS SECTION (STA. 3600.000)
E-09 SCALE 1:500

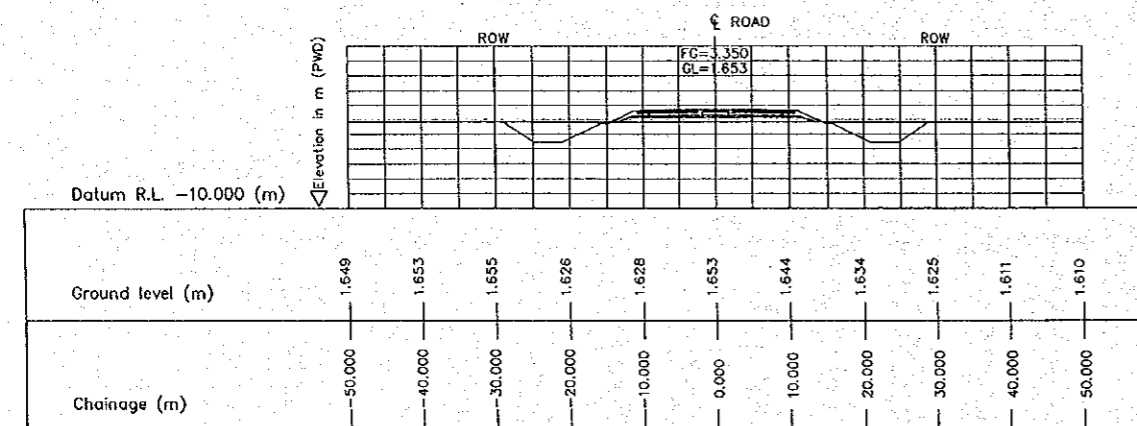

1 CROSS SECTION (STA. 3400.000)
E-09 SCALE 1:500

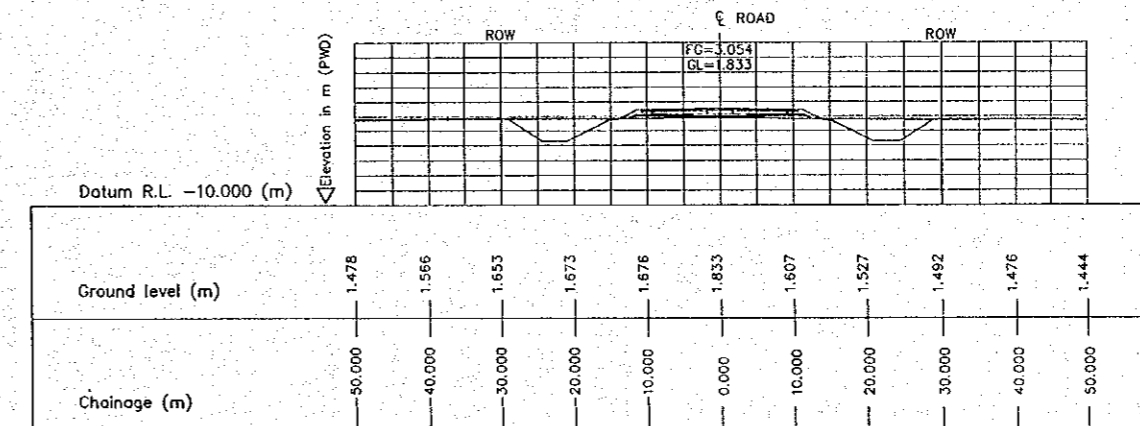


4 CROSS SECTION (STA. 3550.000)
E-09 SCALE 1:500


THE STUDY ON CONSTRUCTION OF THE BRIDGE
OVER THE RIVER RUPSA IN KHULNA (PHASE 2)

SECTION DETAIL


SCALE	SHEET NO.
1:500	E-10

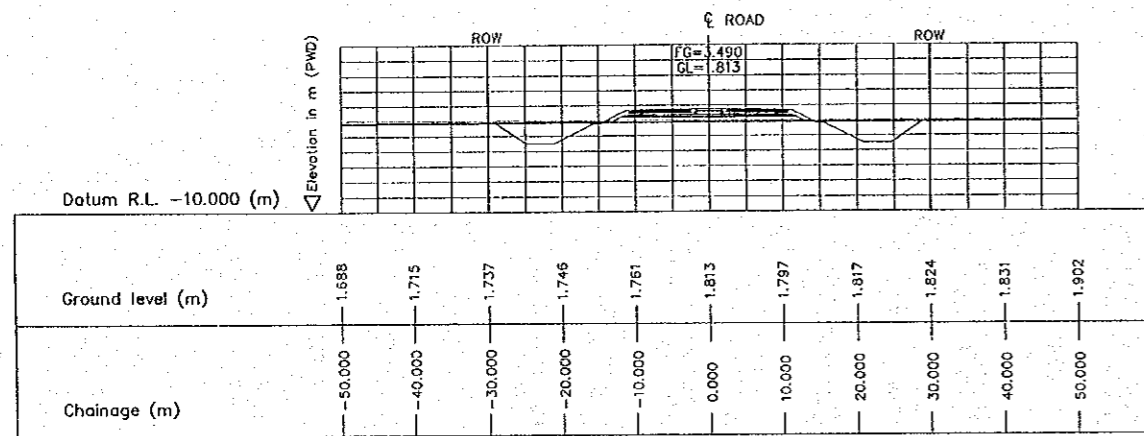


3 CROSS SECTION (STA. 3800.000)
E-10 SCALE 1:500

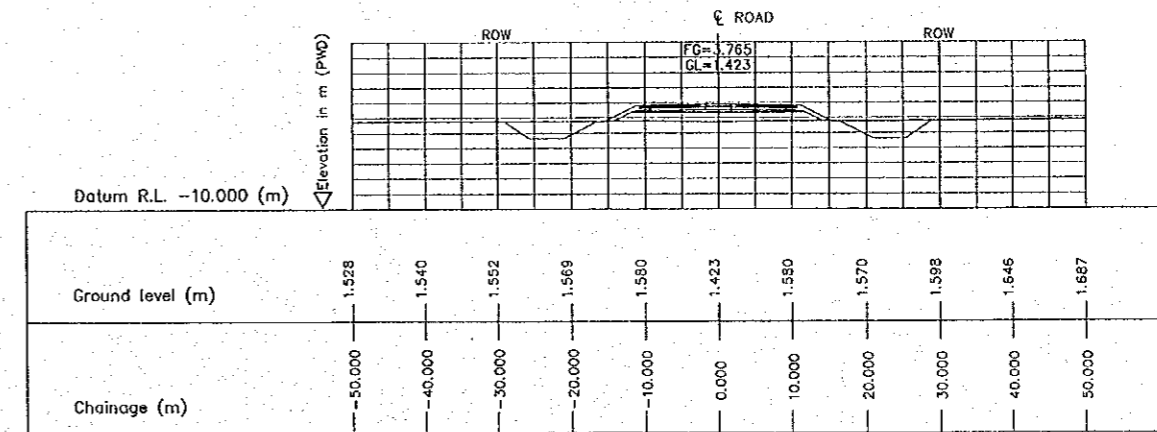


6 CROSS SECTION (STA. 3950.000)
E-10 SCALE 1:500

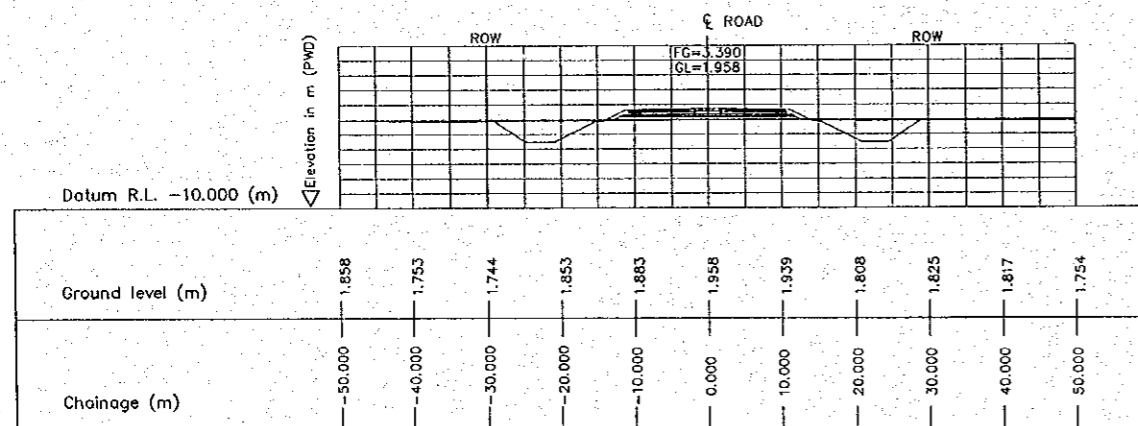


2 CROSS SECTION (STA. 3750.000)
E-10 SCALE 1:500

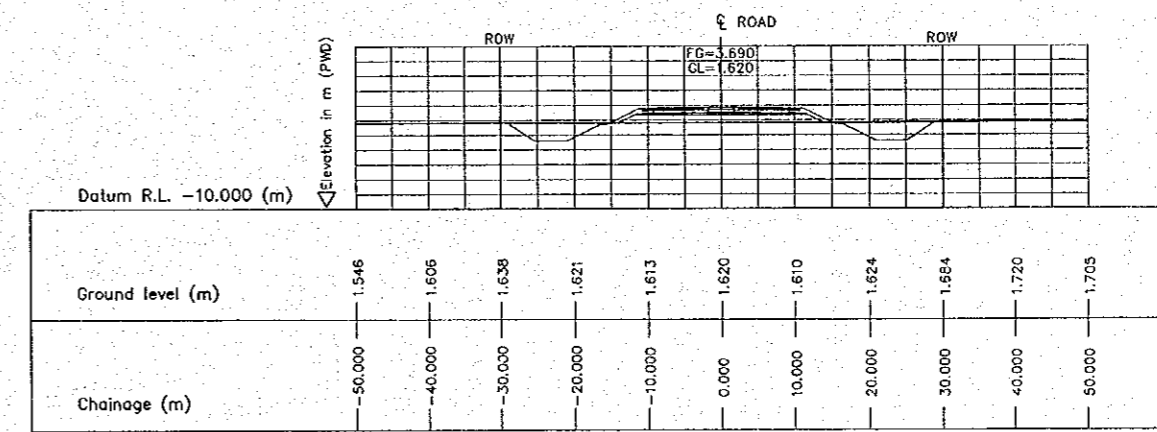

5 CROSS SECTION (STA. 3900.000)
E-10 SCALE 1:500

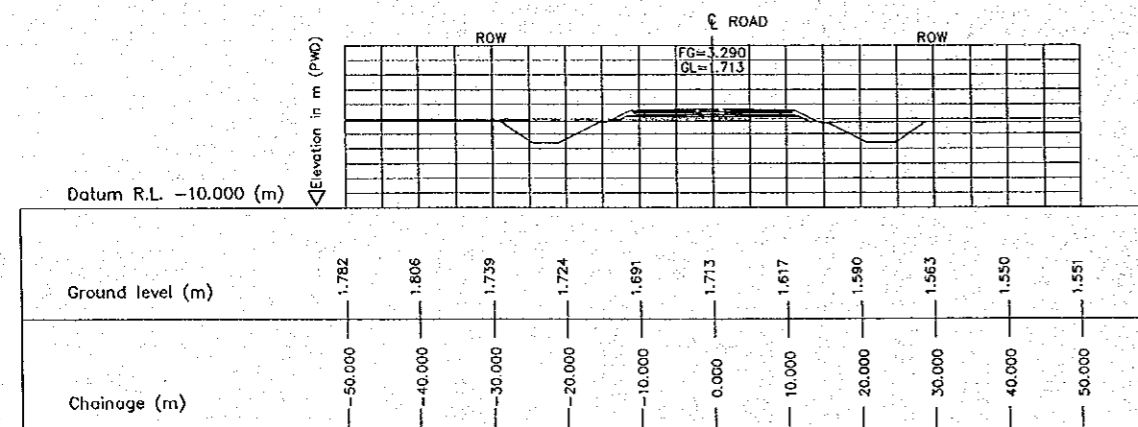

1 CROSS SECTION (STA. 3700.000)
E-10 SCALE 1:500

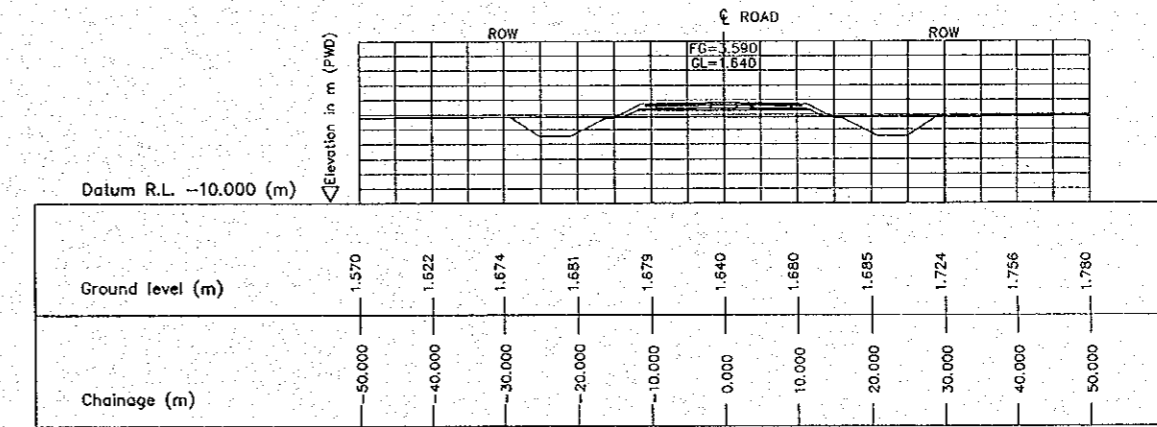


4 CROSS SECTION (STA. 3850.000)
E-10 SCALE 1:500


THE STUDY ON CONSTRUCTION OF THE BRIDGE
OVER THE RIVER RUPSA IN KHULNA (PHASE 2)

SECTION DETAIL


SCALE	SHEET NO.
1:500	E-11

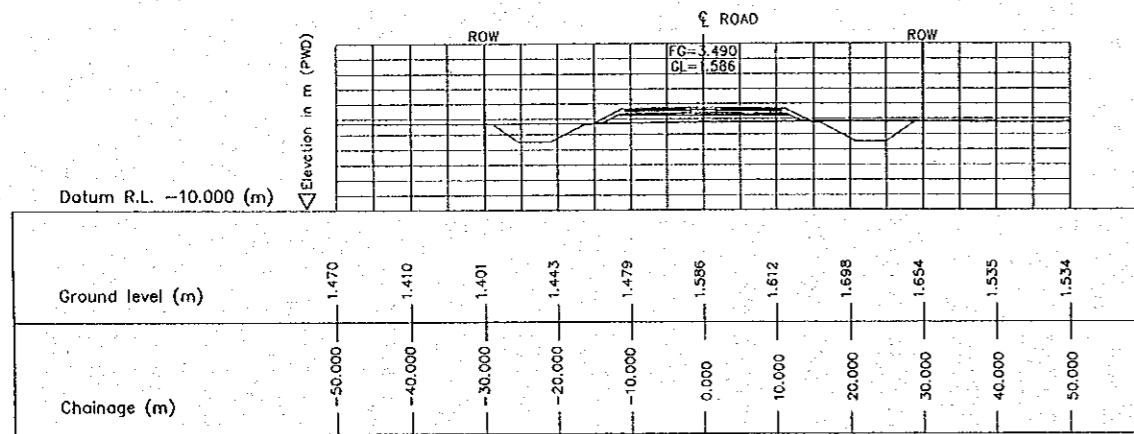


3 CROSS SECTION (STA. 4100.000)
E-11 SCALE 1:500

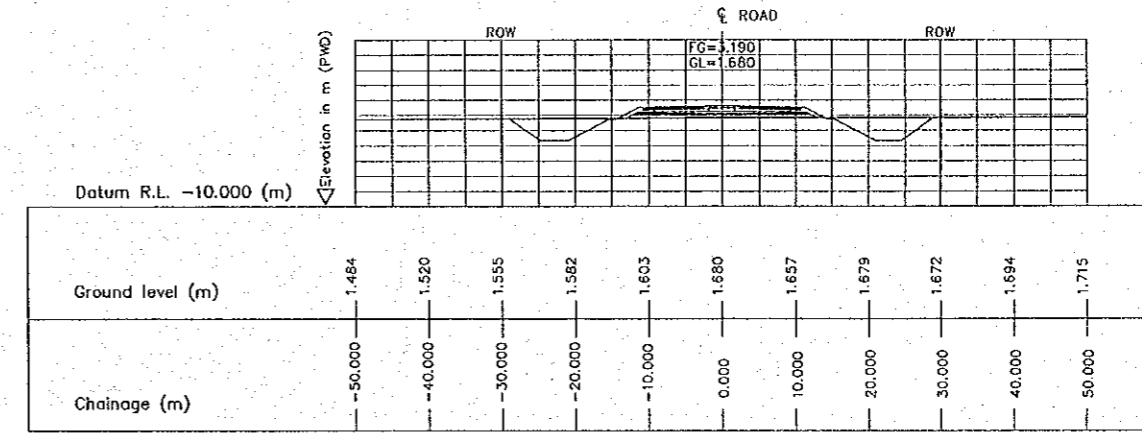


6 CROSS SECTION (STA. 4250.000)
E-11 SCALE 1:500

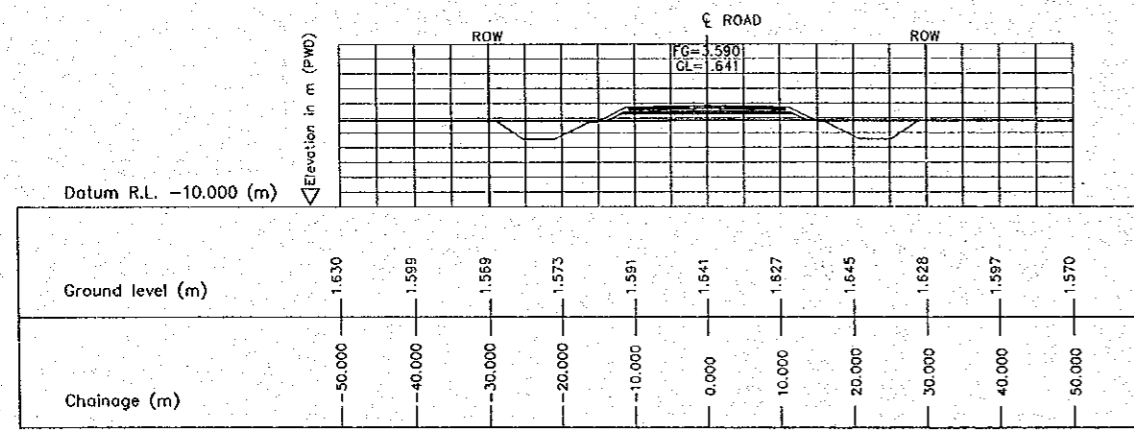


2 CROSS SECTION (STA. 4050.000)
E-11 SCALE 1:500

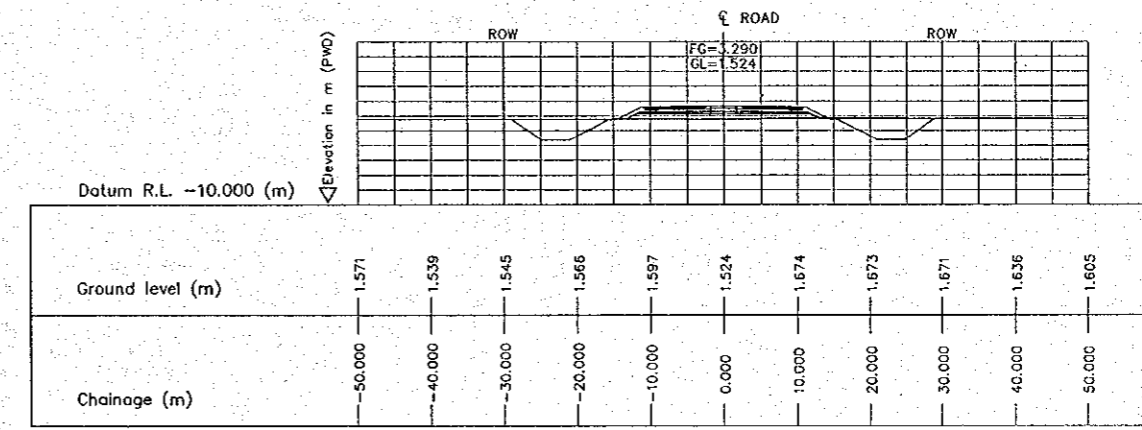

5 CROSS SECTION (STA. 4200.000)
E-11 SCALE 1:500

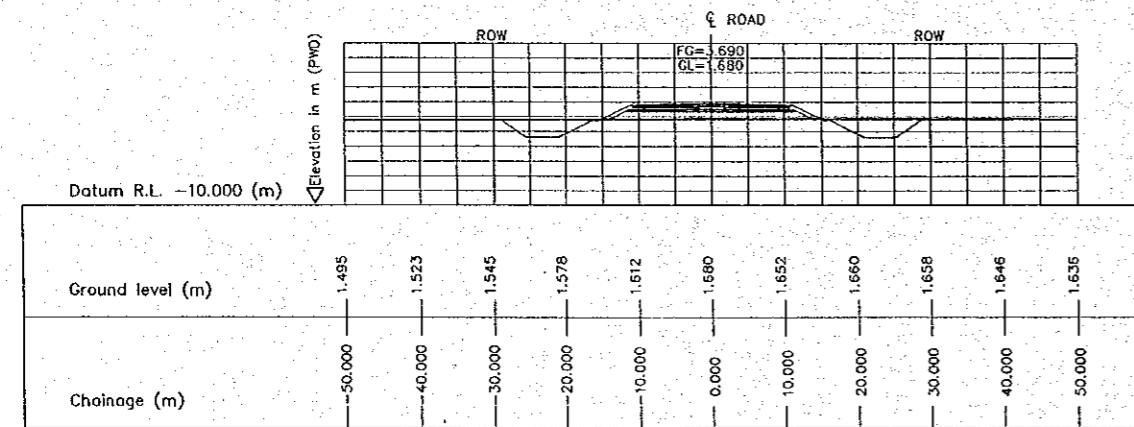

1 CROSS SECTION (STA. 4000.000)
E-11 SCALE 1:500

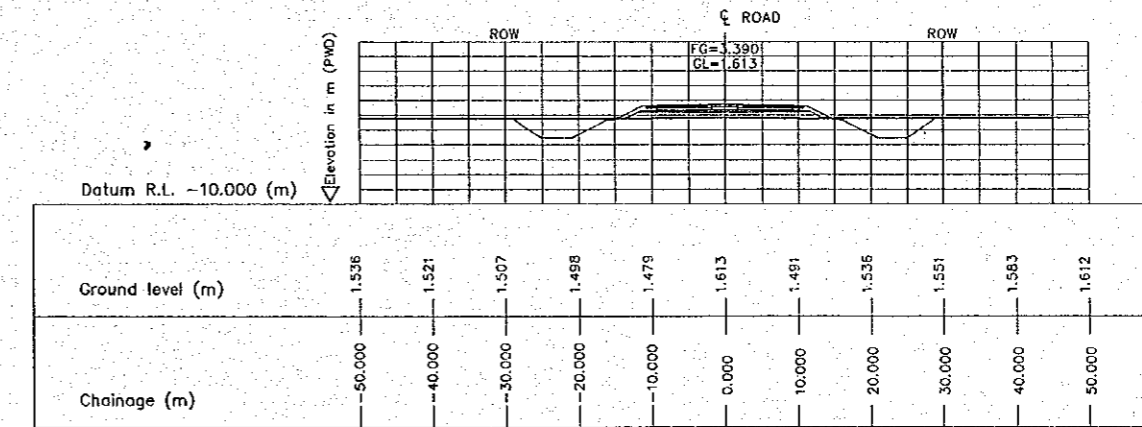


4 CROSS SECTION (STA. 4150.000)
E-11 SCALE 1:500

THE STUDY ON CONSTRUCTION OF THE BRIDGE
OVER THE RIVER RUPSA IN KHULNA (PHASE 2)


SECTION DETAIL

SCALE
1:500


SHEET NO.
E-12

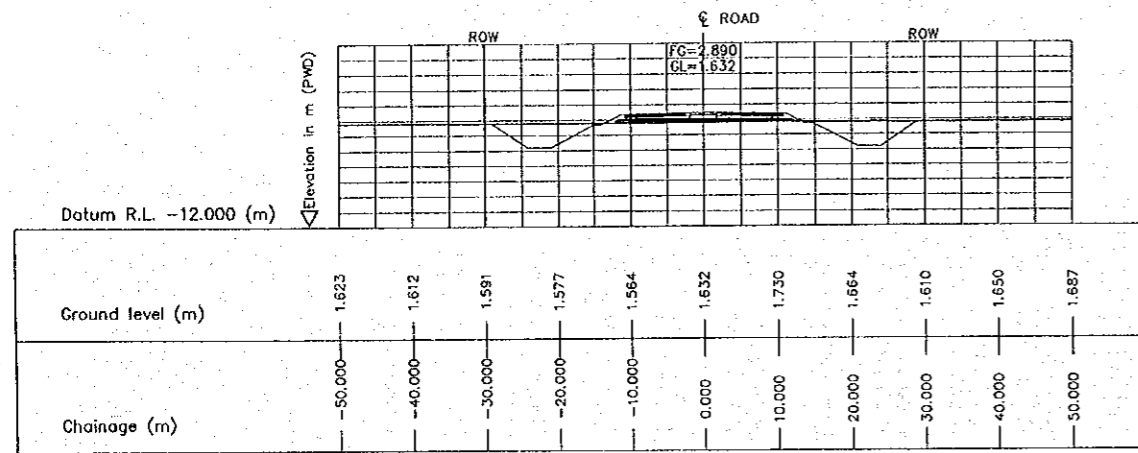


3 CROSS SECTION (STA. 4400.000)
E-12 SCALE 1:500

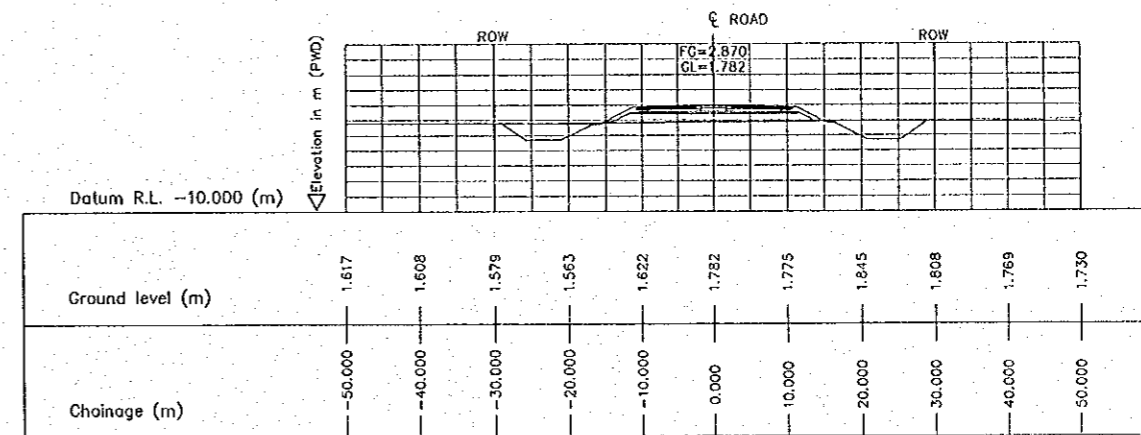


6 CROSS SECTION (STA. 4550.000)
E-12 SCALE 1:500

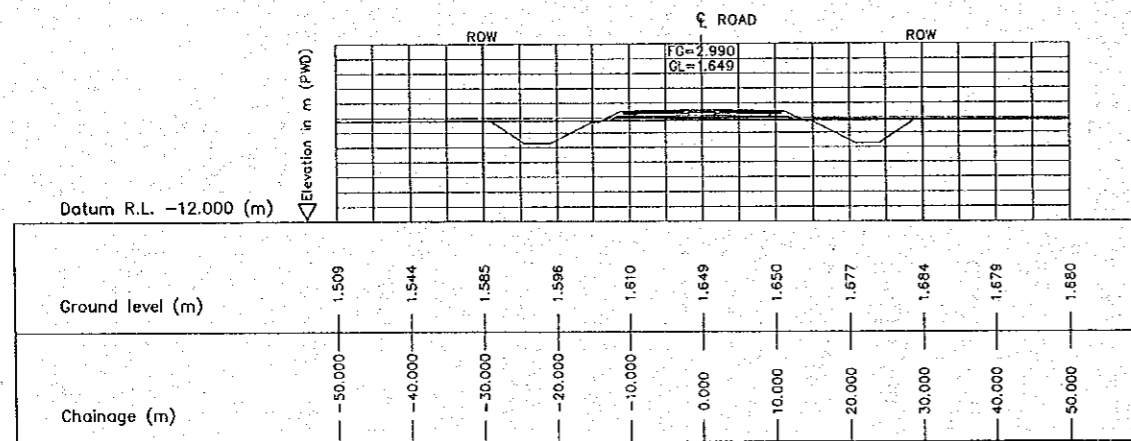


2 CROSS SECTION (STA. 4350.000)
E-12 SCALE 1:500

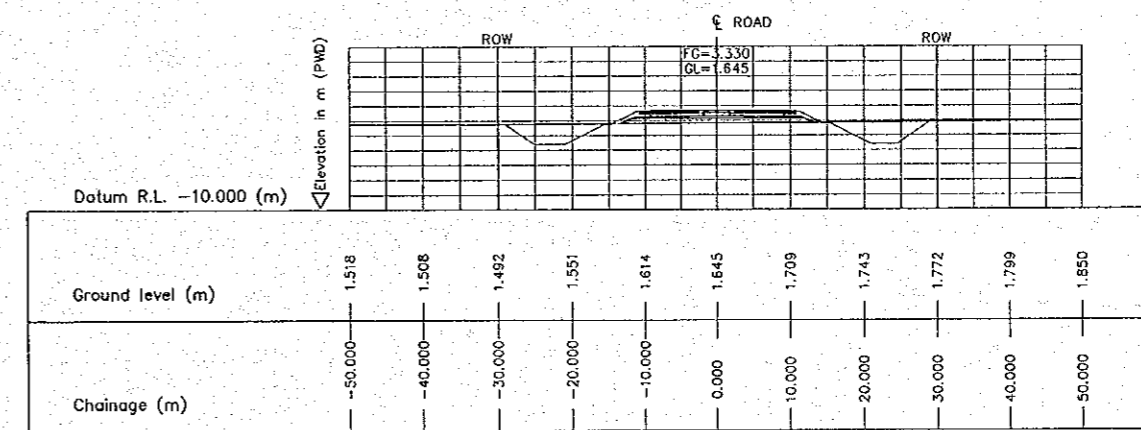

5 CROSS SECTION (STA. 4500.000)
E-12 SCALE 1:500

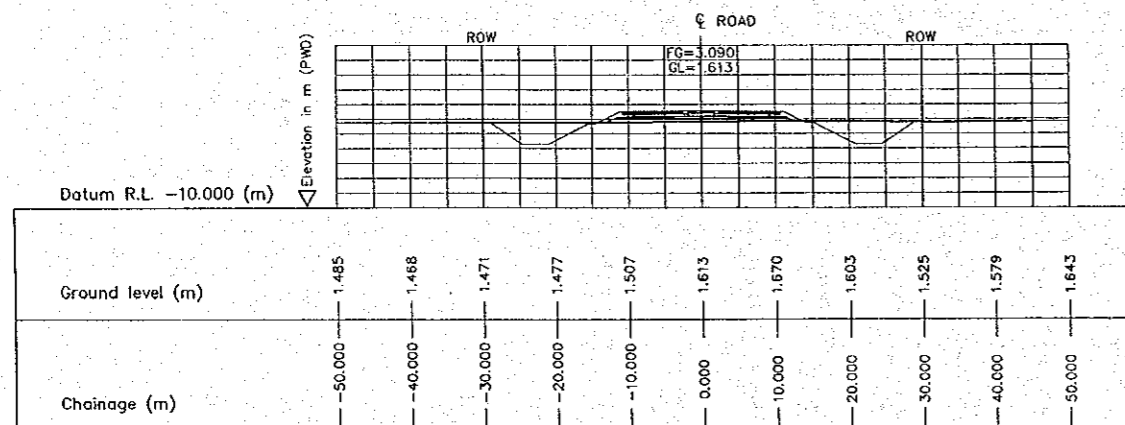

1 CROSS SECTION (STA. 4300.000)
E-12 SCALE 1:500






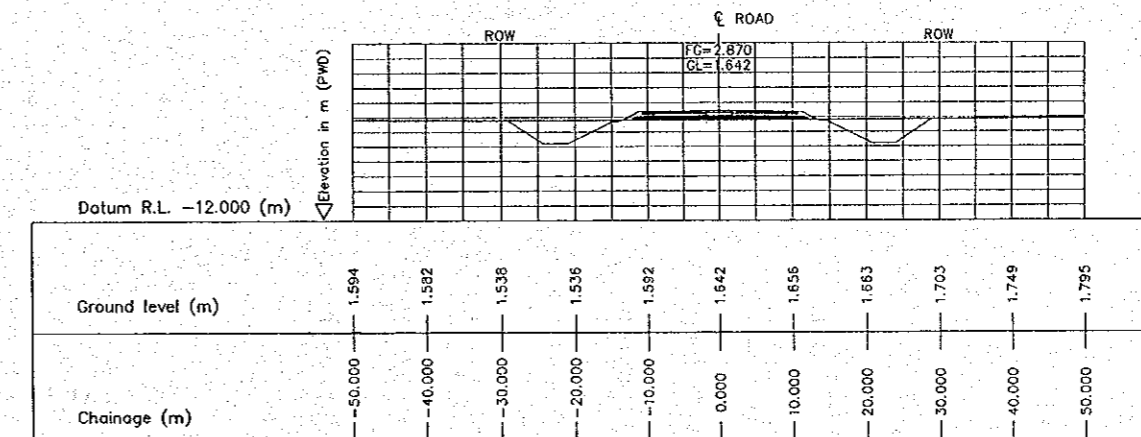


4 CROSS SECTION (STA. 4450.000)
E-12 SCALE 1:500

THE STUDY ON CONSTRUCTION OF THE BRIDGE
OVER THE RIVER RUPSA IN KHULNA (PHASE 2)

SECTION DETAIL


SCALE 1:500 SHEET NO. E-13

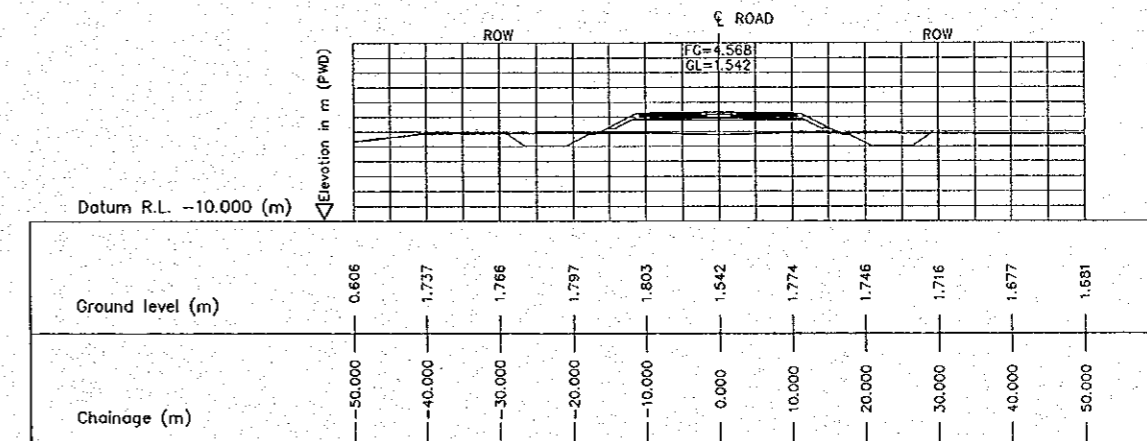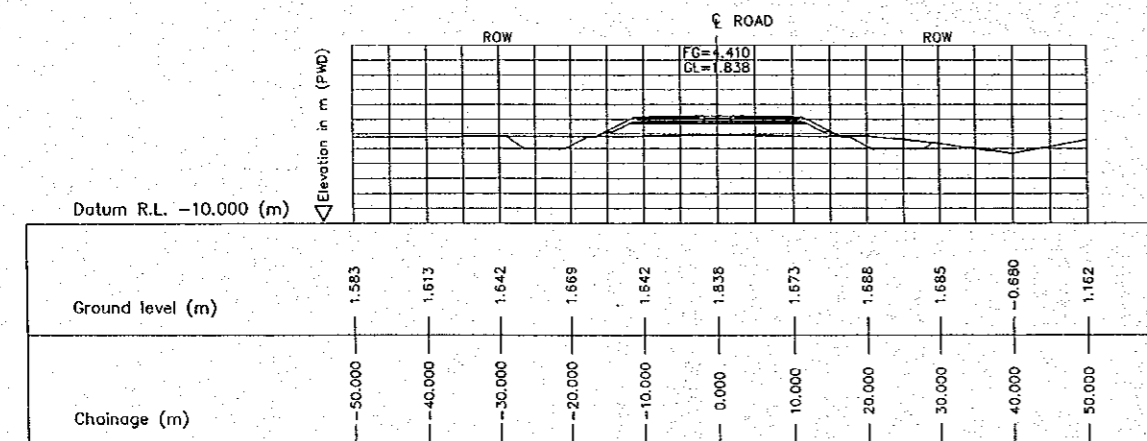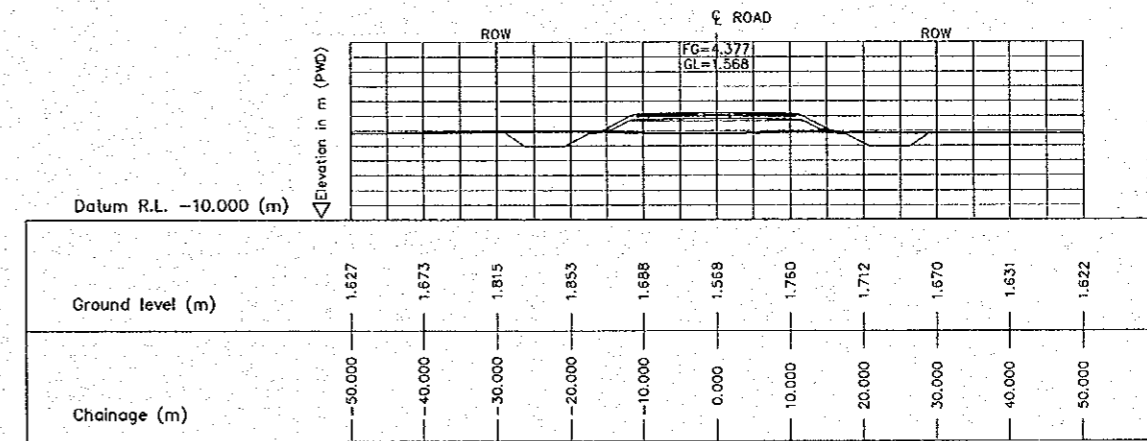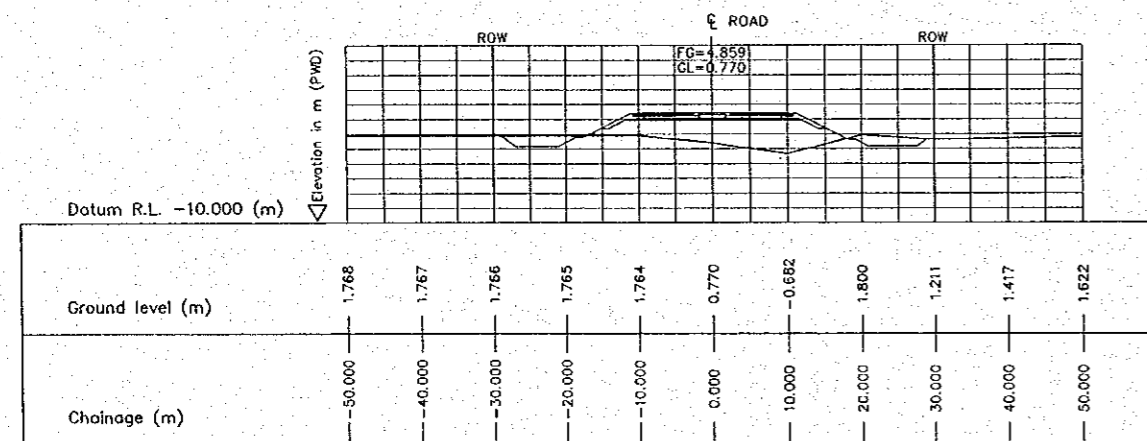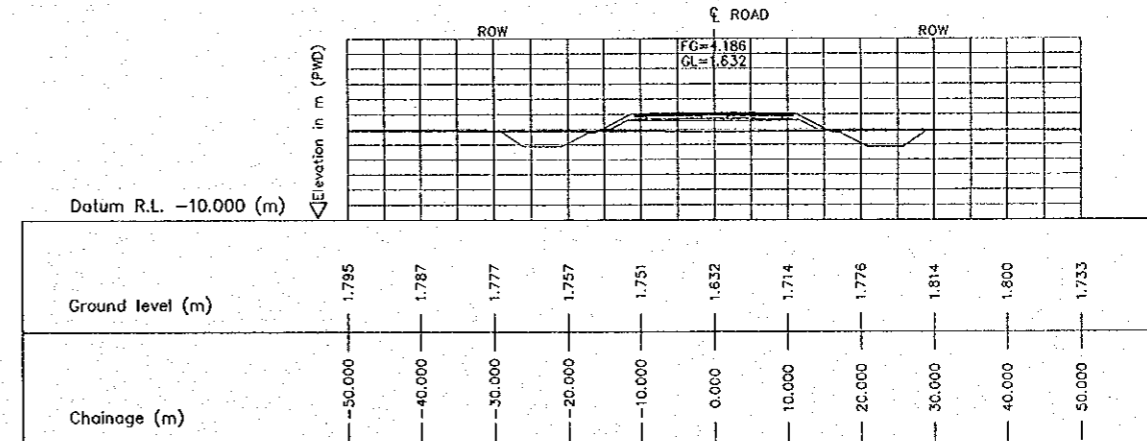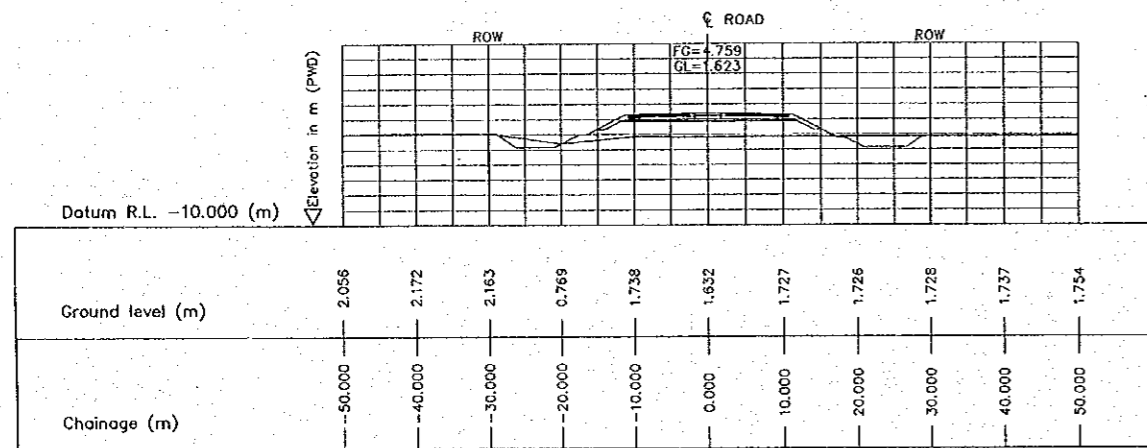


THE STUDY ON CONSTRUCTION OF THE BRIDGE
OVER THE RIVER RUPSA IN KHULNA (PHASE 2)

SECTION DETAIL


SCALE	SHEET NO.
1:500	E-14

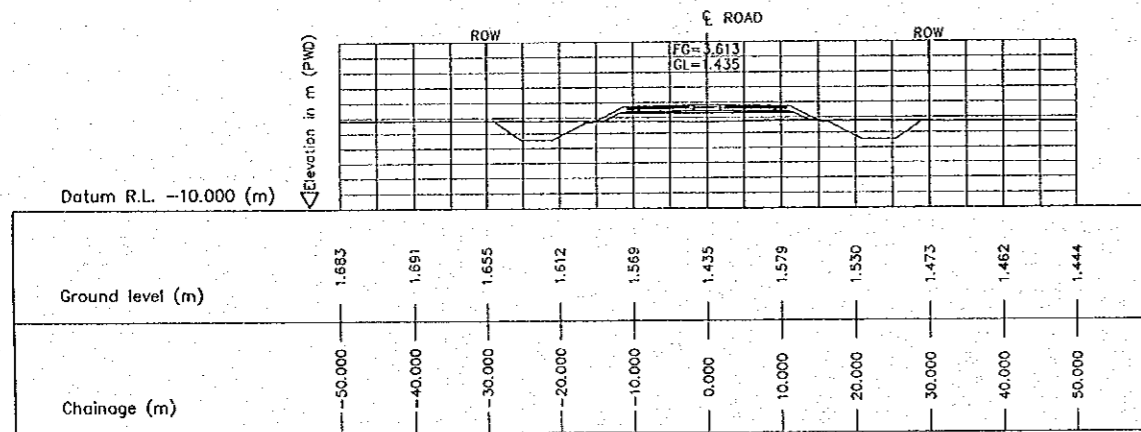


3 CROSS SECTION (STA. 5000.000)
E-14 SCALE 1:500

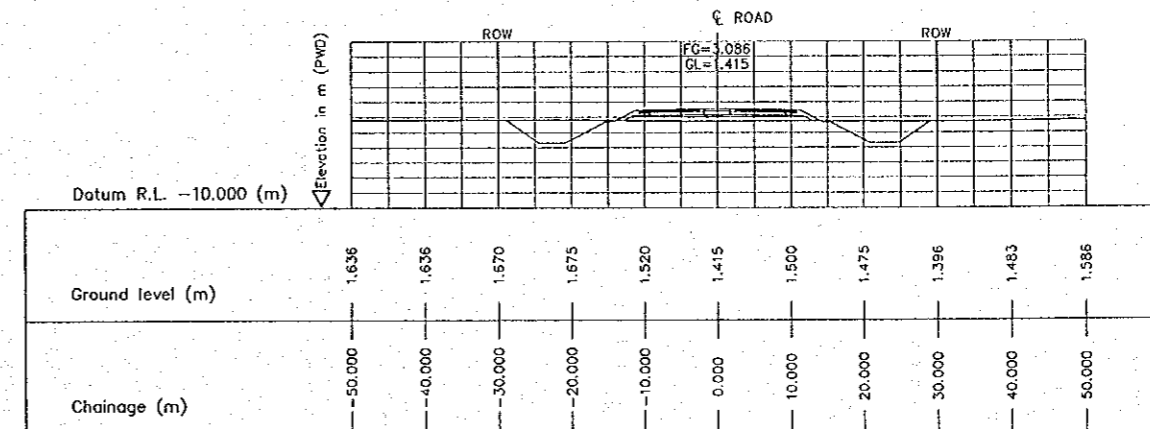


6 CROSS SECTION (STA. 5150.000)
E-14 SCALE 1:500

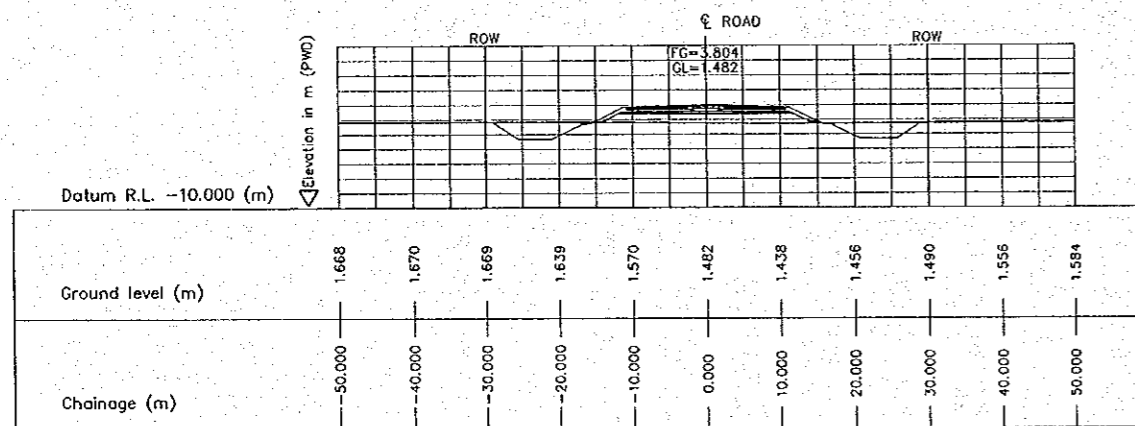


2 CROSS SECTION (STA. 4950.000)
E-14 SCALE 1:500

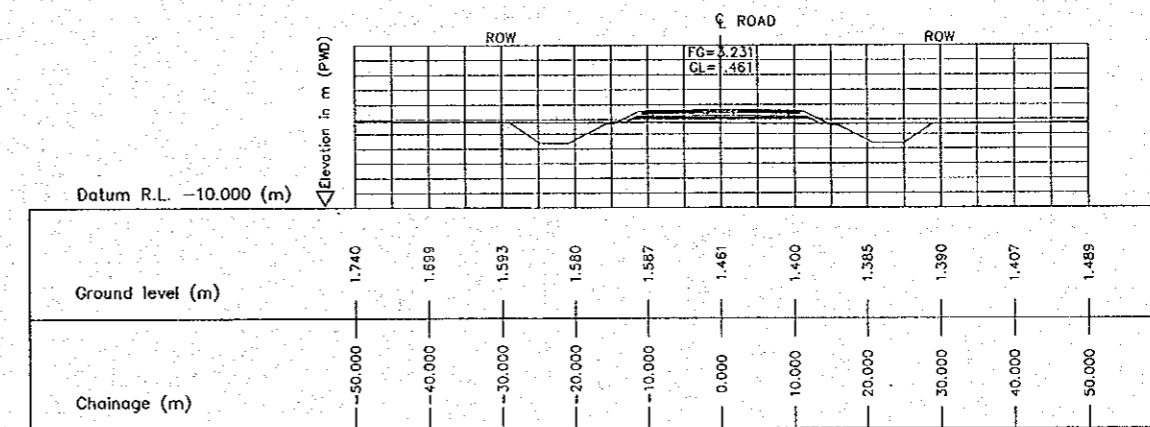

5 CROSS SECTION (STA. 5100.000)
E-14 SCALE 1:500

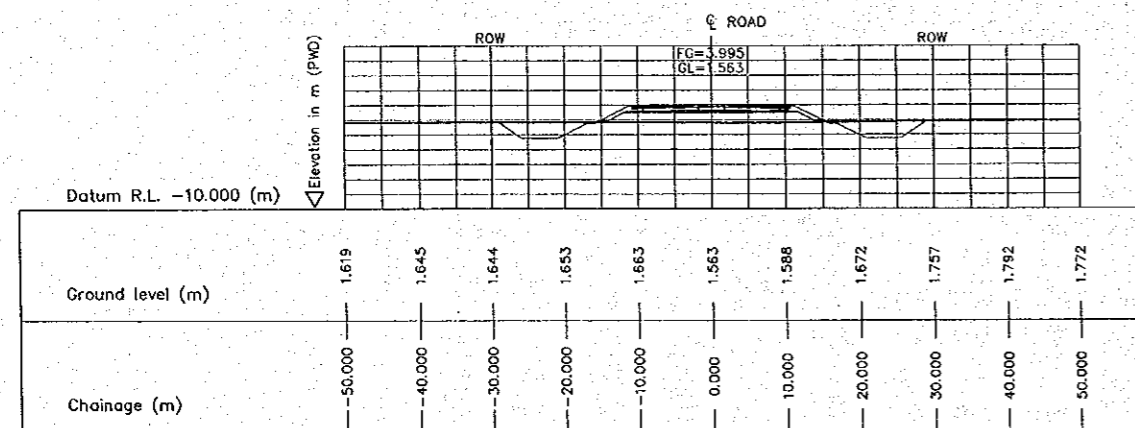

1 CROSS SECTION (STA. 4900.000)
E-14 SCALE 1:500

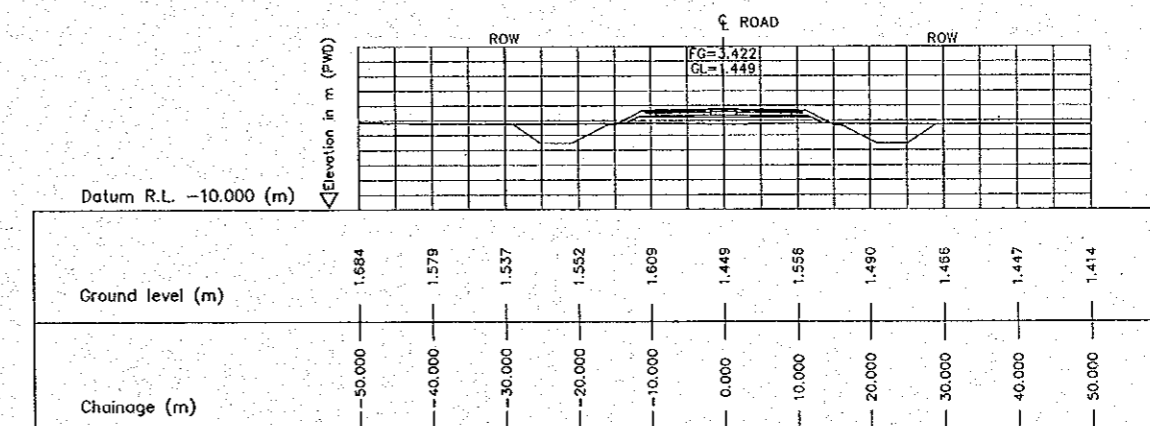


4 CROSS SECTION (STA. 5050.000)
E-14 SCALE 1:500


THE STUDY ON CONSTRUCTION OF THE BRIDGE
OVER THE RIVER RUPSA IN KHULNA (PHASE 2)

SECTION DETAIL


SCALE	SHEET NO.
1:500	E-15

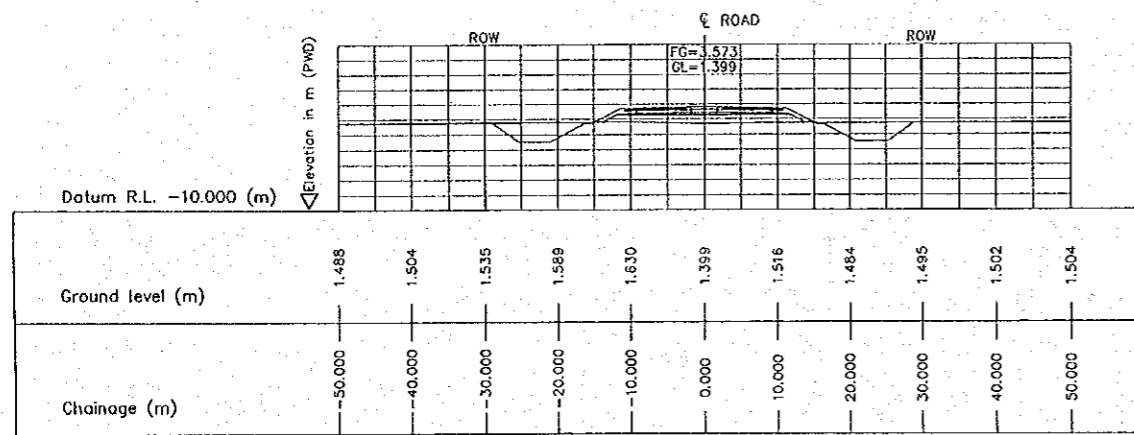


3 CROSS SECTION (STA. 5300.000)
E-15 SCALE 1:500

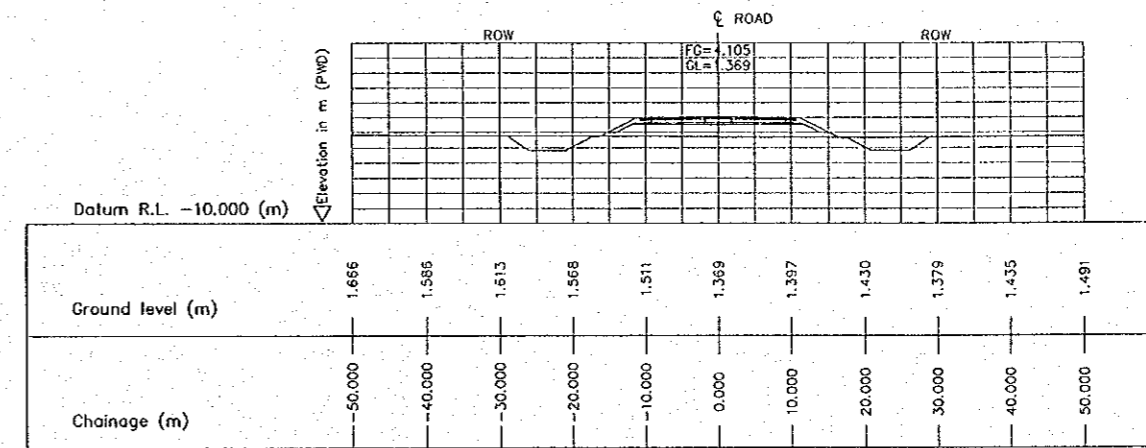


6 CROSS SECTION (STA. 5450.000)
E-15 SCALE 1:500

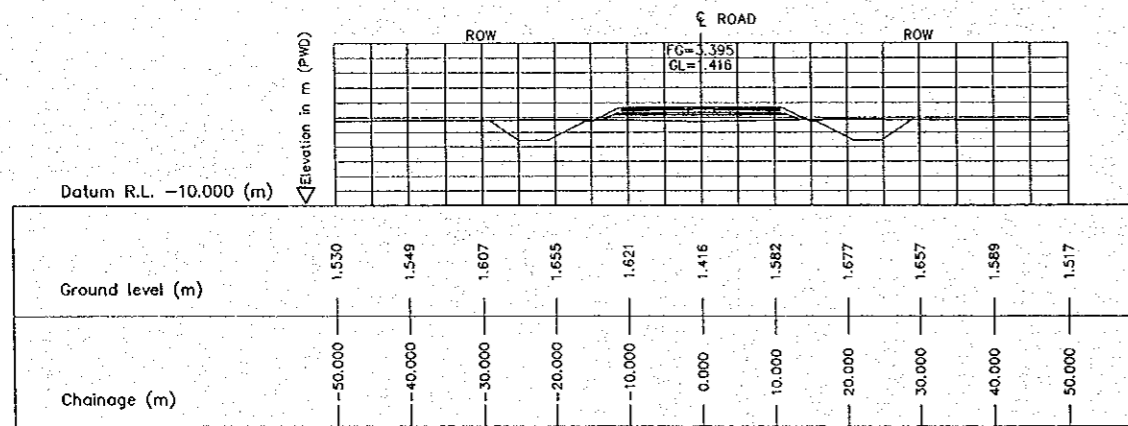


2 CROSS SECTION (STA. 5250.000)
E-15 SCALE 1:500

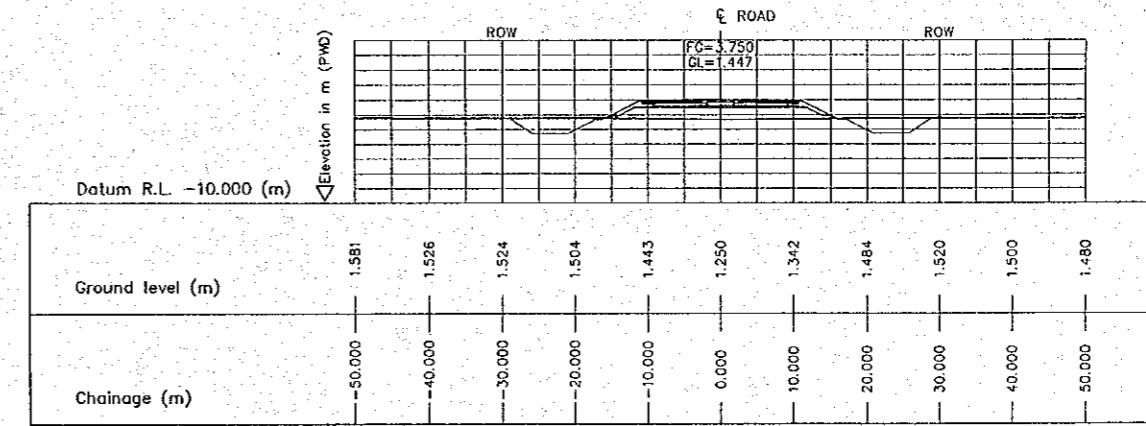

5 CROSS SECTION (STA. 5400.000)
E-15 SCALE 1:500

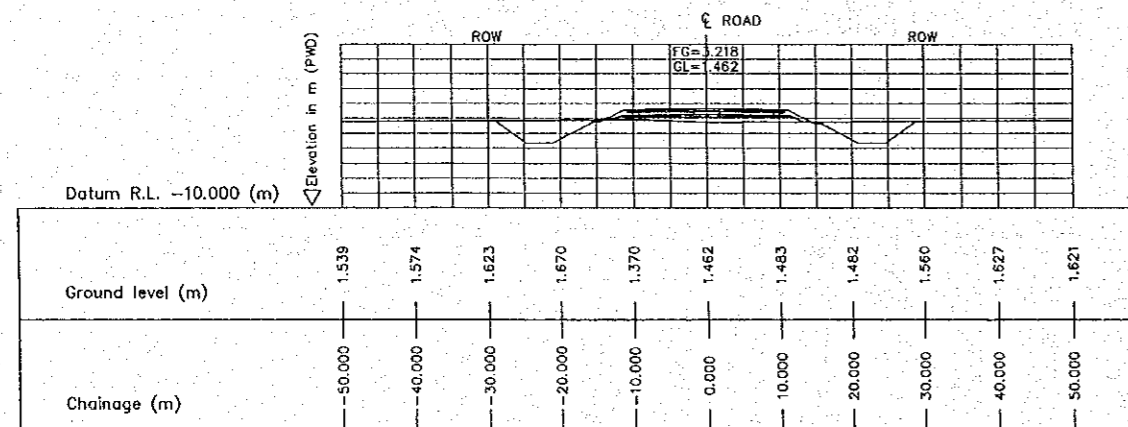

1 CROSS SECTION (STA. 5200.000)
E-15 SCALE 1:500

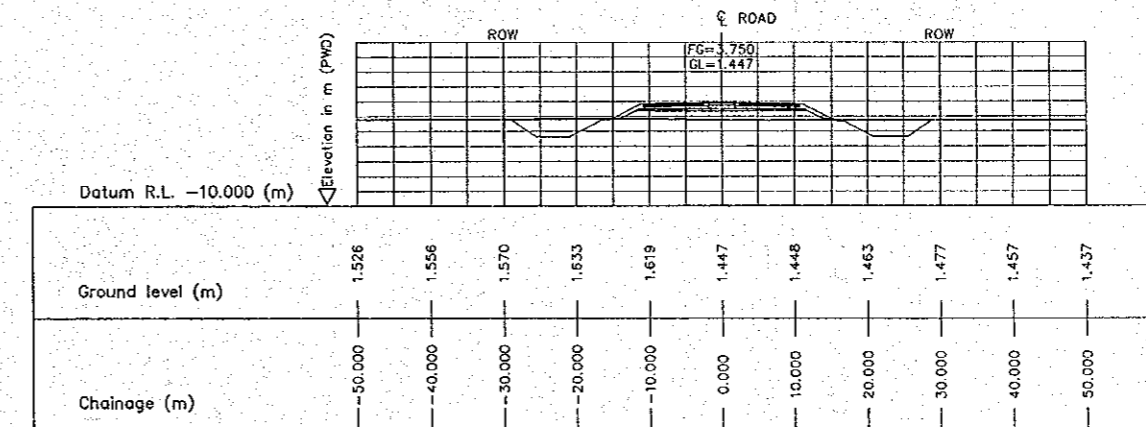


4 CROSS SECTION (STA. 5350.000)
E-15 SCALE 1:500

THE STUDY ON CONSTRUCTION OF THE BRIDGE
OVER THE RIVER RUPSA IN KHULNA (PHASE 2)


SECTION DETAIL

SCALE
1:500


SHEET NO.
E-16

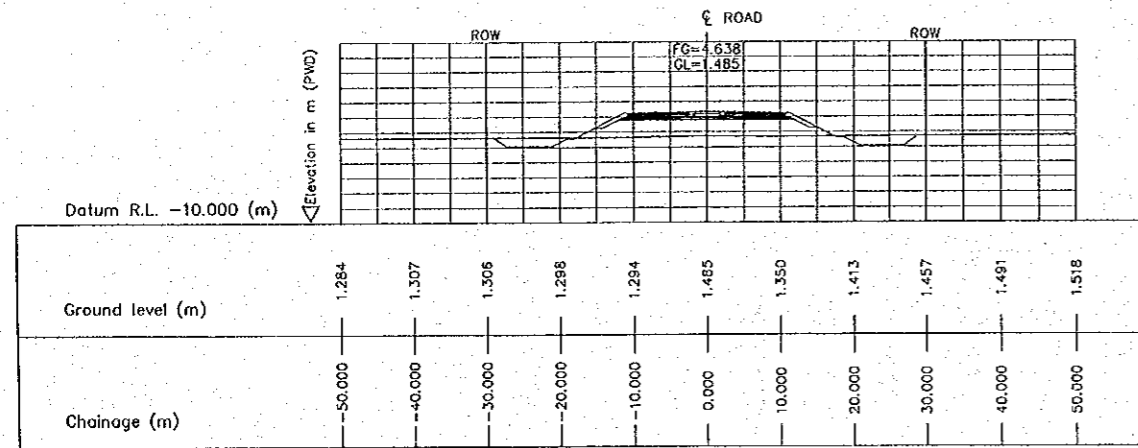


3 CROSS SECTION (STA. 5600.000)
E-16 SCALE 1:500

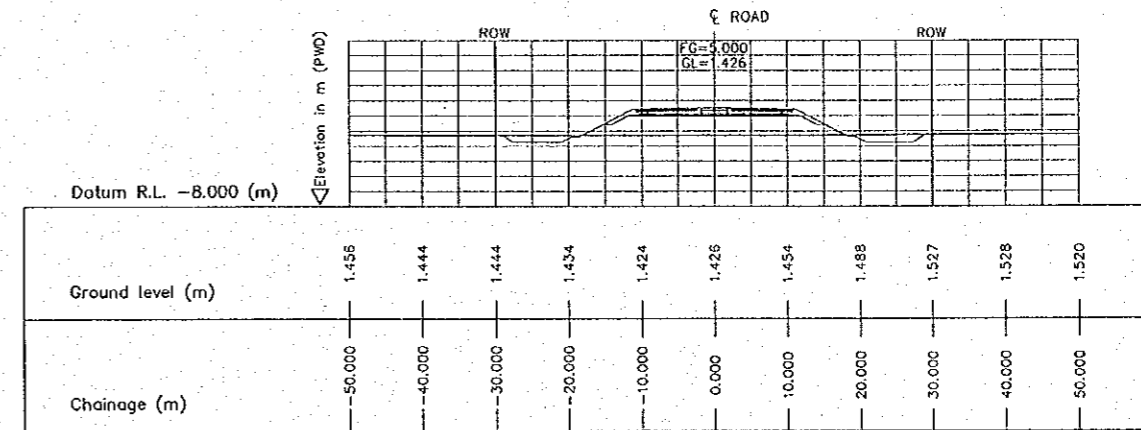


6 CROSS SECTION (STA. 5750.000)
E-16 SCALE 1:500

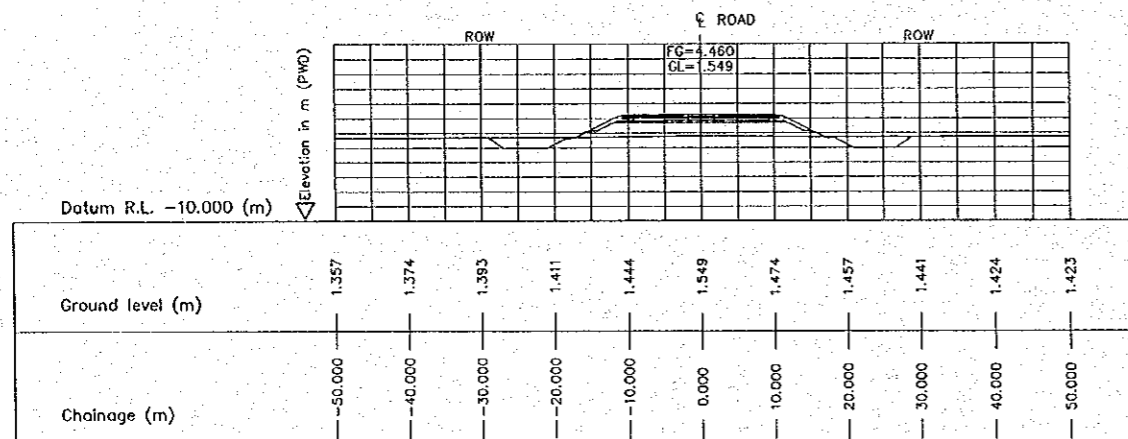


2 CROSS SECTION (STA. 5550.000)
E-16 SCALE 1:500

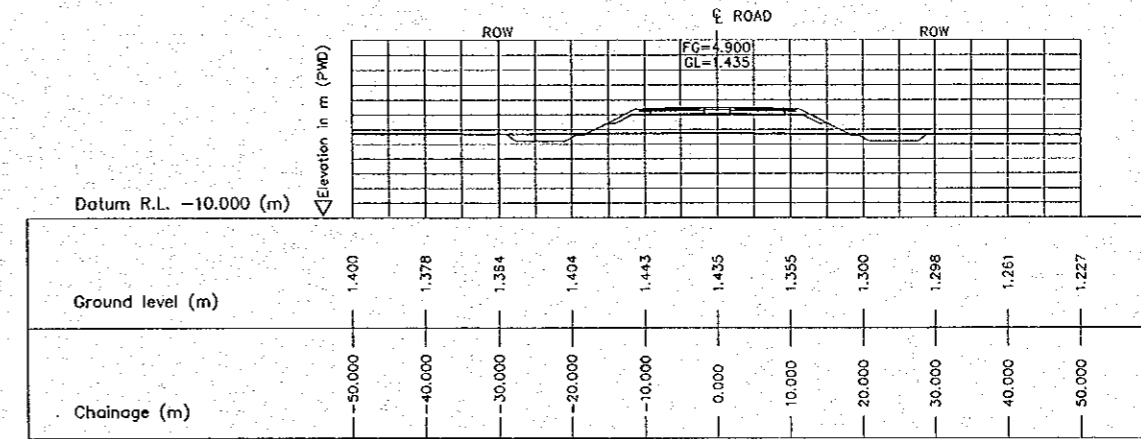

5 CROSS SECTION (STA. 5700.000)
E-16 SCALE 1:500

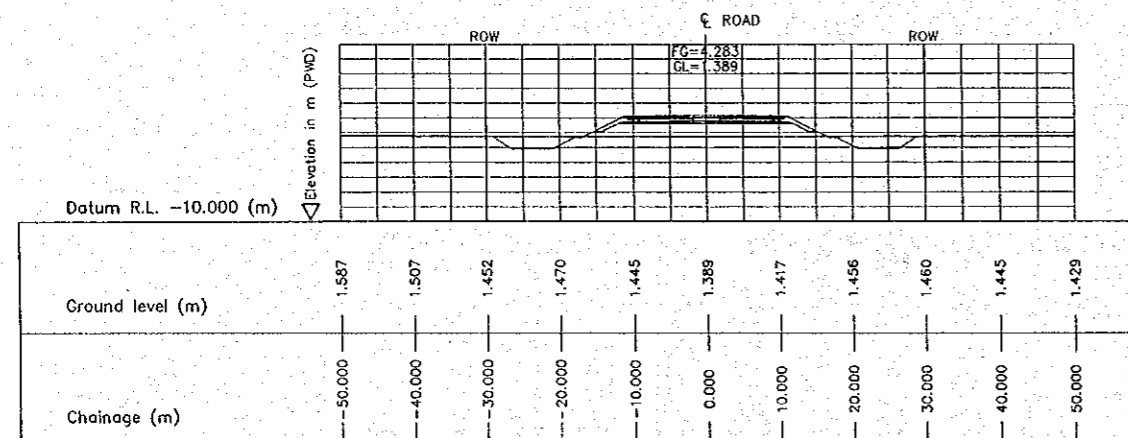

1 CROSS SECTION (STA. 5500.000)
E-16 SCALE 1:500

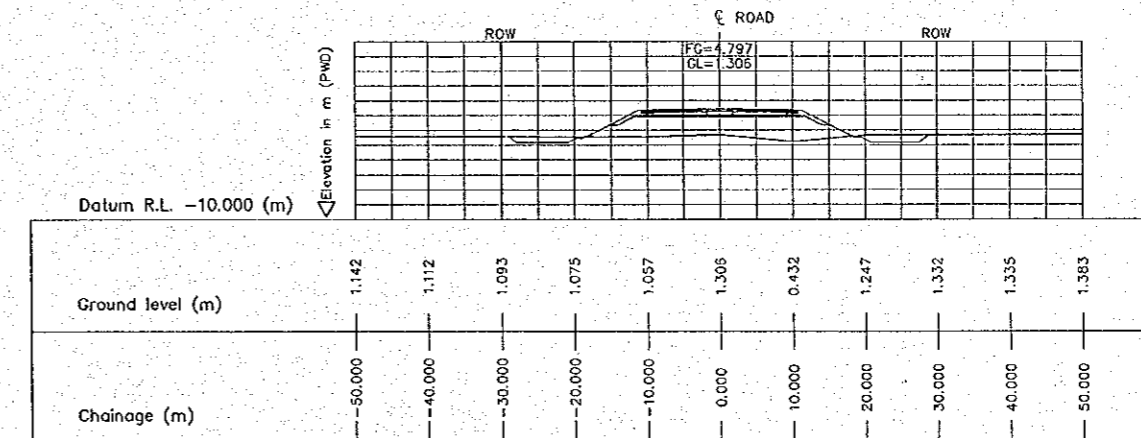


4 CROSS SECTION (STA. 5650.000)
E-16 SCALE 1:500

THE STUDY ON CONSTRUCTION OF THE BRIDGE
OVER THE RIVER RUPSA IN KHULNA (PHASE 2)


SECTION DETAIL

SCALE
1:500


SHEET NO.
E-17

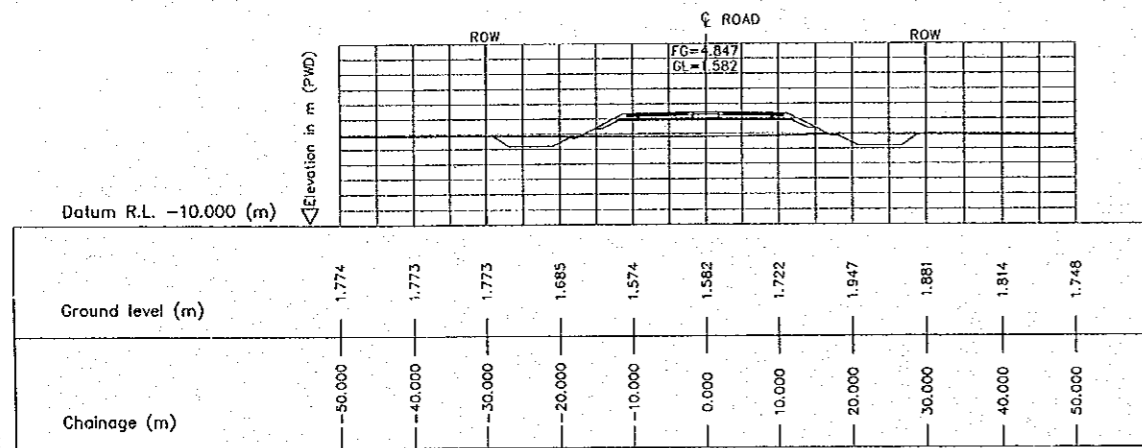


3 CROSS SECTION (STA. 5900.000)
E-17 SCALE 1:500

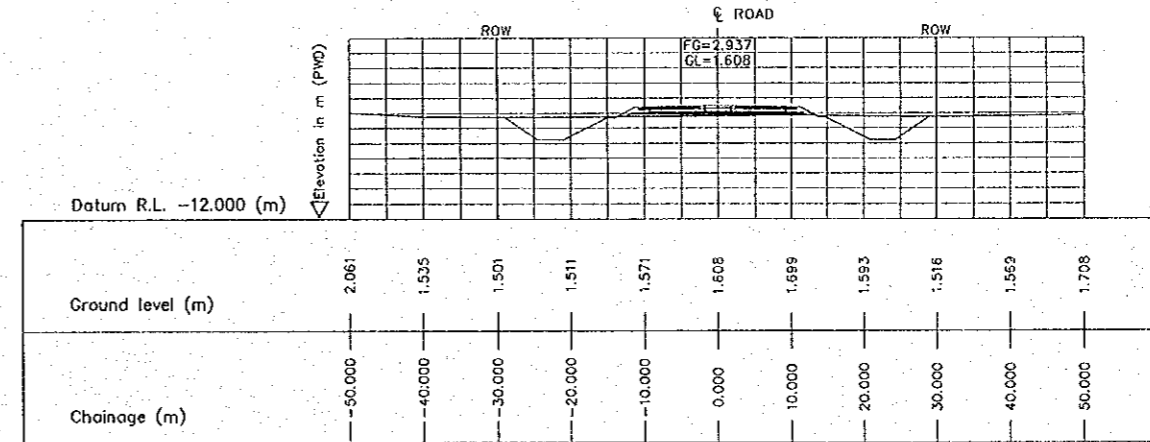


6 CROSS SECTION (STA. 6050.000)
E-17 SCALE 1:500

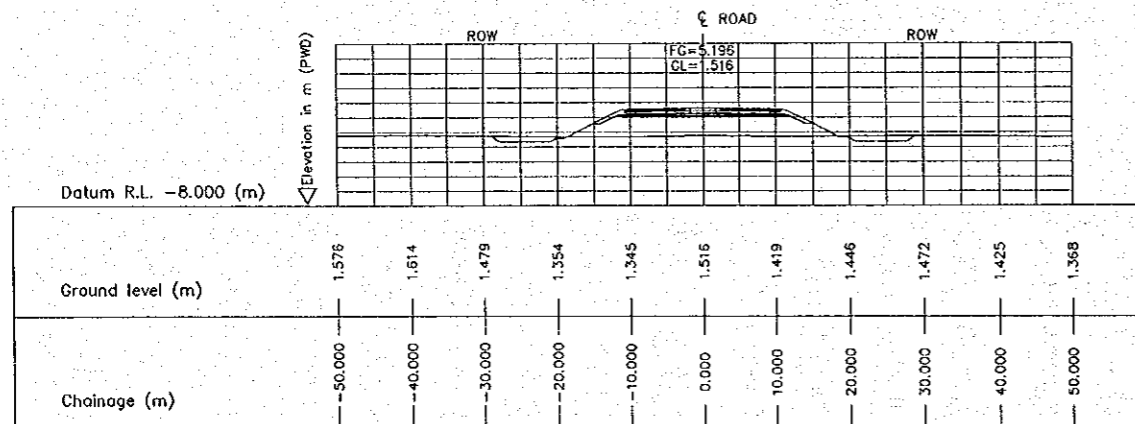


2 CROSS SECTION (STA. 5850.000)
E-17 SCALE 1:500

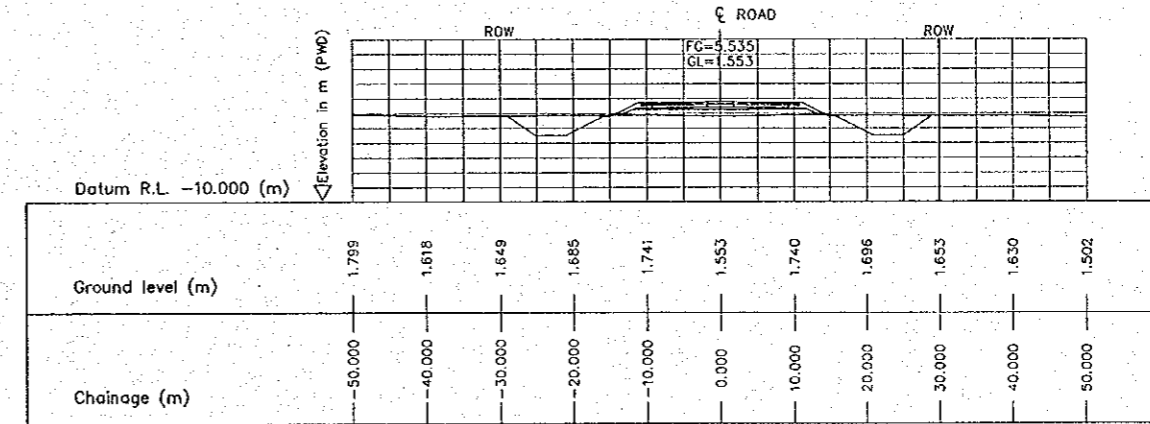

5 CROSS SECTION (STA. 6000.000)
E-17 SCALE 1:500

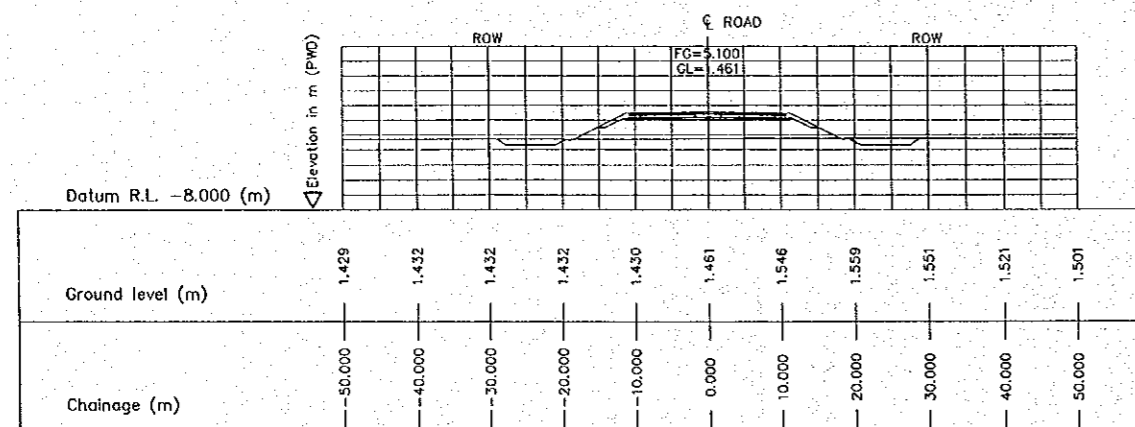

1 CROSS SECTION (STA. 5800.000)
E-17 SCALE 1:500

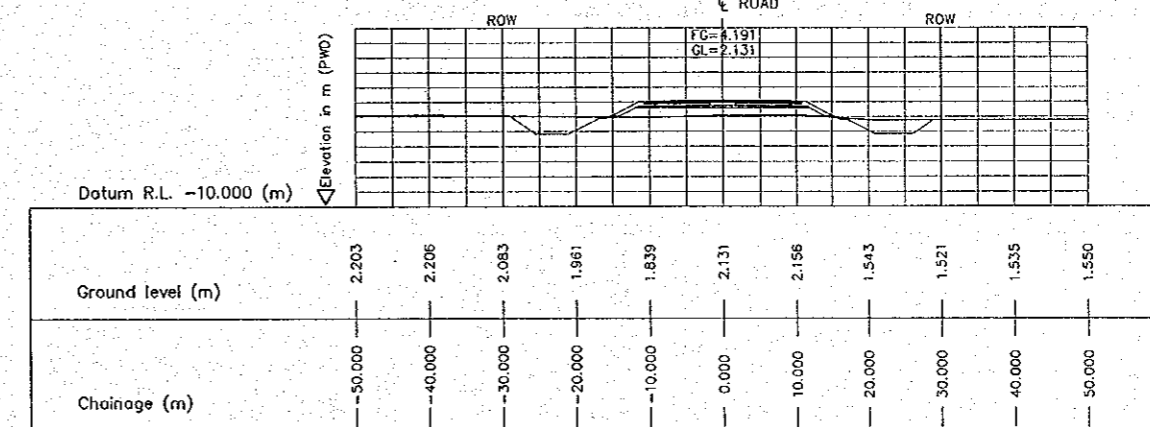


4 CROSS SECTION (STA. 5950.000)
E-17 SCALE 1:500

THE STUDY ON CONSTRUCTION OF THE BRIDGE
OVER THE RIVER RUPSA IN KHULNA (PHASE 2)


SECTION DETAIL

SCALE
1:500


SHEET NO.
E-18

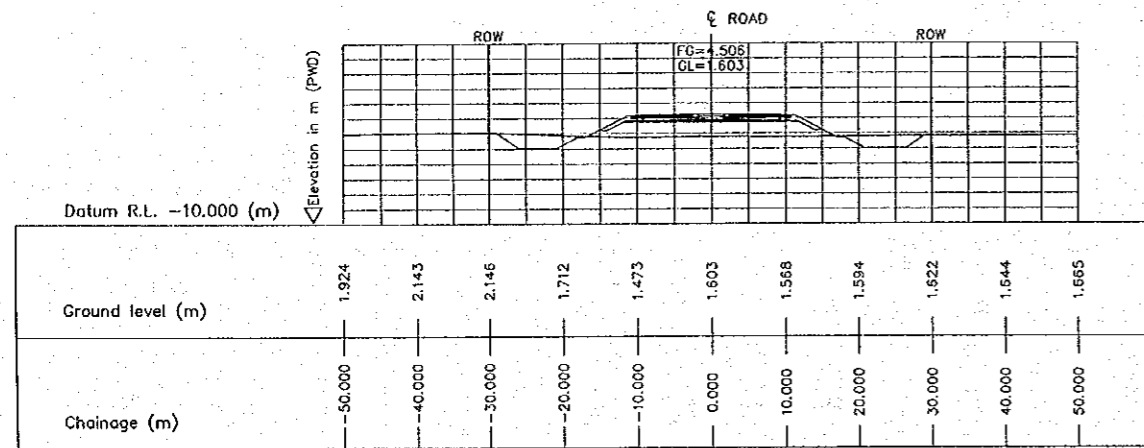


3 CROSS SECTION (STA. 6200.000)
E-18 SCALE 1:500

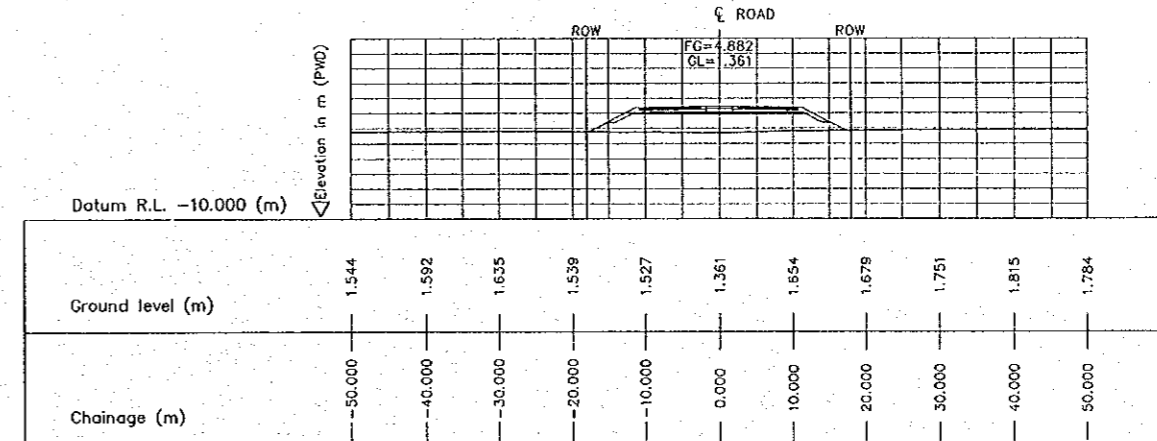


6 CROSS SECTION (STA. 6350.000)
E-18 SCALE 1:500

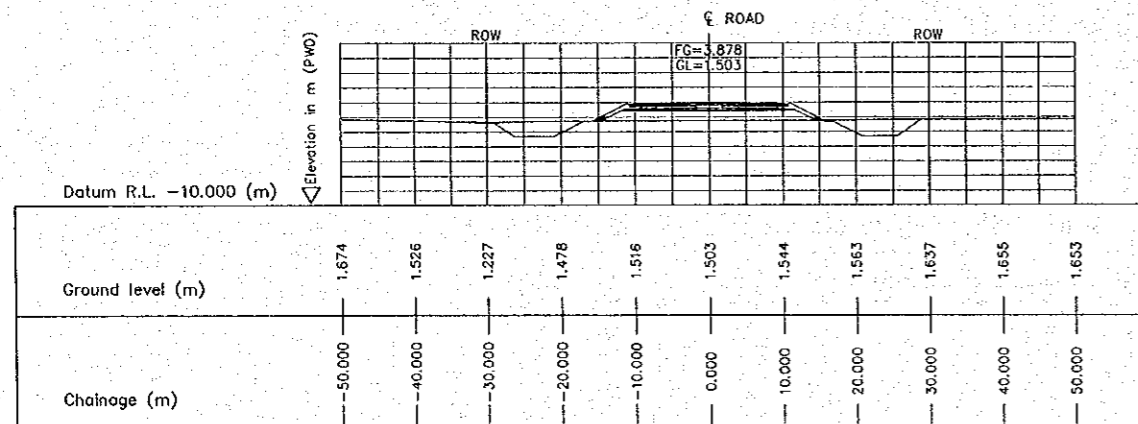


2 CROSS SECTION (STA. 6150.000)
E-18 SCALE 1:500

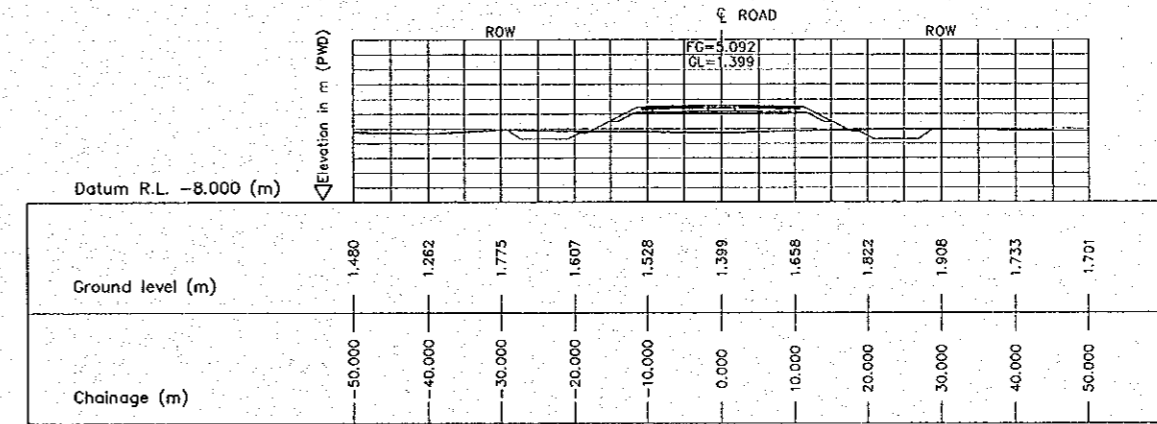

5 CROSS SECTION (STA. 6300.000)
E-18 SCALE 1:500

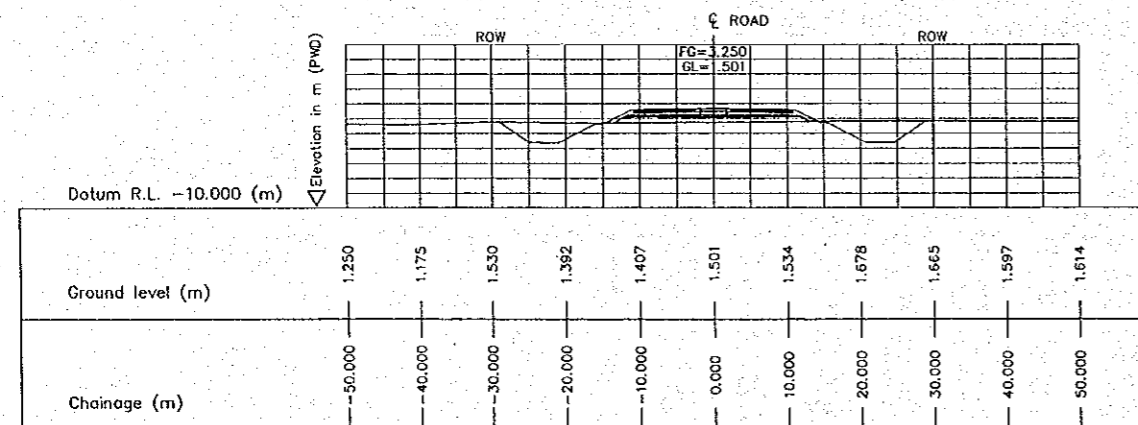

1 CROSS SECTION (STA. 6100.000)
E-18 SCALE 1:500

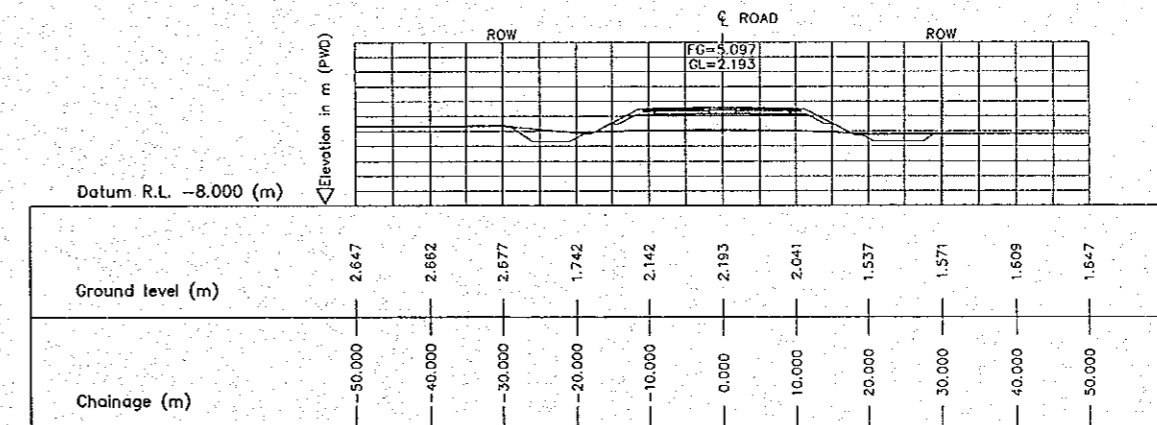


4 CROSS SECTION (STA. 6250.000)
E-18 SCALE 1:500


THE STUDY ON CONSTRUCTION OF THE BRIDGE
OVER THE RIVER RUPSA IN KHULNA (PHASE 2)

SECTION DETAIL


SCALE	SHEET NO.
1:500	E--19

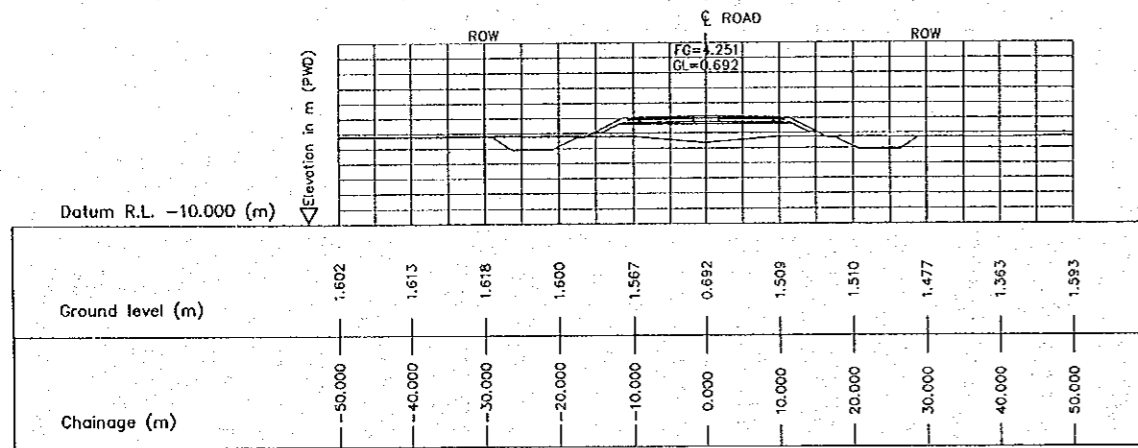


3 CROSS SECTION (STA. 6500.000)
E-19 SCALE 1:500

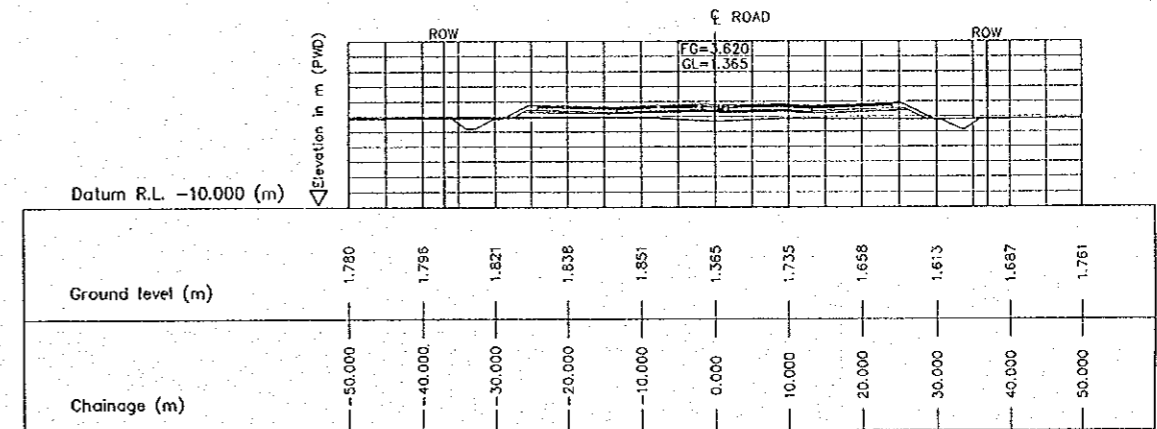


6 CROSS SECTION (STA. 6650.000)
E-19 SCALE 1:500

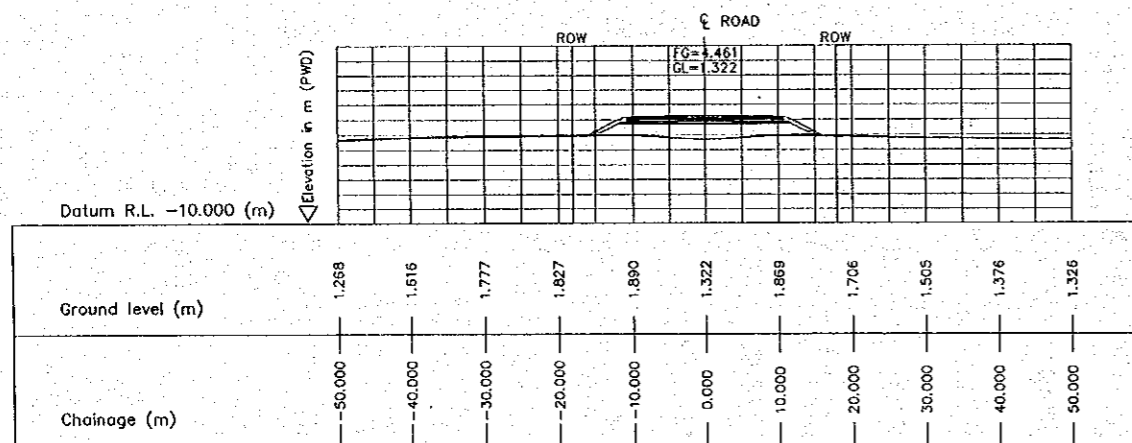


2 CROSS SECTION (STA. 6450.000)
E-19 SCALE 1:500

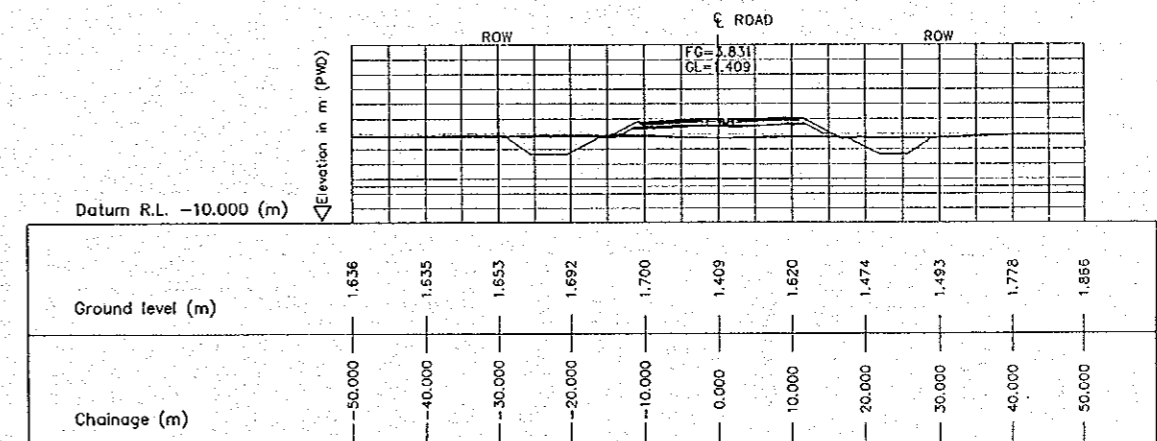

5 CROSS SECTION (STA. 6600.000)
E-19 SCALE 1:500

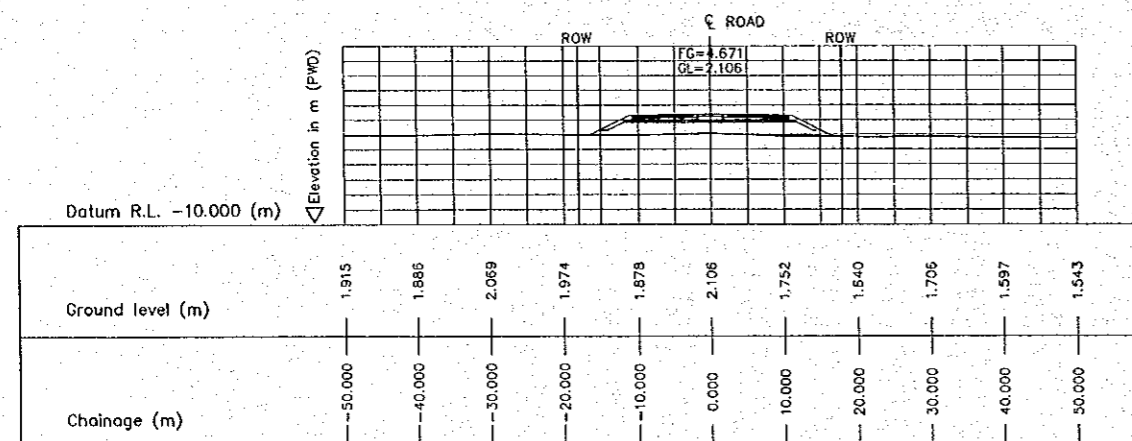

1 CROSS SECTION (STA. 6400.000)
E-19 SCALE 1:500

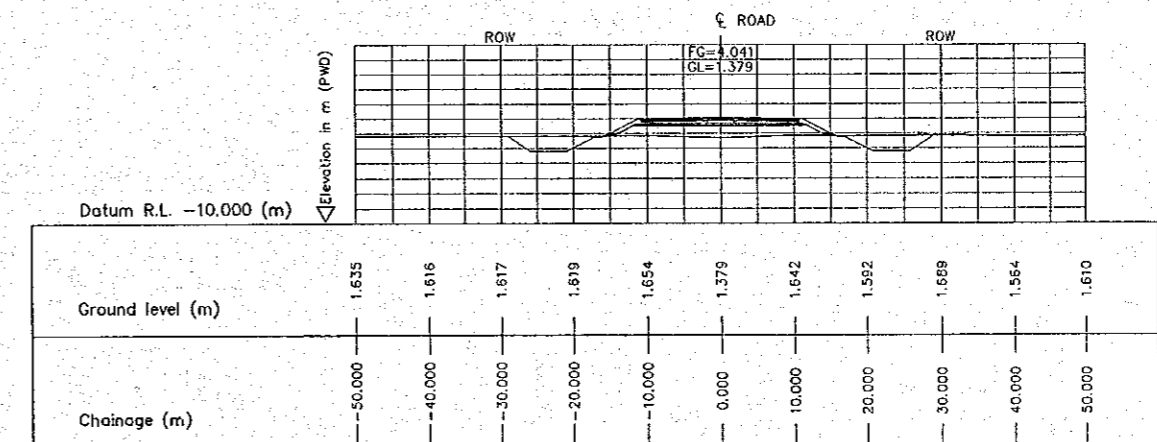


4 CROSS SECTION (STA. 6550.000)
E-19 SCALE 1:500


THE STUDY ON CONSTRUCTION OF THE BRIDGE
OVER THE RIVER RUPSA IN KHULNA (PHASE 2)

SECTION DETAIL


SCALE 1:500 SHEET NO. E-20

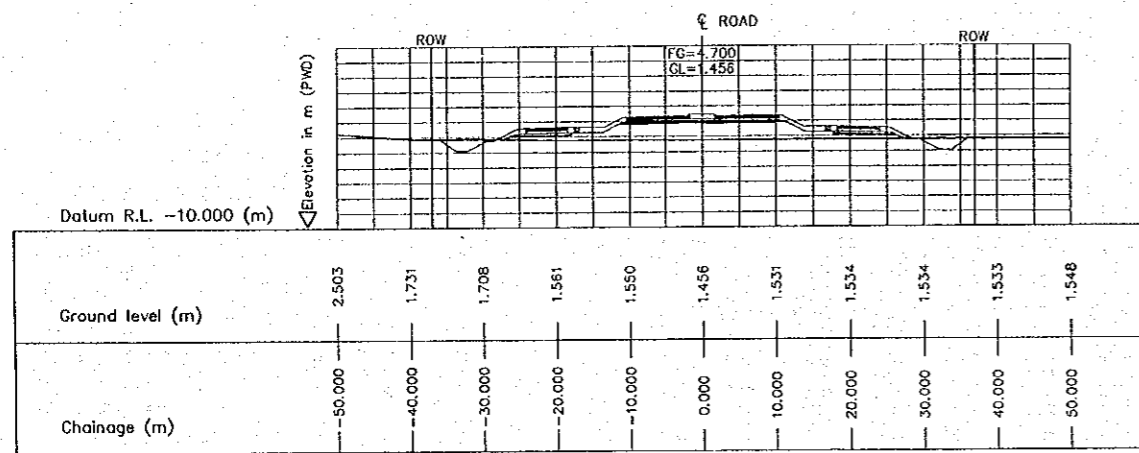


3 CROSS SECTION (STA. 6800.000)
E-20 SCALE 1:500

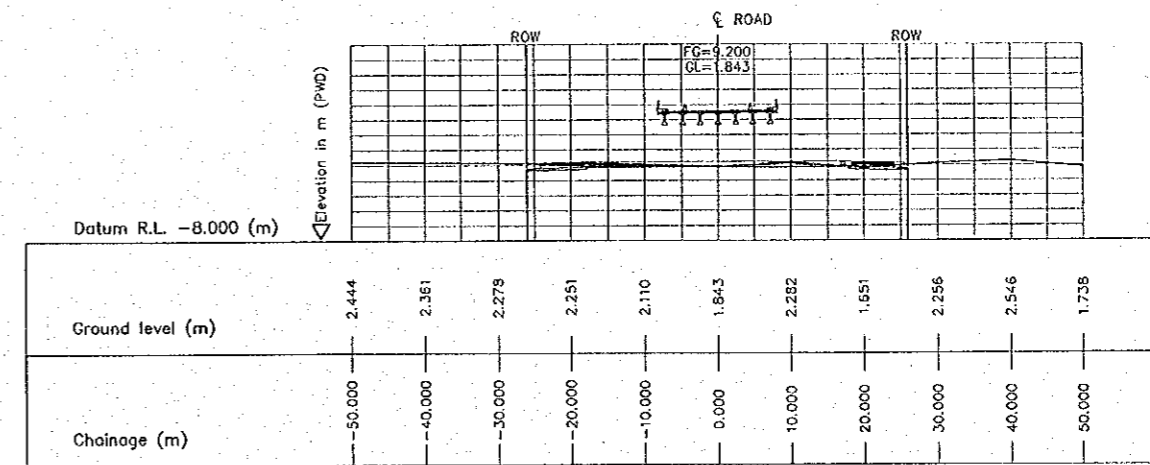


6 CROSS SECTION (STA. 6950.000)
E-20 SCALE 1:500

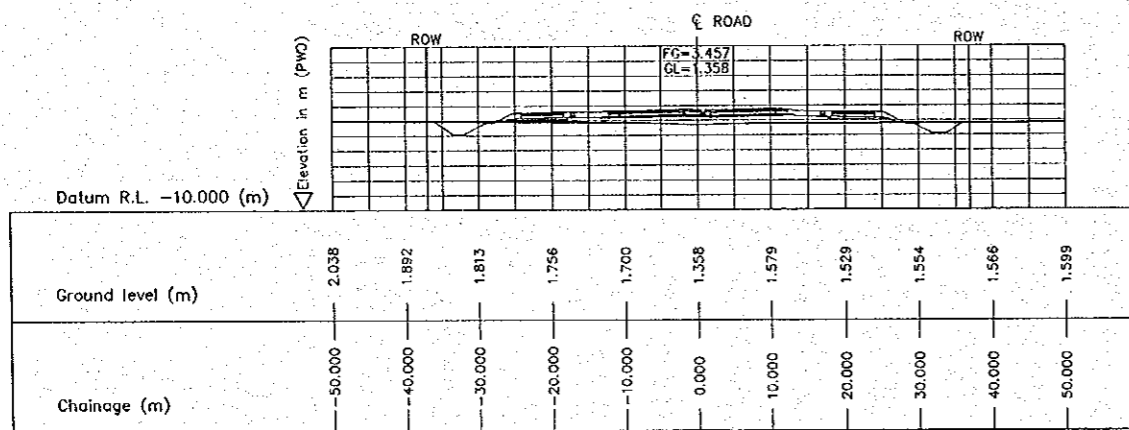


2 CROSS SECTION (STA. 6750.000)
E-20 SCALE 1:500

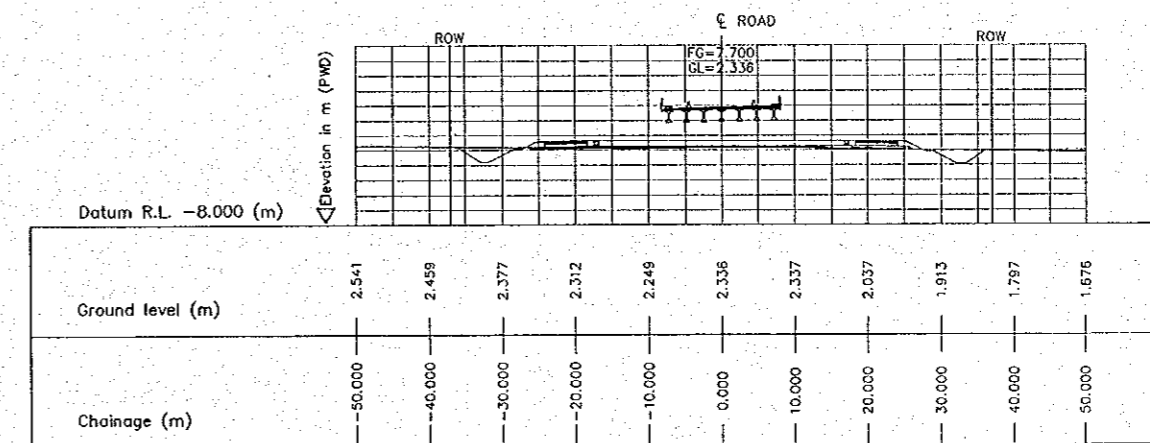

5 CROSS SECTION (STA. 6900.000)
E-20 SCALE 1:500

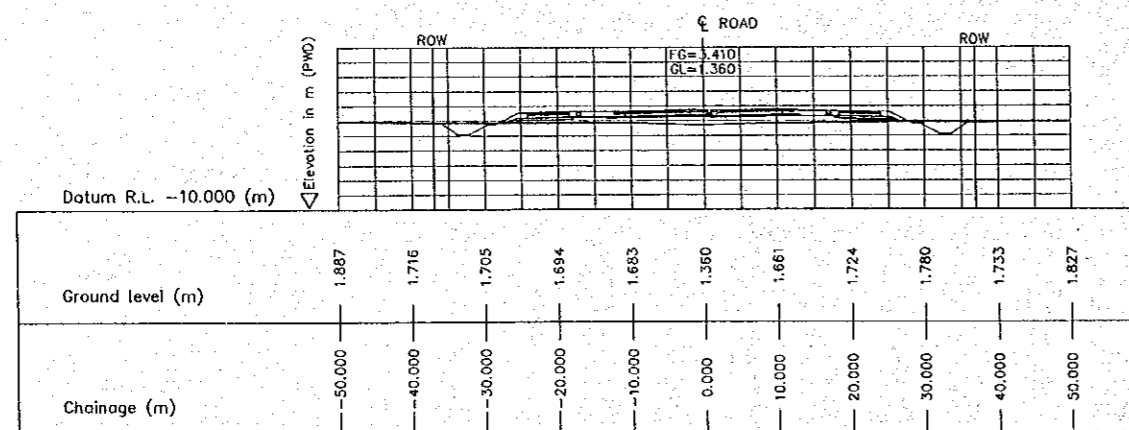

1 CROSS SECTION (STA. 6700.000)
E-20 SCALE 1:500

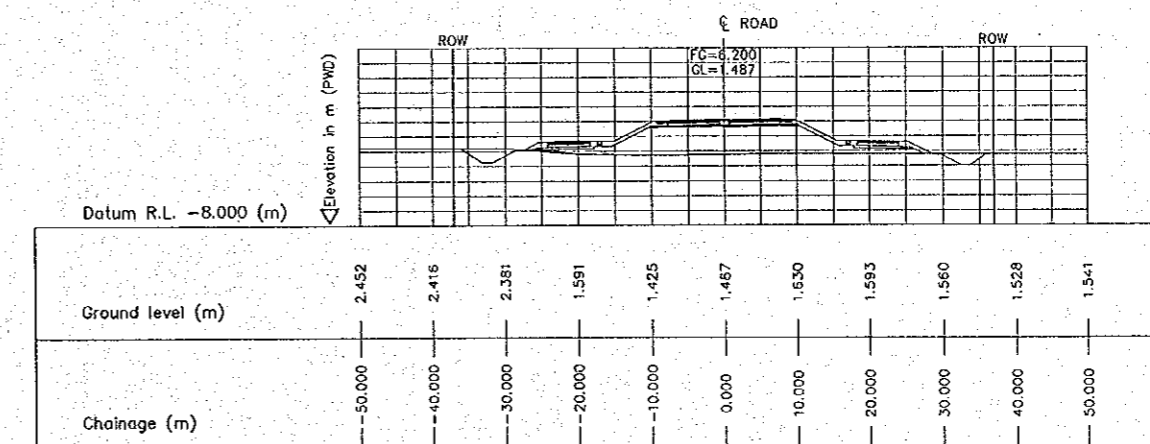


4 CROSS SECTION (STA. 6850.000)
E-20 SCALE 1:500


THE STUDY ON CONSTRUCTION OF THE BRIDGE
OVER THE RIVER RUPSA IN KHULNA (PHASE 2)

SECTION DETAIL


SCALE	SHEET NO.
1:500	E-21

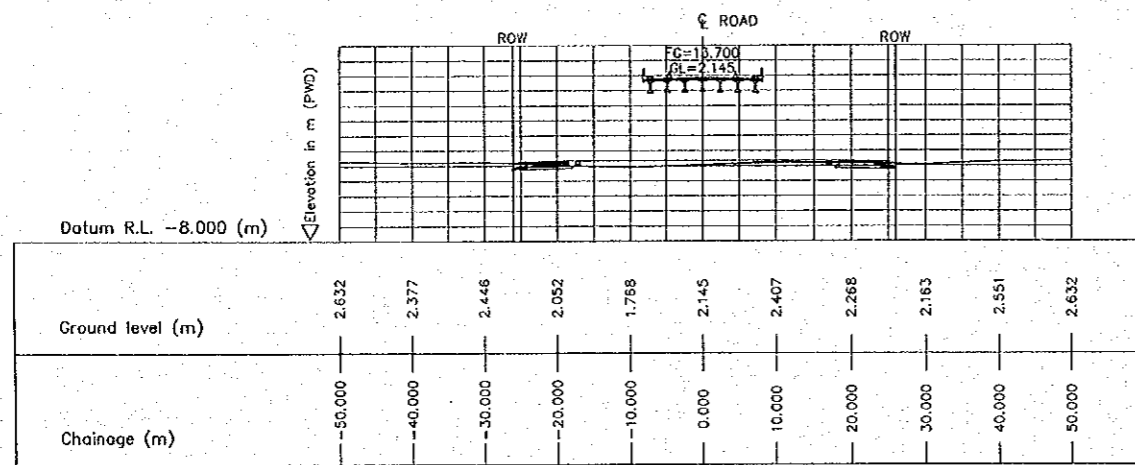


3 CROSS SECTION (STA. 7100.000)
E-21 SCALE 1:500

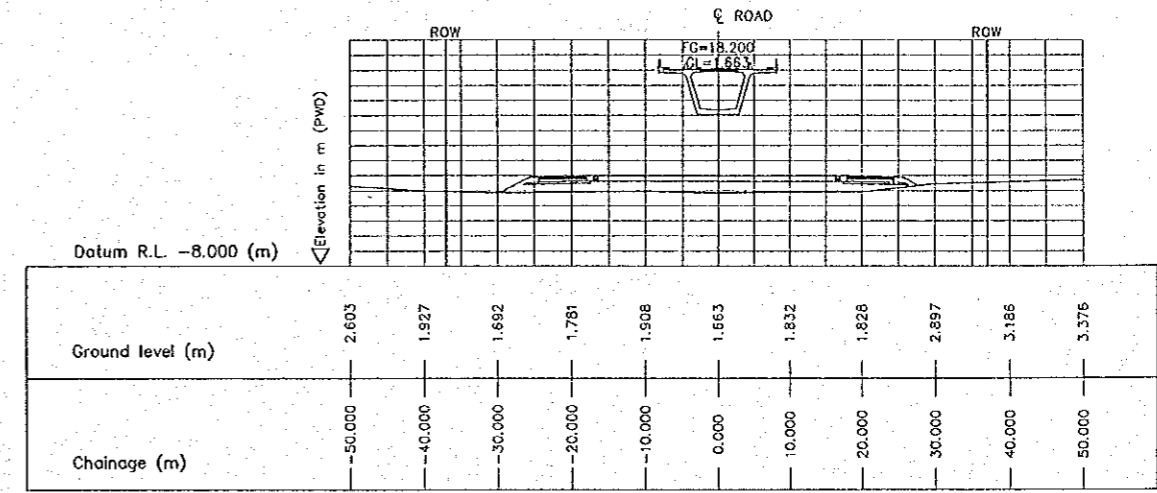


6 CROSS SECTION (STA. 7250.000)
E-21 SCALE 1:500

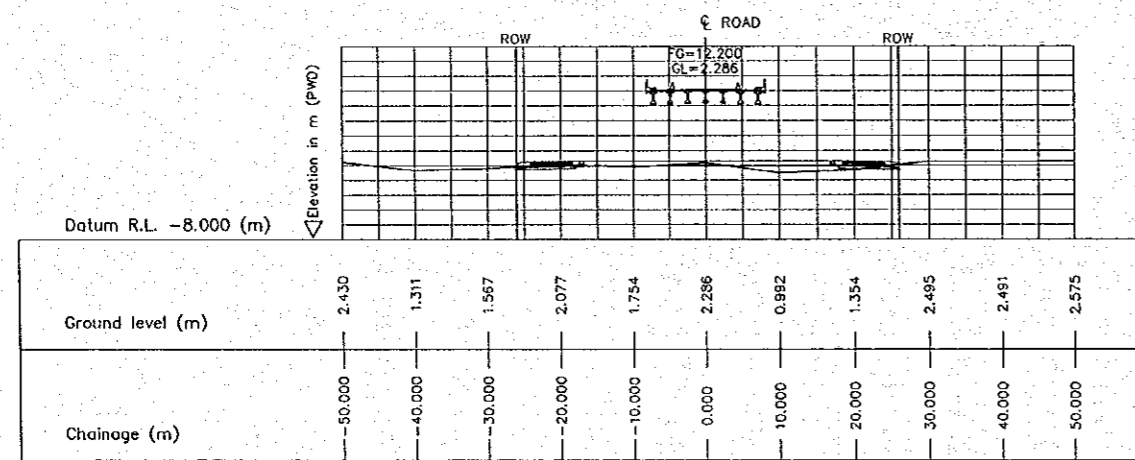


2 CROSS SECTION (STA. 7050.000)
E-21 SCALE 1:500

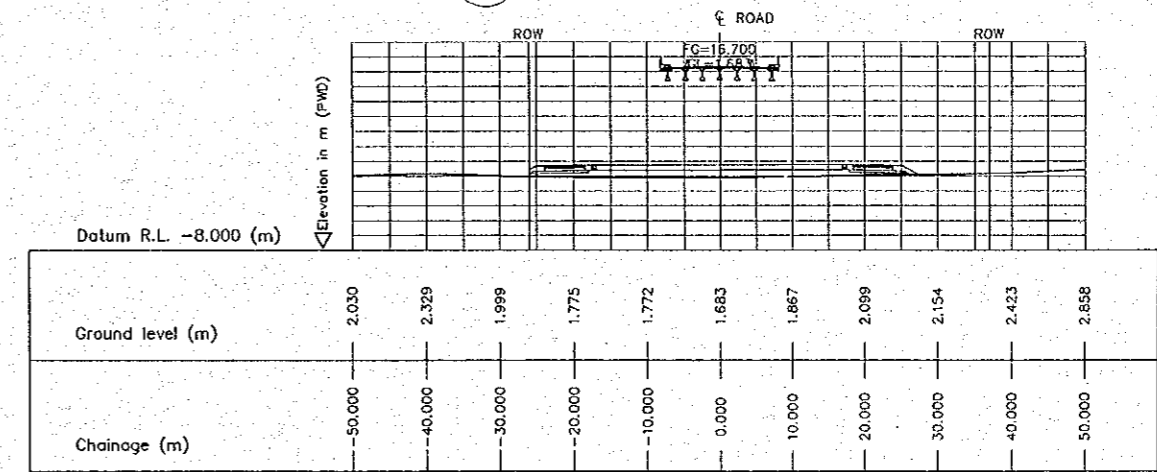

5 CROSS SECTION (STA. 7200.000)
E-21 SCALE 1:500

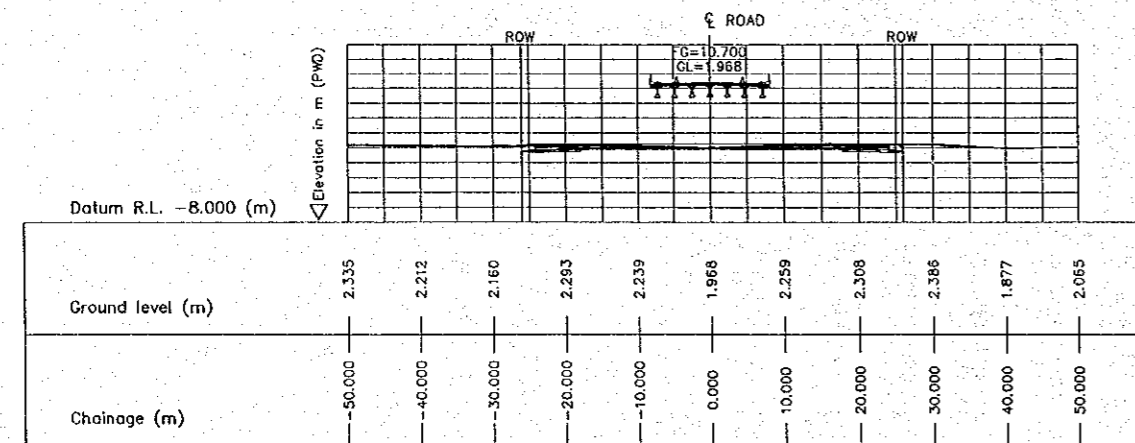

1 CROSS SECTION (STA. 7000.000)
E-21 SCALE 1:500

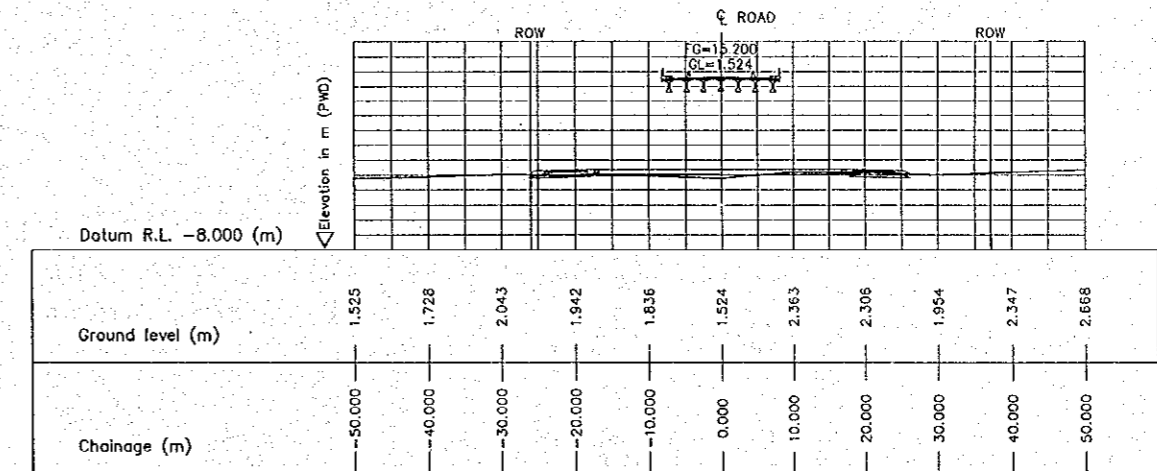


4 CROSS SECTION (STA. 7150.000)
E-21 SCALE 1:500


THE STUDY ON CONSTRUCTION OF THE BRIDGE
OVER THE RIVER RUPSA IN KHULNA (PHASE 2)

SECTION DETAIL

SCALE	SHEET NO.
1:500	E-22

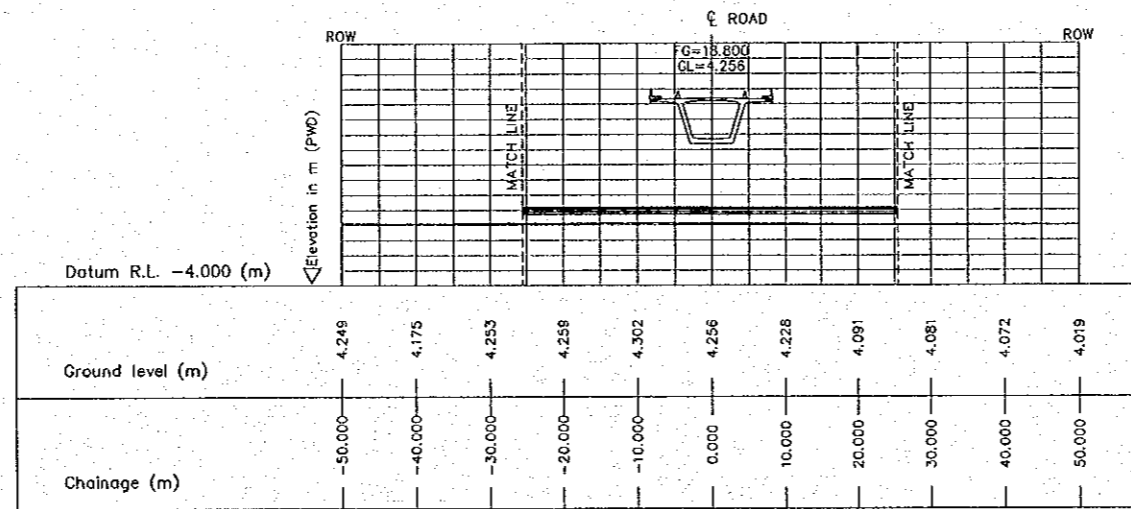

2 CROSS SECTION (STA. 7850.000)
E-22 SCALE 1:500

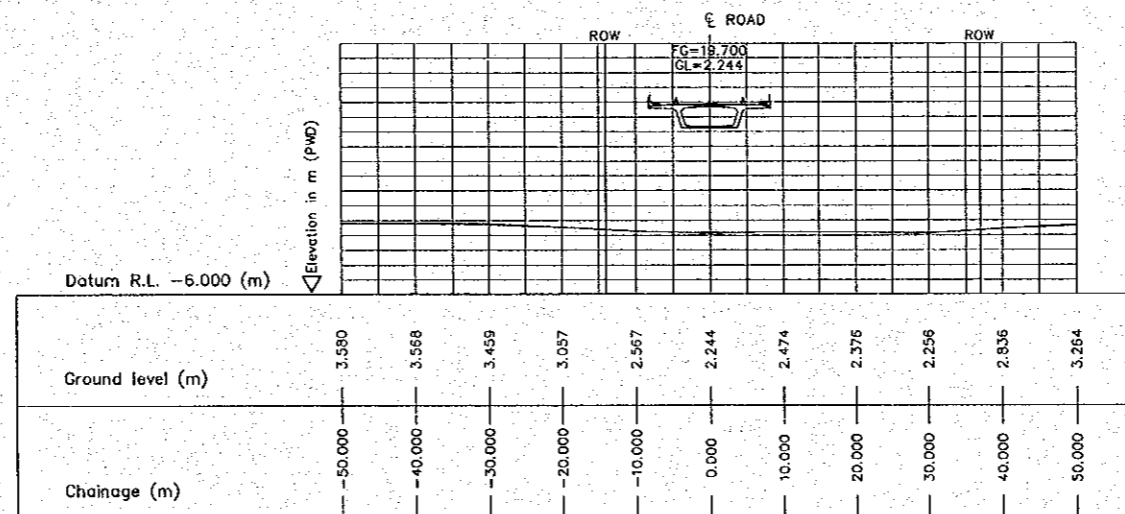


1 CROSS SECTION (STA. 7300.000)
E-22 SCALE 1:500


THE STUDY ON CONSTRUCTION OF THE BRIDGE
OVER THE RIVER RUPSA IN KHULNA (PHASE 2)

SECTION DETAIL


SCALE	SHEET NO.
1:500	E-23

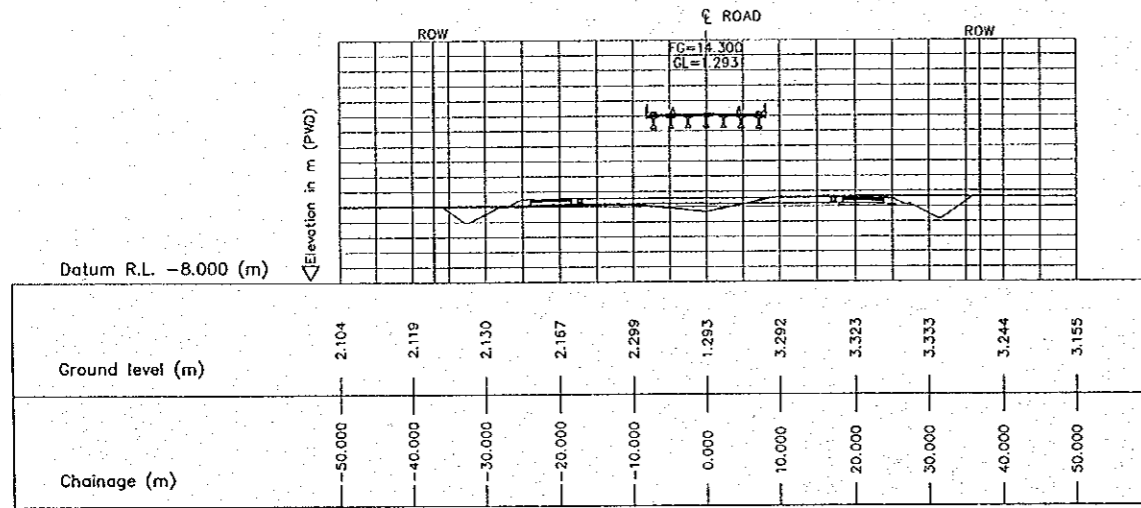


3 CROSS SECTION (STA. 8000.000)
E-23 SCALE 1:500

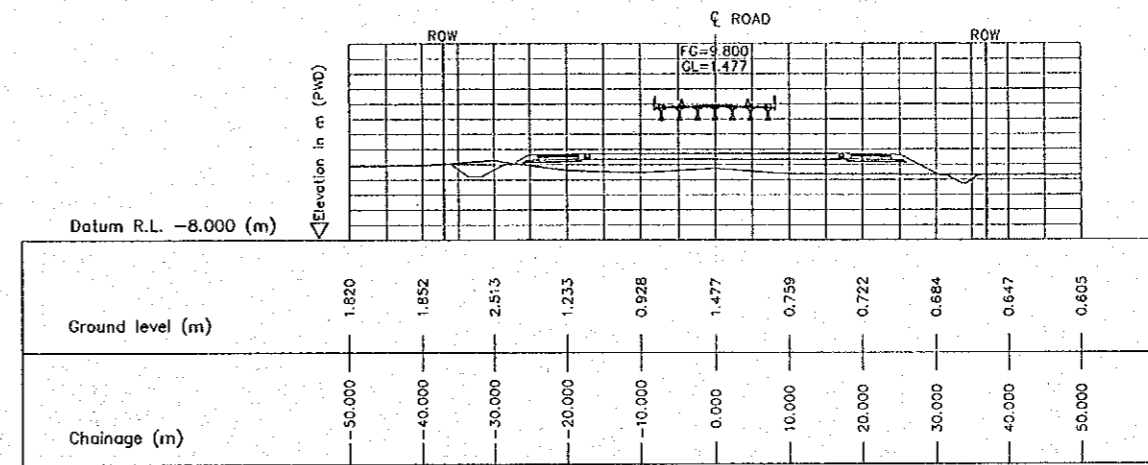


6 CROSS SECTION (STA. 8150.000)
E-23 SCALE 1:500

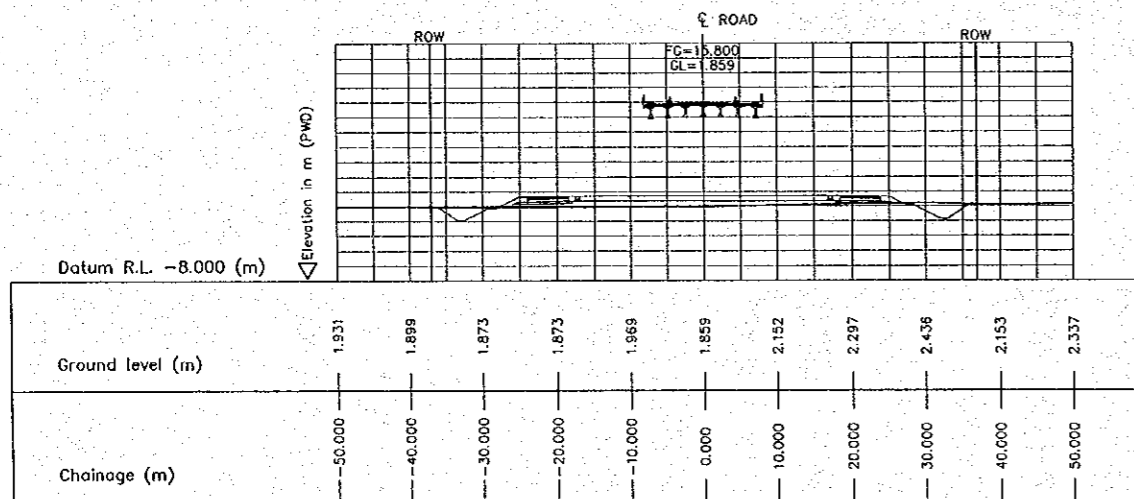


2 CROSS SECTION (STA. 7950.000)
E-23 SCALE 1:500

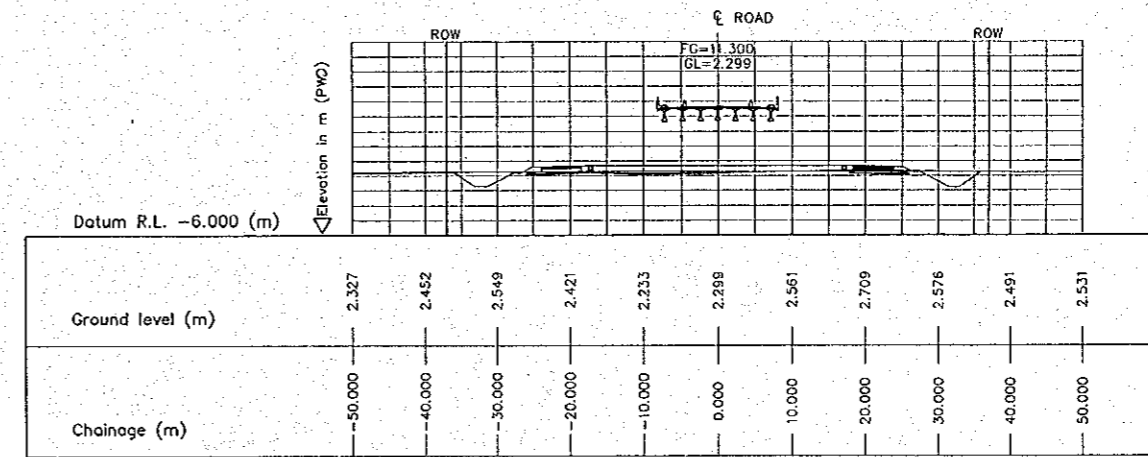

5 CROSS SECTION (STA. 8100.000)
E-23 SCALE 1:500

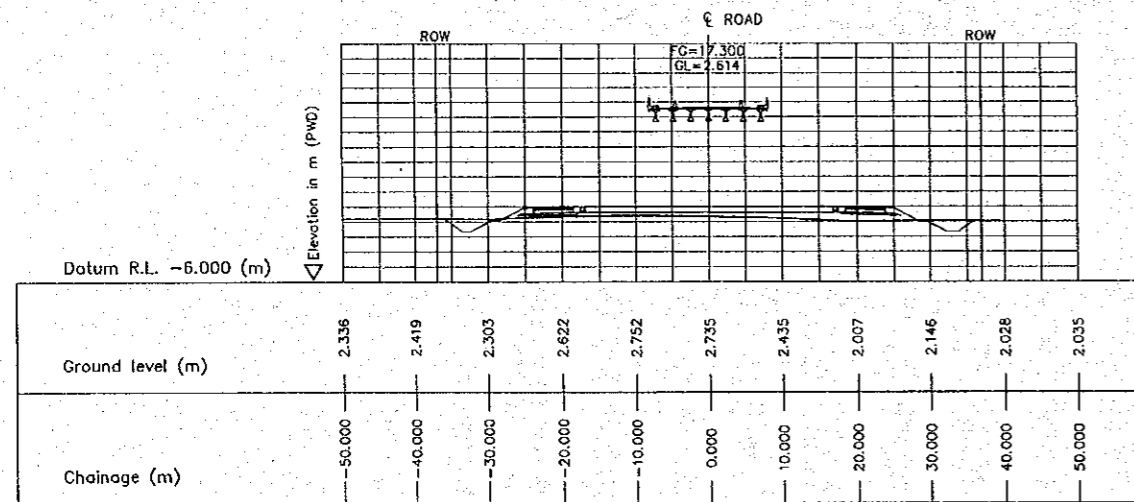

1 CROSS SECTION (STA. 7900.000)
E-23 SCALE 1:500

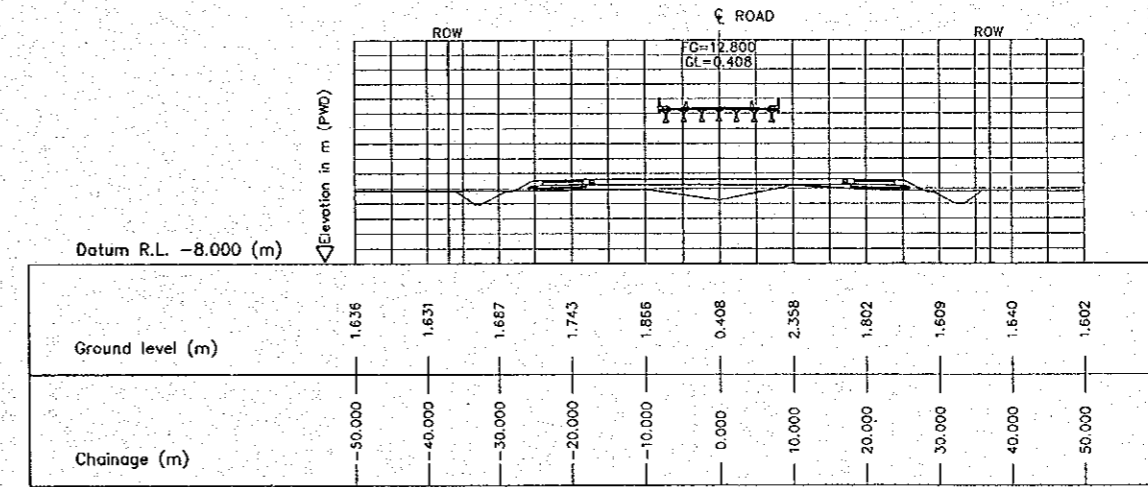

4 CROSS SECTION (STA. 8050.000)
E-23 SCALE 1:500