




JAPAN INTERNATIONAL COOPERATION AGENCY

THE GOVERNMENT OF THE HASHEMITE KINGDOM OF JORDAN  
THE MINISTRY OF TOURISM AND ANTIQUITIES, THE MINISTRY OF PLANNING

DRAFT  
TENDER DOCUMENTS FOR CONSTRUCTION  
OF  
**DEAD SEA PARKWAY SUB-PROJECT**  
THE TOURISM SECTOR DEVELOPMENT PROJECT

**VOLUME IV  
DRAWINGS**

(3) CROSS SECTIONS

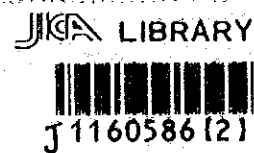

Pacific Consultants International  
Yamashita Sekkei Inc.

August 2000

SSF
JR
00-153







JAPAN INTERNATIONAL COOPERATION AGENCY

THE GOVERNMENT OF THE HASHEMITE KINGDOM OF JORDAN  
THE MINISTRY OF TOURISM AND ANTIQUITIES, THE MINISTRY OF PLANNING

DRAFT  
TENDER DOCUMENTS FOR CONSTRUCTION  
OF  
**DEAD SEA PARKWAY SUB-PROJECT**  
THE TOURISM SECTOR DEVELOPMENT PROJECT


**VOLUME IV**  
**DRAWINGS**  
**(3) CROSS SECTIONS**

Pacific Consultants International  
Yamashita Sekkei Inc.

August 2000



1160586 (2)

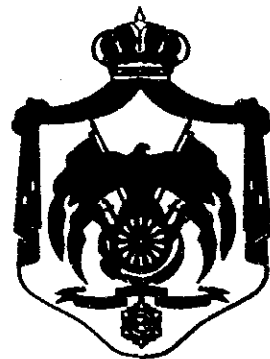

# THE HASHEMITE KINGDOM OF JORDAN

MINISTRY OF TOURISM AND ANTIQUITIES  
TOURISM SECTOR DEVELOPMENT PROJECT

DEAD SEA PARKWAY SUB-PROJECT

AUGUST, 2000

CROSS SECTIONS  
( 2 OF 3 )

PRIME CONSULTANT

THE JAPAN INTERNATIONAL CORPORATION AGENCY (JICA)  
DETAILED DESIGN STUDY TEAM


JOINT VENTURE

PACIFIC CONSULTANTS INTERNATIONAL,  
YAMASHITA SEKKEI, INC.

LOCAL CONSULTANT




**consolidated consultants**  
engineering & environment  
Tel: 4612377 - Fax: 4612380 - AMMAN - JORDAN

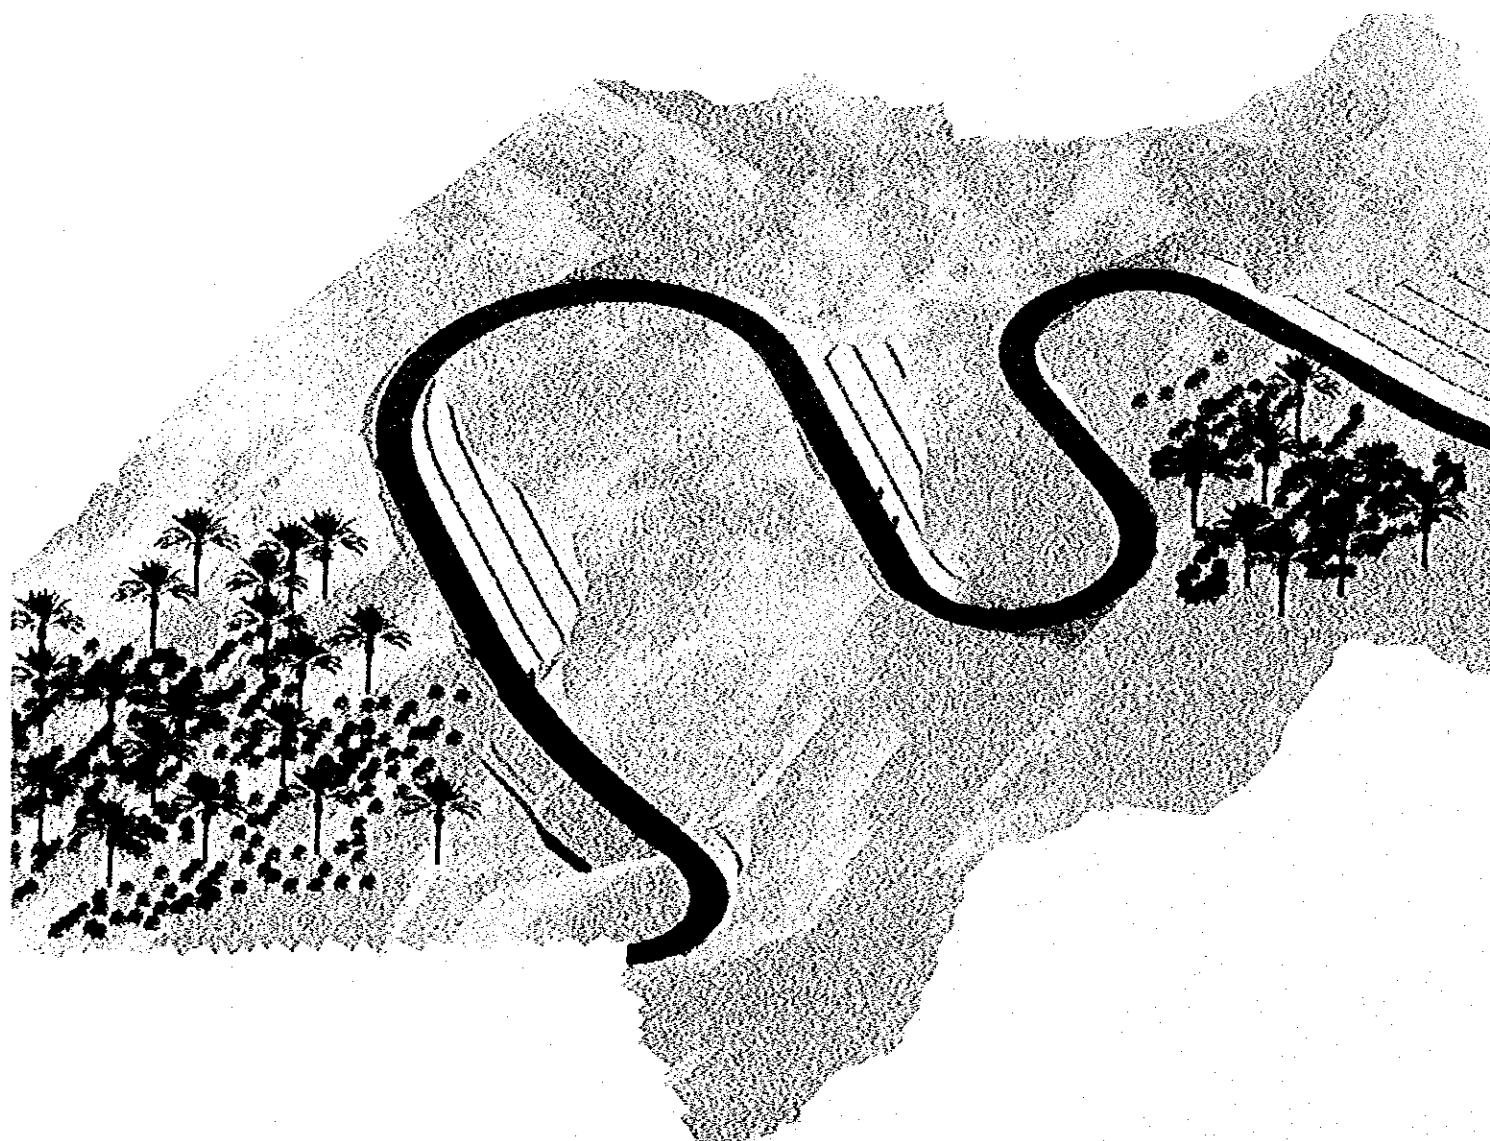

**NOTES :**

- \* FOR EXACT HEIGHTS AND DIMENSIONS OF BENCHES SEE TYPICAL ROAD CROSS-SECTION .
- \* SLOPE H : V .

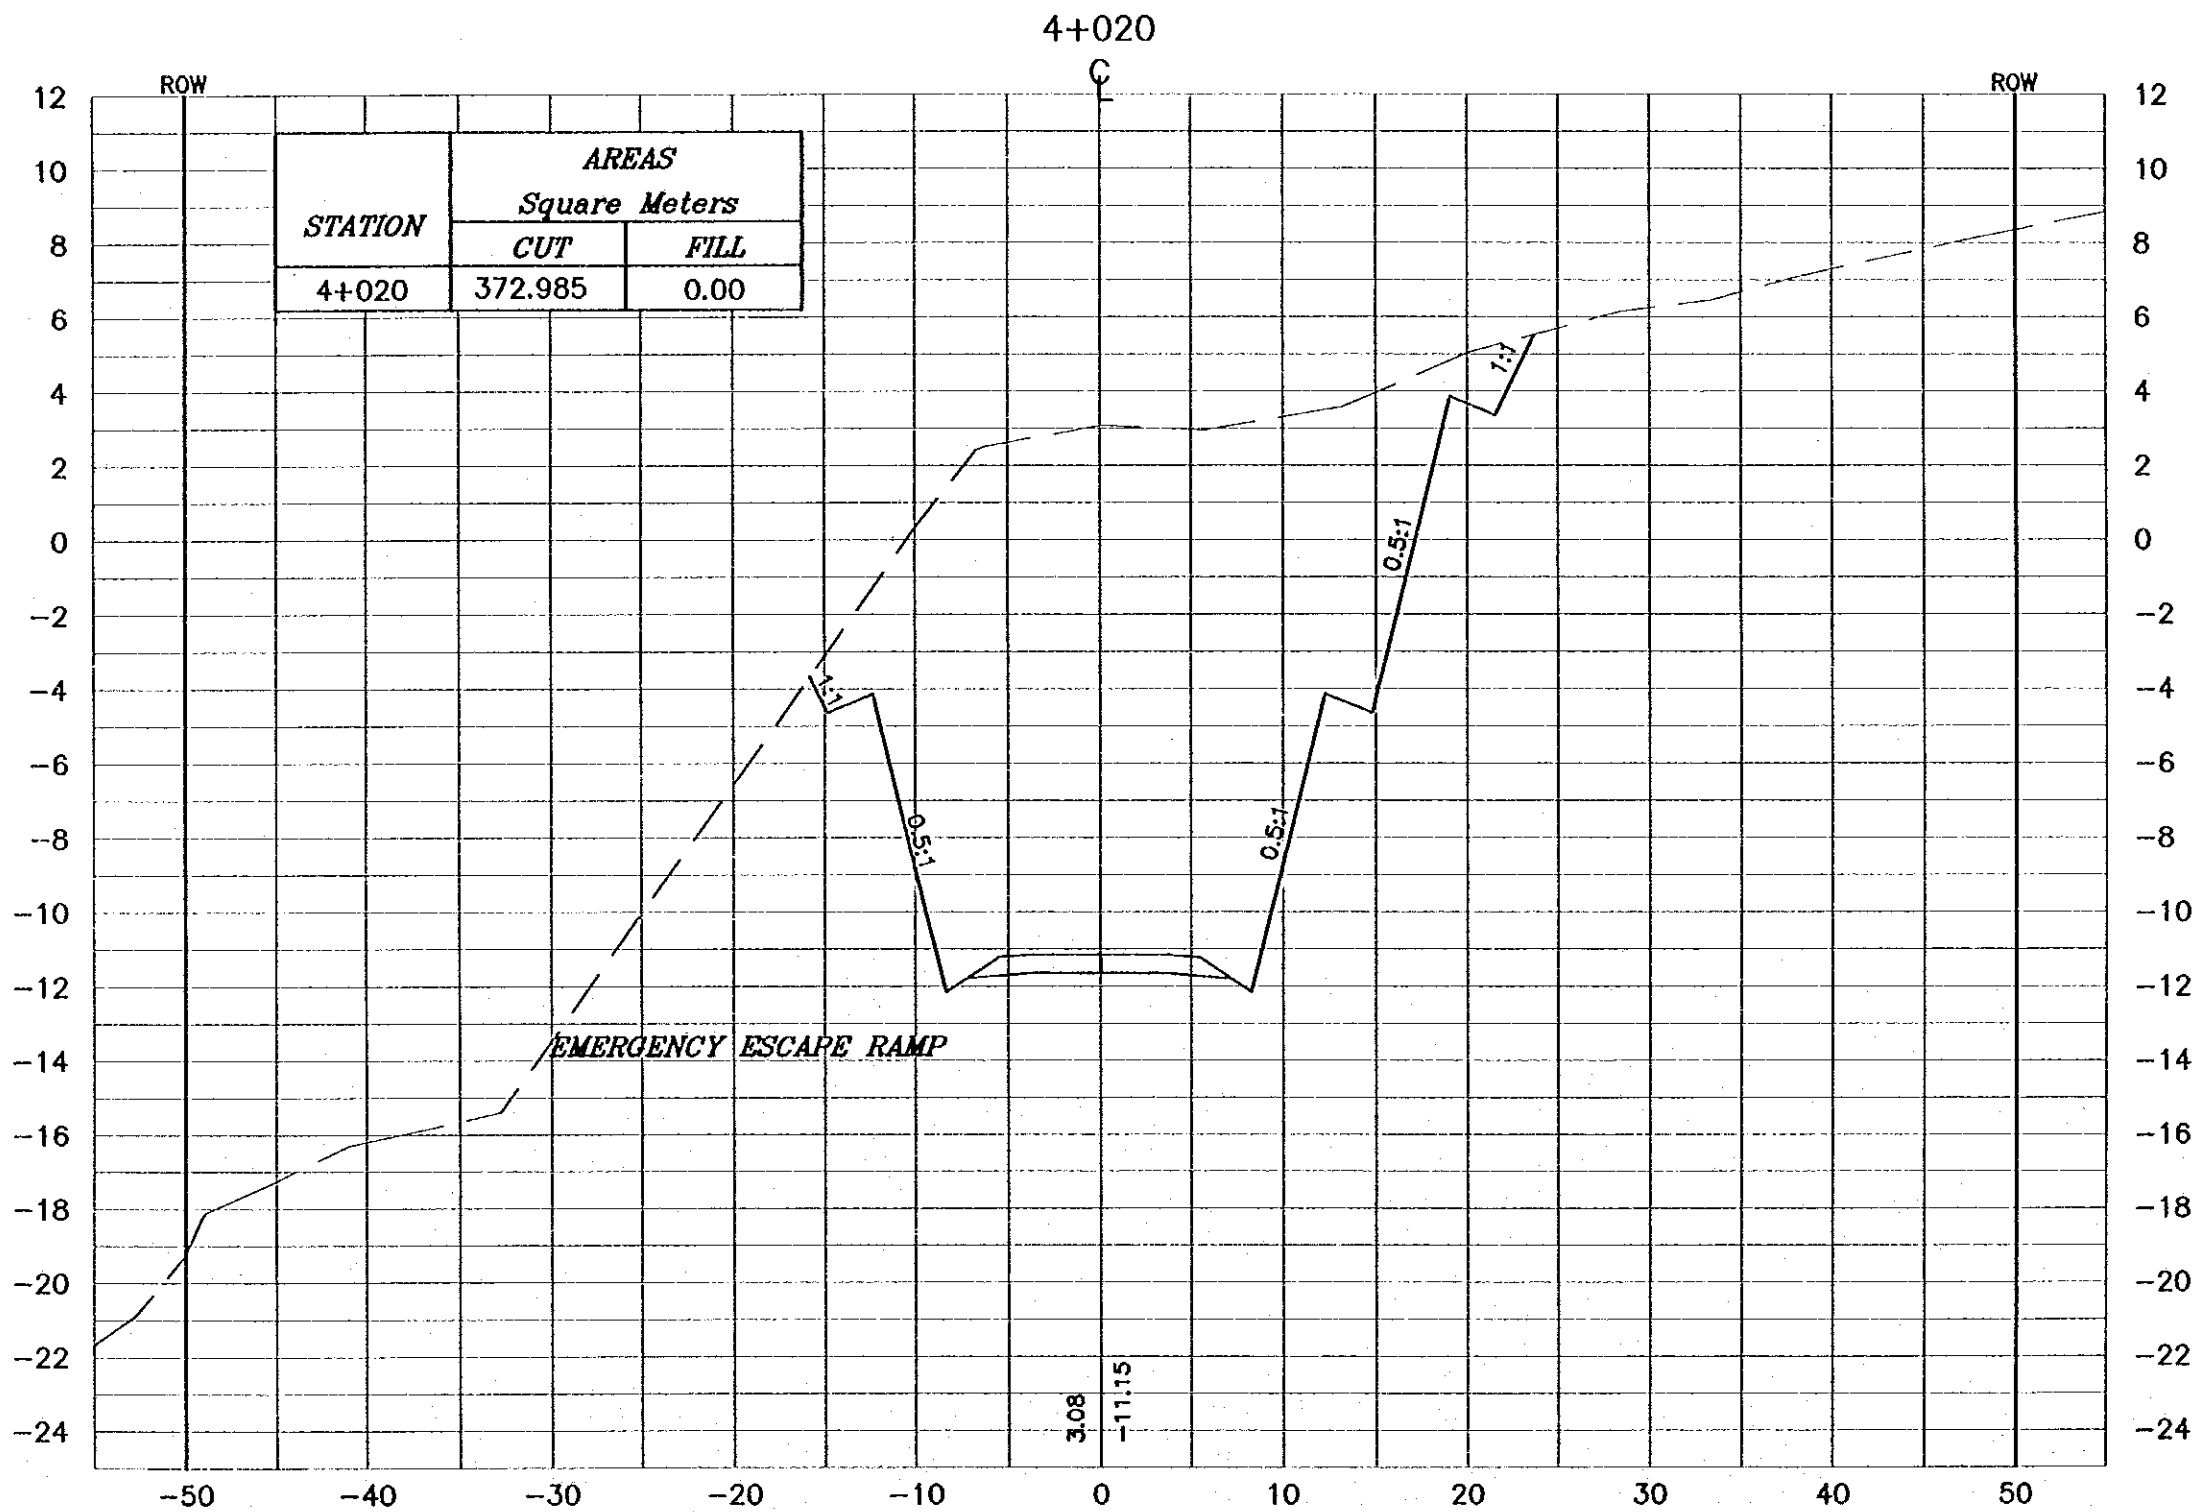

**Project:**  
Tourism Sector Development Project  
in the Hashemite Kingdom of Jordan


**Executing Agency:**  
The Ministry of Tourism and Antiquities  
The Ministry of Planning

**SUB-PROJECT:**  
Dead Sea Parkway

**Note:**  
This detailed design has been executed by a team of consultants as shown below in accordance with the agreement between Japan International Cooperation Agency (JICA) and JICA Study Team. The copyright of this drawing rests with JICA.

**Designed by:**  
Japan International Cooperation Agency (JICA)

**JICA Study Team:**  
Joint Venture of  
Pacific Consultants International and  
Yamashita Seidai Inc.

**Subcontracted Local Consultant:**  
  
Tel: 9622577 - Fax: 9622388 - Amman - Jordan


**Drawing Title:**  
CROSS-SECTION  
4+020

**Scale:** H 1:400 V 1:200 **Drawing No.:** 196



**NOTES :**

- \* FOR EXACT HEIGHTS AND DIMENSIONS OF BENCHES SEE TYPICAL ROAD CROSS-SECTION .
- \* SLOPE H : V .

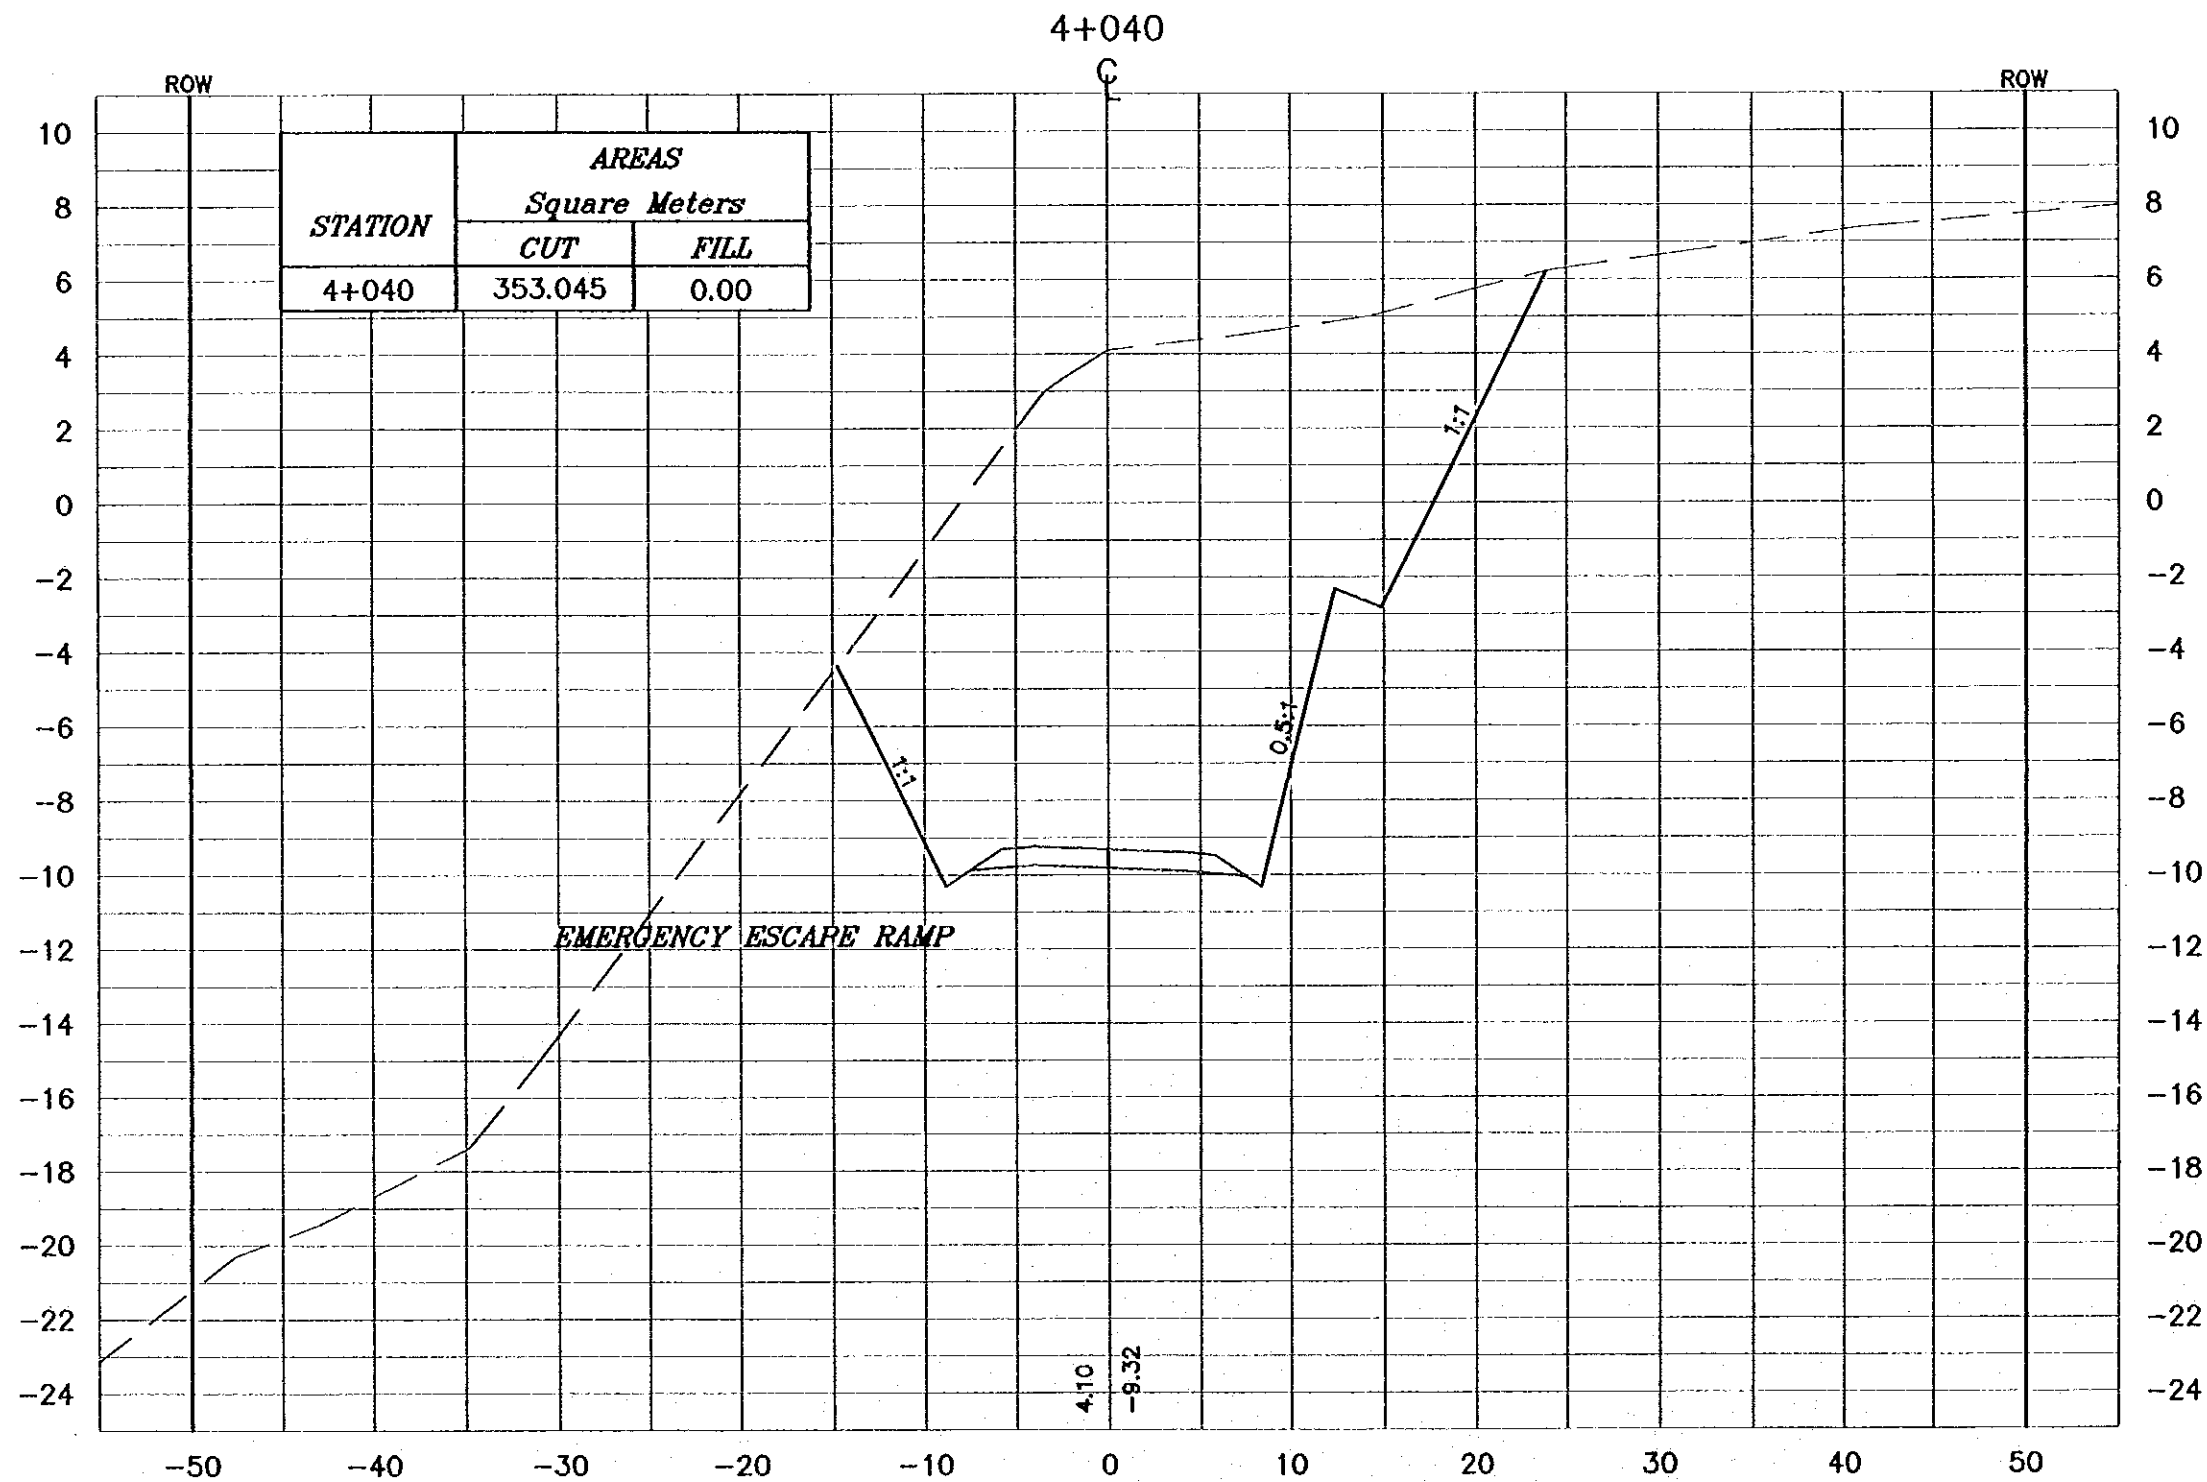

**Project:**  
Tourism Sector Development Project  
in the Hashemite Kingdom of Jordan


**Executing Agency:**  
The Ministry of Tourism and Antiquities  
The Ministry of Planning

**SUB-PROJECT:**  
Dedd Sea Parkway

**Note:**  
This detailed design has been executed by a team of consultants as shown below in accordance with the agreement between Japan International Cooperation Agency (JICA) and JICA Study Team.  
The copyright of this drawing rests with JICA.

**Designed by:**  
Japan International Cooperation Agency (JICA)


**JICA Study Team:**  
Joint Venture of Pacific Consultants International and Yamashita Seiki Inc.

**Subcontracted Local Consultant:**  
  
Tel: 992277 - Fax: 992288 - Amman - Jordan

**Drawing Title:**  
CROSS-SECTION  
4+040

**Scale:** H: 1:400 V: 1:200 **Drawing No.:** 197

**NOTES :**  
 \* FOR EXACT HEIGHTS AND DIMENSIONS OF BENCHES SEE TYPICAL ROAD CROSS-SECTION .  
 \* SLOPE H : V .

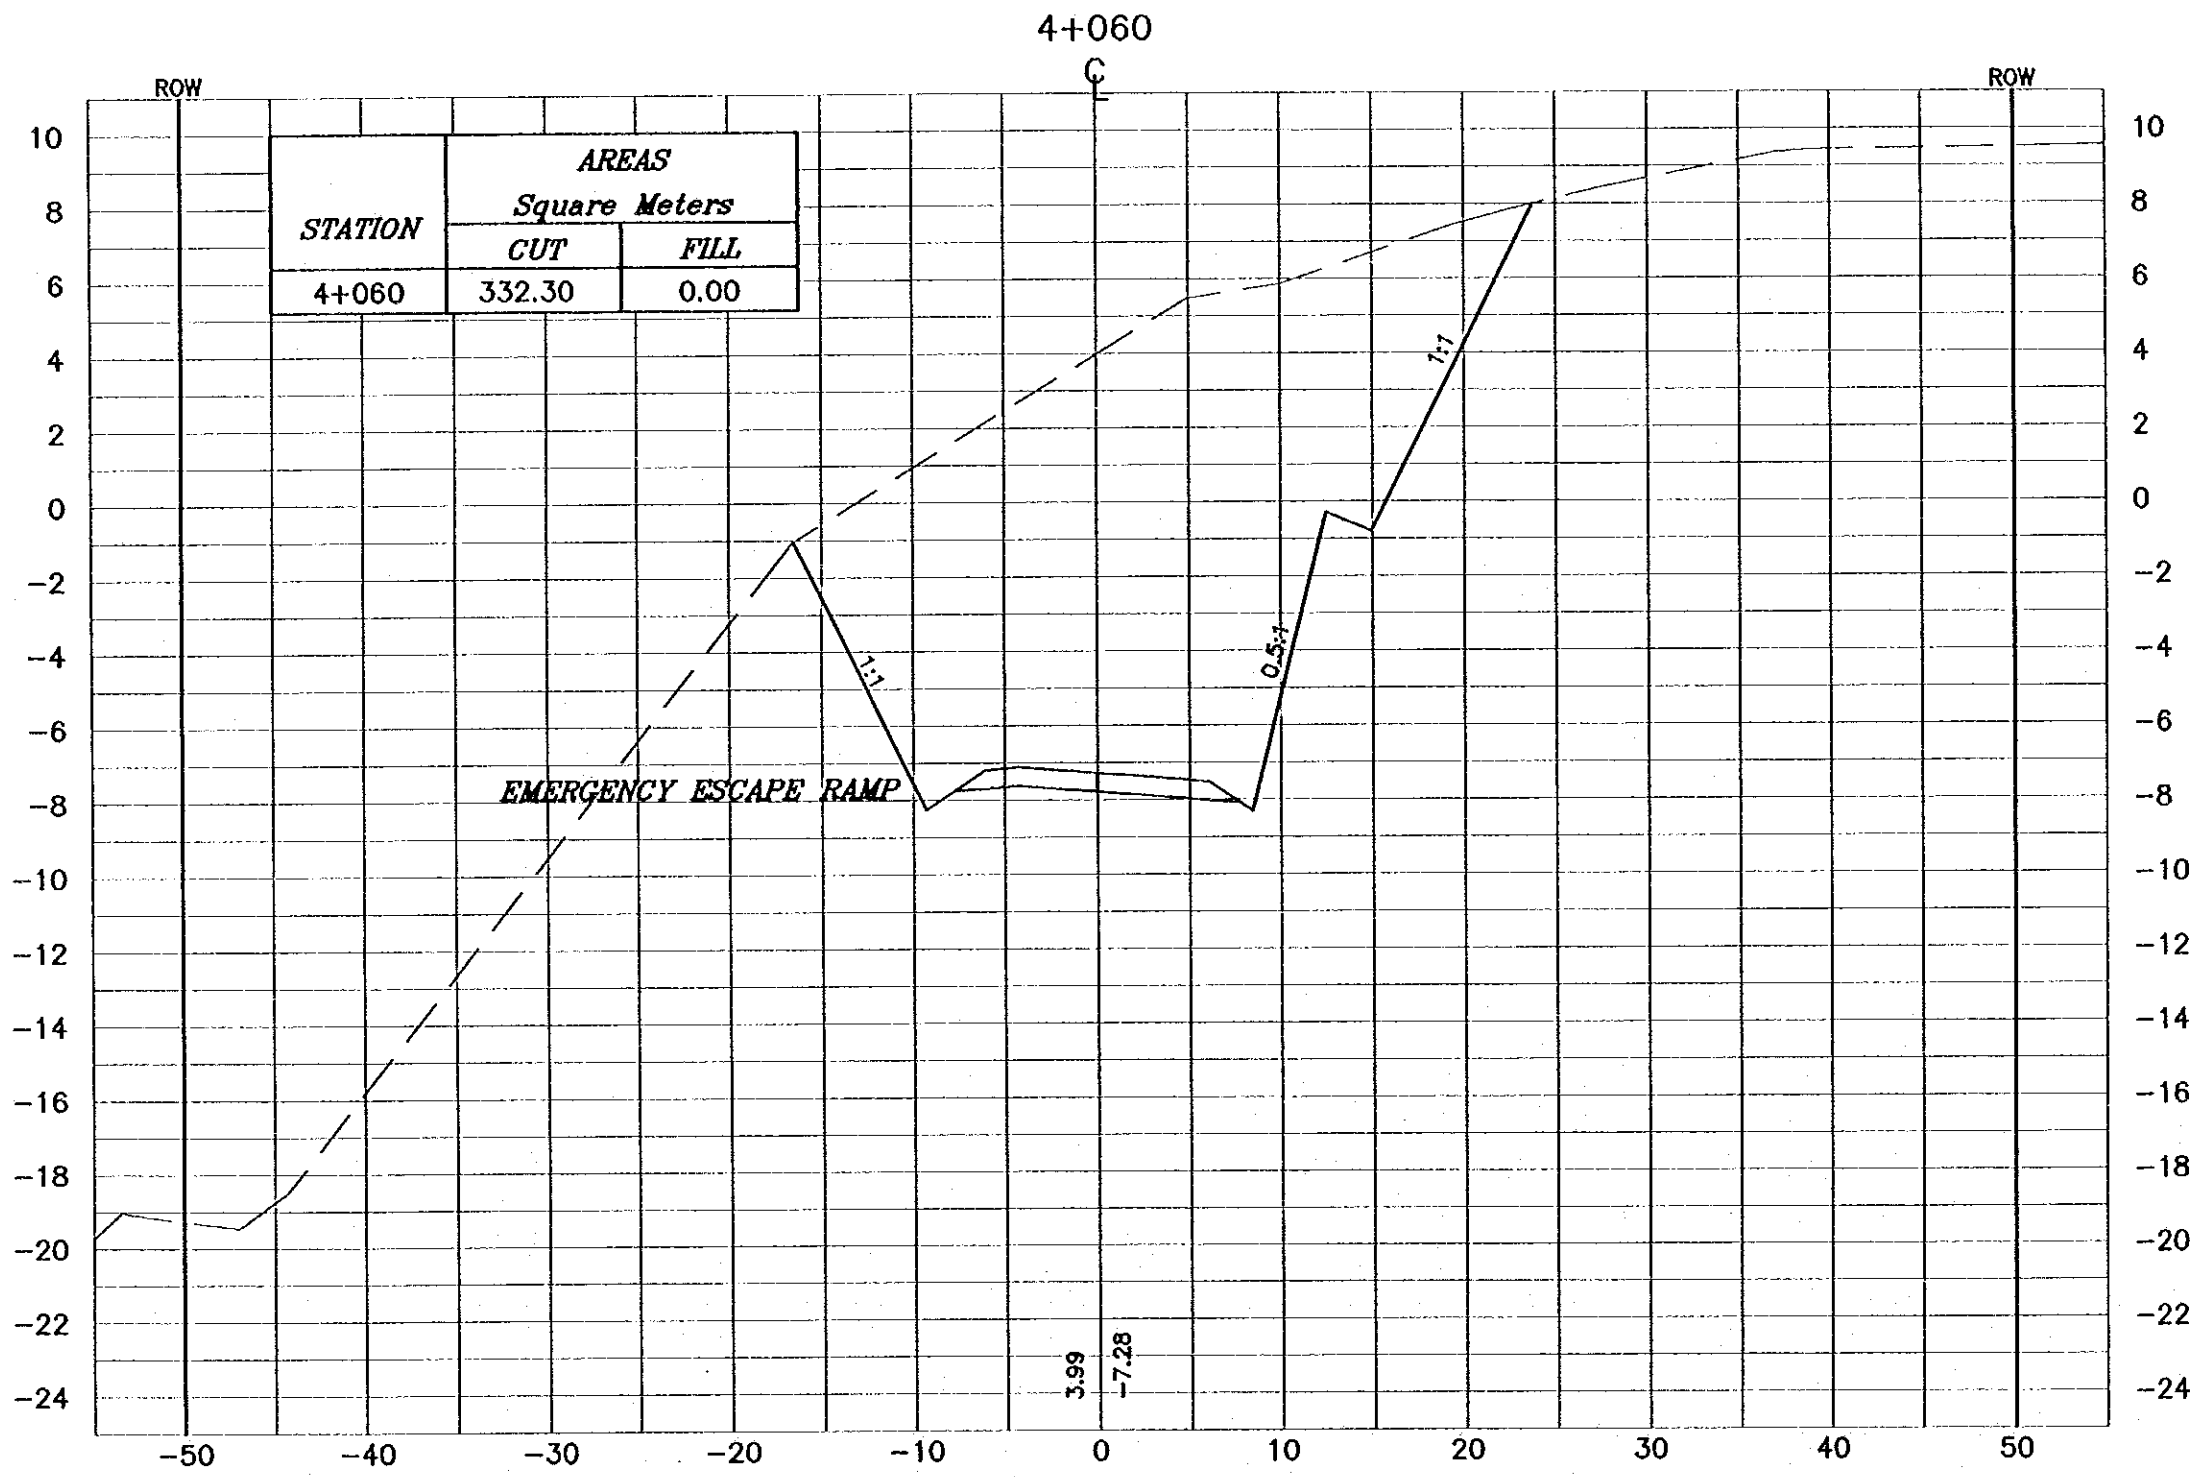

**Project:**  
 Tourism Sector Development Project  
 in the Hashemite Kingdom of Jordan


**Executing Agency:**  
 The Ministry of Tourism and Antiquities  
 The Ministry of Planning

**SUB-PROJECT:**  
 Dead Sea Parkway

**Note:**  
 This detailed design has been executed by a team of consultants as shown below in accordance with the agreement between Japan International Cooperation Agency (JICA) and JICA Study Team. The copyright of this drawing rests with JICA.

**Designed by:**  
 Japan International Cooperation Agency (JICA)

**JICA Study Team:**  
 Joint Venture of  
 Pacific Consultants International and  
 Yamashita Sekitai Inc.

**Subcontracted Local Consultant:**  
  
 Tel: 012377 - Fax: 012380 - AMM - JORDAN


**Drawing Title:**  
 CROSS-SECTION  
 4+060

**Scale:** 1:400  
 V 1:200

**Drawing No.:** 198

**NOTES :**

- \* FOR EXACT HEIGHTS AND DIMENSIONS OF BENCHES SEE TYPICAL ROAD CROSS-SECTION .
- \* SLOPE H : V .

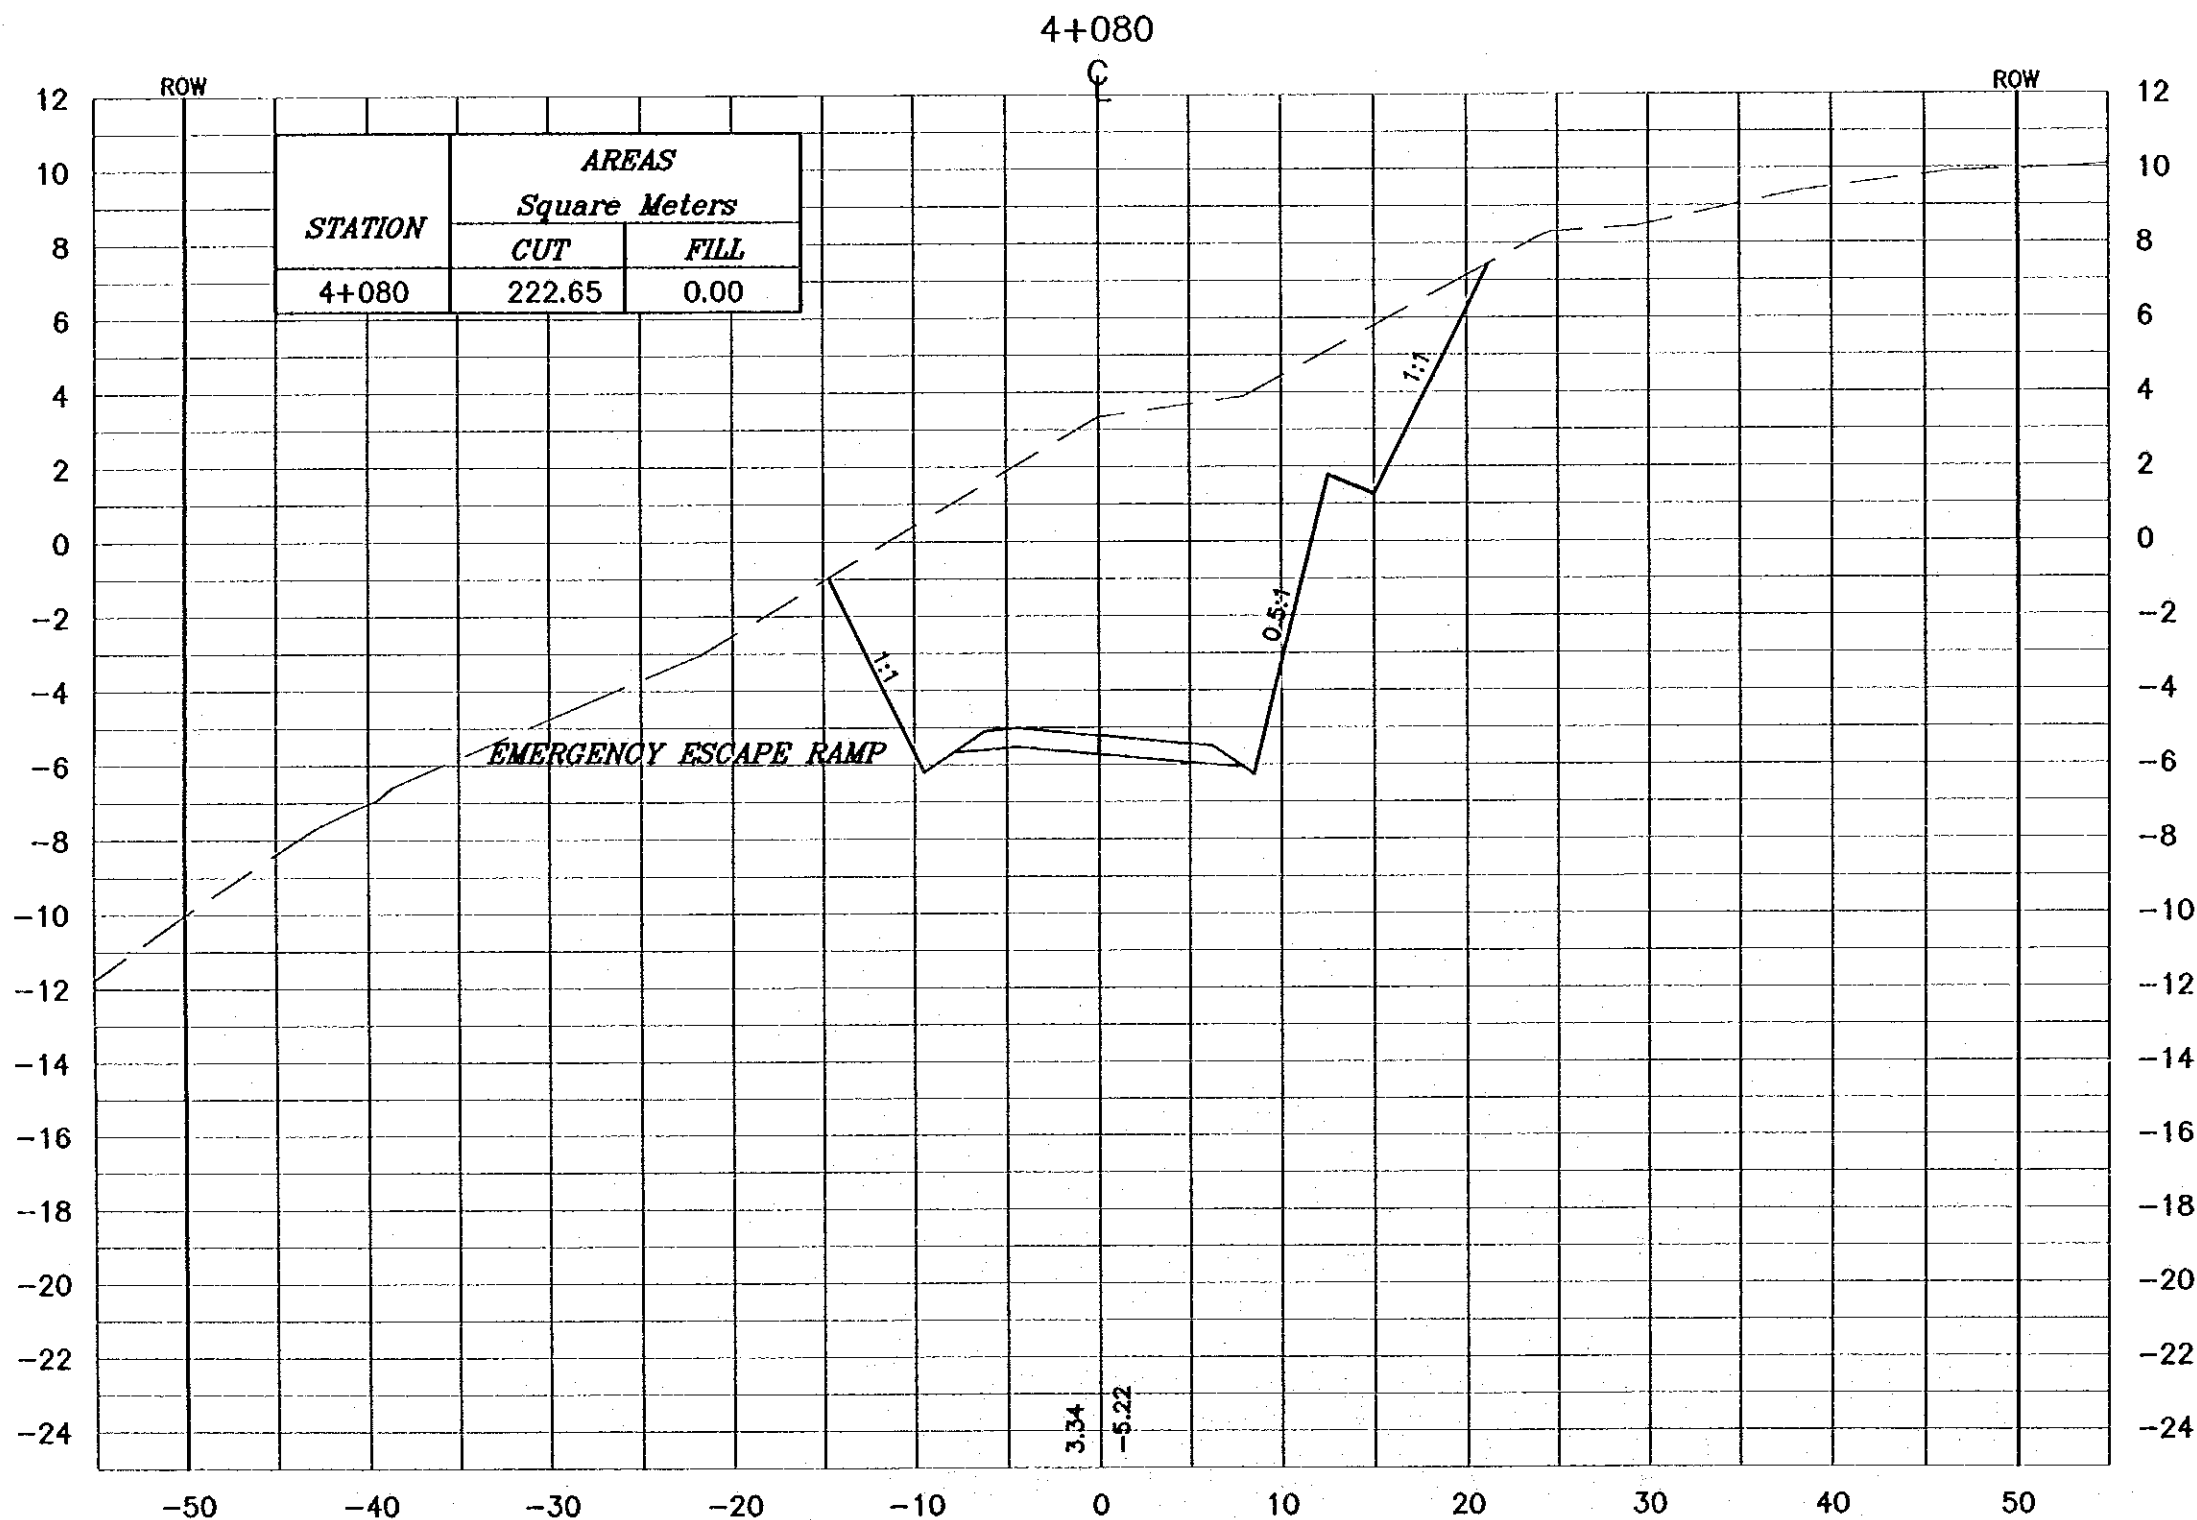

**Project:**  
Tourism Sector Development Project  
in the Hashemite Kingdom of Jordan


**Executing Agency:**  
The Ministry of Tourism and Antiquities  
The Ministry of Planning

**SUB-PROJECT:**  
Dedd Sea Parkway

**Note:**  
This detailed design has been executed by  
a team of consultants as shown below in  
accordance with the agreement between  
Japan International Cooperation Agency  
(JICA) and JICA Study Team.  
The copyright of this drawing rests with JICA.



**Designed by:**  
Japan International Cooperation  
Agency (JICA)

**JICA Study Team:**  
Joint Venture of  
Pacific Consultants International and  
Yamashita Seki & Co. Inc.

**Subcontracted Local Consultant:**  
  
consolidated consultants  
engineering & environment  
16, 191227 - P.O. Box 191228 - Amman - Jordan

**Drawing Title:**  
CROSS-SECTION  
4+080

**Scale:** 1:400 **Drawing No.:** 199  
V 1:200

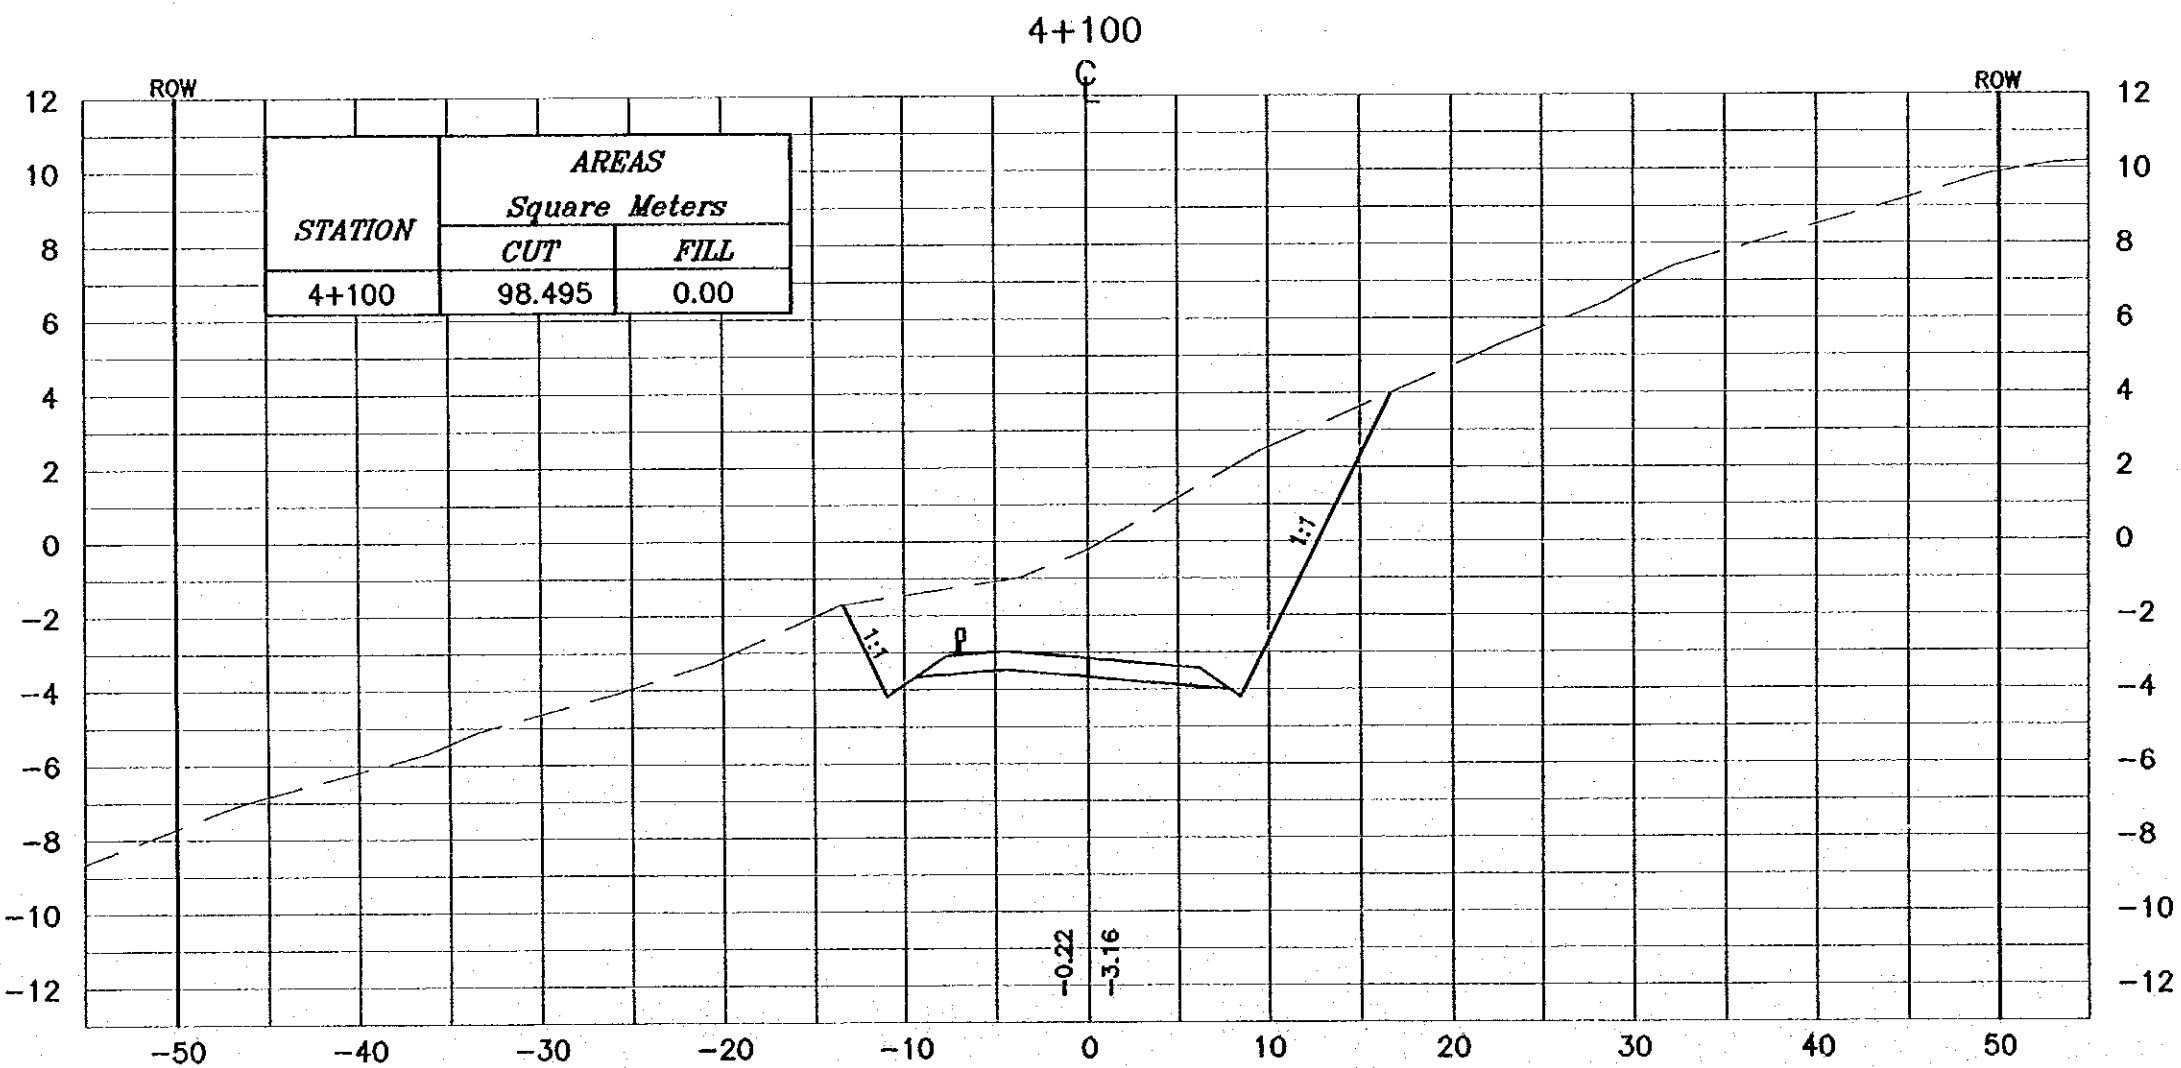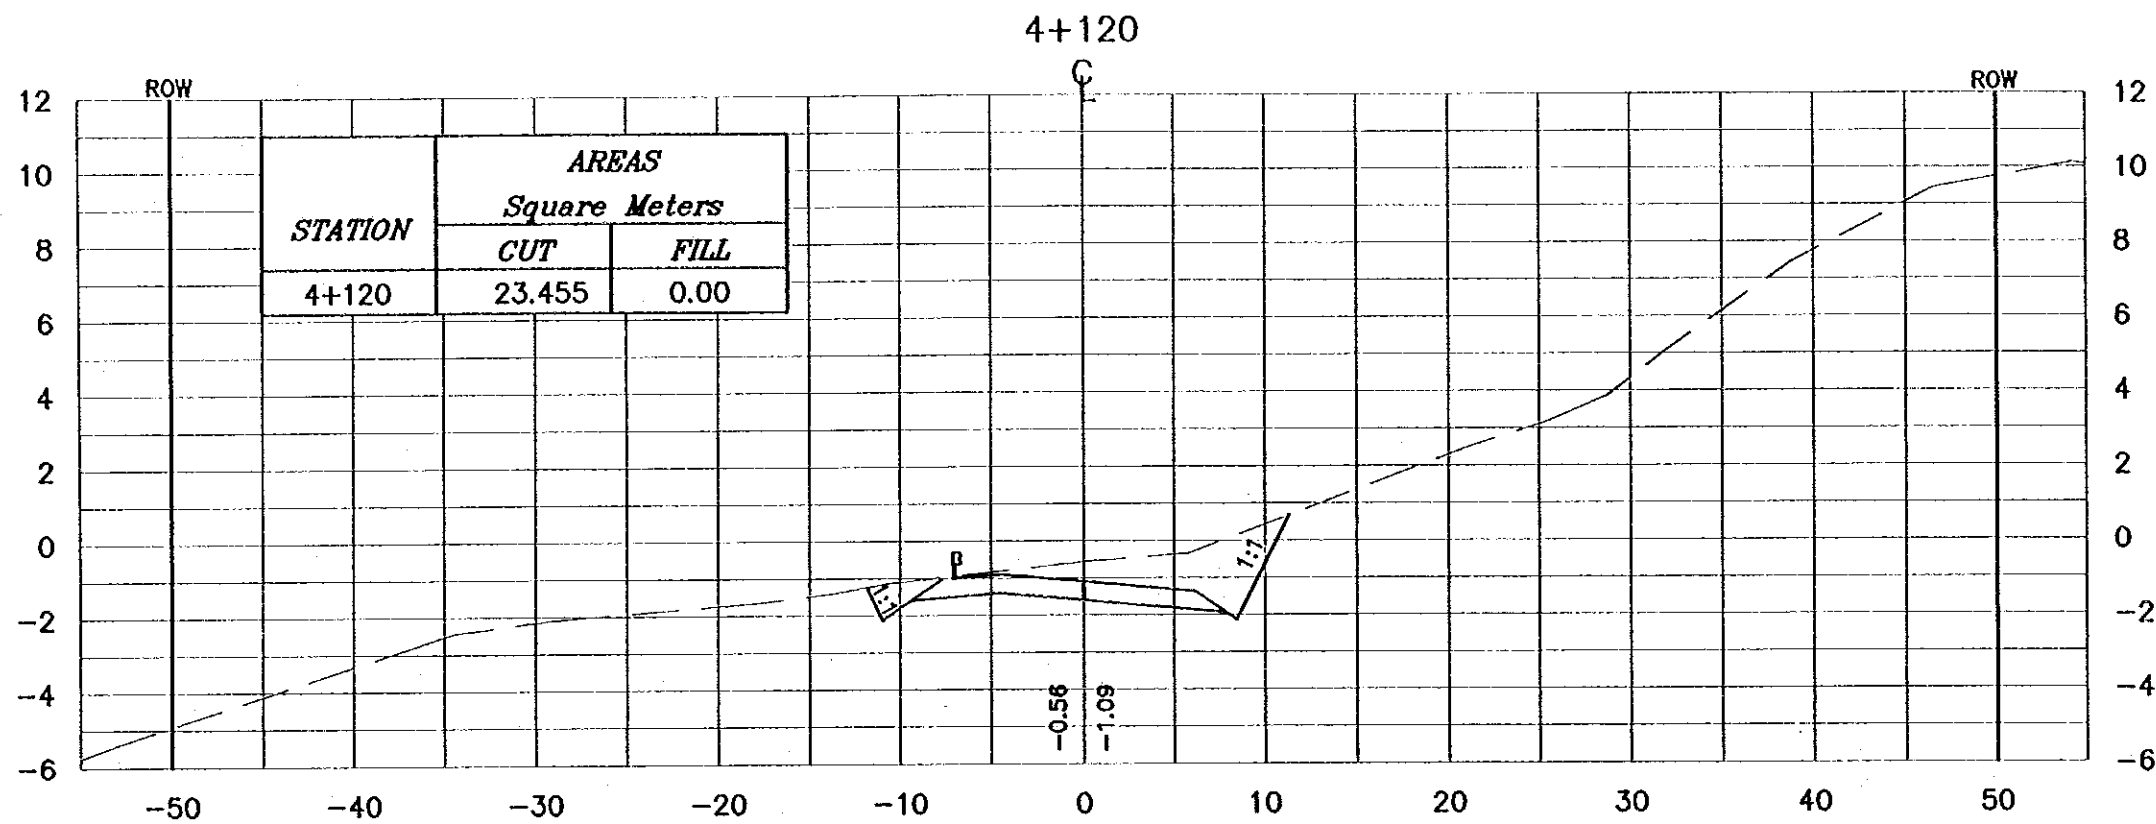

**NOTES :**

- \* FOR EXACT HEIGHTS AND DIMENSIONS OF BENCHES SEE TYPICAL ROAD CROSS-SECTION .
- \* SLOPE H : V .

Project:  
Tourism Sector Development Project  
in the Hashemite Kingdom of Jordan

Executing Agency:  
The Ministry of Tourism and Antiquities  
The Ministry of Planning

SUB-PROJECT:  
Dead Sea Parkway

Note:  
This detailed design has been executed by  
a team of consultants as shown below in  
accordance with the agreement between  
Japan International Cooperation Agency  
(JICA) and JICA Study Team.  
The copyright of this drawing rests with JICA.

Designed by:  
Japan International Cooperation  
Agency (JICA)

JICA Study Team:  
Joint Venture of  
Pacific Consultants International and  
Yamashita Seki & Co. Inc.



Subcontracted Local Consultant:  
**consolidated consultants**  
engineering & environment  
Tel. 995377 - Fax. 995384 - AMMAN - JORDAN

Drawing Title:  
CROSS-SECTION  
4+100-4+120

Scale: 1:400 Drawing No.: 200  
V 1:200

**NOTES :**

- \* FOR EXACT HEIGHTS AND DIMENSIONS OF BENCHES SEE TYPICAL ROAD CROSS-SECTION .
- \* SLOPE H : V .

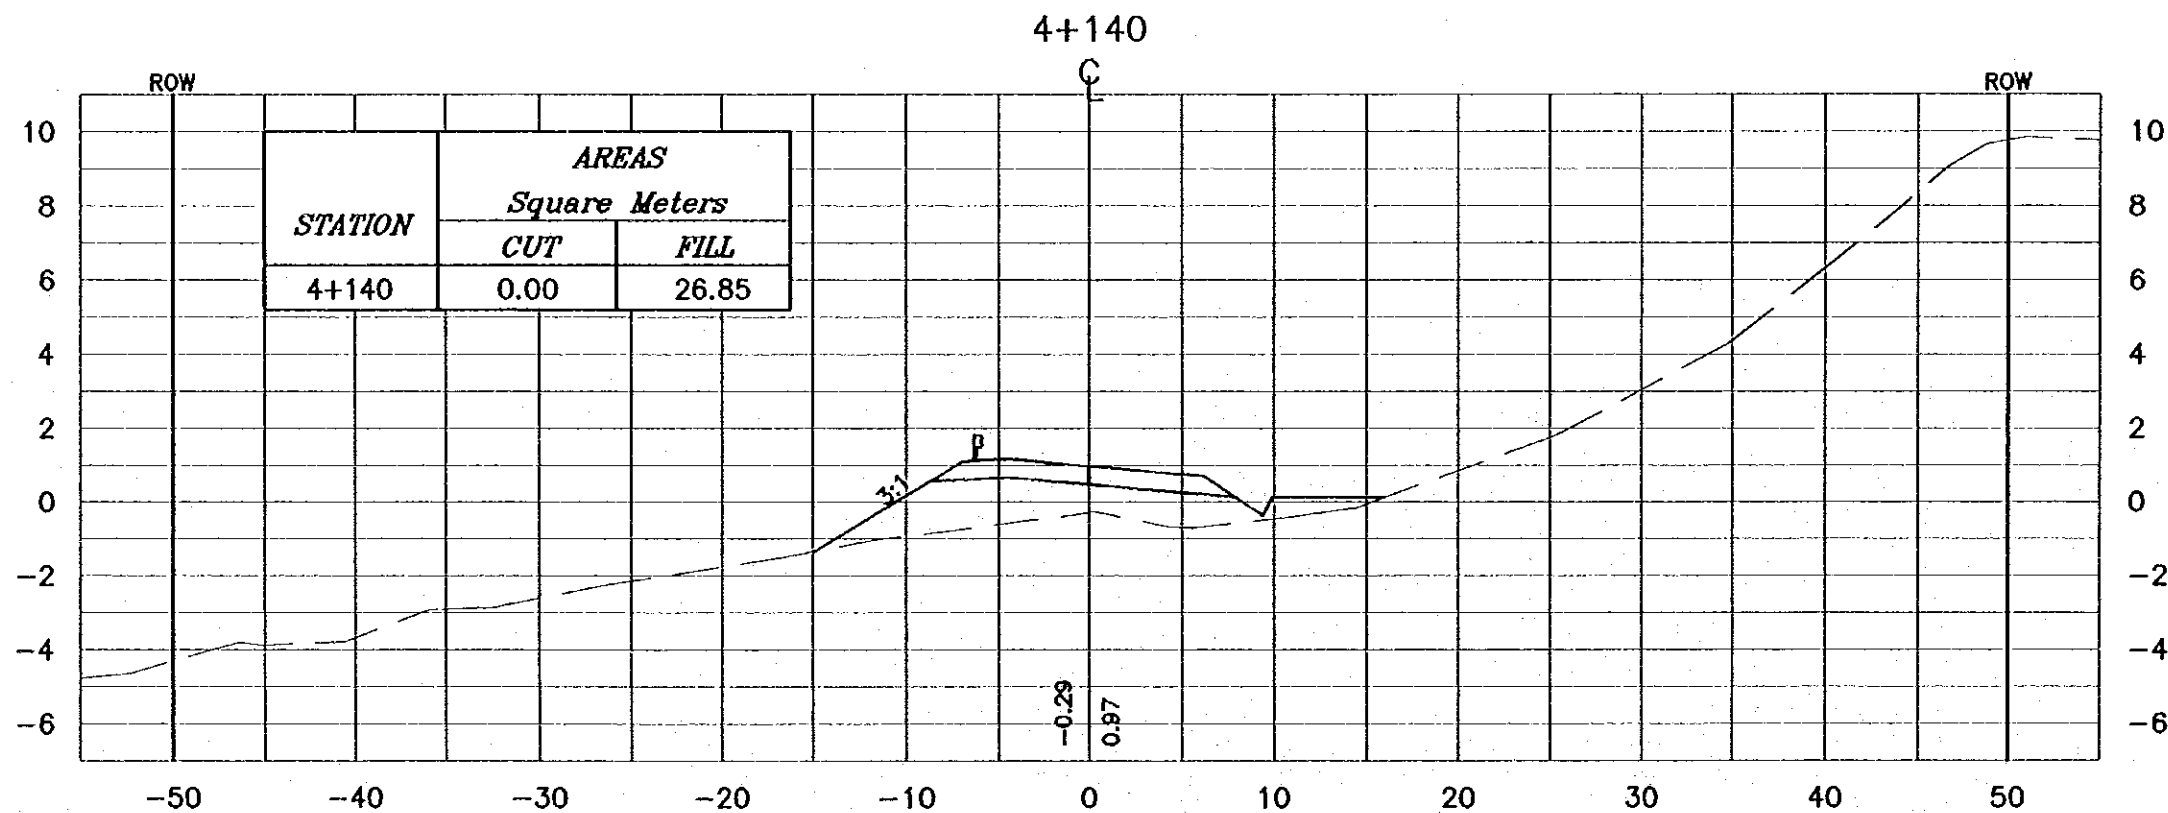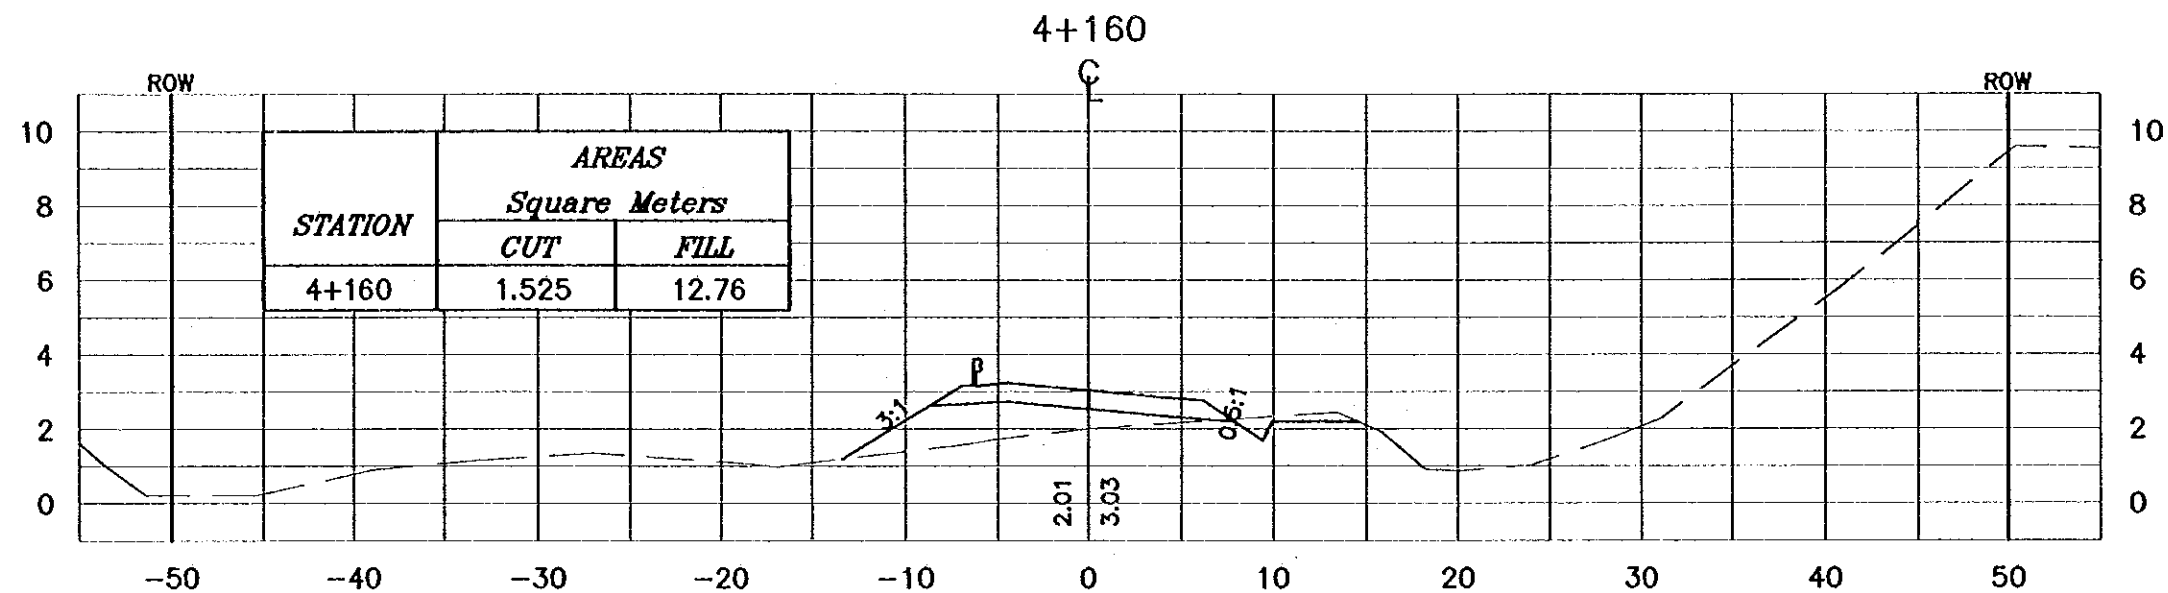

Project:  
Tourism Sector Development Project  
in the Hashemite Kingdom of Jordan

Executing Agency:  
The Ministry of Tourism and Antiquities  
The Ministry of Planning


SUB-PROJECT:  
Dadd Sea Parkway

Note:  
This detailed design has been executed by  
a team of consultants as shown below in  
accordance with the agreement between  
Japan International Cooperation Agency  
(JICA) and JICA Study Team.  
The copyright of this drawing rests with JICA.

Designed by:  
Japan International Cooperation  
Agency (JICA)

JICA Study Team:  
Joint Venture of  
Pacific Consultants International and  
Yamashita Sekido Inc.

Subcontracted Local Consultant:


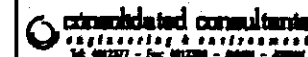


Drawing Title:  
CROSS-SECTION  
4+140/4+160

Scale: H 1:400 V 1:200 Drawing No.: 201

**NOTES :**

- \* FOR EXACT HEIGHTS AND DIMENSIONS OF BENCHES SEE TYPICAL ROAD CROSS-SECTION .
- \* SLOPE H : V .

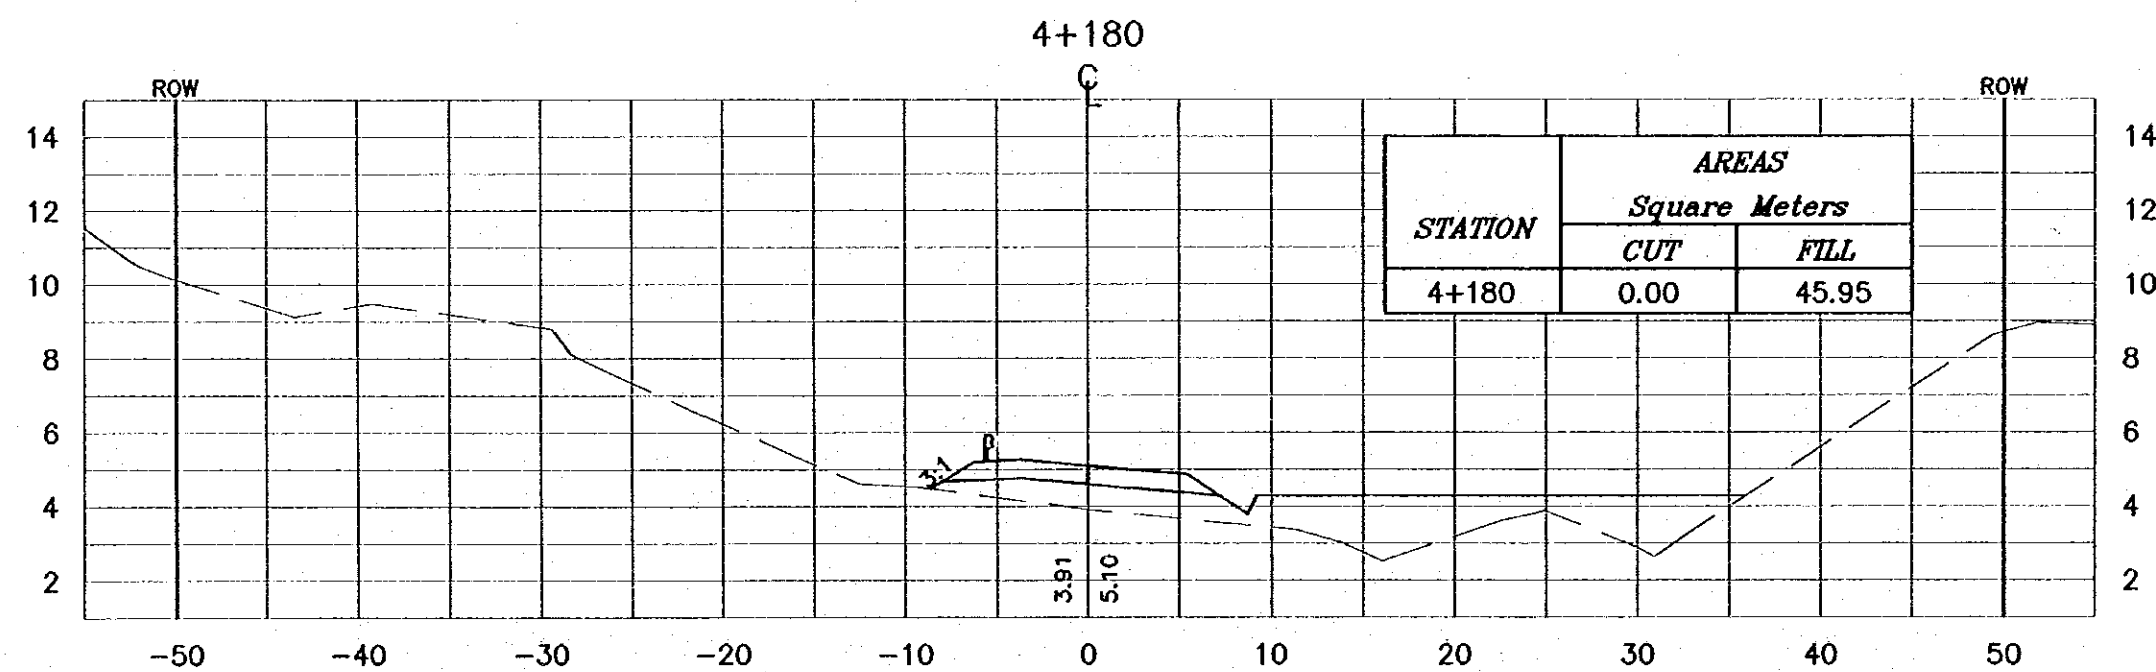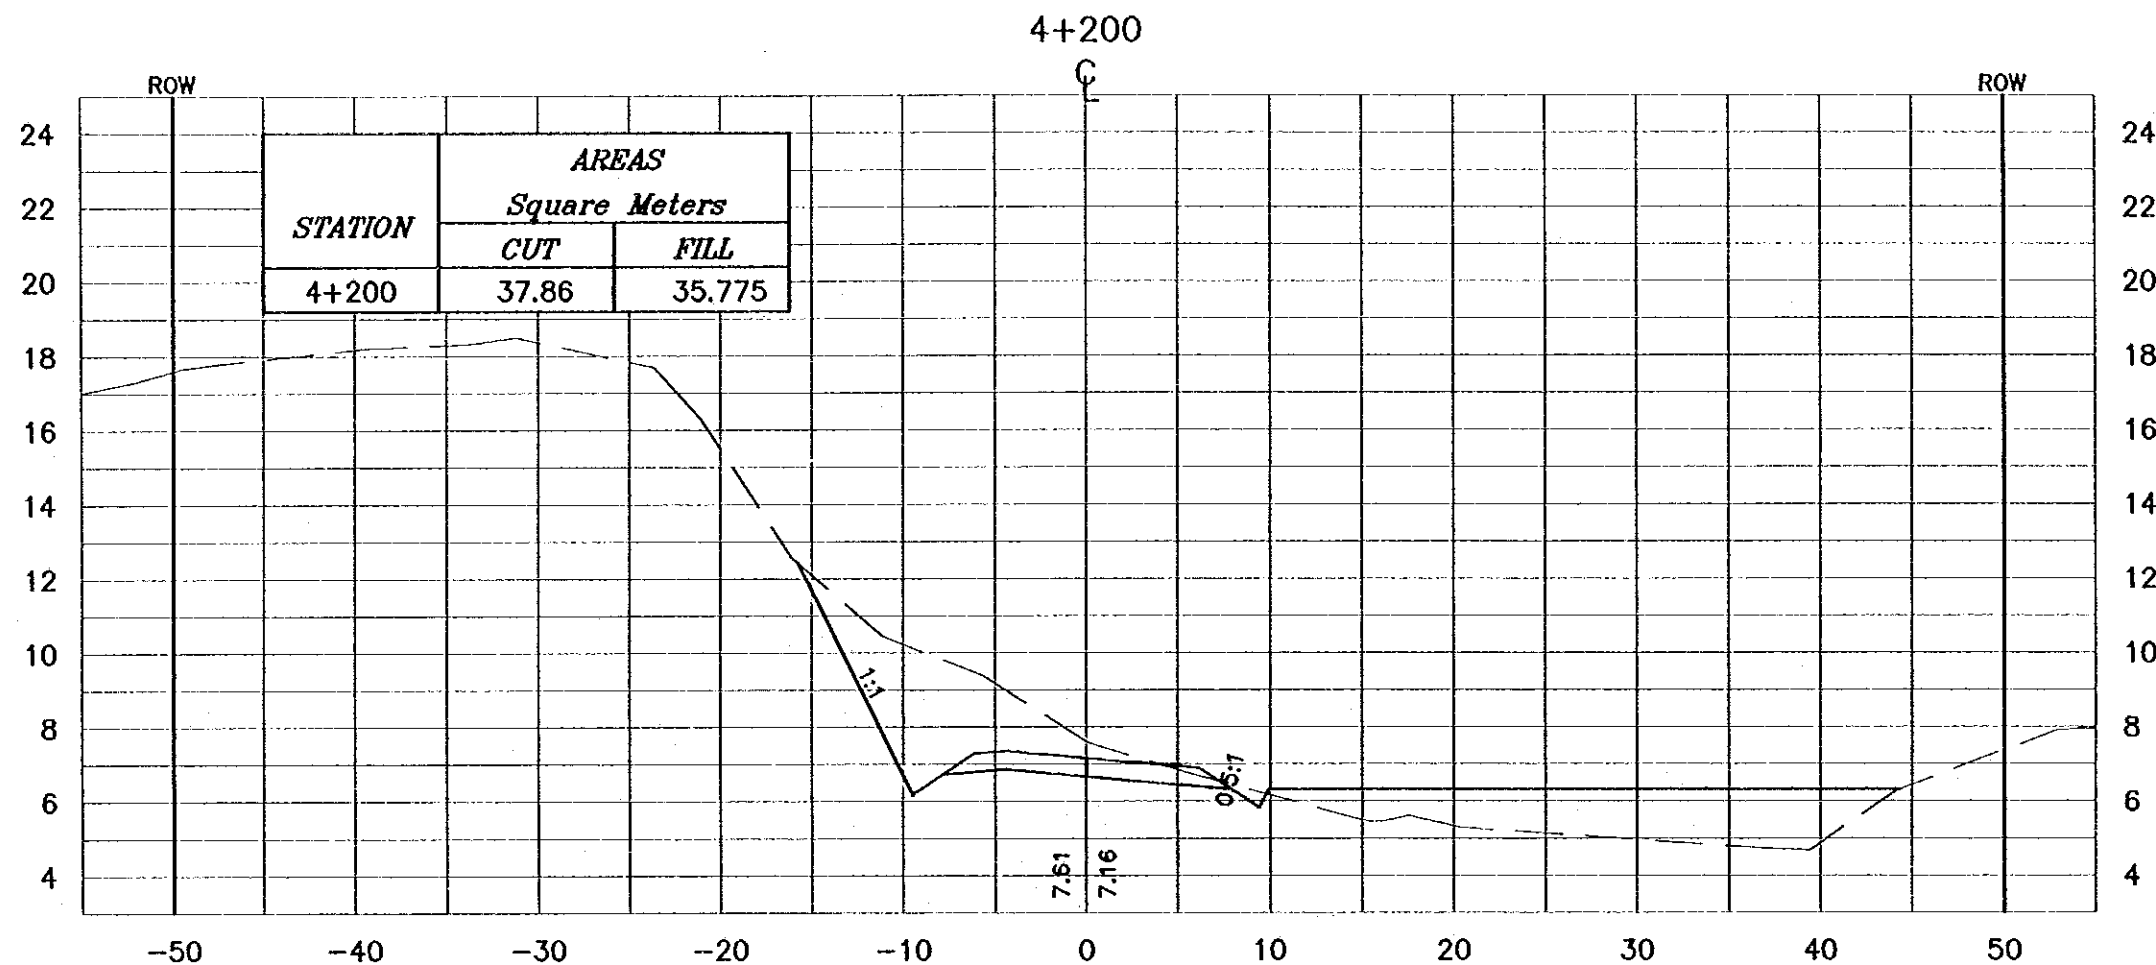

Project:  
Tourism Sector Development Project  
In the Hashemite Kingdom of Jordan

Executing Agency:  
The Ministry of Tourism and Antiquities  
The Ministry of Planning

SUB-PROJECT:  
Dead Sea Parkway

Note:  
This detailed design has been executed by a team of consultants as shown below in accordance with the agreement between Japan International Cooperation Agency (JICA) and JICA Study Team. The copyright of this drawing rests with JICA.

Designed by:  
Japan International Cooperation Agency (JICA)

JICA Study Team:  
Joint Venture of  
Pacific Consultants International and  
Yamashita Sekido Inc.


Subcontracted Local Consultant:  
 consolidated consultants  
engineering & environment  

Drawing Title:  
CROSS-SECTION  
4+180/4+200

Scale: H 1:400 V 1:200 Drawing No.: 202

**NOTES :**

- \* FOR EXACT HEIGHTS AND DIMENSIONS OF BENCHES SEE TYPICAL ROAD CROSS-SECTION .
- \* SLOPE H : V .

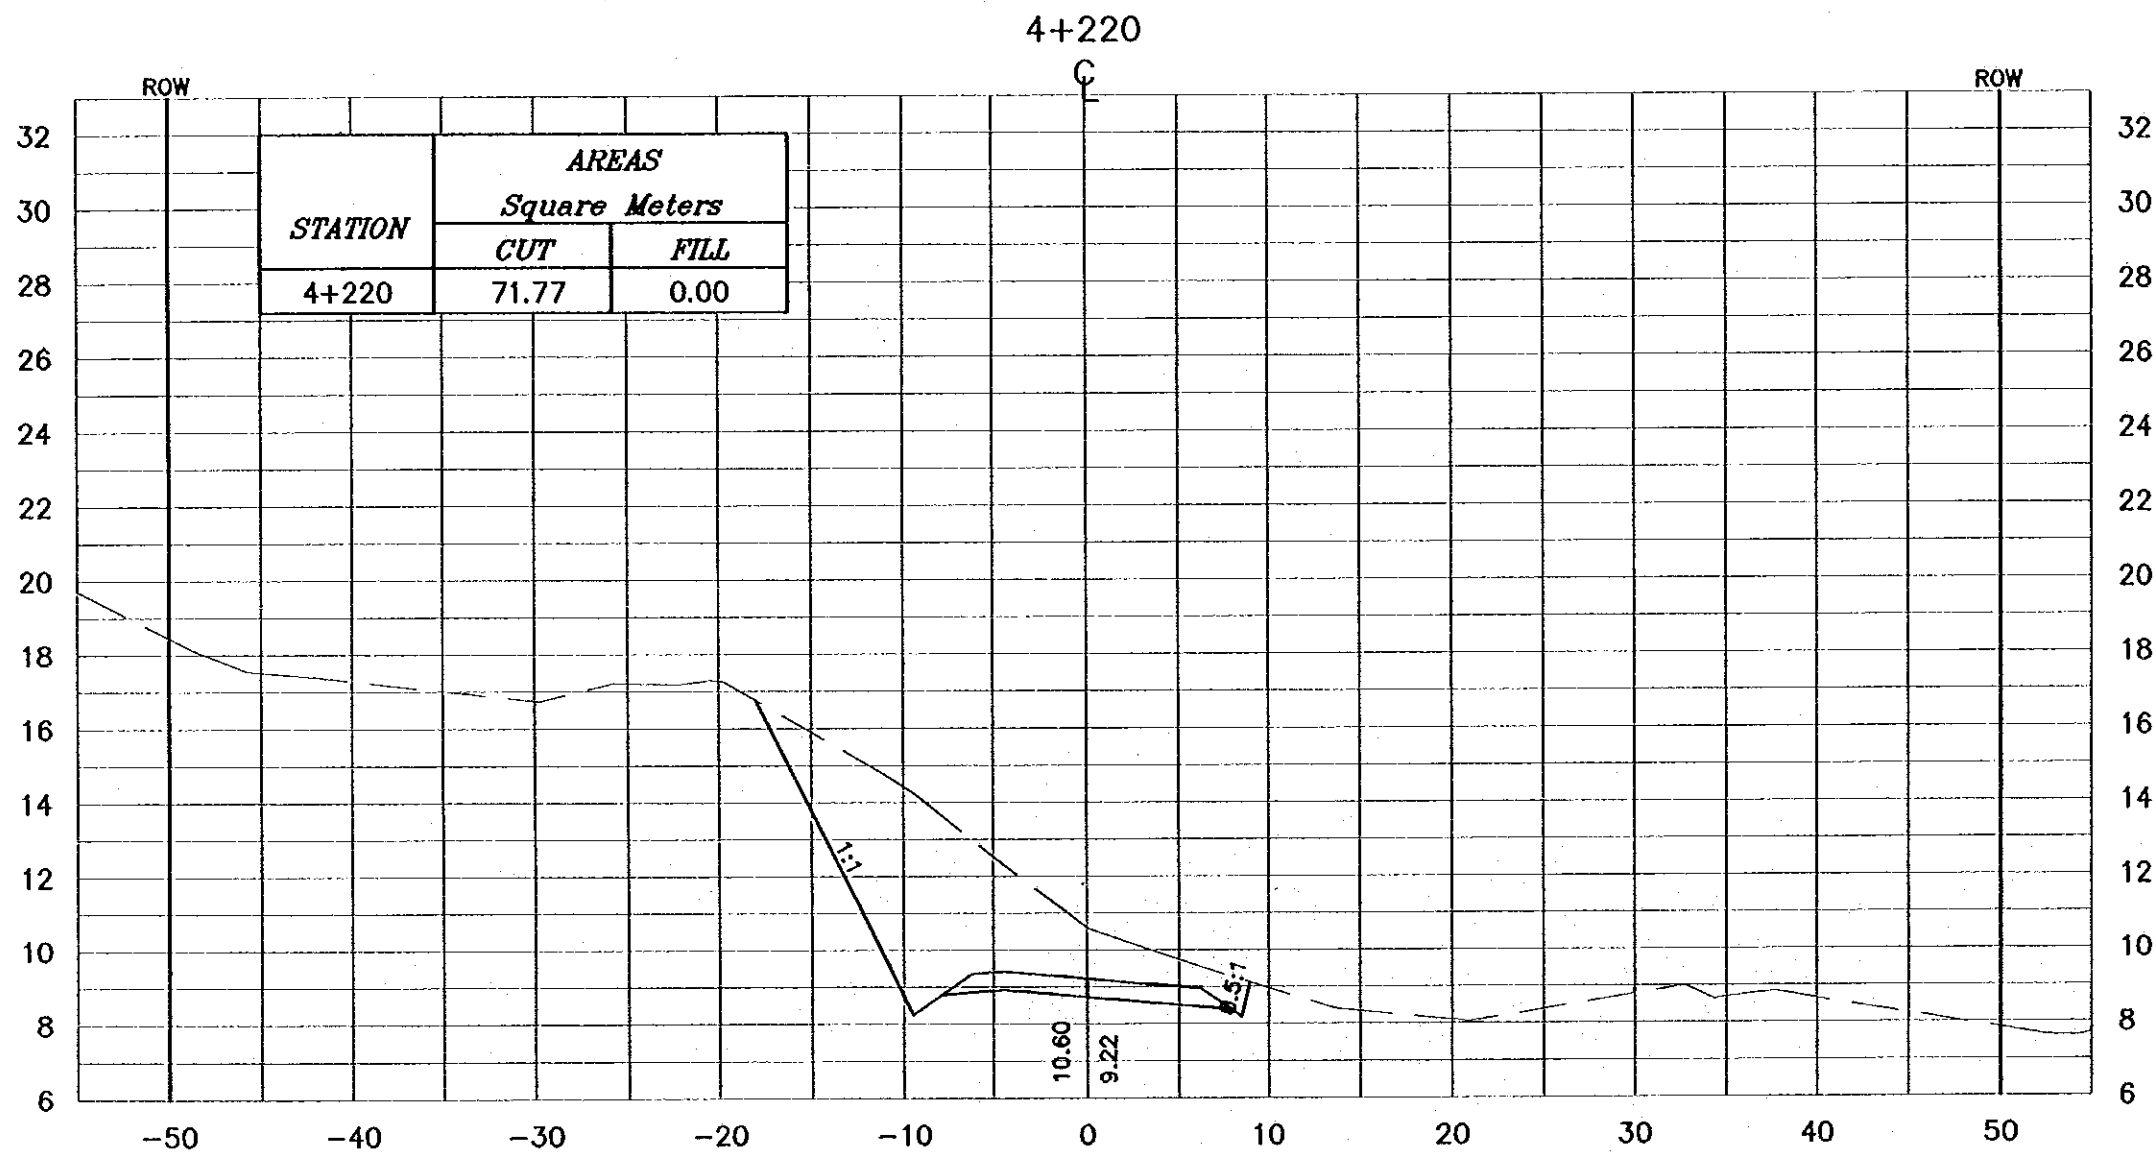

**Project:**  
Tourism Sector Development Project  
in the Hashemite Kingdom of Jordan


**Executing Agency:**  
The Ministry of Tourism and Antiquities  
The Ministry of Planning

**SUB-PROJECT:**  
Dead Sea Parkway

**Note:**  
This detailed design has been executed by a team of consultants as shown below in accordance with the agreement between Japan International Cooperation Agency (JICA) and JICA Study Team. The copyright of this drawing rests with JICA.

**Designed by:**  
Japan International Cooperation Agency (JICA)

**JICA Study Team:**  
Joint Venture of  
Pacific Consultants International and  
Yamashita Seki Inc.


**Subcontracted Local Consultant:**  
  
consolidated consultants  
engineering & environment  

**Drawing Title:**  
CROSS-SECTION  
4+220

**Scale:** 1:400 **Drawing No.:** 203  
V 1:200

**NOTES :**

- \* FOR EXACT HEIGHTS AND DIMENSIONS OF BENCHES SEE TYPICAL ROAD CROSS-SECTION .
- \* SLOPE H : V .

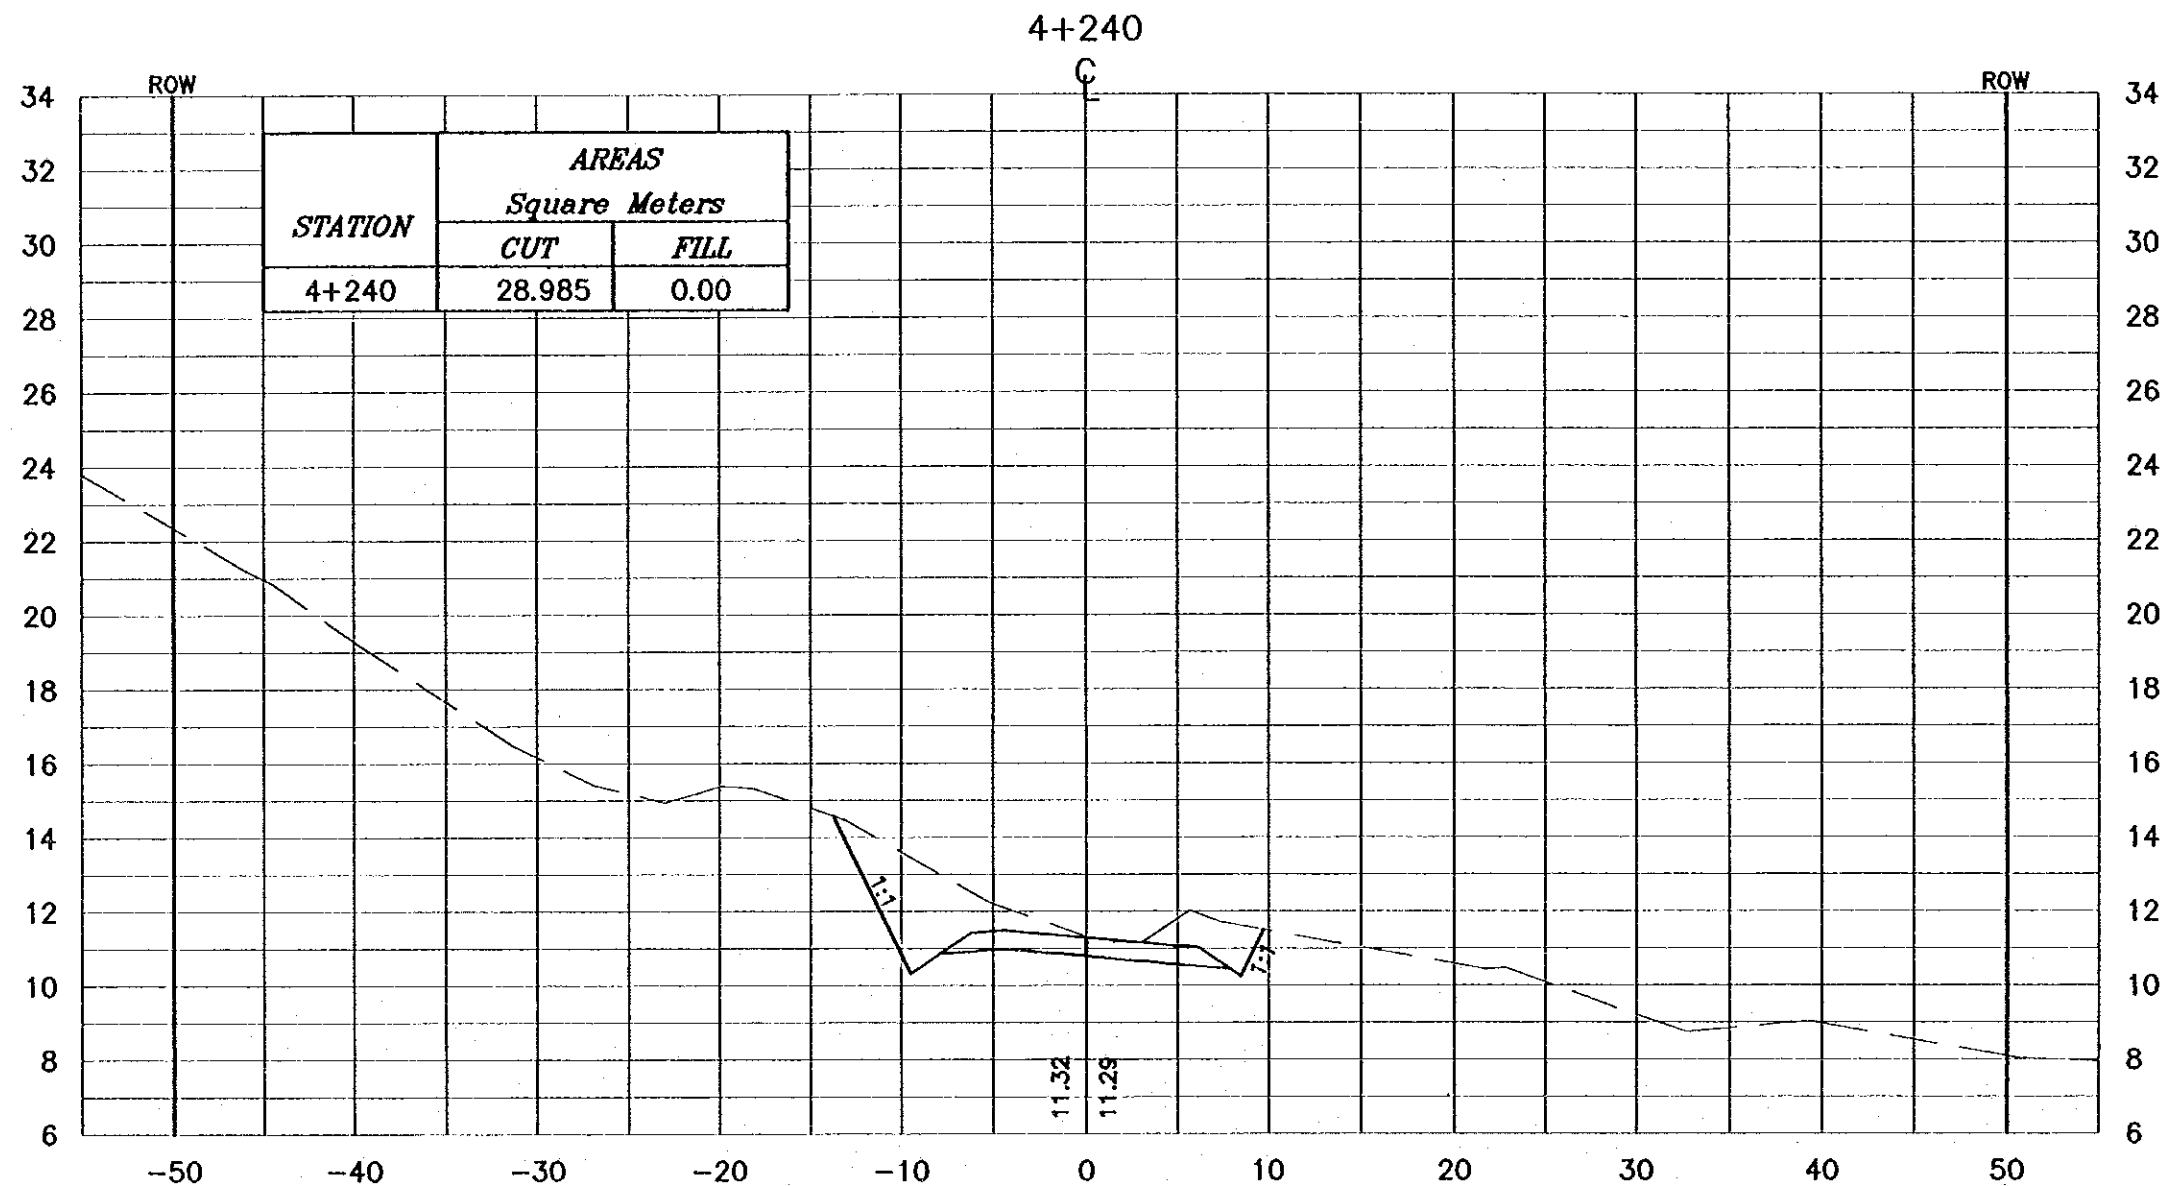

Project:  
Tourism Sector Development Project  
in the Hashemite Kingdom of Jordan

Executing Agency:  
The Ministry of Tourism and Antiquities  
The Ministry of Planning


SUB-PROJECT:  
Dead Sea Parkway

Note:  
This detailed design has been executed by  
a team of consultants as shown below in  
accordance with the agreement between  
Japan International Cooperation Agency  
(JICA) and JICA Study Team.  
The copyright of this drawing rests with JICA.

Designed by:  
Japan International Cooperation  
Agency (JICA)

JICA Study Team:  
Joint Venture of  
Pacific Consultants International and  
Yamashita Sekihei Inc.

Subcontracted Local Consultant:

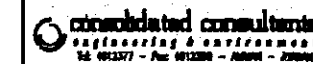


Drawing Title:  
CROSS-SECTION  
4+240

Scale: 1:400  
V 1:200 Drawing No.: 204



**NOTES :**

- \* FOR EXACT HEIGHTS AND DIMENSIONS OF BENCHES SEE TYPICAL ROAD CROSS-SECTION .
- \* SLOPE H : V .

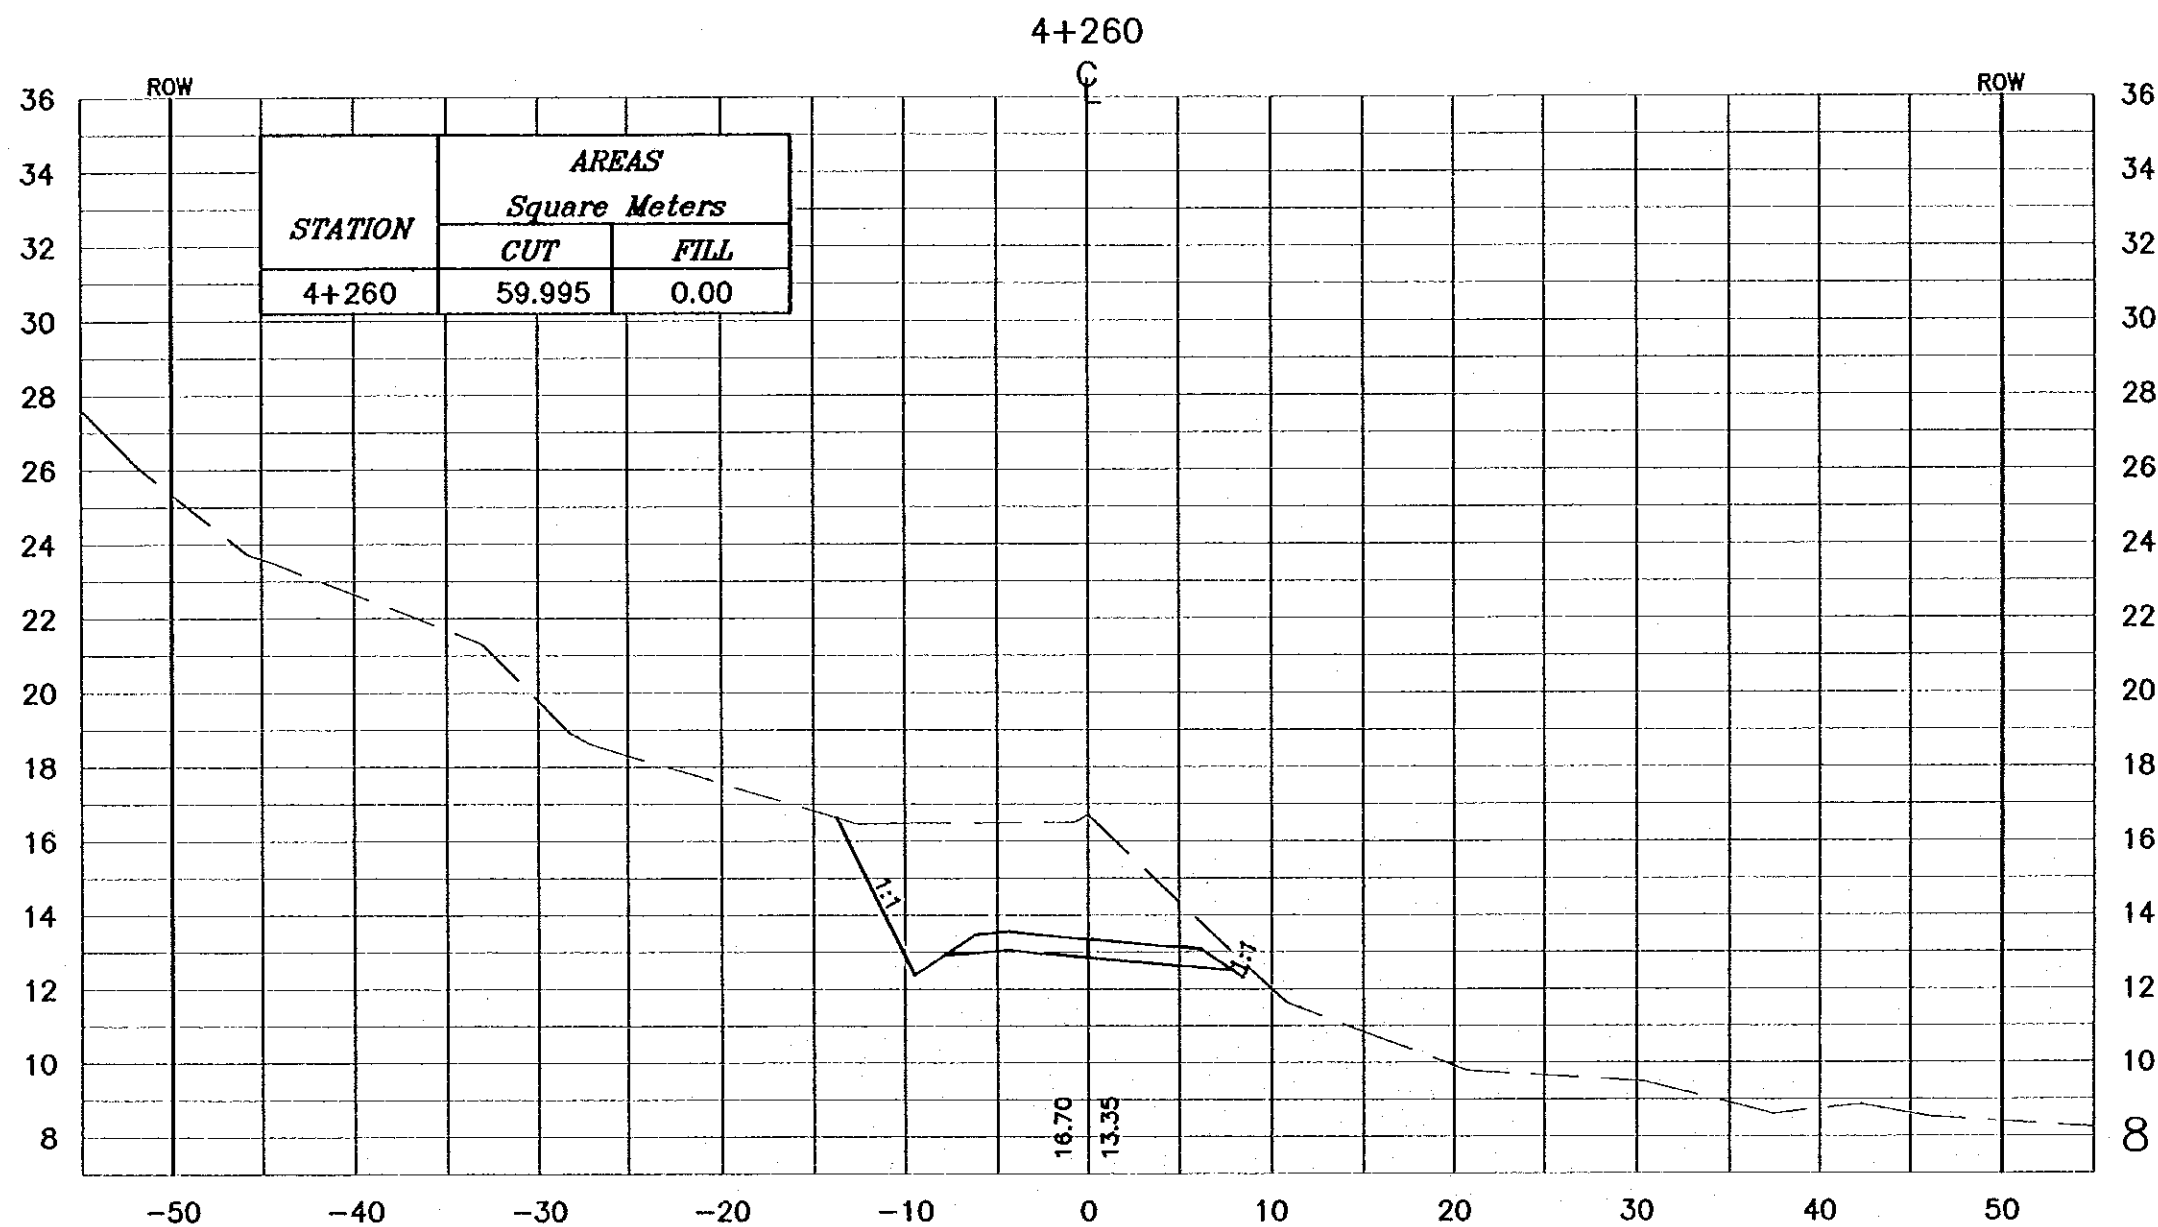

**Project:**  
Tourism Sector Development Project  
in the Hashemite Kingdom of Jordan

**Escalating Agency:**  
The Ministry of Tourism and Antiquities  
The Ministry of Planning


**SUB-PROJECT:**  
Dead Sea Parkway

**Note:**  
This detailed design has been executed by a team of consultants as shown below in accordance with the agreement between Japan International Cooperation Agency (JICA) and JICA Study Team. The copyright of this drawing rests with JICA.

**Designed by:**  
Japan International Cooperation Agency (JICA)

**JICA Study Team:**  
Joint Venture of Pacific Consultants International and Yamashita Sekido Inc.

**Subcontracted Local Consultant:**

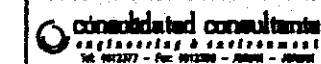


**Drawing Title:**  
CROSS-SECTION  
4+260

**Scale:** 1:400  
**Drawing No.:** 205

**NOTES :**

- \* FOR EXACT HEIGHTS AND DIMENSIONS OF BENCHES SEE TYPICAL ROAD CROSS-SECTION .
- \* SLOPE H : V .

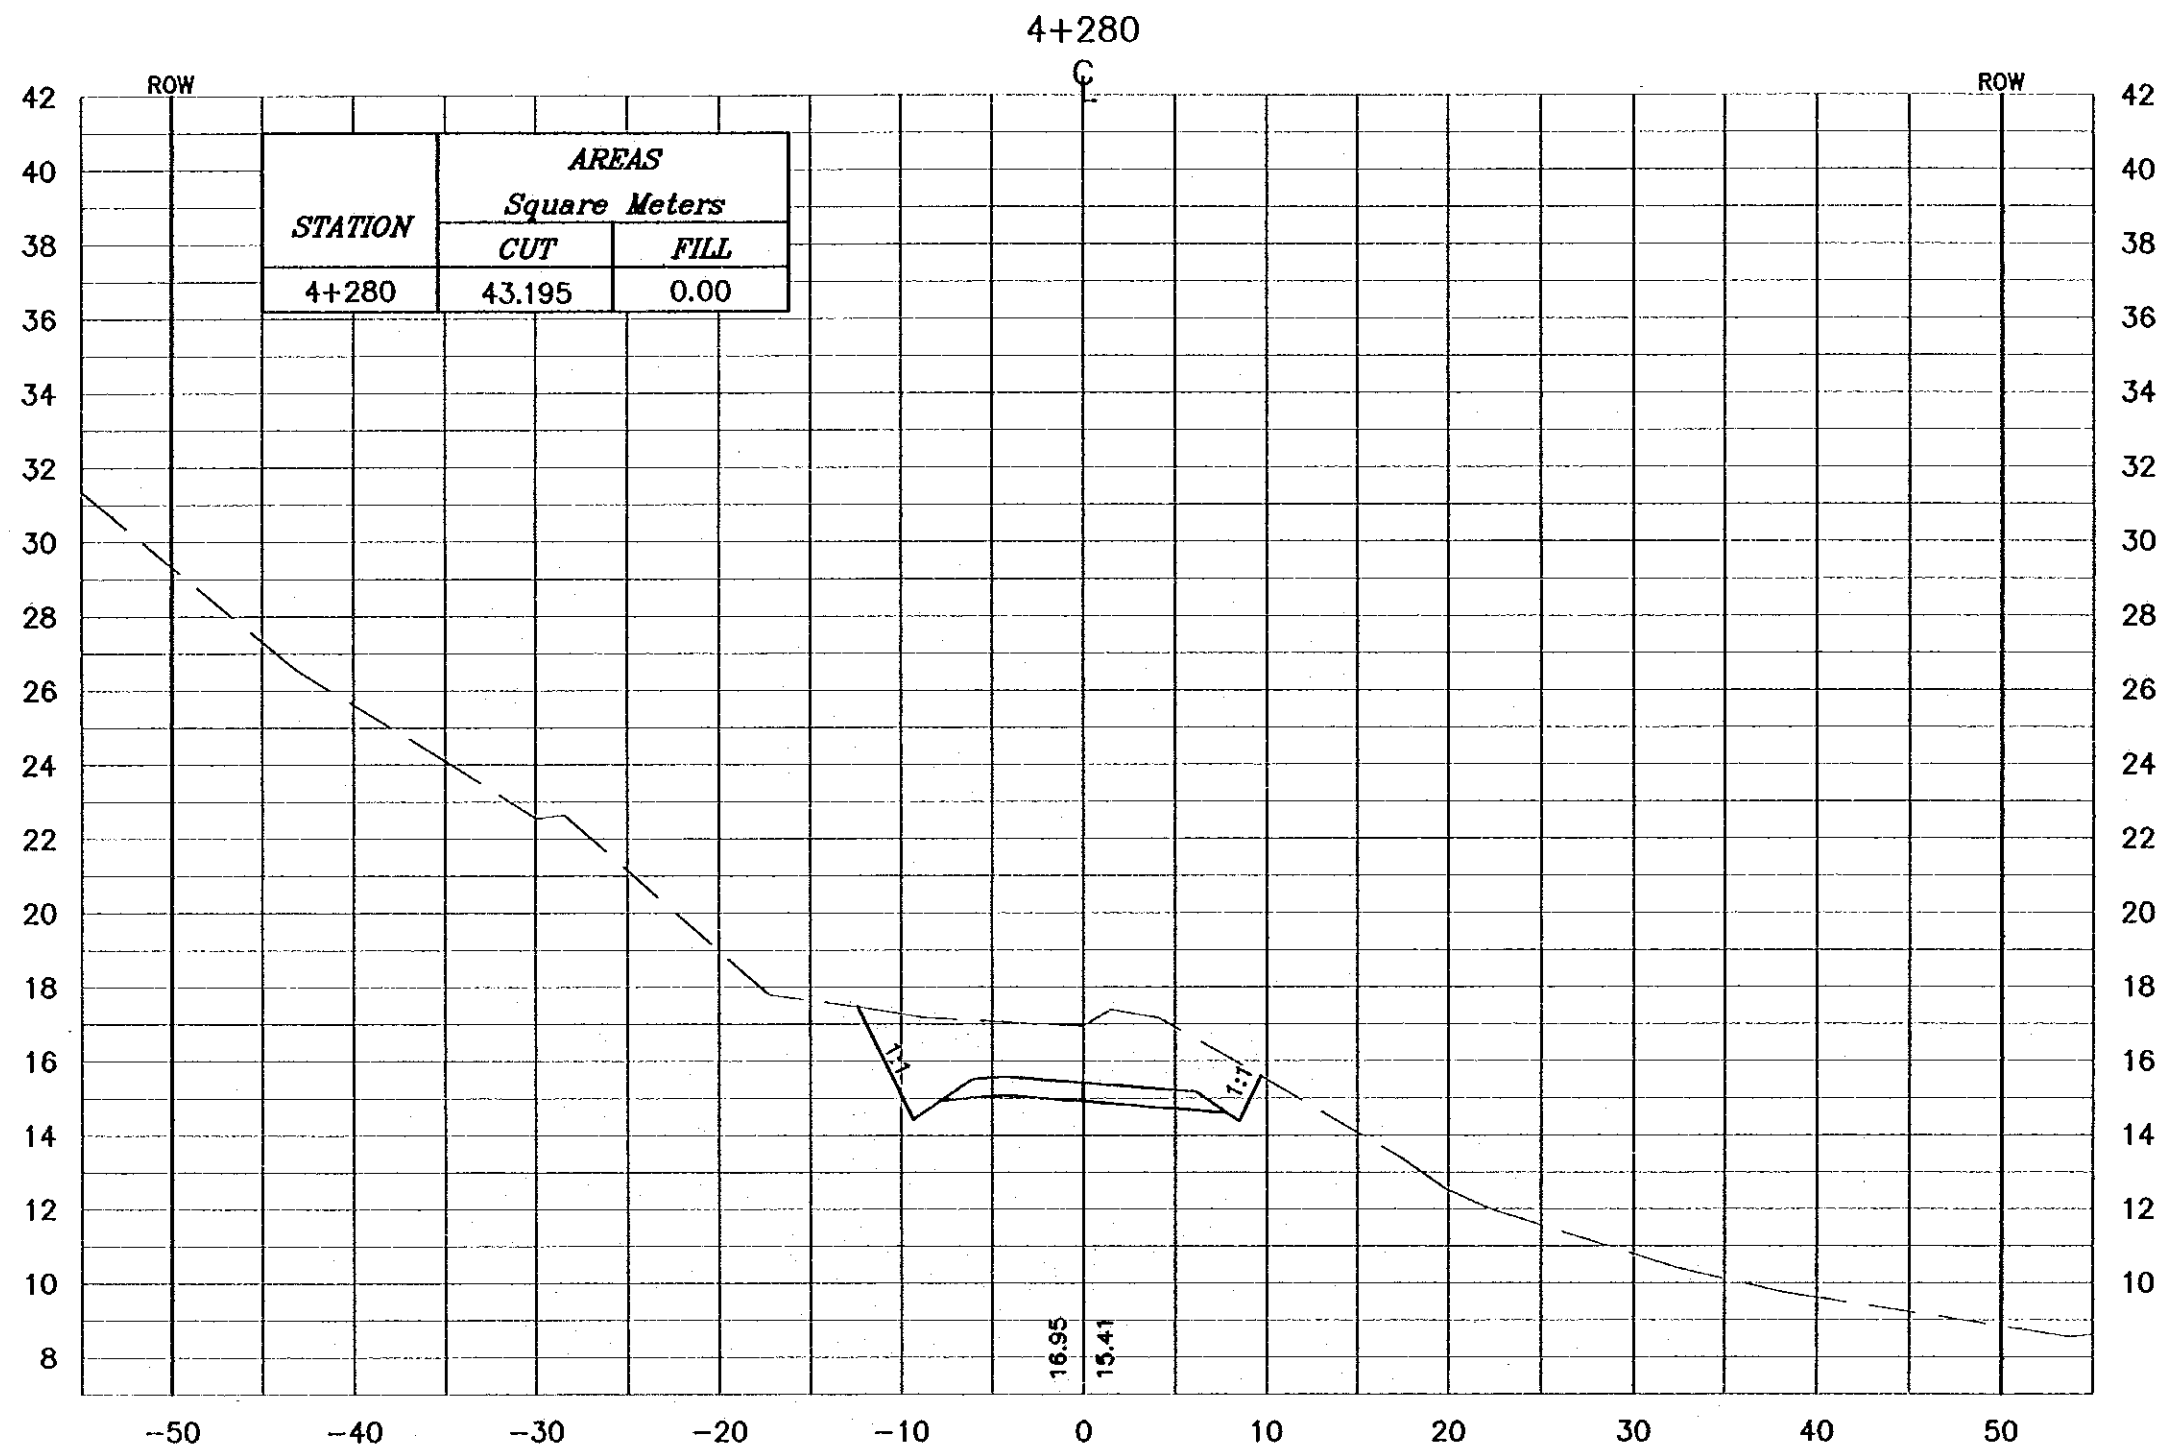

**Project:**  
Tourism Sector Development Project  
in the Hashemite Kingdom of Jordan

**Executing Agency:**  
The Ministry of Tourism and Antiquities  
The Ministry of Planning


**SUB-PROJECT:**  
Dedd Sea Parkway

**Note:**  
This detailed design has been executed by a team of consultants as shown below in accordance with the agreement between Japan International Cooperation Agency (JICA) and JICA Study Team. The copyright of this drawing rests with JICA.

**Designed by:**  
Japan International Cooperation Agency (JICA)

**JICA Study Team:**  
Joint Venture of  
Pacific Consultants International and  
Yamashita Sekido Inc.

**Subcontracted Local Consultant:**

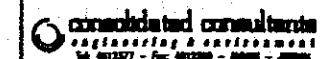


**Drawing Title:**  
CROSS-SECTION  
4+280

**Scale:** 1:400  
V 1:200  
**Drawing No.:** 206



**NOTES :**  
 \* FOR EXACT HEIGHTS AND DIMENSIONS OF BENCHES SEE TYPICAL ROAD CROSS-SECTION .  
 \* SLOPE H : V .

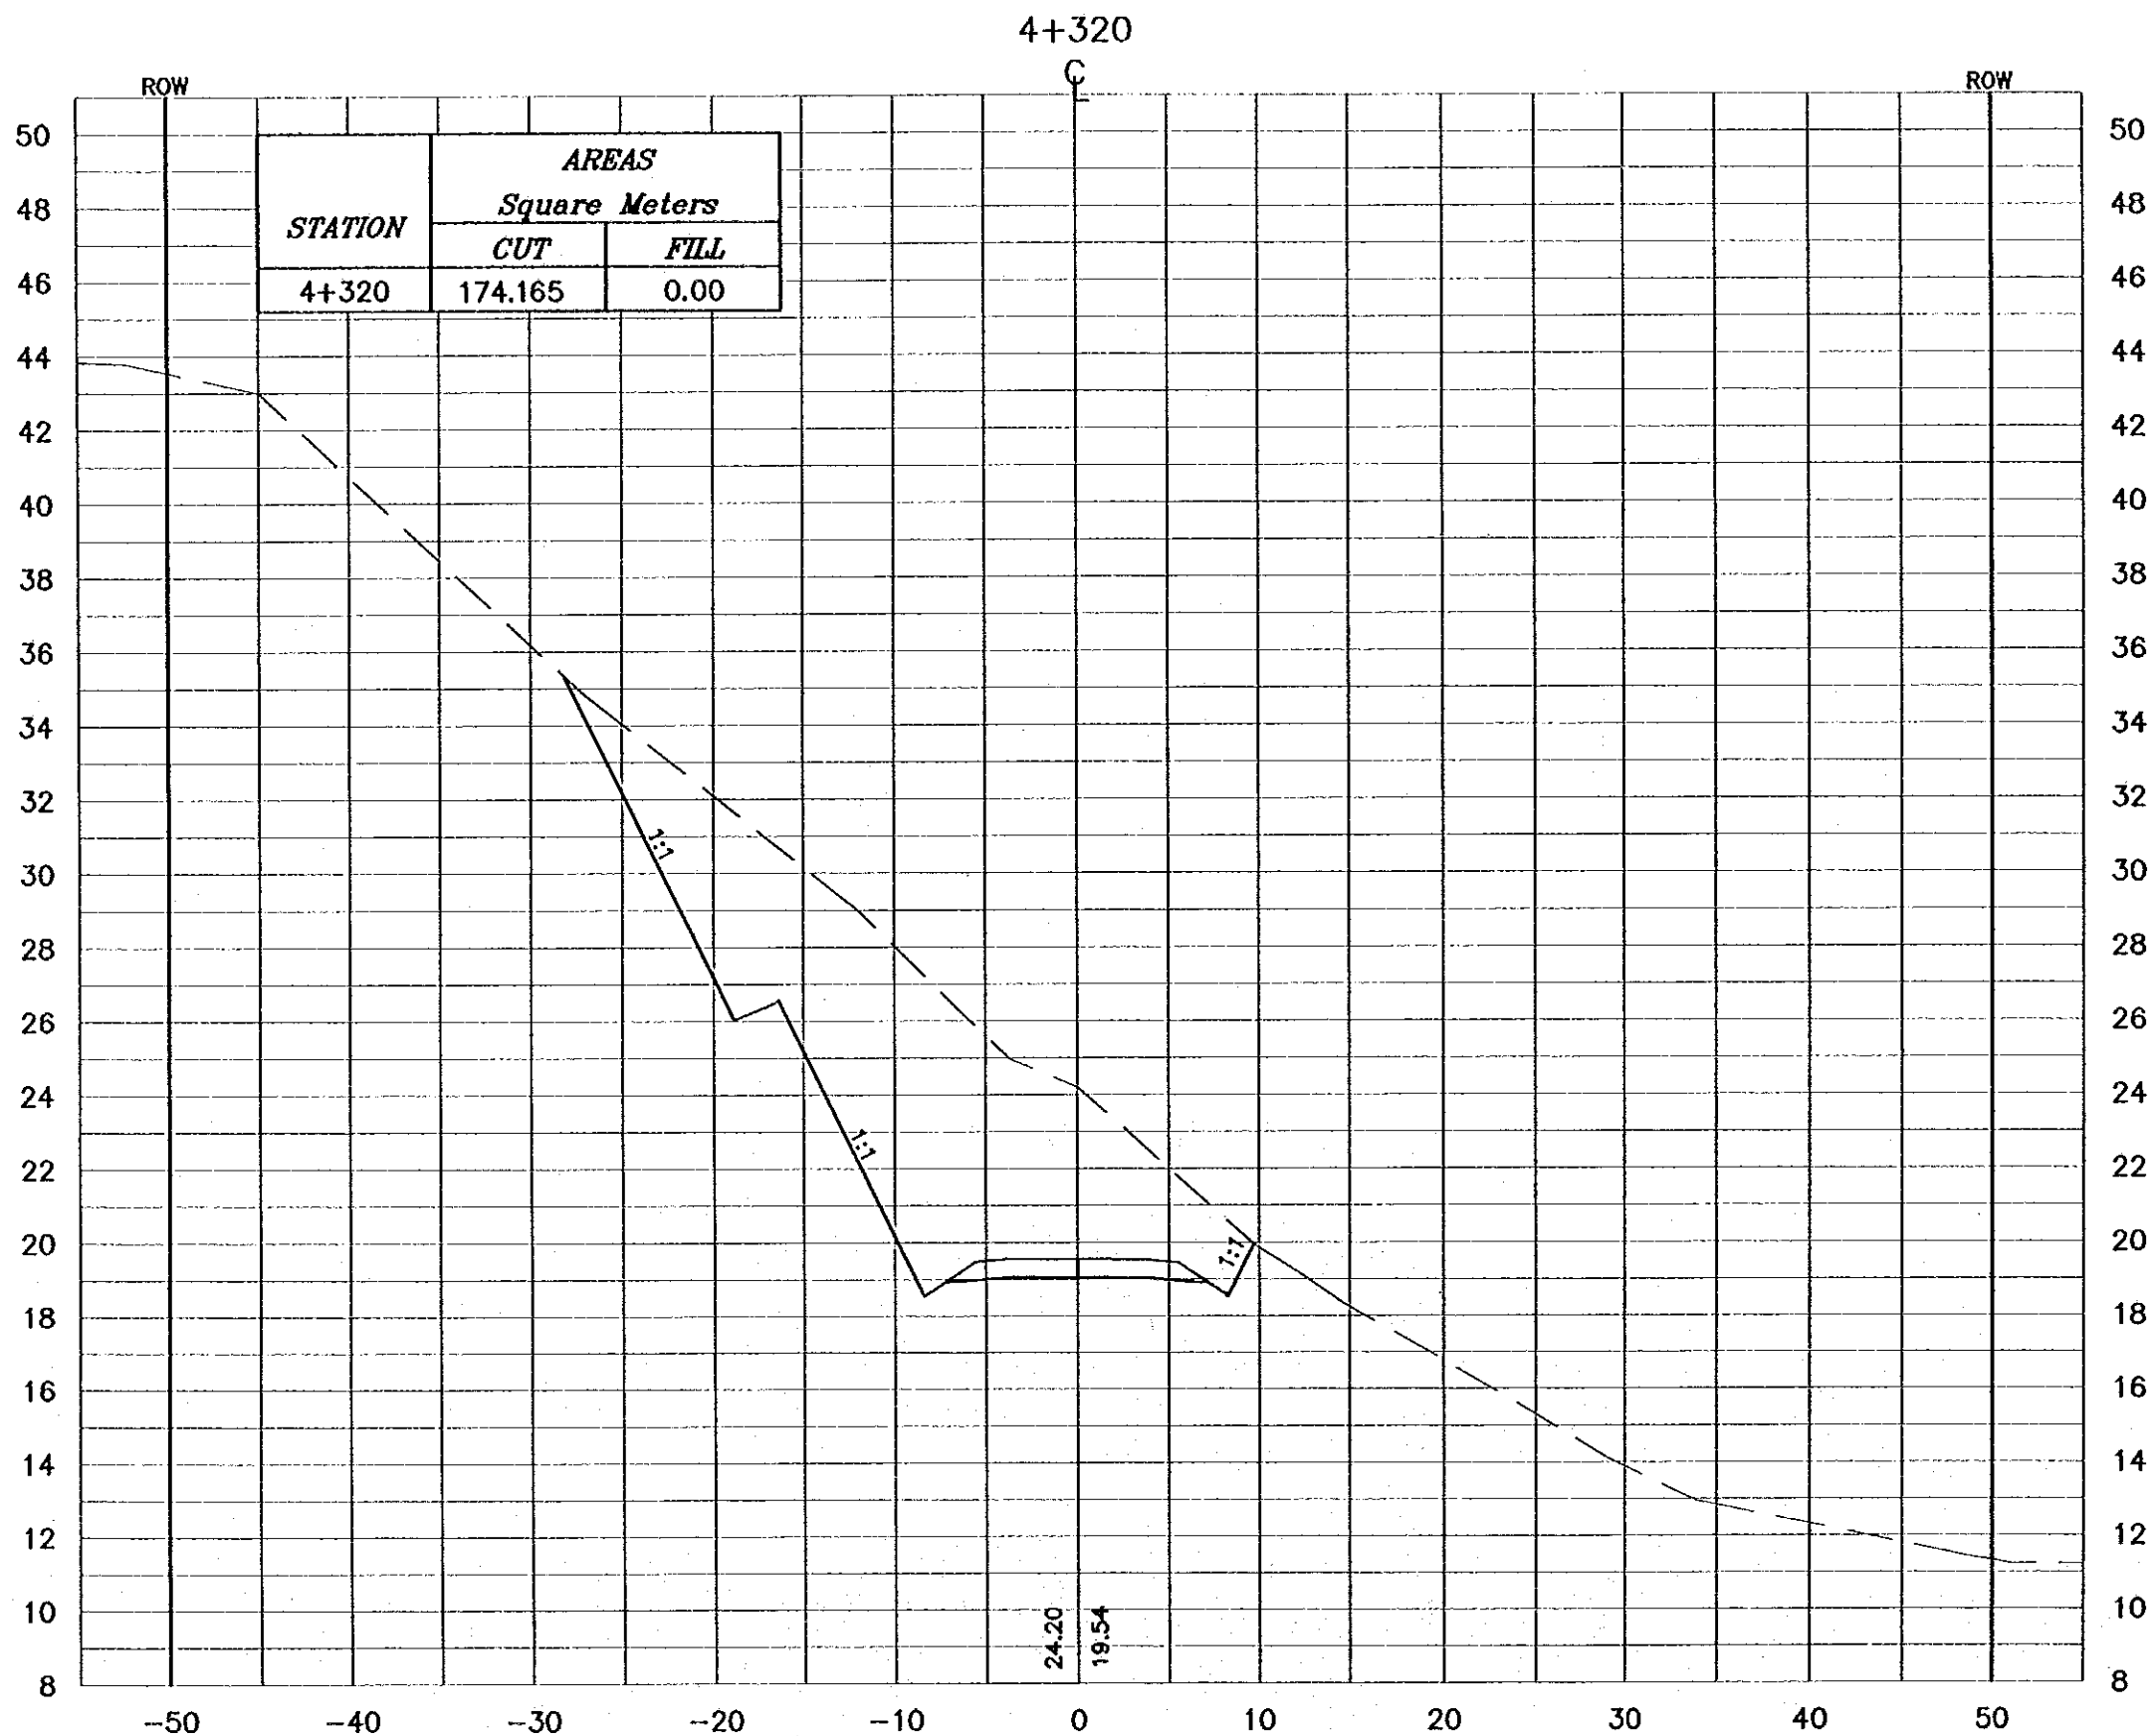

**Project:**  
 Tourism Sector Development Project  
 in the Hashemite Kingdom of Jordan


**Executing Agency:**  
 The Ministry of Tourism and Antiquities  
 The Ministry of Planning

**SUB-PROJECT:**  
 Dead Sea Parkway

**Note:**  
 This detailed design has been executed by a team of consultants as shown below in accordance with the agreement between Japan International Cooperation Agency (JICA) and JICA Study Team. The copyright of this drawing rests with JICA.

**Designed by:**  
 Japan International Cooperation Agency (JICA)

**JICA Study Team:**  
 Joint Venture of Pacific Consultants International and Yamashita Seki & Co. Inc.

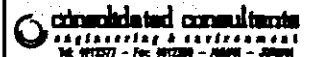
**Subcontracted Local Consultant:**  
  
 consolidated consultants  
 ENGINEERING & ENVIRONMENT  
 Tel: 995277 - Fax: 995289 - JORDAN - AMMAN

**Drawing Title:**  
 CROSS-SECTION  
 4+320

**Scale:** 1:400  
 V 1:200  
**Drawing No.:** 208

**NOTES :**

- \* FOR EXACT HEIGHTS AND DIMENSIONS OF BENCHES SEE TYPICAL ROAD CROSS-SECTION .
- \* SLOPE H : V .

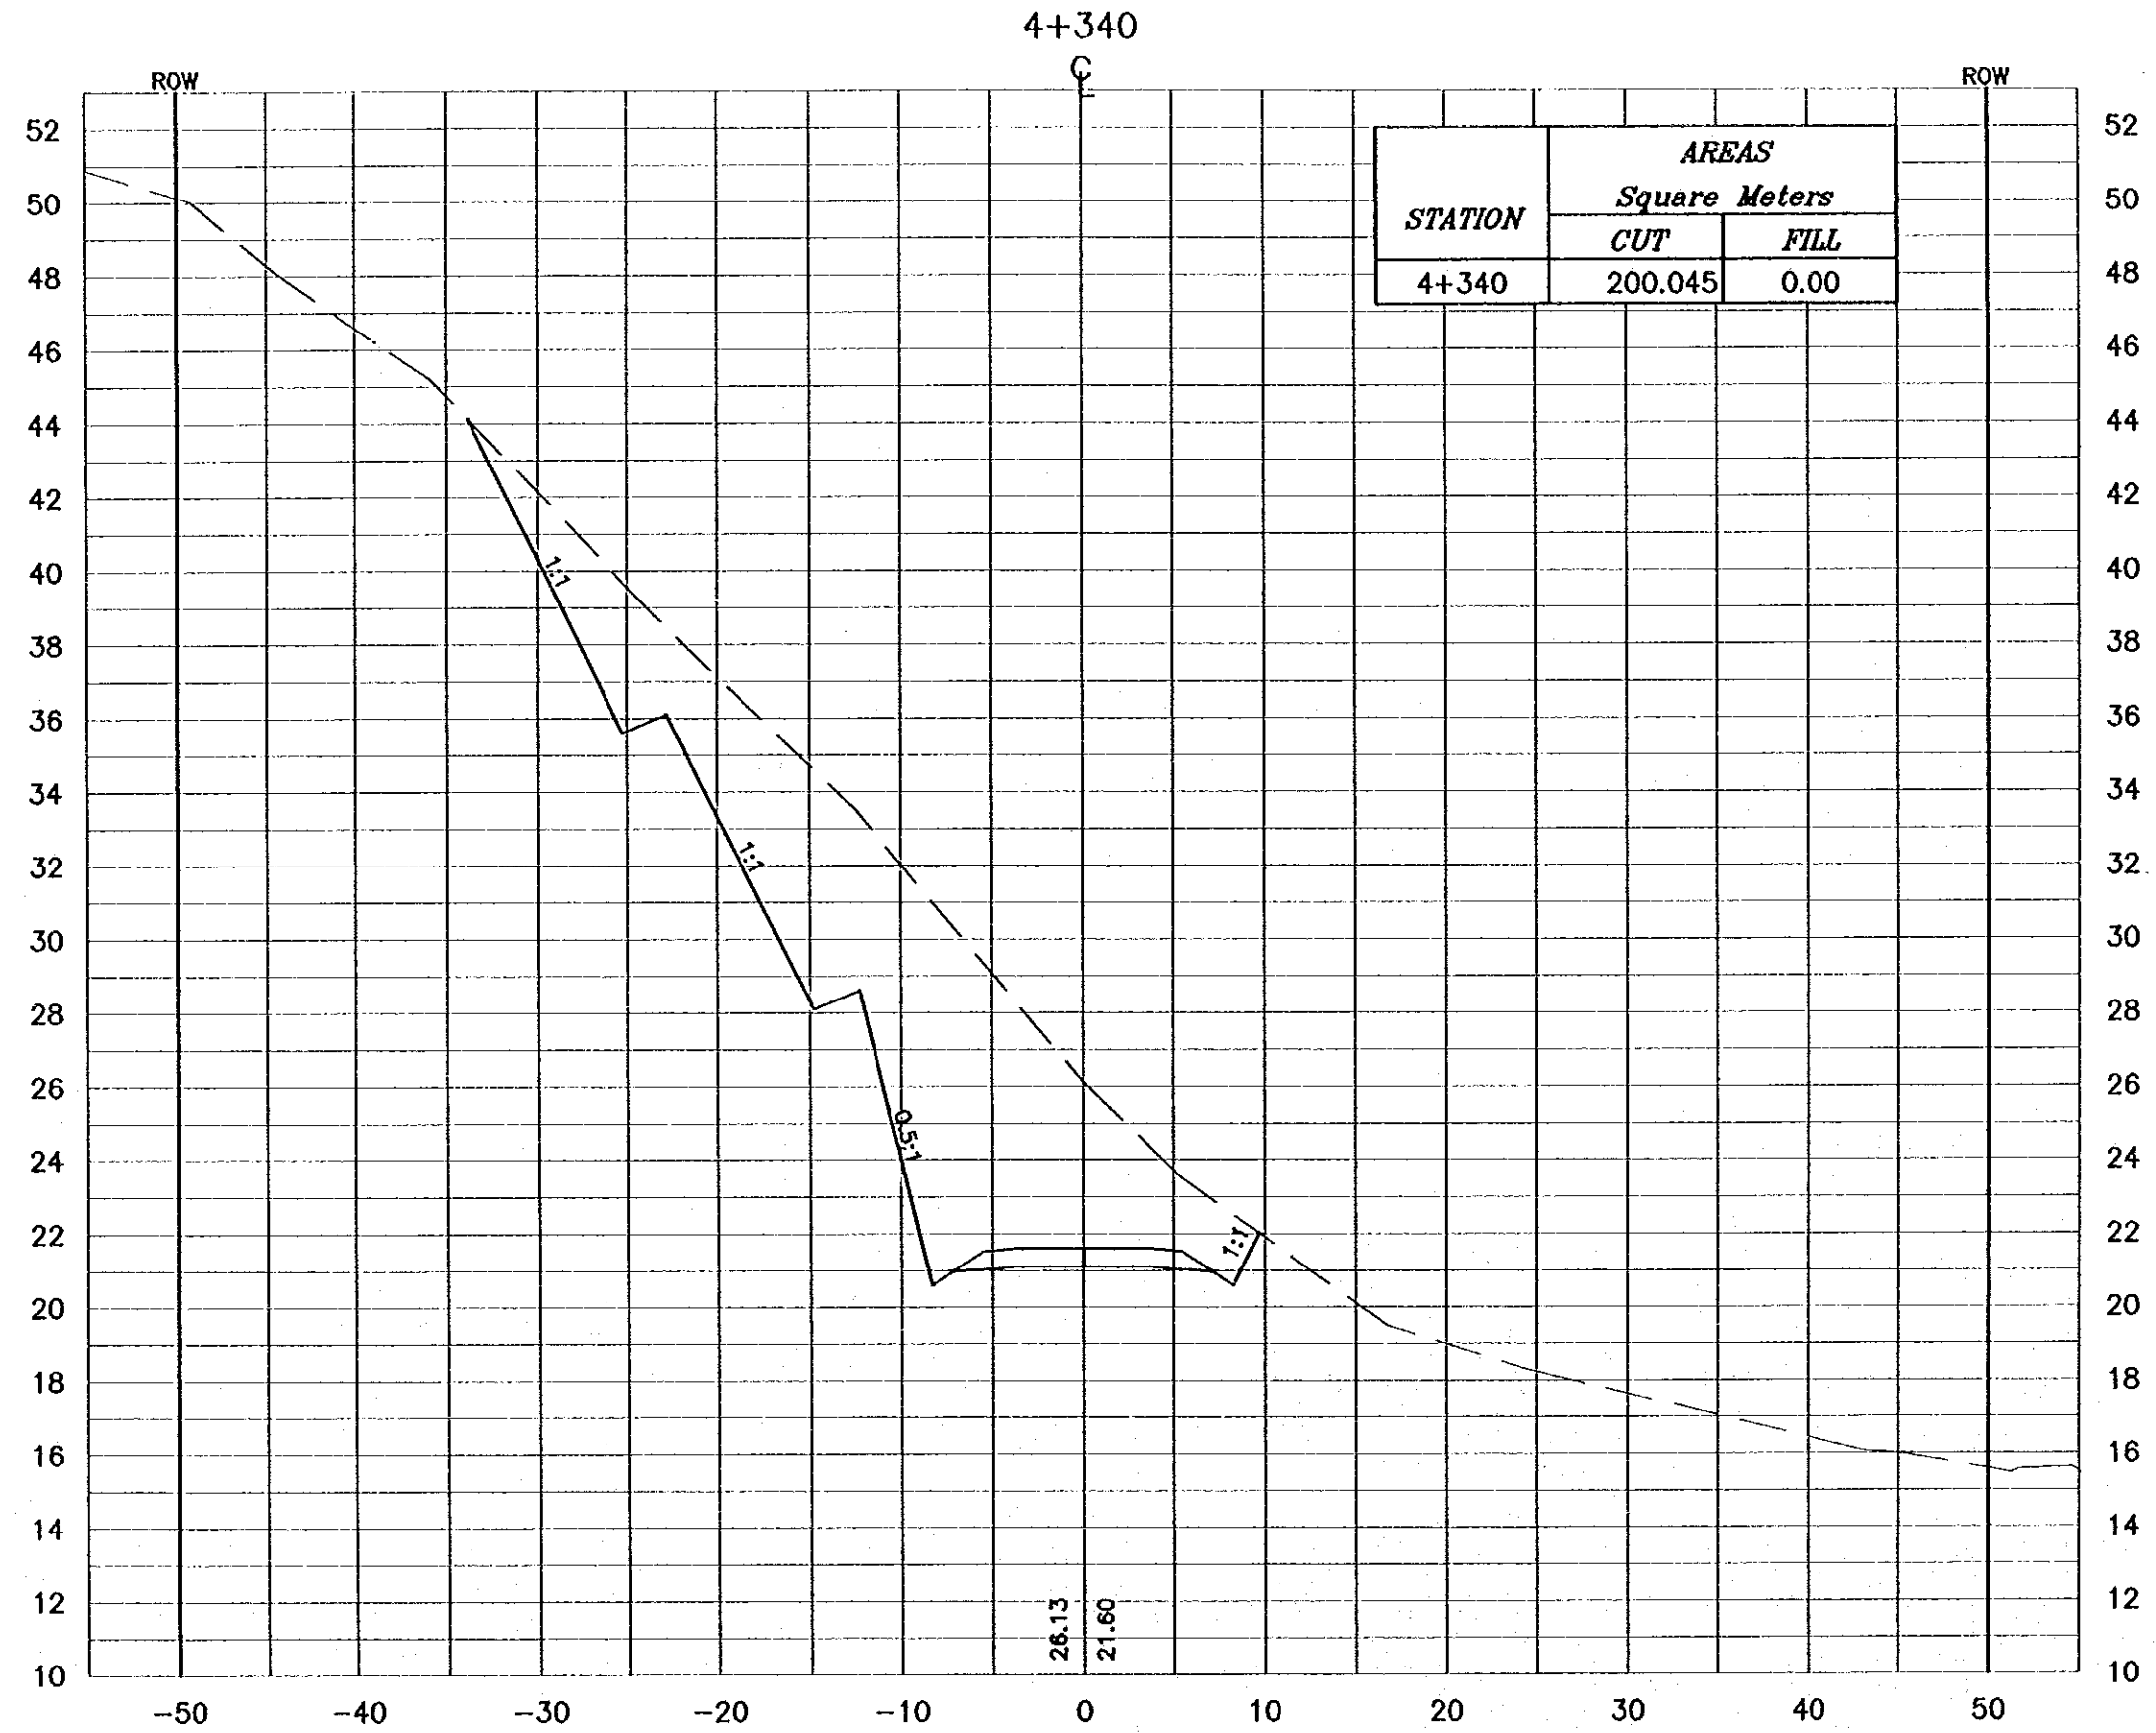

**Project:**  
Tourism Sector Development Project  
in the Hashemite Kingdom of Jordan


**Executing Agency:**  
The Ministry of Tourism and Antiquities  
The Ministry of Planning

**SUB-PROJECT:**  
Dedd Sea Parkway

**Note:**  
This detailed design has been executed by a team of consultants as shown below in accordance with the agreement between Japan International Cooperation Agency (JICA) and JICA Study Team.  
The copyright of this drawing rests with JICA.

**Designed by:**  
Japan International Cooperation Agency (JICA)

**JICA Study Team:**  
Joint Venture of Pacific Consultants International and Yamashita Sekihei Inc.

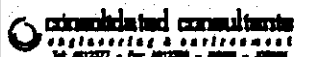
**Subcontracted Local Consultant:**  
  
Tel: 912277 - Fax: 912288 - JORDAN - AMMAN

**Drawing Title:**  
CROSS-SECTION  
4+340

**Scale:** 1:400  
**Drawing No.:** 209  
V 1:200

**NOTES :**

- \* FOR EXACT HEIGHTS AND DIMENSIONS OF BENCHES SEE TYPICAL ROAD CROSS-SECTION .
- \* SLOPE H : V .

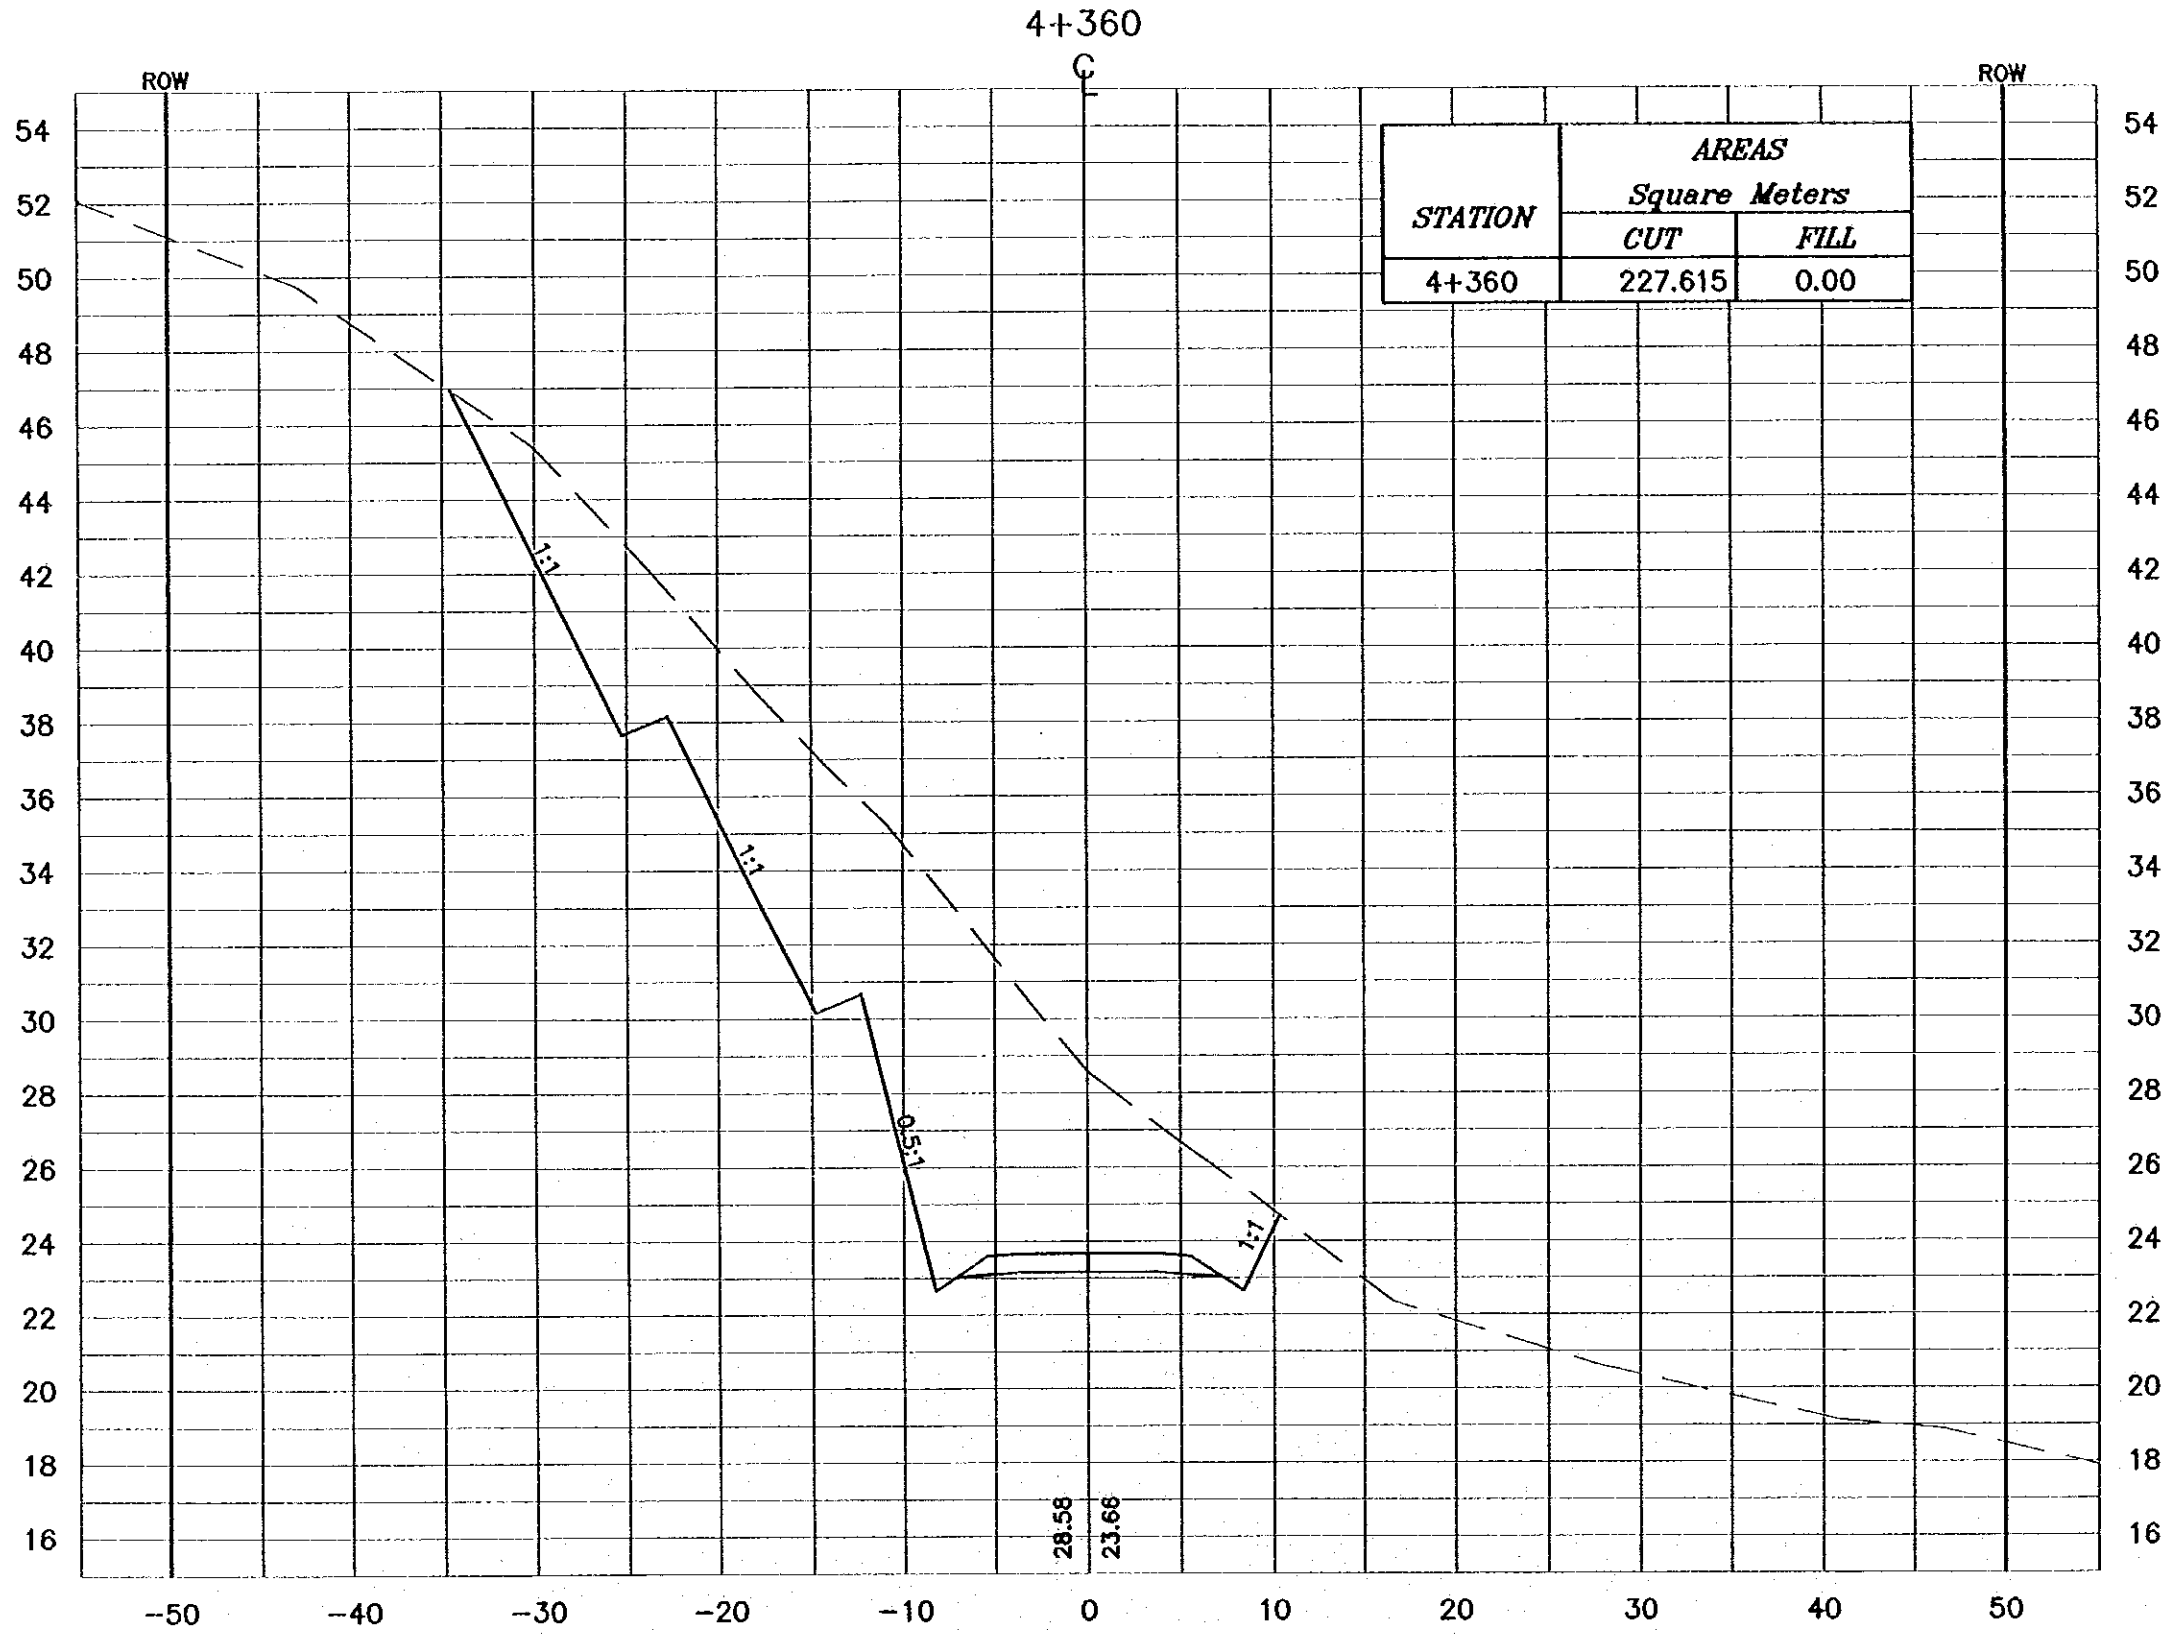

Project:  
Tourism Sector Development Project  
in the Hashemite Kingdom of Jordan

Executing Agency:  
The Ministry of Tourism and Antiquities  
The Ministry of Planning

SUB-PROJECT:  
Dadd Sea Parkway

Note:  
This detailed design has been executed by a team of consultants as shown below in accordance with the agreement between Japan International Cooperation Agency (JICA) and JICA Study Team.  
The copyright of this drawing rests with JICA.


Designed by:  
Japan International Cooperation Agency (JICA)

JICA Study Team:  
Joint Venture of Pacific Consultants International and Yamashita Sekido Inc.

Subcontracted Local Consultant:  
**consolidated consultants**  
engineering & environment  
Tel: 992377 - Fax: 992328 - Amman - Jordan

Drawing Title:  
CROSS-SECTION  
4+360

Scales: H: 1:400 V: 1:200 Drawing No.: 210

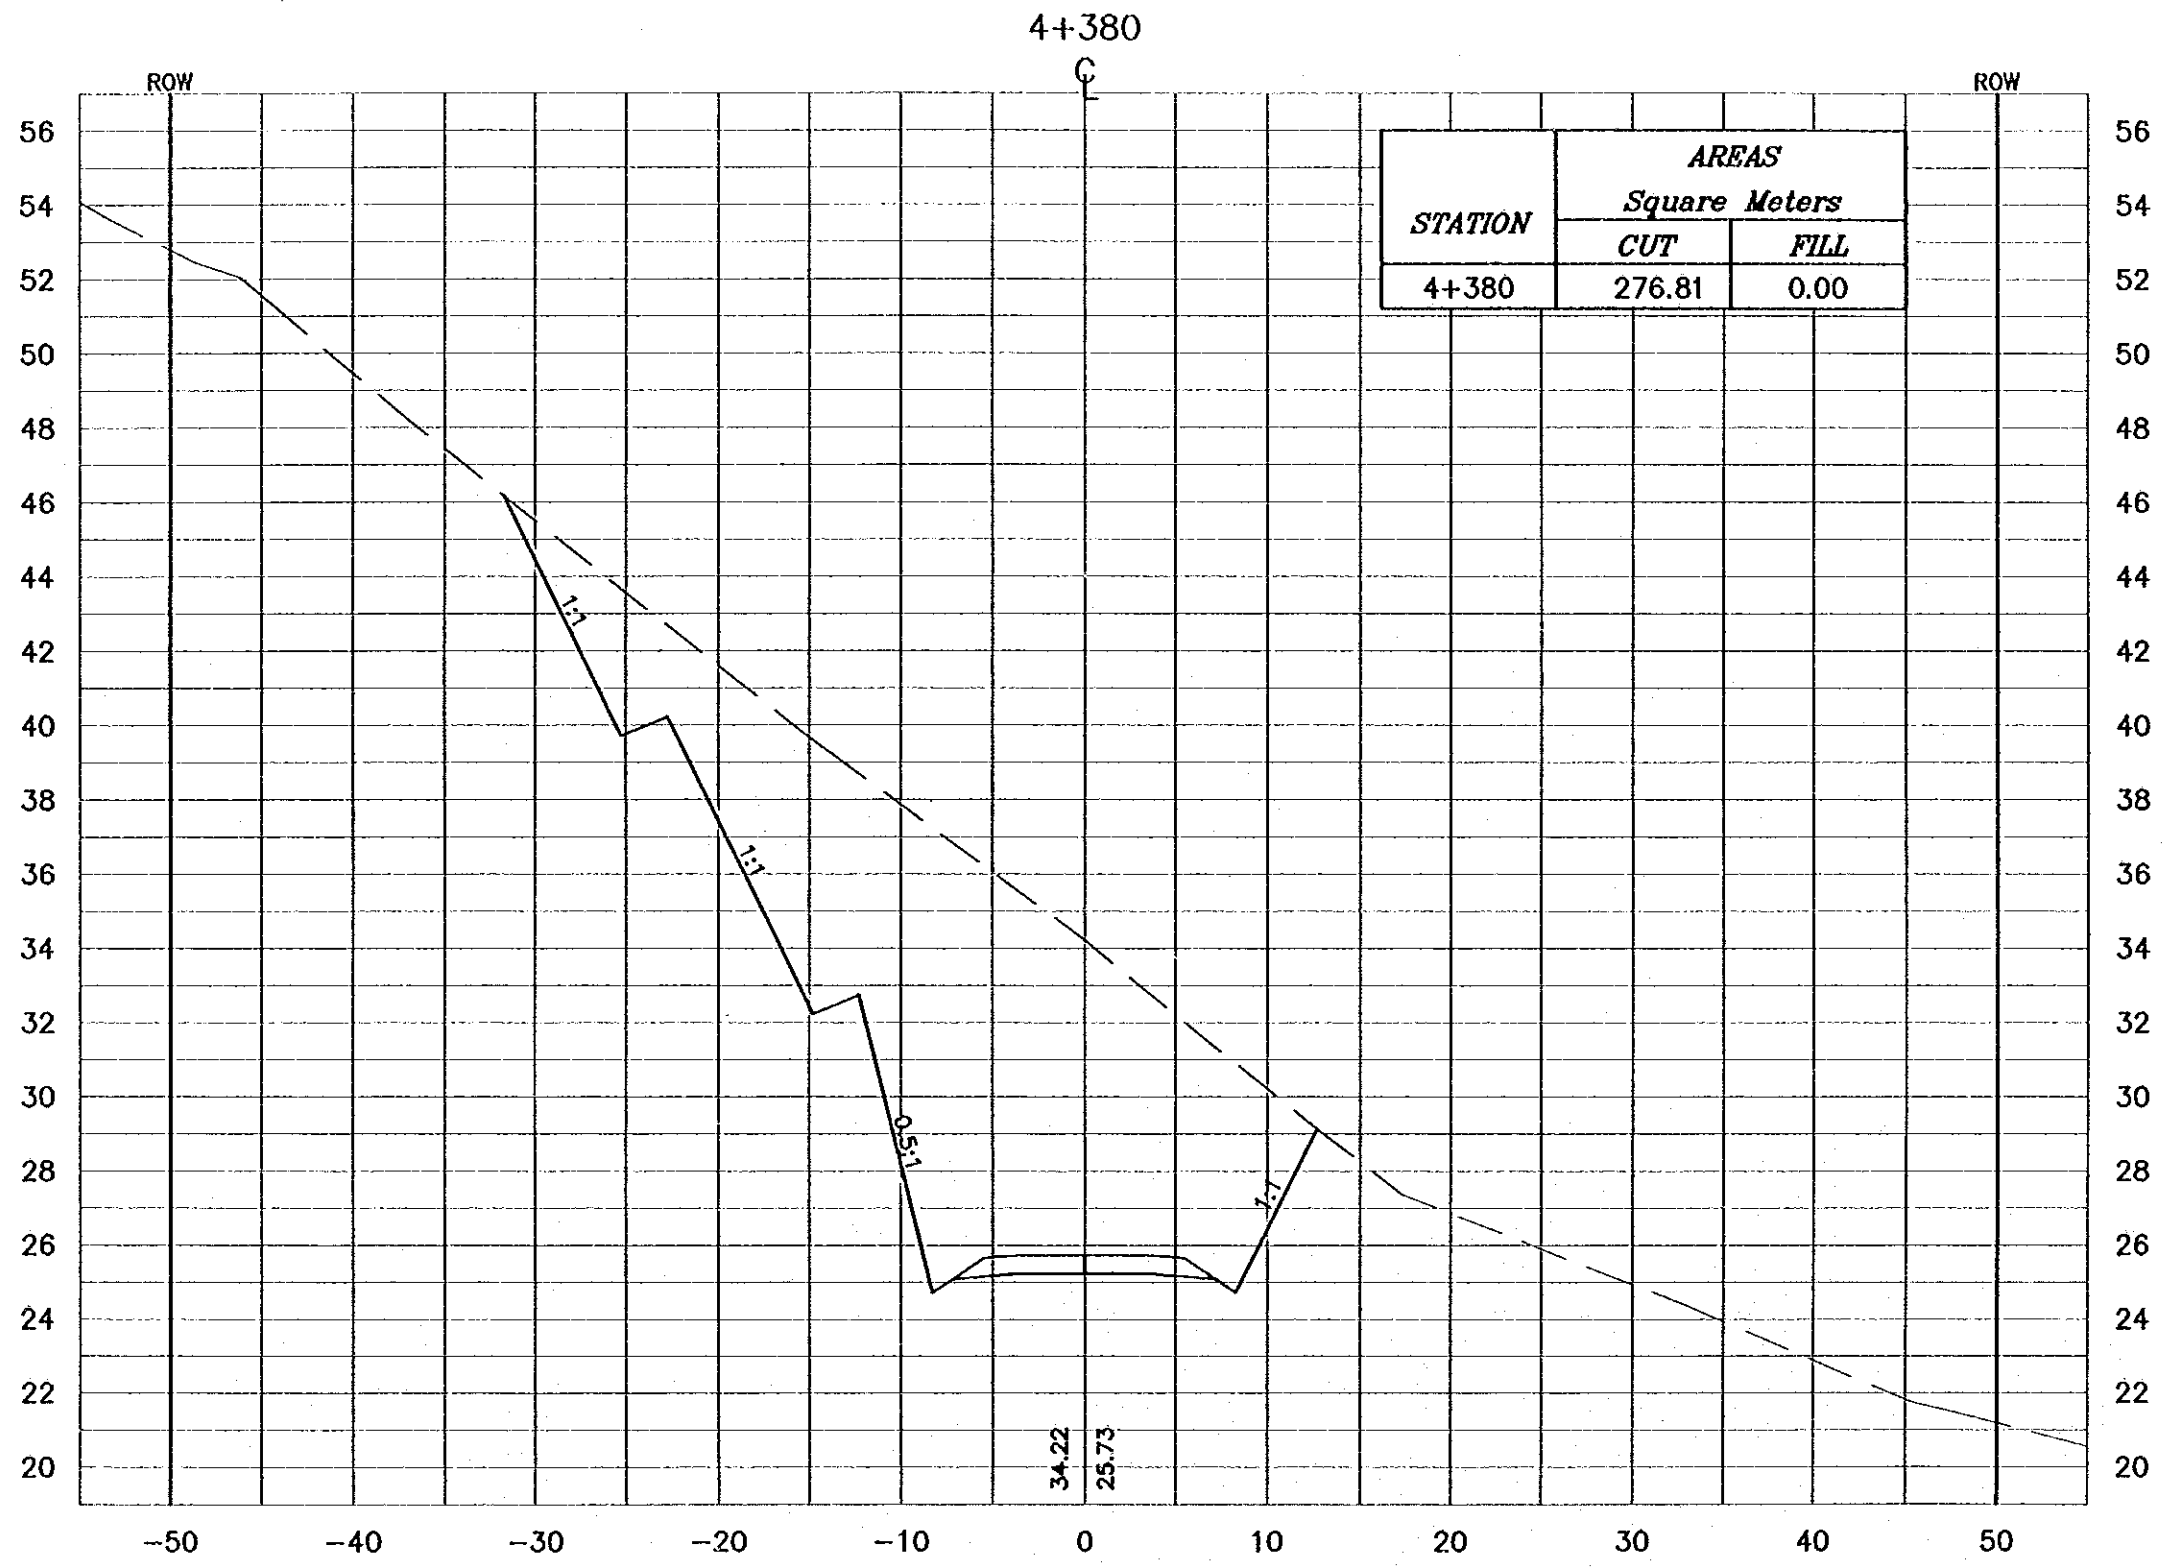

**NOTES :**

- \* FOR EXACT HEIGHTS AND DIMENSIONS OF BENCHES SEE TYPICAL ROAD CROSS-SECTION .
- \* SLOPE H : V .

**Project:**  
Tourism Sector Development Project  
in the Hashemite Kingdom of Jordan

**Executing Agency:**  
The Ministry of Tourism and Antiquities  
The Ministry of Planning

**SUB-PROJECT:**  
Dead Sea Parkway

**Note:**  
This detailed design has been executed by a team of consultants as shown below in accordance with the agreement between Japan International Cooperation Agency (JICA) and JICA Study Team. The copyright of this drawing rests with JICA.

**Designed by:**  
Japan International Cooperation Agency (JICA)

**JICA Study Team:**  
Joint Venture of Pacific Consultants International and Yamashita Seidai Inc.

**Subcontracted Local Consultant:**  
 **consolidated consultants**  
engineering & environment  
Tel: 493277 - Fax: 493288 - Amman - Jordan

---


**Drawing Title:**  
CROSS-SECTION  
4+380

---

**Scale:** H 1:400 V 1:200 **Drawing No.:** 211

**NOTES :**

- \* FOR EXACT HEIGHTS AND DIMENSIONS OF BENCHES SEE TYPICAL ROAD CROSS-SECTION .
- \* SLOPE H : V .

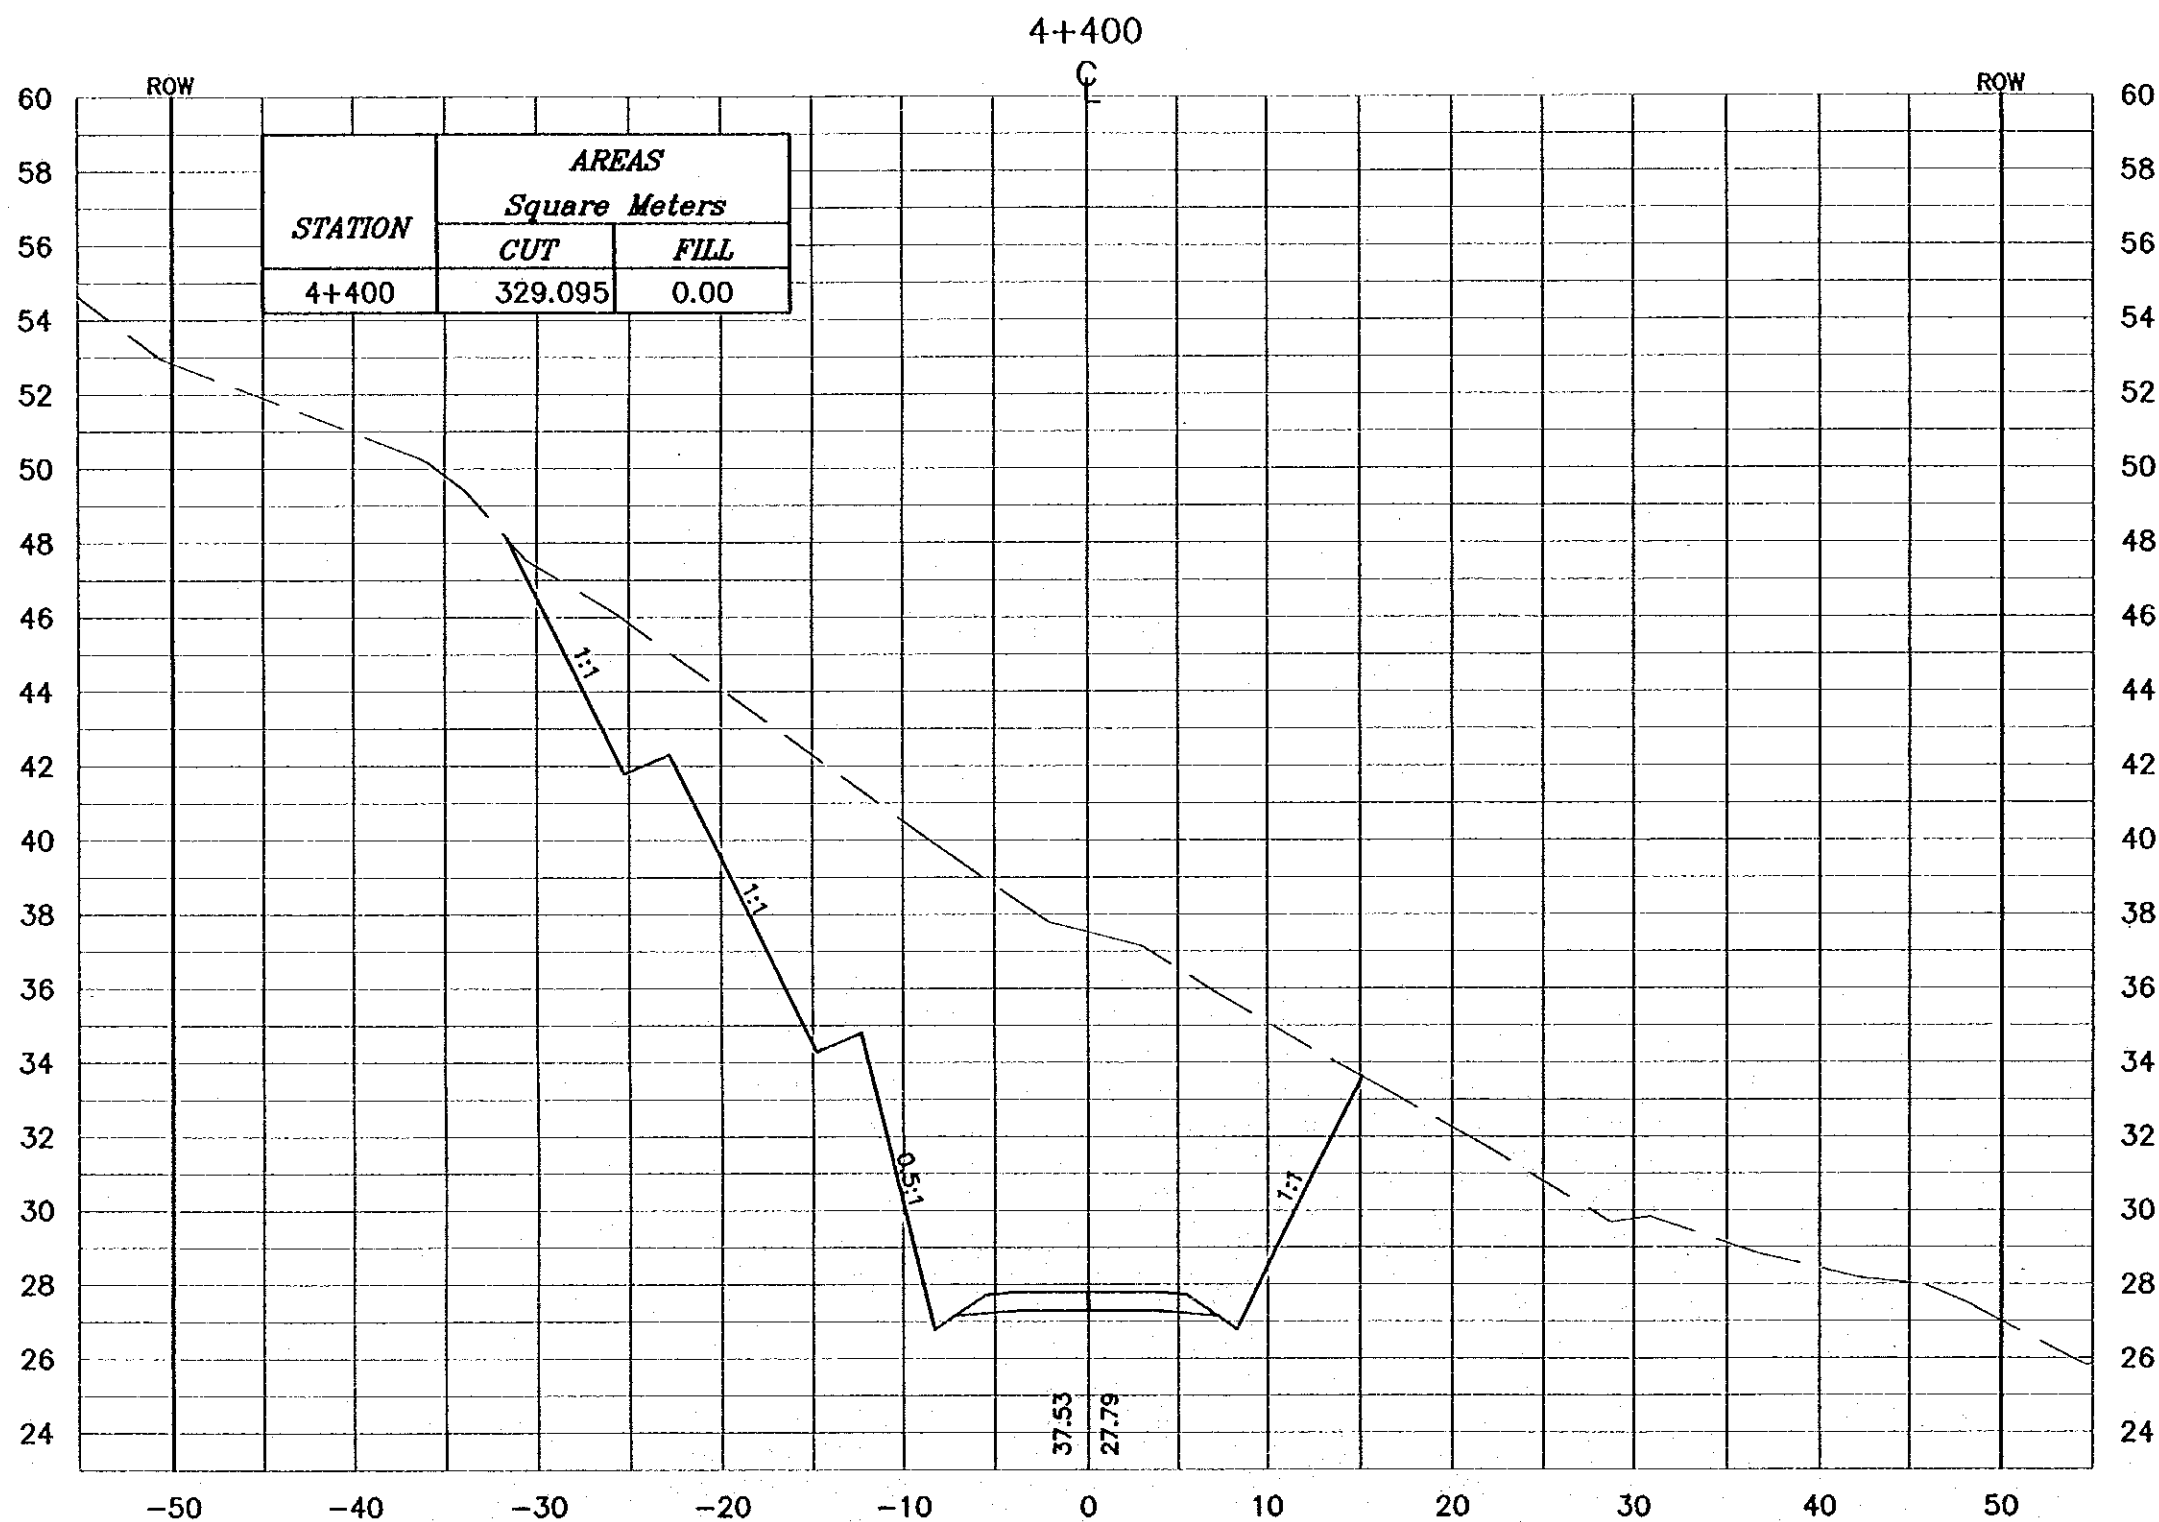

**Project:**  
Tourism Sector Development Project  
in the Hashemite Kingdom of Jordan

**Executing Agency:**  
The Ministry of Tourism and Antiquities  
The Ministry of Planning

**SUB-PROJECT:**  
Dead Sea Parkway

**Note:**  
This detailed design has been executed by  
a team of consultants as shown below in  
accordance with the agreement between  
Japan International Cooperation Agency  
(JICA) and JICA Study Team.  
The copyright of this drawing rests with JICA.

**Designed by:**  
Japan International Cooperation  
Agency (JICA)

**JICA Study Team:**  
Joint Venture of  
Pacific Consultants International and  
Yamashita Sekoh Inc.

**Subcontracted Local Consultant:**  
 **consolidated consultants**  
engineering & environment  
Tel. 962277 - Fax 962296 - Jordan - JORDAN

---

**Drawing Title:**  
CROSS-SECTION  
4+400


---

**Scale:** H: 1:400    **Drawing No.:** 212  
V: 1:200



**NOTES :**

- \* FOR EXACT HEIGHTS AND DIMENSIONS OF BENCHES SEE TYPICAL ROAD CROSS-SECTION .
- \* SLOPE H : V .

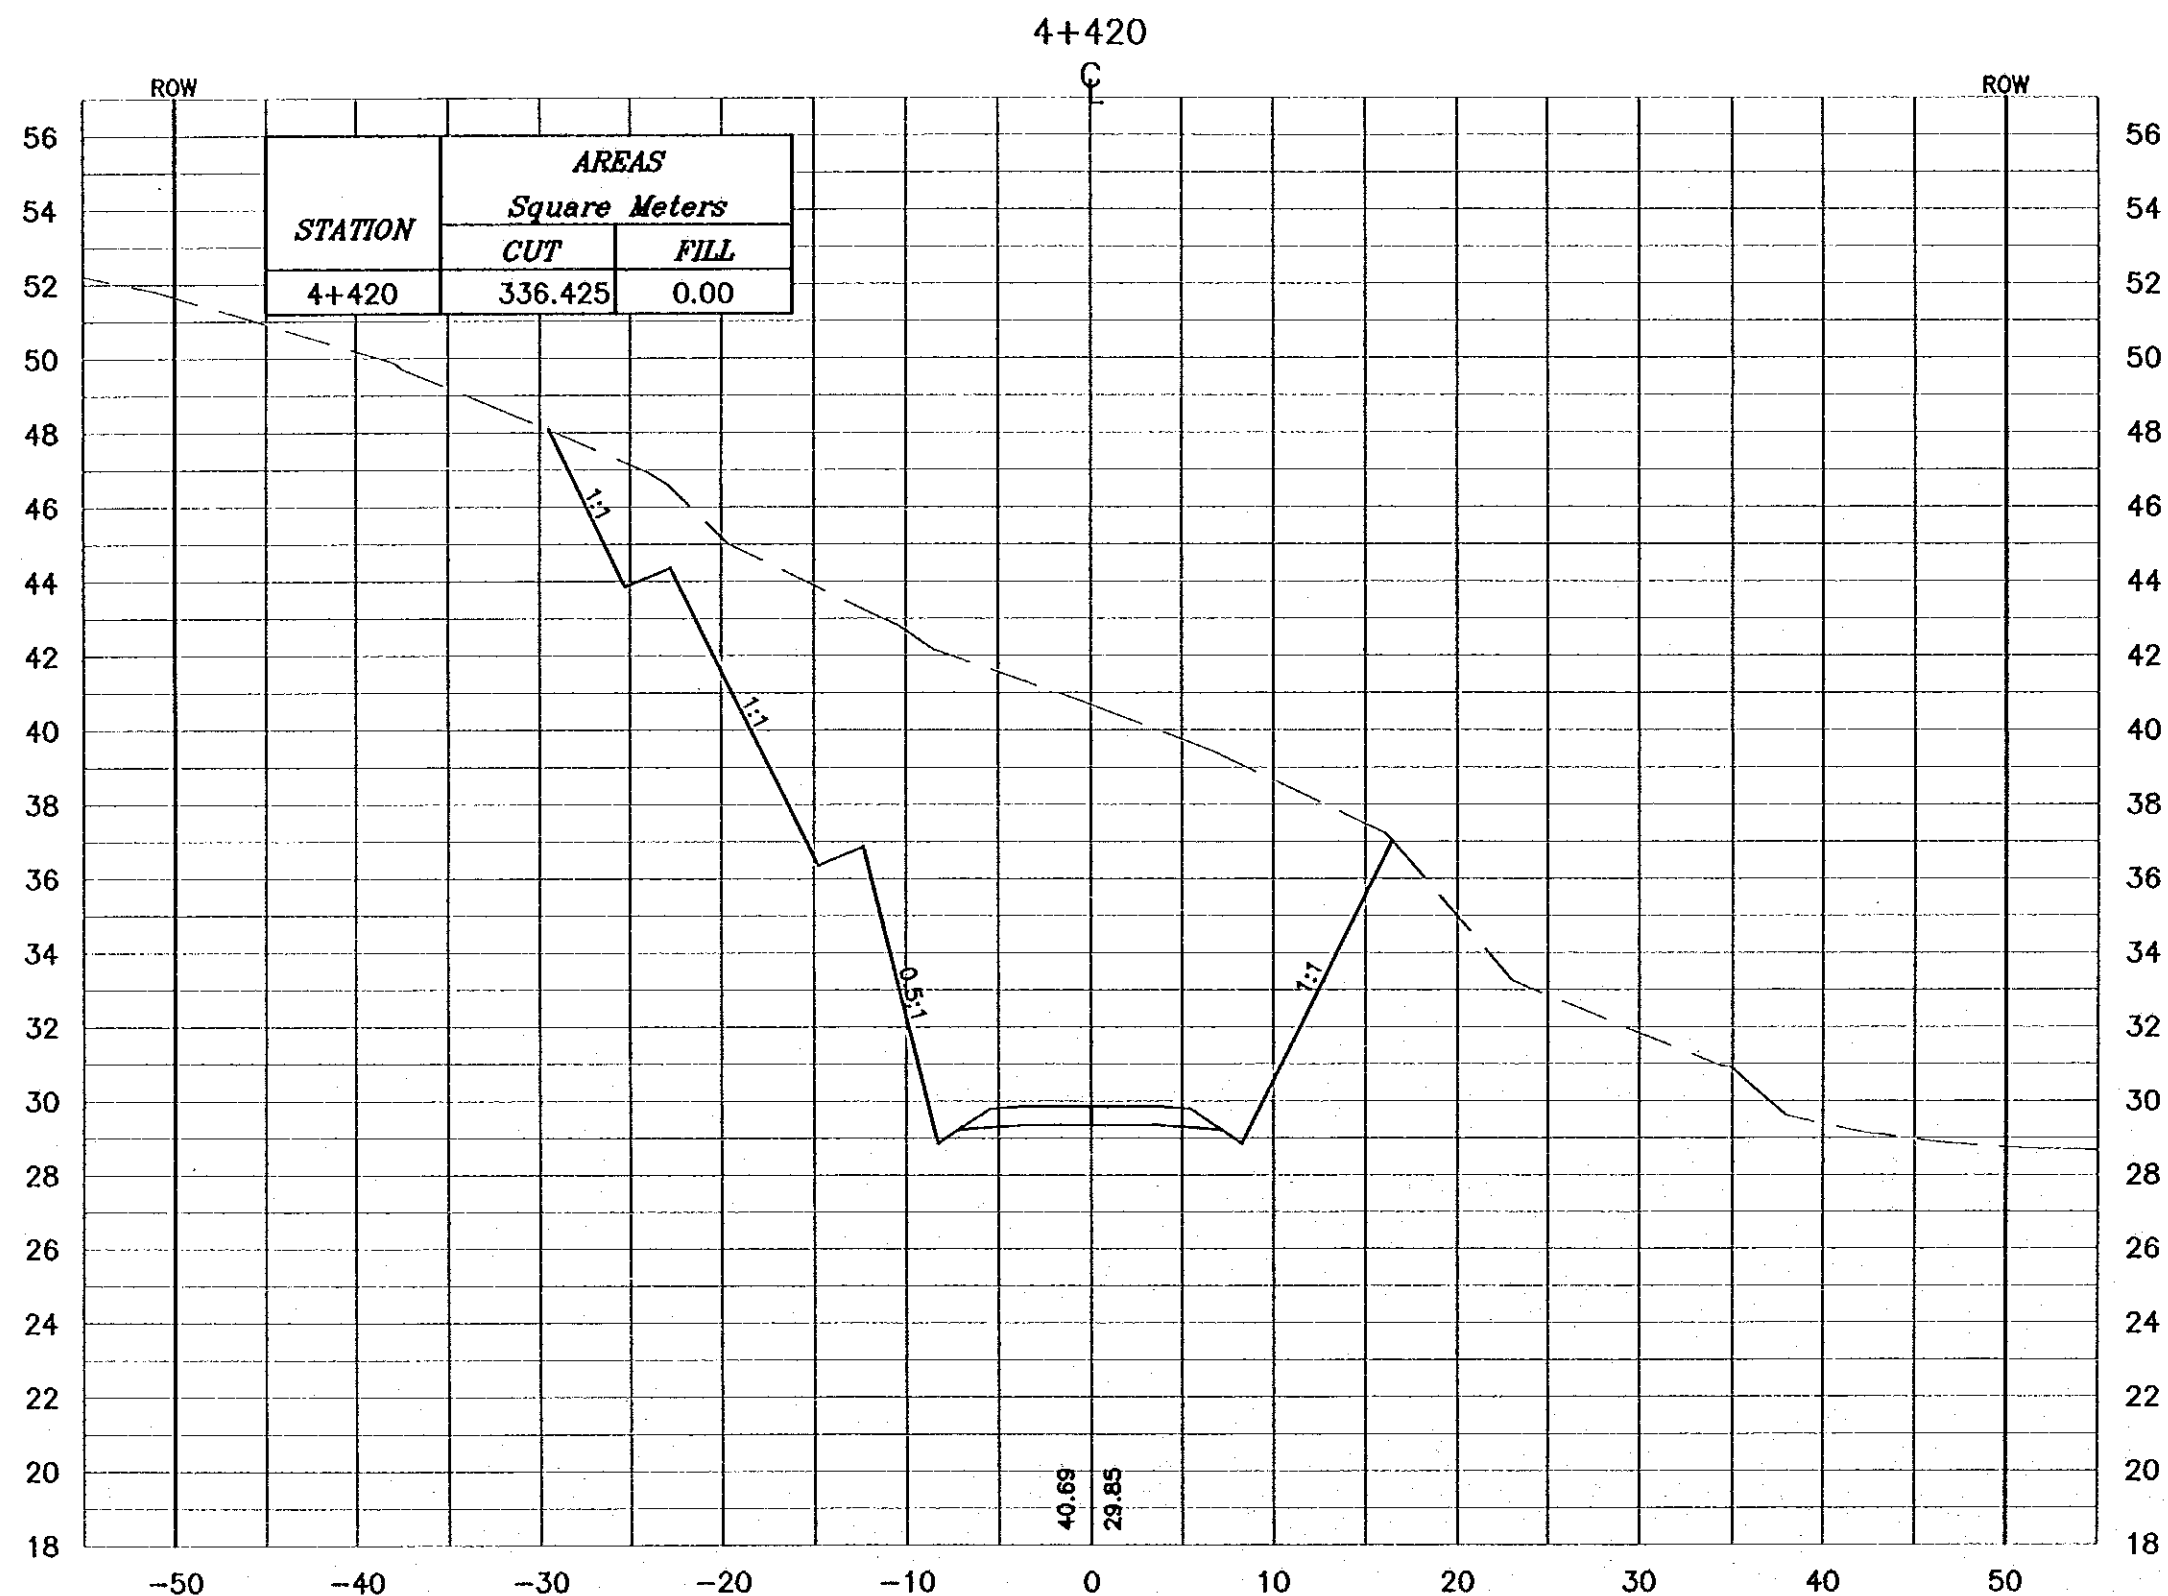

**Project:**  
Tourism Sector Development Project  
In the Hashemite Kingdom of Jordan

The Ministry of Tourism and Antiquities  
The Ministry of Planning

**SUB-PROJECT:**  
Dedd Sea Parkway

**Note:**  
This detailed design has been executed by a team of consultants as shown below in accordance with the agreement between Japan International Cooperation Agency (JICA) and JICA Study Team. The copyright of this drawing rests with JICA.

**Designed by:**  
Japan International Cooperation Agency (JICA)

**JICA Study Team:**  
Joint Venture of  
Pacific Consultants International and  
Yamashita Saitoh Inc.

**Subcontracted Local Consultant:**


**consolidated consultants**  

**Drawing Title:**  
CROSS-SECTION  
4+420

**Scale:** H: 1:400 V: 1:200 **Drawing No.:** 213

**NOTES :**

- \* FOR EXACT HEIGHTS AND DIMENSIONS OF BENCHES SEE TYPICAL ROAD CROSS-SECTION .
- \* SLOPE H : V .

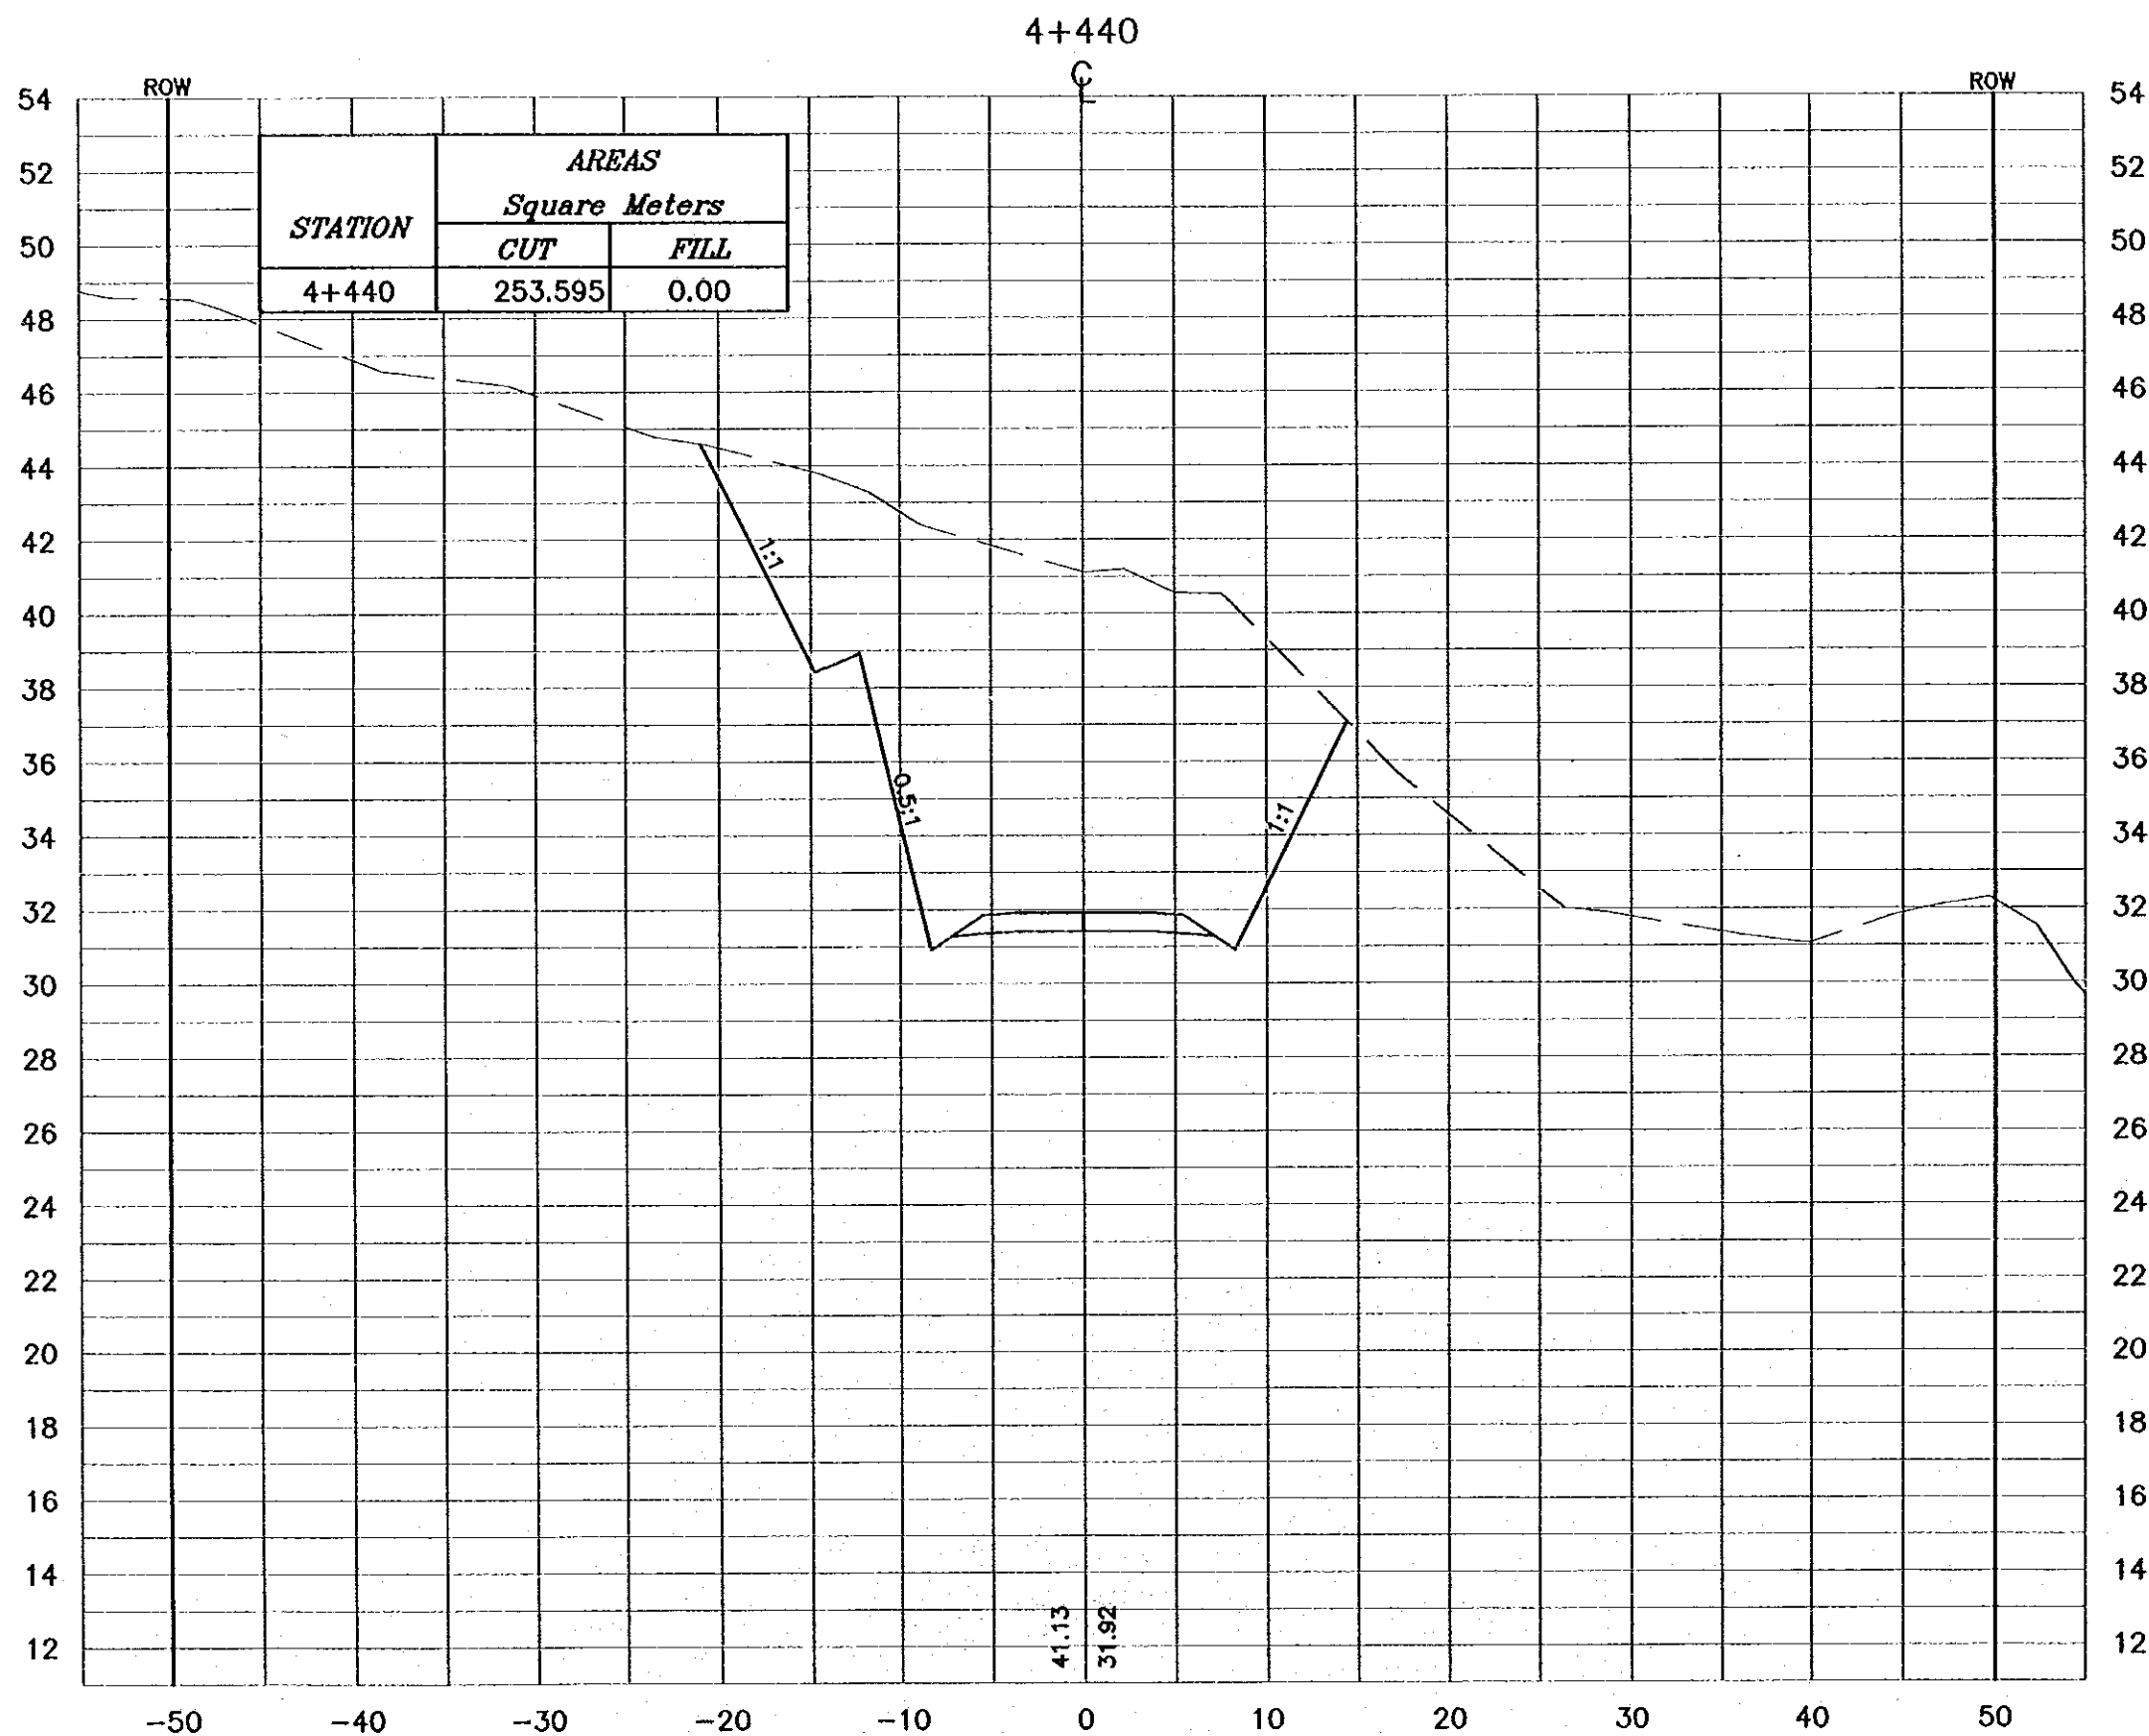

**Project:**  
Tourism Sector Development Project  
in the Hashemite Kingdom of Jordan

**Executing Agency:**  
The Ministry of Tourism and Antiquities  
The Ministry of Planning

**SUB-PROJECT:**  
Dead Sea Parkway

**Note:**  
This detailed design has been executed by  
a team of consultants as shown below in  
accordance with the agreement between  
Japan International Cooperation Agency  
(JICA) and JICA Study Team.  
The copyright of this drawing rests with JICA.

**Designed by:**  
Japan International Cooperation  
Agency (JICA)

**JICA Study Team:**  
Joint Venture of  
Pacific Consultants International and  
Yamashita Seki & Co. Inc.


**Subcontracted Local Consultant:**  
 **consolidated consultants**  
Engineering & Environment  

**Drawing Title:**  
CROSS-SECTION  
4+440

**Scale:** 1:400  
V 1:200 **Drawing No.:** 214

**NOTES :**

- \* FOR EXACT HEIGHTS AND DIMENSIONS OF BENCHES SEE TYPICAL ROAD CROSS-SECTION .
- \* SLOPE H : V .

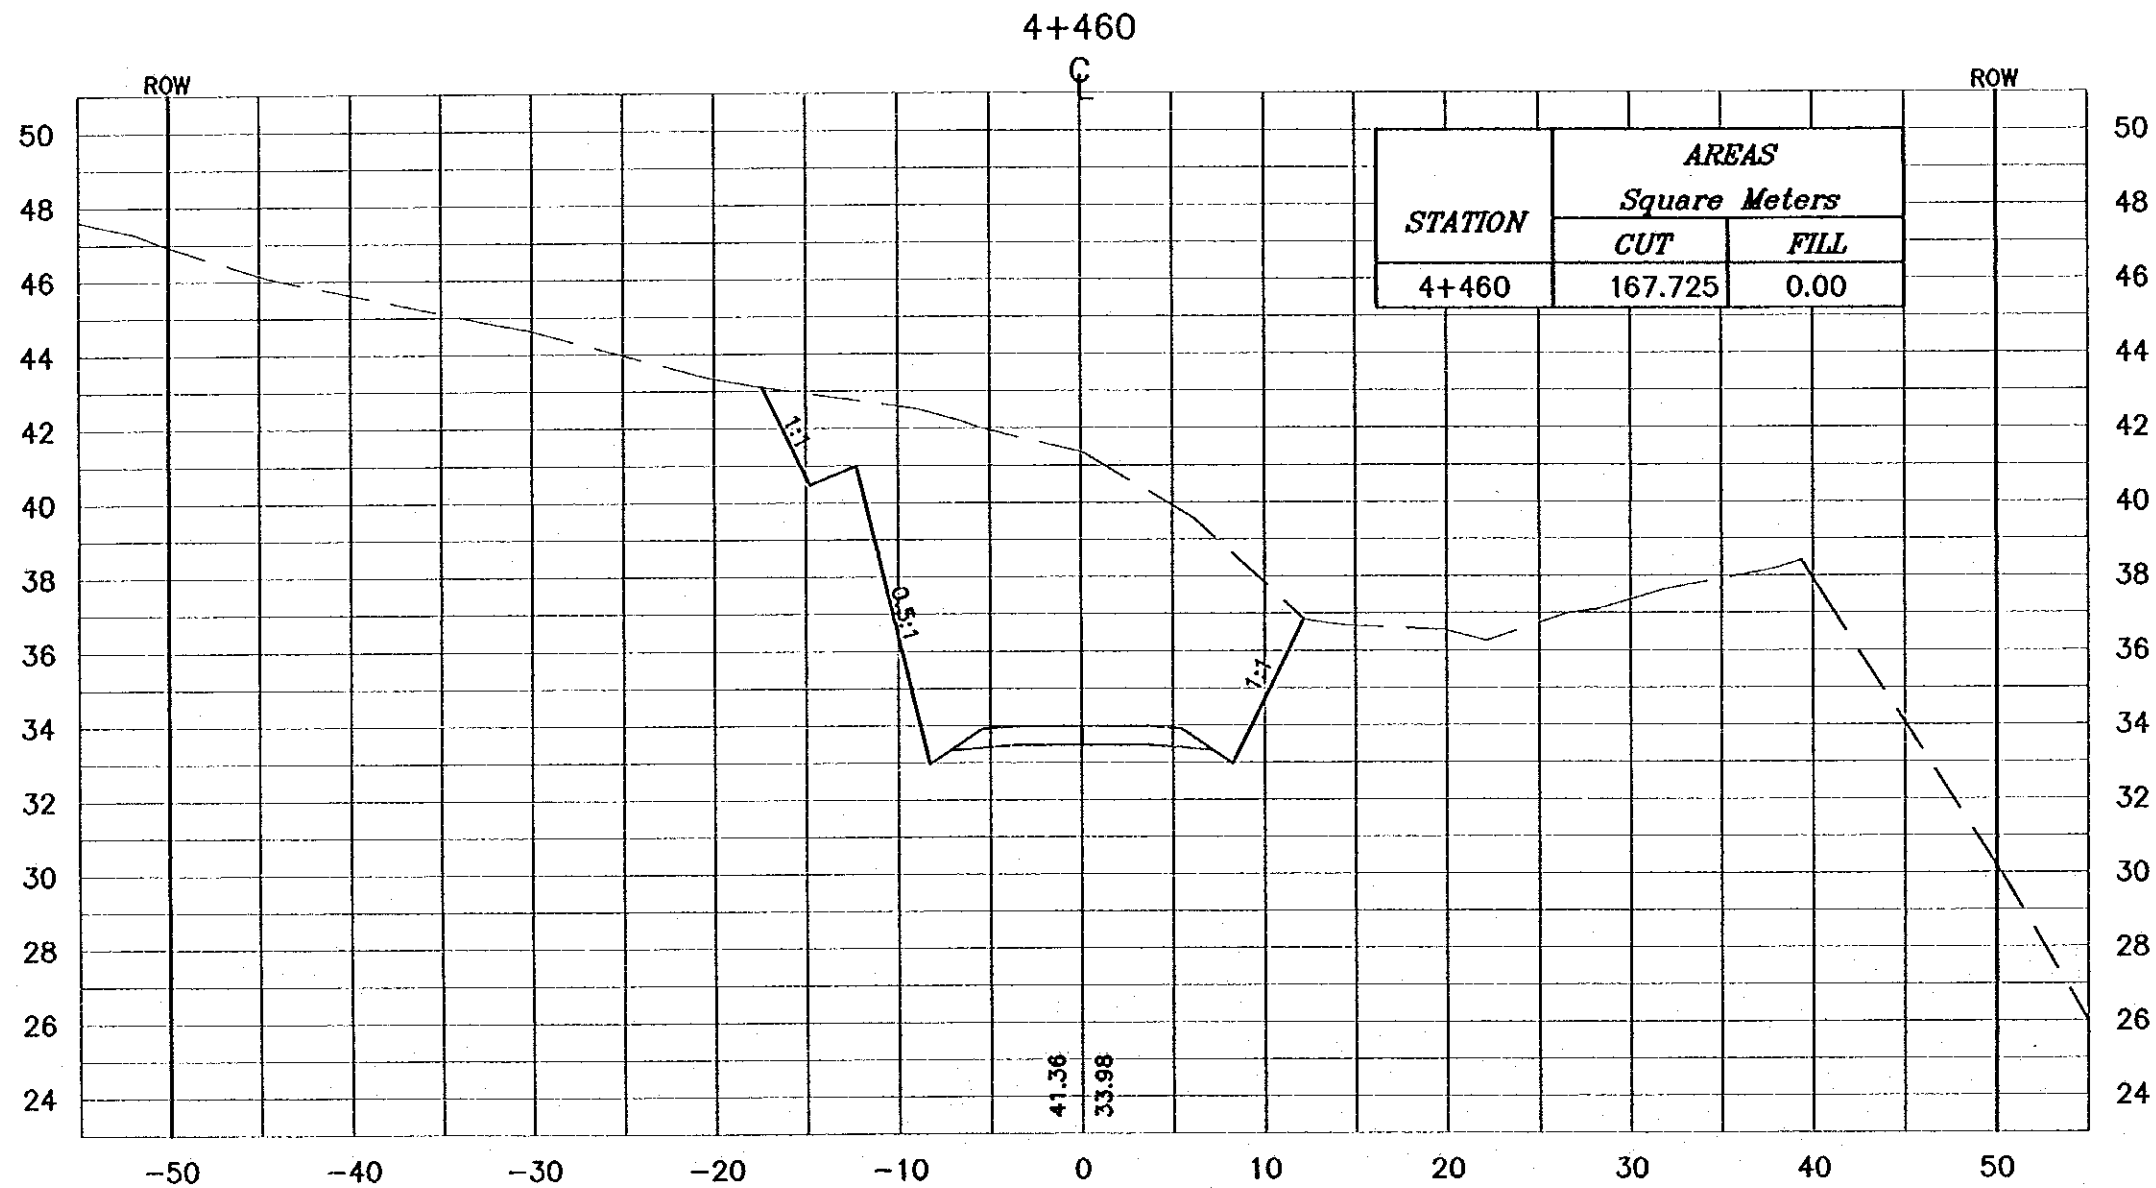

**Project:**  
Tourism Sector Development Project  
in the Hashemite Kingdom of Jordan


**Executing Agency:**  
The Ministry of Tourism and Antiquities  
The Ministry of Planning

**SUB-PROJECT:**  
Dedd Sea Parkway

**Note:**  
This detailed design has been executed by a team of consultants as shown below in accordance with the agreement between Japan International Cooperation Agency (JICA) and JICA Study Team.  
The copyright of this drawing rests with JICA.

**Designed by:**  
Japan International Cooperation Agency (JICA)

**JICA Study Team:**  
Joint Venture of Pacific Consultants International and Yamashita Sekido Inc.

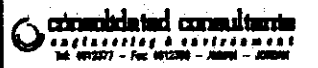
**Subcontracted Local Consultant:**  
  
consolidated consultants  
engineering & environment  
Tel. 9952071 - Fax 9952280 - Amman - JORDAN

**Drawing Title:**  
CROSS-SECTION  
4+460

**Scale:** H 1:400 V 1:200 **Drawing No.:** 215

**NOTES :**

- \* FOR EXACT HEIGHTS AND DIMENSIONS OF BENCHES SEE TYPICAL ROAD CROSS-SECTION .
- \* SLOPE H : V .

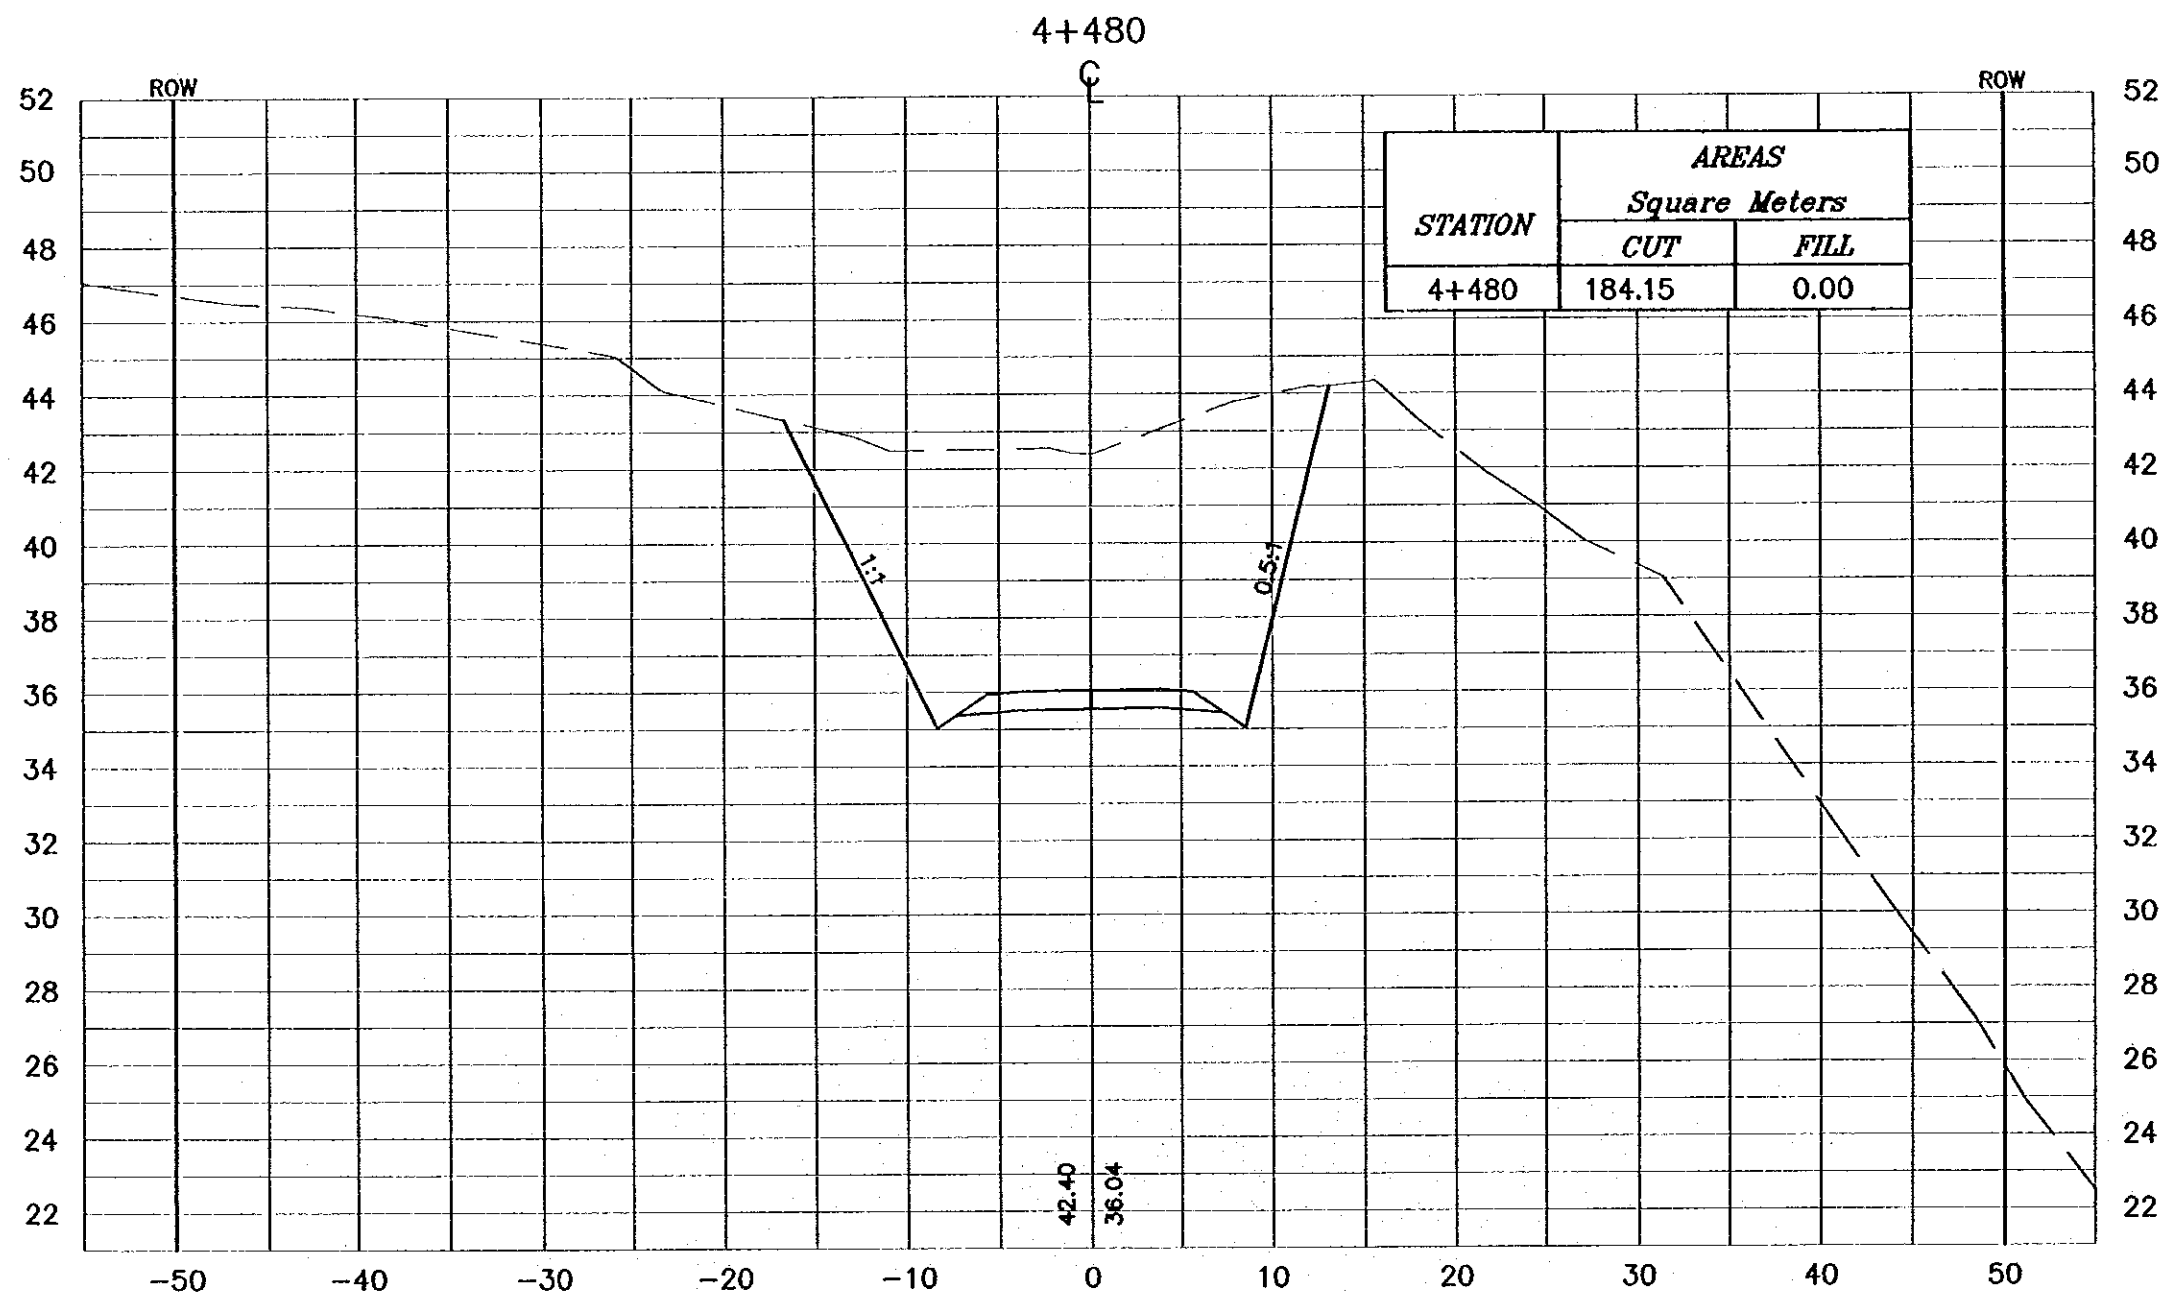

**Project:**  
Tourism Sector Development Project  
In the Hashemite Kingdom of Jordan


**Executing Agency:**  
The Ministry of Tourism and Antiquities  
The Ministry of Planning

**SUB-PROJECT:**  
Dead Sea Parkway

**Note:**  
This detailed design has been executed by a team of consultants as shown below in accordance with the agreement between Japan International Cooperation Agency (JICA) and JICA Study Team.  
The copyright of this drawing rests with JICA.

**Designed by:**  
Japan International Cooperation Agency (JICA)

**JICA Study Team:**  
Joint Venture of  
Pacific Consultants International and  
Yamashita Sekidai Inc.


**Subcontracted Local Consultant:**  
  
consolidated consultants  
engineering & environment  
Tel: 992277 - Fax: 992288 - Amman - Jordan

**Drawing Title:**  
CROSS-SECTION  
4+480

**Scale:** 1:400 **Drawing No.:** 216  
V 1:200

**NOTES :**

- \* FOR EXACT HEIGHTS AND DIMENSIONS OF BENCHES SEE TYPICAL ROAD CROSS-SECTION .
- \* SLOPE H : V .

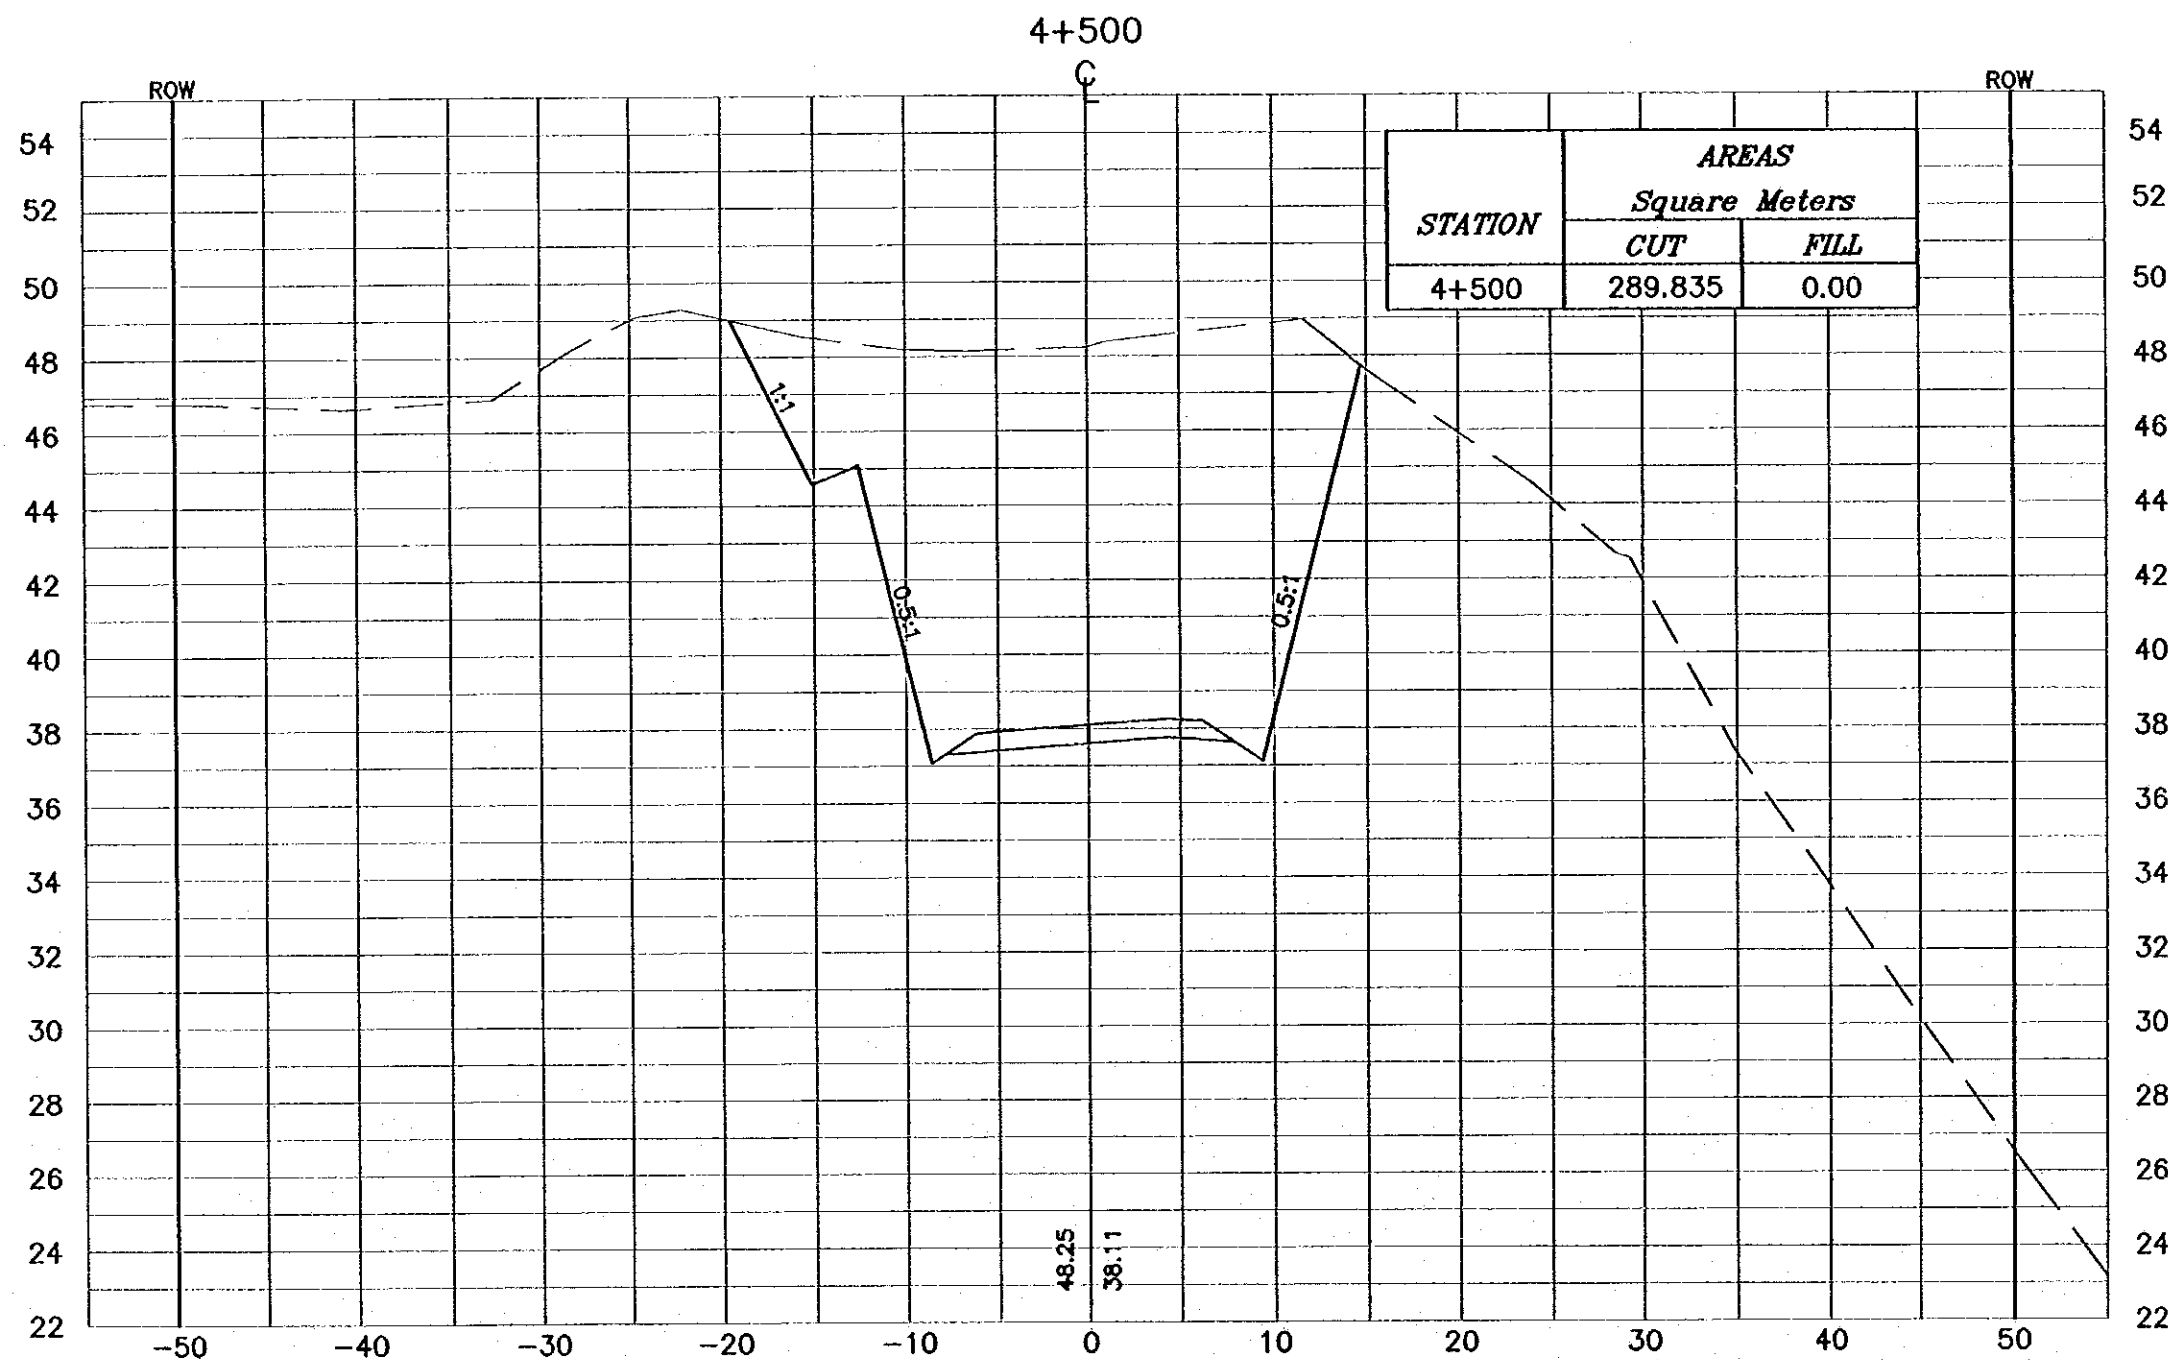

**Project:**  
Tourism Sector Development Project  
in the Hashemite Kingdom of Jordan

**Escalating Agency:**  
The Ministry of Tourism and Antiquities  
The Ministry of Planning

**SUB-PROJECT:**  
Dedd Sea Parkway

**Note:**  
This detailed design has been executed by a team of consultants as shown below in accordance with the agreement between Japan International Cooperation Agency (JICA) and JICA Study Team. The copyright of this drawing rests with JICA.

**Designed by:**  
Japan International Cooperation Agency (JICA)

**JICA Study Team:**  
Joint Venture of Pacific Consultants International and Yamashita Seisaku Inc.


**Subcontracted Local Consultant:**  
  
Engineering & Environment  
Tel: 972277 - Fax: 972288 - Amman - Jordan

**Drawing Title:**  
CROSS-SECTION  
4+500

**Scale:** H: 1:400  
V: 1:200

**Drawing No.:** 217

**NOTES :**  
 \* FOR EXACT HEIGHTS AND DIMENSIONS OF BENCHES SEE TYPICAL ROAD CROSS-SECTION .  
 \* SLOPE H : V .

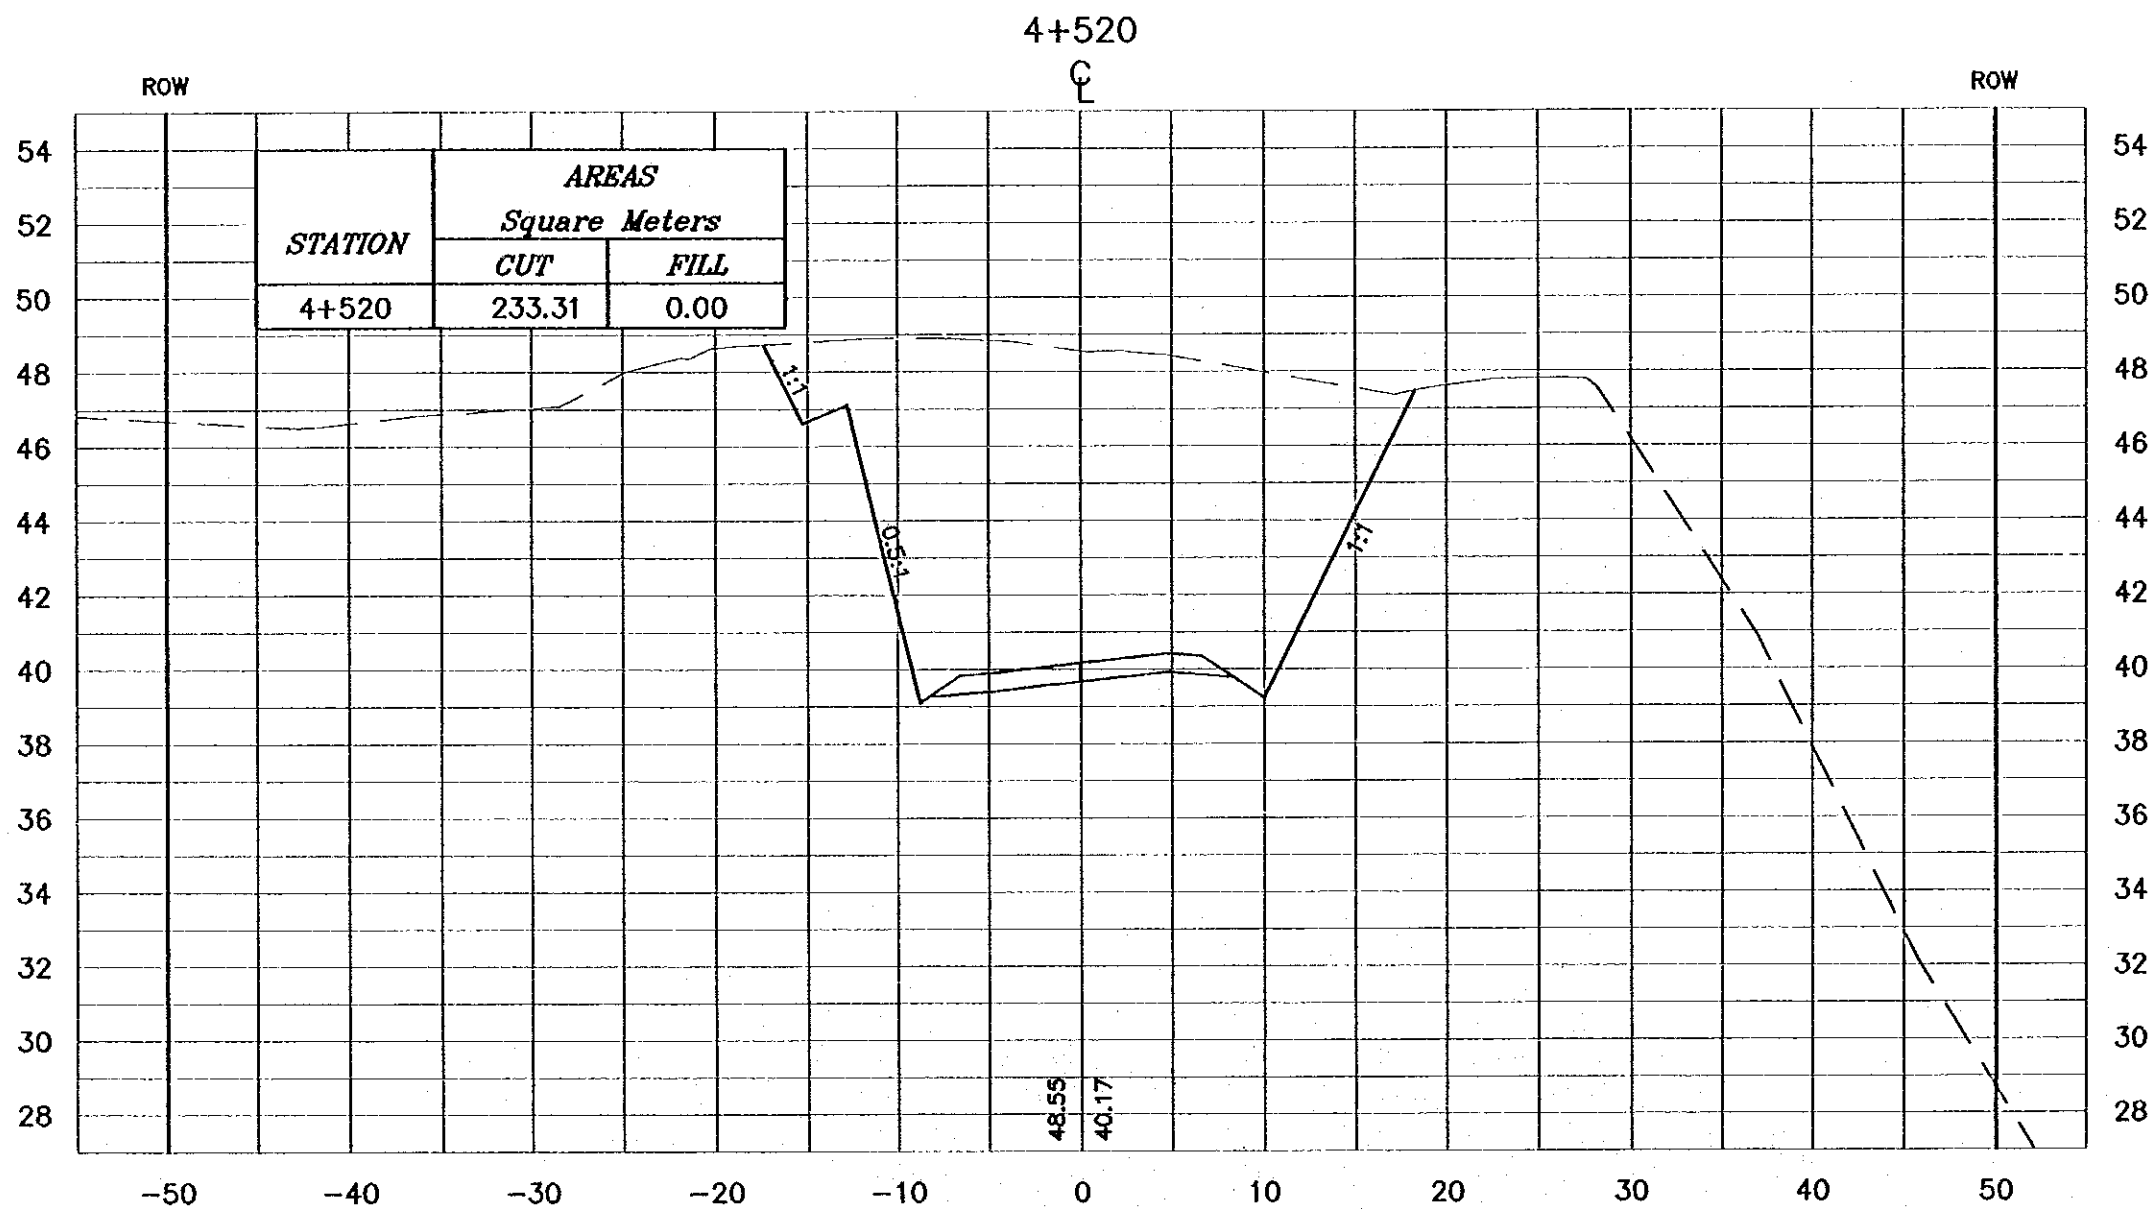

**Project:**  
 Tourism Sector Development Project  
 in the Hashemite Kingdom of Jordan

**Executing Agency:**  
 The Ministry of Tourism and Antiquities  
 The Ministry of Planning

**SUB-PROJECT:**  
 Dead Sea Parkway

**Note:**  
 This detailed design has been executed by a team of consultants as shown below in accordance with the agreement between Japan International Cooperation Agency (JICA) and JICA Study Team. The copyright of this drawing rests with JICA.

**Designed by:**  
 Japan International Cooperation Agency (JICA)

**JICA Study Team:**  
 Joint Venture of Pacific Consultants International and Yamashita Sekido Inc.


**Subcontracted Local Consultant:**  
  
 consolidated consultants  
 engineering & environment  
 tel: 962277 - fax: 962288 - jordan

**Drawing Title:**  
 CROSS-SECTION  
 4+520

**Scale:** 1:400  
 V 1:200  
**Drawing No.:** 218

**NOTES :**

- \* FOR EXACT HEIGHTS AND DIMENSIONS OF BENCHES SEE TYPICAL ROAD CROSS-SECTION .
- \* SLOPE H : V .

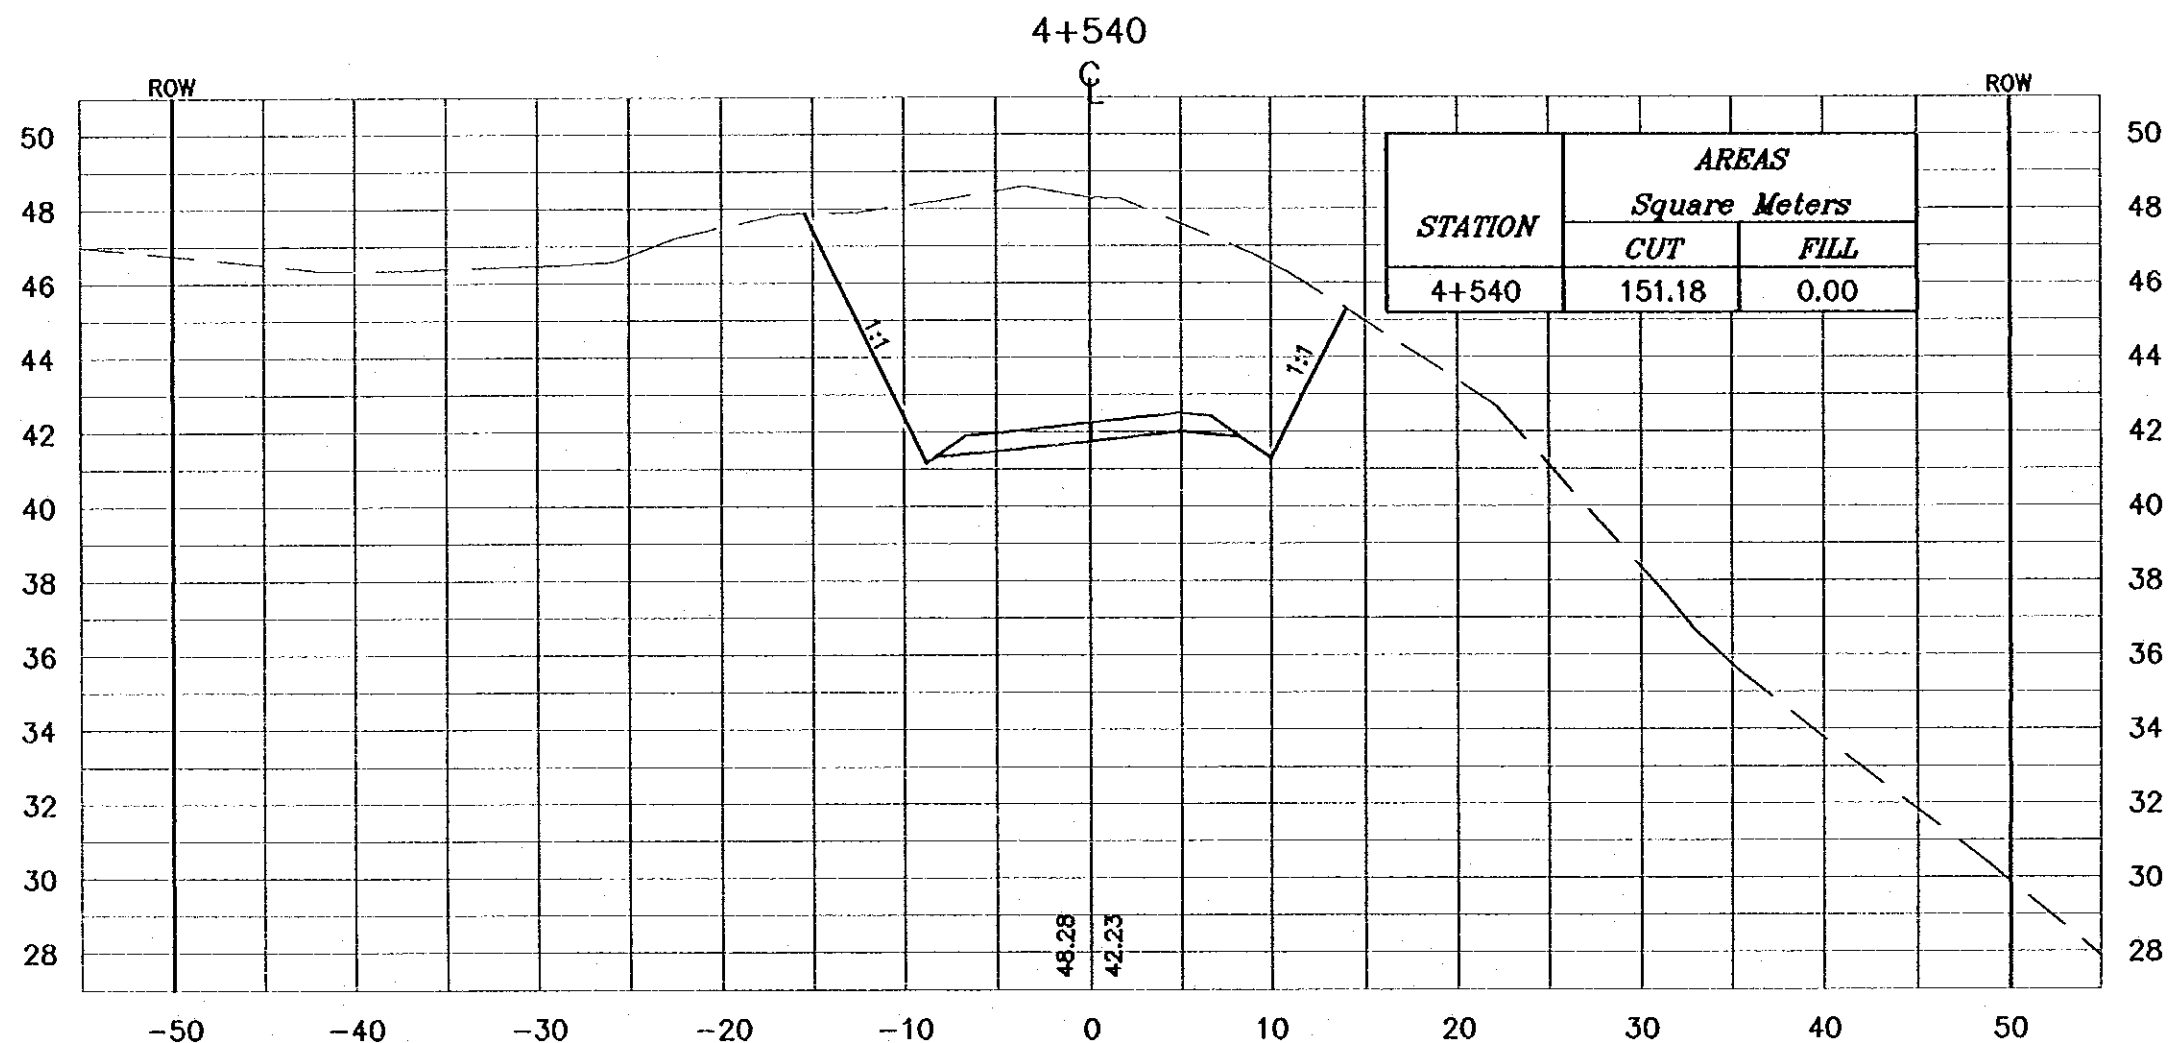

Project:  
Tourism Sector Development Project  
in the Hashemite Kingdom of Jordan

Executing Agency:  
The Ministry of Tourism and Antiquities  
The Ministry of Planning

SUB-PROJECT:  
Dead Sea Parkway

Note:  
This detailed design has been executed by a team of consultants as shown below in accordance with the agreement between Japan International Cooperation Agency (JICA) and JICA Study Team.  
The copyright of this drawing rests with JICA.

Designed by:  
Japan International Cooperation Agency (JICA)

JICA Study Team:  
Joint Venture of Pacific Consultants International and Yamashita Seikei Inc.


Subcontracted Local Consultant:  
 consolidated consultants  
engineering & environment  
Tel: 461277 - Fax: 461288 - Amman - Jordan

Drawing Title:  
CROSS-SECTION  
4+540

Scale: H 1:400 V 1:200 Drawing No.: 219

**NOTES :**

- \* FOR EXACT HEIGHTS AND DIMENSIONS OF BENCHES SEE TYPICAL ROAD CROSS-SECTION .
- \* SLOPE H : V .

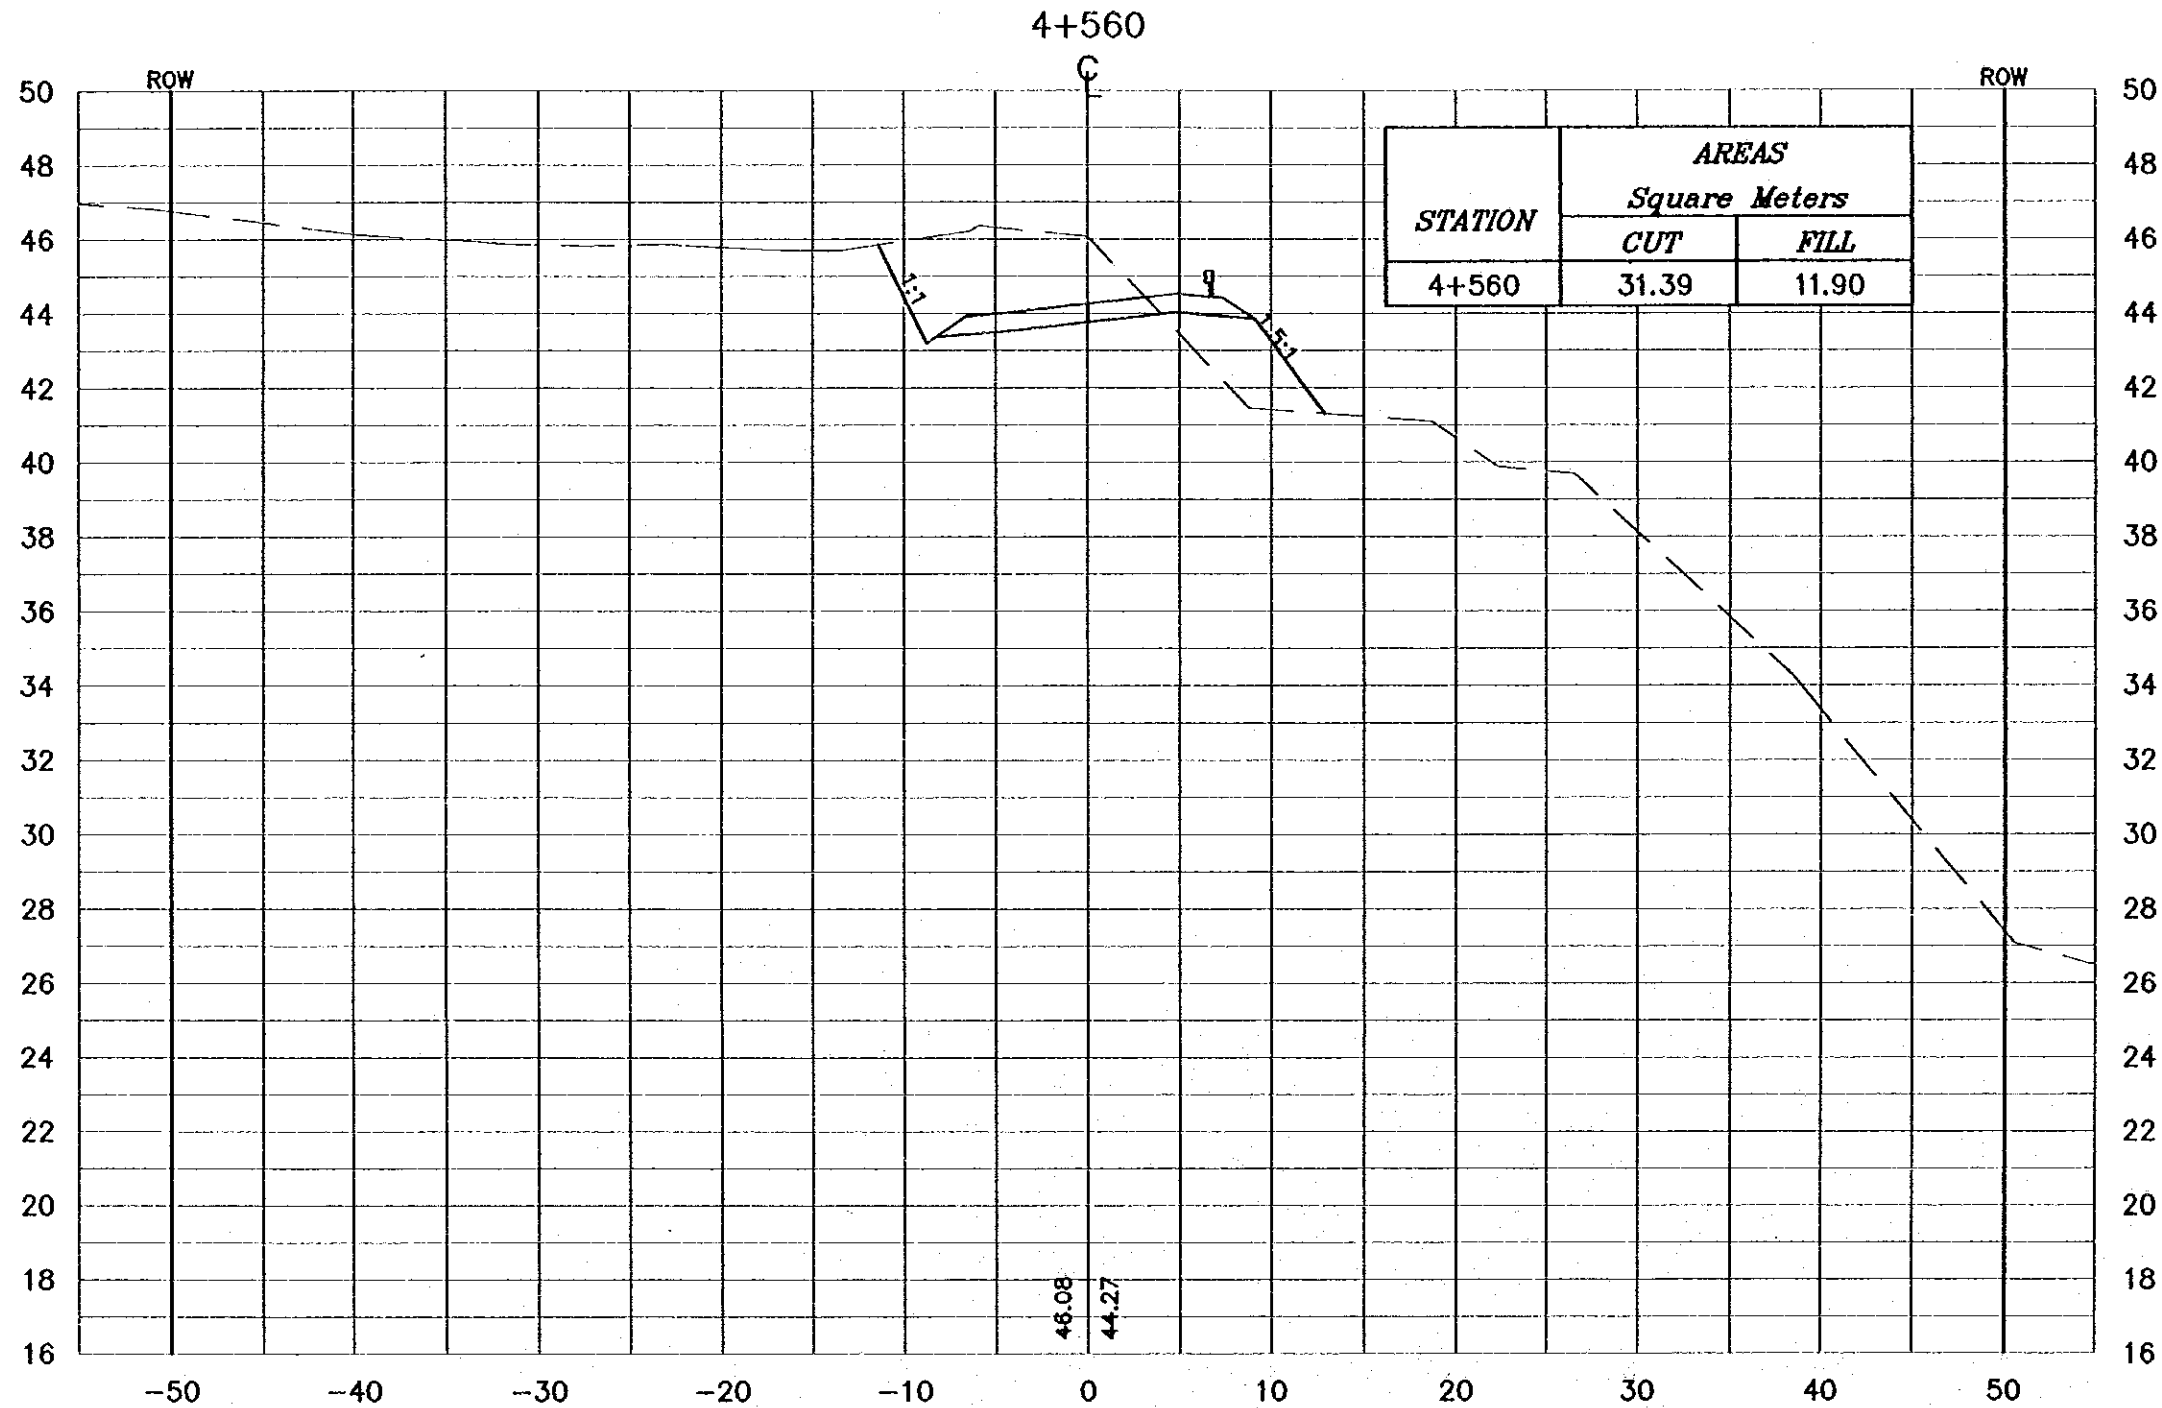

**Project:**  
Tourism Sector Development Project  
in the Hashemite Kingdom of Jordan

**Executing Agency:**  
The Ministry of Tourism and Antiquities  
The Ministry of Planning

**SUB-PROJECT:**  
Dead Sea Parkway

**Note:**  
This detailed design has been executed by a team of consultants as shown below in accordance with the agreement between Japan International Cooperation Agency (JICA) and JICA Study Team. The copyright of this drawing rests with JICA.

**Designed by:**  
Japan International Cooperation Agency (JICA)

**JICA Study Team:**  
Joint Venture of Pacific Consultants International and Yamashita Sekizui Inc.

**Subcontracted Local Consultant:**

**consolidated consultants**  


**Drawing Title:**  
CROSS-SECTION  
4+560

**Scale:** 1:400  
**Drawing No.:** 220



**NOTES :**

- \* FOR EXACT HEIGHTS AND DIMENSIONS OF BENCHES SEE TYPICAL ROAD CROSS-SECTION .
- \* SLOPE H : V .

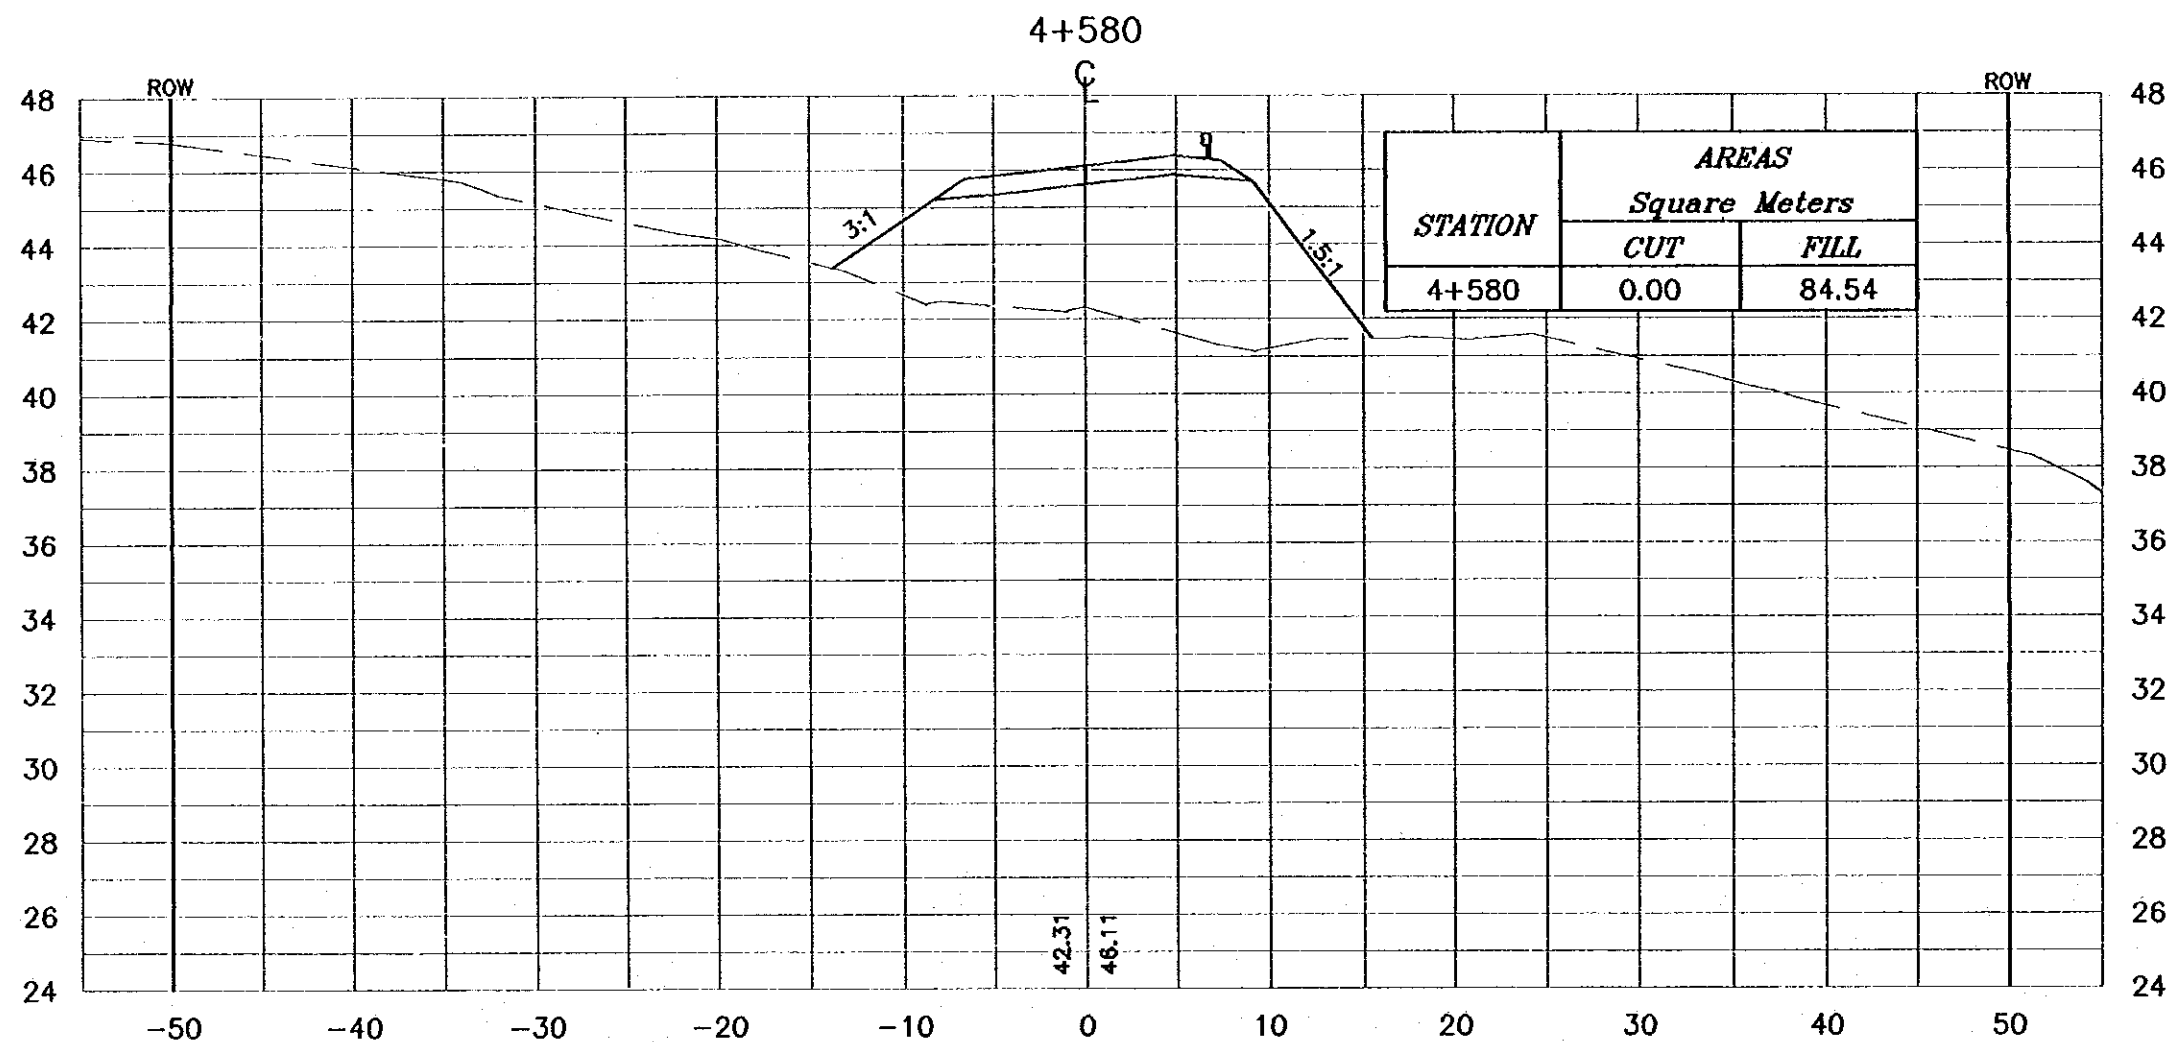

**Project:**  
Tourism Sector Development Project  
in the Hashemite Kingdom of Jordan


**Escorting Agency:**  
The Ministry of Tourism and Antiquities  
The Ministry of Planning

**SUB-PROJECT:**  
Dead Sea Parkway

**Note:**  
This detailed design has been executed by a team of consultants as shown below in accordance with the agreement between Japan International Cooperation Agency (JICA) and JICA Study Team.  
The copyright of this drawing rests with JICA.



**Designed by:**  
Japan International Cooperation Agency (JICA)

**JICA Study Team:**  
Joint Venture of Pacific Consultants International and Yamasaki Sekkol Inc.

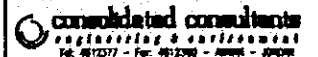**Subcontracted Local Consultant:**  
  
consolidated consultants  
Engineering & Environmental  
Tel: 4612777 - Fax: 4612788 - Amman - JORDAN

**Drawing Title:**  
CROSS-SECTION  
4+580

**Scale:** H: 1:400 V: 1:200 **Drawing No.:** 221

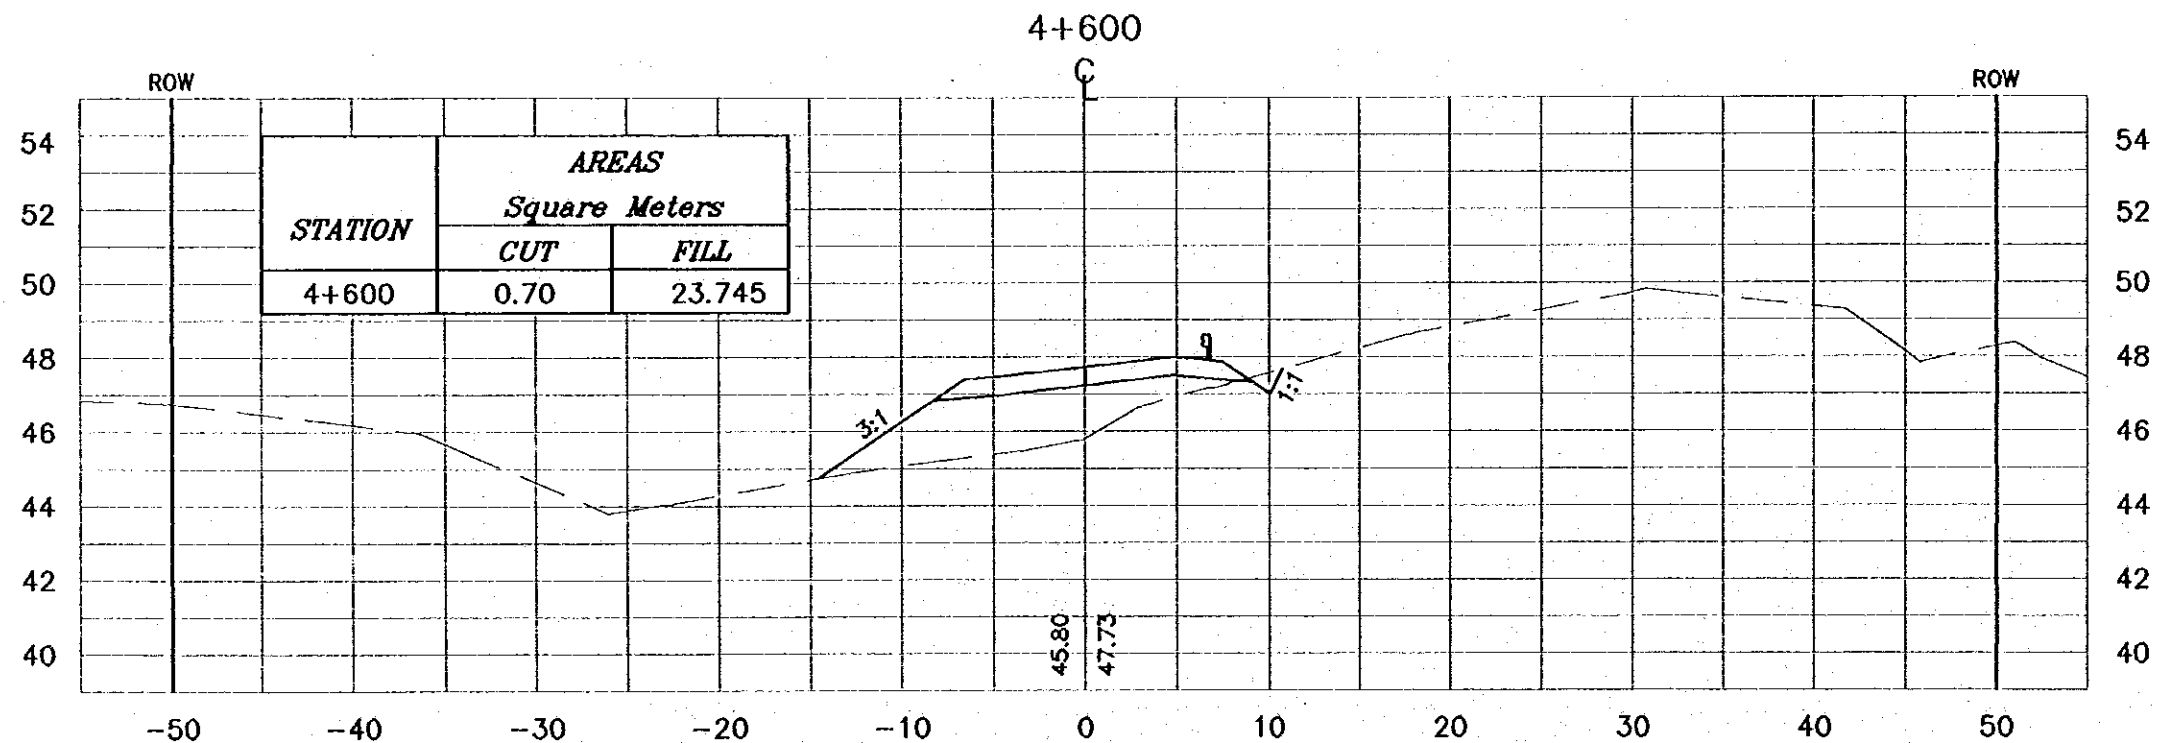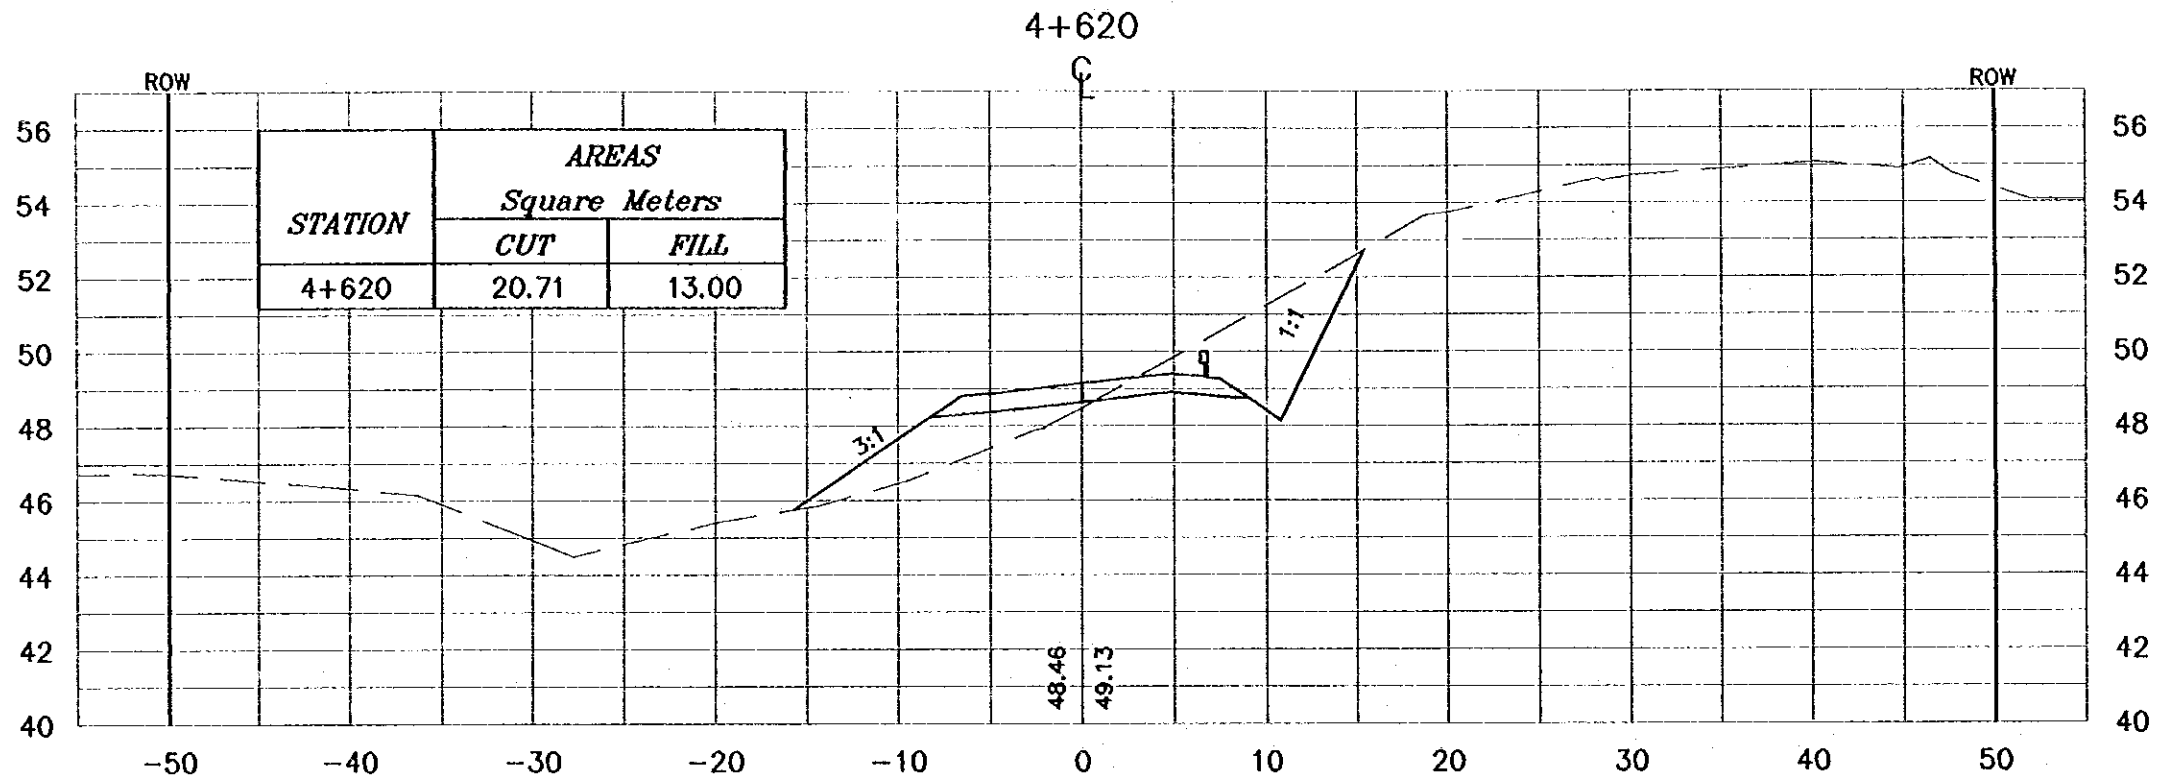

**NOTES :**

- \* FOR EXACT HEIGHTS AND DIMENSIONS OF BENCHES SEE TYPICAL ROAD CROSS-SECTION .
- \* SLOPE H : V .

Project:  
Tourism Sector Development Project  
in the Hashemite Kingdom of Jordan

Executing Agency:  
The Ministry of Tourism and Antiquities  
The Ministry of Planning

SUB-PROJECT:  
Dead Sea Parkway

Note:  
This detailed design has been executed by a team of consultants as shown below in accordance with the agreement between Japan International Cooperation Agency (JICA) and JICA Study Team.  
The copyright of this drawing rests with JICA.

Designed by:  
Japan International Cooperation Agency (JICA)



JICA Study Team:  
Joint Venture of  
Pacific Consultants International and  
Yamashita Seikei Inc.

Subcontracted Local Consultant:

**consolidated consultants**  
engineering & environment  
Tel: 4612377 - Fax: 4612380 - JORDAN - 2008

Drawing Title:  
CROSS-SECTION  
4+600/4+620

Scale: 1:400  
V 1:200 Drawing No.: 222

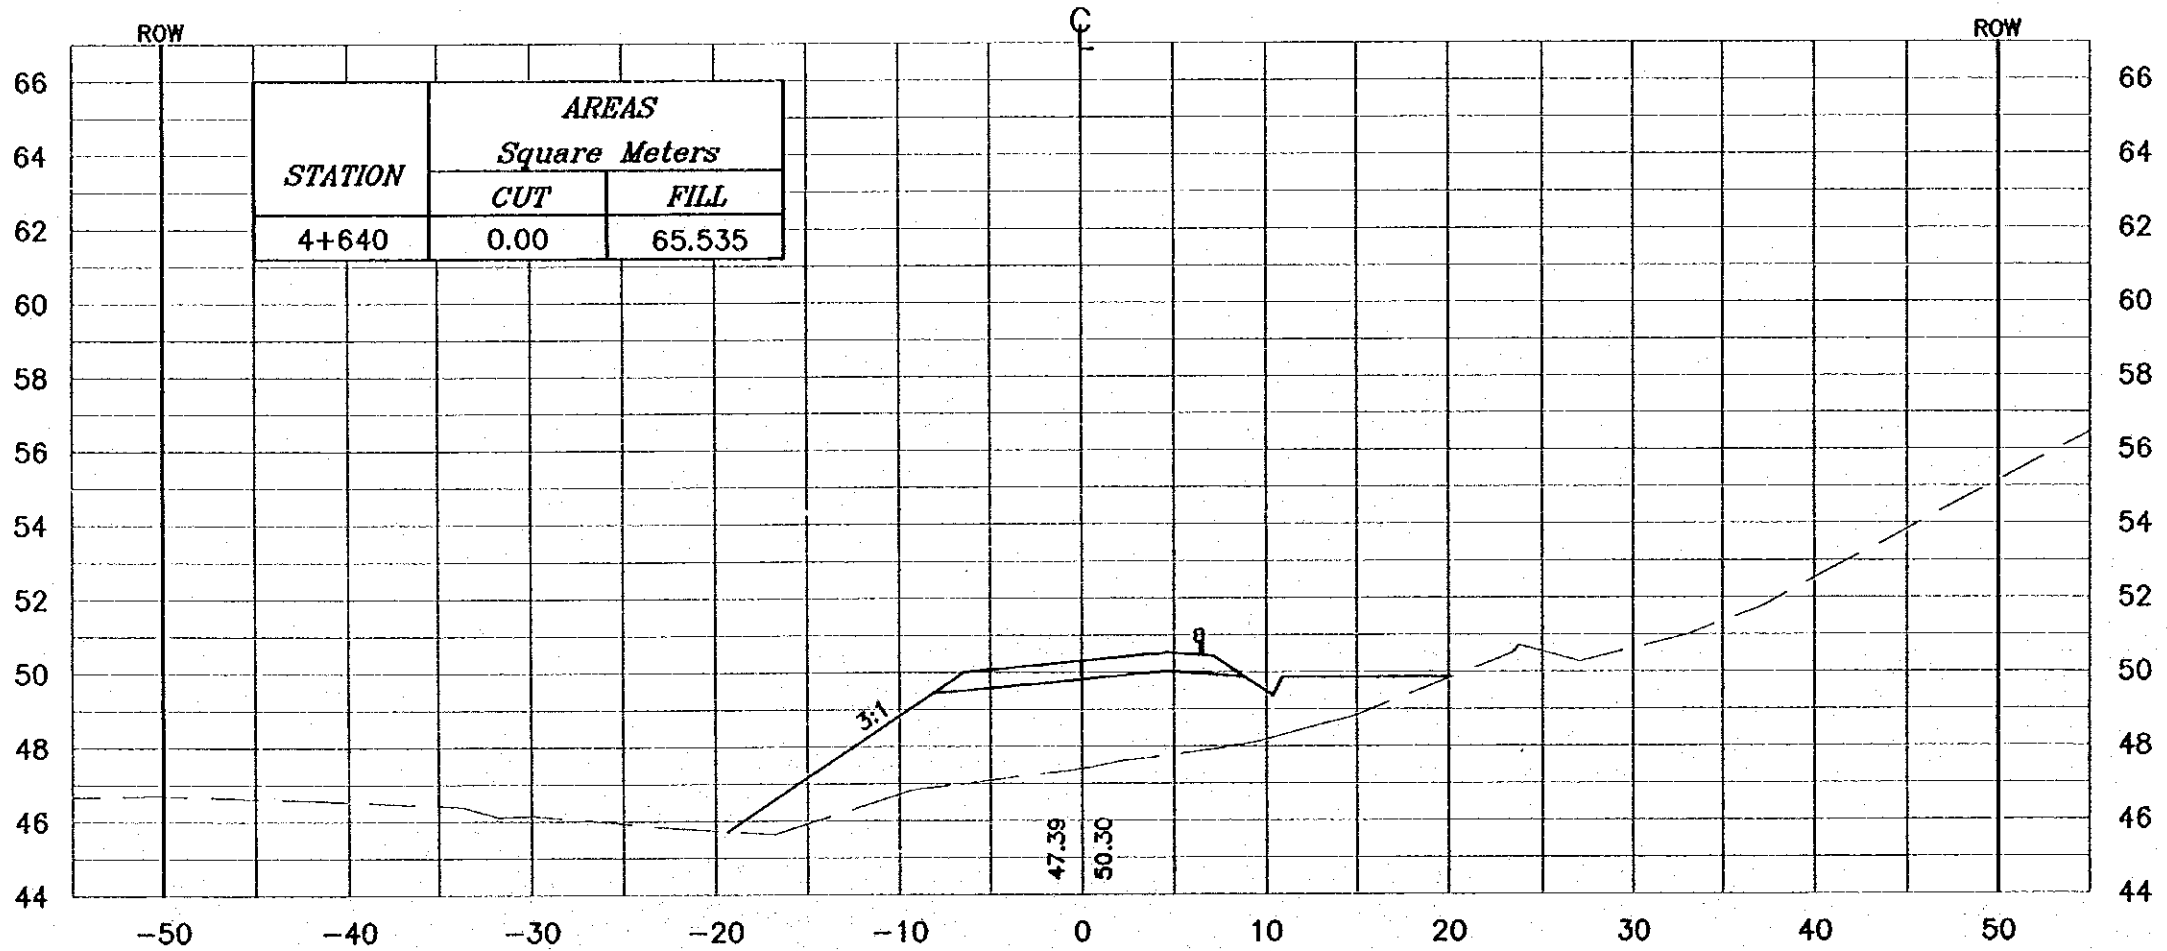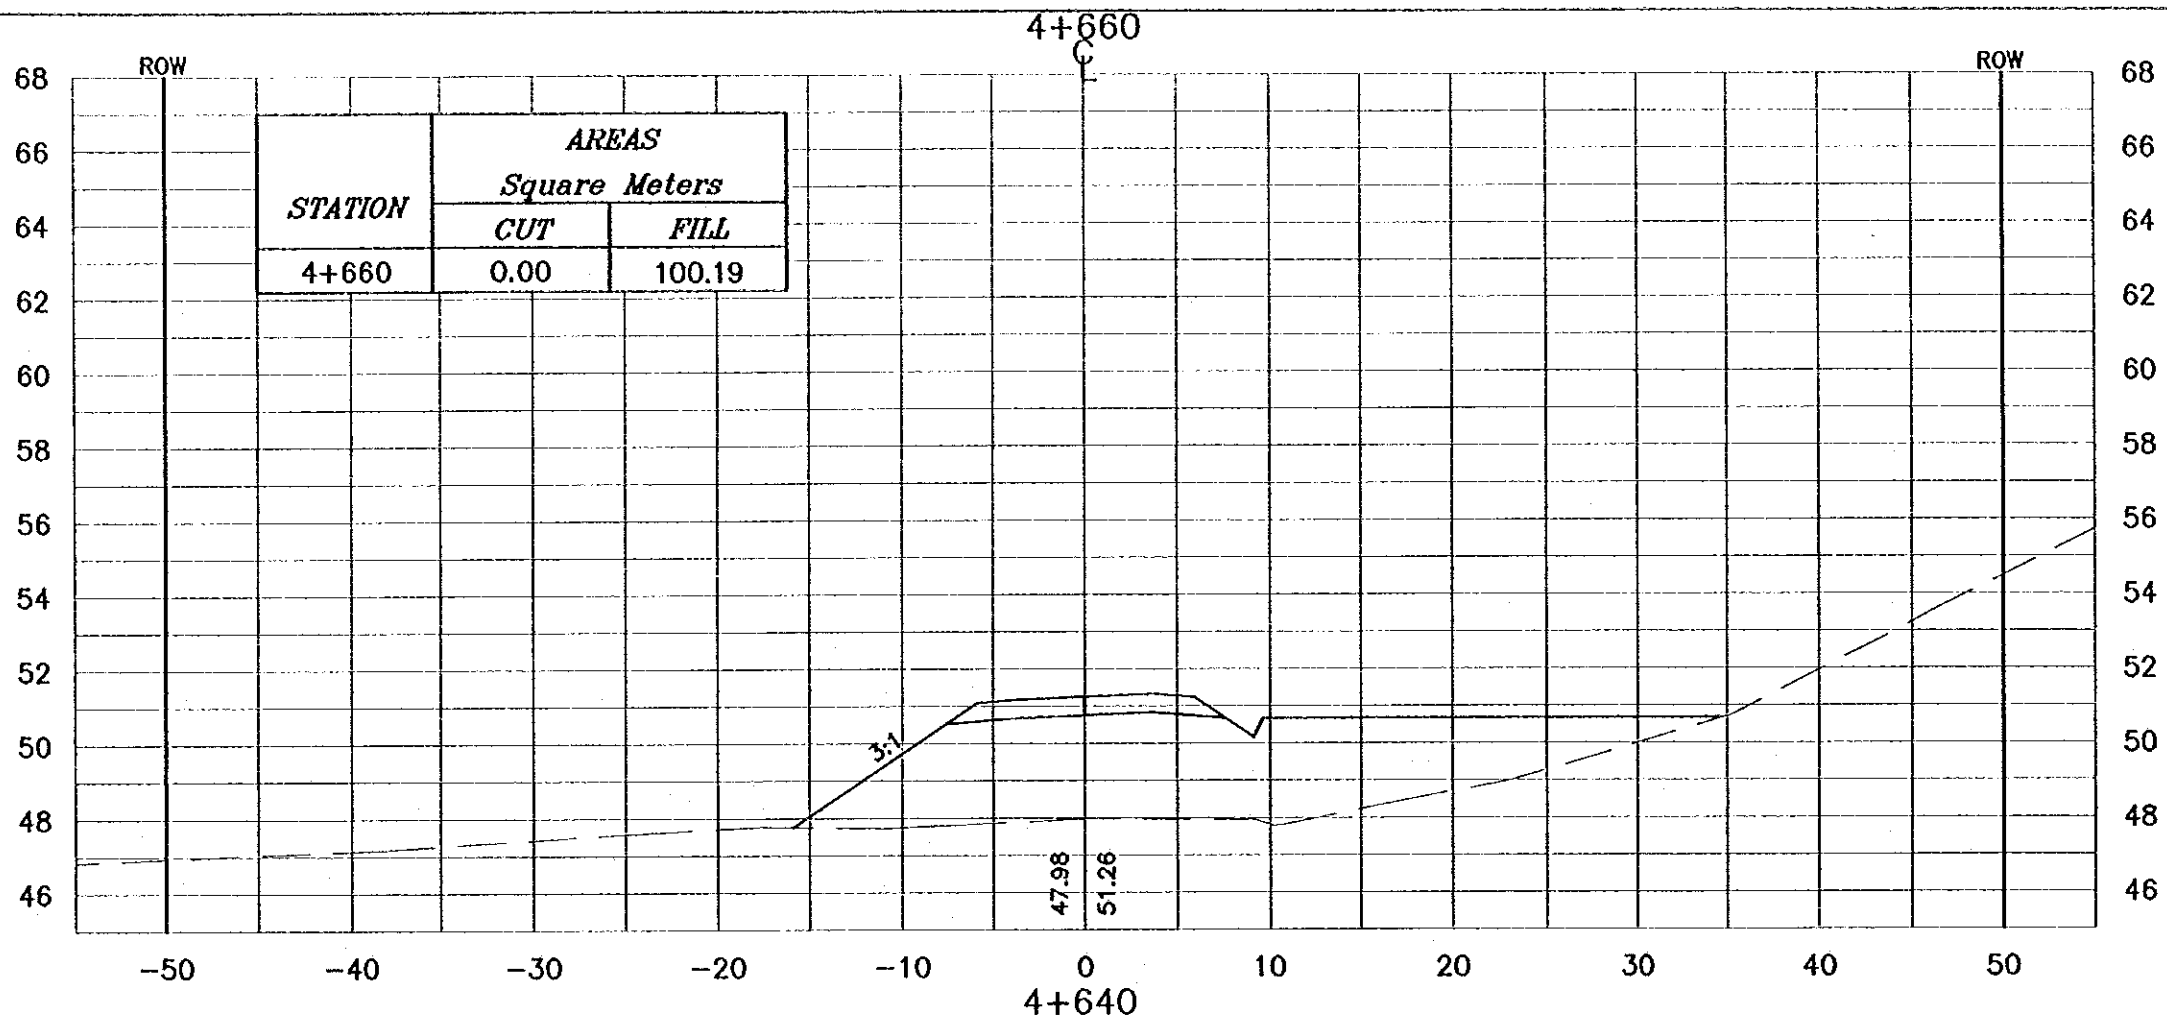

**NOTES :**

- \* FOR EXACT HEIGHTS AND DIMENSIONS OF BENCHES SEE TYPICAL ROAD CROSS-SECTION .
- \* SLOPE H : V .

Project:  
Tourism Sector Development Project  
in the Hashemite Kingdom of Jordan

Executing Agency:  
The Ministry of Tourism and Antiquities  
The Ministry of Planning

SUB-PROJECT:  
Dead Sea Parkway

Note:  
This detailed design has been executed by a team of consultants as shown below in accordance with the agreement between Japan International Cooperation Agency (JICA) and JICA Study Team. The copyright of this drawing rests with JICA.

Designed by:  
Japan International Cooperation Agency (JICA)

JICA Study Team:  
Joint Venture of Pacific Consultants International and Yamashita Sekkei Inc.

Subcontracted Local Consultant:


**consolidated consultants**  
Engineering & Environment  
No. 91377 - Fax 92238 - JORDAN - AMMAN

Drawing Title:  
CROSS-SECTION  
4+640/4+660

Scale: 1:400  
V 1:200 Drawing No.: 223

**NOTES :**

- \* FOR EXACT HEIGHTS AND DIMENSIONS OF BENCHES SEE TYPICAL ROAD CROSS-SECTION .
- \* SLOPE H : V .

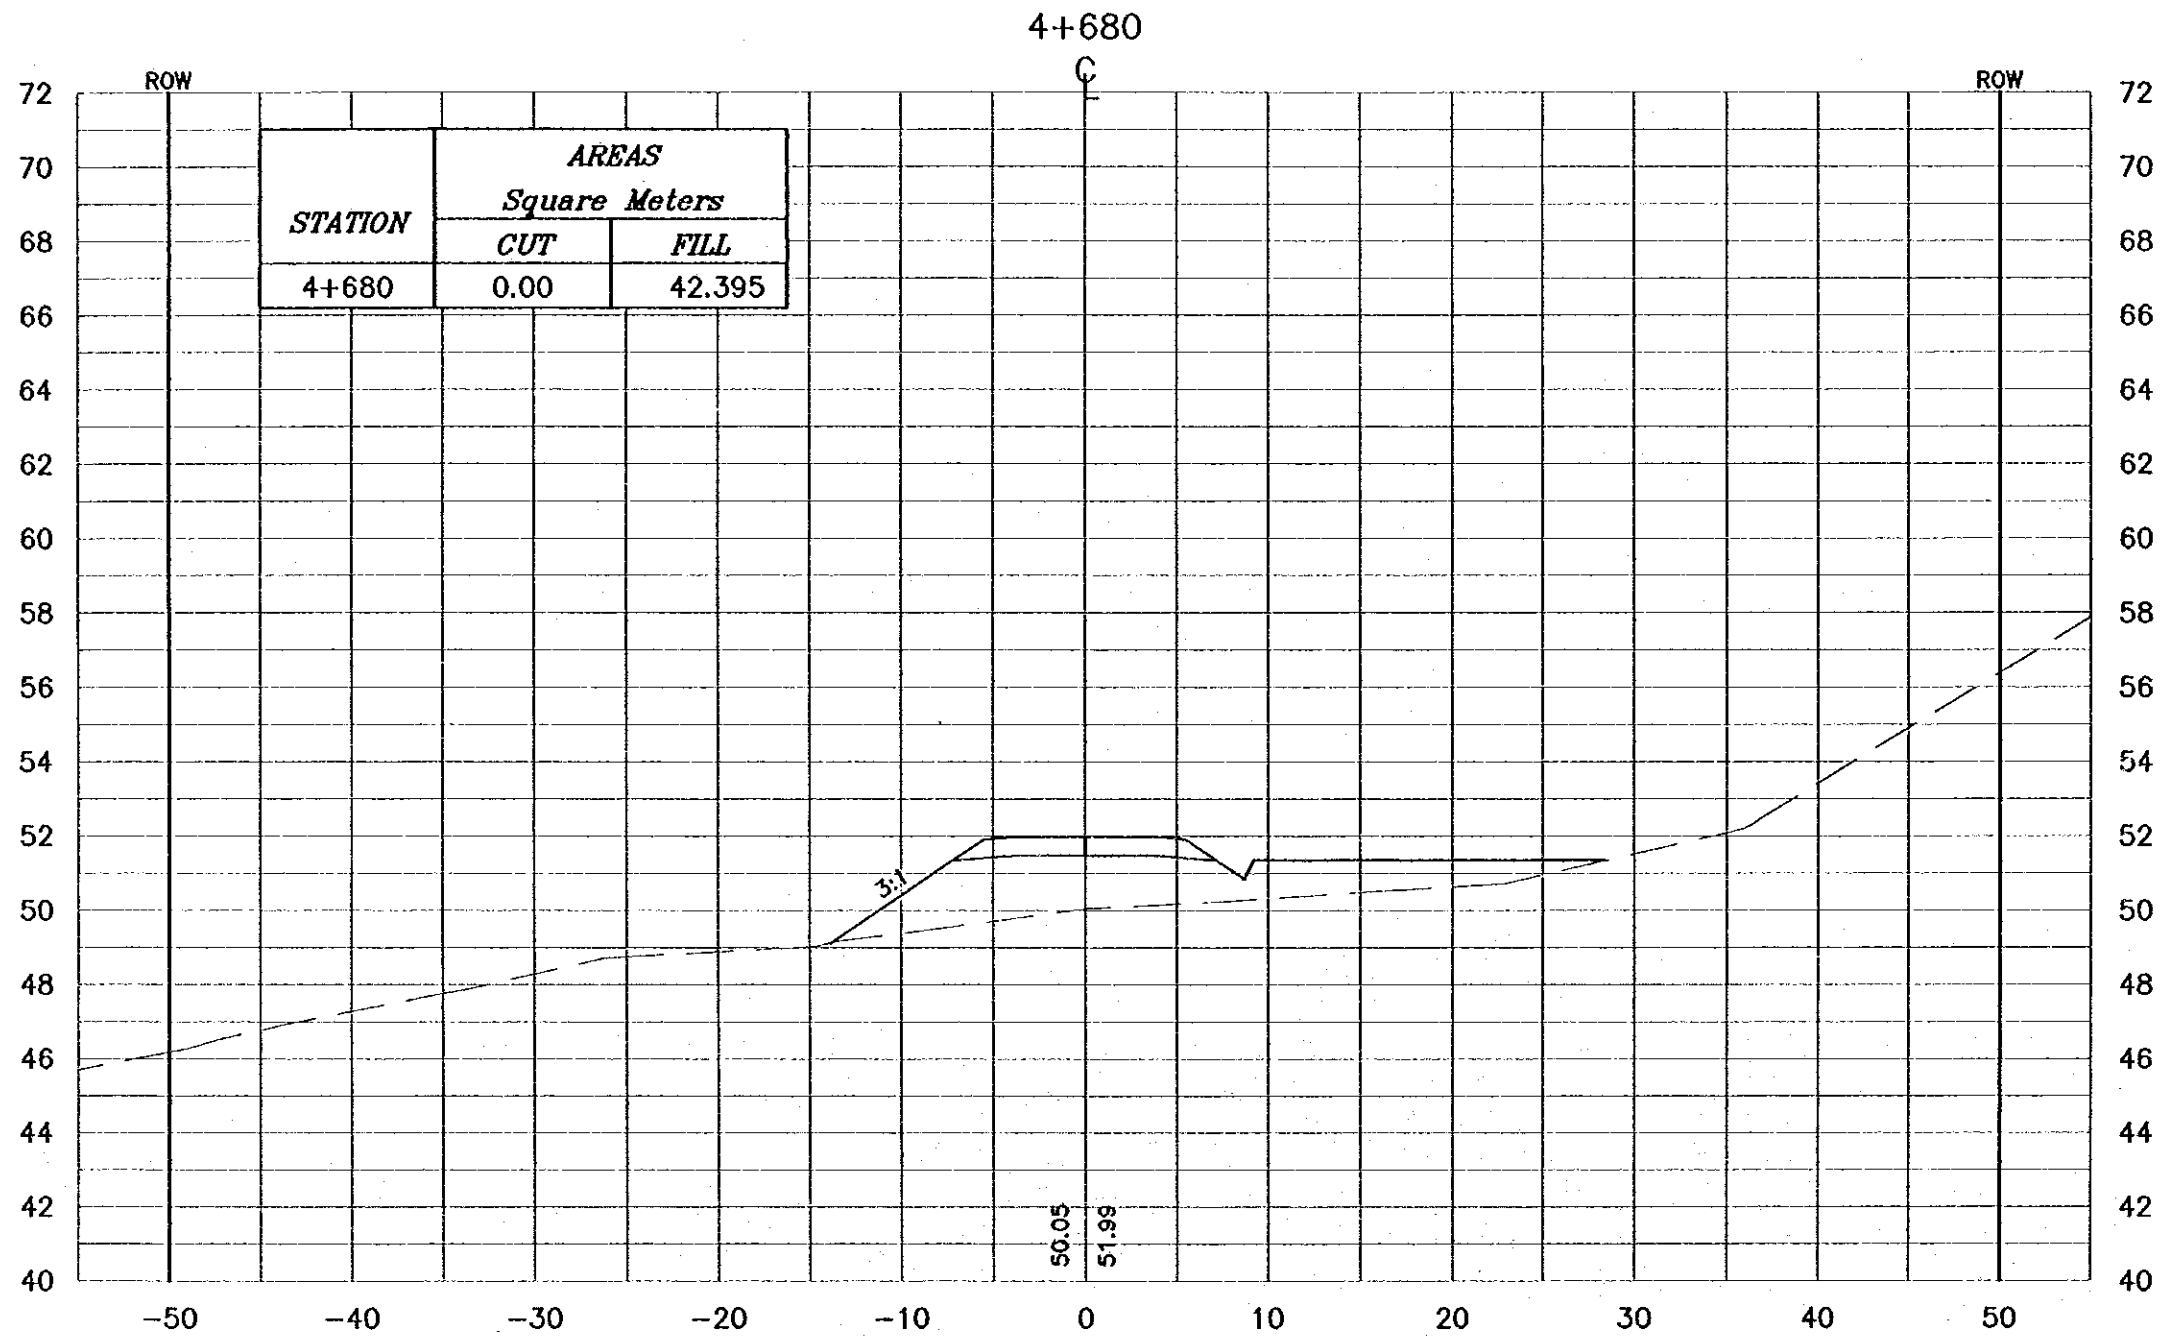

**Project:**  
Tourism Sector Development Project  
in the Hashemite Kingdom of Jordan

**Executing Agency:**  
The Ministry of Tourism and Antiquities  
The Ministry of Planning

**SUB-PROJECT:**  
Dead Sea Parkway

**Note:**  
This detailed design has been executed by a team of consultants as shown below in accordance with the agreement between Japan International Cooperation Agency (JICA) and JICA Study Team.  
The copyright of this drawing rests with JICA.

**Designed by:**  
Japan International Cooperation Agency (JICA)

**JICA Study Team:**  
Joint Venture of Pacific Consultants International and Yamashita Sedai Inc.

**Subcontracted Local Consultant:**




**Drawing Title:**  
CROSS-SECTION  
4+680

**Scale:** 1:400  
V 1:200 **Drawing No.:** 224

**NOTES :**

- \* FOR EXACT HEIGHTS AND DIMENSIONS OF BENCHES SEE TYPICAL ROAD CROSS-SECTION .
- \* SLOPE H : V .

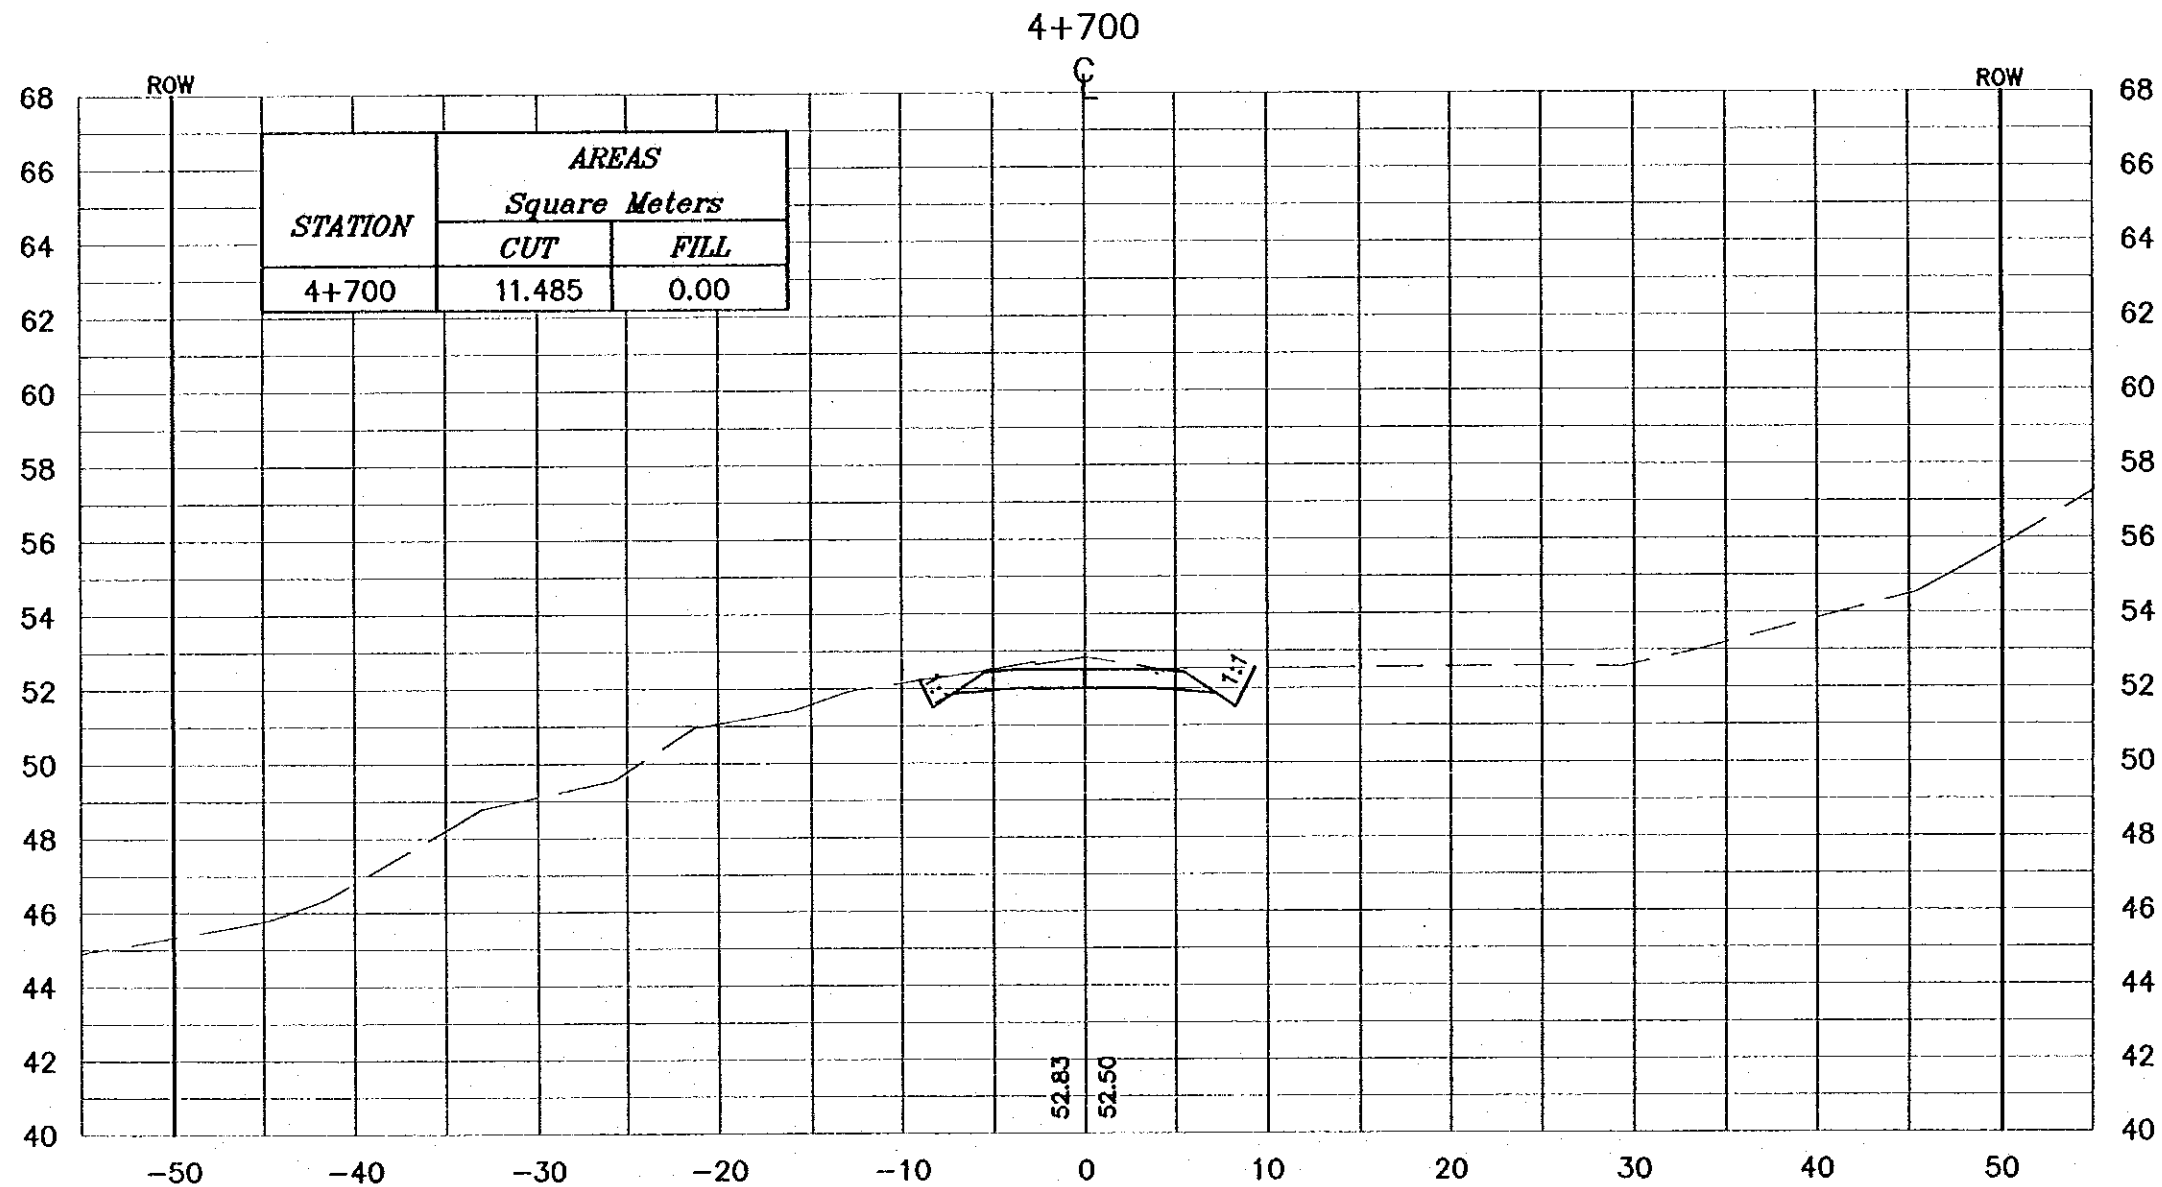

Project:  
Tourism Sector Development Project  
in the Hashemite Kingdom of Jordan


Executing Agency:  
The Ministry of Tourism and Antiquities  
The Ministry of Planning

SUB-PROJECT:  
Dead Sea Parkway

Note:  
This detailed design has been executed by  
a team of consultants as shown below in  
accordance with the agreement between  
Japan International Cooperation Agency  
(JICA) and JICA Study Team.  
The copyright of this drawing rests with JICA.

Designed by:  
Japan International Cooperation  
Agency (JICA)

JICA Study Team:  
Joint Venture of  
Pacific Consultants International and  
Yamashita Sekitai Inc.


Subcontracted Local Consultant:  
 **consolidated consultants**  
engineering & environment  
Tel. 4912277 - Fax. 4912288 - Amman - JORDAN

Drawing Title:  
CROSS-SECTION  
4+700

Scale: H 1:400 V 1:200 Drawing No.: 225

**NOTES :**

- \* FOR EXACT HEIGHTS AND DIMENSIONS OF BENCHES SEE TYPICAL ROAD CROSS-SECTION .
- \* SLOPE H : V .

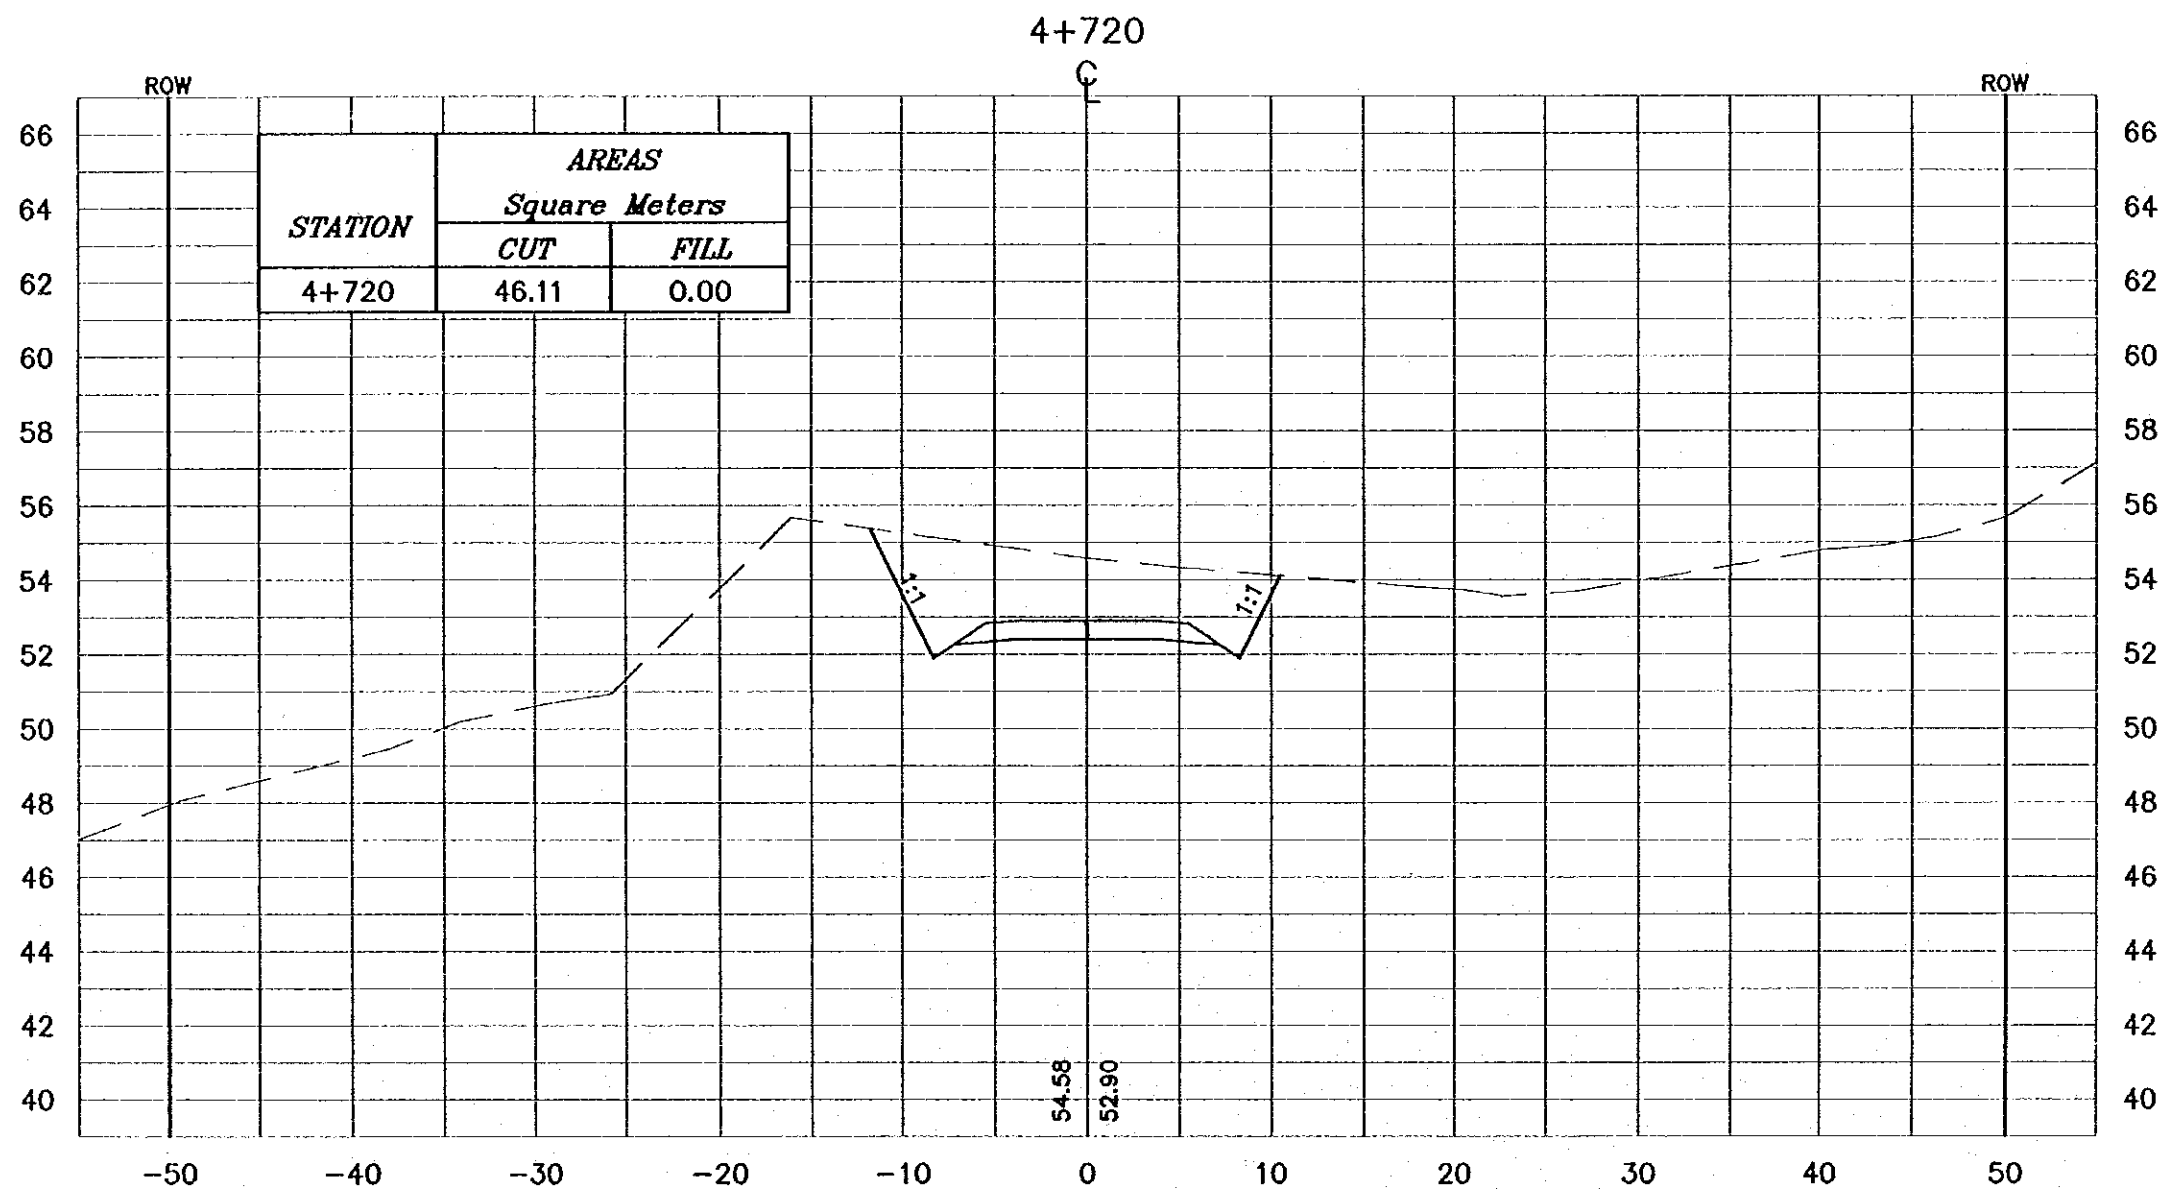

**Project:**  
Tourism Sector Development Project  
in the Hashemite Kingdom of Jordan

**Executing Agency:**  
The Ministry of Tourism and Antiquities  
The Ministry of Planning

**SUB-PROJECT:**  
Dead Sea Parkway

**Note:**  
This detailed design has been executed by a team of consultants as shown below in accordance with the agreement between Japan International Cooperation Agency (JICA) and JICA Study Team. The copyright of this drawing rests with JICA.

**Designed by:**  
Japan International Cooperation Agency (JICA)

**JICA Study Team:**  
Joint Venture of  
Pacific Consultants International and  
Yamashita Sekido Inc.


**Subcontracted Local Consultant:**  
  
consolidated consultants  
engineering & environment  
Tel: 492377 - Fax: 492388 - JORDAN - JORDAN

**Drawing Title:**  
CROSS-SECTION  
4+720

**Scale:** 1:400  
V 1:200  
**Drawing No.:** 226

**NOTES :**

- \* FOR EXACT HEIGHTS AND DIMENSIONS OF BENCHES SEE TYPICAL ROAD CROSS-SECTION .
- \* SLOPE H : V .

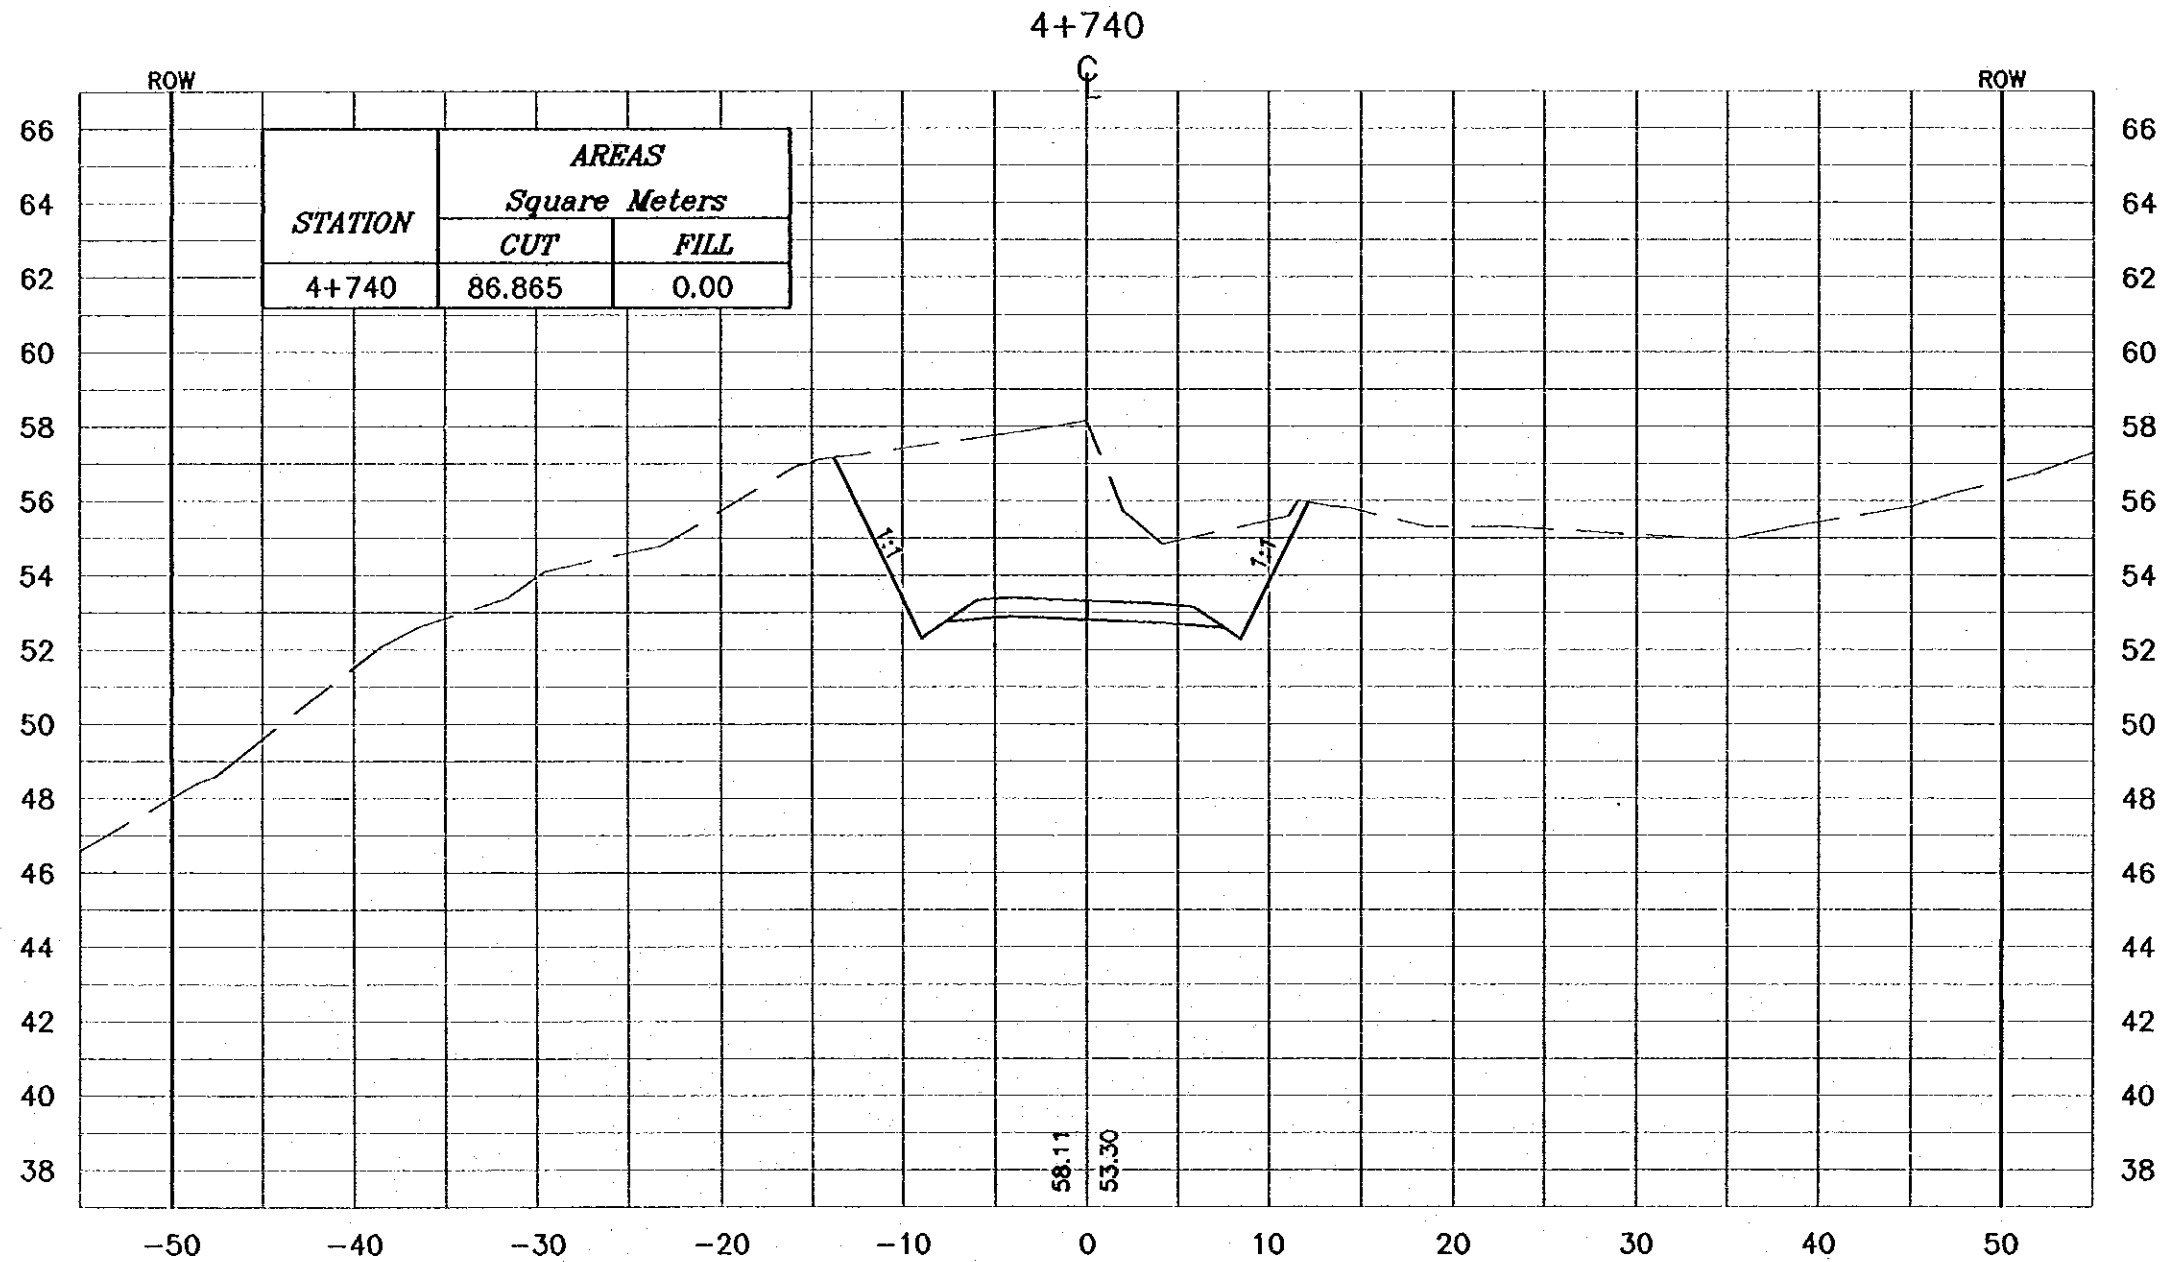

**Project:**  
Tourism Sector Development Project  
in the Hashemite Kingdom of Jordan

**Executing Agency:**  
The Ministry of Tourism and Antiquities  
The Ministry of Planning

**SUB-PROJECT:**  
Dead Sea Parkway

**Note:**  
This detailed design has been executed by a team of consultants as shown below in accordance with the agreement between Japan International Cooperation Agency (JICA) and JICA Study Team. The copyright of this drawing rests with JICA.

**Designed by:**  
Japan International Cooperation Agency (JICA)

**JICA Study Team:**  
Joint Venture of Pacific Consultants International and Yamashita Sekiel Inc.


**Subcontracted Local Consultant:**  
 **consolidated consultants**  
*engineering & environment*  
Tel: 961277 - Fax: 961280 - Amman - Jordan

**Drawing Title:**  
CROSS-SECTION  
4+740

**Scale:** 1:400 **Drawing No.:** 227  
V 1:200

**NOTES :**

- \* FOR EXACT HEIGHTS AND DIMENSIONS OF BENCHES SEE TYPICAL ROAD CROSS-SECTION .
- \* SLOPE H : V .

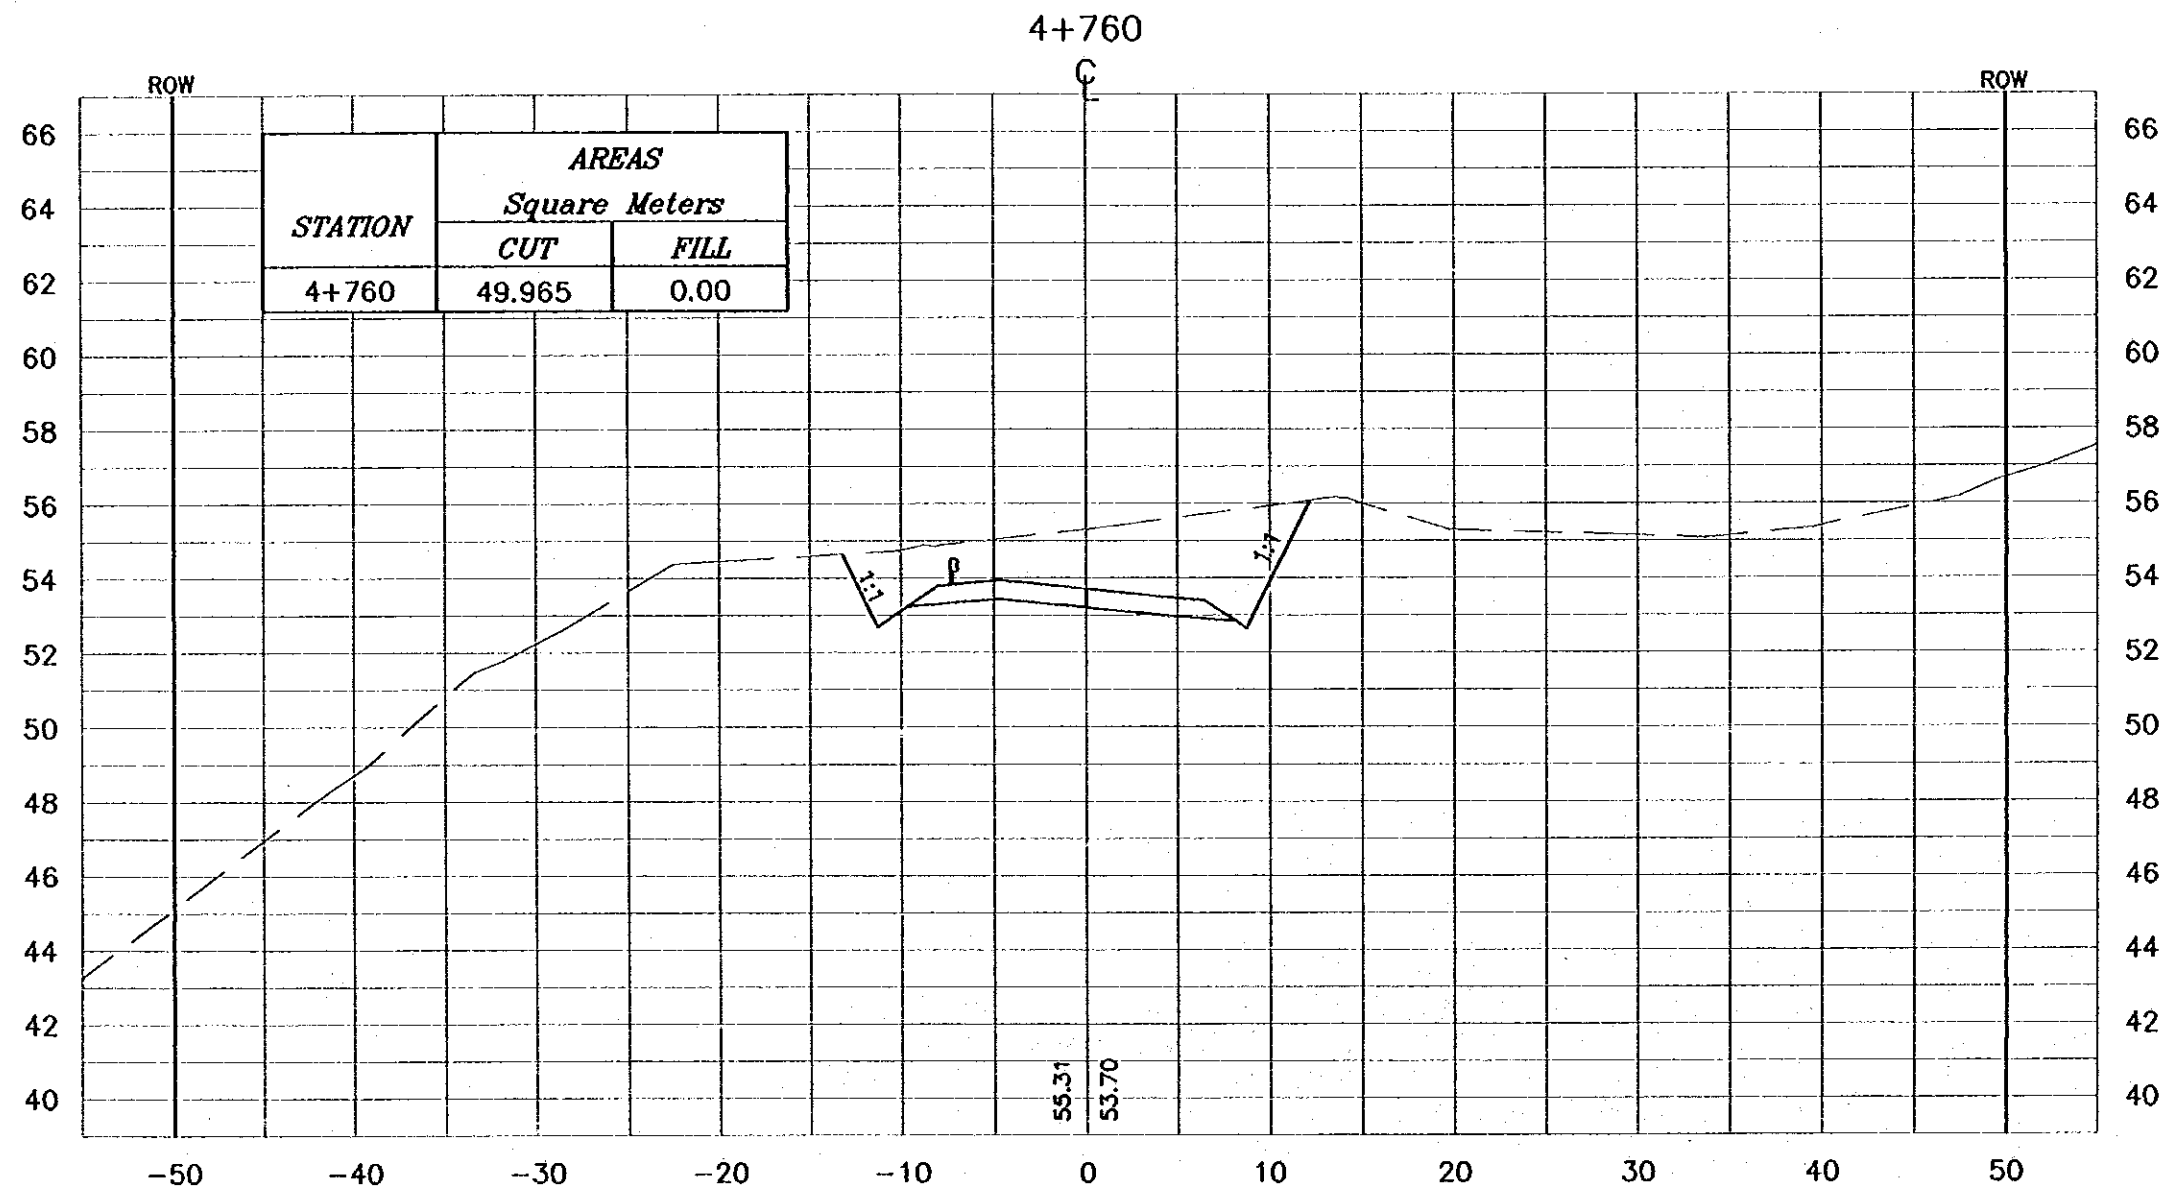

**Project:**  
Tourism Sector Development Project  
in the Hashemite Kingdom of Jordan

**Executing Agency:**  
The Ministry of Tourism and Antiquities  
The Ministry of Planning

**SUB-PROJECT:**  
Dead Sea Parkway

**Note:**  
This detailed design has been executed by a team of consultants as shown below in accordance with the agreement between Japan International Cooperation Agency (JICA) and JICA Study Team.  
The copyright of this drawing rests with JICA.

**Designed by:**  
Japan International Cooperation Agency (JICA)

**JICA Study Team:**  
Joint Venture of Pacific Consultants International and Yamashita Sekitai Inc.

**Subcontracted Local Consultant:**  
 **consolidated consultants**  
engineering & environment  
Tel: 412377 - Fax: 412328 - JAMA - JICA


**Drawing Title:**  
CROSS-SECTION  
4+760

**Scale:** 1:400  
V 1:200      **Drawing No.:** 228



**NOTES :**

- \* FOR EXACT HEIGHTS AND DIMENSIONS OF BENCHES SEE TYPICAL ROAD CROSS-SECTION .
- \* SLOPE H : V .

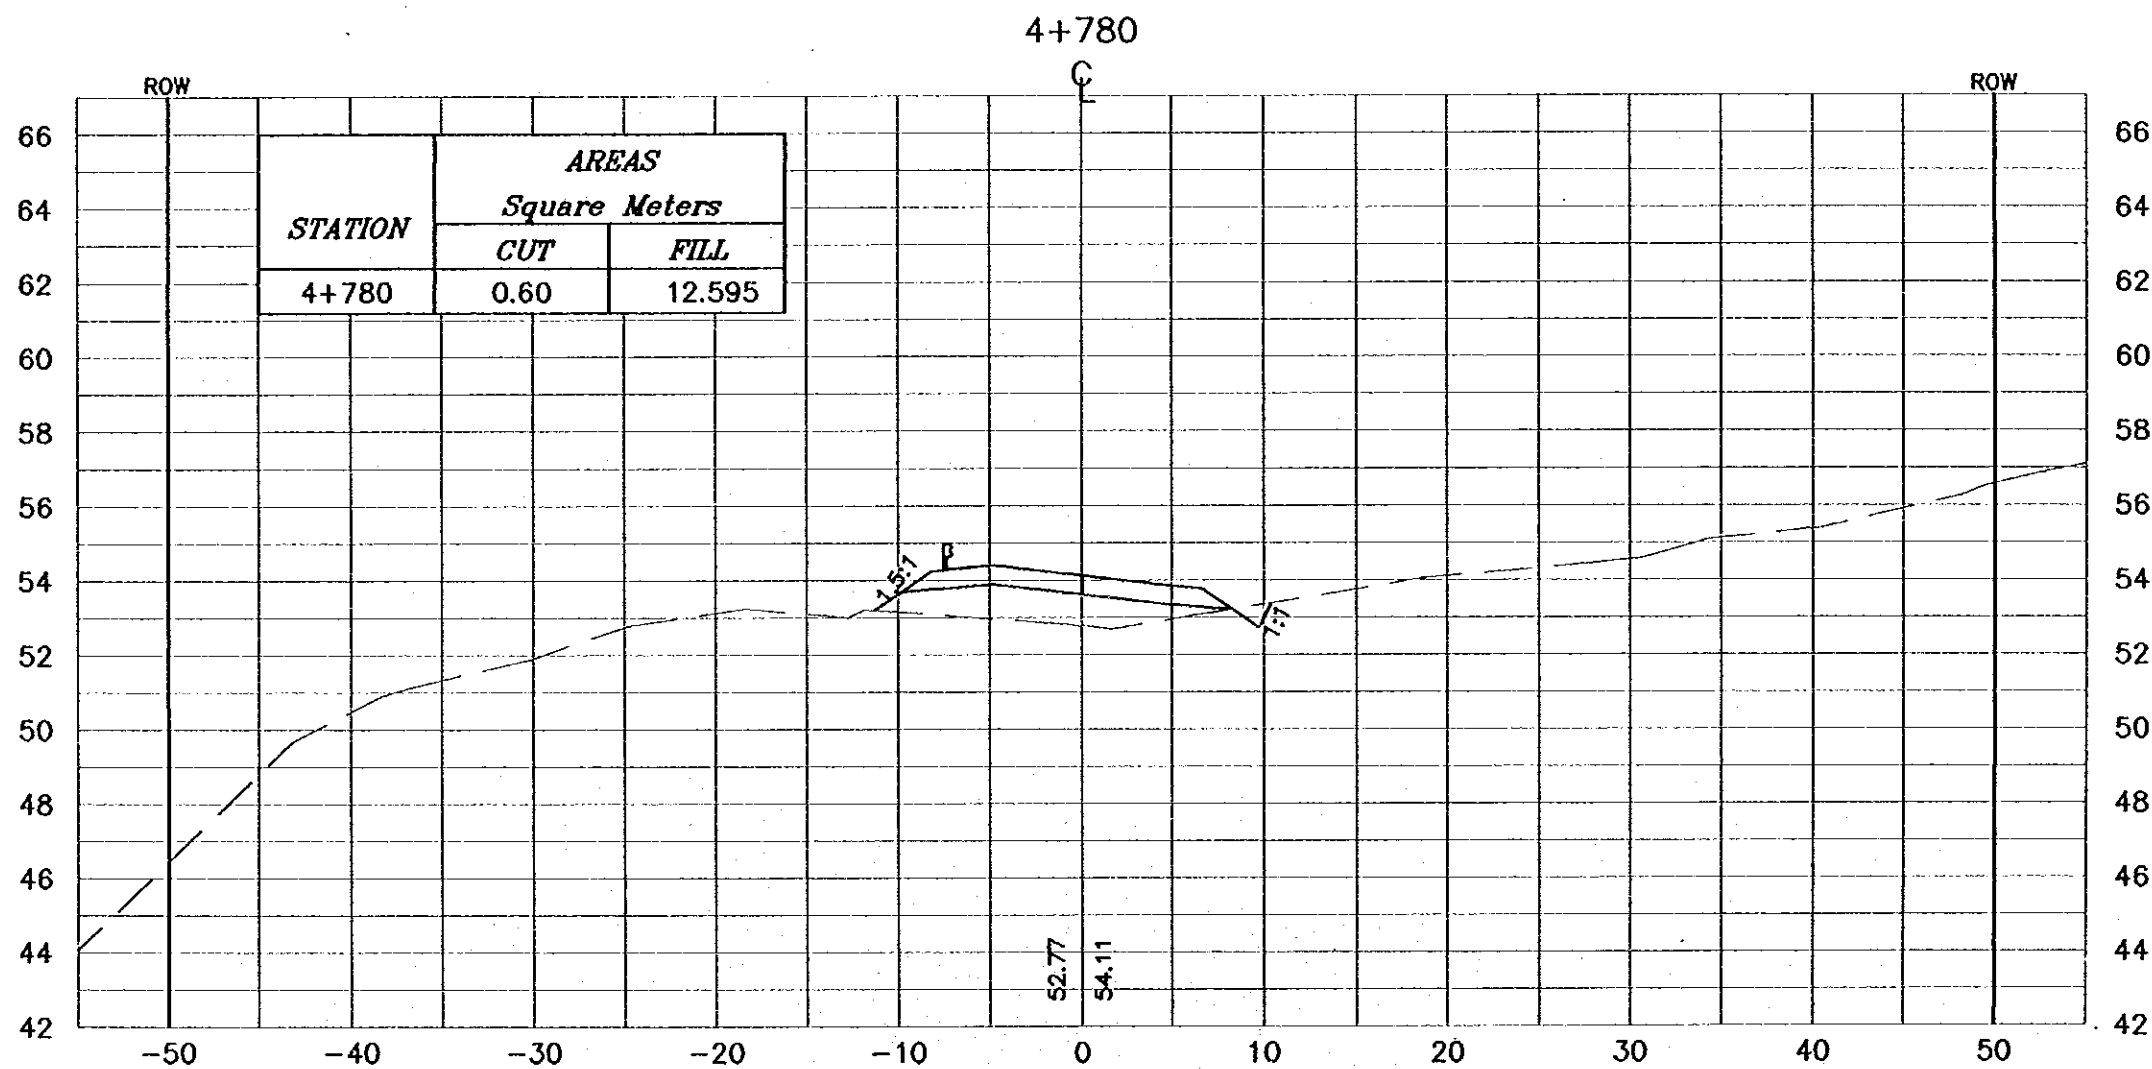

Project:  
Tourism Sector Development Project  
in the Hashemite Kingdom of Jordan

Executing Agency:  
The Ministry of Tourism and Antiquities  
The Ministry of Planning

SUB-PROJECT:  
Dead Sea Parkway

Note:  
This detailed design has been executed by  
a team of consultants as shown below in  
accordance with the agreement between  
Japan International Cooperation Agency  
(JICA) and JICA Study Team.  
The copyright of this drawing rests with JICA.

Designed by:  
Japan International Cooperation  
Agency (JICA)

JICA Study Team:  
Joint Venture of  
Pacific Consultants International and  
Yamashita Sekkei Inc.

Subcontracted Local Consultant:


**consolidated consultants**  
Engineering & Construction  
Tel. 962277 - Fax. 962288 - 2899 - 2896

Drawing Title:  
CROSS-SECTION  
4+780

Scale: H: 1:400 V: 1:200 Drawing No.: 229

**NOTES :**

- \* FOR EXACT HEIGHTS AND DIMENSIONS OF BENCHES SEE TYPICAL ROAD CROSS-SECTION .
- \* SLOPE H : V .

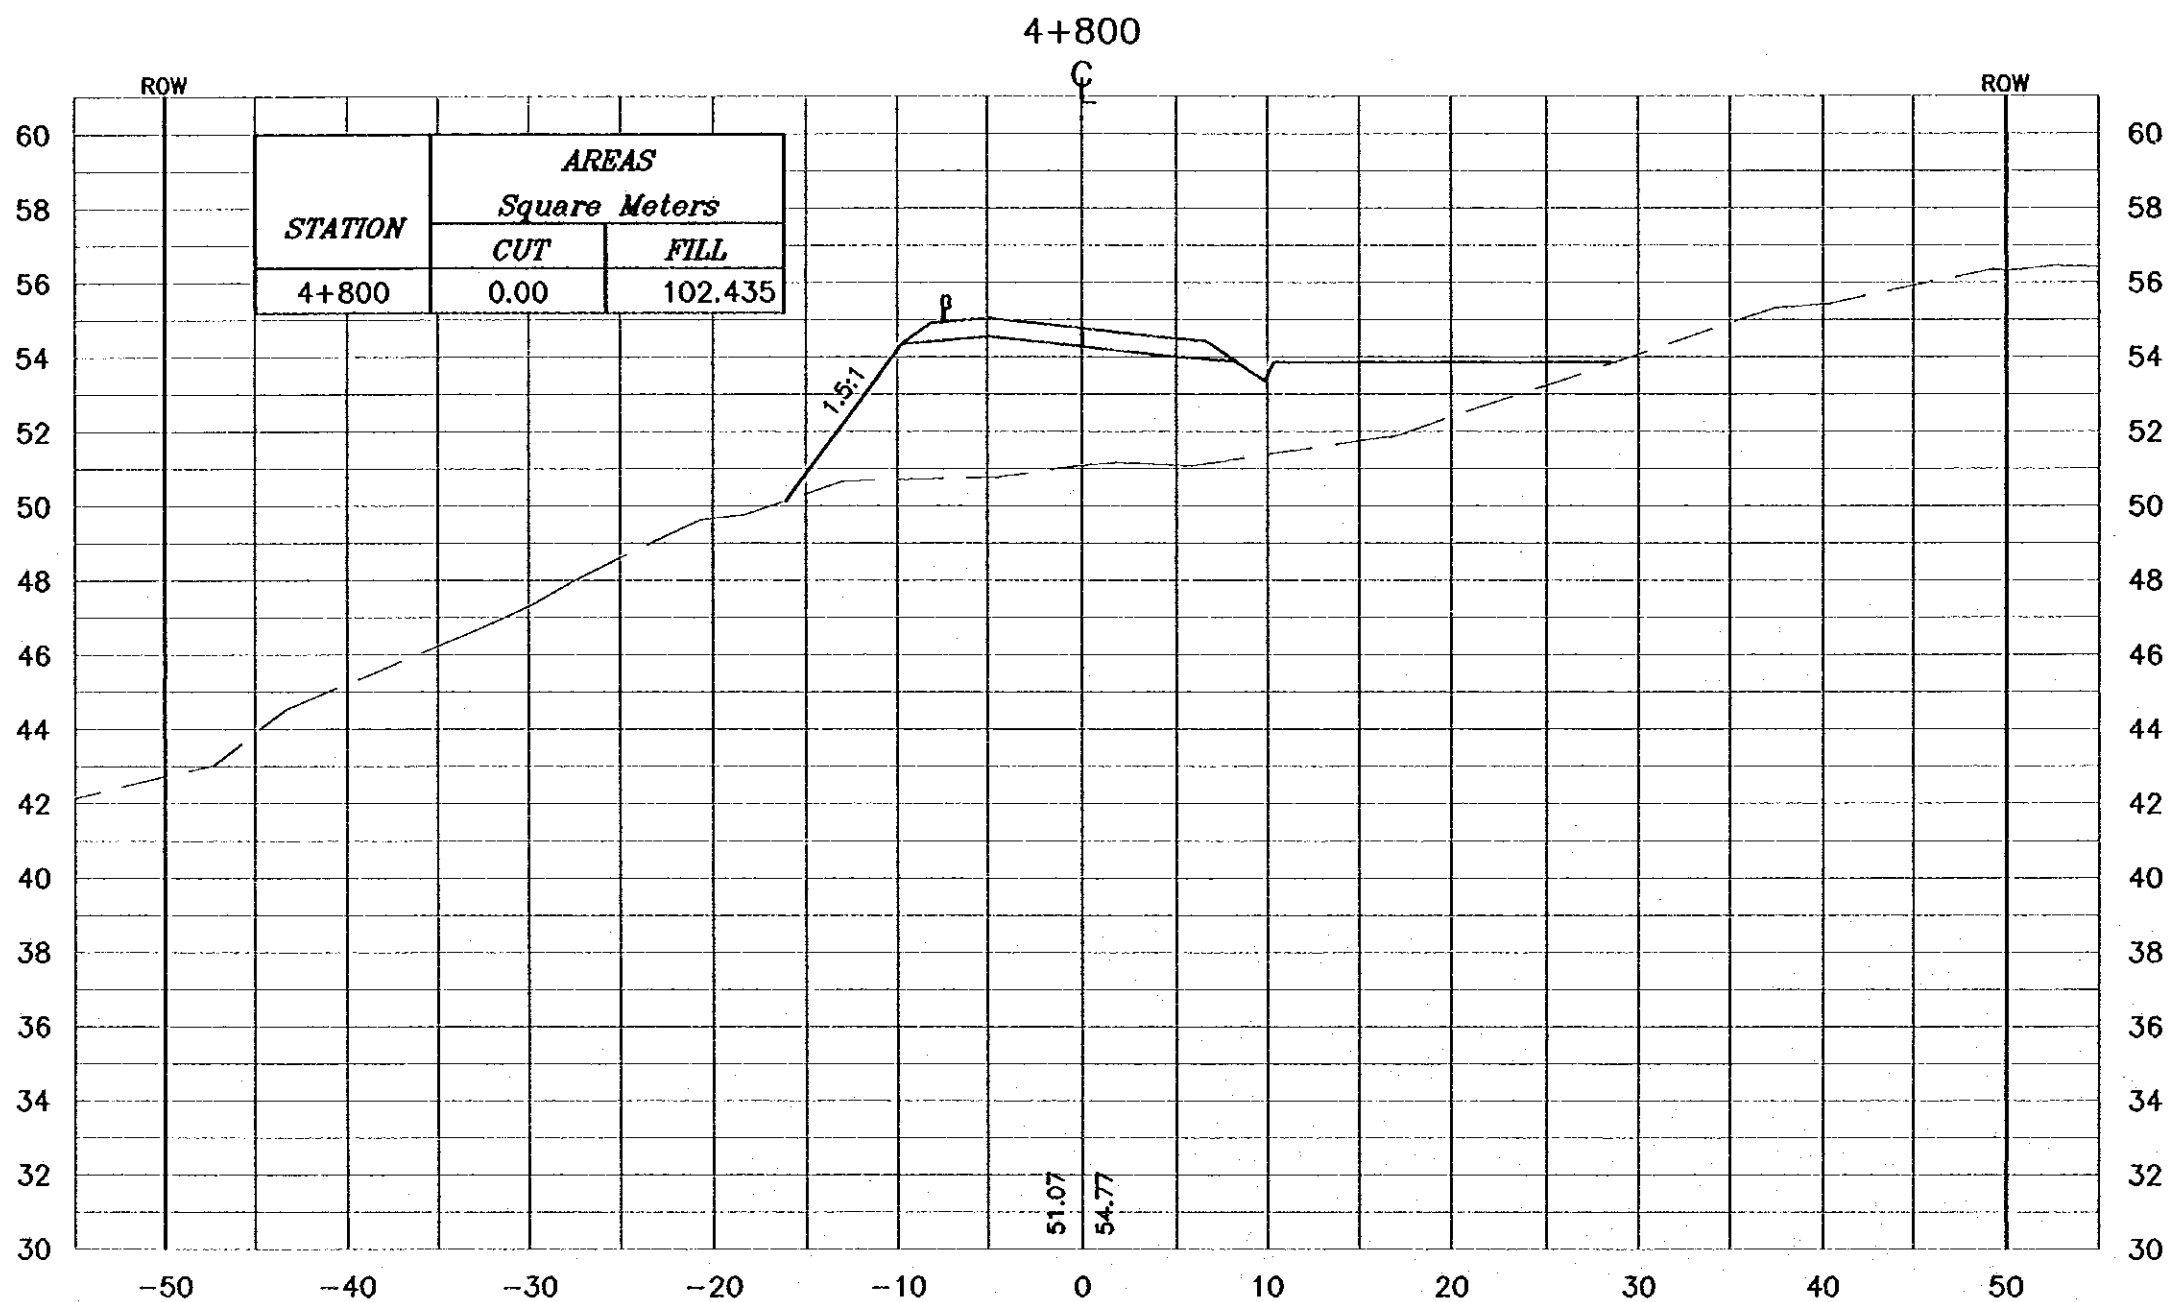

**Project:**  
Tourism Sector Development Project  
in the Hashemite Kingdom of Jordan

**Executing Agency:**  
The Ministry of Tourism and Antiquities  
The Ministry of Planning

**SUB-PROJECT:**  
Dead Sea Parkway

**Note:**  
This detailed design has been executed by  
a team of consultants as shown below in  
accordance with the agreement between  
Japan International Cooperation Agency  
(JICA) and JICA Study Team.  
The copyright of this drawing rests with JICA.



**Designed by:**  
Japan International Cooperation  
Agency (JICA)

**JICA Study Team:**  
Joint Venture of  
Pacific Consultants International and  
Yamashita Seki & Co. Inc.

**Subcontracted Local Consultant:**  
 **consolidated consultants**  
engineering & environment  
Tel. 497277 - Fax 497288 - Jordan - 20004

**Drawing Title:**  
CROSS-SECTION  
4+800

**Scale:** 1:400  
V 1:200 **Drawing No.:** 230

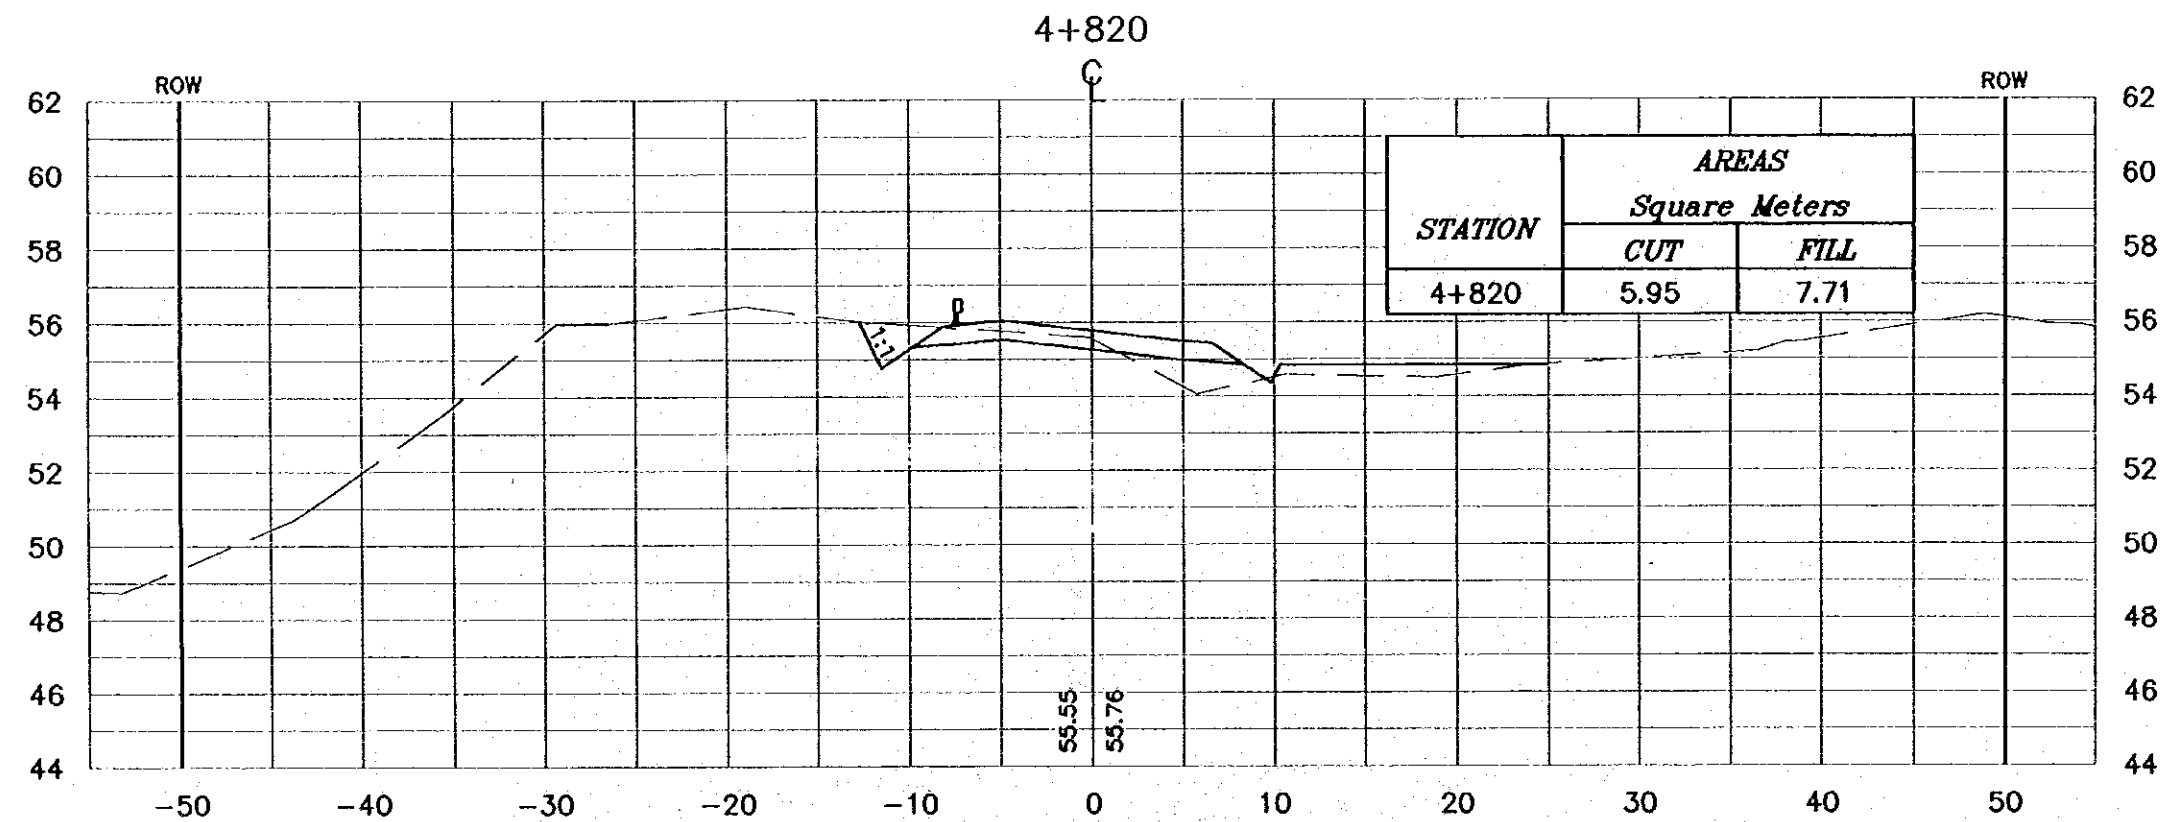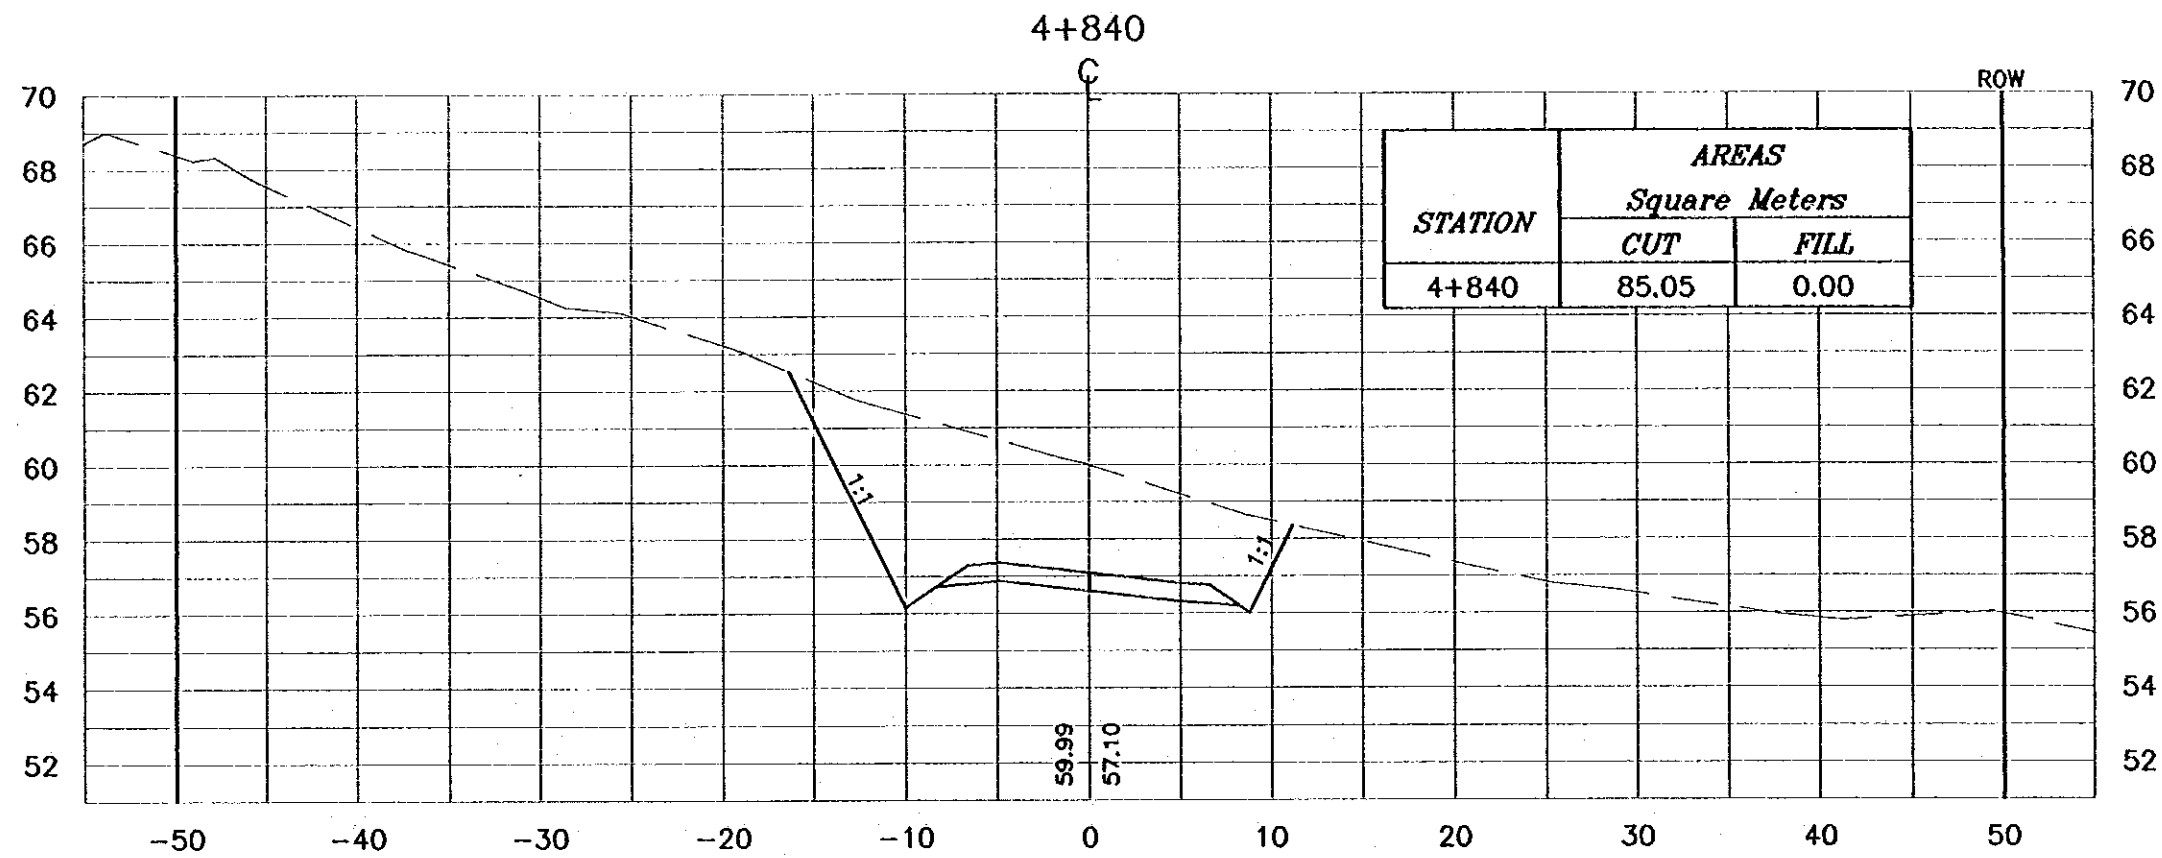

**NOTES :**

- \* FOR EXACT HEIGHTS AND DIMENSIONS OF BENCHES SEE TYPICAL ROAD CROSS-SECTION .
- \* SLOPE H : V .

Project:  
Tourism Sector Development Project  
in the Hashemite Kingdom of Jordan

Executing Agency:  
The Ministry of Tourism and Antiquities  
The Ministry of Planning

SUB-PROJECT:  
Dead Sea Parkway

Note:  
This detailed design has been executed by  
a team of consultants as shown below in  
accordance with the agreement between  
Japan International Cooperation Agency  
(JICA) and JICA Study Team.  
The copyright of this drawing rests with JICA.

Designed by:  
Japan International Cooperation  
Agency (JICA)

JICA Study Team:  
Juhel Yankara of  
Pacific Consultants International and  
Yamashita Sekirol Inc.


Subcontracted Local Consultant:  
**consolidated consultants**  
Engineering & Environment  
P.O. Box 1237 - Tel: 41238 - Amman - Jordan

Drawing Title:  
CROSS-SECTION  
4+820/4+840

Scale: 1:400 Drawing No.: 231  
V 1:200

**NOTES :**

- \* FOR EXACT HEIGHTS AND DIMENSIONS OF BENCHES SEE TYPICAL ROAD CROSS-SECTION .
- \* SLOPE H : V .

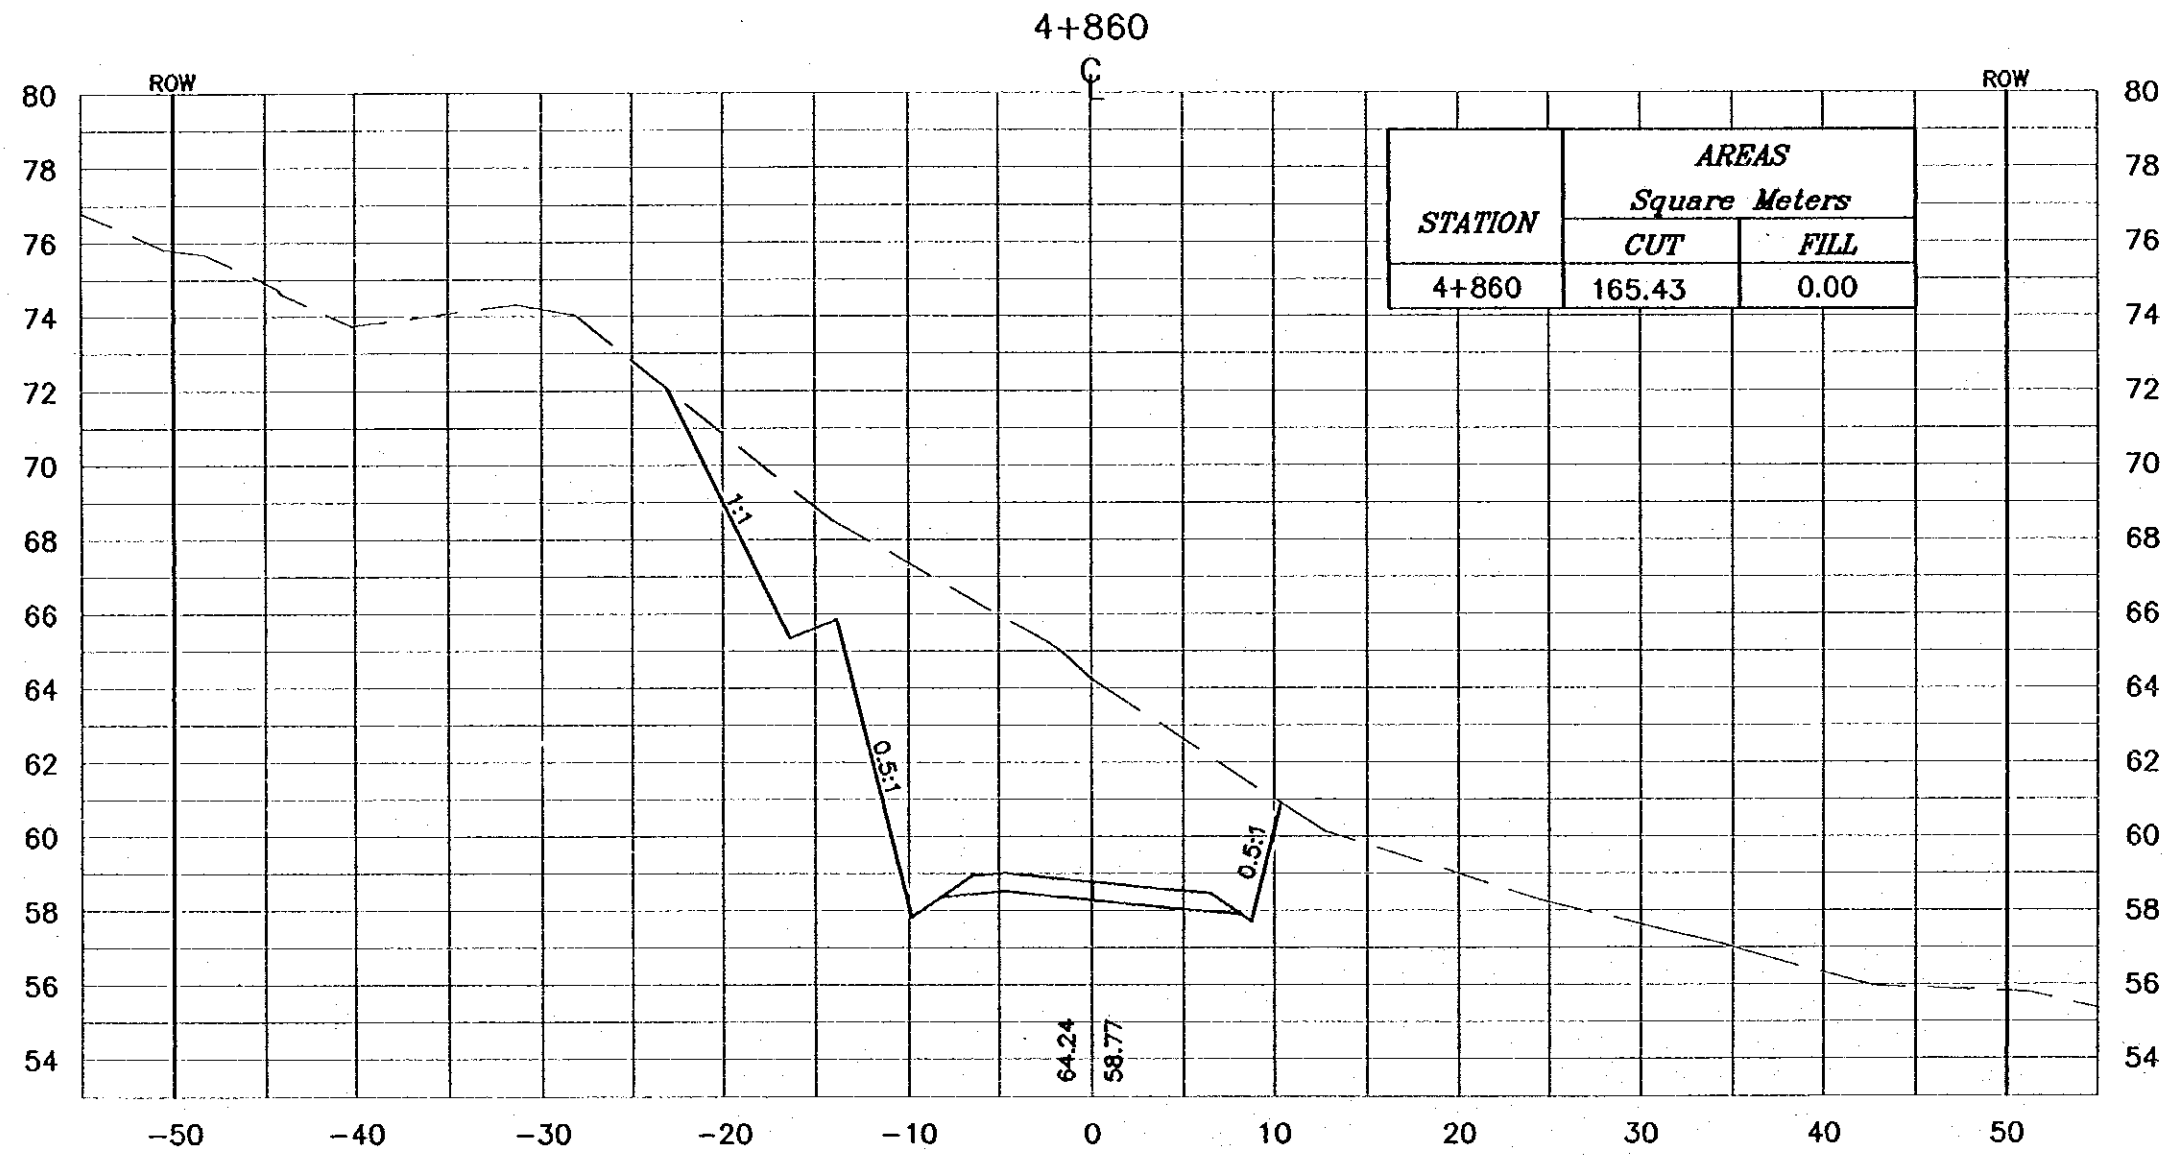

**Project:**  
Tourism Sector Development Project  
in the Hashemite Kingdom of Jordan

**Executing Agency:**  
The Ministry of Tourism and Antiquities  
The Ministry of Planning

**SUB-PROJECT:**  
Dead Sea Parkway

**Note:**  
This detailed design has been executed by a team of consultants as shown below in accordance with the agreement between Japan International Cooperation Agency (JICA) and JICA Study Team. The copyright of this drawing rests with JICA.

**Designed by:**  
Japan International Cooperation Agency (JICA)

**JICA Study Team:**  
Joint Venture of Pacific Consultants International and Yamashita Seki Co. Inc.


**Subcontracted Local Consultant:**  
  
consolidated consultants  
engineering & construction  
Tel: 4912377 - Fax: 4912378 - AMMAN - JORDAN

**Drawing Title:**  
CROSS-SECTION  
4+860

**Scale:** 1:400  
**Drawing No.:** 232  
V 1:200

**NOTES :**

- \* FOR EXACT HEIGHTS AND DIMENSIONS OF BENCHES SEE TYPICAL ROAD CROSS-SECTION .
- \* SLOPE H : V .

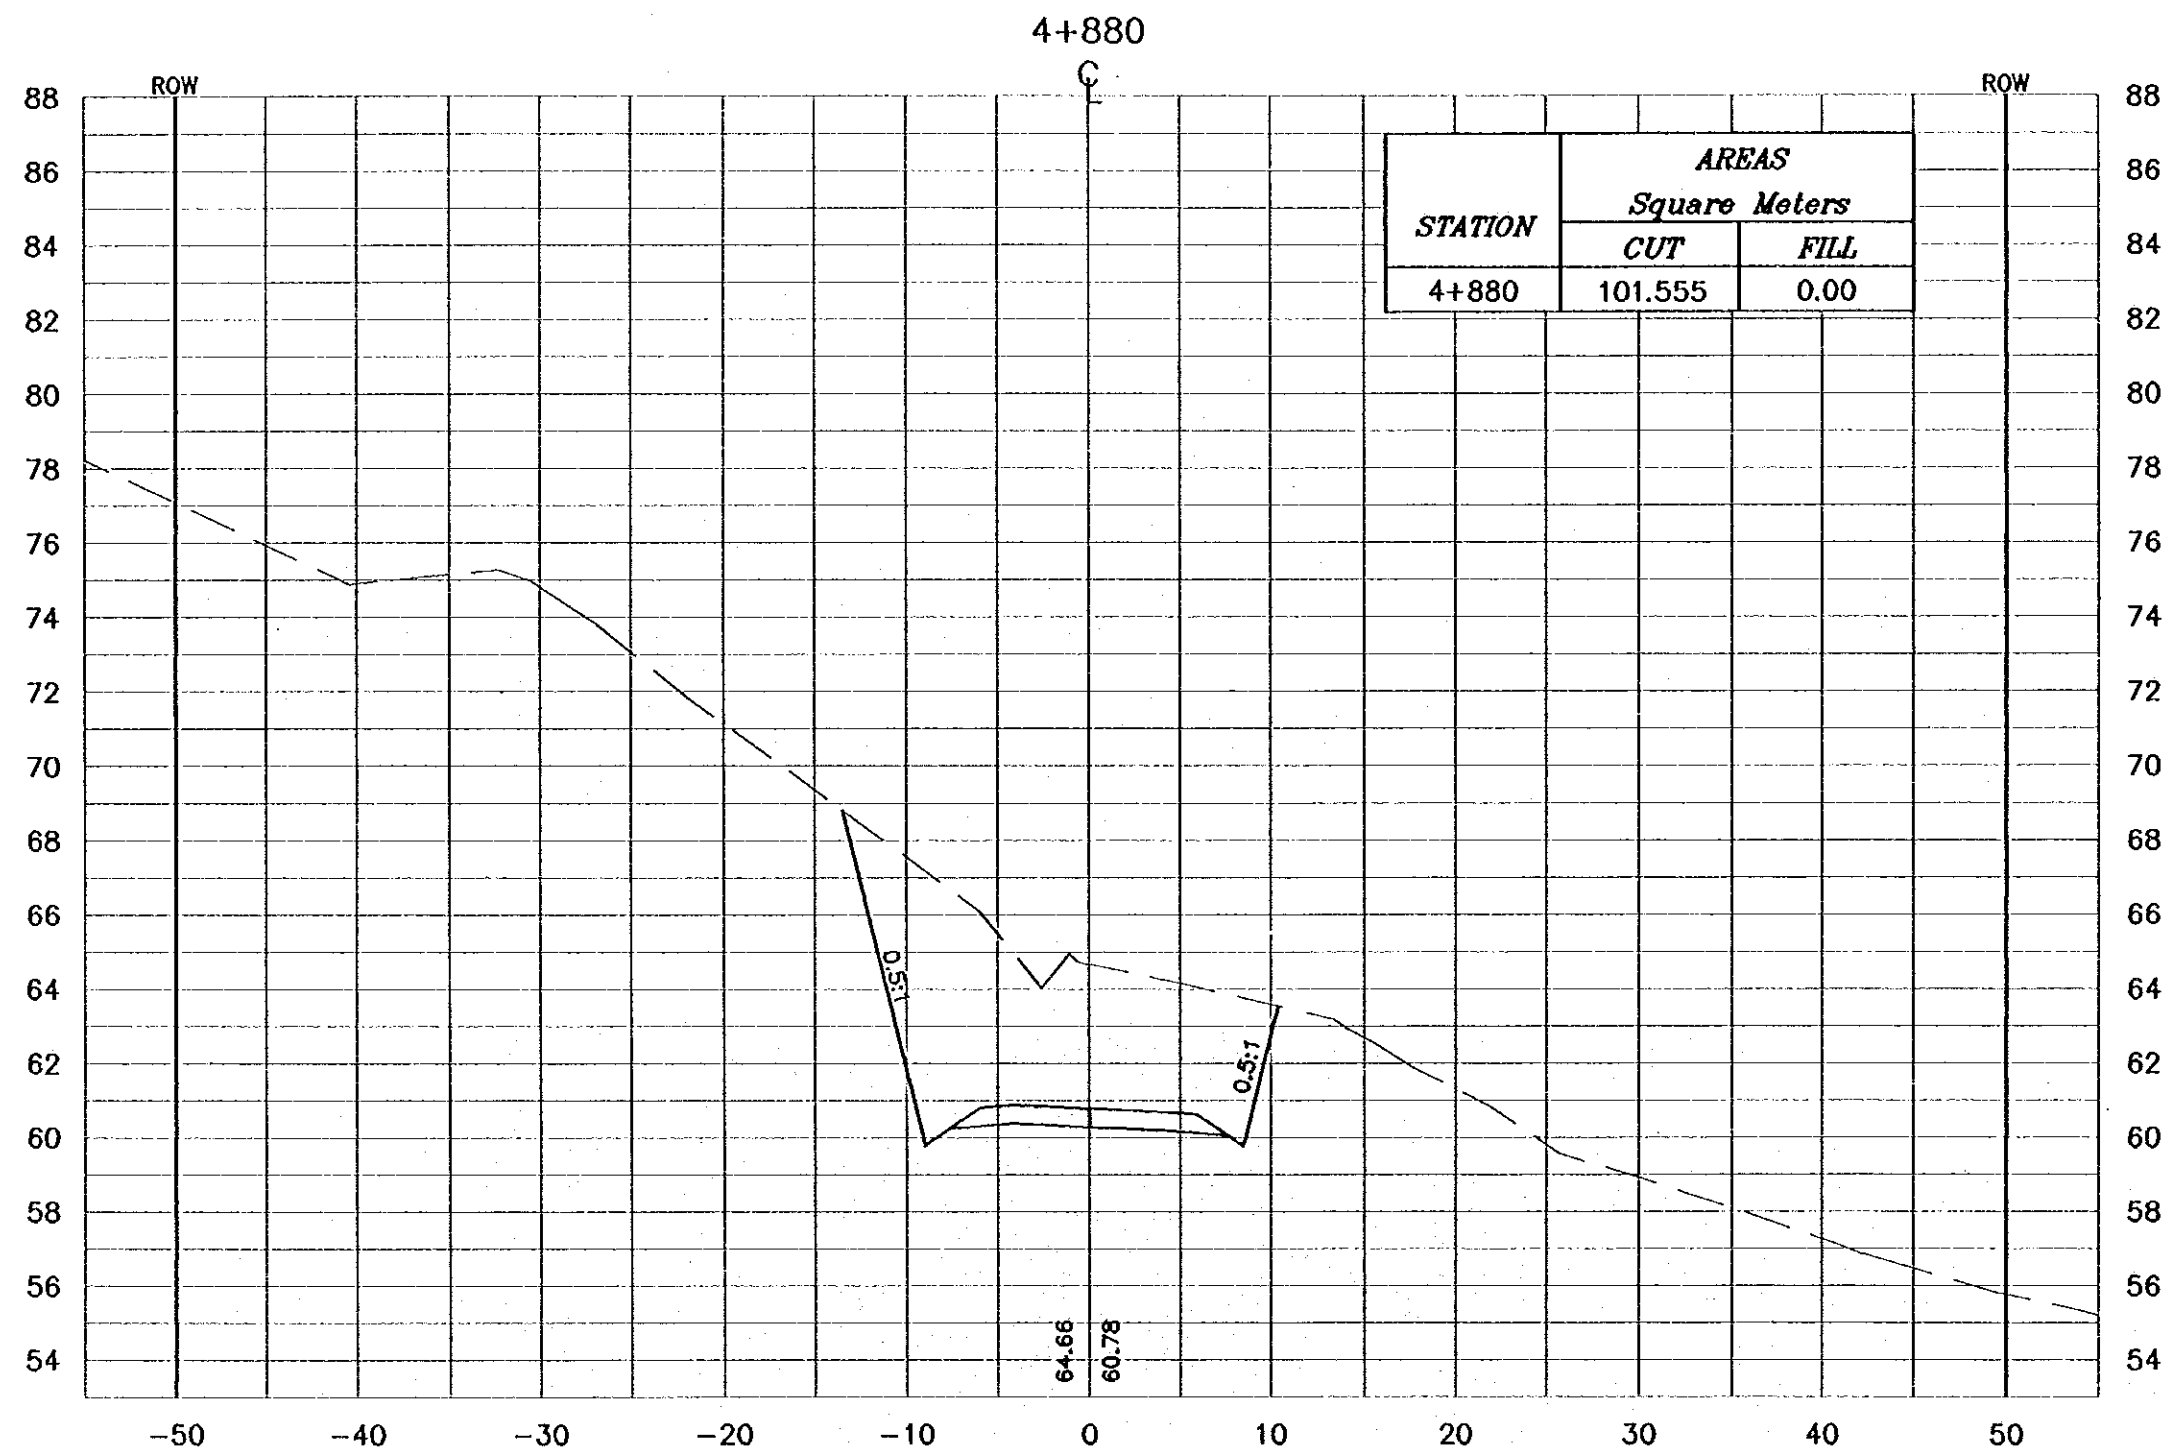

**Project:**  
Tourism Sector Development Project  
in the Hashemite Kingdom of Jordan

**Executing Agency:**  
The Ministry of Tourism and Antiquities  
The Ministry of Planning

**SUB-PROJECT:**  
Dead Sea Parkway

**Note:**  
This detailed design has been executed by a team of consultants as shown below in accordance with the agreement between Japan International Cooperation Agency (JICA) and JICA Study Team.  
The copyright of this drawing rests with JICA.

**Designed by:**  
Japan International Cooperation Agency (JICA)

**JICA Study Team:**  
Joint Venture of Pacific Consultants International and Yamashita Seki & Co. Inc.


**Subcontracted Local Consultant:**  
 consolidated consultants  
engineering & environment  
Tel. 4812377 - Fax: 4812388 - Amman - Jordan

**Drawing Title:**  
CROSS-SECTION  
4+880

**Scale:** 1:400  
**Drawing No.:** 233

**NOTES :**

- \* FOR EXACT HEIGHTS AND DIMENSIONS OF BENCHES SEE TYPICAL ROAD CROSS-SECTION .
- \* SLOPE H : V .

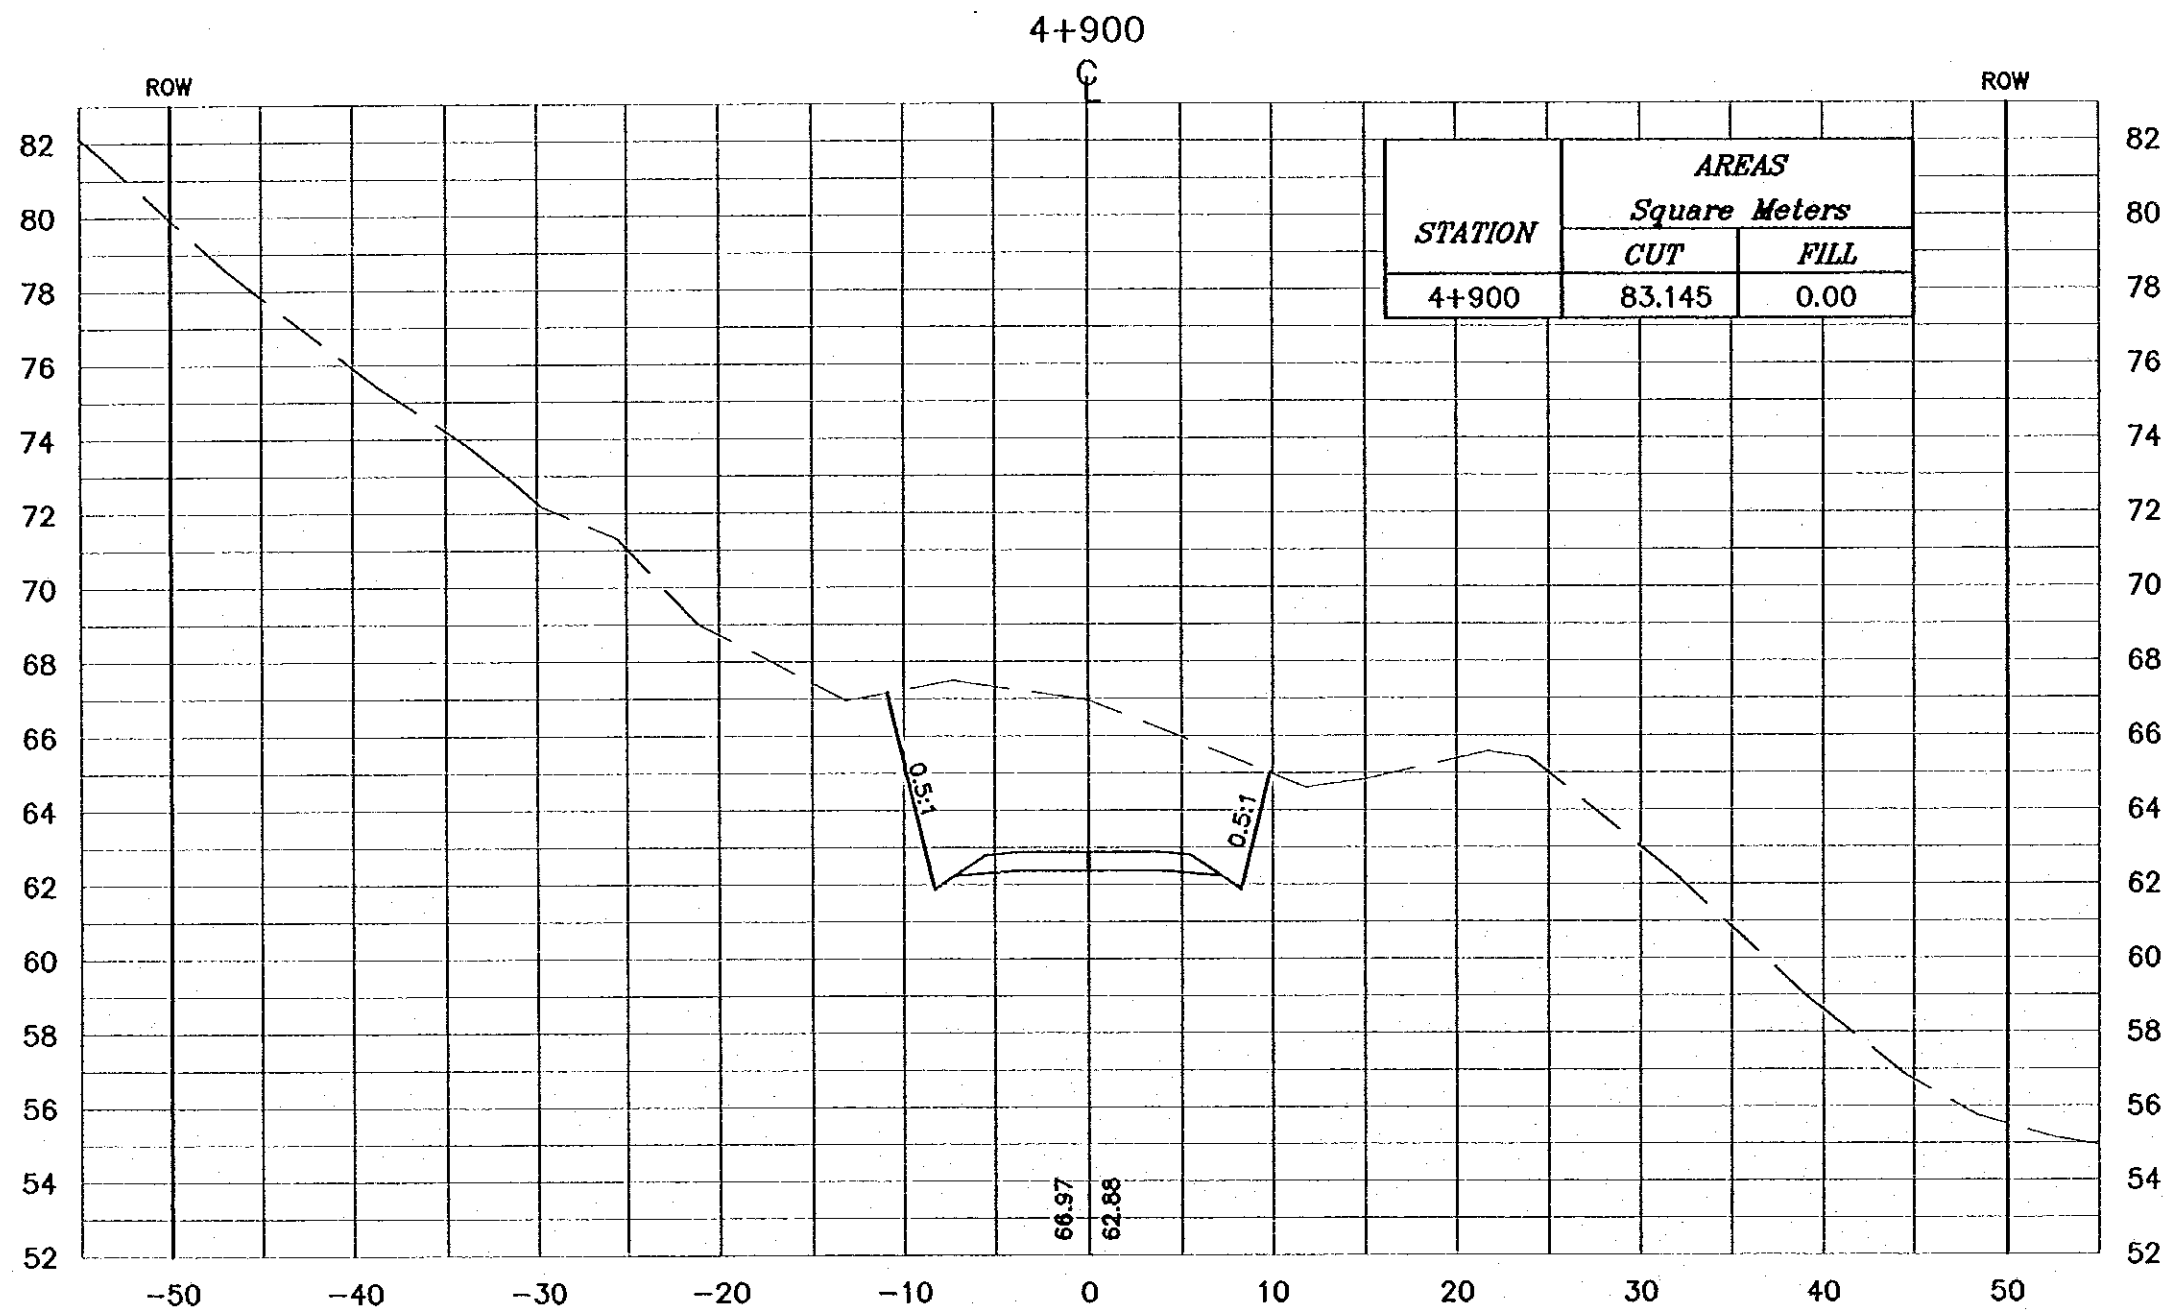

**Project:**  
Tourism Sector Development Project  
in the Hashemite Kingdom of Jordan


**Executing Agency:**  
The Ministry of Tourism and Antiquities  
The Ministry of Planning

**SUB-PROJECT:**  
Dead Sea Parkway

**Note:**  
This detailed design has been executed by a team of consultants as shown below in accordance with the agreement between Japan International Cooperation Agency (JICA) and JICA Study Team. The copyright of this drawing rests with JICA.

**Designed by:**  
Japan International Cooperation Agency (JICA)

**JICA Study Team:**  
Joint Venture of  
Pacific Consultants International and  
Yamouita Sekitel Inc.

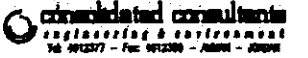**Subcontracted Local Consultant:**  
  
16 492277 - Fax 492289 - Amman - Jordan

**Drawing Title:**  
CROSS-SECTION  
4+900

**Scale:** H: 1:400 V: 1:200 **Drawing No.:** 234