


NOTES :

- * FOR EXACT HEIGHTS AND DIMENSIONS OF BENCHES SEE TYPICAL ROAD CROSS-SECTION .
- * SLOPE H : V .

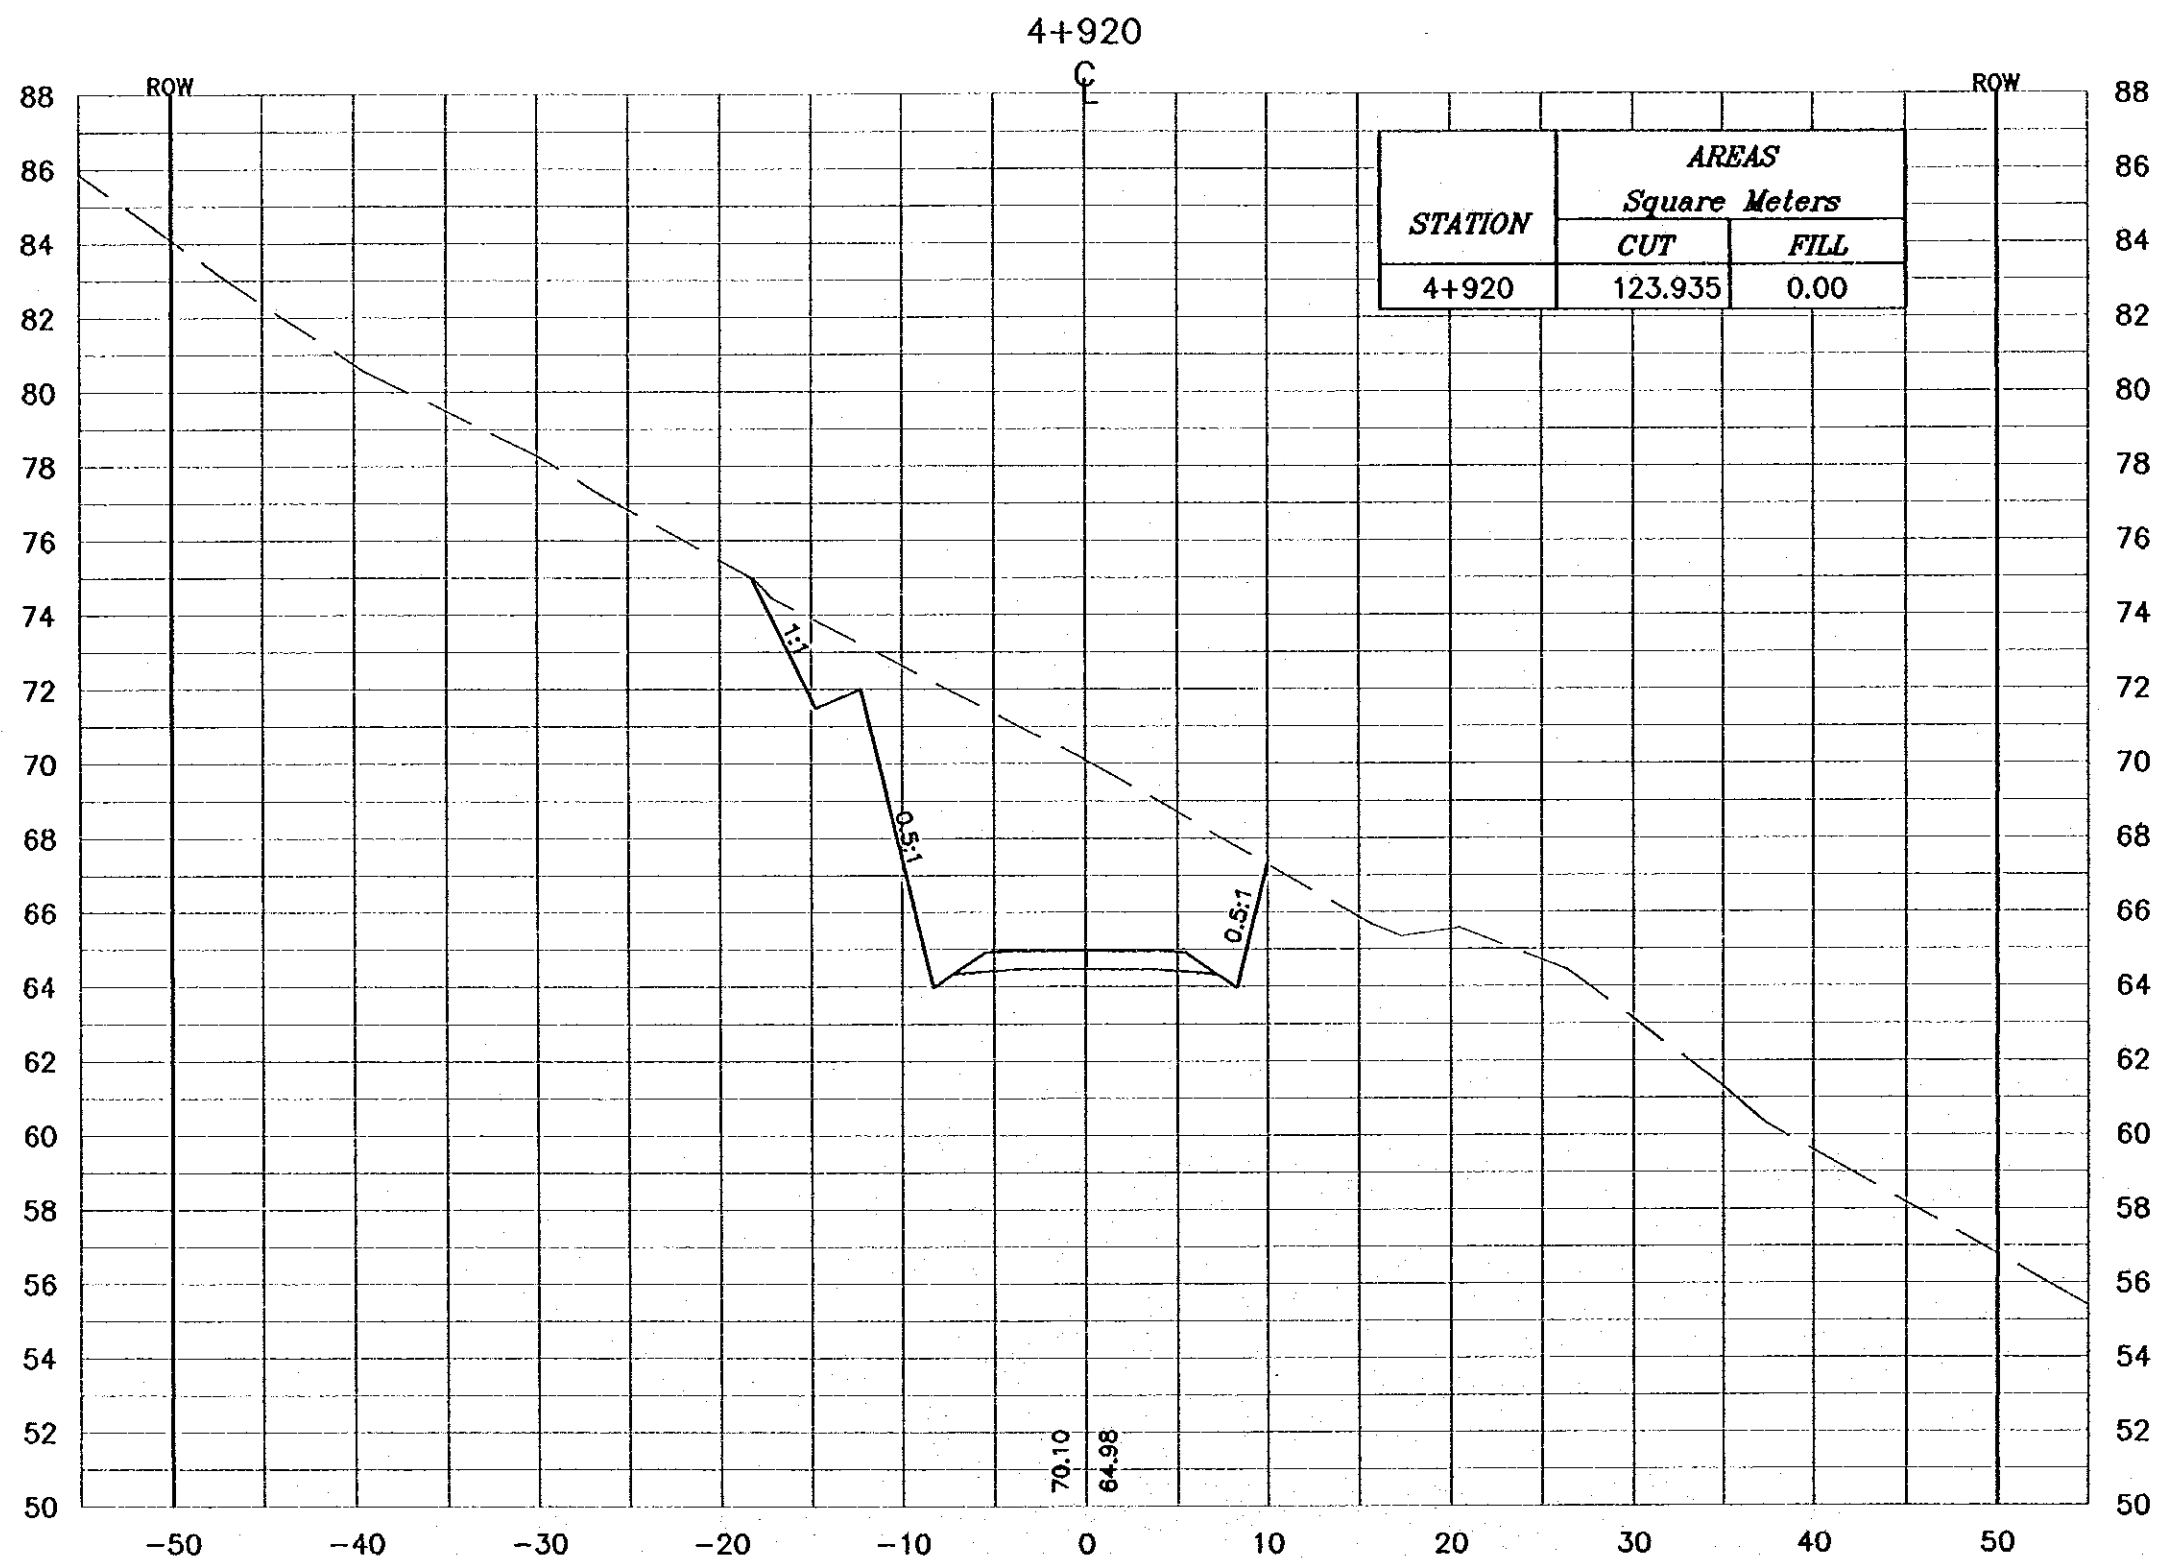

Project:
Tourism Sector Development Project
in the Hashemite Kingdom of Jordan

Executing Agency:
The Ministry of Tourism and Antiquities
The Ministry of Planning


SUB-PROJECT:
Dead Sea Parkway

Note:
This detailed design has been executed by a team of consultants as shown below in accordance with the agreement between Japan International Cooperation Agency (JICA) and JICA Study Team. The copyright of this drawing rests with JICA.

Designed by:
Japan International Cooperation Agency (JICA)

JICA Study Team:
Joint Venture of Pacific Consultants International and Yamashita Seiki Inc.


Subcontracted Local Consultants:

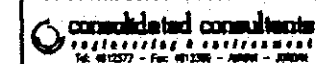

Drawing Title:
CROSS-SECTION
4+920

Scale: 1:400
Drawing No.: 235

NOTES :
 * FOR EXACT HEIGHTS AND DIMENSIONS OF BENCHES SEE TYPICAL ROAD CROSS-SECTION .
 * SLOPE H : V .

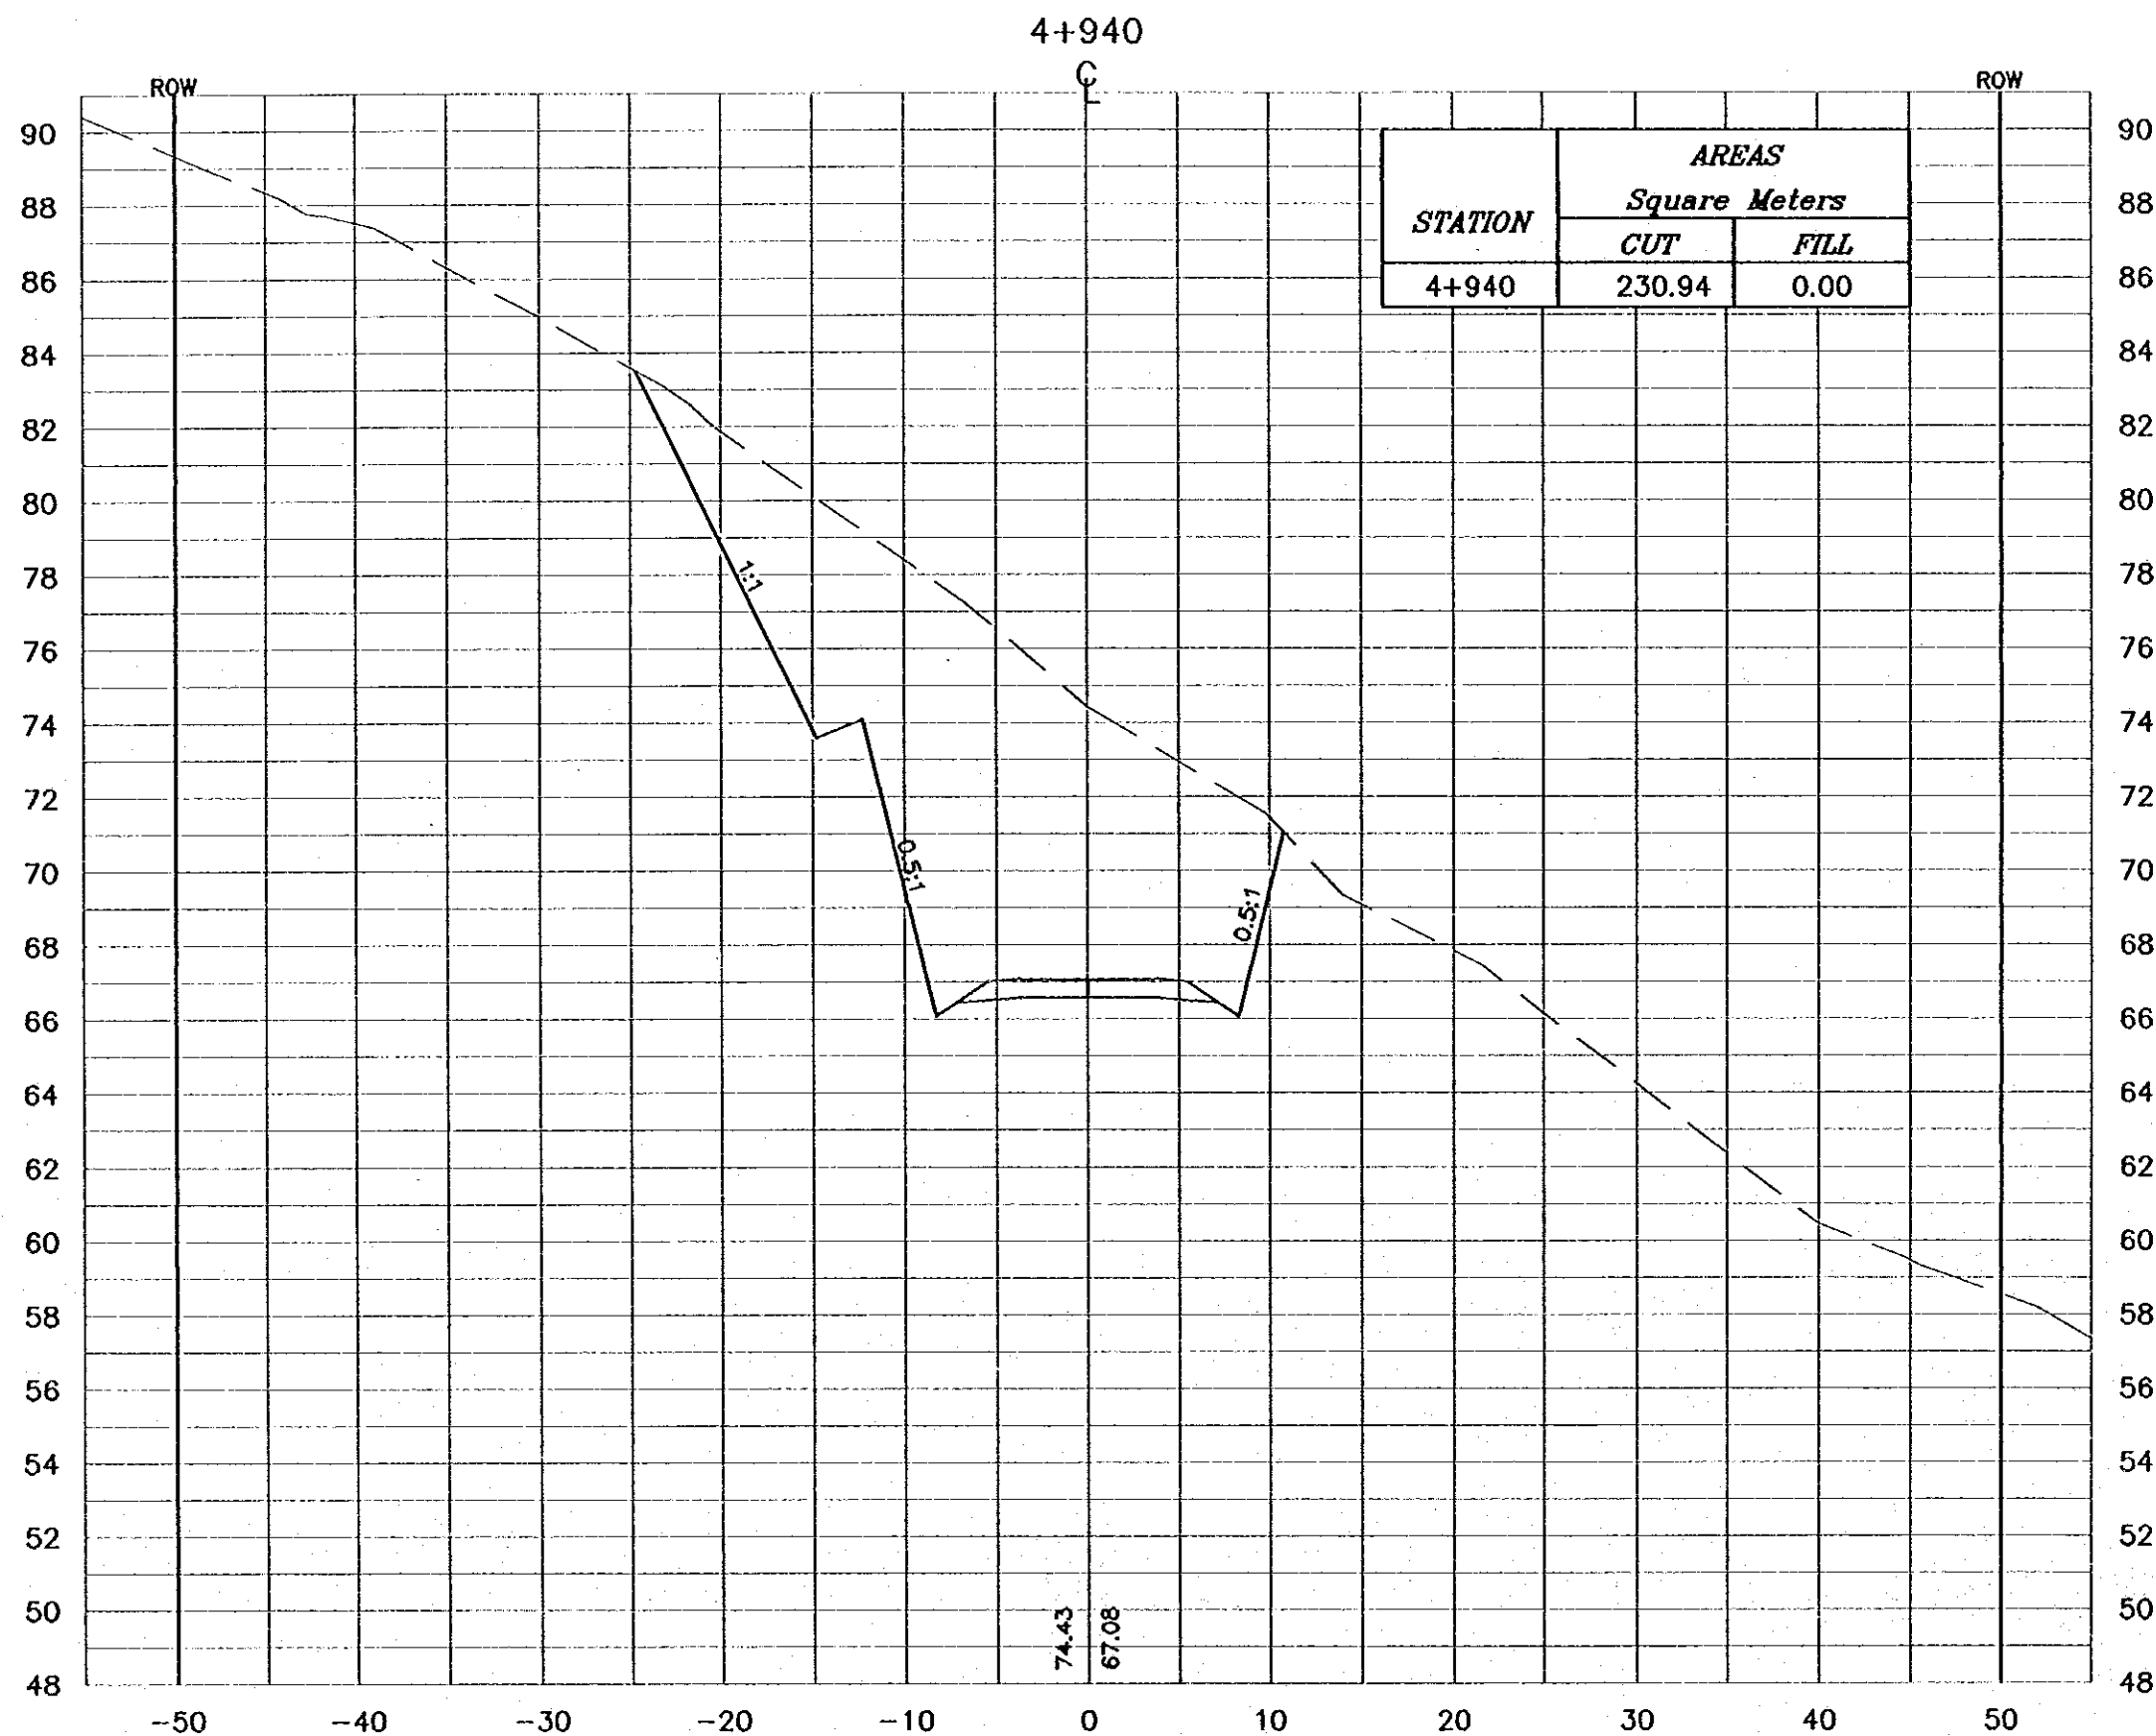

Project:
 Tourism Sector Development Project
 in the Hashemite Kingdom of Jordan

Executing Agency:
 The Ministry of Tourism and Antiquities
 The Ministry of Planning

SUB-PROJECT:
 Dead Sea Parkway

Note:
 This detailed design has been executed by a team of consultants as shown below in accordance with the agreement between Japan International Cooperation Agency (JICA) and JICA Study Team. The copyright of this drawing rests with JICA.

Designed by:
 Japan International Cooperation Agency (JICA)


JICA Study Team:

Subcontracted Local Consultant:
 consolidated consultants

Drawing Title:
 CROSS-SECTION
 4+940

Scale: 1:400
 V 1:200
Drawing No.: 236

4+960

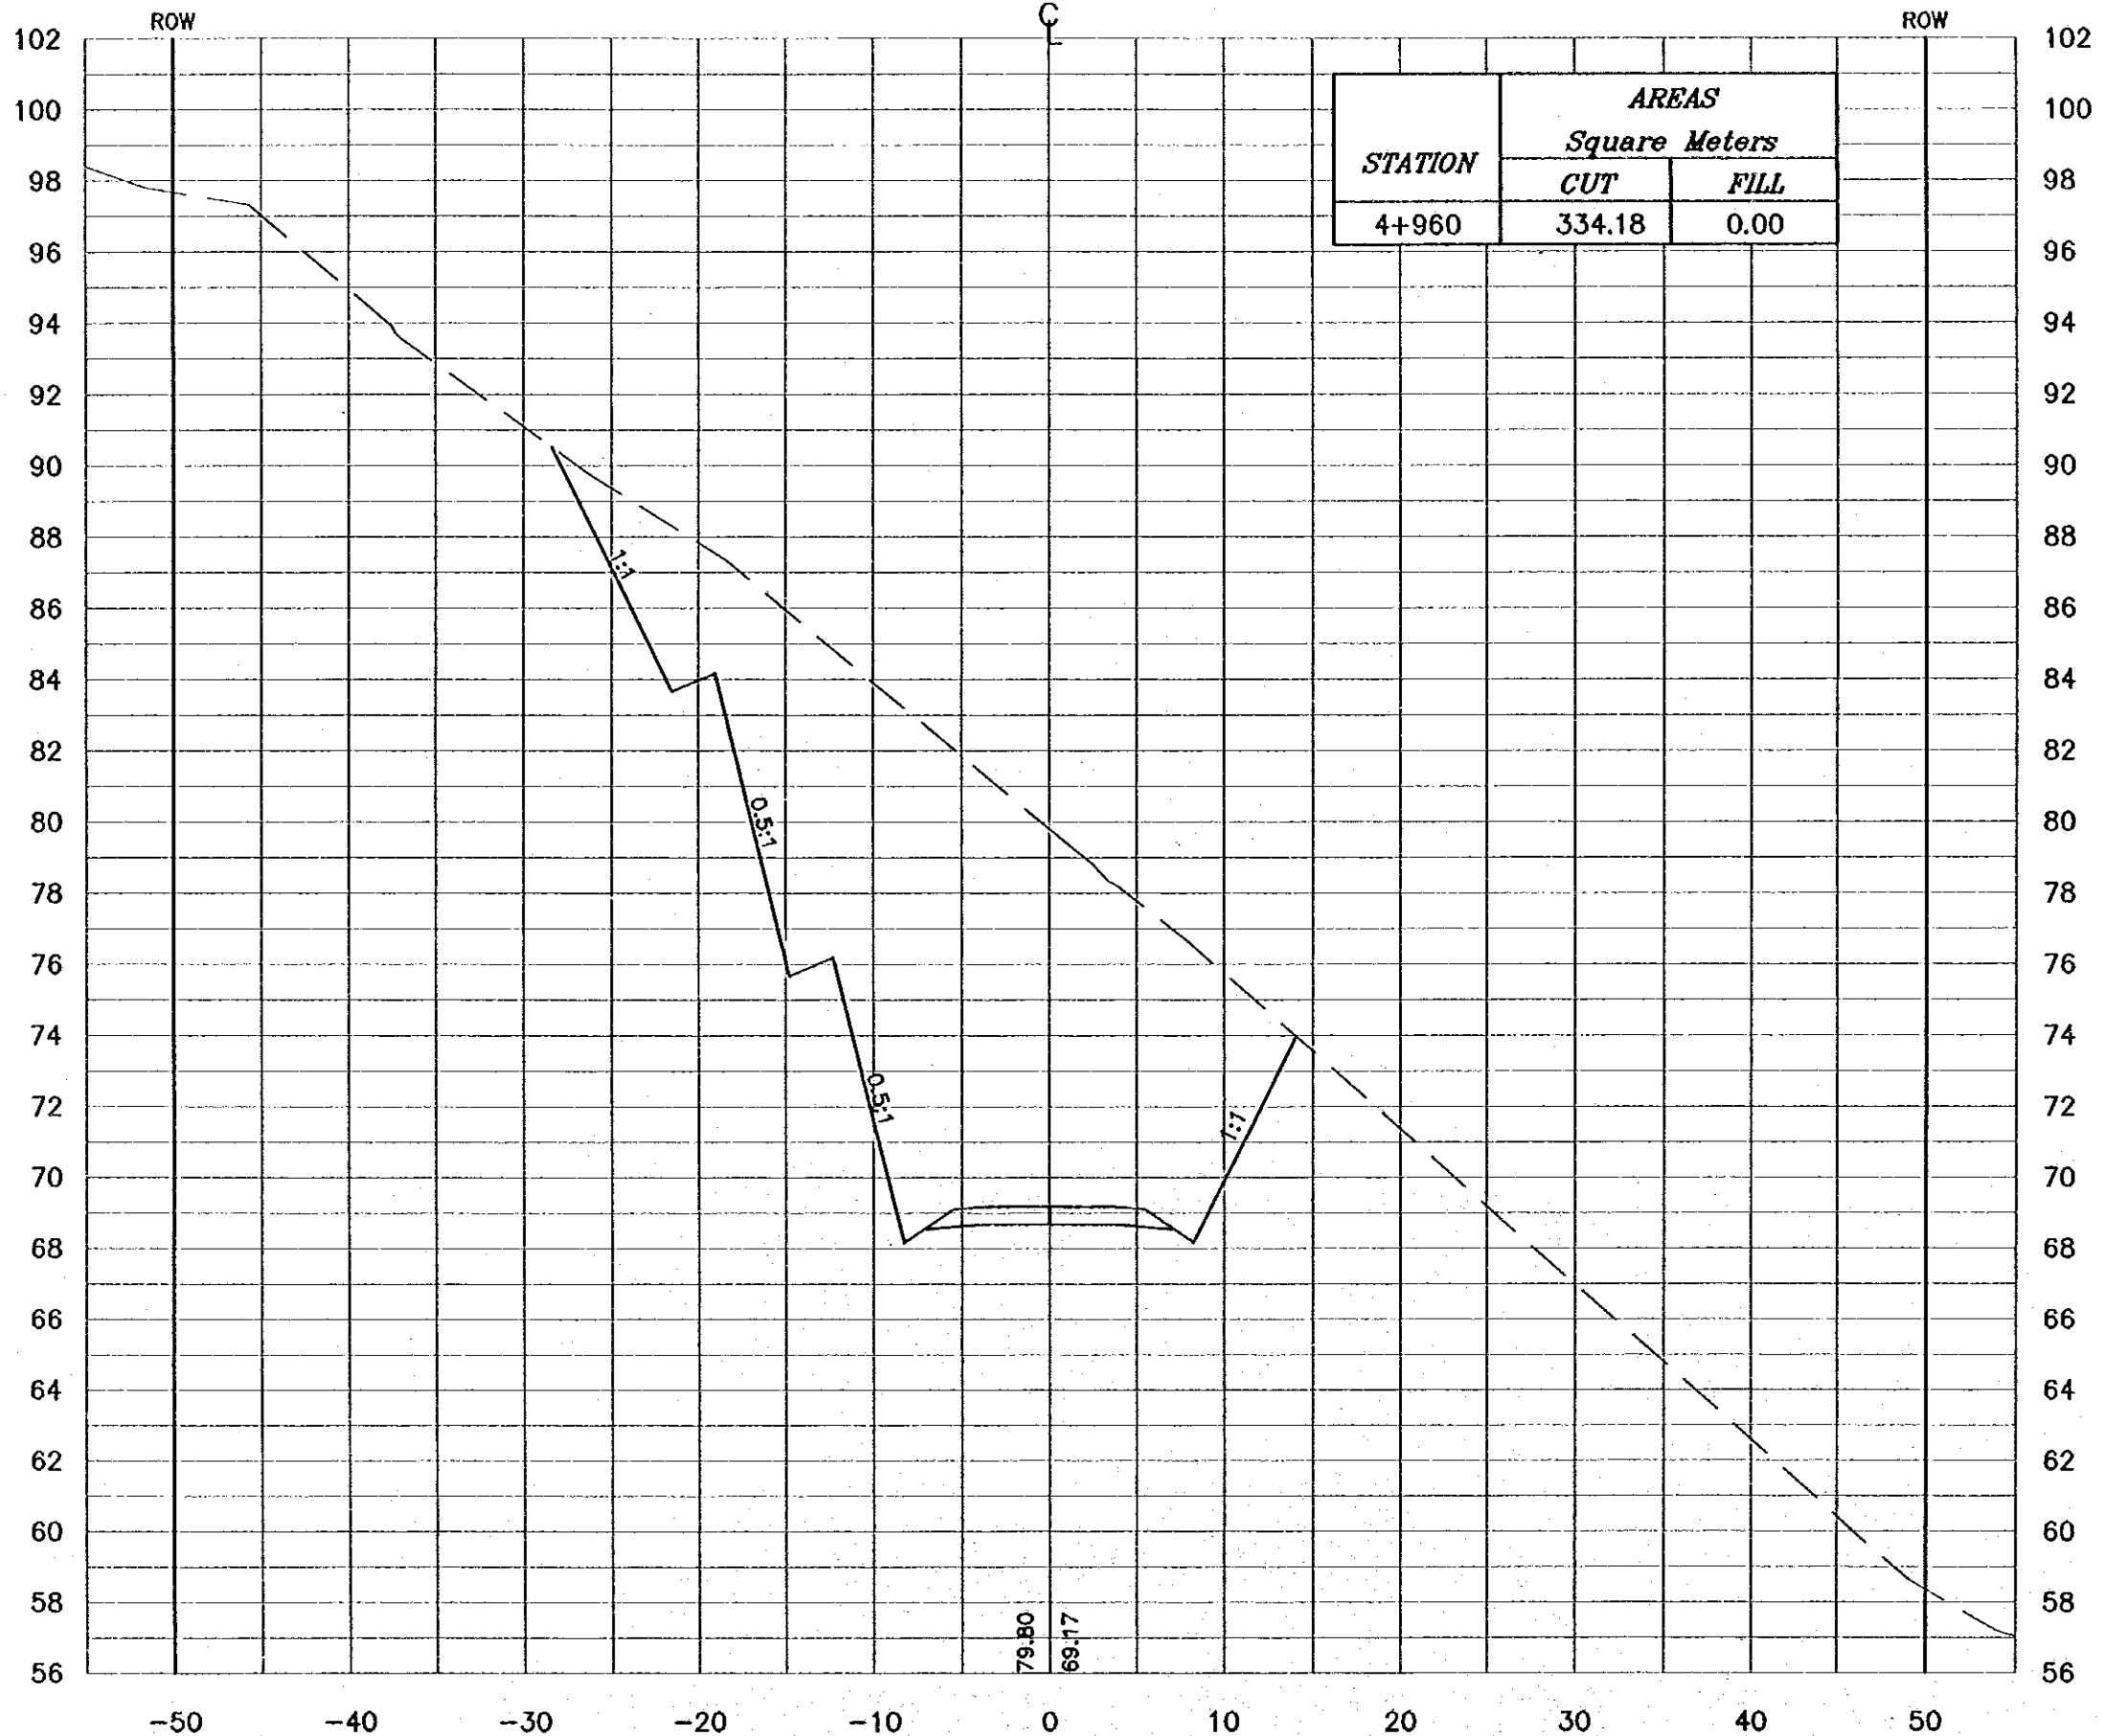

NOTES :

- * FOR EXACT HEIGHTS AND DIMENSIONS OF BENCHES SEE TYPICAL ROAD CROSS-SECTION .
- * SLOPE H : V .

Project:
Tourism Sector Development Project
In the Hashemite Kingdom of Jordan

Executing Agency:
The Ministry of Tourism and Antiquities
The Ministry of Planning

SUB-PROJECT:
Dead Sea Parkway

Note:
This detailed design has been executed by a team of consultants as shown below in accordance with the agreement between Japan International Cooperation Agency (JICA) and JICA Study Team.
The copyright of this drawing rests with JICA.

Designed by:
Japan International Cooperation Agency (JICA)


JICA Study Team:
Joint Venture of Pacific Consultants International and Yamashita Saitoh Inc.

Subcontracted Local Consultant:

consolidated consultants
ENGINEERING & ENVIRONMENT
Tel: 995377 - Fax: 995376 - Amman - JORDAN

Drawing Title:
CROSS-SECTION
4+960

Scale: H 1:400 V 1:200 **Drawing No.:** 237

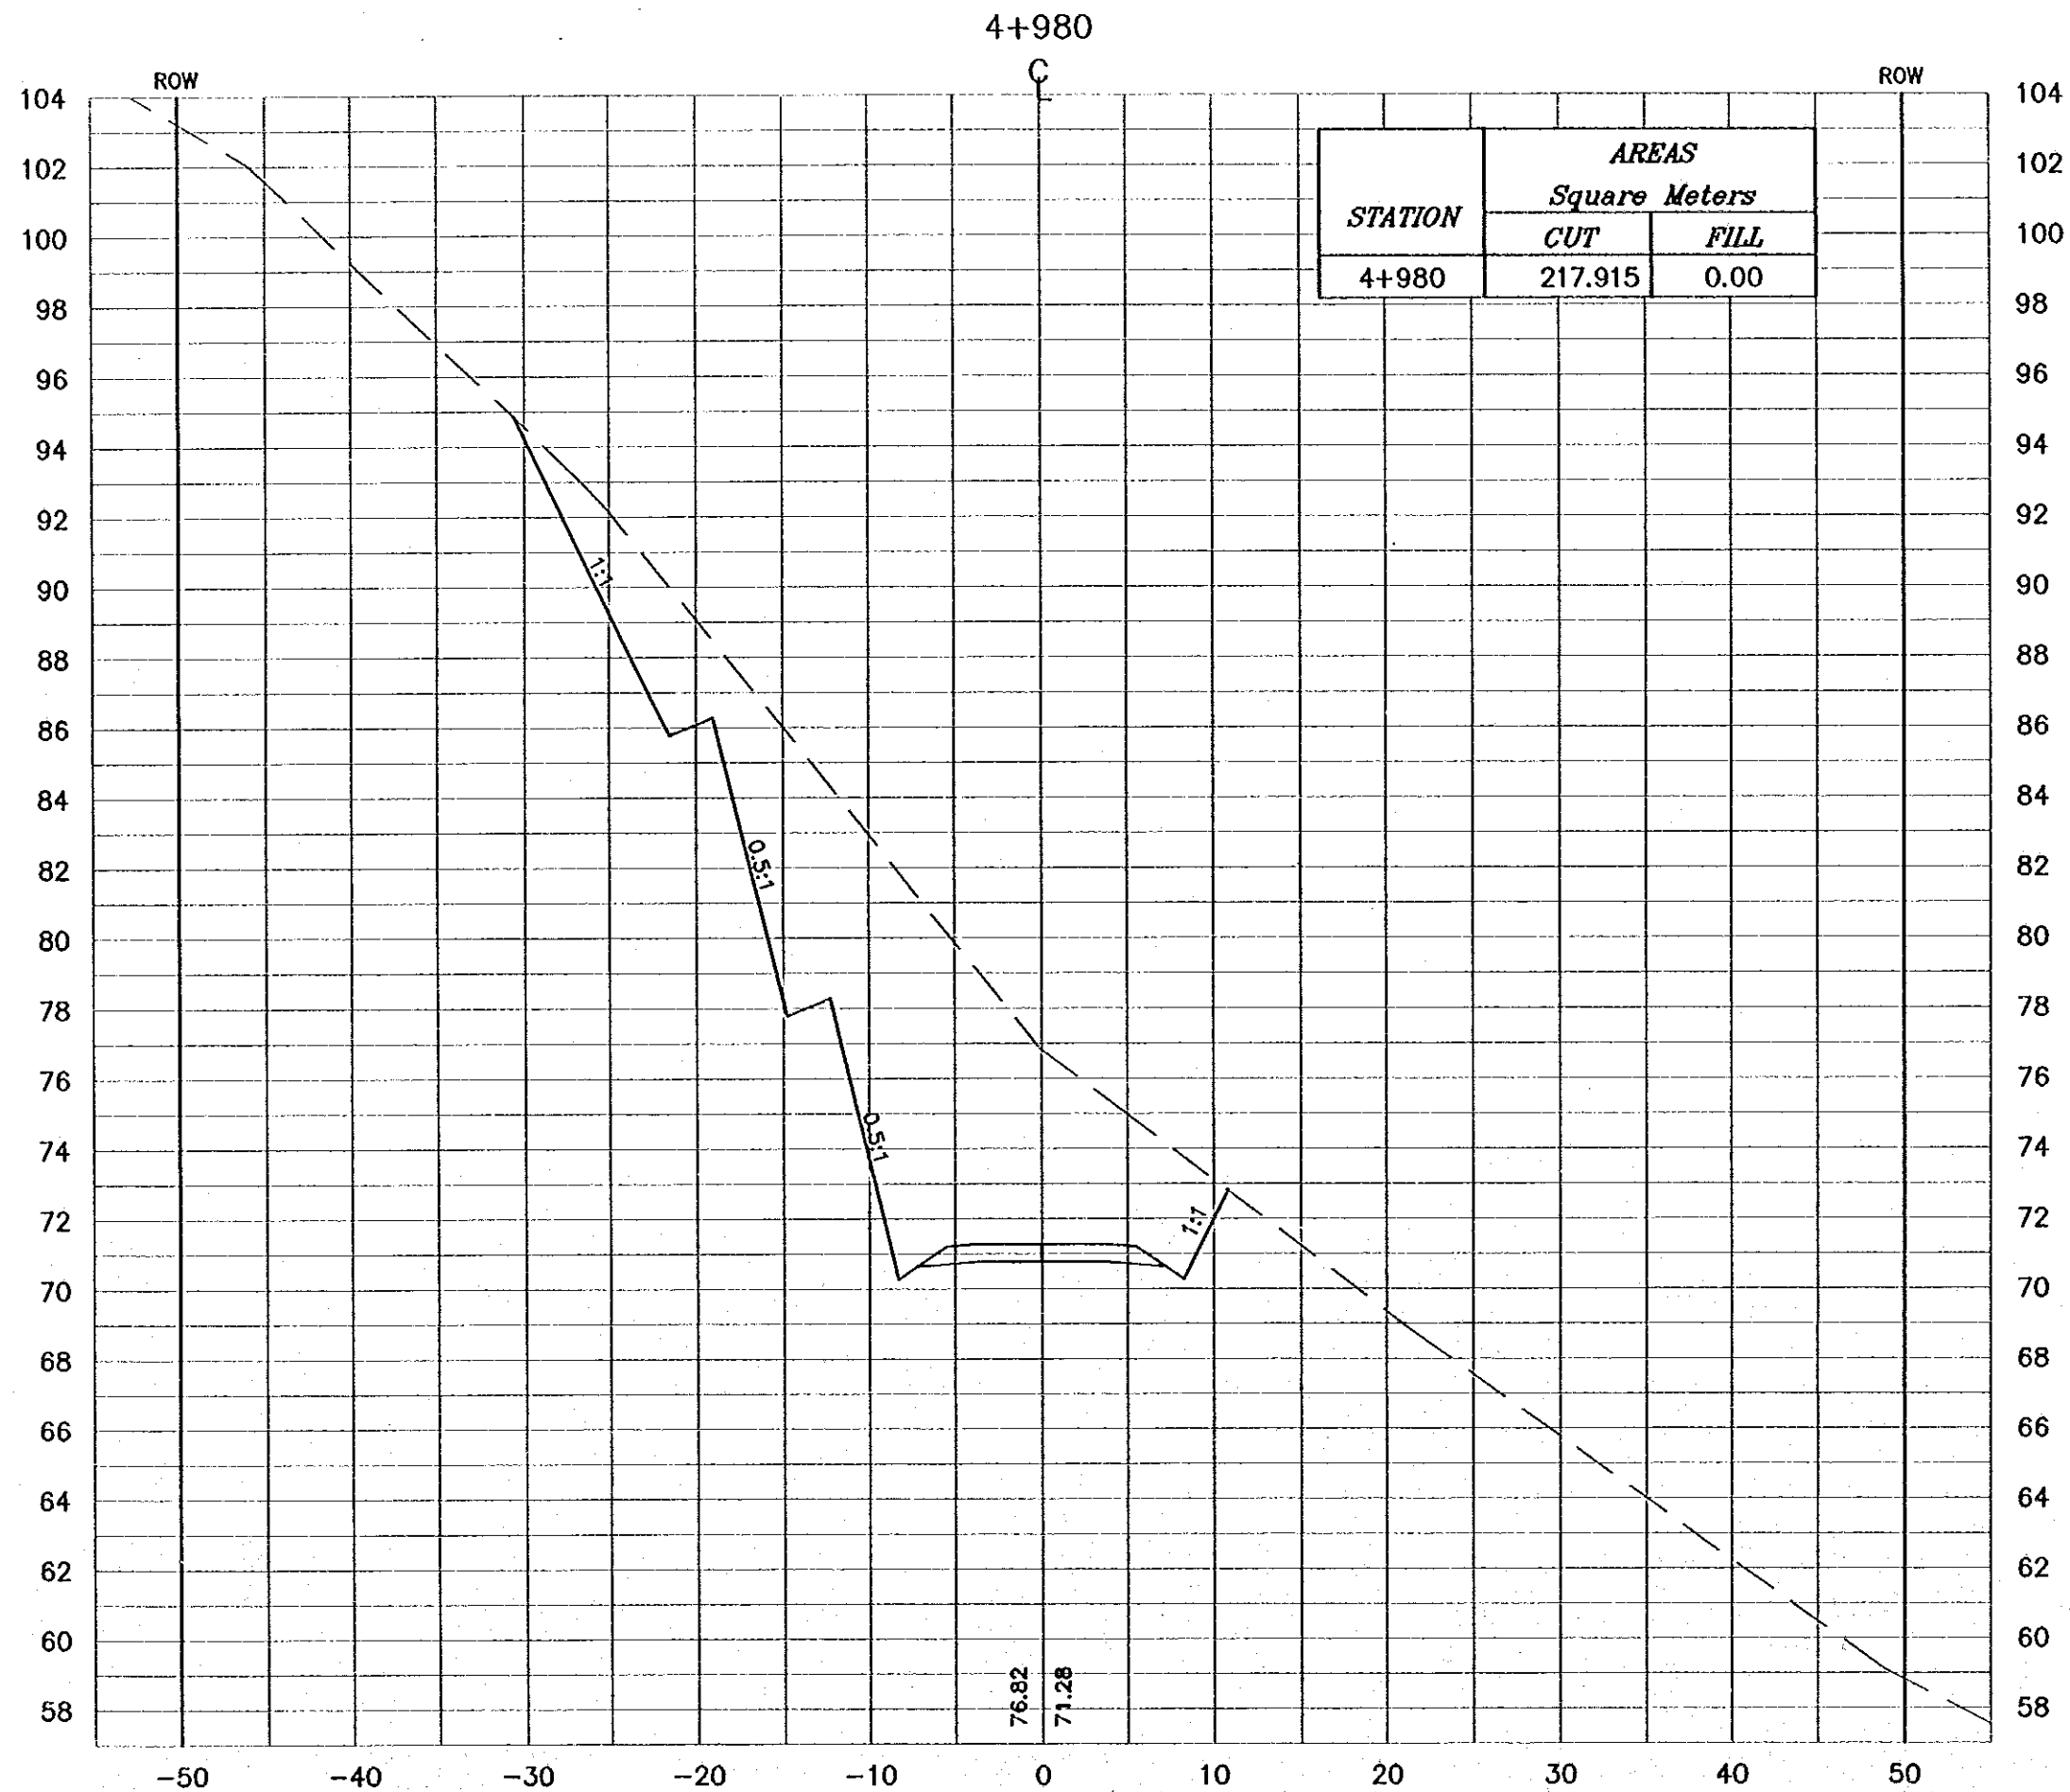

NOTES :

- * FOR EXACT HEIGHTS AND DIMENSIONS OF BENCHES SEE TYPICAL ROAD CROSS-SECTION .
- * SLOPE H : V .

Project:
Tourism Sector Development Project
In the Hashemite Kingdom of Jordan

Executing Agency:
The Ministry of Tourism and Antiquities
The Ministry of Planning

SUB-PROJECT:
Dead Sea Parkway

Note:
This detailed design has been executed by a team of consultants as shown below in accordance with the agreement between Japan International Cooperation Agency (JICA) and JICA Study Team.
The copyright of this drawing rests with JICA.

Designed by:
Japan International Cooperation Agency (JICA)


JICA Study Team:

Subcontracted Local Consultant:

consolidated consultants
ENGINEERING & ENVIRONMENT
Tel: 962277 - Fax: 962288 - Amman - Jordan

Drawing Title:
CROSS-SECTION
4+980

Scale: H 1:400 V 1:200 **Drawing No.:** 238

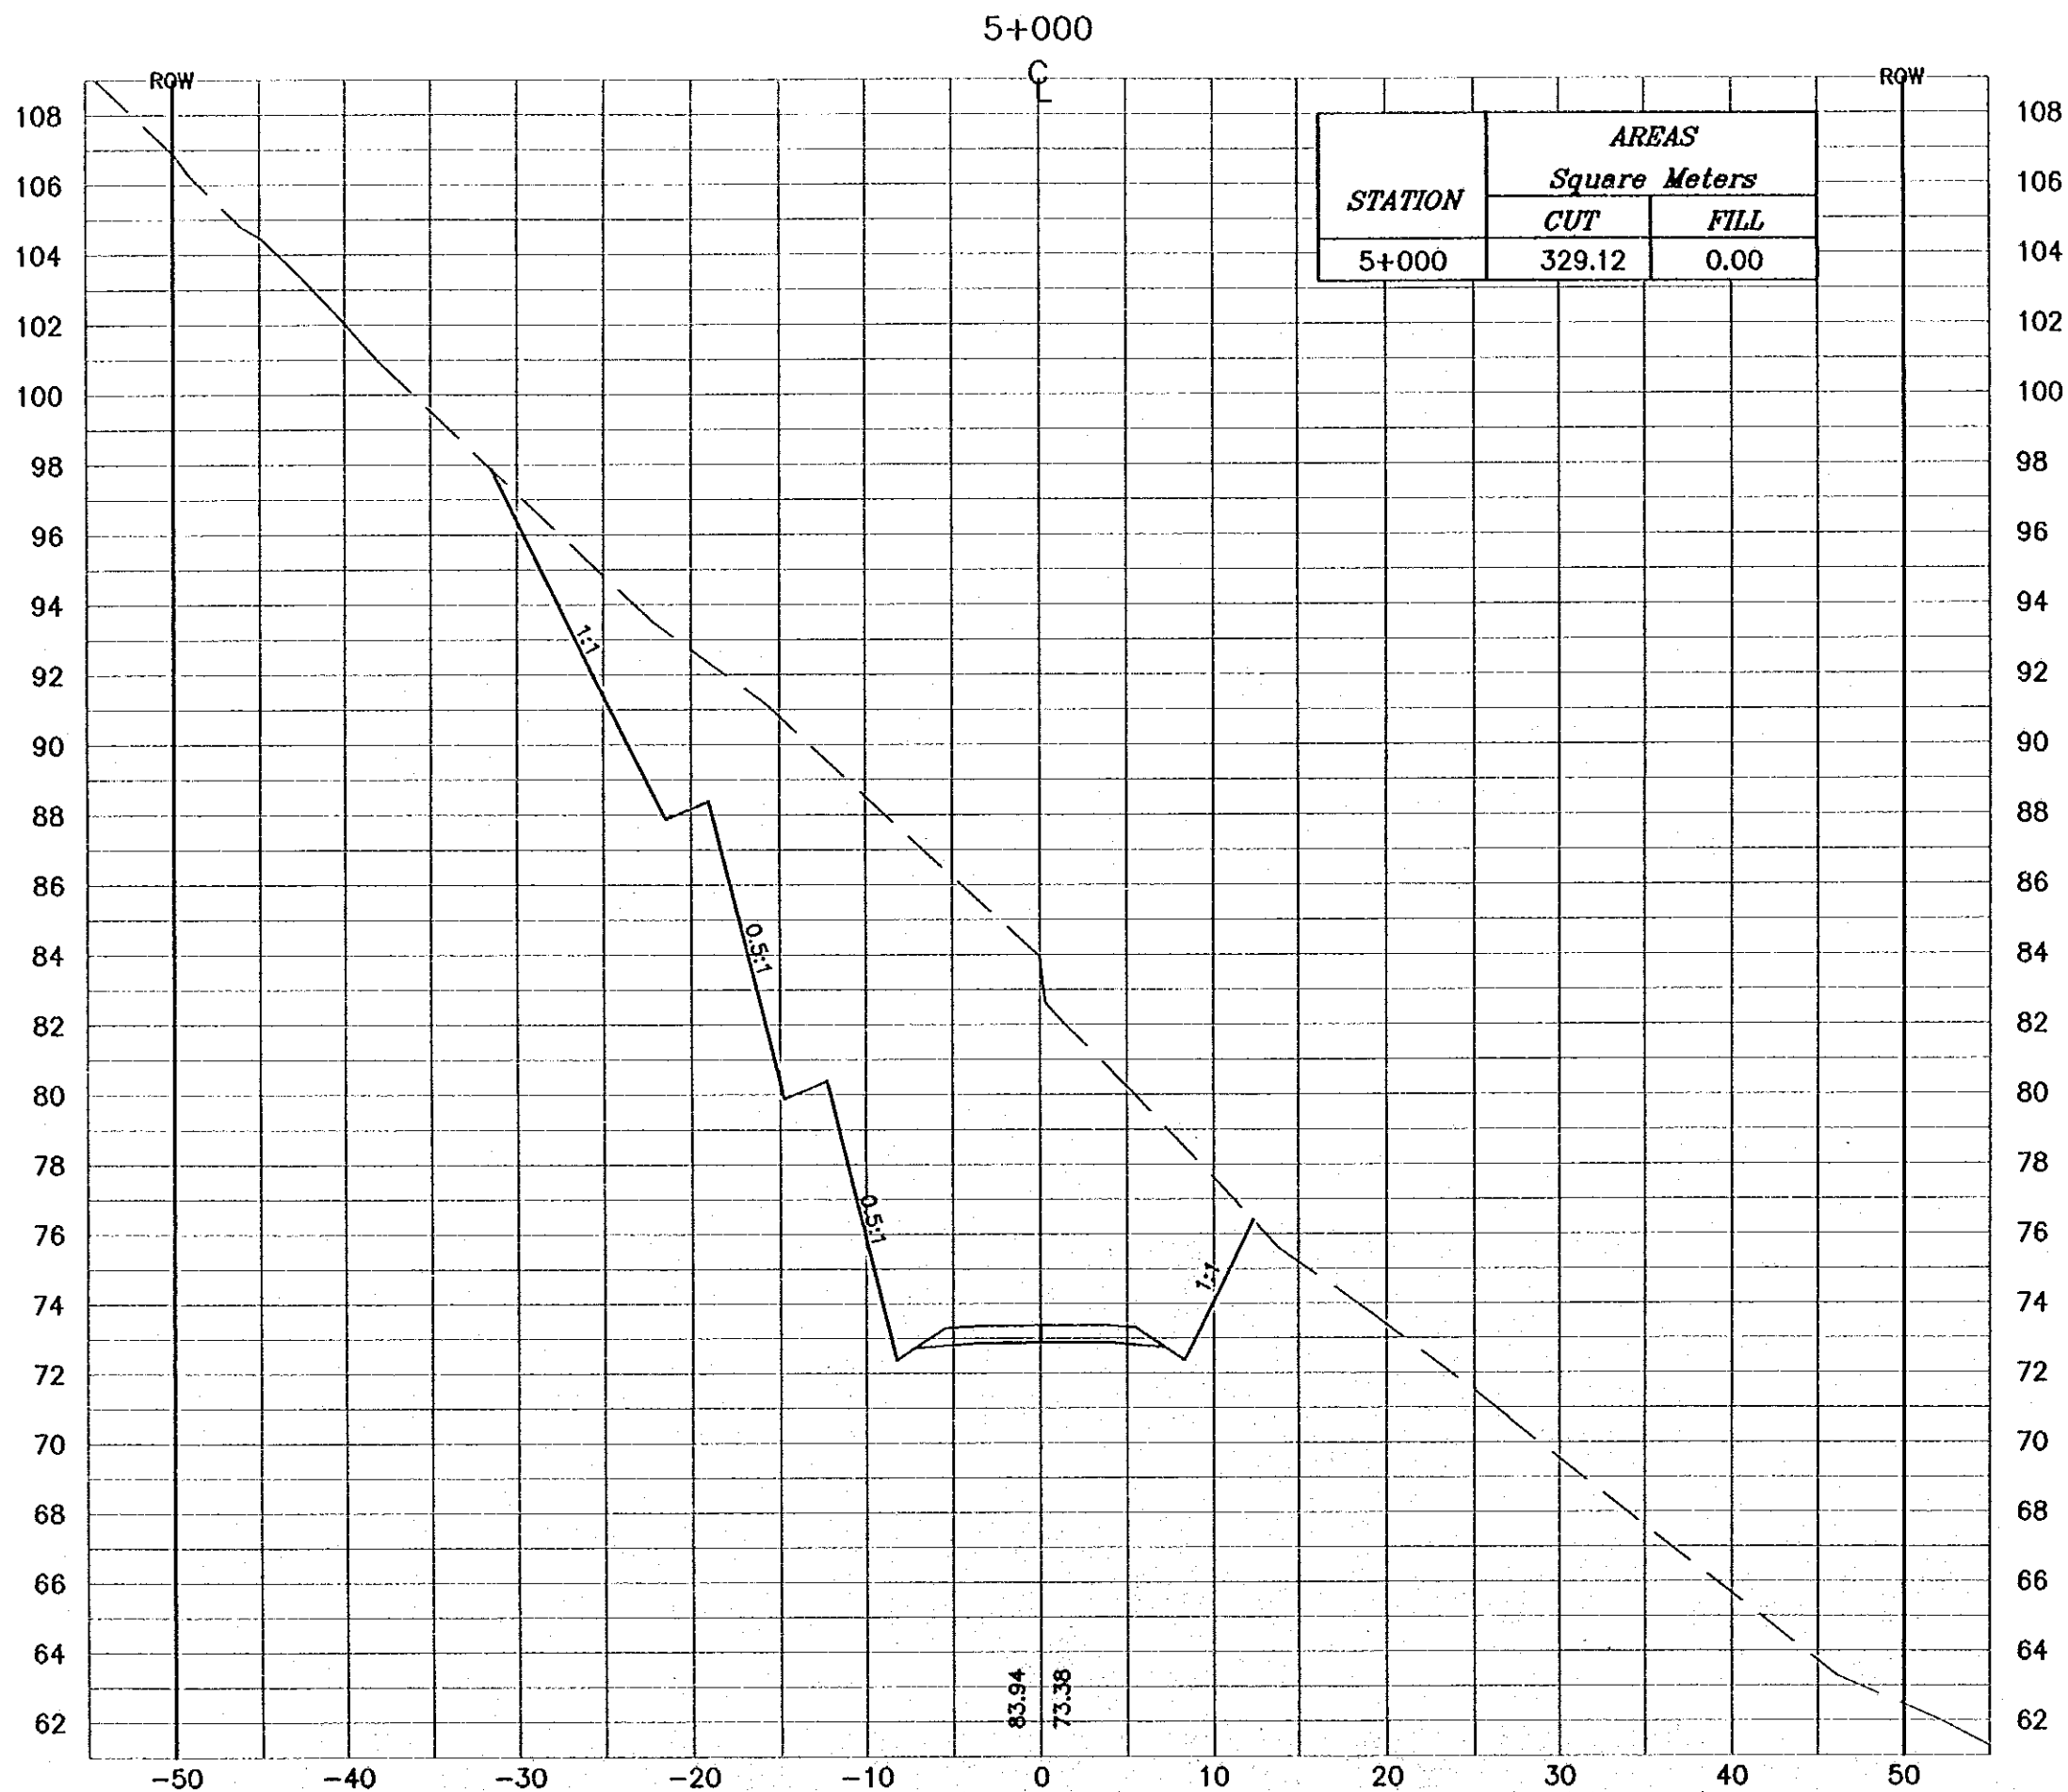

NOTES :

- * FOR EXACT HEIGHTS AND DIMENSIONS OF BENCHES SEE TYPICAL ROAD CROSS-SECTION .
- * SLOPE H : V .

Project:
Tourism Sector Development Project
In the Hashemite Kingdom of Jordan

Executing Agency:
The Ministry of Tourism and Antiquities
The Ministry of Planning

SUB-PROJECT:
Dead Sea Parkway

Note:
This detailed design has been executed by a team of consultants as shown below in accordance with the agreement between Japan International Cooperation Agency (JICA) and JICA Study Team.
The copyright of this drawing rests with JICA.

Designed by:
Japan International Cooperation Agency (JICA)


JICA Study Team:
Joint Venture of
Pacific Consultants International and
Yamashita Sekkei Inc.

Subcontracted Local Consultant:

consolidated consultants
Engineering & Environment
Tel: 97277 - Fax: 97278 - Jordan - Amman

Drawing Title:
CROSS-SECTION
5+000

Scale: H 1:400 V 1:200 Drawing No. 1 239

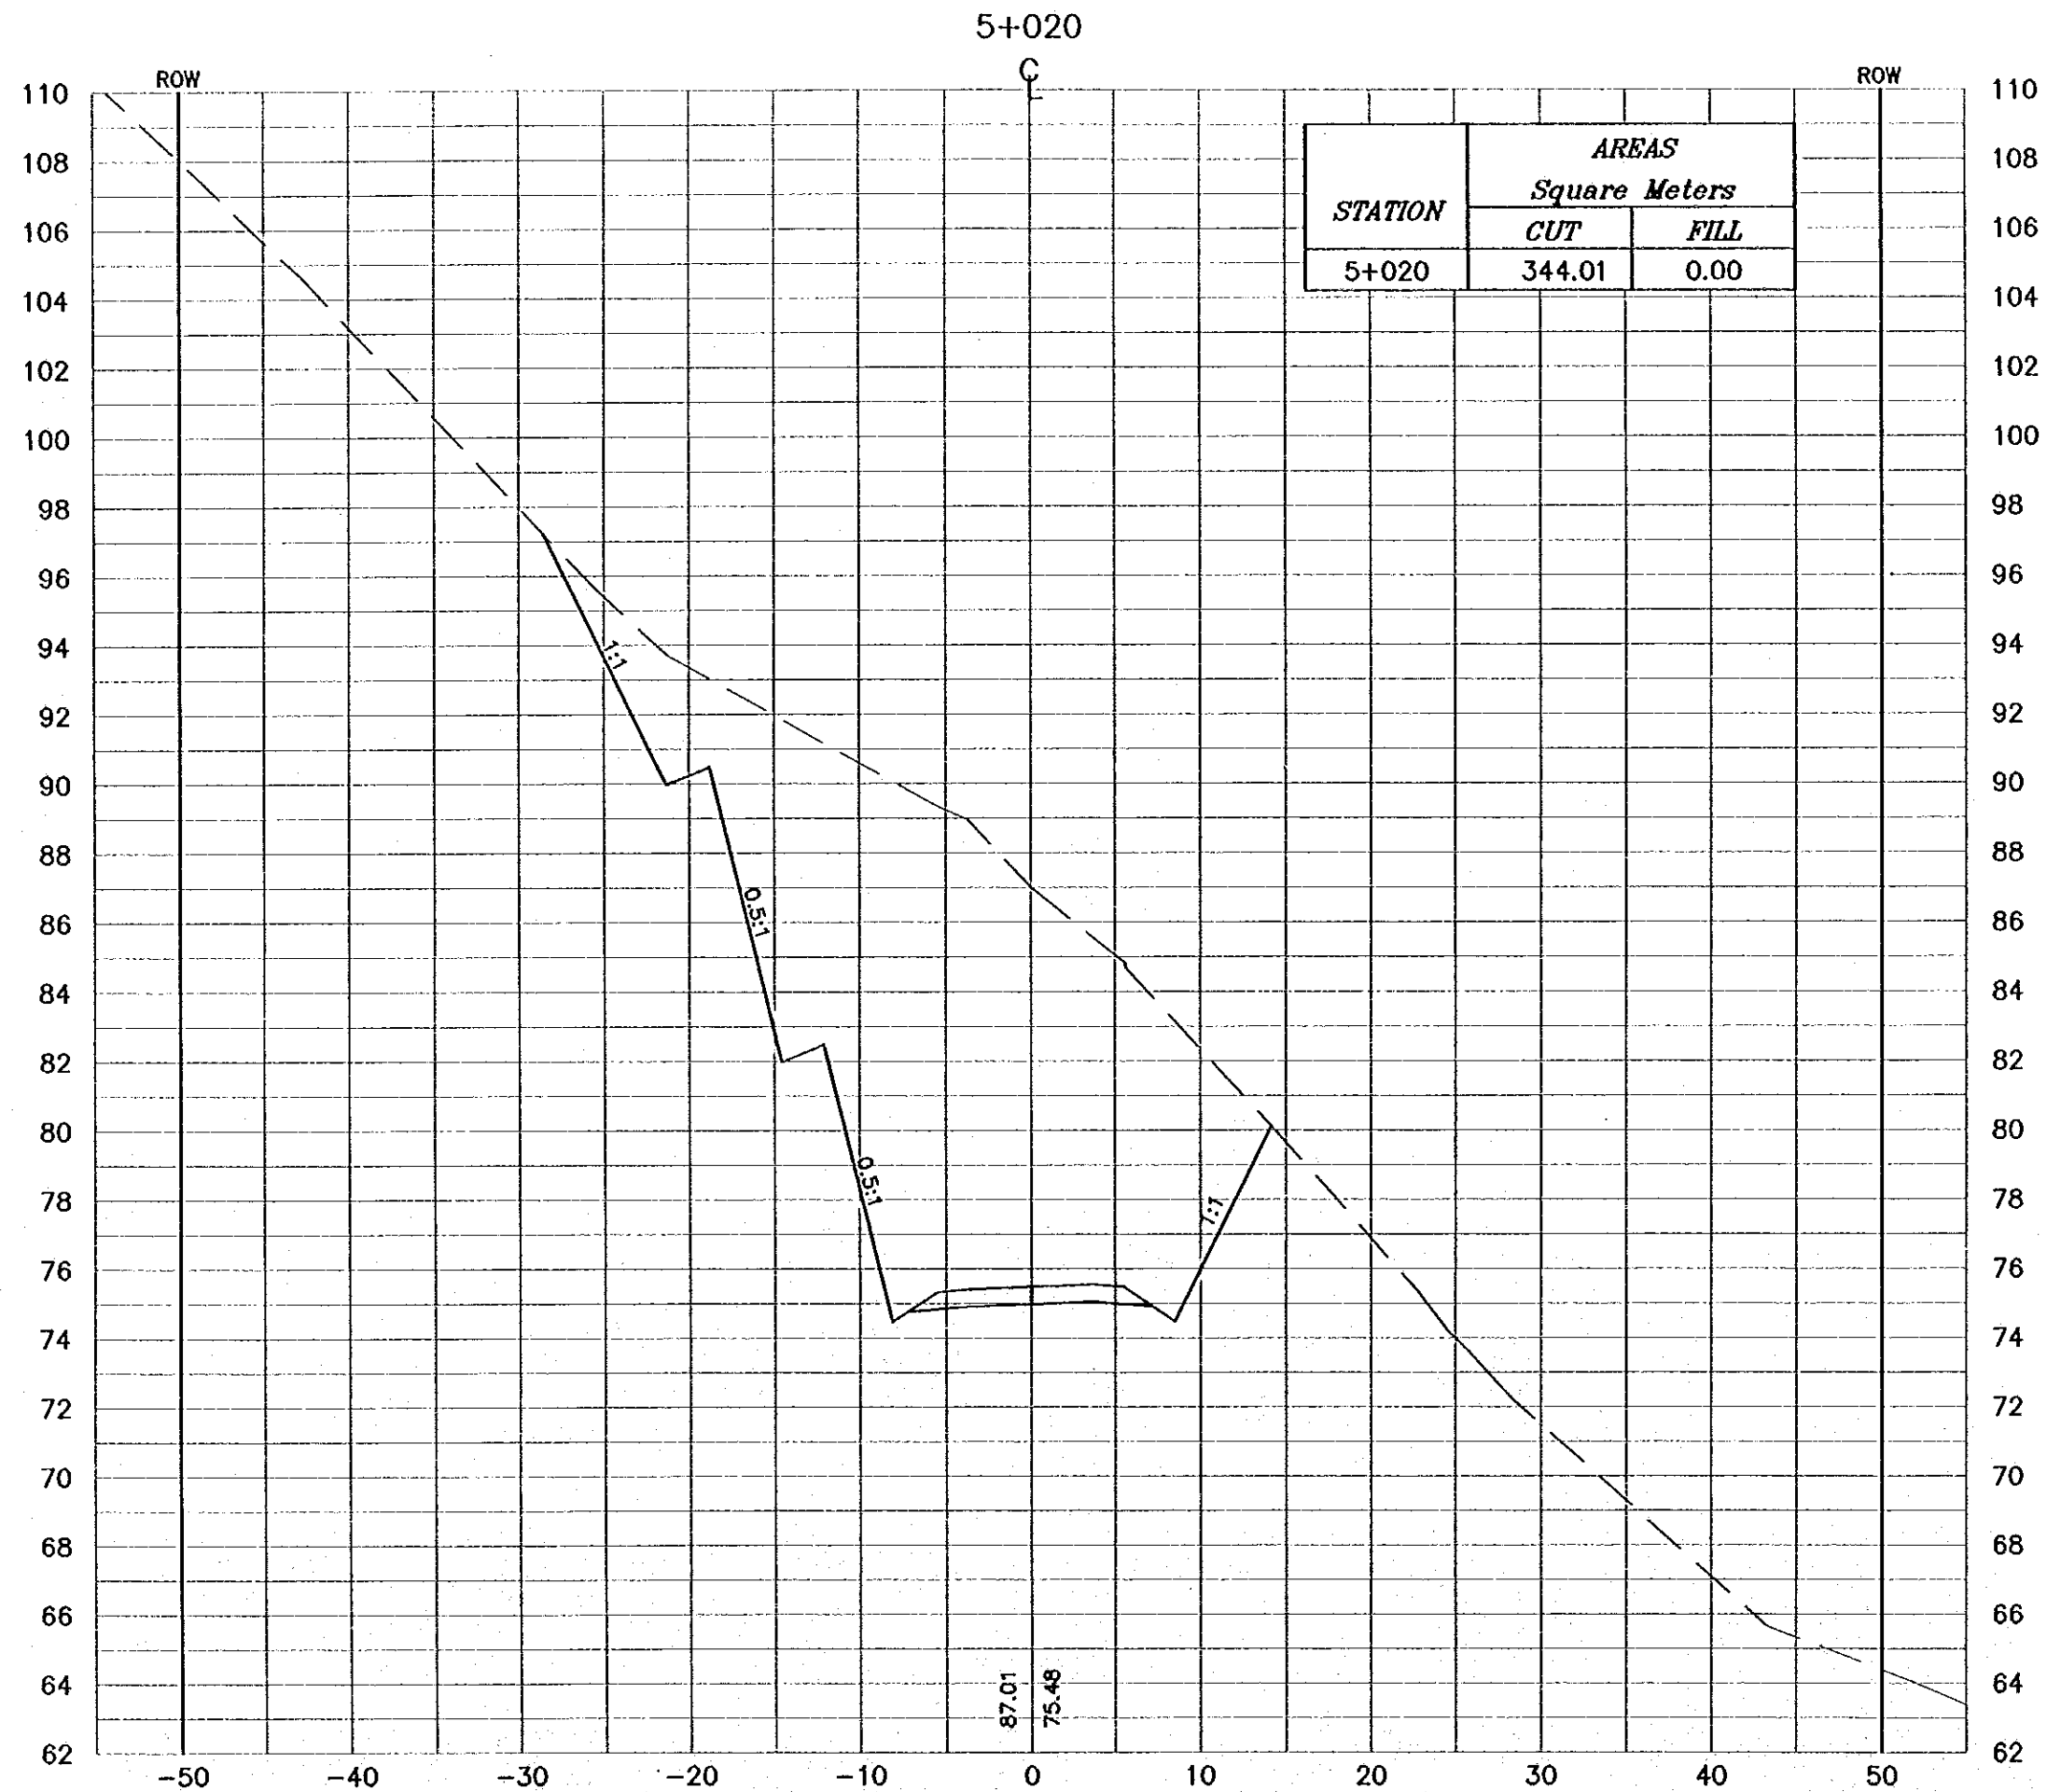

NOTES :

- * FOR EXACT HEIGHTS AND DIMENSIONS OF BENCHES SEE TYPICAL ROAD CROSS-SECTION .
- * SLOPE H : V .

Project:
Tourism Sector Development Project
In the Hashemite Kingdom of Jordan

Executing Agency:
The Ministry of Tourism and Antiquities
The Ministry of Planning

SUB-PROJECT:
Dead Sea Parkway

Note:
This detailed design has been executed by a team of consultants as shown below in accordance with the agreement between Japan International Cooperation Agency (JICA) and JICA Study Team. The copyright of this drawing rests with JICA.

Designed by:
Japan International Cooperation Agency (JICA)

JICA Study Team:
Joint Venture of Pacific Consultants International and Yamashita Seki & Co. Inc.

Subcontracted Local Consultant:
consolidated consultants
engineering & environment
Tel: 9622277 - Fax: 9622288 - 78894 - 20204

Drawing Title:
CROSS-SECTION
5+020

Scale: H 1:400 V 1:200 **Drawing No.:** 240

NOTES :

- * FOR EXACT HEIGHTS AND DIMENSIONS OF BENCHES SEE TYPICAL ROAD CROSS-SECTION .
- * SLOPE H : V .

Project:
Tourism Sector Development Project
in the Hashemite Kingdom of Jordan


Executing Agency:
The Ministry of Tourism and Antiquities
The Ministry of Planning

SUB-PROJECT:
Dead Sea Parkway

Note:
This detailed design has been executed by a team of consultants as shown below in accordance with the agreement between Japan International Cooperation Agency (JICA) and JICA Study Team. The copyright of this drawing rests with JICA.

Designed by:
Japan International Cooperation Agency (JICA)


JICA Study Team:
Joint Venture of
Pacific Consultants International and
Yamashita Sekioka Inc.

Subcontracted Local Consultant:
 **consolidated consultants**
engineering & environment
Tel: 992277 - Fax: 992288 - Amman - Jordan

Drawing Title:
CROSS-SECTION
5+040


Scale: H 1:400 V 1:200 **Drawing No.:** 241

5+040

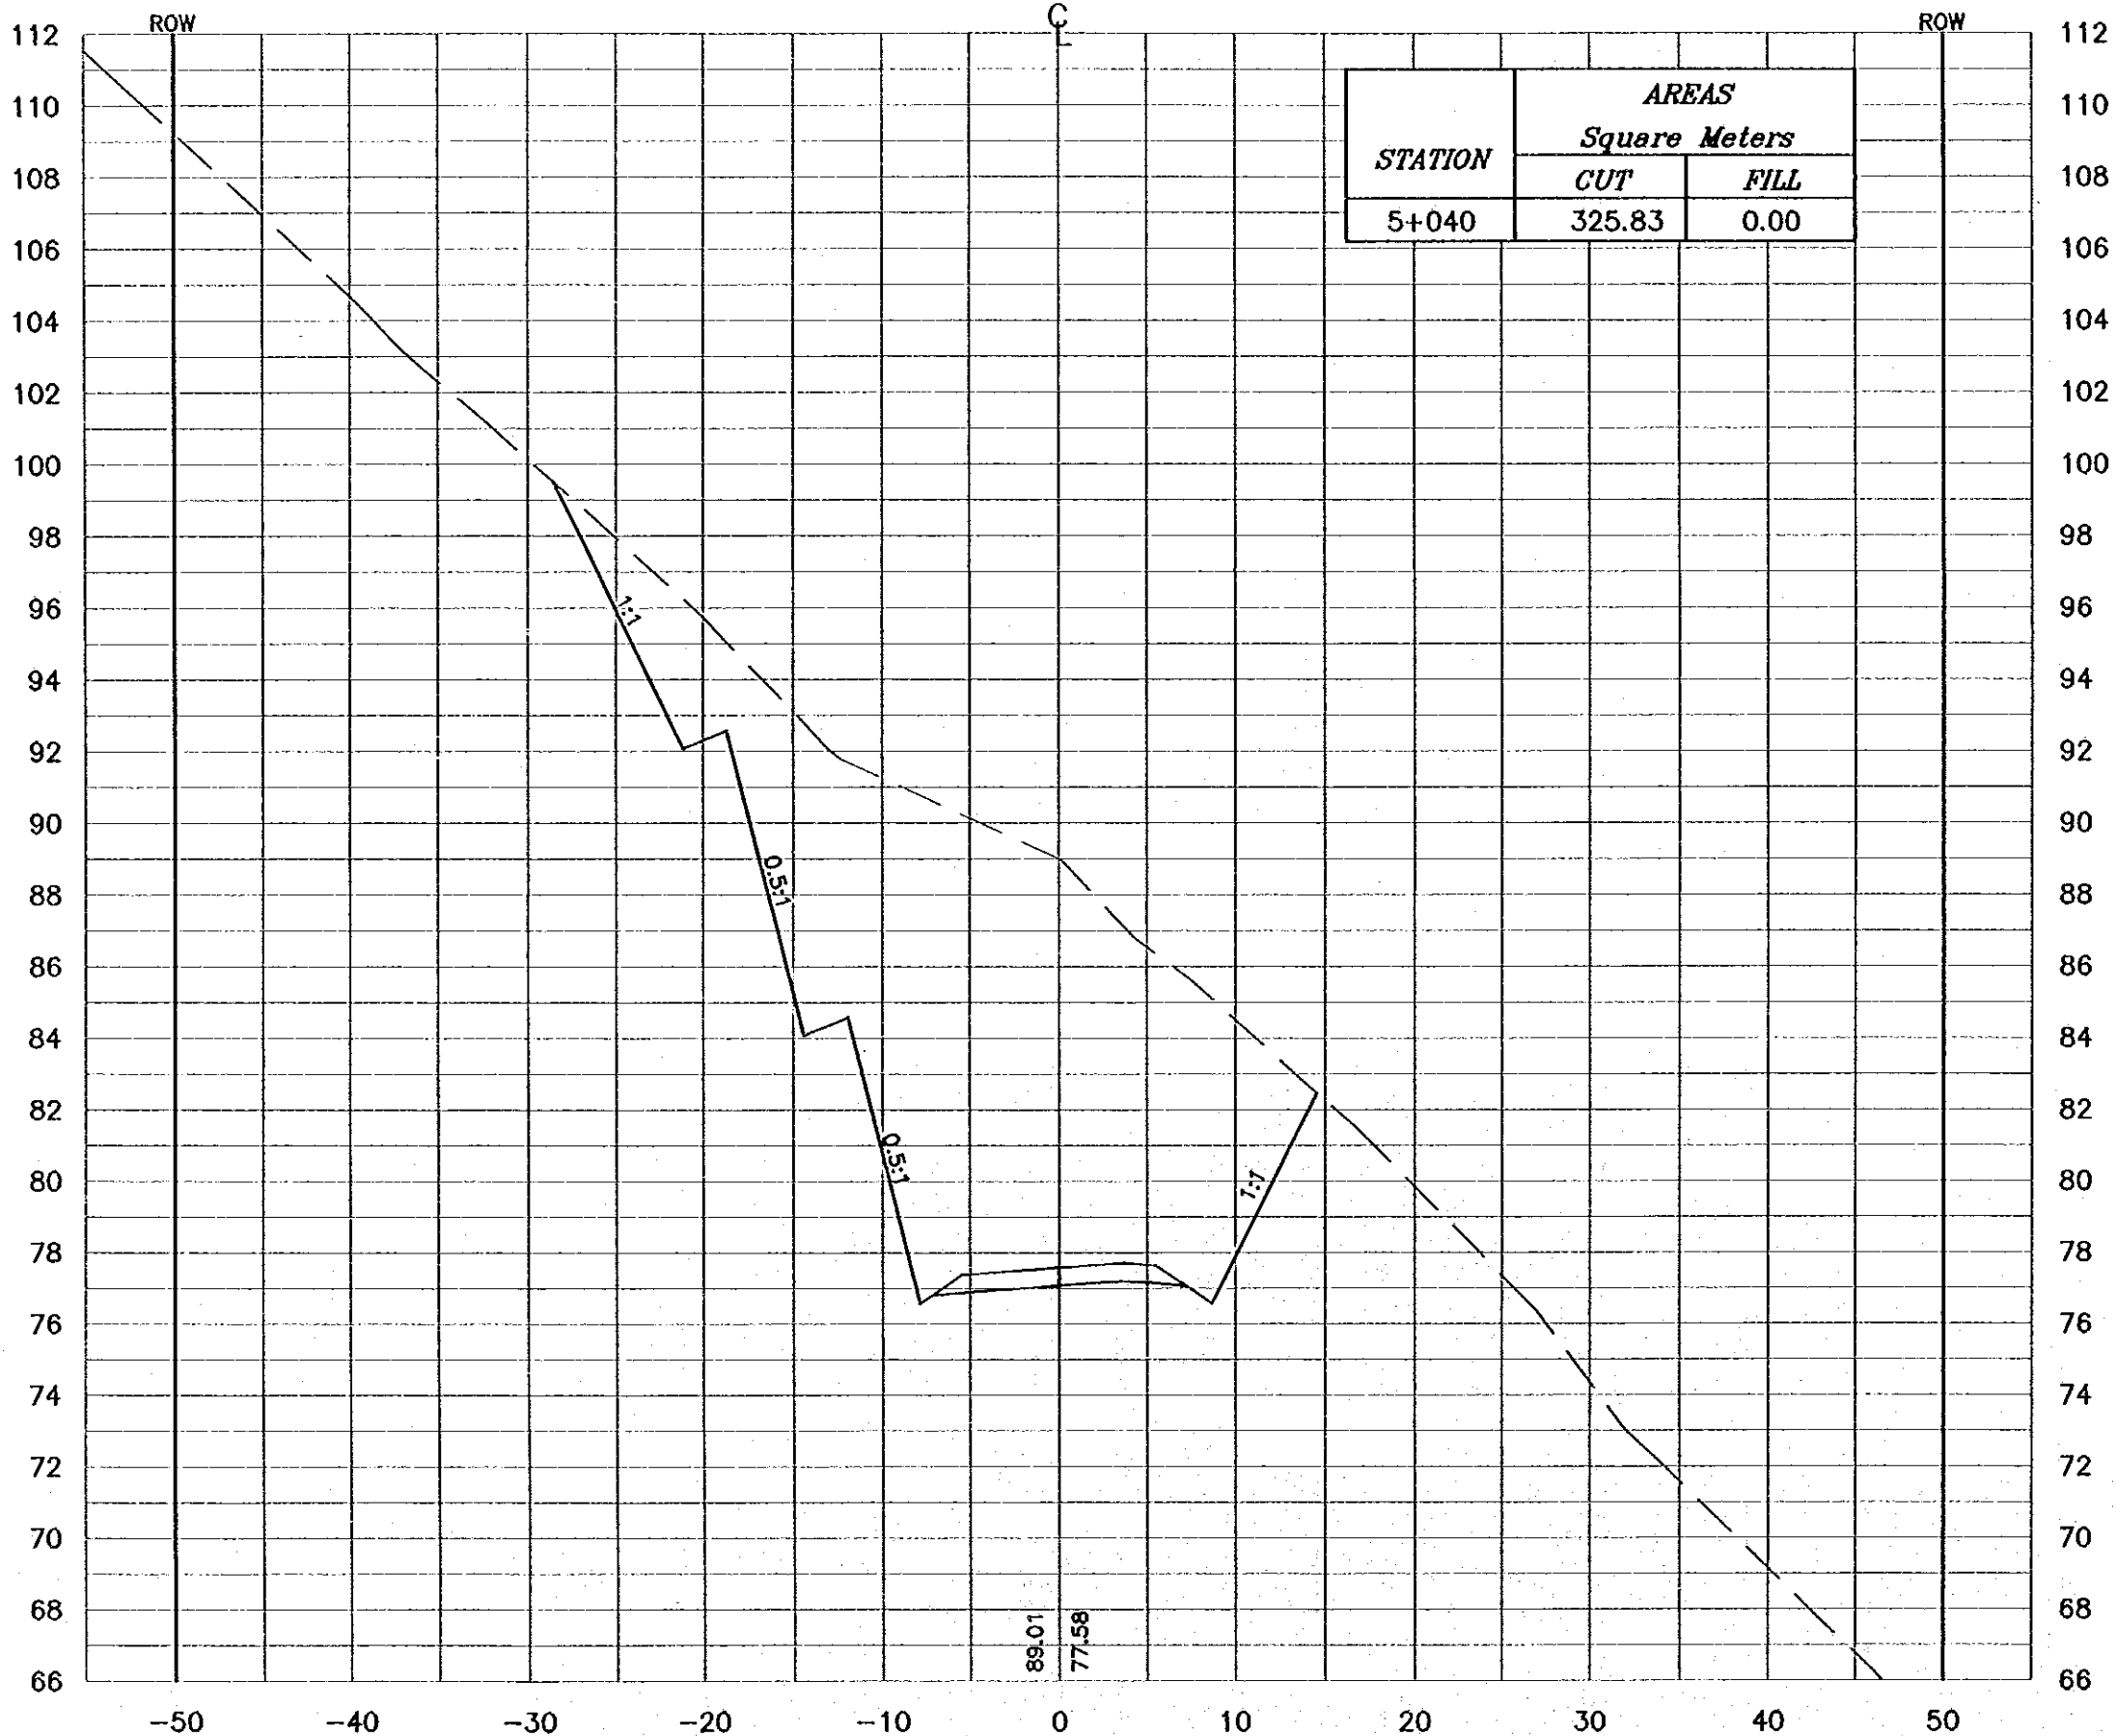

5+060

C

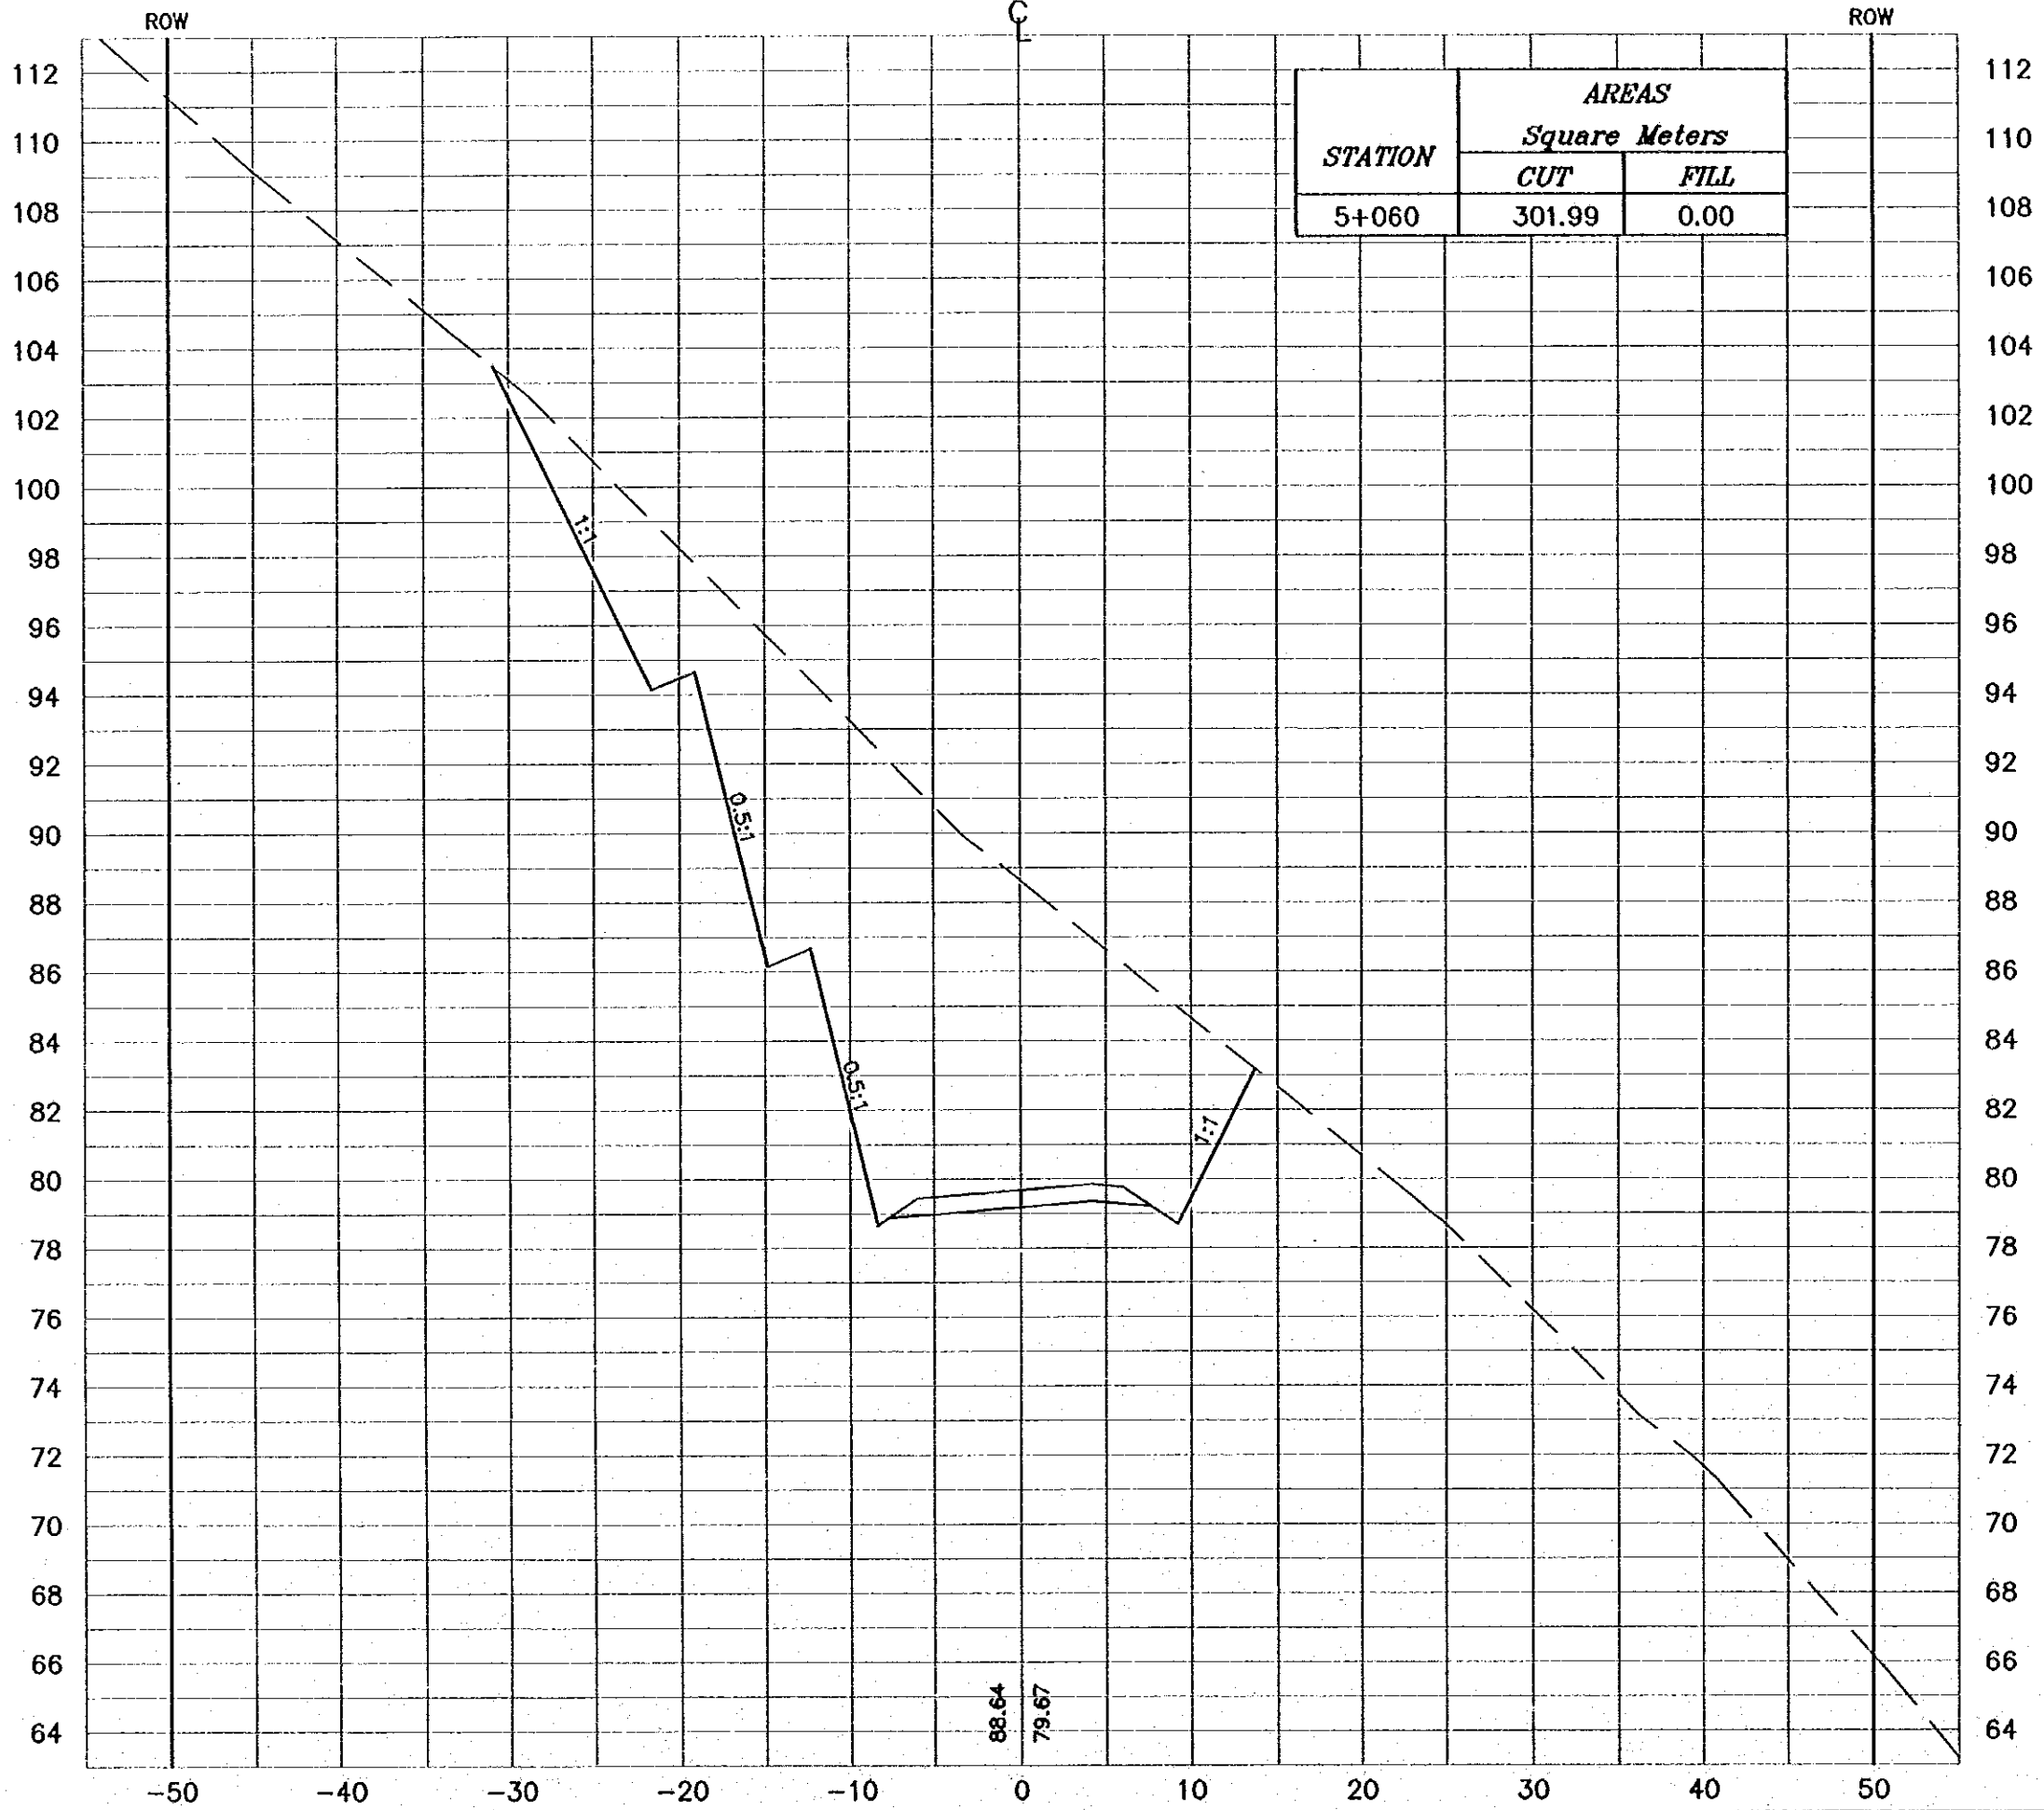

STATION	AREAS	
	Square Meters	
	CUT	FILL
5+060	301.99	0.00

88.64
79.67

NOTES :

- * FOR EXACT HEIGHTS AND DIMENSIONS OF BENCHES SEE TYPICAL ROAD CROSS-SECTION .
- * SLOPE H : V .

Project:
Tourism Sector Development Project
In the Hashemite Kingdom of Jordan

Executing Agency:
The Ministry of Tourism and Antiquities
The Ministry of Planning

SUB-PROJECT:
Dead Sea Parkway

Note:
This detailed design has been executed by a team of consultants as shown below in accordance with the agreement between Japan International Cooperation Agency (JICA) and JICA Study Team.
The copyright of this drawing rests with JICA.

Designed by:
Japan International Cooperation Agency (JICA)

JICA Study Team:
Joint Venture of Pacific Consultants International and Yamashita Sekido Inc.

Subcontracted Local Consultant:


Tel: 4612277 - Fax: 4612288 - Amman - JORDAN

Drawing Title:
CROSS-SECTION
5+060

Scale: H 1:400 V 1:200 **Drawing No.:** 242

5+080

C

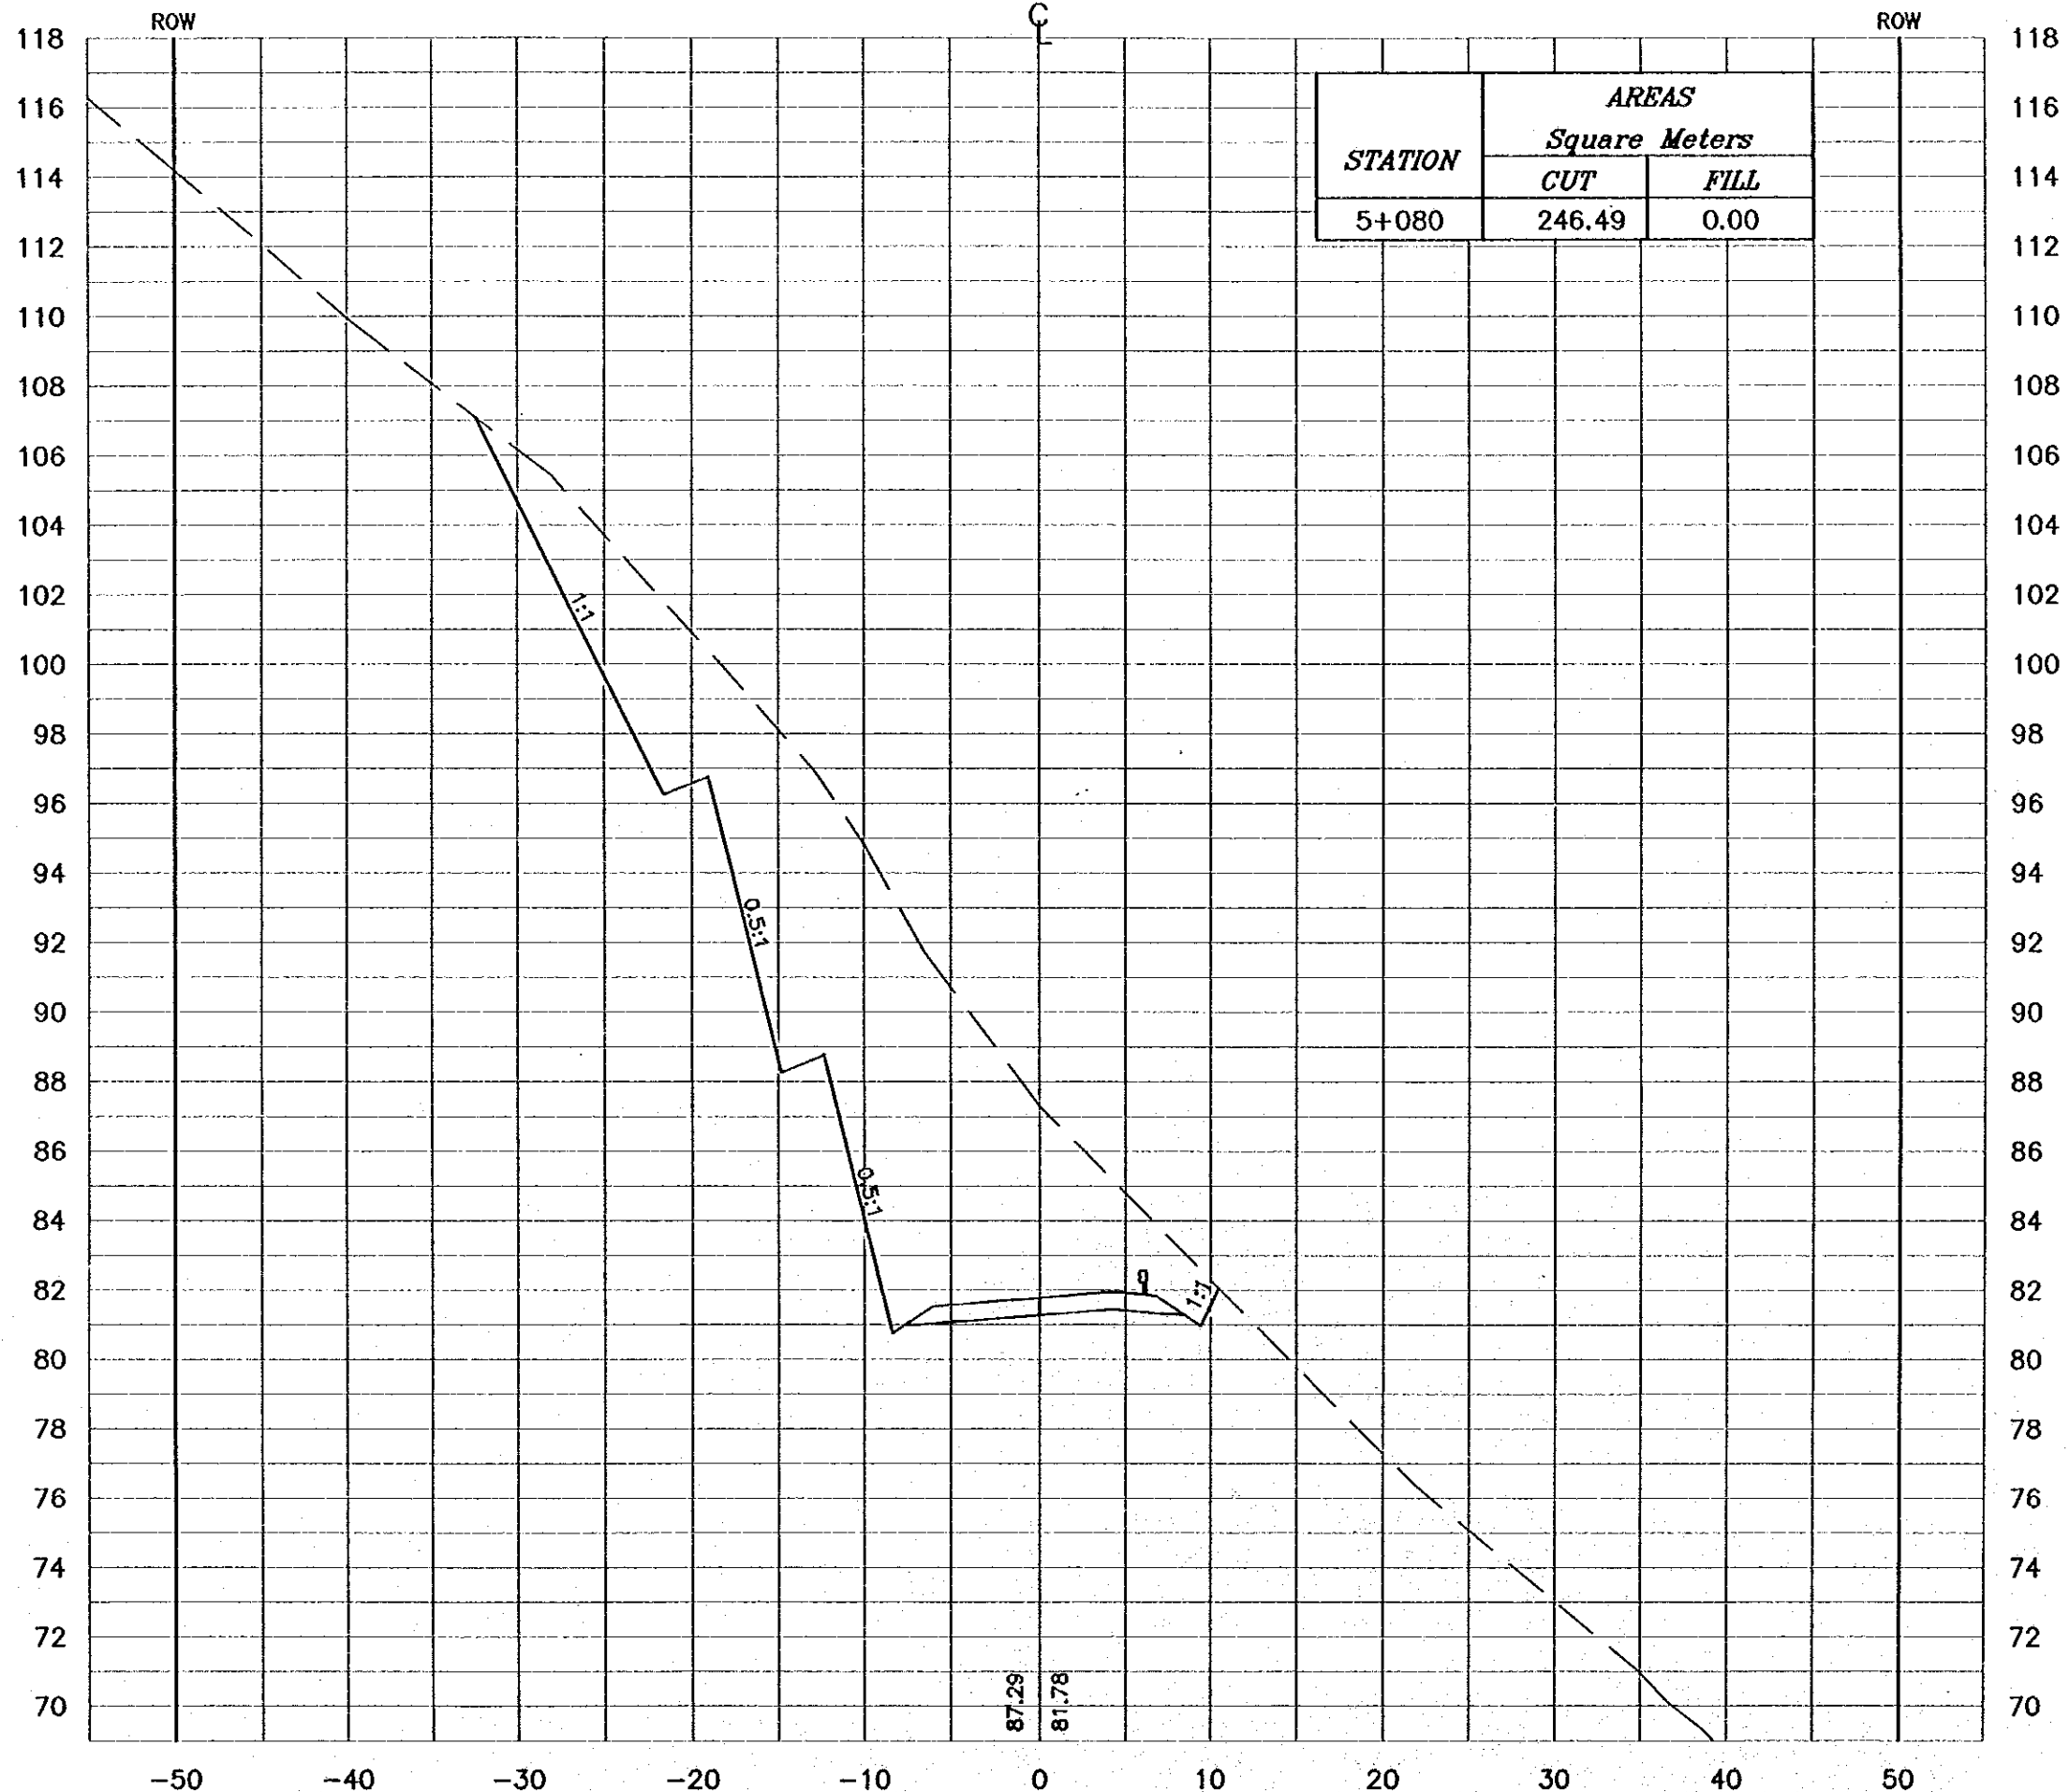

NOTES :

- * FOR EXACT HEIGHTS AND DIMENSIONS OF BENCHES SEE TYPICAL ROAD CROSS-SECTION .
- * SLOPE H : V .

Project:
Tourism Sector Development Project
in the Hashemite Kingdom of Jordan

Executing Agency:
The Ministry of Tourism and Antiquities
The Ministry of Planning

SUB-PROJECT:
Dead Sea Parkway

Note:
This detailed design has been executed by
a team of consultants as shown below in
accordance with the agreement between
Japan International Cooperation Agency
(JICA) and JICA Study Team.
The copyright of this drawing rests with JICA.


Designed by:
Japan International Cooperation
Agency (JICA)

JICA Study Team:
Joint Venture of
Pacific Consultants International and
Yamashita Seidai Inc.

Subcontracted Local Consultant:
consolidated consultants
engineering & environment
Tel: 962377 - Fax: 962388 - Amman - Jordan

Drawing Title:
CROSS-SECTION
5+080

Scale: H 1:400 V 1:200 Drawing No.: 243

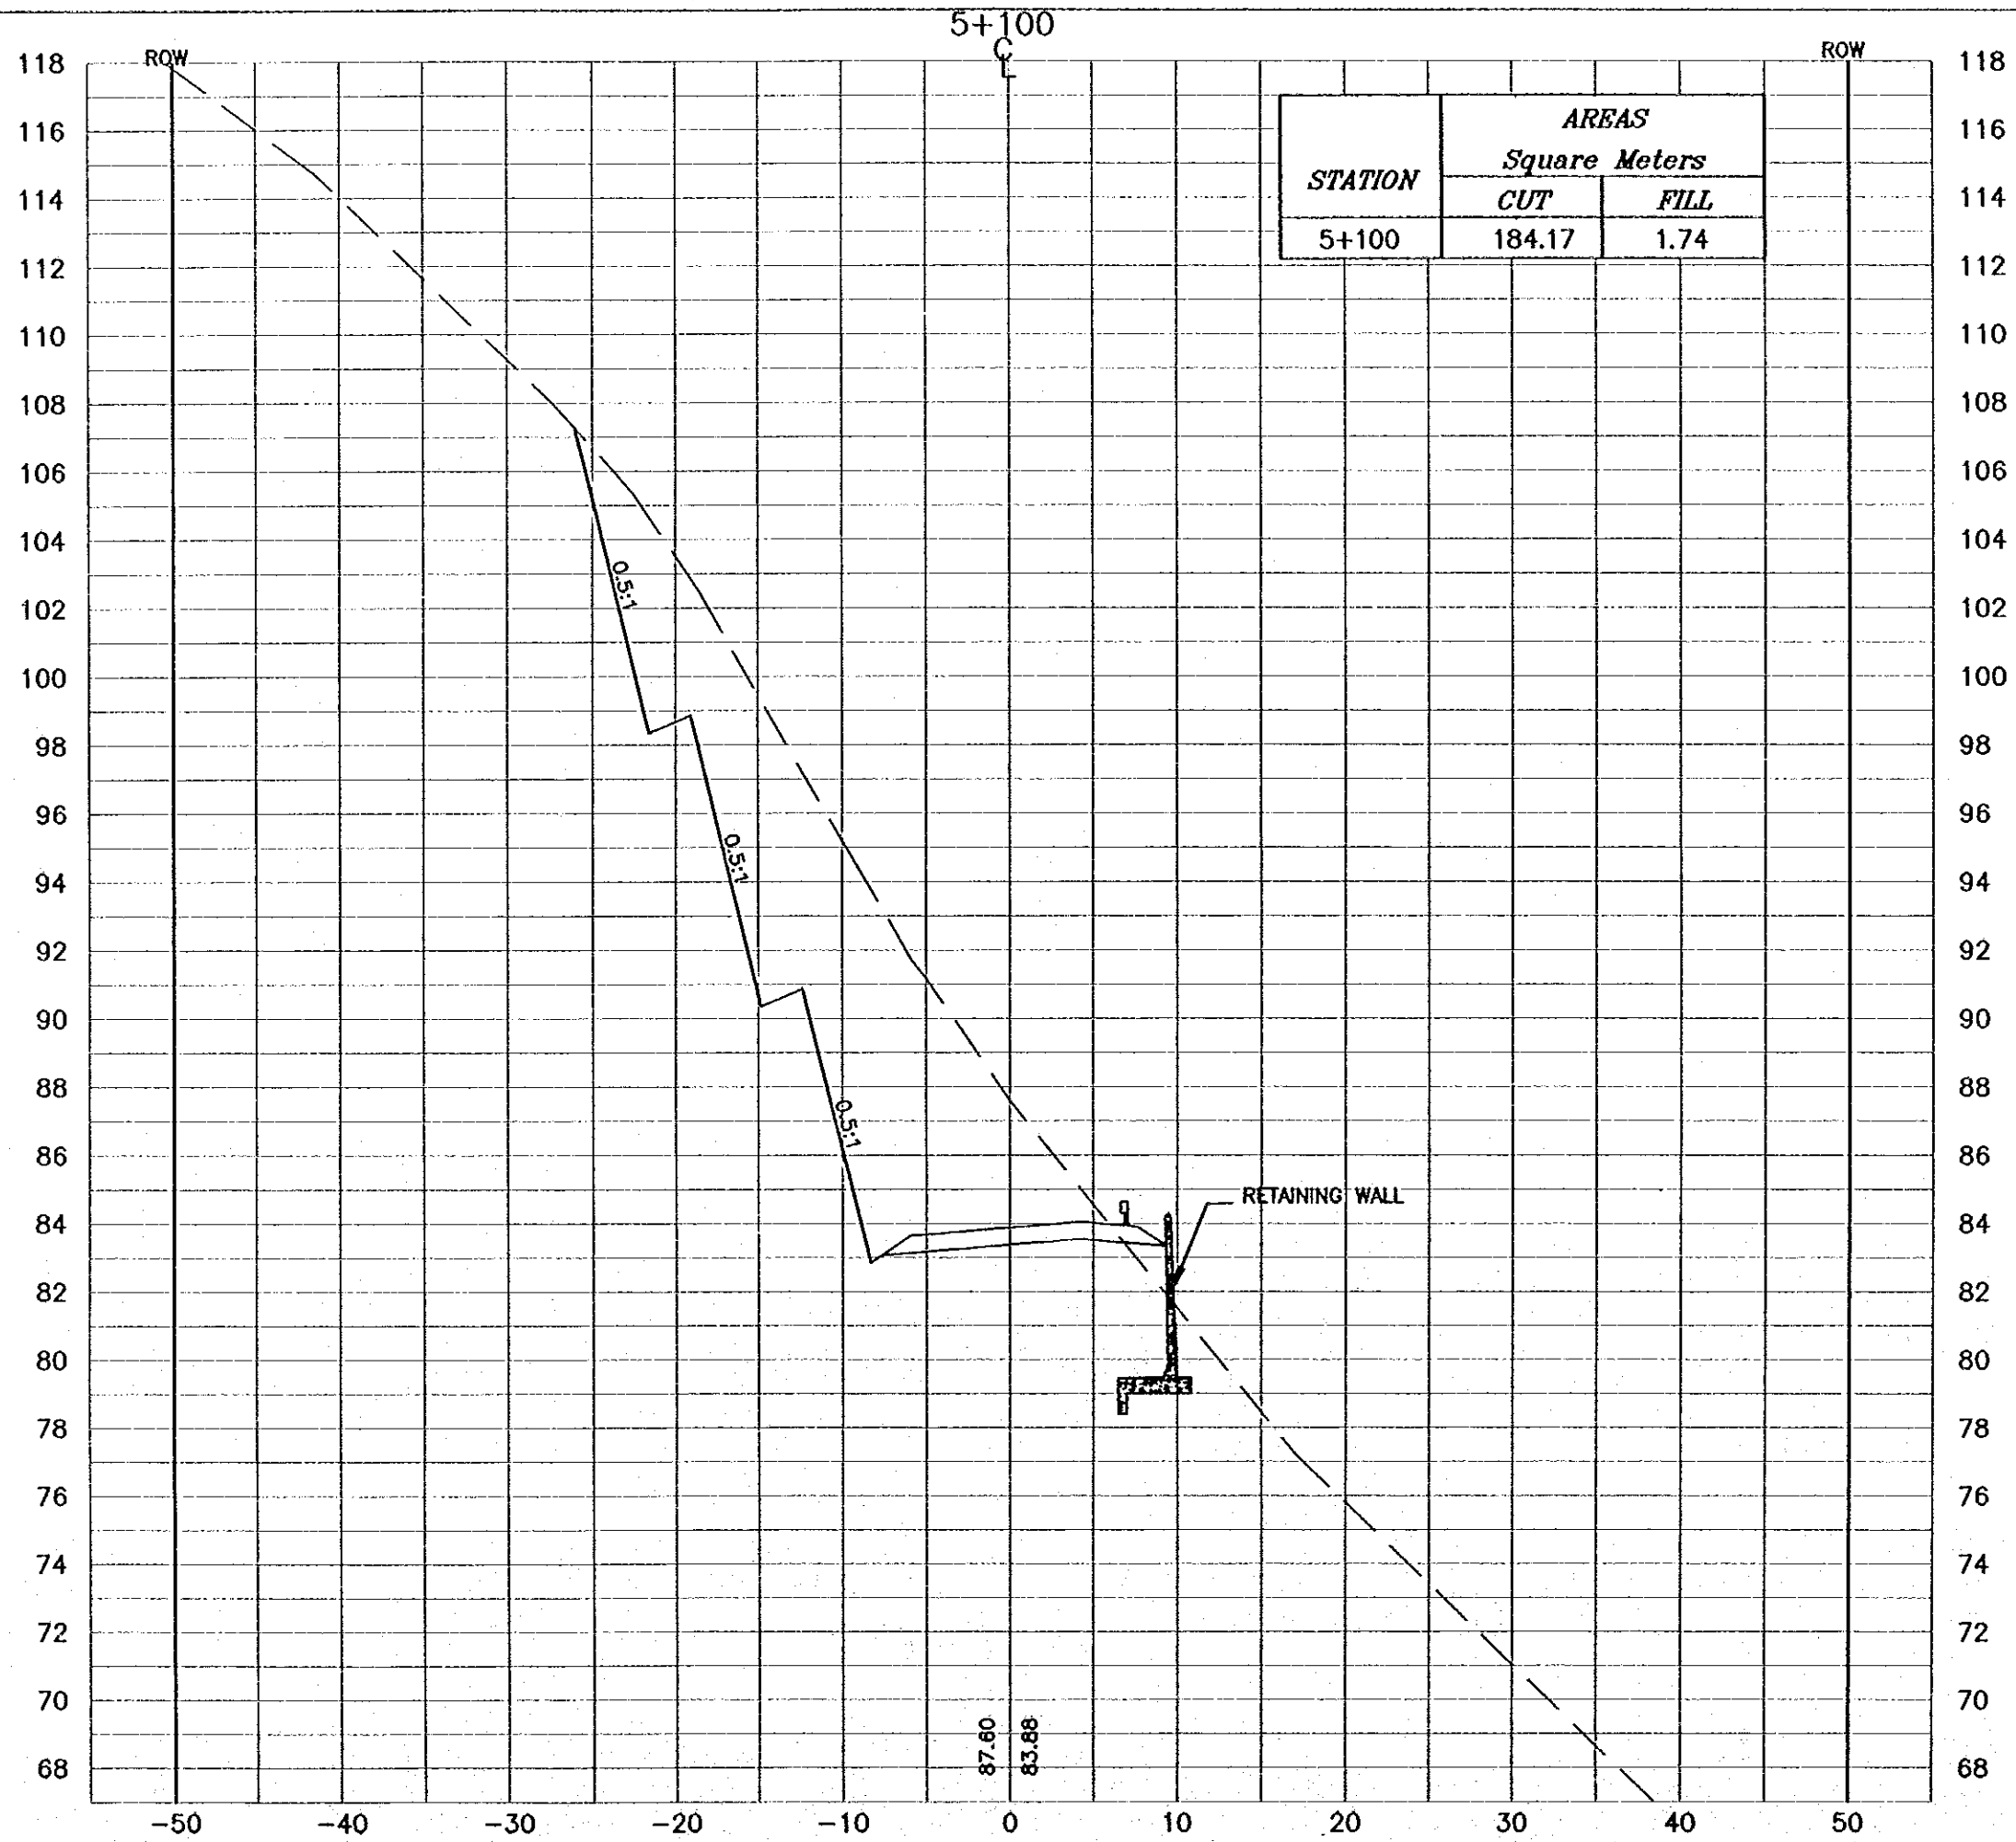

NOTES :

- * FOR EXACT HEIGHTS AND DIMENSIONS OF BENCHES SEE TYPICAL ROAD CROSS-SECTION .
- * SLOPE H : V .

Project:
Tourism Sector Development Project
in the Hashemite Kingdom of Jordan


Executing Agency:
The Ministry of Tourism and Antiquities
The Ministry of Planning

SUB-PROJECT:
Dead Sea Parkway

Note:
This detailed design has been executed by a team of consultants as shown below in accordance with the agreement between Japan International Cooperation Agency (JICA) and JICA Study Team. The copyright of this drawing rests with JICA.

Designed by:
Japan International Cooperation Agency (JICA)

JICA Study Team:
Joint Venture of Pacific Consultants International and Yamaoka Seldal Inc.

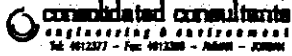
Subcontracted Local Consultant:

consolidated consultants
engineering & environment
Tel: 9612277 - Fax: 9612288 - Amman - Jordan

Drawing Title:
CROSS-SECTION
5+100

Scale: H 1:400 V 1:200 **Drawing No.:** 244

5+120

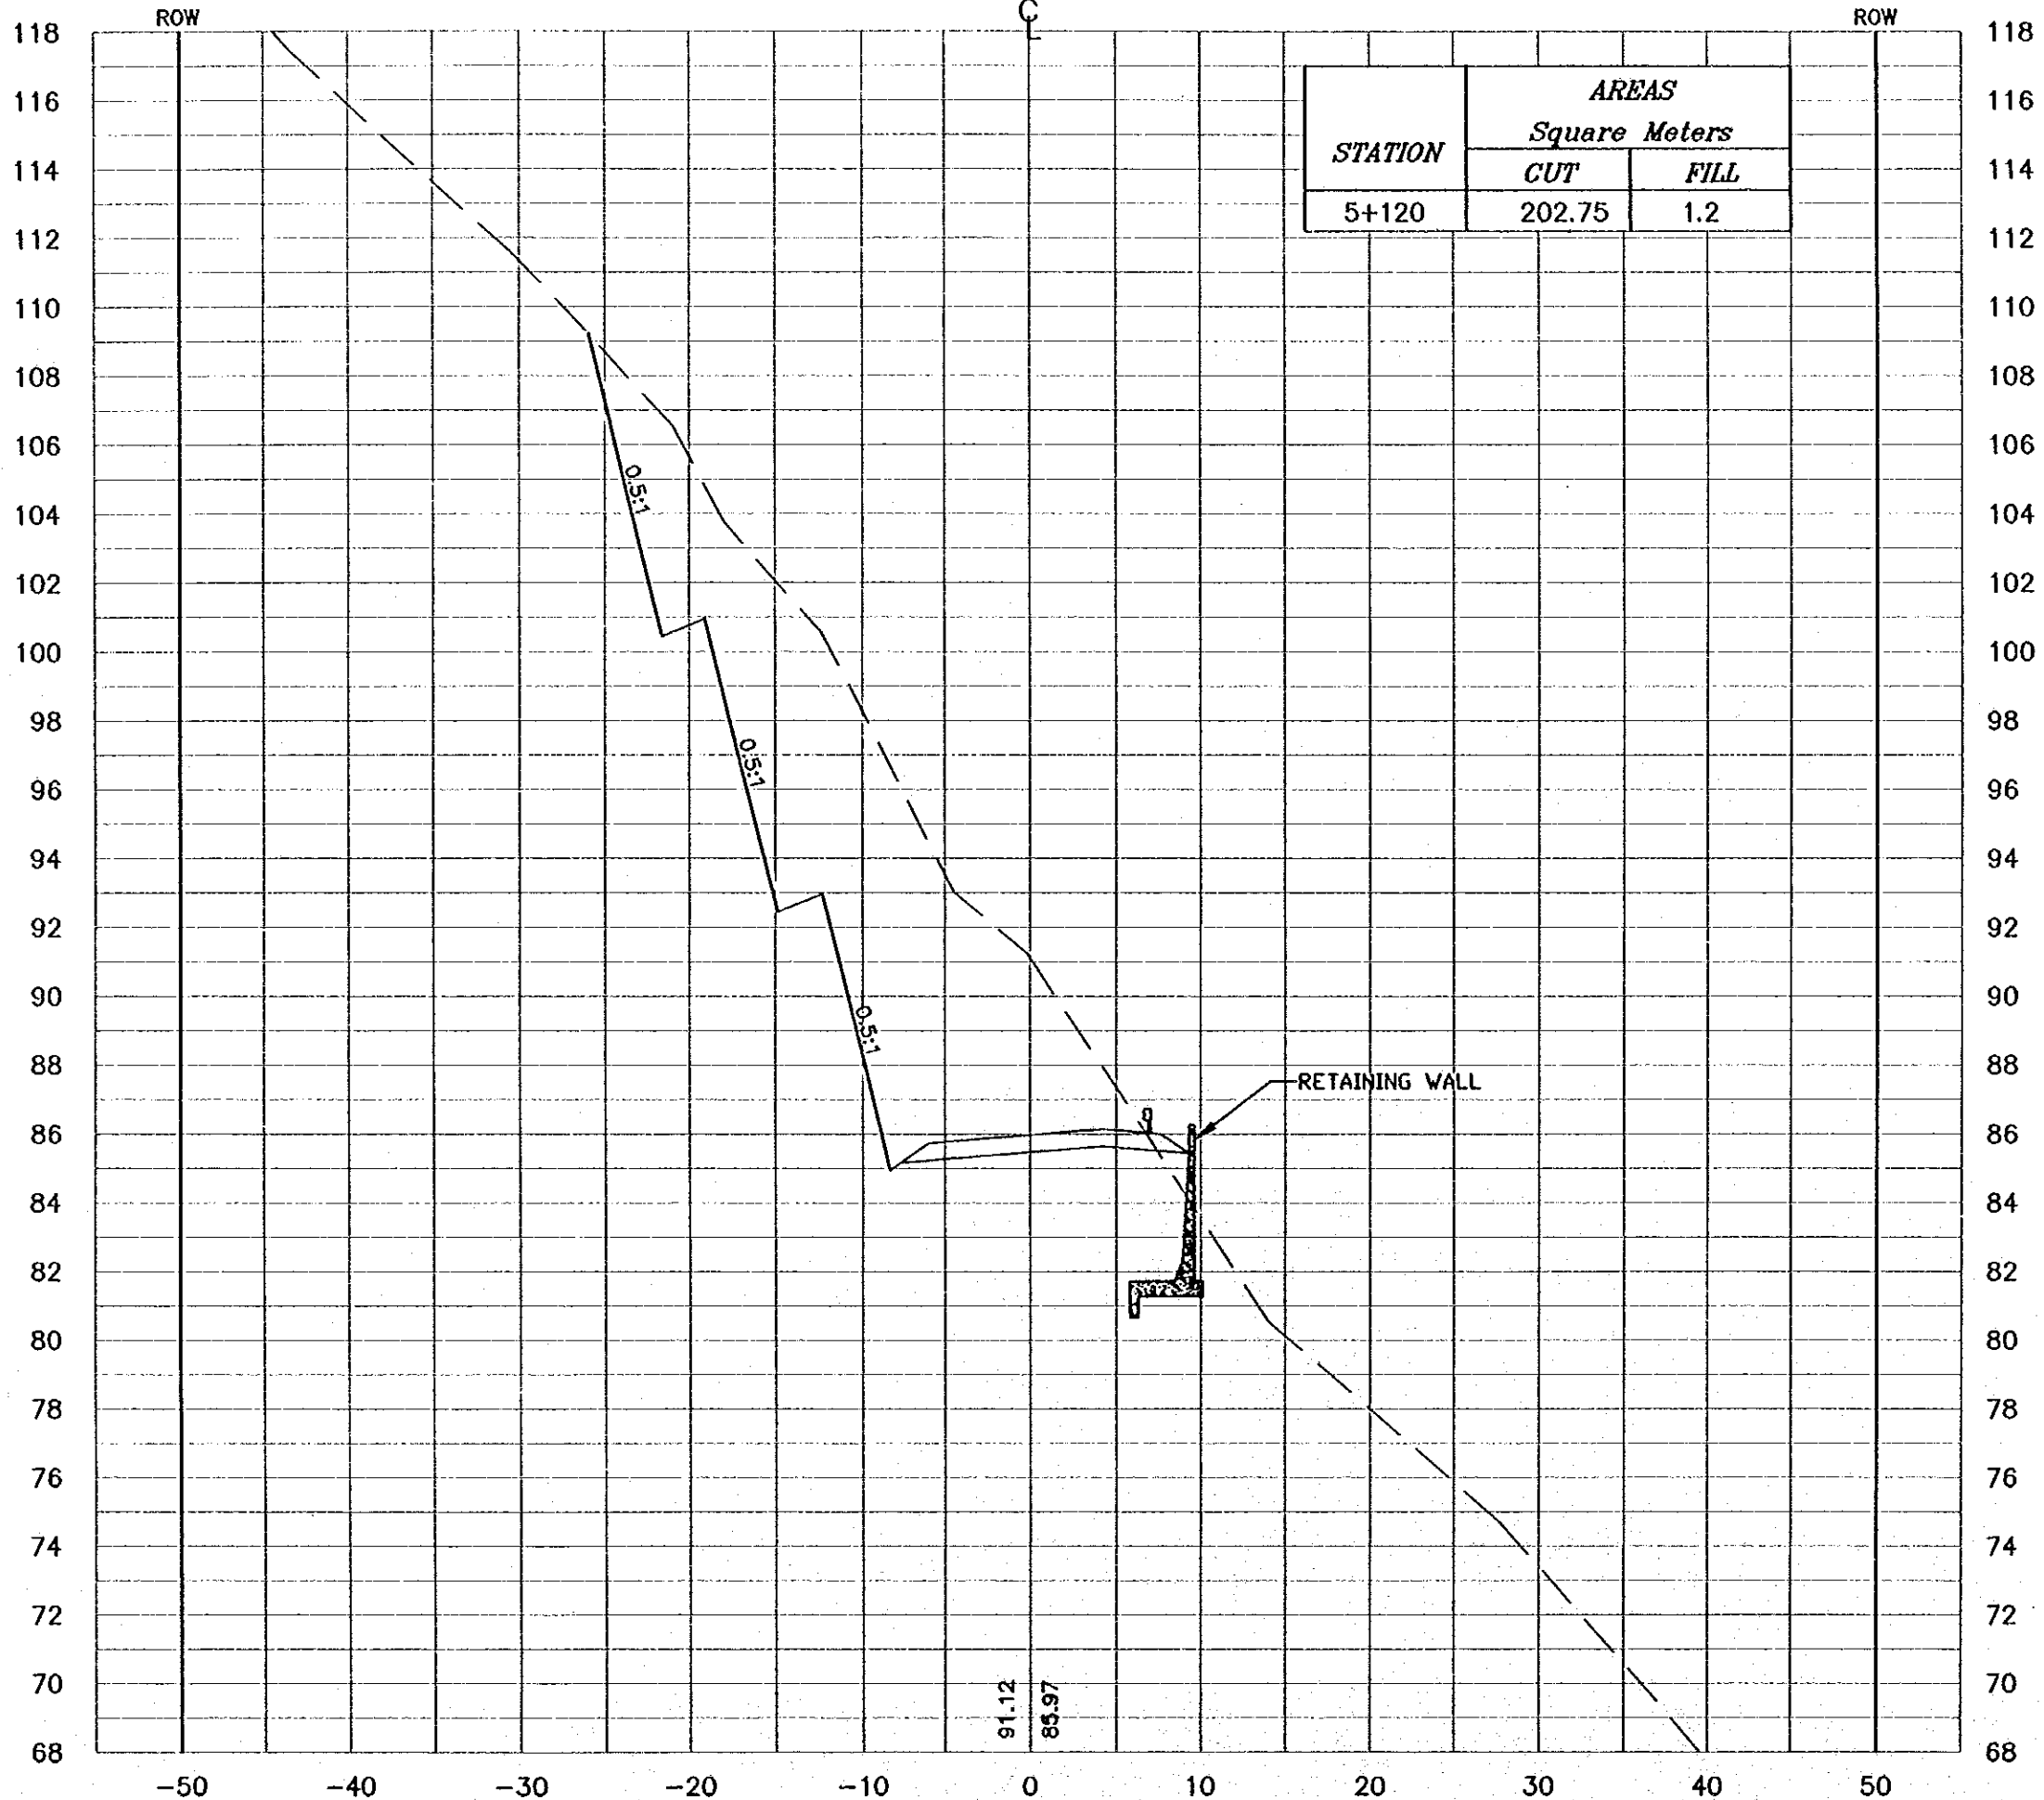C



NOTES :

- * FOR EXACT HEIGHTS AND DIMENSIONS OF BENCHES SEE TYPICAL ROAD CROSS-SECTION .
- * SLOPE H : V .

Project:
Tourism Sector Development Project
in the Hashemite Kingdom of Jordan

Executing Agency:
The Ministry of Tourism and Antiquities
The Ministry of Planning

SUB-PROJECT:
Dead Sea Parkway

Note:
This detailed design has been executed by a team of consultants as shown below in accordance with the agreement between Japan International Cooperation Agency (JICA) and JICA Study Team.
The copyright of this drawing rests with JICA.

Designed by:
Japan International Cooperation Agency (JICA)


JICA Study Team:
Joint Venture of
Pacific Consultants International and
Yamashita Seidai Inc.

Subcontracted Local Consultant:
consolidated consultants
engineering & environment
Tel: 9612377 - Fax: 9612388 - Amman - Jordan

Drawing Title:
CROSS-SECTION
5+120

Scale: H 1:400 V 1:200 Drawing No.: 245

5+140

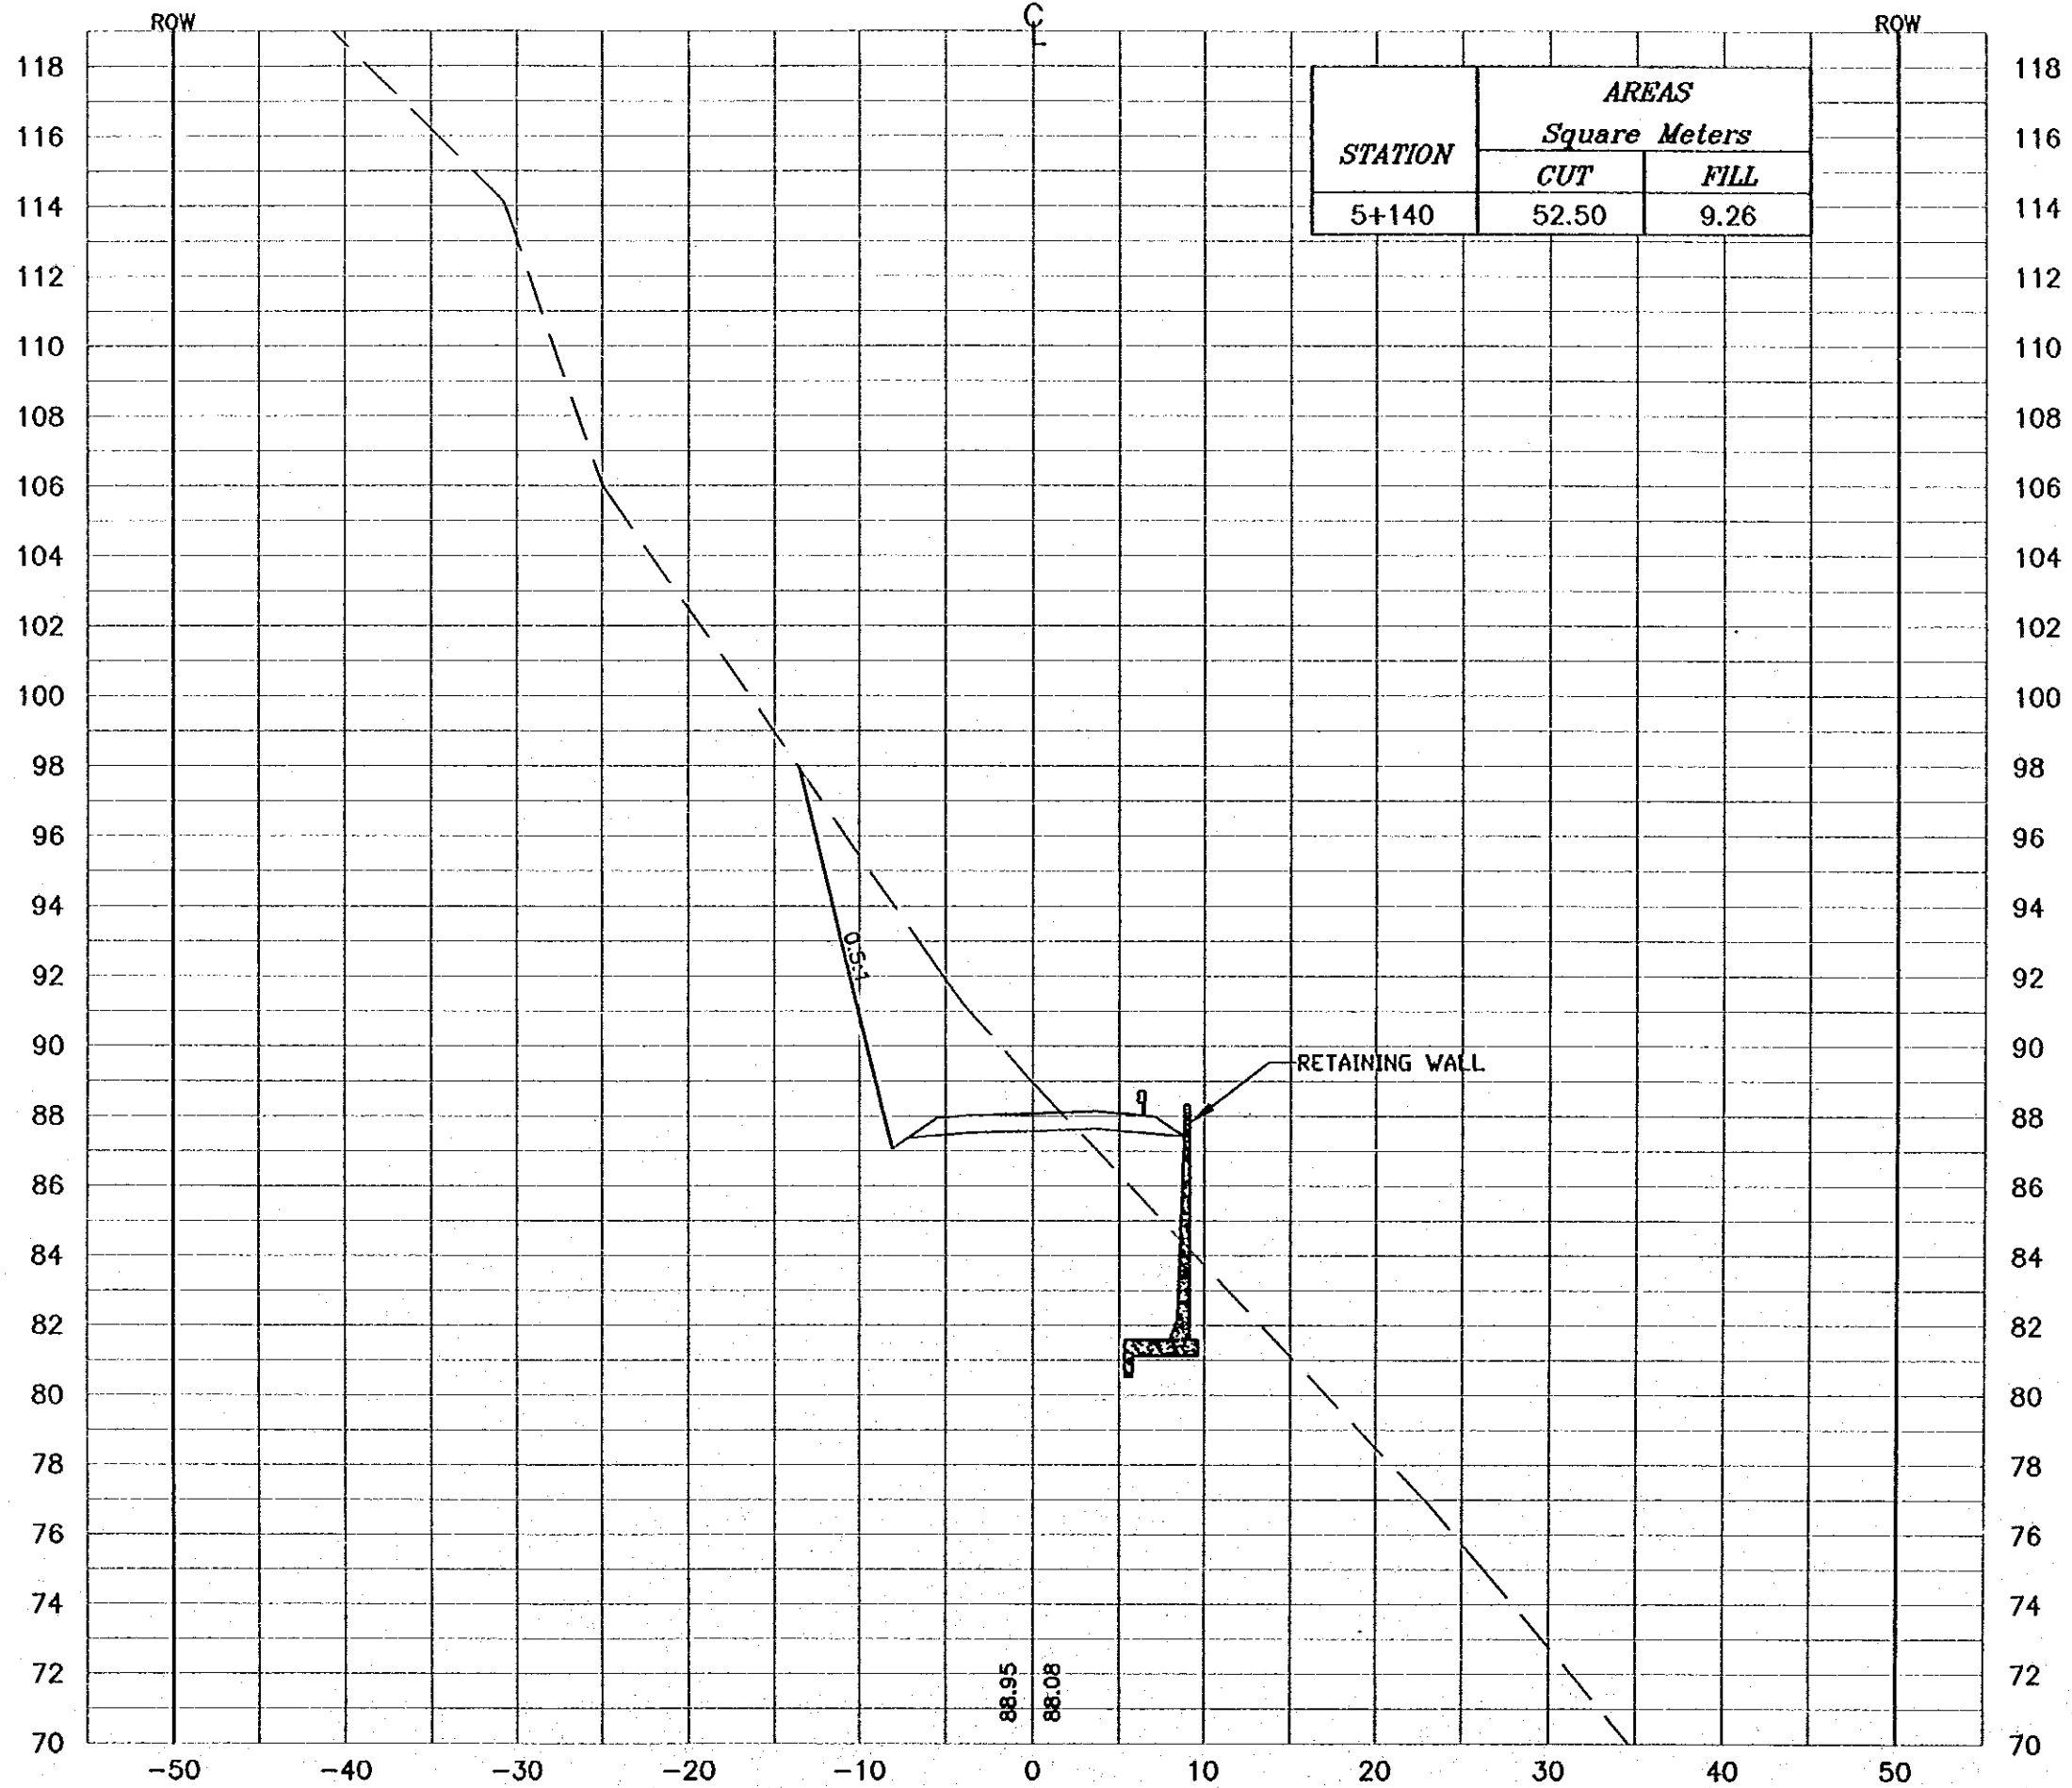

NOTES :

- * FOR EXACT HEIGHTS AND DIMENSIONS OF BENCHES SEE TYPICAL ROAD CROSS-SECTION .
- * SLOPE H : V .

Project:
Tourism Sector Development Project
in the Hashemite Kingdom of Jordan


Executing Agency:
The Ministry of Tourism and Antiquities
The Ministry of Planning

SUB-PROJECT:
Dead Sea Parkway

Note:
This detailed design has been executed by a team of consultants as shown below in accordance with the agreement between Japan International Cooperation Agency (JICA) and JICA Study Team. The copyright of this drawing rests with JICA.

Designed by:
Japan International Cooperation Agency (JICA)

JICA Study Team:
Joint Venture of
Pacific Consultants International and
Yamashita Sekido Inc.

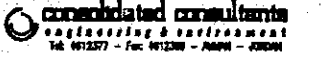
Subcontracted Local Consultant:

consolidated consultants
engineering & environment
Tel: 9612377 - Fax: 9612388 - AMM - JORDAN

Drawing Title:
CROSS-SECTION
5+140

Scale: H 1:400 V 1:200 **Drawing No.:** 246

5+160

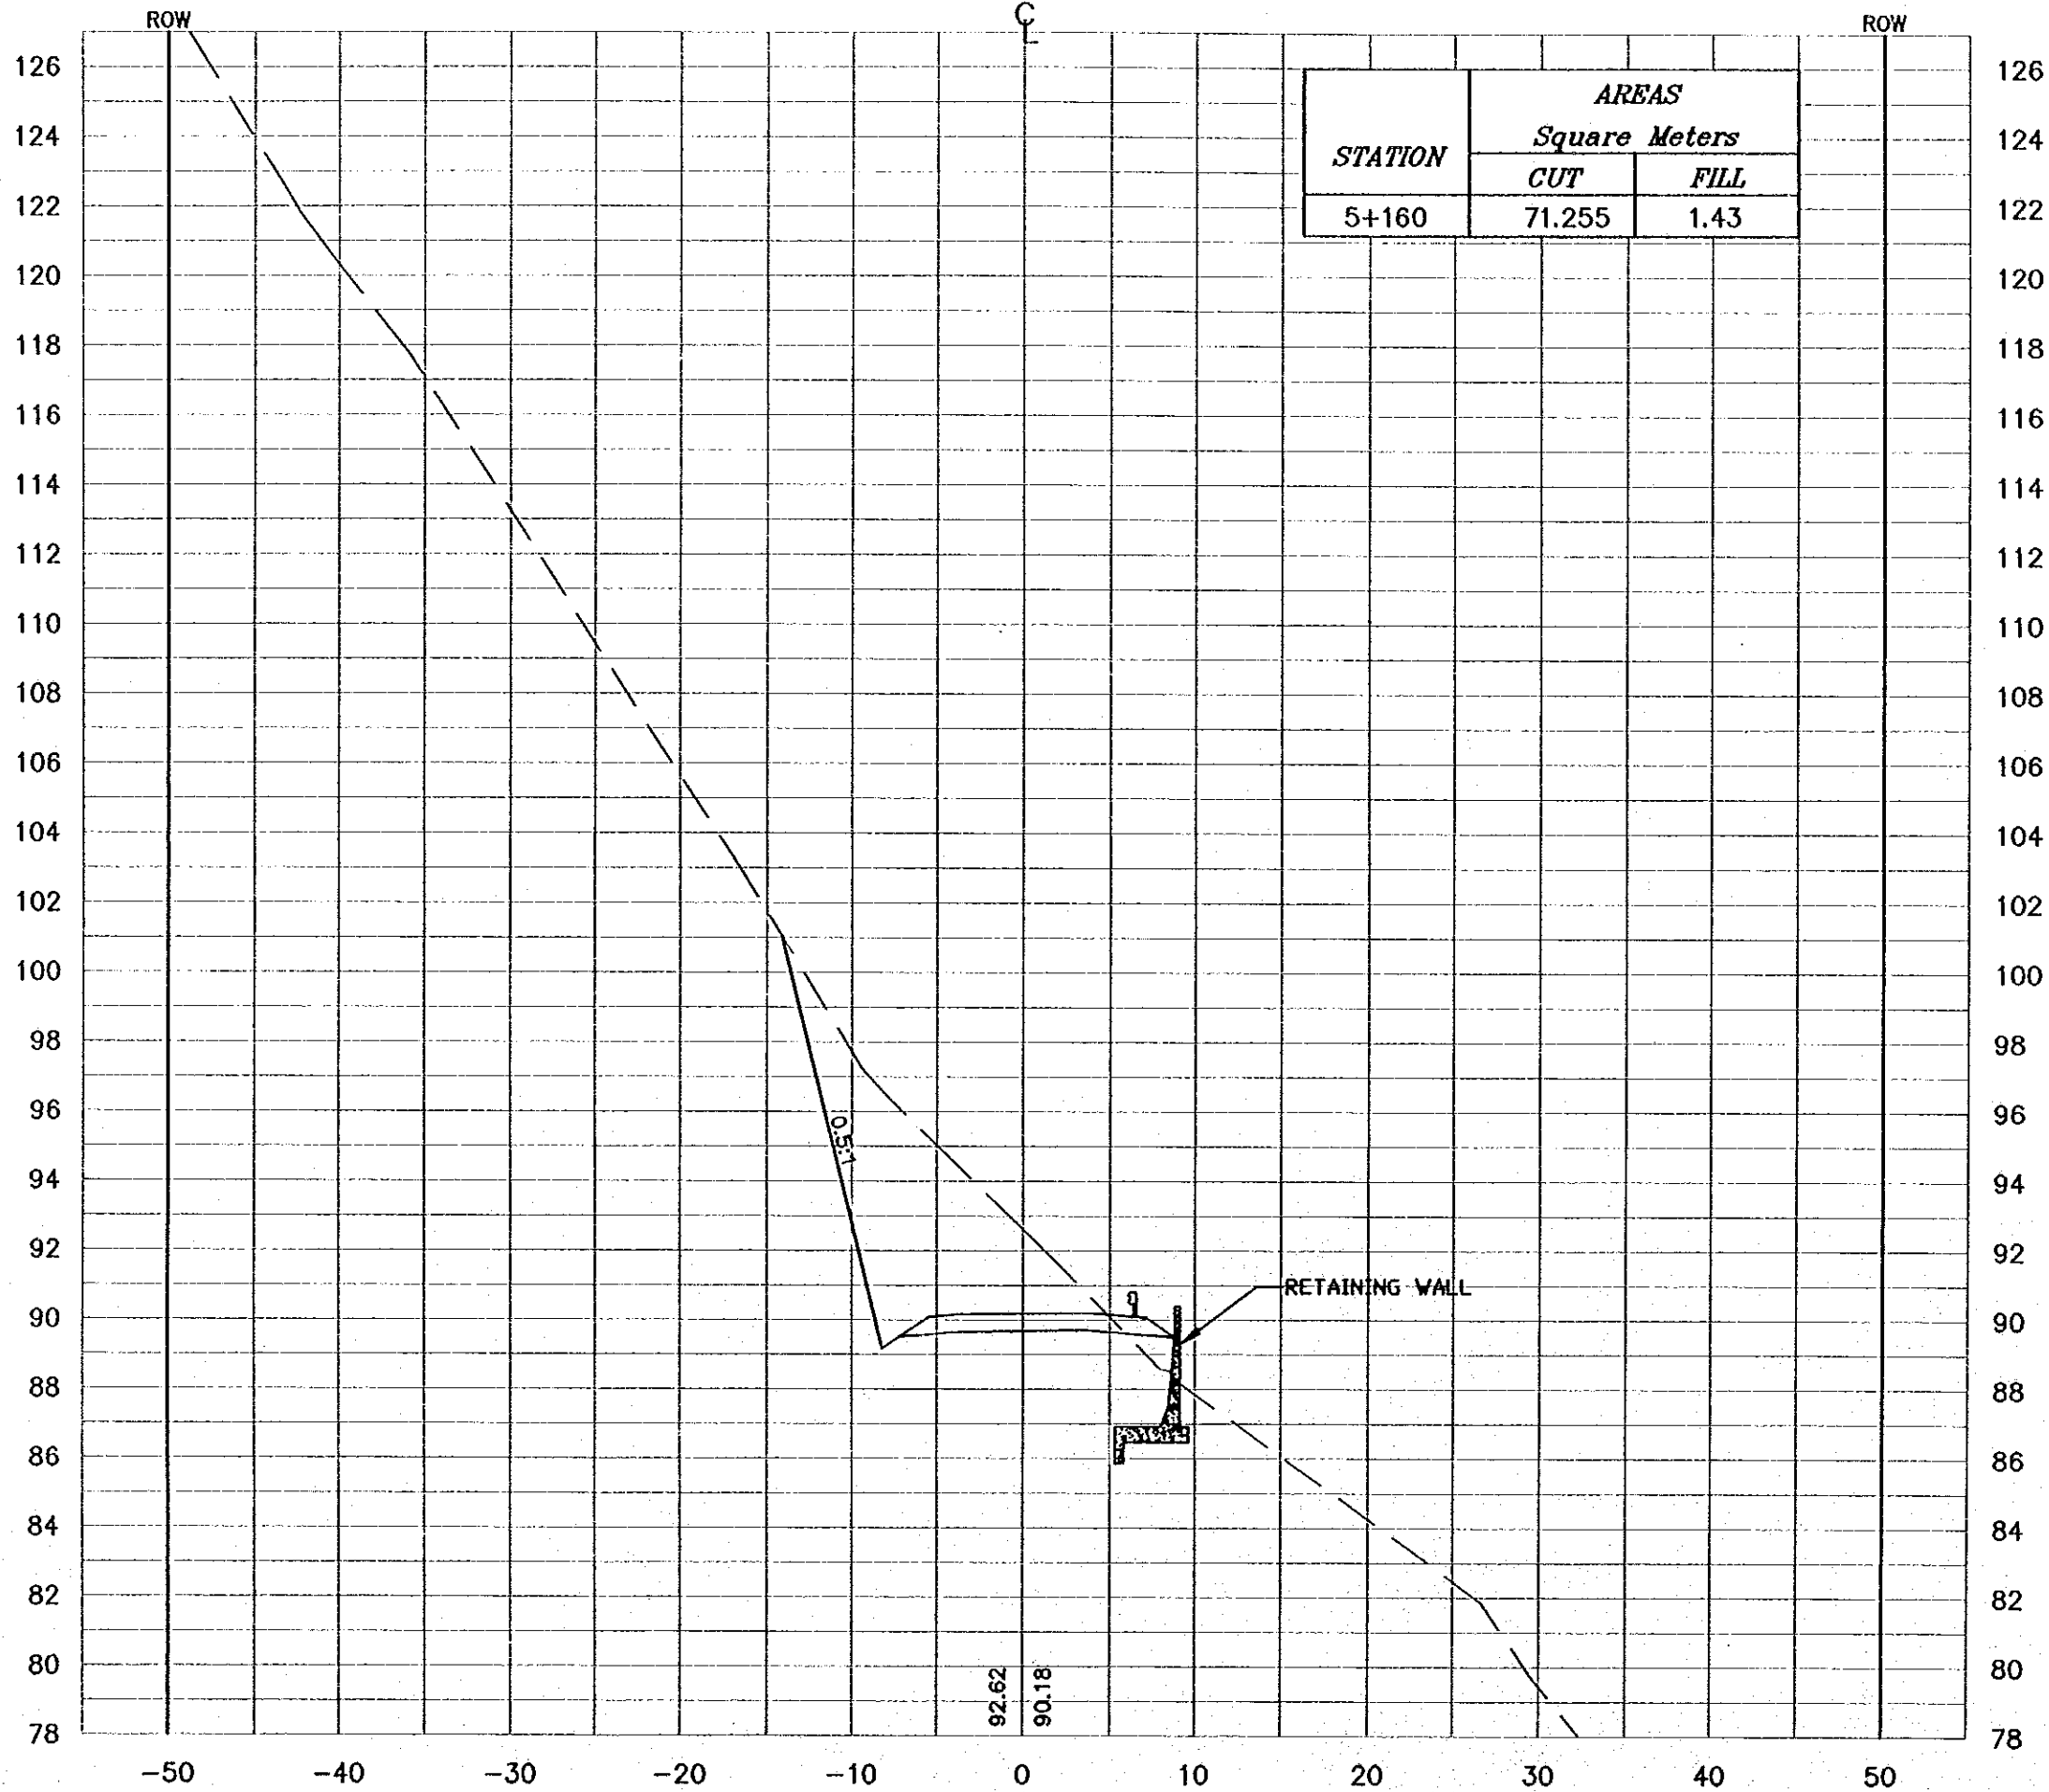C



NOTES :

- * FOR EXACT HEIGHTS AND DIMENSIONS OF BENCHES SEE TYPICAL ROAD CROSS-SECTION .
- * SLOPE H : V .

Project:
Tourism Sector Development Project
in the Hashemite Kingdom of Jordan

Executing Agency:
The Ministry of Tourism and Antiquities
The Ministry of Planning

SUB-PROJECT:
Dead Sea Parkway

Note:
This detailed design has been executed by a team of consultants as shown below in accordance with the agreement between Japan International Cooperation Agency (JICA) and JICA Study Team. The copyright of this drawing rests with JICA.


Designed by:
Japan International Cooperation Agency (JICA)

JICA Study Team:
Joint Venture of Pacific Consultants International and Yamashita Sekido Inc.

Subcontracted Local Consultant:
consolidated consultants
engineering & environment
Tel: 992377 - Fax: 992388 - AMMAN - JORDAN

Drawing Title:
CROSS-SECTION
5+160

Scale: H 1:400 V 1:200 **Drawing No.:** 247

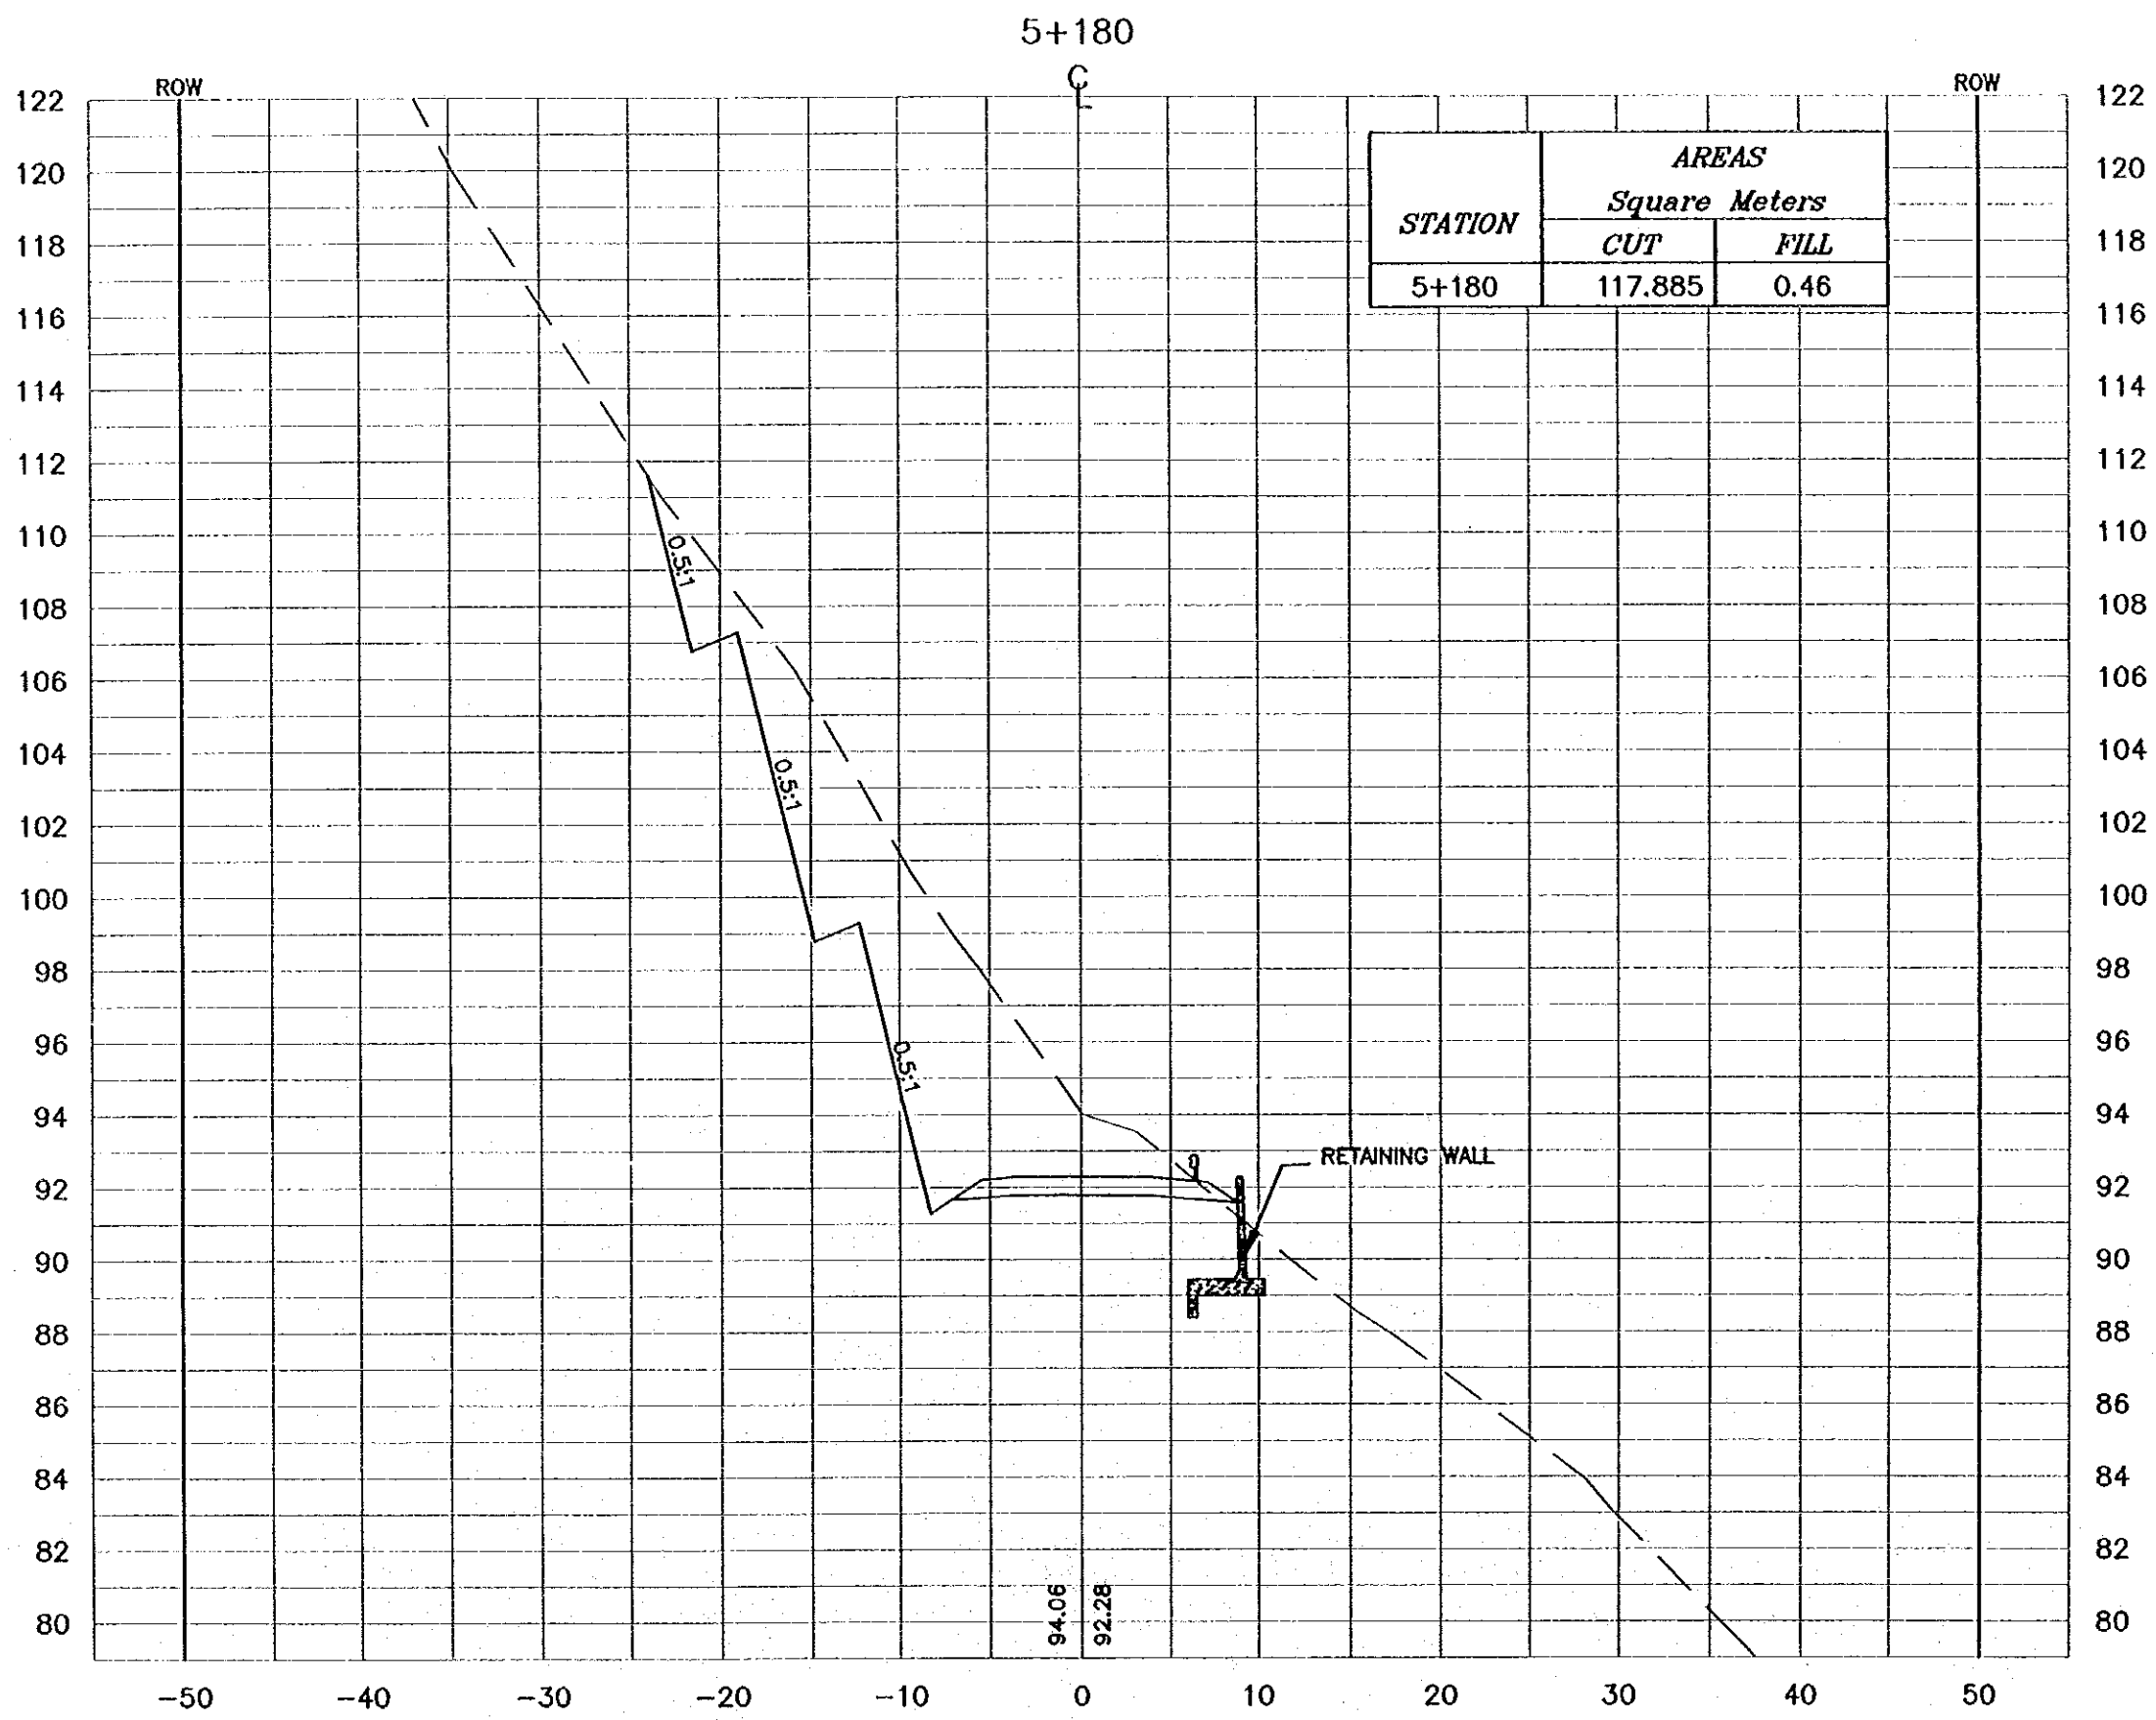

NOTES :

- * FOR EXACT HEIGHTS AND DIMENSIONS OF BENCHES SEE TYPICAL ROAD CROSS-SECTION .
- * SLOPE H : V .

Project:
Tourism Sector Development Project
in the Hashemite Kingdom of Jordan

Executing Agency:
The Ministry of Tourism and Antiquities
The Ministry of Planning

SUB-PROJECT:
Dead Sea Parkway

Note:
This detailed design has been executed by a team of consultants as shown below in accordance with the agreement between Japan International Cooperation Agency (JICA) and JICA Study Team.
The copyright of this drawing rests with JICA.


Designed by:
Japan International Cooperation Agency (JICA)

JICA Study Team:
Joint Venture of
Pacific Consultants International and
Yamashita Sekkei Inc.

Subcontracted Local Consultant:
consolidated consultants
Engineering & Environment
No. 413377 - Fax 413388 - AMMAN - JORDAN

Drawing Title:
CROSS-SECTION
5+180

Scale: H 1:400 V 1:200 Drawing No.: 248

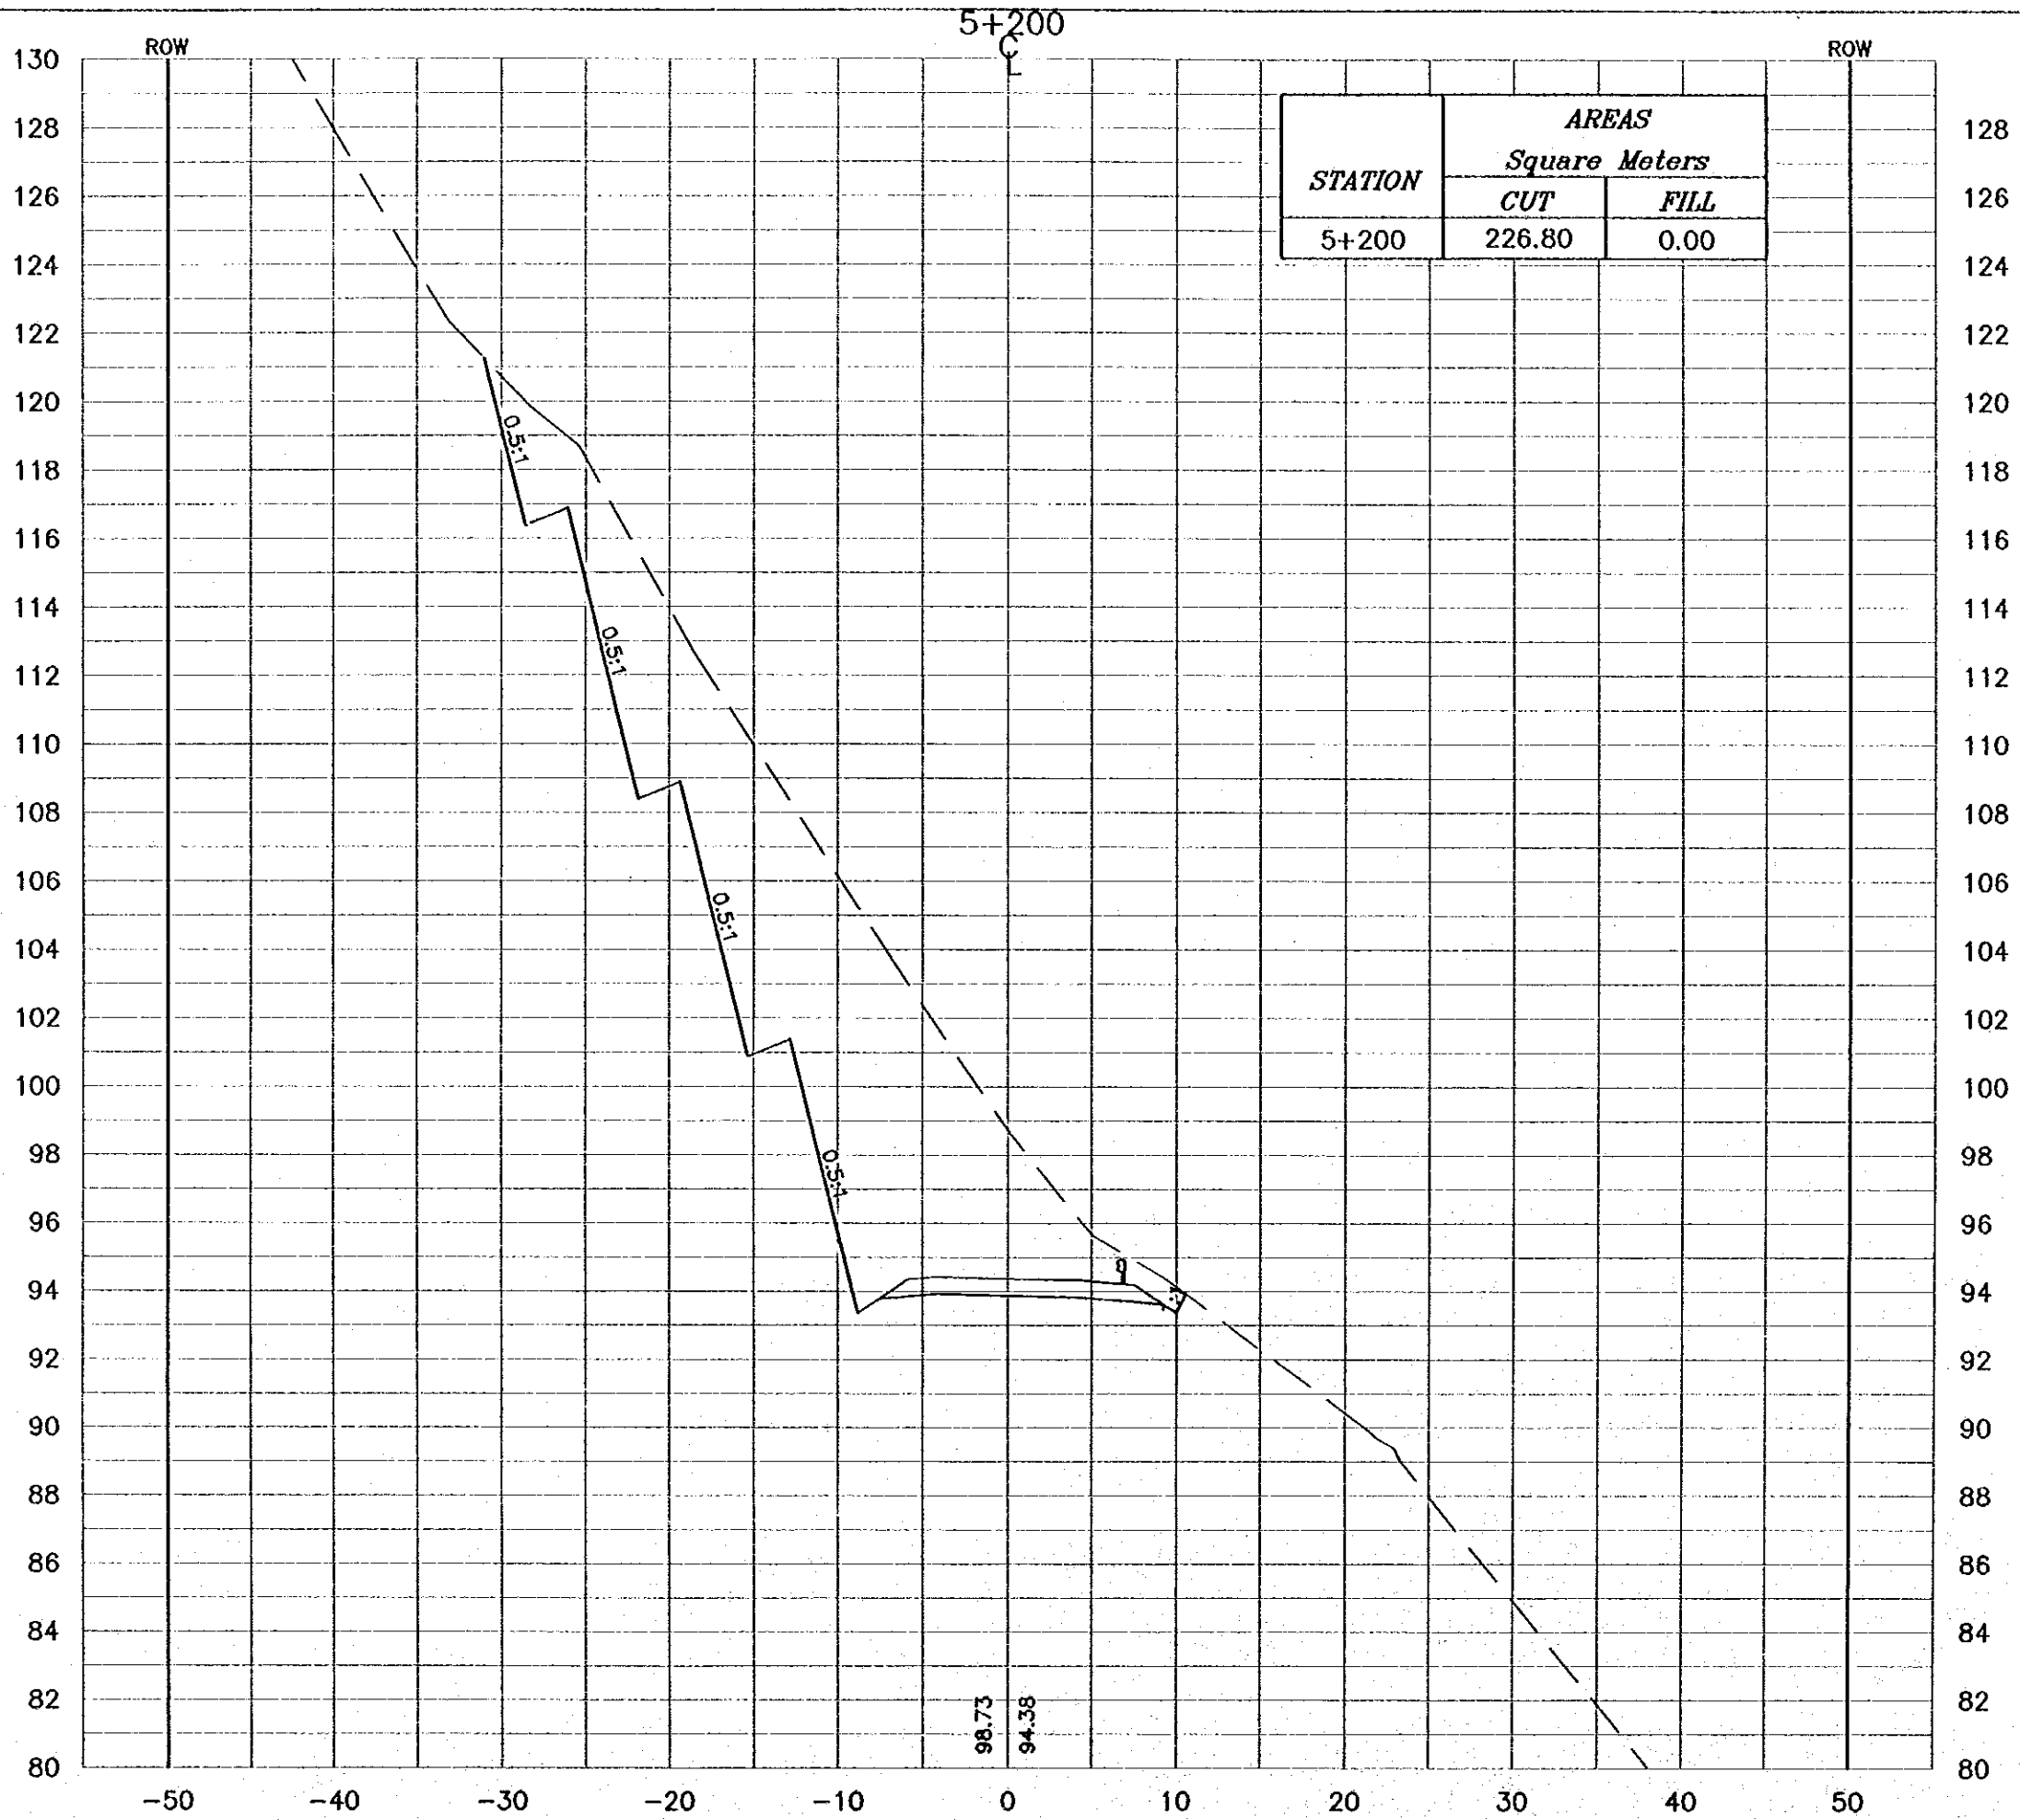

NOTES :

- * FOR EXACT HEIGHTS AND DIMENSIONS OF BENCHES SEE TYPICAL ROAD CROSS-SECTION .
- * SLOPE H : V .

Project:
Tourism Sector Development Project
in the Hashemite Kingdom of Jordan

Executing Agency:
The Ministry of Tourism and Antiquities
The Ministry of Planning

SUB-PROJECT:
Dead Sea Parkway

Note:
This detailed design has been executed by a team of consultants as shown below in accordance with the agreement between Japan International Cooperation Agency (JICA) and JICA Study Team. The copyright of this drawing rests with JICA.

Designed by:
Japan International Cooperation Agency (JICA)

JICA Study Team:

Subcontracted Local Consultant:

 consolidated consultants
 engineering & environment
 Tel: 9612377 - Fax: 9612398 - Amman - Jordan


Drawing Title:
CROSS-SECTION
5+200

Scale: 1:400
1:200

Drawing No.: 249

NOTES :

- * FOR EXACT HEIGHTS AND DIMENSIONS OF BENCHES SEE TYPICAL ROAD CROSS-SECTION .
- * SLOPE H : V .

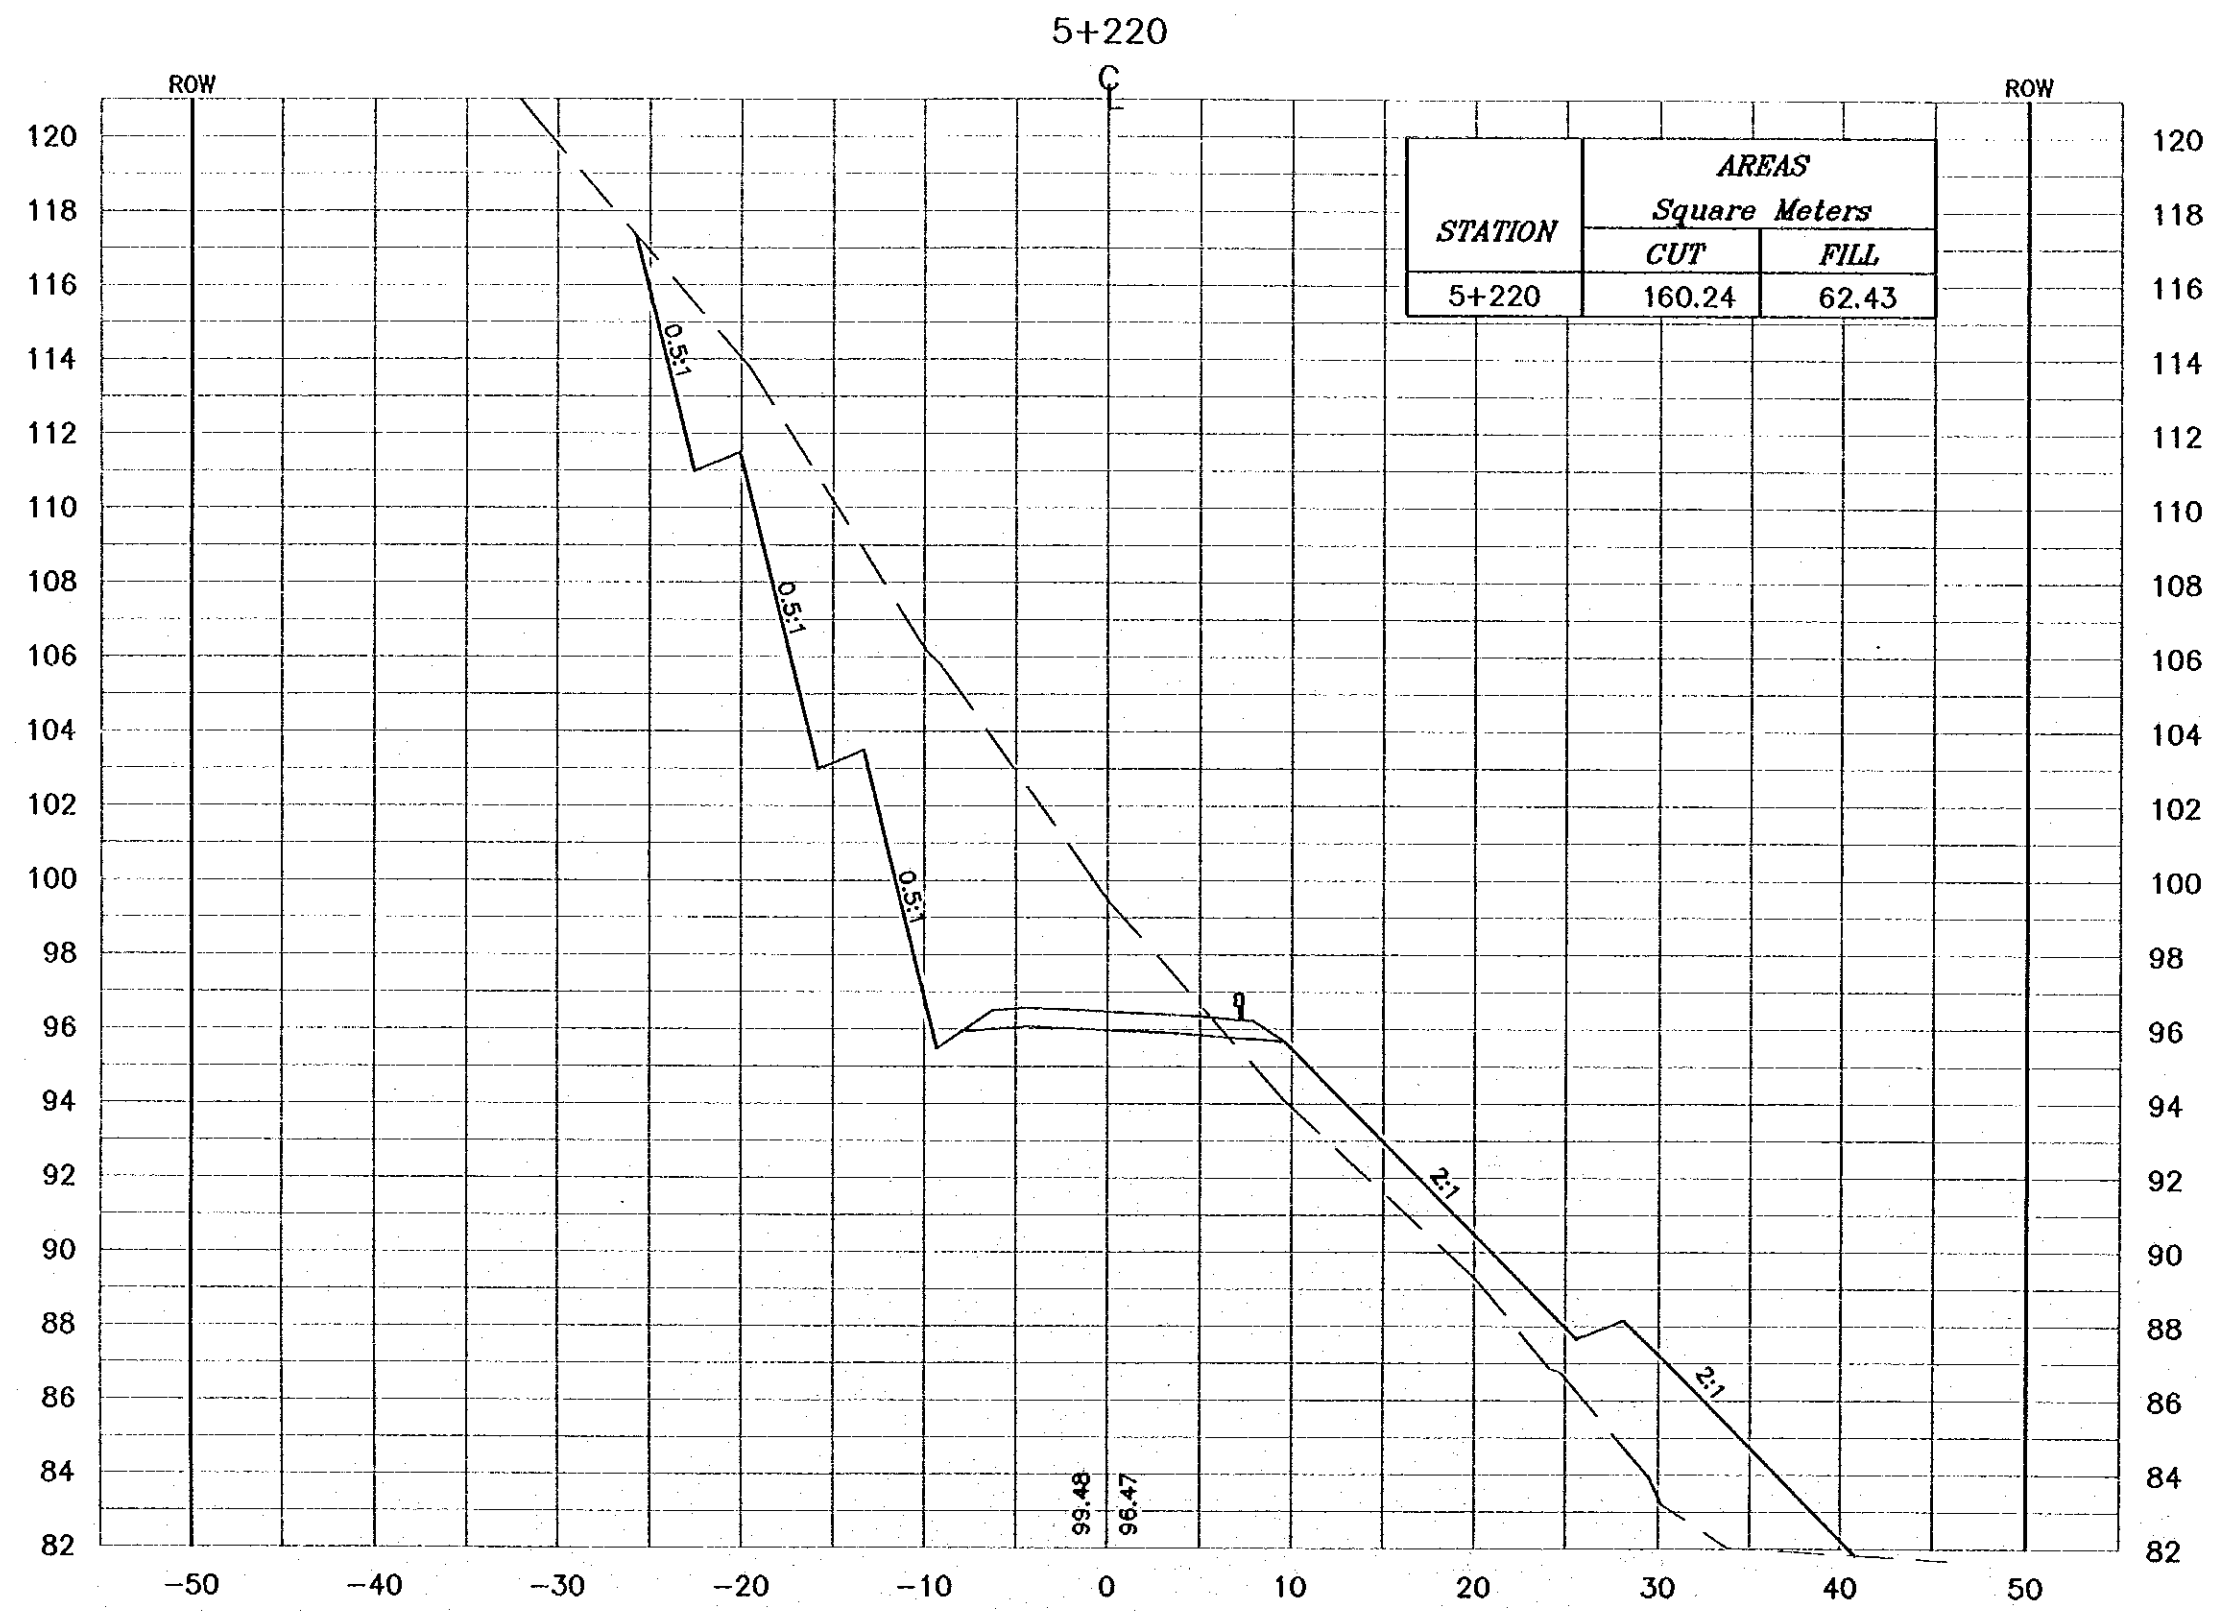

Project:
Tourism Sector Development Project
in the Hashemite Kingdom of Jordan


Executing Agency:
The Ministry of Tourism and Antiquities
The Ministry of Planning

SUB-PROJECT:
Dead Sea Parkway

Note:
This detailed design has been executed by
a team of consultants as shown below in
accordance with the agreement between
Japan International Cooperation Agency
(JICA) and JICA Study Team.
The copyright of this drawing rests with JICA.

Designed by:
Japan International Cooperation
Agency (JICA)


JICA Study Team:
Joint Venture of
Pacific Consultants International and
Yamashita Sekkol Inc.

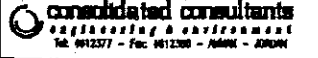Subcontracted Local Consultant:

consolidated consultants
engineering & environment
Tel: 962277 - Fax: 962288 - AMMAN - JORDAN

Drawing Title:
CROSS-SECTION
5+220

Scale: H 1:400 V 1:200 **Drawing No.:** 250

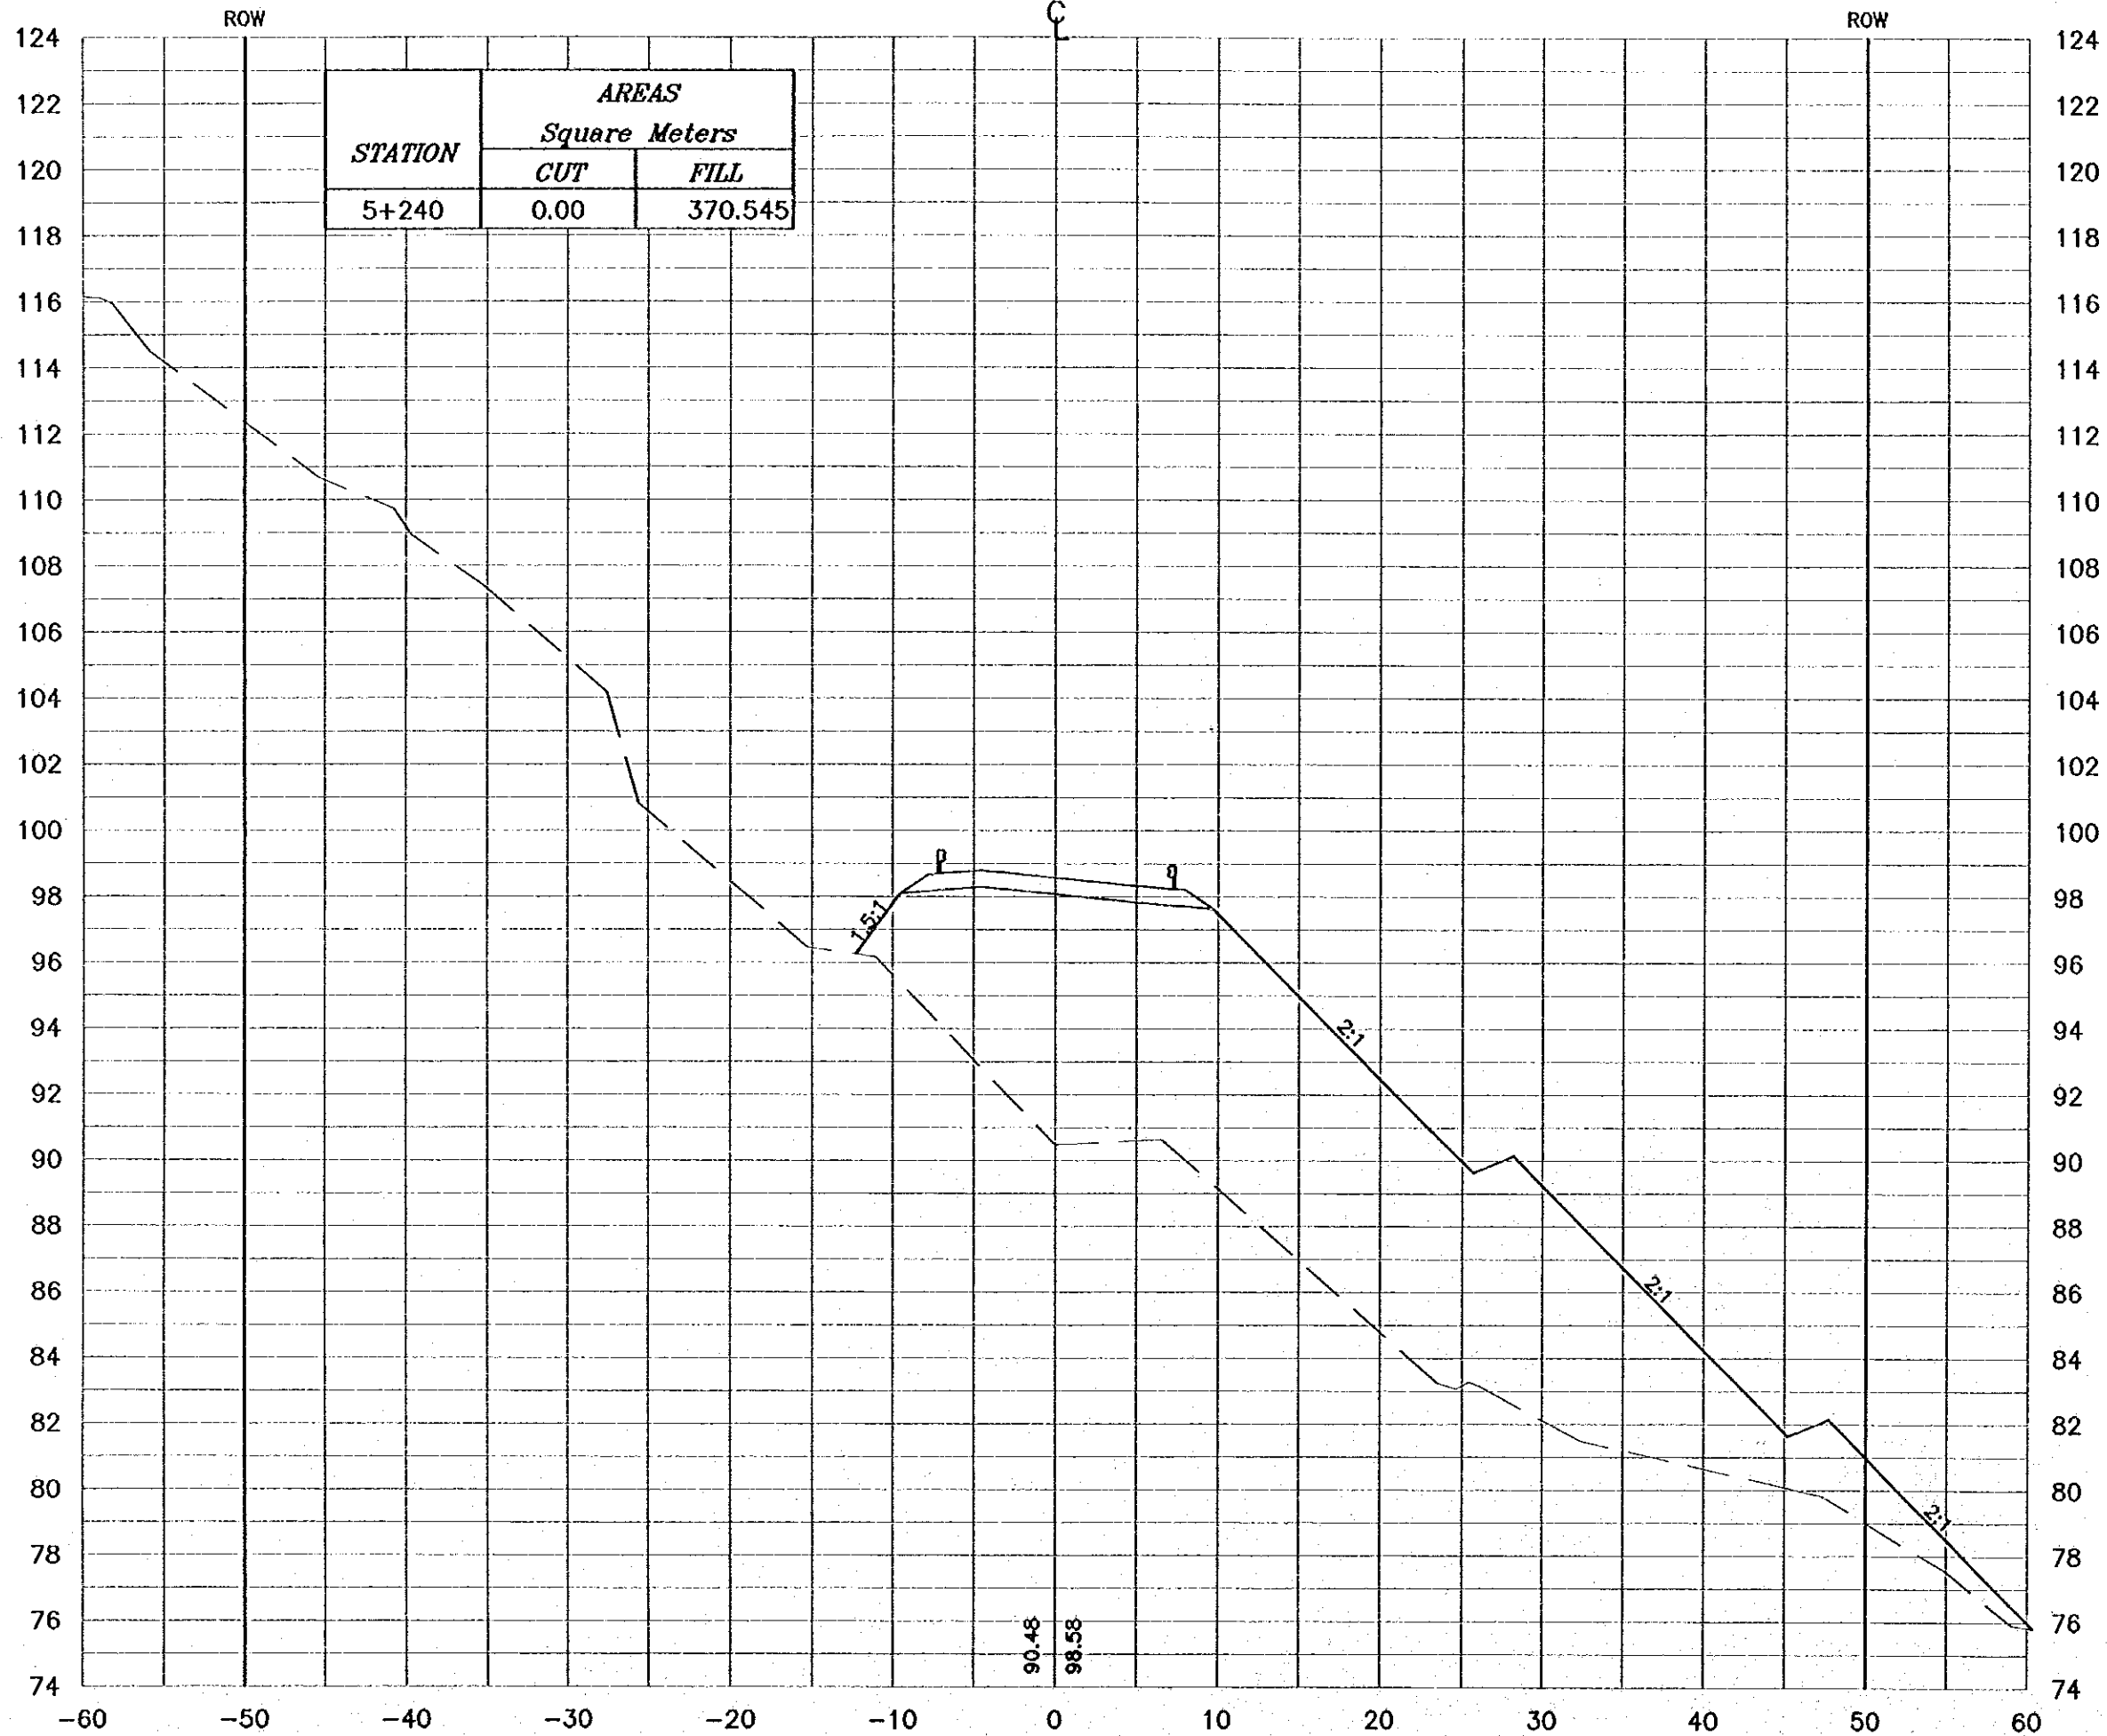5+240



STATION	AREAS Square Meters	
	CUT	FILL
5+240	0.00	370.545

NOTES :

- * FOR EXACT HEIGHTS AND DIMENSIONS OF BENCHES SEE TYPICAL ROAD CROSS-SECTION .
- * SLOPE H : V .

Project:
Tourism Sector Development Project
in the Hashemite Kingdom of Jordan

Executing Agency:
The Ministry of Tourism and Antiquities
The Ministry of Planning

SUB-PROJECT:
Dead Sea Parkway

Note:
This detailed design has been executed by a team of consultants as shown below in accordance with the agreement between Japan International Cooperation Agency (JICA) and JICA Study Team. The copyright of this drawing rests with JICA.

Designed by:
Japan International Cooperation Agency (JICA)


JICA Study Team:
Joint Venture of Pacific Consultants International and Yamashita Sekido Inc.

Subcontracted Local Consultant:

consolidated consultants
ENGINEERING & ENVIRONMENT
Tel: 4912277 - Fax: 4912300 - AMMAN - JORDAN

Drawing Title:
CROSS-SECTION
5+240

Scale: 1:400
Drawing No.: 251

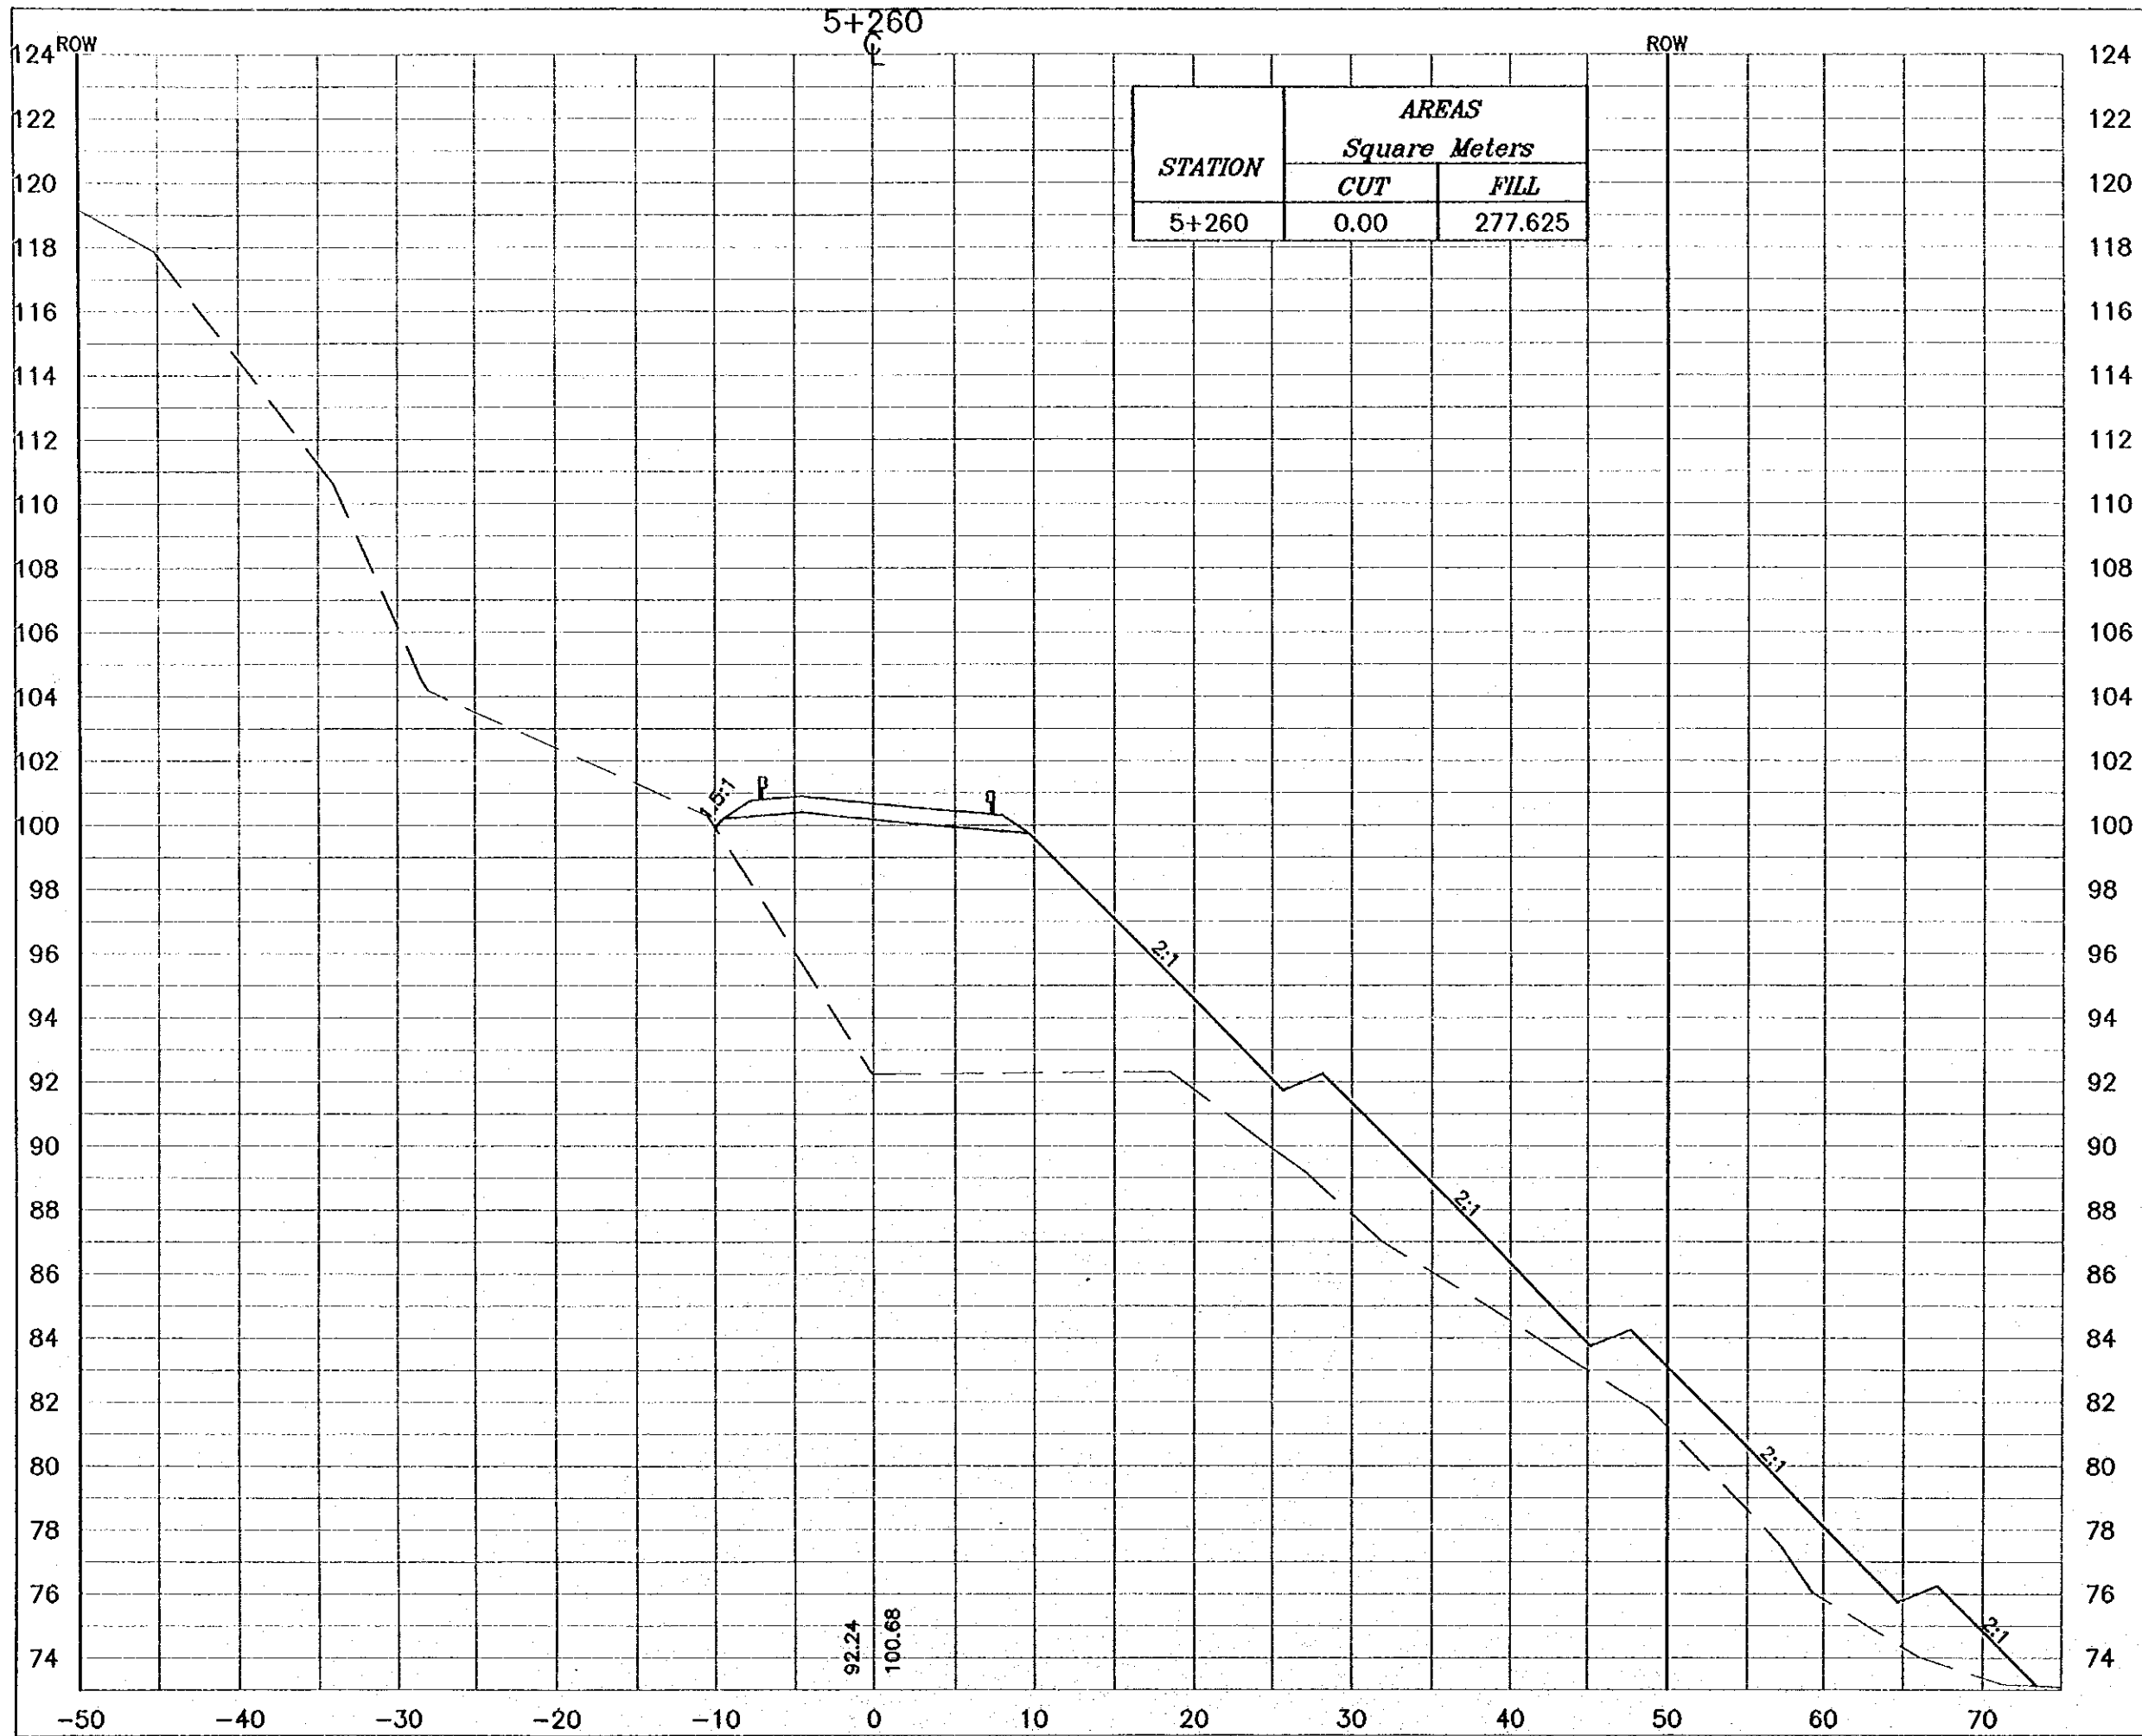

NOTES :

- * FOR EXACT HEIGHTS AND DIMENSIONS OF BENCHES SEE TYPICAL ROAD CROSS-SECTION .
- * SLOPE H : V .

Project:
Tourism Sector Development Project
in the Hashemite Kingdom of Jordan

Executing Agency:
The Ministry of Tourism and Antiquities
The Ministry of Planning

SUB-PROJECT:
Dead Sea Parkway

Note:
This detailed design has been executed by a team of consultants as shown below in accordance with the agreement between Japan International Cooperation Agency (JICA) and JICA Study Team. The copyright of this drawing rests with JICA.

Designed by:
Japan International Cooperation Agency (JICA)

JICA Study Team:
Joint Venture of Pacific Consultants International and Yamashita Sekkol Inc.

Subcontracted Local Consultant:


consolidated consultants
engineering & construction
Tel. 9622777 - Fax. 9622900 - AMMAN - JORDAN

Drawing Title:
CROSS-SECTION
5+260

Scale: H 1:400
V 1:200

Drawing No.: 252

5+280

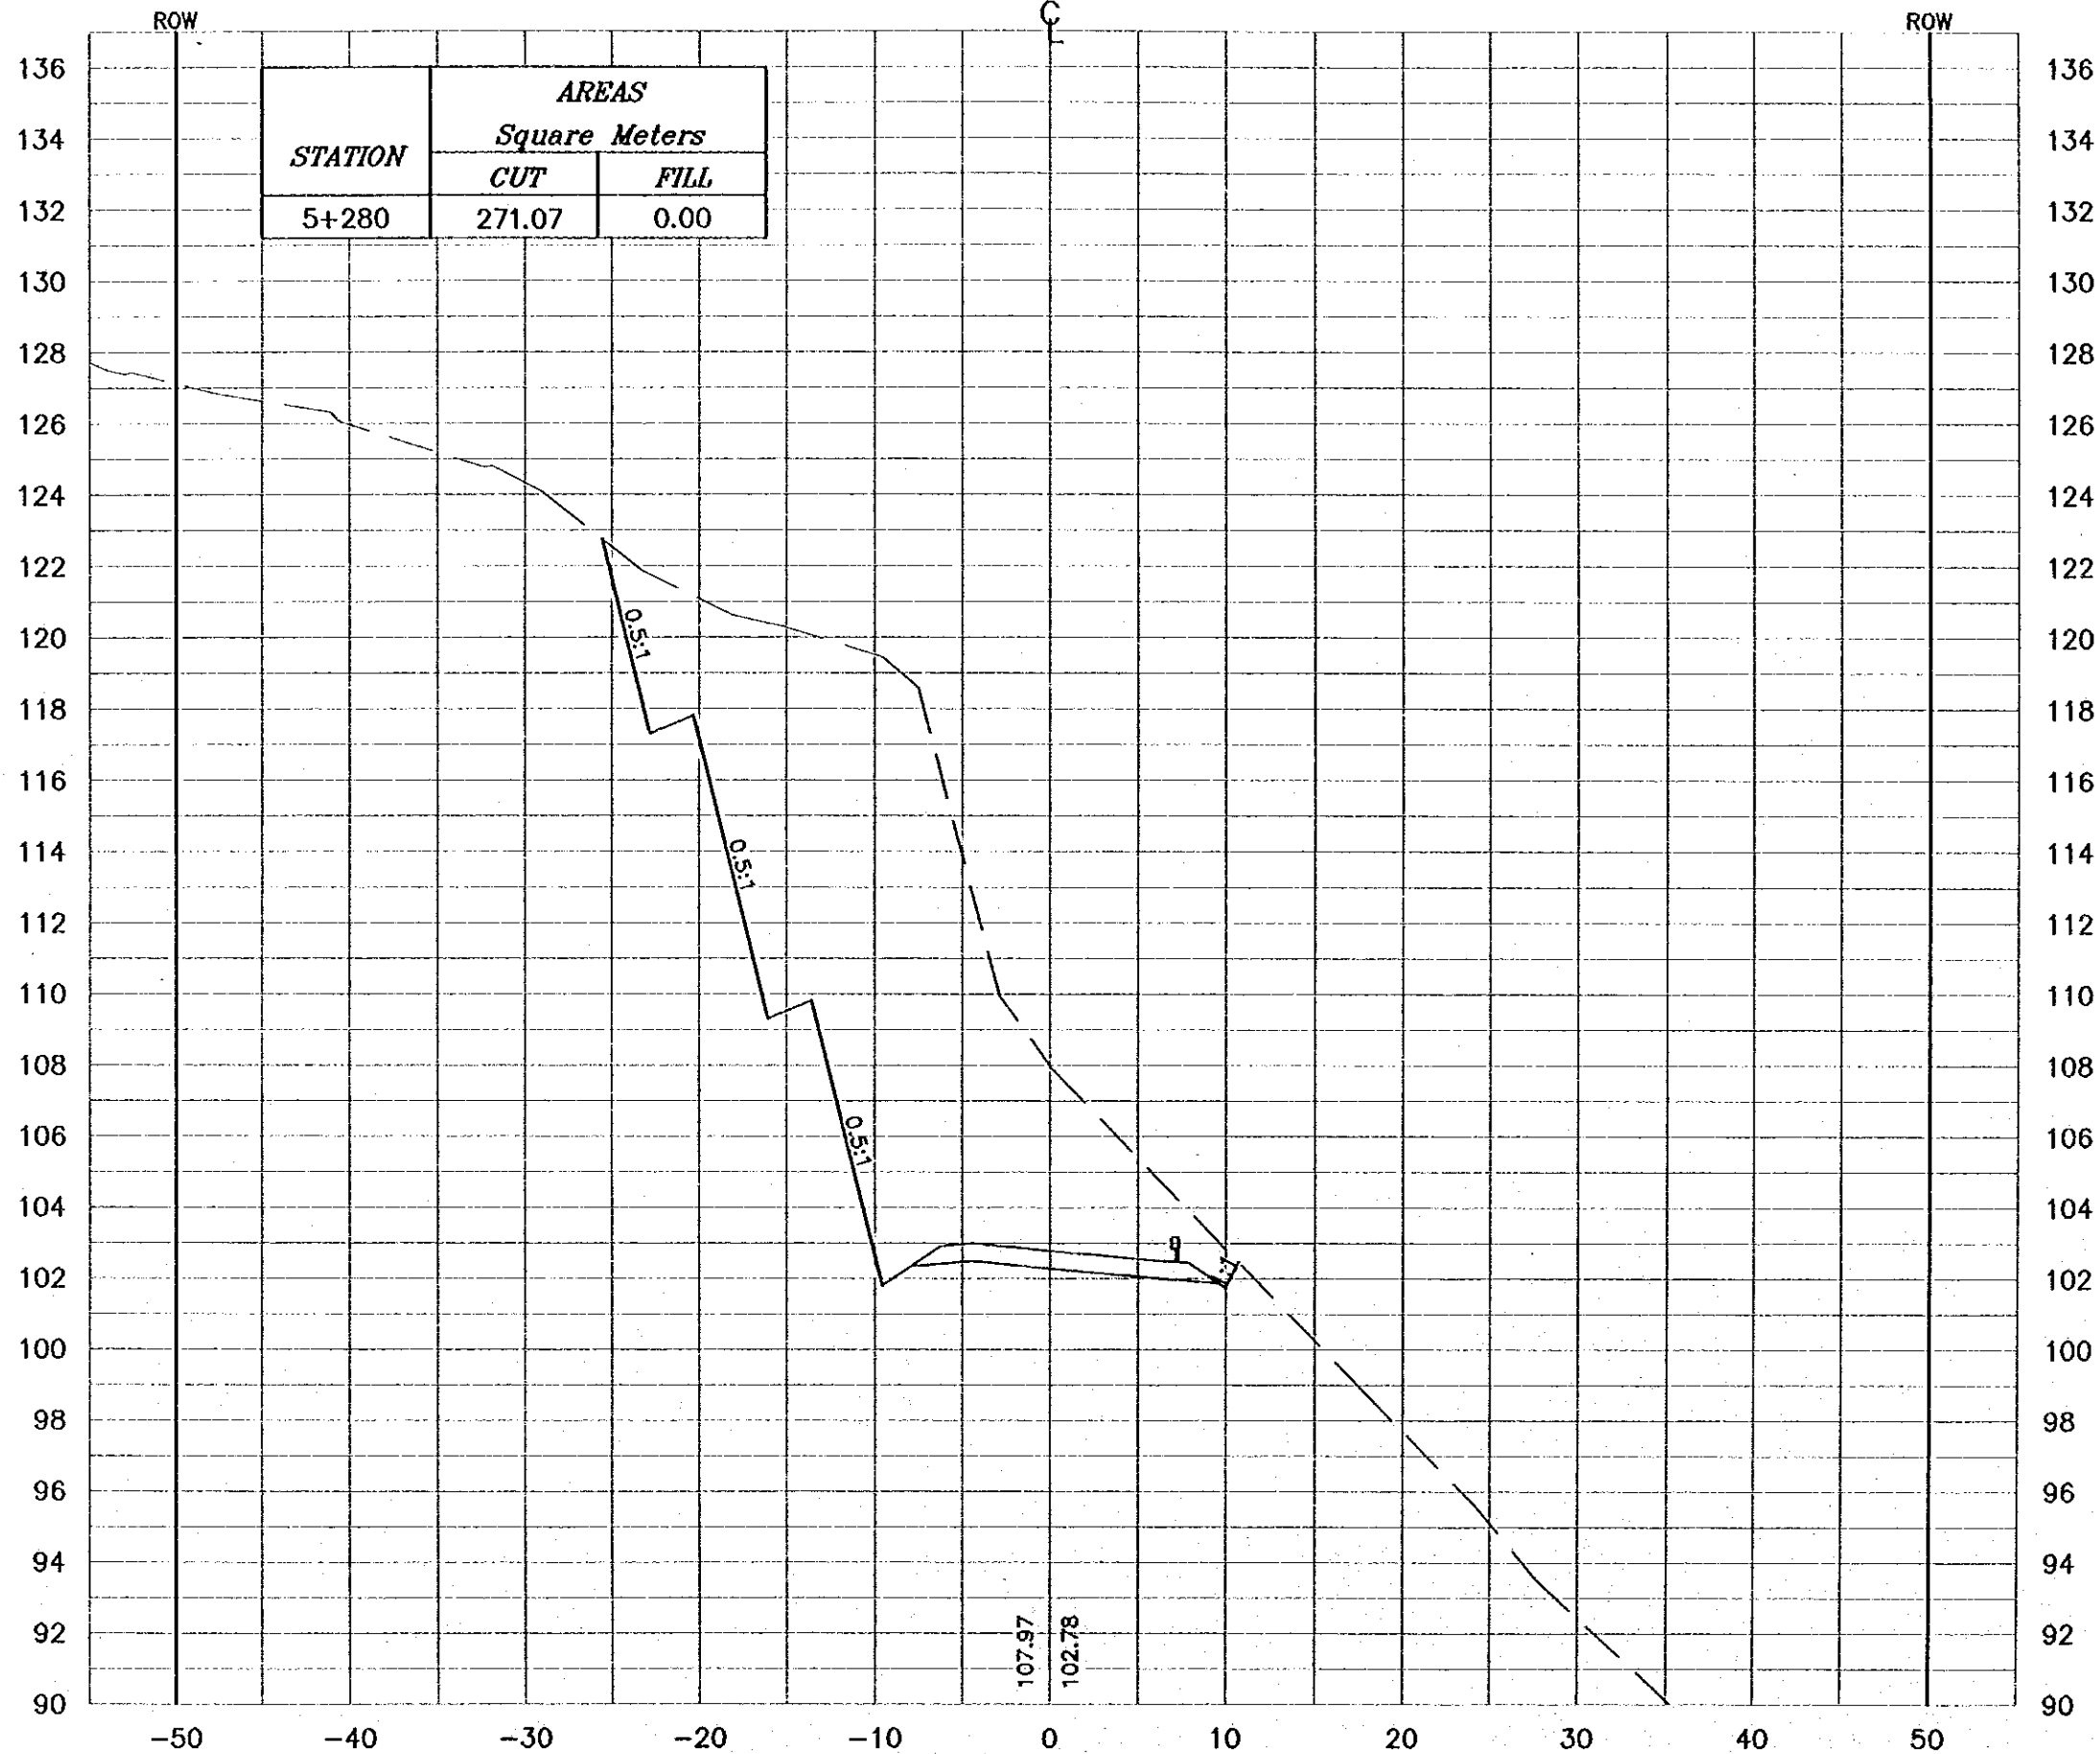

NOTES :

- * FOR EXACT HEIGHTS AND DIMENSIONS OF BENCHES SEE TYPICAL ROAD CROSS-SECTION .
- * SLOPE H : V .

Project:
Tourism Sector Development Project
in the Hashemite Kingdom of Jordan

Executing Agency:
The Ministry of Tourism and Antiquities
The Ministry of Planning

SUB-PROJECT:
Dead Sea Parkway

Note:
This detailed design has been executed by a team of consultants as shown below in accordance with the agreement between Japan International Cooperation Agency (JICA) and JICA Study Team. The copyright of this drawing rests with JICA.

Designed by:
Japan International Cooperation Agency (JICA)


JICA Study Team:
Joint Venture of
Pacific Consultants International and
Yamashita Seki & Co. Inc.

Subcontracted Local Consultant:

consolidated consultants
engineering & environment
Tel. 992377 - Fax 992380 - AMMAN - JORDAN

Drawing Title:
CROSS-SECTION
5+280

Scale: 1:400
1:200 **Drawing No.:** 253

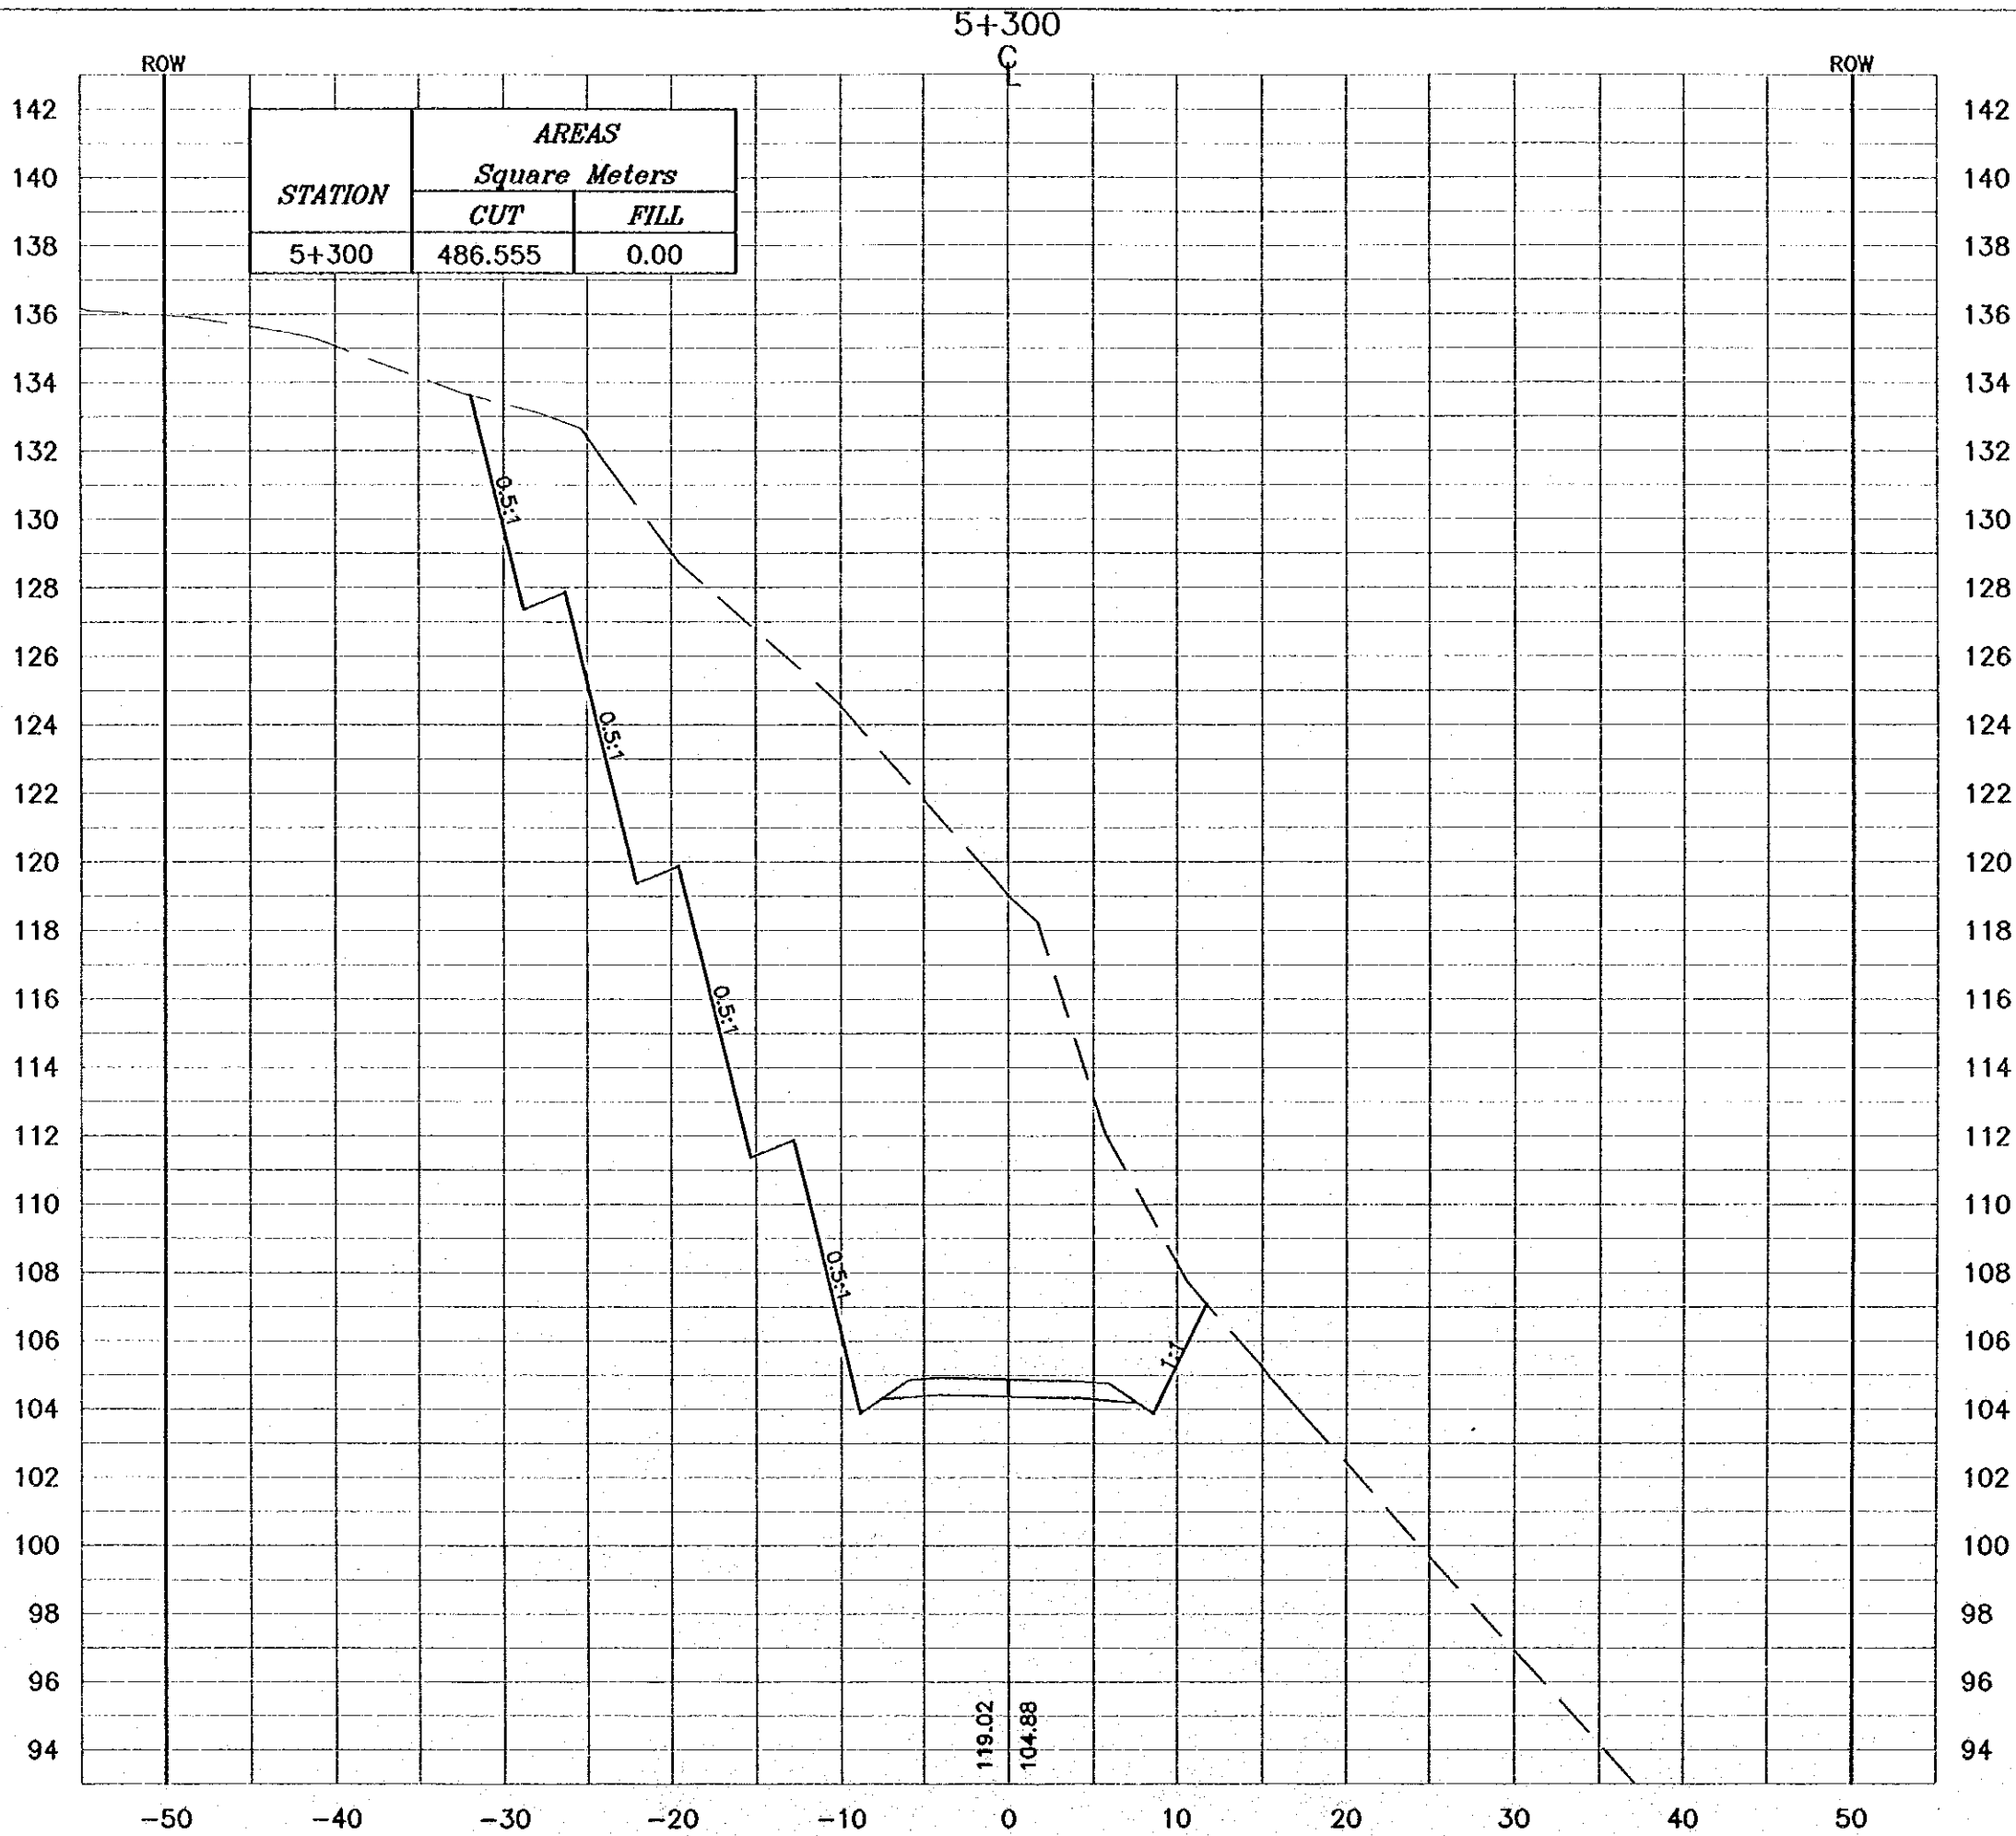

NOTES :

- * FOR EXACT HEIGHTS AND DIMENSIONS OF BENCHES SEE TYPICAL ROAD CROSS-SECTION .
- * SLOPE H : V .

Project:
Tourism Sector Development Project
in the Hashemite Kingdom of Jordan

Escalling Agency:
The Ministry of Tourism and Antiquities
The Ministry of Planning

SUB-PROJECT:
Dead Sea Parkway

Note:
This detailed design has been executed by a team of consultants as shown below in accordance with the agreement between Japan International Cooperation Agency (JICA) and JICA Study Team.
The copyright of this drawing rests with JICA.

Designed by:
Japan International Cooperation Agency (JICA)


JICA Study Team:
Joint Venture of
Pacific Consultants International and
Yamashita Salsdal Inc.

Subcontracted Local Consultant:

consolidated consultants
engineering & environment
Tel. 962277 - Fax. 962288 - Amman - Jordan

Drawing Title:
CROSS-SECTION
5+300

Scale: H 1:400 V 1:200 **Drawing No.:** 254

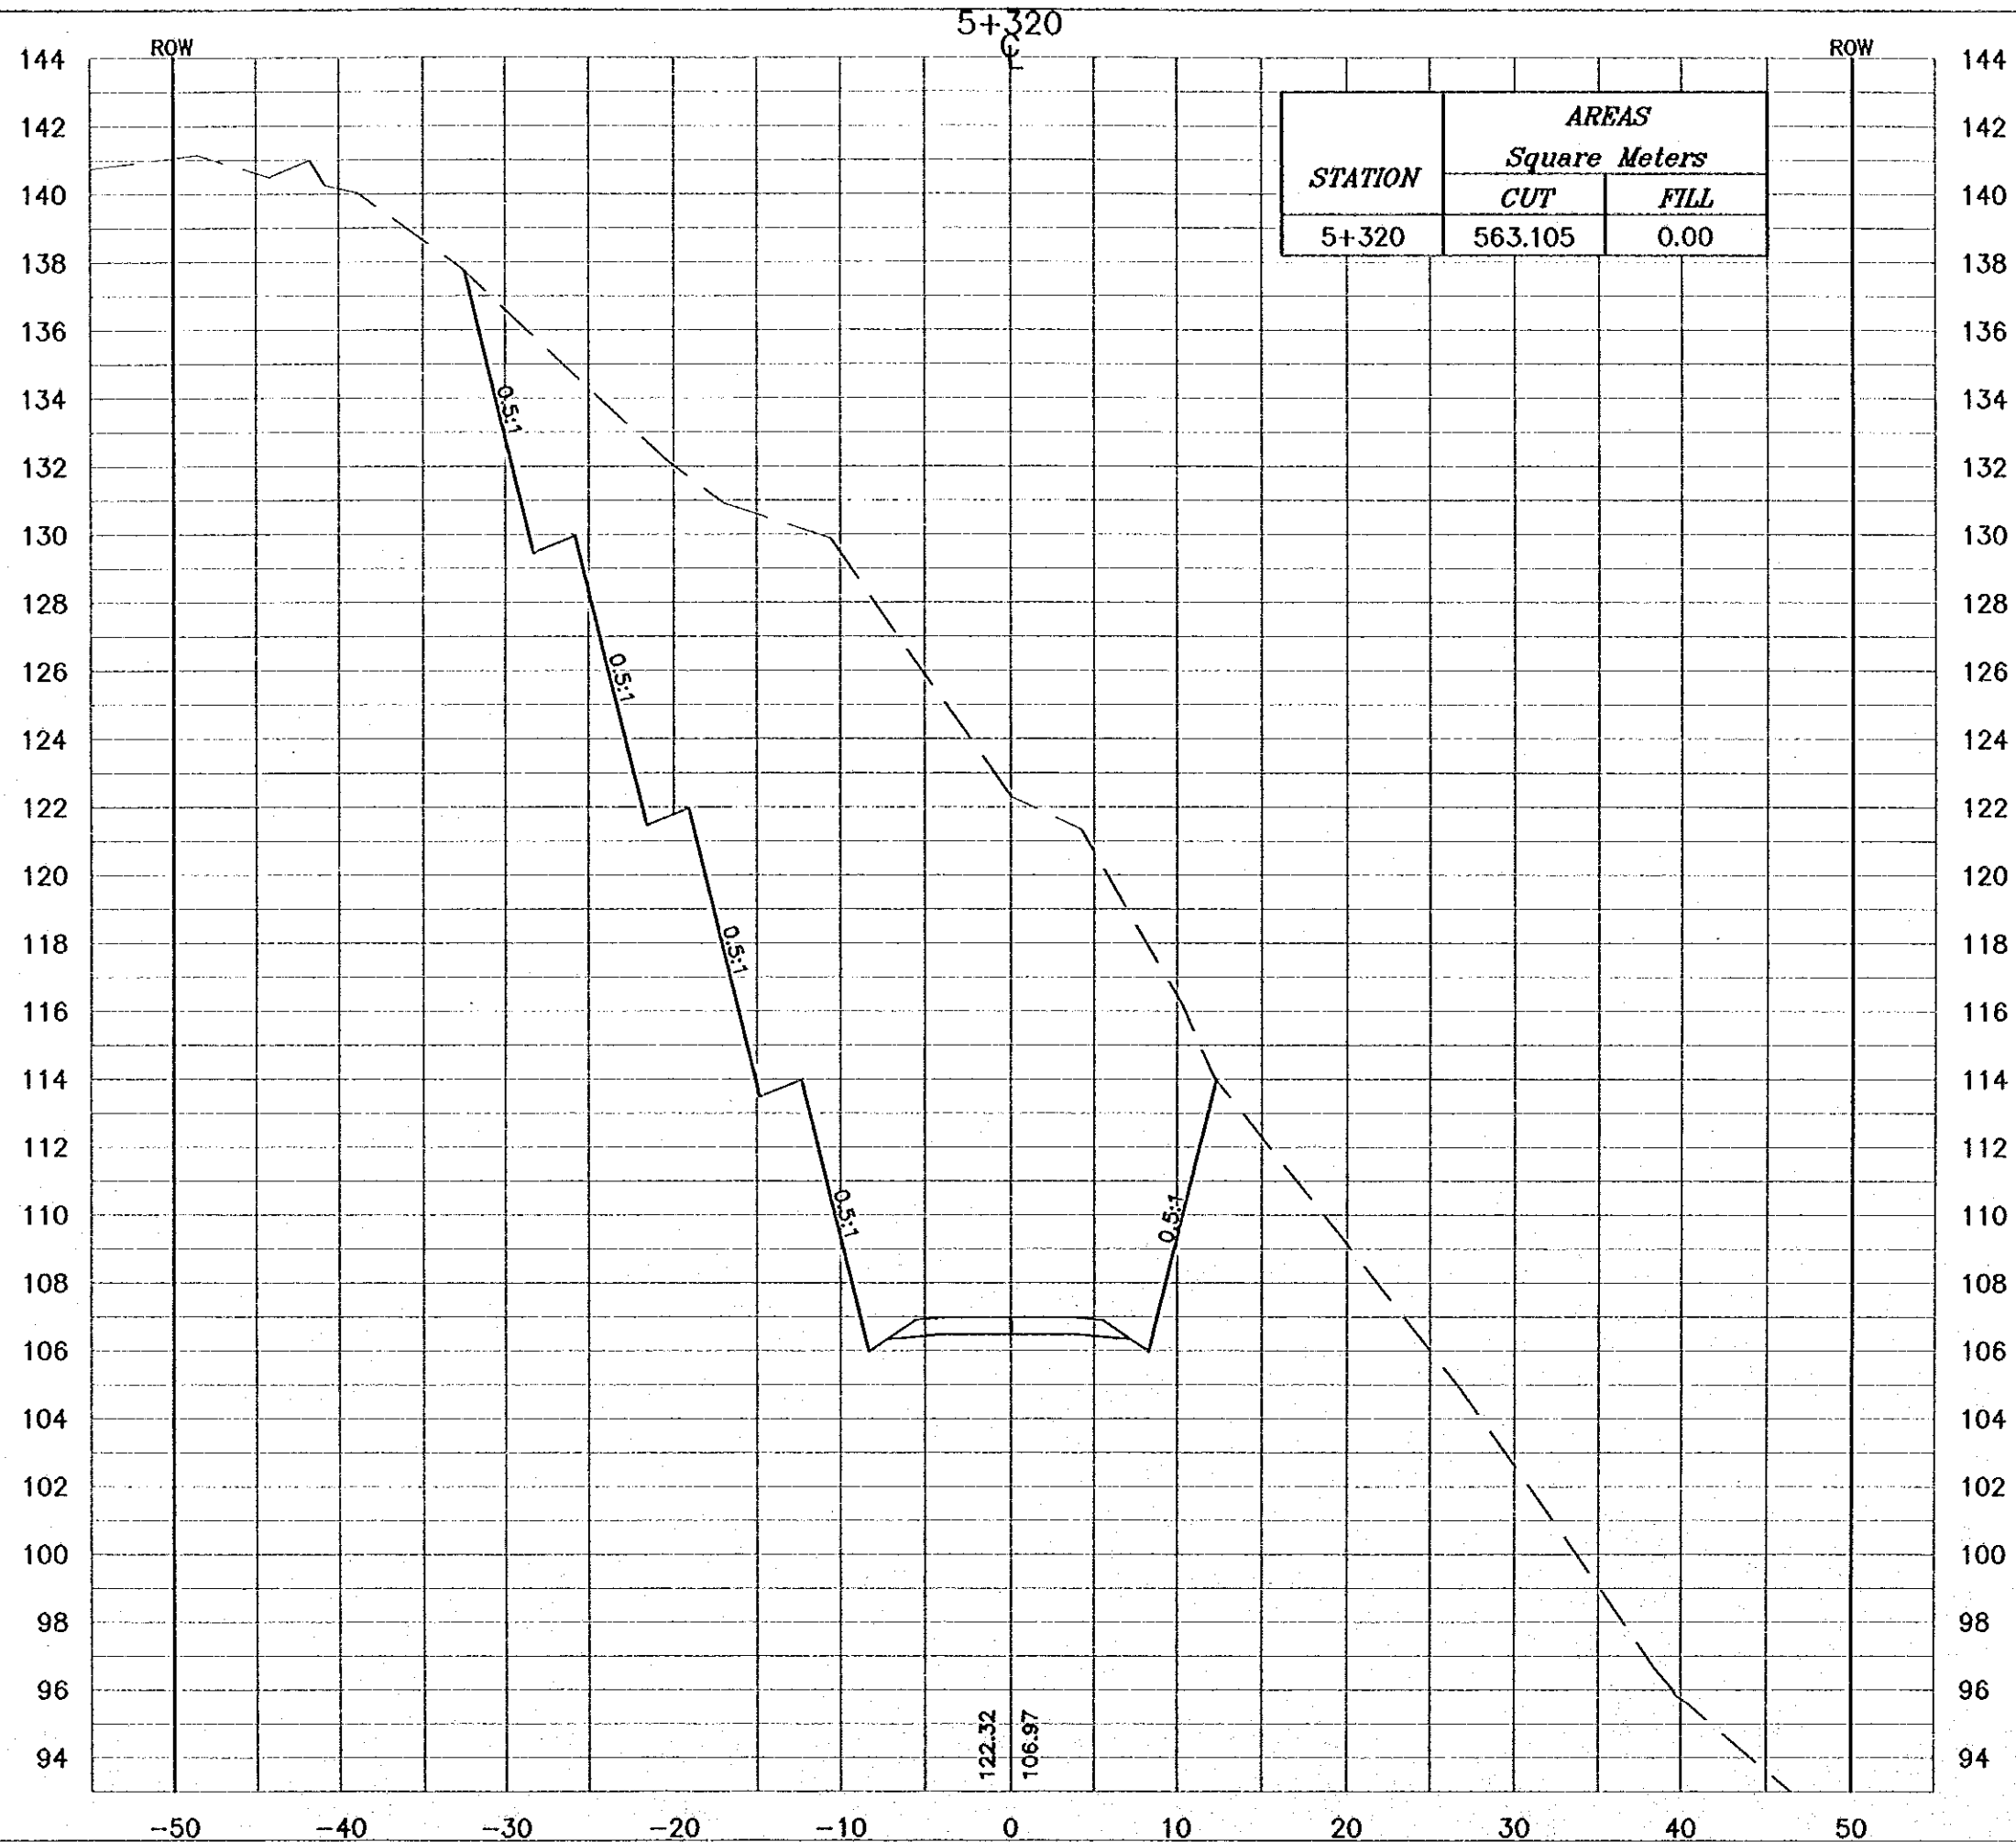

NOTES :

- * FOR EXACT HEIGHTS AND DIMENSIONS OF BENCHES SEE TYPICAL ROAD CROSS-SECTION .
- * SLOPE H : V .

Project:
Tourism Sector Development Project
in the Hashemite Kingdom of Jordan

Executing Agency:
The Ministry of Tourism and Antiquities
The Ministry of Planning

SUB-PROJECT:
Dead Sea Parkway


Note:
This detailed design has been executed by a team of consultants as shown below in accordance with the agreement between Japan International Cooperation Agency (JICA) and JICA Study Team. The copyright of this drawing rests with JICA.

Designed by:
Japan International Cooperation Agency (JICA)
JICA Study Team:
Joint Venture of
Pacific Consultants International and
Yamashita Seldel Inc.

Subcontracted Local Consultant:
consolidated consultants
engineering & environment
Tel: 011277 - Fax: 011280 - JORDAN - JORDAN

Drawing Title:
CROSS-SECTION
5+320

Scale: 1:400
Drawing No.: 255

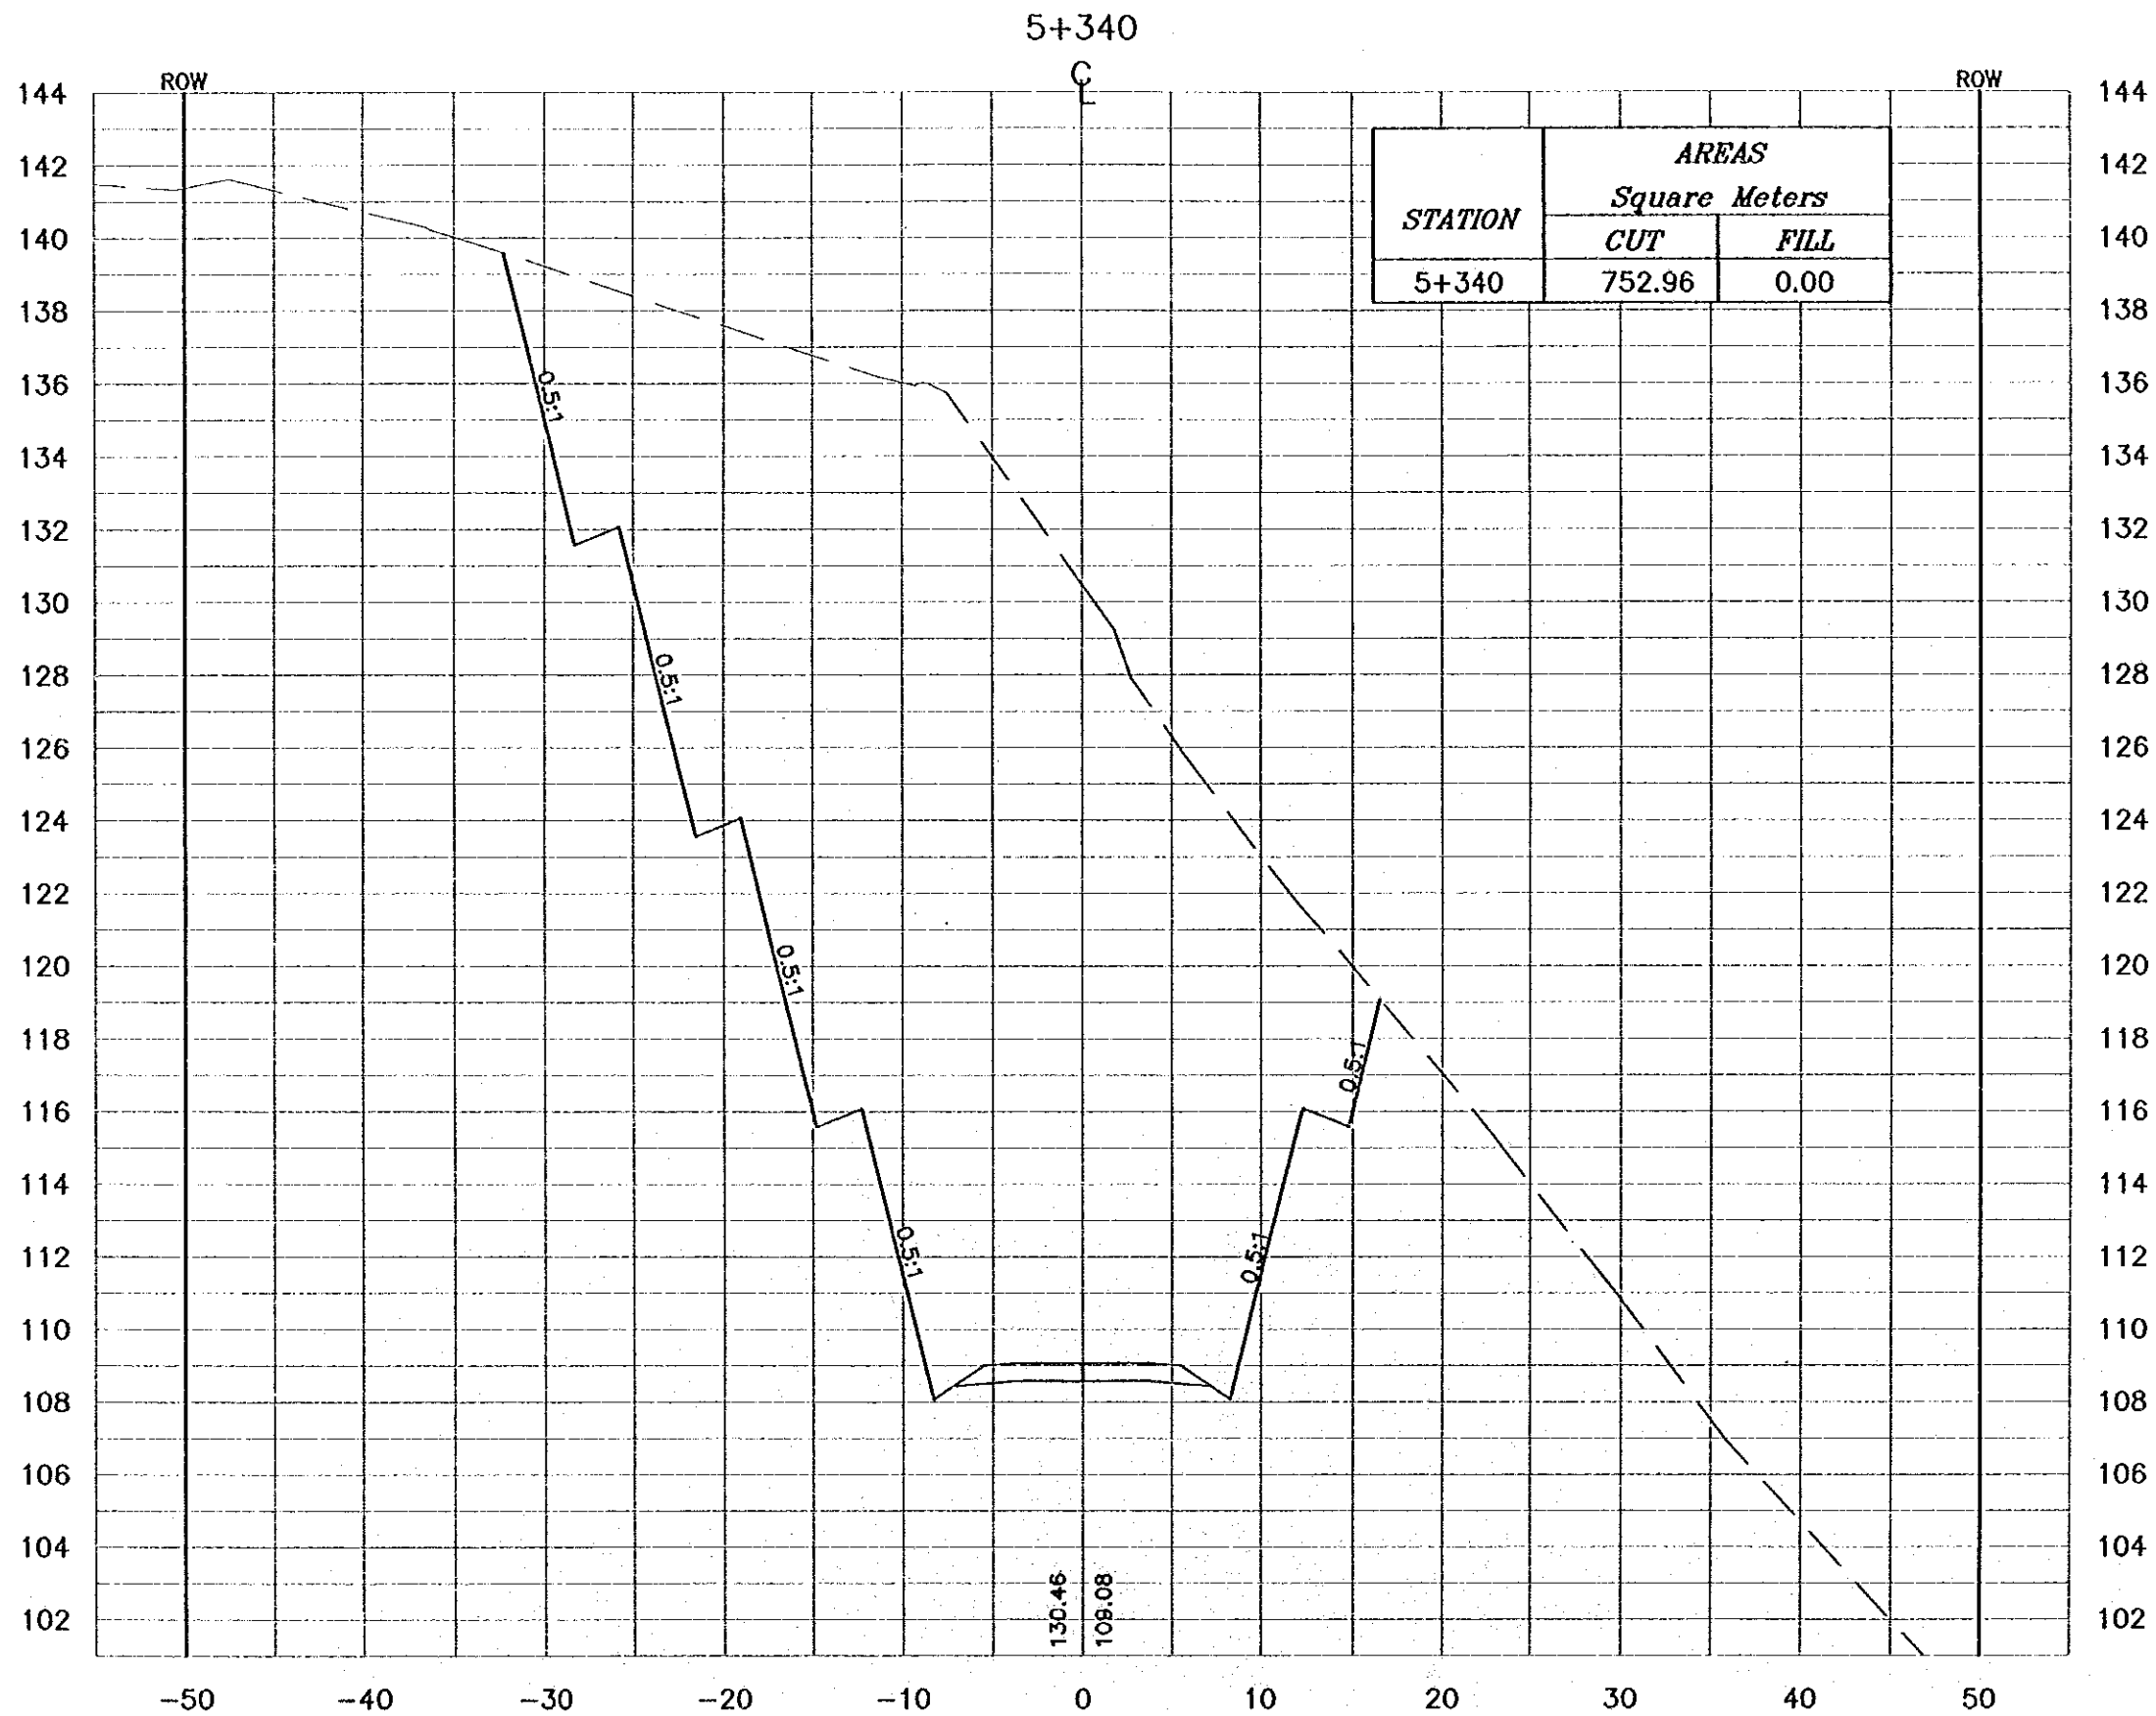

NOTES :

- * FOR EXACT HEIGHTS AND DIMENSIONS OF BENCHES SEE TYPICAL ROAD CROSS-SECTION .
- * SLOPE H : V .

Project:
Tourism Sector Development Project
in the Hashemite Kingdom of Jordan

Executing Agency:
The Ministry of Tourism and Antiquities
The Ministry of Planning

SUB-PROJECT:
Dead Sea Parkway

Note:
This detailed design has been executed by a team of consultants as shown below in accordance with the agreement between Japan International Cooperation Agency (JICA) and JICA Study Team.
The copyright of this drawing rests with JICA.

Designed by:
Japan International Cooperation Agency (JICA)


JICA Study Team:
Joint Venture of Pacific Consultants International and Yamasaki Seisaku Inc.

Subcontracted Local Consultant:
consolidated consultants
Engineering & Environment
Tel: 9612377 - Fax: 9612380 - JORDAN

Drawing Title:
CROSS-SECTION
5+340

Scale: H 1:400 V 1:200 **Drawing No.:** 256

5+360

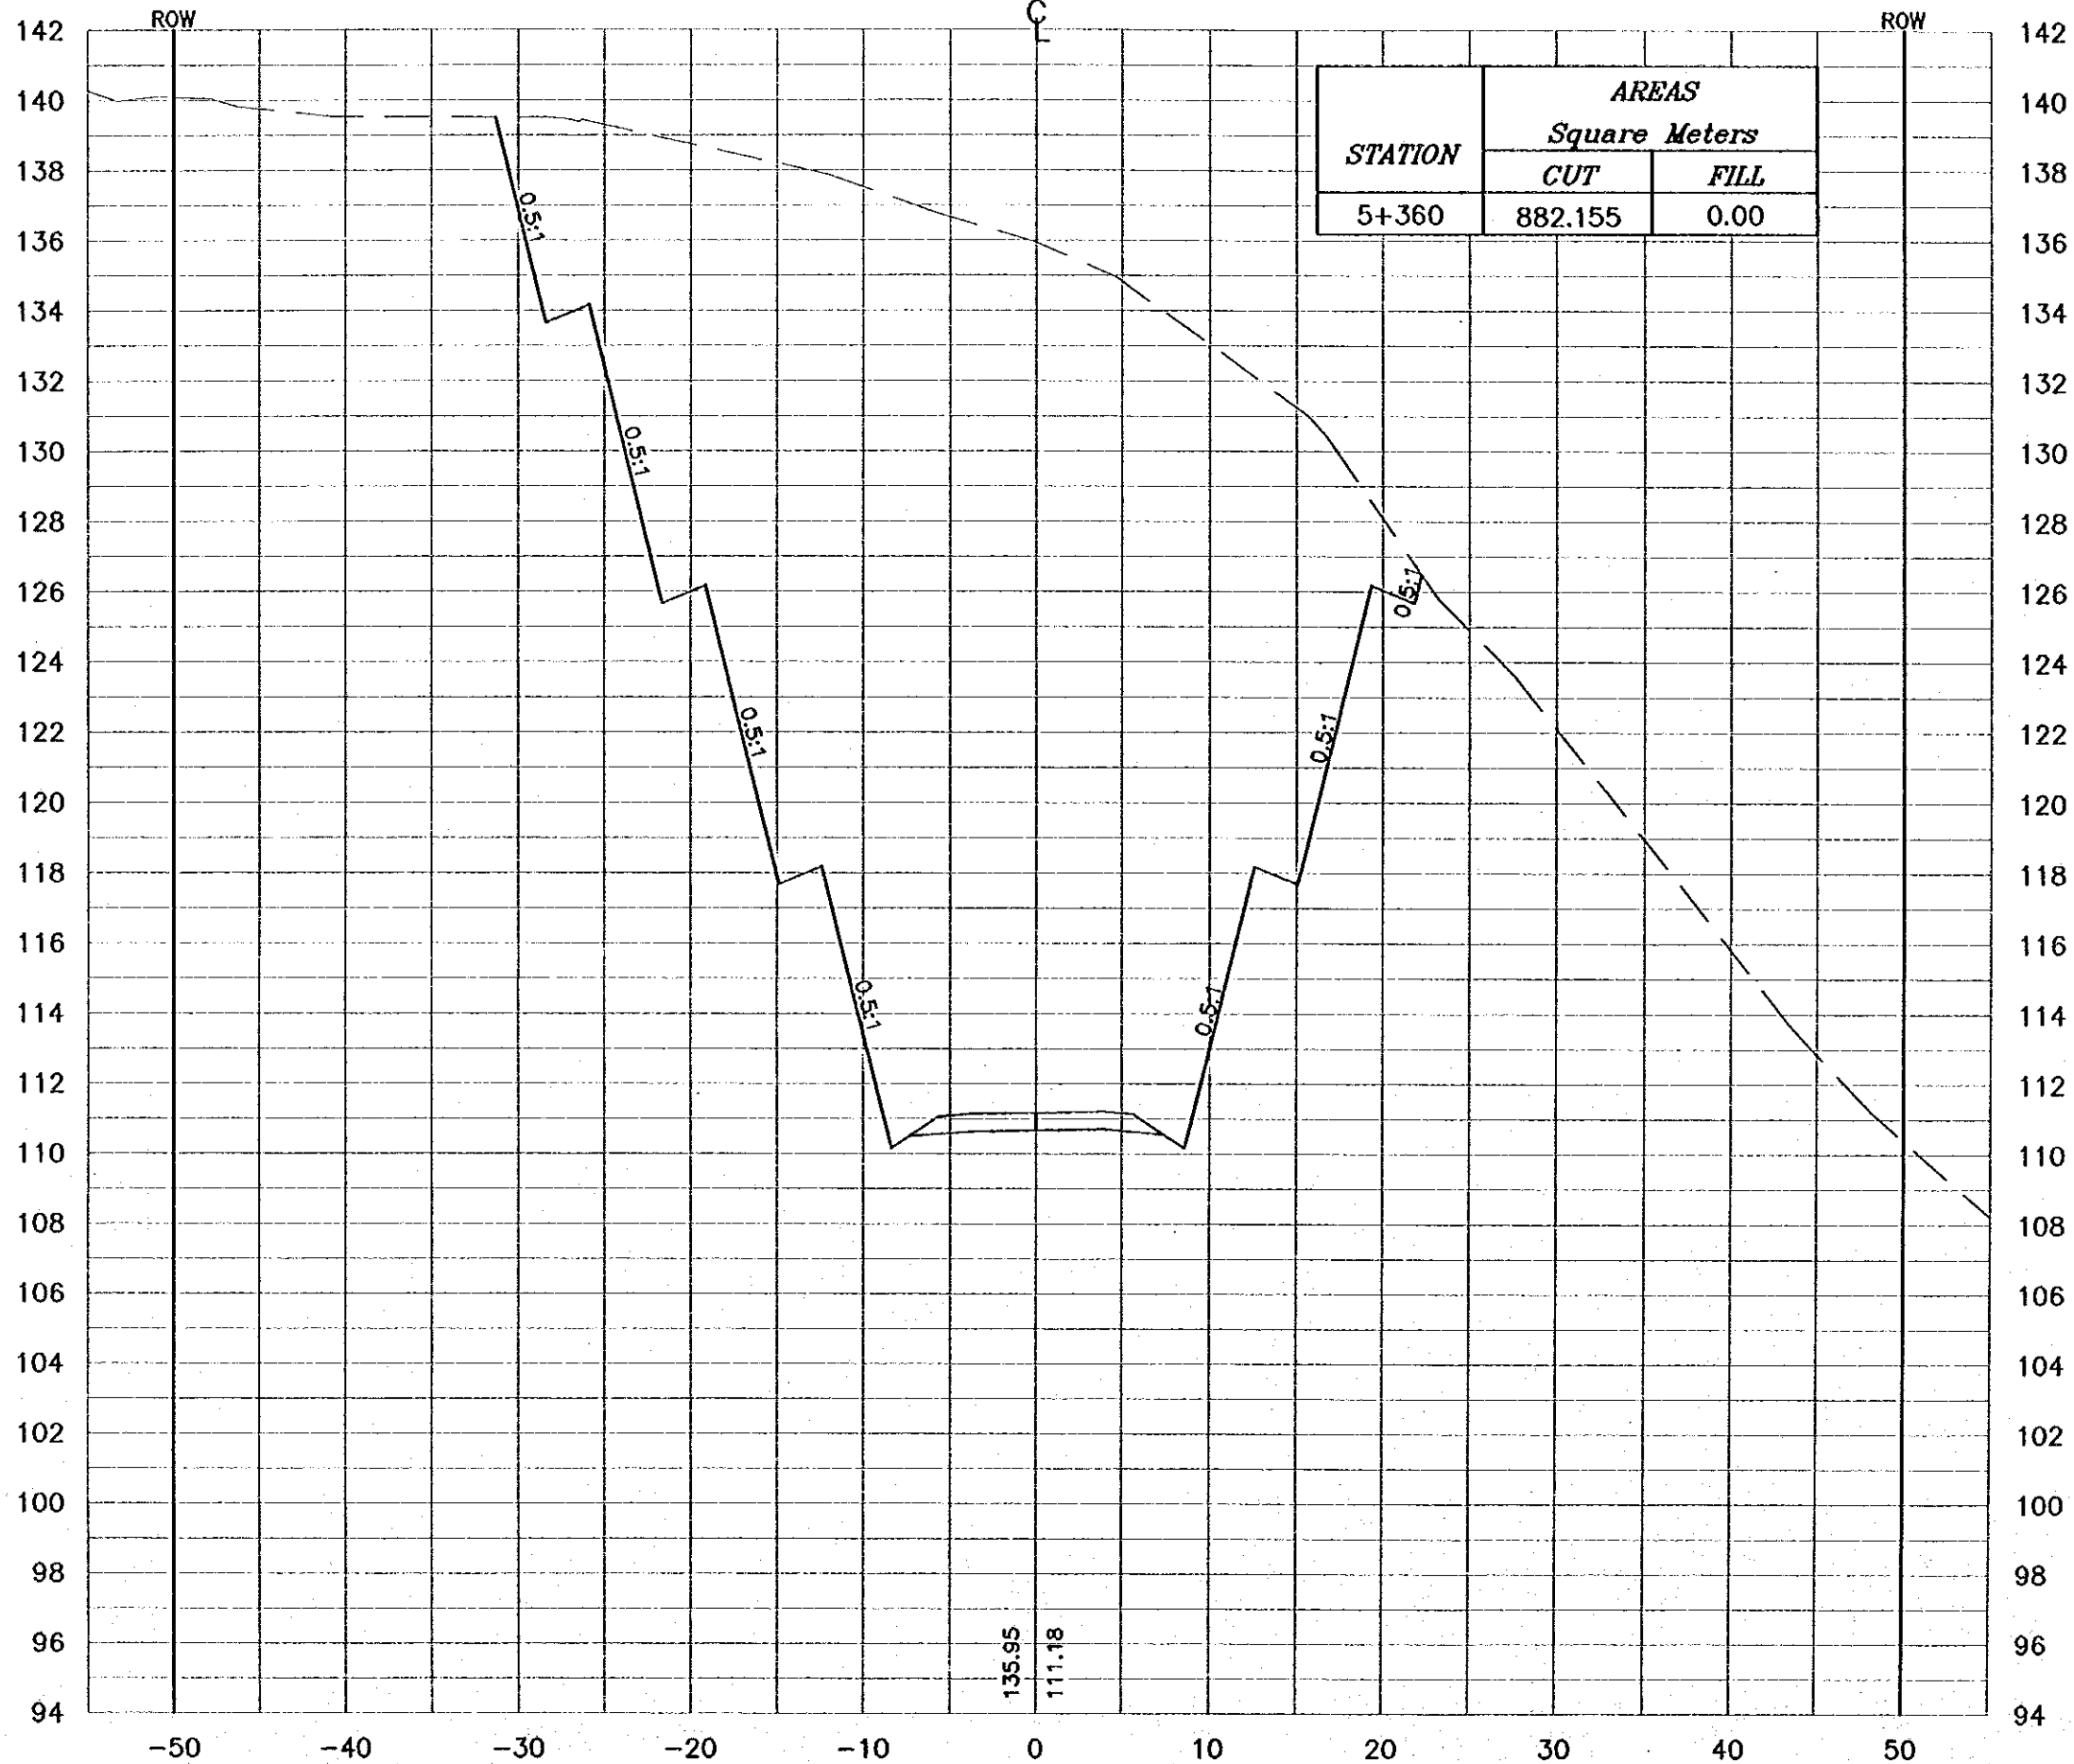

NOTES :

- * FOR EXACT HEIGHTS AND DIMENSIONS OF BENCHES SEE TYPICAL ROAD CROSS-SECTION .
- * SLOPE H : V .

Project:
Tourism Sector Development Project
in the Hashemite Kingdom of Jordan

Executing Agency:
The Ministry of Tourism and Antiquities
The Ministry of Planning

SUB-PROJECT:
Dead Sea Parkway

Note:
This detailed design has been executed by a team of consultants as shown below in accordance with the agreement between Japan International Cooperation Agency (JICA) and JICA Study Team.
The copyright of this drawing rests with JICA.

Designed by:
Japan International Cooperation Agency (JICA)

JICA Study Team:
Joint Venture of
Pacific Consultants International and
Yamashita Selski Inc.

Subcontracted Local Consultant:


consolidated consultants
engineering & environment
Tel: 0112377 - Fax: 0112380 - Amman - JORDAN

Drawing Title:
CROSS-SECTION
5+360

Scale: H 1:400 V 1:200 **Drawing No.:** 257

NOTES :

- * FOR EXACT HEIGHTS AND DIMENSIONS OF BENCHES SEE TYPICAL ROAD CROSS-SECTION .
- * SLOPE H : V .

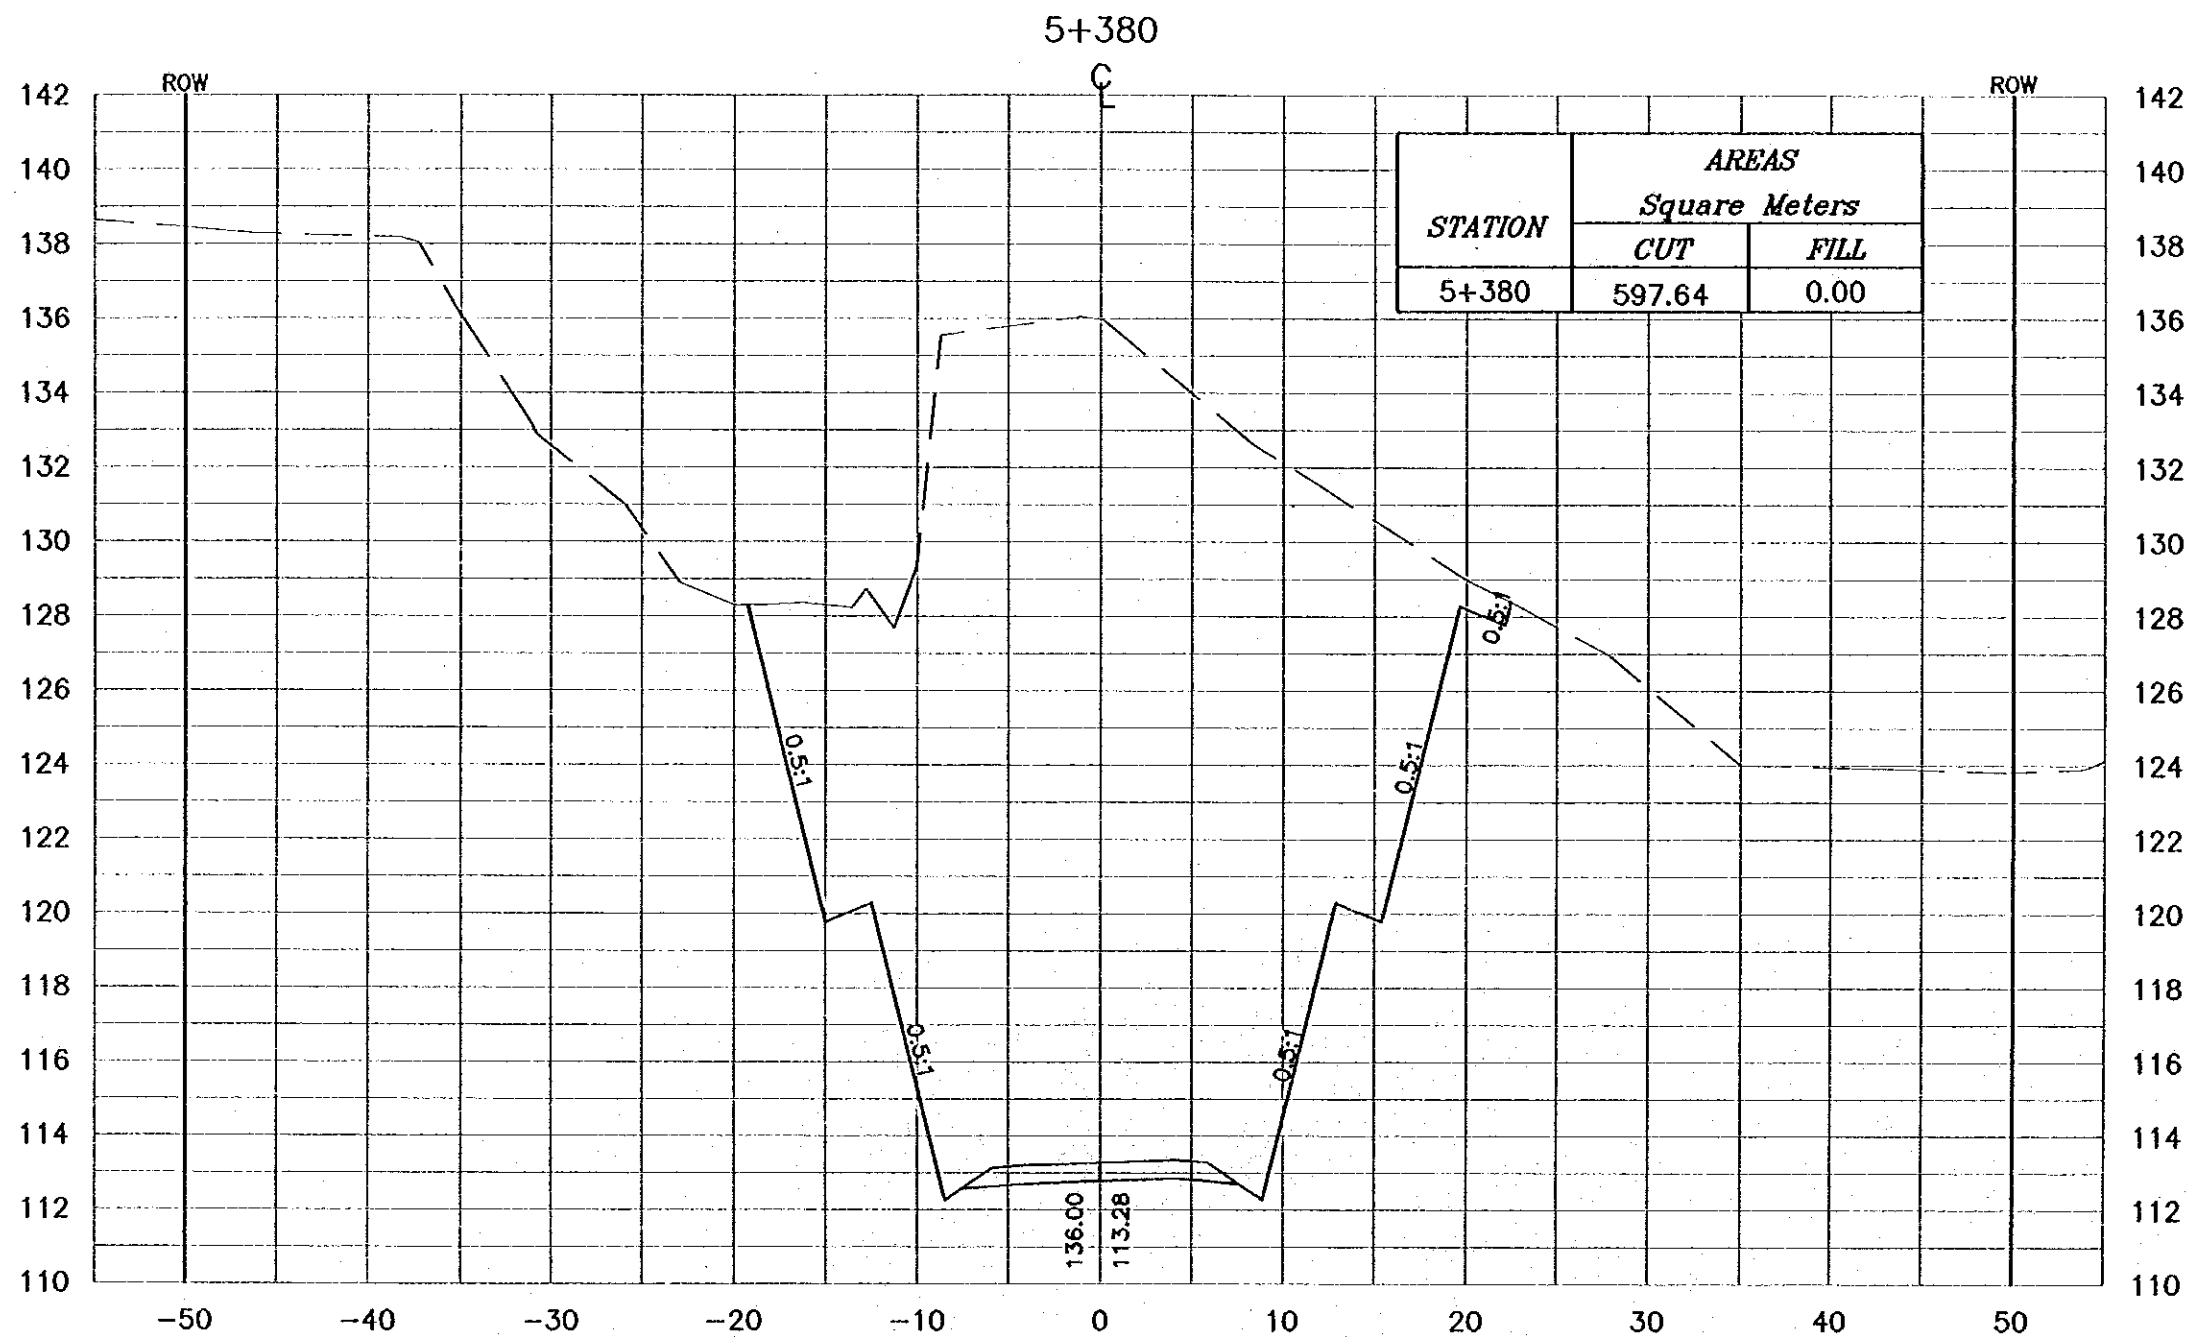

Project:
Tourism Sector Development Project
in the Hashemite Kingdom of Jordan

Executing Agency:
The Ministry of Tourism and Antiquities
The Ministry of Planning

SUB-PROJECT:
Dead Sea Parkway

Note:
This detailed design has been executed by
a team of consultants as shown below in
accordance with the agreement between
Japan International Cooperation Agency
(JICA) and JICA Study Team.
The copyright of this drawing rests with JICA.

Designed by:
Japan International Cooperation
Agency (JICA)

JICA Study Team:
Joint Venture of
Pacific Consultants International and


Subcontracted Local Consultant:
consolidated consultants

Drawing Title:
CROSS-SECTION
5+380

Scale: H 1:400 V 1:200 Drawing No.: 258

NOTES :

- * FOR EXACT HEIGHTS AND DIMENSIONS OF BENCHES SEE TYPICAL ROAD CROSS-SECTION .
- * SLOPE H : V .

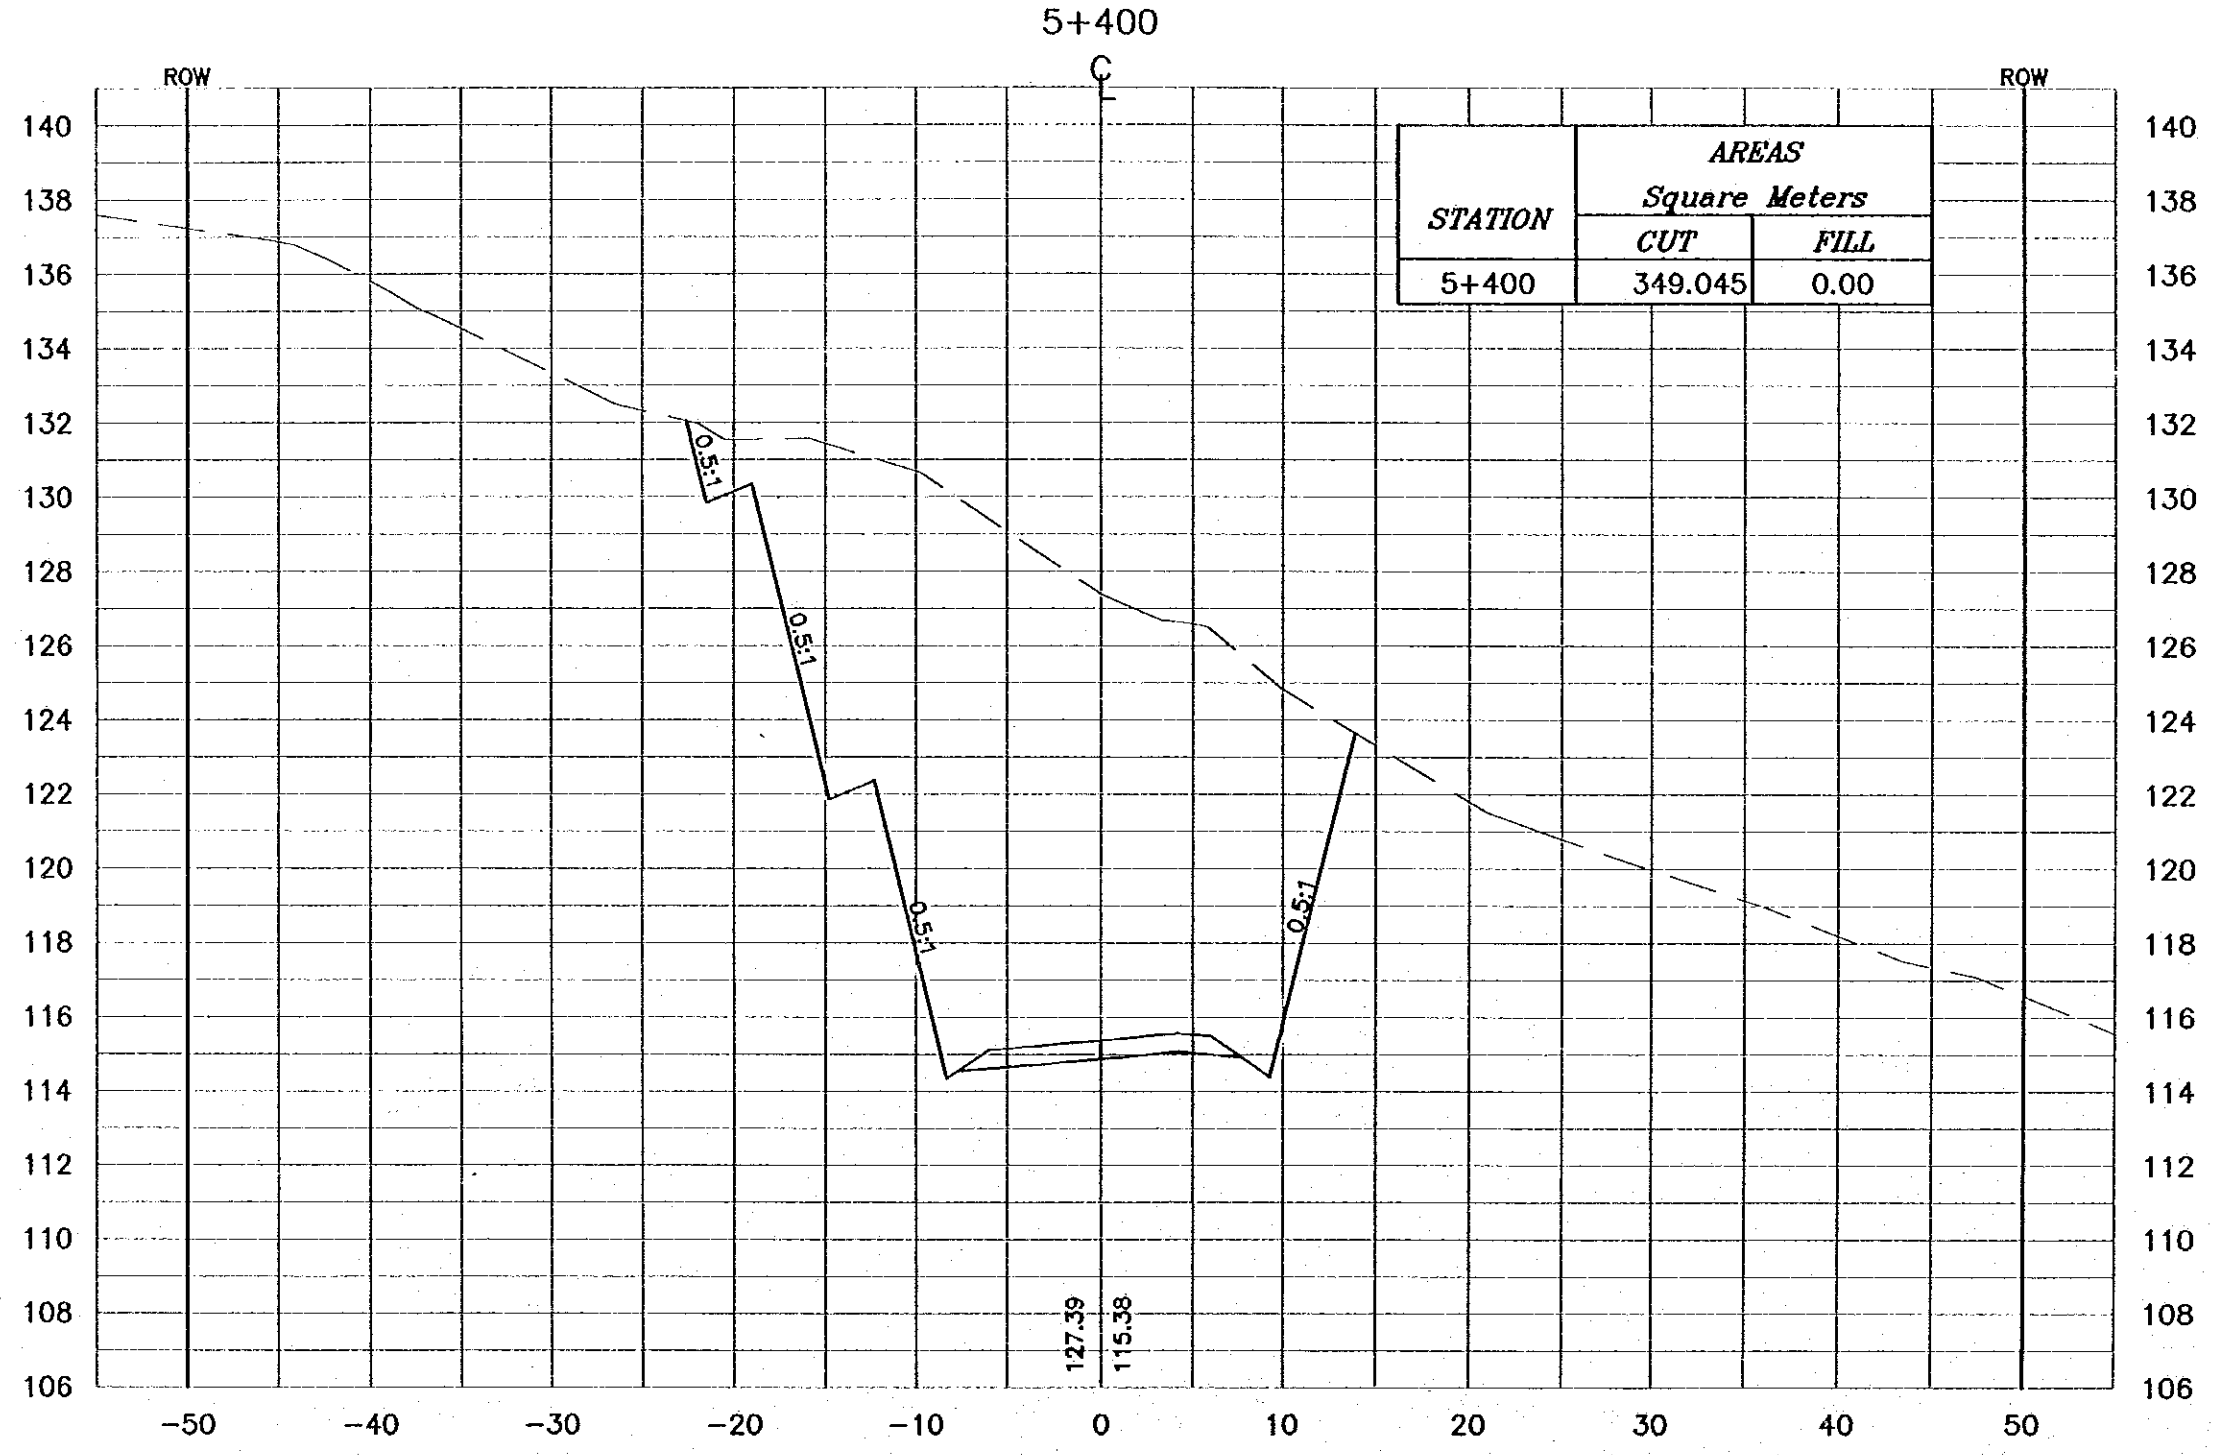

Project:
Tourism Sector Development Project
in the Hashemite Kingdom of Jordan

Executing Agency:
The Ministry of Tourism and Antiquities
The Ministry of Planning

SUB-PROJECT:
Dead Sea Parkway

Note:
This detailed design has been executed by a team of consultants as shown below in accordance with the agreement between Japan International Cooperation Agency (JICA) and JICA Study Team. The copyright of this drawing rests with JICA.

Designed by:
Japan International Cooperation Agency (JICA)

JICA Study Team:
Joint Venture of Pacific Consultants International and Yamasaki Sekido Inc.


Subcontracted Local Consultant:
 consolidated consultants
engineering & environment
Tel: 911277 - Fax: 911288 - AMMAN - JORDAN

Drawing Title:
CROSS-SECTION
5+400

Scale: H 1:400 V 1:200 **Drawing No.:** 259

NOTES :

- * FOR EXACT HEIGHTS AND DIMENSIONS OF BENCHES SEE TYPICAL ROAD CROSS-SECTION .
- * SLOPE H : V .

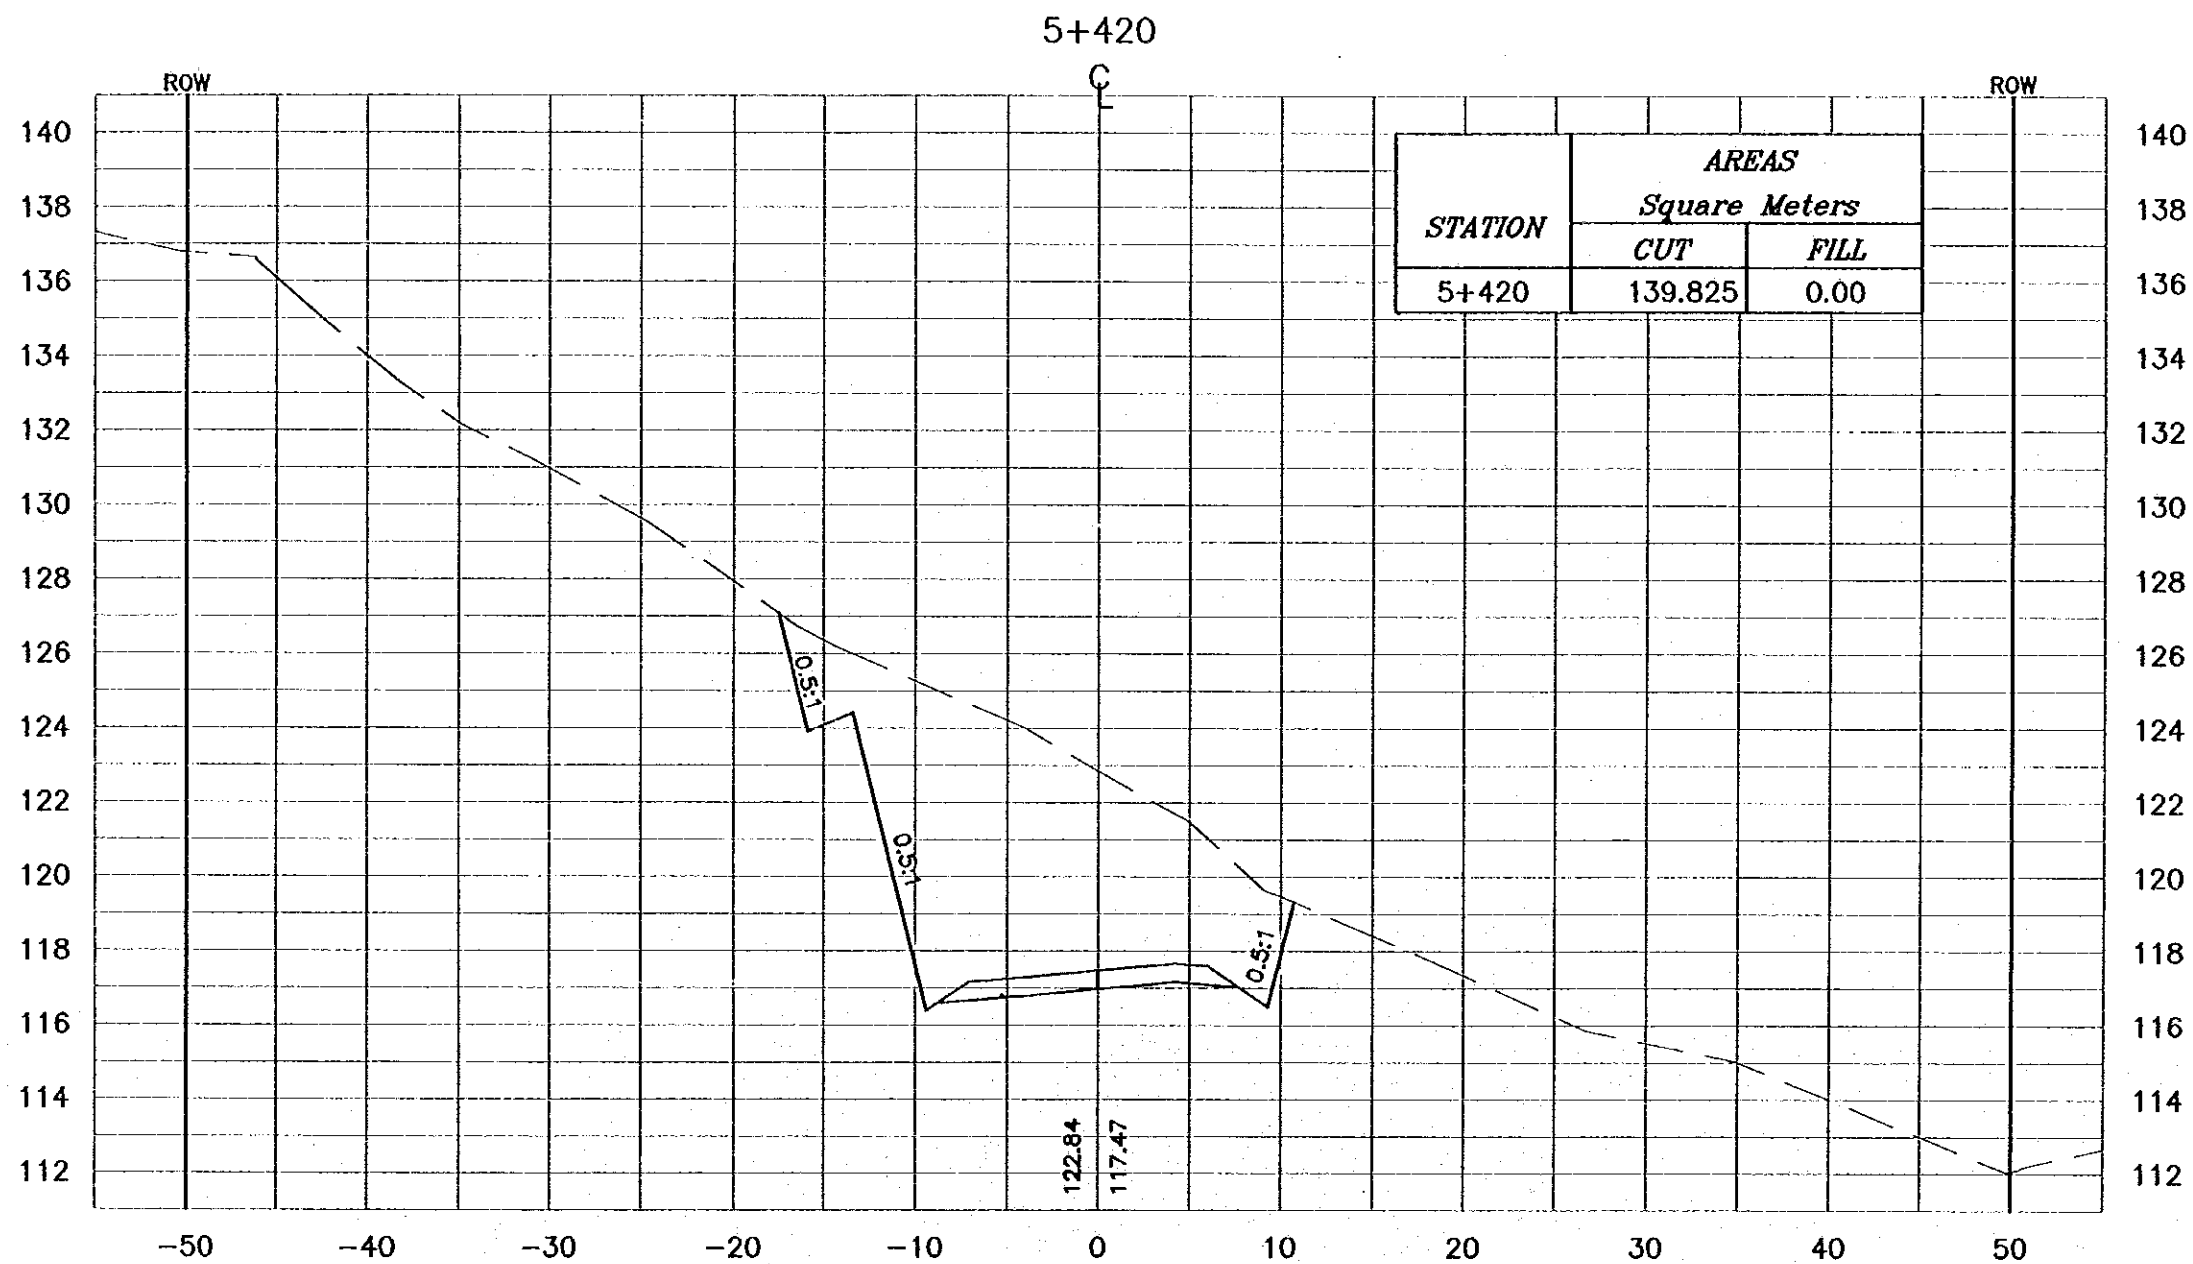

Project:
Tourism Sector Development Project
in the Hashemite Kingdom of Jordan

Executing Agency:
The Ministry of Tourism and Antiquities
The Ministry of Planning

SUB-PROJECT:
Dead Sea Parkway

Note:
This detailed design has been executed by
a team of consultants as shown below in
accordance with the agreement between
Japan International Cooperation Agency
(JICA) and JICA Study Team.
The copyright of this drawing rests with JICA.

Designed by:
Japan International Cooperation
Agency (JICA)

JICA Study Team:
Joint Venture of
Pacific Consultants International and
Yamashita Seidai Inc.


Subcontracted Local Consultant:
consolidated consultants
engineering & environment
No. 992377 - P.O. Box 992398 - AMMAN - JORDAN

Drawing Title:
**CROSS-SECTION
5+420**

Scale: 1:400 Drawing No.: 260

NOTES :

- * FOR EXACT HEIGHTS AND DIMENSIONS OF BENCHES SEE TYPICAL ROAD CROSS-SECTION .
- * SLOPE H : V .

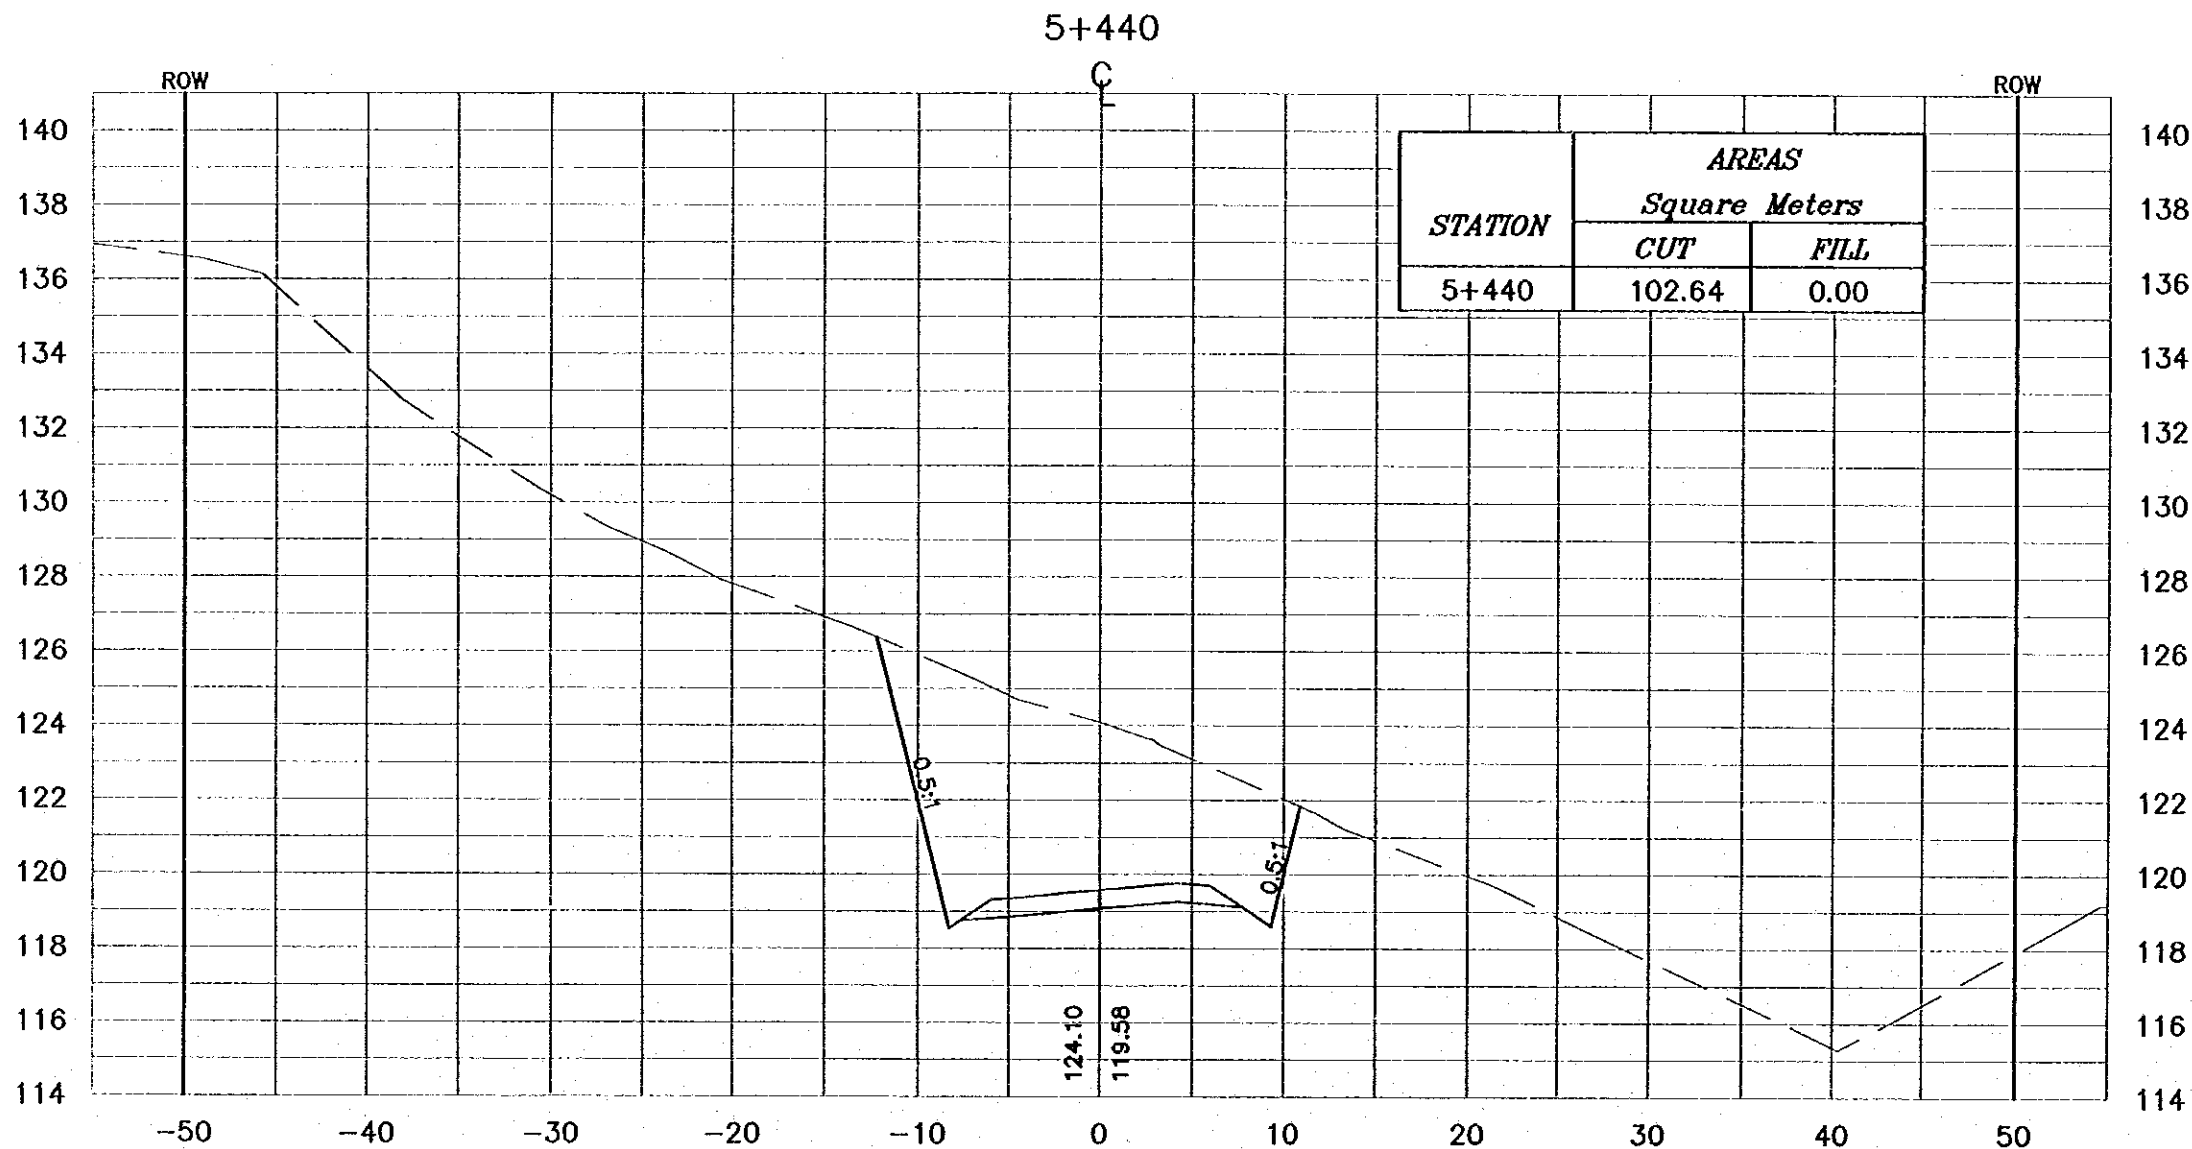

Project:
Tourism Sector Development Project
In the Hashemite Kingdom of Jordan


Executing Agency:
The Ministry of Tourism and Antiquities
The Ministry of Planning

SUB-PROJECT:
Dead Sea Parkway

Note:
This detailed design has been executed by a team of consultants as shown below in accordance with the agreement between Japan International Cooperation Agency (JICA) and JICA Study Team. The copyright of this drawing rests with JICA.

Designed by:
Japan International Cooperation Agency (JICA)

JICA Study Team:
Joint Venture of
Pacific Consultants International and
Yamashita Sekido Inc.

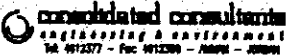
Subcontracted Local Consultant:

 consolidated consultants
 Tel. 9912377 - Fax. 9912399 - AMMAN - JORDAN

Drawing Title:
CROSS-SECTION
5+440

Scale: 1:400 **Drawing No.:** 261

NOTES :

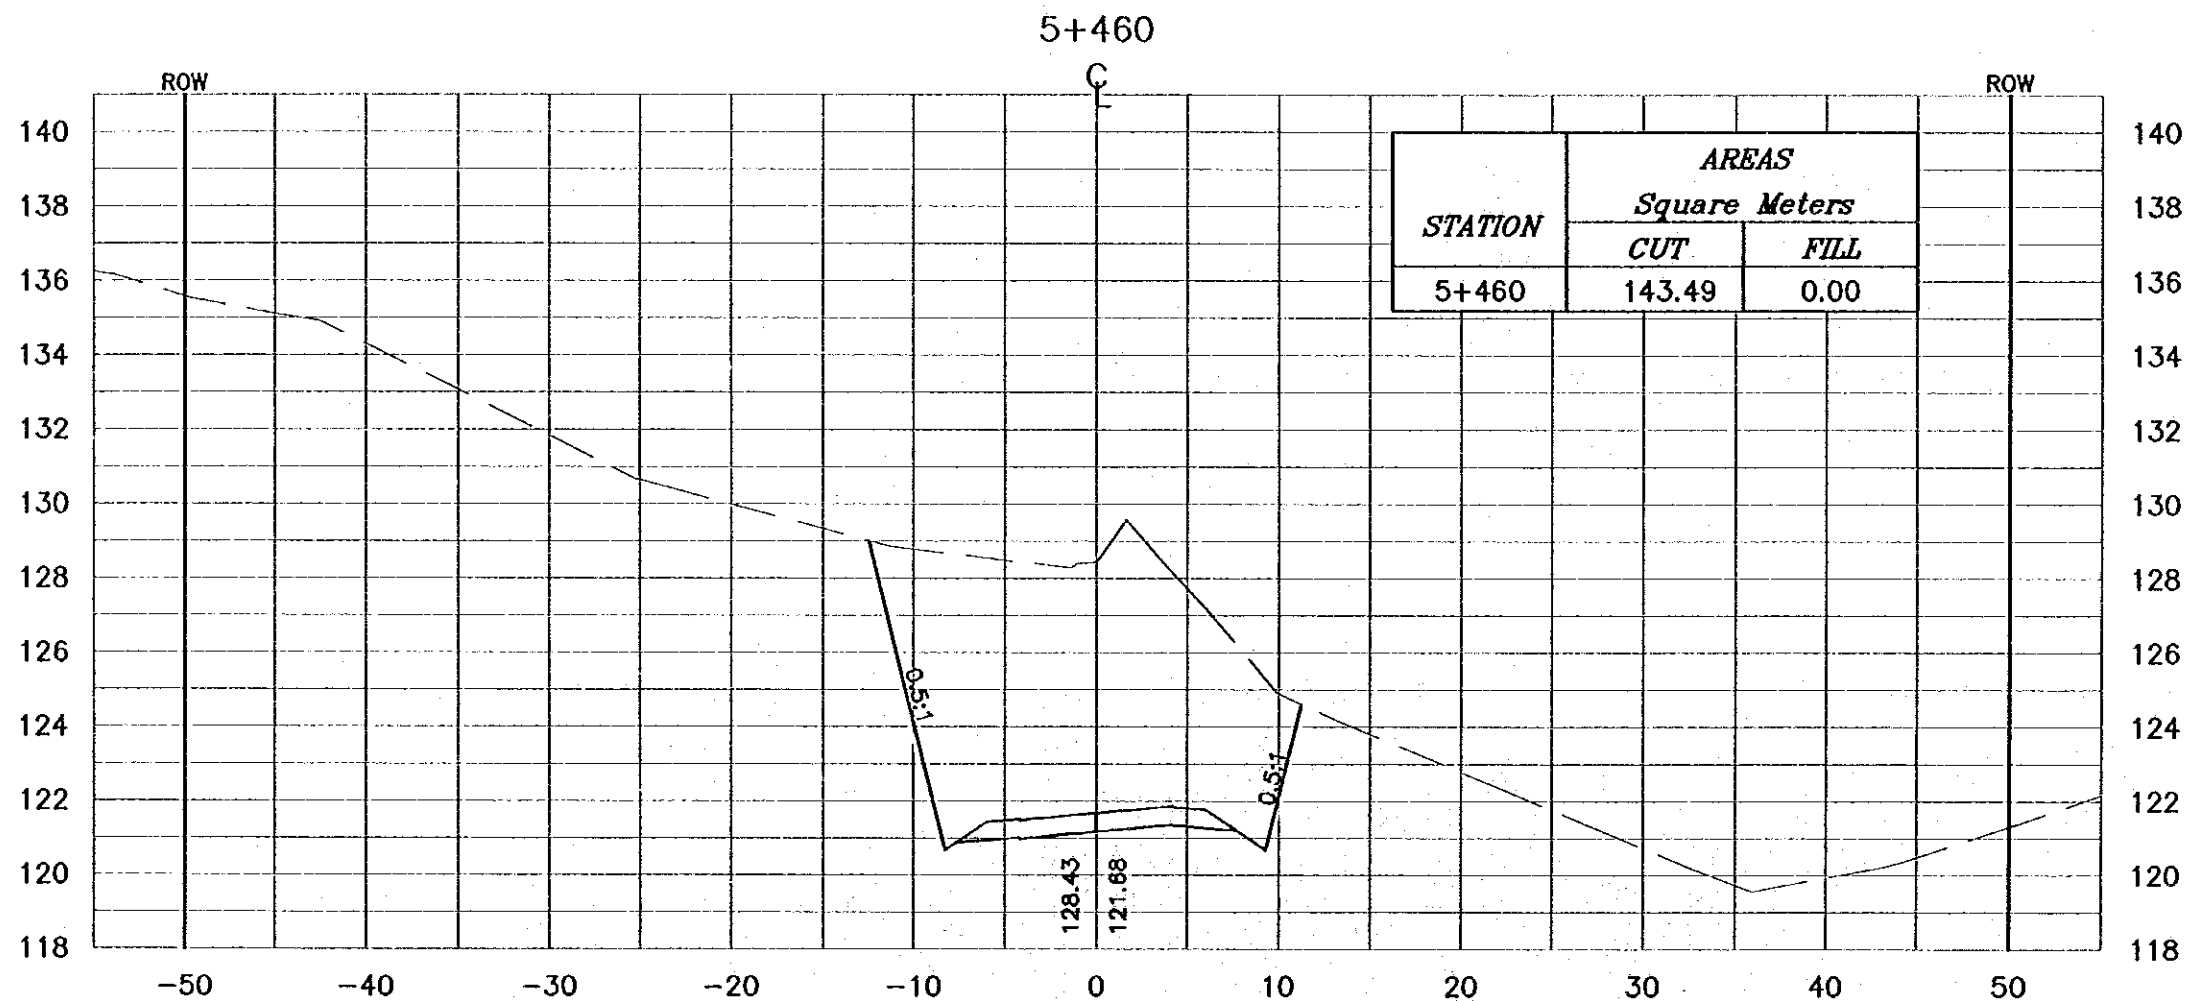- * FOR EXACT HEIGHTS AND DIMENSIONS OF BENCHES SEE TYPICAL ROAD CROSS-SECTION .
- * SLOPE H : V .



Project:
Tourism Sector Development Project
in the Hashemite Kingdom of Jordan

Executing Agency:
The Ministry of Tourism and Antiquities
The Ministry of Planning

SUB-PROJECT:
Dead Sea Parkway

Note:
This detailed design has been executed by
a team of consultants as shown below in
accordance with the agreement between
Japan International Cooperation Agency
(JICA) and JICA Study Team.
The copyright of this drawing rests with JICA.

Designed by:
Japan International Cooperation
Agency (JICA)

JICA Study Team:
Joint Venture of
Pacific Consultants International and
Yamashita Sekido Inc.


Subcontracted Local Consultant:
 consolidated consultants
engineering & environment
No. 8012371 - Fax 8012369 - AMMAN - JORDAN

Drawing Title:
CROSS-SECTION
5+460

Scale: H 1:400 V 1:200 **Drawing No.:** 262

NOTES :

- * FOR EXACT HEIGHTS AND DIMENSIONS OF BENCHES SEE TYPICAL ROAD CROSS-SECTION .
- * SLOPE H : V .

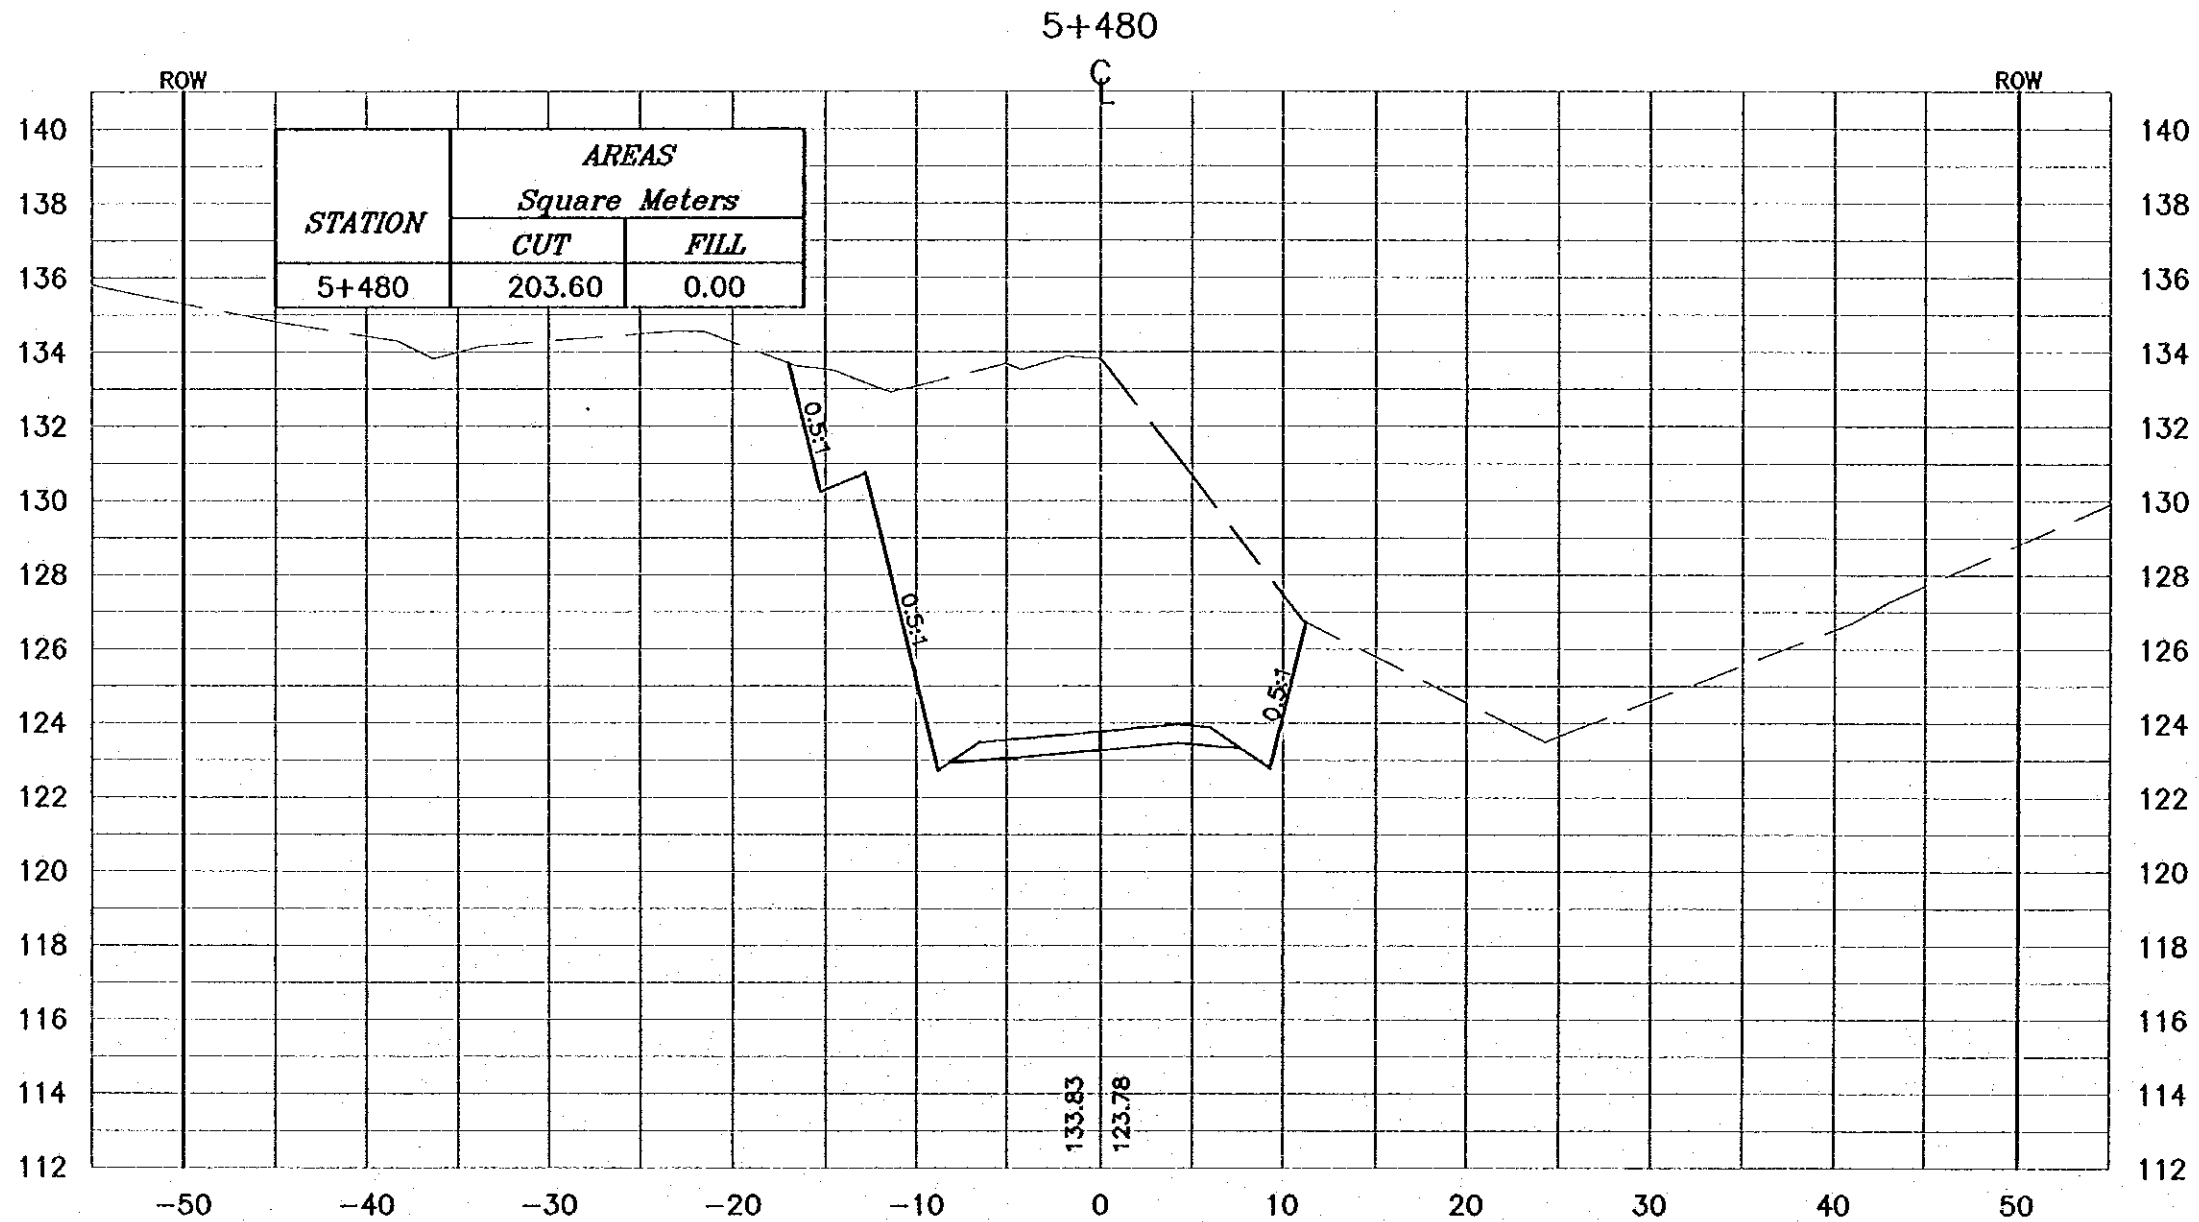

Project:
Tourism Sector Development Project
in the Hashemite Kingdom of Jordan

Executing Agencies:
The Ministry of Tourism and Antiquities
The Ministry of Planning

SUB-PROJECT:
Dead Sea Parkway

Note:
This detailed design has been executed by a team of consultants as shown below in accordance with the agreement between Japan International Cooperation Agency (JICA) and JICA Study Team. The copyright of this drawing rests with JICA.

Designed by:
Japan International Cooperation Agency (JICA)



JICA Study Team:
Joint Venture of Pacific Consultants International and Yamashita Selsel Inc.

Subcontracted Local Consultant:

consolidated consultants
ENGINEERING & ENVIRONMENT
Tel: 992277 - Fax: 992288 - AMM - JORD

Drawing Title:
CROSS-SECTION
5+480

Scale: H 1:400 V 1:200 **Drawing No.:** 263

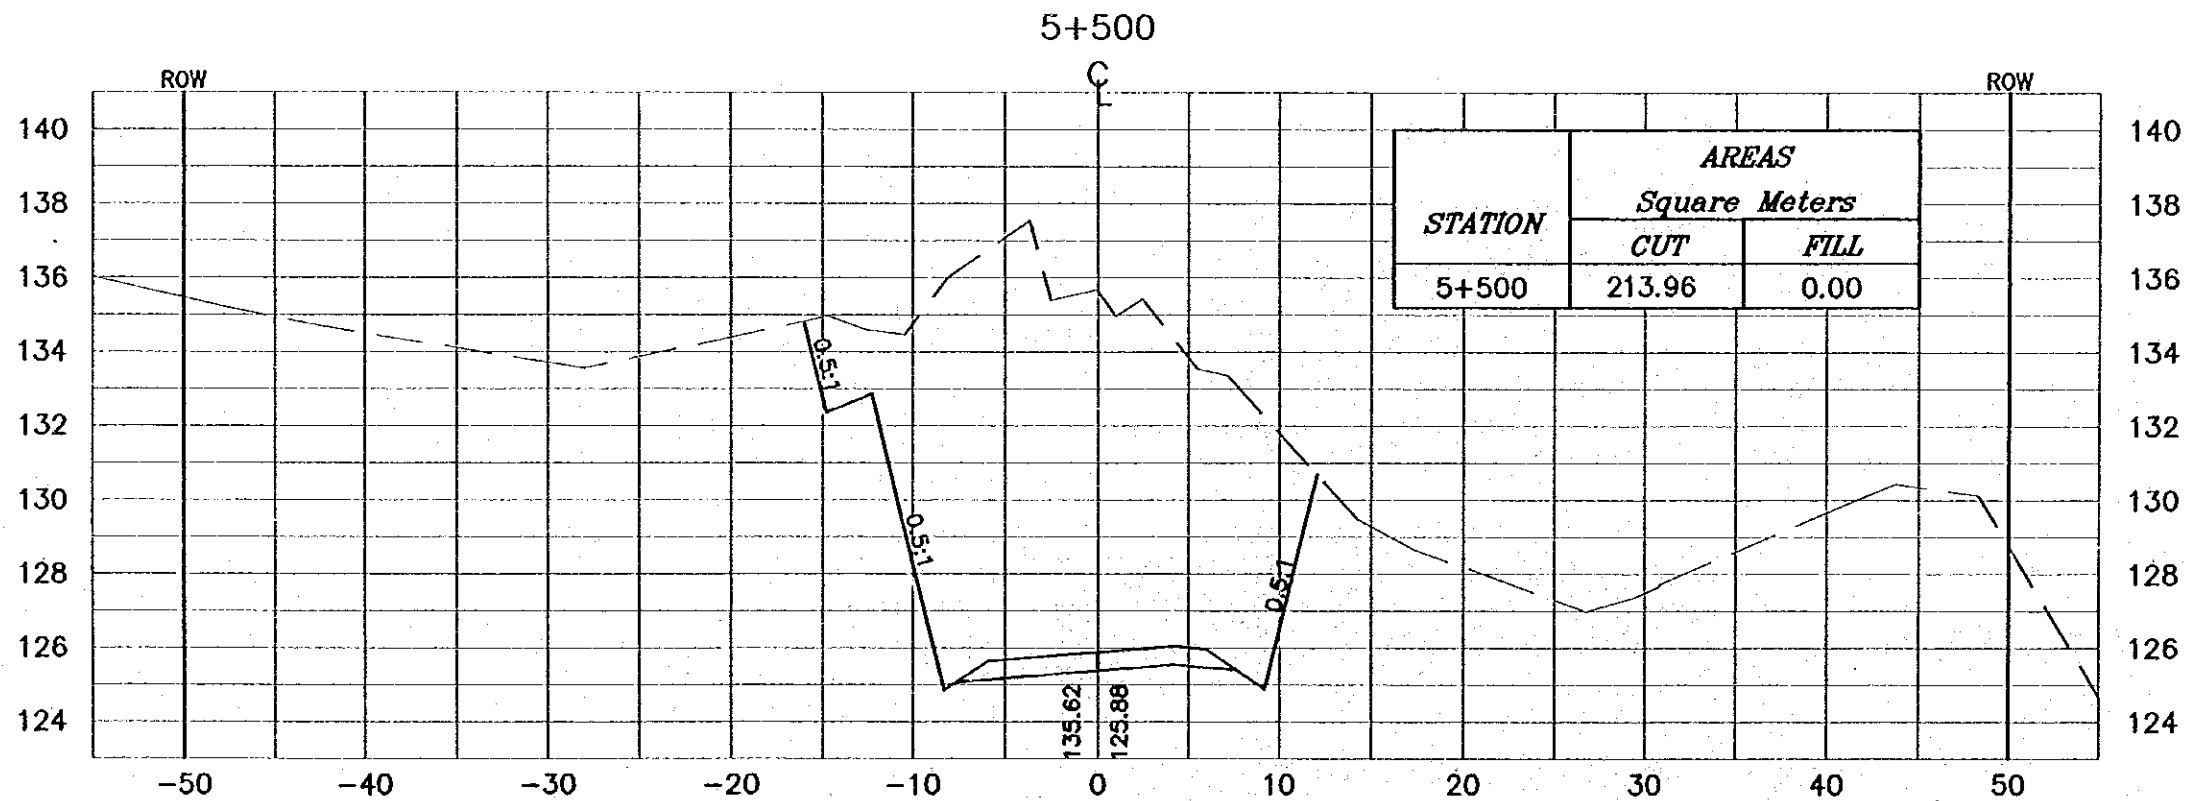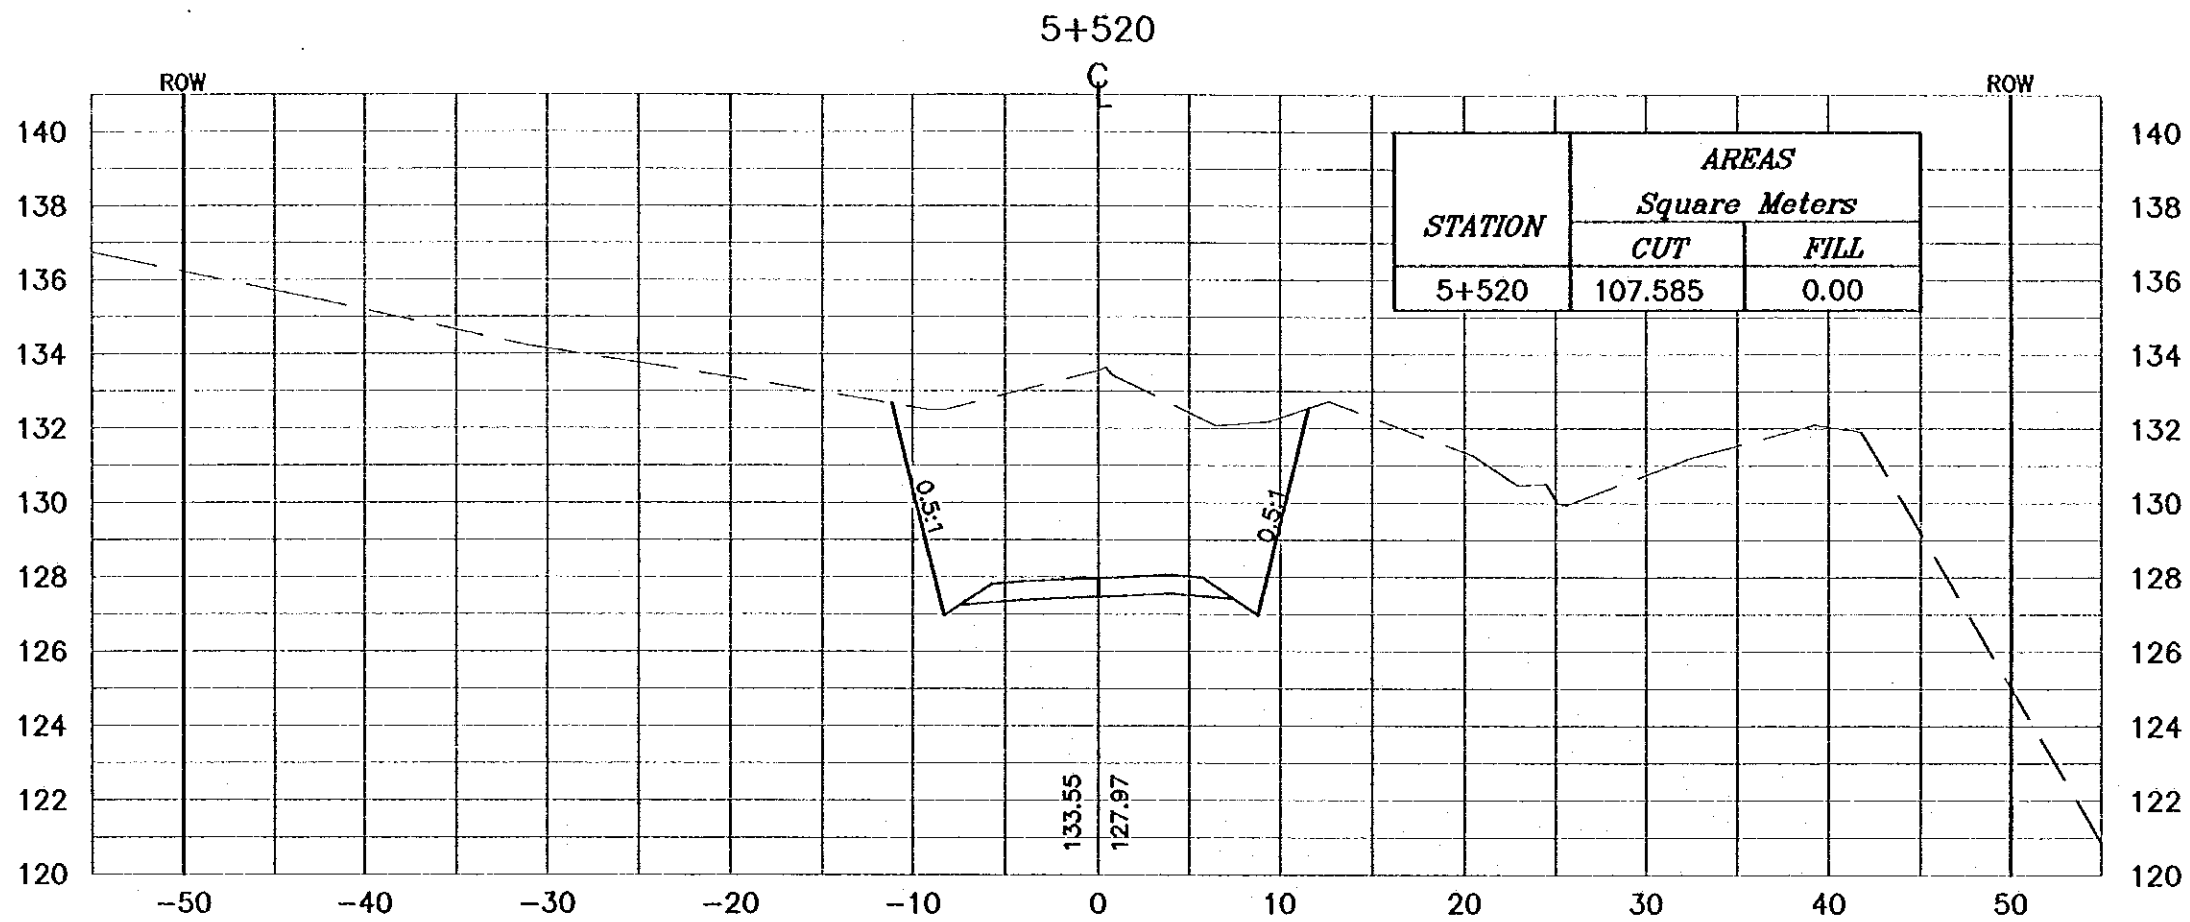

NOTES :

- * FOR EXACT HEIGHTS AND DIMENSIONS OF BENCHES SEE TYPICAL ROAD CROSS-SECTION .
- * SLOPE H : V .

Project:
Tourism Sector Development Project
in the Hashemite Kingdom of Jordan

Executing Agency:
The Ministry of Tourism and Antiquities
The Ministry of Planning

SUB-PROJECT:
Dead Sea Parkway

Note:
This detailed design has been executed by a team of consultants as shown below in accordance with the agreement between Japan International Cooperation Agency (JICA) and JICA Study Team. The copyright of this drawing rests with JICA.

Designed by:
Japan International Cooperation Agency (JICA)

JICA Study Team:
Joint Venture of Pacific Consultants International and Yamashita Sekido Inc.


Subcontracted Local Consultant:
 CONSULTANTS
ENGINEERING & ENVIRONMENT
Tel: 012277 - Fax: 012280 - AMMAN - JORDAN

Drawing Title:
CROSS-SECTION
5+500/5+520

Scale:
H 1:400
V 1:200

Drawing No.: 264

5+540

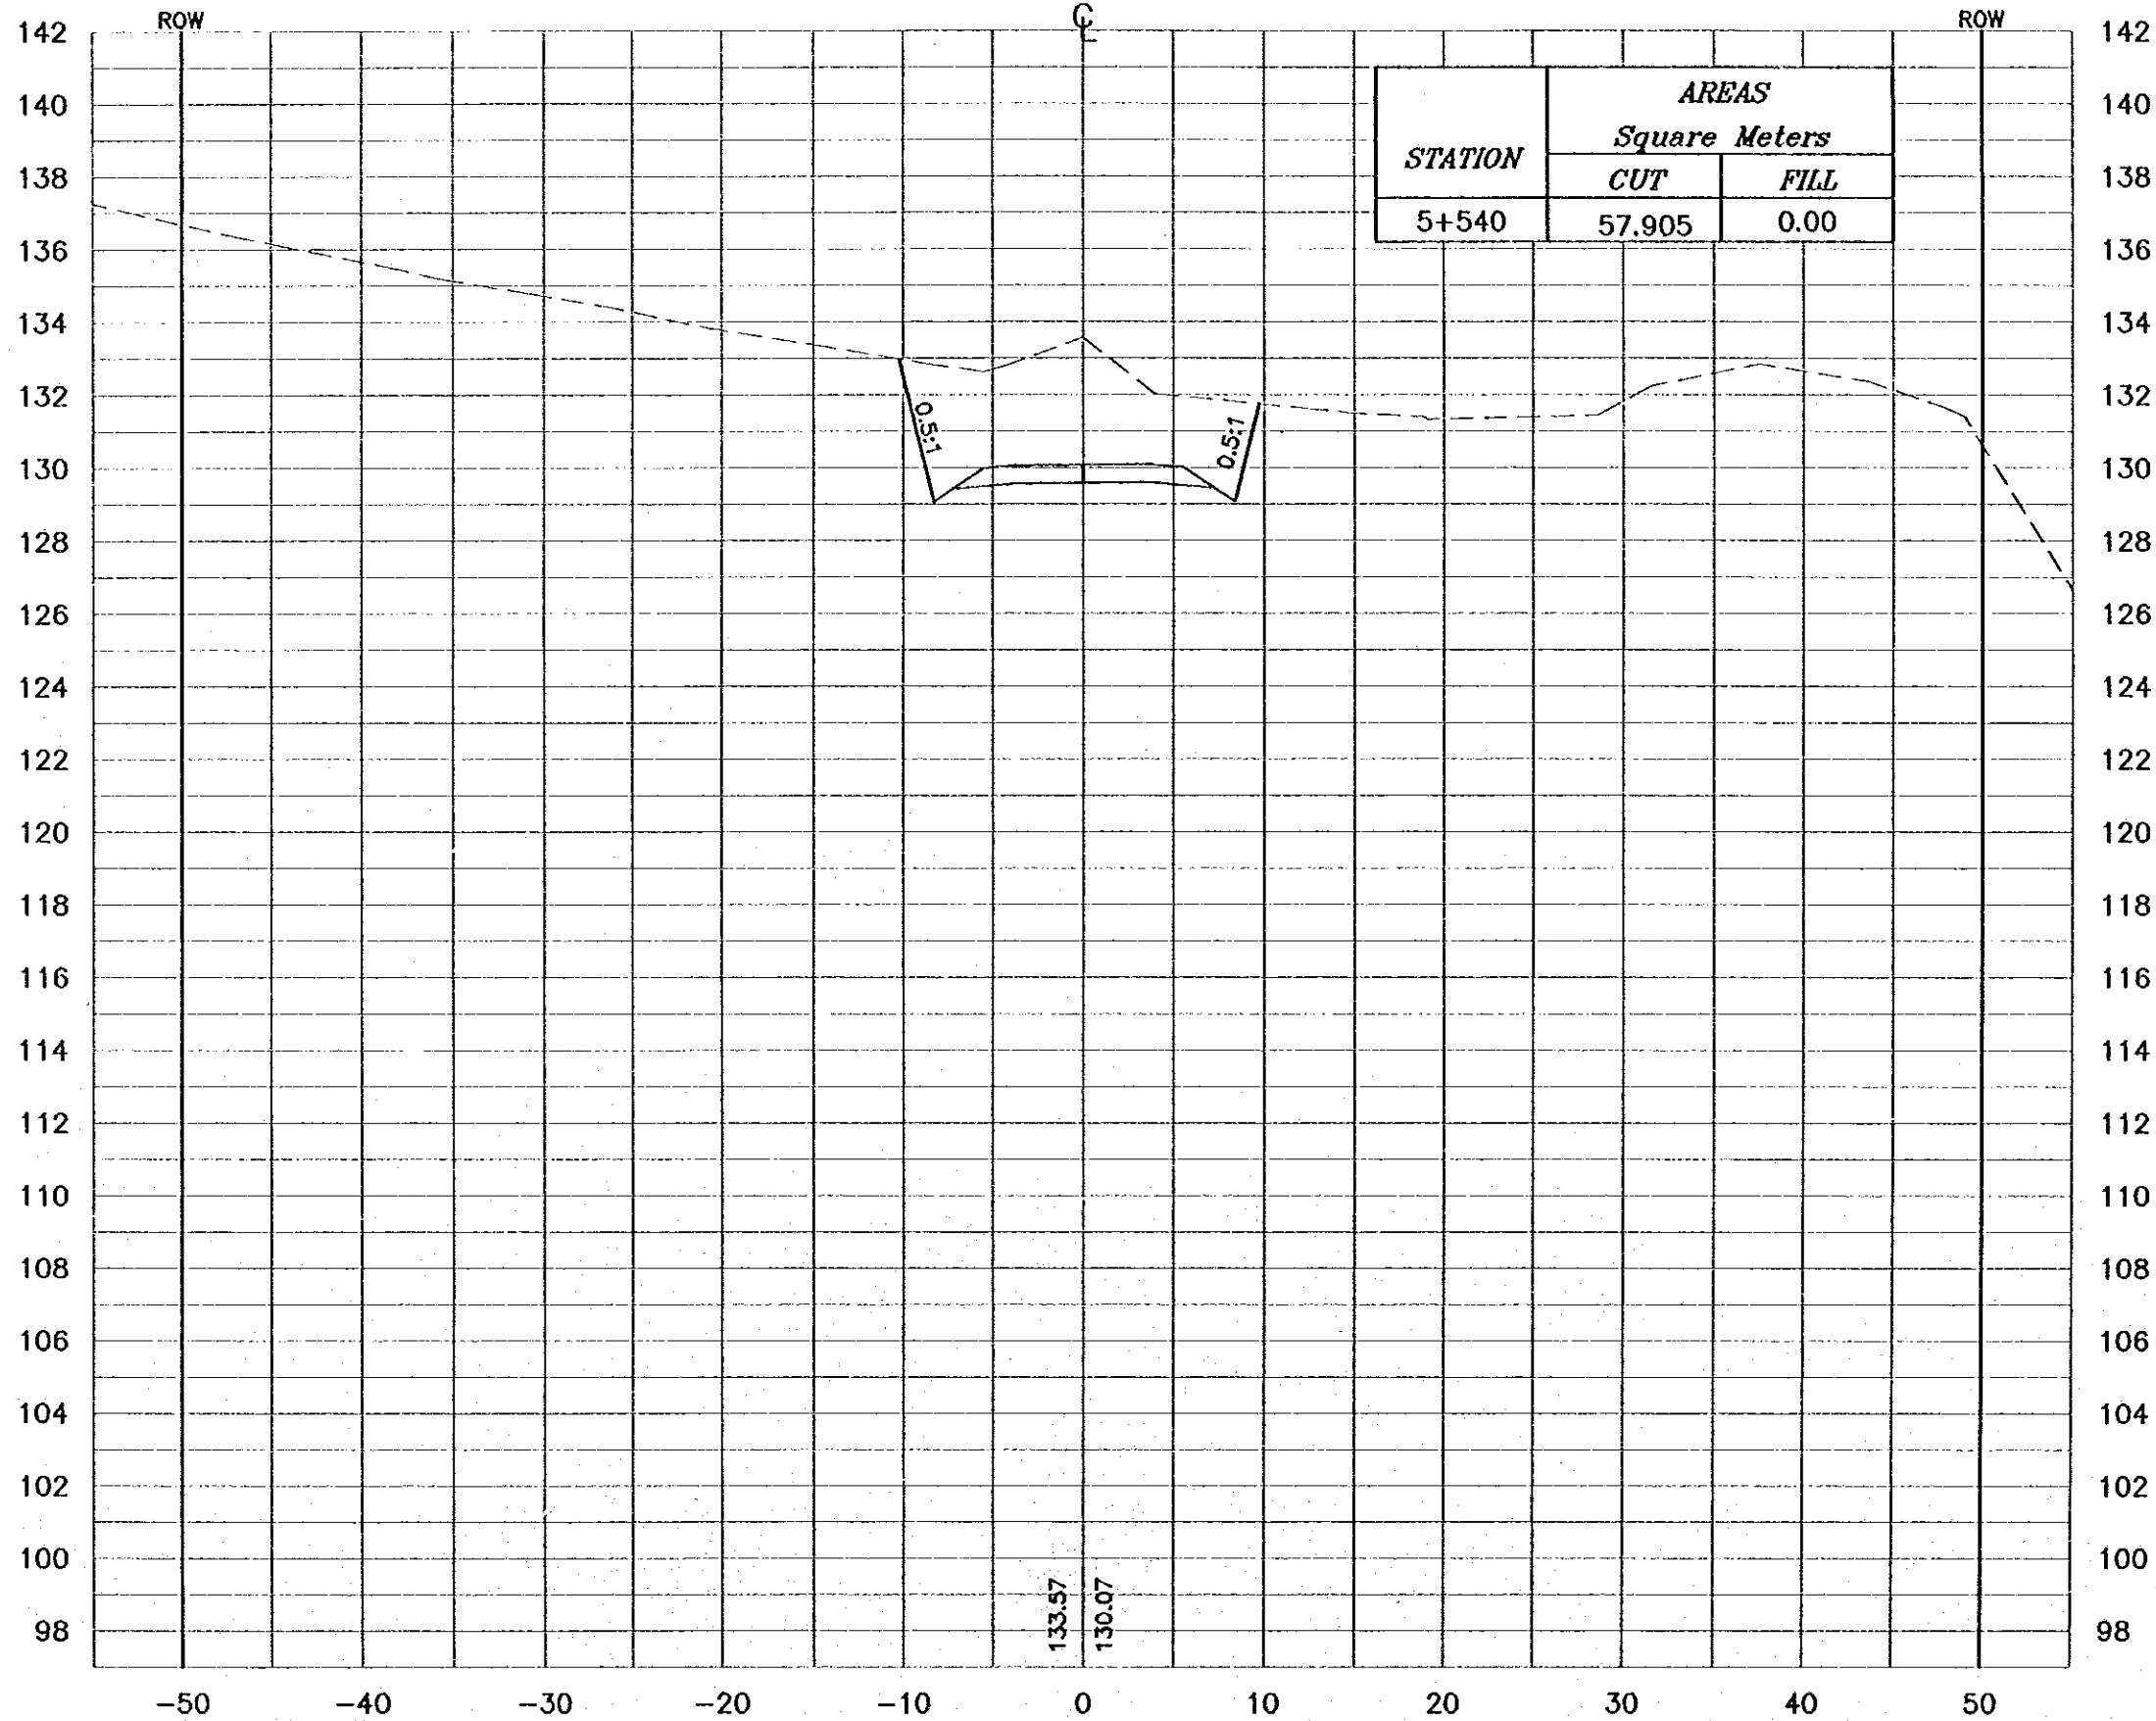

STATION	AREAS	
	Square Meters	
	CUT	FILL
5+540	57.905	0.00

NOTES :

- * FOR EXACT HEIGHTS AND DIMENSIONS OF BENCHES SEE TYPICAL ROAD CROSS-SECTION .
- * SLOPE H : V .

Project:
Tourism Sector Development Project
in the Hashemite Kingdom of Jordan


Executing Agency:
The Ministry of Tourism and Antiquities
The Ministry of Planning

SUB-PROJECT:
Dead Sea Parkway

Note:
This detailed design has been executed by a team of consultants as shown below in accordance with the agreement between Japan International Cooperation Agency (JICA) and JICA Study Team. The copyright of this drawing rests with JICA.

Designed by:
Japan International Cooperation Agency (JICA)


JICA Study Team:
Joint Venture of
Pacific Consultants International and
Yamashita Sekido Inc.

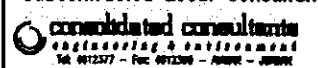Subcontracted Local Consultant:

Tel. 0112377 - Fax 0112366 - AMMAN - JORDAN

Drawing Title:
CROSS-SECTION
5+540

Scale: H 1:400 V 1:200 **Drawing No.:** 265

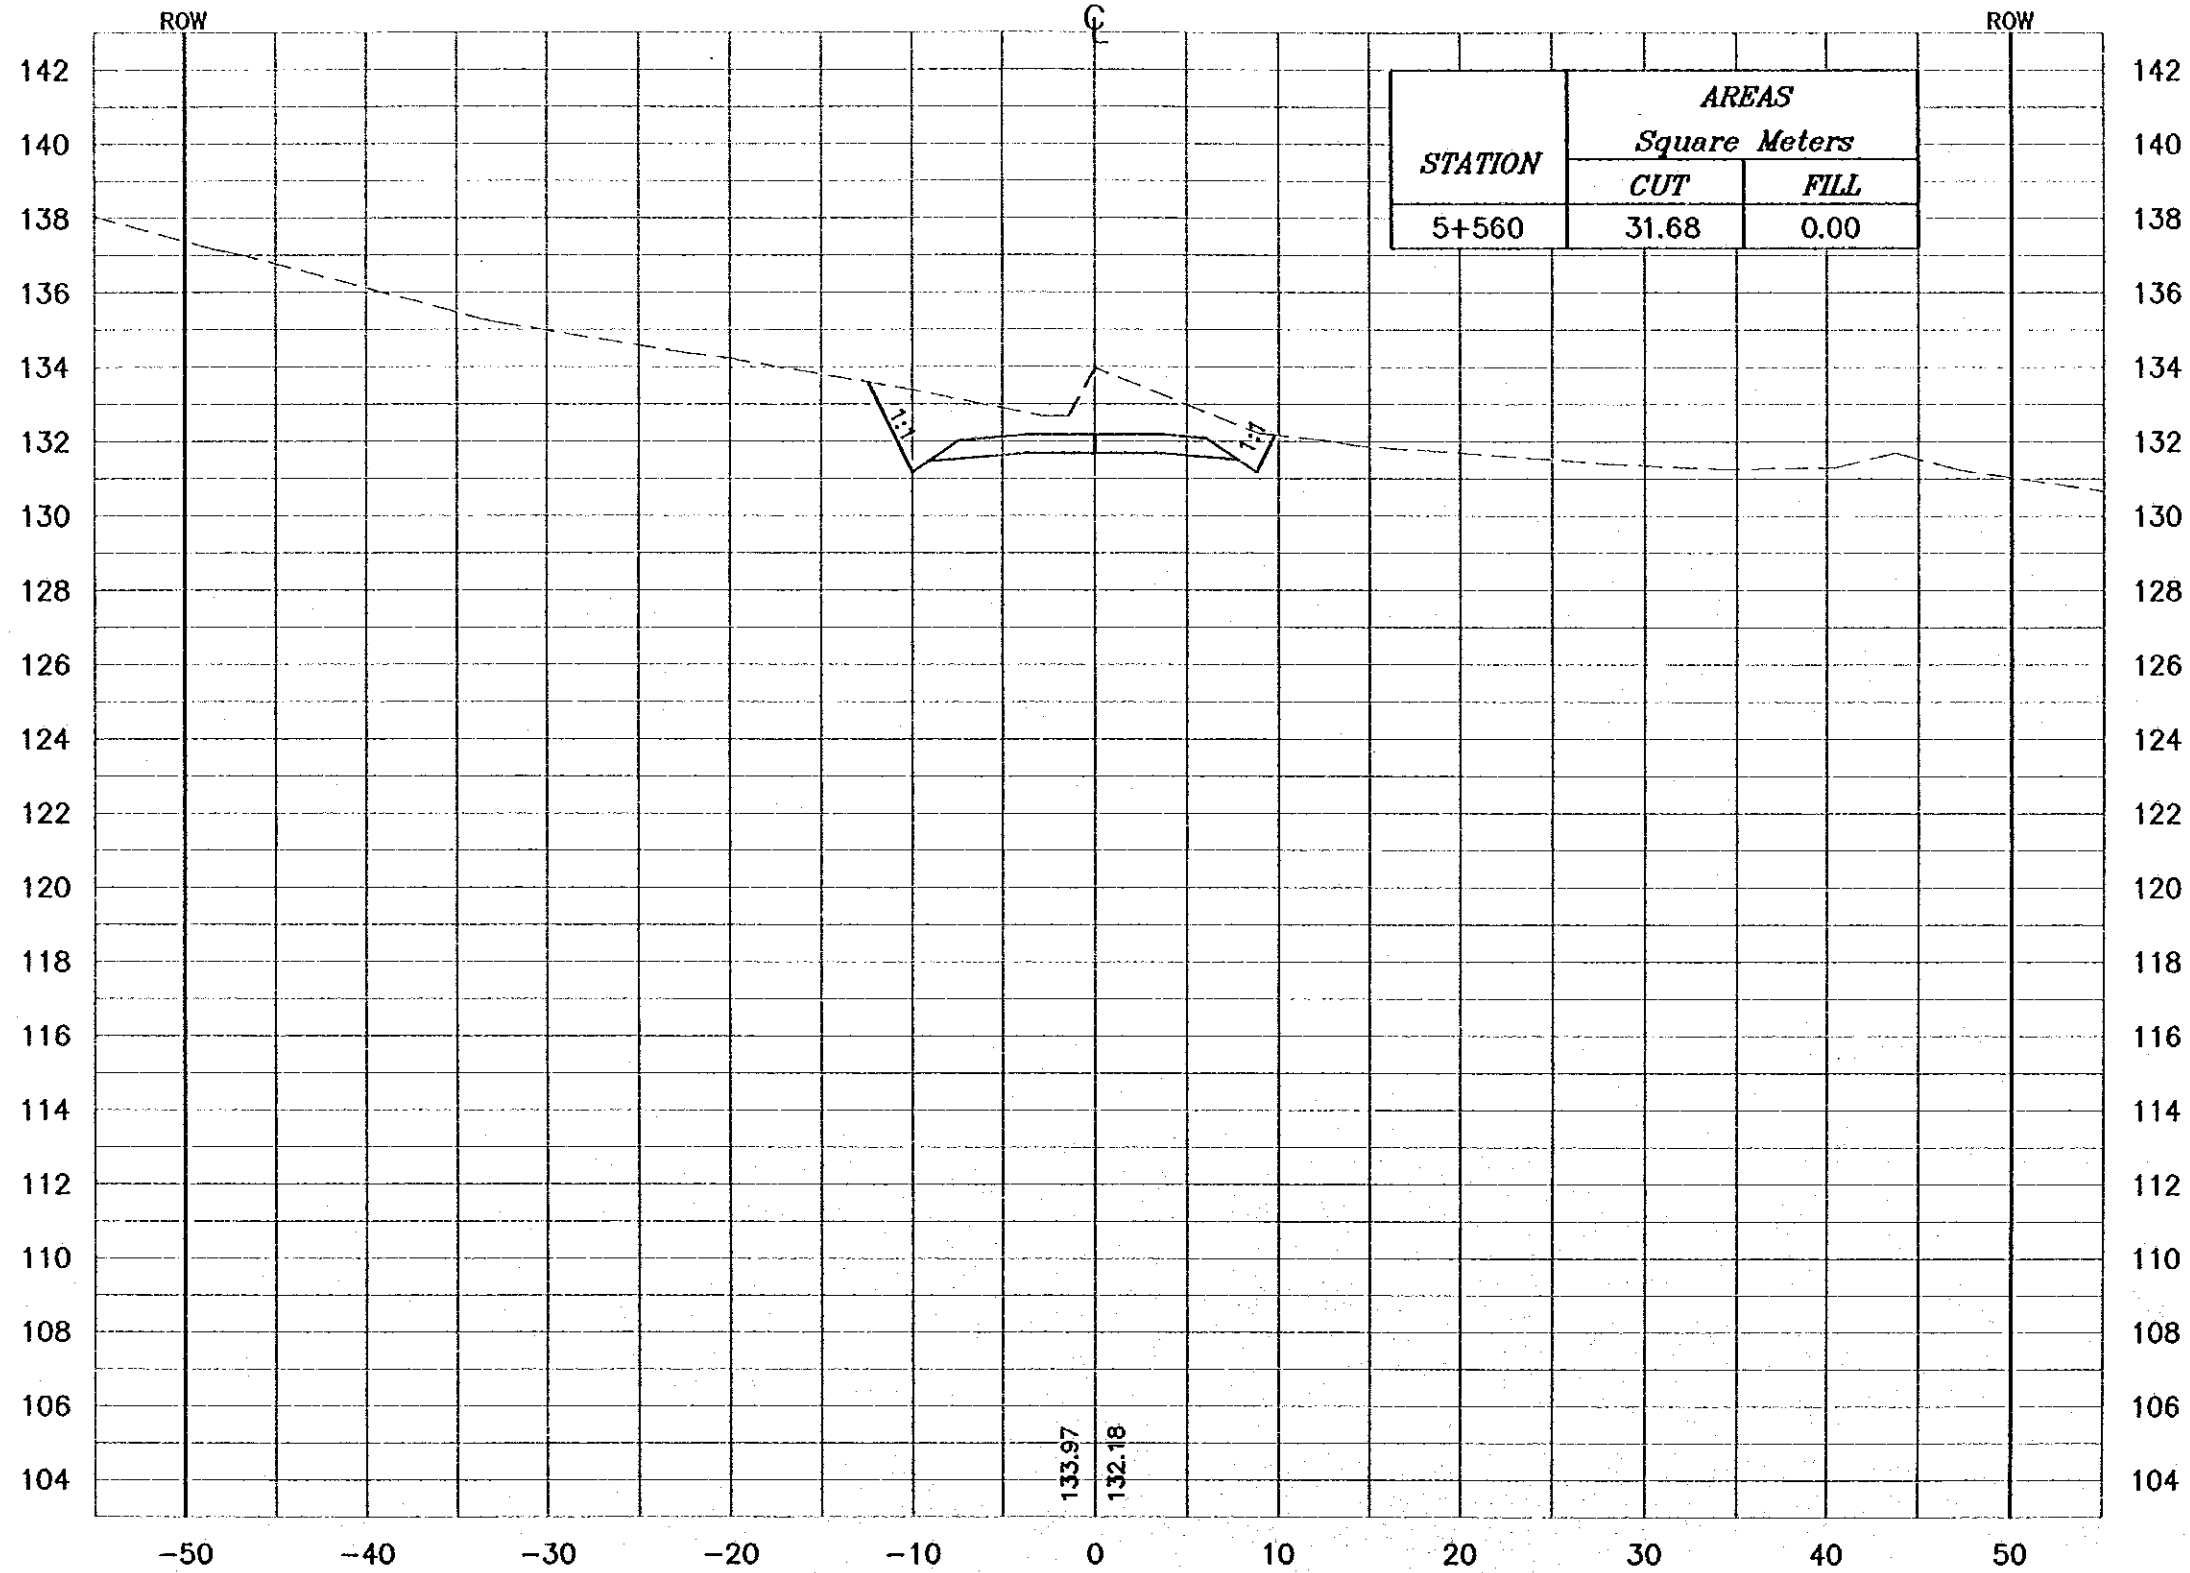5+560



NOTES :

- * FOR EXACT HEIGHTS AND DIMENSIONS OF BENCHES SEE TYPICAL ROAD CROSS-SECTION .
- * SLOPE H : V .

Project:
Tourism Sector Development Project
in the Hashemite Kingdom of Jordan


Executing Agency:
The Ministry of Tourism and Antiquities
The Ministry of Planning

SUB-PROJECT:
Dead Sea Parkway

Note:
This detailed design has been executed by a team of consultants as shown below in accordance with the agreement between Japan International Cooperation Agency (JICA) and JICA Study Team.
The copyright of this drawing rests with JICA.

Designed by:
Japan International Cooperation Agency (JICA)

JICA Study Team:
Joint Venture of
Pacific Consultants International and
Yamashita Sekizai Inc.


Subcontracted Local Consultant:

consolidated consultants
engineering & environment
Tel: 9622577 - Fax: 9622386 - Jordan - Amman

Drawing Title:
CROSS-SECTION
5+560

Scale: H 1:400 V 1:200 **Drawing No.:** 266

NOTES :

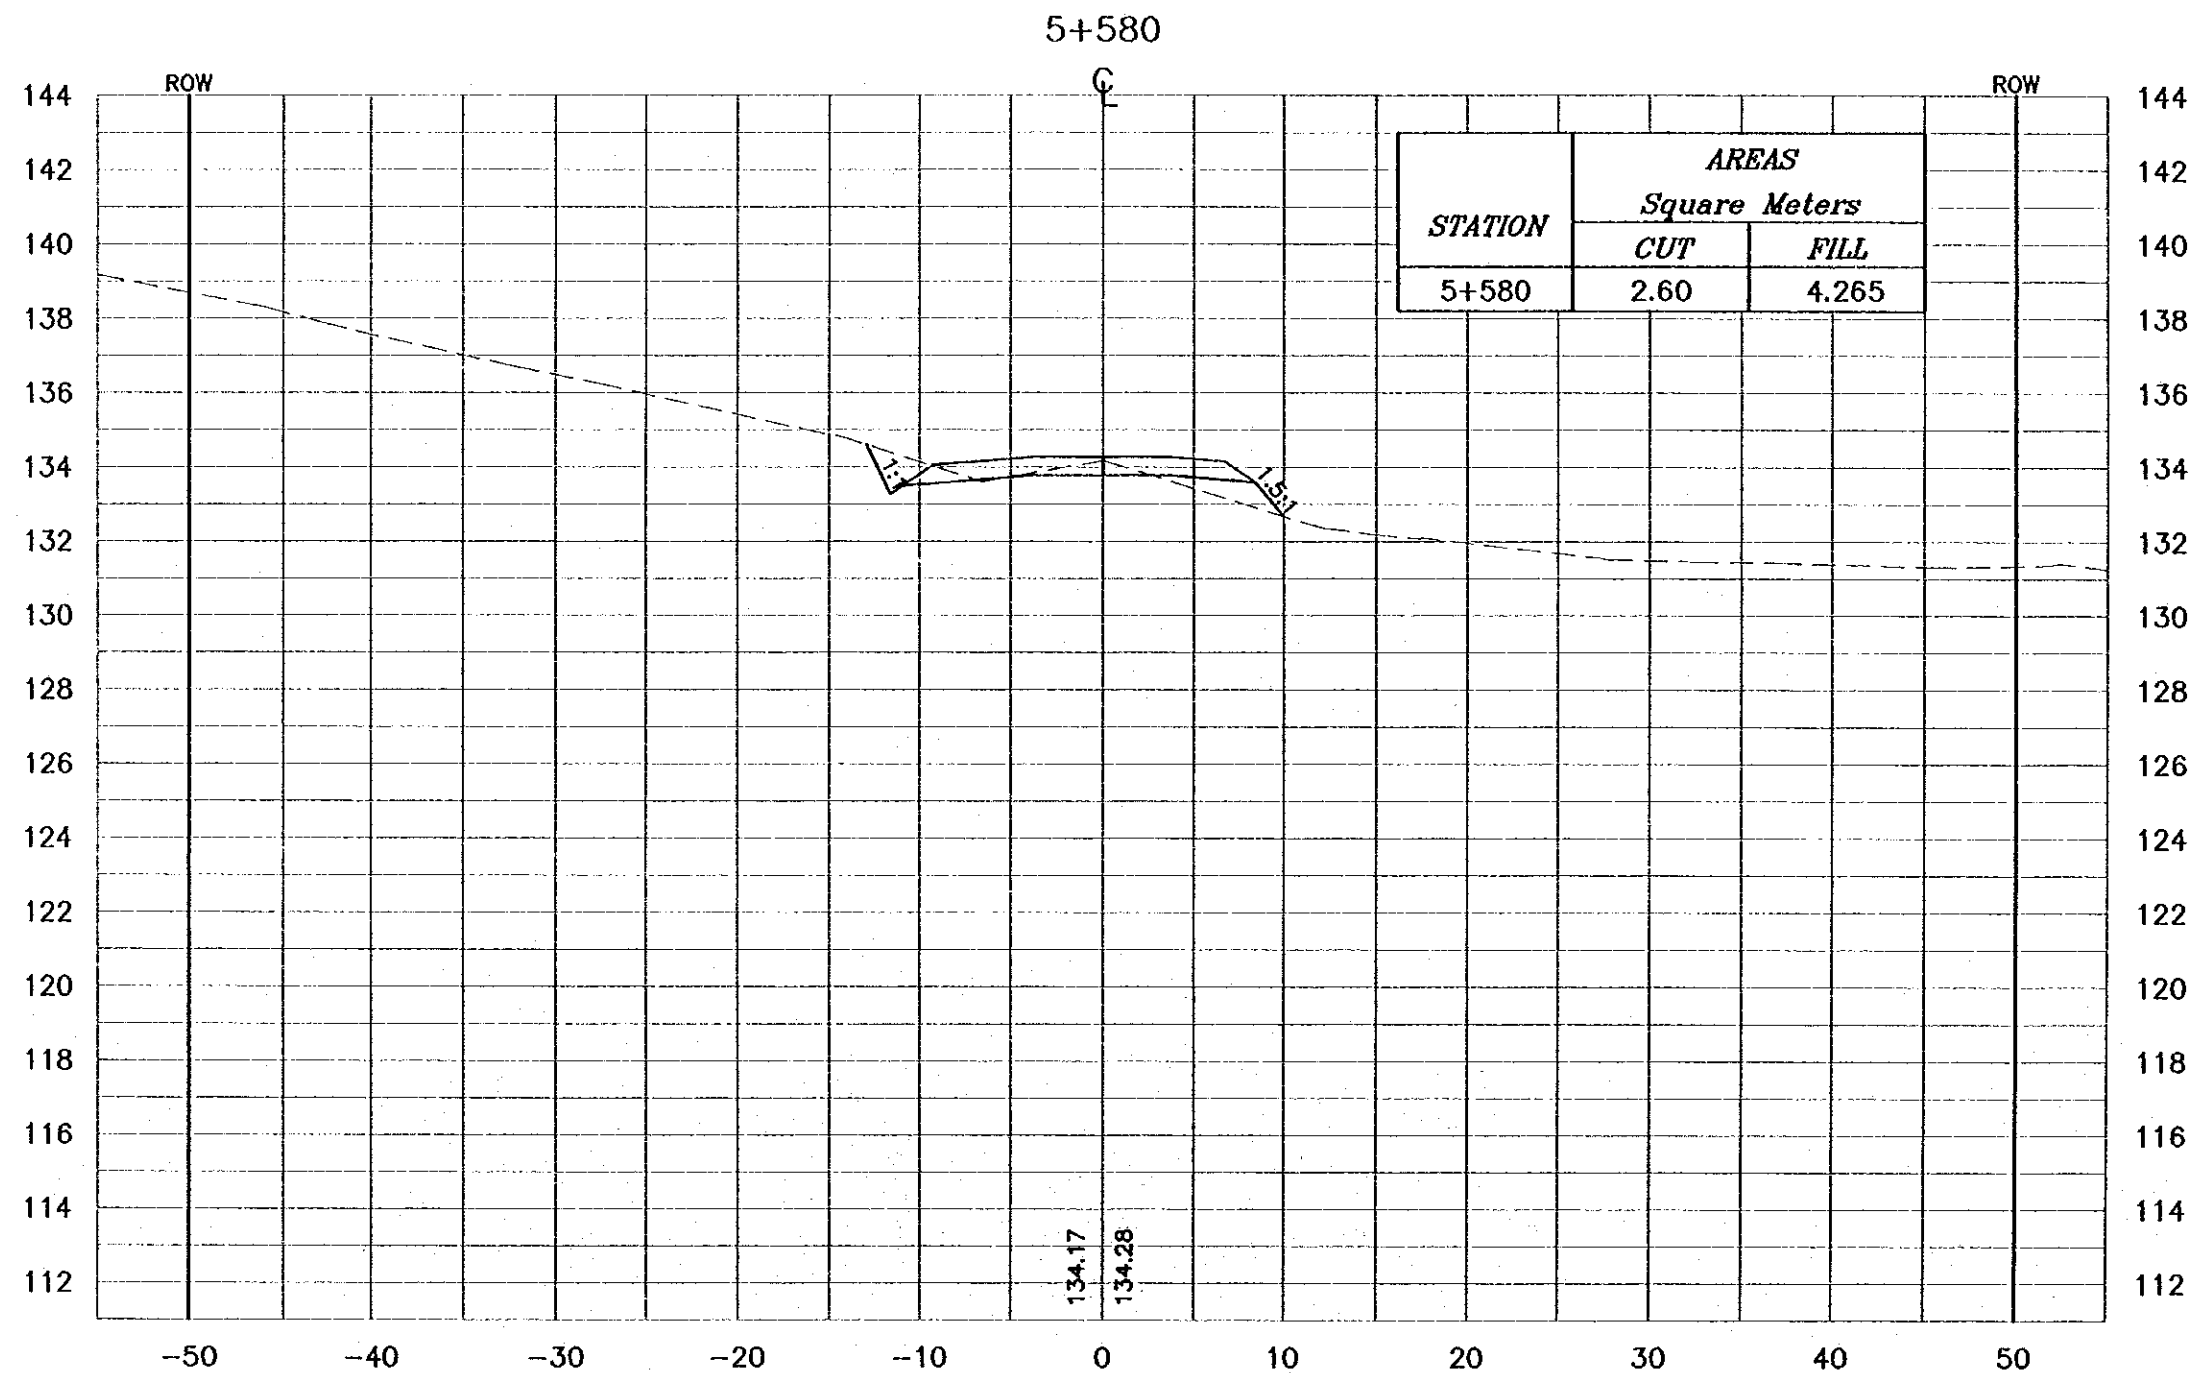- * FOR EXACT HEIGHTS AND DIMENSIONS OF BENCHES SEE TYPICAL ROAD CROSS-SECTION .
- * SLOPE H : V .



Project:
Tourism Sector Development Project
in the Hashemite Kingdom of Jordan

Executing Agency:
The Ministry of Tourism and Antiquities
The Ministry of Planning

SUB-PROJECT:
Dead Sea Parkway

Note:
This detailed design has been executed by
a team of consultants as shown below in
accordance with the agreement between
Japan International Cooperation Agency
(JICA) and JICA Study Team.
The copyright of this drawing rests with JICA.

Designed by:
Japan International Cooperation
Agency (JICA)

JICA Study Team:
Joint Venture of
Pacific Consultants International and
Yamashita Seki Inc.

Subcontracted Local Consultant:


consolidated consultants
engineering & environment
Tel: 995277 - Fax: 995288 - Amman - Jordan

Drawing Title:
CROSS-SECTION
5+580

Scale: H 1:400 V 1:200 **Drawing No.:** 267

NOTES :

- * FOR EXACT HEIGHTS AND DIMENSIONS OF BENCHES SEE TYPICAL ROAD CROSS-SECTION .
- * SLOPE H : V .

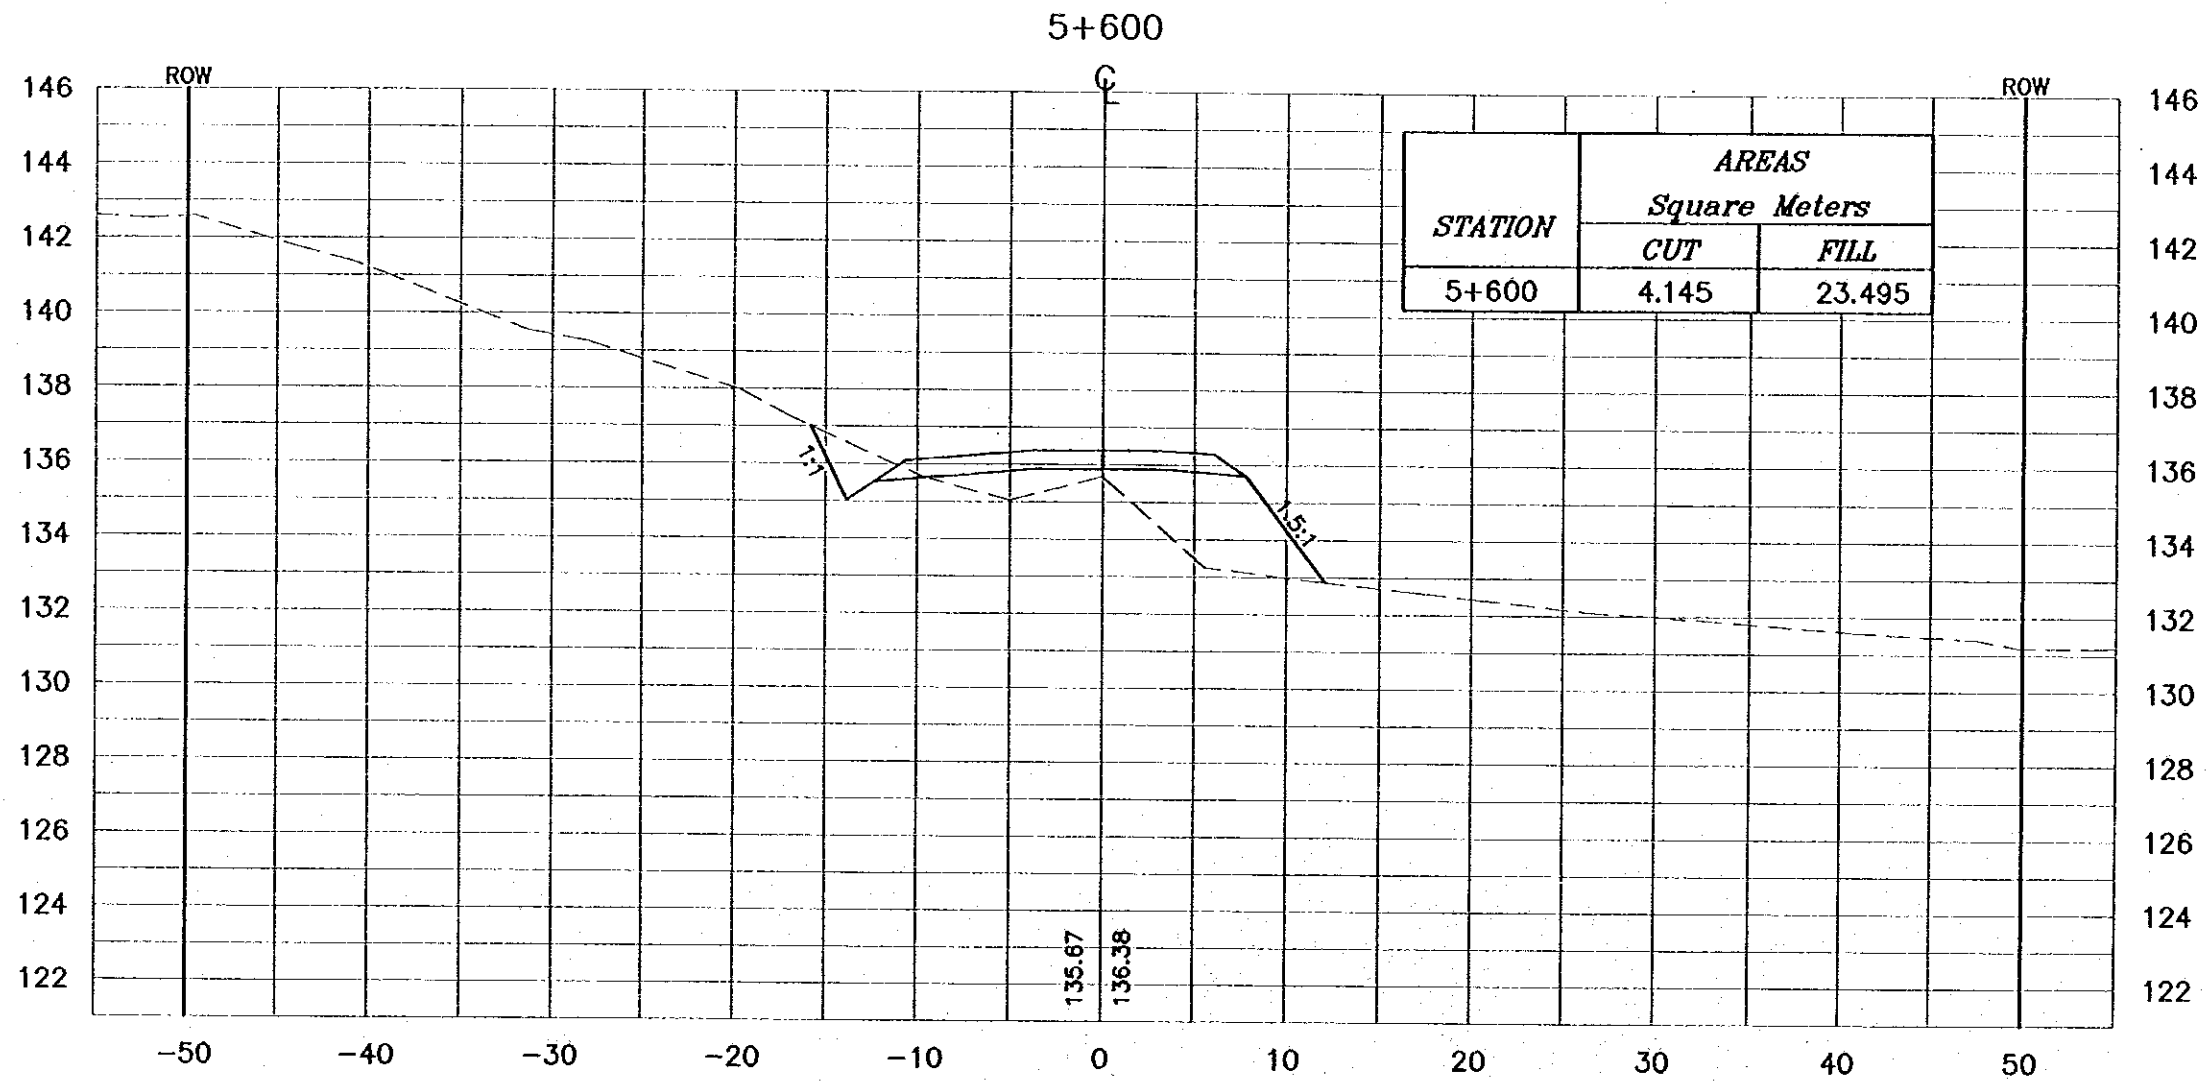

Project:
Tourism Sector Development Project
in the Hashemite Kingdom of Jordan

Executing Agency:
The Ministry of Tourism and Antiquities
The Ministry of Planning

SUB-PROJECT:
Dead Sea Parkway

Note:
This detailed design has been executed by a team of consultants as shown below in accordance with the agreement between Japan International Cooperation Agency (JICA) and JICA Study Team. The copyright of this drawing rests with JICA.

Designed by:
Japan International Cooperation Agency (JICA)

JICA Study Team:
Joint Venture of Pacific Consultants International and Yamashita Sato Inc.

Subcontracted Local Consultant:

consolidated consultants
engineering & environment
Tel: 9912377 - Fax: 9912388 - Amman - Jordan

Drawing Title:
CROSS-SECTION
5+600

Scale: H 1:400 V 1:200 **Drawing No.:** 268