

11+080



NOTES :

- * FOR EXACT HEIGHTS AND DIMENSIONS OF BENCHES SEE TYPICAL ROAD CROSS-SECTION .
- * SLOPE H : V .

Project:
Tourism Sector Development Project
in the Hashemite Kingdom of Jordan

Executing Agency:
The Ministry of Tourism and Antiquities
The Ministry of Planning

SUB-PROJECT:
Dead Sea Parkway

Note:
This detailed design has been executed by a team of consultants as shown below in accordance with the agreement between Japan International Cooperation Agency (JICA) and JICA Study Team.
The copyright of this drawing rests with JICA.

Designed by:
Japan International Cooperation Agency (JICA)

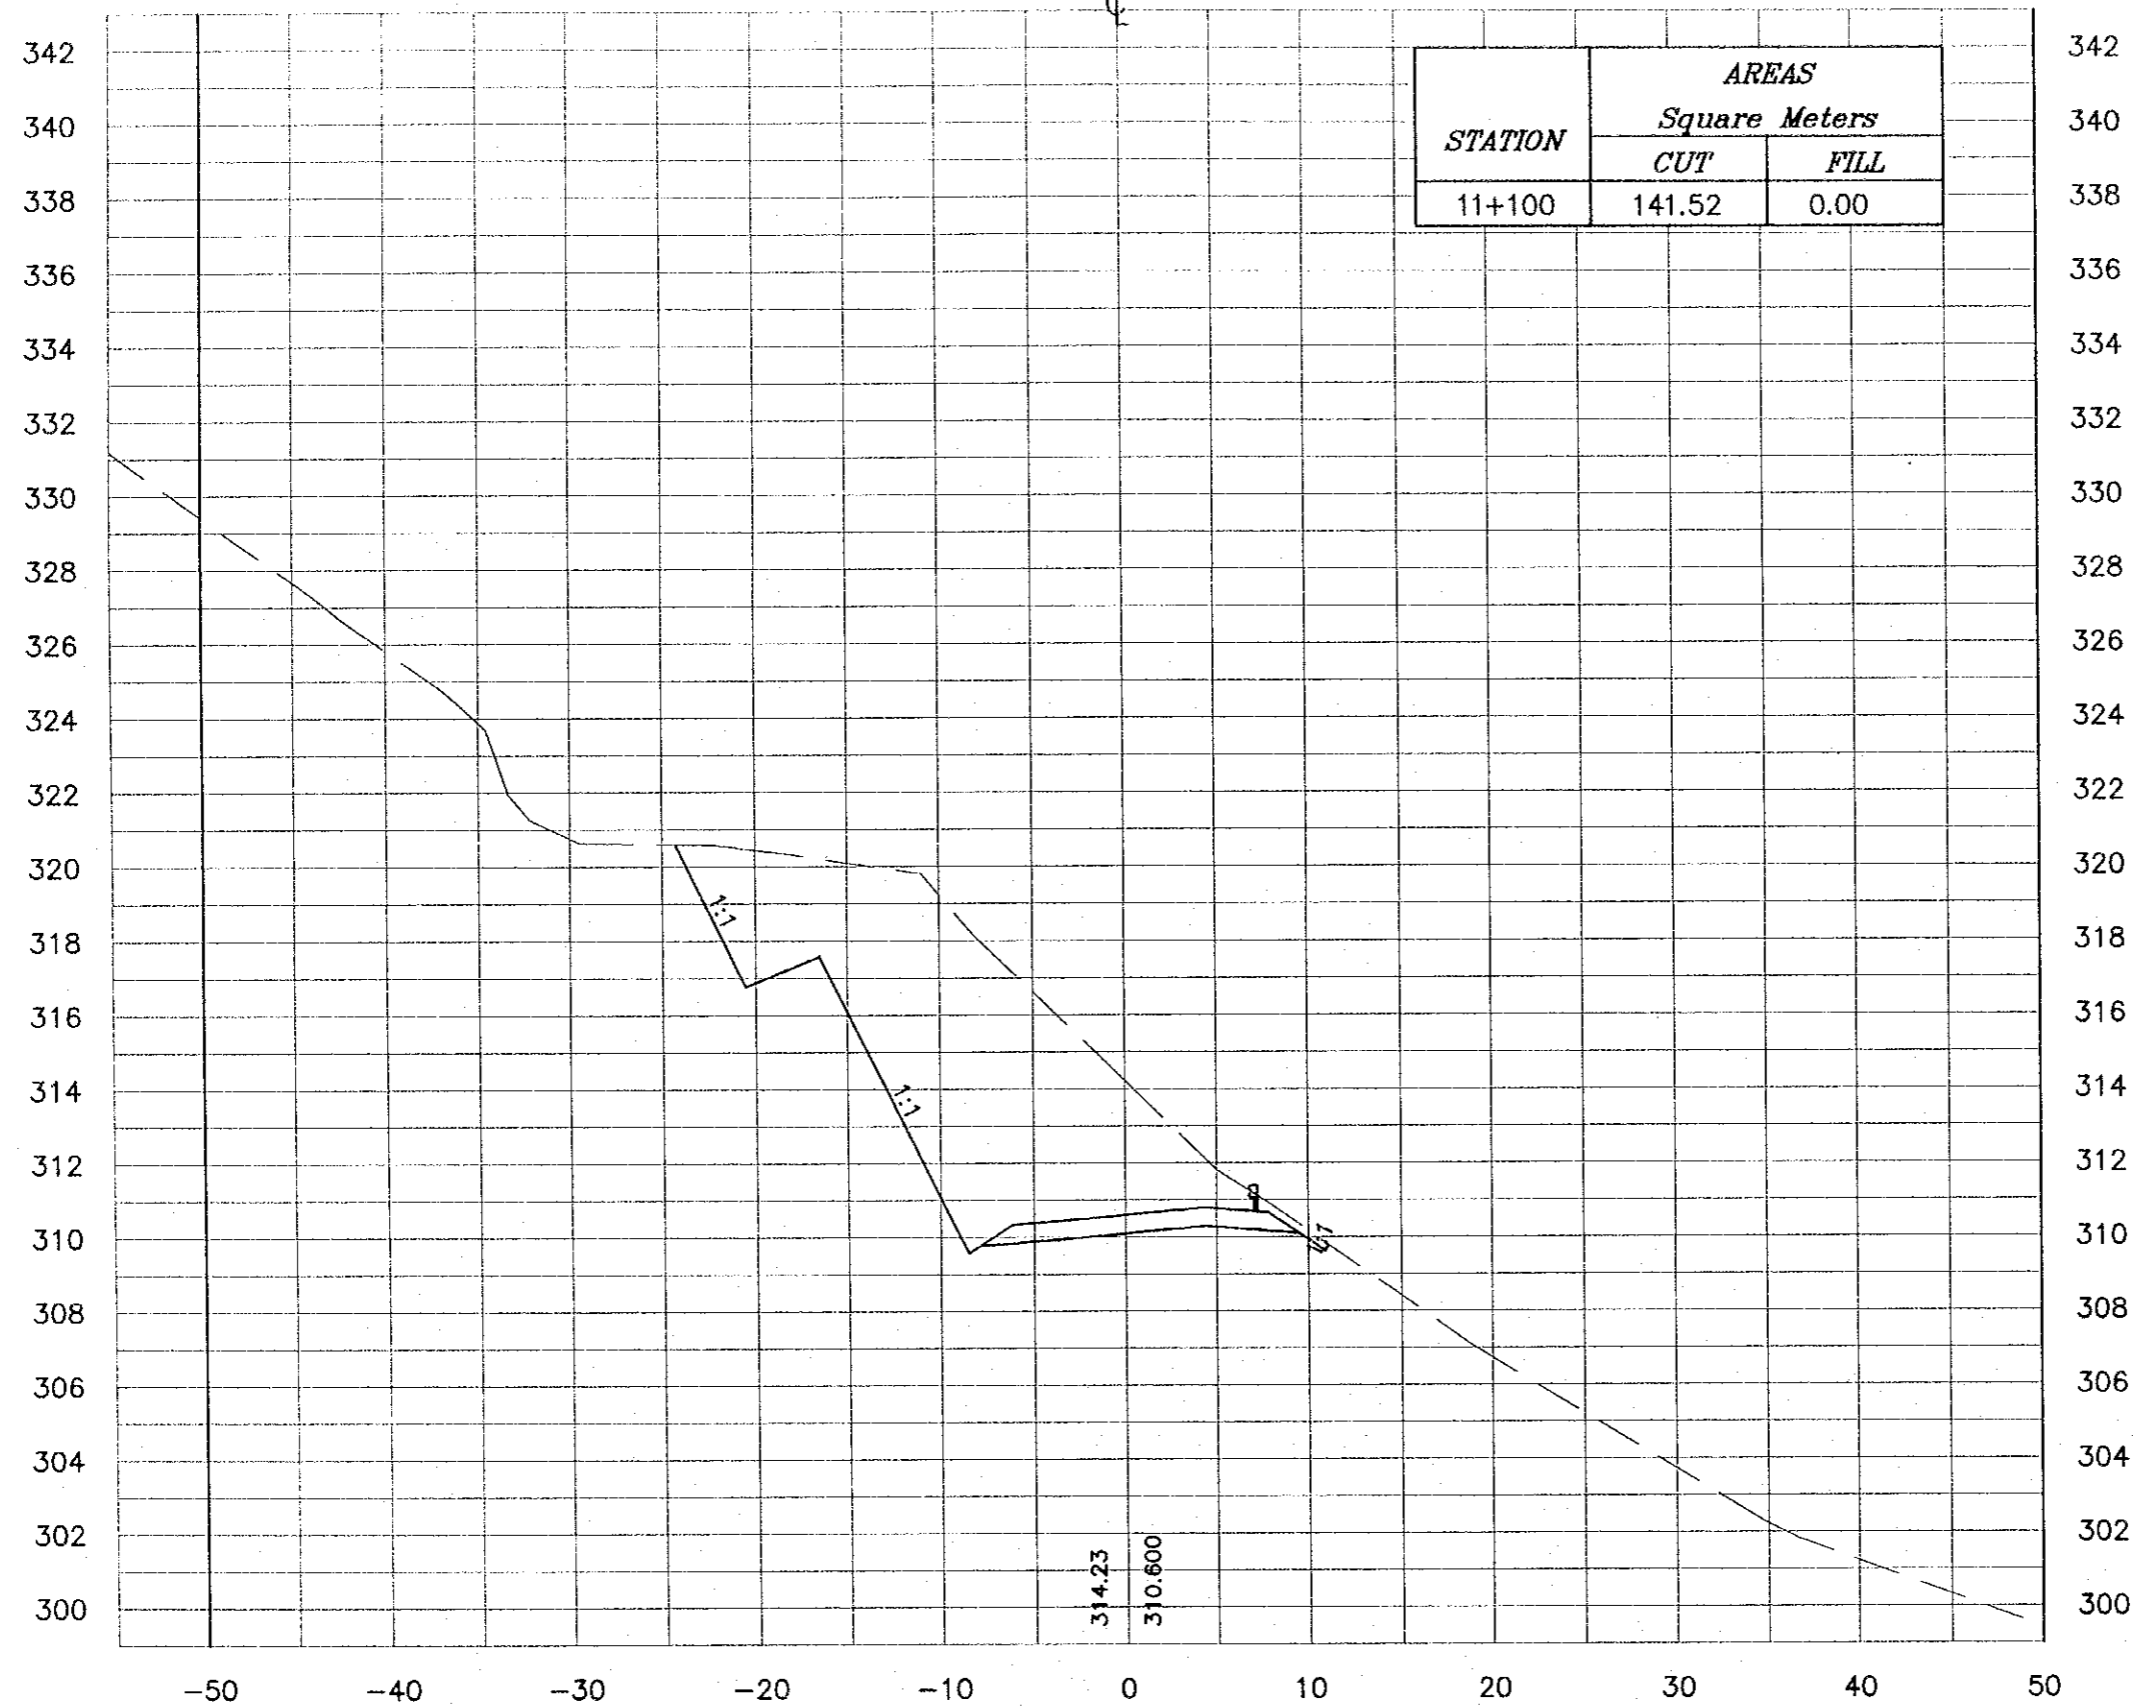
JICA Study Team:
Joint Venture of
Pacific Consultants International and
Yamashita Seikoku Inc.

Subcontracted Local Consultant:
consolidated consultants
engineering & environment
Tel: 972377 - Fax: 972399 - Amman - JORDAN

Drawing Title:
CROSS-SECTION
11+080

Scale: H 1:400 V 1:200 Drawing No.: 443

11+100



NOTES :

- * FOR EXACT HEIGHTS AND DIMENSIONS OF BENCHES SEE TYPICAL ROAD CROSS-SECTION .
- * SLOPE H : V .

Project:
Tourism Sector Development Project
in the Hashemite Kingdom of Jordan

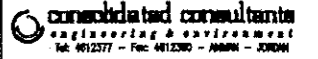
Executing Agency:
The Ministry of Tourism and Antiquities
The Ministry of Planning

SUB-PROJECT:
Dead Sea Parkway

Note:
This detailed design has been executed by a team of consultants as shown below in accordance with the agreement between Japan International Cooperation Agency (JICA) and JICA Study Team. The copyright of this drawing rests with JICA.

Designed by:
Japan International Cooperation Agency (JICA)

JICA Study Team:
Joint Venture of Pacific Consultants International and Yamashita Seikoku Inc.

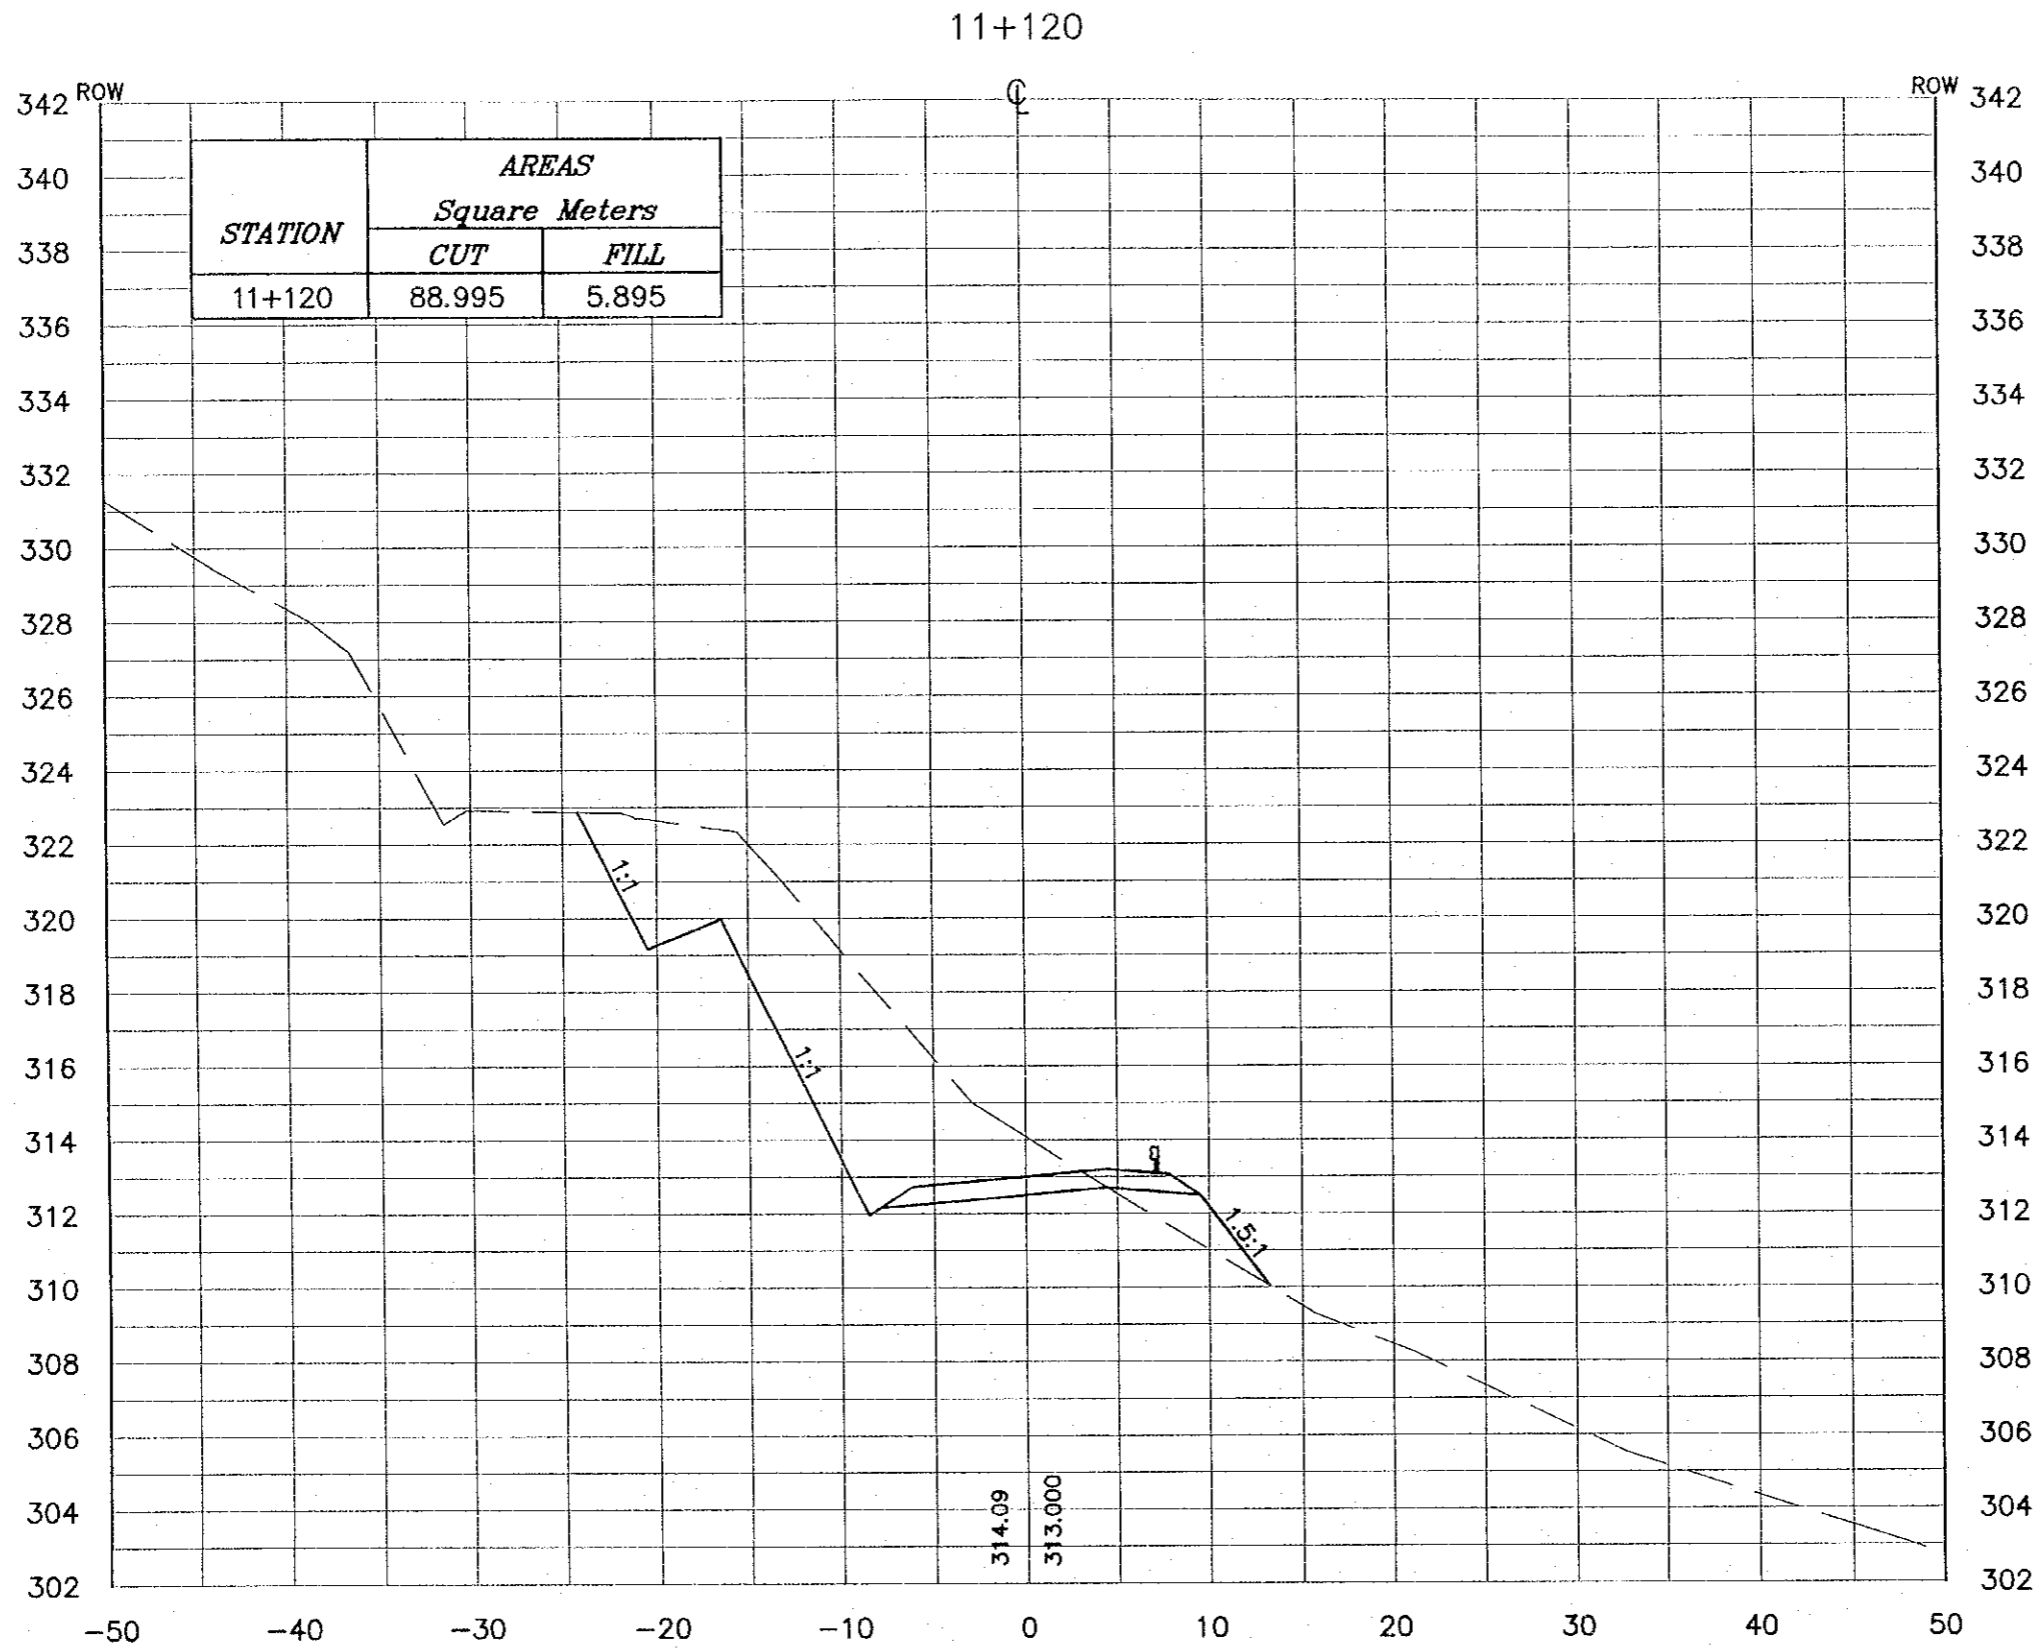
Subcontracted Local Consultant:
 consolidated consultants
Engineering & Environment
Tel: 912377 - Fax: 912380 - AMMAN - JORDAN

Drawing Title:
CROSS-SECTION
11+100

Scale: H 1:400 V 1:200 **Drawing No.:** 444

NOTES :

- * FOR EXACT HEIGHTS AND DIMENSIONS OF BENCHES SEE TYPICAL ROAD CROSS-SECTION .
- * SLOPE H : V .



Project:
Tourism Sector Development Project
in the Hashemite Kingdom of Jordan

Executing Agency:
The Ministry of Tourism and Antiquities
The Ministry of Planning

SUB-PROJECT:
Dead Sea Parkway

Note:
This detailed design has been executed by a team of consultants as shown below in accordance with the agreement between Japan International Cooperation Agency (JICA) and JICA Study Team. The copyright of this drawing rests with JICA.

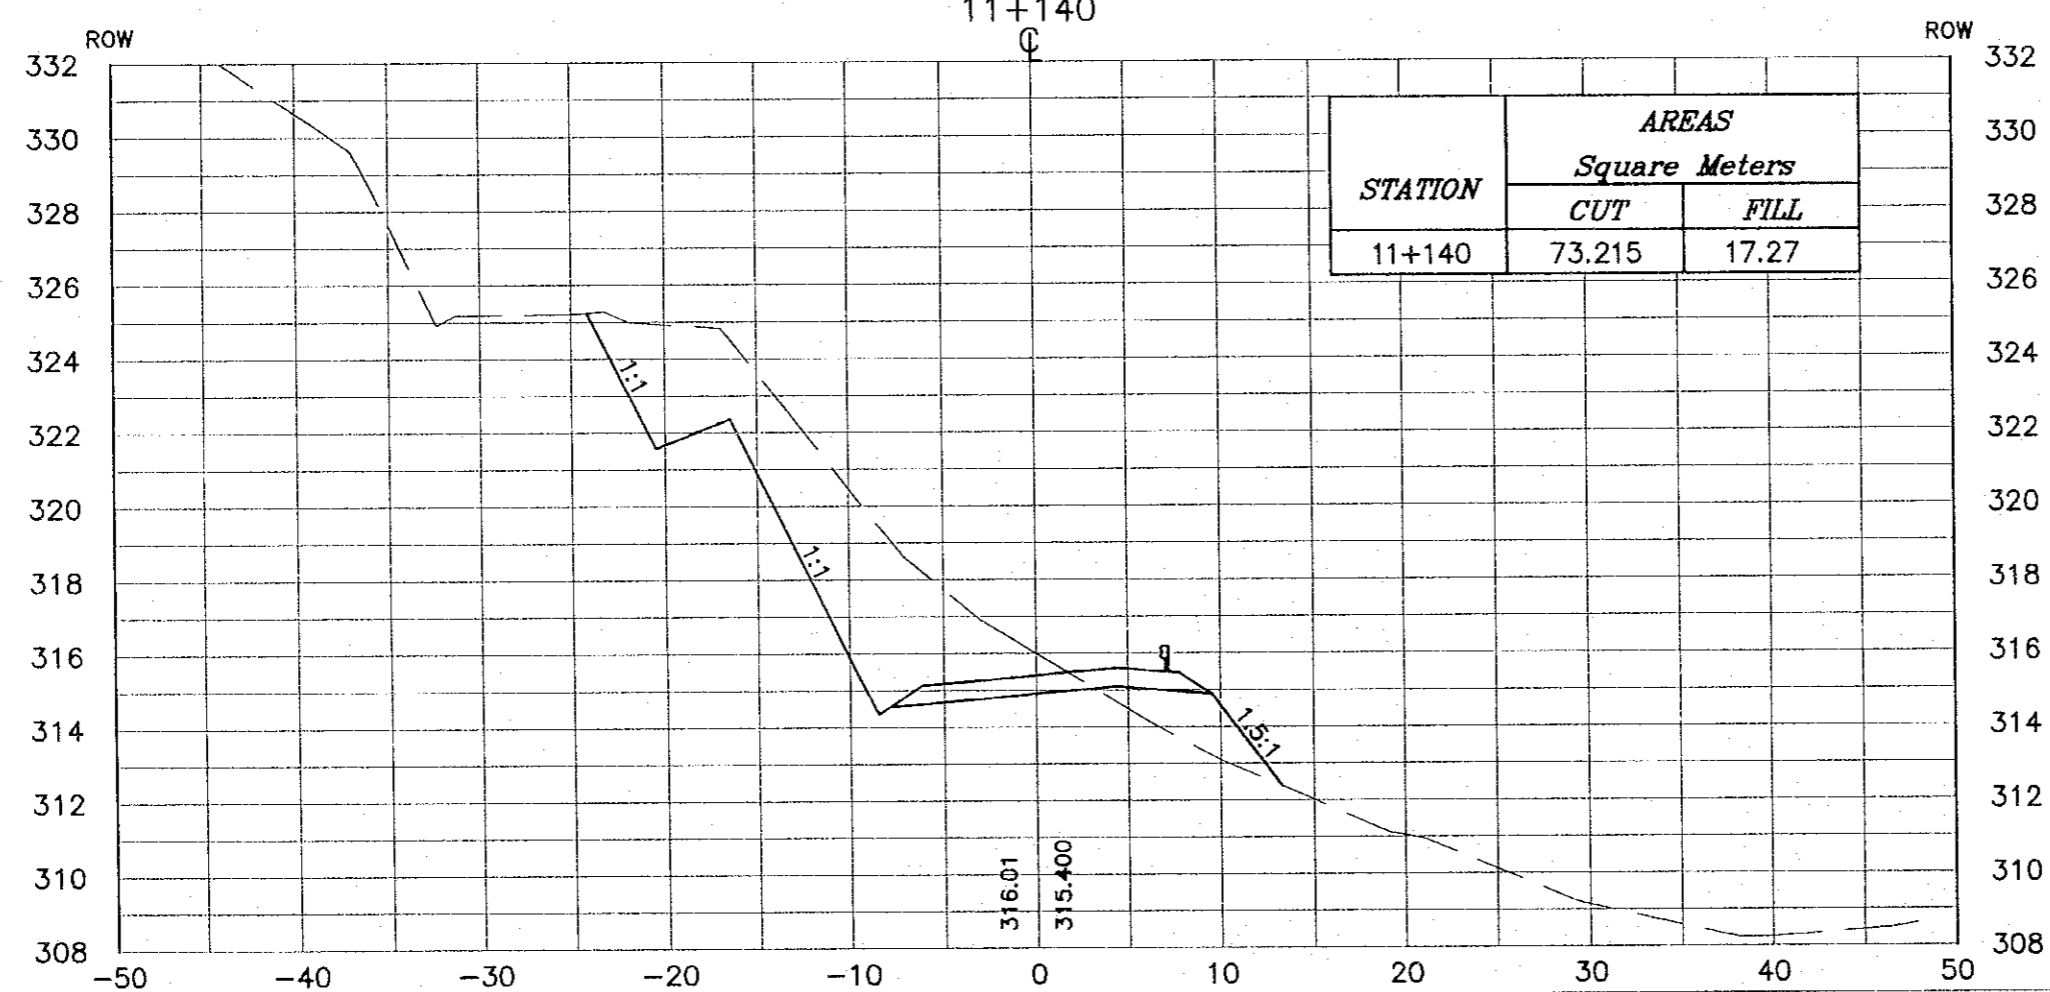
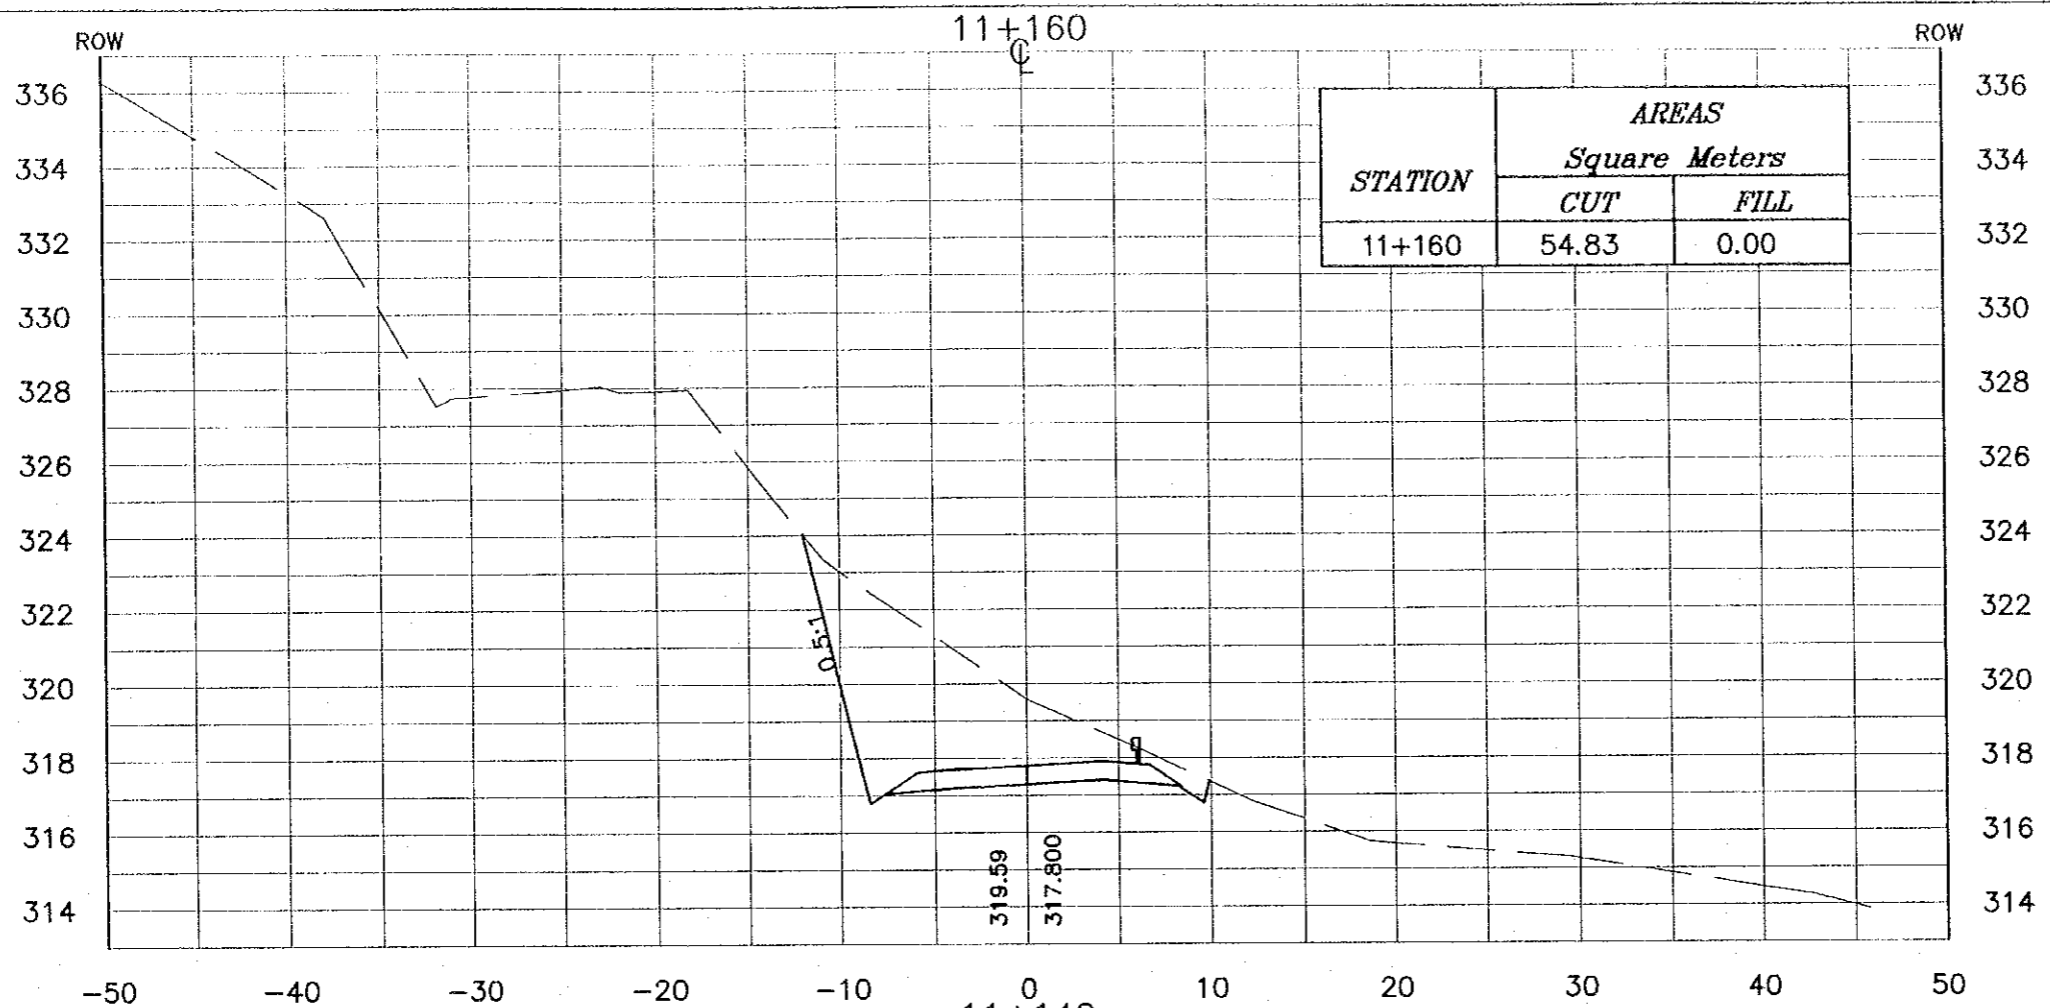
Designed by:
Japan International Cooperation Agency (JICA)

JICA Study Team:
Joint Venture of
Pacific Consultants International and
Yamashita Seldel Inc.

Subcontracted Local Consultant:
 consolidated consultants
engineering & environment
Tel: 995277 - Fax: 995280 - AMMAN - JORDAN

Drawing Title:
CROSS-SECTION
11+120

Scale: H 1:400 V 1:200 **Drawing No.:** 445



NOTES :

- * FOR EXACT HEIGHTS AND DIMENSIONS OF BENCHES SEE TYPICAL ROAD CROSS-SECTION .
- * SLOPE H : V .

Project:
Tourism Sector Development Project
in the Hashemite Kingdom of Jordan

Executing Agency:
The Ministry of Tourism and Antiquities
The Ministry of Planning

SUB-PROJECT:
Dead Sea Parkway

Note:
This detailed design has been executed by a team of consultants as shown below in accordance with the agreement between Japan International Cooperation Agency (JICA) and JICA Study Team. The copyright of this drawing rests with JICA.

Designed by:
Japan International Cooperation Agency (JICA)

JICA Study Team:
Joint Venture of
Pacific Consultants International and
Yamashita Sekkei Inc.

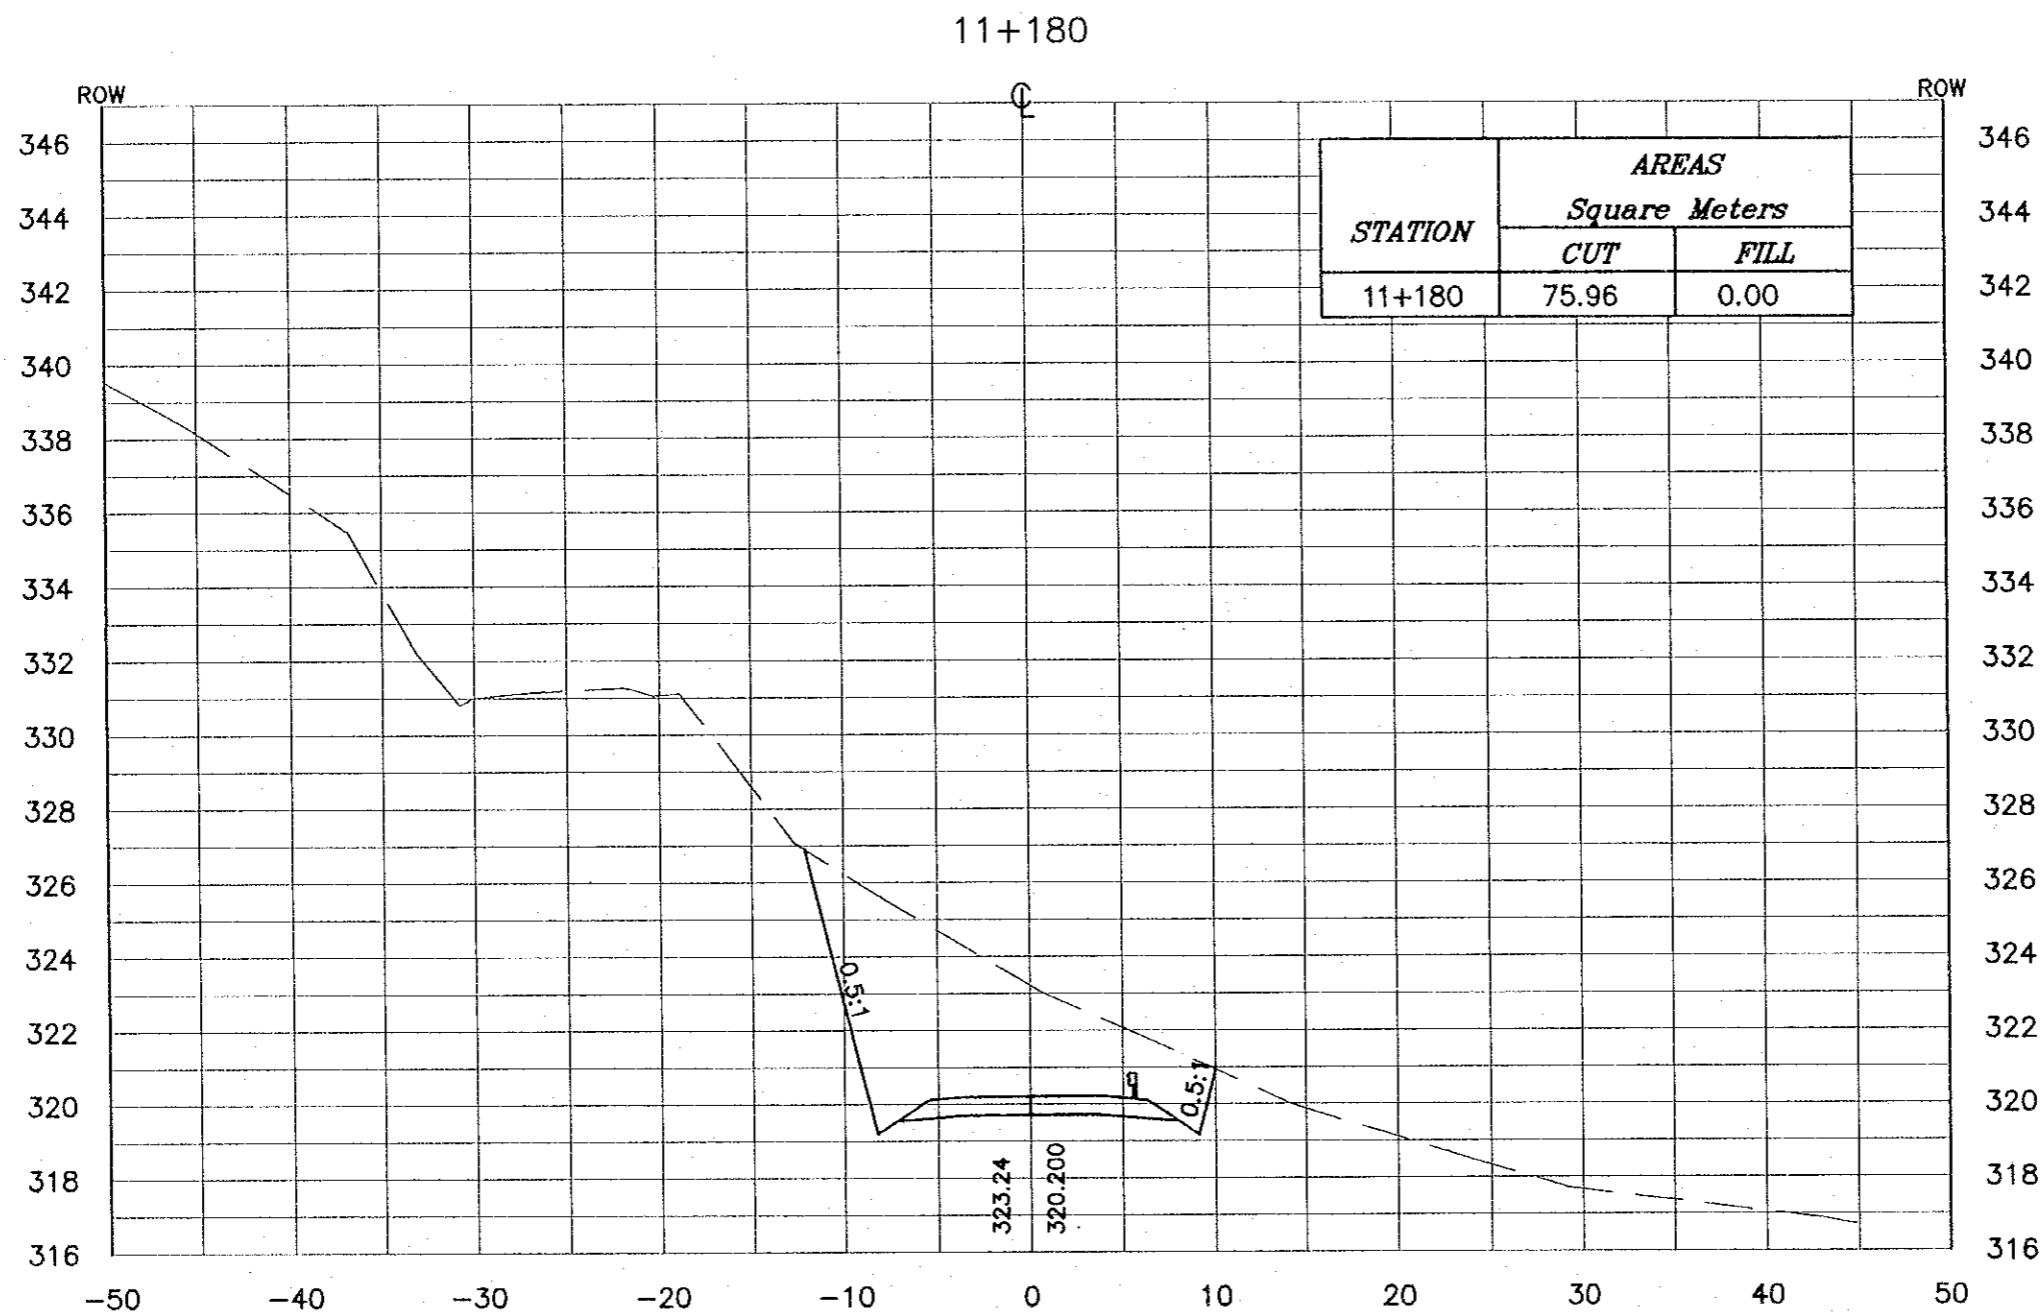
Subcontracted Local Consultant:
consolidated consultants
Engineering & Environment
Tel: 962277 - Fax: 962280 - AMMAN - JORDAN

Drawing Title:
CROSS-SECTION
(11+140-11+160)

Scale: H 1:400 V 1:200 **Drawing No.:** 446

NOTES :

- * FOR EXACT HEIGHTS AND DIMENSIONS OF BENCHES SEE TYPICAL ROAD CROSS-SECTION .
- * SLOPE H : V .



Project:
Tourism Sector Development Project
in the Hashemite Kingdom of Jordan

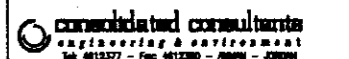
Executing Agency:
The Ministry of Tourism and Antiquities
The Ministry of Planning

SUB-PROJECT:
Dead Sea Parkway

Note:
This detailed design has been executed by a team of consultants as shown below in accordance with the agreement between Japan International Cooperation Agency (JICA) and JICA Study Team. The copyright of this drawing rests with JICA.

Designed by:
Japan International Cooperation Agency (JICA)

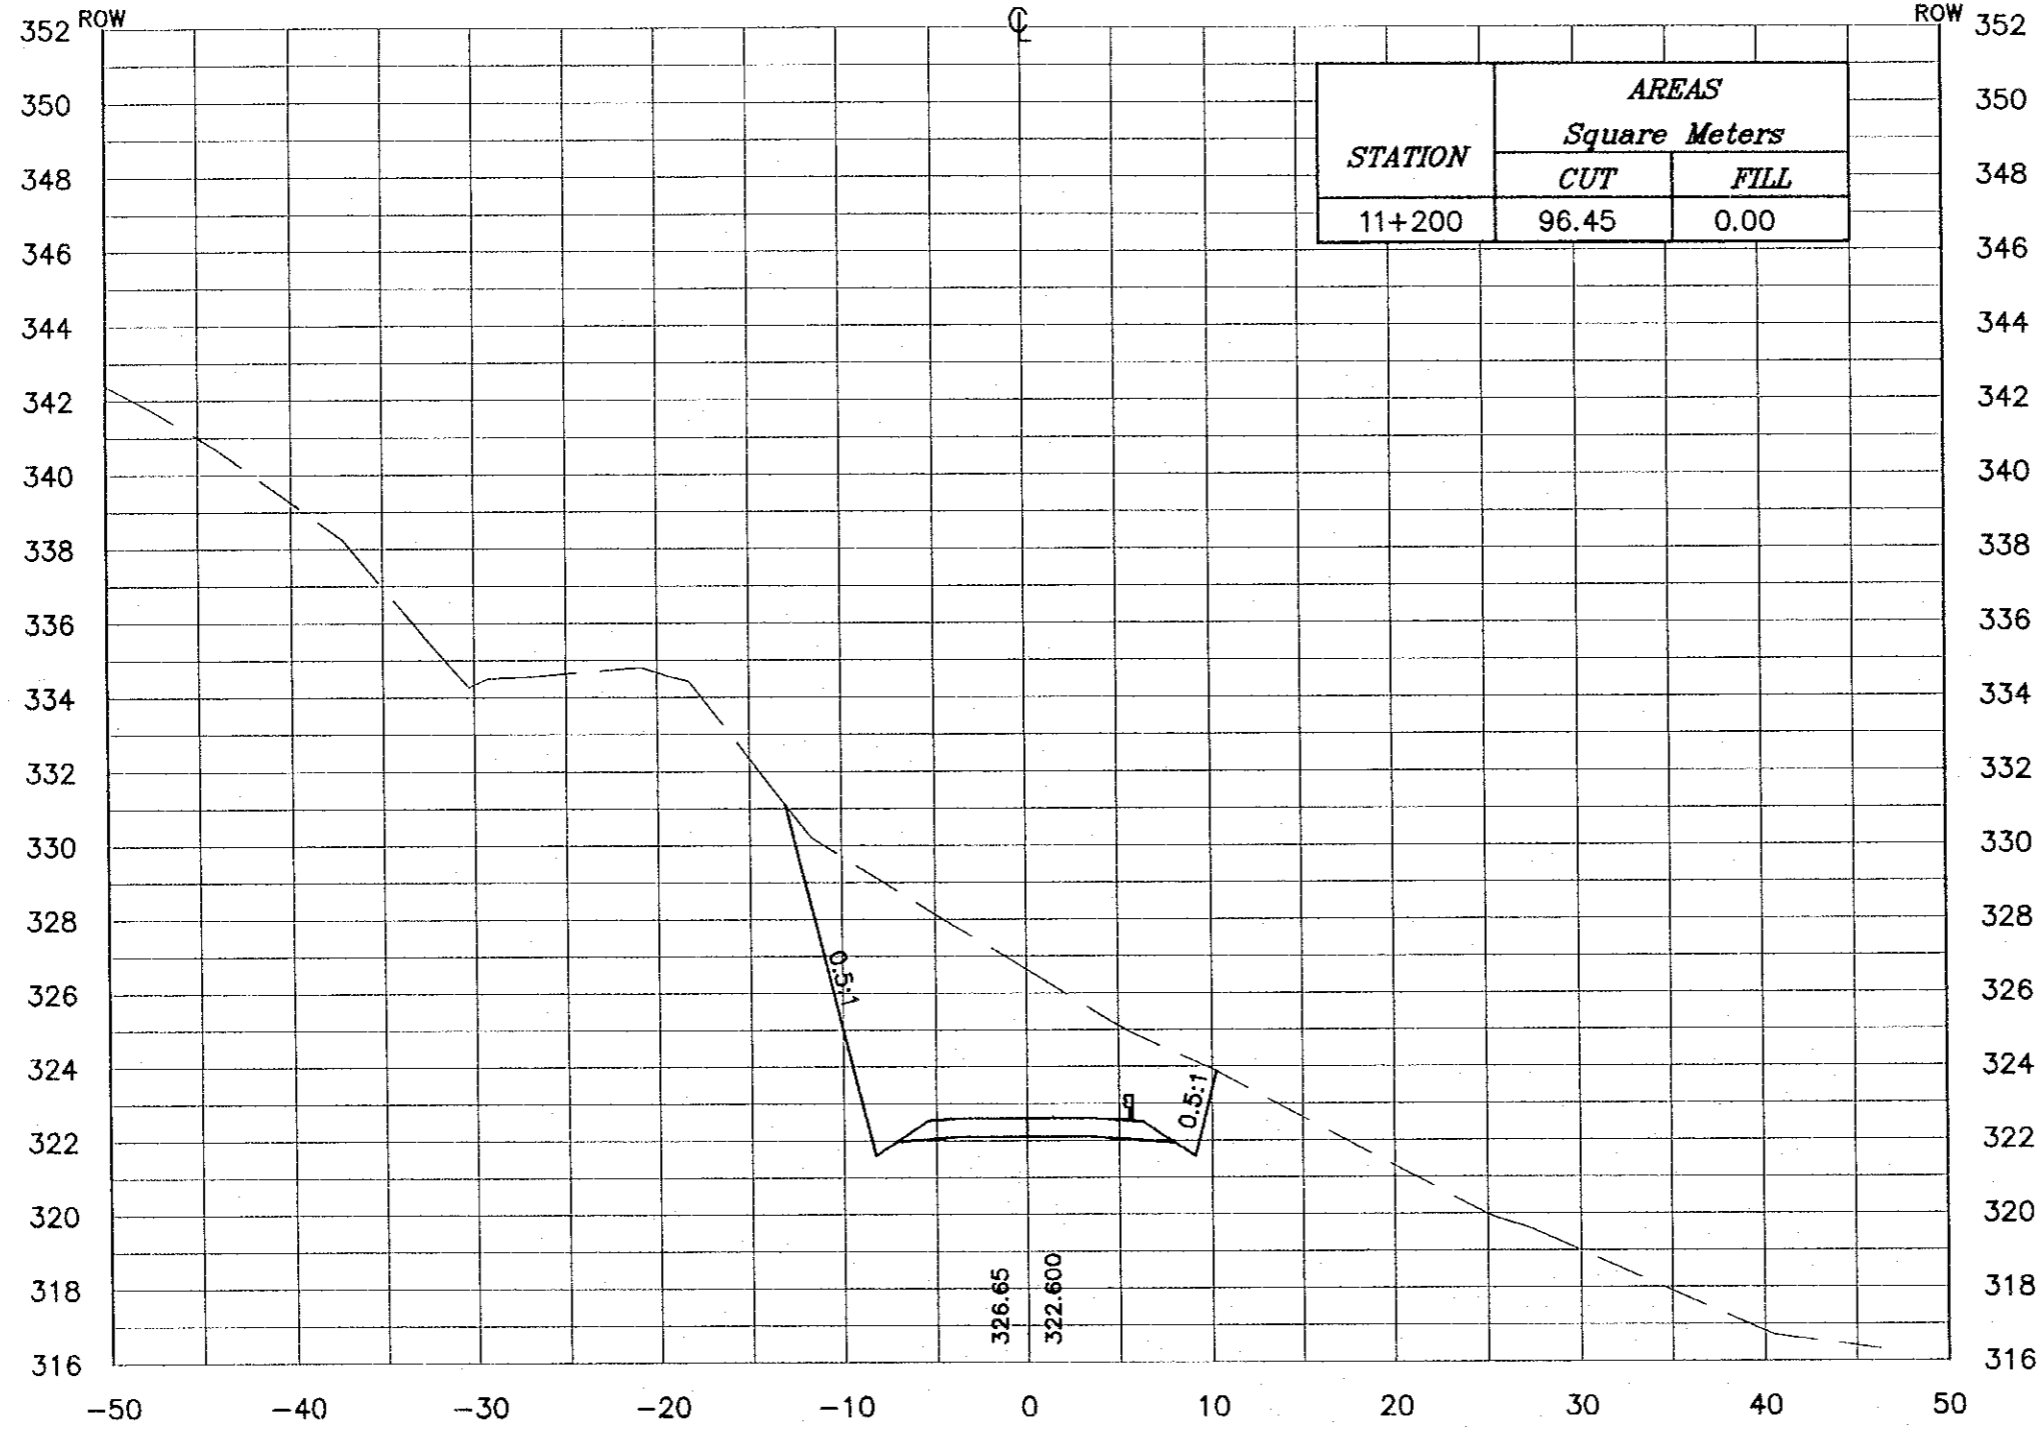
JICA Study Team:
Joint Venture of Pacific Consultants International and Yamaoka Seikai Inc.

Subcontracted Local Consultant:

Tel: 913377 - Fax: 913390 - AMMAN - JORDAN

Drawing Title:
CROSS-SECTION
11+180

Scale: H 1:400 V 1:200 **Drawing No.:** 447

11+200



NOTES :
 * FOR EXACT HEIGHTS AND DIMENSIONS OF BENCHES SEE TYPICAL ROAD CROSS-SECTION .
 * SLOPE H : V .

Project:
 Tourism Sector Development Project in the Hashemite Kingdom of Jordan


Executing Agency:
 The Ministry of Tourism and Antiquities
 The Ministry of Planning

SUB-PROJECT:
 Dead Sea Parkway

Note:
 This detailed design has been executed by a team of consultants as shown below in accordance with the agreement between Japan International Cooperation Agency (JICA) and JICA Study Team. The copyright of this drawing rests with JICA.

Designed by:
 Japan International Cooperation Agency (JICA)

JICA Study Team:
 Joint Venture of Pacific Consultants International and Yamashita Sekitel Inc.

Subcontracted Local Consultant:

 consolidated consultants
 engineering & environment
 Tel: 9612277 - Fax: 9612280 - AMMAN - JORDAN

Drawing Title:
 CROSS-SECTION
 11+200

Scale: H 1:400 V 1:200 **Drawing No.:** 448

11+220



NOTES :

- * FOR EXACT HEIGHTS AND DIMENSIONS OF BENCHES SEE TYPICAL ROAD CROSS-SECTION .
- * SLOPE H : V .

Project:
Tourism Sector Development Project
in the Hashemite Kingdom of Jordan


Executing Agency:
The Ministry of Tourism and Antiquities
The Ministry of Planning

SUB-PROJECT:
Dead Sea Parkway

Note:
This detailed design has been executed by a team of consultants as shown below in accordance with the agreement between Japan International Cooperation Agency (JICA) and JICA Study Team. The copyright of this drawing rests with JICA.

Designed by:
Japan International Cooperation Agency (JICA)

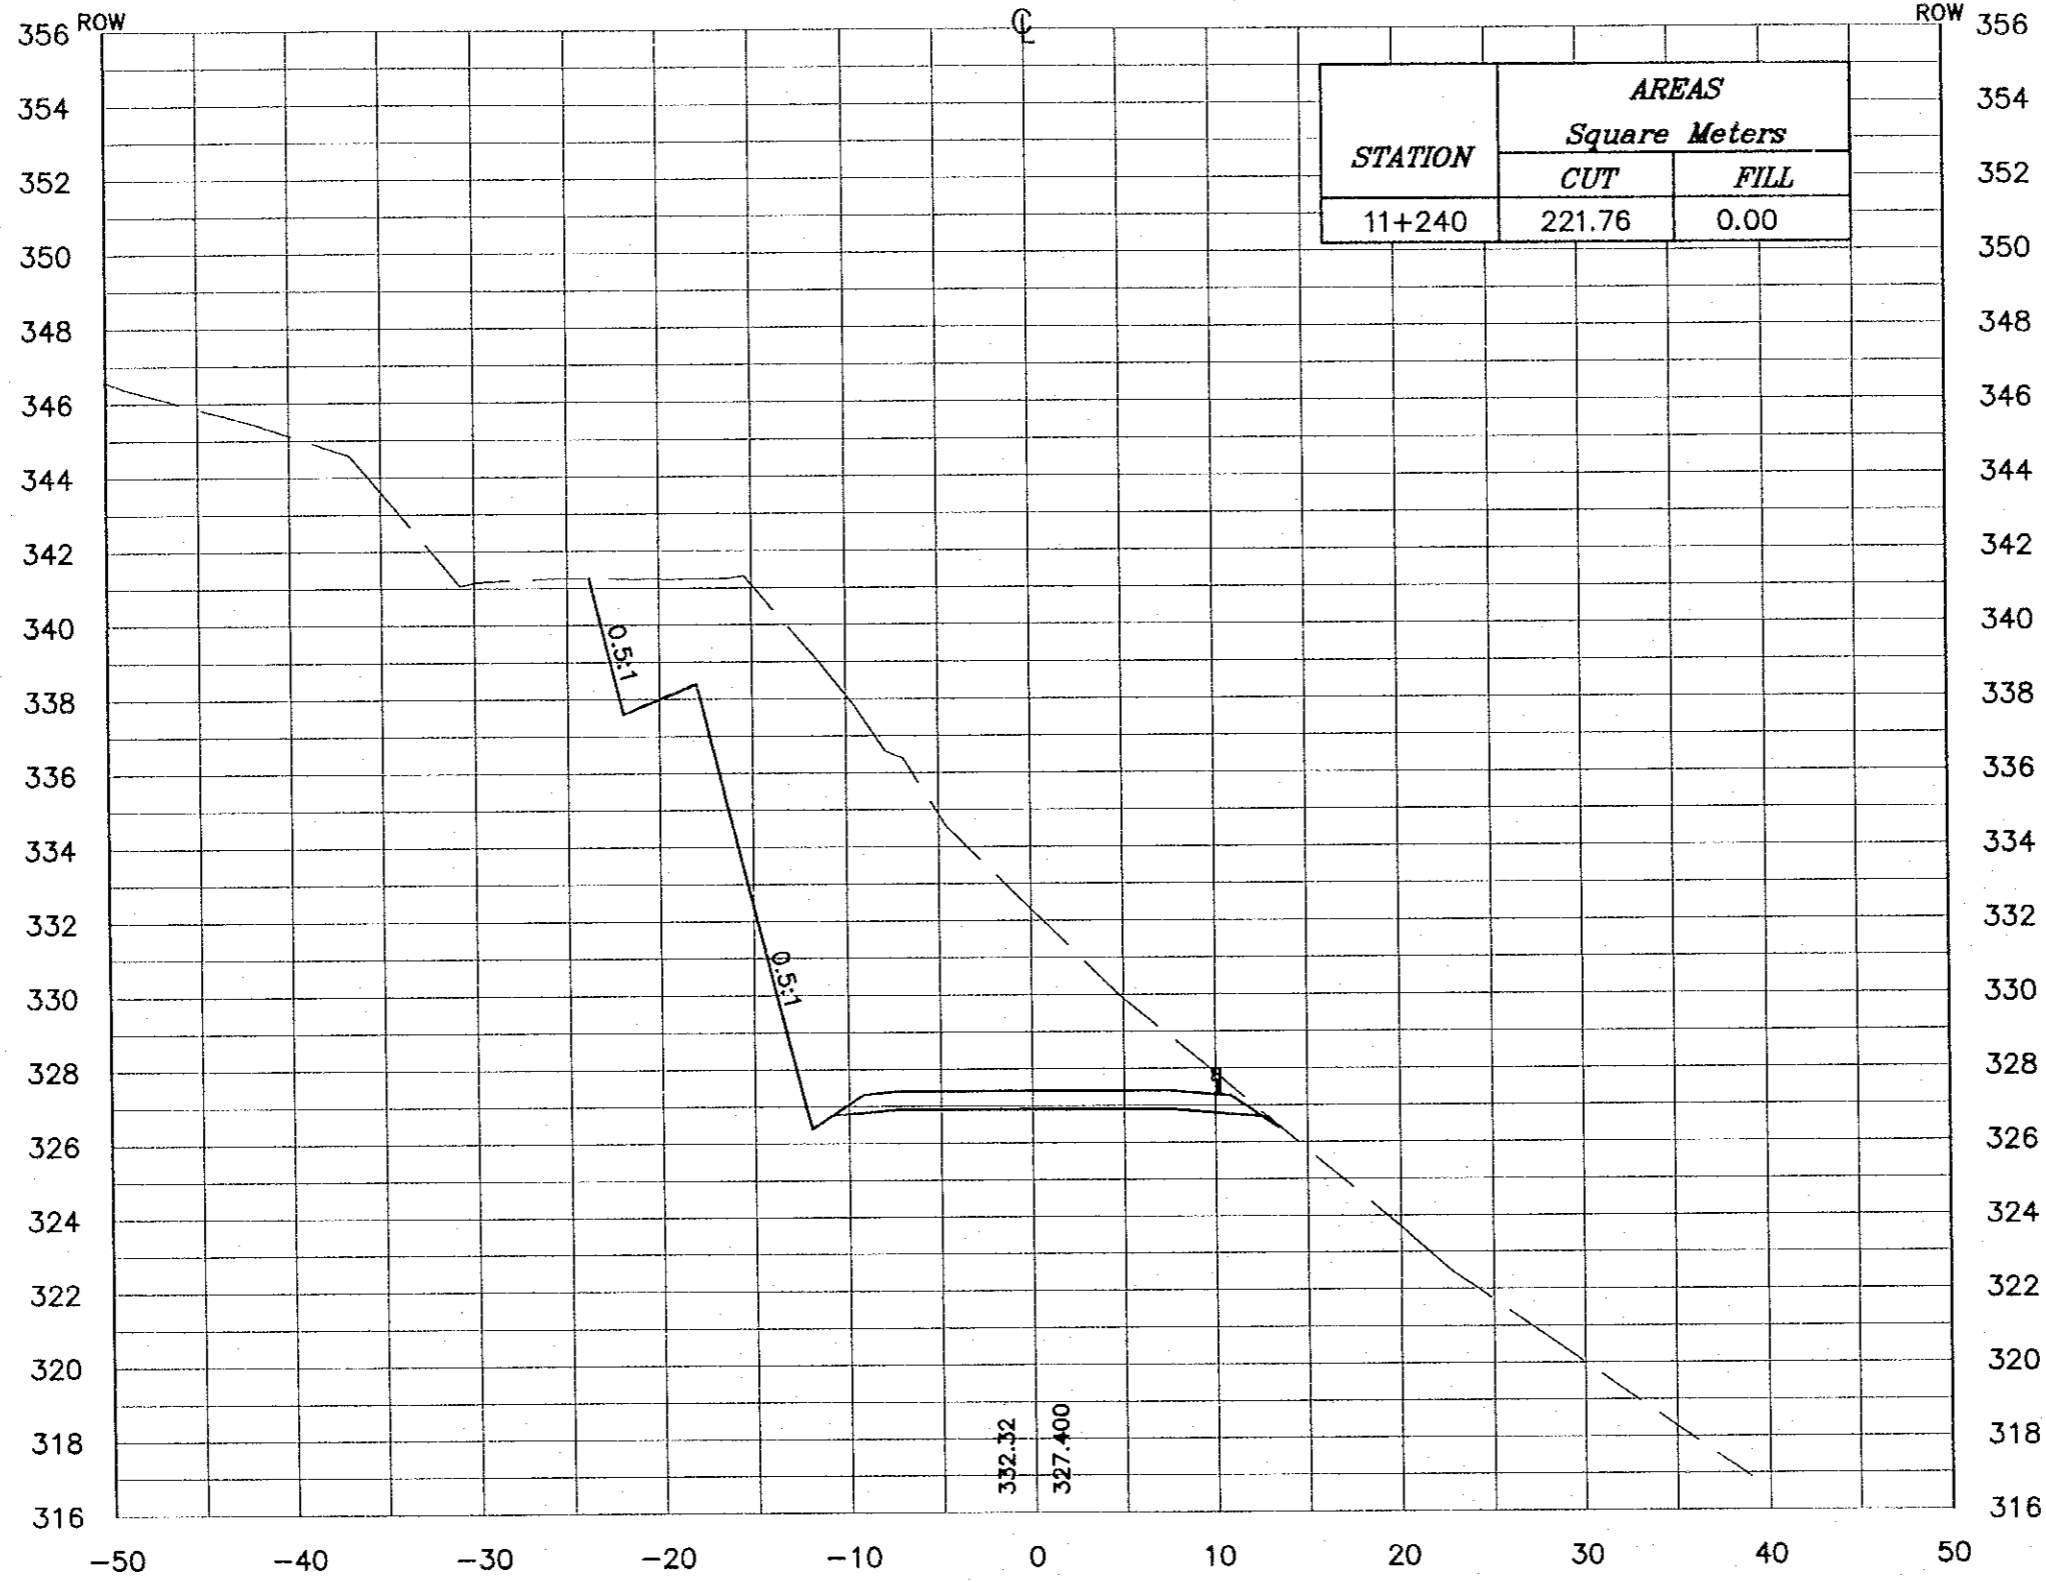
JICA Study Team:
Joint Venture of Pacific Consultants International and Yamashita Sekitai Inc.

Subcontracted Local Consultant:
 consolidated consultants
engineering & environment
Tel: 412277 - Fax: 412280 - JORDAN

Drawing Title:
CROSS-SECTION
11+220

Scale: H 1:400 V 1:200 **Drawing No.:** 449

11+240



NOTES :

- * FOR EXACT HEIGHTS AND DIMENSIONS OF BENCHES SEE TYPICAL ROAD CROSS-SECTION .
- * SLOPE H : V .

Project:
Tourism Sector Development Project
in the Hashemite Kingdom of Jordan

Executing Agency:
The Ministry of Tourism and Antiquities
The Ministry of Planning

SUB-PROJECT:
Dead Sea Parkway

Note:
This detailed design has been executed by a team of consultants as shown below in accordance with the agreement between Japan International Cooperation Agency (JICA) and JICA Study Team. The copyright of this drawing rests with JICA.

Designed by:
Japan International Cooperation Agency (JICA)

JICA Study Team:
Joint Venture of Pacific Consultants International and Yamaoka Sekkol Inc.

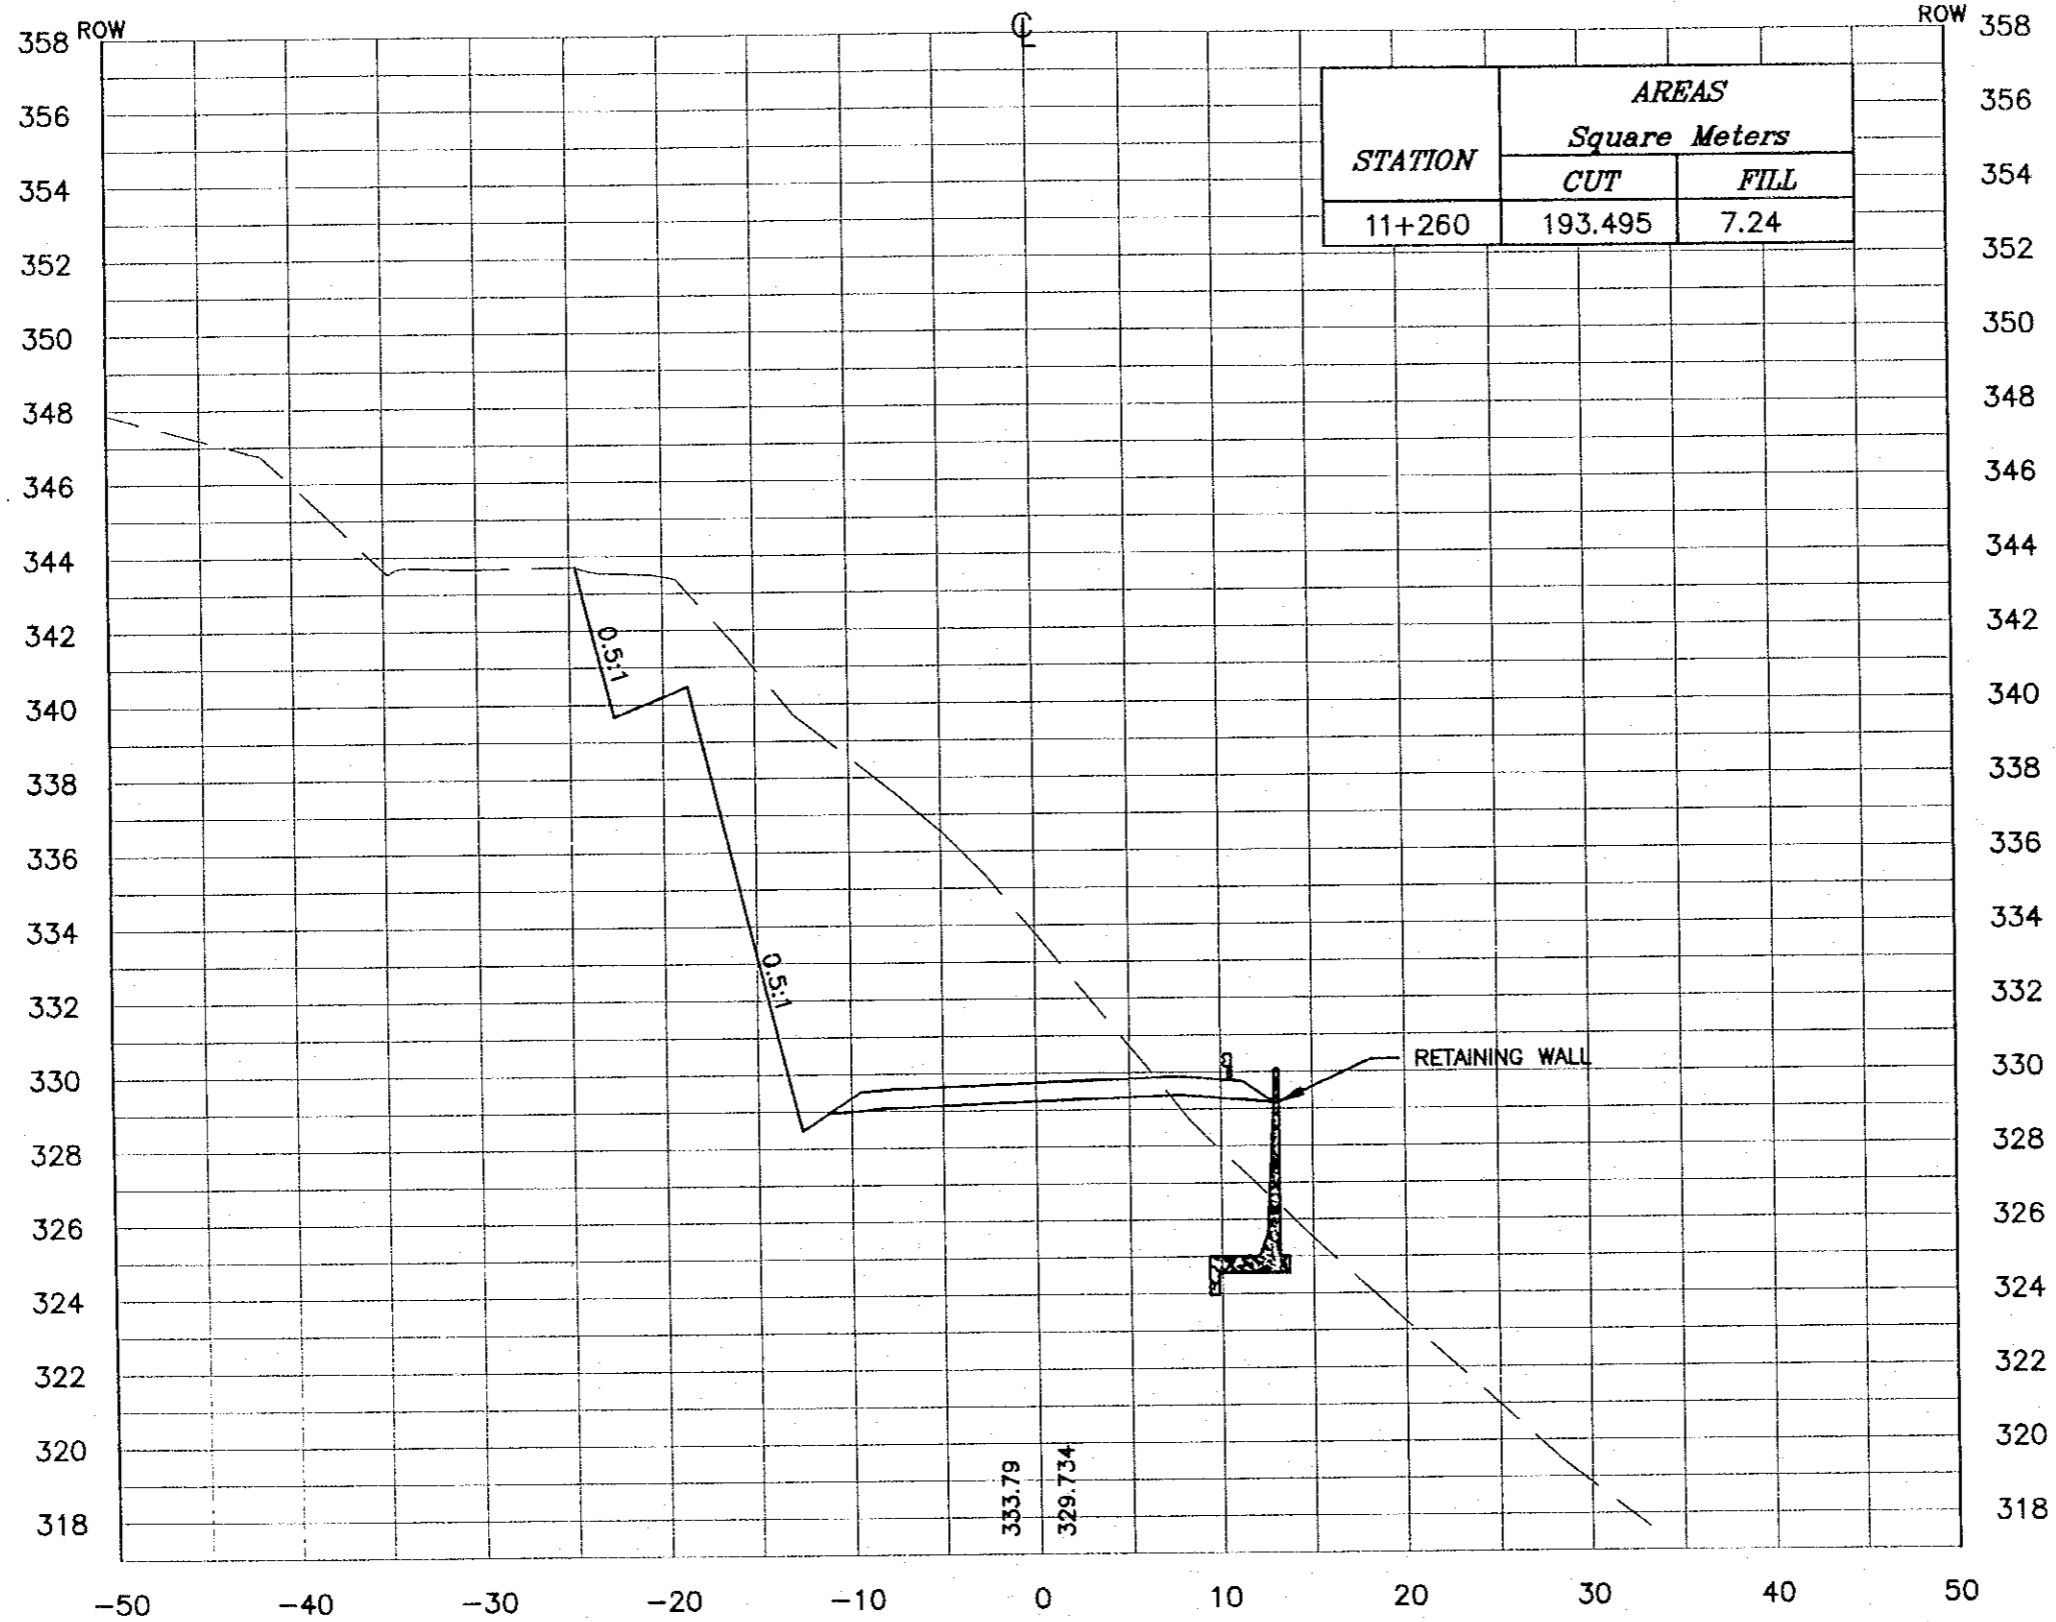
Subcontracted Local Consultant:

consolidated consultants
engineering & environment
Tel: 4912377 - Fax: 4912390 - 49994 - JORDAN

Drawing Title:
CROSS-SECTION
11+240

Scale: H 1:400 V 1:200 **Drawing No.:** 450

11+260



NOTES :

- * FOR EXACT HEIGHTS AND DIMENSIONS OF BENCHES SEE TYPICAL ROAD CROSS-SECTION .
- * SLOPE H : V .

Project:
Tourism Sector Development Project
in the Hashemite Kingdom of Jordan

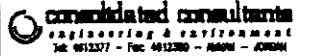
Executing Agency:
The Ministry of Tourism and Antiquities
The Ministry of Planning

SUB-PROJECT:
Dead Sea Parkway

Note:
This detailed design has been executed by a team of consultants as shown below in accordance with the agreement between Japan International Cooperation Agency (JICA) and JICA Study Team. The copyright of this drawing rests with JICA.

Designed by:
Japan International Cooperation Agency (JICA)

JICA Study Team:
Joint Venture of
Pacific Consultants International and
Yamashita Sekido Inc.

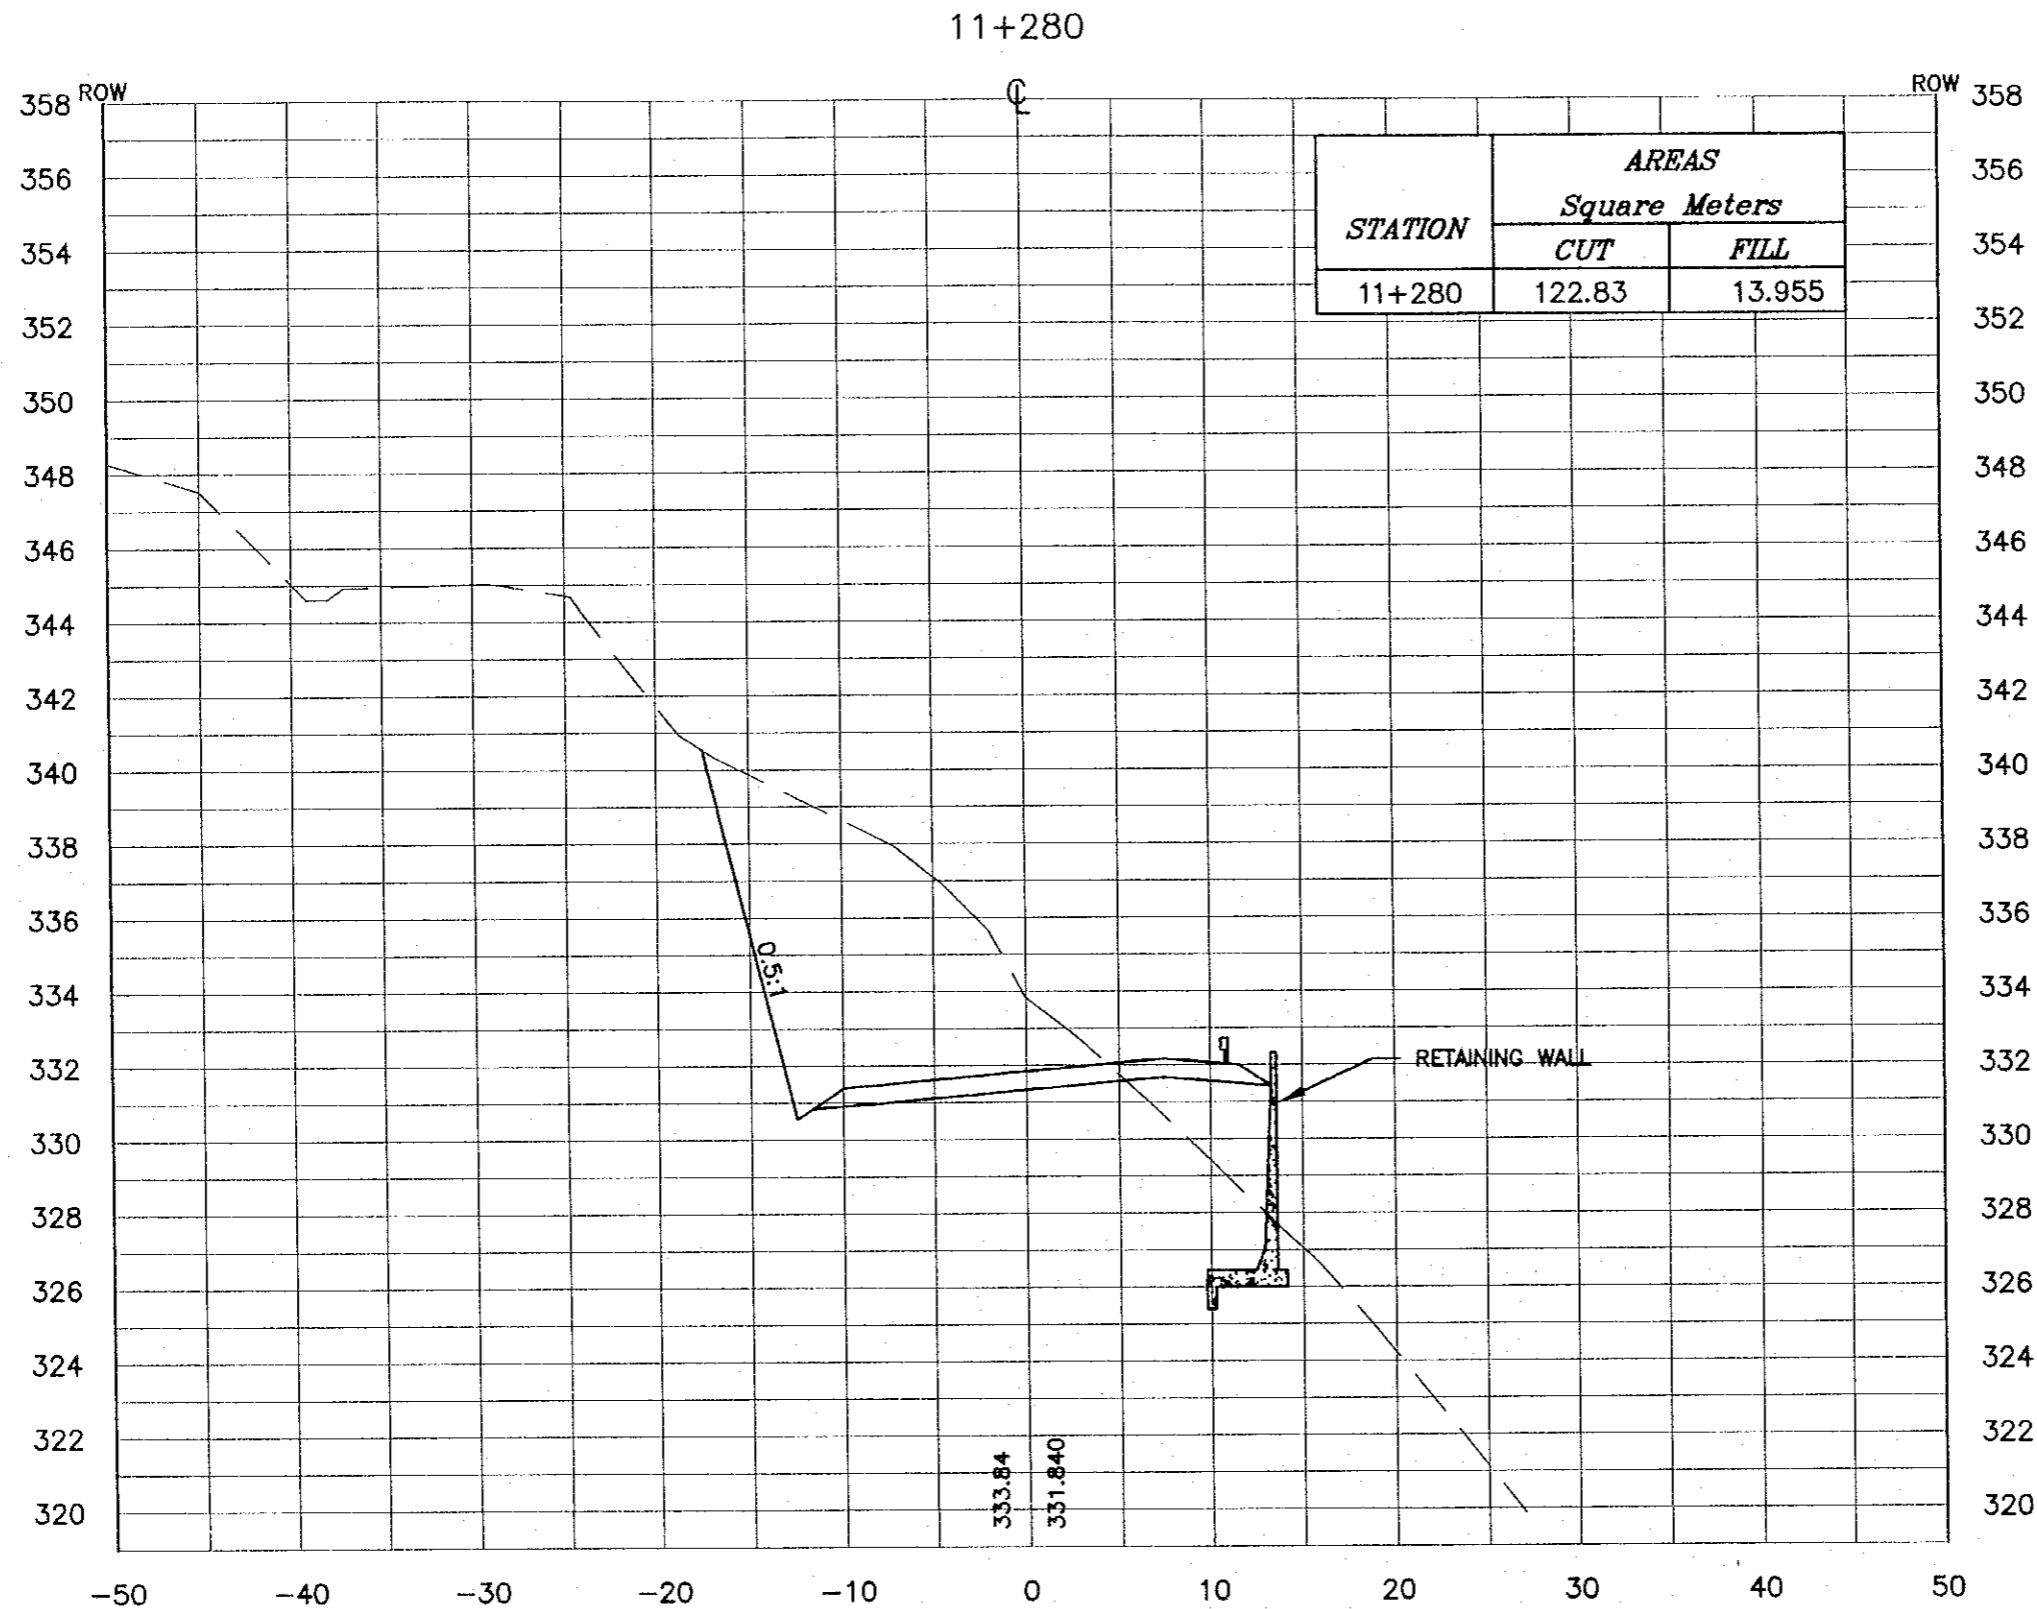
Subcontracted Local Consultant:

ENGINEERING & ENVIRONMENT
Tel: 9622277 - Fax: 9622280 - AMMAN - JORDAN

Drawing Title:
CROSS-SECTION
11+260

Scale: H 1:400 V 1:200 **Drawing No.:** 451

NOTES :

- * FOR EXACT HEIGHTS AND DIMENSIONS OF BENCHES SEE TYPICAL ROAD CROSS-SECTION .
- * SLOPE H : V .



Project:
Tourism Sector Development Project
in the Hashemite Kingdom of Jordan

Executing Agency:
The Ministry of Tourism and Antiquities
The Ministry of Planning

SUB-PROJECT:
Dead Sea Parkway

Note:
This detailed design has been executed by a team of consultants as shown below in accordance with the agreement between Japan International Cooperation Agency (JICA) and JICA Study Team. The copyright of this drawing rests with JICA.

Designed by:
Japan International Cooperation Agency (JICA)

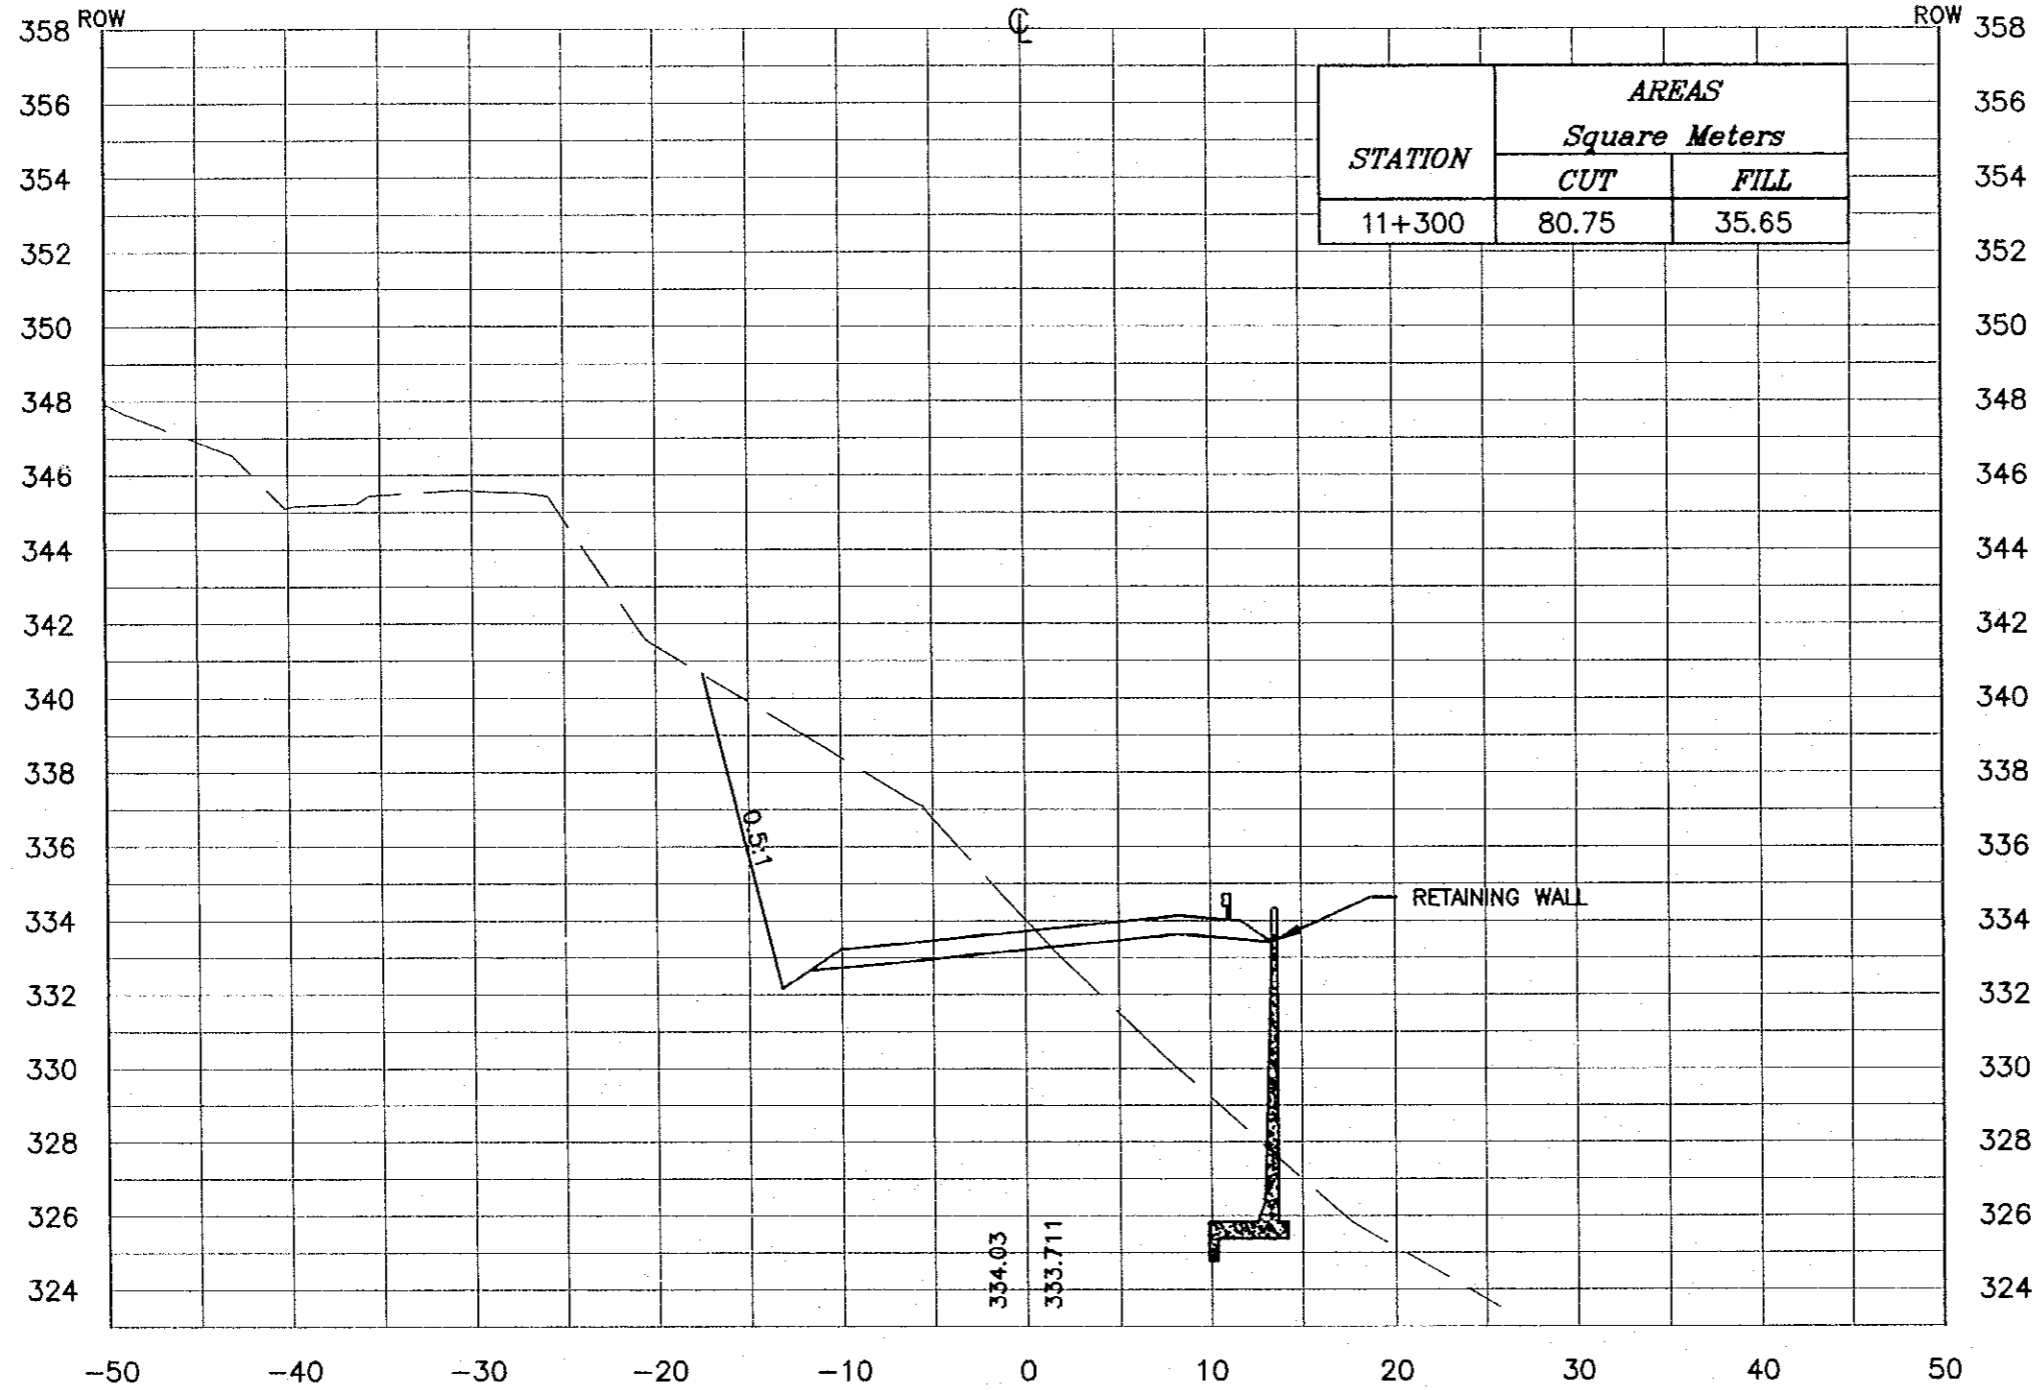
JICA Study Team:
Joint Venture of Pacific Consultants International and Yamashita Sekitai Inc.

Subcontracted Local Consultant:
 consolidated consultants
engineering & environment
Tel: 962377 - Fax: 962380 - AMMAN - JORDAN

Drawing Title:
CROSS-SECTION
11+280

Scale: H 1:400 Drawing No.: 452
V 1:200

11+300



NOTES :

- * FOR EXACT HEIGHTS AND DIMENSIONS OF BENCHES SEE TYPICAL ROAD CROSS-SECTION .
- * SLOPE H : V .

Project:
Tourism Sector Development Project
in the Hashemite Kingdom of Jordan

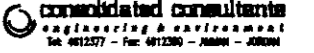
Executing Agency:
The Ministry of Tourism and Antiquities
The Ministry of Planning

SUB-PROJECT:
Dead Sea Parkway

Note:
This detailed design has been executed by a team of consultants as shown below in accordance with the agreement between Japan International Cooperation Agency (JICA) and JICA Study Team. The copyright of this drawing rests with JICA.

Designed by:
Japan International Cooperation Agency (JICA)

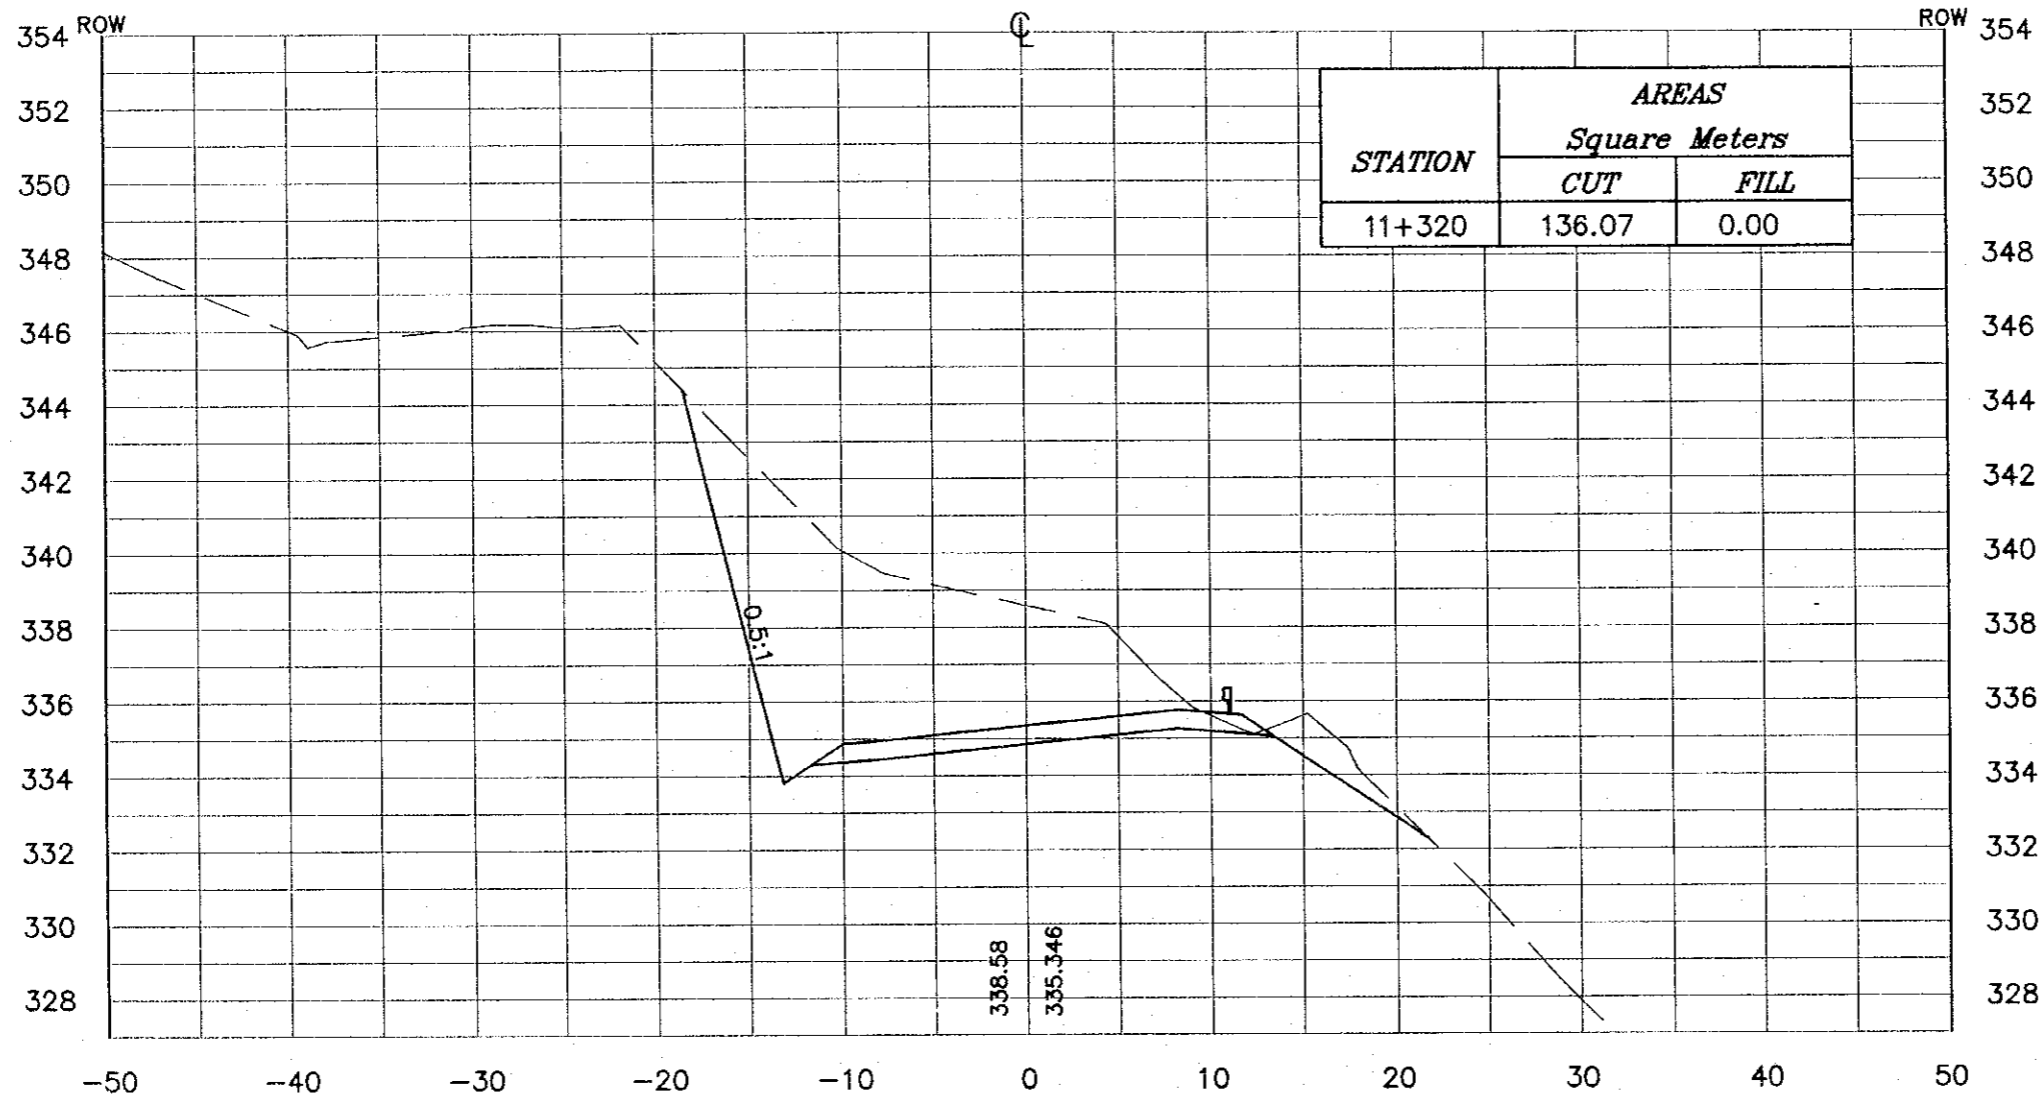
JICA Study Team:
Joint Venture of Pacific Consultants International and Yamaoka Sekitel Inc.

Subcontracted Local Consultant:

consolidated consultants
engineering & environment
Tel: 0112277 - Fax: 0112300 - AMMAN - JORDAN

Drawing Title:
CROSS-SECTION
11+300

Scale: H 1:400 V 1:200 **Drawing No.:** 453

11+320



NOTES :

- * FOR EXACT HEIGHTS AND DIMENSIONS OF BENCHES SEE TYPICAL ROAD CROSS-SECTION .
- * SLOPE H : V .

Project:
Tourism Sector Development Project
in the Hashemite Kingdom of Jordan


Executing Agency:
The Ministry of Tourism and Antiquities
The Ministry of Planning

SUB-PROJECT:
Dead Sea Parkway

Note:
This detailed design has been executed by a team of consultants as shown below in accordance with the agreement between Japan International Cooperation Agency (JICA) and JICA Study Team. The copyright of this drawing rests with JICA.

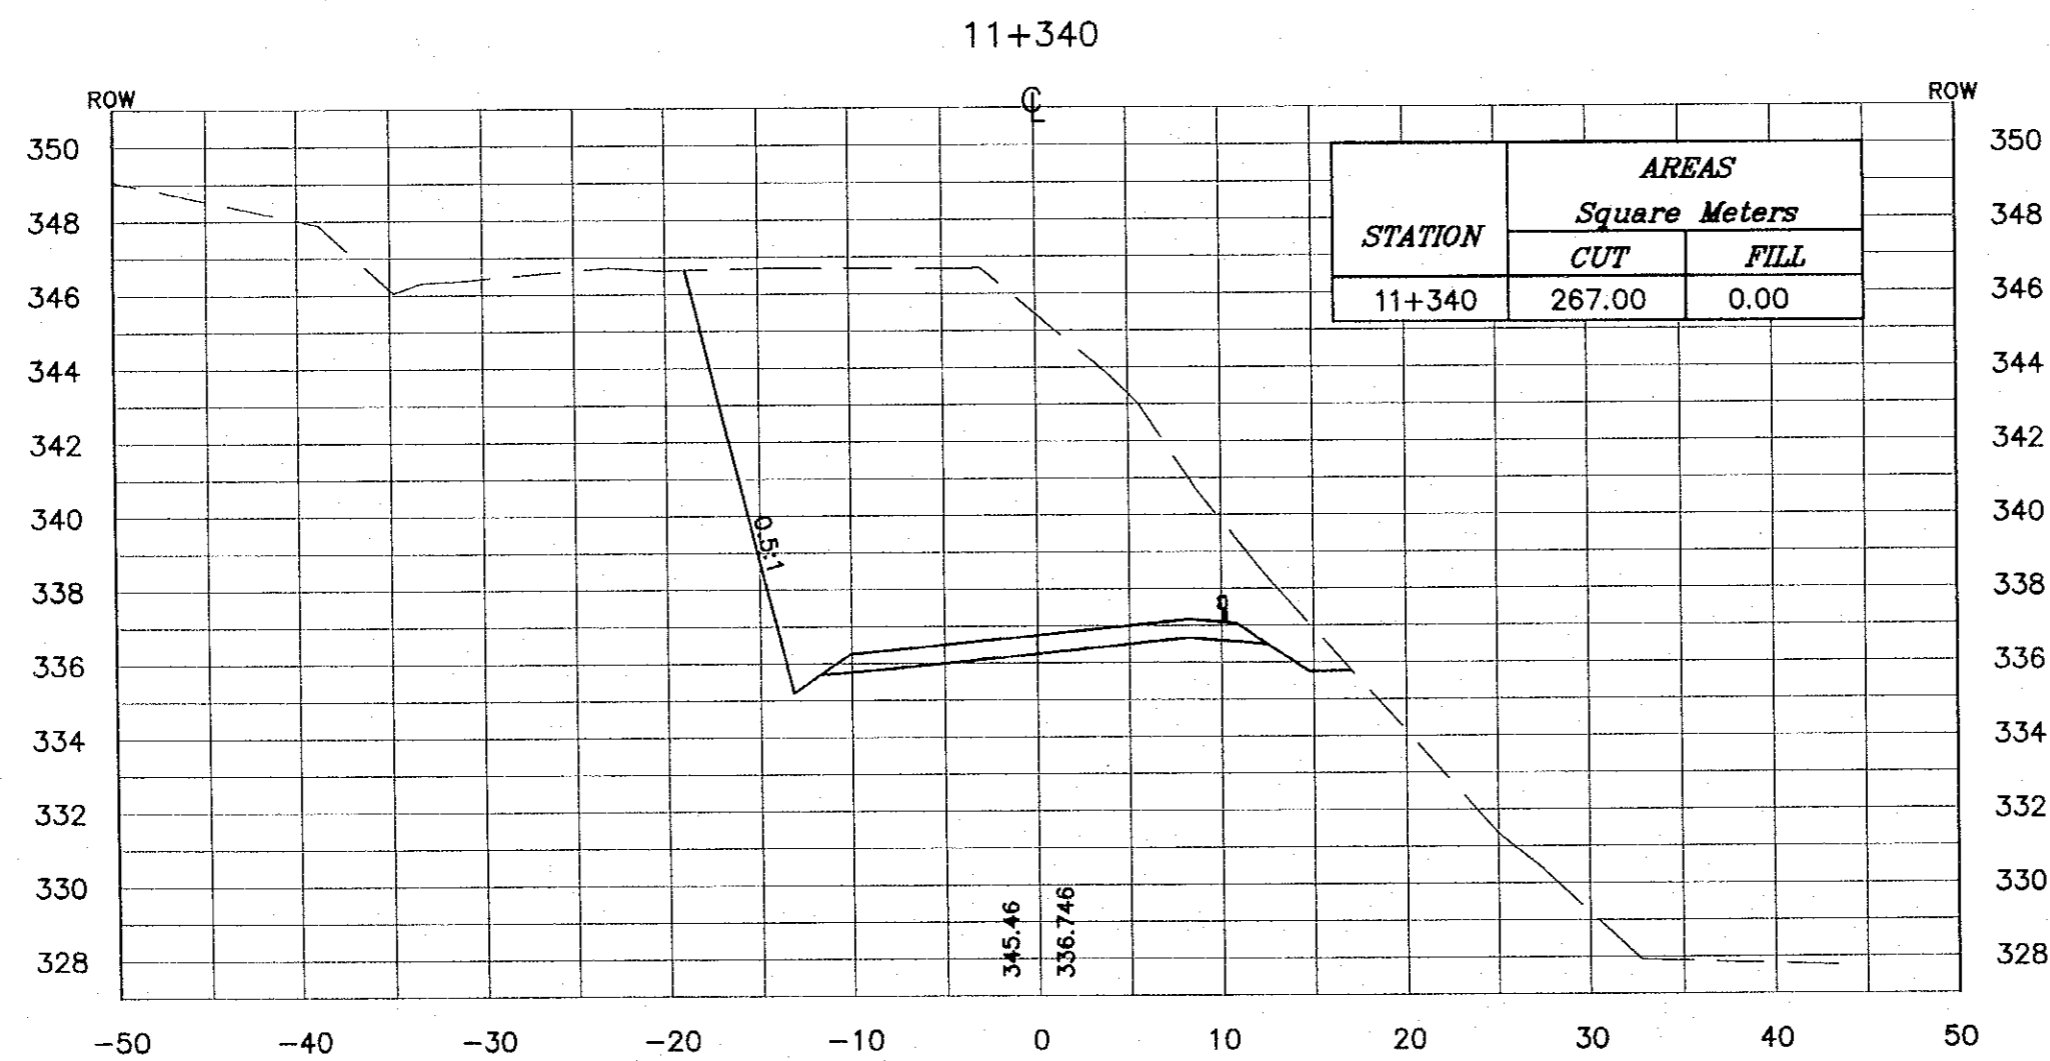
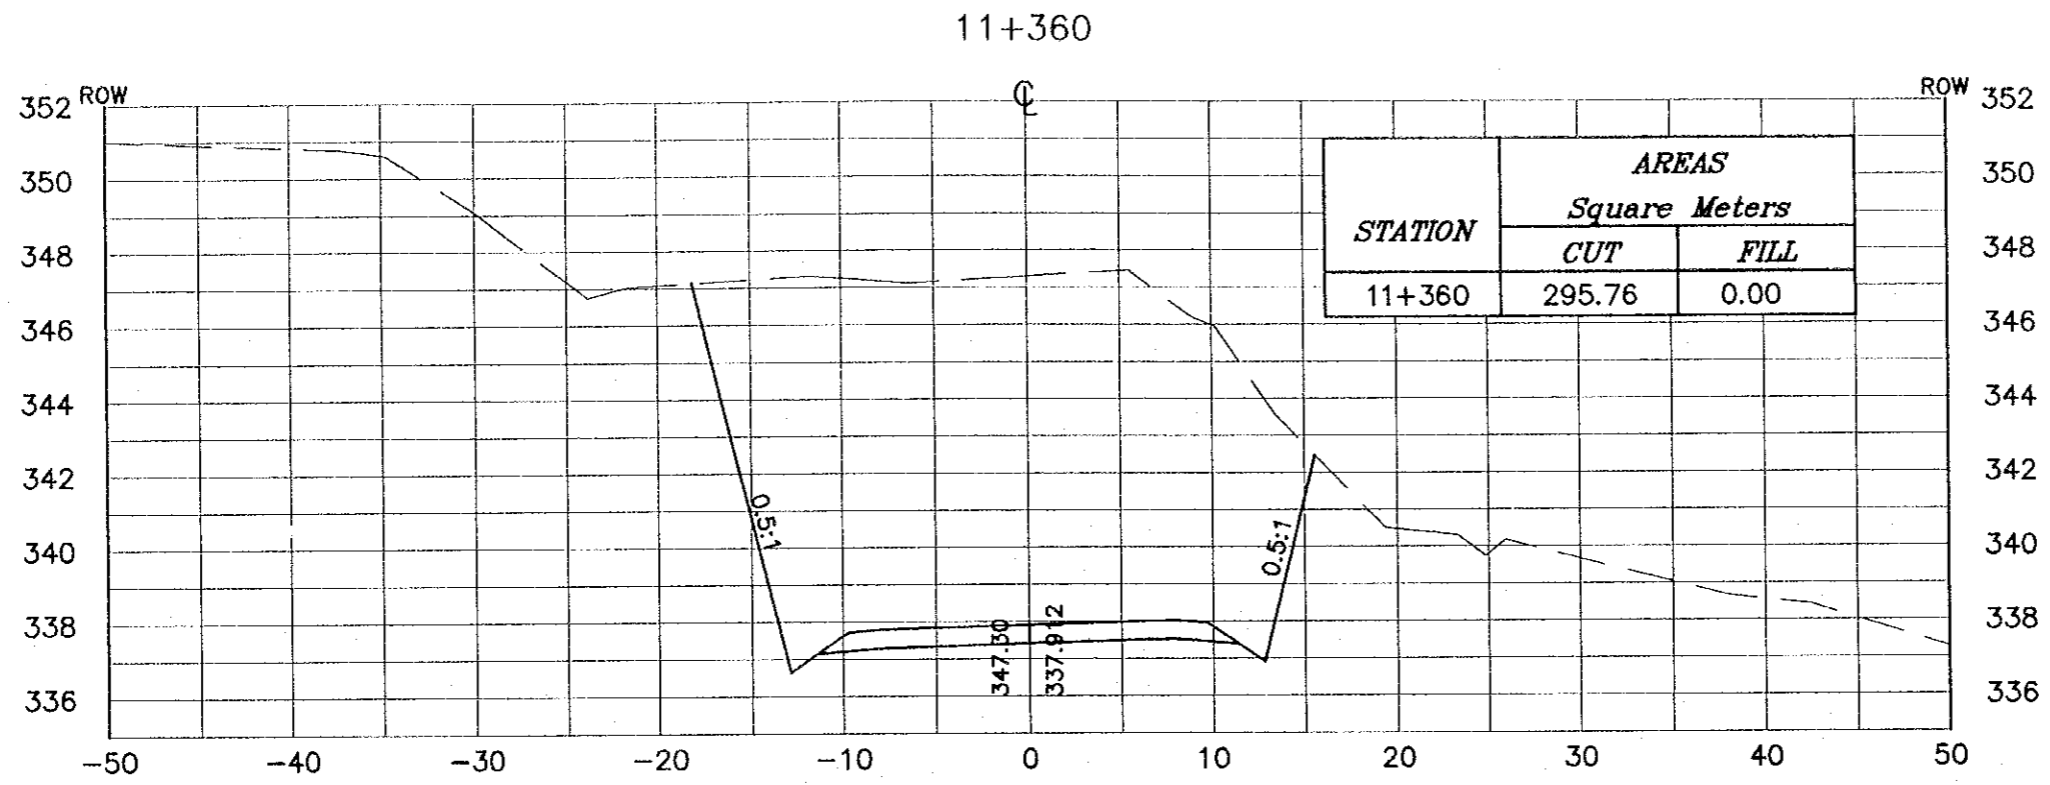
Designed by:
Japan International Cooperation Agency (JICA)

JICA Study Team:
Joint Venture of
Pacifica Consultants International and
Yamashita Sekkel Inc.

Subcontracted Local Consultant:

consolidated consultants
engineering & environment
Tel: 4612377 - Fax: 4612340 - AMMAN - JORDAN

Drawing Title:
CROSS-SECTION
11+320

Scale: H 1:400 V 1:200 **Drawing No.:** 454



NOTES :

- * FOR EXACT HEIGHTS AND DIMENSIONS OF BENCHES SEE TYPICAL ROAD CROSS-SECTION .
- * SLOPE H : V .

Project:
Tourism Sector Development Project
in the Hashemite Kingdom of Jordan

Executing Agency:
The Ministry of Tourism and Antiquities
The Ministry of Planning

SUB-PROJECT:
Dead Sea Parkway

Note:
This detailed design has been executed by a team of consultants as shown below in accordance with the agreement between Japan International Cooperation Agency (JICA) and JICA Study Team. The copyright of this drawing rests with JICA.

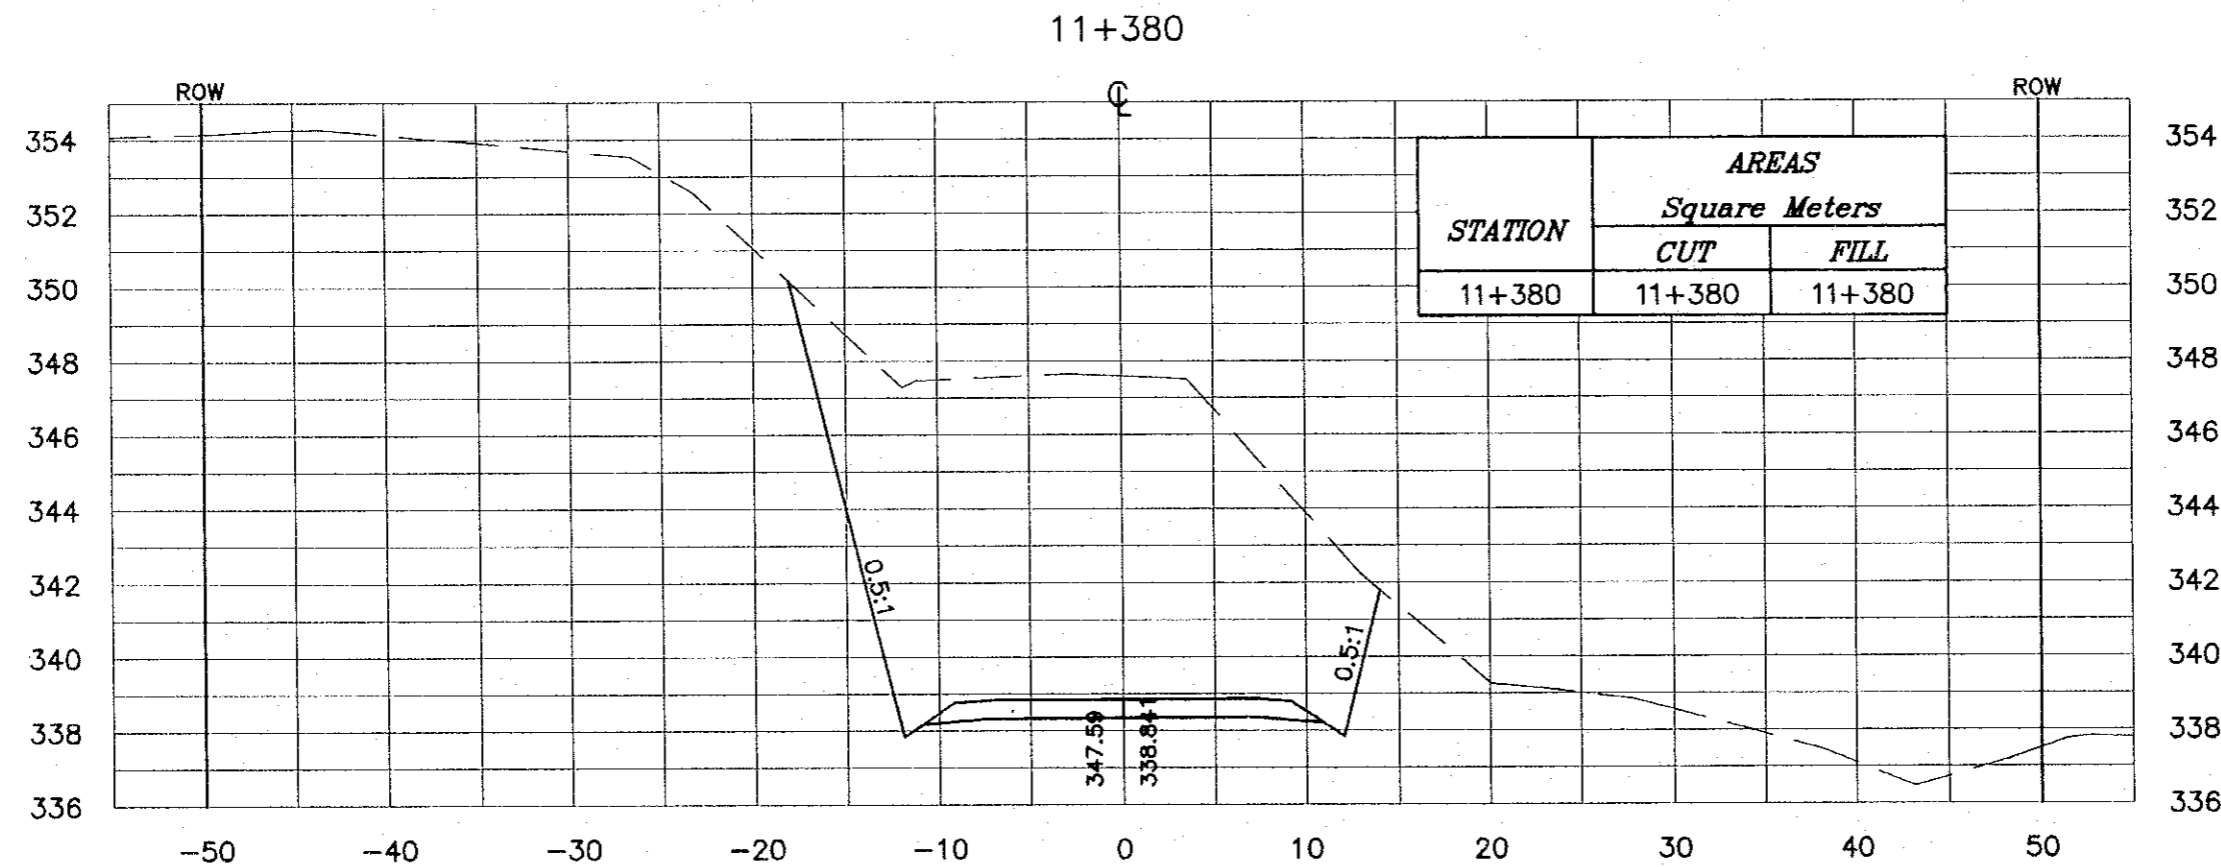
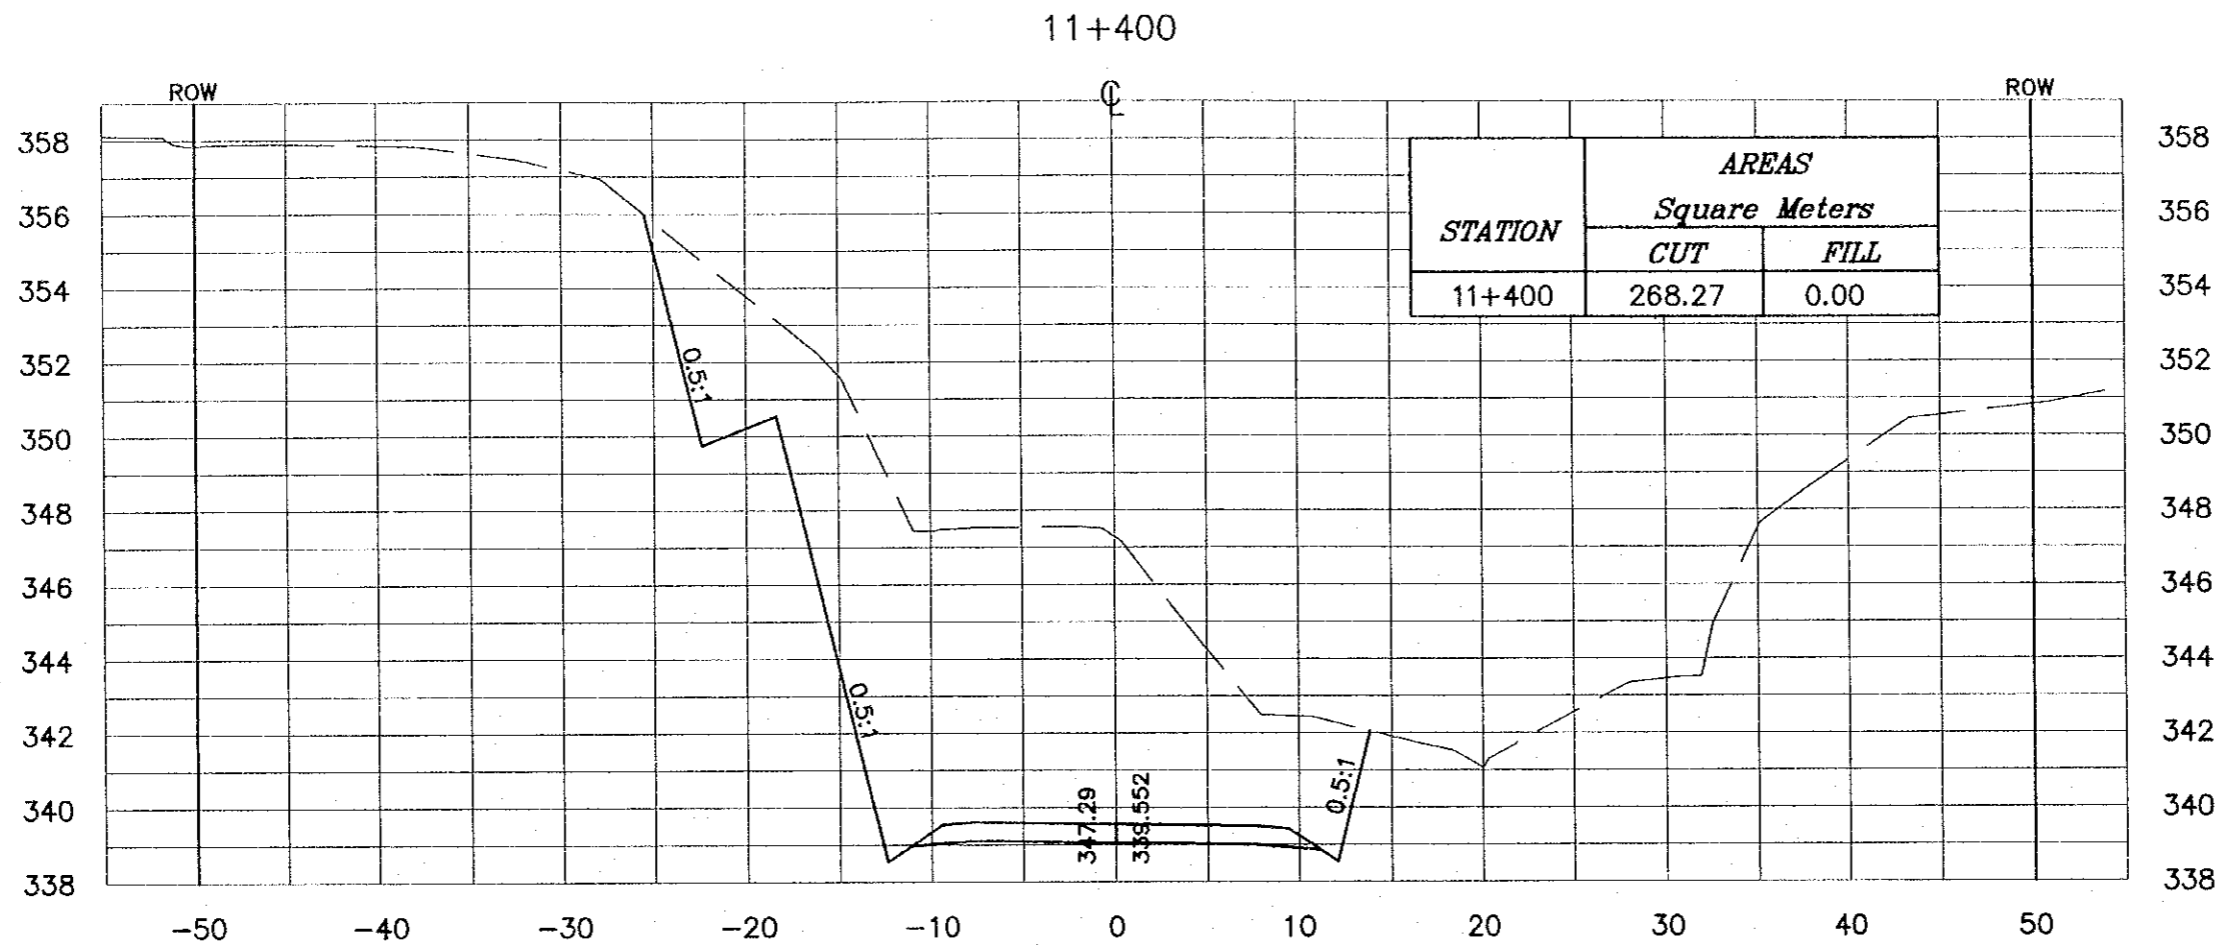
Designed by:
Japan International Cooperation Agency (JICA)

JICA Study Team:
Joint Venture of Pacific Consultants International and Yamaoka Seikei Inc.

Subcontracted Local Consultant:
 consolidated consultants
Engineering & Environment
Tel: 4612377 - Fax: 4612380 - AMMAN - JORDAN

Drawing Title:
CROSS-SECTION
(11+340-11+360)

Scale: H 1:400 V 1:200 **Drawing No.:** 455



NOTES :

- * FOR EXACT HEIGHTS AND DIMENSIONS OF BENCHES SEE TYPICAL ROAD CROSS-SECTION .
- * SLOPE H : V .

Project:
Tourism Sector Development Project
in the Hashemite Kingdom of Jordan

Executing Agency:
The Ministry of Tourism and Antiquities
The Ministry of Planning

SUB-PROJECT:
Dead Sea Parkway

Note:
This detailed design has been executed by a team of consultants as shown below in accordance with the agreement between Japan International Cooperation Agency (JICA) and JICA Study Team. The copyright of this drawing rests with JICA.

Designed by:
Japan International Cooperation Agency (JICA)

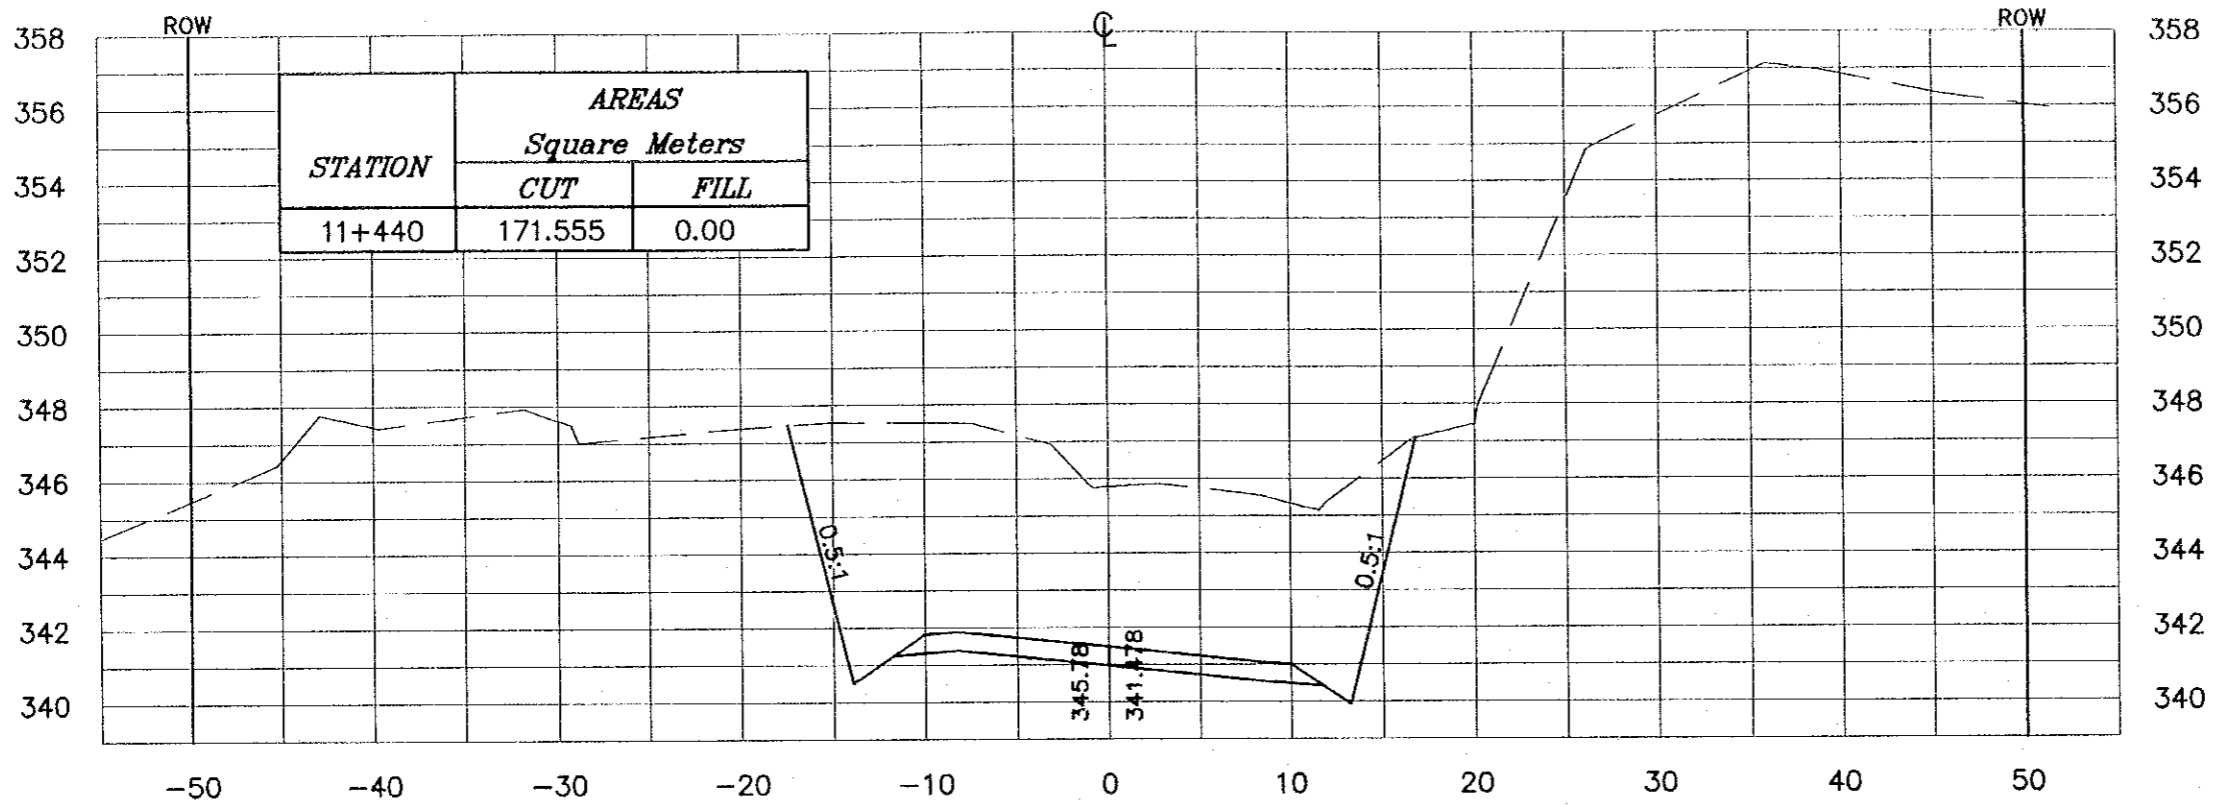
JICA Study Team:
Joint Venture of Pacific Consultants International and Yamaoka Selskol Inc.

Subcontracted Local Consultant:
 consolidated consultants
engineering & environment
No. 912377 - Fax 912380 - AMMAN - JORDAN

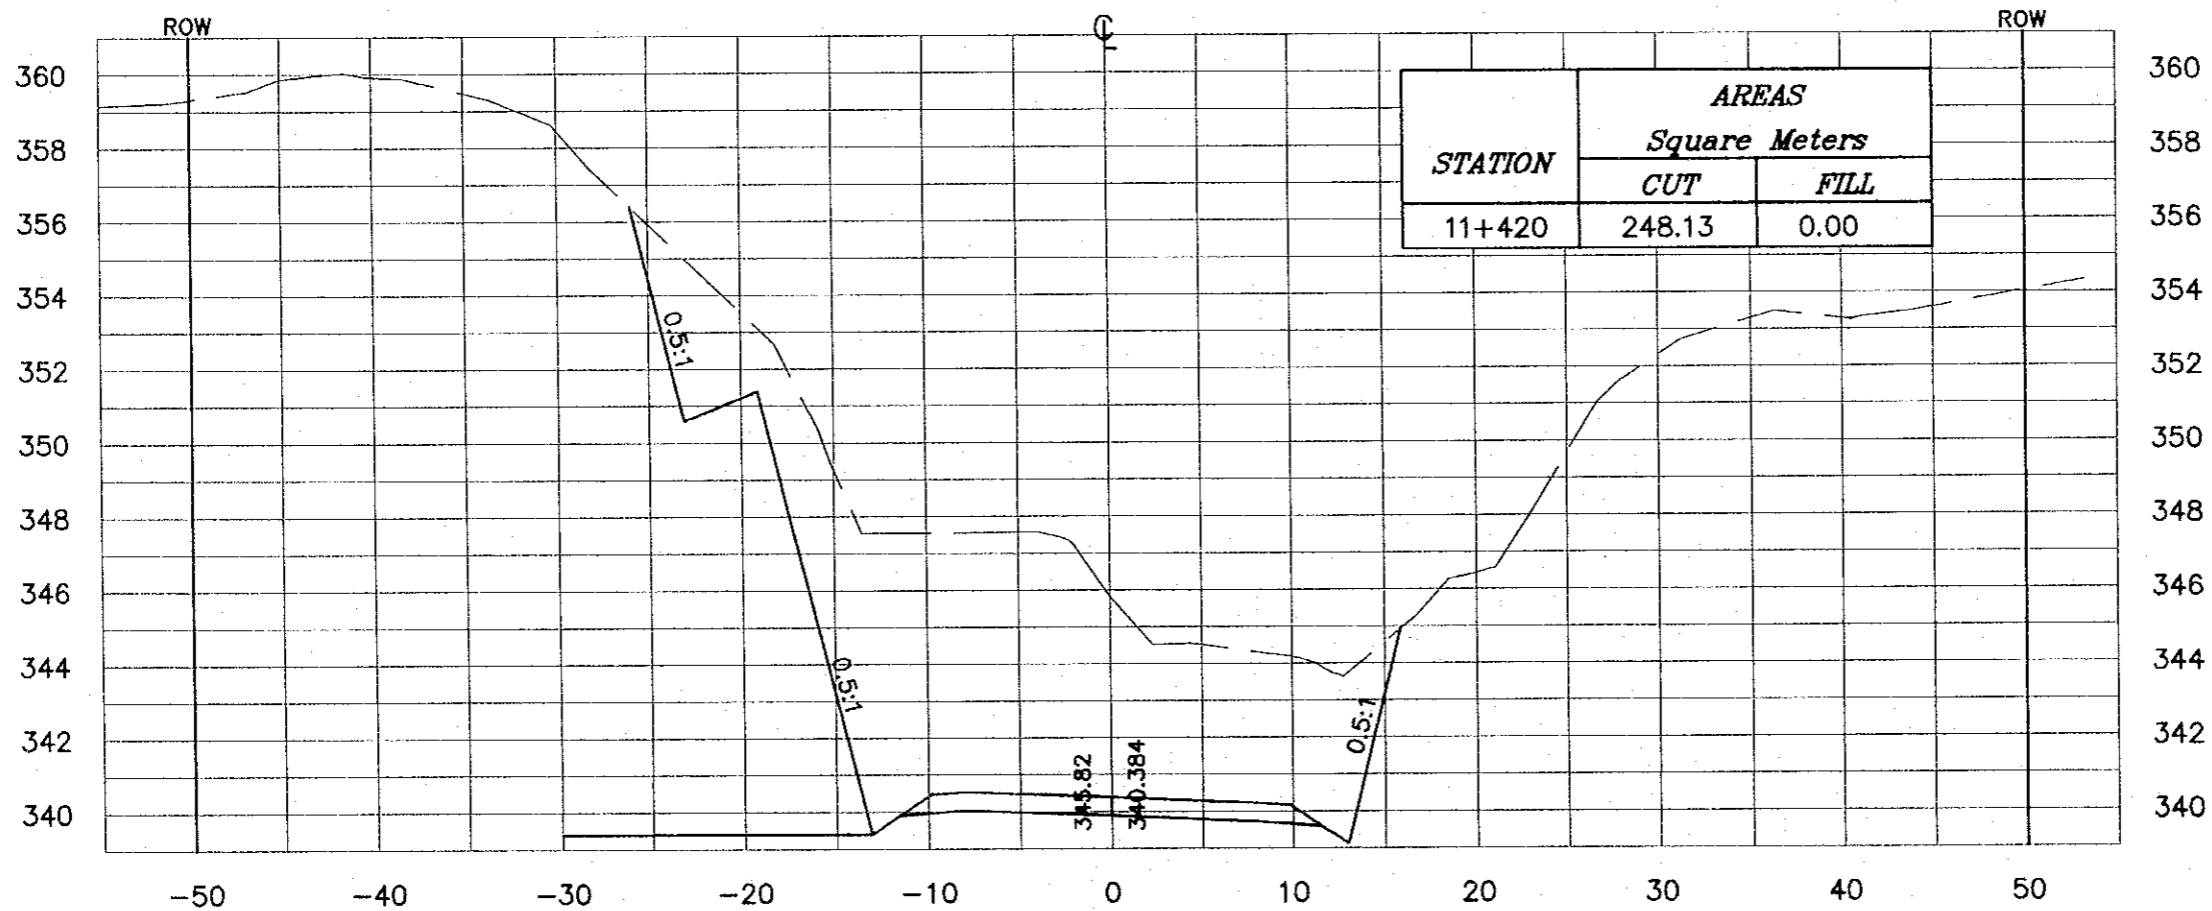
Drawing Title:
CROSS-SECTION
(11+380-11+400)

Scale: H 1:400 V 1:200 **Drawing No.:** 456

11+440



11+420



NOTES :

- * FOR EXACT HEIGHTS AND DIMENSIONS OF BENCHES SEE TYPICAL ROAD CROSS-SECTION .
- * SLOPE H : V .

Project:
Tourism Sector Development Project
in the Hashemite Kingdom of Jordan

Executing Agency:
The Ministry of Tourism and Antiquities
The Ministry of Planning

SUB-PROJECT:
Dead Sea Parkway

Notes:
This detailed design has been executed by
a team of consultants as shown below in
accordance with the agreement between
Japan International Cooperation Agency
(JICA) and JICA Study Team.
The copyright of this drawing rests with JICA.

Designed by:
Japan International Cooperation
Agency (JICA)

JICA Study Team:
Joint Venture of
Pacific Consultants International and
Yamaoka Sekkei Inc.

Subcontracted Local Consultant:
consolidated consultants
engineering & environment
Tel: 962377 - Fax: 962390 - 962491 - JORDAN

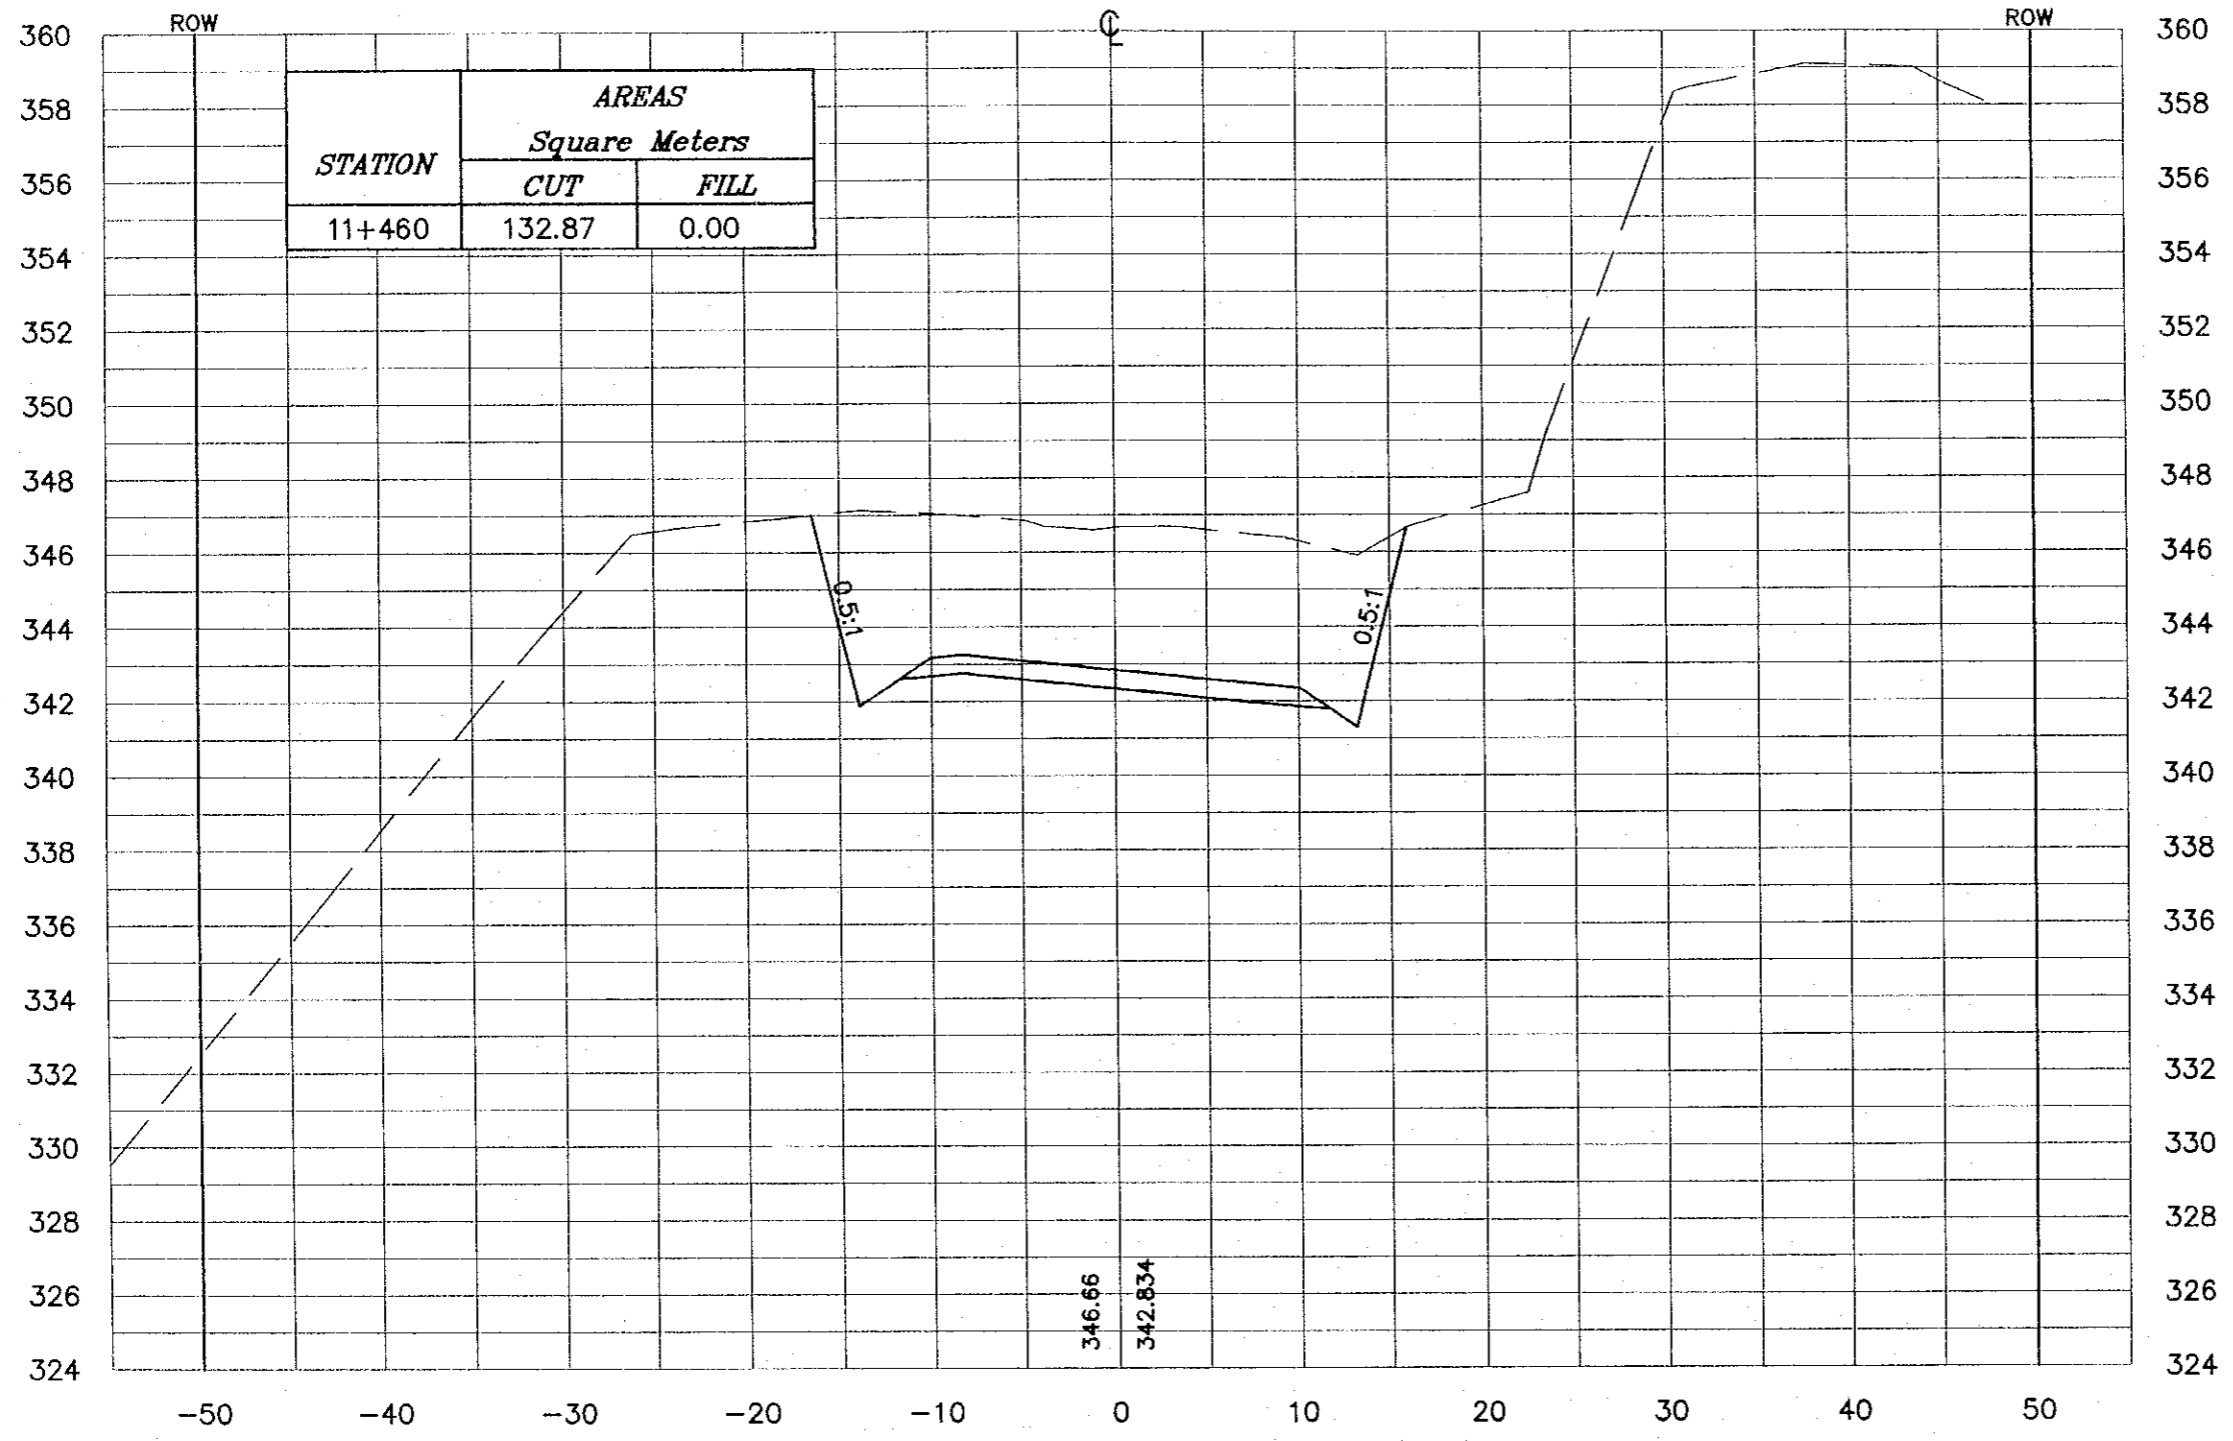
Drawing Title:
CROSS-SECTION
(11+420-11+440)

Scale: H 1:400 V 1:200 Drawing No.: 457

NOTES :

- * FOR EXACT HEIGHTS AND DIMENSIONS OF BENCHES SEE TYPICAL ROAD CROSS-SECTION .
- * SLOPE H : V .

11+460



Project:
Tourism Sector Development Project
in the Hashemite Kingdom of Jordan


Executing Agency:
The Ministry of Tourism and Antiquities
The Ministry of Planning

SUB-PROJECT:
Dead Sea Parkway

Note:
This detailed design has been executed by a team of consultants as shown below in accordance with the agreement between Japan International Cooperation Agency (JICA) and JICA Study Team. The copyright of this drawing rests with JICA.

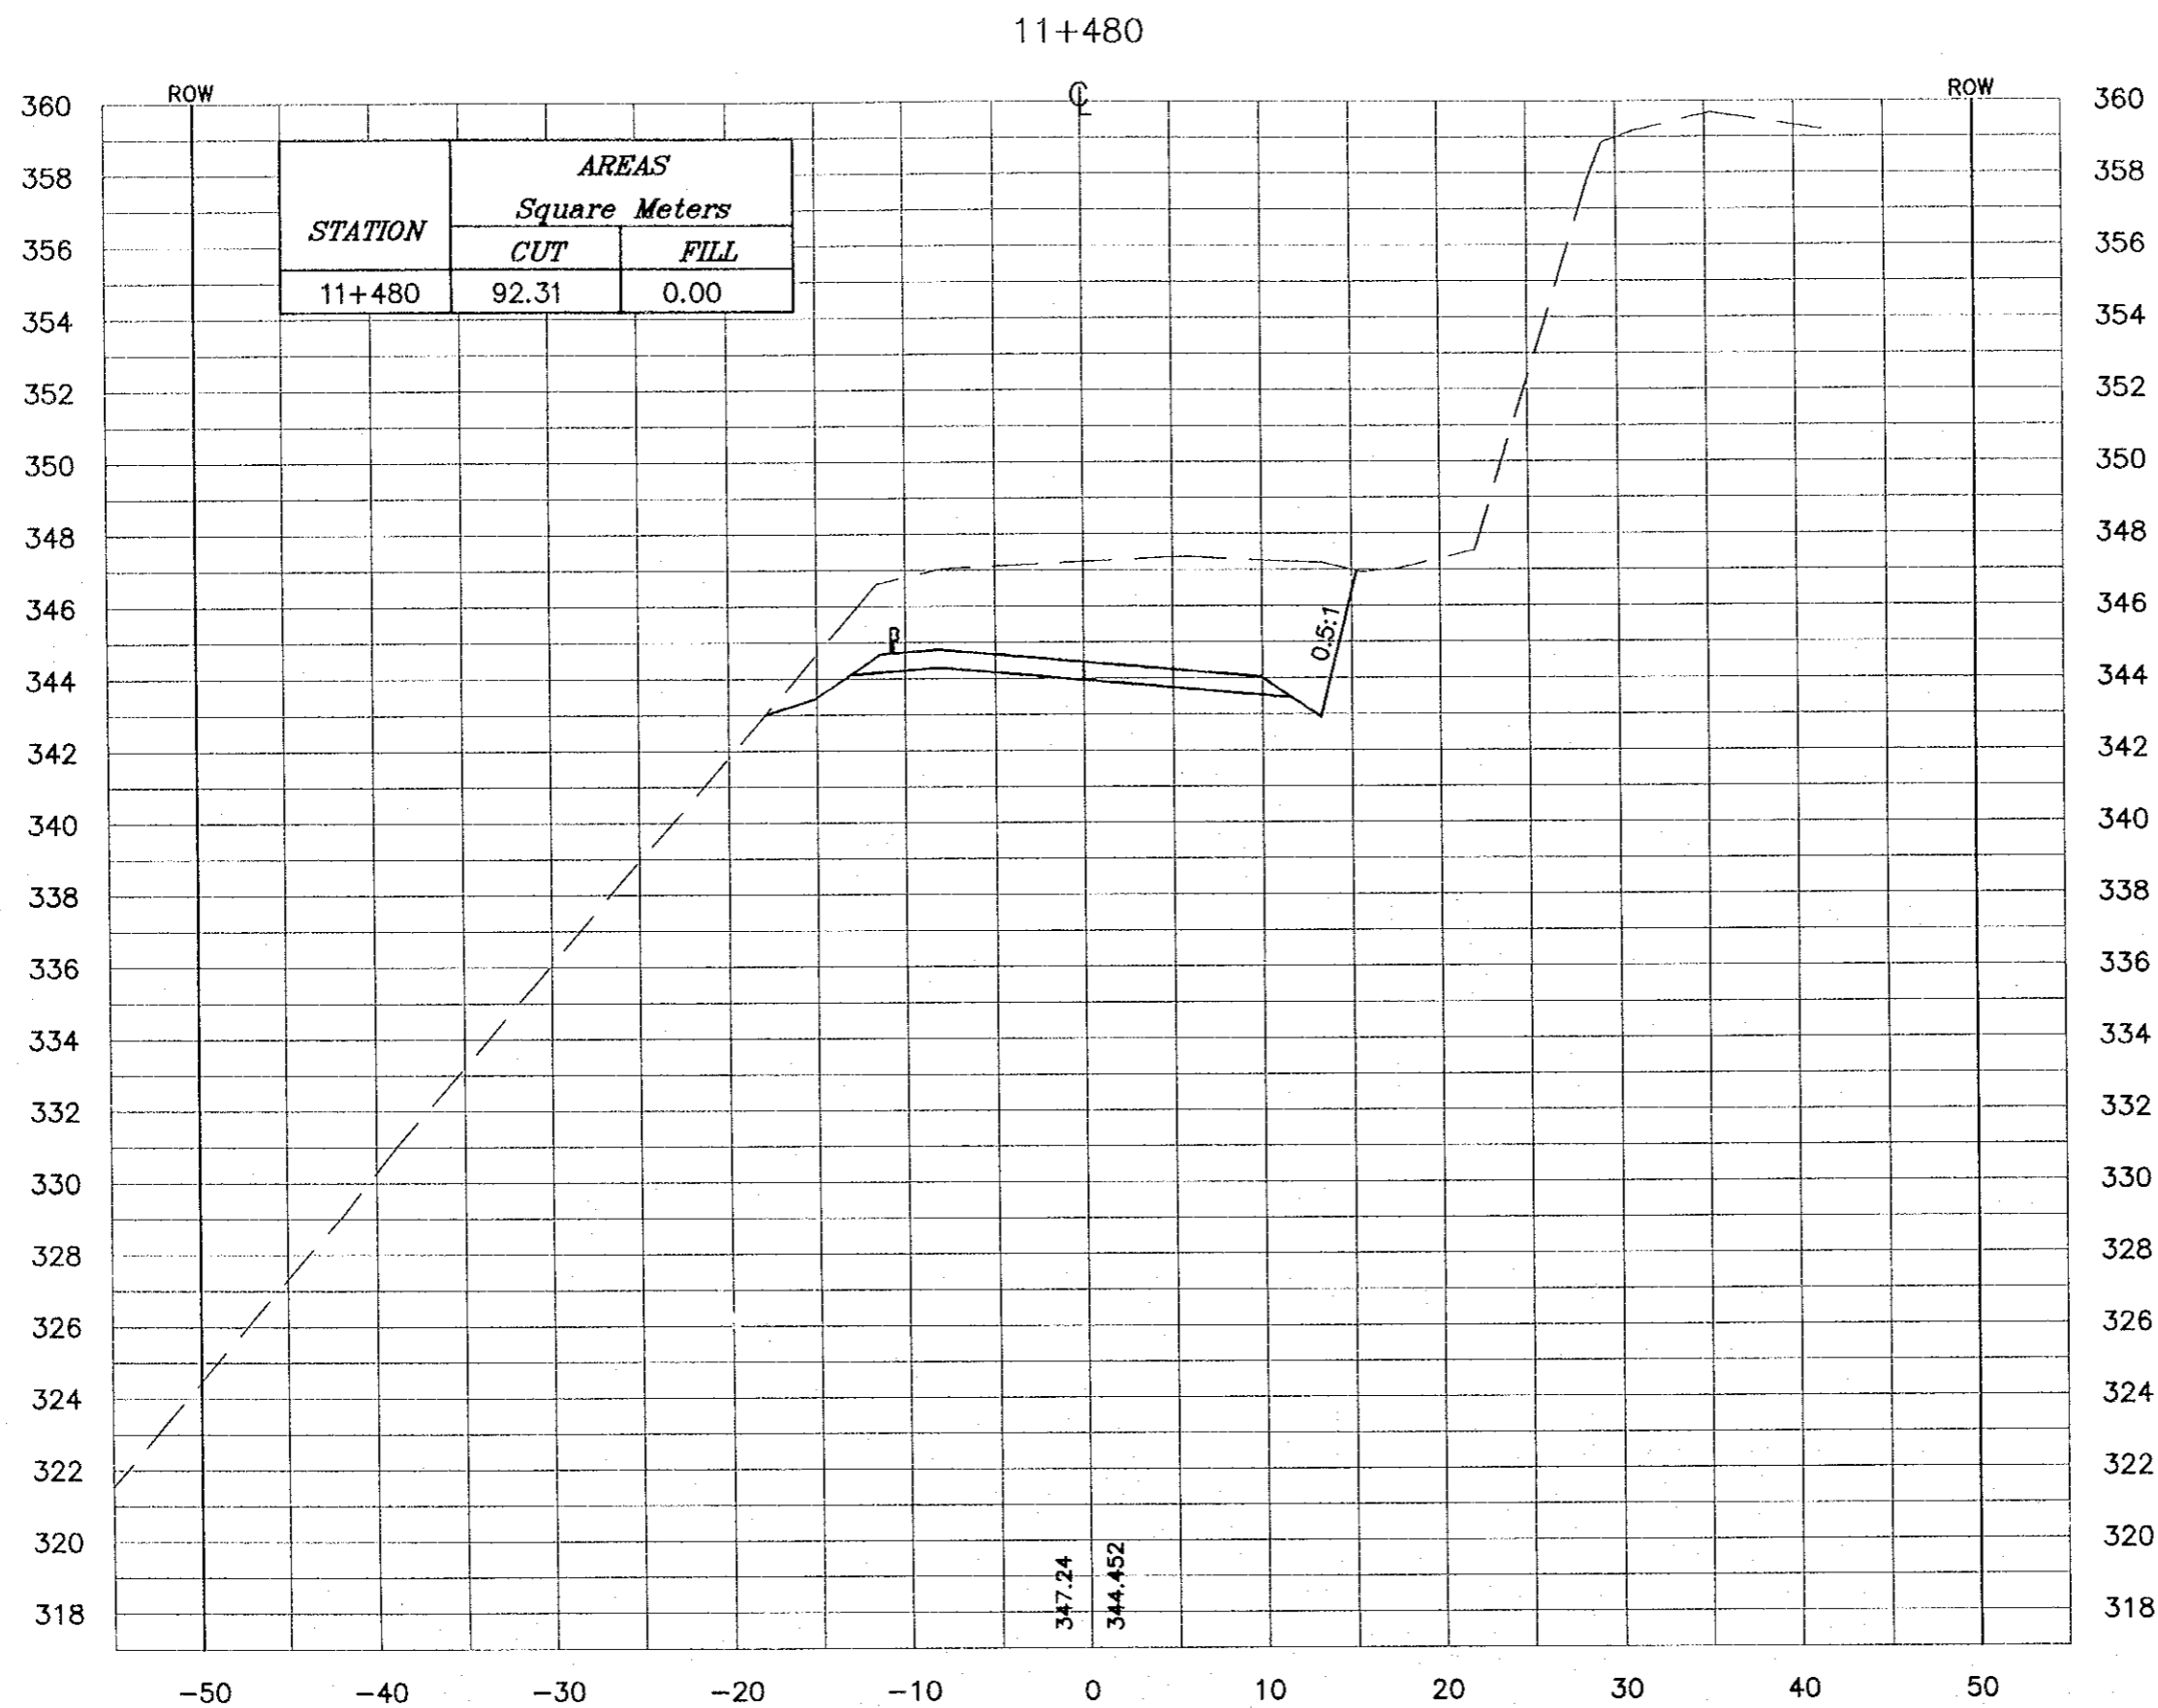
Designed by:
Japan International Cooperation Agency (JICA)

JICA Study Team:
Joint Venture of Pacific Consultants International and Yamashita Seidai Inc.

Subcontracted Local Consultant:

consolidated consultants
engineering & environment
Tel: 9612377 - Fax: 9612360 - Amman - Jordan

Drawing Title:
CROSS-SECTION
11+460

Scale: H 1:400 V 1:200 **Drawing No.:** 458



NOTES :

- * FOR EXACT HEIGHTS AND DIMENSIONS OF BENCHES SEE TYPICAL ROAD CROSS-SECTION .
- * SLOPE H : V .

Project:
Tourism Sector Development Project
in the Hashemite Kingdom of Jordan

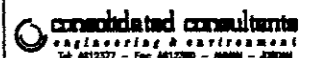
Executing Agency:
The Ministry of Tourism and Antiquities
The Ministry of Planning

SUB-PROJECT:
Dead Sea Parkway

Note:
This detailed design has been executed by a team of consultants as shown below in accordance with the agreement between Japan International Cooperation Agency (JICA) and JICA Study Team. The copyright of this drawing rests with JICA.

Designed by:
Japan International Cooperation Agency (JICA)

JICA Study Team:
Joint Venture of
Pacific Consultants International and
Yamashita Sekiral Inc.

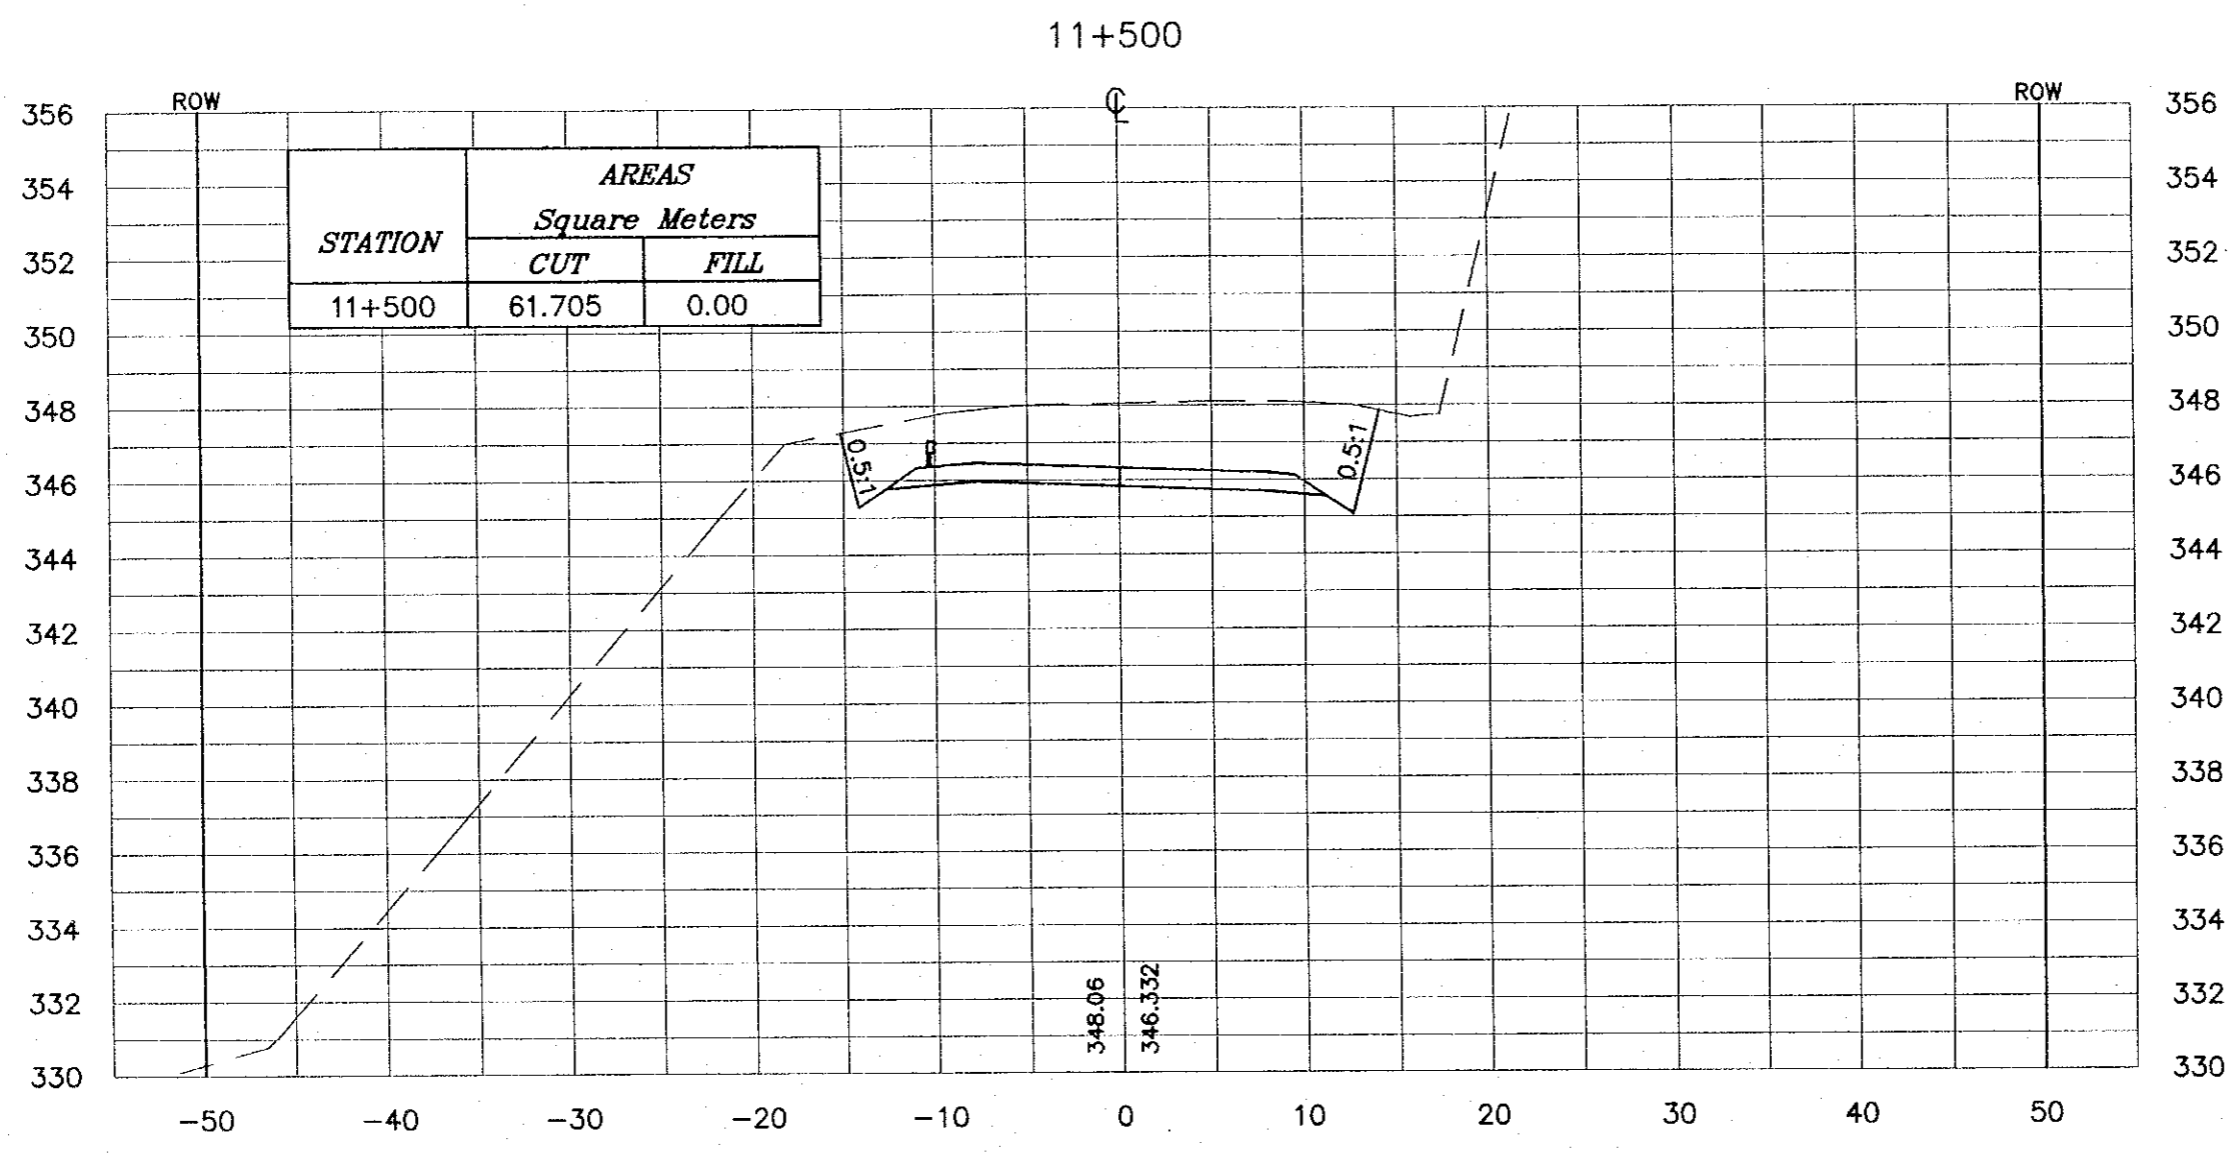
Subcontracted Local Consultant:

consolidated consultants
engineering & environment
Tel. 9612377 - Fax 9612380 - HAMM - JORDAN

Drawing Title:
CROSS-SECTION
11+480

Scale: H 1:400 V 1:200 **Drawing No.:** 459

NOTES :

- * FOR EXACT HEIGHTS AND DIMENSIONS OF BENCHES SEE TYPICAL ROAD CROSS-SECTION .
- * SLOPE H : V .



Project:
Tourism Sector Development Project
in the Hashemite Kingdom of Jordan

Executing Agency:
The Ministry of Tourism and Antiquities
The Ministry of Planning

SUB-PROJECT:
Dead Sea Parkway

Note:
This detailed design has been executed by a team of consultants as shown below in accordance with the agreement between Japan International Cooperation Agency (JICA) and JICA Study Team. The copyright of this drawing rests with JICA.

Designed by:
Japan International Cooperation Agency (JICA)

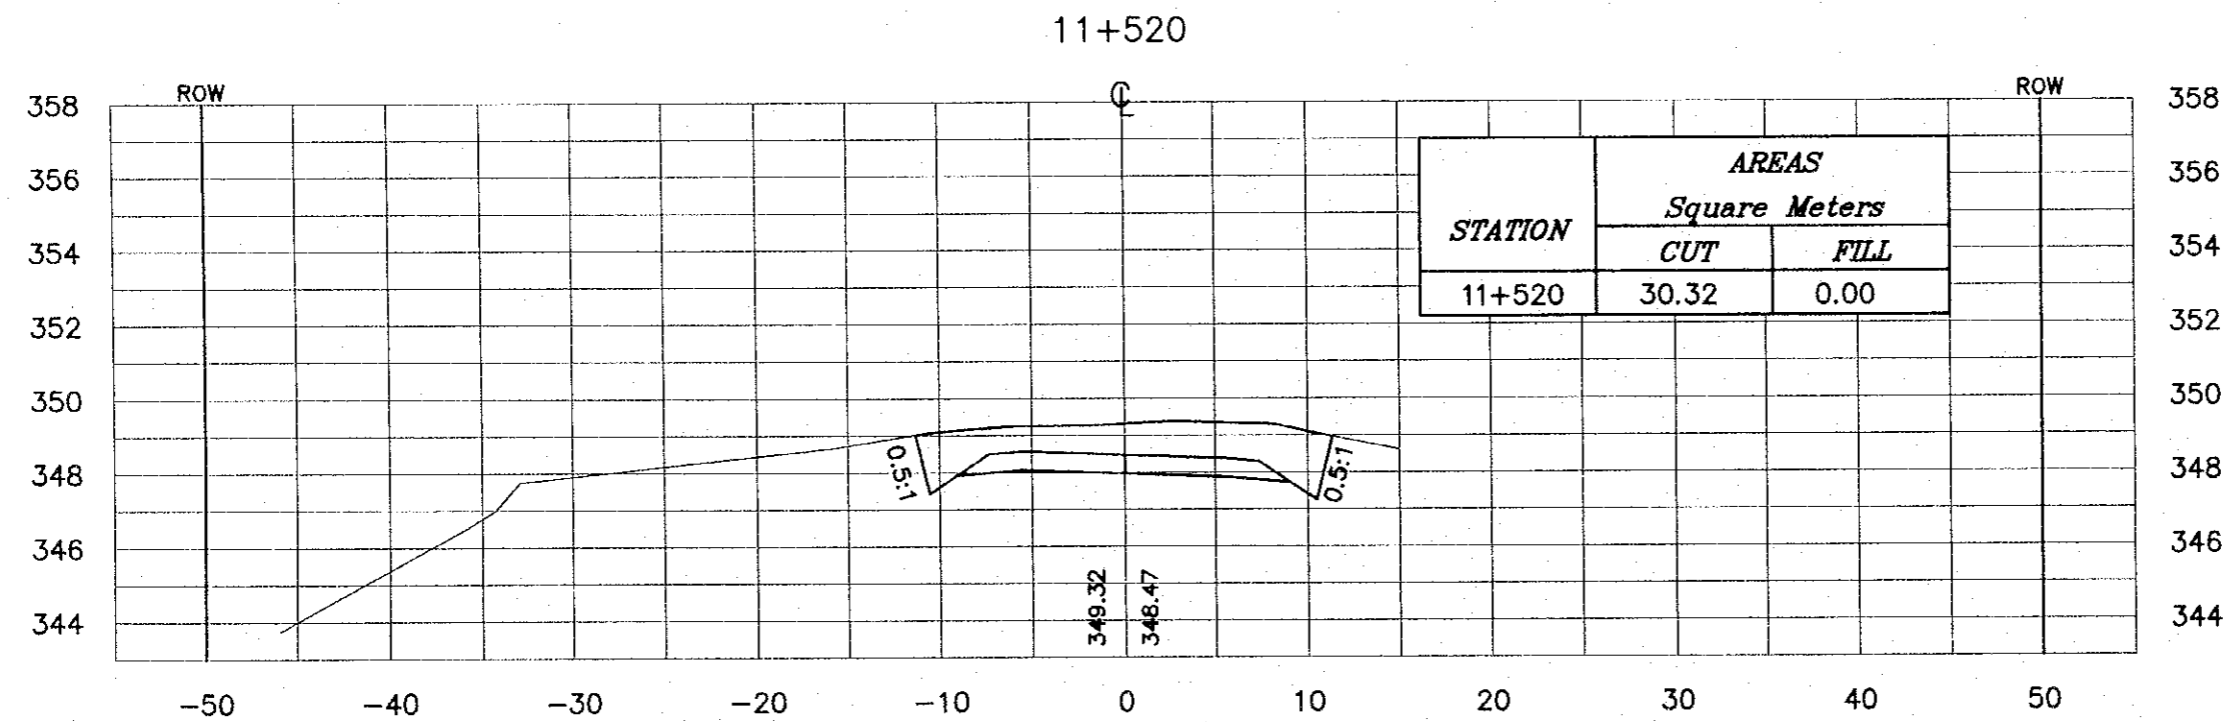
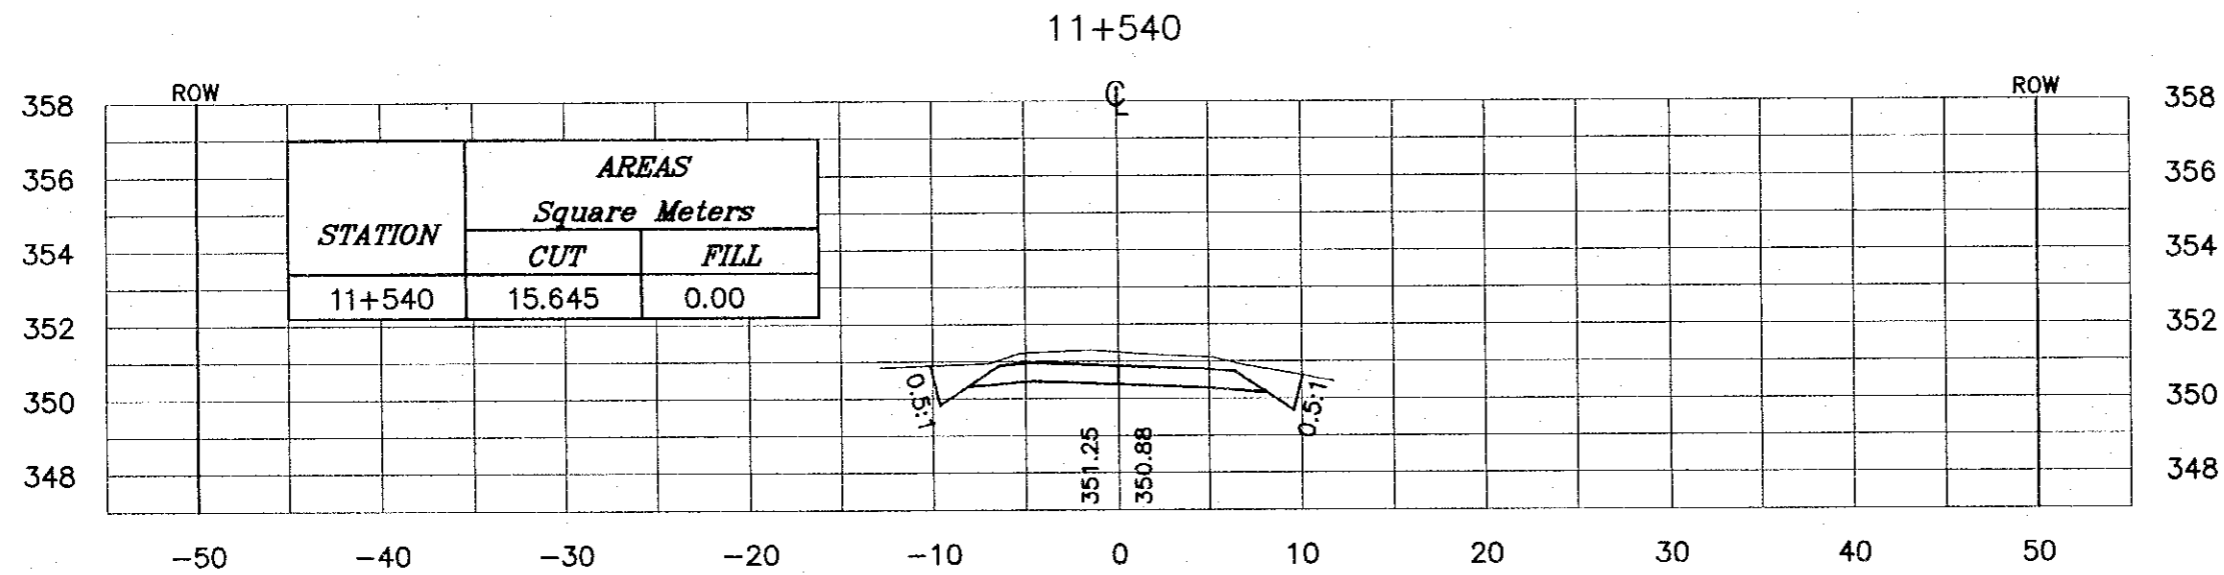
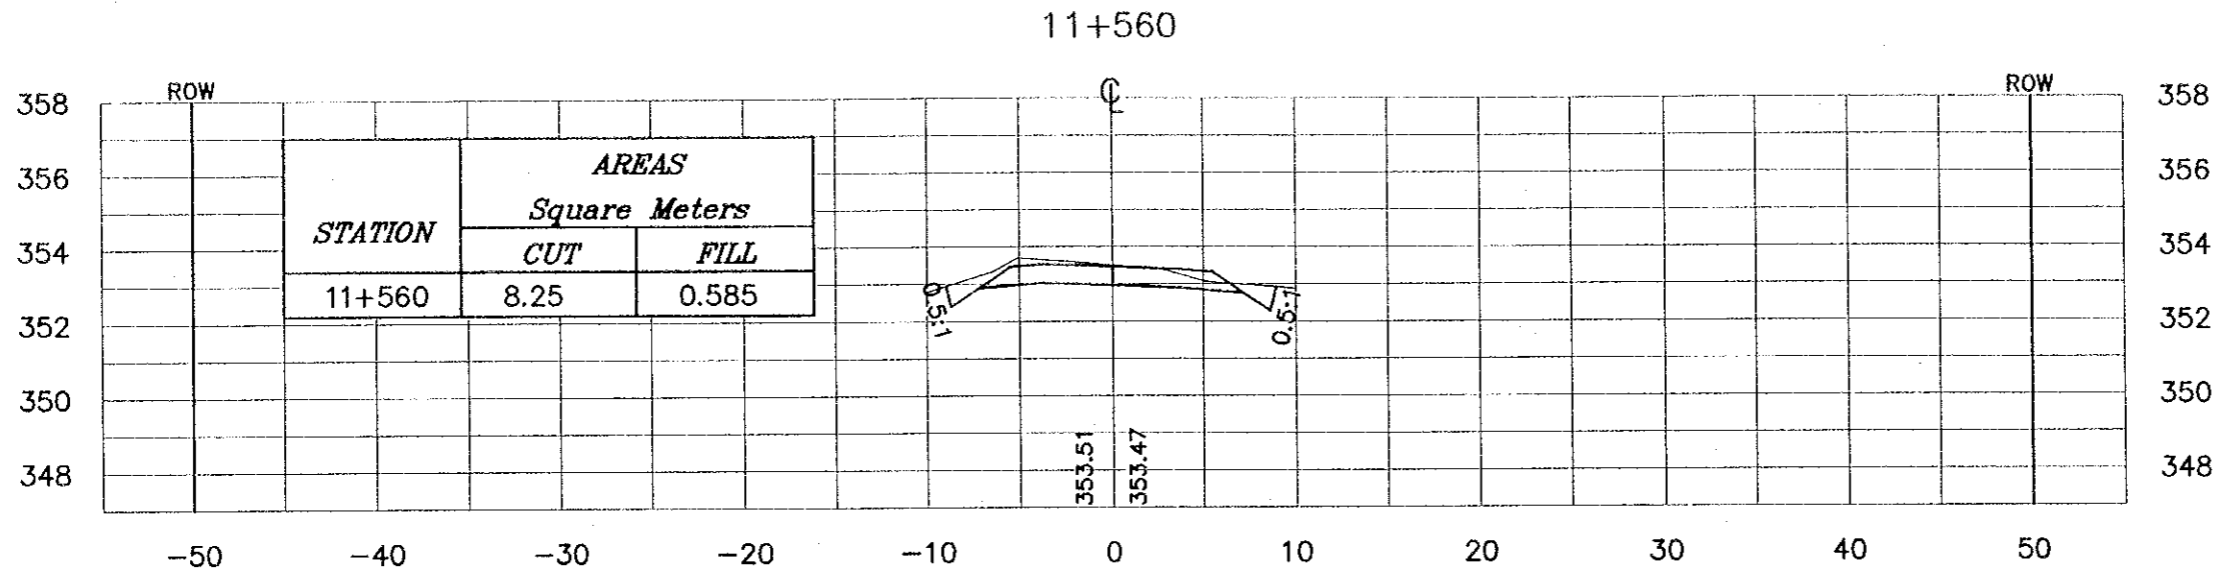
JICA Study Team:
Joint Venture of
Pacific Consultants International and
Yamashita Sekkol Inc.

Subcontracted Local Consultant:

consolidated consultants
engineering & environment
Tel: 4612377 - Fax: 4612380 - JARON - JORDAN

Drawing Title:
CROSS-SECTION
(11+500)

Scale: H 1:400 V 1:200 **Drawing No.:** 460



NOTES :

- * FOR EXACT HEIGHTS AND DIMENSIONS OF BENCHES SEE TYPICAL ROAD CROSS-SECTION .
- * SLOPE H : V .

Project:
Tourism Sector Development Project
in the Hashemite Kingdom of Jordan

Executing Agency:
The Ministry of Tourism and Antiquities
The Ministry of Planning

SUB-PROJECT:
Dead Sea Parkway

Note:
This detailed design has been executed by a team of consultants as shown below in accordance with the agreement between Japan International Cooperation Agency (JICA) and JICA Study Team. The copyright of this drawing rests with JICA.

Designed by:
Japan International Cooperation Agency (JICA)

JICA Study Team:
Joint Venture of
Pacific Consultants International and
Yamashita Sekitai Inc.

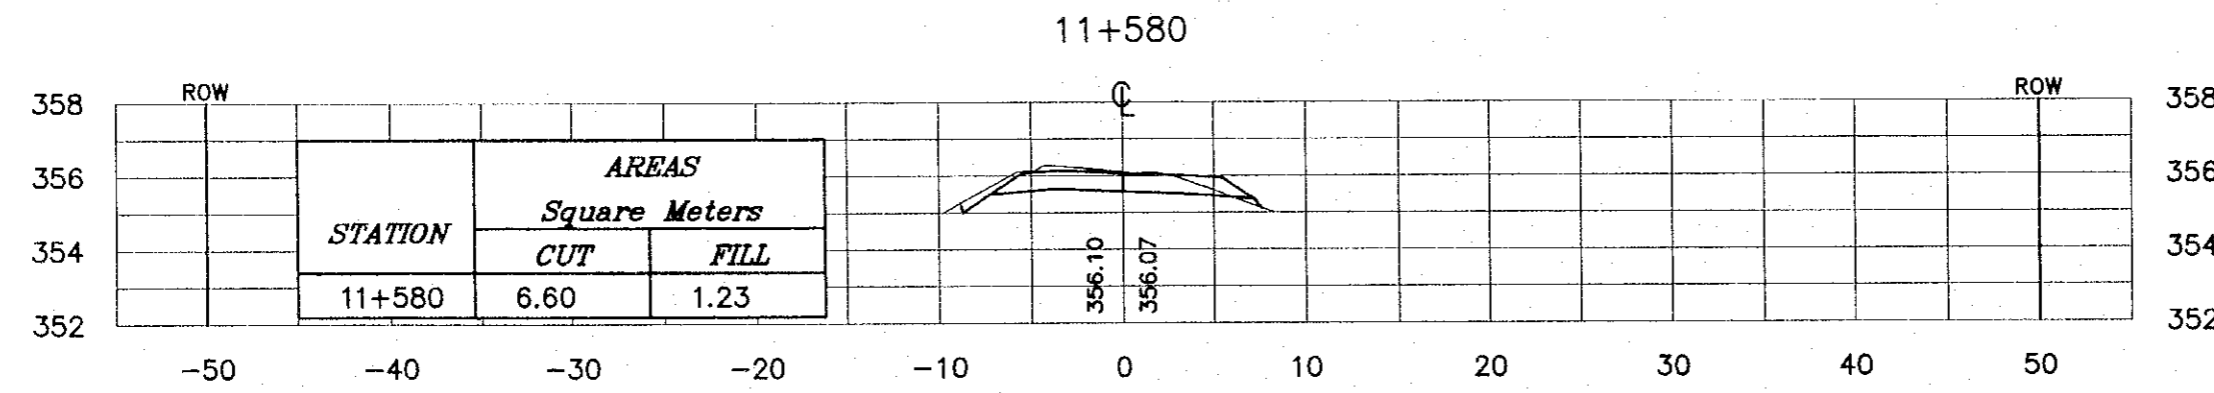
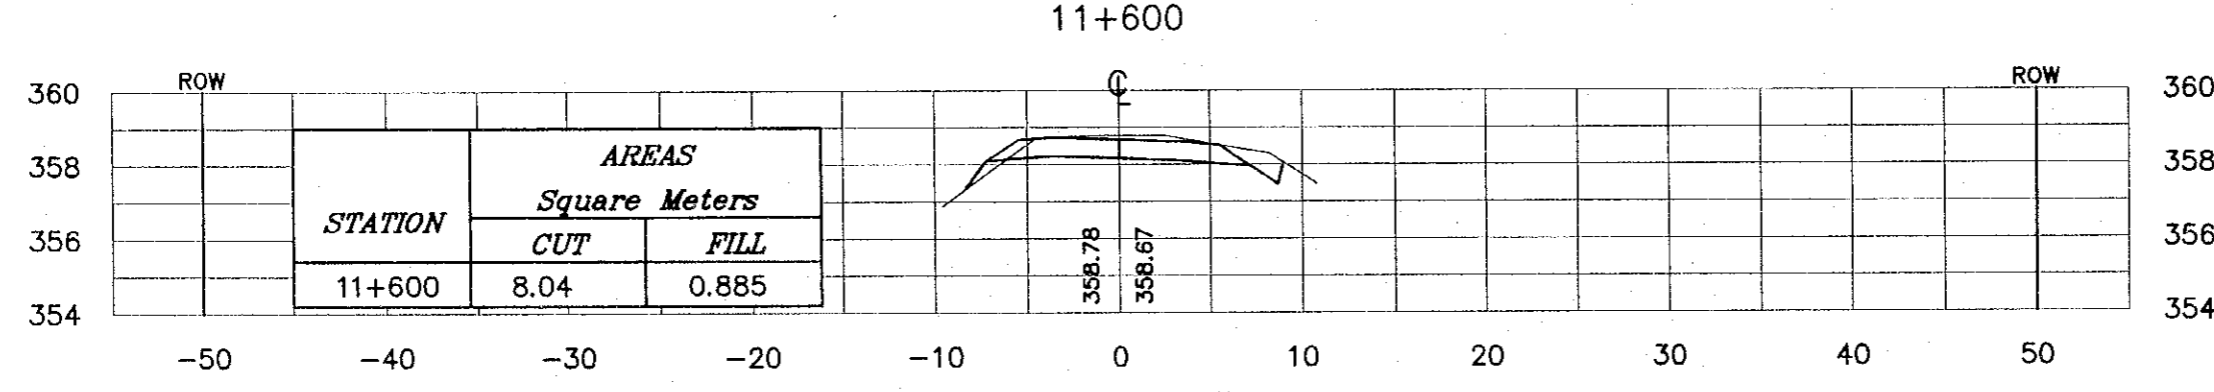
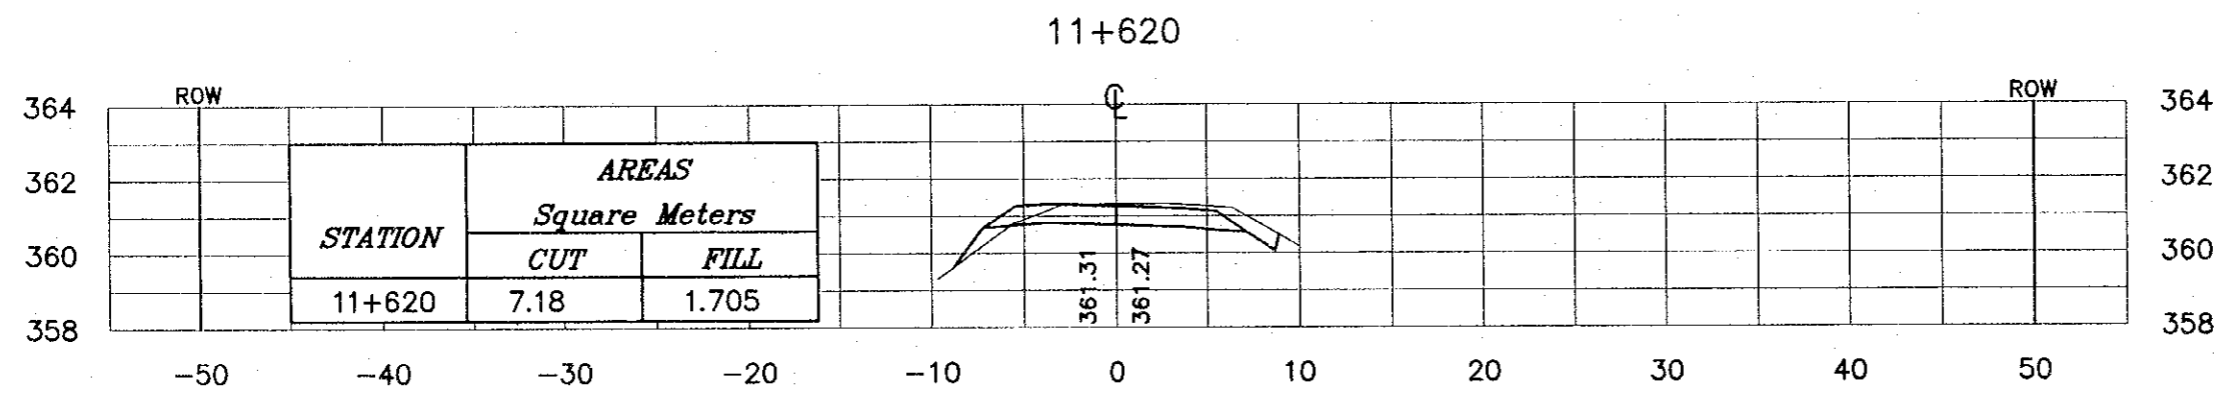
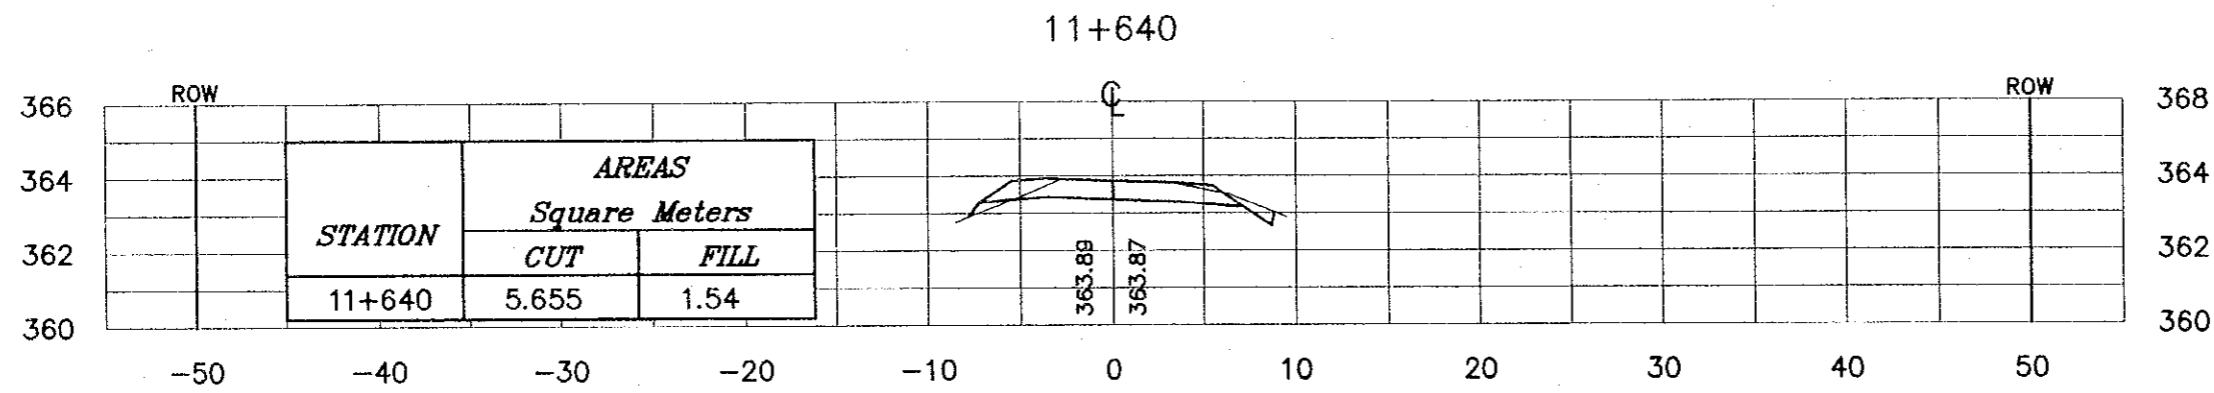
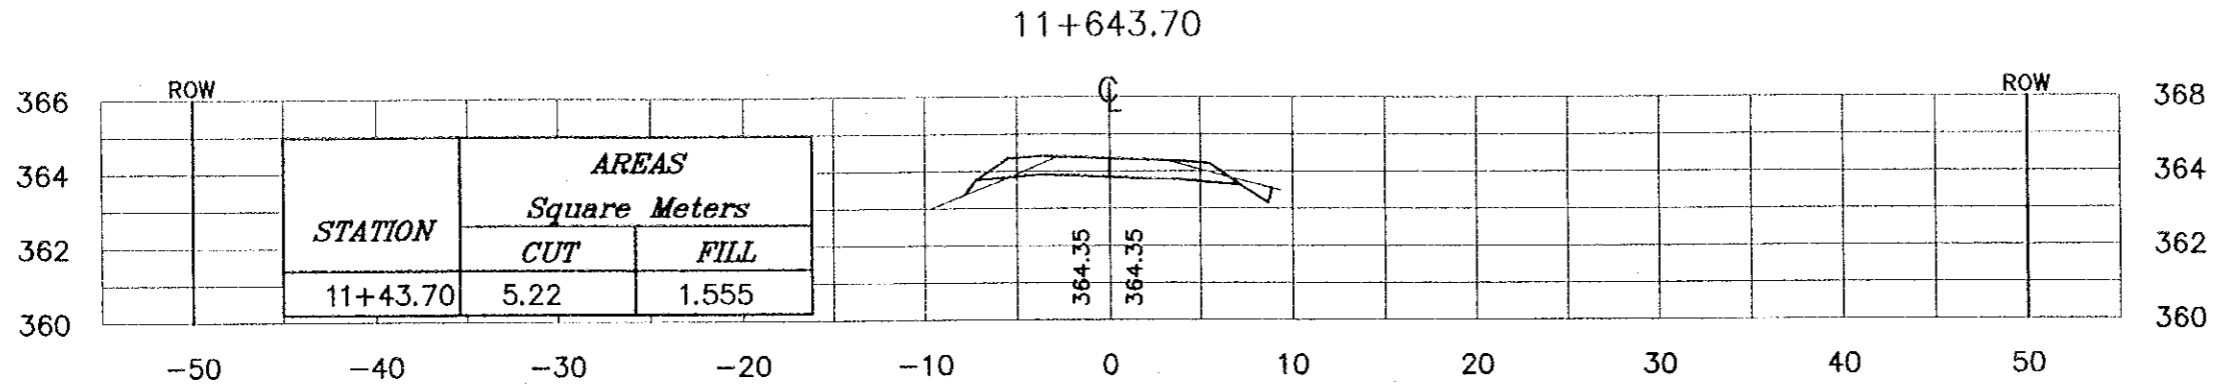
Subcontracted Local Consultants:
 consolidated consultants
engineering & environment
Tel. 962277 - Fax 962280 - AMMAN - JORDAN

Drawing Title:
CROSS-SECTION
(11+520-11+560)

Scale: H 1:400 V 1:200 **Drawing No.:** 461

NOTES :

- * FOR EXACT HEIGHTS AND DIMENSIONS OF BENCHES SEE TYPICAL ROAD CROSS-SECTION .
- * SLOPE H : V .



Project:
Tourism Sector Development Project
in the Hashemite Kingdom of Jordan

Executing Agency:
The Ministry of Tourism and Antiquities
The Ministry of Planning

SUB-PROJECT:
Dead Sea Parkway

Notes:
This detailed design has been executed by a team of consultants as shown below in accordance with the agreement between Japan International Cooperation Agency (JICA) and JICA Study Team. The copyright of this drawing rests with JICA.

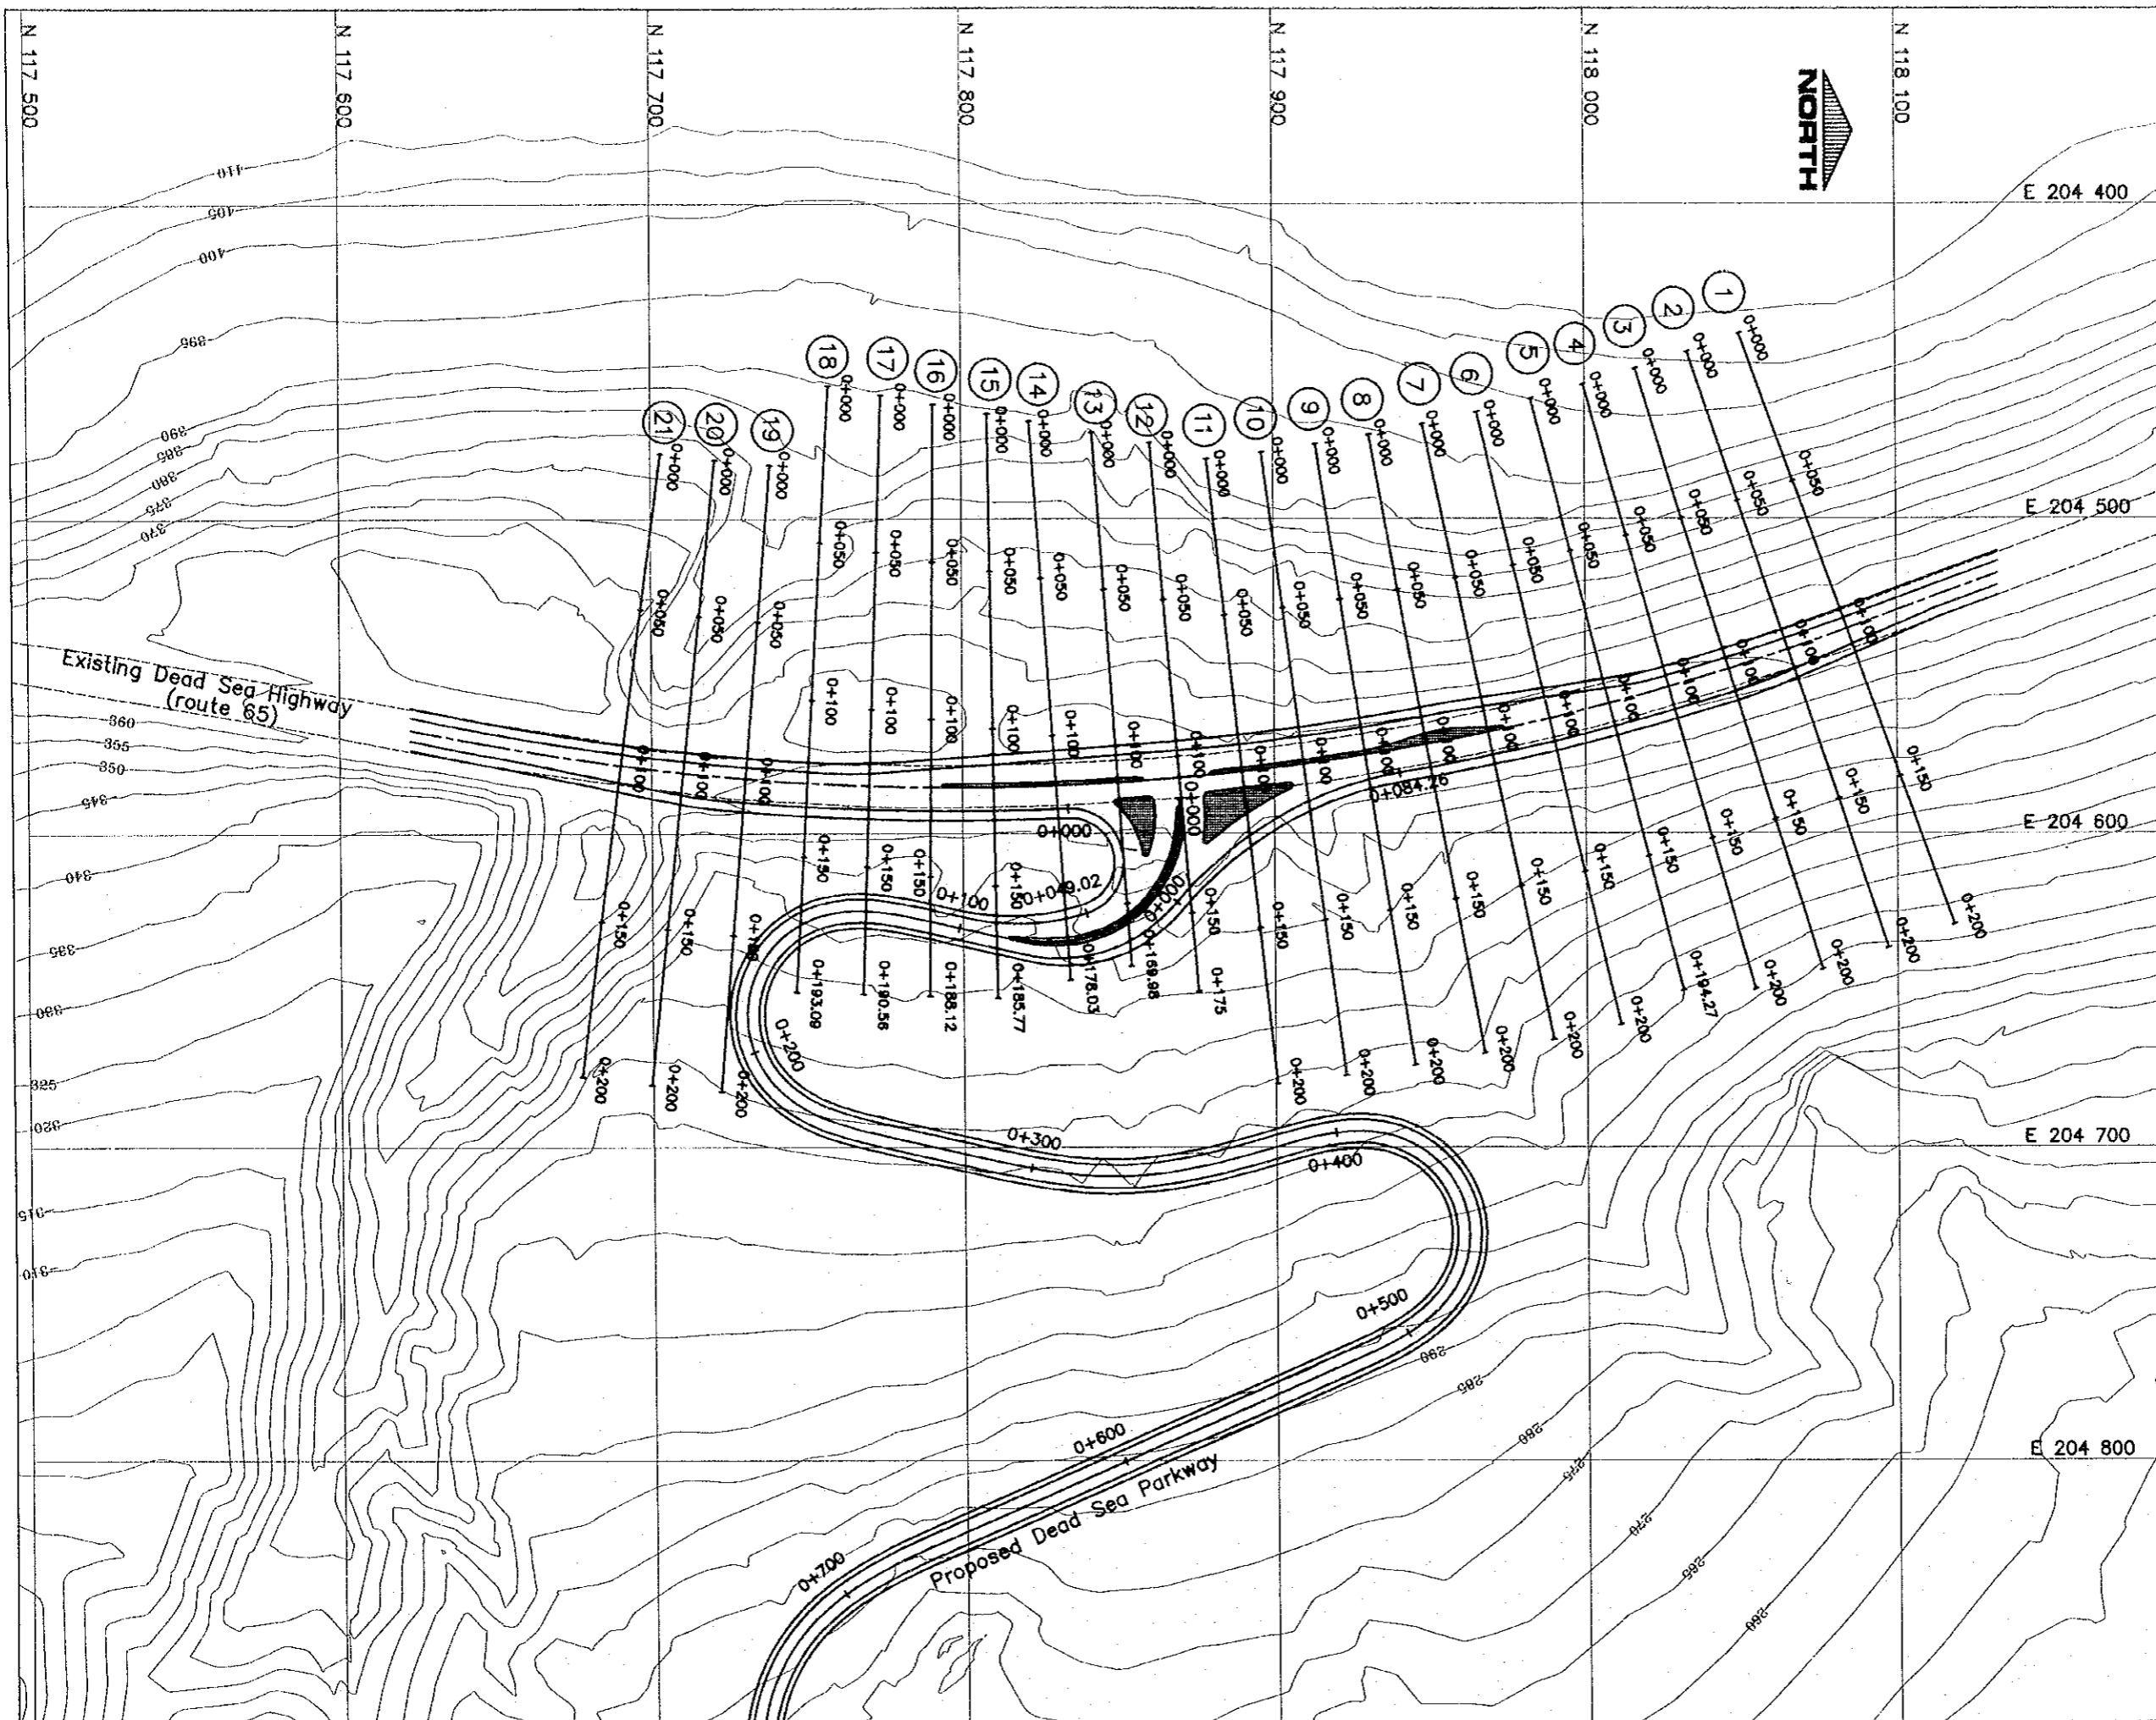
Designed by:
Japan International Cooperation Agency (JICA)

JICA Study Team:
Joint Venture of
Pacific Consultants International and
Yamashita Sekkei Inc.

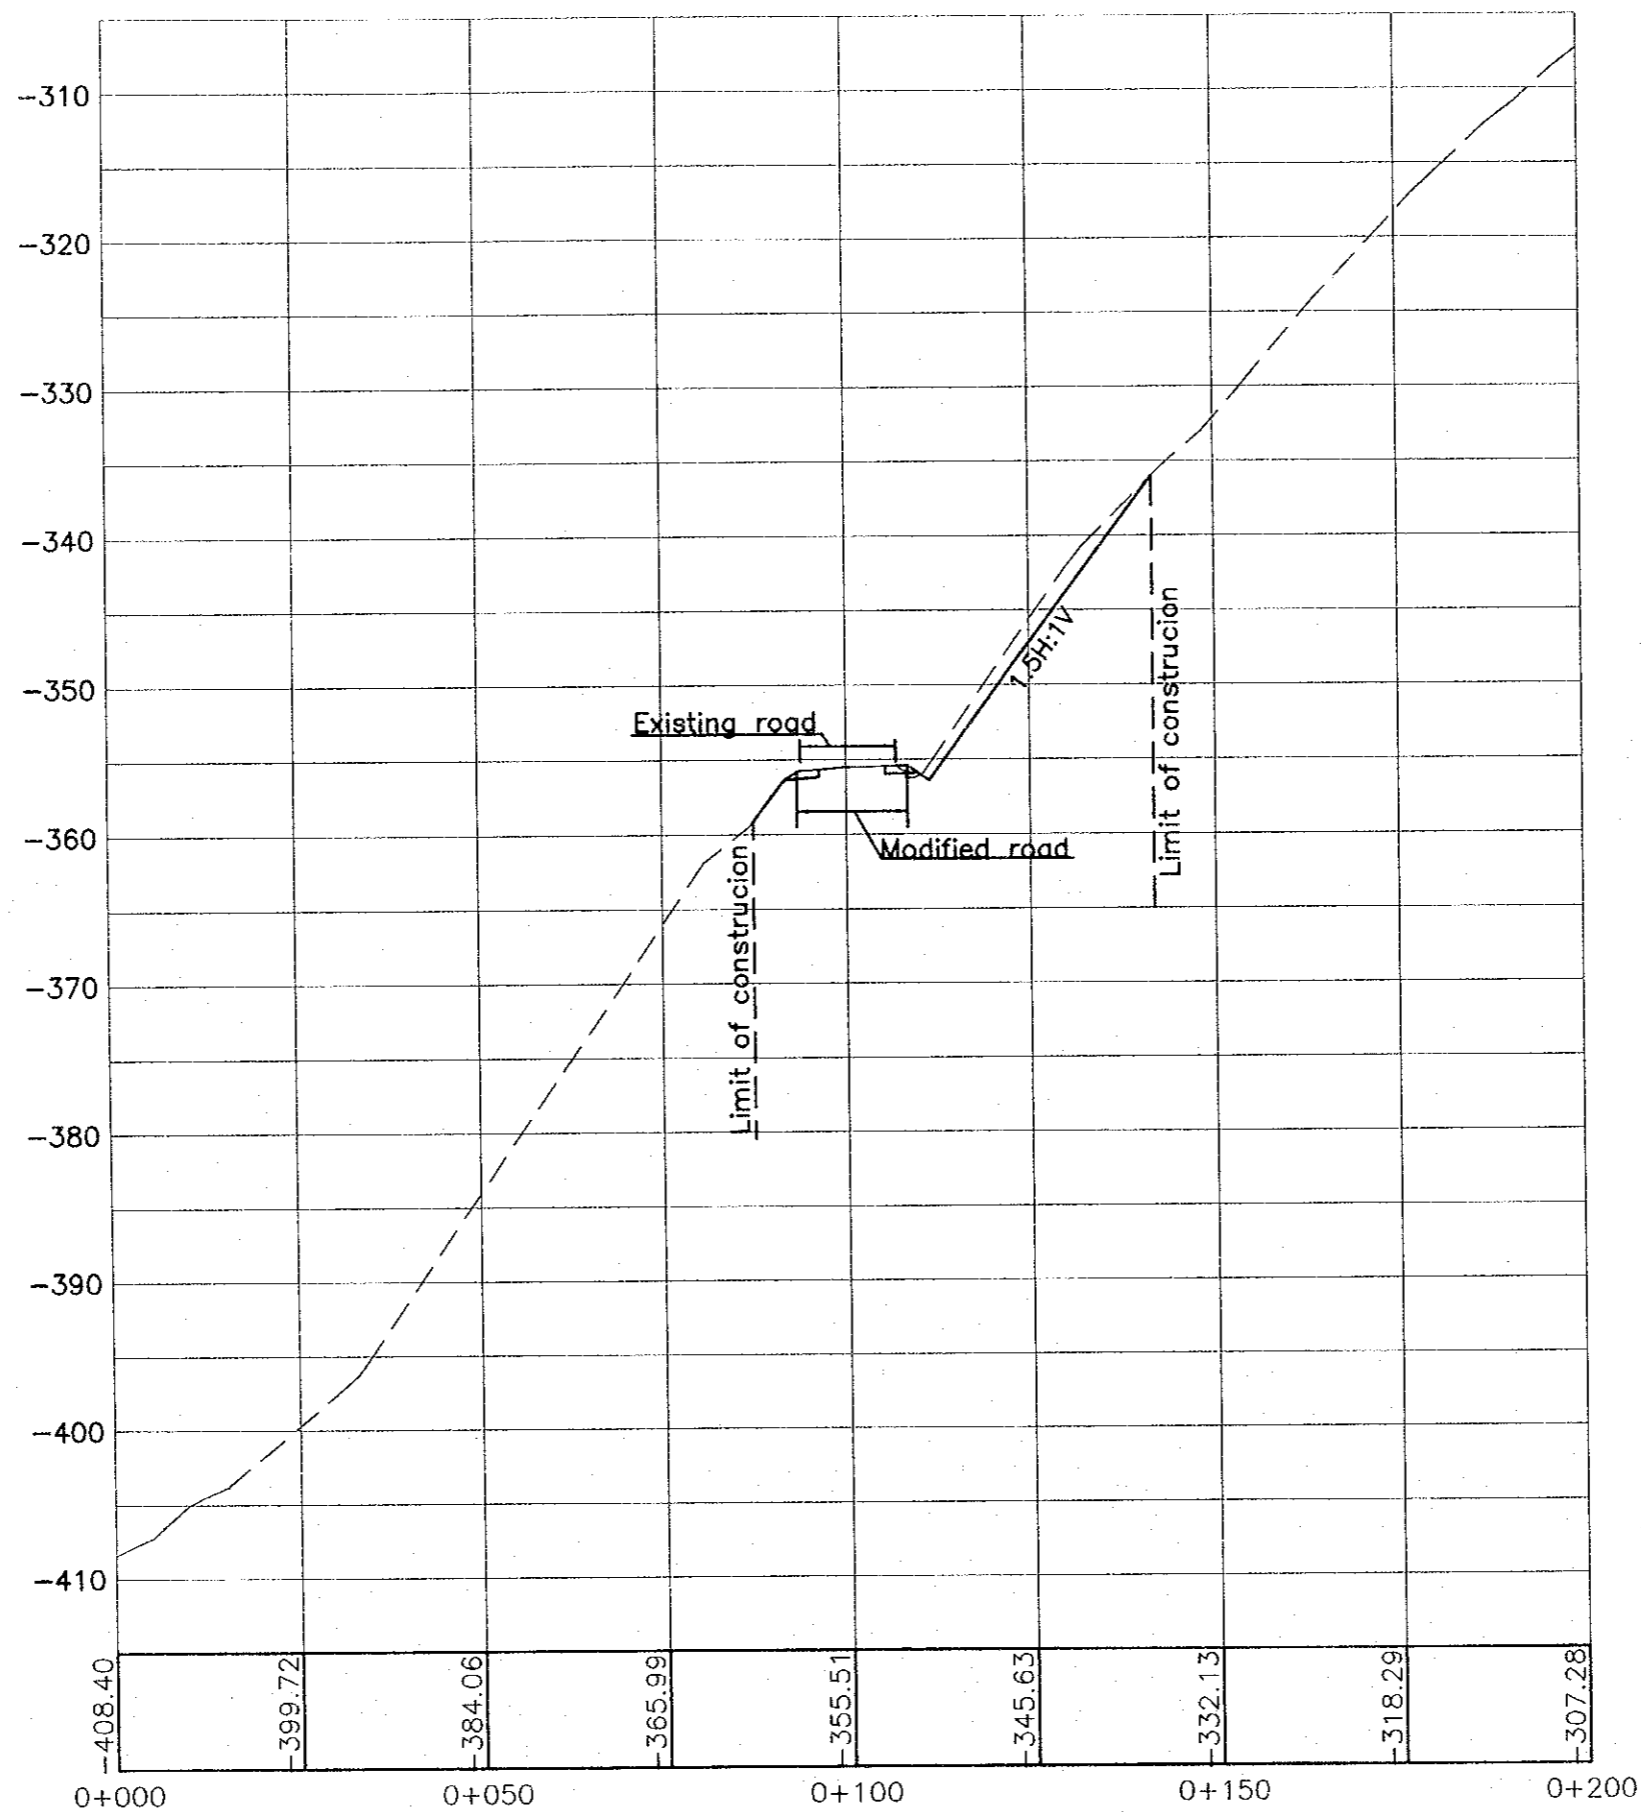
Subcontracted Local Consultant:
 consolidated consultants
engineering & environment
Tel: 9912277 - Fax: 9912280 - AMMAN - JORDAN

Drawing Title:
CROSS-SECTION
(11+580-11+643.7)

Scale: H 1:400 V 1:200 **Drawing No.:** 462



Project:	Tourism Sector Development Project in the Hashemite Kingdom of Jordan
Executing Agency:	The Ministry of Tourism and Antiquities The Ministry of Planning
SUB-PROJECT:	Dead Sea Parkway
Note:	This detailed design has been executed by a team of consultants as shown below in accordance with the agreement between Japan International Cooperation Agency (JICA) and JICA Study Team. The copyright of this drawing rests with JICA.
Designed by:	Japan International Cooperation Agency (JICA)
JICA Study Team:	Joint Venture of Pacific Consultants International and Yamashita Sekkol Inc.
Subcontracted Local Consultant:	 consolidated consultants Engineering & Environment Tel: 9952377 - Fax: 9952380 - 9952381 - 9952382
Drawing Title:	CROSS-SECTION DEAD SEA INTERSECTION (PLAN)
Scale:	H 1:2000
Drawing No.:	483



SECTION ①

NOTE:-
 1) CUT BENCHES MIGHT BE INTRODUCED IF GEOTECHNICALLY REQUIRED.

Project:
 Tourism Sector Development Project
 in the Hashemite Kingdom of Jordan

Executing Agency:
 The Ministry of Tourism and Antiquities
 The Ministry of Planning

SUB-PROJECT:
 Dead Sea Parkway

Note:
 This detailed design has been executed by a team of consultants as shown below in accordance with the agreement between Japan International Cooperation Agency (JICA) and JICA Study Team. The copyright of this drawing rests with JICA.

Designed by:
 Japan International Cooperation Agency (JICA)

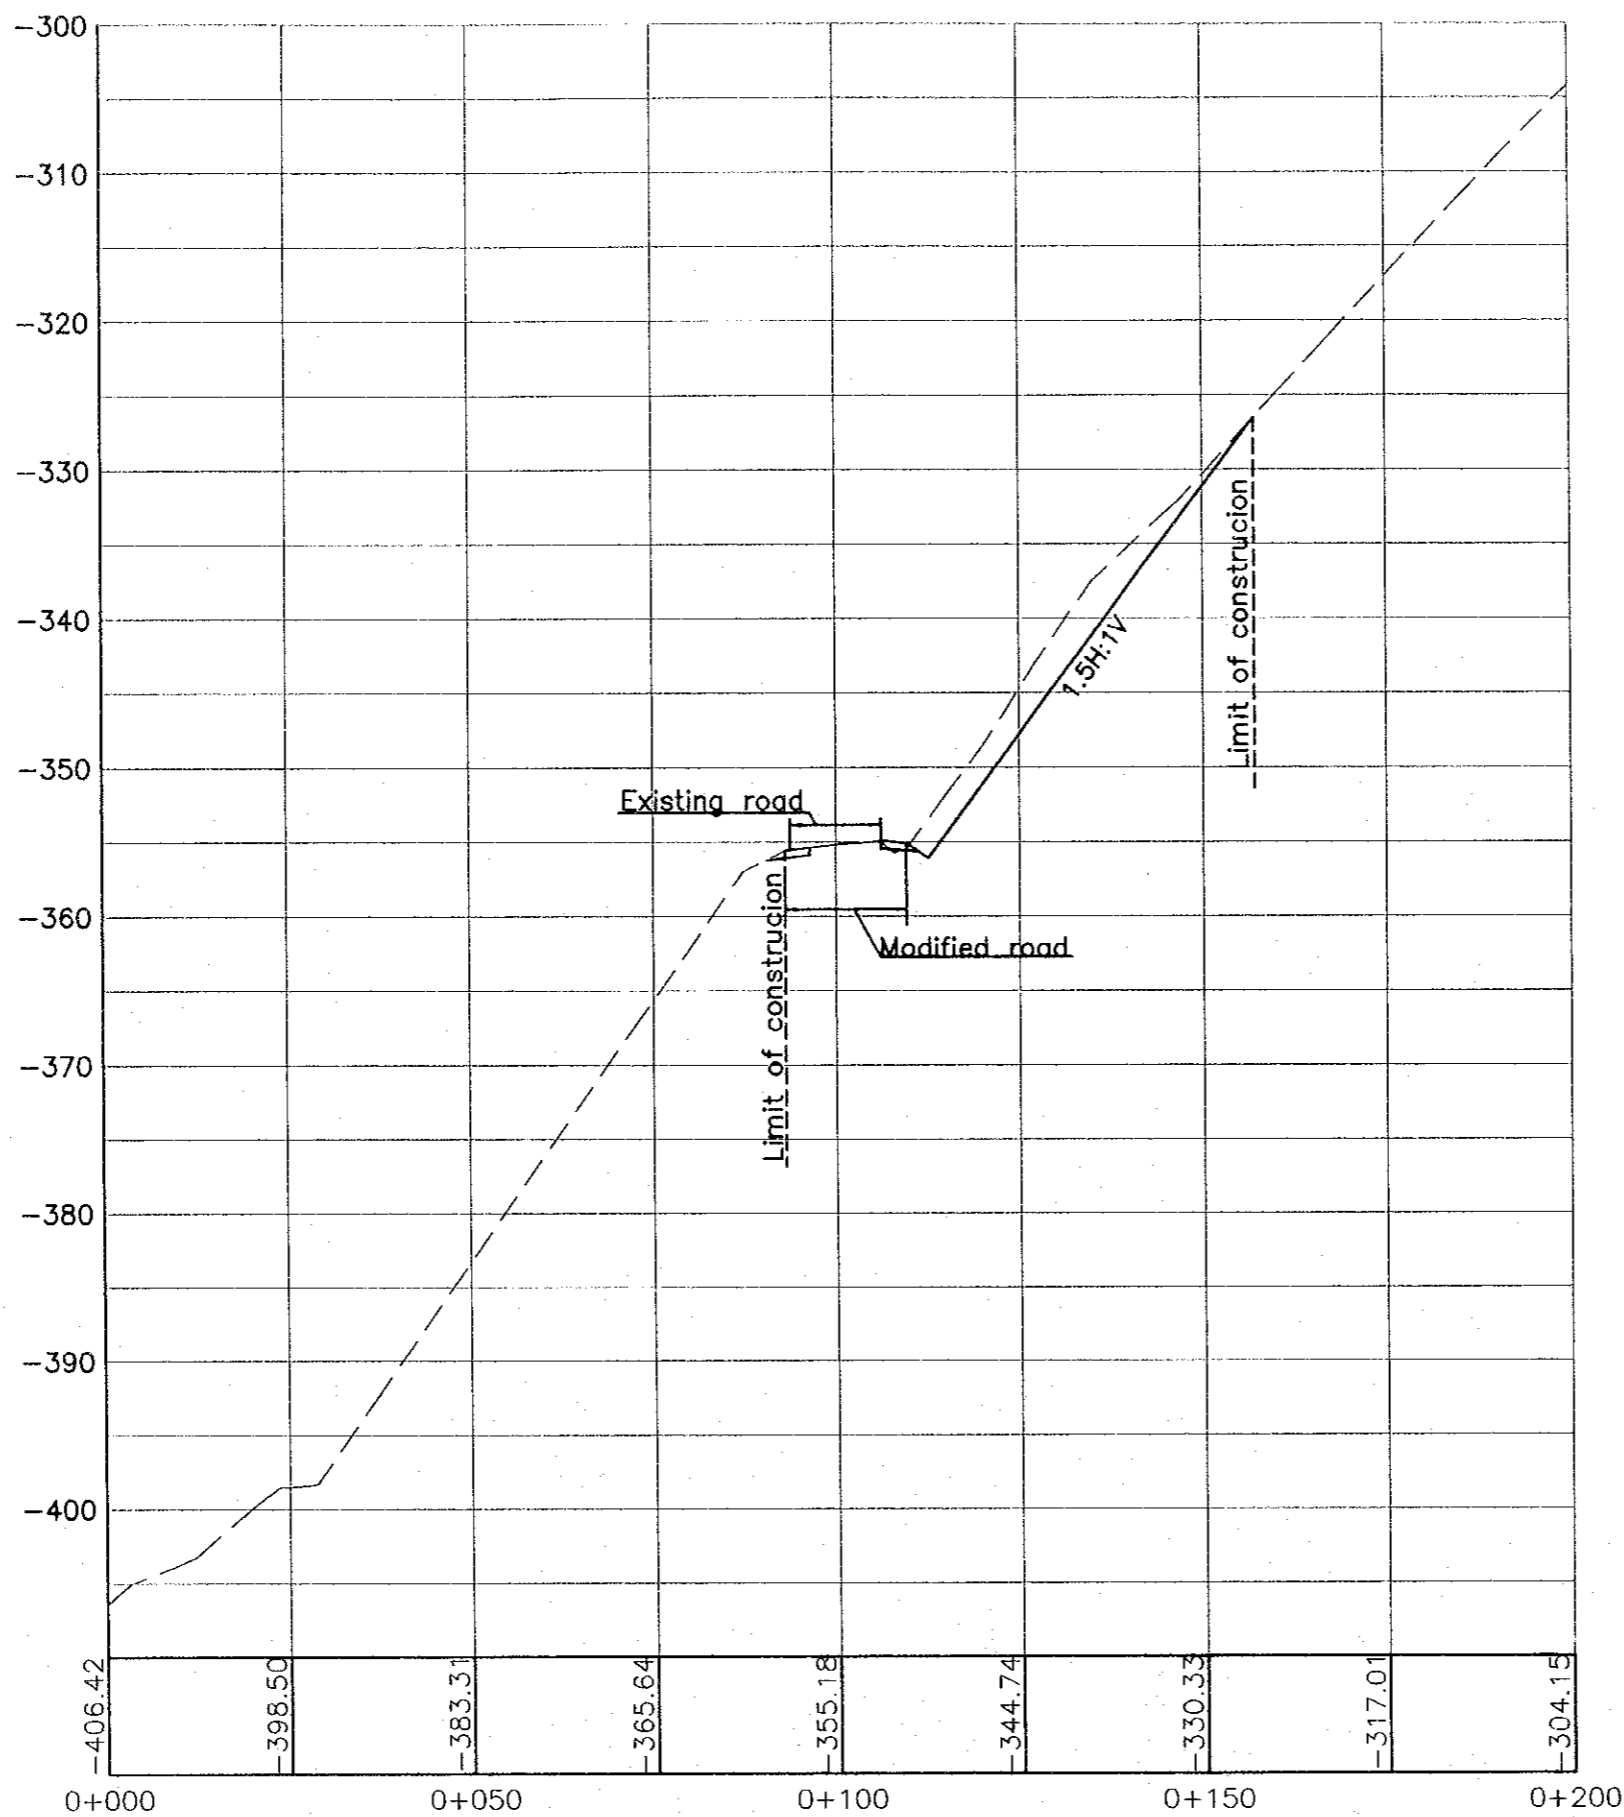
JICA Study Team:
 Joint Venture of
 Pacific Consultants International and
 Yamashita Sekitel Inc.

Subcontracted Local Consultant:

 consolidated consultants
 engineering & environment
 Tel: 0012377 - Fax: 0012380 - AMMAN - JORDAN

Drawing Title:
 CROSS-SECTION
 DEAD SEA INTERSECTION
 (SECTION - 1)

Scale: H 1:400 V 1:200 **Drawing No.:** 464



SECTION (2)

NOTE:-
 1) CUT BENCHES MIGHT BE INTRODUCED IF GEOTECHNICALLY REQUIRED.

Project:
 Tourism Sector Development Project
 in the Hashemite Kingdom of Jordan


Executing Agency:
 The Ministry of Tourism and Antiquities
 The Ministry of Planning

SUB-PROJECT:
 Dead Sea Parkway

Note:
 This detailed design has been executed by a team of consultants as shown below in accordance with the agreement between Japan International Cooperation Agency (JICA) and JICA Study Team. The copyright of this drawing rests with JICA.

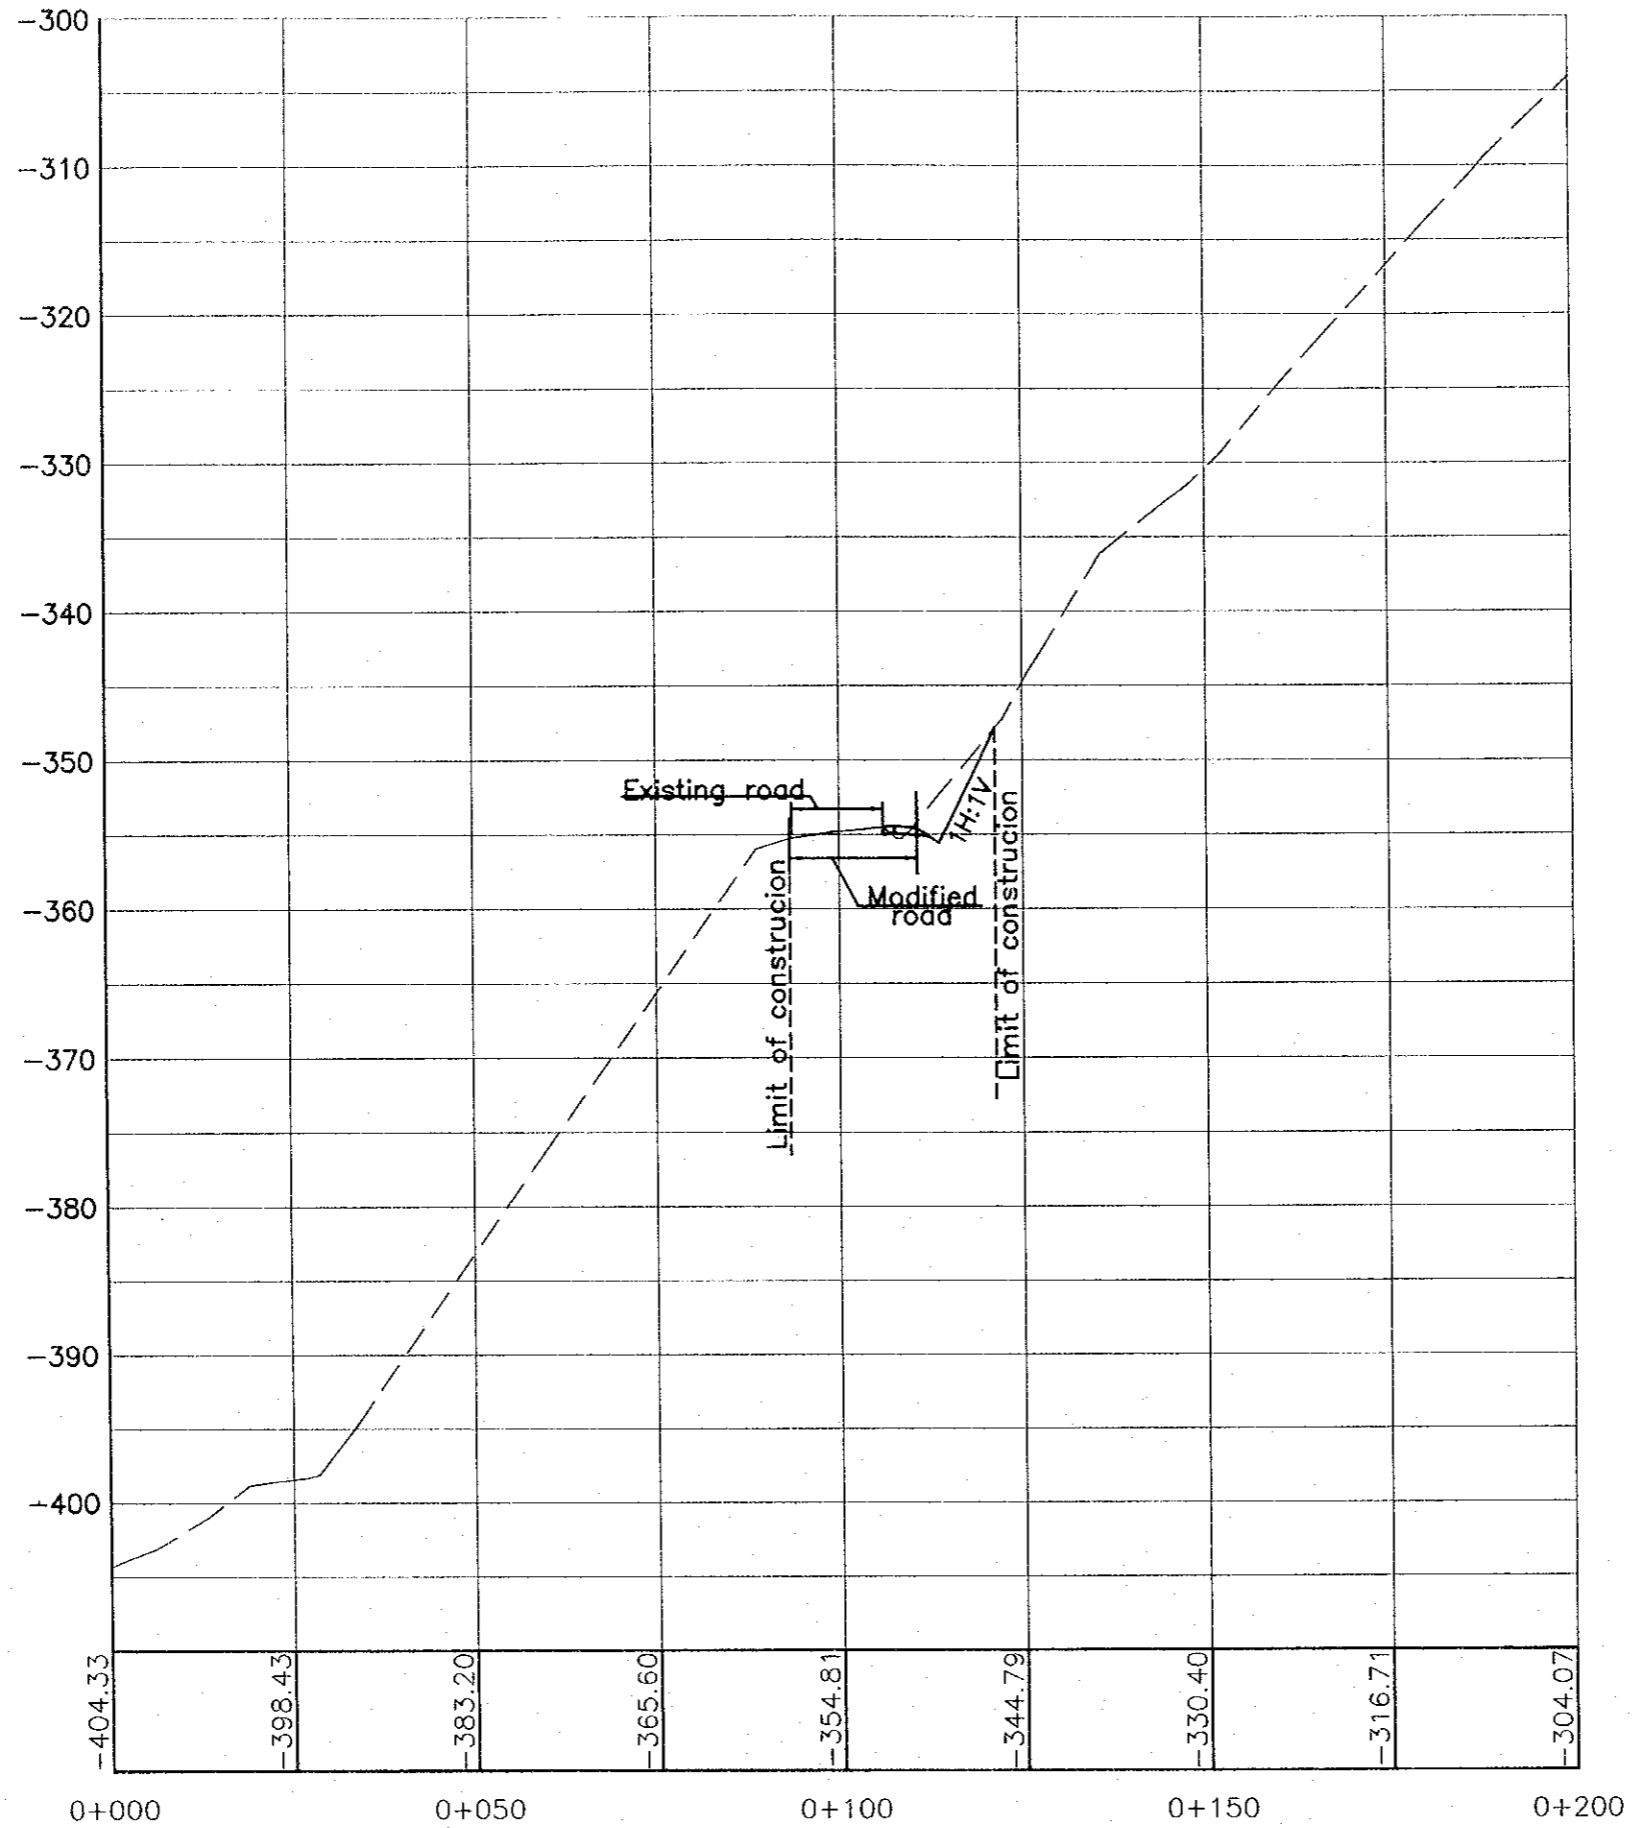
Designed by:
 Japan International Cooperation Agency (JICA)

JICA Study Team:
 Joint Venture of Pacific Consultants International and Yamasita Sekkel Inc.

Subcontracted Local Consultant:

 consolidated consultants
 engineering & environment
 Tel: 9912377 - Fax: 9912390 - AMMAN - JORDAN

Drawing Title:
 CROSS-SECTION
 DEAD SEA INTERSECTION
 (SECTION - 2)

Scale: H 1:1000 V 1:500
Drawing No.: 465



SECTION ③

NOTE:
 1) CUT BENCHES MIGHT BE INTRODUCED IF GEOTECHNICALLY REQUIRED.

Project:
 Tourism Sector Development Project
 In the Hashemite Kingdom of Jordan

Executing Agency:
 The Ministry of Tourism and Antiquities
 The Ministry of Planning

SUB-PROJECT:
 Dead Sea Parkway

Note:
 This detailed design has been executed by a team of consultants as shown below in accordance with the agreement between Japan International Cooperation Agency (JICA) and JICA Study Team. The copyright of this drawing rests with JICA.

Designed by:
 Japan International Cooperation Agency (JICA)

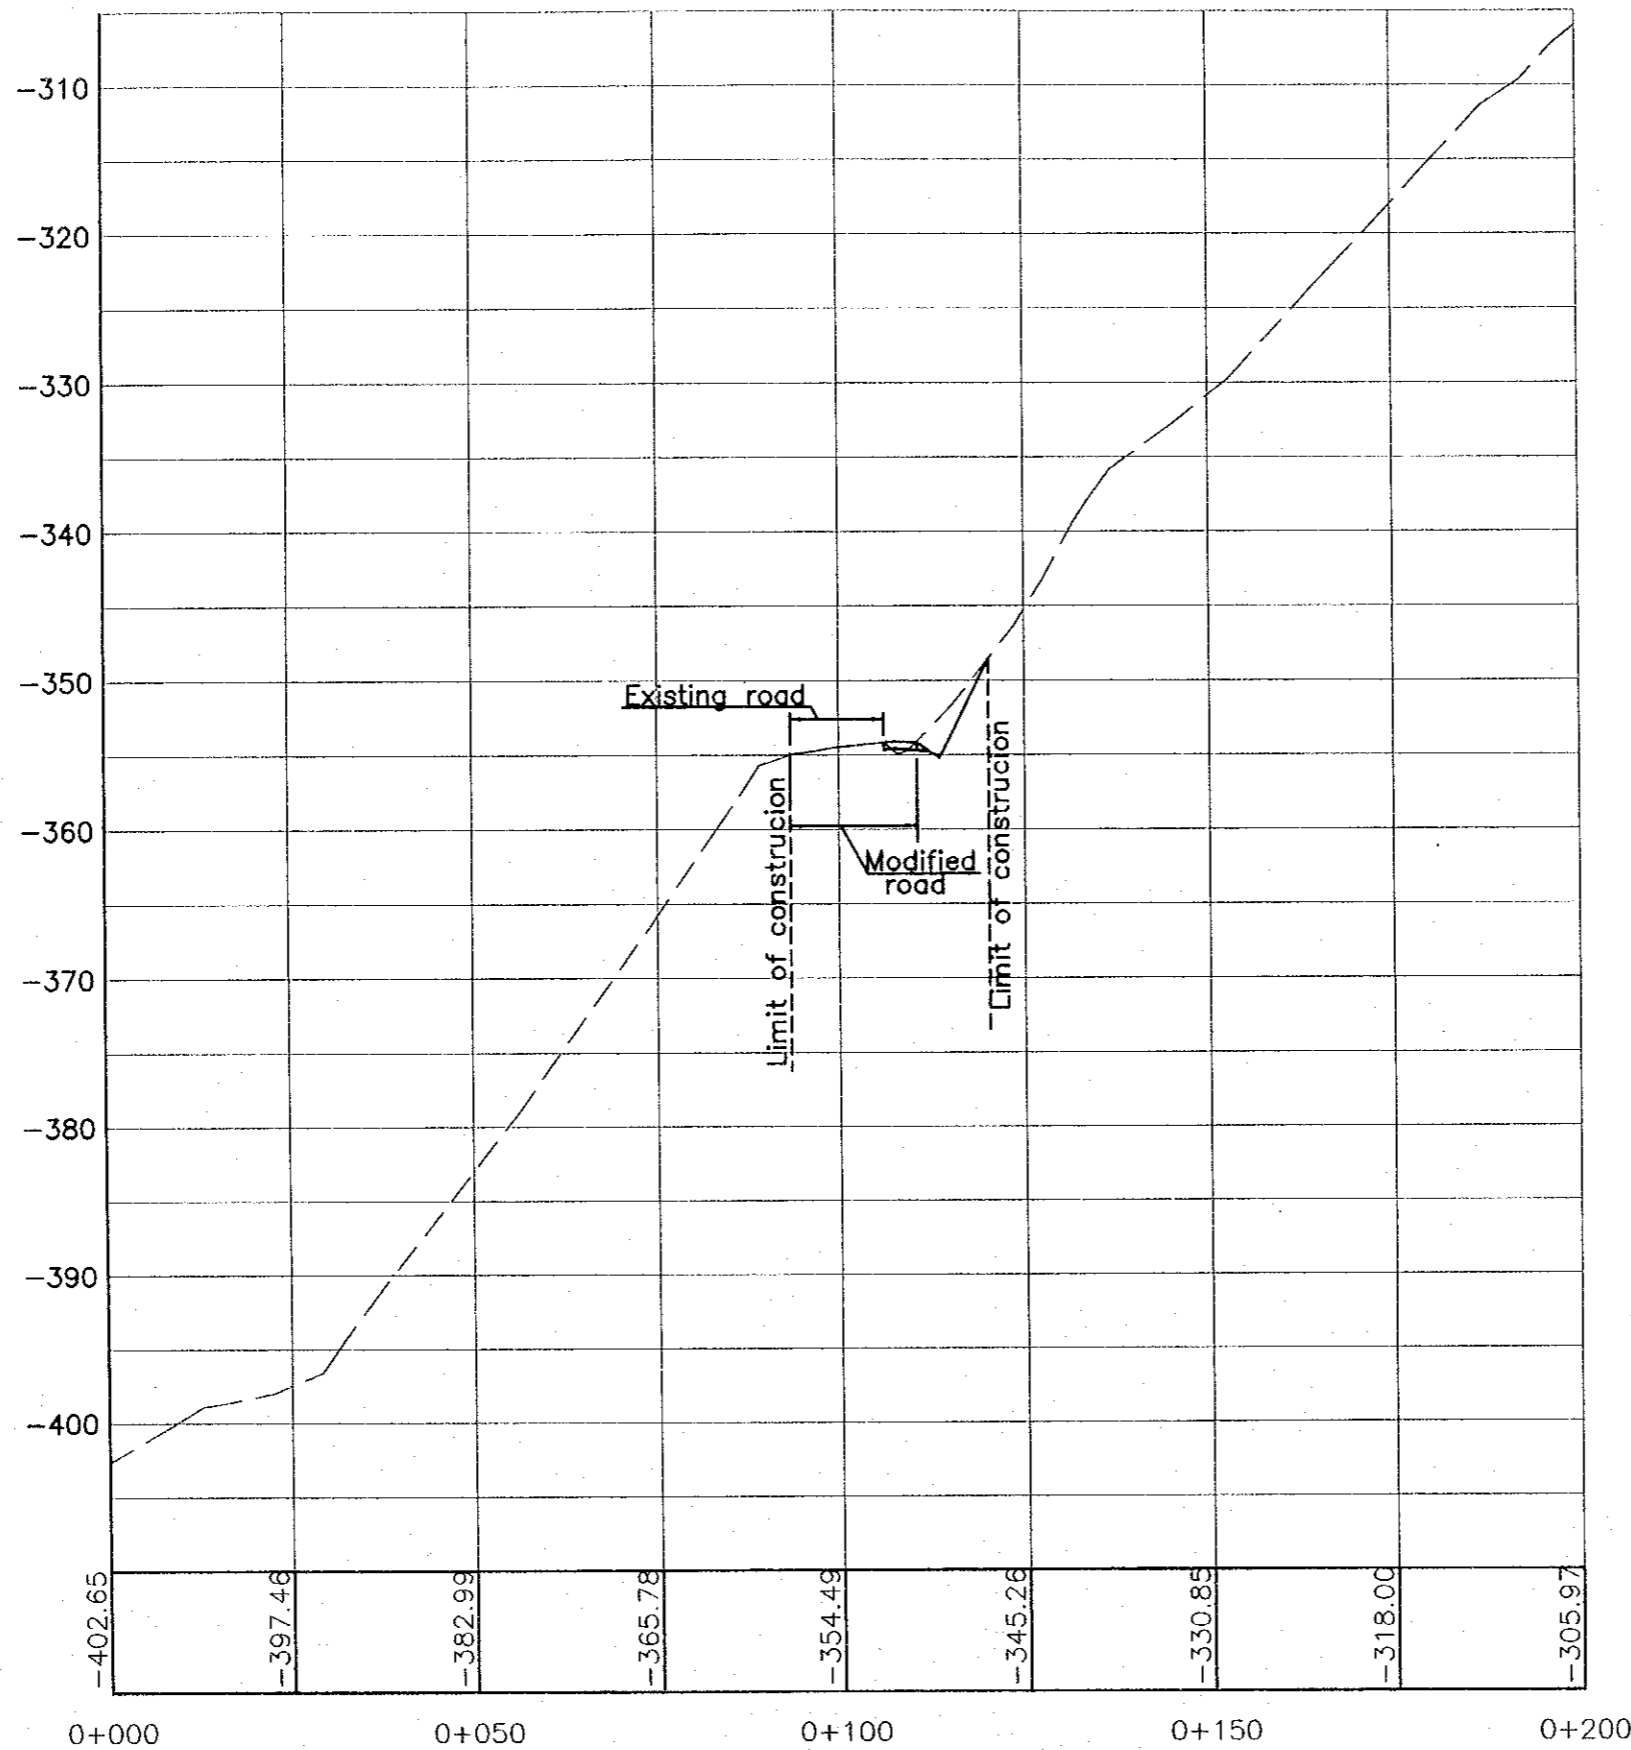
JICA Study Team:
 Joint Venture of
 Pacific Consultants International and
 Yamashita Sekkei Inc.

Subcontracted Local Consultant:

consultants
 engineering & environment
 Tel: 9912377 - Fax: 9912386 - AMMAN - JORDAN

Drawing Title:
 CROSS-SECTION
 DEAD SEA INTERSECTION
 (SECTION - 3)

Scale: H 1:1000 V 1:500 **Drawing No.:** 466



SECTION (4)

NOTE:-
 1) CUT BENCHES MIGHT BE INTRODUCED IF GEOTECHNICALLY REQUIRED.

Project:
 Tourism Sector Development Project
 in the Hashemite Kingdom of Jordan

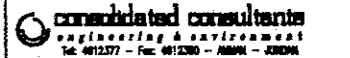
Executing Agency:
 The Ministry of Tourism and Antiquities
 The Ministry of Planning

SUB-PROJECT:
 Dead Sea Parkway

Note:
 This detailed design has been executed by a team of consultants as shown below in accordance with the agreement between Japan International Cooperation Agency (JICA) and JICA Study Team. The copyright of this drawing rests with JICA.

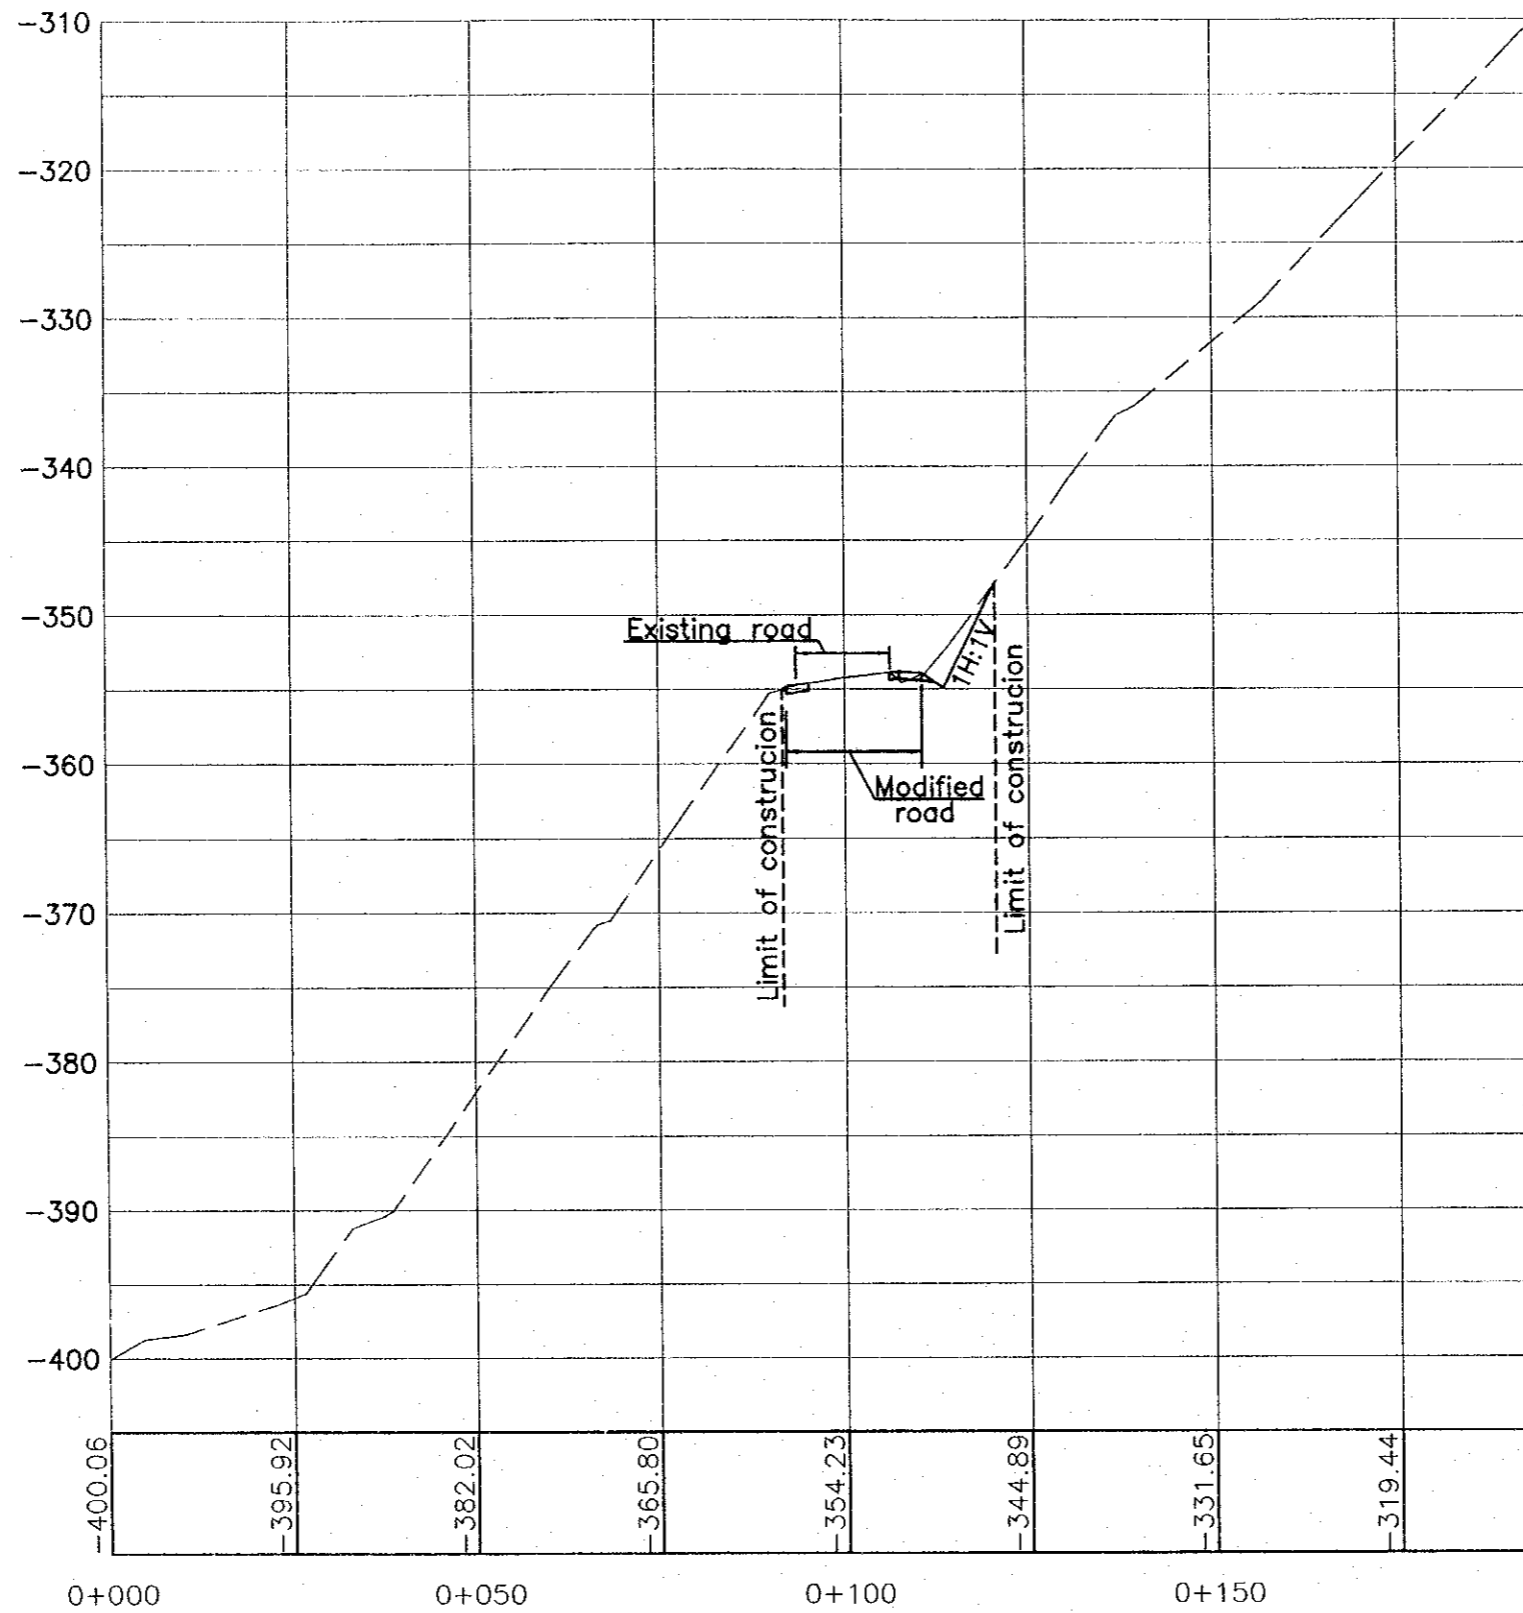
Designed by:
 Japan International Cooperation Agency (JICA)

JICA Study Team:
 Joint Venture of Pacific Consultants International and Yamashita Sekkei Inc.

Subcontracted Local Consultant:

 engineering & environment
 Tel: 012277 - Fax: 012280 - AMMAN - JORDAN

Drawing Title:
 CROSS-SECTION
 DEAD SEA INTERSECTION
 (SECTION - 4)

Scales: H 1:1000
 V 1:500
Drawing No.: 467



SECTION 5

NOTE:-
 1) CUT BENCHES MIGHT BE INTRODUCED IF GEOTECHNICALLY REQUIRED.

Project:
 Tourism Sector Development Project
 in the Hashemite Kingdom of Jordan

Executing Agency:
 The Ministry of Tourism and Antiquities
 The Ministry of Planning

SUB-PROJECT:
 Dead Sea Parkway

Note:
 This detailed design has been executed by a team of consultants as shown below in accordance with the agreement between Japan International Cooperation Agency (JICA) and JICA Study Team. The copyright of this drawing rests with JICA.

Designed by:
 Japan International Cooperation Agency (JICA)

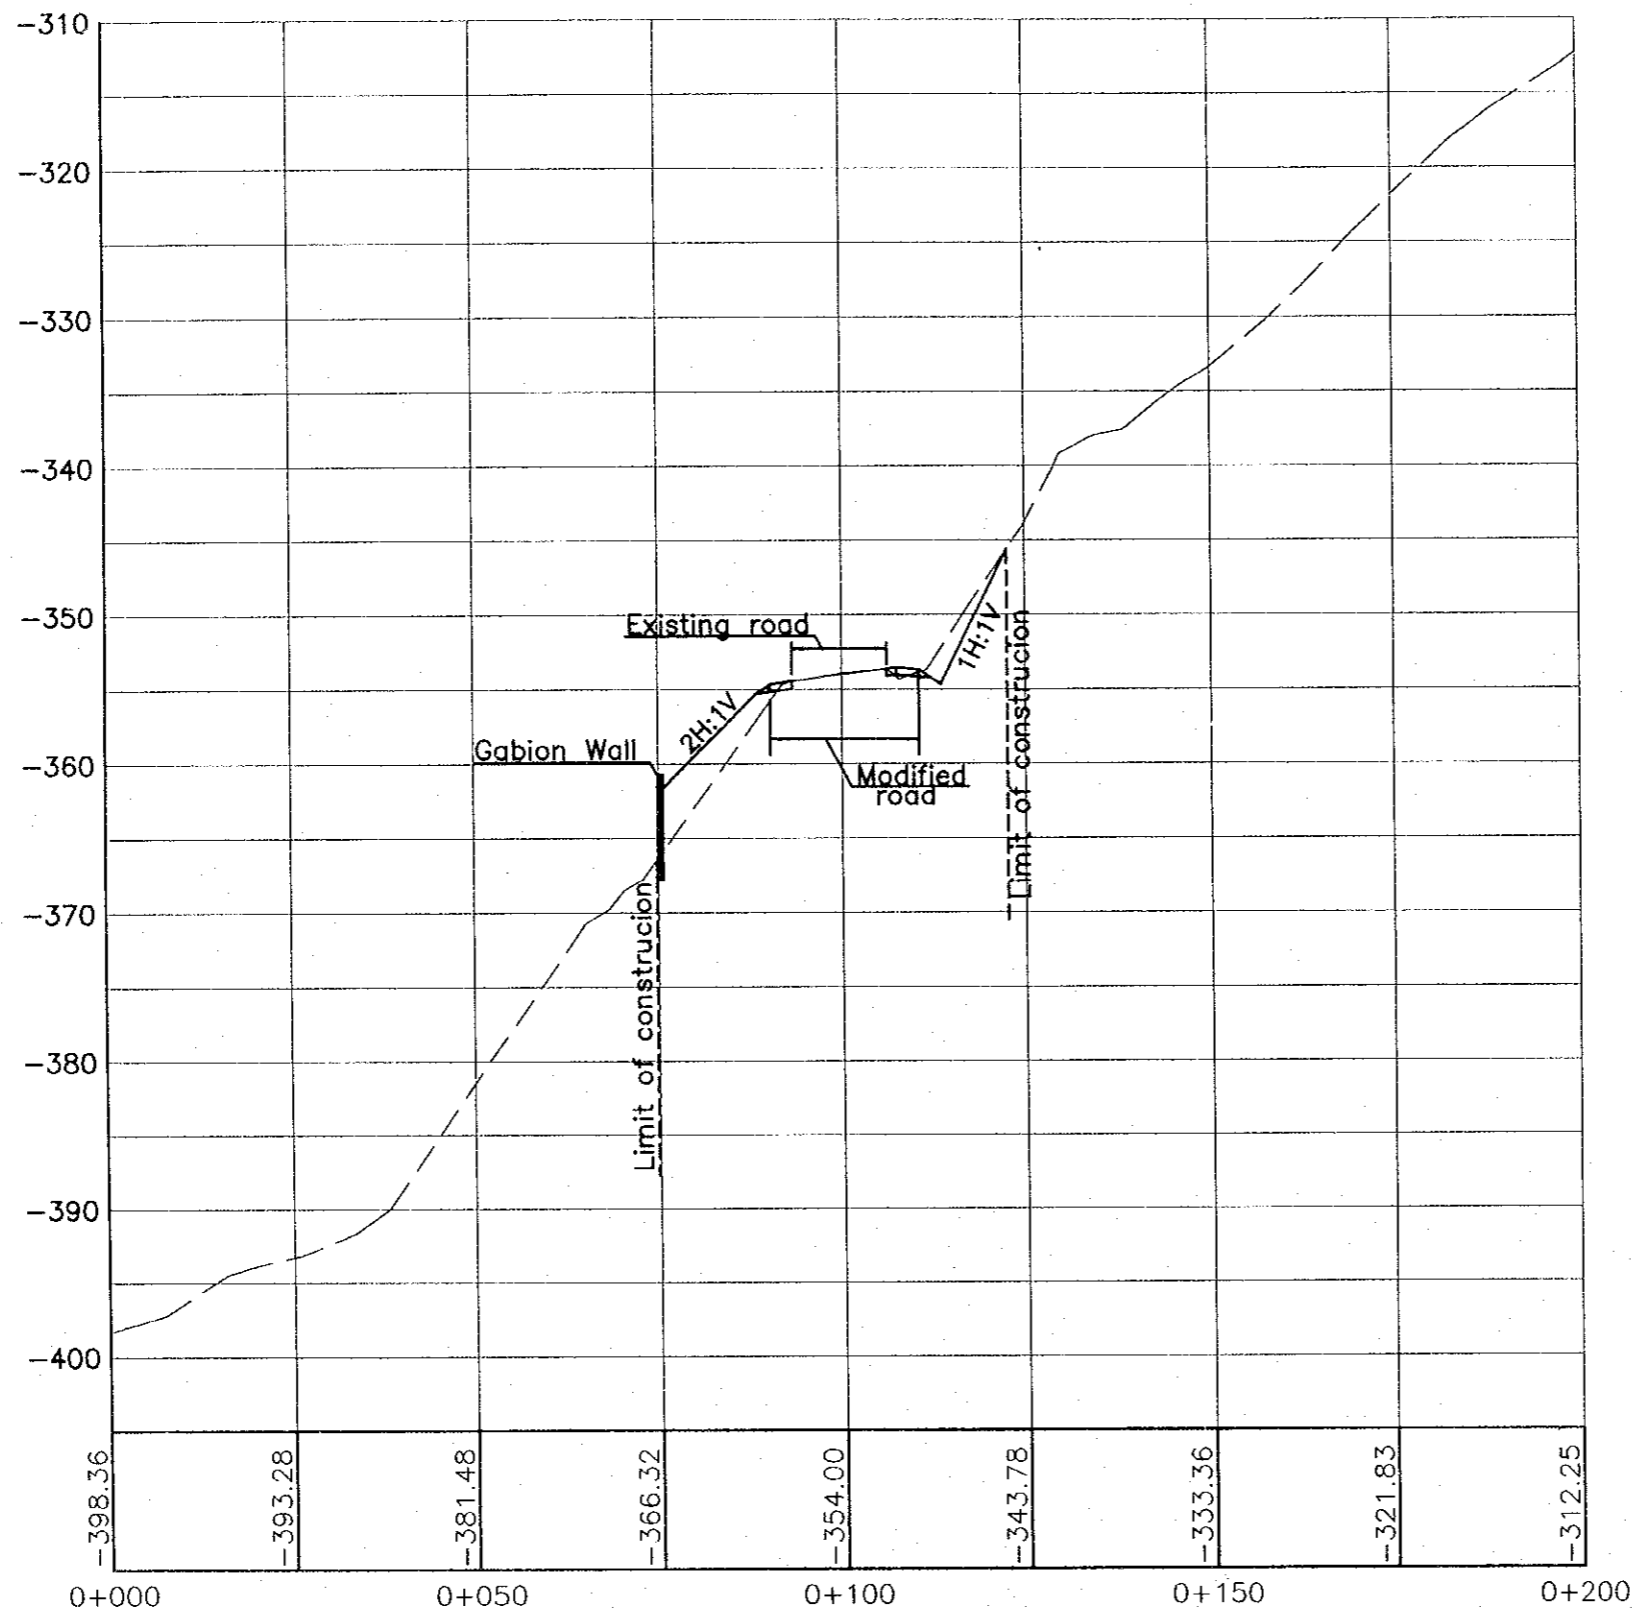
JICA Study Team:
 Joint Venture of Pacific Consultants International and Yamashita Sekkei Inc.

Subcontracted Local Consultant:

 consolidated consultants
 engineering & environment
 Tel: 995377 - Fax: 995380 - Amman - JORDAN

Drawing Title:
 CROSS-SECTION
 DEAD SEA INTERSECTION
 (SECTION - 5)

Scale: H 1:1000 V 1:500 **Drawing No.:** 468



SECTION (6)

NOTE:-
 1) CUT BENCHES MIGHT BE INTRODUCED IF GEOTECHNICALLY REQUIRED.

Project:
 Tourism Sector Development Project
 In the Hashemite Kingdom of Jordan


Executing Agency:
 The Ministry of Tourism and Antiquities
 The Ministry of Planning

SUB-PROJECT:
 Dead Sea Parkway

Note:
 This detailed design has been executed by a team of consultants as shown below in accordance with the agreement between Japan International Cooperation Agency (JICA) and JICA Study Team. The copyright of this drawing rests with JICA.

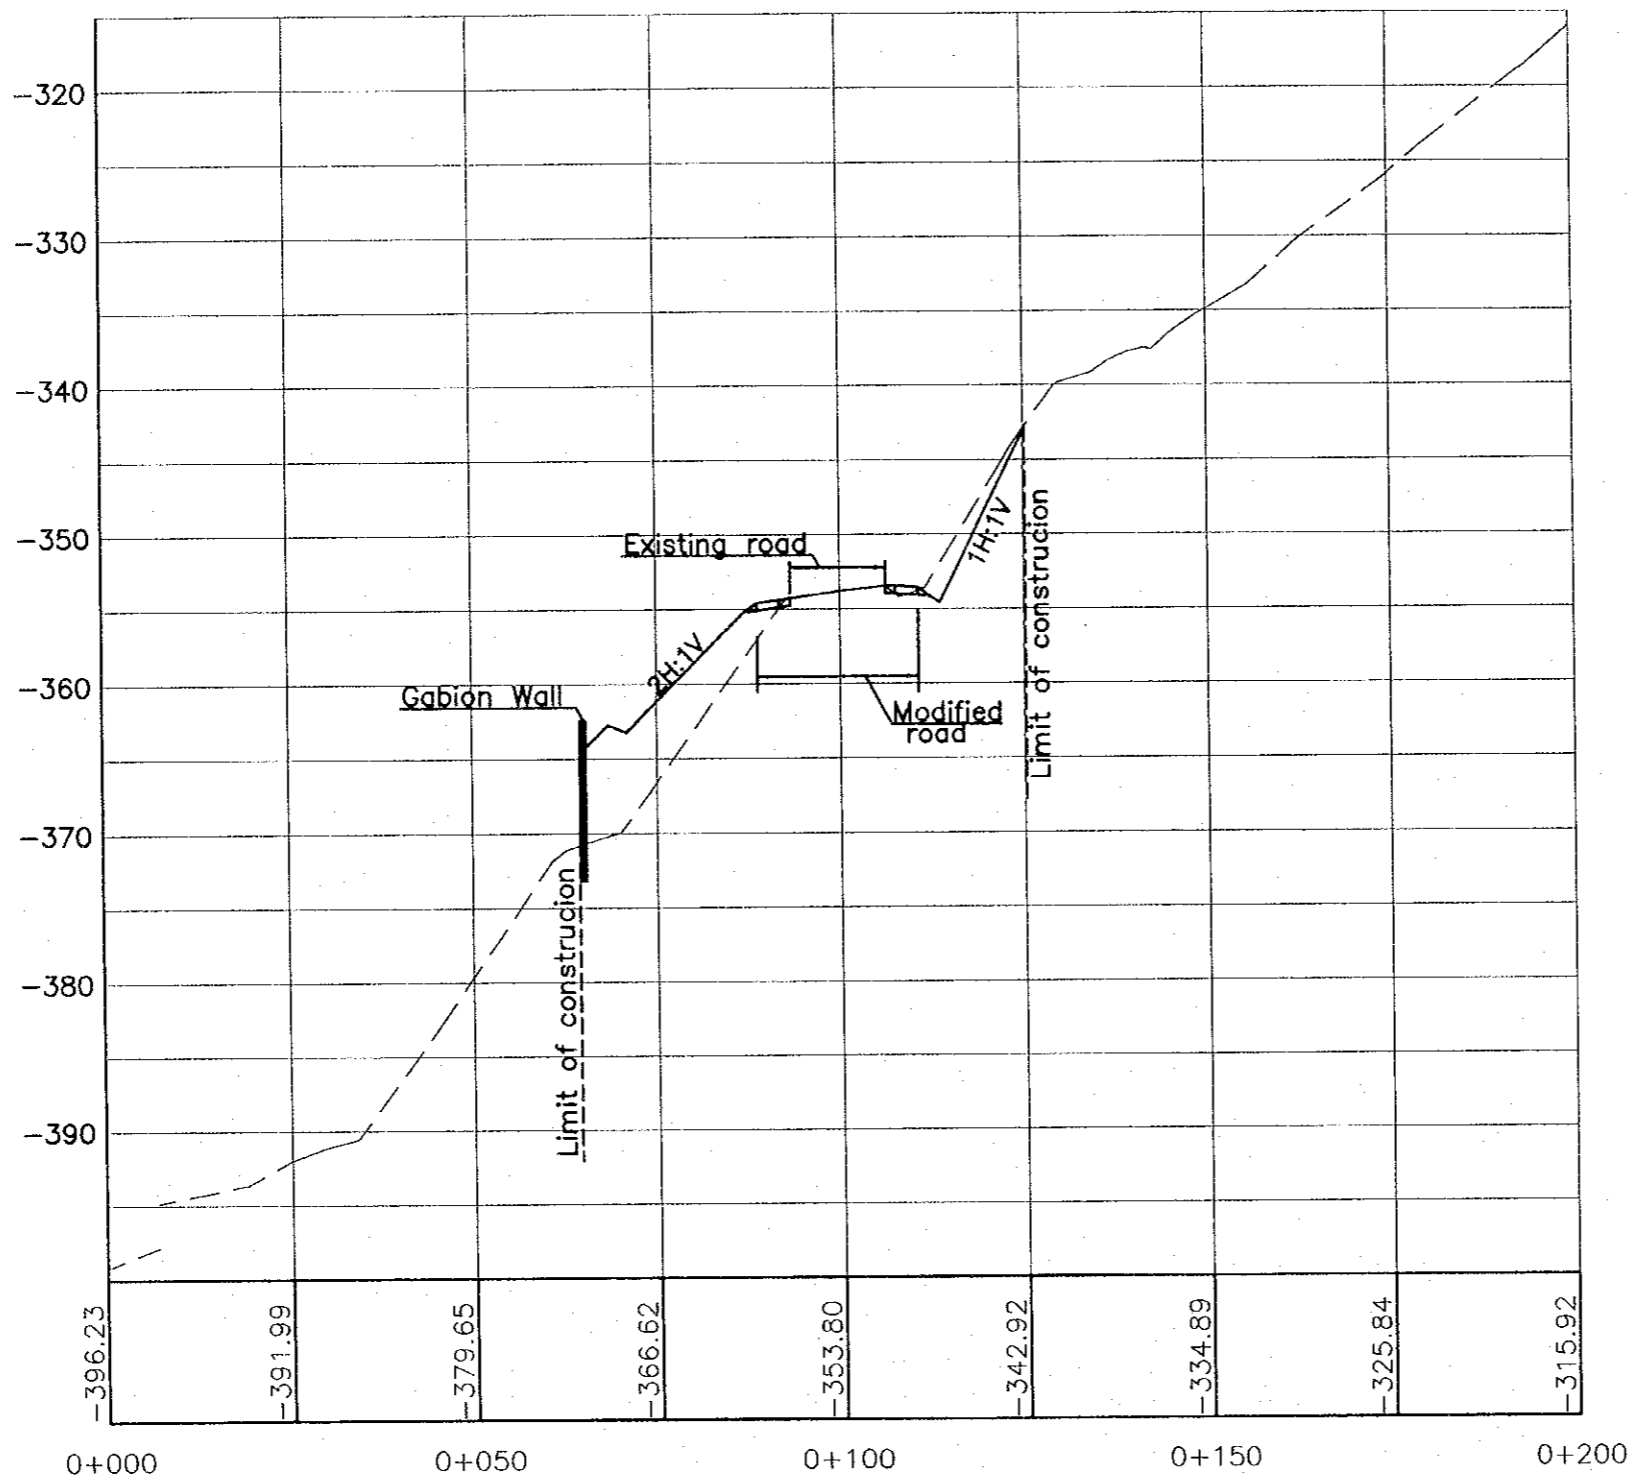
Designed by:
 Japan International Cooperation Agency (JICA)

JICA Study Team:
 Joint Venture of Pacific Consultants International and Yamashita Seisaku Inc.

Subcontracted Local Consultant:

 Consolidated Consultants
 Tel: 912317 Fax: 912320 - 912321

Drawing Title:
 CROSS-SECTION
 DEAD SEA INTERSECTION
 (SECTION - 6)

Scale: H 1:1000 V 1:500 **Drawing No.:** 469



SECTION ⑦

NOTE:-
 1) CUT BENCHES MIGHT BE INTRODUCED IF GEOTECHNICALLY REQUIRED.

Project:
 Tourism Sector Development Project
 in the Hashemite Kingdom of Jordan

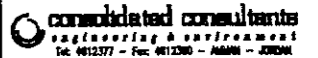
Executing Agency:
 The Ministry of Tourism and Antiquities
 The Ministry of Planning

SUB-PROJECT:
 Dead Sea Parkway

Note:
 This detailed design has been executed by a team of consultants as shown below in accordance with the agreement between Japan International Cooperation Agency (JICA) and JICA Study Team. The copyright of this drawing rests with JICA.

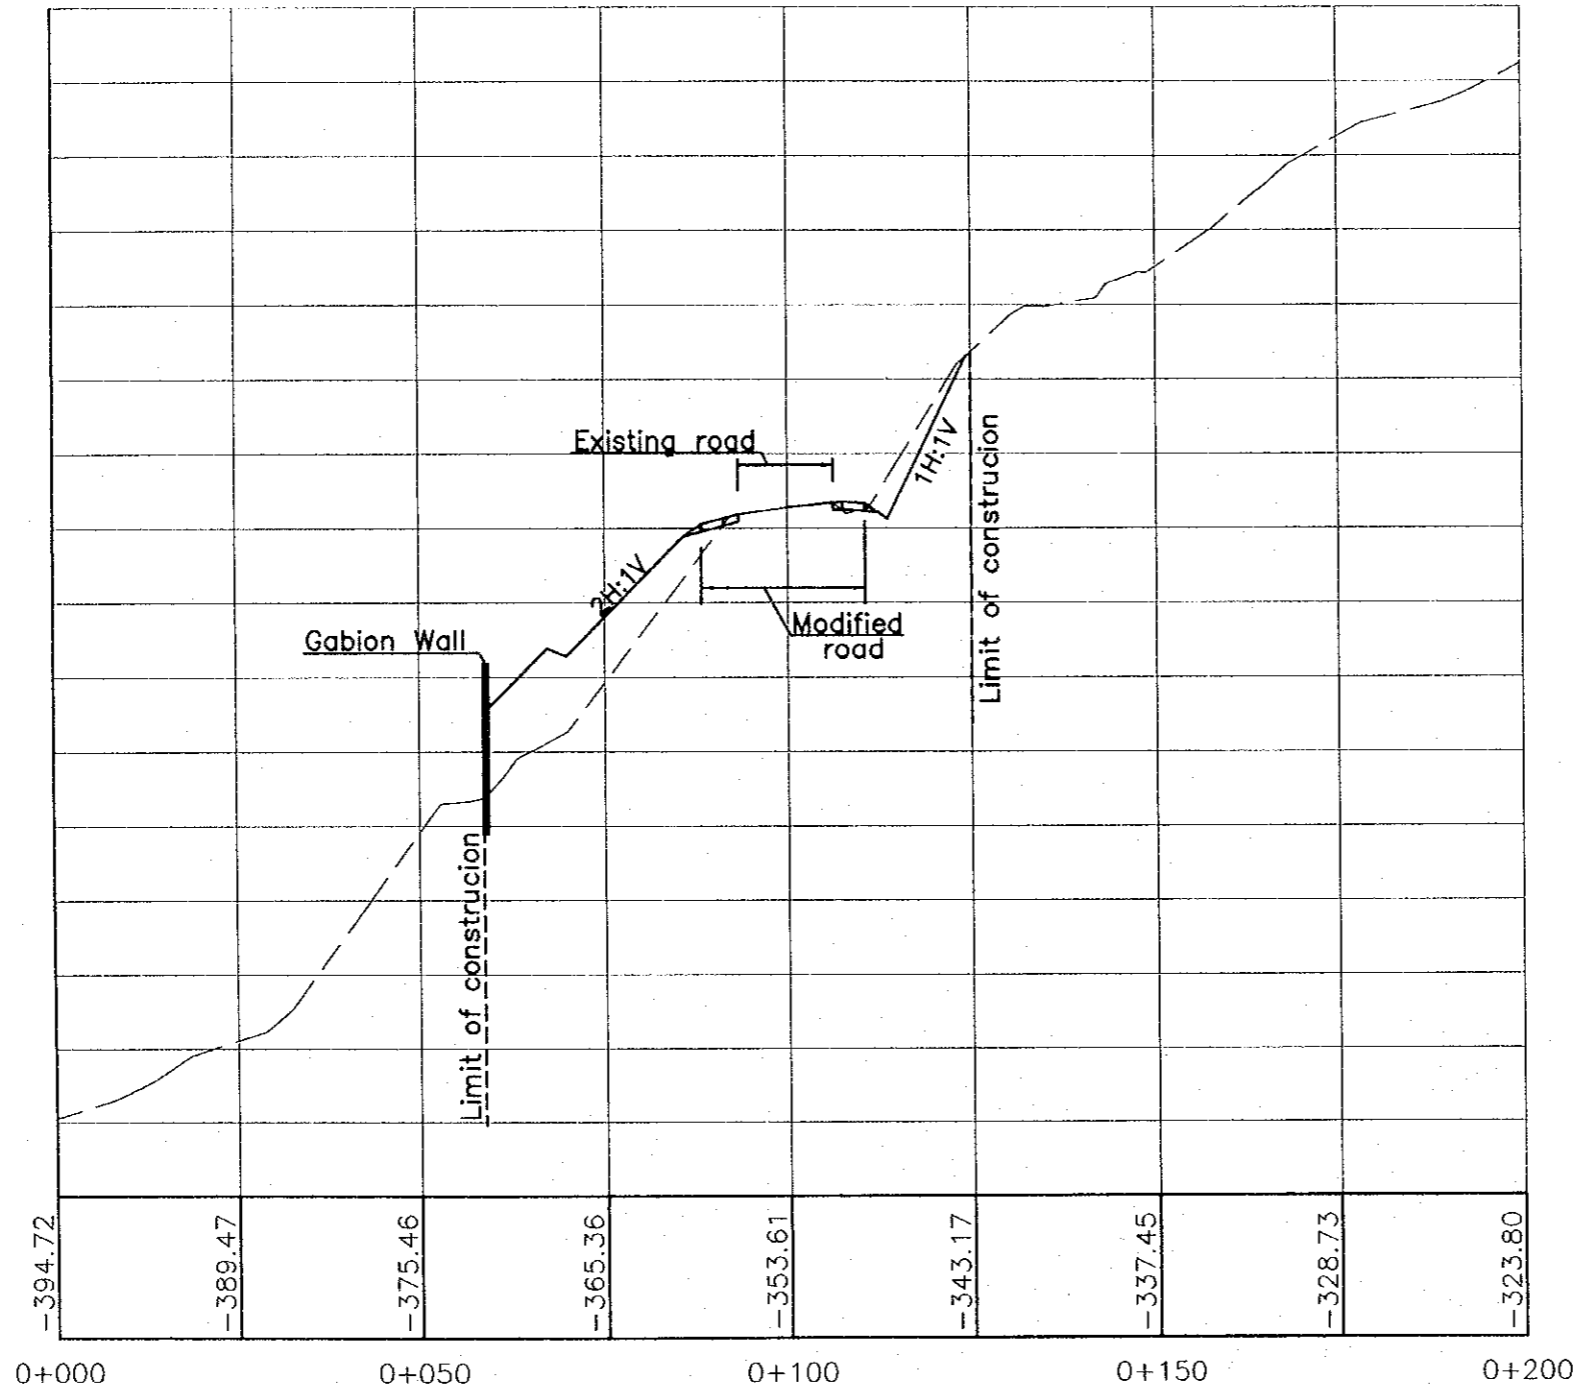
Designed by:
 Japan International Cooperation Agency (JICA)

JICA Study Team:
 Joint Venture of Pacific Consultants International and Yamashita Sekkel Inc.

Subcontracted Local Consultant:

 consolidated consultants
 engineering & environment
 Tel: 9612377 - Fax: 9612380 - AMMAN - JORDAN

Drawing Title:
 CROSS-SECTION
 DEAD SEA INTERSECTION
 (SECTION - 7)

Scale: H 1:1000 V 1:500 **Drawing No.:** 470



SECTION 8

NOTE:-
 1) CUT BENCHES MIGHT BE INTRODUCED IF GEOTECHNICALLY REQUIRED.

Project:
 Tourism Sector Development Project
 in the Hashemite Kingdom of Jordan

Executing Agency:
 The Ministry of Tourism and Antiquities
 The Ministry of Planning

SUB-PROJECT:
 Dead Sea Parkway

Note:
 This detailed design has been executed by a team of consultants as shown below in accordance with the agreement between Japan International Cooperation Agency (JICA) and JICA Study Team. The copyright of this drawing rests with JICA.

Designed by:
 Japan International Cooperation Agency (JICA)

JICA Study Team:
 Joint Venture of
 Pacific Consultants International and
 Yamashita Sekkei Inc.

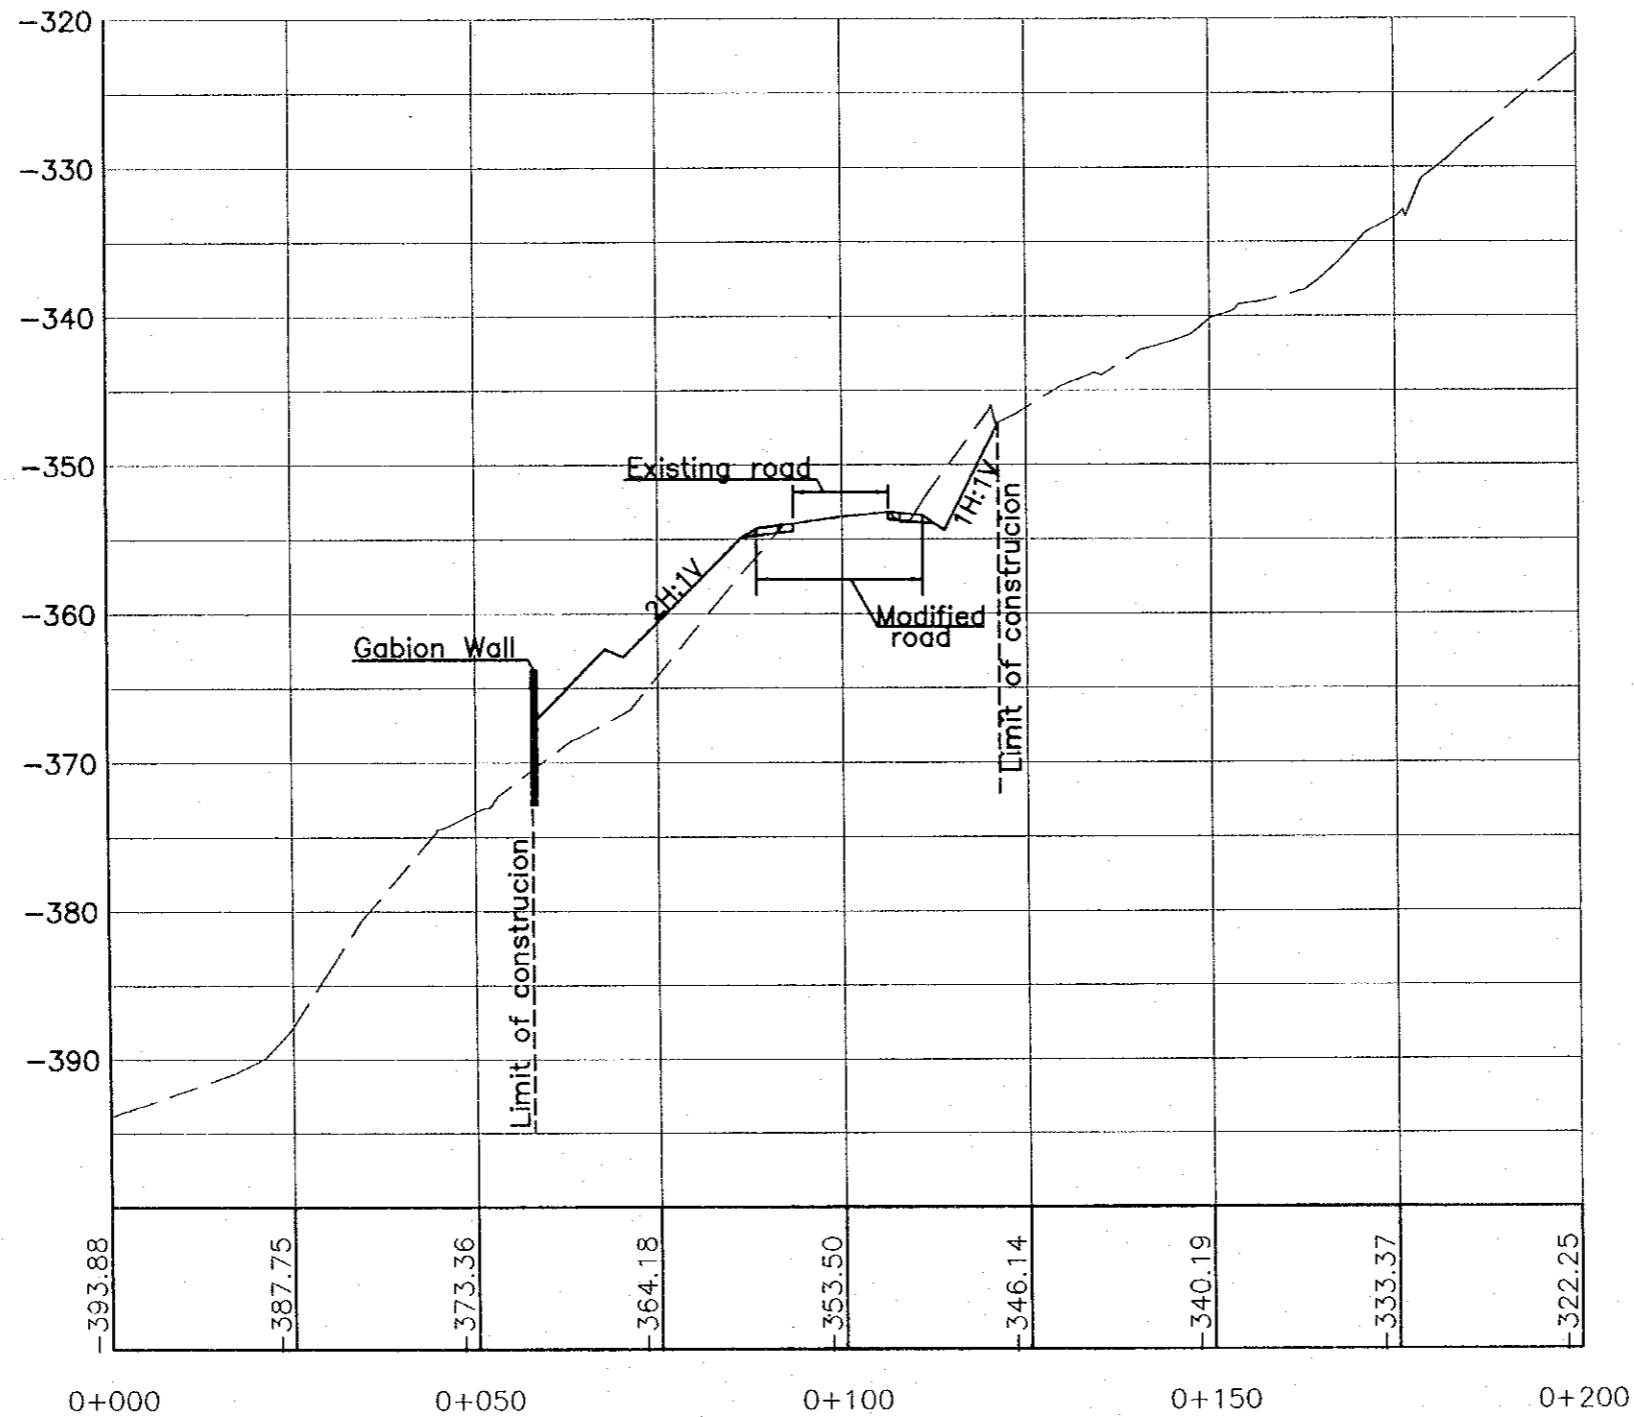
Subcontracted Local Consultant:

 consolidated consultants
 engineering & environment
 Tel: 9612377 - Fax: 9612390 - BAHN - JORDAN

Drawing Title:
 CROSS-SECTION
 DEAD SEA INTERSECTION
 (SECTION - 8)

Scales: H: 1:1000
 V: 1:500

Drawing No.: 471



SECTION 9

NOTE:--
 1) CUT BENCHES MIGHT BE INTRODUCED IF GEOTECHNICALLY REQUIRED.

Project:
 Tourism Sector Development Project
 in the Hashemite Kingdom of Jordan

Executing Agency:
 The Ministry of Tourism and Antiquities
 The Ministry of Planning

SUB-PROJECT:
 Dead Sea Parkway

Note:
 This detailed design has been executed by a team of consultants as shown below in accordance with the agreement between Japan International Cooperation Agency (JICA) and JICA Study Team.
 The copyright of this drawing rests with JICA.

Designed by:
 Japan International Cooperation Agency (JICA)

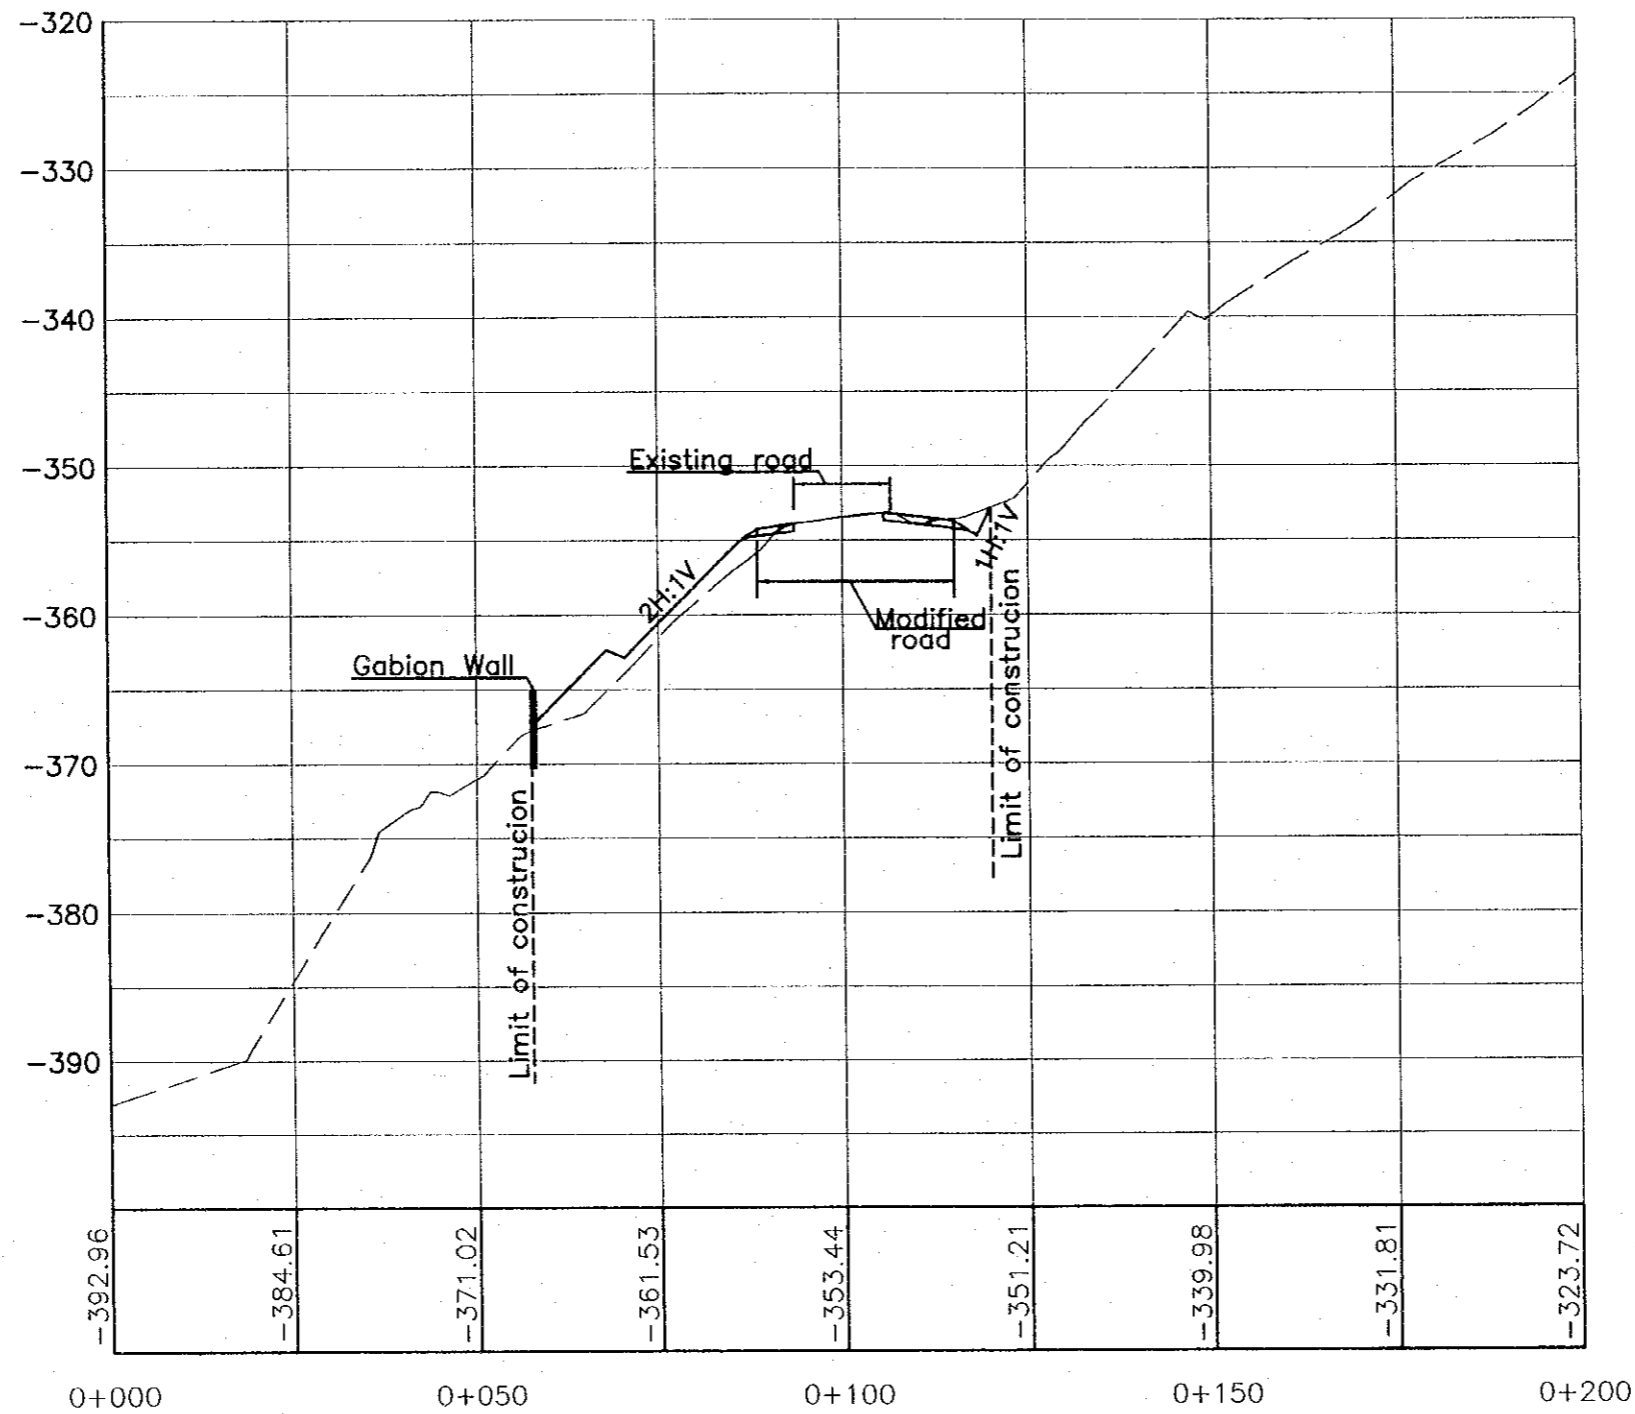
JICA Study Team:
 Joint Venture of Pacific Consultants International and Yamashita Selskei Inc.

Subcontracted Local Consultant:

consolidated consultants
 engineering & environment
 Tel: 963377 - Fax: 963388 - 963389 - 963390

Drawing Title:
 CROSS-SECTION
 DEAD SEA INTERSECTION
 (SECTION - 9)

Scale: H 1:1000 V 1:500 **Drawing No.:** 472



SECTION (10)

NOTE:--
 1) CUT BENCHES MIGHT BE INTRODUCED IF GEOTECHNICALLY REQUIRED.

Project:
 Tourism Sector Development Project
 in the Hashemite Kingdom of Jordan


Executing Agency:
 The Ministry of Tourism and Antiquities
 The Ministry of Planning

SUB-PROJECT:
 Dead Sea Parkway

Note:
 This detailed design has been executed by a team of consultants as shown below in accordance with the agreement between Japan International Cooperation Agency (JICA) and JICA Study Team. The copyright of this drawing rests with JICA.

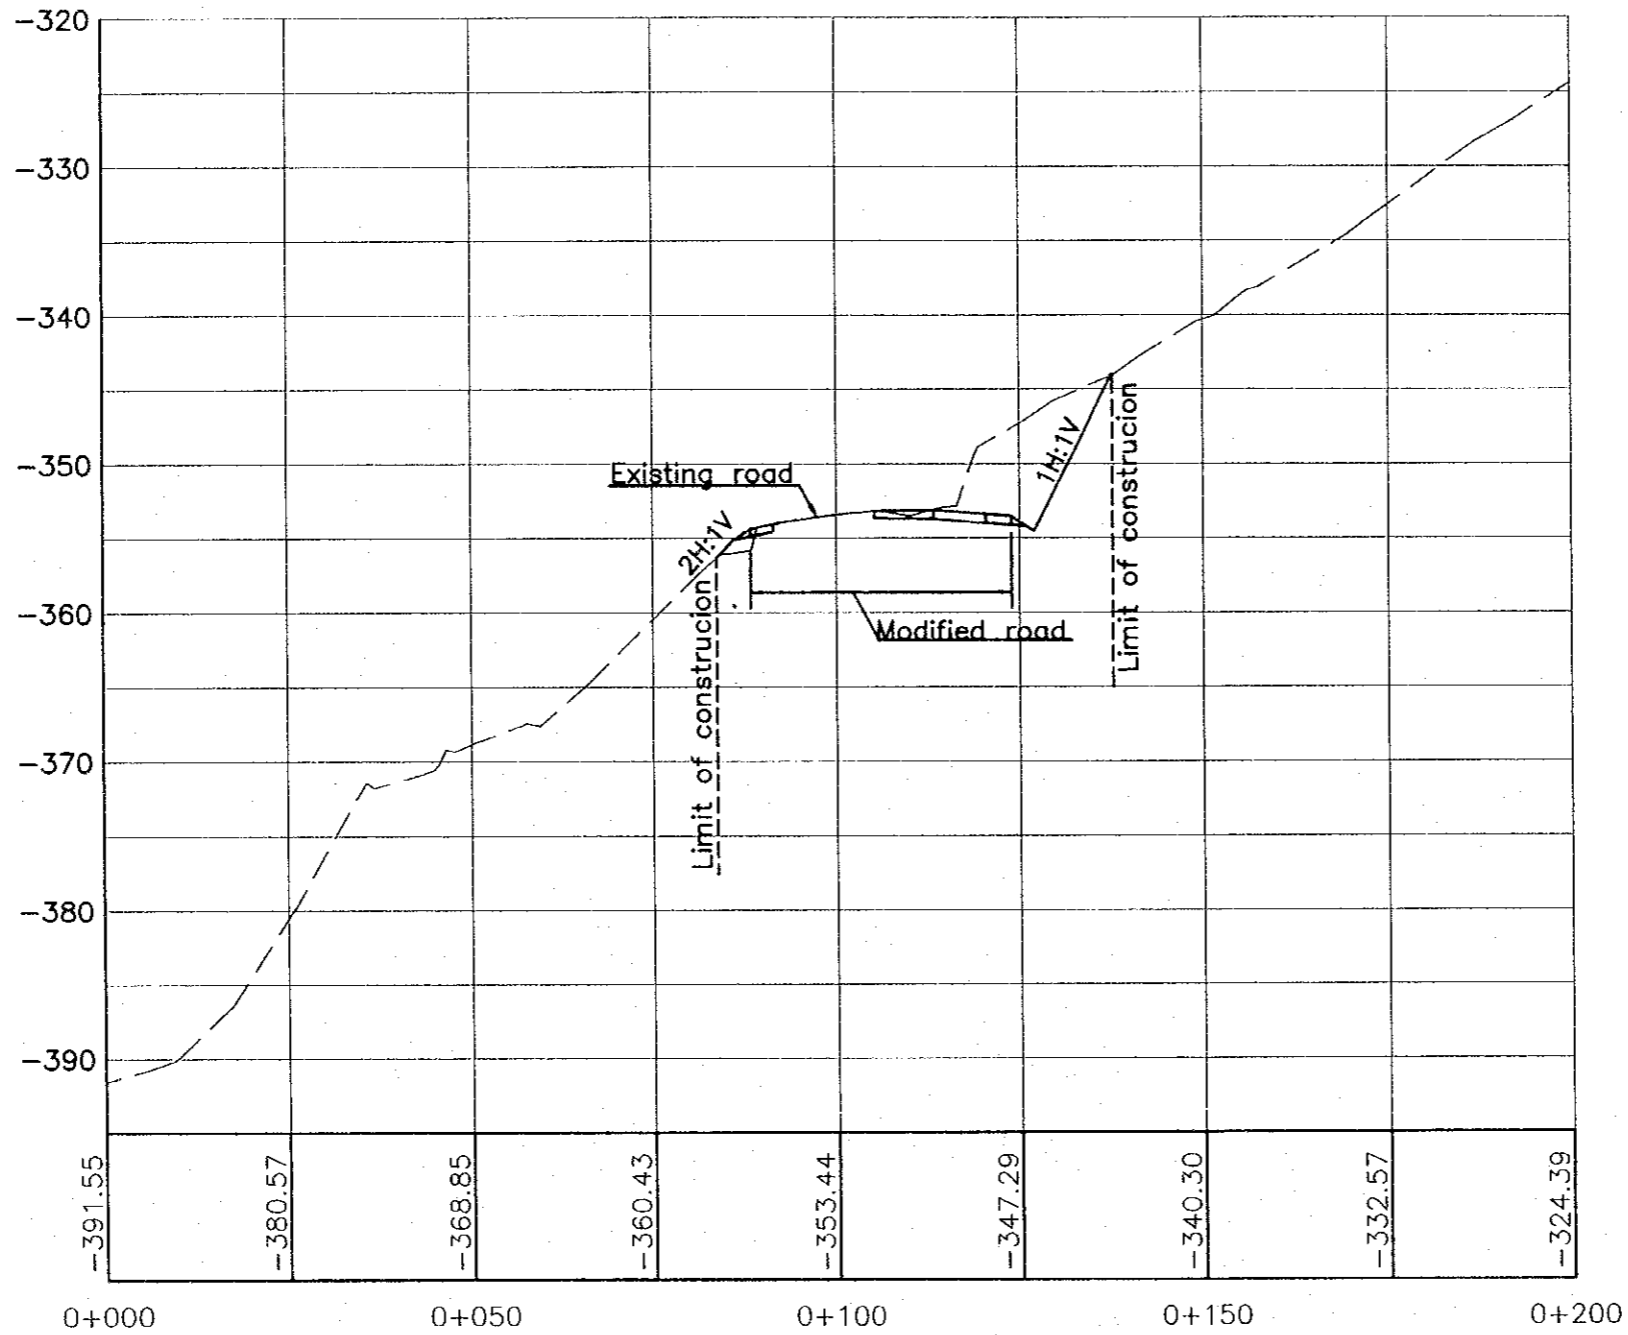
Designed by:
 Japan International Cooperation Agency (JICA)

JICA Study Team:
 Joint Venture of
 Pacific Consultants International and
 Yamashita Sekkel Inc.

Subcontracted Local Consultant:

 consolidated consultants
 engineering & environment
 Tel: 4912377 - Fax: 4912380 - AMMAN - JORDAN

Drawing Title:
 CROSS-SECTION
 DEAD SEA INTERSECTION
 (SECTION - 10)

Scale: H 1:1000 V 1:500 **Drawing No.:** 473



SECTION (11)

NOTE:-
 1) CUT BENCHES MIGHT BE INTRODUCED IF GEOTECHNICALLY REQUIRED.

Project:
 Tourism Sector Development Project
 in the Hashemite Kingdom of Jordan

Executing Agency:
 The Ministry of Tourism and Antiquities
 The Ministry of Planning

SUB-PROJECT:
 Dead Sea Parkway

Note:
 This detailed design has been executed by a team of consultants as shown below in accordance with the agreement between Japan International Cooperation Agency (JICA) and JICA Study Team. The copyright of this drawing rests with JICA.

Designed by:
 Japan International Cooperation Agency (JICA)

JICA Study Team:
 Joint Venture of
 Pacific Consultants International and
 Yamashita Sekkel Inc.

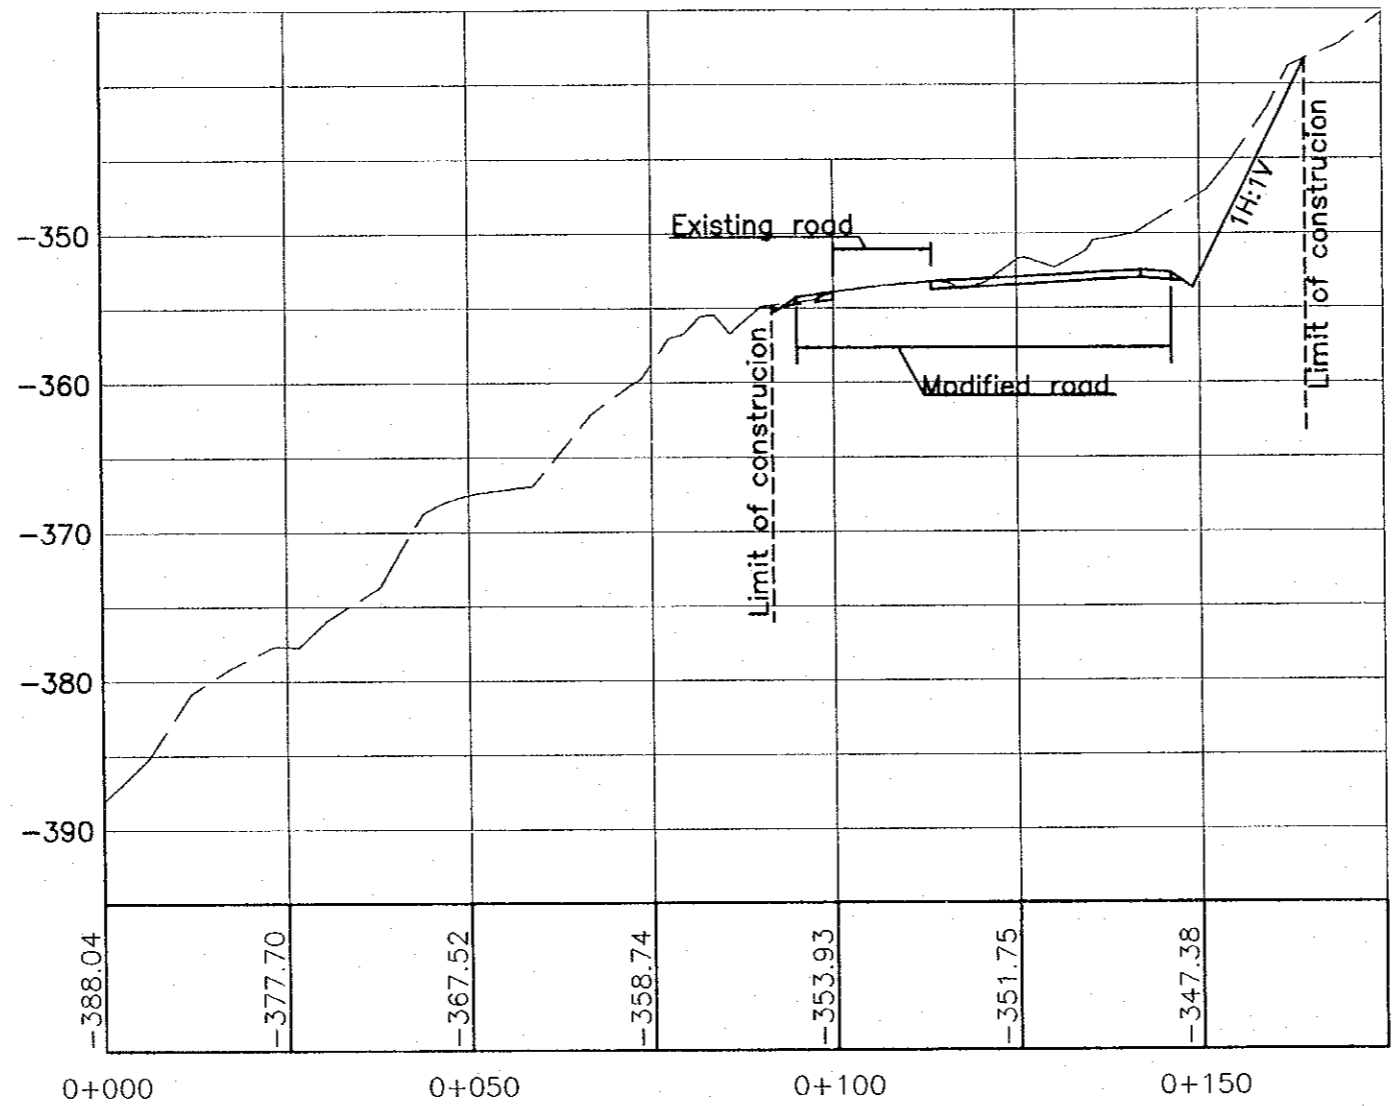
Subcontracted Local Consultant:

 engineering & environment
 Tel: 4912377 - Fax: 4912380 - AMMAN - JORDAN

Drawing Title:
 CROSS-SECTION
 DEAD SEA INTERSECTION
 (SECTION - 11)

Scales: H 1:1000 V 1:500 **Drawing No.:** 474

NOTE:-
 1) CUT BENCHES MIGHT BE INTRODUCED IF GEOTECHNICALLY REQUIRED.



SECTION (12)

Project:
 Tourism Sector Development Project
 in the Hashemite Kingdom of Jordan


Executing Agency:
 The Ministry of Tourism and Antiquities
 The Ministry of Planning

SUB-PROJECT:
 Dead Sea Parkway

Note:
 This detailed design has been executed by a team of consultants as shown below in accordance with the agreement between Japan International Cooperation Agency (JICA) and JICA Study Team. The copyright of this drawing rests with JICA.

Designed by:
 Japan International Cooperation Agency (JICA)

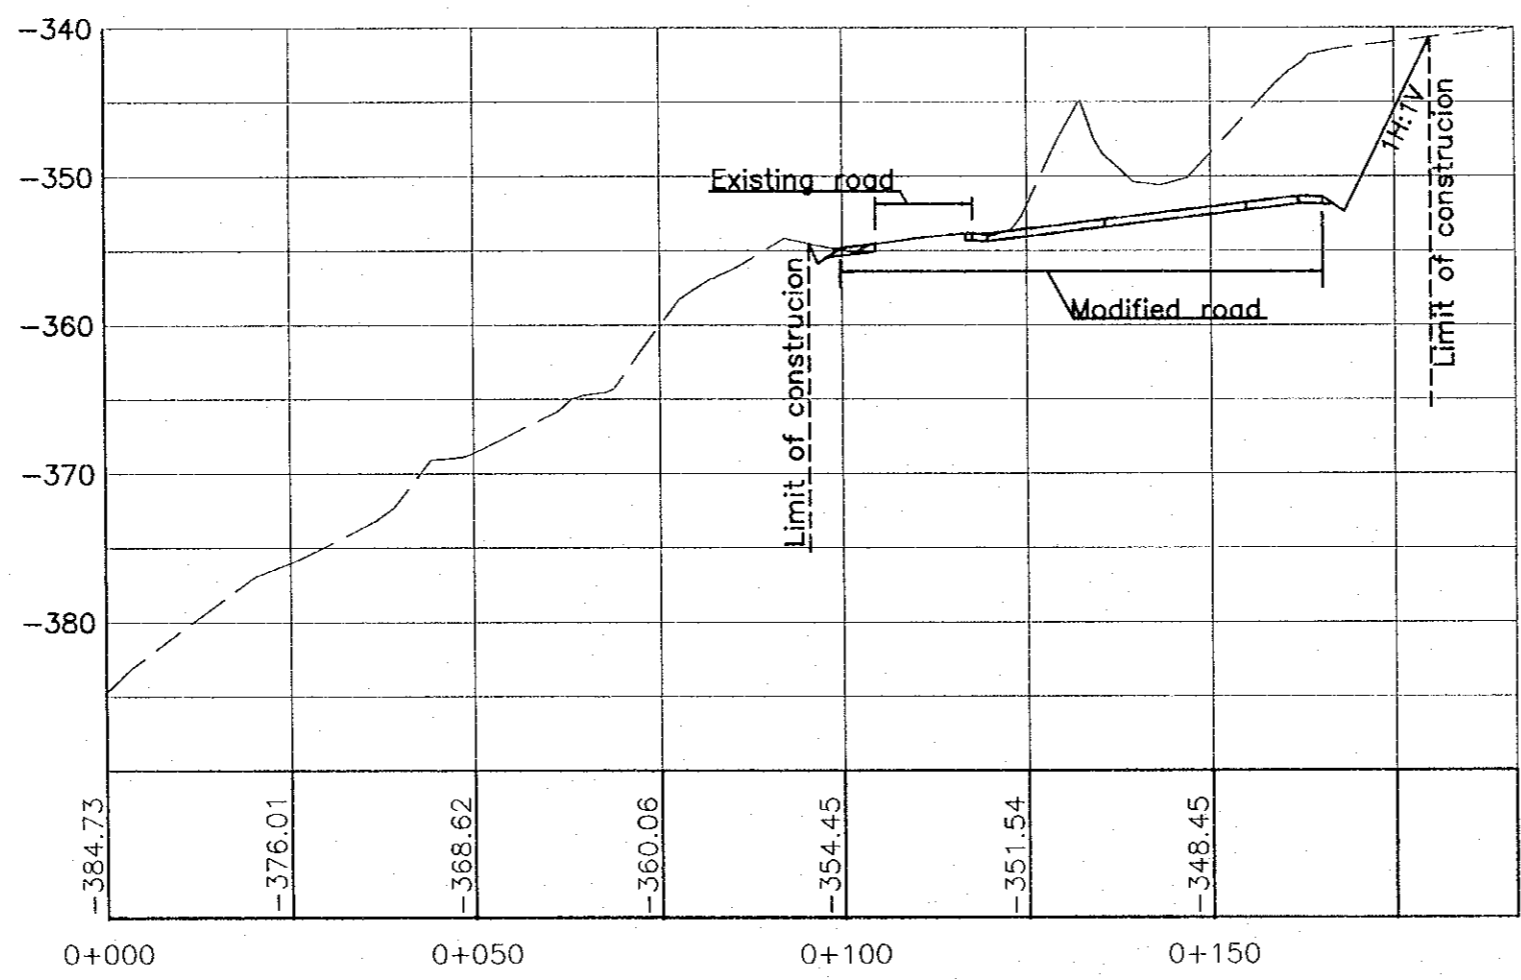
JICA Study Team:
 Joint Venture of
 Pacific Consultants International and
 Yamashita Seidai Inc.

Subcontracted Local Consultant:

 consolidated consultants
 engineering & environment
 Tel: 461337 - Fax: 461338 - 46461 - 46462

Drawing Title:
 CROSS-SECTION
 DEAD SEA INTERSECTION
 (SECTION - 12)

Scale: 1:1000
Drawing No.: 475

NOTE:-
 1) CUT BENCHES MIGHT BE INTRODUCED IF GEOTECHNICALLY REQUIRED.



SECTION (13)

Project:
 Tourism Sector Development Project
 in the Hashemite Kingdom of Jordan


Executing Agency:
 The Ministry of Tourism and Antiquities
 The Ministry of Planning

SUB-PROJECT:
 Dead Sea Parkway

Note:
 This detailed design has been executed by a team of consultants as shown below in accordance with the agreement between Japan International Cooperation Agency (JICA) and JICA Study Team. The copyright of this drawing rests with JICA.

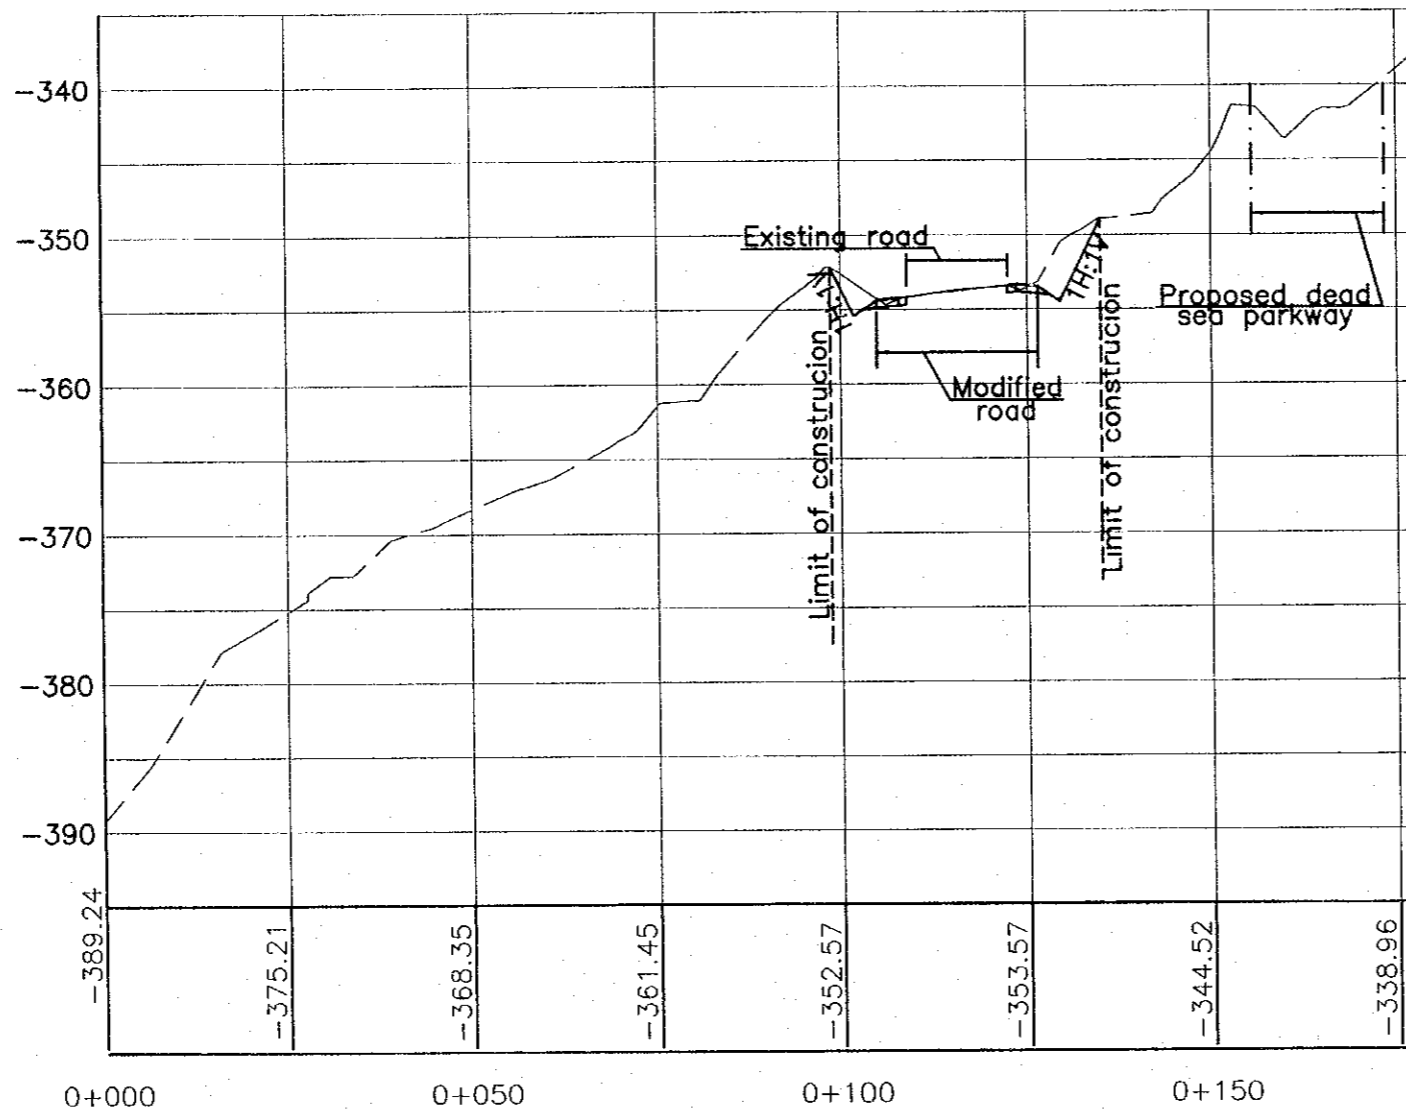
Designed by:
 Japan International Cooperation Agency (JICA)

JICA Study Team:
 Joint Venture of
 Pacific Consultants International and
 Yamashita Sekkei Inc.

Subcontracted Local Consultant:

 engineering & environment
 Tel. 4612277 - Fax 4612280 - AMMAN - JORDAN

Drawing Title:
 CROSS-SECTION
 DEAD SEA INTERSECTION
 (SECTION - 13)

Scales: H: 1:1000 V: 1:500 **Drawing No.:** 476



SECTION (14)

NOTE:-

1) CUT BENCHES MIGHT BE INTRODUCED IF GEOTECHNICALLY REQUIRED.

Project:
Tourism Sector Development Project
in the Hashemite Kingdom of Jordan


Executing Agency:
The Ministry of Tourism and Antiquities
The Ministry of Planning

SUB-PROJECT:
Dead Sea Parkway

Note:
This detailed design has been executed by a team of consultants as shown below in accordance with the agreement between Japan International Cooperation Agency (JICA) and JICA Study Team. The copyright of this drawing rests with JICA.

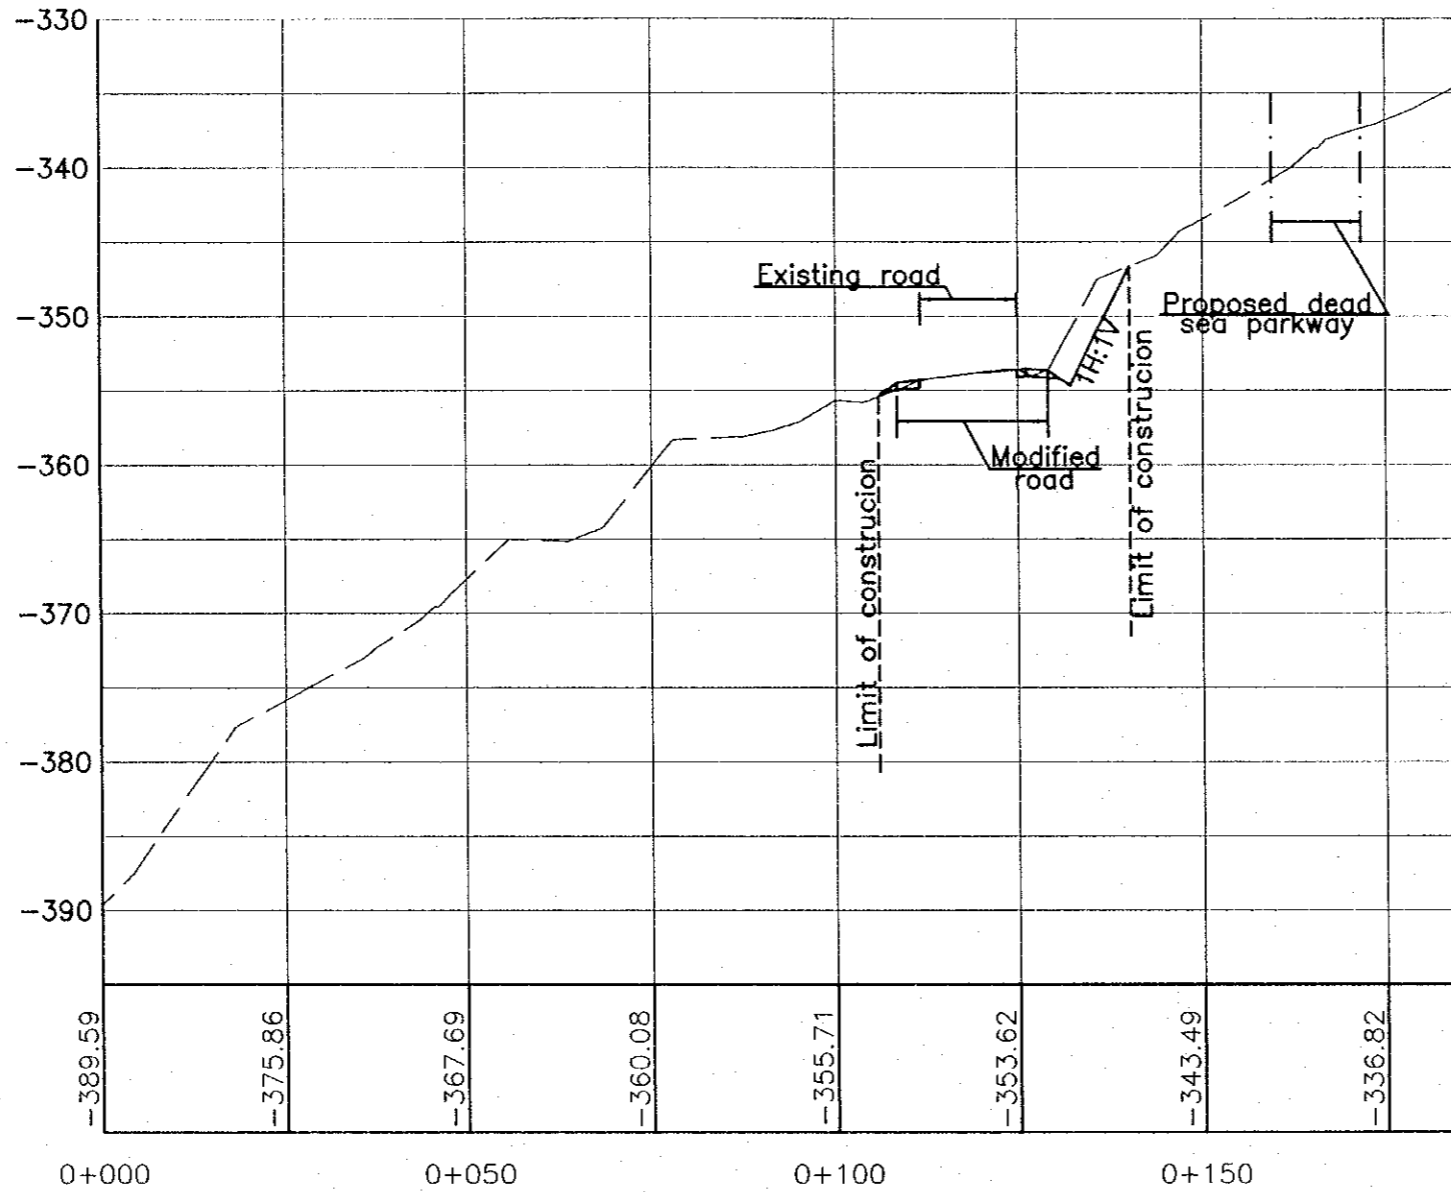
Designed by:
Japan International Cooperation Agency (JICA)

JICA Study Team:
Joint Venture of
Pacific Consultants International and
Yamashita Sekioka Inc.

Subcontracted Local Consultant:
 **consolidated consultants**
engineering & environment
Tel: 4612377 - Fax: 4612380 - AMMAN - JORDAN

Drawing Title:
CROSS-SECTION
DEAD SEA INTERSECTION
(SECTION - 14)

Scale: H 1:1000
V 1:500 **Drawing No.:** 477



SECTION (15)

NOTE:-
 1) CUT BENCHES MIGHT BE INTRODUCED IF GEOTECHNICALLY REQUIRED.

Project:
 Tourism Sector Development Project
 in the Hashemite Kingdom of Jordan

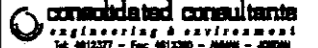
Executing Agency:
 The Ministry of Tourism and Antiquities
 The Ministry of Planning

SUB-PROJECT:
 Dead Sea Parkway

Note:
 This detailed design has been executed by a team of consultants as shown below in accordance with the agreement between Japan International Cooperation Agency (JICA) and JICA Study Team. The copyright of this drawing rests with JICA.

Designed by:
 Japan International Cooperation Agency (JICA)

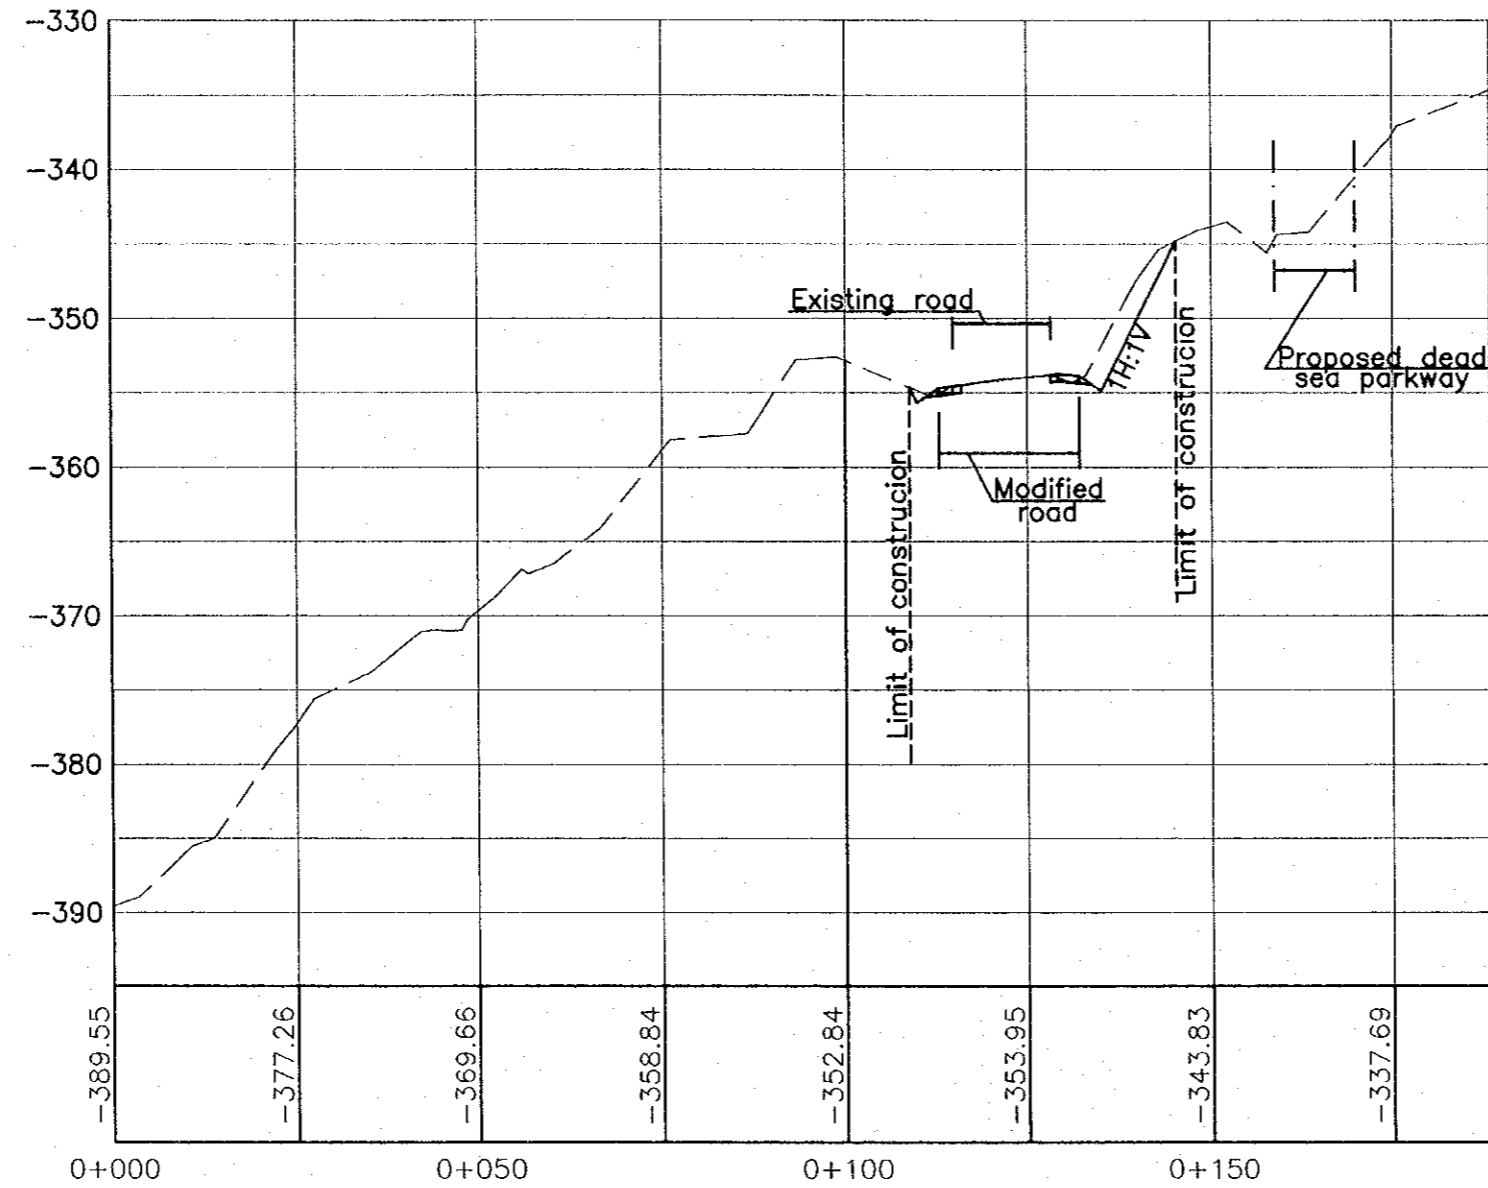
JICA Study Team:
 Joint Venture of
 Pacific Consultants International and
 Yamashita Sekkel Inc.

Subcontracted Local Consultant:

 engineering & environment
 Tel: 4612377 - Fax: 4612380 - AMMAN - JORDAN

Drawing Title:
 CROSS-SECTION
 DEAD SEA INTERSECTION
 (SECTION - 15)

Scale: H: 1:1000 V: 1:500 **Drawing No.:** 478

NOTE:--
 1) CUT BENCHES MIGHT BE INTRODUCED IF GEOTECHNICALLY REQUIRED.



SECTION (16)

Project:
 Tourism Sector Development Project
 in the Hashemite Kingdom of Jordan

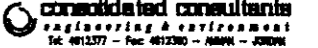
Executing Agency:
 The Ministry of Tourism and Antiquities
 The Ministry of Planning

SUB-PROJECT:
 Dead Sea Parkway

Note:
 This detailed design has been executed by a team of consultants as shown below in accordance with the agreement between Japan International Cooperation Agency (JICA) and JICA Study Team. The copyright of this drawing rests with JICA.

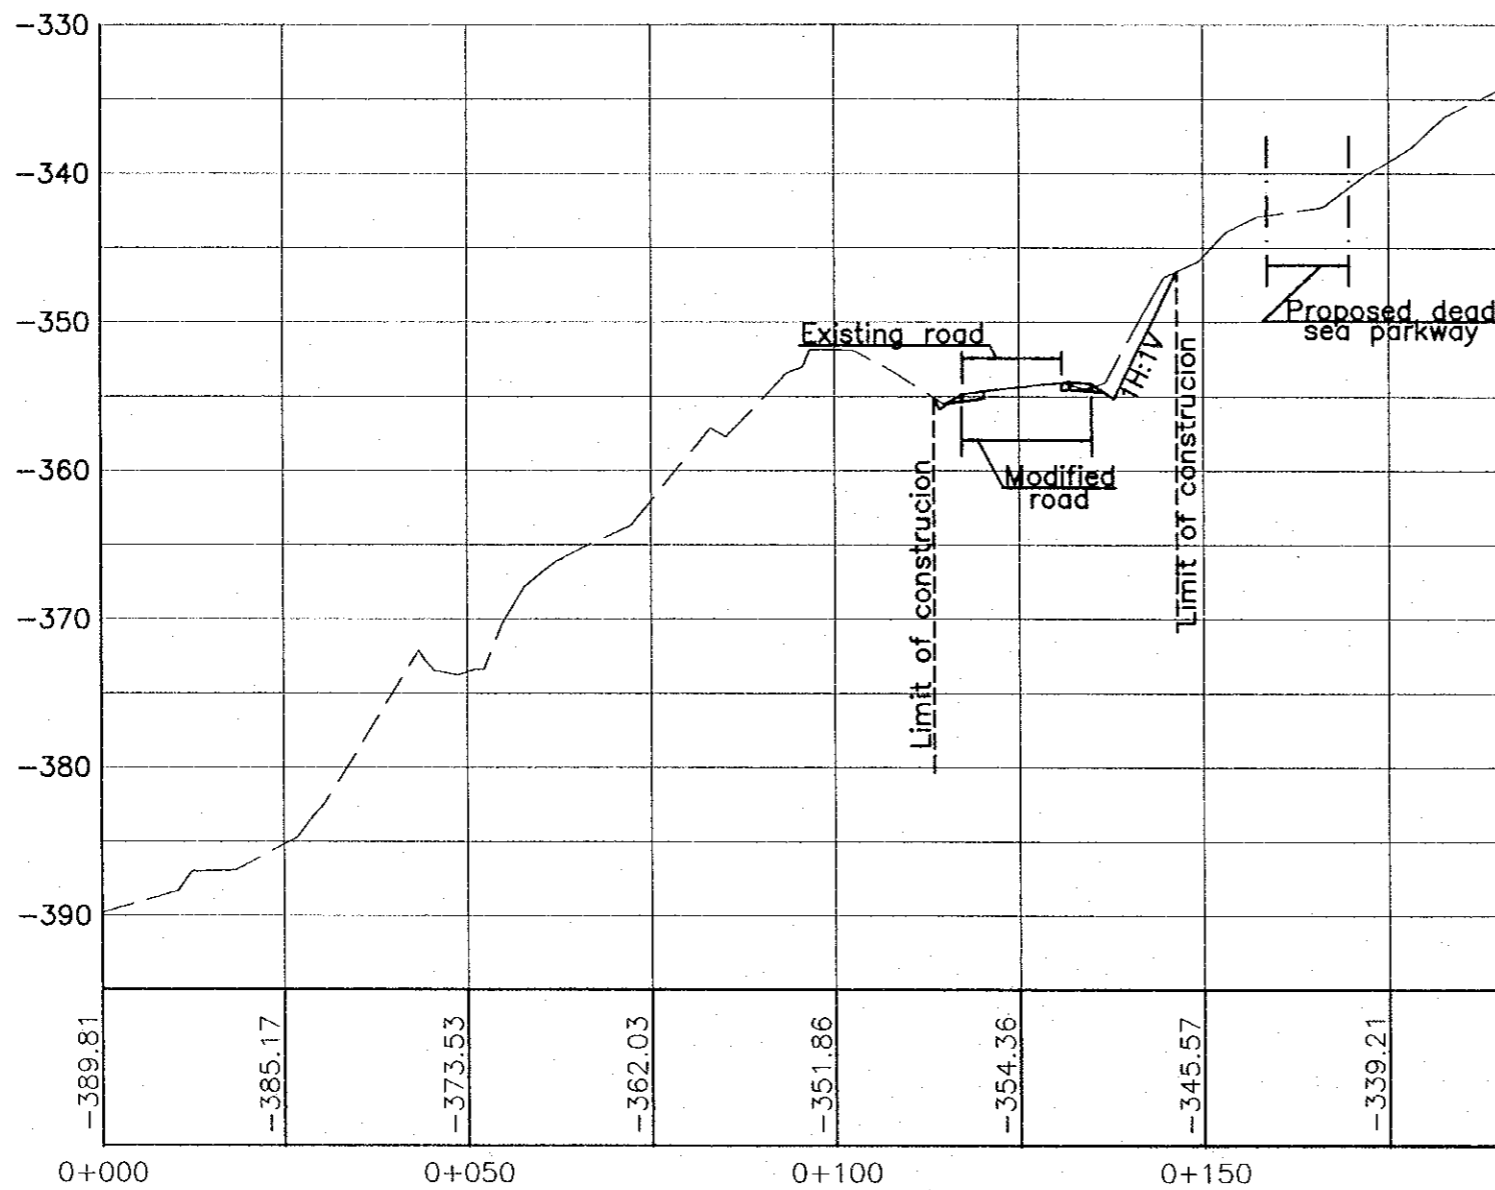
Designed by:
 Japan International Cooperation Agency (JICA)

JICA Study Team:
 Joint Venture of
 Pacific Consultants International and
 Yamashita Sekkei Inc.

Subcontracted Local Consultant:

 consolidated consultants
 engineering & environment
 Tel: 4813377 - Fax: 4812380 - AMMAN - JORDAN

Drawing Title:
 CROSS-SECTION
 DEAD SEA INTERSECTION
 (SECTION - 16)

Scale: H 1:1000
 V 1:500
Drawing No.: 479



SECTION (17)

NOTE:-
 1) CUT BENCHES MIGHT BE INTRODUCED IF GEOTECHNICALLY REQUIRED.

Project:
 Tourism Sector Development Project
 in the Hashemite Kingdom of Jordan


Executing Agency:
 The Ministry of Tourism and Antiquities
 The Ministry of Planning

SUB-PROJECT:
 Dead Sea Parkway

Note:
 This detailed design has been executed by a team of consultants as shown below in accordance with the agreement between Japan International Cooperation Agency (JICA) and JICA Study Team. The copyright of this drawing rests with JICA.

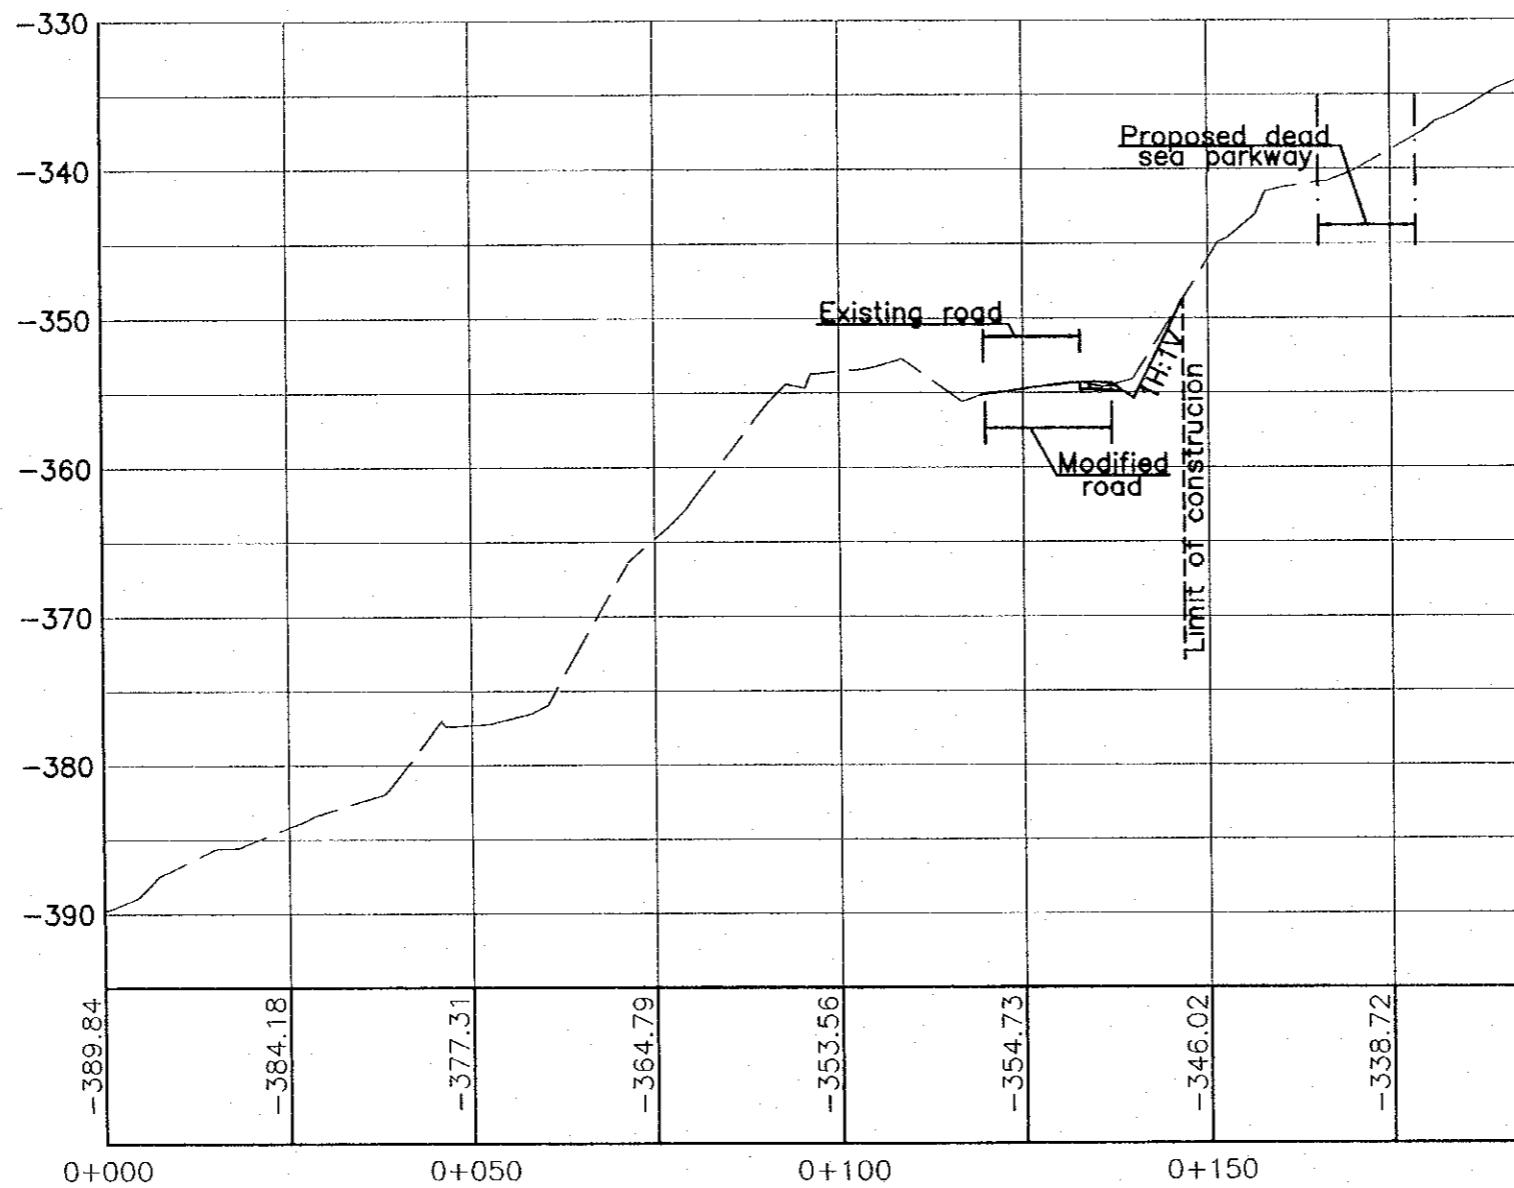
Designed by:
 Japan International Cooperation Agency (JICA)

JICA Study Team:
 Joint Venture of
 Pacific Consultants International and
 Yamashita Sekkel Inc.

Subcontracted Local Consultant:

 consolidated consultants
 engineering & environment
 Tel: 952277 - Fax: 952280 - AMMAN - JORDAN

Drawing Title:
 CROSS-SECTION
 DEAD SEA INTERSECTION
 (SECTION - 17)

Scale: H 1:1000 V 1:500 **Drawing No.:** 480



SECTION (18)

NOTE:--
 1) CUT BENCHES MIGHT BE INTRODUCED IF GEOTECHNICALLY REQUIRED.

Project:
 Tourism Sector Development Project
 in the Hashemite Kingdom of Jordan


Executing Agency:
 The Ministry of Tourism and Antiquities
 The Ministry of Planning

SUB-PROJECT:
 Dead Sea Parkway

Note:
 This detailed design has been executed by a team of consultants as shown below in accordance with the agreement between Japan International Cooperation Agency (JICA) and JICA Study Team. The copyright of this drawing rests with JICA.

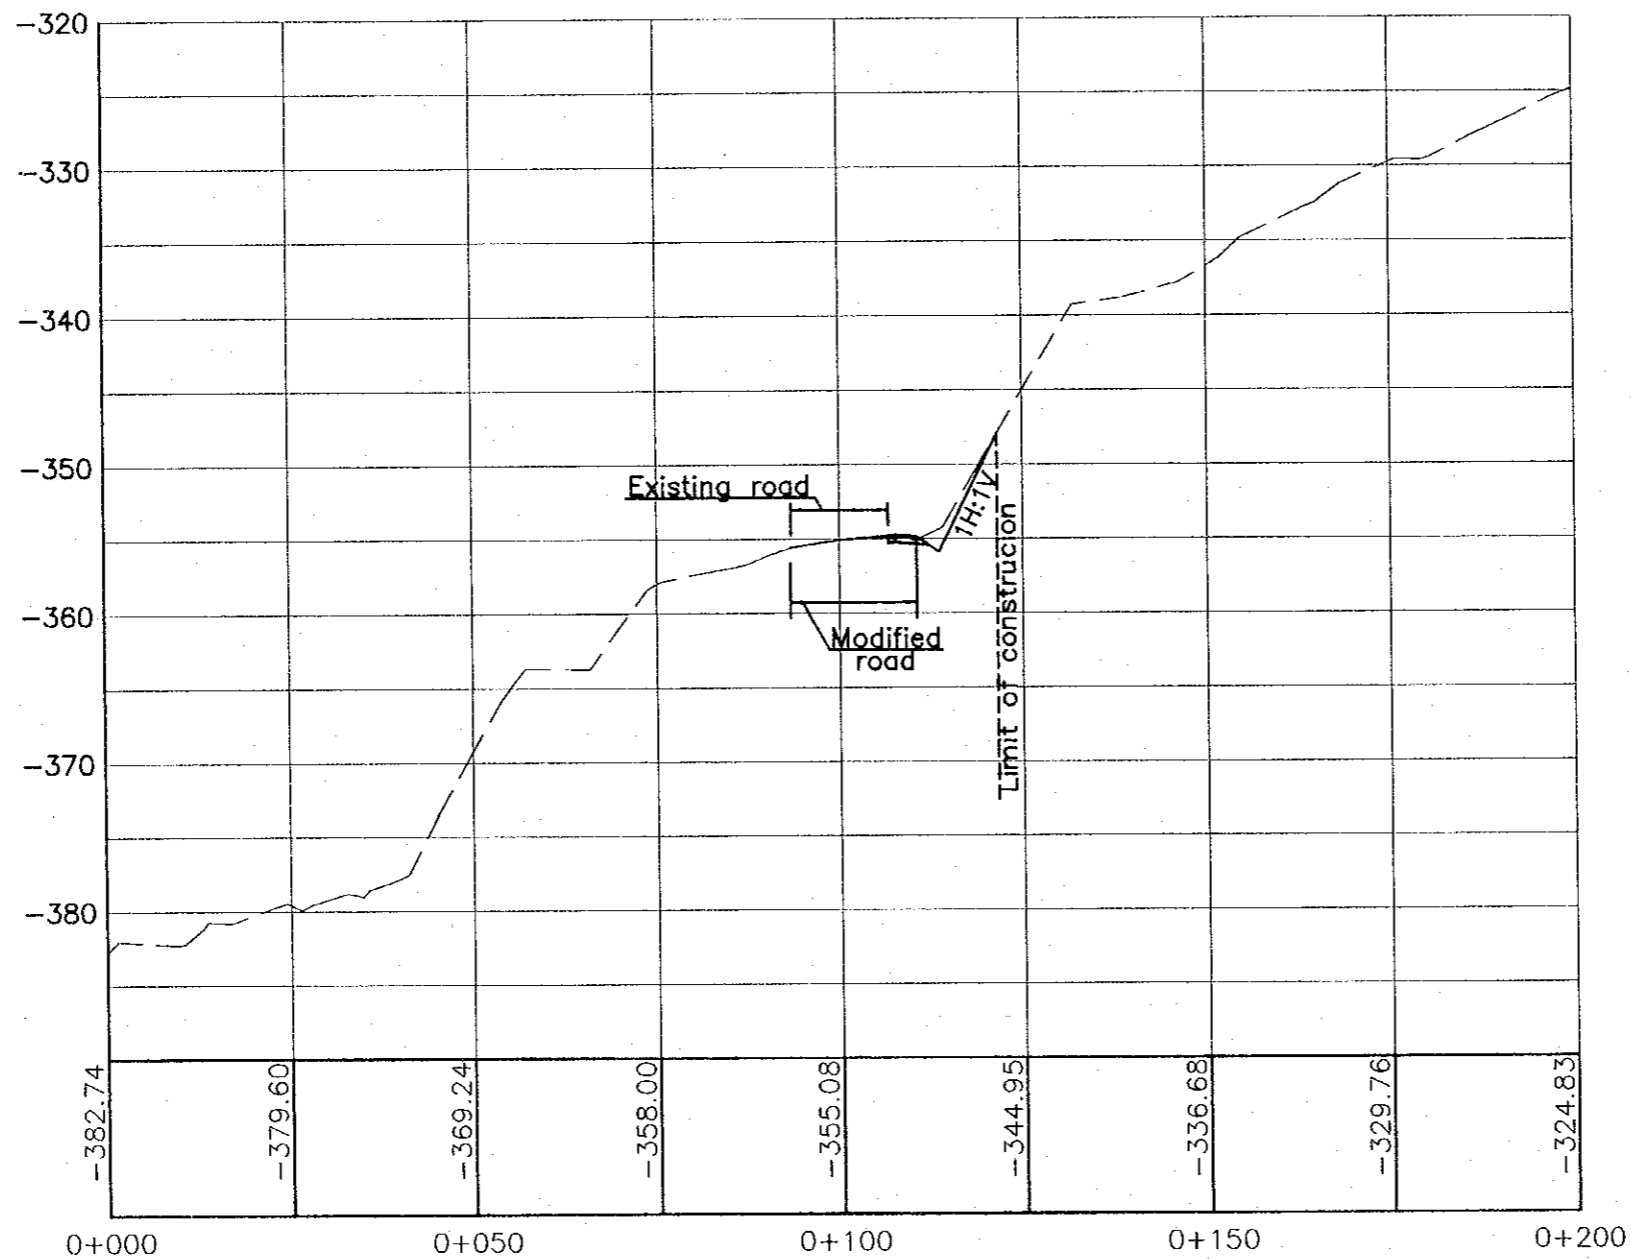
Designed by:
 Japan International Cooperation Agency (JICA)

JICA Study Team:
 Joint Venture of
 Pacific Consultants International and
 Yamashita Sekkel Inc.

Subcontracted Local Consultant:

 engineering & environment
 Tel: 4912377 - Fax: 4912380 - AMMAN - JORDAN

Drawing Title:
 CROSS-SECTION
 DEAD SEA INTERSECTION
 (SECTION - 18)

Scales: H 1:1000 V 1:500 **Drawing No.:** 481



SECTION (19)

NOTE:

1) CUT BENCHES MIGHT BE INTRODUCED IF GEOTECHNICALLY REQUIRED.

Project:
Tourism Sector Development Project
In the Hashemite Kingdom of Jordan

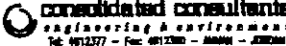
Executing Agency:
The Ministry of Tourism and Antiquities
The Ministry of Planning

SUB-PROJECT:
Dead Sea Parkway

Note:
This detailed design has been executed by a team of consultants as shown below in accordance with the agreement between Japan International Cooperation Agency (JICA) and JICA Study Team. The copyright of this drawing rests with JICA.

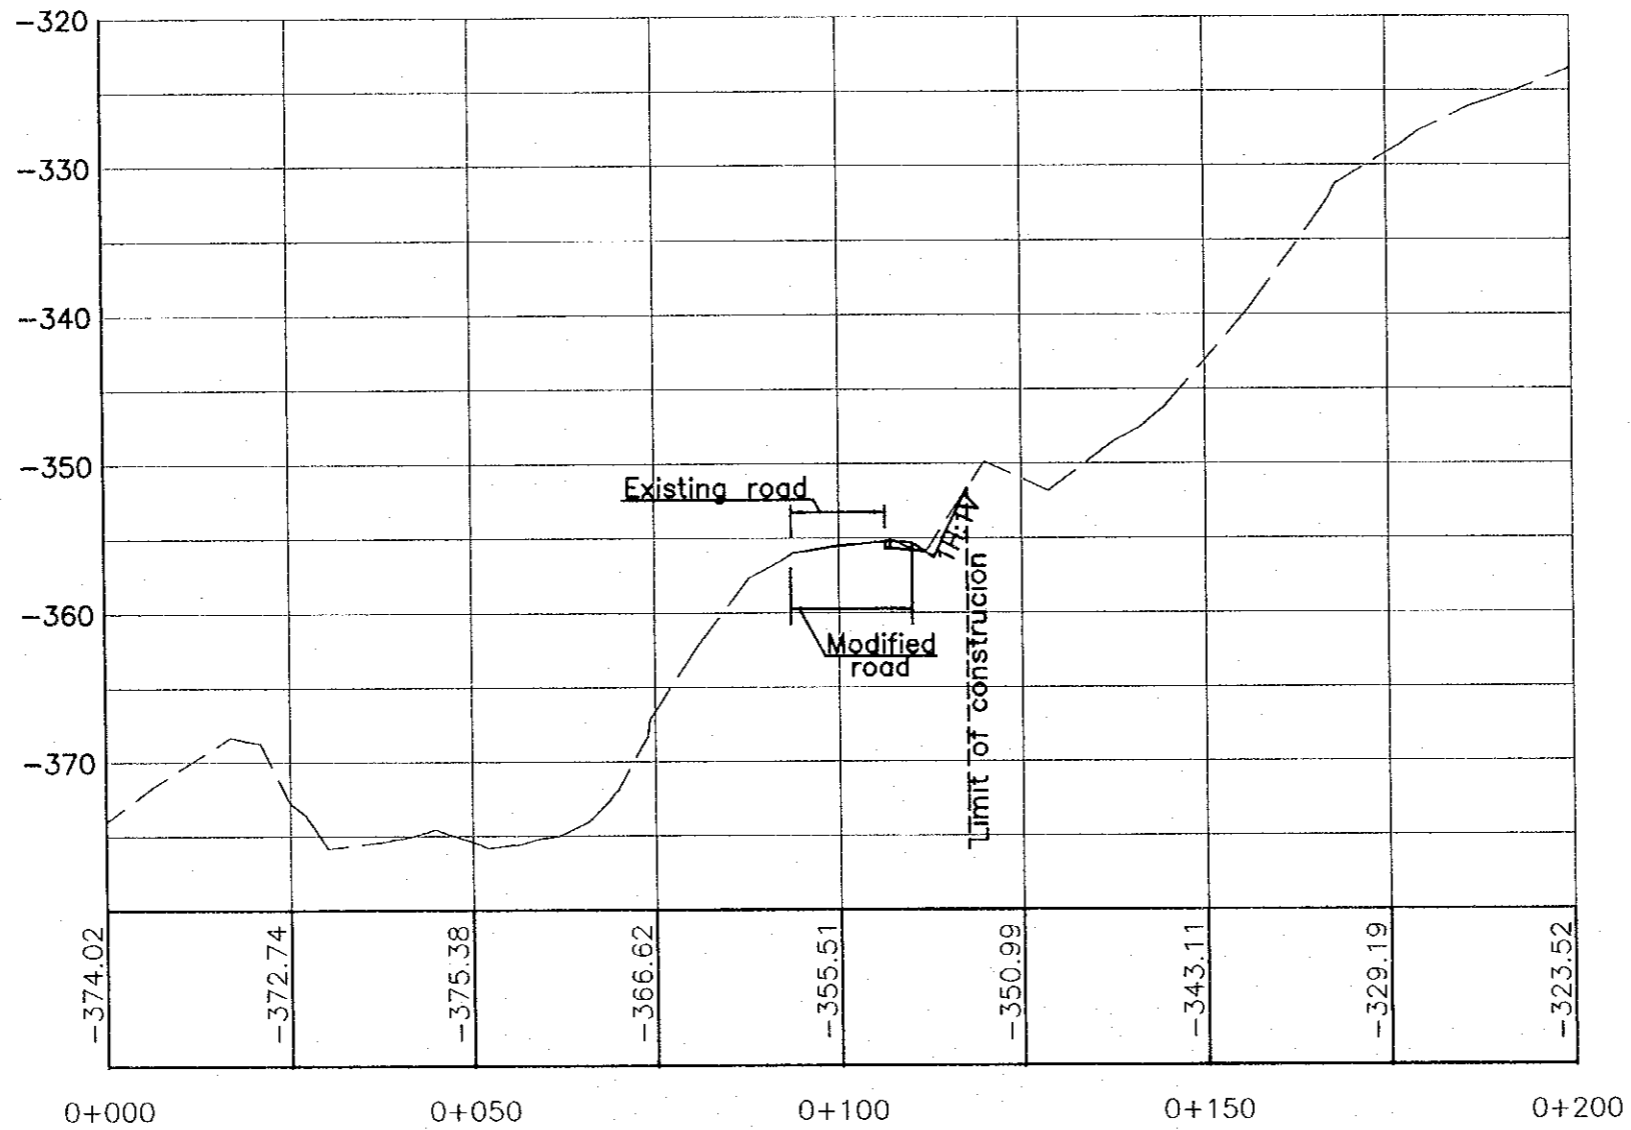
Designed by:
Japan International Cooperation Agency (JICA)

JICA Study Team:
Joint Venture of
Pacific Consultants International and
Yamashita Sekkei Inc.

Subcontracted Local Consultant:

consolidated consultants
engineering & environment
Tel: 0913277 - Fax: 0912300 - AMMAN - JORDAN

Drawing Title:
CROSS-SECTION
DEAD SEA INTERSECTION
(SECTION - 19)

Scale: H 1:1000 V 1:500 **Drawing No.:** 482



SECTION (20)

NOTE:-
 1) CUT BENCHES MIGHT BE INTRODUCED IF GEOTECHNICALLY REQUIRED.

Project:
 Tourism Sector Development Project
 in the Hashemite Kingdom of Jordan


Executing Agency:
 The Ministry of Tourism and Antiquities
 The Ministry of Planning

SUB-PROJECT:
 Dead Sea Parkway

Note:
 This detailed design has been executed by a team of consultants as shown below in accordance with the agreement between Japan International Cooperation Agency (JICA) and JICA Study Team. The copyright of this drawing rests with JICA.

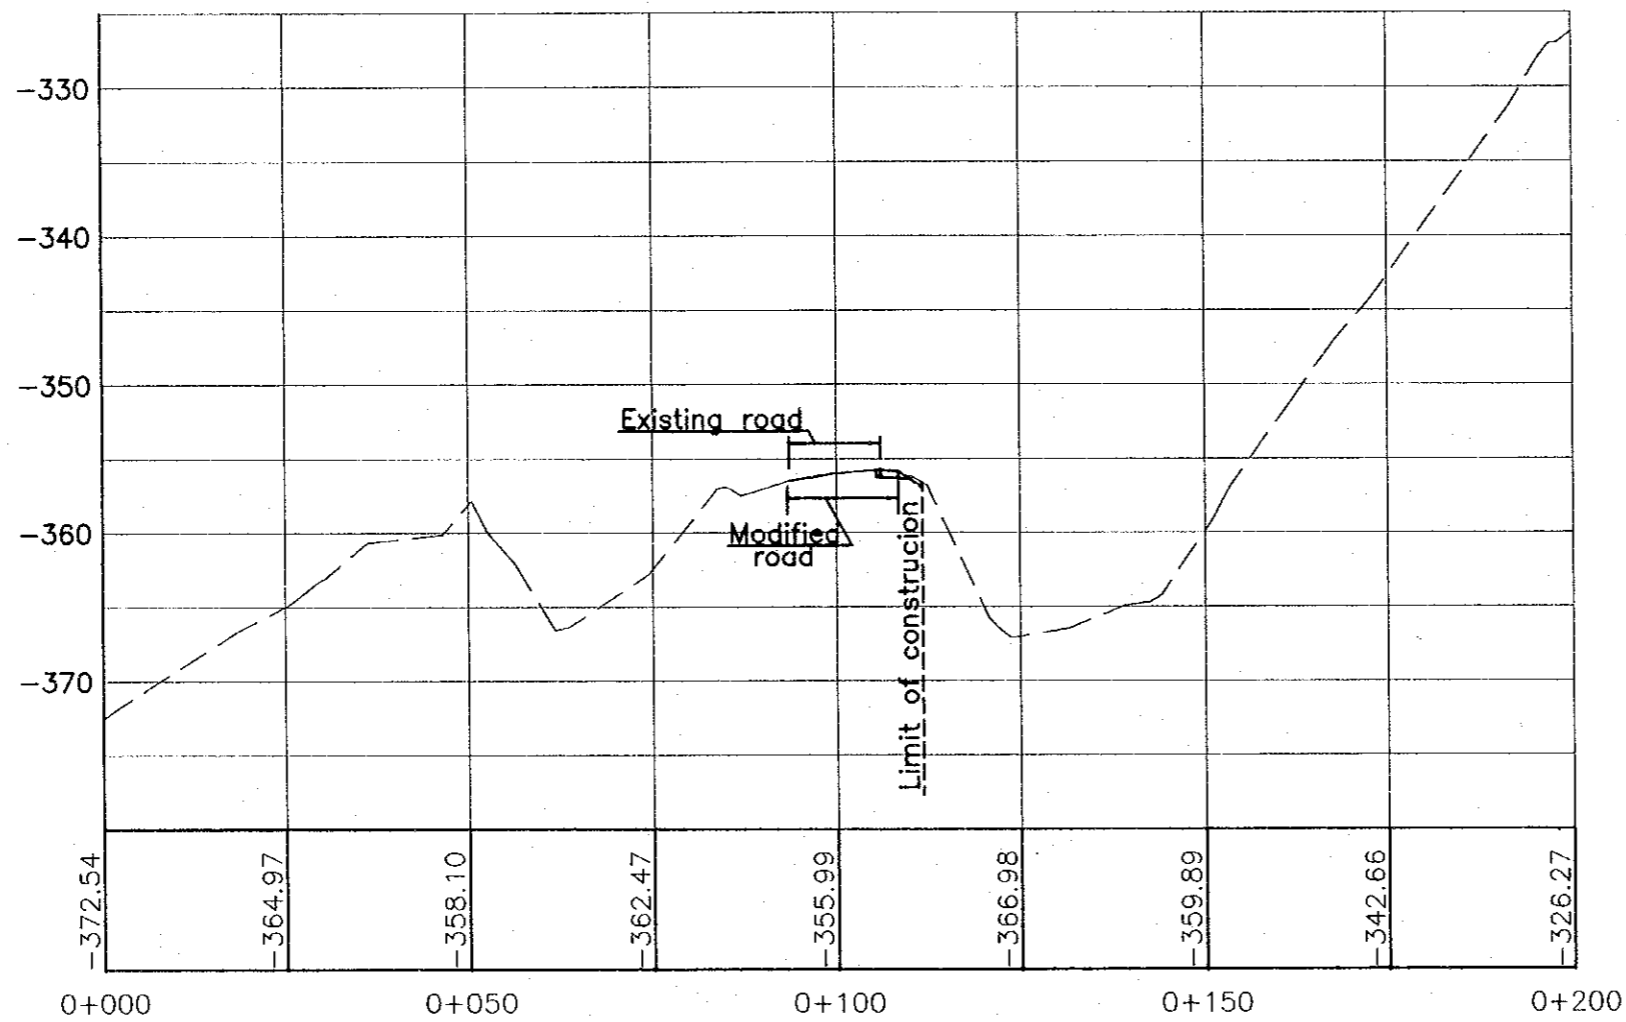
Designed by:
 Japan International Cooperation Agency (JICA)

JICA Study Team:
 Joint Venture of
 Pacific Consultants International and
 Yamashita Sekidai Inc.

Subcontracted Local Consultant:

 consolidated consultants
 Engineering & Environment
 Tel: 972577 - Fax: 972520 - Amman - Jordan

Drawing Title:
 CROSS-SECTION
 DEAD SEA INTERSECTION
 (SECTION - 20)

Scale: H 1:1000
 V 1:500
Drawing No.: 483



SECTION (21)

NOTE:-
 1) CUT BENCHES MIGHT BE INTRODUCED IF GEOTECHNICALLY REQUIRED.

Project:
 Tourism Sector Development Project
 in the Hashemite Kingdom of Jordan

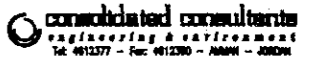
Executing Agency:
 The Ministry of Tourism and Antiquities
 The Ministry of Planning

SUB-PROJECT:
 Dead Sea Parkway

Note:
 This detailed design has been executed by a team of consultants as shown below in accordance with the agreement between Japan International Cooperation Agency (JICA) and JICA Study Team. The copyright of this drawing rests with JICA.

Designed by:
 Japan International Cooperation Agency (JICA)

JICA Study Team:
 Joint Venture of
 Pacific Consultants International and
 Yamashita Seikei Inc.

Subcontracted Local Consultant:

 consolidated consultants
 engineering & environment
 Tel: 9612377 - Fax: 9612380 - AMMAN - JORDAN

Drawing Title:
 CROSS-SECTION
 DEAD SEA INTERSECTION
 (SECTION - 21)

Scales: H 1:1000 V 1:500 **Drawing No.:** 484

JICA