


3. ENGINEERING GEOLOGICAL CROSS SECTION

ENGINEERING GEOLOGY CROSS SECTION

Ben Me Coc(1) Drainage Area

SCALE : VERTICAL 1/300
HORIZONTAL 1/500

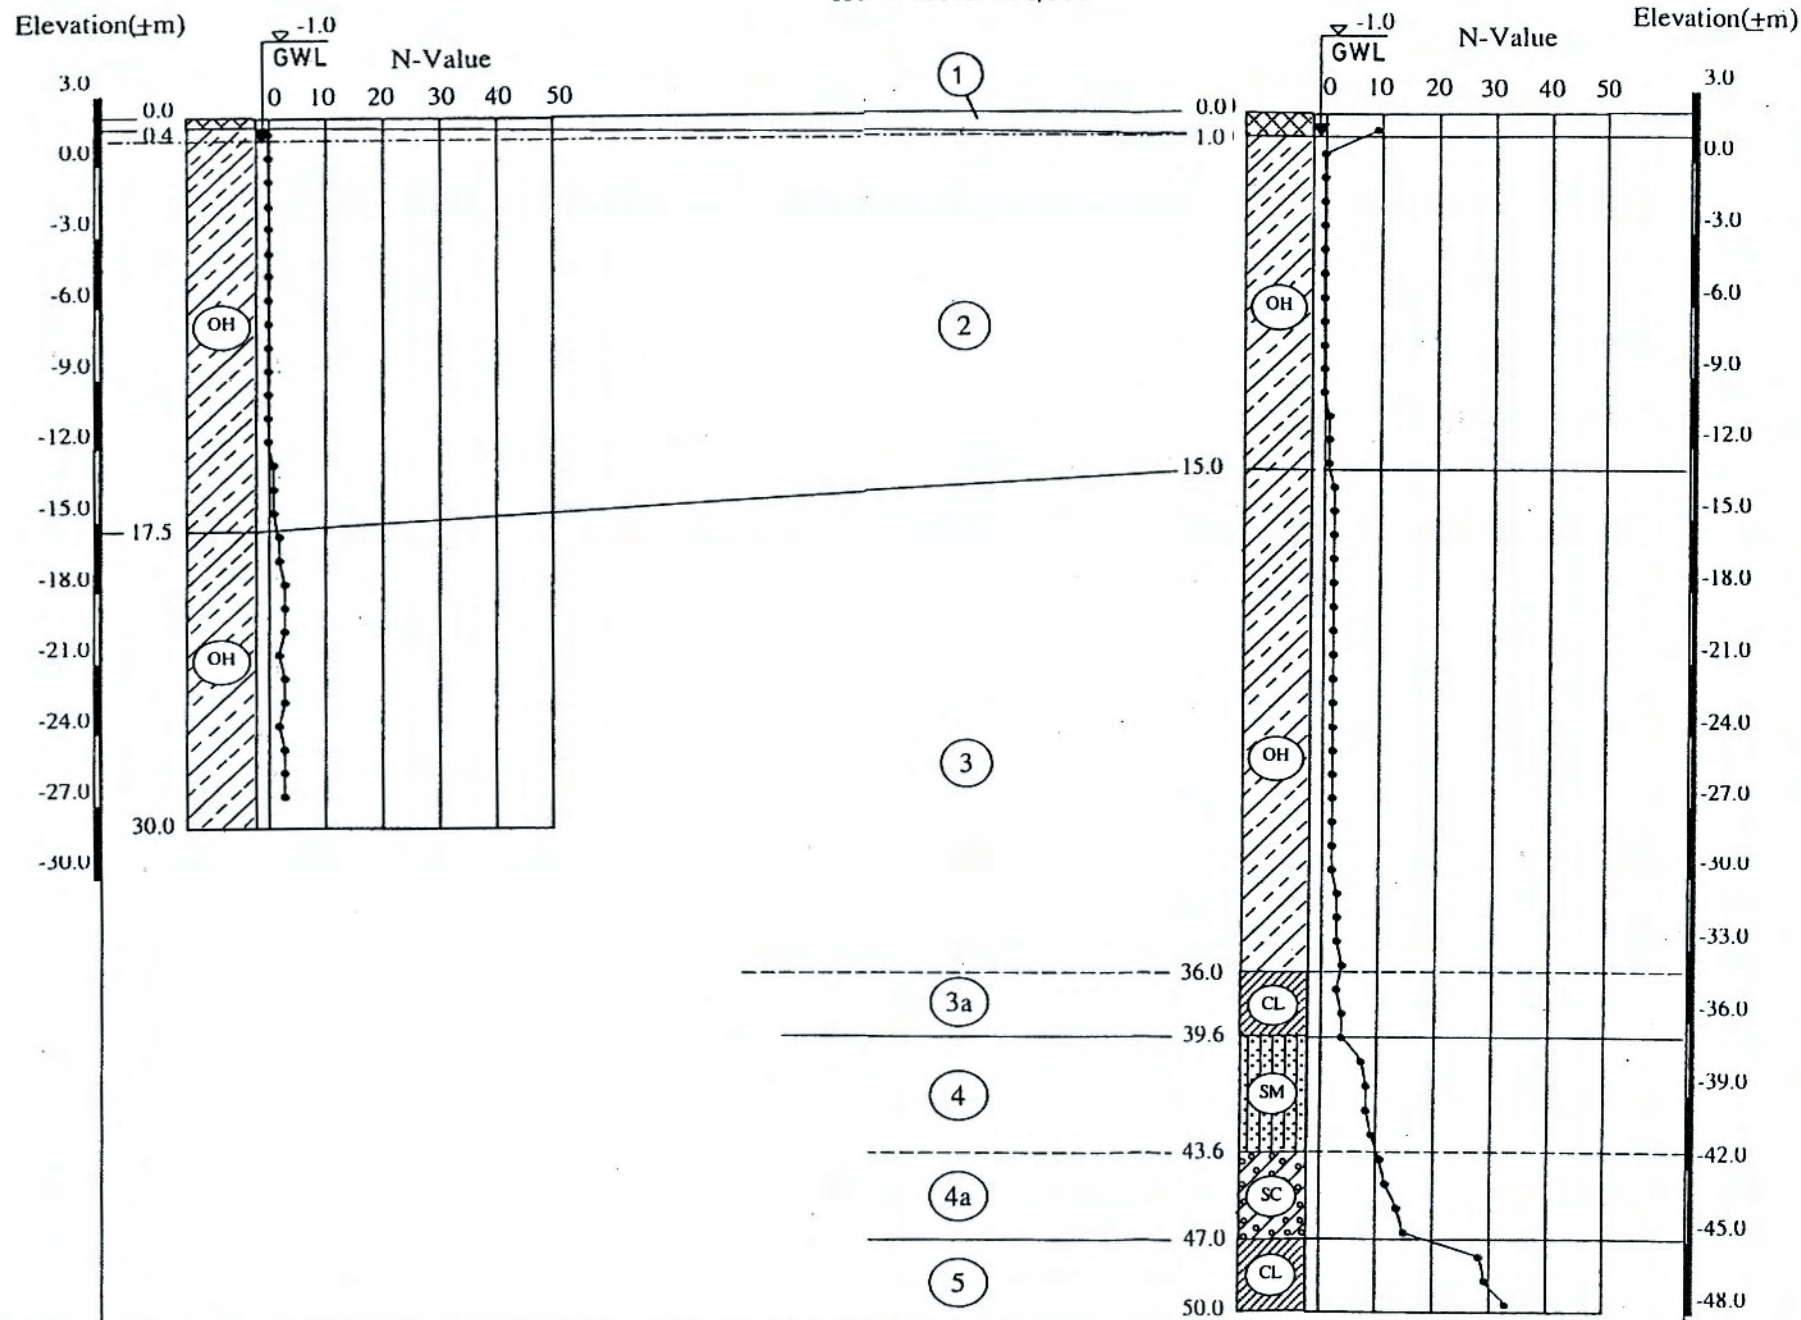

LEGEND

- 1 Ground made : Soft, blackish grey SANDY CLAY
- 2 Very soft, high plasticity, blackish grey ORGANIC CLAY
- 3 Soft, high plasticity, blackish grey ORGANIC CLAY
- 3a Soft, low plasticity, blackish grey SANDY CLAY
- 4 Loose, whitish grey, SILTY SAND
- 4a Medium dense, reddish yellow CLAYER SAND
- 5 Very stiff, low plasticity, reddish yellow SANDY CLAY

BORING NUMBER	UB(1)-01	DUB-01
DEPTH (m)	30	50
ELEVATION (m)	1.84	1.87
DISTANCE (m)	80	