



SP 01
50
135

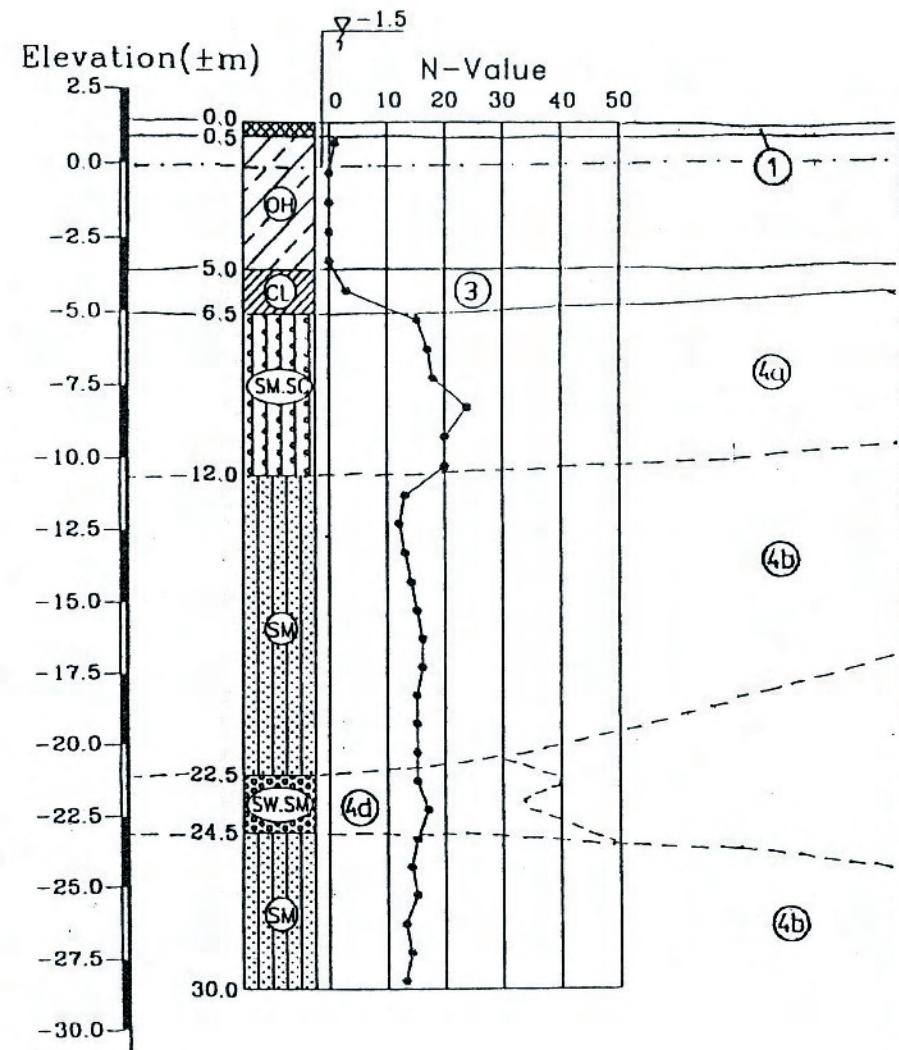

LEGEND

- ① Ground made: Brownish grey CLAYEY SAND
- ③ Very soft, high plasticity, blackish grey ORGANIC CLAY
- ④a Very loose, blackish grey CLAYEY SAND
- ④b Medium dense, yellow CLAYEY SAND
- ④b Medium dense, pinkish brown SILTY, CLAYEY SAND
- ④b Medium dense, brownish yellow SILTY SAND
- ④d Medium dense, yellow poorly graded SAND with SILTY
- ④b Medium dense, reddish brown, well graded SAND
- ⑤ Hard, high plasticity brownish grey CLAY

BORING NUMBER	SP04
DEPTH (m)	30
ELEVATION (m)	142
DISTANCE (m)	

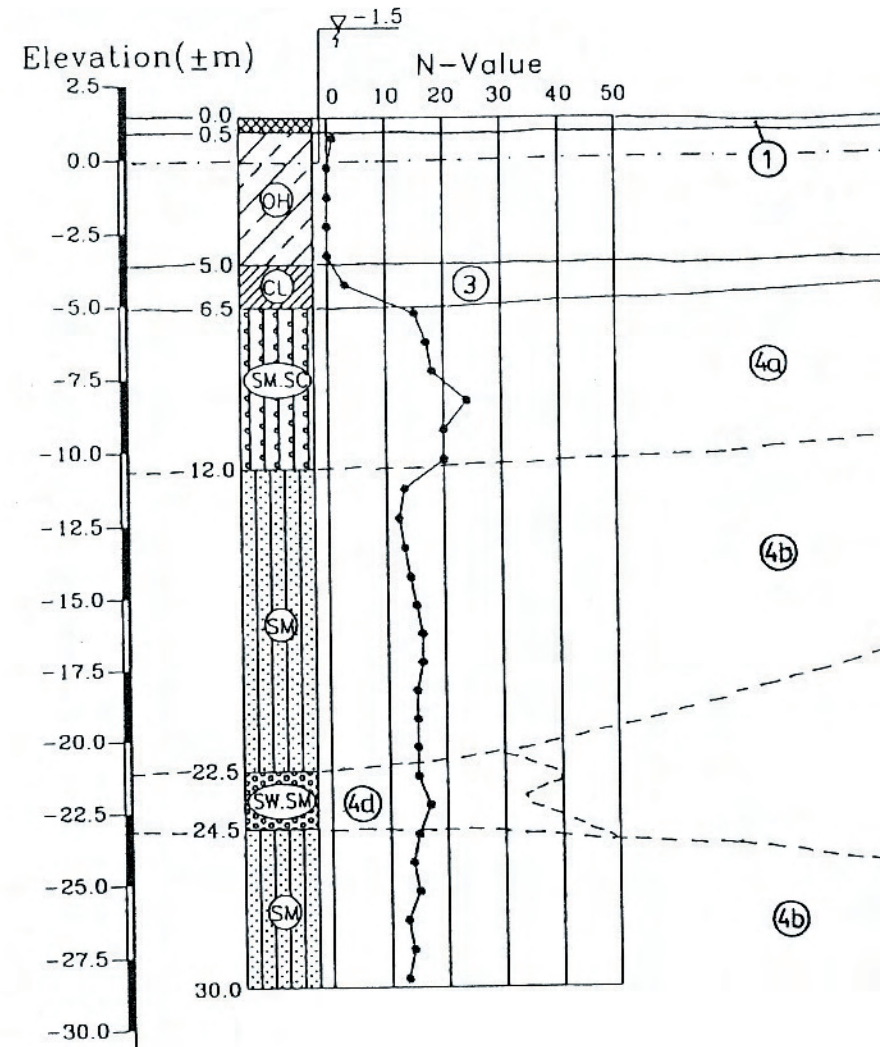


BORING NUMBER	SP04
DEPTH (m)	30
ELEVATION (m)	142
DISTANCE (m)	

ENGINEERING GEOLOGY CROSS SECTION II - II II

Sewerage Pump Station

SCALE: VERTICAL 1/250
HORIZONTAL 1/5.000

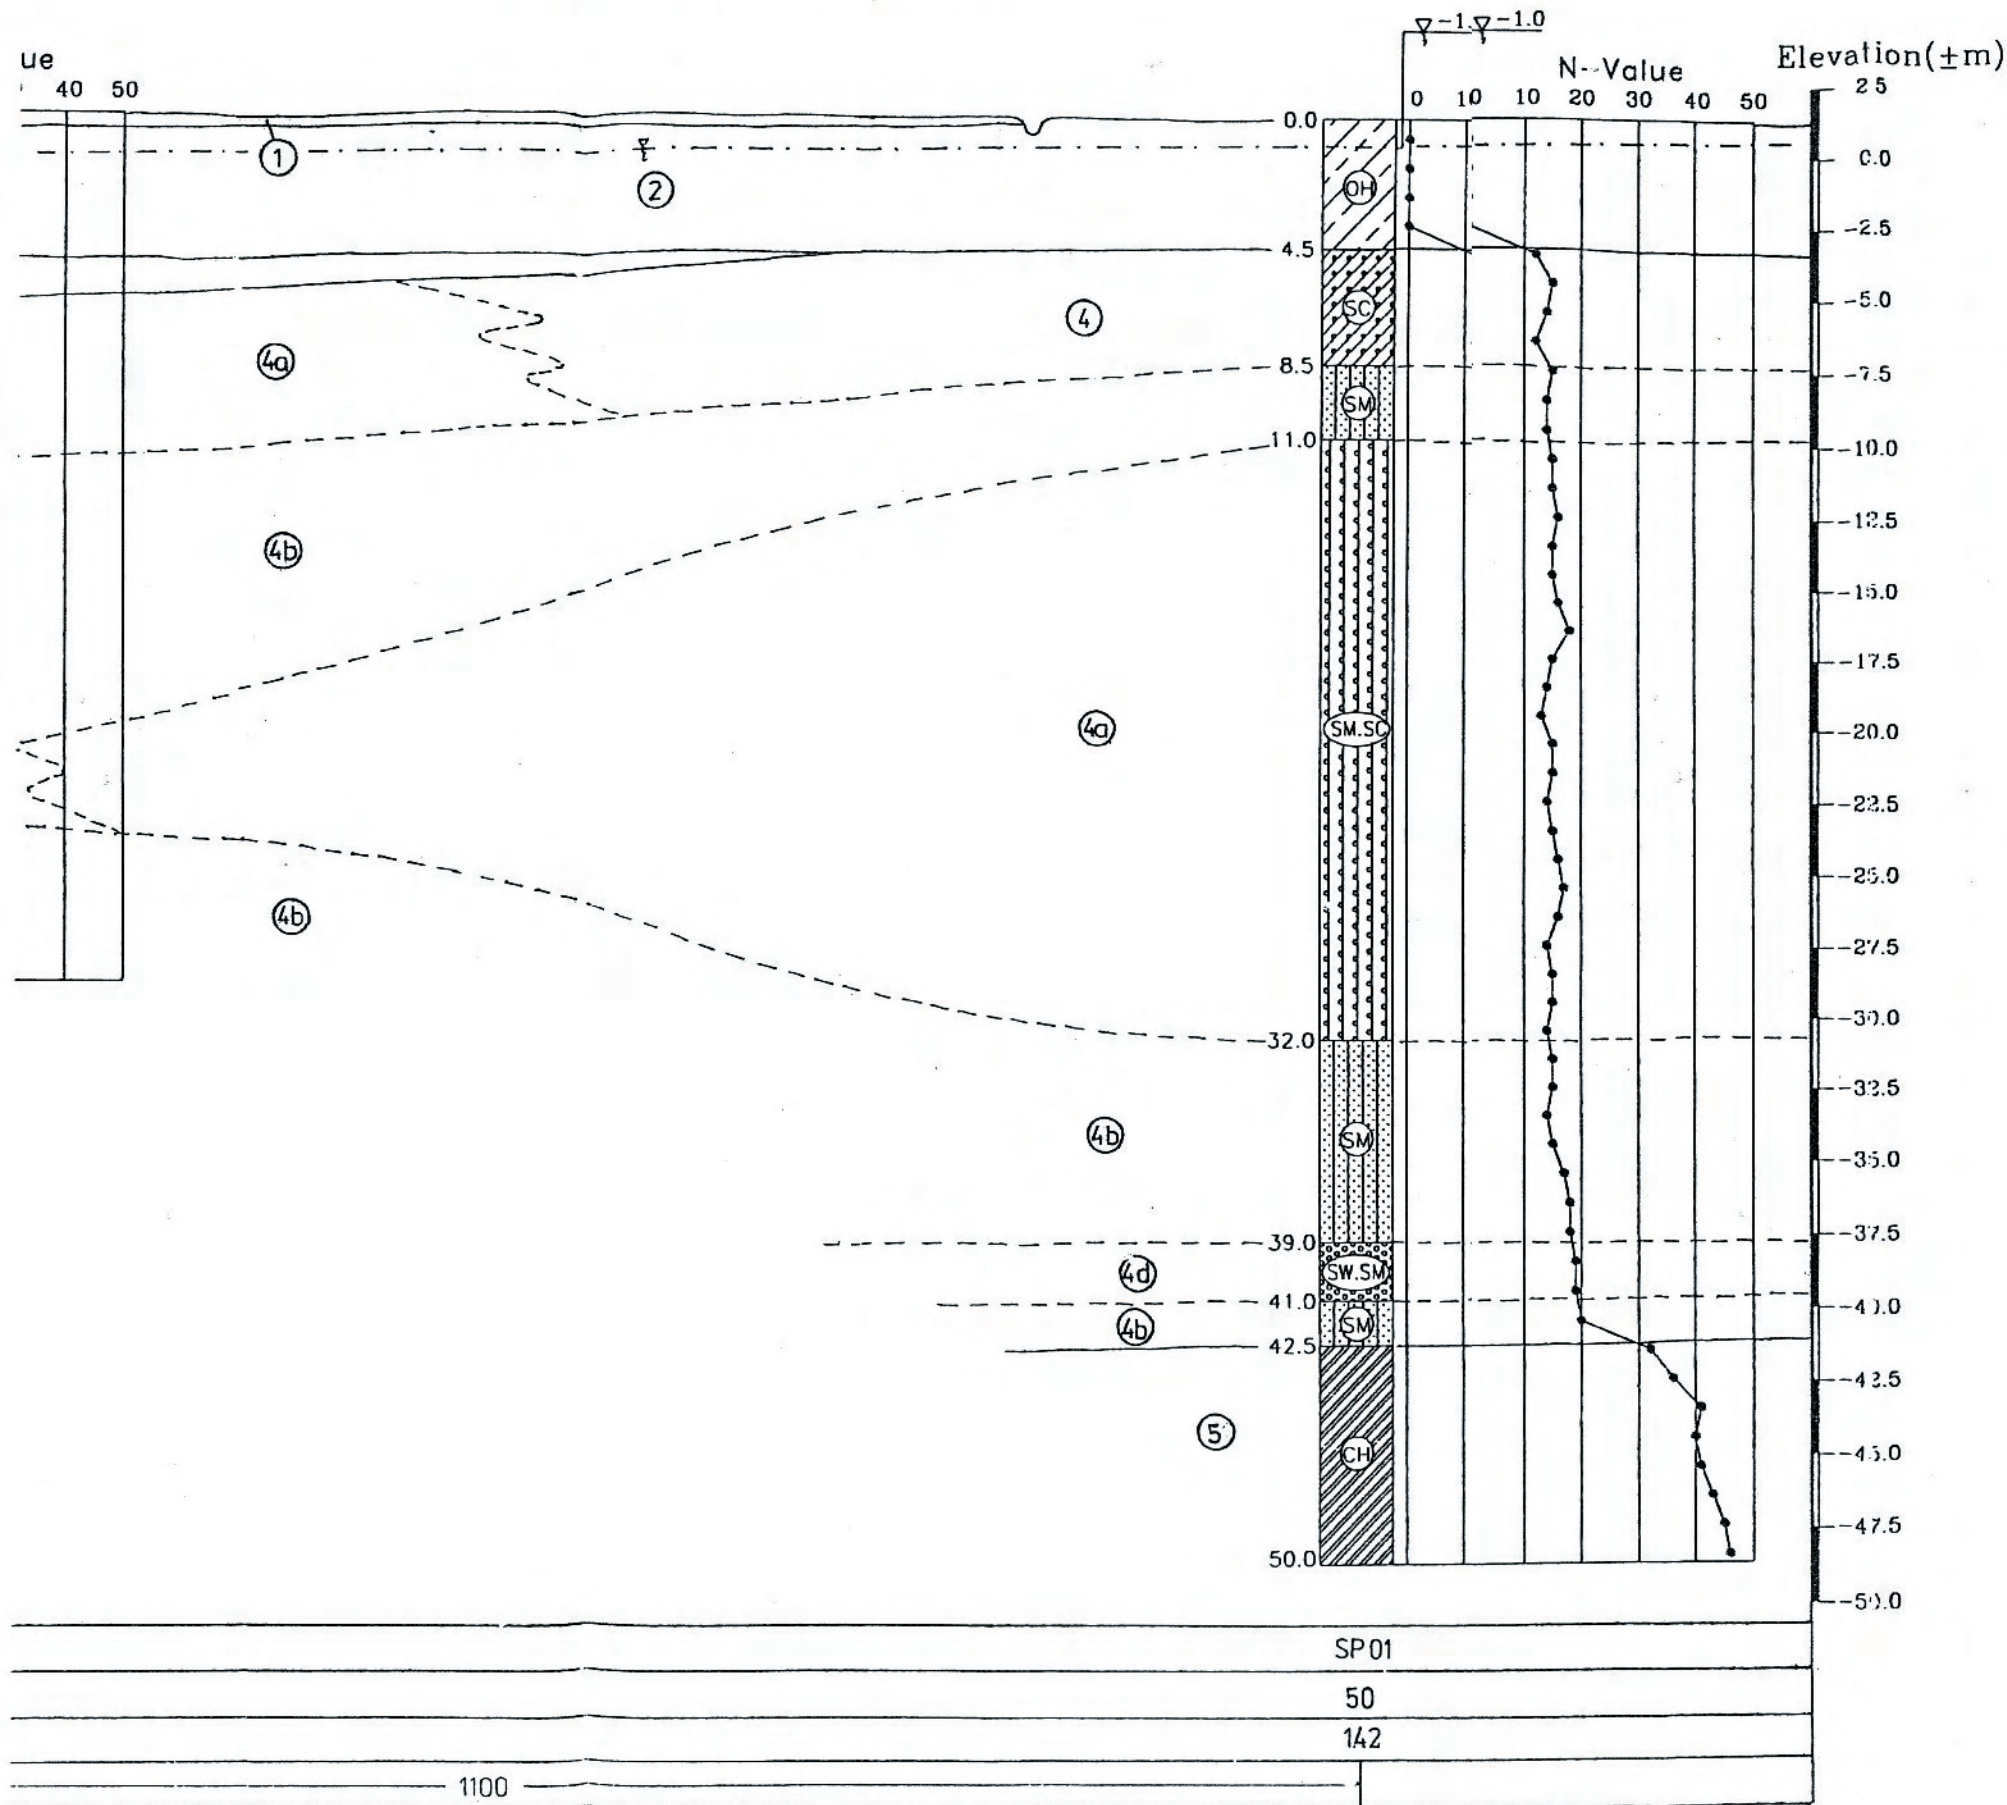

LEGEND

- Ground made: Brownish grey CLAYEY SAND
- Very soft, high plasticity, blackish grey ORGANIC CLAY
- Soft, low plasticity, brown, greenish grey CLAY
- Medium dense, yellowish grey CLAYEY SAND
- Medium dense, reddish brown SILTY, CLAYEY SAND
- Medium dense, pinkish brown SILTY, CLAYEY SAND
- Medium dense, reddish brown, well graded SAND
- Hard, high plasticity brownish grey CLAY