

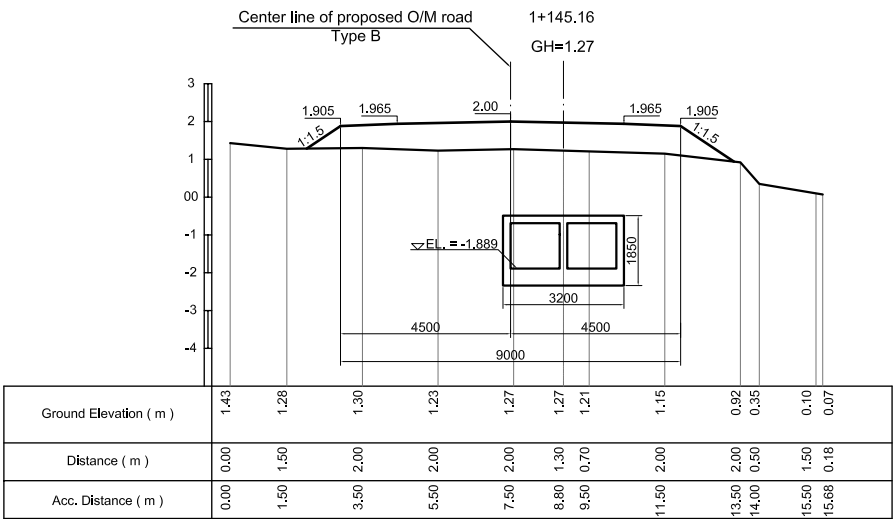
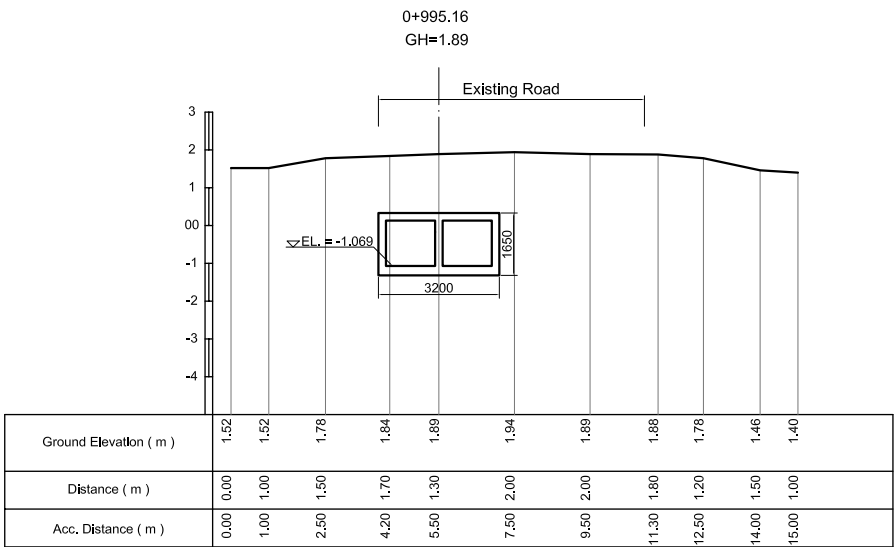
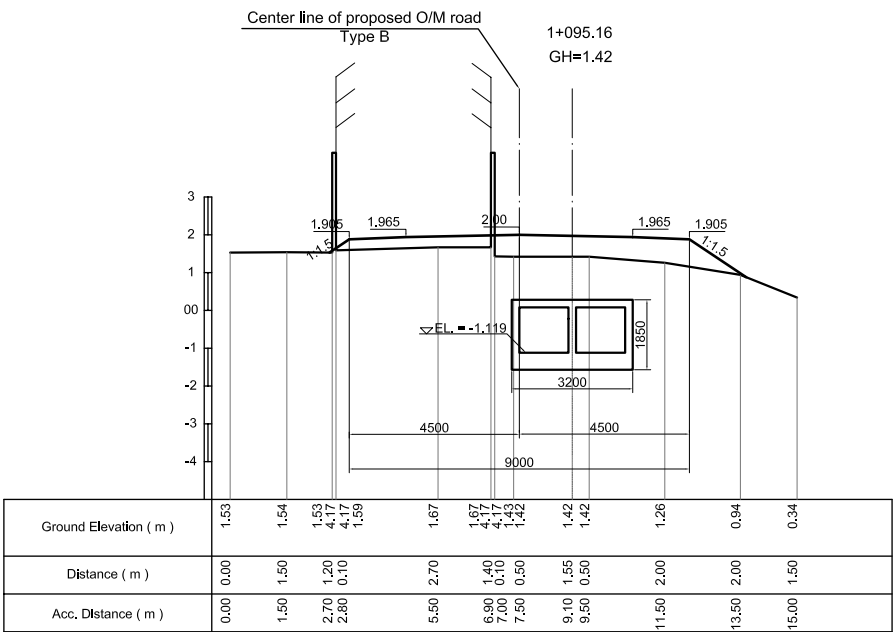
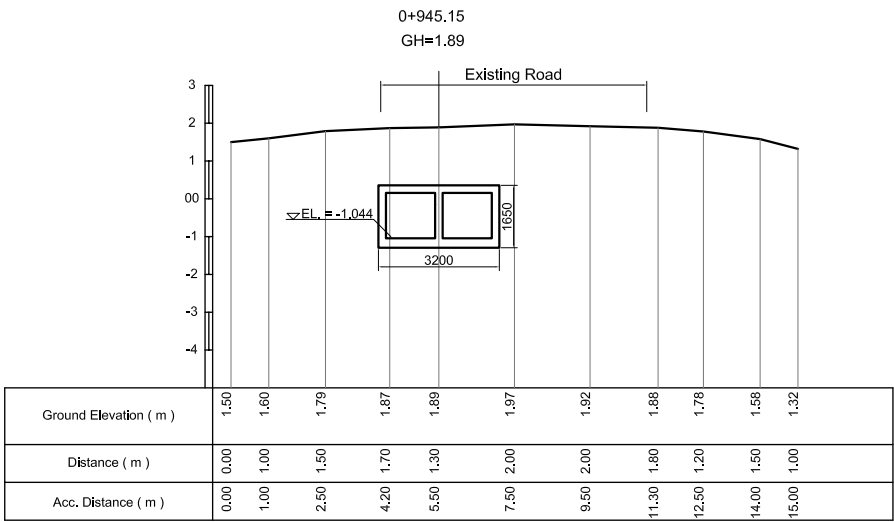







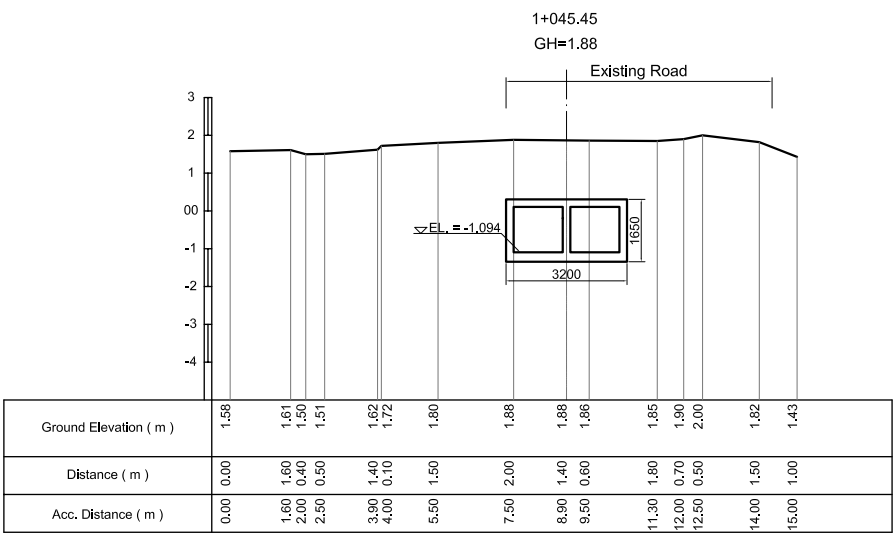


NO.	DATE	DESCRIPTIONS	BY	APRO.


REVISIONS	
PROJECT MANAGEMENT UNIT FOR HO CHI MINH CITY WATER ENVIRONMENT IMPROVEMENT	
THE DETAILED DESIGN ON HO CHI MINH CITY WATER ENVIRONMENT IMPROVEMENT PROJECT IN THE SOCIALIST REPUBLIC OF VIET NAM	
PACKAGE D CONVEYANCE SEWER CONSTRUCTION	
CROSS SECTION OF CONVEYANCE SEWER AND O/M ROAD (3)	
SCALE : 1 : 100	
 JAPAN INTERNATIONAL COOPERATION AGENCY (JICA)	
 PACIFIC CONSULTANTS INTERNATIONAL	
DESIGNED KATSUKI TAKAAKI	CHECKED KONDO MASAMI
DATE : JUNE 2001	DWG. No. PD - CSC - 215

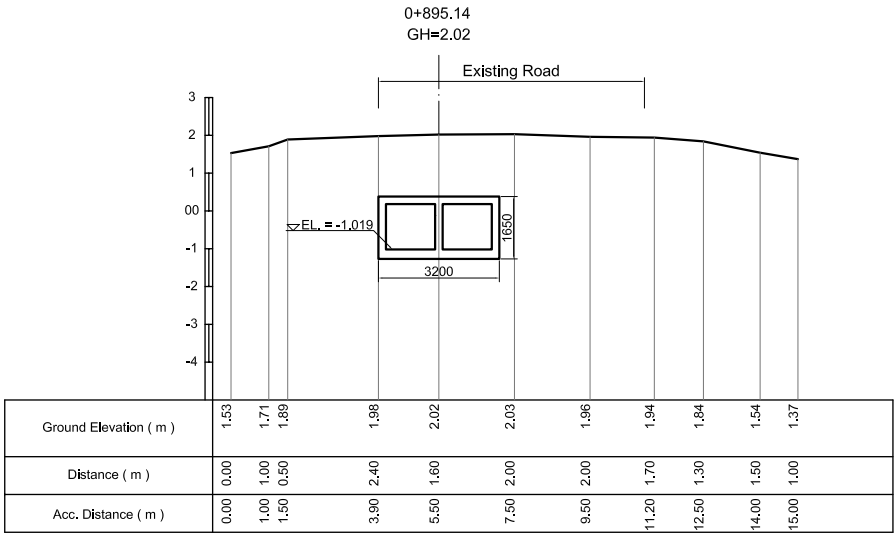

NO.	DATE	DESCRIPTIONS	BY	APPRO.
REVISIONS				
PROJECT MANAGEMENT UNIT FOR HO CHI MINH CITY WATER ENVIRONMENT IMPROVEMENT				
THE DETAILED DESIGN ON HO CHI MINH CITY WATER ENVIRONMENT IMPROVEMENT PROJECT IN THE SOCIALIST REPUBLIC OF VIET NAM				
PACKAGE D CONVEYANCE SEWER CONSTRUCTION				
CROSS SECTION OF CONVEYANCE SEWER AND O/M ROAD (4)				
SCALE : 1 : 100				
 JAPAN INTERNATIONAL COOPERATION AGENCY (JICA)				
 PACIFIC CONSULTANTS INTERNATIONAL				
DESIGNED KATSUKI TAKAAKI		CHECKED KONDO MASAMI		
DATE : JUNE 2001		DWG. No. PD - CSC - 216		

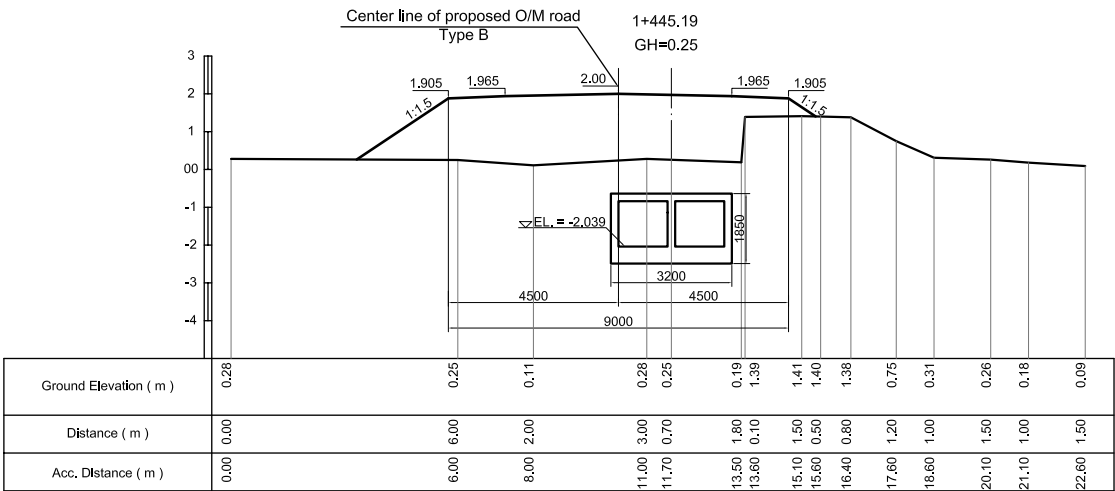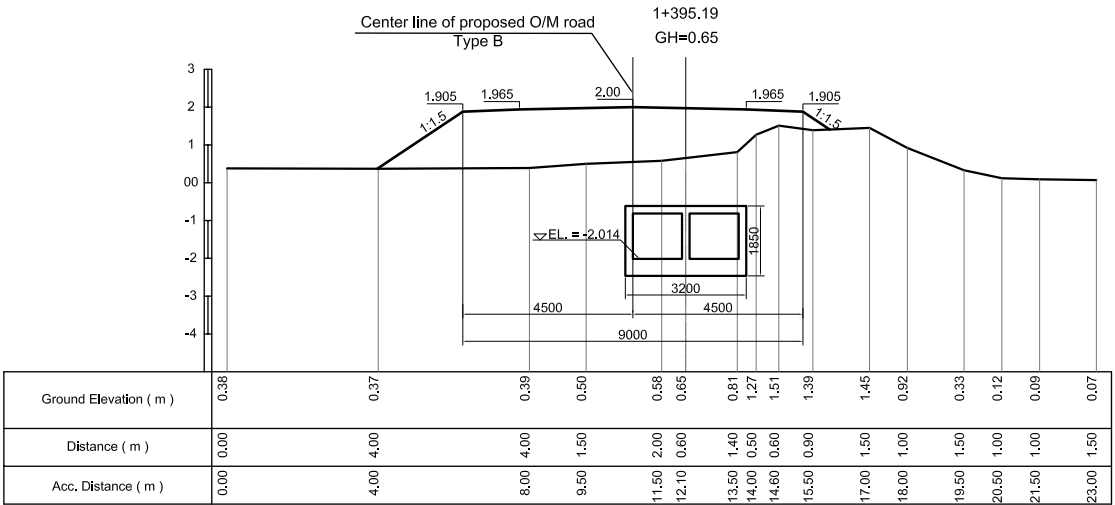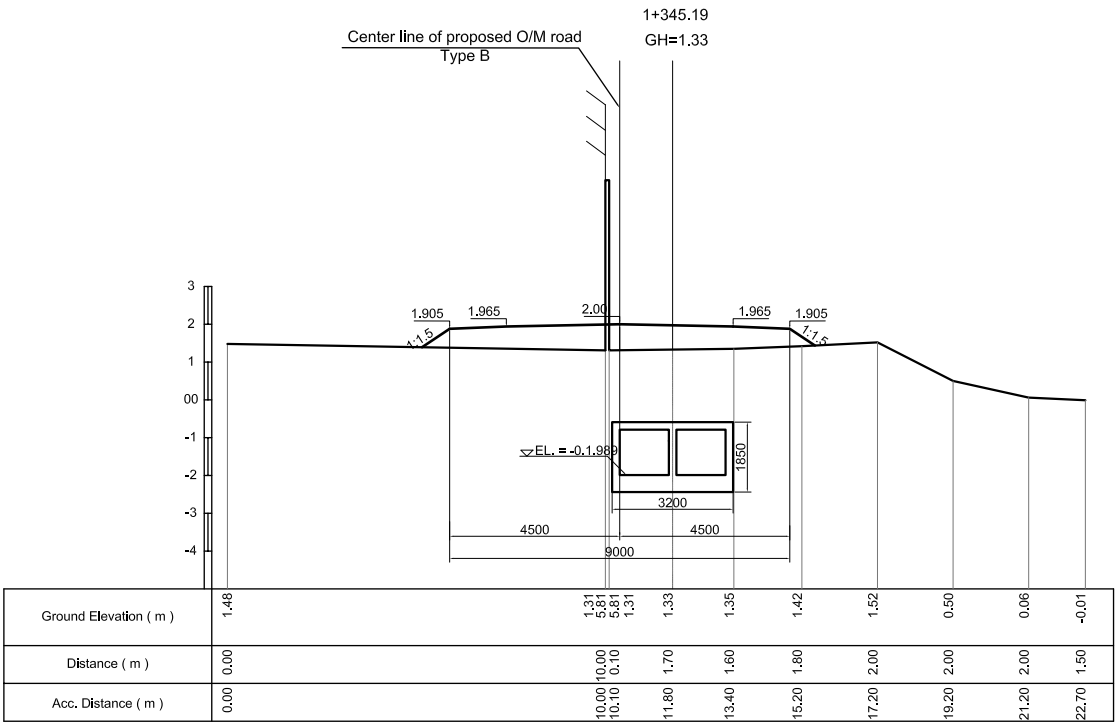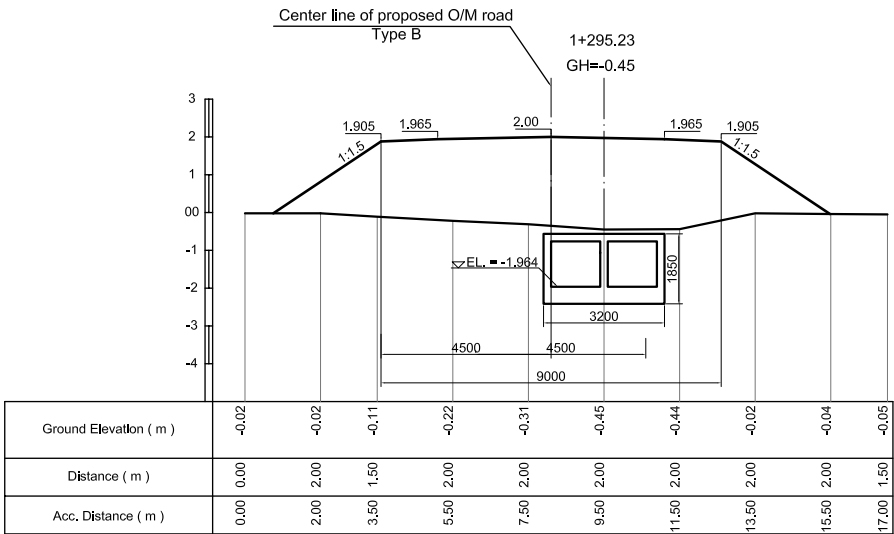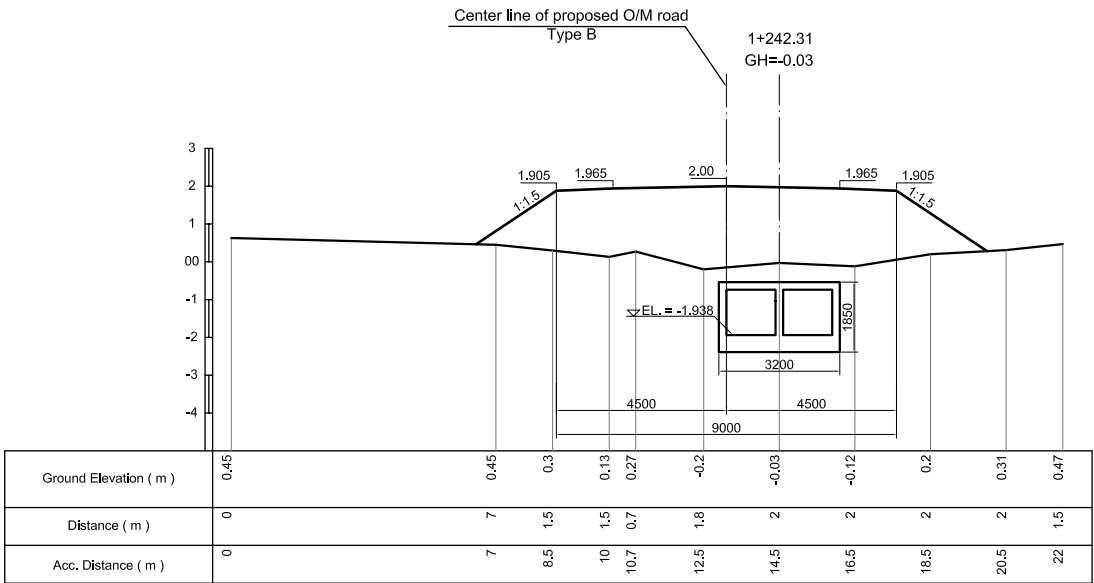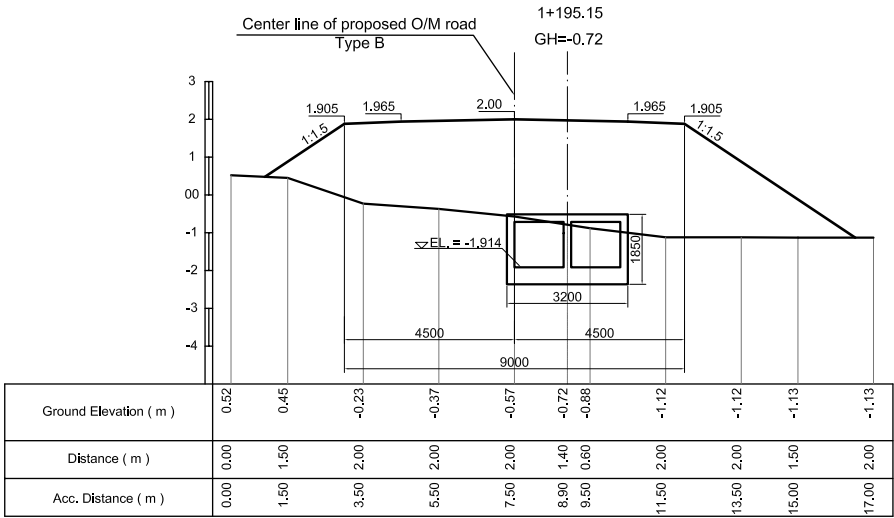

NO.	DATE	DESCRIPTIONS	BY	APRO.

REVISIONS	
PROJECT MANAGEMENT UNIT FOR HO CHI MINH CITY WATER ENVIRONMENT IMPROVEMENT	
THE DETAILED DESIGN ON HO CHI MINH CITY WATER ENVIRONMENT IMPROVEMENT PROJECT IN THE SOCIALIST REPUBLIC OF VIET NAM	
PACKAGE D CONVEYANCE SEWER CONSTRUCTION	
CROSS SECTION OF CONVEYANCE SEWER AND O/M ROAD (5)	
SCALE : 1:100	
 JAPAN INTERNATIONAL COOPERATION AGENCY (JICA)	
 PACIFIC CONSULTANTS INTERNATIONAL	
DESIGNED KATSUKI TAKAAKI	CHECKED KONDO MASAMI
DATE : JUNE 2001	DWG. No. PD - CSC - 217