

MUNICIPAL COUNCIL OF MAPUTO THE CITY OF MAPUTO THE REPUBLIC OF MOZAMBIQUE	THE STUDY ON THE MASTER PLAN AND FEASIBILITY STUDY OF THE CITY OF MAPUTO	ORIENTAL CONSULTANS CO.,LTD IN CONSORTIUM WITH JAPAN ENGINEERING CONSULTANTS CO.,LTD	District 3 Area Road-2 Plan	SCALE H=1:5000	APPROVED MUNICIPAL COUNCIL OF MAPUTO THE CITY OF MAPUTO THE REPUBLIC OF MOZAMBIQUE DATE	PREPARED CHECKED SUBMITTED	ORIENTAL CONSULTANS CO.,LTD IN CONSORTIUM WITH JAPAN ENGINEERING CONSULTANTS CO.,LTD	DATE	SHEET NO 43
---	--	--	--------------------------------	-------------------	---	-------------------------------	---	------	----------------




MUNICIPAL COUNCIL OF MAPUTO THE CITY OF MAPUTO THE REPUBLIC OF MOZAMBIQUE	THE STUDY ON THE MASTER PLAN AND FEASIBILITY STUDY OF THE CITY OF MAPUTO	ORIENTAL CONSULTANS CO.LTD IN CONSORTIUM WITH JAPAN ENGINEERING CONSULTANTS CO.LTD	District 3 Area Road-3 Plan	SCALE H=1:5000	MUNICIPAL COUNCIL OF MAPUTO THE CITY OF MAPUTO THE REPUBLIC OF MOZAMBIQUE	APPROVED DATE	ORIENTAL CONSULTANS CO.LTD IN CONSORTIUM WITH JAPAN ENGINEERING CONSULTANTS CO.LTD	PREPARED CHECKED SUBMITTED	DATE	SHEET NO 44
---	--	--	--------------------------------	-------------------	---	------------------	---	-------------------------------	------	----------------




MUNICIPAL COUNCIL OF MAPUTO THE CITY OF MAPUTO THE REPUBLIC OF MOZAMBIQUE	THE STUDY ON THE MASTER PLAN AND FEASIBILITY STUDY OF THE CITY OF MAPUTO	ORIENTAL CONSULTANTS CO.,LTD IN CONSORTIUM WITH JAPAN ENGINEERING CONSULTANTS CO.,LTD	District 3 Area Road-4 Plan	SCALE H=1:5000	APPROVED MUNICIPAL COUNCIL OF MAPUTO THE CITY OF MAPUTO THE REPUBLIC OF MOZAMBIQUE DATE	ORIENTAL CONSULTANTS CO.,LTD IN CONSORTIUM WITH JAPAN ENGINEERING CONSULTANTS CO.,LTD	PREPARED CHECKED SUBMITTED	DATE	SHEET NO 45
---	--	---	--------------------------------	-------------------	---	--	-------------------------------	------	----------------

# MAJOR INTERSECTIONS(1)

## Av.Julius Nyerere-Av.Mao Tsu Tung

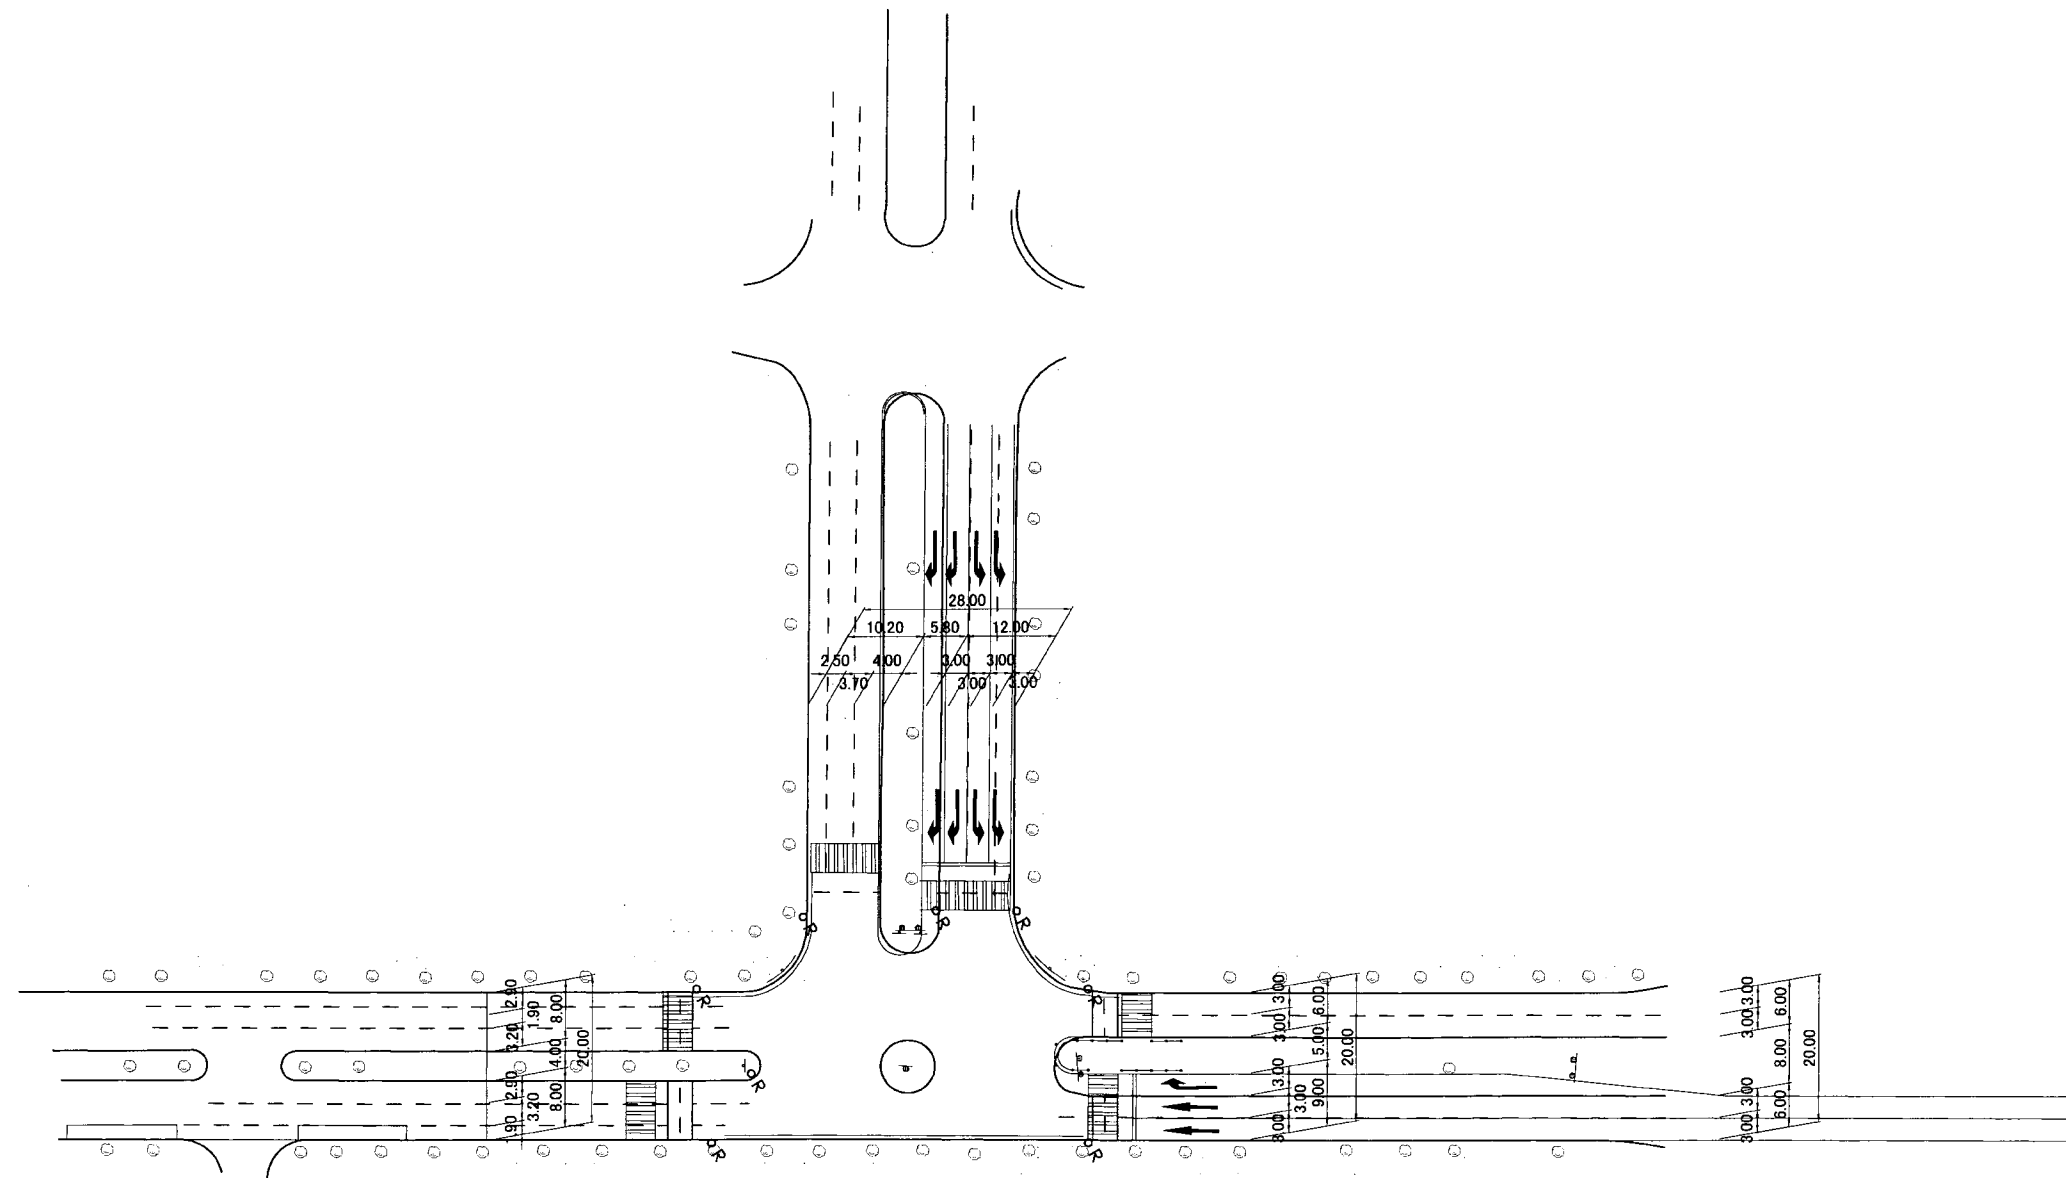

Storage Length L=50m  
Tapered Length L=30m

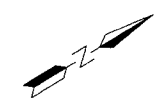


MUNICIPAL COUNCIL OF MAPUTO THE CITY OF MAPUTO THE REPUBLIC OF MOZAMBIQUE	THE STUDY ON THE MASTER PLAN AND FEASIBILITY STUDY OF THE CITY OF MAPUTO	ORIENTAL CONSULTANTS CO.,LTD IN CONSORTIUM WITH JAPAN ENGINEERING CONSULTANTS CO.,LTD	MAJOR INTERSECTIONS(1)	SCALE	MUNICIPAL COUNCIL OF MAPUTO THE CITY OF MAPUTO THE REPUBLIC OF MOZAMBIQUE	APPROVED	ORIENTAL CONSULTANTS CO.,LTD IN CONSORTIUM WITH JAPAN ENGINEERING CONSULTANTS CO.,LTD	PREPARED	DATE	SHEET NO
				S=1:1000		DATE		SUBMITTED		

MAJOR INTERSECTIONS(2)

Av.Eduardo Mondlane

-Av Guerra Popular

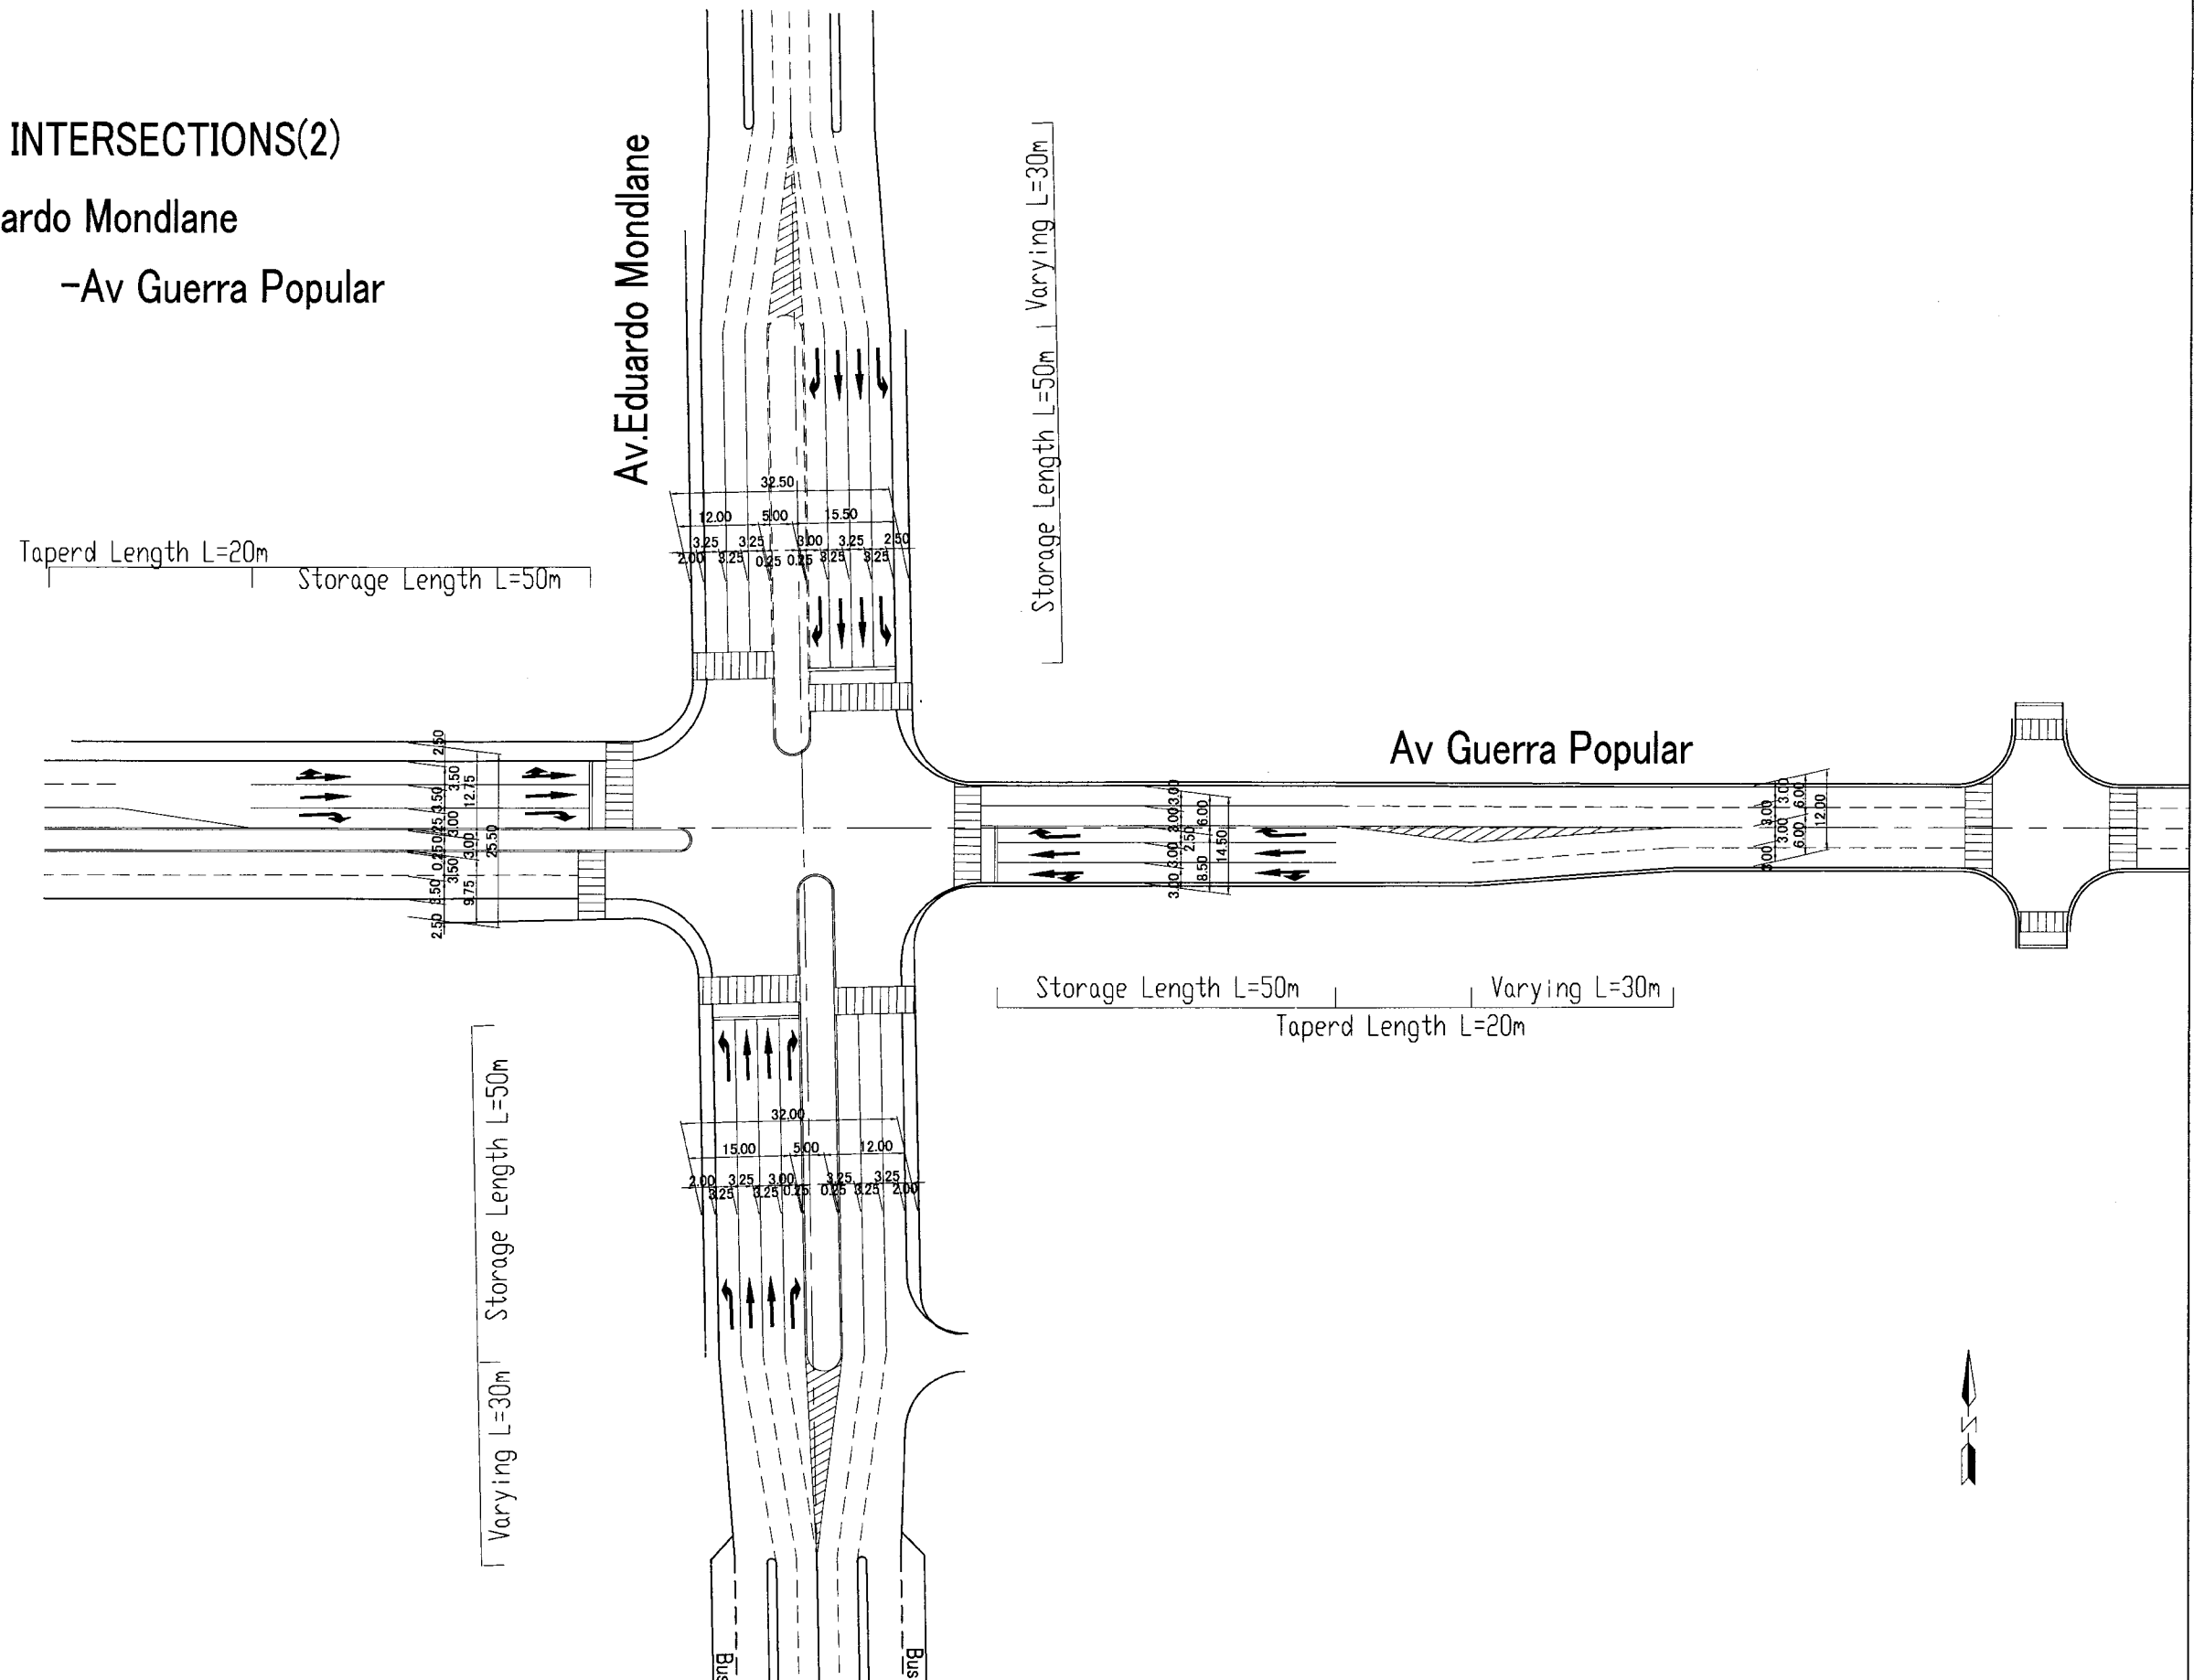

MUNICIPAL COUNCIL OF MAPUTO  
THE CITY OF MAPUTO  
THE REPUBLIC OF MOZAMBIQUE

THE STUDY  
ON  
THE MASTER PLAN AND FEASIBILITY STUDY  
OF  
THE CITY OF MAPUTO

ORIENTAL CONSULTANS CO.,LTD  
IN CONSORTIUM WITH  
JAPAN ENGINEERING CONSULTANTS CO.,LTD

MAJOR INTERSECTIONS(2)

SCALE  
S=1:1000

MUNICIPAL COUNCIL OF MAPUTO  
THE CITY OF MAPUTO  
THE REPUBLIC OF MOZAMBIQUE

APPROVED  
DATE

ORIENTAL CONSULTANTS CO.LTD  
IN CONSORTIUM WITH  
JAPAN ENGINEERING  
CONSULTANTS CO.,LTD

PREPARED CHECKED  
SUBMITTED

DATE


SHEET NO

47

# MAJOR INTERSECTIONS(3)


Av.Valdimir Lenine

-Av 24th July

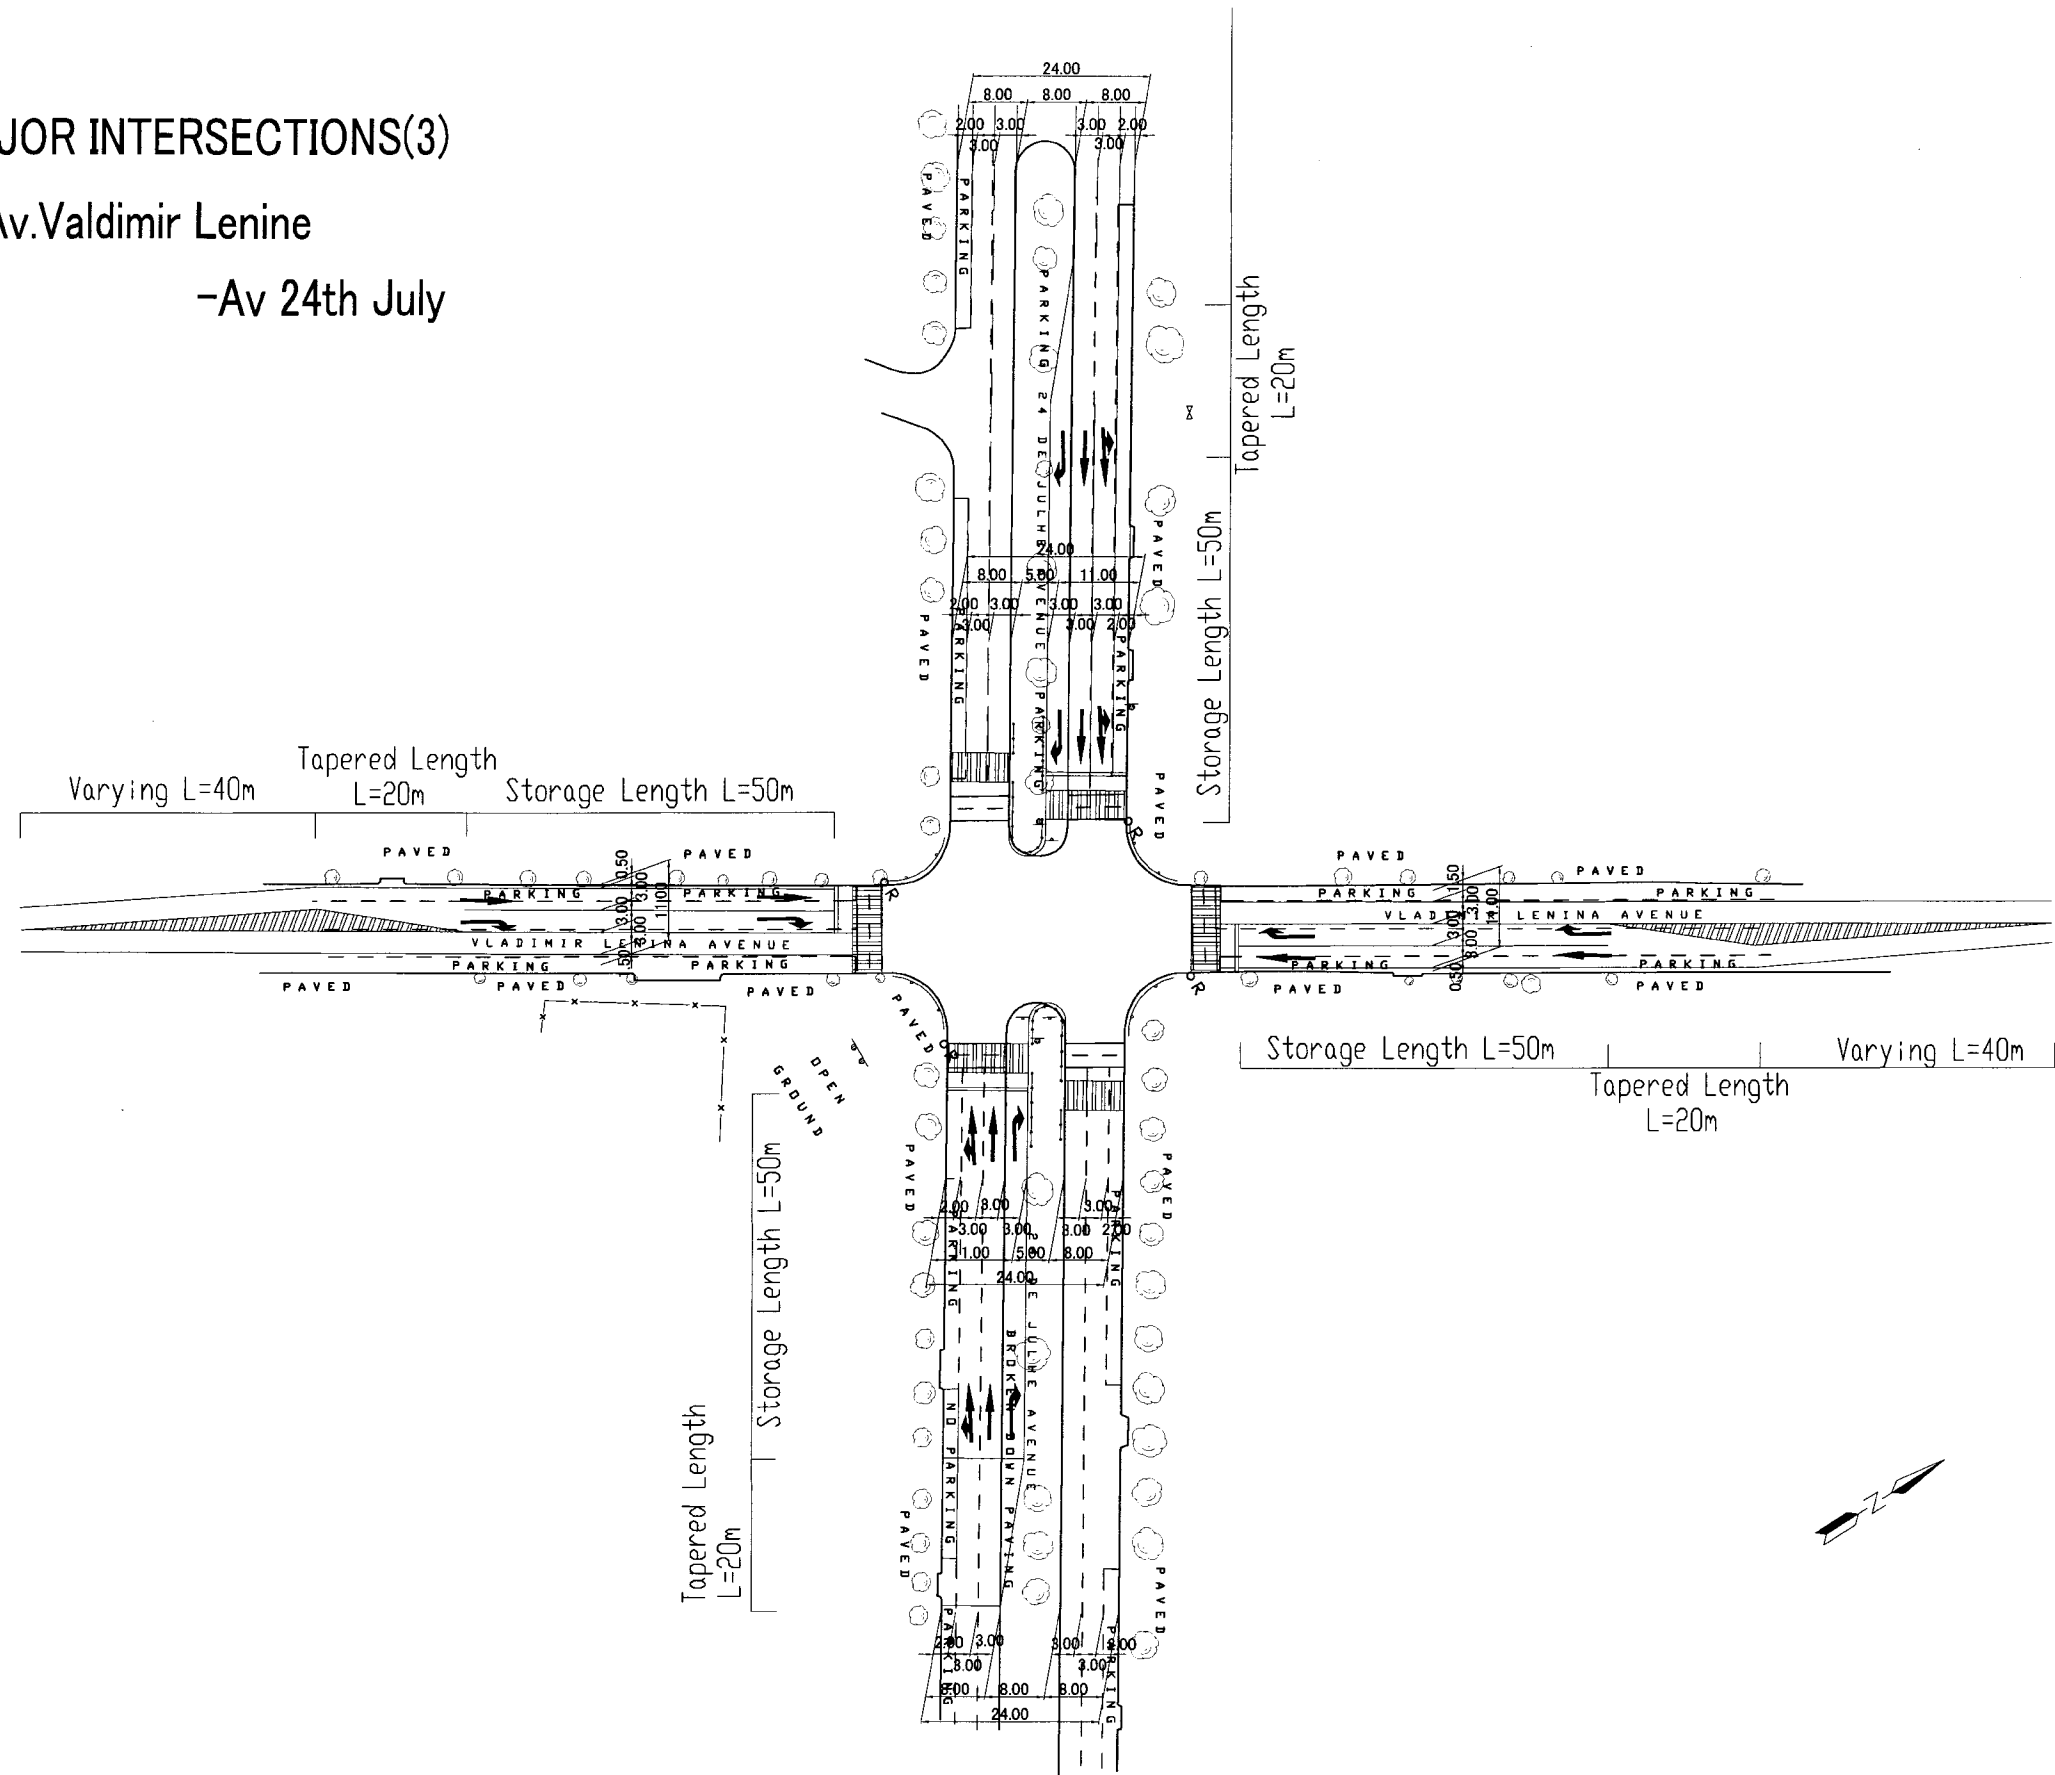

MUNICIPAL COUNCIL OF MAPUTO THE CITY OF MAPUTO THE REPUBLIC OF MOZAMBIQUE	THE STUDY ON THE MASTER PLAN AND FEASIBILITY STUDY OF THE CITY OF MAPUTO	ORIENTAL CONSULTANTS CO.LTD IN CONSORTIUM WITH JAPAN ENGINEERING CONSULTANTS CO.LTD	MAJOR INTERSECTIONS(3)	SCALE	MUNICIPAL COUNCIL OF MAPUTO THE CITY OF MAPUTO THE REPUBLIC OF MOZAMBIQUE	APPROVED	ORIENTAL CONSULTANTS CO.LTD IN CONSORTIUM WITH JAPAN ENGINEERING CONSULTANTS CO.LTD	PREPARED CHECKED	DATE	SHEET NO
				S=1:1000		DATE		SUBMITTED		

MAJOR INTERSECTIONS(4)  
 Av.Valdimir Lenine  
 -Av 25th September

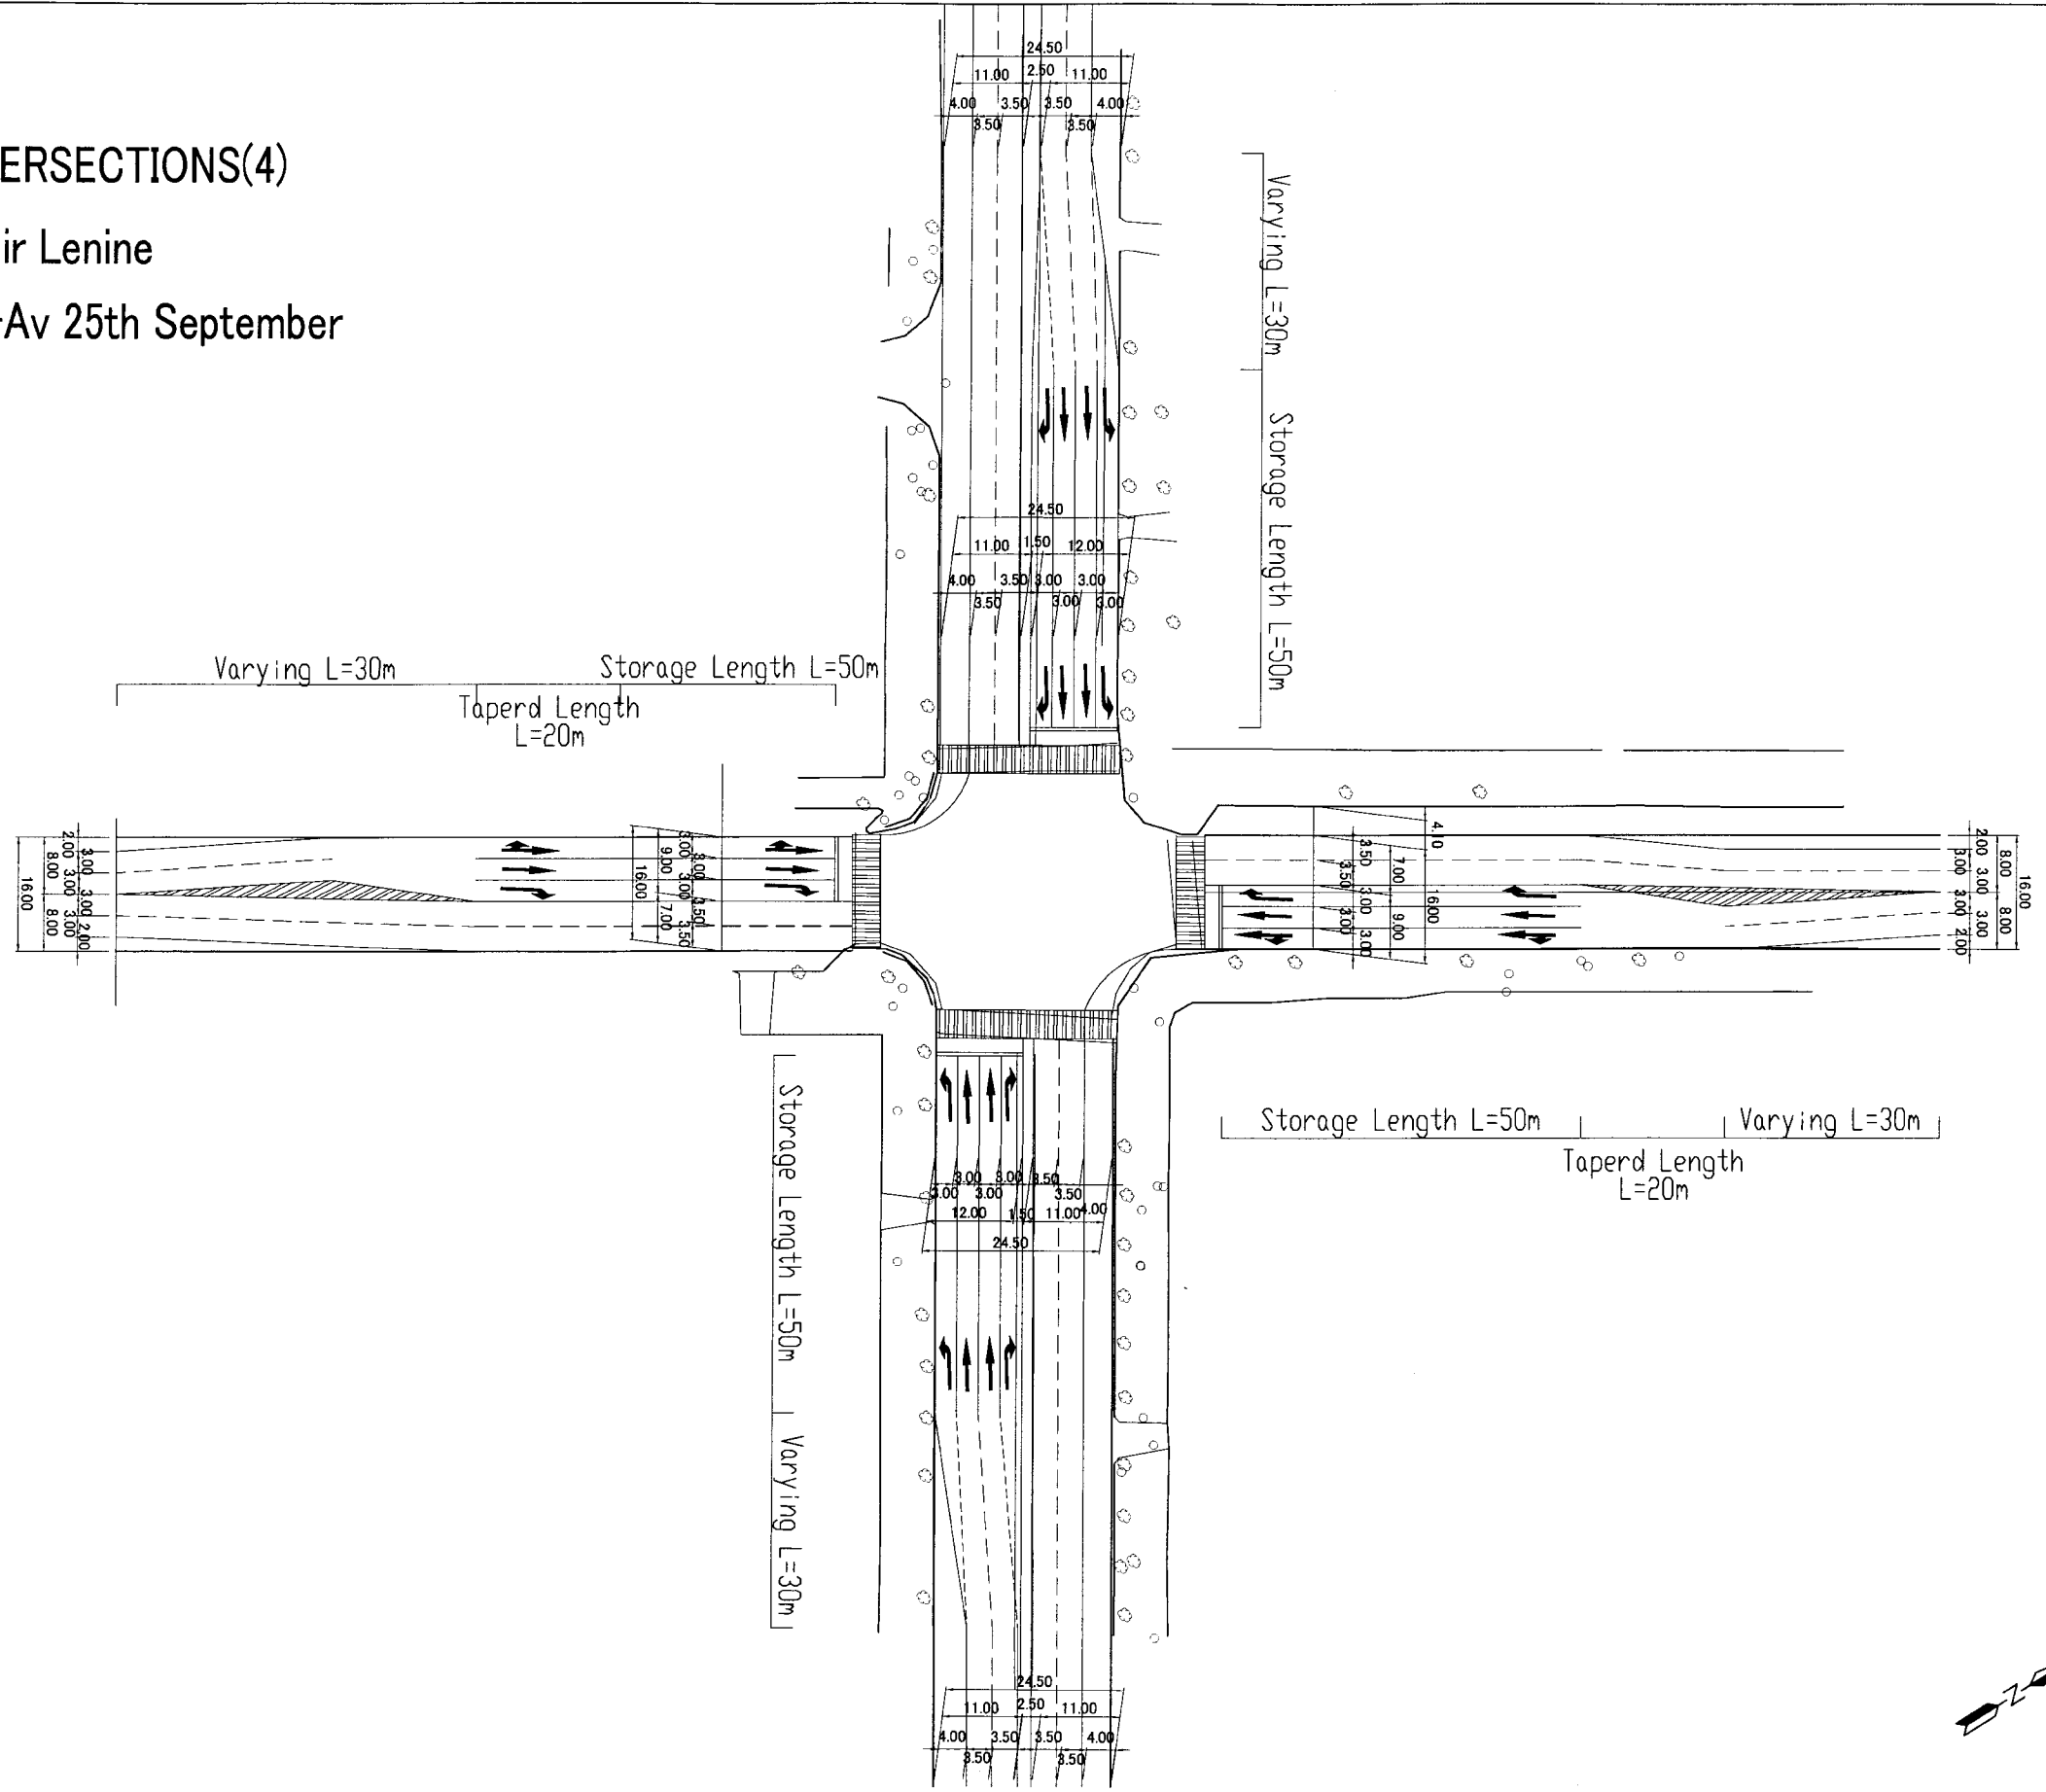

MUNICIPAL COUNCIL OF MAPUTO THE CITY OF MAPUTO THE REPUBLIC OF MOZAMBIQUE	THE STUDY ON THE MASTER PLAN AND FEASIBILITY STUDY OF THE CITY OF MAPUTO	ORIENTAL CONSULTANTS CO.,LTD IN CONSORTIUM WITH JAPAN ENGINEERING CONSULTANTS CO.,LTD	MAJOR INTERSECTIONS(4)	SCALE S=1:1000	MUNICIPAL COUNCIL OF MAPUTO THE CITY OF MAPUTO THE REPUBLIC OF MOZAMBIQUE	APPROVED	ORIENTAL CONSULTANTS CO.LTD IN CONSORTIUM WITH JAPAN ENGINEERING CONSULTANTS CO.LTD	PREPARED CHECKED	DATE	SHEET NO 49
						DATE		SUBMITTED		