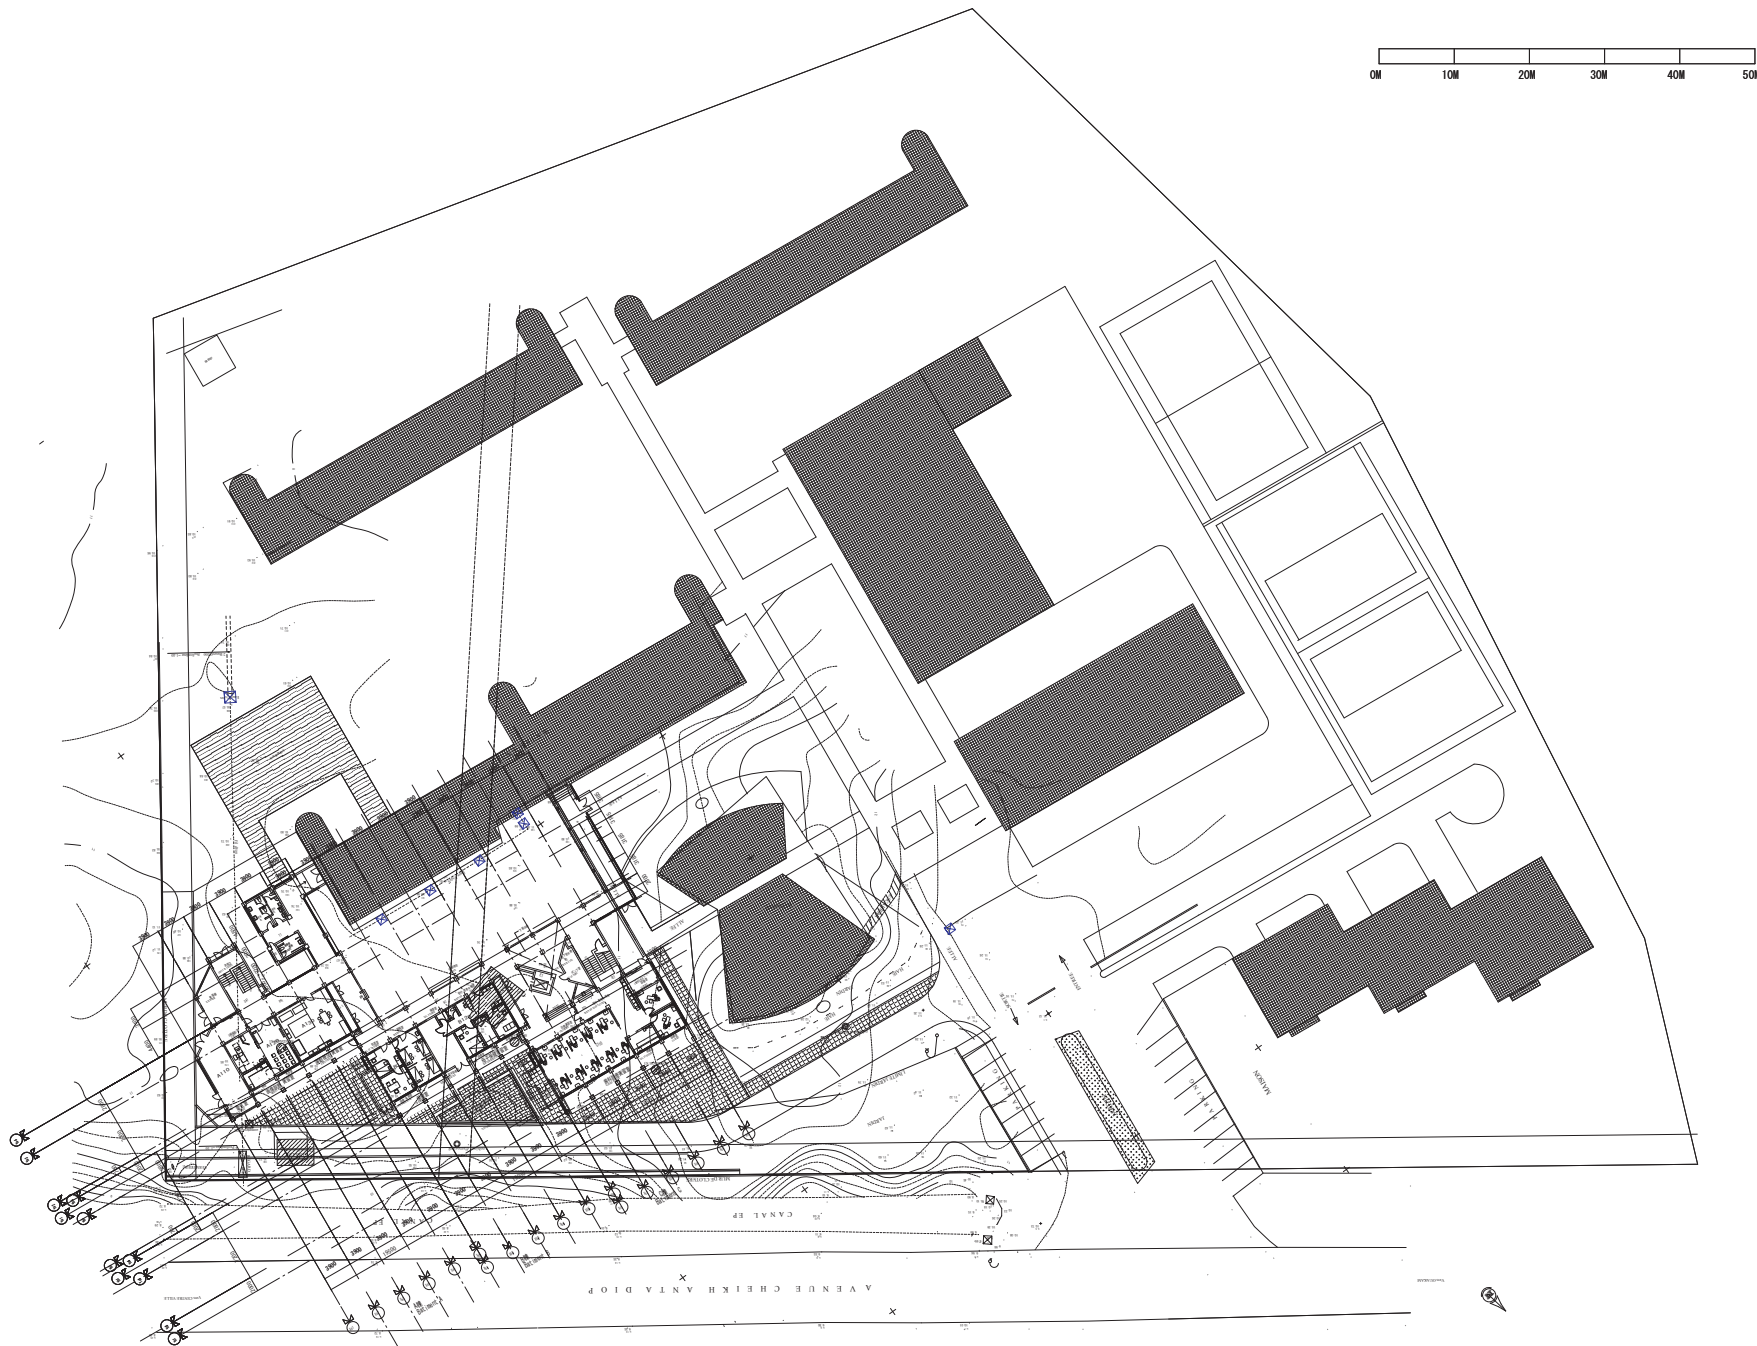


0M 10M 20M 30M 40M 50M

配置図

PLAN TOTAL
1/1000