


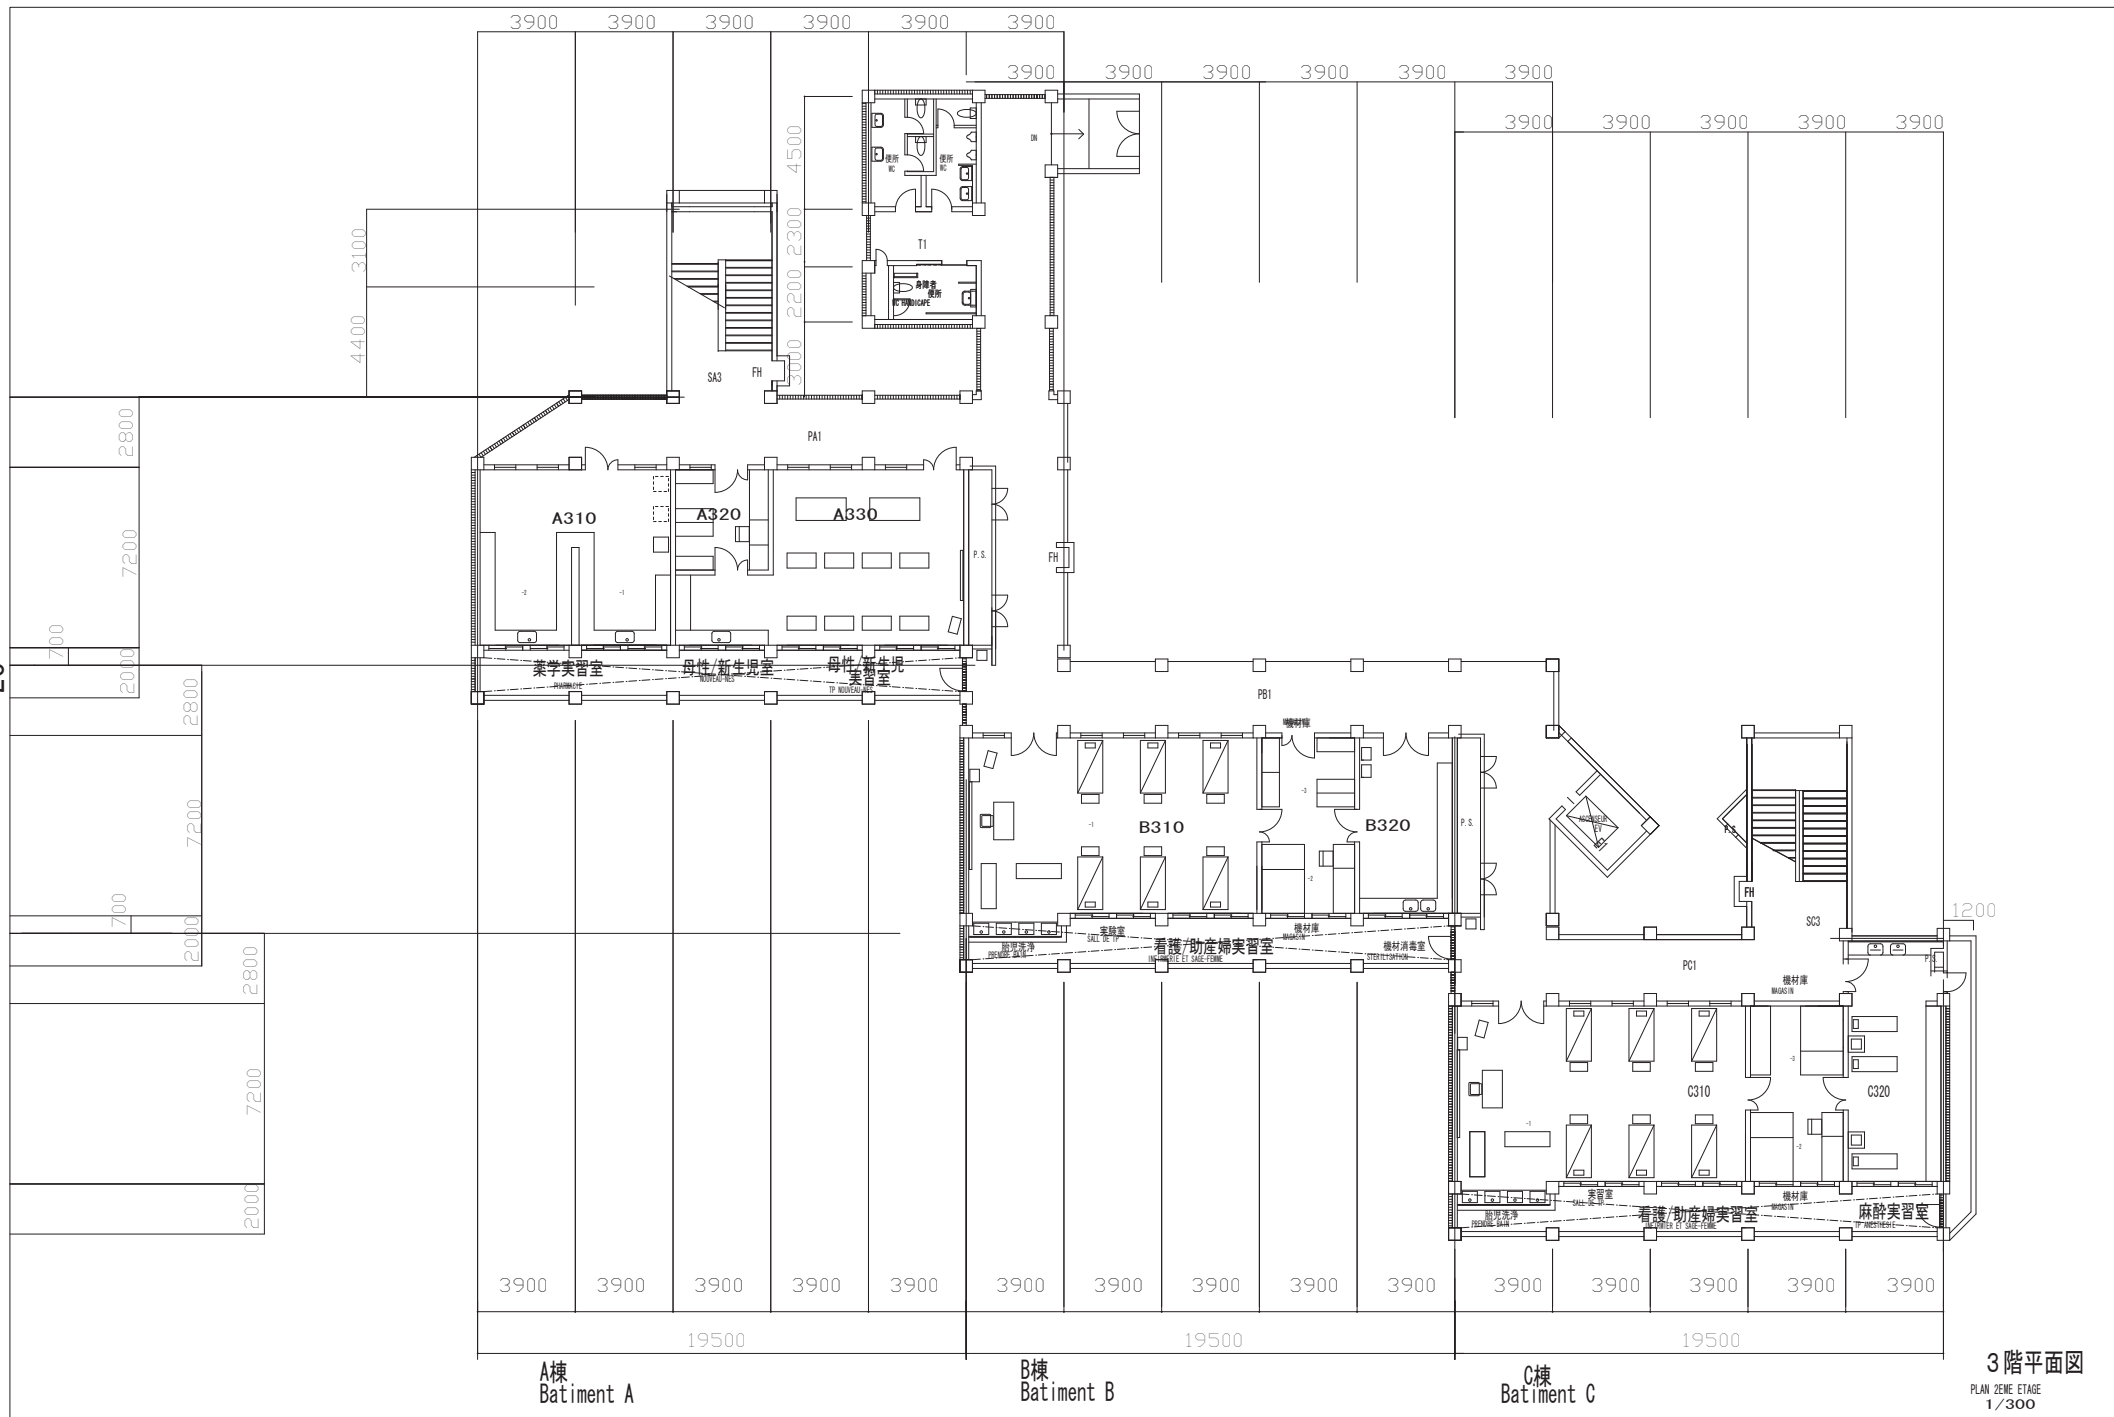

3階平面図
PLAN 3^{ème} ETAGE
1/300