



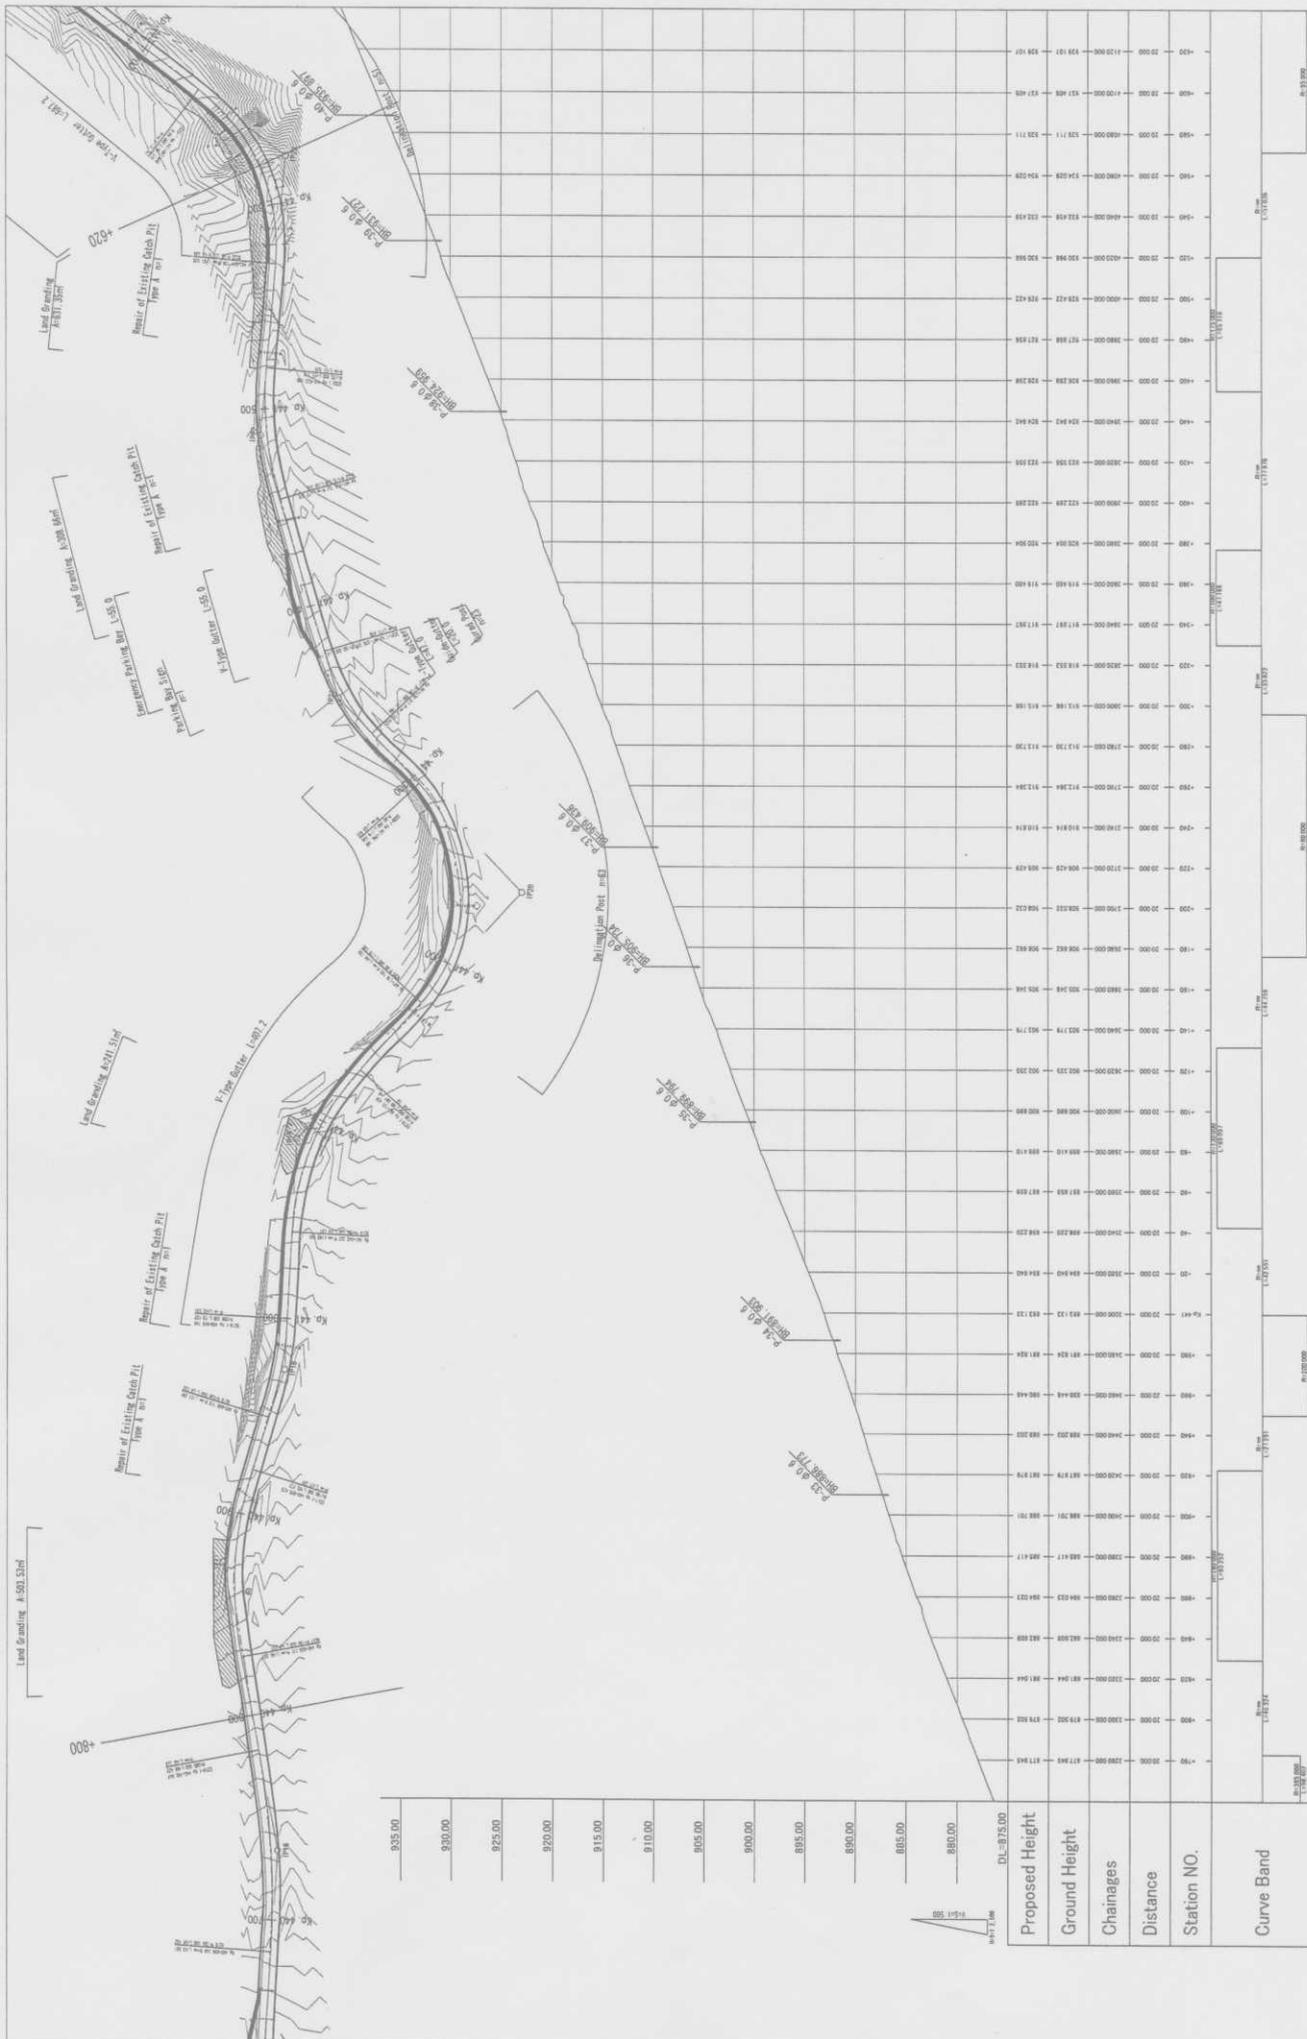

MINISTRY OF WORKS THE UNITED REPUBLIC OF TANZANIA	THE PROJECT FOR REHABILITATION OF TANZAM HIGHWAY (KITONGA GORGE SECTION) IN THE UNITED REPUBLIC OF TANZANIA	NIPPON KOEI CO., LTD IN ASSOCIATION WITH JAPAN ENGINEERING CONSULTANTS CO., LTD	Plan & Profile (4/13)	SCALE H-S=1:2,500 V-S=1:500	MINISTRY OF WORKS THE UNITED REPUBLIC OF TANZANIA	APPROVED DATE	PREPARED CHECKED SUBMITTED	DATE Dec.2001	SHEET NO

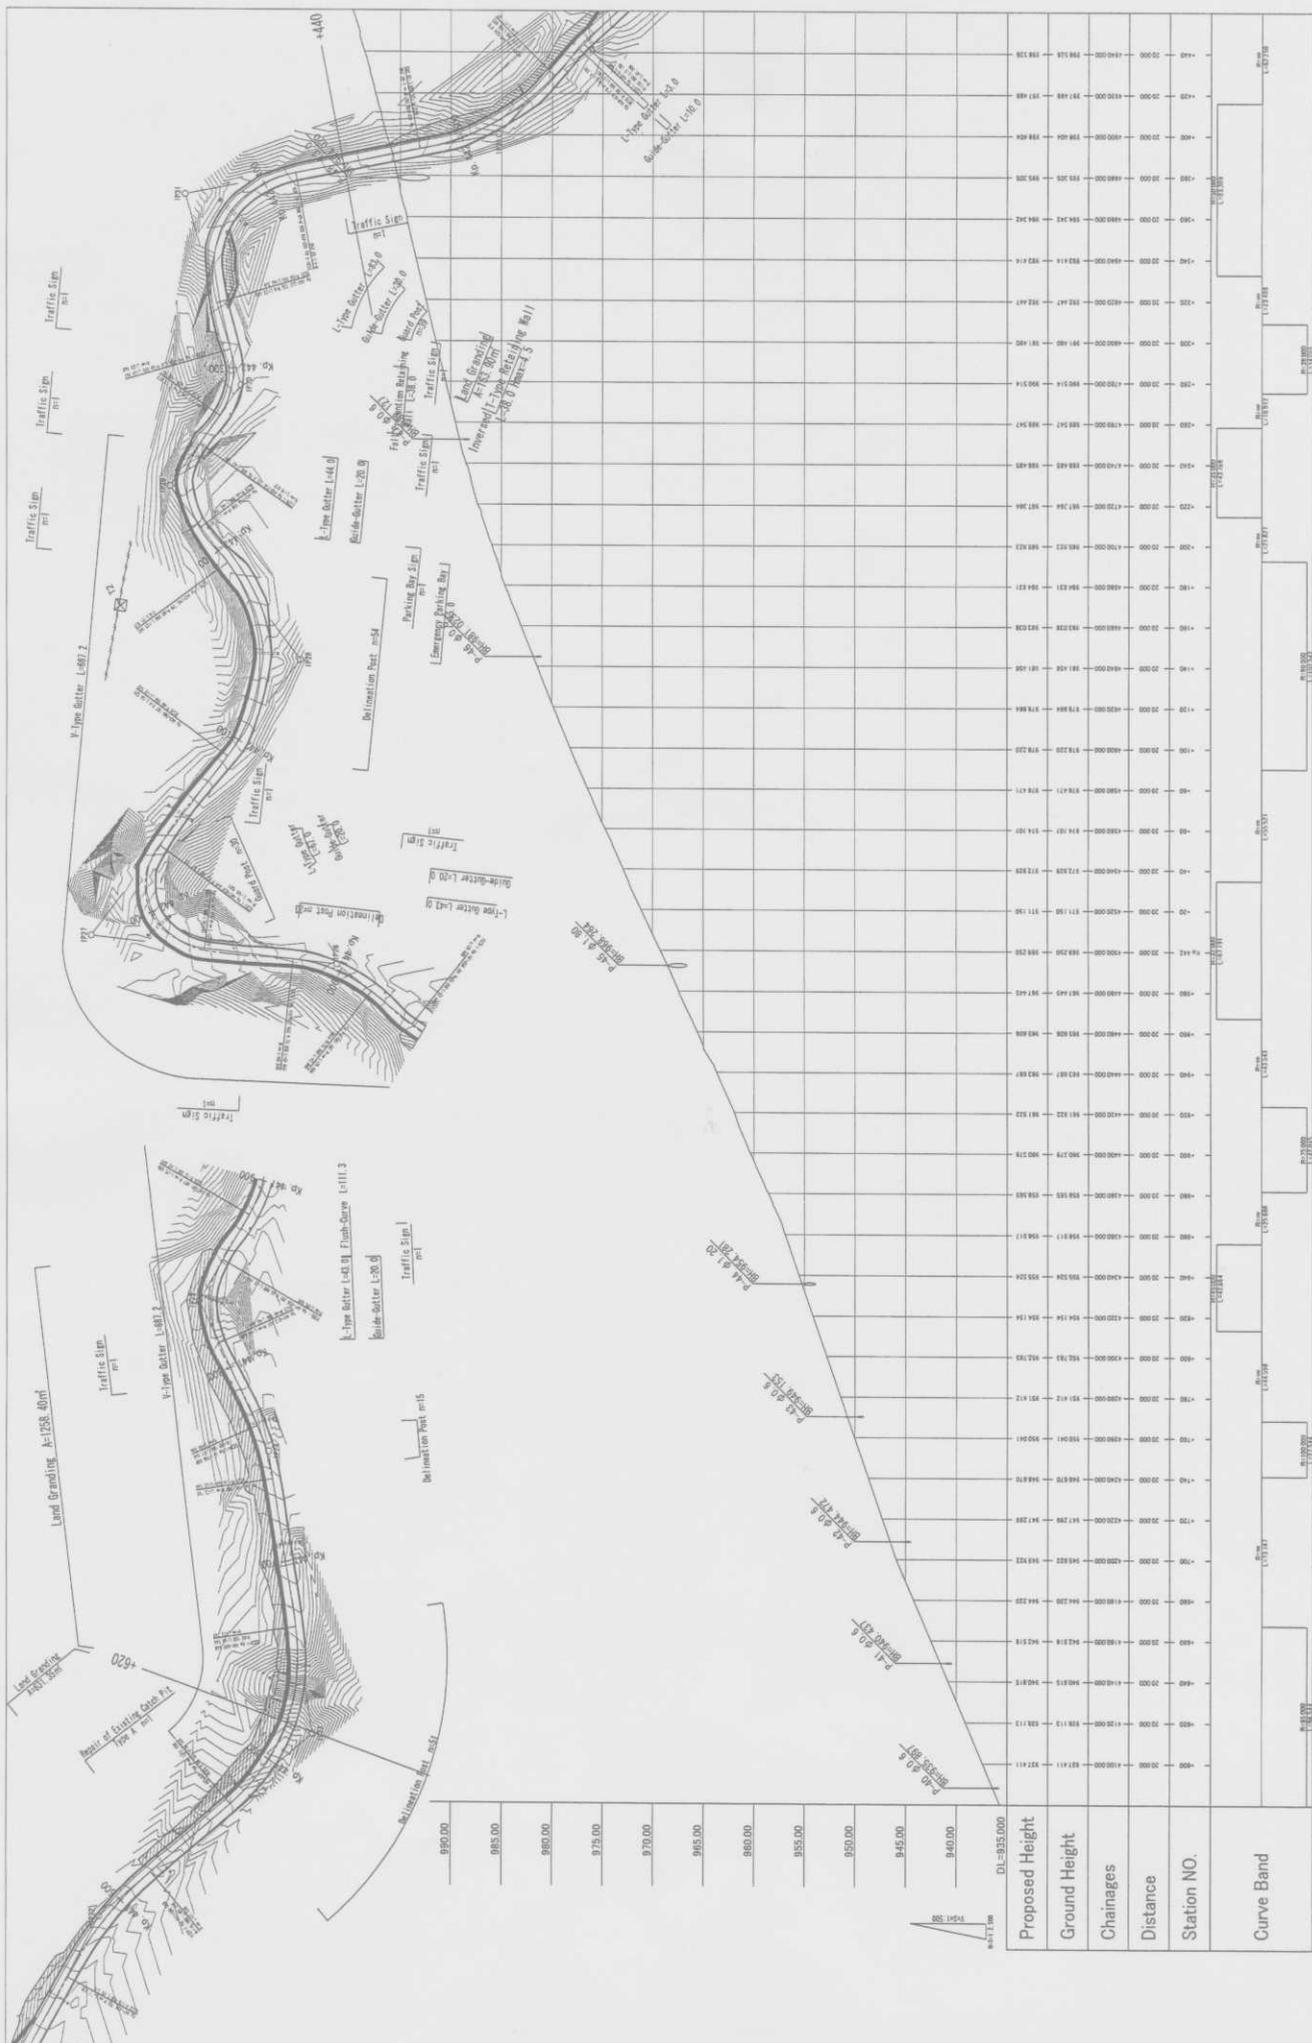

MINISTRY OF WORKS THE UNITED REPUBLIC OF TANZANIA	THE PROJECT FOR REHABILITATION OF TANZAM HIGHWAY (KONGA GORGE SECTION) THE UNITED REPUBLIC OF TANZANIA	NIPPON KOEI CO.LTD IN ASSOCIATION WITH JAPAN ENGINEERING CONSULTANTS CO.LTD	Plan & Profile (5/13)	SCALE	MINISTRY OF WORKS THE UNITED REPUBLIC OF TANZANIA	APPROVED	PREPARED CHECKED SUBMITTED	DATE	SHEET NO
				H-S=1:2500 V-S=1:500		DATE		Dec.2001	



Proposed Height	Ground Height	Chainages	Distance	Station NO.	Curve Band



MINISTRY OF WORKS THE UNITED REPUBLIC OF TANZANIA	THE PROJECT FOR REHABILITATION OF TANZAM HIGHWAY (MONGA GORGE SECTION) IN THE UNITED REPUBLIC OF TANZANIA	NIPPON KOEI CO. LTD IN ASSOCIATION WITH JAPAN ENGINEERING CONSULTANTS CO. LTD	Plan & Profile (7/13)	SCALE	MINISTRY OF WORKS THE UNITED REPUBLIC OF TANZANIA	APPROVED	PREPARED CHECKED	DATE	SHEET NO
				H-S=1:2500 V-S=1:500		DATE			





MINISTRY OF WORKS THE UNITED REPUBLIC OF TANZANIA	THE PROJECT FOR REHABILITATION OF TANZAM HIGHWAY (RT/UGA GORGE SECTION) THE UNITED REPUBLIC OF TANZANIA	NIPPON KOEI CO. LTD IN ASSOCIATION WITH JAPAN ENGINEERING CONSULTANTS CO. LTD	Plan & Profile (9/13)	SCALE	MINISTRY OF WORKS THE UNITED REPUBLIC OF TANZANIA	APPROVED	NIPPON KOEI CO. LTD IN ASSOCIATION WITH JAPAN ENGINEERING CONSULTANTS CO. LTD	PREPARED CHECKED	DATE	SHEET NO
				H-S=1:2500 V-S=1:500	DATE	SUBMITTED		Dec-2001		



MINISTRY OF WORKS THE UNITED REPUBLIC OF TANZANIA	THE PROJECT FOR REHABILITATION OF TANZAMIA HIGHWAY (KOTONGA GORGE SECTION) IN THE UNITED REPUBLIC OF TANZANIA	NIPPON KOEI CO. LTD IN ASSOCIATION WITH JAPAN ENGINEERING CONSULTANTS CO. LTD	Plan & Profile (10/13)	SCALE H-S=1:2500 V-S=1:500	MINISTRY OF WORKS THE UNITED REPUBLIC OF TANZANIA	APPROVED DATE	PREPARED CHECKED SUBMITTED	DATE Dec-2001	SHEET NO