

JAPAN INTERNATIONAL COOPERATION AGENCY  
MINISTRY OF WATER AND IRRIGATION  
THE HASHEMITE KINGDOM OF JORDAN

**THE STUDY ON  
WATER RESOURCES MANAGEMENT  
IN  
THE HASHEMITE KINGDOM OF JORDAN**

**FINAL REPORT VOLUME XI**

**DRAWINGS**

DECEMBER 2001

**YACHIYO ENGINEERING CO.,LTD.**

SSS

JR

01-175

Exchange Rate Employed  
in the Study

US\$1.00=0.700JD=JP¥110

December, 2000

**The Study on Water Resources Management in the Hashemite Kingdom of Jordan**

**FINAL REPORT VOLUME XI DRAWINGS**

**List of Drawings**

DW-1 Rehabilitation Plan for South Amman (1 of 2)

DW-2 Rehabilitation Plan for South Amman (2 of 2)


DW-3 Rehabilitation Plan for Karak City

DW-4 Rehabilitation Plan for Ma'an City


DW-5 Rehabilitation Plan for Madaba City

DW-6 Rehabilitation Plan for Tafielah City

SOUTH AMMAN (1/2) S=1:40,000

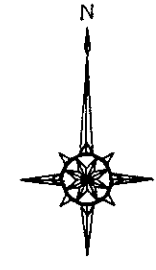

- Pipe line to be rehabilitated (less than 100mm)
- - - Existing Pipeline (100mm or above)


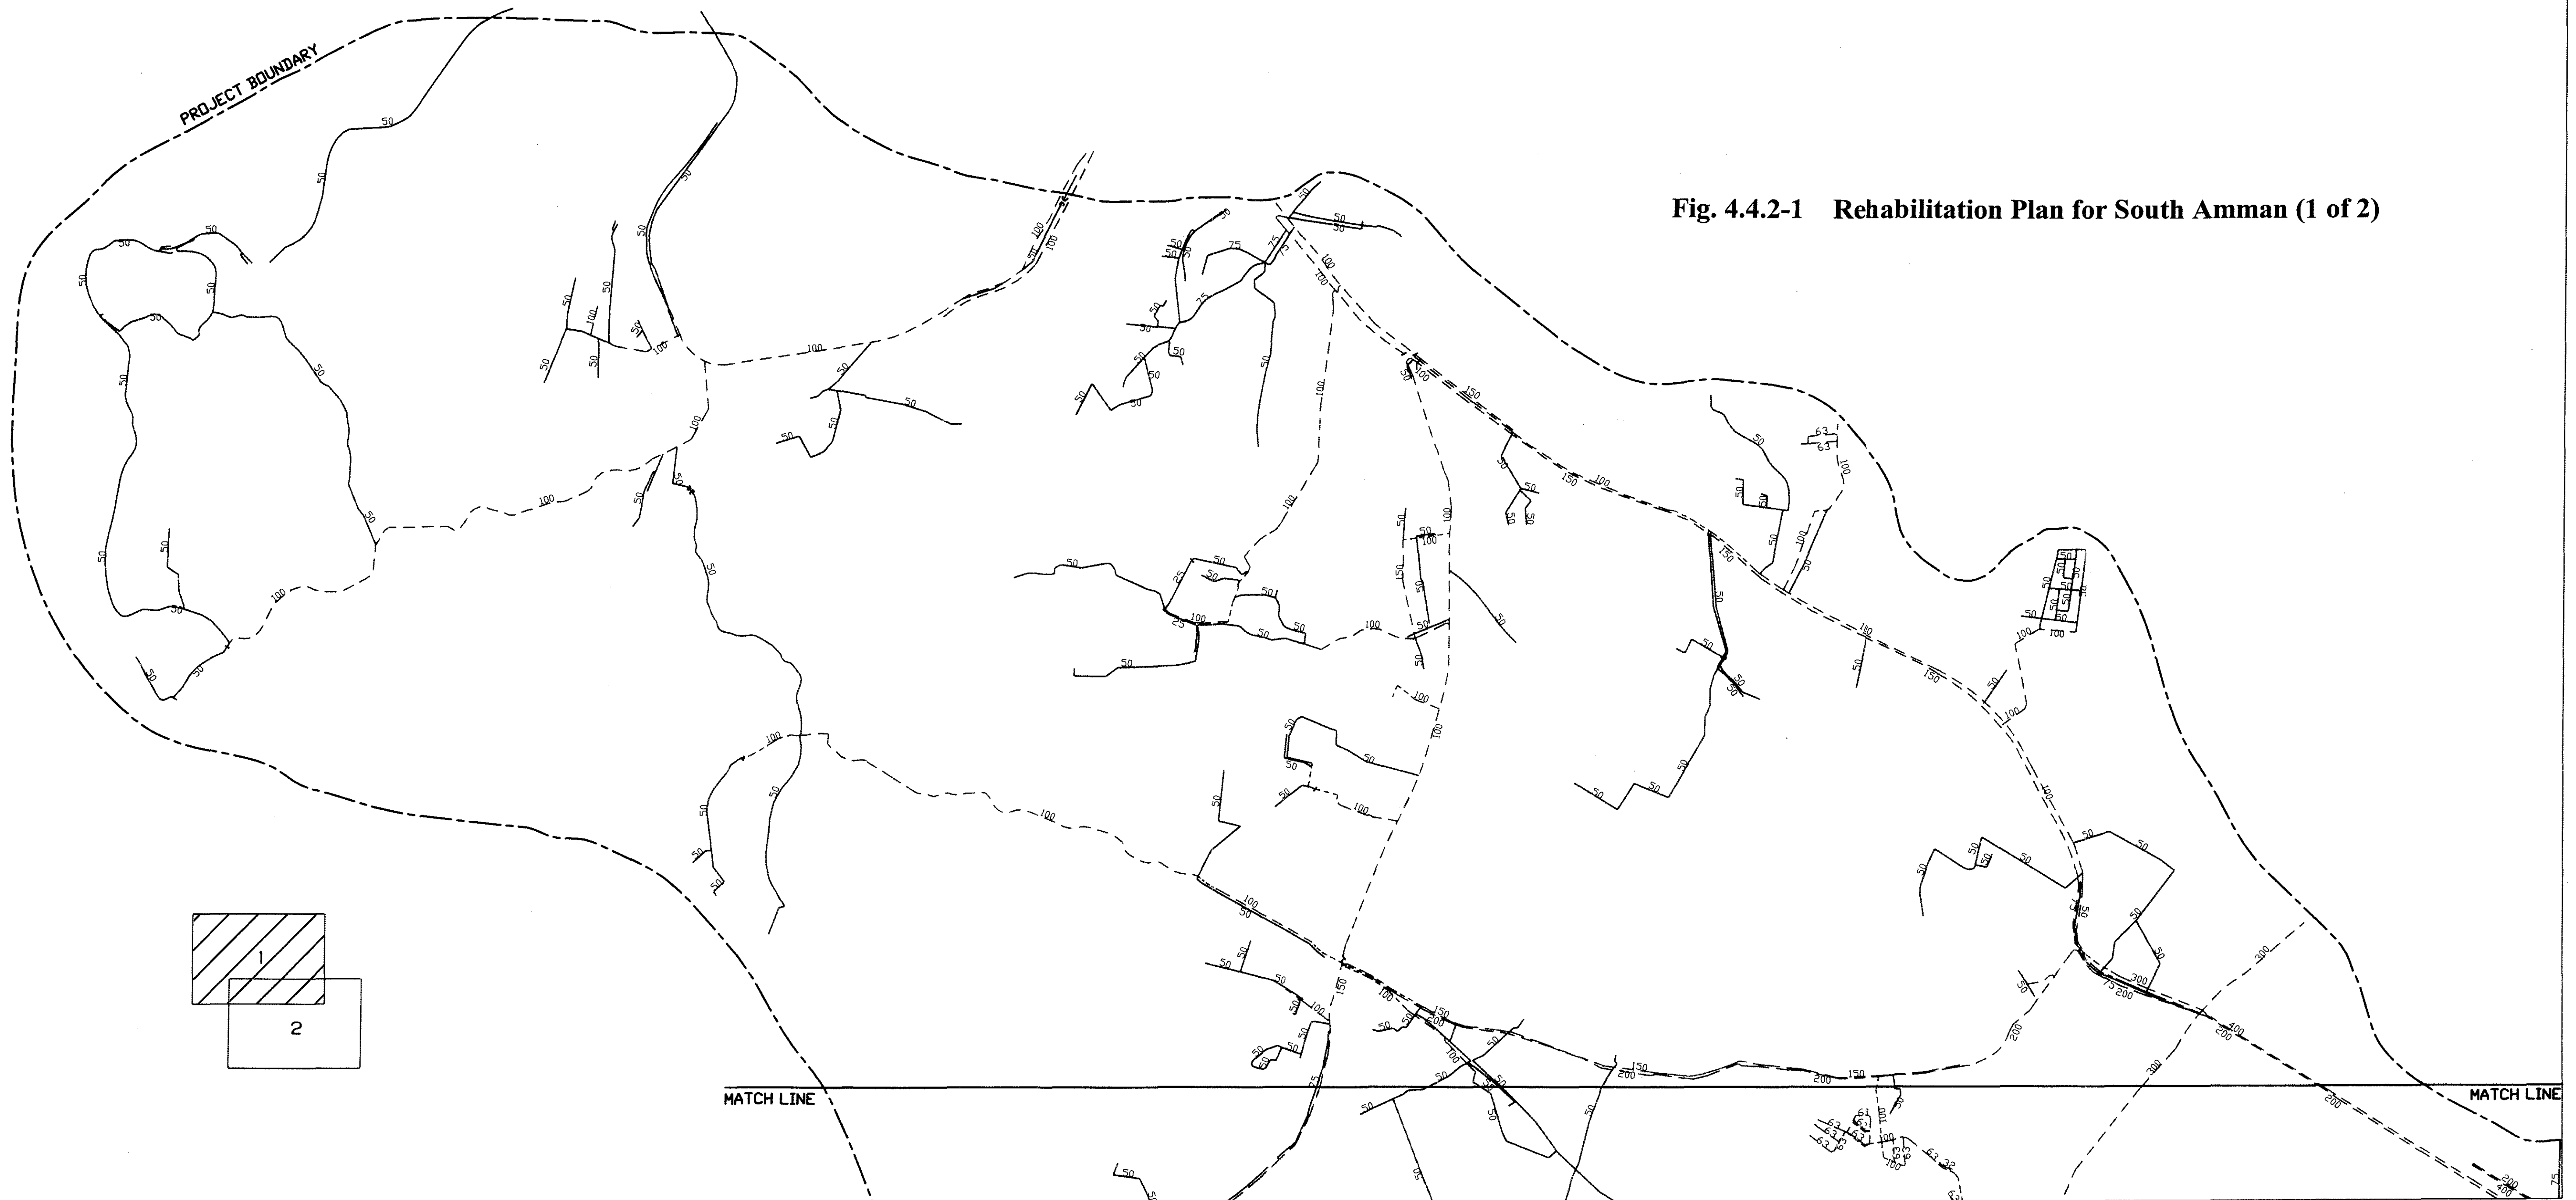


**Fig. 4.4.2-1 Rehabilitation Plan for South Amman (1 of 2)**

MATCH LINE

MATCH LINE

PROJECT BOUNDARY

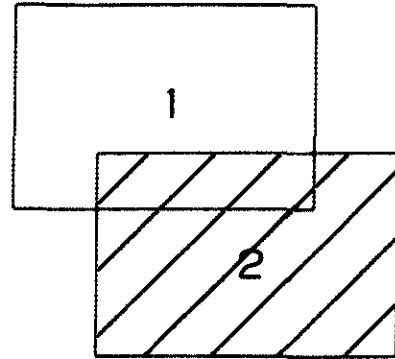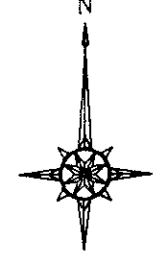

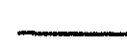
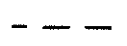
	Pipe line to be rehabilitated (less than 100mm)
	Existing Pipeline (100mm or above)

Fig. 4.4.2-2 Rehabilitation Plan for South Amman (2 of 2)

MADABA S=1:10,000

- Pipe line to be rehabilitated (less than 100mm)
- - - Existing Pipeline (100mm or above)



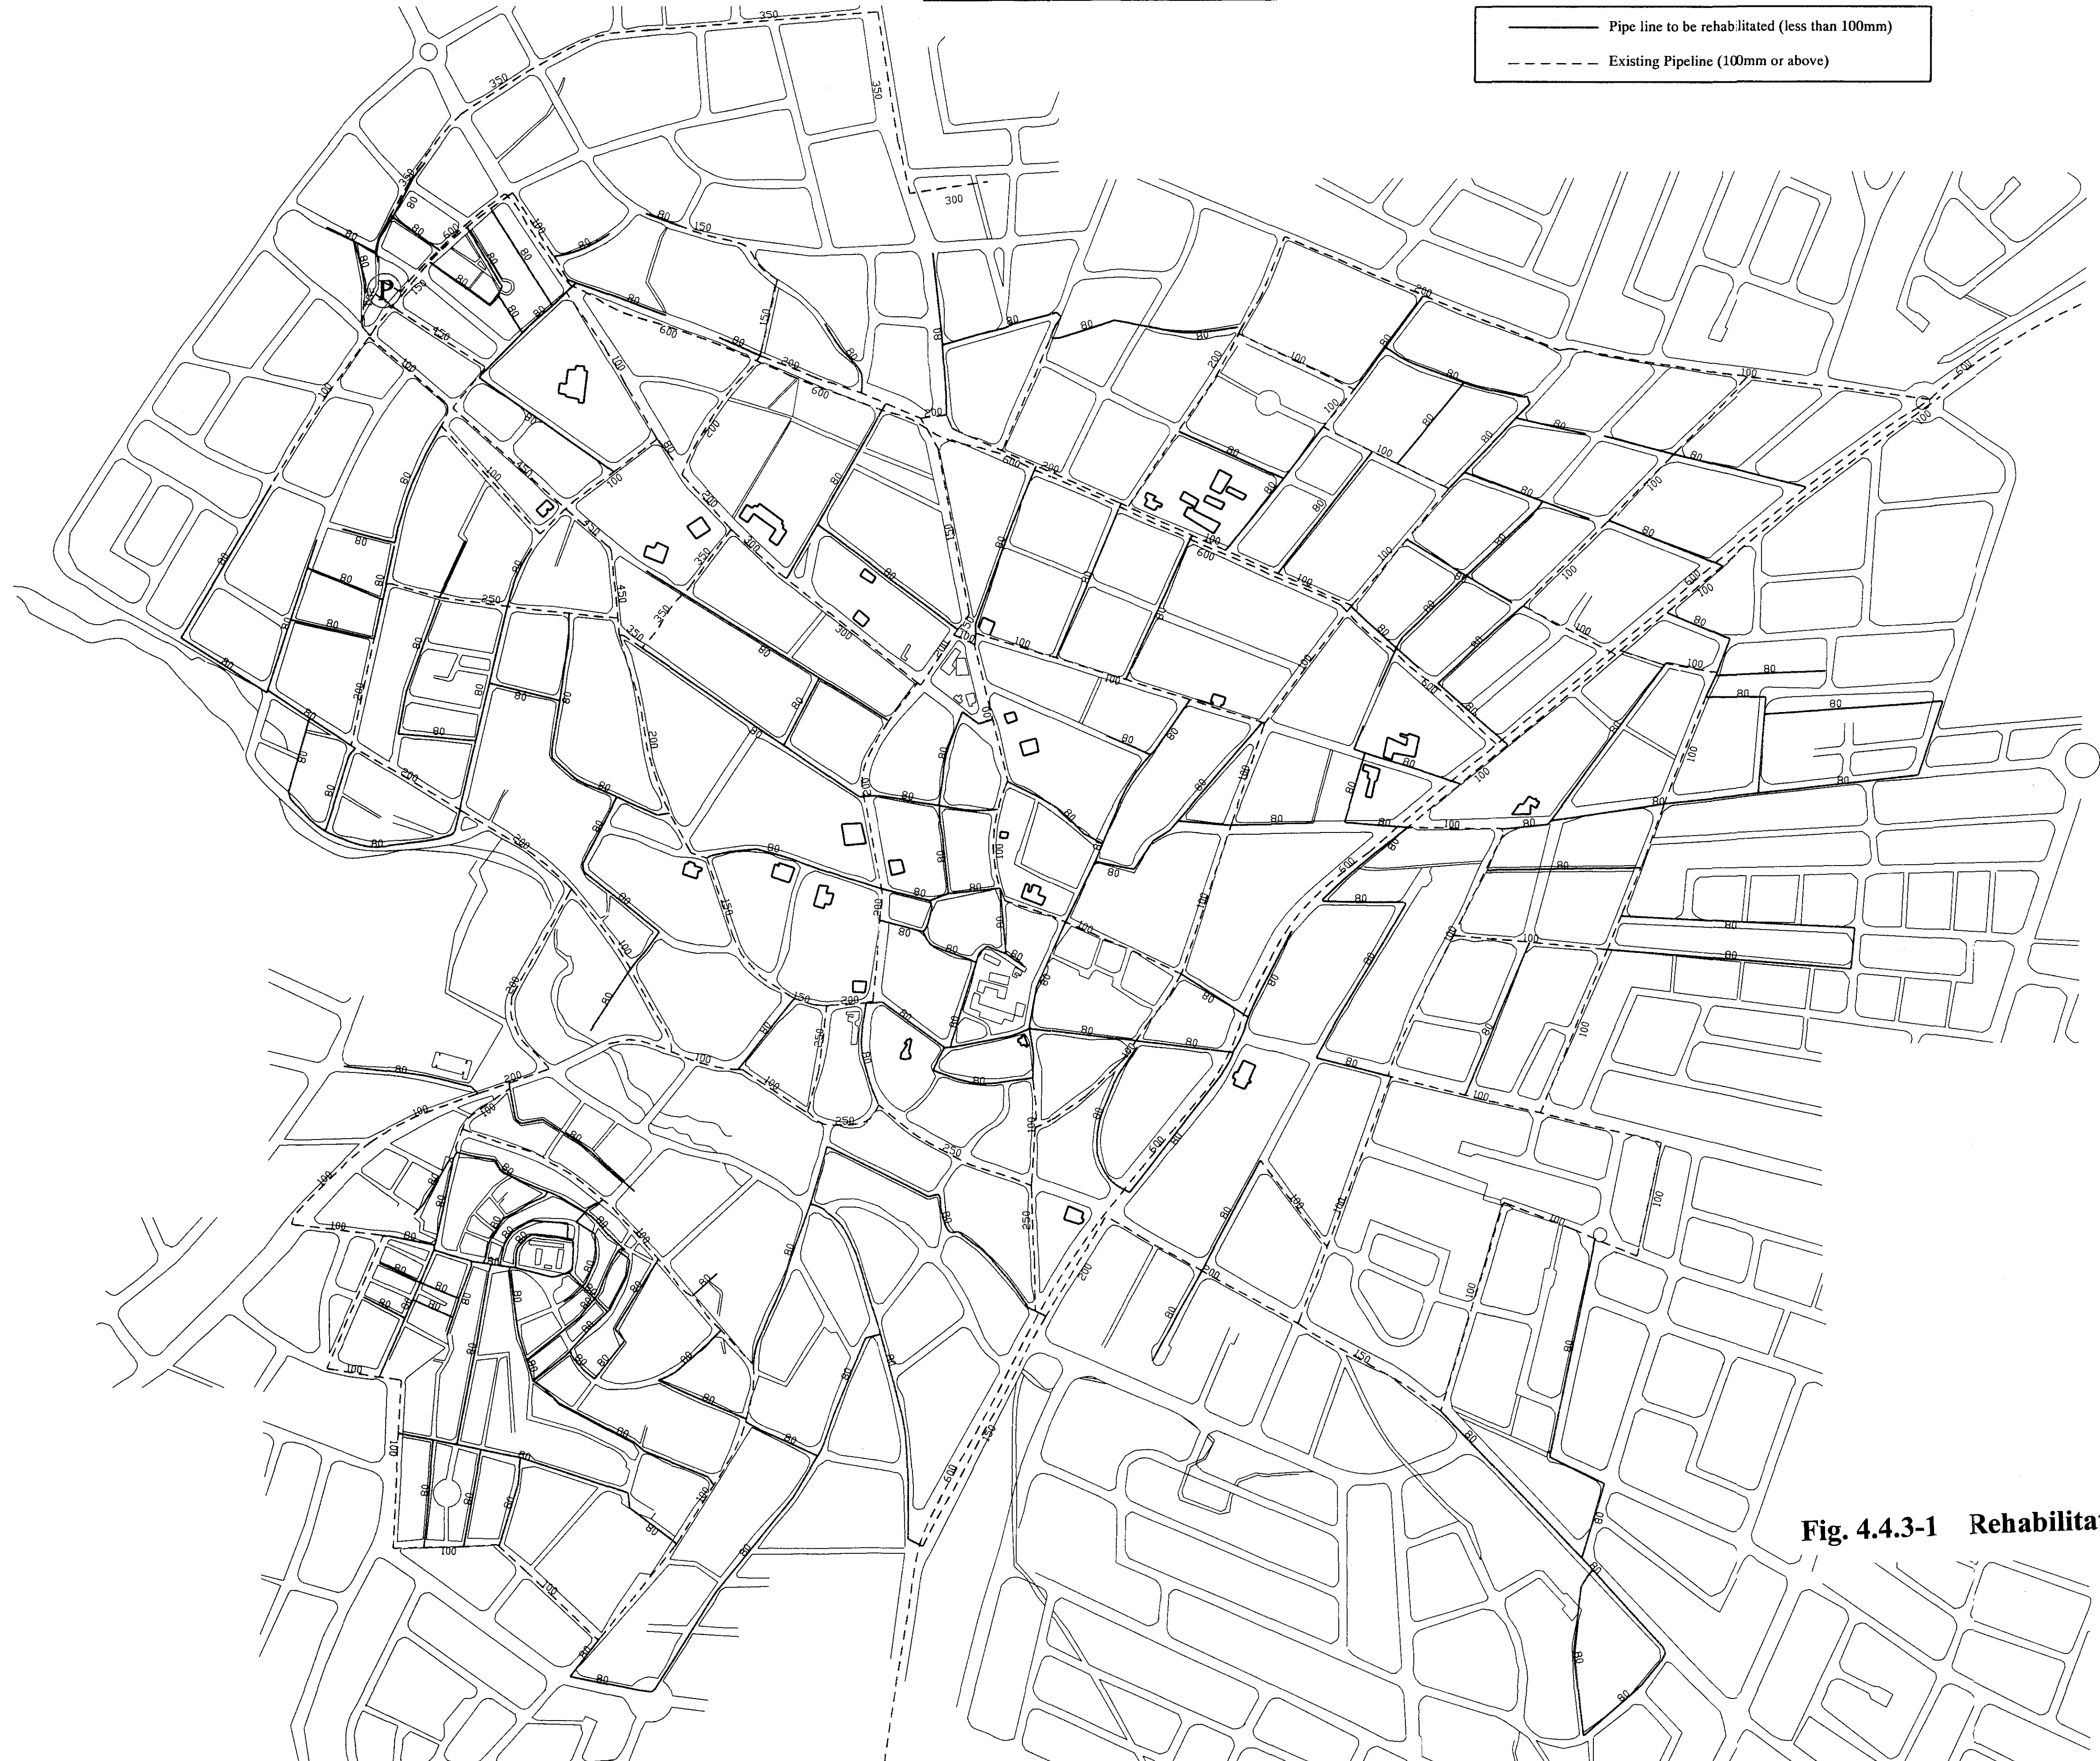


Fig. 4.4.3-1 Rehabilitation Plan for Madaba City

KARAK S=1:10,000

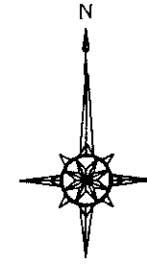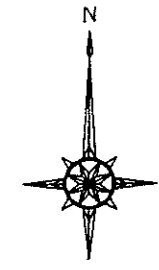



— Pipe line to be rehabilitated (less than 100mm)  
- - - Existing Pipeline (100mm or above)



Fig. 4.4.4-1 Rehabilitation Plan for Karak City



TAFILAH S-1:10,000

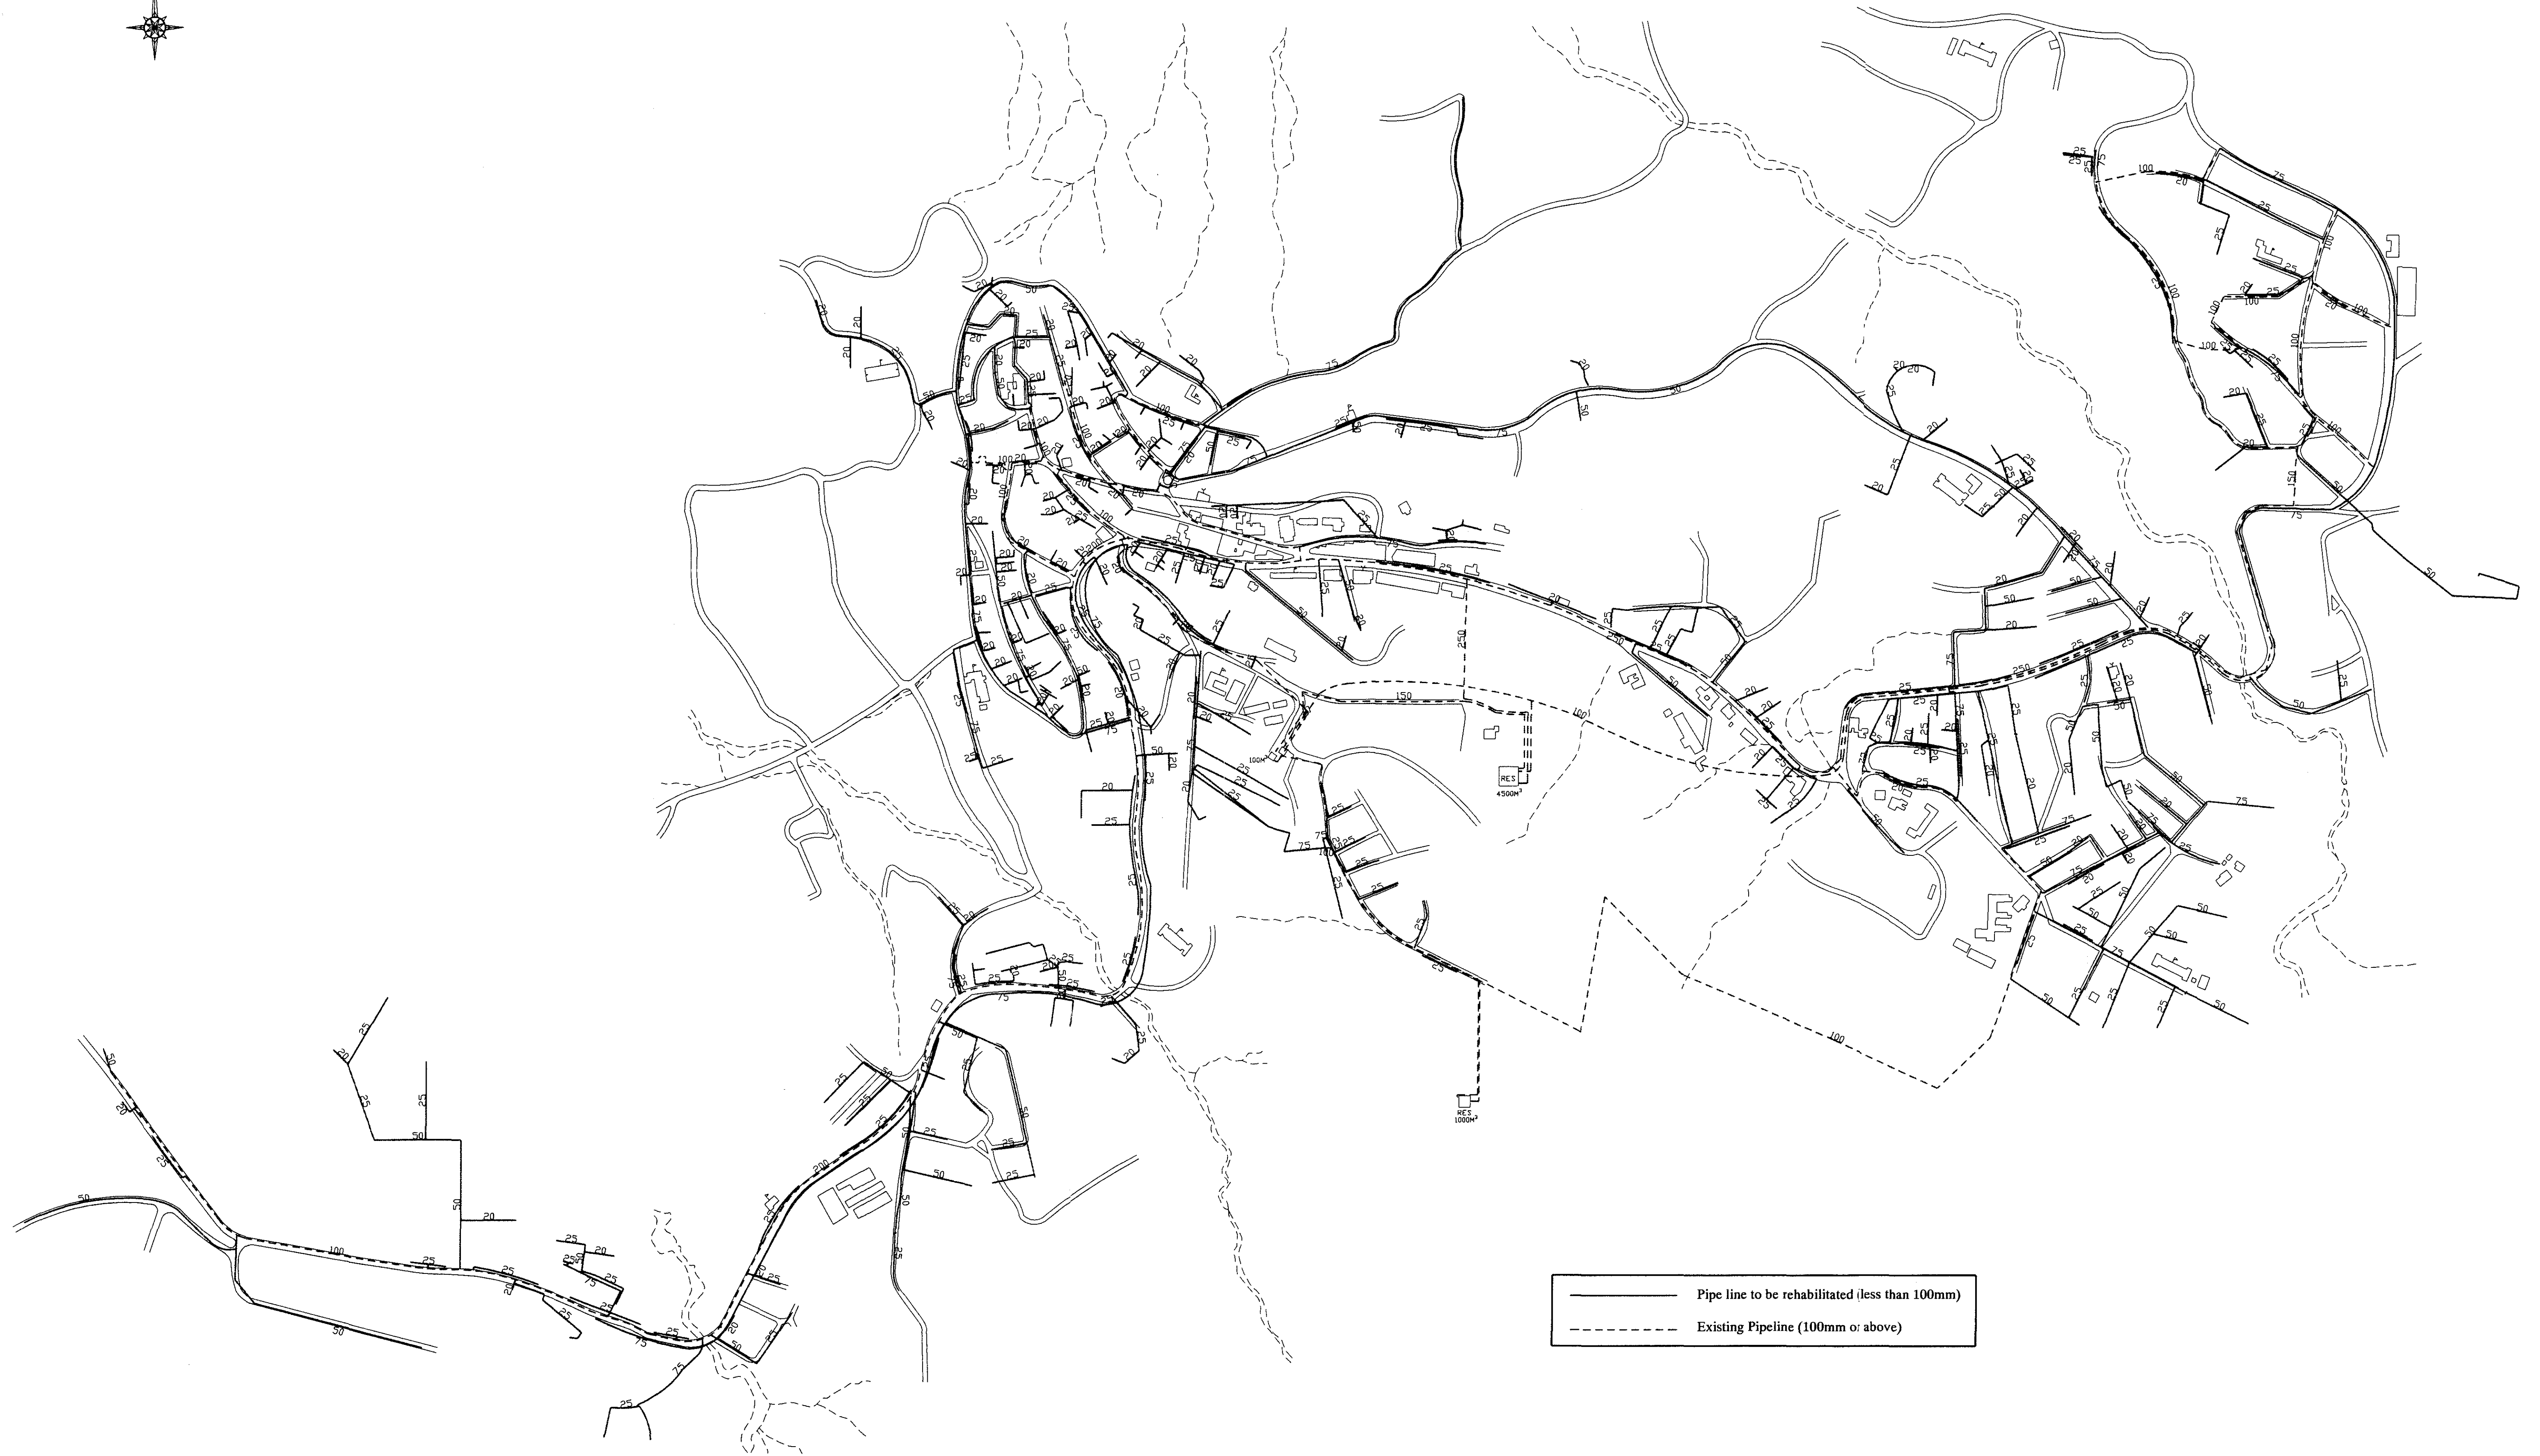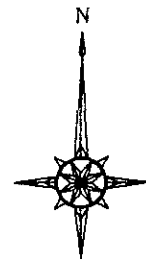



— Pipe line to be rehabilitated (less than 100mm)  
- - - Existing Pipeline (100mm or above)

Fig. 4.4.5-1 Rehabilitation Plan for Tafilah City



MA'AN S=1:10,000

FROM WATER RESERVOIR (SUNED)

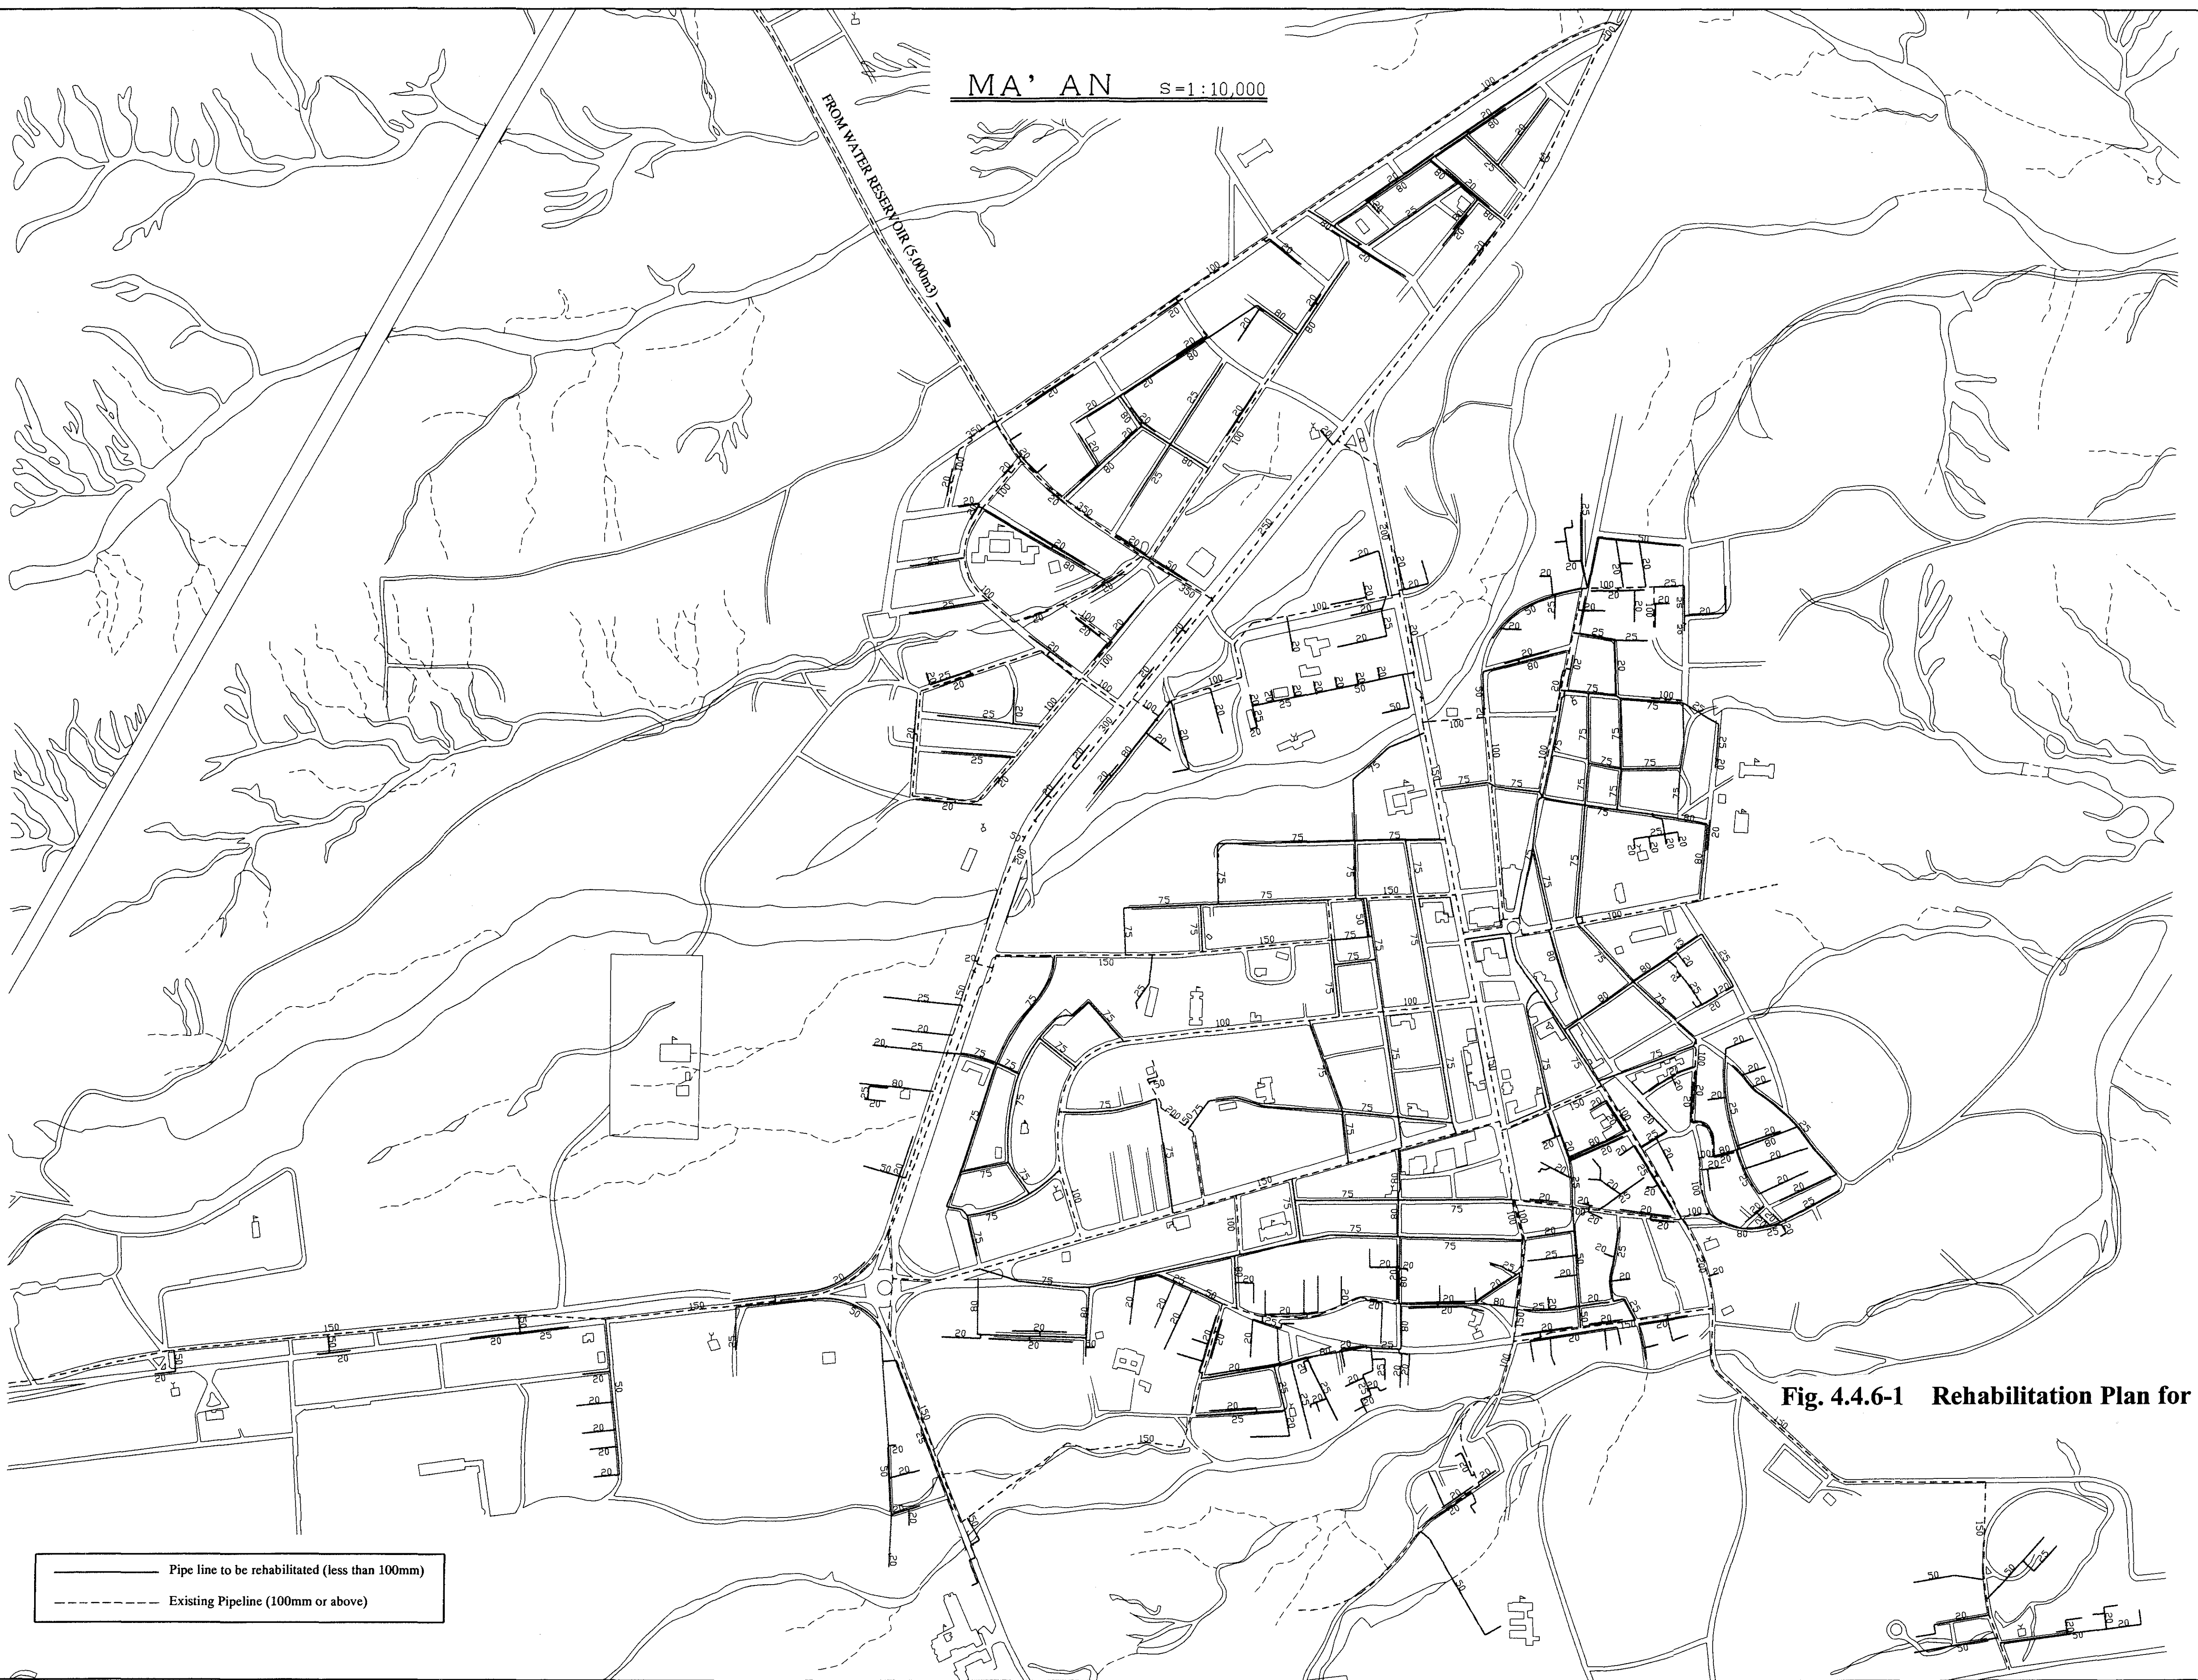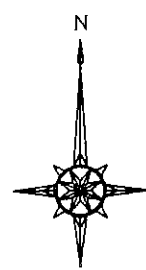

— Pipe line to be rehabilitated (less than 100mm)  
- - - Existing Pipeline (100mm or above)

Fig. 4.4.6-1 Rehabilitation Plan for Ma'an City