




NAME OF SCHOOL	MAMBOG ELEMENTARY SCHOOL			SCHOOL ID	E-01 (E-01)
DIVISION	BATAAN	DISTRICT	HERMOSA	DATE OF SURVEY	02/27/02

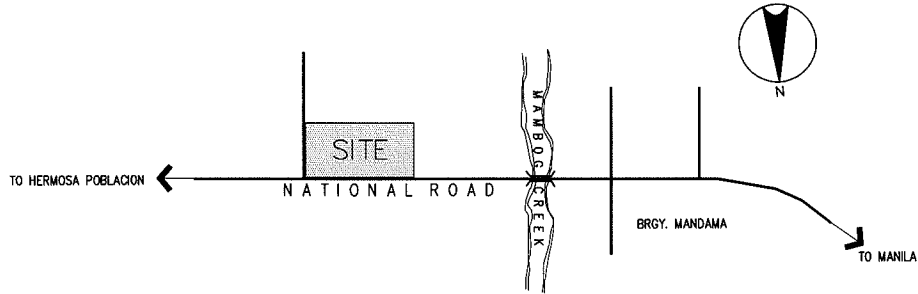

VICINITY MAP  
SCALE NTS

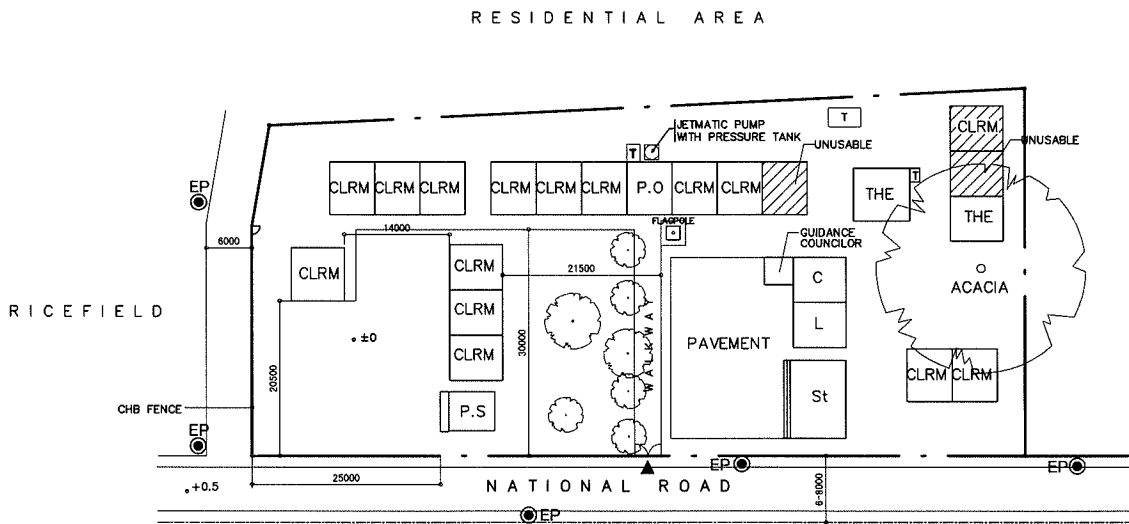

EXISTING SITE PLAN  
SCALE 1:1000M

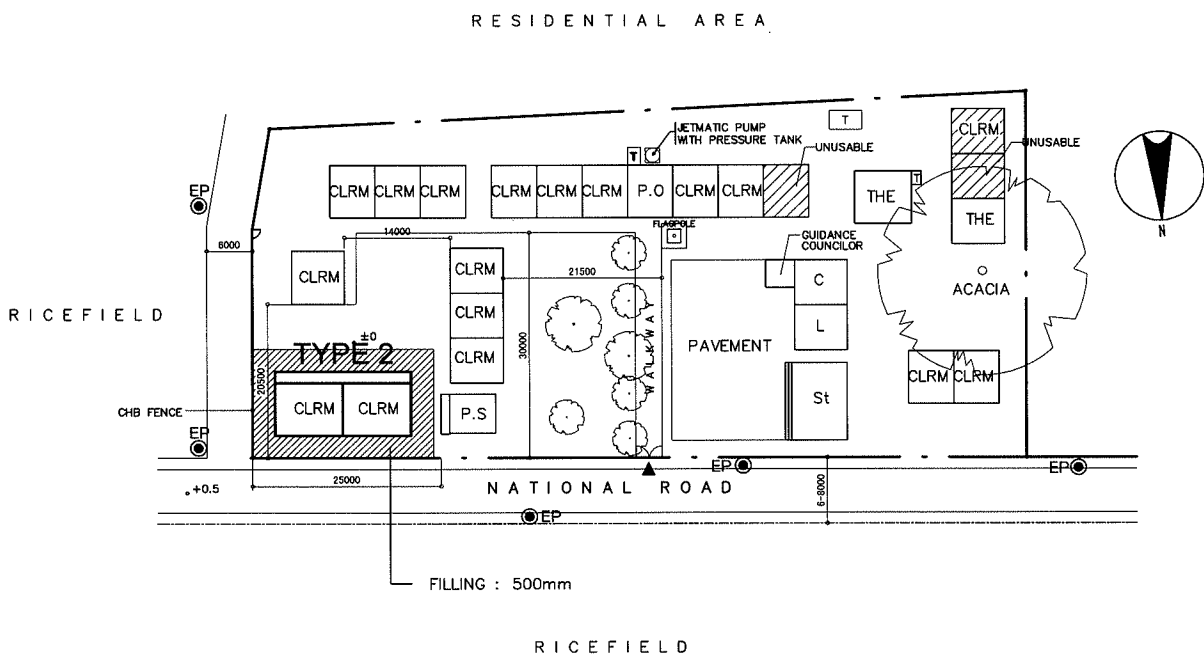


**PROPOSED SITE PLAN**  
 SCALE 1:1000M

**LEGEND:**

CLRM	Class Room	THE	Technology & Home Economics	St	Stage		Hand Pump
F	Office	WT	Water Tank	ST	Septic Tank		EWT
L	Library	AD	Administration Office	WLM	Water Line Marker		Entrance
SCI	Science Laboratory	IAW	Ind.Arts Workshop	● EM	Electric Meter		Cutting Area
Co	Computer Room	T	Toilet	⊙ EP	Electric Post		Filling Area
MP	Multi Purpose Room	C	Conference Room	⊙ W	Well		
P.S	Pre-School	P.O	Principal Office	○ DW	Deep Well		



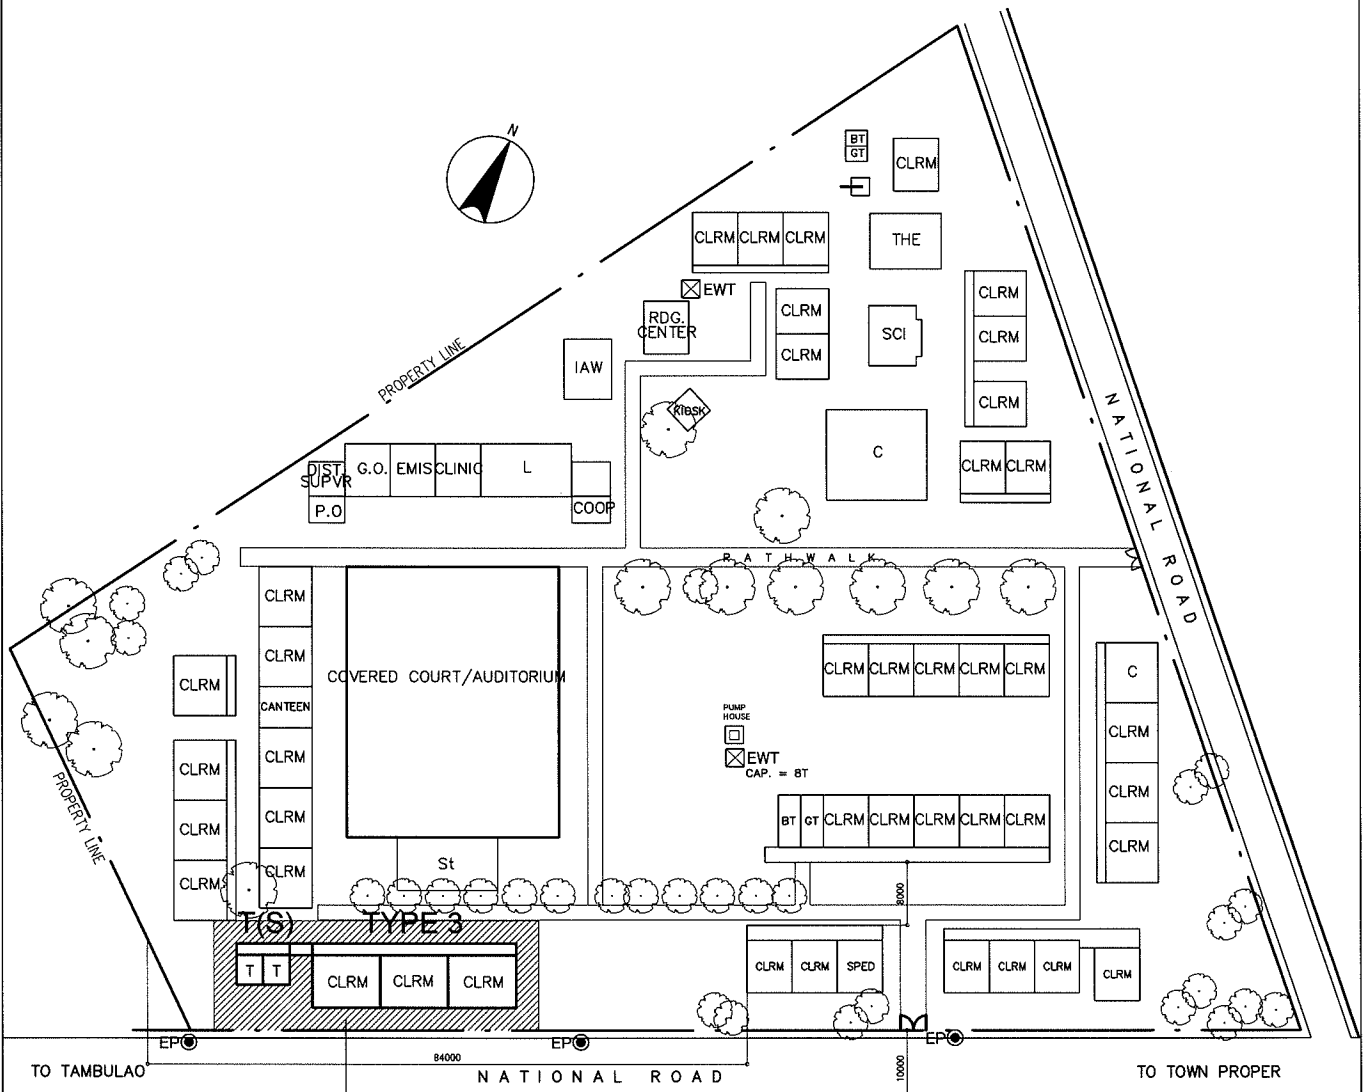


**PROPOSED SITE PLAN**  
 SCALE 1:1000M


**LEGEND:**

CLRM	Class Room	THE	Technology & Home Economics	St	Stage		Hand Pump
F	Office	WT	Water Tank	ST	Septic Tank		EWT
L	Library	AD	Administration Office	WLM	Water Line Marker		Entrance
SCI	Science Laboratory	IAW	Ind.Arts Workshop	EM	Electric Meter		Cutting Area
Co	Computer Room	T	Toilet	EP	Electric Post		Filling Area
MP	Multi Purpose Room	C	Conference Room	W	Well		
P.S	Pre-School	P.O	Principal Office	DW	Deep Well		


NAME OF SCHOOL	BUSTOS ELEMENTARY SCHOOL			SCHOOL ID	E-03 (E-04)
DIVISION	BULACAN	DISTRICT	BUSTOS	DATE OF SURVEY	02/27/02

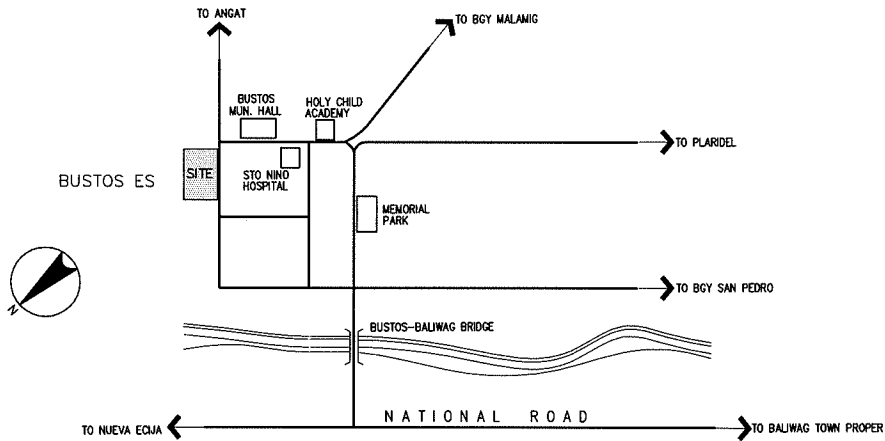

**VICINITY MAP**  
 SCALE NTS

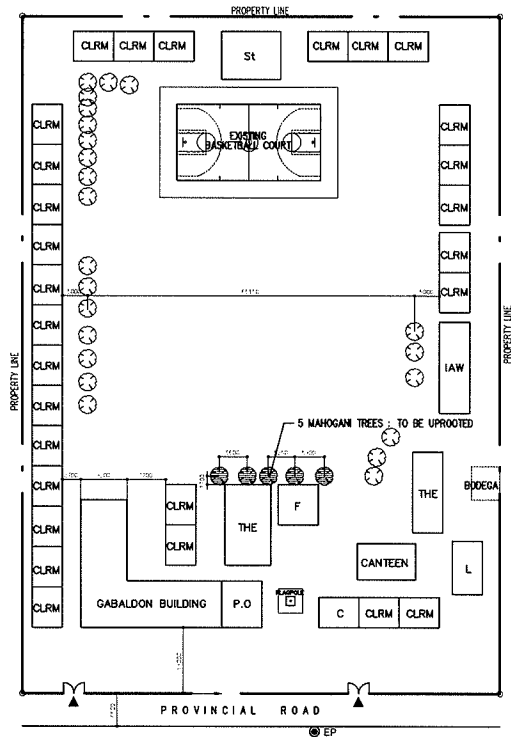

**EXISTING SITE PLAN**  
 SCALE 1:1500M

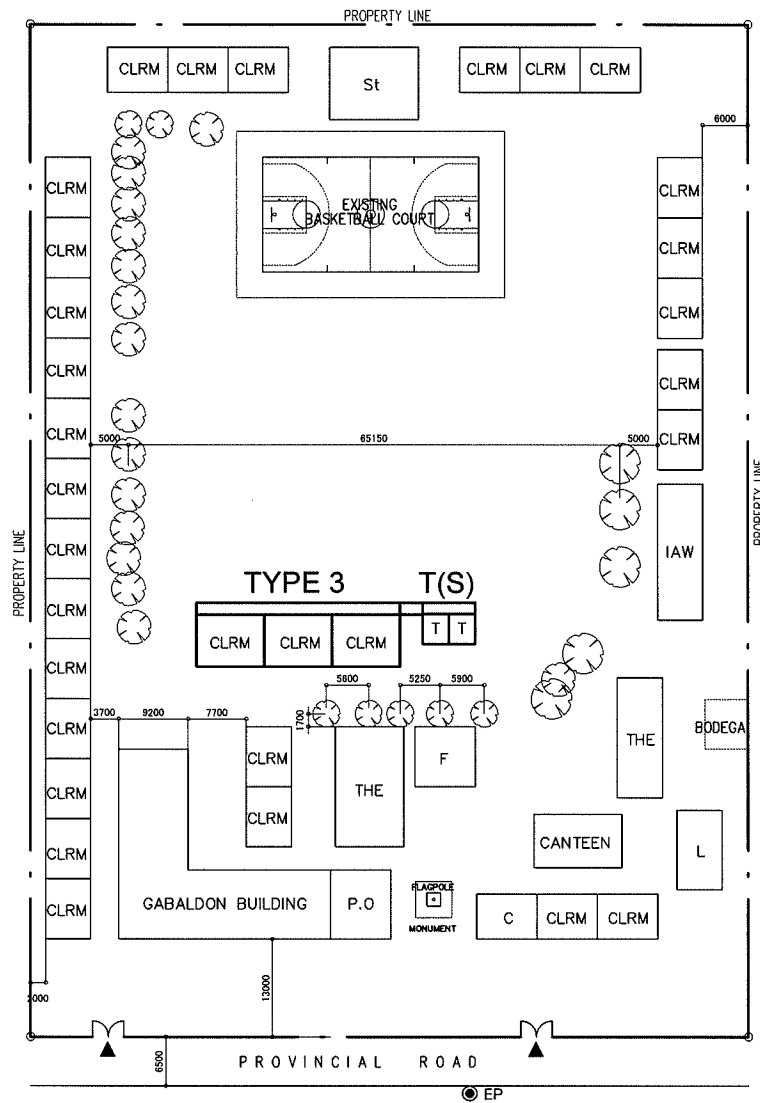


**PROPOSED SITE PLAN**  
 SCALE 1:1000M


**LEGEND:**

CLRM	Class Room	THE	Technology & Home Economics	St	Stage		Hand Pump
F	Office	WT	Water Tank	ST	Septic Tank		EWT
L	Library	AD	Administration Office	WLM	Water Line Marker		Entrance
SCI	Science Laboratory	IAW	Ind.Arts Workshop	●	EM Electric Meter		Cutting Area
Co	Computer Room	T	Toilet	⊙	EP Electric Post		Filling Area
MP	Multi Purpose Room	C	Conference Room	○	W Well		
P.S	Pre-School	P.O	Principal Office	○	DW Deep Well		


NAME OF SCHOOL	BUNSURAN ELEMENTARY SCHOOL			SCHOOL ID	E-04 (E-05)
DIVISION	BULACAN	DISTRICT	PANDI	DATE OF SURVEY	02/27/02

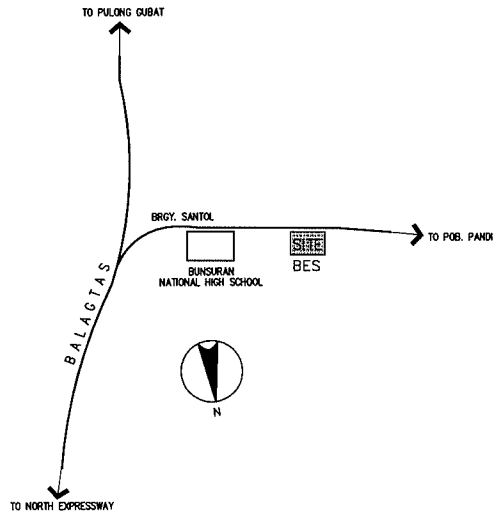


VICINITY MAP  
SCALE NTS

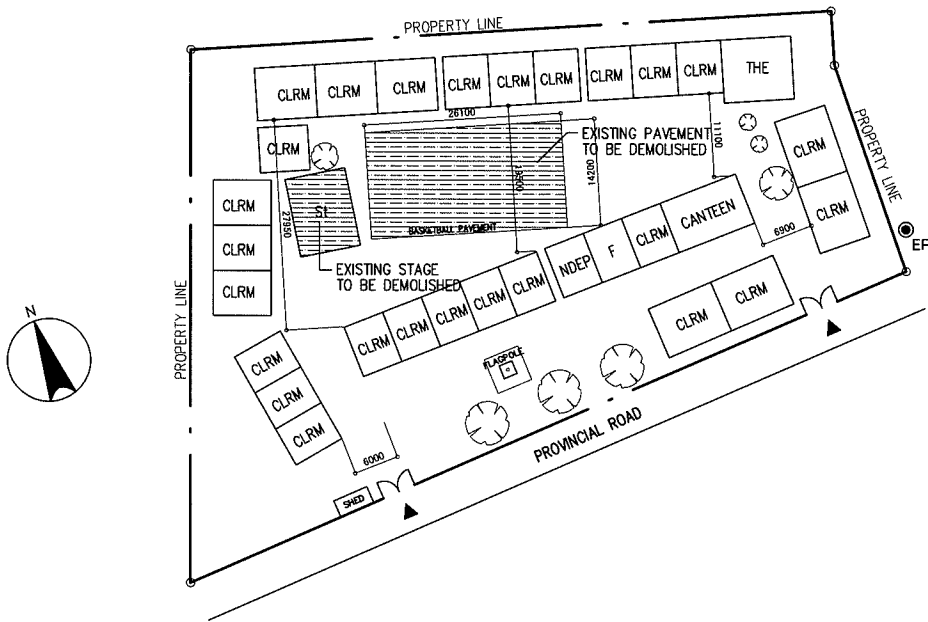



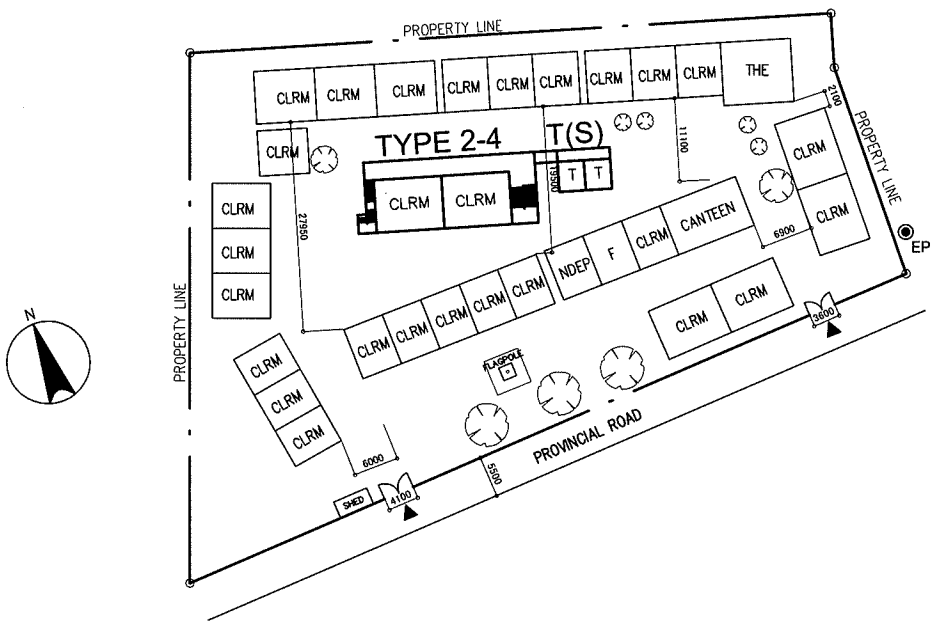

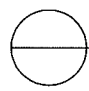
EXISTING SITE PLAN  
SCALE 1:1000M






**PROPOSED SITE PLAN**  
 SCALE 1:1000M


**LEGEND:**

CLRM	Class Room	THE	Technology & Home Economics	St	Stage		Hand Pump
F	Office	WT	Water Tank	ST	Septic Tank		EWT
L	Library	AD	Administration Office	WLM	Water Line Marker		Entrance
SCI	Science Laboratory	IAW	Ind.Arts Workshop	● EM	Electric Meter		Cutting Area
Co	Computer Room	T	Toilet	⊙ EP	Electric Post		Filling Area
MP	Multi Purpose Room	C	Conference Room	⊙ W	Well		
P.S	Pre-School	P.O	Principal Office	○ DW	Deep Well		



NAME OF SCHOOL	MATIAS B. SALVADOR MEMORIAL ELEMENTARY SCHOOL		SCHOOL ID	E-05 (E-06)
DIVISION	BULACAN	DISTRICT	PANDI	DATE OF SURVEY
				02/27/02

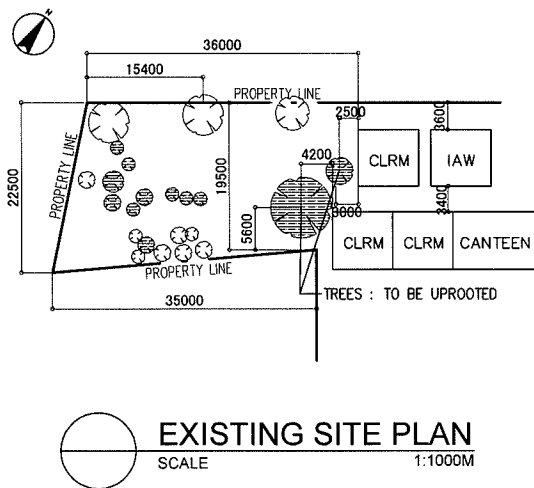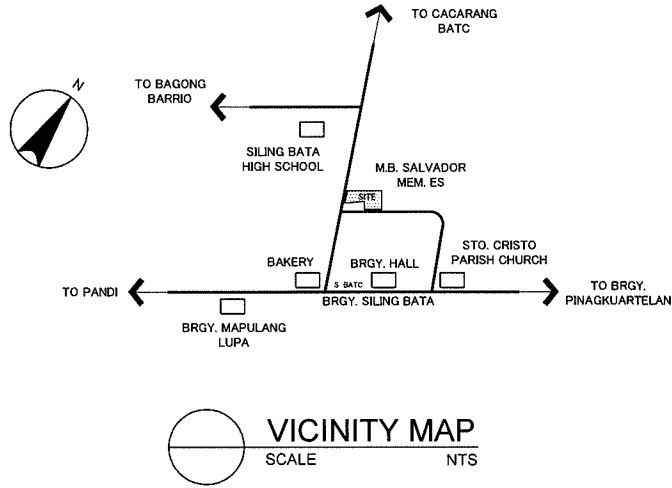

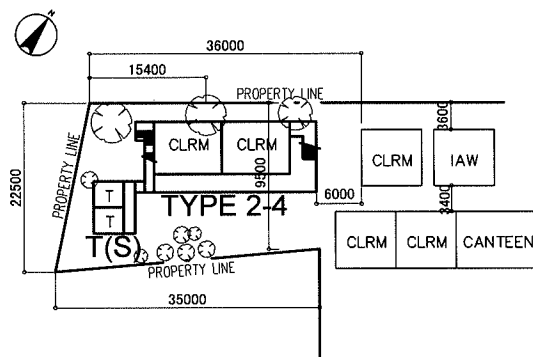


**PROPOSED SITE PLAN**  
SCALE 1:1000M


**LEGEND:**

CLRM	Class Room	THE	Technology & Home Economics	St	Stage		Hand Pump
F	Office	WT	Water Tank	ST	Septic Tank		EWT
L	Library	AD	Administration Office	WLM	Water Line Marker		Entrance
SCI	Science Laboratory	IAW	Ind.Arts Workshop	● EM	Electric Meter		Cutting Area
Co	Computer Room	T	Toilet	● EP	Electric Post		Filling Area
MP	Multi Purpose Room	C	Conference Room	○ W	Well		
P.S	Pre-School	P.O	Principal Office	○ DW	Deep Well		


NAME OF SCHOOL	SIBUL ELEMENTARY SCHOOL		SCHOOL ID	E-06 (E-08)
DIVISION	BULACAN	DISTRICT	SAN MIGUEL	DATE OF SURVEY
				02/26/02

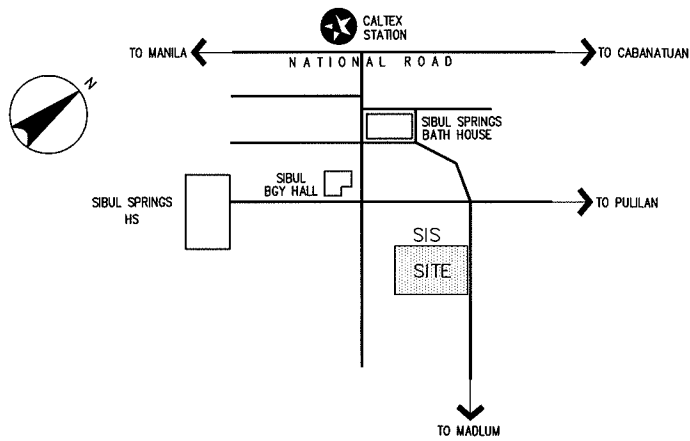

VICINITY MAP  
SCALE NTS

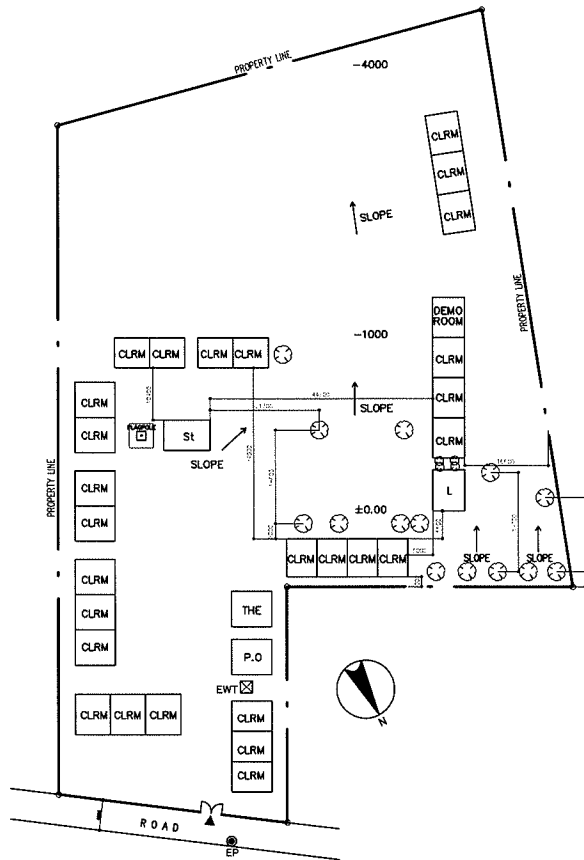

EXISTING SITE PLAN  
SCALE 1:1500M


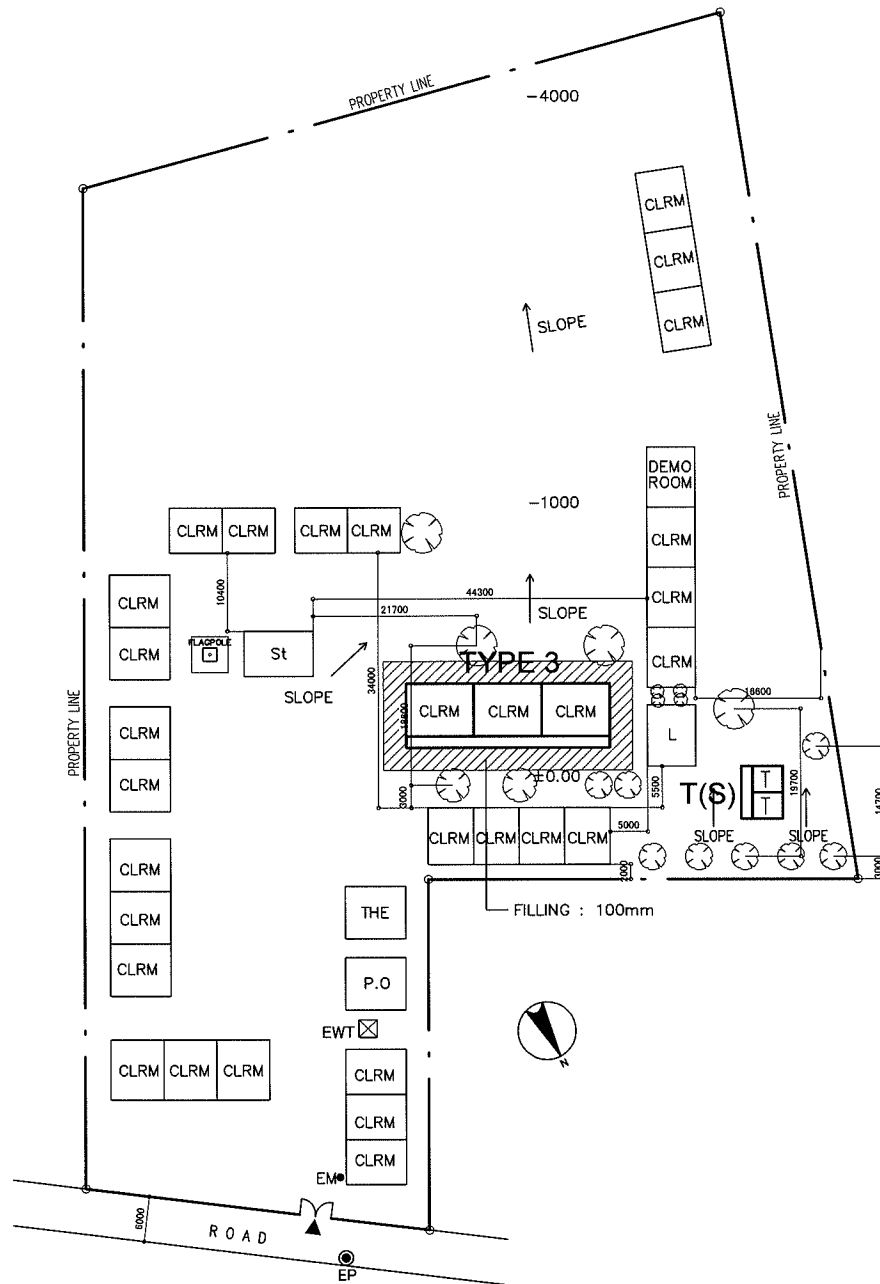



**PROPOSED SITE PLAN**  
 SCALE 1:1000M

**LEGEND:**

CLRM	Class Room	THE	Technology & Home Economics	St	Stage		Hand Pump
F	Office	WT	Water Tank	ST	Septic Tank		EWT
L	Library	AD	Administration Office	WLM	Water Line Marker		Entrance
SCI	Science Laboratory	IAW	Ind.Arts Workshop	●	Electric Meter		Cutting Area
Co	Computer Room	T	Toilet	⊙	Electric Post		Filling Area
MP	Multi Purpose Room	C	Conference Room	⊙	Well		
P.S	Pre-School	P.O	Principal Office	○	Deep Well		

NAME OF SCHOOL	OBANDO CENTRAL SCHOOL		SCHOOL ID	E-07 (E-09)
DIVISION	BULACAN	DISTRICT	OBANDO	DATE OF SURVEY
				03/01/02

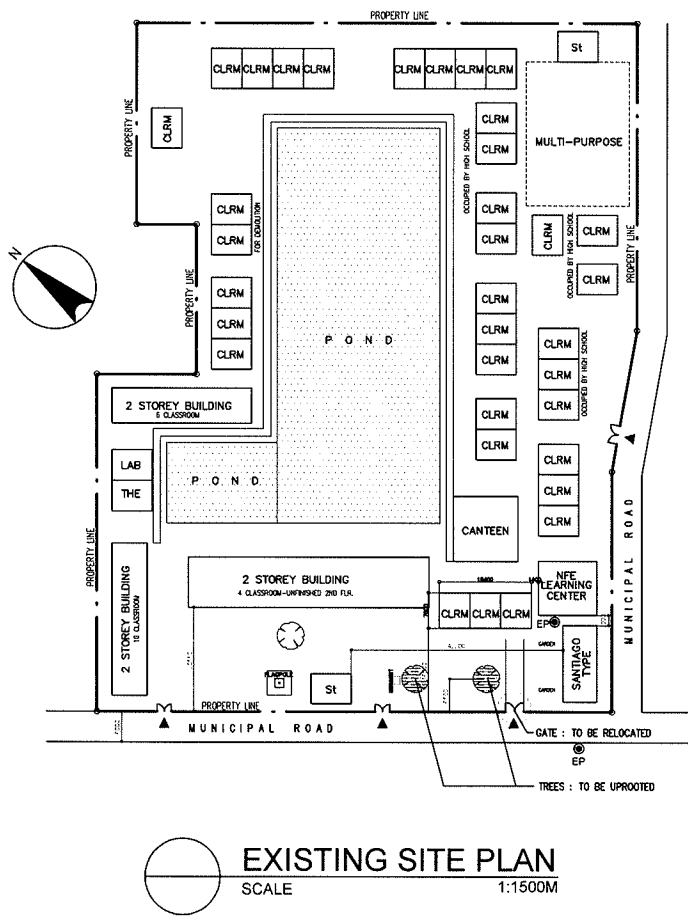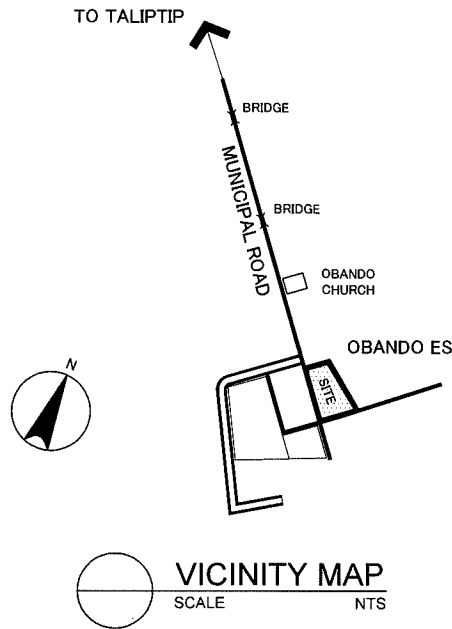

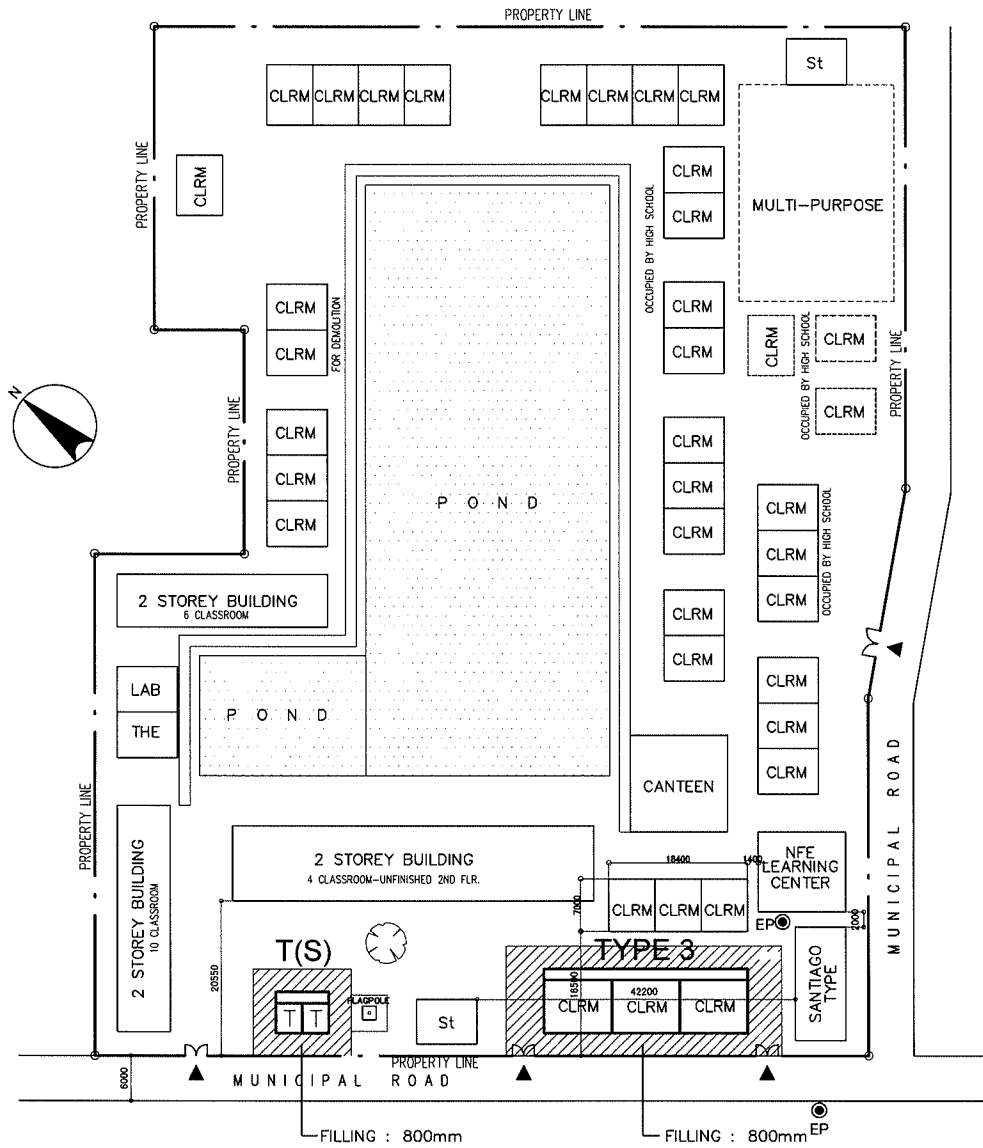


**PROPOSED SITE PLAN**  
 SCALE 1:1000M


**LEGEND:**

CLRM	Class Room	THE	Technology & Home Economics	St	Stage		Hand Pump
F	Office	WT	Water Tank	ST	Septic Tank		EWT
L	Library	AD	Administration Office	WLM	Water Line Marker		Entrance
SCI	Science Laboratory	IAW	Ind.Arts Workshop	●	EM Electric Meter		Cutting Area
Co	Computer Room	T	Toilet	⊙	EP Electric Post		Filling Area
MP	Multi Purpose Room	C	Conference Room	⊙	W Well		
P.S	Pre-School	P.O	Principal Office	○	DW Deep Well		


NAME OF SCHOOL	BAGUMBUHAY EAST CENTRAL SCHOOL			SCHOOL ID	E-08 (E-10)
DIVISION	BULACAN	DISTRICT	SJDM	DATE OF SURVEY	03/01/02

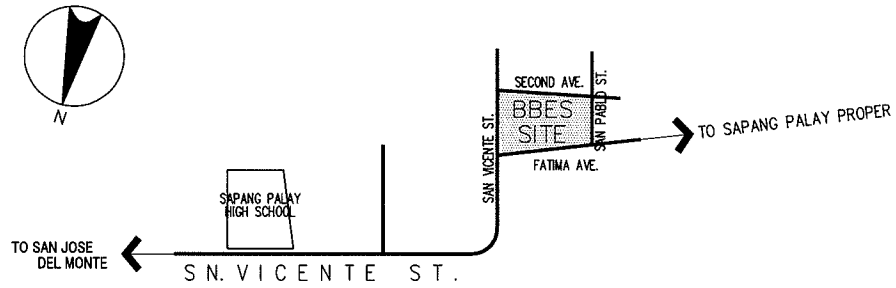

**VICINITY MAP**  
SCALE NTS

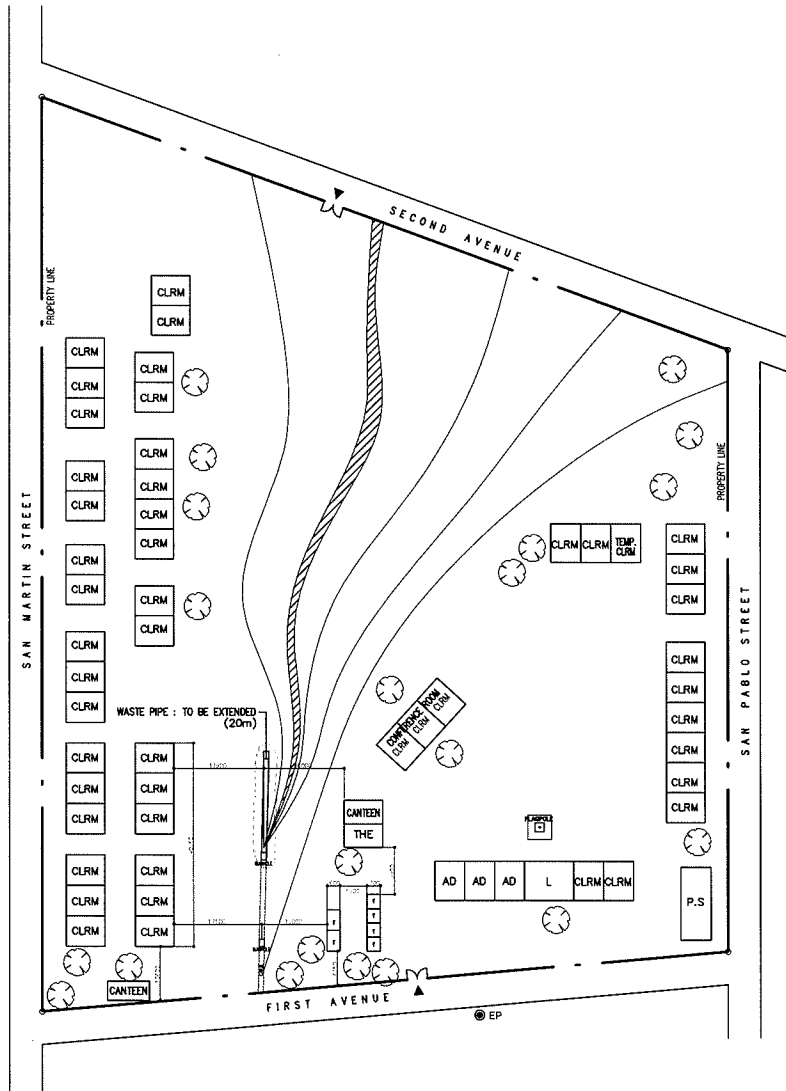

**EXISTING SITE PLAN**  
SCALE 1:1500M

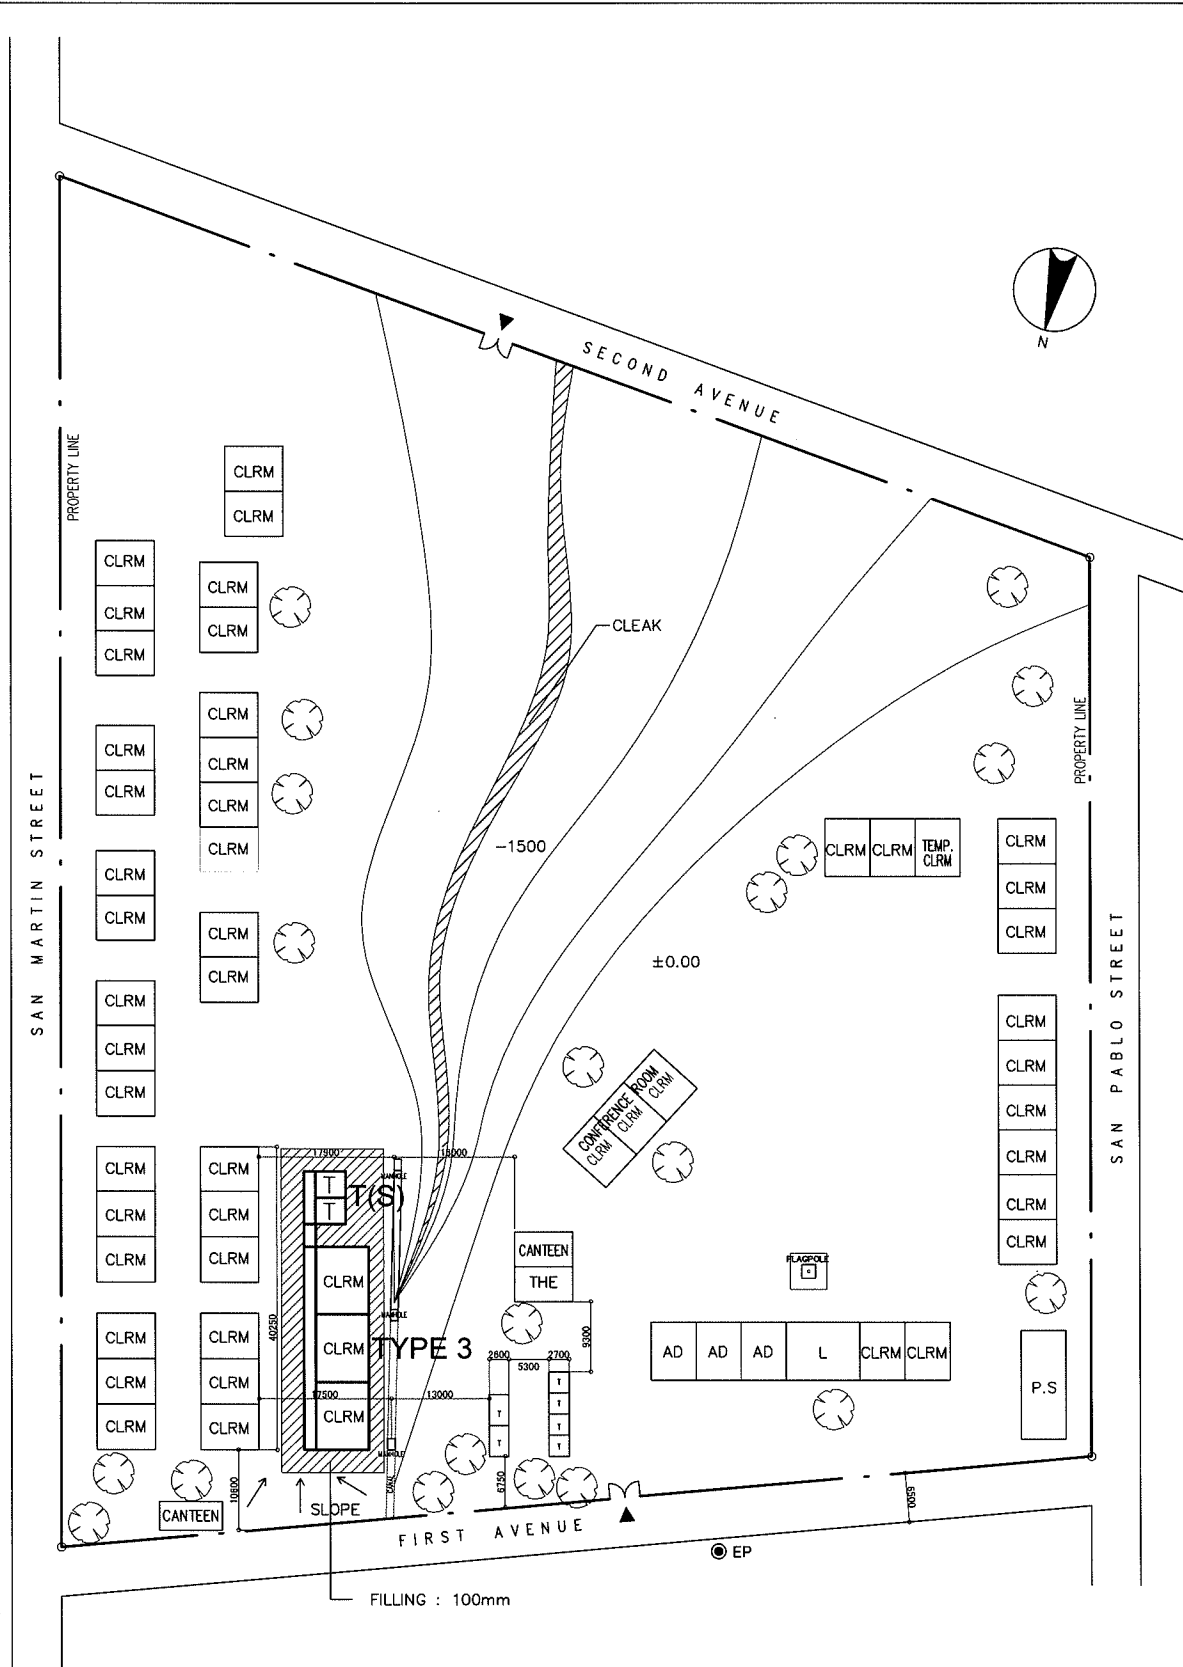



**PROPOSED SITE PLAN**  
SCALE 1:1000M


**LEGEND:**

CLRM	Class Room	THE	Technology & Home Economics	St	Stage		Hand Pump	
F	Office	WT	Water Tank	ST	Septic Tank		EWT	
L	Library	AD	Administration Office	WLM	Water Line Marker		Entrance	
SCI	Science Laboratory	IAW	Ind.Arts Workshop	●	EM	Electric Meter		Cutting Area
Co	Computer Room	T	Toilet	⊙	EP	Electric Post		Filling Area
MP	Multi Purpose Room	C	Conference Room	⊙	W	Well		
P.S	Pre-School	P.O	Principal Office	○	DW	Deep Well		



NAME OF SCHOOL	SAN RAFAEL BBH ELEMENTARY SCHOOL			SCHOOL ID	E-09 (E-11)
DIVISION	BULACAN	DISTRICT	SJDM WEST	DATE OF SURVEY	03/01/02

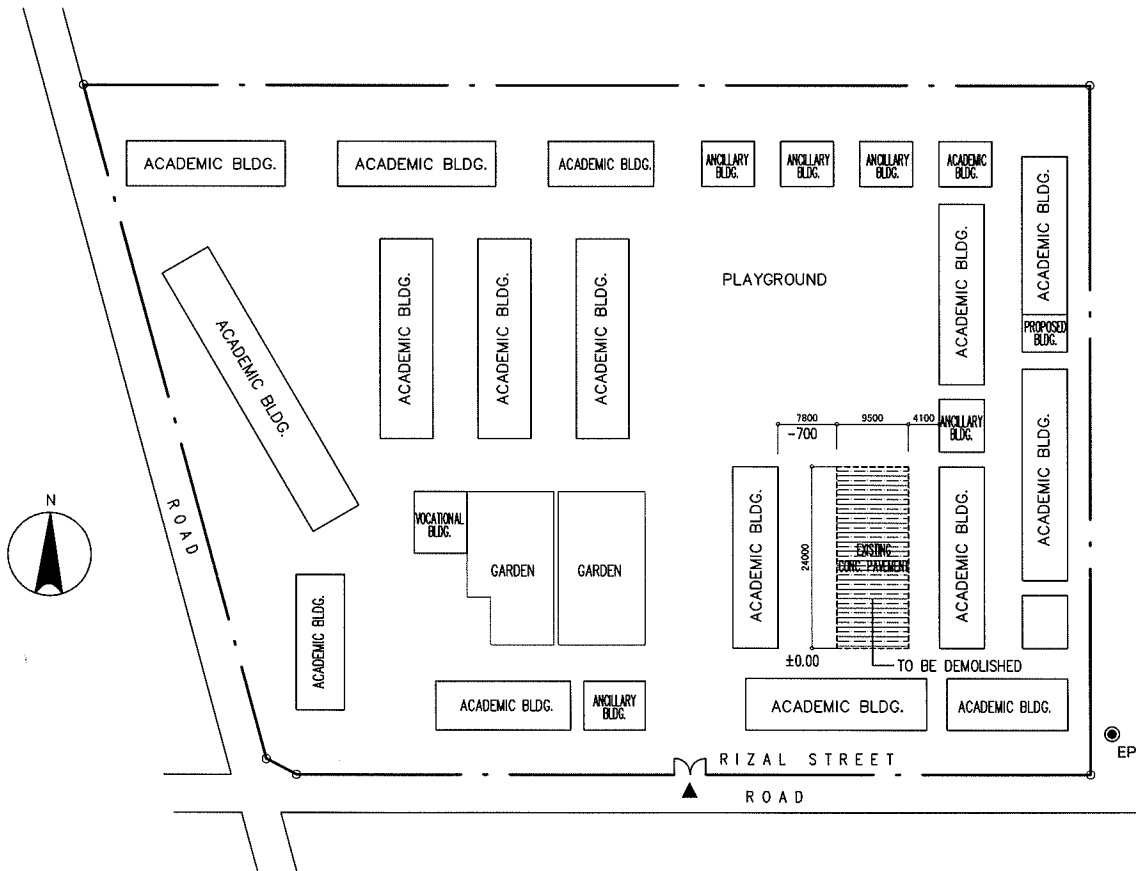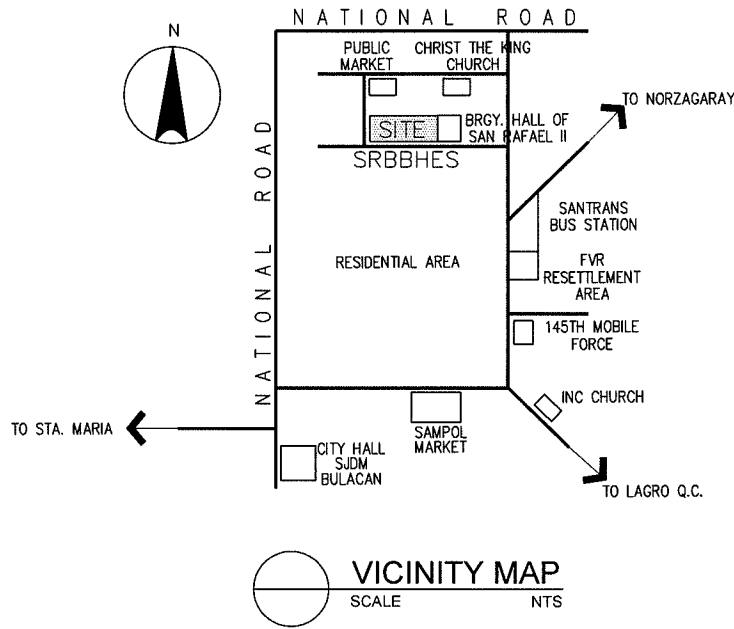

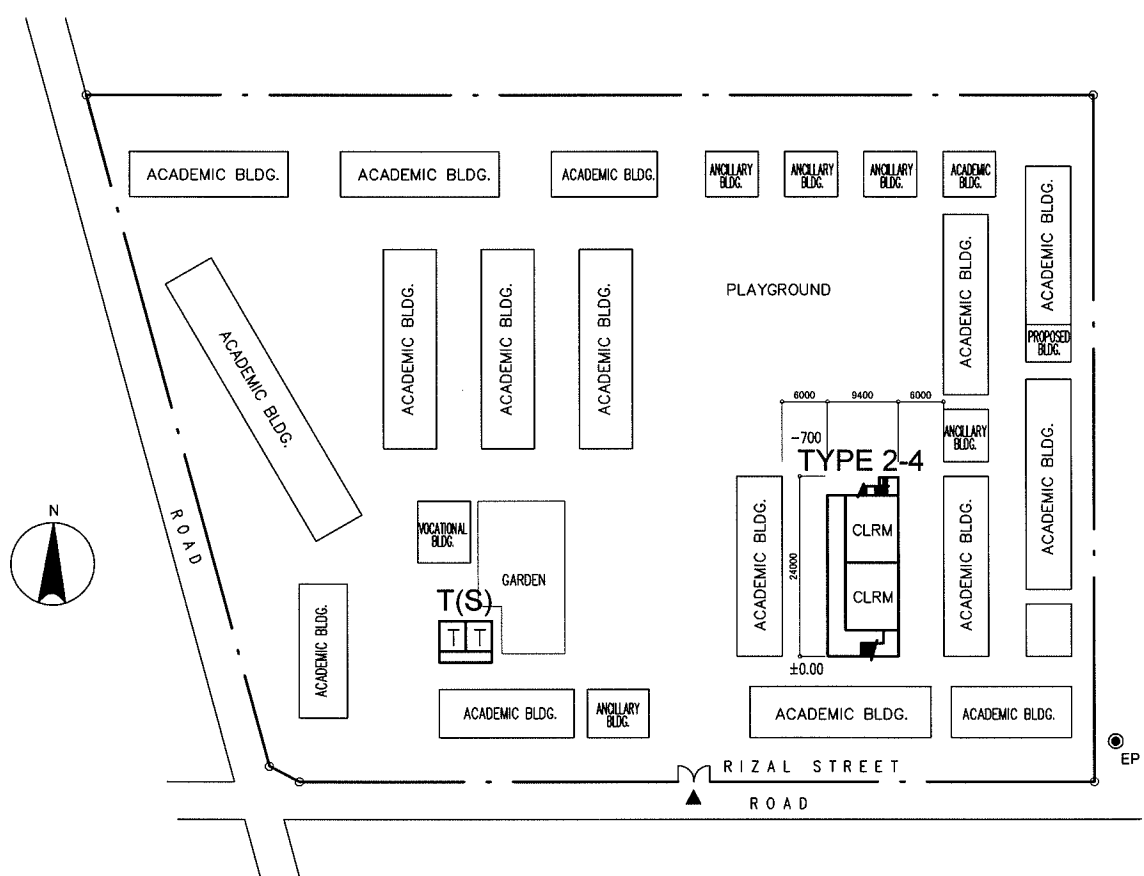


PROPOSED SITE PLAN  
SCALE 1:1000M


**LEGEND:**

CLRM	Class Room	THE	Technology & Home Economics	St	Stage		Hand Pump
F	Office	WT	Water Tank	ST	Septic Tank		EWT
L	Library	AD	Administration Office	WLM	Water Line Marker		Entrance
SCI	Science Laboratory	IAW	Ind.Arts Workshop	●	EM		Cutting Area
Co	Computer Room	T	Toilet	⊙	EP		Filling Area
MP	Multi Purpose Room	C	Conference Room	⊙	W		
P.S	Pre-School	P.O	Principal Office	○	DW		


NAME OF SCHOOL	BONGABON CENTRAL ELEM. SCHOOL		SCHOOL ID	E-10 (E-14)	
DIVISION	NUEVA ECIJA	DISTRICT	BONGABON	DATE OF SURVEY	02/18/02

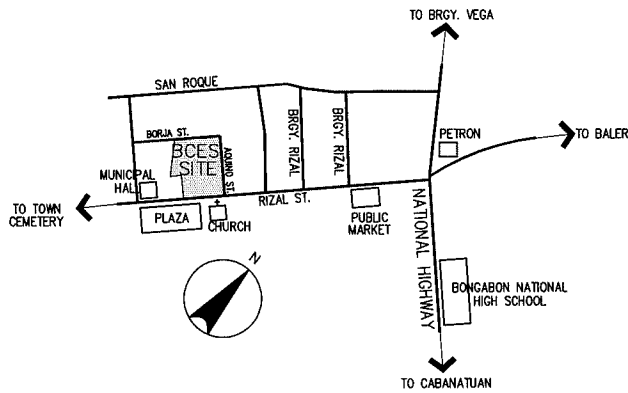

VICINITY MAP  
SCALE NTS

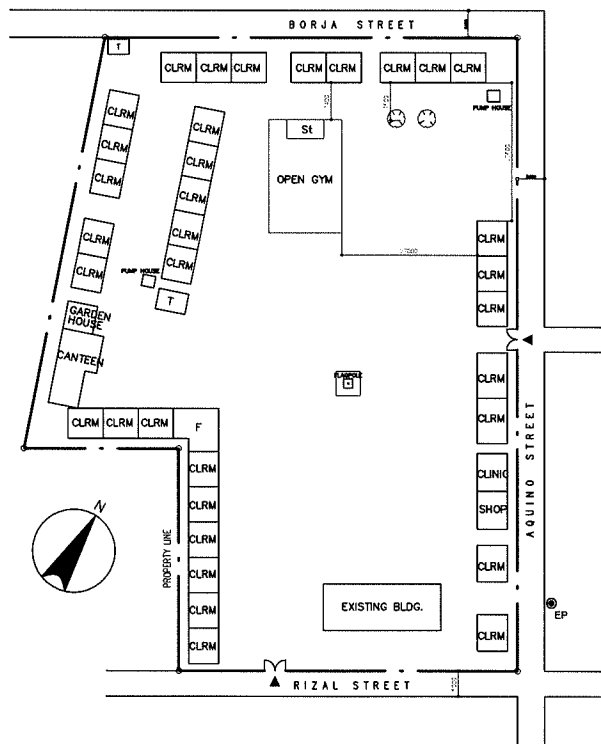

EXISTING SITE PLAN  
SCALE 1:1500M

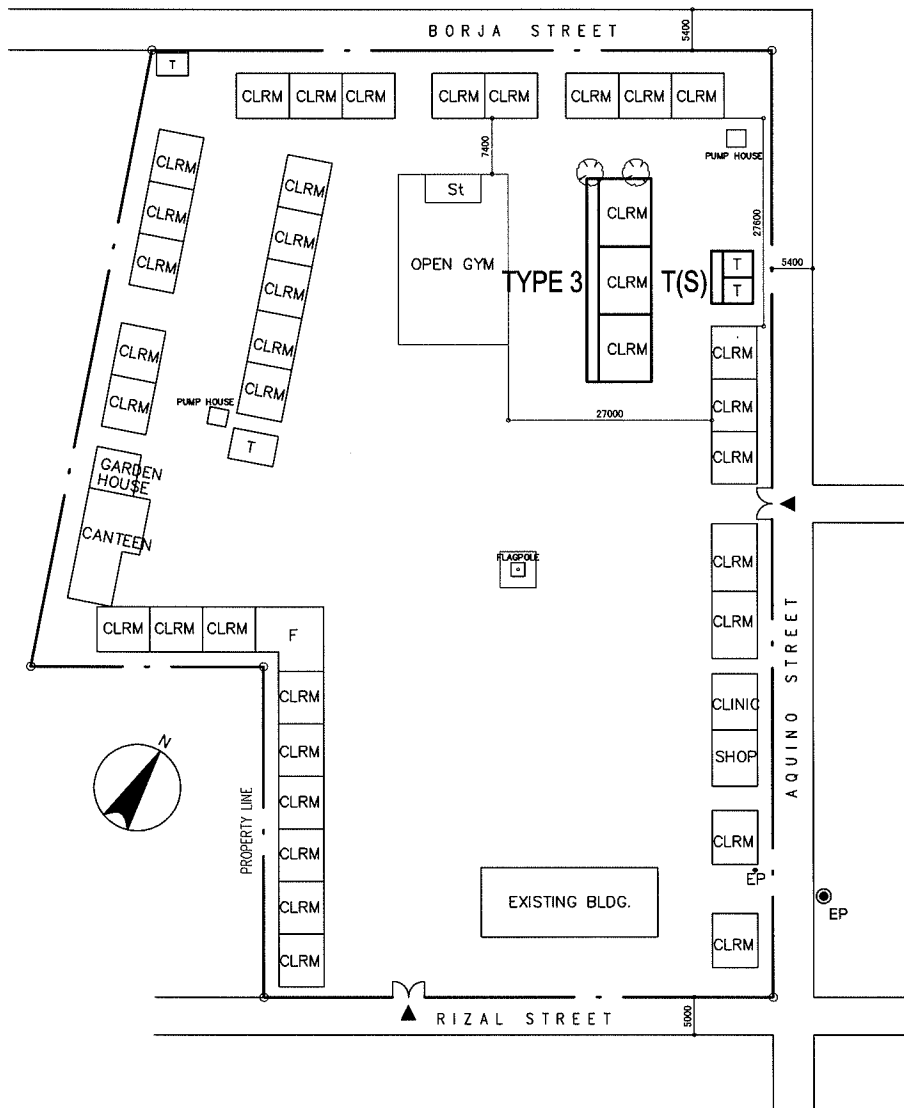


PROPOSED SITE PLAN  
SCALE 1:1000M


LEGEND:

CLRM	Class Room	THE	Technology & Home Economics	St	Stage		Hand Pump
F	Office	WT	Water Tank	ST	Septic Tank		EWT
L	Library	AD	Administration Office	WLM	Water Line Marker		Entrance
SCI	Science Laboratory	IAW	Ind.Arts Workshop	●	Electric Meter		Cutting Area
Co	Computer Room	T	Toilet	⊙	Electric Post		Filling Area
MP	Multi Purpose Room	C	Conference Room	⊙	Well		
P.S	Pre-School	P.O	Principal Office	○	Deep Well		


NAME OF SCHOOL	VEGA ELEMENTARY SCHOOL			SCHOOL ID	E-11 (E-16)
DIVISION	NUEVA ECIJA	DISTRICT	BONGABON	DATE OF SURVEY	02/18/02

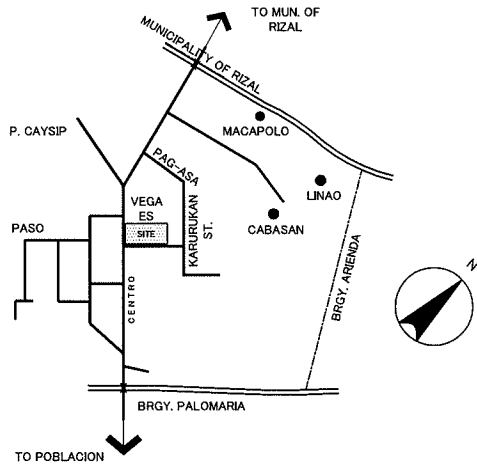

VICINITY MAP  
SCALE NTS

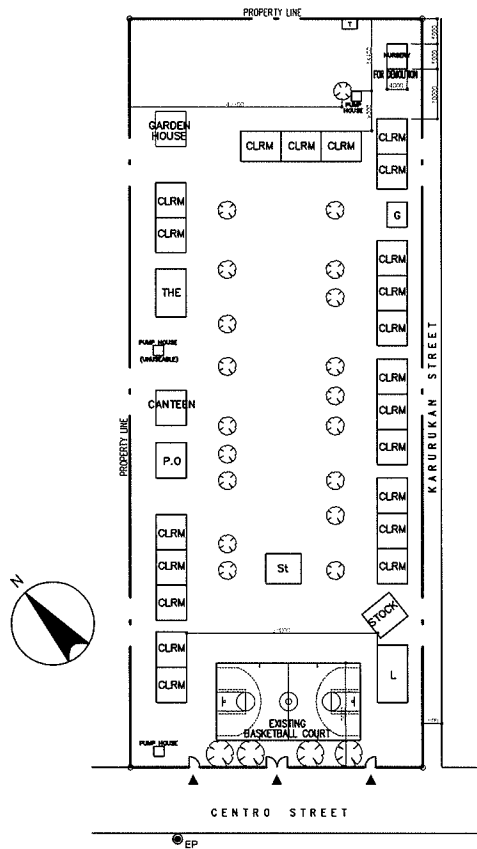

EXISTING SITE PLAN  
SCALE 1:1500M

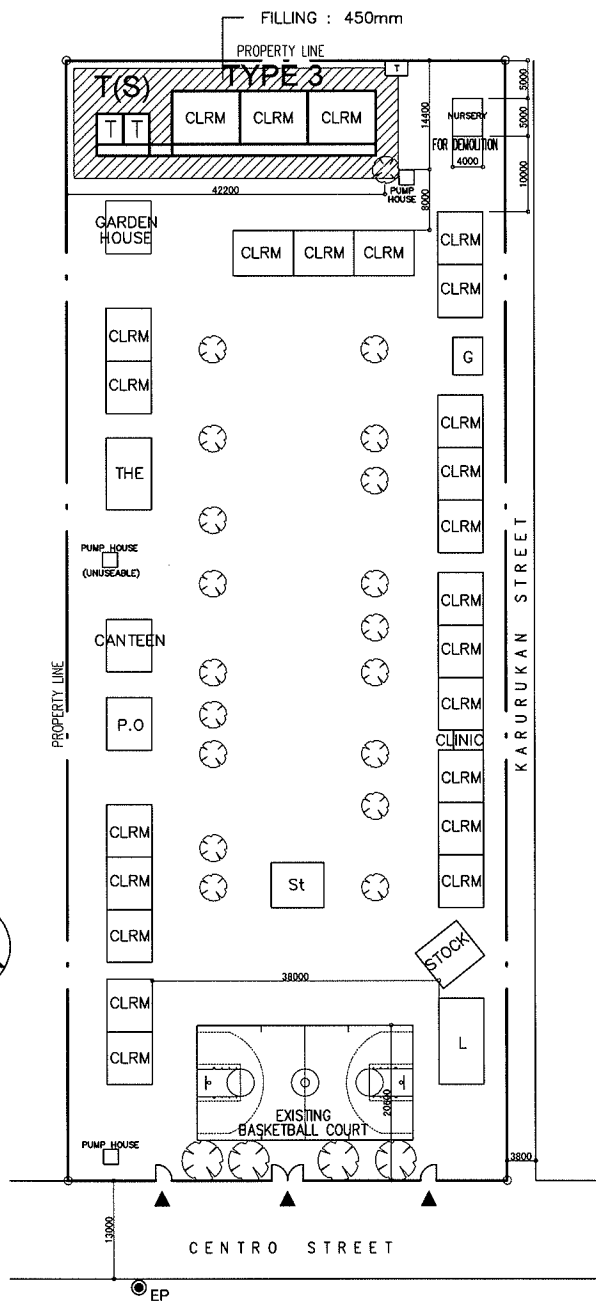


**PROPOSED SITE PLAN**  
SCALE 1:1000M


**LEGEND:**

- |      |                    |     |                             |     |                   |  |              |
|------|--------------------|-----|-----------------------------|-----|-------------------|--|--------------|
| CLRM | Class Room         | THE | Technology & Home Economics | St  | Stage             |  | Hand Pump    |
| F    | Office             | WT  | Water Tank                  | ST  | Septic Tank       |  | EWT          |
| L    | Library            | AD  | Administration Office       | WLM | Water Line Marker |  | Entrance     |
| SCI  | Science Laboratory | IAW | Ind.Arts Workshop           | ●   | EM                |  | Cutting Area |
| Co   | Computer Room      | T   | Toilet                      | ⊙   | EP                |  | Filling Area |
| MP   | Multi Purpose Room | C   | Conference Room             | ⊖   | W                 |  |              |
| P.S  | Pre-School         | P.O | Principal Office            | ○   | DW                |  |              |
|      |                    |     |                             |     |                   |  |              |


NAME OF SCHOOL	LIGAYA ELEMENTARY SCHOOL			SCHOOL ID	E-12 (E-17)
DIVISION	NUEVA ECIJA	DISTRICT	GABALDON	DATE OF SURVEY	02/19/02

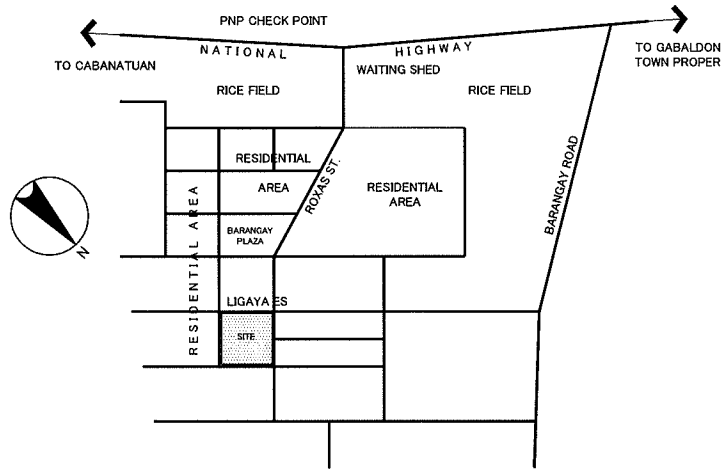

VICINITY MAP  
SCALE NTS

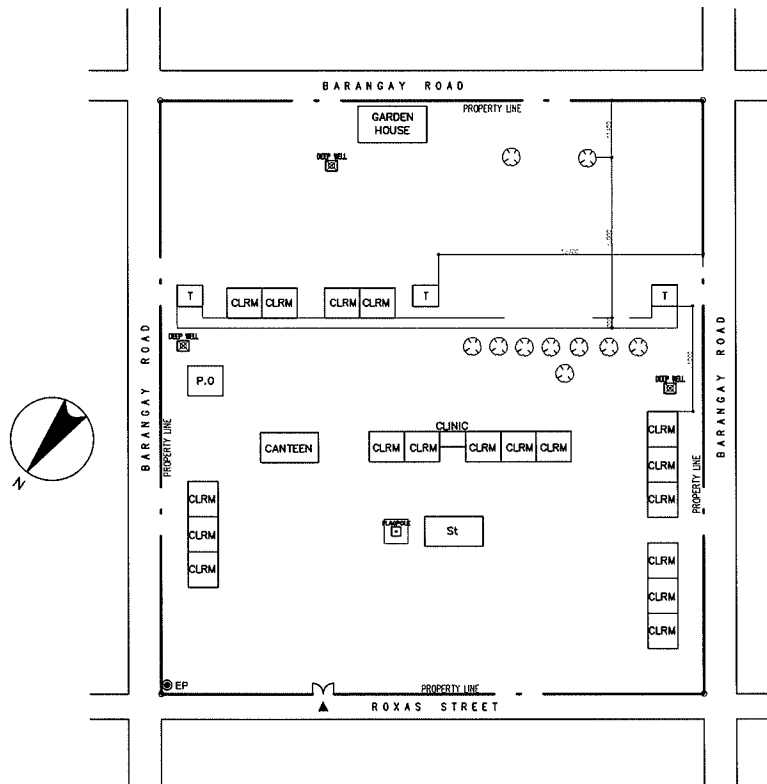

EXISTING SITE PLAN  
SCALE 1:1500M

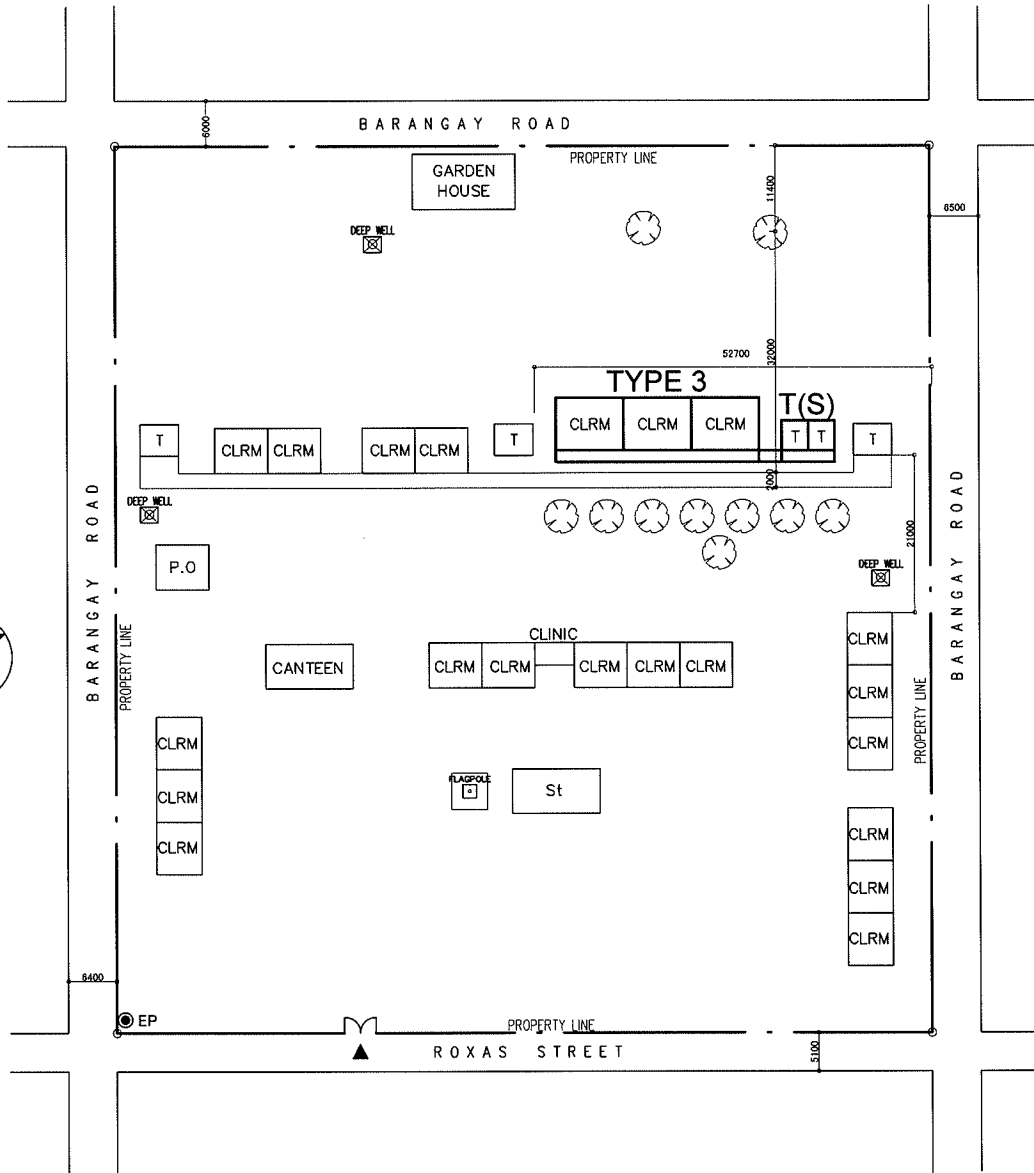



**PROPOSED SITE PLAN**  
SCALE 1:1000M


**LEGEND:**

CLRM	Class Room	THE	Technology & Home Economics	St	Stage		Hand Pump
F	Office	WT	Water Tank	ST	Septic Tank		EWT
L	Library	AD	Administration Office	WLM	Water Line Marker		Entrance
SCI	Science Laboratory	IAW	Ind.Arts Workshop	●	Electric Meter		Cutting Area
Co	Computer Room	T	Toilet	⊙	Electric Post		Filling Area
MP	Multi Purpose Room	C	Conference Room	⊙	Well		
P.S	Pre-School	P.O	Principal Office	○	Deep Well		



NAME OF SCHOOL	SAN FELIPE ELEMENTARY SCHOOL			SCHOOL ID	E-13 (E-19)
DIVISION	NUEVA ECIJA	DISTRICT	LAUR	DATE OF SURVEY	02/19/02

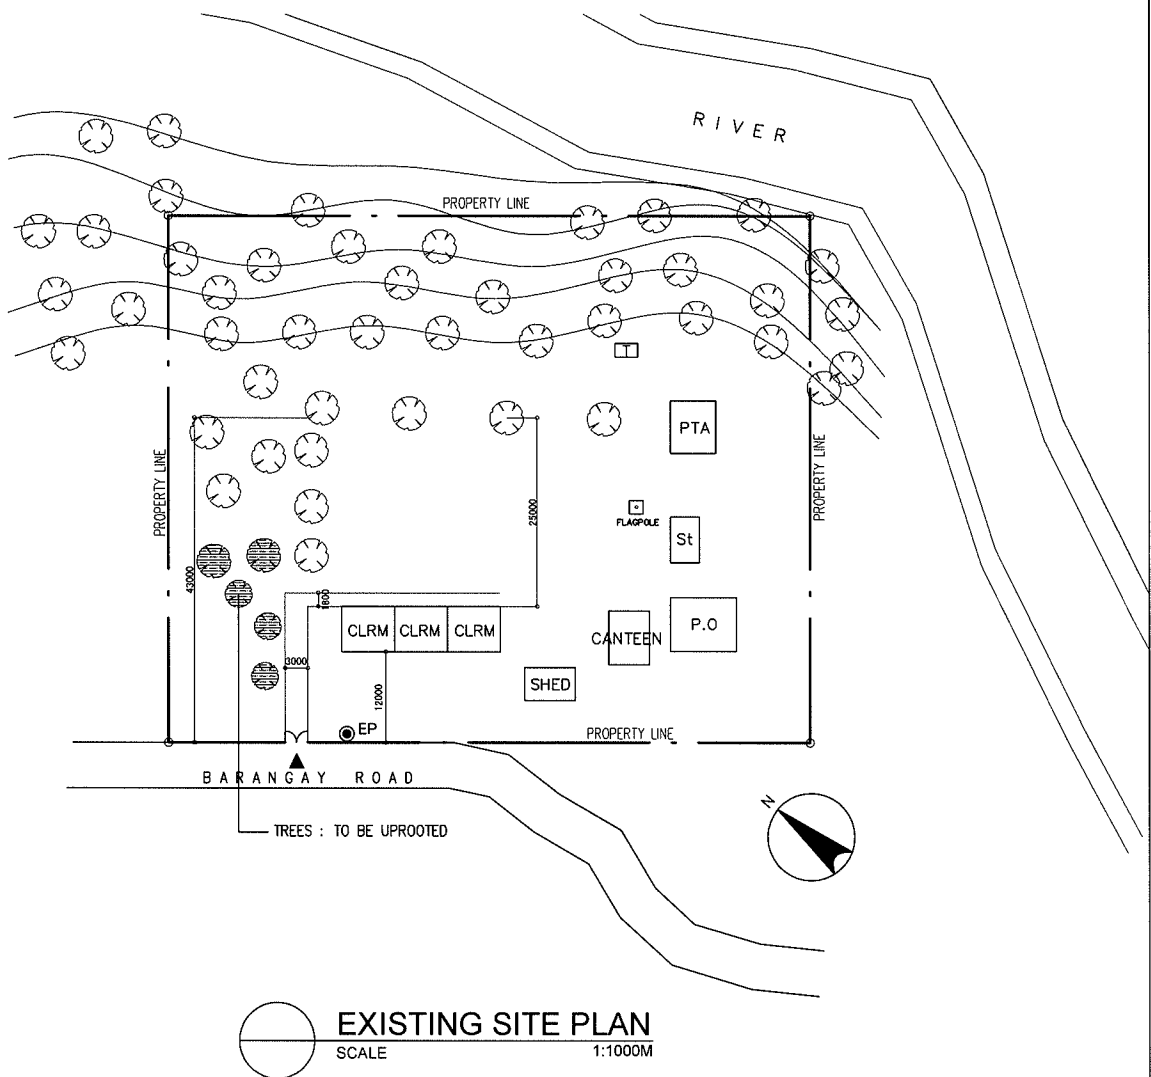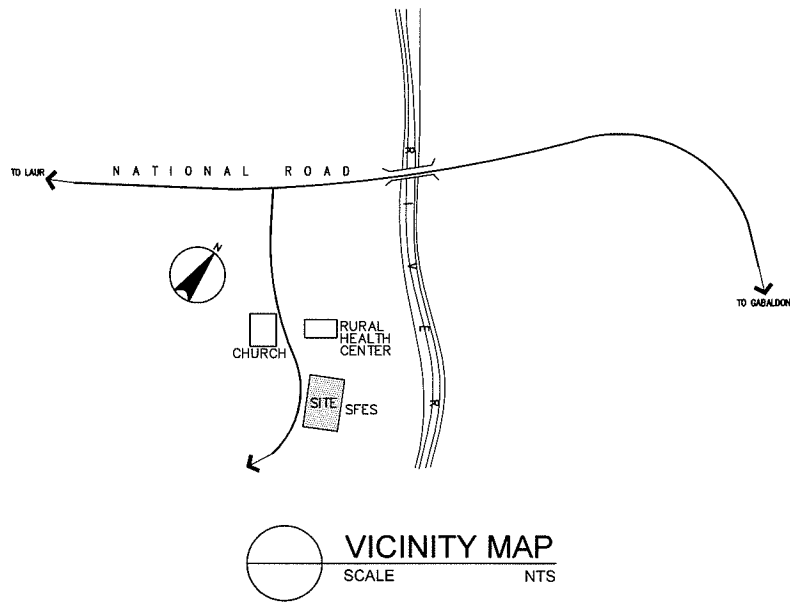


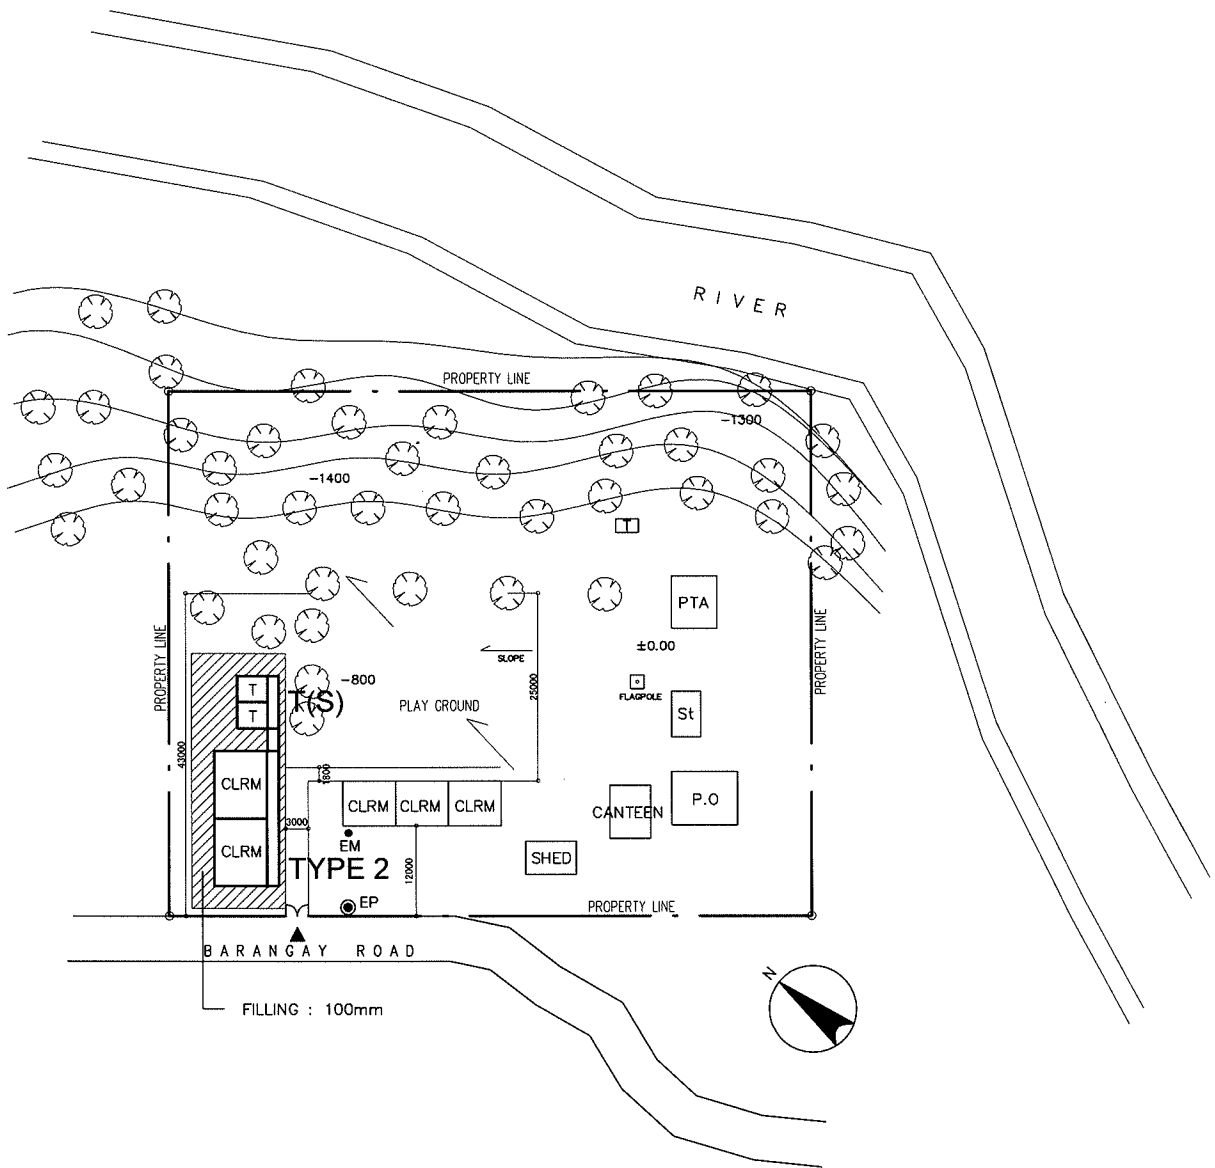



PROPOSED SITE PLAN  
SCALE 1:1000M

LEGEND:

CLRM	Class Room	THE	Technology & Home Economics	St	Stage		Hand Pump
F	Office	WT	Water Tank	ST	Septic Tank		EWT
L	Library	AD	Administration Office	WLM	Water Line Marker		Entrance
SCI	Science Laboratory	IAW	Ind.Arts Workshop	● EM	Electric Meter		Cutting Area
Co	Computer Room	T	Toilet	● EP	Electric Post		Filling Area
MP	Multi Purpose Room	C	Conference Room	○ W	Well		
P.S	Pre-School	P.O	Principal Office	○ DW	Deep Well		

NAME OF SCHOOL	ANDRES BONIFACIO NORTE ELEMENTARY SCHOOL		SCHOOL ID	E-14 (E-21)
DIVISION	NUEVA ECIJA	DISTRICT	LLANERA	DATE OF SURVEY 03/01/02

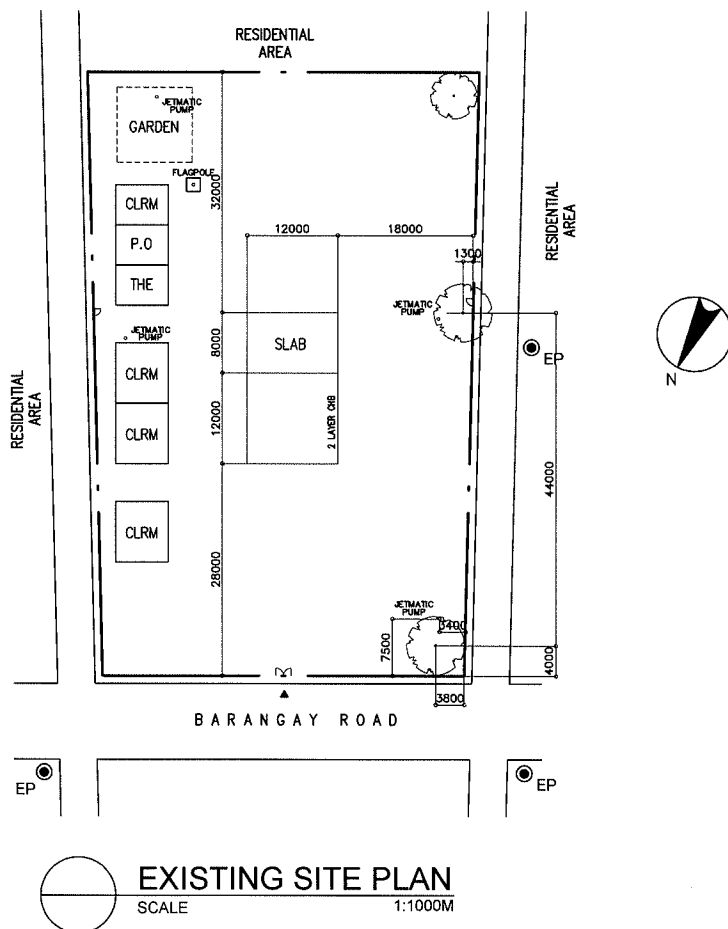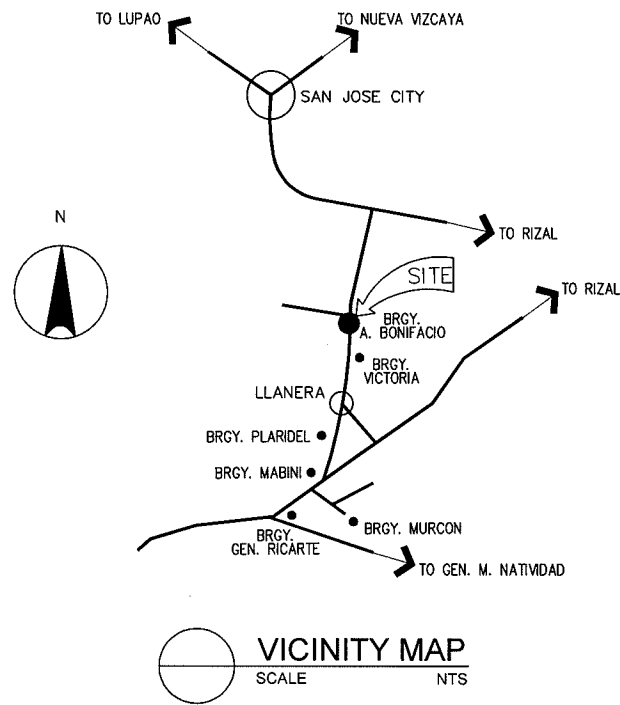

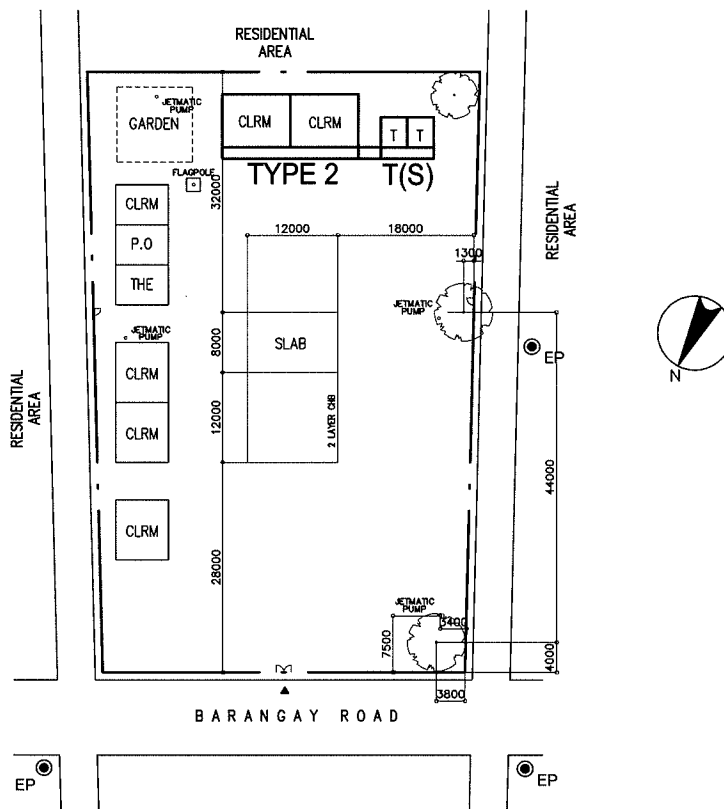


PROPOSED SITE PLAN  
SCALE 1:1000M


**LEGEND:**

CLRM	Class Room	THE	Technology & Home Economics	St	Stage		Hand Pump
F	Office	WT	Water Tank	ST	Septic Tank		EWT
L	Library	AD	Administration Office	WLM	Water Line Marker		Entrance
SCI	Science Laboratory	IAW	Ind.Arts Workshop	●	EM		Cutting Area
Co	Computer Room	T	Toilet	⊙	EP		Filling Area
MP	Multi Purpose Room	C	Conference Room	⊙	W		
P.S	Pre-School	P.O	Principal Office	○	DW		


NAME OF SCHOOL	CABUCBUCAN ELEMENTARY SHCOOL			SCHOOL ID	E-15 (E-28)
DIVISION	NUEVA ECIJA	DISTRICT	RIZAL	DATE OF SURVEY	02/28/02

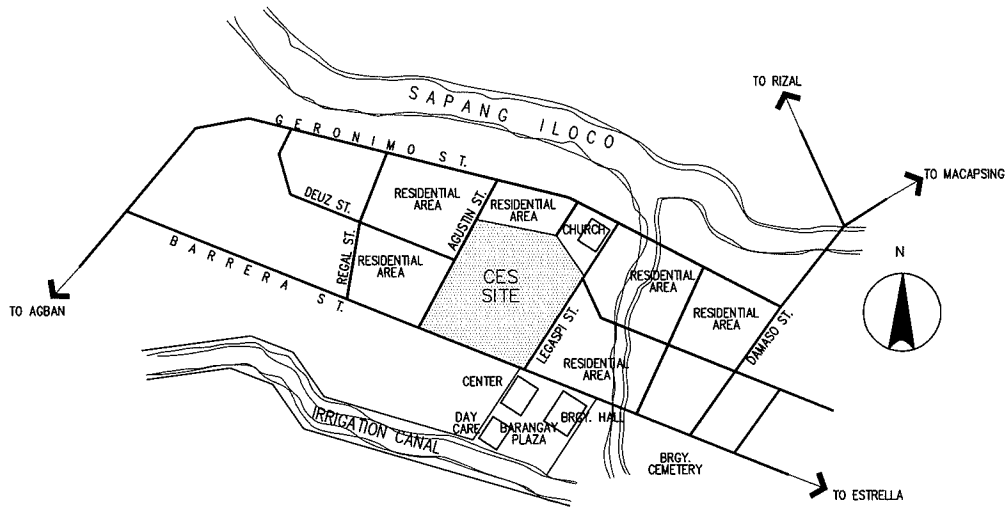

**VICINITY MAP**  
SCALE NTS

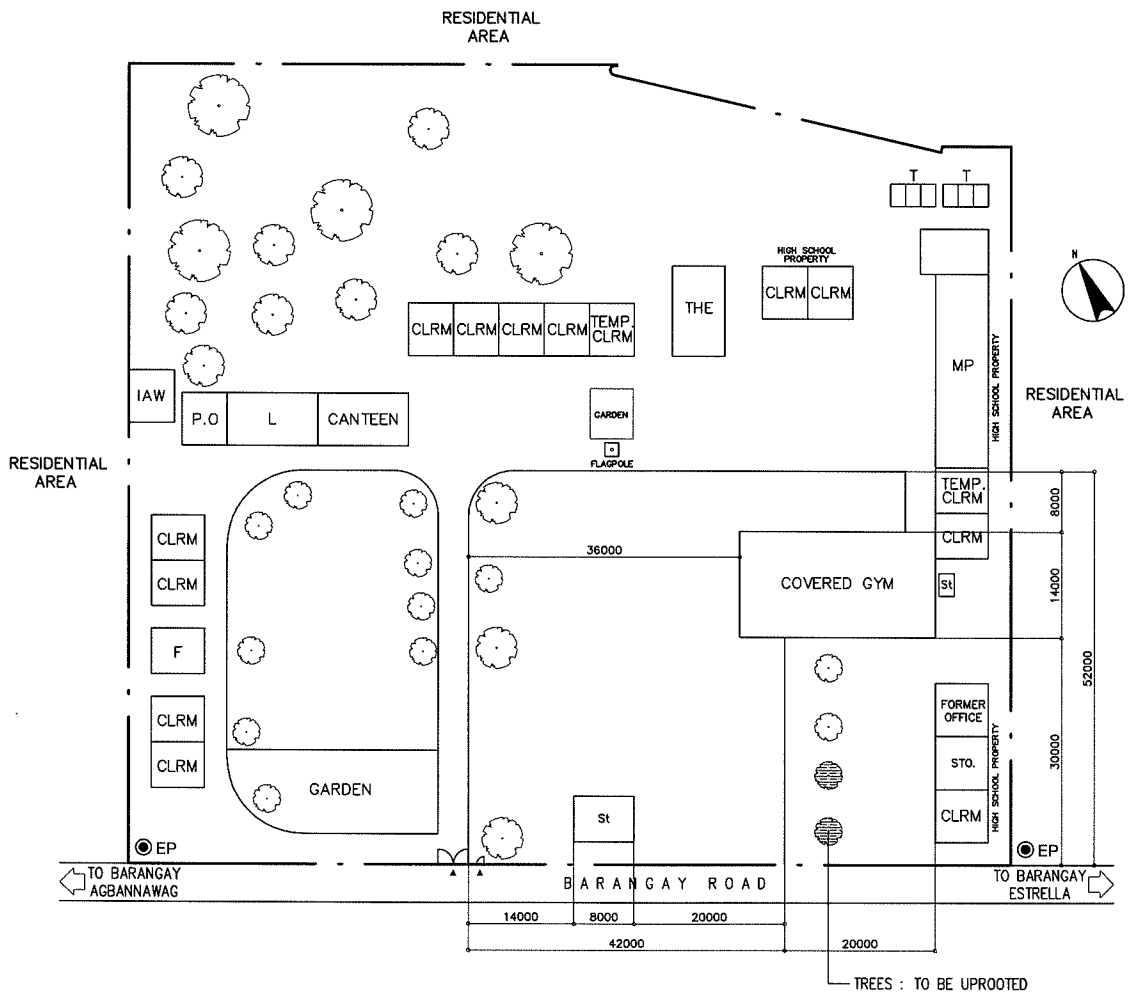

**EXISTING SITE PLAN**  
SCALE 1:1000M

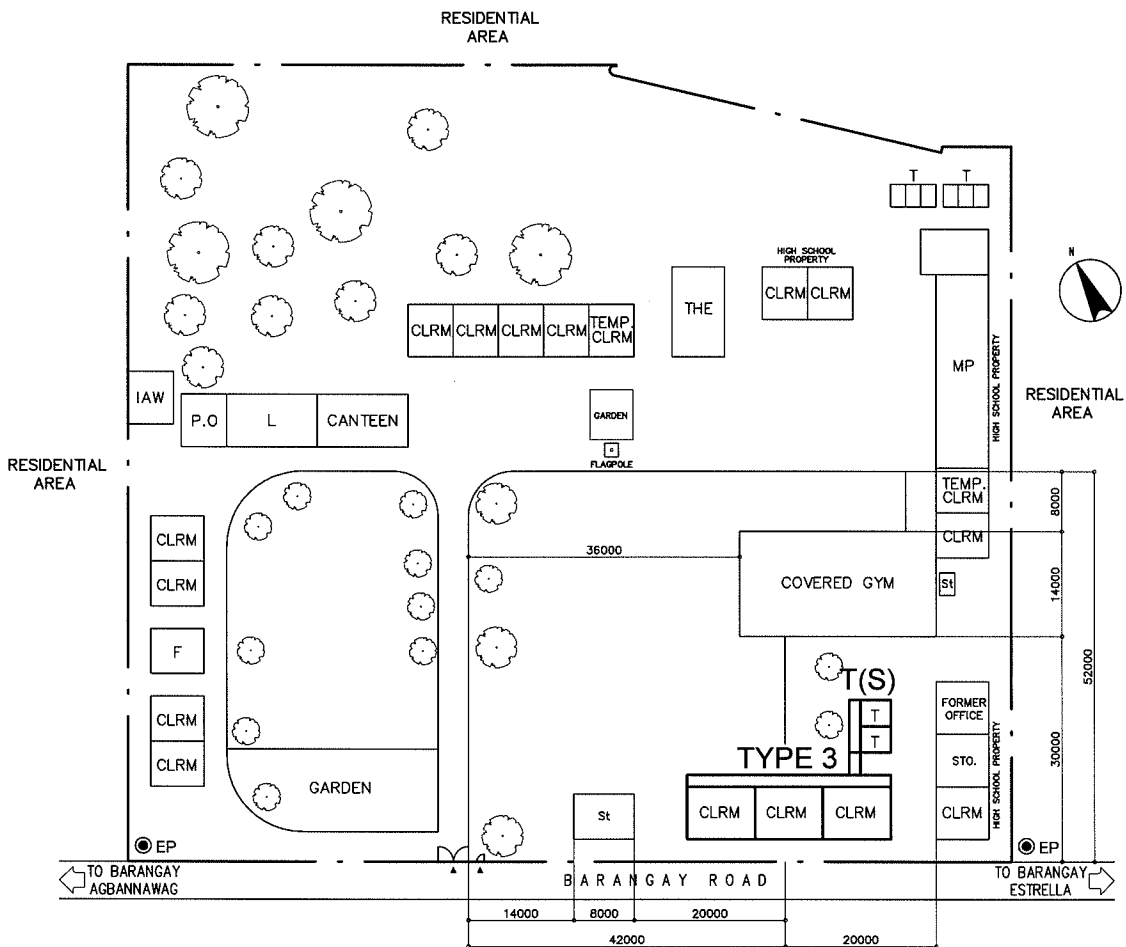


PROPOSED SITE PLAN  
SCALE 1:1000M


LEGEND:

CLRM	Class Room	THE	Technology & Home Economics	St	Stage		Hand Pump
F	Office	WT	Water Tank	ST	Septic Tank		EWT
L	Library	AD	Administration Office	WLM	Water Line Marker		Entrance
SCI	Science Laboratory	IAW	Ind.Arts Workshop	● EM	Electric Meter		Cutting Area
Co	Computer Room	T	Toilet	● EP	Electric Post		Filling Area
MP	Multi Purpose Room	C	Conference Room	⊙ W	Well		
P.S	Pre-School	P.O	Principal Office	○ DW	Deep Well		


NAME OF SCHOOL	MACAPSING ELEMENTARY SCHOOL			SCHOOL ID	E-16 (E-30)
DIVISION	NUEVA ECIJA	DISTRICT	RIZAL	DATE OF SURVEY	02/18/02

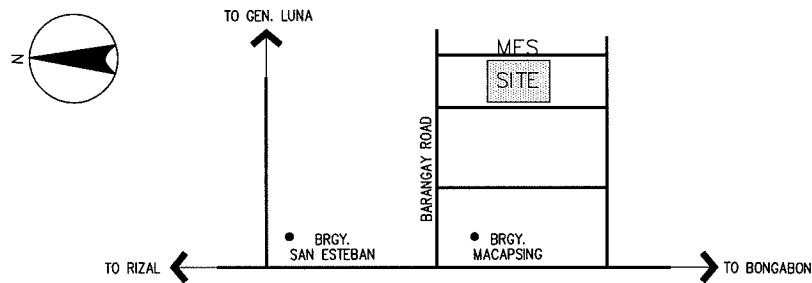

VICINITY MAP  
SCALE NTS

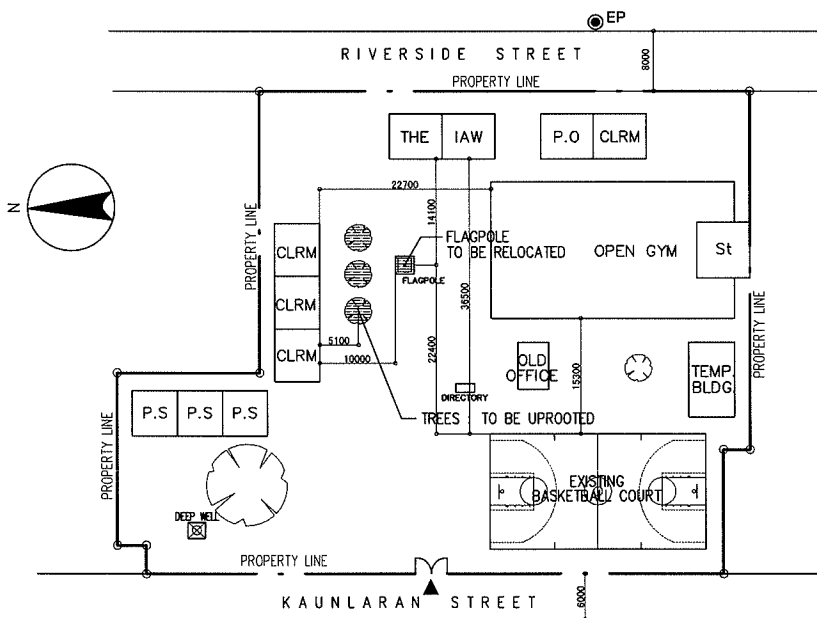

EXISTING SITE PLAN  
SCALE 1:1000M

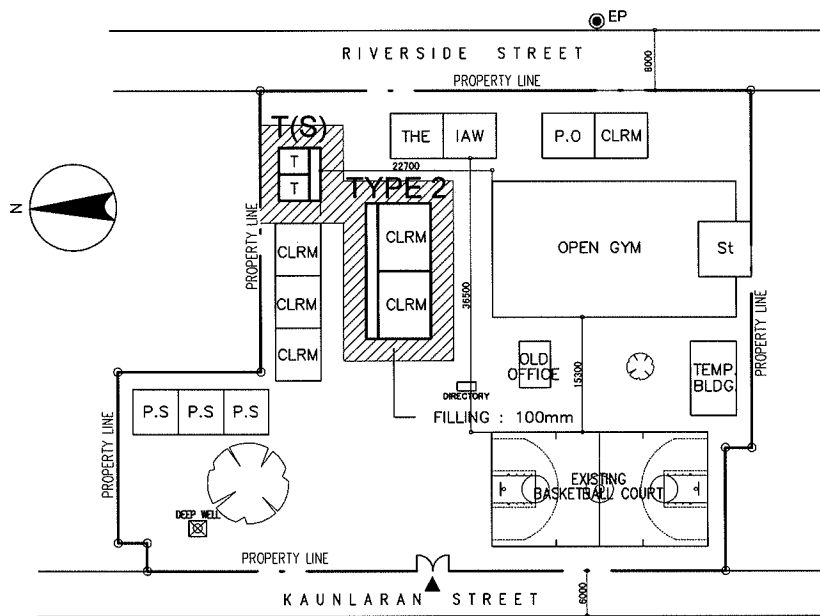


**PROPOSED SITE PLAN**  
SCALE 1:1000M

**LEGEND:**


CLRM	Class Room	THE	Technology & Home Economics	St	Stage		Hand Pump
F	Office	WT	Water Tank	ST	Septic Tank		EWT
L	Library	AD	Administration Office	WLM	Water Line Marker		Entrance
SCI	Science Laboratory	IAW	Ind.Arts Workshop	EM	Electric Meter		Cutting Area
Co	Computer Room	T	Toilet	EP	Electric Post		Filling Area
MP	Multi Purpose Room	C	Conference Room	W	Well		
P.S	Pre-School	P.O	Principal Office	DW	Deep Well		




NAME OF SCHOOL	PACO ROMAN ELEMENTARY SCHOOL		SCHOOL ID	E-17 (E-31)
DIVISION	NUEVA ECIJA	DISTRICT	RIZAL	DATE OF SURVEY
				02/28/02

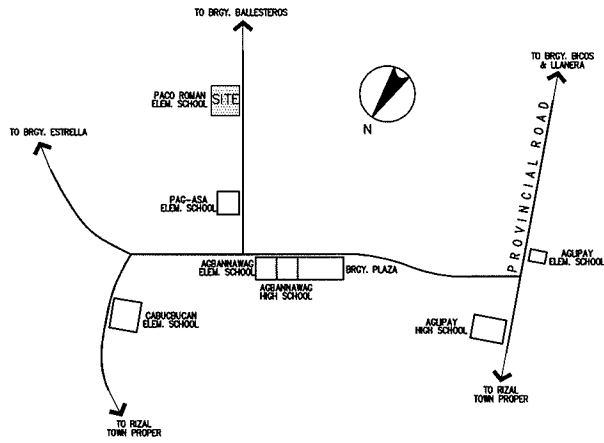

**VICINITY MAP**  
SCALE NTS

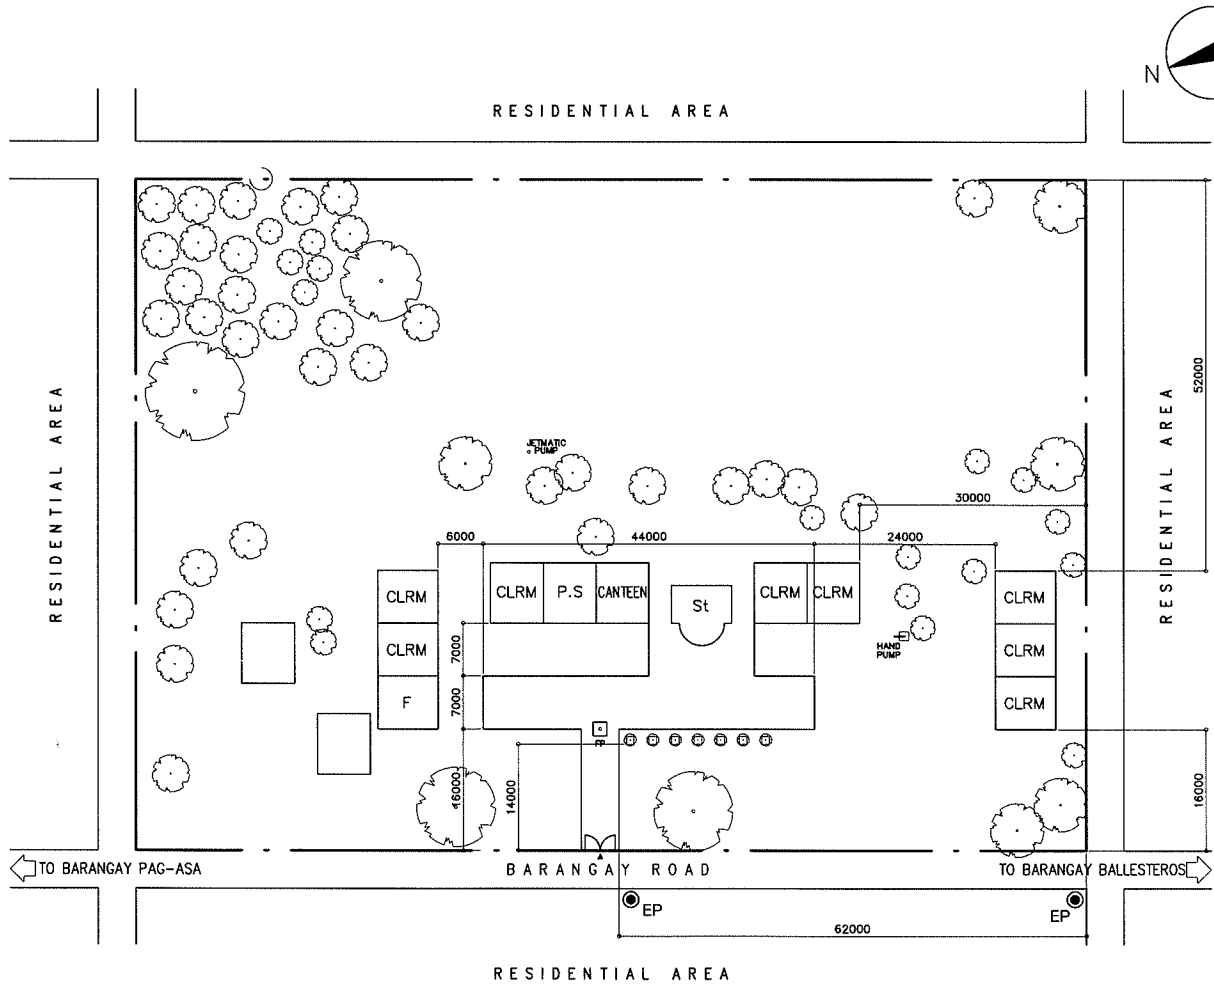

**EXISTING SITE PLAN**  
SCALE 1:1000M

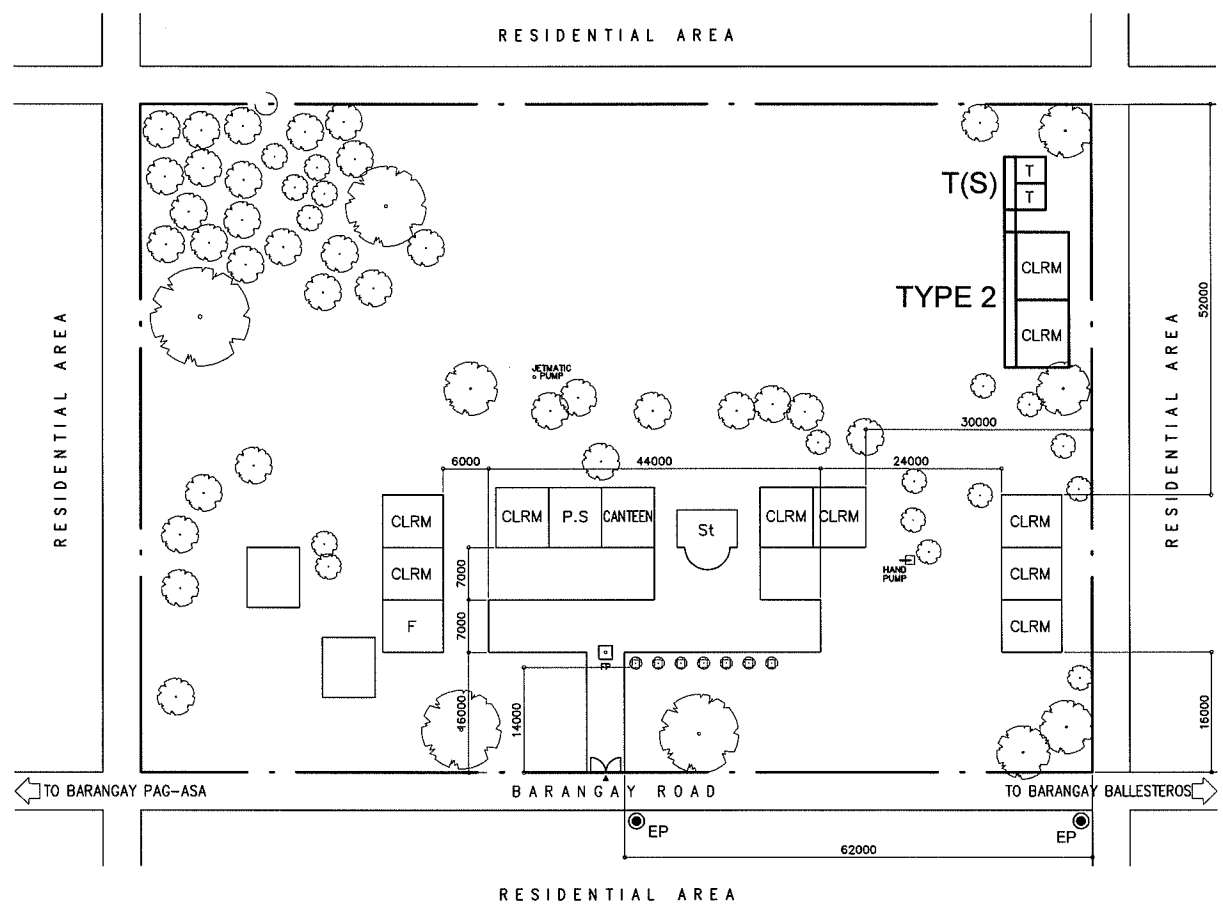


**PROPOSED SITE PLAN**  
 SCALE 1:1000M


**LEGEND:**


CLRM	Class Room	THE	Technology & Home Economics	St	Stage		Hand Pump
F	Office	WT	Water Tank	ST	Septic Tank		EWT
L	Library	AD	Administration Office	WLM	Water Line Marker		Entrance
SCI	Science Laboratory	IAW	Ind.Arts Workshop	●	EM		Cutting Area
Co	Computer Room	T	Toilet	⊙	EP		Filling Area
MP	Multi Purpose Room	C	Conference Room	⊙	W		
P.S.	Pre-School	P.O	Principal Office	○	DW		


NAME OF SCHOOL	SANTA ROSA CENTRAL SCHOOL		SCHOOL ID	E-18 (E-32)
DIVISION	NUEVA ECIJA	DISTRICT	SANTA ROSA	DATE OF SURVEY
				02/22/02

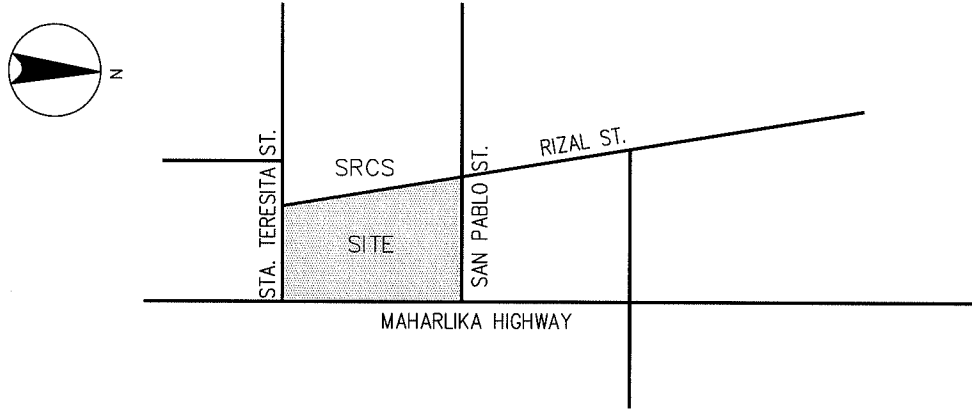

 **VICINITY MAP**  
SCALE NTS

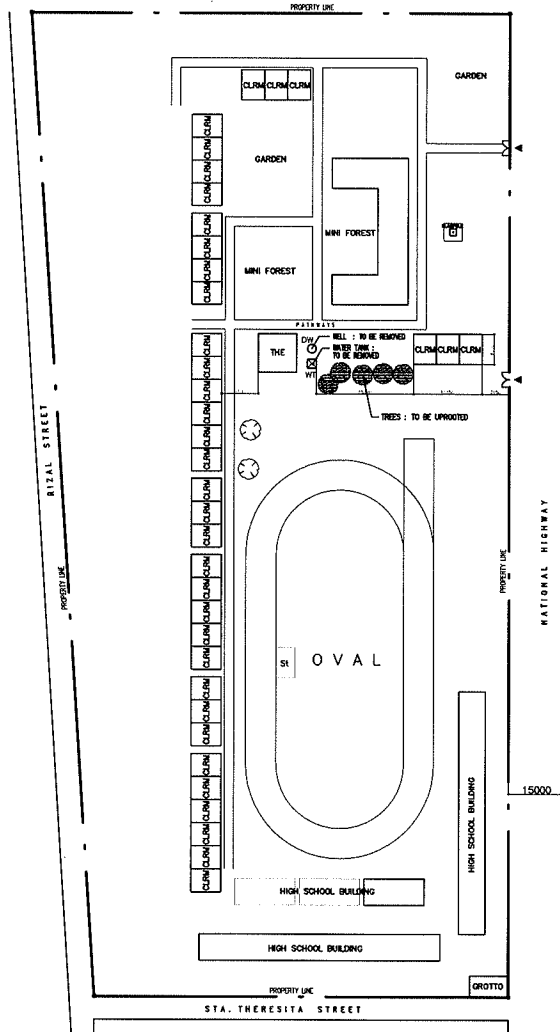

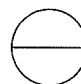 **EXISTING SITE PLAN**  
SCALE 1:2000M


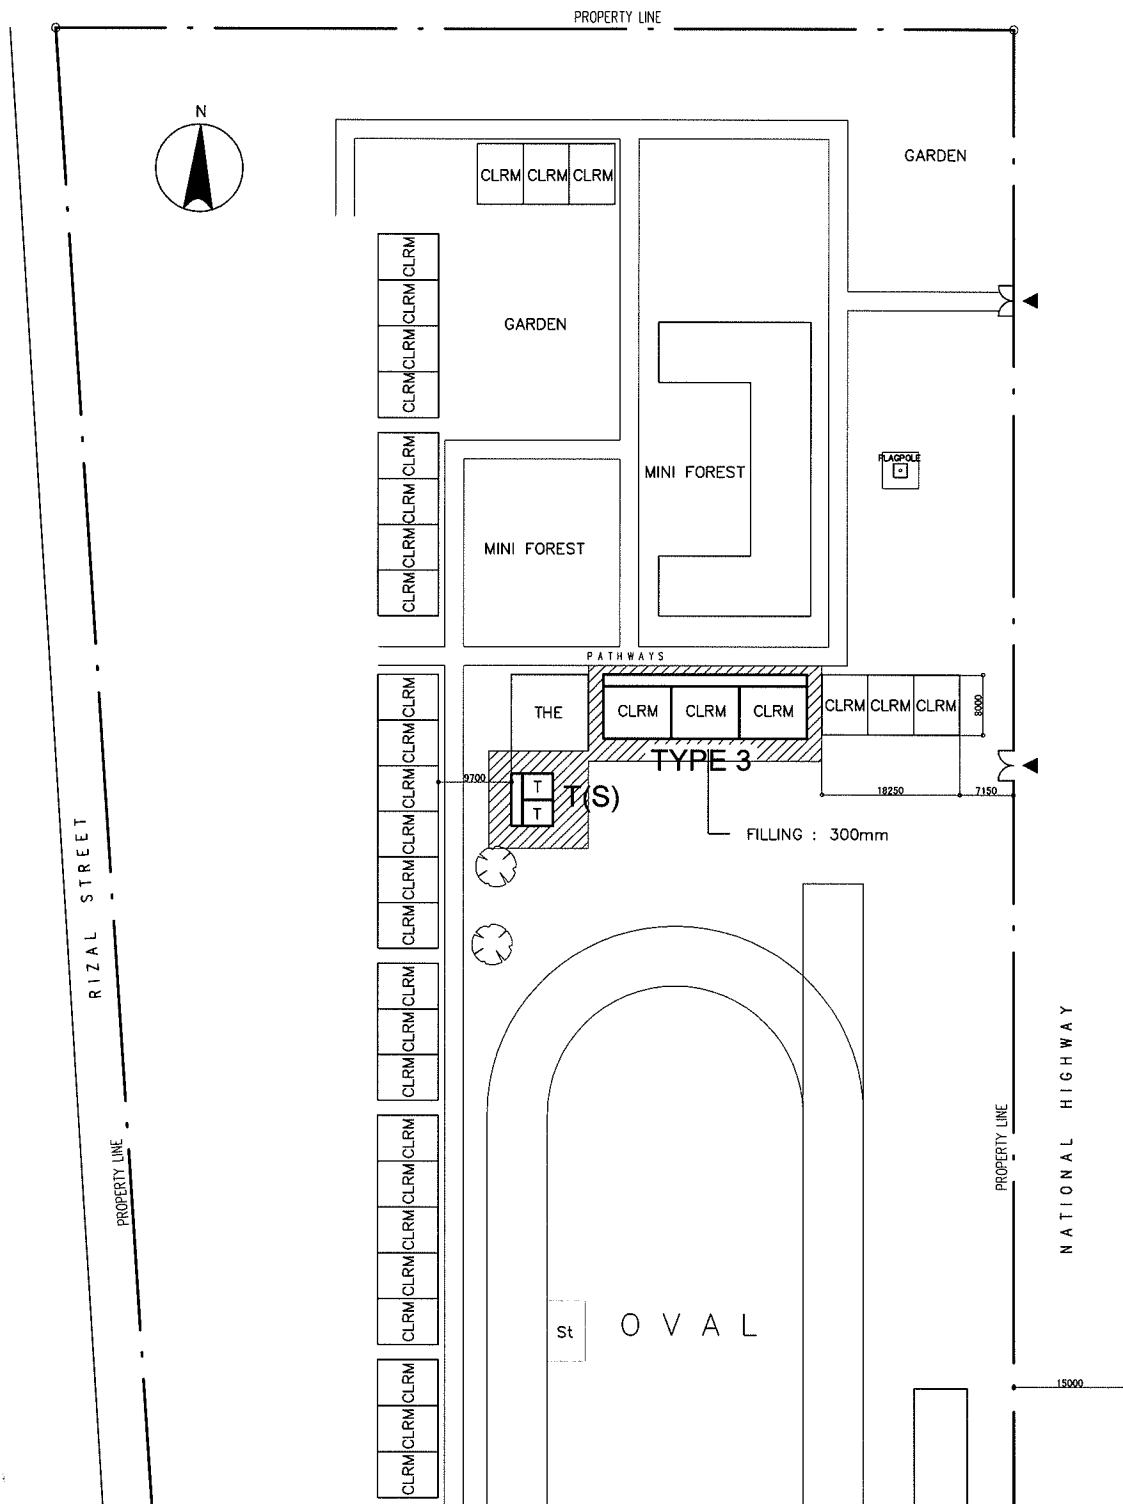



**PROPOSED SITE PLAN**  
SCALE 1:1000M

**LEGEND:**

CLRM	Class Room	THE	Technology & Home Economics	St	Stage		Hand Pump
F	Office	WT	Water Tank	ST	Septic Tank		EWT
L	Library	AD	Administration Office	WLM	Water Line Marker		Entrance
SCI	Science Laboratory	IAW	Ind.Arts Workshop	● EM	Electric Meter		Cutting Area
Co	Computer Room	T	Toilet	⊙ EP	Electric Post		Filling Area
MP	Multi Purpose Room	C	Conference Room	⊙ W	Well		
P.S	Pre-School	P.O	Principal Office	○ DW	Deep Well		

NAME OF SCHOOL	PAG-ASA ELEMENTARY SCHOOL		SCHOOL ID	E-19 (E-33)
DIVISION	NUEVA ECIJA	DISTRICT	SANTA ROSA	DATE OF SURVEY 02/22/02

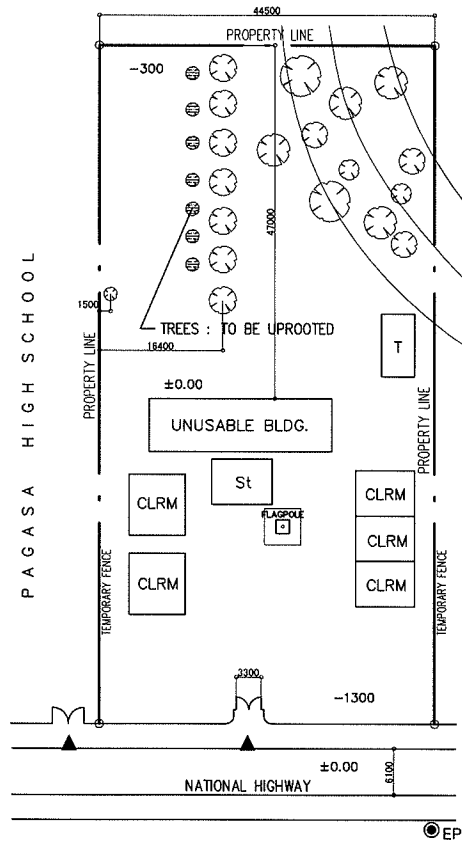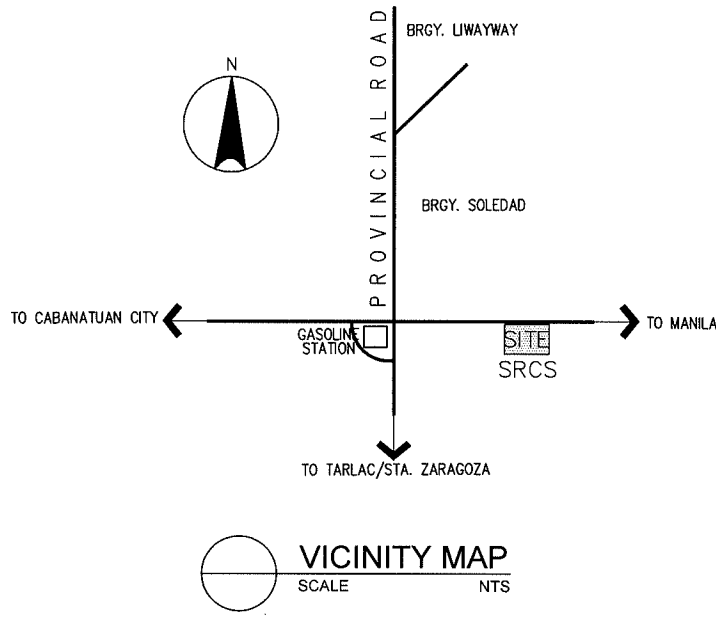

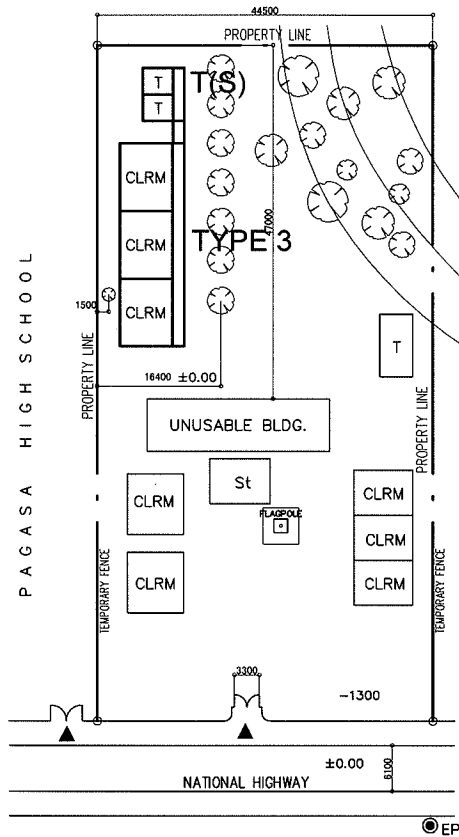


PROPOSED SITE PLAN  
SCALE 1:1000M


**LEGEND:**

CLRM	Class Room	THE	Technology & Home Economics	St	Stage		Hand Pump
F	Office	WT	Water Tank	ST	Septic Tank		EWT
L	Library	AD	Administration Office	WLM	Water Line Marker		Entrance
SCI	Science Laboratory	IAW	Ind.Arts Workshop	● EM	Electric Meter		Cutting Area
Co	Computer Room	T	Toilet	⊙ EP	Electric Post		Filling Area
MP	Multi Purpose Room	C	Conference Room	⊙ W	Well		
P.S	Pre-School	P.O	Principal Office	○ DW	Deep Well		


NAME OF SCHOOL	SOLEDAD ELEMENTARY SCHOOL		SCHOOL ID	E-20 (E-34)
DIVISION	NUEVA ECIJA	DISTRICT	SANTA ROSA	DATE OF SURVEY
				02/20/02

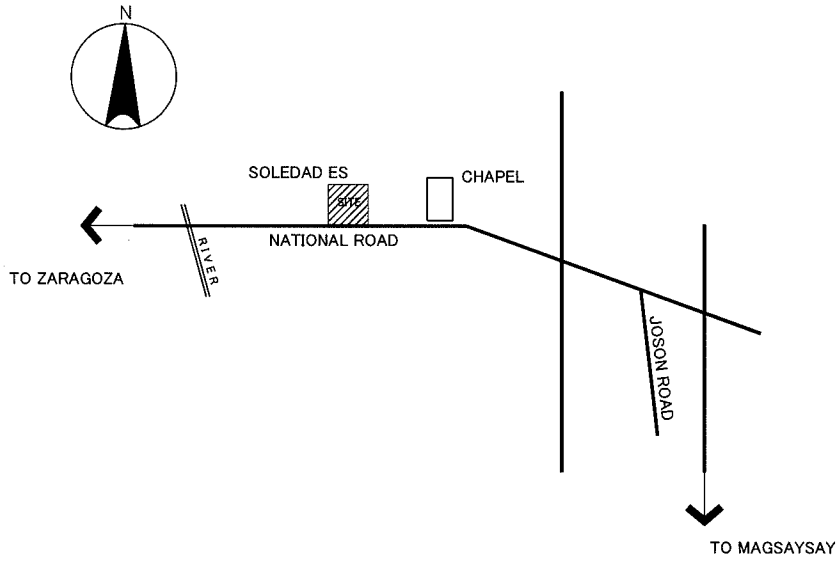

**VICINITY MAP**  
 SCALE NTS

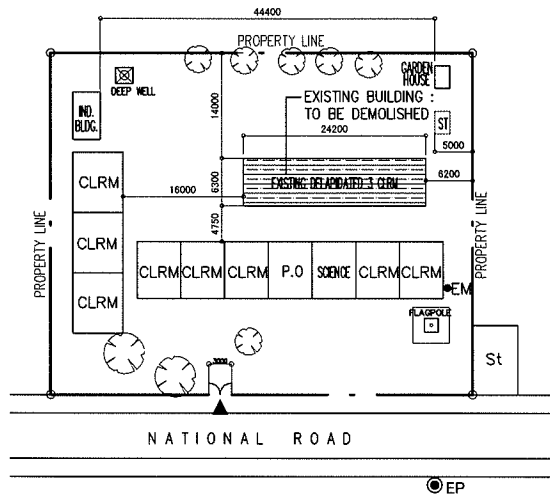

**EXISTING SITE PLAN**  
 SCALE 1:1000M

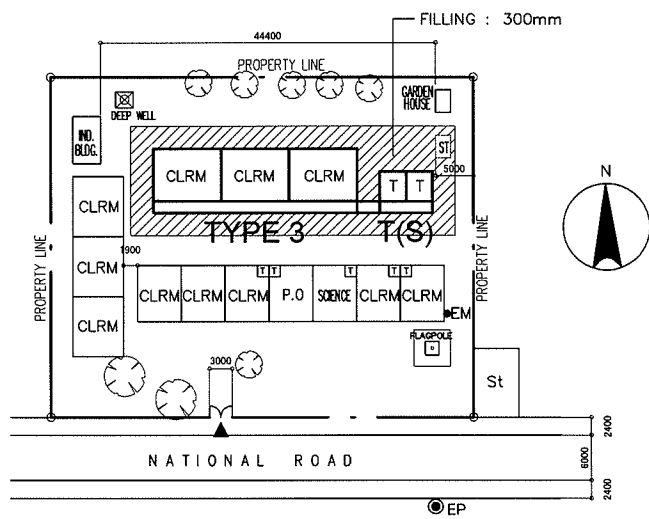


PROPOSED SITE PLAN  
SCALE 1:1000M

LEGEND:


CLRM	Class Room	THE	Technology & Home Economics	St	Stage		Hand Pump
F	Office	WT	Water Tank	ST	Septic Tank		EWT
L	Library	AD	Administration Office	WLM	Water Line Marker		Entrance
SCI	Science Laboratory	IAW	Ind.Arts Workshop	● EM	Electric Meter		Cutting Area
Co	Computer Room	T	Toilet	● EP	Electric Post		Filling Area
MP	Multi Purpose Room	C	Conference Room	○ W	Well		
P.S	Pre-School	P.O	Principal Office	○ DW	Deep Well		




NAME OF SCHOOL	BALOC ELEMENTARY SCHOOL			SCHOOL ID	E-21 (E-36)
DIVISION	NUEVA ECIJA	DISTRICT	STO DOMINGO	DATE OF SURVEY	02/26/02

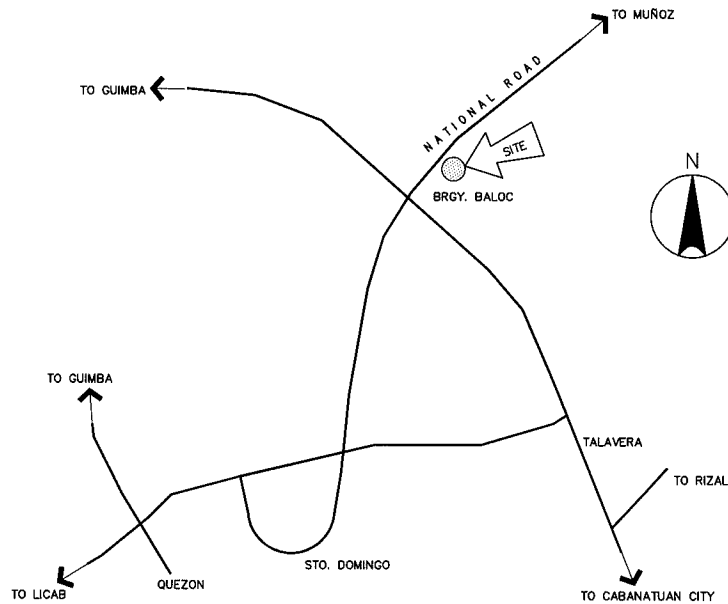


**VICINITY MAP**  
 SCALE \_\_\_\_\_ NTS

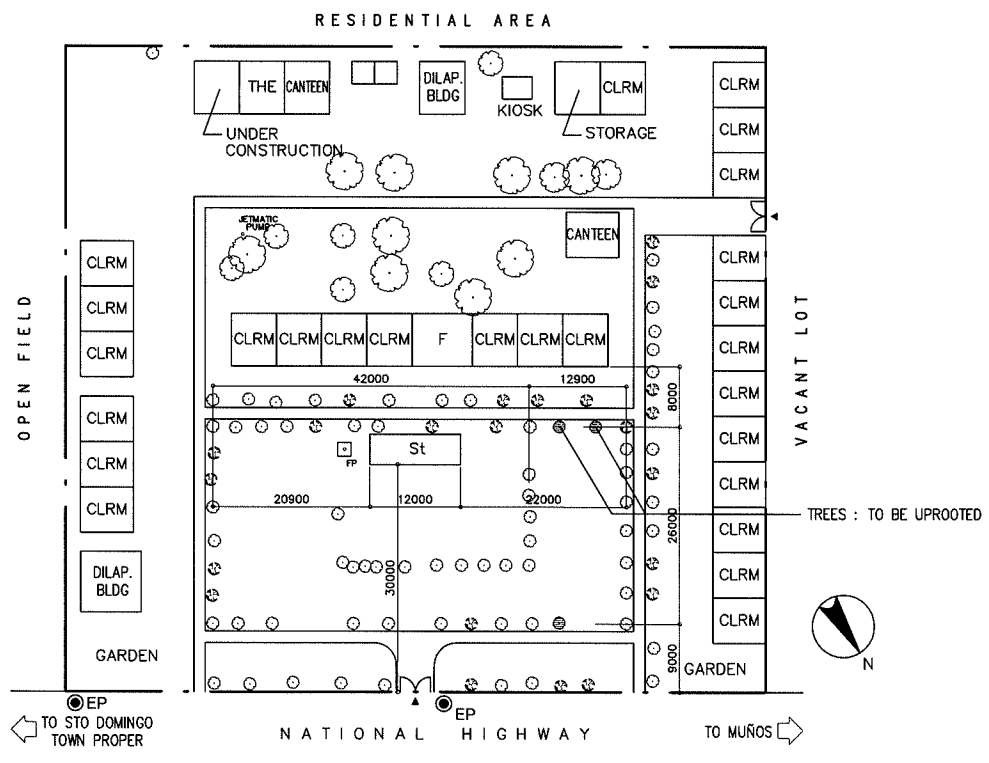


**EXISTING SITE PLAN**  
 SCALE \_\_\_\_\_ 1:1000M

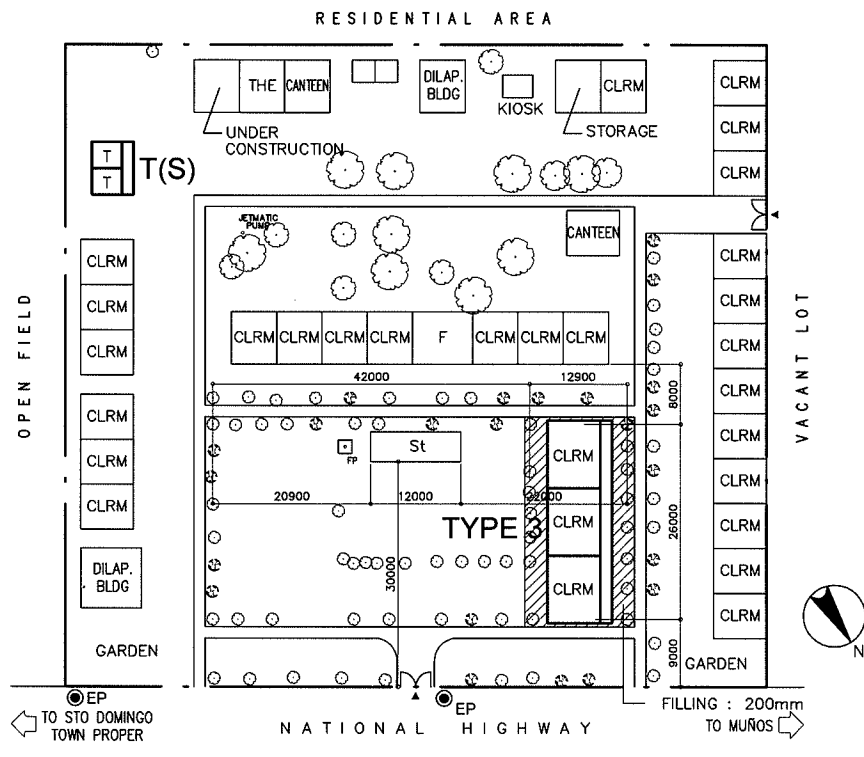


**PROPOSED SITE PLAN**  
 SCALE 1:1000M

**LEGEND:**

CLRM	Class Room	THE	Technology & Home Economics	St	Stage		Hand Pump
F	Office	WT	Water Tank	ST	Septic Tank		EWT
L	Library	AD	Administration Office	WLM	Water Line Marker		Entrance
SCI	Science Laboratory	IAW	Ind.Arts Workshop	●	Electric Meter		Cutting Area
Co	Computer Room	T	Toilet	⊙	Electric Post		Filling Area
MP	Multi Purpose Room	C	Conference Room	⊙	Well		
P.S	Pre-School	P.O	Principal Office	○	Deep Well		



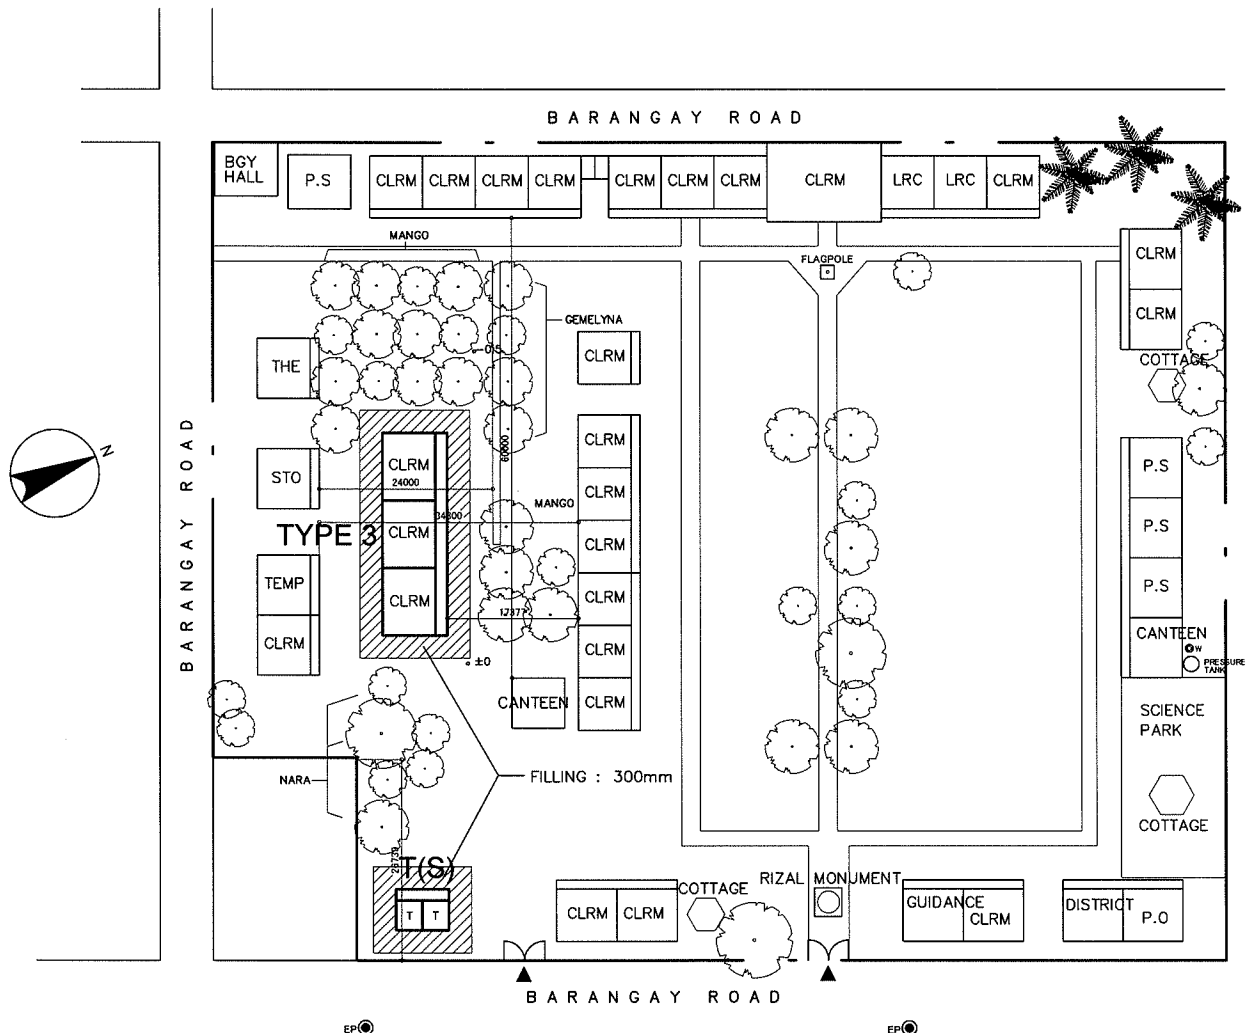

PROPOSED SITE PLAN  
SCALE 1:1000M

LEGEND:

CLRM	Class Room	THE	Technology & Home Economics	St	Stage		Hand Pump
F	Office	WT	Water Tank	ST	Septic Tank		EWT
L	Library	AD	Administration Office	WLM	Water Line Marker		Entrance
SCI	Science Laboratory	IAW	Ind.Arts Workshop	●	EM	Electric Meter	Electric Meter
Co	Computer Room	T	Toilet	⊙	EP	Electric Post	Electric Post
MP	Multi Purpose Room	C	Conference Room	⊙	W	Well	Well
P.S	Pre-School	P.O	Principal Office	○	DW	Deep Well	Deep Well
							Cutting Area
							Filling Area