

## **Appendix 8**

### **Site Maps and Layout Plans of the Project Schools**

## Site Maps and Layout Plans of the Project Schools

- |                       |            |
|-----------------------|------------|
| 1) Elementary Schools | 31 Schools |
| 2) Secondary Schools  | 54 Schools |


## 1) ELEMENTARY SCHOOLS

(New ID)	(Old ID)	(Name of School)	
E-01	E-01	MAMBOG ES	3
E-02	E-03	ORANI NORTH ES	5
E-03	E-04	BUSTOS ES	7
E-04	E-05	BUNSURAN ES	9
E-05	E-06	MATIAS B. SALVADOR MEM. ES	11
E-06	E-08	SIBUL ES	13
E-07	E-09	OBANDO CS	15
E-08	E-10	BAGONGBUHAY EAST CS	17
E-09	E-11	SAN RAFAEL ES (BBH ES)	19
E-10	E-14	BONGABON CES	21
E-11	E-16	VEGA ES	23
E-12	E-17	LIGAYA ES	25
E-13	E-19	SAN FELIPE ES	27
E-14	E-21	ANDRES BONIFACIO NORTE ES	29
E-15	E-28	CABUCBUCAN ES	31
E-16	E-30	MACAPSING ES	33
E-17	E-31	PACO ROMAN ES	35
E-18	E-32	SANTA ROSA CS	37
E-19	E-33	PAG-ASA ES	39
E-20	E-34	SOLEDAD ES	41
E-21	E-36	BALOC ES	43
E-22	E-38	ZARAGOZA CS	45
E-23	E-39	ALIAGA CS	47
E-24	E-40	CABANATUAN EAST CS	49
E-25	E-41	CAMP TINIO ES	51
E-26	E-42	MAGSALISI ES	53
E-27	E-45	SANTA ANA CES	55
E-28	E-47	EPZA Resettlement ES	57
E-29	E-48	MORIONES ES	59
E-30	E-54	BALOGANON ES	61
E-31	E-55	SUBIC CS	63


## 2) SECONDARY SCHOOL

(New ID)	(Old ID)	(School Name)	
S-01	S-01	Don PABLO R. ROMAN Memorial HS (Pilar HS)	65
S-02	S-03	BONIFACIO CAMACHO HS	67
S-03	S-04	BATAAN NHS	69
S-04	S-05	PAGALANGGANG NHS	71
S-05	S-07	HERMOSA HS	73
S-06	S-08	LIMAY NHS	75
S-07	S-09	ORANI NHS	77
S-08	S-10	ALEXIS G. SANTOS NHS	79
S-09	S-11	BUNSURAN HS	81
S-10	S-13	TALIPTIP HS	83
S-11	S-15	GUIGUINTO NATIONAL VOCATIONAL HS	85
S-12	S-16	FELIZARDO C. LIPANA MEM. HS	87
S-13	S-17	MEYCAUAYAN HS	89
S-14	S-18	OBANDO NHS	91
S-15	S-19	MAGUINAO-CRUZ NA DAAN HS	93
S-16	S-20	MARCELO H. DEL PILAR HS	95
S-17	S-21	SAN MARCOS HS	97
S-18	S-22	SAN MIGUEL HS	99
S-19	S-24	PARADISE FARMS HS	101
S-20	S-25	SAPANG PALAY HS	103
S-21	S-27	GENERAL TINIO NHS	105
S-22	S-28	BAGO HS	107
S-23	S-30	PEÑARANDA NHS	109
S-24	S-31	RIZAL NHS	111
S-25	S-32	CABIAO HS	113
S-26	S-34	NUEVA ECIJA HS	115
S-27	S-36	JUAN R. LIWAG MEM. HS	117
S-28	S-37	GUIMBA NHS	119
S-29	S-39	PALAYAN CITY HS	121
S-30	S-41	AGBANNAWAG HS	123
S-31	S-42	SAN FRANCISCO HS	125
S-32	S-44	CONSTANCIO PADILLA NHS	127
S-33	S-45	SANTO DOMINGO NATIONAL TRADE SCHOOL	129
S-34	S-48	ZARAGOZA NHS	131
S-35	S-49	PUTLOD NHS	133
S-36	S-87	CARRANGLAN HS (Annex A - Digidig)	135
S-37	S-53	CAMBA HS	137
S-38	S-57	MAUAQUE RESETTLEMENT HS	139
S-39	S-58	CAMATCHILES RESETTLEMENT HS (Sapang Biabas)	141
S-40	S-59	SAN VICENTE-SAN FRANCISCO HS	143
S-41	S-62	ANGELES CITY NHS (Pampang)	145
S-42	S-63	ANGELES CITY NATIONAL TRADE SCHOOL	147
S-43	S-64	PAMPANGA HS	149
S-44	S-65	SINDALAN HS	151
S-45	S-68	BALITUCAN NHS (Annex)	153
S-46	S-69	ANGELES CITY HS (Pandan)	155
S-47	S-70	SAN MANUEL HS	157
S-48	S-71	GUEVARRA NHS	159
S-49	S-73	BENIGNO S. AQUINO MEM. HS	161
S-50	S-77	SANTO DOMINGO HS (CAPAS HS)	163
S-51	S-81	PADAPADA HS	165
S-52	S-84	MALIWALO HS	167
S-53	S-85	VICTORIA HS	169
S-54	S-86	GORDON HEIGHTS HS	171


NAME OF SCHOOL	MAMBOG ELEMENTARY SCHOOL			SCHOOL ID	E-01 (E-01)
DIVISION	BATAAN	DISTRICT	HERMOSA	DATE OF SURVEY	02/27/02

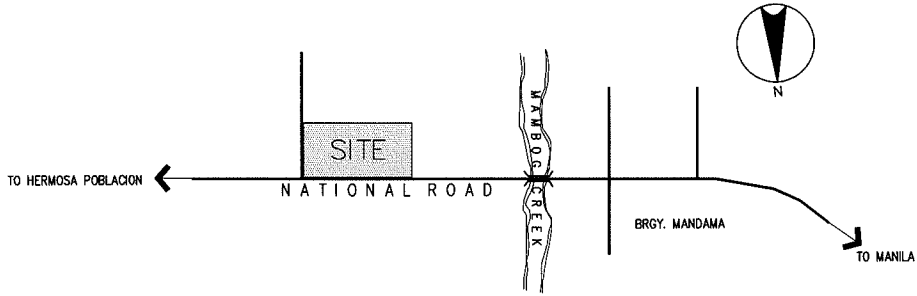

VICINITY MAP  
SCALE NTS

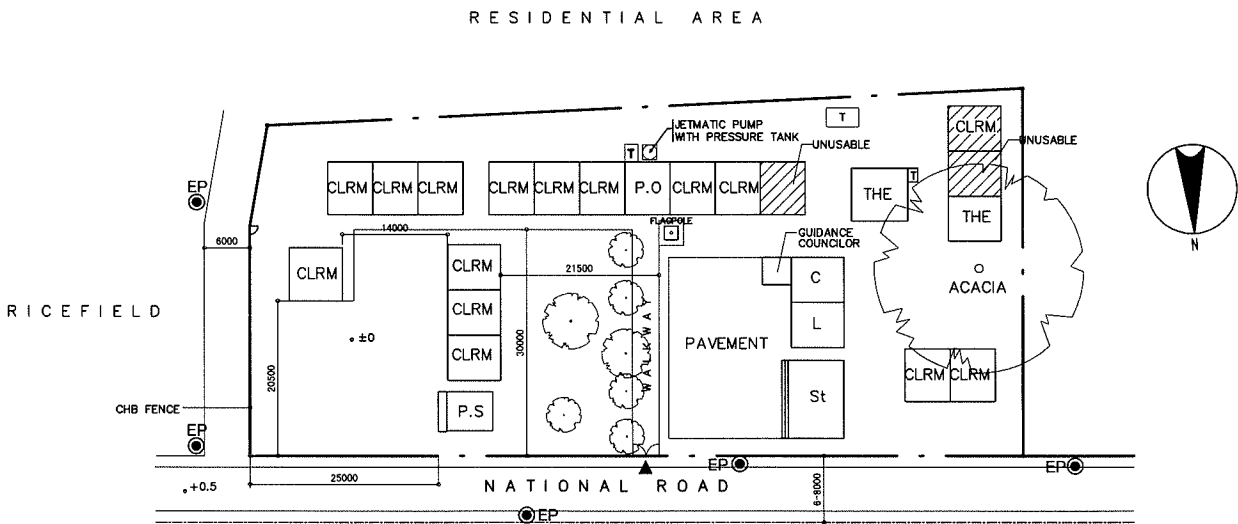

EXISTING SITE PLAN  
SCALE 1:1000M

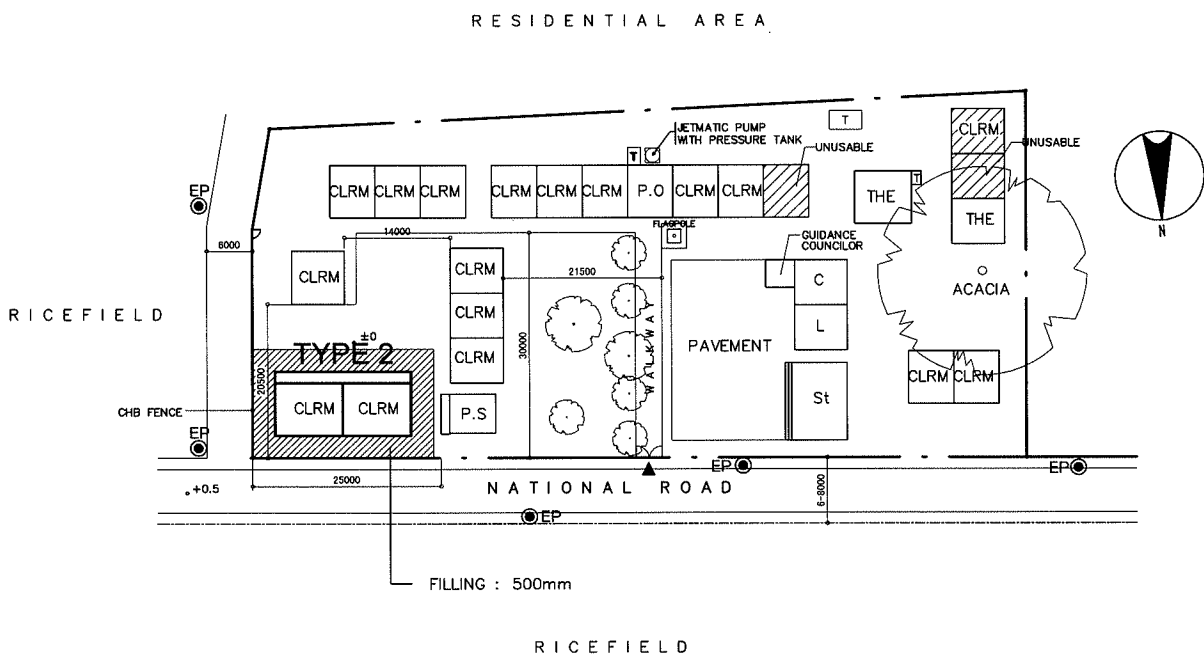


**PROPOSED SITE PLAN**  
 SCALE 1:1000M


**LEGEND:**

CLRM	Class Room	THE	Technology & Home Economics	St	Stage		Hand Pump
F	Office	WT	Water Tank	ST	Septic Tank		EWT
L	Library	AD	Administration Office	WLM	Water Line Marker		Entrance
SCI	Science Laboratory	IAW	Ind.Arts Workshop	● EM	Electric Meter		Cutting Area
Co	Computer Room	T	Toilet	⊙ EP	Electric Post		Filling Area
MP	Multi Purpose Room	C	Conference Room	⊙ W	Well		
P.S	Pre-School	P.O	Principal Office	○ DW	Deep Well		

NAME OF SCHOOL	ORANI NORTH ELEMENTARY SCHOOL		SCHOOL ID	E-02 (E-03)
DIVISION	BATAAN	DISTRICT	ORANI	DATE OF SURVEY
				02/26/02

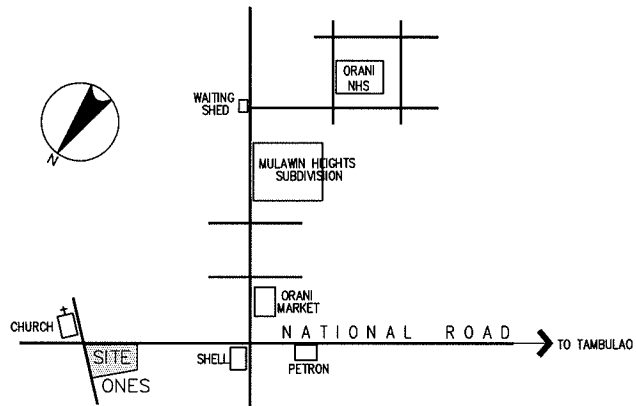

VICINITY MAP  
SCALE NTS

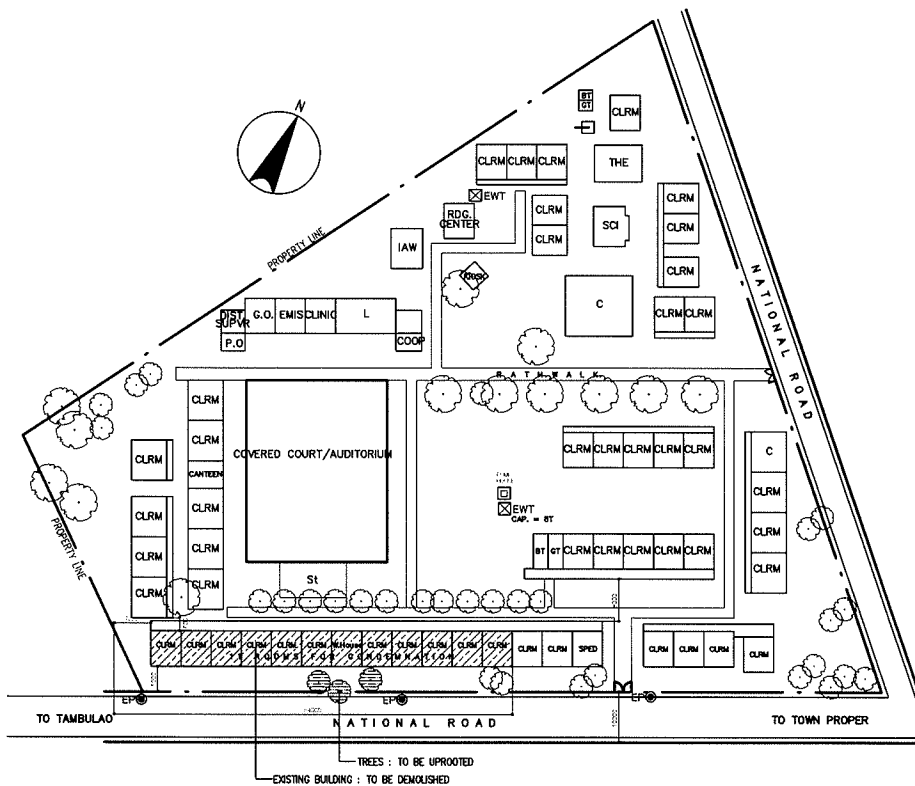


EXISTING SITE PLAN  
SCALE 1:1500M







NAME OF SCHOOL	BUSTOS ELEMENTARY SCHOOL			SCHOOL ID	E-03 (E-04)
DIVISION	BULACAN	DISTRICT	BUSTOS	DATE OF SURVEY	02/27/02

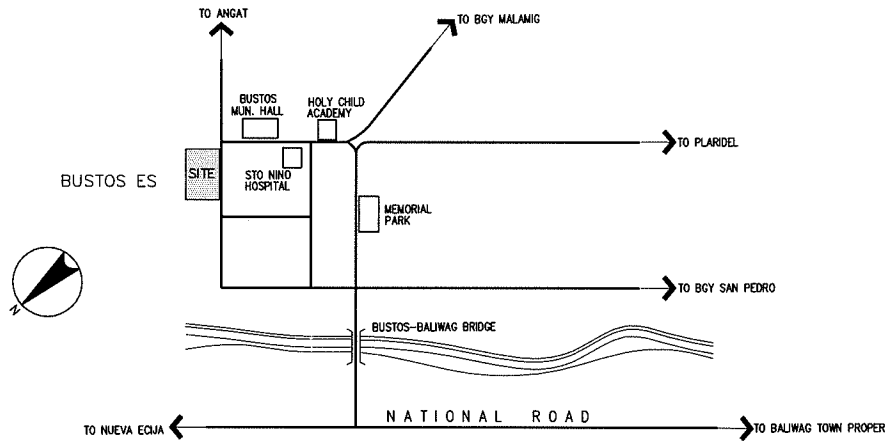

**VICINITY MAP**  
 SCALE NTS

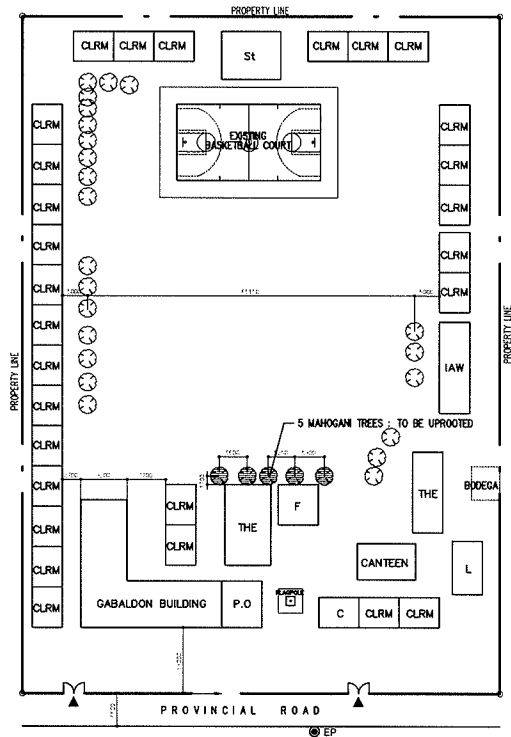

**EXISTING SITE PLAN**  
 SCALE 1:1500M

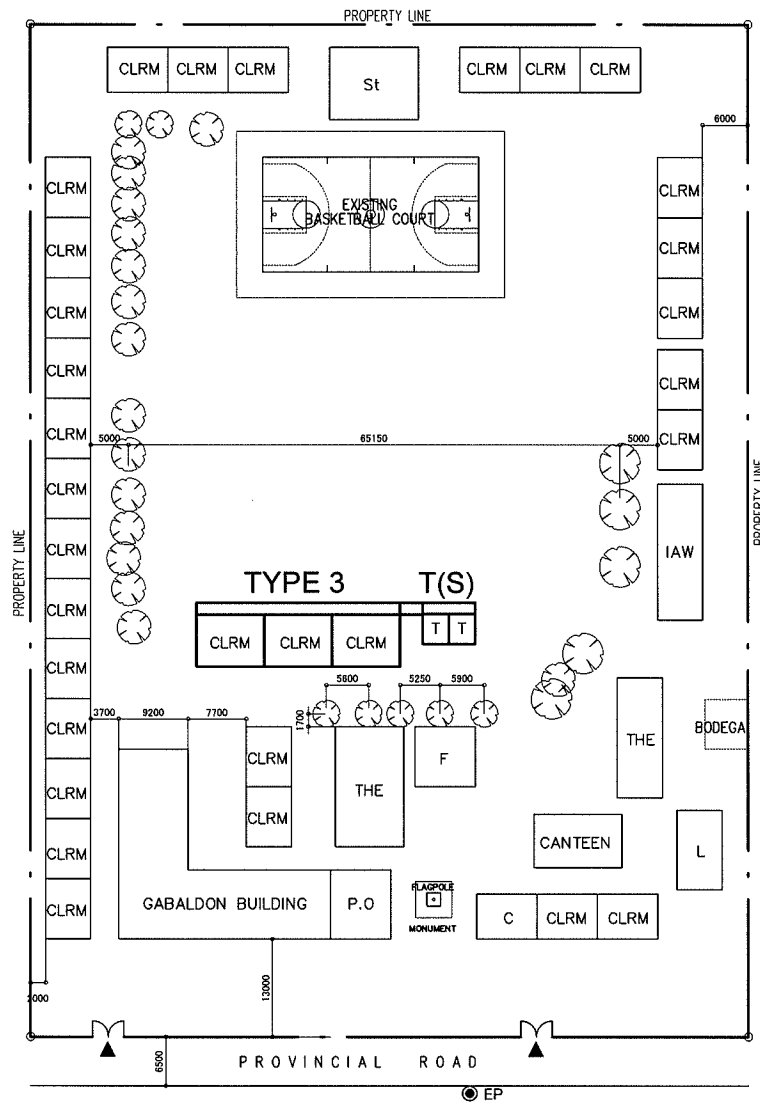


**PROPOSED SITE PLAN**  
 SCALE 1:1000M


**LEGEND:**

CLRM	Class Room	THE	Technology & Home Economics	St	Stage		Hand Pump
F	Office	WT	Water Tank	ST	Septic Tank		EWT
L	Library	AD	Administration Office	WLM	Water Line Marker		Entrance
SCI	Science Laboratory	IAW	Ind.Arts Workshop	●	EM Electric Meter		Cutting Area
Co	Computer Room	T	Toilet	⊙	EP Electric Post		Filling Area
MP	Multi Purpose Room	C	Conference Room	⊙	W Well		
P.S	Pre-School	P.O	Principal Office	○	DW Deep Well		


NAME OF SCHOOL	BUNSURAN ELEMENTARY SCHOOL			SCHOOL ID	E-04 (E-05)
DIVISION	BULACAN	DISTRICT	PANDI	DATE OF SURVEY	02/27/02

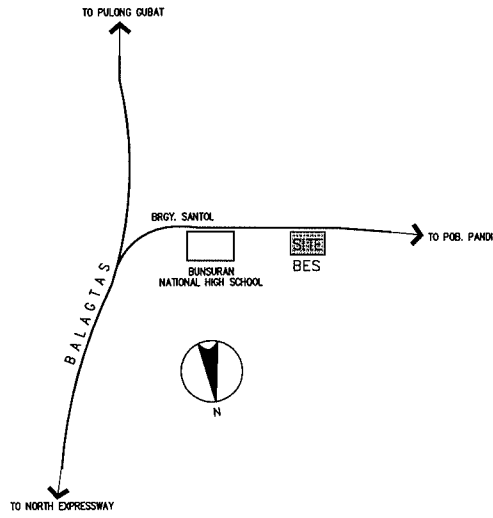

VICINITY MAP  
SCALE NTS

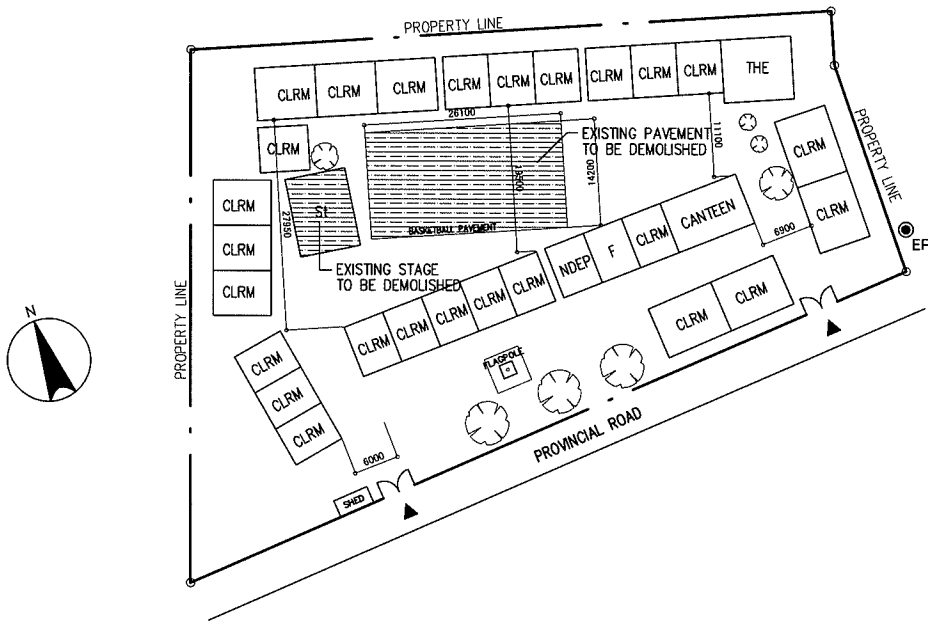

EXISTING SITE PLAN  
SCALE 1:1000M


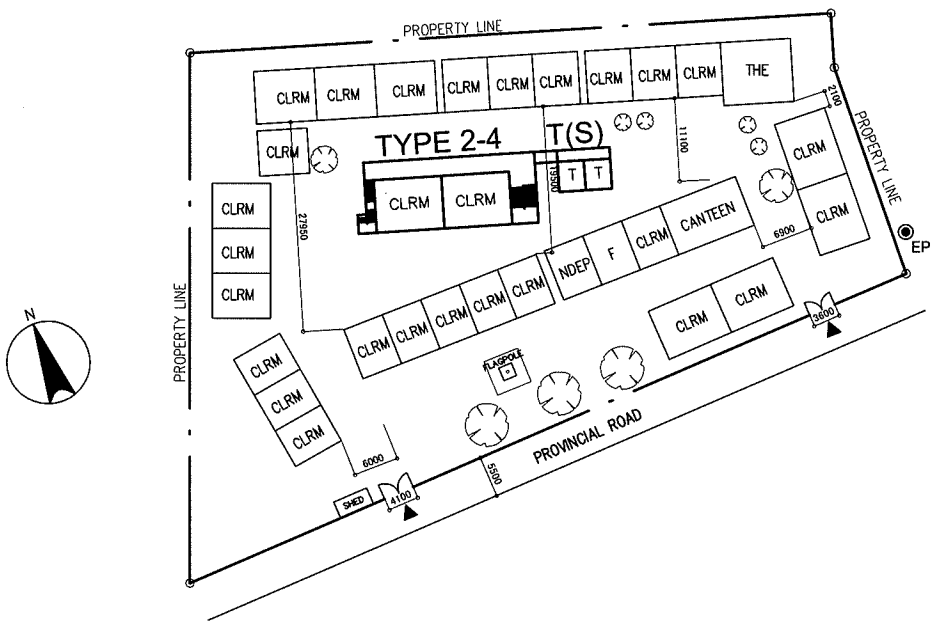



**PROPOSED SITE PLAN**  
SCALE 1:1000M

**LEGEND:**

CLRM	Class Room	THE	Technology & Home Economics	St	Stage		Hand Pump
F	Office	WT	Water Tank	ST	Septic Tank		EWT
L	Library	AD	Administration Office	WLM	Water Line Marker		Entrance
SCI	Science Laboratory	IAW	Ind.Arts Workshop	● EM	Electric Meter		Cutting Area
Co	Computer Room	T	Toilet	⊙ EP	Electric Post		Filling Area
MP	Multi Purpose Room	C	Conference Room	⊙ W	Well		
P.S	Pre-School	P.O	Principal Office	○ DW	Deep Well		

NAME OF SCHOOL	MATIAS B. SALVADOR MEMORIAL ELEMENTARY SCHOOL		SCHOOL ID	E-05 (E-06)
DIVISION	BULACAN	DISTRICT	PANDI	DATE OF SURVEY
				02/27/02

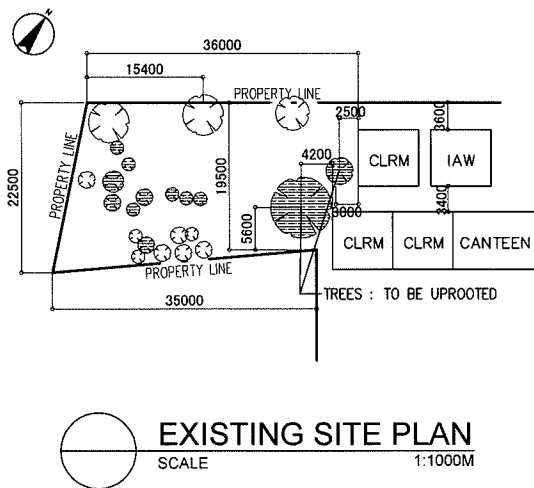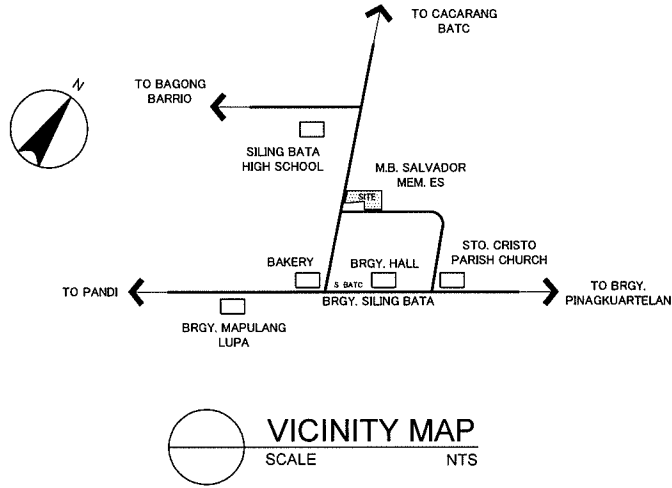

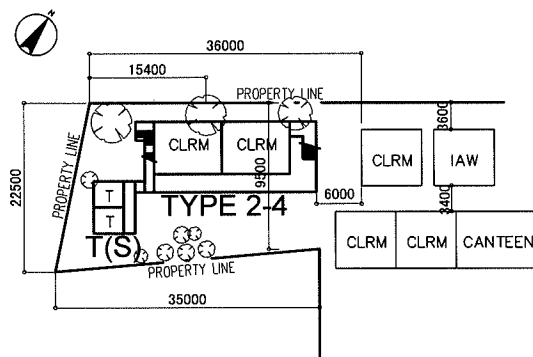


**PROPOSED SITE PLAN**  
SCALE 1:1000M


**LEGEND:**

CLRM	Class Room	THE	Technology & Home Economics	St	Stage		Hand Pump
F	Office	WT	Water Tank	ST	Septic Tank		EWT
L	Library	AD	Administration Office	WLM	Water Line Marker		Entrance
SCI	Science Laboratory	IAW	Ind.Arts Workshop	● EM	Electric Meter		Cutting Area
Co	Computer Room	T	Toilet	● EP	Electric Post		Filling Area
MP	Multi Purpose Room	C	Conference Room	○ W	Well		
P.S	Pre-School	P.O	Principal Office	○ DW	Deep Well		


NAME OF SCHOOL	SIBUL ELEMENTARY SCHOOL			SCHOOL ID	E-06 (E-08)
DIVISION	BULACAN	DISTRICT	SAN MIGUEL	DATE OF SURVEY	02/26/02

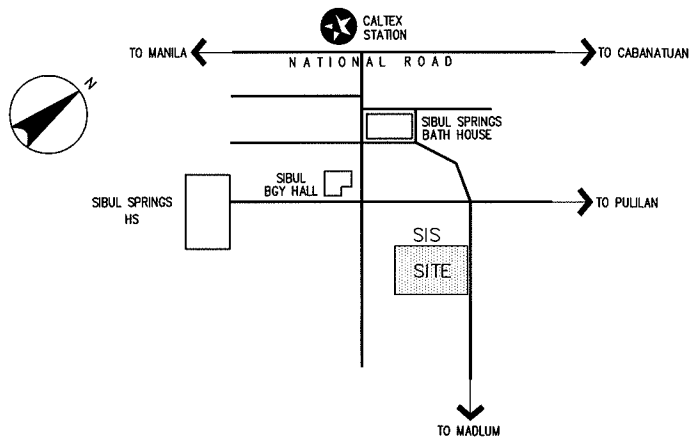

VICINITY MAP  
SCALE NTS

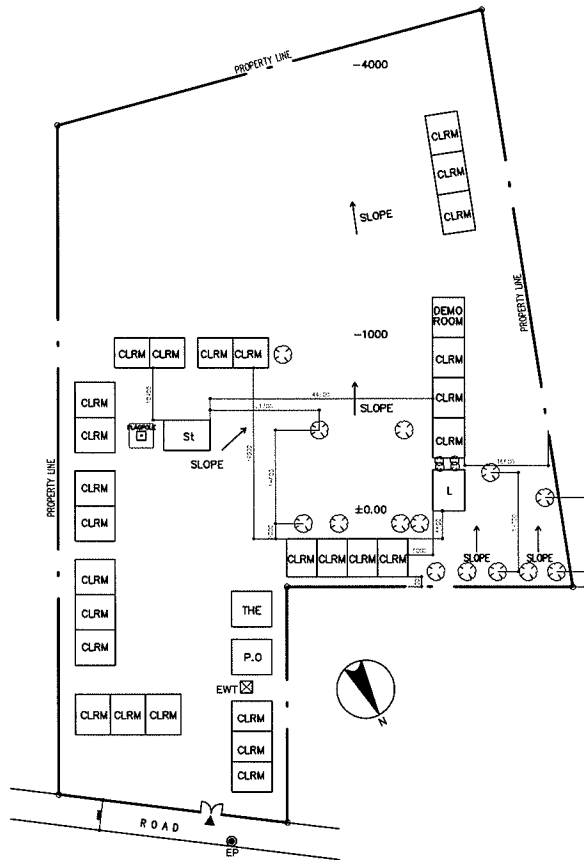

EXISTING SITE PLAN  
SCALE 1:1500M

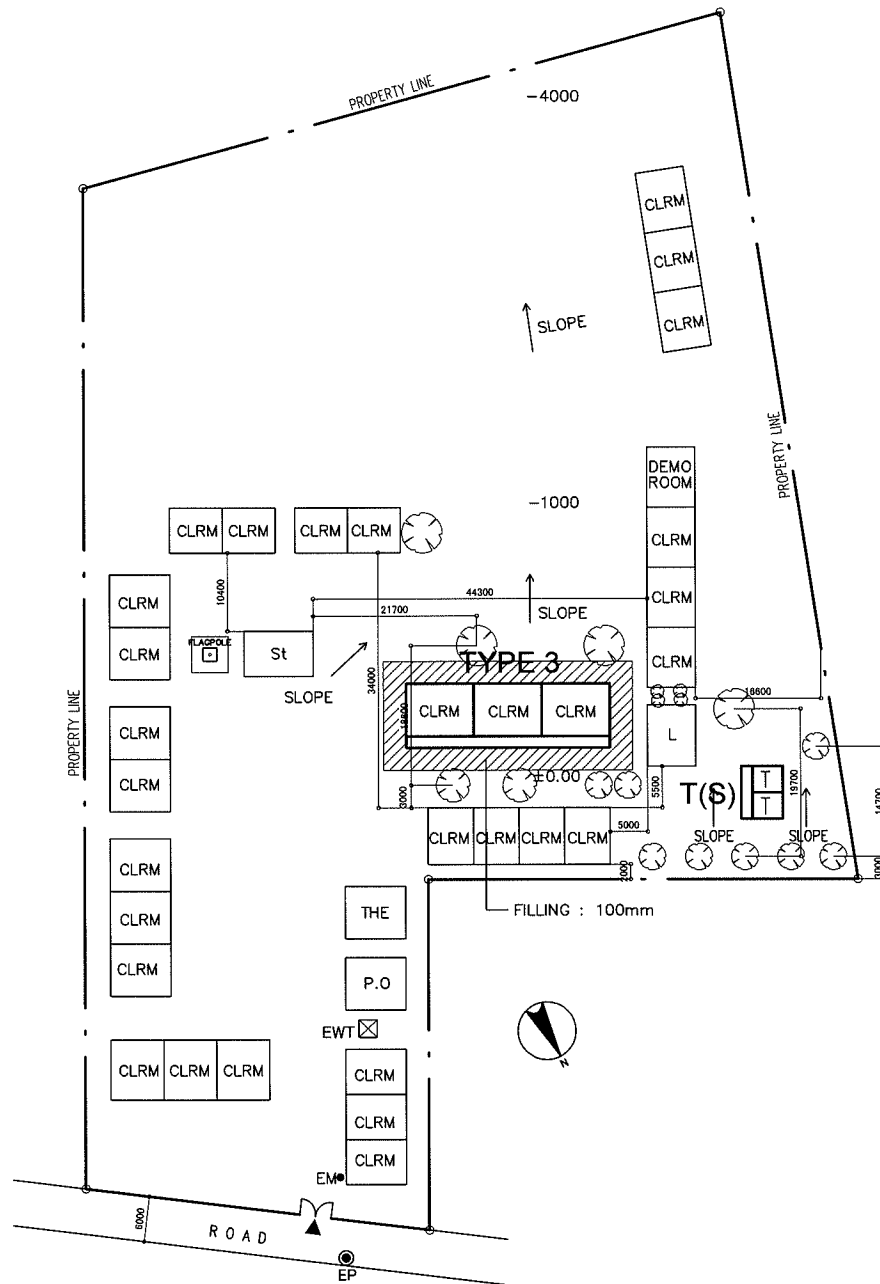



**PROPOSED SITE PLAN**  
 SCALE 1:1000M


**LEGEND:**

CLRM	Class Room	THE	Technology & Home Economics	St	Stage		Hand Pump
F	Office	WT	Water Tank	ST	Septic Tank		EWT
L	Library	AD	Administration Office	WLM	Water Line Marker		Entrance
SCI	Science Laboratory	IAW	Ind.Arts Workshop	EM	Electric Meter		Cutting Area
Co	Computer Room	T	Toilet	EP	Electric Post		Filling Area
MP	Multi Purpose Room	C	Conference Room	W	Well		
P.S	Pre-School	P.O	Principal Office	DW	Deep Well		



NAME OF SCHOOL	OBANDO CENTRAL SCHOOL		SCHOOL ID	E-07 (E-09)
DIVISION	BULACAN	DISTRICT	OBANDO	DATE OF SURVEY
				03/01/02

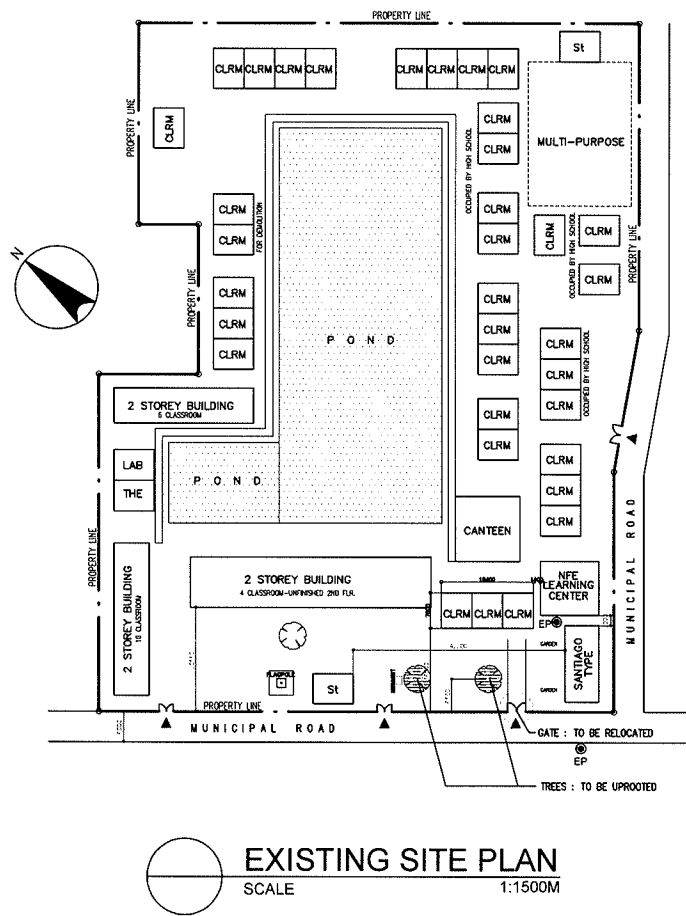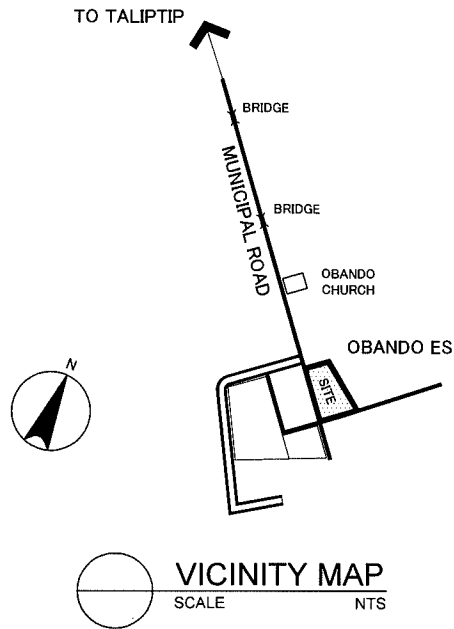

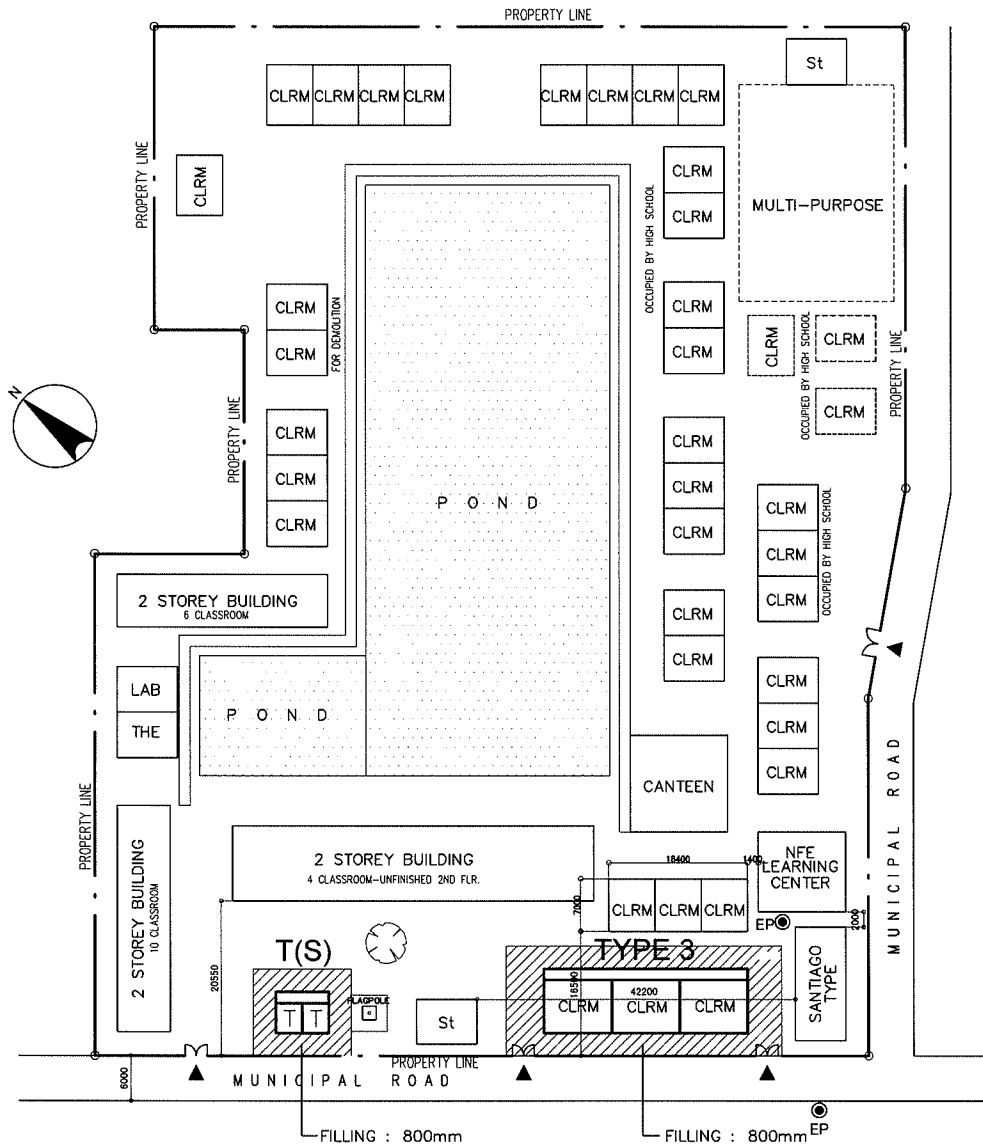


**PROPOSED SITE PLAN**  
SCALE 1:1000M


**LEGEND:**

CLRM	Class Room	THE	Technology & Home Economics	St	Stage		Hand Pump
F	Office	WT	Water Tank	ST	Septic Tank		EWT
L	Library	AD	Administration Office	WLM	Water Line Marker		Entrance
SCI	Science Laboratory	IAW	Ind.Arts Workshop	EM	Electric Meter		Cutting Area
Co	Computer Room	T	Toilet	EP	Electric Post		Filling Area
MP	Multi Purpose Room	C	Conference Room	W	Well		
P.S	Pre-School	P.O	Principal Office	DW	Deep Well		


NAME OF SCHOOL	BAGUMBUHAY EAST CENTRAL SCHOOL		SCHOOL ID	E-08 (E-10)
DIVISION	BULACAN	DISTRICT	SJDM	DATE OF SURVEY
				03/01/02

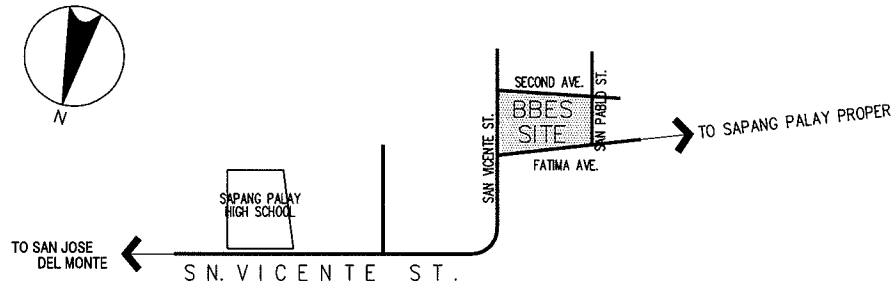

**VICINITY MAP**  
SCALE NTS

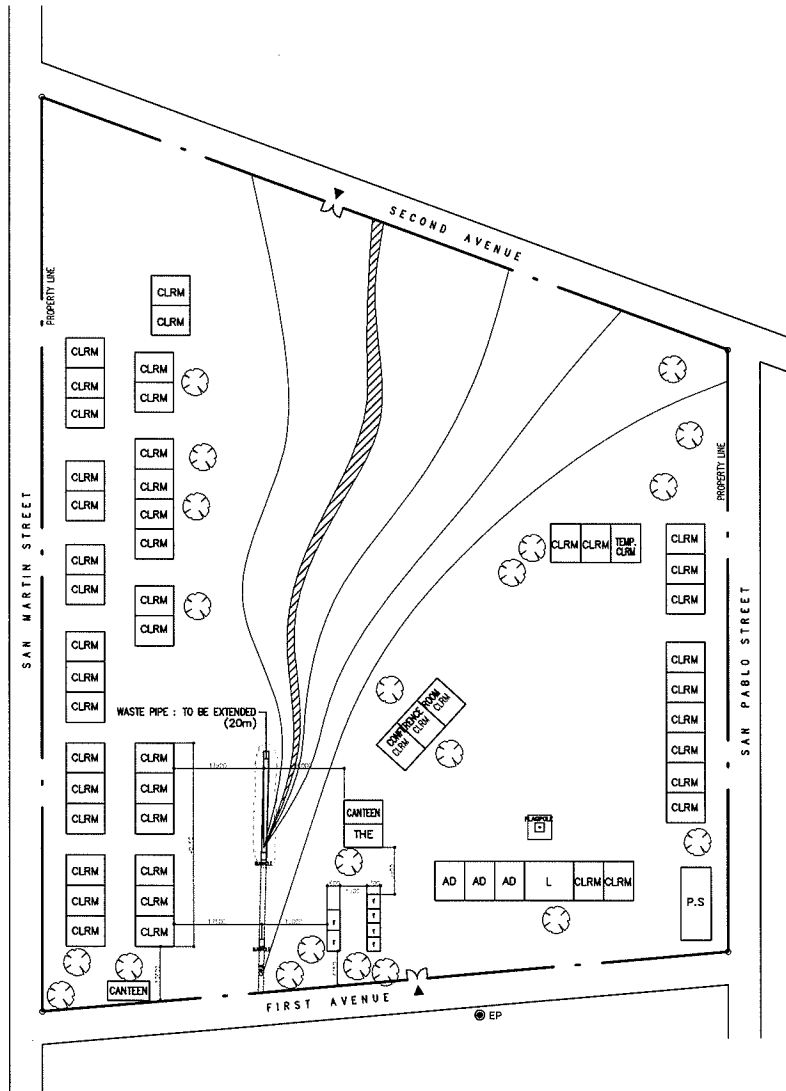

**EXISTING SITE PLAN**  
SCALE 1:1500M


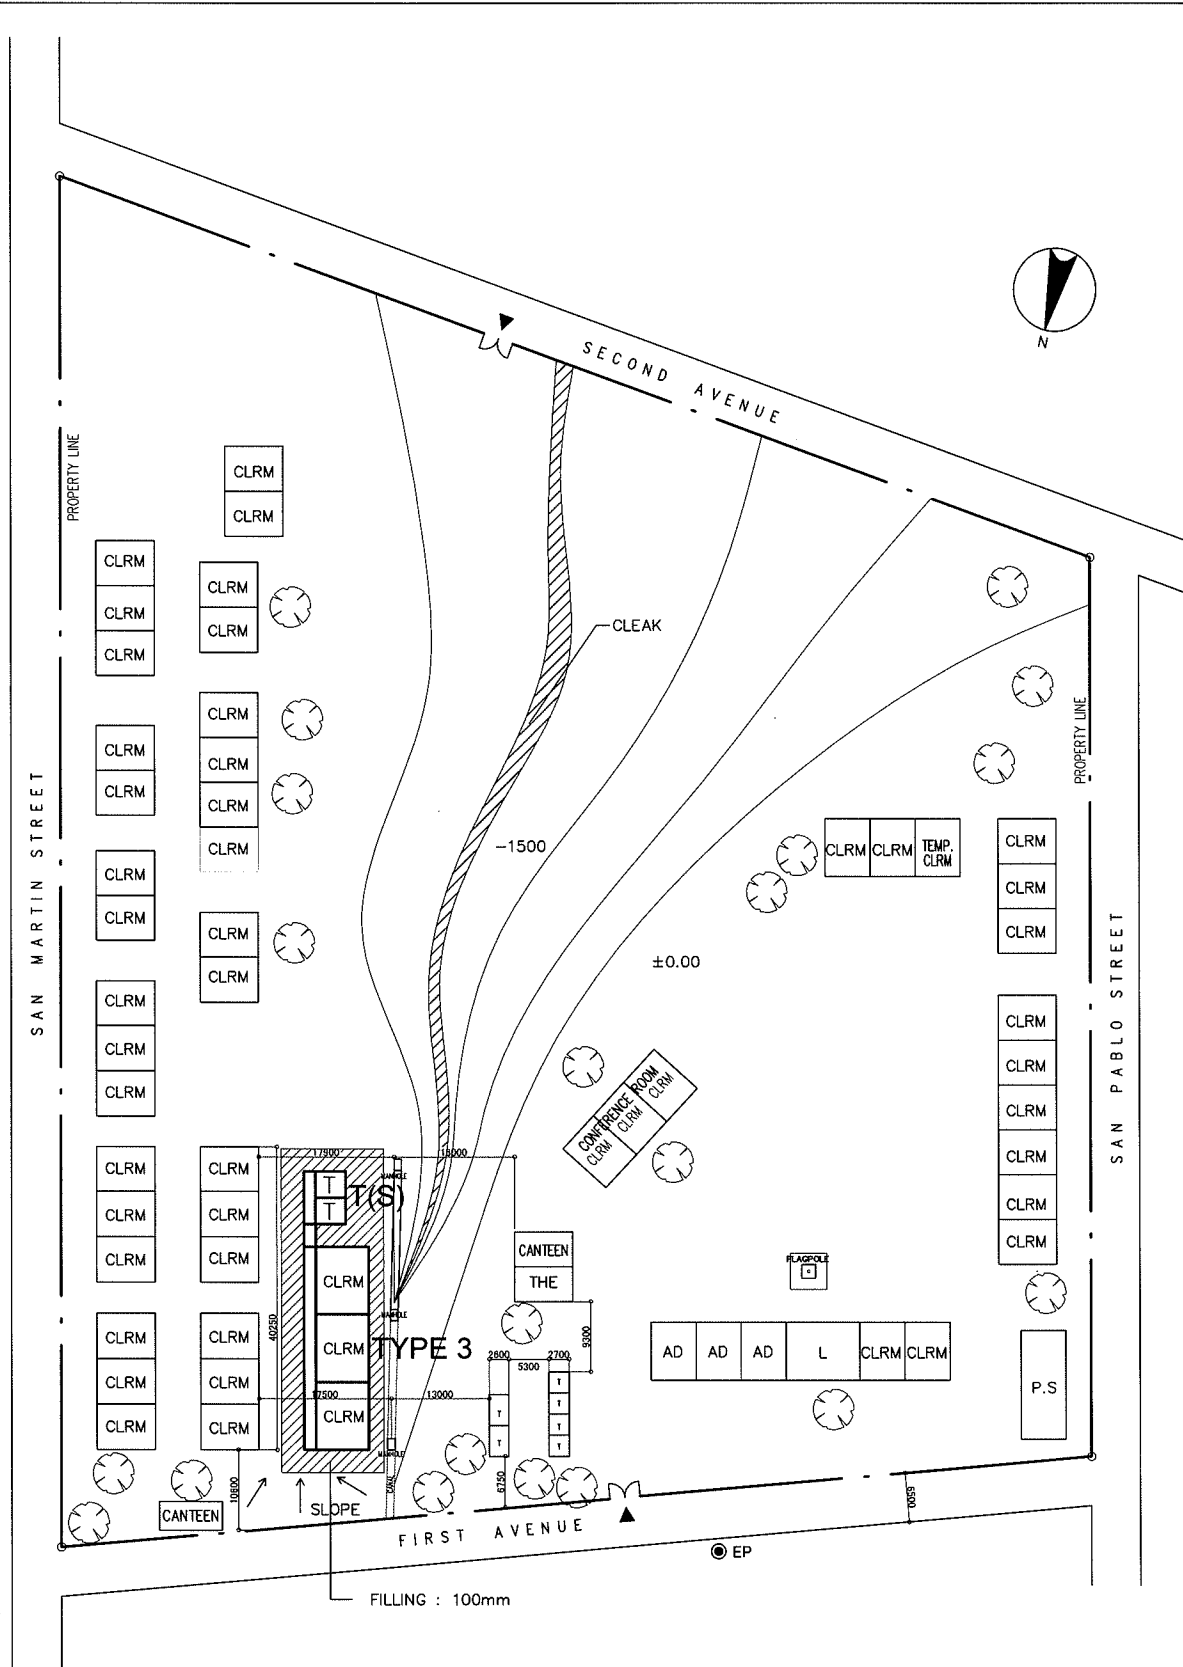



**PROPOSED SITE PLAN**  
SCALE 1:1000M


**LEGEND:**

CLRM	Class Room	THE	Technology & Home Economics	St	Stage		Hand Pump	
F	Office	WT	Water Tank	ST	Septic Tank		EWT	
L	Library	AD	Administration Office	WLM	Water Line Marker		Entrance	
SCI	Science Laboratory	IAW	Ind.Arts Workshop	●	EM	Electric Meter		
Co	Computer Room	T	Toilet	⊙	EP	Electric Post		
MP	Multi Purpose Room	C	Conference Room	⊙	W	Well		Cutting Area
P.S	Pre-School	P.O	Principal Office	○	DW	Deep Well		Filling Area



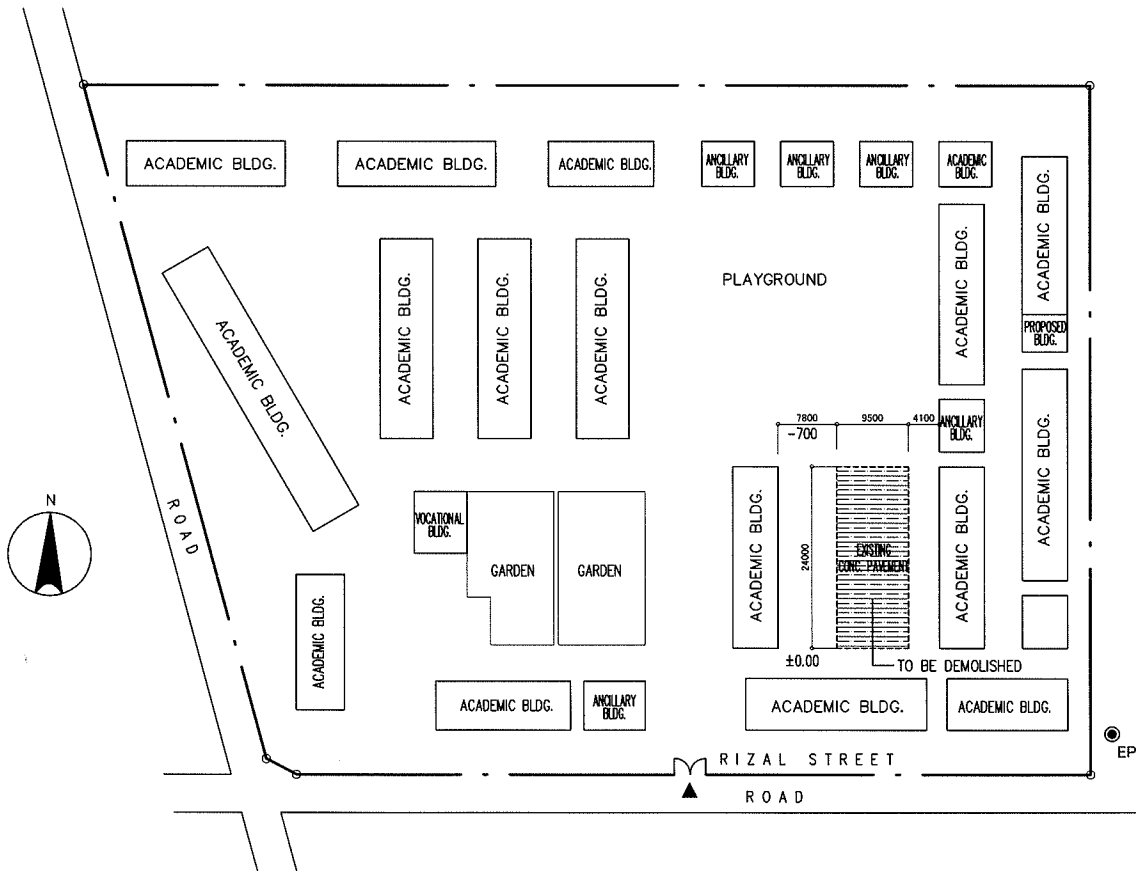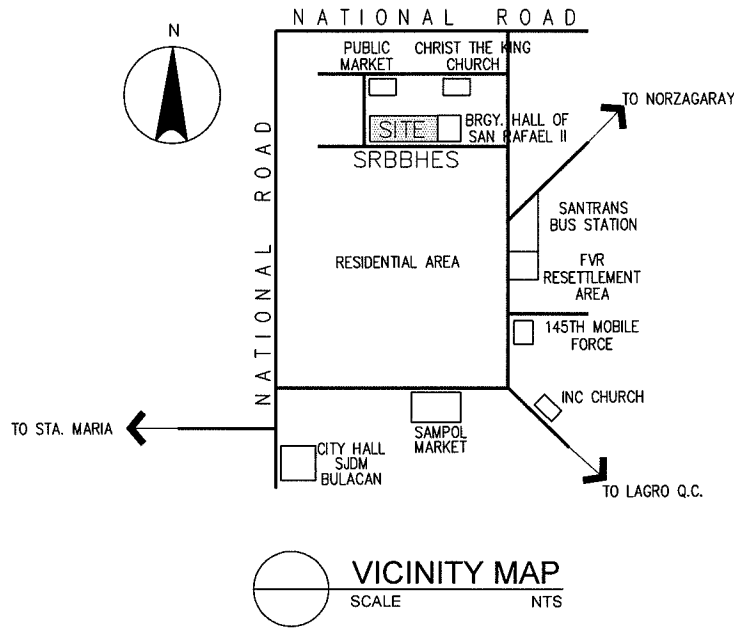

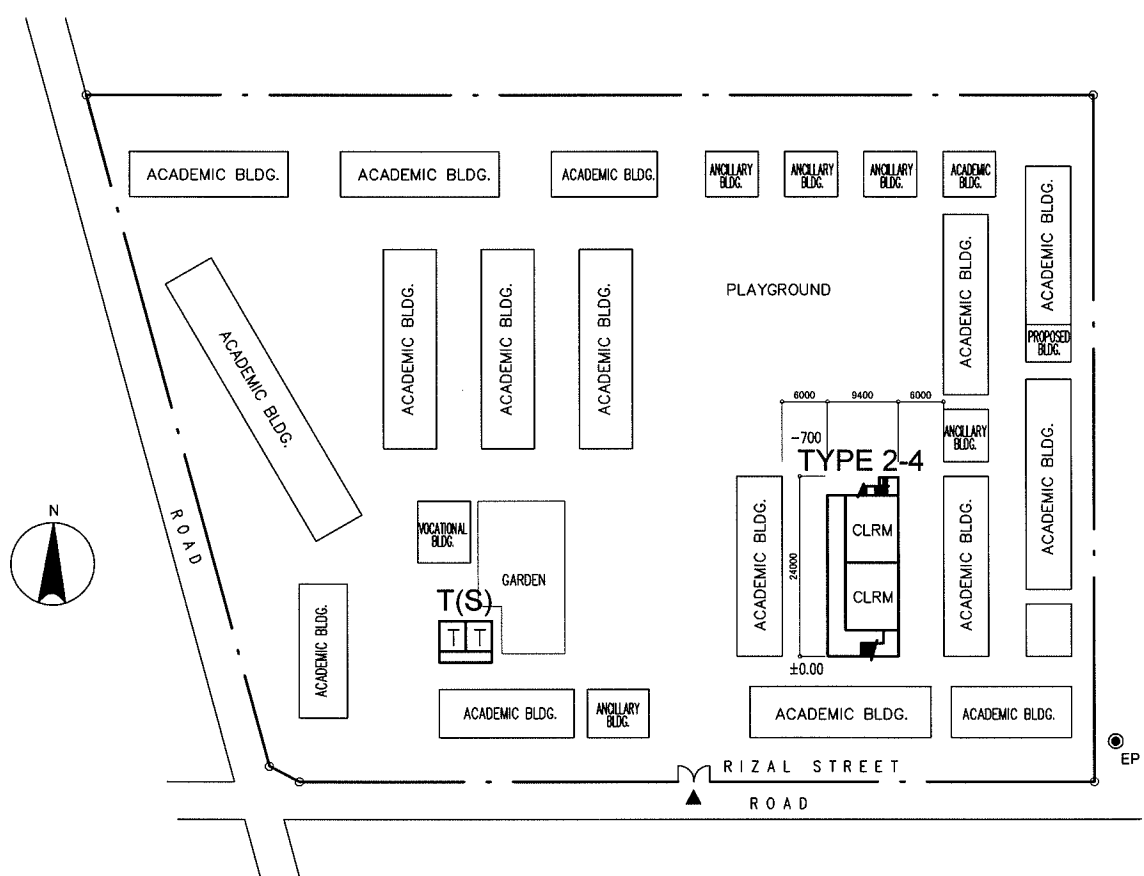
NAME OF SCHOOL	SAN RAFAEL BBH ELEMENTARY SCHOOL			SCHOOL ID	E-09 (E-11)
DIVISION	BULACAN	DISTRICT	SJDM WEST	DATE OF SURVEY	03/01/02

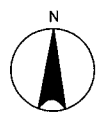





**PROPOSED SITE PLAN**  
 SCALE 1:1000M


**LEGEND:**

CLRM	Class Room	THE	Technology & Home Economics	St	Stage		Hand Pump
F	Office	WT	Water Tank	ST	Septic Tank		EWT
L	Library	AD	Administration Office	WLM	Water Line Marker		Entrance
SCI	Science Laboratory	IAW	Ind.Arts Workshop	●	EM		Cutting Area
Co	Computer Room	T	Toilet	⊙	EP		Filling Area
MP	Multi Purpose Room	C	Conference Room	⊙	W		
P.S	Pre-School	P.O	Principal Office	○	DW		


NAME OF SCHOOL	BONGABON CENTRAL ELEM. SCHOOL		SCHOOL ID	E-10 (E-14)	
DIVISION	NUEVA ECIJA	DISTRICT	BONGABON	DATE OF SURVEY	02/18/02

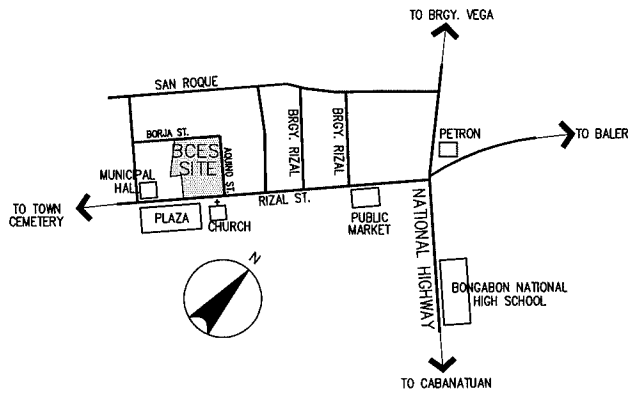

VICINITY MAP  
SCALE NTS

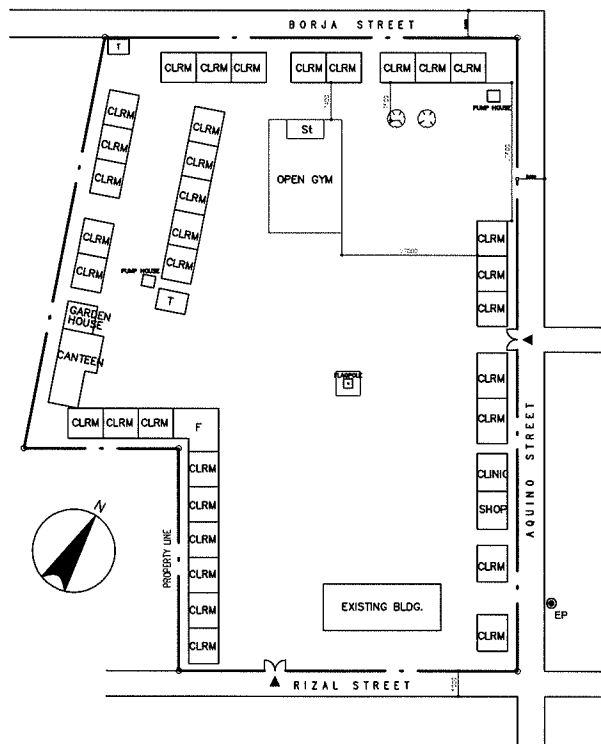

EXISTING SITE PLAN  
SCALE 1:1500M

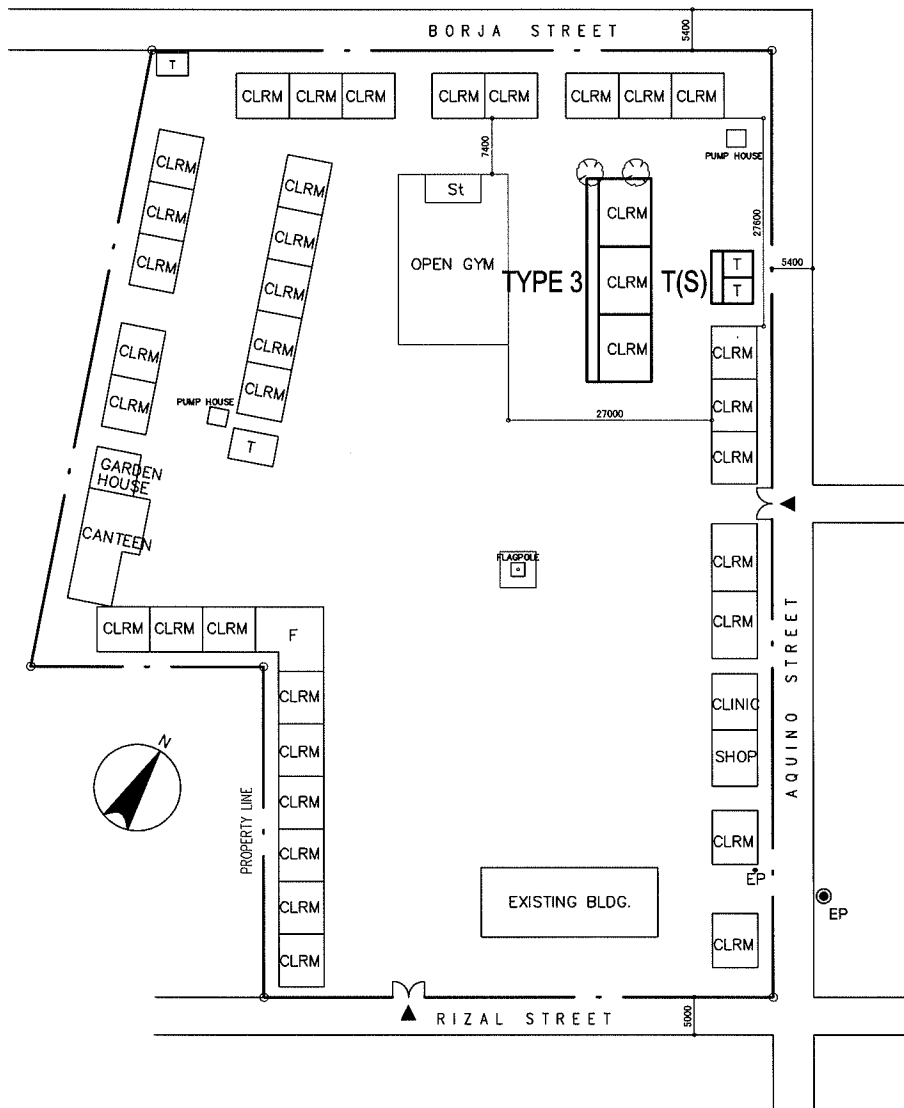


**PROPOSED SITE PLAN**  
 SCALE 1:1000M

**LEGEND:**


CLRM	Class Room	THE	Technology & Home Economics	St	Stage		Hand Pump
F	Office	WT	Water Tank	ST	Septic Tank		EWT
L	Library	AD	Administration Office	WLM	Water Line Marker		Entrance
SCI	Science Laboratory	IAW	Ind.Arts Workshop	●	Electric Meter		Cutting Area
Co	Computer Room	T	Toilet	⊙	Electric Post		Filling Area
MP	Multi Purpose Room	C	Conference Room	⊙	Well		
P.S	Pre-School	P.O	Principal Office	○	Deep Well		




NAME OF SCHOOL	VEGA ELEMENTARY SCHOOL			SCHOOL ID	E-11 (E-16)
DIVISION	NUEVA ECIJA	DISTRICT	BONGABON	DATE OF SURVEY	02/18/02

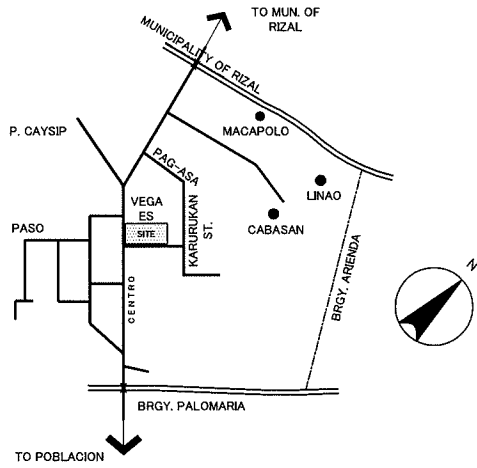

VICINITY MAP  
SCALE NTS

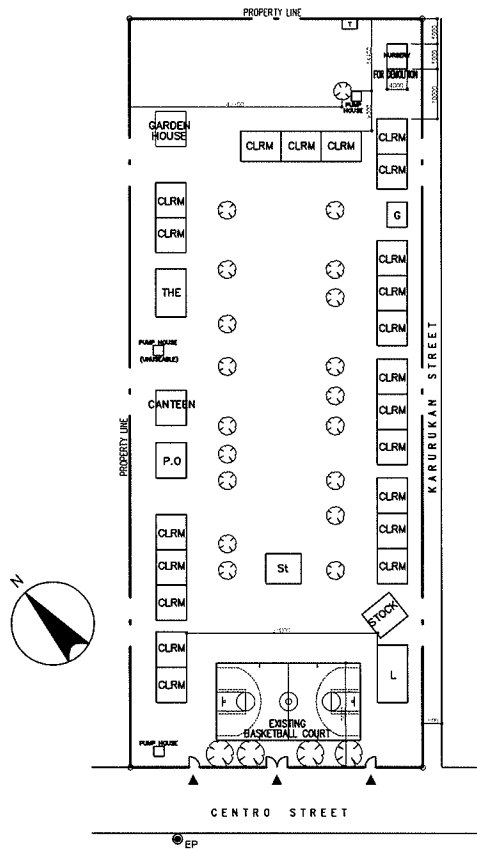

EXISTING SITE PLAN  
SCALE 1:1500M

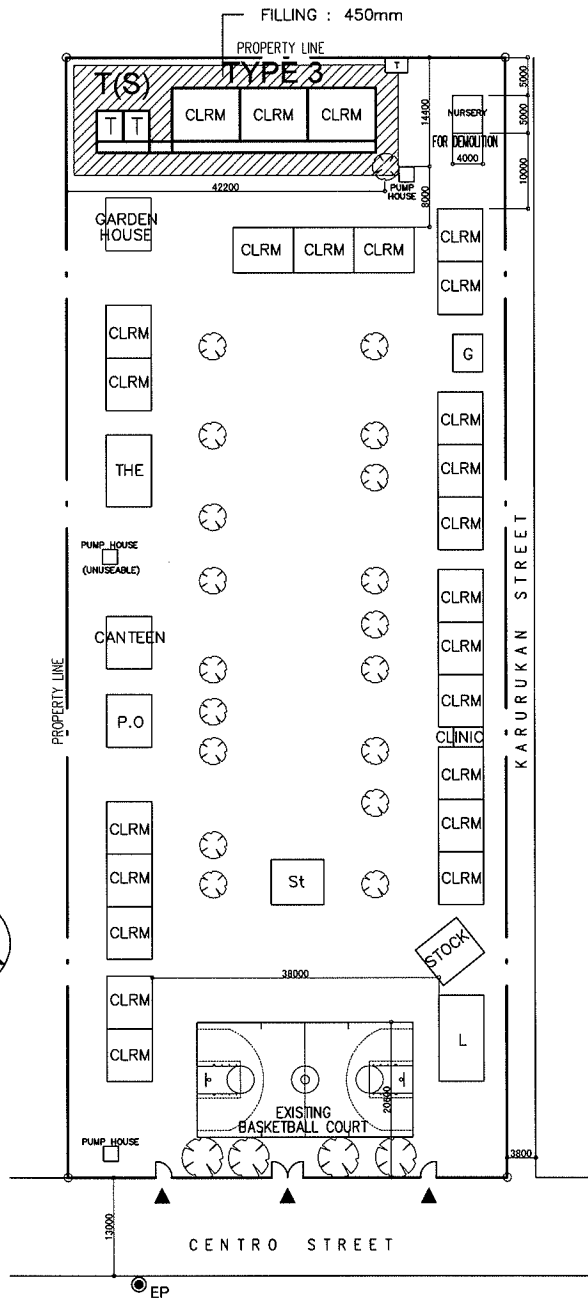


**PROPOSED SITE PLAN**  
SCALE 1:1000M


**LEGEND:**

CLRM	Class Room	THE	Technology & Home Economics	St	Stage		Hand Pump
F	Office	WT	Water Tank	ST	Septic Tank		EWT
L	Library	AD	Administration Office	WLM	Water Line Marker		Entrance
SCI	Science Laboratory	IAW	Ind.Arts Workshop	●	EM		Cutting Area
Co	Computer Room	T	Toilet	⊙	EP		Filling Area
MP	Multi Purpose Room	C	Conference Room	⊖	W		
P.S	Pre-School	P.O	Principal Office	○	DW		


NAME OF SCHOOL	LIGAYA ELEMENTARY SCHOOL			SCHOOL ID	E-12 (E-17)
DIVISION	NUEVA ECIJA	DISTRICT	GABALDON	DATE OF SURVEY	02/19/02

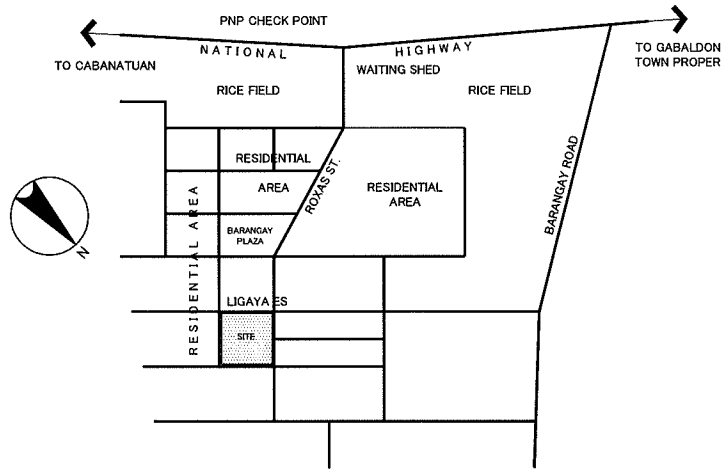

VICINITY MAP  
SCALE NTS

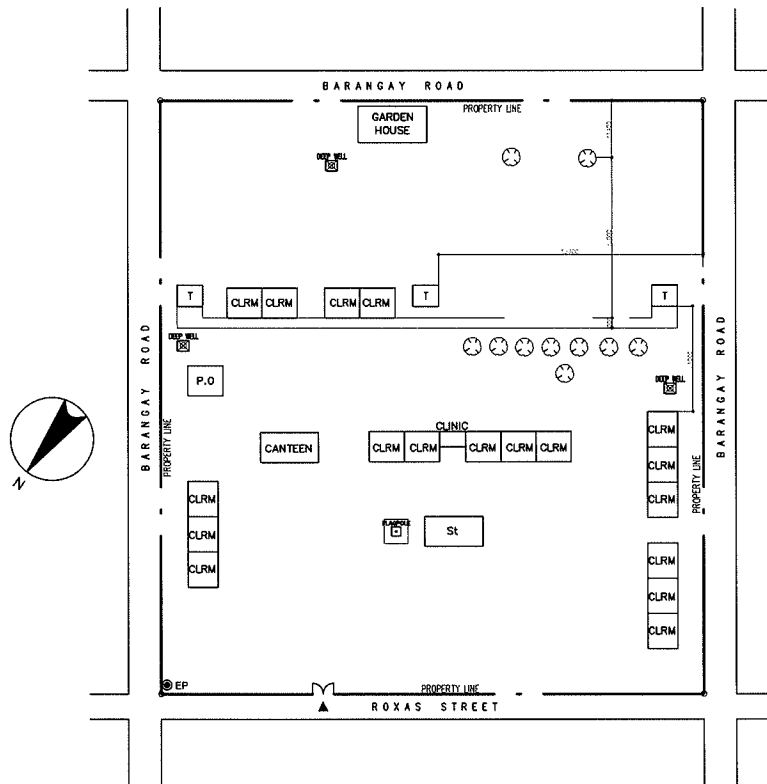

EXISTING SITE PLAN  
SCALE 1:1500M


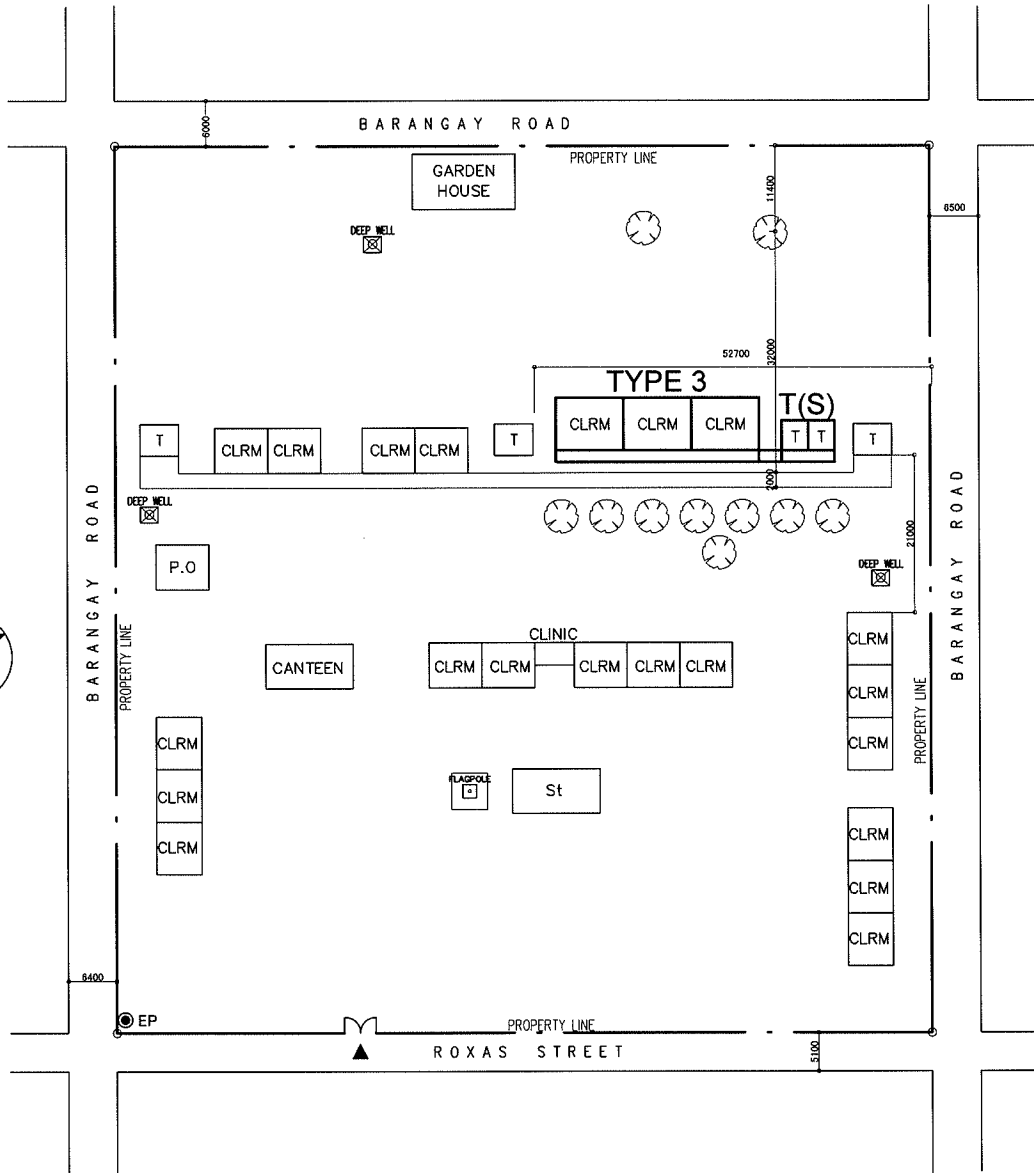



PROPOSED SITE PLAN  
SCALE 1:1000M


**LEGEND:**

CLRM	Class Room	THE	Technology & Home Economics	St	Stage		Hand Pump
F	Office	WT	Water Tank	ST	Septic Tank		EWT
L	Library	AD	Administration Office	WLM	Water Line Marker		Entrance
SCI	Science Laboratory	IAW	Ind.Arts Workshop	●	Electric Meter		Cutting Area
Co	Computer Room	T	Toilet	⊙	Electric Post		Filling Area
MP	Multi Purpose Room	C	Conference Room	⊙	Well		
P.S	Pre-School	P.O	Principal Office	○	Deep Well		




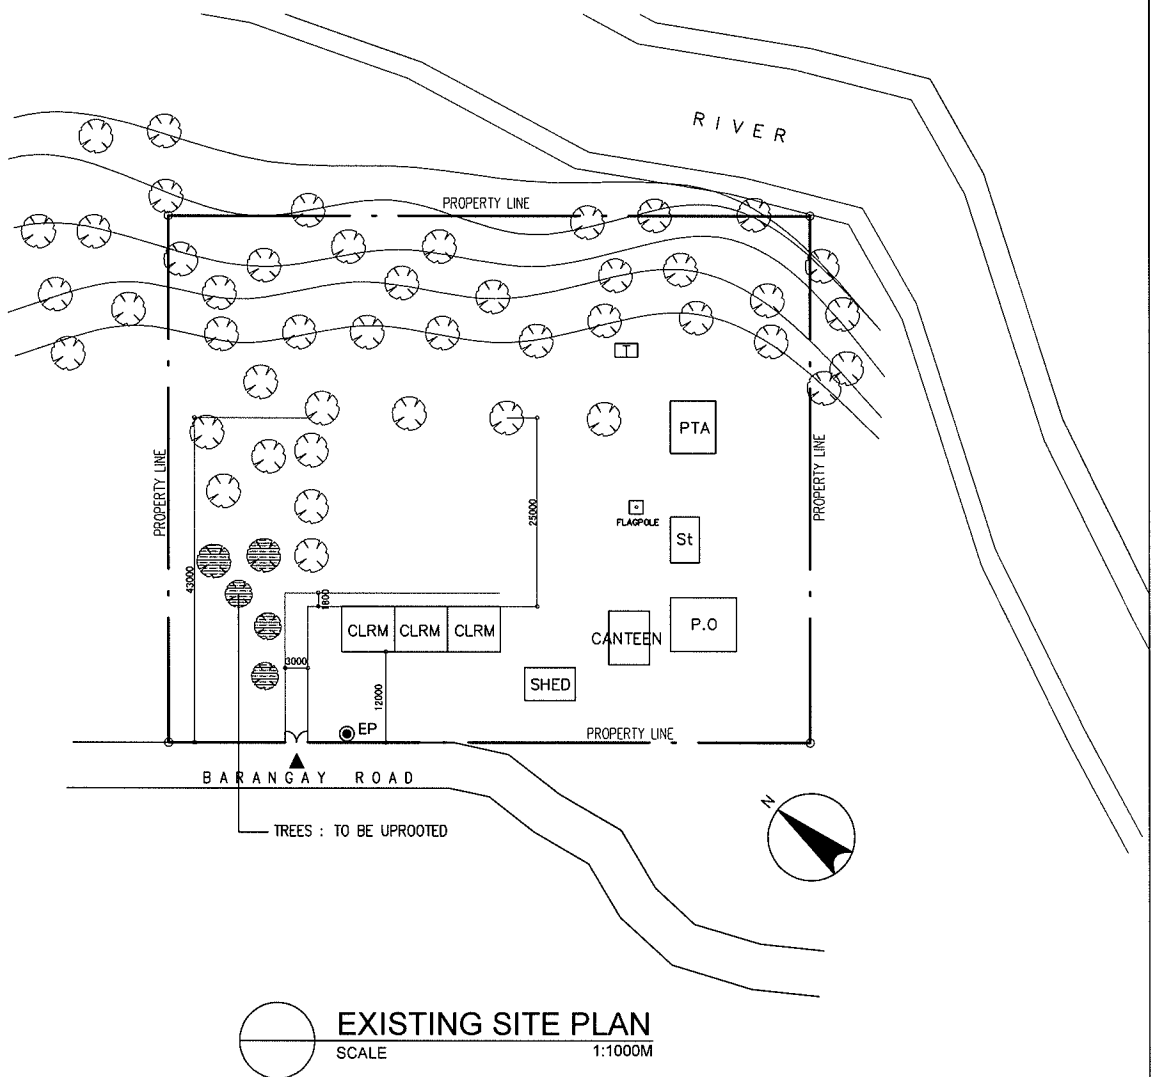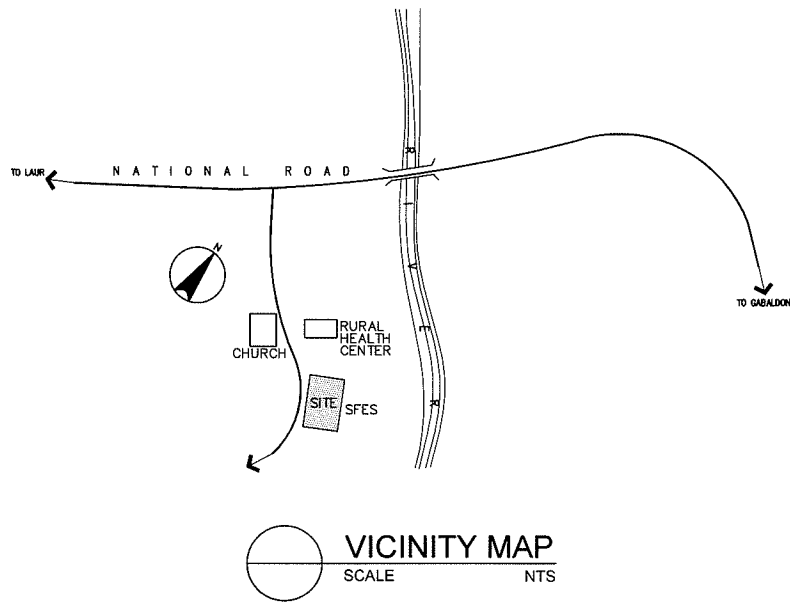

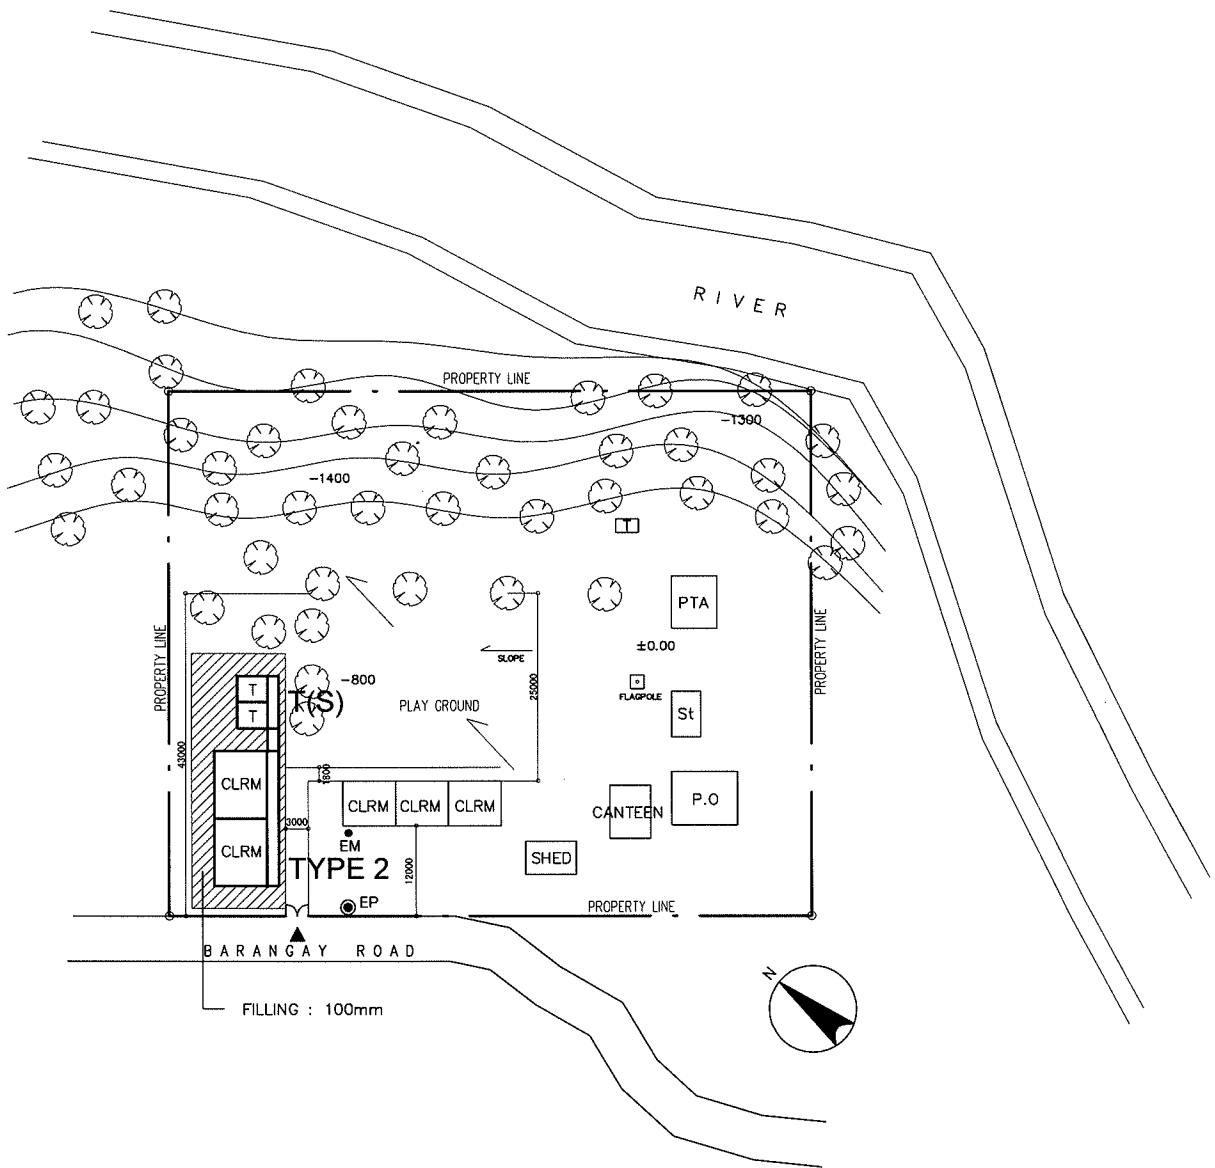NAME OF SCHOOL	SAN FELIPE ELEMENTARY SCHOOL			SCHOOL ID	E-13 (E-19)
DIVISION	NUEVA ECIJA	DISTRICT	LAUR	DATE OF SURVEY	02/19/02

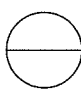


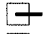




**PROPOSED SITE PLAN**  
 SCALE 1:1000M

**LEGEND:**

CLRM	Class Room	THE	Technology & Home Economics	St	Stage		Hand Pump
F	Office	WT	Water Tank	ST	Septic Tank		EWT
L	Library	AD	Administration Office	WLM	Water Line Marker		Entrance
SCI	Science Laboratory	IAW	Ind.Arts Workshop	EM	Electric Meter		Cutting Area
Co	Computer Room	C	Conference Room	EP	Electric Post		Filling Area
MP	Multi Purpose Room	T	Toilet	W	Well		
P.S	Pre-School	P.O	Principal Office	DW	Deep Well		

NAME OF SCHOOL	ANDRES BONIFACIO NORTE ELEMENTARY SCHOOL		SCHOOL ID	E-14 (E-21)
DIVISION	NUEVA ECIJA	DISTRICT	LLANERA	DATE OF SURVEY 03/01/02

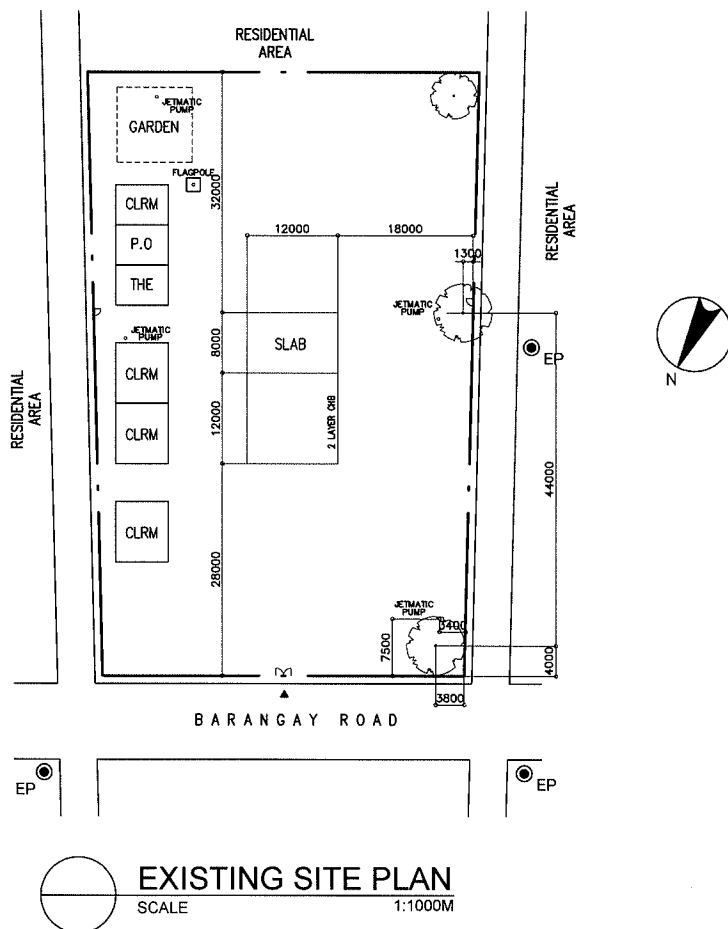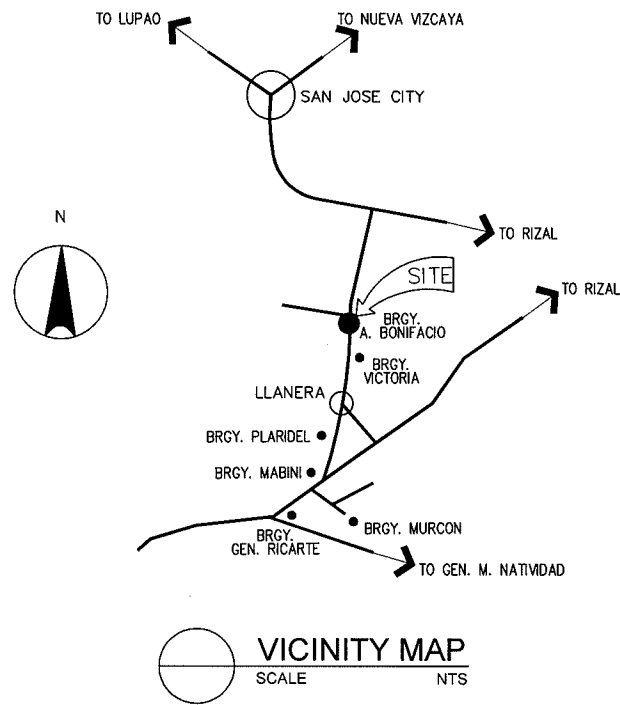

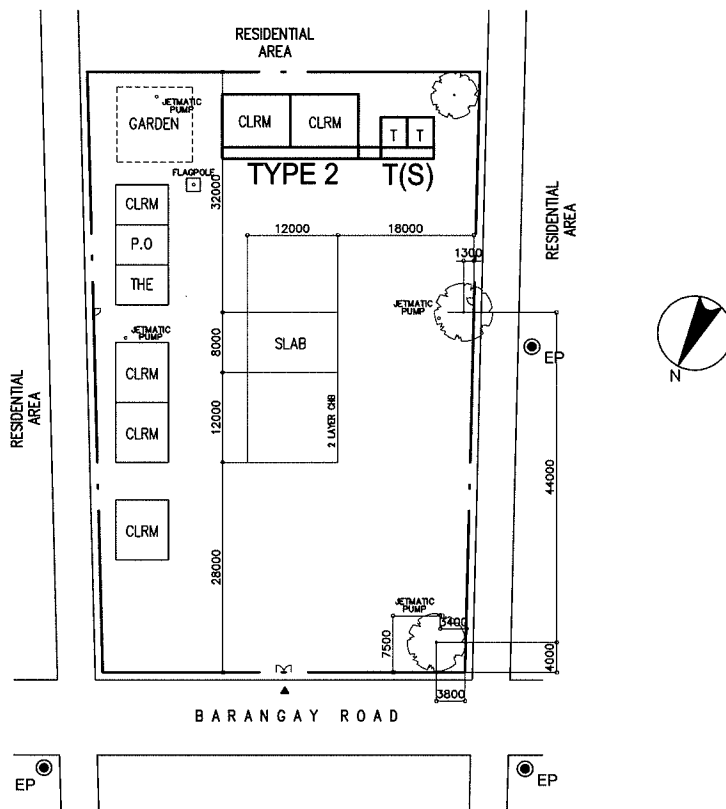


PROPOSED SITE PLAN  
SCALE 1:1000M

**LEGEND:**


CLRM	Class Room	THE	Technology & Home Economics	St	Stage		Hand Pump
F	Office	WT	Water Tank	ST	Septic Tank		EWT
L	Library	AD	Administration Office	WLM	Water Line Marker		Entrance
SCI	Science Laboratory	IAW	Ind.Arts Workshop	●	EM		Cutting Area
Co	Computer Room	T	Toilet	⊙	EP		Filling Area
MP	Multi Purpose Room	C	Conference Room	⊙	W		
P.S	Pre-School	P.O	Principal Office	○	DW		




NAME OF SCHOOL	CABUCBUCAN ELEMENTARY SHCOOL		SCHOOL ID	E-15 (E-28)	
DIVISION	NUEVA ECIJA	DISTRICT	RIZAL	DATE OF SURVEY	02/28/02

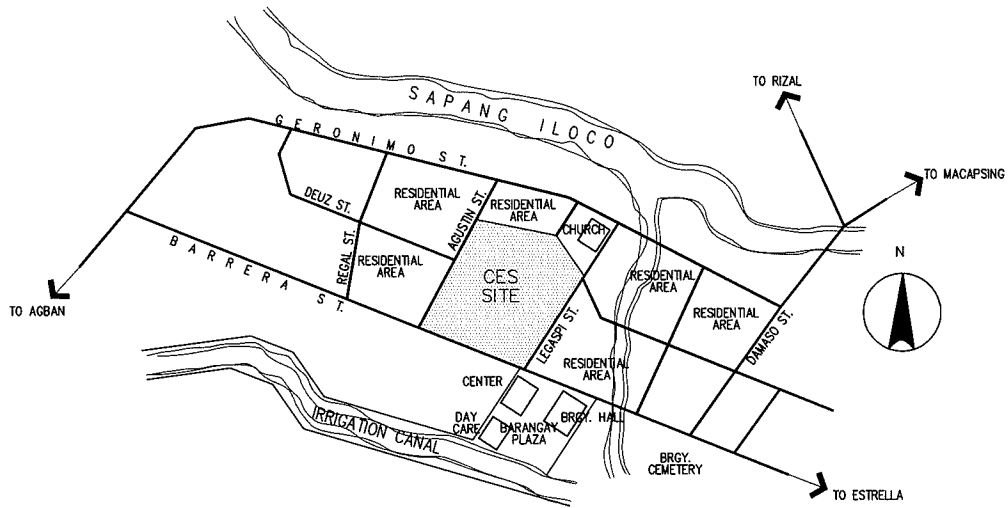

VICINITY MAP  
SCALE NTS

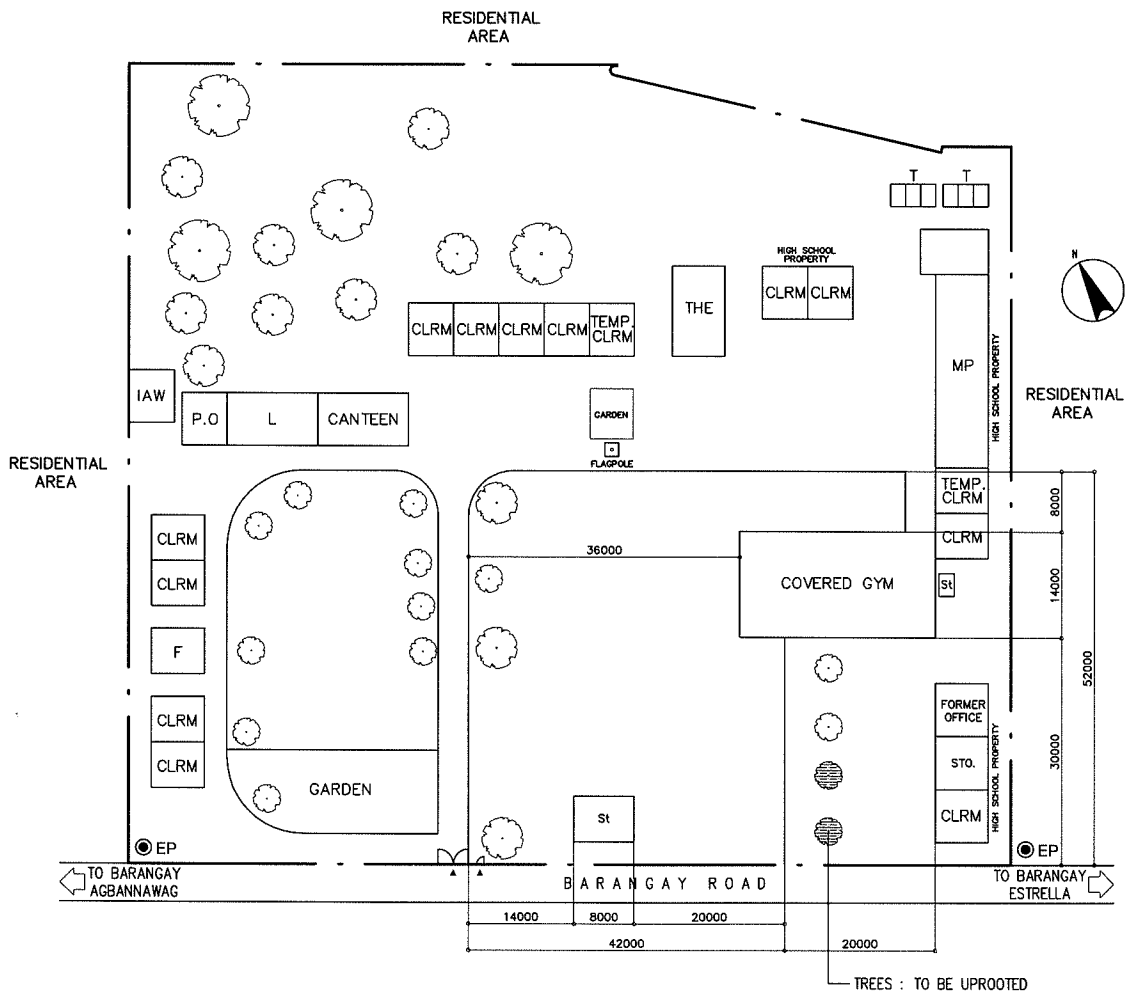

EXISTING SITE PLAN  
SCALE 1:1000M

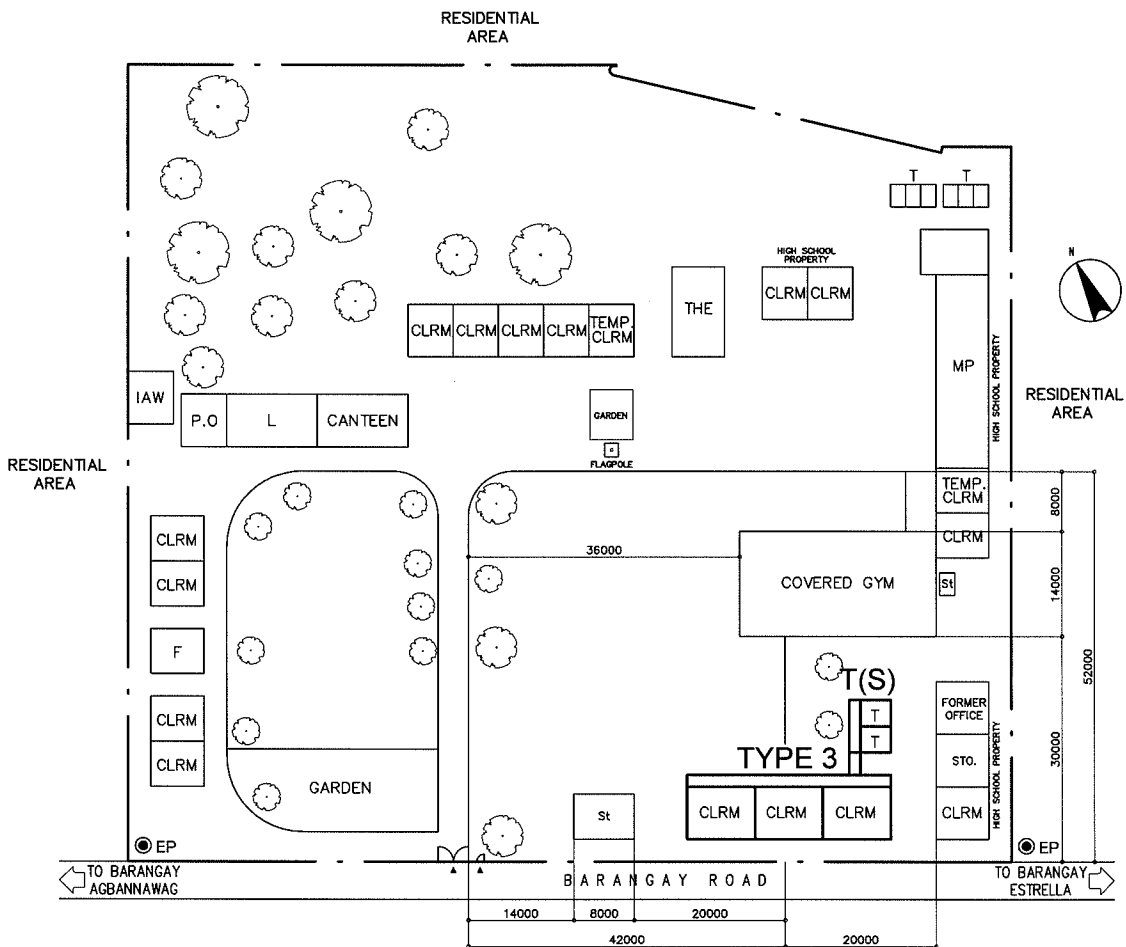


PROPOSED SITE PLAN  
SCALE 1:1000M


LEGEND:

CLRM	Class Room	THE	Technology & Home Economics	St	Stage		Hand Pump
F	Office	WT	Water Tank	ST	Septic Tank		EWT
L	Library	AD	Administration Office	WLM	Water Line Marker		Entrance
SCI	Science Laboratory	IAW	Ind.Arts Workshop	● EM	Electric Meter		Cutting Area
Co	Computer Room	T	Toilet	● EP	Electric Post		Filling Area
MP	Multi Purpose Room	C	Conference Room	⊙ W	Well		
P.S	Pre-School	P.O	Principal Office	○ DW	Deep Well		


NAME OF SCHOOL	MACAPSING ELEMENTARY SCHOOL			SCHOOL ID	E-16 (E-30)
DIVISION	NUEVA ECIJA	DISTRICT	RIZAL	DATE OF SURVEY	02/18/02

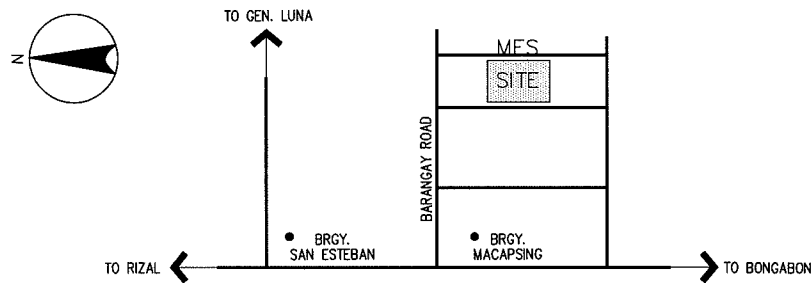

VICINITY MAP  
SCALE NTS

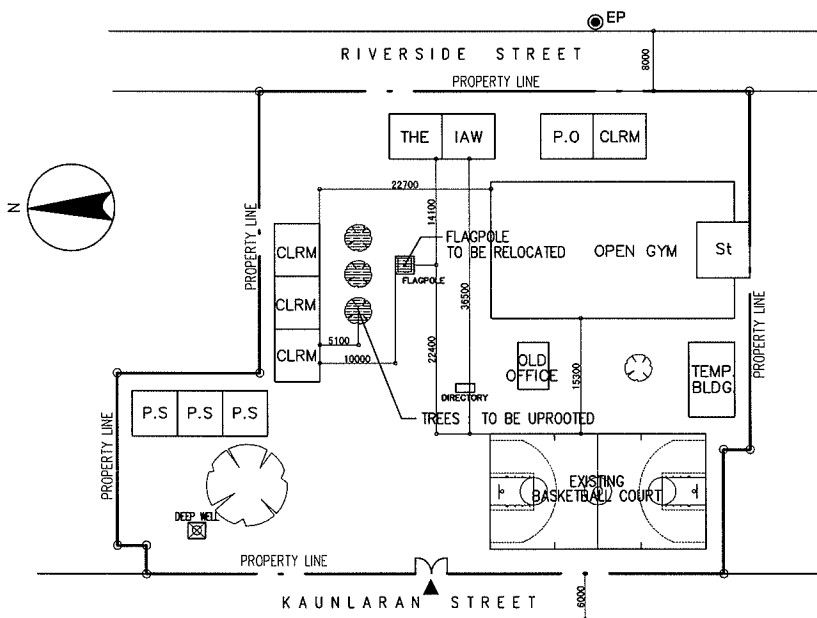

EXISTING SITE PLAN  
SCALE 1:1000M

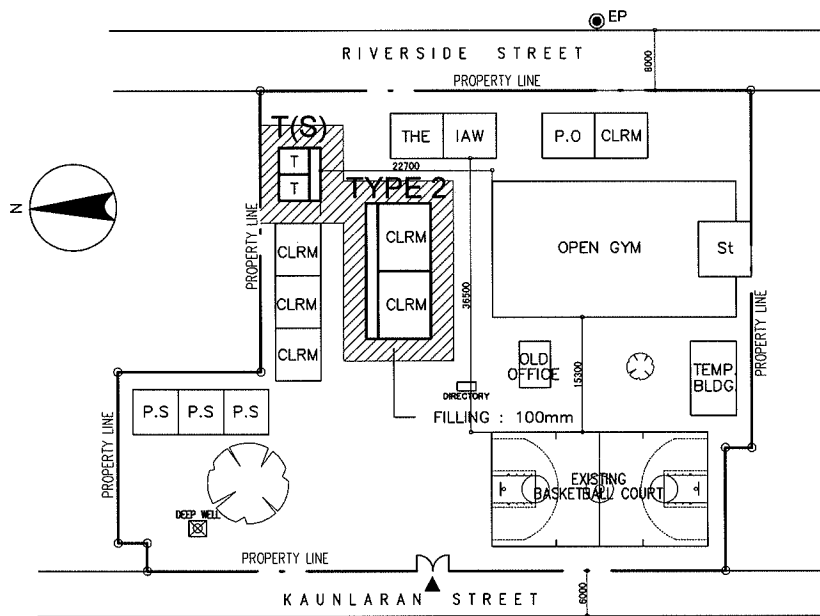


PROPOSED SITE PLAN  
SCALE 1:1000M


LEGEND:

CLRM	Class Room	THE	Technology & Home Economics	St	Stage		Hand Pump
F	Office	WT	Water Tank	ST	Septic Tank		EWT
L	Library	AD	Administration Office	WLM	Water Line Marker		Entrance
SCI	Science Laboratory	IAW	Ind.Arts Workshop	EM	Electric Meter		Cutting Area
Co	Computer Room	T	Toilet	EP	Electric Post		Filling Area
MP	Multi Purpose Room	C	Conference Room	W	Well		
P.S	Pre-School	P.O	Principal Office	DW	Deep Well		


NAME OF SCHOOL	PACO ROMAN ELEMENTARY SCHOOL		SCHOOL ID	E-17 (E-31)
DIVISION	NUEVA ECIJA	DISTRICT	RIZAL	DATE OF SURVEY
				02/28/02

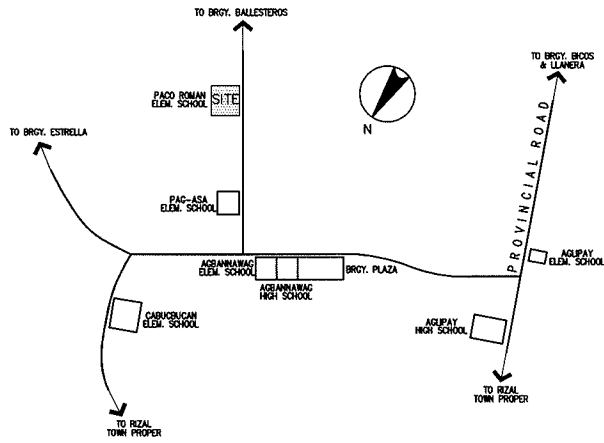

VICINITY MAP  
SCALE NTS

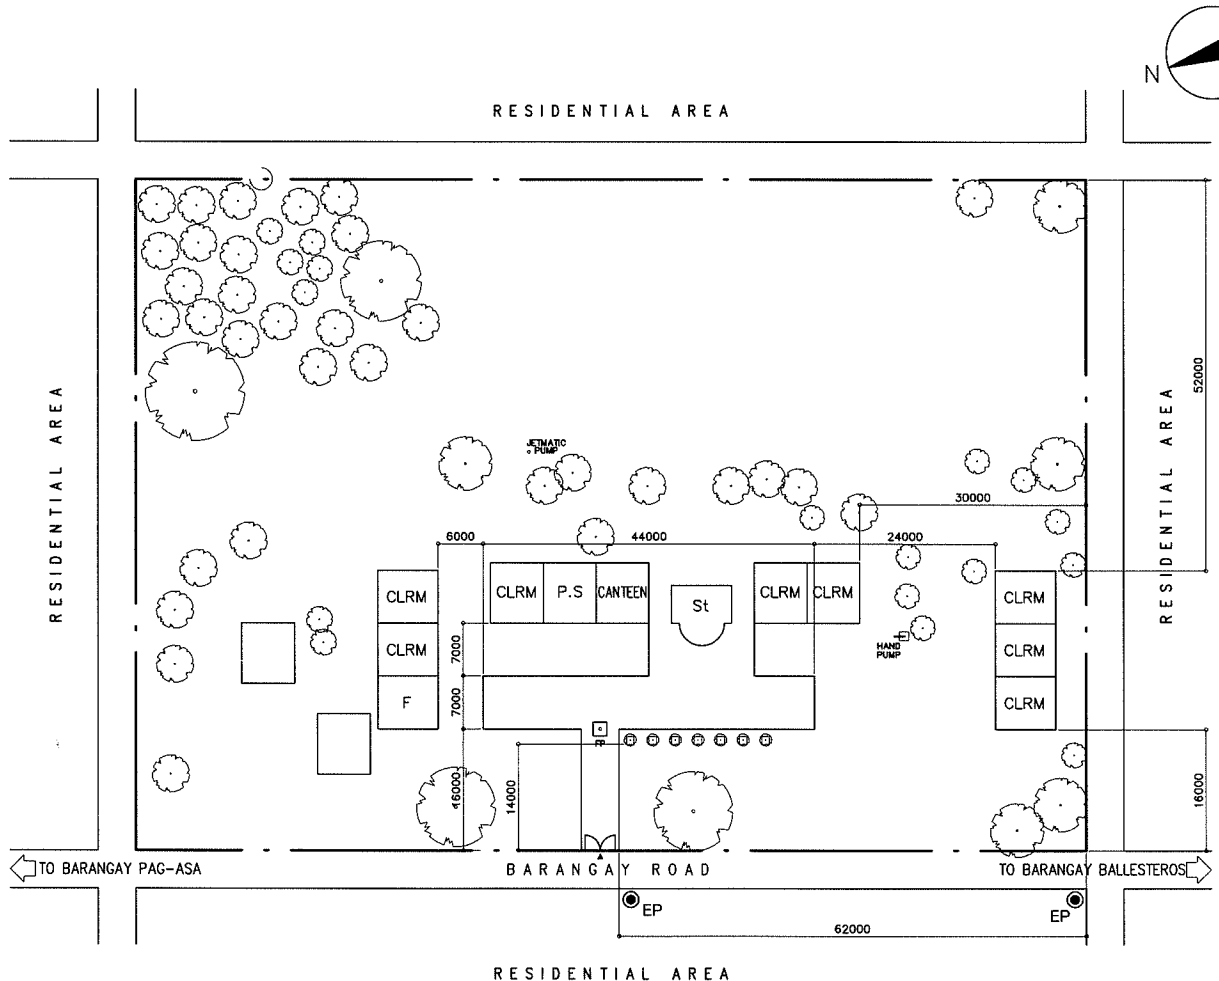

EXISTING SITE PLAN  
SCALE 1:1000M

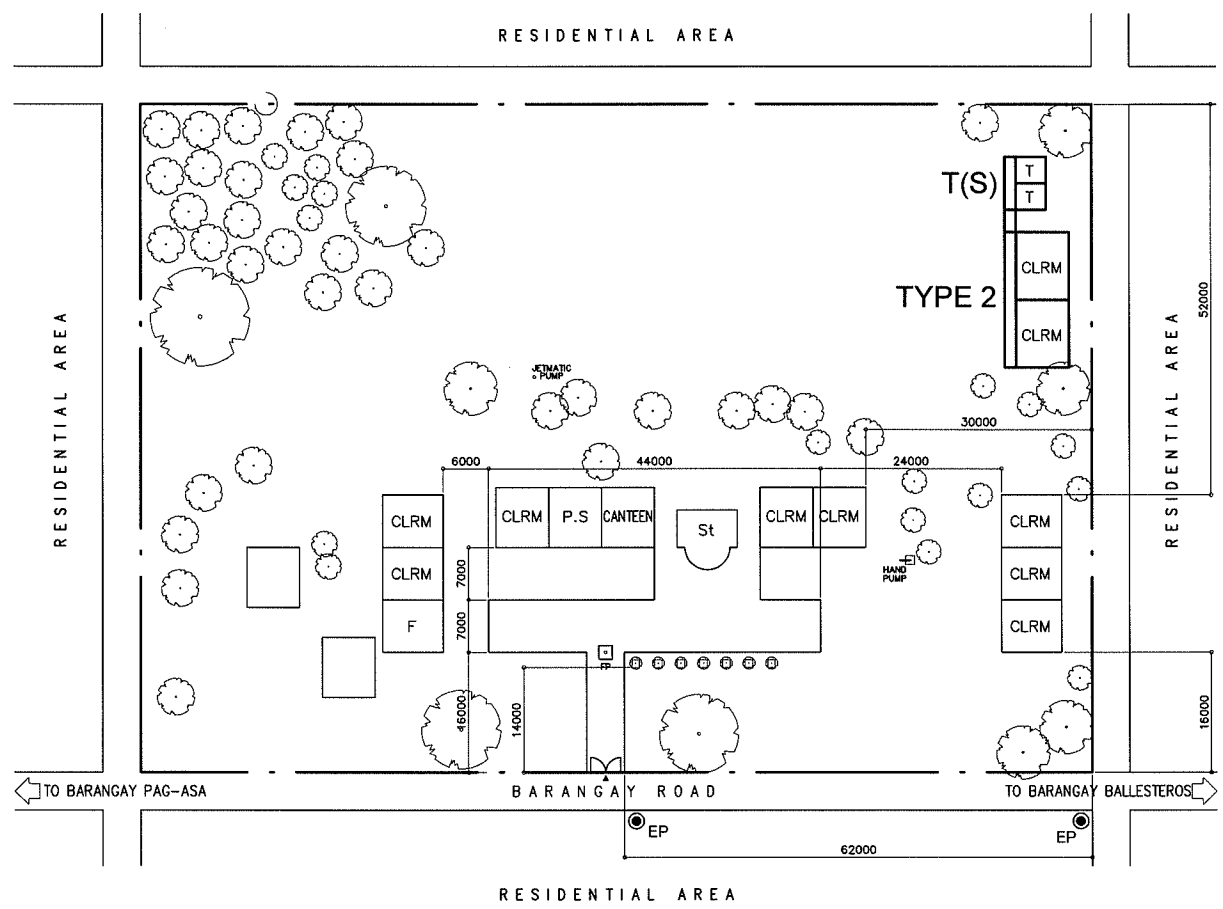


**PROPOSED SITE PLAN**  
 SCALE 1:1000M


**LEGEND:**


CLRM	Class Room	THE	Technology & Home Economics	St	Stage		Hand Pump
F	Office	WT	Water Tank	ST	Septic Tank		EWT
L	Library	AD	Administration Office	WLM	Water Line Marker		Entrance
SCI	Science Laboratory	IAW	Ind.Arts Workshop	●	EM Electric Meter		Cutting Area
Co	Computer Room	T	Toilet	⊙	EP Electric Post		Filling Area
MP	Multi Purpose Room	C	Conference Room	⊙	W Well		
P.S	Pre-School	P.O	Principal Office	○	DW Deep Well		


NAME OF SCHOOL	SANTA ROSA CENTRAL SCHOOL		SCHOOL ID	E-18 (E-32)
DIVISION	NUEVA ECIJA	DISTRICT	SANTA ROSA	DATE OF SURVEY
				02/22/02

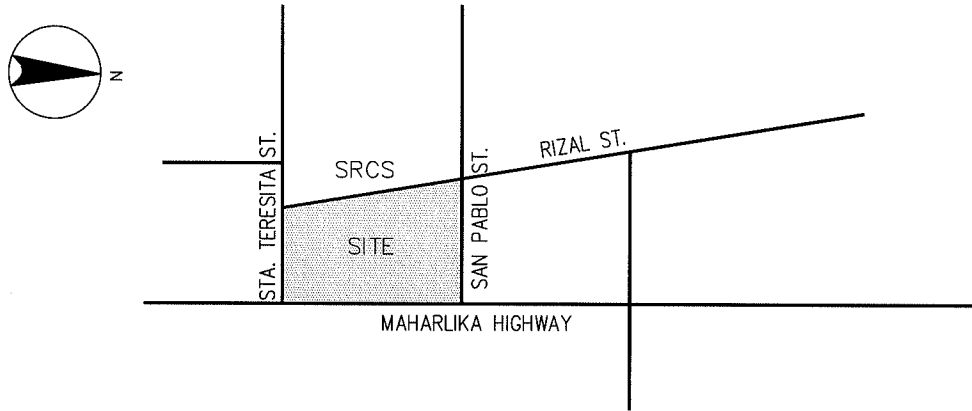

 **VICINITY MAP**  
SCALE NTS

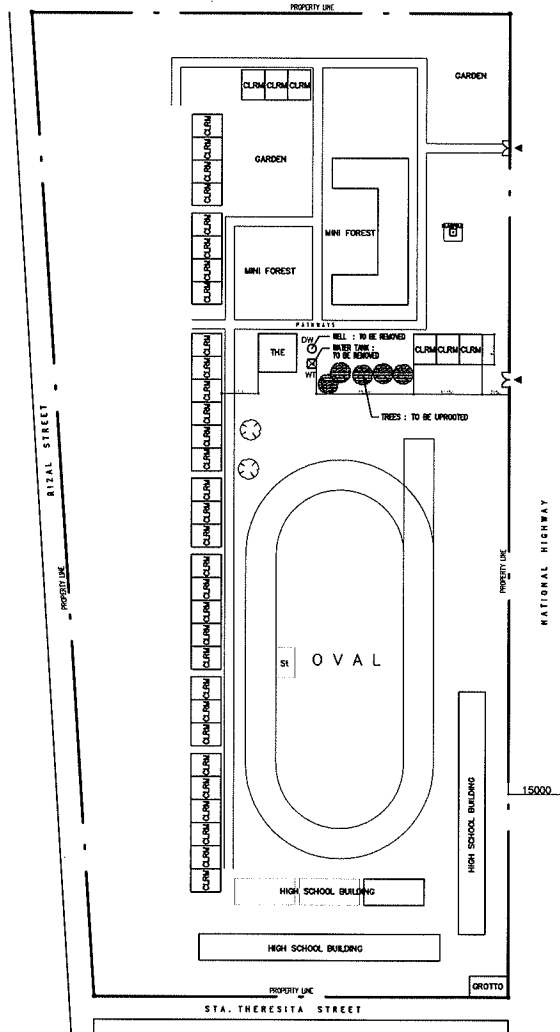

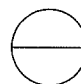 **EXISTING SITE PLAN**  
SCALE 1:2000M

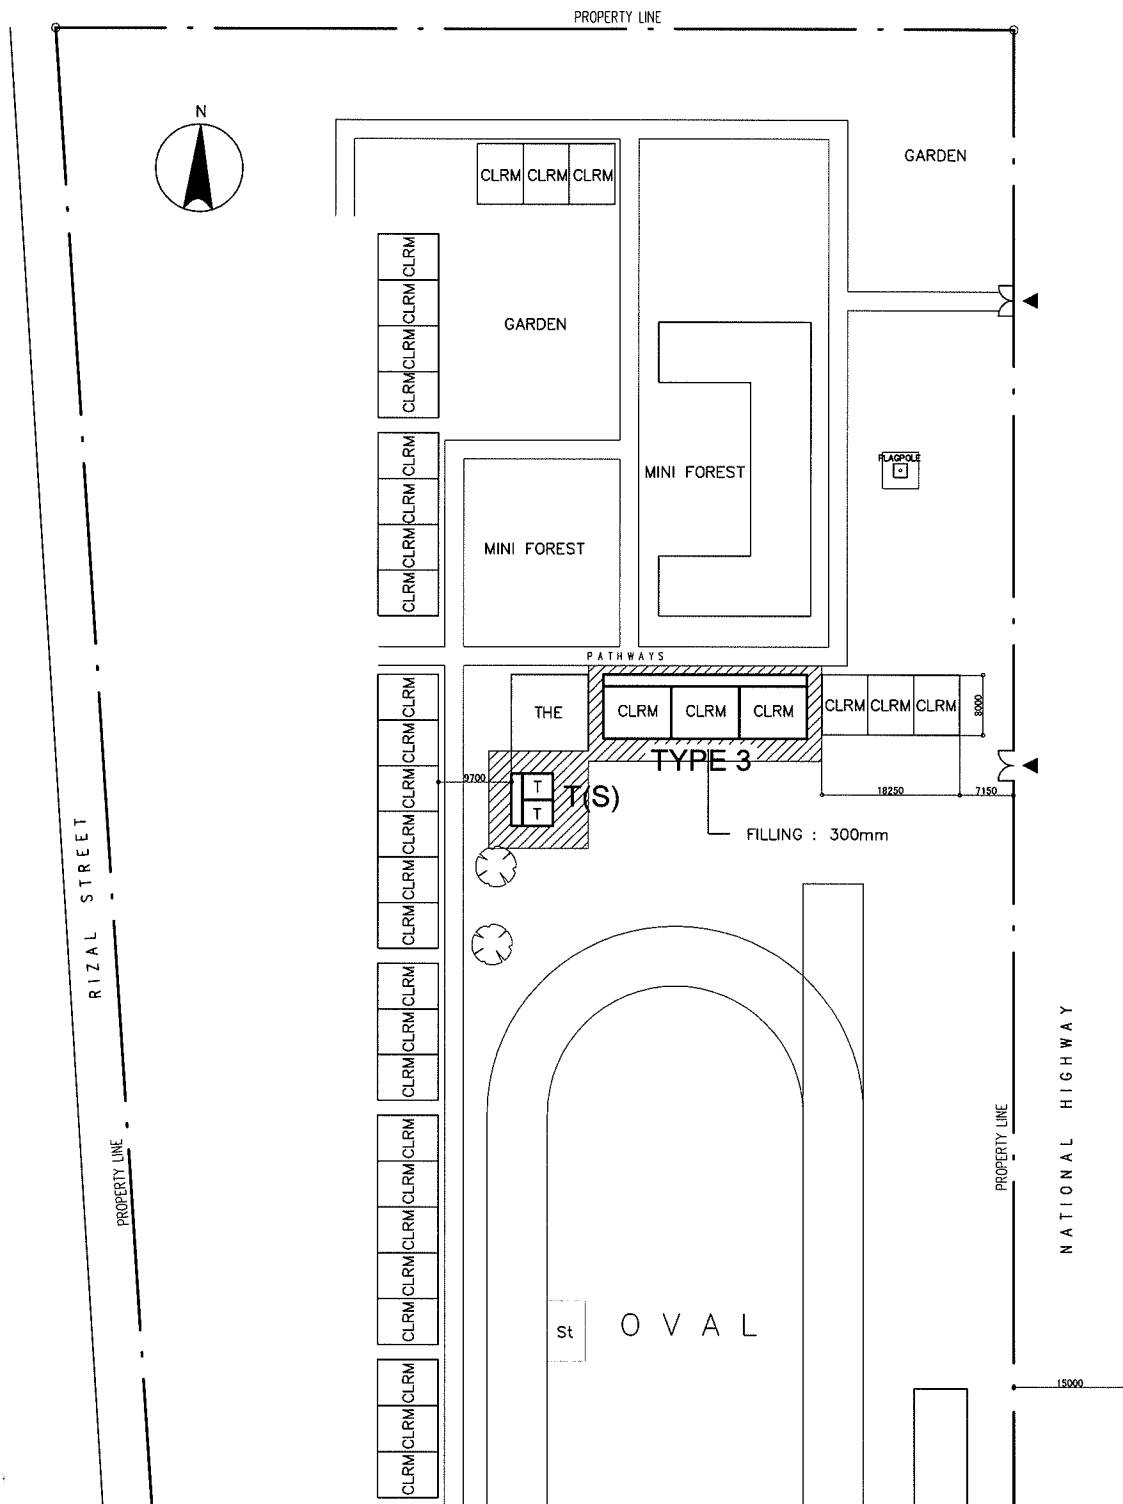

**PROPOSED SITE PLAN**  
 SCALE 1:1000M

**LEGEND:**

CLRM	Class Room	THE	Technology & Home Economics	St	Stage		Hand Pump
F	Office	WT	Water Tank	ST	Septic Tank		EWT
L	Library	AD	Administration Office	WLM	Water Line Marker		Entrance
SCI	Science Laboratory	IAW	Ind.Arts Workshop	● EM	Electric Meter		Cutting Area
Co	Computer Room	T	Toilet	⊙ EP	Electric Post		Filling Area
MP	Multi Purpose Room	C	Conference Room	⊙ W	Well		
P.S	Pre-School	P.O	Principal Office	○ DW	Deep Well		



NAME OF SCHOOL	PAG-ASA ELEMENTARY SCHOOL			SCHOOL ID	E-19 (E-33)
DIVISION	NUEVA ECIJA	DISTRICT	SANTA ROSA	DATE OF SURVEY	02/22/02

