



SRI JAYAWARDANAPURA KOTTE MASTERPLAN FOR LOW LYING AREAS

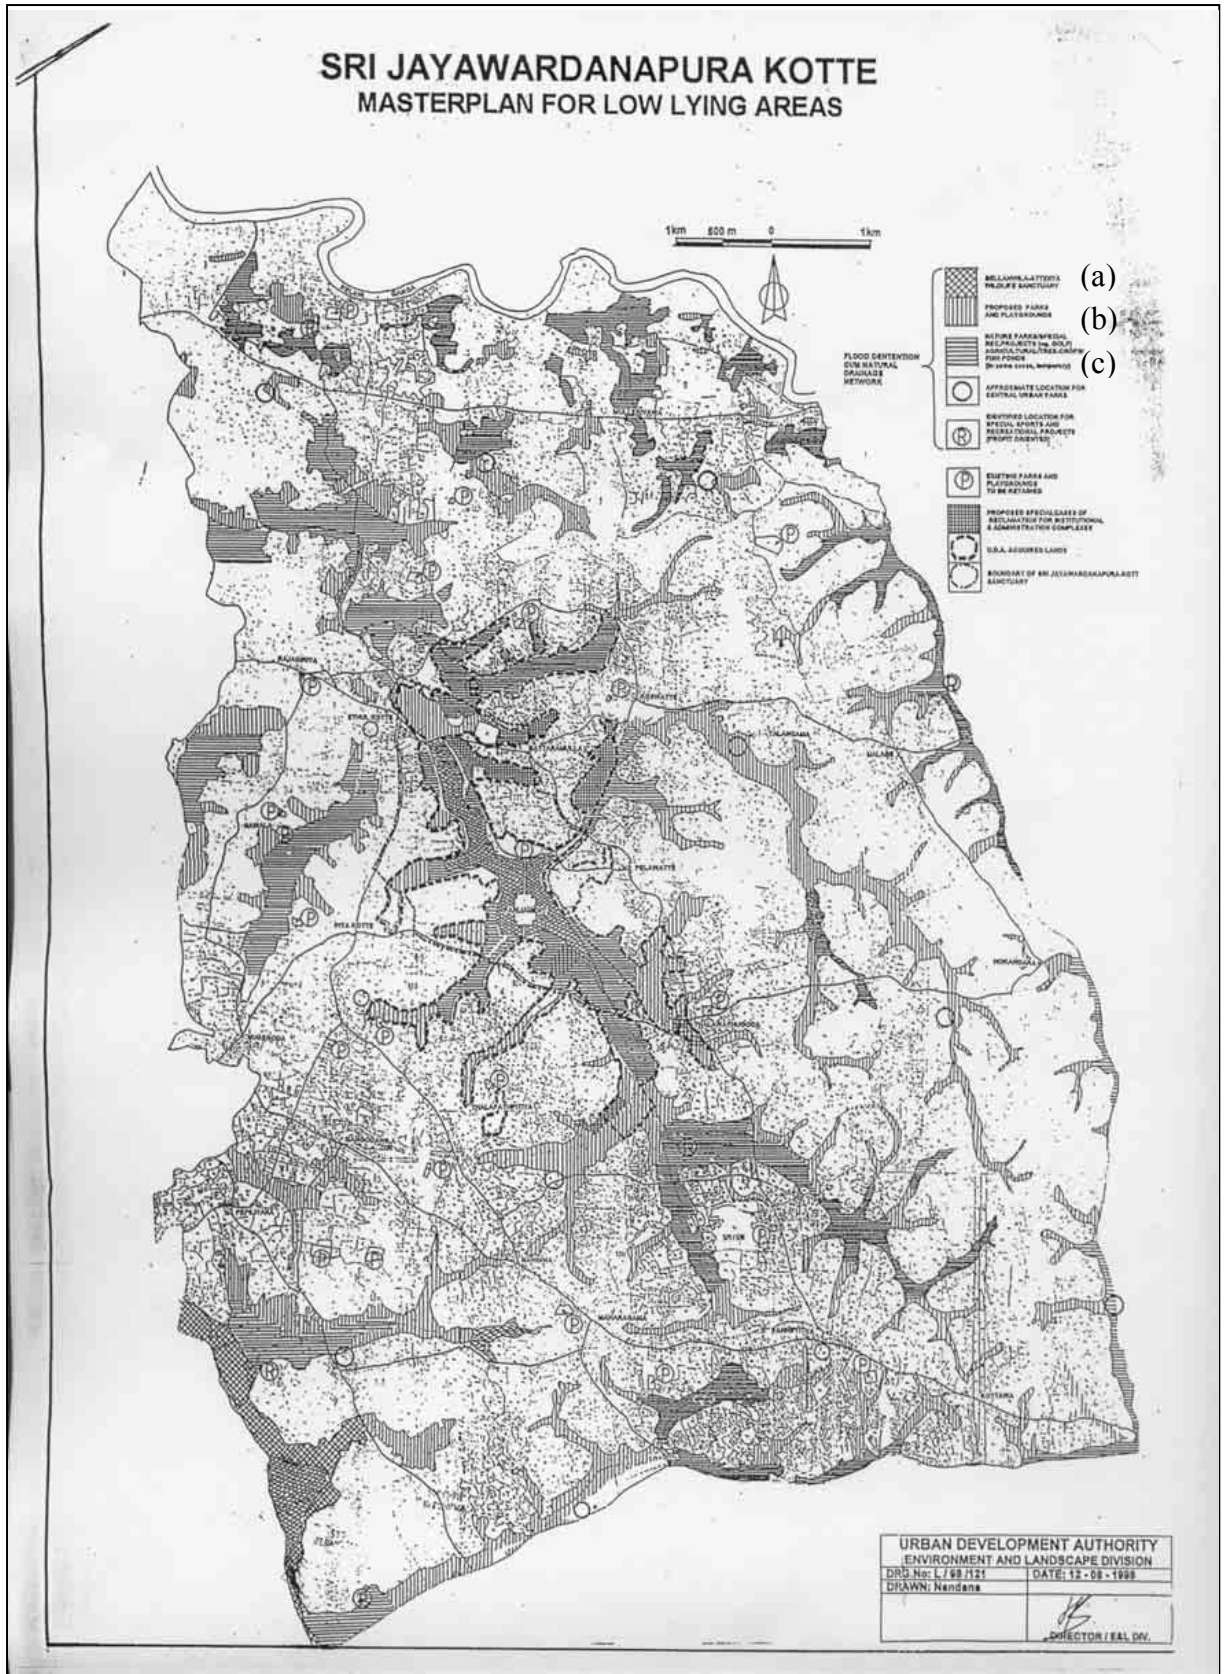

*The Study on Storm Water Drainage Plan
for the Colombo Metropolitan Region
in the Democratic Socialist Republic of Sri Lanka*

JAPAN INTERNATIONAL COOPERATION AGENCY


Figure 4.3.1
Master Plan for Low-lying Areas by UDA

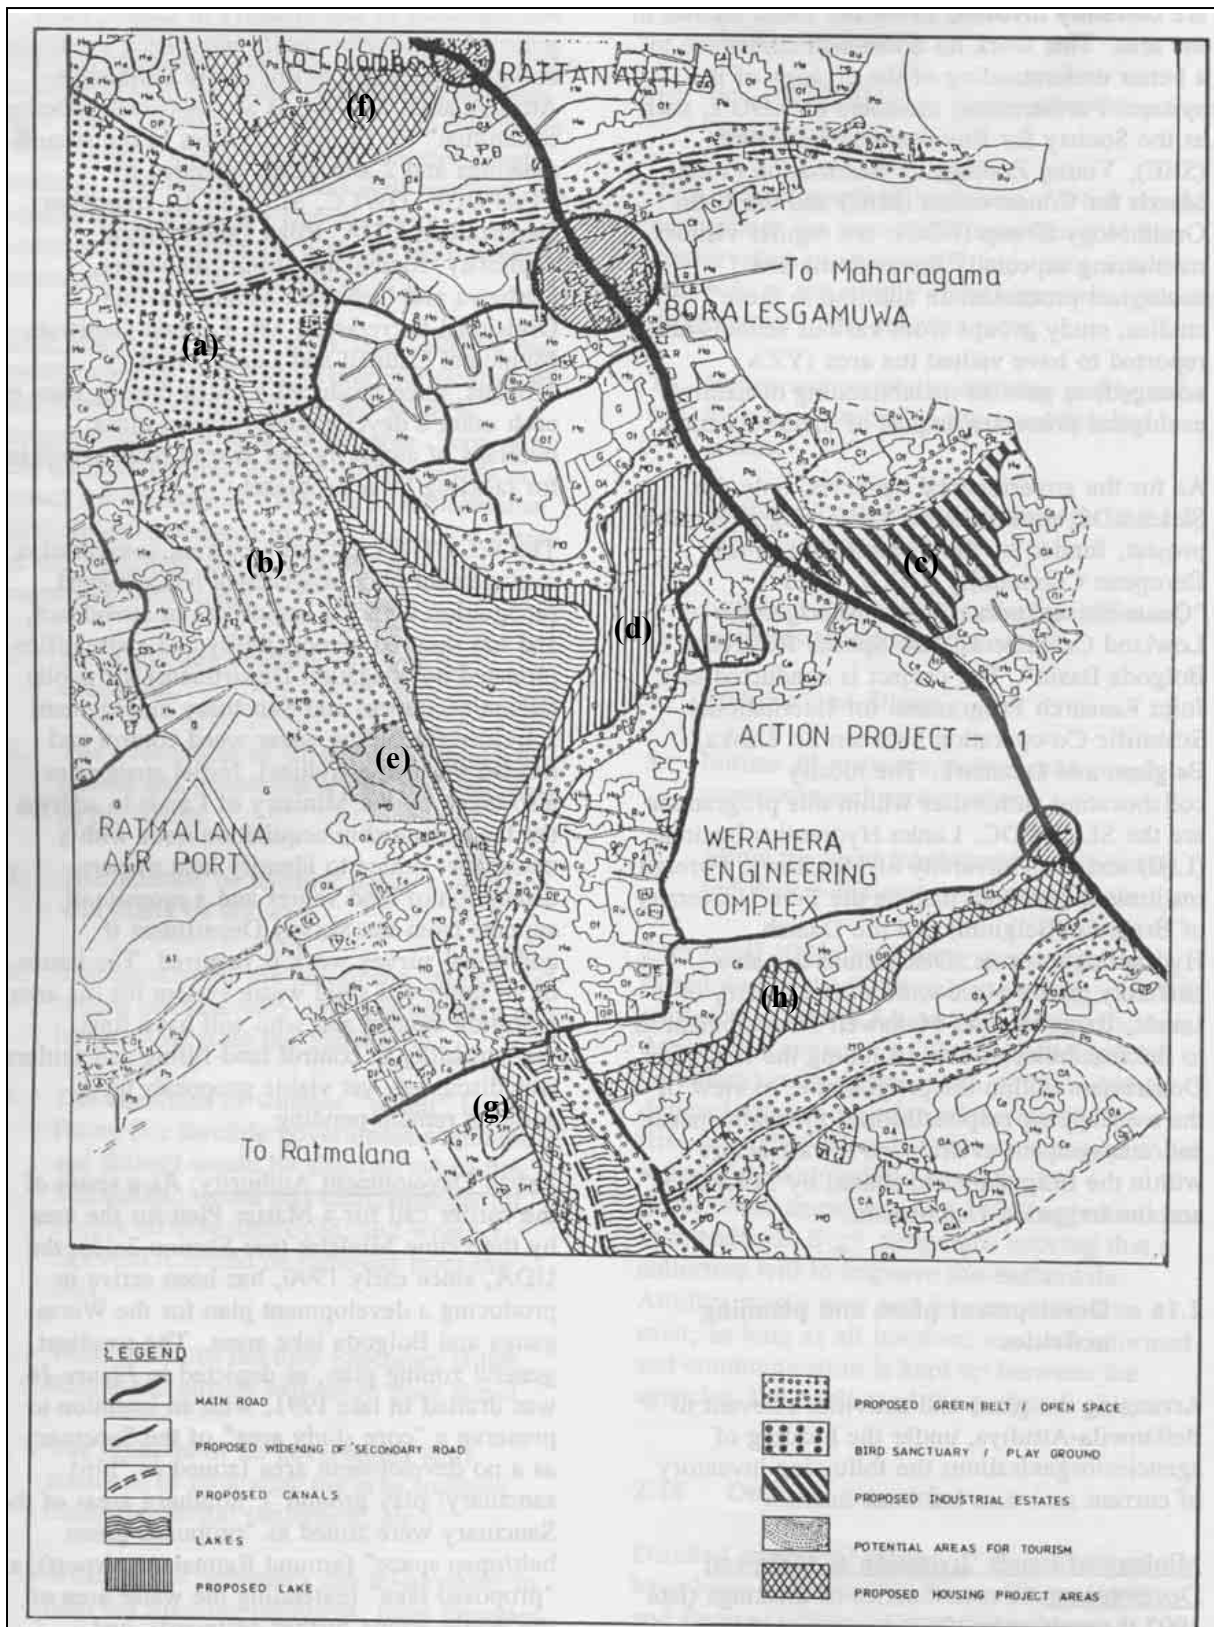

The Study on Storm Water Drainage Plan for the Colombo Metropolitan Region in the Democratic Socialist Republic of Sri Lanka

Figure 4.3.2 Zoning Plan along the Weras Ganga by UDA in 1991


JAPAN INTERNATIONAL COOPERATION AGENCY

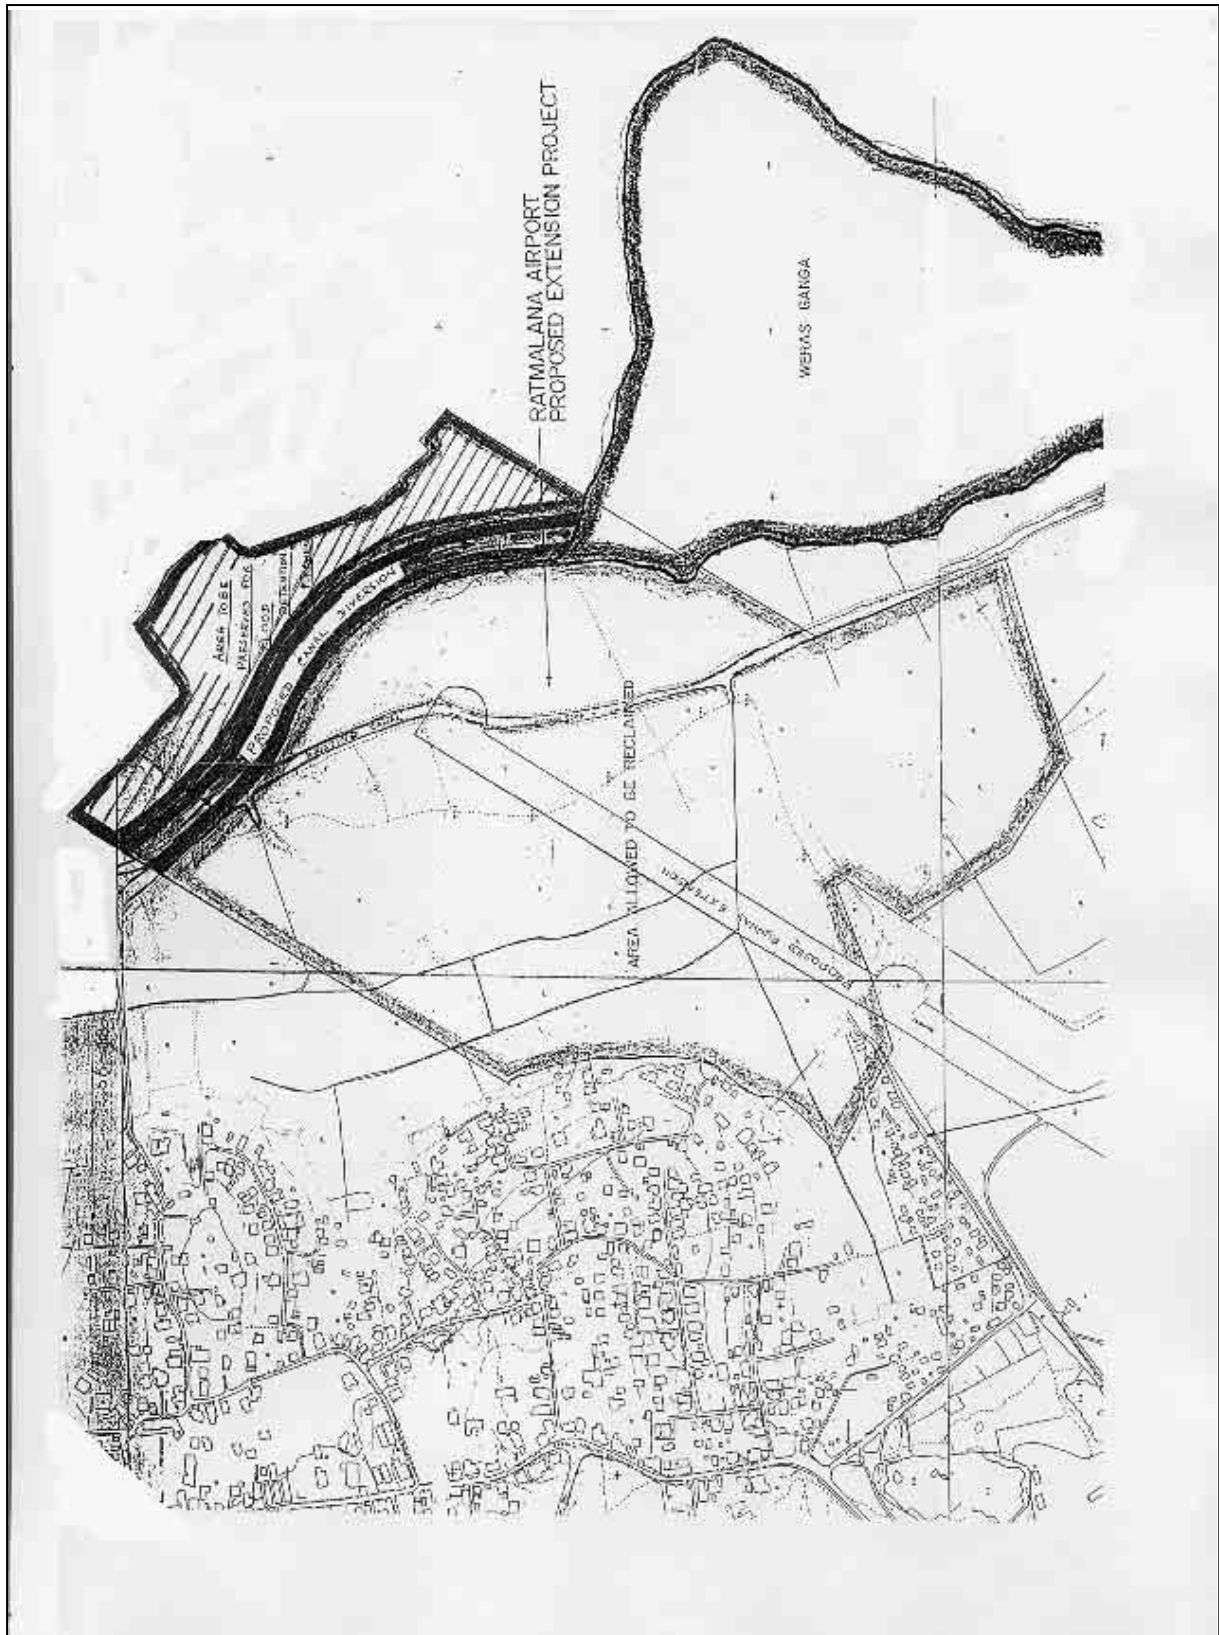

*The Study on Storm Water Drainage Plan
for the Colombo Metropolitan Region
in the Democratic Socialist Republic of Sri Lanka*

Figure 4.4.1
Ratmalana Airport Expansion Project


JAPAN INTERNATIONAL COOPERATION AGENCY

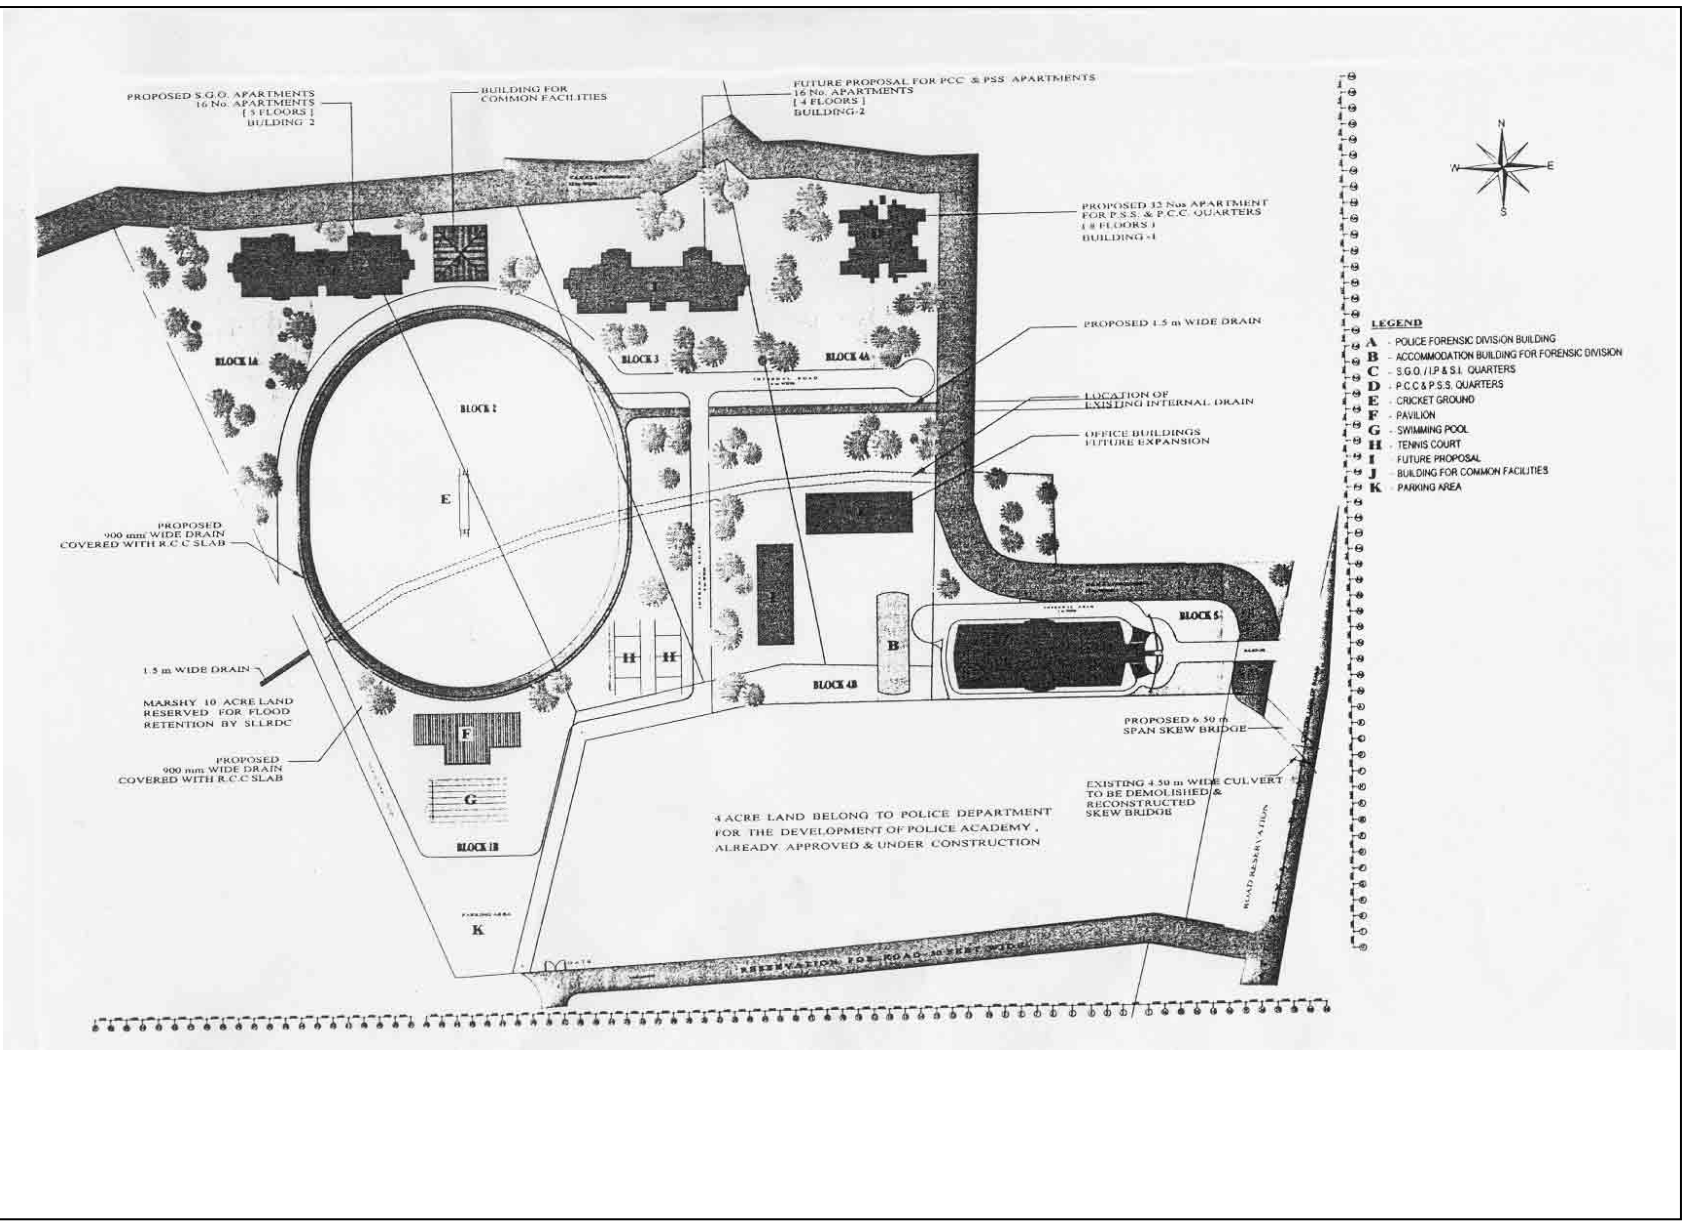

The Study on Storm Water Drainage Plan for the Colombo Metropolitan Region in the Democratic Socialist Republic of Sri Lanka

Figure 4.4.2
Police Academy Project



JAPAN INTERNATIONAL COOPERATION AGENCY

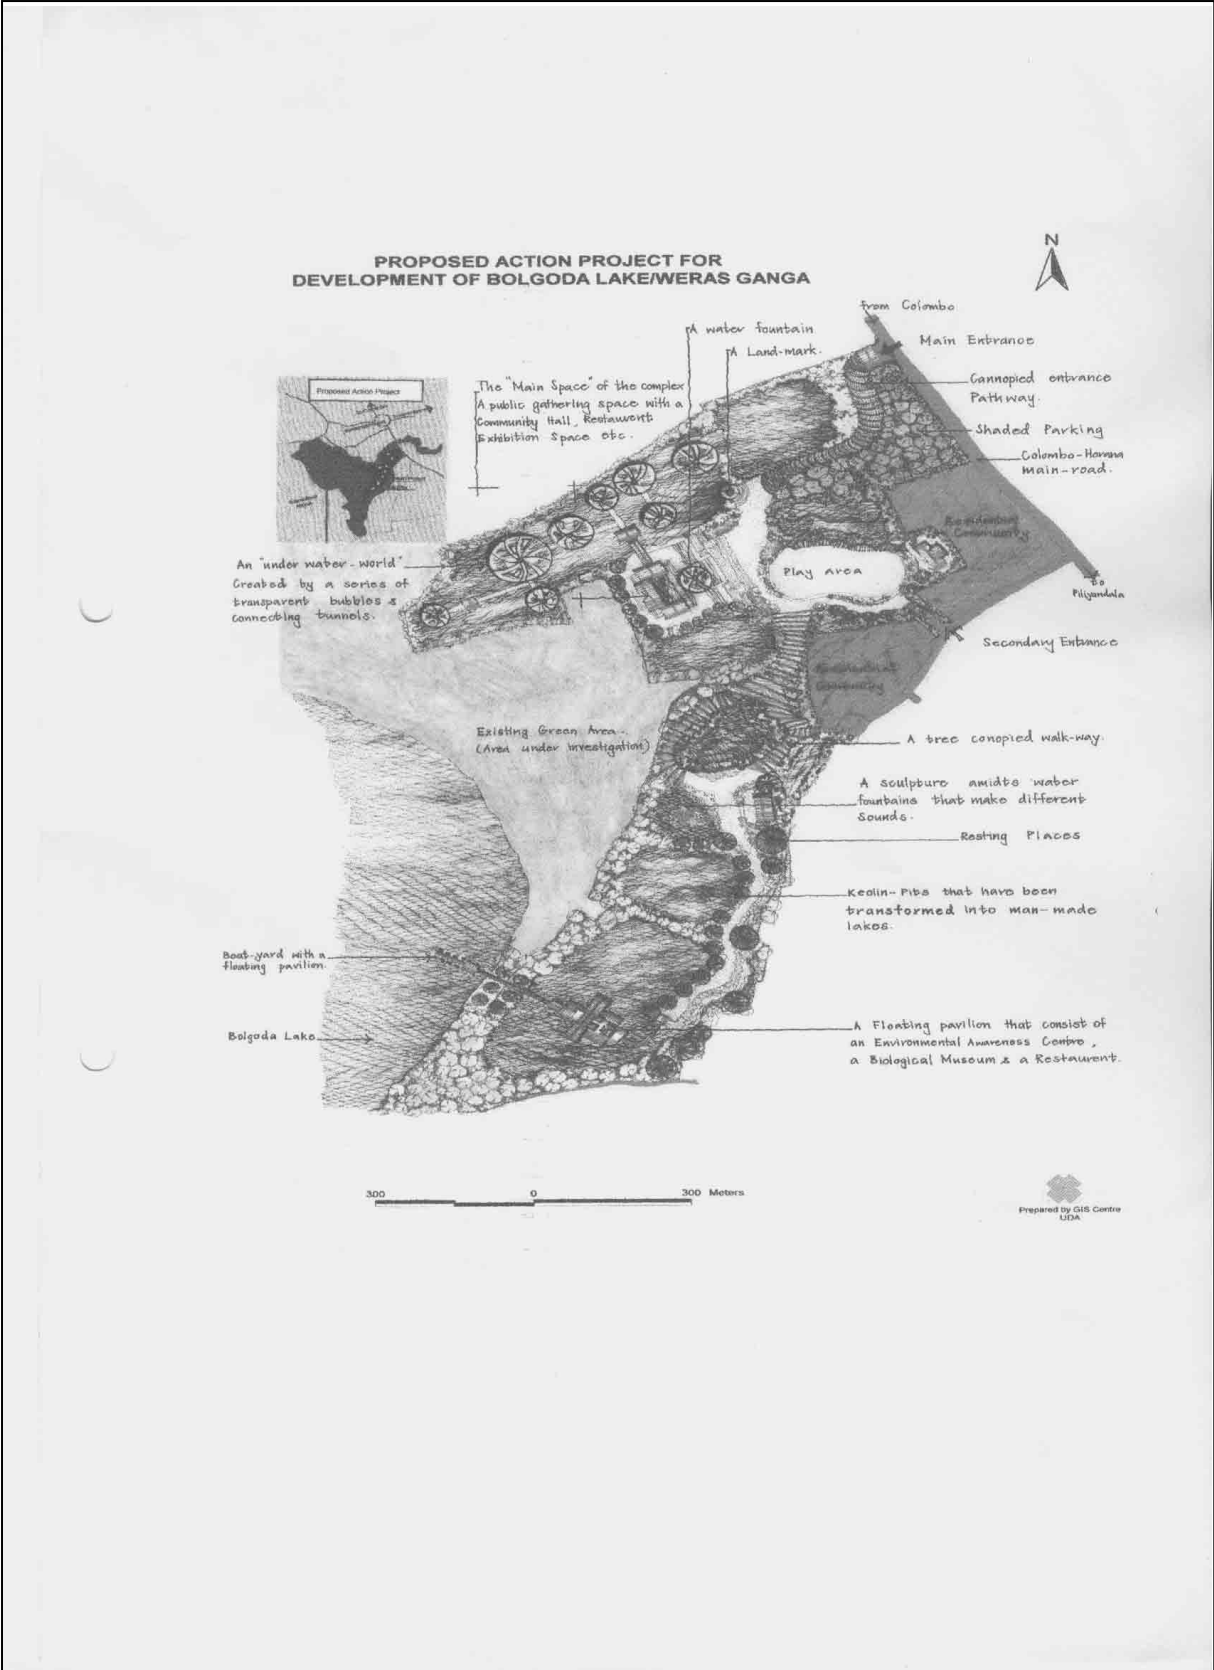

*The Study on Storm Water Drainage Plan
for the Colombo Metropolitan Region
in the Democratic Socialist Republic of Sri Lanka*

JAPAN INTERNATIONAL COOPERATION AGENCY

Figure 4.4.3
Boralessgamuwa Theme Park Project

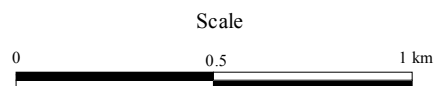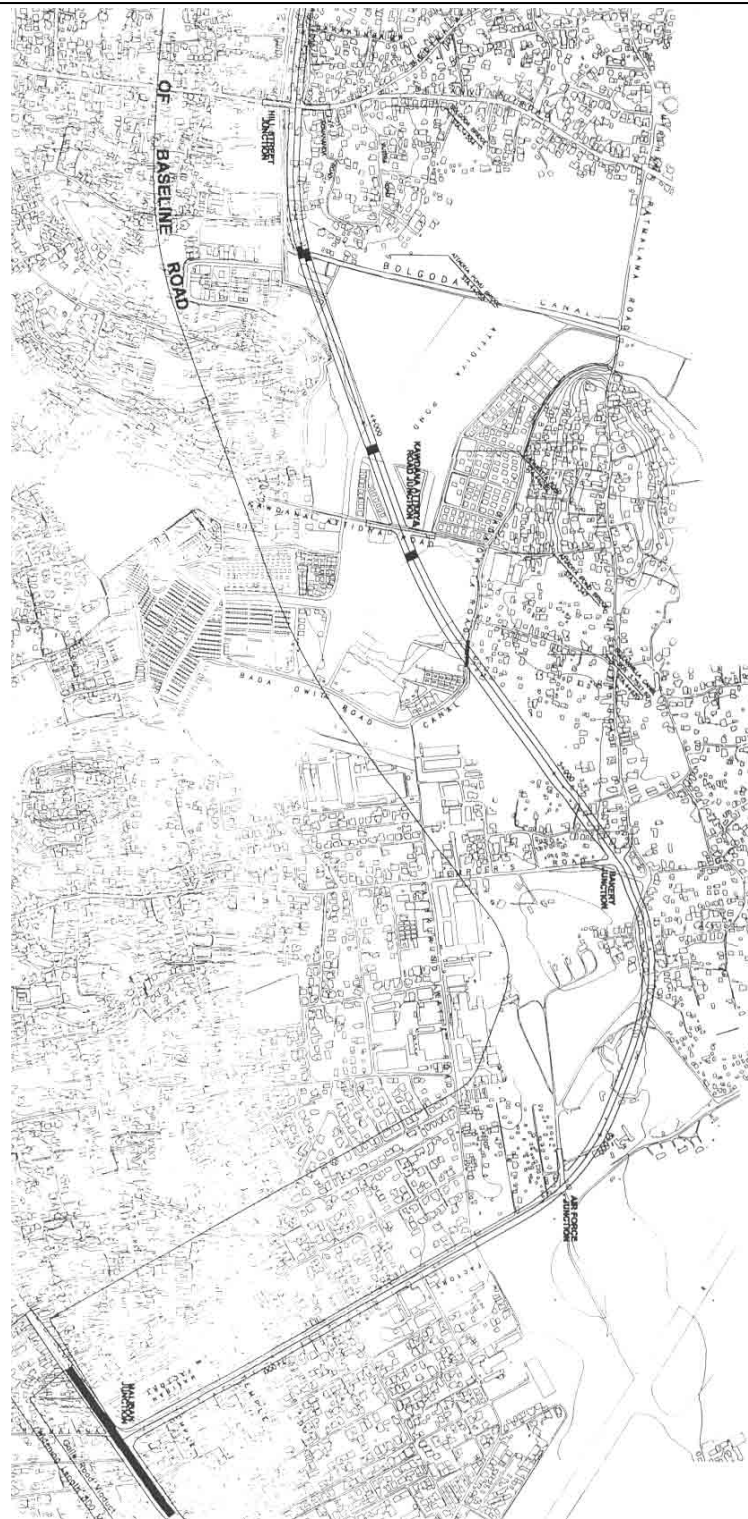

*The Study on Storm Water Drainage Plan
for the Colombo Metropolitan Region
in the Democratic Socialist Republic of Sri Lanka*

Figure 4.4.4
Baseline Road Extension Project

JAPAN INTERNATIONAL COOPERATION AGENCY

