



Appendix-5 Basic Design Drawings

List of Basic Design Drawings

| No. | Title of Drawings |
|-----|---|
| 1 | Location of Target Communities |
| 2 | Standard Tubewell Structure |
| 3 | Installation of Hand Pump and Structure of Related Facilities (1/2) |
| 4 | Installation of Hand Pump and Structure of Related Facilities (2/2) |

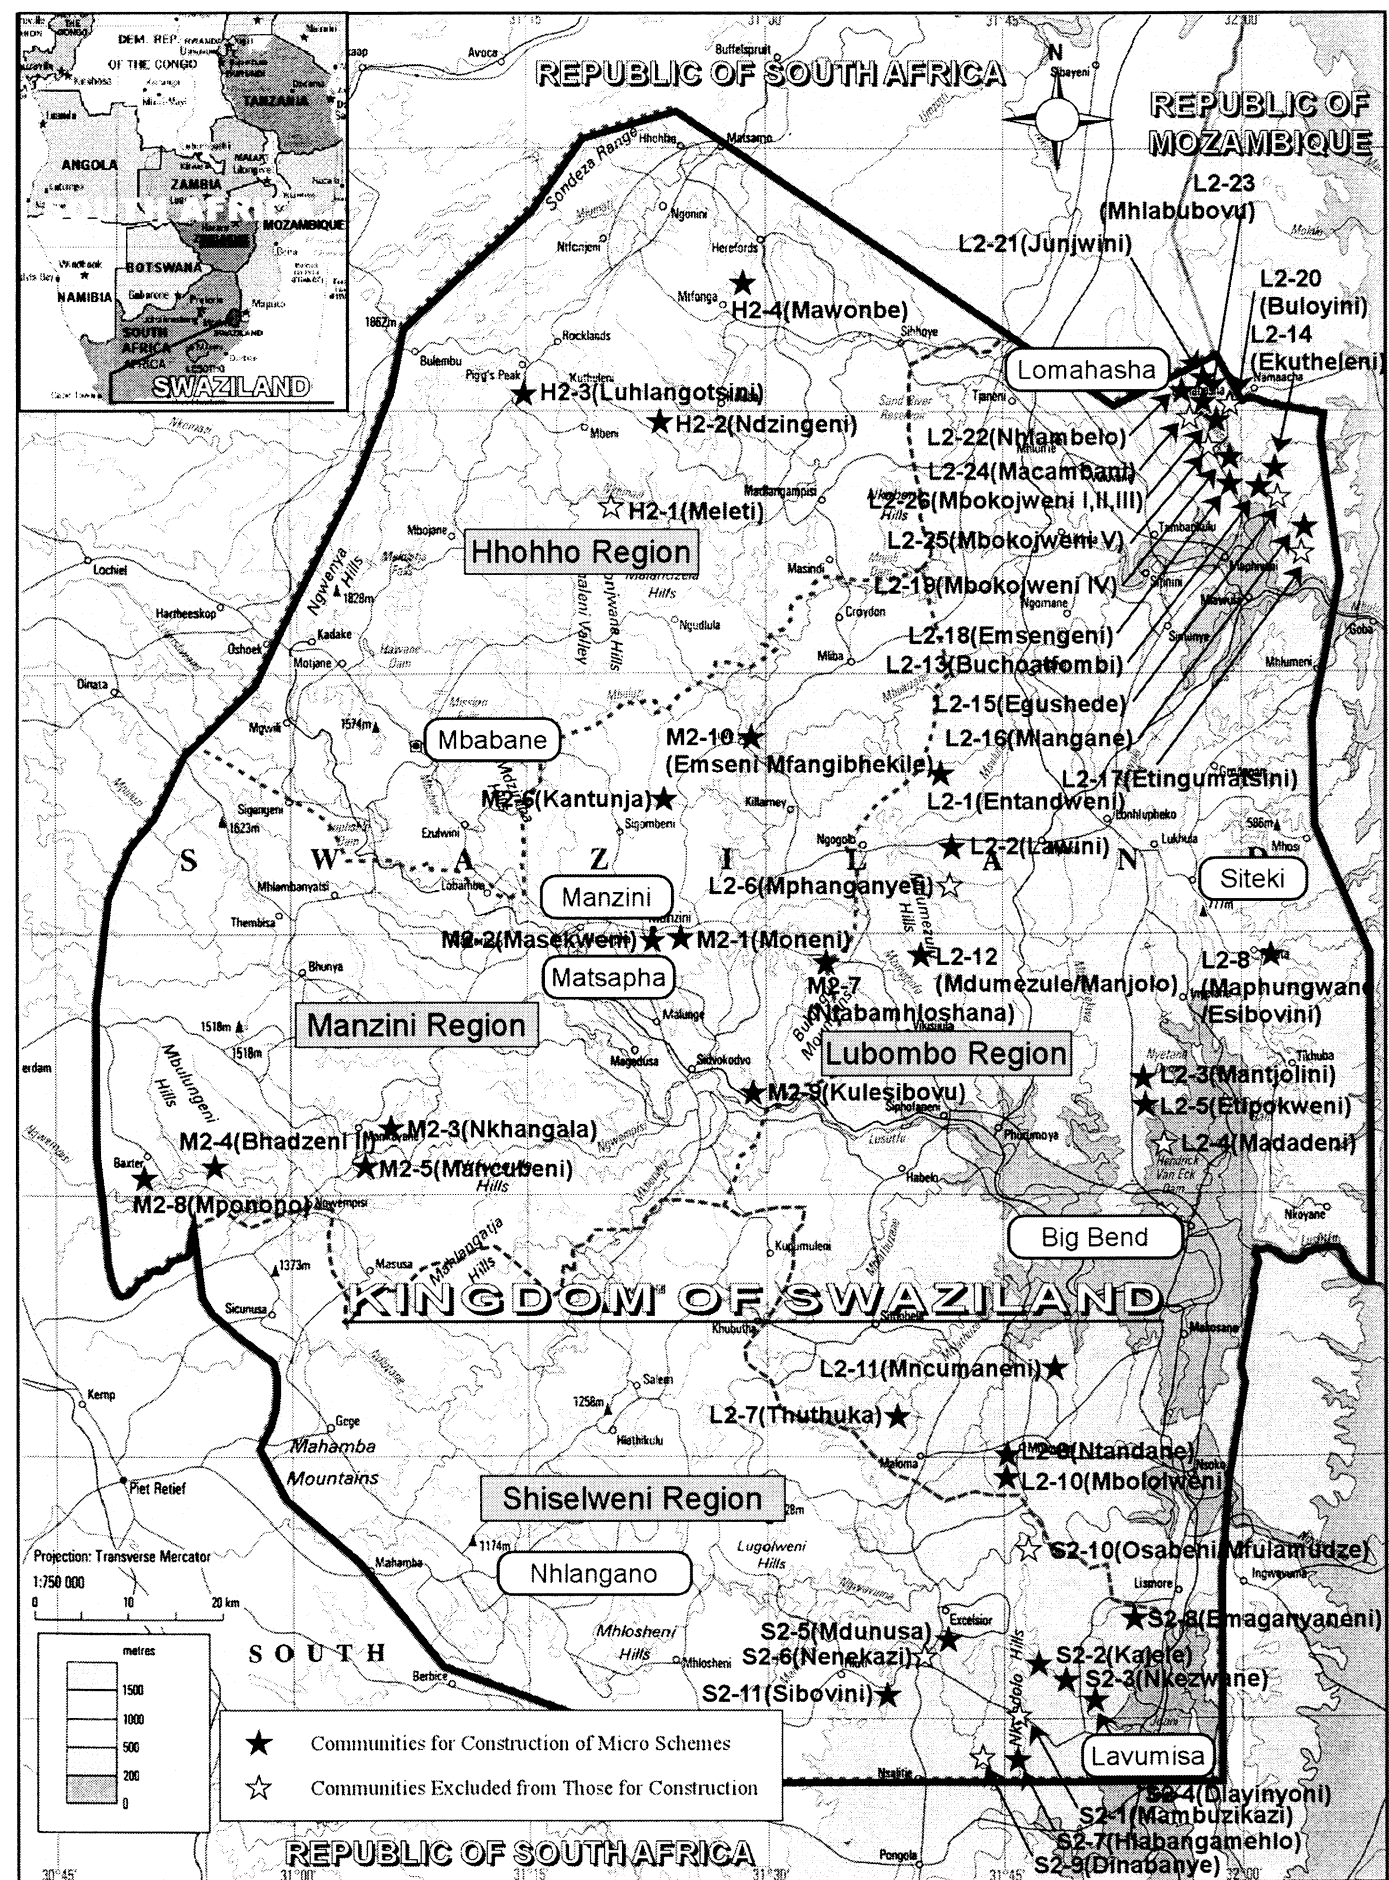





1. LOCATION OF TARGET COMMUNITIES

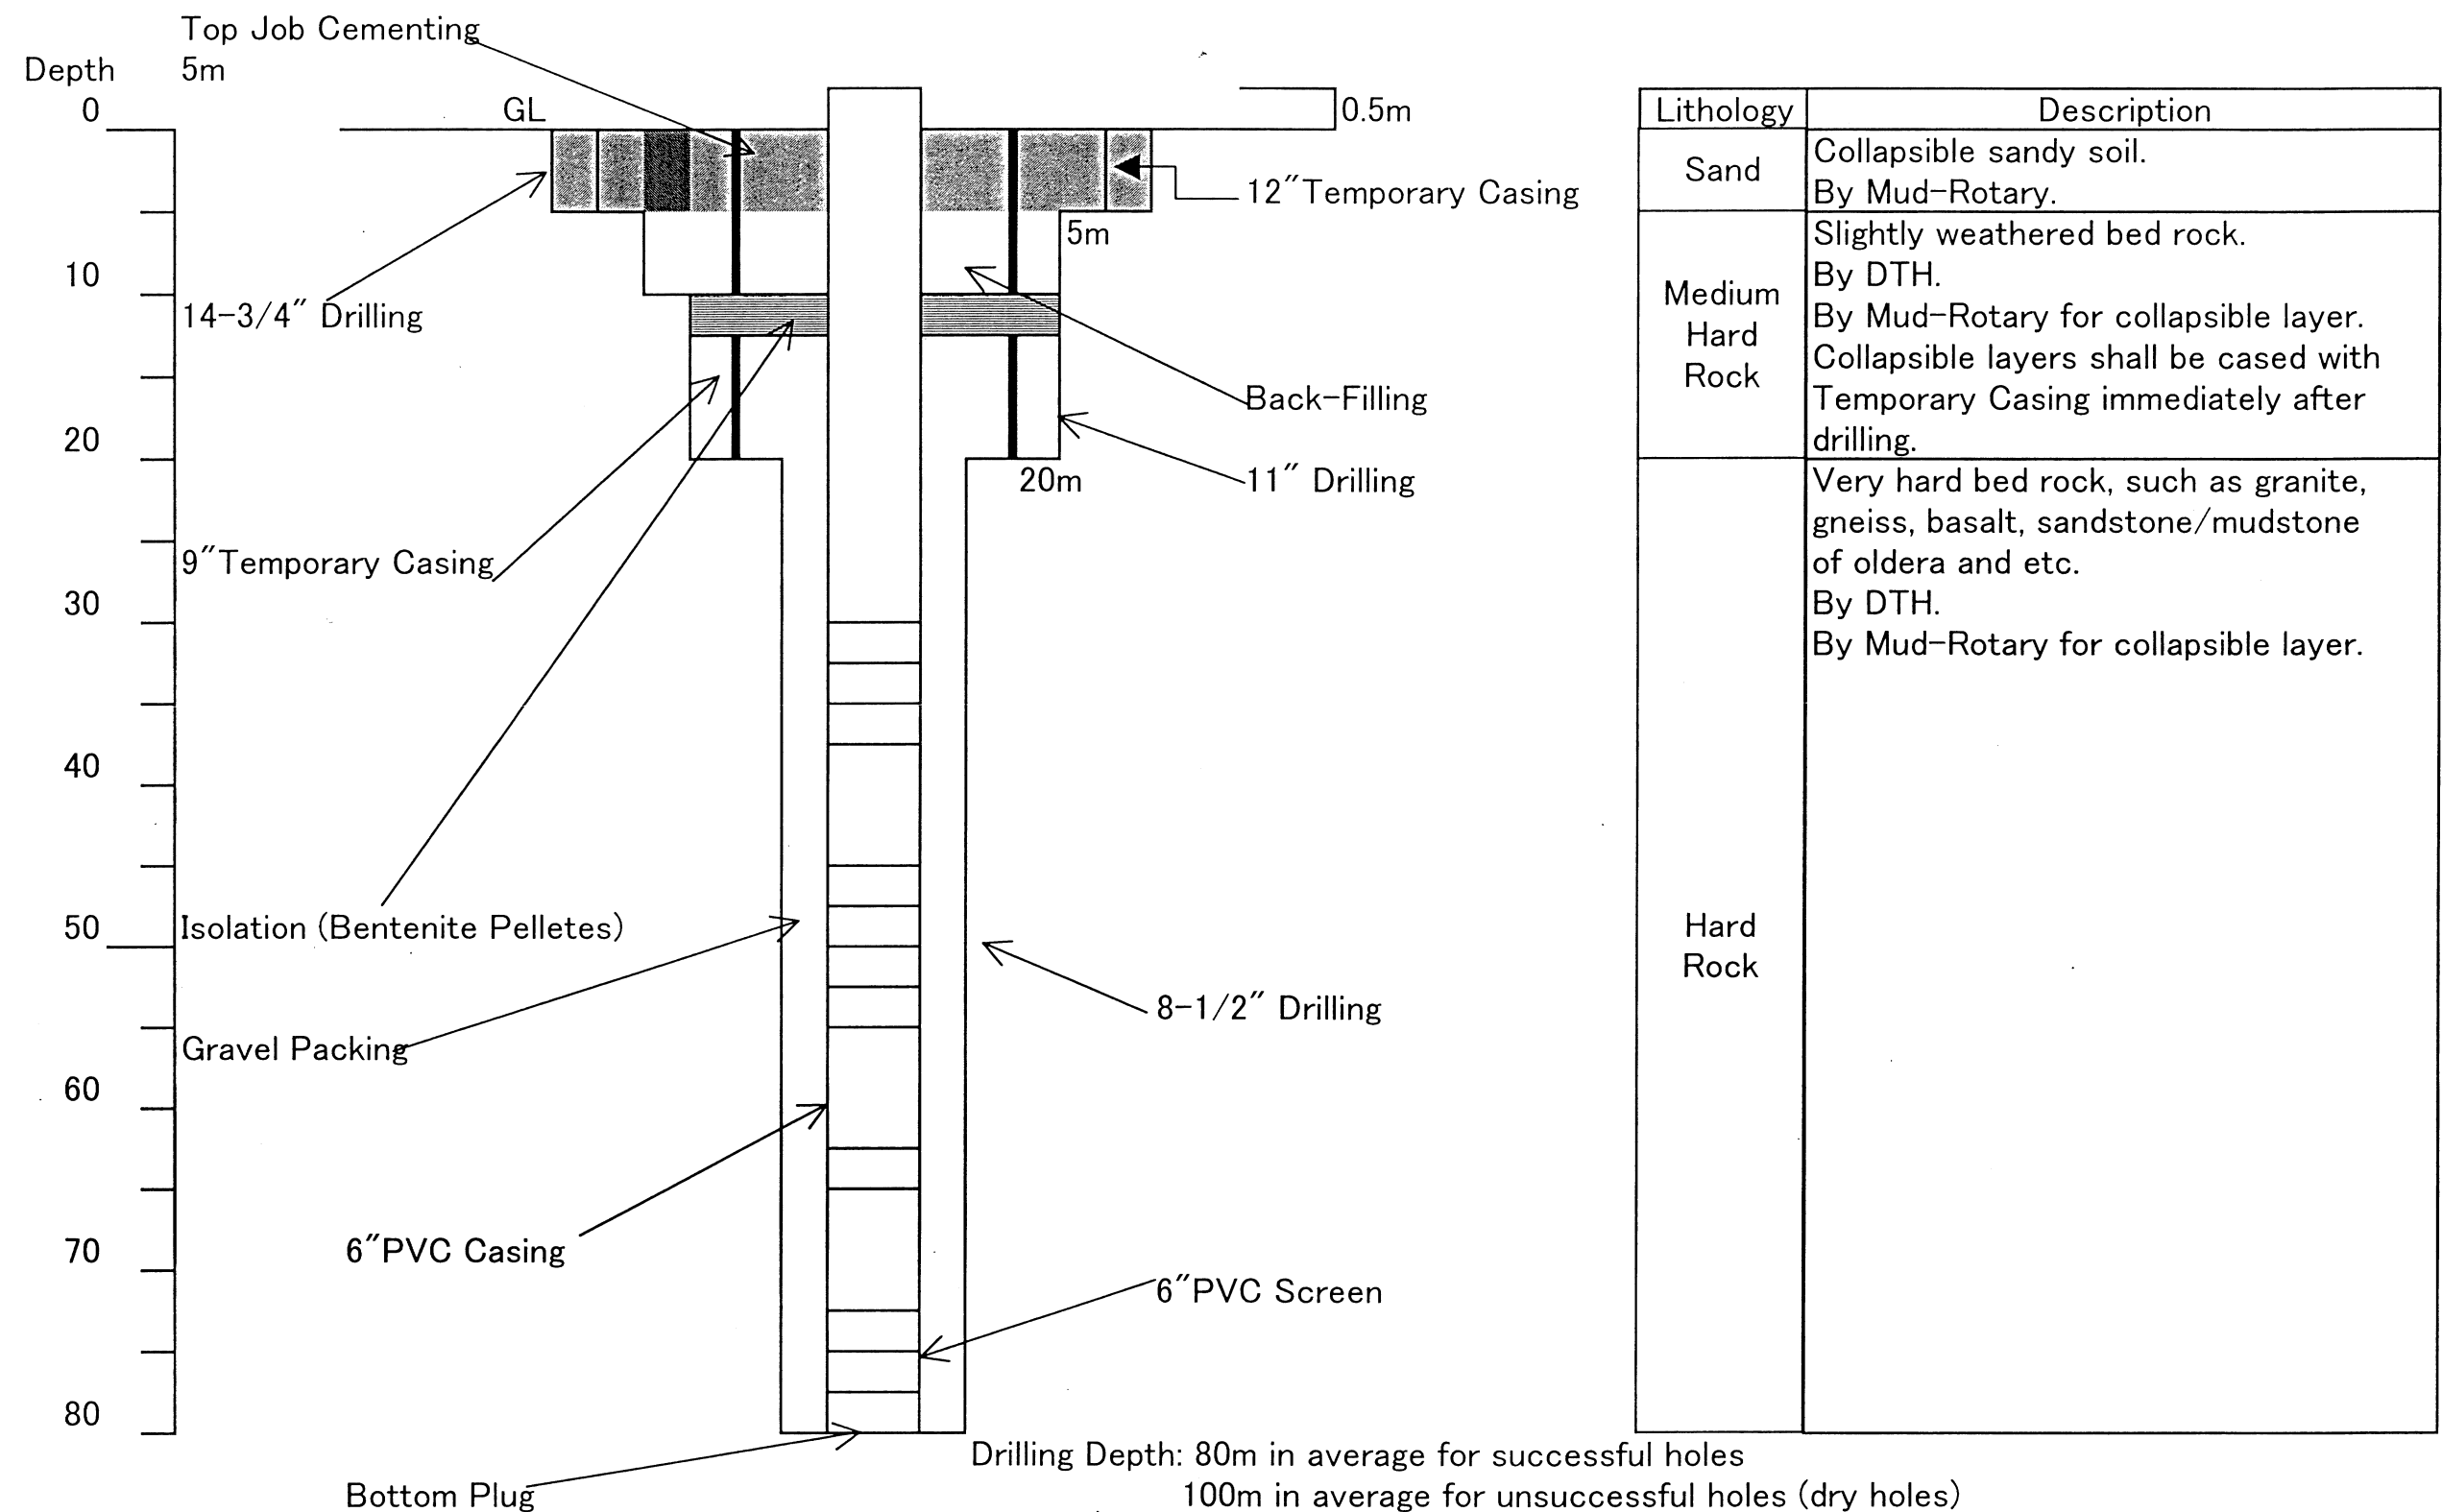






N.B. This structure is standard and is subject to change according to the geological and hydrogeological conditions.

The hole shall be drilled with 8-1/2" bit and Casings shall be PVC pipes with a nominal diameter of 6".

2. STANDARD TUBEWELL STRUCTURE

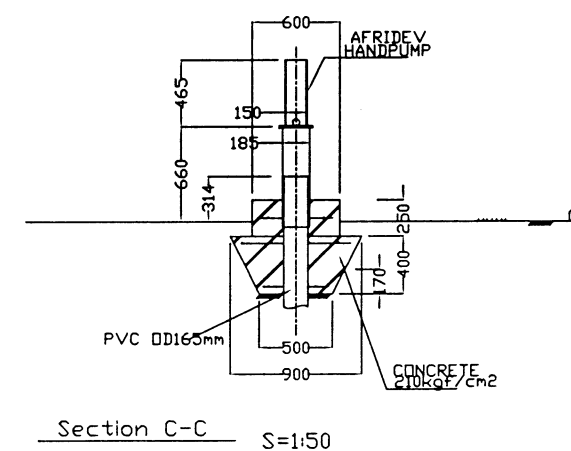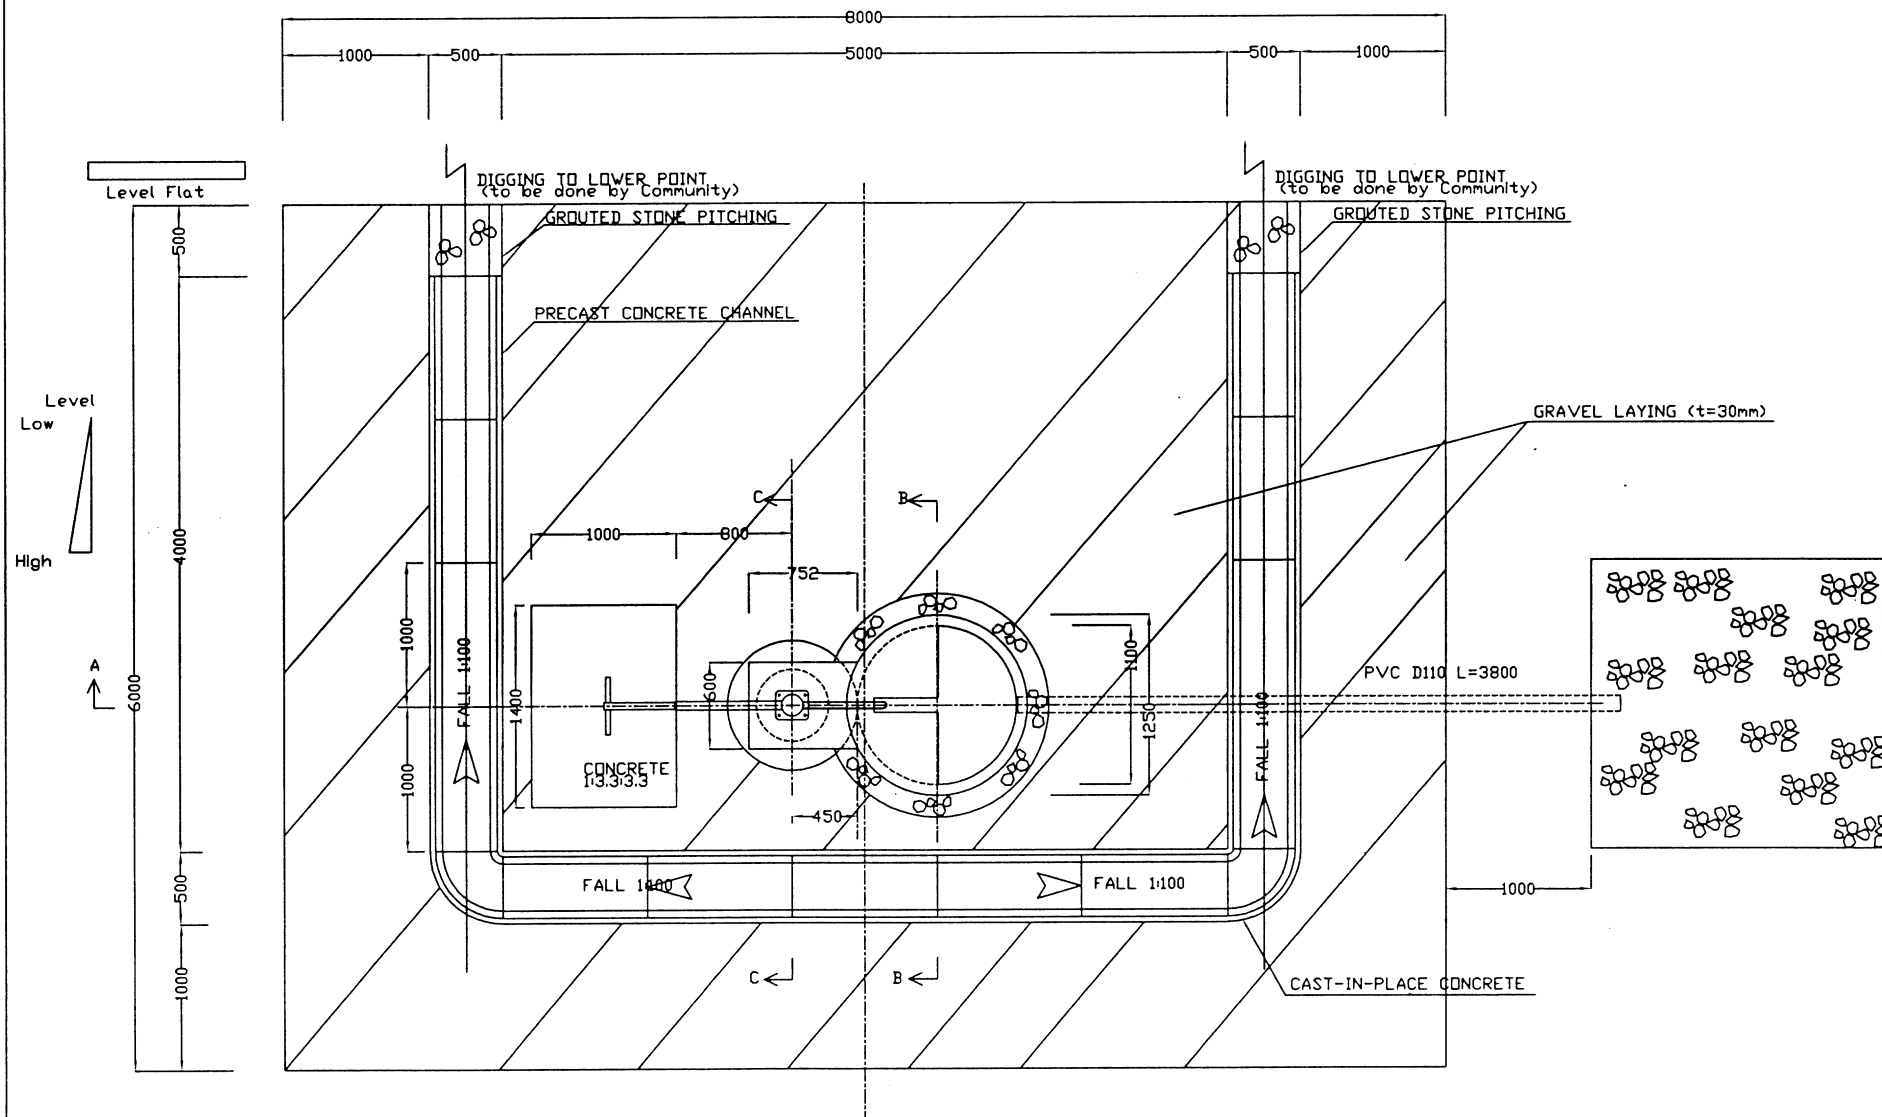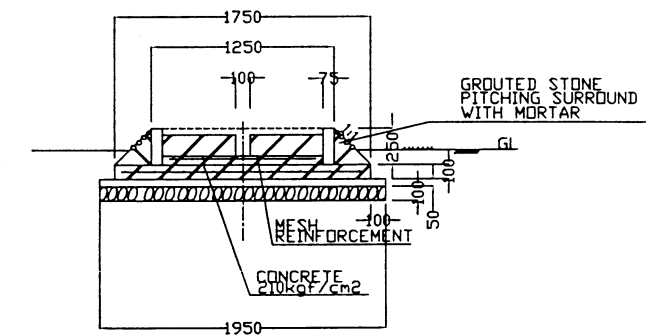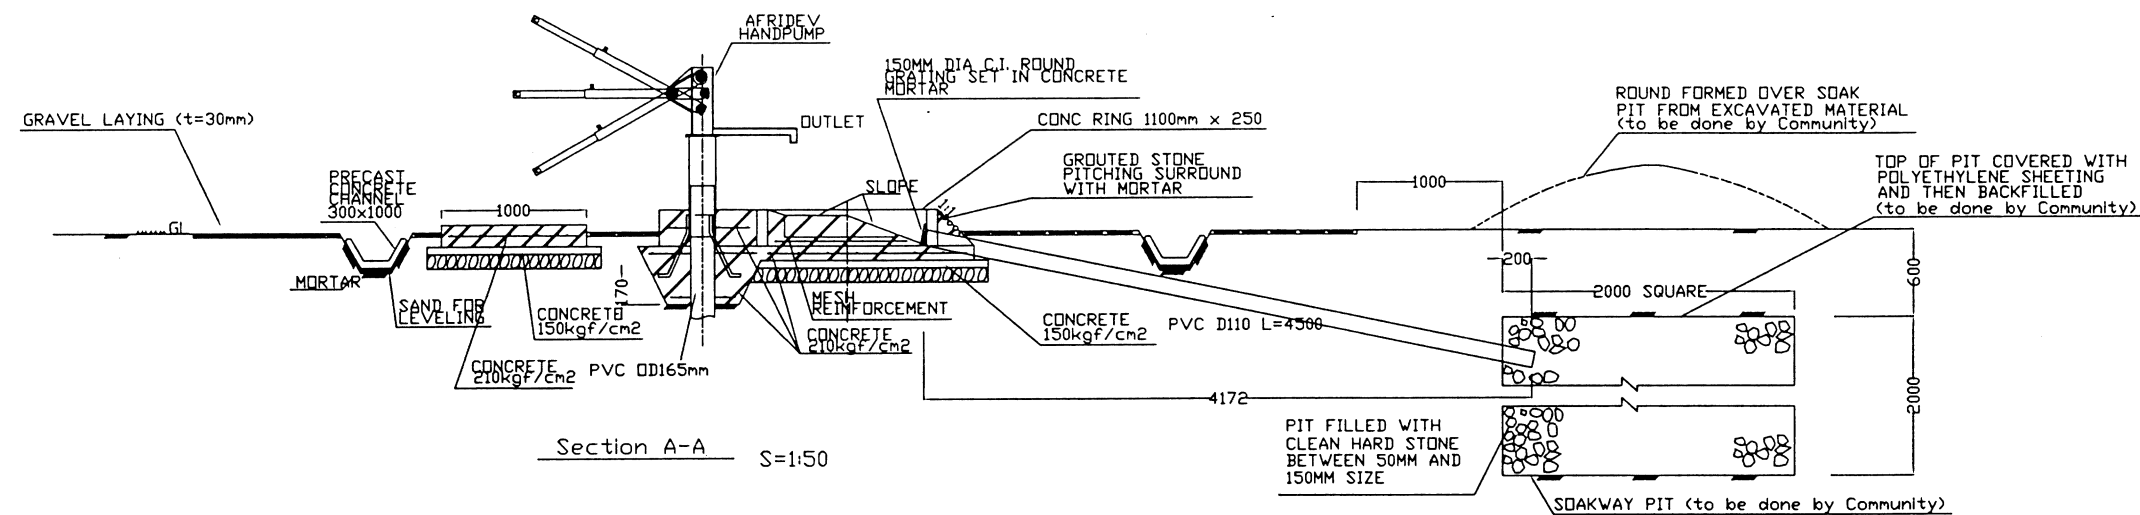

3. INSTALLATION OF HAND PUMP AND STRUCTURE OF RELATED FACILITIES (1/2)

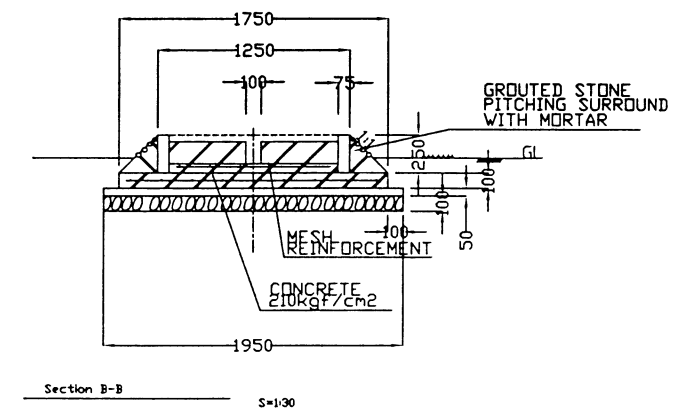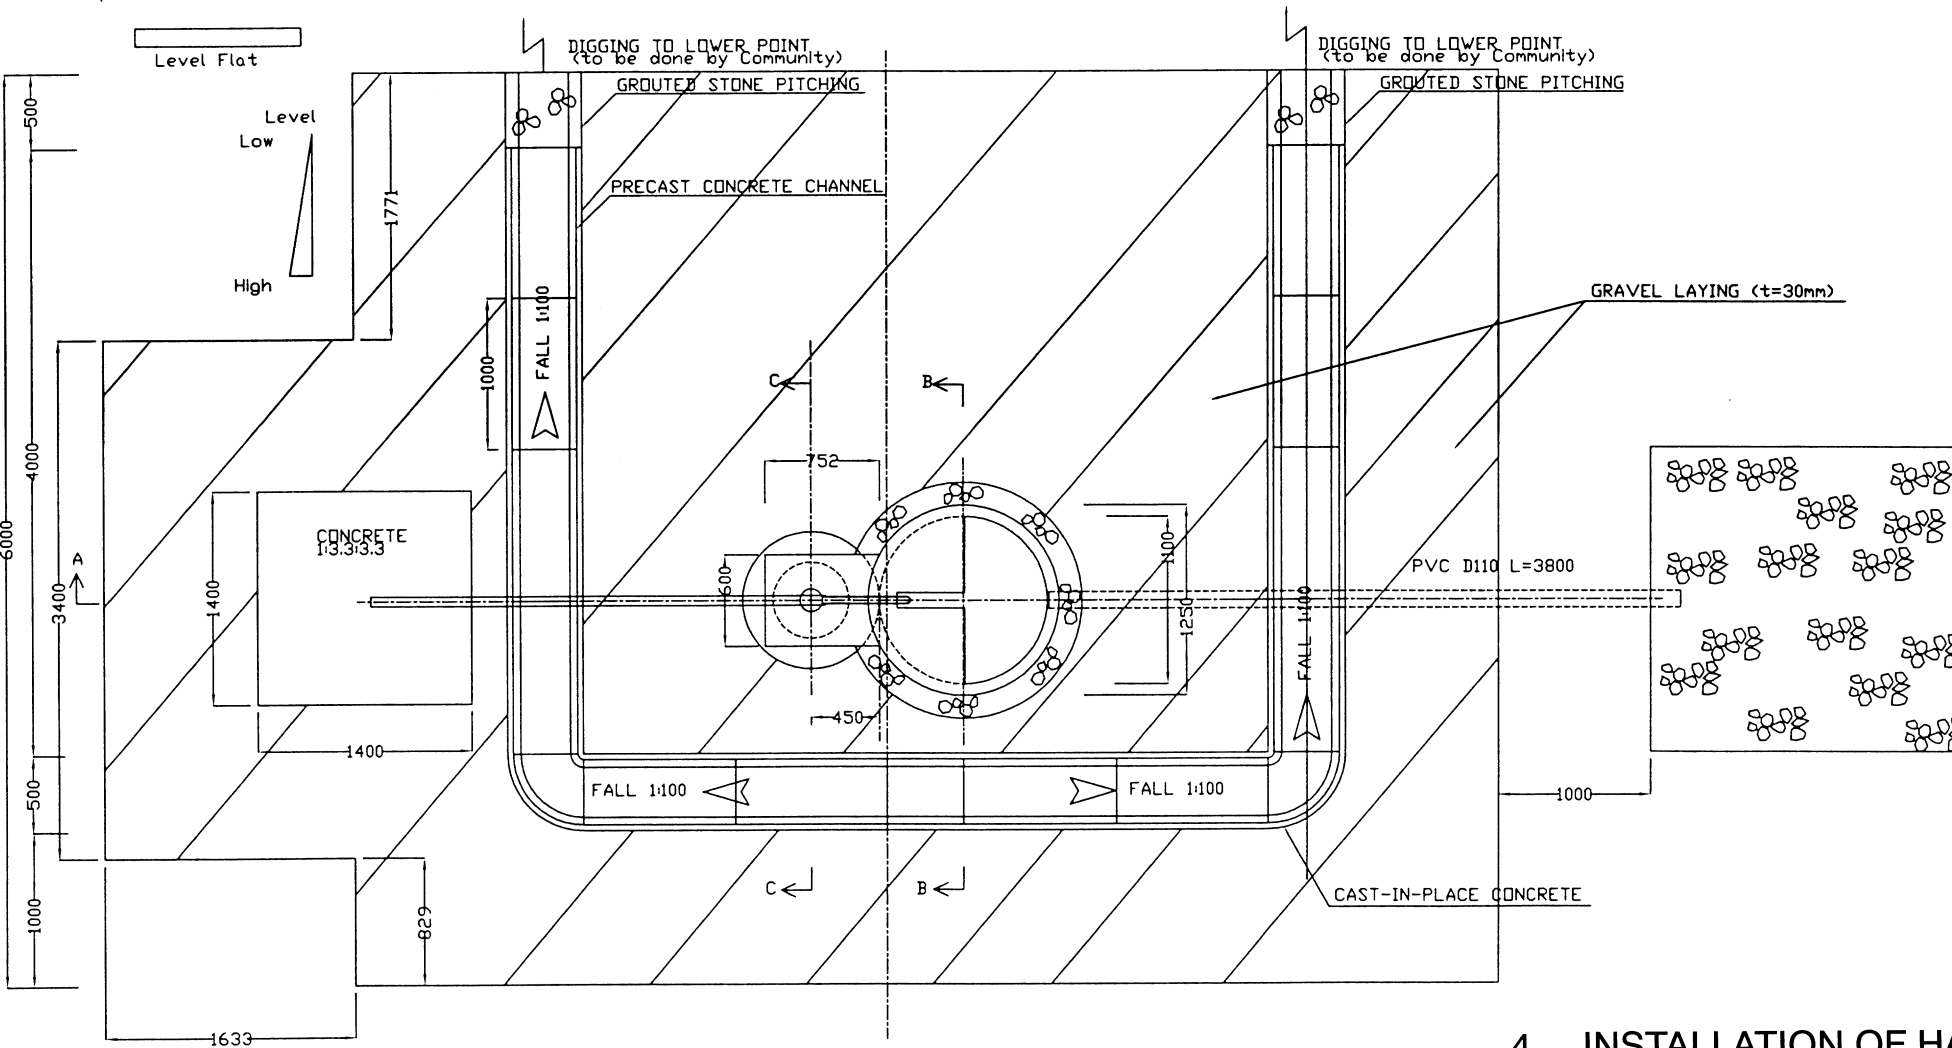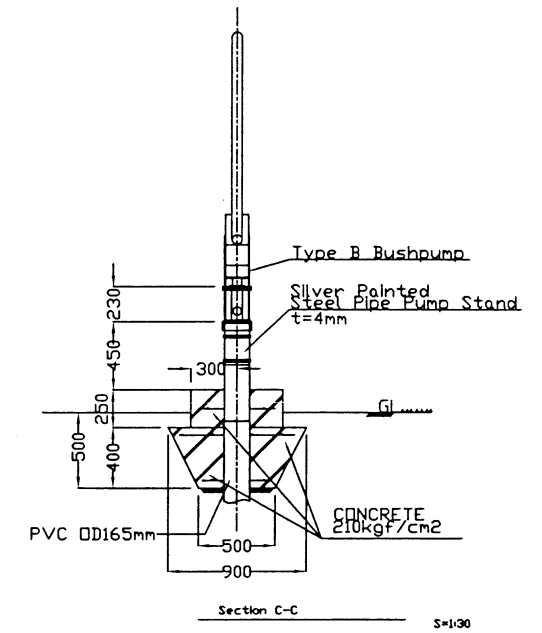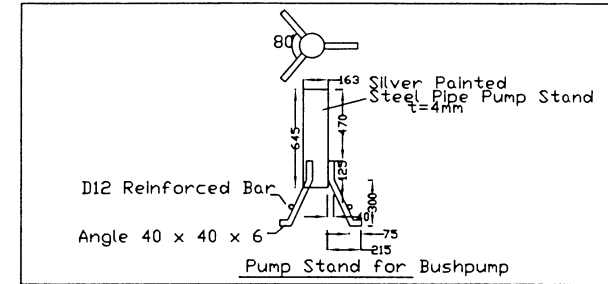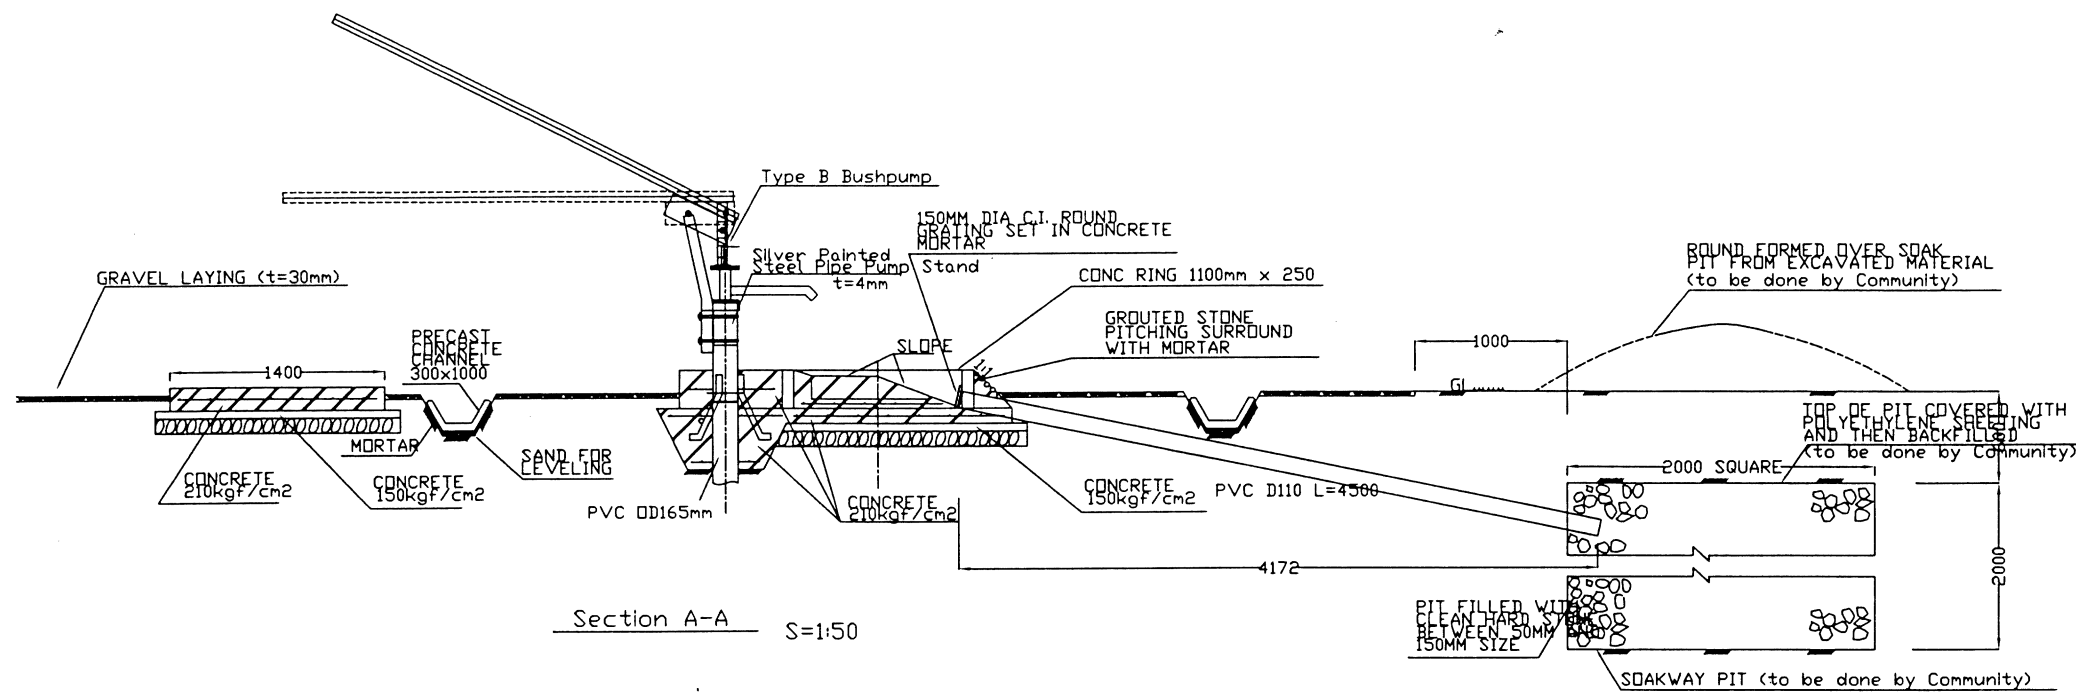

4. INSTALLATION OF HAND PUMP AND STRUCTURE OF RELATED FACILITIES (2/2)

