
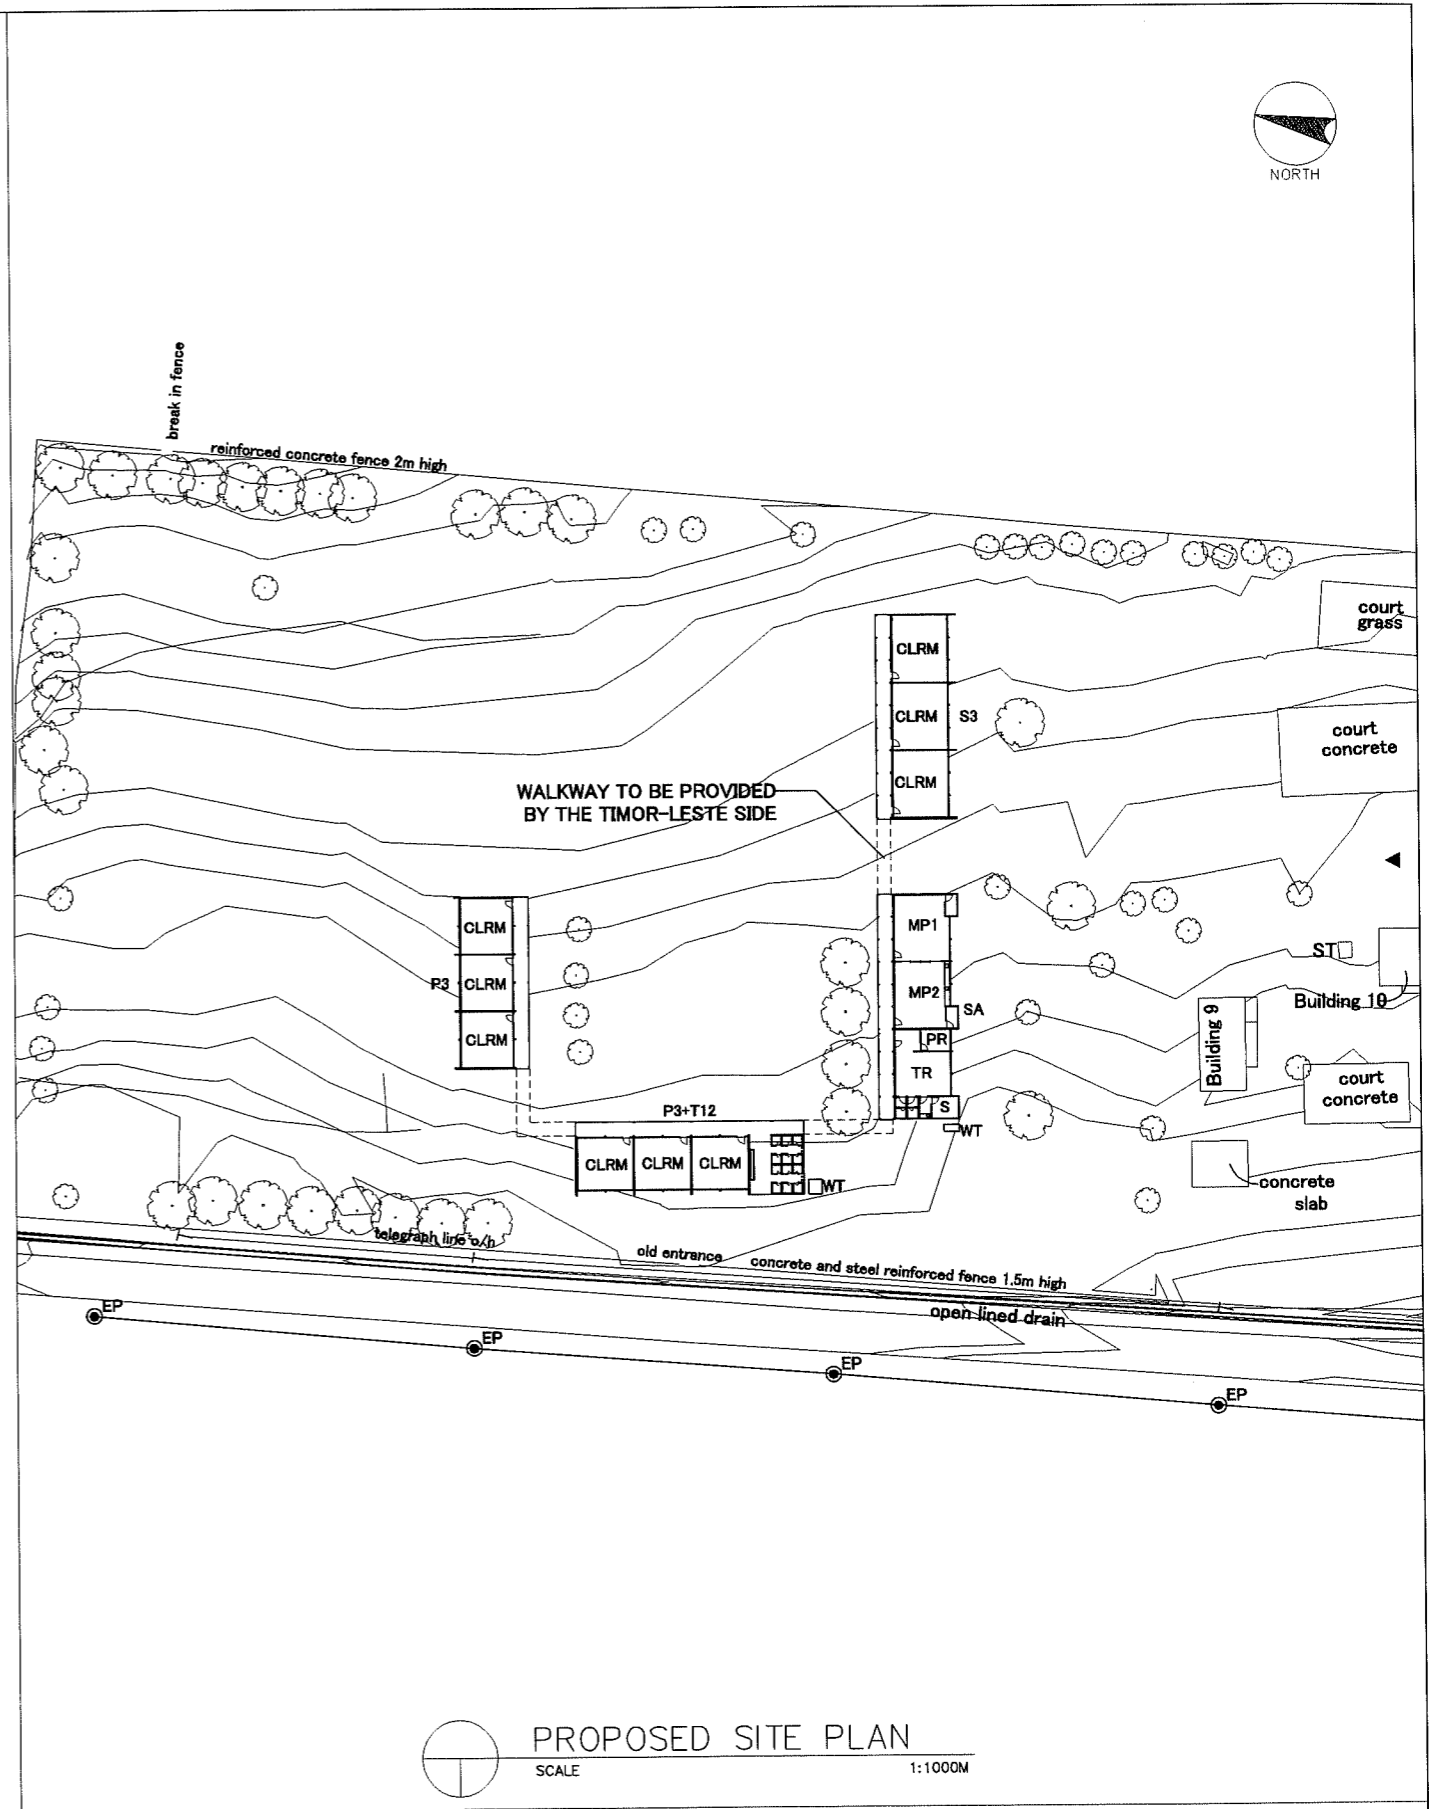
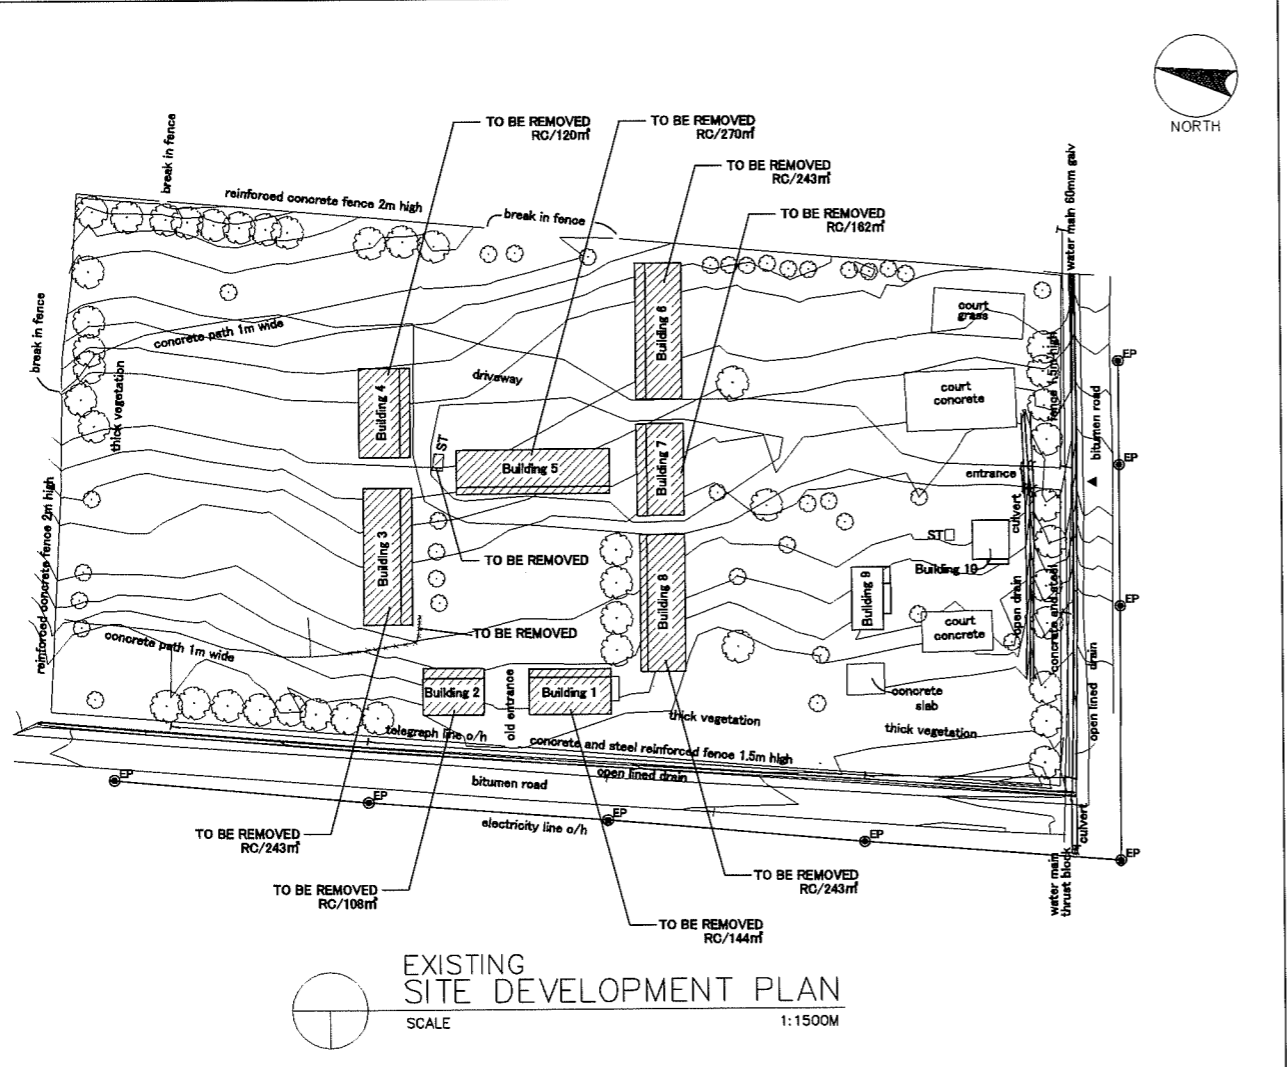


8 - 5 . 配置図


NAME OF SCHOOL	EPS P2 SUAI		SCHOOL ID	EB-1
DISTRICT	COVA LIMA	SUB DISTRICT	SUAI	DATE OF SURVEY
				03/31/03

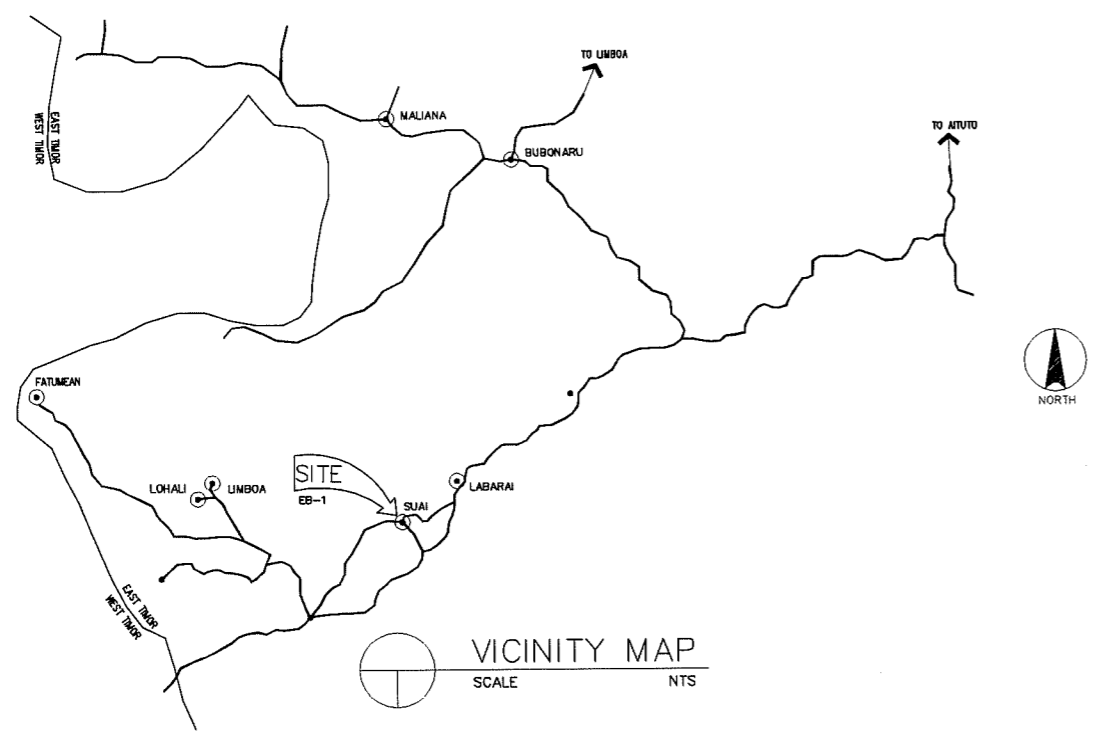


LEGEND:

CLRM	Class Room	WT	Water Tank	▲	Entrance	▨	EXISTING USABLE CLASSROOM
TR	Teachers' Room	T	Toilet	⊠	PUMP	▩	EXISTING STRUCTURE TO BE REMAINED
MP1	Multipurpose Room 1	ST	Septic Tank	⊗	EWT	▧	EXISTING STRUCTURE TO BE REMOVED
MP2	Multipurpose Room 2	W	Well	⊠	WT		
PR	Principal's Room	S	Storage				
TH	Teacher's House	WLM	Water Line Marker				
L	Library	EP	Electric Post				


NAME OF SCHOOL	EPP CABIRA-OAN		SCHOOL ID	EB-2
DISTRICT	VIQUEQUE	SUB DISTRICT	VIQUEQUE	DATE OF SURVEY
				03/28/03

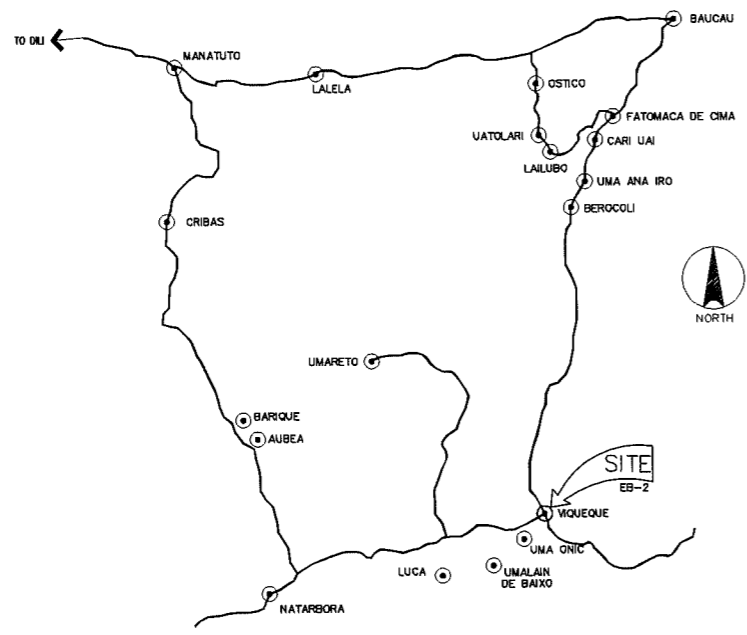

VICINITY MAP
SCALE NTS

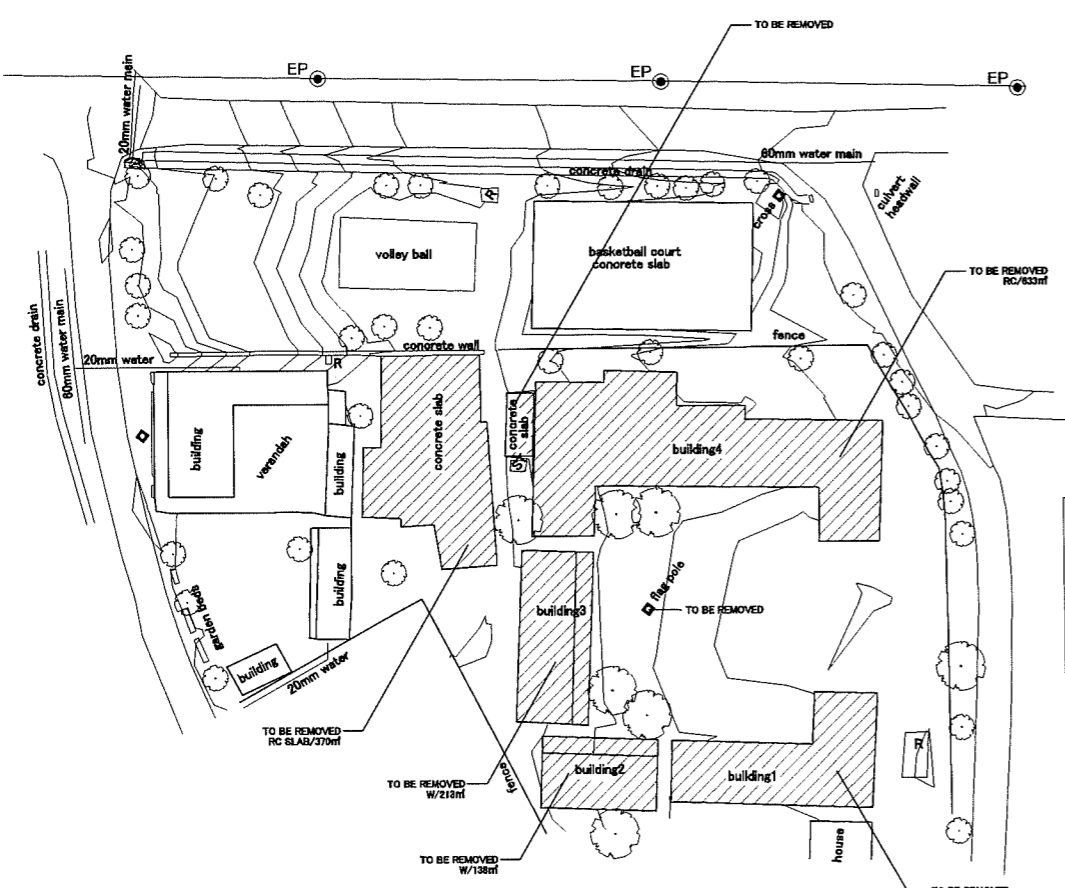

EXISTING SITE DEVELOPMENT PLAN
SCALE 1:1000M

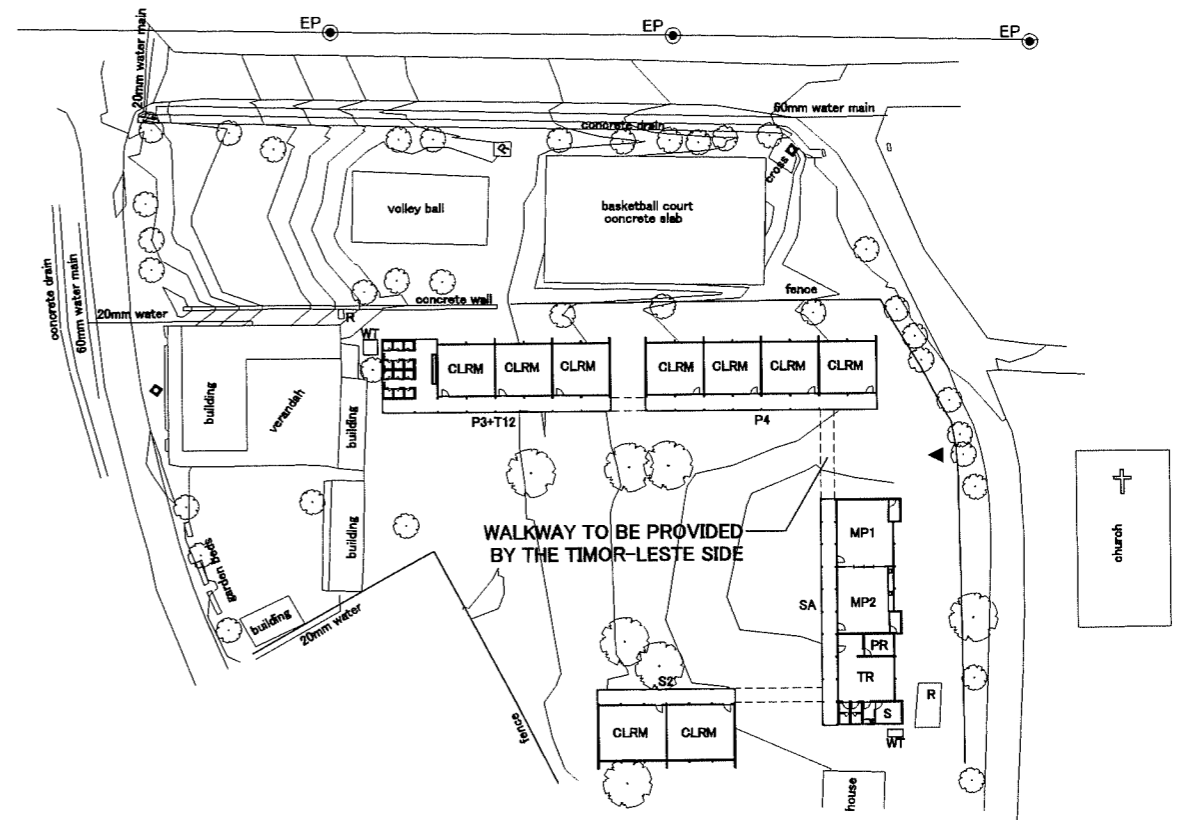


PROPOSED SITE PLAN
SCALE 1:1000M


LEGEND:

CLRM	Class Room	WT	Water Tank	▲	Entrance	▨	EXISTING USABLE CLASSROOM
TR	Teachers' Room	T	Toilet	⊠	PUMP	▤	EXISTING STRUCTURE TO BE REMAINED
MP1	Multipurpose Room 1	ST	Septic Tank	⊞	EWT	▩	EXISTING STRUCTURE TO BE REMOVED
MP2	Multipurpose Room 2	⊙W	Well	⊞	WT		
PR	Principal's Room	S	Storage				
TH	Teacher's House	WLM	Water Line Marker				
L	Library	●EP	Electric Post				


NAME OF SCHOOL	EPS P3 VILA NOVA		SCHOOL ID	EB-3
DISTRICT	BAUCAU	SUB DISTRICT	BAUCAU	DATE OF SURVEY
				03/28/03

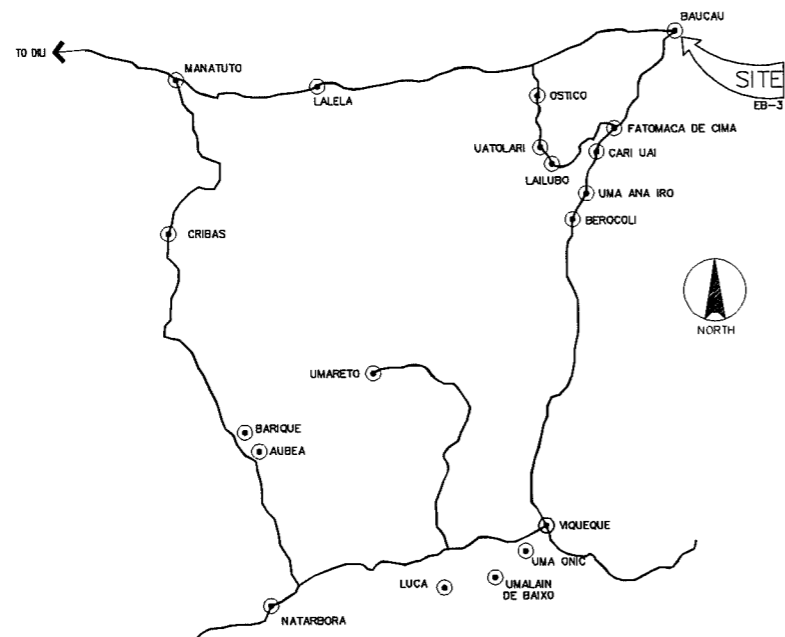

VICINITY MAP
SCALE NTS

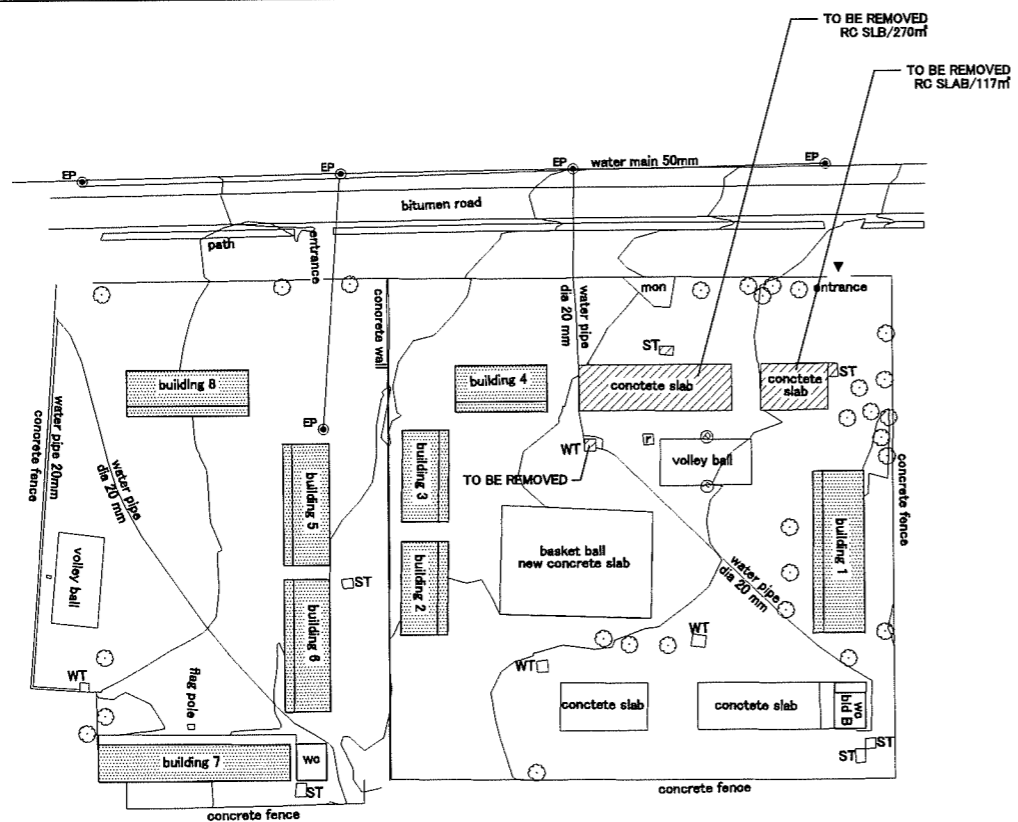

EXISTING SITE DEVELOPMENT PLAN
SCALE 1:1500M

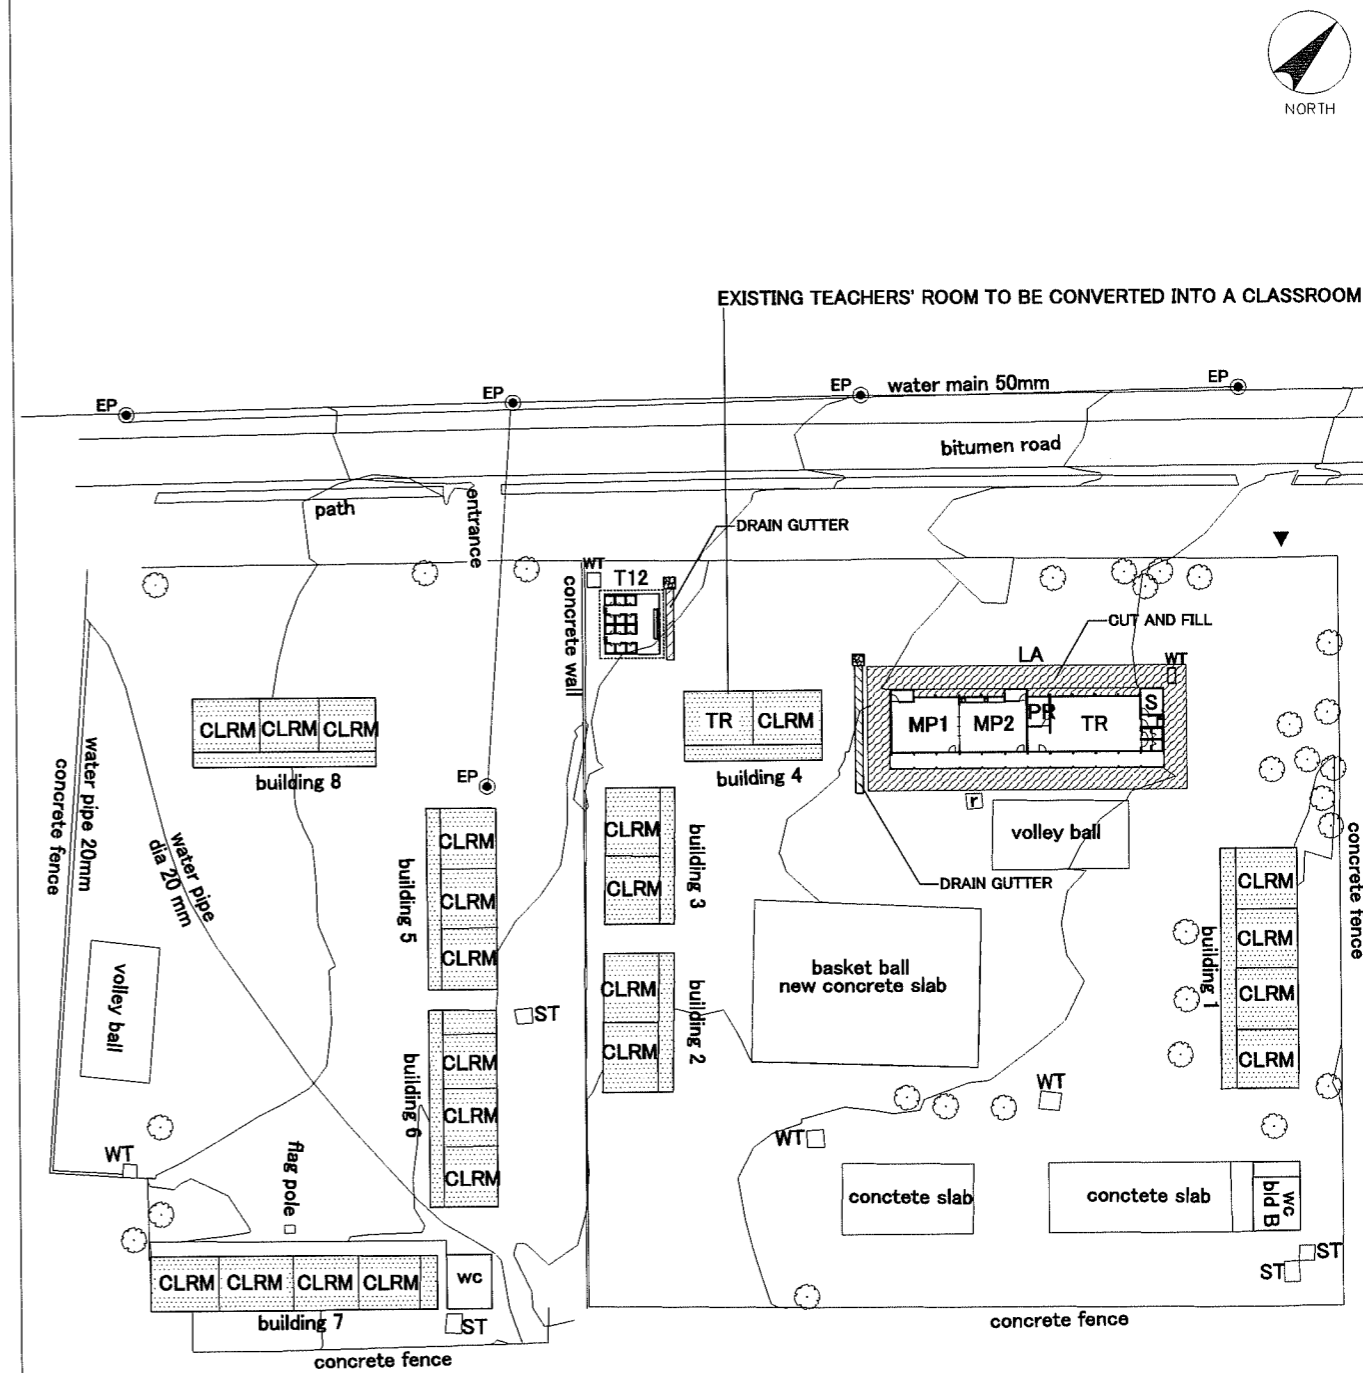


PROPOSED SITE PLAN
SCALE 1:1000M


LEGEND:

CLRM	Class Room	WT	Water Tank	▲	Entrance	▨	EXISTING USABLE CLASSROOM
TR	Teachers' Room	T	Toilet	⊠	PUMP	▩	EXISTING STRUCTURE TO BE REMAINED
MP1	Multipurpose Room 1	ST	Septic Tank	⊗	EWT	▧	EXISTING STRUCTURE TO BE REMOVED
MP2	Multipurpose Room 2	⊙	Well	⊠	WT		
PR	Principal's Room	W	Water Line Marker				
TH	Teacher's House	S	Storage				
L	Library	WLM	Water Line Marker				
		EP	Electric Post				


NAME OF SCHOOL	EPS P BALIBO NEGERI		SCHOOL ID	EB-4
DISTRICT	BOBONARO	SUB DISTRICT	BALIBO	DATE OF SURVEY
				03/28/03

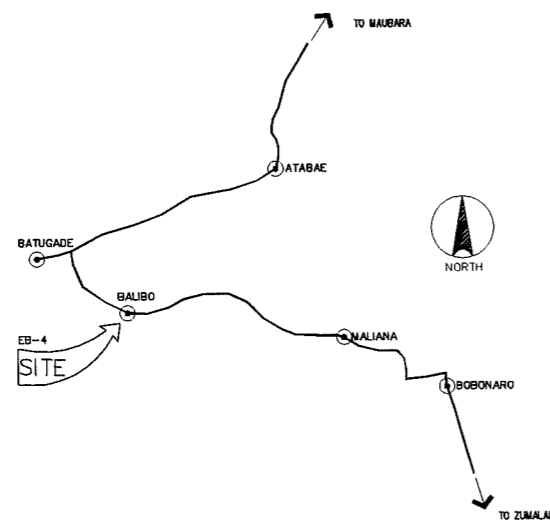

VICINITY MAP
SCALE NTS

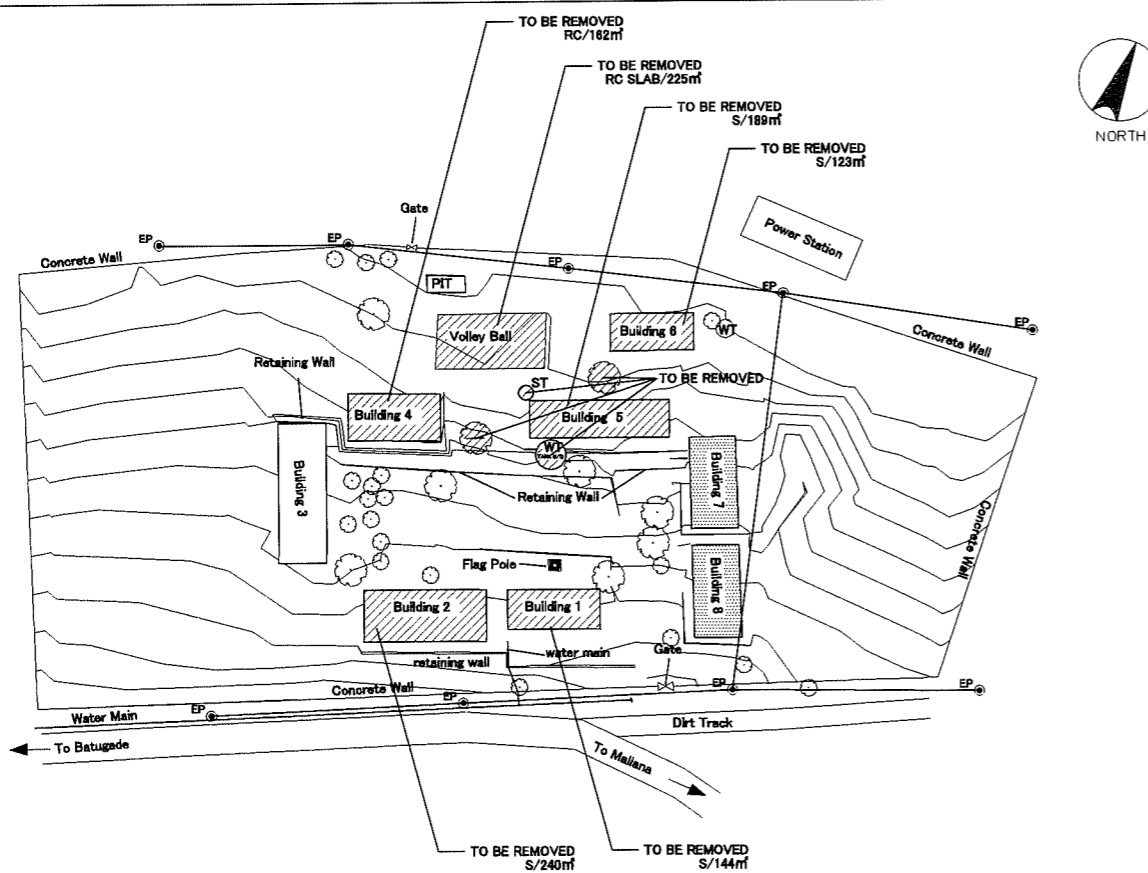

EXISTING SITE DEVELOPMENT PLAN
SCALE 1:1500M

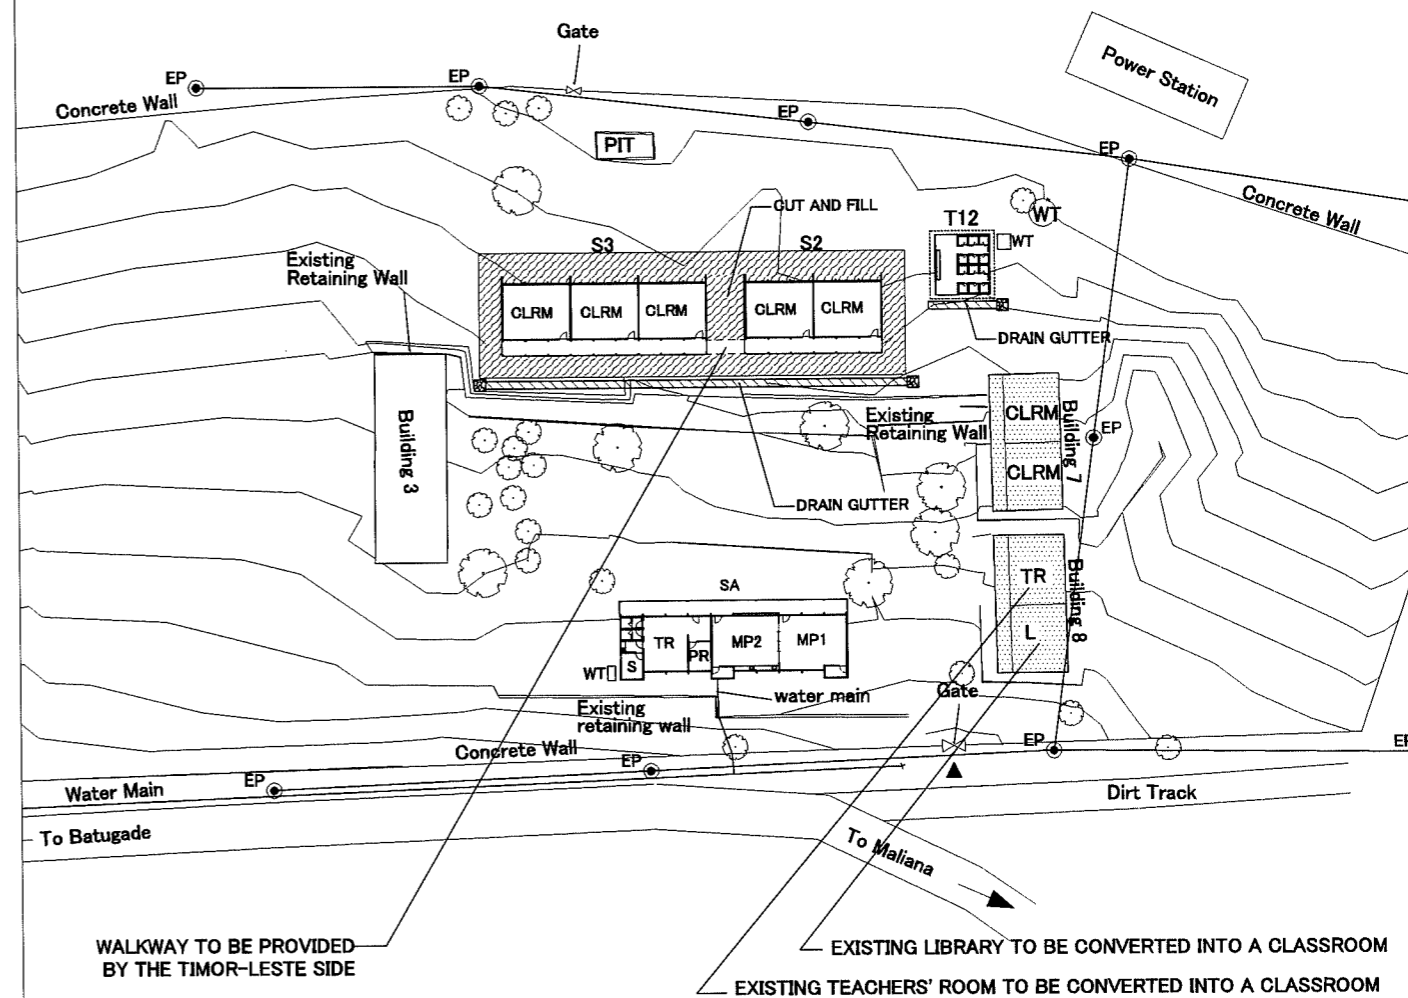


PROPOSED SITE PLAN
SCALE 1:1000M


LEGEND:

CLRM	Class Room	WT	Water Tank	▲	Entrance	▨	EXISTING USABLE CLASSROOM
TR	Teachers' Room	T	Toilet	⊠	PUMP	▩	EXISTING STRUCTURE TO BE REMAINED
MP1	Multipurpose Room 1	ST	Septic Tank	⊗	EWT	▧	EXISTING STRUCTURE TO BE REMOVED
MP2	Multipurpose Room 2	⊙	Well	□	WT		
PR	Principal's Room	S	Storage				
TH	Teacher's House	WLM	Water Line Marker				
L	Library	●	Electric Post				


NAME OF SCHOOL	EPS P VASCO DA GAMA		SCHOOL ID	EB-5
DISTRICT	MANATUTO	SUB DISTRICT	MANATUTO	DATE OF SURVEY
				03/28/03

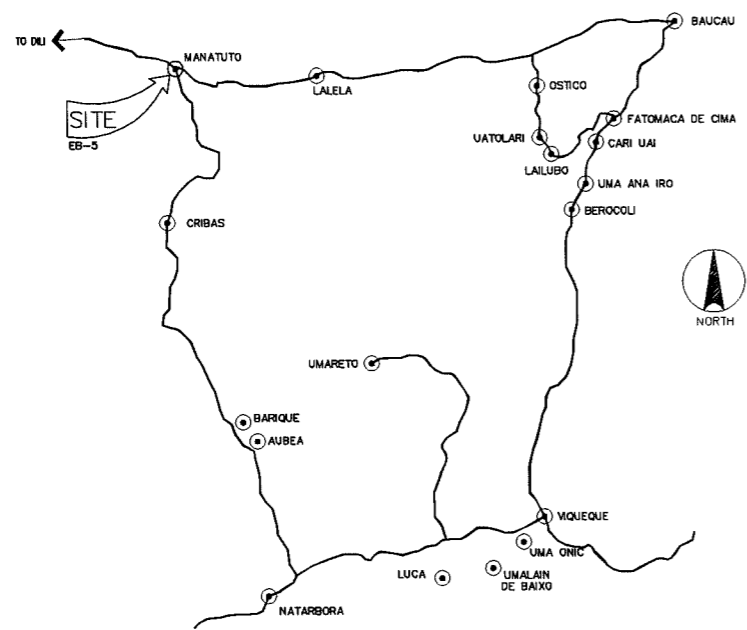

VICINITY MAP
SCALE NTS

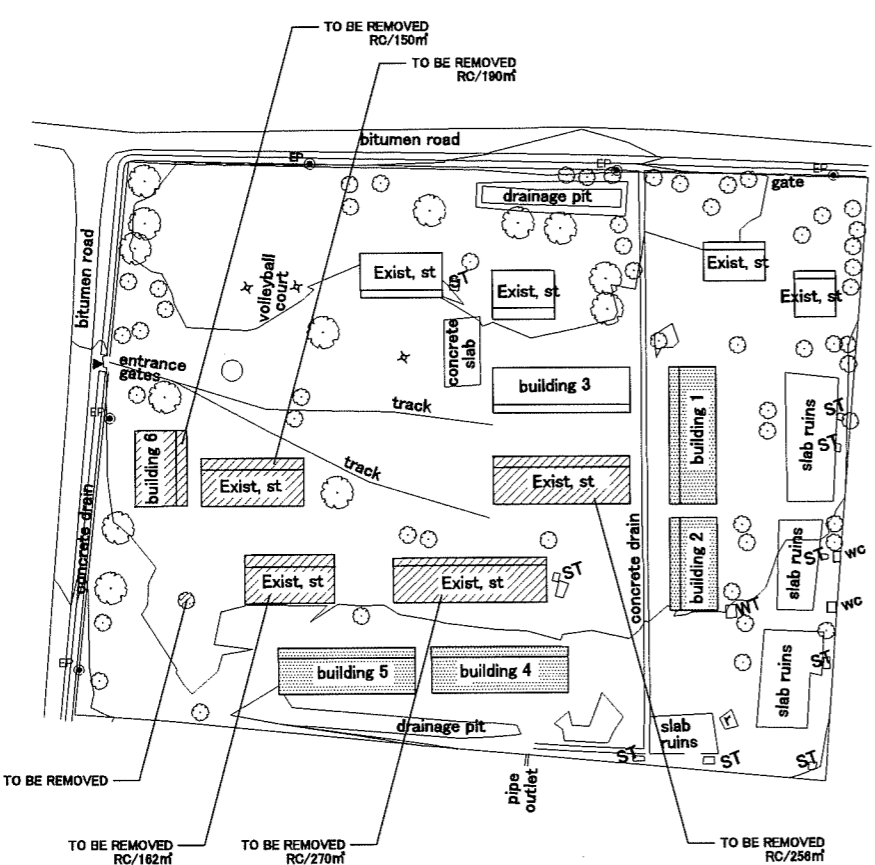

EXISTING SITE DEVELOPMENT PLAN
SCALE 1:1500M

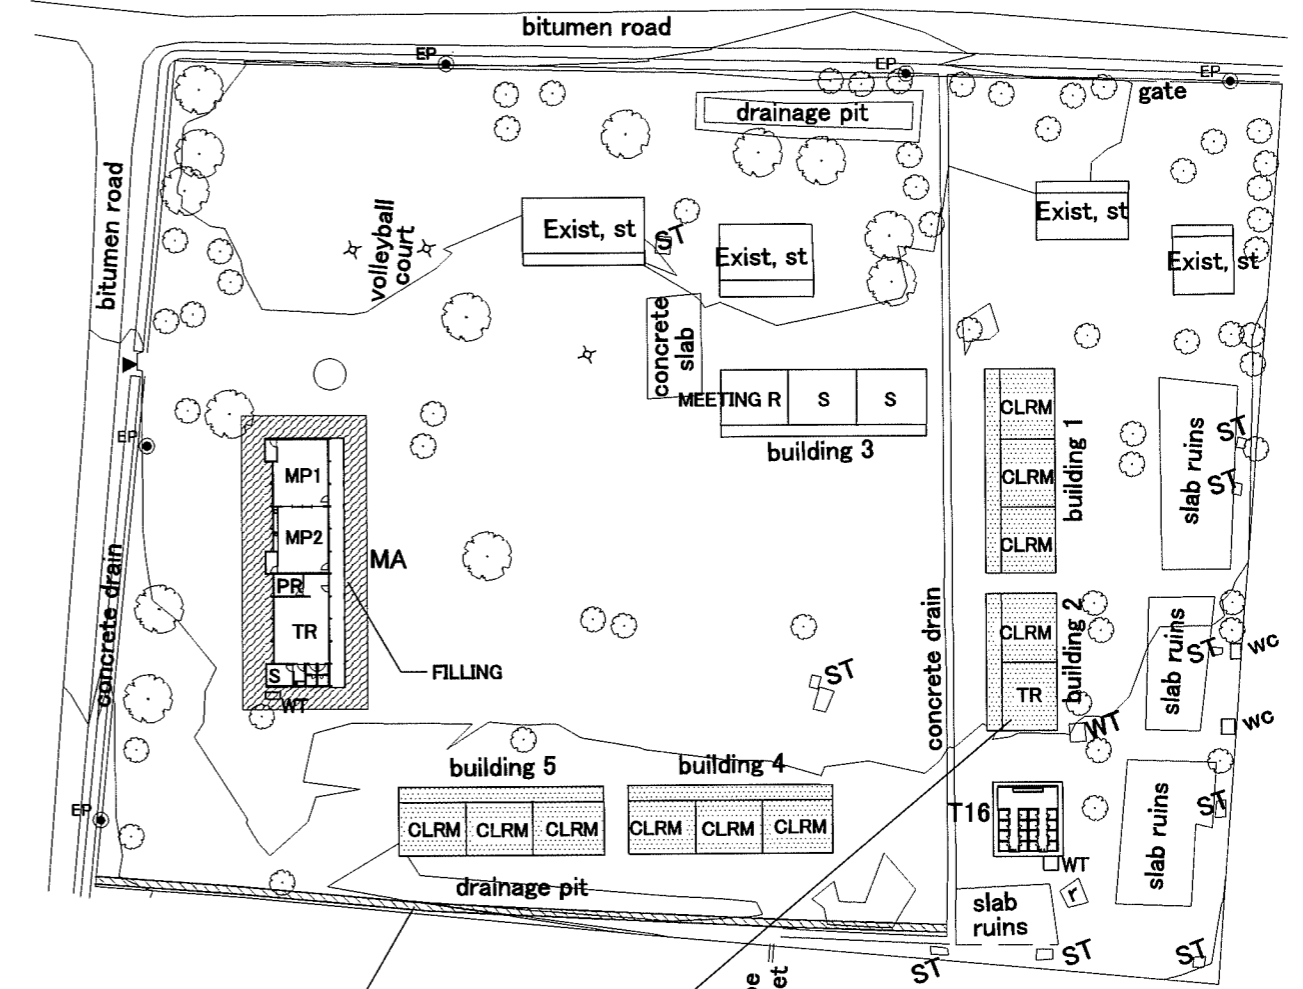

DRAIN GUTTER TO BE PROVIDED BY THE JAPANESE SIDE


EXISTING TEACHERS' ROOM TO BE CONVERTED INTO A CLASSROOM

PROPOSED SITE PLAN
SCALE 1:1000M


LEGEND:

CLRM	Class Room	WT	Water Tank	▲	Entrance	▨	EXISTING USABLE CLASSROOM
TR	Teachers' Room	T	Toilet	⬇	PUMP	▤	EXISTING STRUCTURE TO BE REMAINED
MP1	Multipurpose Room 1	ST	Septic Tank	⊗	EWT	▩	EXISTING STRUCTURE TO BE REMOVED
MP2	Multipurpose Room 2	⊙ W	Well	⊠	WT		
PR	Principal's Room	S	Storage				
TH	Teacher's House	WLM	Water Line Marker				
L	Library	⊙ EP	Electric Post				

NAME OF SCHOOL	EPS P OE-SILO		SCHOOL ID	EB-6	
DISTRICT	OE CUSSI	SUB DISTRICT	OE SILO	DATE OF SURVEY	03/28/03

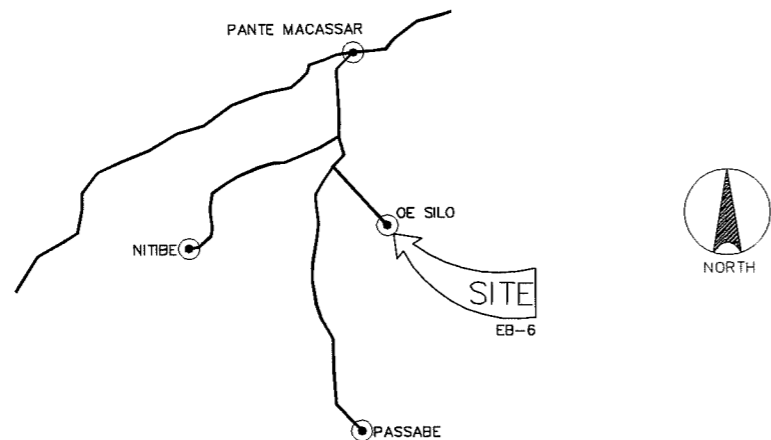

VICINITY MAP
SCALE NTS

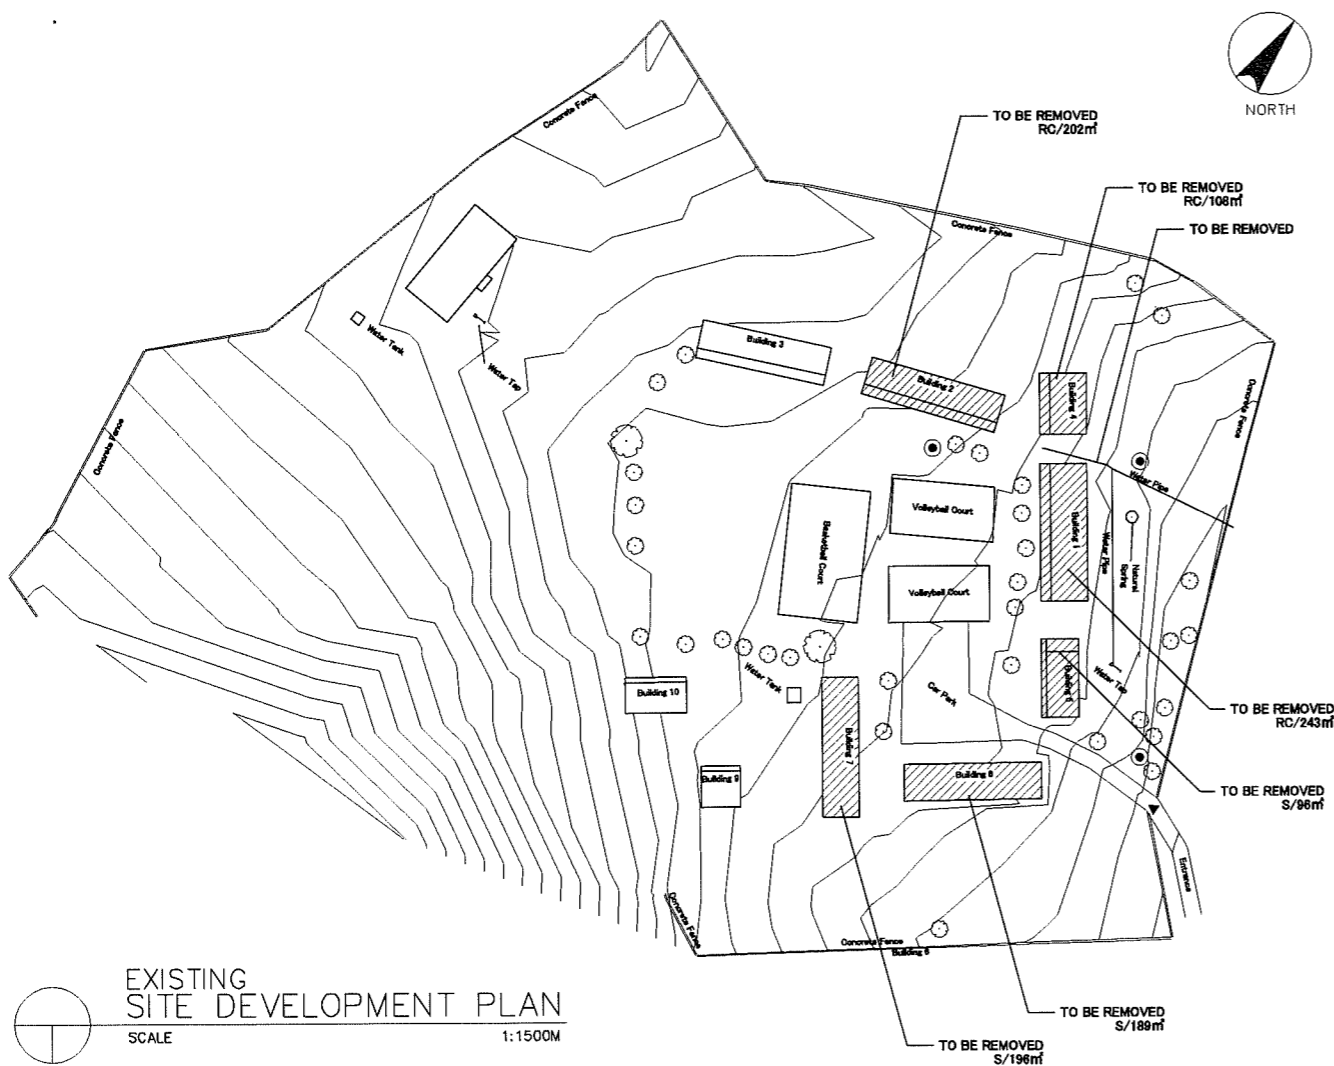

EXISTING SITE DEVELOPMENT PLAN
SCALE 1:1500M





PROPOSED SITE PLAN
SCALE 1:1000M


LEGEND:

CLRM	Class Room	WT	Water Tank	▲	Entrance	▨	EXISTING USABLE CLASSROOM
TR	Teachers' Room	T	Toilet	⊠	PUMP	▤	EXISTING STRUCTURE TO BE REMAINED
MP1	Multipurpose Room 1	ST	Septic Tank	⊗	W	▩	EXISTING STRUCTURE TO BE REMOVED
MP2	Multipurpose Room 2	⊙	Well	⊠	EWT		
PR	Principal's Room	S	Storage	□	WT		
TH	Teacher's House	WLM	Water Line Marker				
L	Library	⊙ EP	Electric Post				

NAME OF SCHOOL	LETEFOHO VILA		SCHOOL ID	PS-1
DISTRICT	ERMERA	SUB DISTRICT	LETEFOHO	DATE OF SURVEY
				03/31/03

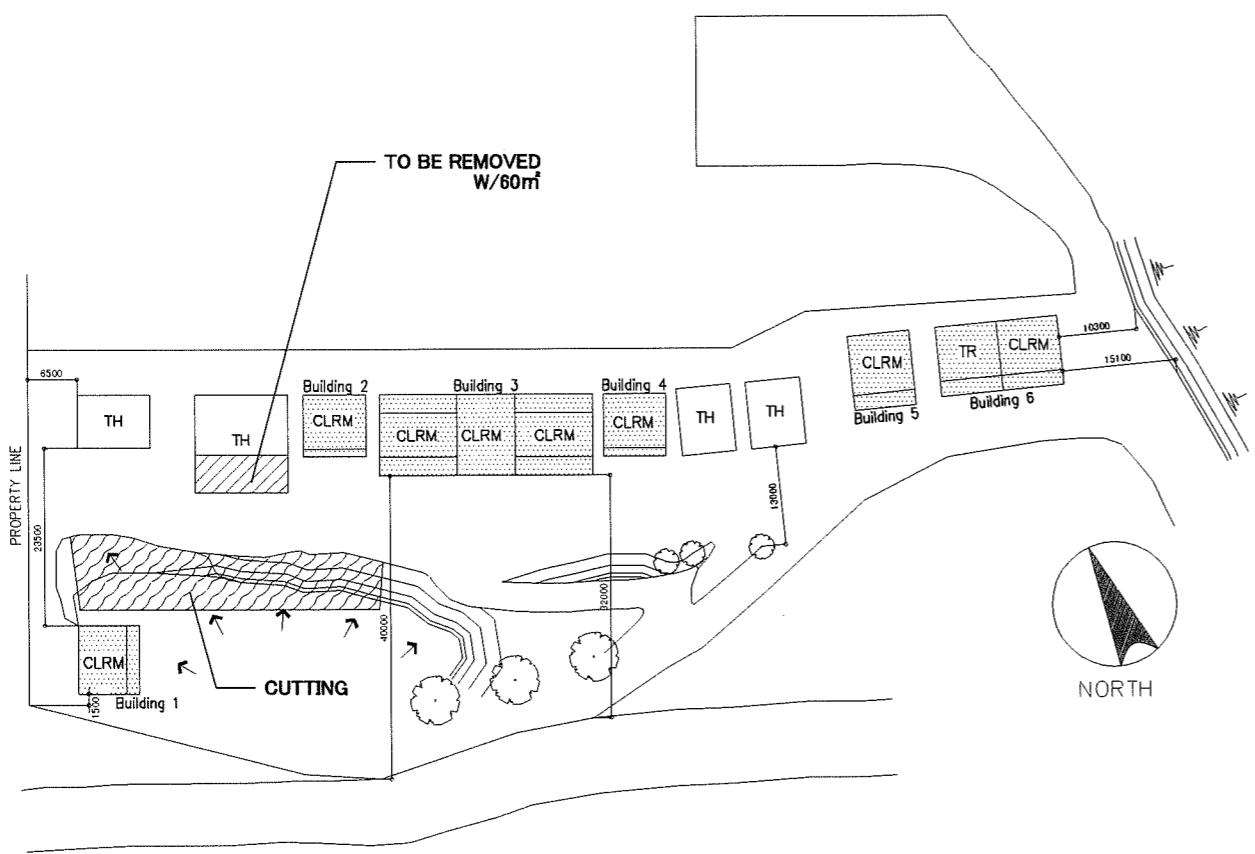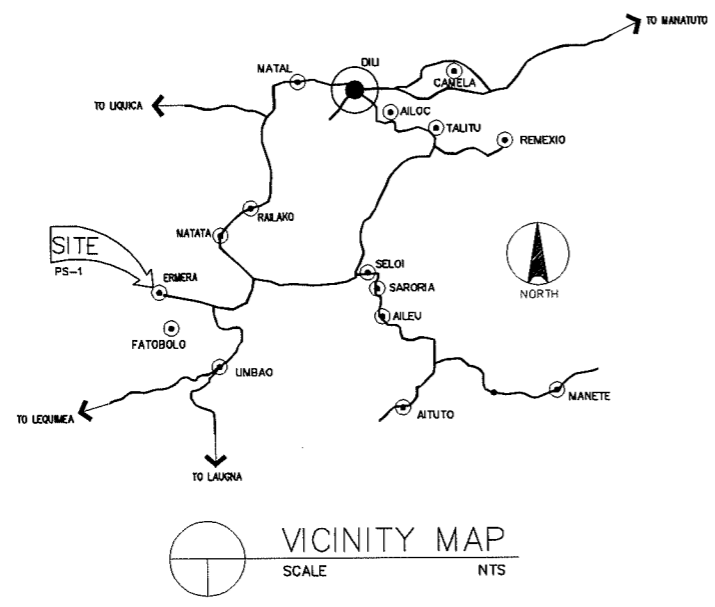

EXISTING SITE DEVELOPMENT PLAN
SCALE 1:1000M


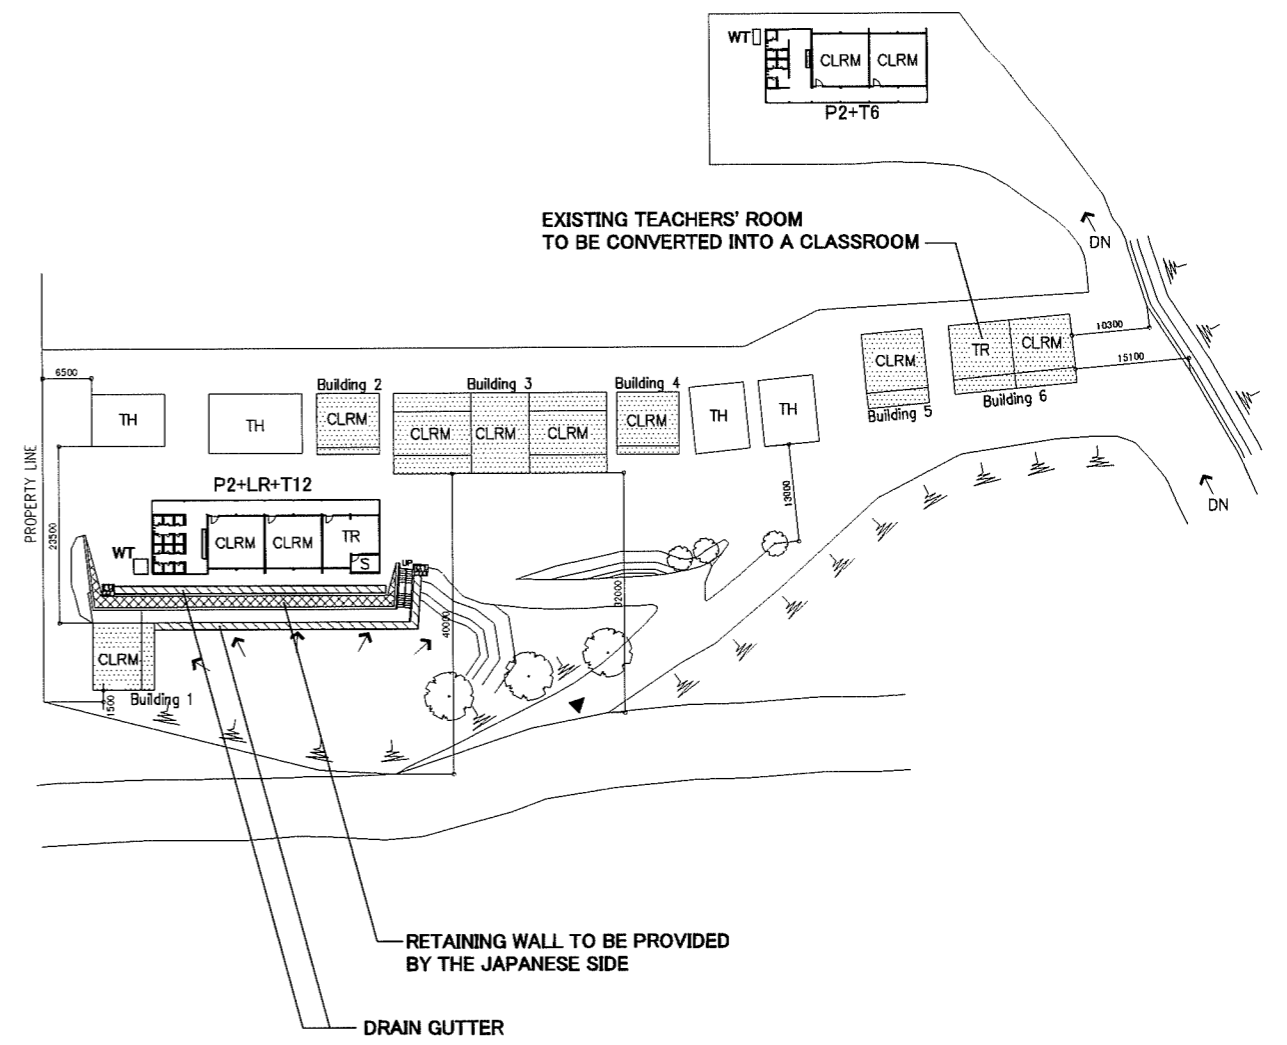


PROPOSED SITE PLAN
SCALE 1:1000M


LEGEND:

CLRM	Class Room	WT	Water Tank	▲	Entrance	▨	EXISTING USABLE CLASSROOM
TR	Teachers' Room	T	Toilet	⊠	PUMP	▩	EXISTING STRUCTURE TO BE REMAINED
MP1	Multipurpose Room 1	ST	Septic Tank	⊗	EWT	▧	EXISTING STRUCTURE TO BE REMOVED
MP2	Multipurpose Room 2	W	Well	□	WT		
PR	Principal's Room	S	Storage				
TH	Teacher's House	WLM	Water Line Marker				
L	Library	EP	Electric Post				

NAME OF SCHOOL	DAUDERE		SCHOOL ID	PS-3
DISTRICT	LAUTEM	SUB DISTRICT	MORO	DATE OF SURVEY
				04/03/03

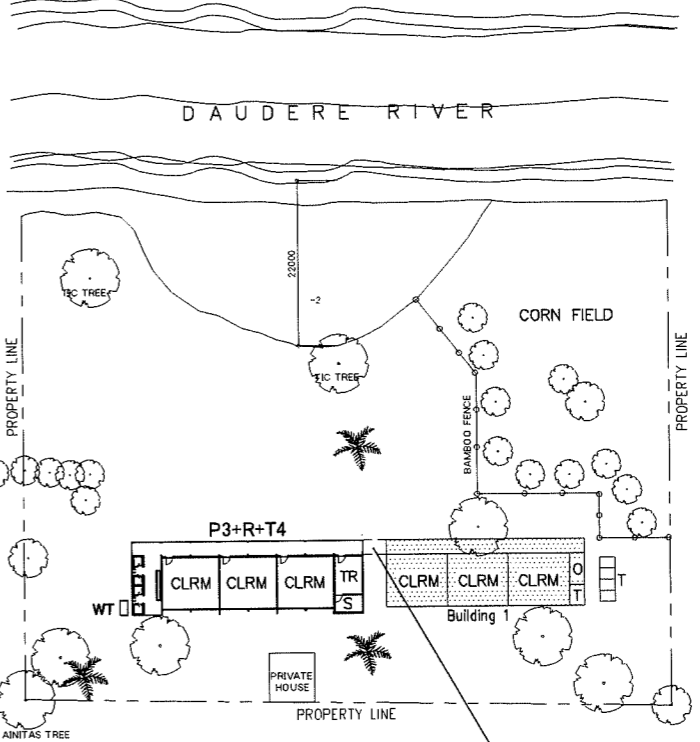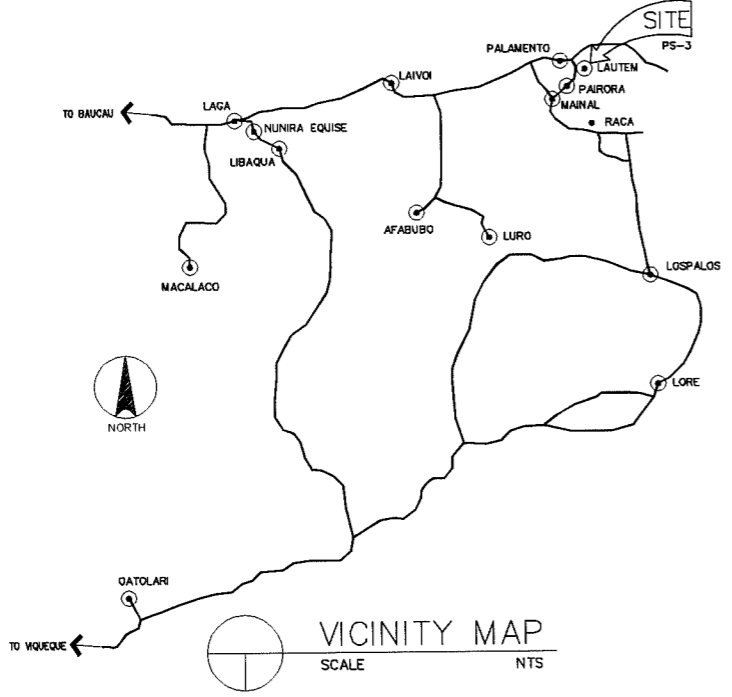

PROPOSED SITE PLAN
SCALE 1:1000M

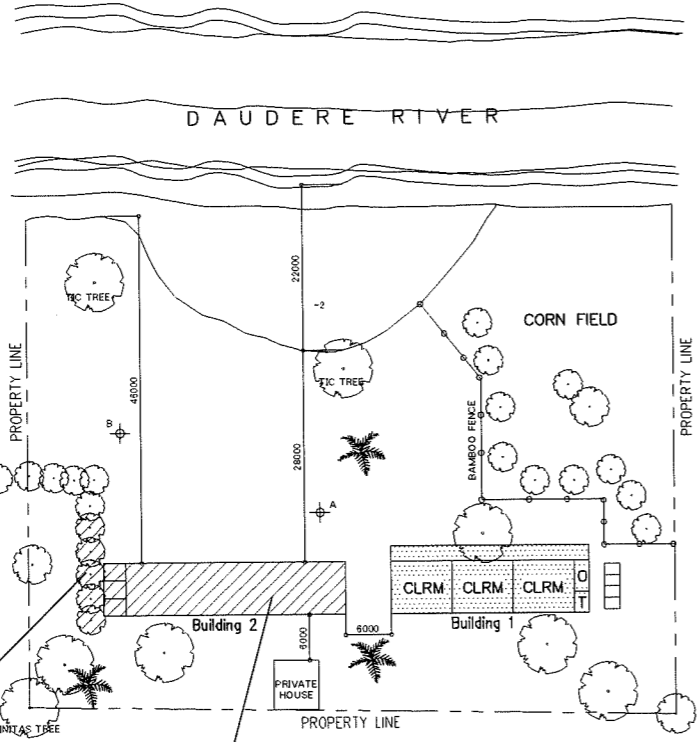


EXISTING SITE DEVELOPMENT PLAN
SCALE 1:1000M


LEGEND:

CLRM	Class Room	WT	Water Tank	▲	Entrance	▨	EXISTING USABLE CLASSROOM
TR	Teachers' Room	T	Toilet	⊠	PUMP	▩	EXISTING STRUCTURE TO BE REMAINED
MP1	Multipurpose Room 1	ST	Septic Tank	⊗	EWT	▧	EXISTING STRUCTURE TO BE REMOVED
MP2	Multipurpose Room 2	⊙W	Well	□	WT		
PR	Principal's Room	S	Storage				
TH	Teacher's House	WLM	Water Line Marker				
L	Library	●EP	Electric Post				

NAME OF SCHOOL	REMEXIO	SCHOOL ID	PS-5
DISTRICT	AILEU	SUB DISTRICT	REMEXIO
		DATE OF SURVEY	03/26/03


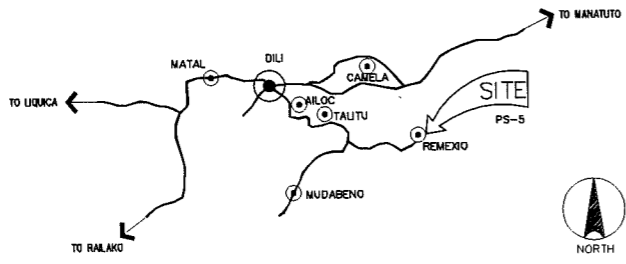


VICINITY MAP
SCALE NTS

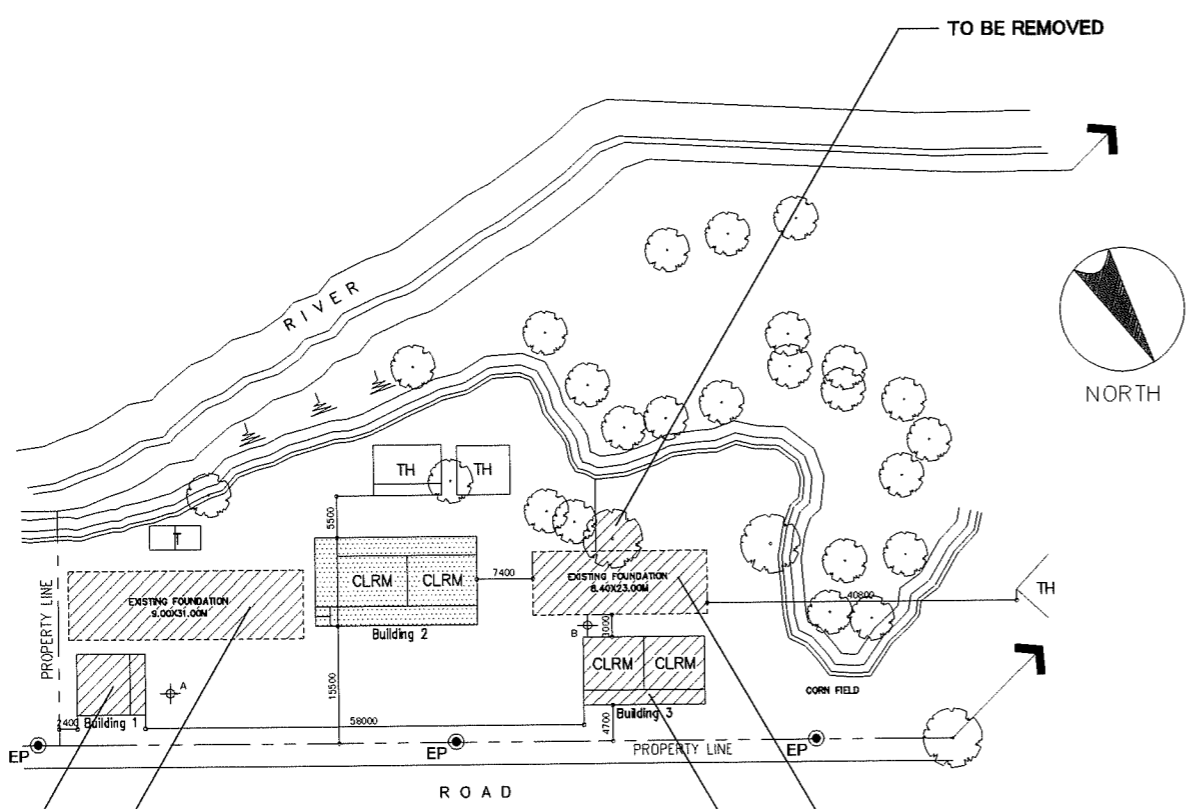

TO BE REMOVED RC/72m
TO BE REMOVED RC SLAB/279m
TO BE REMOVED RC SLB/193m
TO BE REMOVED RC/144m

EXISTING SITE DEVELOPMENT PLAN
SCALE 1:1000M

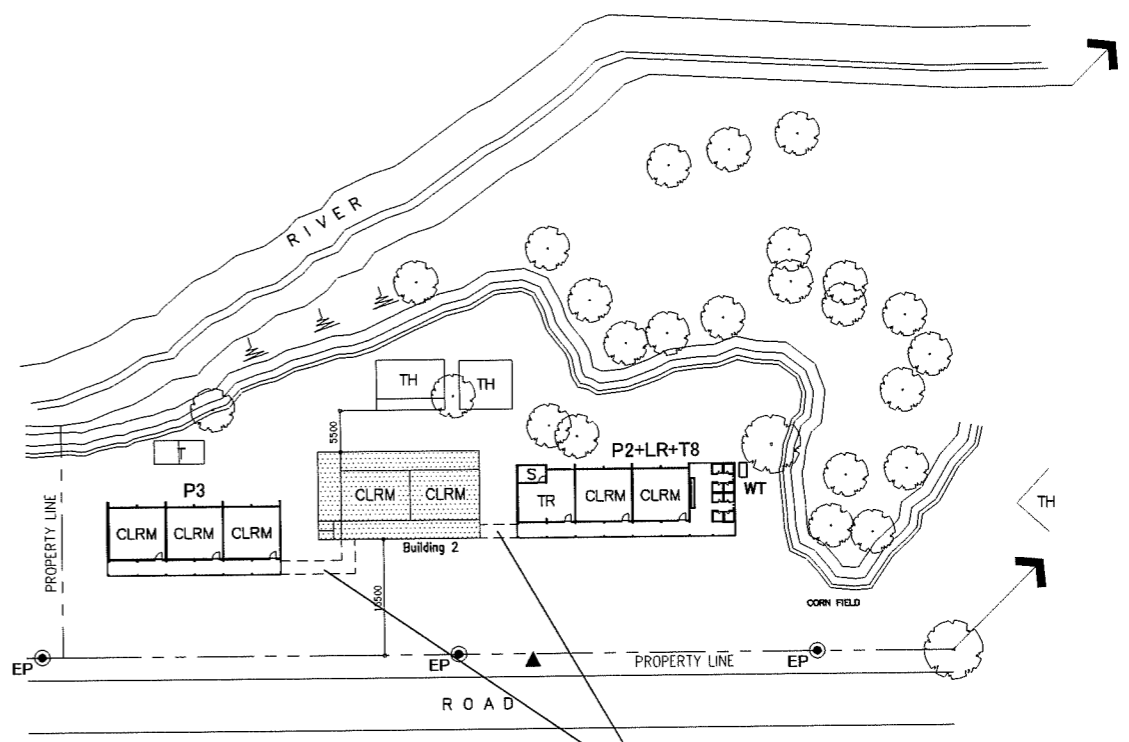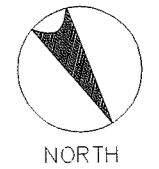


WALKWAY TO BE PROVIDED BY THE TIMOR-LESTE SIDE

PROPOSED SITE PLAN
SCALE 1:1000M


LEGEND:

CLRM	Class Room	WT	Water Tank	▲	Entrance	▨	EXISTING USABLE CLASSROOM
TR	Teachers' Room	T	Toilet	⊠	PUMP	▩	EXISTING STRUCTURE TO BE REMAINED
MP1	Multipurpose Room 1	ST	Septic Tank	⊗	EWT	▧	EXISTING STRUCTURE TO BE REMOVED
MP2	Multipurpose Room 2	⊙W	Well	⊠WT	Water Tank		
PR	Principal's Room	S	Storage				
TH	Teacher's House	WLM	Water Line Marker				
L	Library	⊙EP	Electric Post				



NAME OF SCHOOL	TIBAR		SCHOOL ID	PS-6
DISTRICT	LIQUICA	SUB DISTRICT	BAZARTETE	DATE OF SURVEY
				03/31/03

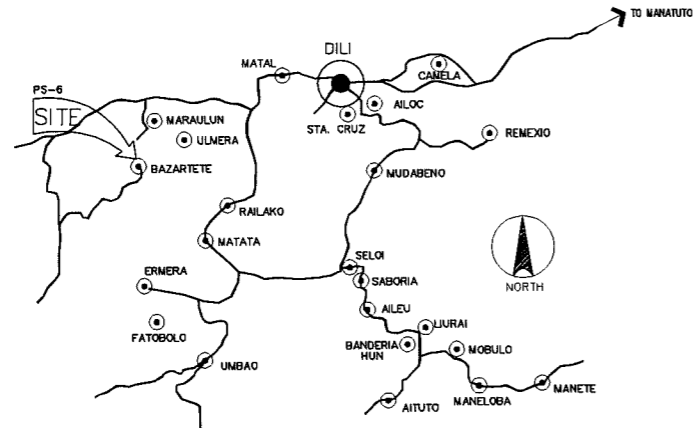

VICINITY MAP
SCALE NTS

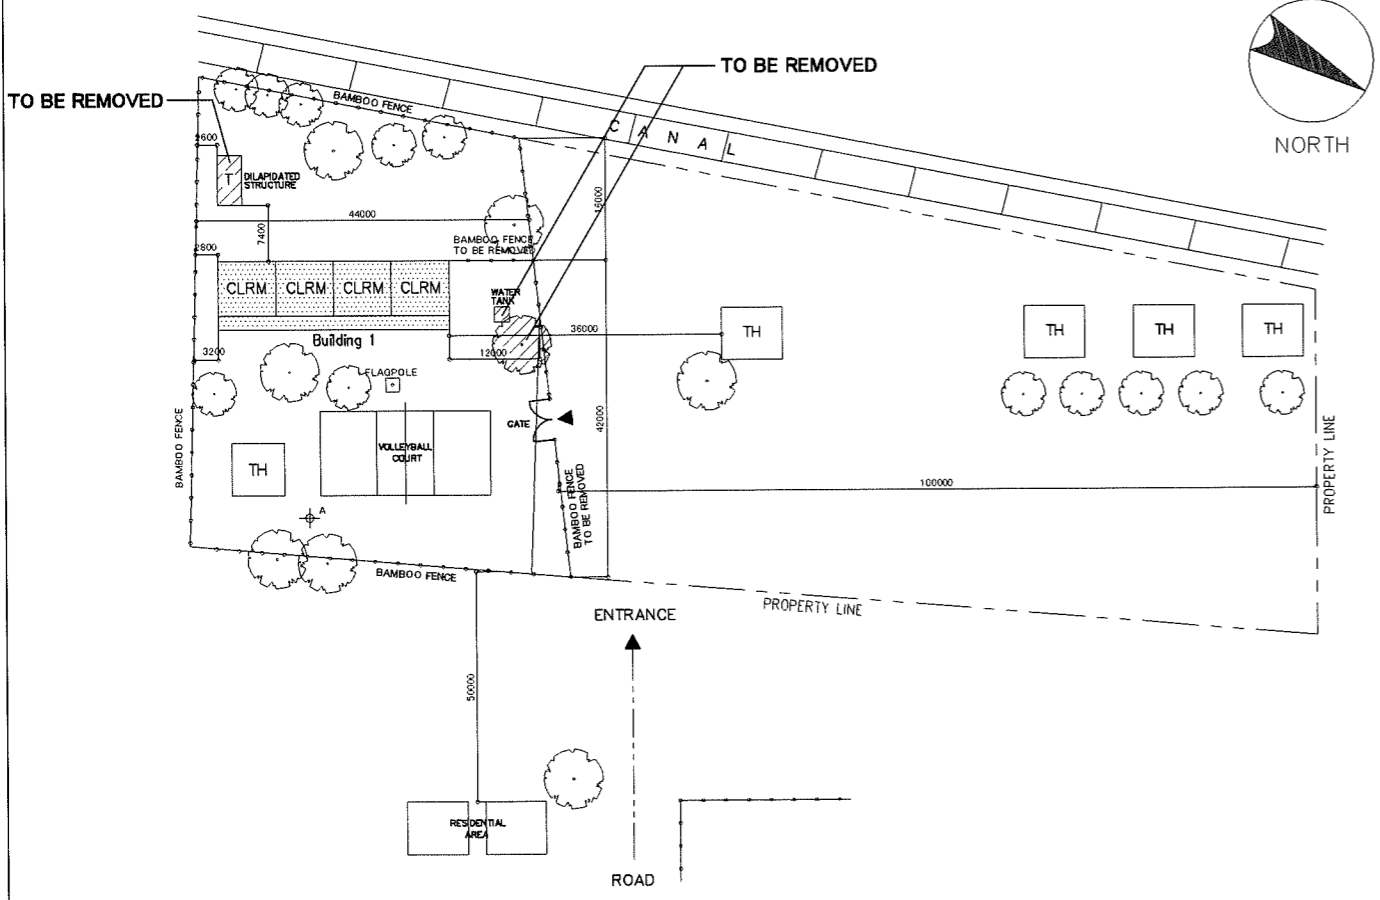

EXISTING SITE DEVELOPMENT PLAN
SCALE 1:1000M


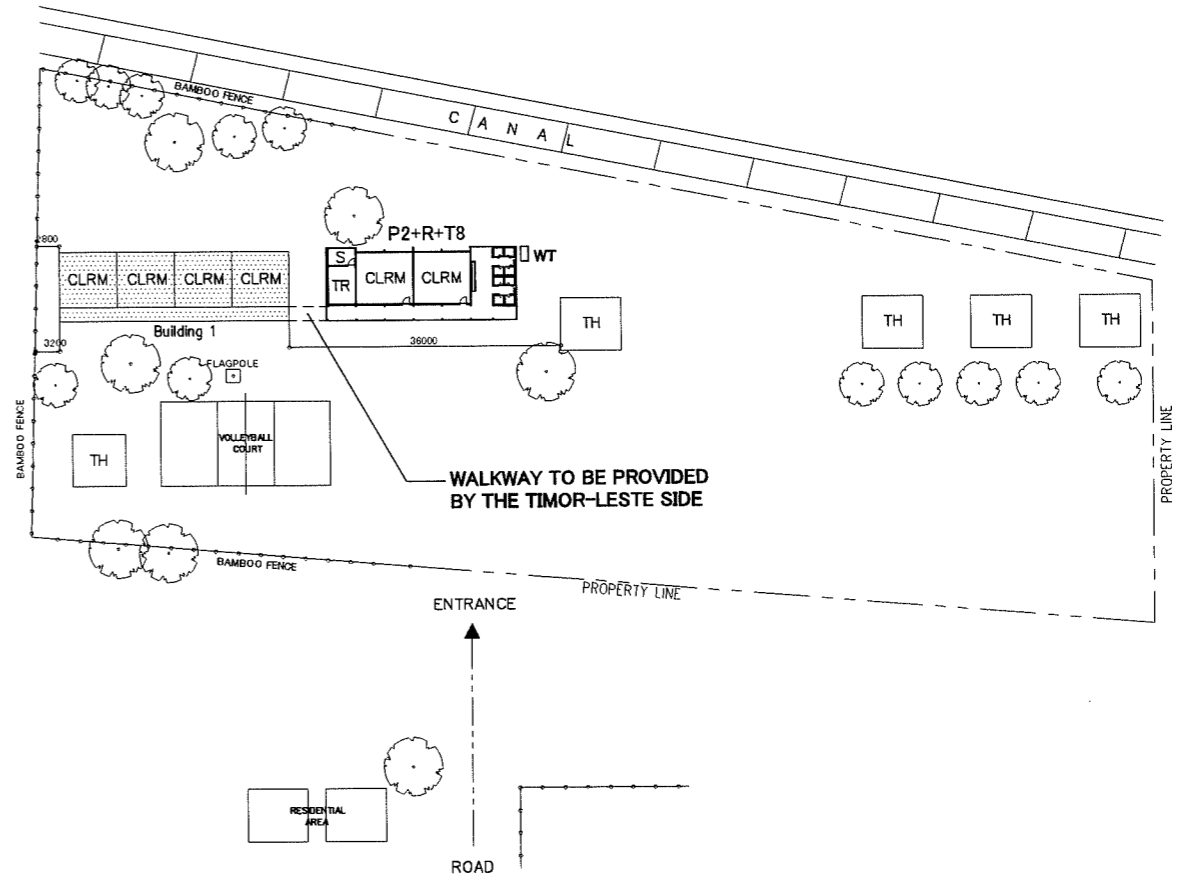
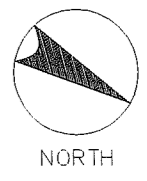


PROPOSED SITE PLAN
SCALE 1:1000M

LEGEND:

CLRM	Class Room	WT	Water Tank	▲	Entrance	[Hatched Box]	EXISTING USABLE CLASSROOM
TR	Teachers' Room	T	Toilet	[Pump Symbol]	PUMP	[Solid Box]	EXISTING STRUCTURE TO BE REMAINED
MP1	Multipurpose Room 1	ST	Septic Tank	[EWT Symbol]	EWT	[Hatched Box]	EXISTING STRUCTURE TO BE REMOVED
MP2	Multipurpose Room 2	W	Well	[WT Symbol]	Water Tank		
PR	Principal's Room	S	Storage				
TH	Teacher's House	WLM	Water Line Marker				
L	Library	EP	Electric Post				





NAME OF SCHOOL	MAUBISSE		SCHOOL ID	PS-9
DIVISION	AINARO	SUB DISTRICT	MAUBISSE	DATE OF SURVEY
				03/26/03

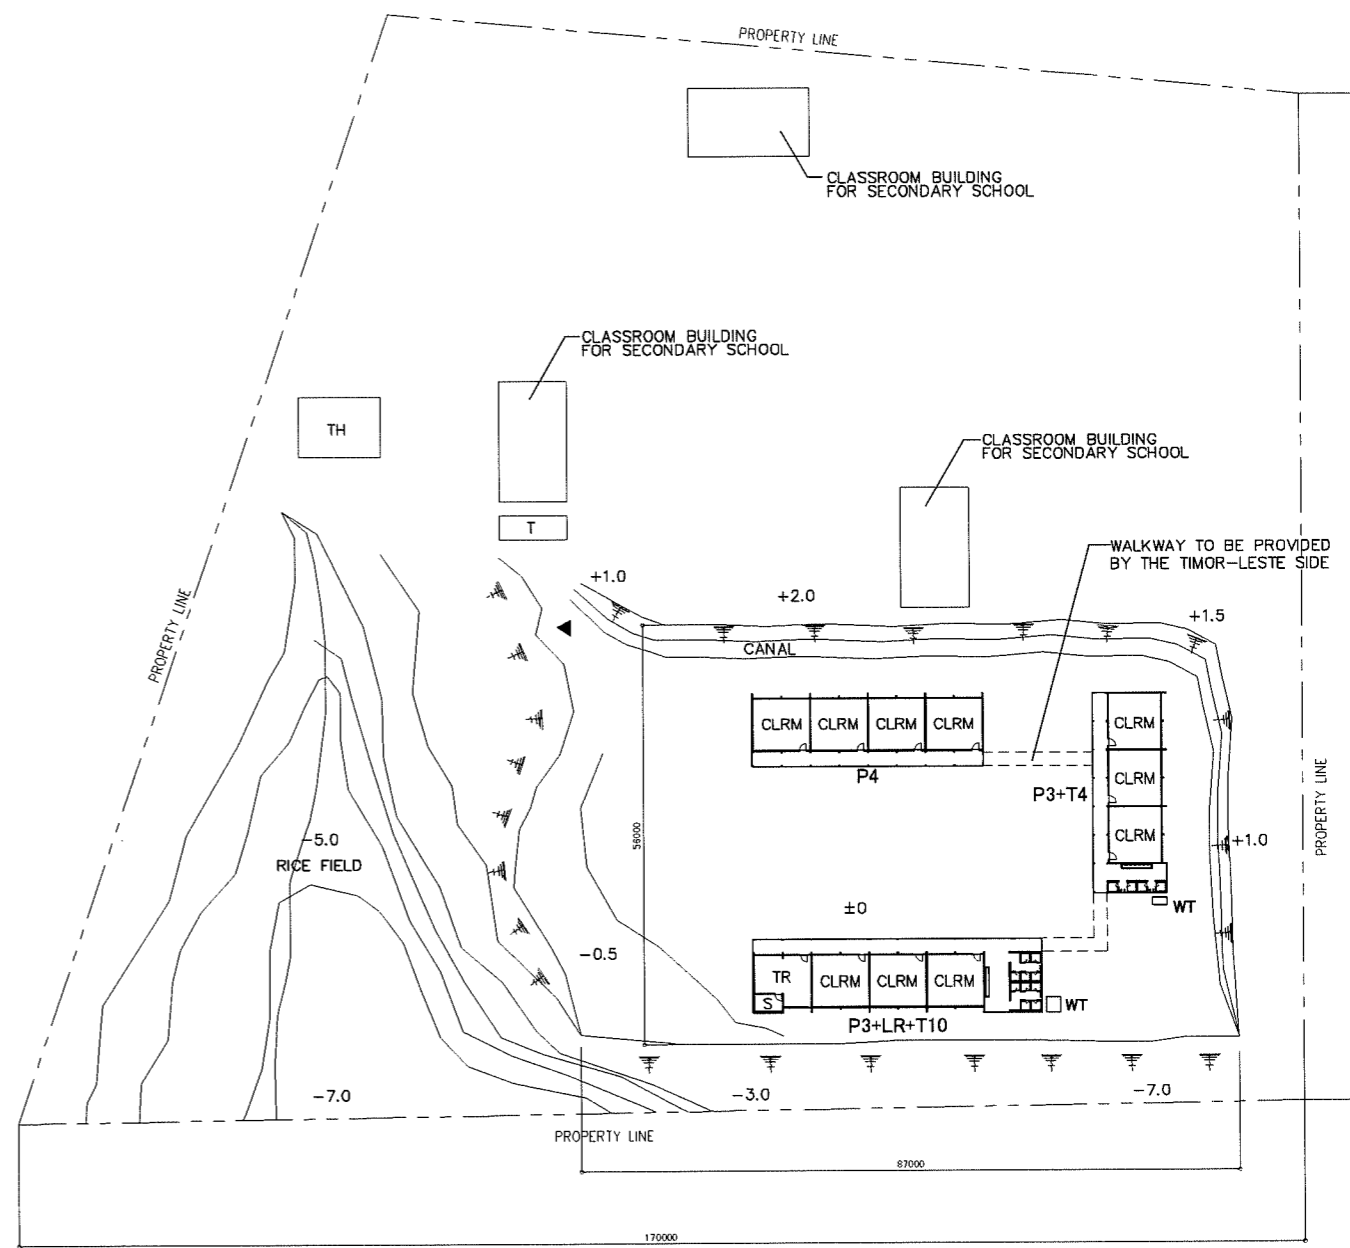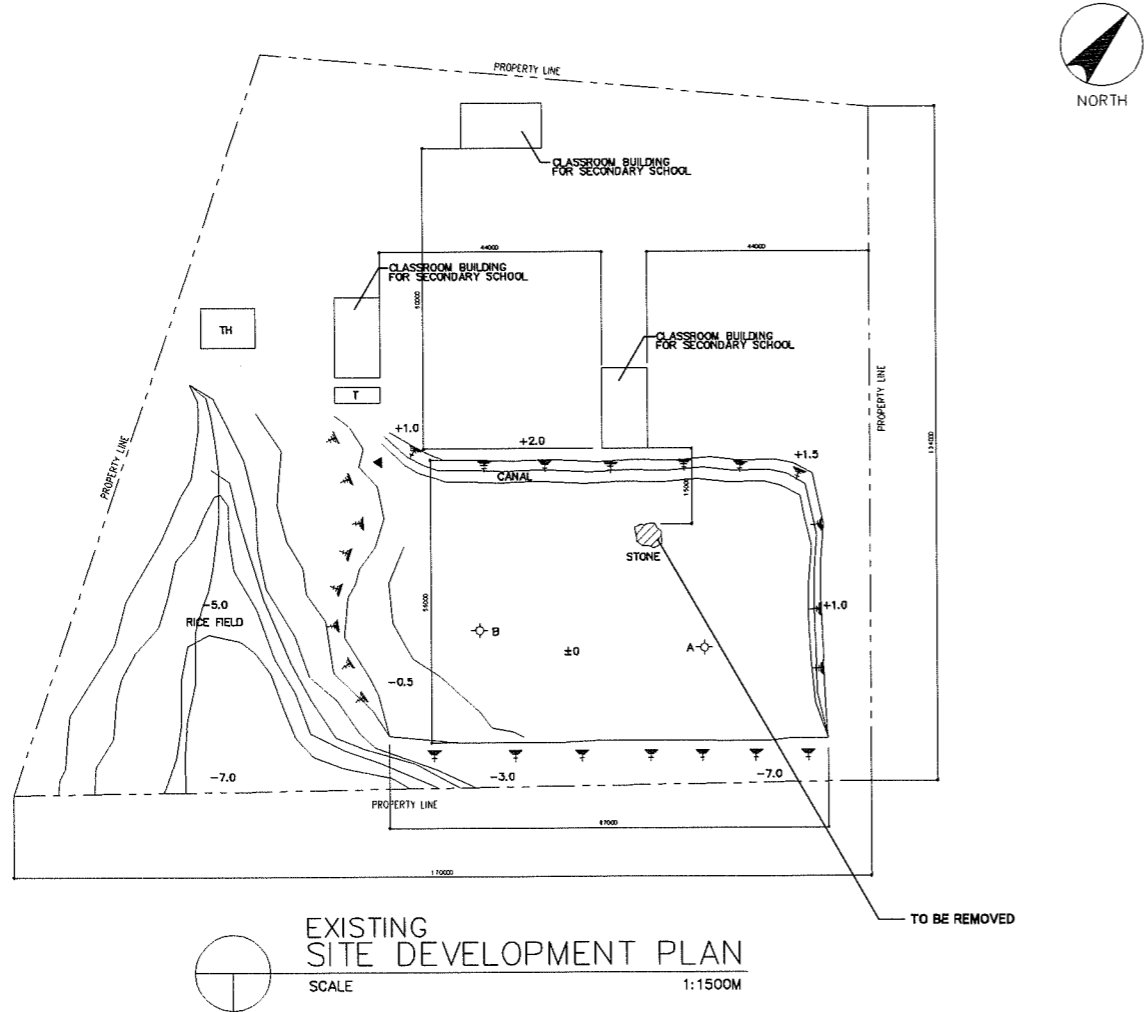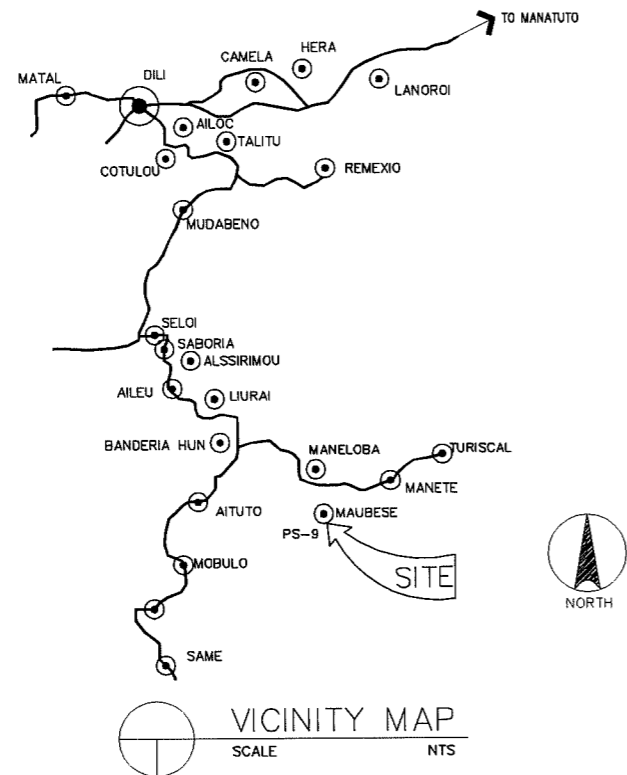

LEGEND:

CLRM	Class Room	WT	Water Tank	▲	Entrance	▨	EXISTING USABLE CLASSROOM
TR	Teachers' Room	T	Toilet	⊠	PUMP	▩	EXISTING STRUCTURE TO BE REMAINED
MP1	Multipurpose Room 1	ST	Septic Tank	⊗	EWT	▧	EXISTING STRUCTURE TO BE REMOVED
MP2	Multipurpose Room 2	W	Well	□	WT		
PR	Principal's Room	S	Storage				
TH	Teacher's House	WLM	Water Line Marker				
L	Library	EP	Electric Post				

NAME OF SCHOOL	BELULIK LETEN		SCHOOL ID	PS-11
DISTRICT	FATUMEAN	SUB DISTRICT	COVA LIMA	DATE OF SURVEY
				04/02/03

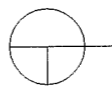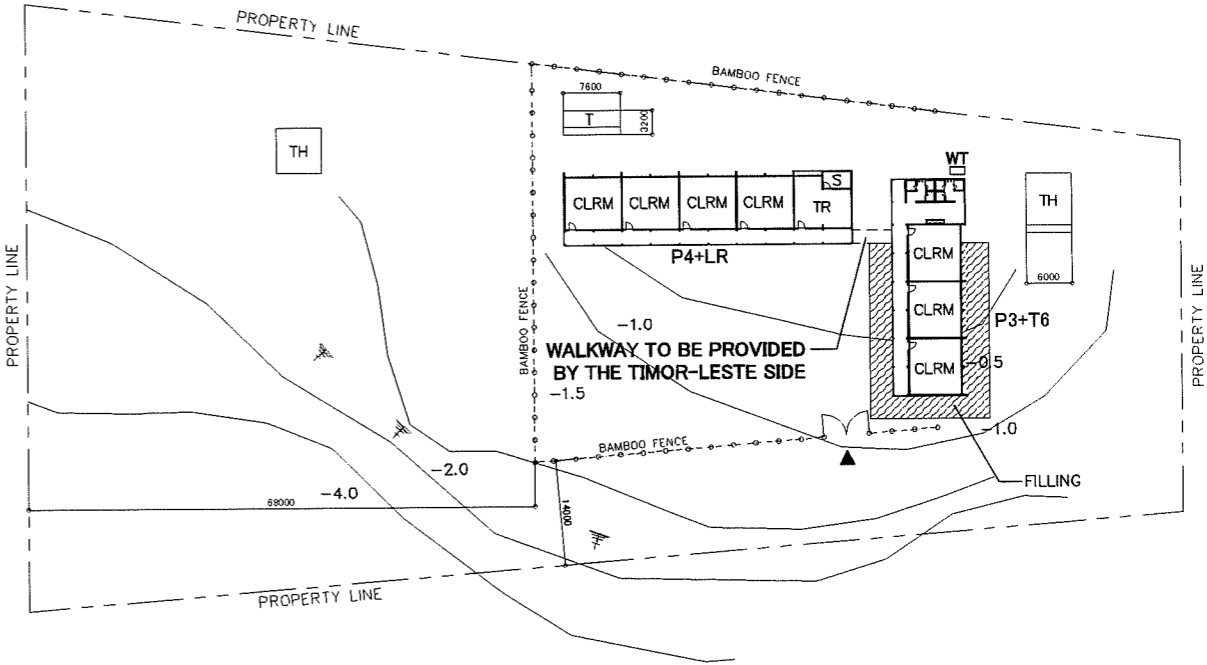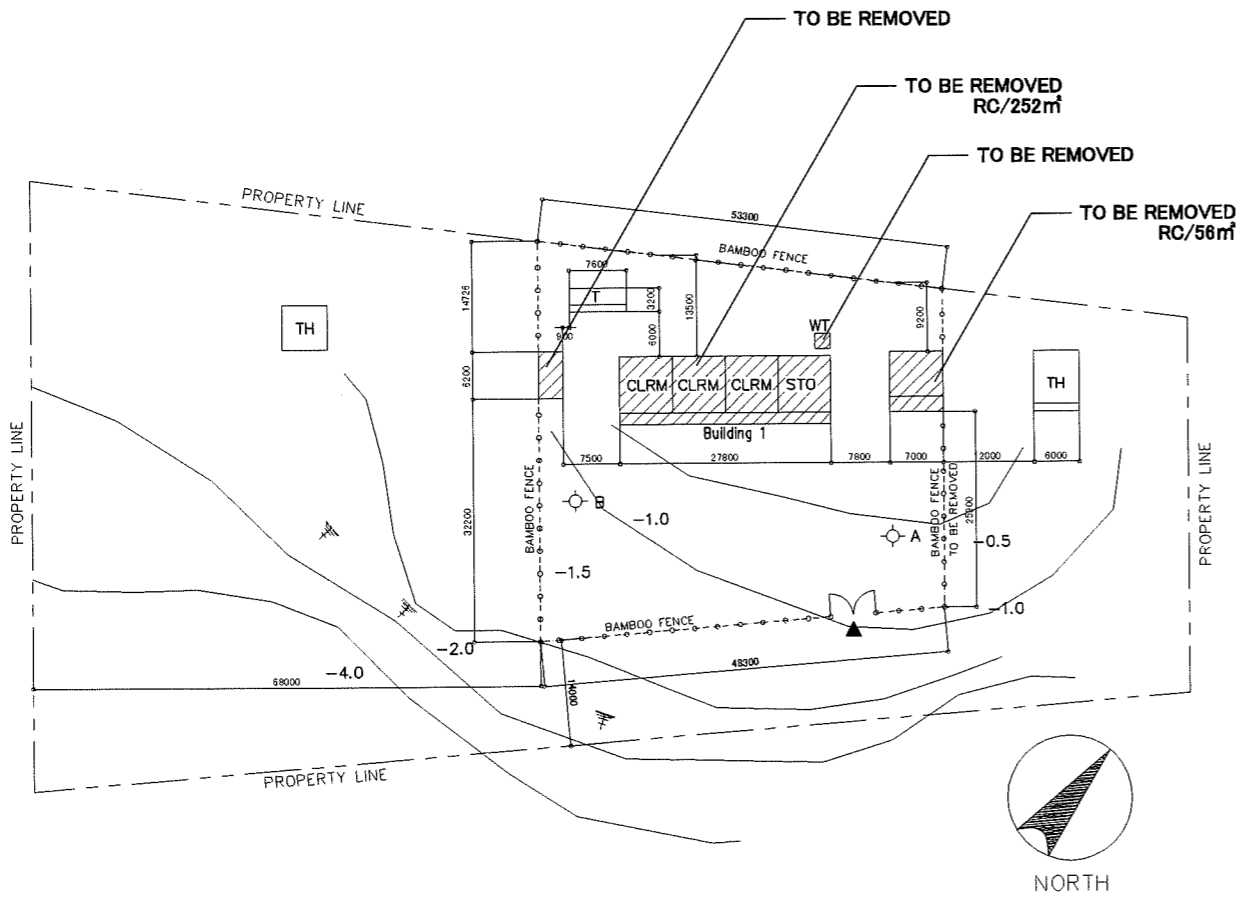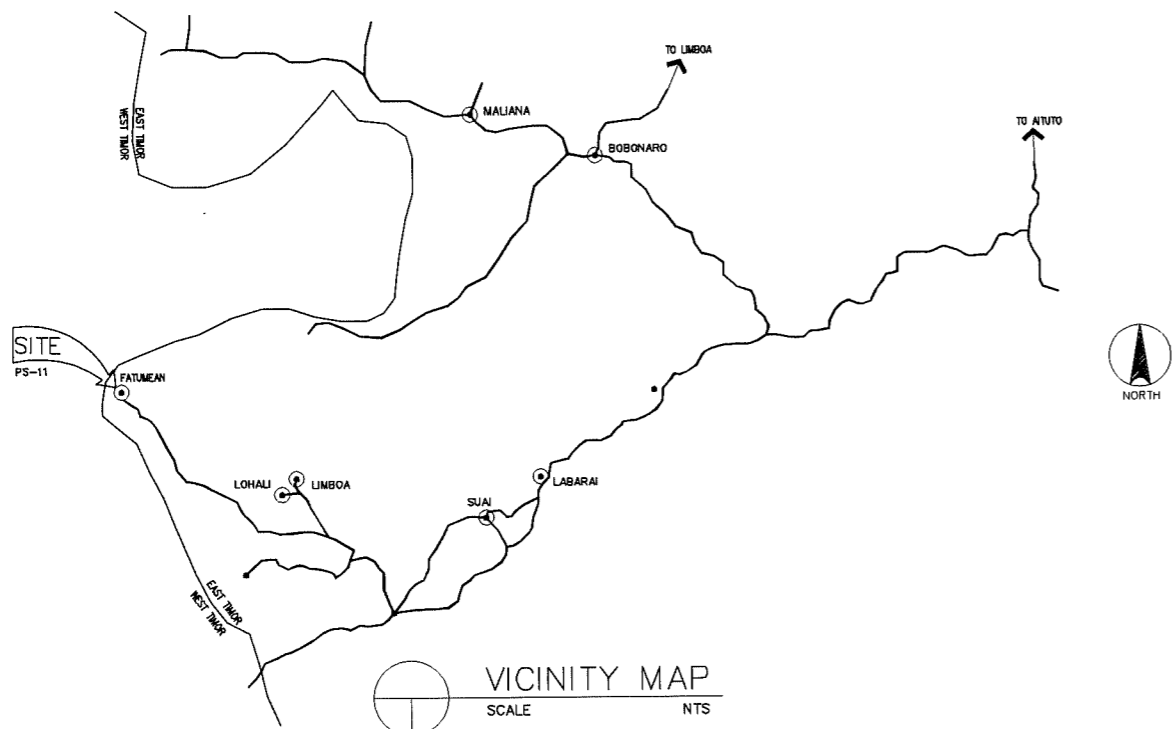

LEGEND:

CLRM	Class Room	WT	Water Tank	▲	Entrance	▨	EXISTING USABLE CLASSROOM
TR	Teachers' Room	T	Toilet	⊠	PUMP	▤	EXISTING STRUCTURE TO BE REMAINED
MP1	Multipurpose Room 1	ST	Septic Tank	⊗	EWT	▩	EXISTING STRUCTURE TO BE REMOVED
MP2	Multipurpose Room 2	⊙ W	Well	□ WT	Water Tank		
PR	Principal's Room	S	Storage				
TH	Teacher's House	WLM	Water Line Marker				
L	Library	⊙ EP	Electric Post				