





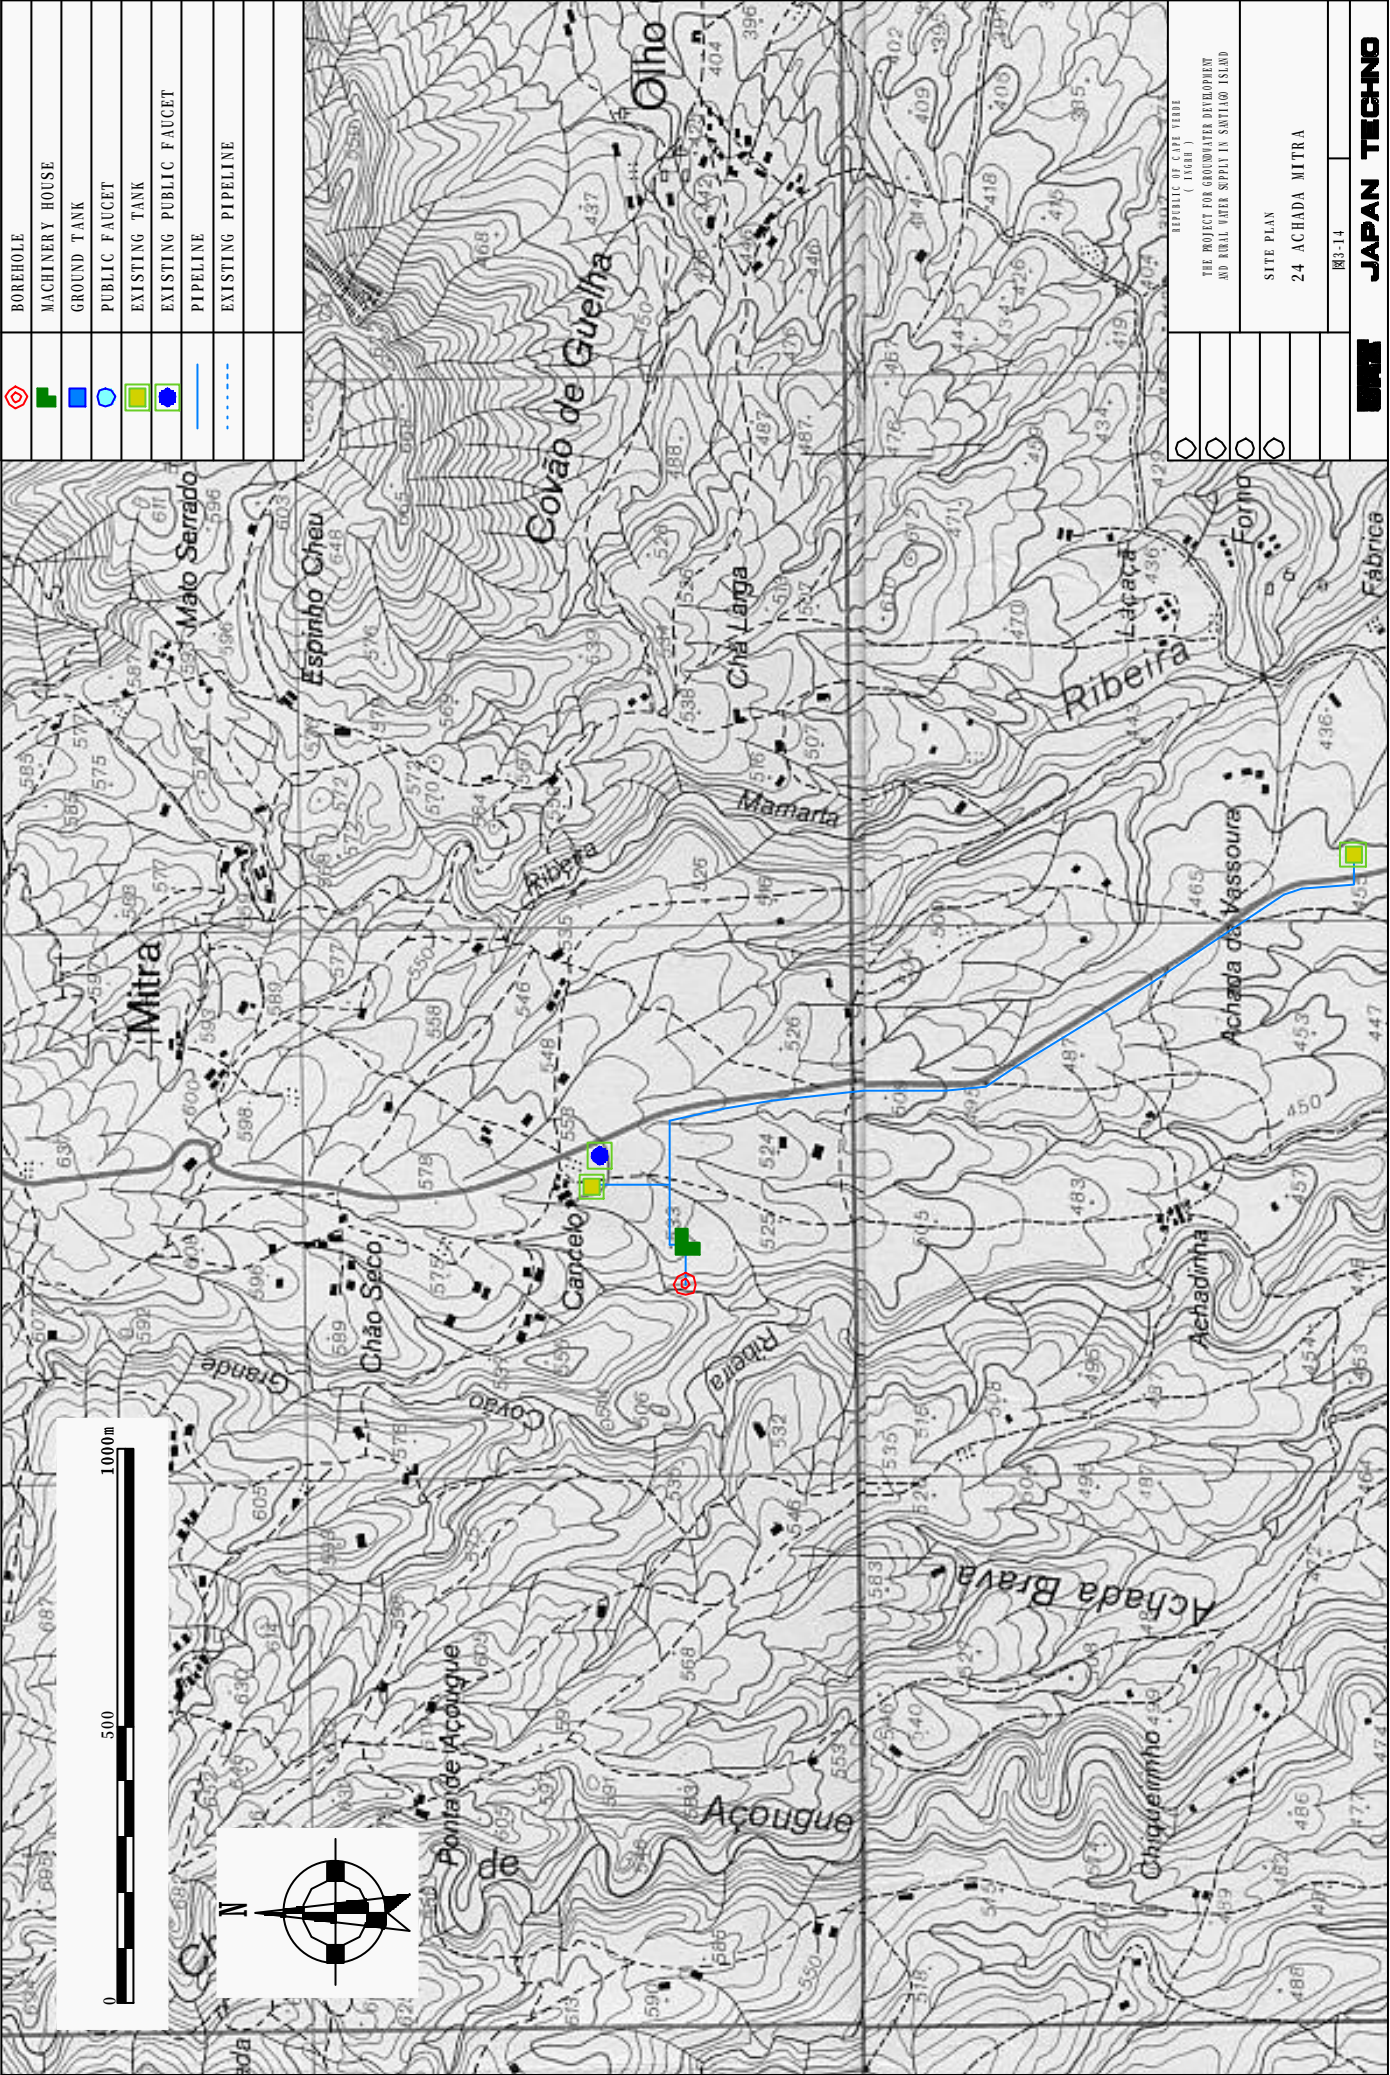


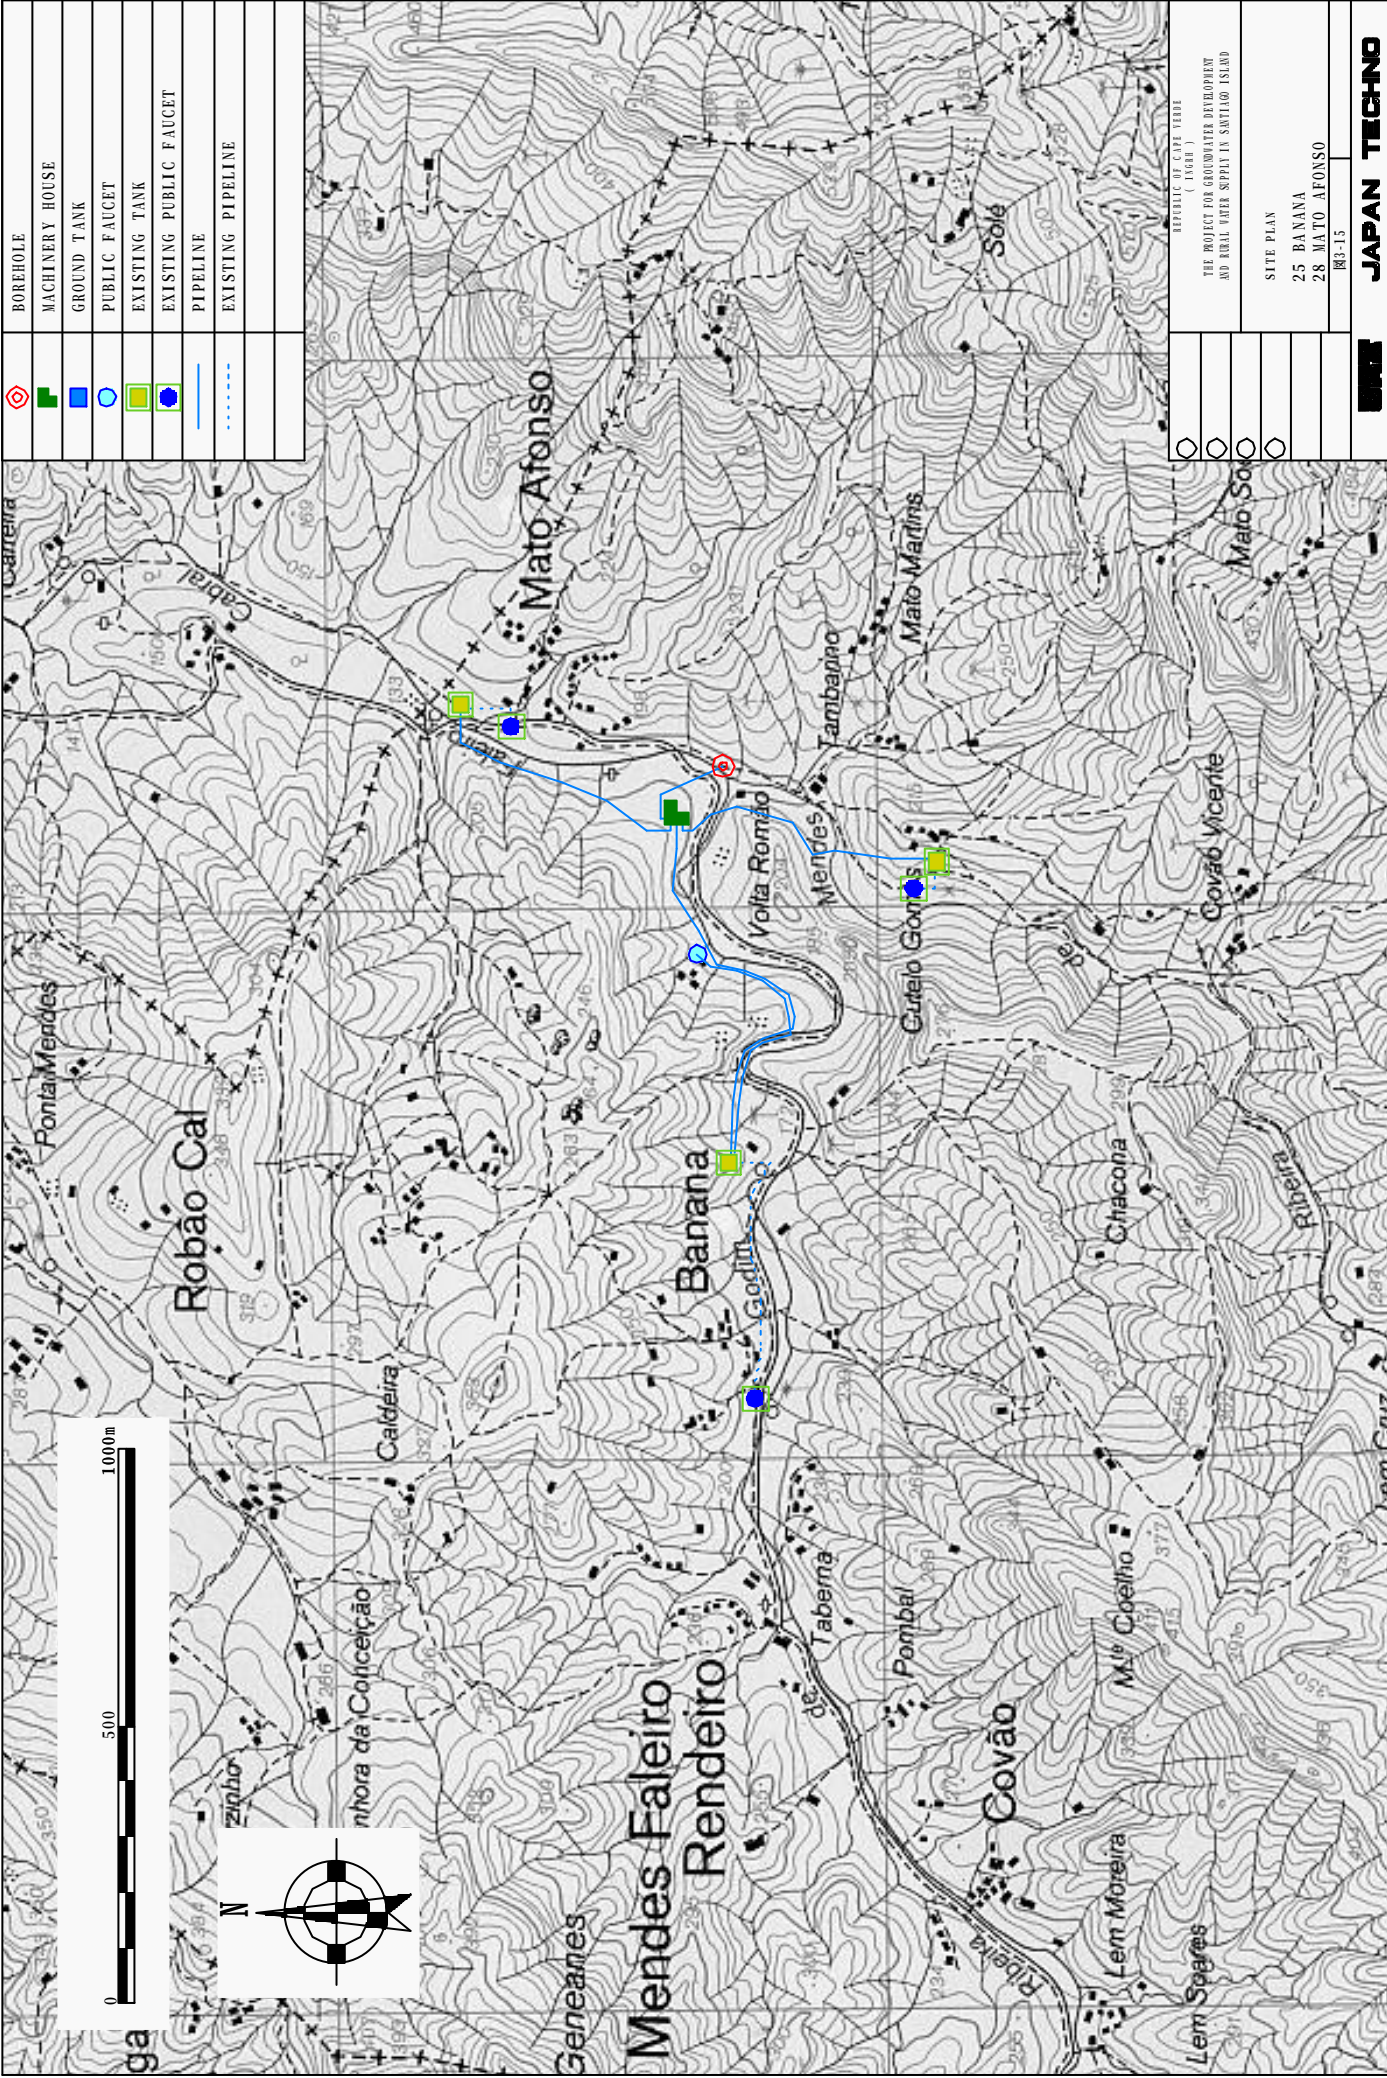


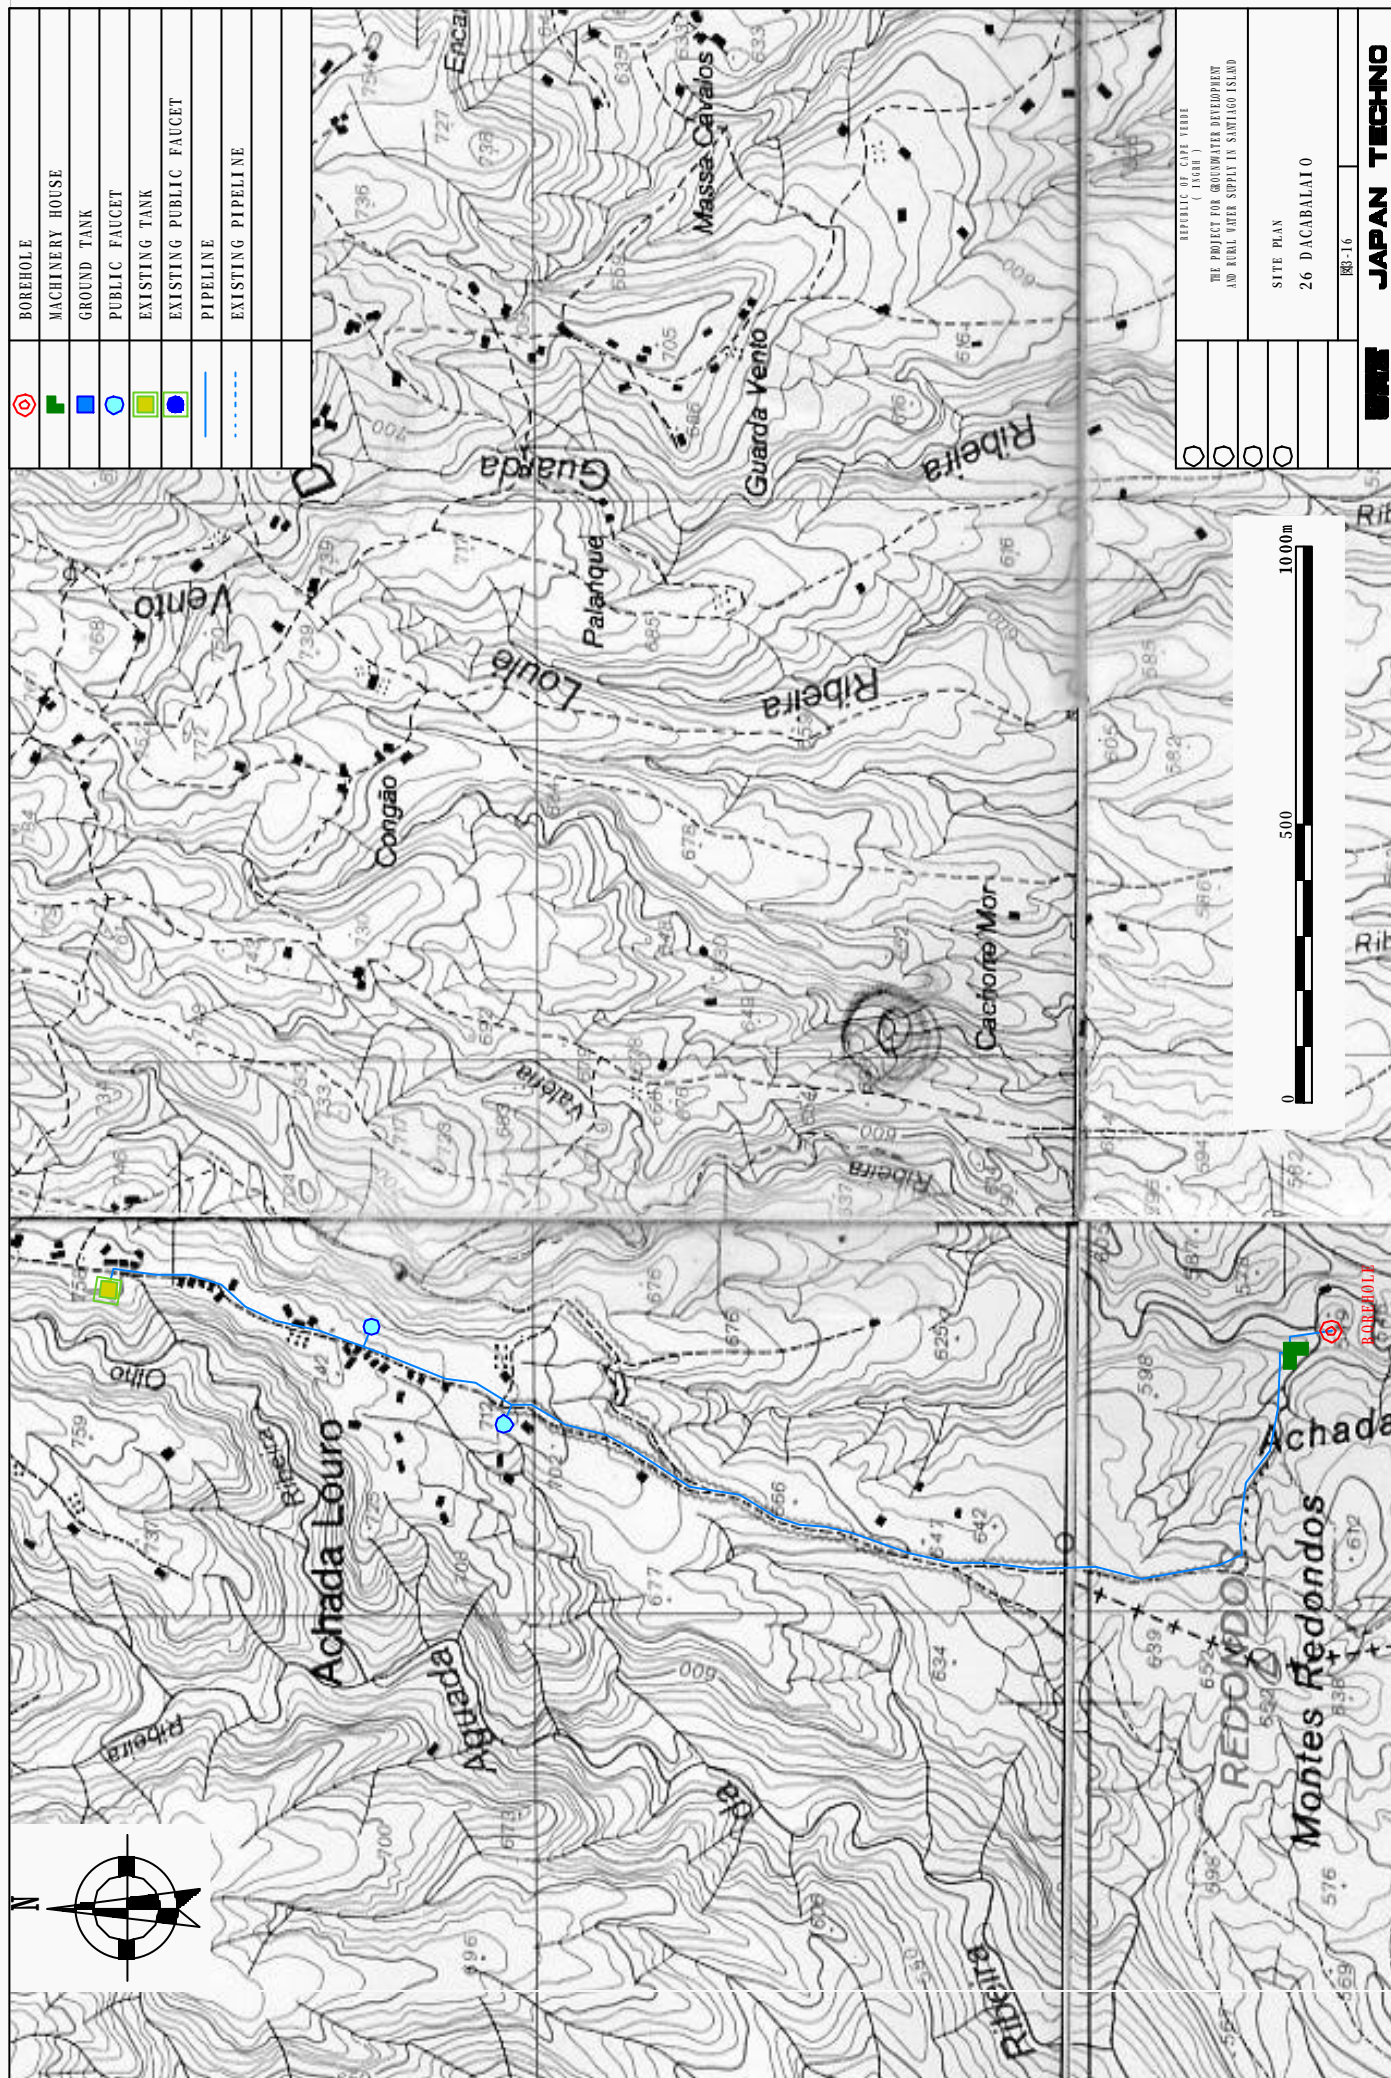

SITE PLAN 26 DACABALAI O	
FIG.-16	
JAPAN TECHNO	

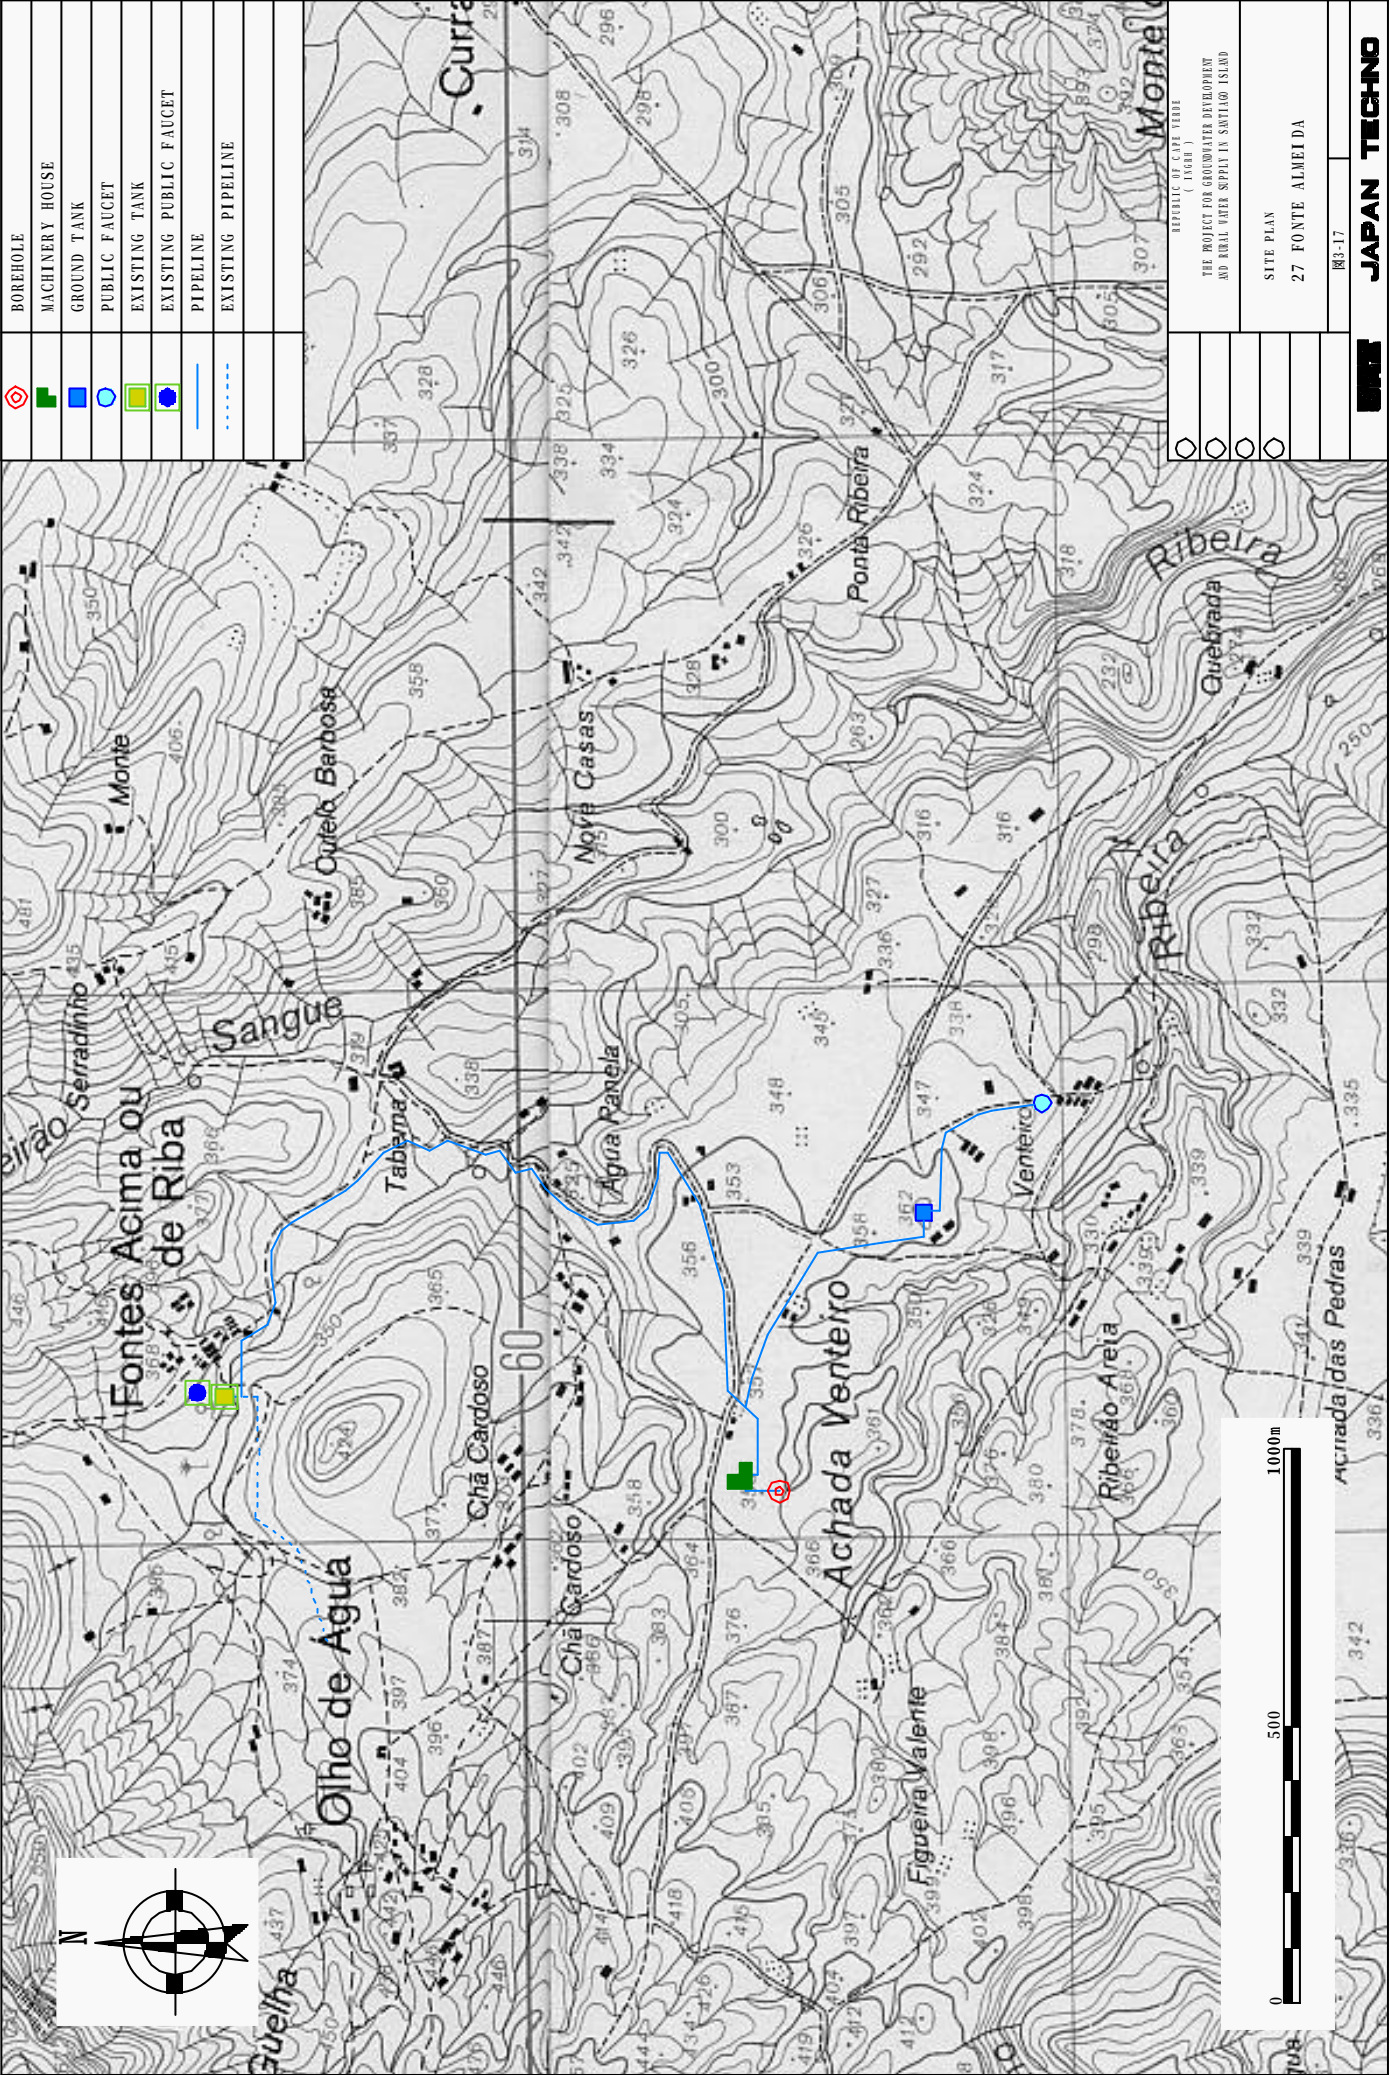


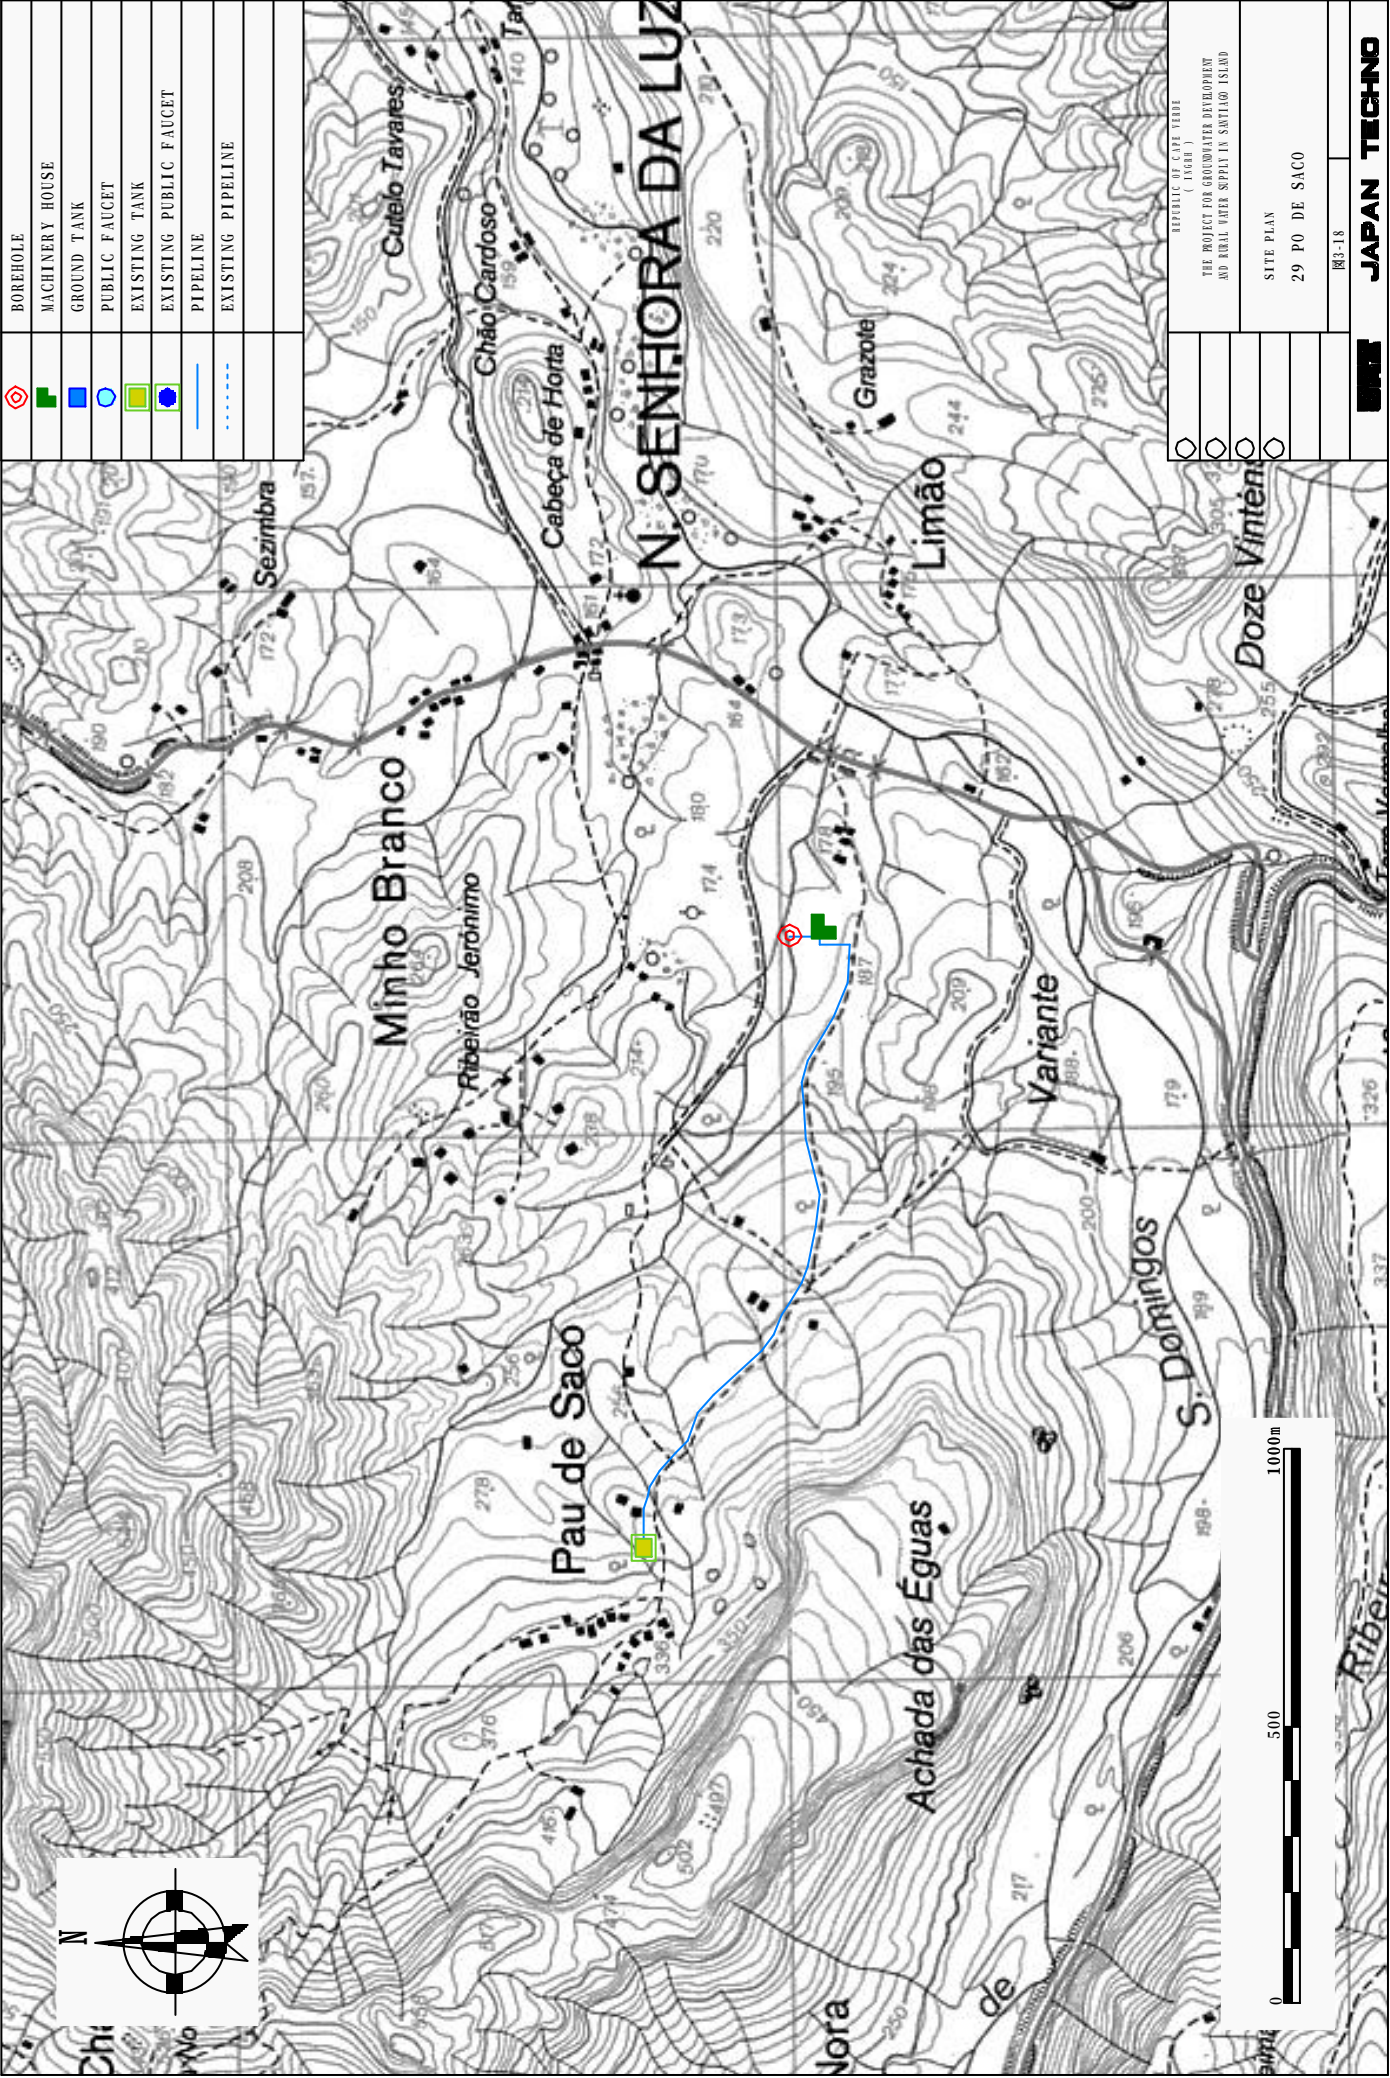


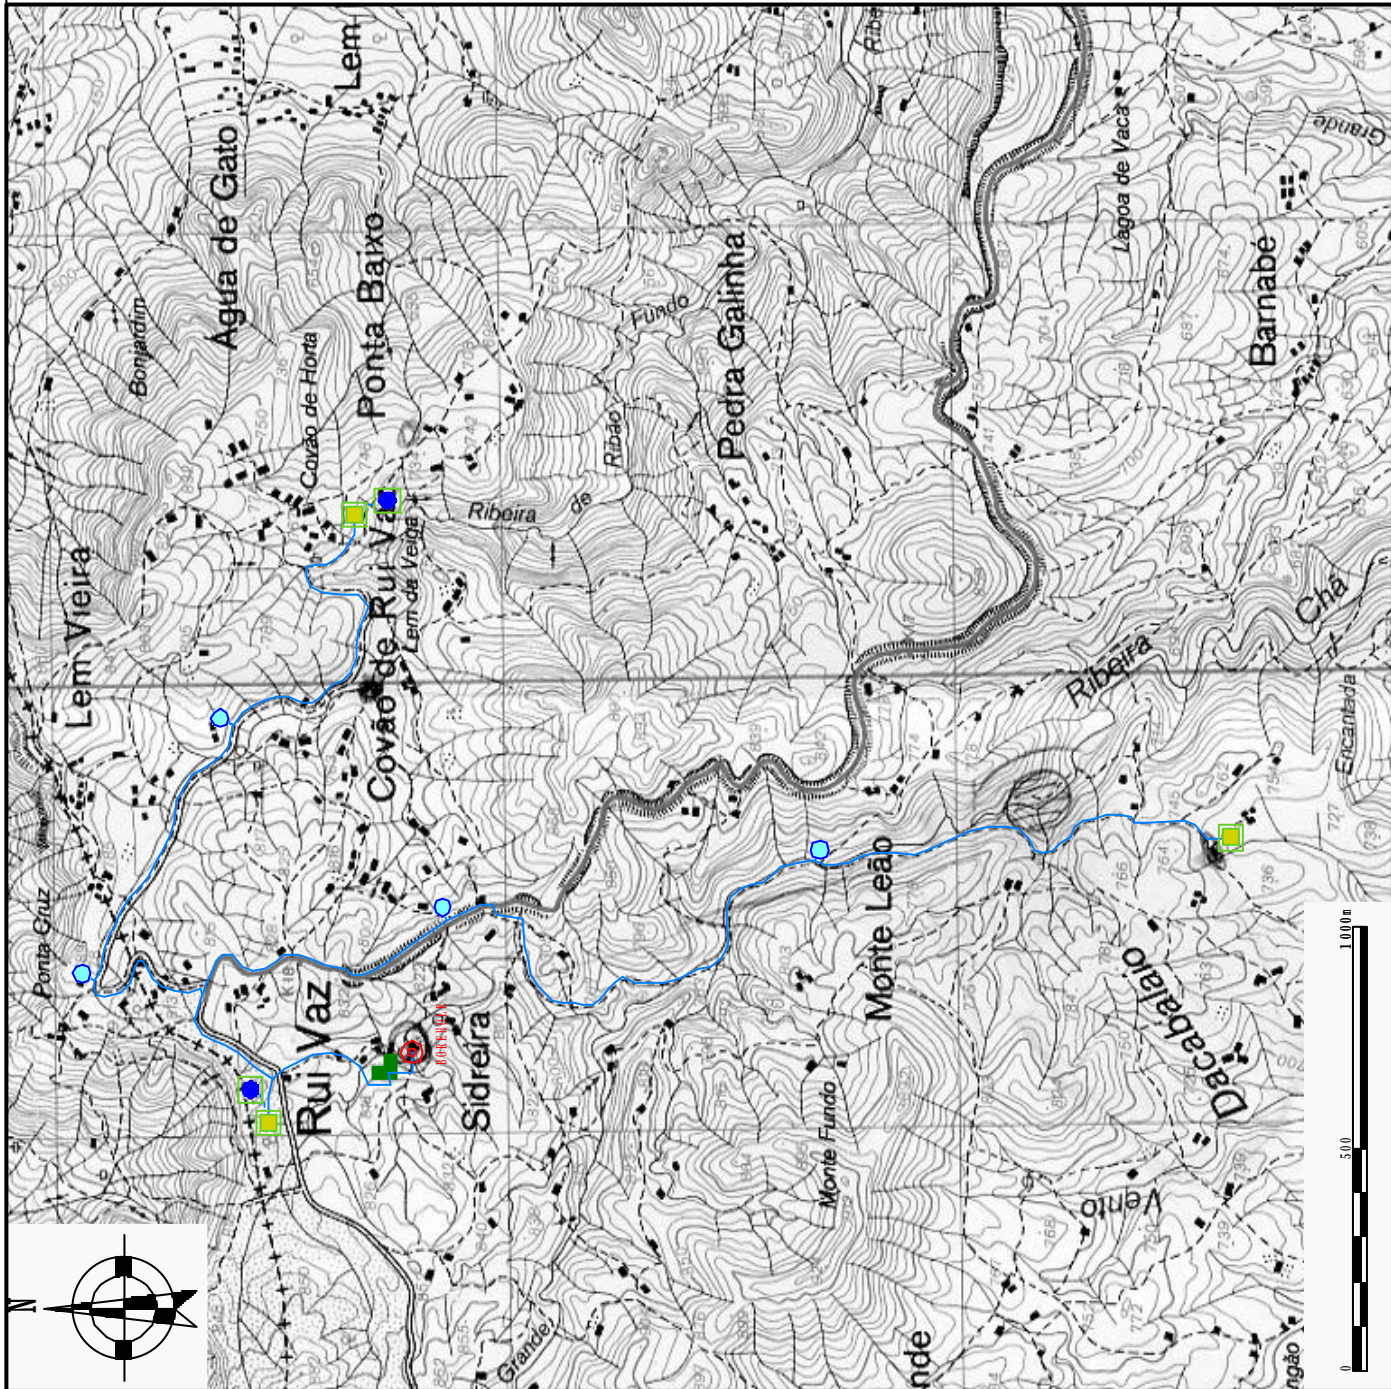


	BOREHOLE
	MACHINERY HOUSE
	GROUND TANK
	PUBLIC FAUCET
	EXISTING TANK
	EXISTING PUBLIC FAUCET
	PIPELINE
	EXISTING PIPELINE

	THE PROJECT FOR GROUNDWATER DEVELOPMENT AND RURAL WATER SUPPLY IN SANTIAGO ISLAND
	SITE PLAN
	30 RUI VAZ
	FIG-19
	JAPAN TECHNO

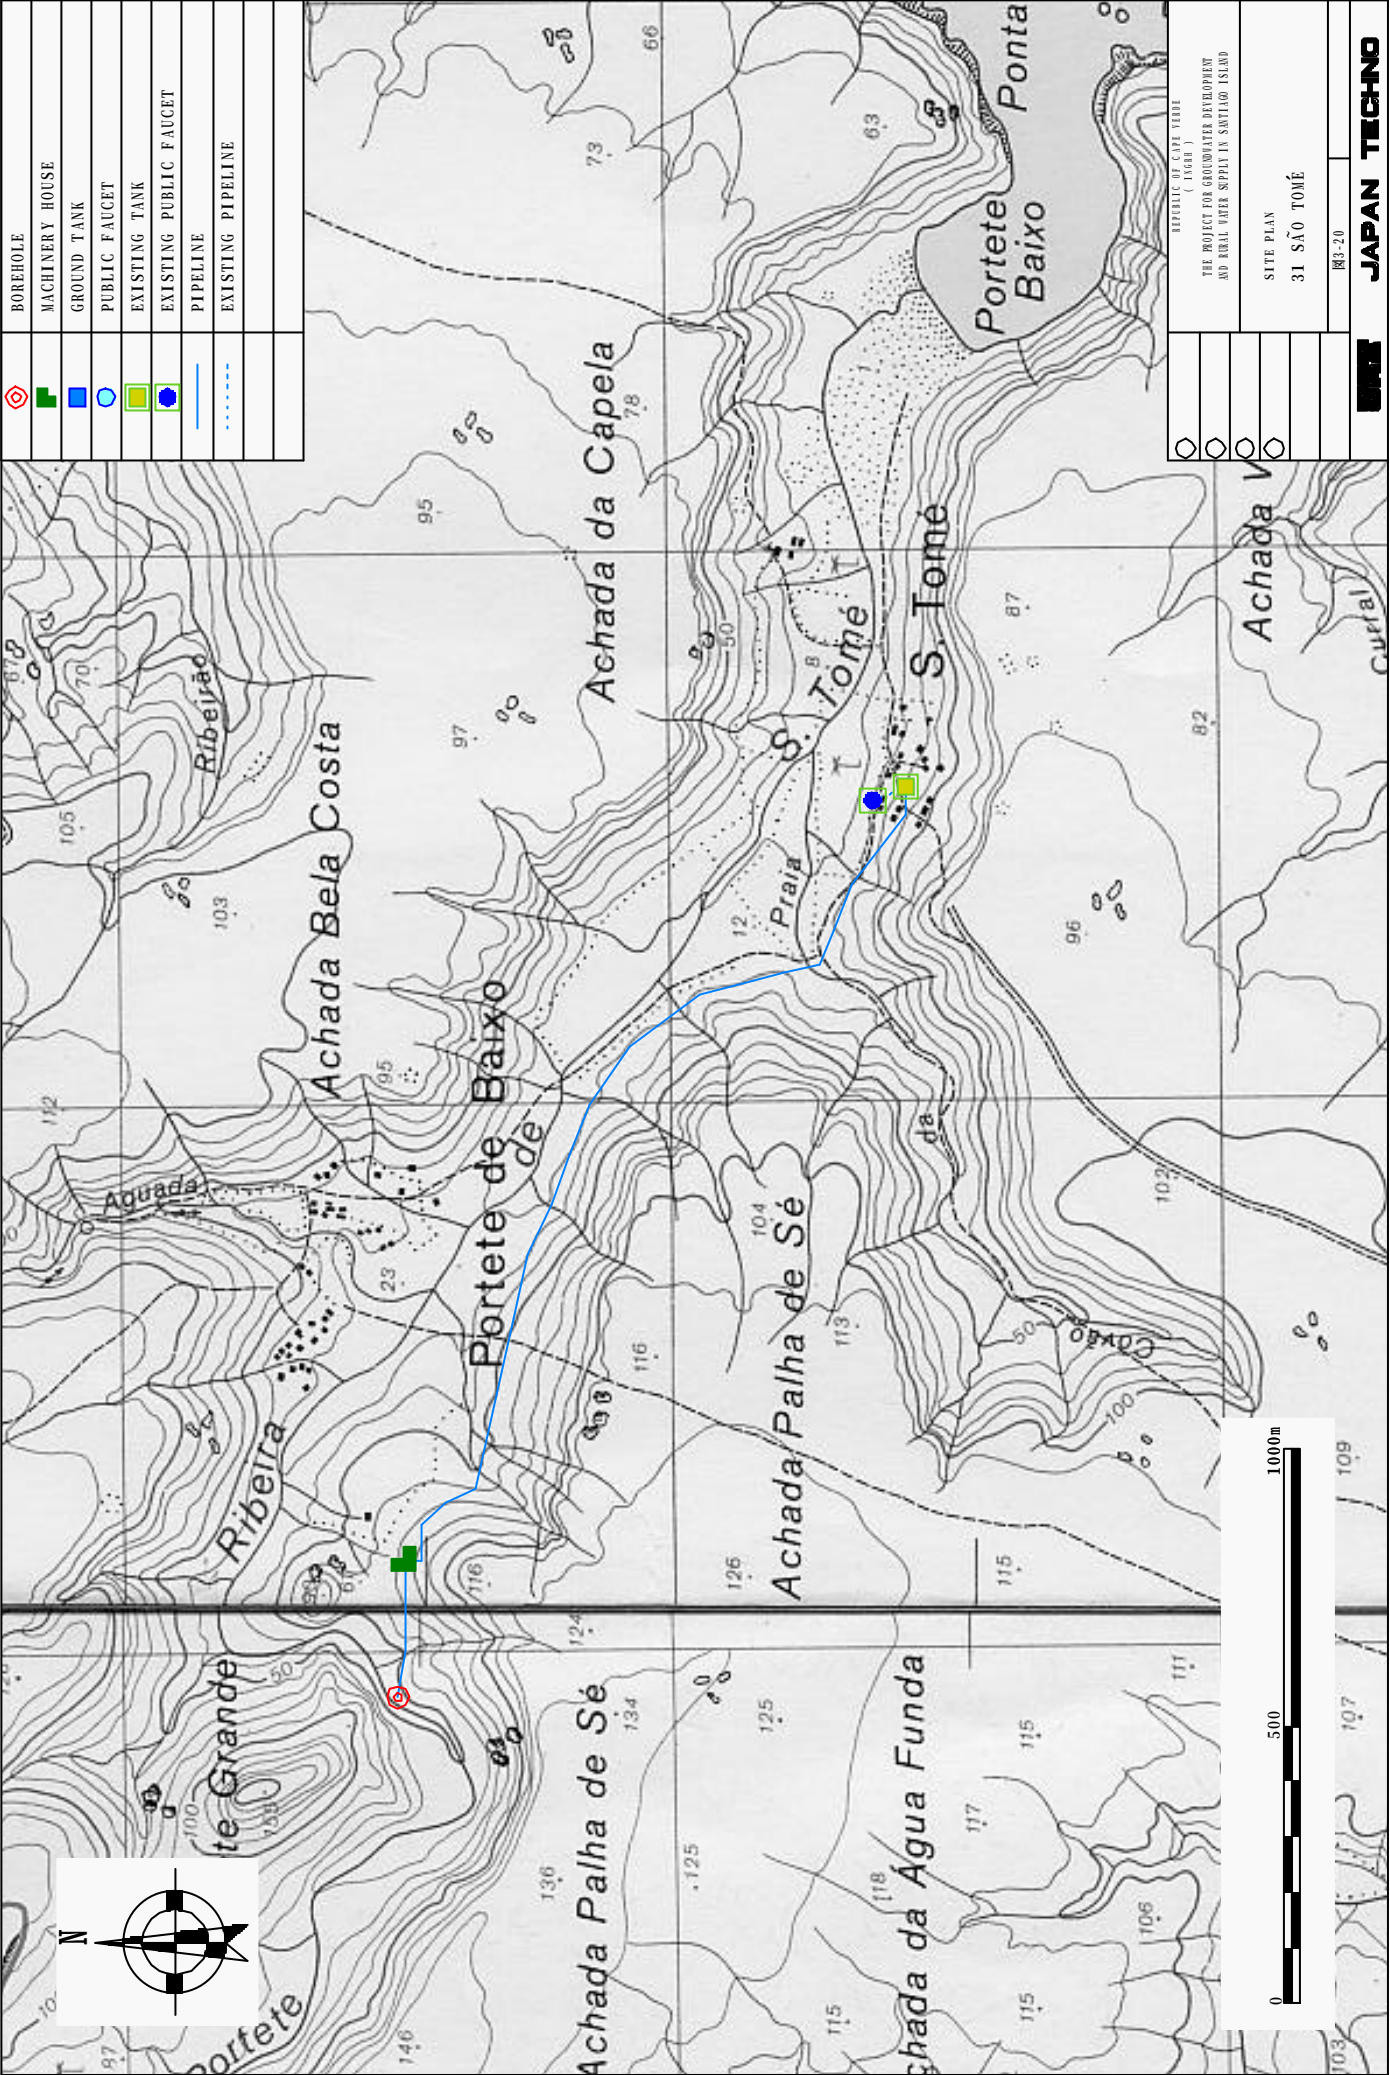

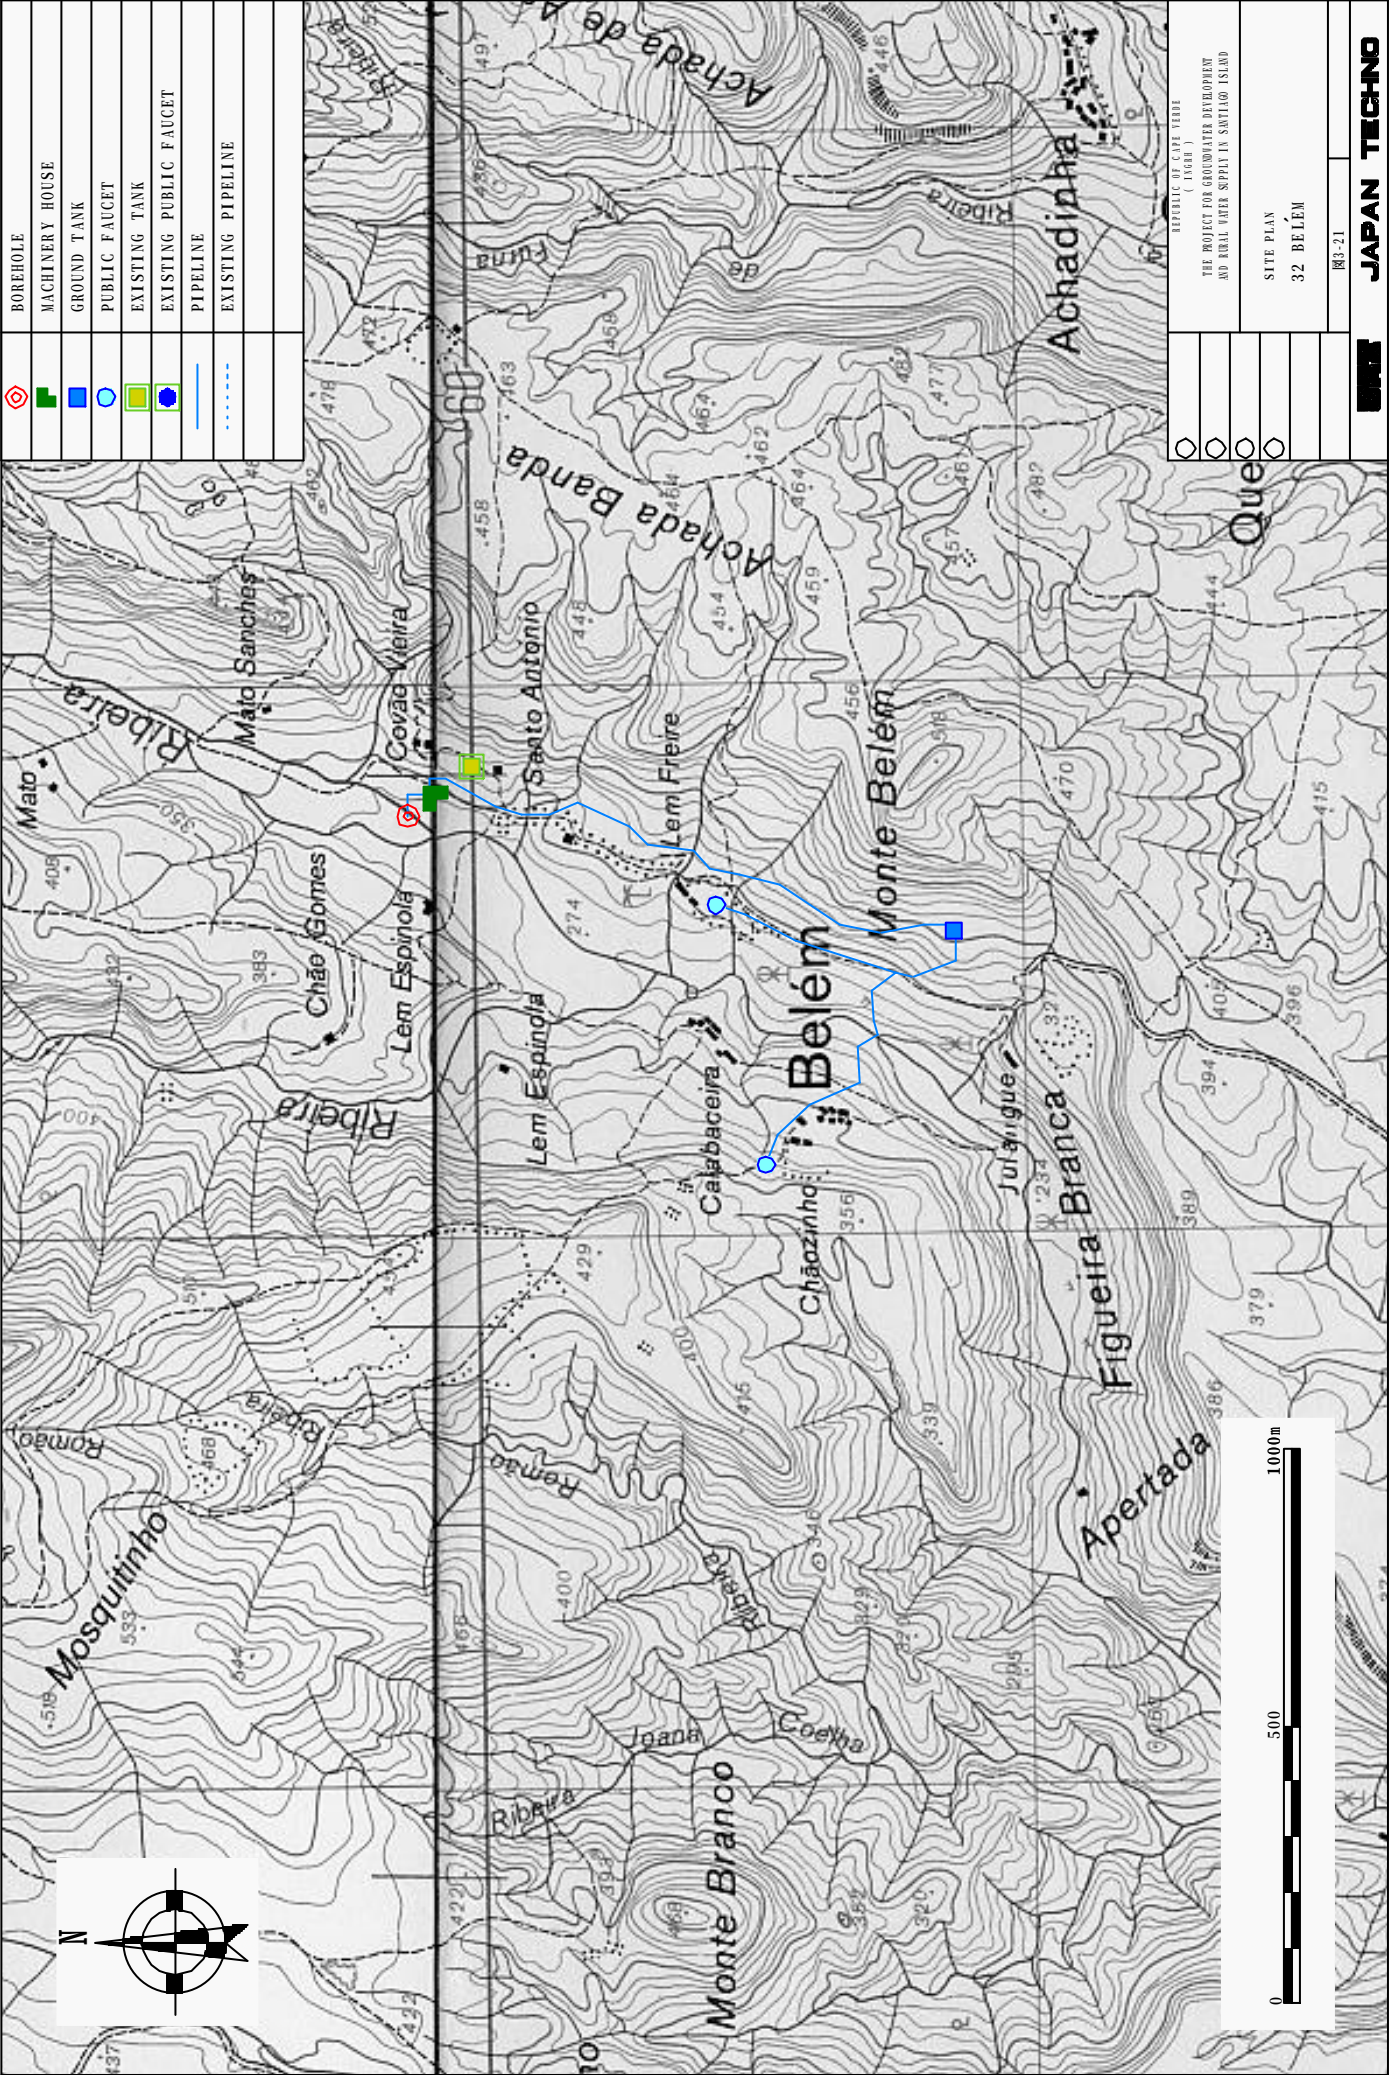

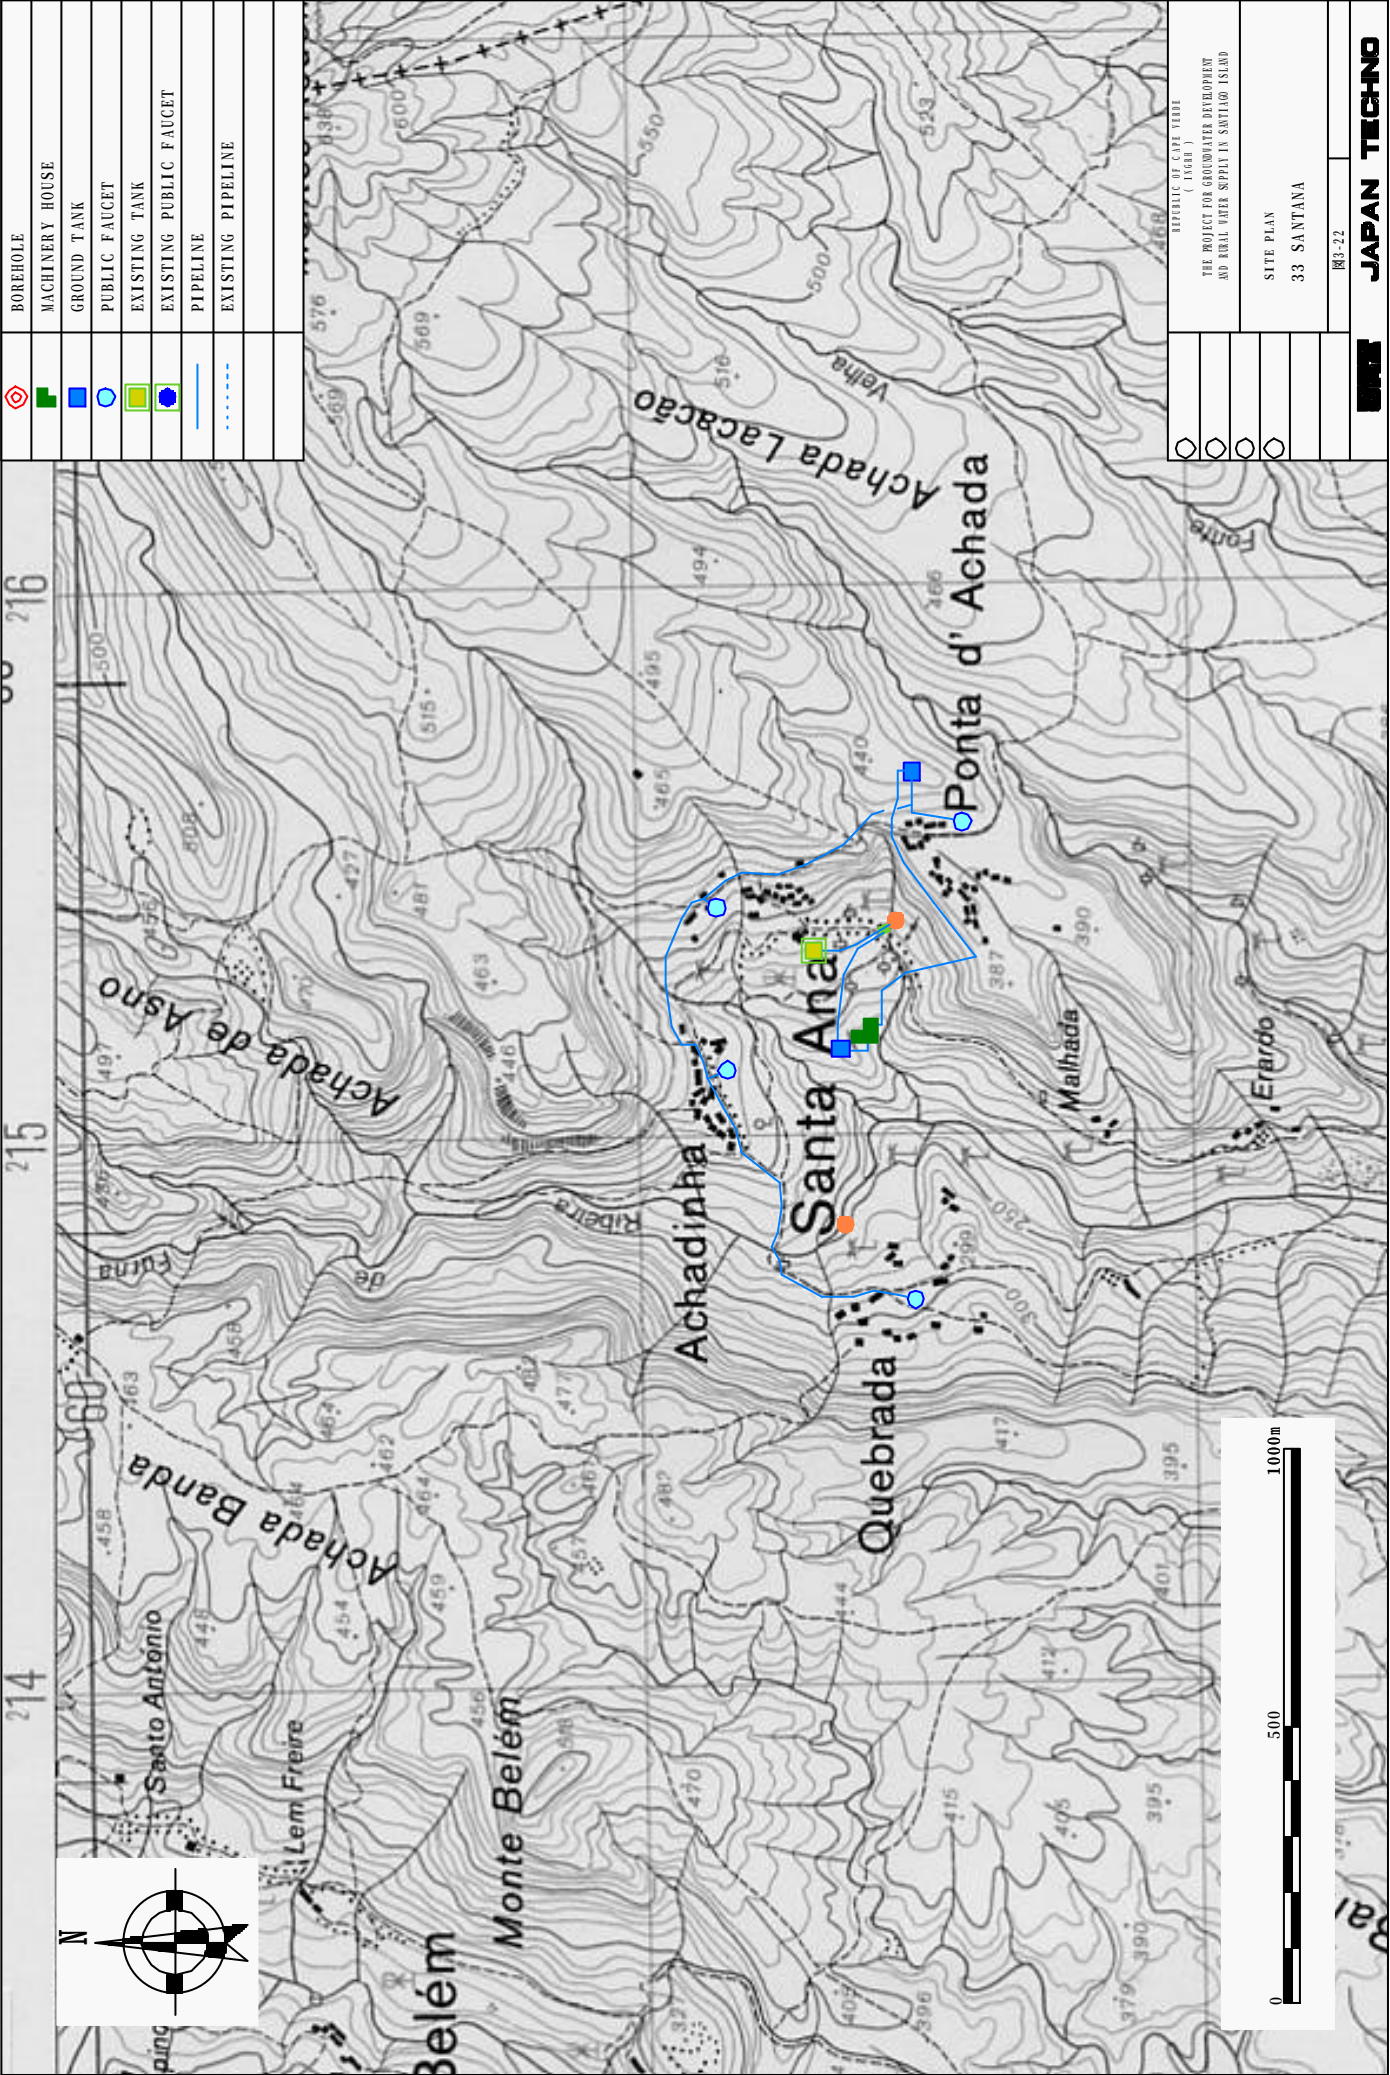

	BOREHOLE
	MACHINERY HOUSE
	GROUND TANK
	PUBLIC FAUCET
	EXISTING TANK
	EXISTING PUBLIC FAUCET
	PIPELINE
	EXISTING PIPELINE

	THE PROJECT FOR GROUNDWATER DEVELOPMENT AND RURAL WATER SUPPLY IN SANTIAGO ISLAND
	SITE PLAN
	33 SANTANA
	883-22
	JAPAN TECHNO

