
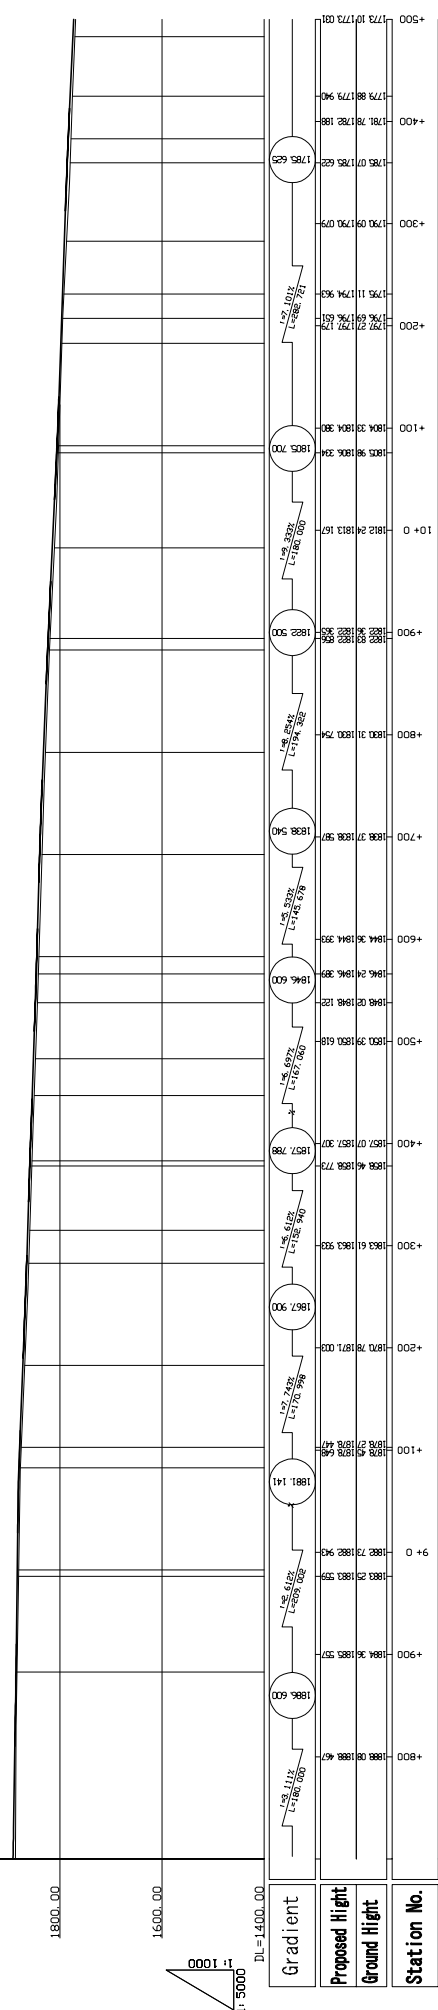




Plan(6/23) 1:5000

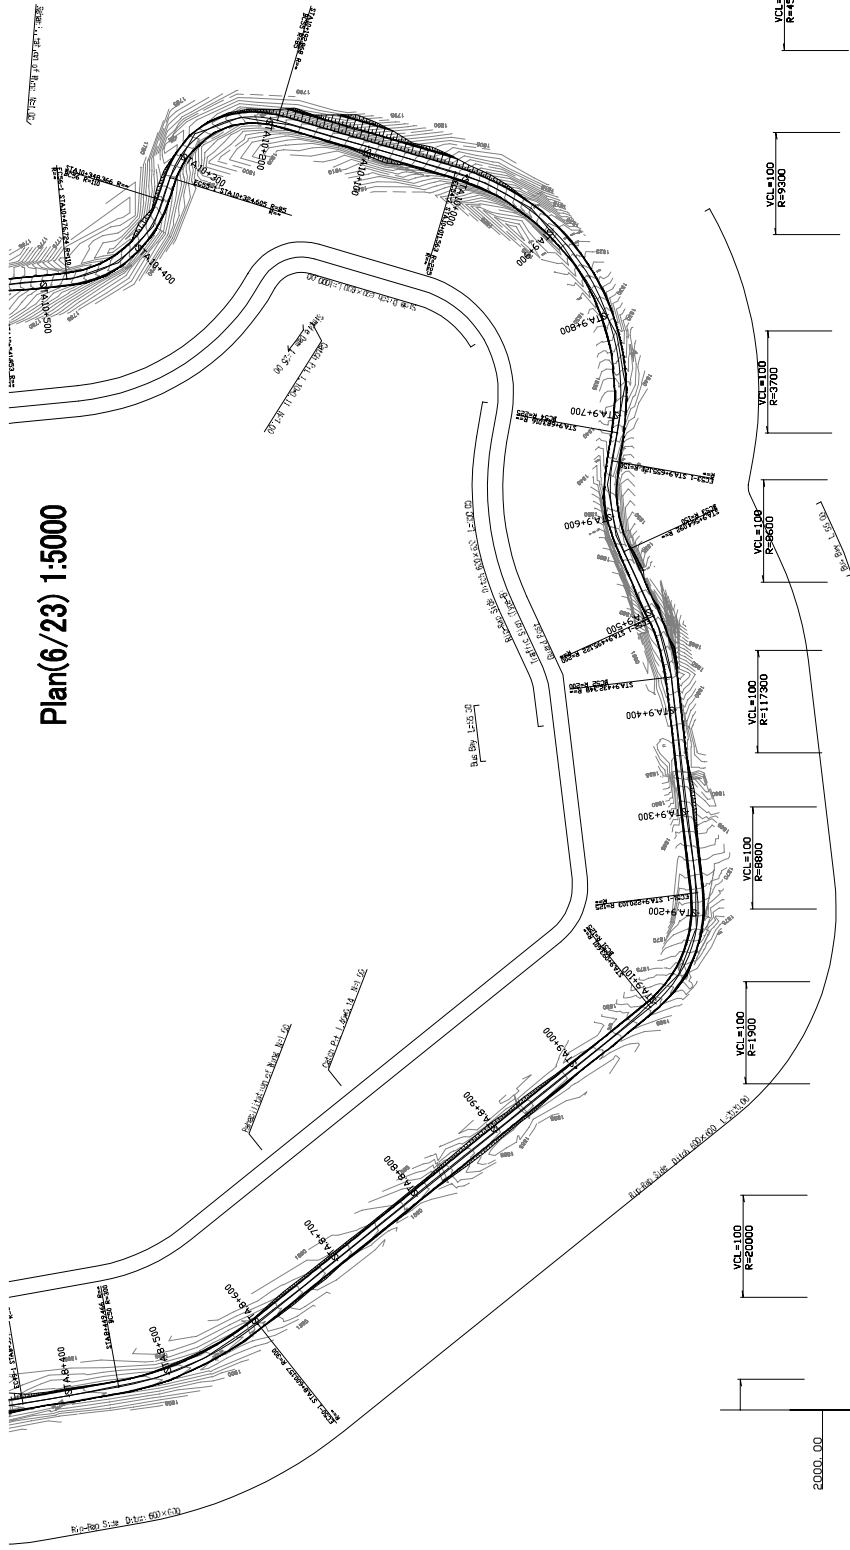


ETHIOPIA ROAD AUTHORITY THE FEDERAL DEMOCRATIC REPUBLIC OF ETHIOPIA	ORIENTAL CONSULTANTS CO.LTD IN ASSOCIATION WITH JAPAN ENGINEERING CONSULTANTS CO.LTD	THE PROJECT FOR REHABILITATION OF TRUNK ROAD PHASE III IN THE FEDERAL DEMOCRATIC REPUBLIC OF ETHIOPIA	Plan-Profile(6/23)		SCALE shown	DESIGN ETHIOPIA ROAD AUTHORITY THE FEDERAL DEMOCRATIC REPUBLIC OF ETHIOPIA DATE 04.05.##	REVIEW ORIENTAL CONSULTANTS COLTD IN ASSOCIATION WITH JAPAN ENGINEERING CONSULTANTS CO.LTD DATE 04.05.##	DATE May 2004	SHEET NO 6



Plan(7/23) 1:5000

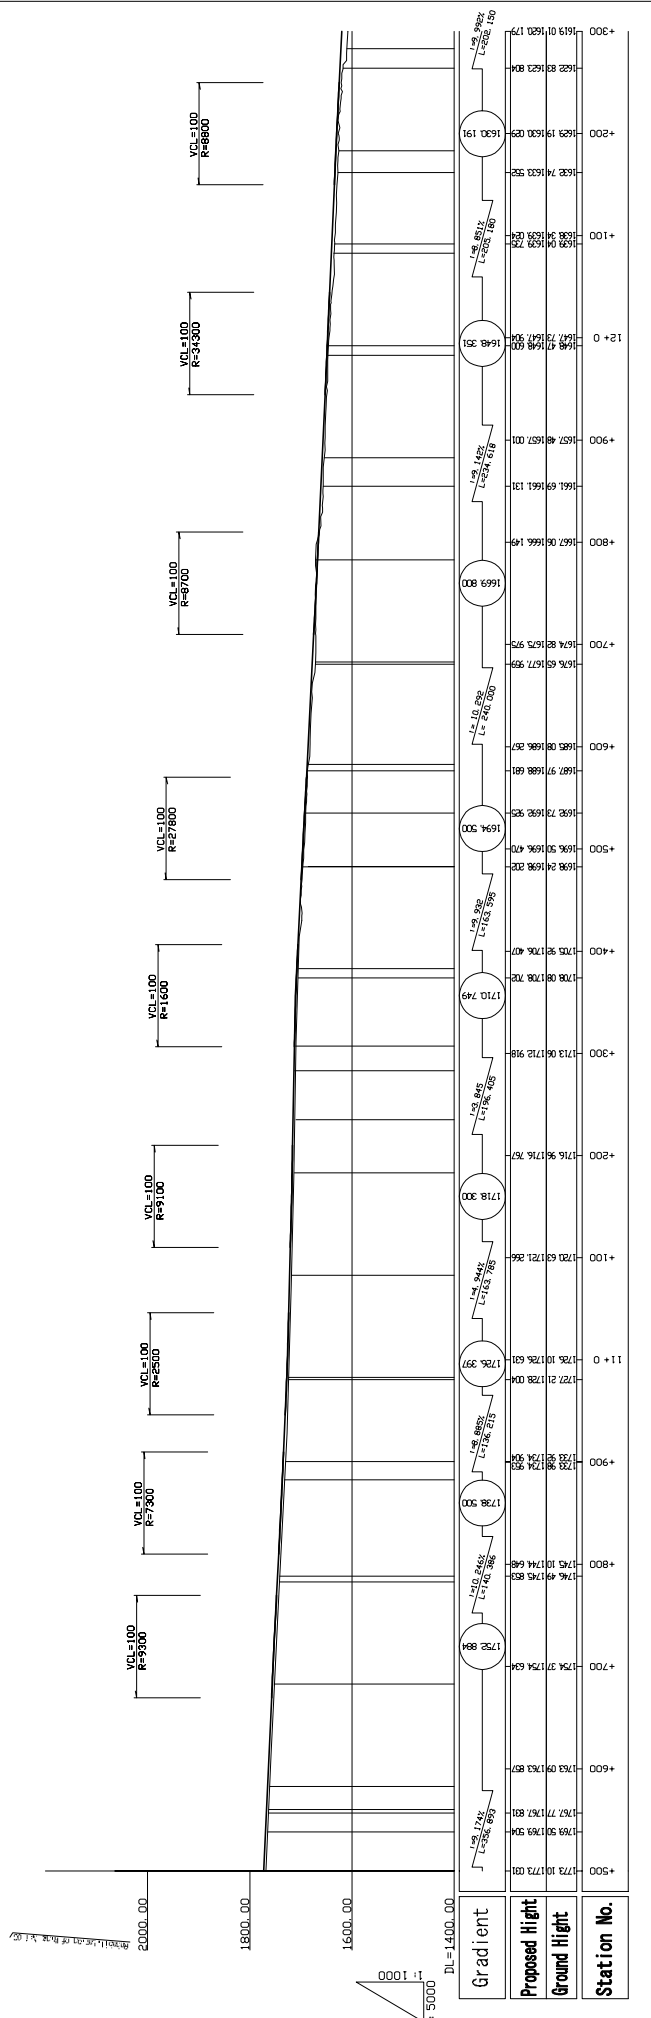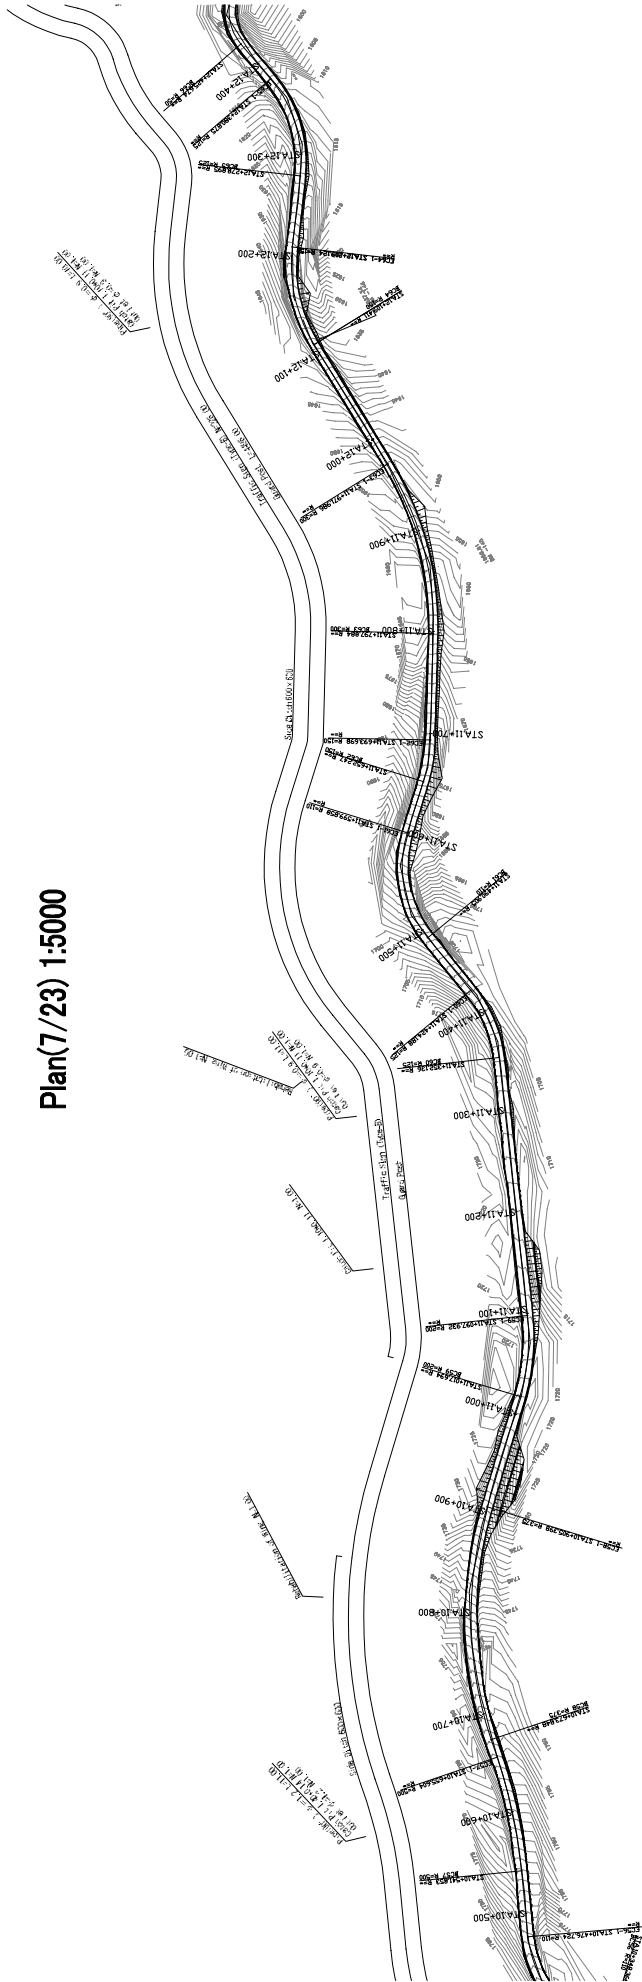

ETHIOPIA ROAD AUTHORITY THE FEDERAL DEMOCRATIC REPUBLIC OF ETHIOPIA	THE PROJECT FOR REHABILITATION OF TRUNK ROAD PHASE III IN THE FEDERAL DEMOCRATIC REPUBLIC OF ETHIOPIA		ORIENTAL CONSULTANTS CO., LTD IN ASSOCIATION WITH JAPAN ENGINEERING CONSULTANTS CO., LTD	Plan-Profile(7/23)	SCALE	shown	DESIGN ETHIOPIA ROAD AUTHORITY THE FEDERAL DEMOCRATIC REPUBLIC OF ETHIOPIA	REVIEW	04.05.##	DATE	May 2004	SHEET NO	7
	ORIENTAL CONSULTANTS COLTD IN ASSOCIATION WITH JAPAN ENGINEERING CONSULTANTS COLTD	DATE			04.05.##								


Plan(8/23) 1:5000

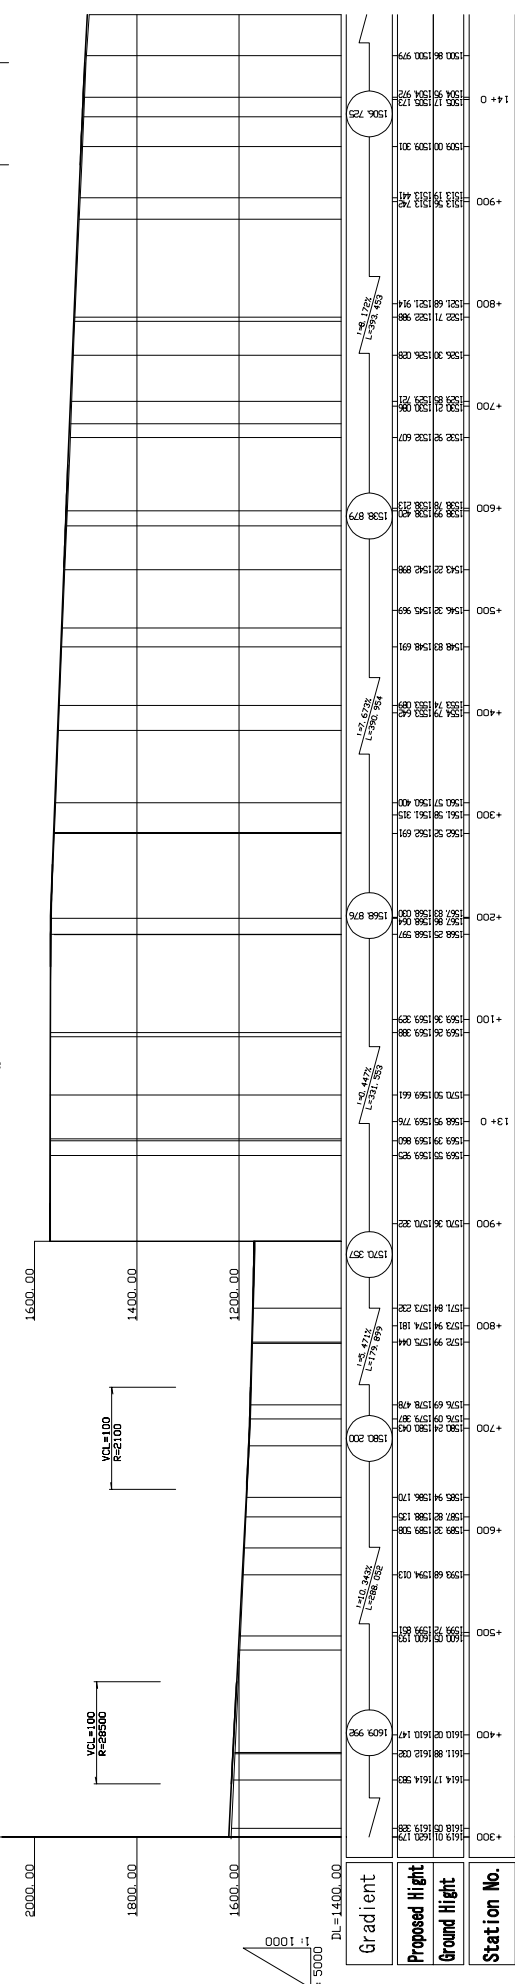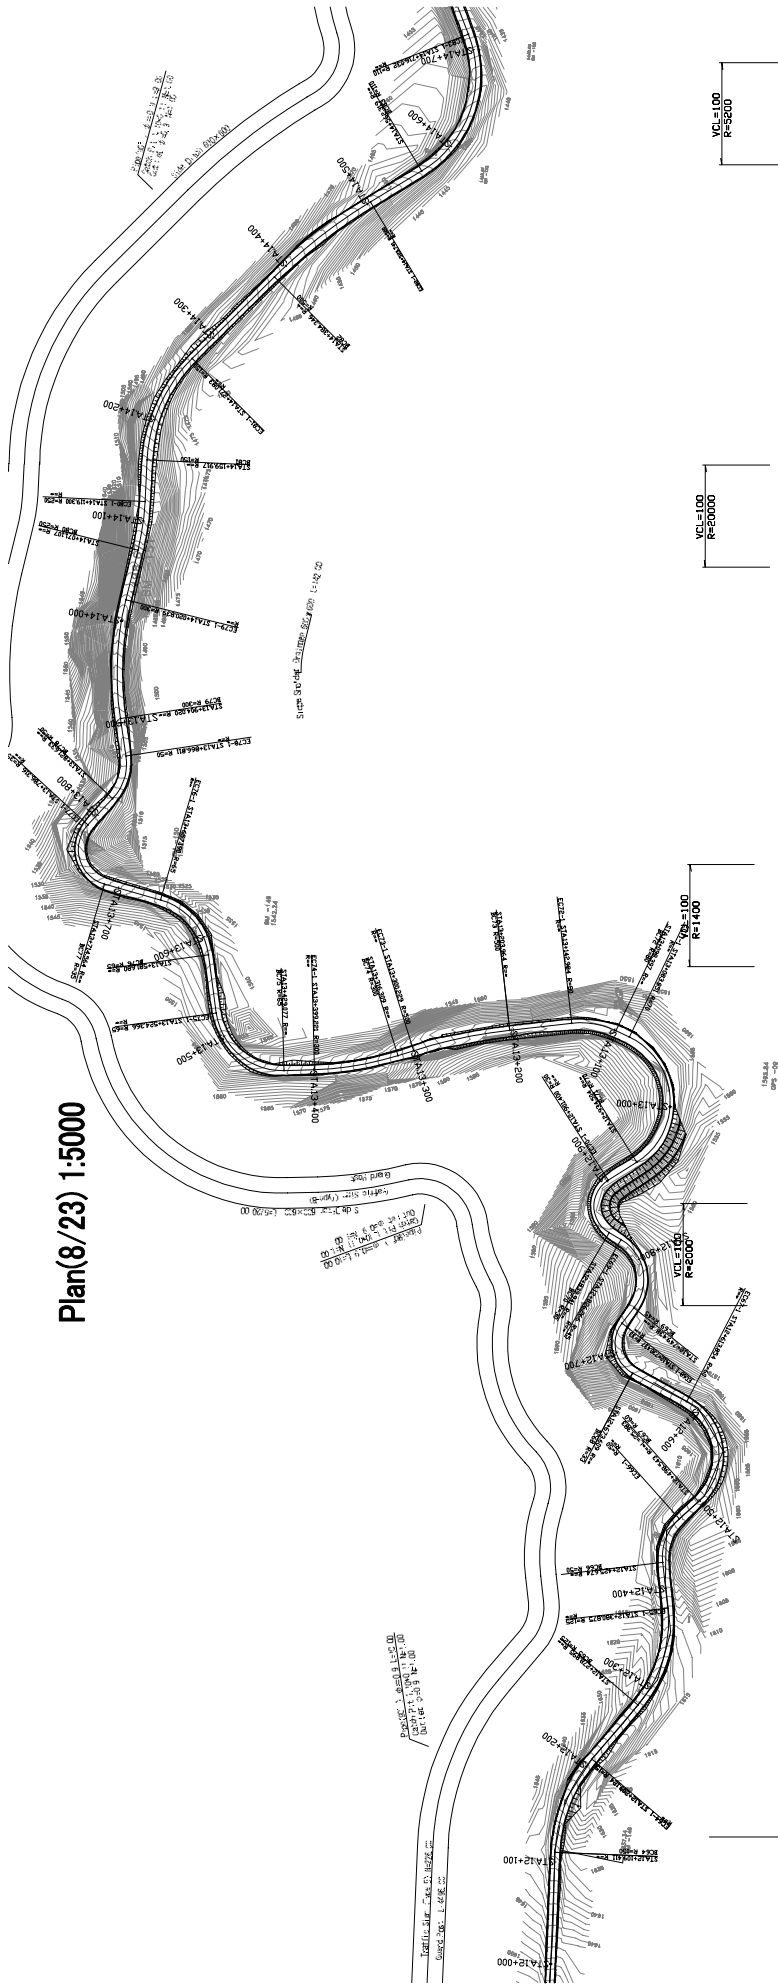

ETHIOPIA ROAD AUTHORITY THE FEDERAL DEMOCRATIC REPUBLIC OF ETHIOPIA	ORIENTAL CONSULTANTS CO.LTD IN ASSOCIATION WITH JAPAN ENGINEERING CONSULTANTS CO.LTD	Plan-Profile(8/23)	SCALE shown	DESIGN ETHIOPIA ROAD AUTHORITY THE FEDERAL DEMOCRATIC REPUBLIC OF ETHIOPIA DATE 04.05.##	REVIEW ORIENTAL CONSULTANTS COLTD IN ASSOCIATION WITH JAPAN ENGINEERING CONSULTANTS CO.LTD DATE 04.05.##	DATE May 2004	SHEET NO 8
---	--	--------------------	-------------	--	--	---------------	------------

Plan(9/23) 1:5000

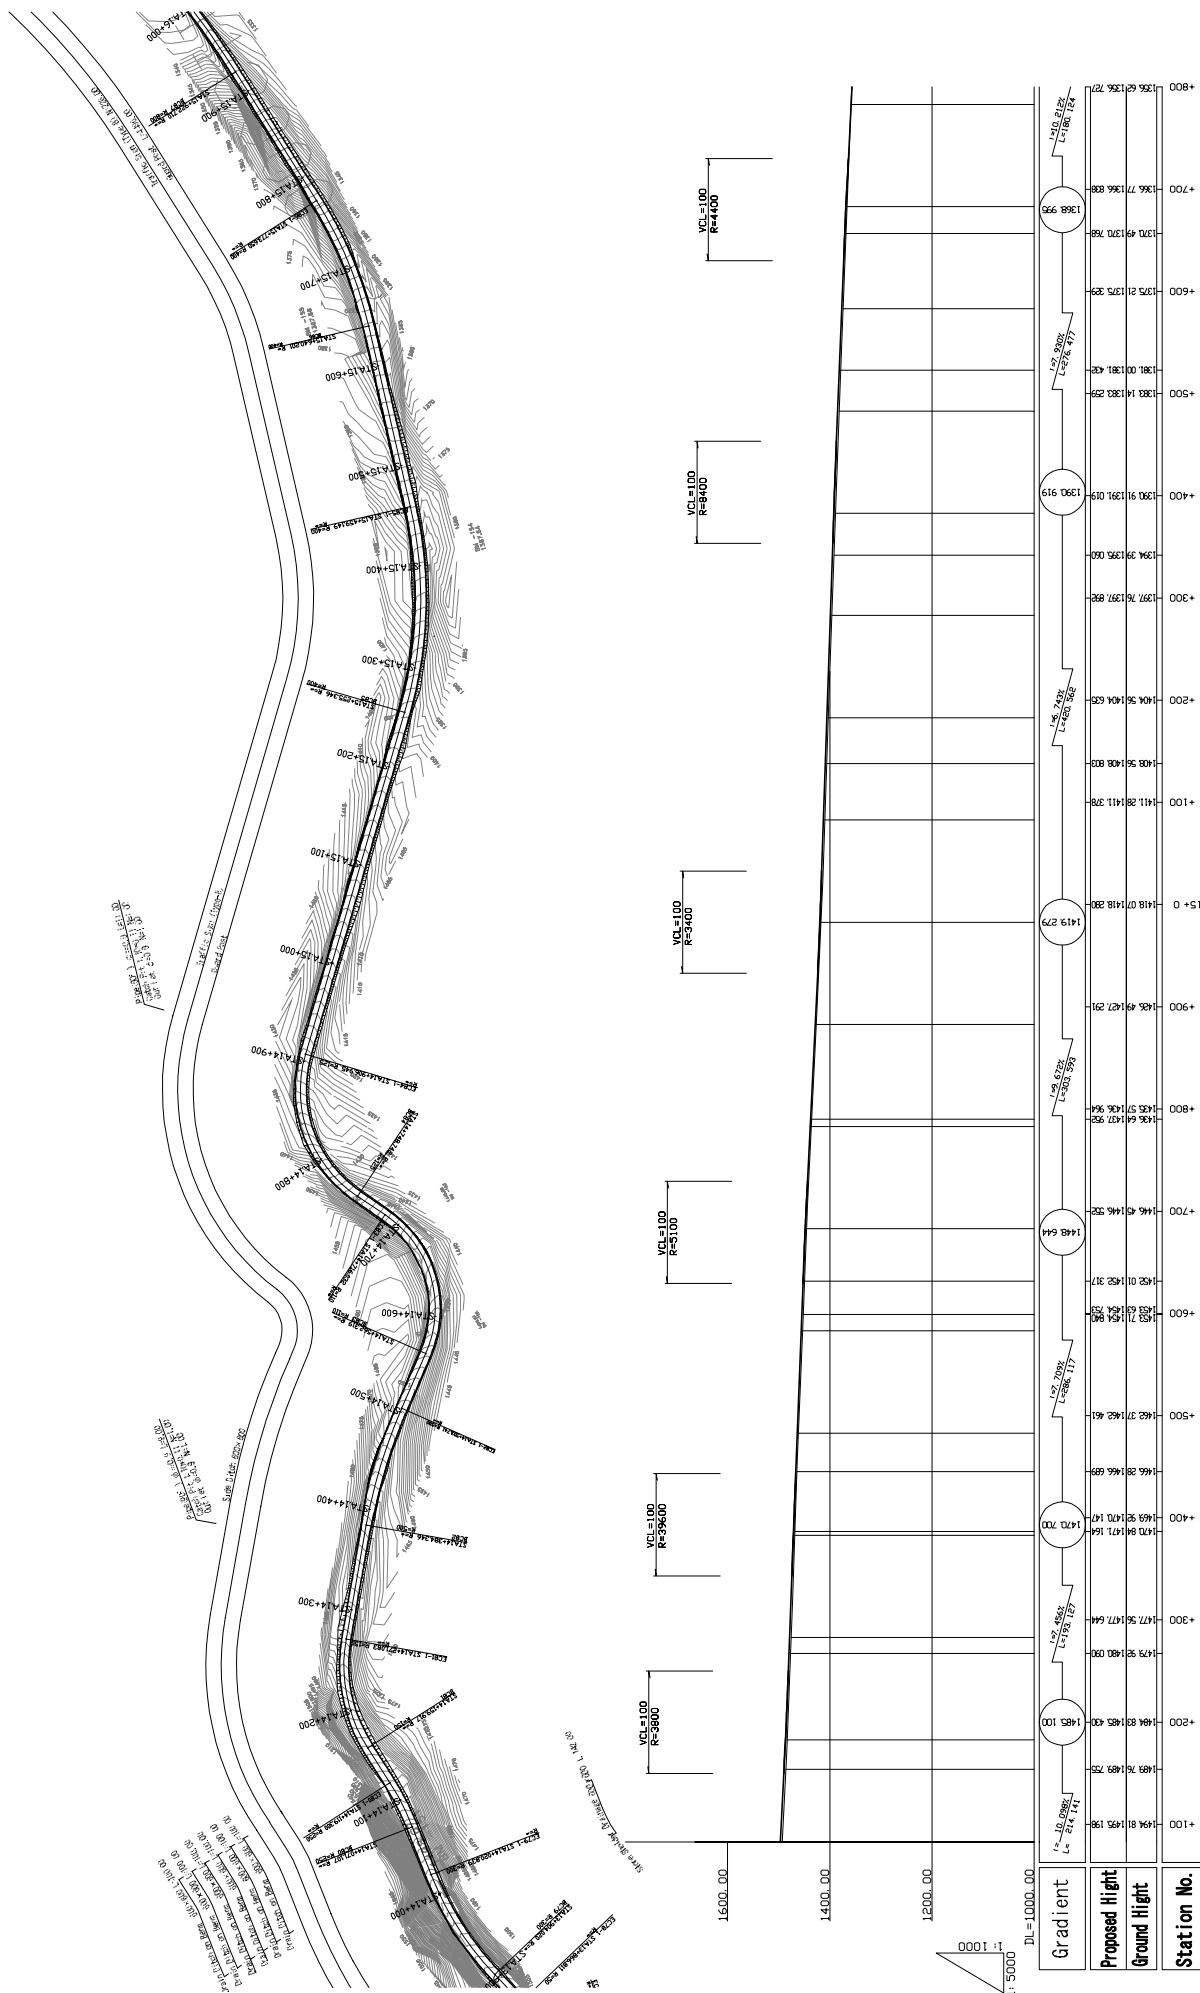

ETHIOPIA ROAD AUTHORITY THE FEDERAL DEMOCRATIC REPUBLIC OF ETHIOPIA	THE PROJECT FOR REHABILITATION OF TRUNK ROAD PHASE III IN THE FEDERAL DEMOCRATIC REPUBLIC OF ETHIOPIA	ORIENTAL CONSULTANTS CO.LTD IN ASSOCIATION WITH JAPAN ENGINEERING CONSULTANTS CO.LTD	Plan-Profile(9/23)		SCALE shmm	DESIGN DATE 04.05.##	REVIEW DATE 04.05.##	DATE May 2004	SHEET NO 9
			ETHIOPIA ROAD AUTHORITY THE FEDERAL DEMOCRATIC REPUBLIC OF ETHIOPIA	ORIENTAL CONSULTANTS CO.LTD IN ASSOCIATION WITH JAPAN ENGINEERING CONSULTANTS CO.LTD					



Plan(10/23) 1:5000

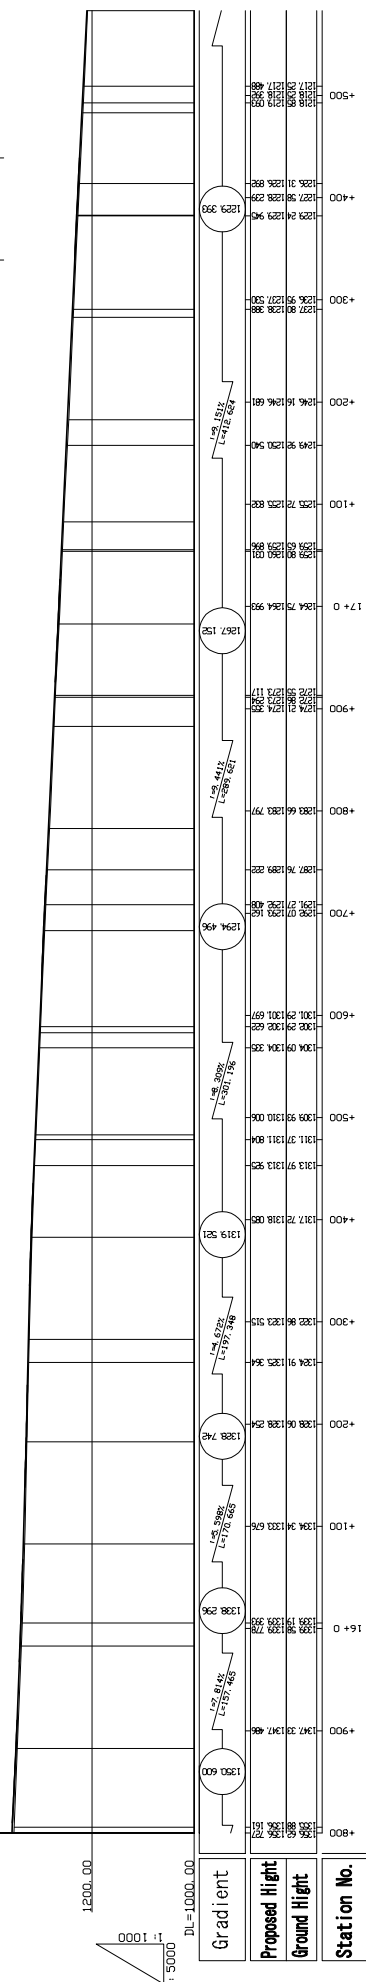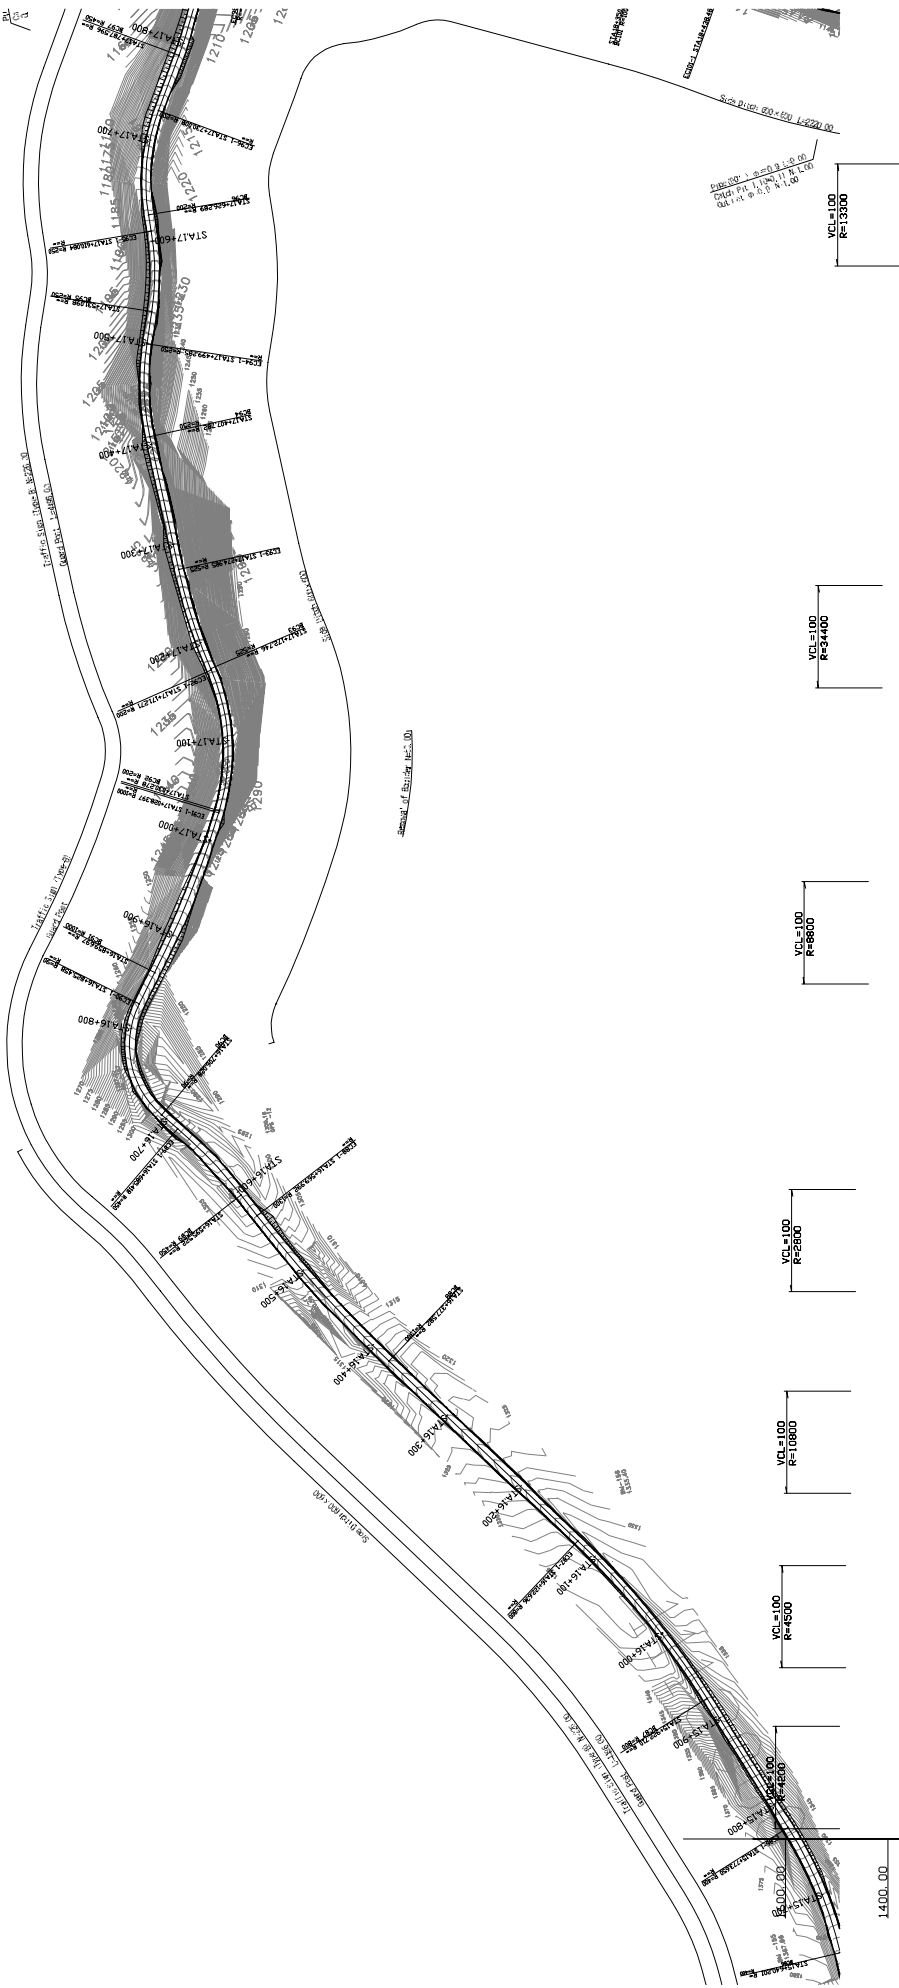


ETHIOPIA ROAD AUTHORITY THE FEDERAL DEMOCRATIC REPUBLIC OF ETHIOPIA	THE PROJECT FOR REHABILITATION OF TRUNK ROAD PHASE III IN THE FEDERAL DEMOCRATIC REPUBLIC OF ETHIOPIA	ORIENTAL CONSULTANTS CO.,LTD IN ASSOCIATION WITH JAPAN ENGINEERING CONSULTANTS CO.,LTD	Plan-Profile(10/23)		SCALE shmm	DESIGN ETHIOPIA ROAD AUTHORITY THE FEDERAL DEMOCRATIC REPUBLIC OF ETHIOPIA DATE 04.05.##	REVIEW ORIENTAL CONSULTANTS COLTD IN ASSOCIATION WITH JAPAN ENGINEERING CONSULTANTS CO.LTD DATE 04.05.##	DATE	SHEET NO
			May 2004	10					

Plan(11/23) 1:5000

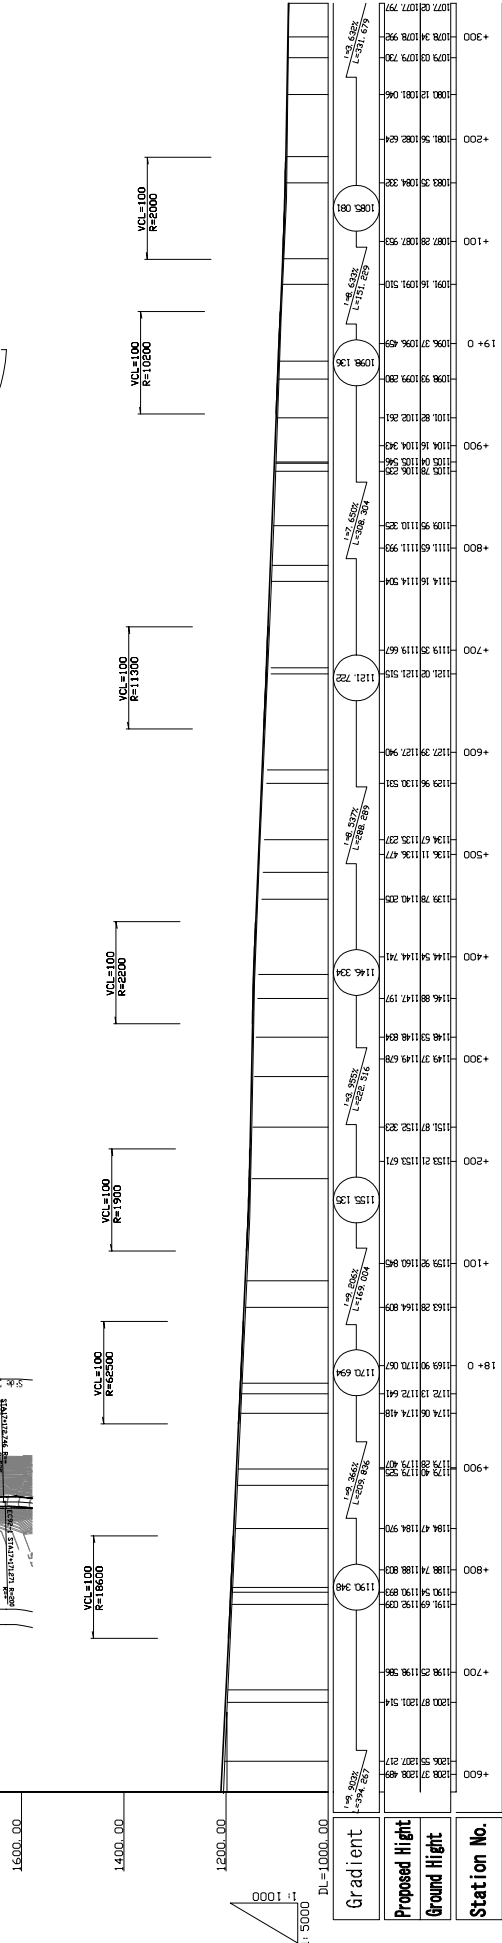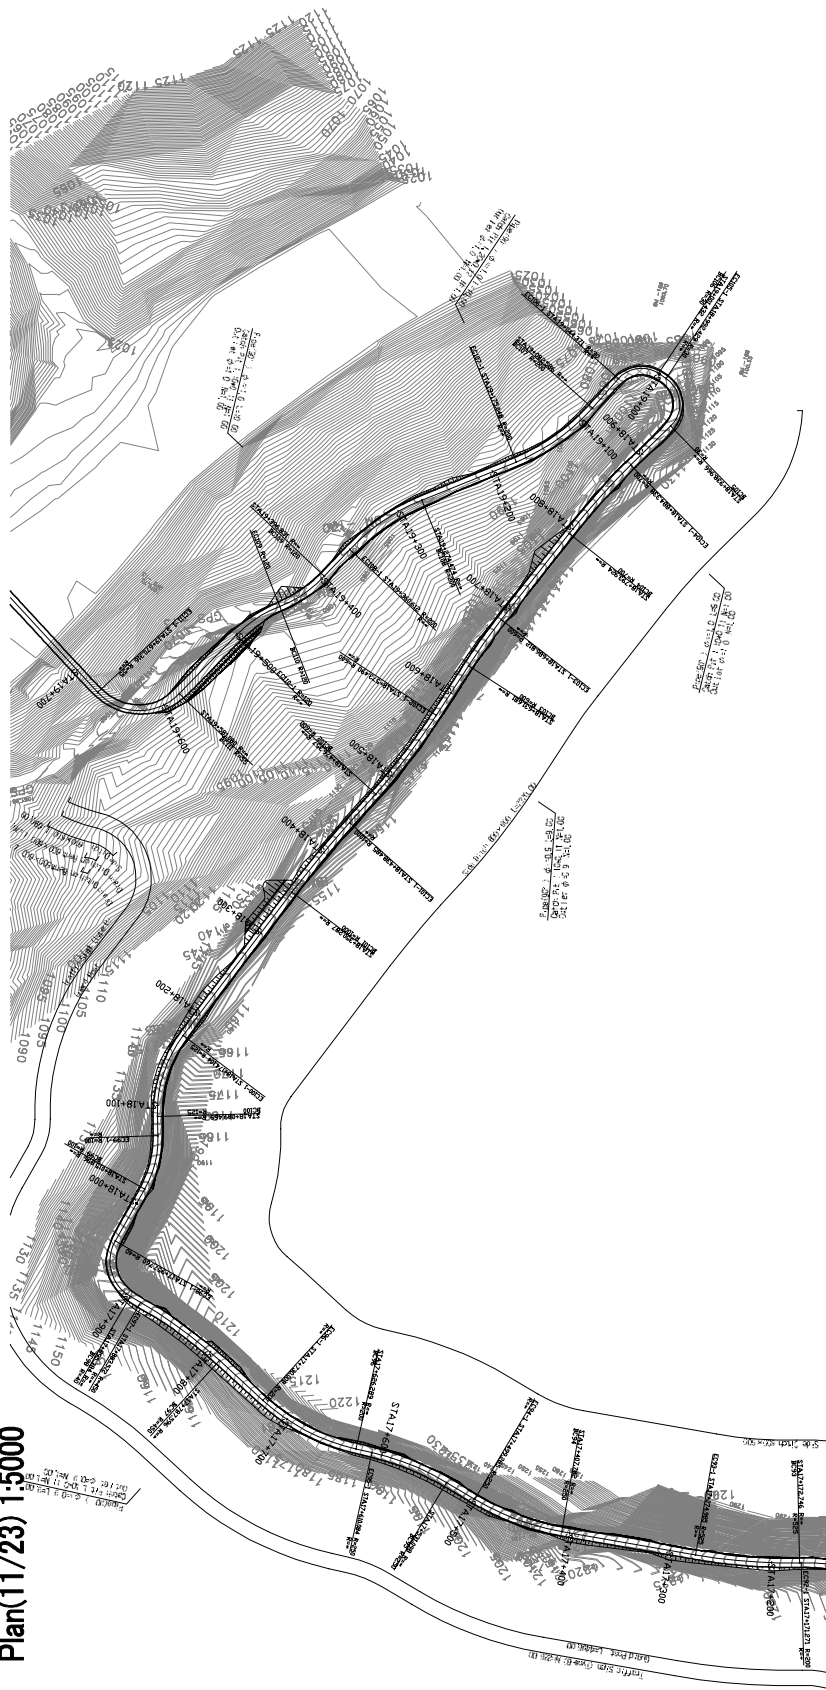

ETHIOPIA ROAD AUTHORITY THE FEDERAL DEMOCRATIC REPUBLIC OF ETHIOPIA	THE PROJECT FOR REHABILITATION OF TRUNK ROAD PHASE III IN THE FEDERAL DEMOCRATIC REPUBLIC OF ETHIOPIA	ORIENTAL CONSULTANTS CO., LTD IN ASSOCIATION WITH JAPAN ENGINEERING CONSULTANTS CO., LTD	Scale shown	DESIGN	REVIEW	DATE	SHEET NO
				ETHIOPIA ROAD AUTHORITY THE FEDERAL DEMOCRATIC REPUBLIC OF ETHIOPIA	ORIENTAL CONSULTANTS CO., LTD IN ASSOCIATION WITH JAPAN ENGINEERING CONSULTANTS CO., LTD	04.05.##	11
				DATE	DATE		
				04.05.##	04.05.##		