
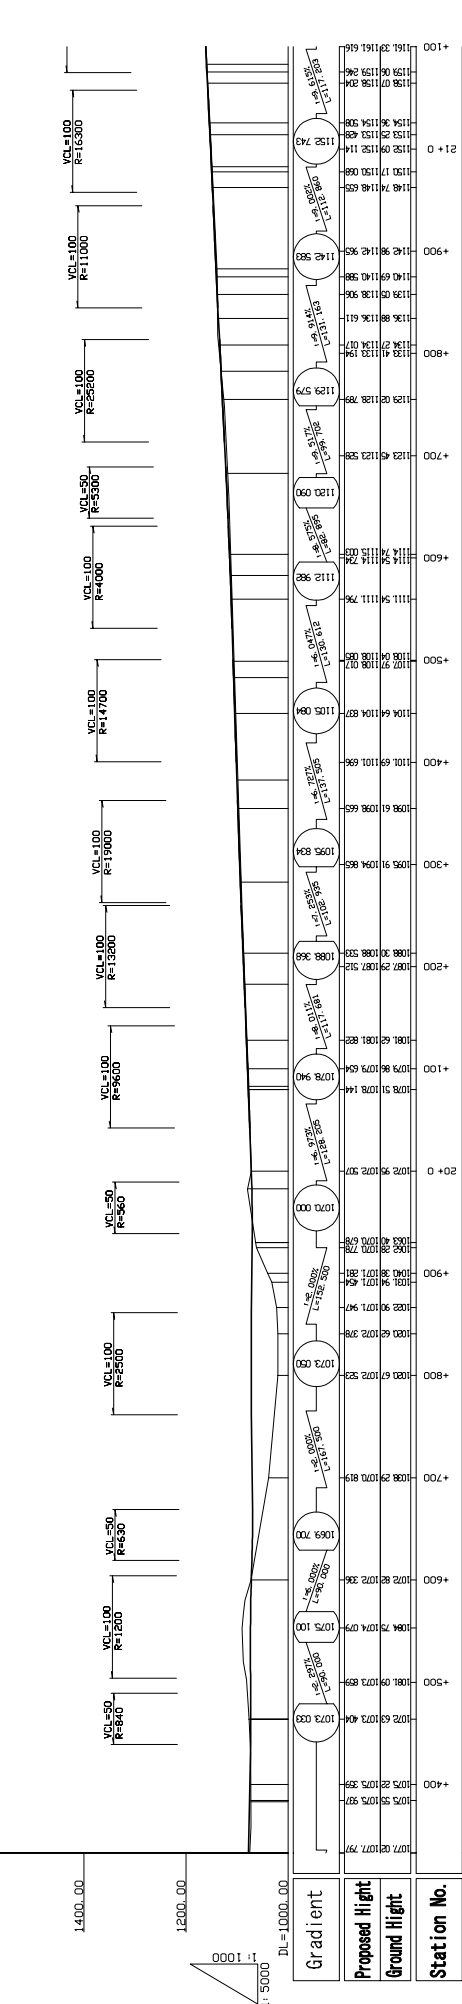


Plan(12/23) 1:5000

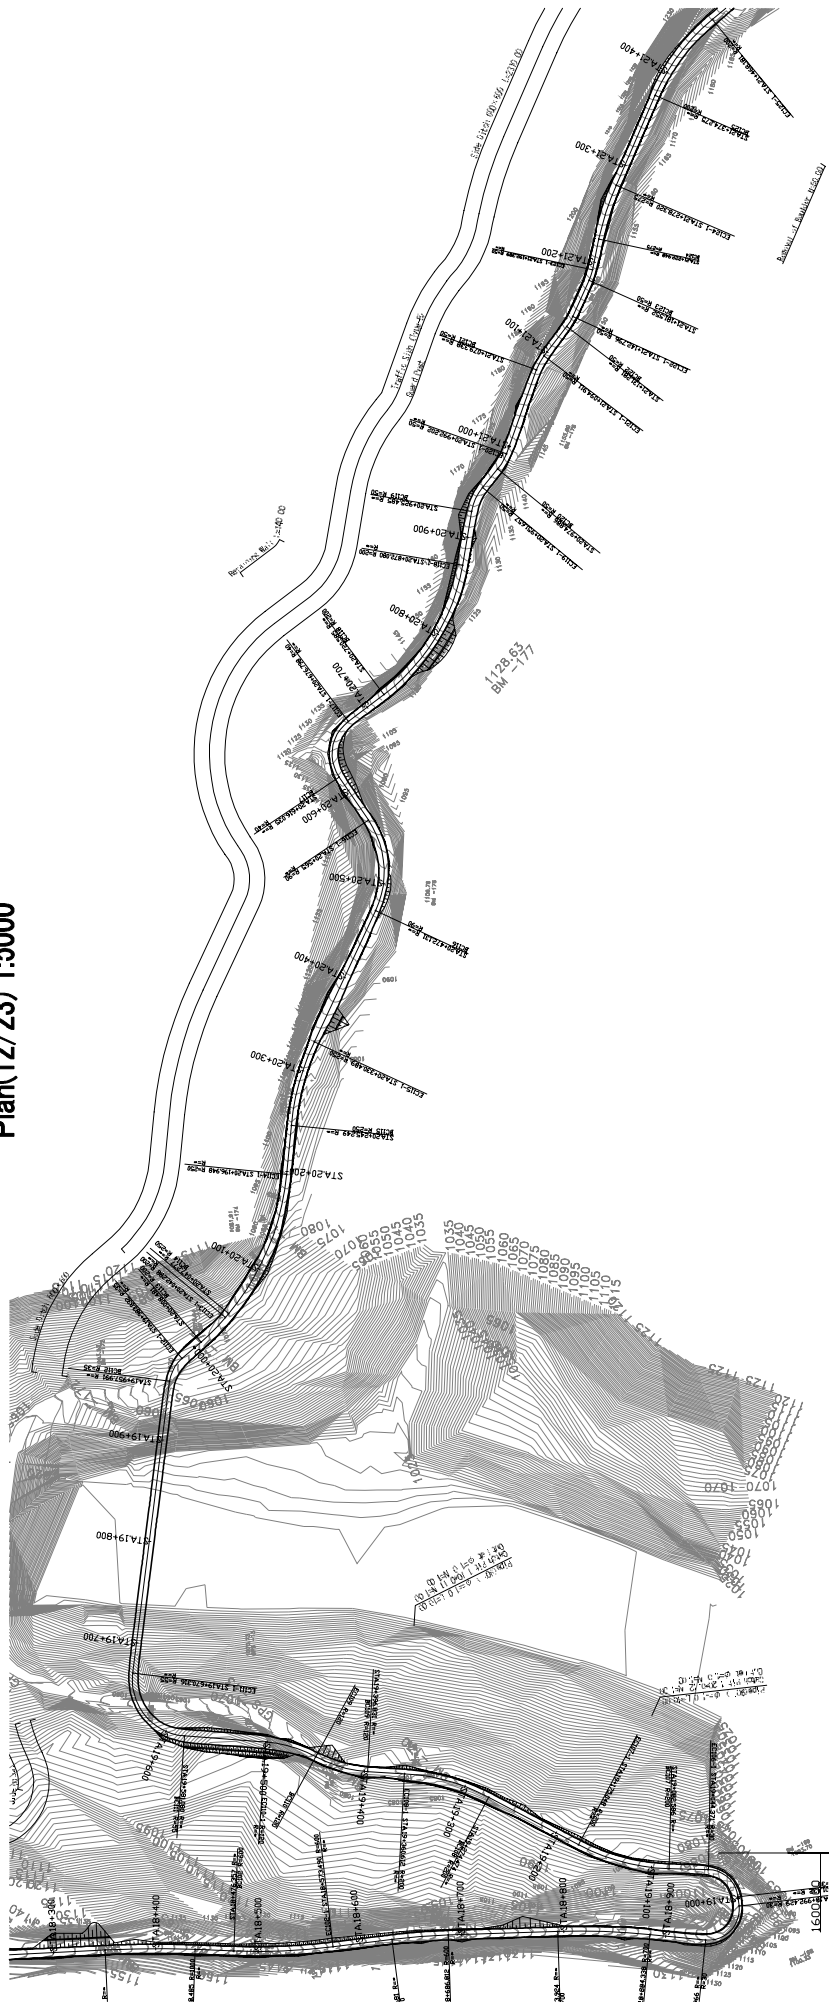


ETHIOPIA ROAD AUTHORITY THE FEDERAL DEMOCRATIC REPUBLIC OF ETHIOPIA

THE PROJECT FOR REHABILITATION OF TRUNK ROAD PHASE III IN THE FEDERAL DEMOCRATIC REPUBLIC OF ETHIOPIA

ORIENTAL CONSULTANTS CO., LTD IN ASSOCIATION WITH JAPAN ENGINEERING CONSULTANTS CO., LTD

Plan-Profile(12/23)

SCALE: shown



DESIGN: ETHIOPIA ROAD AUTHORITY THE FEDERAL DEMOCRATIC REPUBLIC OF ETHIOPIA DATE: 04.05.##

REVIEW: ORIENTAL CONSULTANTS CO., LTD IN ASSOCIATION WITH JAPAN ENGINEERING CONSULTANTS CO., LTD DATE: 04.05.##

DATE: May 2004

SHEET NO: 12

Plan(13/23) 1:5000

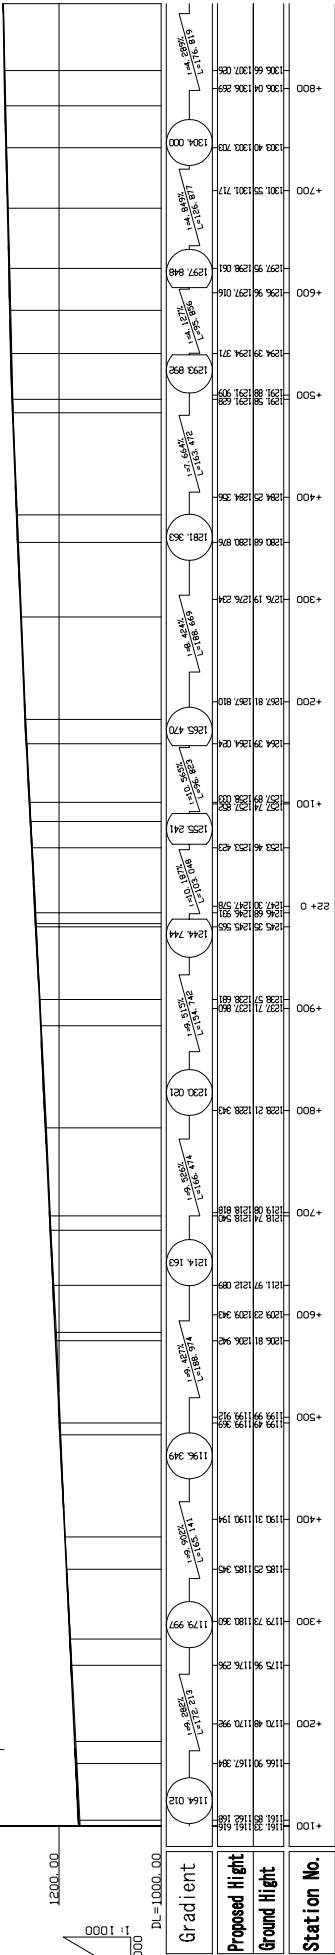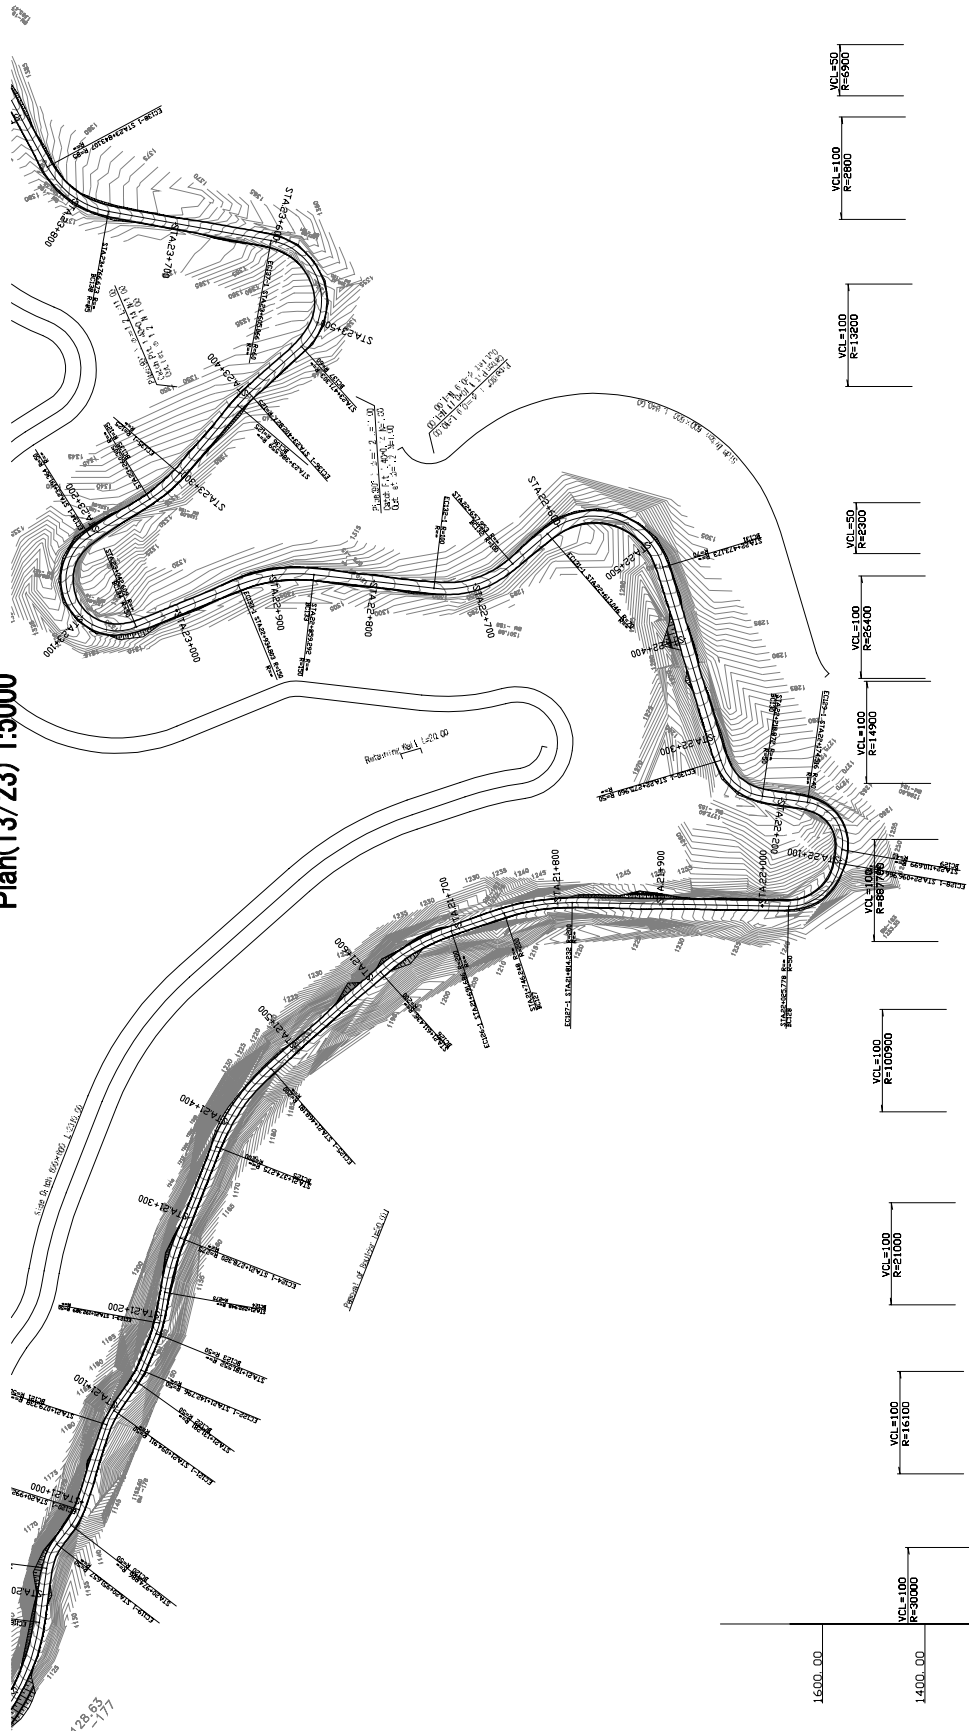


ETHIOPIA ROAD AUTHORITY THE FEDERAL DEMOCRATIC REPUBLIC OF ETHIOPIA

THE PROJECT FOR REHABILITATION OF TRUNK ROAD PHASE III IN THE FEDERAL DEMOCRATIC REPUBLIC OF ETHIOPIA

ORIENTAL CONSULTANTS CO.,LTD IN ASSOCIATION WITH JAPAN ENGINEERING CONSULTANTS CO.,LTD

Plan-Profile(13/23)

SCALE: shmm



DESIGN: ETHIOPIA ROAD AUTHORITY THE FEDERAL DEMOCRATIC REPUBLIC OF ETHIOPIA DATE: 04.05.##

REVIEW: ORIENTAL CONSULTANTS COLTD IN ASSOCIATION WITH JAPAN ENGINEERING CONSULTANTS CO.,LTD DATE: 04.05.##

DATE: May 2004

SHEET NO: 13



Plan(14/23) 1:5000

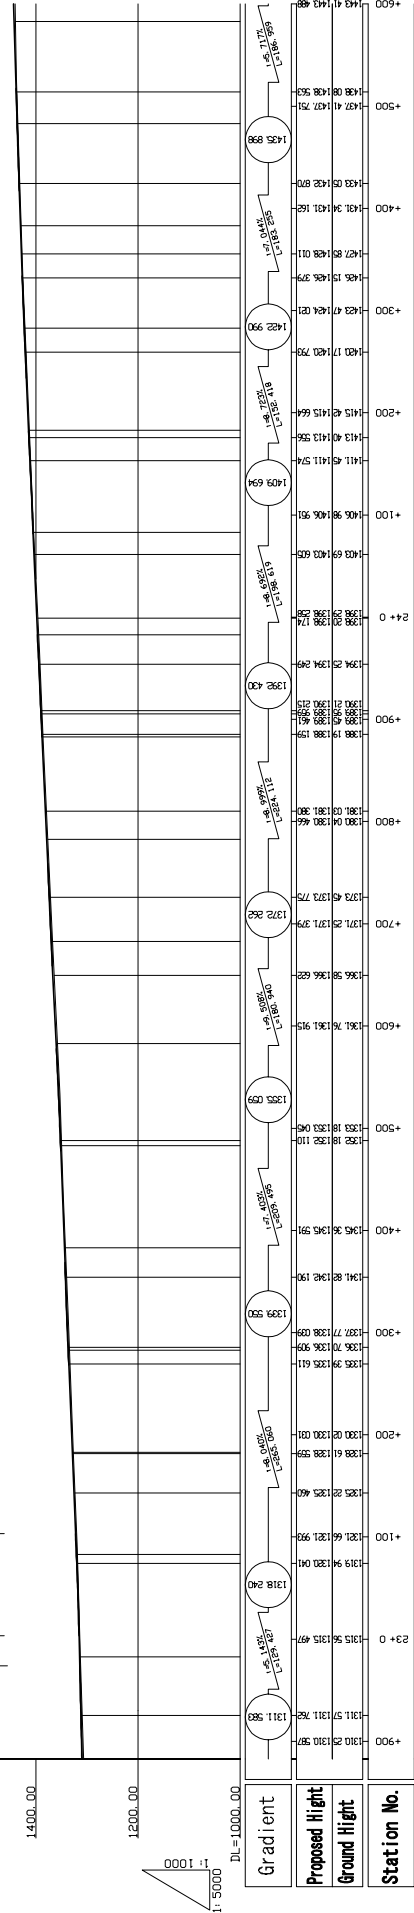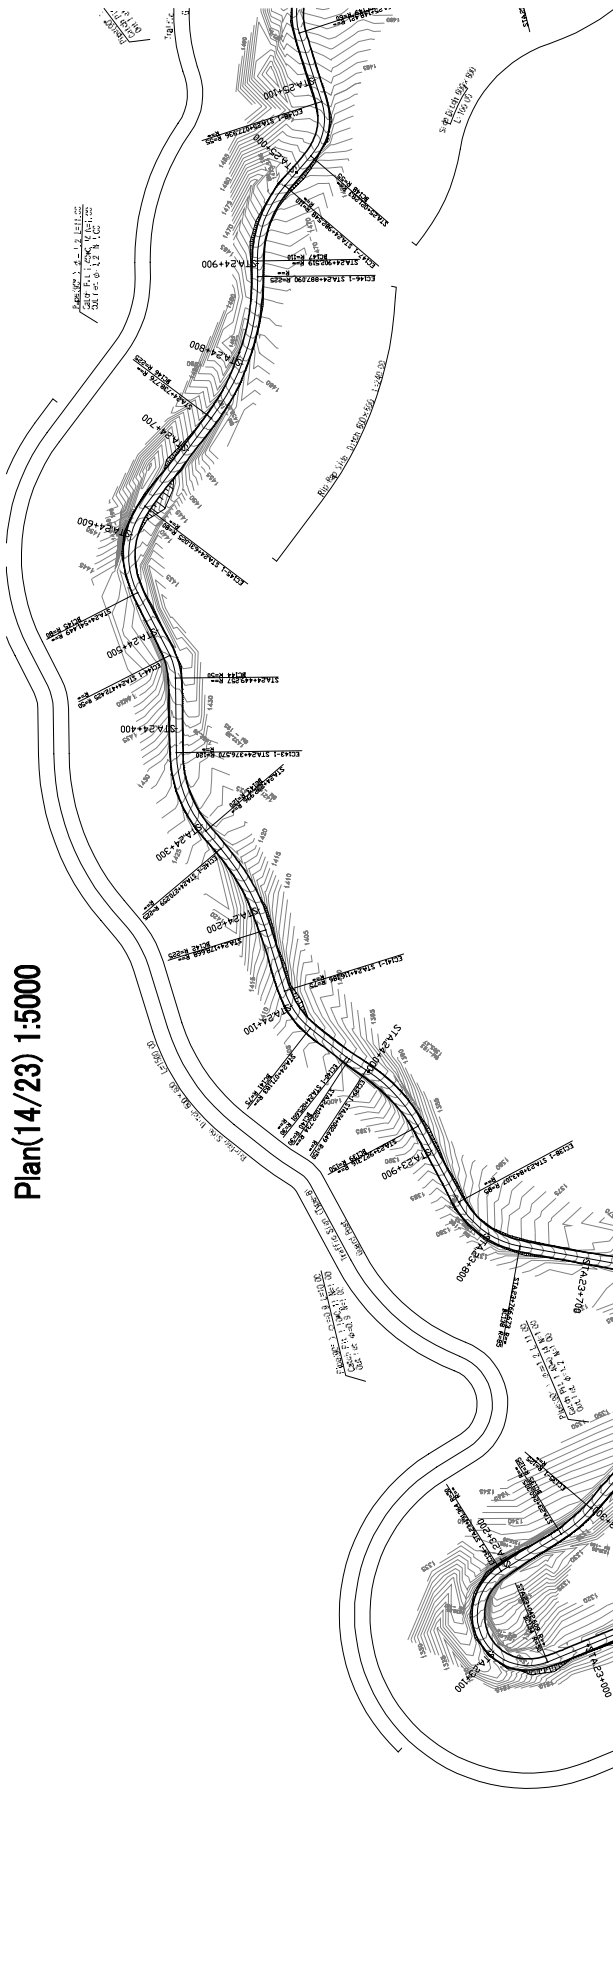


ETHIOPIA ROAD AUTHORITY THE FEDERAL DEMOCRATIC REPUBLIC OF ETHIOPIA	THE PROJECT FOR REHABILITATION OF TRUNK ROAD PHASE III IN THE FEDERAL DEMOCRATIC REPUBLIC OF ETHIOPIA	ORIENTAL CONSULTANTS CO.,LTD IN ASSOCIATION WITH JAPAN ENGINEERING CONSULTANTS CO.,LTD	Plan-Profile(14/23)	SCALE	shown	DESIGN	ETHIOPIA ROAD AUTHORITY THE FEDERAL DEMOCRATIC REPUBLIC OF ETHIOPIA	REVIEW	ORIENTAL CONSULTANTS CO.,LTD IN ASSOCIATION WITH JAPAN ENGINEERING CONSULTANTS CO.,LTD	DATE	May 2004	SHEET NO	14
				DATE	04.05.##	DATE	04.05.##						



Plan(15/23) 1:5000

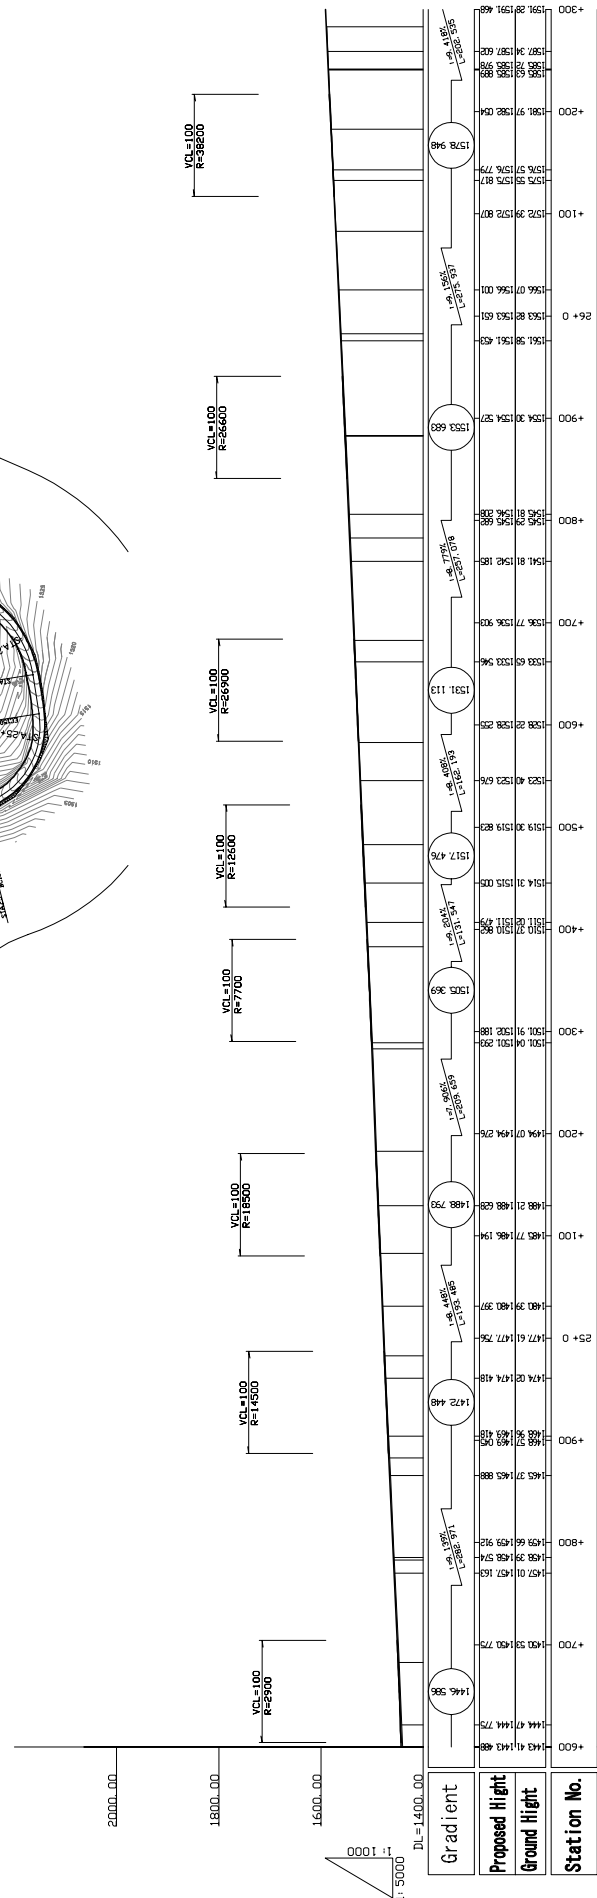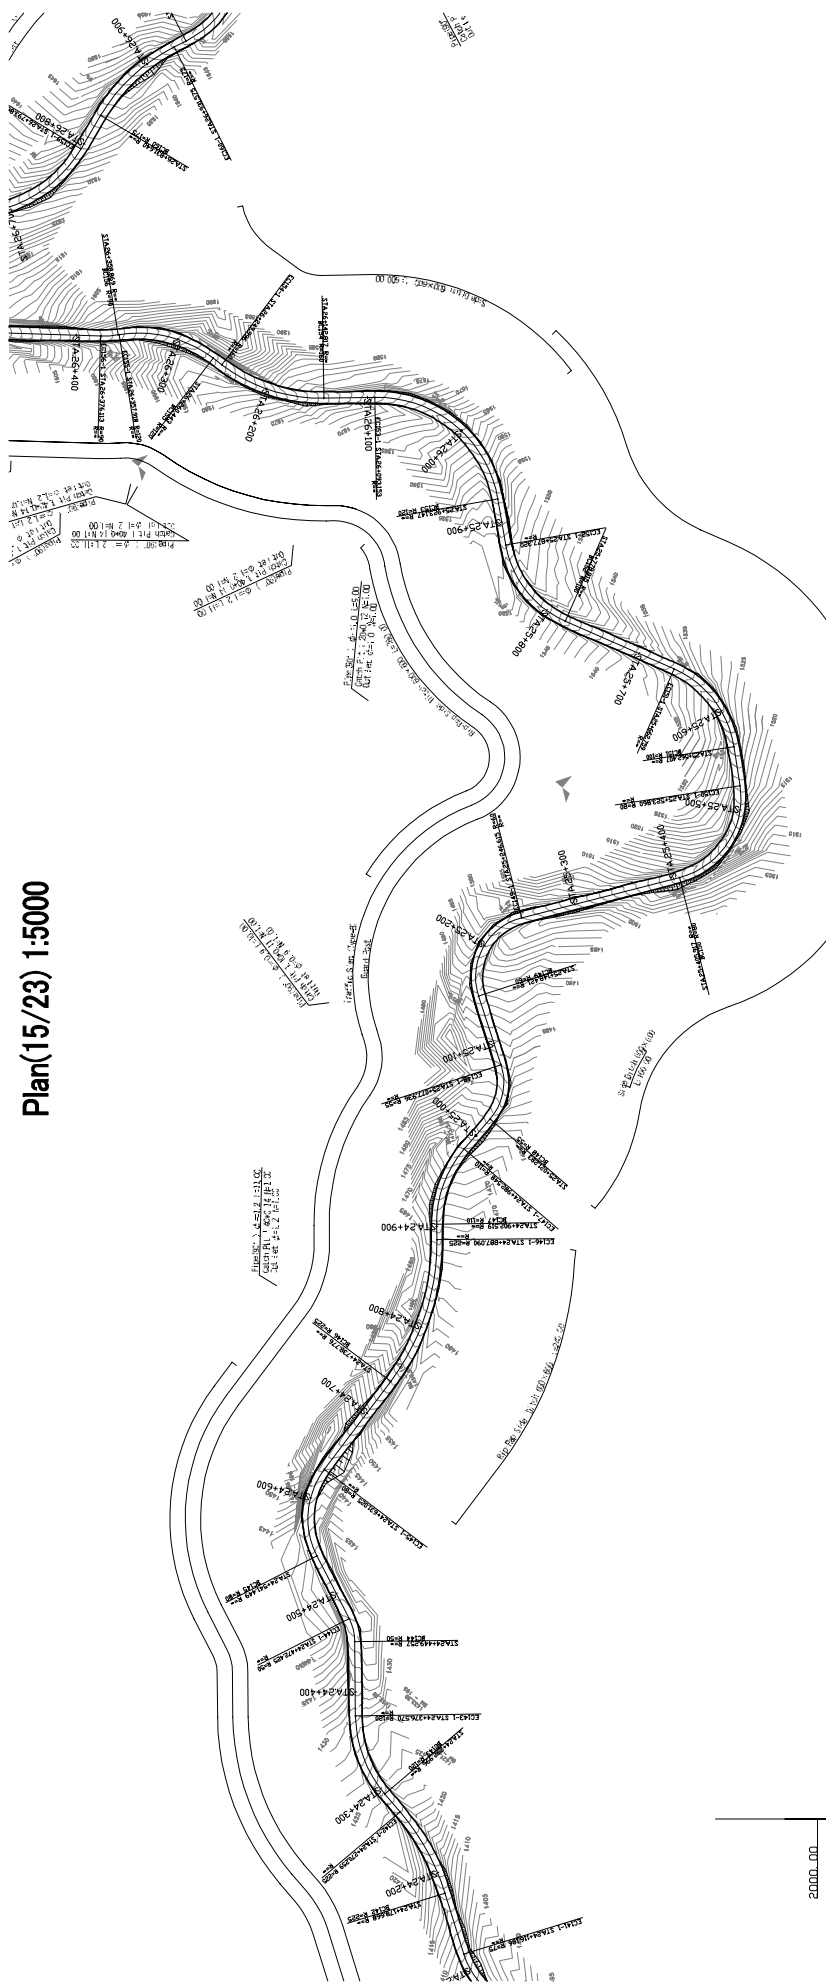


ETHIOPIA ROAD AUTHORITY THE FEDERAL DEMOCRATIC REPUBLIC OF ETHIOPIA	THE PROJECT FOR REHABILITATION OF TRUNK ROAD PHASE III IN THE FEDERAL DEMOCRATIC REPUBLIC OF ETHIOPIA		ORIENTAL CONSULTANTS CO.LTD IN ASSOCIATION WITH JAPAN ENGINEERING CONSULTANTS CO.LTD		Pilot-Profile(15/23)		SCALE as shown	DESIGN ETHIOPIA ROAD AUTHORITY THE FEDERAL DEMOCRATIC REPUBLIC OF ETHIOPIA DATE 04.05.##		REVIEW ORIENTAL CONSULTANTS CO.LTD IN ASSOCIATION WITH JAPAN ENGINEERING CONSULTANTS CO.LTD DATE 04.05.##		DATE May 2004	SHEET NO 15



Plan(16/23) 1:5000

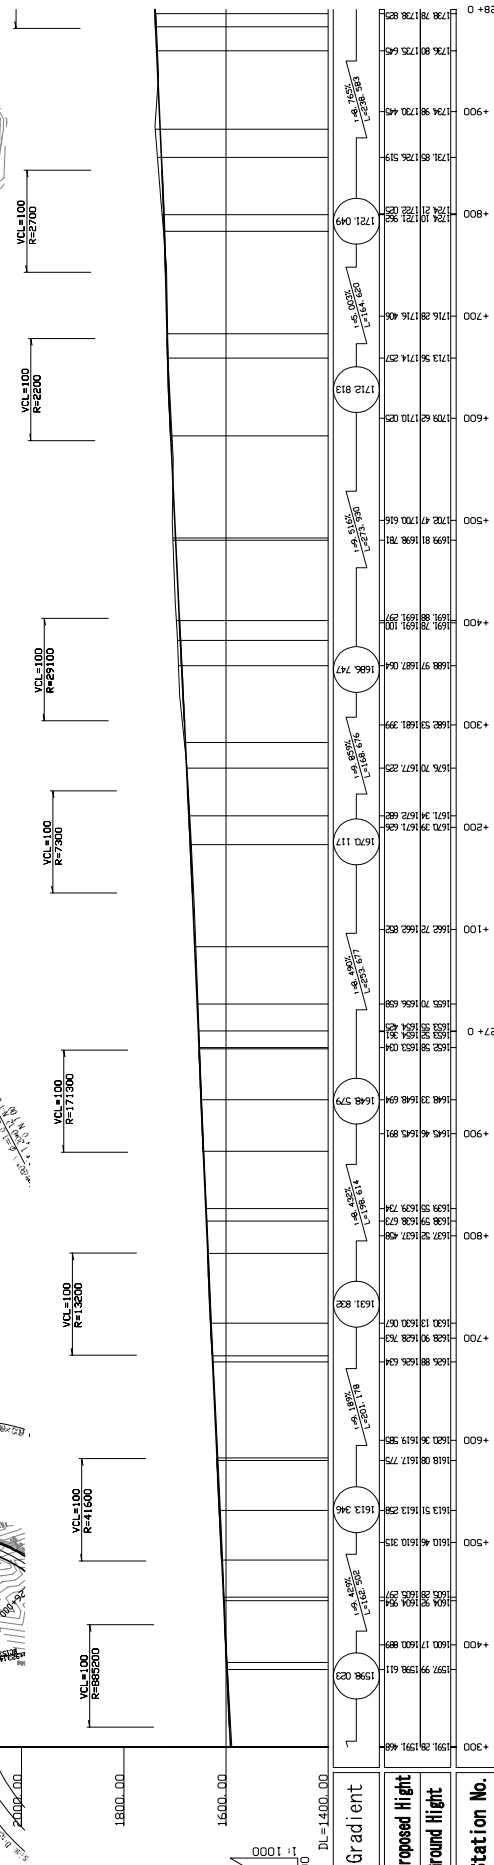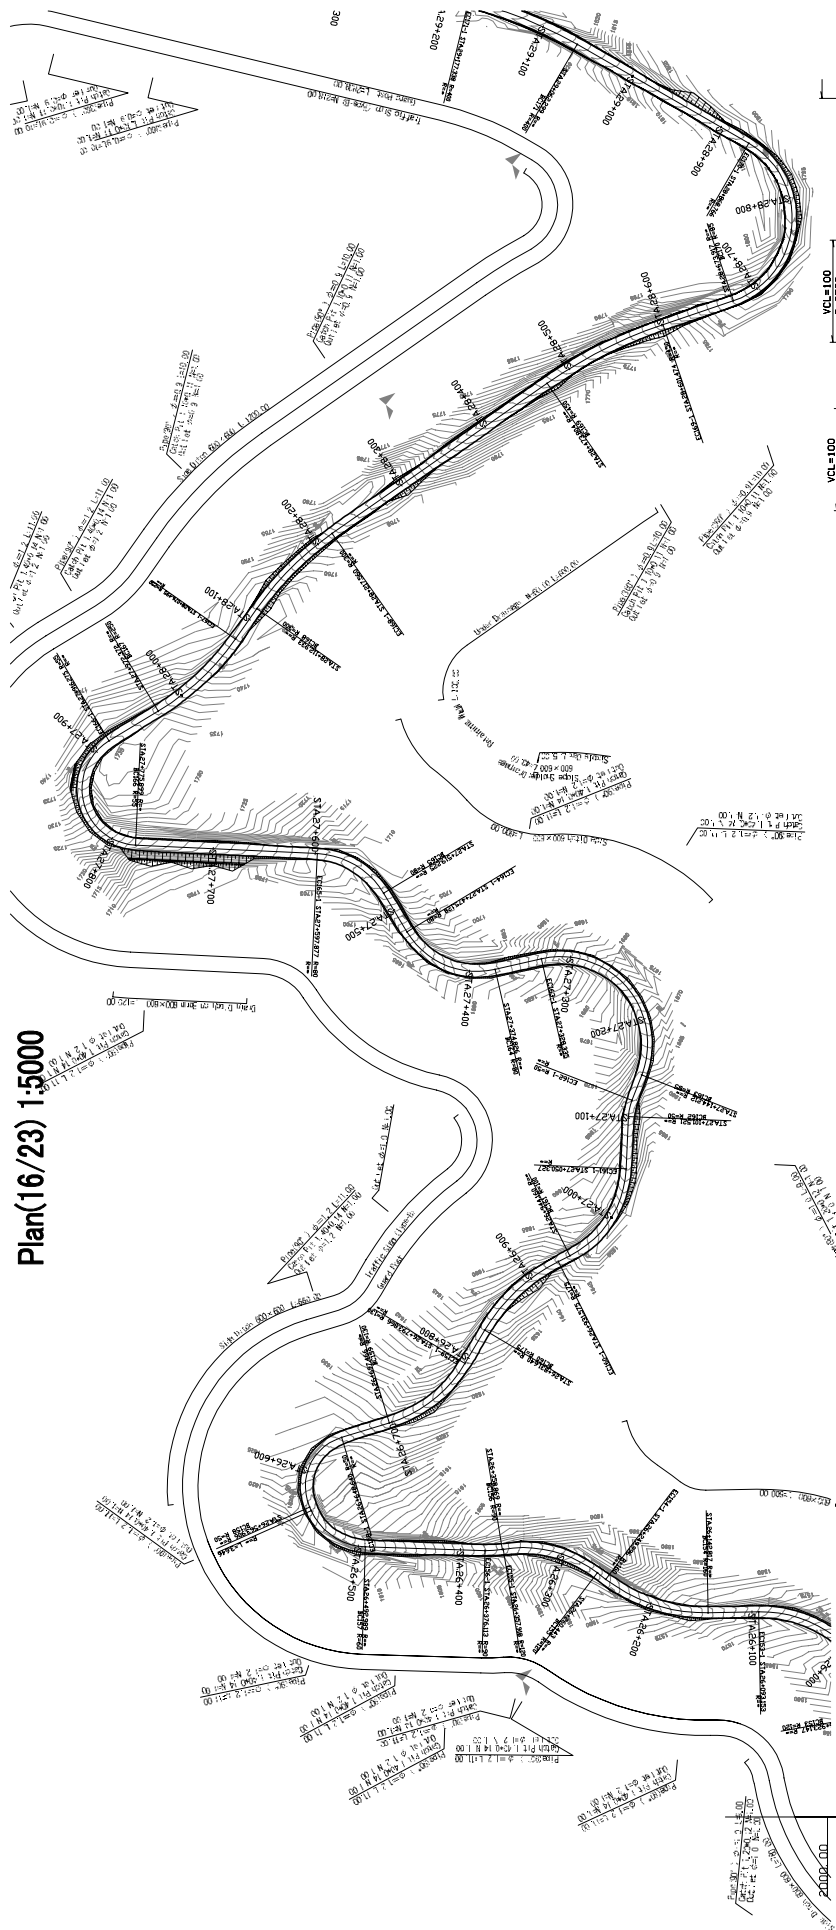


ETHIOPIA ROAD AUTHORITY THE FEDERAL DEMOCRATIC REPUBLIC OF ETHIOPIA	THE PROJECT FOR REHABILITATION OF TRUNK ROAD PHASE III IN THE FEDERAL DEMOCRATIC REPUBLIC OF ETHIOPIA	ORIENTAL CONSULTANTS CO., LTD IN ASSOCIATION WITH JAPAN ENGINEERING CONSULTANTS CO., LTD	Plan-Profile(16/23)	SCALE	DESIGN	REVIEW	DATE	SHEET NO
				shown	ETHIOPIA ROAD AUTHORITY THE FEDERAL DEMOCRATIC REPUBLIC OF ETHIOPIA	ORIENTAL CONSULTANTS CO., LTD JAPAN ENGINEERING CONSULTANTS CO., LTD	04.05.##	04.05.##

Plan(17/23) 1:5000

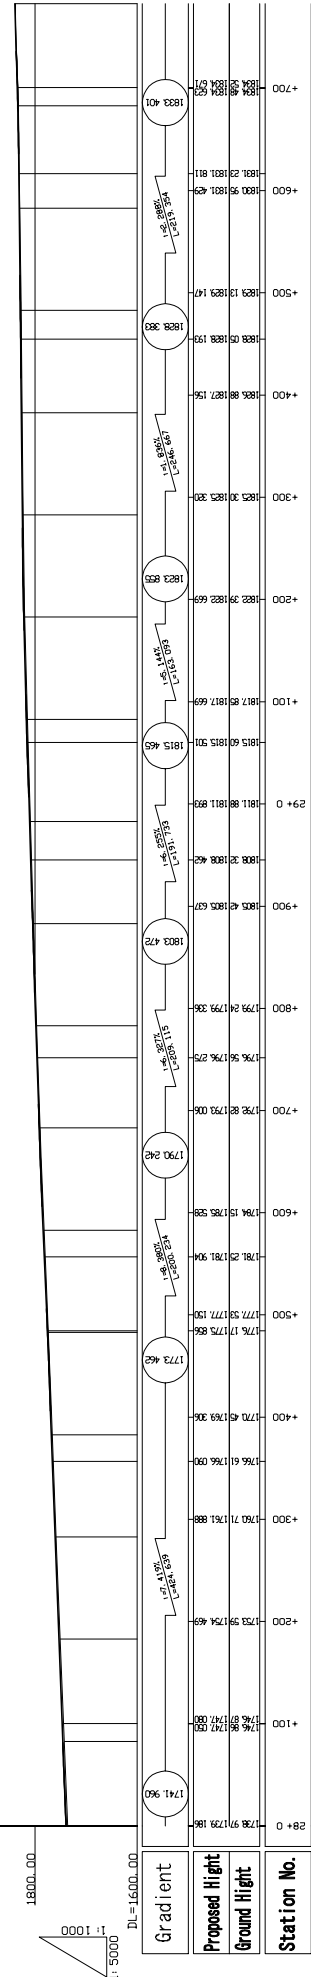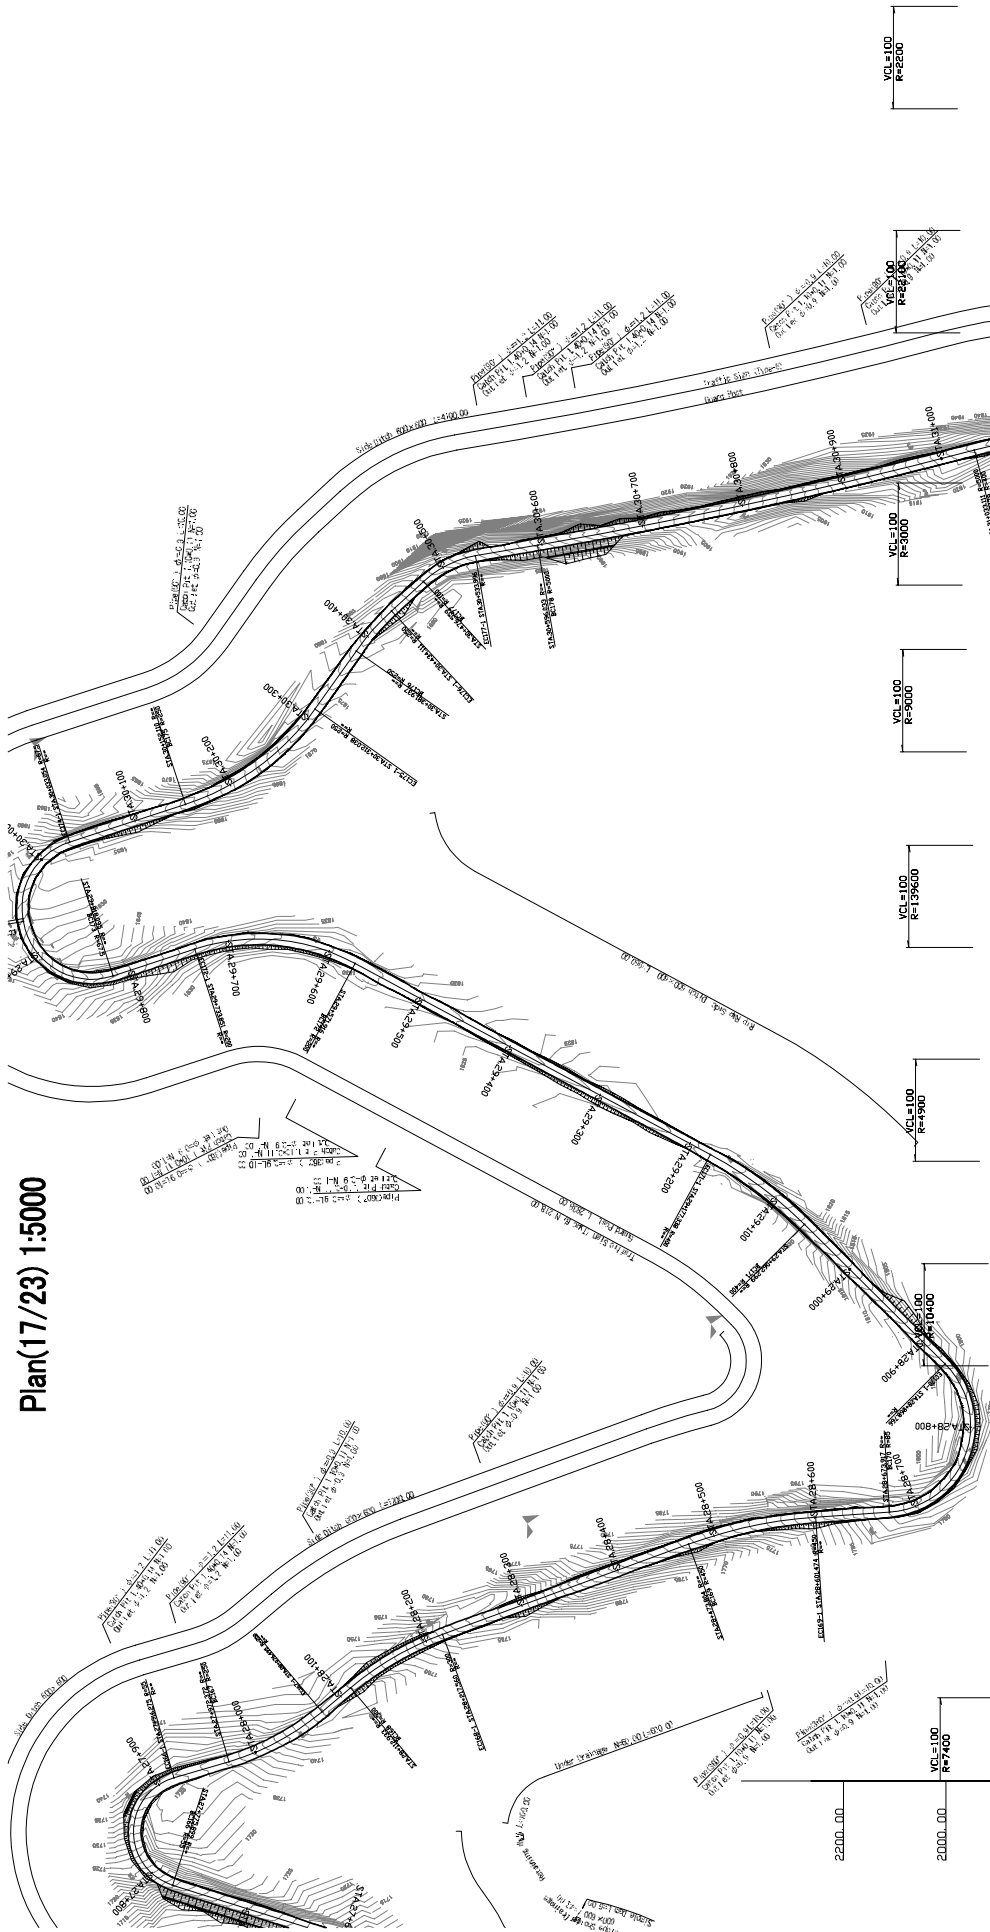

1:5000
1:1000

ETHIOPIA ROAD AUTHORITY THE FEDERAL DEMOCRATIC REPUBLIC OF ETHIOPIA	THE PROJECT FOR REHABILITATION OF TRUNK ROAD PHASE III IN THE FEDERAL DEMOCRATIC REPUBLIC OF ETHIOPIA		ORIENTAL CONSULTANTS CO.LTD IN ASSOCIATION WITH JAPAN ENGINEERING CONSULTANTS CO.LTD		Plan-Profile(17/23)	SCALE shmm	ETHIOPIA ROAD AUTHORITY THE FEDERAL DEMOCRATIC REPUBLIC OF ETHIOPIA		DESIGN		REVIEW		DATE May 2004	SHEET NO 17
	JAPAN ENGINEERING CONSULTANTS CO.LTD		ORIENTAL CONSULTANTS COLTD IN ASSOCIATION WITH JAPAN ENGINEERING CONSULTANTS COLTD				DATE 04.05.##		DATE 04.05.##					