
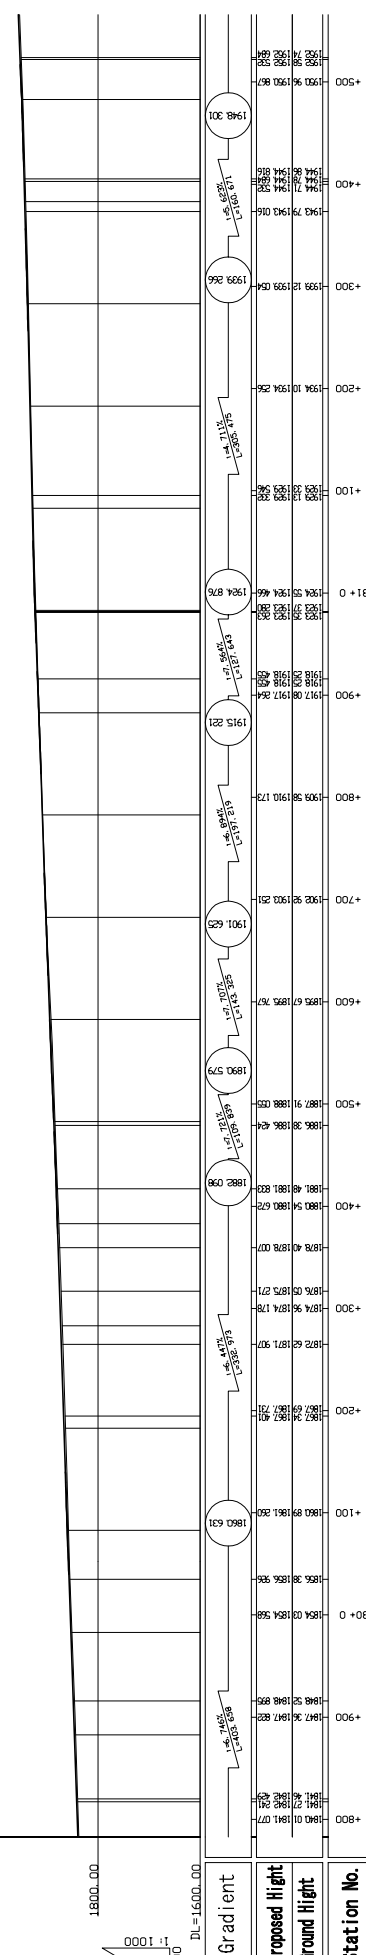


Plan(18/23) 1:5000

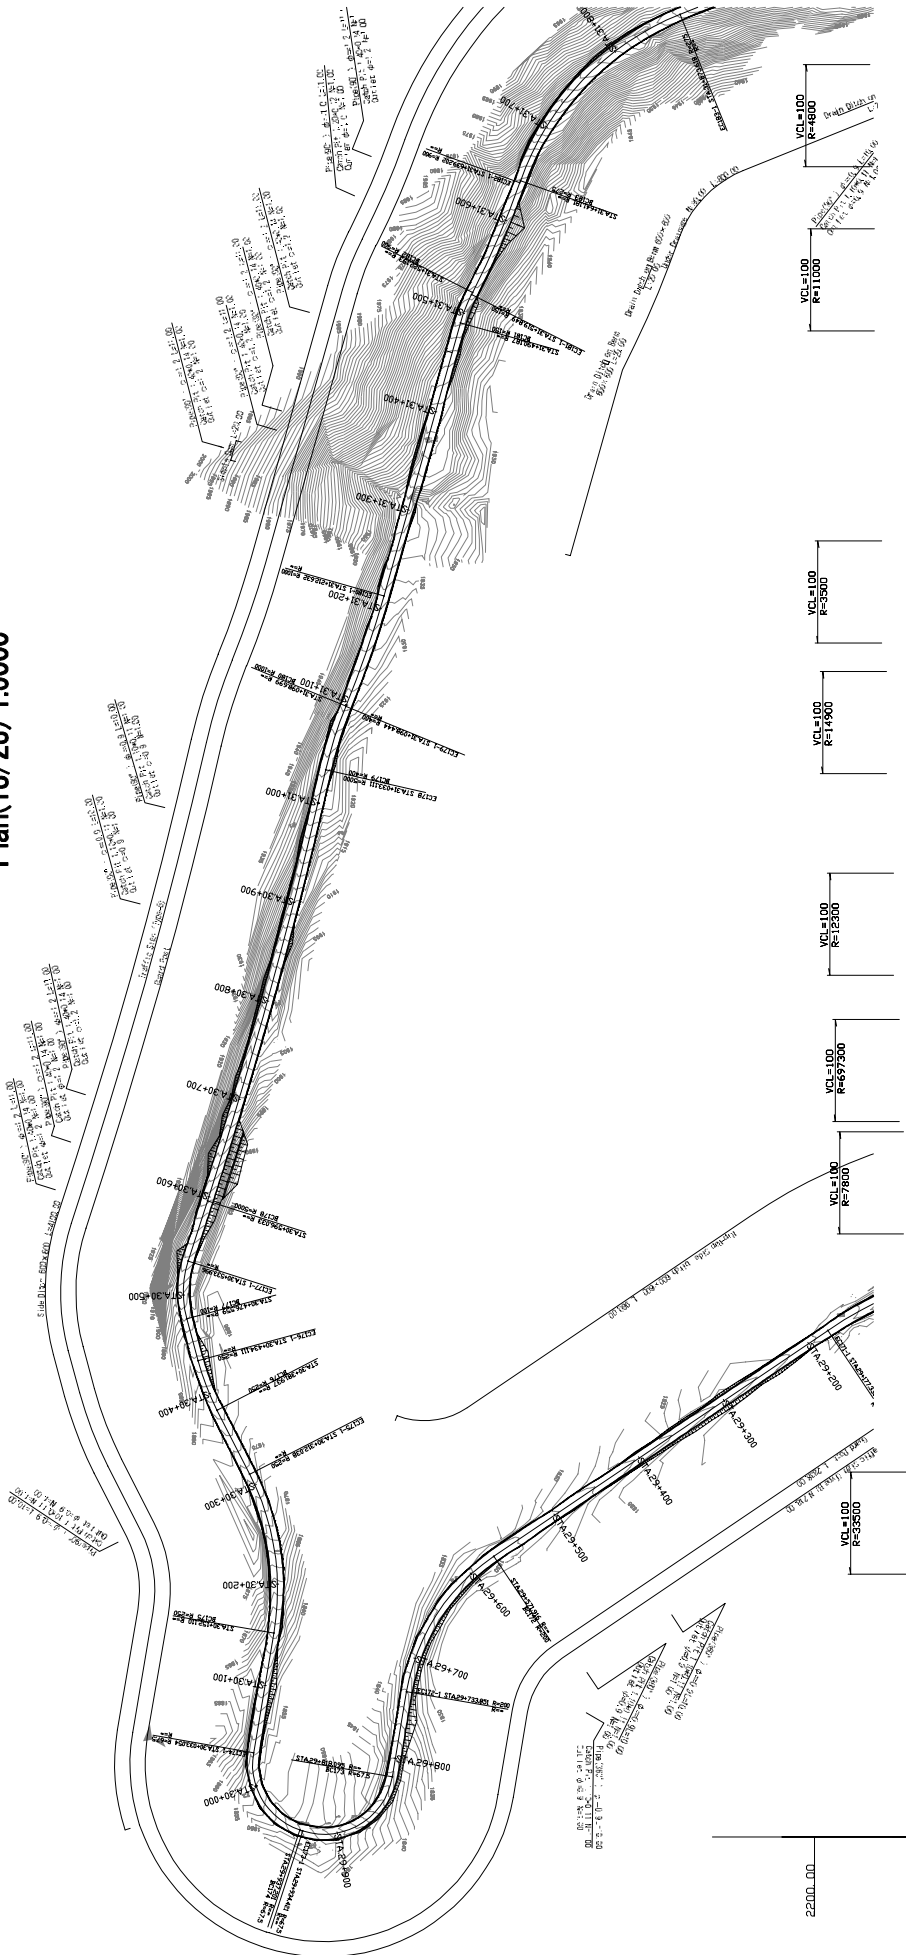


ETHIOPIA ROAD AUTHORITY THE FEDERAL DEMOCRATIC REPUBLIC OF ETHIOPIA

THE PROJECT FOR REHABILITATION OF TRUNK ROAD PHASE III IN THE FEDERAL DEMOCRATIC REPUBLIC OF ETHIOPIA

ORIENTAL CONSULTANTS CO.LTD IN ASSOCIATION WITH JAPAN ENGINEERING CONSULTANTS CO.LTD

DESIGN DATE 04.05.##

REVIEW DATE 04.05.##


SCALE shown

Plan-Profile(18/23)

DATE May 2004


SHEET NO 18

Plan(19/23) 1:5000

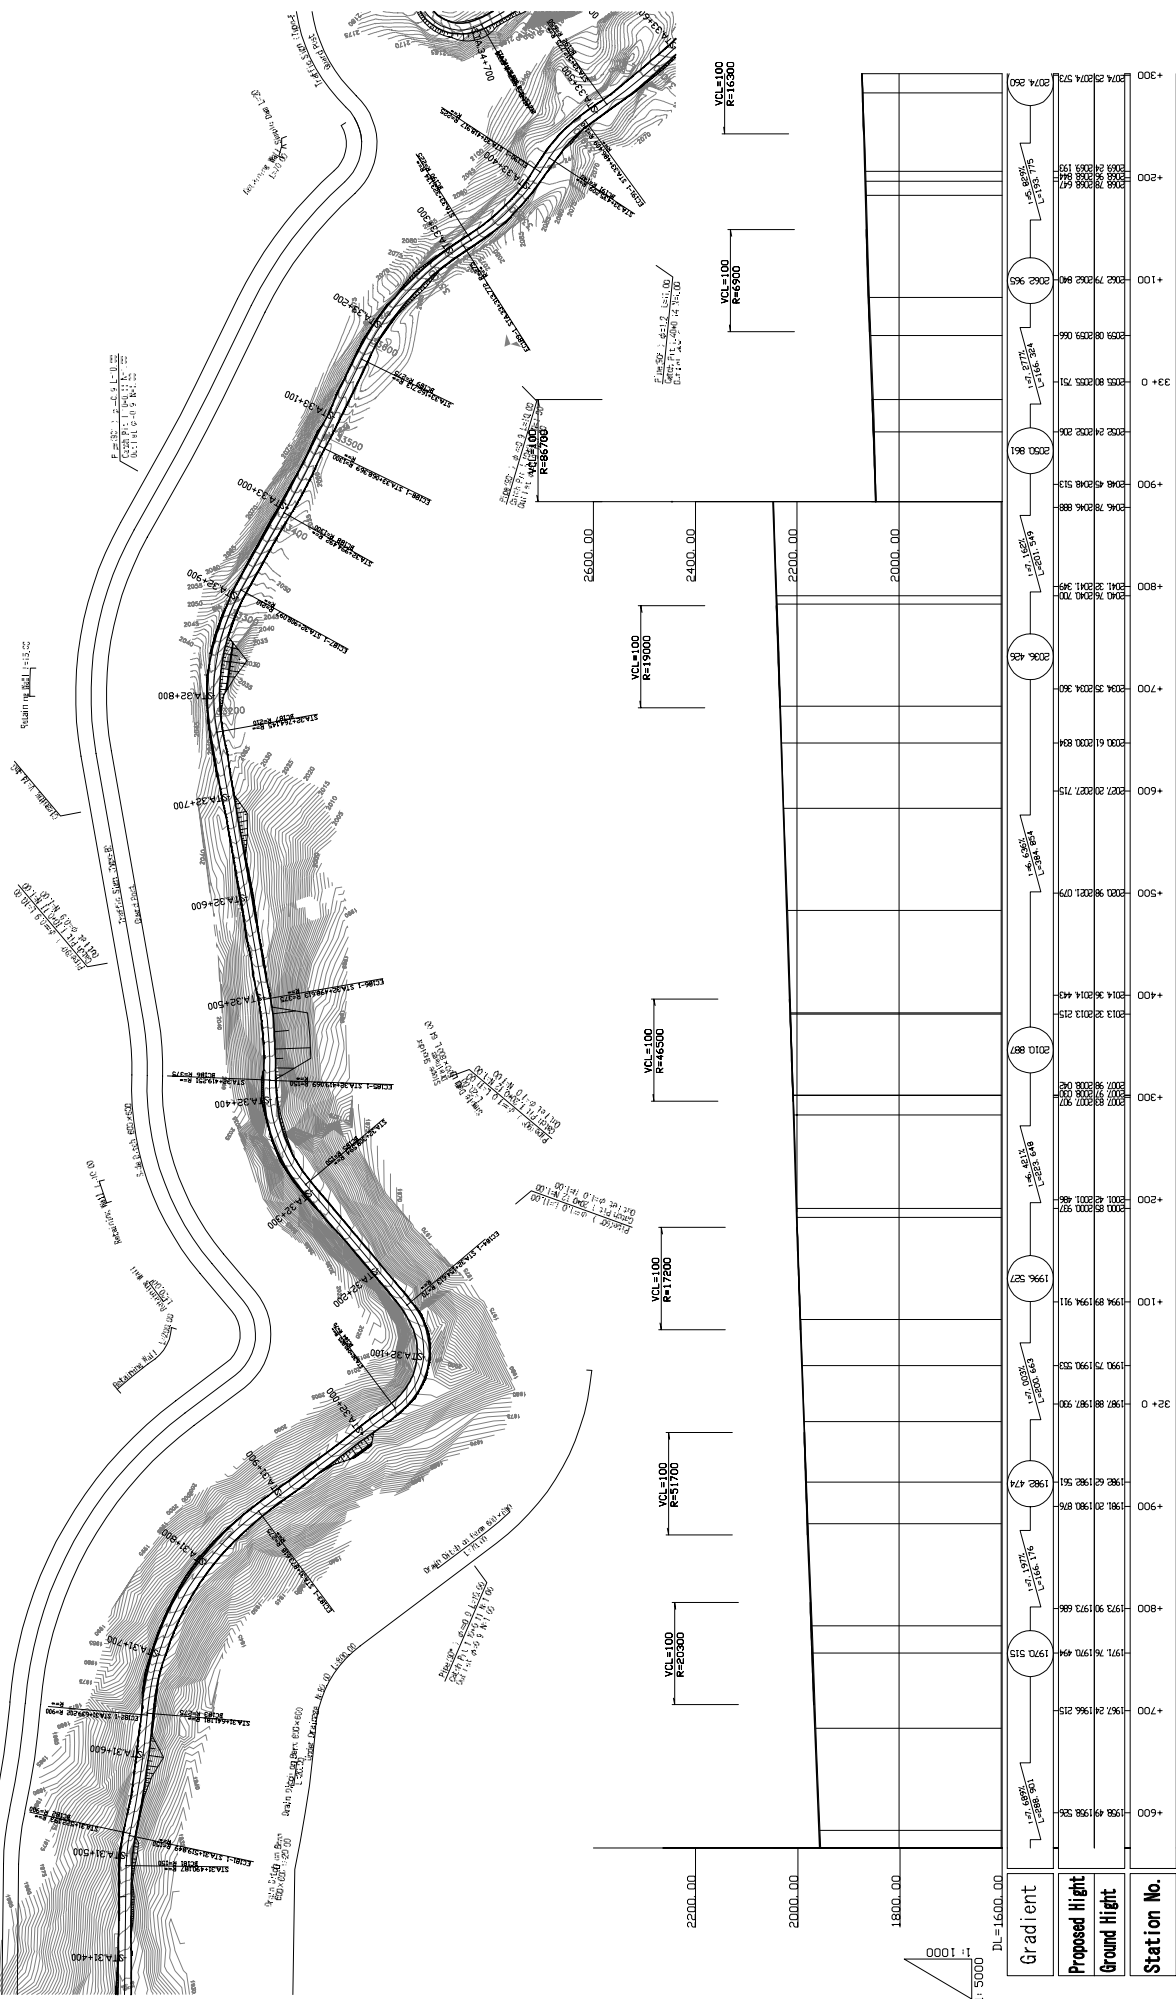

ETHIOPIA ROAD AUTHORITY THE FEDERAL DEMOCRATIC REPUBLIC OF ETHIOPIA	THE PROJECT FOR REHABILITATION OF TRUNK ROAD PHASE III IN THE FEDERAL DEMOCRATIC REPUBLIC OF ETHIOPIA		ORIENTAL CONSULTANTS CO.LTD IN ASSOCIATION WITH JAPAN ENGINEERING CONSULTANTS CO.LTD	Plan-Profile(19/23)	SCALE shown	DESIGN	REVIEW	DATE	SHEET NO
	ETHIOPIA ROAD AUTHORITY THE FEDERAL DEMOCRATIC REPUBLIC OF ETHIOPIA	ORIENTAL CONSULTANTS CO.LTD IN ASSOCIATION WITH JAPAN ENGINEERING CONSULTANTS CO.LTD				DATE	May 2004	19	

Plan(20/23) 1:5000

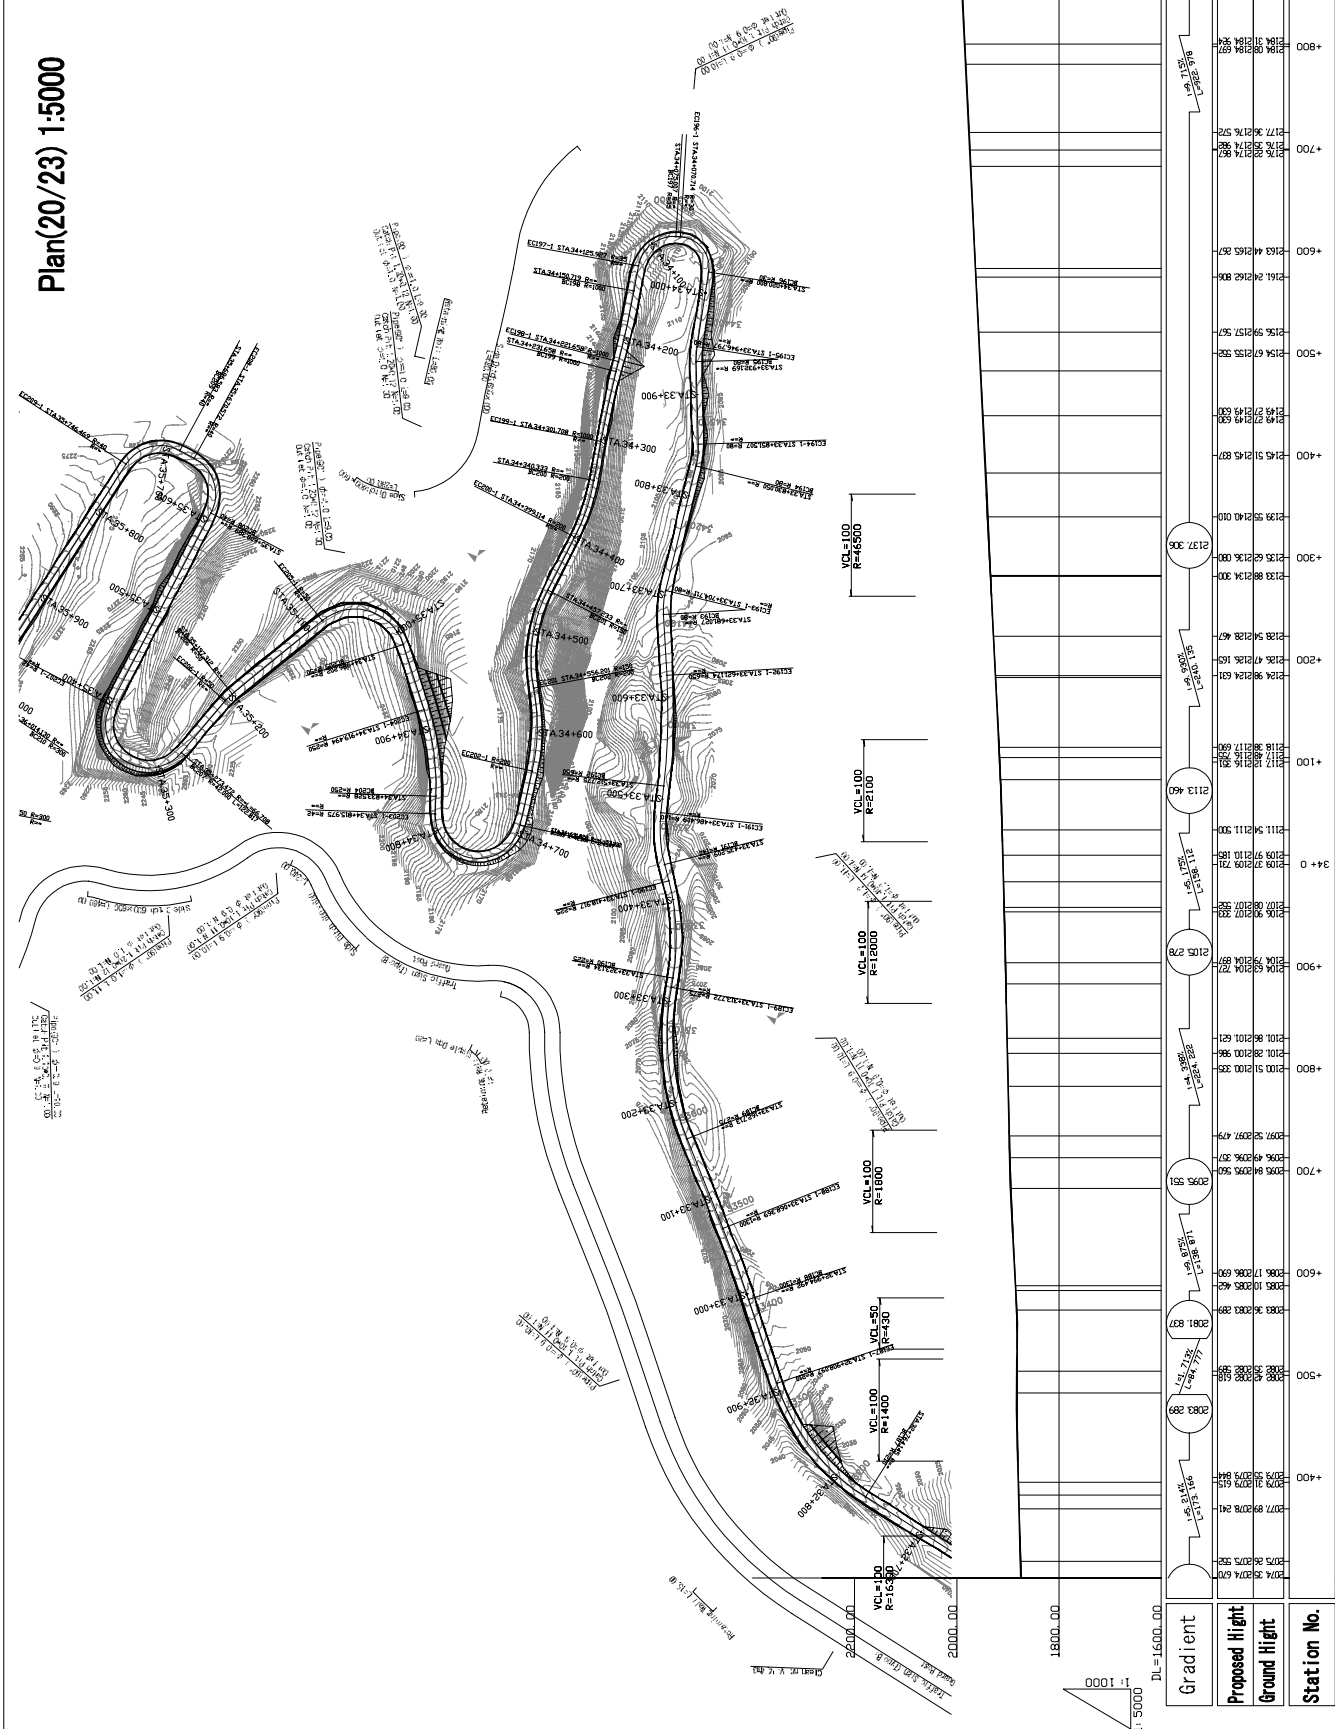

ETHIOPIA ROAD AUTHORITY THE FEDERAL DEMOCRATIC REPUBLIC OF ETHIOPIA	THE PROJECT FOR REHABILITATION OF TRUNK ROAD PHASE III IN THE FEDERAL DEMOCRATIC REPUBLIC OF ETHIOPIA		ORIENTAL CONSULTANTS CO.,LTD IN ASSOCIATION WITH JAPAN ENGINEERING CONSULTANTS CO.,LTD		Plan-Profile(20/23)	SCALE shown	DESIGN ETHIOPIA ROAD AUTHORITY THE FEDERAL DEMOCRATIC REPUBLIC OF ETHIOPIA DATE 04.05.##	REVIEW ORIENTAL CONSULTANTS COLTD IN ASSOCIATION WITH JAPAN ENGINEERING CONSULTANTS CO.LTD DATE 04.05.##	DATE May 2004	SHEET NO 20