


3-2-3 基本設計図

上述した基本計画を基に作成した基本設計図を次項以降に示す。図面リストは以下の通りである。

図面リスト

図 3-2-36	カオリオ浄水場拡張計画全体平面図
図 3-2-37	カオリオ浄水場拡張計画水位高低図
図 3-2-38	カオリオ浄水場拡張計画取水施設図
図 3-2-39	カオリオ浄水場拡張計画着水井、フロック形成池、沈殿池、ろ過池
図 3-2-40	カオリオ浄水場拡張計画沈殿池詳細図 1
図 3-2-41	カオリオ浄水場拡張計画沈殿池詳細図 2
図 3-2-42	カオリオ浄水場拡張計画ろ過池詳細図
図 3-2-43	カオリオ浄水場拡張計画配水池及び配水ポンプ場 1
図 3-2-44	カオリオ浄水場拡張計画配水池及び配水ポンプ場 2
図 3-2-45	カオリオ浄水場拡張計画管理本館
図 3-2-46	カオリオ浄水場改修計画全体平面図
図 3-2-47	カオリオ浄水場改修計画水位高低図
図 3-2-48	カオリオ浄水場改修計画取水施設図
図 3-2-49	カオリオ浄水場改修計画着水井改修
図 3-2-50	カオリオ浄水場改修計画沈殿池改修（改修前）
図 3-2-51	カオリオ浄水場改修計画沈殿池改修（改修後）
図 3-2-52	カオリオ浄水場改修計画ろ過池改修（改修前）
図 3-2-53	カオリオ浄水場改修計画ろ過池改修（改修後）
図 3-2-54	カオリオ浄水場改修計画配水ポンプ場改修
図 3-2-55	チナイモ浄水場改良計画全体平面図
図 3-2-56	チナイモ浄水場改良計画水位高低図
図 3-2-57	チナイモ浄水場改良計画配水池及び配水ポンプ場
図 3-2-58	チナイモ浄水場改良計画配水池及び配水ポンプ場（断面）
図 3-2-59	Km6 増圧ポンプ場改修計画全体平面図
図 3-2-60	Km6 増圧ポンプ場改修計画配水ポンプ
図 3-2-61	空気弁、排泥弁、仕切弁標準図
図 3-2-62	弁室標準図
図 3-2-63	水管橋標準図

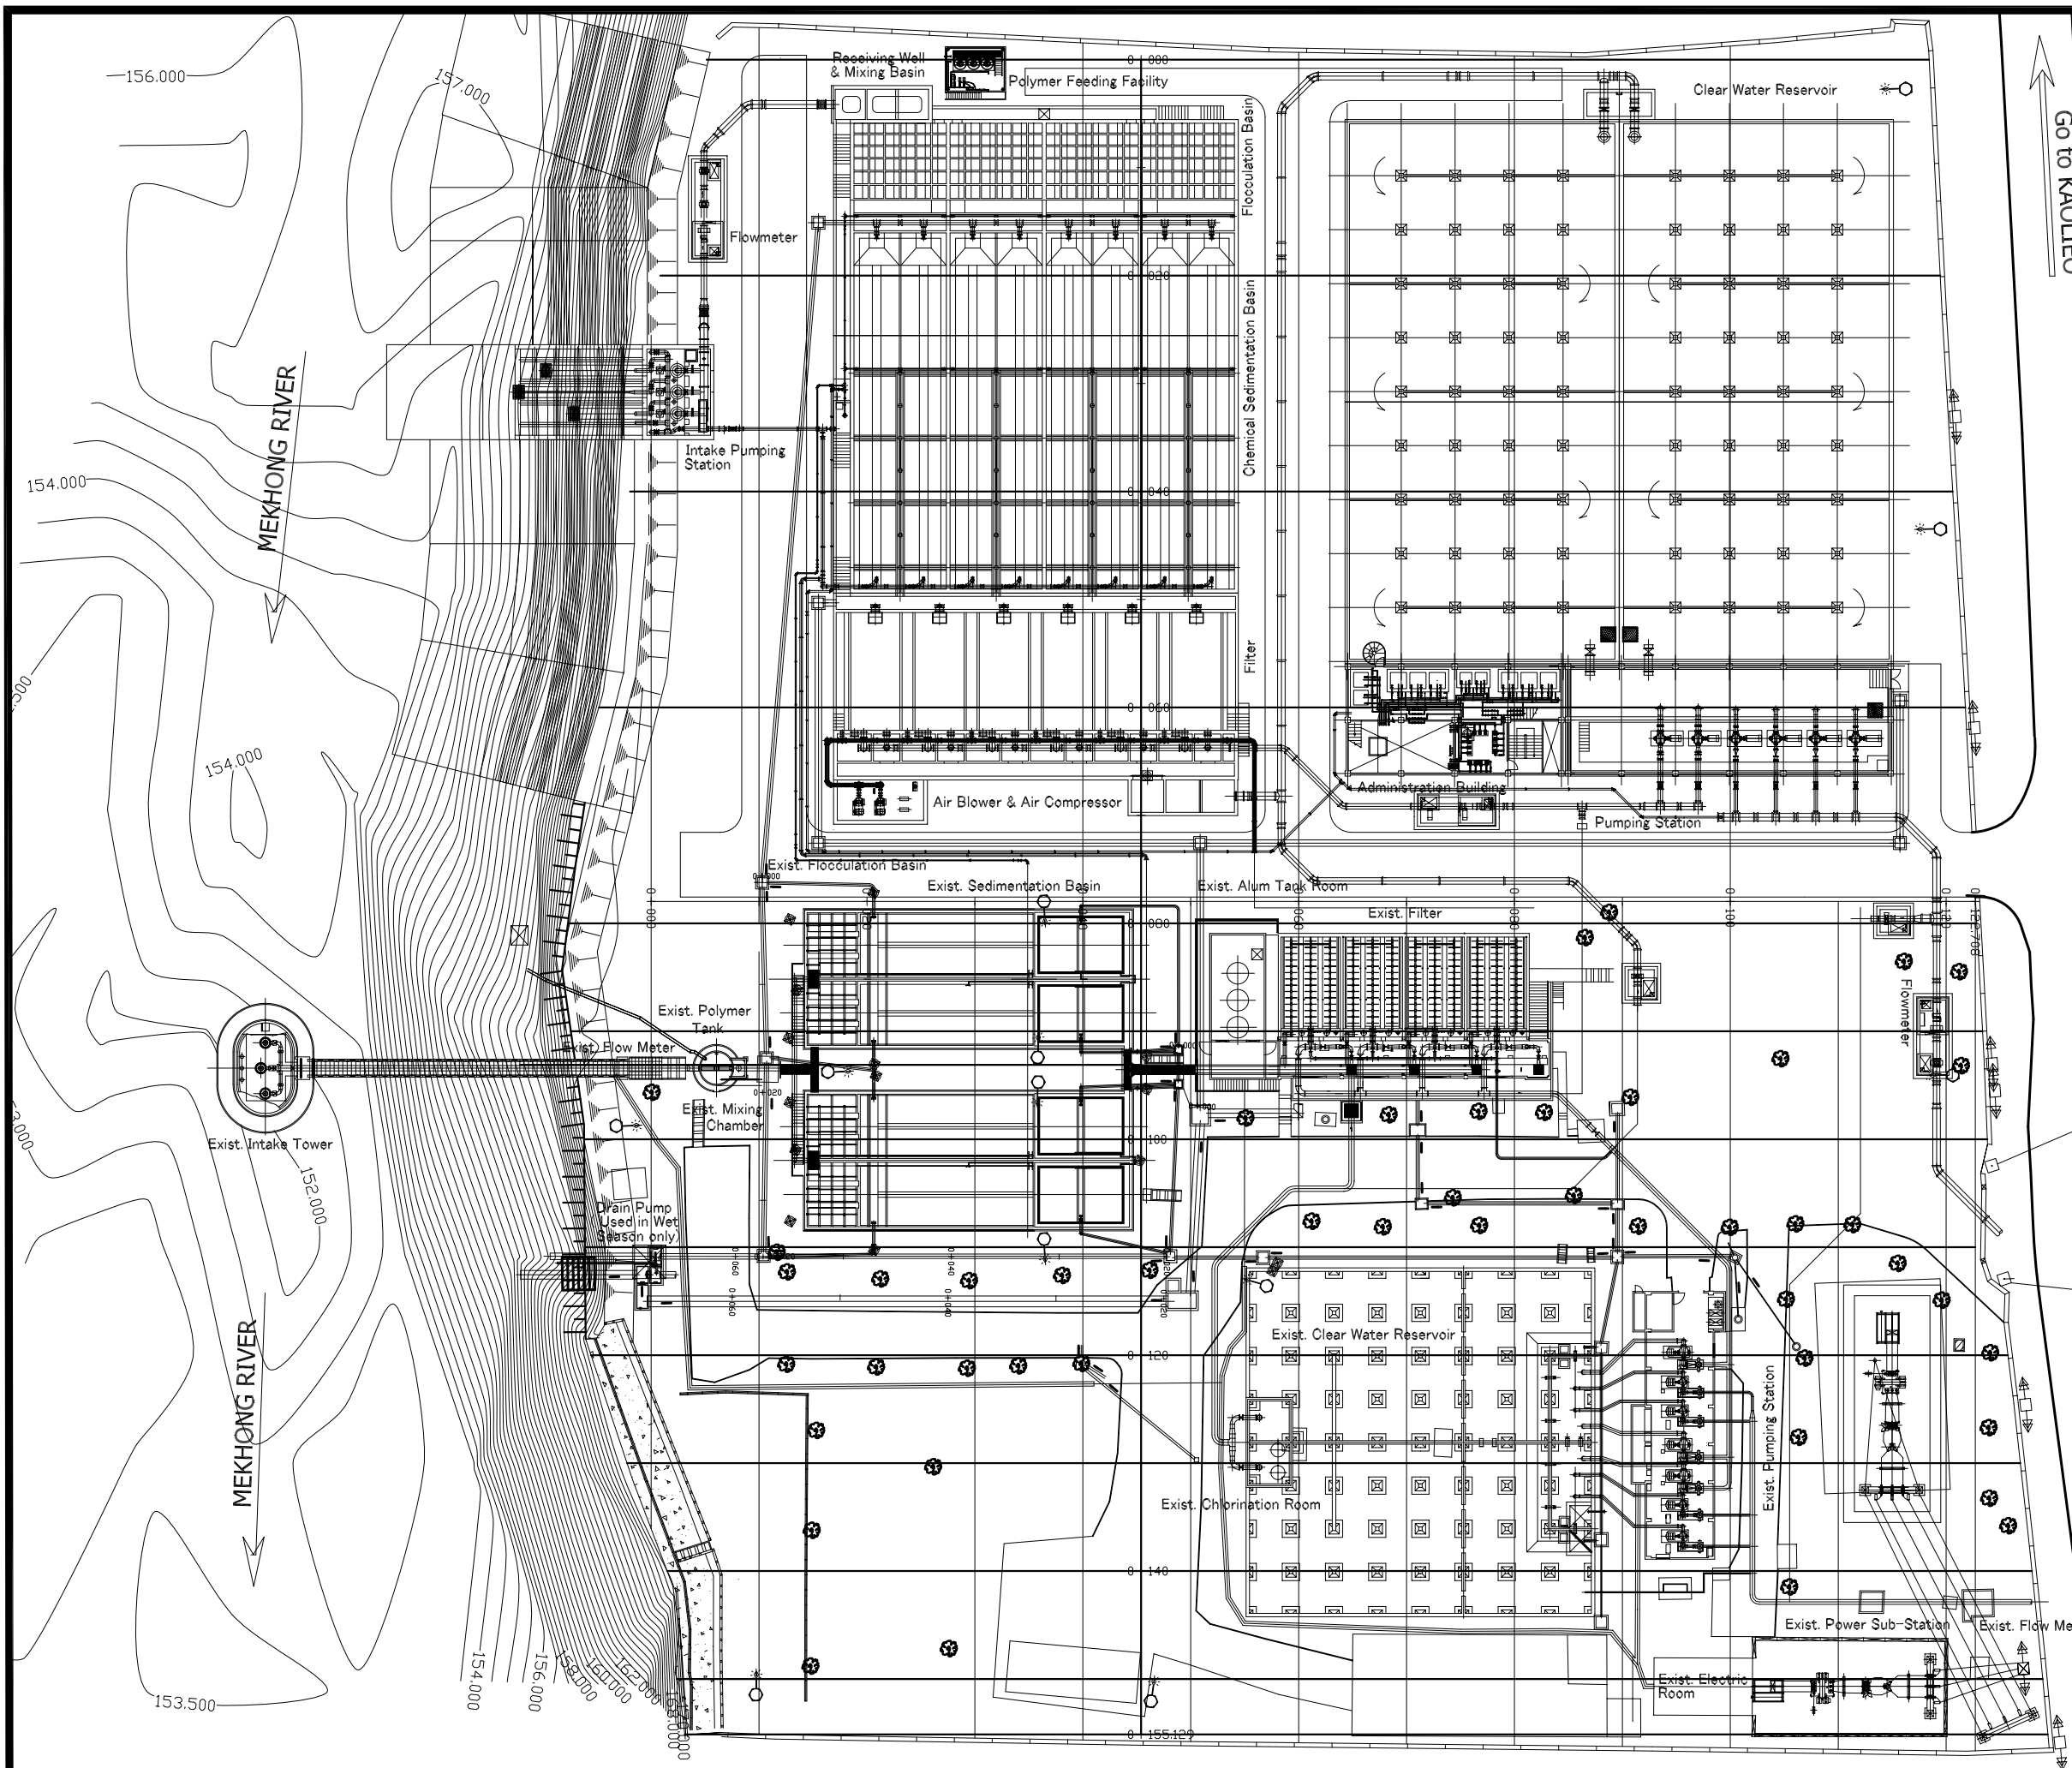

BM01
N: 1988668.172
E: 241263.532
ELV: 171.581

DP01-SDYM(BM02)
N: 1988666.079
E: 241273.874
ELV: 171.926

Lao People's Democratic Republic Ministry of Communication, Transport, Post and Construction	
The Basic Design Study on The Project for the Vientiane Water Supply Development in Lao People's Democratic Republic	
TITLE カオリオ浄水場拡張計画全体平面図	
SCALE 1 / 600	DRAWING NO. 図3-2-36
INSC NIHON SUIDO CONSULTANTS CO., LTD. TOKYO, JAPAN	APPROVED BY _____ DATE _____ DESIGNED BY _____ DATE _____
JAPAN INTERNATIONAL COOPERATION AGENCY	

FLOW DIAGRAM OF EXPANSION OF KAO LIEO WATER TREATMENT PLANT








3 - 73