


VERTICAL ALIGNMENT	FILL	CUT	FINISHED LEVEL (E.L.m)	GROUND LEVEL (E.L.m)	KM (m)	HORIZONTAL ALIGNMENT	SUPER ELEVATION

<ul style="list-style-type: none"> The Ministry of Infrastructure Development of United Republic of Tanzania Japan International Cooperation Agency 	CONSULTANTS:	PROJECT NAME:	DRAWING TITLE:	Date: Mar. 2007	DRAWING No.:
	Construction Project Consultants, Inc. (CPC)	The Project for Upgrading Masasi-Mangaka Road	PLAN & PROFILE(20/56)	Prepared by:	MR DD E-20
				Checked by:	

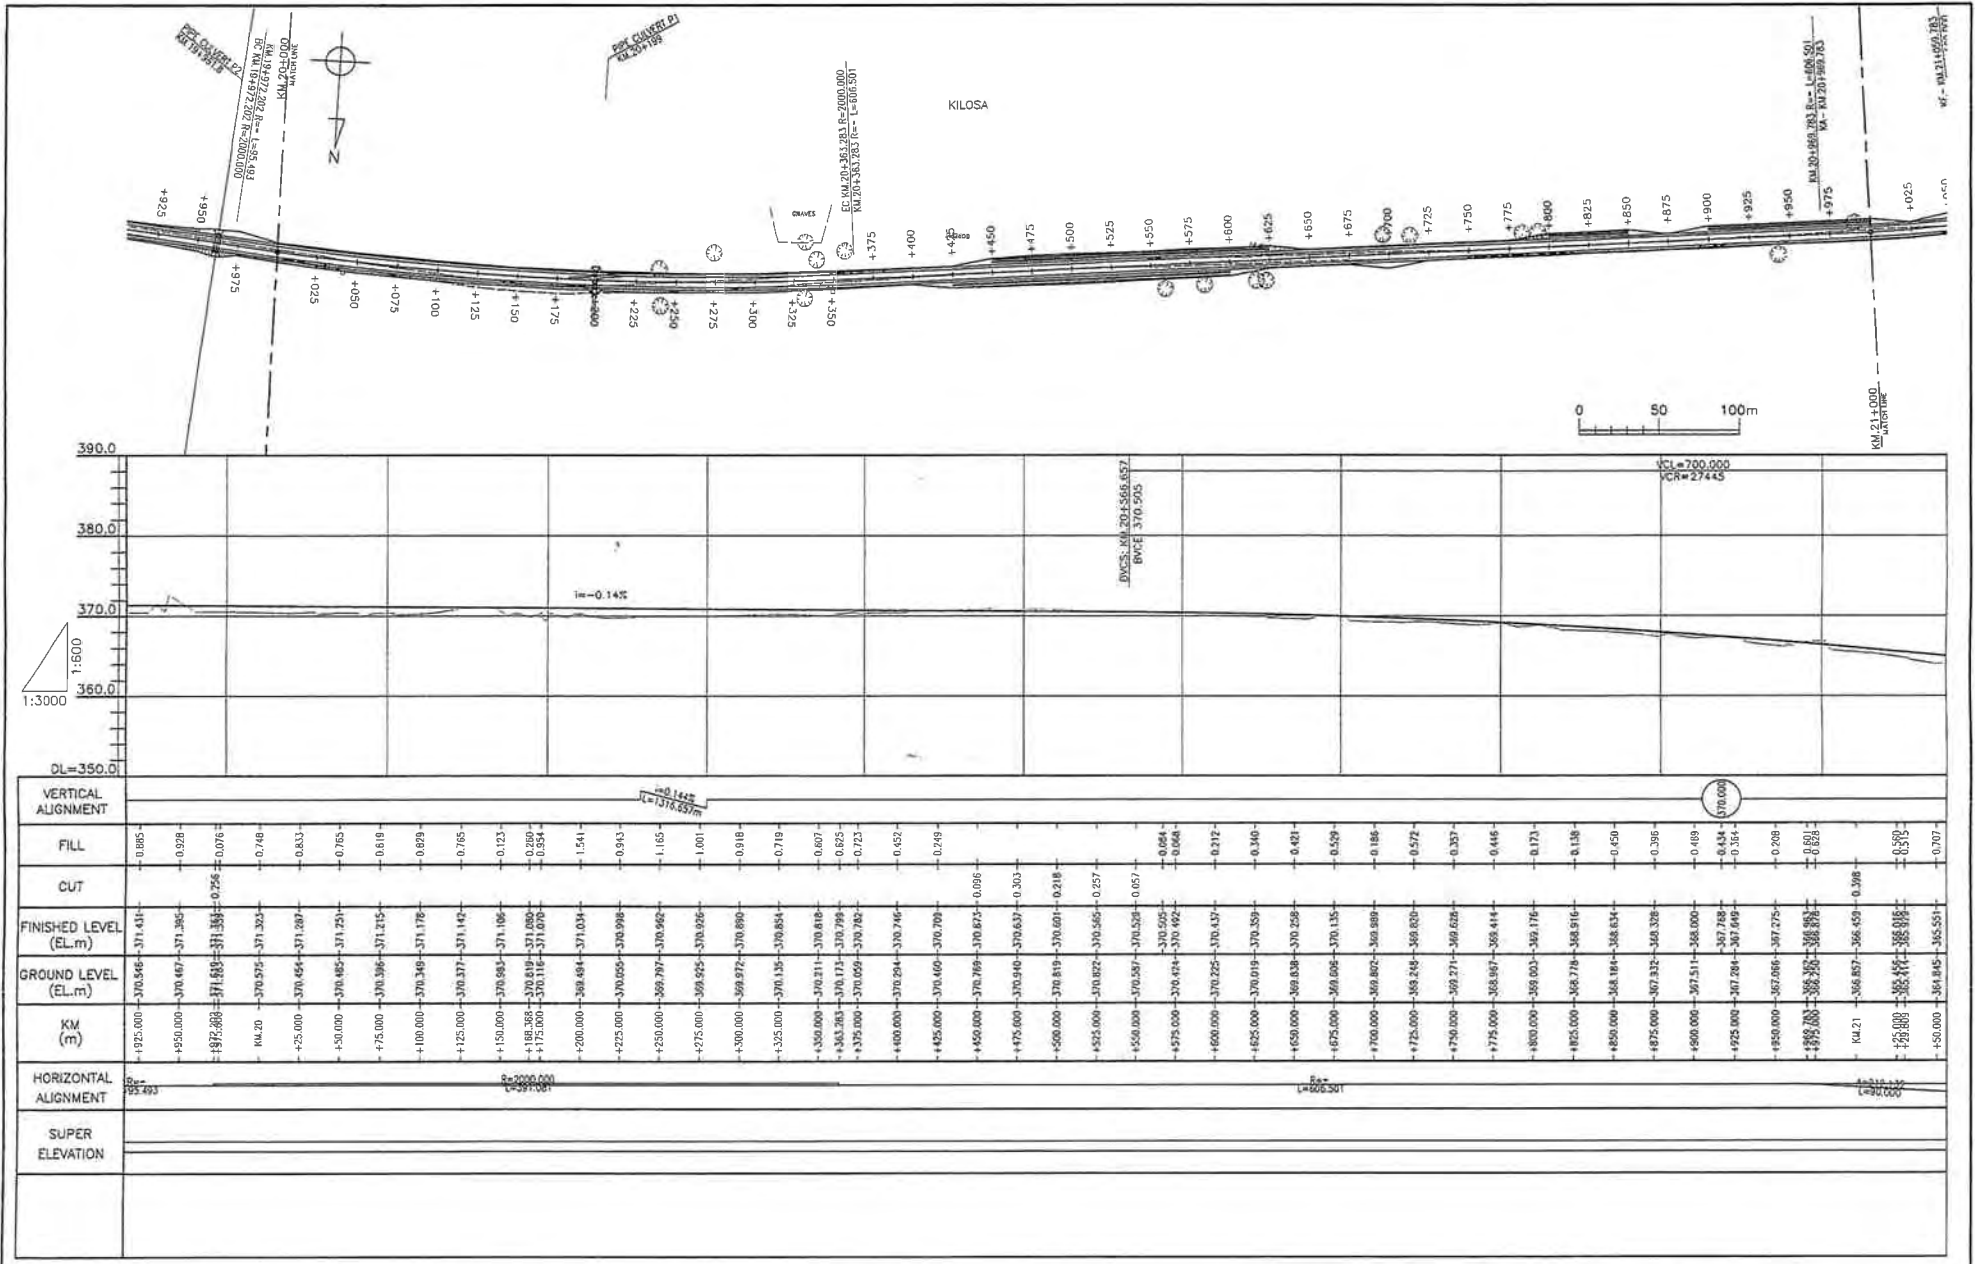

● The Ministry of Infrastructure Development of United Republic of Tanzania
 ● Japan International Cooperation Agency


CONSULTANTS:
 Construction Project Consultants, Inc. (CPC)

PROJECT NAME:
 The Project for Upgrading Masasi-Mangaka Road

DRAWING TITLE:
 PLAN & PROFILE(21/56)


Date: Mar. 2007
 Prepared by:
 Checked by:

DRAWING No.:
 MR DD E-21

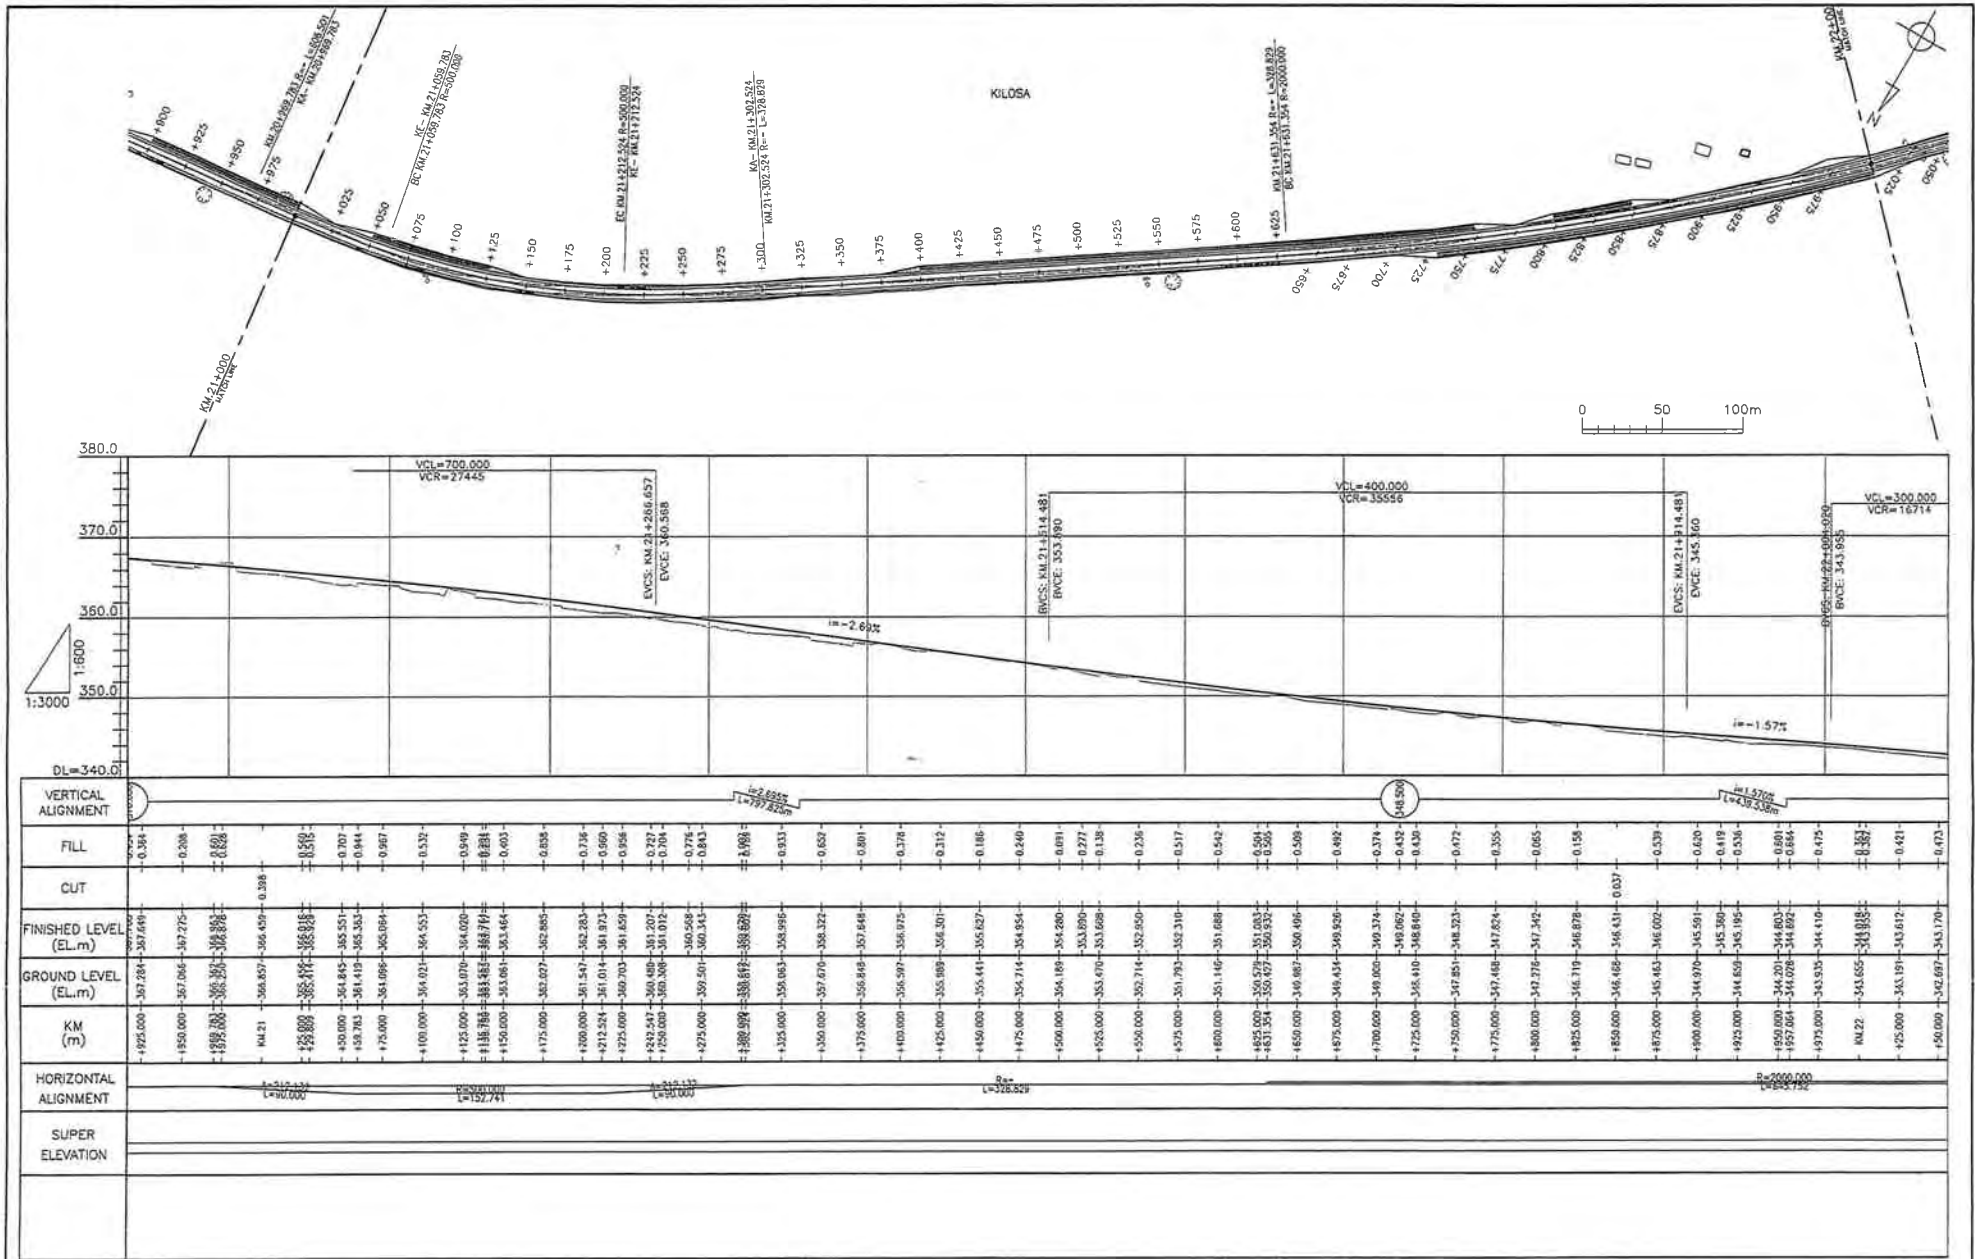

- The Ministry of Infrastructure Development of United Republic of Tanzania
- Japan International Cooperation Agency

CONSULTANTS: Construction Project Consultants, Inc. (CPC)	PROJECT NAME: The Project for Upgrading Masasi-Mangaka Road	DRAWING TITLE: PLAN & PROFILE(22/56)	Date: Mar. 2007	DRAWING No.:
			Prepared by:	MR DD E-22
			Checked by:	

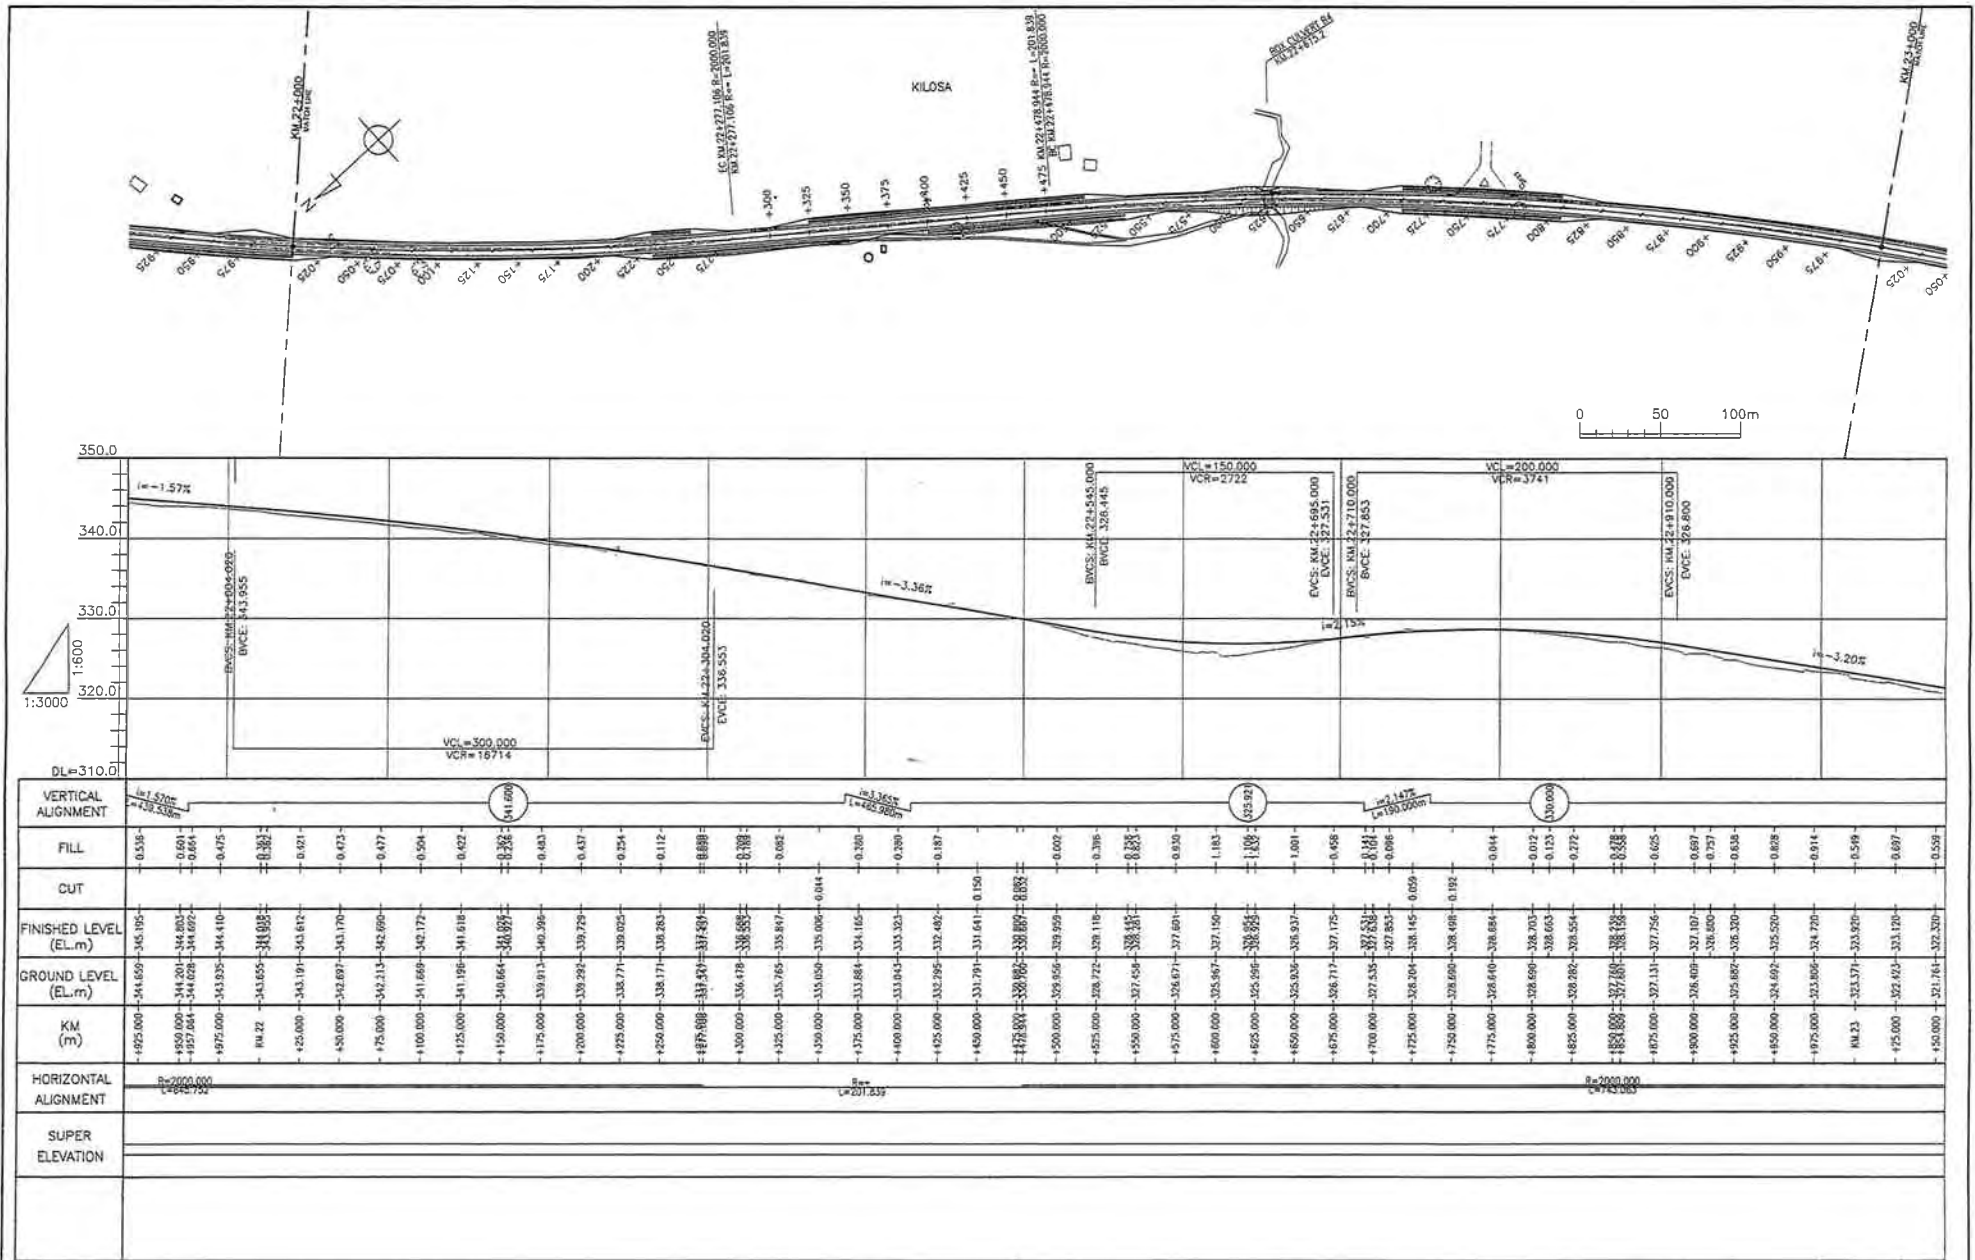

● The Ministry of Infrastructure Development of United Republic of Tanzania
 ● Japan International Cooperation Agency


CONSULTANTS:
 Construction Project Consultants, Inc. (CPC)

PROJECT NAME:
 The Project for Upgrading Masasi-Mangaka Road

DRAWING TITLE:
 PLAN & PROFILE(23/56)


Date: Mar. 2007
 Prepared by:
 Checked by:

DRAWING No.:
 MR DD E-23

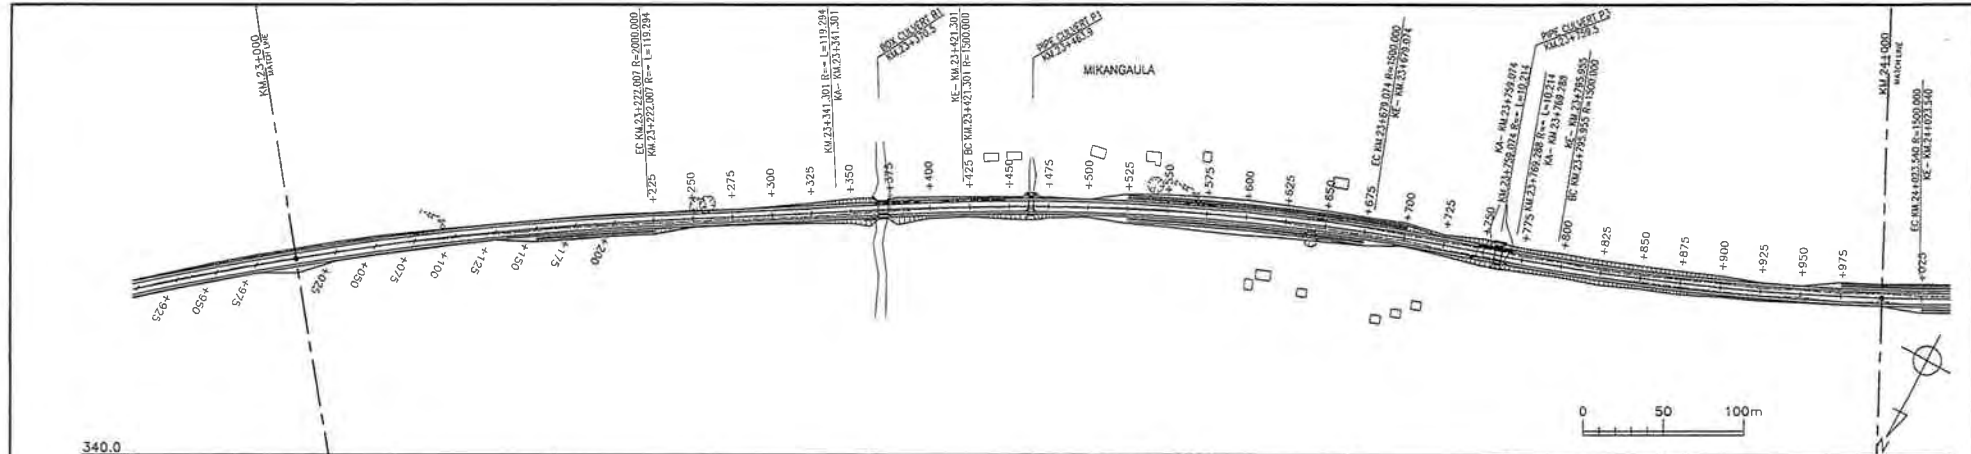


VERTICAL ALIGNMENT	FILL	CUT	FINISHED LEVEL (EL.m)	GROUND LEVEL (EL.m)	KM (m)	HORIZONTAL ALIGNMENT	SUPER ELEVATION



<ul style="list-style-type: none"> The Ministry of Infrastructure Development of United Republic of Tanzania Japan International Cooperation Agency 	CONSULTANTS:	PROJECT NAME:	DRAWING TITLE:	Date: Mar. 2007	DRAWING No.:
	Construction Project Consultants, Inc. (CPC)	The Project for Upgrading Masasi-Mangaka Road	PLAN & PROFILE(24/56)	Prepared by:	MR DD E-24
				Checked by:	

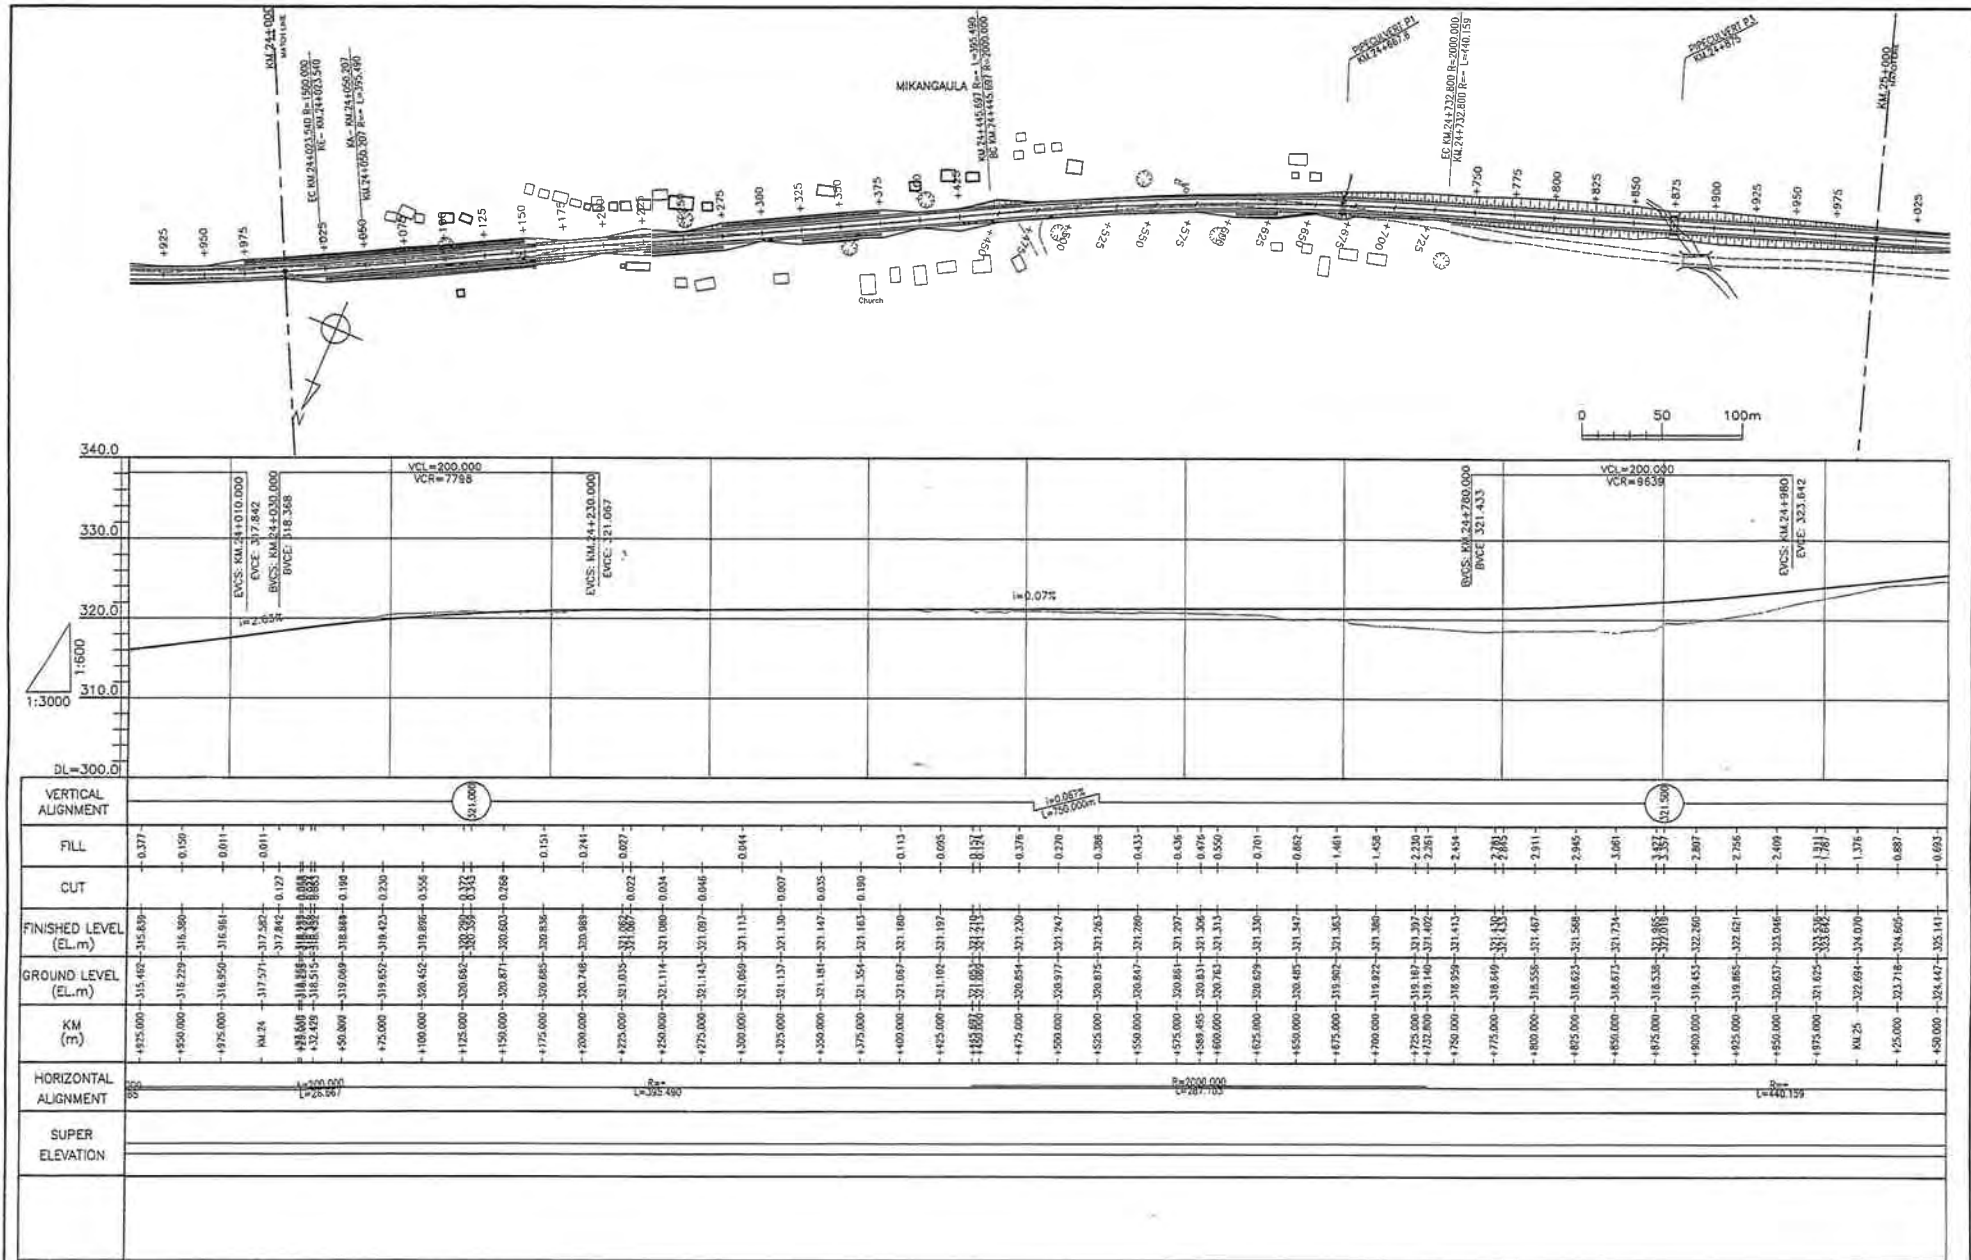

<ul style="list-style-type: none"> The Ministry of Infrastructure Development of United Republic of Tanzania Japan International Cooperation Agency 	CONSULTANTS:	PROJECT NAME:	DRAWING TITLE:	Date: Mar. 2007	DRAWING No.:
	Construction Project Consultants, Inc. (CPC)	The Project for Upgrading Masasi-Mangaka Road	PLAN & PROFILE(25/56)	Prepared by:	MR DD E-25
				Checked by:	

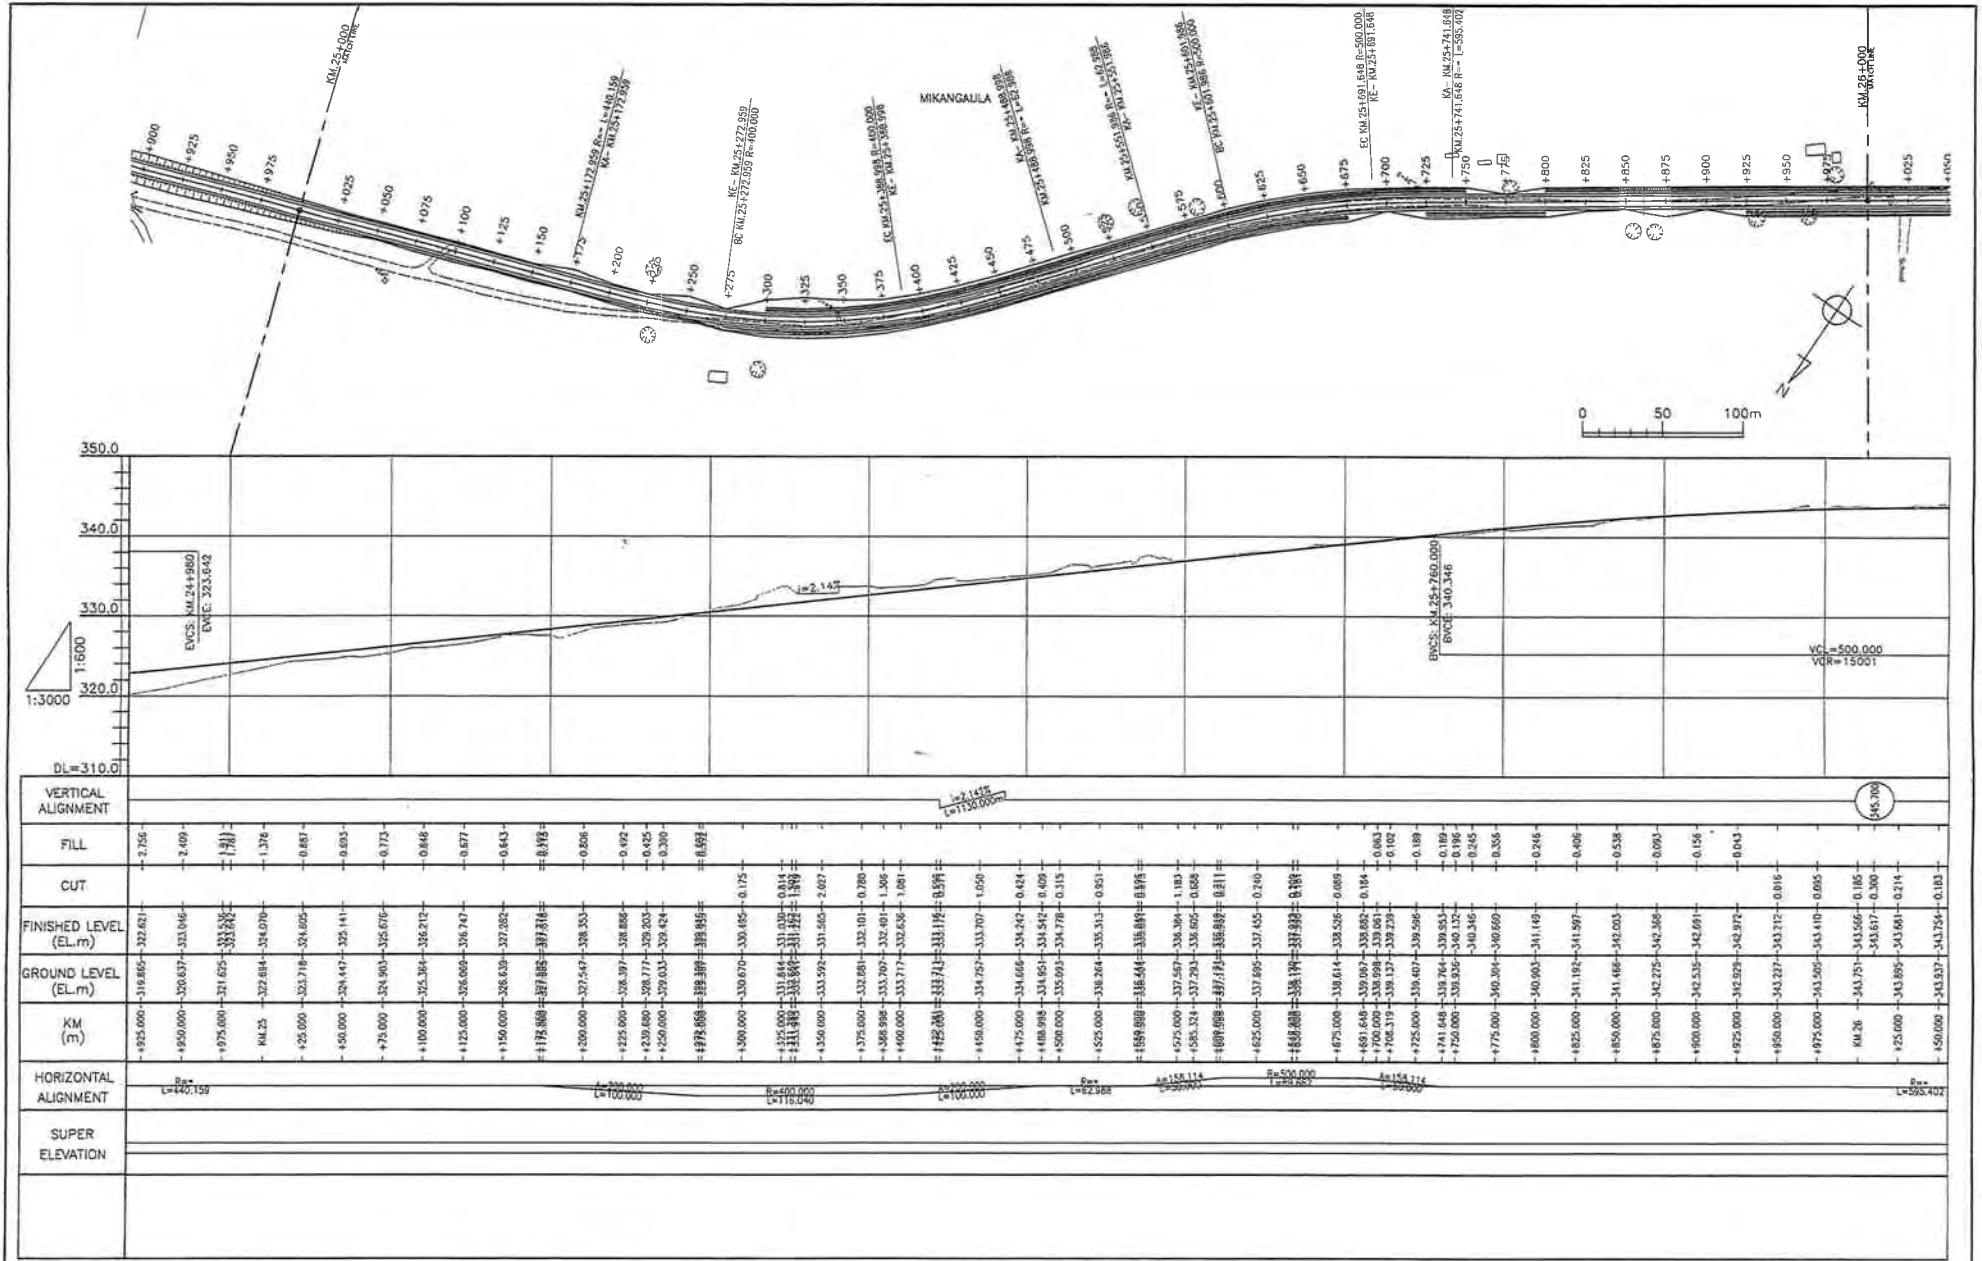


<ul style="list-style-type: none"> The Ministry of Infrastructure Development of United Republic of Tanzania Japan International Cooperation Agency 	CONSULTANTS:	PROJECT NAME:	DRAWING TITLE:	Date: Mar. 2007	DRAWING No.:
	Construction Project Consultants, Inc. (CPC)	The Project for Upgrading Masasi-Mangaka Road	PLAN & PROFILE(26/56)	Prepared by:	MR DD E-26
				Checked by:	

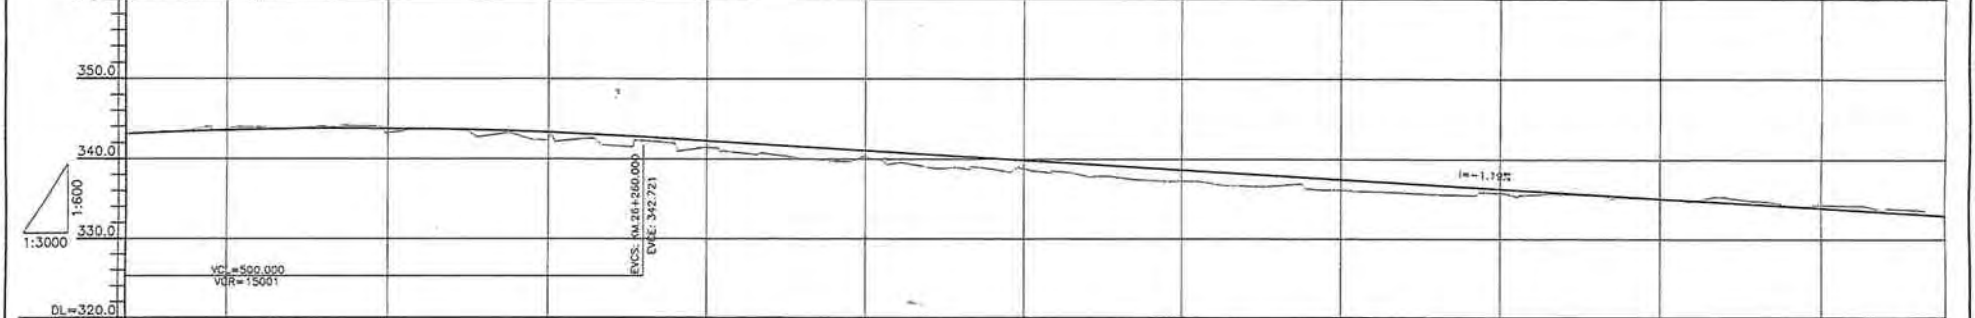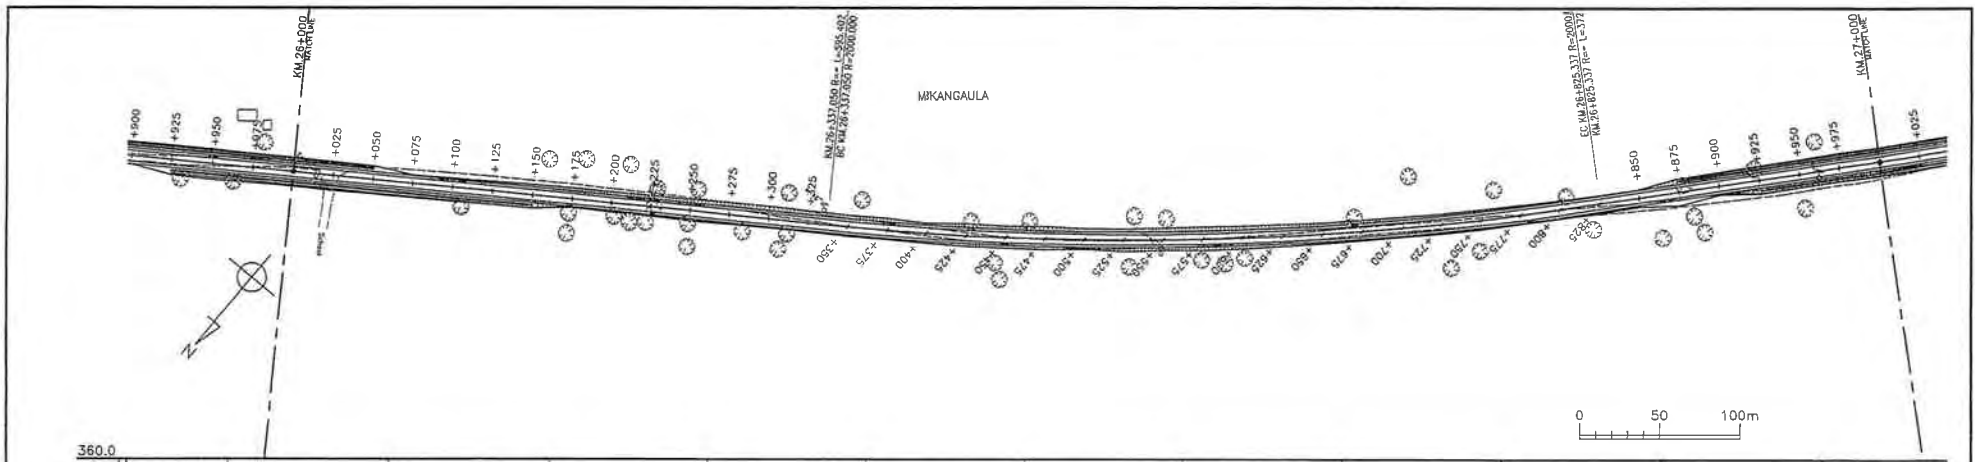


VERTICAL ALIGNMENT	FILL	CUT	FINISHED LEVEL (EL.m)	GROUND LEVEL (EL.m)	KM (m)	HORIZONTAL ALIGNMENT	SUPER ELEVATION


<ul style="list-style-type: none"> The Ministry of Infrastructure Development of United Republic of Tanzania Japan International Cooperation Agency 	CONSULTANTS:	PROJECT NAME:	DRAWING TITLE:	Date: Mar, 2007	DRAWING No.:
	Construction Project Consultants, Inc. (CPC)	The Project for Upgrading Masasi-Mangaka Road	PLAN & PROFILE(27/56)	Prepared by:	MR DD E-27
				Checked by:	

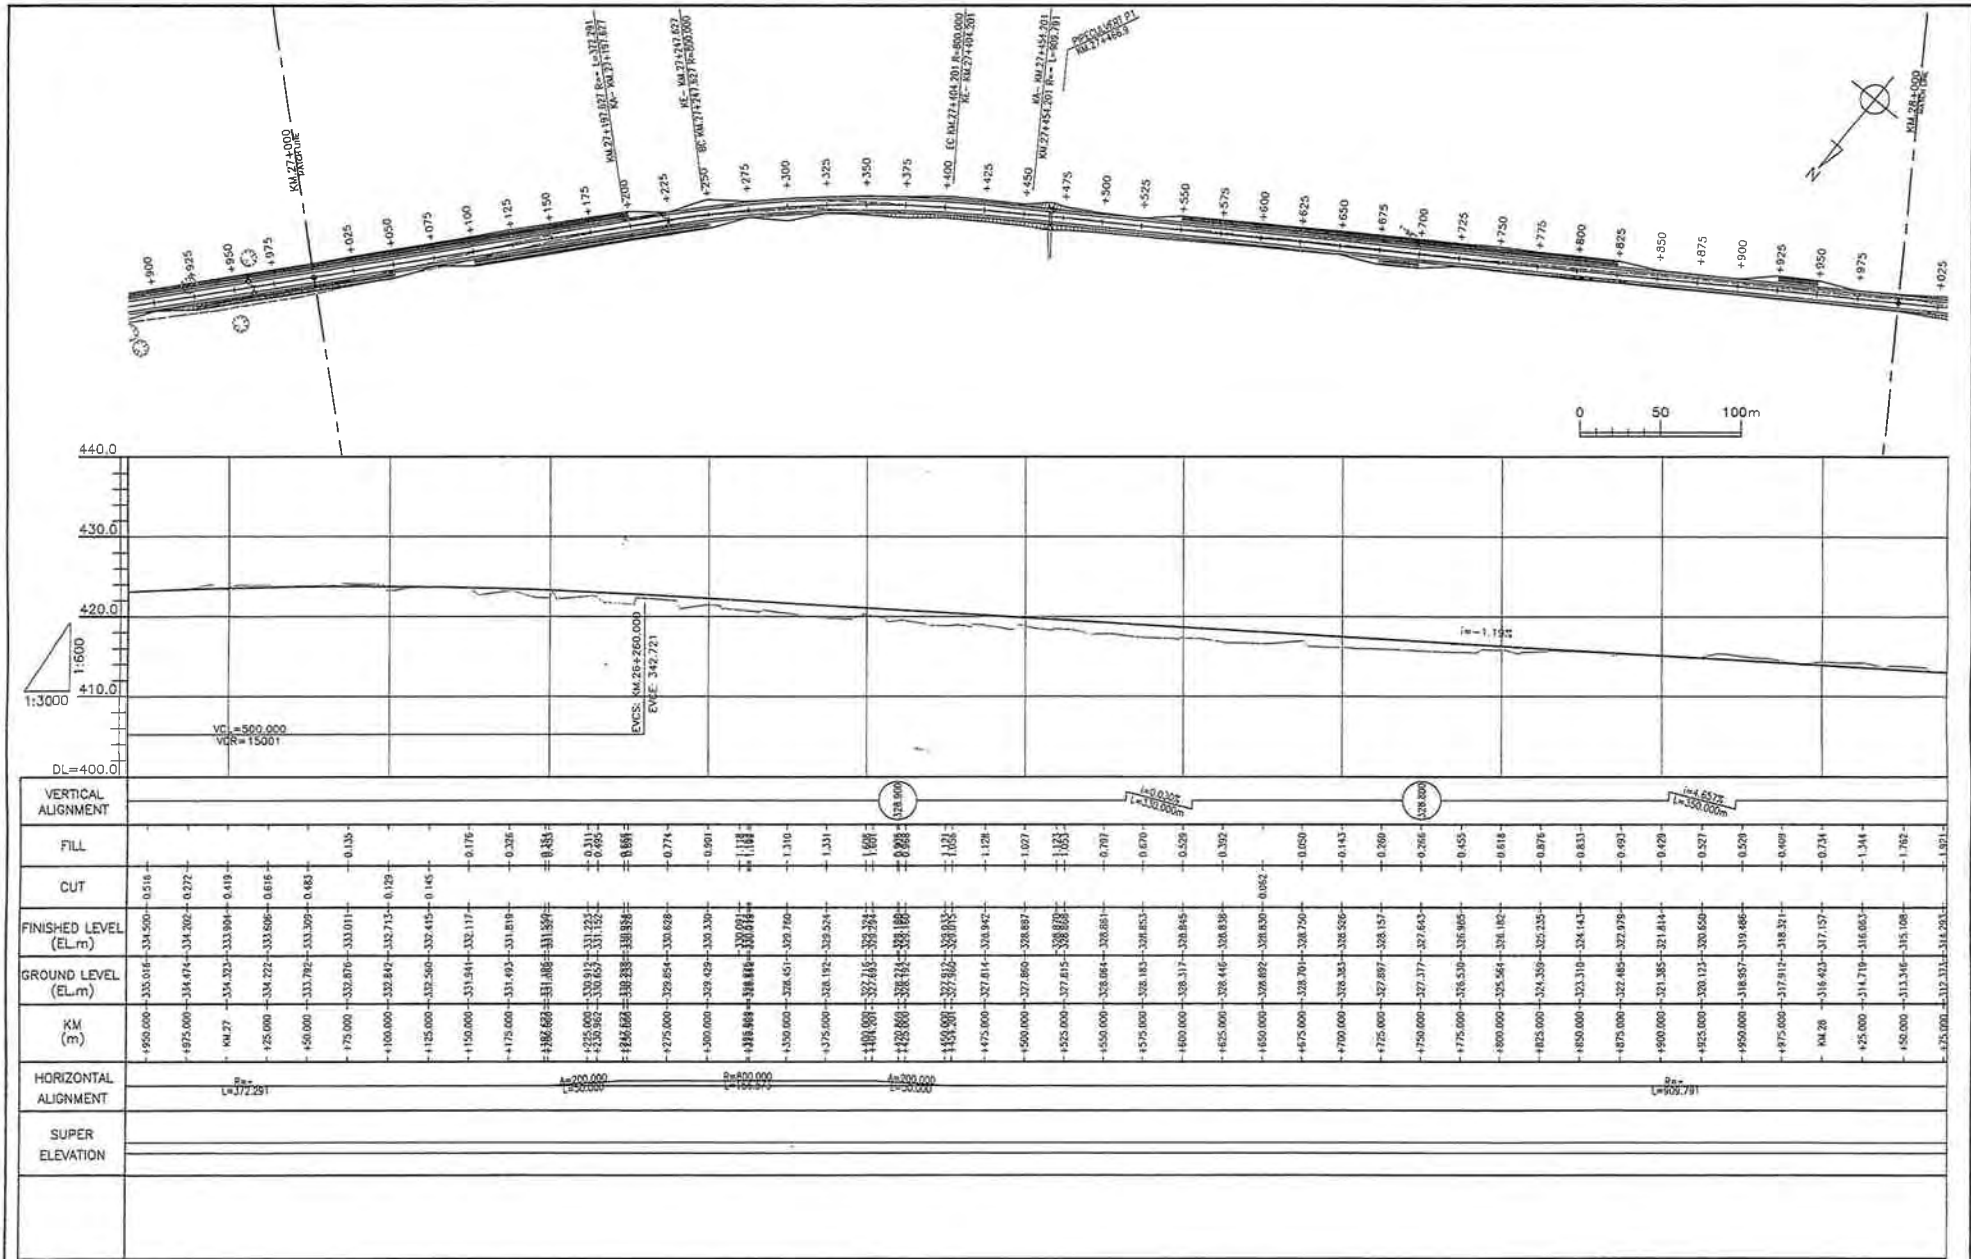



<ul style="list-style-type: none"> The Ministry of Infrastructure Development of United Republic of Tanzania Japan International Cooperation Agency 	CONSULTANTS:	PROJECT NAME:	DRAWING TITLE:	Date: Mar. 2007	DRAWING No.:
	Construction Project Consultants, Inc. (CPC)	The Project for Upgrading Masasi-Mangaka Road	PLAN & PROFILE(28/56)	Prepared by:	MR DD E-28
				Checked by:	

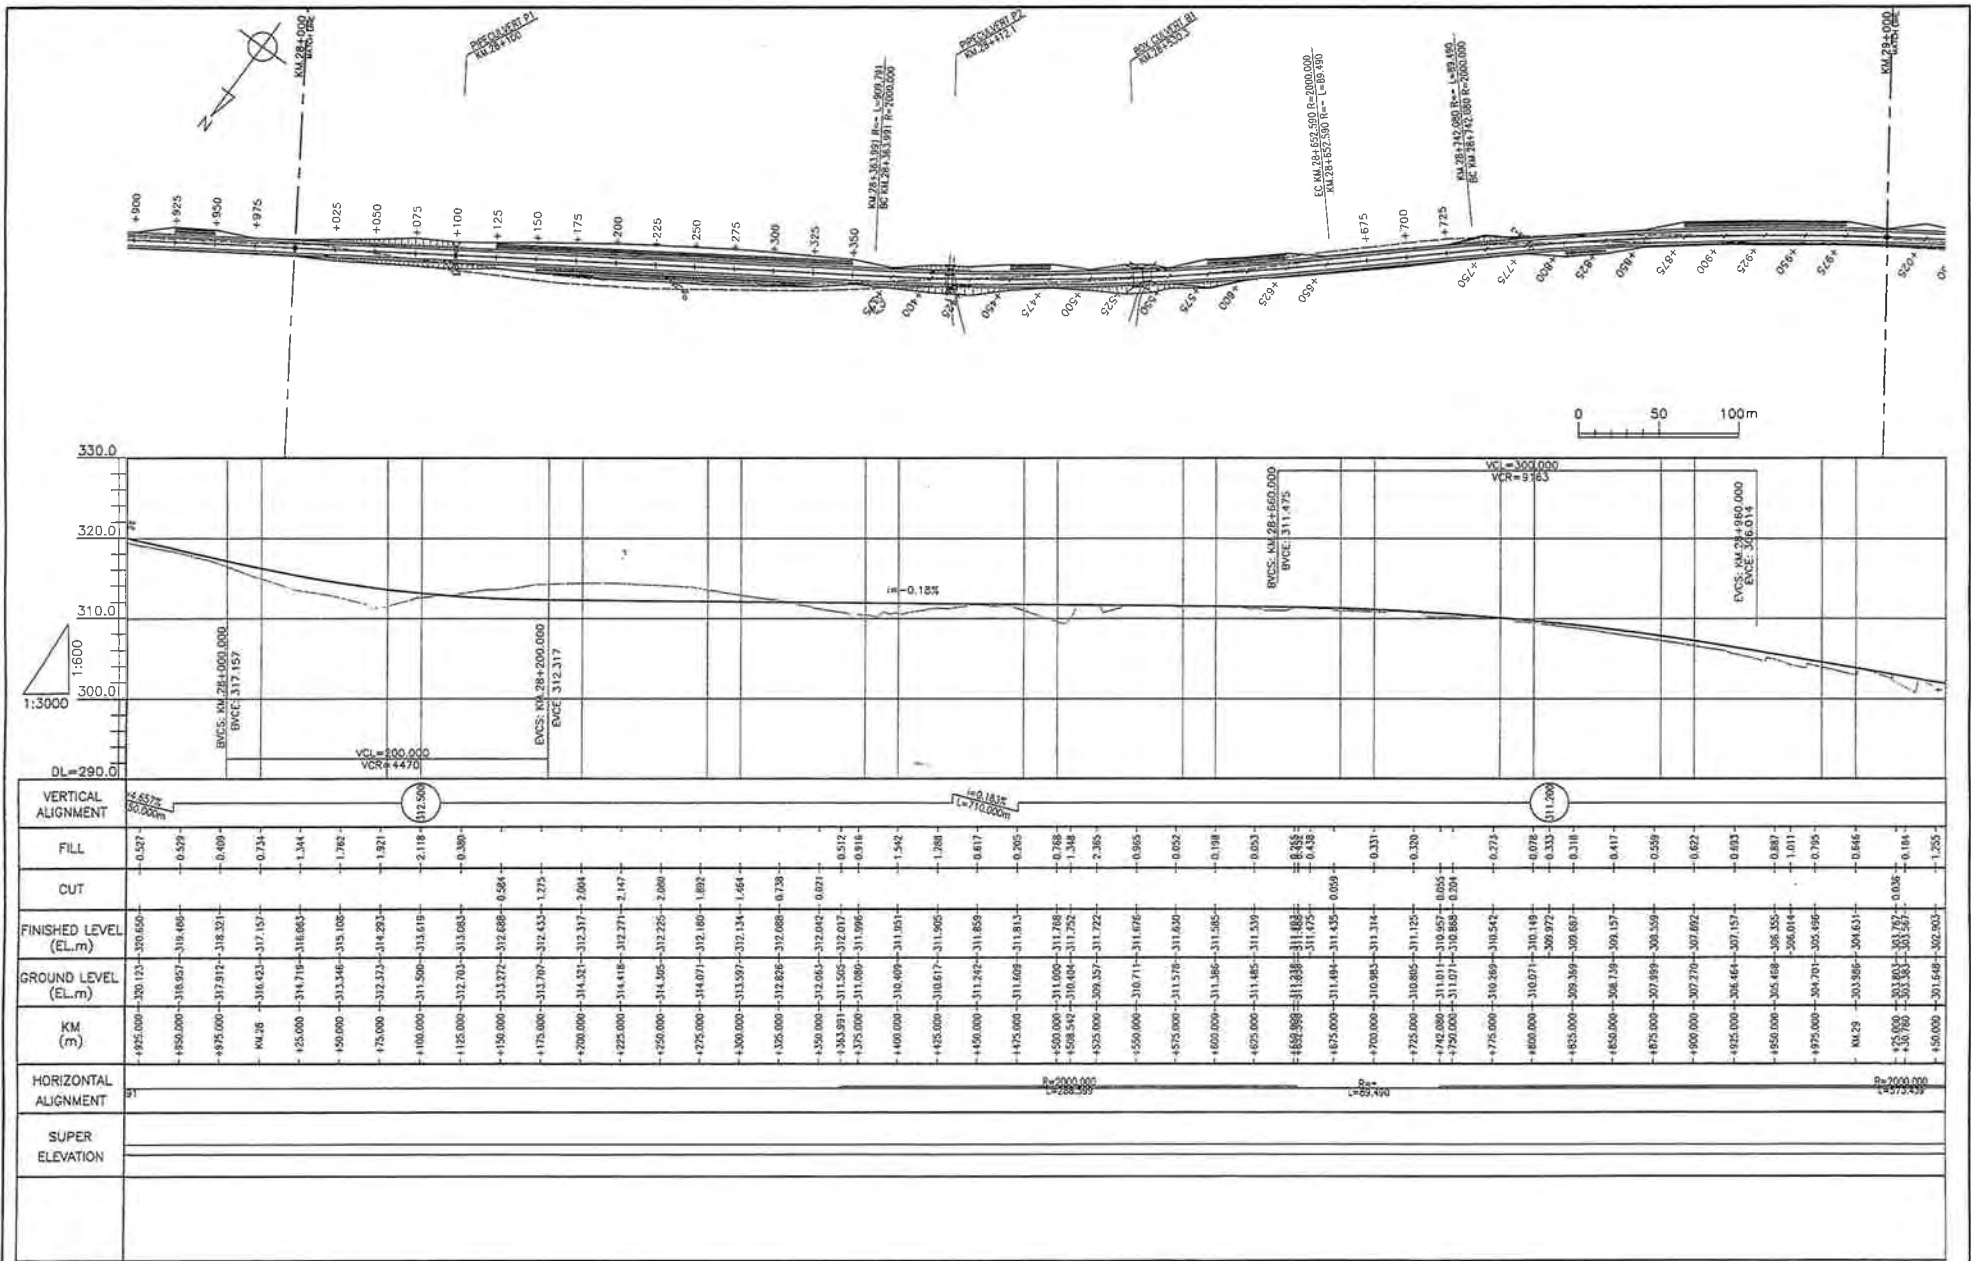

<ul style="list-style-type: none"> The Ministry of Infrastructure Development of United Republic of Tanzania Japan International Cooperation Agency 	CONSULTANTS:	PROJECT NAME:	DRAWING TITLE:	Date: Mar. 2007	DRAWING No.:
	Construction Project Consultants, Inc. (CPC)	The Project for Upgrading Masasi-Mangaka Road	PLAN & PROFILE(29/56)	Prepared by:	MR DD E-29
				Checked by:	


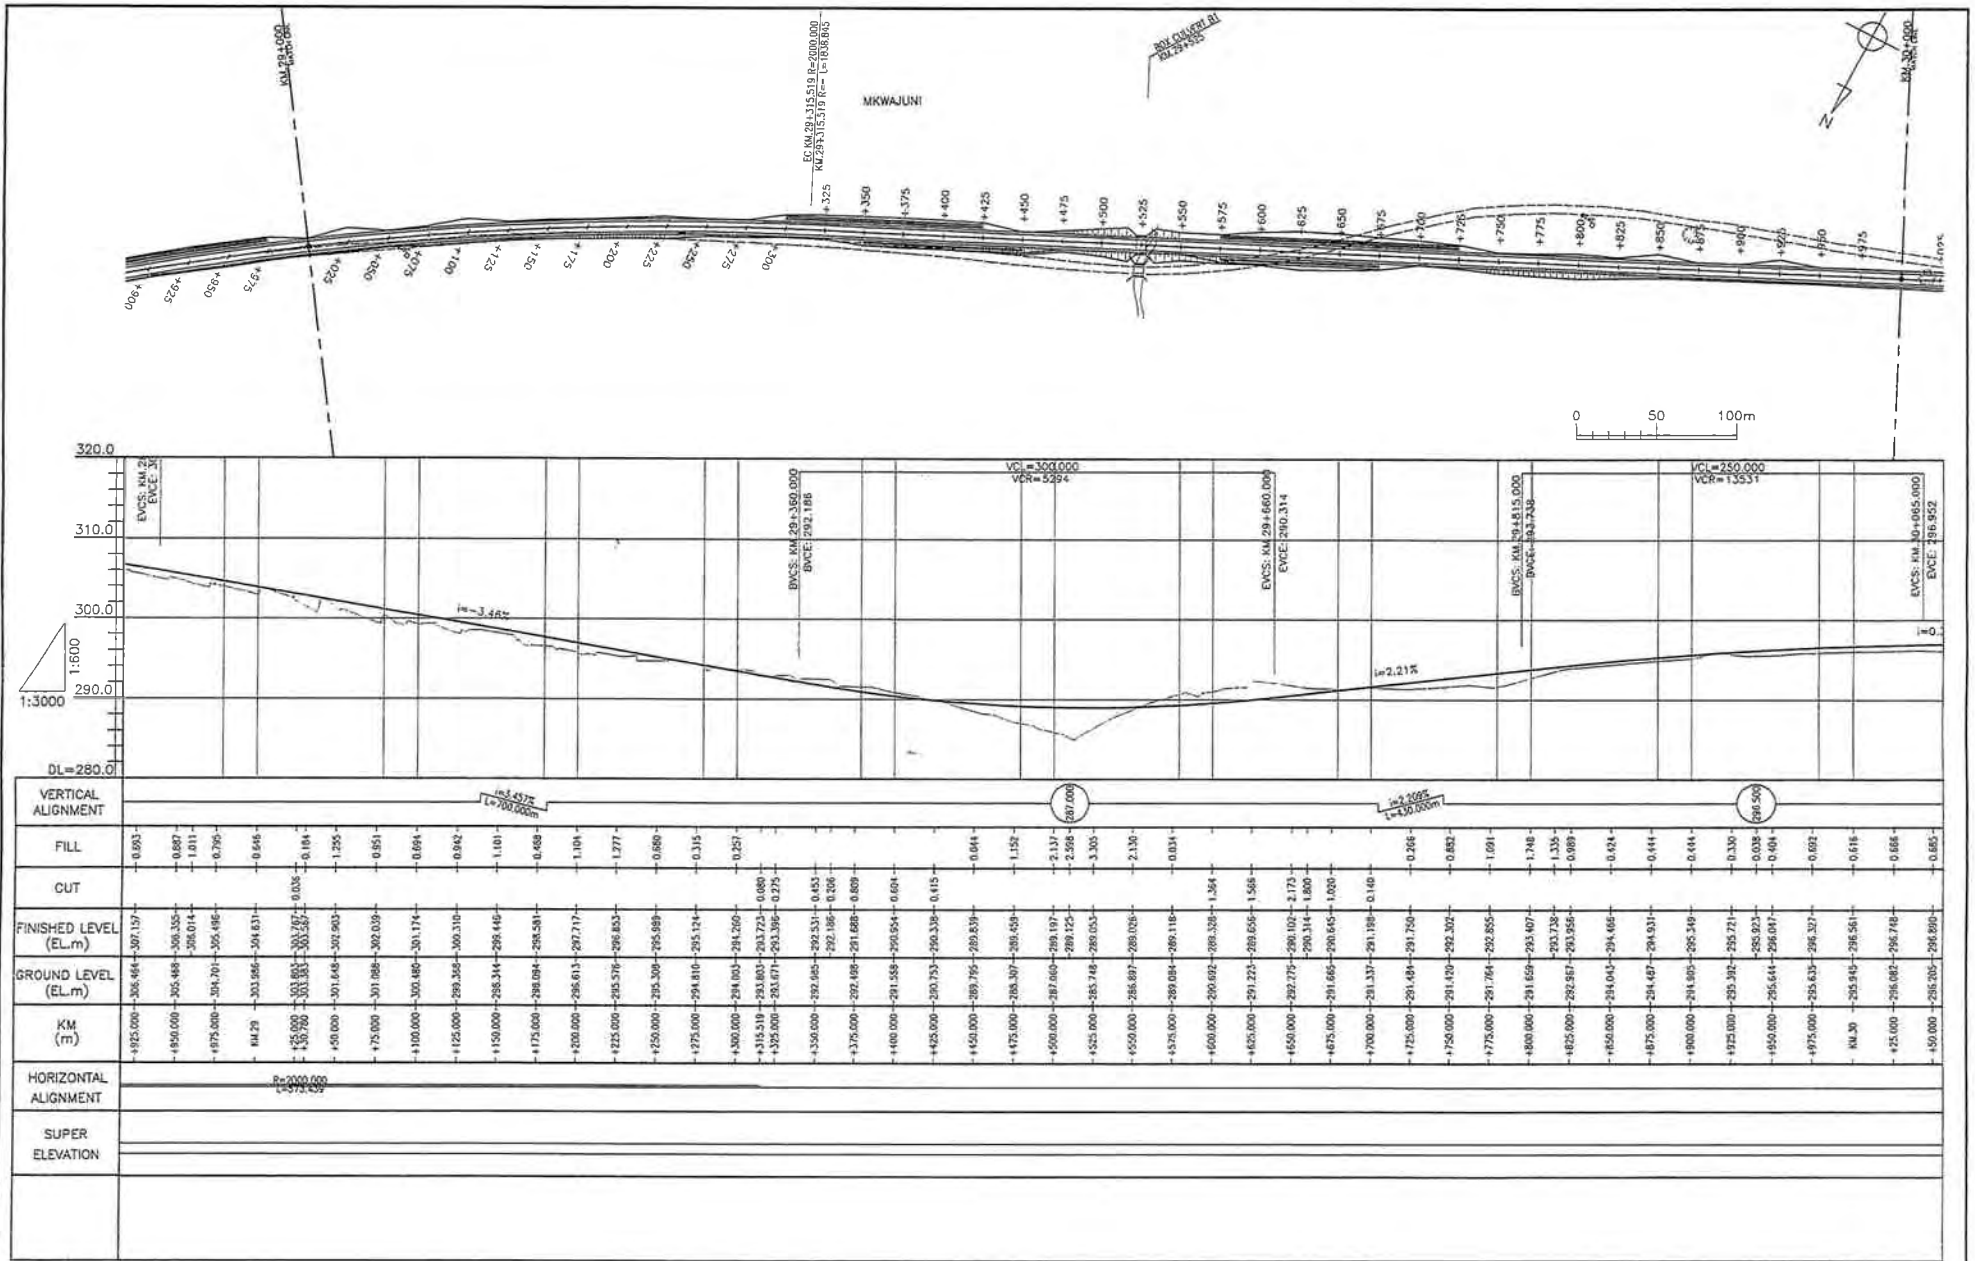


<ul style="list-style-type: none"> The Ministry of Infrastructure Development of United Republic of Tanzania Japan International Cooperation Agency 	CONSULTANTS:	PROJECT NAME:	DRAWING TITLE:	Date: Mar, 2007	DRAWING No.:
	Construction Project Consultants, Inc. (CPC)	The Project for Upgrading Masasi-Mangaka Road	PLAN & PROFILE(30/56)	Prepared by:	MR DD E-30
				Checked by:	

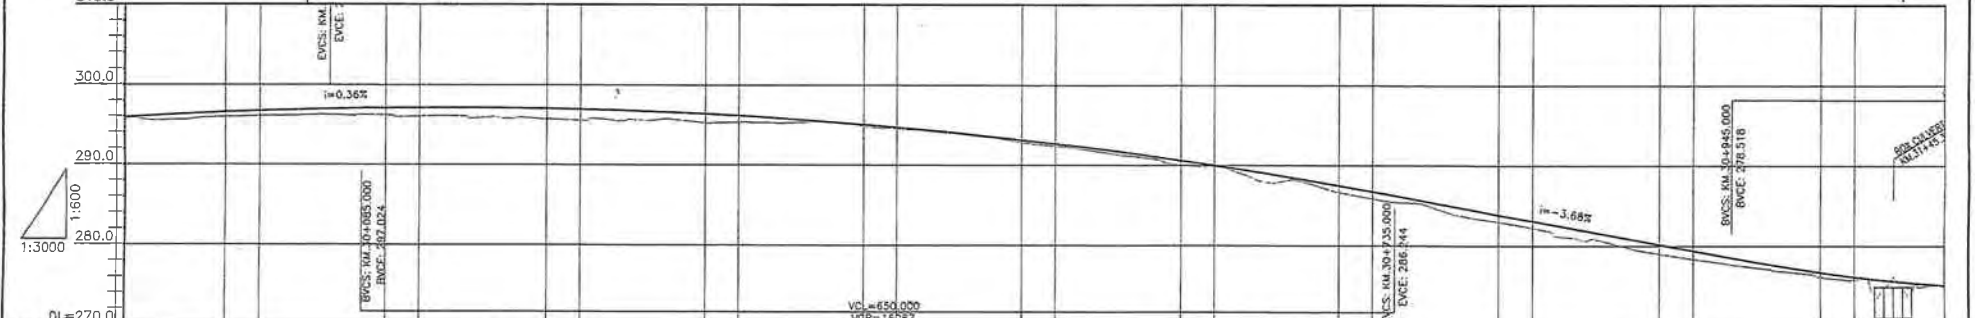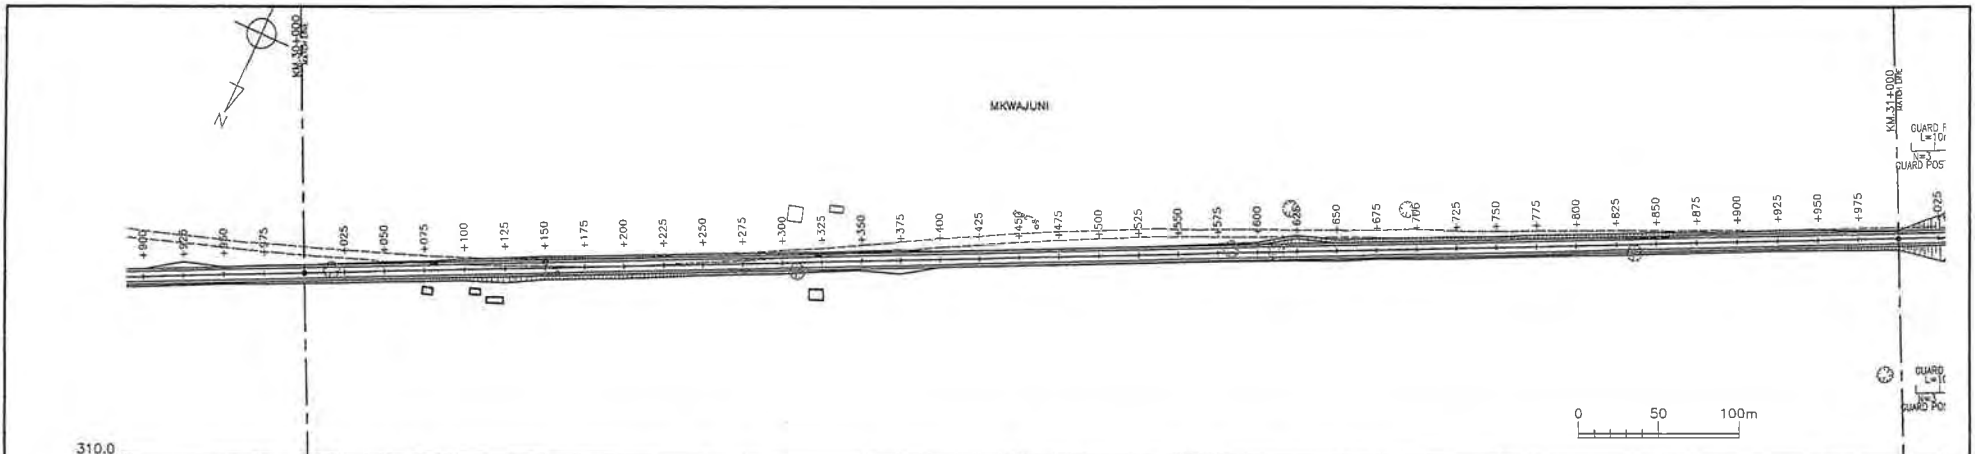


VERTICAL ALIGNMENT	FILL	CUT	FINISHED LEVEL (EL.m)	GROUND LEVEL (EL.m)	KM (m)	HORIZONTAL ALIGNMENT	SUPER ELEVATION

<ul style="list-style-type: none"> The Ministry of Infrastructure Development of United Republic of Tanzania Japan International Cooperation Agency 	CONSULTANTS:	PROJECT NAME:	DRAWING TITLE:	Date: Mar. 2007	DRAWING No.:
	Construction Project Consultants, Inc. (CPC)	The Project for Upgrading Masasi-Mangaka Road	PLAN & PROFILE(31/56)	Prepared by:	MR DD E-31
				Checked by:	

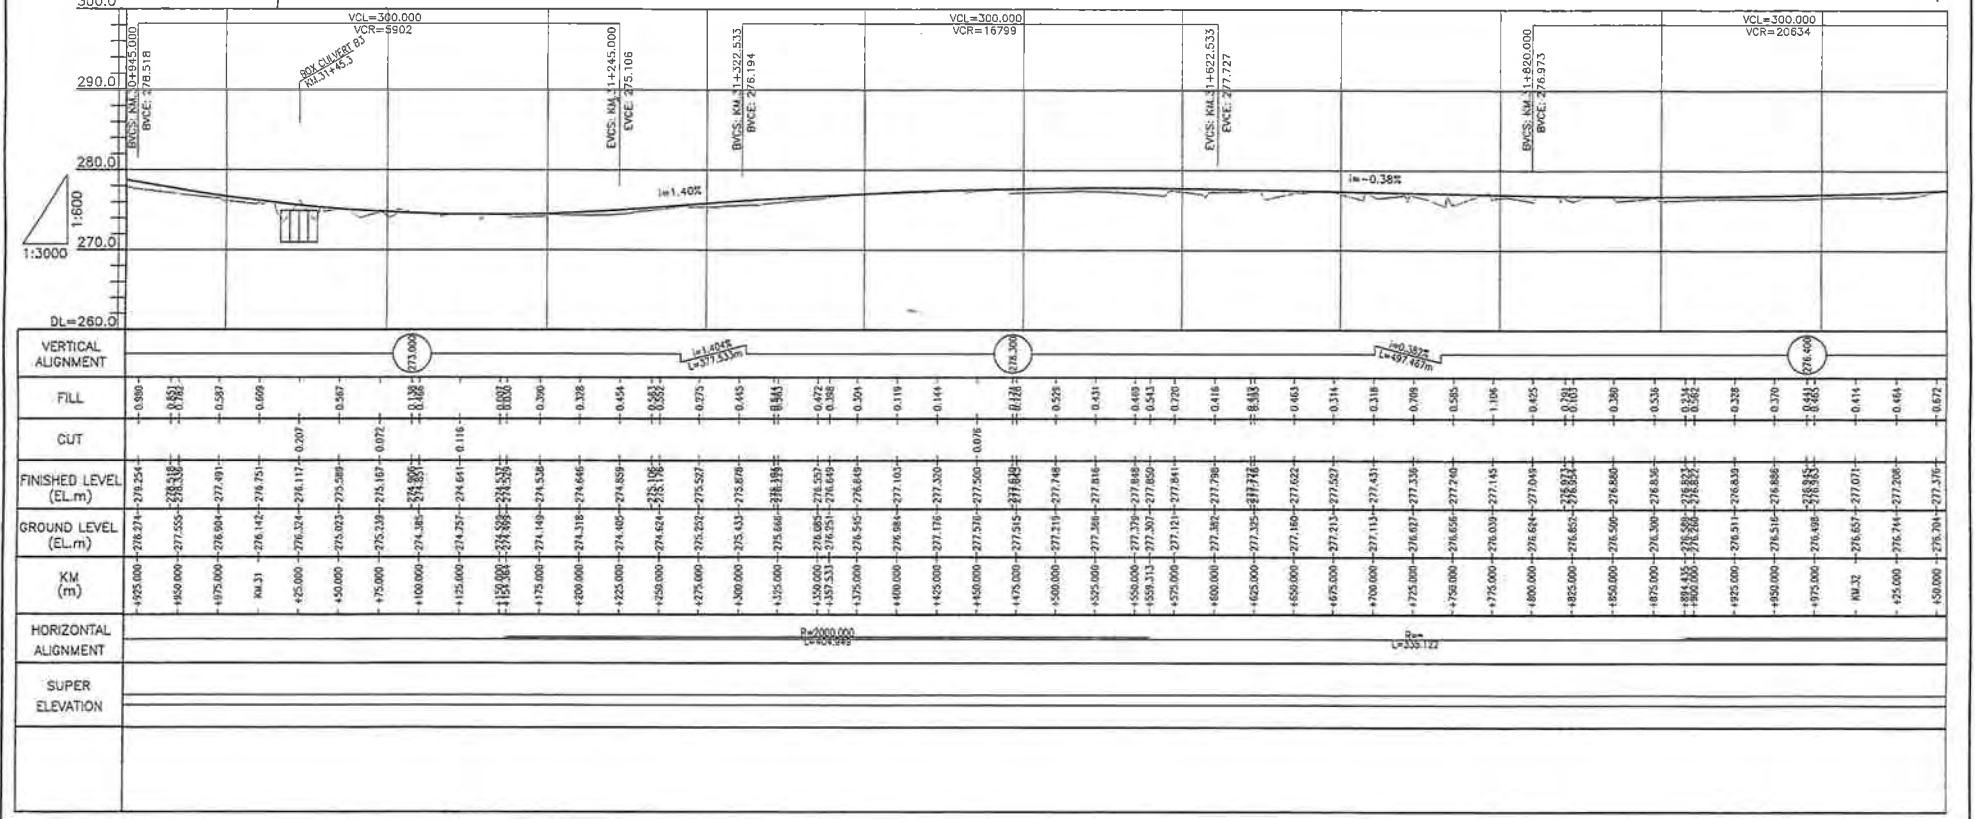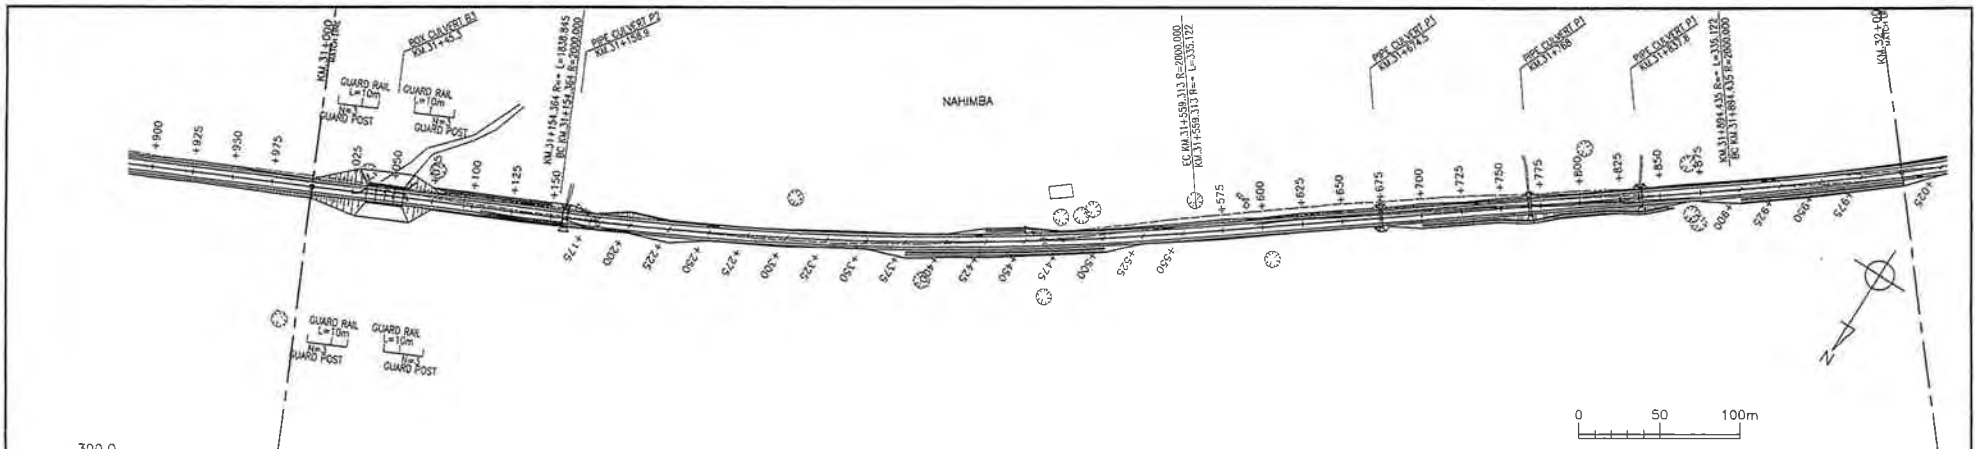


<ul style="list-style-type: none"> The Ministry of Infrastructure Development of United Republic of Tanzania Japan International Cooperation Agency 	CONSULTANTS:	PROJECT NAME:	DRAWING TITLE:	Date: Mar. 2007	DRAWING No.:
	Construction Project Consultants, Inc. (CPC)	The Project for Upgrading Masasi-Mangaka Road	PLAN & PROFILE(32/56)	Prepared by:	MR DD E-32
				Checked by:	

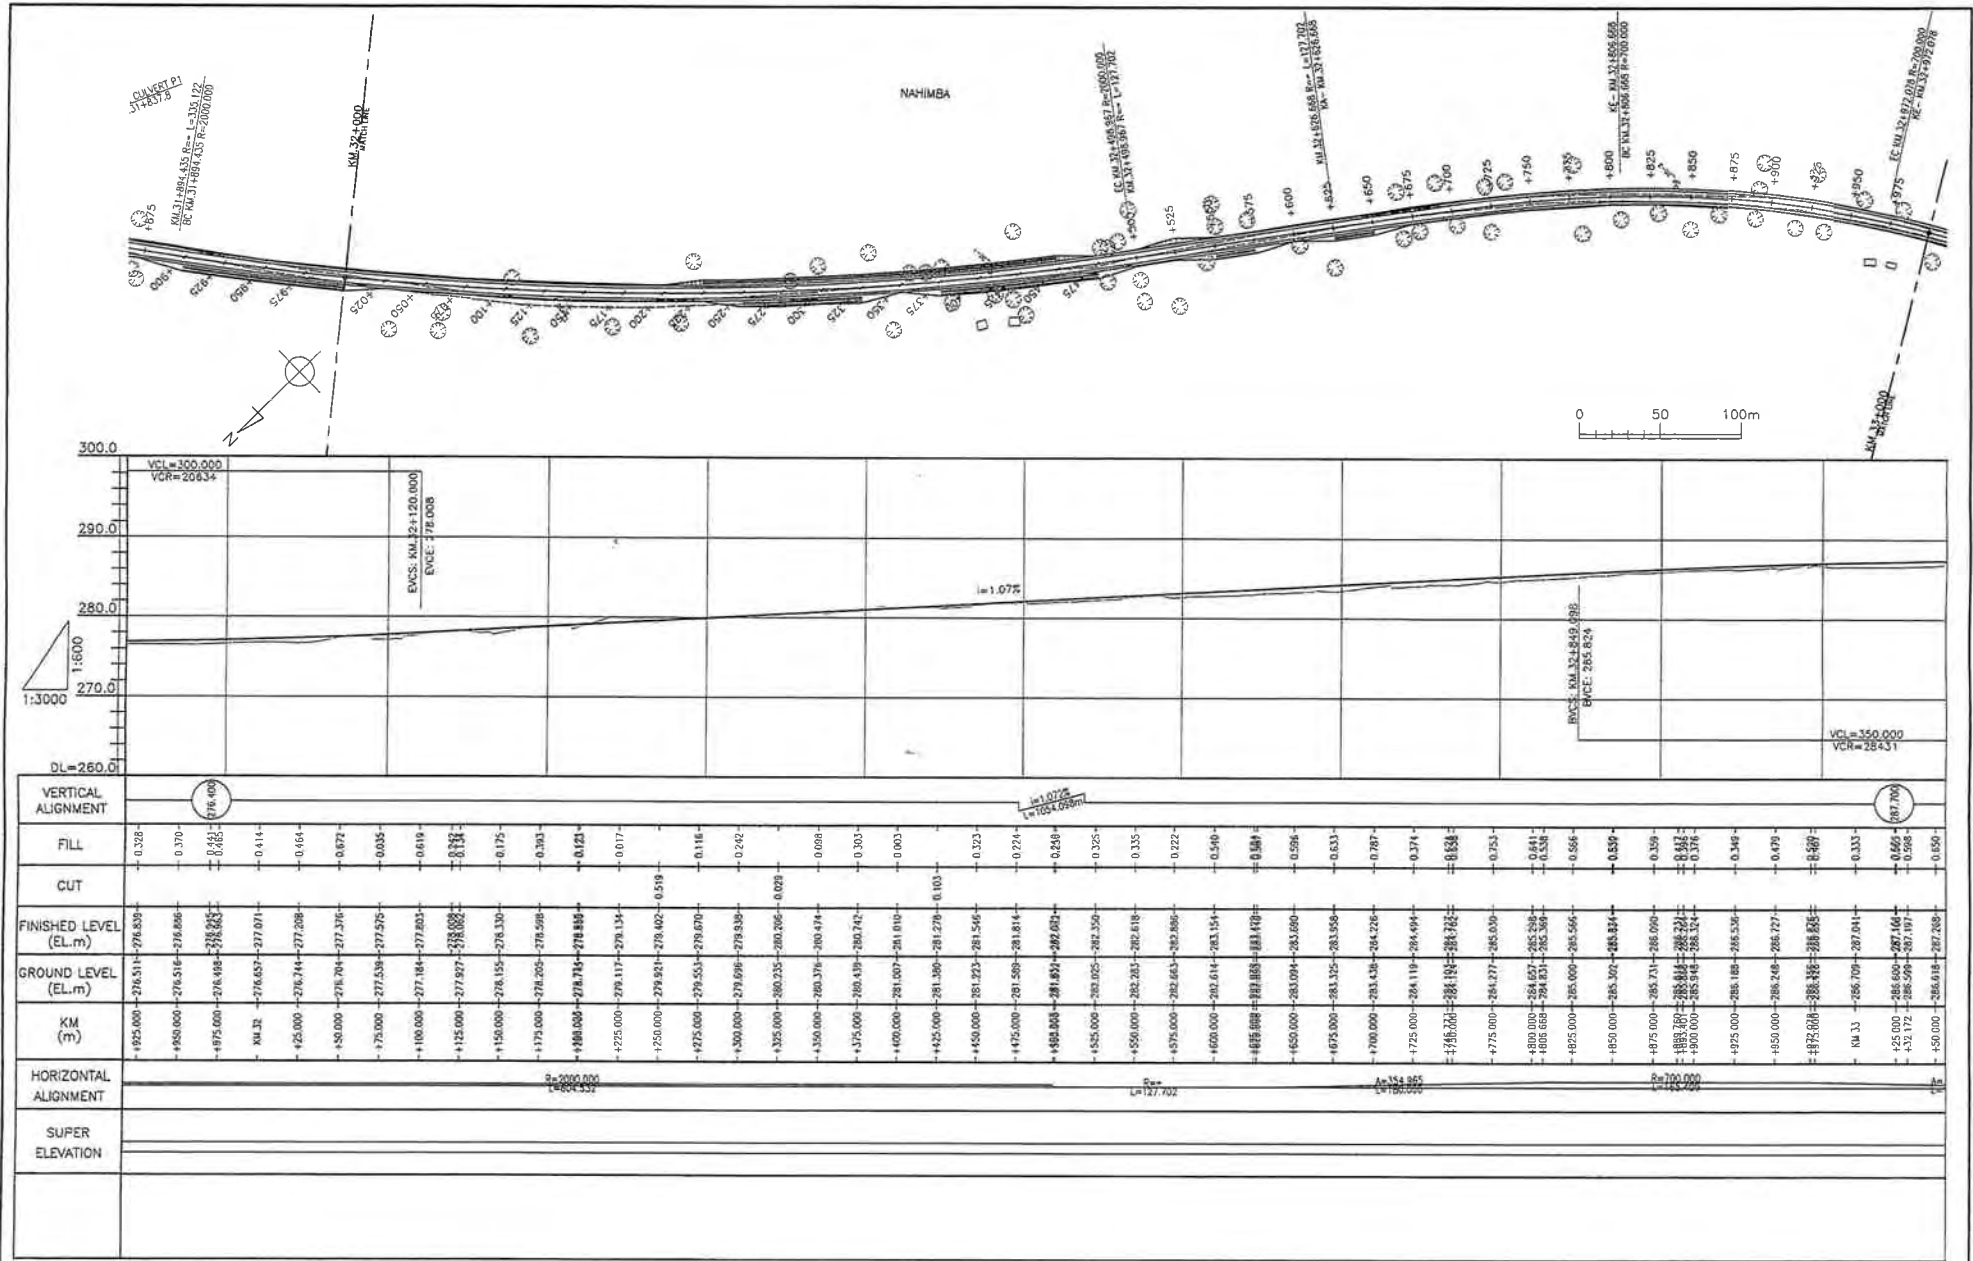

● The Ministry of Infrastructure Development
 of United Republic of Tanzania
 ● Japan International Cooperation Agency

CONSULTANTS:	PROJECT NAME:	DRAWING TITLE:	Date: Mar, 2007	DRAWING No.:
Construction Project Consultants, Inc. (CPC)	The Project for Upgrading Masasi-Mangaka Road	PLAN & PROFILE(33/56)	Prepared by:	MR DD E-33
			Checked by:	

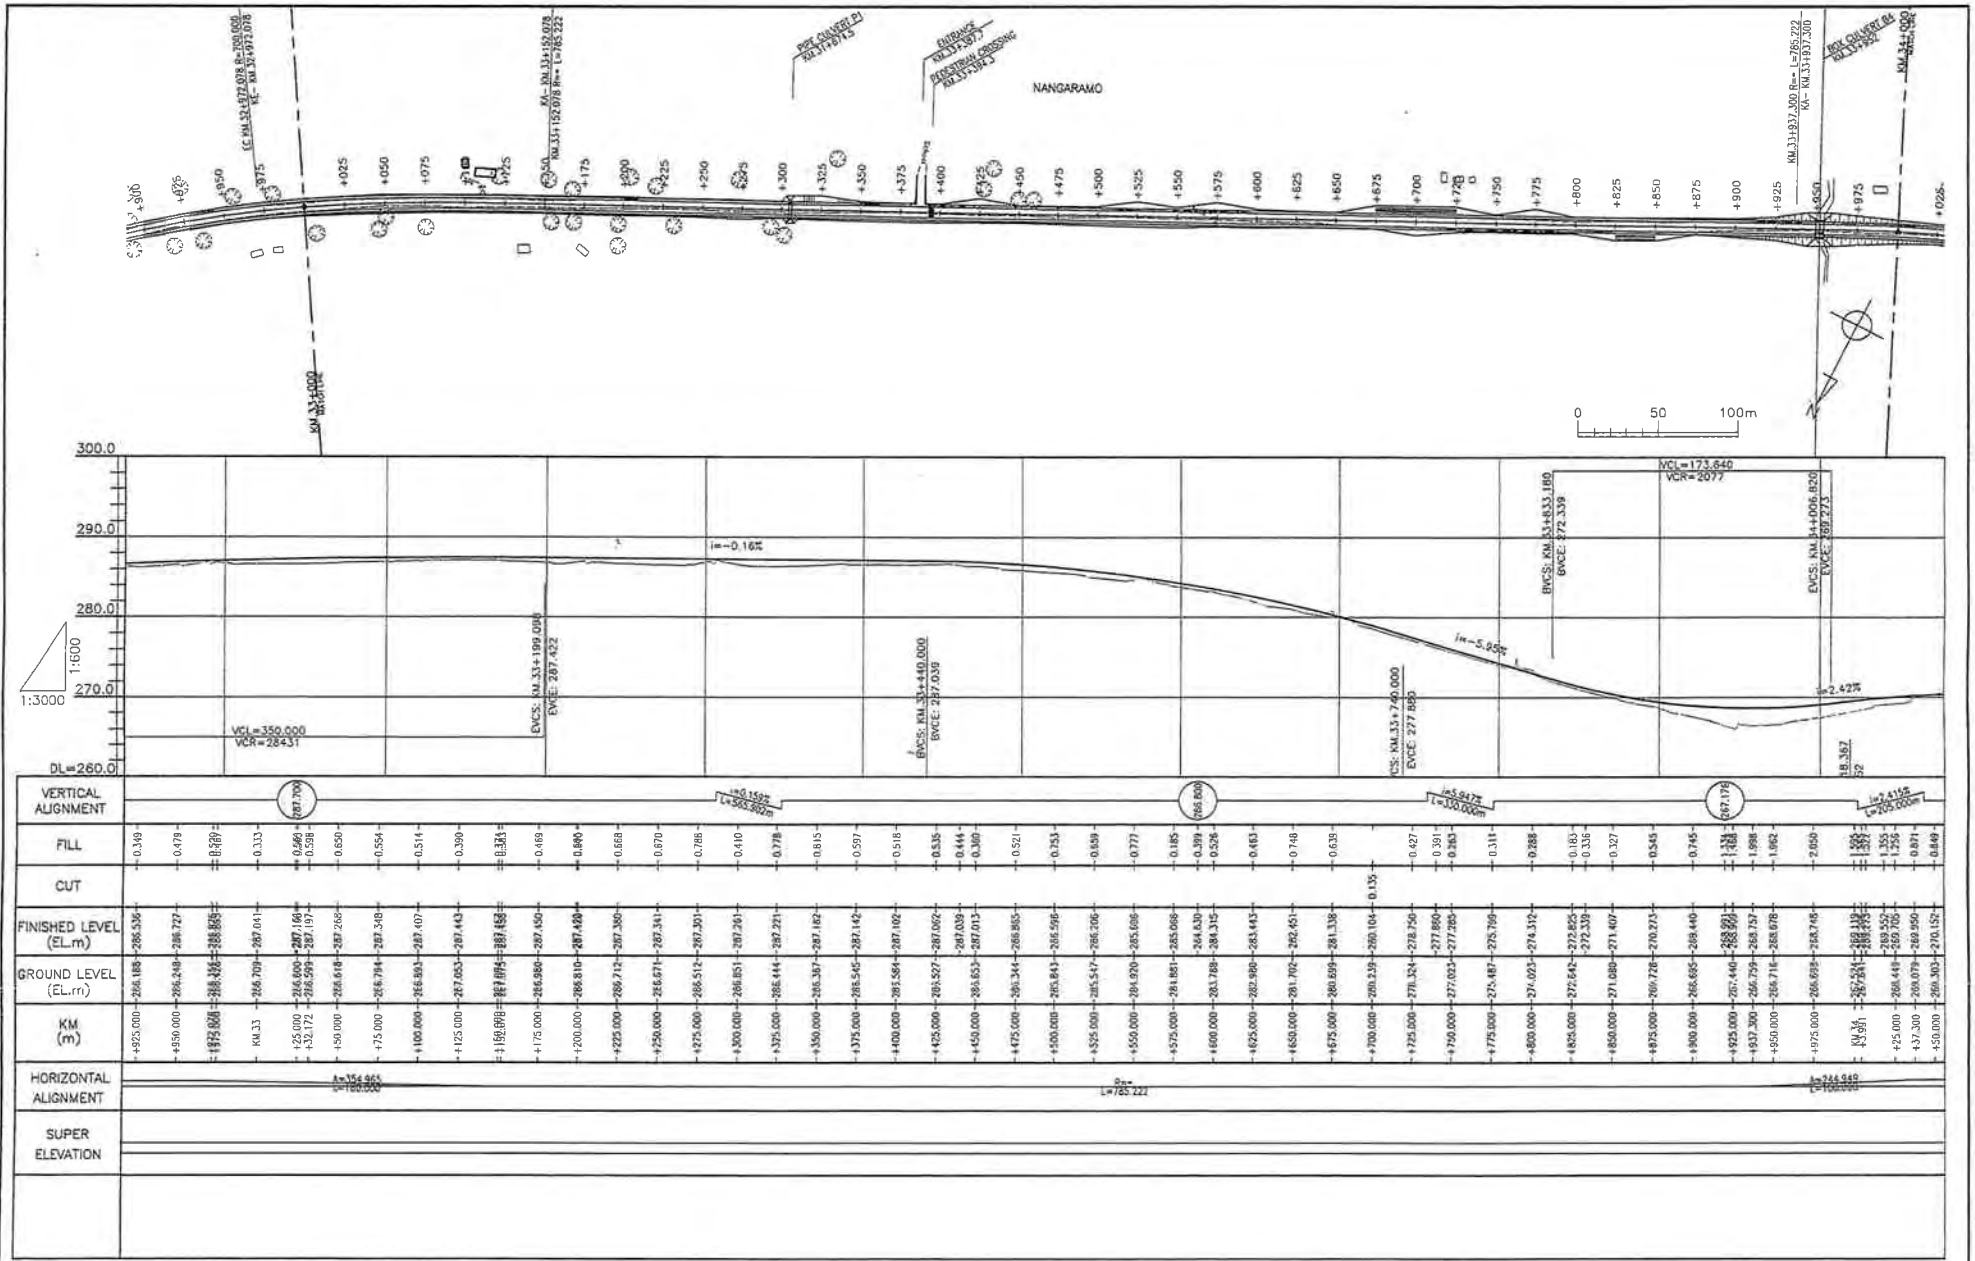

● The Ministry of Infrastructure Development
 of United Republic of Tanzania
 ● Japan International Cooperation Agency



CONSULTANTS:
 Construction Project Consultants, Inc. (CPC)

PROJECT NAME:
 The Project for Upgrading Masasi-Mangaka Road

DRAWING TITLE:
 PLAN & PROFILE(34/56)

Date: Mar, 2007
 Prepared by:
 Checked by:

DRAWING No.:
 MR DD E-34

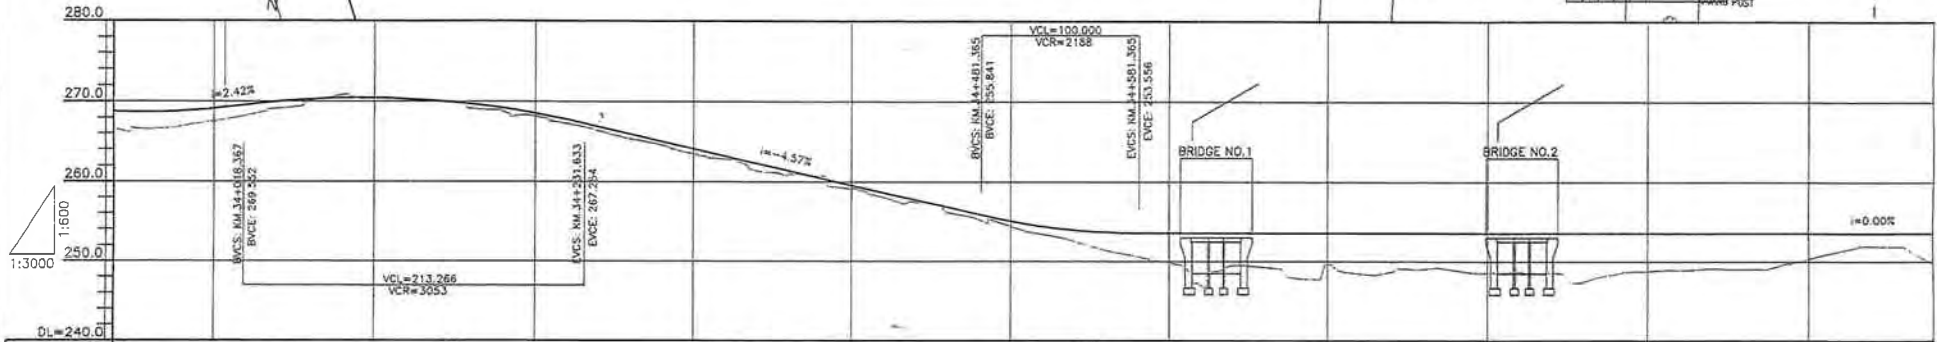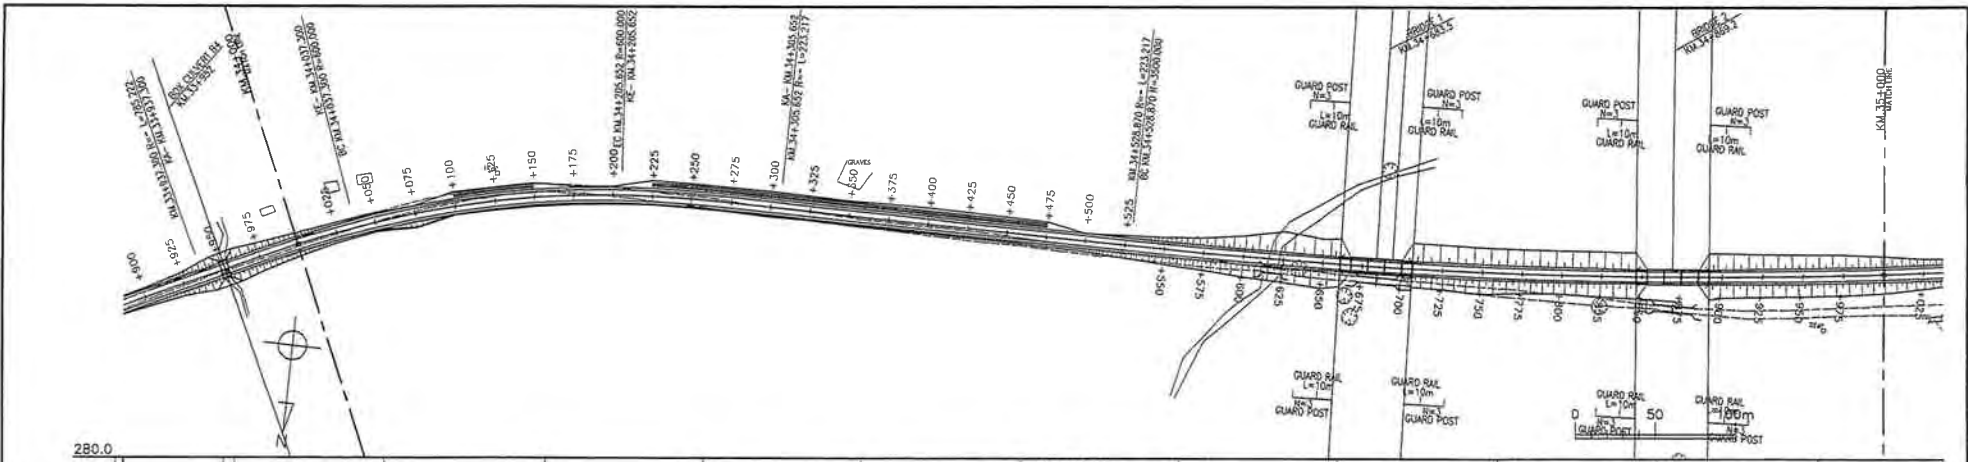

VERTICAL ALIGNMENT	FILL	CUT	FINISHED LEVEL (EL.m)	GROUND LEVEL (EL.m)	KM (m)	HORIZONTAL ALIGNMENT	SUPER ELEVATION

● The Ministry of Infrastructure Development of United Republic of Tanzania
 ● Japan International Cooperation Agency


CONSULTANTS:
 Construction Project Consultants, Inc. (CPC)

PROJECT NAME:
 The Project for Upgrading Masasi-Mangaka Road

DRAWING TITLE:
 PLAN & PROFILE(35/56)

Date: Mar. 2007
 Prepared by:
 Checked by:

DRAWING No.:
 MR DD E-35

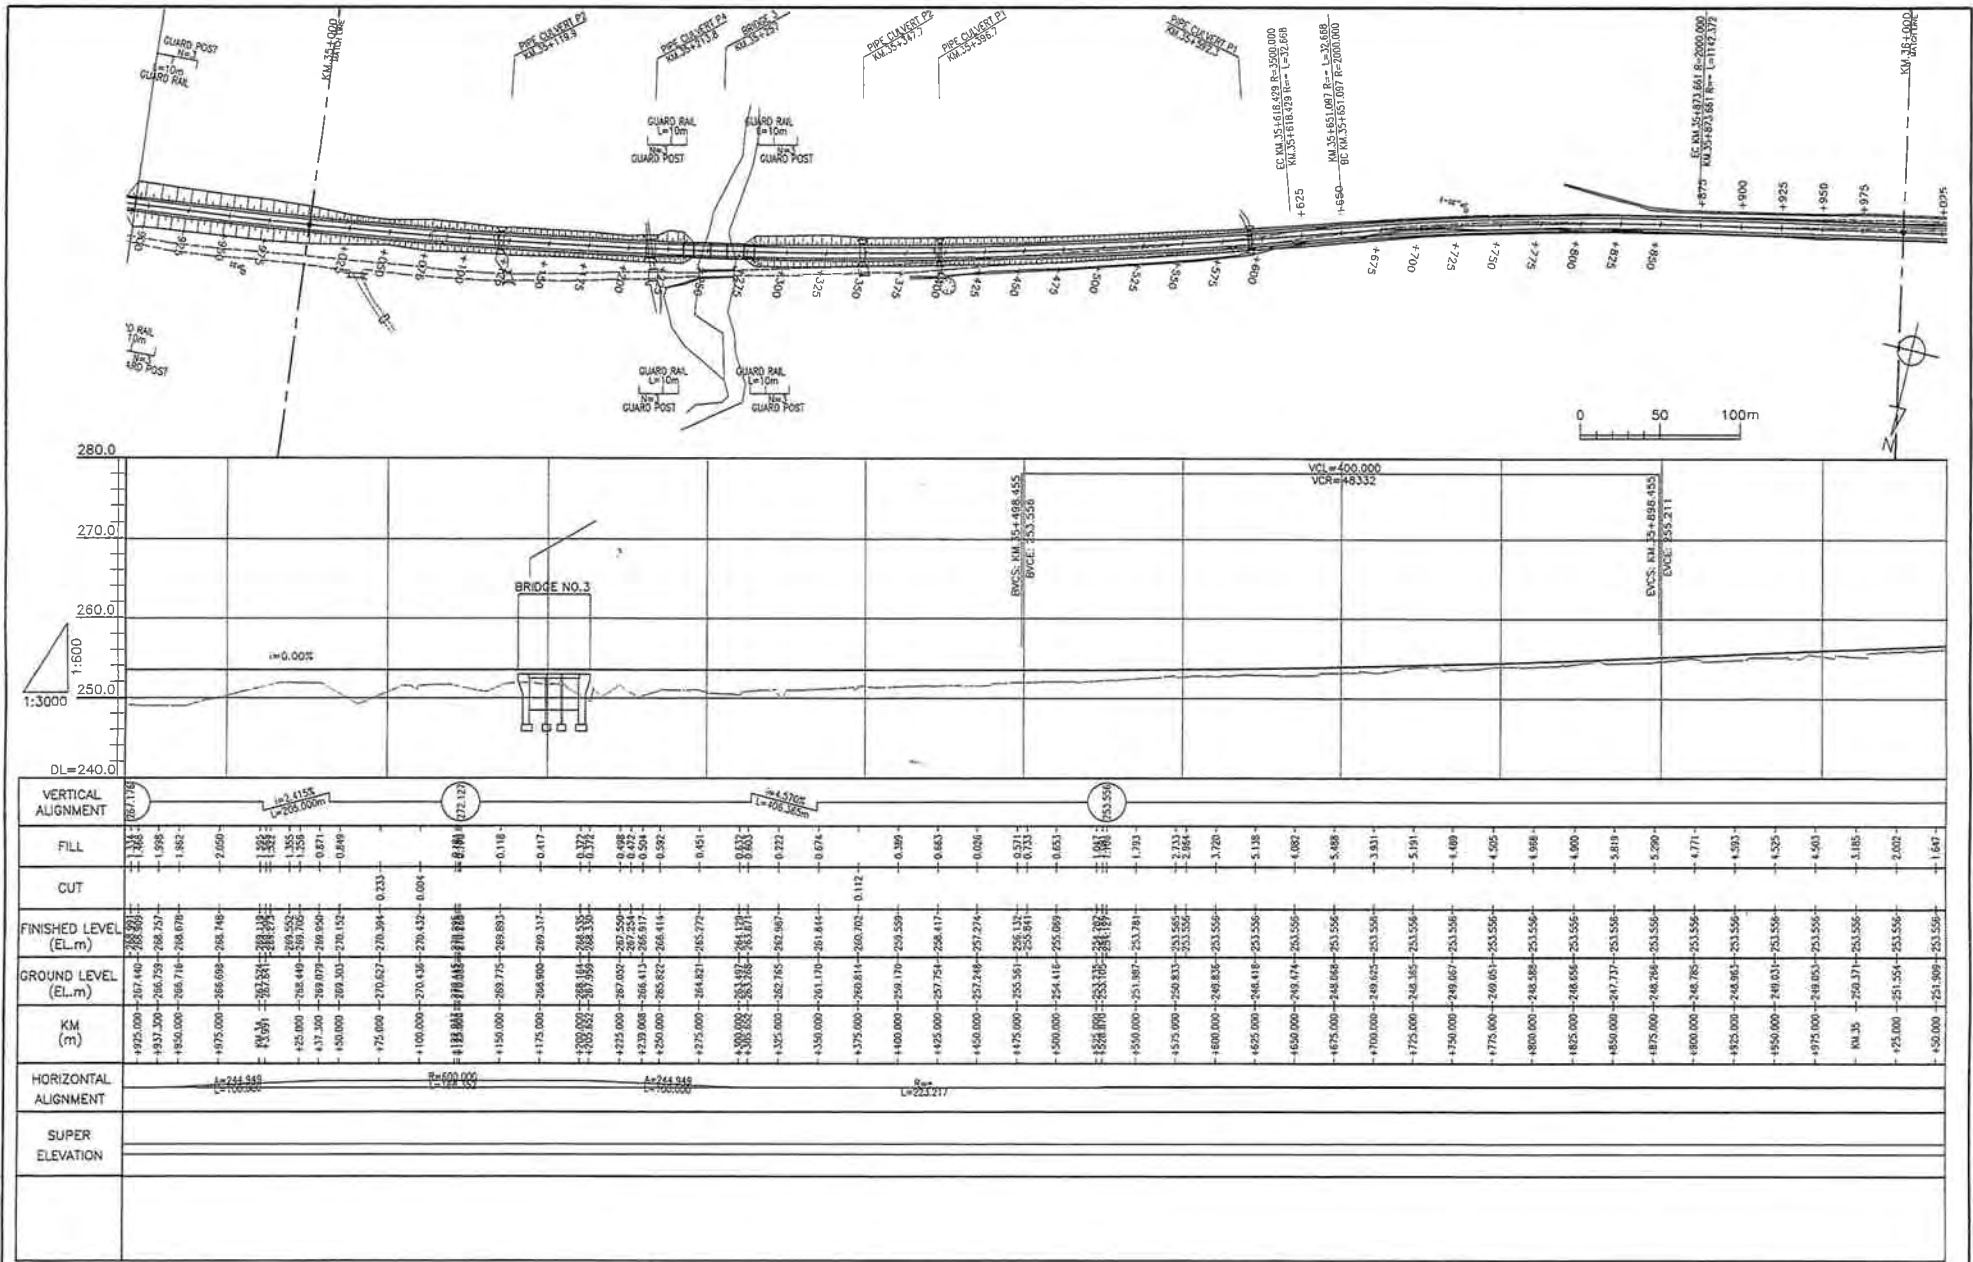

● The Ministry of Infrastructure Development
 of United Republic of Tanzania
 ● Japan International Cooperation Agency


CONSULTANTS:
 Construction Project Consultants, Inc. (CPC)

PROJECT NAME:
 The Project for Upgrading Masasi-Mangaka Road


DRAWING TITLE:
 PLAN & PROFILE(36/56)

Date: Mar, 2007
 Prepared by:
 Checked by:

DRAWING No.:
 MR DD E-36

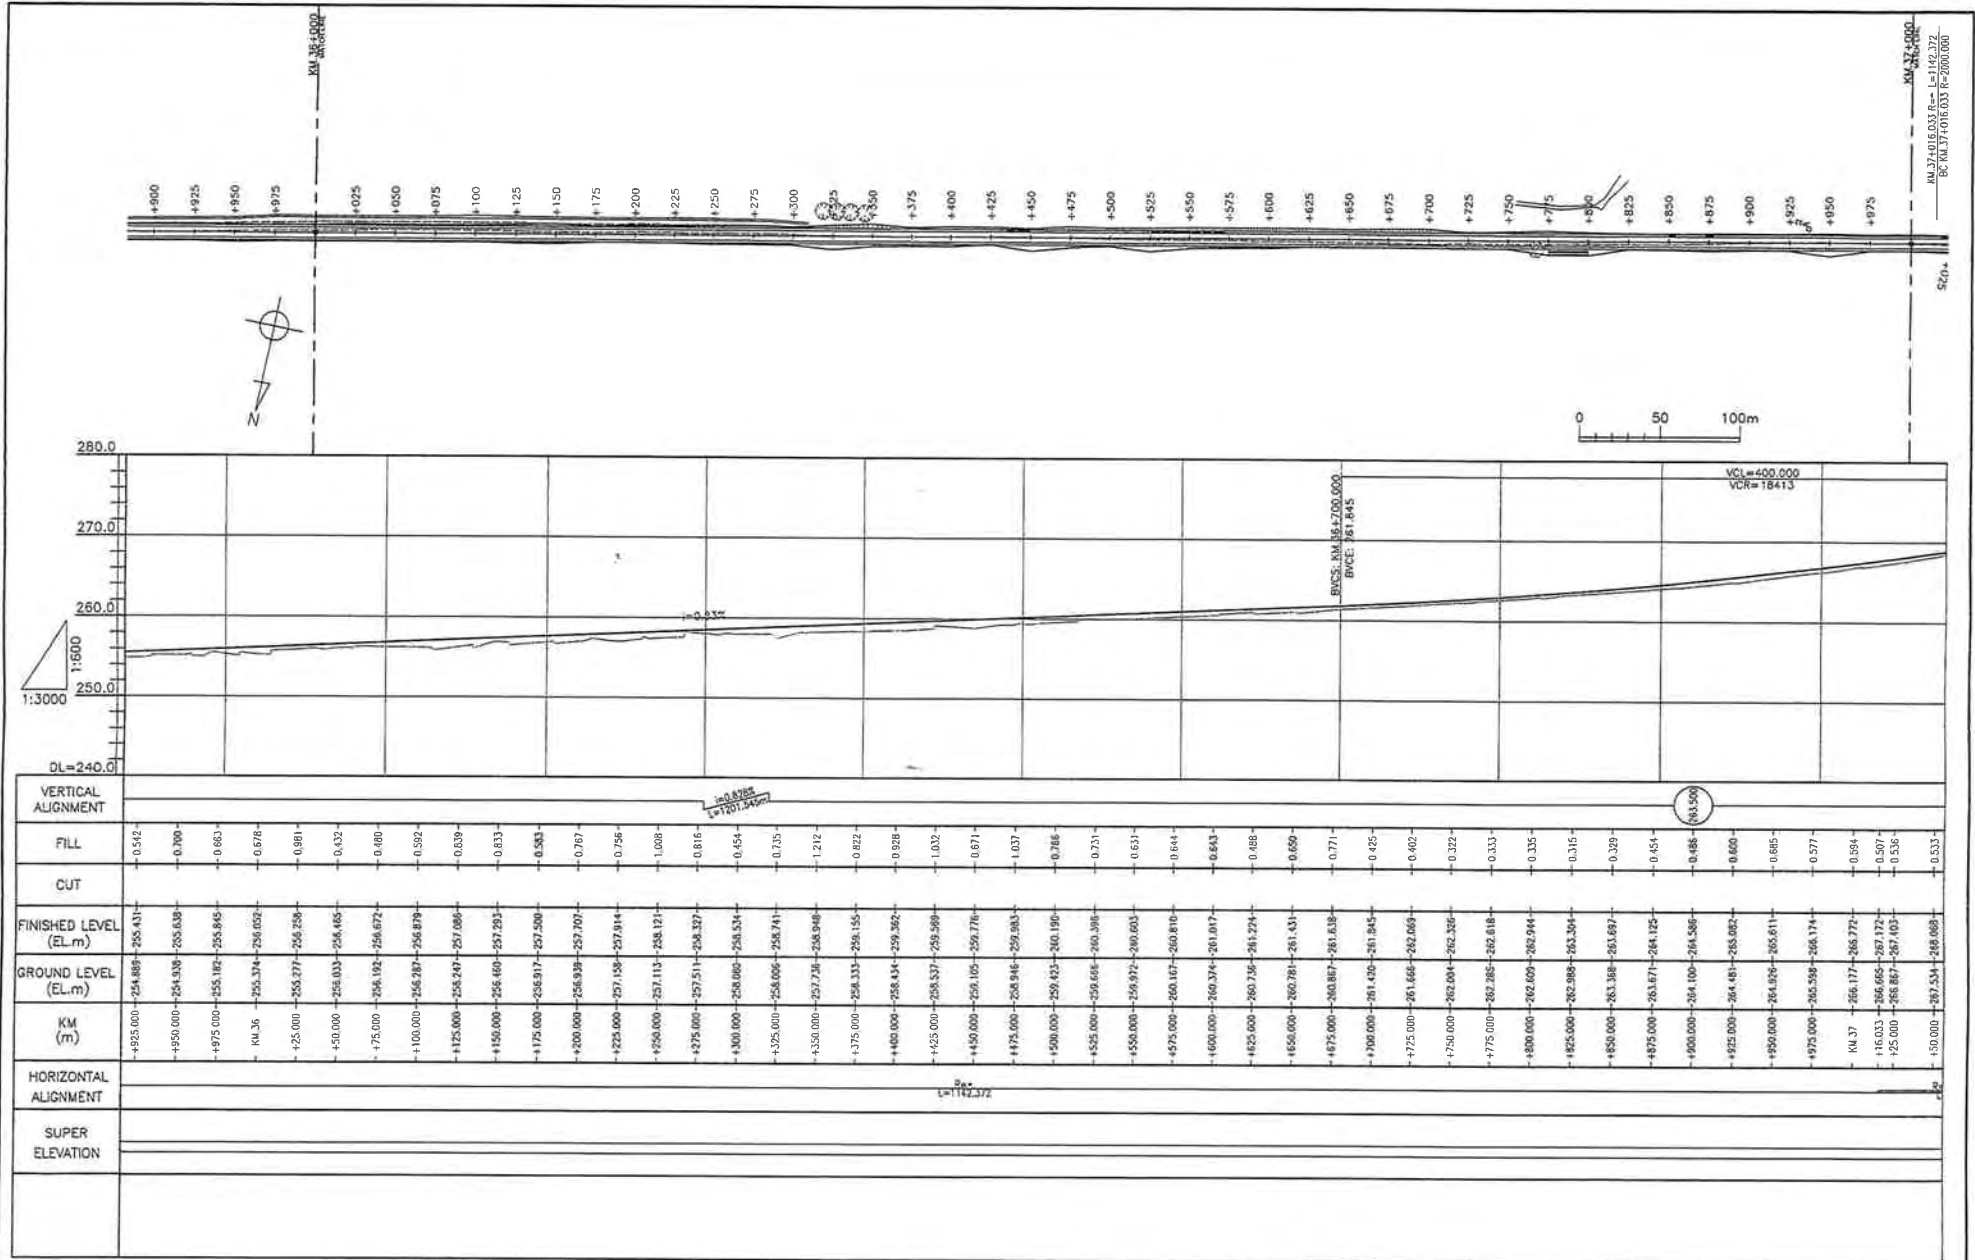


<ul style="list-style-type: none"> The Ministry of Infrastructure Development of United Republic of Tanzania Japan International Cooperation Agency 	CONSULTANTS:	PROJECT NAME:	DRAWING TITLE:	Date: Mar. 2007	DRAWING No.:
	Construction Project Consultants, Inc. (CPC)	The Project for Upgrading Masasi-Mangaka Road	PLAN & PROFILE(37/56)	Prepared by:	MR DD E-37
				Checked by:	

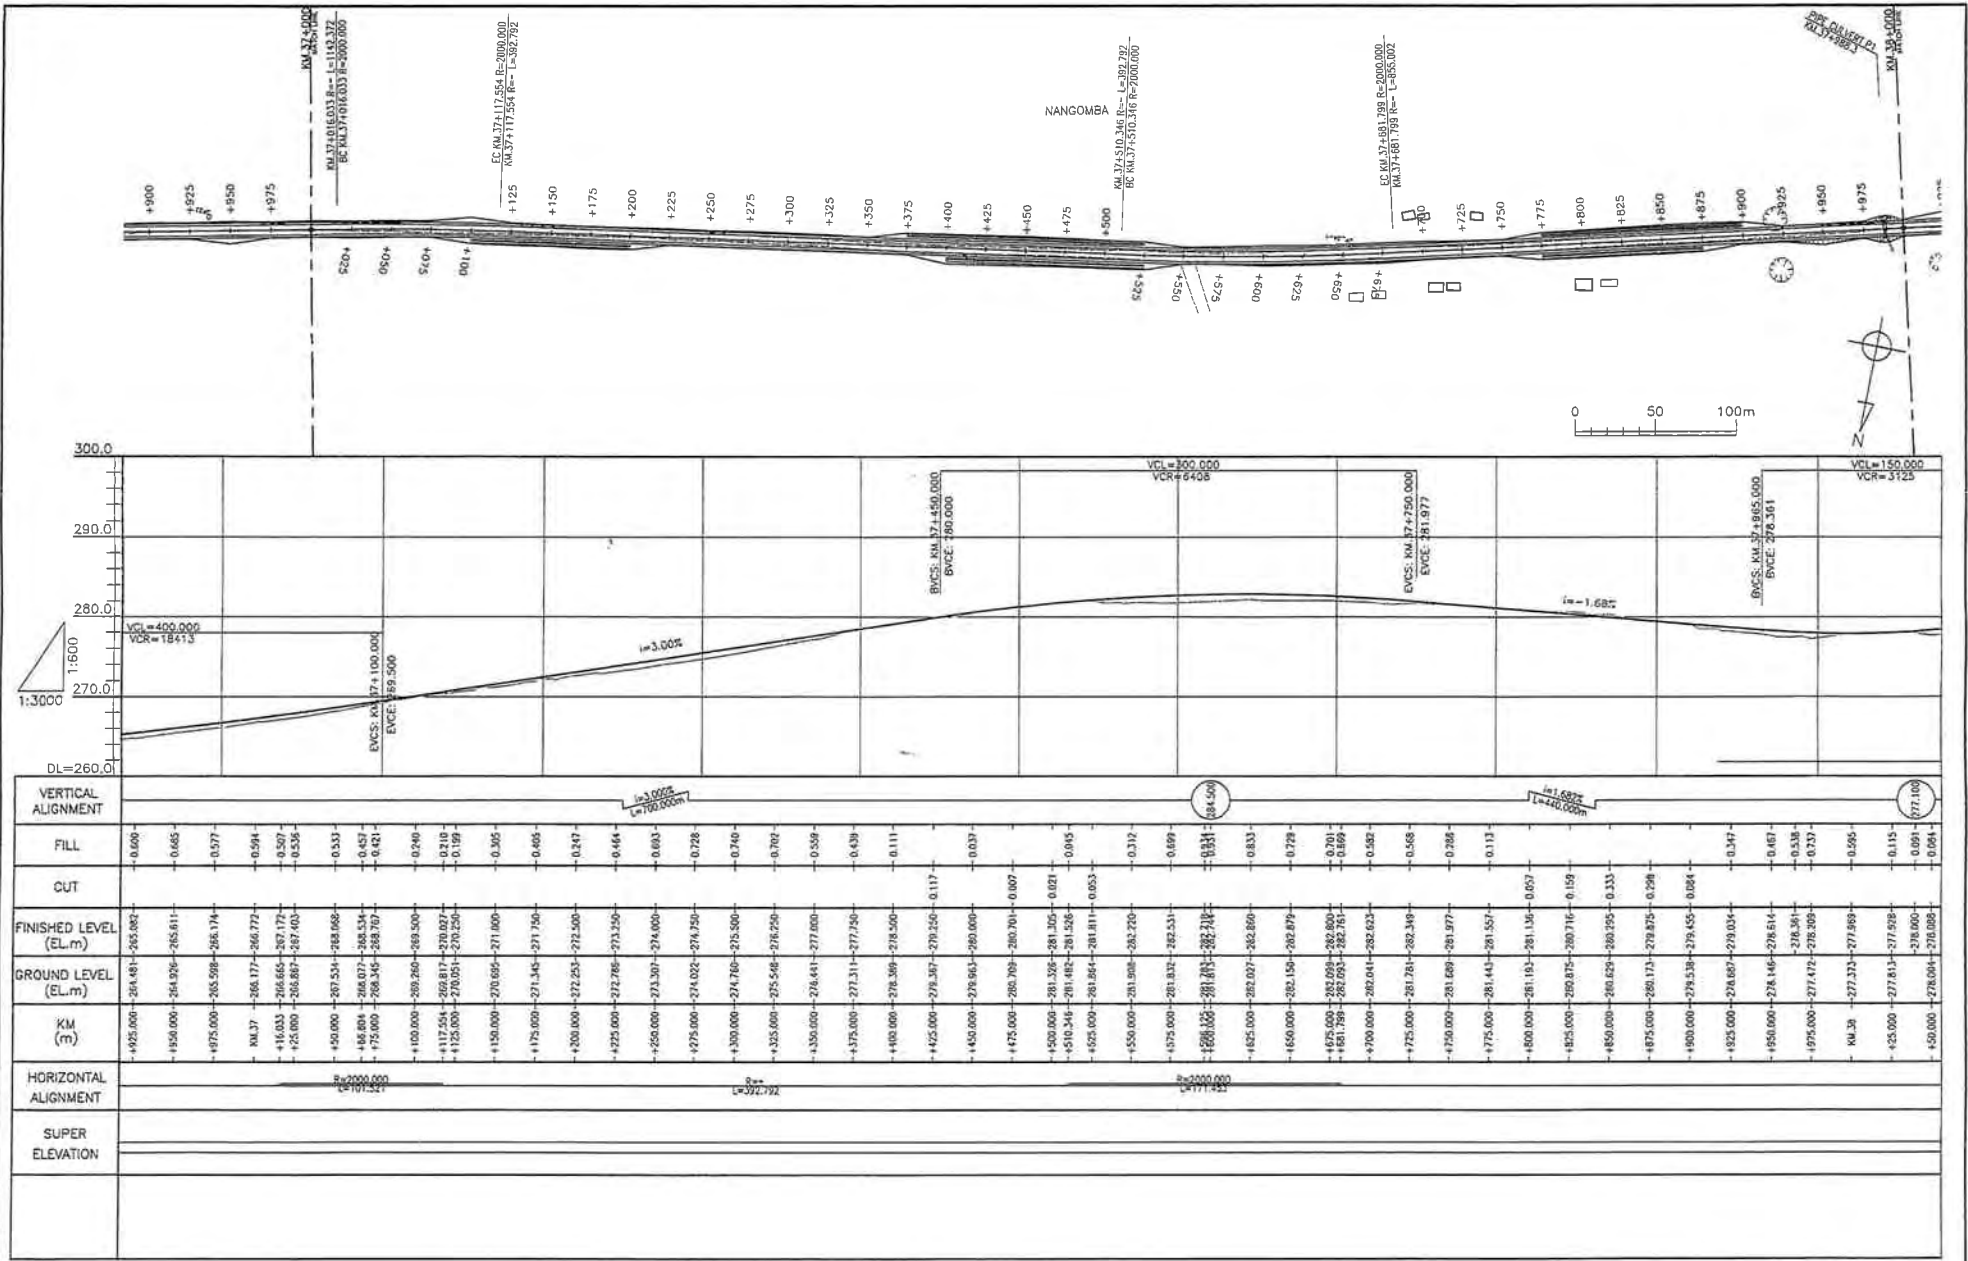

- The Ministry of Infrastructure Development of United Republic of Tanzania
- Japan International Cooperation Agency

CONSULTANTS: Construction Project Consultants, Inc. (CPC)	PROJECT NAME: The Project for Upgrading Masasi-Mangaka Road	DRAWING TITLE: PLAN & PROFILE(38/56)	Date: Mar. 2007	DRAWING No.: MR DD E-38
			Prepared by:	
			Checked by:	

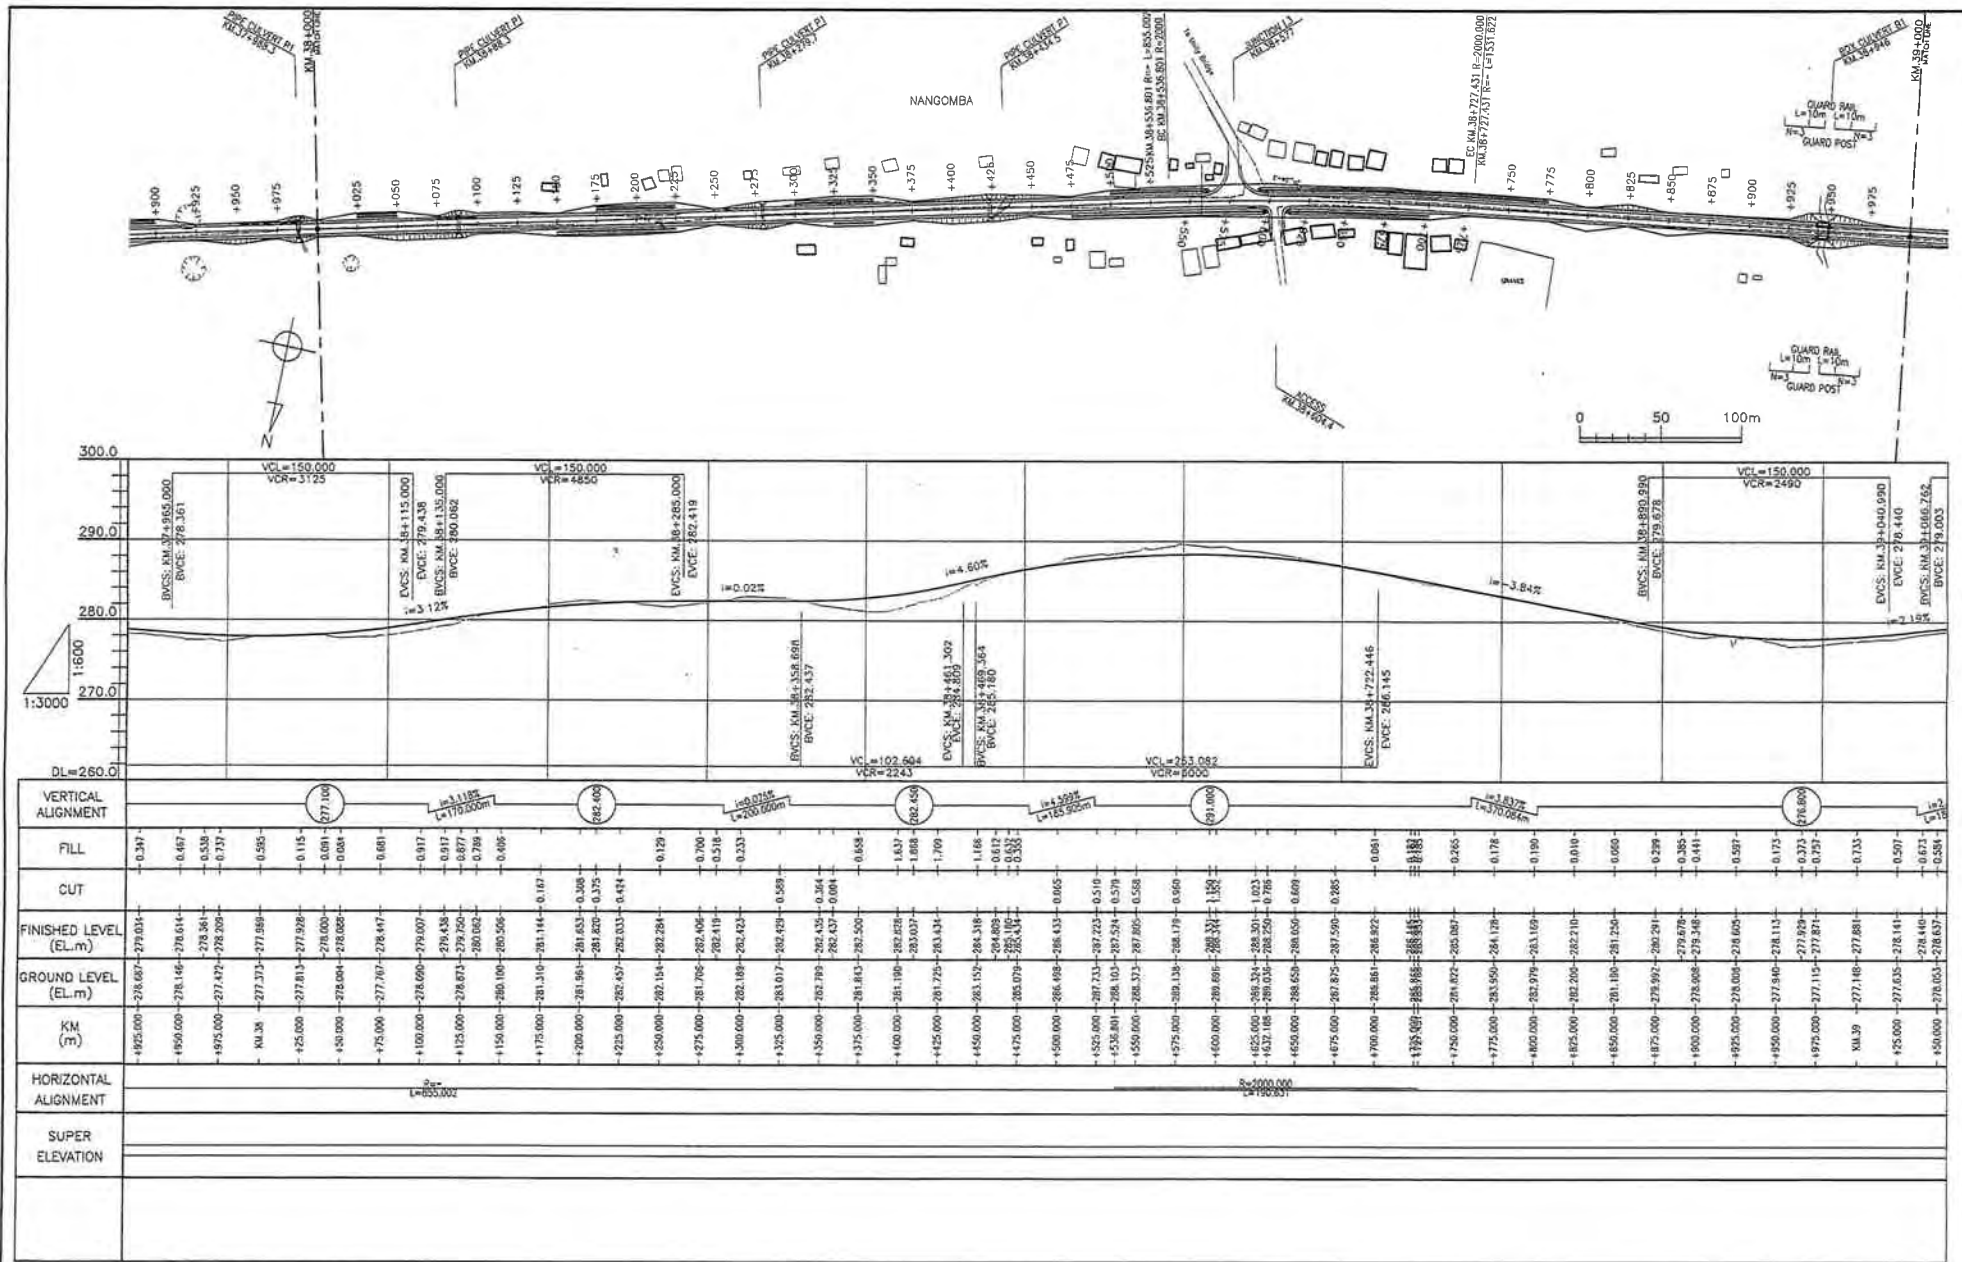

● The Ministry of Infrastructure Development of United Republic of Tanzania
 ● Japan International Cooperation Agency




CONSULTANTS:
 Construction Project Consultants, Inc. (CPC)

PROJECT NAME:
 The Project for Upgrading Masasi-Mangaka Road

DRAWING TITLE:
 PLAN & PROFILE(39/56)

Date: Mar. 2007
 Prepared by:
 Checked by:

DRAWING No.:
 MR DD E-39

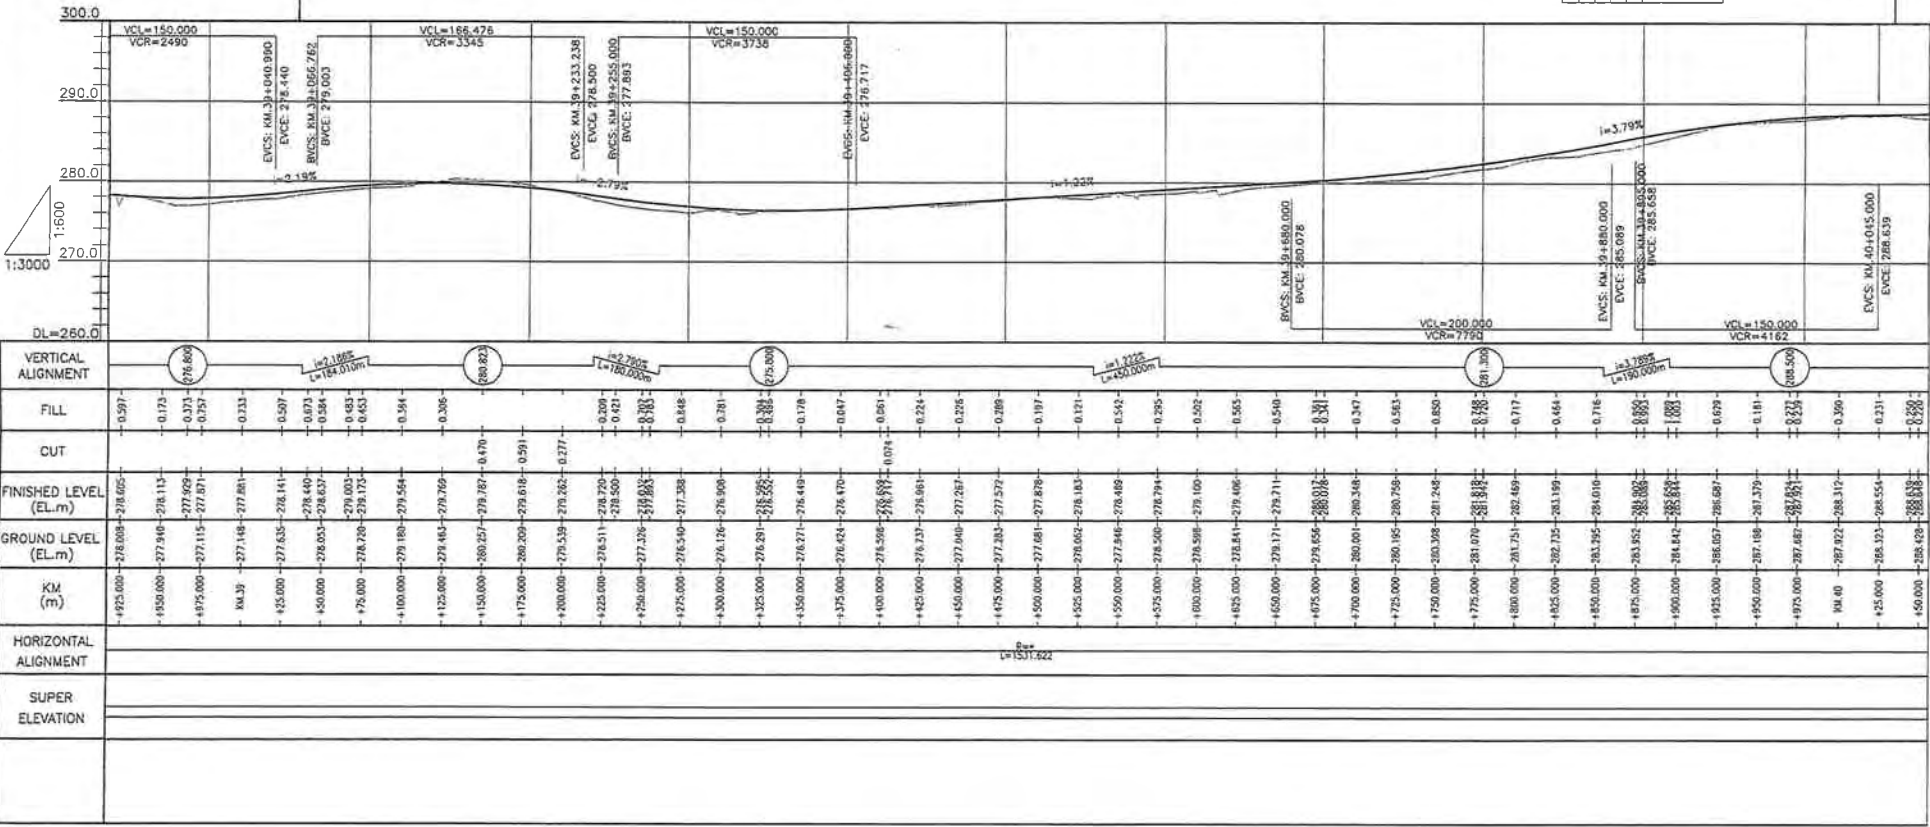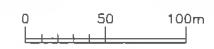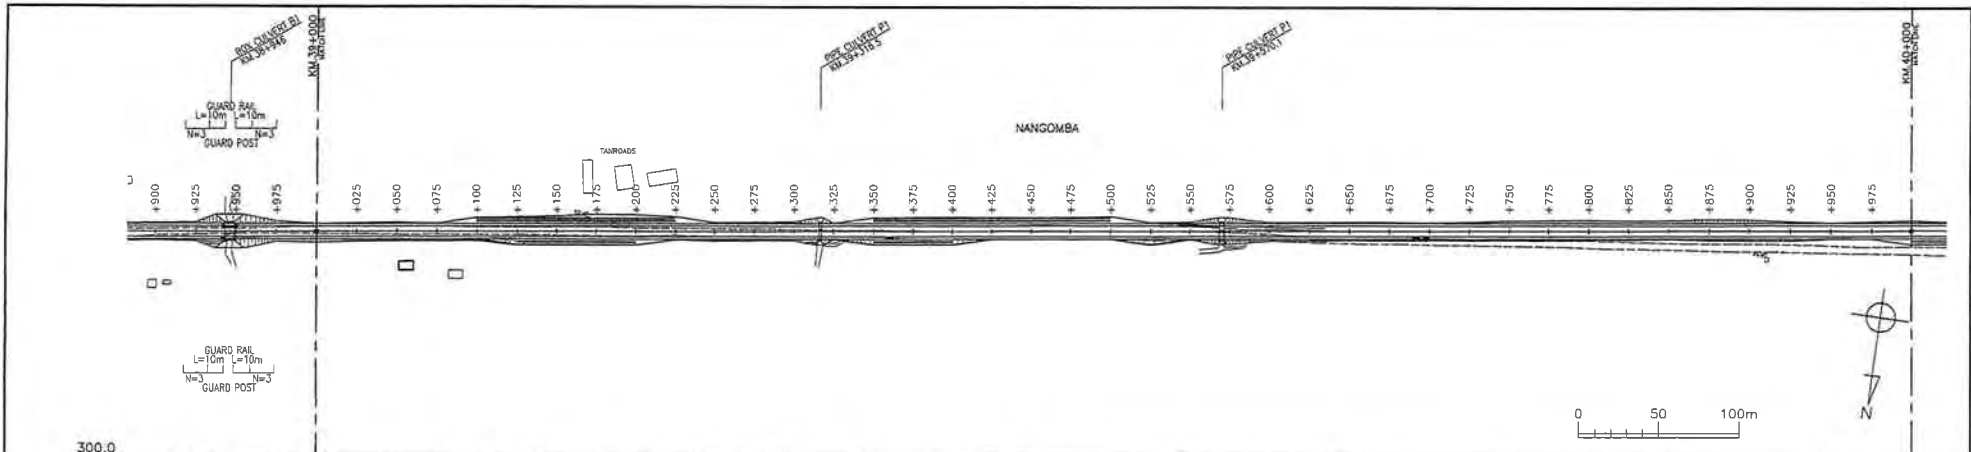

<ul style="list-style-type: none"> The Ministry of Infrastructure Development of United Republic of Tanzania Japan International Cooperation Agency 	CONSULTANTS:	PROJECT NAME:	DRAWING TITLE:	Date: Mar. 2007	DRAWING No.:
	Construction Project Consultants, Inc. (CPC)	The Project for Upgrading Masasi-Mangaka Road	PLAN & PROFILE(40/56)	Prepared by:	MR DD E-40
				Checked by:	