


LEGEND :	
GPS POINT, TP PILLAR	△ GPS-01 △ TP-102,
BM PILLAR	□ BM-1
TP PEG, OFF-SET PEG, SPOT HEIGHT	○ TP-103, ○ OS-501, ○ 102.95
PERMANENT HOUSE, TEMPORARY HOUSE	▨ & ▩
TEMPLE, TREE, TAP, ELECTRIC POLE	⊠
CONTOUR LINE	—
RIVER CL	—
DRAIN - CHANNEL	—
FOOT TRACK, TRACK	—
WATER LEVEL, RIVER BANK	WL, RB
HIGH FLOOD LEVEL	HFL
LAND SLIDE	Land Slide

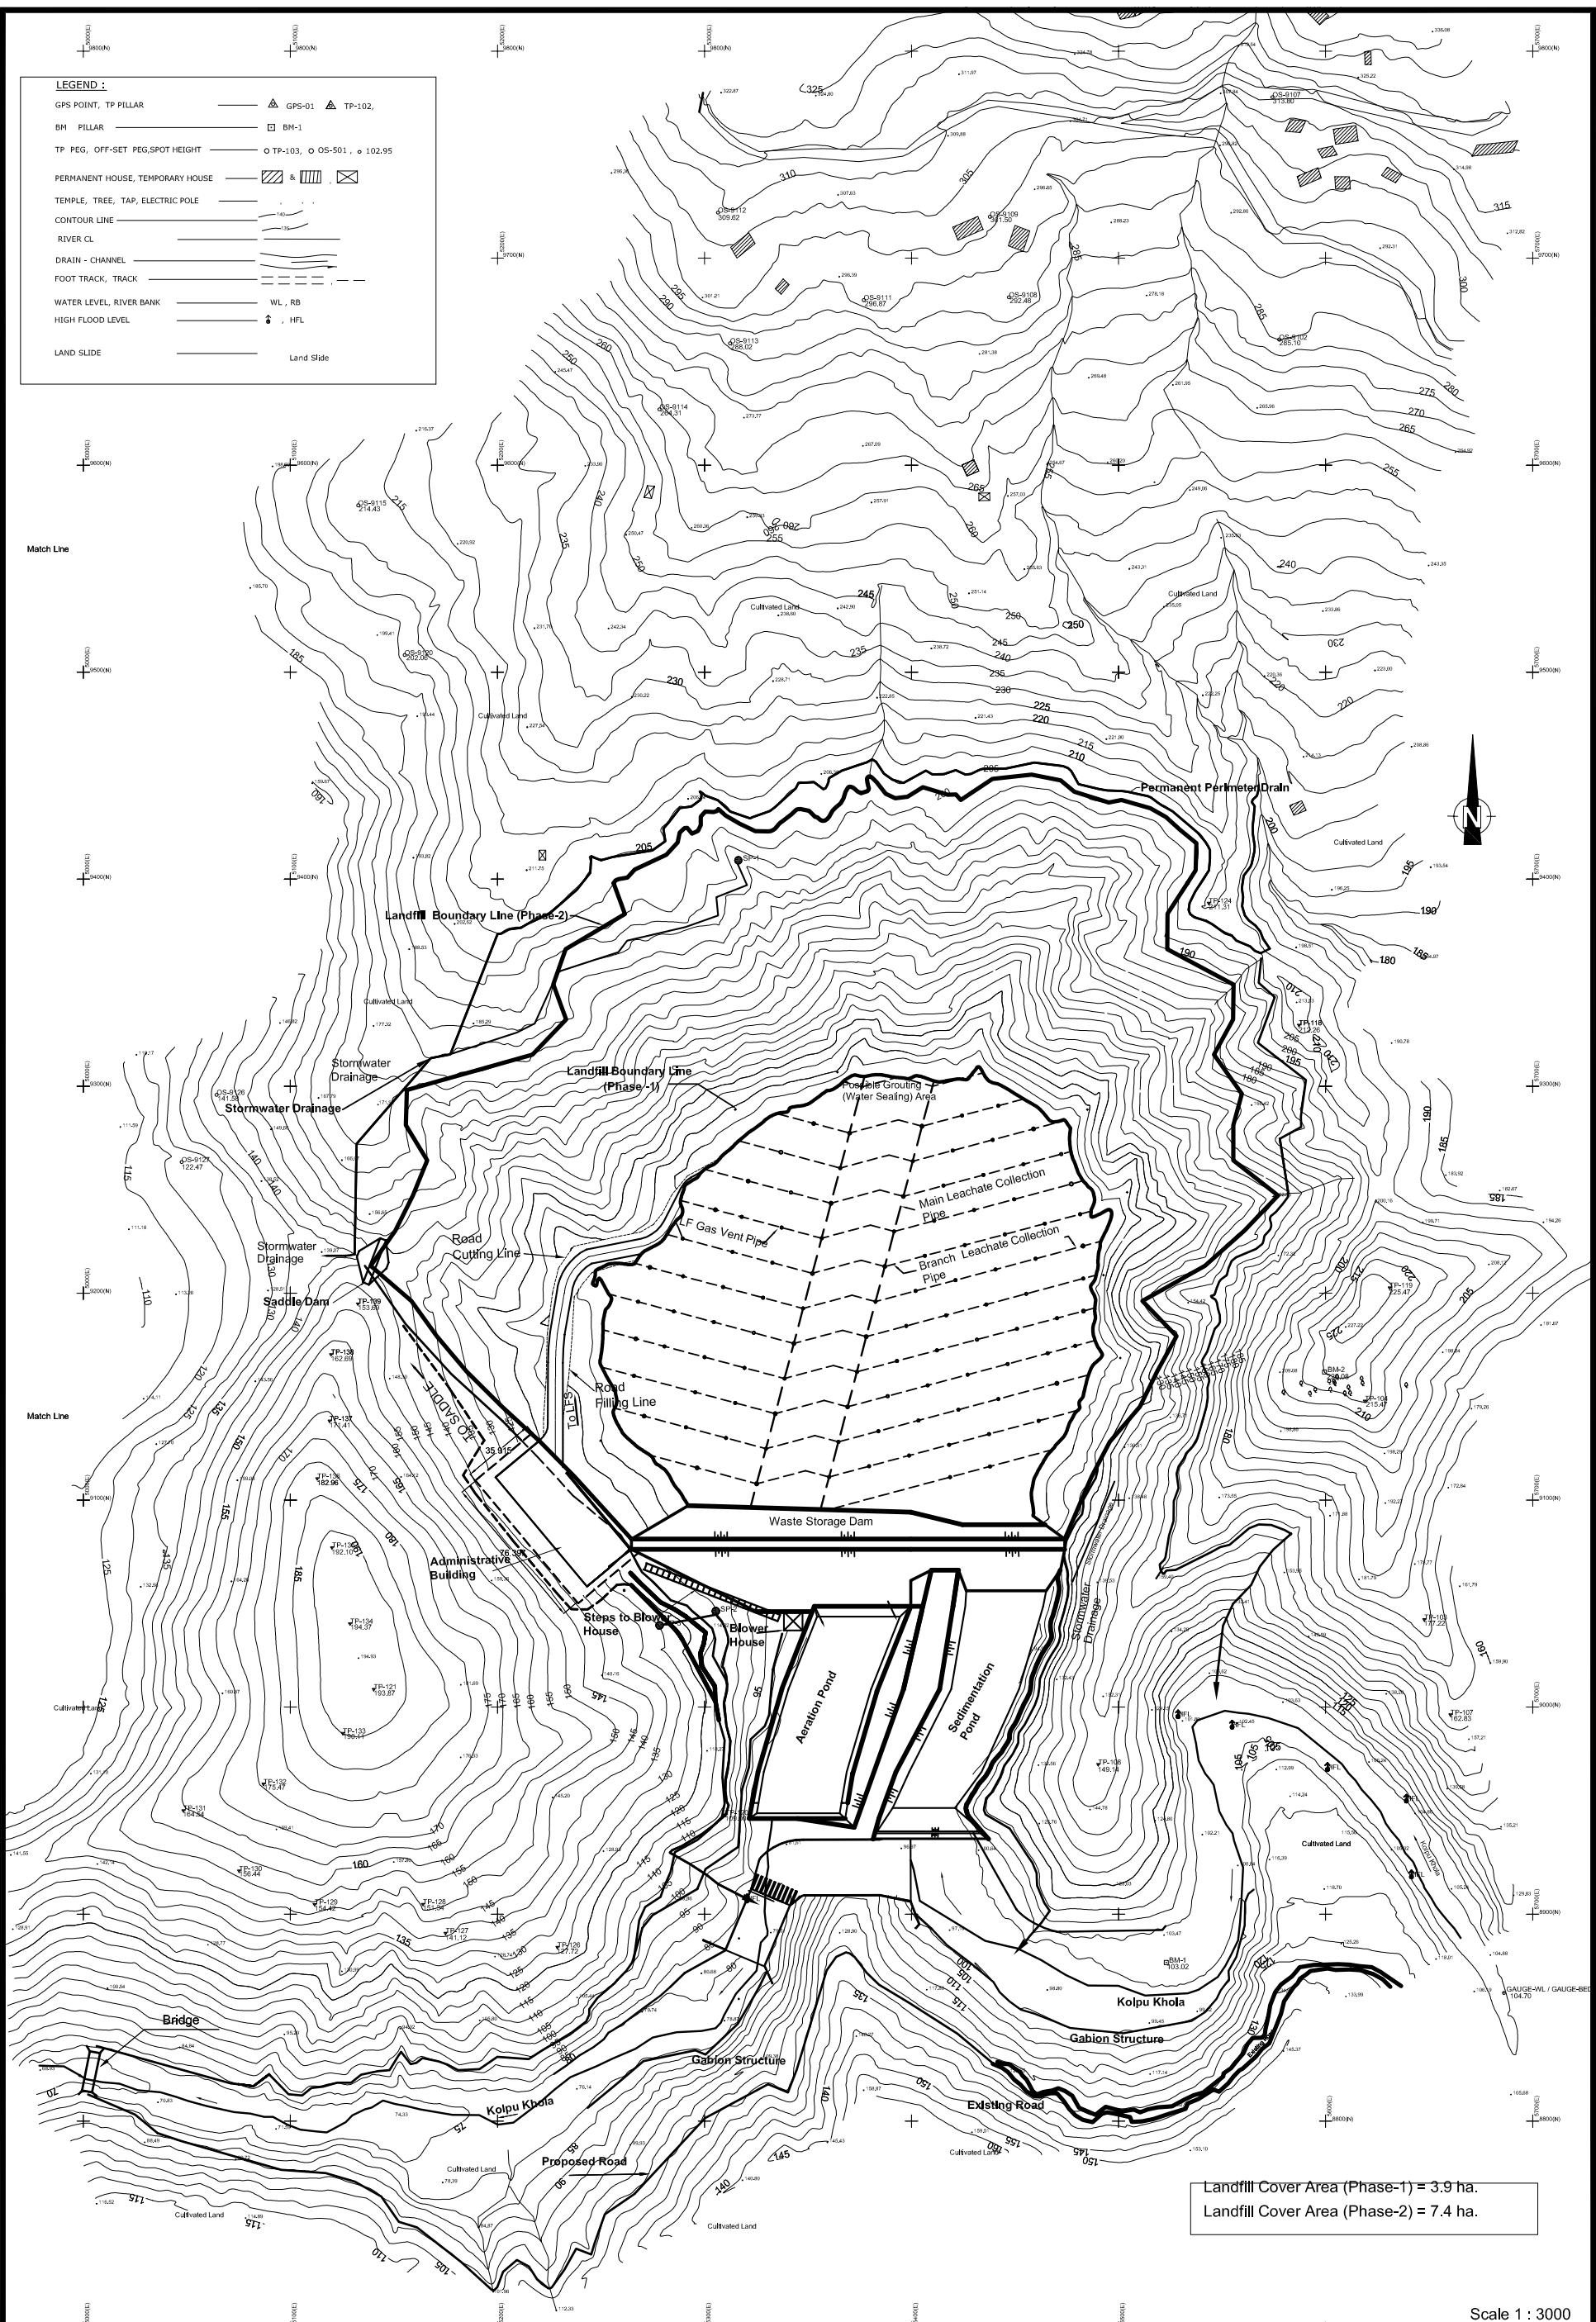


Landfill Cover Area (Phase-1) = 3.9 ha.
 Landfill Cover Area (Phase-2) = 7.4 ha.

Scale 1 : 3000

LEGEND :

GPS POINT, TP PILLAR	△ GPS-01 △ TP-102,
BM PILLAR	□ BM-1
TP PEG, OFF-SET PEG, SPOT HEIGHT	○ TP-103, ○ OS-501, ○ 102.95
PERMANENT HOUSE, TEMPORARY HOUSE	▨ & ▩
TEMPLE, TREE, TAP, ELECTRIC POLE	⊠
CONTOUR LINE	—
RIVER CL	—
DRAIN - CHANNEL	—
FOOT TRACK, TRACK	—
WATER LEVEL, RIVER BANK	WL, RB
HIGH FLOOD LEVEL	HFL
LAND SLIDE	Land Slide

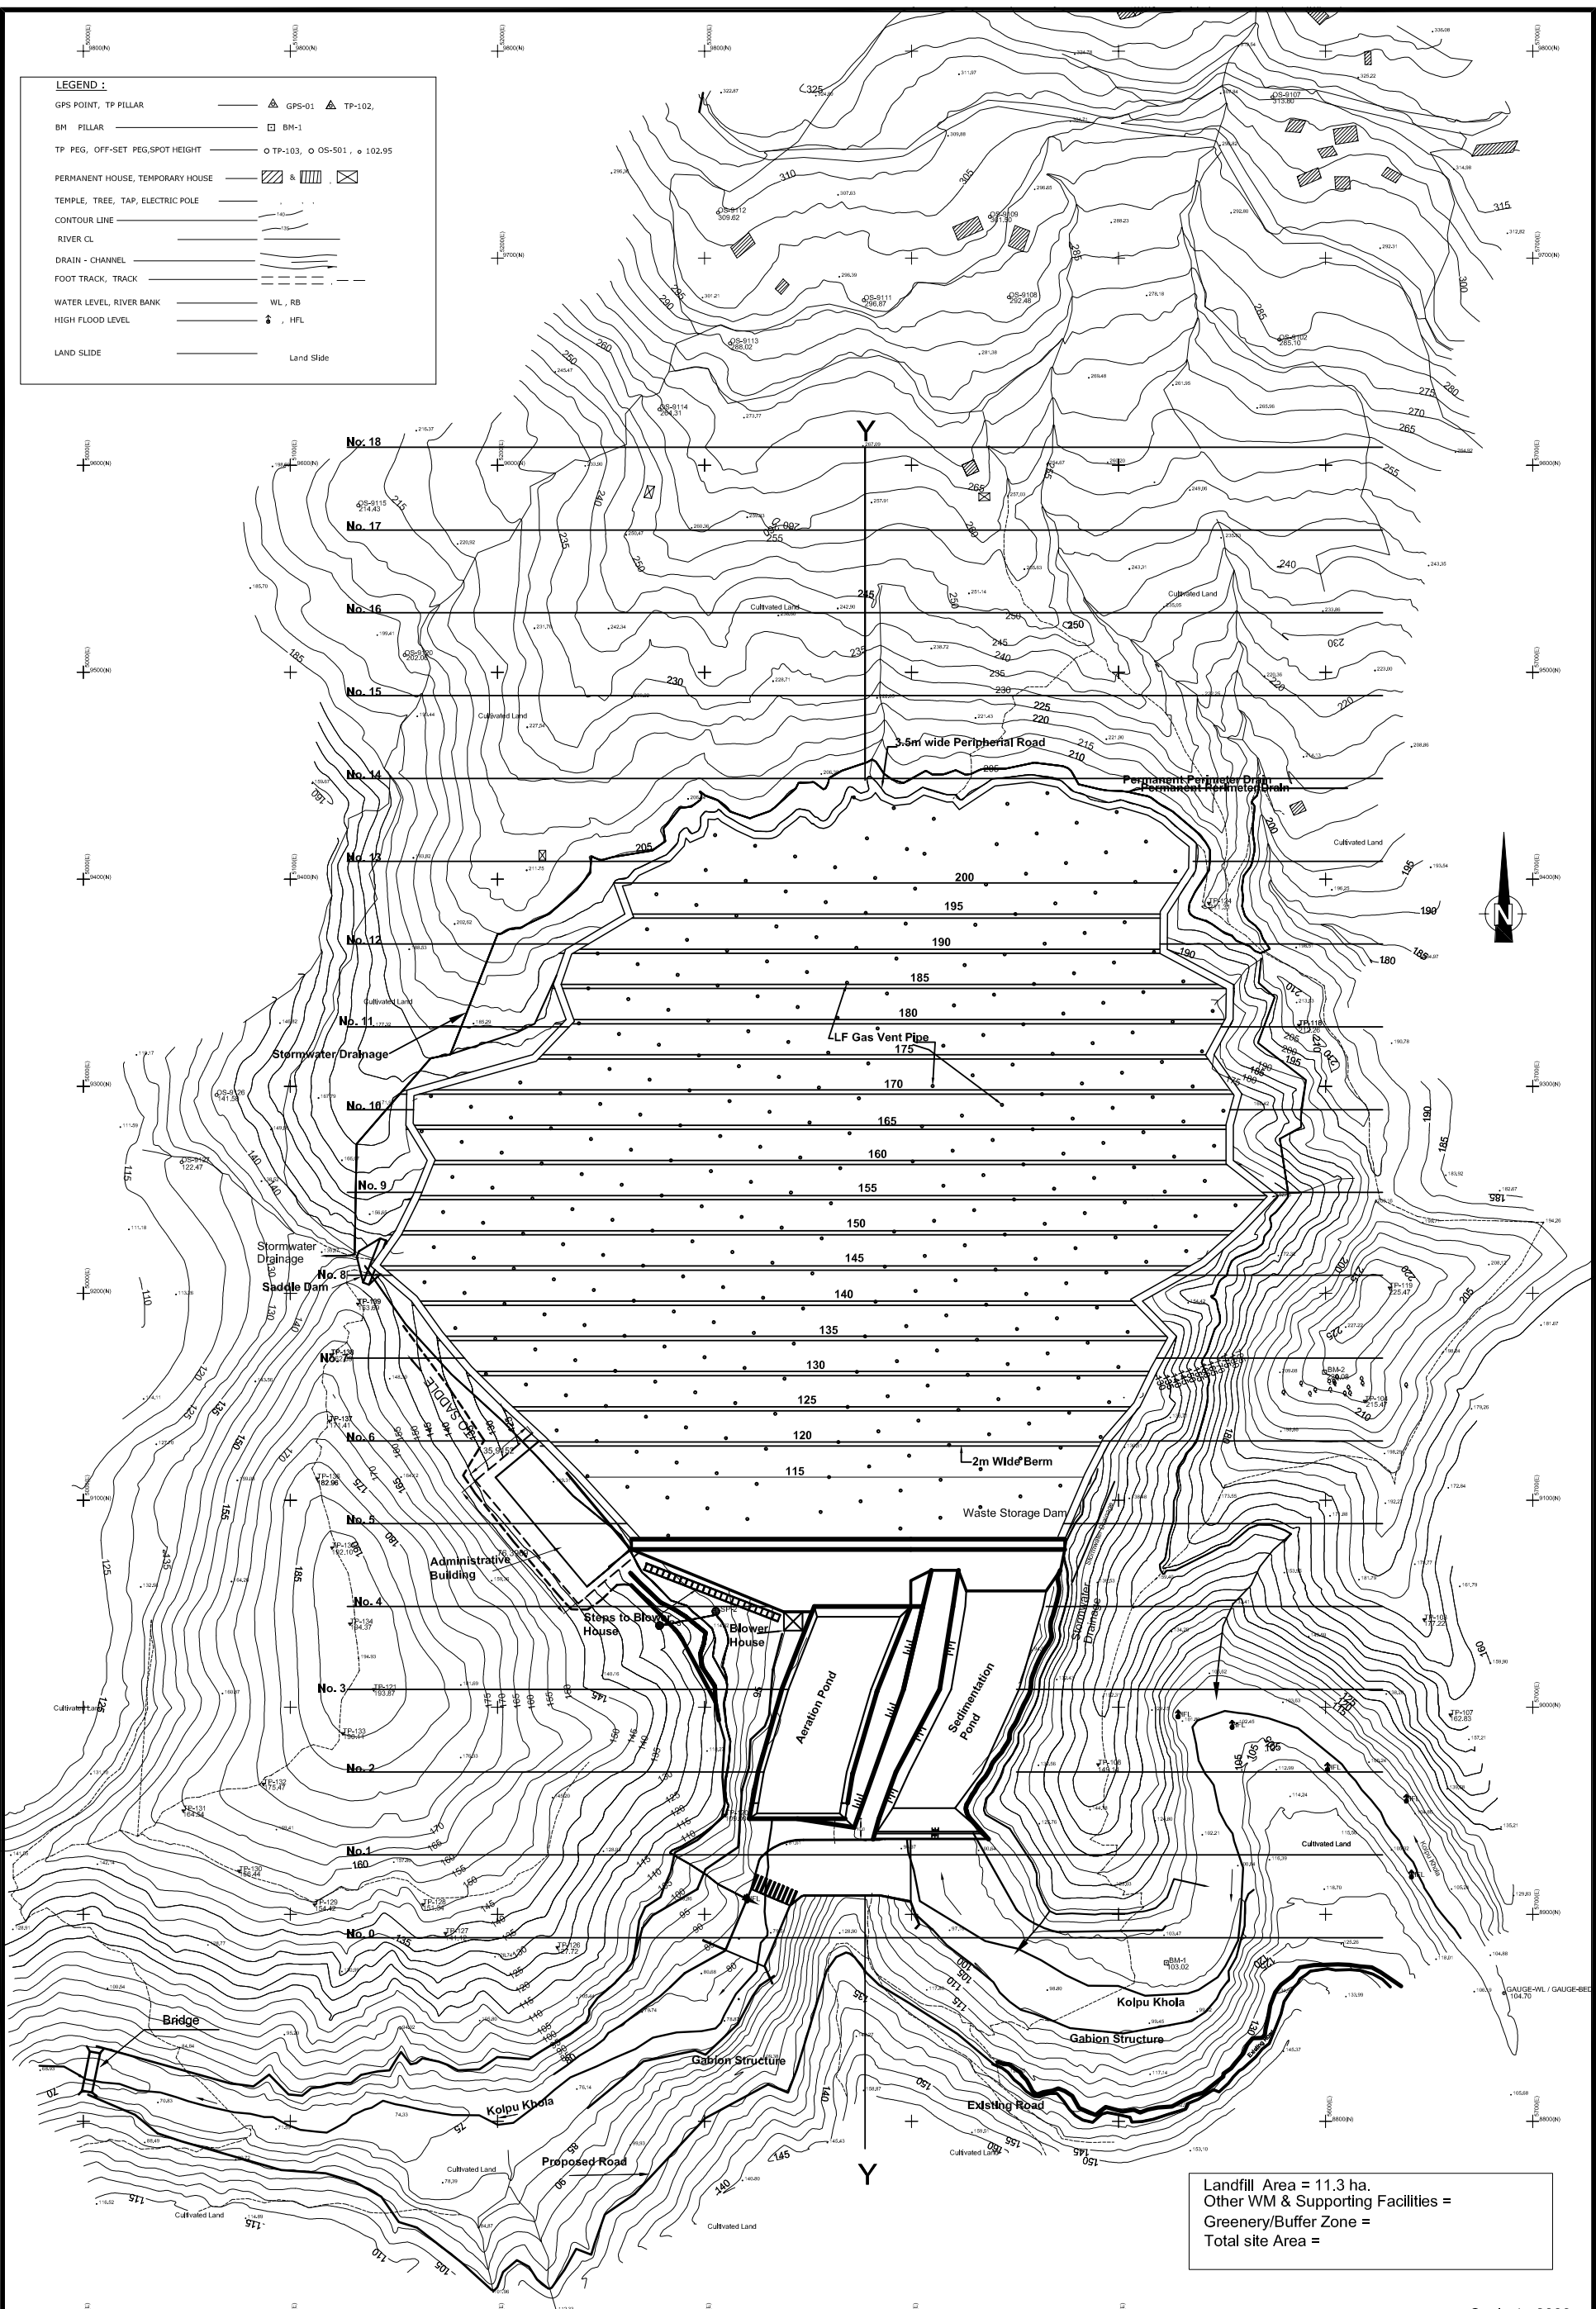

Landfill Area = 11.3 ha.
 Other WM & Supporting Facilities =
 Greenery/Buffer Zone =
 Total site Area =

Scale 1 : 3000