



RURAL WATER SUPPLY COMPONENT OF
THE STUDY FOR WATER RESOURCES MANAGEMENT
AND RURAL WATER SUPPLY IMPROVEMENT
IN REPUBLIC OF YEMEN


FACILITIES LAYOUT PLAN : 03/S-02, JARBAN

SCALE - OPTIMIZED FOR PRINT DATE - JULY 2007

JAPAN INTERNATIONAL COOPERATION AGENCY

LEGEND

- WATER TANK OR BOOSTER STATION
- ⊙ PUMP HOUSE

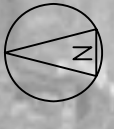

SHA'AB AL SUMOR

AL MATRAH

WATER TANK BY COMMUNITY
2,816m

PUMPING MAIN
SGP 2' 698m

PUMPING MAIN
SGP 3' 522m

DEEPWELL & WATER TANK(S-3)
& BOOSTER STATION
2,637m

WADI JASAS

QATTA'A AL NAKEEL

RAYAS AL AQABA

AL SARADEH

OM JAFAR

AL ARIDHIAH

AL HISN

AL BALAD

RAYAS AL MATHAB

AL ENAB

AL MADHAF

AL SADR

DISTRIBUTION
SGP 1' 117m

DISTRIBUTION
SGP 1-1/2' 337m

DISTRIBUTION
SGP 1' 212.5m

DISTRIBUTION
SGP 1-1/2' 108m

DISTRIBUTION
SGP 2' 220m

DISTRIBUTION
SGP 1-1/2' 829m

DISTRIBUTION
SGP 1' 493m

DISTRIBUTION
SGP 1' 331m

DISTRIBUTION
SGP 1-1/2' 441m

DISTRIBUTION
SGP 1-1/2' 289m

DISTRIBUTION
SGP 2-1/2' 155m

DISTRIBUTION
SGP 1-1/2' 10m

DISTRIBUTION
SGP 2-1/2' 297m

DISTRIBUTION
SGP 2' 193m

DISTRIBUTION
SGP 2-1/2' 289m

DISTRIBUTION
SGP 2-1/2' 155m

DISTRIBUTION
SGP 1-1/2' 10m

DISTRIBUTION
SGP 2-1/2' 297m

DISTRIBUTION
SGP 2' 193m

DISTRIBUTION
SGP 2-1/2' 289m

DISTRIBUTION
SGP 2-1/2' 155m

DISTRIBUTION
SGP 1-1/2' 10m

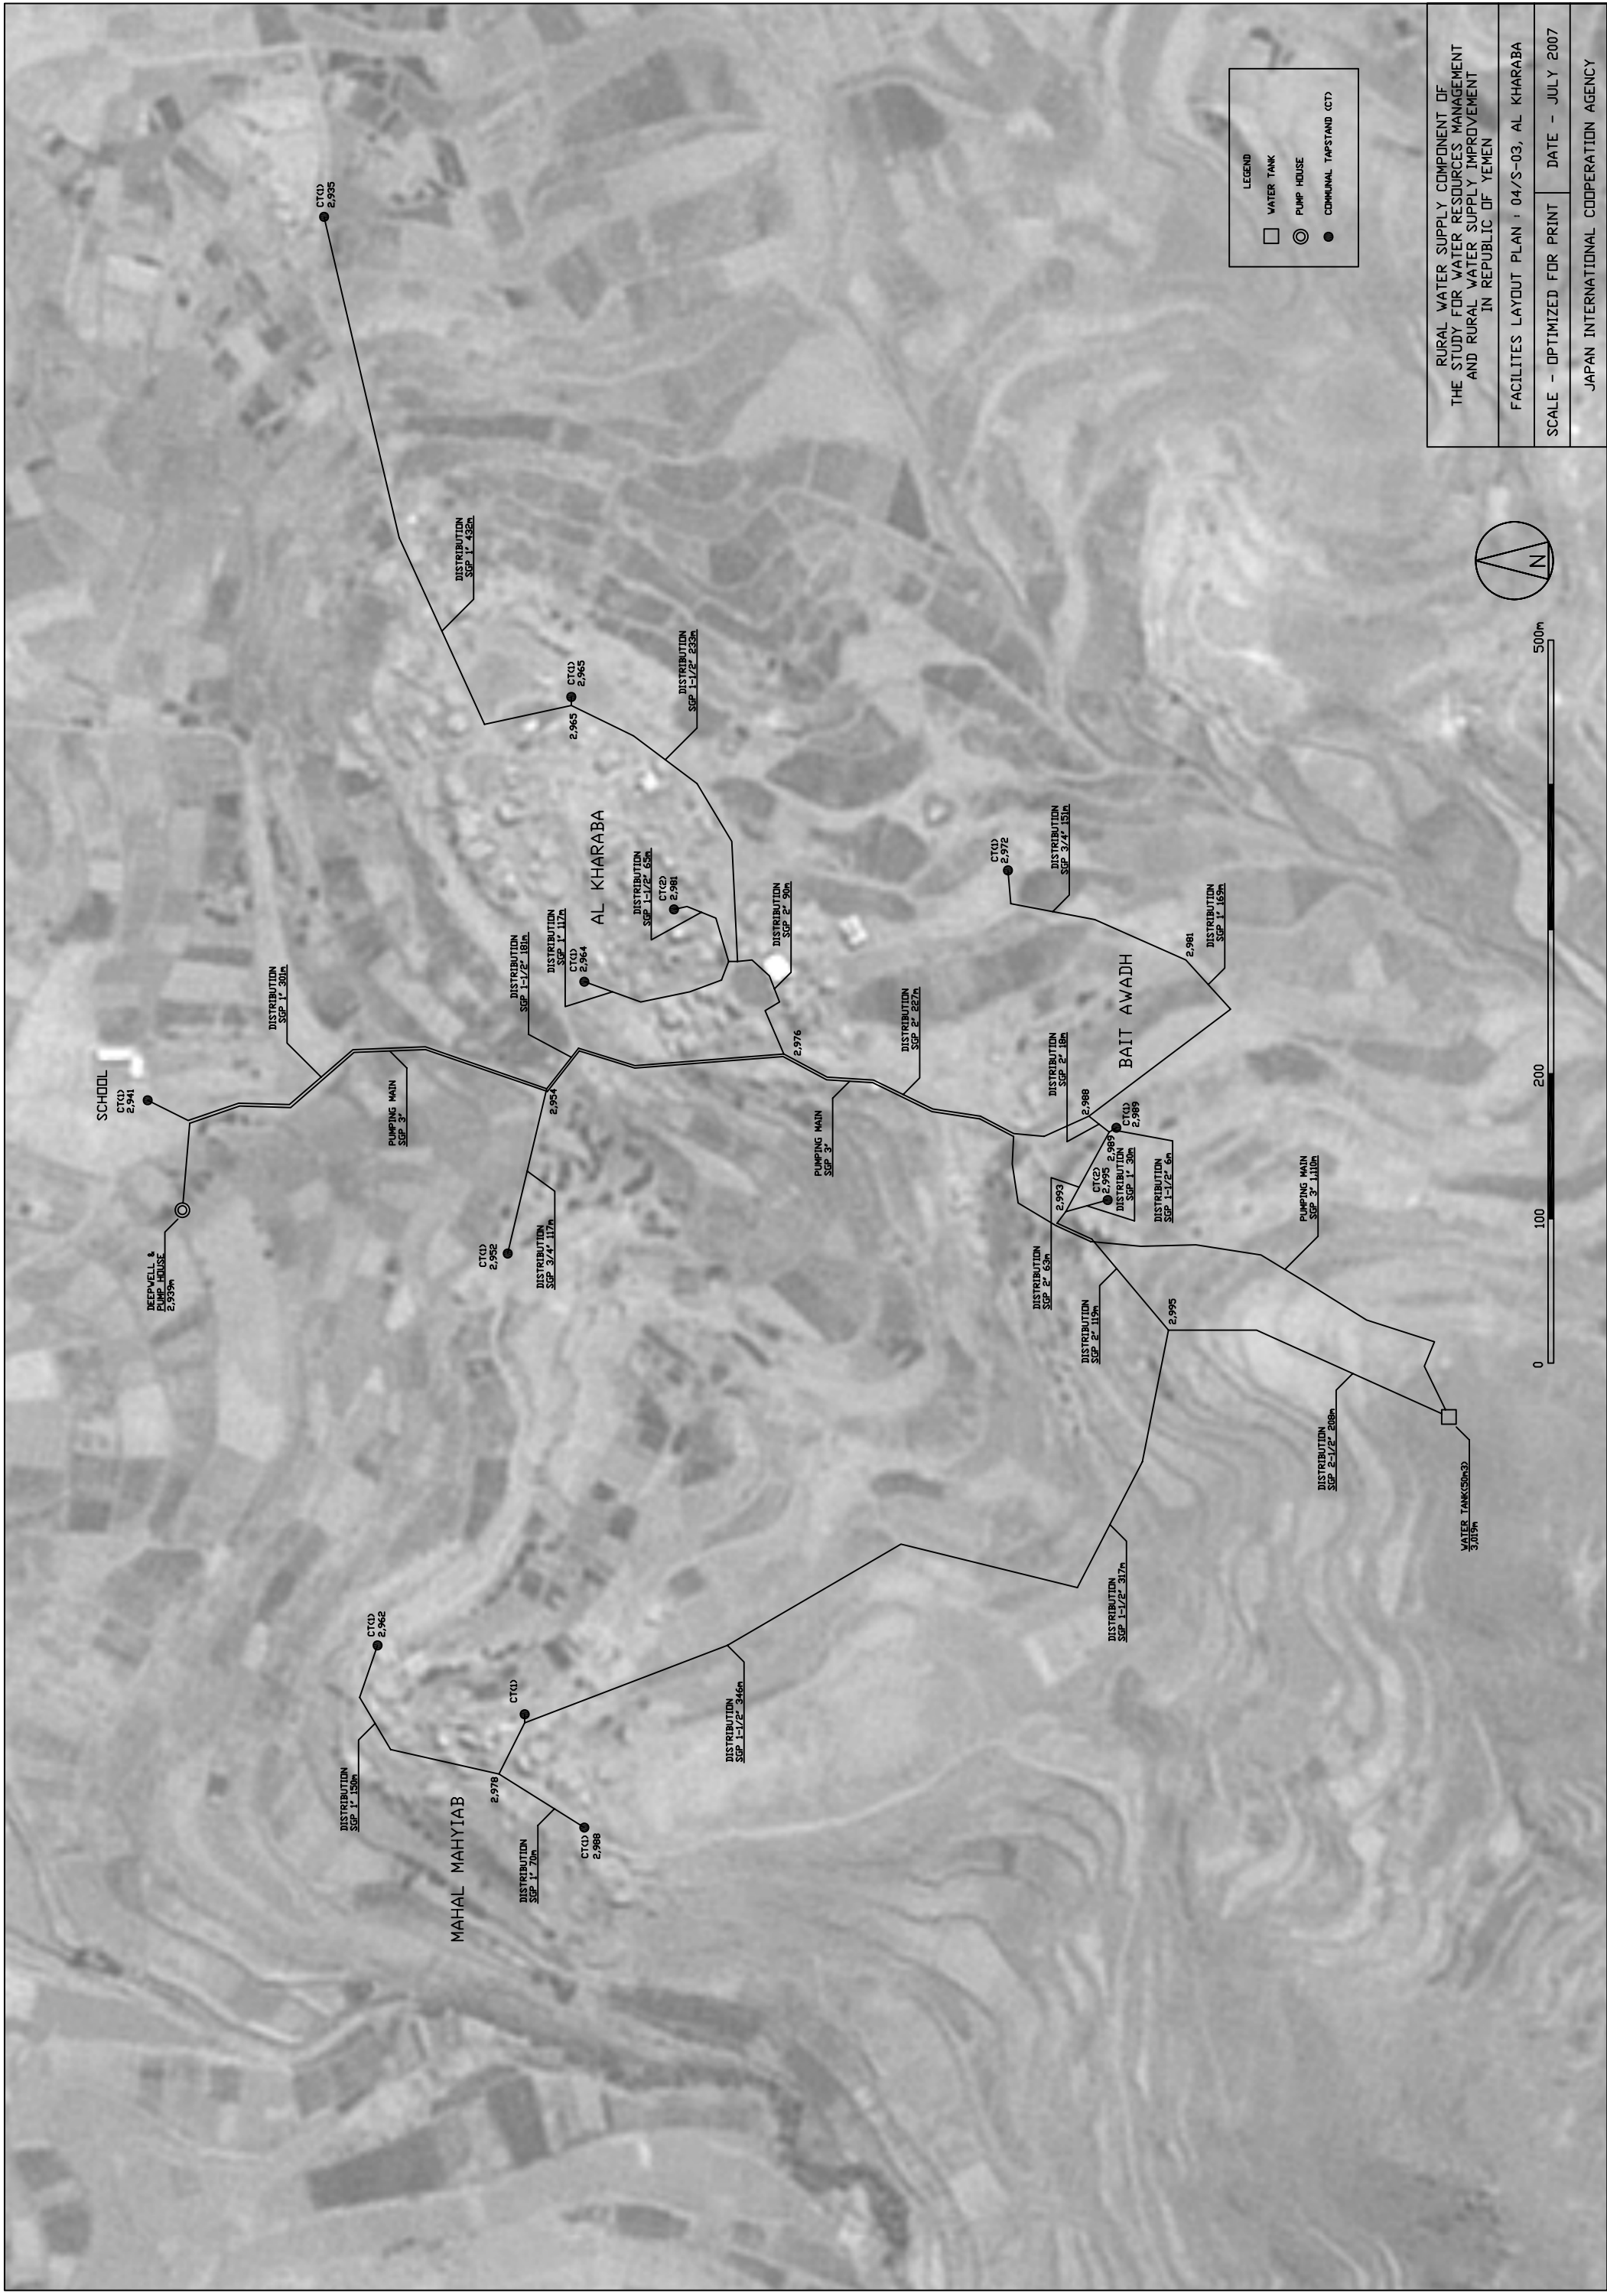

LEGEND

- WATER TANK
- PUMP HOUSE
- COMMUNAL TAPSTAND (CT)

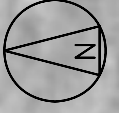

RURAL WATER SUPPLY COMPONENT OF
THE STUDY FOR WATER RESOURCES MANAGEMENT
AND RURAL WATER SUPPLY IMPROVEMENT
IN REPUBLIC OF YEMEN

FACILITIES LAYOUT PLAN : 04/S-03, AL KHARABA

SCALE - OPTIMIZED FOR PRINT DATE - JULY 2007

JAPAN INTERNATIONAL COOPERATION AGENCY