




**LEGEND**

- WATER TANK
- ⊙ PUMP HOUSE

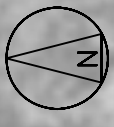


RURAL WATER SUPPLY COMPONENT OF  
 THE STUDY FOR WATER RESOURCES MANAGEMENT  
 AND RURAL WATER SUPPLY IMPROVEMENT  
 IN REPUBLIC OF YEMEN

FACILITIES LAYOUT PLAN I  
 05/S-04, QAMLAN - BAIT AL NAJRANI

SCALE - OPTIMIZED FOR PRINT      DATE - JULY 2007

JAPAN INTERNATIONAL COOPERATION AGENCY

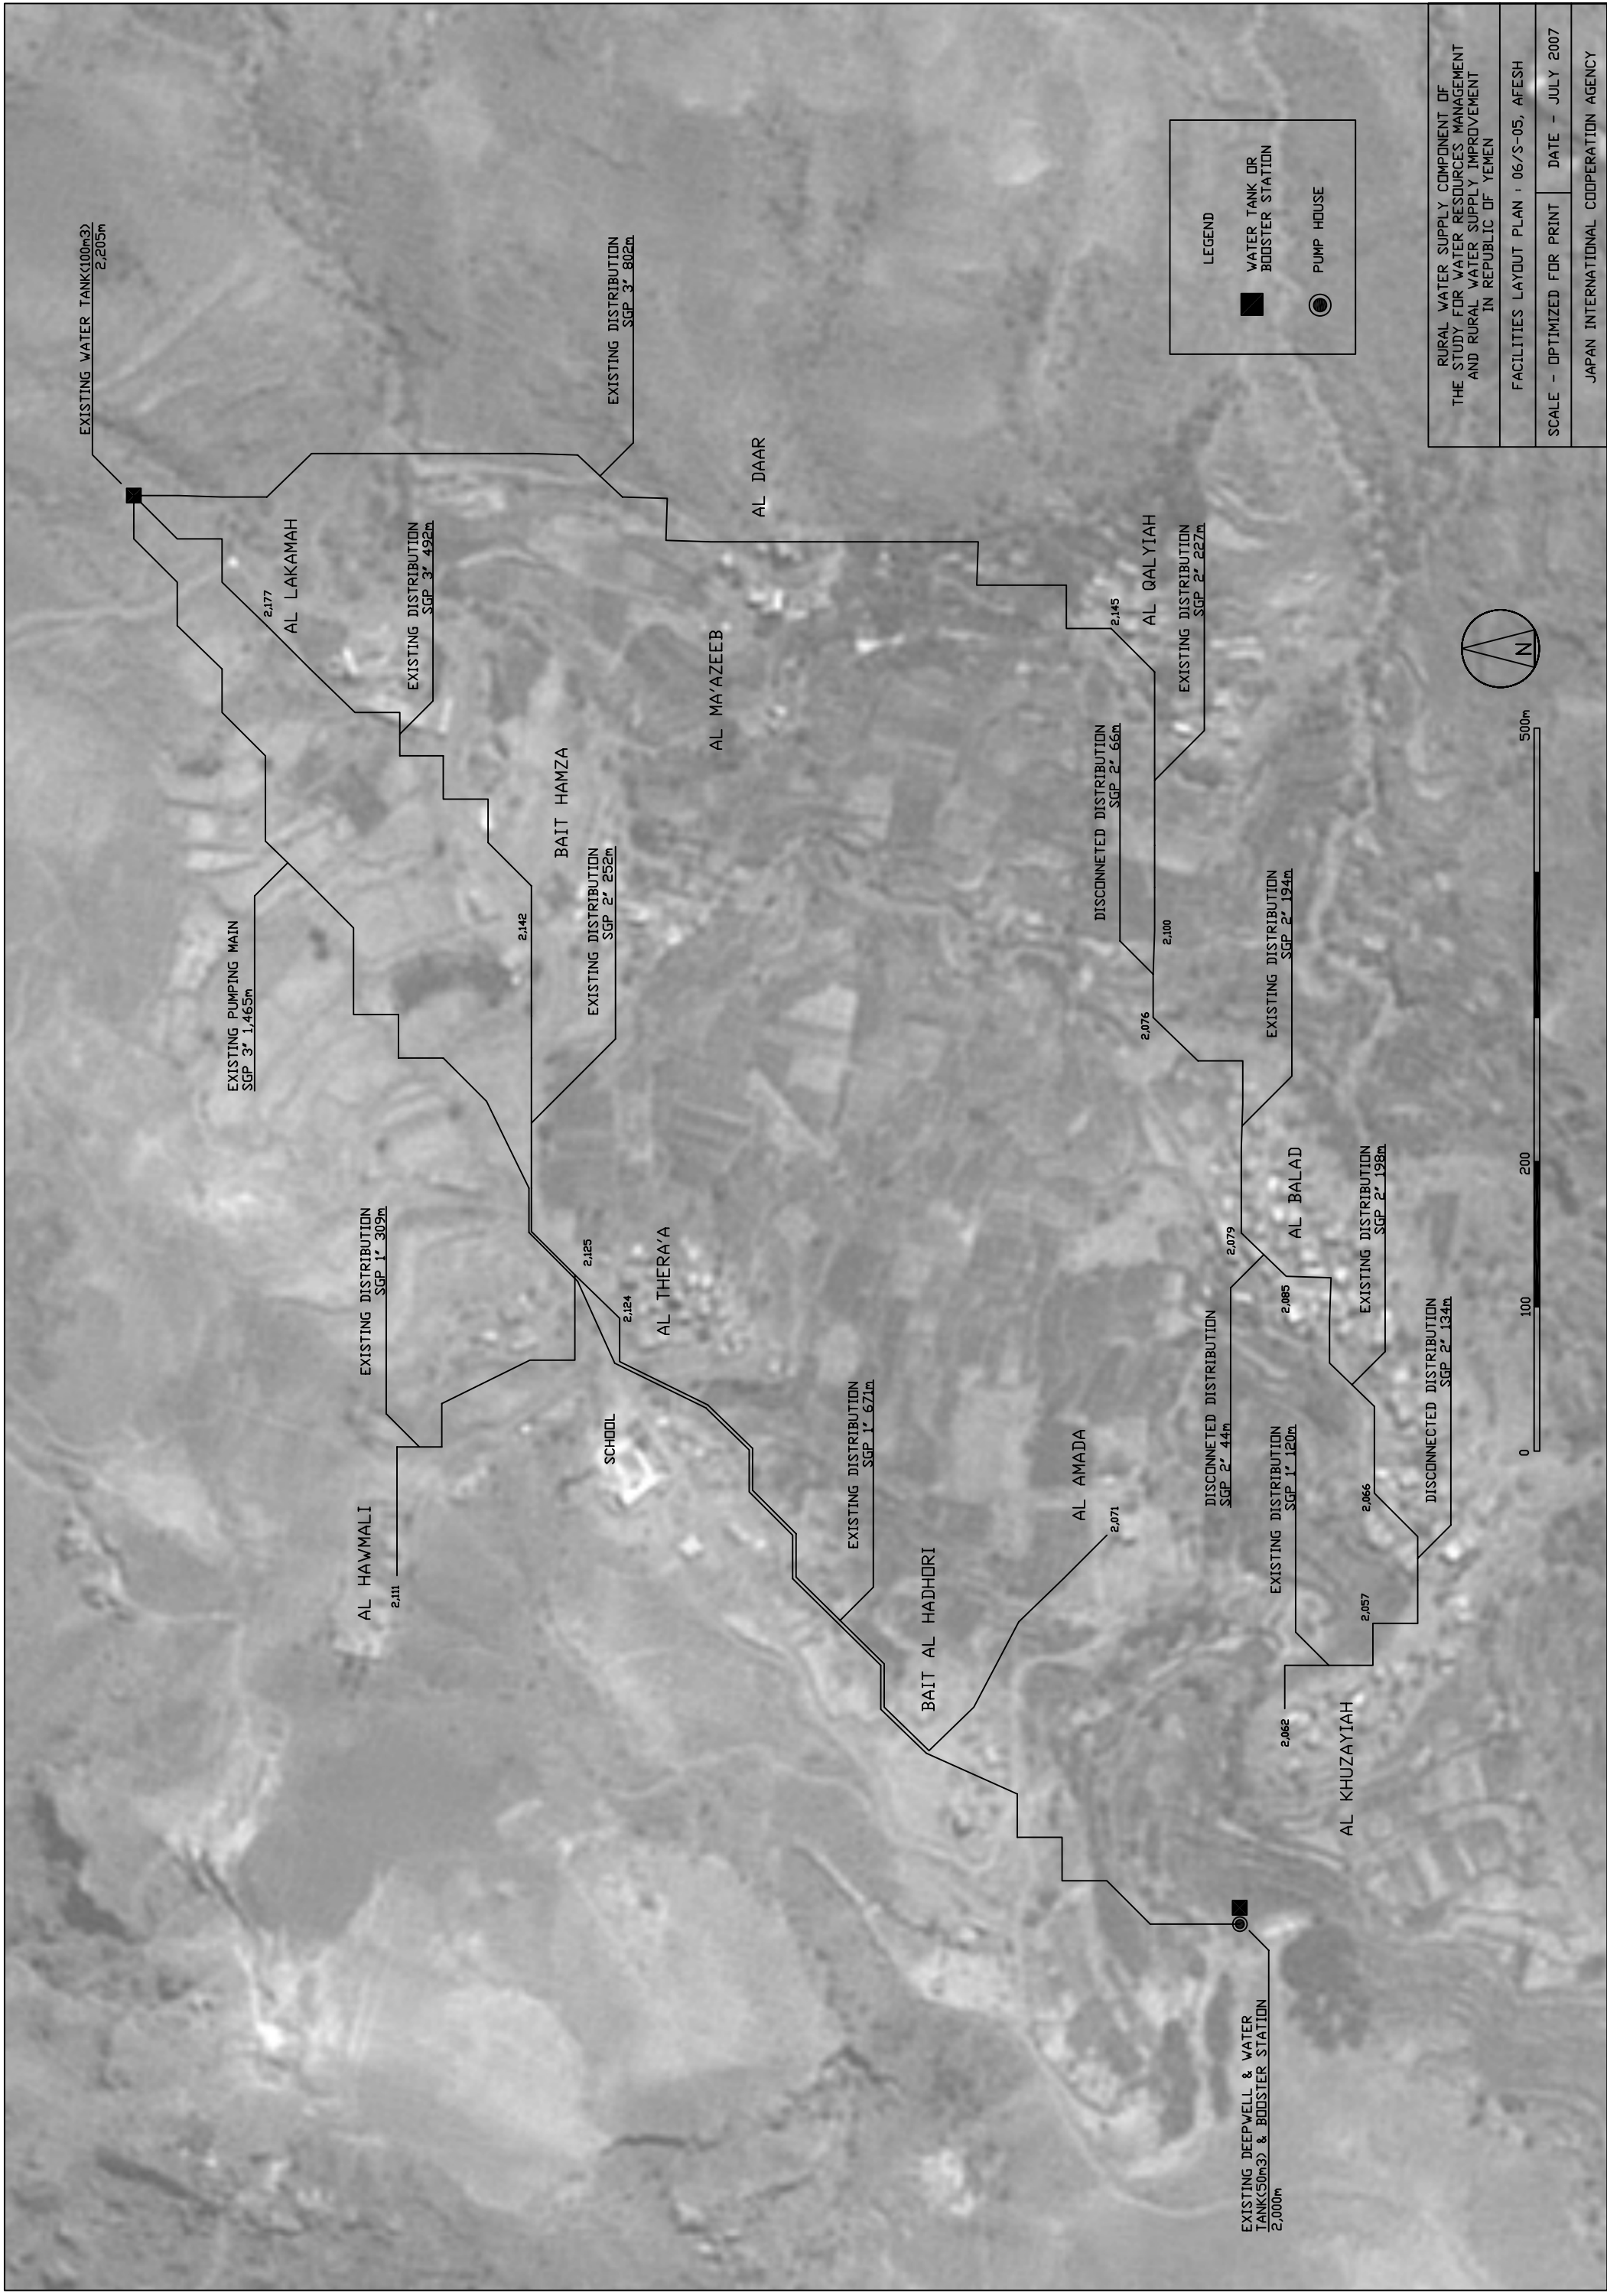

**LEGEND**

- WATER TANK OR BOOSTER STATION
- PUMP HOUSE



RURAL WATER SUPPLY COMPONENT OF THE STUDY FOR WATER RESOURCES MANAGEMENT AND RURAL WATER SUPPLY IMPROVEMENT IN REPUBLIC OF YEMEN	
FACILITIES LAYOUT PLAN : 06/S-05, AFESH	DATE - JULY 2007
SCALE - OPTIMIZED FOR PRINT	
JAPAN INTERNATIONAL COOPERATION AGENCY	