


LEGEND

- WATER TANK OR BOOSTER STATION
- PUMP HOUSE

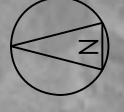


RURAL WATER SUPPLY COMPONENT OF
 THE STUDY FOR WATER RESOURCES MANAGEMENT
 AND RURAL WATER SUPPLY IMPROVEMENT
 IN REPUBLIC OF YEMEN

FACILITIES LAYOUT PLAN : 21/T-04, YAFIQ BANI HAMAD

SCALE - OPTIMIZED FOR PRINT DATE - JULY 2007

JAPAN INTERNATIONAL COOPERATION AGENCY

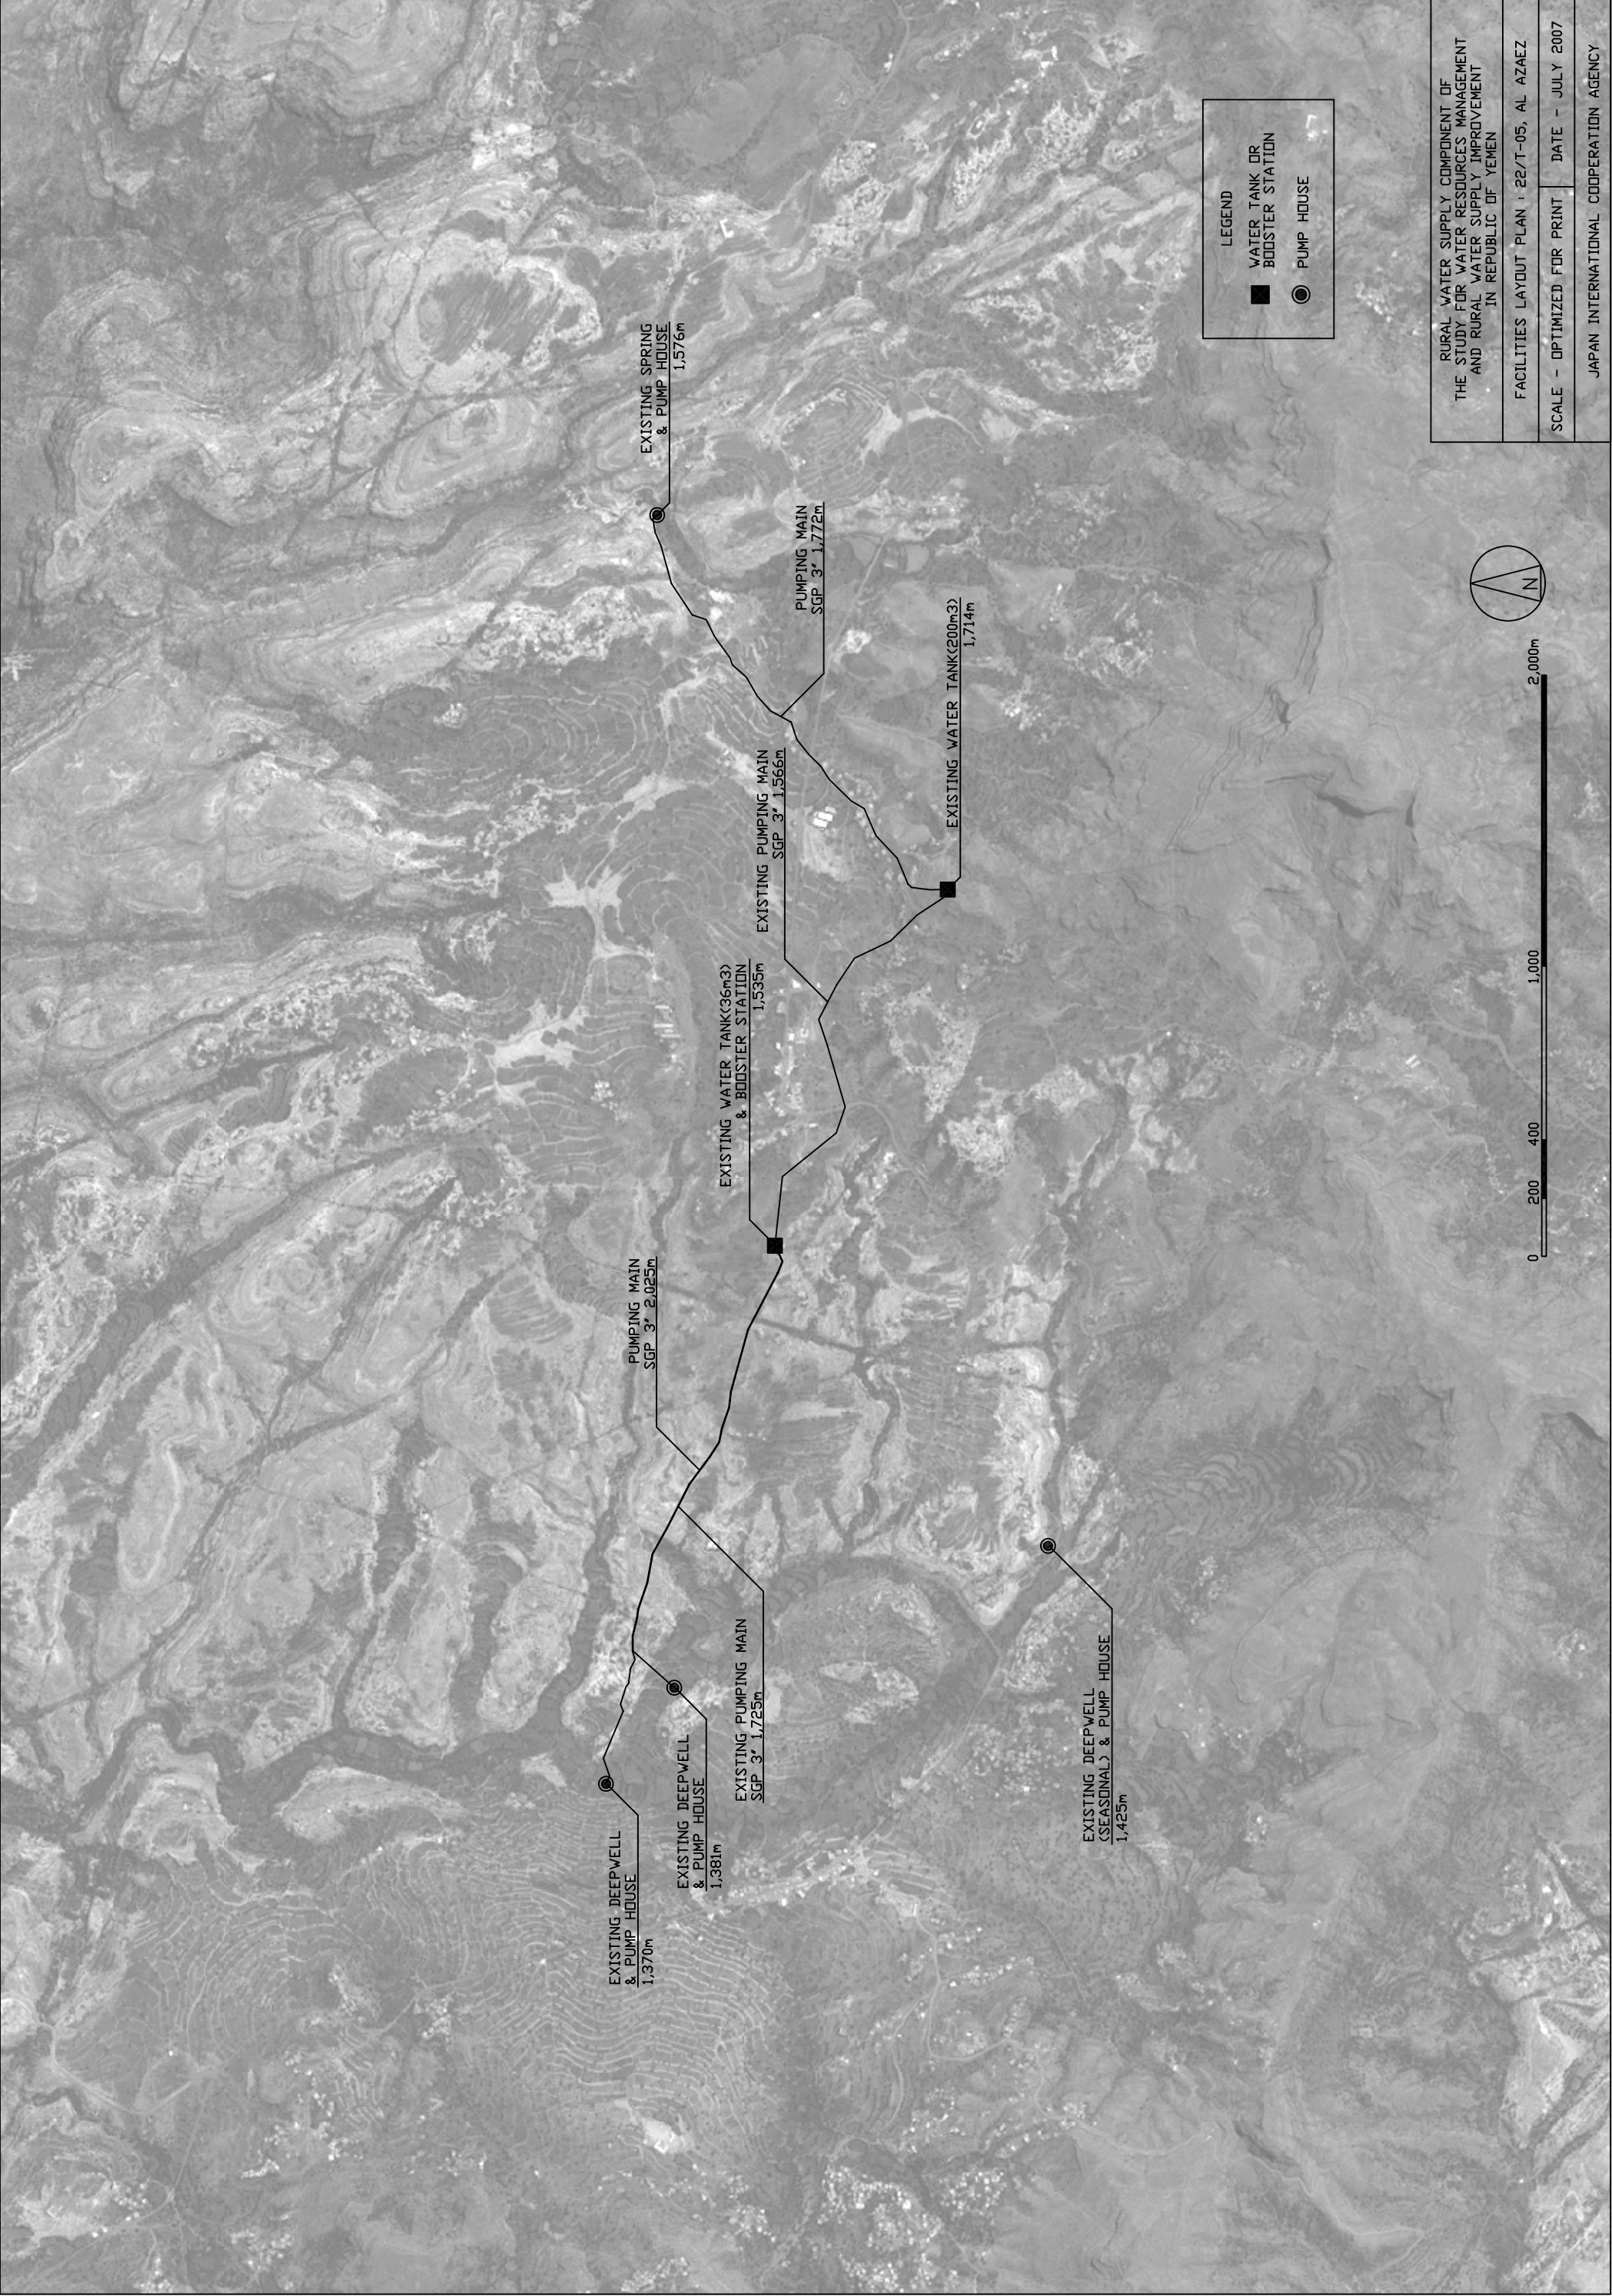

LEGEND

- WATER TANK OR BOOSTER STATION
- PUMP HOUSE

RURAL WATER SUPPLY COMPONENT OF
 THE STUDY FOR WATER RESOURCES MANAGEMENT
 AND RURAL WATER SUPPLY IMPROVEMENT
 IN REPUBLIC OF YEMEN

FACILITIES LAYOUT PLAN : 22/T-05, AL AZAEZ

SCALE - OPTIMIZED FOR PRINT DATE - JULY 2007

JAPAN INTERNATIONAL COOPERATION AGENCY

