
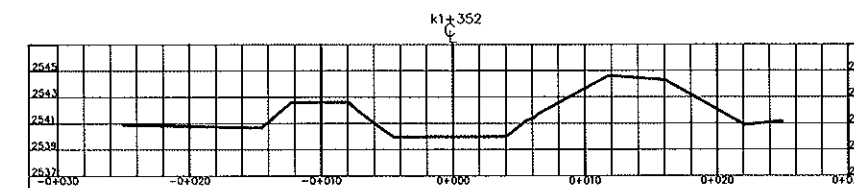
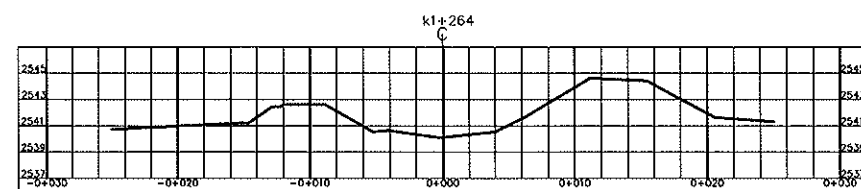
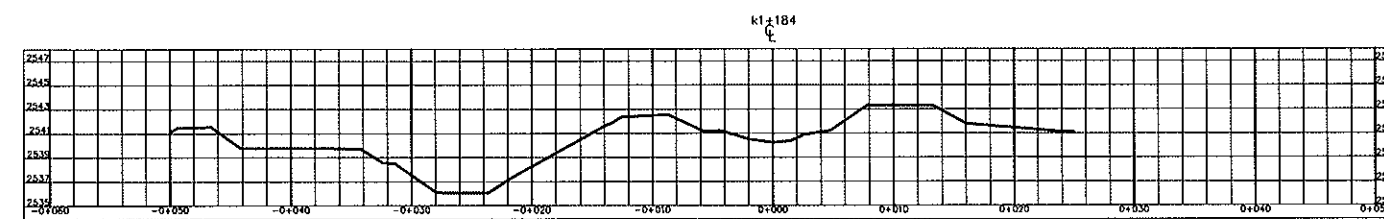
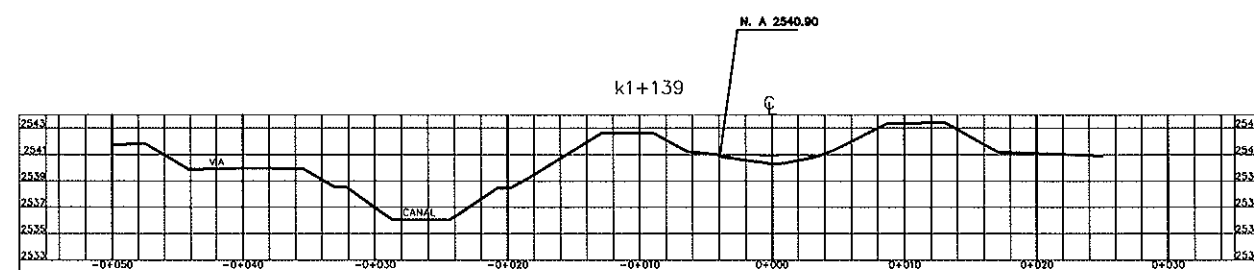
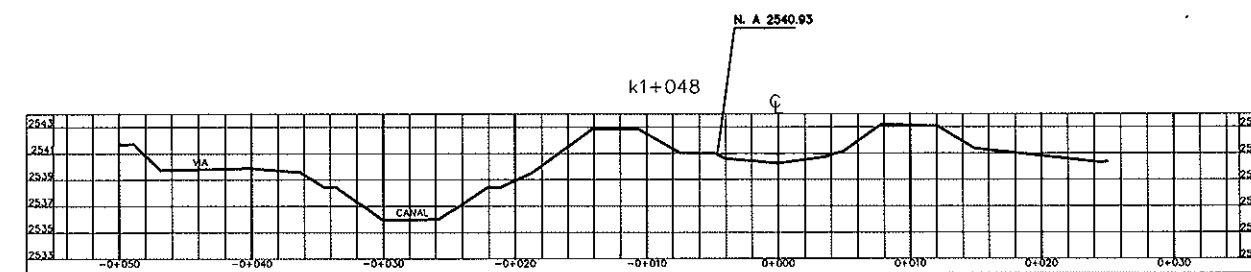
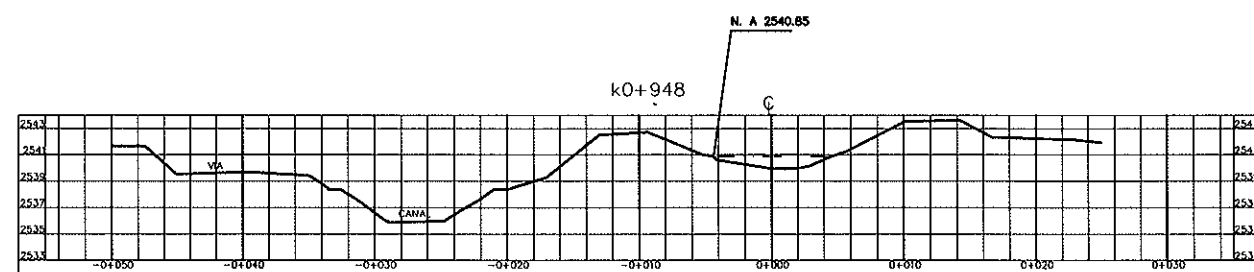
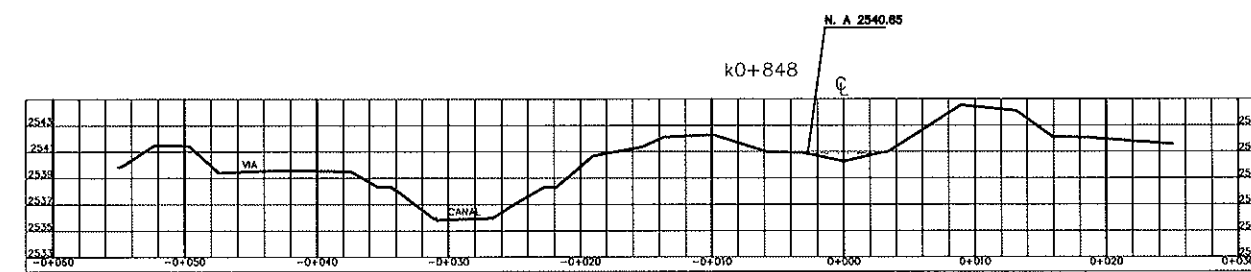


TIBANICA

CROSS SECTIONS

SECTION K0+000 - K0+642

01/12








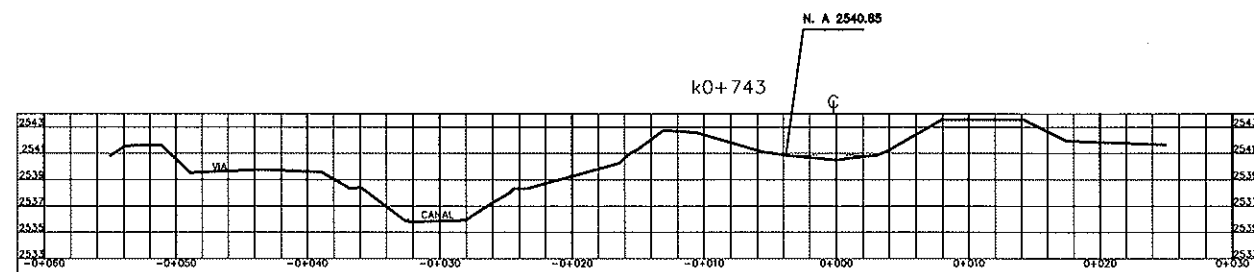


TIBANICA

CROSS SECTIONS

SECTION K0+743 - K1+352









02/12

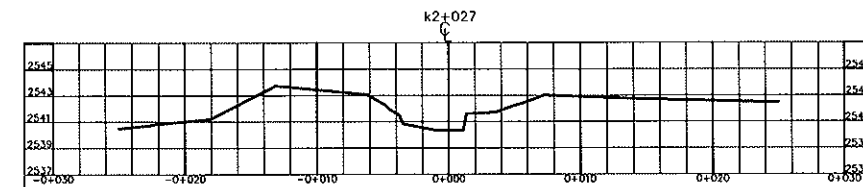
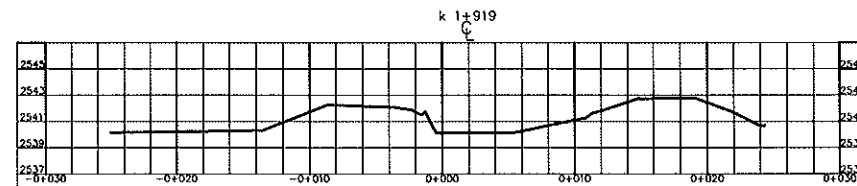
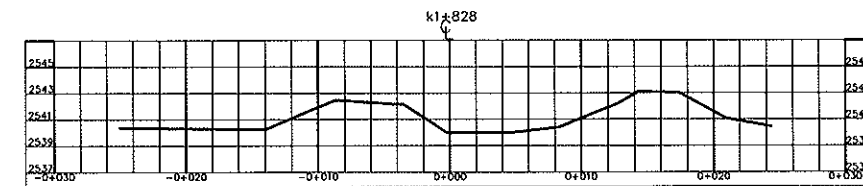
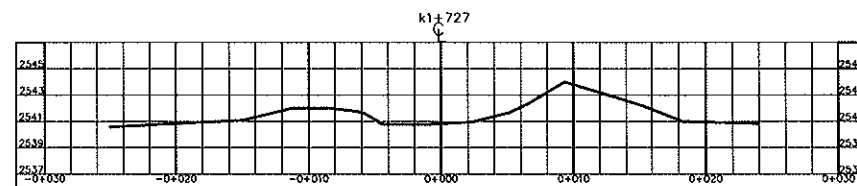
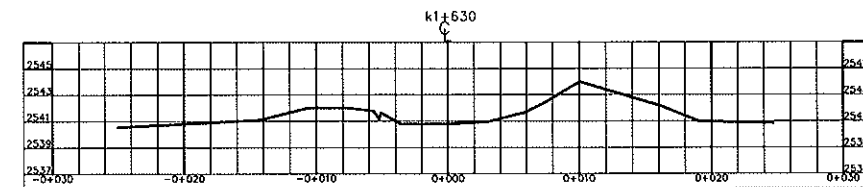
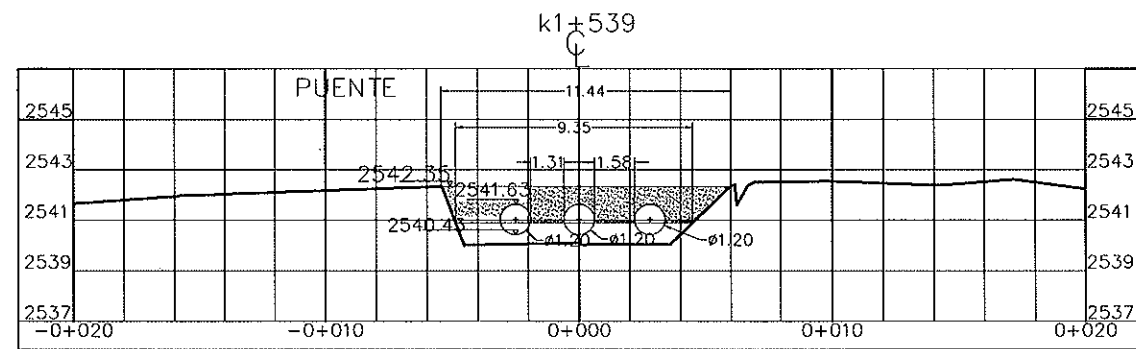
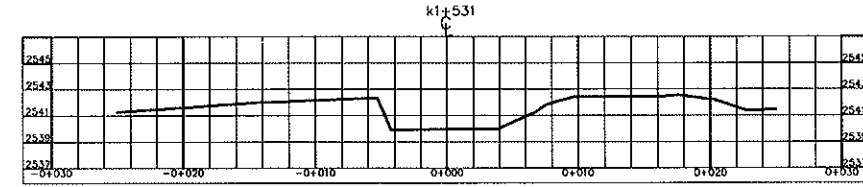
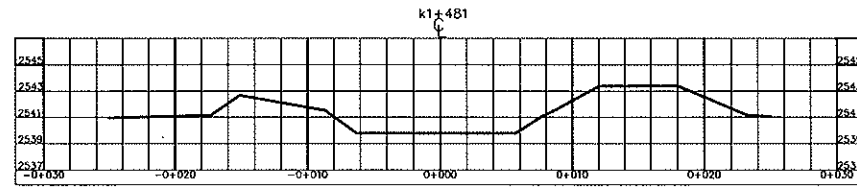


TIBANICA

CROSS SECTIONS

SECTION K1+481 - K2+027

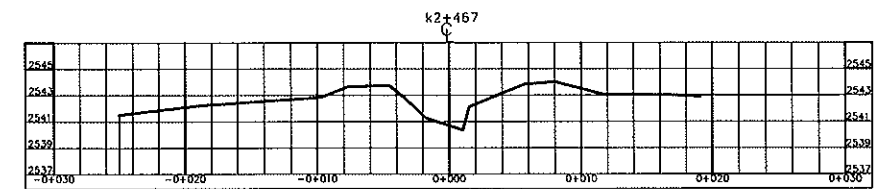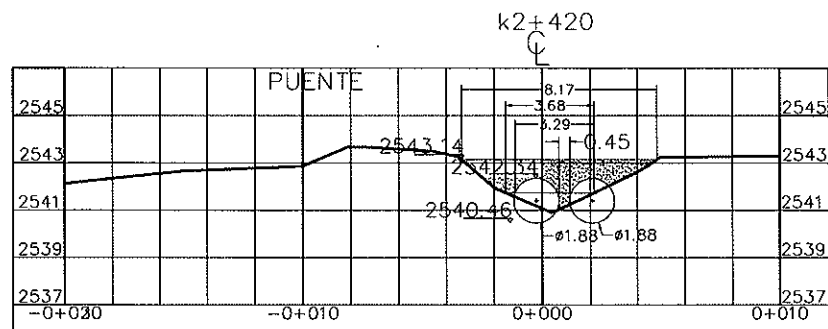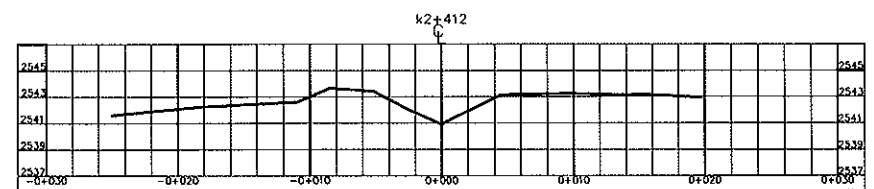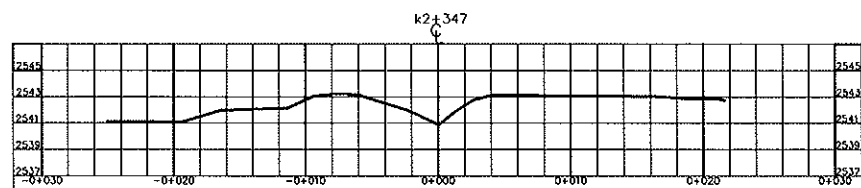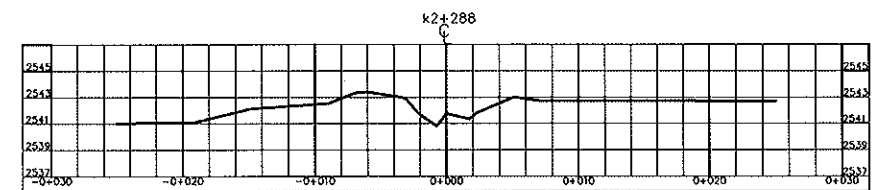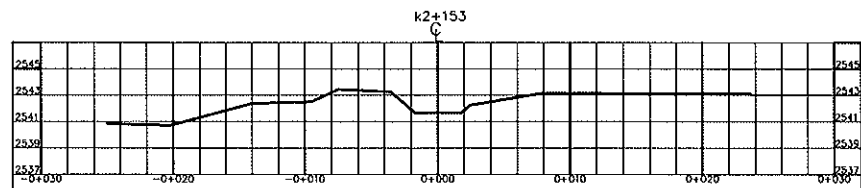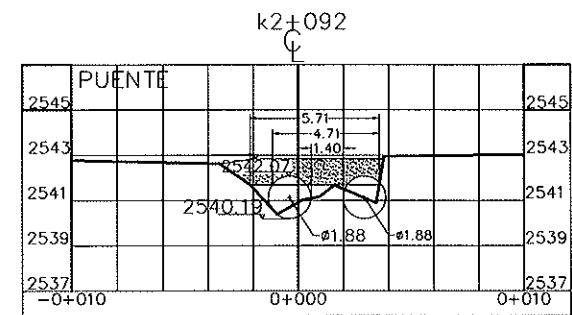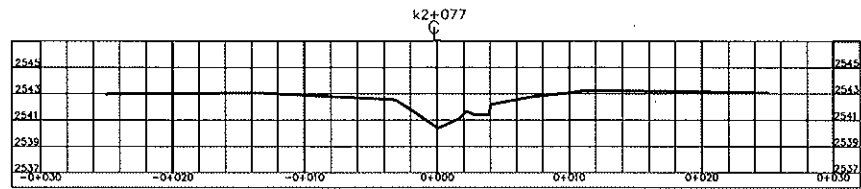

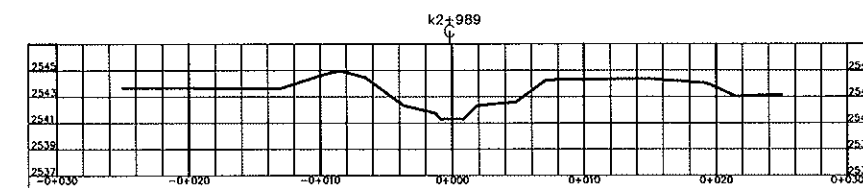
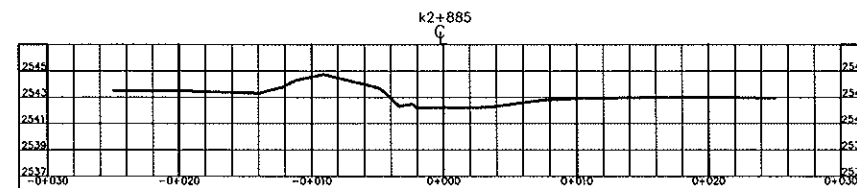
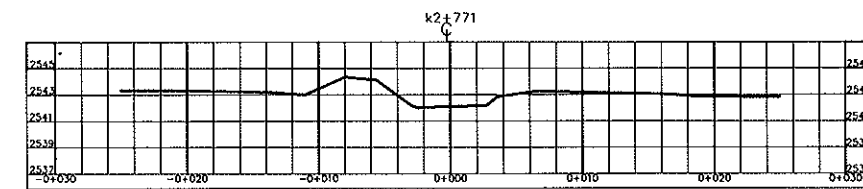
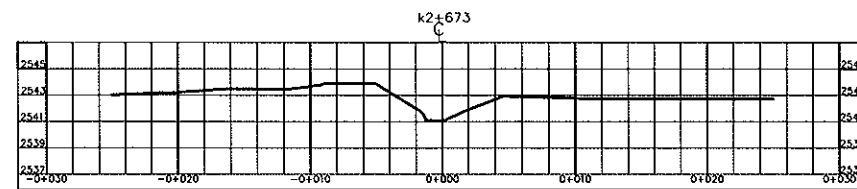
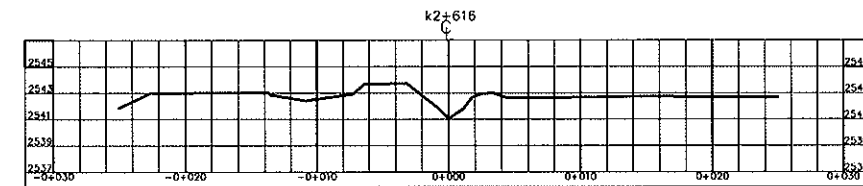
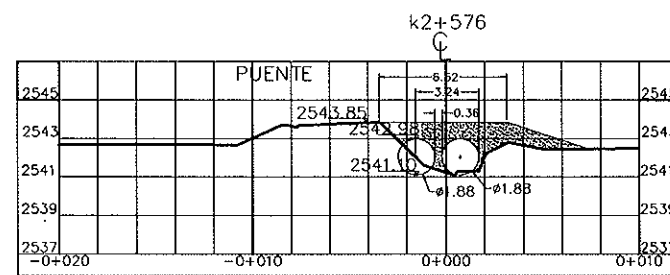
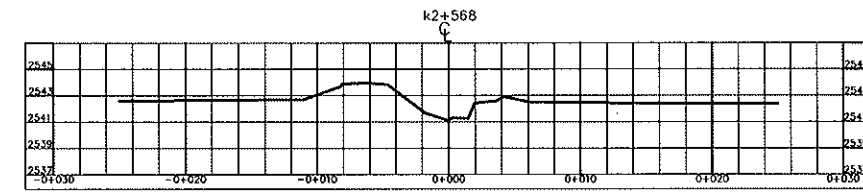
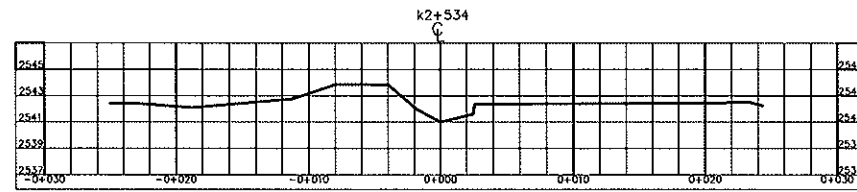


TIBANICA

CROSS SECTIONS

SECTION K2+534 - K2+989

05/12

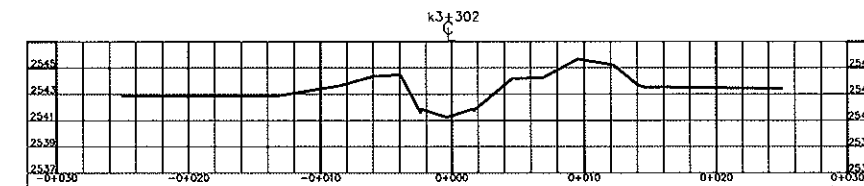
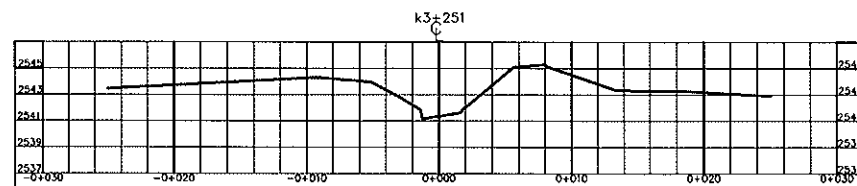
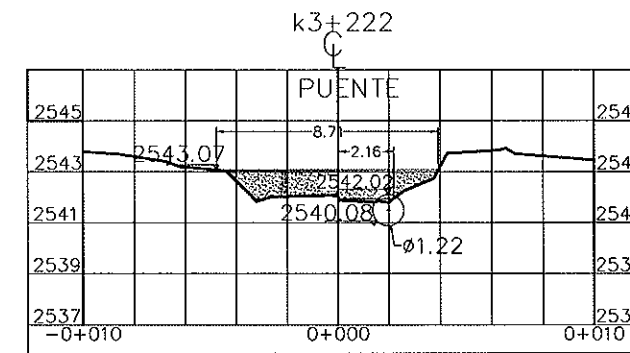
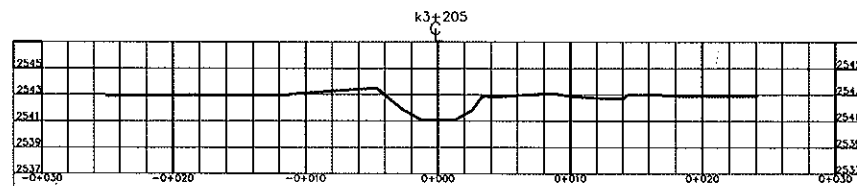
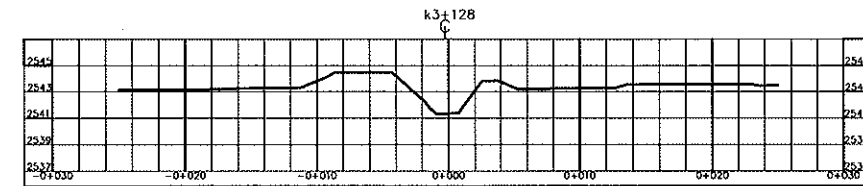
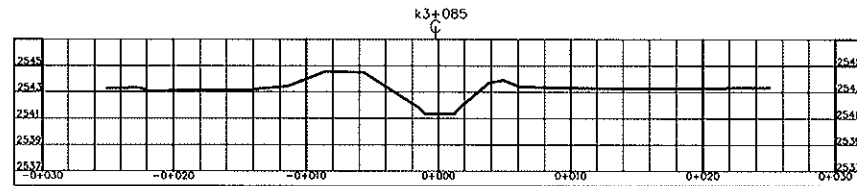
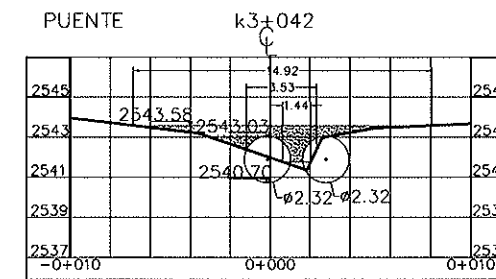
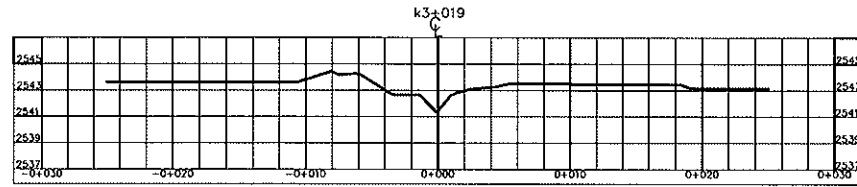










TIBANICA

CROSS SECTIONS

SECTION K3+019 - K3+302



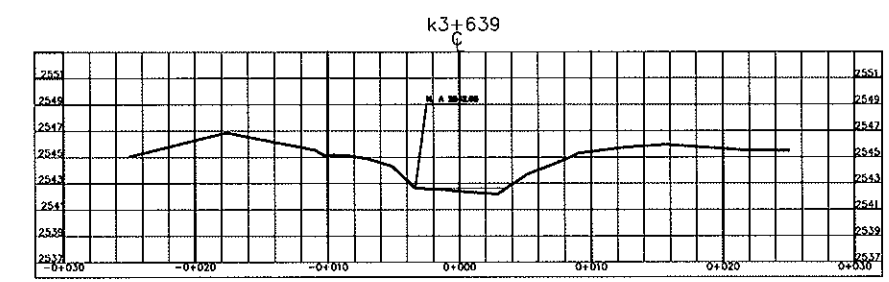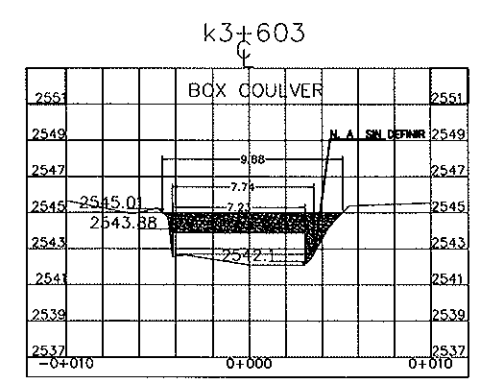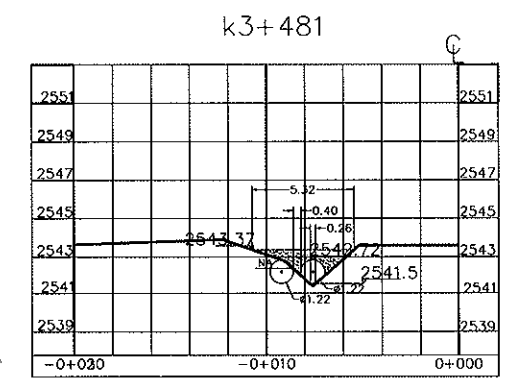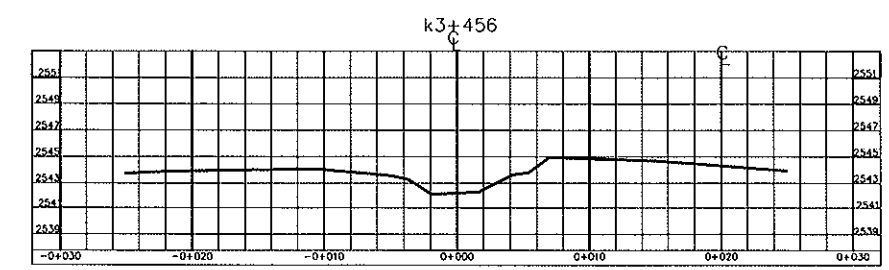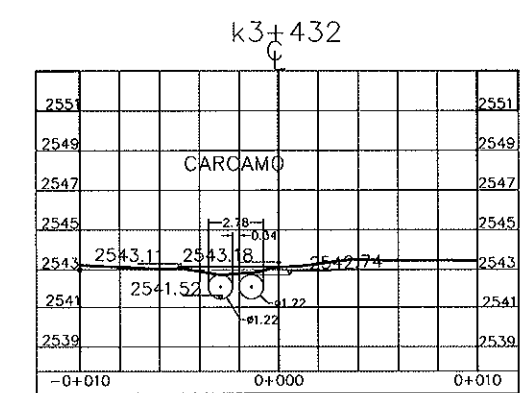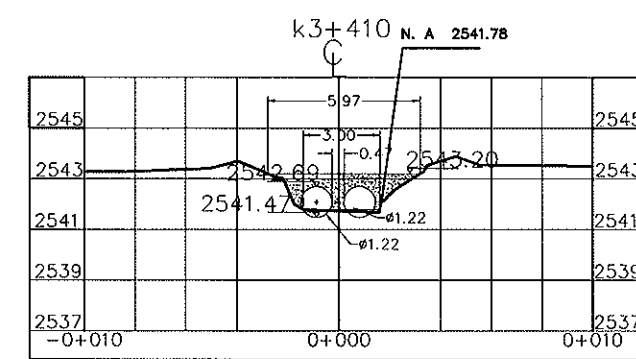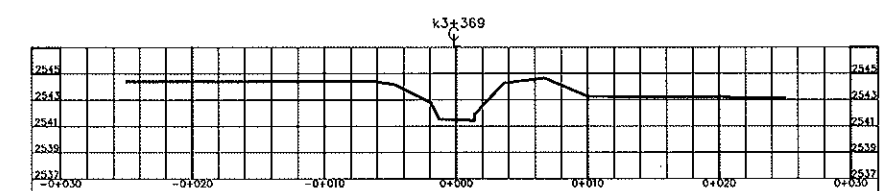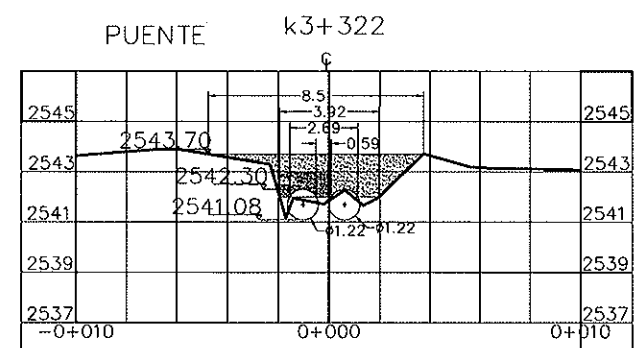

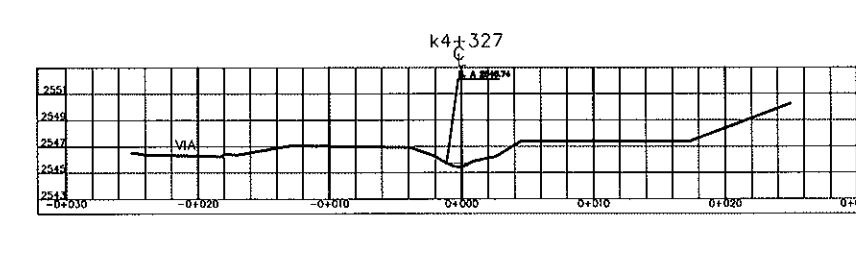
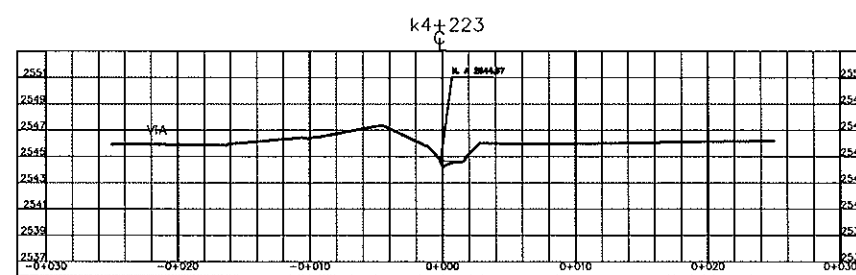
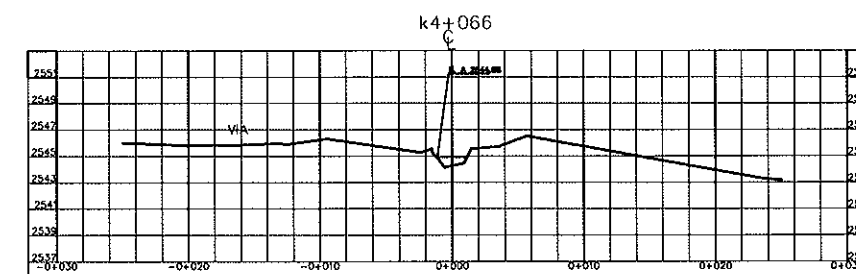
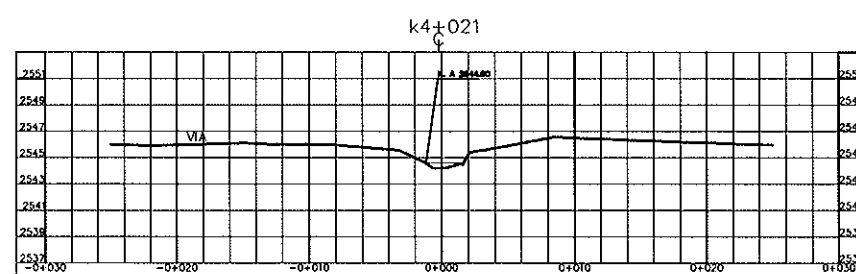
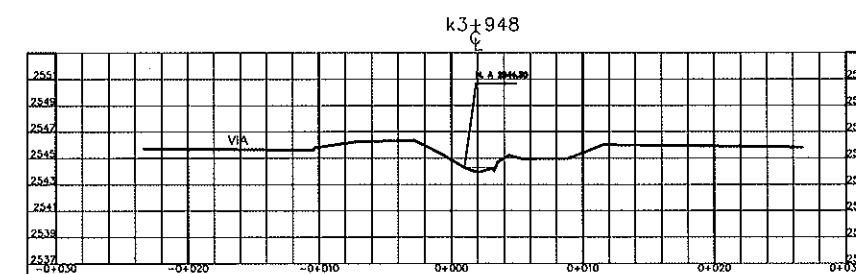
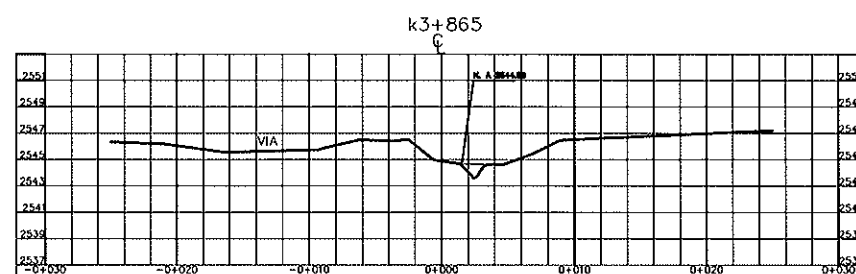
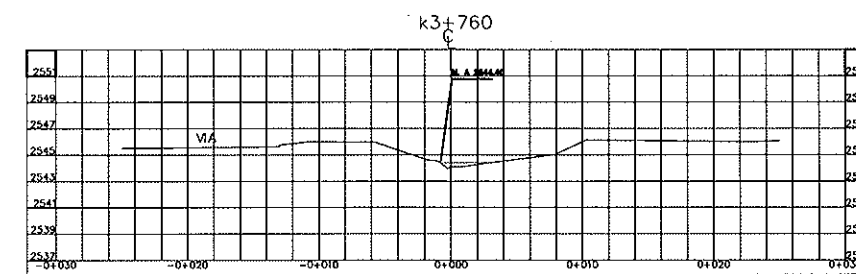
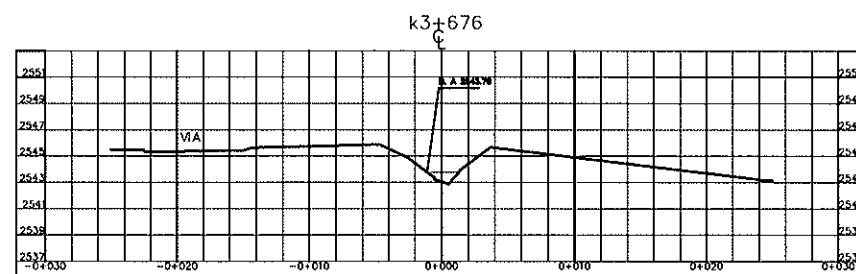


TIBANICA

CROSS SECTIONS

SECTION K3+676 - K4+327

08/12

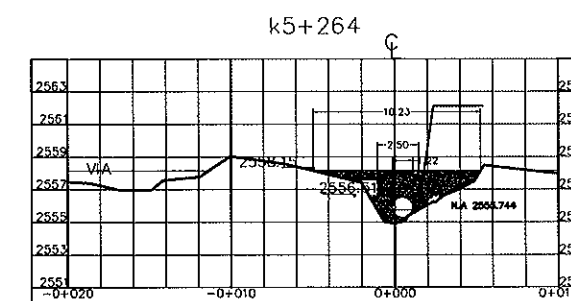
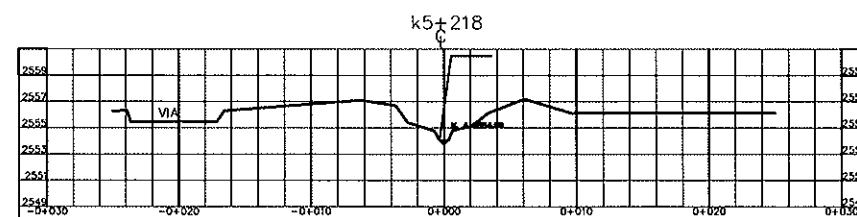
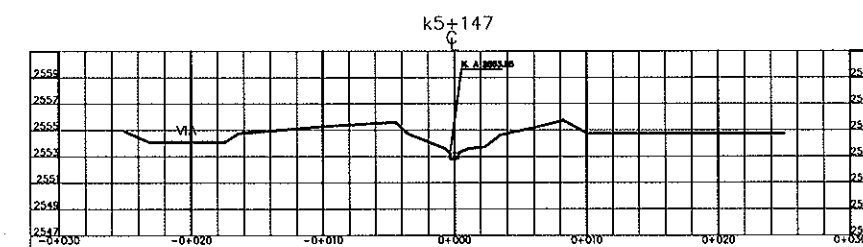
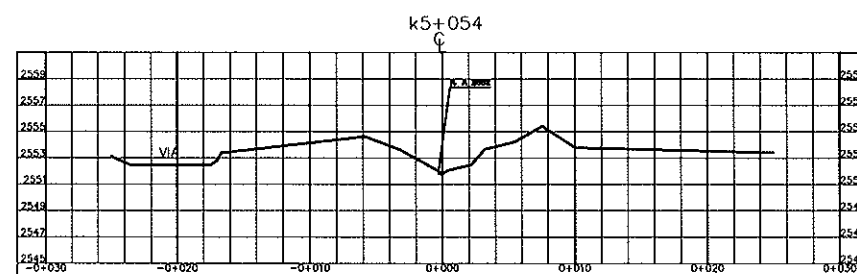
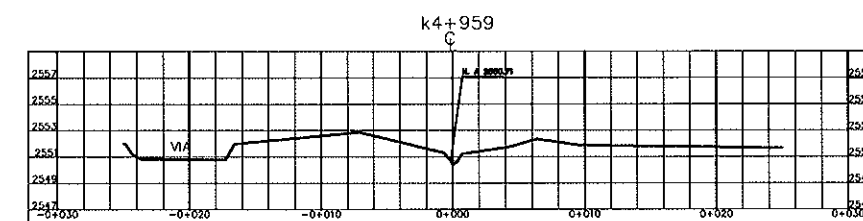
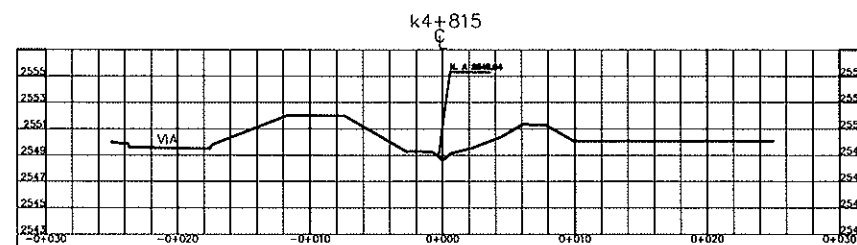
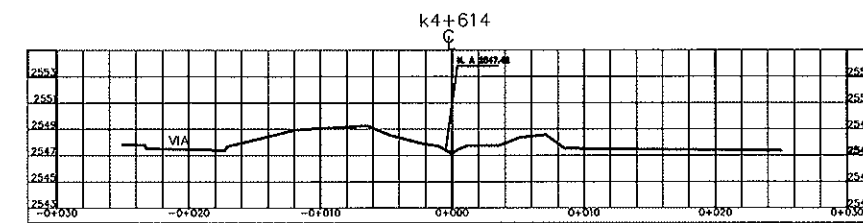
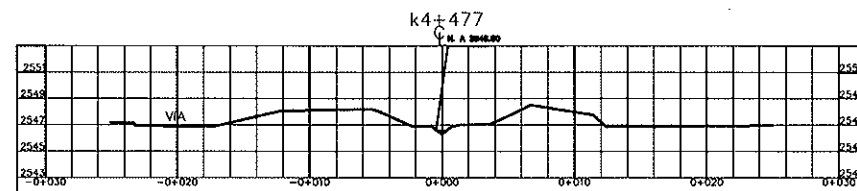


TIBANICA

CROSS SECTIONS

SECTION K4+477 - K5+264







09/12

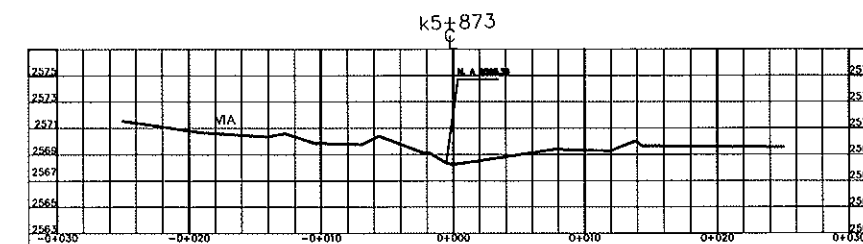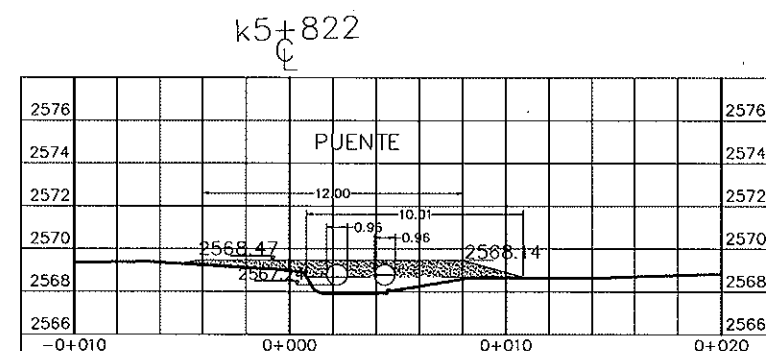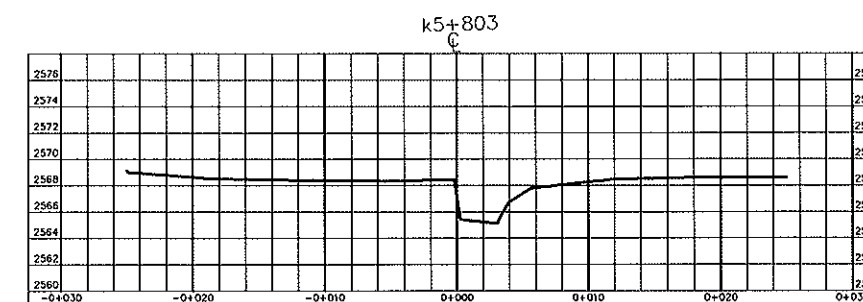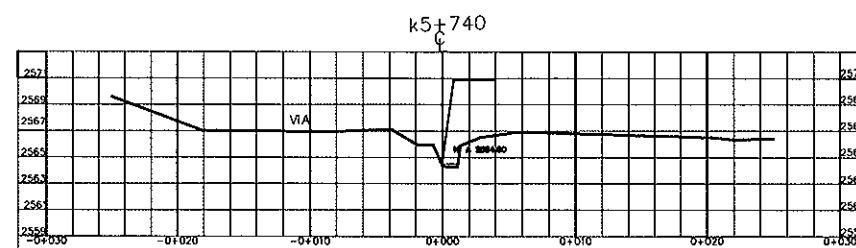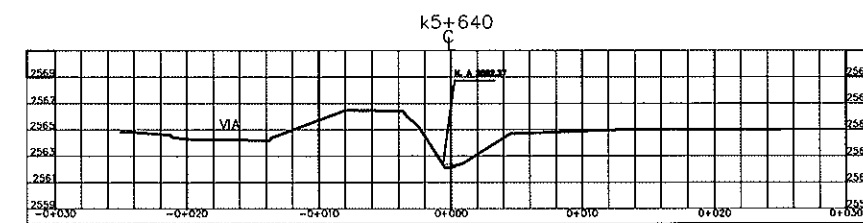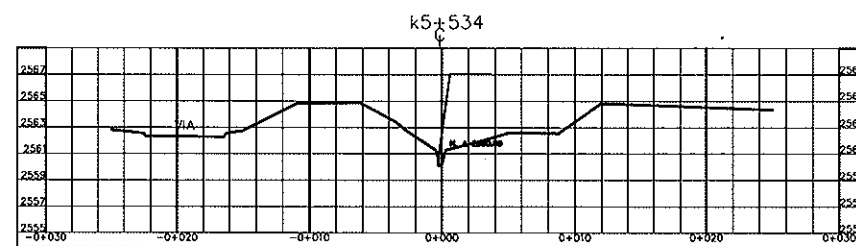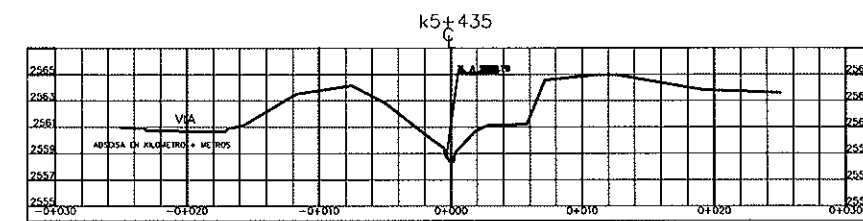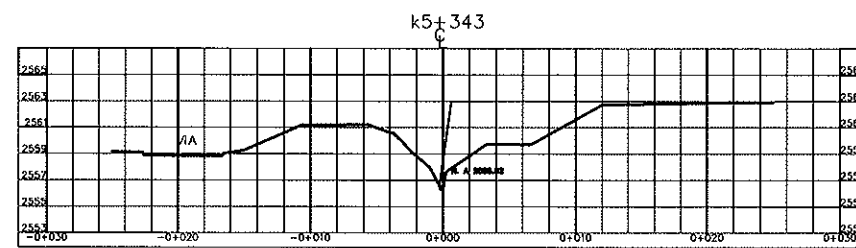

TIBANICA

CROSS SECTIONS



SECTION K5+343 - K5+873

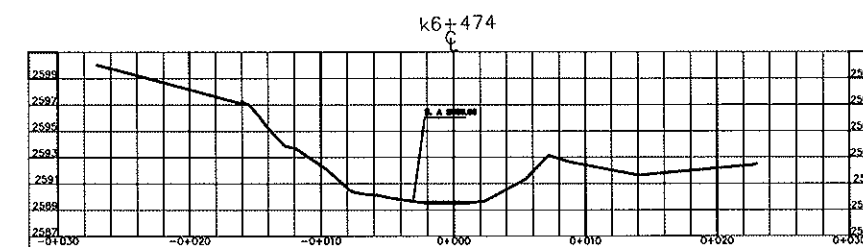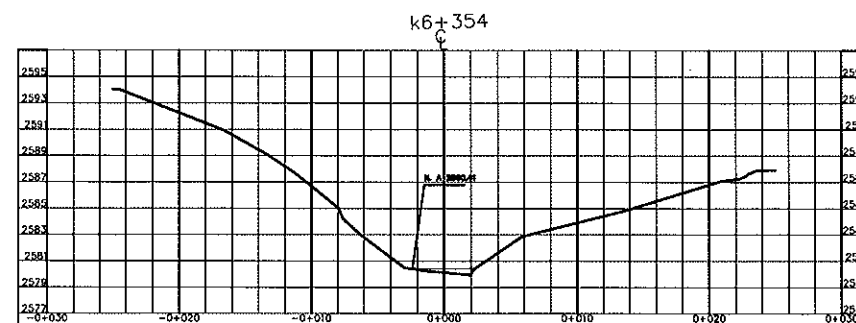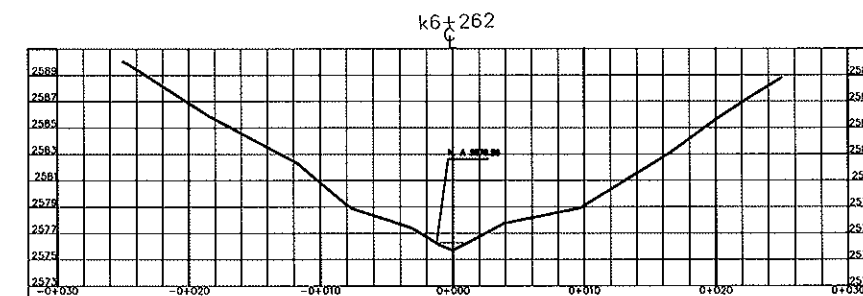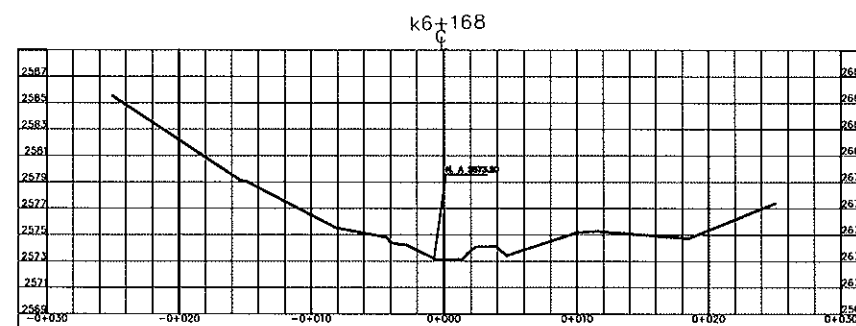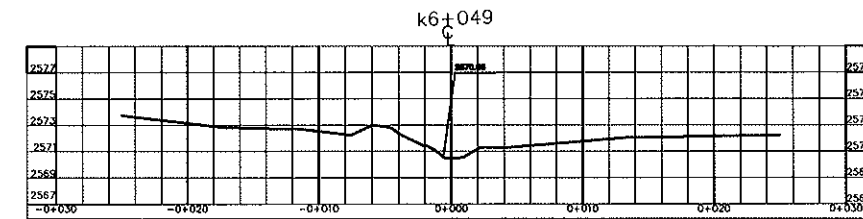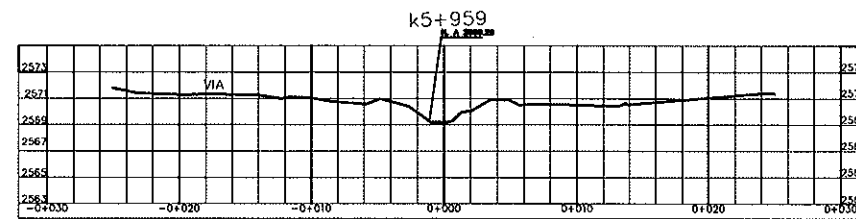

TIBANICA

CROSS SECTIONS

SECTION K5+959 - K6+474

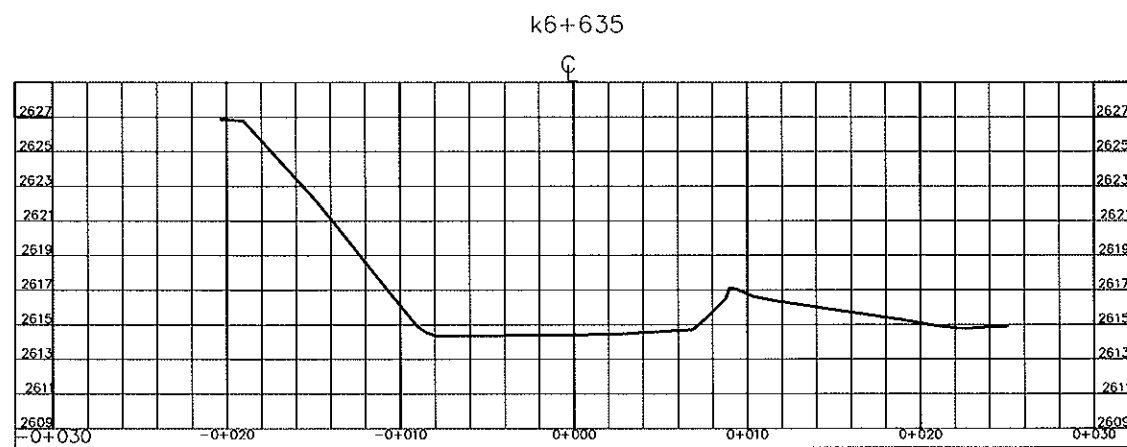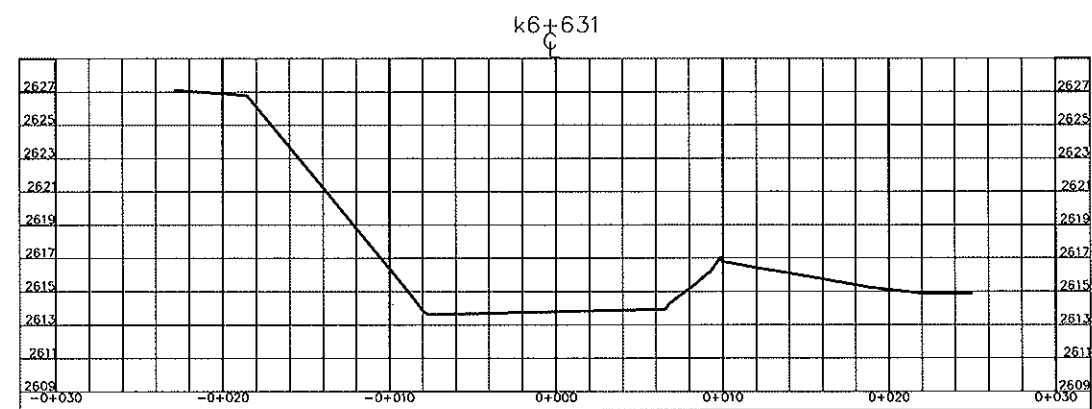


TIBANICA


CROSS SECTIONS

SECTION K6+595 - K6+635


12/12

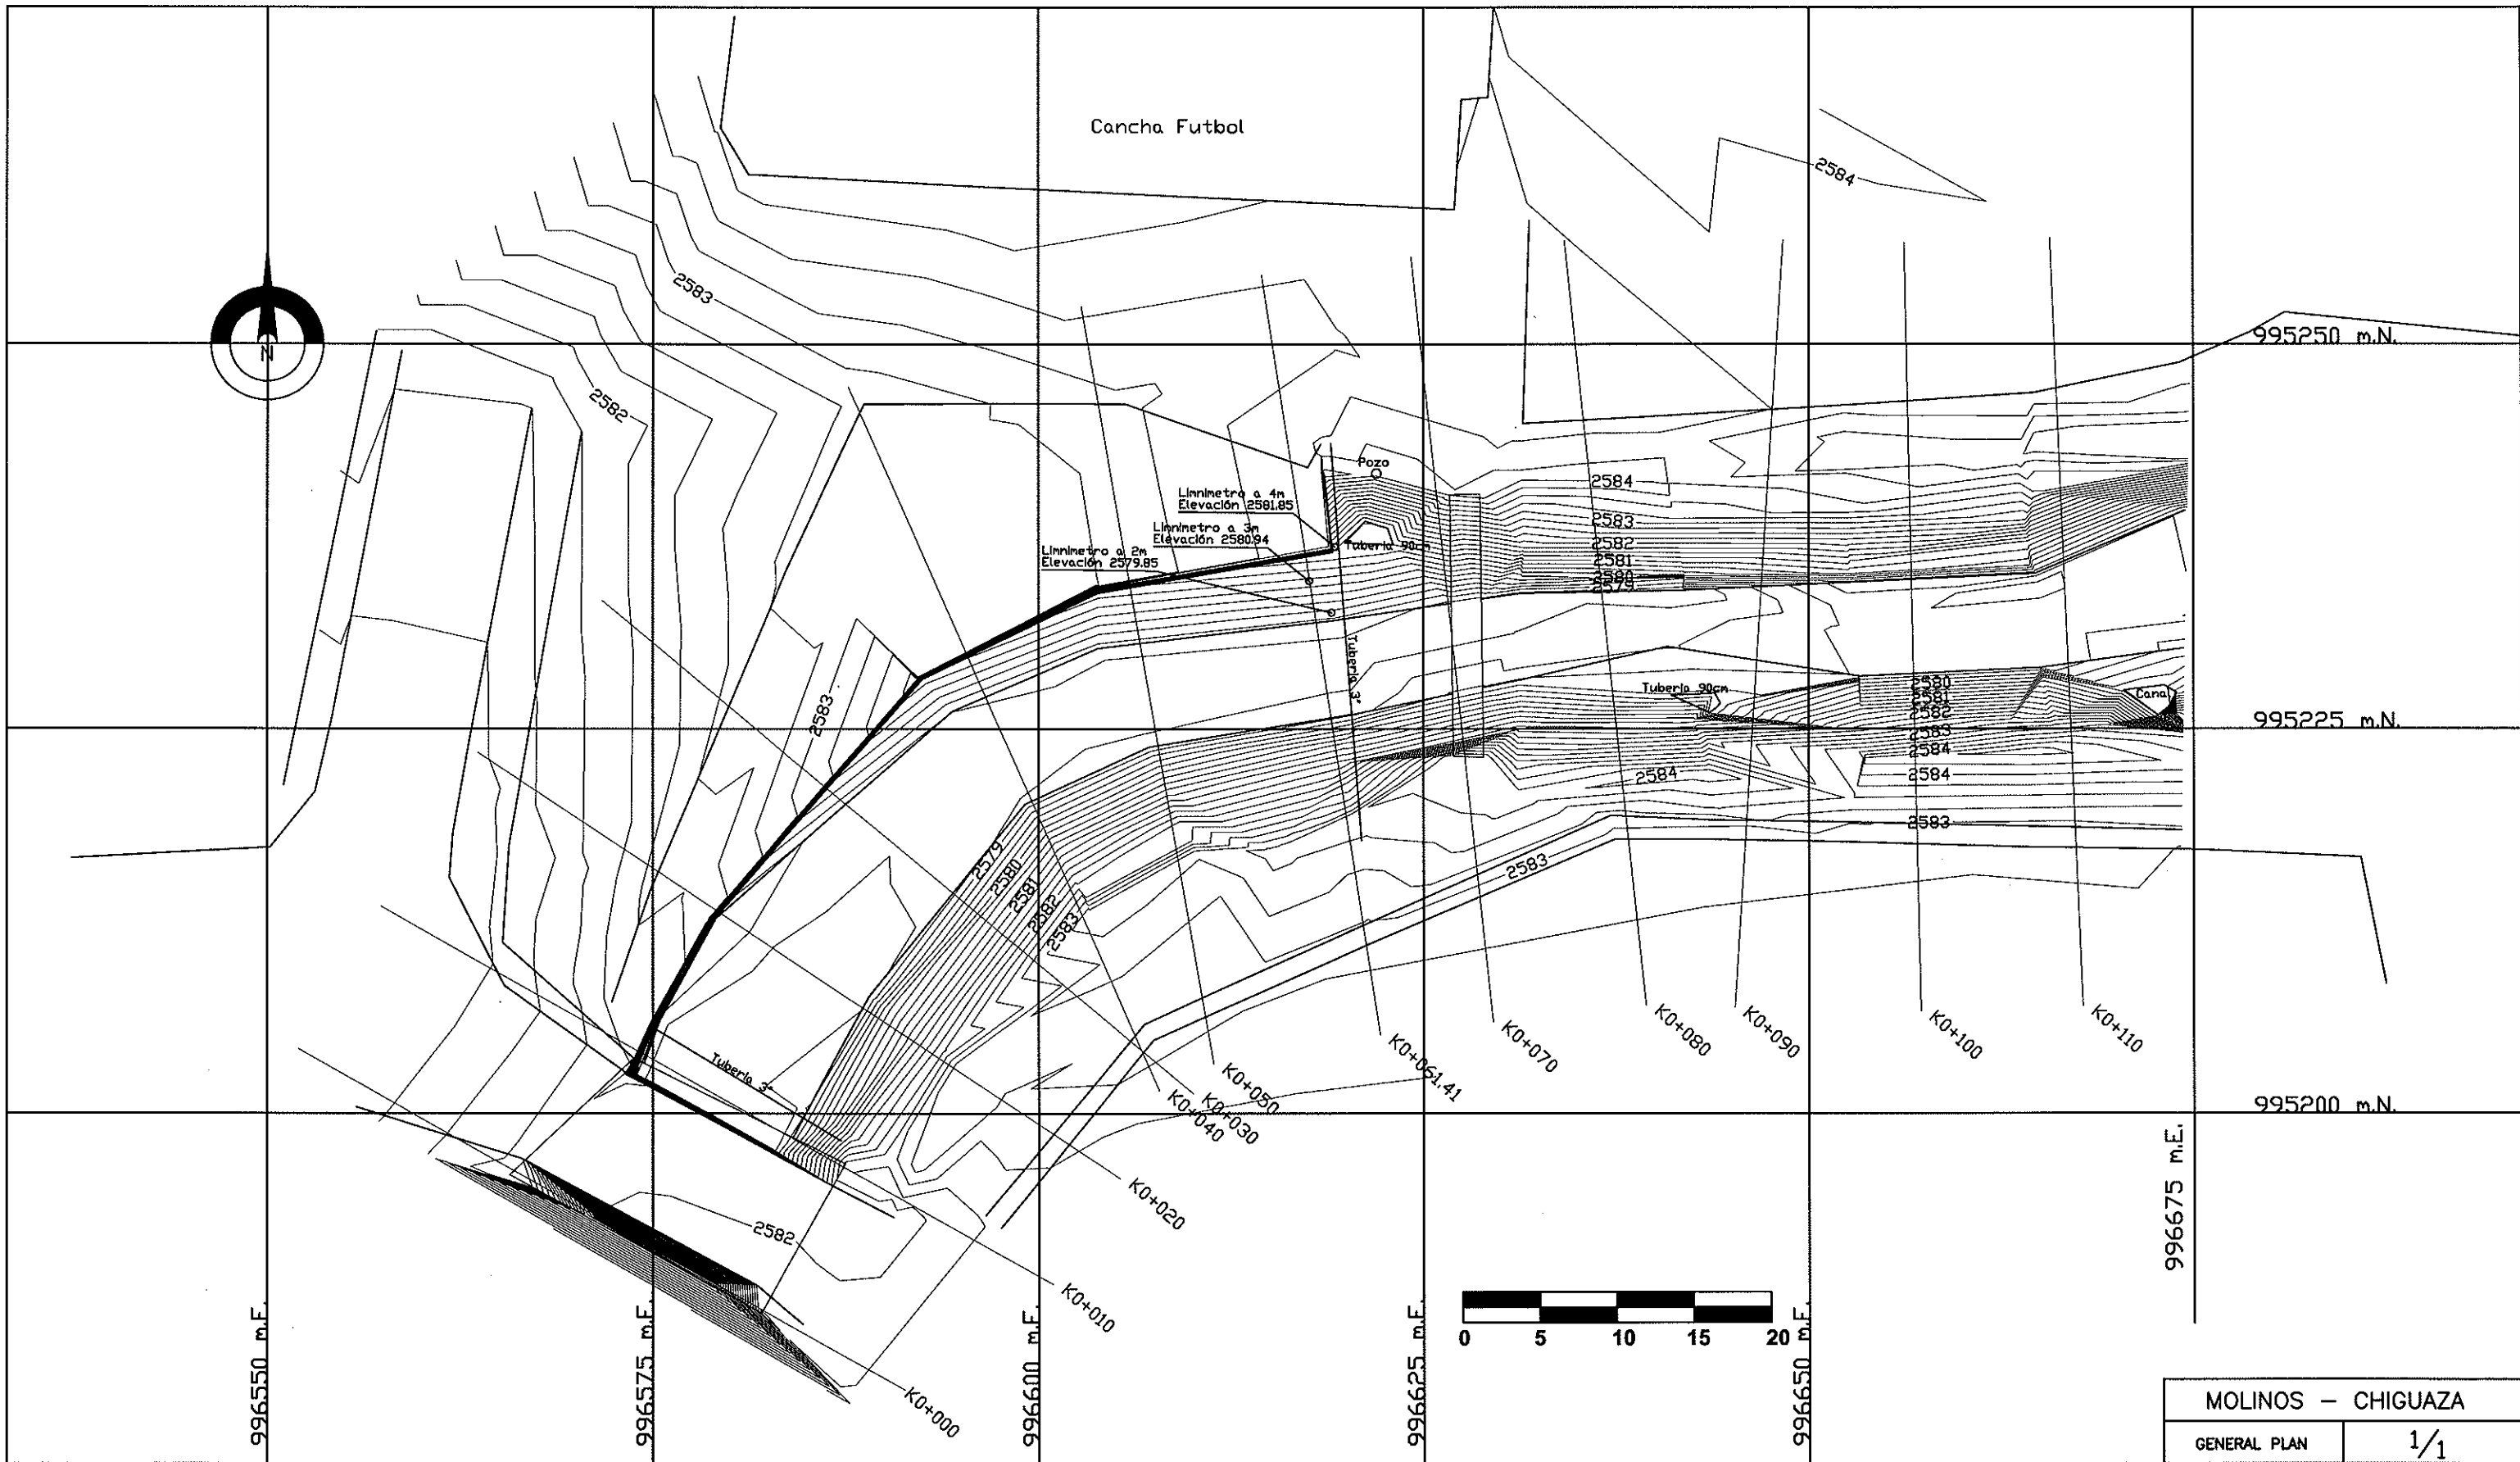


SECTION K0+000

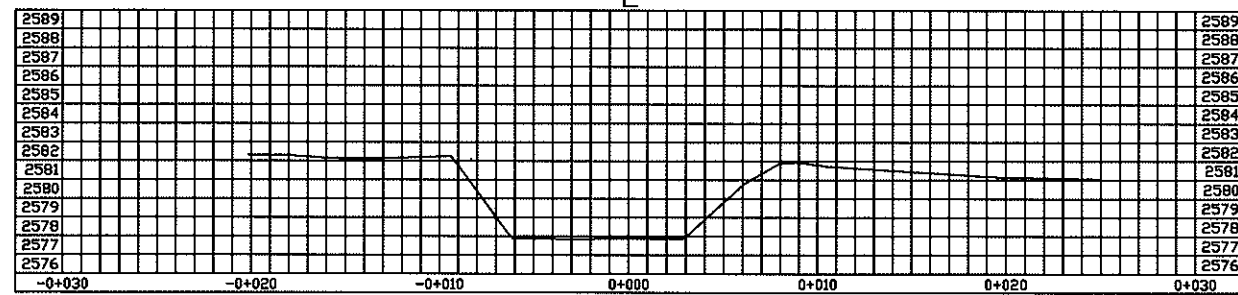


SECTION K0+010

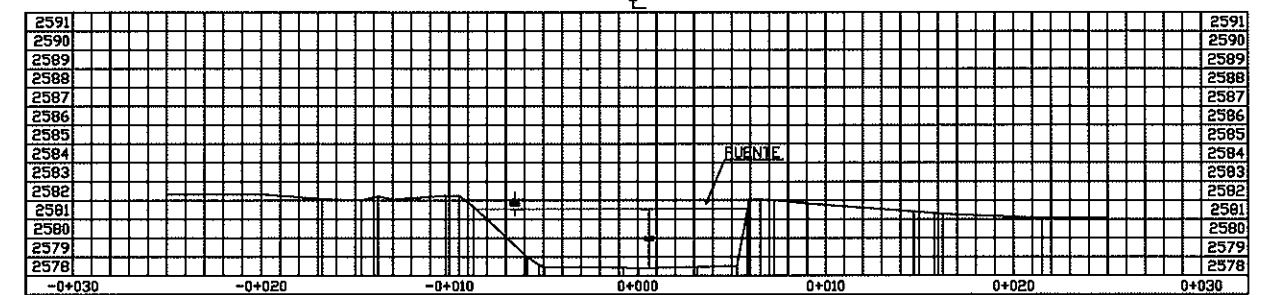


SECTION K0+020

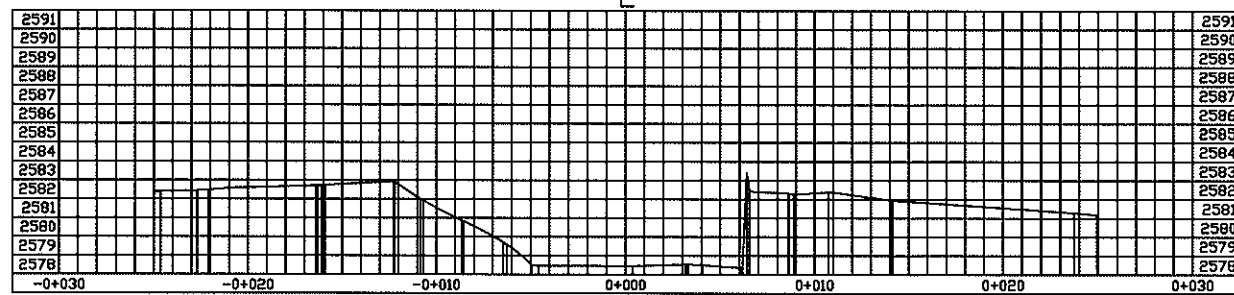


SECTION K0+030

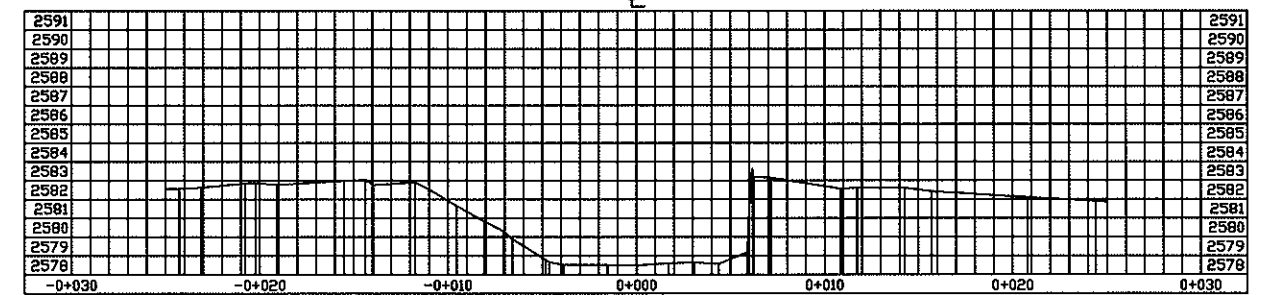


SECTION K0+040

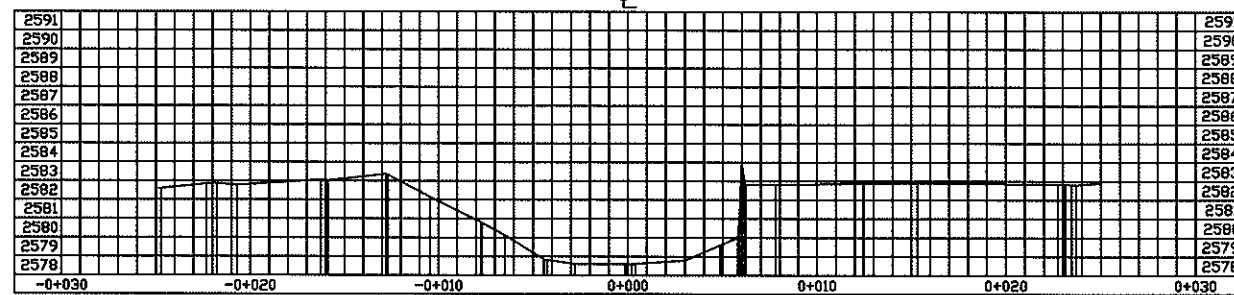


SECTION K0+050

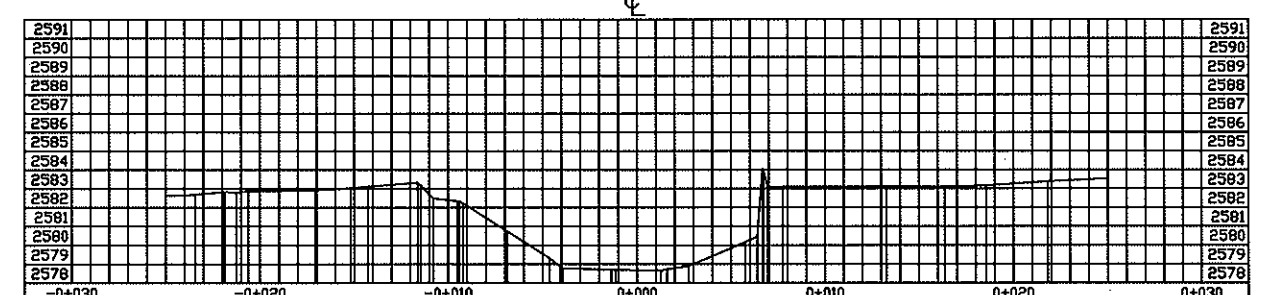

SECTION K0+061.41

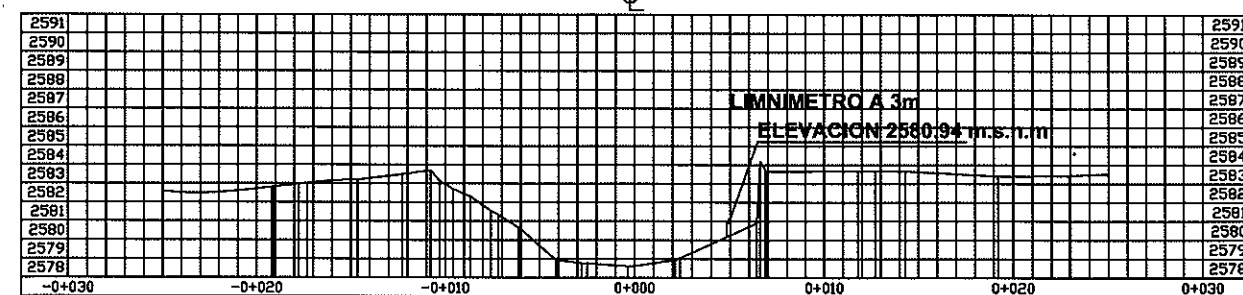


SECTION K0+070

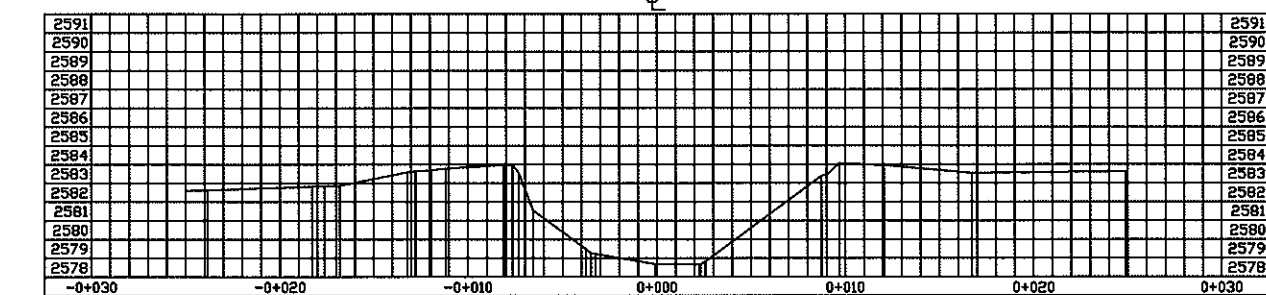





SECTION K0+080

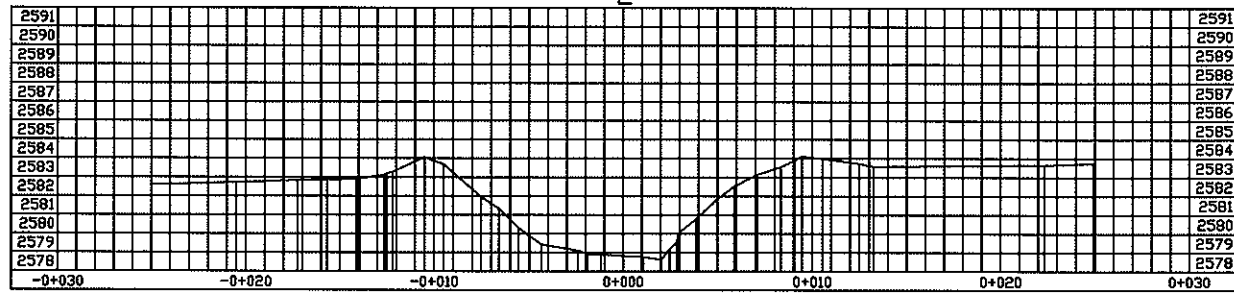


SECTION K0+090

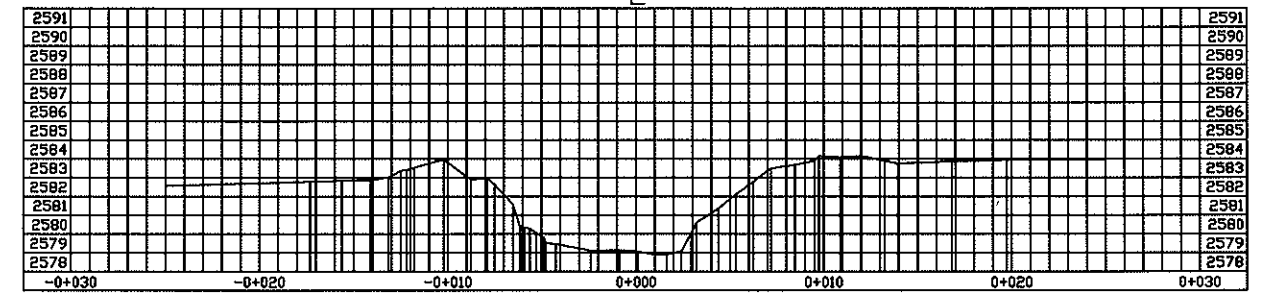


SECTION K0+100

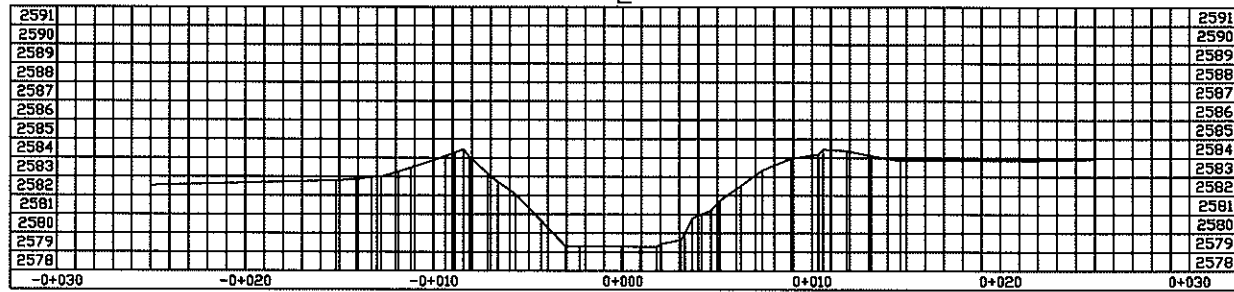


SECTION K0+110

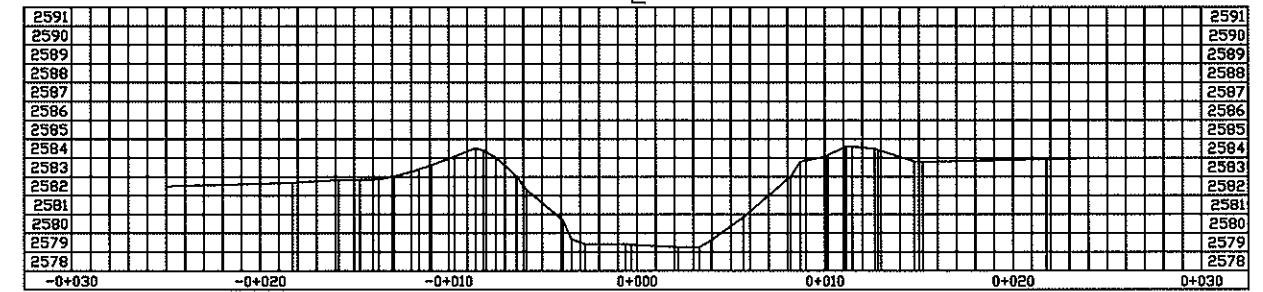


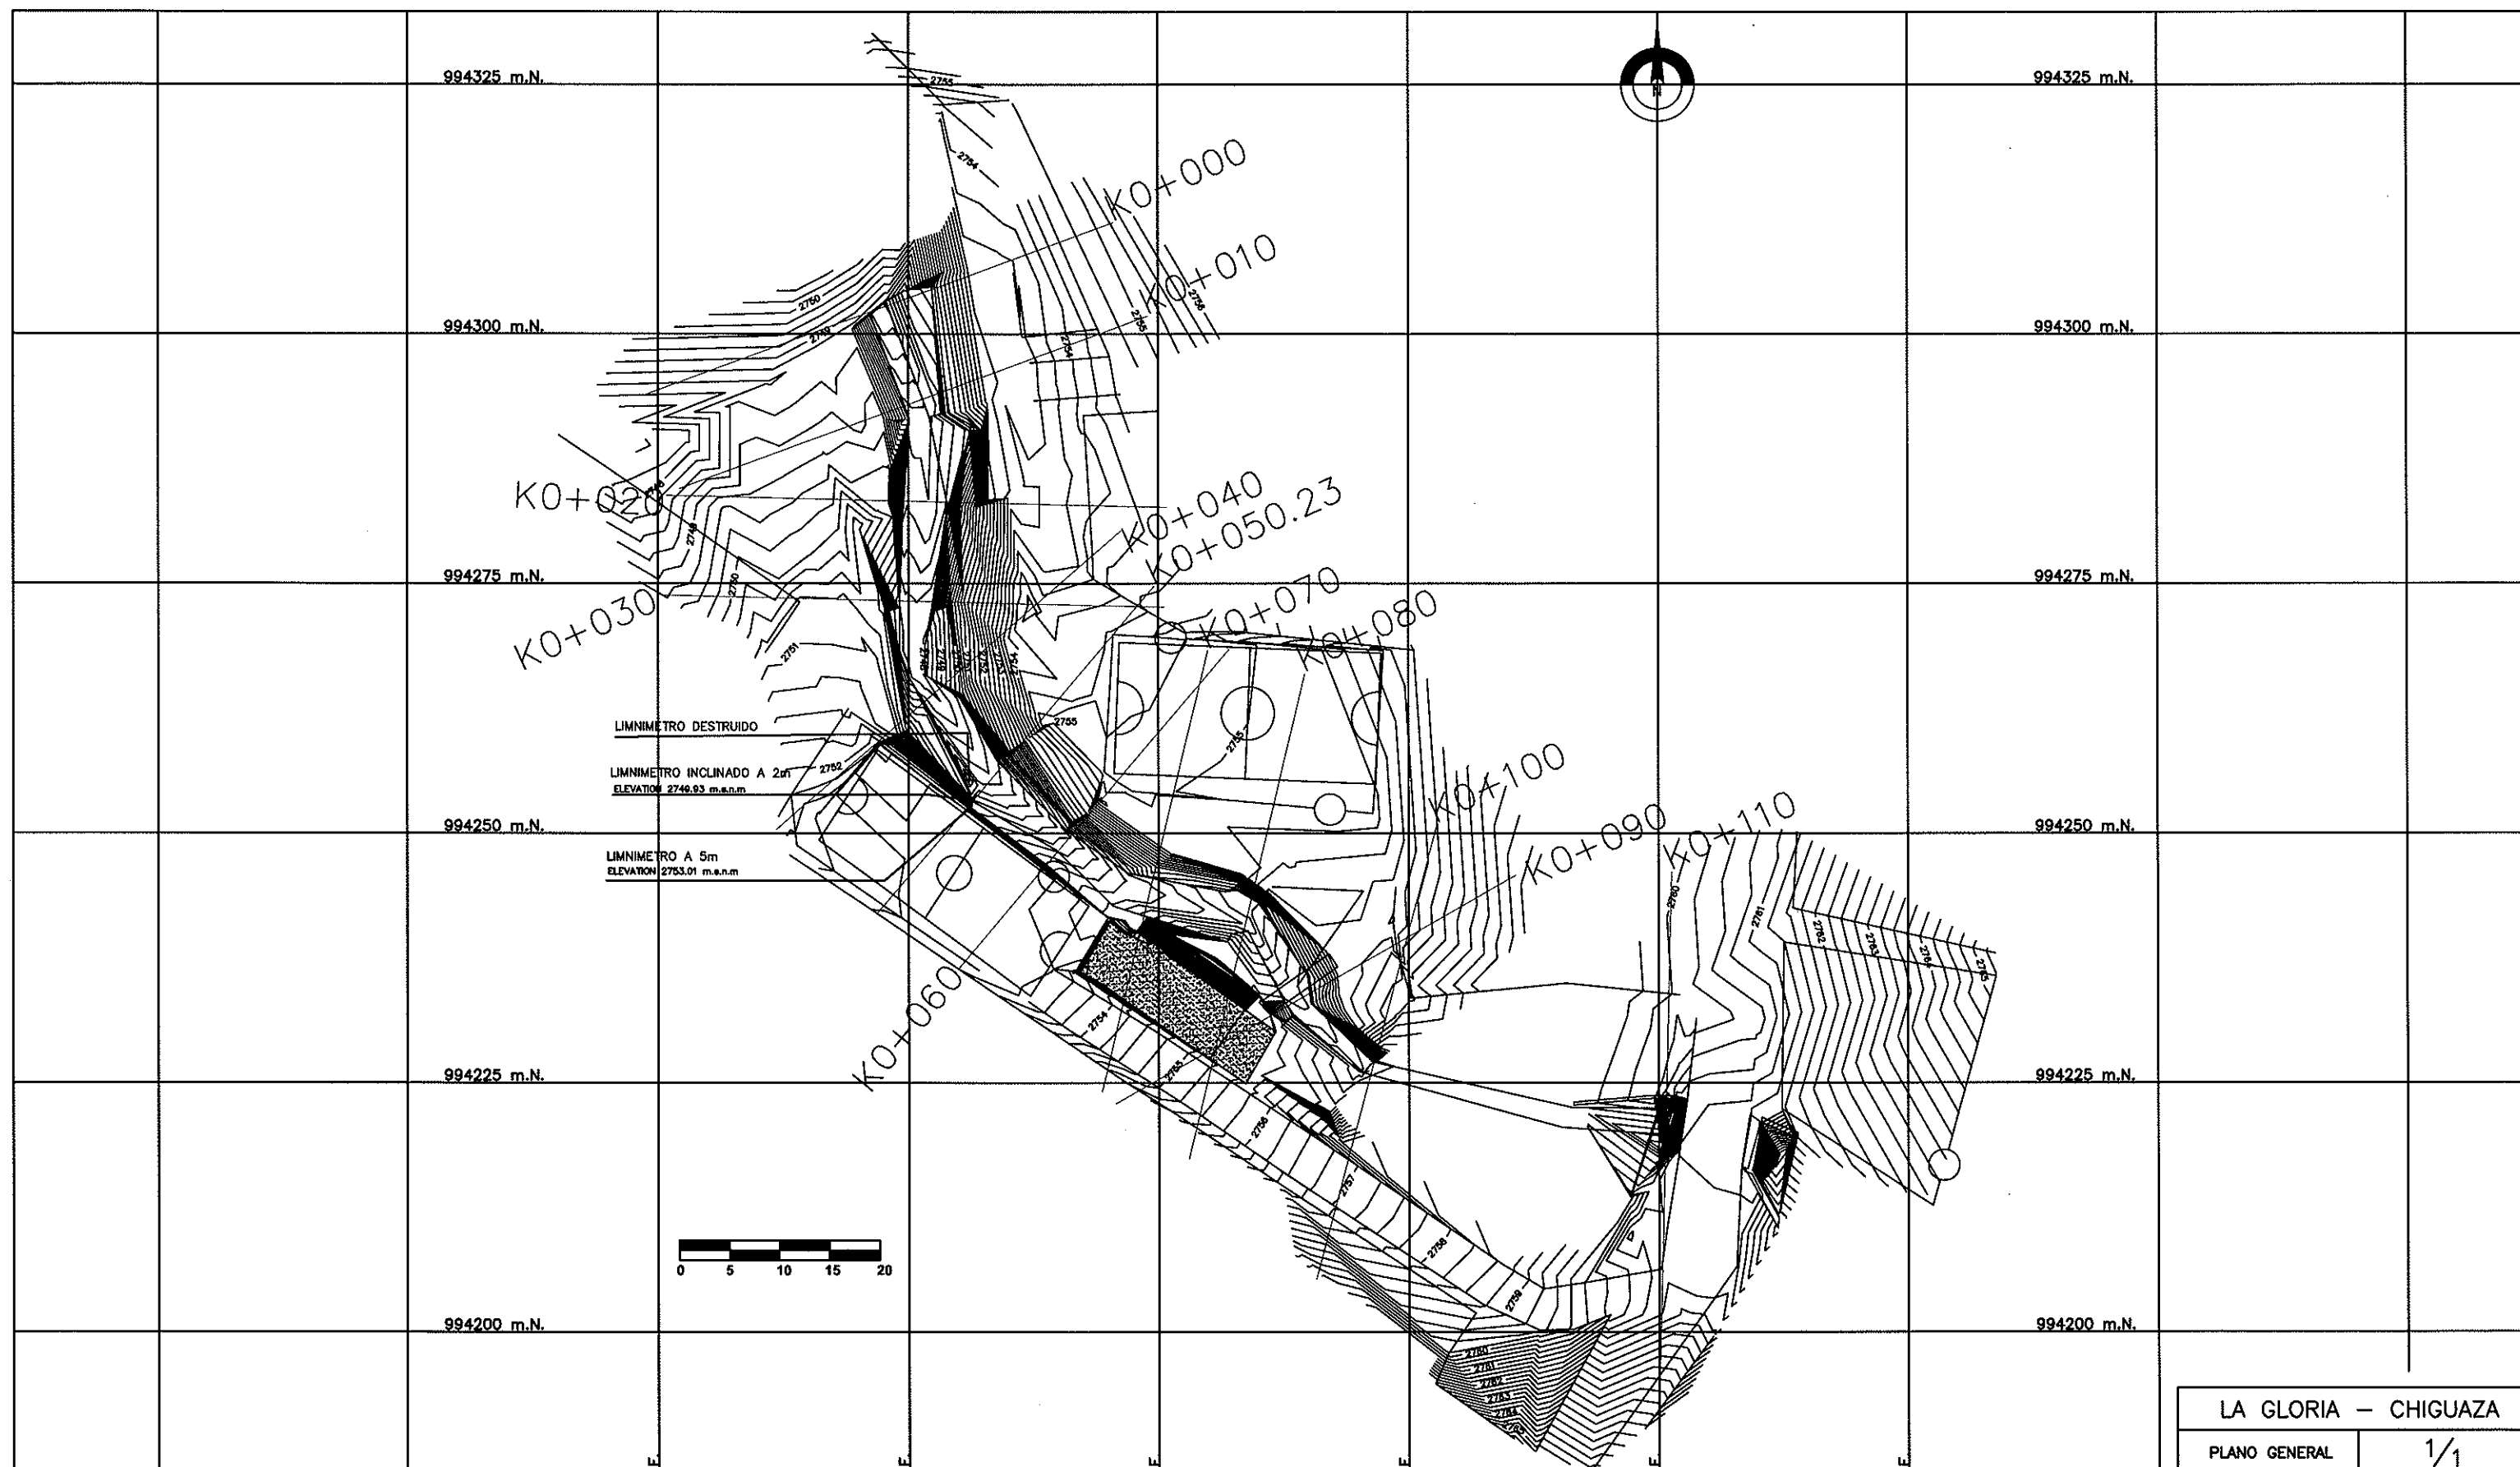


SECTION K0+000

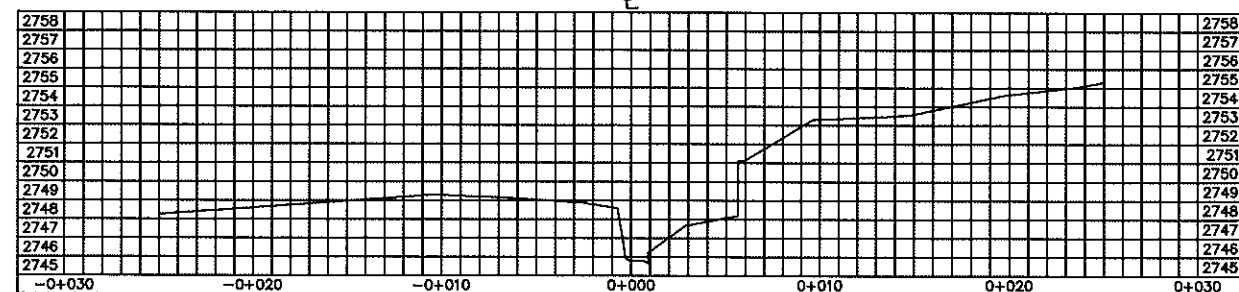


SECTION K0+010

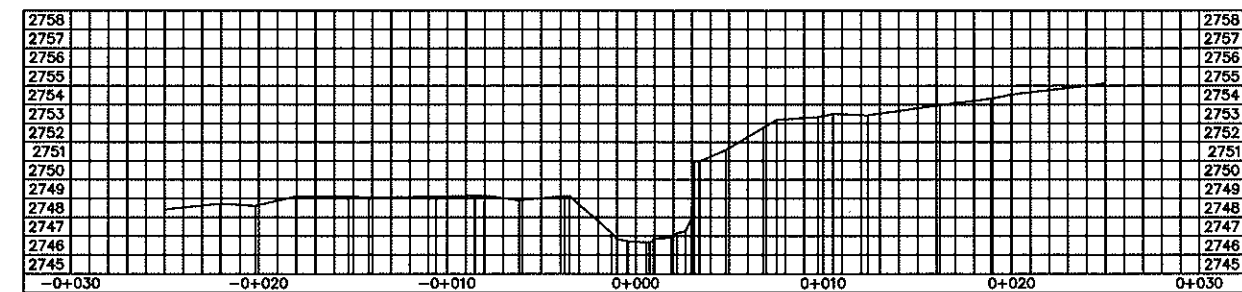


SECTION K0+020

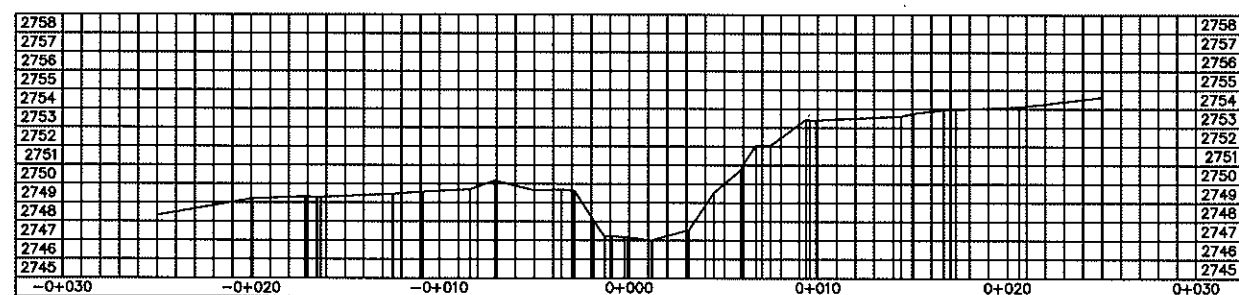


SECTION K0+030

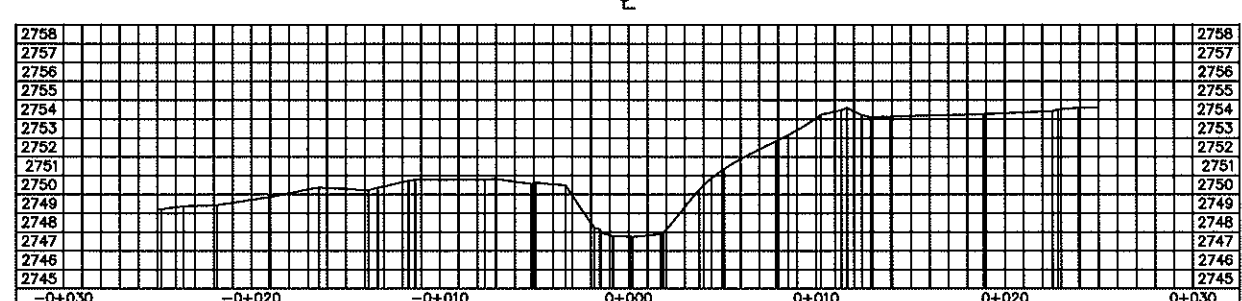


SECTION K0+040

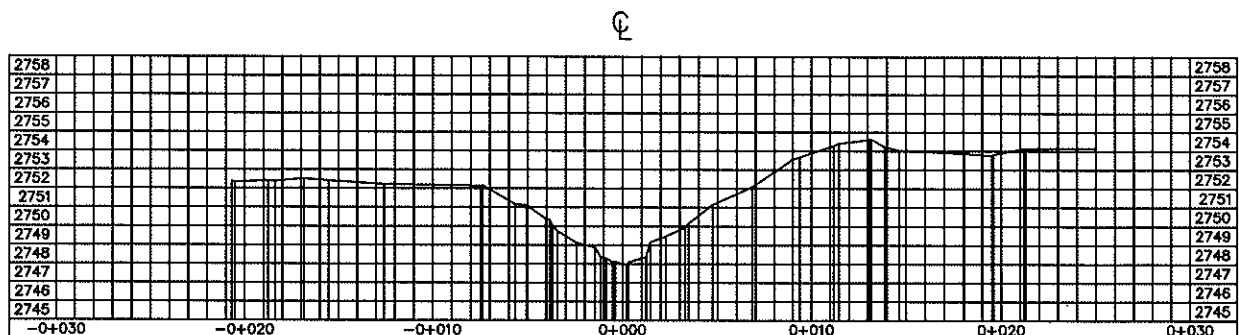


SECTION K0+050.23

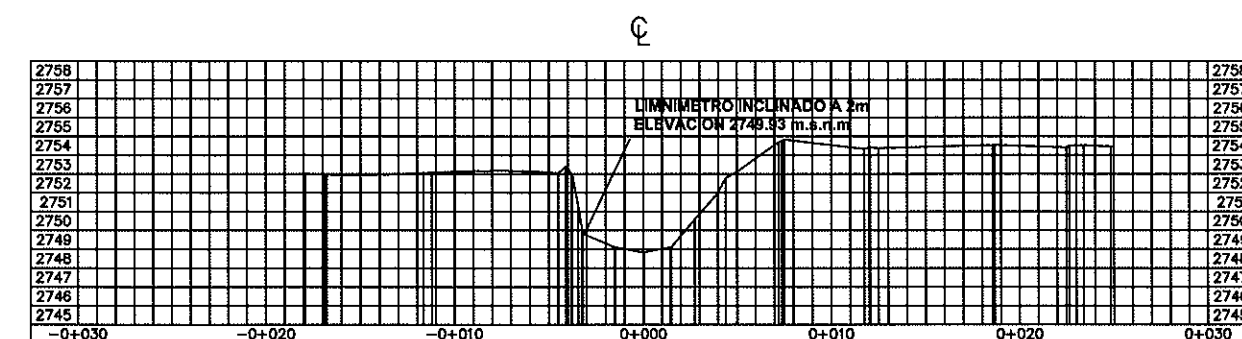

SECTION K0+060

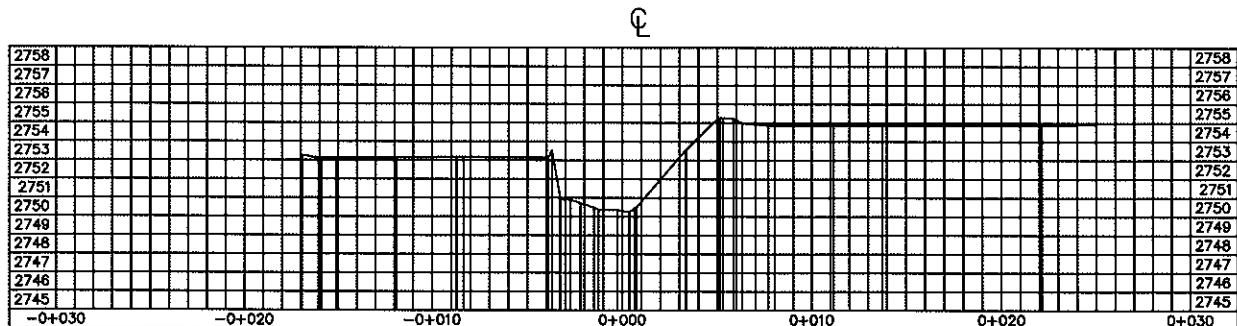


SECTION K0+070

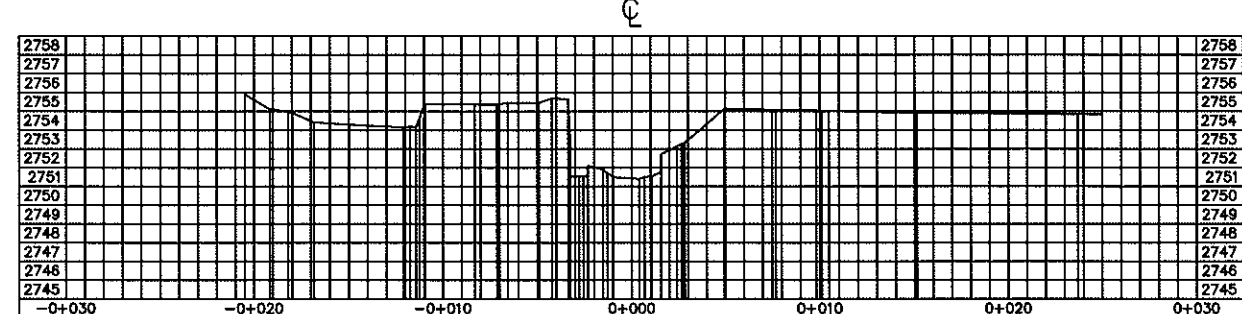


SECTION k0+080

℄

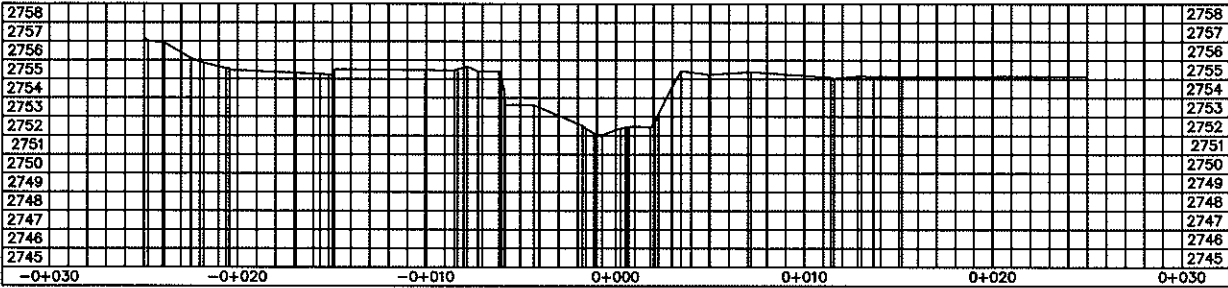


SECTION k0+090

℄

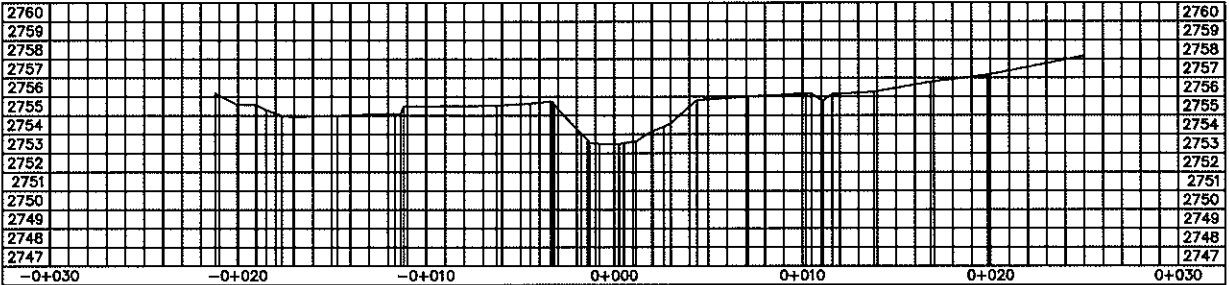


SECTION k0+100


℄

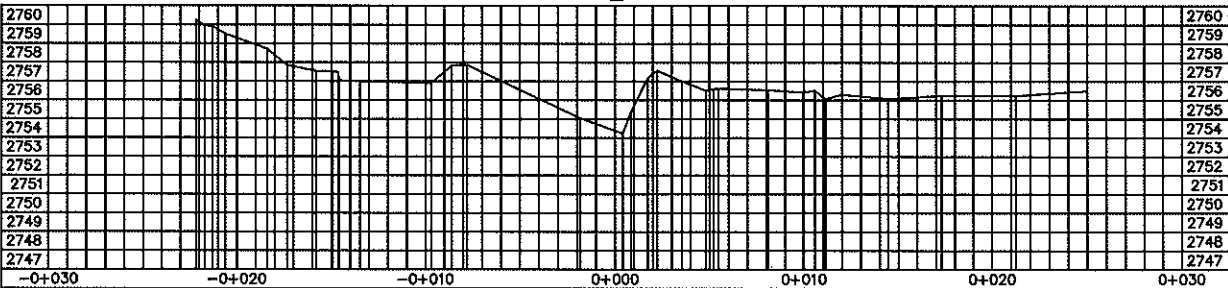


SECTION k0+110

℄

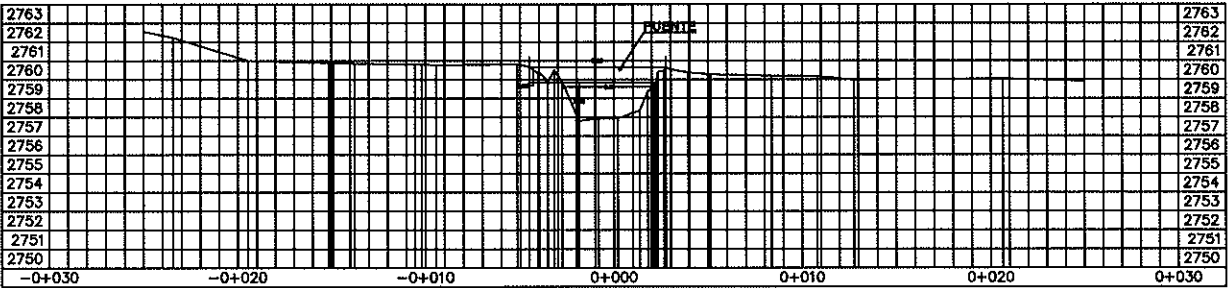


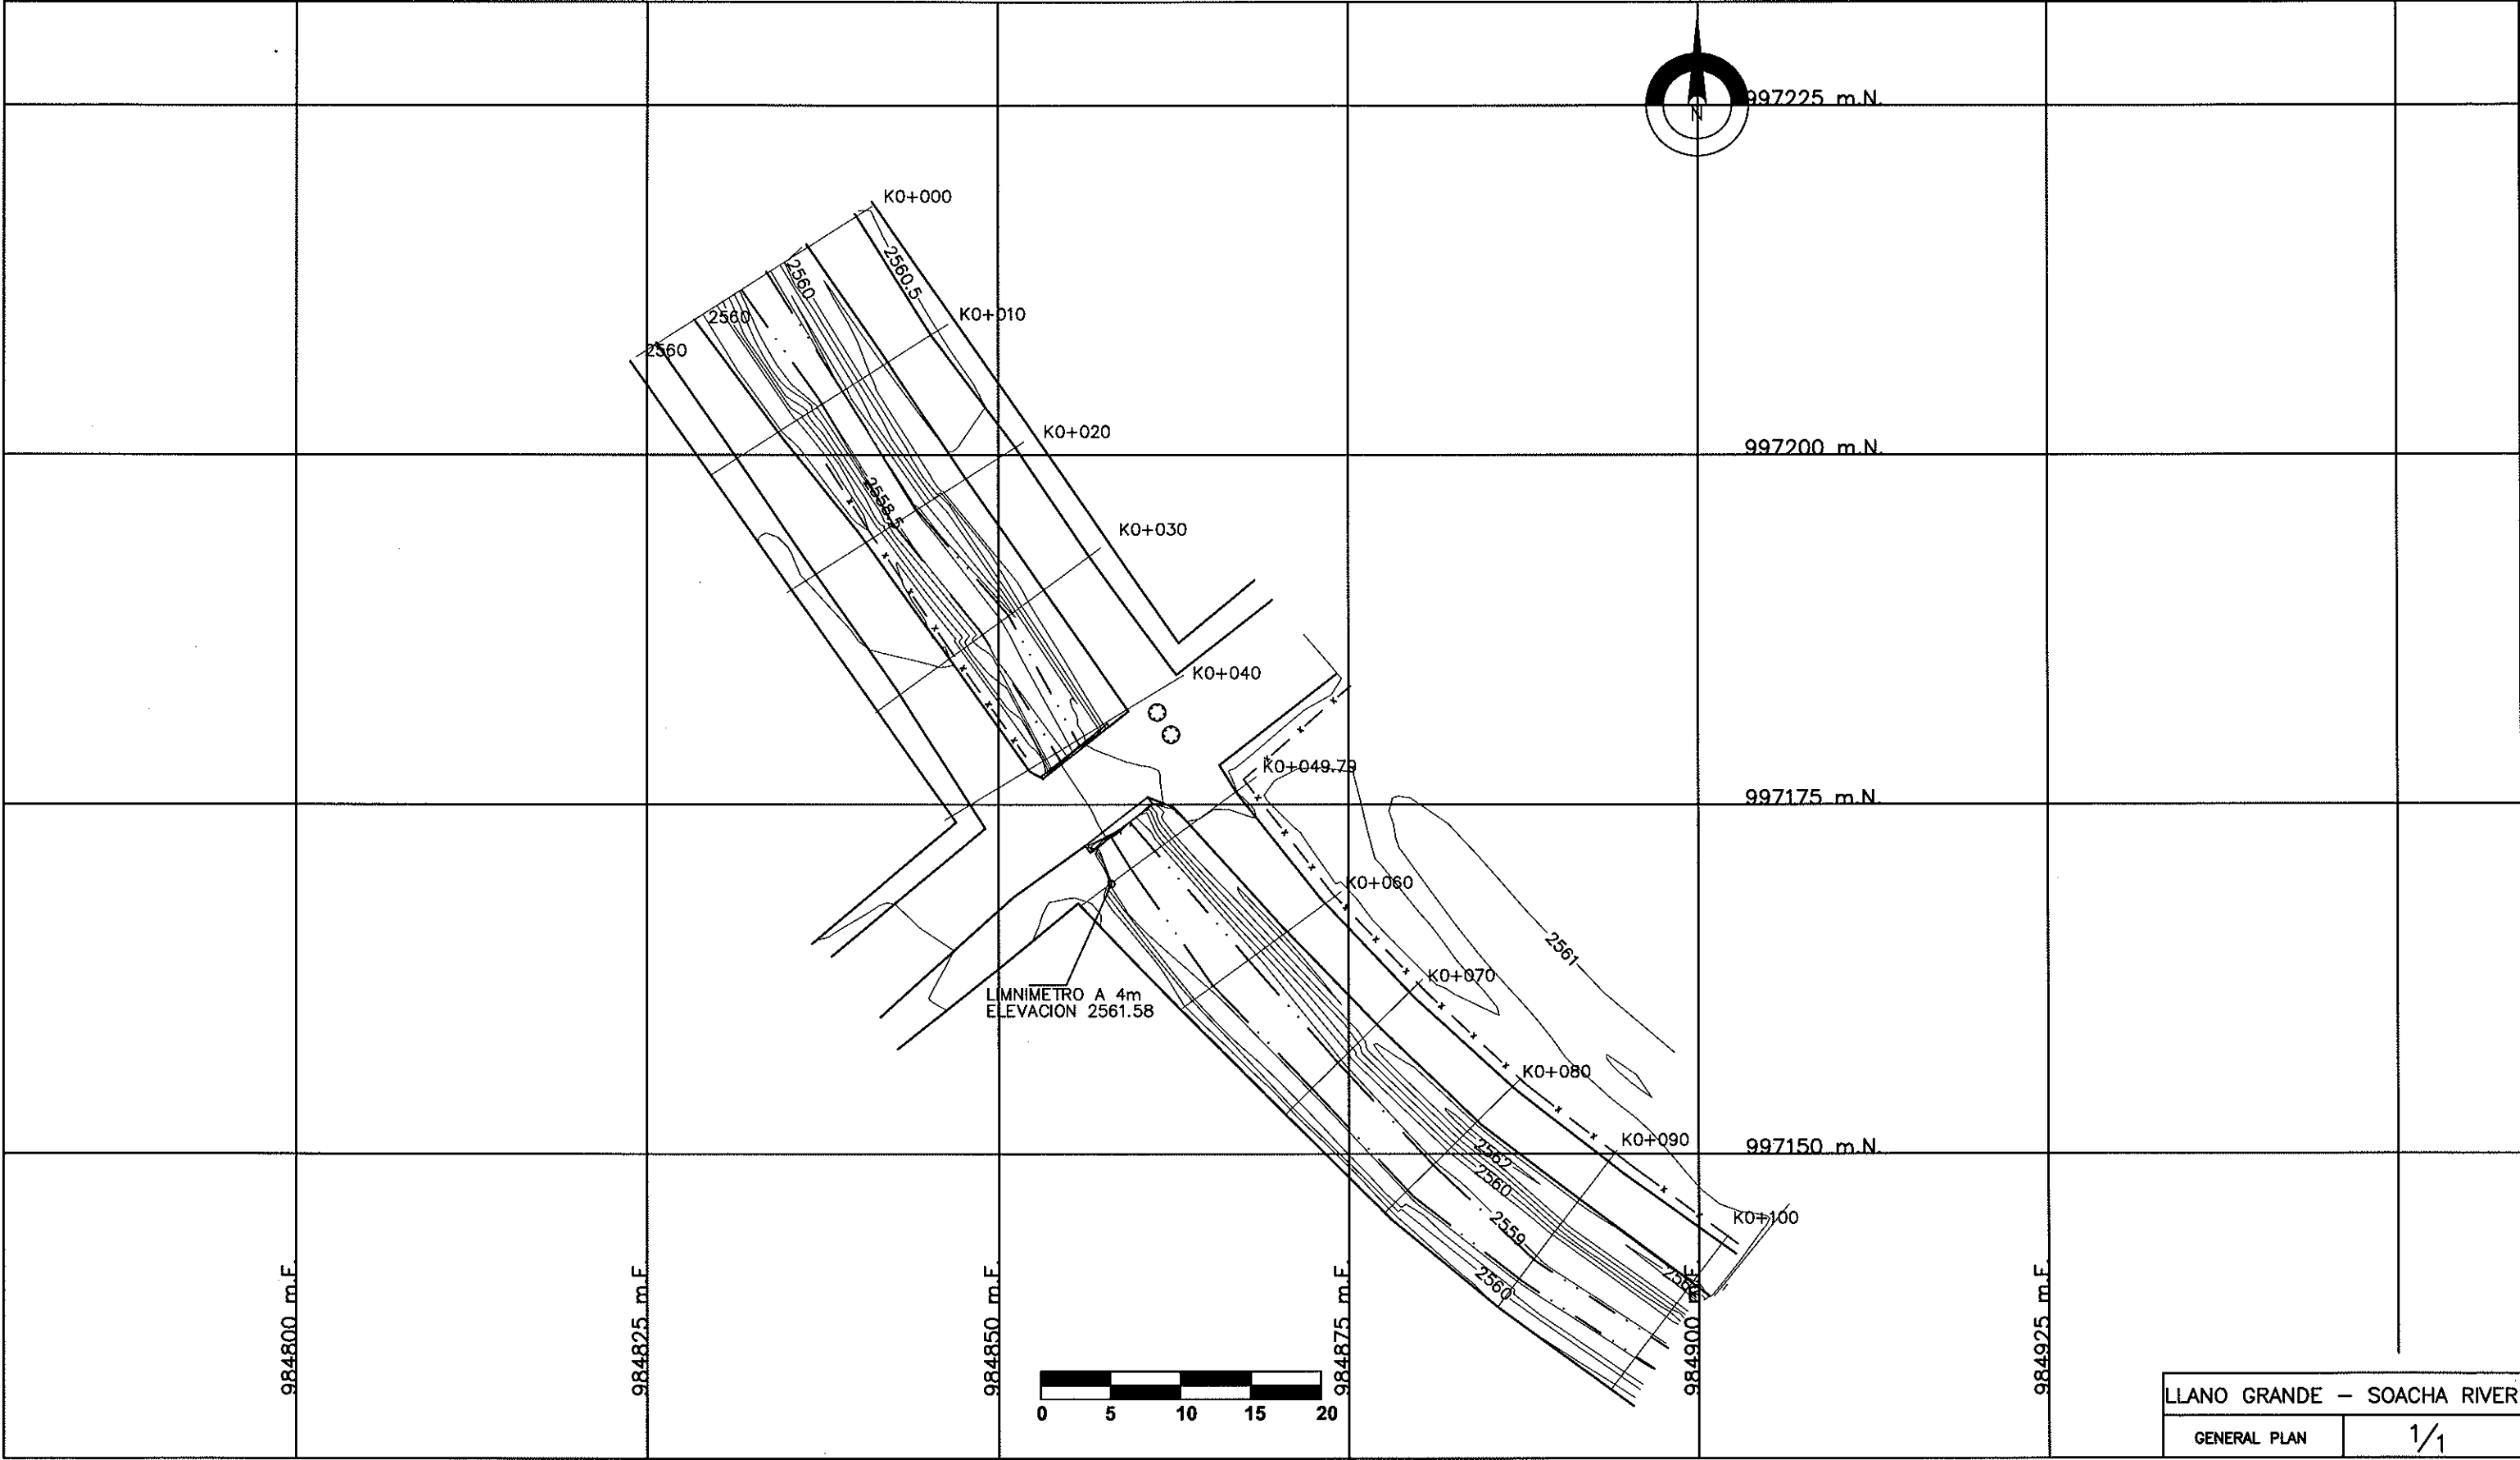


SECTION K0+000

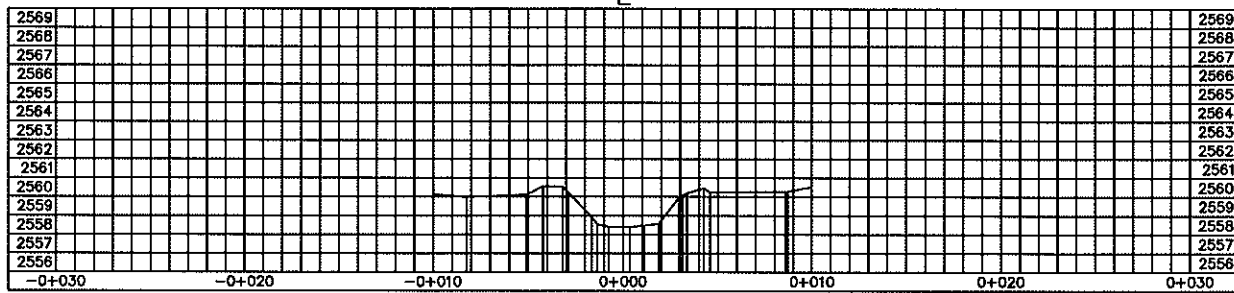


SECTION K0+010

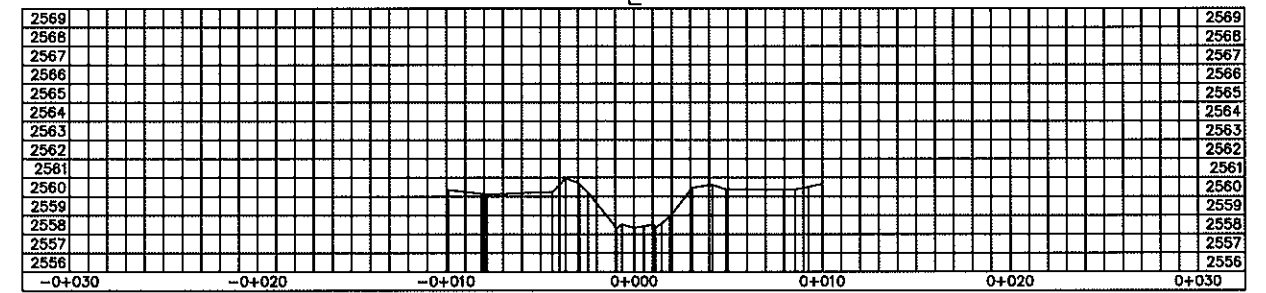


SECTION K0+020

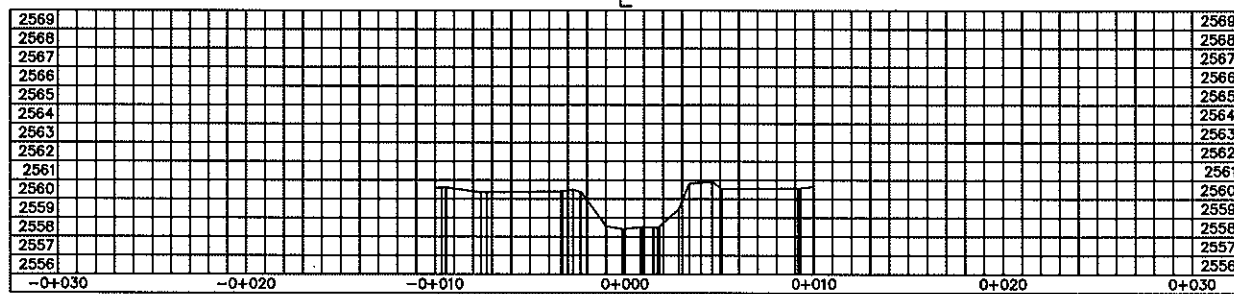


SECTION K0+030

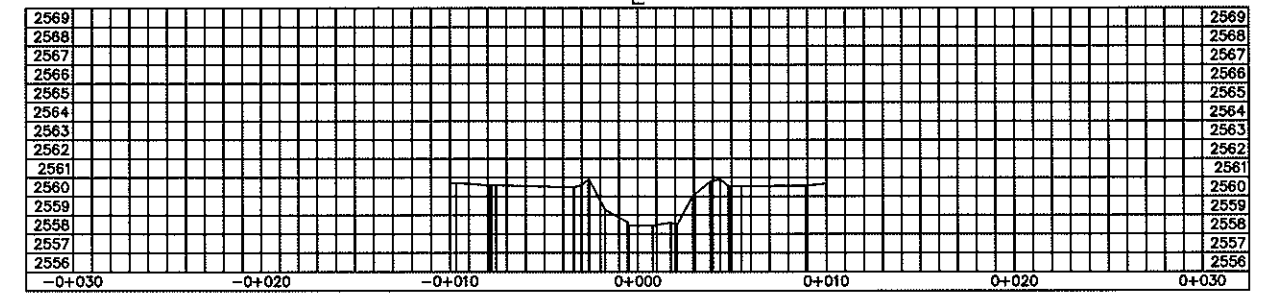


SECTION K0+040

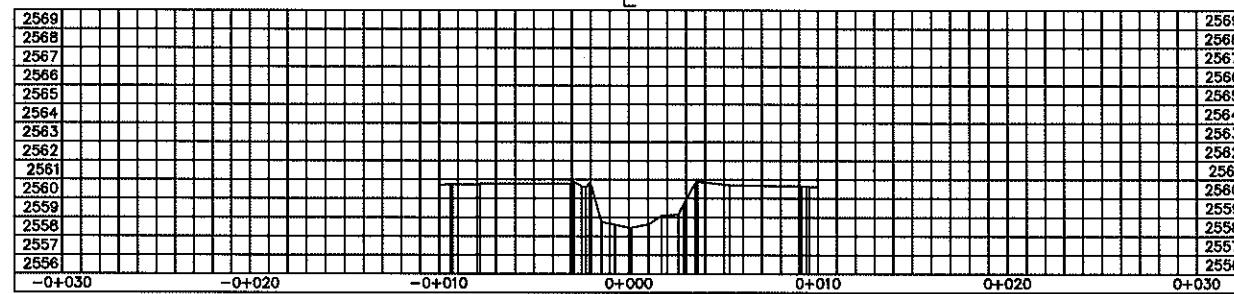


SECTION K0+049.79

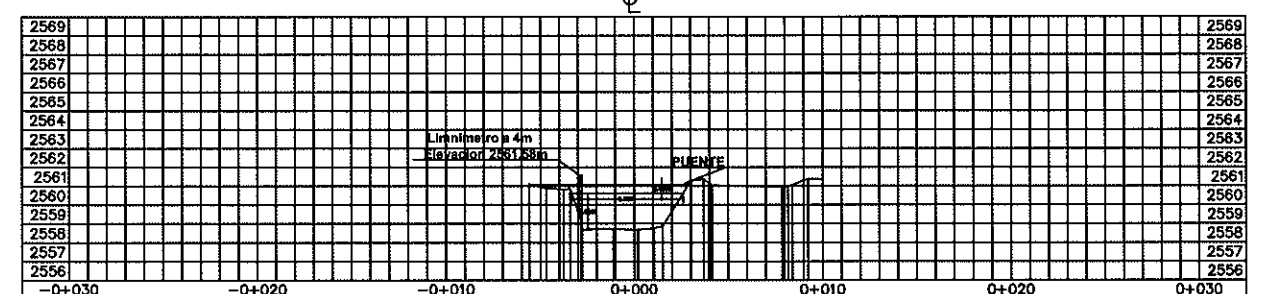

SECTION K0+060

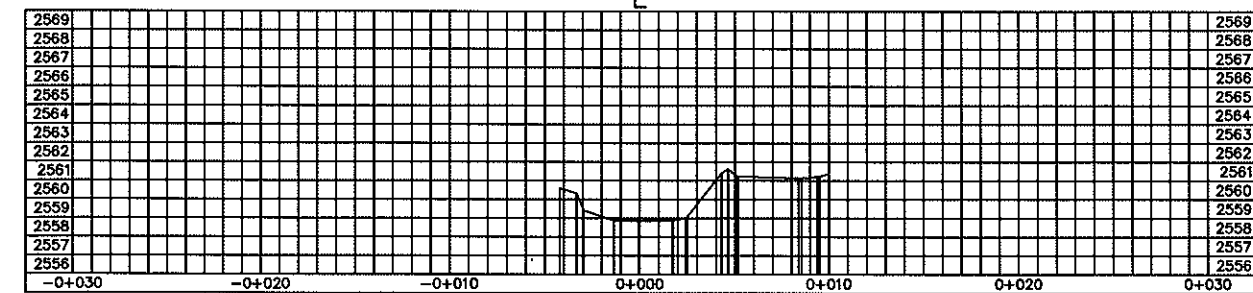

SECTION K0+070



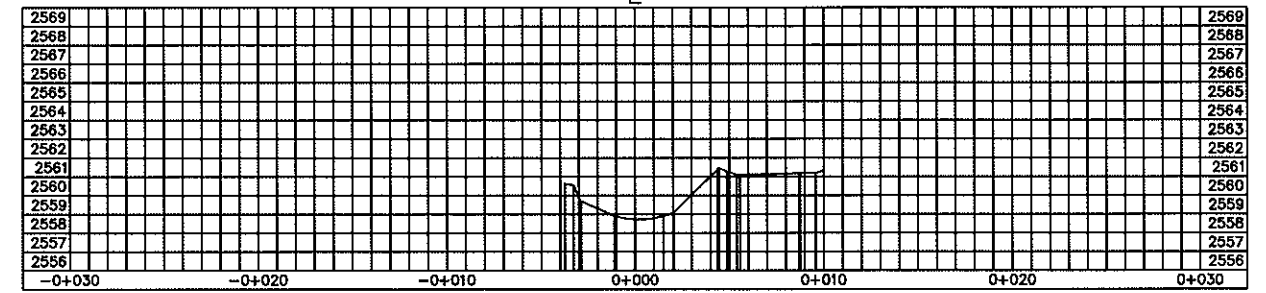


SCALE 1:10.000

LLANO GRANDE - RIO SOACHA

CROSS SECTIONS


SECTION K0+000 - K0+070

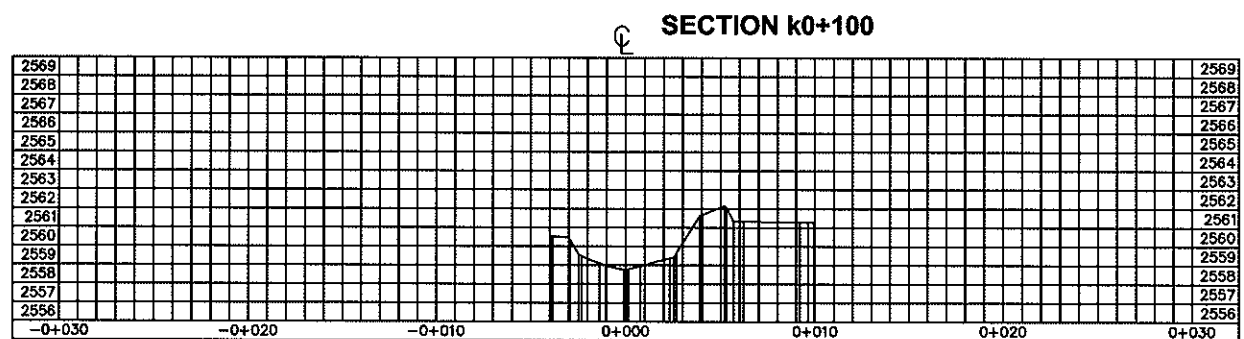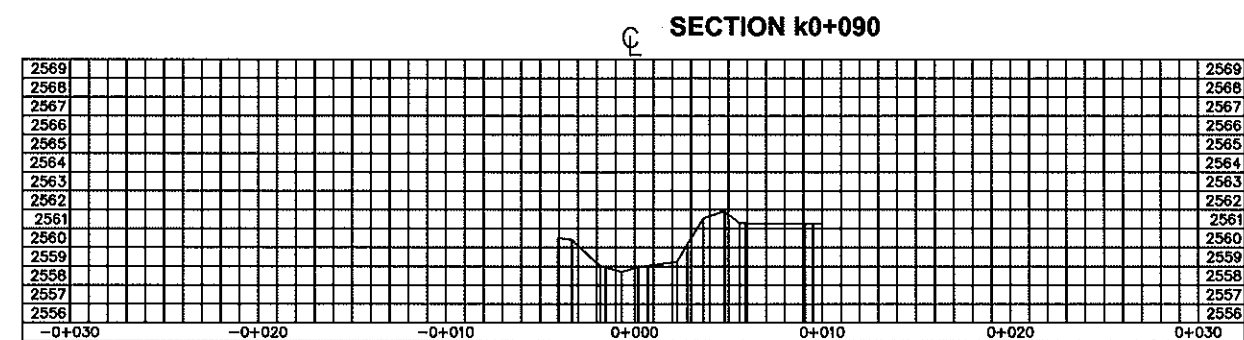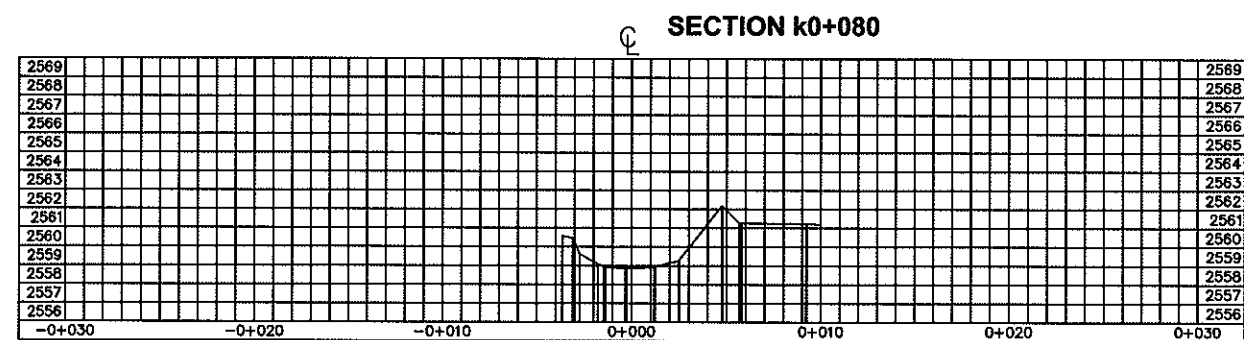







SECTION k0+000

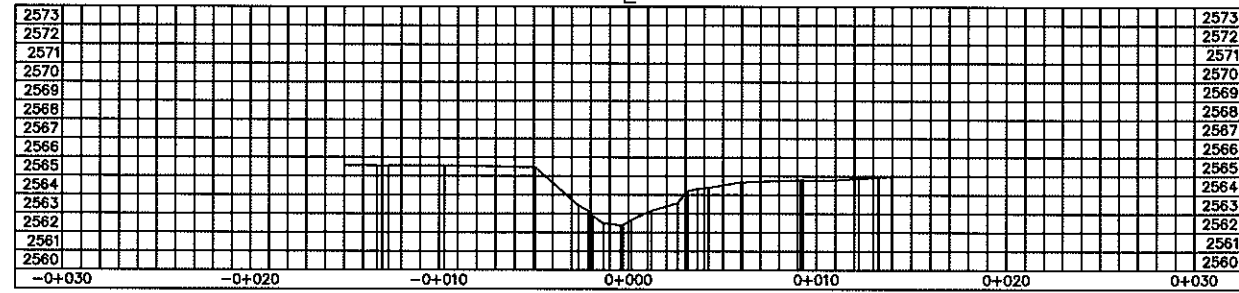


SECTION k0+010

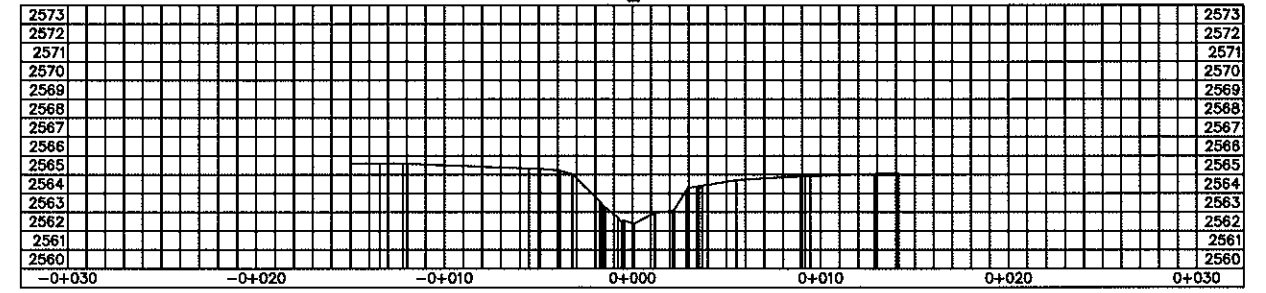


SECTION k0+020

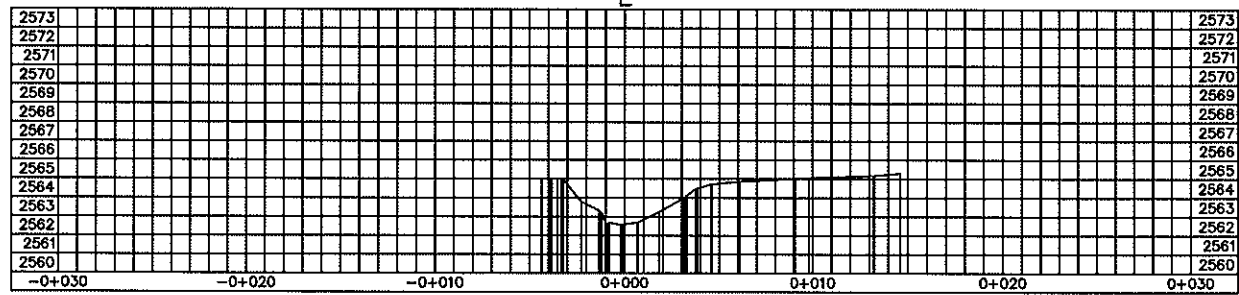


SECTION k0+030

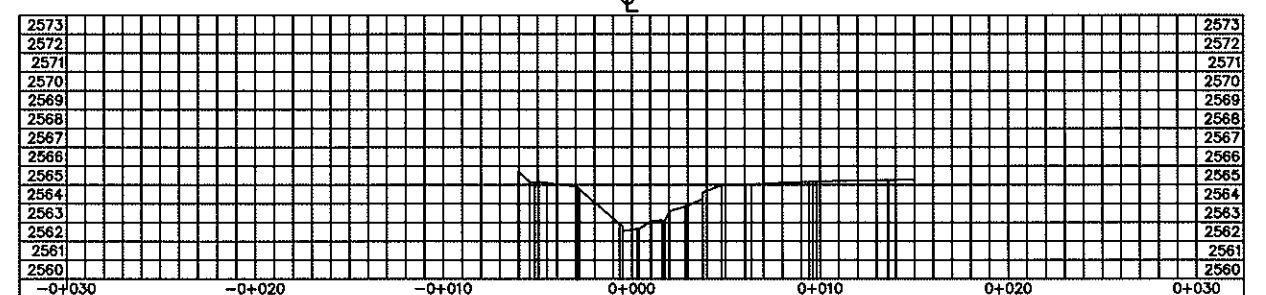


SECTION k0+040

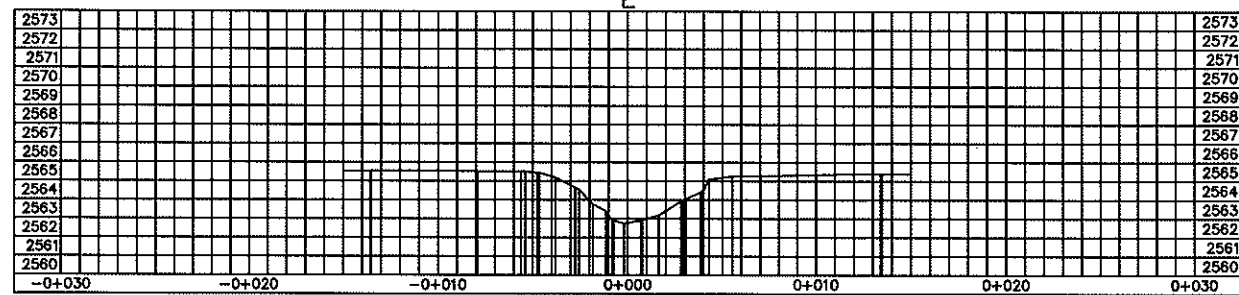


SECTION k0+060.5

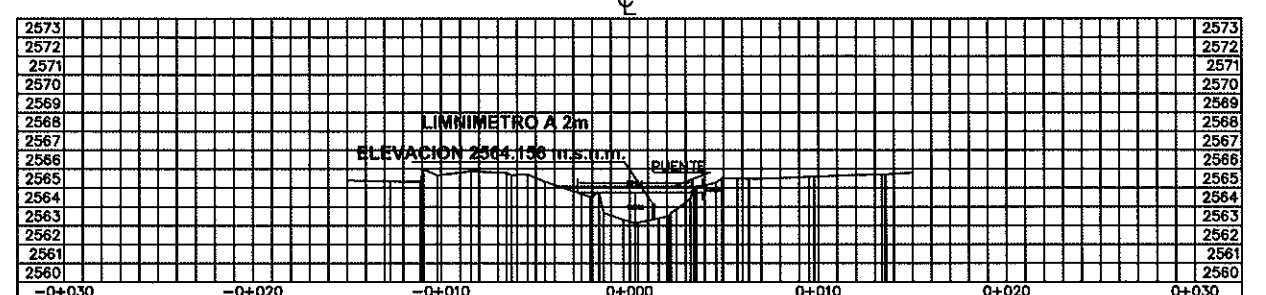


SECTION k0+070

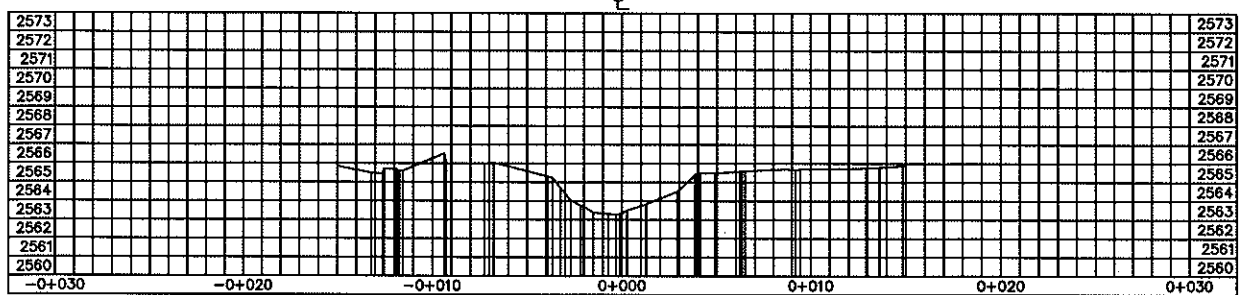


SECTION k0+080

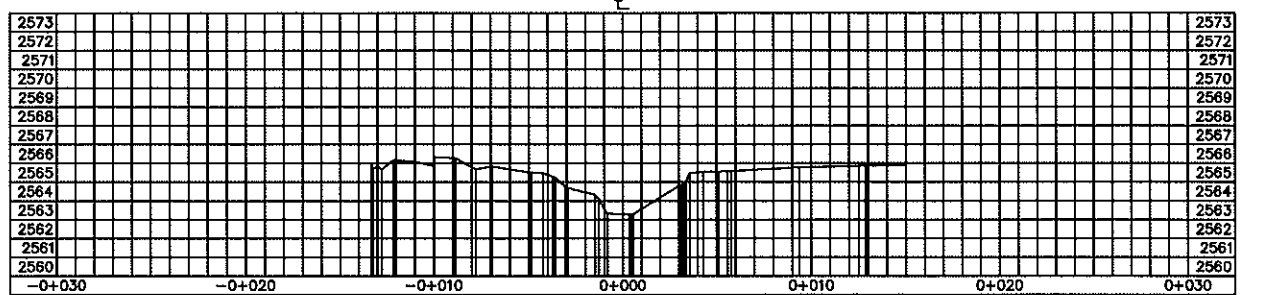


SECTION k0+090

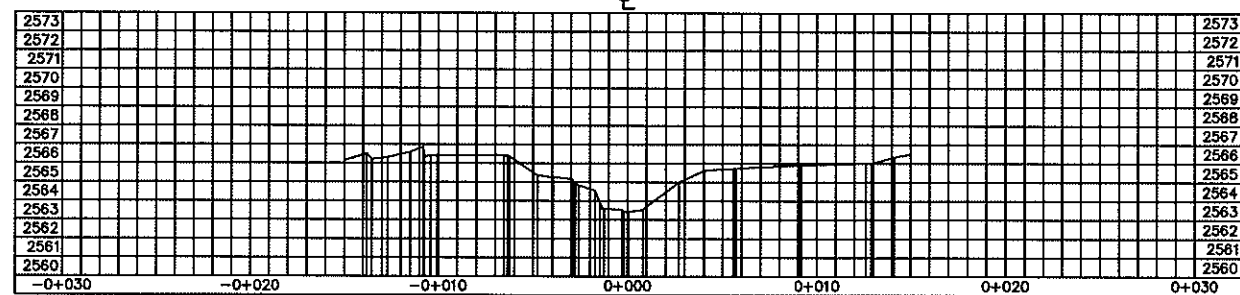


SECTION k0+100

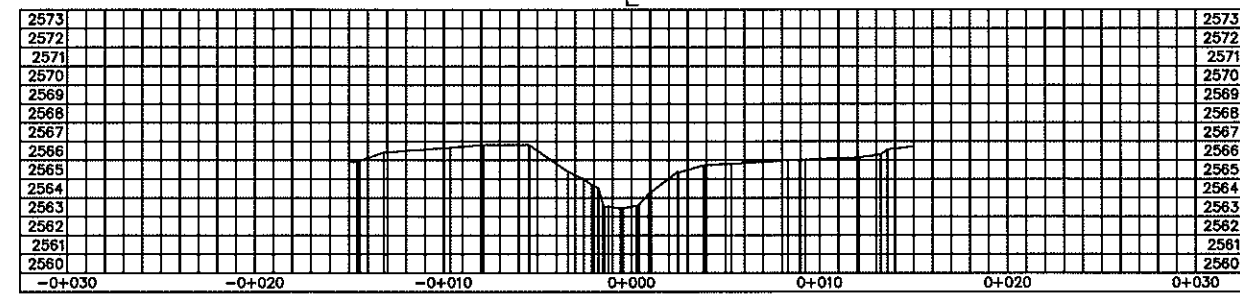










SECTION k0+110








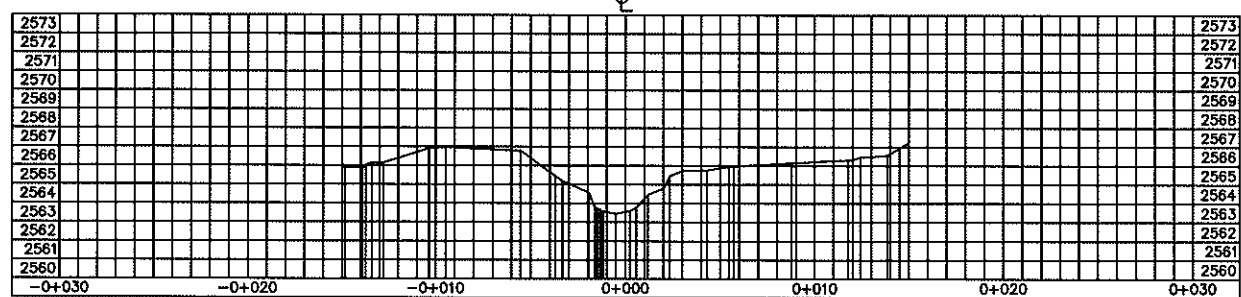










SECTION k0+120

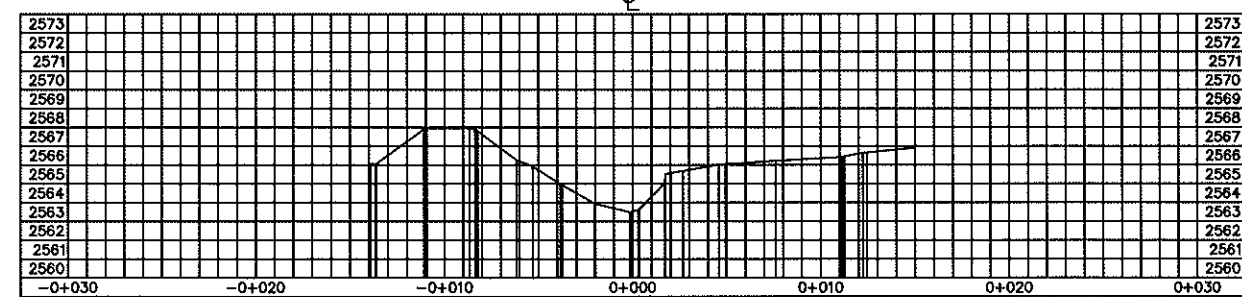


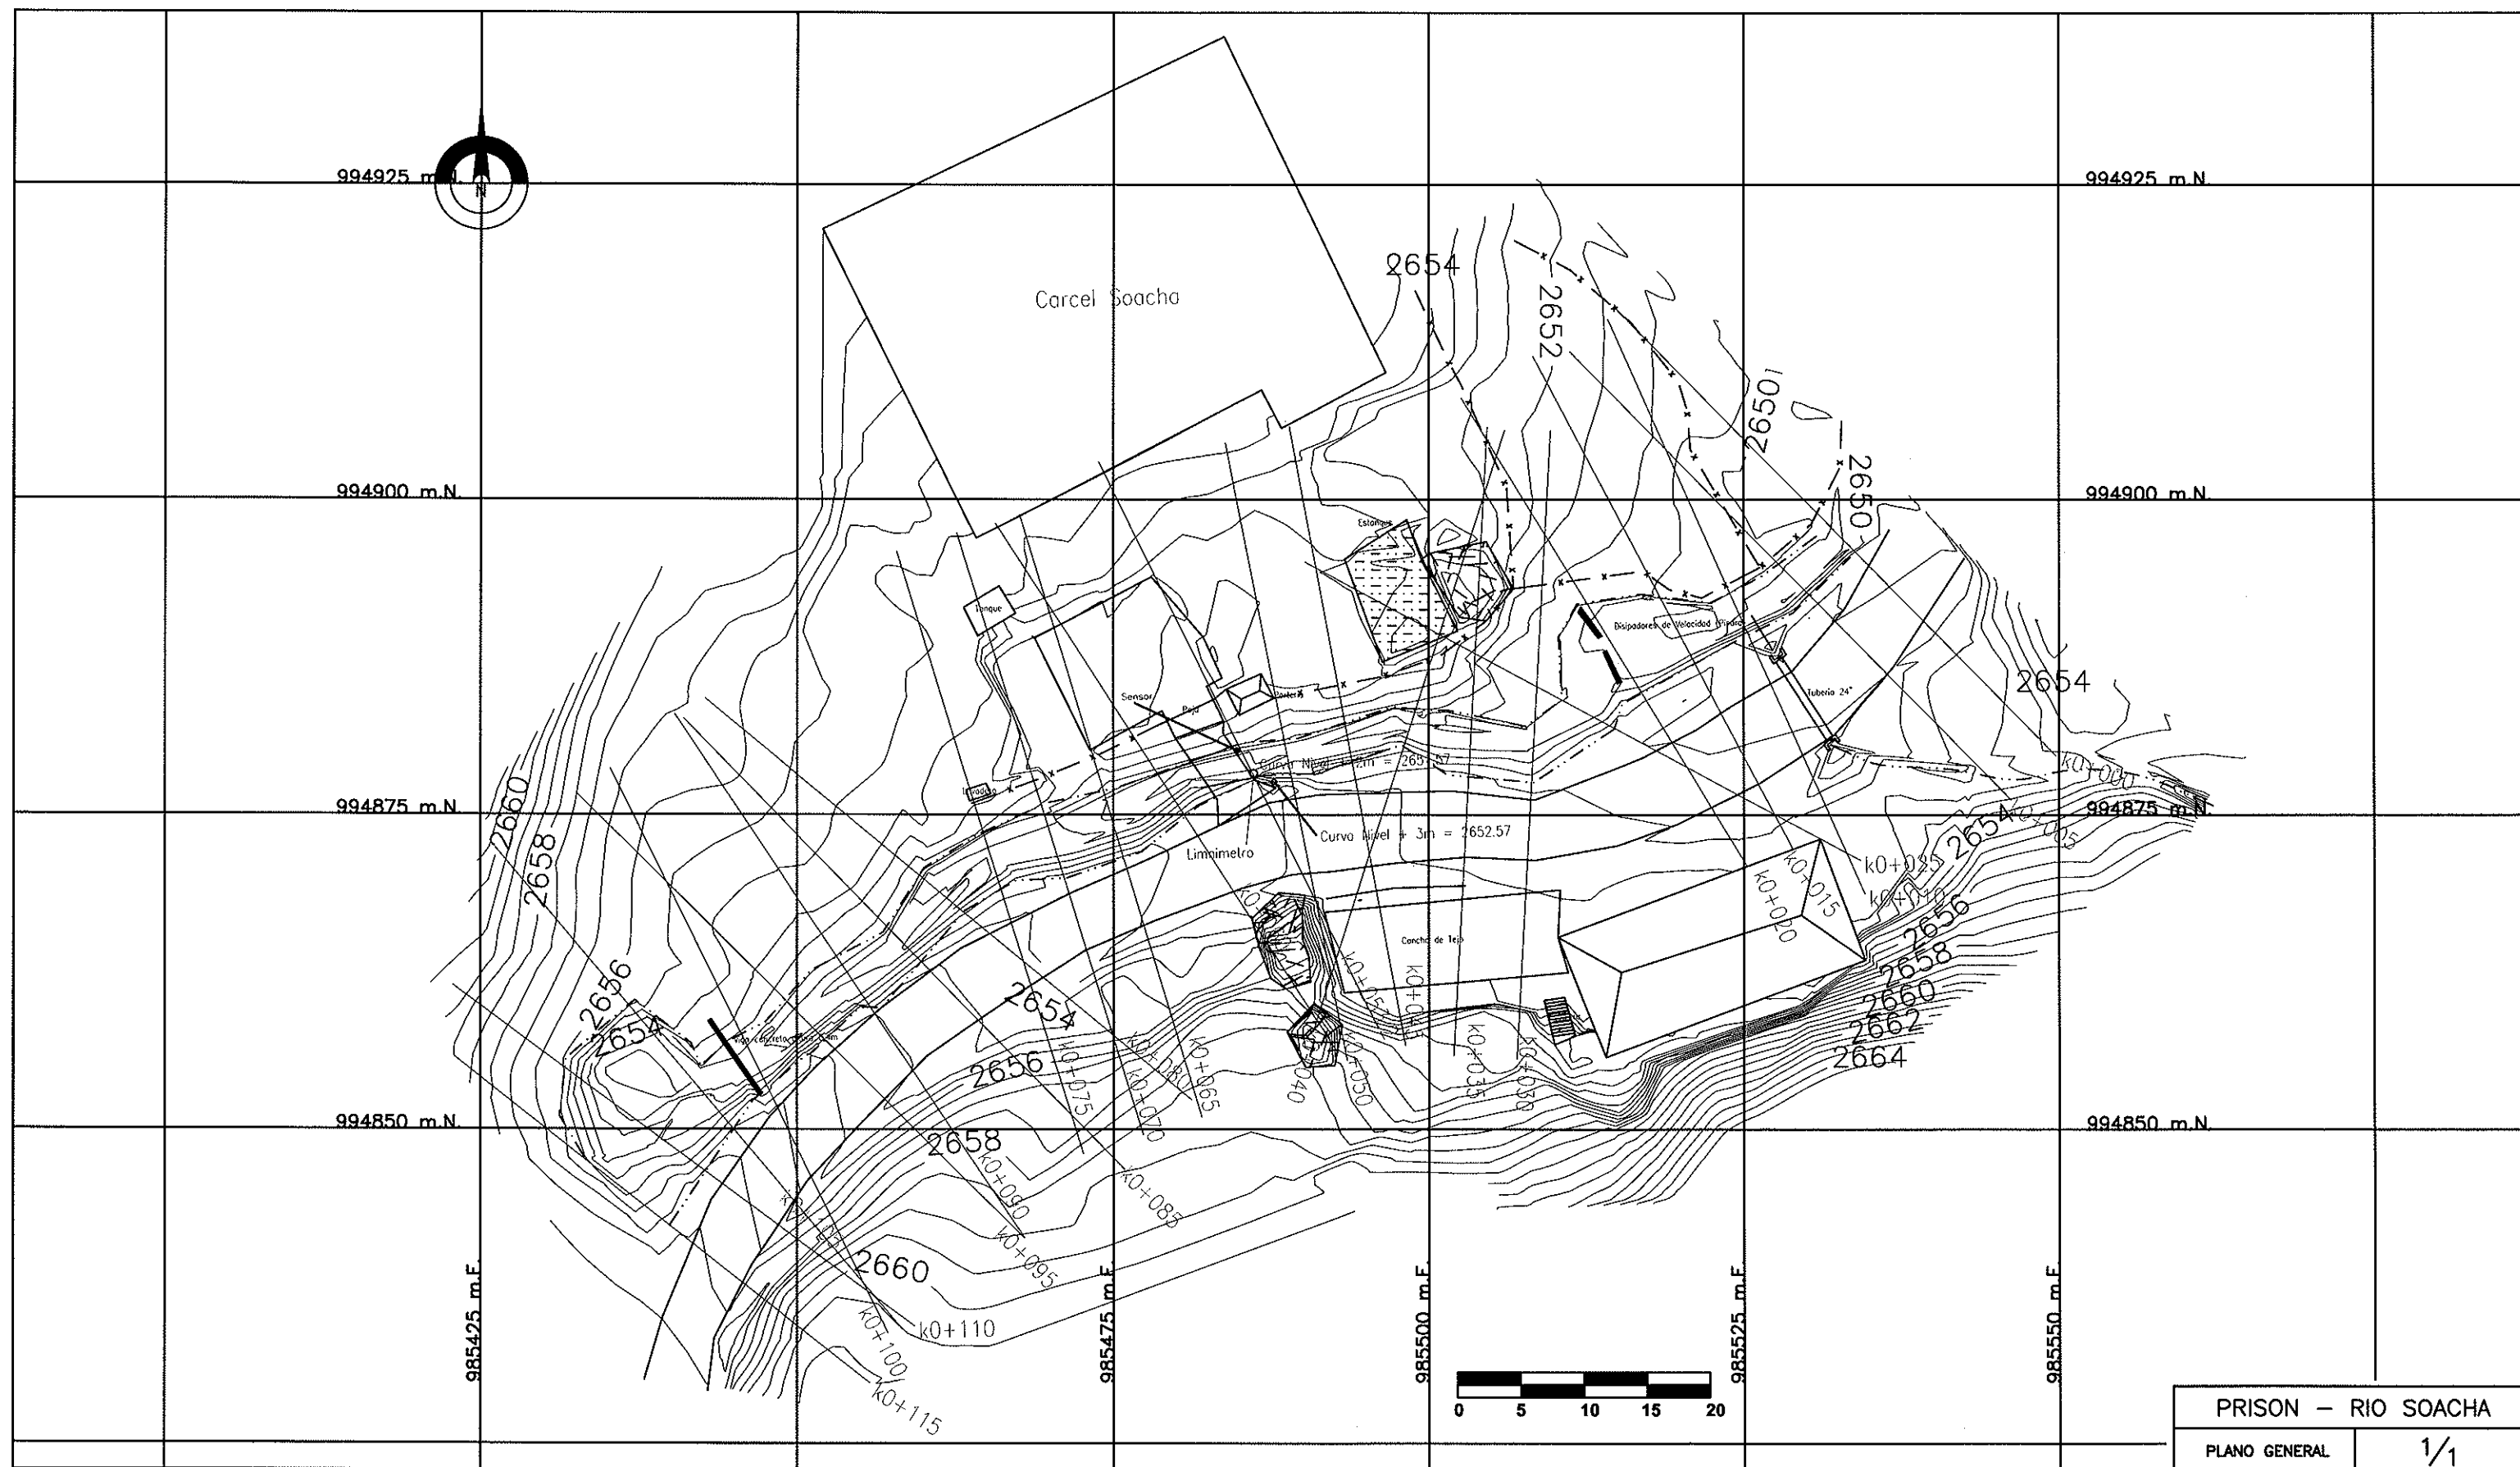

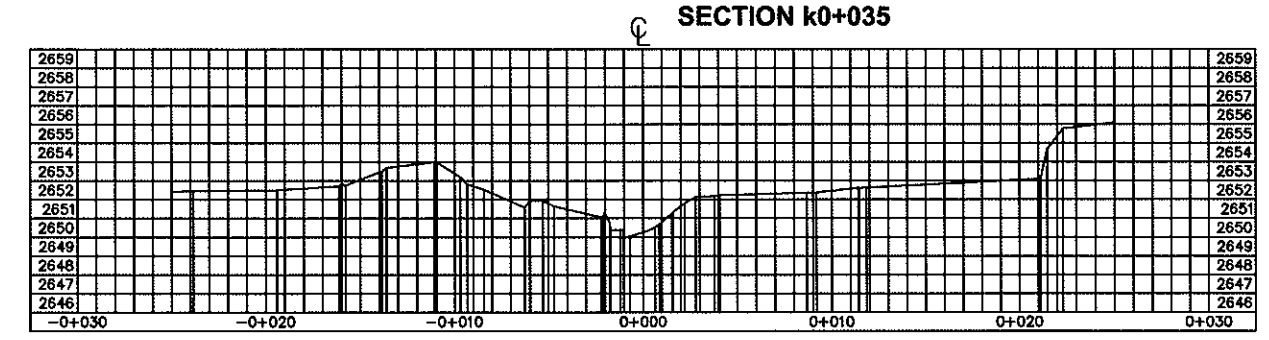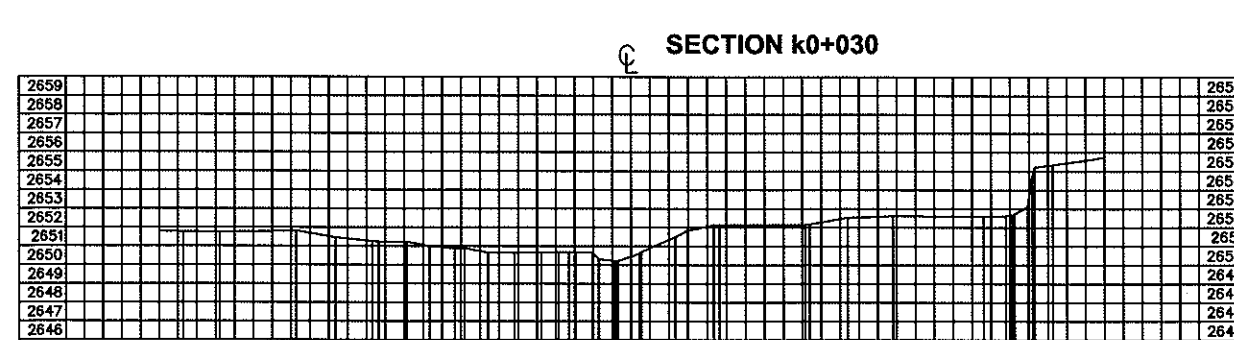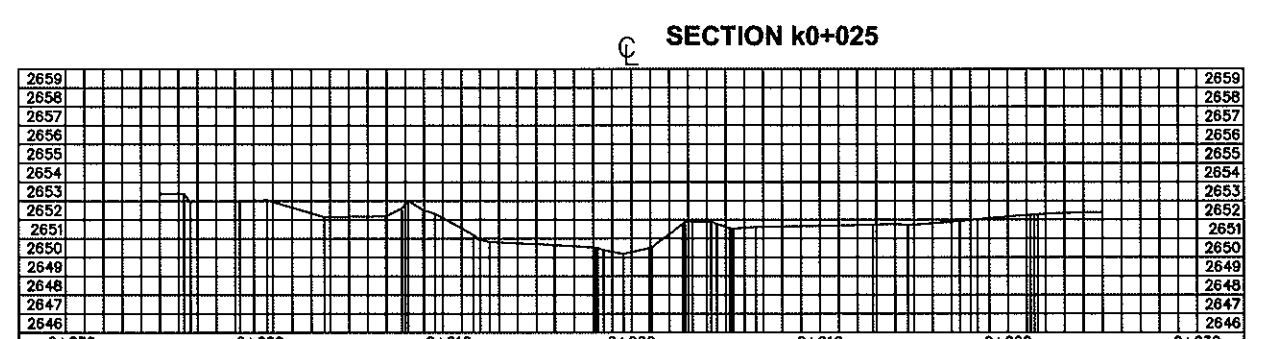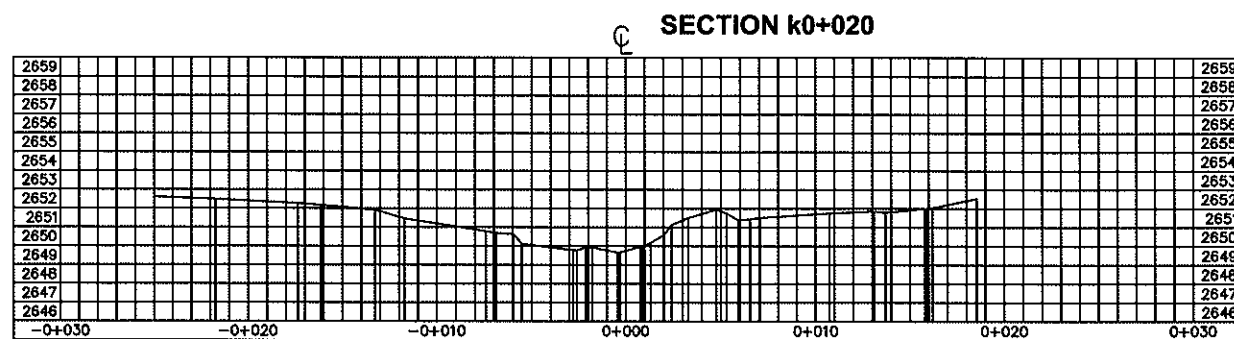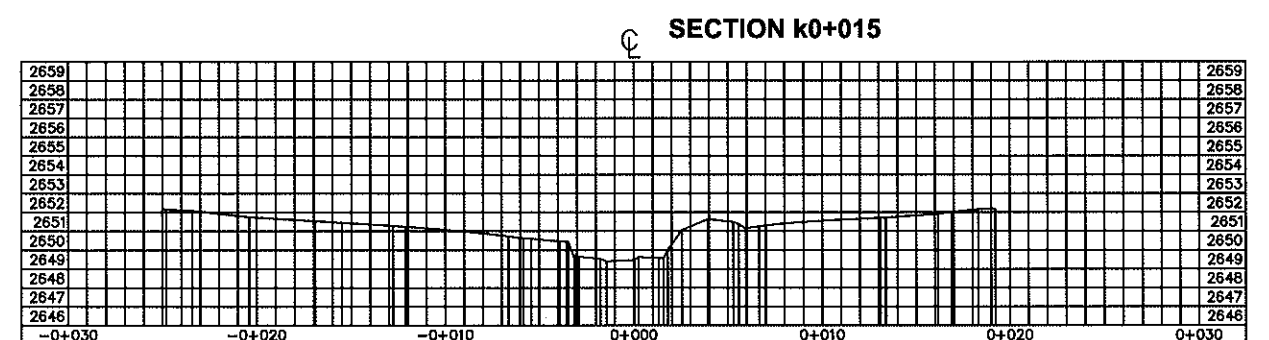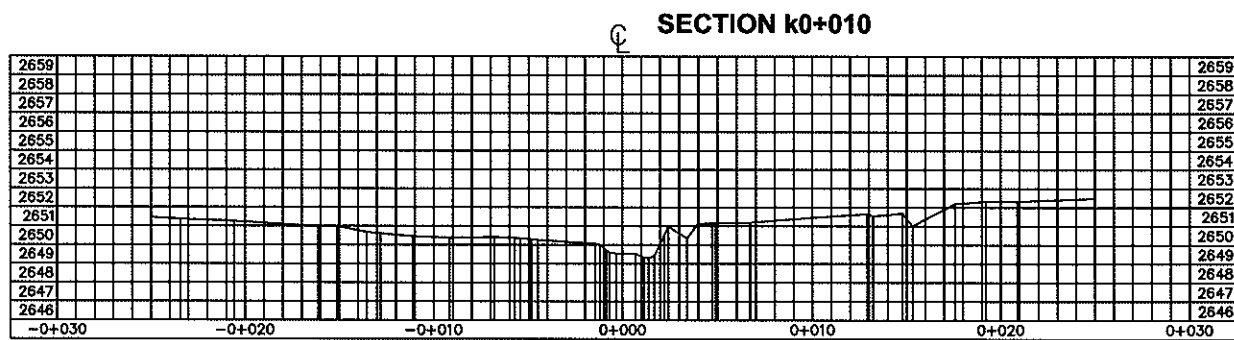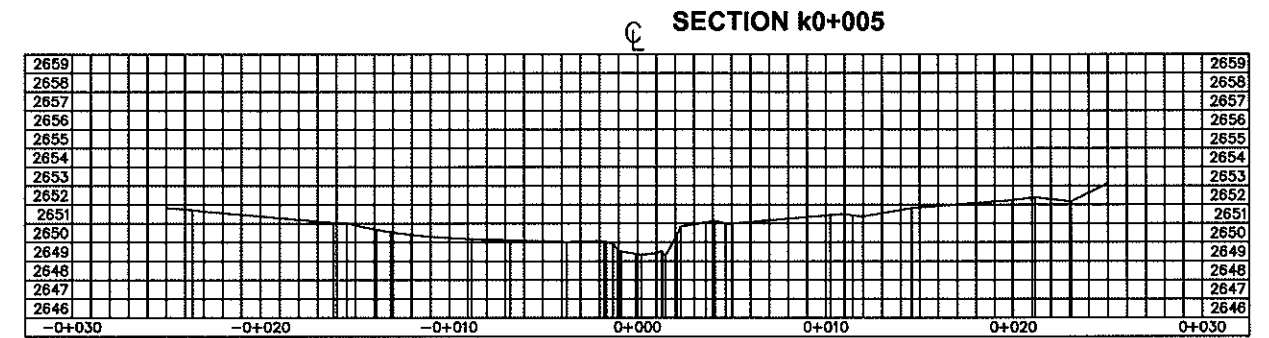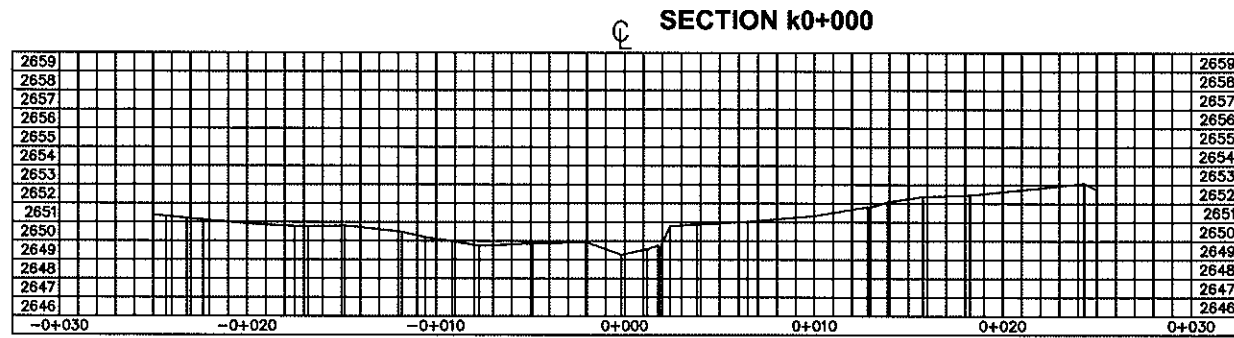

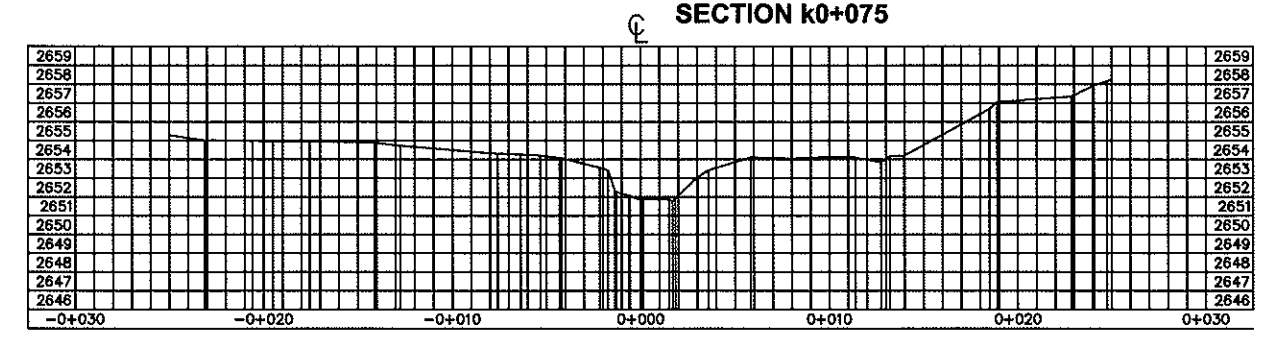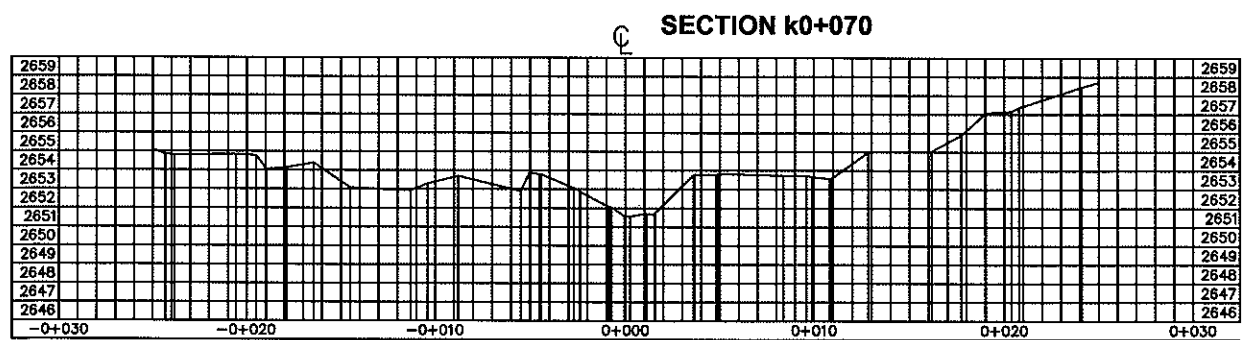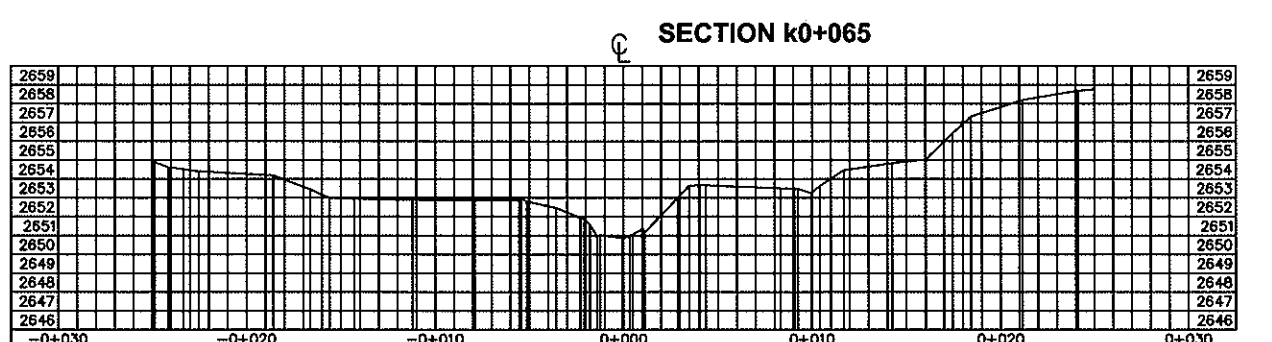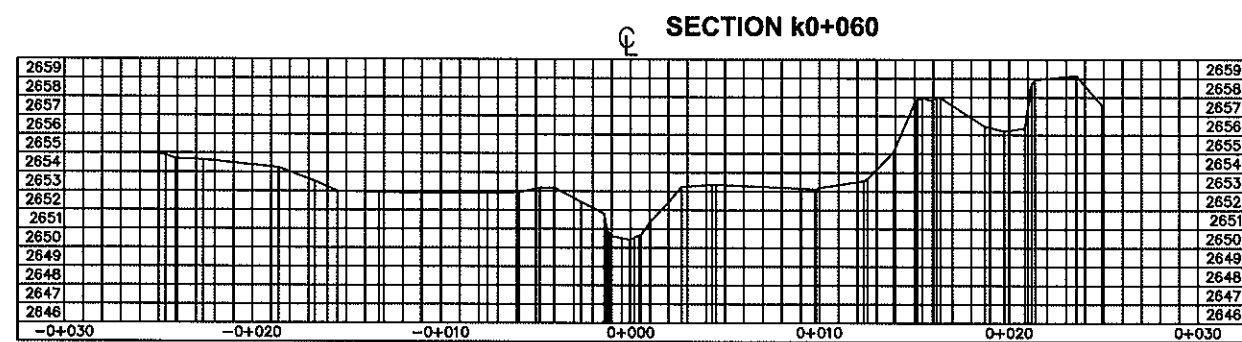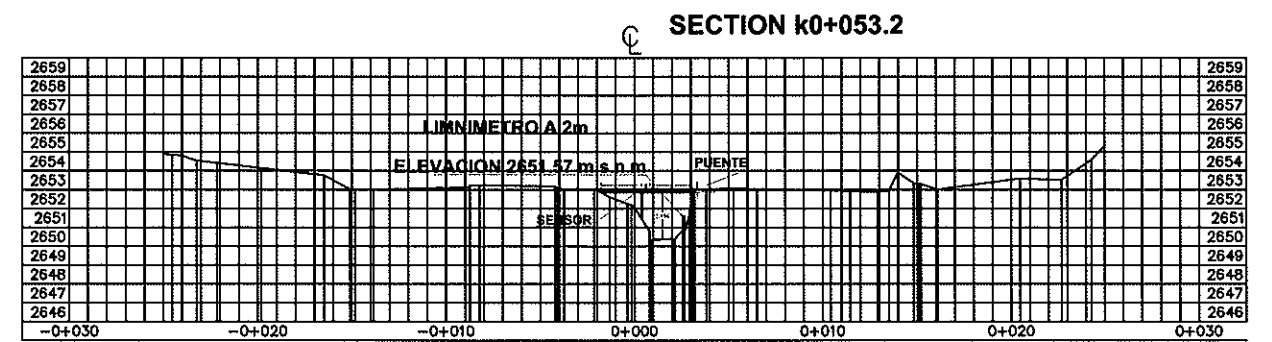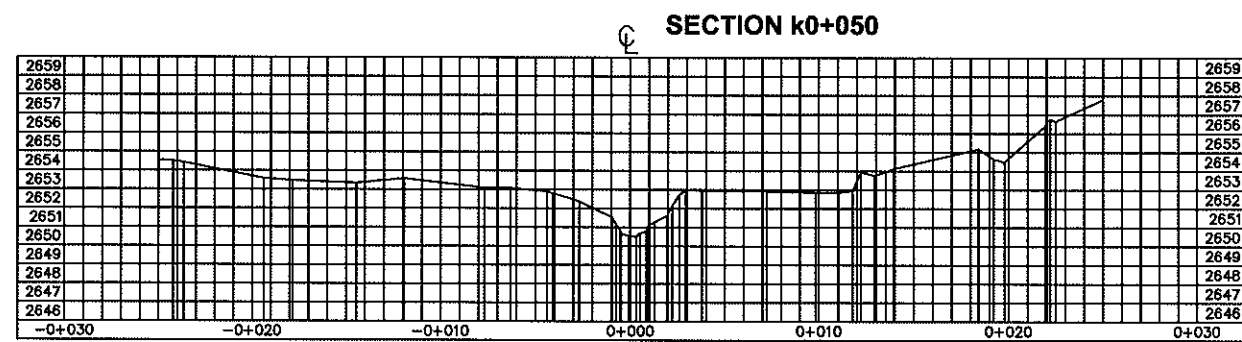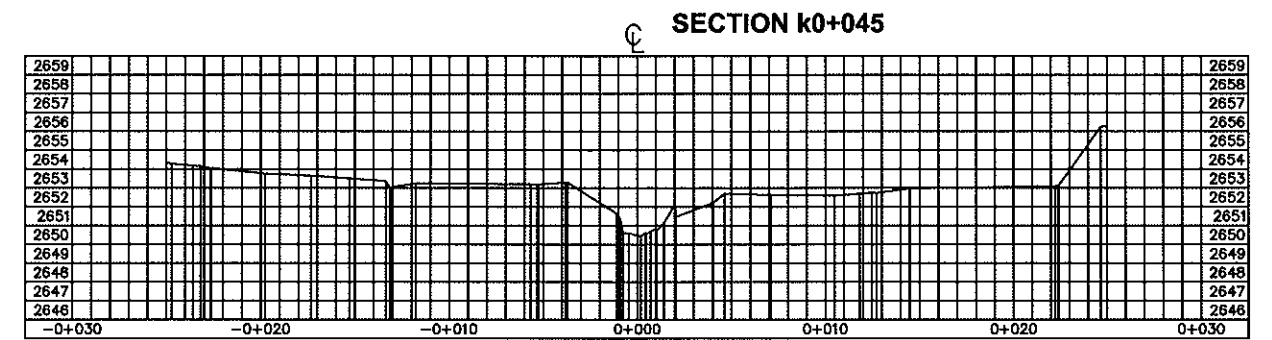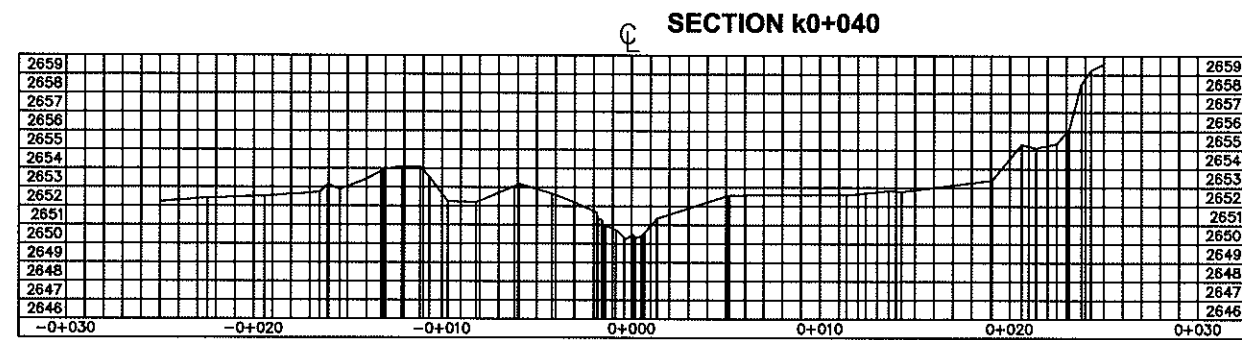


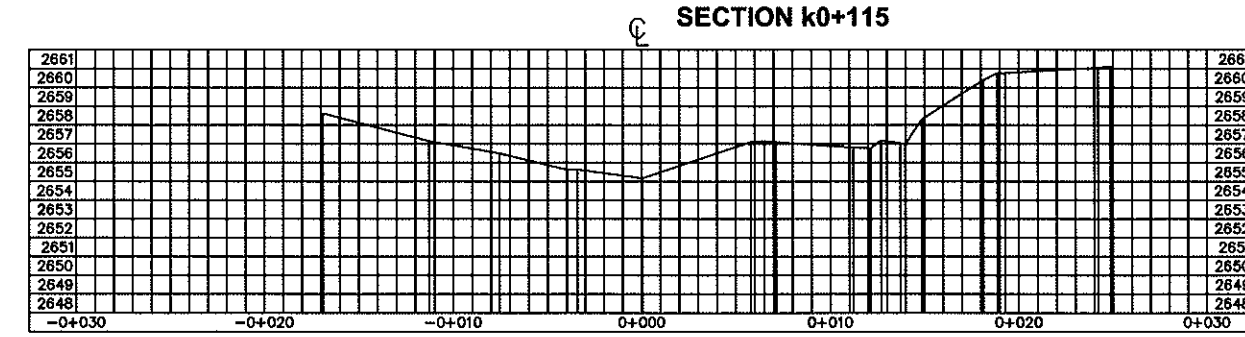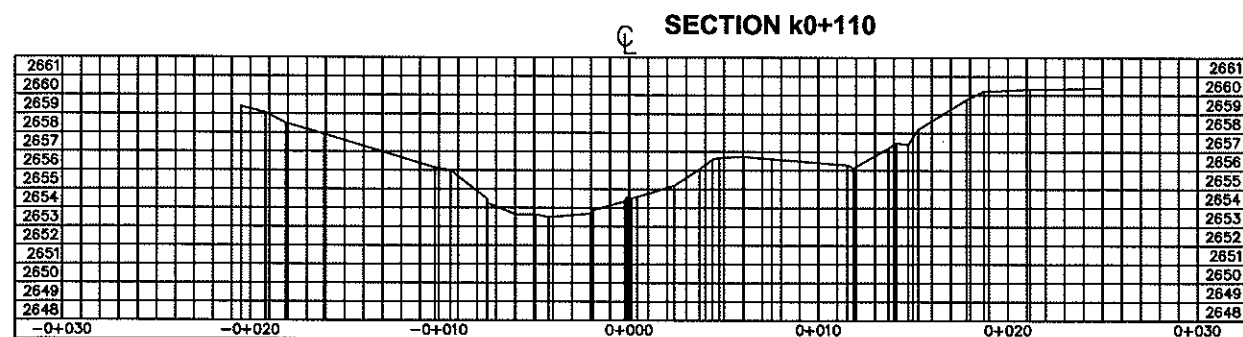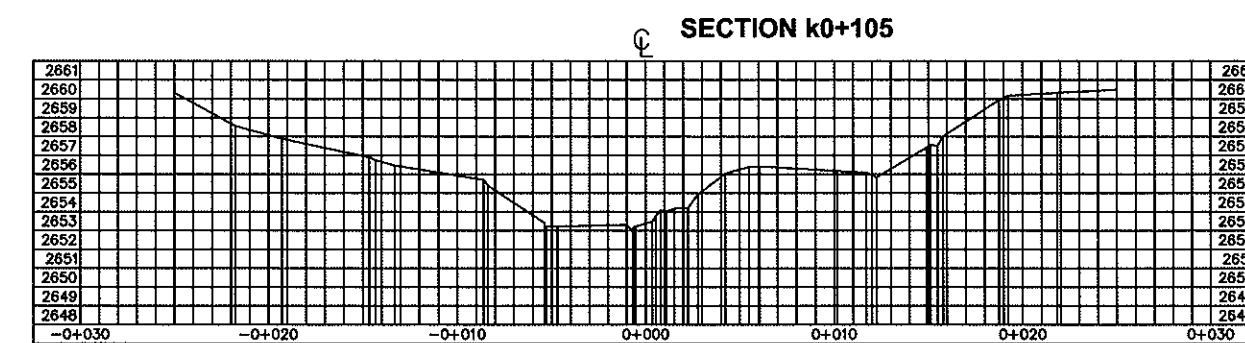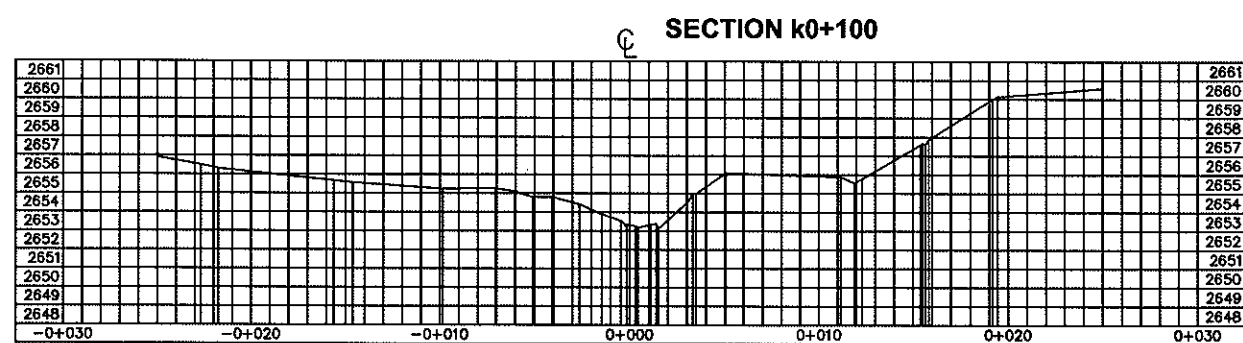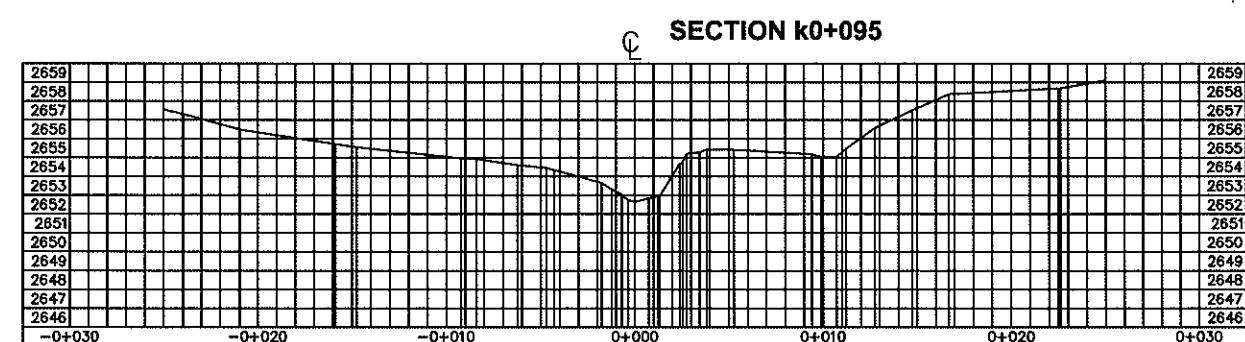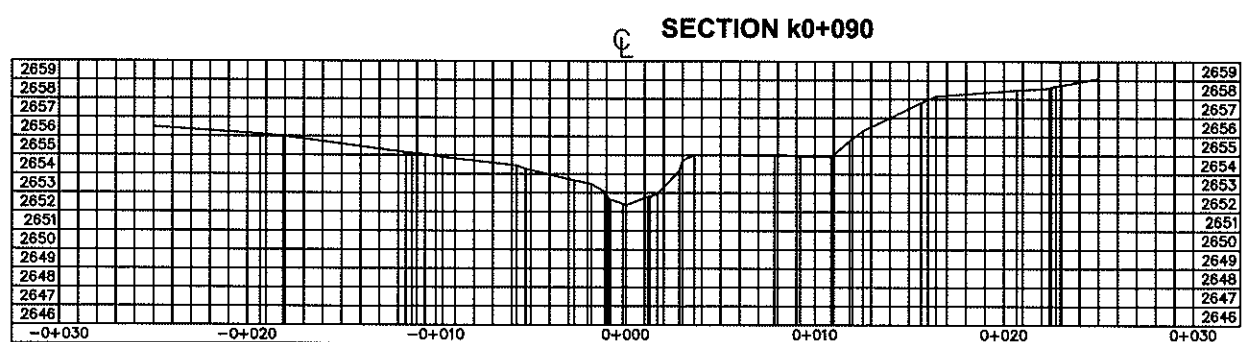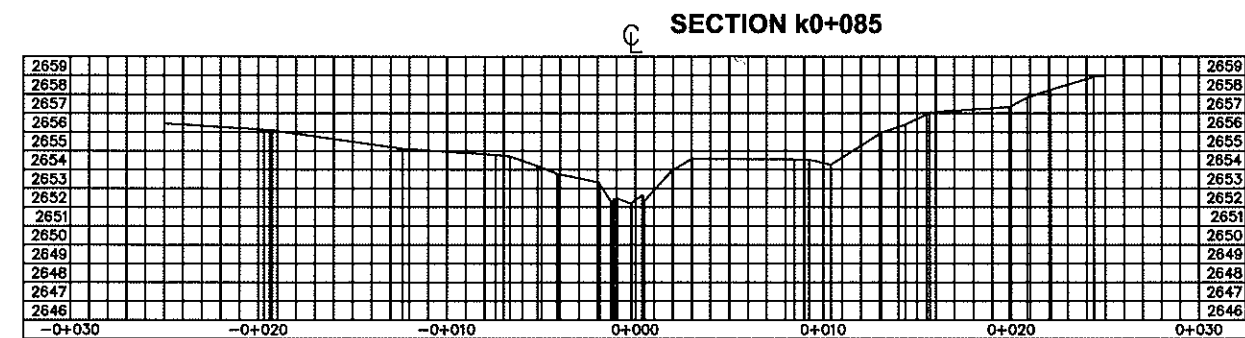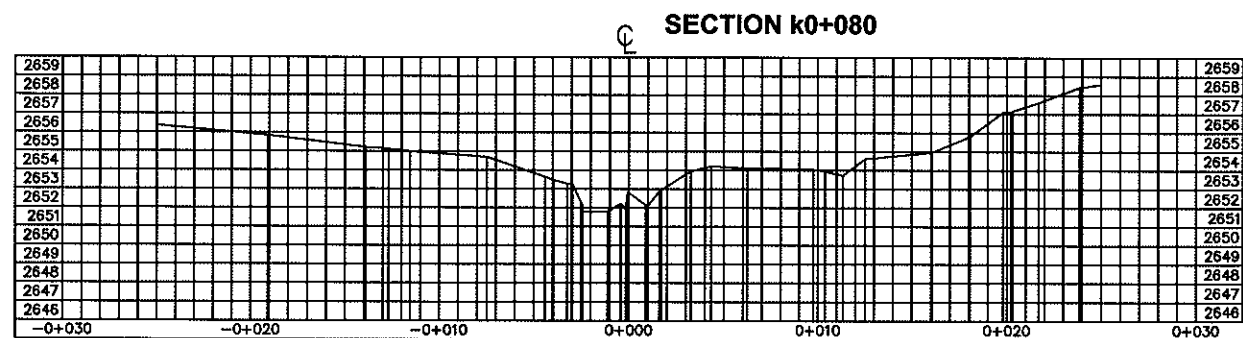

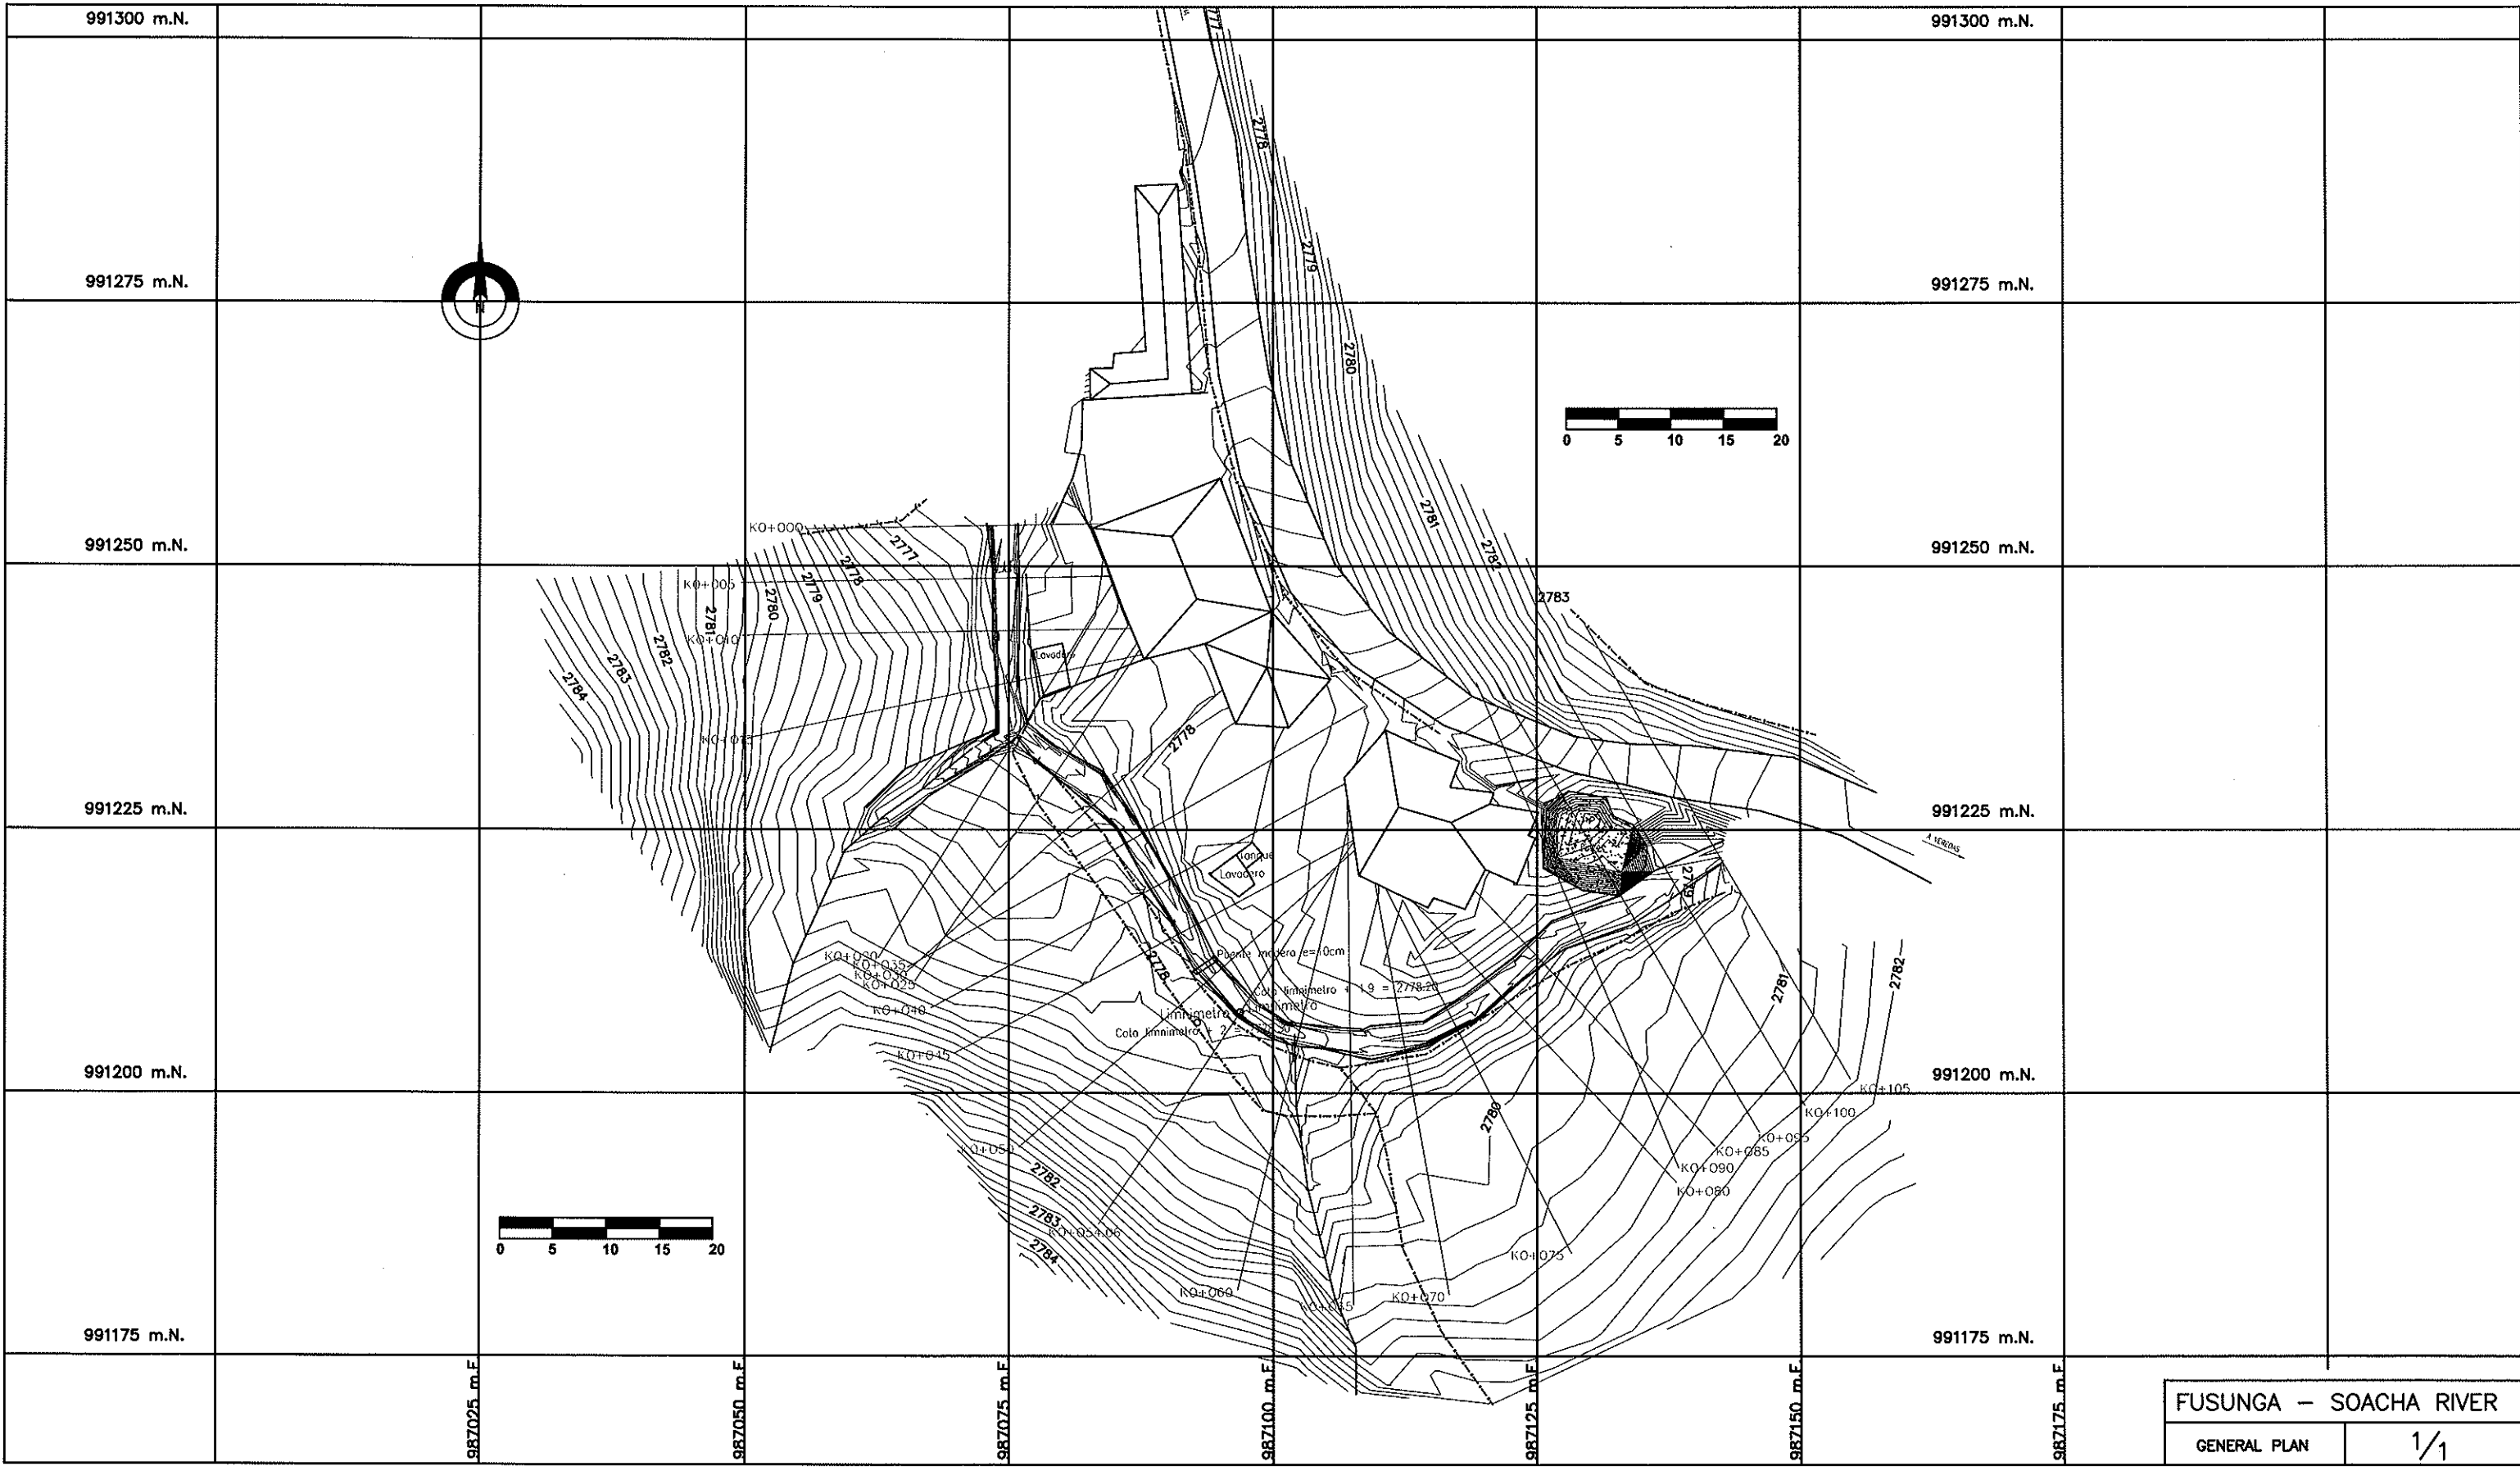





SECTION k0+000

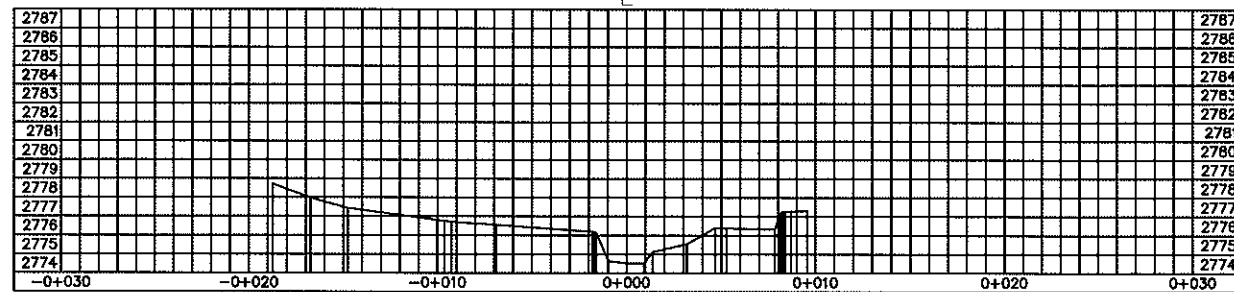


SECTION k0+005

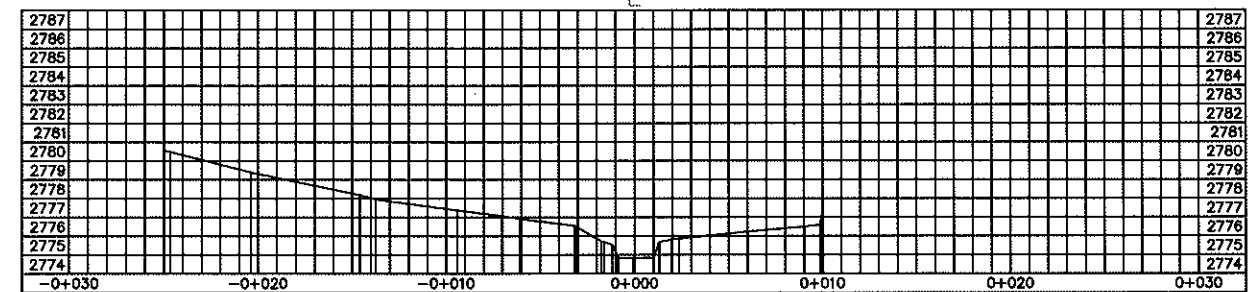


SECTION k0+010

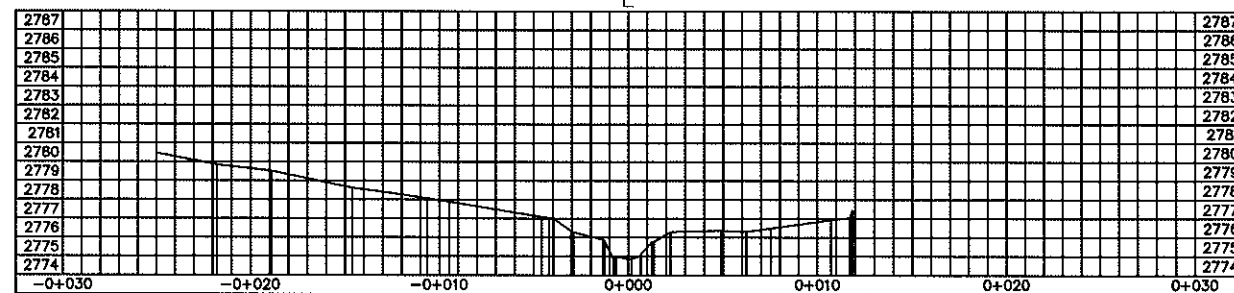


SECTION k0+015

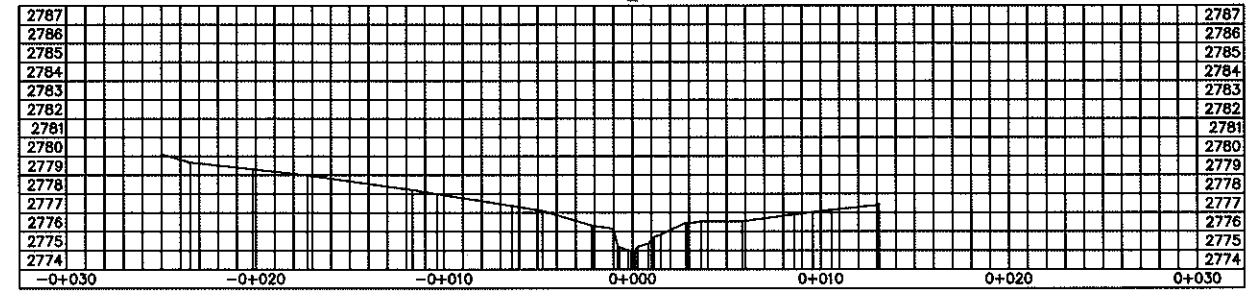


SECTION k0+020

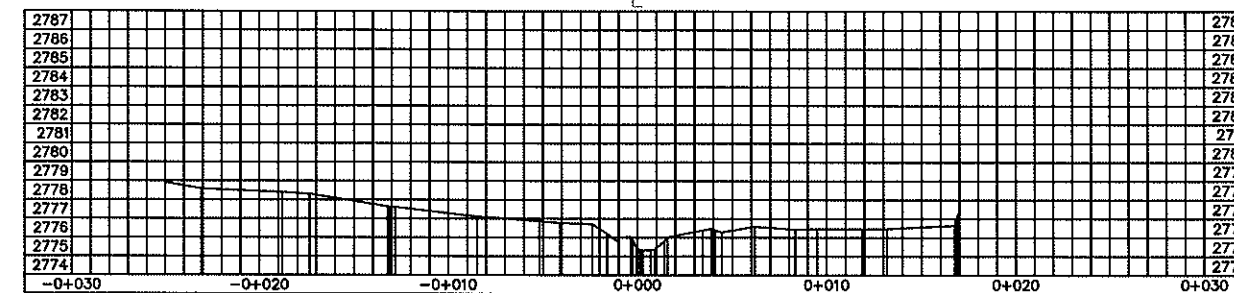


SECTION k0+025

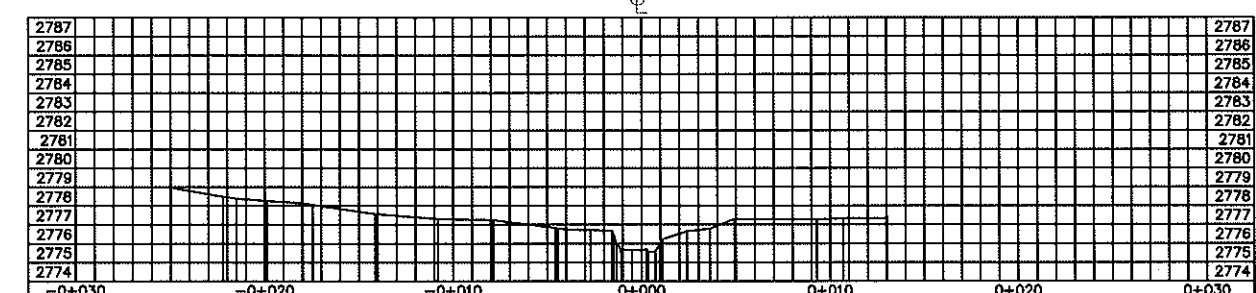

SECTION k0+030

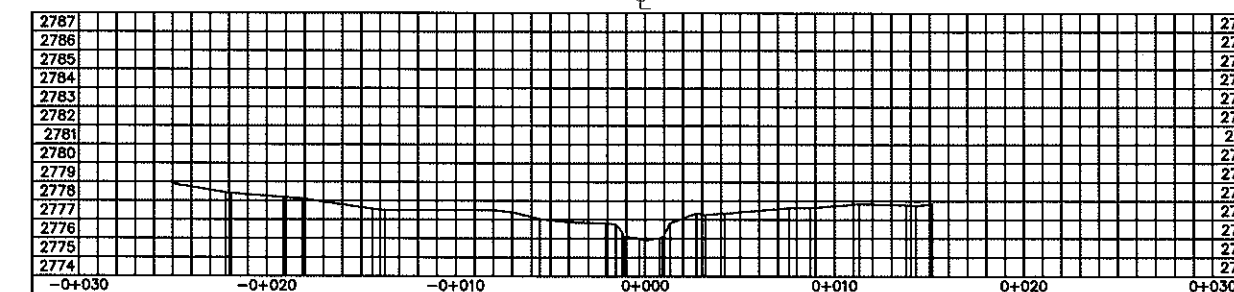


SECTION k0+035

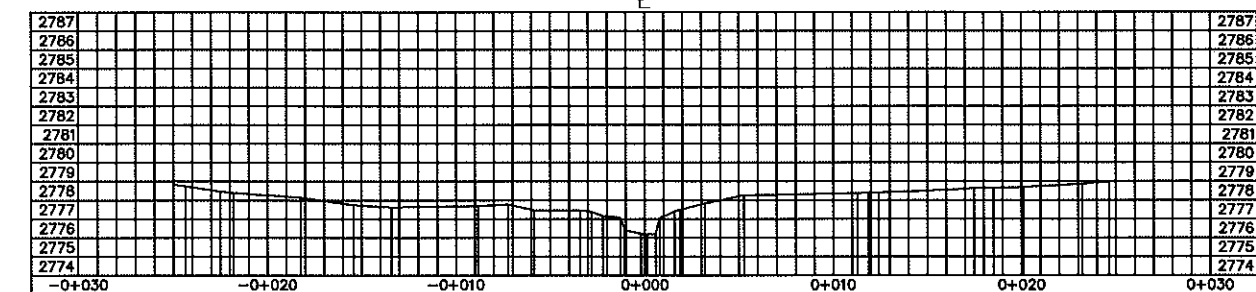





SECTION k0+040

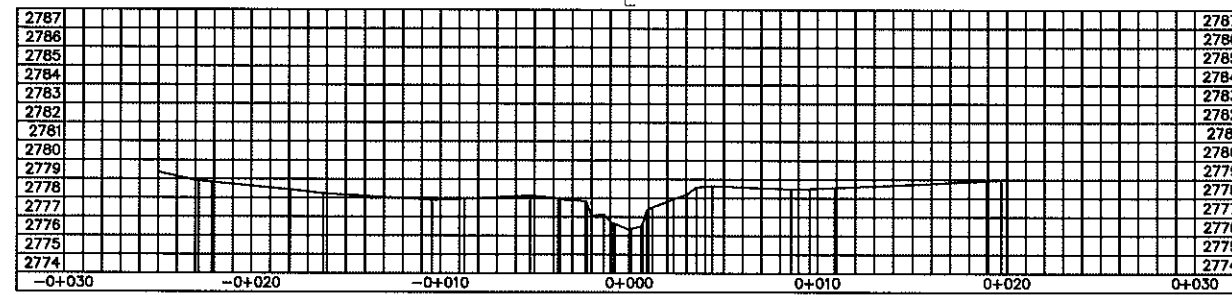


SECTION k0+045

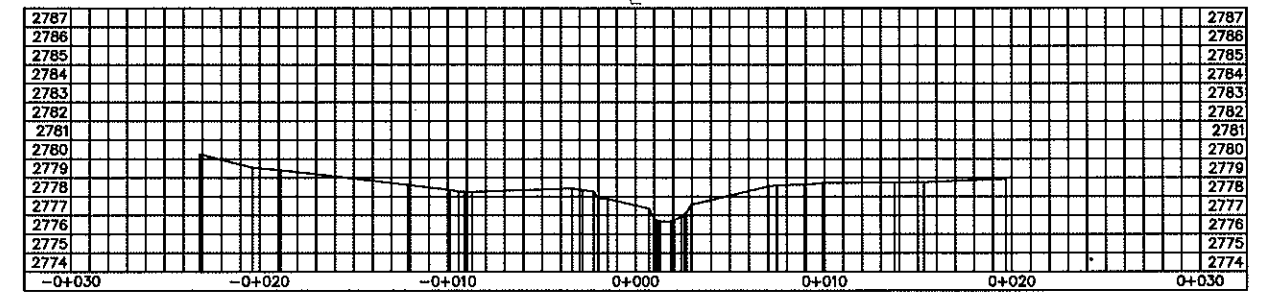


SECTION k0+050

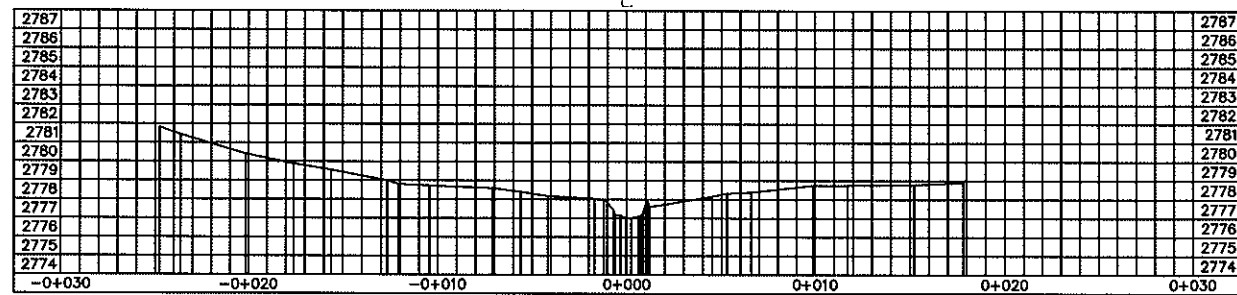


SECTION k0+054.06

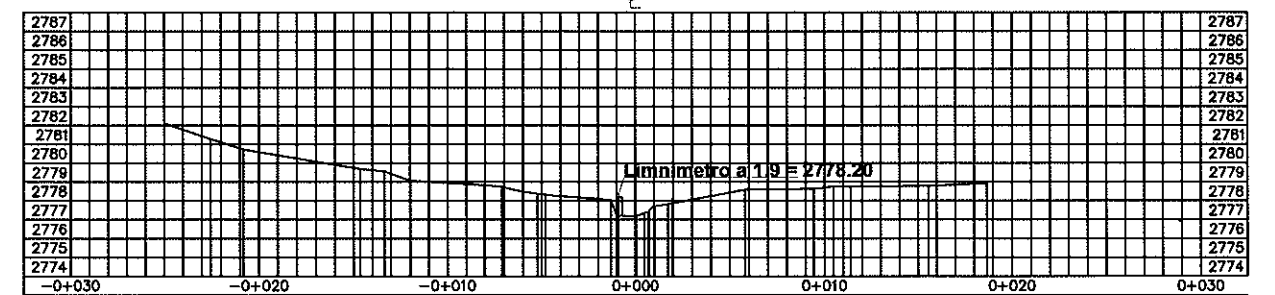


SECTION k0+060

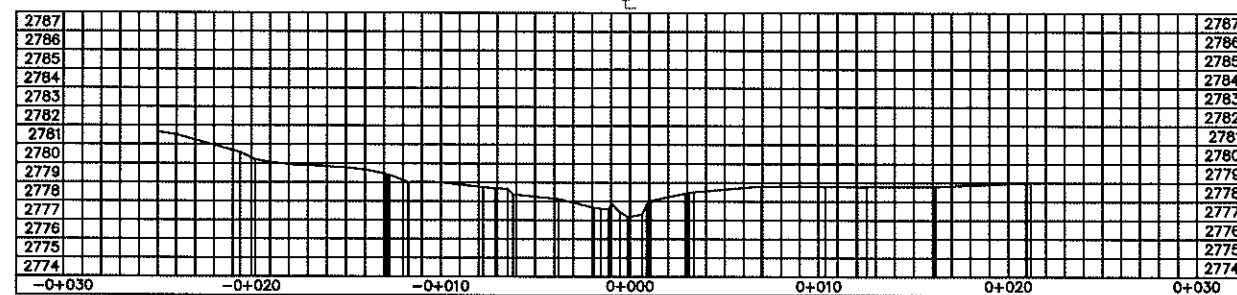


SECTION k0+065

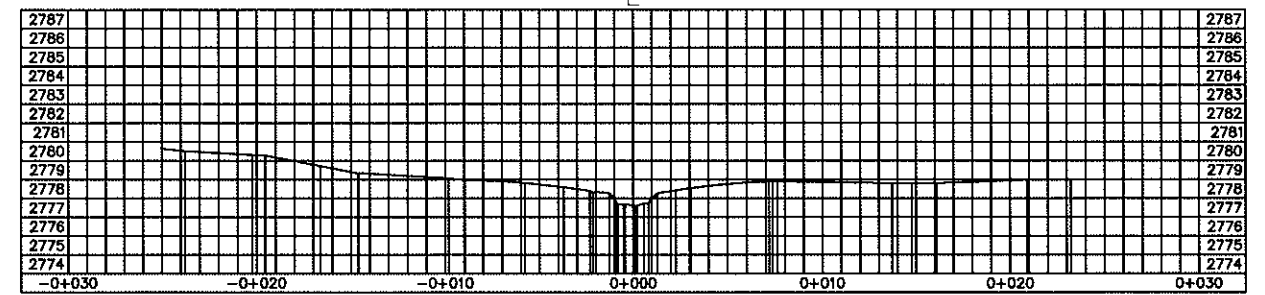


SECTION k0+070

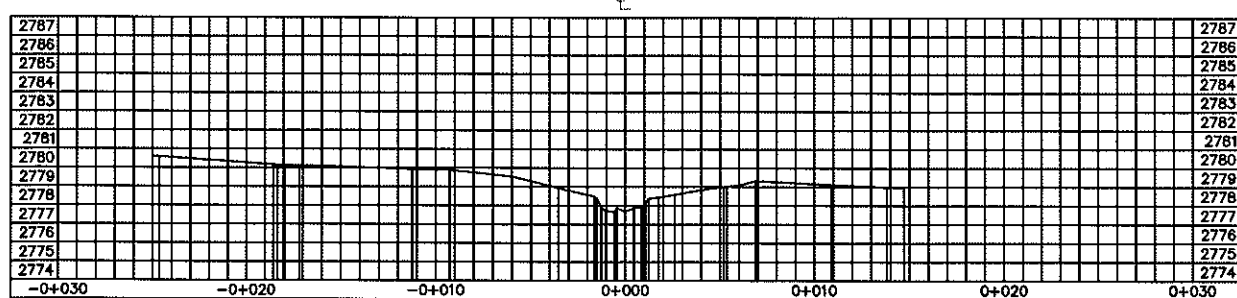


SECTION k0+075

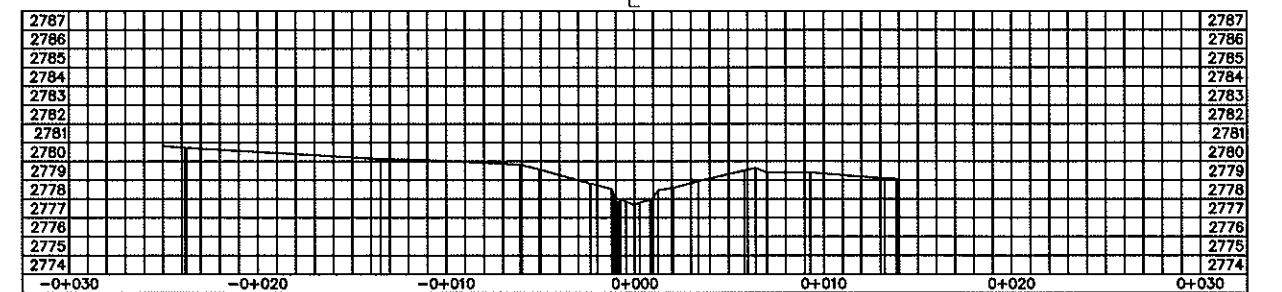


SECTION k0+080

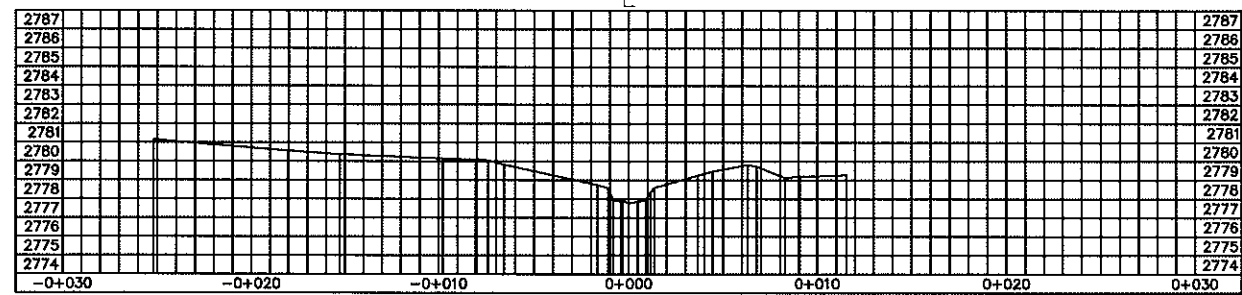


SECTION k0+085

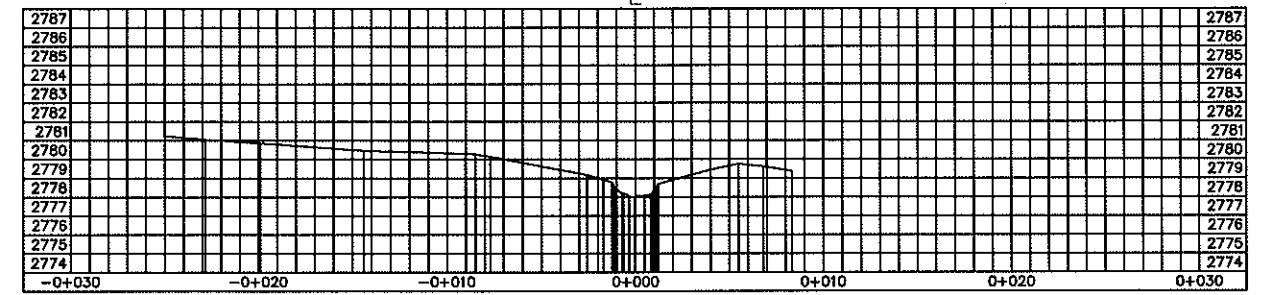


SECTION k0+090

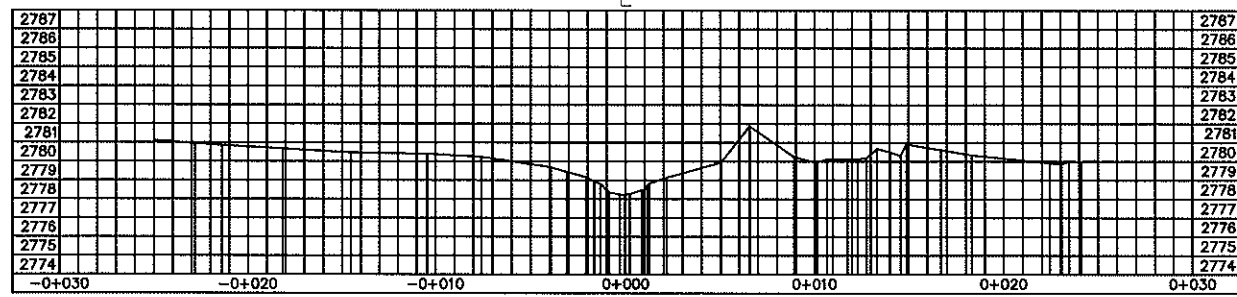

SECTION k0+095

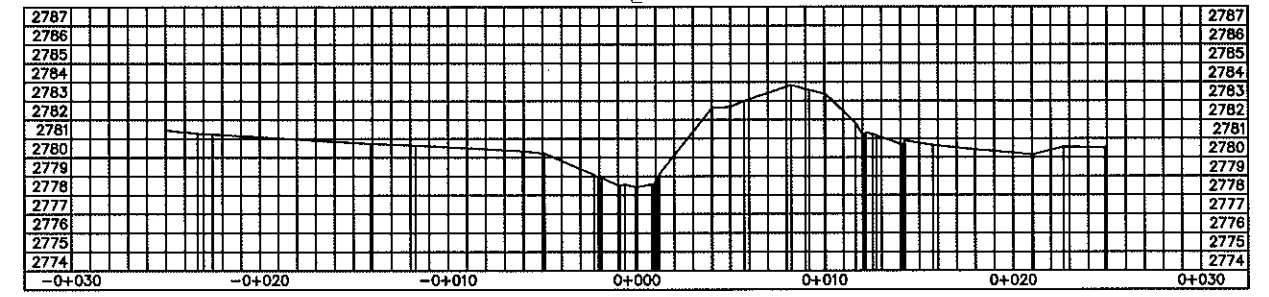

SECTION k0+100

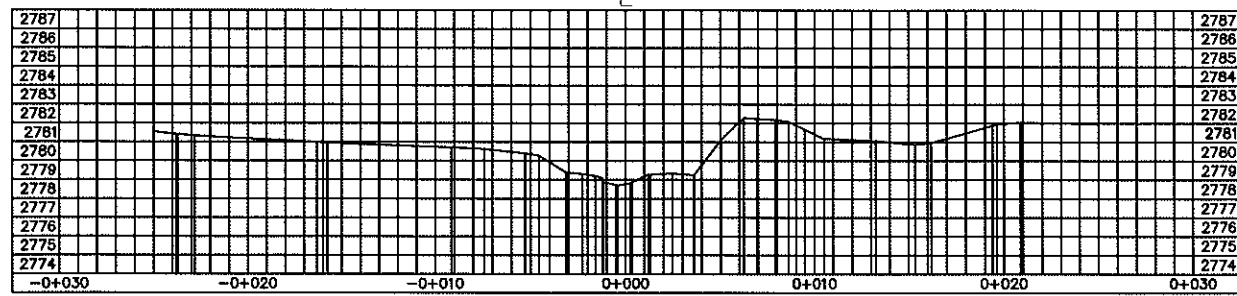

SECTION k0+105

