




MLEGON 11kV NETWORK			
Surveyed	Approved	Checked	Scale
B-J.KUMFO	B.A.K.NYATEFE	TFO CECIL	B-J.KUMFO
Date			
			DEC. 2005

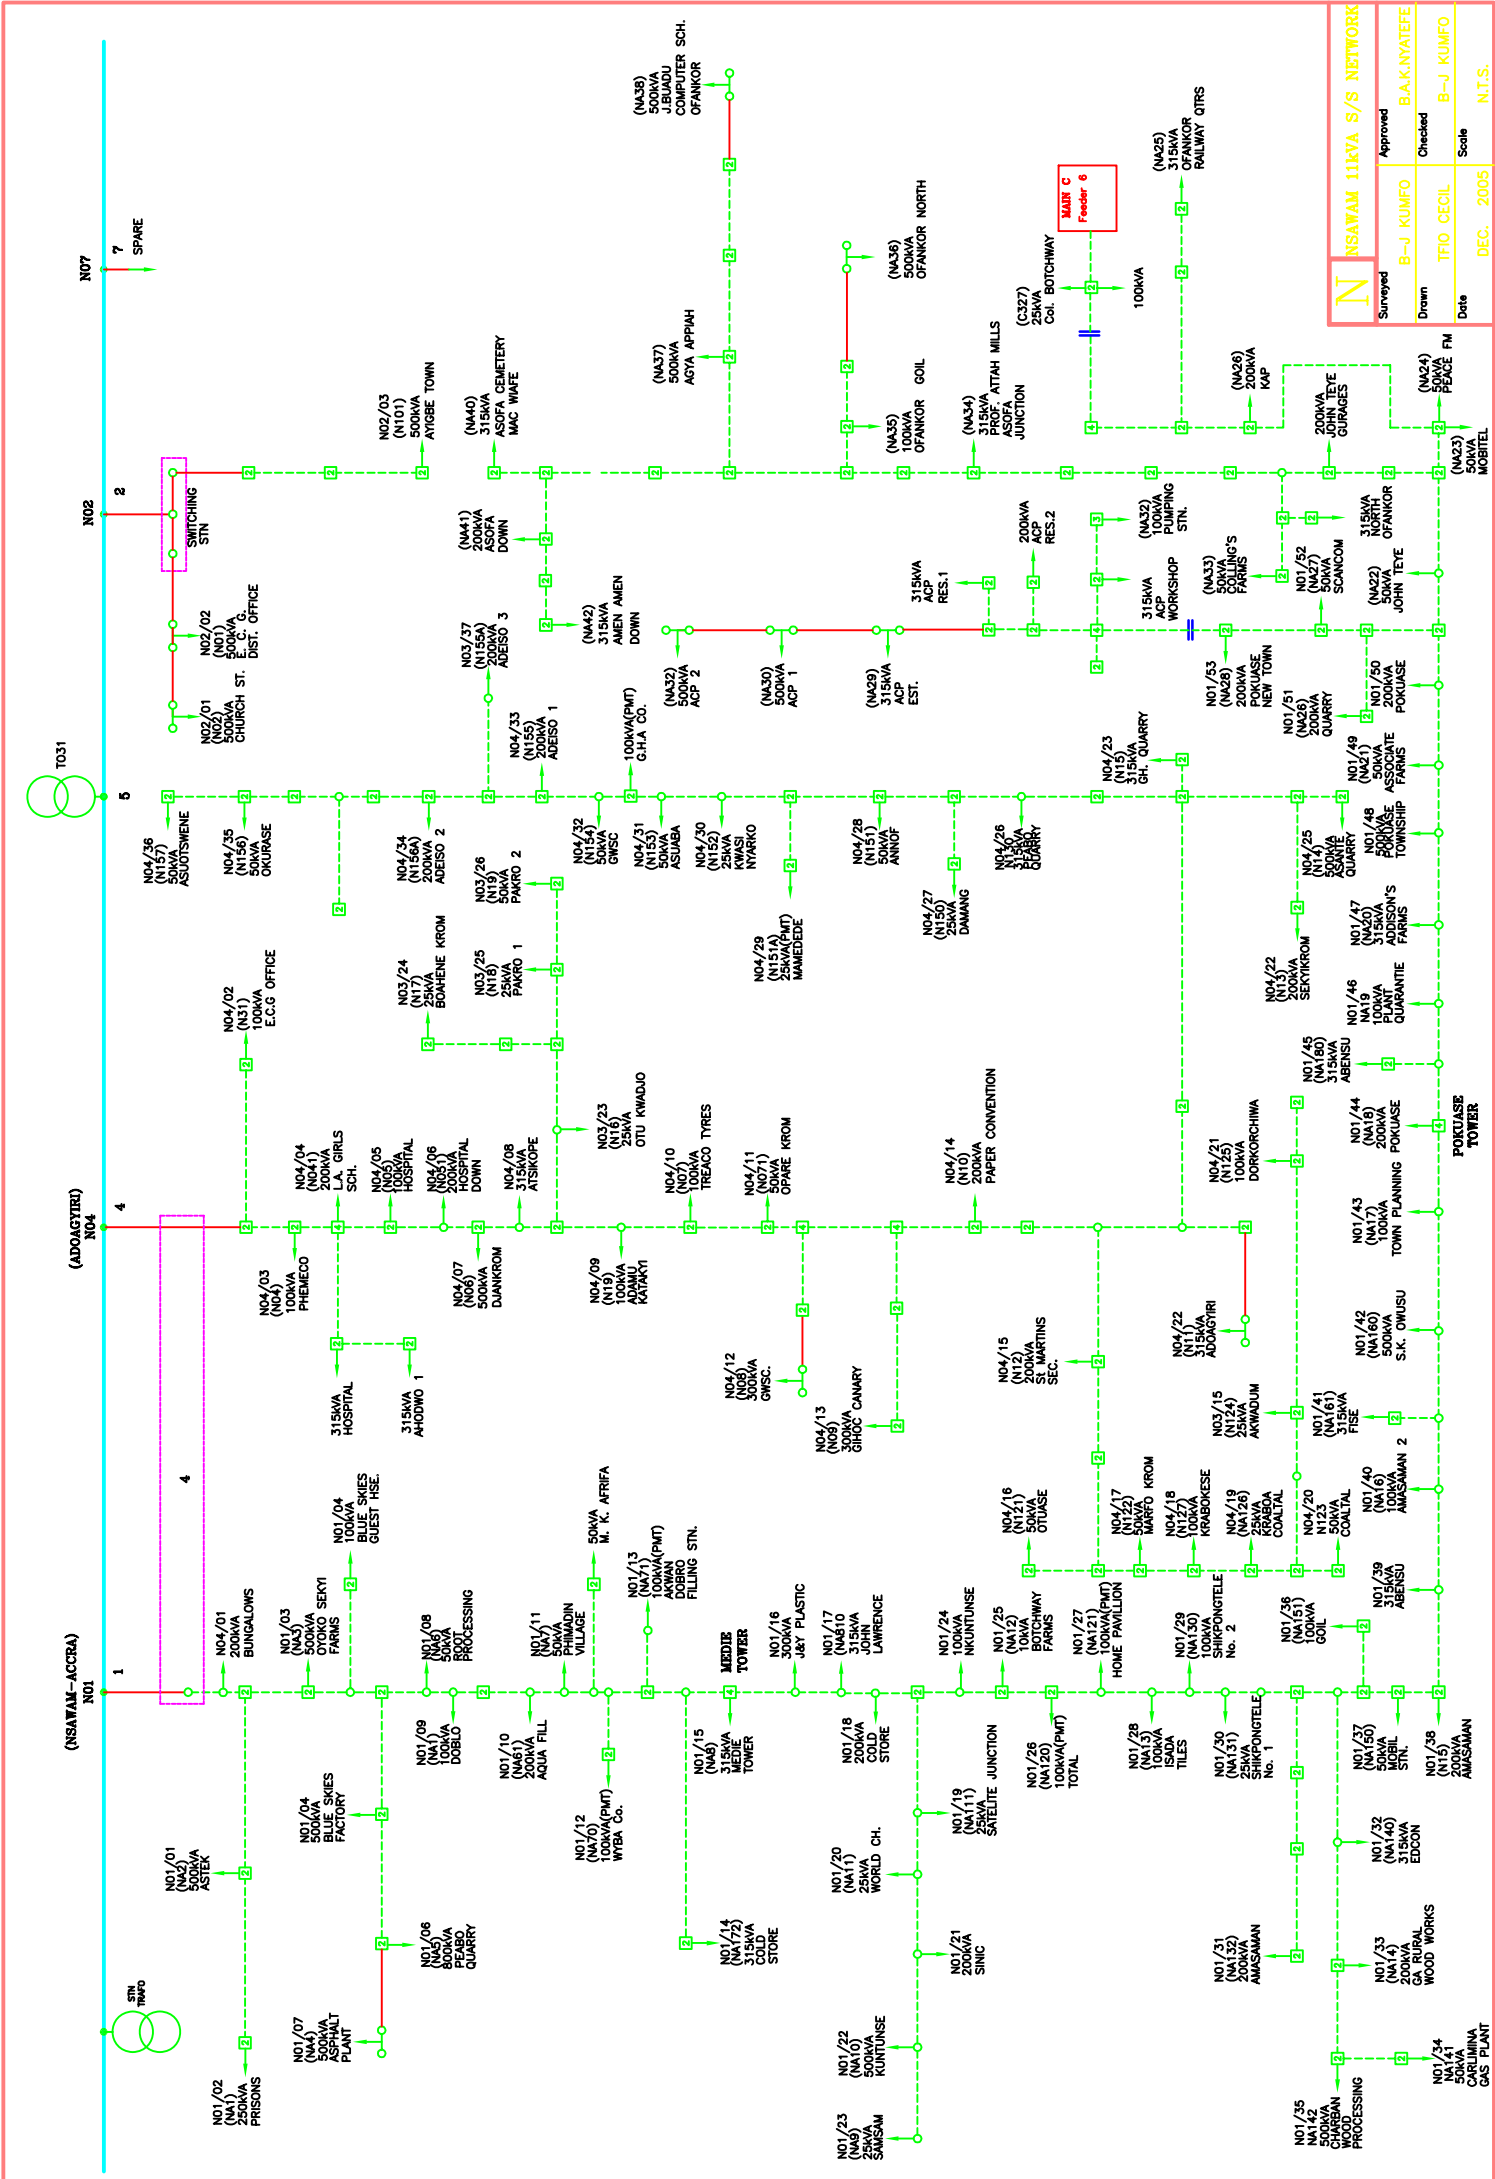


N	NSAWAM 11kVA S/S NETWORK	
	Approved	Checked
Surveilled	B-J KUMFO	B.A.K. NYATEFE
Drawn	TFO GEJIL	B-J KUMFO
Date	DEC. 2005	Scale
N.T.S.		

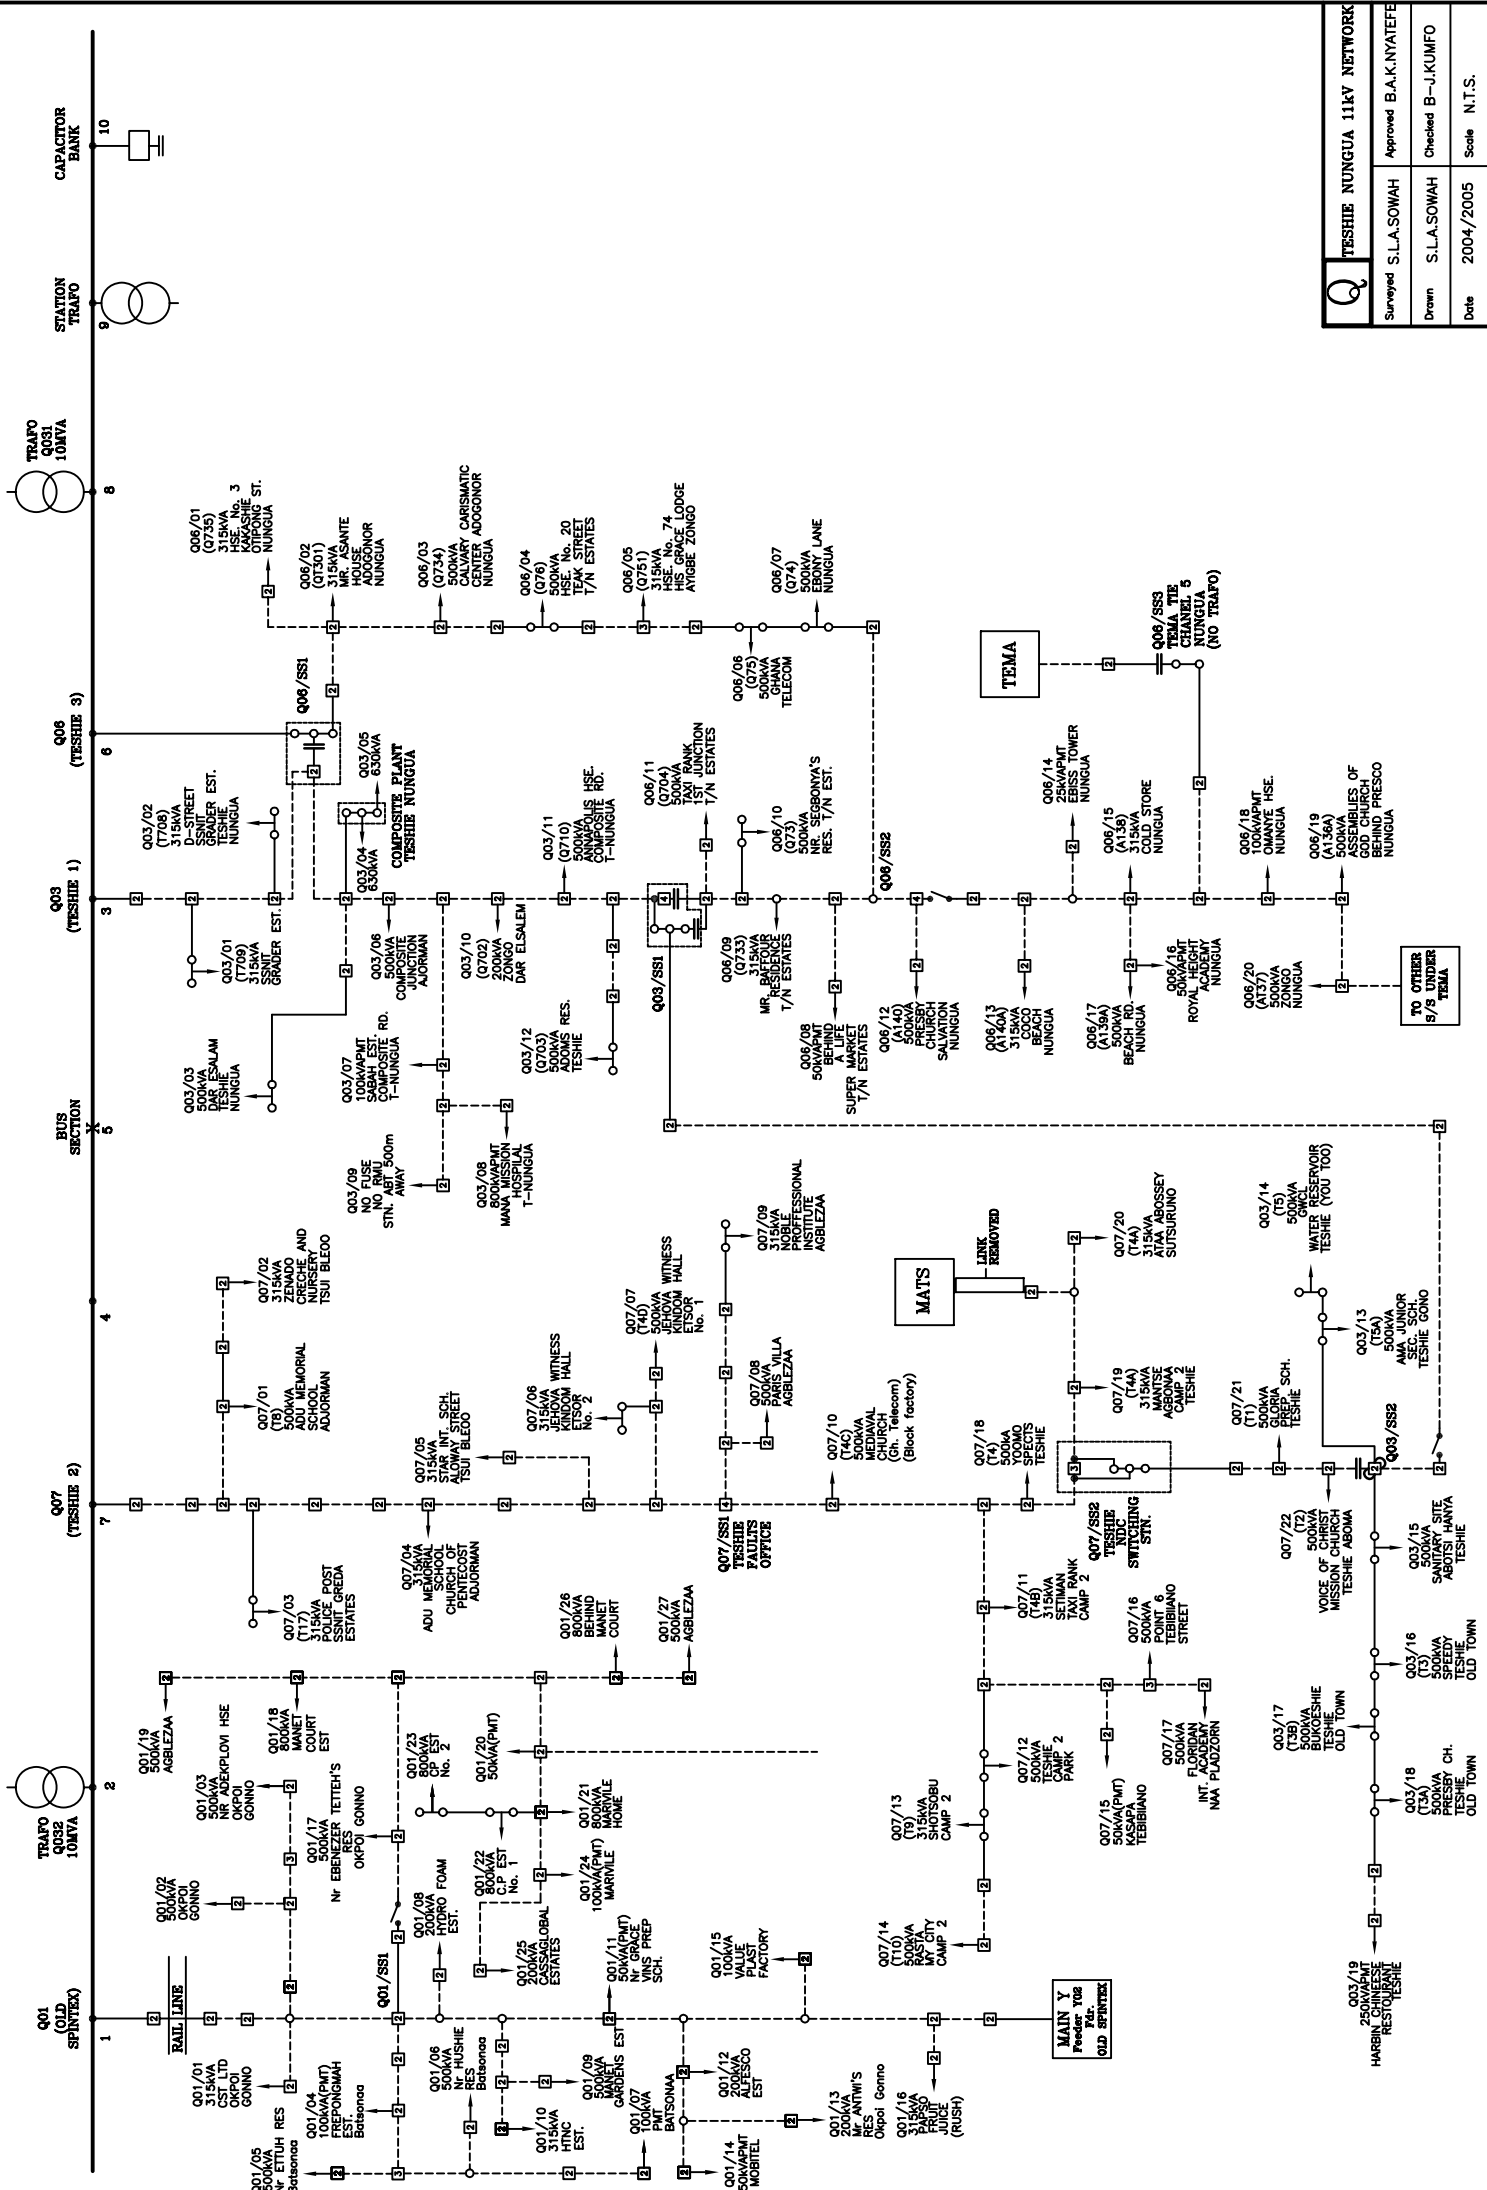


Q	TESHIE NUNGUA 11kV NETWORK		
	Surveyed S.L.A.SOWAH	Approved B.A.K.NYATEFE	
	Drawn S.L.A.SOWAH	Checked B-J.KUMFO	
	Date 2004/2005	Scale N.T.S.	

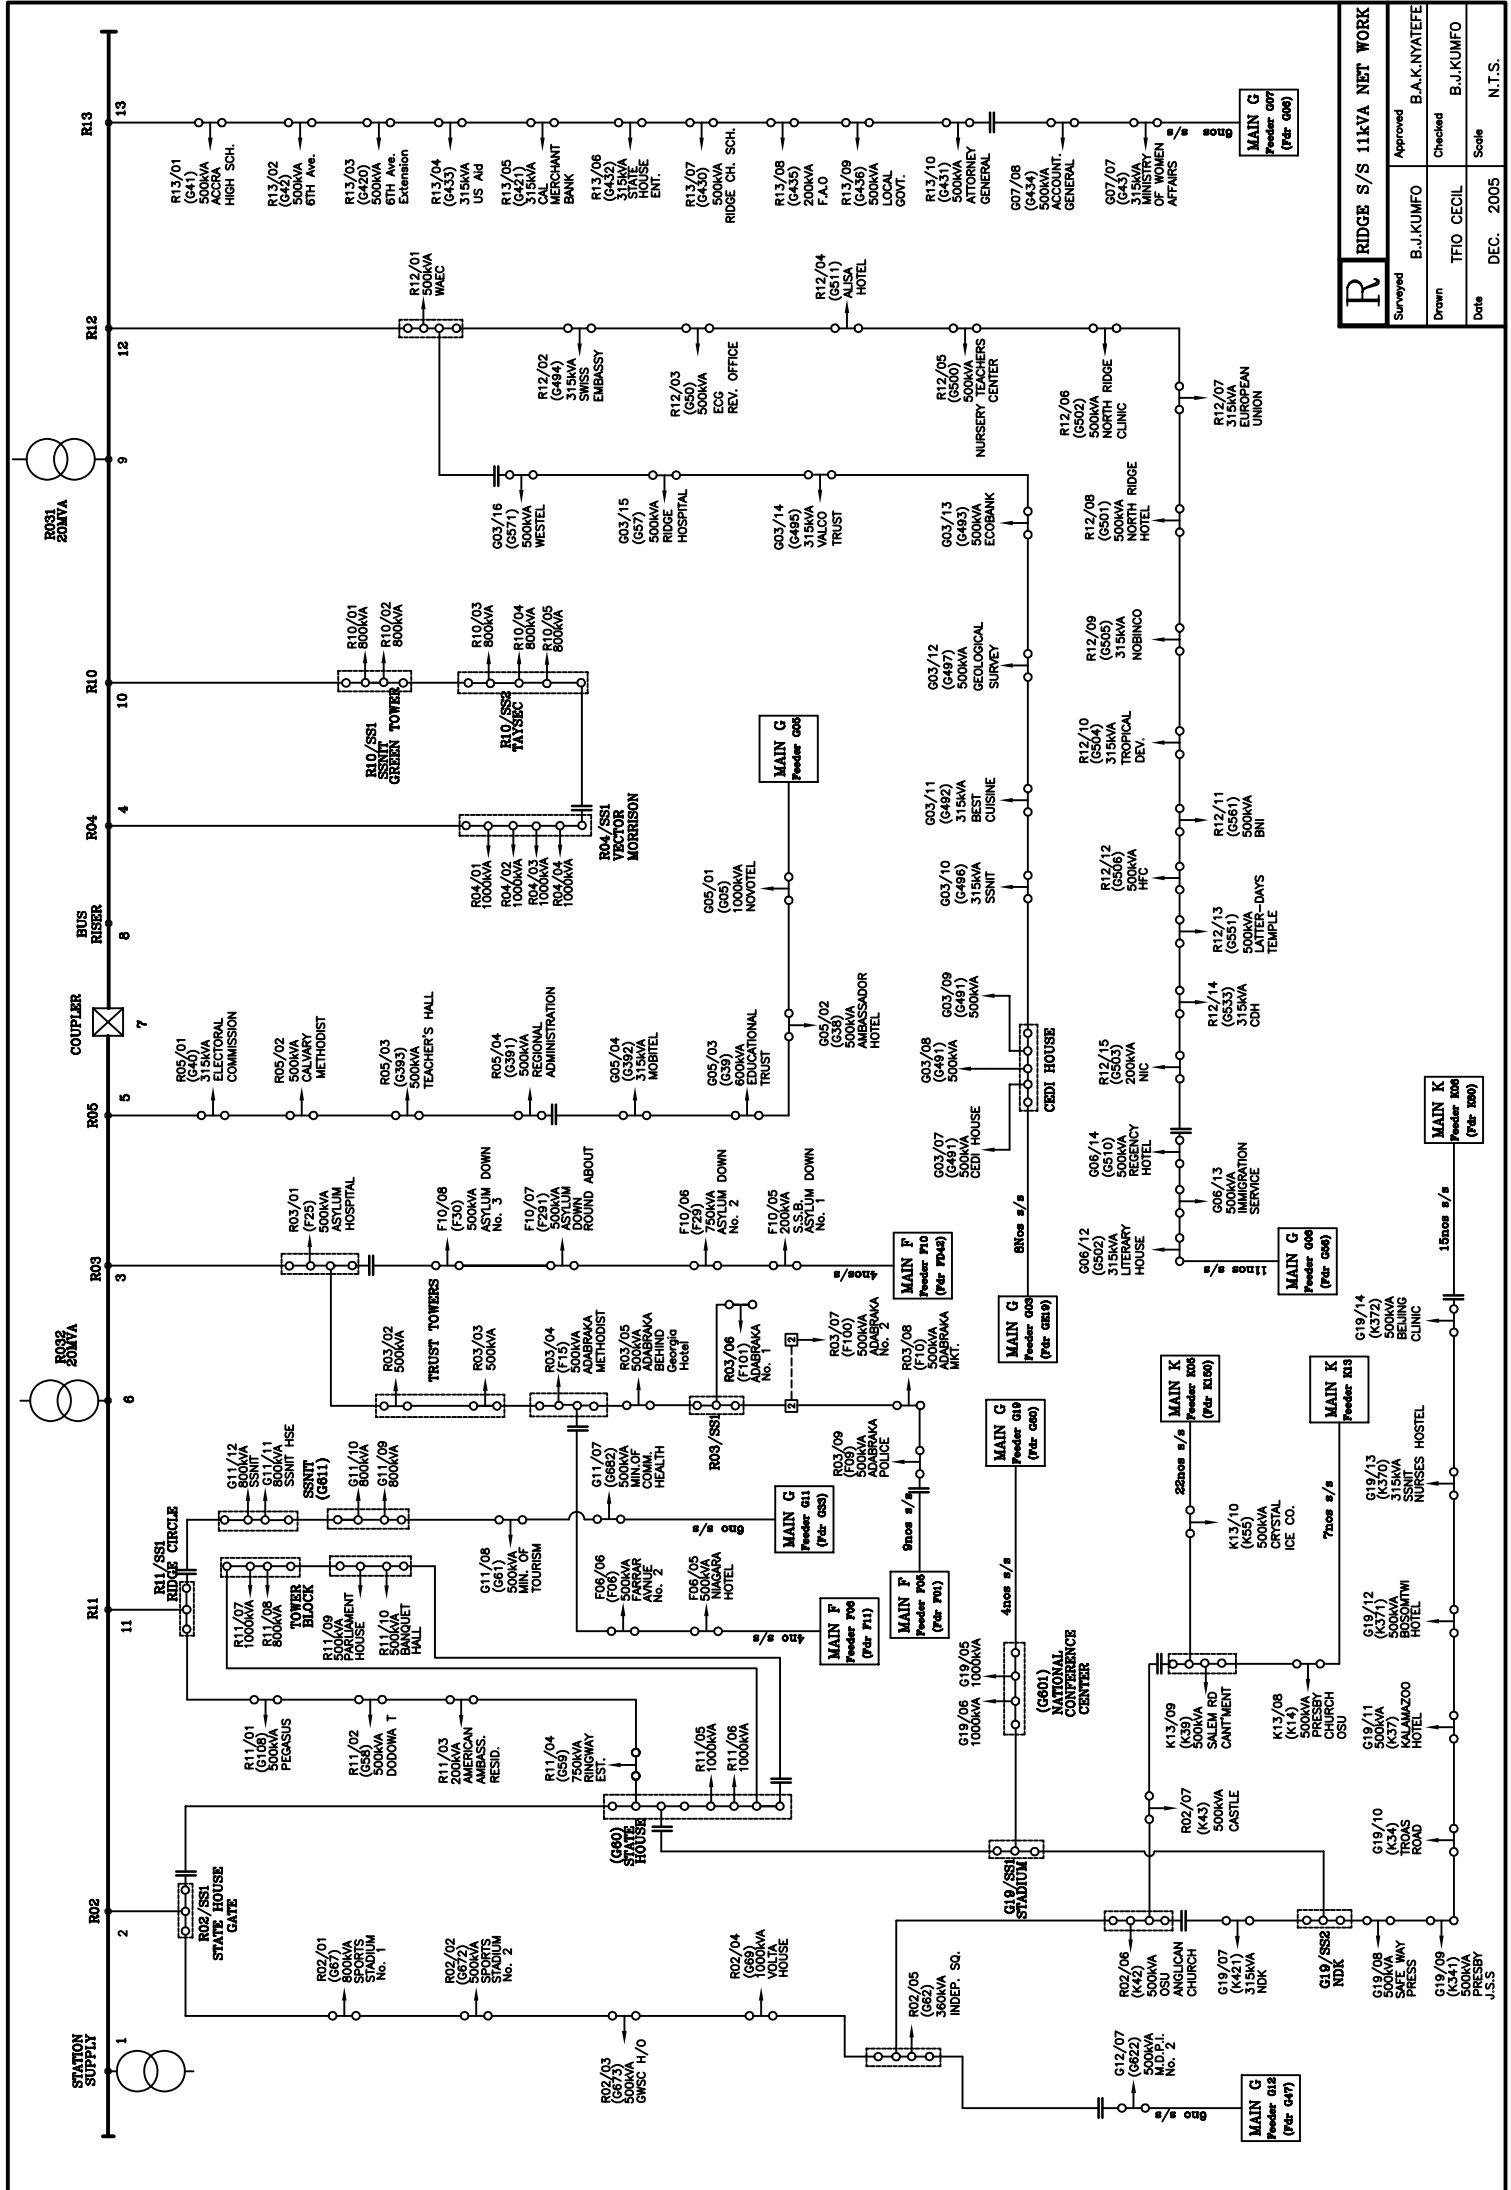


R	RIDGE S/S 11kVA NET WORK		
	Surveyed	Approved	Checked
Drawn	B.J.KUMFO	T.FO. CECIL	B.A.K. NYATEFE
Date	DEC. 2005	Scale	N.T.S.

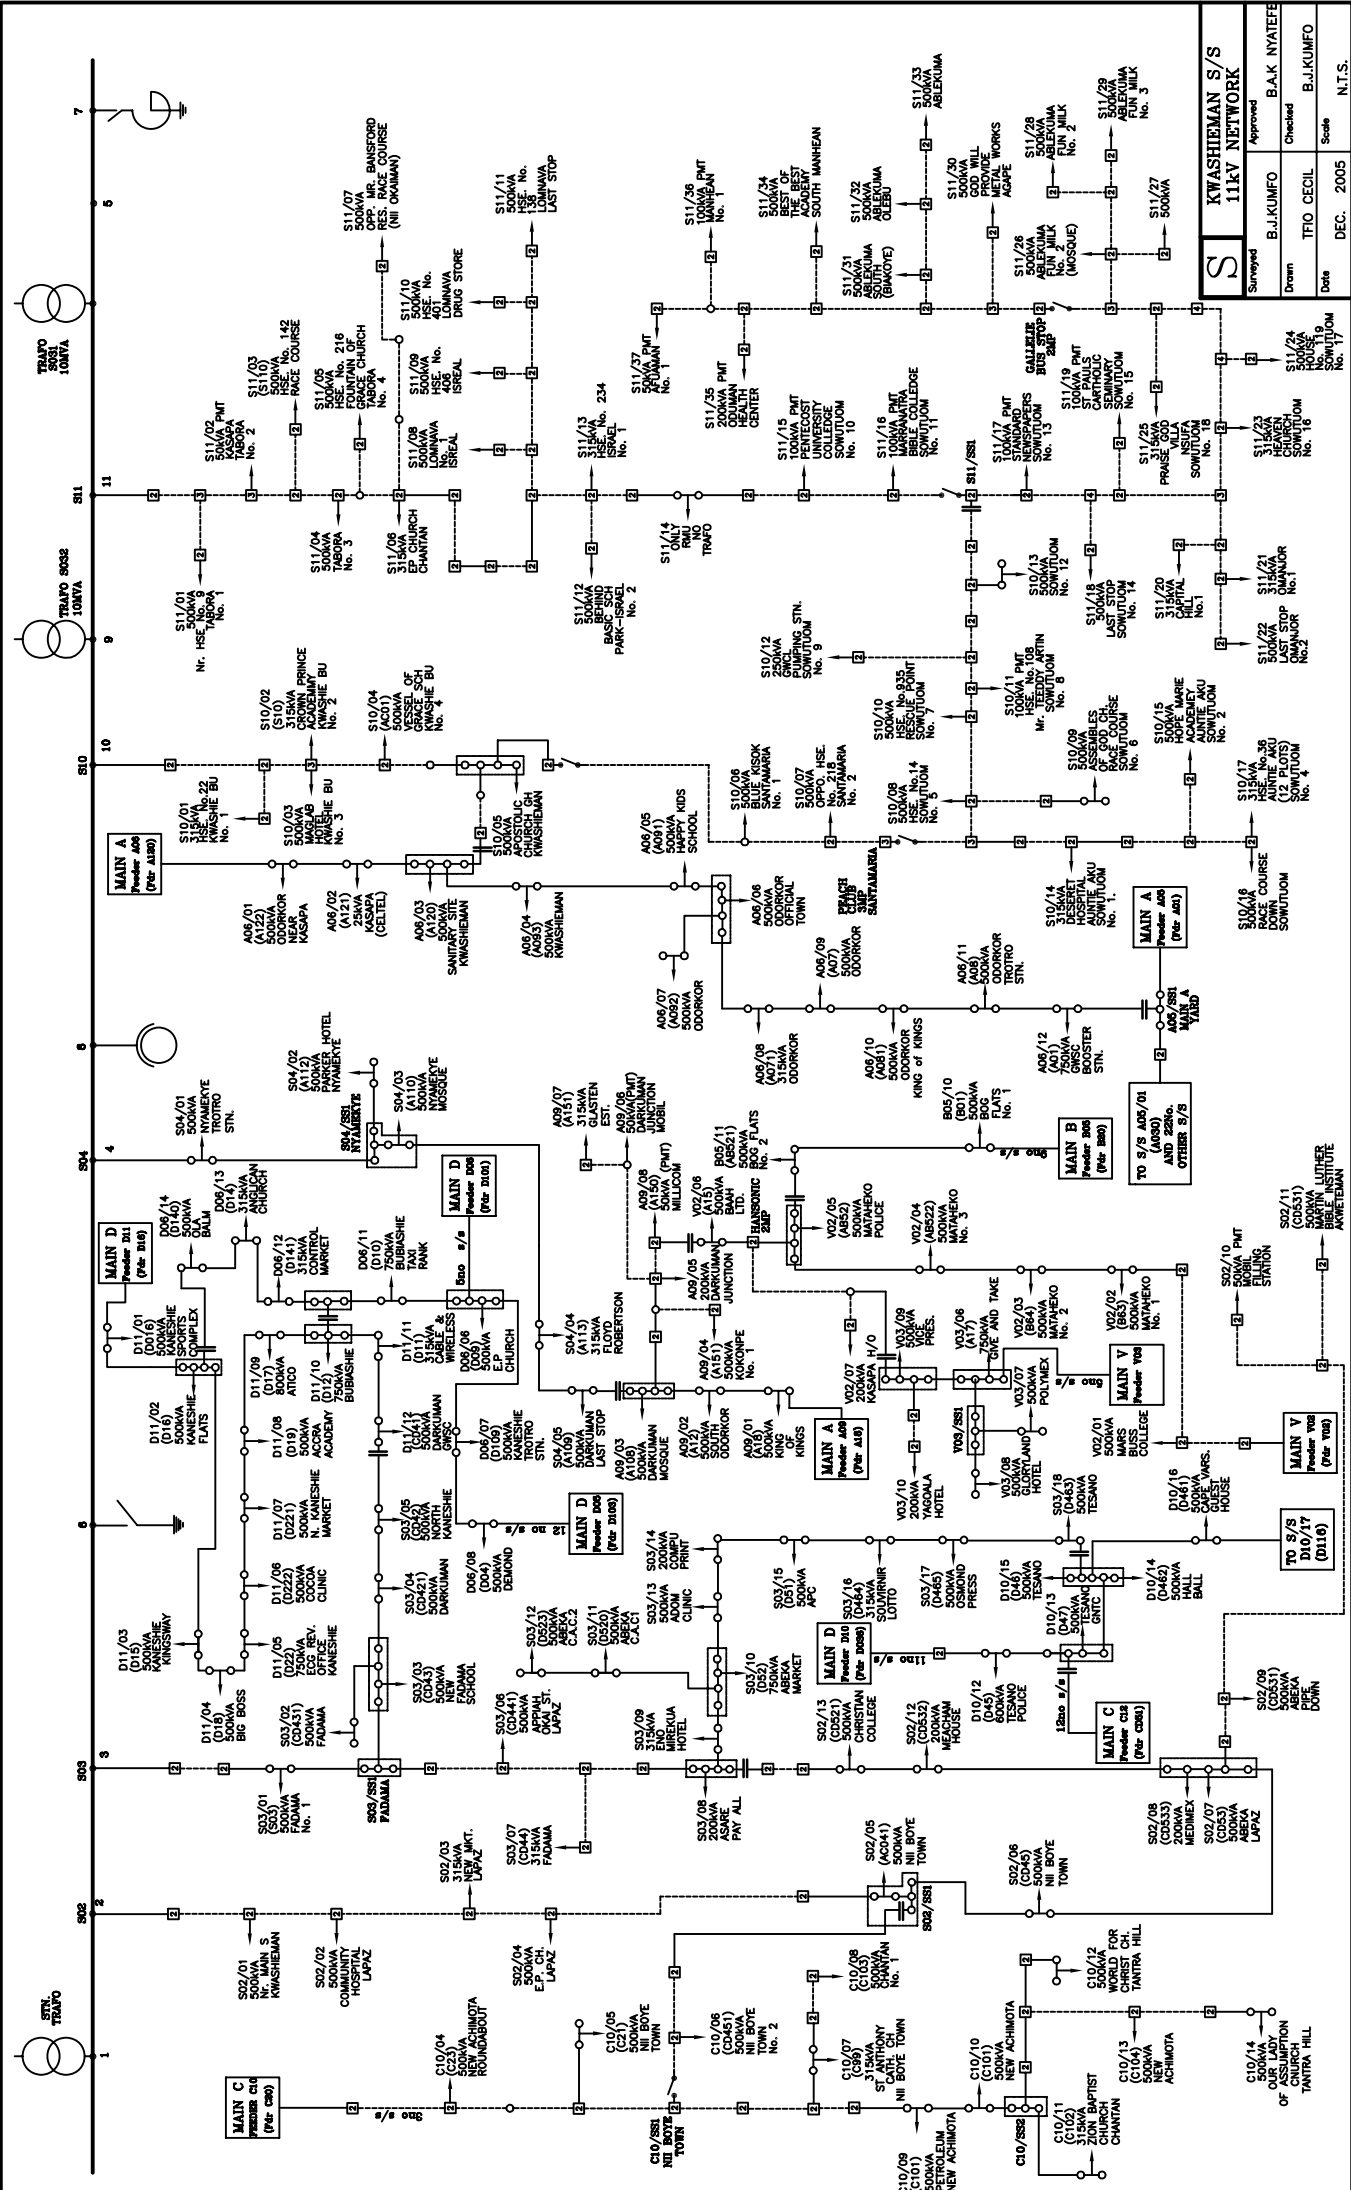


KWASHIEMAN S/S		11kV NETWORK	
Surveyed	Approved	Drawn	Checked
BJ.KUMFO	BJ.KUMFO	TFD CECIL	BLAK NYATEFE
Date	DEC. 2005	Scale	N.T.S.

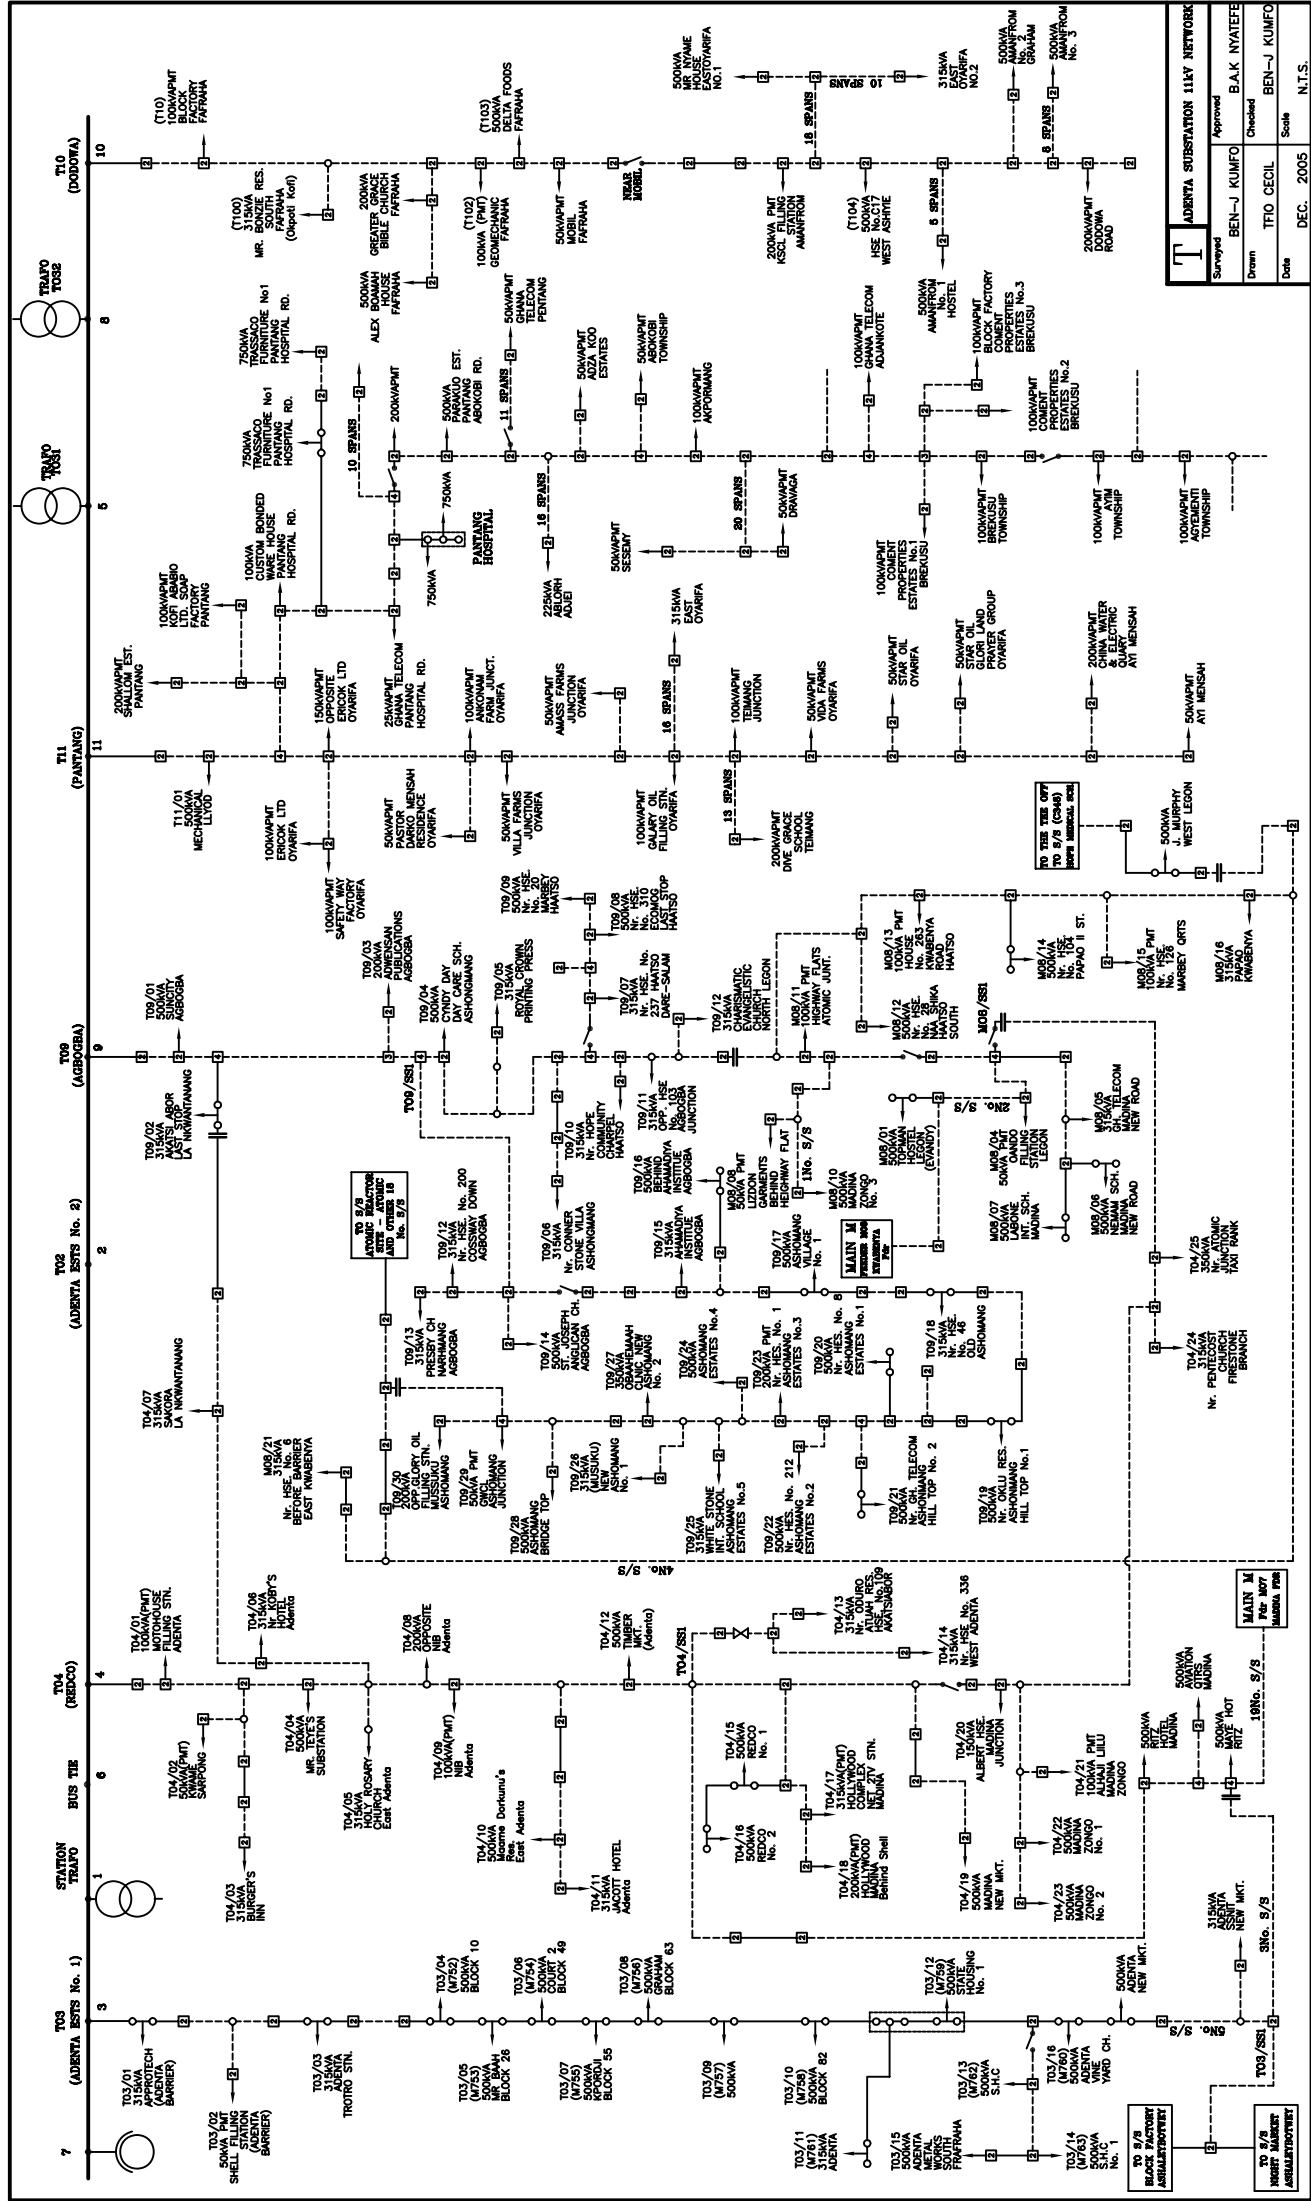


ADENTA SUBSTATION 11KV NETWORK	
Surveyed	Approved
Drawn	Checked
Date	Scale
BEN-J KUMFO	B.A.K NYATEFE
TFO GEIL	BEN-J KUMFO
DEC. 2005	N.T.S.

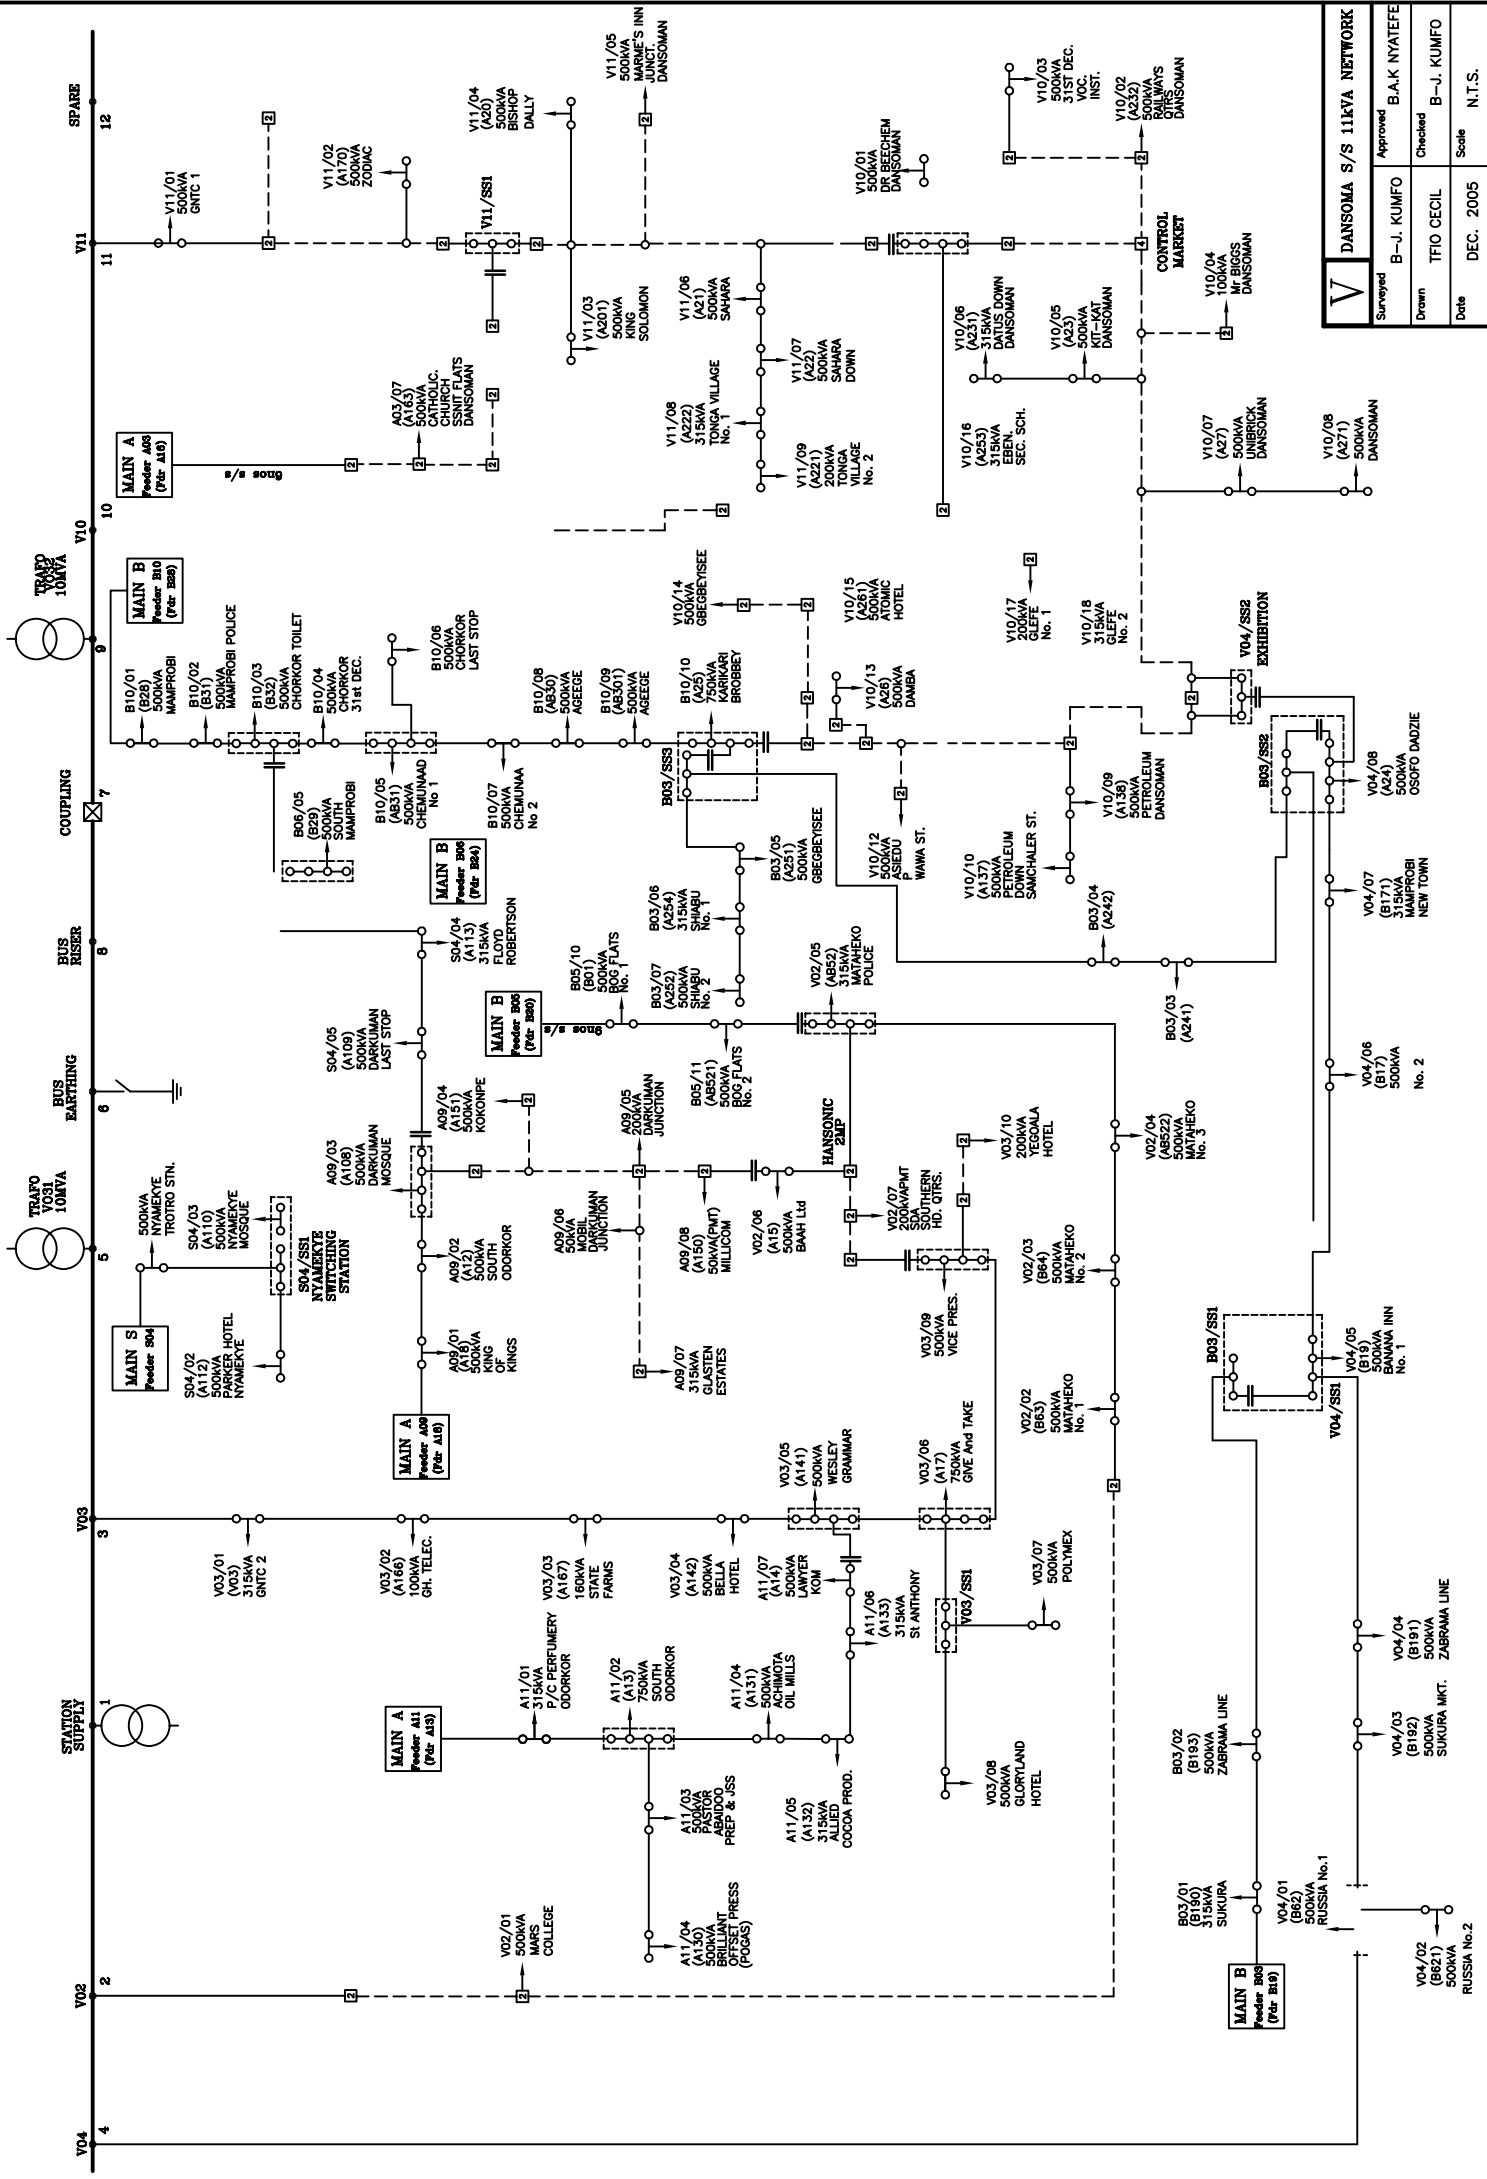

DANSOMA S/S 11kVA NETWORK			
Surveyed	B-J. KUMFO	Approved	B.A.K NYATEFE
Drawn	TFIO CECIL	Checked	B-J. KUMFO
Date	DEC. 2005	Scale	N.T.S.

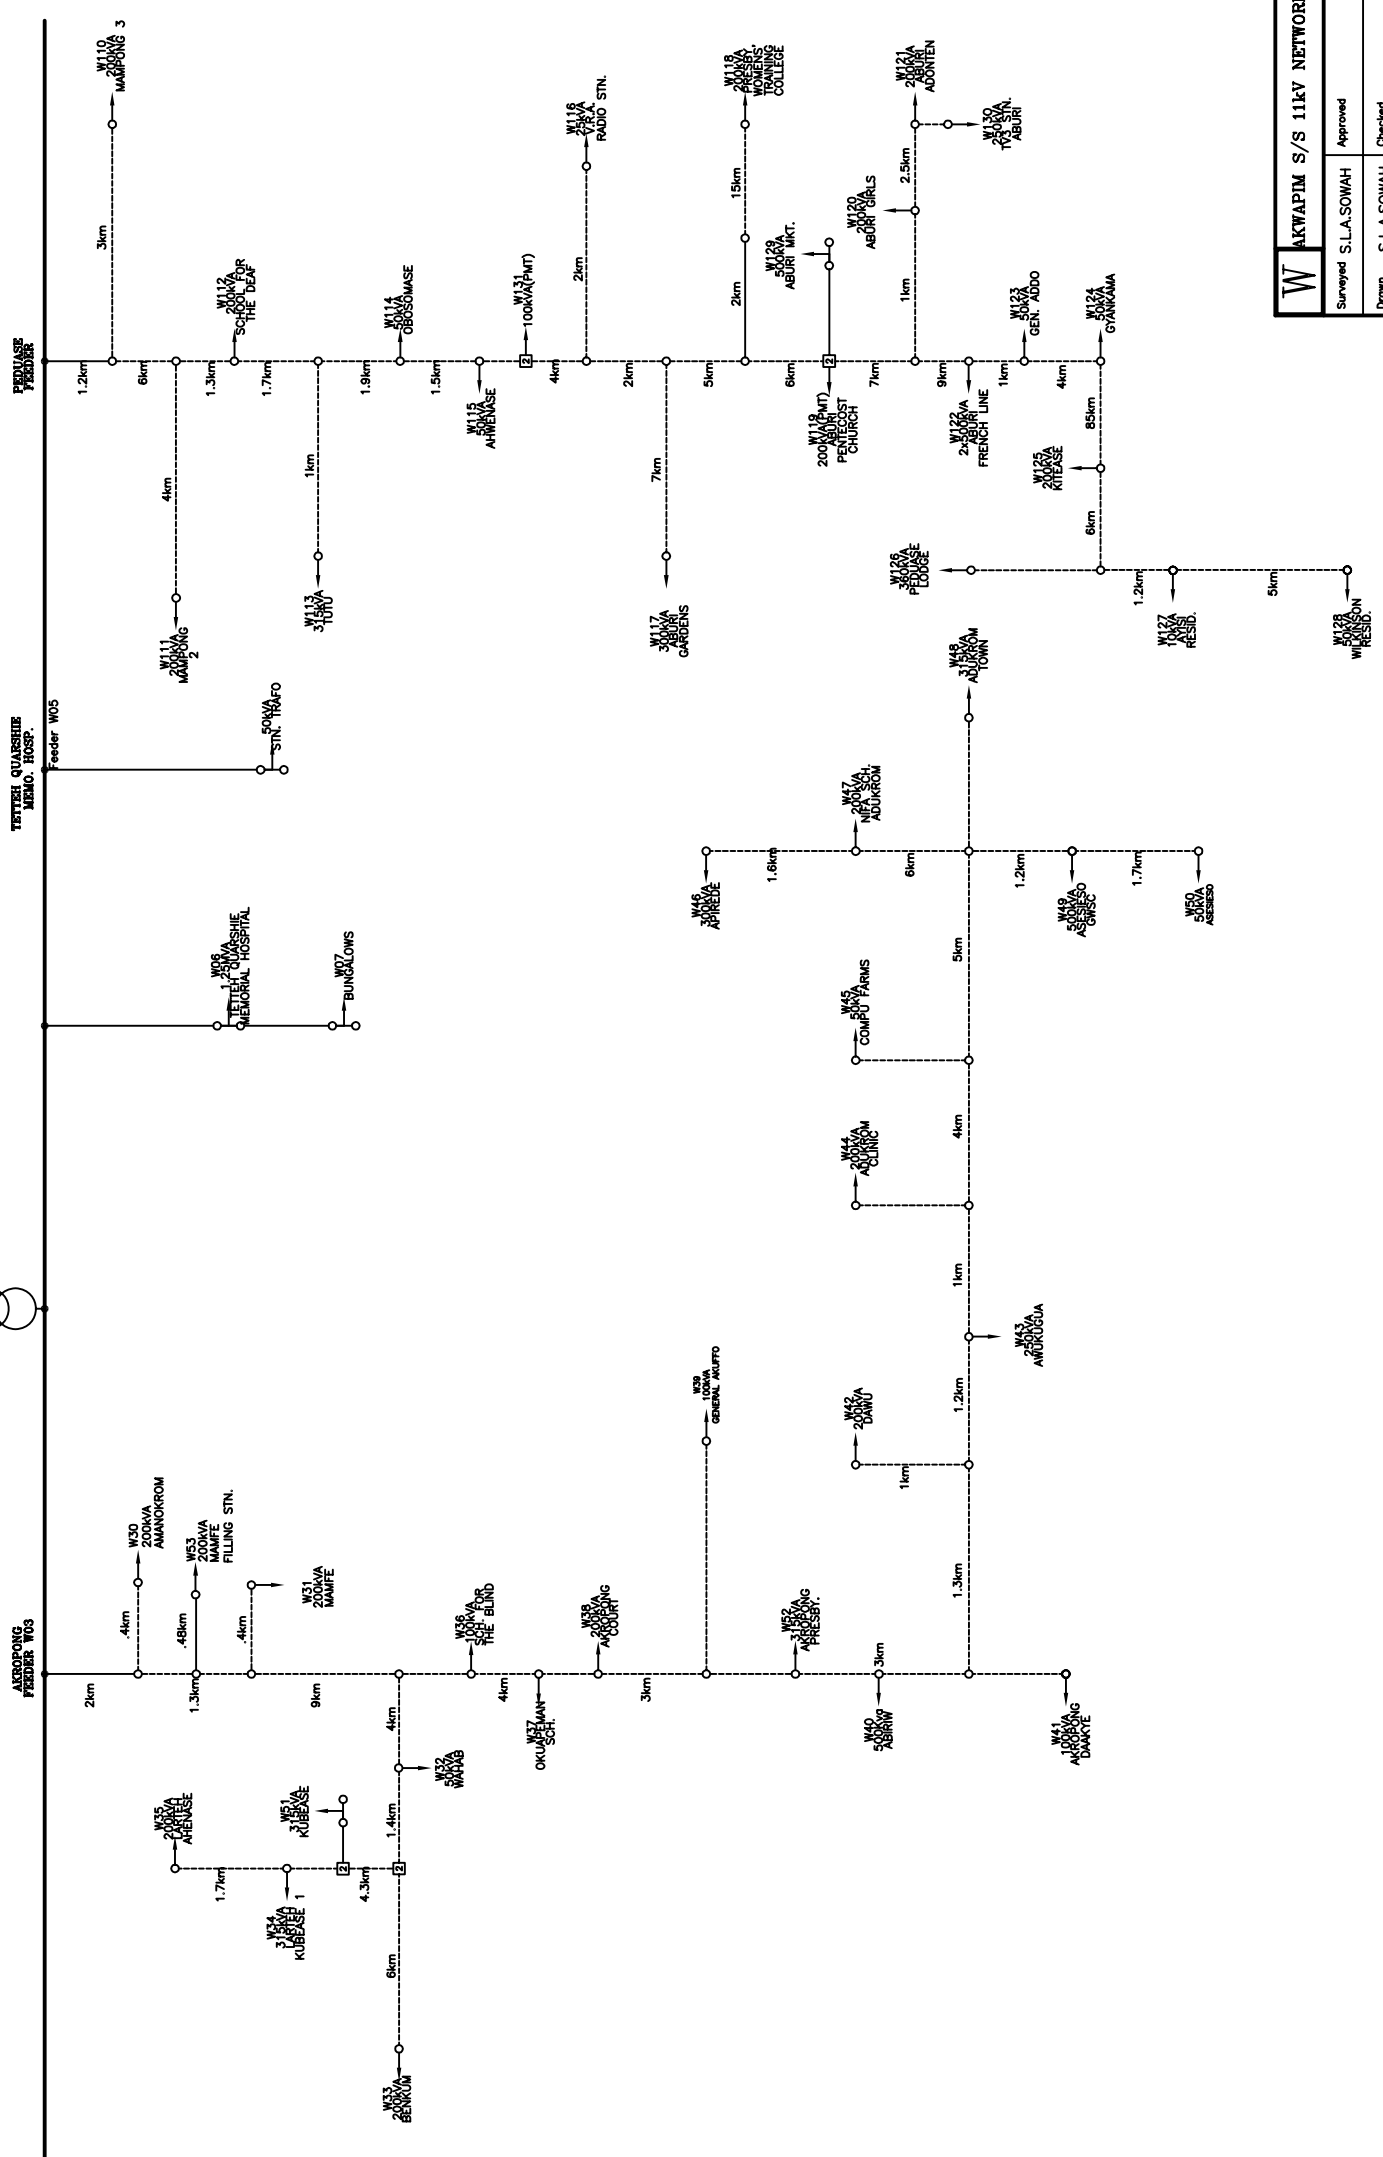

W	AKWAPIM S/S 11KV NETWORK		
	Surveyed S.L.A.SOWAH	Approved	
	Drawn S.L.A.SOWAH	Checked	
	Date 2004/2005	Scale	N.T.S.

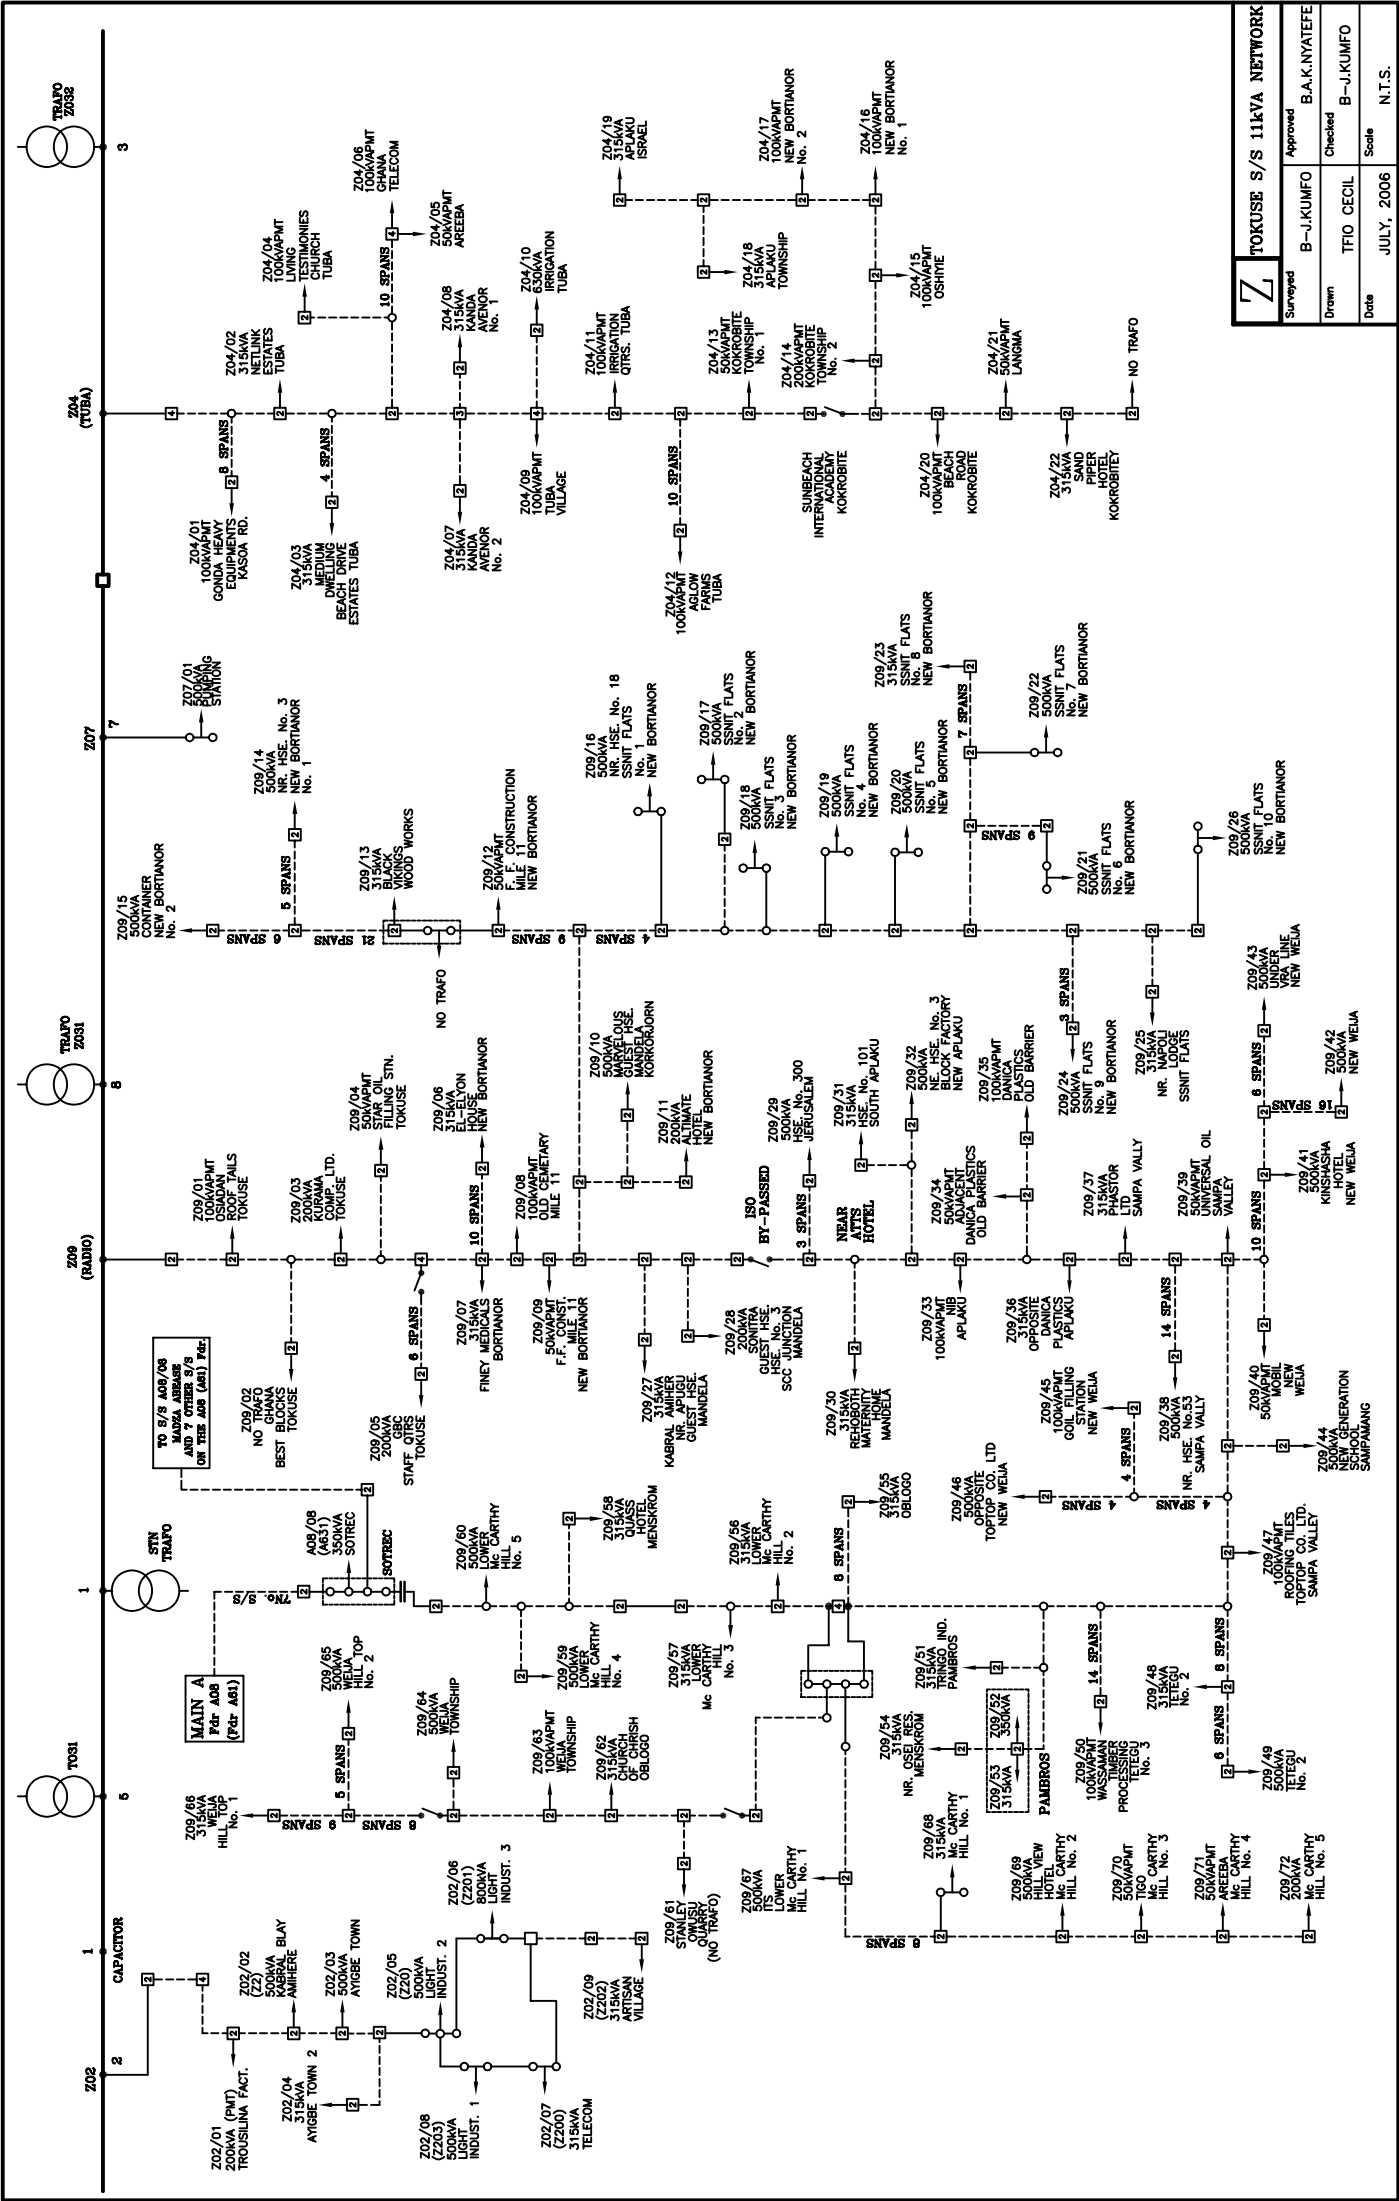

Z TOKUSE S/S 11kV NETWORK			
Surveyed	B-J.KUMFO	Approved	B.A.K.NYATEFE
Drawn	TFIO CECIL	Checked	B-J.KUMFO
Date	JULY, 2006	Scale	N.T.S.