



Surveyed	B.J.KUMFO	Approved	B.A.K.NYATEFE
Drawn	TFID CEIL	Checked	B.J.KUMFO
Date	DEC. 2005	Scale	N.T.S.

TO 8/S 310/18 (D08)	TO 9/S 310/18 (D08)
TO 8/S 310/18 (D08)	TO 9/S 310/18 (D08)
TO 8/S 310/18 (D08)	TO 9/S 310/18 (D08)


H05/04 500kVA NEW TOWN	H05/05 500kVA NEW TOWN	H05/06 500kVA NEW TOWN	H05/07 500kVA NEW TOWN	H05/08 500kVA NEW TOWN	H05/09 500kVA NEW TOWN	H05/10 500kVA NEW TOWN	H05/11 500kVA NEW TOWN	H05/12 500kVA NEW TOWN
H06/01 500kVA CIVIL AVIATION CLUB HOUSE	H06/02 500kVA CIVIL AVIATION CLUB HOUSE	H06/03 500kVA CIVIL AVIATION CLUB HOUSE	H06/04 500kVA CIVIL AVIATION CLUB HOUSE	H06/05 500kVA CIVIL AVIATION CLUB HOUSE	H06/06 500kVA CIVIL AVIATION CLUB HOUSE	H06/07 500kVA CIVIL AVIATION CLUB HOUSE	H06/08 500kVA CIVIL AVIATION CLUB HOUSE	H06/09 500kVA CIVIL AVIATION CLUB HOUSE
H06/10 500kVA CIVIL AVIATION CLUB HOUSE	H06/11 500kVA CIVIL AVIATION CLUB HOUSE	H06/12 500kVA CIVIL AVIATION CLUB HOUSE	H06/13 500kVA CIVIL AVIATION CLUB HOUSE	H06/14 500kVA CIVIL AVIATION CLUB HOUSE	H06/15 500kVA CIVIL AVIATION CLUB HOUSE	H06/16 500kVA CIVIL AVIATION CLUB HOUSE	H06/17 500kVA CIVIL AVIATION CLUB HOUSE	H06/18 500kVA CIVIL AVIATION CLUB HOUSE

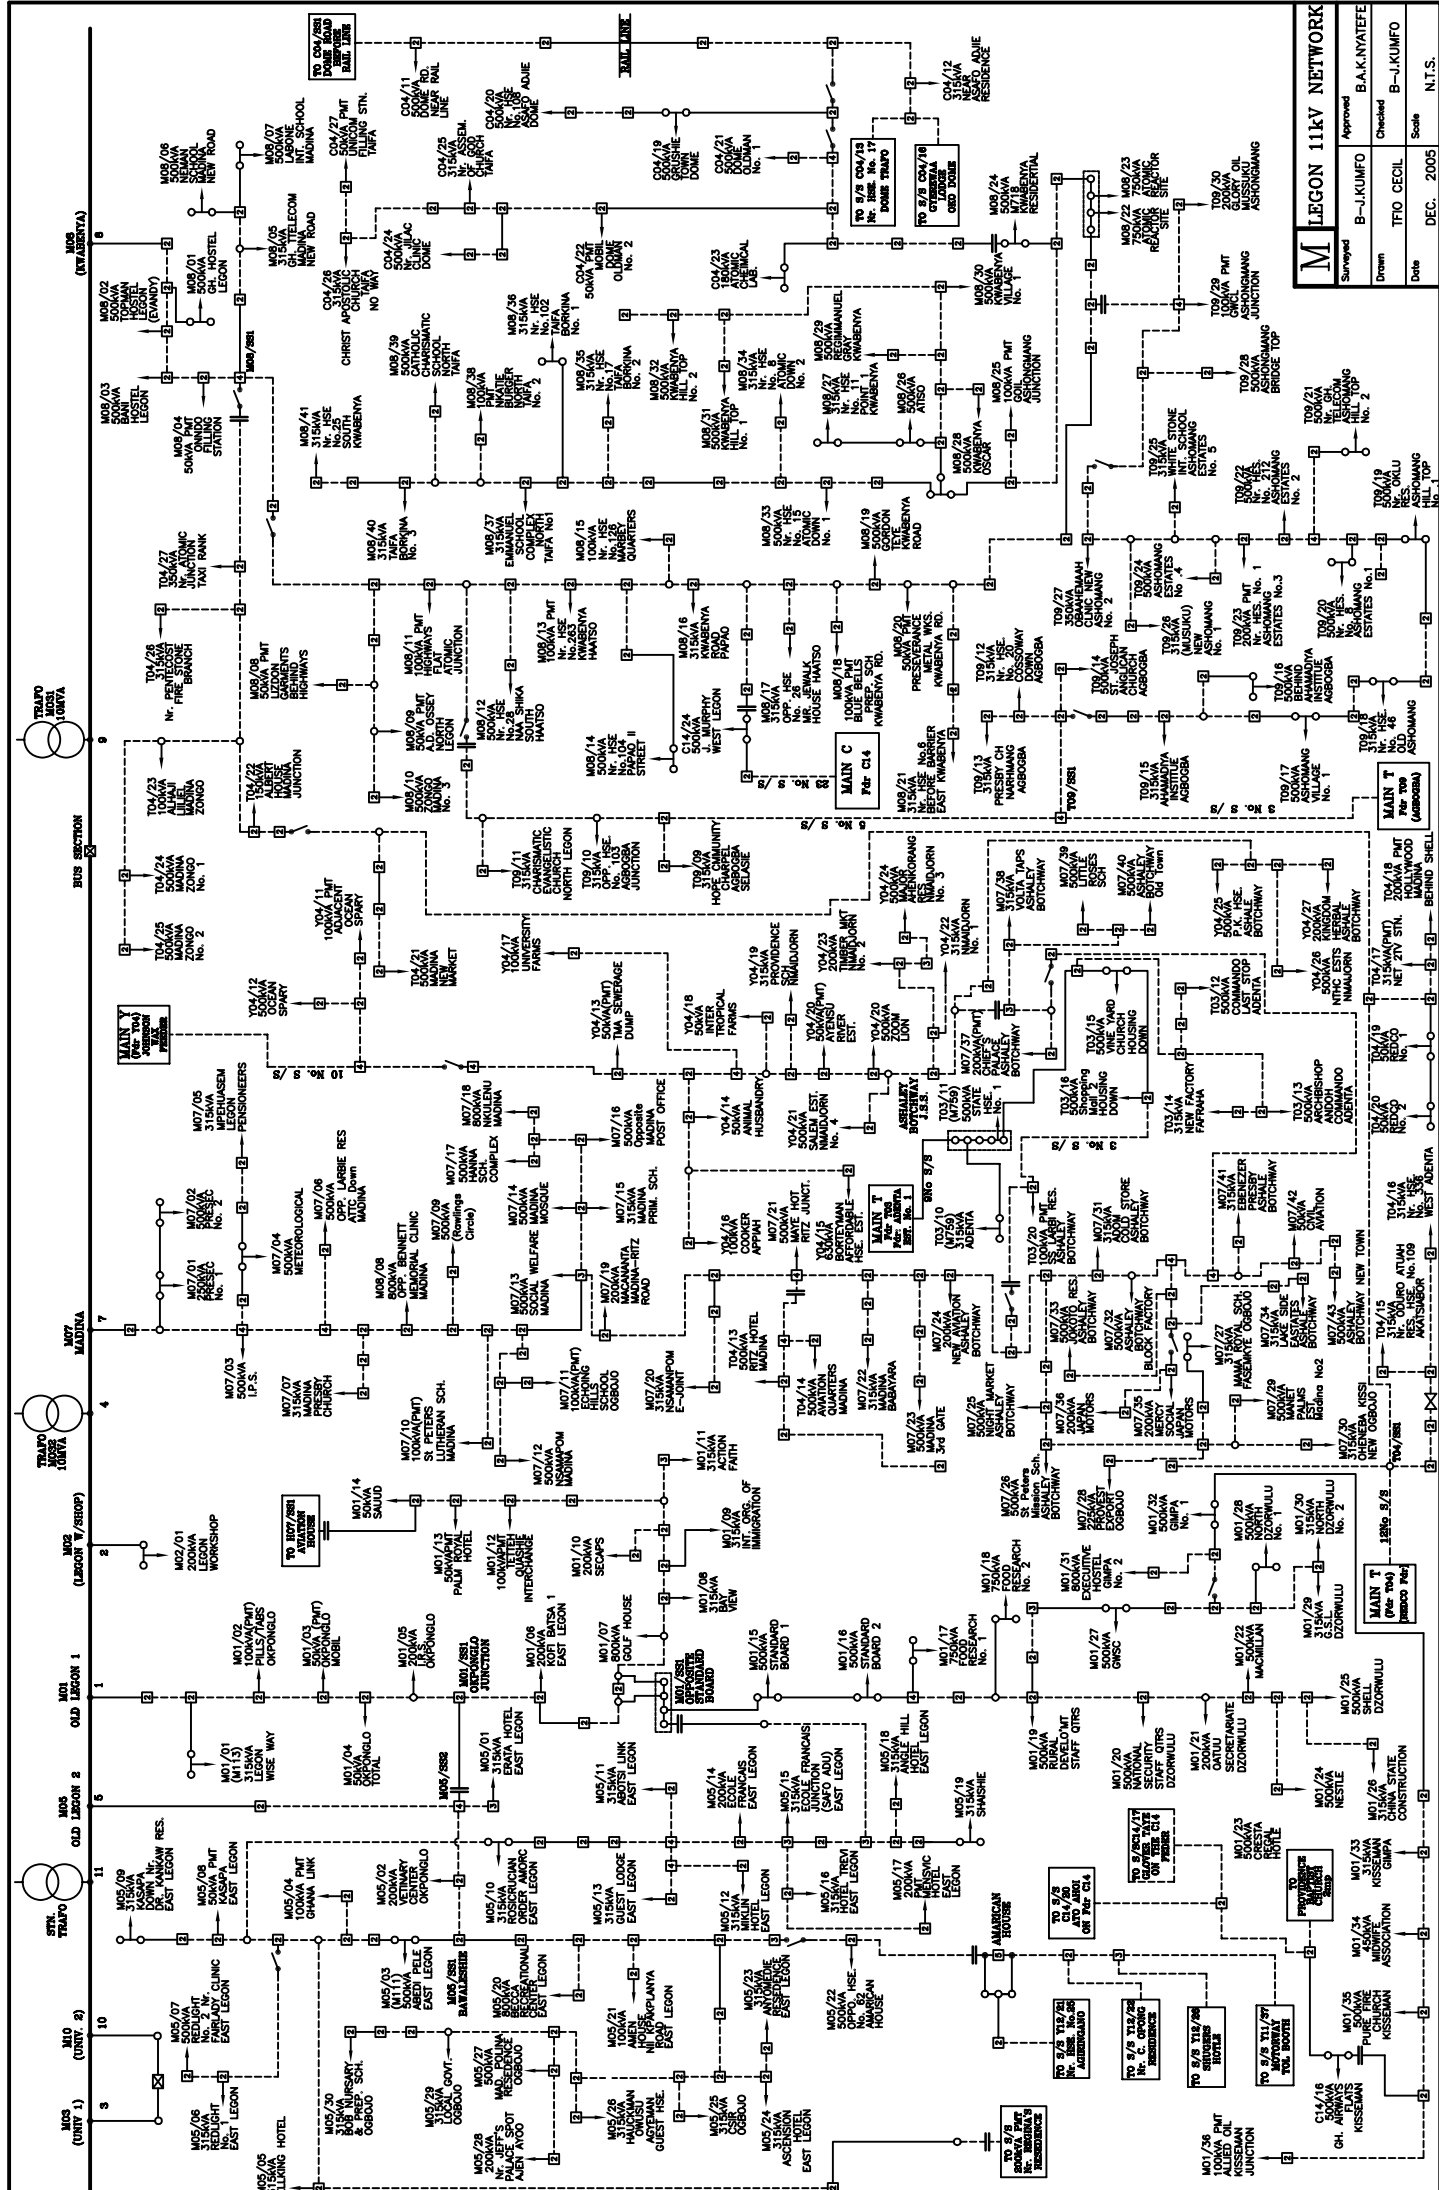


MLEGON 11kV NETWORK			
Approved	B.A.K.NAYATEE	Checked	B.-J.KUMFO
Drawn	T.F.O. CECIL	Date	DEC. 2005
Scale			N.T.S.

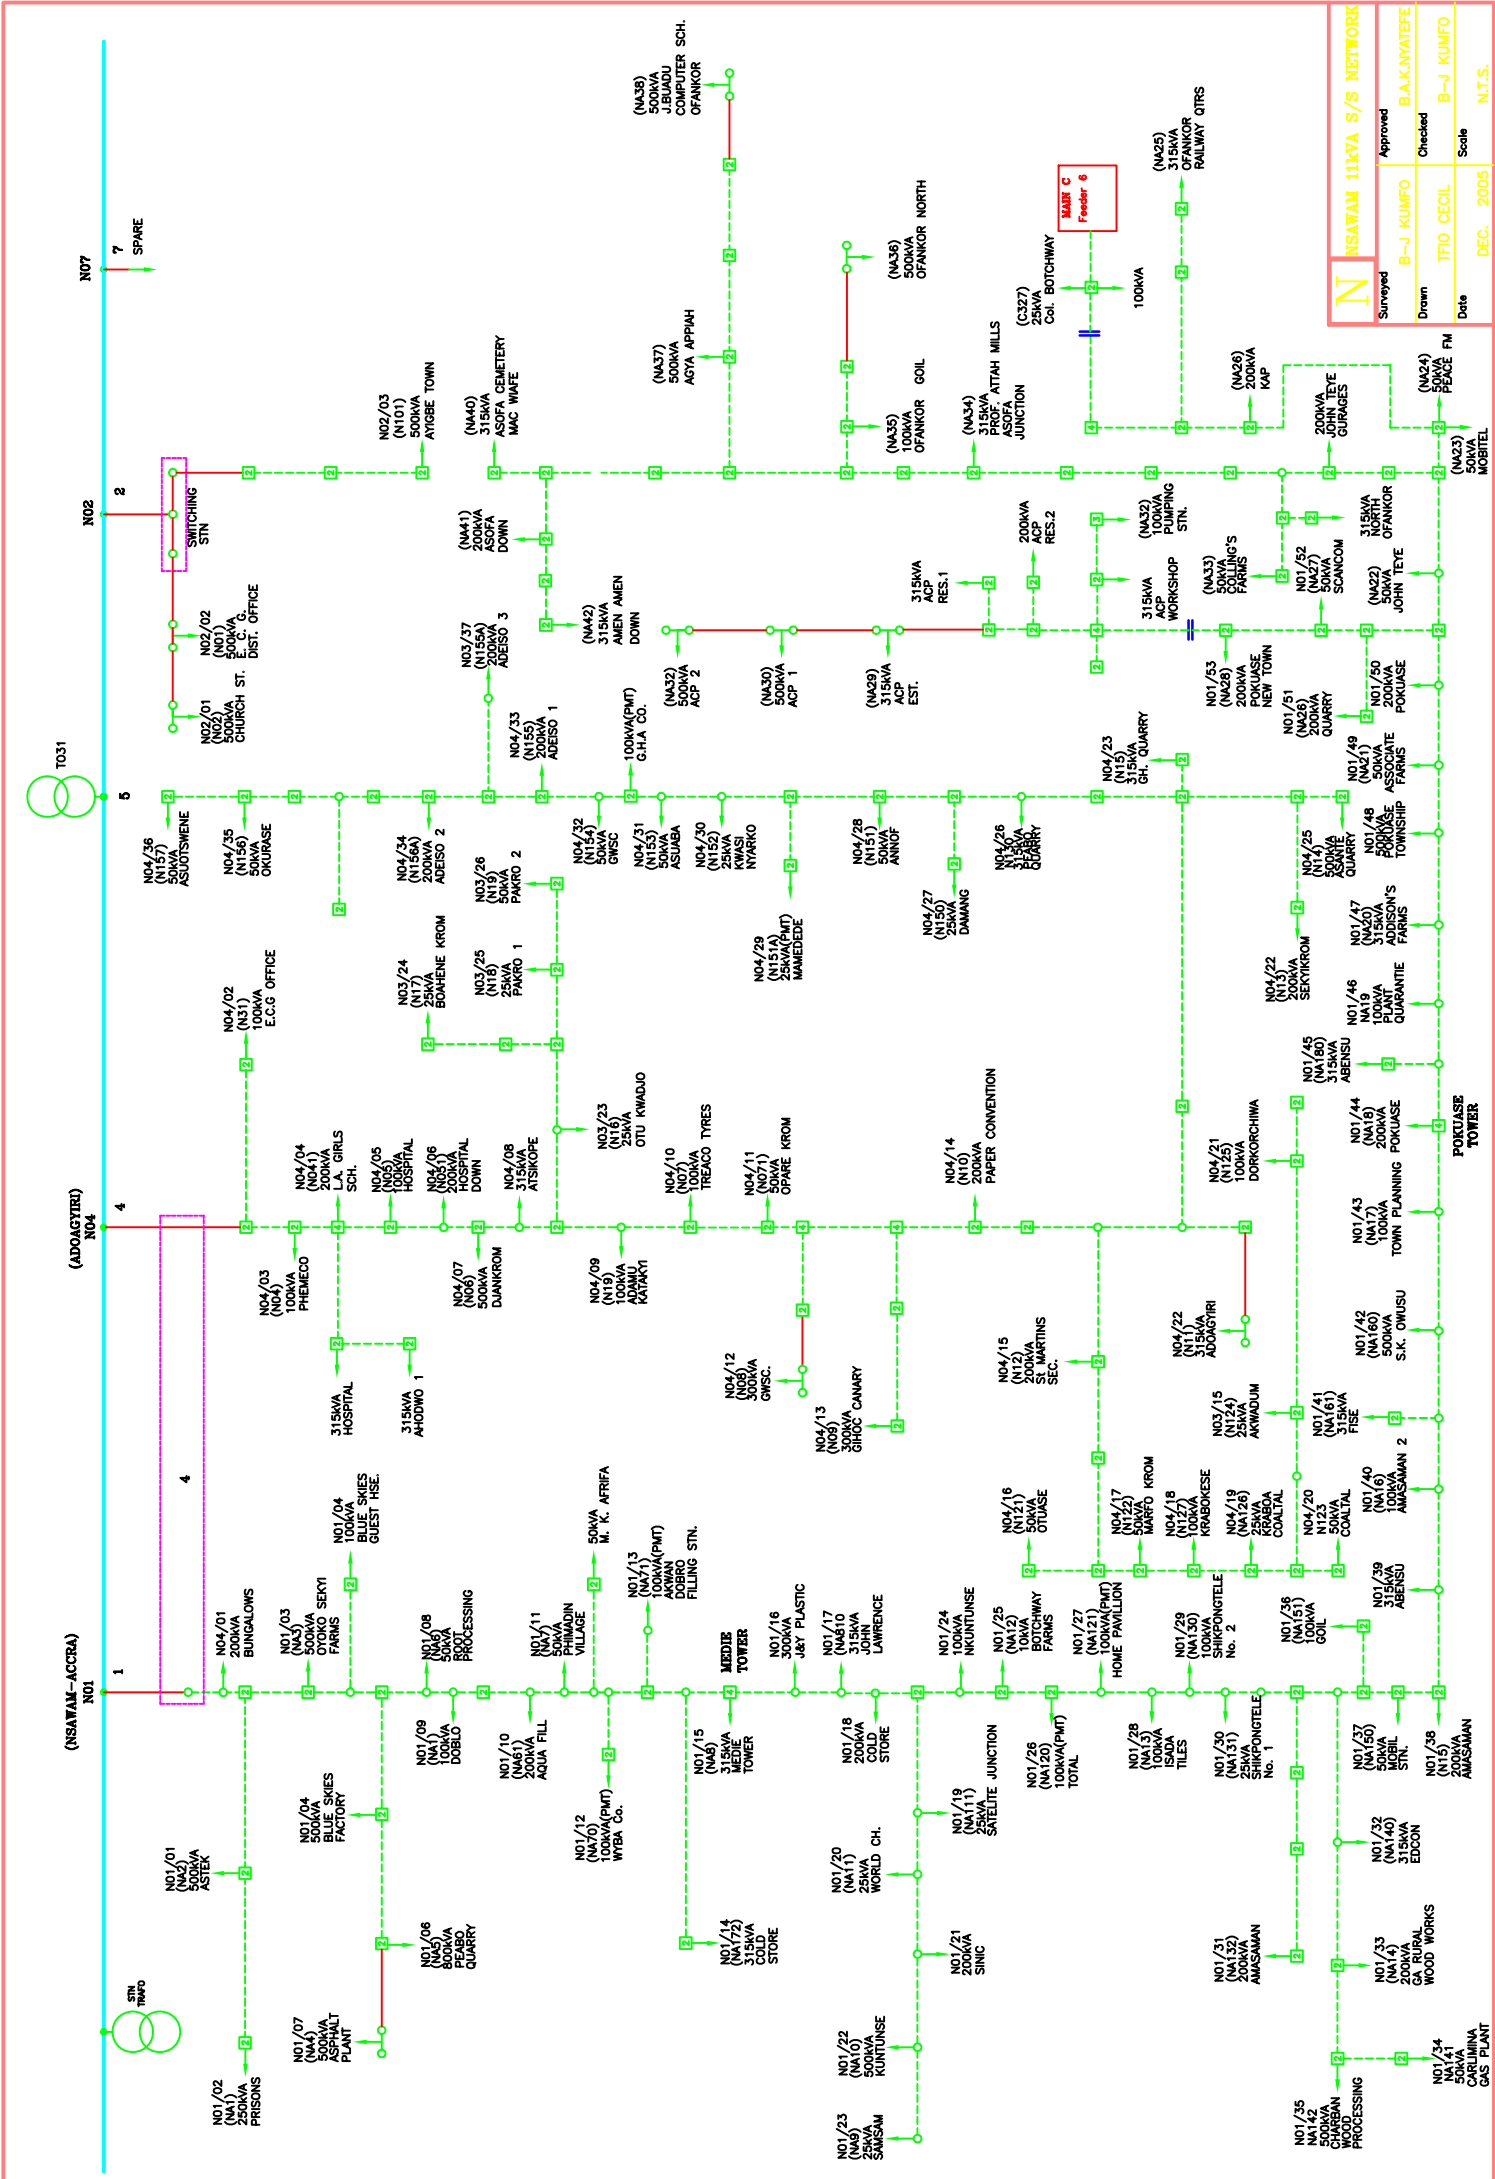


NSAWAM 11kVA S/S NETWORK		Approved	Scale	N.T.S.	
		Checked			
Surveyed	B-J KUMFO	Drawn	TFO GECIL	Date	DEC. 2005
			B-J KUMFO B-J KUMFO B-J KUMFO		

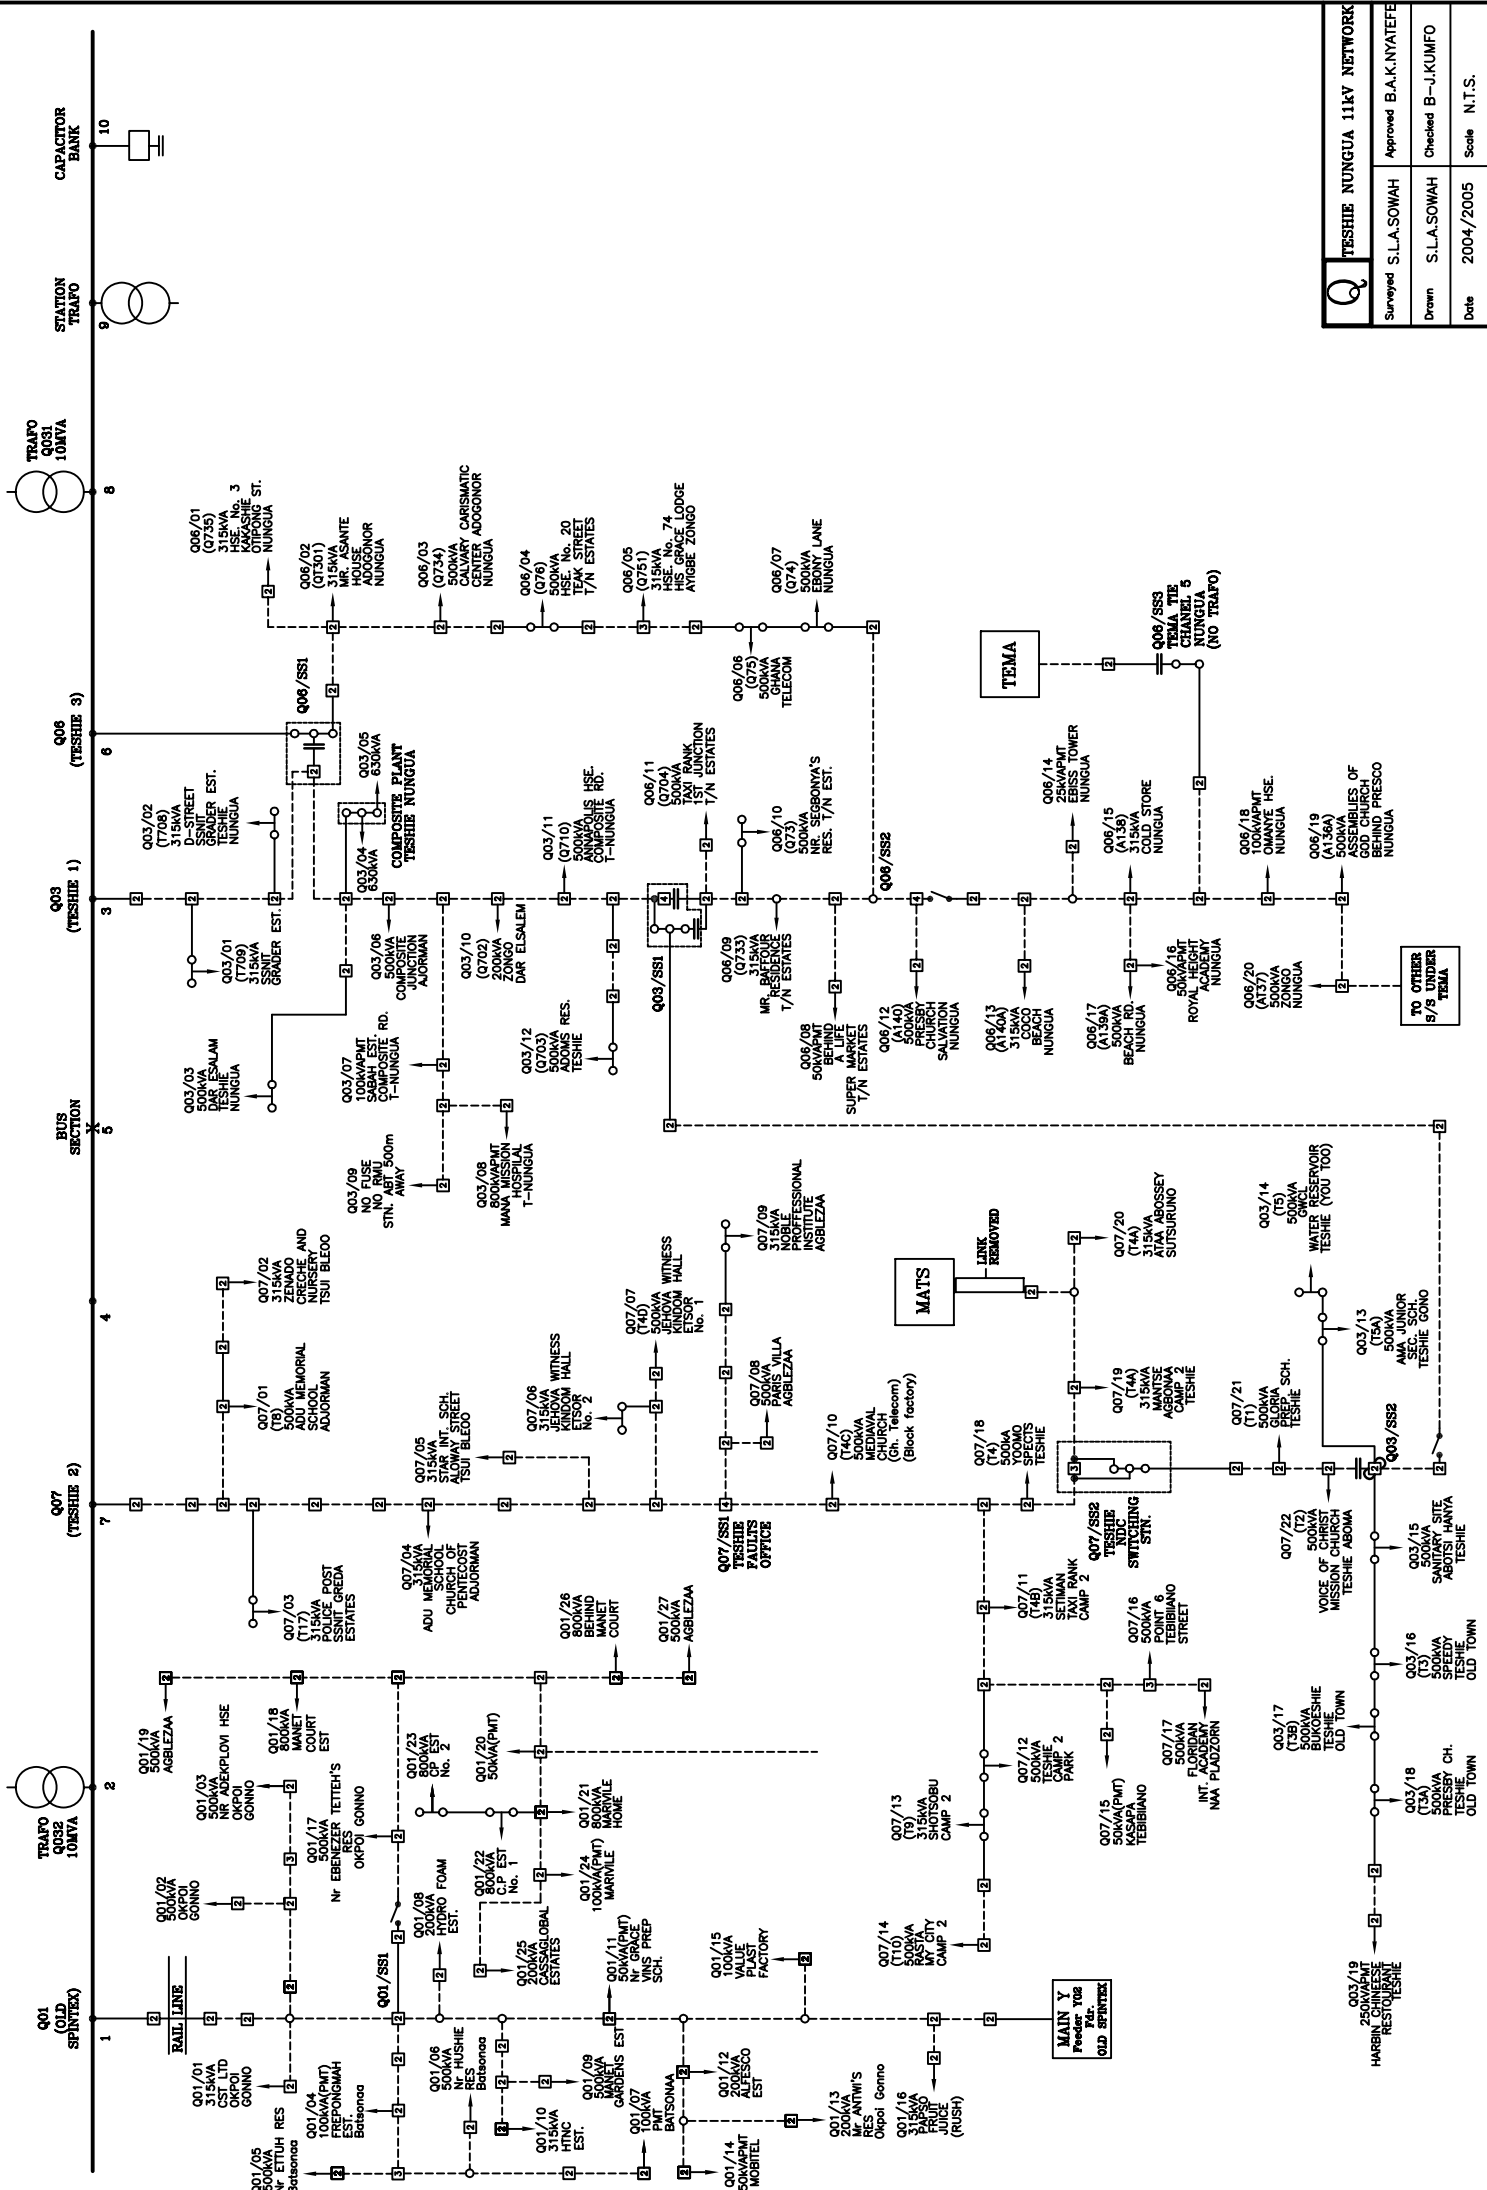


TESHIE NUNGUA 11kV NETWORK		
Surveyed	S.L.A.SOWAH	Approved B.A.K.NYATEFE
Drawn	S.L.A.SOWAH	Checked B-J.KUMFO
Date	2004/2005	Scale N.T.S.

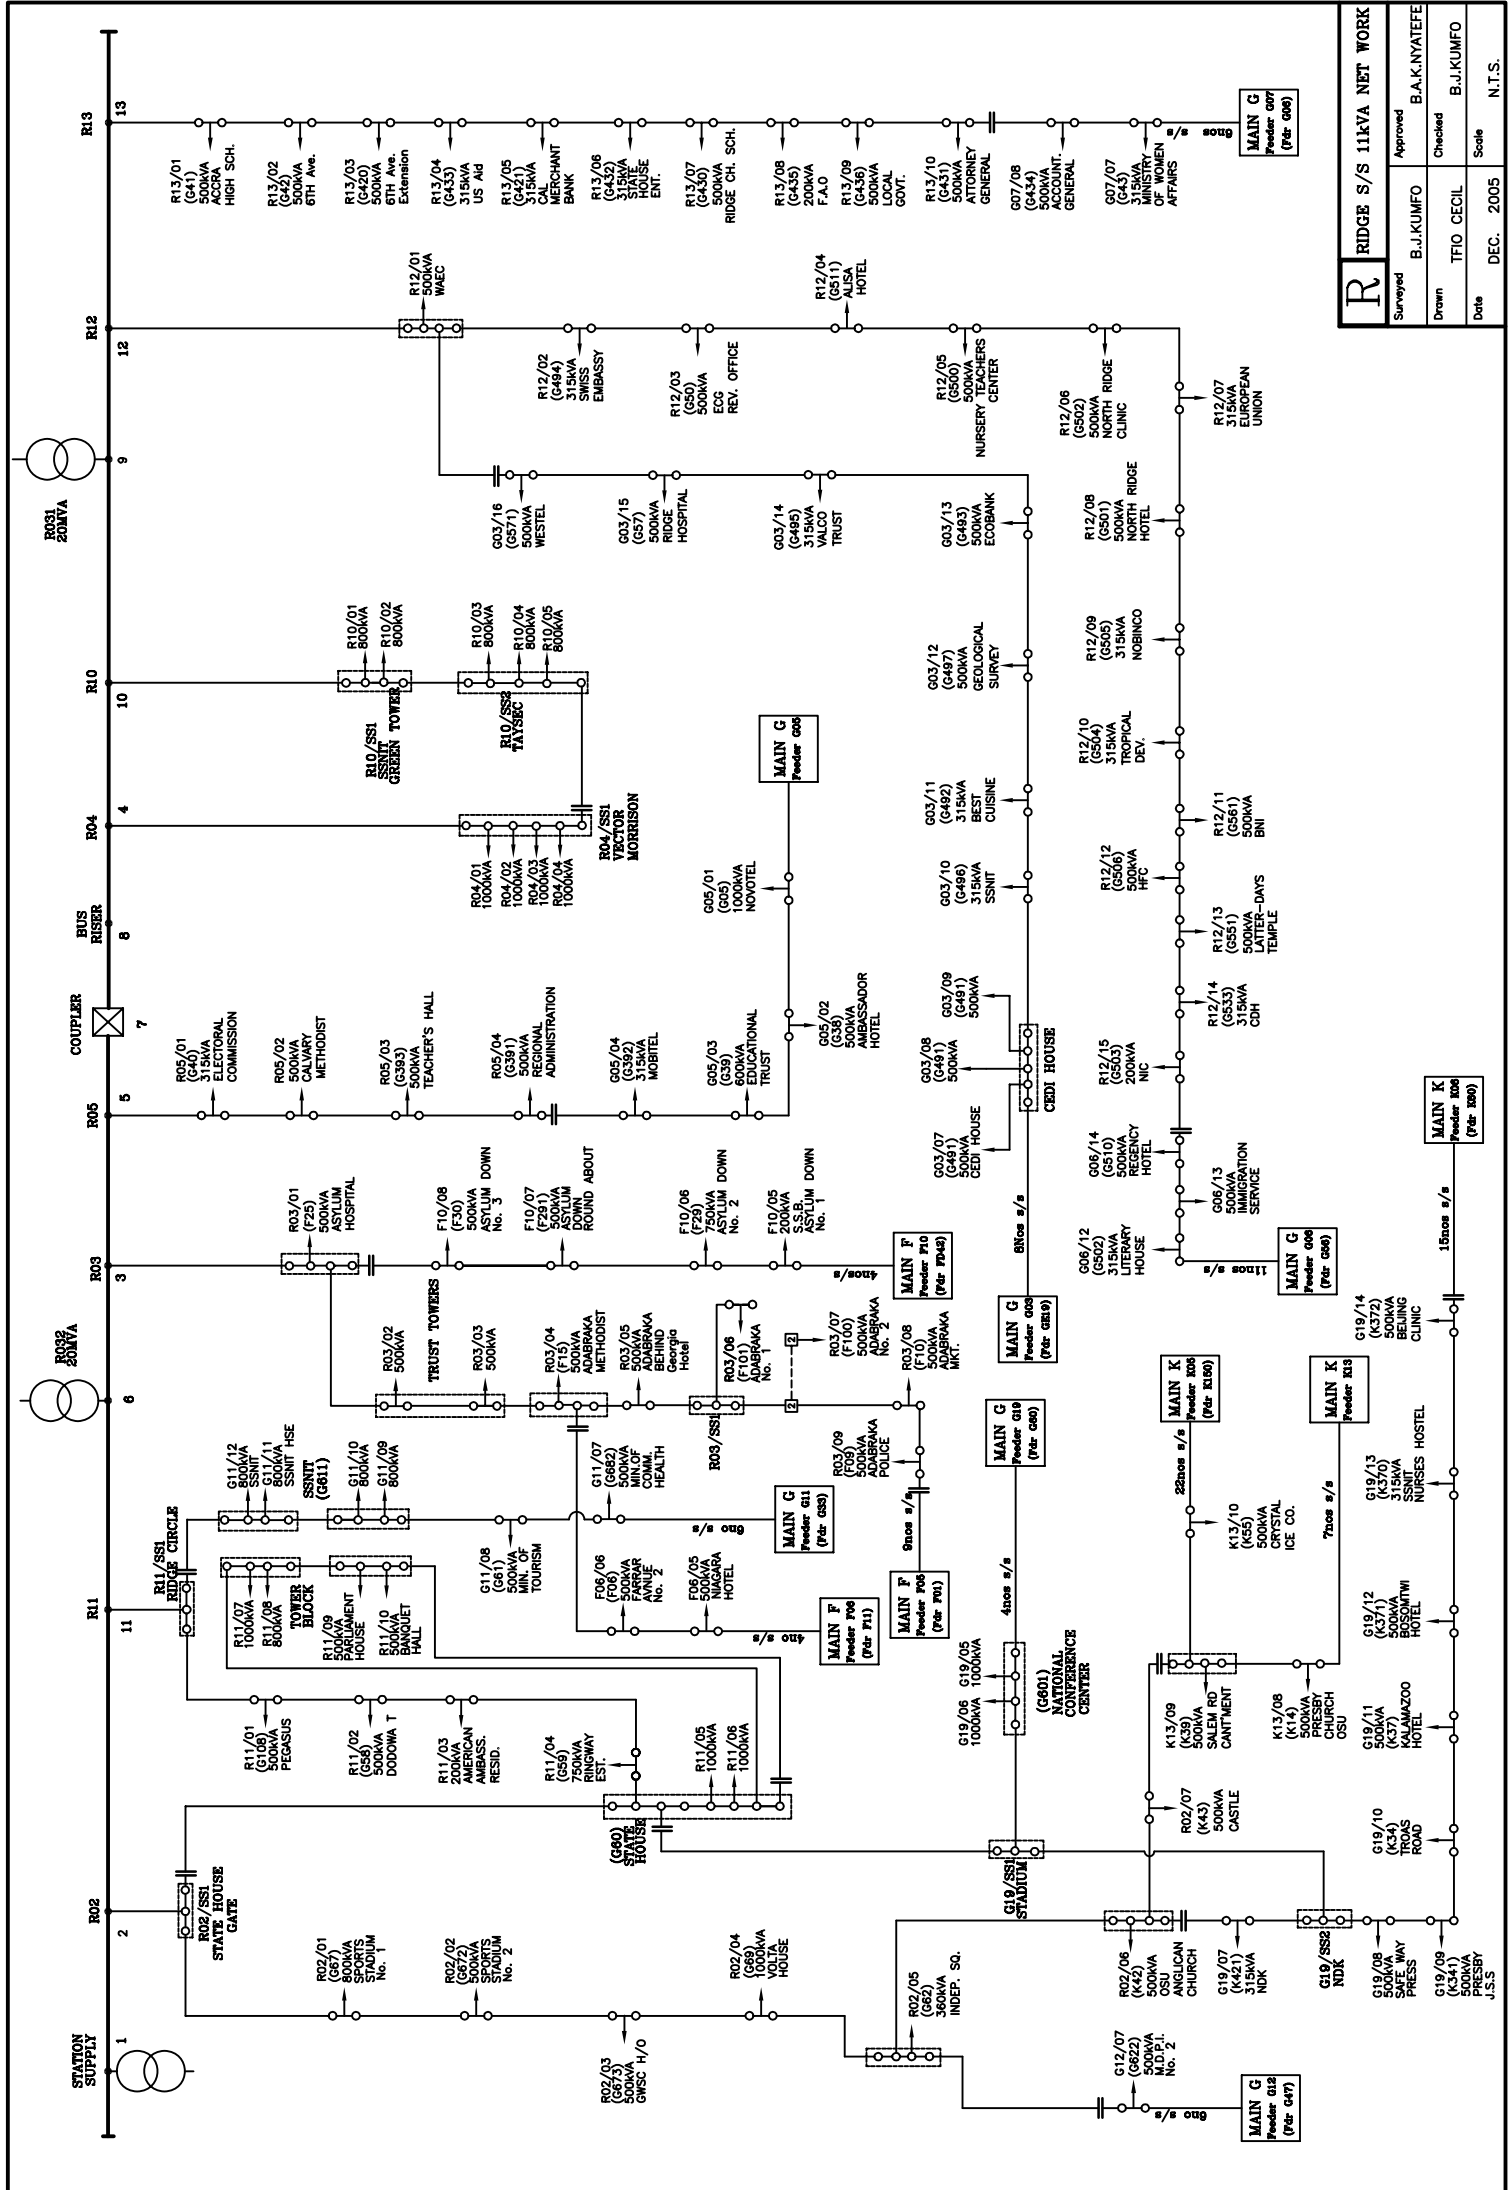


R	RIDGE S/S 11kVA NET WORK		
	Surveyed	Approved	Checked
Drawn	B.J.KUMFO	T.FIO CECIL	B.A.K.NYATEFE
Date	DEC. 2005	Scale	N.T.S.

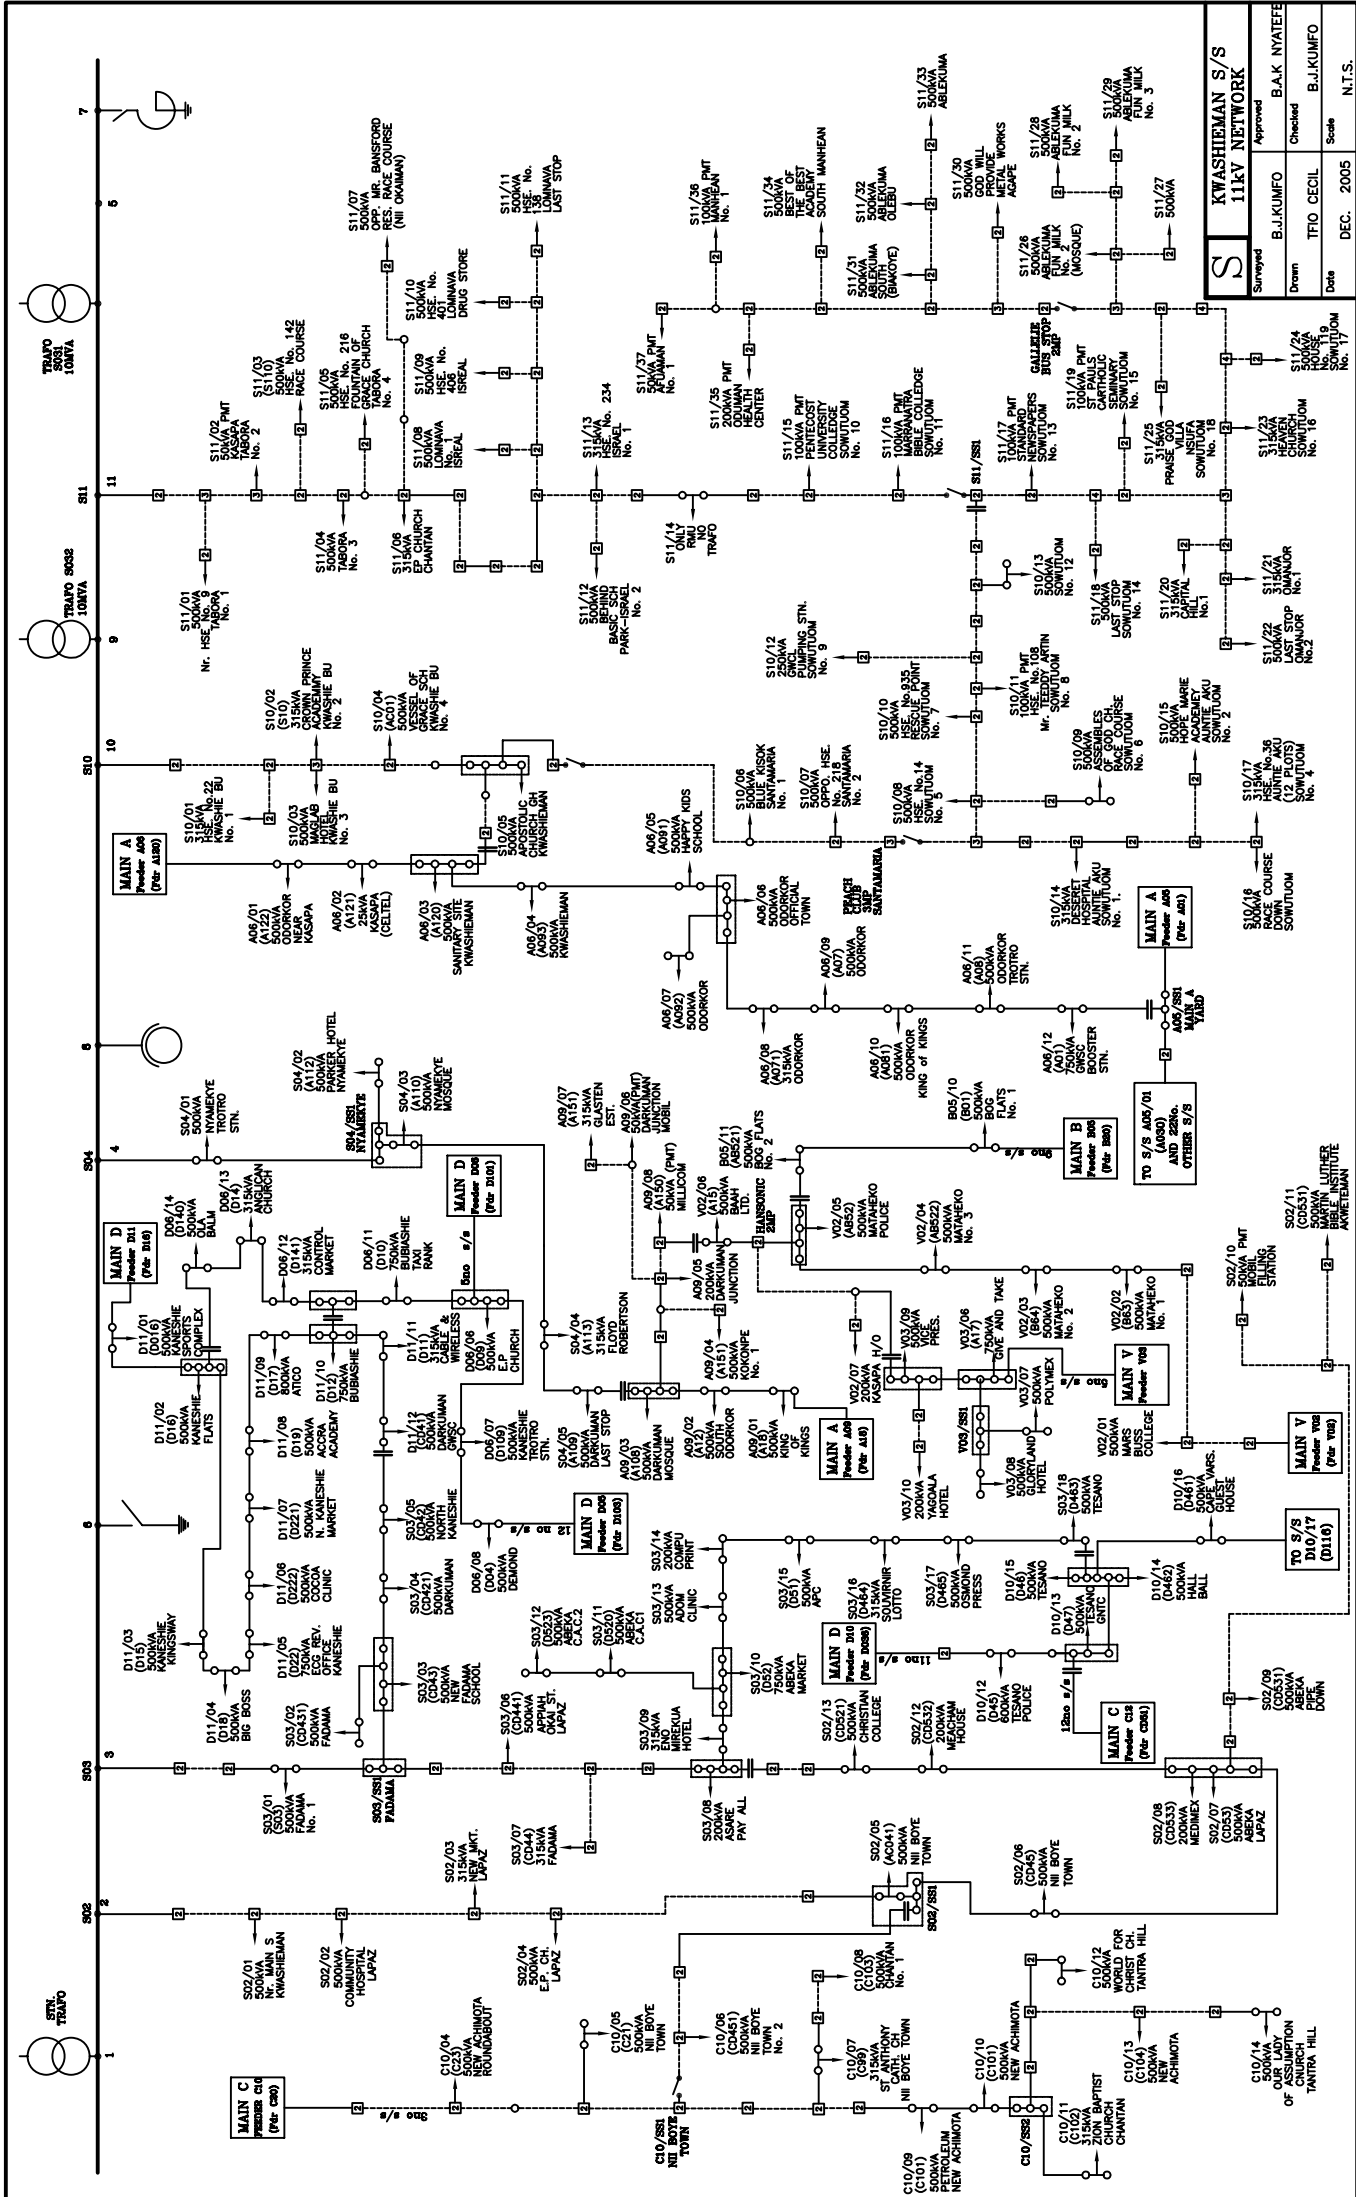


KWASHIEMAN S/S		11kV NETWORK	
Surveyed	Approved	Drawn	Checked
BJJ.KUMFO	BJJ.KUMFO	TFD.CECIL	BLAK.NYATEFE
Date	DEC. 2005	Scale	N.T.S.

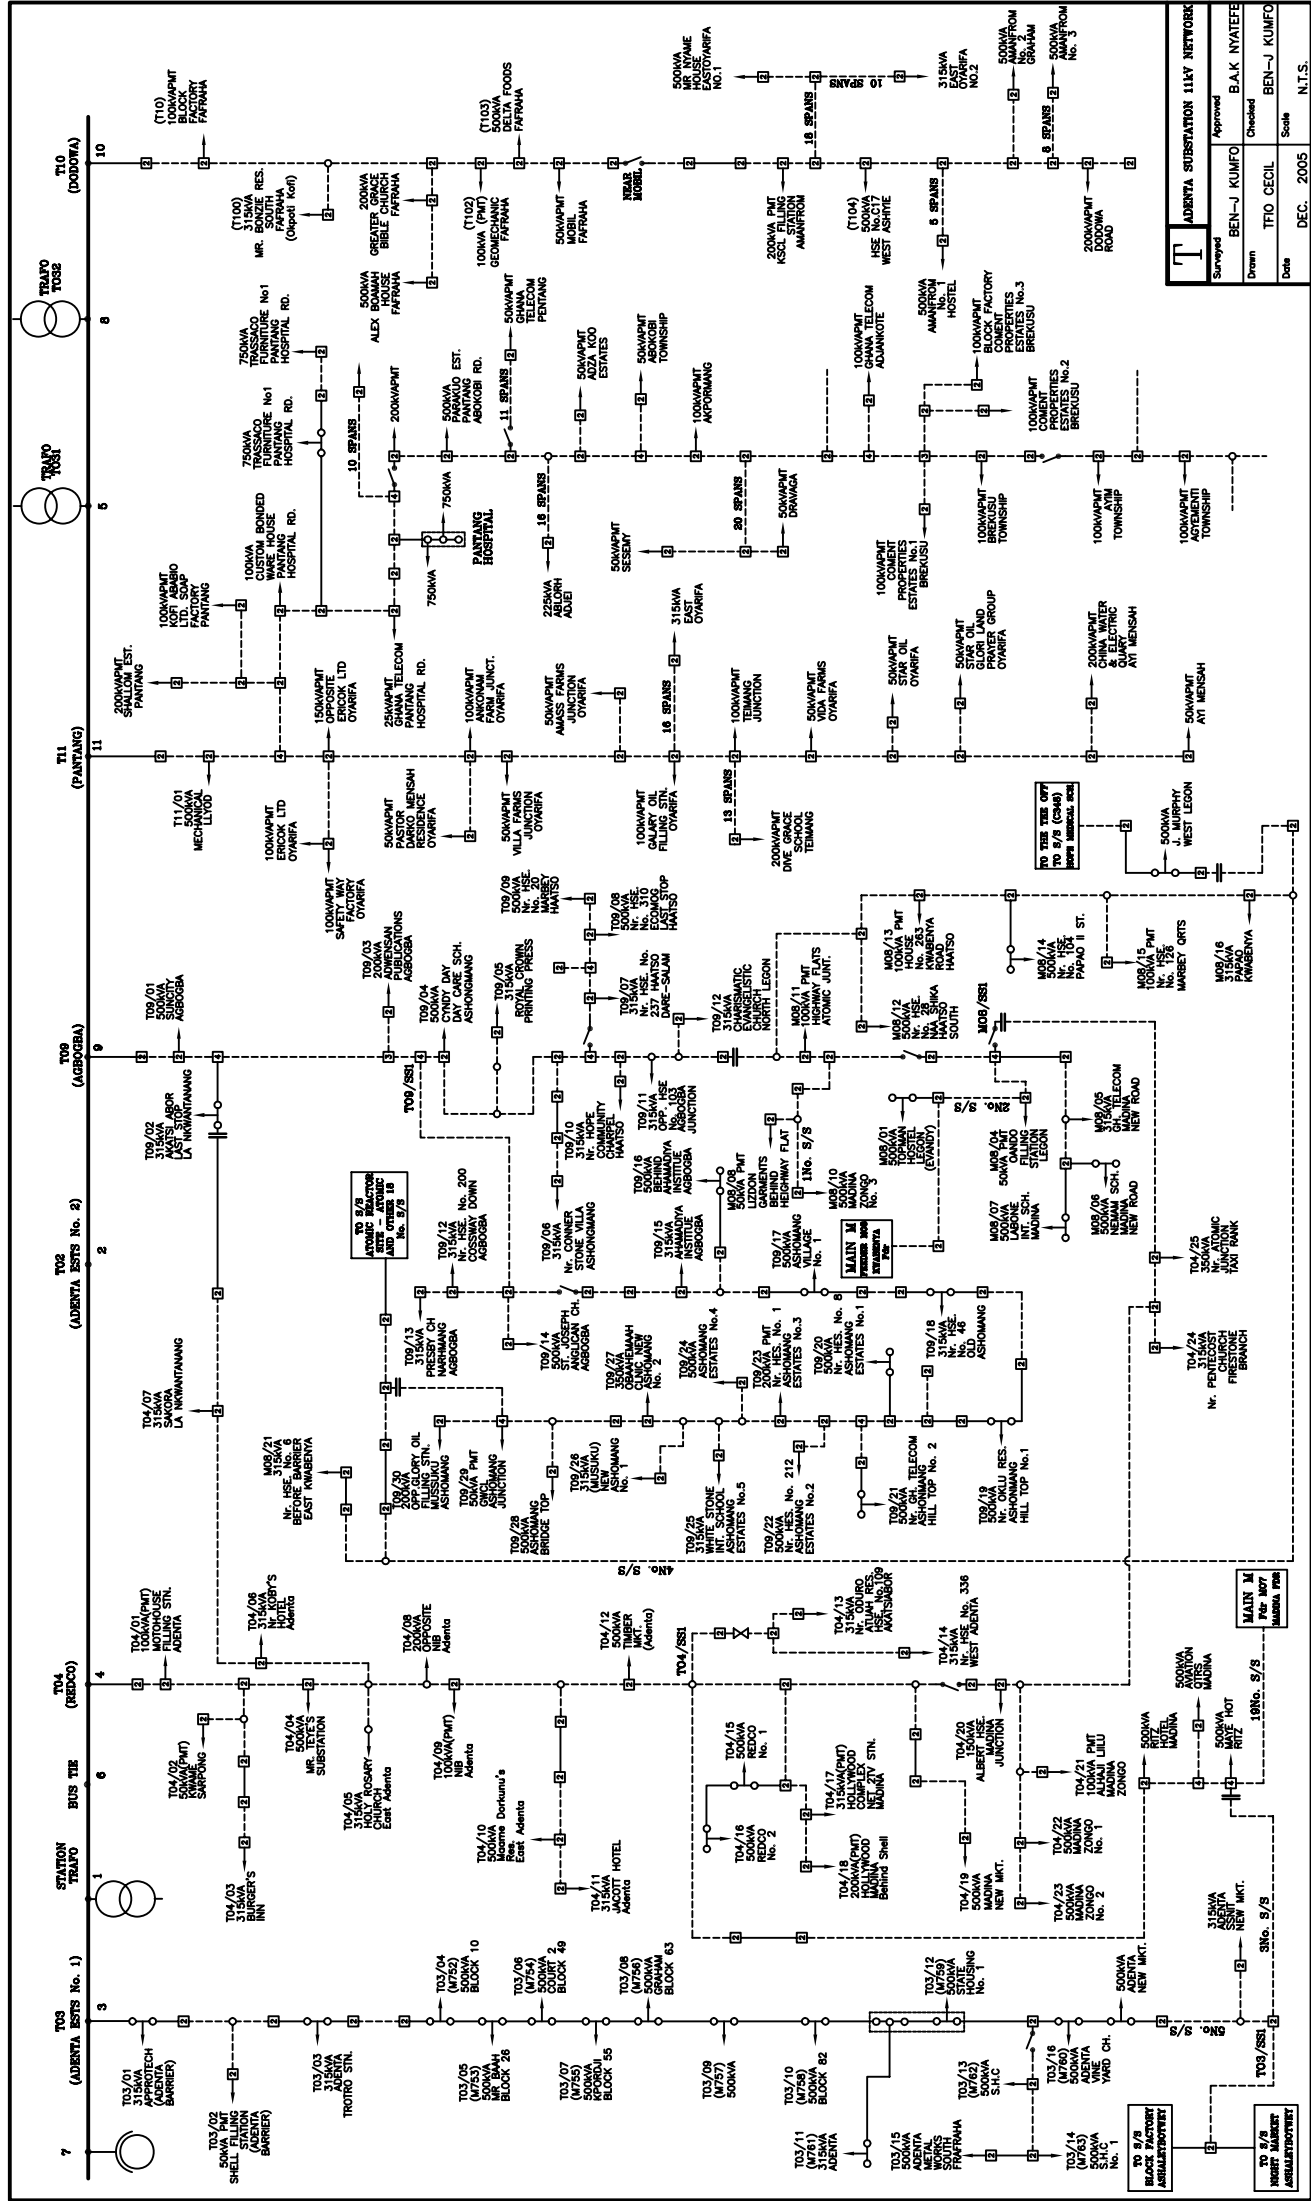


ADERTA SUBSTATION 11kV NETWORK	
Surveyed	Approved
Drawn	Checked
Date	Scale
BEN-J KUMFO	B.A.K NATEFE
TFO GEIL	BEN-J KUMFO
DEC. 2005	N.T.S.

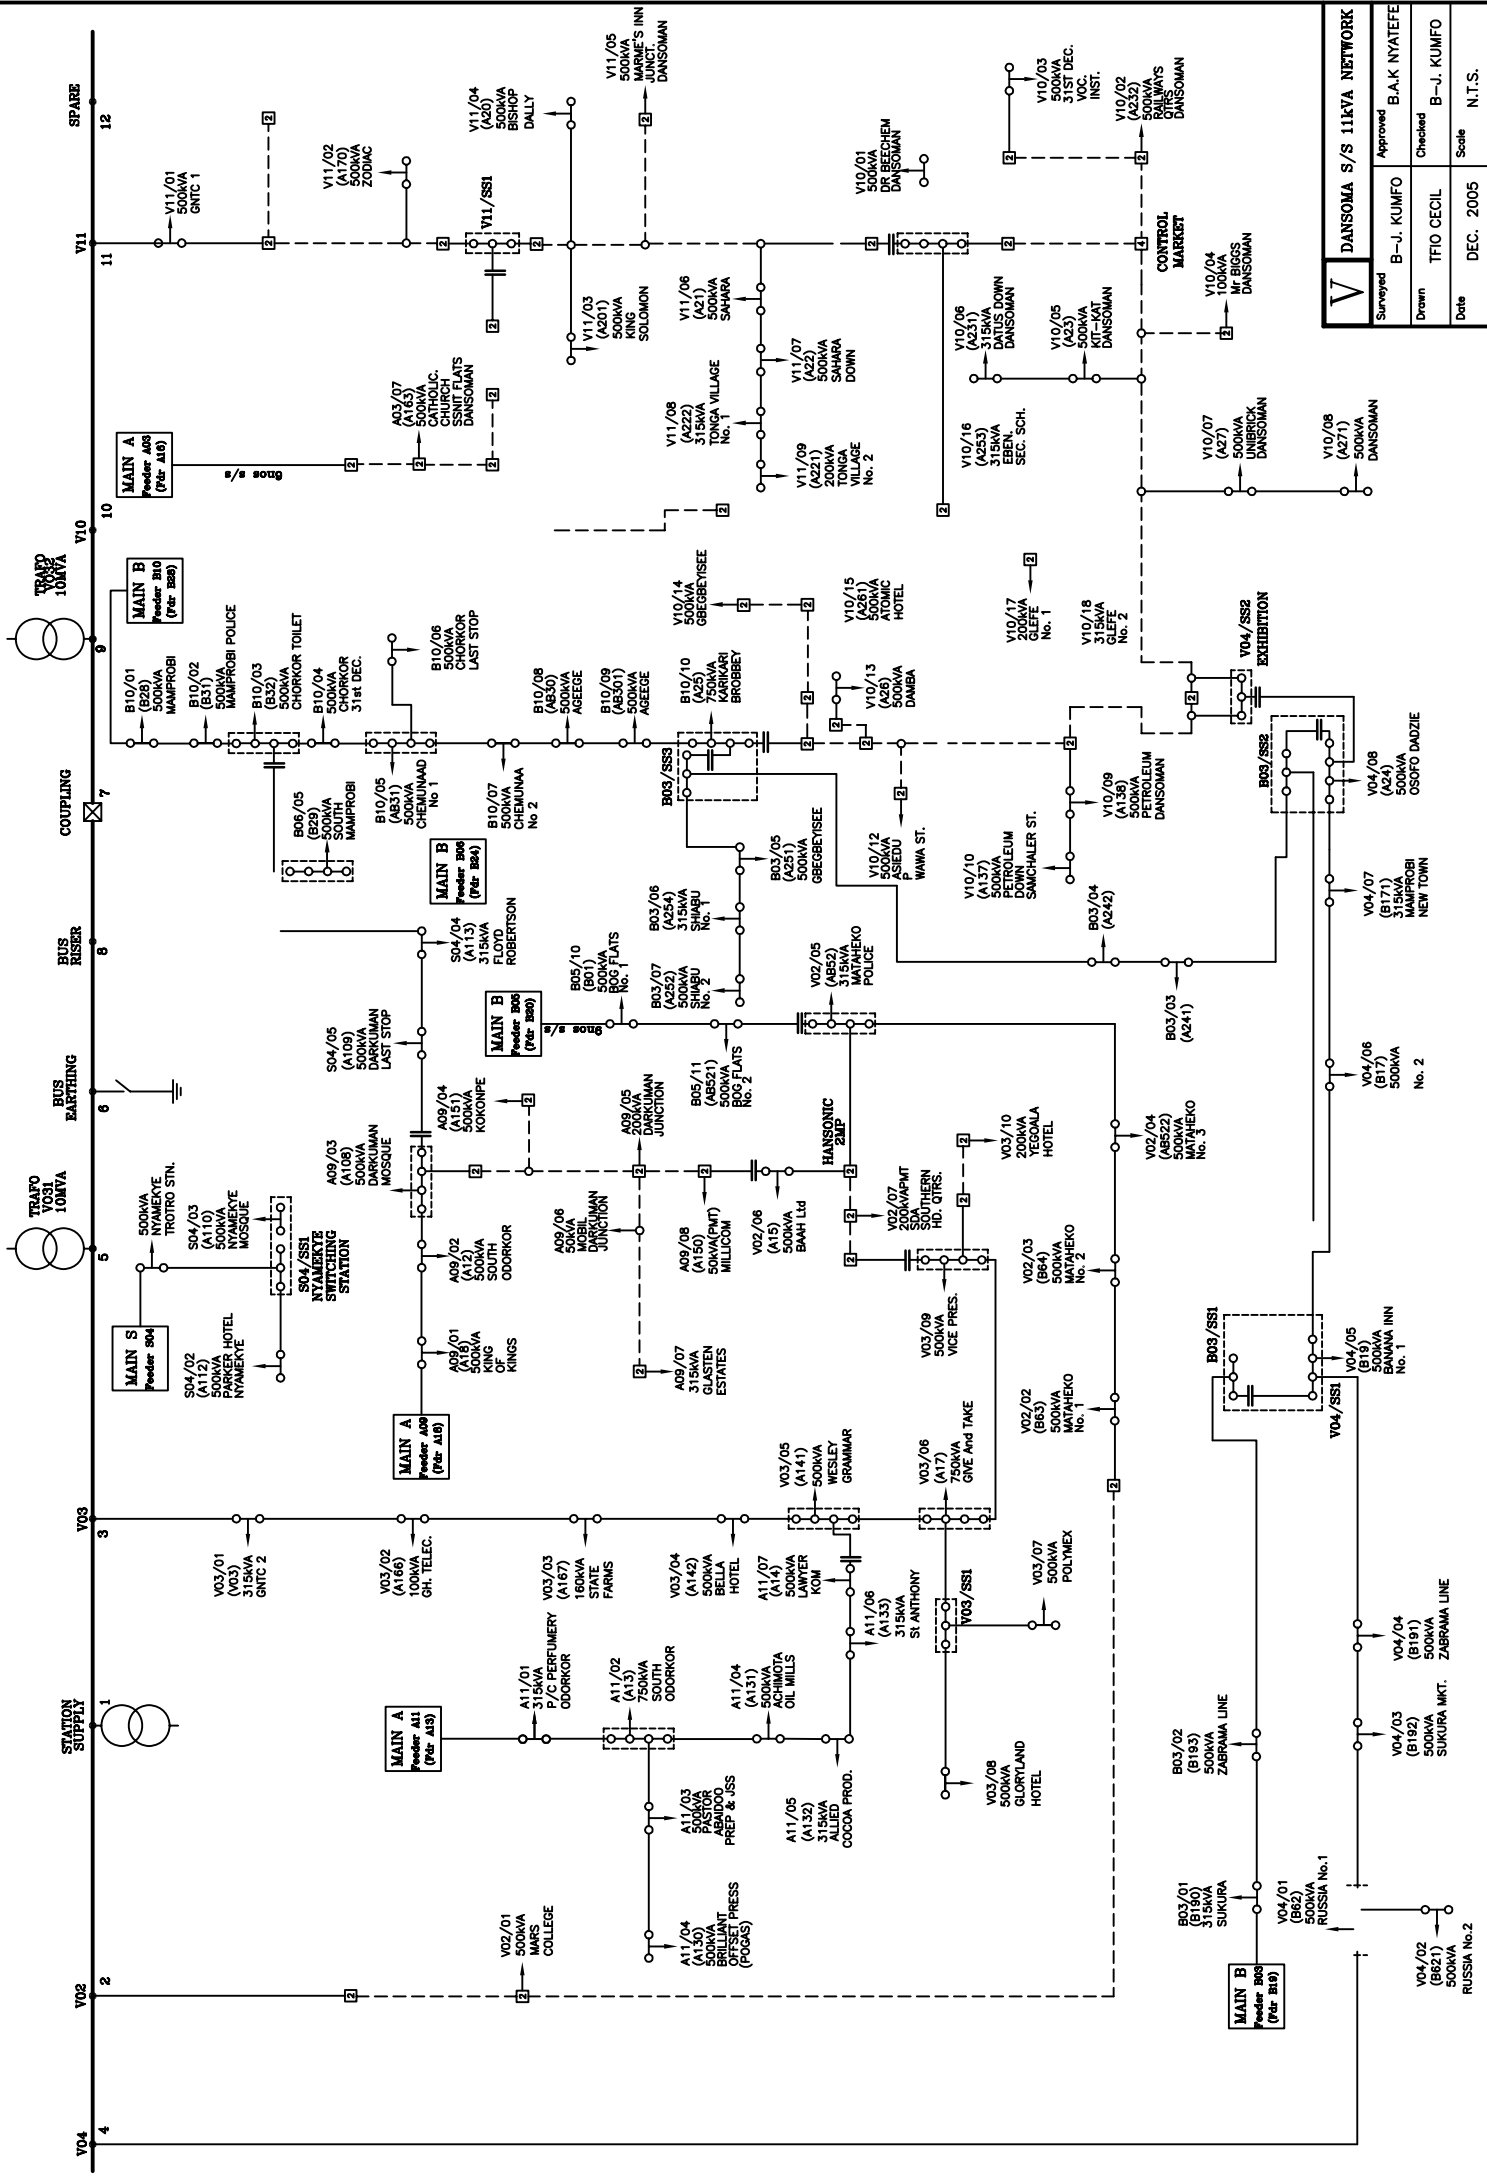


DANSOMA S/S 11KVA NETWORK			
Surveyed	B-J. KUMFO	Approved	B.A.K NYATEFE
Drawn	TFIO CECIL	Checked	B-J. KUMFO
Date	DEC. 2005	Scale	N.T.S.

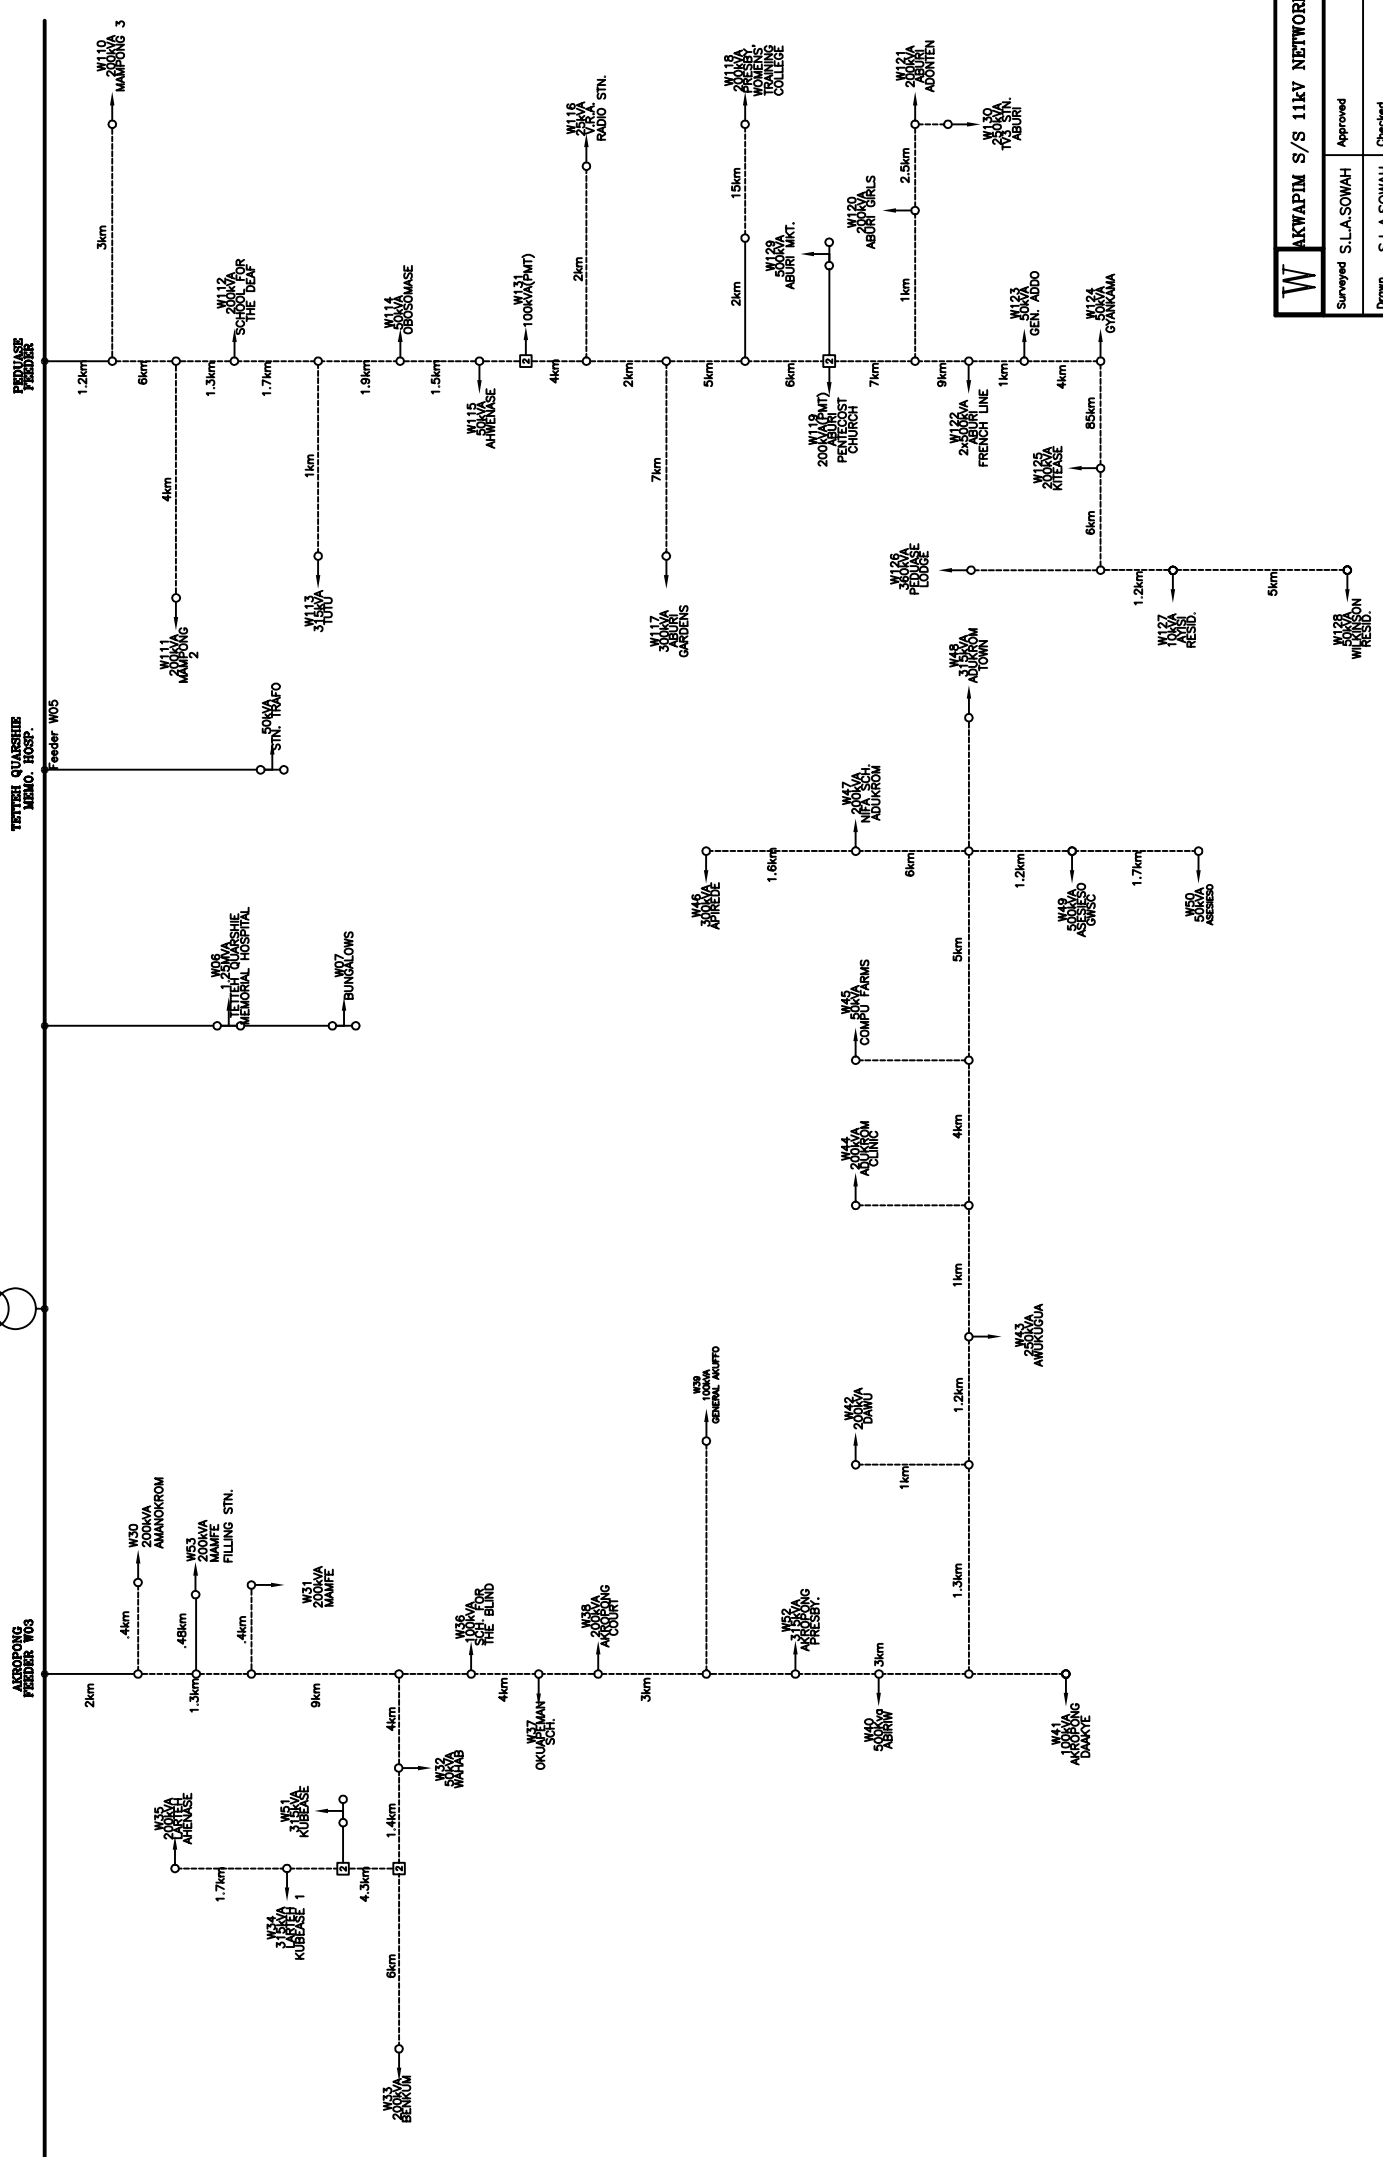

W	AKWAPIM S/S 11KV NETWORK		
	Surveyed S.L.A.SOWAH	Approved	
	Drawn S.L.A.SOWAH	Checked	
	Date 2004/2005	Scale	N.T.S.

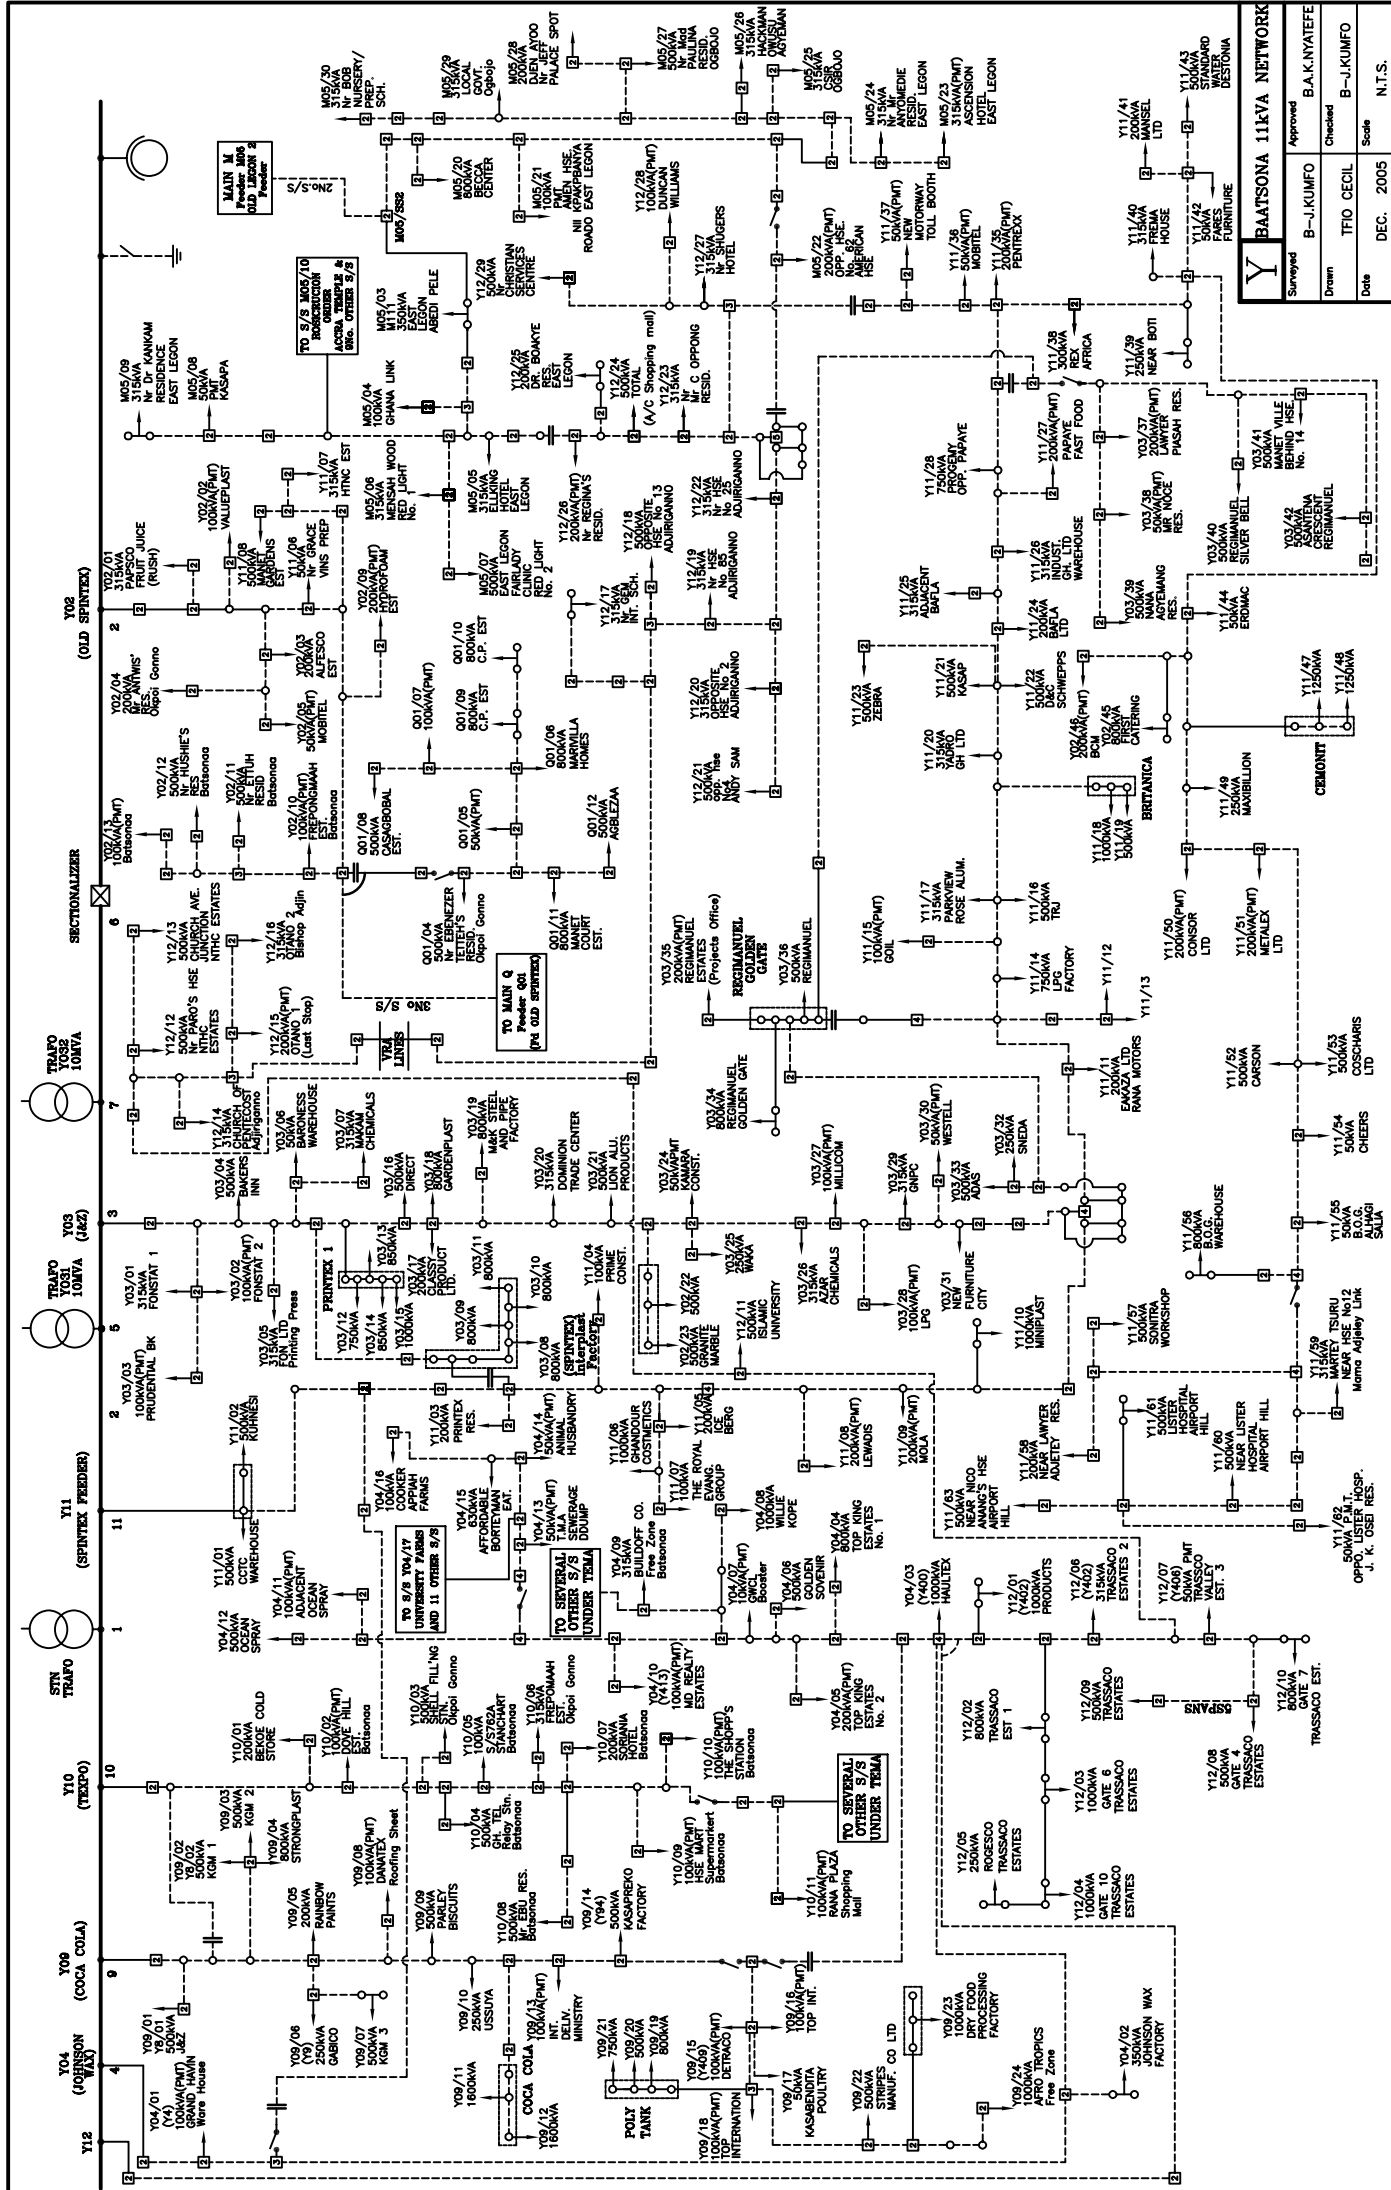

BAAKSONA 11kVA NETWORK			
Surveyed	Approved	B.A.K. NYATEFE	
Drawn	Checked	B.-J. KUMFO	
Date	TFIO CECIL	B.-J. KUMFO	
			DEC. 2005
			N.I.T.S.

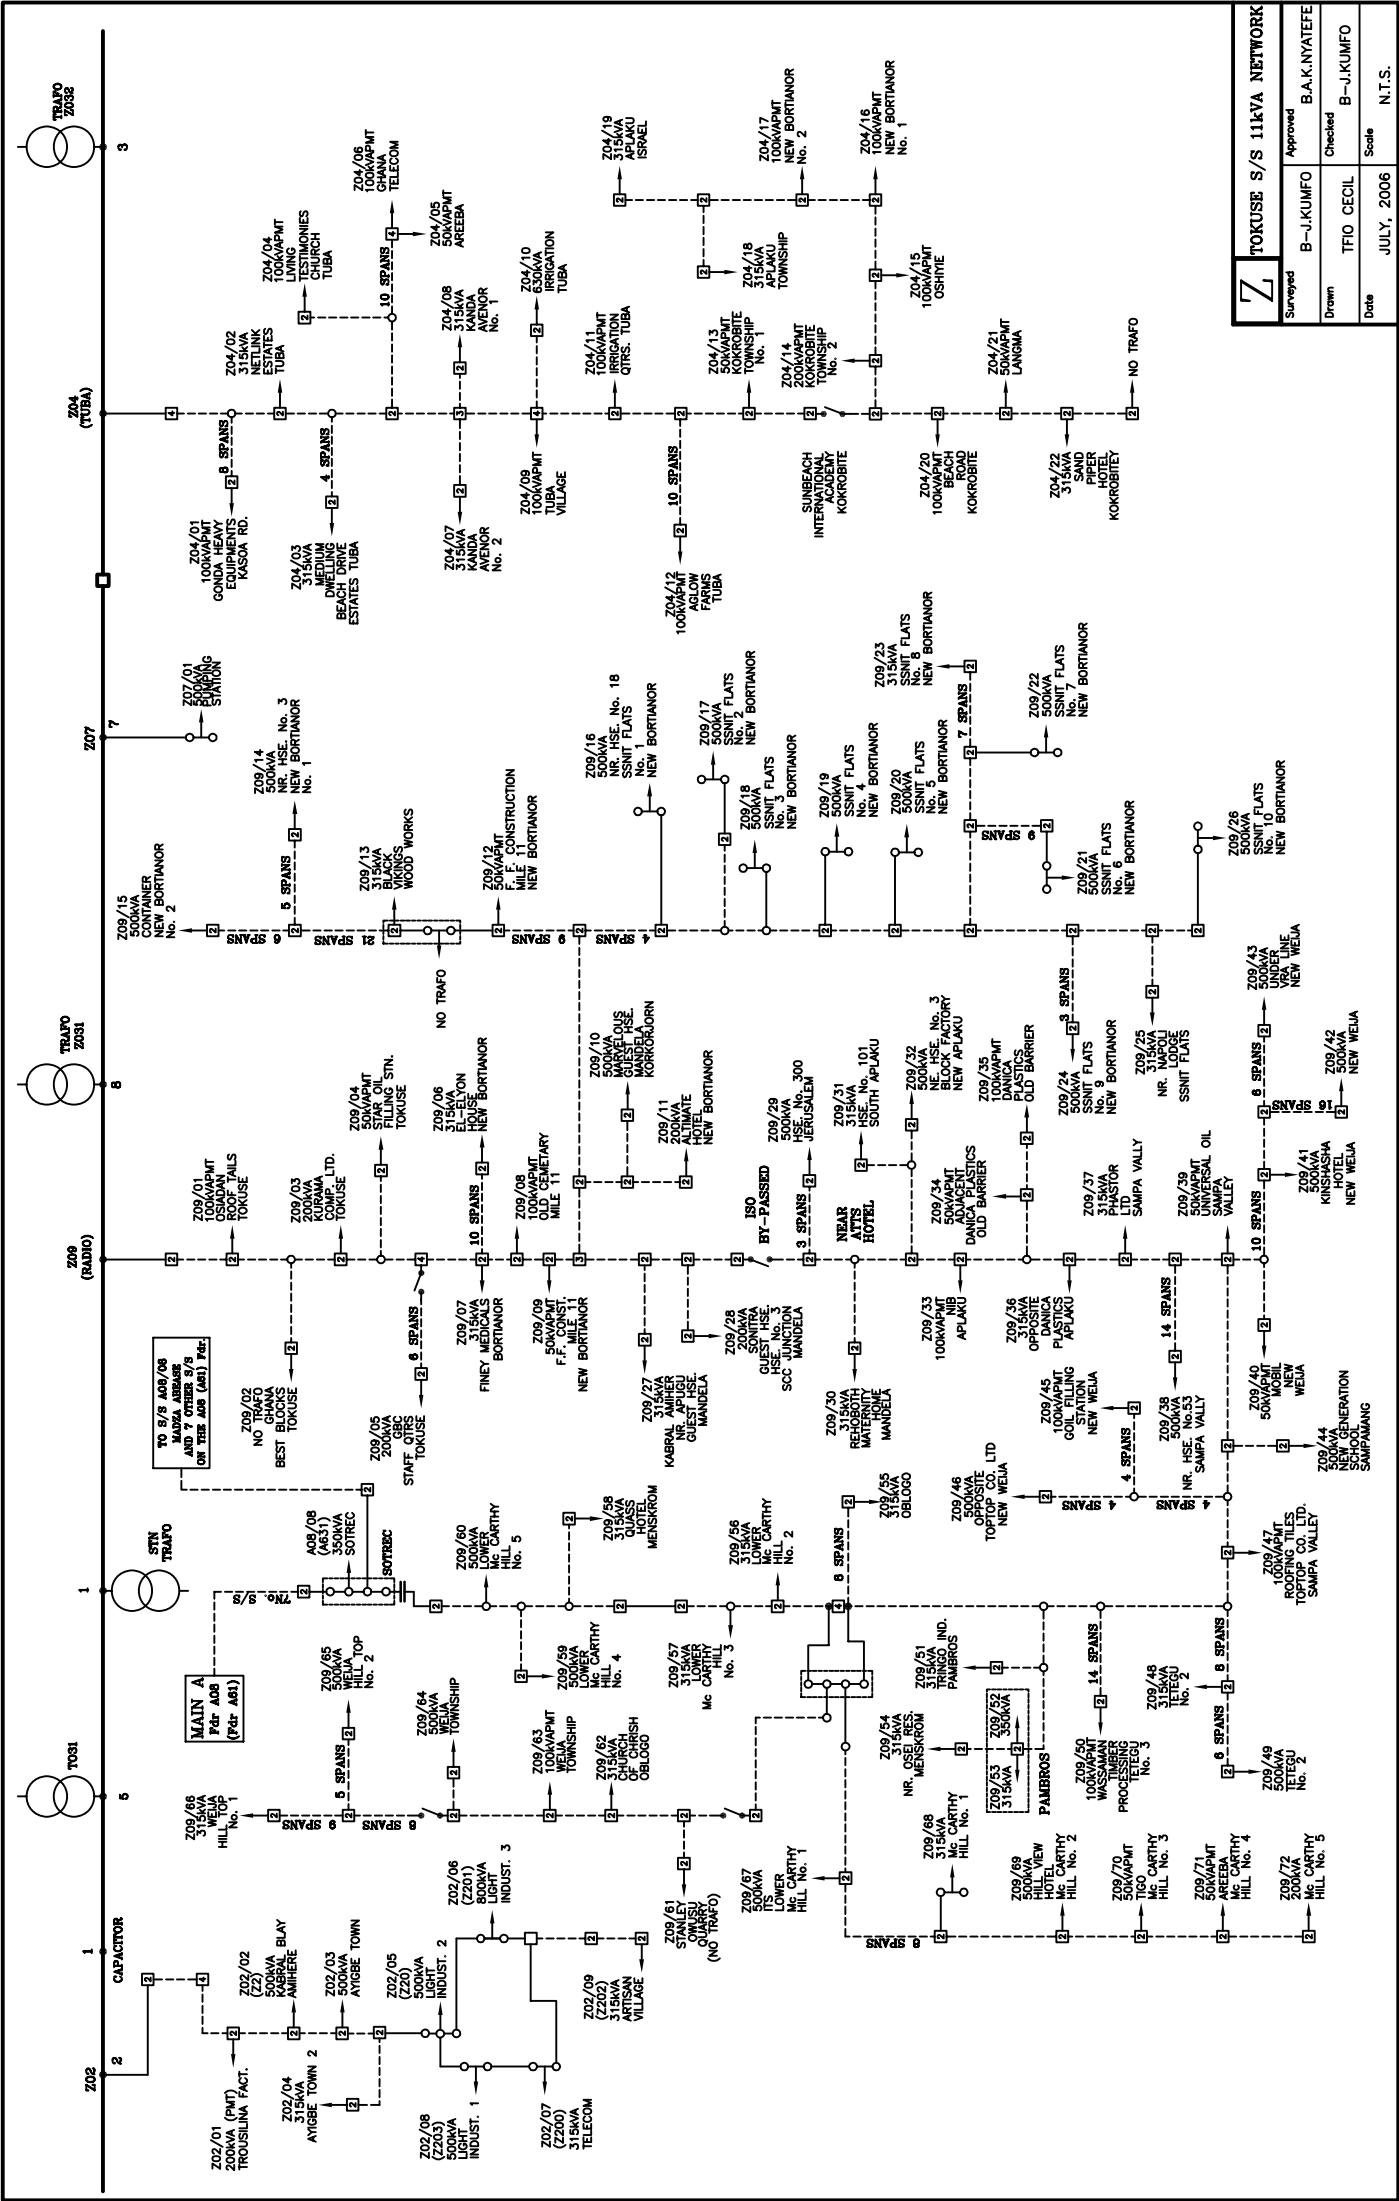

Z	TOKUSE S/S 11kV NETWORK		
	Surveyed	Approved	
Drawn	B-J.KUMFO	Checked	B.A.K.NYATEFE
Date	TFIO CECIL	Scale	B-J.KUMFO
	JULY, 2006		N.T.S.