




平面・縦断面図(31/50)

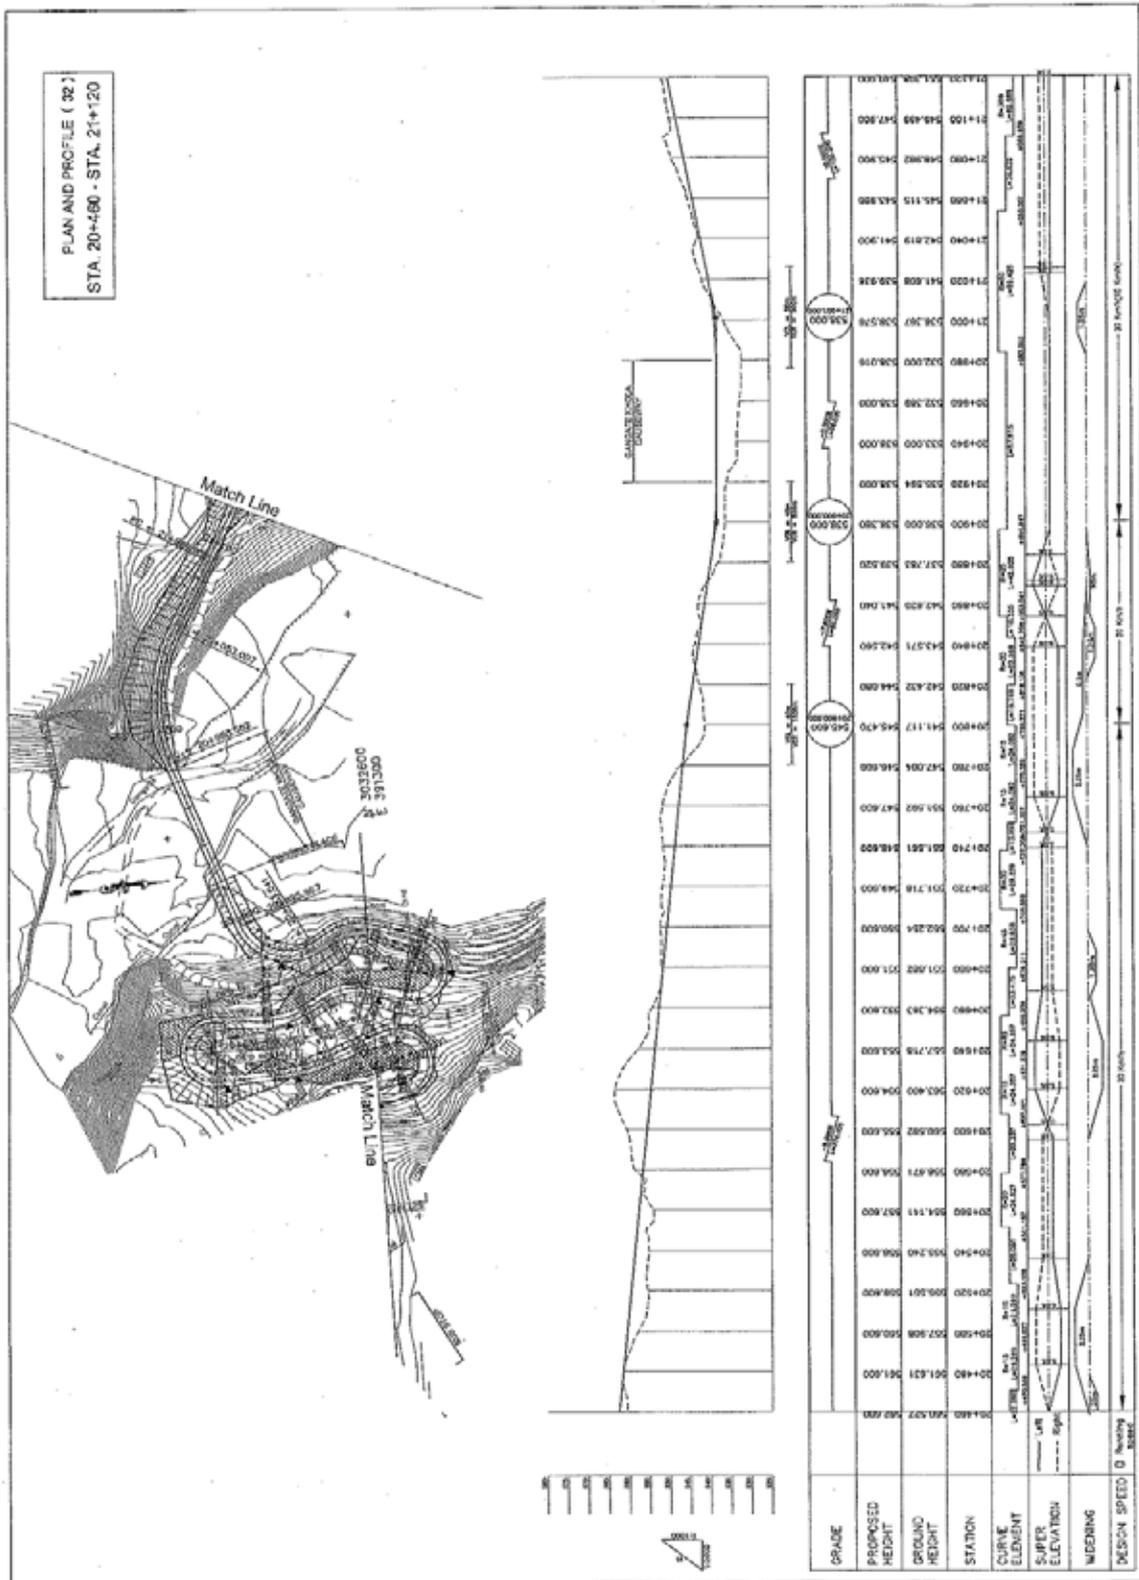


平面・縦断面図 (32/50)

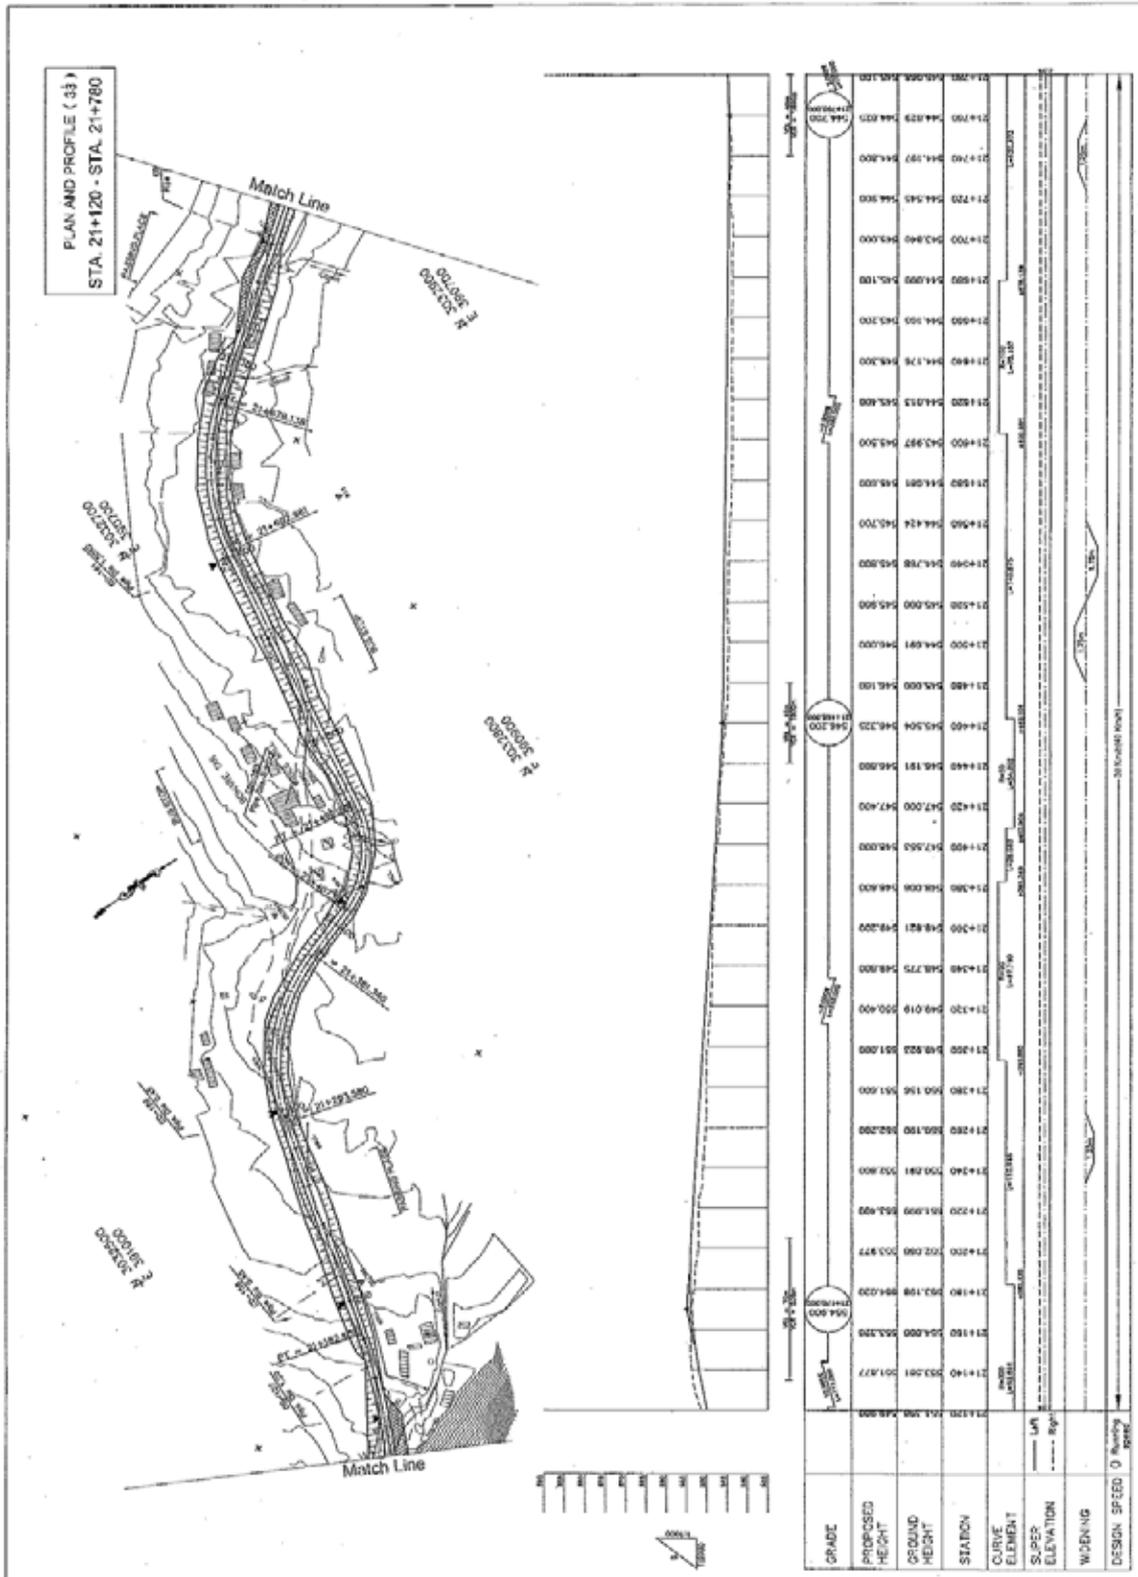


平面・縦断面図(33/50)

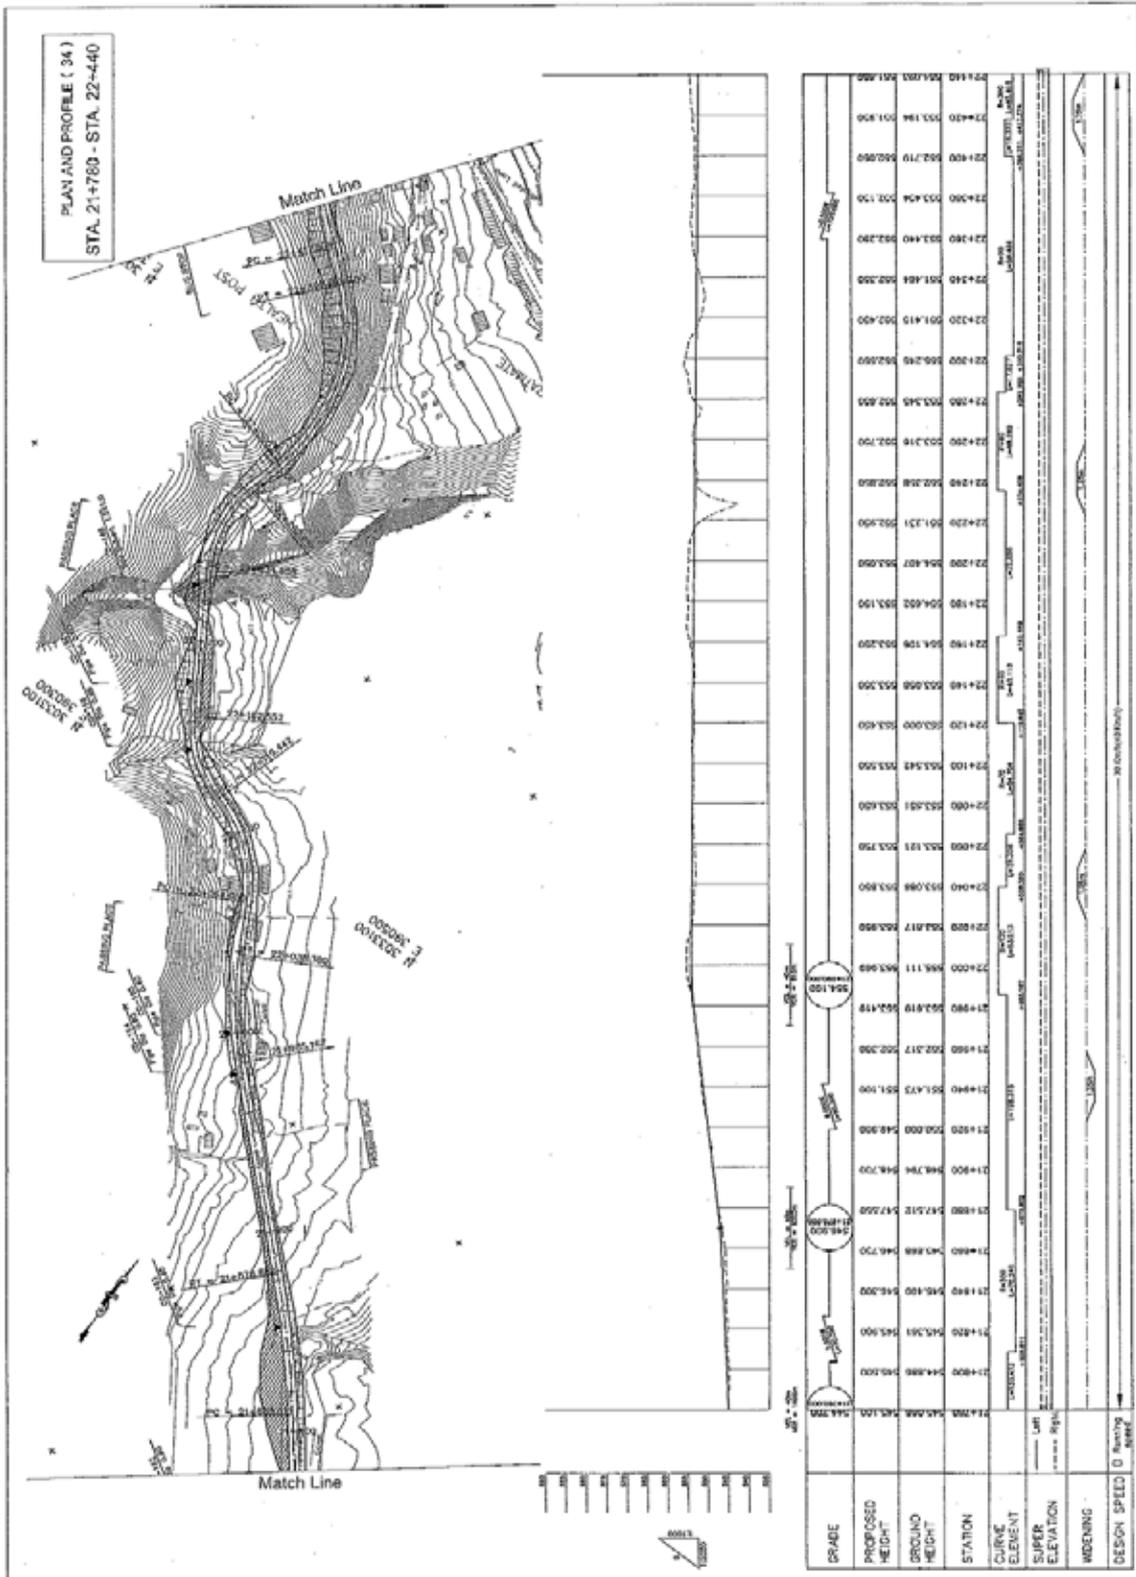


平面・縦断面図 (34/50)

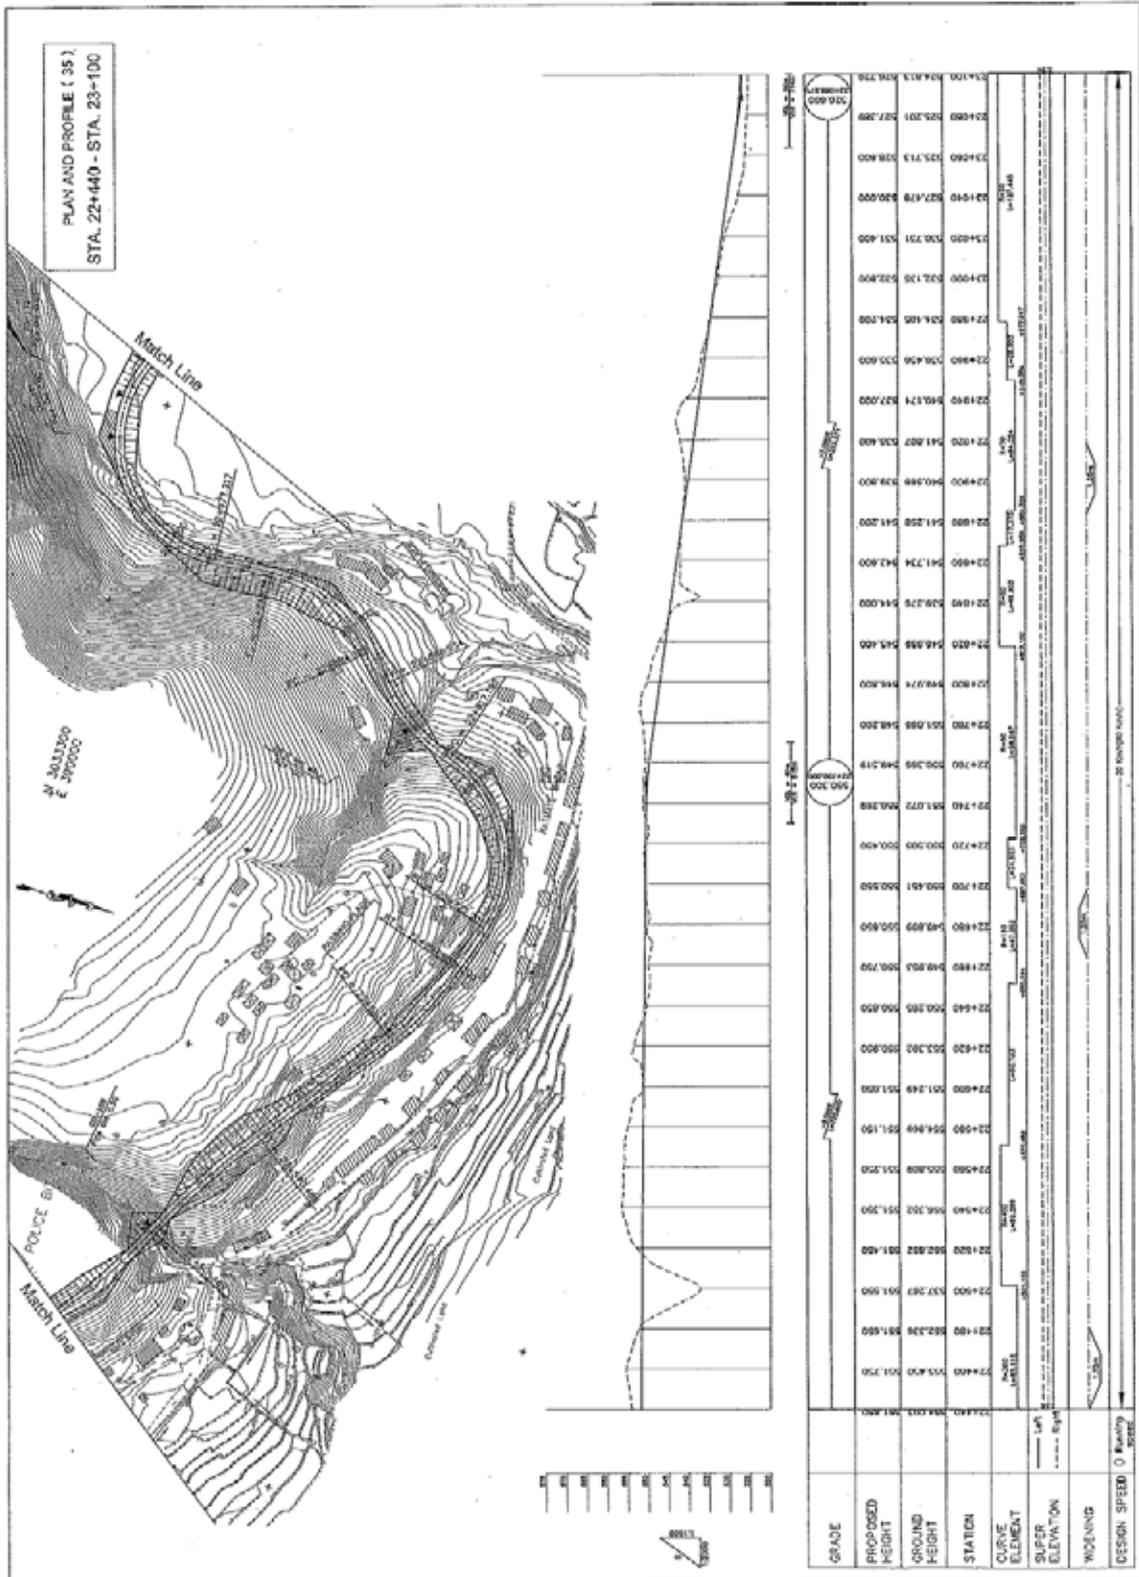


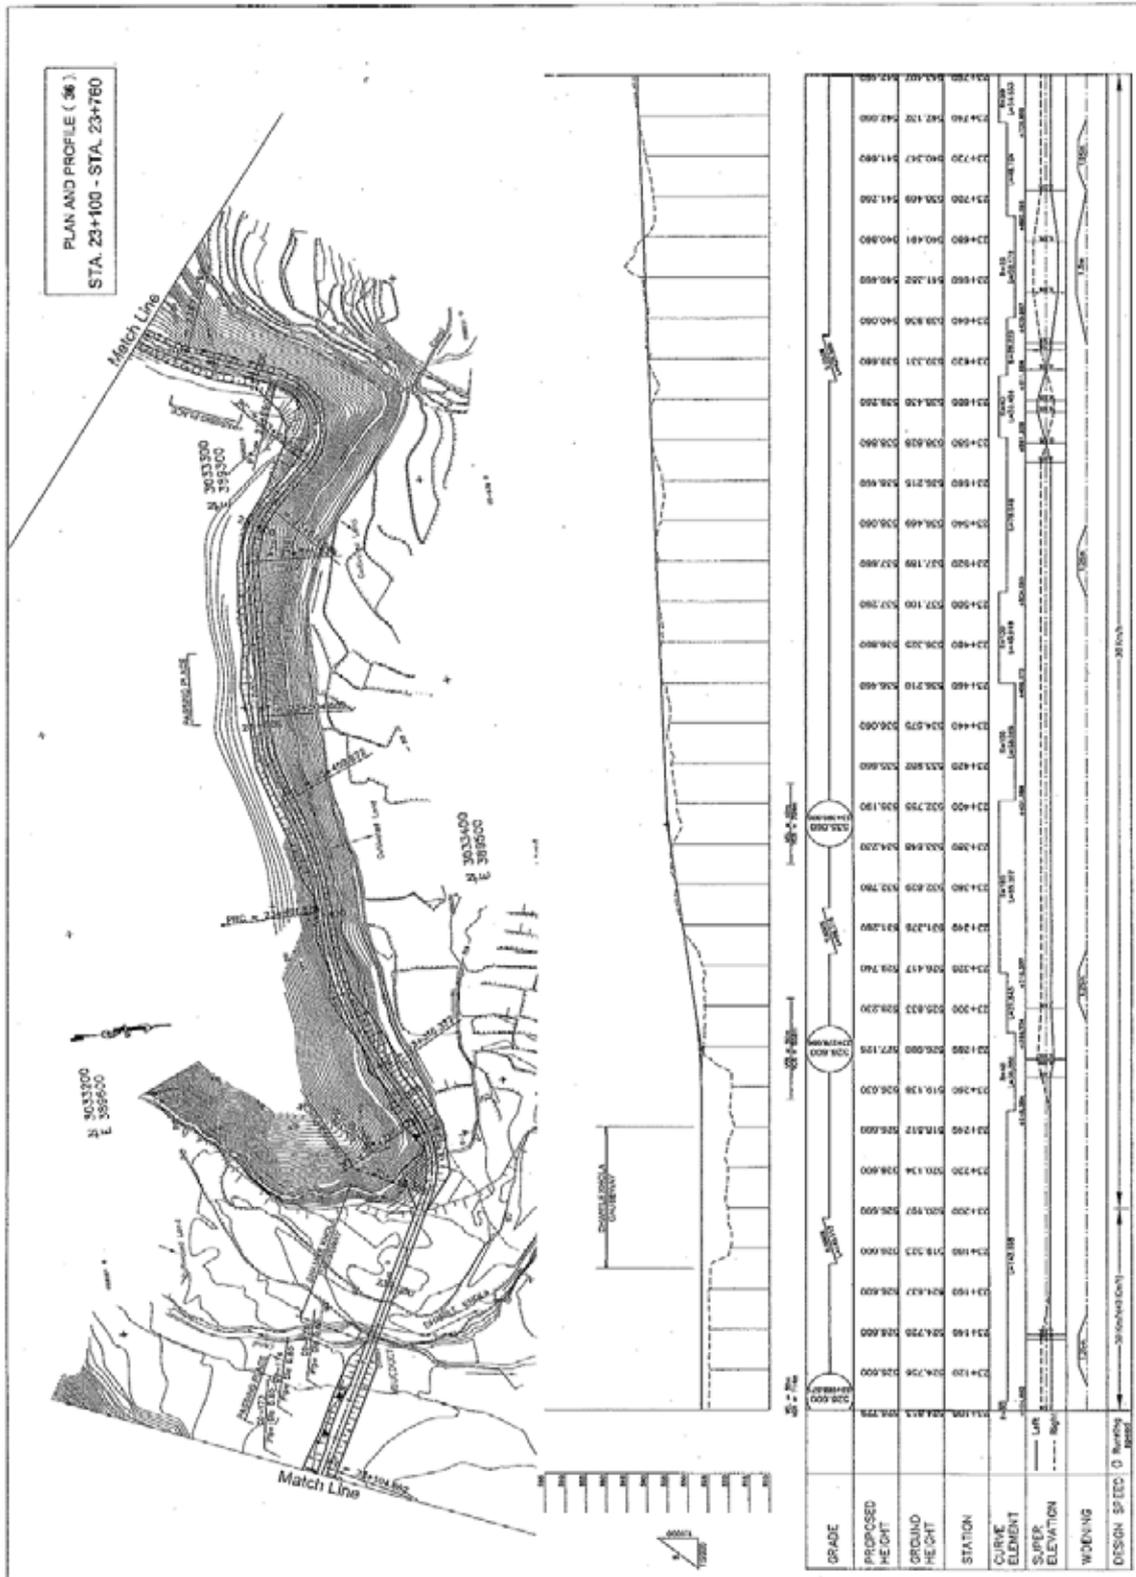


平面・縦断面図(36/50)

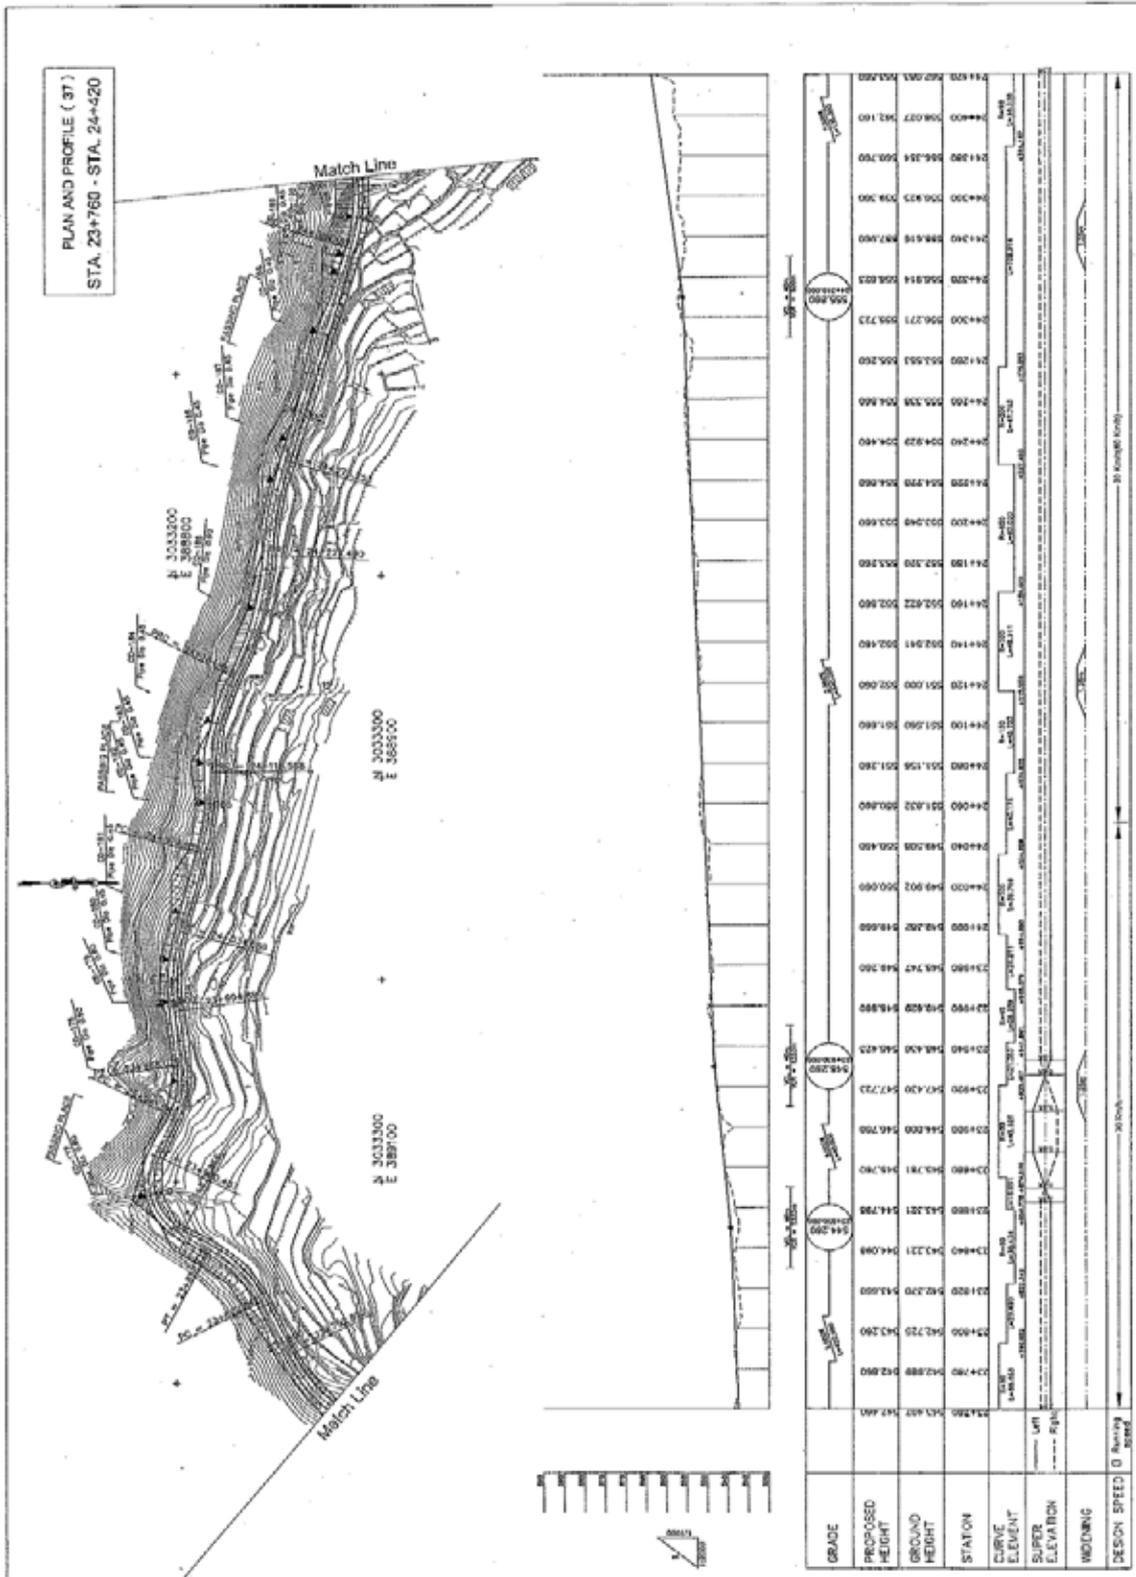

平面・縦断面図(37/50)

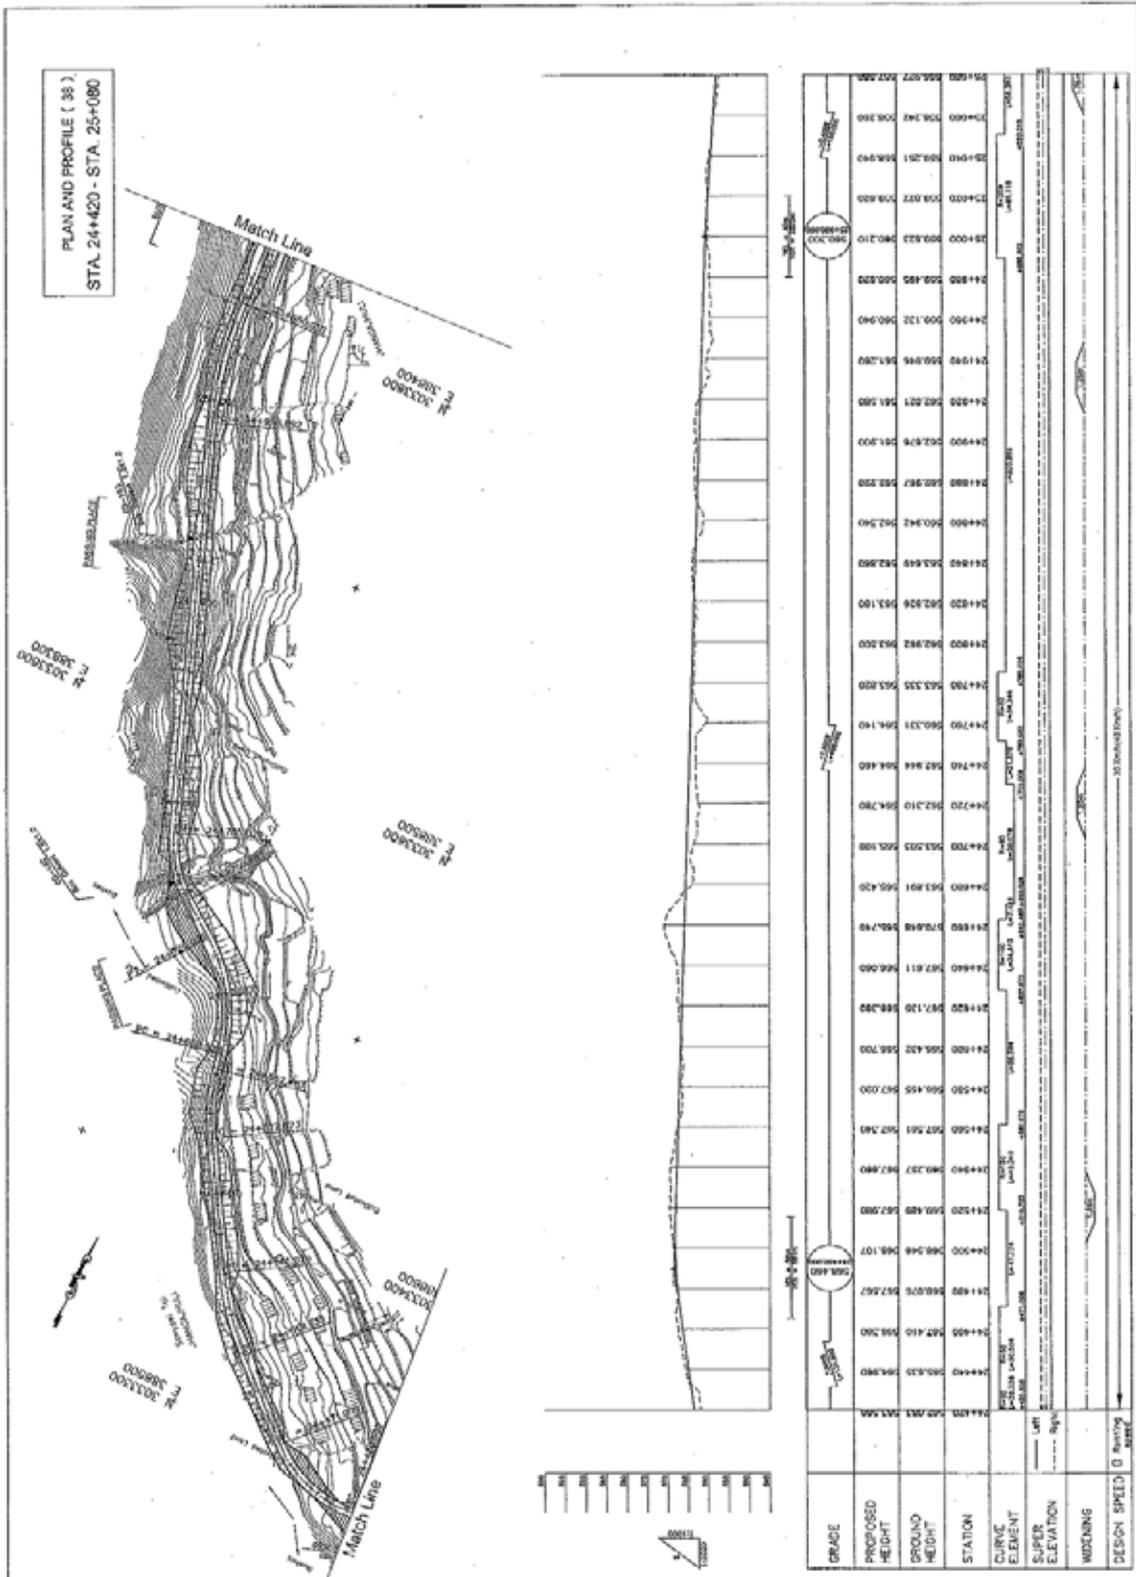

平面・縦断面図(38/50)

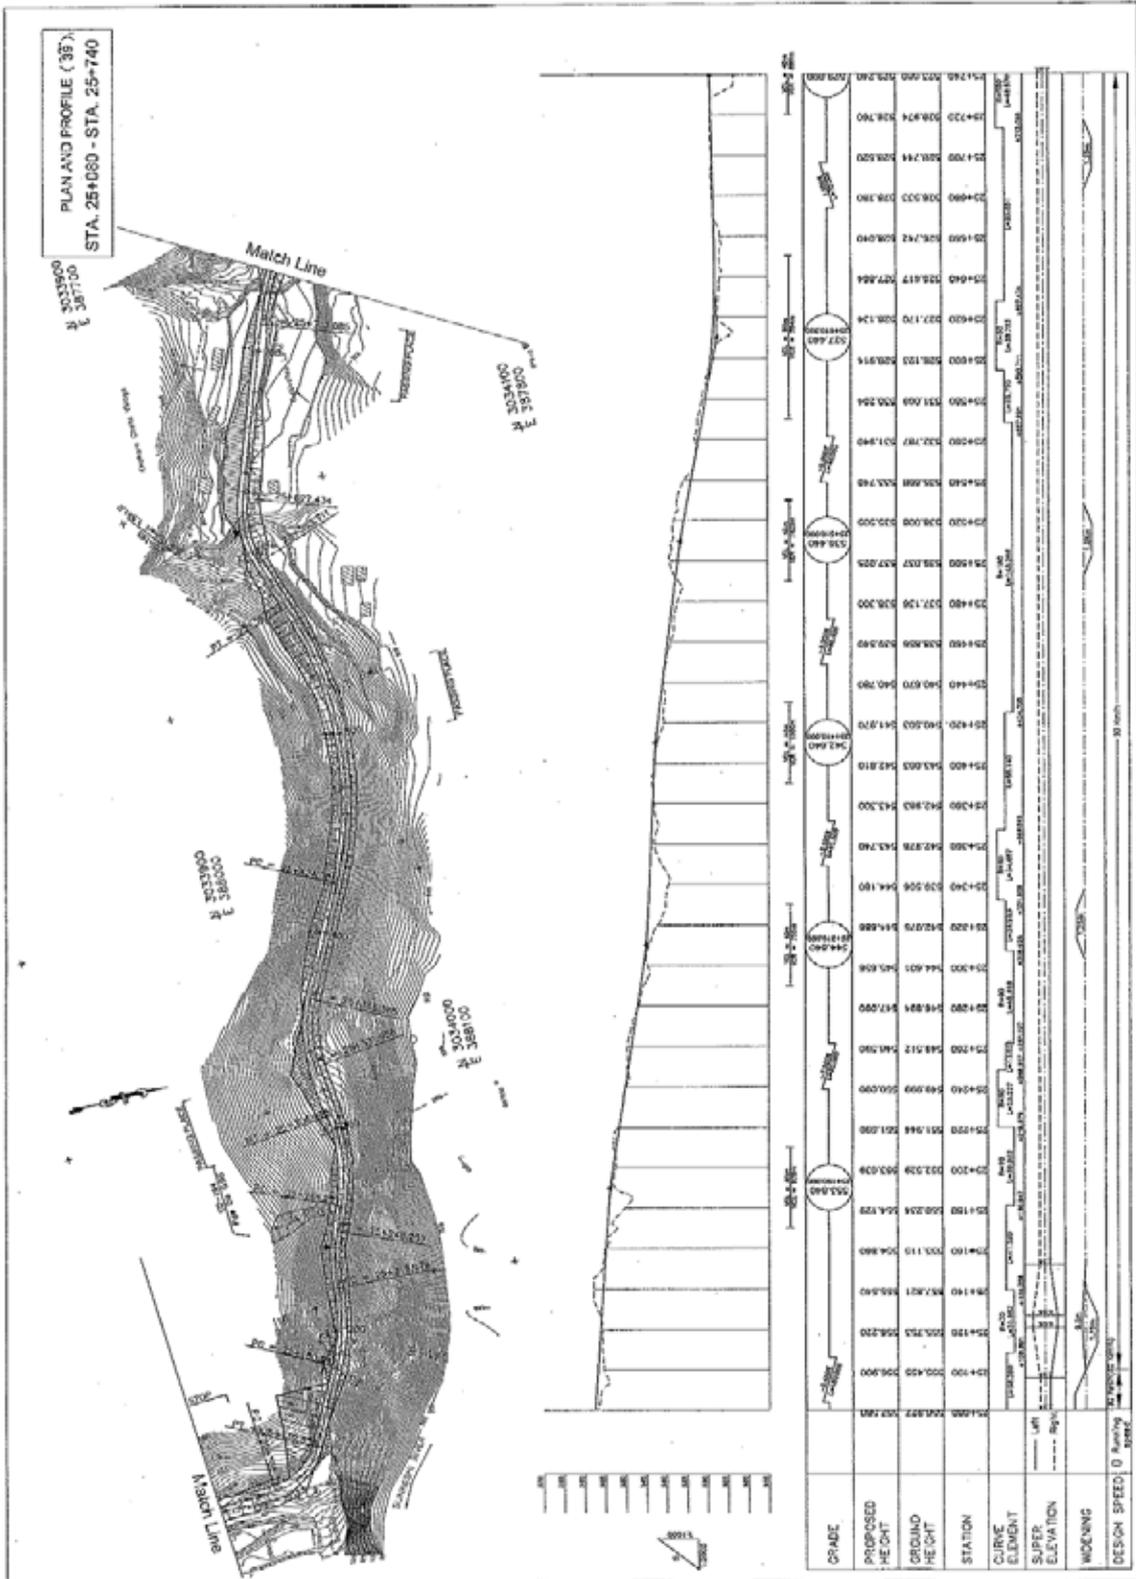

平面・縦断面図 (39/50)



平面・縦断面図(40/50)