






平面・縦断面図(41/50)

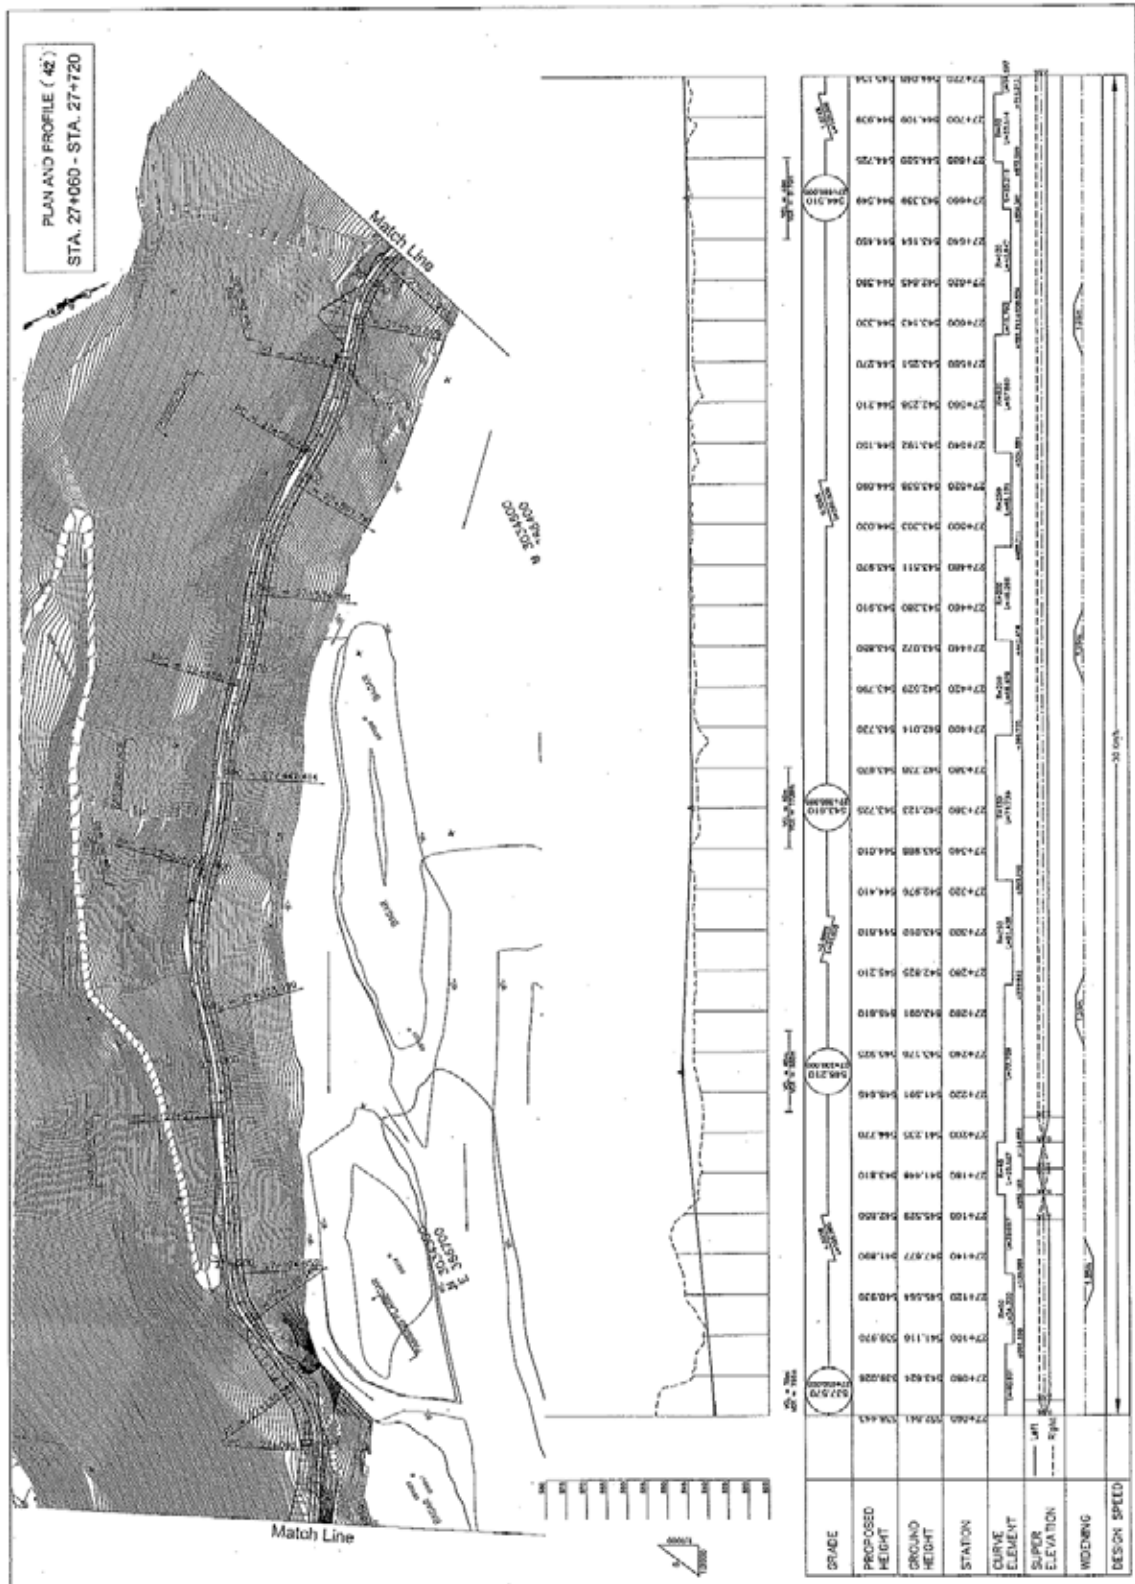


平面・縦断面図(42/50)

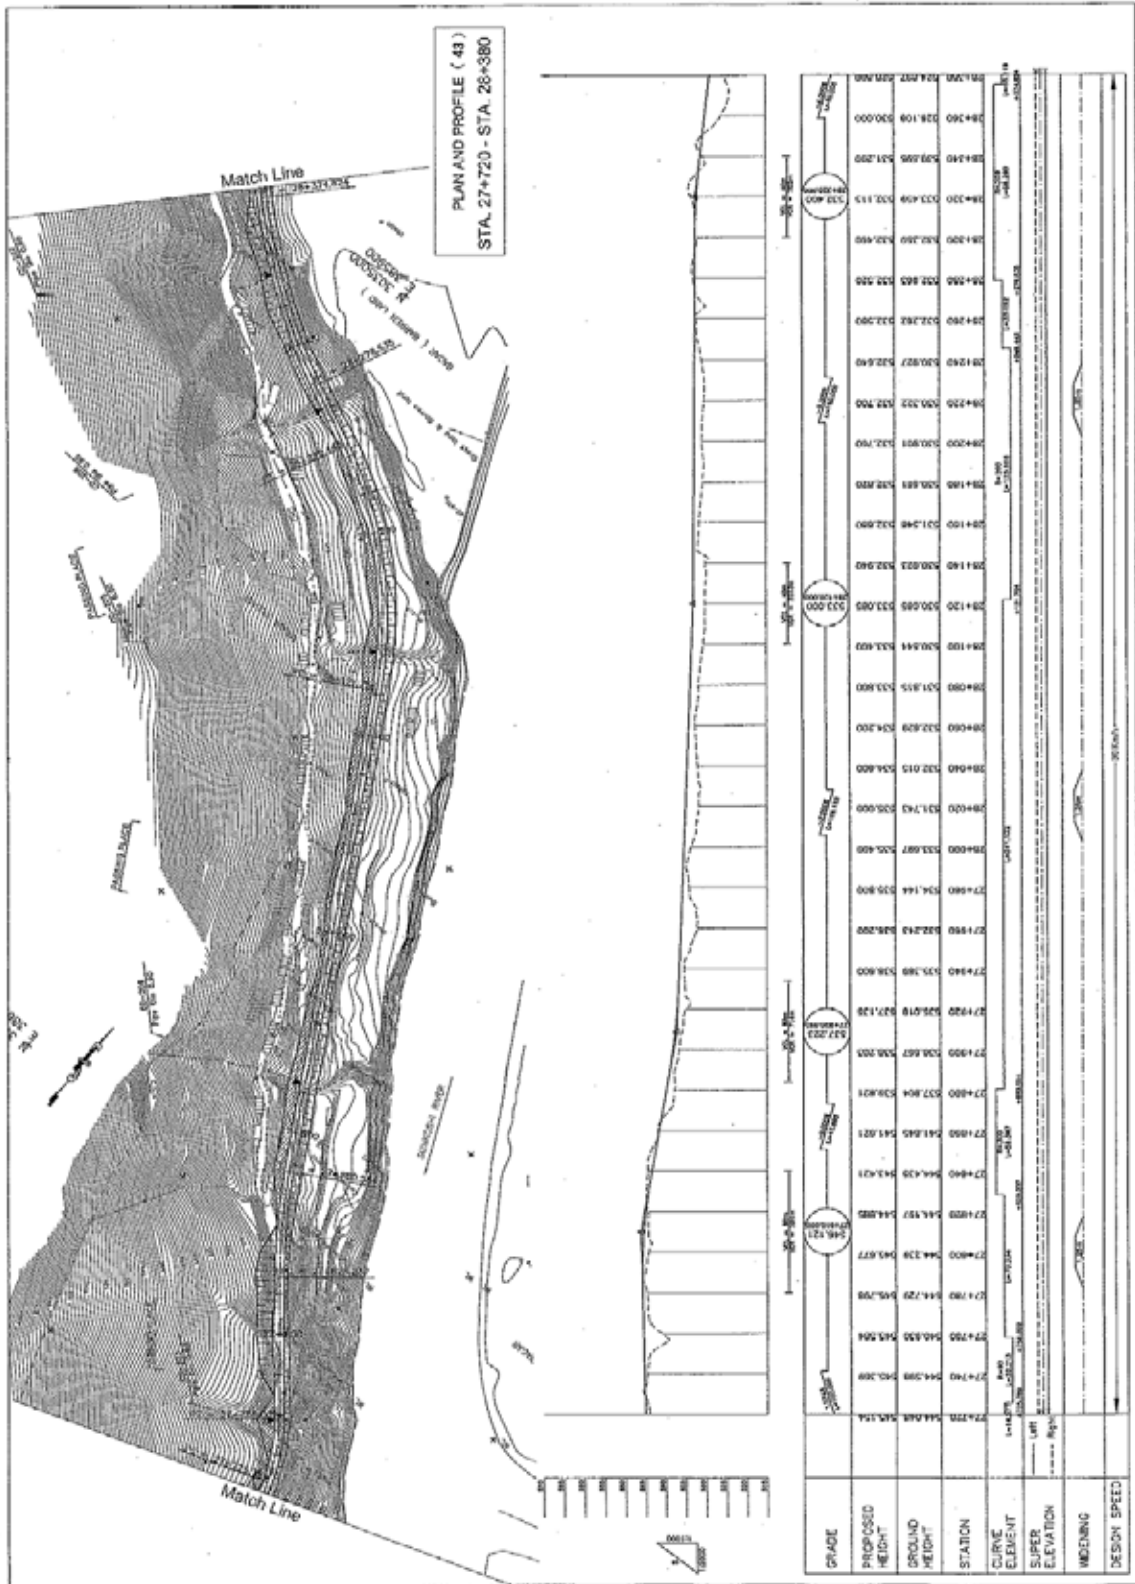


平面・縦断面図(43/50)

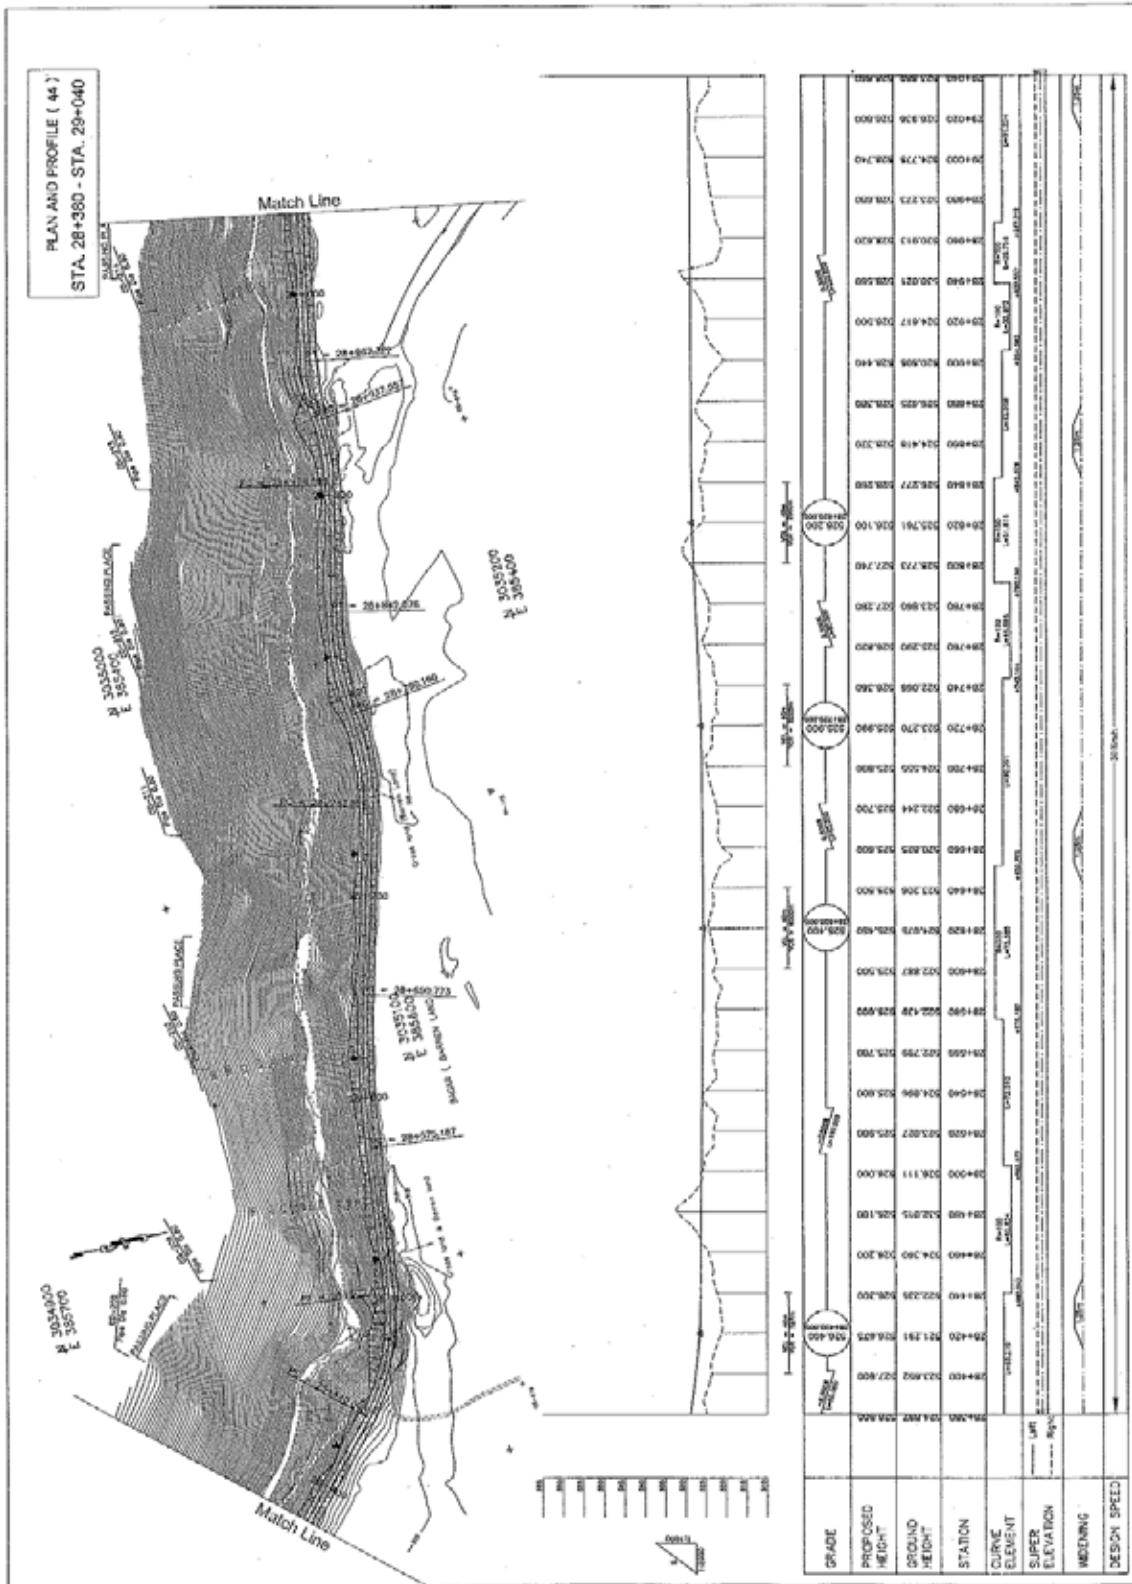


平面・縦断面図(44/50)

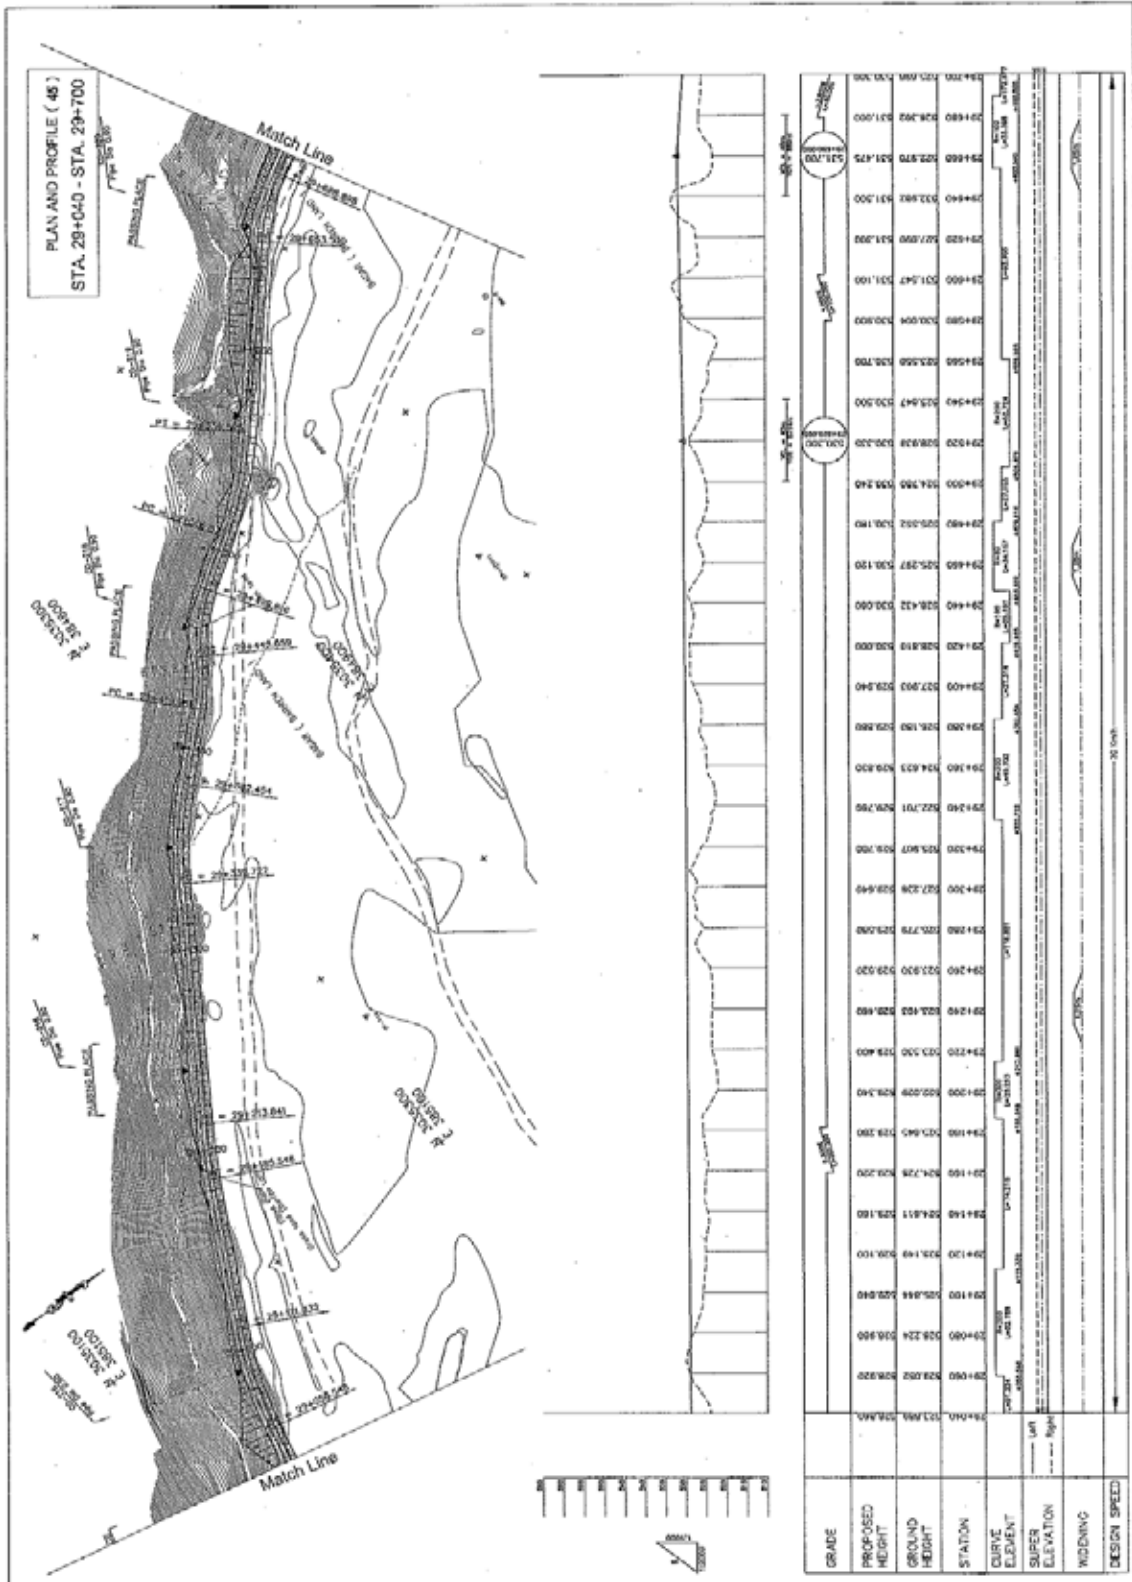


平面・縦断面図(45/50)

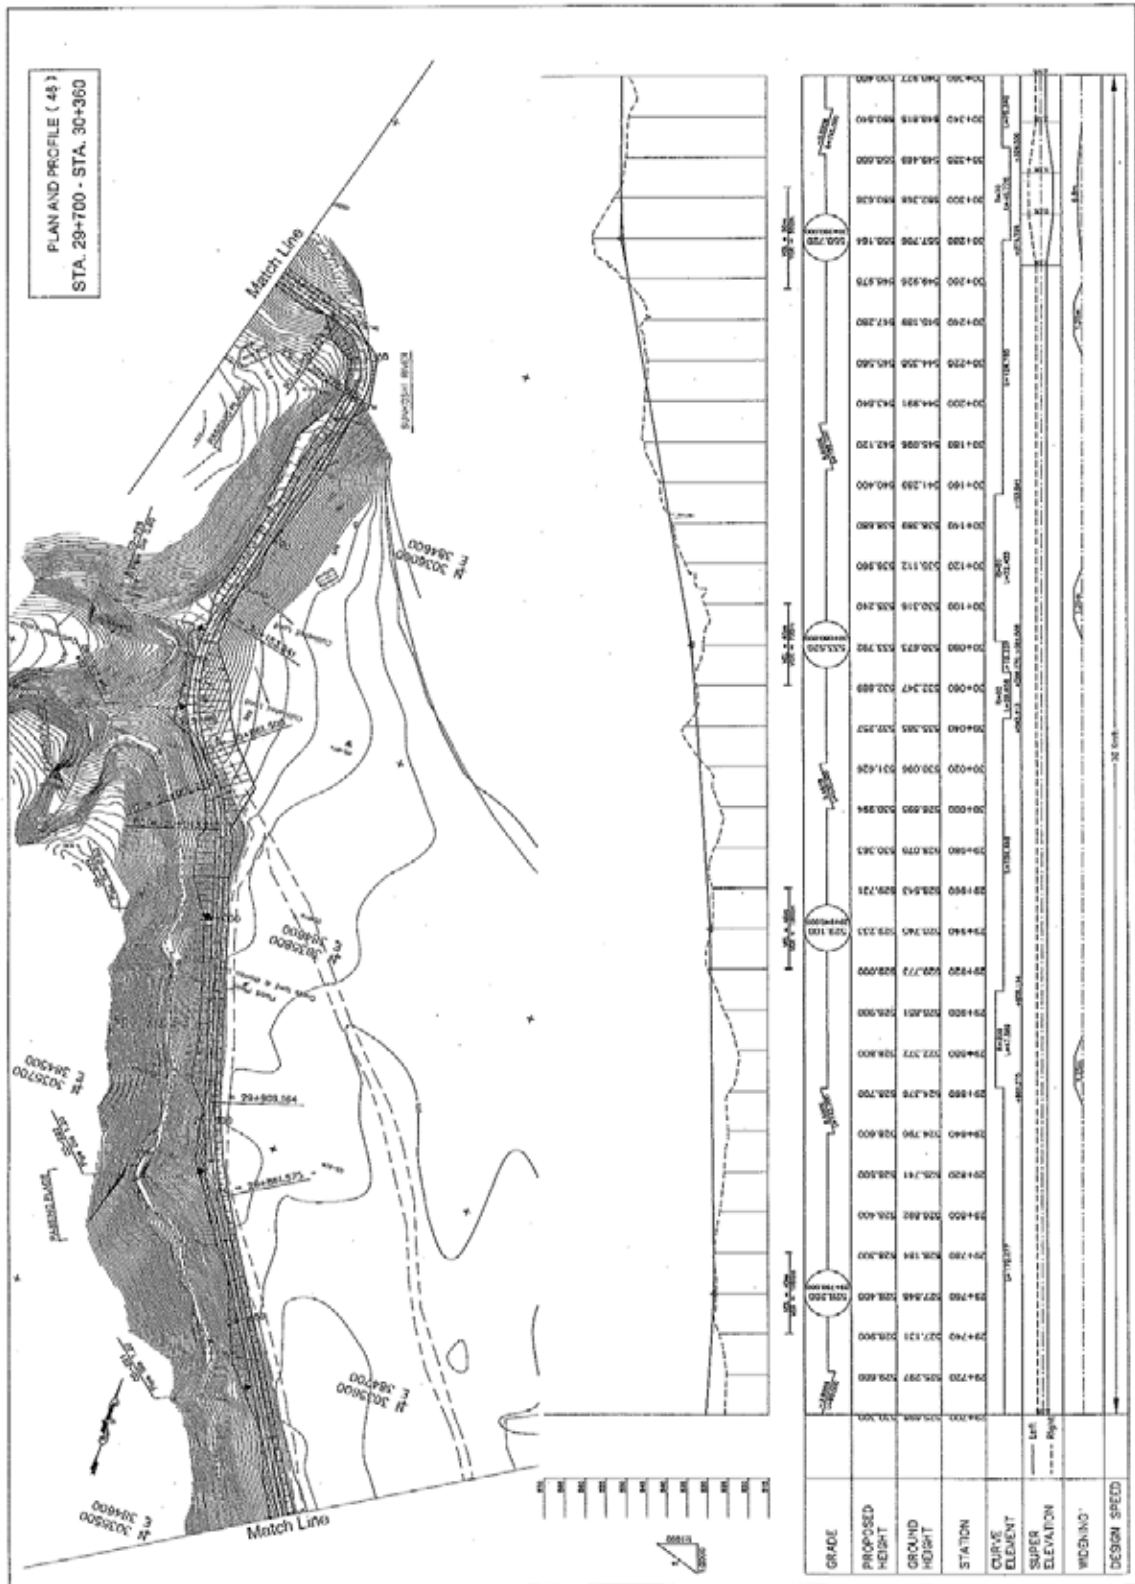

平面・縦断面図(46/50)

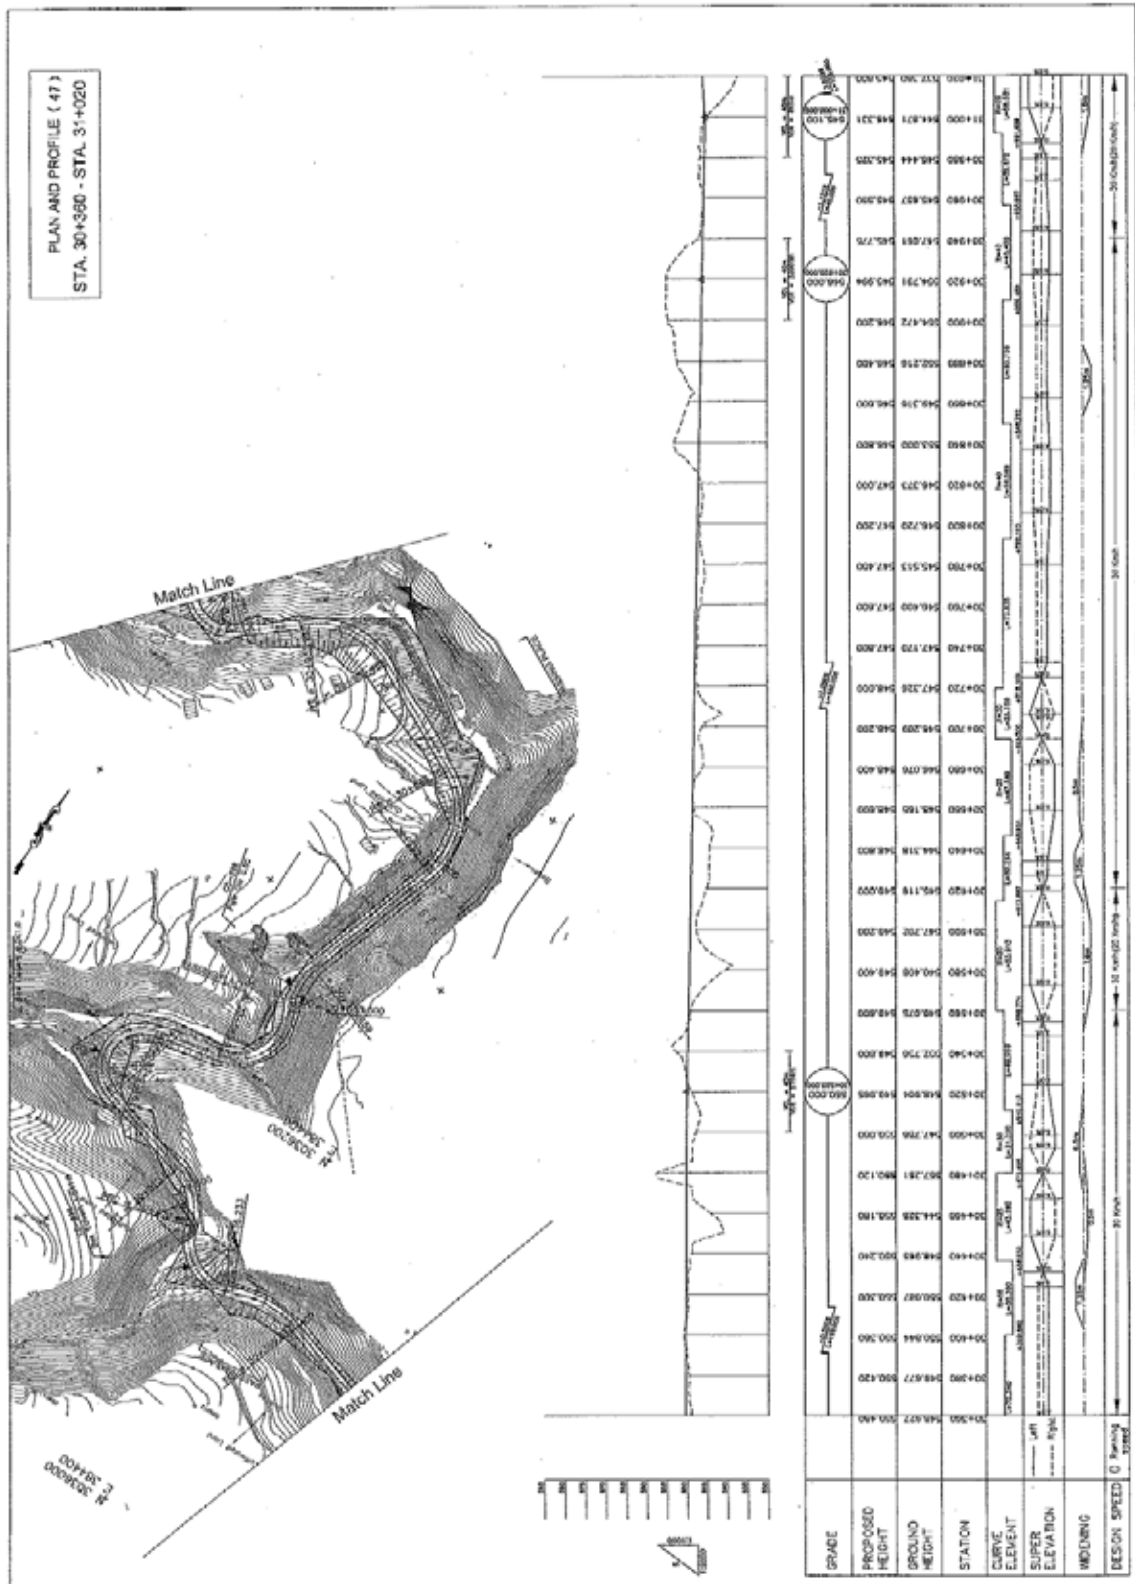


平面・縦断面図(47/50)

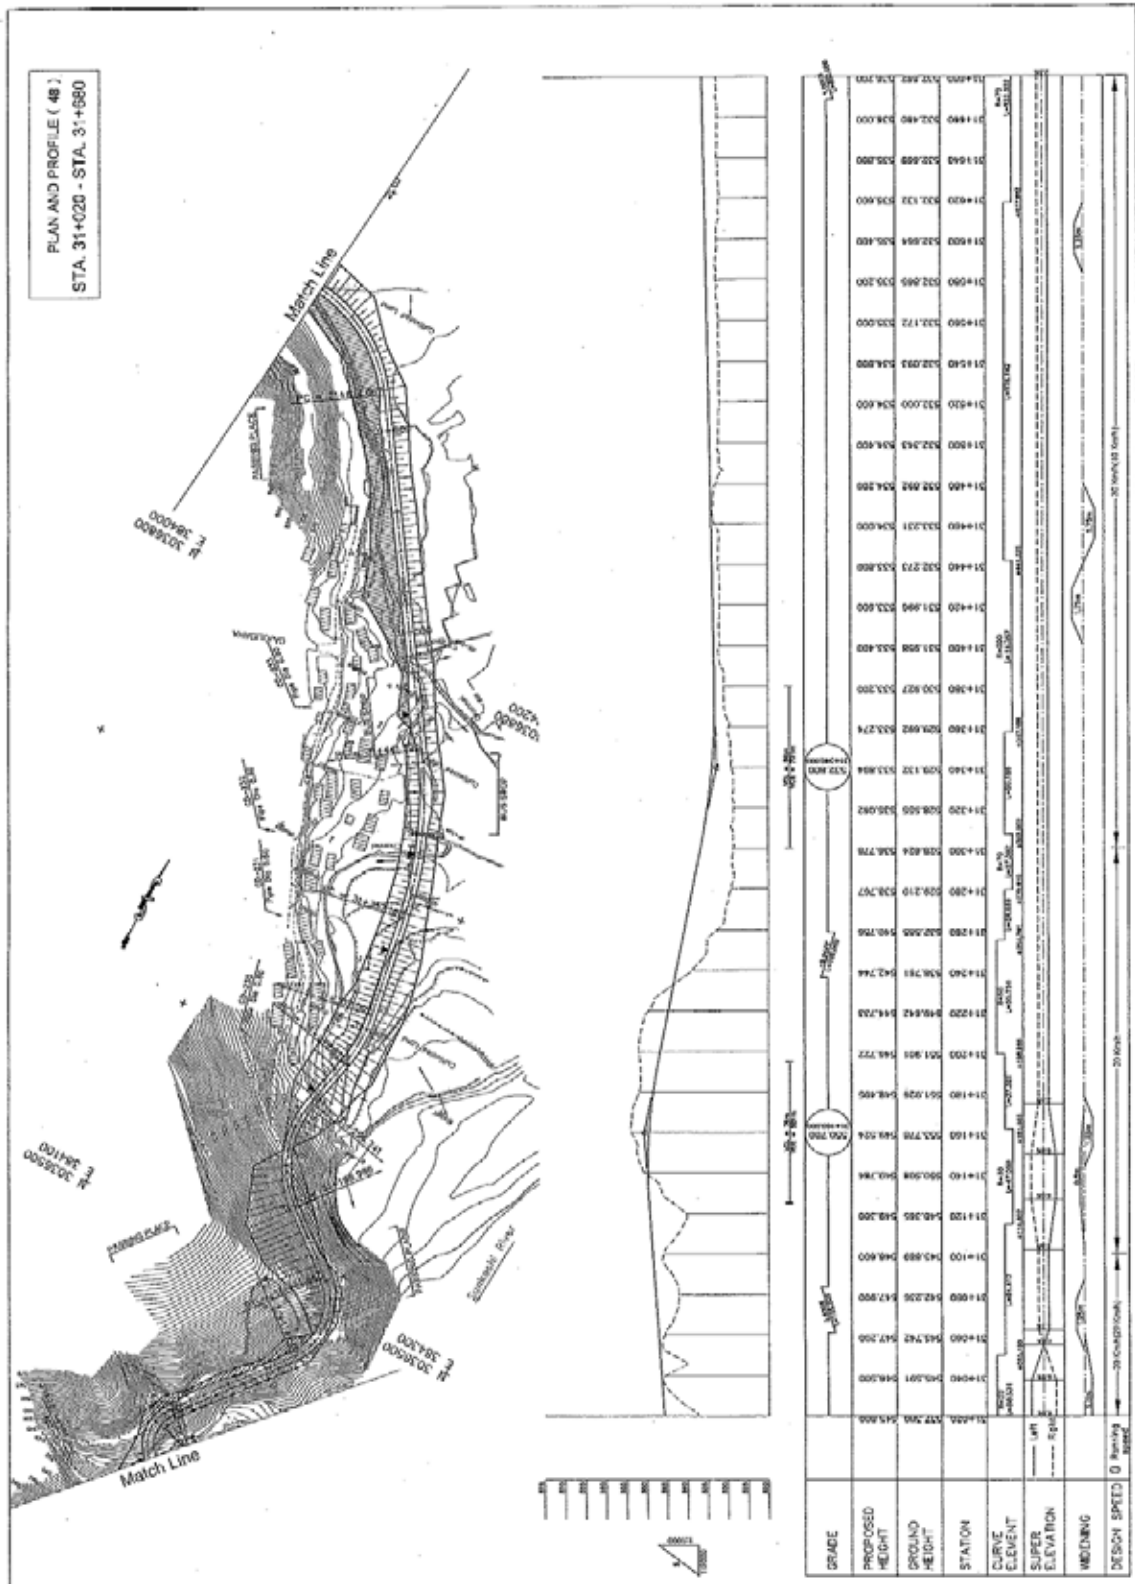


平面・縦断面図(48/50)



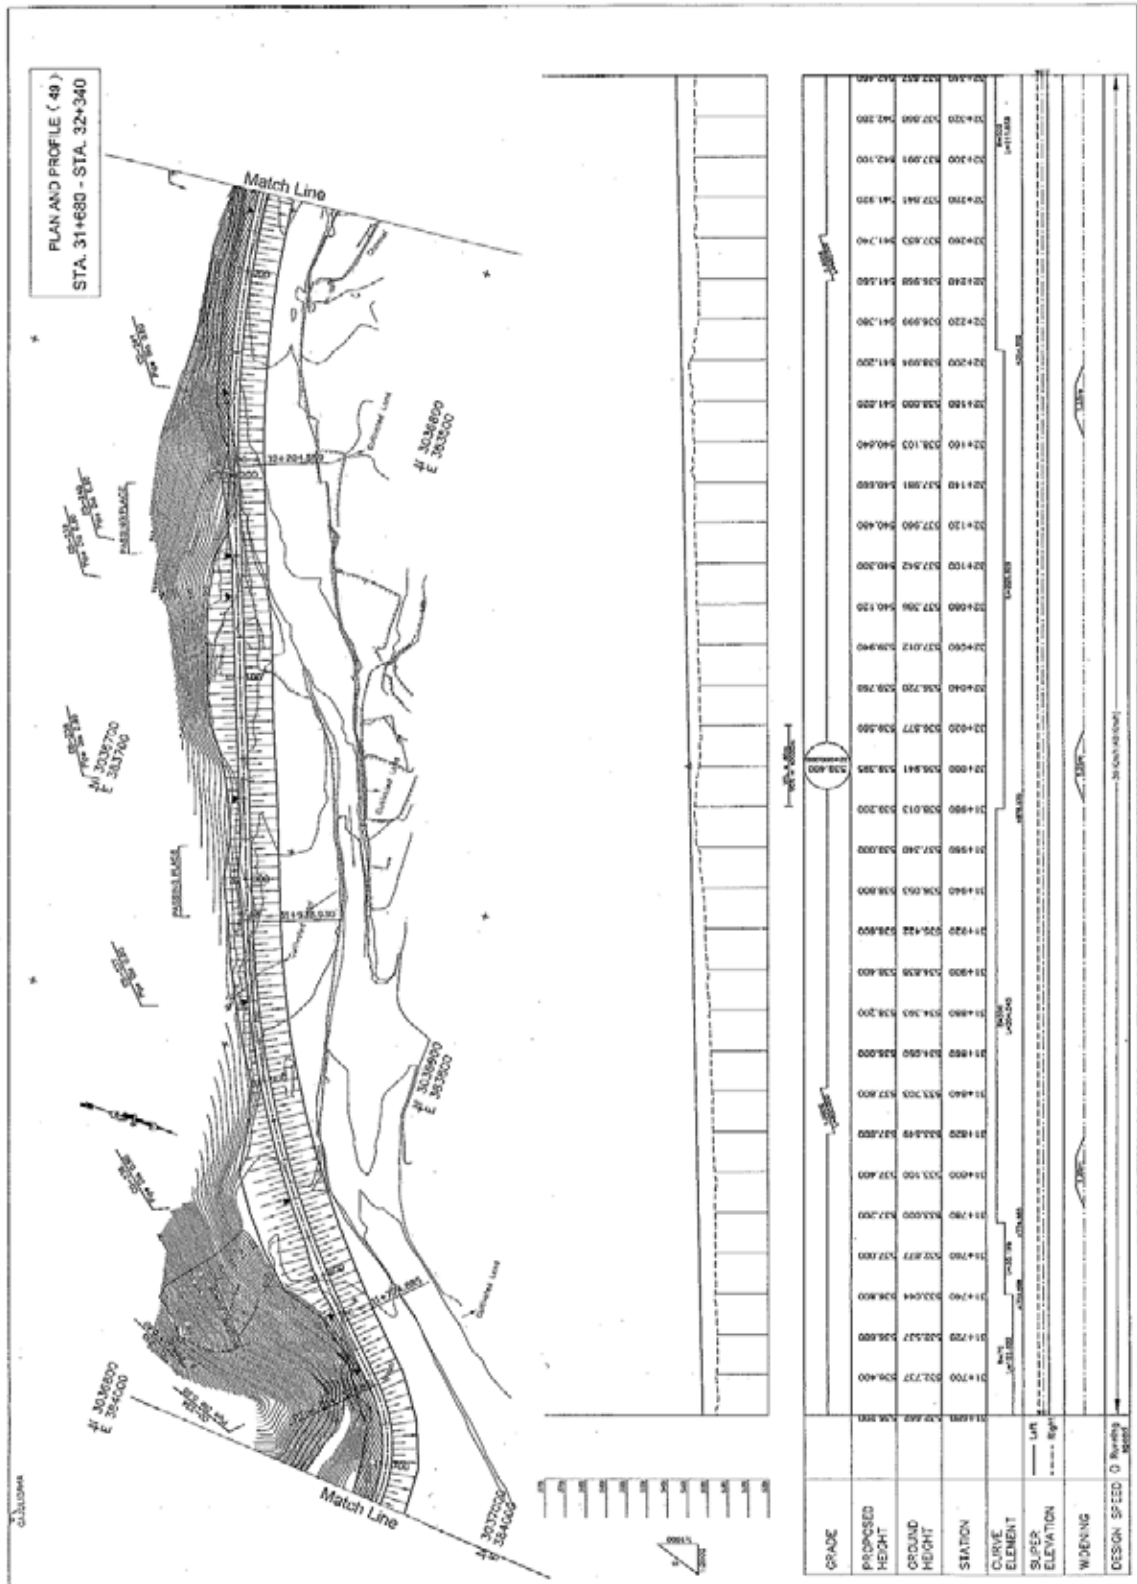

平面・縦断面図(49/50)

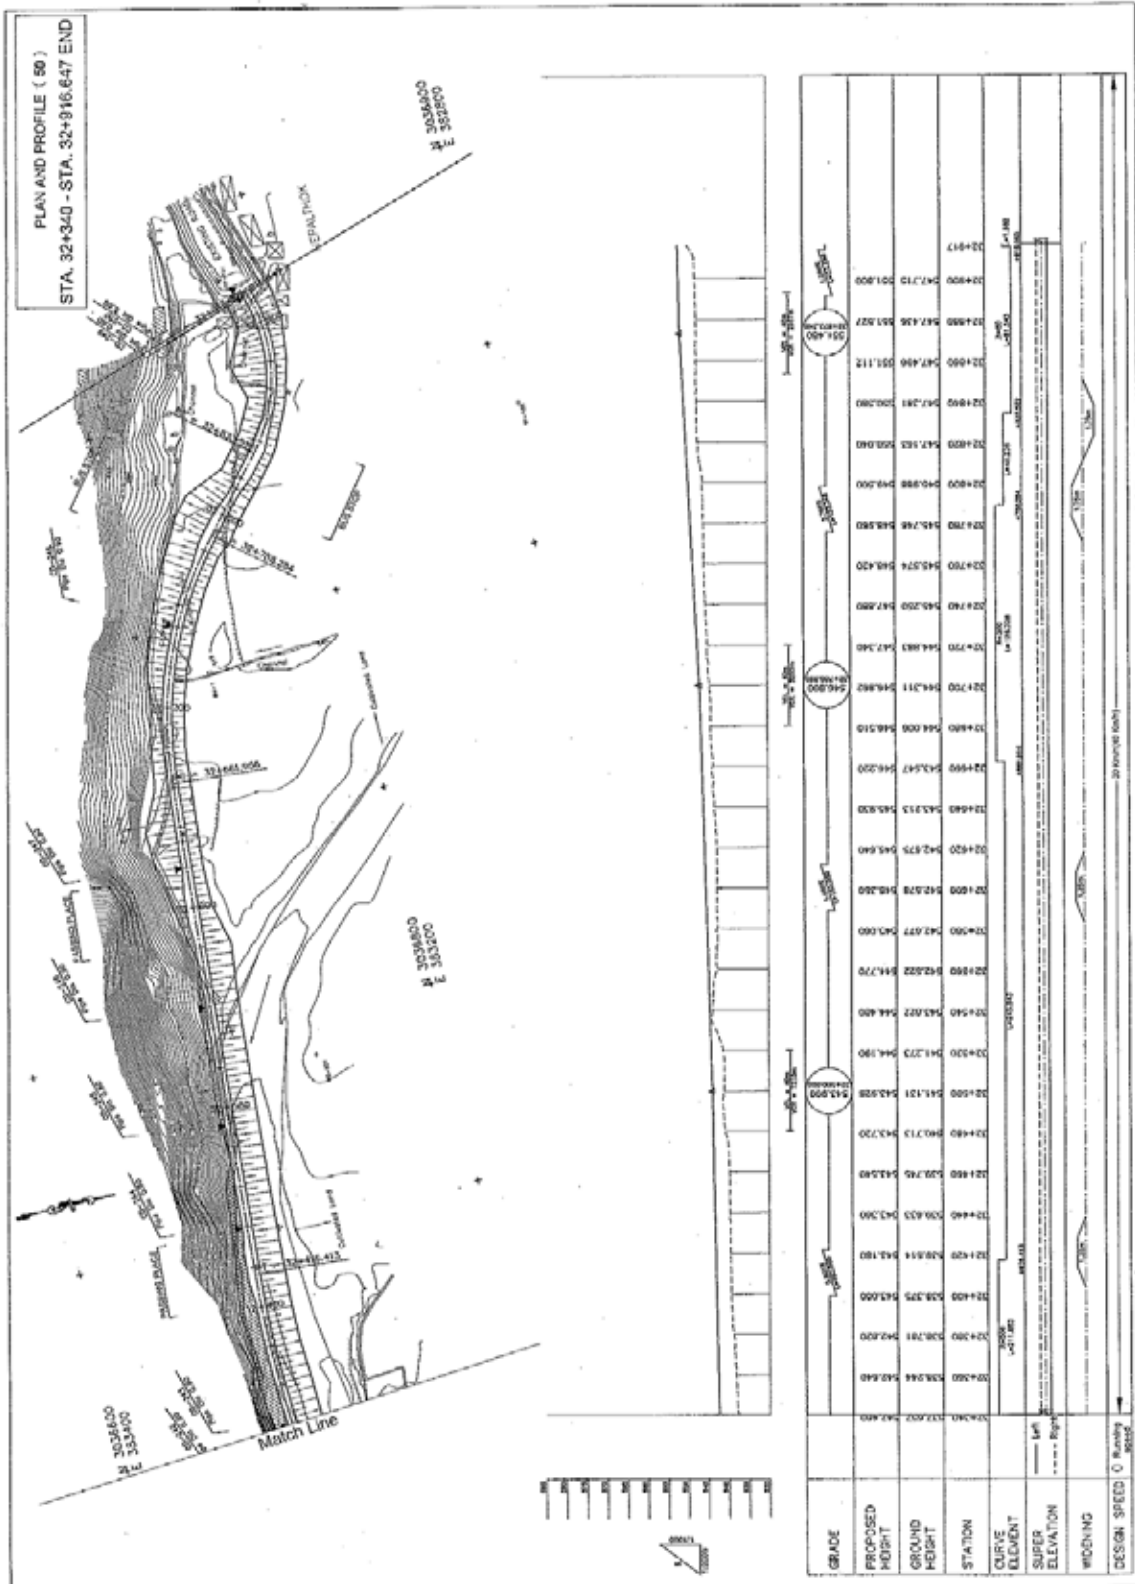

平面・縦断面図 (50/50)