



Plan & Profile (31/50)




Plan & Profile (32/50)

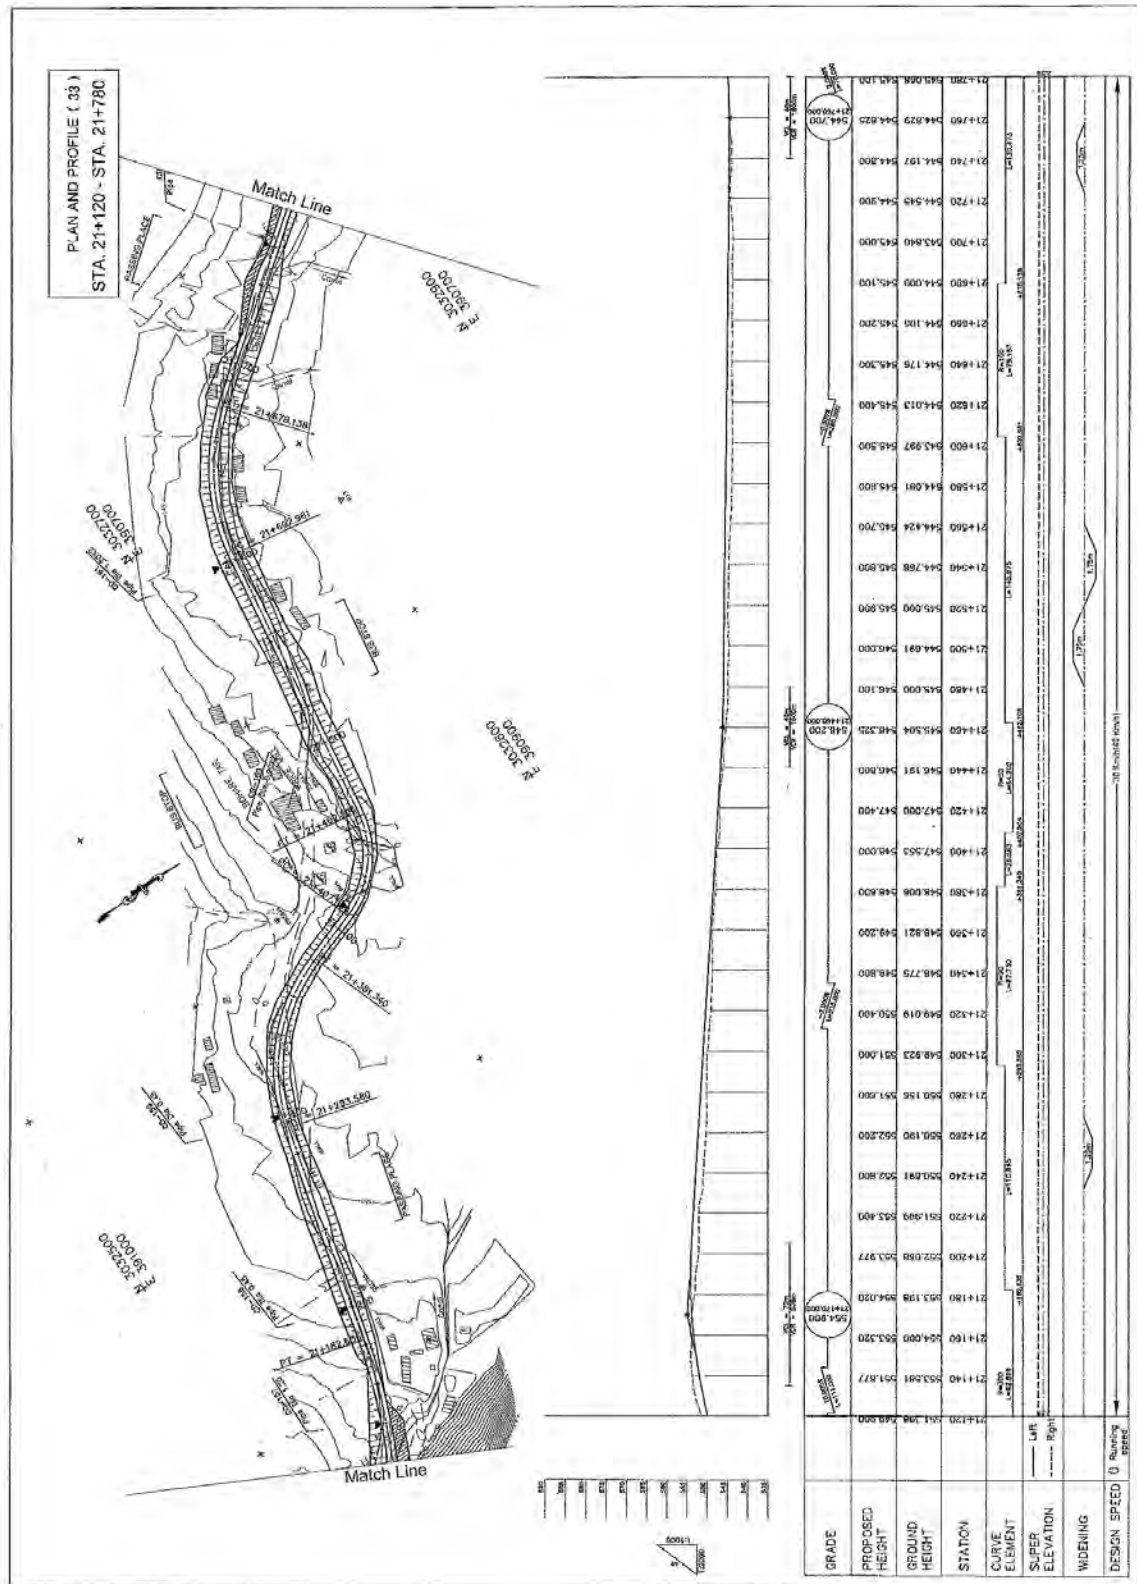


Plan & Profile (33/50)

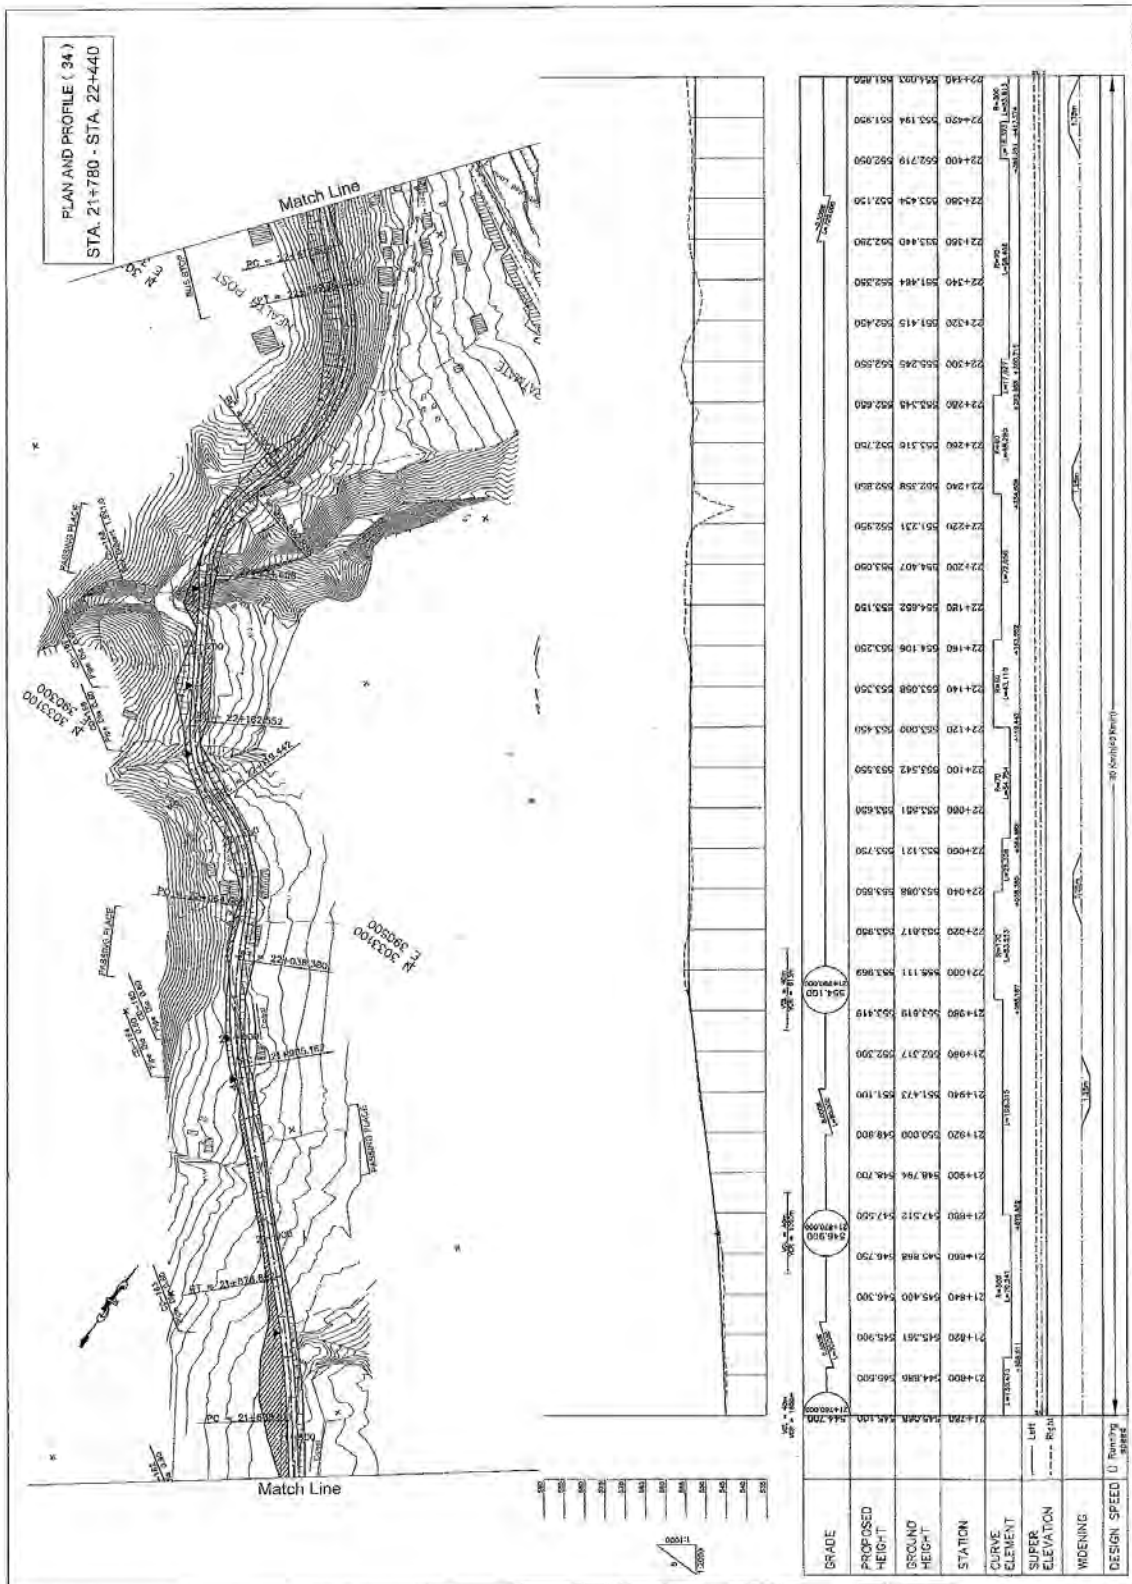


Plan & Profile (34/50)

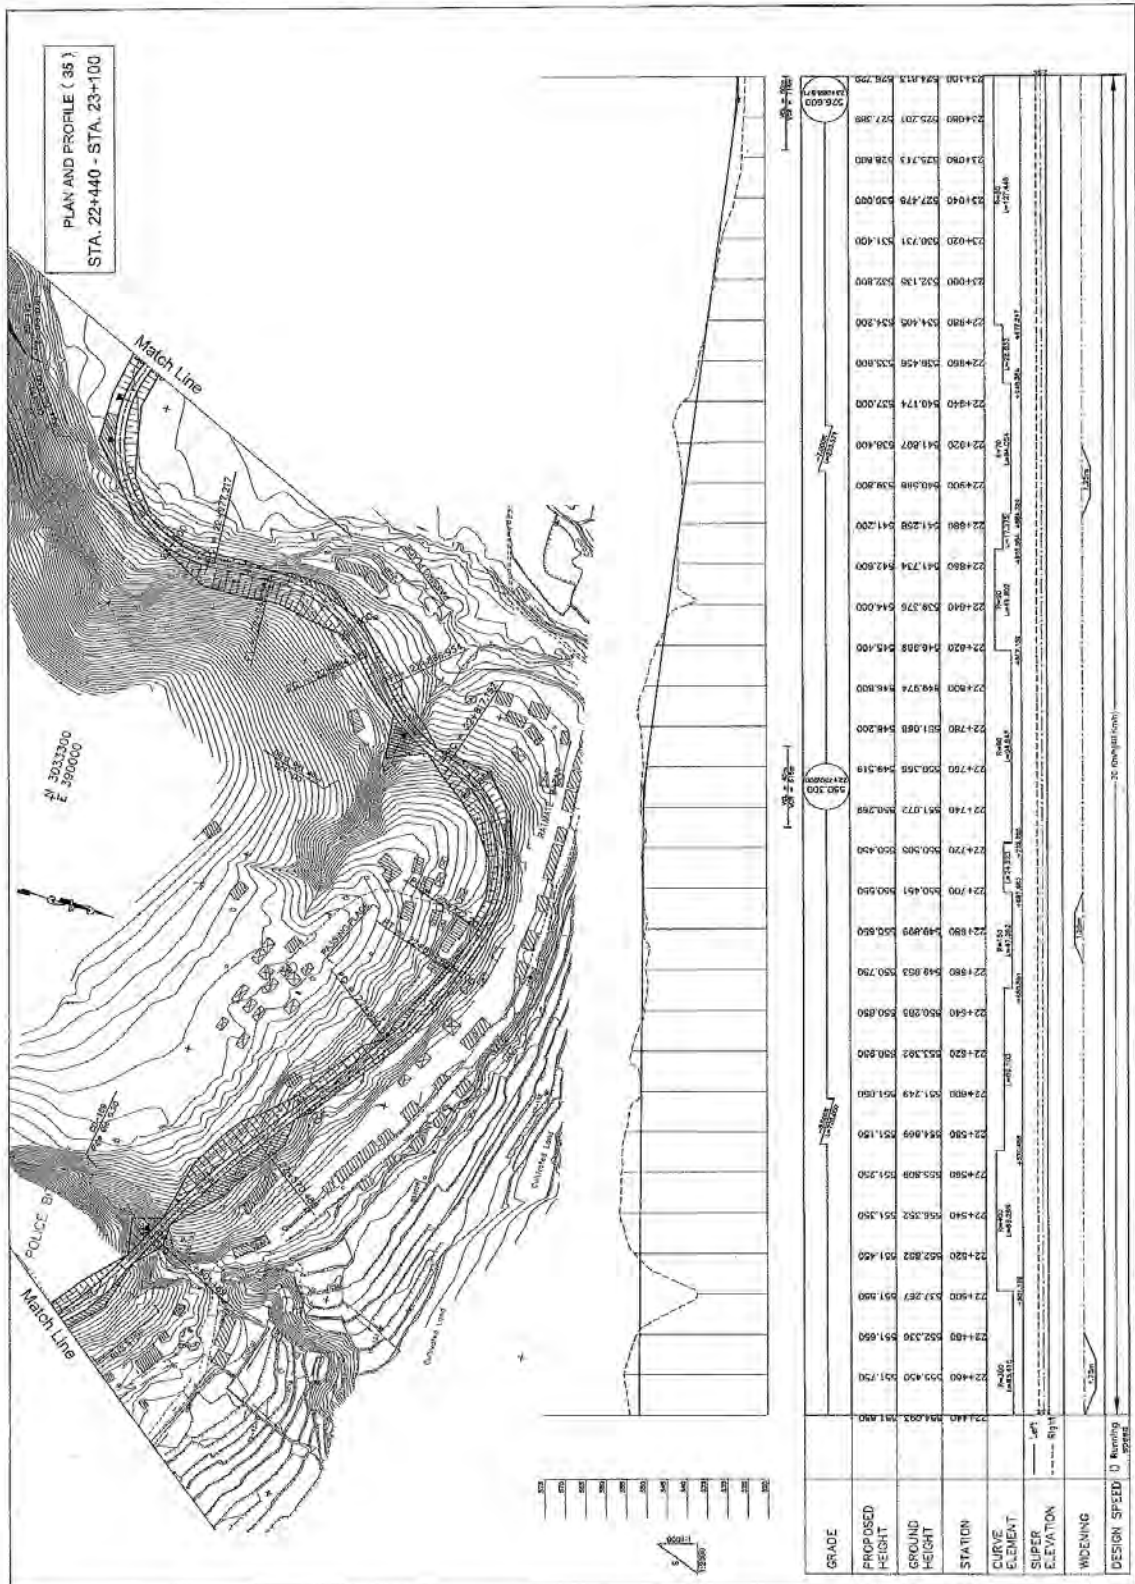


Plan & Profile (35/50)

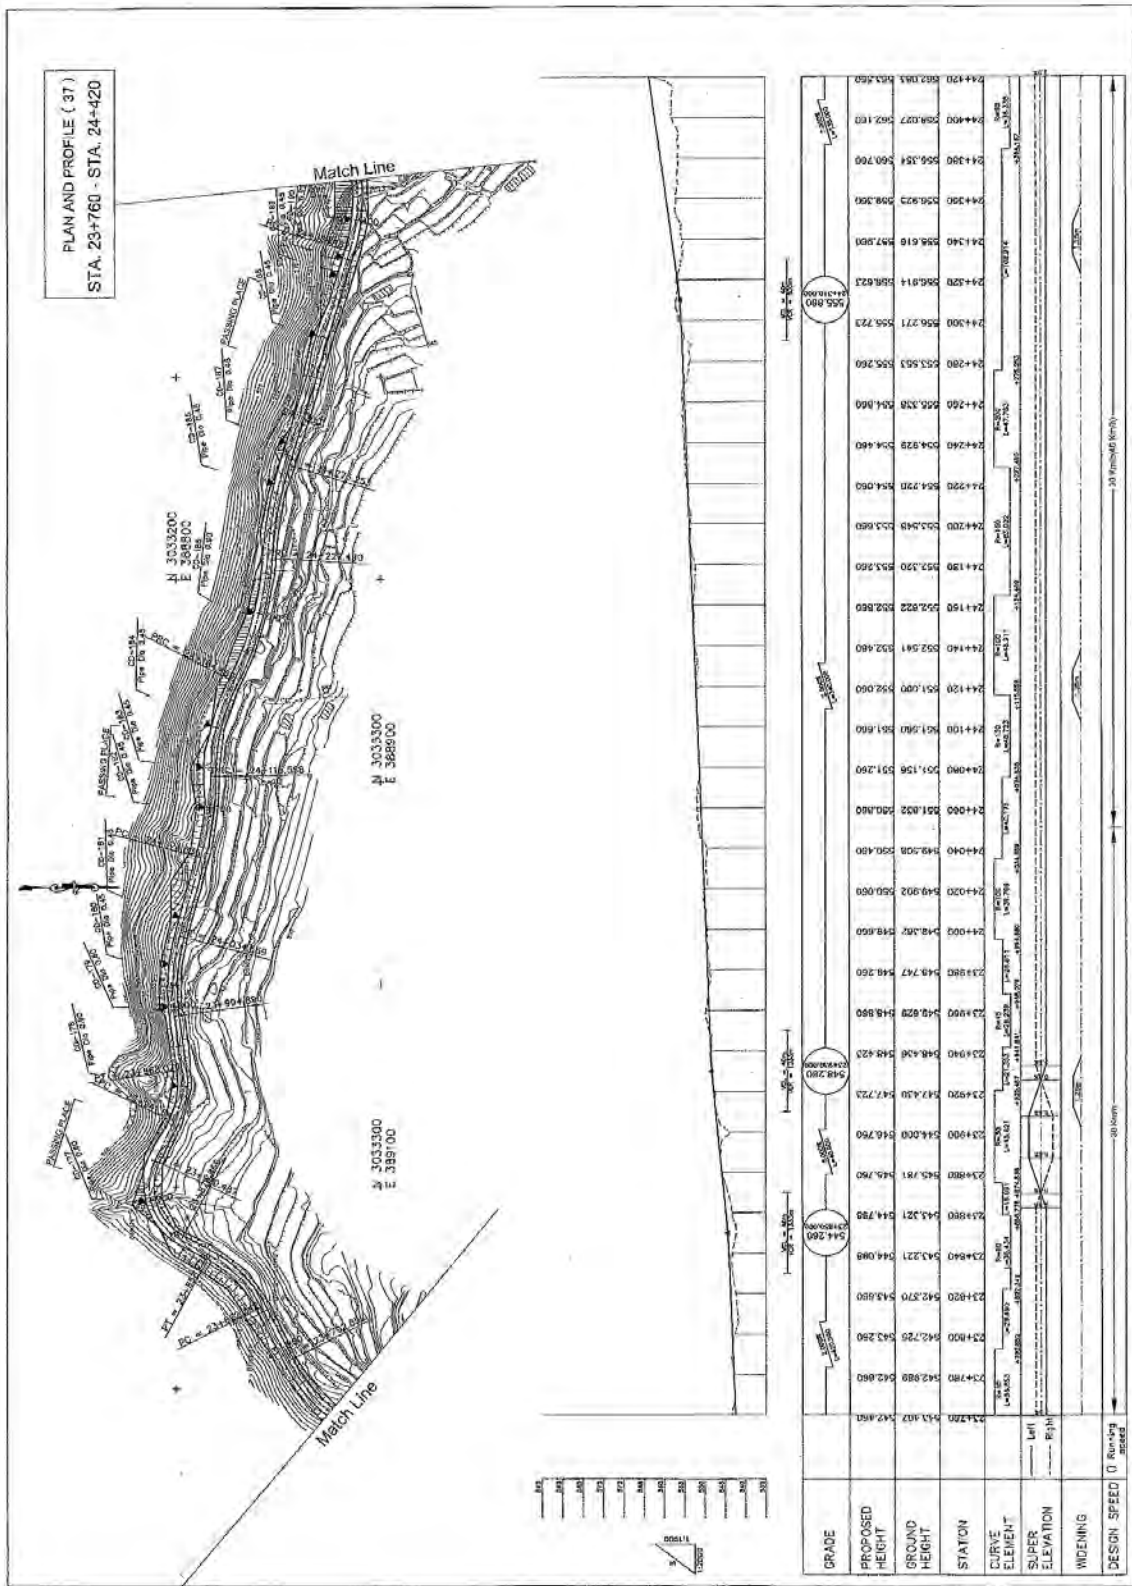


Plan & Profile (37/50)

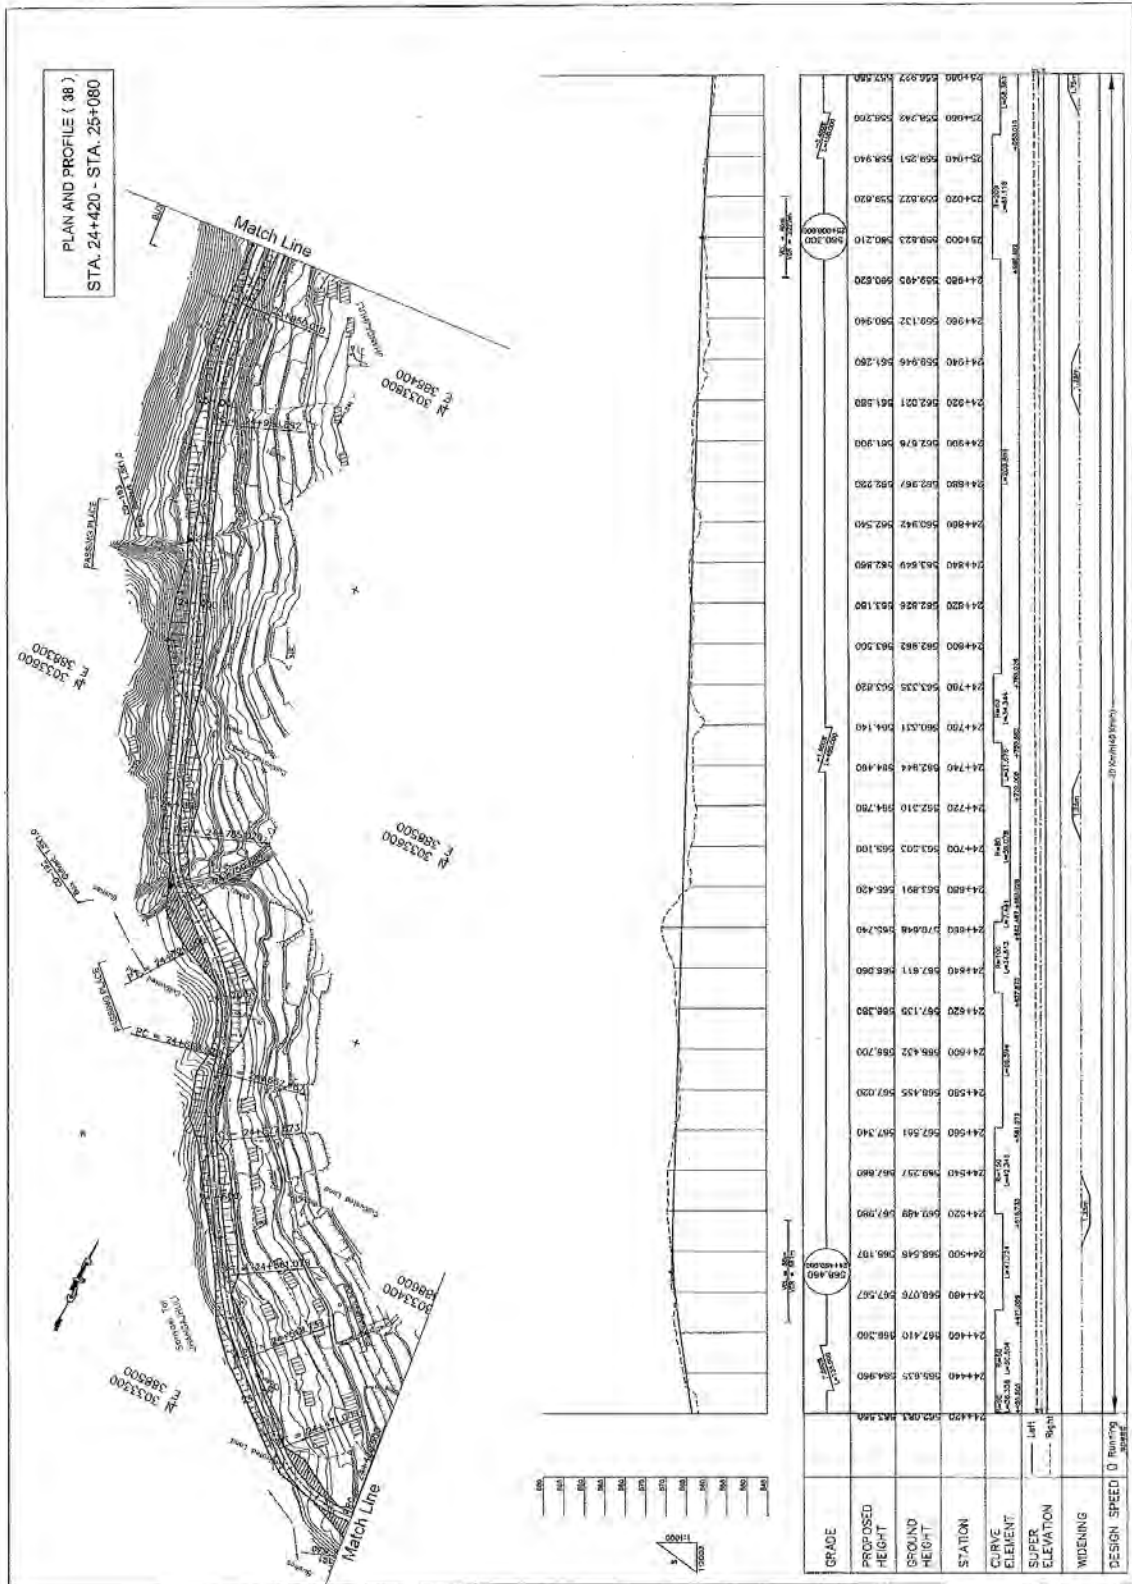

Plan & Profile (38/50)

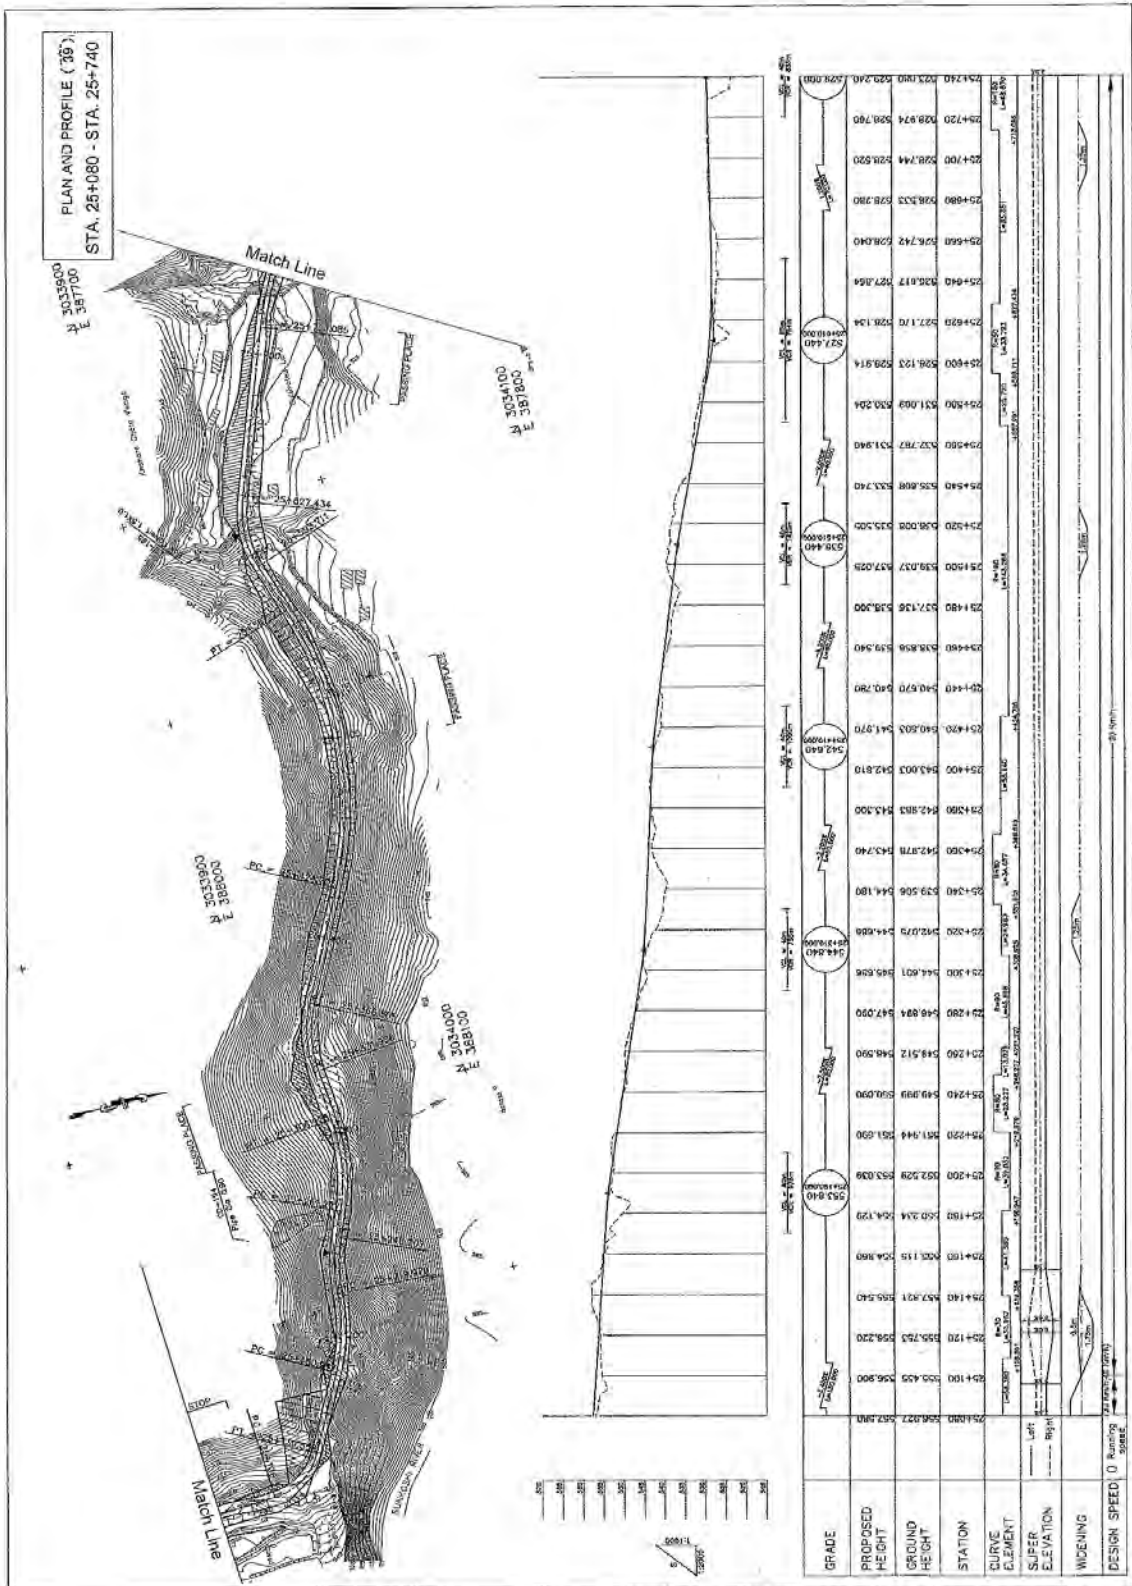

Plan & Profile (39/50)

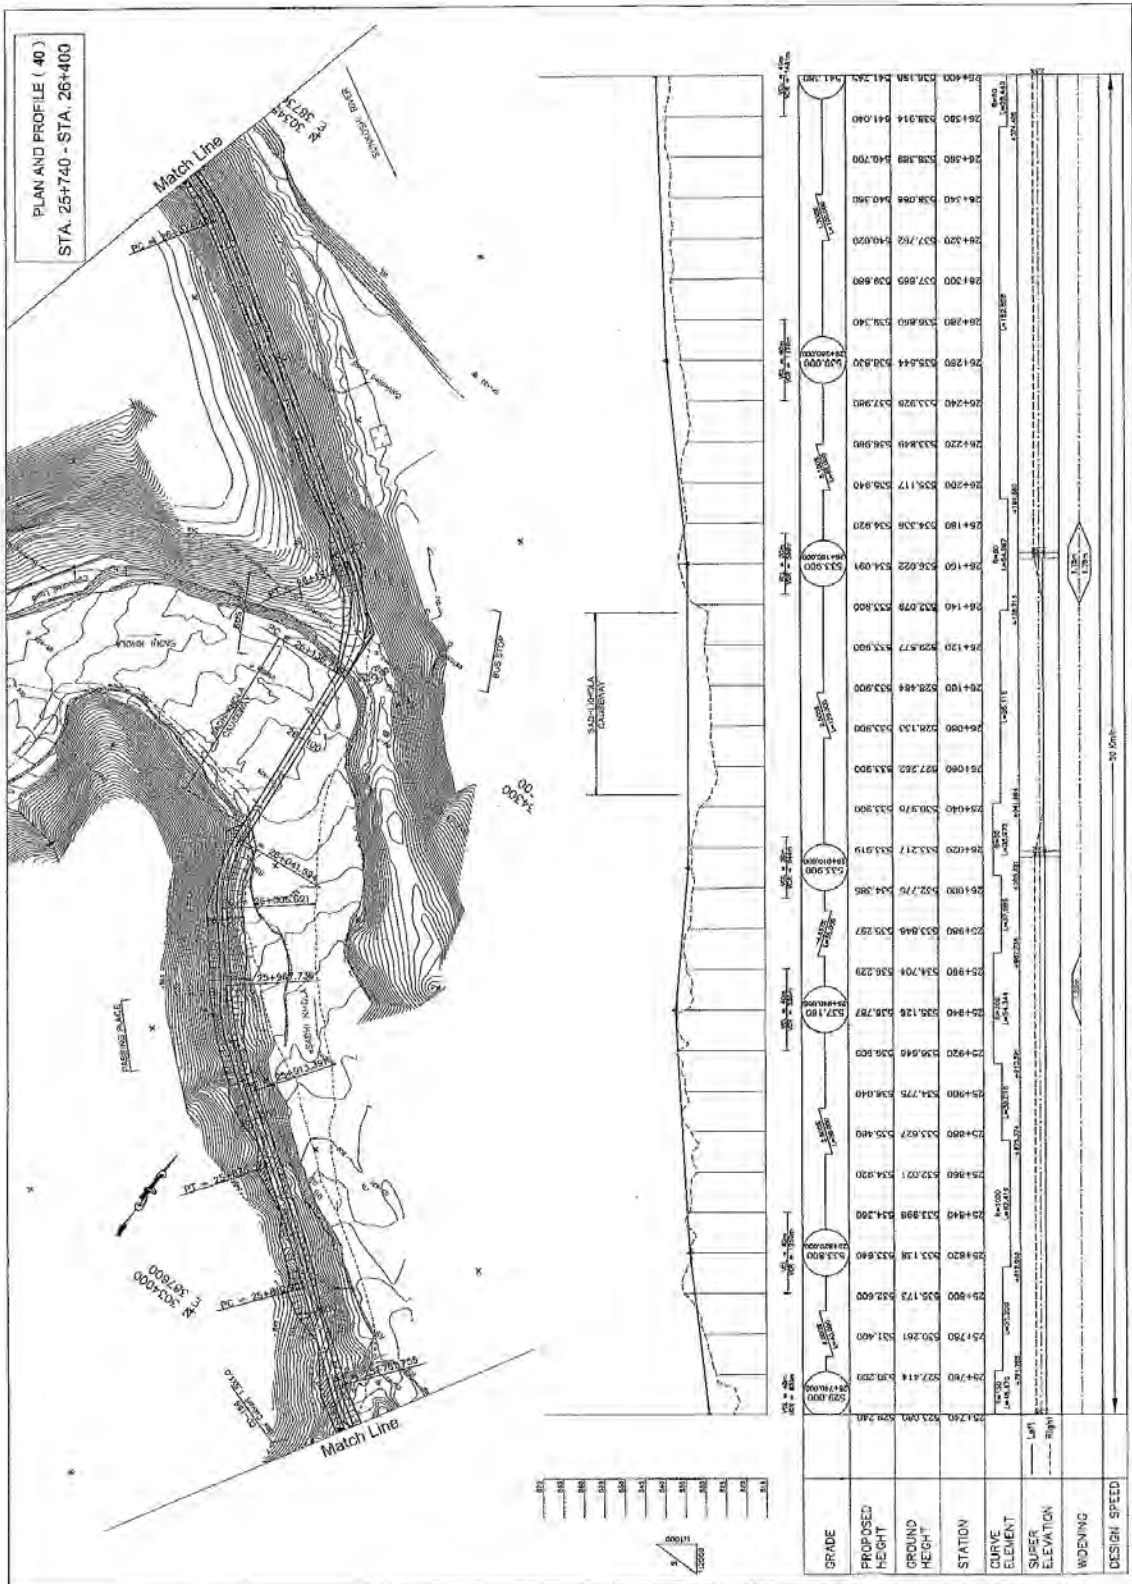


Plan & Profile (40/50)




Plan & Profile (41/50)




Plan & Profile (42/50)

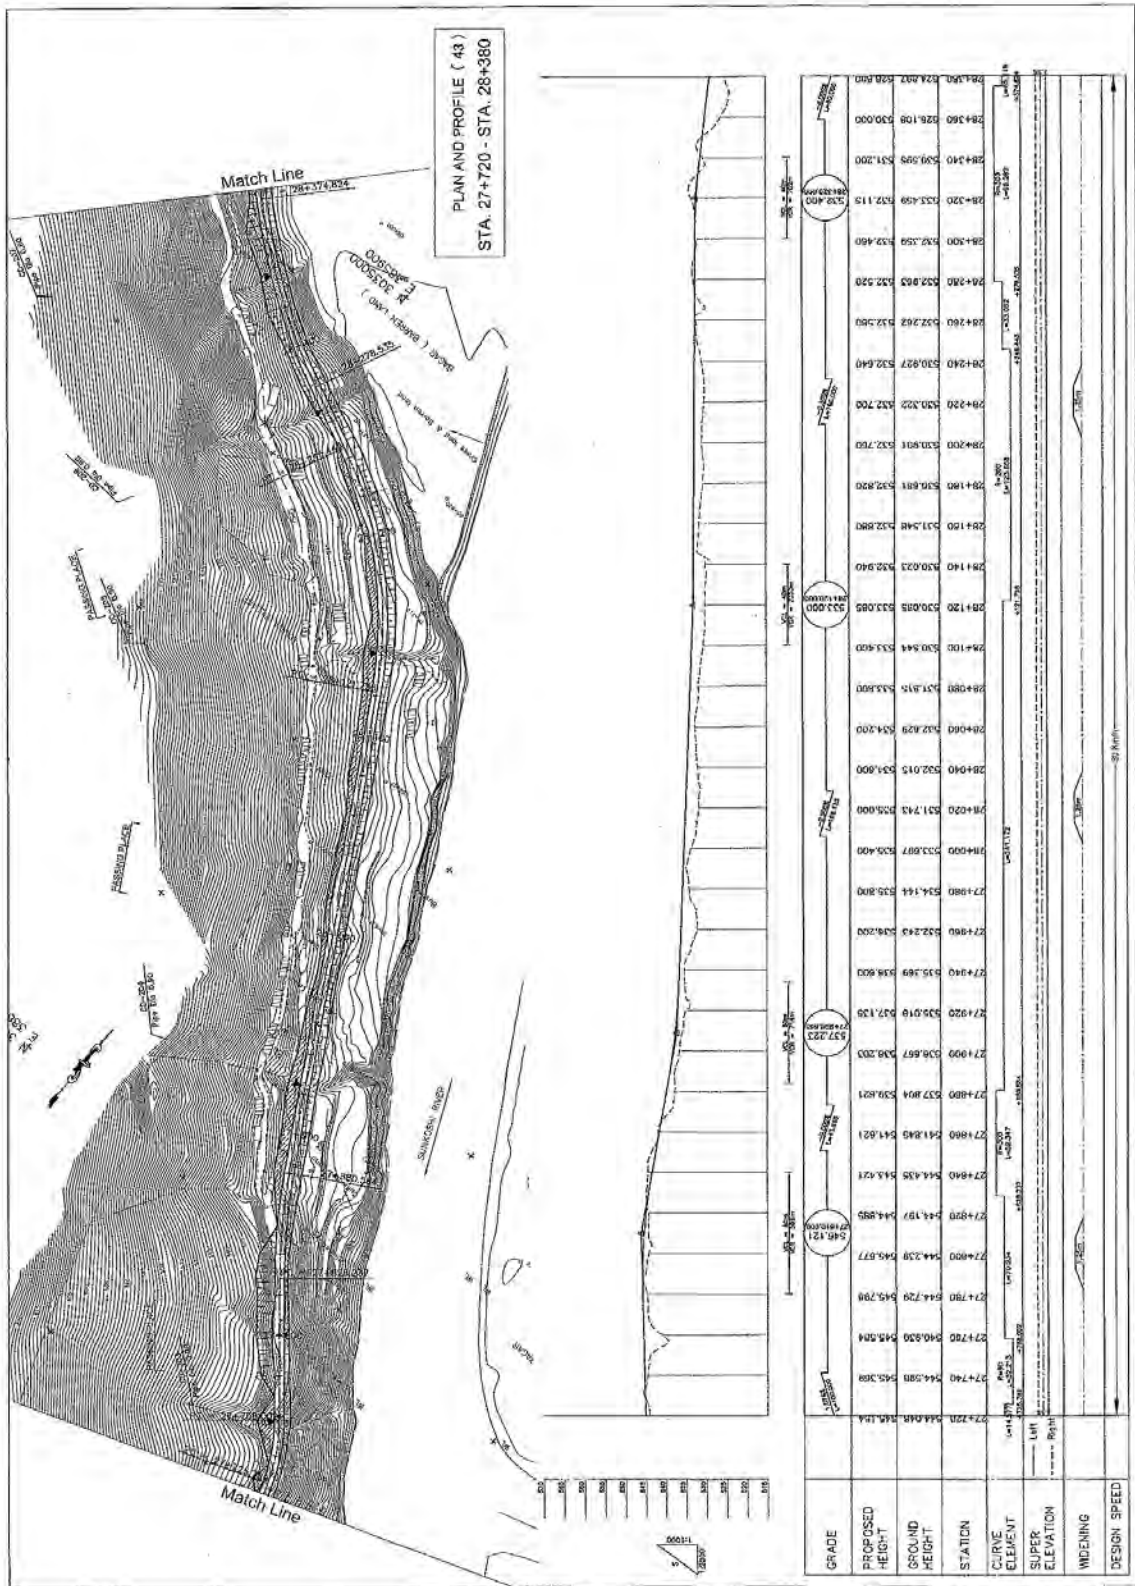


Plan & Profile (43/50)

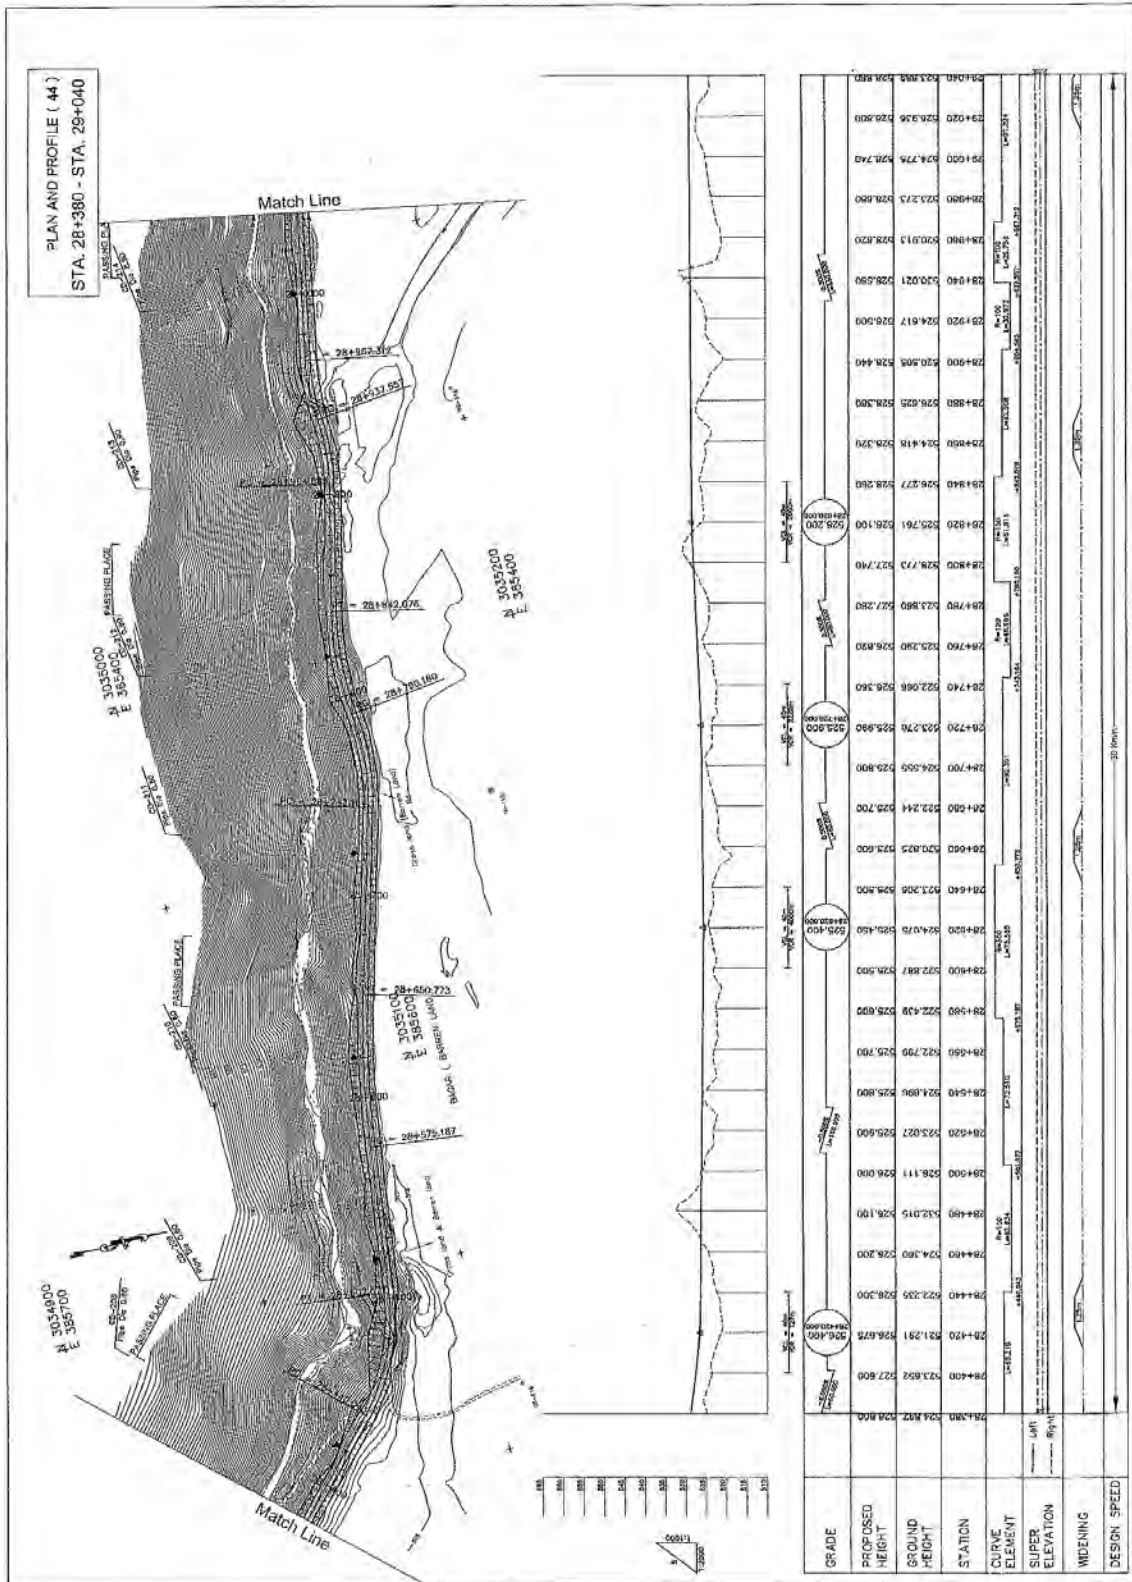


Plan & Profile (44/50)

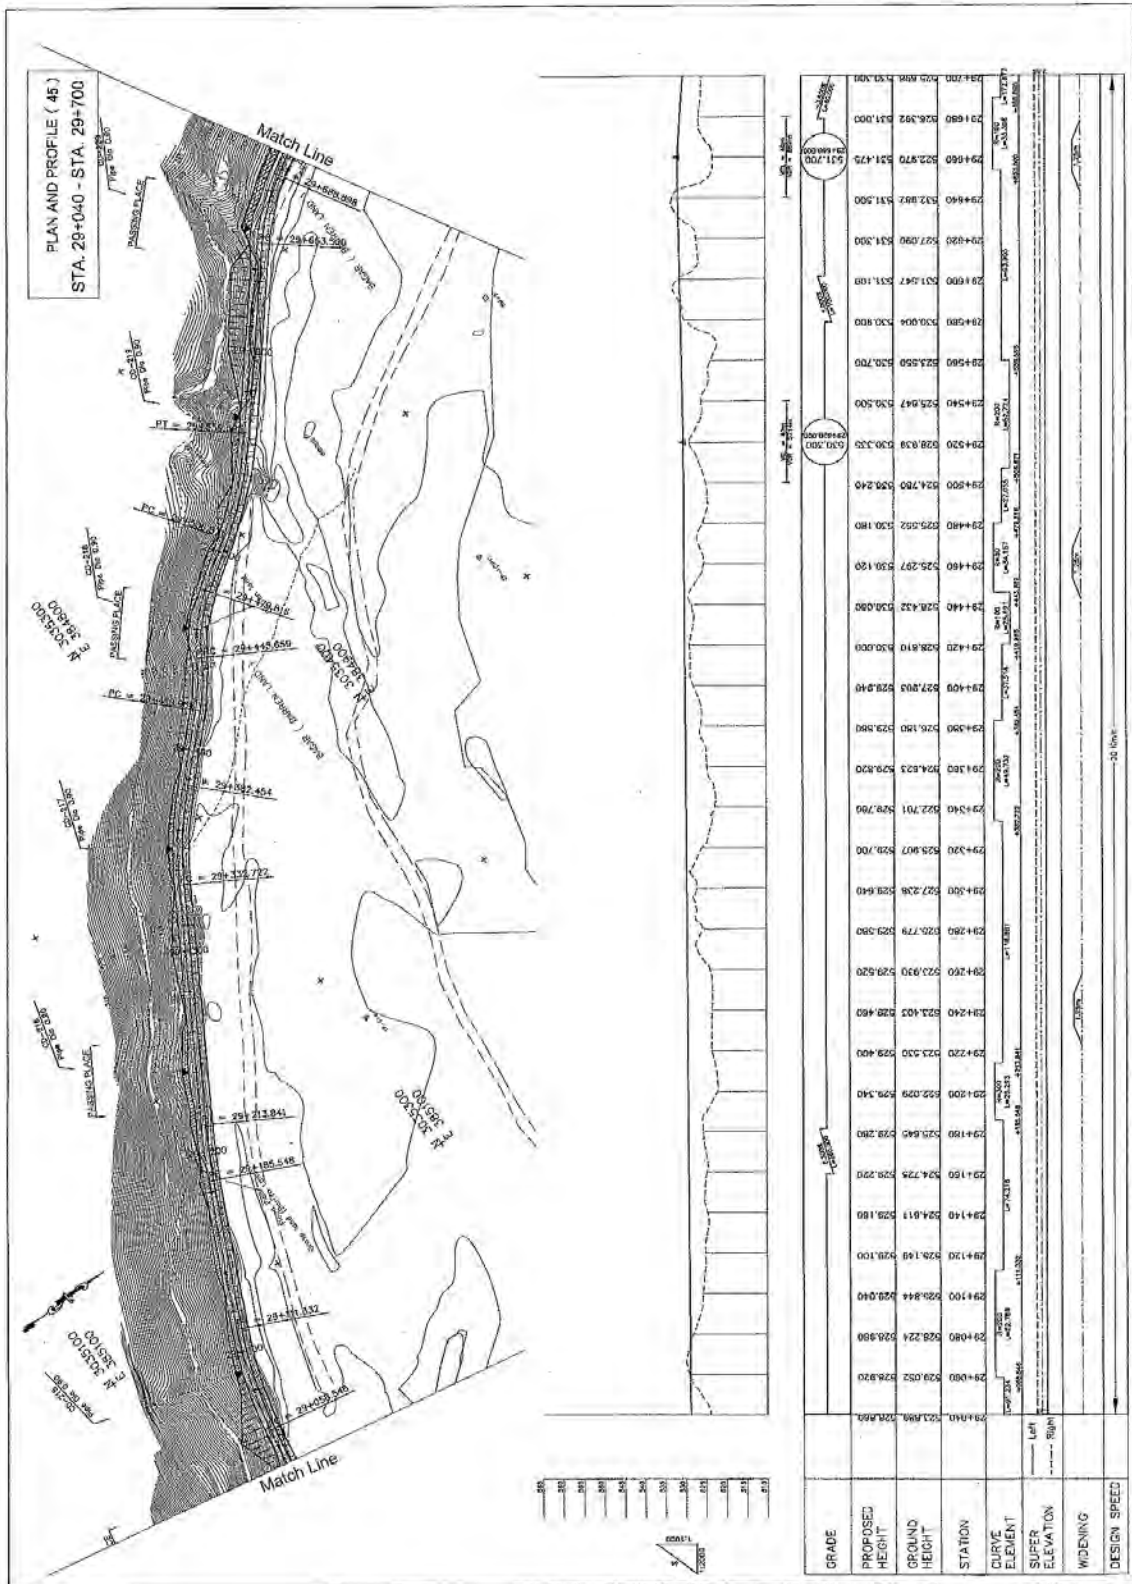


Plan & Profile (45/50)

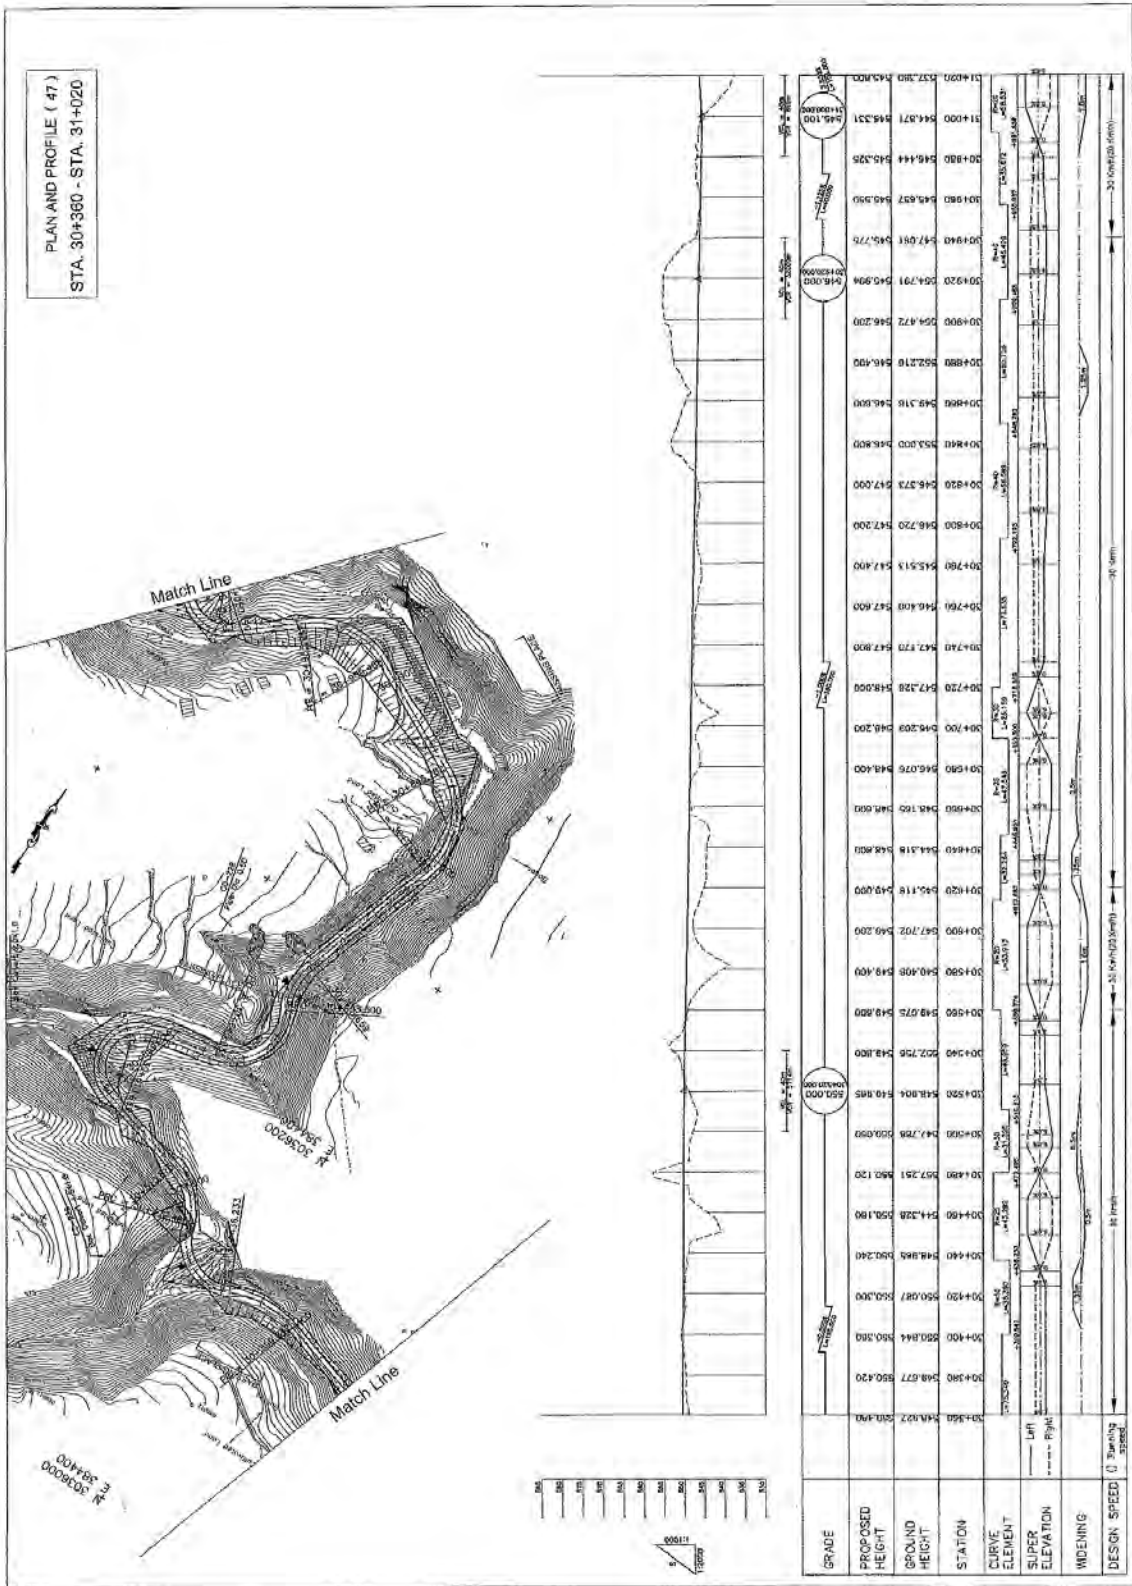


Plan & Profile (47/50)

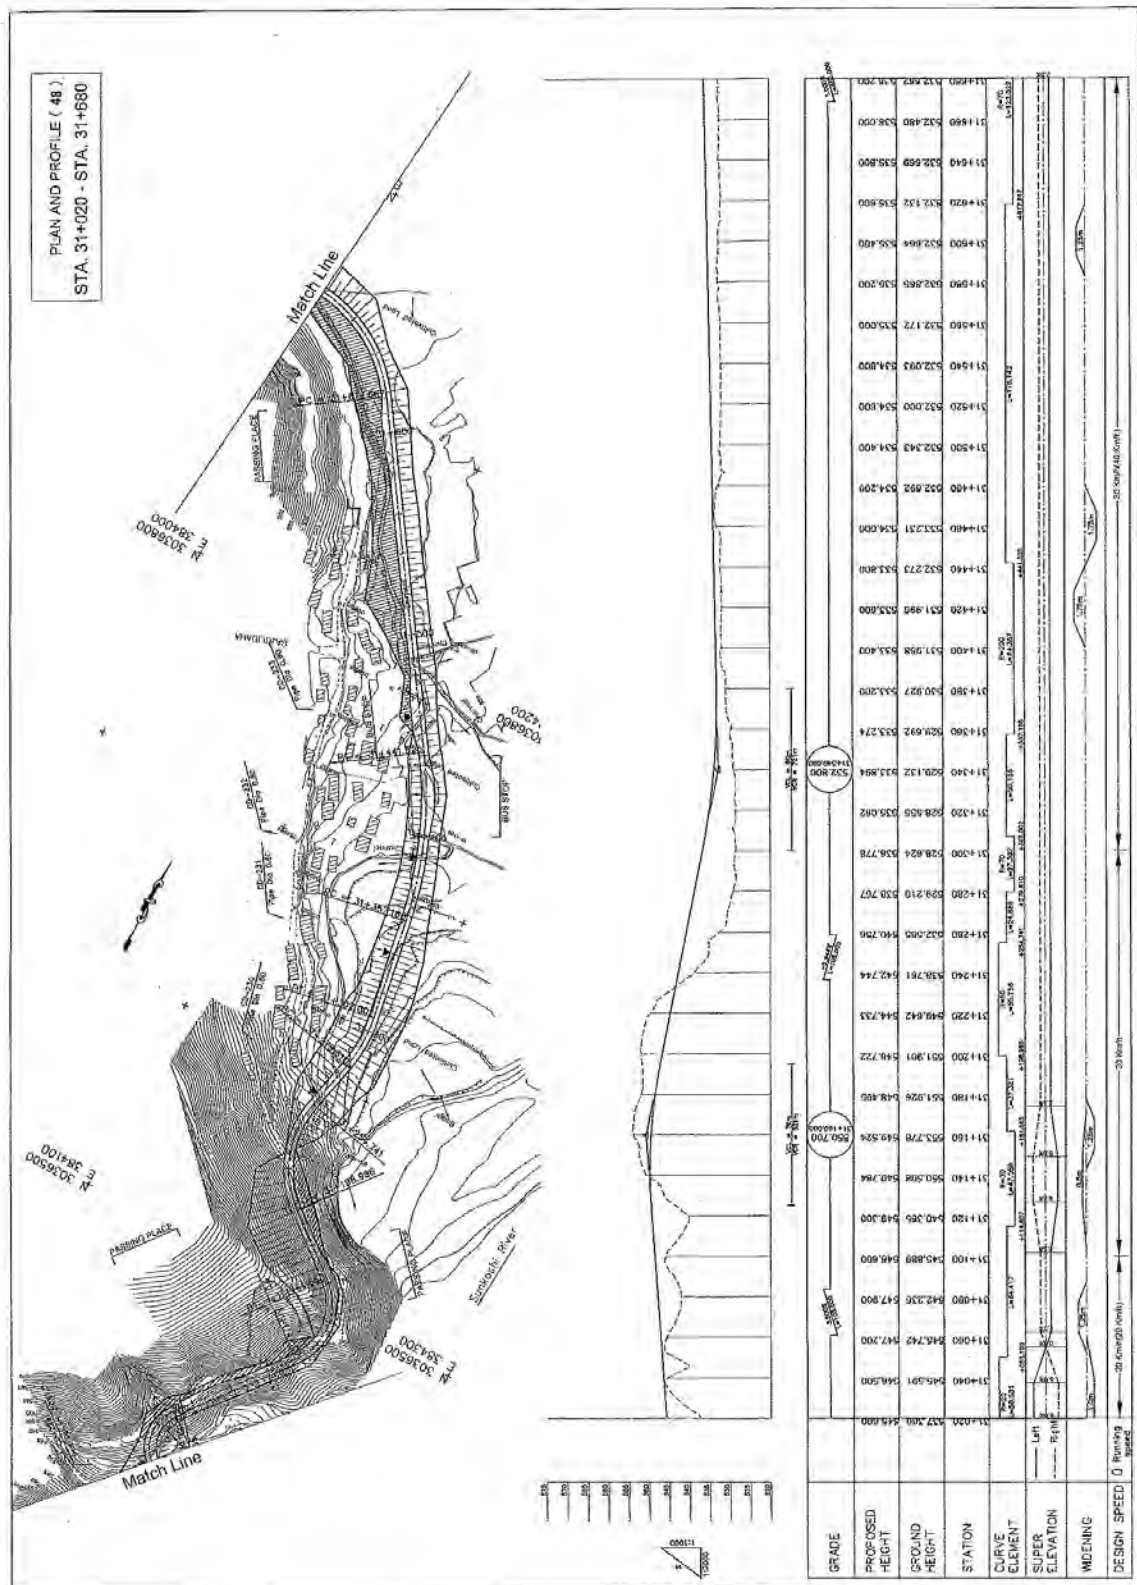

Plan & Profile (48/50)

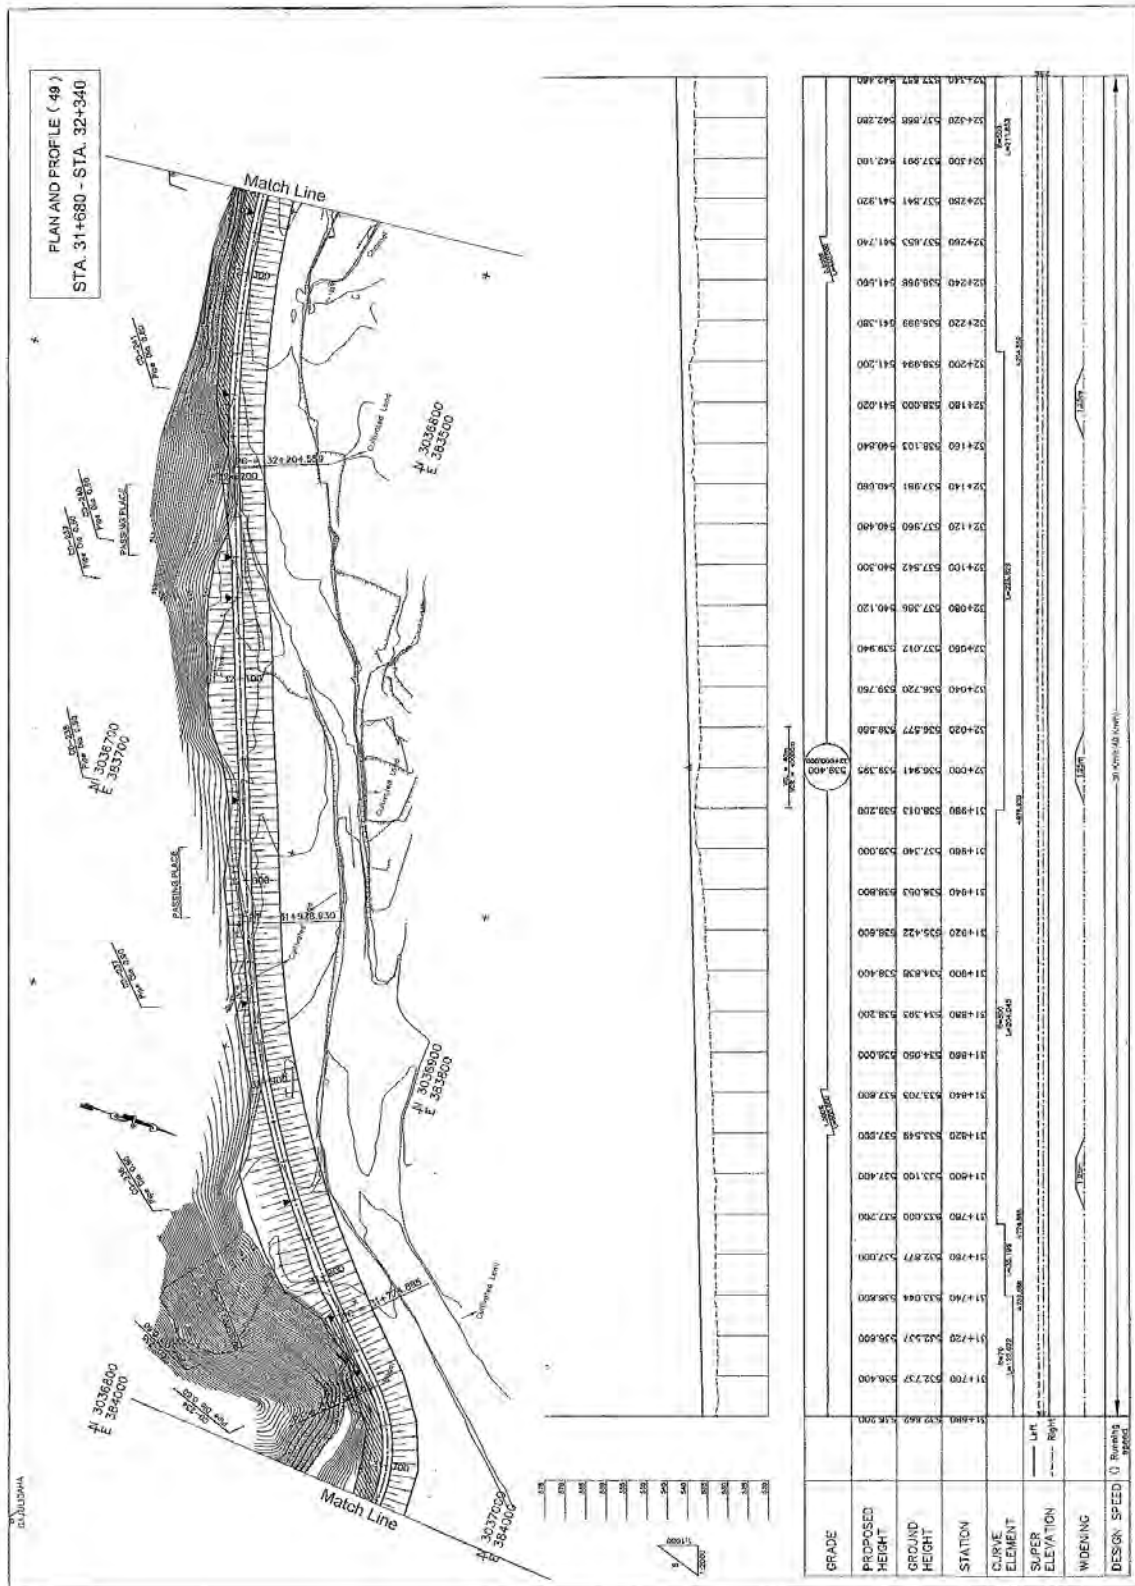


Plan & Profile (49/50)

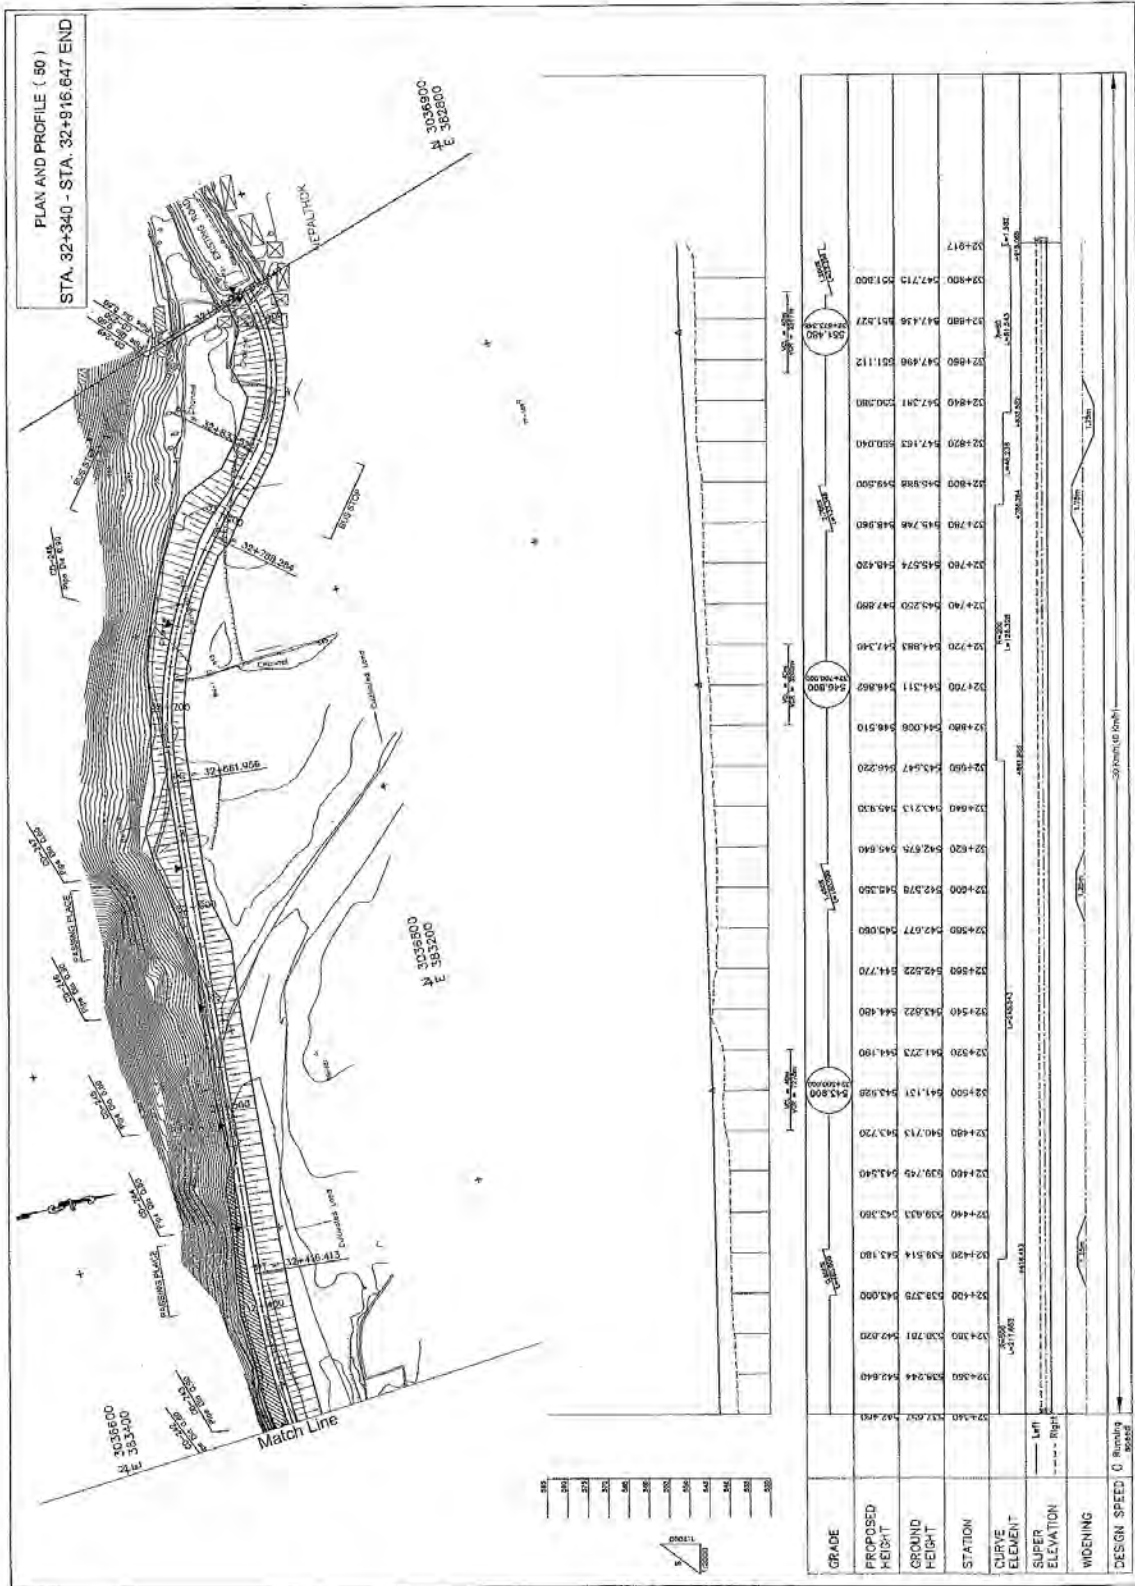

Plan & Profile (50/50)


GENERAL VIEW OF CAUSEWAY #3 (GADAULE KHOLA)

PROFILE S=1:400

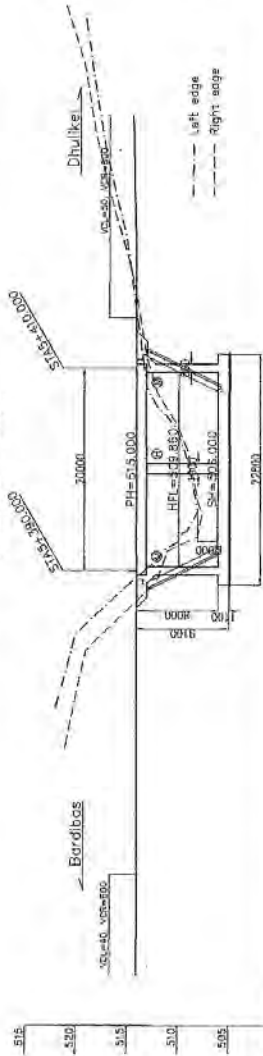


STATION	PROPOSED HEIGHT	GROUND HEIGHT	CURVE ELEMENT	SUPER ELEVATION


TYPICAL CROSS SECTION S=1:200

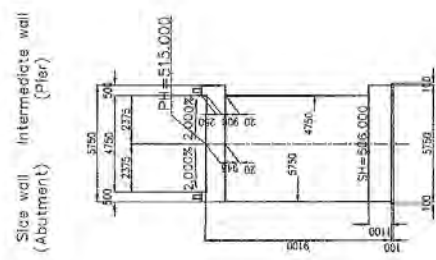


PLAN S=1:400

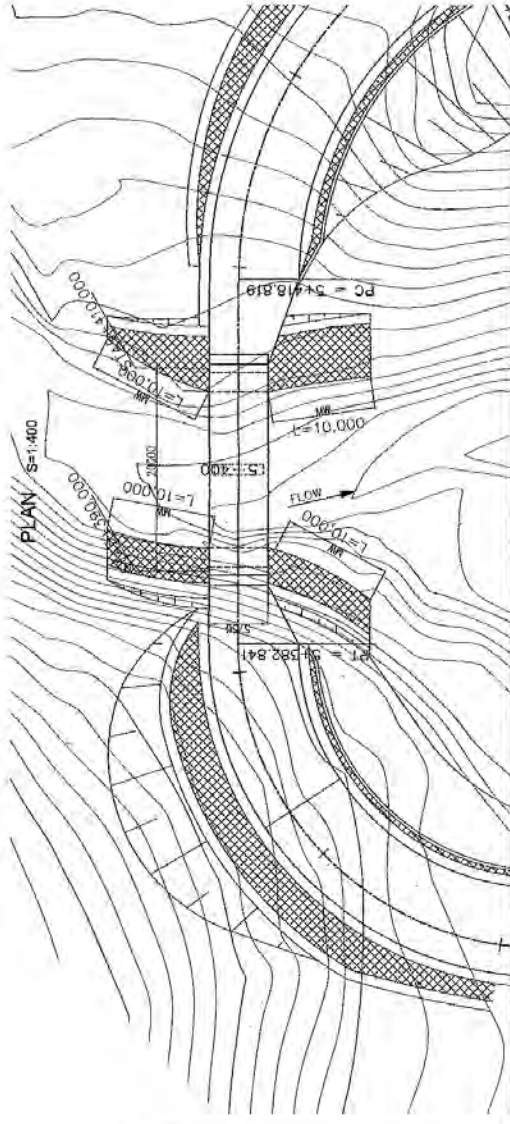

RIVETMENT S=1:200

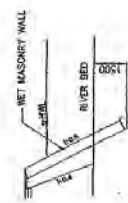

Causeway No.3 Plan & Profile

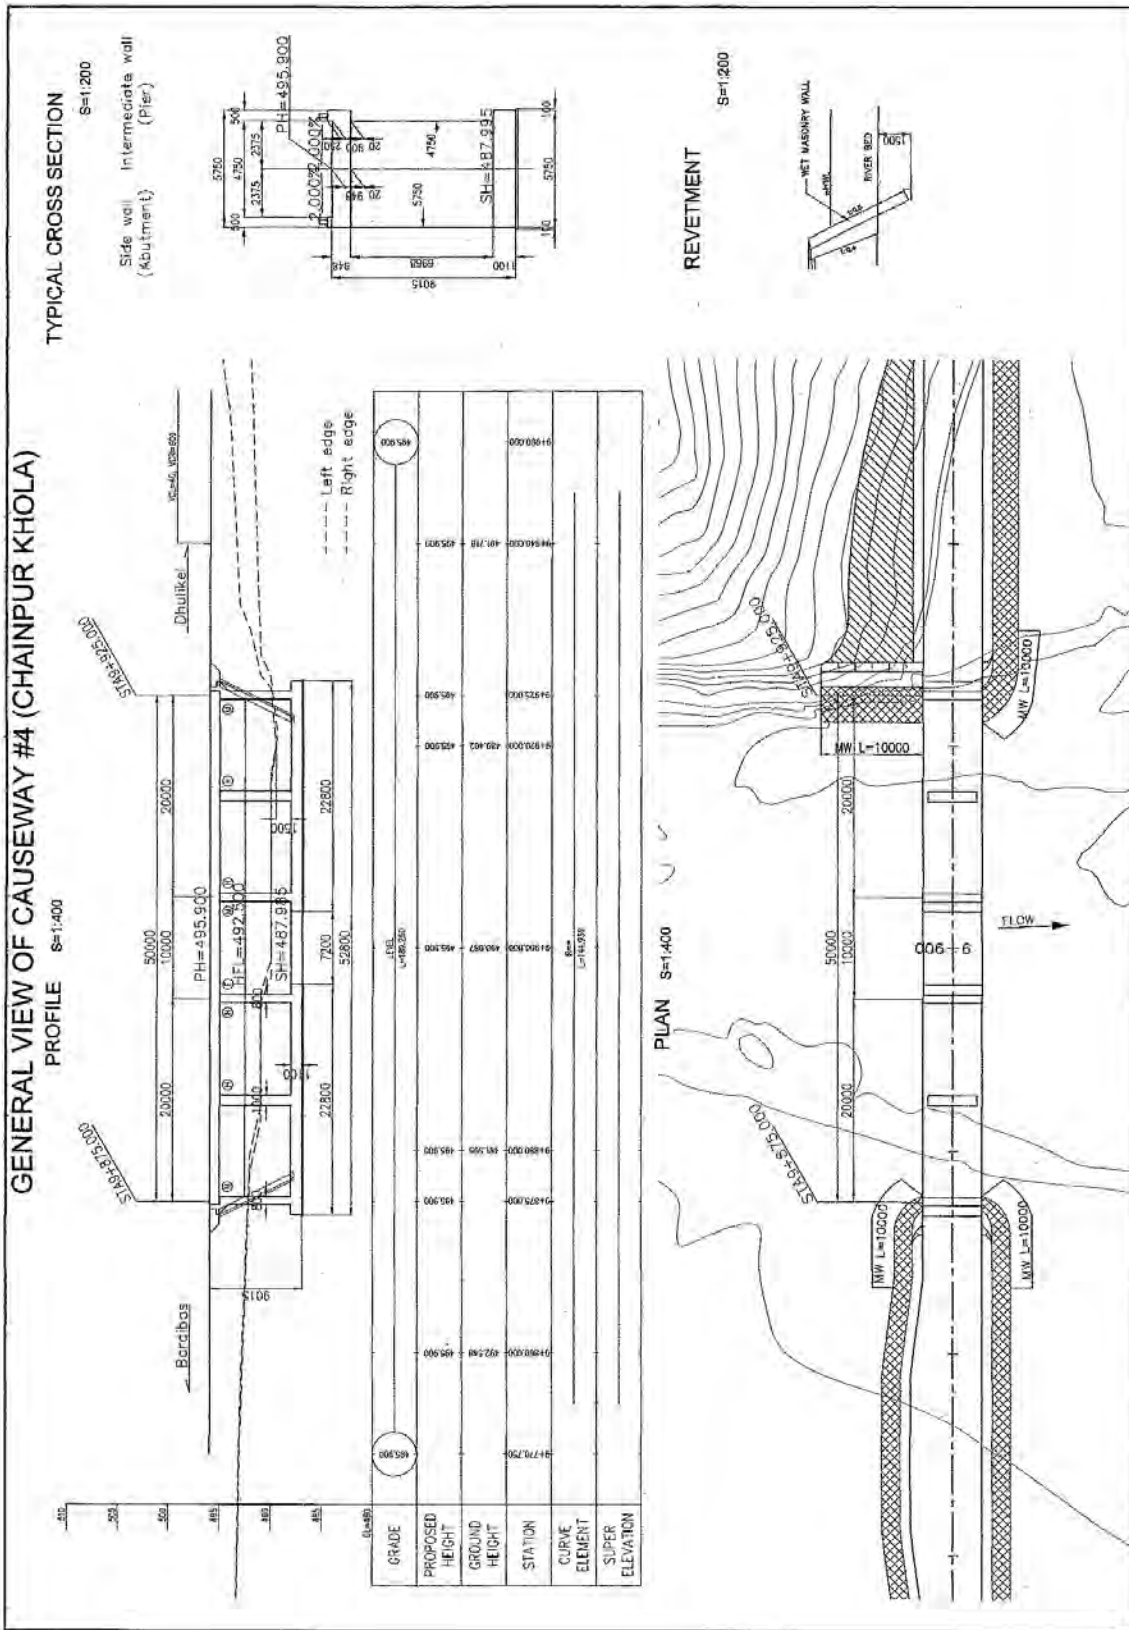


Causeway No.4 Plan & Profile


GENERAL VIEW OF CAUSEWAY #5 (KHAHARE KHOLA)

PROFILE S=1:800


TYPICAL CROSS SECTION S=1:200

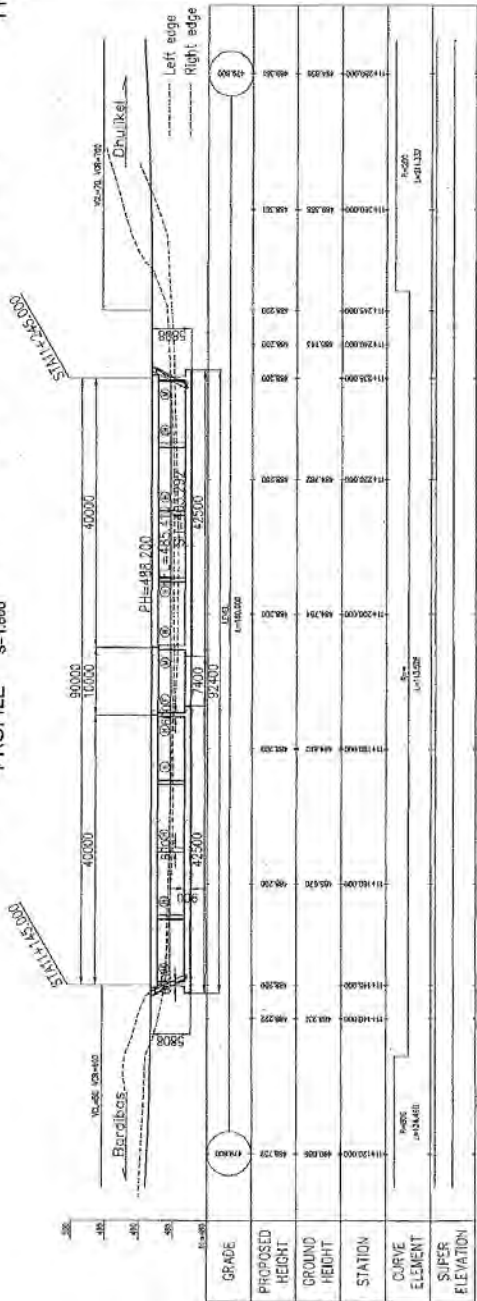


Side wall (Abutment)
Intermediate wall (Pier)

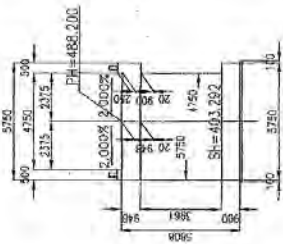


PLAN S=1:800

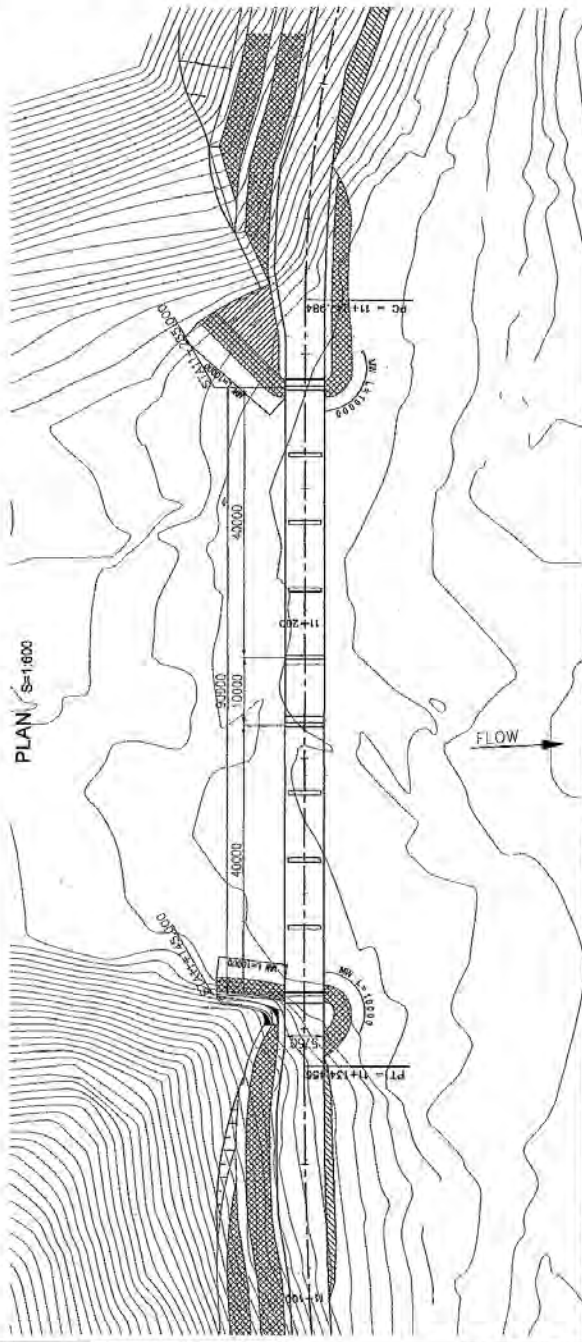


REVETMENT S=1:200

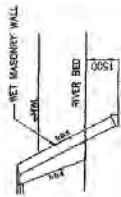


Causeway No.5 Plan & Profile

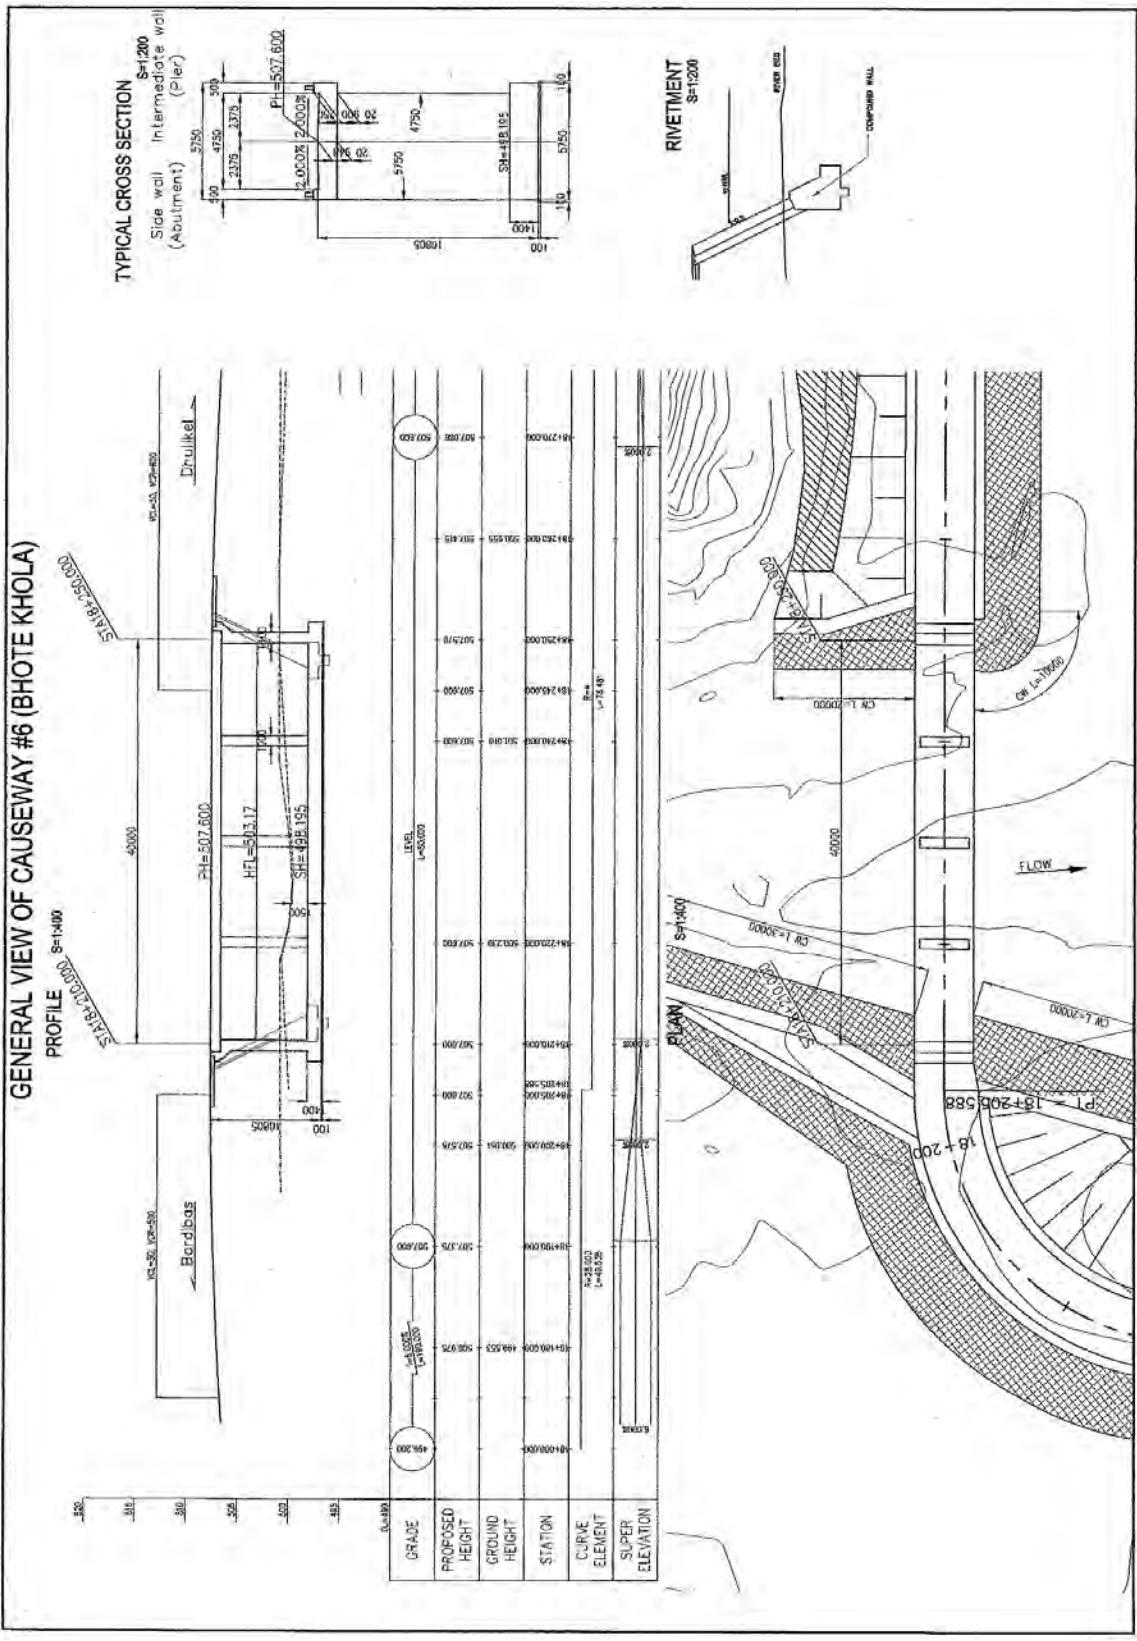

Causeway No.6 Plan & Profile

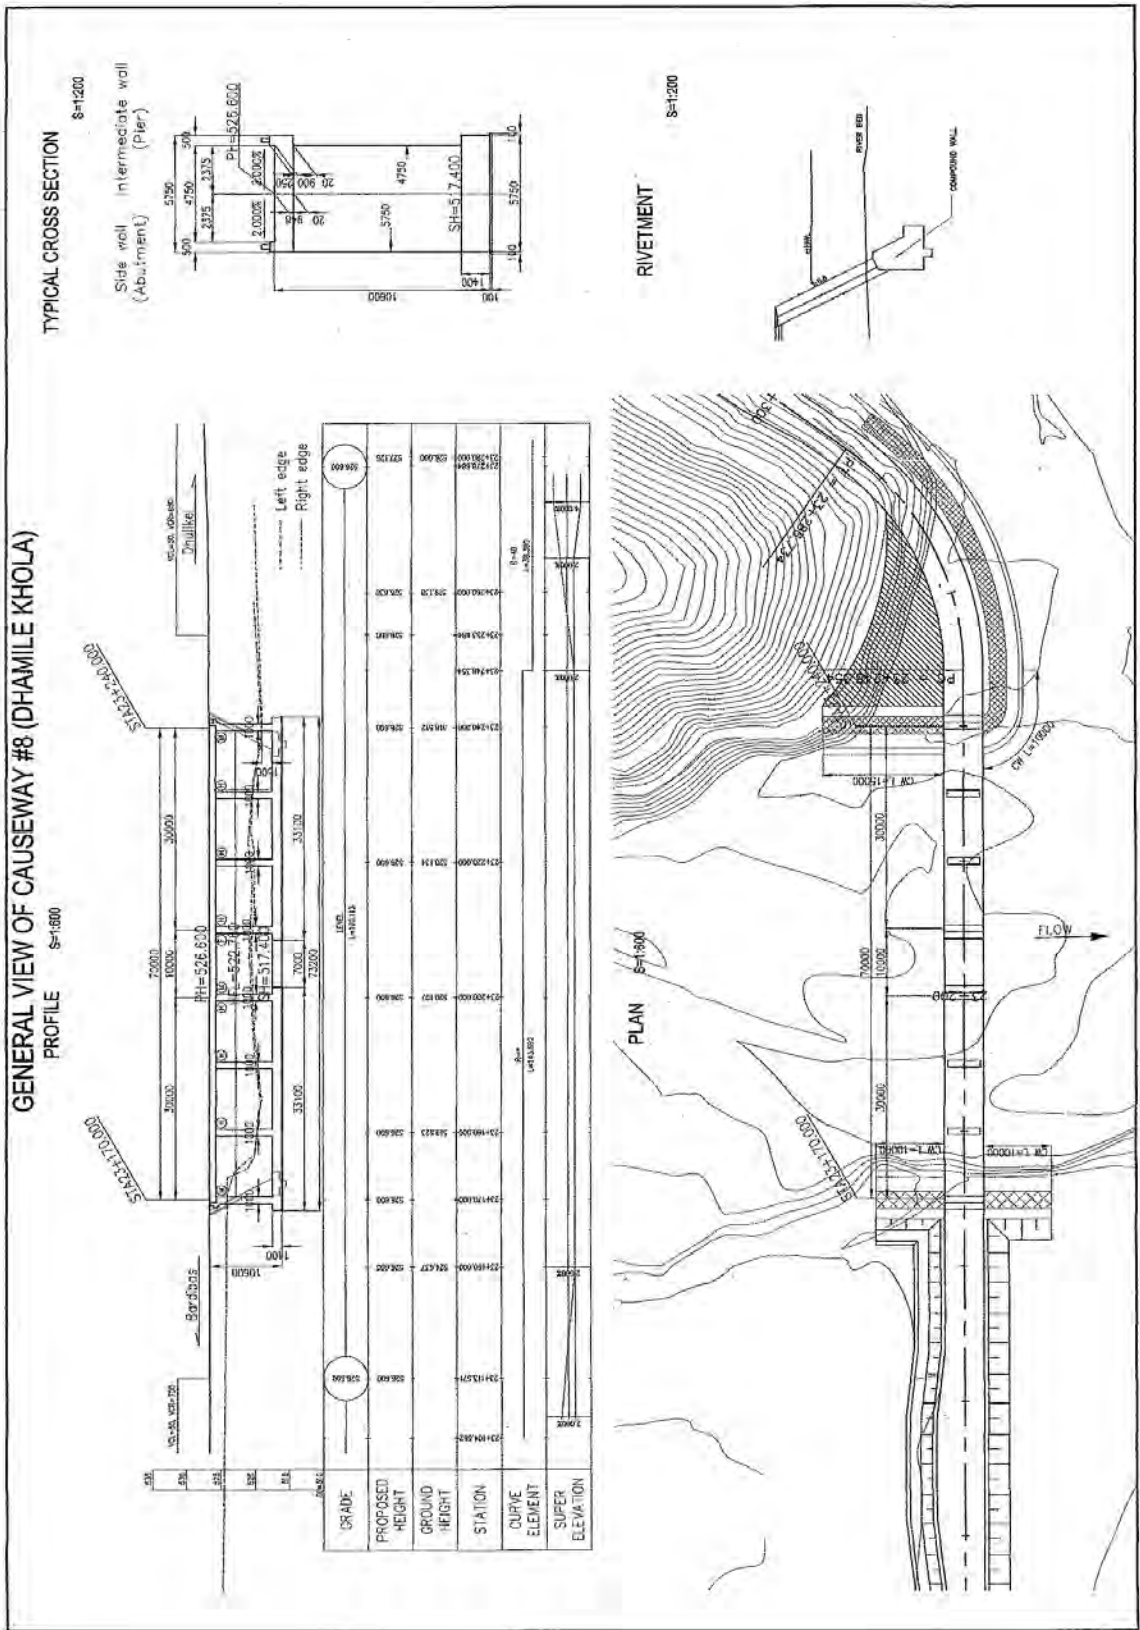

Causeway No.8 Plan & Profile

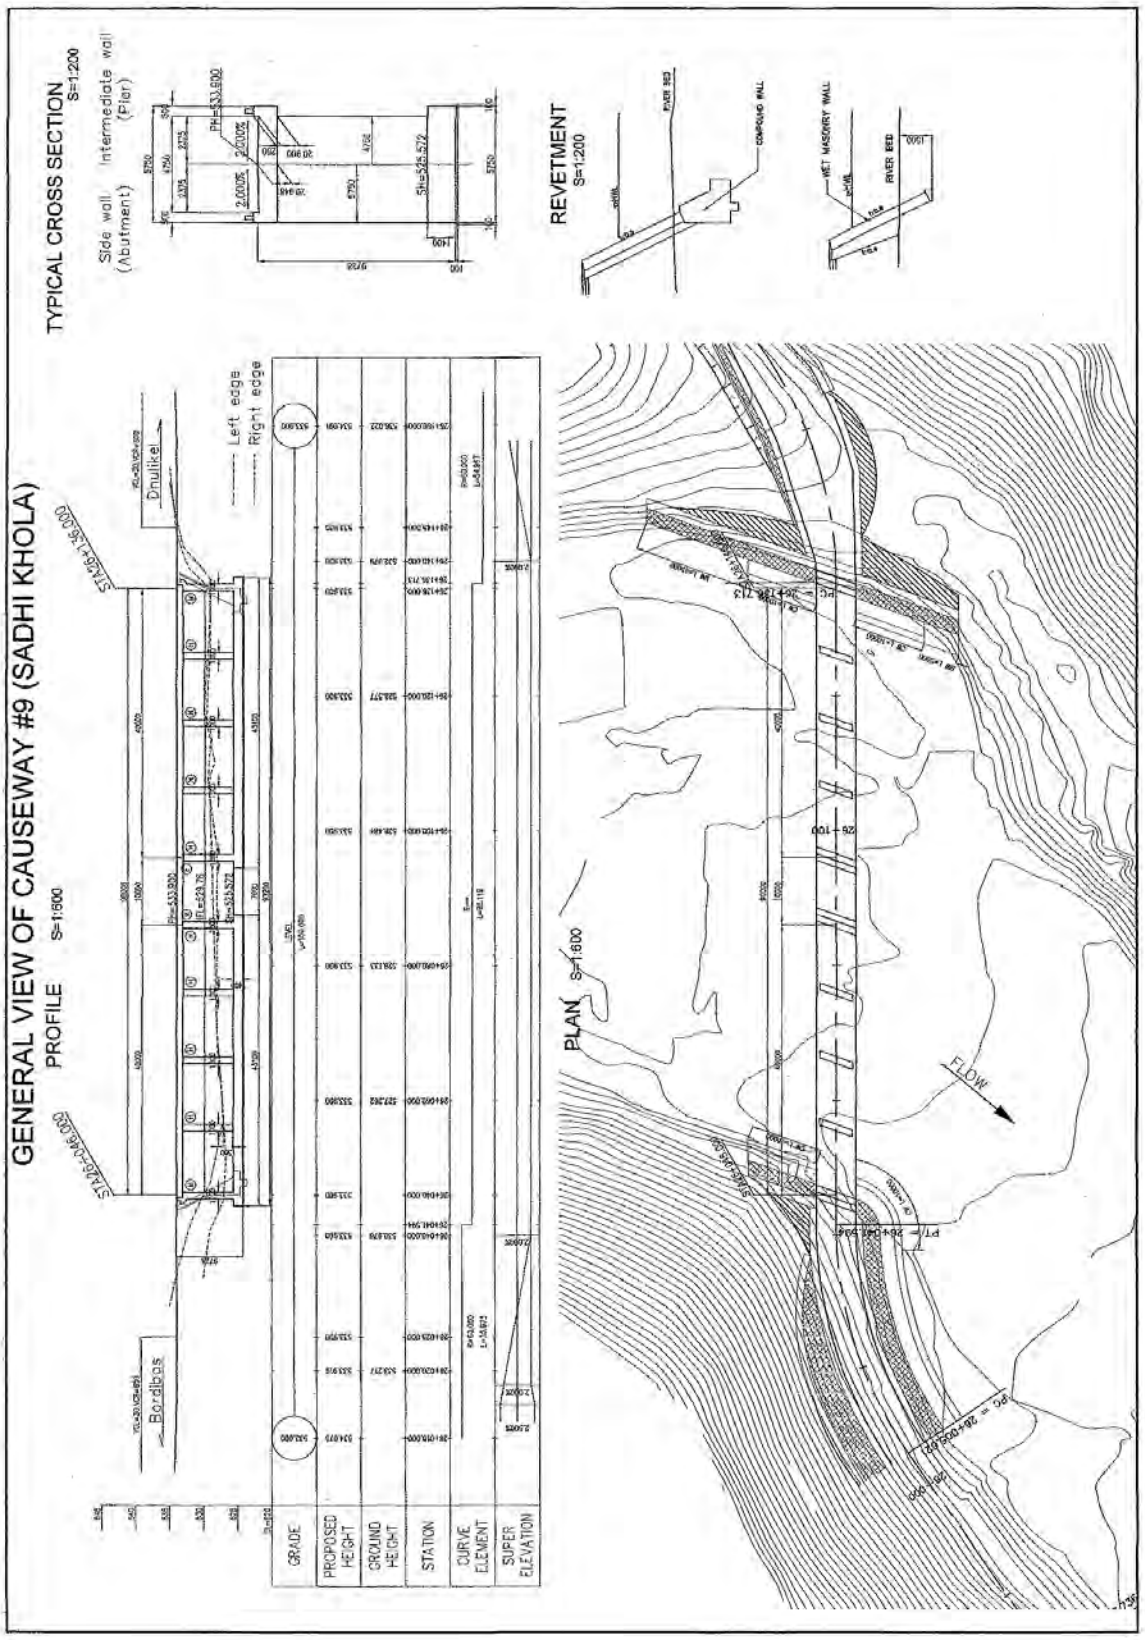

Causeway No.9 Plan & Profile