





Reservoir Area-Storage Curve

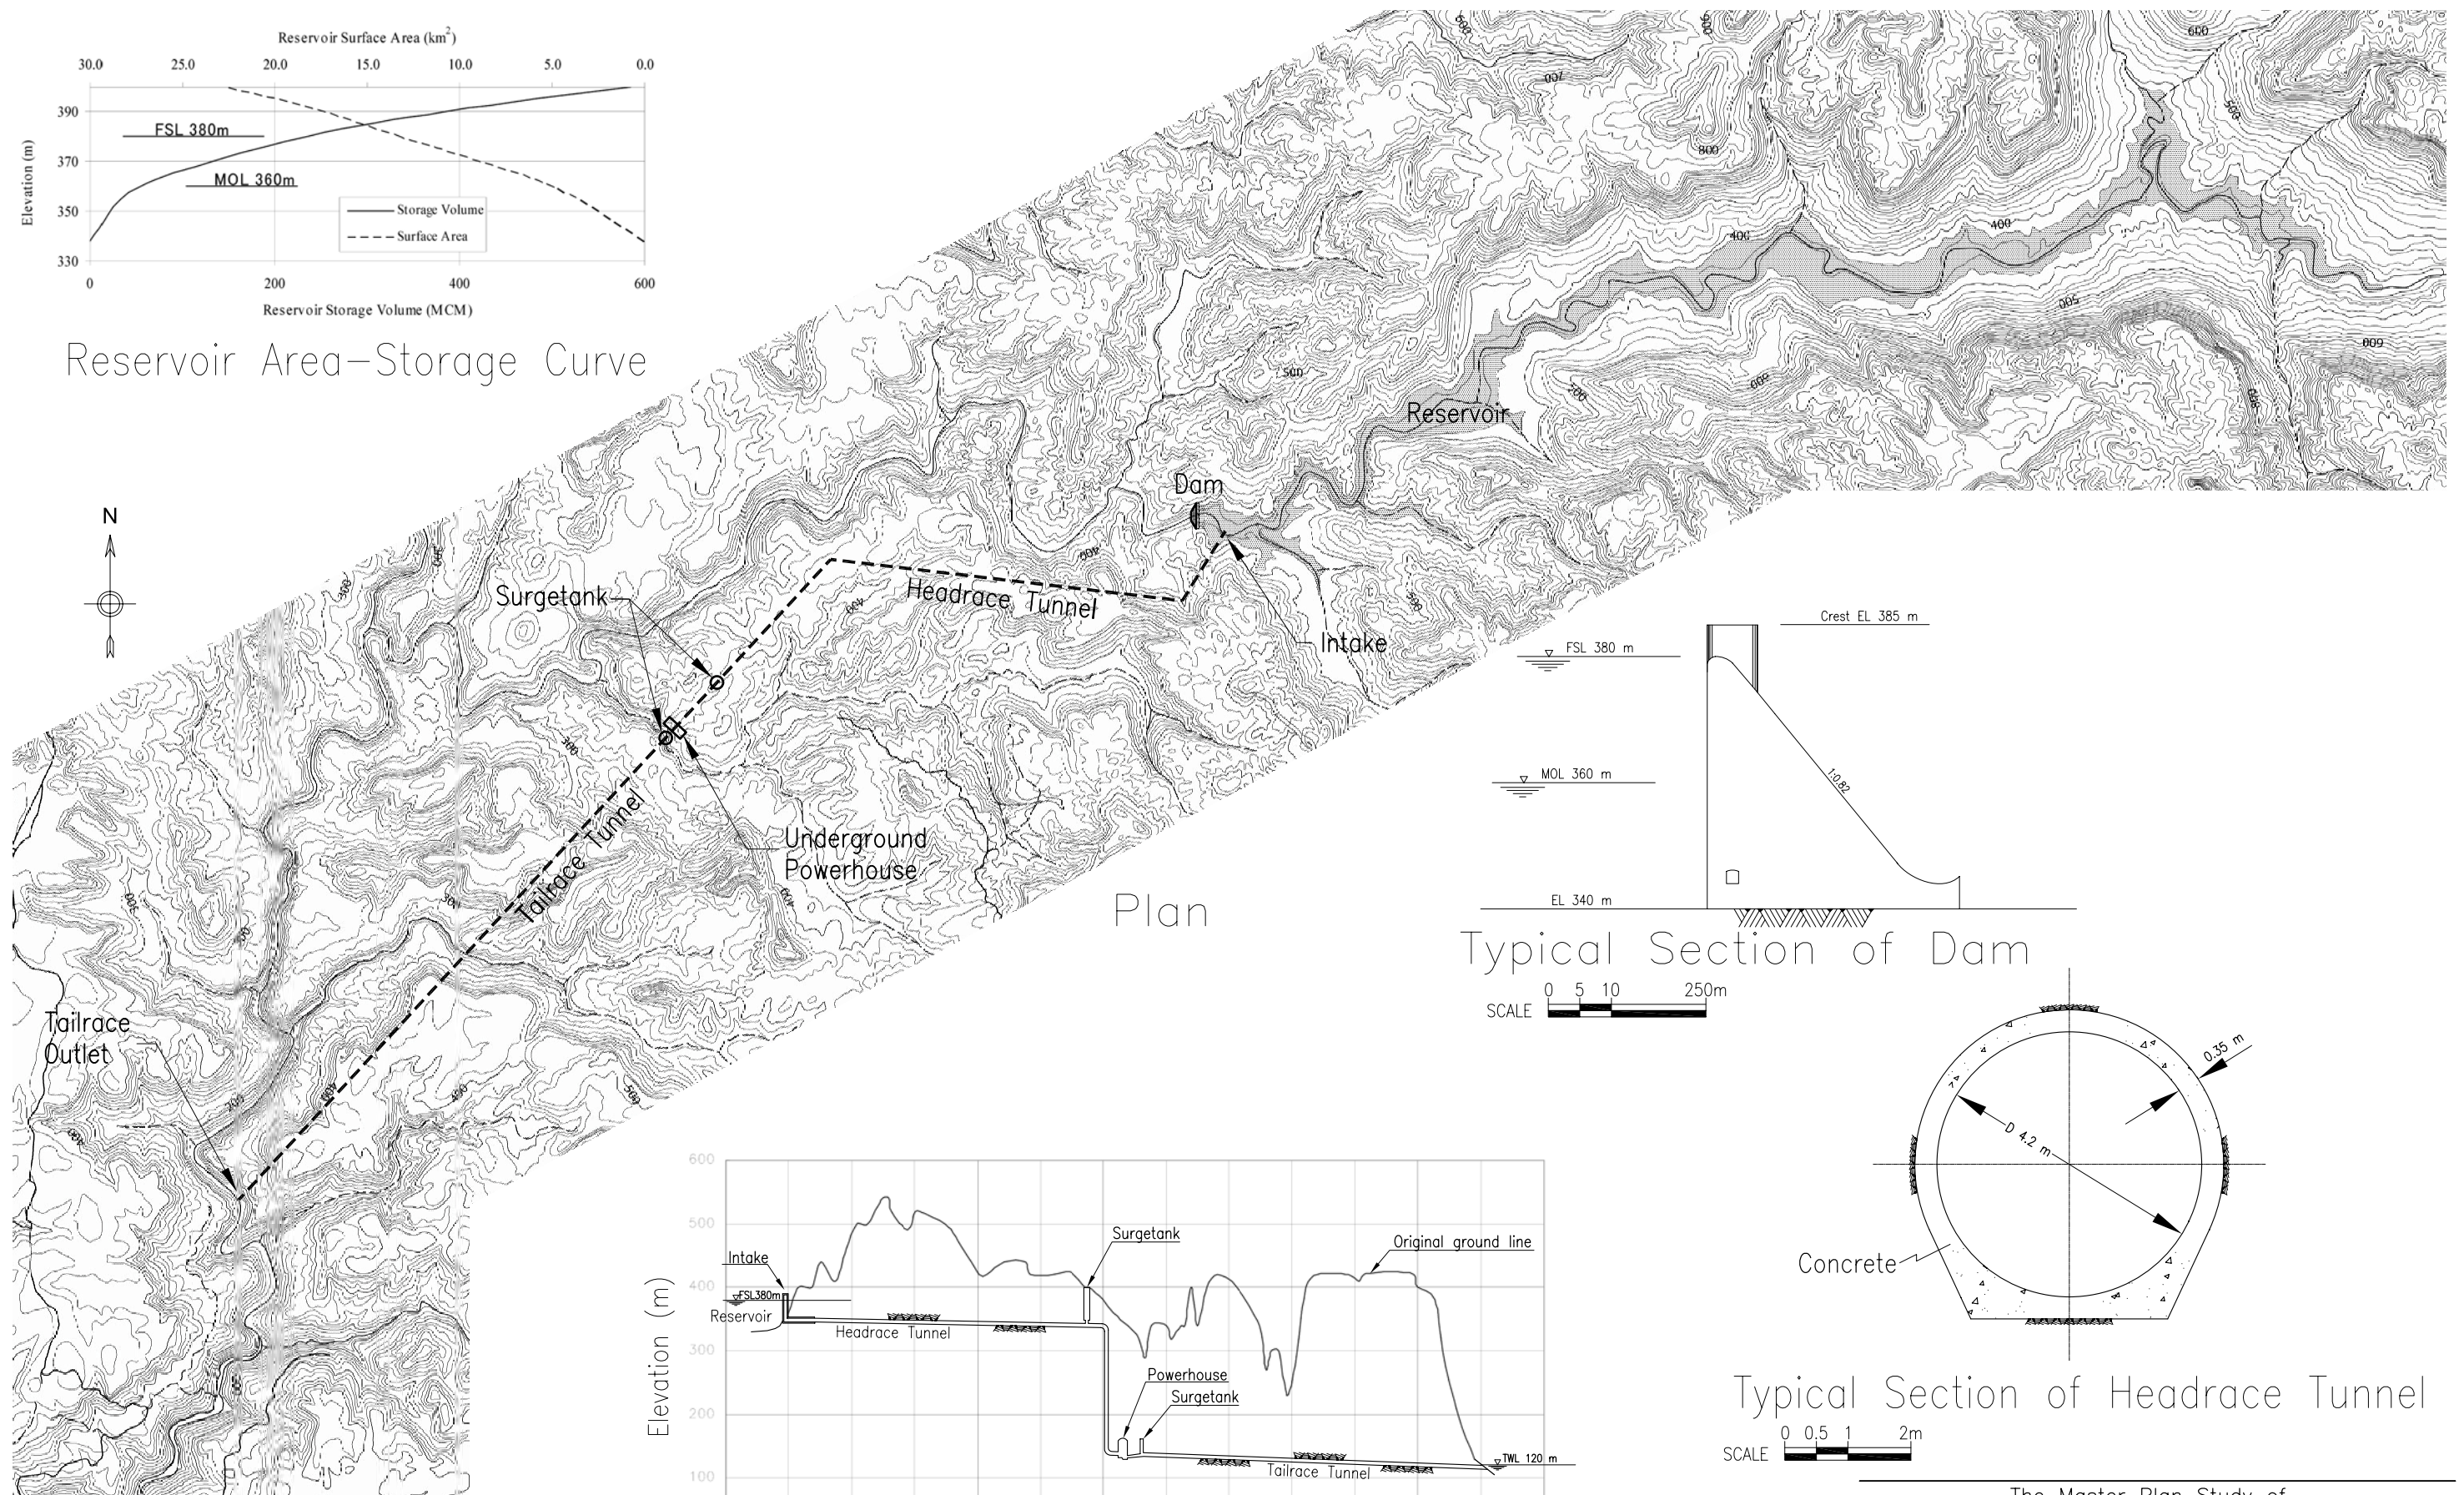



Plan

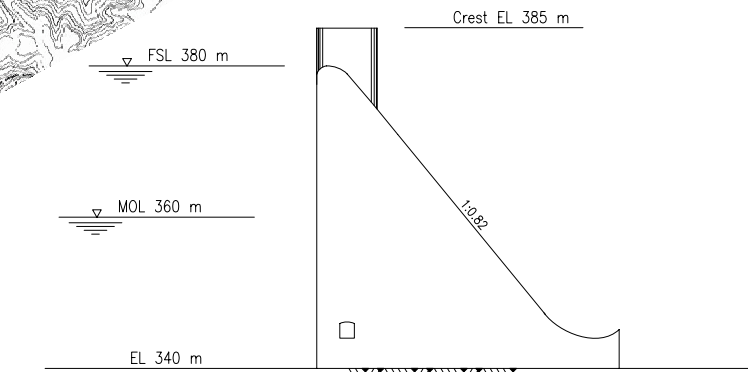

Typical Section of Dam

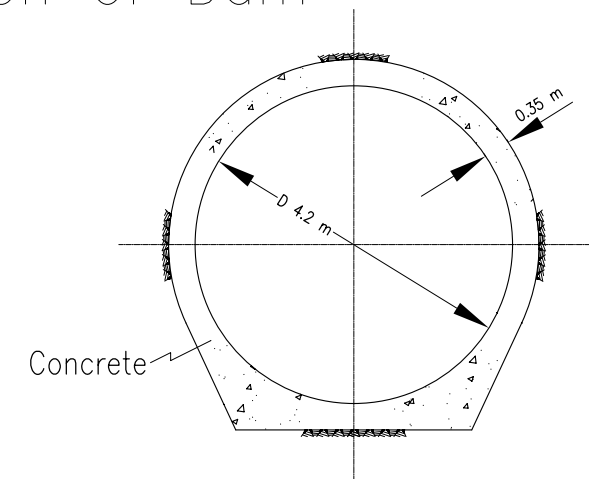
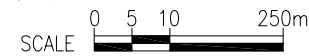


Typical Section of Headrace Tunnel

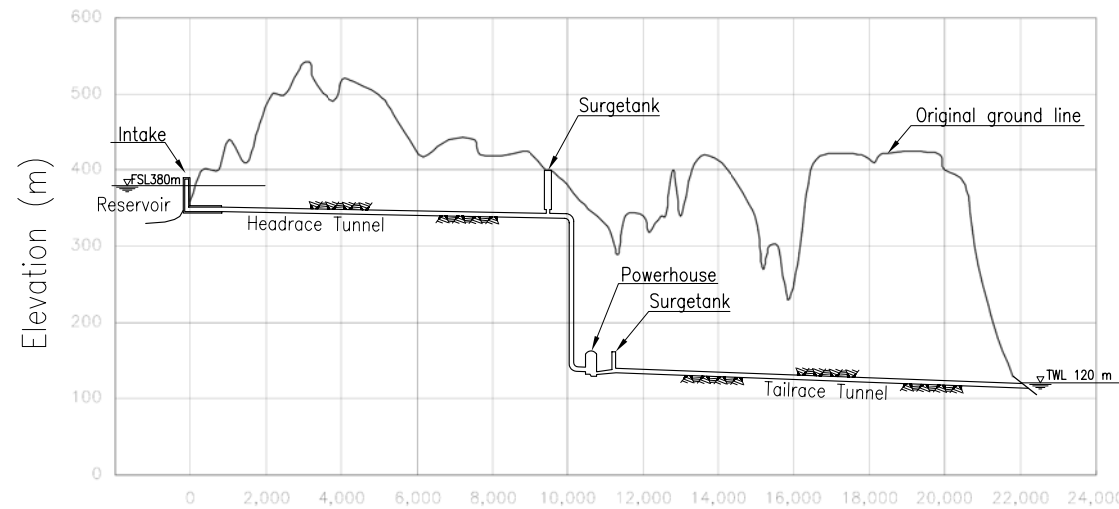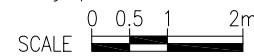

Distance (m)

Profile

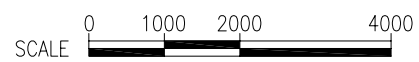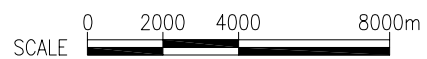

The Master Plan Study of  
Hydropower Development in Cambodia

NIPPON KOEI CO., LTD. DWG. NO. A-4B

TITLE Middle Stung Russei Chrum  
Hydropower Project (TWL120 Alternative)