




Reservoir Area-Storage Curve

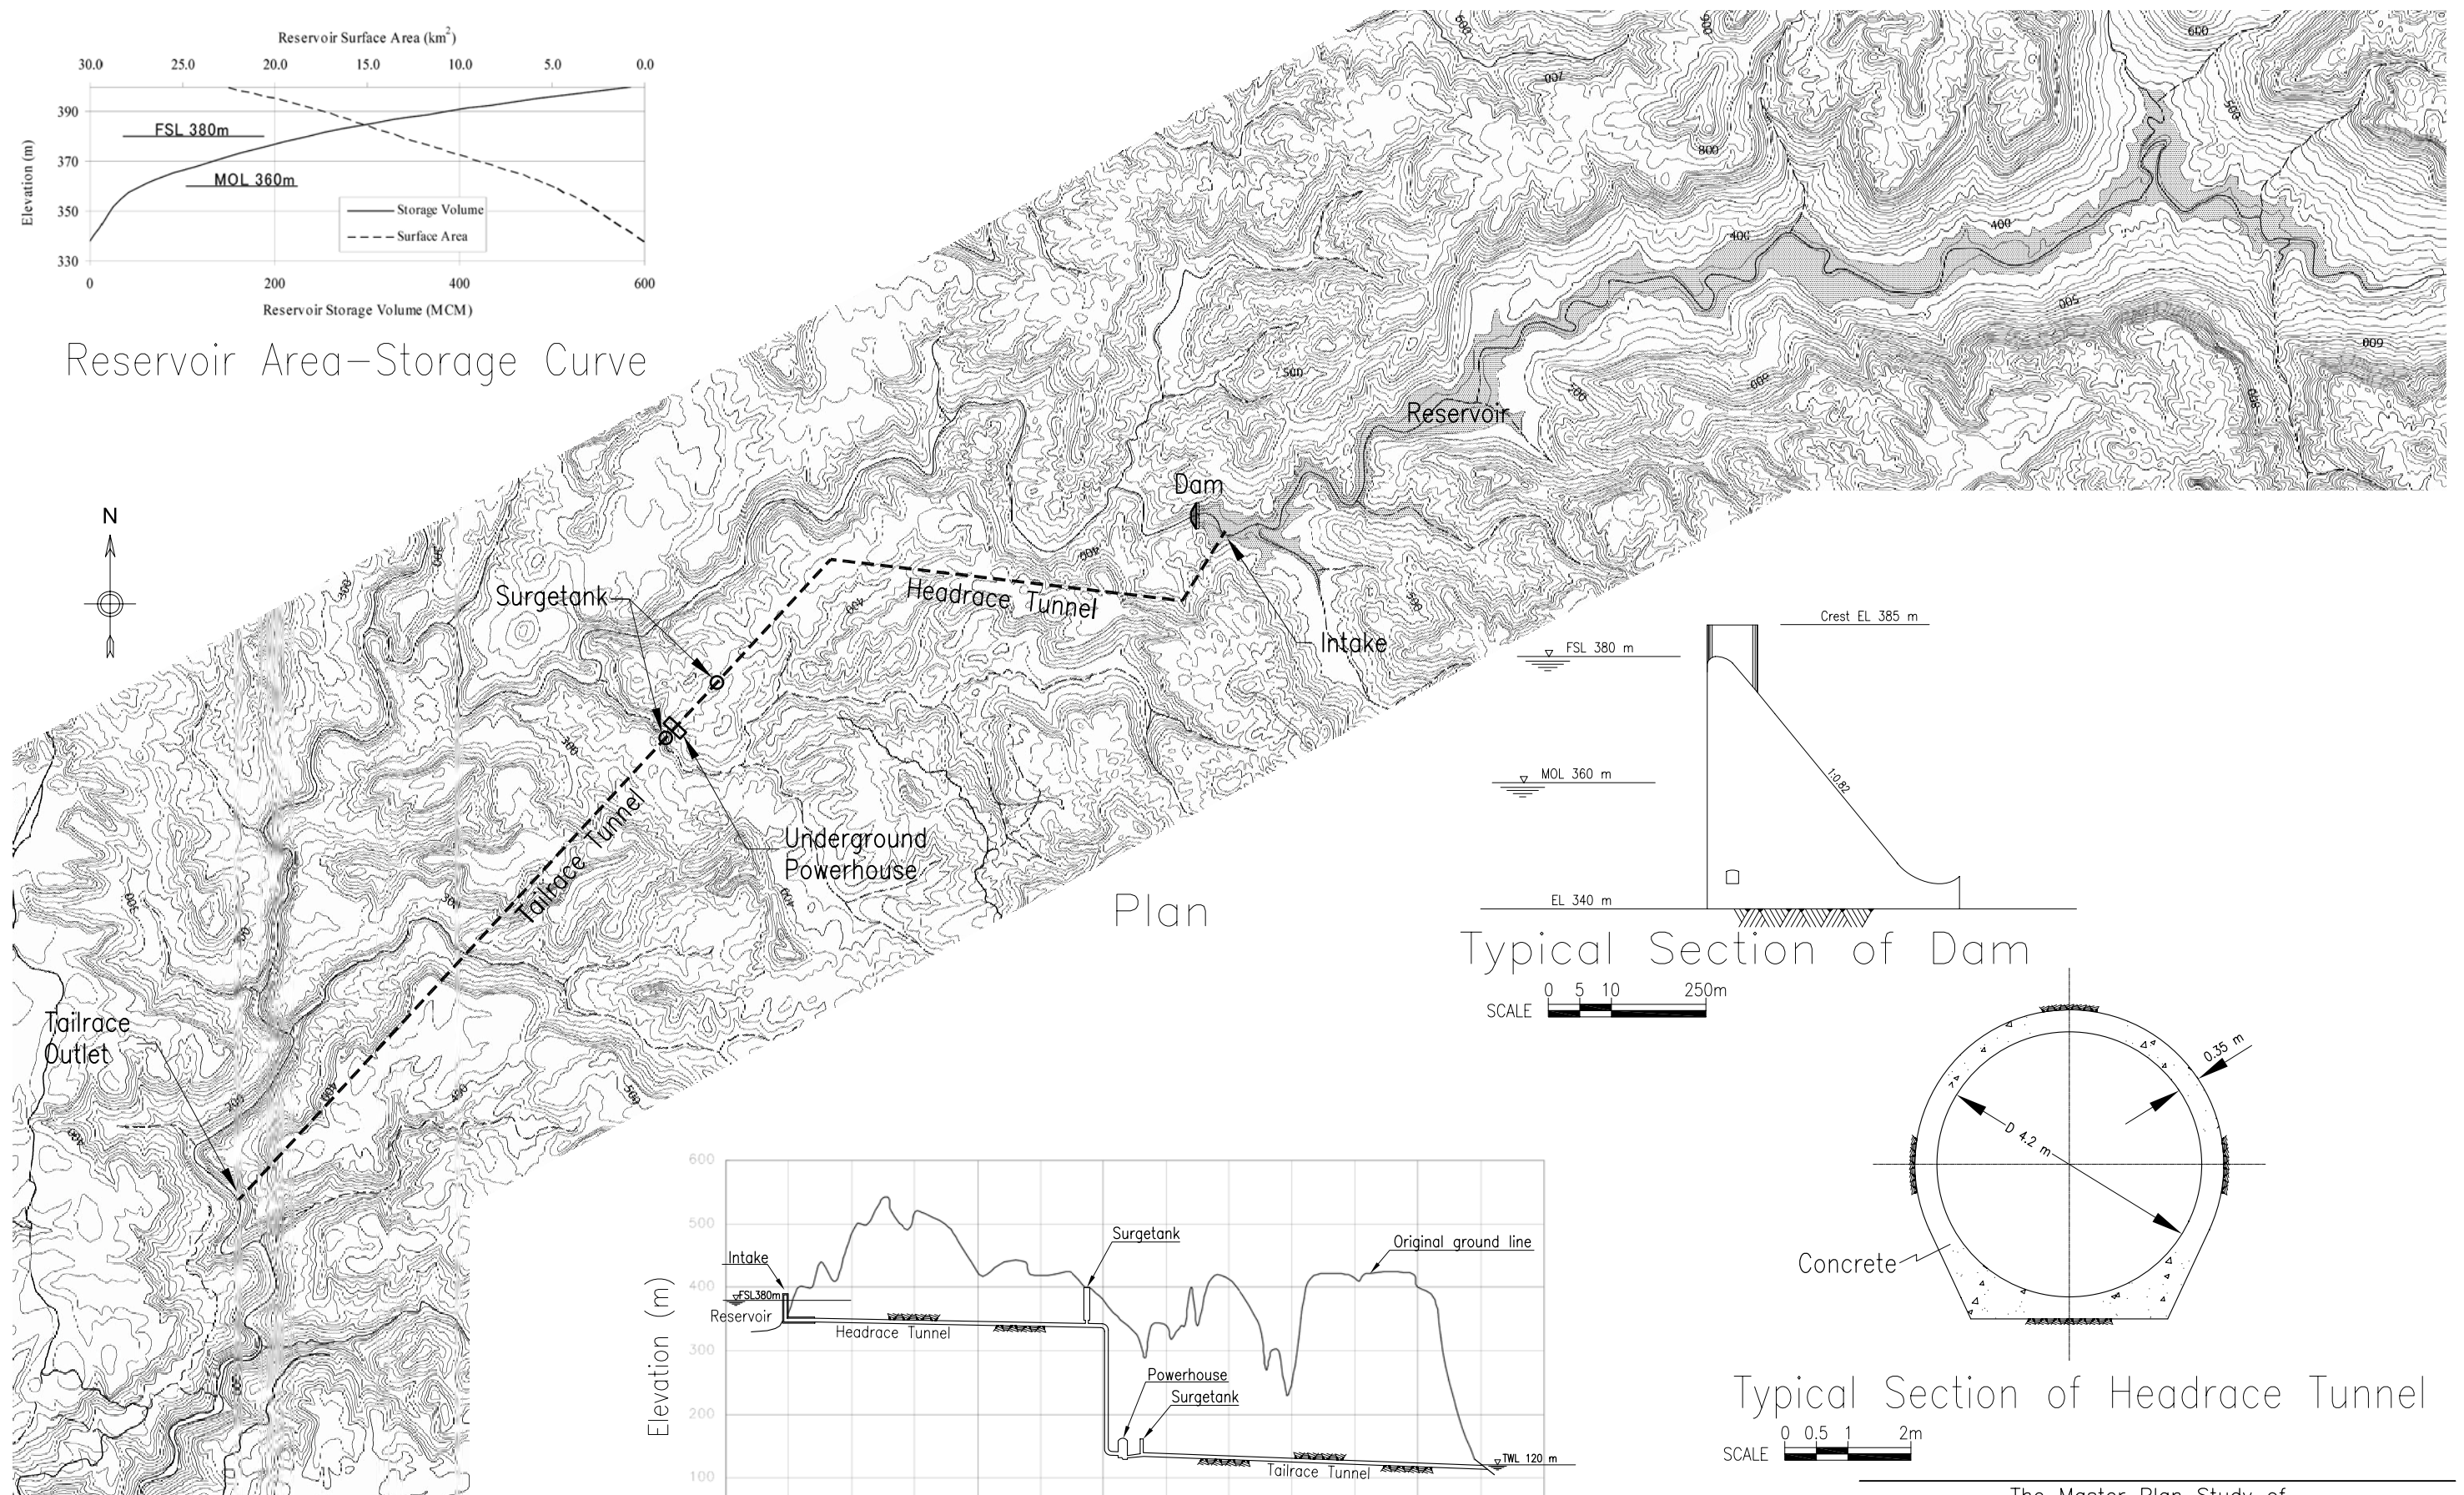


Plan

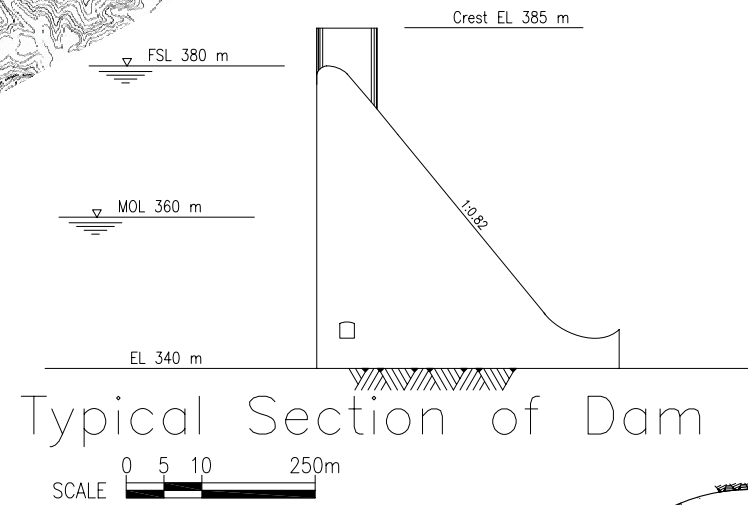



Typical Section of Dam

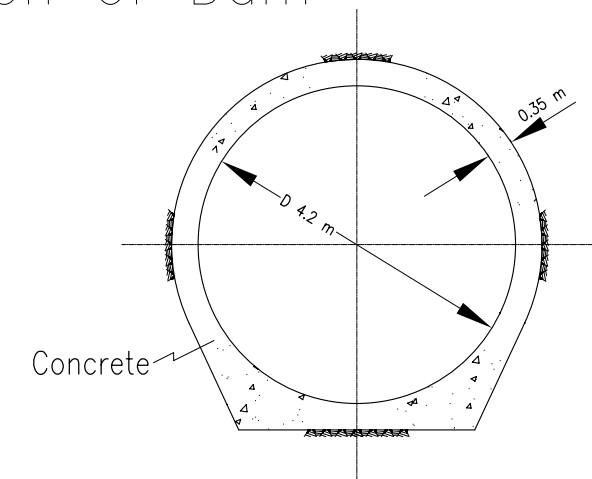

Typical Section of Headrace Tunnel

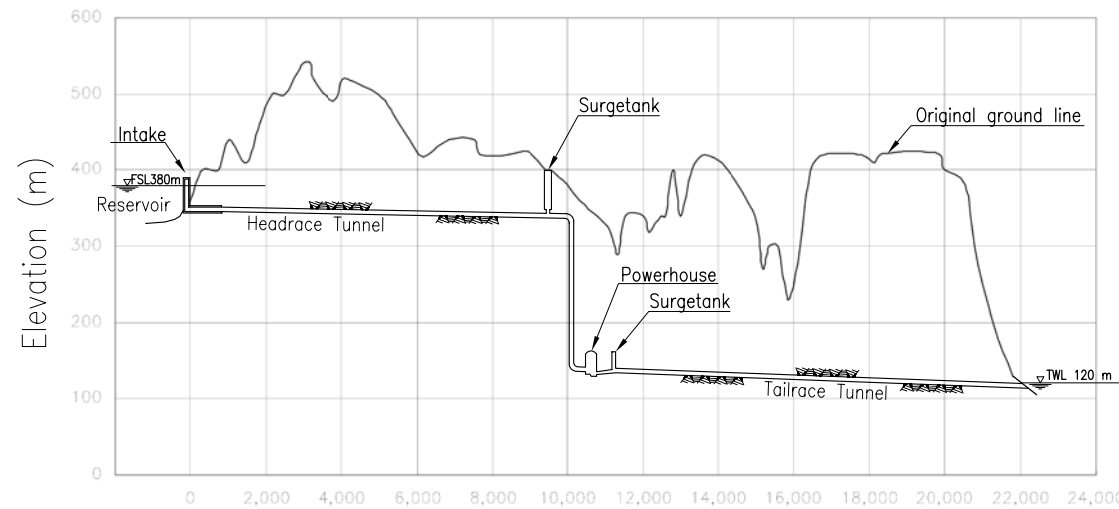

Profile

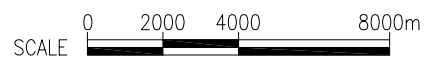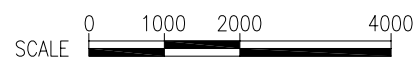

The Master Plan Study of Hydropower Development in Cambodia	
NIPPON KOEI CO., LTD.	DWG. NO. A-4B
TITLE Middle Stung Russei Chrum Hydropower Project (TWL120 Alternative)	